



SECTIUNE TRANSVERSALA A-A

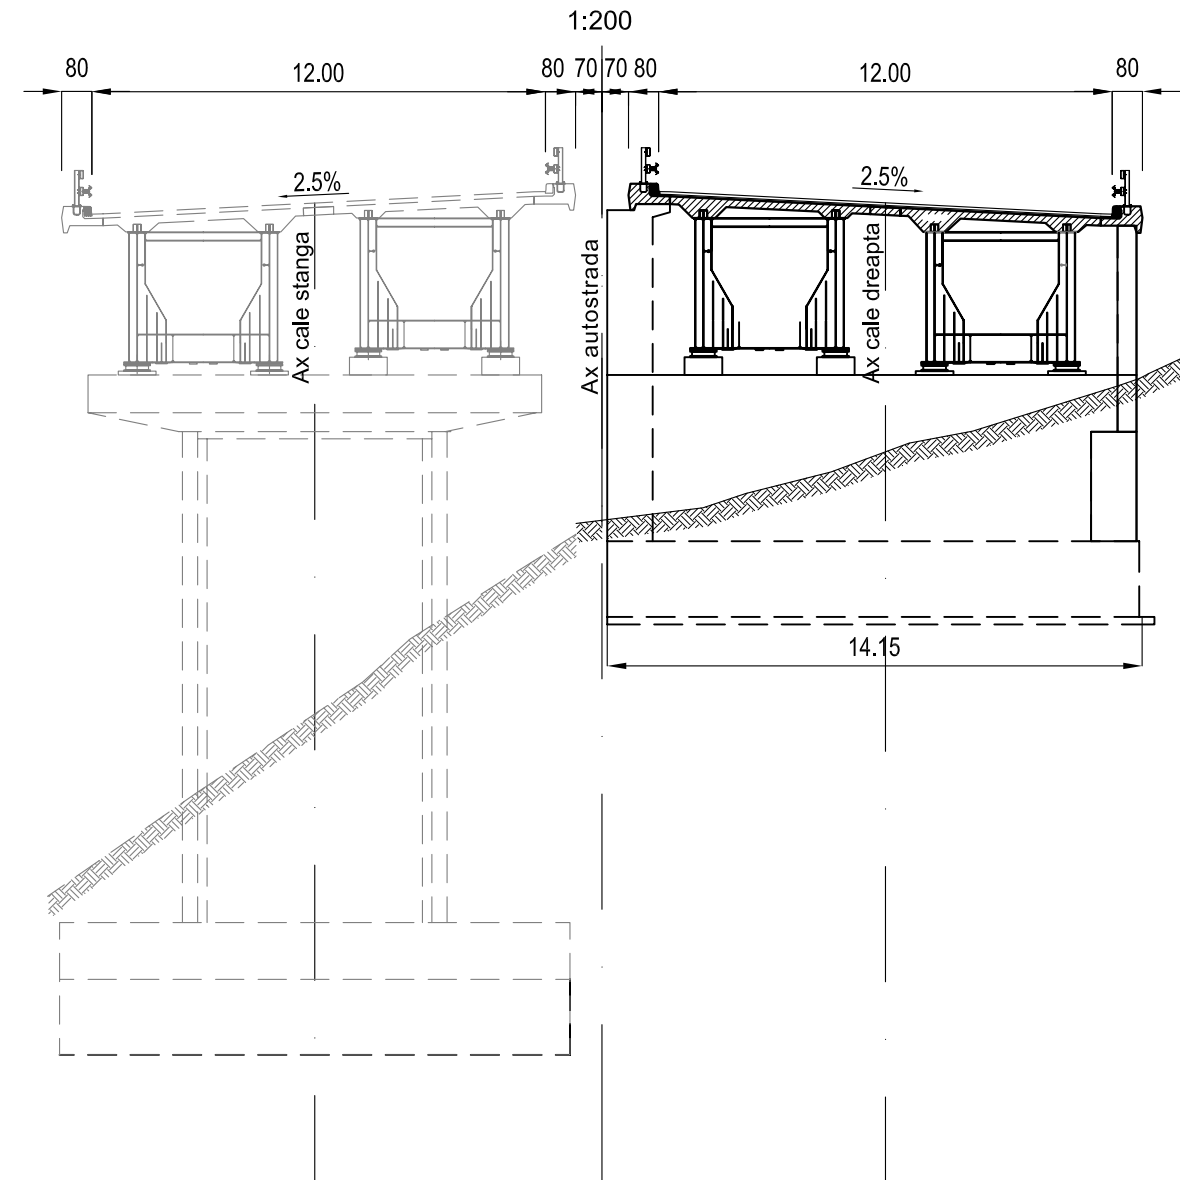

ELEVATIE



Scara 1:500

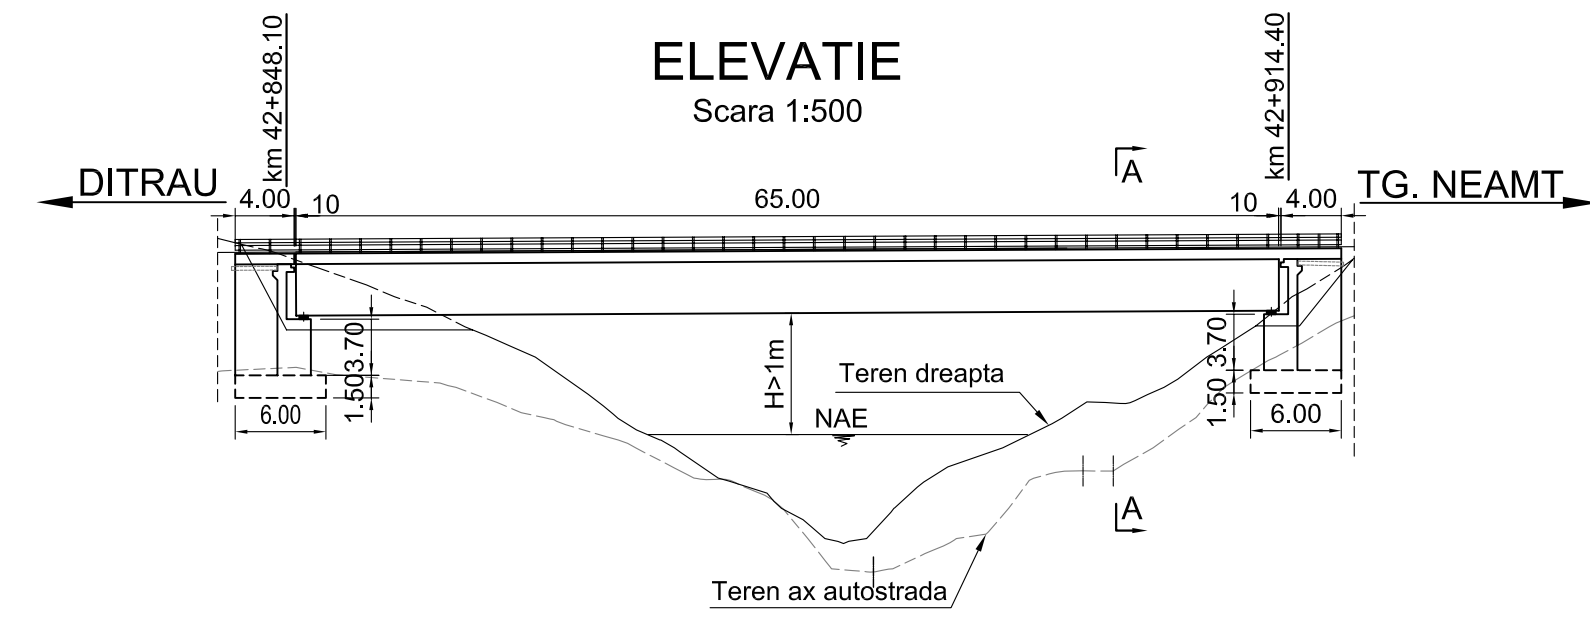

Convoi de calcul conform SR EN 1991-2-2005
 Caracteristicile seismice ale zonei: $a_g=0.16g$,
 $T_c=0.70s$ conform cod P100-1/2006
 Zona seismica "6" conform SR11100/1-1993
 Categoria de importanta privind calitatea "B"

PLAN

1:1000

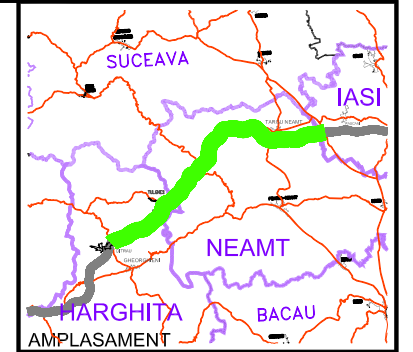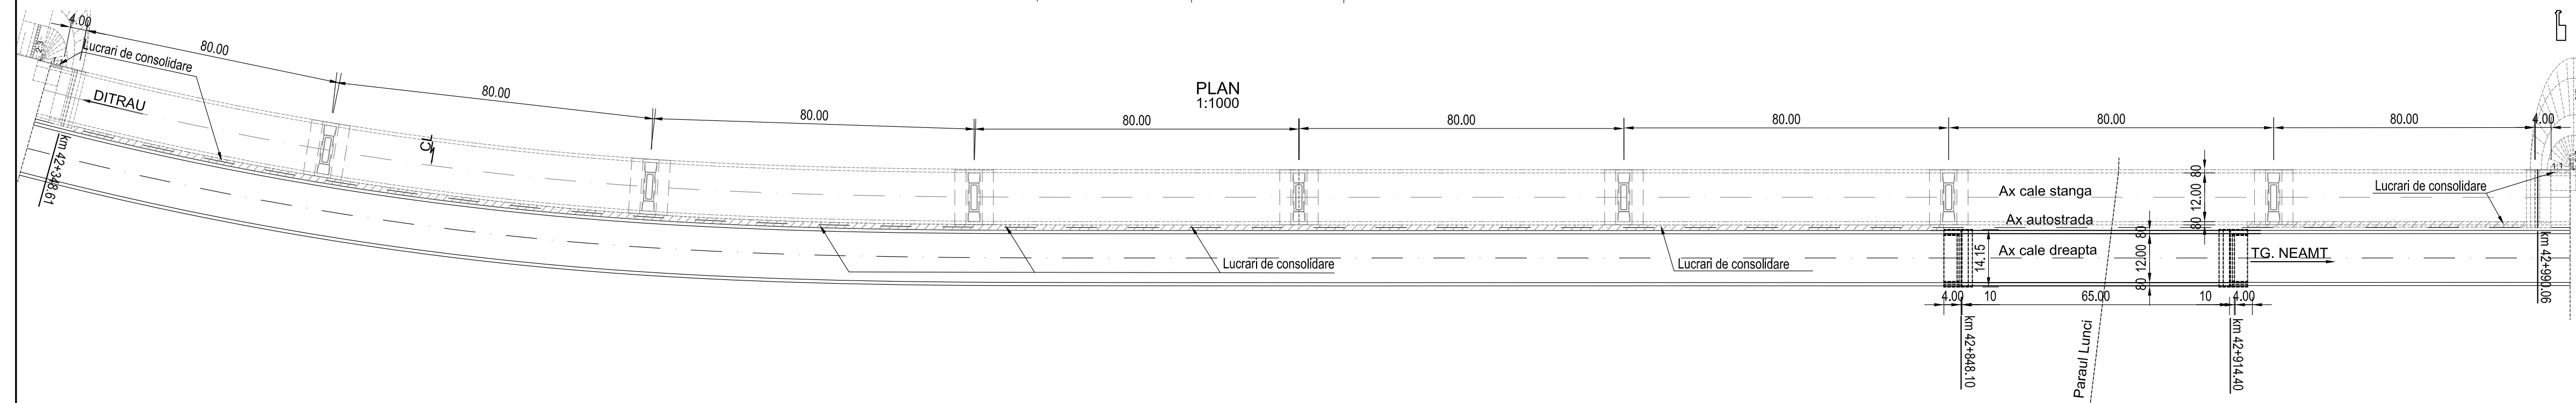

BENEFICIAR

COMPANIA NATIONALA DE AUTOSTRAZI
 SI DRUMURI NATIONALE DIN ROMANIA

PROIECTANT

IPTANA S.A.

INVESTITIA

AUTOSTRADA
 DITRAU -TARGU NEAMT

CONTRACT Nr: 92 / 58623 / 4275

FAZA DE PROIECTARE

Studiu de Fezabilitate

Proiectat ing. C.Barbalata	Desenat ing. C.Barbalata
Verificat ing. Nicoleta Avram	Sef Proiect ing. V. Osman

LUCRARI DE PODURI

Scara: 1:1000, 1:500, 1:200
 Data: IANUARIE 2011

DISPOZITIE GENERALA
 POD
 KM 42+848.10 - KM 42+914.40