

BENEFICIAR



COMPANIA NATIONALA DE AUTOSTRAZI
SI DRUMURI NATIONALE DIN ROMANIA

PROIECTANT



IPTANA S.A.

INVESTITIA

AUTOSTRADA
DITRAU - TARGU NEAMT

CONTRACT Nr: 92 / 58623 / 4275

FAZA DE PROIECTARE
Studiu de Fezabilitate

Proiectat ing. C. Mutu	Desenat ing. C. Mutu
---------------------------	-------------------------

Verificat ing. N. Avram	Sef Proiect ing. V. Osman
----------------------------	------------------------------

LUCRARI DE PODURI

Scara: 1:500, 1:200

Data: FEBRUARIE 2011

DISPOZITIE GENERALA
POD
KM 44+293.45 - KM 44+376.55


Cod: IPT-SF-P-DG-073

Rev. 0

ELEVATIE

1:500


90.40

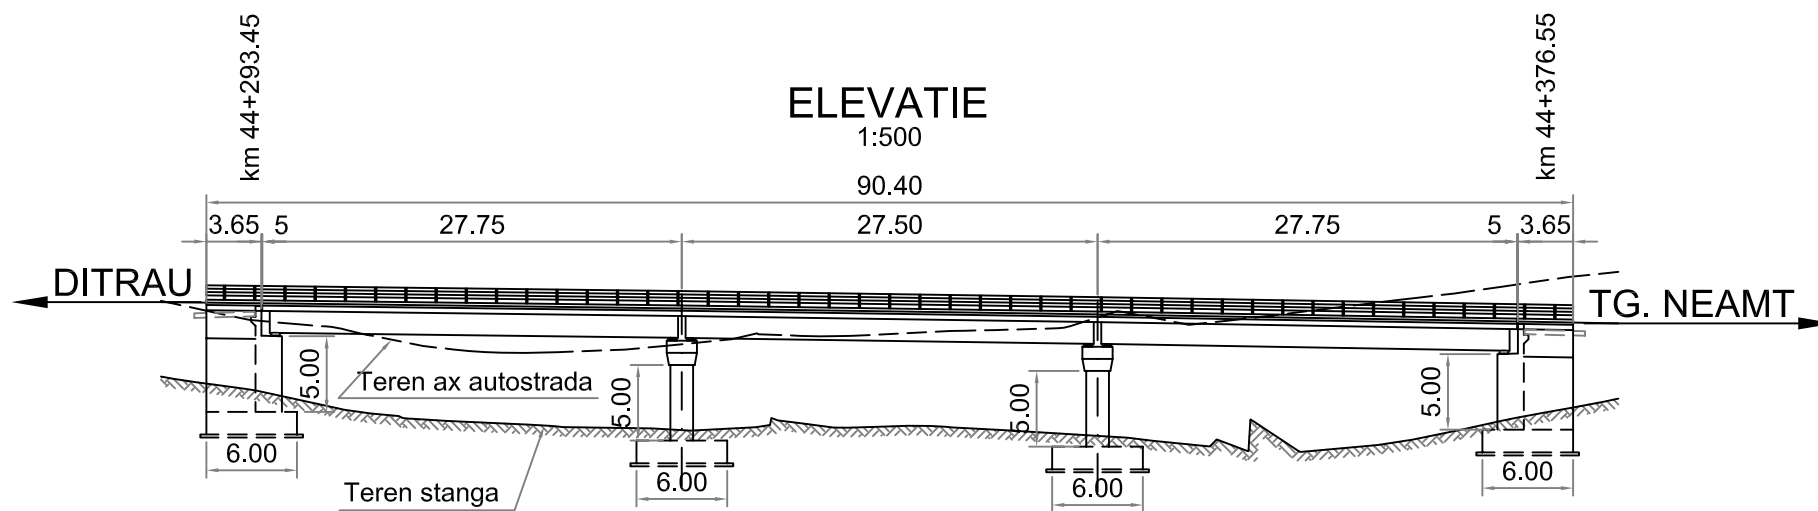

PLAN


1:500

Lucrari de consolidare

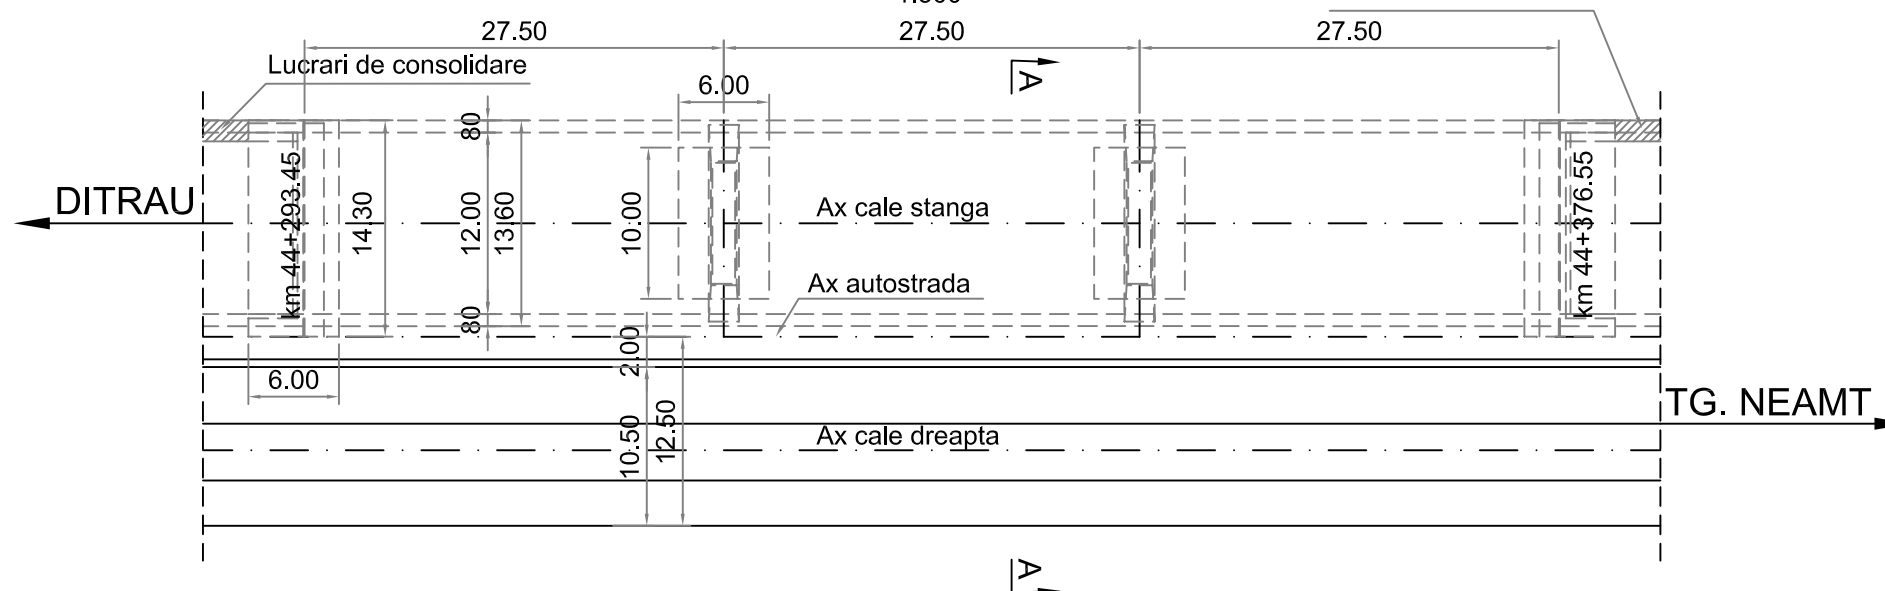

SECTIUNE TRANSVERSALA A - A

1:200

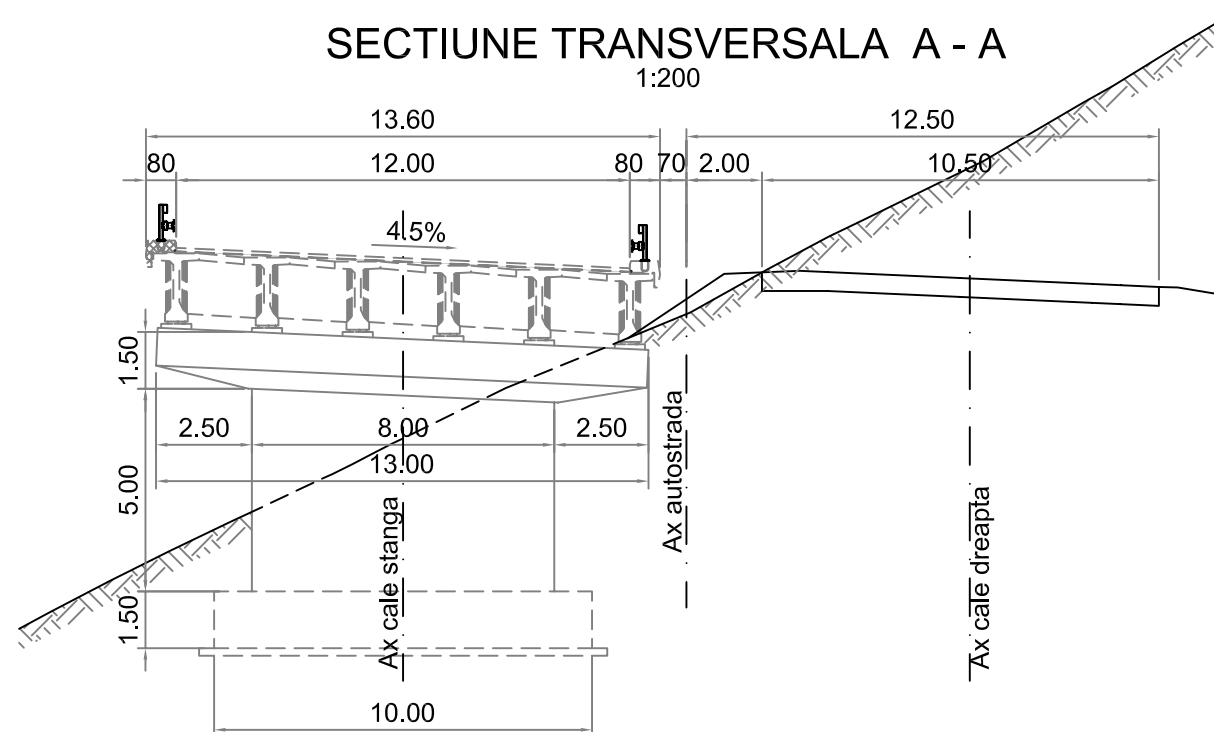

Convoi de calcul conform SR EN 1991-2-2005
Caracteristicile seismice ale zonei: $a_g=0.16g$,
 $T_c=0.70s$ conform cod P100-1/2006
Zona seismica "6" conform SR11100/1-1993
Categoria de importanta privind calitatea "B"