

BENEFICIAR



COMPANIA NATIONALA DE AUTOSTRAZI
SI DRUMURI NATIONALE DIN ROMANIA

PROIECTANT



IPTANA S.A.

INVESTITIA

AUTOSTRADA
DITRAU - TARGU NEAMT

CONTRACT Nr: 92 / 58623 / 4275

FAZA DE PROIECTARE
Studiu de Fezabilitate

Proiectat ing. A. Petcu	Desenat ing. A. Petcu
----------------------------	--------------------------

Verificat ing. N. Avram	Sef Proiect ing. V. Osman
----------------------------	------------------------------

LUCRARI DE PODURI


Scara: 1:500, 1:200

Data: FEBRUARIE 2011

DISPOZITIE GENERALA
VIADUCT
KM 61+059.90 - KM 61+132.15

Cod: IPT-SF-P-DG-104

Rev. 0

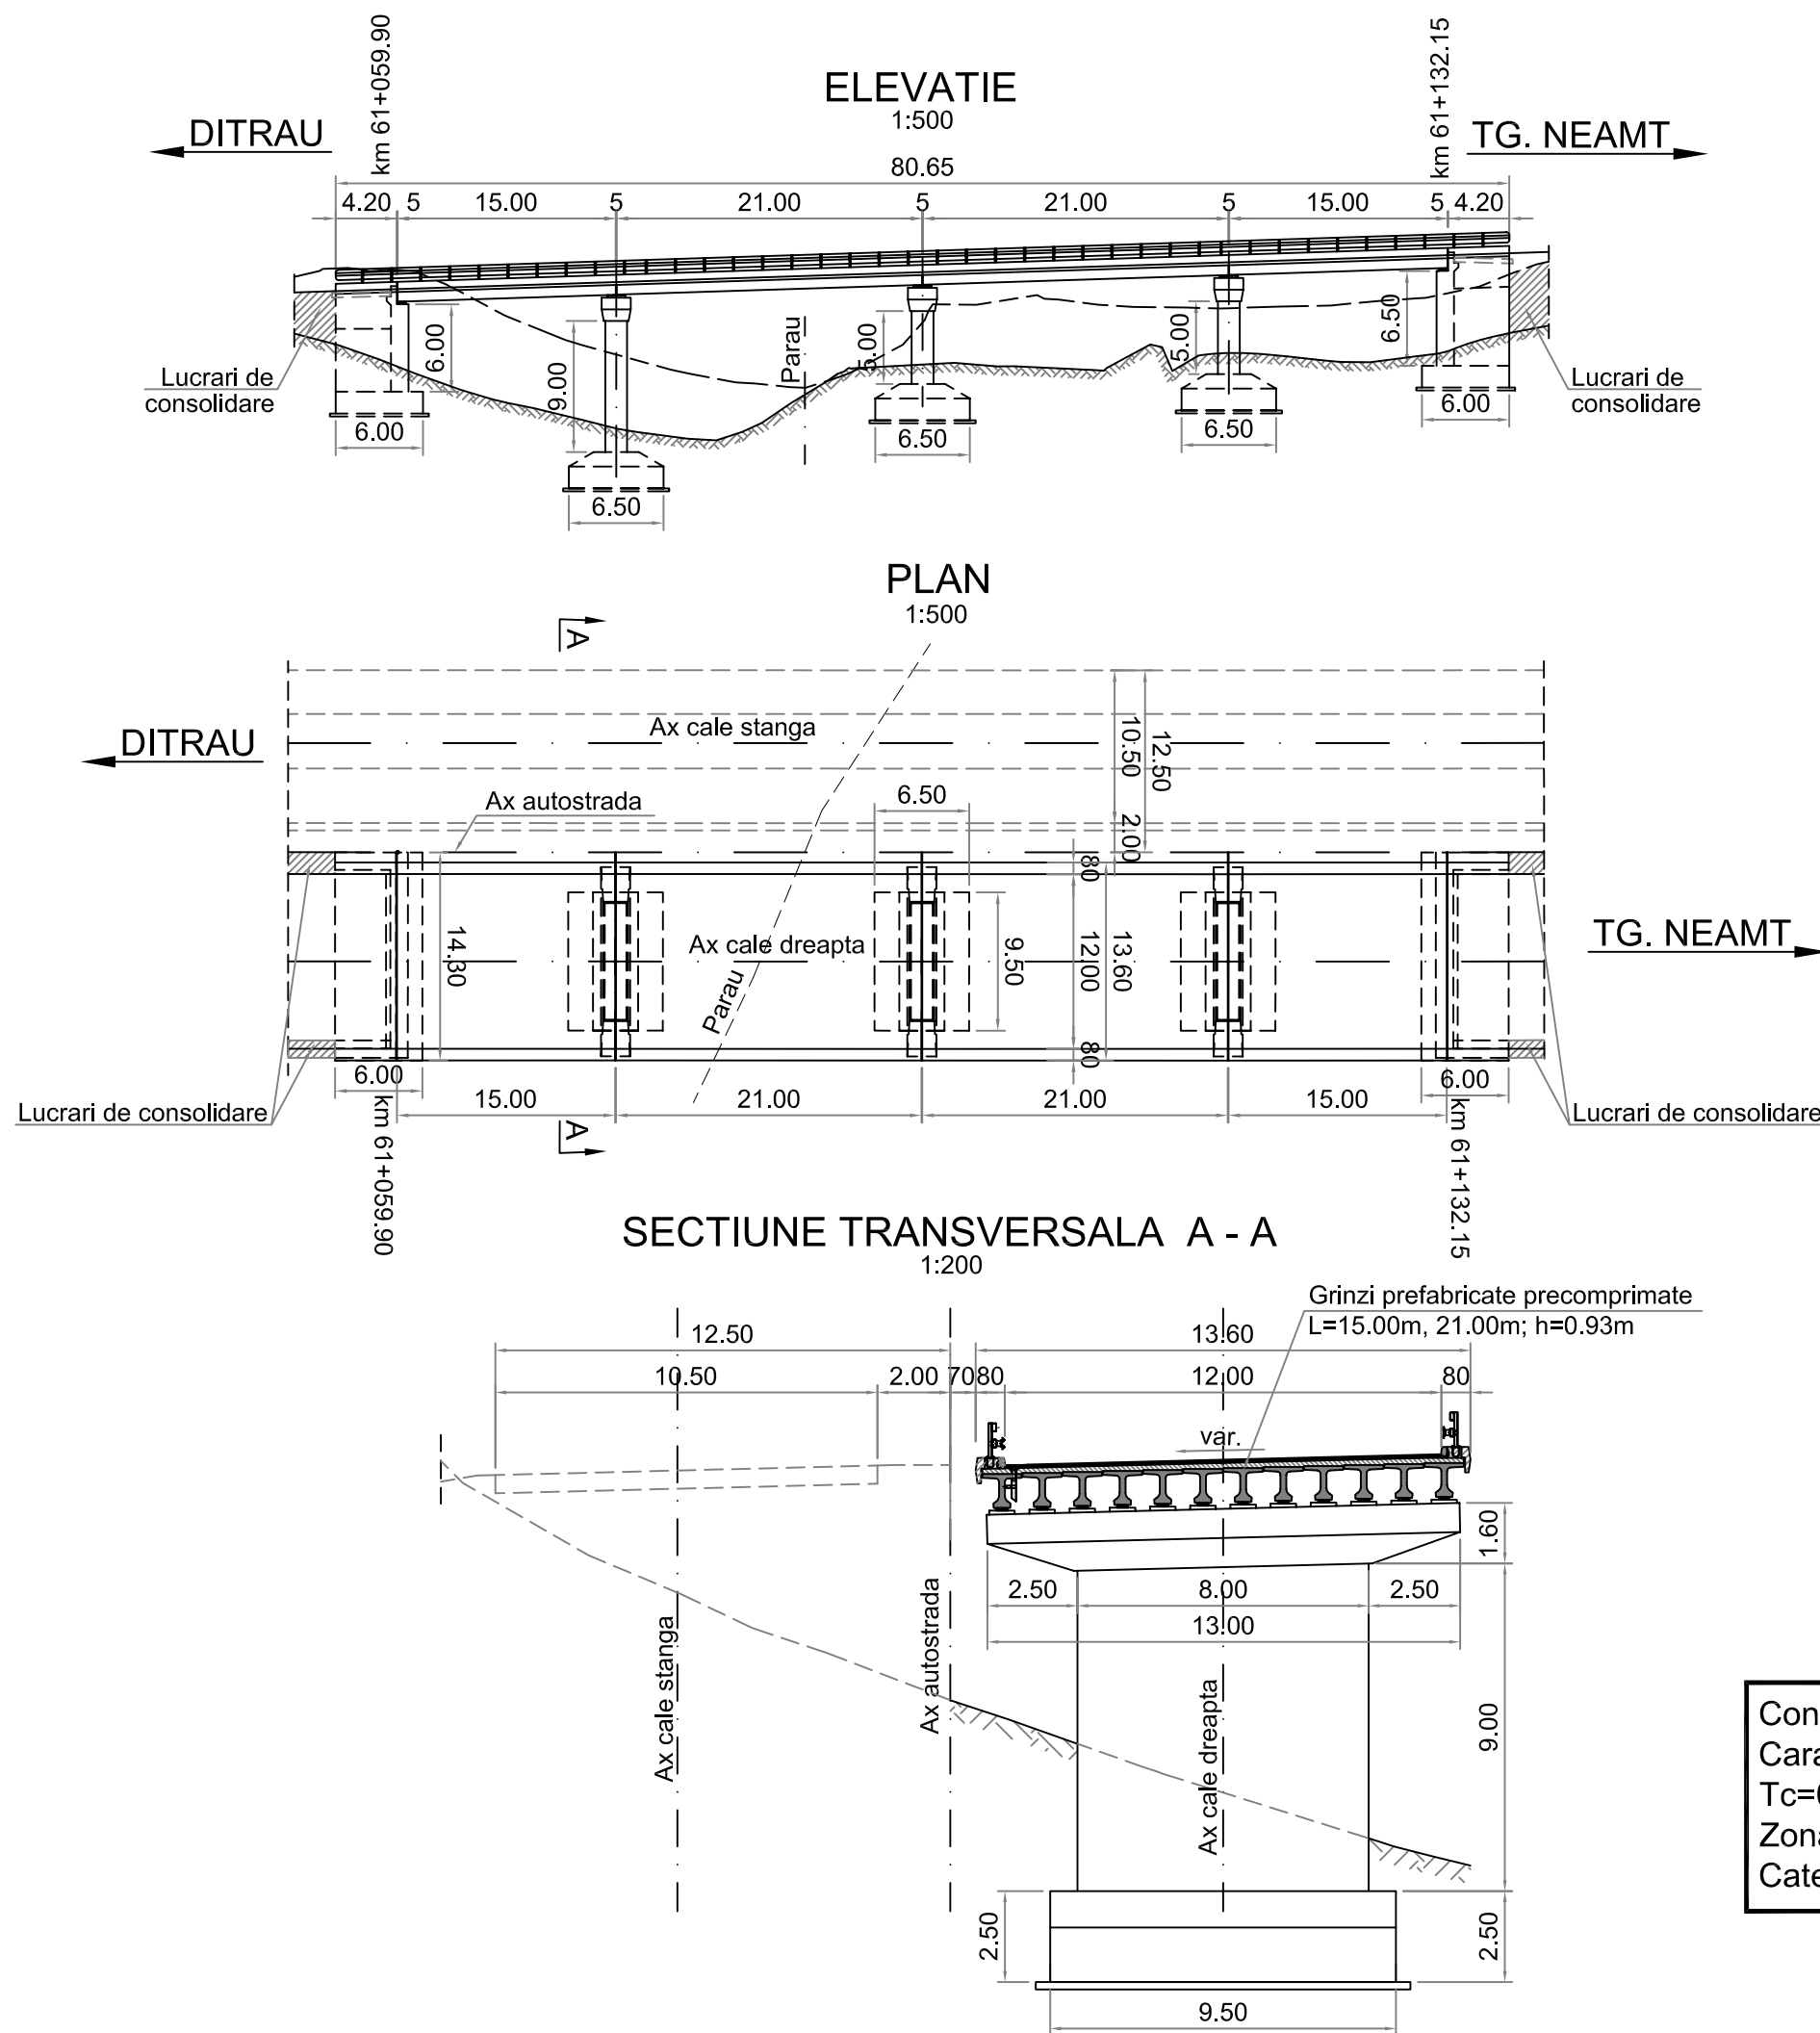

Convoi de calcul conform SR EN 1991-2-2005
Caracteristicile seismice ale zonei: $a_g=0.20g$,
 $T_c=0.70s$ conform cod P100-1/2006
Zona seismica "6" conform SR11100/1-1993
Categoria de importanta privind calitatea "B"