

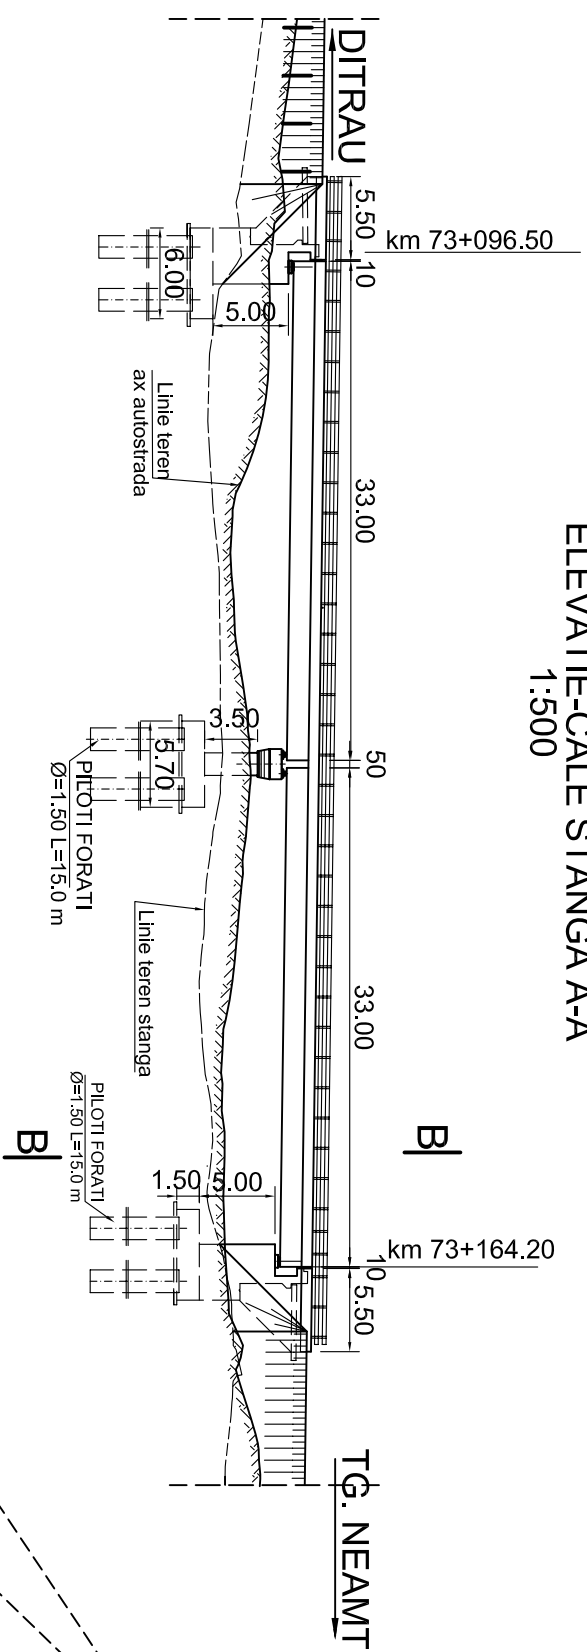



ELEVATIE-CALE STANGA A-A 1:500

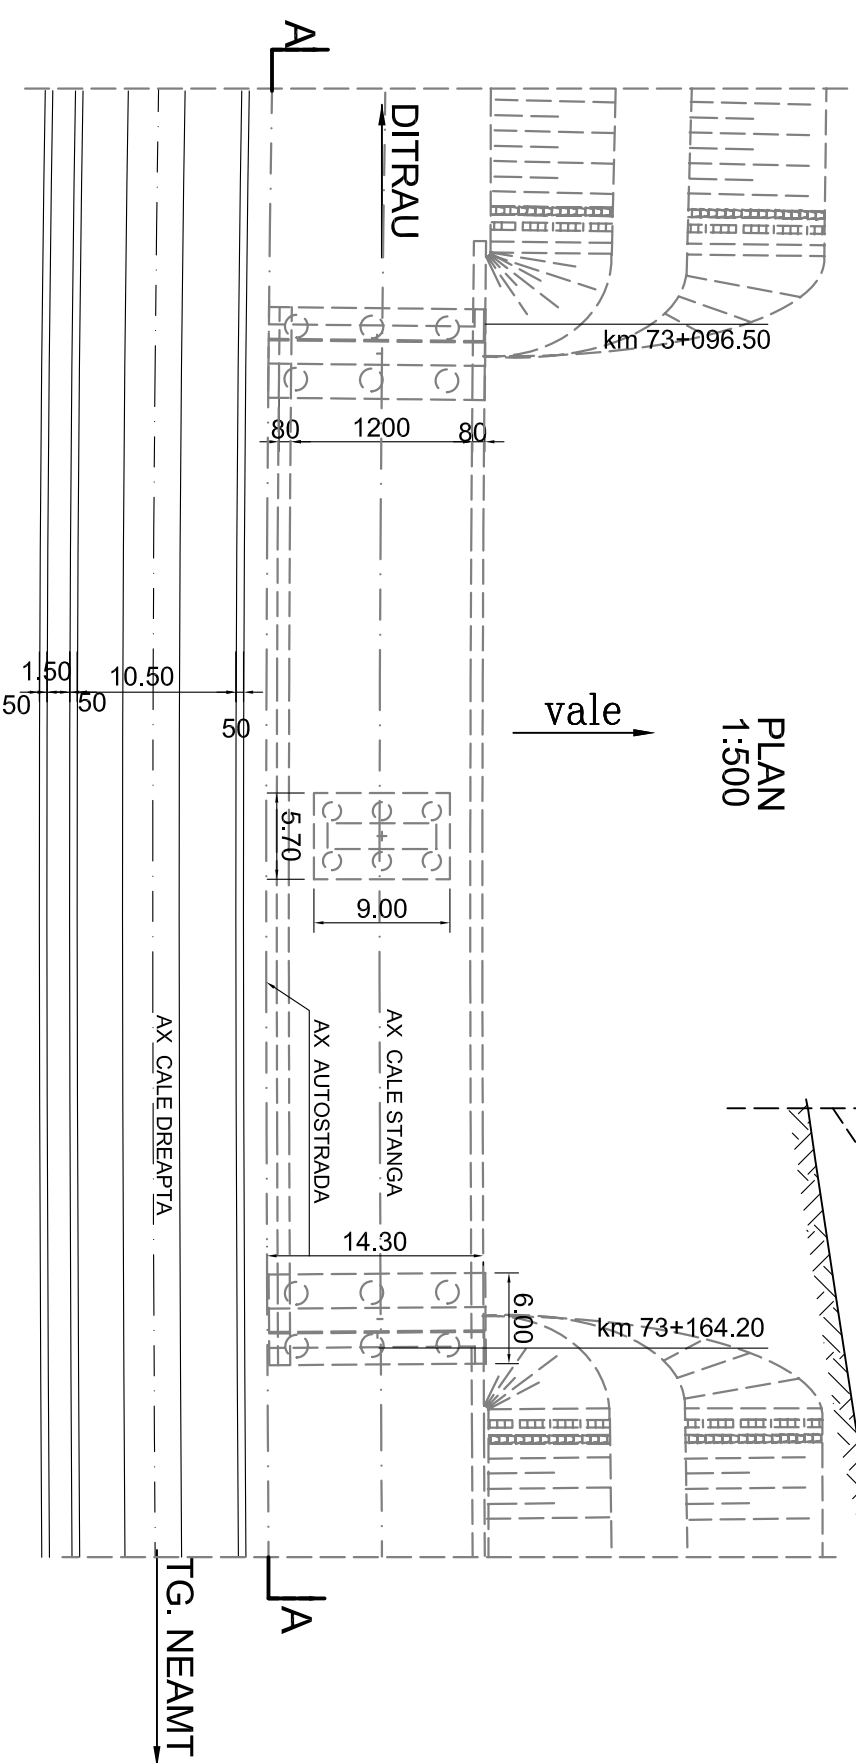

SECTIUNE TRANSVERSALA B-B Sc. 1:200

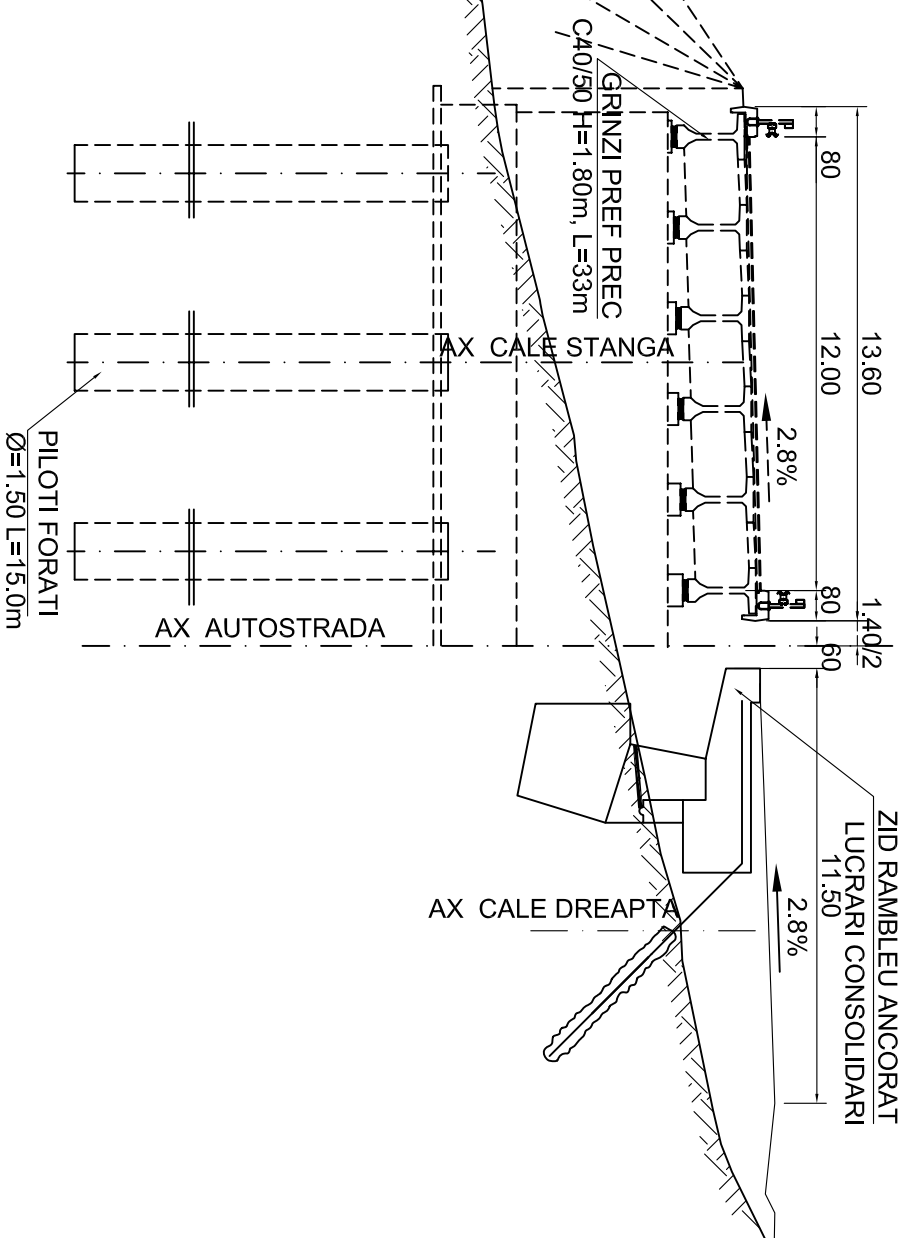

CONVOI DE CALCUL CONFORM SR EN 1991-2-2:2005
ZONA SEISMICA : 6 - CONFORM SR 11100/1-93
CARACTERISTILE SEISMICE ALE ZONEI CONFORM COD P100-1/2006
ag=0.2g; Tc =0.7sec
ag - acceleratia terenului de proiectare
g - acceleratia gravitatonala
CATEGORIA DE IMPORTANTA PRIVIND CALITATEA : "B"

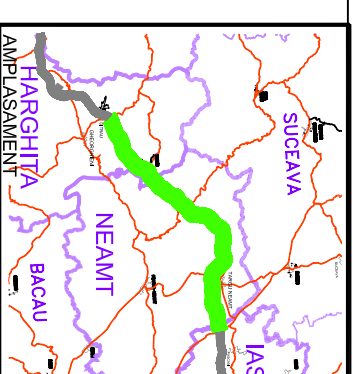


BENEFICIAR



COMPANIA NATIONALA DE AUTOSTRAZI
SI DRUMURI NATIONALE DIN ROMANIA

PROIECTANT

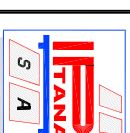

IPTANA S.A.

INVESTITIA

AUTOSTRADA
DITRAU - TARGU NEAMT

CONTRACT Nr.: 92 / 58623 / 4275

FAZA DE PROIECTARE

Studiu de Fezabilitate

Proiectat Ing. R. Popa	Desenat Ing. R. Popa
Verificat Ing. C. Gâdea	Şef Proiect Ing. V. Osman

LUCRARI DE PODURI

Scara: 1:500, 1:200

Data: IANUARIE 2011

DISPOZITIE GENERALA
POD Km 73+096.50-73+164.20

Cod: IPT-SF-P-DG-127

Rev. 0