




ELEVATIE
Sc. 1:500

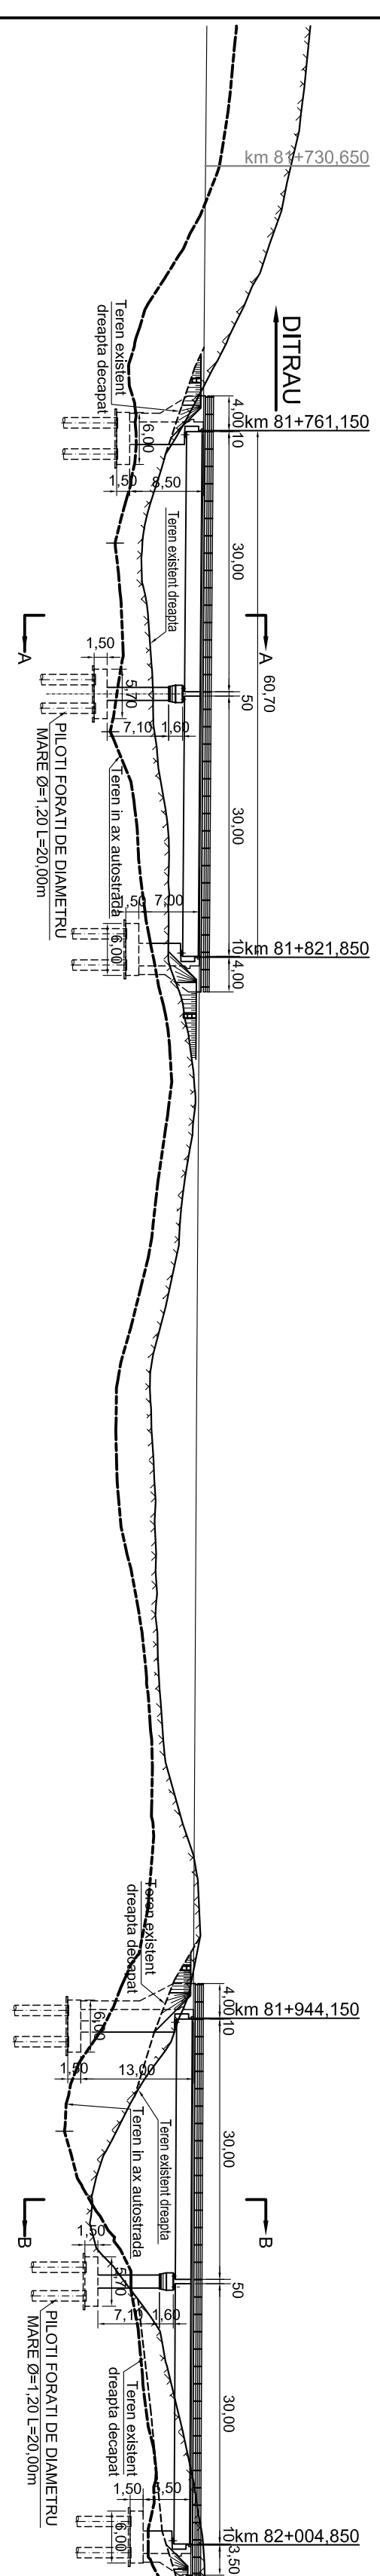


ELEVATIE
Sc. 1:500

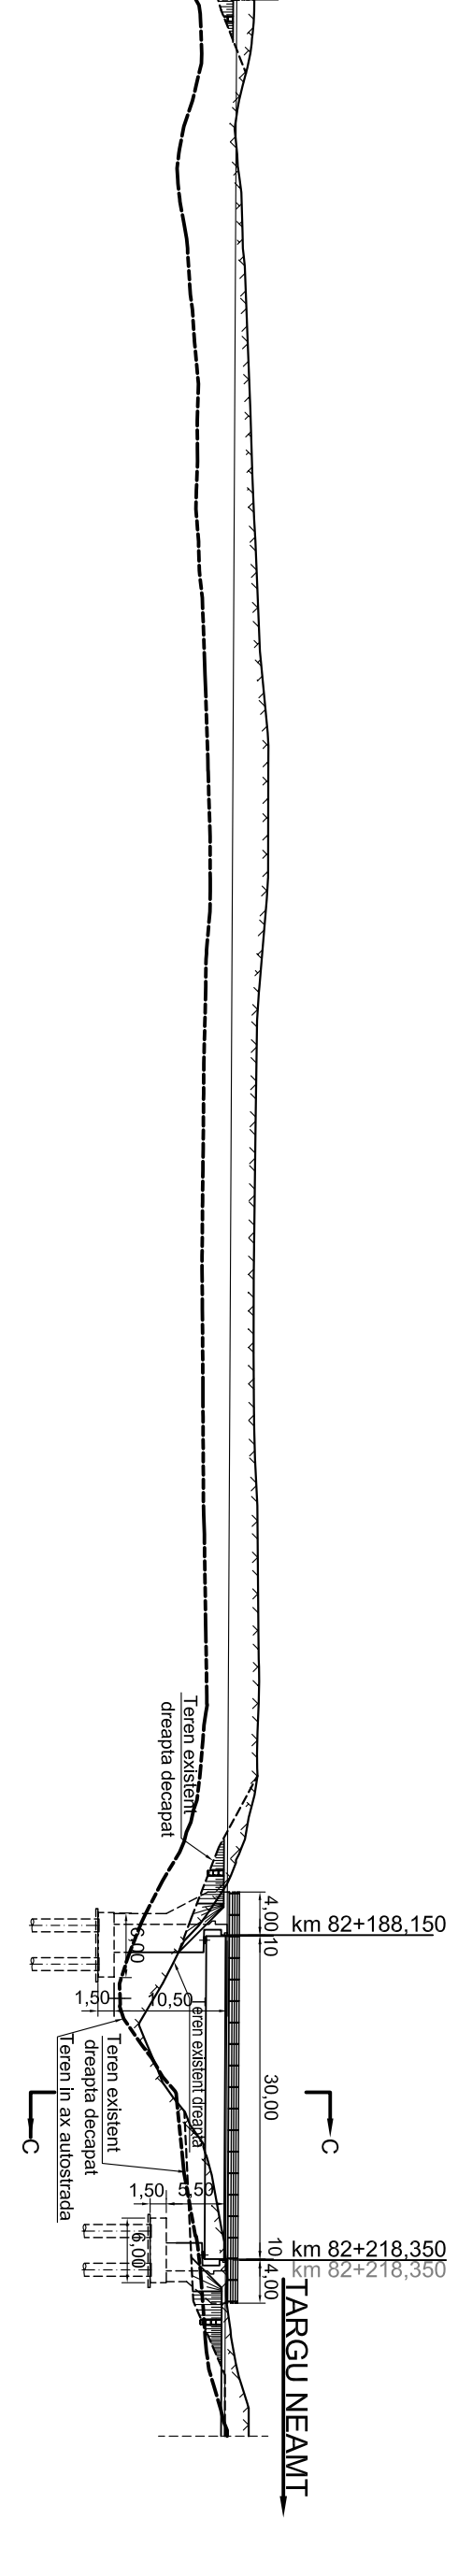


ELEVATIE
Sc. 1:500

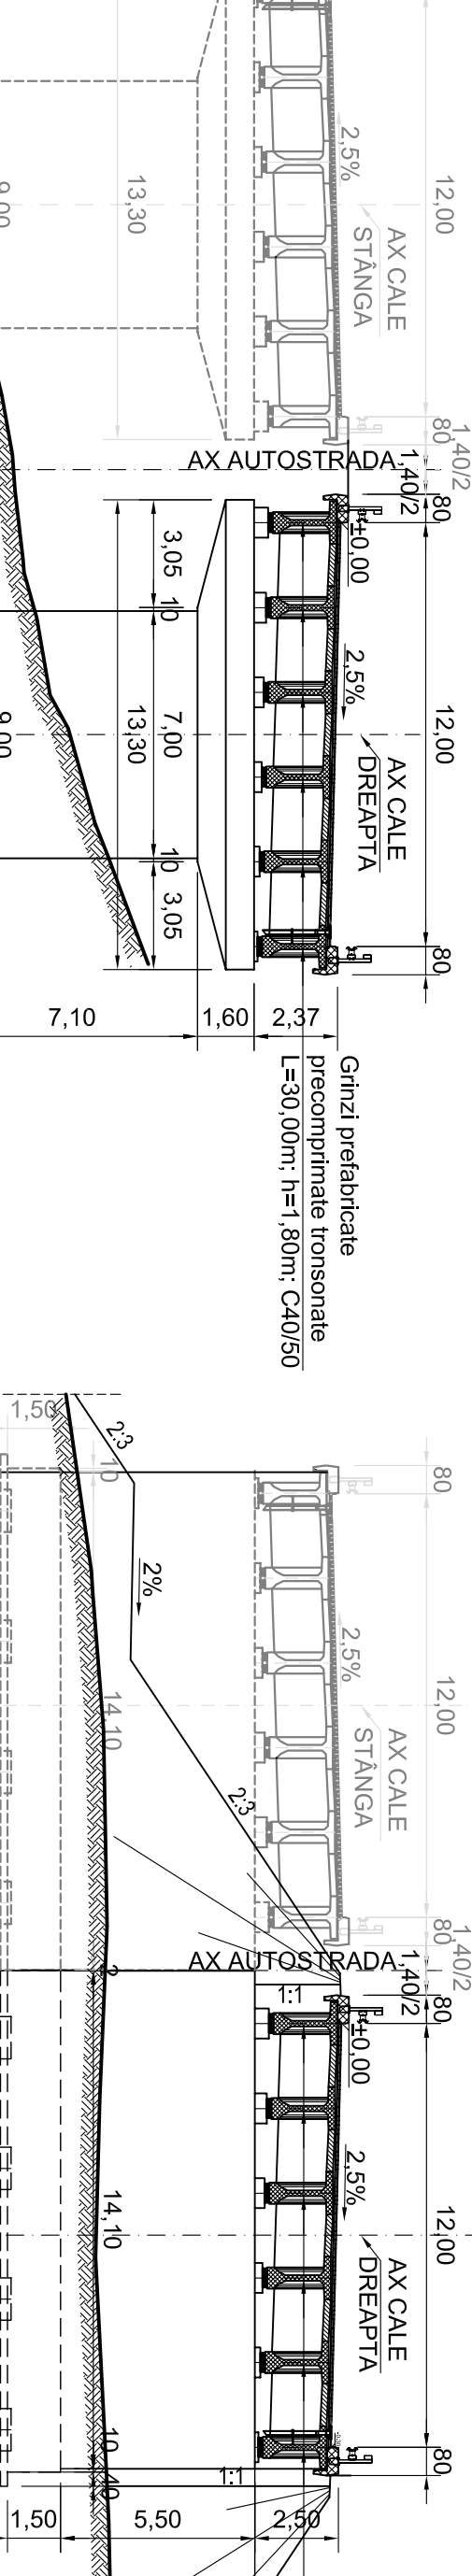


SECTIUNE TRANSVERSALA A - A
Sc. 1:200

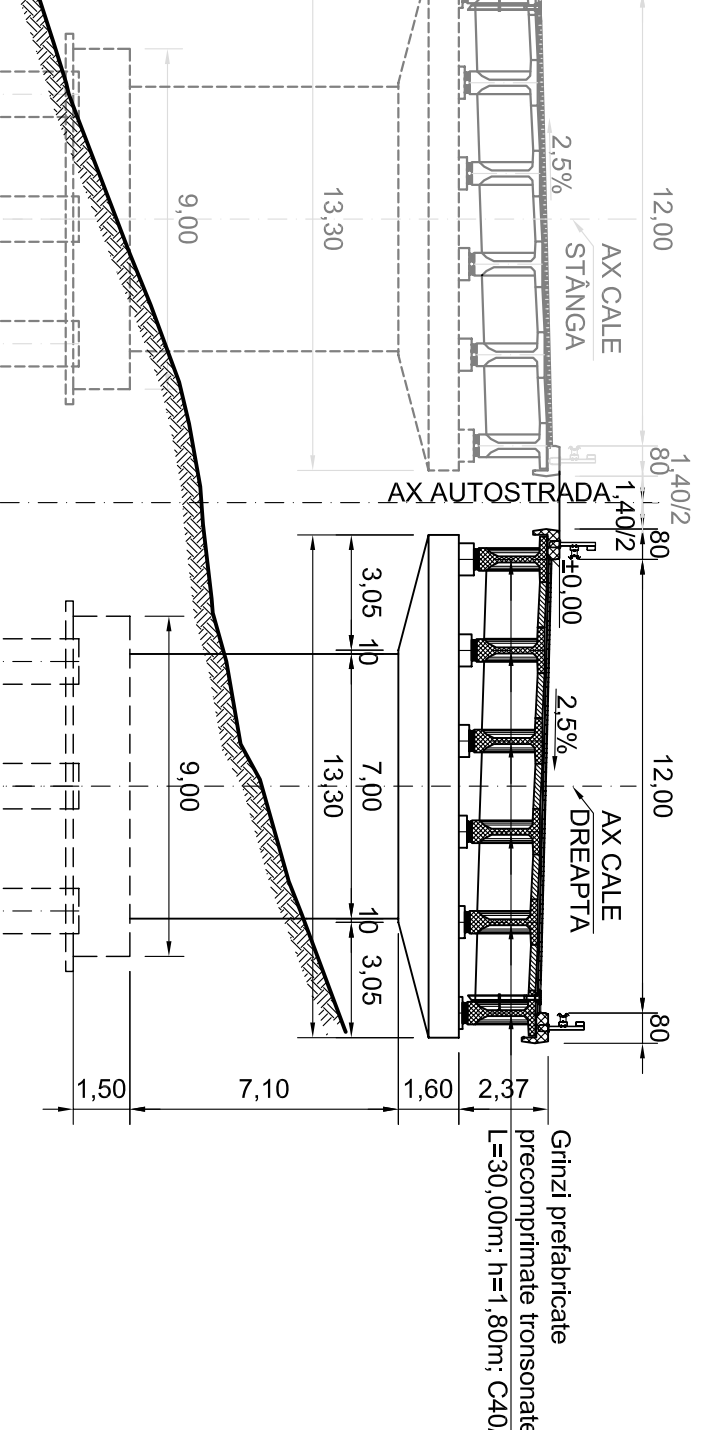


SECTIUNE TRANSVERSALA C - C
Sc. 1:200

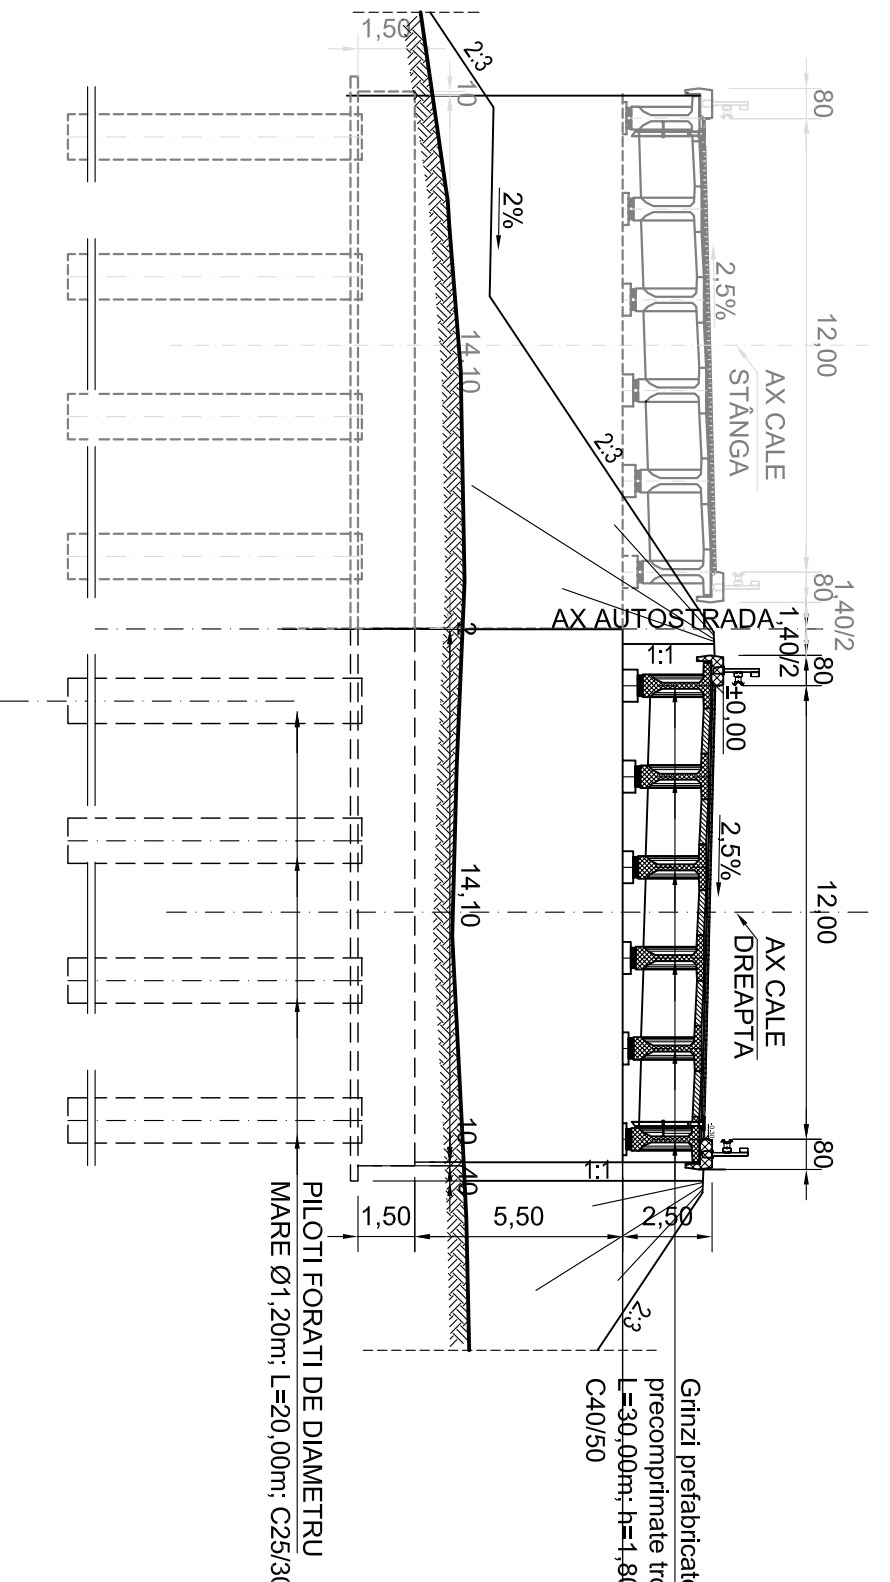

SECTIUNE TRANSVERSALA B - B
Sc. 1:200

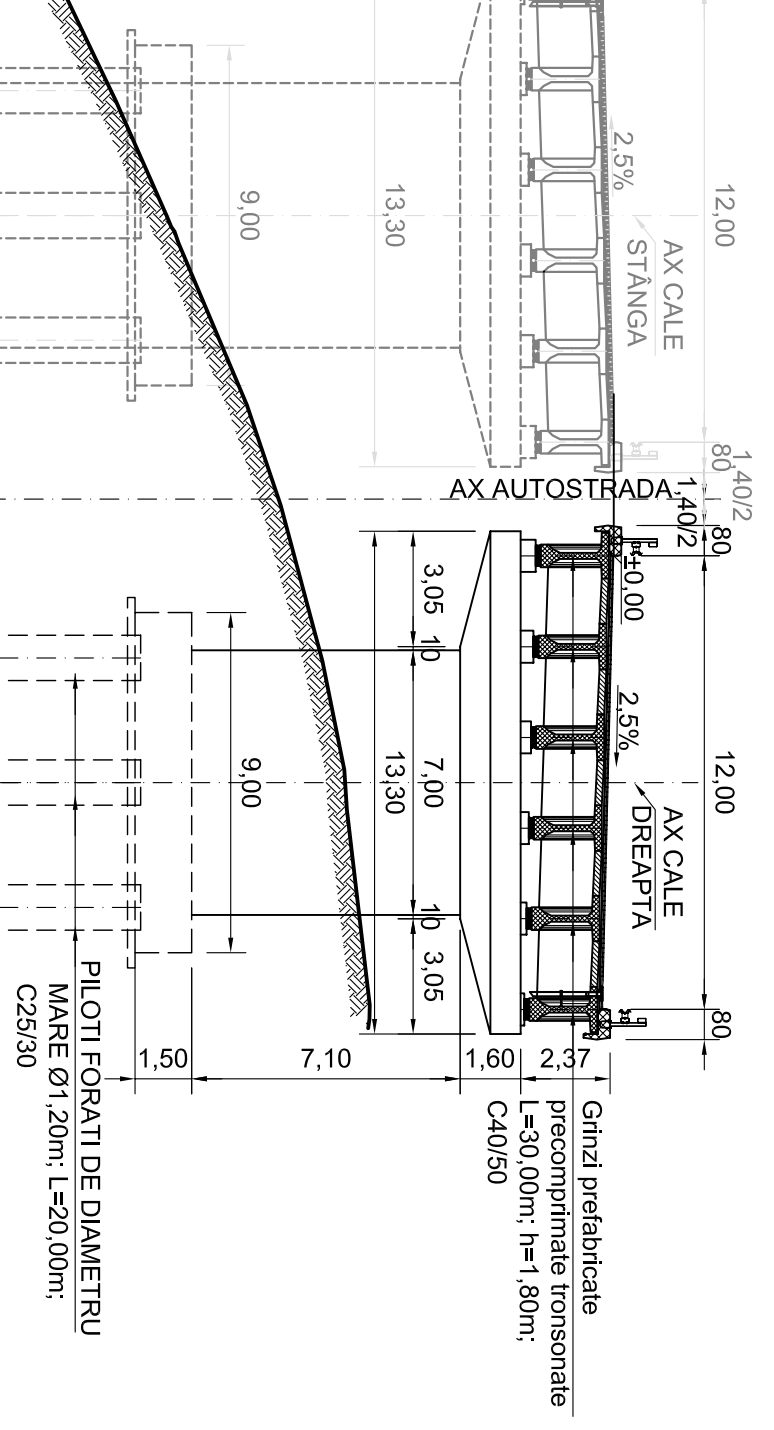

VEDERE PLANA
Sc. 1:500

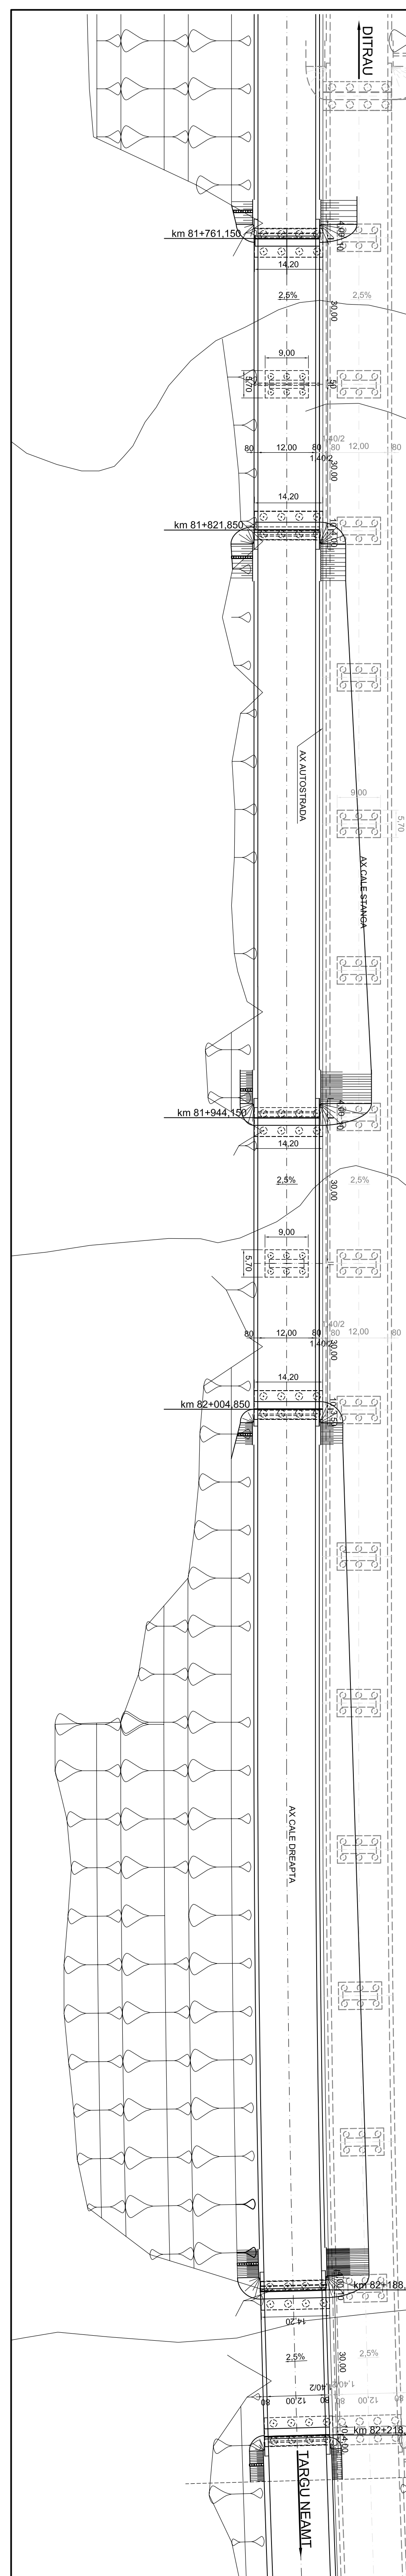

CONVOI DE CALCUL CONFORM SR EN 1991-2-2005
ZONA SEISMICA : 6 - CONFORM SR 111001-193
CARACTERISTILE SEISMICE ALE ZONEI CONFORM COD P100-1/2006
ag=0.2g; Ie = 0.7sec
9 - acceleratia terenului de protectie
CATEGORIA DE IMPORTANTA PRIVIND CAUTATEA : "B"

<p>IPTANA S.A.</p>		<p>BENEFICIAR</p>	
<p>INVESTITIA AUTOSTRADA DITRAU - TARGU NEAMT</p>		<p>COMPANIA NATIONALA DE AUTOSTRADA SI DRUMURI NATIONALE DIN ROMANIA</p>	
<p>PROIECTANT</p>		<p>PROIECTANT</p>	
<p>CONTRACT Nr. 92 / 56623 / 4275 FAZA DE PROIECTARE Studiu de Fezabilitate</p>		<p>Proiectant Ing. C. Radu th. L.M. Murescu</p>	
<p>Verificat Ing. C. Galdea</p>		<p>Sef Proiect Ing. V. Osman</p>	
<p>LUCRARILE DE PODURI</p>		<p>Scara: 1:500-1:200 Data: IANUARIE 2011</p>	
<p>DISPOZITIE GENERALA PODURI Km 81+761.150+Km 81+821.850; Km 81+944.150+Km 82+004.850; Km 82+188.150+Km 82+218.350</p>		<p>Doc: P1568-A02-048 Rev. 0</p>	