


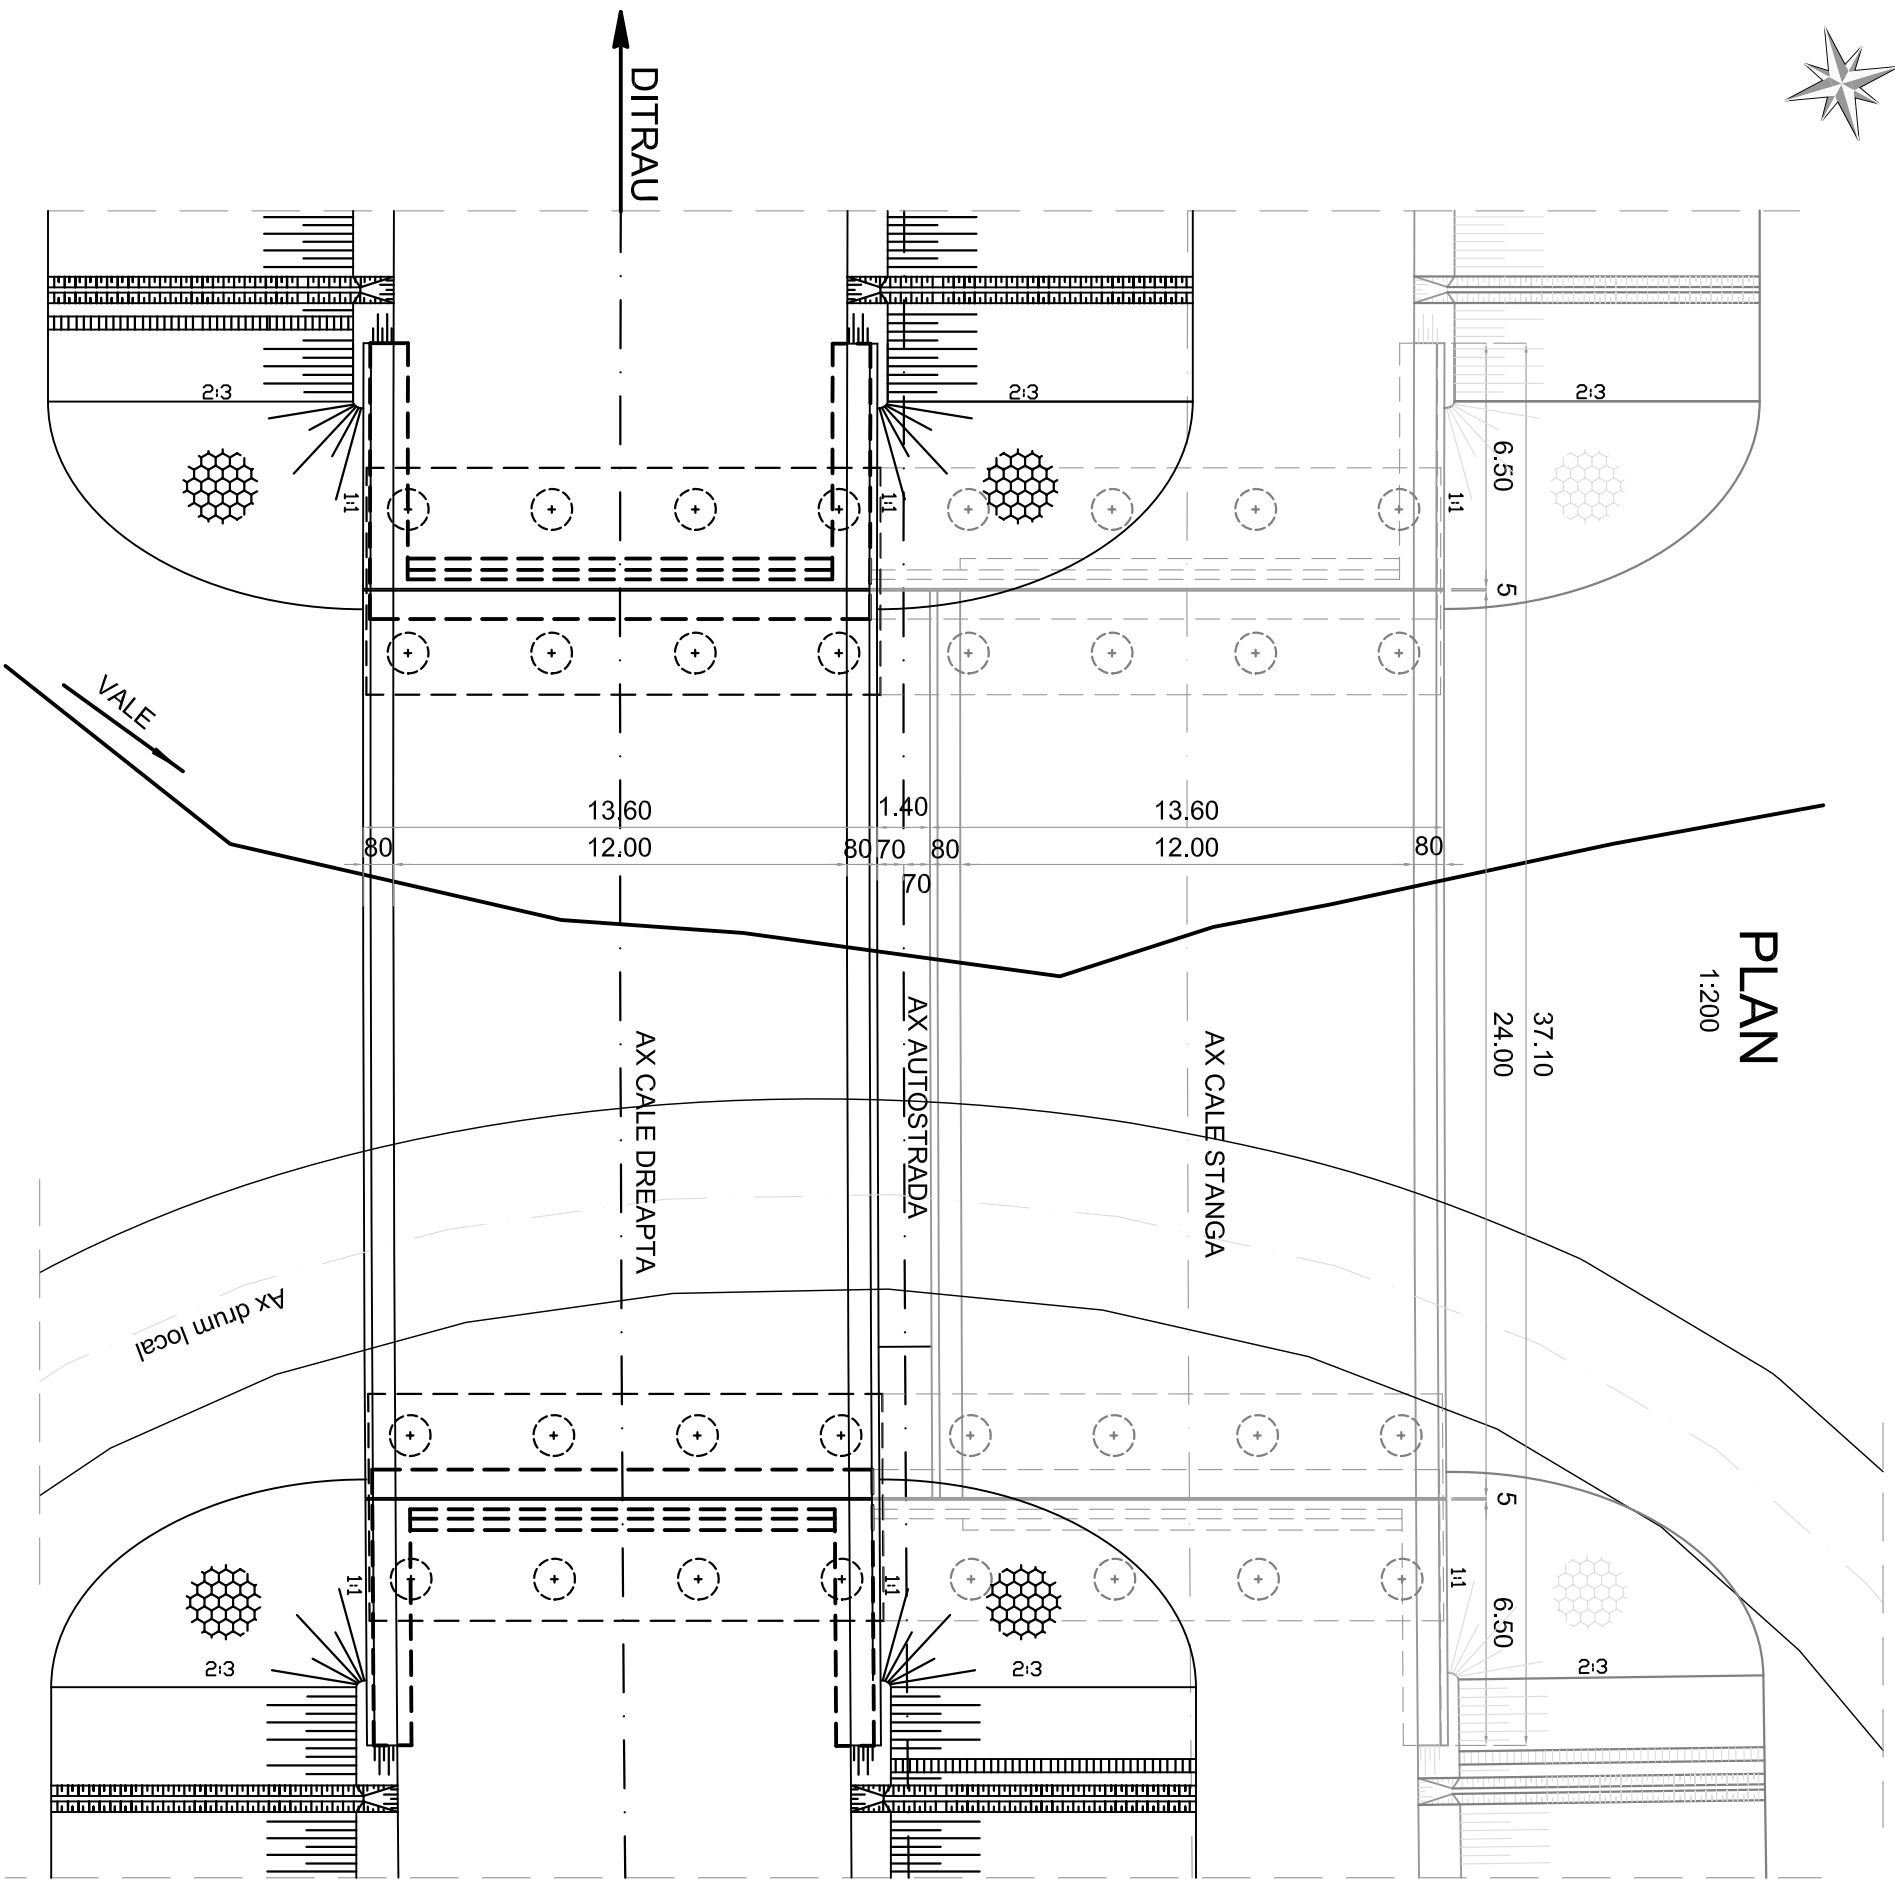


PLAN

1:200



ELEVATIE

1:200

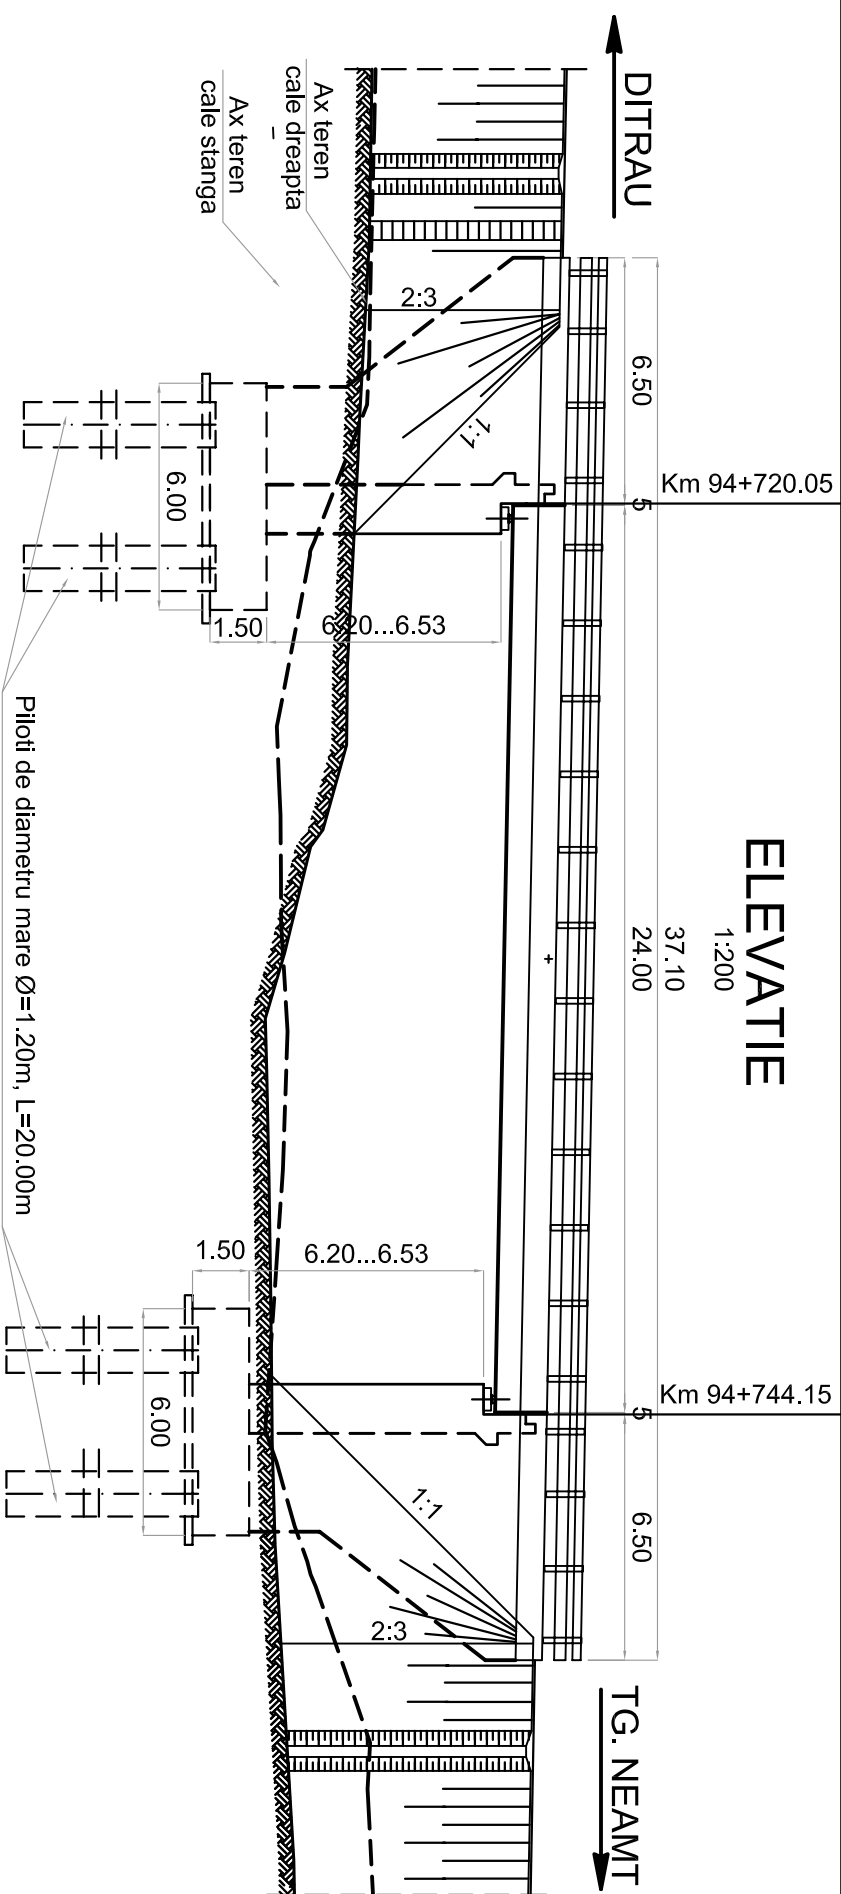


SECTIUNE TRANSVERSALA


Sc: 1:100

CALE STANGA

CALE DREAPTA

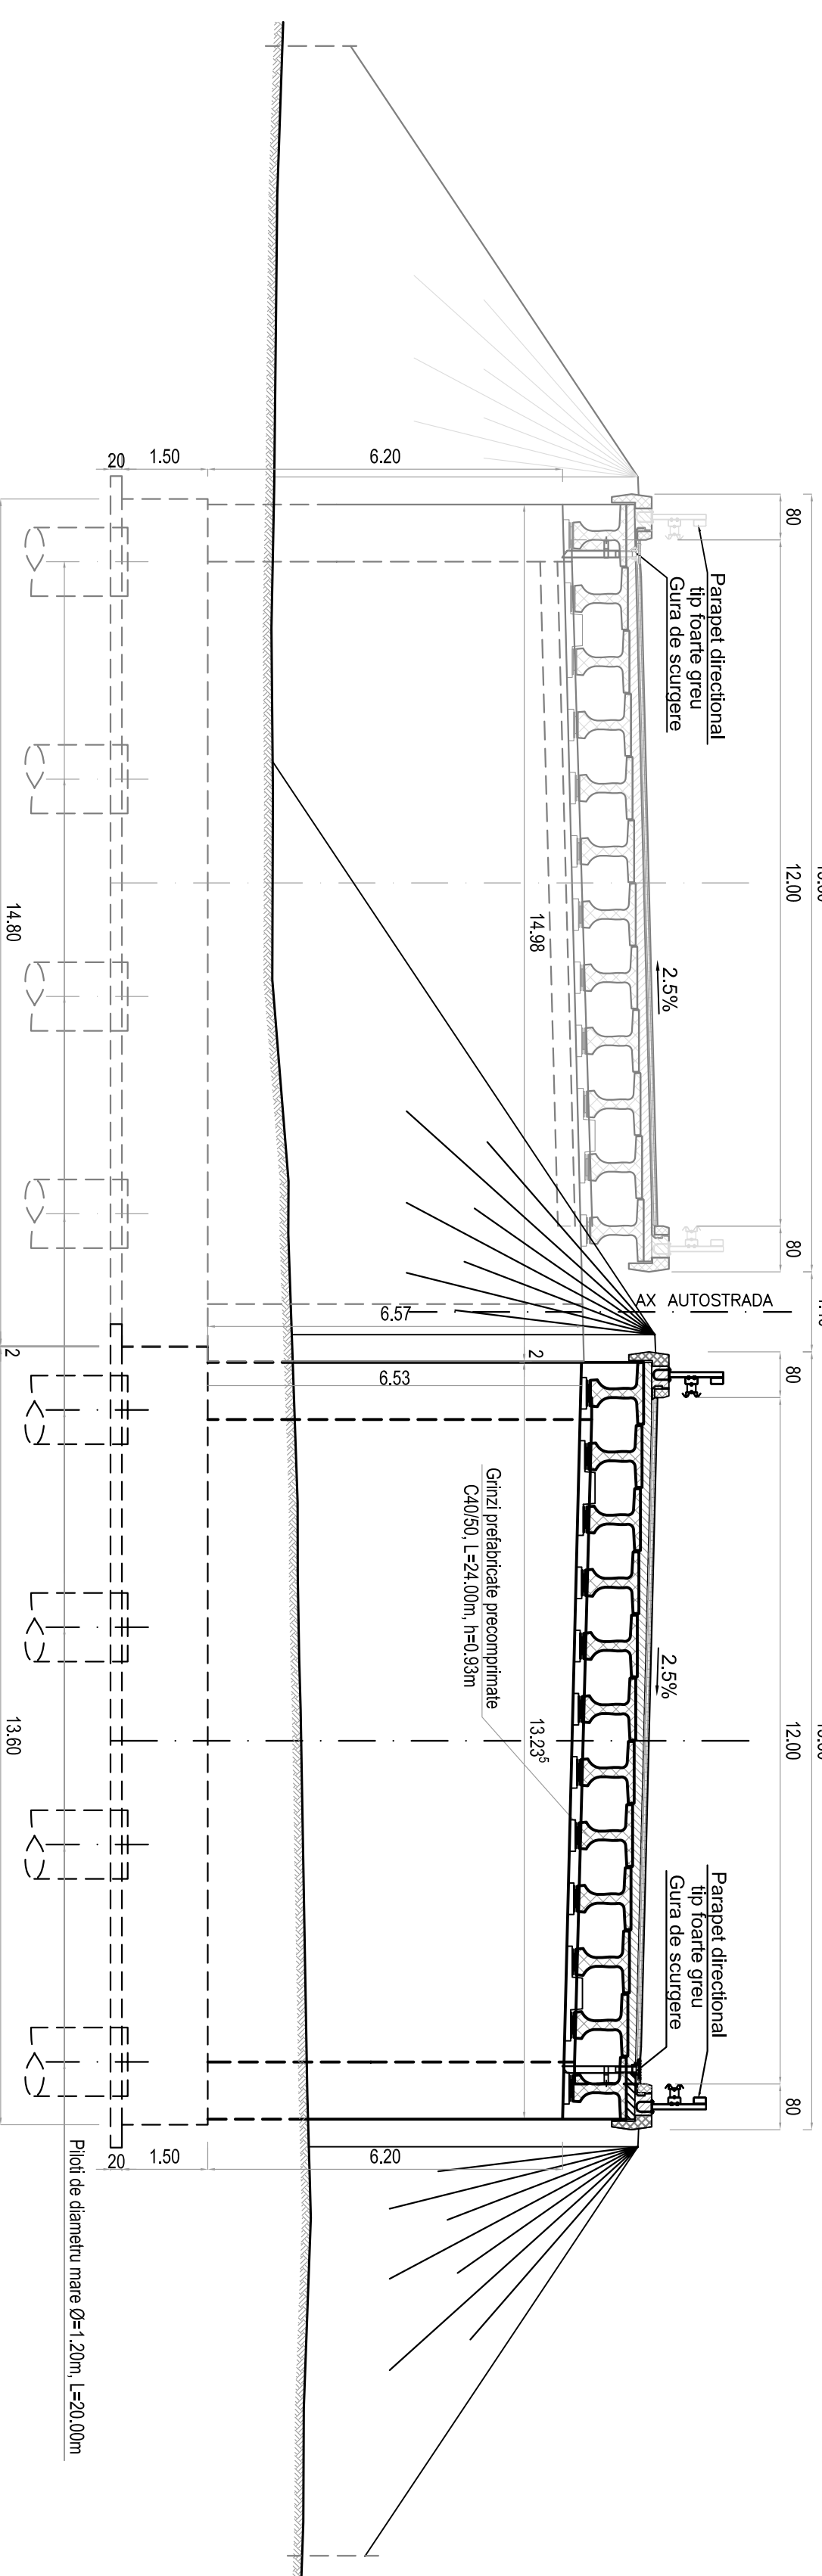

CONVOI DE CALCUL CONFORM SR EN 1991-2-2:2005
 CATEGORIA DE IMPORTANTA PRIVIND CALITATEA : "B"
 EXIGENTA DE CALITATE : A4, B2, D
 ZONA SEISMICA : 6, CONFORM SR 11100/1-93
 $a_g=0.20g$, $T_c=0.7$, CONFORM P100-1/2006

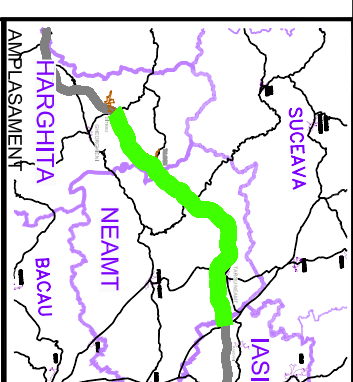


BENEFICIAR



COMPANIA NATIONALA DE AUTOSTRAZI
 SI DRUMURI NATIONALE DIN ROMANIA

PROIECTANT

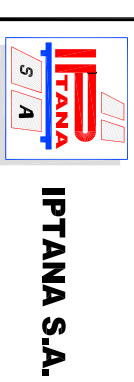

IPTANA S.A.

INVESTITIA

AUTOSTRADA
 DITRAU - TARGU NEAMT

CONTRACT Nr: 92 / 58623 / 4275

FAZA DE PROIECTARE
 Studiu de Fezabilitate

Proiectat Ing. A. Aldea	Desenat Ing. A. Aldea
Verificat Ing. D. Malocean	Ser Project Ing. V. Osman

LUCRARI DE PODURI

Scara: 1:100; 1:200

Data: IANUARIE 2011

DISPOZITIE GENERALA
 POD

Km 94+720.05 - 94+744.15

Cod: IPT-SF-PD-G-168

Rev. 0