



PLAN

1:200

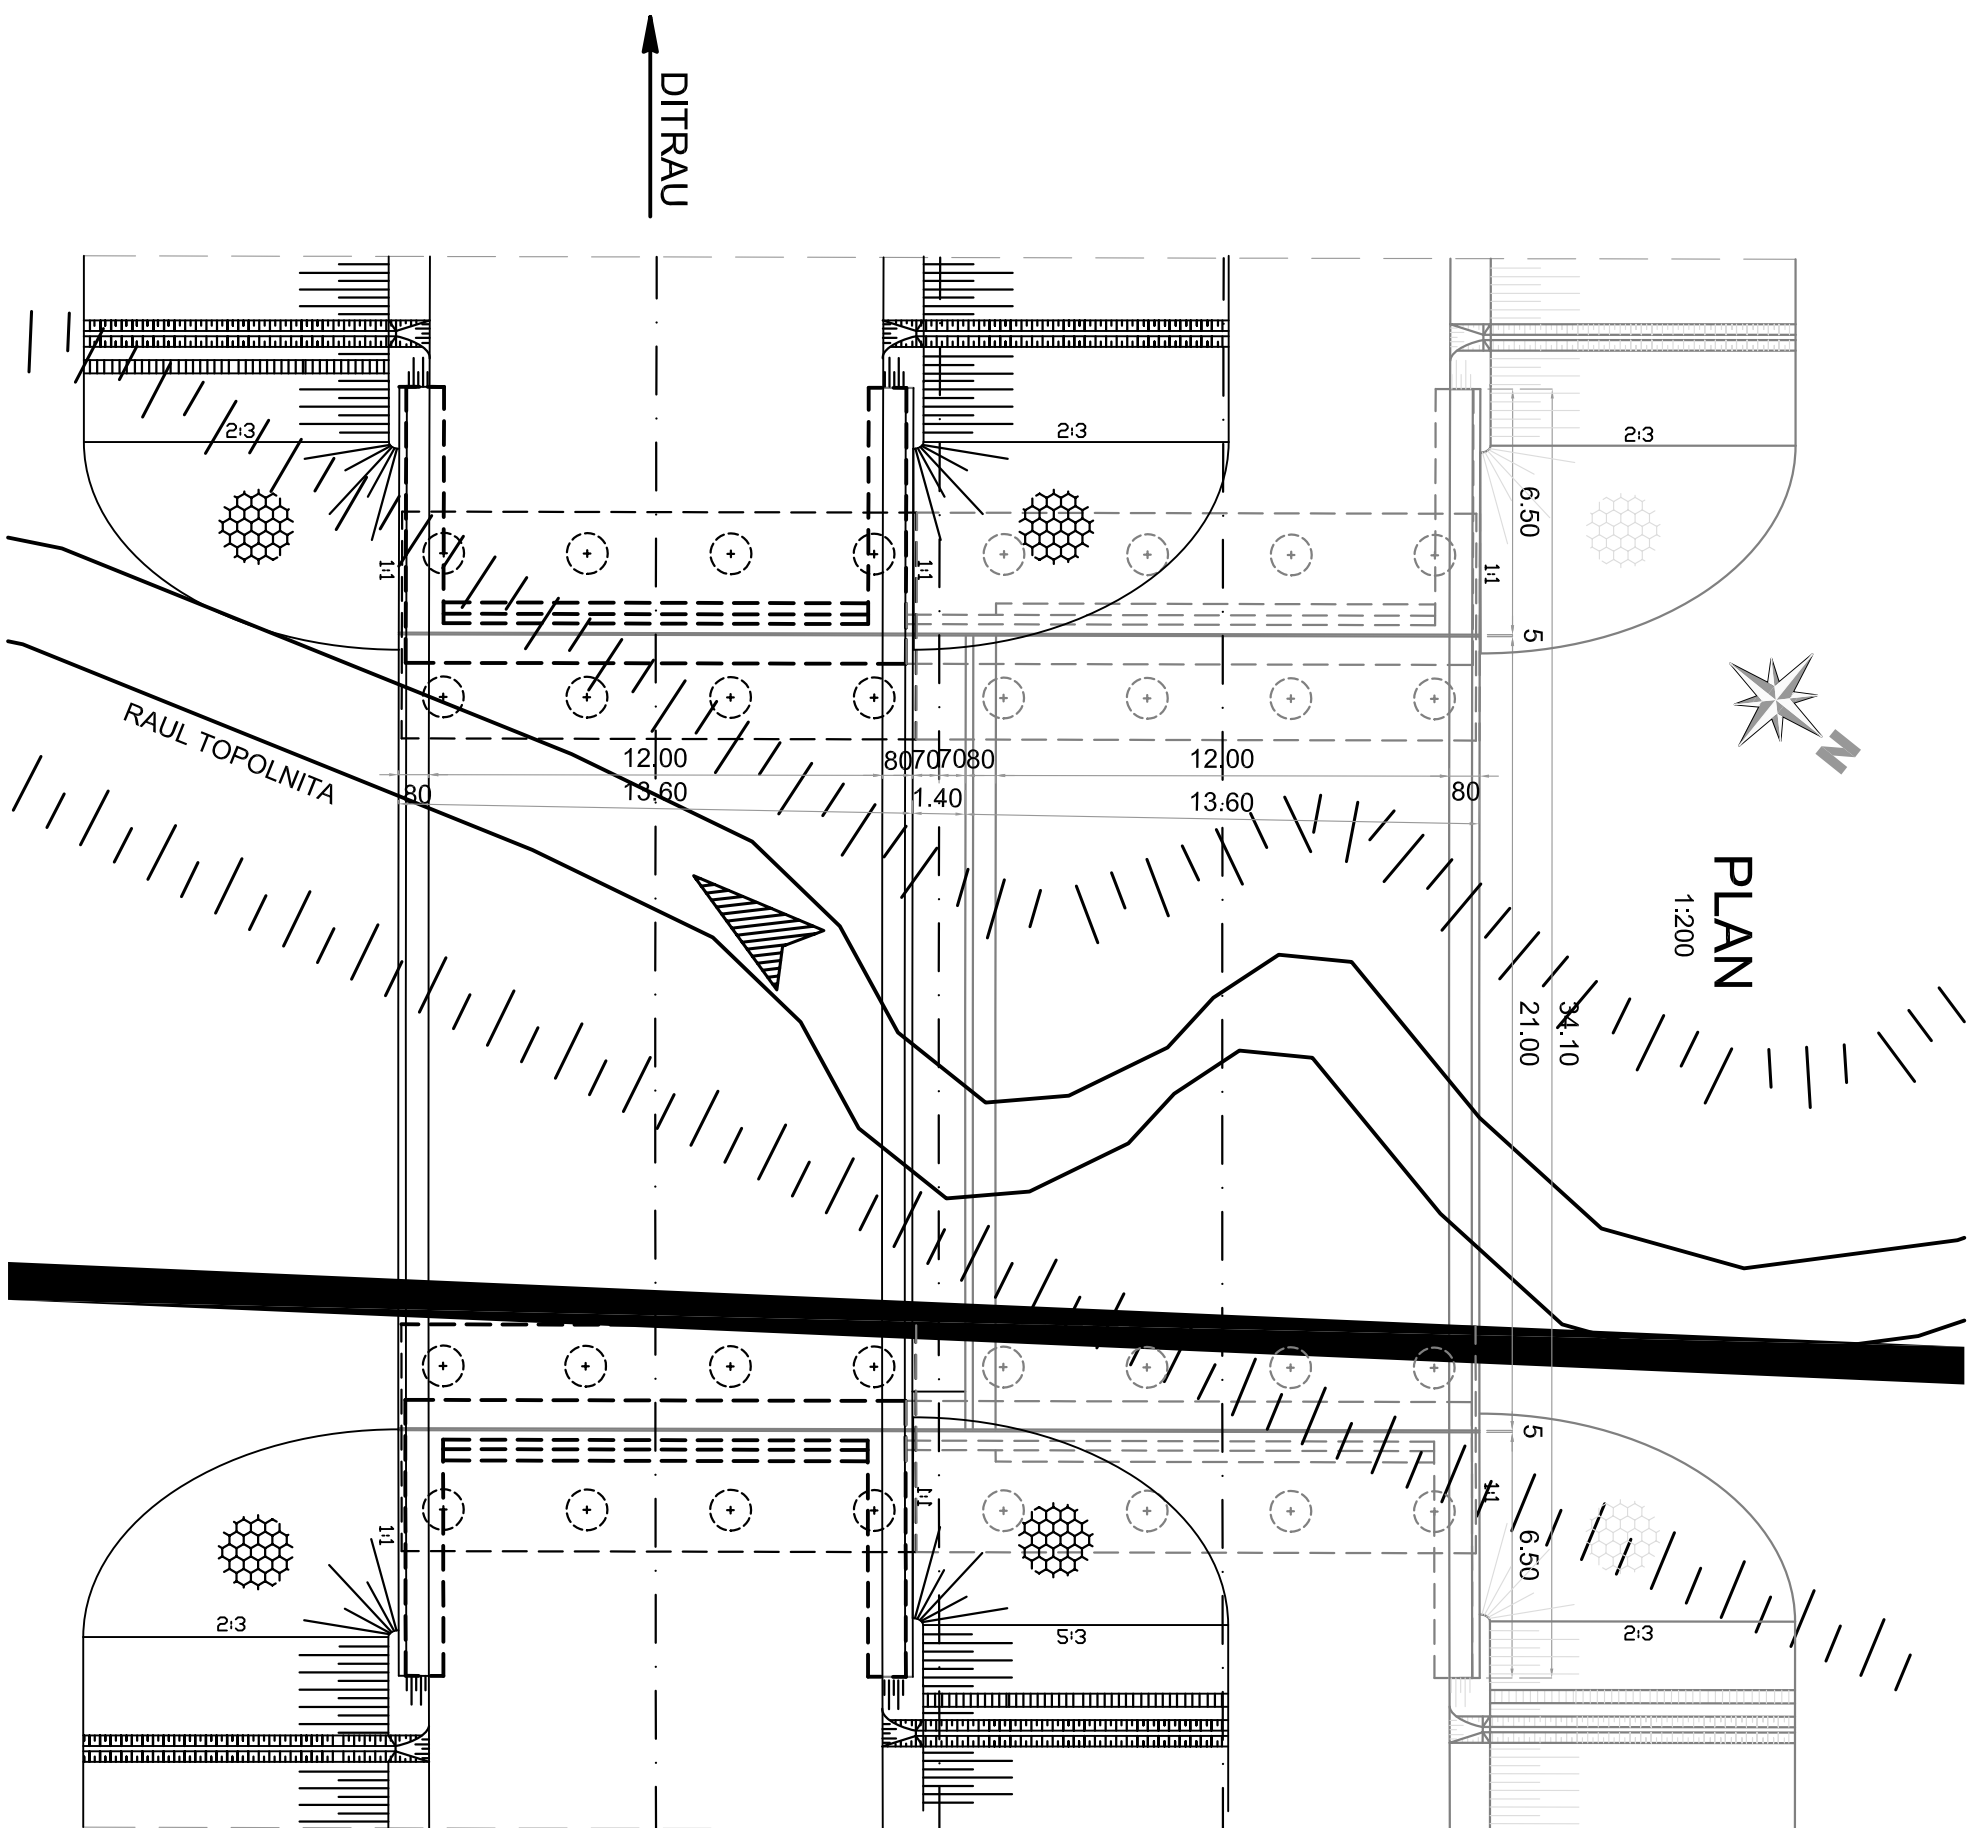

ELEVATIE

1:200

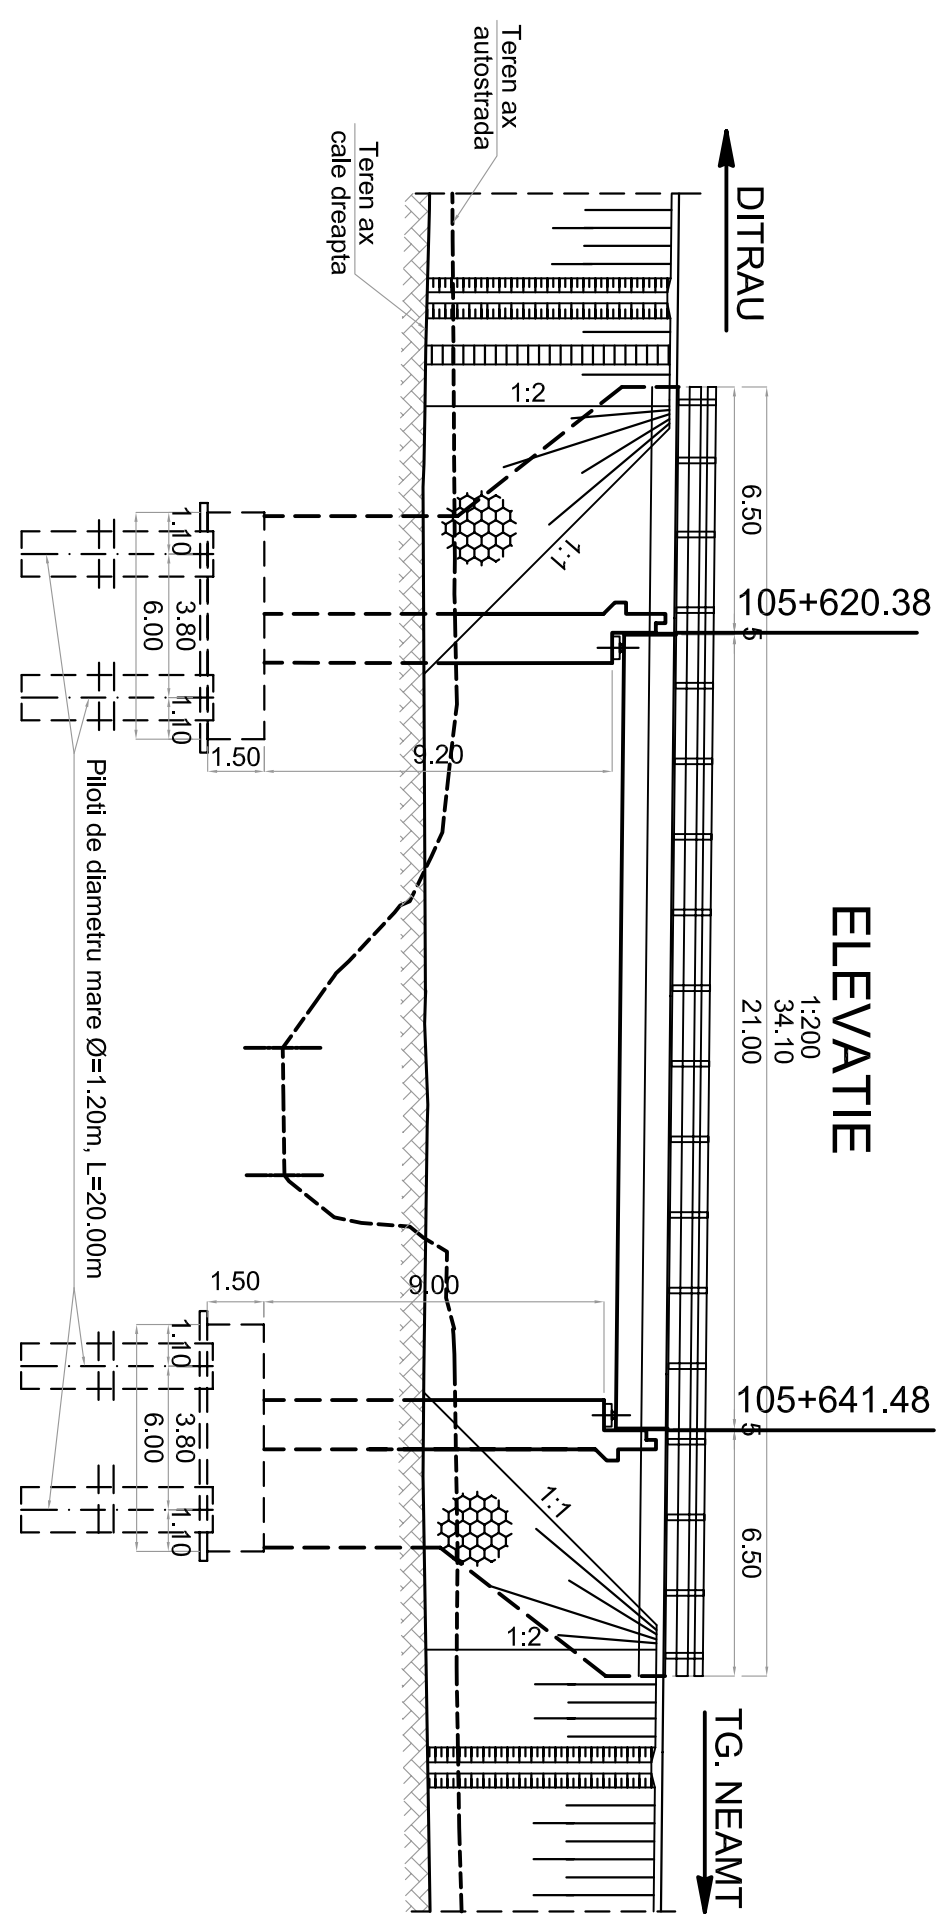


SECTIUNE TRANSVERSALA


Sc: 1:100

CALE STANGA

CALE DREAPTA

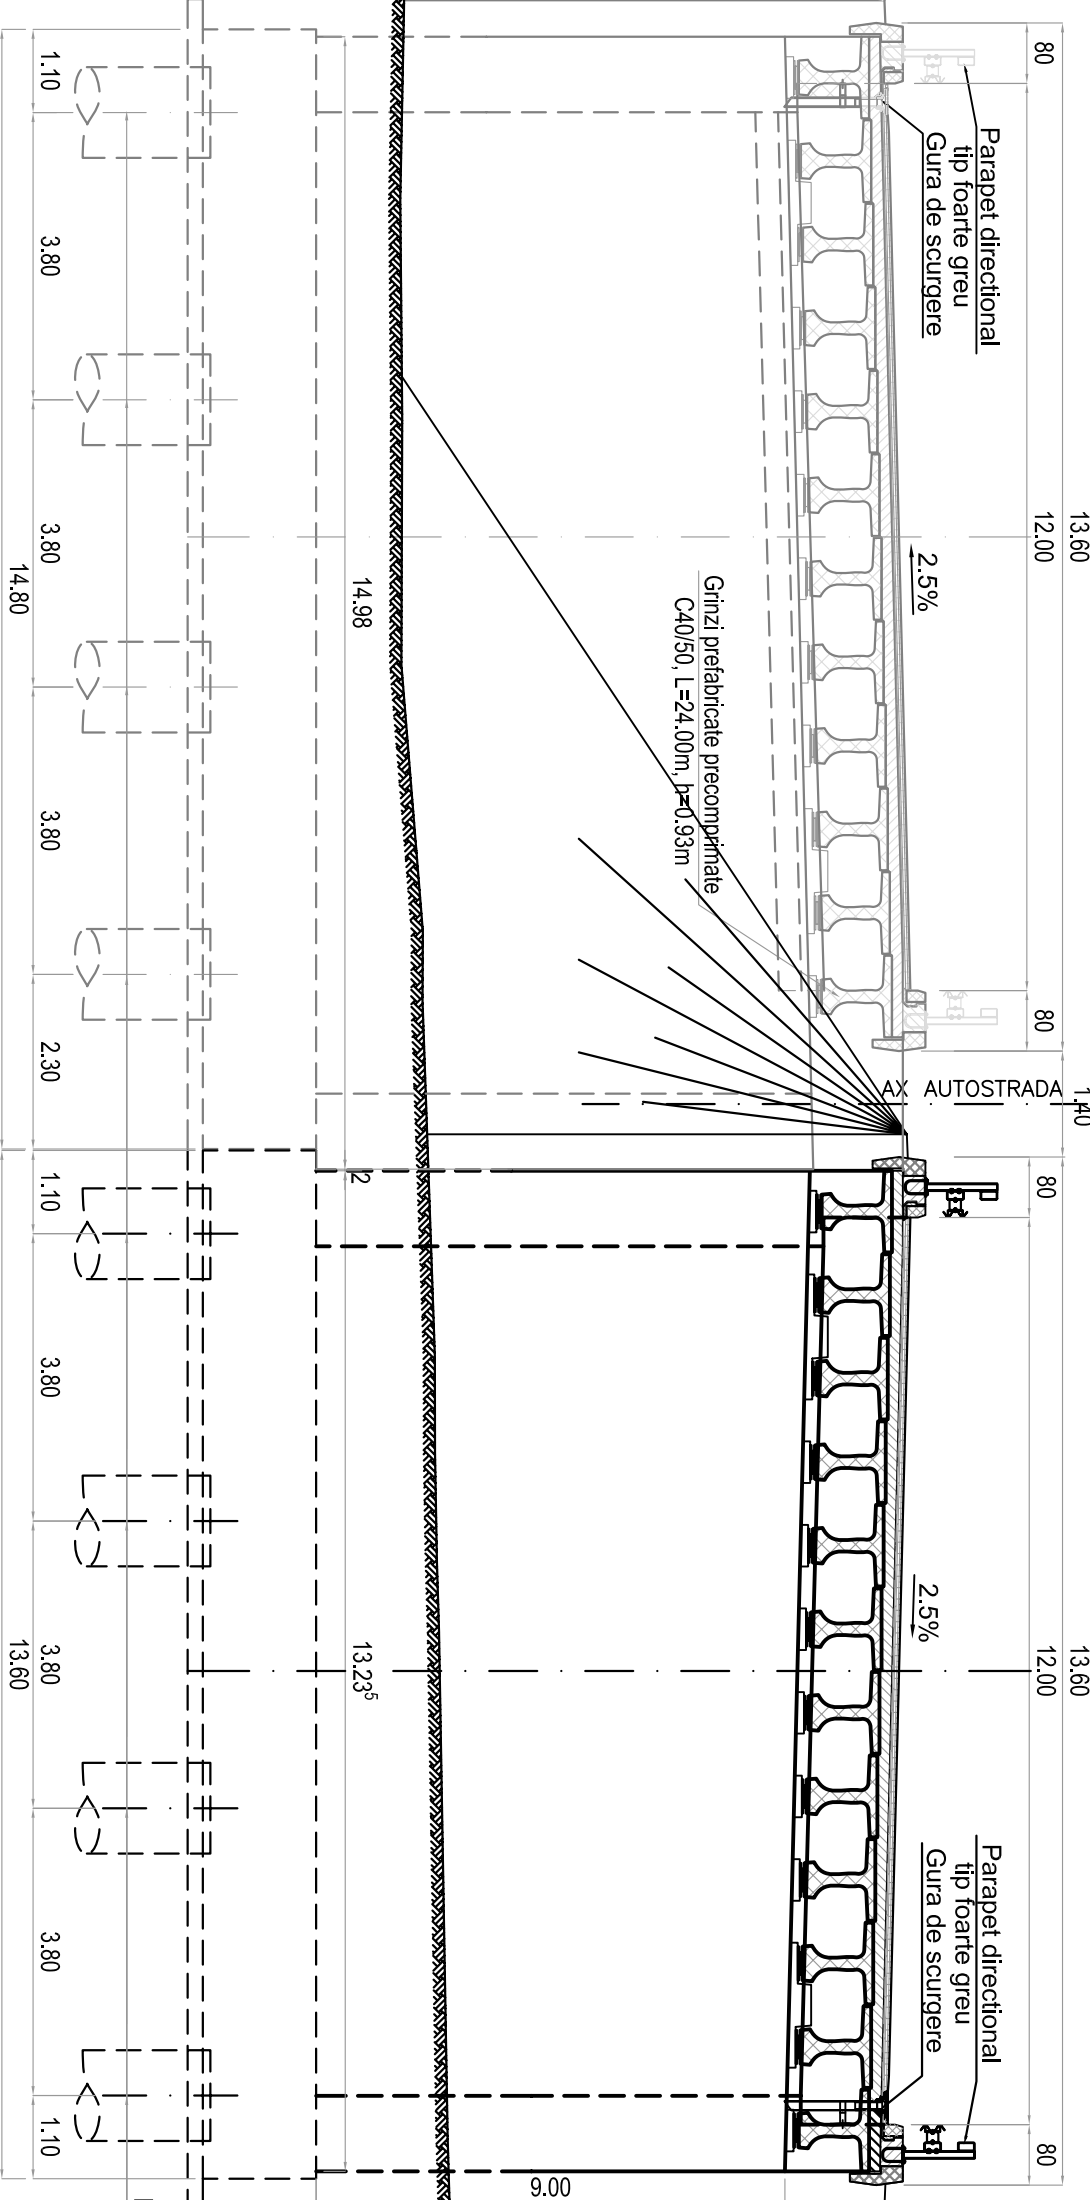

CONVOI DE CALCUL CONFORM SR EN 1991-2-2005
 CATEGORIA DE IMPORTANTA PRIVIND CALITATEA : "B"
 EXIGENTA DE CALITATE : A4, B2, D
 ZONA SEISMICA : 6, CONFORM SR 11100/1-93
 $a_g = 0.20g$, $T_c = 0.7$, CONFORM P100-1/2006

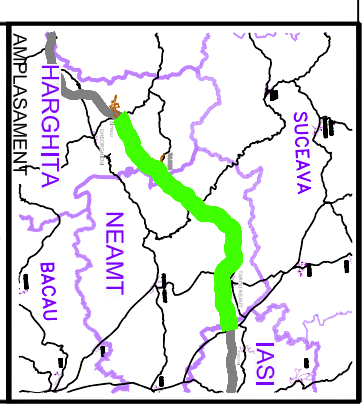


BENEFICIAR



COMPANIA NATIONALA DE AUTOSTRAZI SI DRUMURI NATIONALE DIN ROMANIA

PROIECTANT

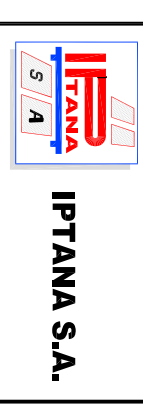

IPTANA S.A.

INVESTITIA

AUTOSTRADA
DITRAU -TARGU NEAMT

CONTRACT Nr.: 92 / 58623 / 4275

FAZA DE PROIECTARE

Studiu de Fezabilitate

Proiectat
Ing. A. Aldea

Desenat
Ing. A. Aldea

Verificat
Ing. D. Mădălean

Șef Proiect
Ing. V. Oștrian

LUCRARI DE PODURI

Scara: 1:100- 1:200
Data: IANUARIE 2011

DISPOZITIE GENERALA

POD
Km 105+620.38 - 105+641.48

Cod: IPT-SF+D-C-175 Rev: 0