

AMPLASAMENT

BENEFICIAR



COMPANIA NATIONALA DE AUTOSTRAZI
SI DRUMURI NATIONALE DIN ROMANIA

PROIECTANT



IPTANA S.A.

INVESTITIA

AUTOSTRADA
DITRAU - TARGU NEAMT

CONTRACT Nr: 92 / 58623 / 4275

FAZA DE PROIECTARE
Studiu de Fezabilitate
Varianta optima
de construire

Proiectat ing. A. Tudor	Desenat S. Campeanu
Verificat ing. A. Tudor	Sef Proiect ing. V. Osman

LUCRARI DE PODURI

Scara: 1:500, 1:200

Data: IANUARIE 2011


DISPOZITIE GENERALA
Pasaj pe DN 12 peste Autostrada
Km 0+601.33

Cod: IPT-SF-P-DG-178 Rev. 0

ELEVATIE


1:500

108.20

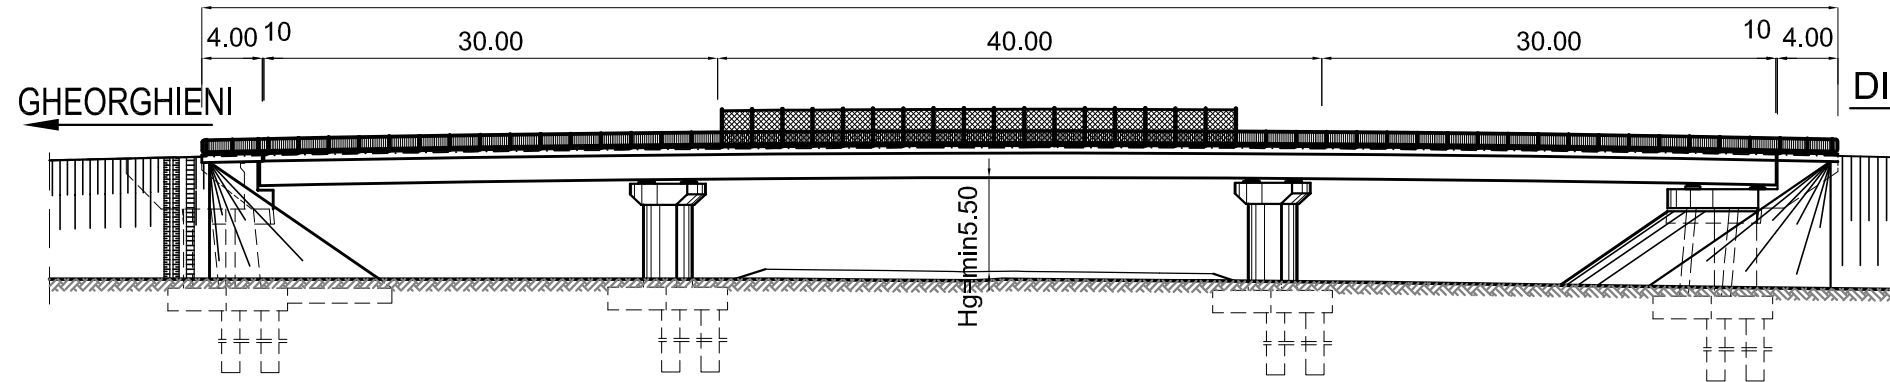


SECTIUNE TRANSVERSALA

1:200

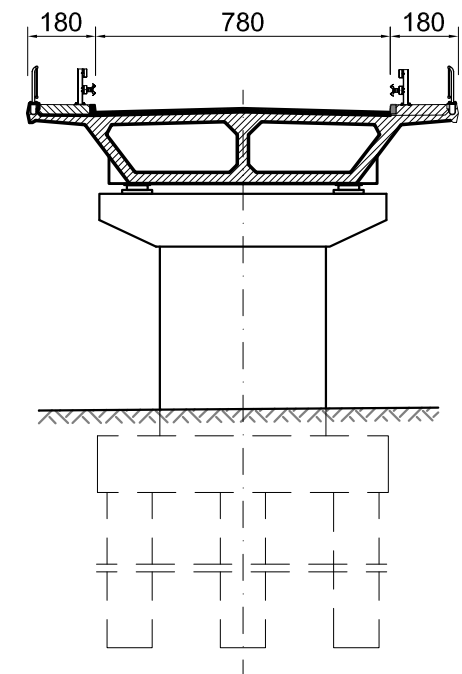

PLAN

1:500

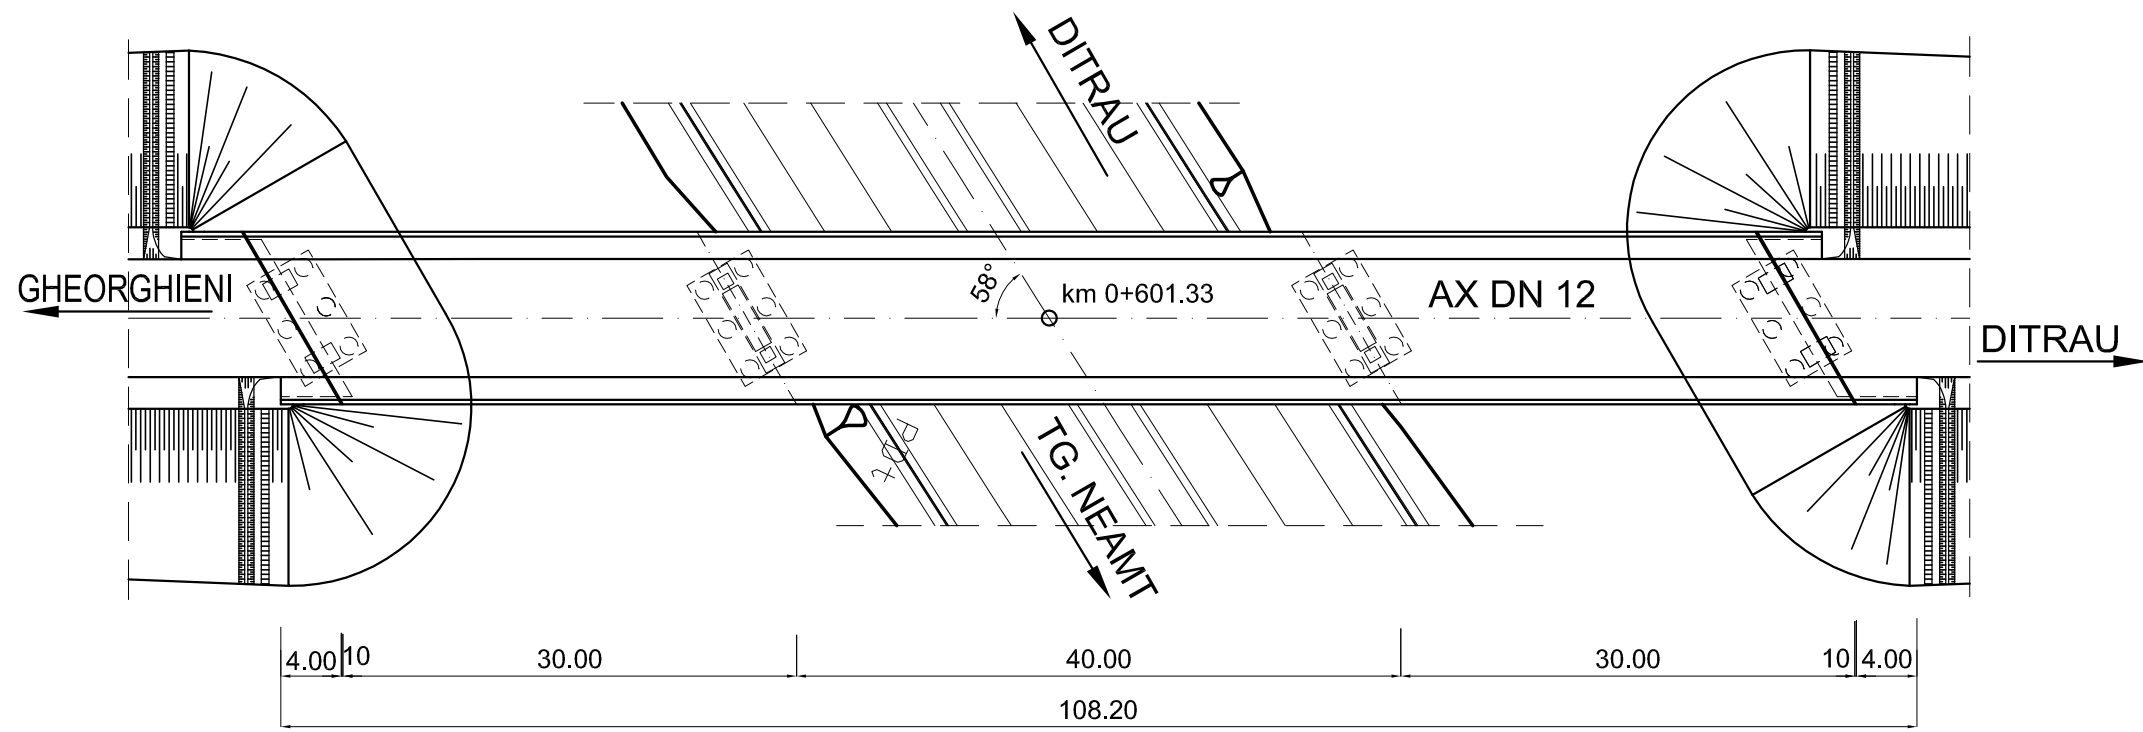

Convoi de calcul conform SR EN 1991-2-2005
Caracteristicile seismice ale zonei: $a_g=0.20g$,
 $T_c=0.70s$ conform cod P100-1/2006
Zona seismică "6" conform SR11100/1-1993
Categoria de importanta privind calitatea "B"