



### ELEVATIE

Sc. 1:200  
91.20  
32.00

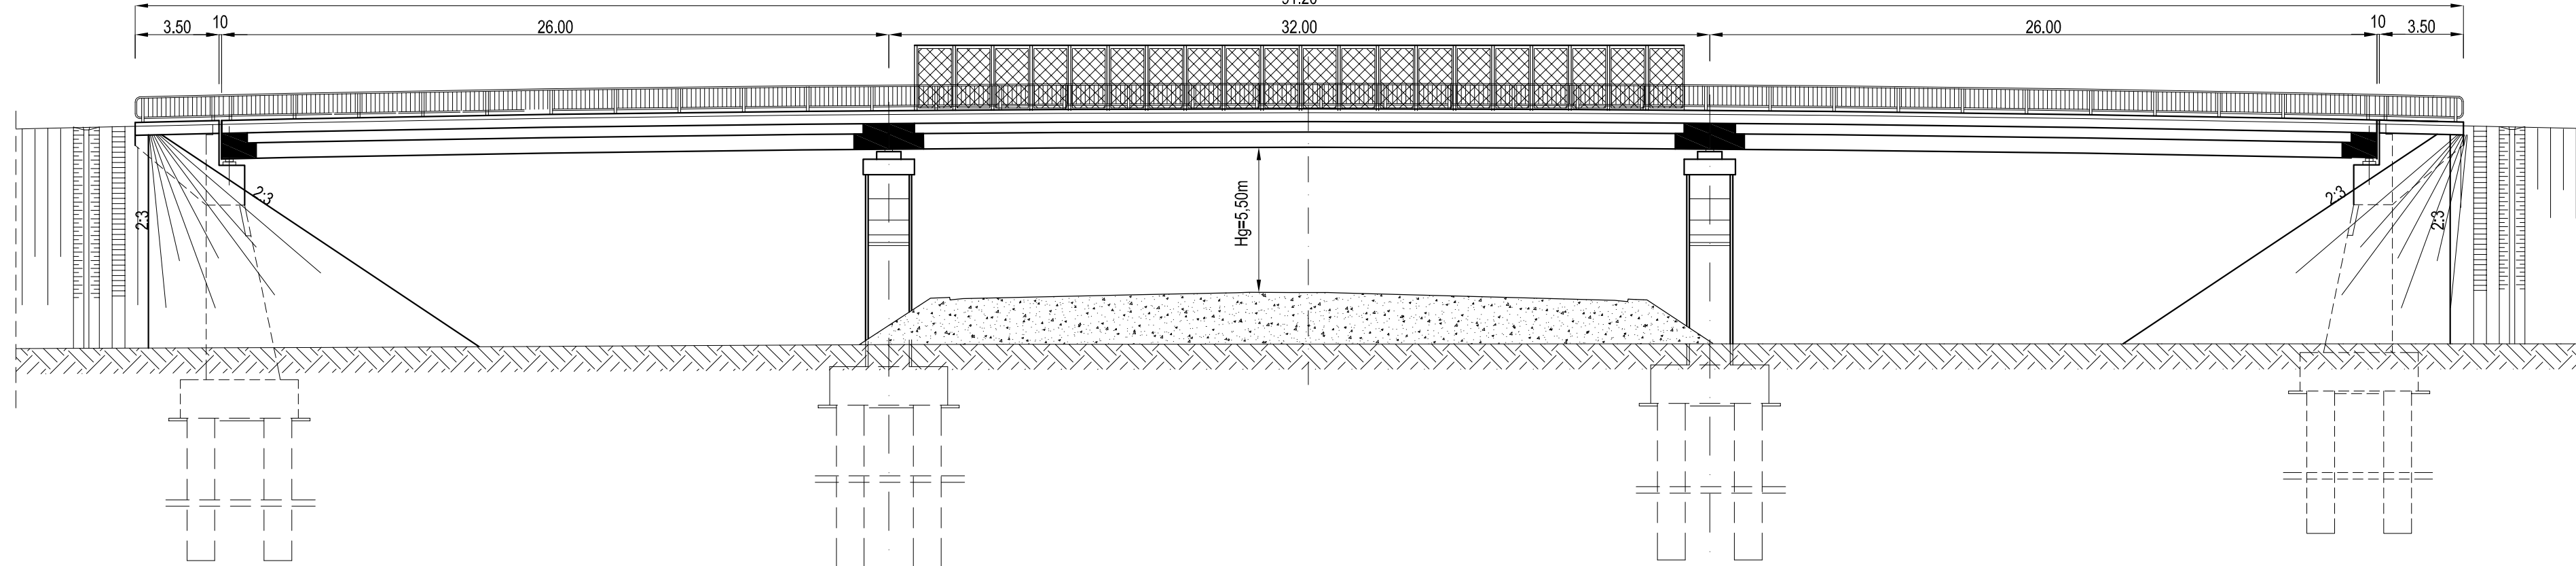


### VEDERE PLANA

Sc. 1:200

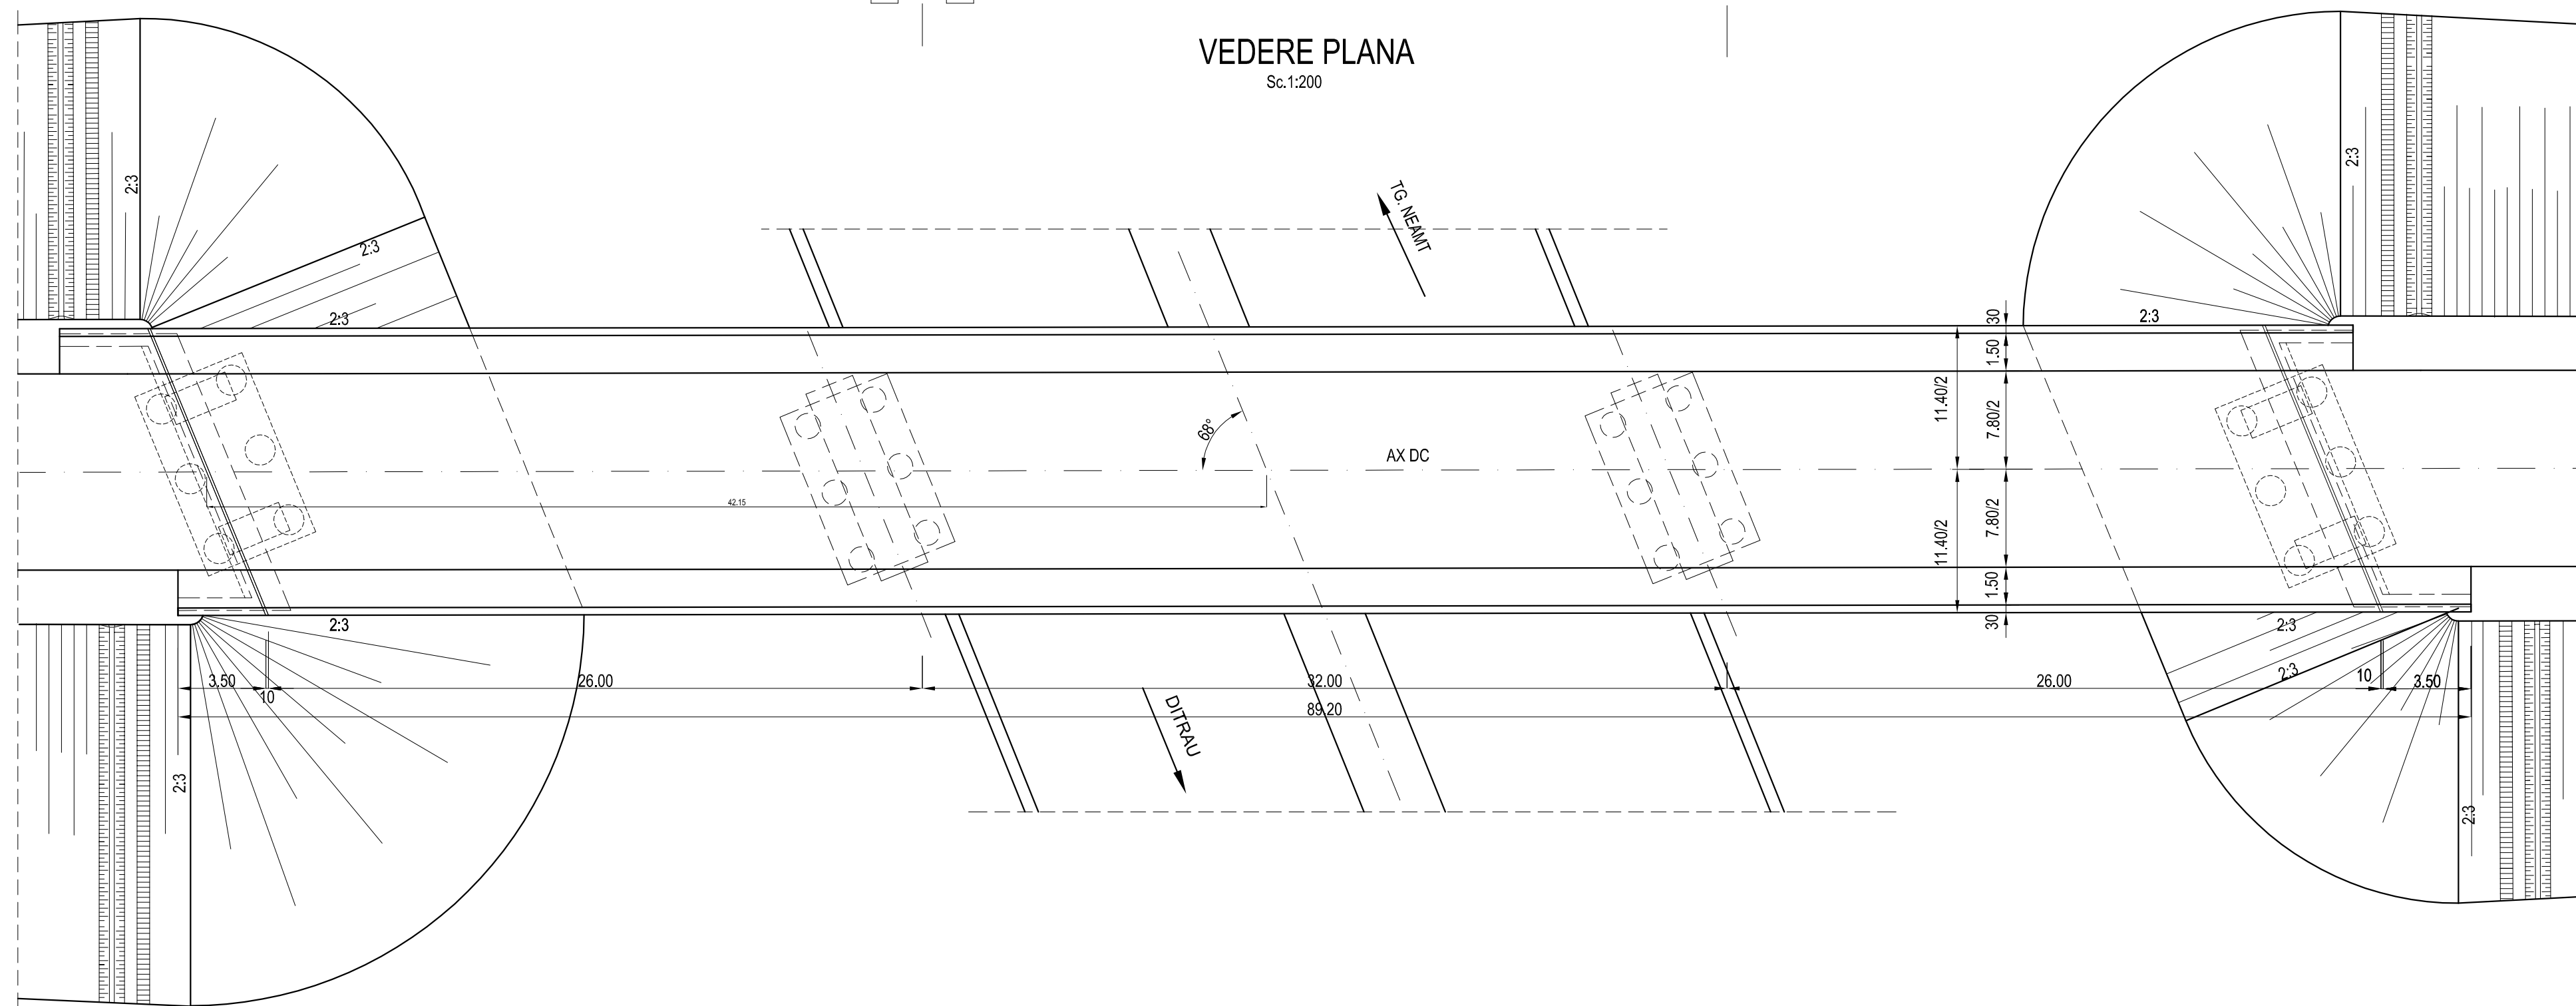


### SECTIUNE TRANSVERSALA

Sc. 1:100

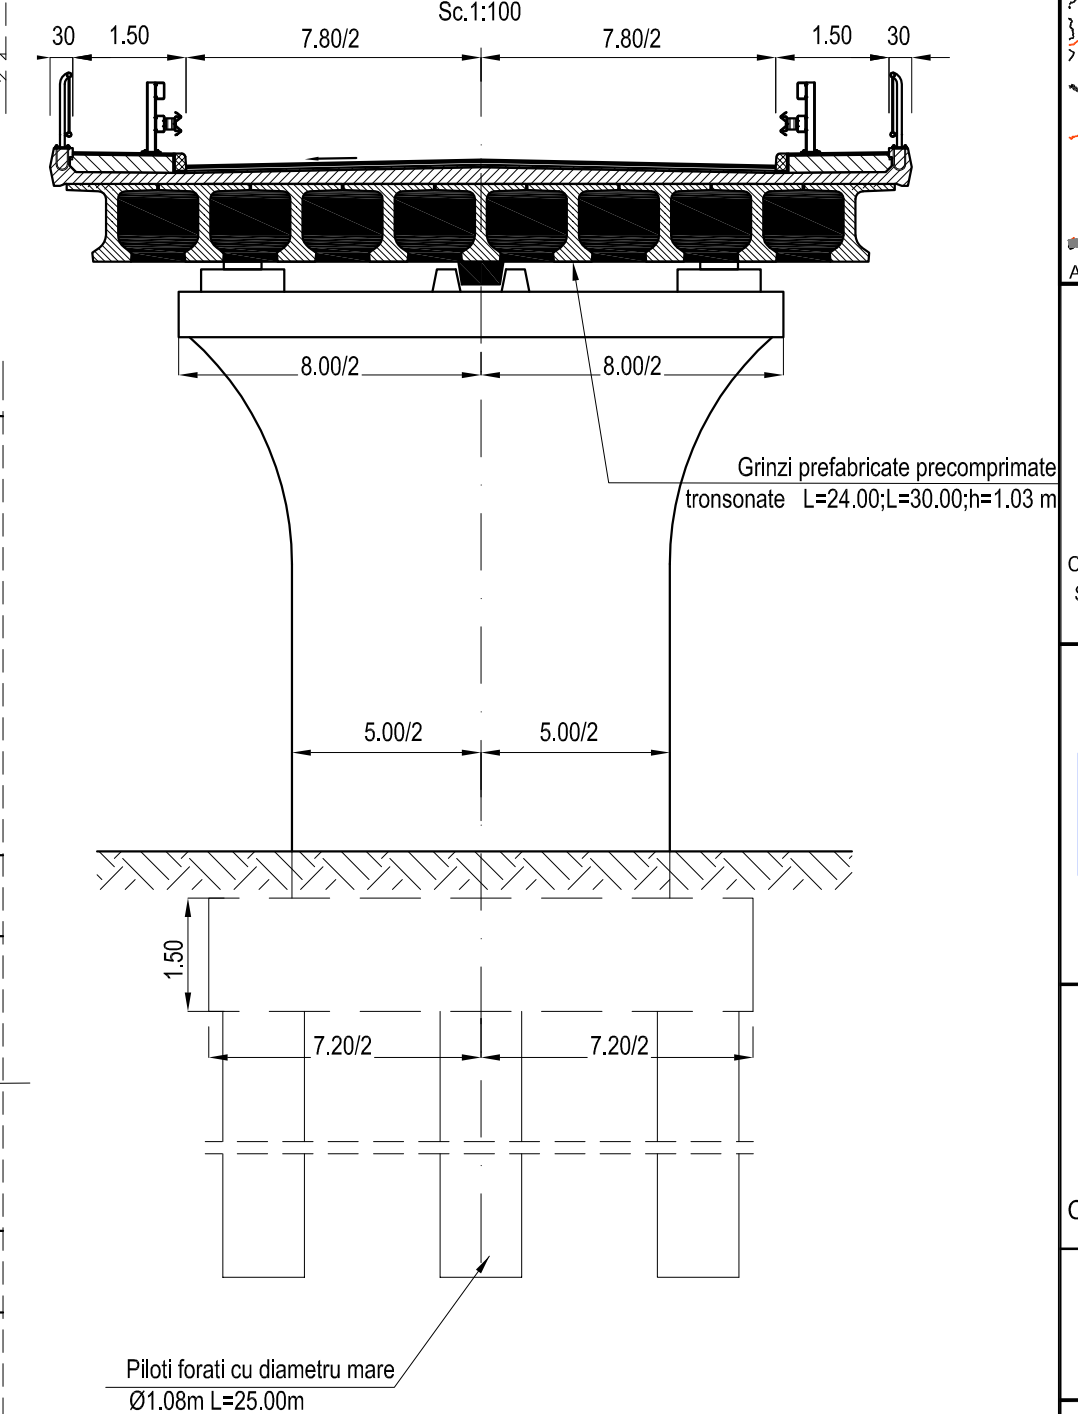

Convoi de calcul conform SR EN 1991-2-2005  
Caracteristicile seismice ale zonei:  $a_g=0.20g$ ,  
 $T_c=0.70s$  conform cod P100-1/2006  
Zona seismica "6" conform SR1100/1-1993  
Categoria de importanta privind calitatea "B"

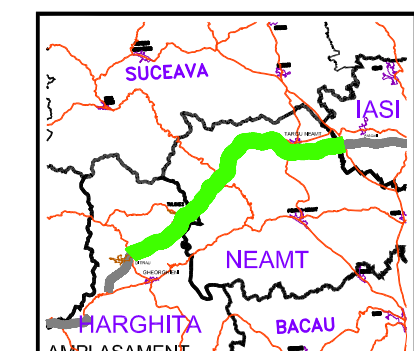

#### BENEFICIAR



COMPANIA NATIONALA DE AUTOSTRAZI  
SI DRUMURI NATIONALE DIN ROMANIA

#### PROIECTANT



IPTANA S.A.

#### INVESTITIA

AUTOSTRADA  
DITRAU -TARGU NEAMT

CONTRACT Nr: 92 / 58623 / 4275

#### FAZA DE PROIECTARE

Studiu de Fezabilitate  
Varianta optima  
de construire

Proiectat ing. A. Tudor	Desenat S. Campeanu
Verificat ing. A. Tudor	Sef Proiect ing. V. Osman

#### LUCRARI DE PODURI

Scara: 1:200, 1:100  
Data: IANUARIE 2011

DISPOZITIE GENERALA  
Pasaj pe DJ 155B  
peste Autostrada  
KM 113+382