



SECTIUNE TRANSVERSALA

Sc1:50

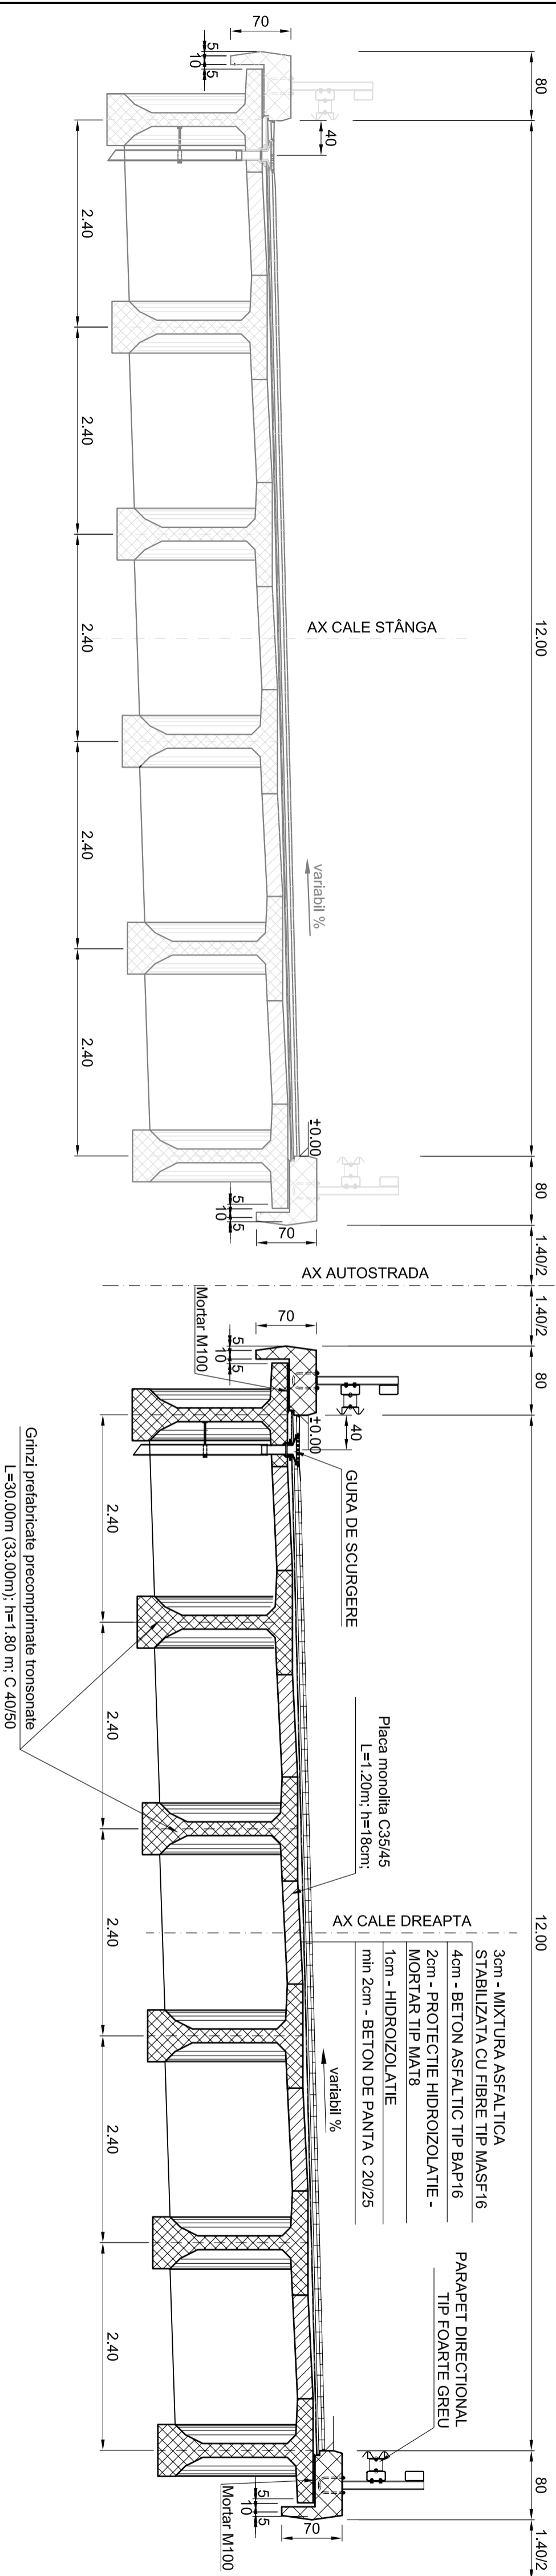

Grinzi prefabricate precompimate tonsonate
L=30.00m (33.00m); h=1.80 m; C 40/50

NOTA:
SE APLICA LA STRUCTURILE:
1; 2; 6; 7; 63; 113; 126; 127; 155; 166;

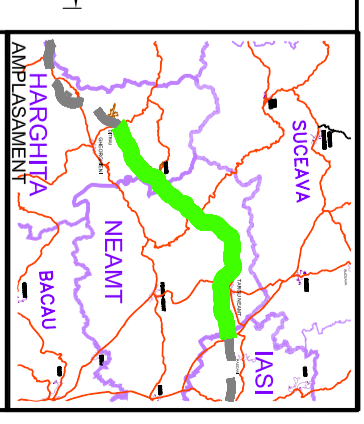


BENEFICIAR



COMPANIA NATIONALA DE AUTOSTRAZI
SIDRUMURI NATIONALE DIN ROMANIA

PROIECTANT

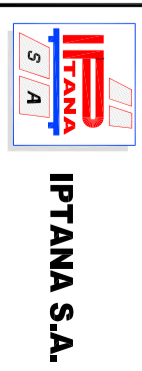

IPTANA S.A.

INVESTITIA

AUTOSTRADA
DITRAU -TARGU NEAMT

CONTRACT Nr.: 92 / 58623 / 4275

FAZA DE PROIECTARE
Studiu de Fezabilitate

Proiectat Ing. C. Radu	Desenat th. M. Albu
Verificat Ing. C. Gadea	Seif Proiect Ing. V. Osman

LUCRARI DE PODURI

Scara: 1:50

Data: IANUARIE 2011

SECTIUNE TRANSVERSALA
POD CU SUPRASTRUCTURA
DIN GRINZI PREFABRICATE
PRETENSIONATE
L=30.00m(33.00m); h=1.80m
(C)

Cod: IPT-SF-A-SI-D12

Rev. 0