


BENEFICIAR



COMPANIA NATIONALA DE AUTOSTRAZI
SIDRUMURI NATIONALE DIN ROMANIA

PROIECTANT

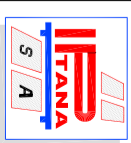

IPTANA S.A.

INVESTITIA

AUTOSTRADA
DITRAU -TARGU NEAMT

CONTRACT Nr.: 92 / 58623 / 4275

FAZA DE PROIECTARE
Studiu de Fezabilitate

Proiectat Ing. R. Popa	Desenat th. M. Albu
Verificat Ing. C. Gadea	Self Project Ing. V. Osman

LUCRARI DE PODURI

Scara: 1:50

Data: IANUARIE 2011


SECTIUNE TRANSVERSALA
POD DIN BETON ARMAT
PRECOMPRIAT TURNAT
MONOLIT (B)

Cod: IPT-SF-A-SI-D17

Rev. 0

SECTIUNE TRANSVERSALA

Sct:50

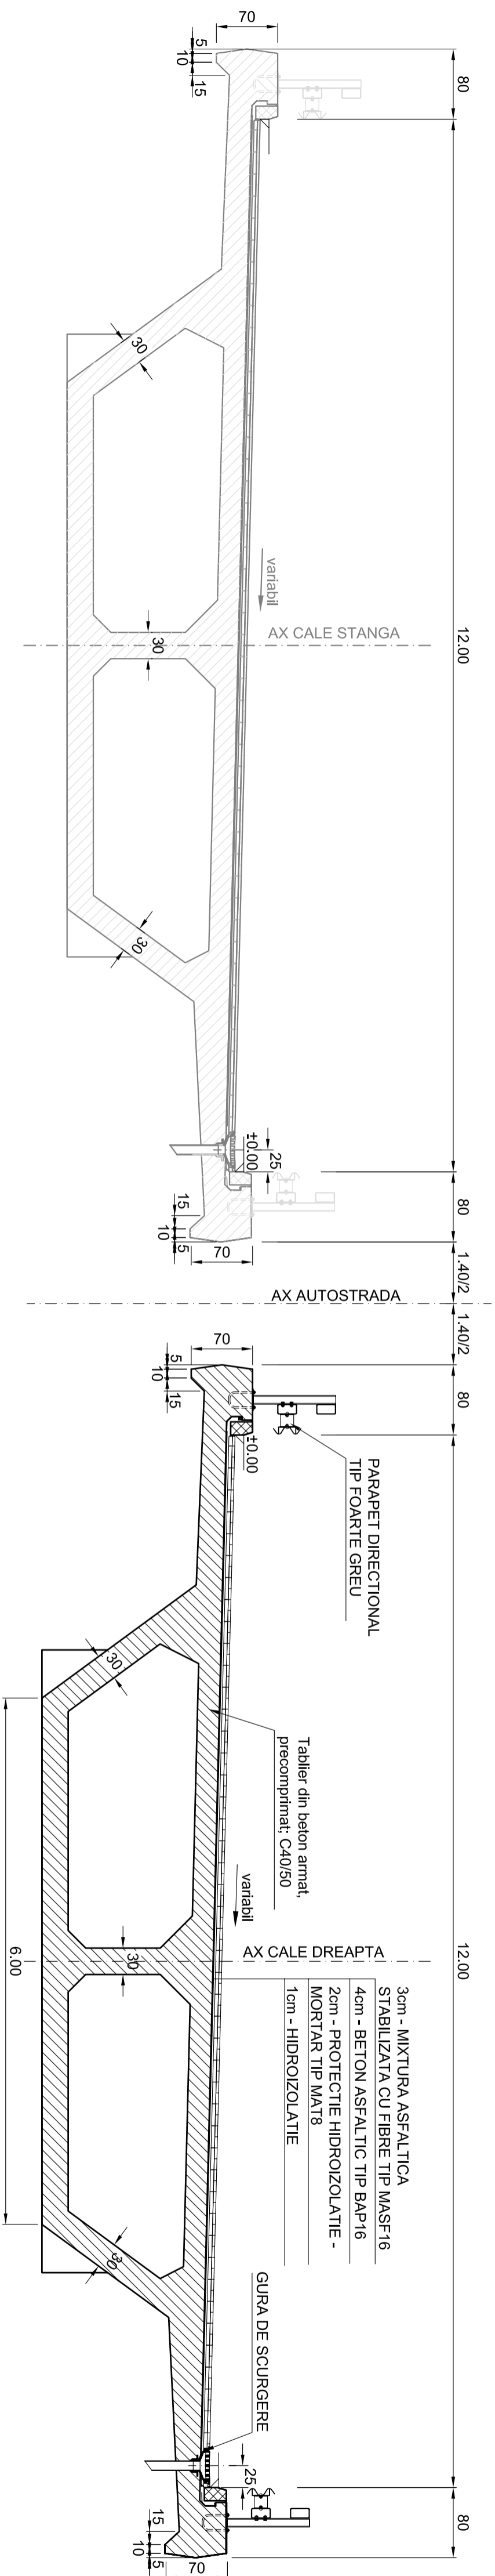

NOTA:
SE APLICA LA STRUCTURILE:
71; 72; 103; 142; 157; 159