



# SECTIUNE TRANSVERSALA

1:50

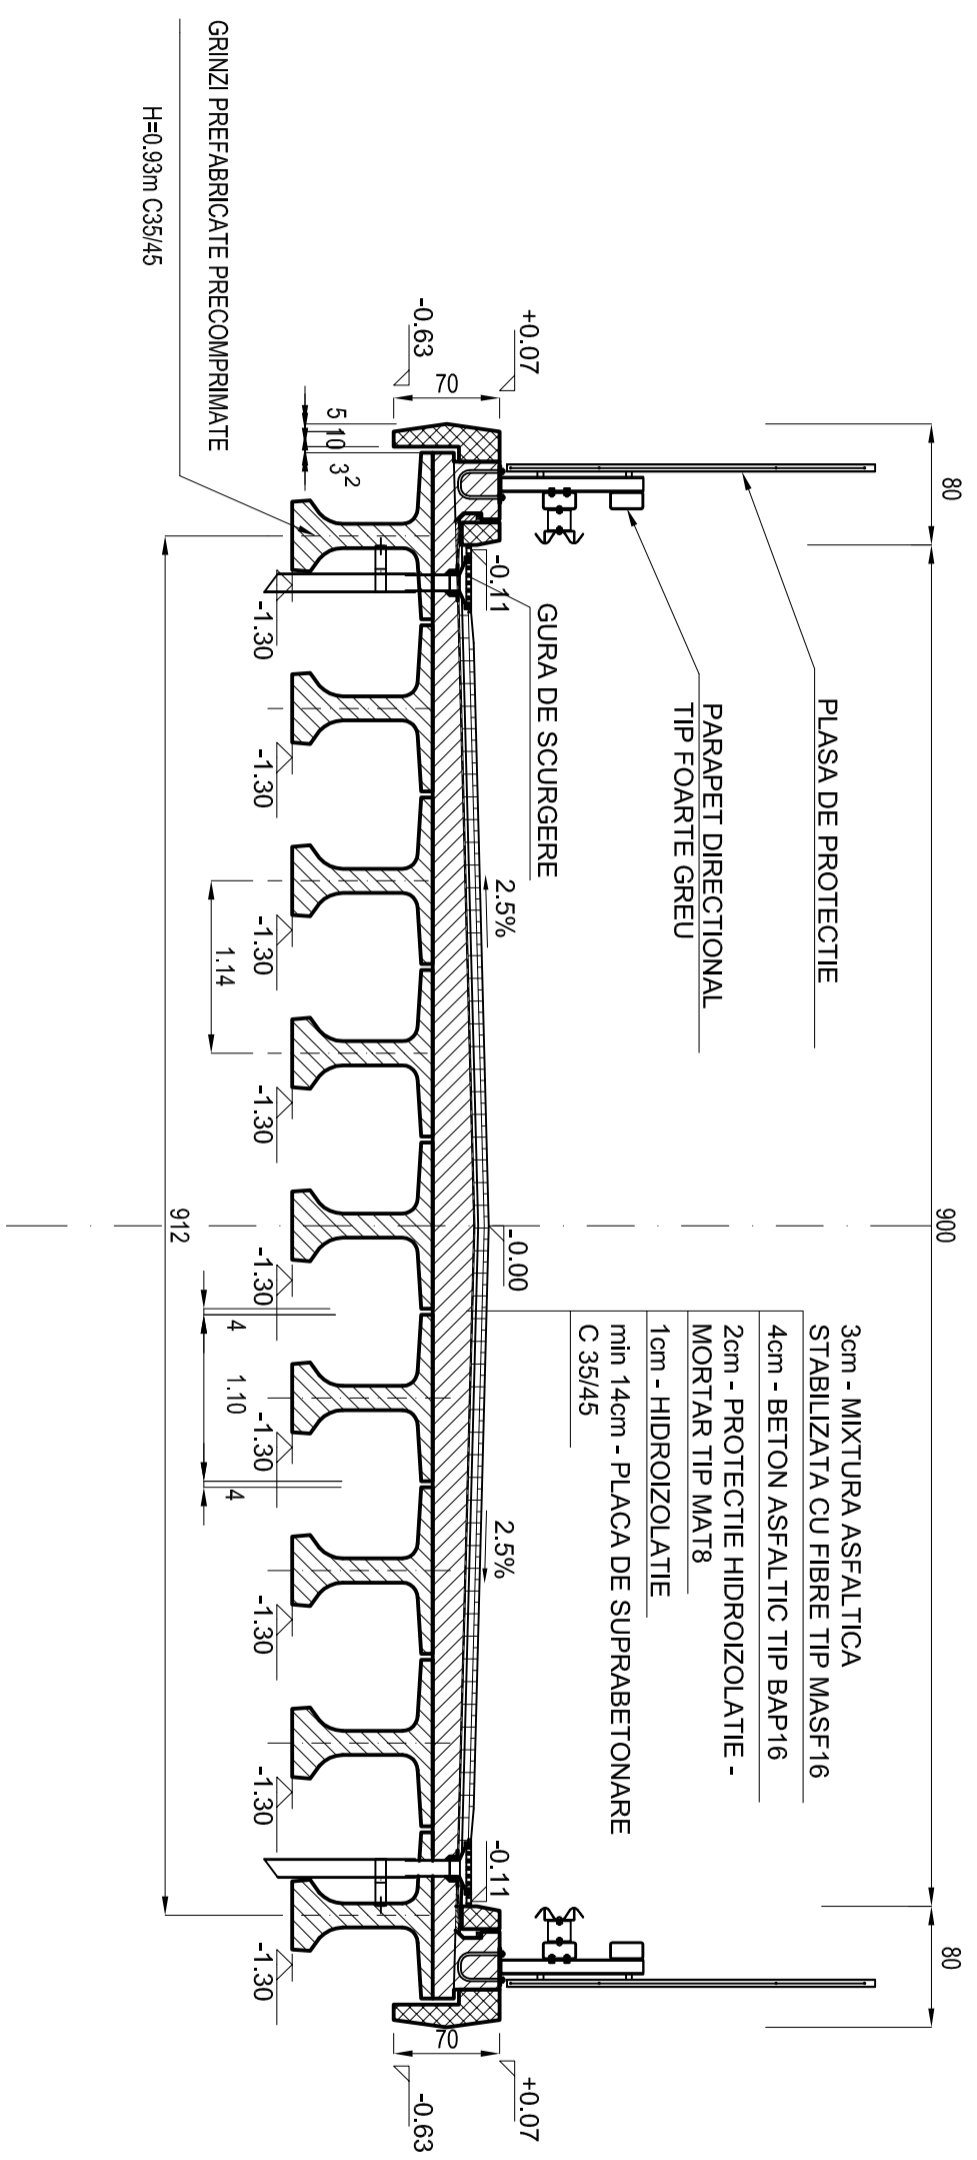


- 3cm - MIXTURA ASFALTICA STABILIZATA CU FIBRE TIP MASF16
- 4cm - BETON ASFALTIC TIP BAP16
- 2cm - PROTECTIE HIDROIZOLATIE - MORTAR TIP MAT8
- 1cm - HIDROIZOLATIE
- min 14cm - PLACA DE SUPRABETONARE C 35/45

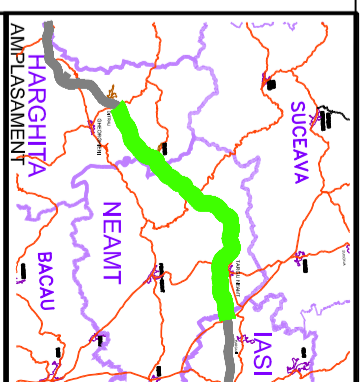

COMPANIA NATIONALA DE AUTOSTRAZI SI DRUMURI NATIONALE DIN ROMANIA

PROIECTANT

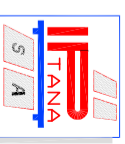

IPTANA S.A.

INVESTITIA

AUTOSTRADA

DITRAU - TARGU NEAMT

CONTRACT Nr: 92 / 58623 / 4275

**FAZA DE PROIECTARE**  
Studiu de Fezabilitate  
Varianta optima  
de construire

Proiectat ing. A. Tudor	Desenat S. Campeanu
Verificat ing. A. Tudor	Sef Proiect ing. V. Osman

LUCRARI DE PDDURI

Scara: 1:50

Data: IANUARIE 2011

SECTIUNE TRANSVERSALA  
Pasaje pe bretea peste DN, DJ

Cod: IPT-SF-P-ST-024

Rev. 0