



# SECTIUNE TRANSVERSALA

Sc: 1:50

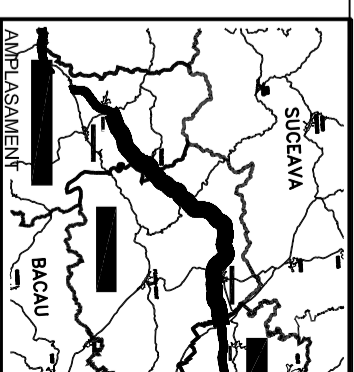

BENEFICIAR

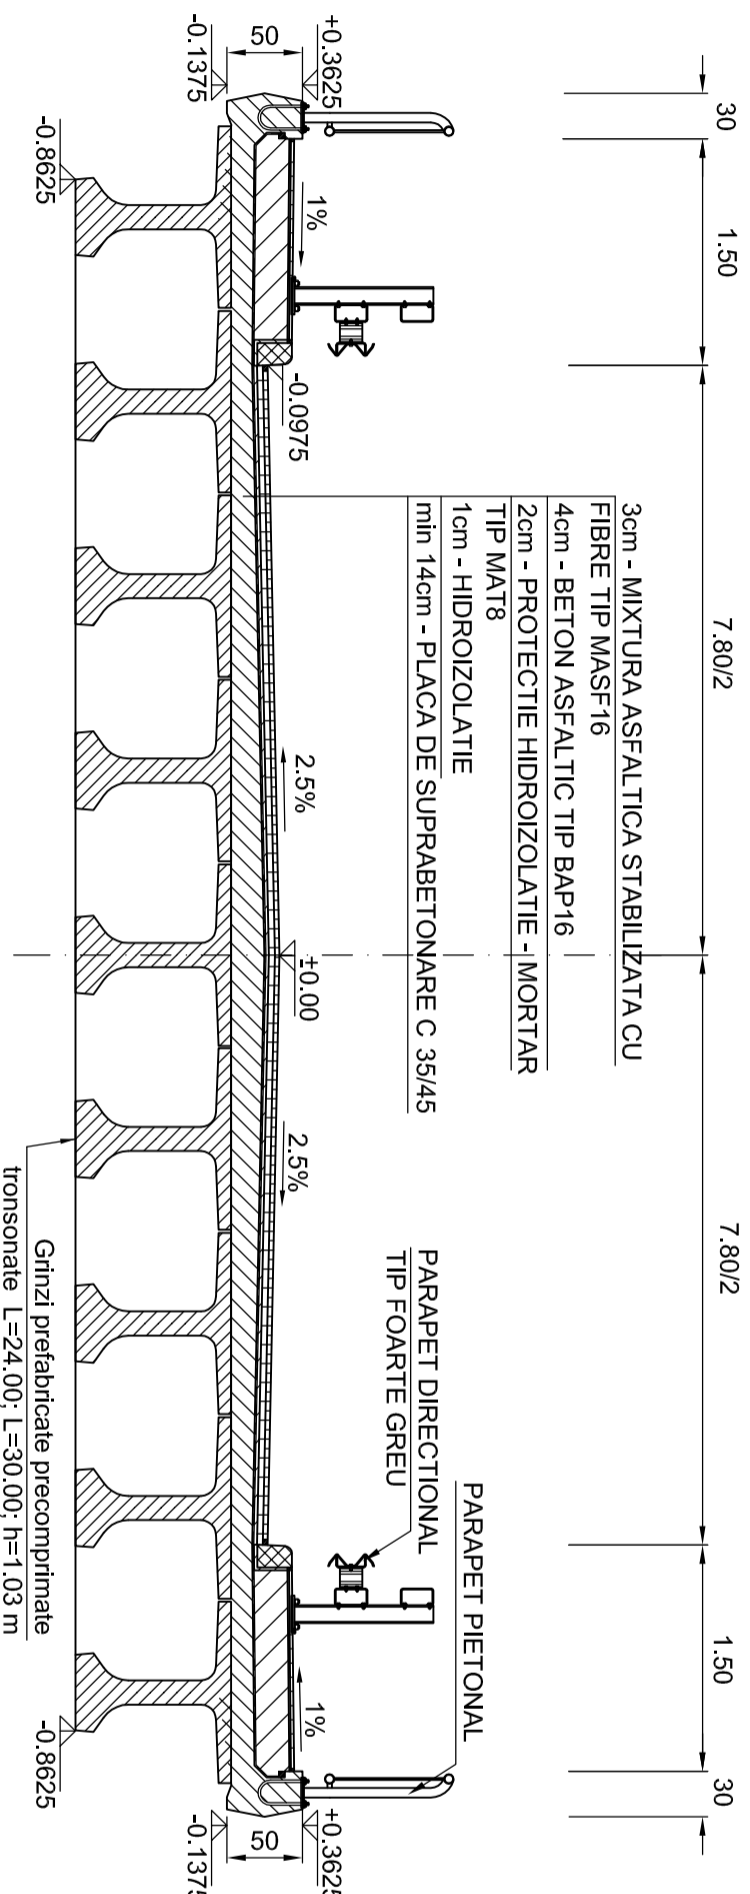

COMPANIA NATIONALA DE AUTOSTRAZI  
SI DRUMURI NATIONALE DIN ROMANIA

PROIECTANT



IPTANA S.A.

INVESTITIA

AUTOSTRADA

DITRAU - TARGU NEAMT

CONTRACT Nr: 92 / 58623 / 4275

**FAZA DE PROIECTARE**  
Studiu de Fezabilitate  
Varianta optima  
de construire

Proiectat ing. I. Dumitrescu <i>Dumit</i>	Desenat ing. I. Dumitrescu <i>Dumit</i>
Verificat ing. A. Tudor	Sef Proiect ing. V. Osman <i>Osman</i>

**LUCRARI DE PODURI**

Scara: 1:50

Data: IANUARIE 2011

SECTIUNE TRANSVERSALA TIP  
GRINZI PREFABRICATE  
PRECOMPRIMATE  
PASAJE PE D.N., D.J., D.C.  
PESTE AUTOSTRADA

Cod: IPT-SF-P-ST-425

Rev. 0