



Spatiu de servicii tip S1

Se aplica la Km 41+000 st

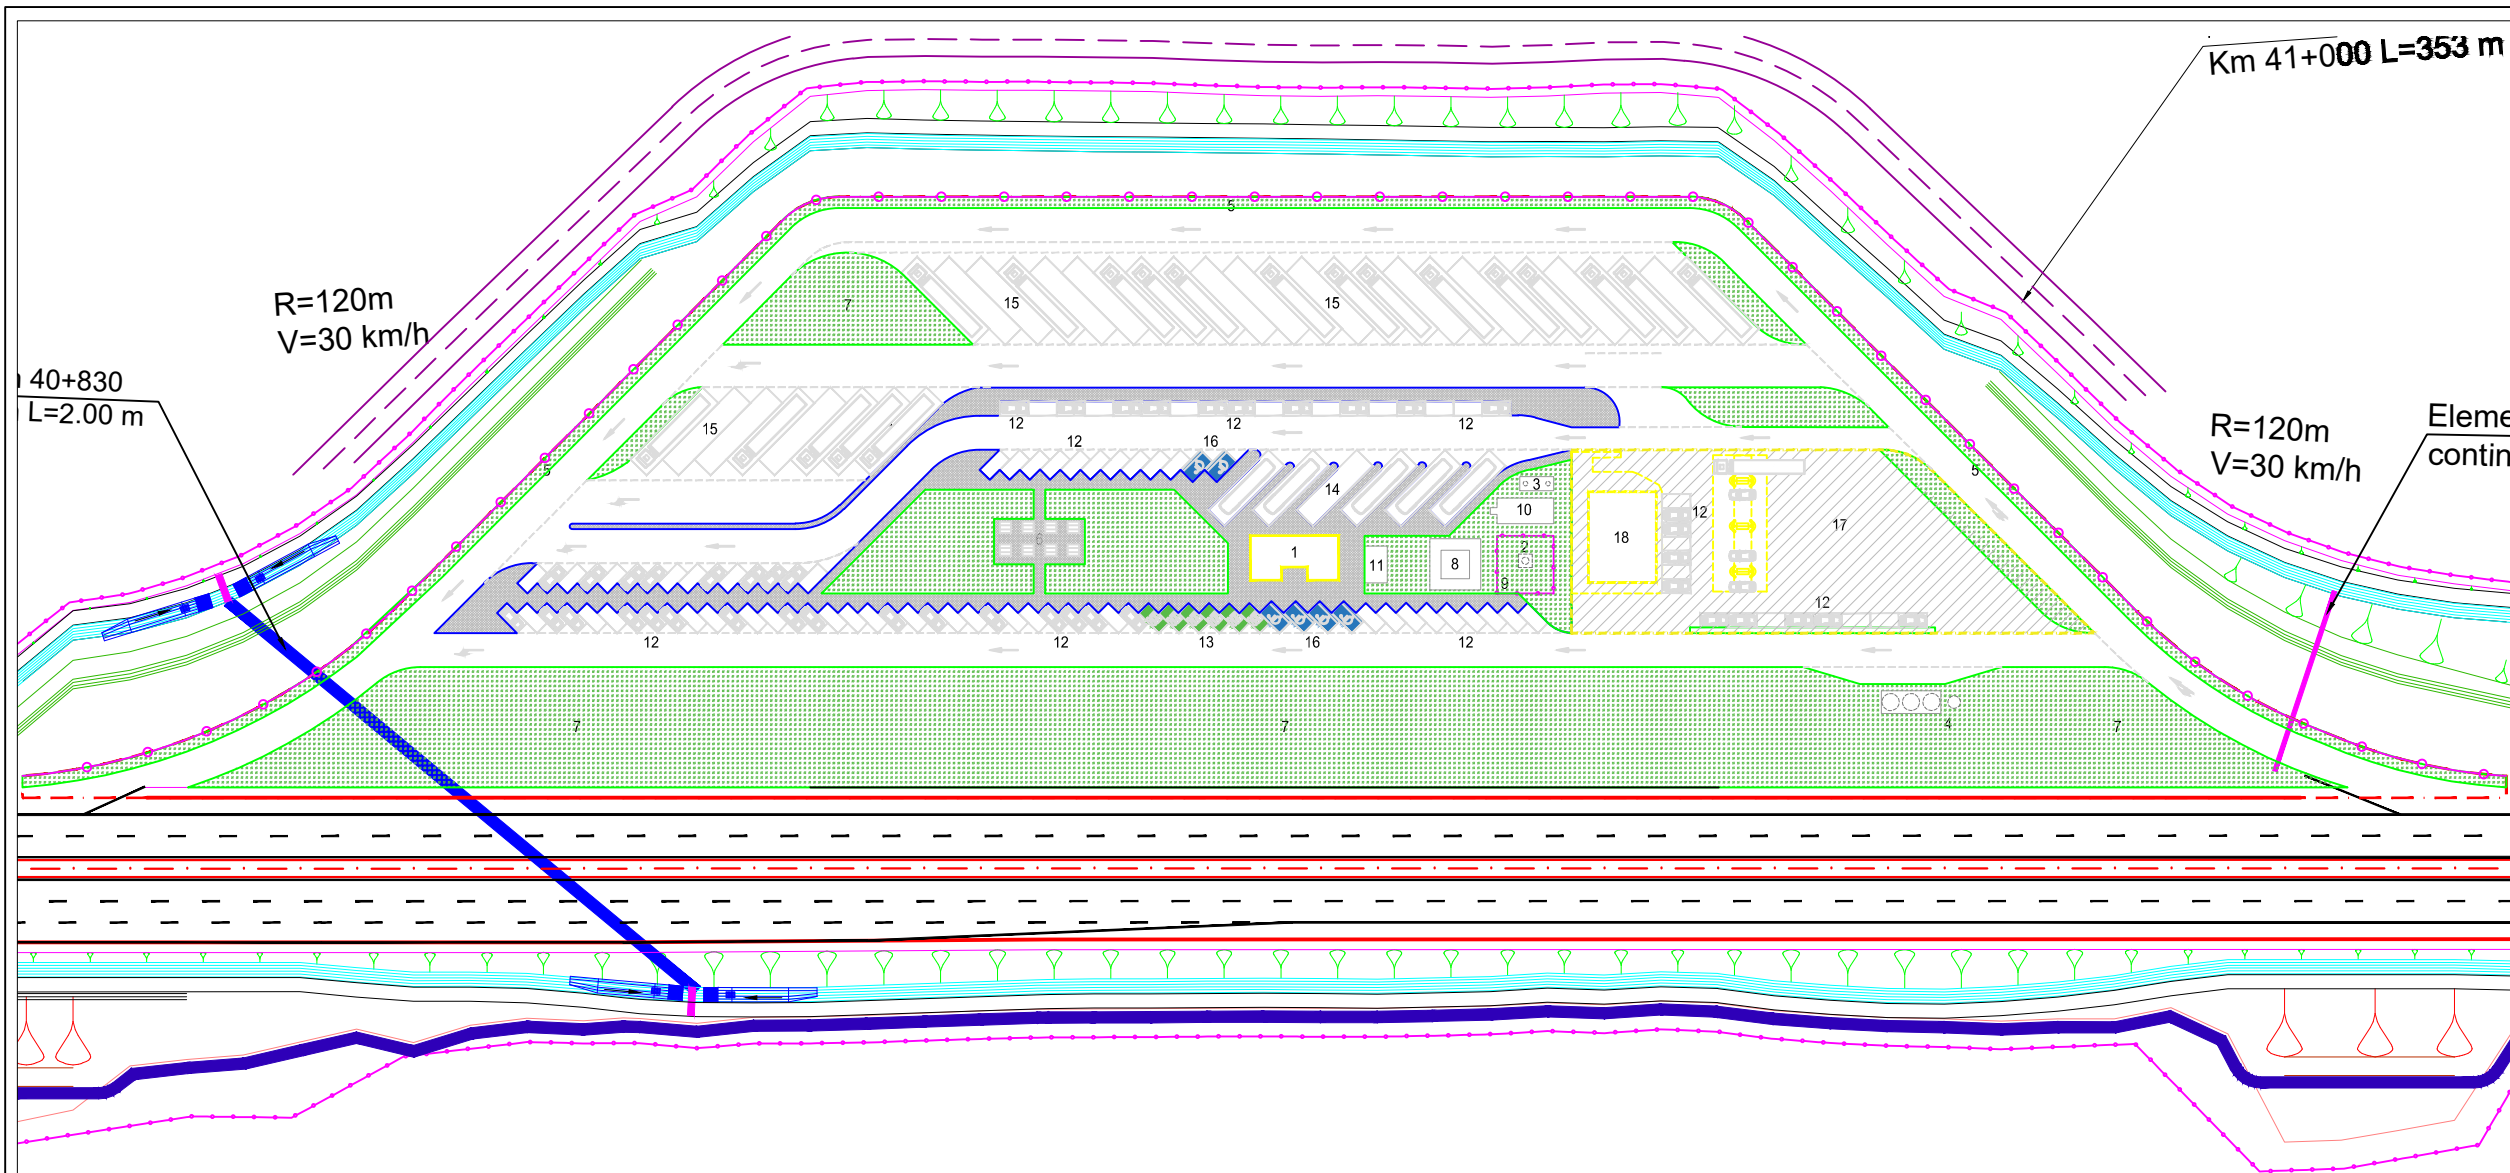


NOTA:
 Forma, suprafata si amplasamentul definitiv al parcarii precum si distributia obiectelor in interior se vor stabili in functie de conditiile de teren la faza PT.
 Nr. locuri parcare in varianta prezentata:
 6 locuri autocare+33 locuri vehicule grele
 111 locuri autoturisme (din care 6 pentru pers. cu dizabilitati si 6 electrice)
 Suprafata parcarii ~ 29.062,05mp

NOTE:
 Parking shape, area, and final emplacement as well as inner area facilities distribution will be established according to land condition at project TP stage.
 The number of parking places in this version:
 6 places for buses and 33 places heavy trucks
 111 places for cars (6 for disabled persons, 6 for electric cars)
 Parking area ~29.062,05sqm

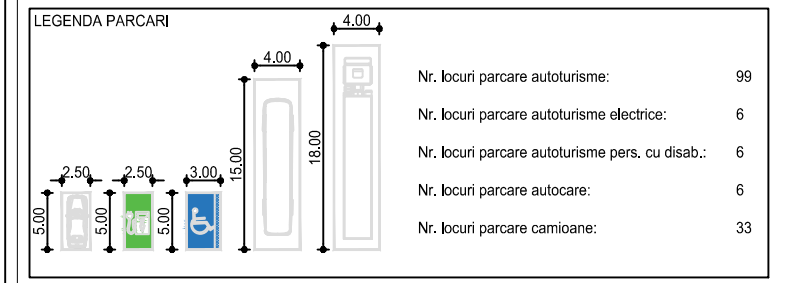

- LEGENDA SPATIU DE SERVICII TIP S1 / SERVICE AREA TYPE S1 LEGEND:**
- | | |
|---|--|
| 1. GRUP SANITAR PUBLIC / PUBLIC RESTROOM | 11. PLATFORMA CONTAINERE ECOLOGICE / WASTE CONTAINER PLATFORM |
| 2. PUT FORAT / FRESH WATER WELL | 12. PARCARE AUTOTURISME - 84 LOCURI + 15 LOCURI IN BENZINARIE / CAR PARKING - 84 PLACES + 15 PLACES IN THE GAS STATION |
| 3. REZERVOR ETANS VIDANJABIL / DRAINABLE SEWAGE TANK | 13. PARCARE AUTOTURISME ELECTRICE - 6 LOCURI / ELECTRIC CAR PARKING - 6 PLACES |
| 4. STATIE POMPARE APE PLUVIALE SI REZERVOR TAMPON / RAIN WATER PUMPING STATION AND STORAGE TANK | 14. PARCARE AUTOCARE - 6 LOCURI / BUS PARKING - 6 PLACES |
| 5. IMPREJMUIRE EXTERIOARA / EXTERIOR FENCE | 15. PARCARE AUTOVEHICULE GRELE - 33 LOCURI / HEAVY VEHICLES PARKING - 33 PLACES |
| 6. MESE ACOPERITE / COVERED TABLES | 16. PARCARE PENTRU PERSOANE CU DISABILITATI - 6 LOCURI / PARKING FOR DISABLED PERSONS - 6 PLACES |
| 7. SPATII PROTECTIE / PROTECTION VEGETATION | 17. SPATIU REZERVAT BENZINARIE / SPACE RESERVED FOR GAS STATION |
| 8. POST TRAFU / TRANSFORMER STATION | 18. SPATIU REZERVAT COMERT + ALIMENTATIE PUBLICA / SPACE RESERVED FOR COMMERCE + FOOD SERVICE |
| 9. IMPREJMUIRE PUT FORAT / FENCE AROUND FRESH WATER WELL | |
| 10. REZERVOR APA CU GRUP POMPARE / WATER TANK AND PUMPING GROUP | |
- SPATII CE VOR FI CONCESIONATE PENTRU DOTARI SUPLIMENTARE / SPACES TO BE CONCESSIONED FOR SUPPLEMENTARY HIGHWAY SERVICES

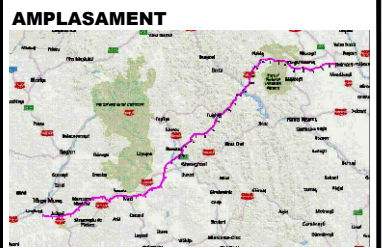

AMPLASAMENT

BENEFICIAR
 MINISTERUL TRANSPORTURILOR SI INFRASTRUCTURII
 COMPANIA NAȚIONALĂ DE ADMINISTRARE A INFRASTRUCTURII RUTIERE

CNAIR

PROIECTANT GENERAL
acciona

SUBPROIECTANT

INVESTITIA
 COMPLETAREA STUDIULUI DE FEZABILITATE PENTRU AUTOSTRADA TÂRGU MUREȘ-TÂRGU NEAMȚ

FAZA DE PROIECTARE
 Studiu de Fezabilitate

Coordonator de proiect
 ing. CHIOTAN Vlad

Proiectat
 arh. ENESCU Radu

Verificat
 arh. BÎSCA Alfredo

Proiect nr:
 92/36788 / 28.05.2019

Scara: 1:1250

Data: Ianuarie 2023

Spatiu de servicii tip S1
 km 41+000 st
 Plansa tip