



PLAN DE SITUATIE  
TUNEL 48 TRONSON 2 SECTOR 2  
SC 1:1000

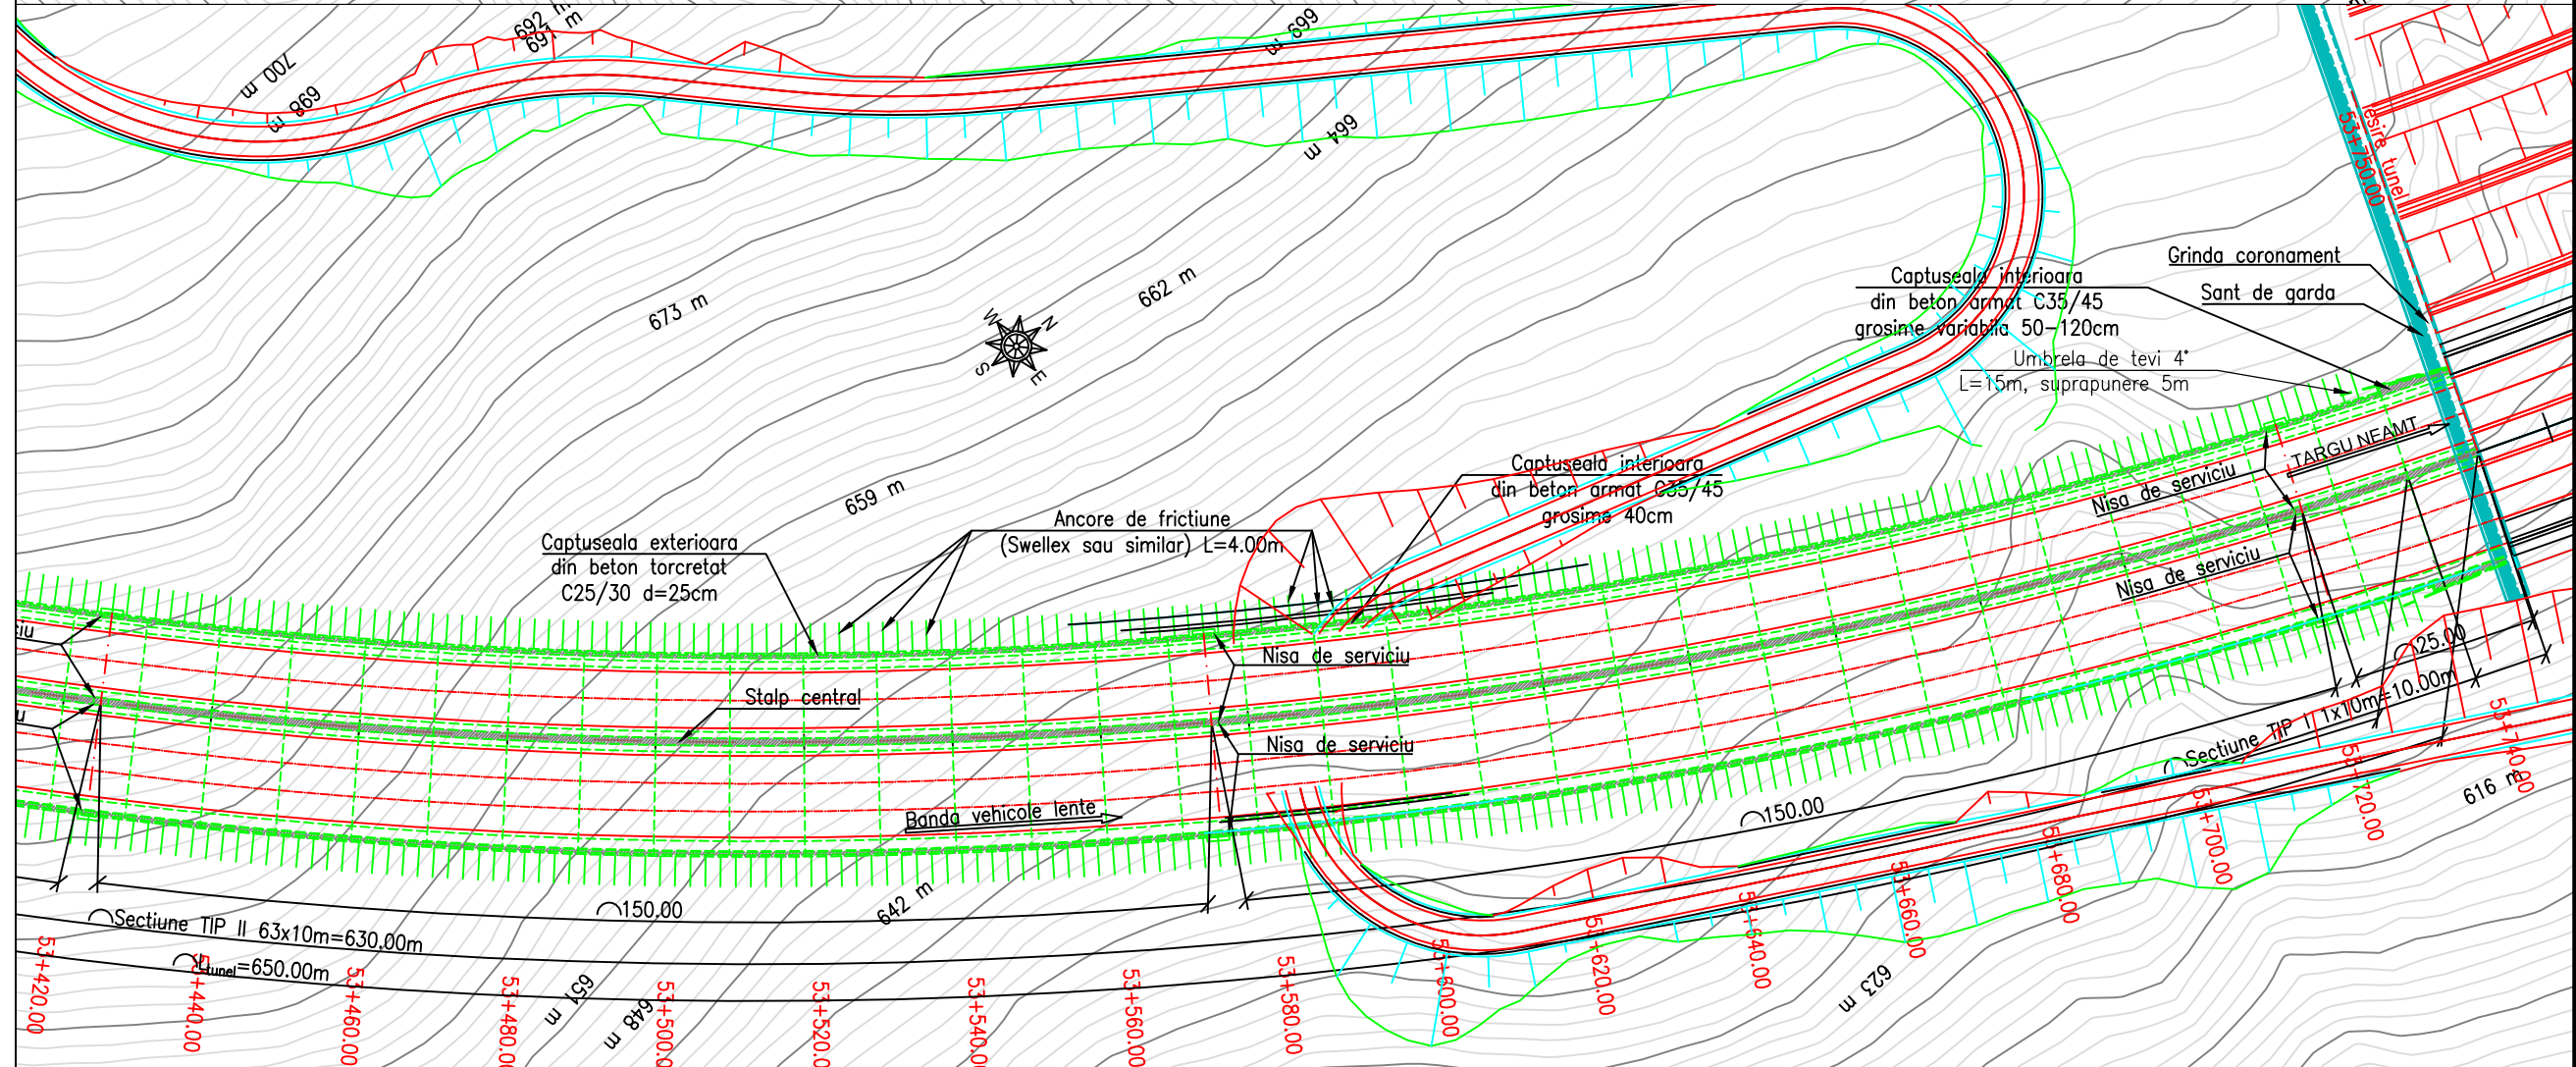

PROIECT CO-FINANȚAT DE UNIUNEA EUROPEANĂ PRIN PROGRAMUL OPERATIONAL INFRASTRUCTURA MARE

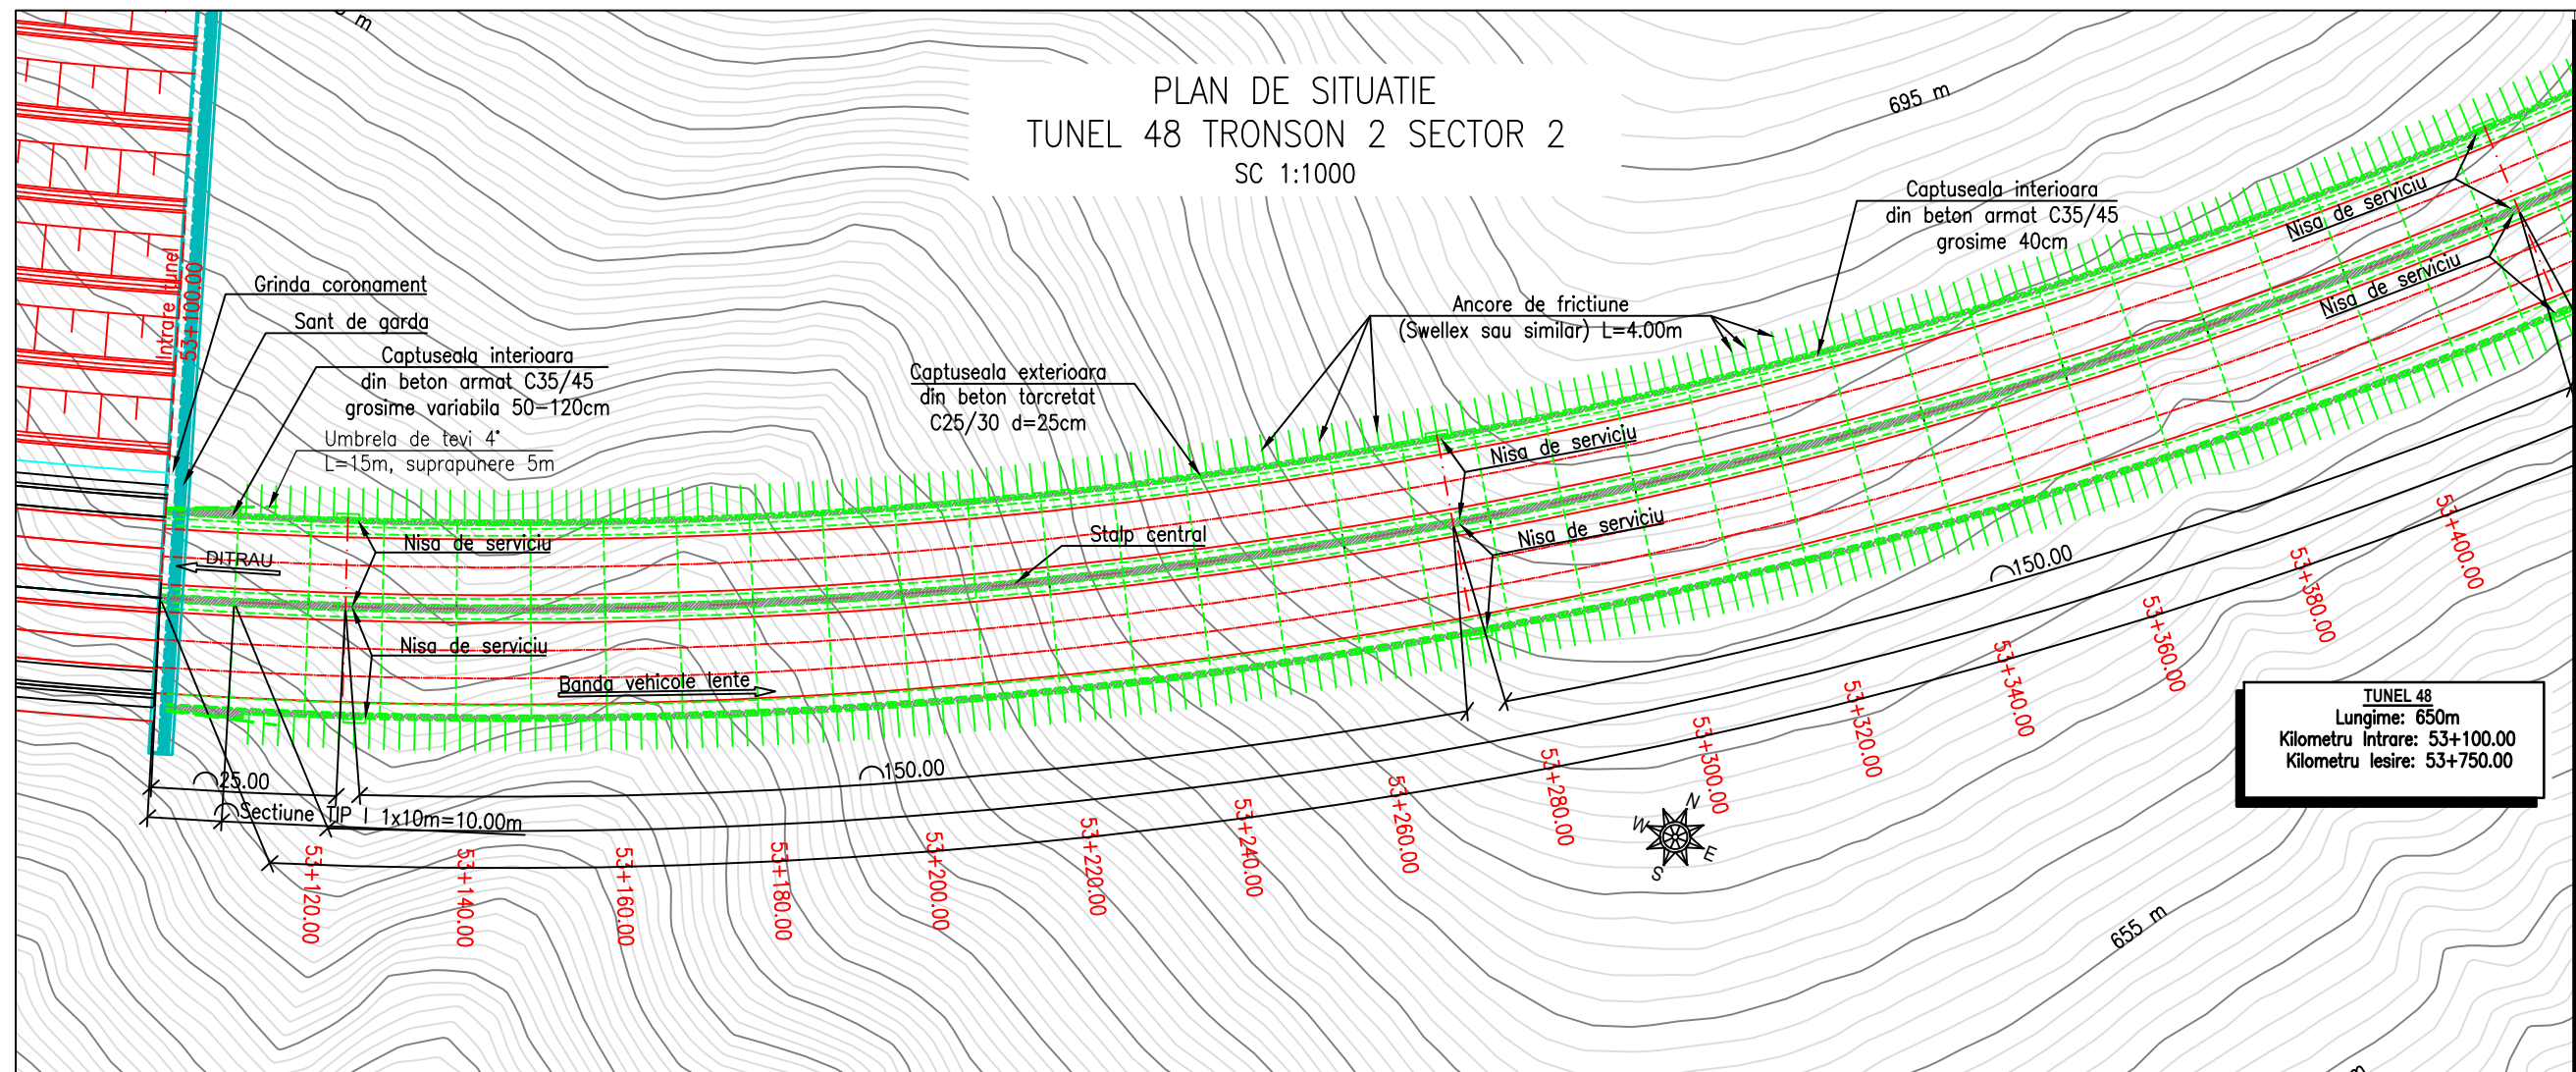

UNIUNEA EUROPEANĂ



GUVERNUL ROMÂNIEI



Instrumente Structurale 2014-2020

POIM

AMPLASAMENT



BENEFICIAR

MINISTERUL TRANSPORTURILOR SI INFRASTRUCTURII  
COMPANIA NAȚIONALĂ DE ADMINISTRARE A INFRASTRUCTURII RUTIERE



PROIECTANT GENERAL



SUBPROIECTANT

INVESTITIA

COMPLETAREA STUDIULUI DE FEZABILITATE PENTRU AUTOSTRADA TÂRGU MUREȘ-TÂRGU NEAMȚ

Tronson Ditrău-Târgu Neamț

FAZA DE PROIECTARE  
Studiu de Fezabilitate

Coordonator de proiect

ing. CHIOTAN Vlad

ing. CHIOTAN Vlad

Proiectat

ing. CANCEA Gheorghe

ing. CANCEA Gheorghe

Proiect nr:

92/36788 / 28.05.2019

Scara:

1:1000

Data:

Februarie 2022

PLAN DE SITUATIE  
TUNEL 48,  
km53+100-km53+750,  
TRONSON 2 SECTOR 2

Cod: MN-T2-S2-TU-PS48-001

Rev. 4