


# Parcare de scurta durata



Se aplica la Km 75+400 dr

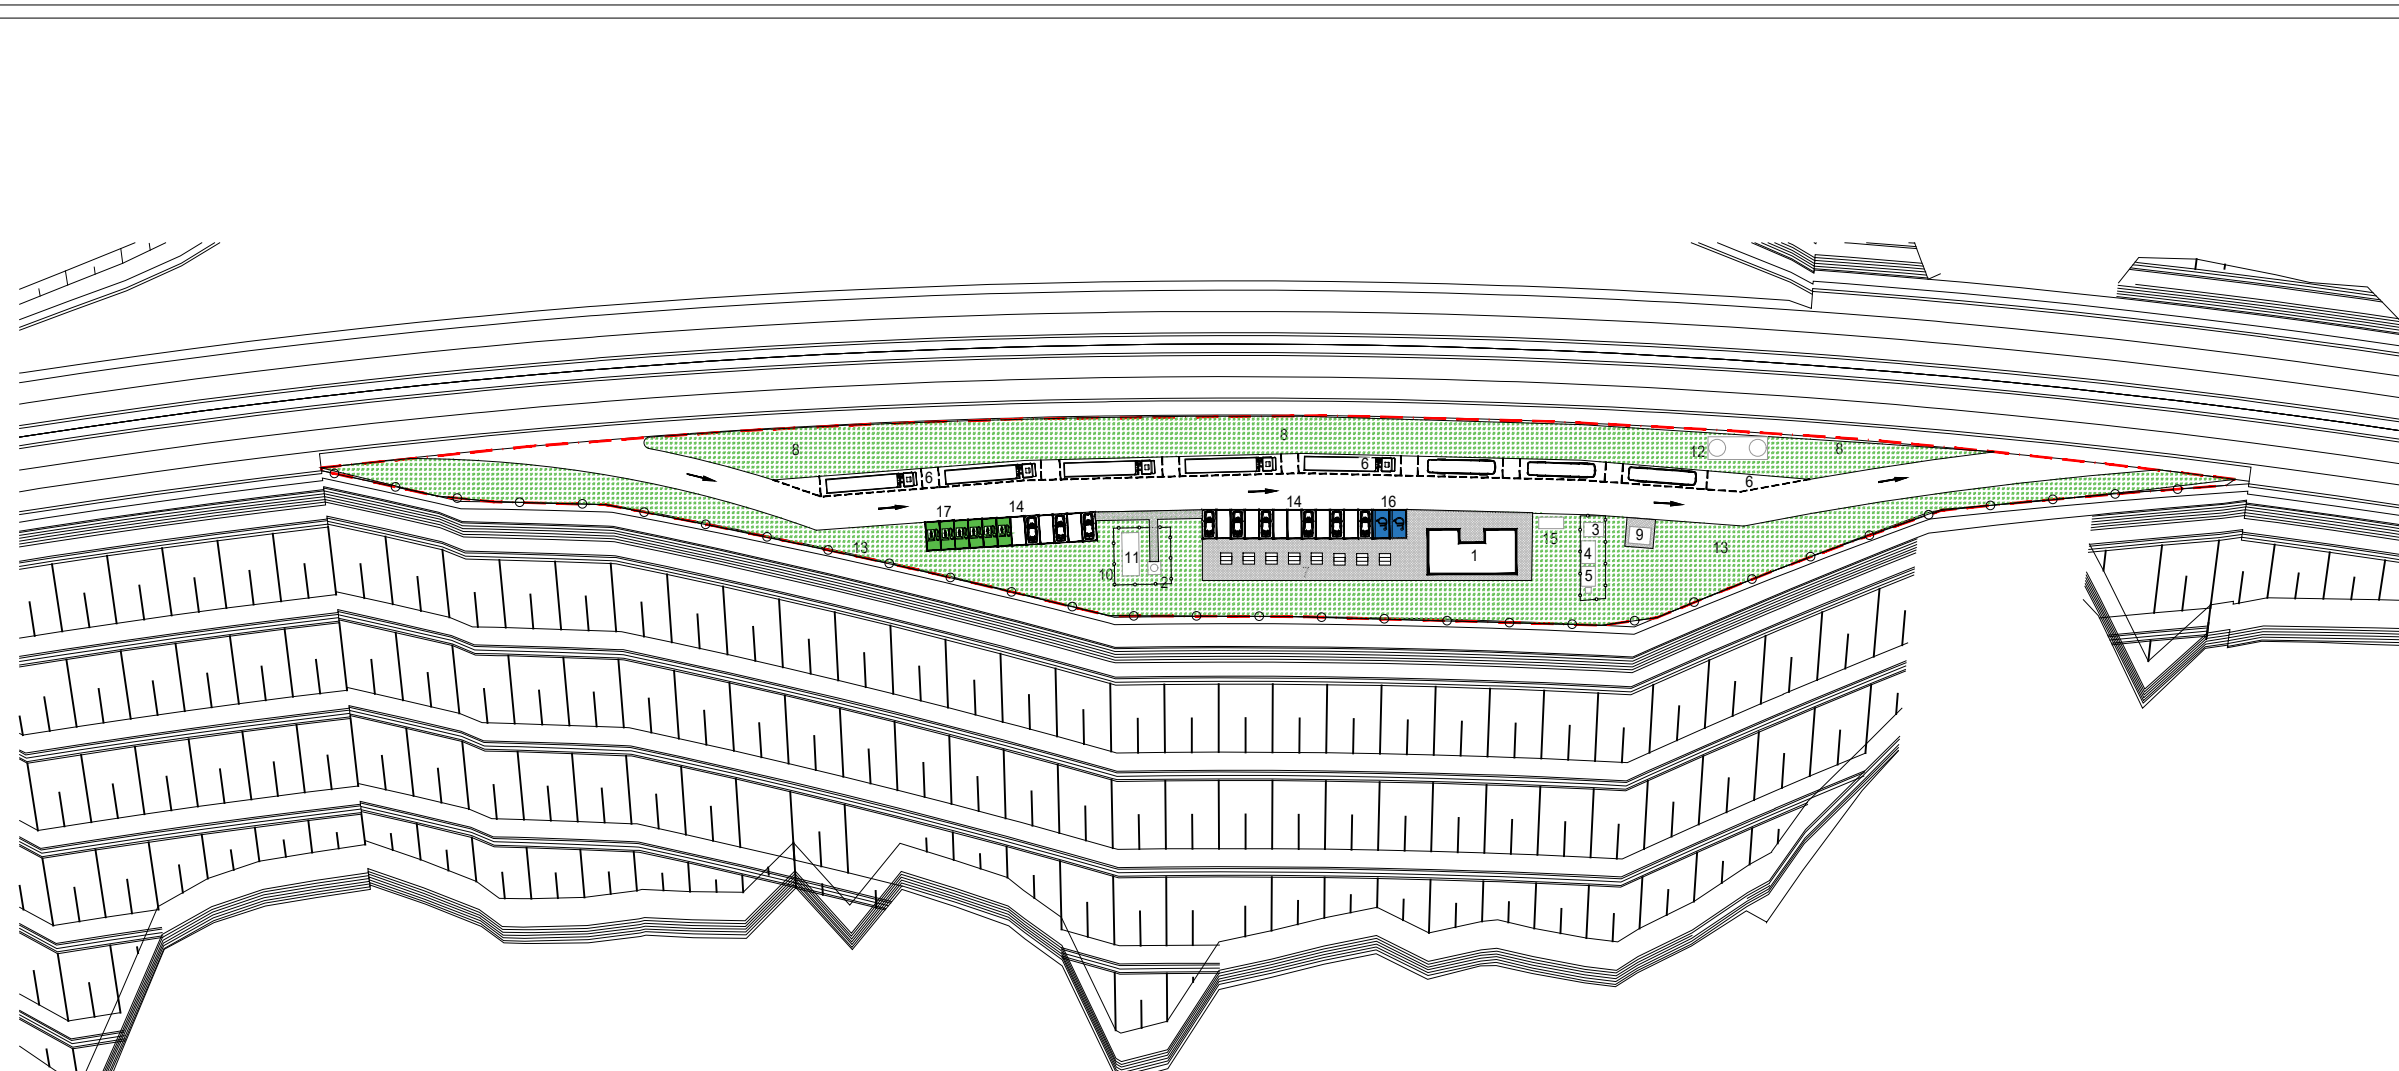

LEGENDA:	LEGEND
1 WC. PUBLIC	1 TOILET
2 PUT FORAT	2 FRESH WATER WELL
3 STATIE EPURARE MECANO-BIOLOGICA	3 MECHANICAL BIOLOGICAL PURGING STATION
4 STATIE POMPE APE UZATE	4 WASTE WATER PUMPING STATION
5 CAMIN OMOGENIZARE-POMPARE	5 HOMOGENIZER PUMPING MANHOLE
6 PARCARE AUTOBUZE SI TIR-uri - 8 LOCURI	6 BUS & TRUCKS PARKING - 8 PLACES
7 SPATII AGREMENT	7 RECREATION PLACE
8 SPATII PROTECTIE	8 PROTECTION AREA
9 POST TRAFU	9 TRANSFORMER STATION
10 IMPREJMUIRE PUT SI REZERVOR	10 DRILLED PIT AND WATER TANK FENCING
11 REZERVOR APA	11 WATER TANK
12 SEPARATOR PRODUSE PETROLIERE	12 OIL SEPARATOR
13 IMPREJMUIRE EXTERIOARA	13 FENCING
14 PARCARE AUTOTURISME - 18 LOCURI	14 CAR PARKING - 18 PLACES
15 PLATFORMA PUBELE RESTURI MENAJERE	15 DOMESTIC GARBAGE PLATFORM
16 PARCARE PENTRU PERS. CU DIZABILITATI - 2 LOCURI	16 DISABLED PERSONS PARKING - 2 PLACES
17 PARCARE AUTOTURISME ELECTRICE - 6 LOCURI	17 ELECTRIC CAR PARKING - 6 PLACES

**NOTA:**  
 Forma, suprafata si amplasamentul definitiv al parcarii precum si distributia obiectelor in interior se vor stabili in functie de conditiile de teren la faza PT.  
 Nr. locuri parcare in varianta prezentata:  
 8 locuri autocare+camioane  
 26 locuri autoturisme  
 Suprafata parcarii - 7263mp

**NOTE:**  
 Parking shape, area, and final emplacement as well as inner area facilities distribution will be established according to land condition at project TP stage.  
 The number of parking places in this version:  
 8 places for buses and heavy trucks  
 26 places for cars  
 Parking area - 7263sqm

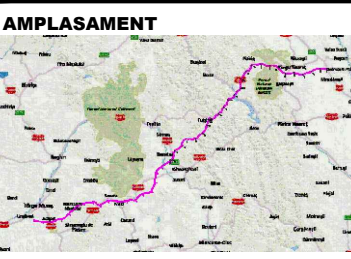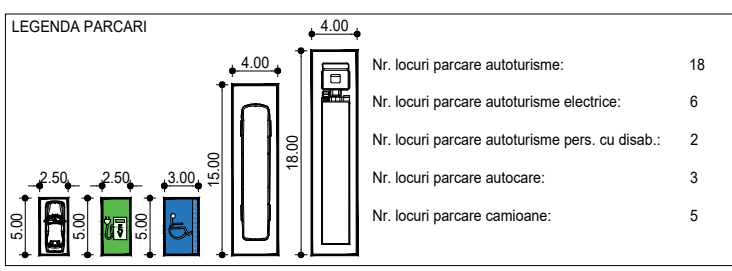

**BENEFICIAR**  
 MINISTERUL TRANSPORTURILOR SI INFRASTRUCTURII  
 COMPANIA NAȚIONALĂ DE ADMINISTRARE A INFRASTRUCTURII RUTIERE

**PROIECTANT GENERAL**

**SUBPROIECTANT**

**INVESTITIA**  
 COMPLETAREA STUDIULUI DE FEZABILITATE PENTRU AUTOSTRADA TÂRGU MUREȘ-TÂRGU NEAMȚ

**FAZA DE PROIECTARE**  
 Studiu de Fezabilitate

Coordonator de proiect ing. CHIOTAN Vlad	Proiectat arh. ENESCU Radu
	Verificat arh. BODSCA Alfredo

**Proiect nr:**  
 92/36788 / 28.05.2019

Scara: 1:1250

Data: Decembrie 2021

Parcare de scurta durata  
 km 75+400 dr  
 Planșa tip