


CRAIOVA

PLAN DE SITUATIE

TARGU JIU


LAYOUT

SCARA/SCALE 1:2000

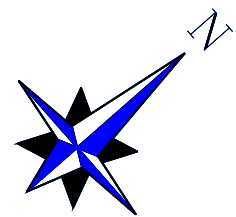

SFARSIT LOT 4
KM 69+325
END LOT 4
KM 69+325

INCEPUT LOT 5
KM 69+325
START LOT 5
KM 69+325

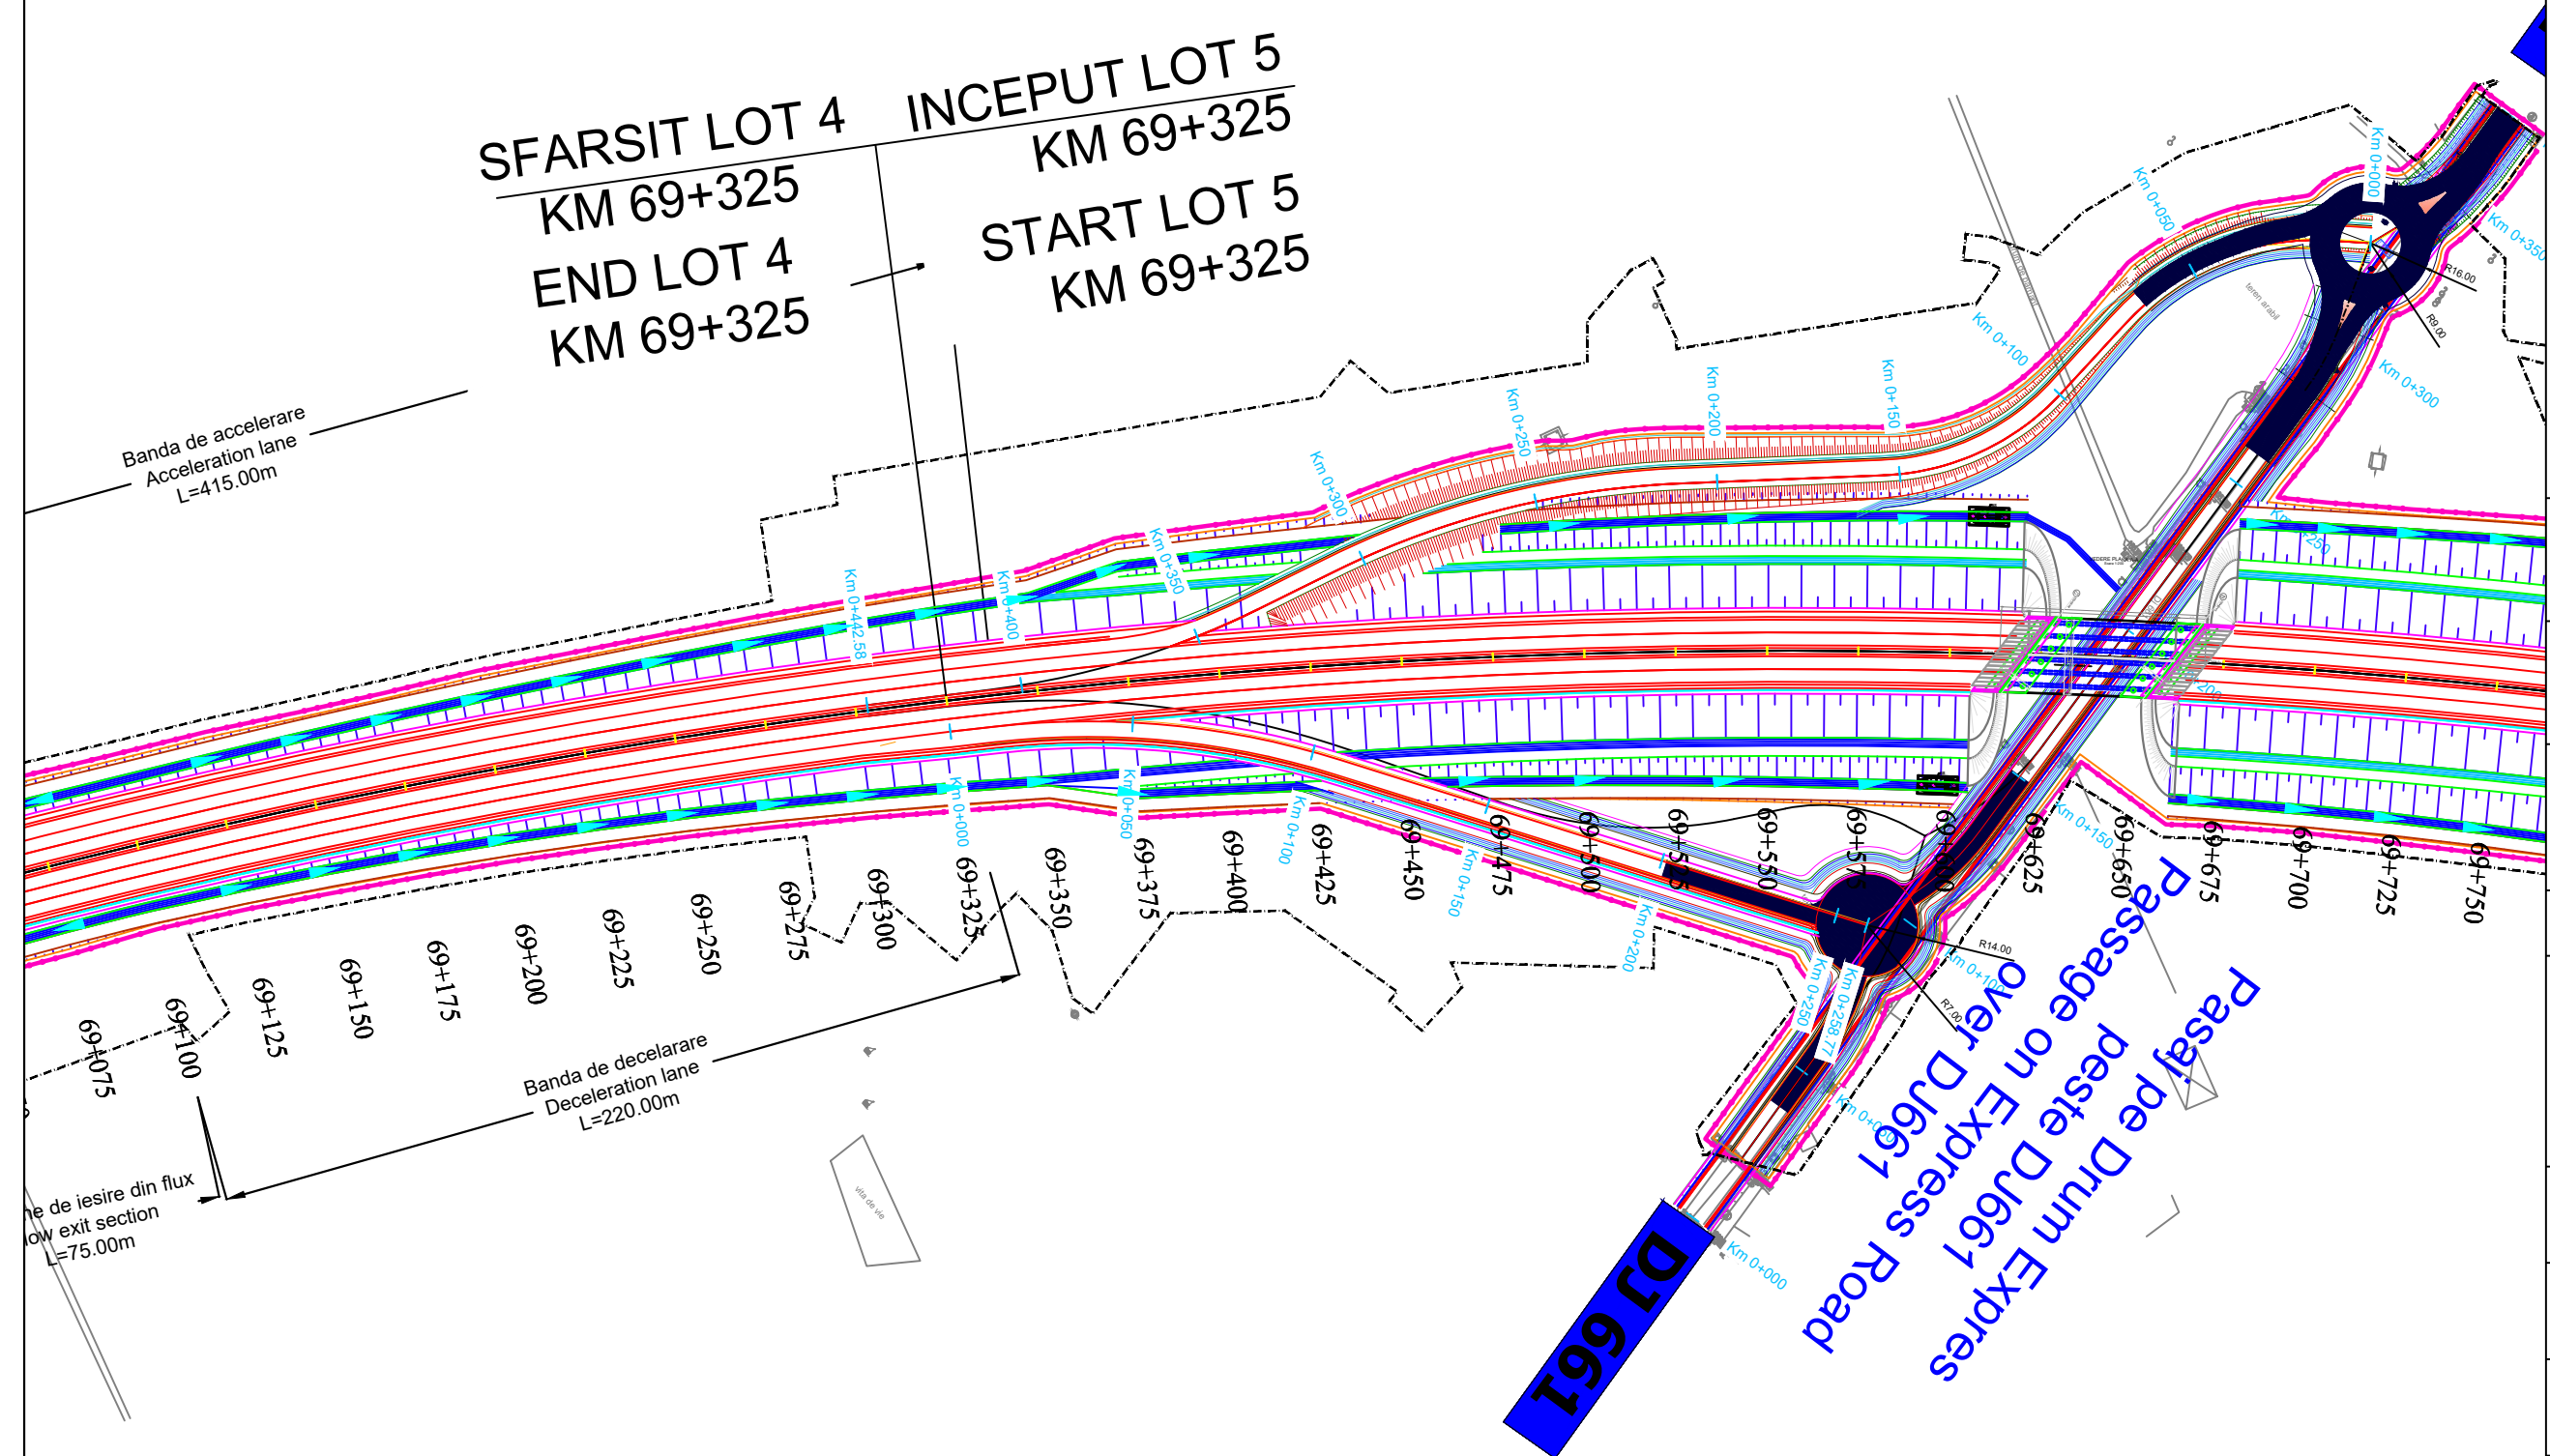

LEGENDA/LEGEND:

- LIMITA DE PROPRIETATE / GARD/ PROPERTY / FENCE LIMIT
- ACCES PROPRIETATE/ PROPERTY ACCESS
- LIMITA CAROSABIL/LIMIT OF THE ROAD
- LIMITA UAT/LIMIT UAT
- CONSTRUCTIE/CONSTRUCTION
- PODET/CULVERT
- PARAPETE/GUARDRAIL
- AX RIGOLA SCURGERE APE/AXIS OF THE GROOVE
- RIGOLA SCURGERE APE/GROOVE
- RAMBLEU DEBLEU/MAL/EMBANKMENT/EXCAVATION
- CANAL/CHANNEL
- IMPREJMUIRE/FENCING
- LIMITA EXPROPRIERE/EXPROPRIATION LIMIT
- Perdele forestiere/Forest curtains
- Sant trapezoidal /Trapezoidal groove
- Rigola mediana/ Median gutter
- Rigola de acostament/Shoulder gutter
- Bazin Retentie
Retention Basin
- Bazin decantor separator
de produse petroliere
Oil Separator

Note:

BENEFICIAR / CLIENT:
COMPANIA NATIONALA DE ADMINISTRARE
A INFRASTRUCTURII RUTIERE
NATIONAL ADMINISTRATION COMPANY
OF ROAD INFRASTRUCTURE

PROIECTANT ASOCIERIA / DESIGNER ASSOCIATION:
egis SEARCH CORPORATION

ASOCIERIA:
EGIS ROMANIA SA - SEARCH CORPORATION SRL

AUTOSTRADA CRAIOVA - FILIASI SI
DRUMUL EXPRES FILIASI - TARGU JIU
CRAIOVA - FILIASI MOTORWAY AND
FILIASI - TARGU JIU EXPRESS ROAD

STUDIU DE FEZABILITATE
FEASIBILITY STUDY

PLAN DE SITUATIE
LAYOUT

COORDONATOR ADJ.
DE PROIECT
DEPUTY PROJECT
COORDINATOR

R. THADANI

INGINER PROIECTANT
DE DRUMURI
ROAD
DESIGN ENGINEER

V. BAJENARU

INGINER PROIECTANT
DE DRUMURI
ROAD
DESIGN ENGINEER

F. DOBRIN

INGINER PROIECTANT
DE DRUMURI
ROAD
DESIGN ENGINEER

S. MORARU

VERIFICAT INTERN
INTERNAL CHECKER

A. PRODAN

Contract nr. 92/22579

Revizia nr. 01

Data: IANUARIE 2024

Scara: 1:2000

Cod desen :22579-CrTJ-SF-5-DRU-3.1.1-PS-001-B01
Drawing number:

DJ 661

Passage on Express Road
Over DJ661

Passaj pe Drum Express
peste DJ661

CRAIOVA ←


PLAN DE SITUATIE

LAYOUT

SCARA/SCALE 1:2000

→ TARGU JIU

Note:

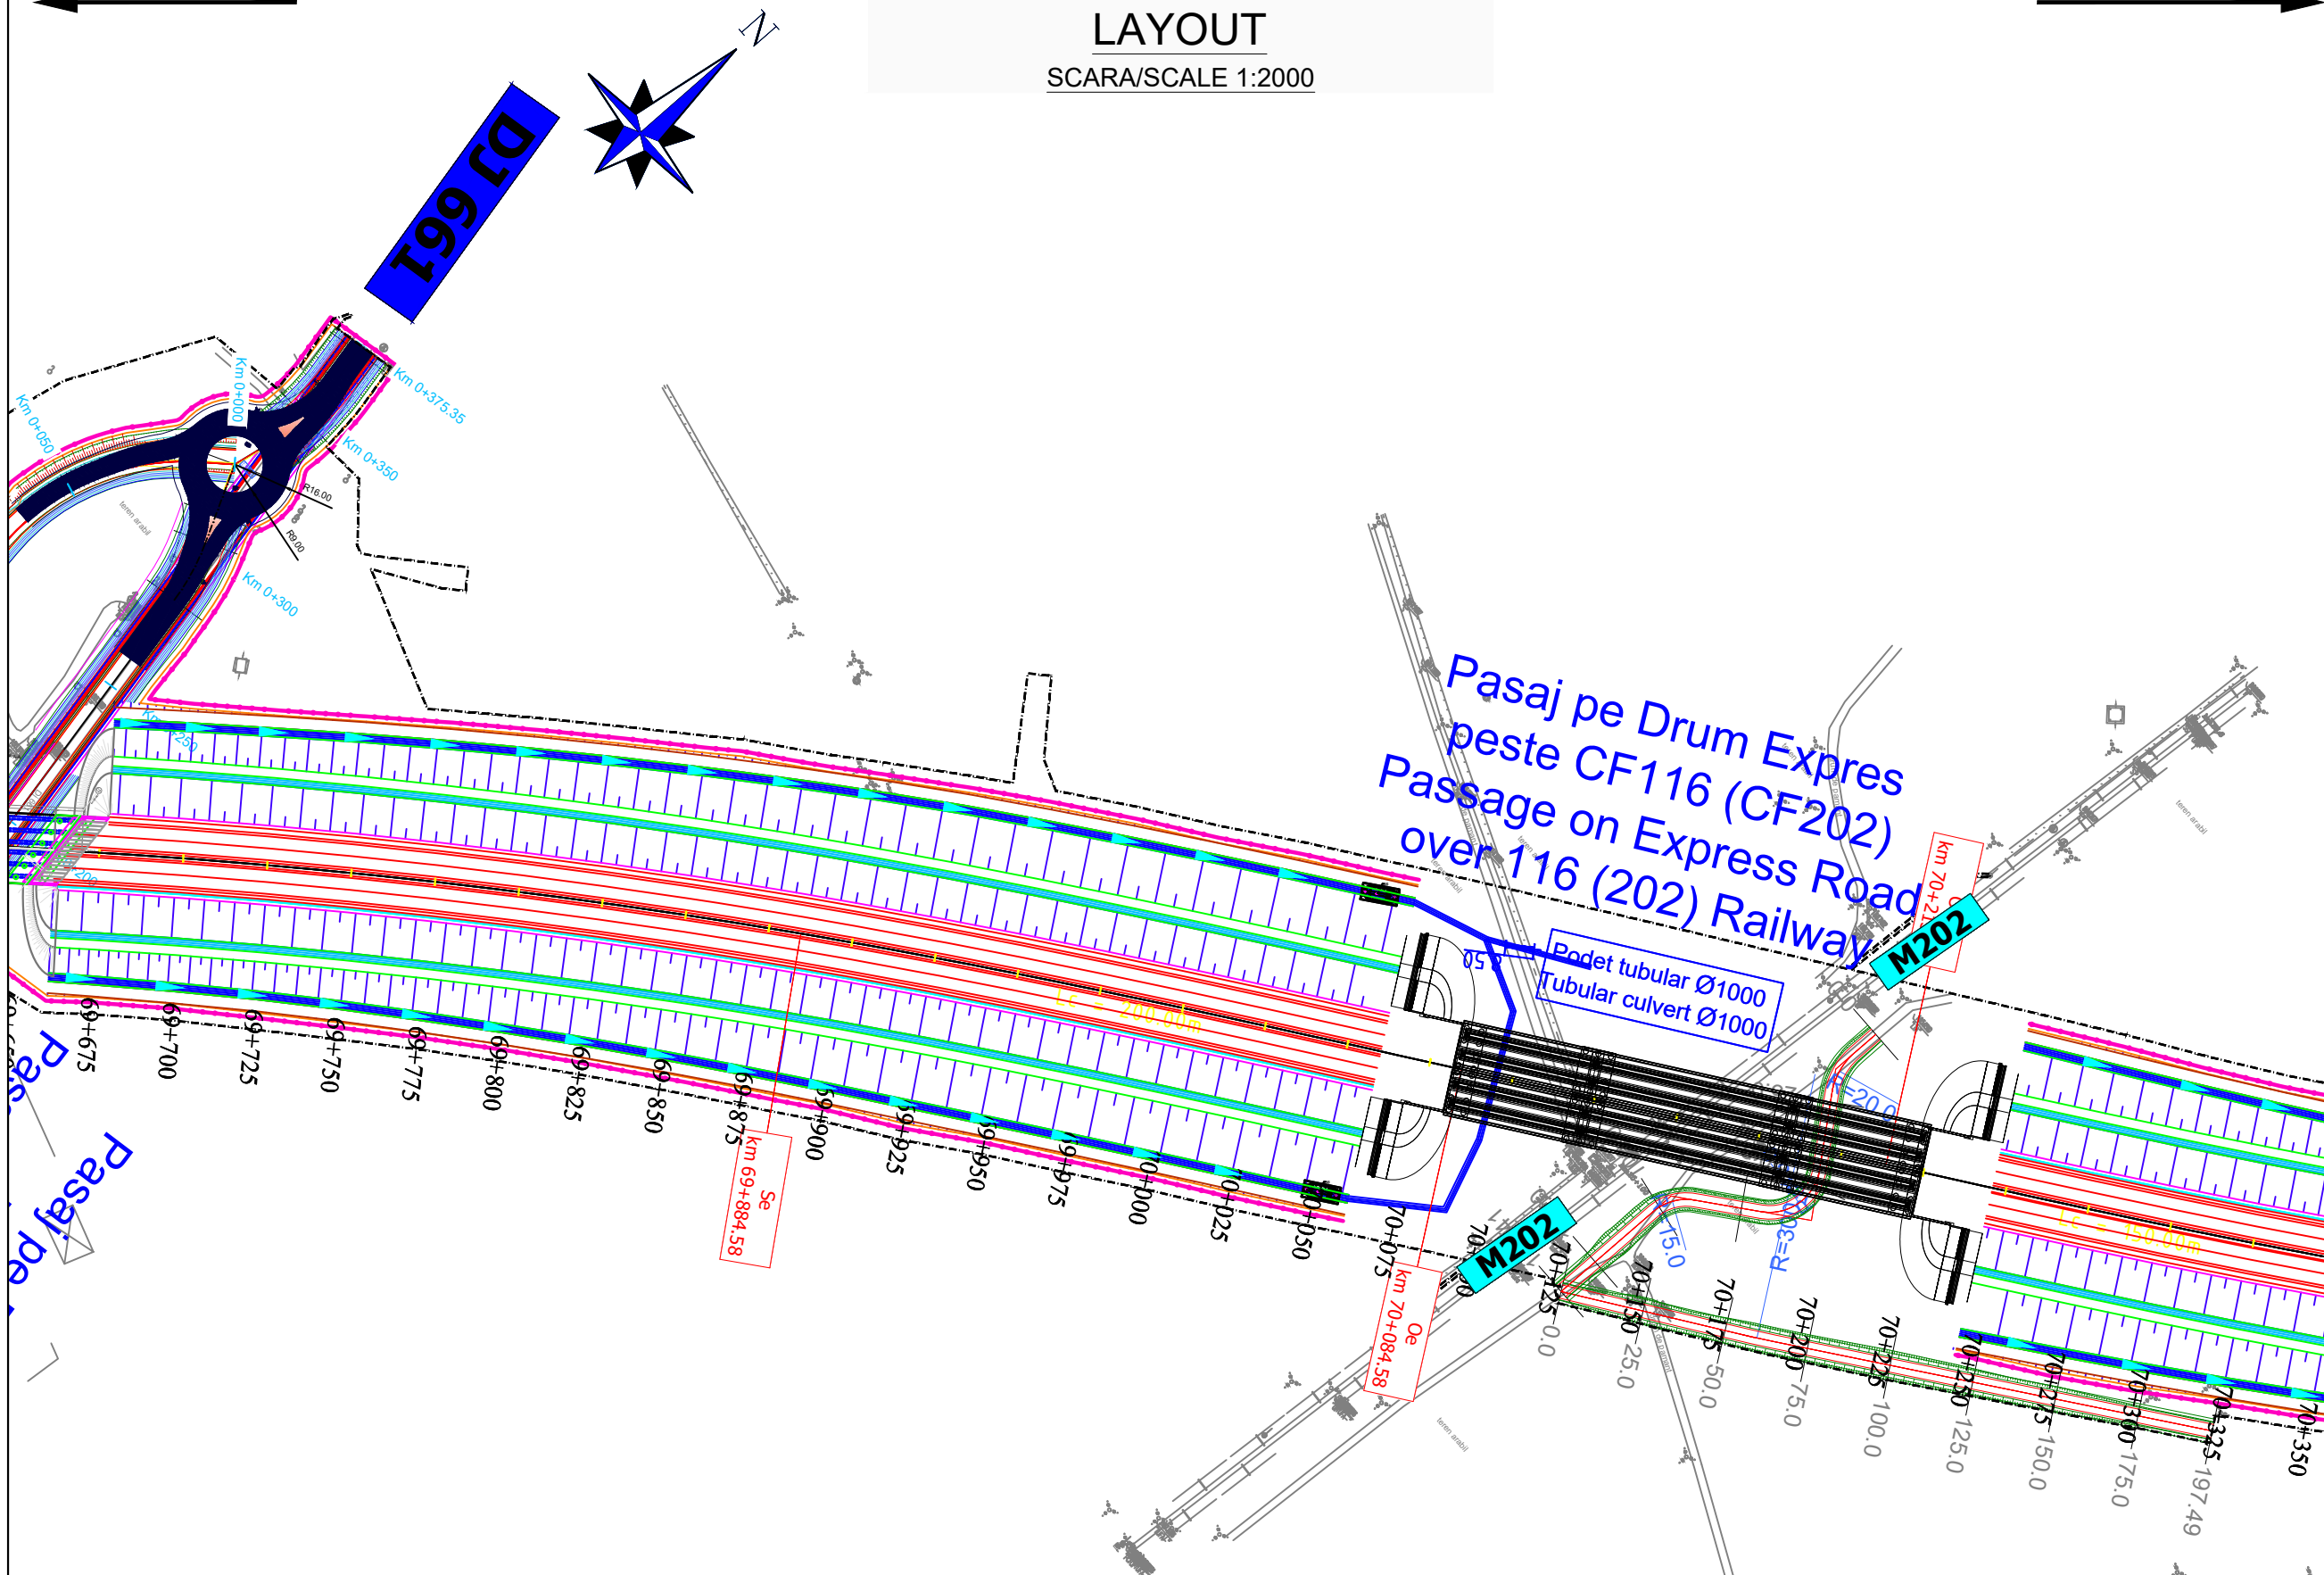


BENEFICIAR / CLIENT:
 COMPANIA NATIONALA DE ADMINISTRARE
 A INFRASTRUCTURII RUTIERE
 NATIONAL ADMINISTRATION COMPANY
 OF ROAD INFRASTRUCTURE


PROIECTANT ASOCIEREA / DESIGNER ASSOCIATION:
 
 ASOCIEREA:
 EGIS ROMANIA SA - SEARCH CORPORATION SRL


AUTOSTRADA CRAIOVA - FILIASI SI
 DRUMUL EXPRES FILIASI - TARGU JIU
 CRAIOVA - FILIASI MOTORWAY AND
 FILIASI - TARGU JIU EXPRESS ROAD


STUDIU DE FEZABILITATE
 FEASIBILITY STUDY


PLAN DE SITUATIE
 LAYOUT

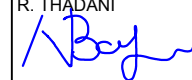COORDONATOR ADJ.
 DE PROIECT
 DEPUTY PROJECT
 COORDINATOR
 R. THADANI

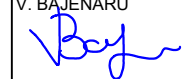
INGINER PROIECTANT
 DE DRUMURI
 ROAD
 DESIGN ENGINEER
 V. BĂJENARU


INGINER PROIECTANT
 DE DRUMURI
 ROAD
 DESIGN ENGINEER
 F. DOBRIN

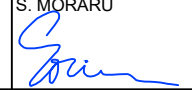
INGINER PROIECTANT
 DE DRUMURI
 ROAD
 DESIGN ENGINEER
 S. MORARU


 

















VERIFICAT INTERN
 INTERNAL CHECKER
 A. PRODAN


Contract nr. 92/22579
 Contract no. 92/22579
 Date: IANUARIE 2024

Revizia nr. 01
 Revision no. 01
 Scara: 1:2000
 Scale: 1:2000

Cod desen :22579-CrTJ-SF-5-DRU-3.1.1-PS-002-B01
 Drawing number:

LEGENDA/LEGEND:

	IMPREJMUIRE/FENCING		LIMITA EXPROPRIERE/EXPROPRIATION LIMIT
	LIMITA DE PROPRIETATE / GARD/ PROPERTY / FENCE LIMIT		Perdele forestiere/Forest curtains
	ACCES PROPRIETATE/ PROPERTY ACCESS		Sant trapezoidal /Trapezoidal groove
	LIMITA CAROSABIL/LIMIT OF THE ROAD		Rigola mediana/ Median gutter
	LIMITA UAT/LIMIT UAT		Rigola de acostament/Shoulder gutter
	CONSTRUCTIE/CONSTRUCTION		Bazin Retentie Retention Basin
	PODET/CULVERT		Bazin decantor separator de produse petroliere Oil Separator
	PARAPETE/GUARDRAIL		
	AX RIGOLA SCURGERE APE/AXIS OF THE GROOVE		
	RIGOLA SCURGERE APE/GROOVE		
	RAMBLEU DEBLEU/MAL/EMBANKMENT/EXCAVATION		
	CANAL/CHANNEL		

CRAIOVA


PLAN DE SITUATIE

TARGU JIU

LAYOUT

SCARA/SCALE 1:2000

Note:

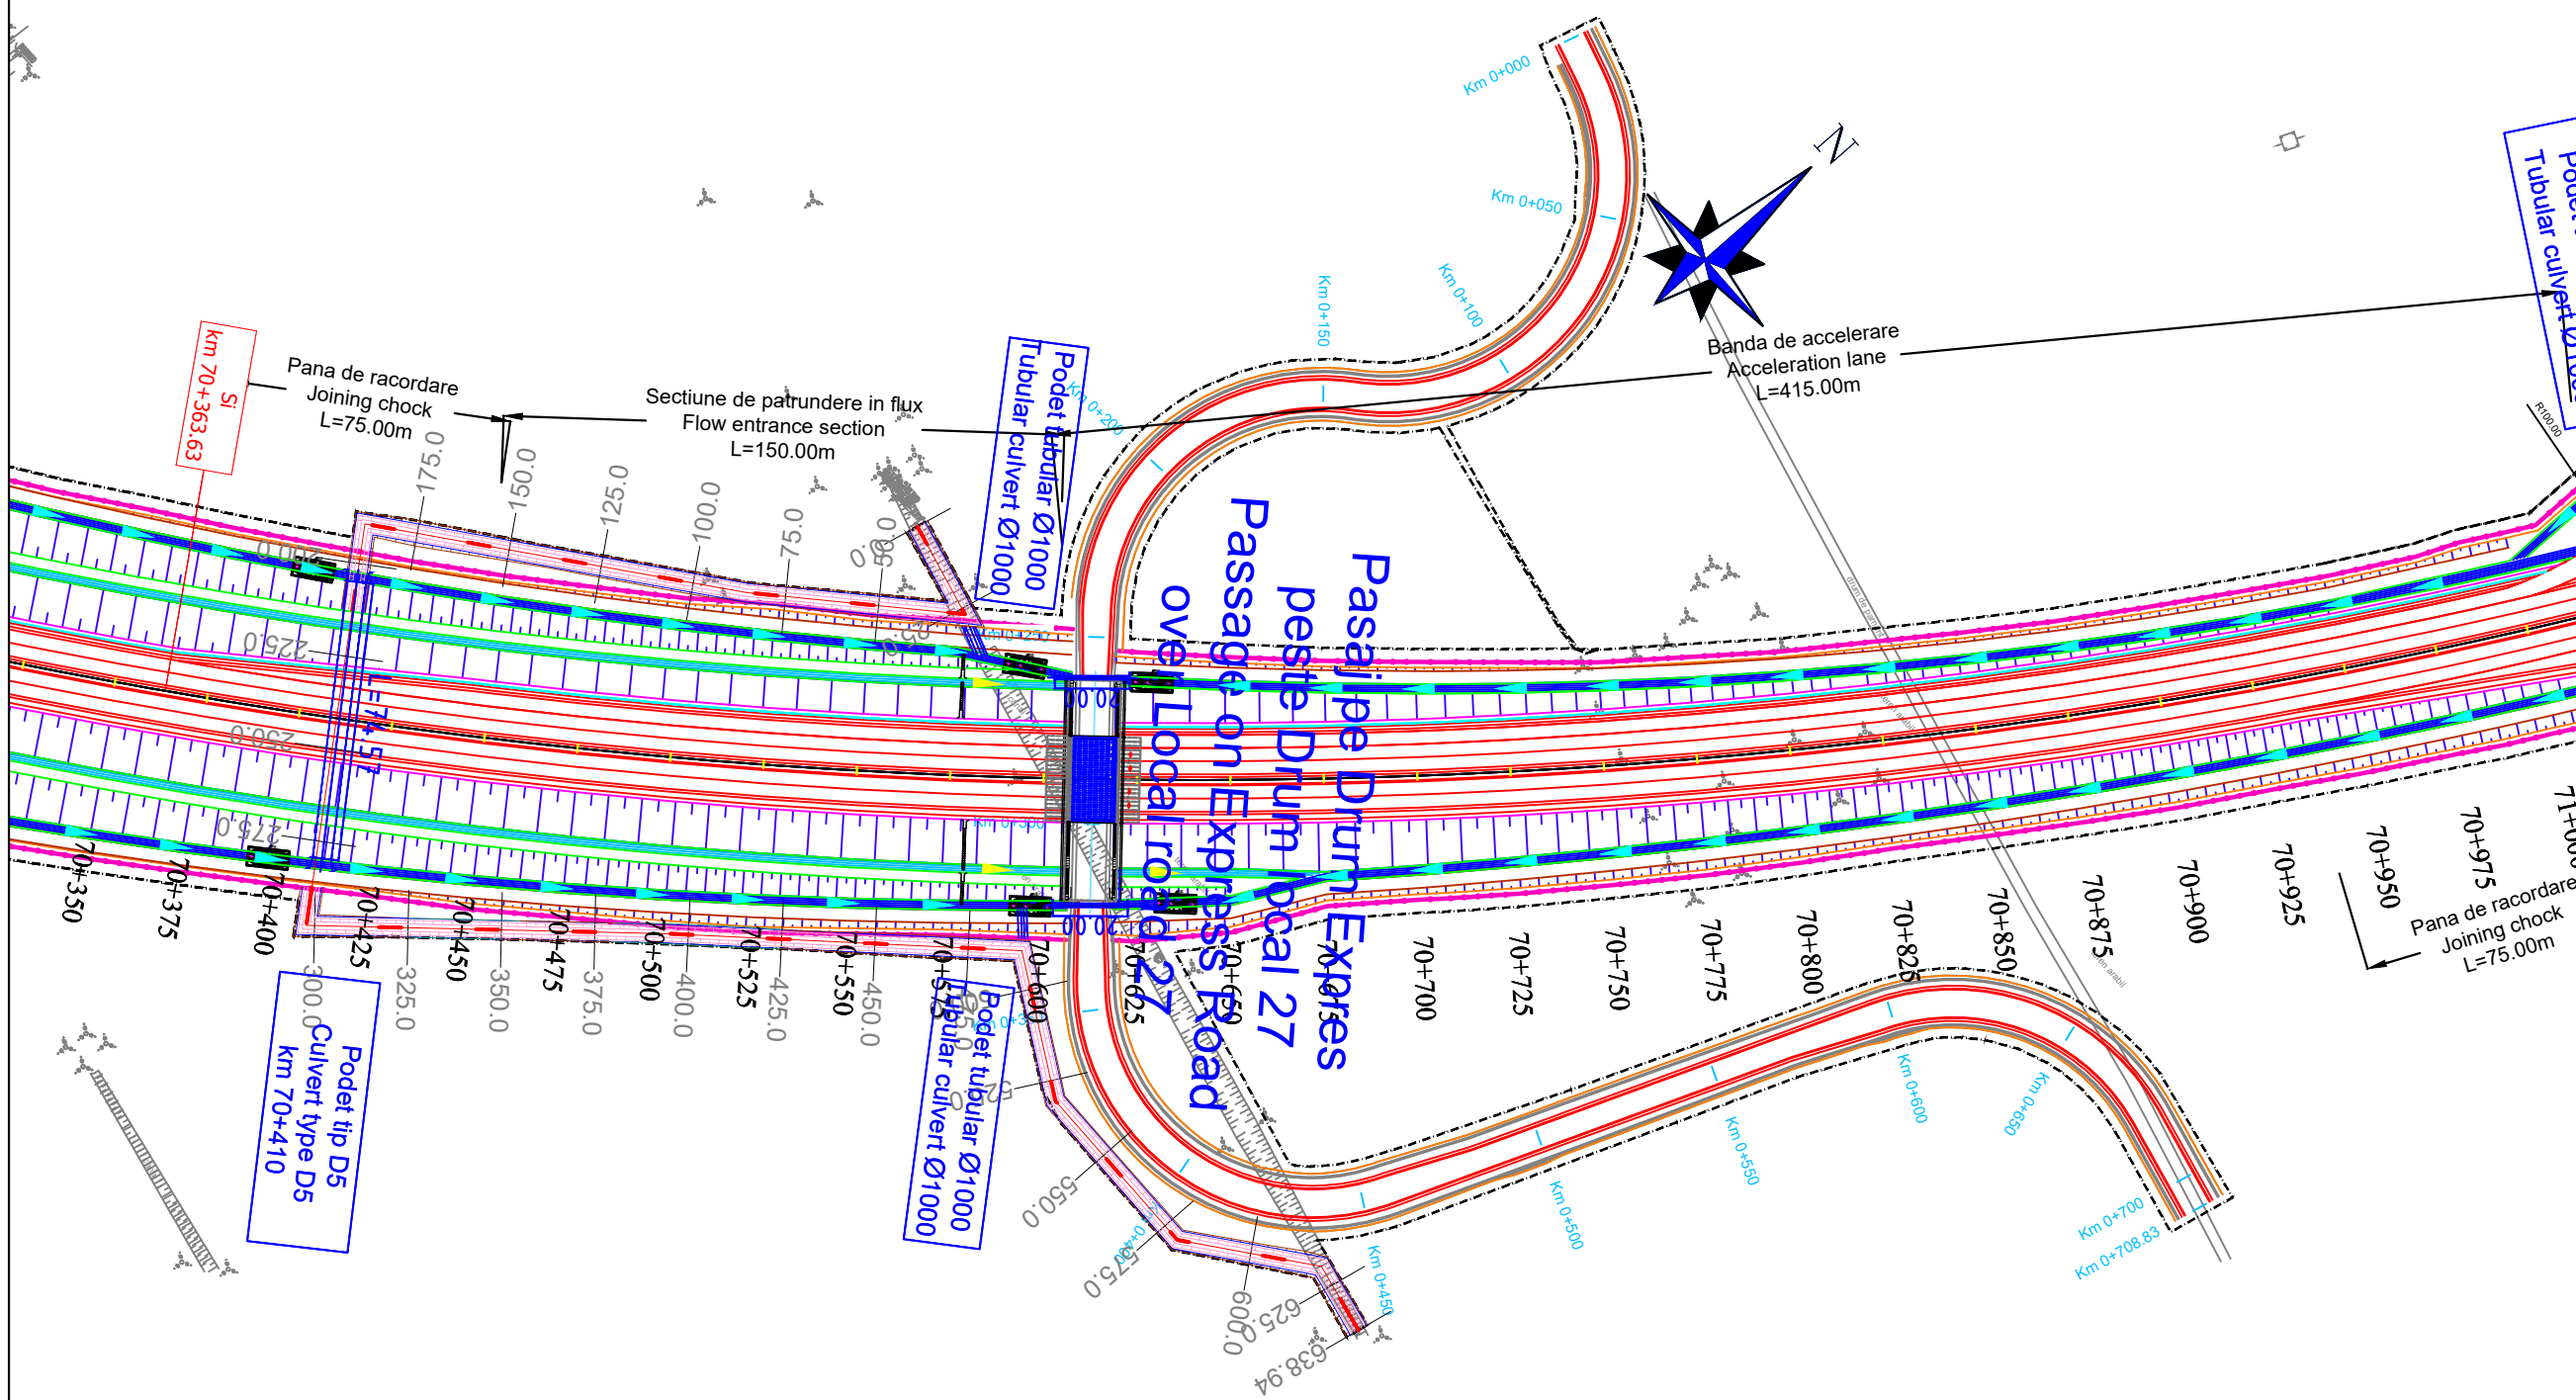

BENEFICIAR / CLIENT:
 COMPANIA NATIONALA DE ADMINISTRARE
 A INFRASTRUCTURII RUTIERE
 NATIONAL ADMINISTRATION COMPANY
 OF ROAD INFRASTRUCTURE

PROIECTANT ASOCIEREA / DESIGNER ASSOCIATION:
 egis SEARCH CORPORATION

ASOCIEREA:
 EGIS ROMANIA SA - SEARCH CORPORATION SRL

AUTOSTRADA CRAIOVA - FILIASI SI
 DRUMUL EXPRES FILIASI - TARGU JIU
 CRAIOVA - FILIASI MOTORWAY AND
 FILIASI - TARGU JIU EXPRESS ROAD

STUDIU DE FEZABILITATE
 FEASIBILITY STUDY

PLAN DE SITUATIE
 LAYOUT

COORDONATOR ADJ. DE PROIECT
 DEPUTY PROJECT COORDINATOR
 R. THADANI

INGINER PROIECTANT DE DRUMURI
 ROAD DESIGN ENGINEER
 V. BAJENARU

INGINER PROIECTANT DE DRUMURI
 ROAD DESIGN ENGINEER
 F. DOBRIN

INGINER PROIECTANT DE DRUMURI
 ROAD DESIGN ENGINEER
 S. MORARU

VERIFICAT INTERN
 INTERNAL CHECKER
 A. PRODAN

Contract nr. 92/22579
 Contract no. 92/22579

Data: IANUARIE 2024
 Date: IANUARIE 2024

Revizia nr. 01
 Revision no. 01

Scara: 1:2000
 Scale: 1:2000

Cod desen :22579-CrTJ-SF-5-DRU-3.1.1-PS-003-B01
 Drawing number:

LEGENDA/LEGEND:

—	LIMITA DE PROPRIETATE / GARD/ PROPERTY / FENCE LIMIT	—	LIMITA EXPROPRIERE/EXPROPRIATION LIMIT
—	ACCES PROPRIETATE/ PROPERTY ACCESS	—	Perdele forestiere/Forest curtains
—	LIMITA CAROSABIL/LIMIT OF THE ROAD	—	Sant trapezoidal /Trapezoidal groove
—	LIMITA UAT/LIMIT UAT	—	Rigola mediana/ Median gutter
—	CONSTRUCTIE/CONSTRUCTION	—	Rigola de acostament/Shoulder gutter
—	PODET/CULVERT	—	Bazin Retentie Retention Basin
—	PARAPETE/GUARDRAIL	—	Bazin decantor separator de produse petroliere Oil Separator
—	AX RIGOLA SCURGERE APE/AXIS OF THE GROOVE		
—	RIGOLA SCURGERE APE/GROOVE		
—	RAMBLEU DEBLEU/MAL/EMBANKMENT/EXCAVATION		
—	CANAL/CHANNEL		

CRAIOVA


PLAN DE SITUATIE

TARGU JIU

LAYOUT

SCARA/SCALE 1:2000

Note:

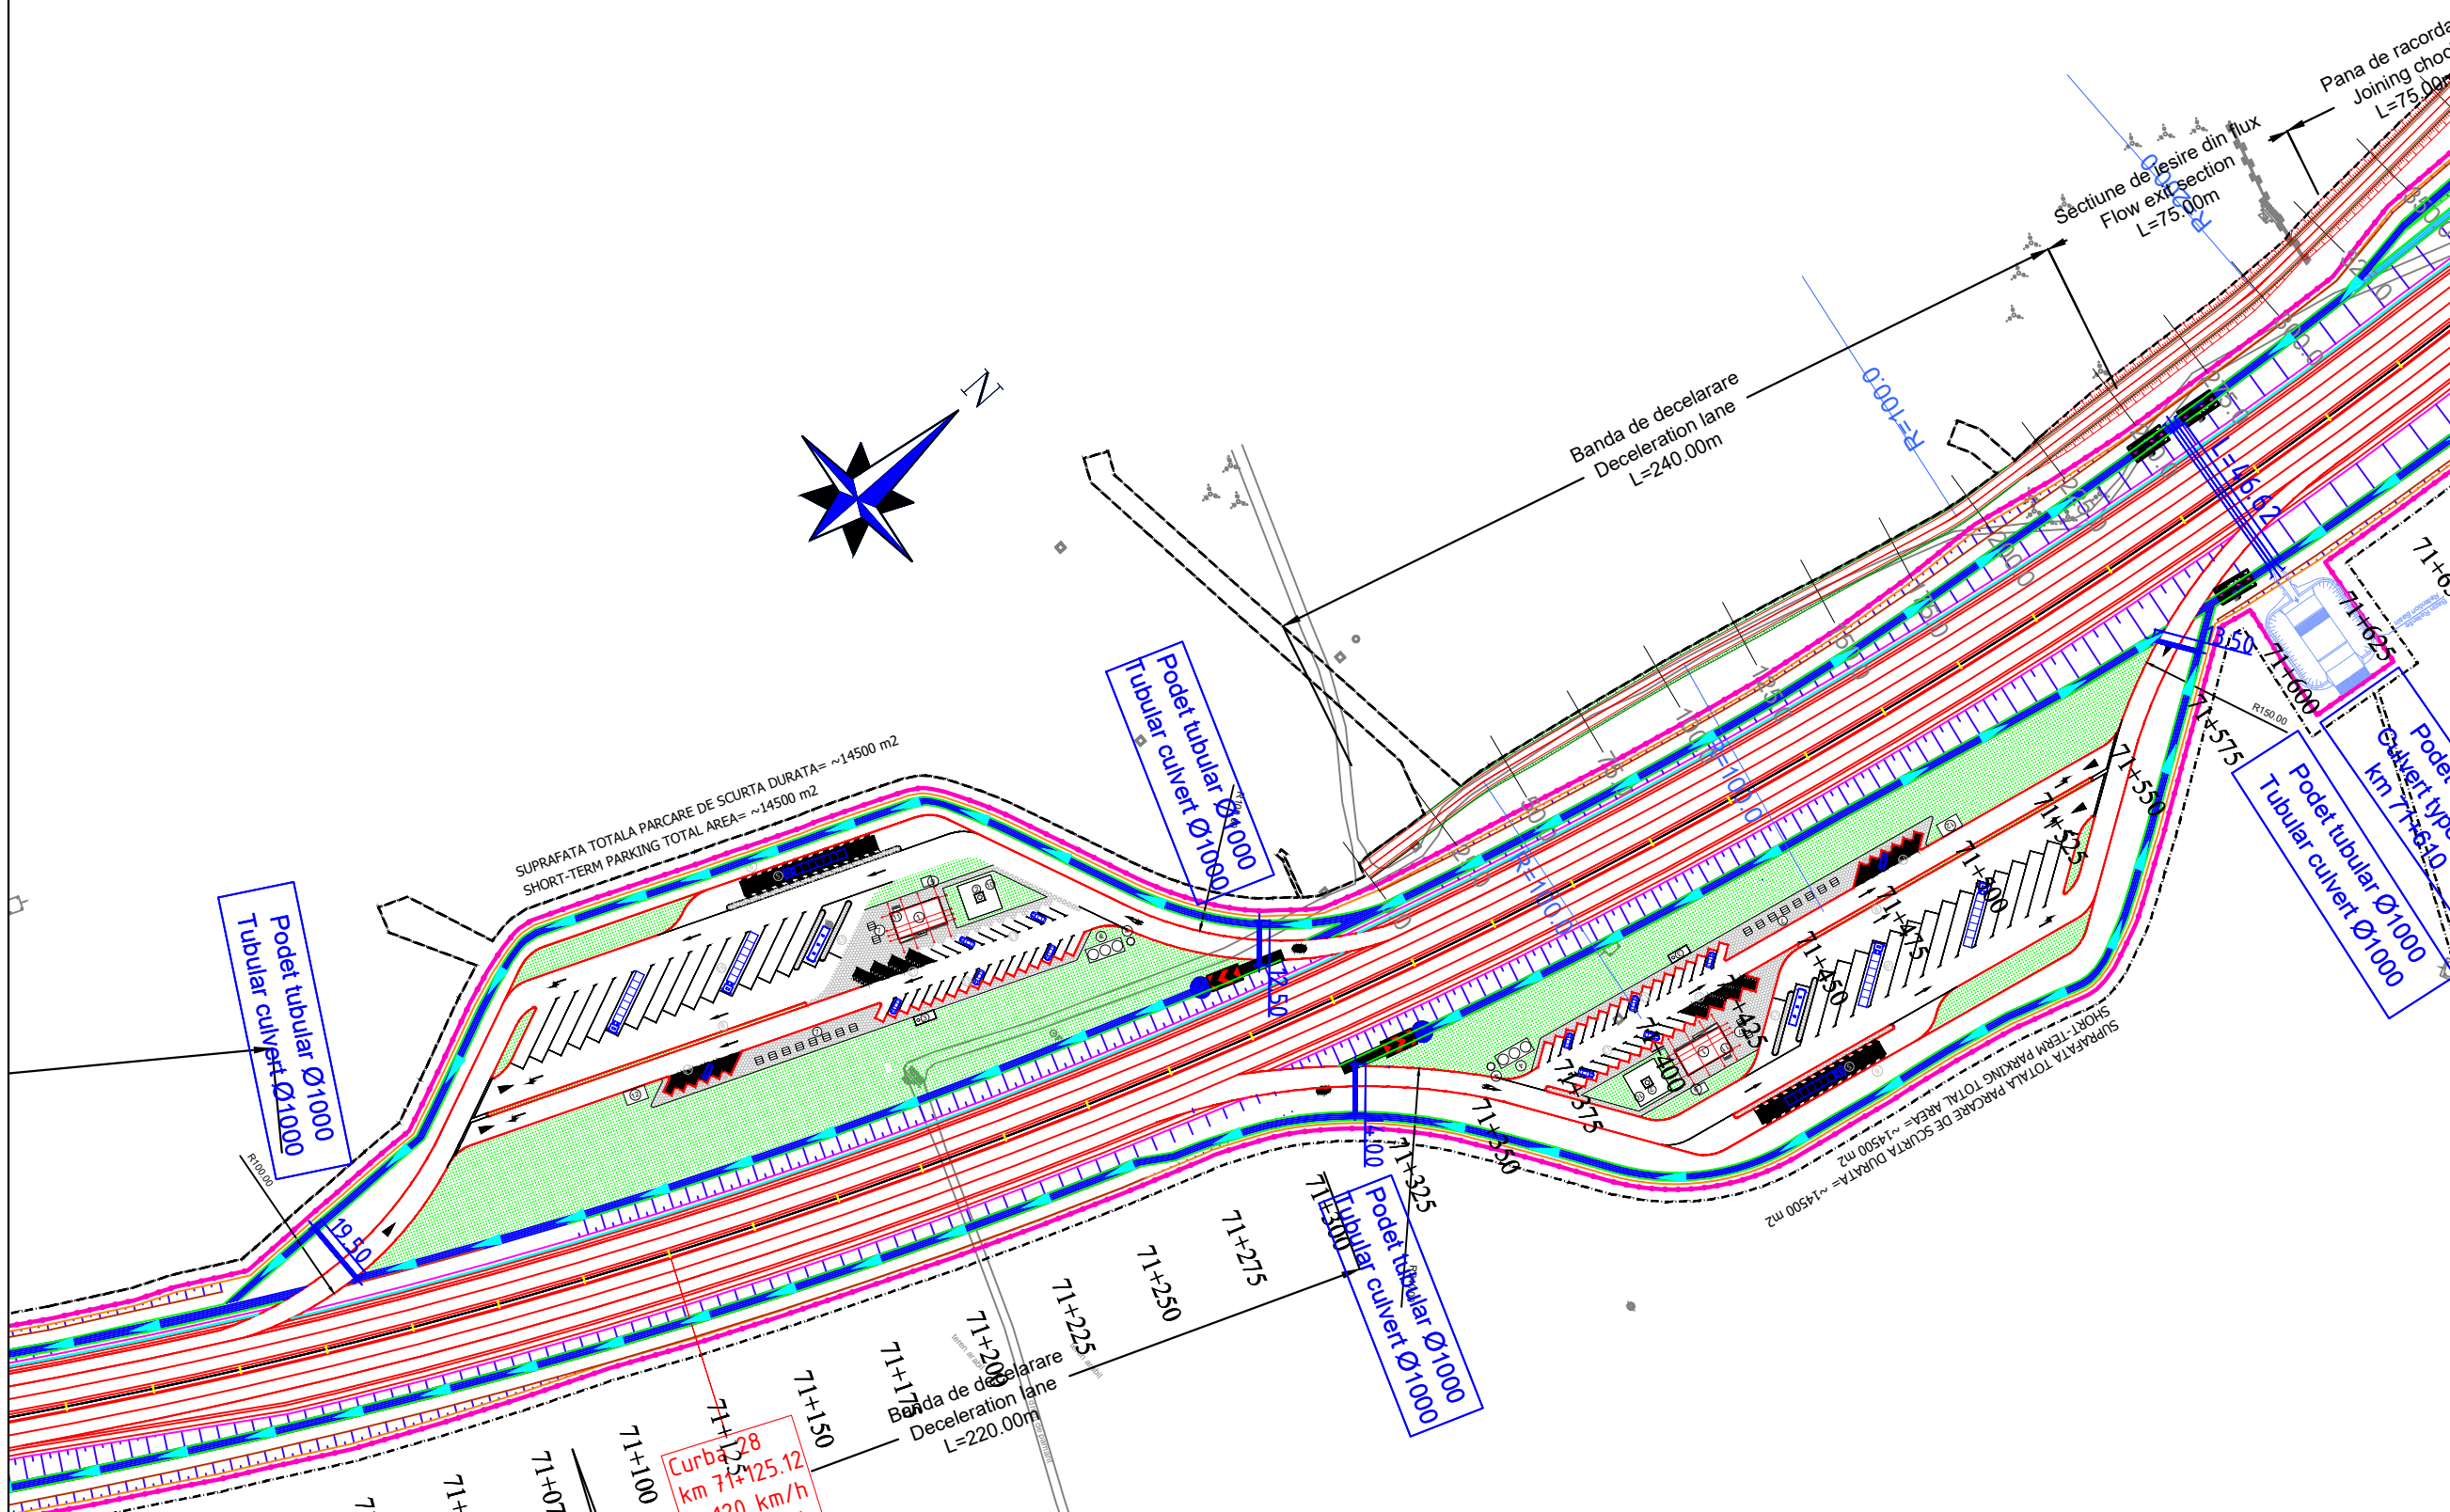

BENEFICIAR / CLIENT:
 COMPANIA NATIONALA DE ADMINISTRARE
 A INFRASTRUCTURII RUTIERE
 NATIONAL ADMINISTRATION COMPANY
 OF ROAD INFRASTRUCTURE

PROIECTANT ASOCIAREA / DESIGNER ASSOCIATION:
 egis SEARCH CORPORATION

ASOCIAREA:
 EGIS ROMANIA SA - SEARCH CORPORATION SRL

AUTOSTRADA CRAIOVA - FILIASI SI
 DRUMUL EXPRES FILIASI - TARGU JIU
 CRAIOVA - FILIASI MOTORWAY AND
 FILIASI - TARGU JIU EXPRESS ROAD

STUDIU DE FEZABILITATE
 FEASIBILITY STUDY

PLAN DE SITUATIE
 LAYOUT

COORDONATOR ADJ.
 DE PROIECT
 DEPUTY PROJECT
 COORDINATOR
 R. THADANI

INGINER PROIECTANT
 DE DRUMURI
 ROAD
 DESIGN ENGINEER
 V. BAJENARU

INGINER PROIECTANT
 DE DRUMURI
 ROAD
 DESIGN ENGINEER
 F. DOBRIN

INGINER PROIECTANT
 DE DRUMURI
 ROAD
 DESIGN ENGINEER
 S. MORARU

VERIFICAT INTERN
 INTERNAL CHECKER
 A. PRODAN

Contract nr. 92/22579
 Contract no. 01

Data: IANUARIE 2024
 Date: 1:2000

Cod desen :22579-CrJ-SF-5-DRU-3.1.1-PS-004-B01
 Drawing number:

LEGENDA/LEGEND:

—	LIMITA DE PROPRIETATE / GARD/ PROPERTY / FENCE LIMIT	—	LIMITA EXPROPRIERE/EXPROPRIATION LIMIT
—	ACCES PROPRIETATE/ PROPERTY ACCESS	■	Perdele forestiere/Forest curtains
—	LIMITA CAROSABIL/LIMIT OF THE ROAD	—	Sant trapezoidal /Trapezoidal groove
—	LIMITA UAT/LIMIT UAT	—	Rigola mediana/ Median gutter
□	CONSTRUCTIE/CONSTRUCTION	—	Rigola de acostament/Shoulder gutter
■	PODET/CULVERT	■	Bazin Retentie Retention Basin
—	PARAPETE/GUARDRAIL	■	Bazin decantar separator de produse petroliere Oil Separator
—	AX RIGOLA SCURGERE APE/AXIS OF THE GROOVE		
—	RIGOLA SCURGERE APE/GROOVE		
—	RAMBLEU DEBLEU/MAL/EMBANKMENT/EXCAVATION		
—	CANAL/CHANNEL		

Curba 28
 km 71+125.12
 120 km/h



CRAIOVA

PLAN DE SITUATIE

LAYOUT

SCARA/SCALE 1:2000

TARGU JIU

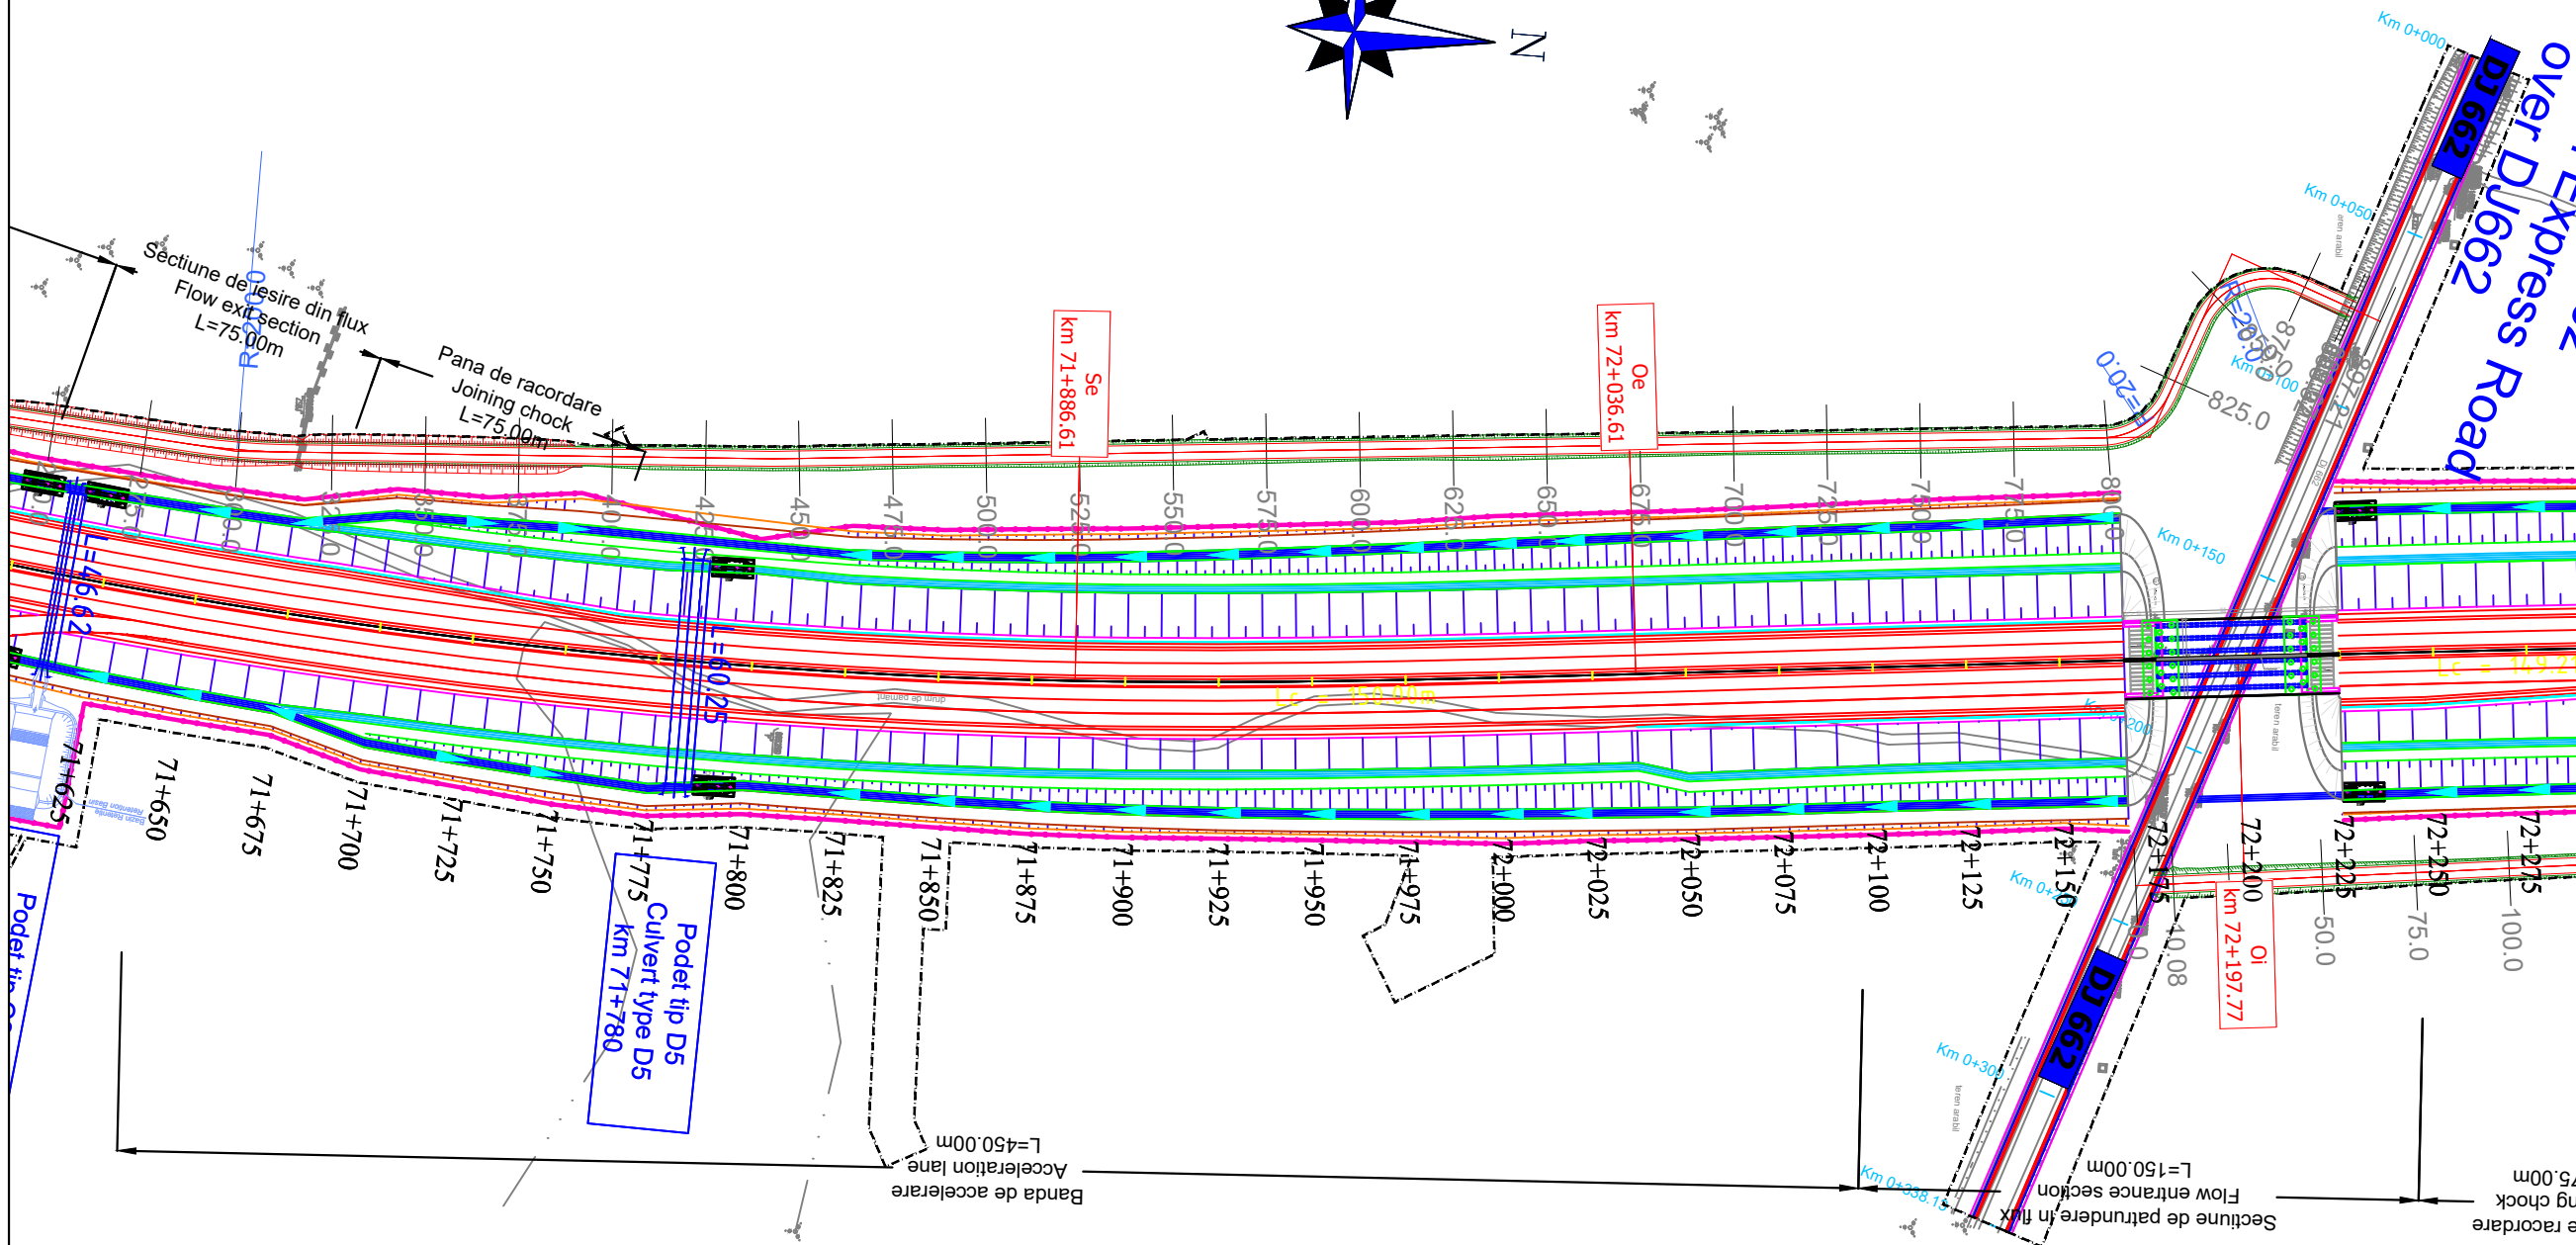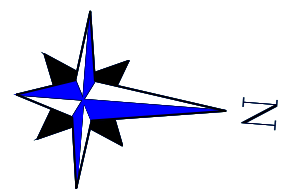

Note:

BENEFICIAR / CLIENT:
 COMPANIA NATIONALA DE ADMINISTRARE
 A INFRASTRUCTURII RUTIERE
 NATIONAL ADMINISTRATION COMPANY
 OF ROAD INFRASTRUCTURE

PROIECTANT ASOCIAREA / DESIGNER ASSOCIATION:

ASOCIERIA:
 EGIS ROMANIA SA - SEARCH CORPORATION SRL

AUTOSTRADA CRAIOVA - FILIASI SI
 DRUMUL EXPRES FILIASI - TARGU JIU
 CRAIOVA - FILIASI MOTORWAY AND
 FILIASI - TARGU JIU EXPRESS ROAD

STUDIU DE FEZABILITATE
 FEASIBILITY STUDY

PLAN DE SITUATIE
 LAYOUT

COORDONATOR ADJ.
 DE PROIECT
 DEPUTY PROJECT
 COORDINATOR

R. THADANI

INGINER PROIECTANT
 DE DRUMURI
 ROAD
 DESIGN ENGINEER

V. BAJENARU

INGINER PROIECTANT
 DE DRUMURI
 ROAD
 DESIGN ENGINEER

F. DOBRIN

INGINER PROIECTANT
 DE DRUMURI
 ROAD
 DESIGN ENGINEER

S. MORARU

VERIFICAT INTERN
 INTERNAL CHECKER

A. PRODAN

Contract nr. 92/22579

Revizia nr. 01

Data: IANUARIE 2024

Scara: 1:2000

Cod desen :22579-CrTJ-SF-5-DRU-3.1.1-PS-005-B01
 Drawing number:

LEGENDA/LEGEND:

	LIMITA DE PROPRIETATE / GARD/ PROPERTY / FENCE LIMIT		LIMITA EXPROPRIERE/EXPROPRIATION LIMIT
	ACCES PROPRIETATE/ PROPERTY ACCESS		Perdele forestiere/Forest curtains
	LIMITA CAROSABIL/LIMIT OF THE ROAD		Sant trapezoidal /Trapezoidal groove
	LIMITA UAT/LIMIT UAT		Rigola mediana/ Median gutter
	CONSTRUCTIE/CONSTRUCTION		Rigola de acostament/Shoulder gutter
	PODET/CULVERT		Bazin Retentie Retention Basin
	PARAPETE/GUARDRAIL		Bazin decantor separator de produse petroliere Oil Separator
	AX RIGOLA SCURGERE APE/AXIS OF THE GROOVE		
	RIGOLA SCURGERE APE/GROOVE		
	RAMBLEU DEBLEU/MAL/EMBANKMENT/EXCAVATION		
	CANAL/CHANNEL		



CRAIOVA

PLAN DE SITUATIE

LAYOUT

SCARA/SCALE 1:2000

TARGU JIU

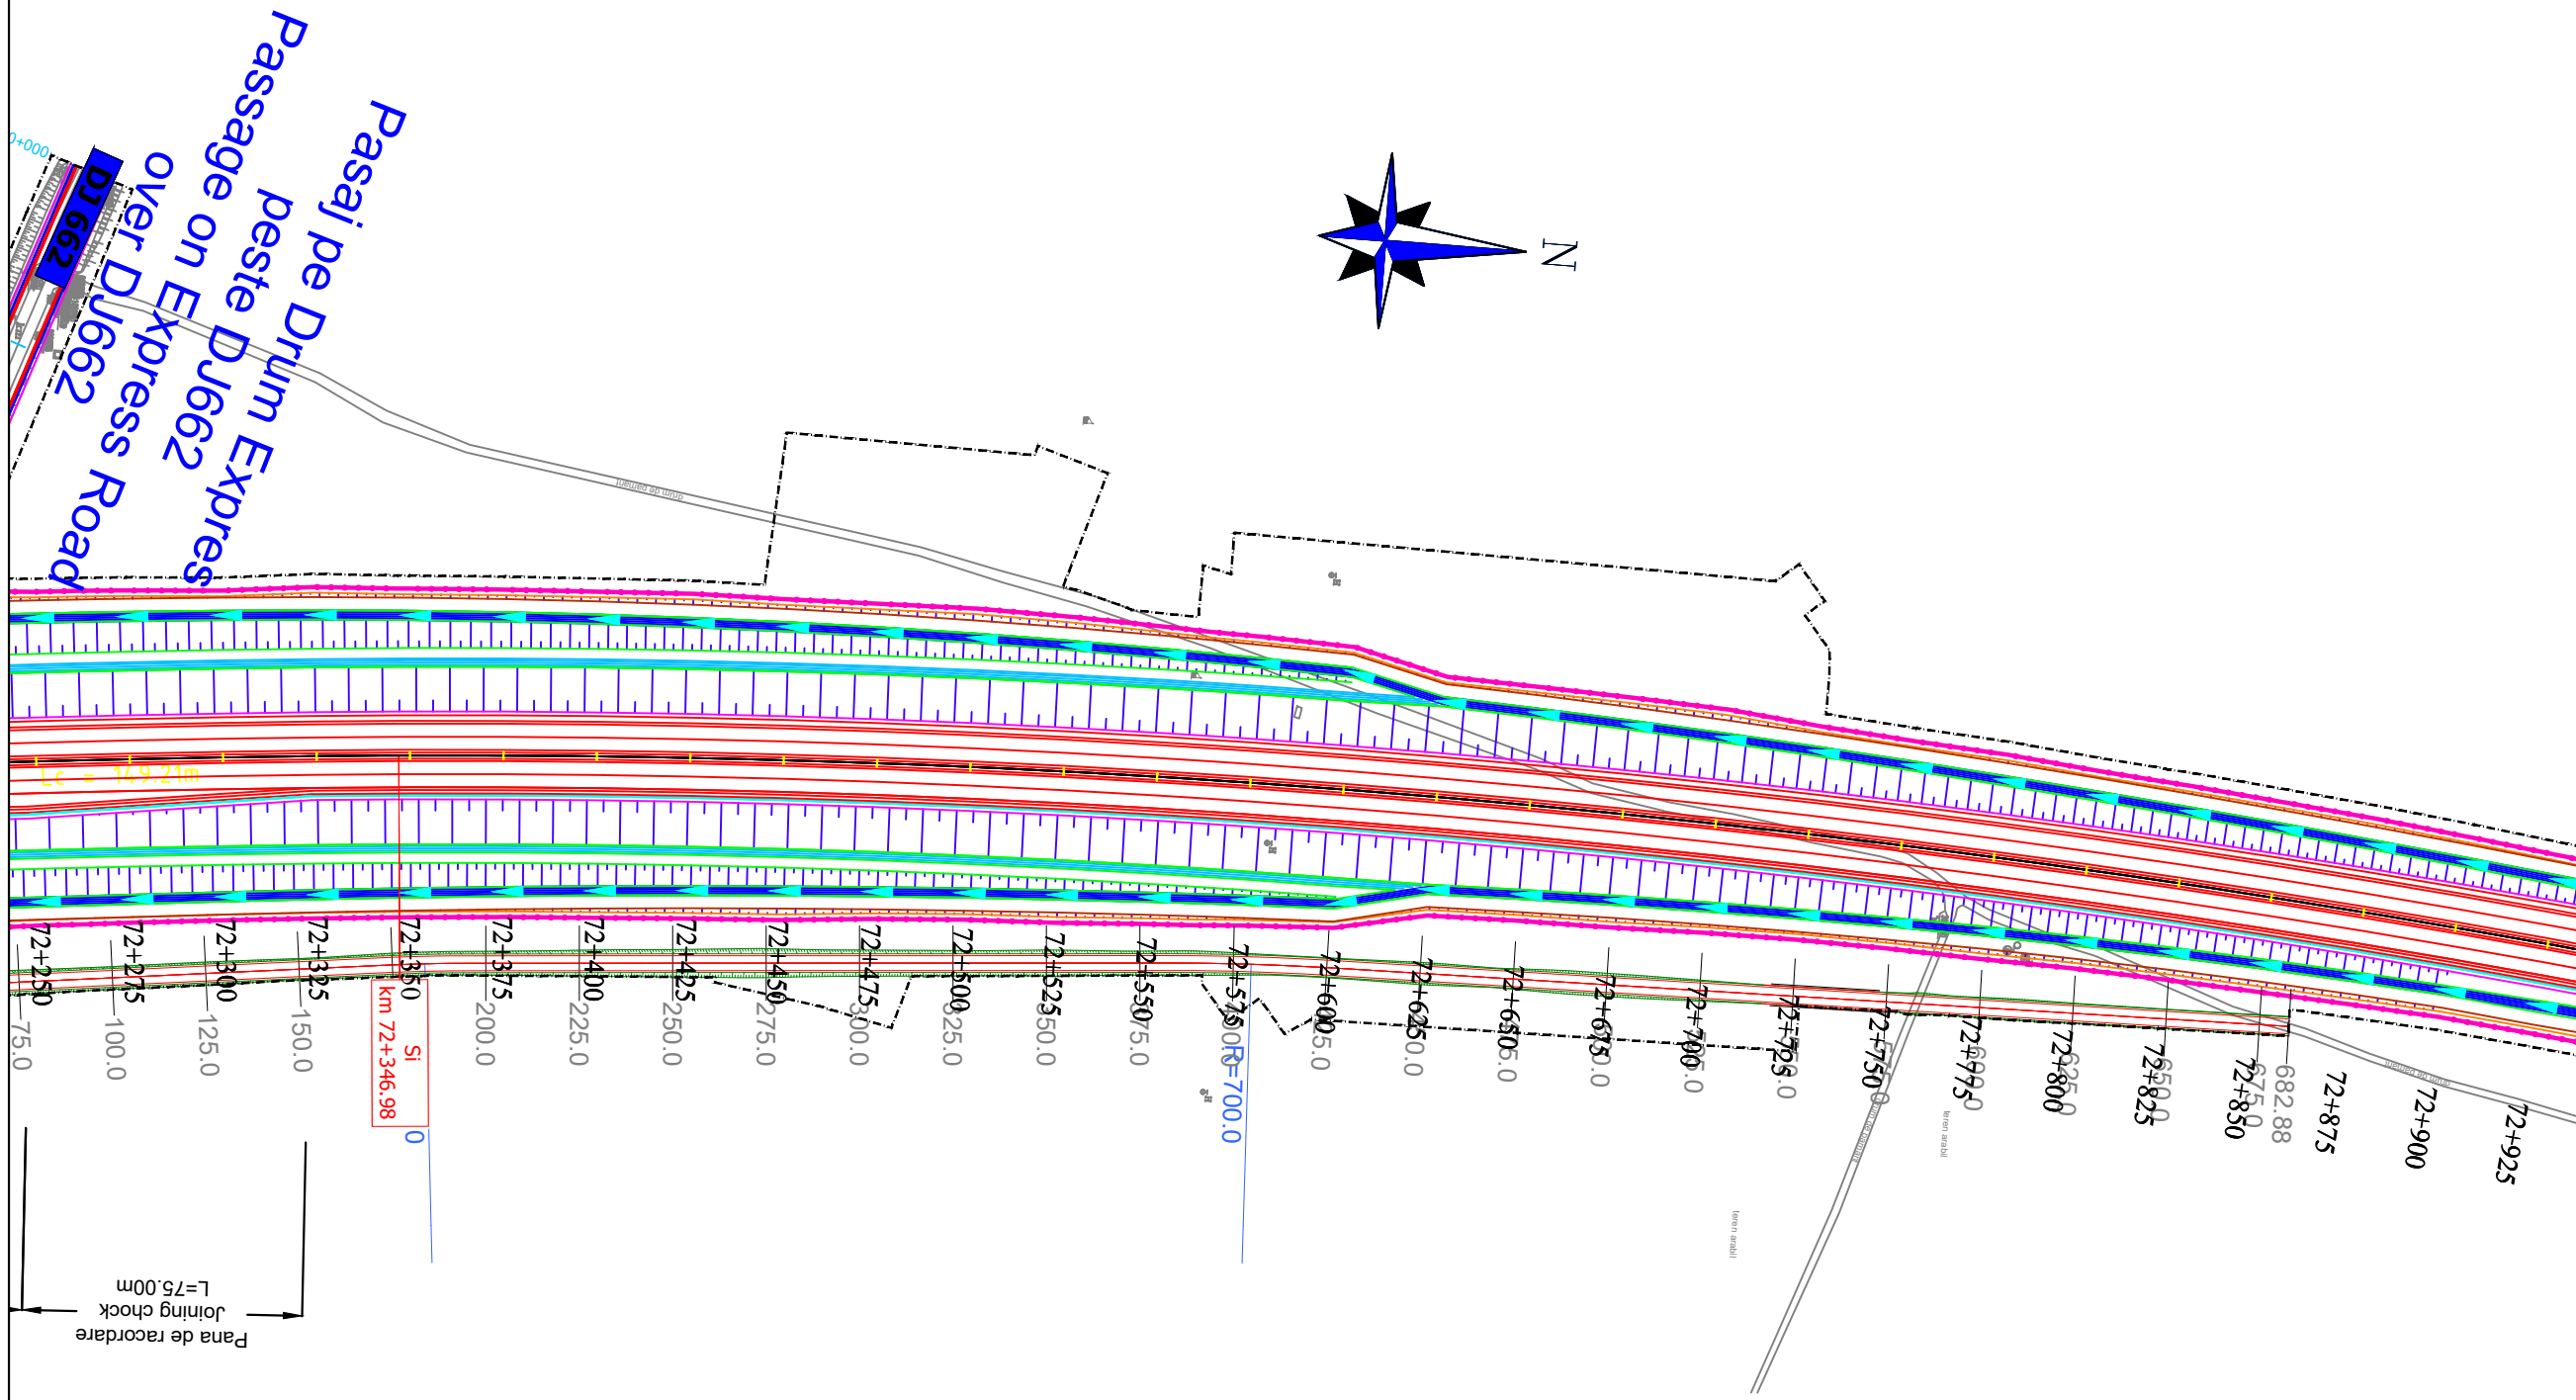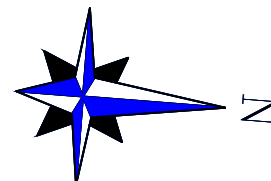

LEGENDA/LEGEND:

	LIMITA DE PROPRIETATE / GARD/ PROPERTY / FENCE LIMIT		LIMITA EXPROPRIERE/EXPROPRIATION LIMIT
	ACCES PROPRIETATE/ PROPERTY ACCESS		Perdele forestiere/Forest curtains
	LIMITA CAROSABIL/LIMIT OF THE ROAD		Sant trapezoidal /Trapezoidal groove
	LIMITA UAT/LIMIT UAT		Rigola mediana/ Median gutter
	CONSTRUCTIE/CONSTRUCTION		Rigola de acostament/Shoulder gutter
	PODET/CULVERT		Bazin Retentie Retention Basin
	PARAPETE/GUARDRAIL		Bazin decantor separator de produse petroliere Oil Separator
	AX RIGOLA SCURGERE APE/AXIS OF THE GROOVE		
	RIGOLA SCURGERE APE/GROOVE		
	RAMBLEU DEBLEU/MAL/EMBANKMENT/EXCAVATION		
	CANAL/CHANNEL		

Note:

BENEFICIAR / CLIENT:
 COMPANIA NATIONALA DE ADMINISTRARE
 A INFRASTRUCTURII RUTIERE
 NATIONAL ADMINISTRATION COMPANY
 OF ROAD INFRASTRUCTURE

PROIECTANT ASOCIEREA / DESIGNER ASSOCIATION:

 ASOCIEREA:
 EGIS ROMANIA SA - SEARCH CORPORATION SRL

AUTOSTRADA CRAIOVA - FILIASI SI
 DRUMUL EXPRES FILIASI - TARGU JIU
 CRAIOVA - FILIASI MOTORWAY AND
 FILIASI - TARGU JIU EXPRESS ROAD

STUDIU DE FEZABILITATE
 FEASIBILITY STUDY

PLAN DE SITUATIE
 LAYOUT

COORDONATOR ADJ. DE PROIECT DEPUTY PROJECT COORDINATOR	R. THADANI
INGINER PROIECTANT DE DRUMURI ROAD DESIGN ENGINEER	V. BĂJENARU
INGINER PROIECTANT DE DRUMURI ROAD DESIGN ENGINEER	F. DOBRIN
INGINER PROIECTANT DE DRUMURI ROAD DESIGN ENGINEER	S. MORARU
VERIFICAT INTERN INTERNAL CHECKER	A. PRODAN

Contract nr. 92/22579 Revizia nr. 01
 Contract no. Revision no.
 Data: IANUARIE 2024 Scara: 1:2000
 Date: Scale:
 Cod desen :22579-CrTJ-SF-5-DRU-3.1.1-PS-006-B01
 Drawing number:

CRAIOVA


PLAN DE SITUATIE

LAYOUT

SCARA/SCALE 1:2000

TARGU JIU

Note:

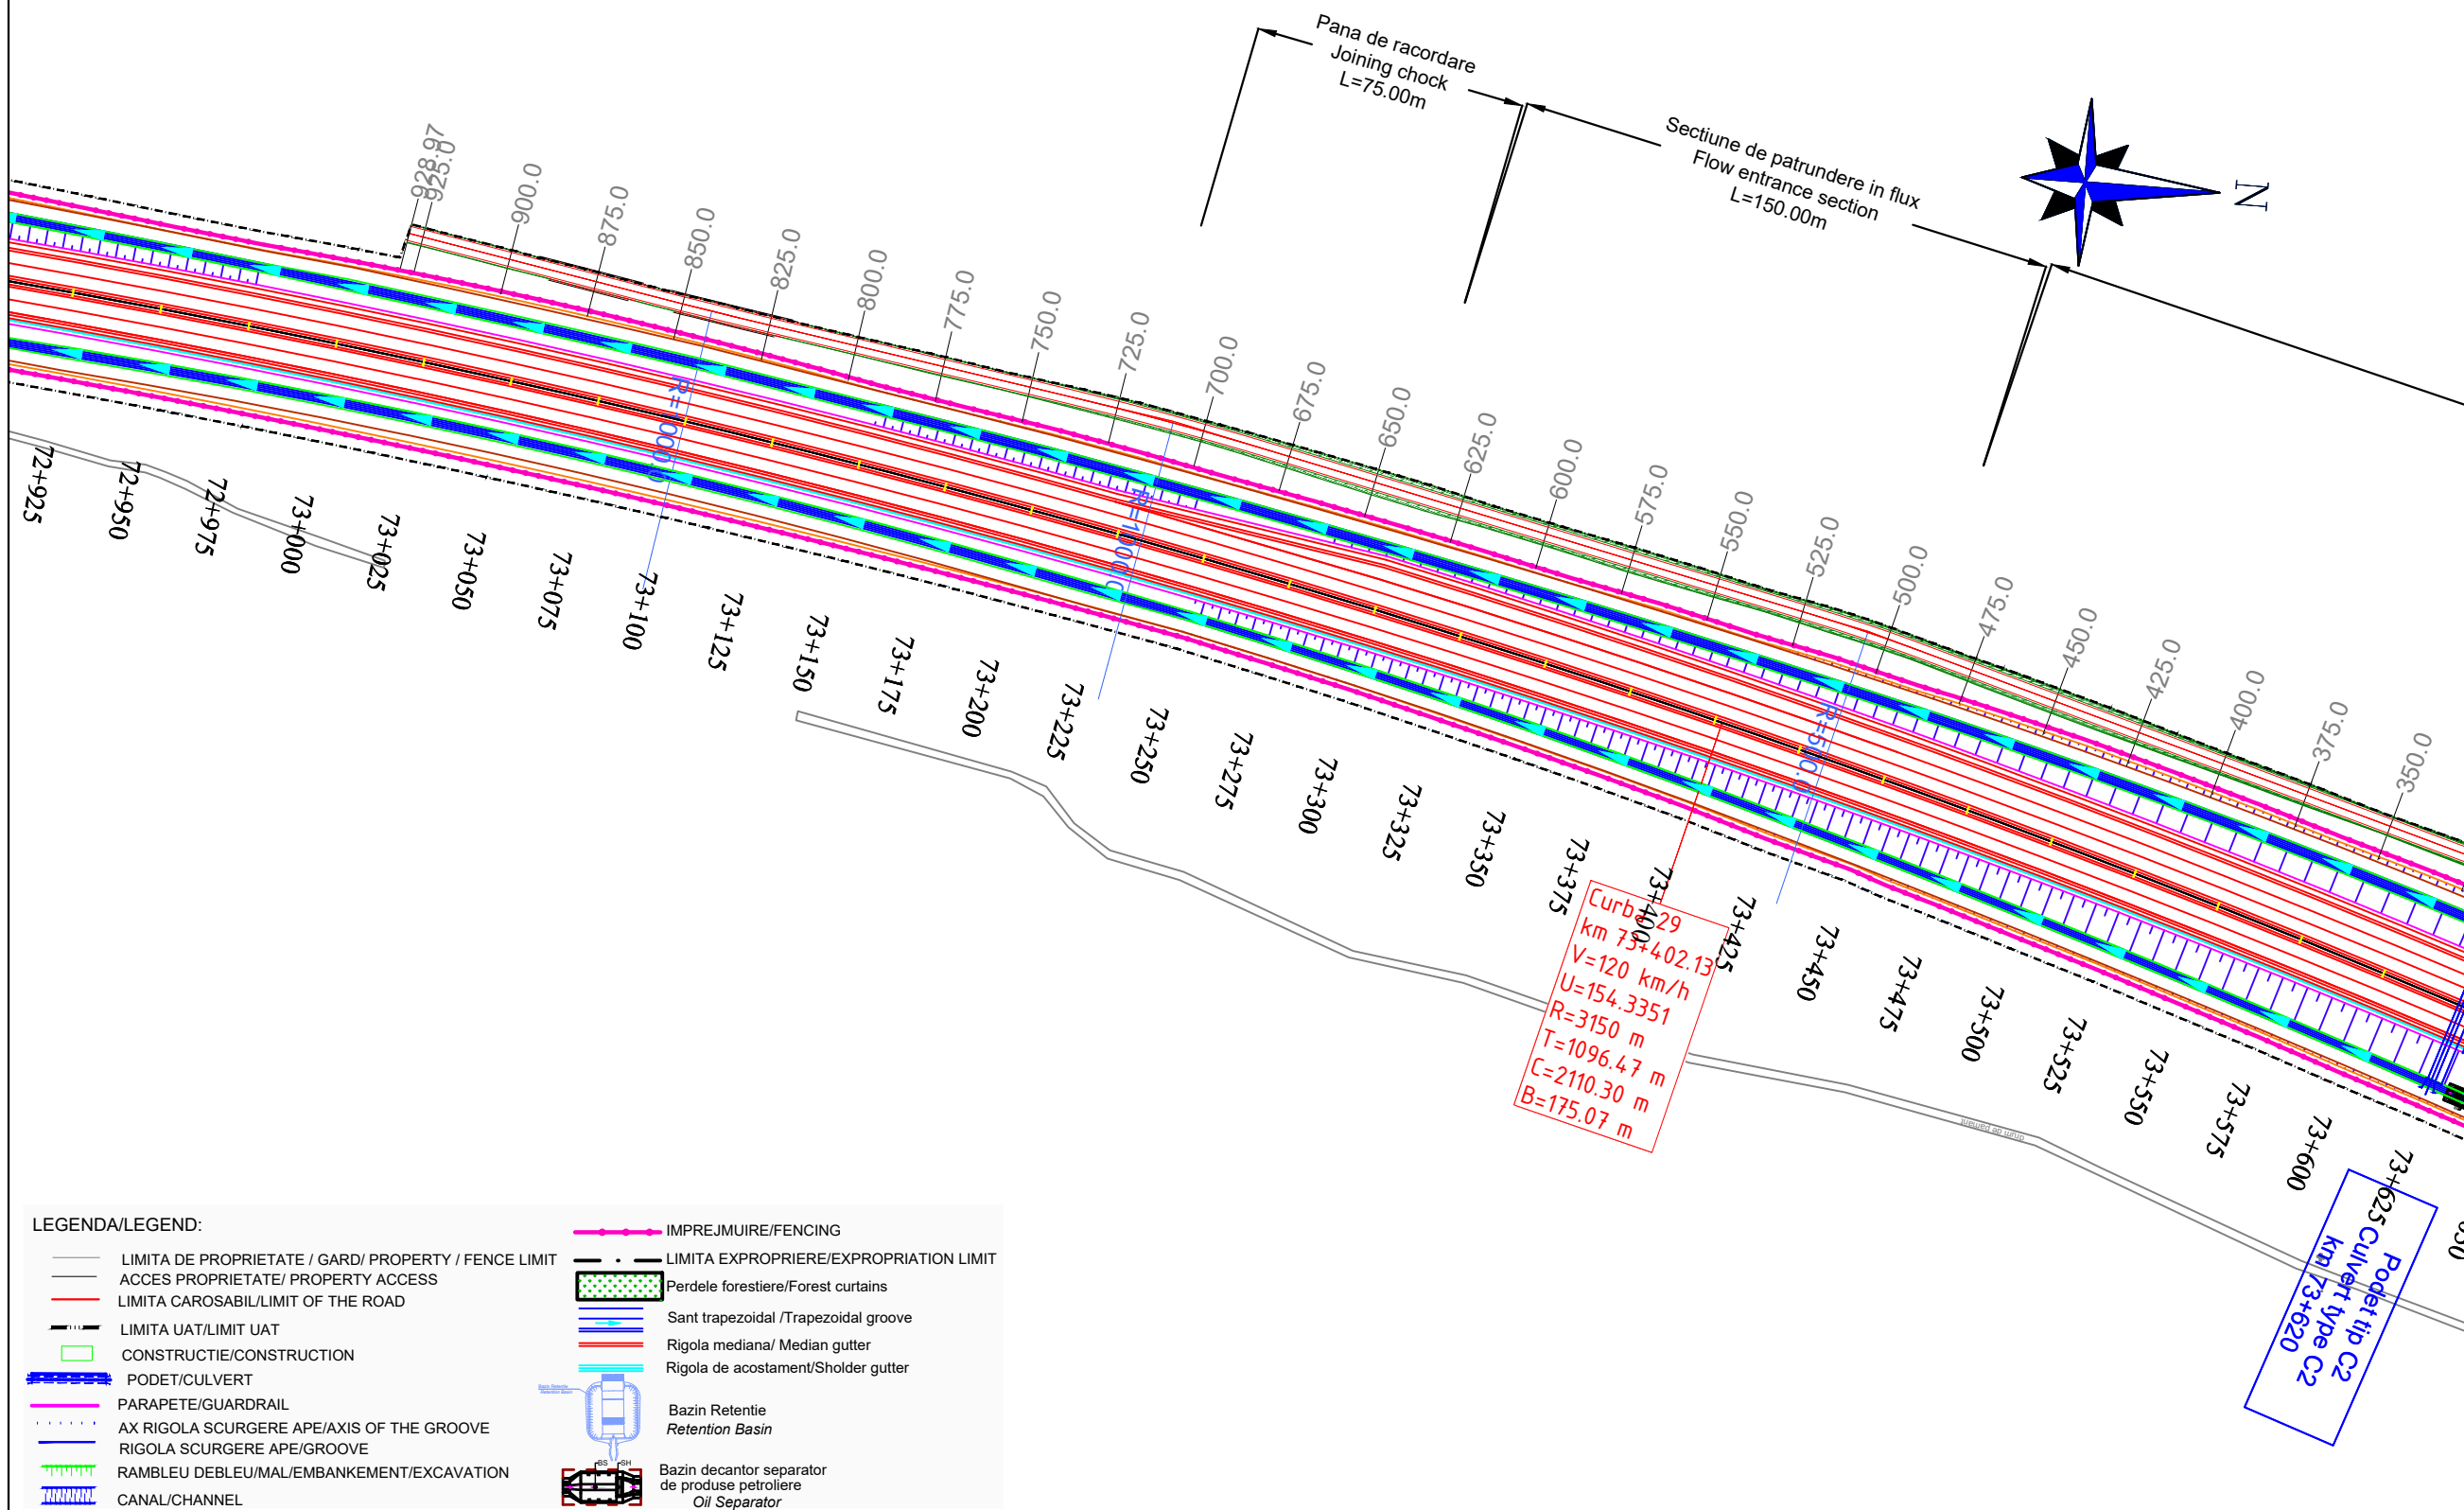

BENEFICIAR / CLIENT:
 COMPANIA NATIONALA DE ADMINISTRARE
 A INFRASTRUCTURII RUTIERE
 NATIONAL ADMINISTRATION COMPANY
 OF ROAD INFRASTRUCTURE

PROIECTANT ASOCIERIA / DESIGNER ASSOCIATION:

ASOCIERIA:
 EGIS ROMANIA SA - SEARCH CORPORATION SRL

AUTOSTRADA CRAIOVA - FILIASI SI
 DRUMUL EXPRES FILIASI - TARGU JIU
 CRAIOVA - FILIASI MOTORWAY AND
 FILIASI - TARGU JIU EXPRESS ROAD

STUDIU DE FEZABILITATE
 FEASIBILITY STUDY

PLAN DE SITUATIE
 LAYOUT

COORDONATOR ADJ.
 DE PROIECT
 DEPUTY PROJECT
 COORDINATOR
 R. THADANI

INGINER PROIECTANT
 DE DRUMURI
 ROAD
 DESIGN ENGINEER
 V. BĂJENARU

INGINER PROIECTANT
 DE DRUMURI
 ROAD
 DESIGN ENGINEER
 F. DOBRIN

INGINER PROIECTANT
 DE DRUMURI
 ROAD
 DESIGN ENGINEER
 S. MORARU

VERIFICAT INTERN
 INTERNAL CHECKER
 A. PRODAN

Contract nr. 92/22579
 Contract no. 01

Data: IANUARIE 2024
 Date: 1:2000

Cod desen :22579-CrTJ-SF-5-DRU-3.1.1-PS-007-B01
 Drawing number:

LEGENDA/LEGEND:


- LIMITA DE PROPRIETATE / GARD/ PROPERTY / FENCE LIMIT
- ACCES PROPRIETATE/ PROPERTY ACCESS
- LIMITA CAROSABIL/LIMIT OF THE ROAD
- LIMITA UAT/LIMIT UAT
- CONSTRUCTIE/CONSTRUCTION
- PODET/CULVERT
- PARAPETE/GUARDRAIL
- AX RIGOLA SCURGERE APE/AXIS OF THE GROOVE
- RIGOLA SCURGERE APE/GROOVE
- RAMBLEU DEBLEU/MAL/EMBANKMENT/EXCAVATION
- CANAL/CHANNEL
- IMPREJMUIRE/FENCING
- LIMITA EXPROPRIERE/EXPROPRIATION LIMIT
- Perdele forestiere/Forest curtains
- Sant trapezoidal /Trapezoidal groove
- Rigola mediana/ Median gutter
- Rigola de acostament/Shoulder gutter
- Bazin Retentie
Retention Basin
- Bazin decantor separator
de produse petroliere
Oil Separator

CRAIOVA

PLAN DE SITUATIE LAYOUT

SCARA/SCALE 1:2000

TARGU JIU

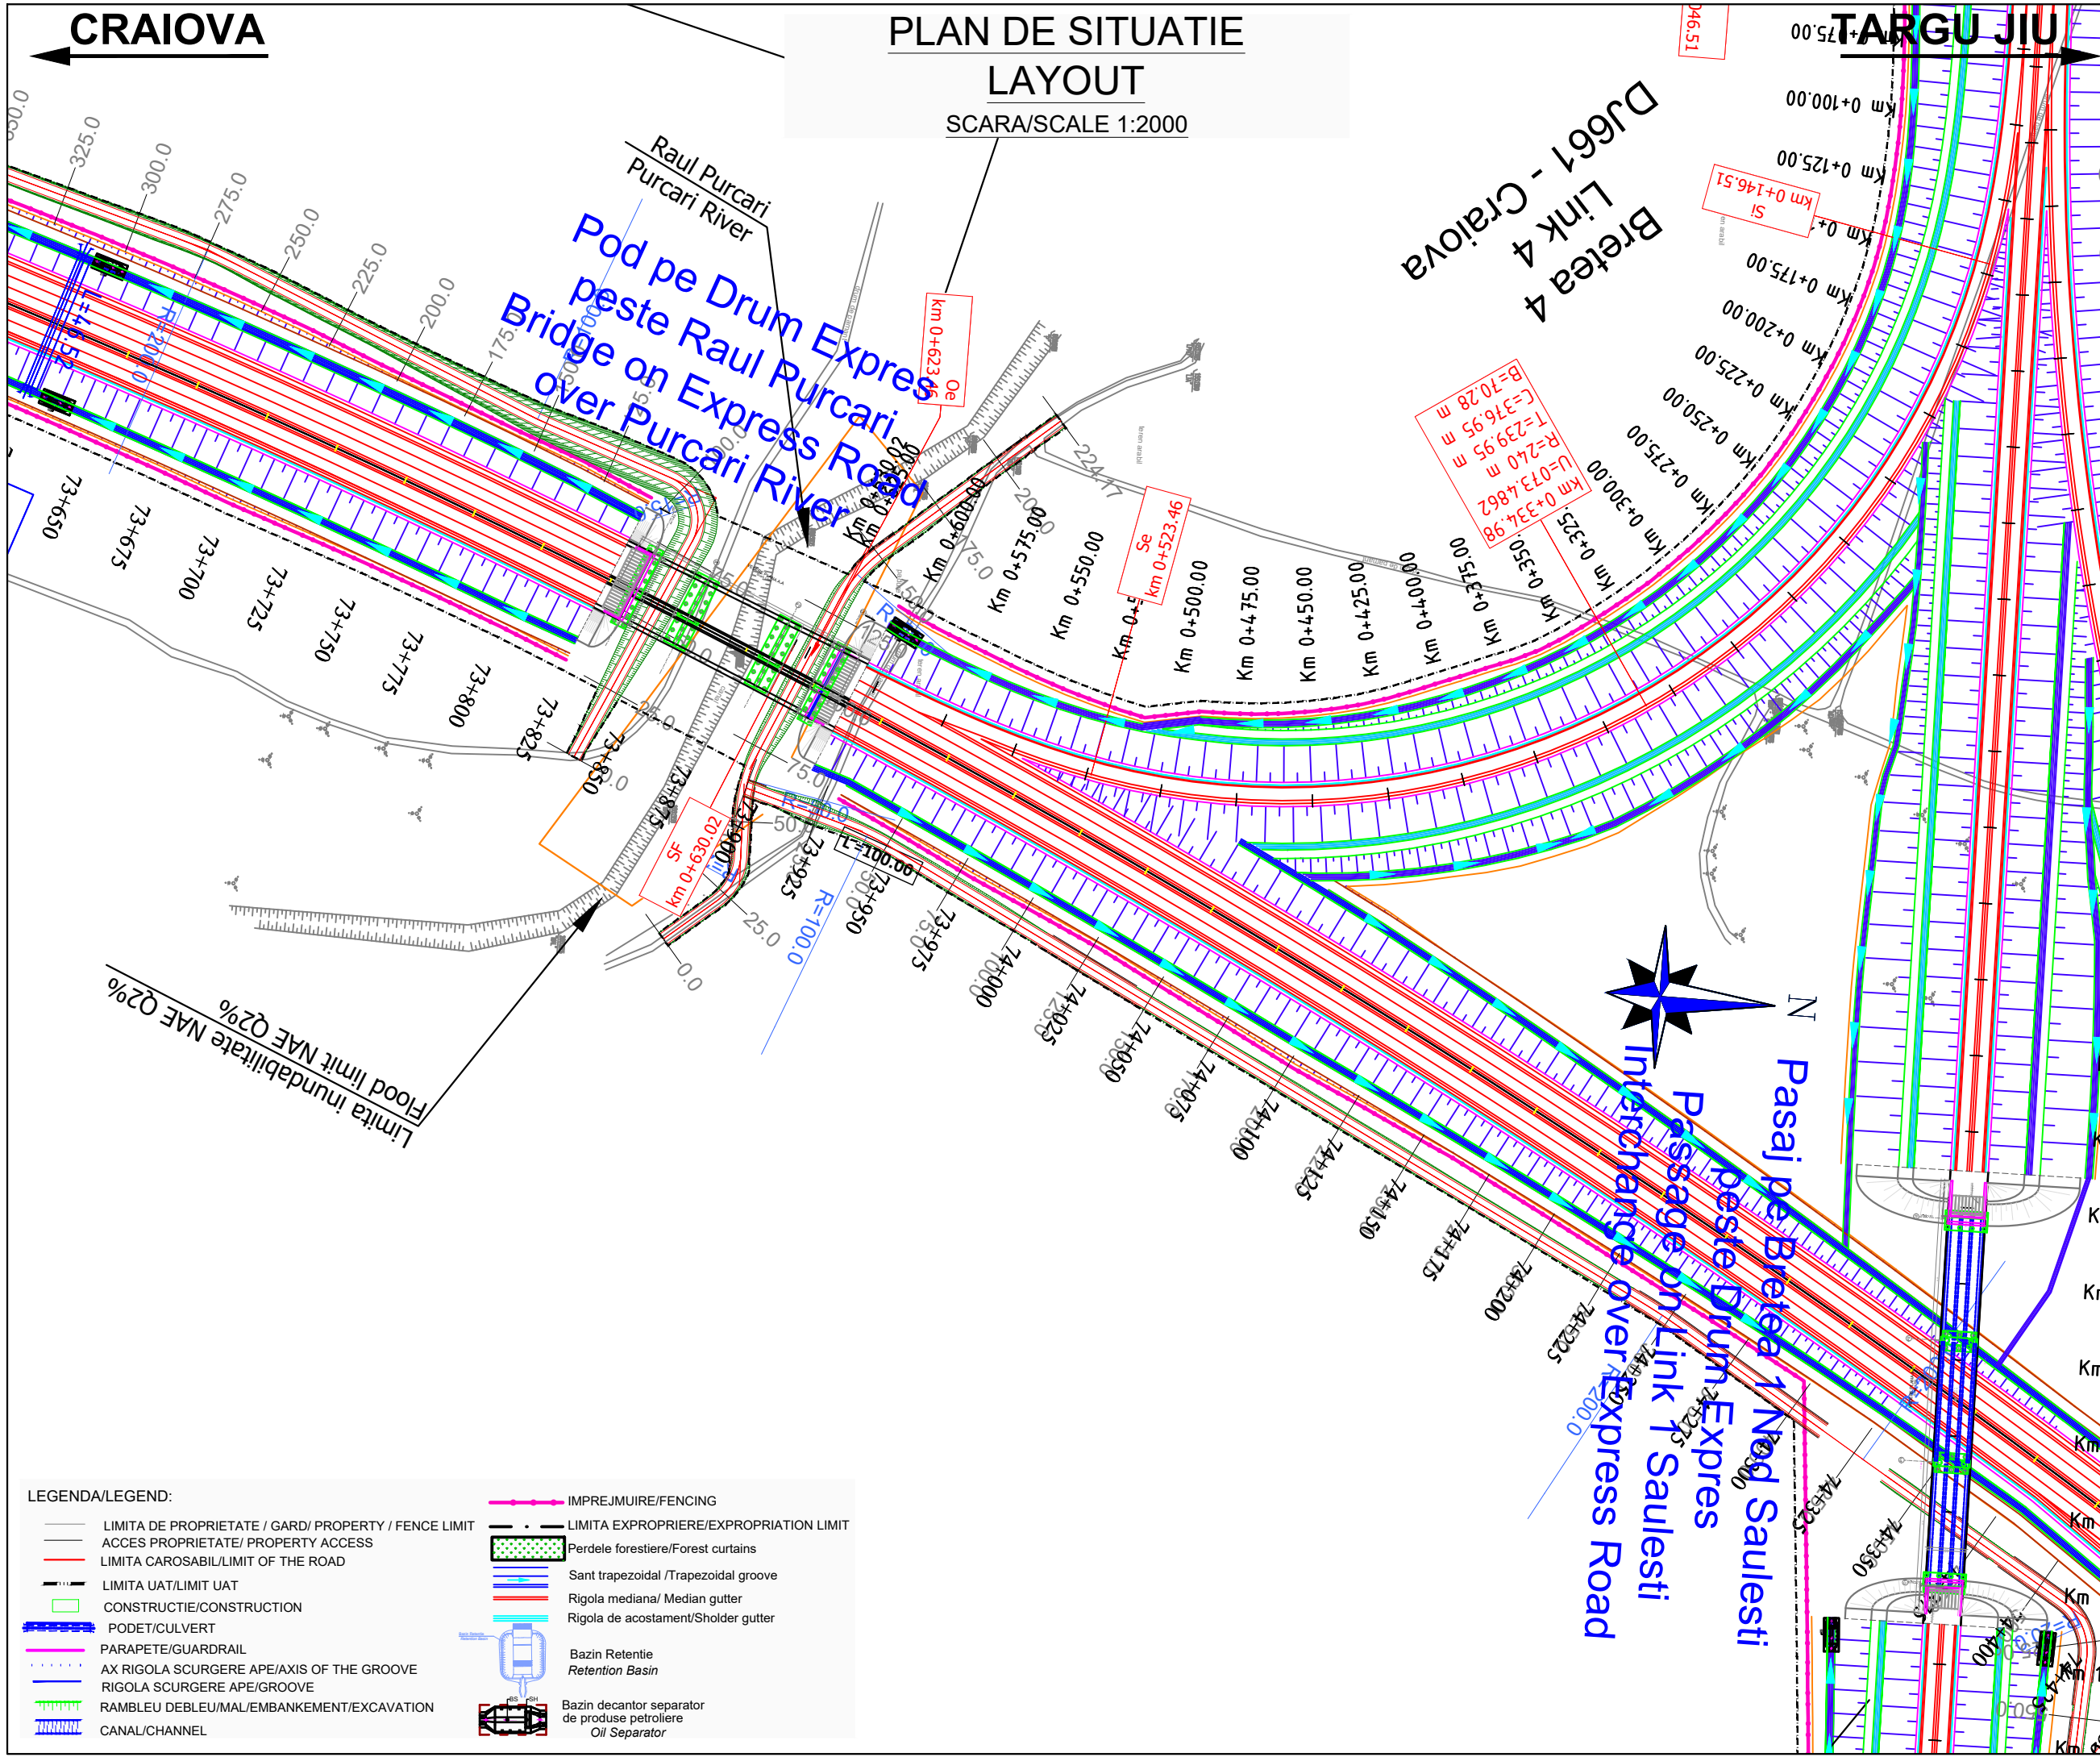

Note:




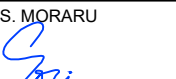
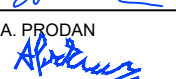
BENEFICIAR / CLIENT:
 COMPANIA NATIONALA DE ADMINISTRARE
 A INFRASTRUCTURII RUTIERE
 NATIONAL ADMINISTRATION COMPANY
 OF ROAD INFRASTRUCTURE

PROIECTANT ASOCIAREA / DESIGNER ASSOCIATION:
 
 ASOCIAREA:
 EGIS ROMANIA SA - SEARCH CORPORATION SRL

AUTOSTRADA CRAIOVA - FILIASI SI
 DRUMUL EXPRES FILIASI - TARGU JIU
 CRAIOVA - FILIASI MOTORWAY AND
 FILIASI - TARGU JIU EXPRESS ROAD





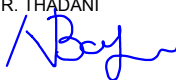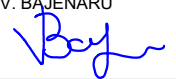














STUDIU DE FEZABILITATE
 FEASIBILITY STUDY

PLAN DE SITUATIE
 LAYOUT

COORDONATOR ADJ. DE PROIECT DEPUTY PROJECT COORDINATOR	R. THADANI 
INGINER PROIECTANT DE DRUMURI ROAD DESIGN ENGINEER	V. BAJENARU 
INGINER PROIECTANT DE DRUMURI ROAD DESIGN ENGINEER	F. DOBRIN 
INGINER PROIECTANT DE DRUMURI ROAD DESIGN ENGINEER	S. MORARU 
VERIFICAT INTERN INTERNAL CHECKER	A. PRODAN 

Contract nr. 92/22579 Revizia nr. 01
 Contract no. Revision no.
 Data: IANUARIE 2024 Scara: 1:2000
 Date: Scale:
 Cod desen :22579-CrTJ-SF-5-DRU-3.1.1-PS-008-B01
 Drawing number:

LEGENDA/LEGEND:

 LIMITA DE PROPRIETATE / GARD/ PROPERTY / FENCE LIMIT	 IMPREJMUIRE/FENCING
 ACCES PROPRIETATE/ PROPERTY ACCESS	 LIMITA EXPROPRIERE/EXPROPRIATION LIMIT
 LIMITA CAROSABIL/LIMIT OF THE ROAD	 Perdele forestiere/Forest curtains
 LIMITA UAT/LIMIT UAT	 Sant trapezoidal /Trapezoidal groove
 CONSTRUCTIE/CONSTRUCTION	 Rigola mediana/ Median gutter
 PODET/CULVERT	 Rigola de acostament/Shoulder gutter
 PARAPETE/GUARDRAIL	 Bazin Retentie Retention Basin
 AX RIGOLA SCURGERE APE/AXIS OF THE GROOVE	 Bazin decantor separator de produse petroliere Oil Separator
 RIGOLA SCURGERE APE/GROOVE	
 RAMBLEU DEBLEU/MAL/EMBANKMENT/EXCAVATION	
 CANAL/CHANNEL	



Pasaj pe Bretea 1 Nod Saulesti
 Passage on Link 1 Saulesti
 Interchange over Express Road

Pod pe Drum Express
 Bridge on Express Road
 peste Raul Purcari
 over Purcari River

Bretea 4
 Craiova

Limita inundabilitate NAF Q2%
 Flood limit NAF Q2%


CRAIOVA

PLAN DE SITUATIE LAYOUT

TARGU JIU

SCARA/SCALE 1:2000

Note:

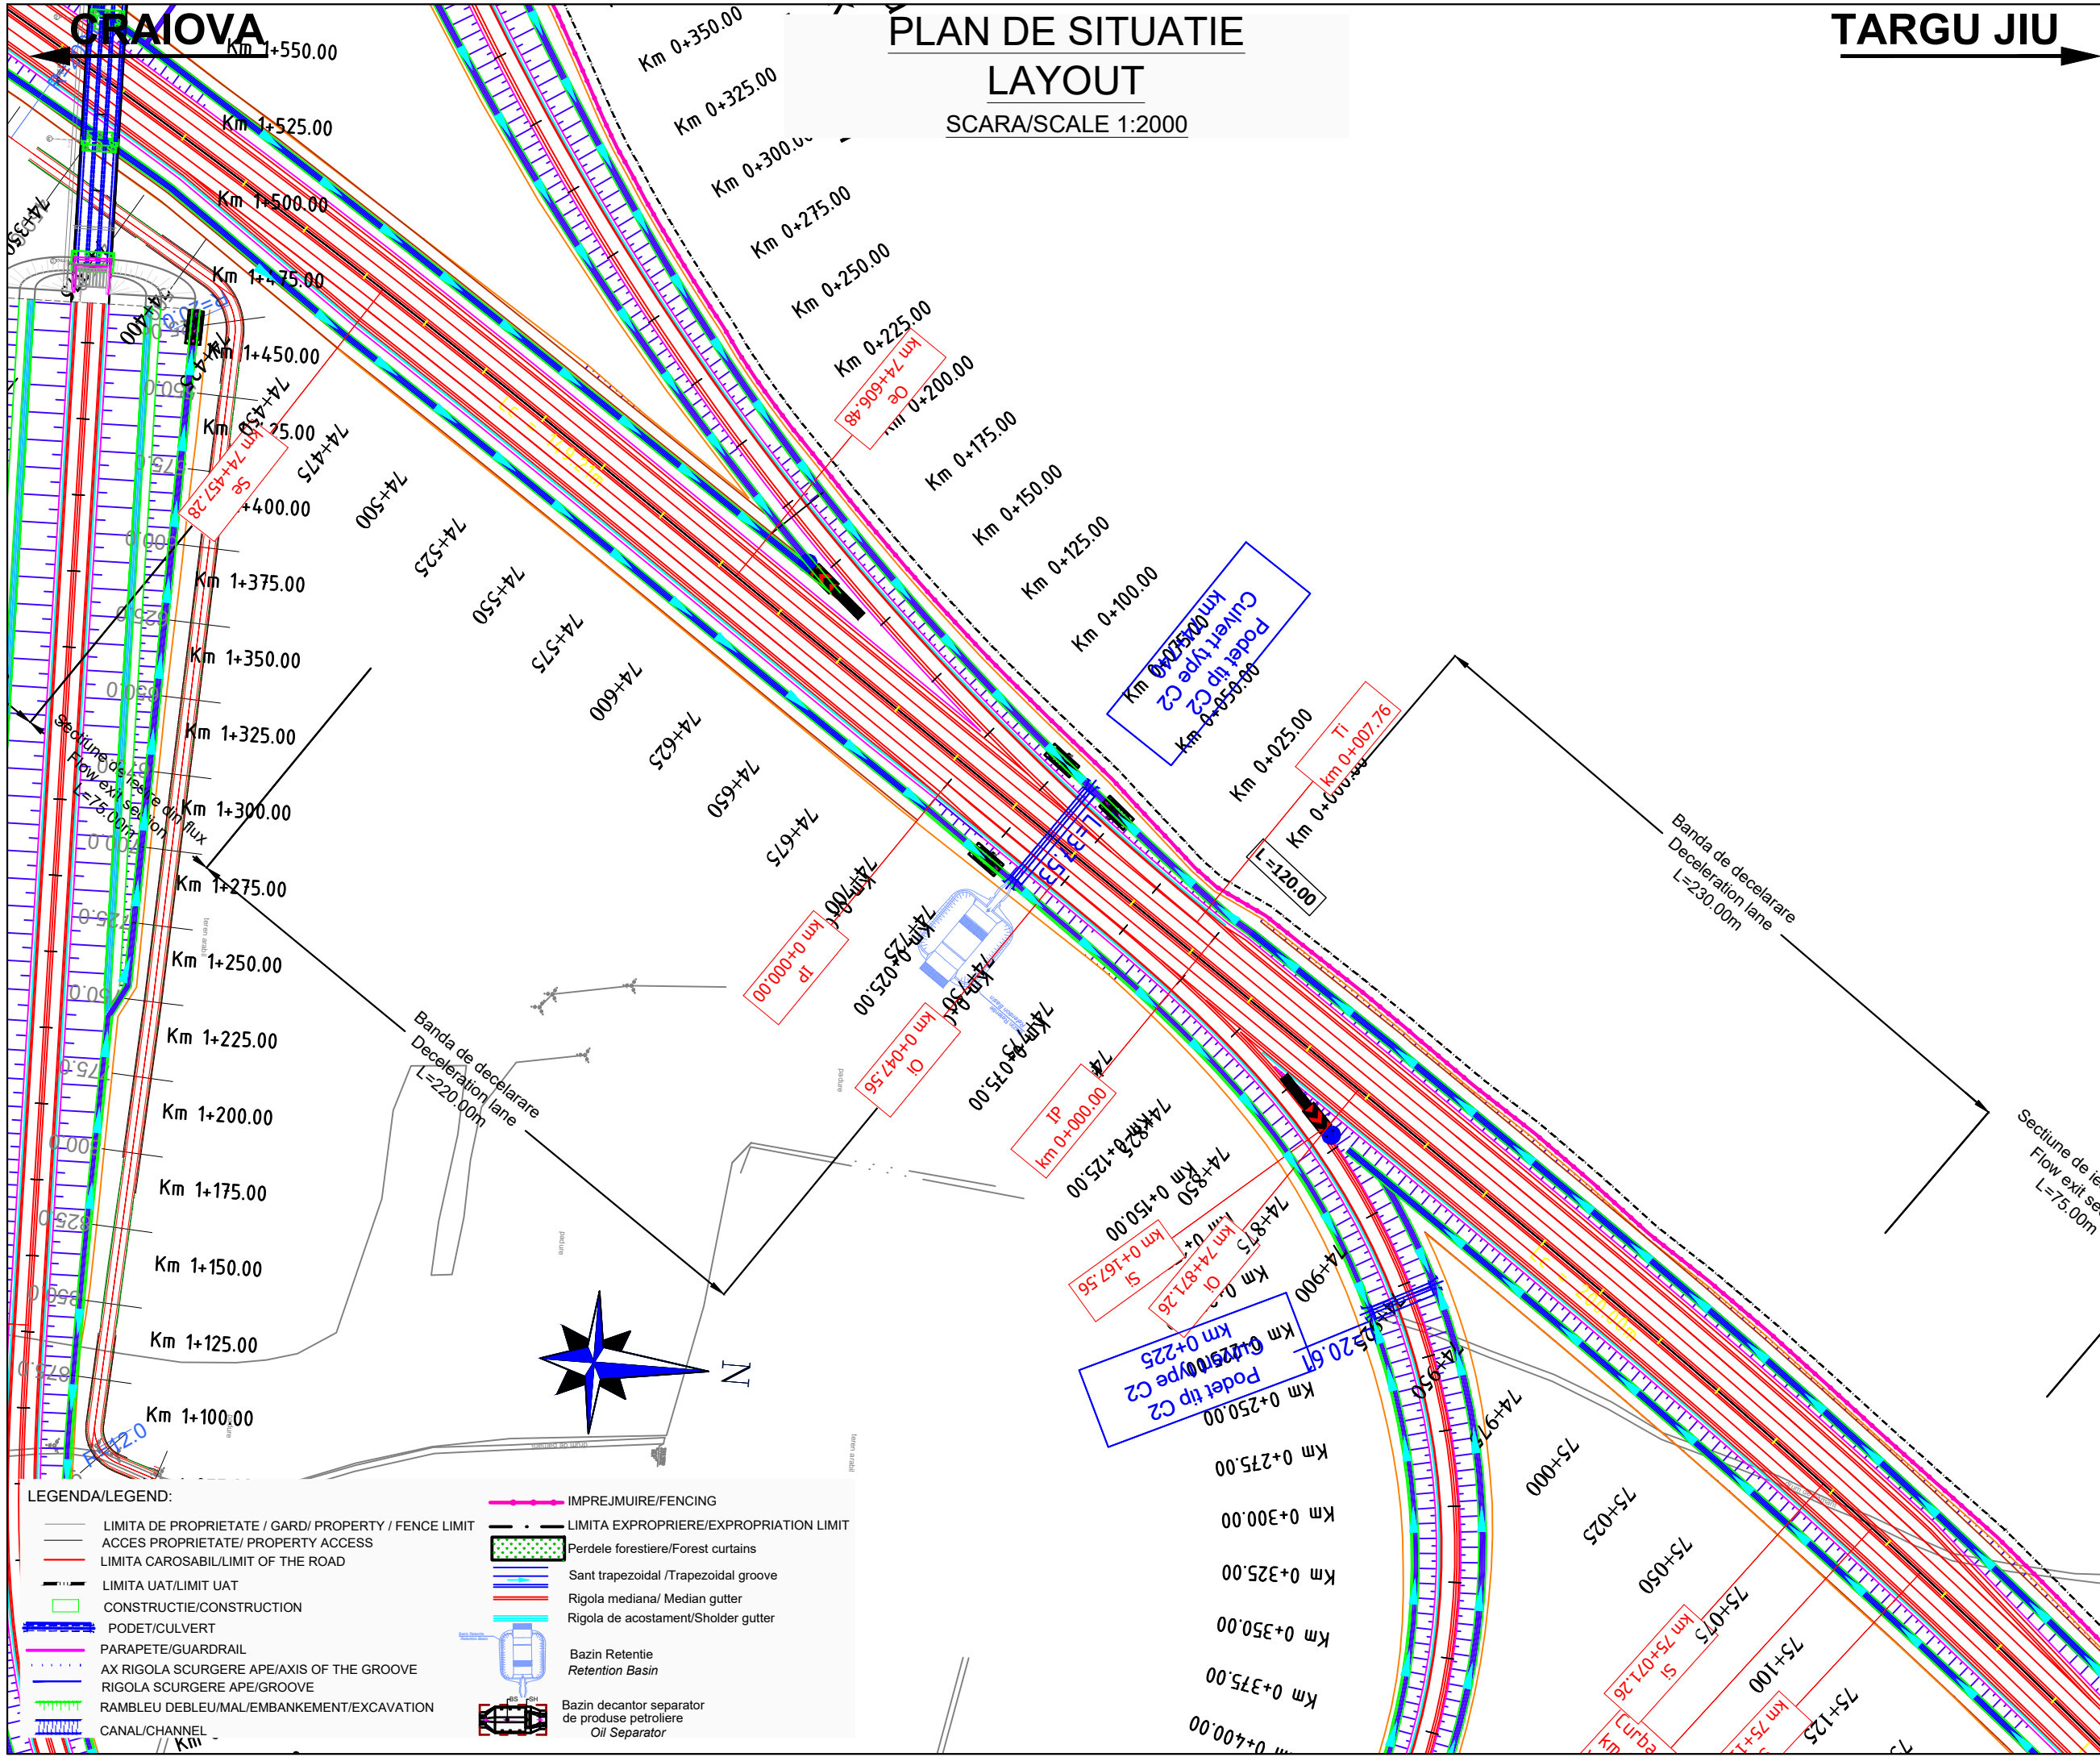






BENEFICIAR / CLIENT:
 COMPANIA NATIONALA DE ADMINISTRARE
 A INFRASTRUCTURII RUTIERE
 NATIONAL ADMINISTRATION COMPANY
 OF ROAD INFRASTRUCTURE

PROIECTANT ASOCIEREA / DESIGNER ASSOCIATION:
 
 ASOCIEREA:
 EGIS ROMANIA SA - SEARCH CORPORATION SRL





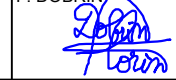













AUTOSTRADA CRAIOVA - FILIASI SI
 DRUMUL EXPRES FILIASI - TARGU JIU
 CRAIOVA - FILIASI MOTORWAY AND
 FILIASI - TARGU JIU EXPRESS ROAD

STUDIU DE FEZABILITATE
 FEASIBILITY STUDY

PLAN DE SITUATIE
 LAYOUT

COORDONATOR ADJ. DE PROIECT DEPUTY PROJECT COORDINATOR	R. THADANI 
INGINER PROIECTANT DE DRUMURI ROAD DESIGN ENGINEER	V. BAJENARU 
INGINER PROIECTANT DE DRUMURI ROAD DESIGN ENGINEER	F. DOBRIN 
INGINER PROIECTANT DE DRUMURI ROAD DESIGN ENGINEER	S. MORARU 
VERIFICAT INTERN INTERNAL CHECKER	A. PRODAN 
Contract nr. 92/22579	Revizia nr. 01
Date: IANUARIE 2024	Scara: 1:2000
Cod desen : 22579-CrTJ-SF-5-DRU-3.1.1-PS-009-B01 Drawing number:	

LEGENDA/LEGEND:


	LIMITA DE PROPRIETATE / GARD/ PROPERTY / FENCE LIMIT		LIMITA EXPROPRIERE/EXPROPRIATION LIMIT
	ACCES PROPRIETATE/ PROPERTY ACCESS		Perdele forestiere/Forest curtains
	LIMITA CAROSABIL/LIMIT OF THE ROAD		Sant trapezoidal /Trapezoidal groove
	LIMITA UAT/LIMIT UAT		Rigola mediana/ Median gutter
	CONSTRUCTIE/CONSTRUCTION		Rigola de acostament/Shoulder gutter
	PODET/CULVERT		Bazin Retentie Retention Basin
	PARAPETE/GUARDRAIL		Bazin decantor separator de produse petroliere Oil Separator
	AX RIGOLA SCURGERE APE/AXIS OF THE GROOVE		
	RIGOLA SCURGERE APE/GROOVE		
	RAMBLEU DEBLEU/MAL/EMBANKMENT/EXCAVATION		
	CANAL/CHANNEL		

PLAN DE SITUATIE

LAYOUT

SCARA/SCALE 1:2000

TARGU JIU

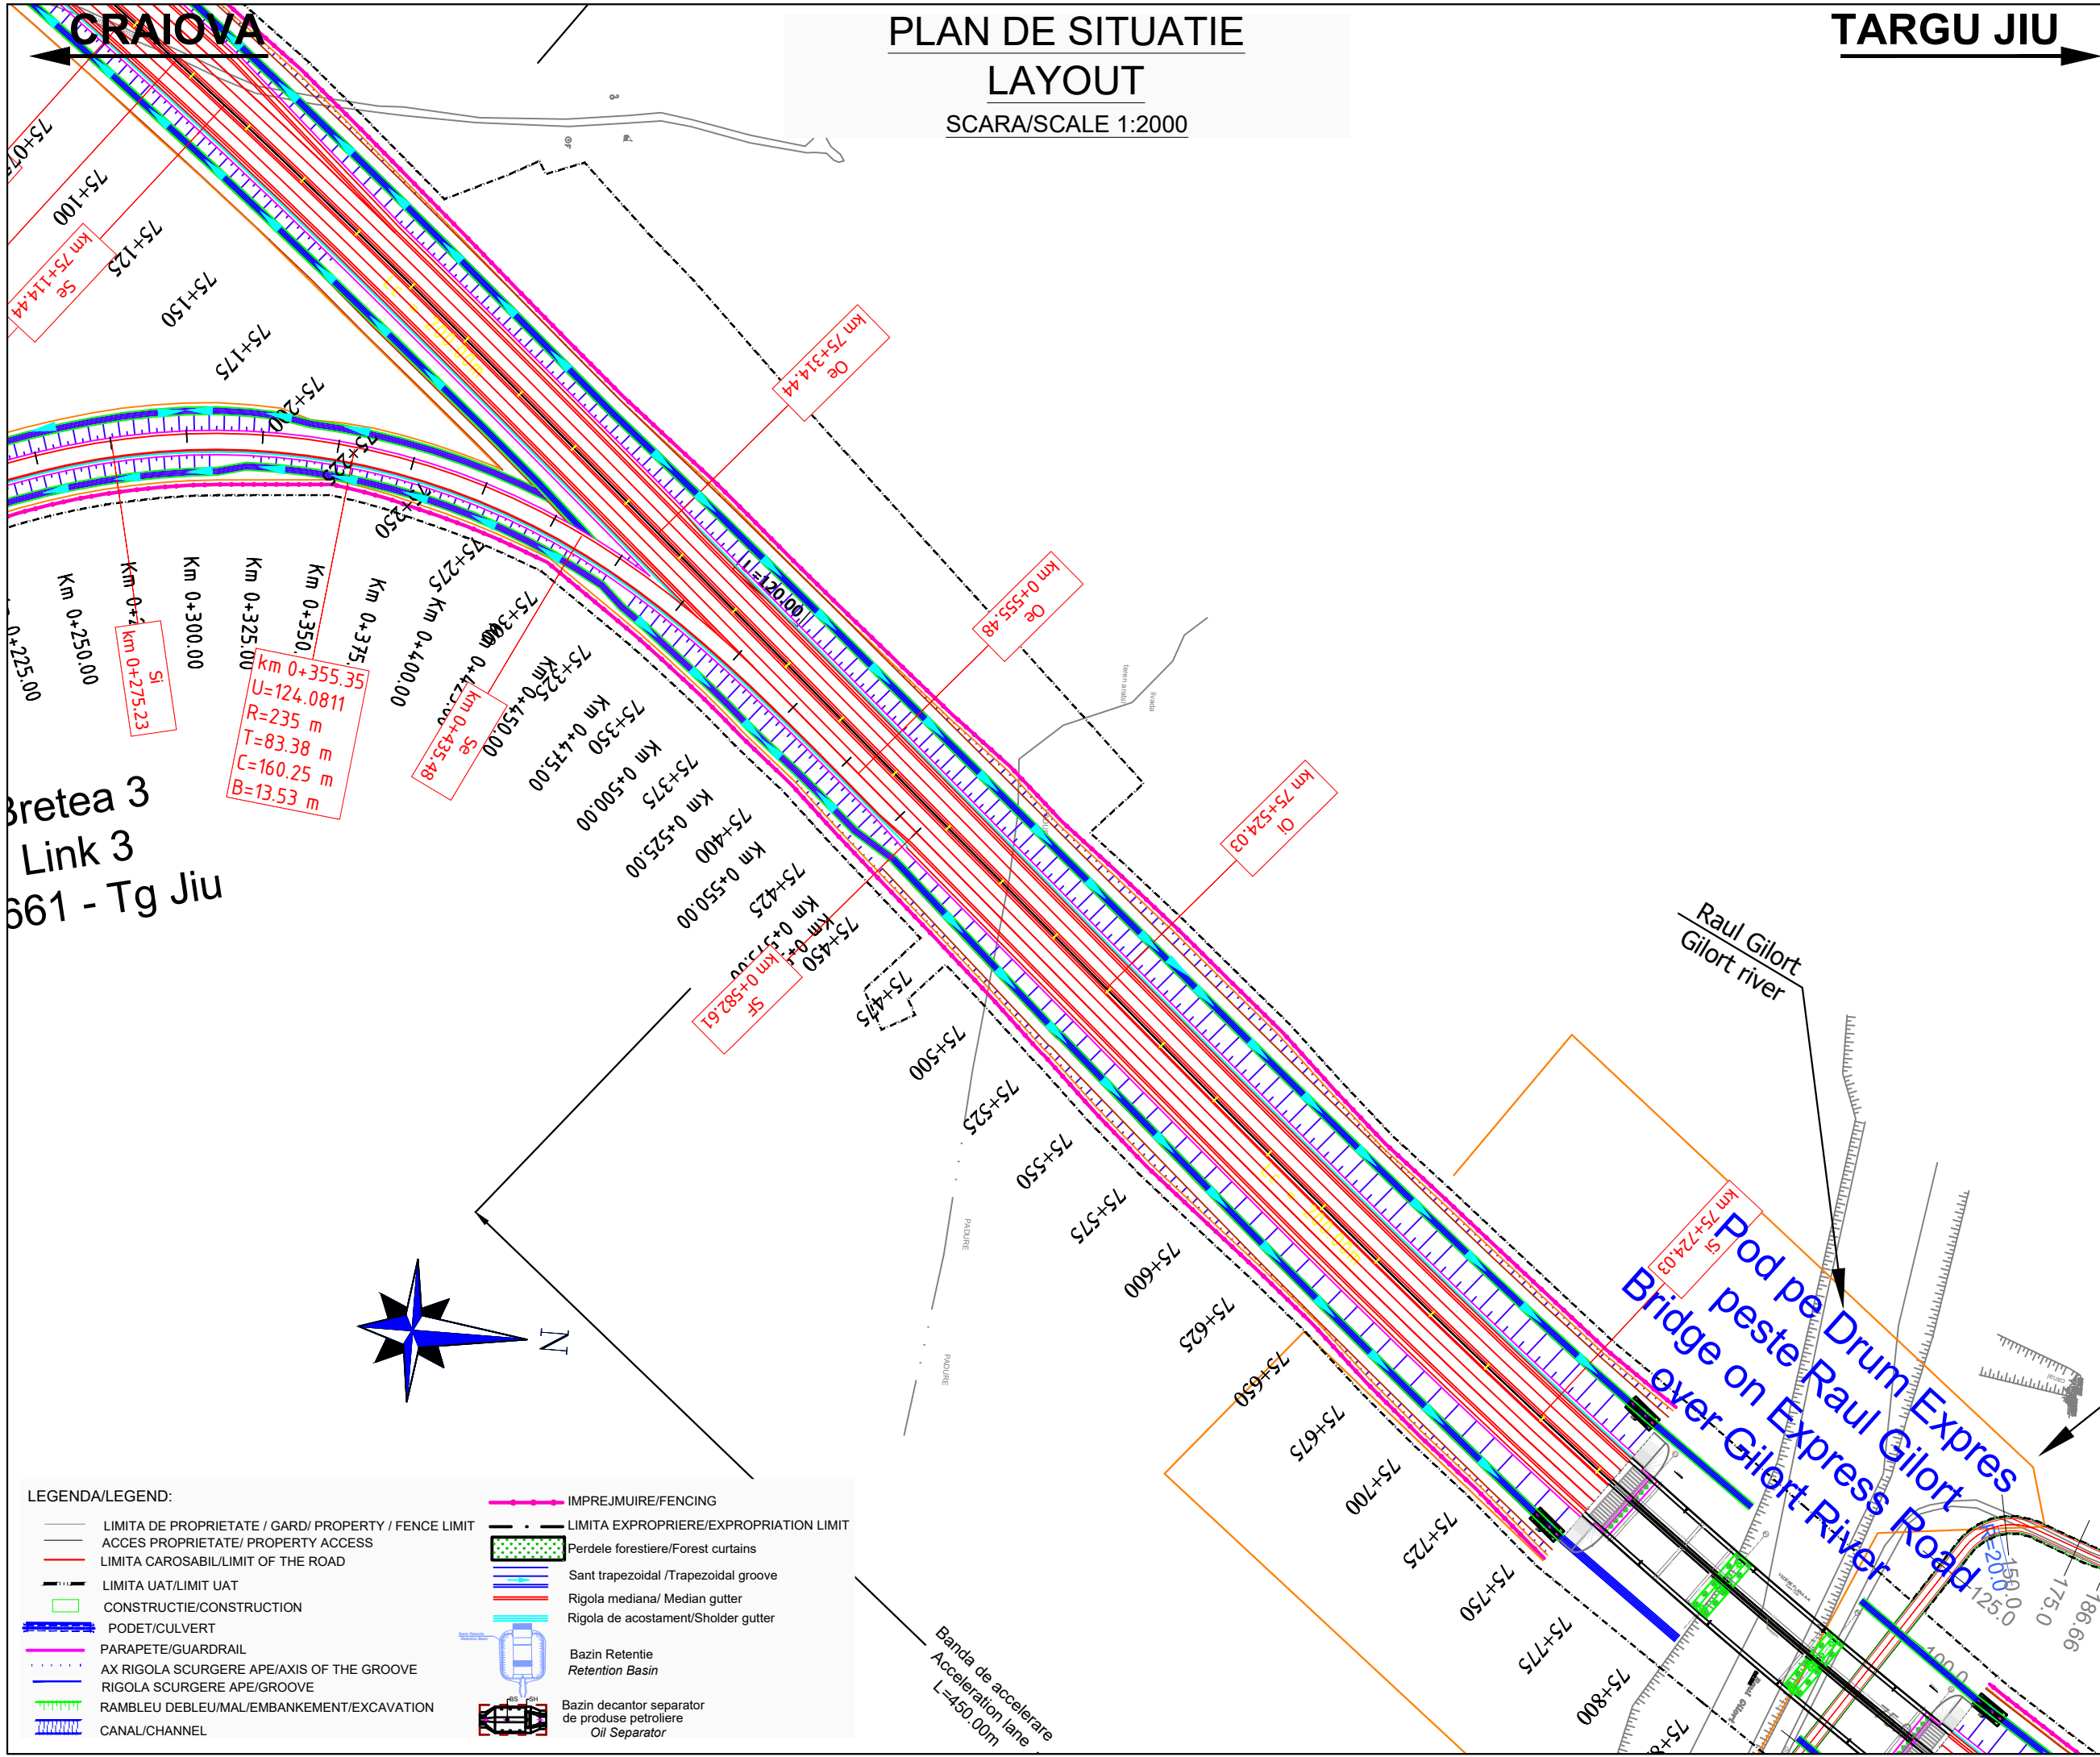


LEGENDA/LEGEND:

	LIMITA DE PROPRIETATE / GARD/ PROPERTY / FENCE LIMIT		IMPREJMUIRE/FENCING
	ACCES PROPRIETATE/ PROPERTY ACCESS		LIMITA EXPROPRIERE/EXPROPRIATION LIMIT
	LIMITA CAROSABIL/LIMIT OF THE ROAD		Perdele forestiere/Forest curtains
	LIMITA UAT/LIMIT UAT		Sant trapezoidal /Trapezoidal groove
	CONSTRUCTIE/CONSTRUCTION		Rigola mediana/ Median gutter
	PODET/CULVERT		Rigola de acostament/Shoulder gutter
	PARAPETE/GUARDRAIL		Bazin Retentie Retention Basin
	AX RIGOLA SCURGERE APE/AXIS OF THE GROOVE		Bazin decantor separator de produse petroliere Oil Separator
	RIGOLA SCURGERE APE/GROOVE		
	RAMBLEU DEBLEU/MAL/EMBANKMENT/EXCAVATION		
	CANAL/CHANNEL		

Note:

BENEFICIAR / CLIENT: COMPANIA NATIONALA DE ADMINISTRARE A INFRASTRUCTURII RUTIERE NATIONAL ADMINISTRATION COMPANY OF ROAD INFRASTRUCTURE	
PROIECTANT ASOCIEREA / DESIGNER ASSOCIATION: 	
ASOCIEREA: EGIS ROMANIA SA - SEARCH CORPORATION SRL	
AUTOSTRADA CRAIOVA - FILIASI SI DRUMUL EXPRES FILIASI - TARGU JIU CRAIOVA - FILIASI MOTORWAY AND FILIASI - TARGU JIU EXPRESS ROAD	
STUDIU DE FEZABILITATE FEASIBILITY STUDY	
PLAN DE SITUATIE LAYOUT	
COORDONATOR ADJ. DE PROIECT DEPUTY PROJECT COORDINATOR	R. THADANI
INGINER PROIECTANT DE DRUMURI ROAD DESIGN ENGINEER	V. BĂJENARU
INGINER PROIECTANT DE DRUMURI ROAD DESIGN ENGINEER	F. DOBRIN
INGINER PROIECTANT DE DRUMURI ROAD DESIGN ENGINEER	S. MORARU
VERIFICAT INTERN INTERNAL CHECKER	A. PRODAN
Contract nr. 92/22579	Revizia nr. 01
Date: IANUARIE 2024	Scara: 1:2000
Date:	Scale:
Cod desen :22579-CrTJ-SF-5-DRU-3.1.1-PS-010-B01 Drawing number:	

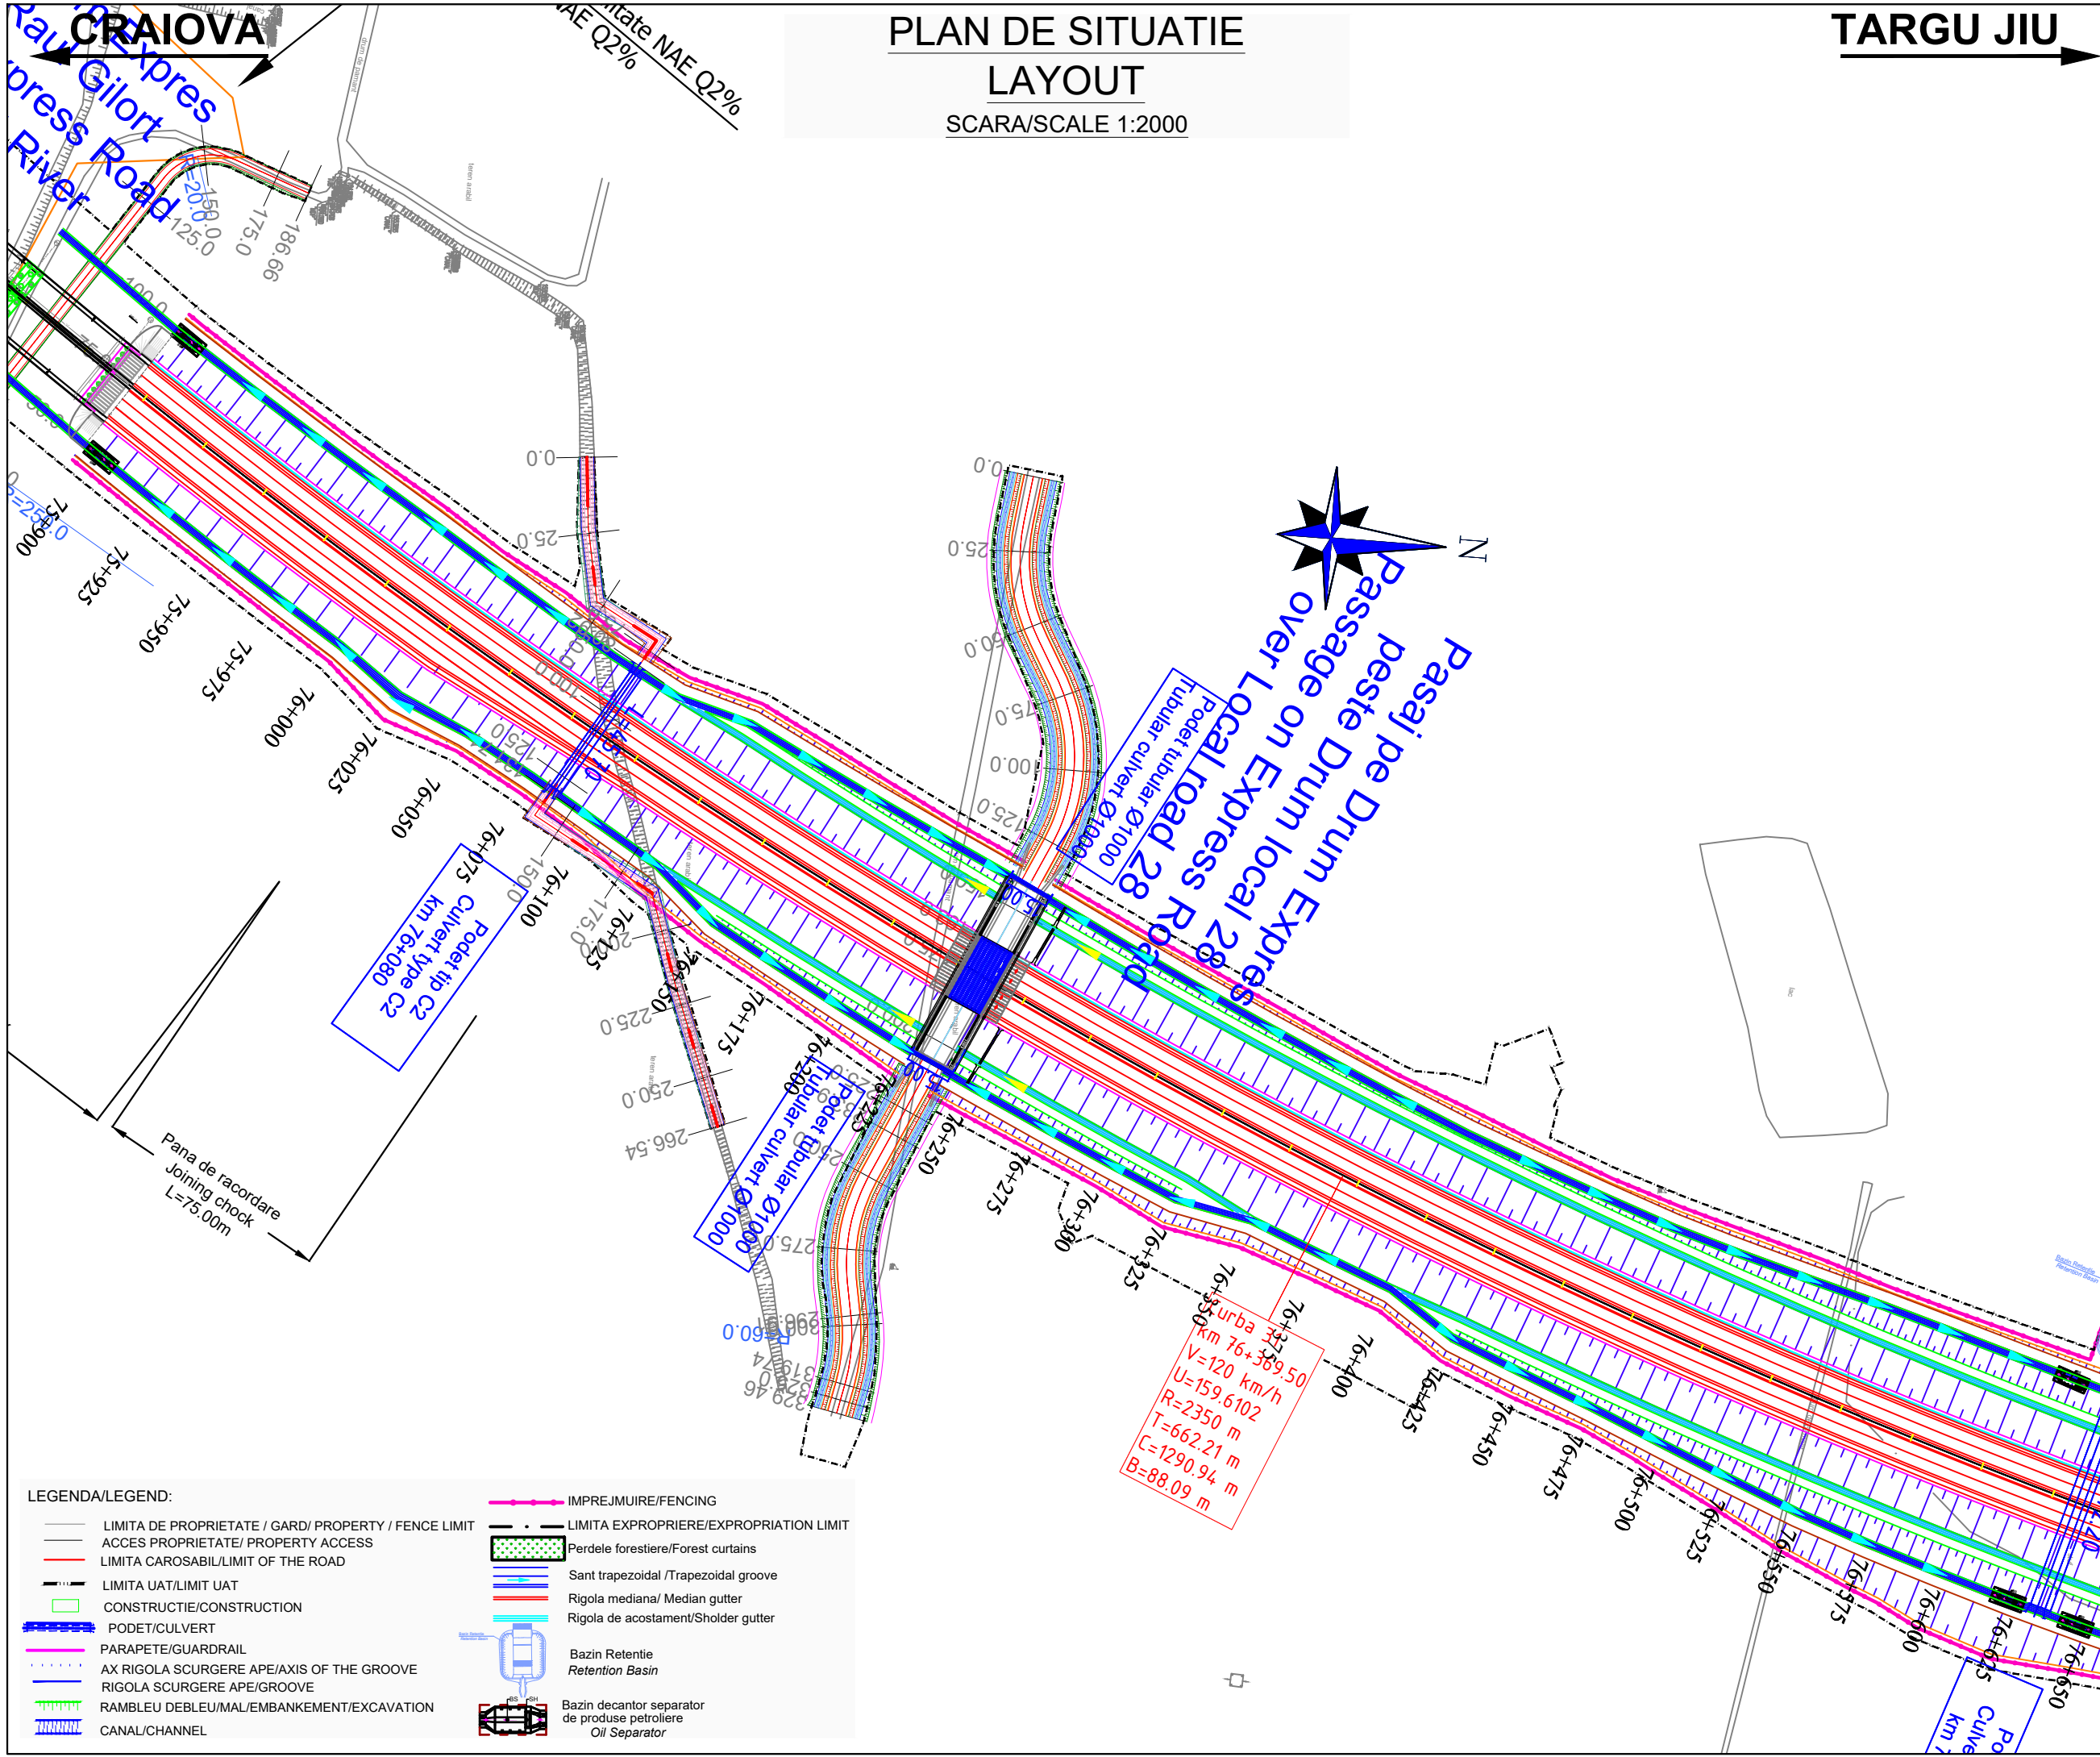

PLAN DE SITUATIE
LAYOUT
SCARA/SCALE 1:2000

TARGU JIU

Note:

BENEFICIAR / CLIENT:
COMPANIA NATIONALA DE ADMINISTRARE
A INFRASTRUCTURII RUTIERE
NATIONAL ADMINISTRATION COMPANY
OF ROAD INFRASTRUCTURE

PROIECTANT ASOCIEREA / DESIGNER ASSOCIATION:
egis SEARCH CORPORATION
ASOCIEREA:
EGIS ROMANIA SA - SEARCH CORPORATION SRL

AUTOSTRADA CRAIOVA - FILIASI SI
DRUMUL EXPRES FILIASI - TARGU JIU
CRAIOVA - FILIASI MOTORWAY AND
FILIASI - TARGU JIU EXPRESS ROAD

STUDIU DE FEZABILITATE
FEASIBILITY STUDY

PLAN DE SITUATIE
LAYOUT

COORDONATOR ADJ.
DE PROIECT
DEPUTY PROJECT
COORDINATOR
R. THADANI

INGINER PROIECTANT
DE DRUMURI
ROAD
DESIGN ENGINEER
V. BĂJENARU

INGINER PROIECTANT
DE DRUMURI
ROAD
DESIGN ENGINEER
F. DOBRIN

INGINER PROIECTANT
DE DRUMURI
ROAD
DESIGN ENGINEER
S. MORARU

VERIFICAT INTERN
INTERNAL CHECKER
A. PRODAN

Contract nr. 92/22579
Contract no. 92/22579

Revizia nr. 01
Revision no. 01

Data: IANUARIE 2024
Date: 1:2000
Scara: 1:2000
Scale: 1:2000
Cod desen :22579-CrTJ-SF-5-DRU-3.1.1-PS-011-B01
Drawing number:

LEGENDA/LEGEND:

	LIMITA DE PROPRIETATE / GARD/ PROPERTY / FENCE LIMIT		IMPREJMUIRE/FENCING
	ACCES PROPRIETATE/ PROPERTY ACCESS		LIMITA EXPROPRIERE/EXPROPRIATION LIMIT
	LIMITA CAROSABIL/LIMIT OF THE ROAD		Perdele forestiere/Forest curtains
	LIMITA UAT/LIMIT UAT		Sant trapezoidal /Trapezoidal groove
	CONSTRUCTIE/CONSTRUCTION		Rigola mediana/ Median gutter
	PODET/CULVERT		Rigola de acostament/Shoulder gutter
	PARAPETE/GUARDRAIL		Bazin Retentie Retention Basin
	AX RIGOLA SCURGERE APE/AXIS OF THE GROOVE		Bazin decantor separator de produse petroliere Oil Separator
	RIGOLA SCURGERE APE/GROOVE		
	RAMBLEU DEBLEU/MAL/EMBANKMENT/EXCAVATION		
	CANAL/CHANNEL		

CRAIOVA

PLAN DE SITUATIE

TARGU JIU

LAYOUT

SCARA/SCALE 1:2000

Note:

BENEFICIAR / CLIENT:
 COMPANIA NATIONALA DE ADMINISTRARE
 A INFRASTRUCTURII RUTIERE
 NATIONAL ADMINISTRATION COMPANY
 OF ROAD INFRASTRUCTURE

PROIECTANT ASOCIAREA / DESIGNER ASSOCIATION:
 

ASOCIAREA:
 EGIS ROMANIA SA - SEARCH CORPORATION SRL

AUTOSTRADA CRAIOVA - FILIASI SI
 DRUMUL EXPRES FILIASI - TARGU JIU
 CRAIOVA - FILIASI MOTORWAY AND
 FILIASI - TARGU JIU EXPRESS ROAD

STUDIU DE FEZABILITATE
 FEASIBILITY STUDY

PLAN DE SITUATIE
 LAYOUT

COORDONATOR ADJ.
 DE PROIECT
 DEPUTY PROJECT
 COORDINATOR
 R. THADANI

INGINER PROIECTANT
 DE DRUMURI
 ROAD
 DESIGN ENGINEER
 V. BĂJENARU

INGINER PROIECTANT
 DE DRUMURI
 ROAD
 DESIGN ENGINEER
 F. DOBRIN


INGINER PROIECTANT
 DE DRUMURI
 ROAD
 DESIGN ENGINEER
 S. MORARU

VERIFICAT INTERN
 INTERNAL CHECKER
 A. PRODAN

Contract nr. 92/22579
 Contract no. 01

Data: IANUARIE 2024
 Date: 1:2000

Cod desen :22579-CrTJ-SF-5-DRU-3.1.1-PS-012-B01
 Drawing number:

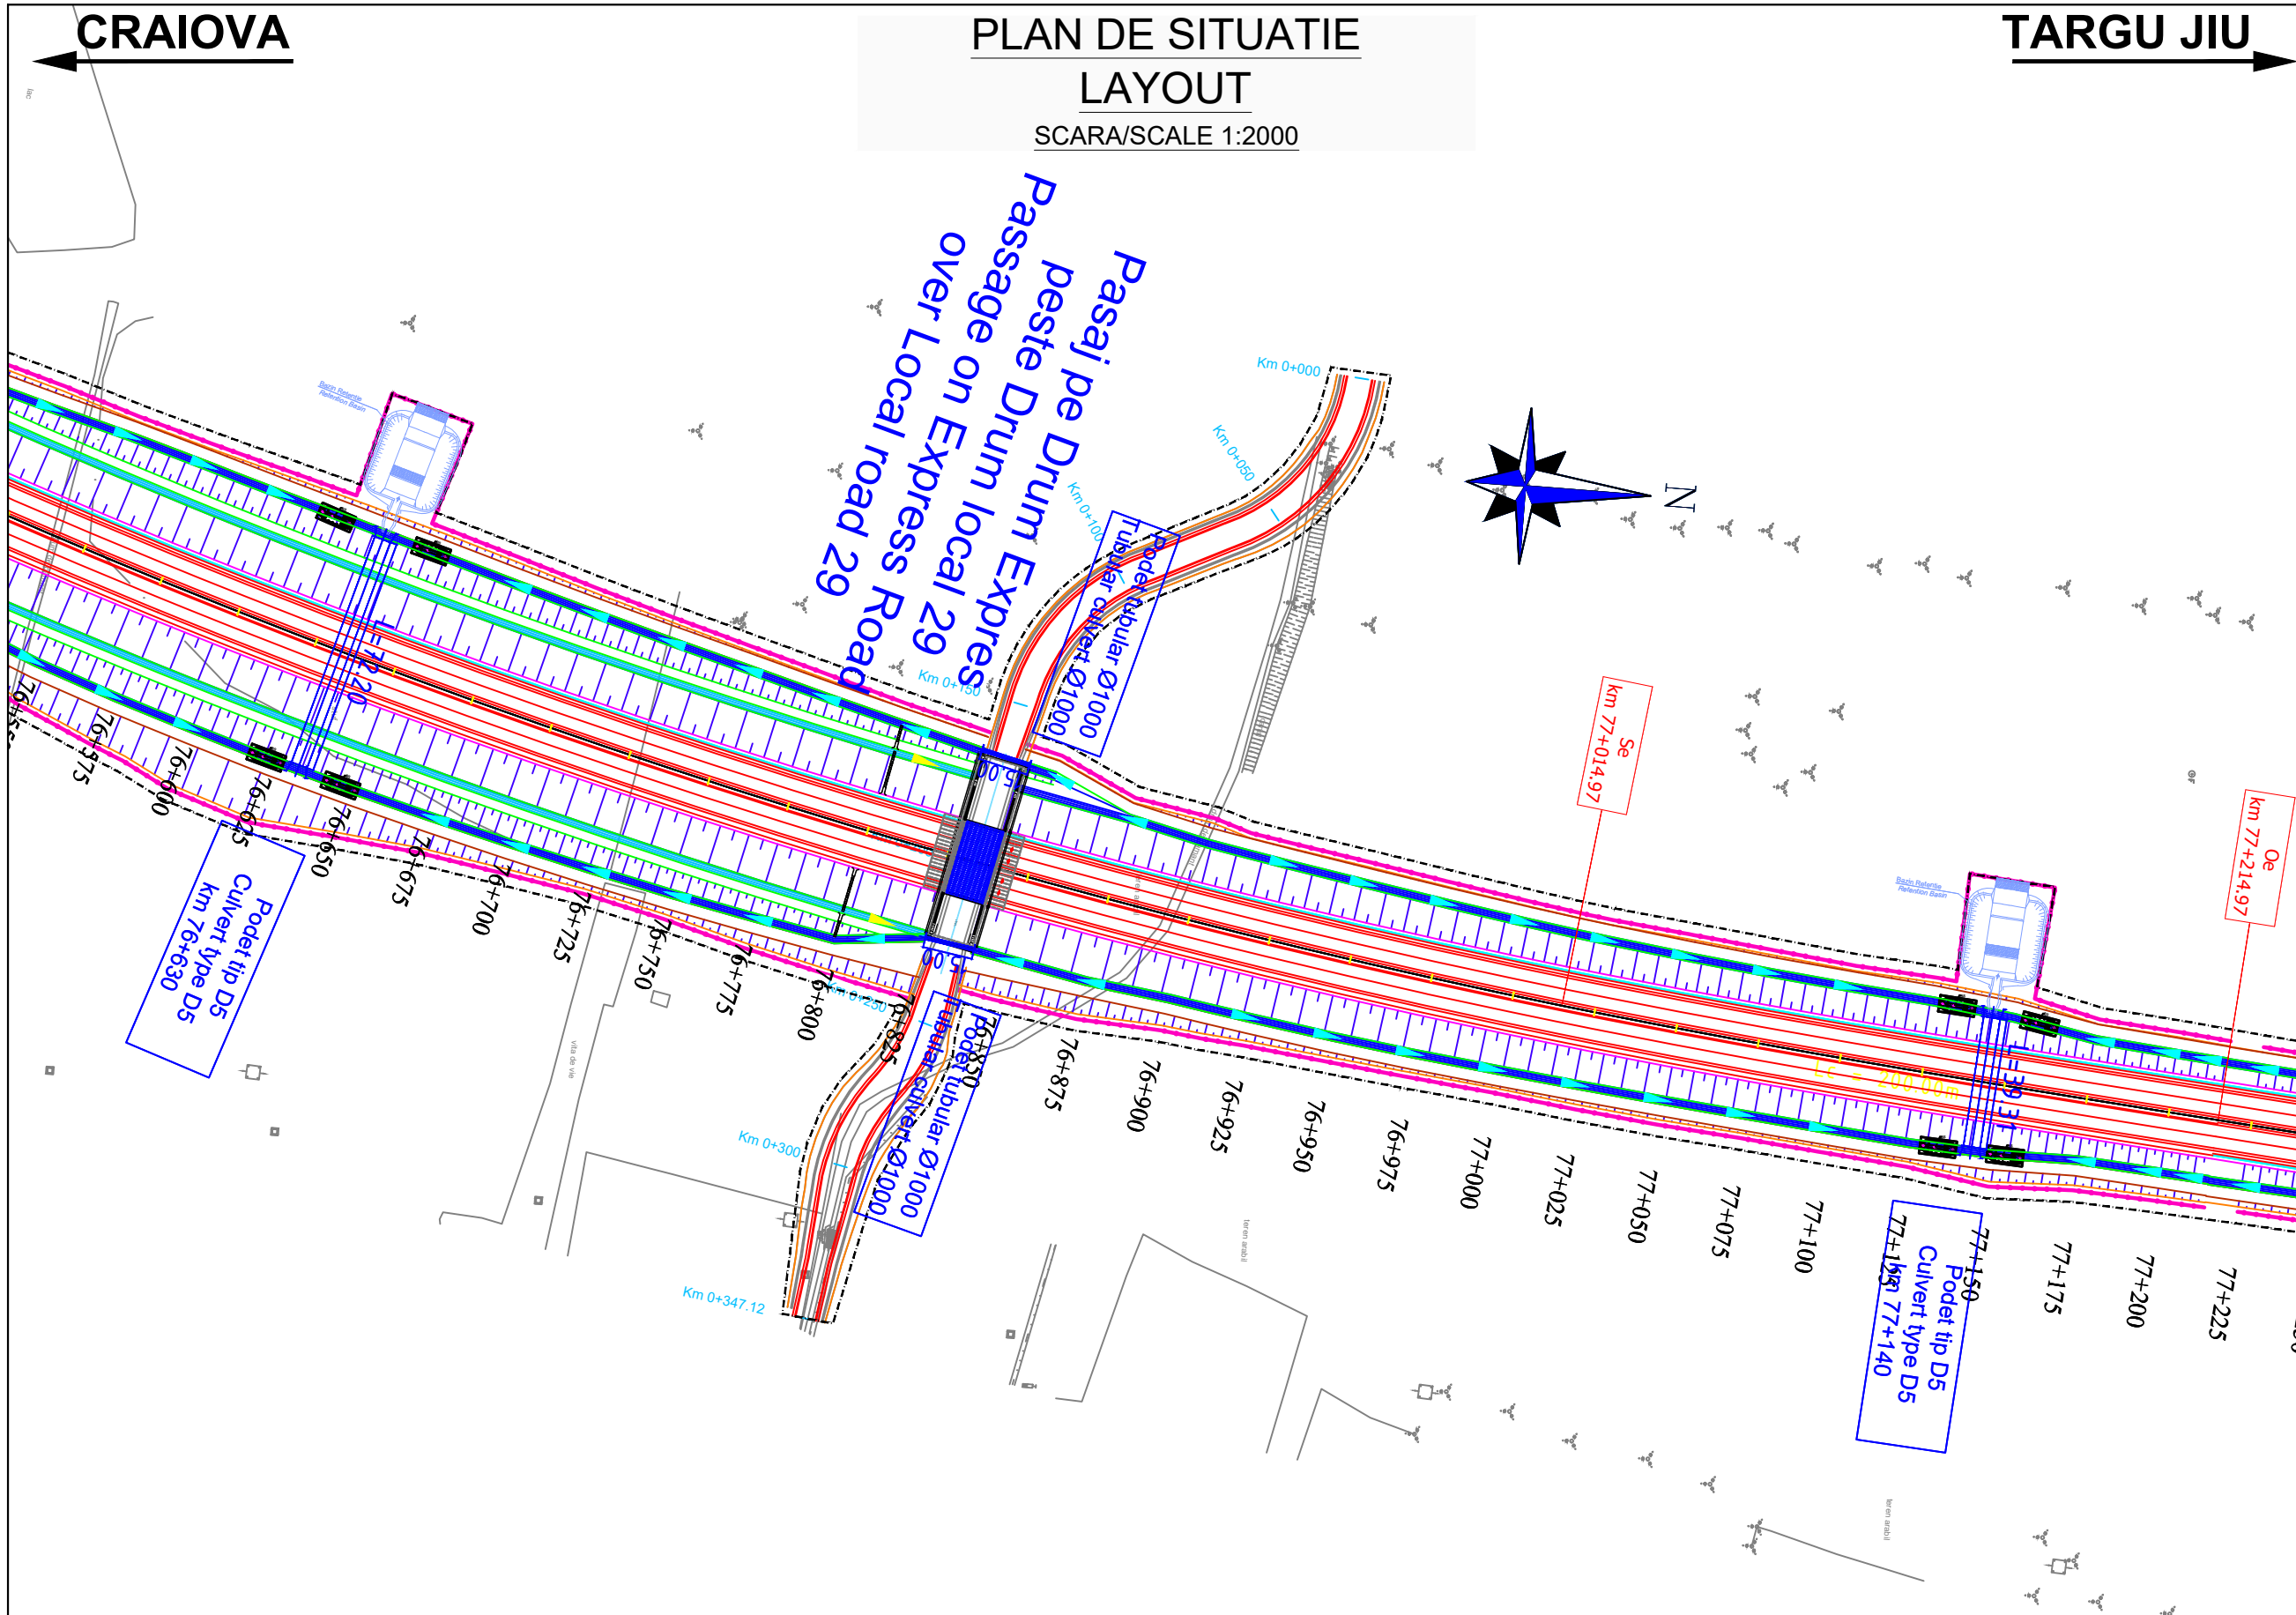

LEGENDA/LEGEND:

	IMPREJMUIRE/FENCING
	LIMITA DE PROPRIETATE / GARD/ PROPERTY / FENCE LIMIT
	ACCES PROPRIETATE/ PROPERTY ACCESS
	LIMITA CAROSABIL/LIMIT OF THE ROAD
	LIMITA UAT/LIMIT UAT
	CONSTRUCTIE/CONSTRUCTION
	PODET/CULVERT
	PARAPETE/GUARDRAIL
	AX RIGOLA SCURGERE APE/AXIS OF THE GROOVE
	RIGOLA SCURGERE APE/GROOVE
	RAMBLEU DEBLEU/MAL/EMBANKMENT/EXCAVATION
	CANAL/CHANNEL
	LIMITA EXPROPRIERE/EXPROPRIATION LIMIT
	Perdele forestiere/Forest curtains
	Sant trapezoidal /Trapezoidal groove
	Rigola mediana/ Median gutter
	Rigola de acostament/Shoulder gutter
	Bazin Retentie Retention Basin
	Bazin decantor separator de produse petroliere Oil Separator

CRAIOVA

PLAN DE SITUATIE

TARGU JIU

LAYOUT

SCARA/SCALE 1:2000

Note:

BENEFICIAR / CLIENT:
 COMPANIA NATIONALA DE ADMINISTRARE
 A INFRASTRUCTURII RUTIERE
 NATIONAL ADMINISTRATION COMPANY
 OF ROAD INFRASTRUCTURE


PROIECTANT ASOCIAREA / DESIGNER ASSOCIATION:
 


ASOCIAREA:
 EGIS ROMANIA SA - SEARCH CORPORATION SRL


AUTOSTRADA CRAIOVA - FILIASI SI
 DRUMUL EXPRES FILIASI - TARGU JIU
 CRAIOVA - FILIASI MOTORWAY AND
 FILIASI - TARGU JIU EXPRESS ROAD


STUDIU DE FEZABILITATE
 FEASIBILITY STUDY


PLAN DE SITUATIE
 LAYOUT

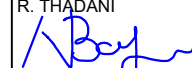COORDONATOR ADJ.
 DE PROIECT
 DEPUTY PROJECT
 COORDINATOR
 R. THADANI

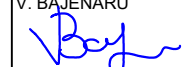
INGINER PROIECTANT
 DE DRUMURI
 ROAD
 DESIGN ENGINEER
 V. BĂJENARU


INGINER PROIECTANT
 DE DRUMURI
 ROAD
 DESIGN ENGINEER
 F. DOBRIN


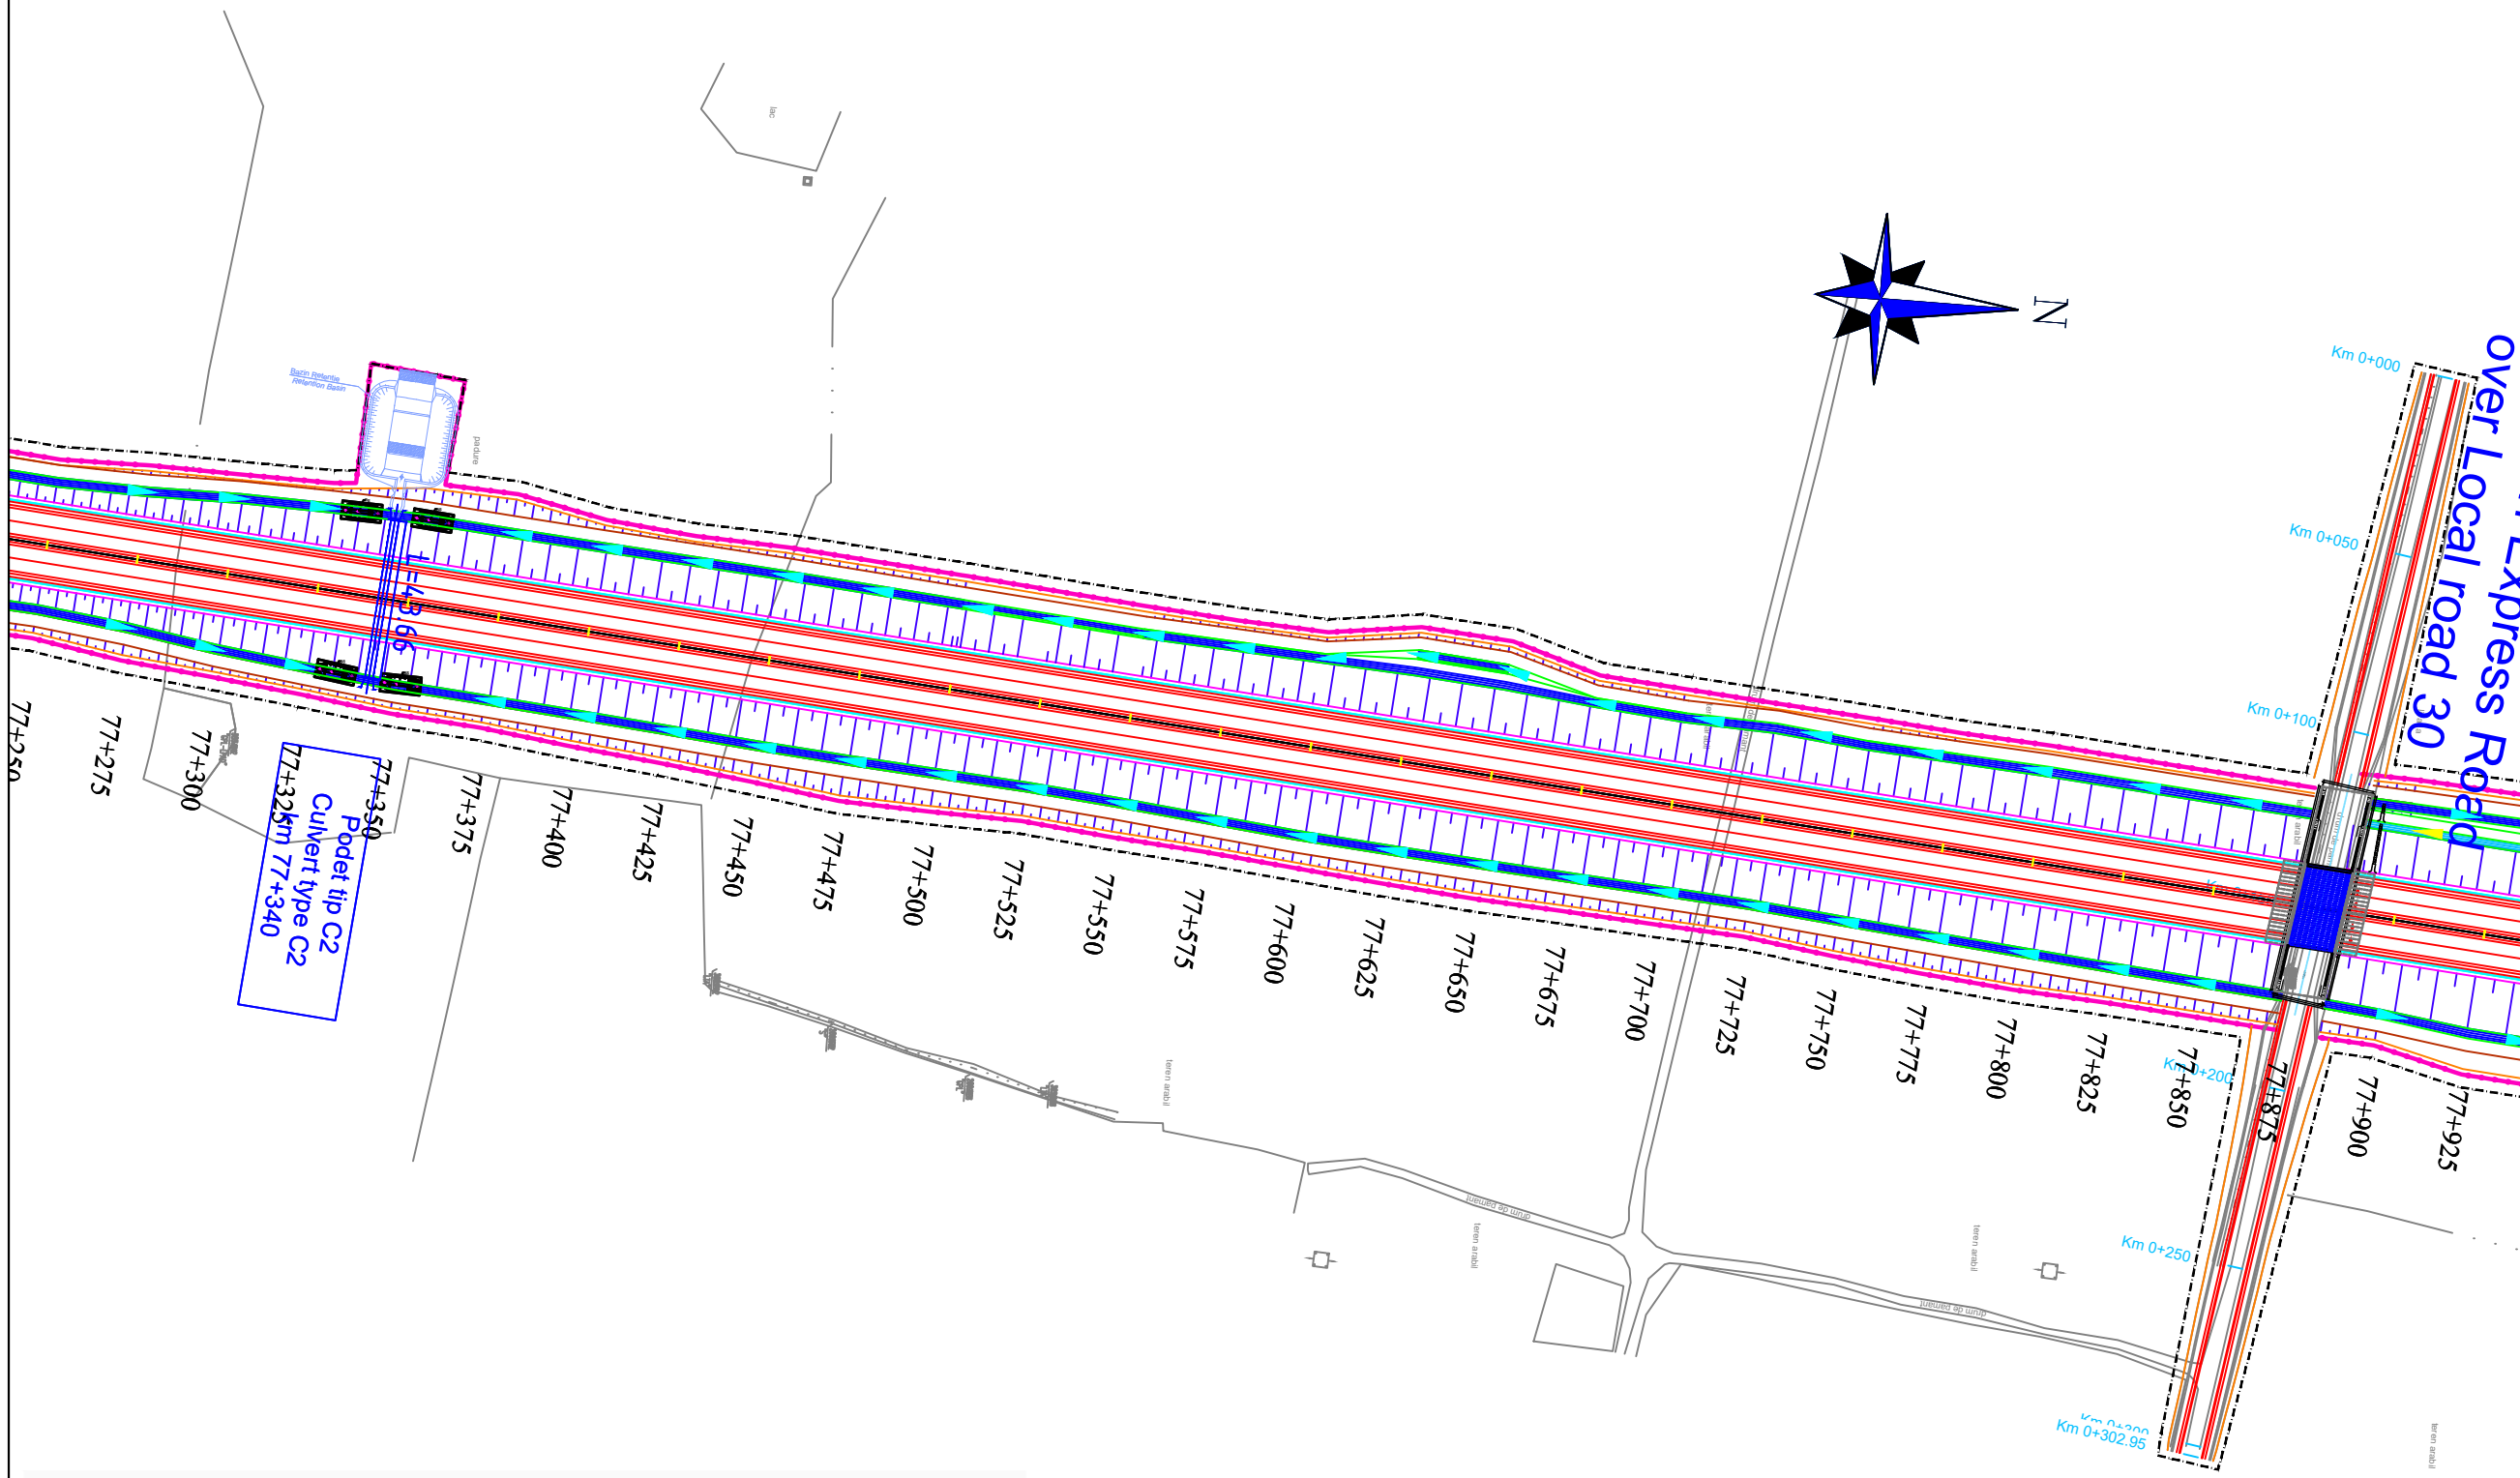
INGINER PROIECTANT
 DE DRUMURI
 ROAD
 DESIGN ENGINEER
 S. MORARU


VERIFICAT INTERN
 INTERNAL CHECKER
 A. PRODAN


Contract nr. 92/22579
 Contract no. 01

Data: IANUARIE 2024
 Date: 1:2000

Cod desen :22579-CrTJ-SF-5-DRU-3.1.1-PS-013-B01
 Drawing number:



LEGENDA/LEGEND:

	IMPREJMUIRE/FENCING
	LIMITA DE PROPRIETATE / GARD/ PROPERTY / FENCE LIMIT
	ACCES PROPRIETATE/ PROPERTY ACCESS
	LIMITA CAROSABIL/LIMIT OF THE ROAD
	LIMITA UAT/LIMIT UAT
	CONSTRUCTIE/CONSTRUCTION
	PODET/CULVERT
	PARAPETE/GUARDRAIL
	AX RIGOLA SCURGERE APE/AXIS OF THE GROOVE
	RIGOLA SCURGERE APE/GROOVE
	RAMBLEU DEBLEU/MAL/EMBANKMENT/EXCAVATION
	CANAL/CHANNEL
	LIMITA EXPROPRIERE/EXPROPRIATION LIMIT
	Perdele forestiere/Forest curtains
	Sant trapezoidal /Trapezoidal groove
	Rigola mediana/ Median gutter
	Rigola de acostament/Shoulder gutter
	Bazin Retentie Retention Basin
	Bazin decantor separator de produse petroliere Oil Separator

CRAIOVA

PLAN DE SITUATIE



LAYOUT

SCARA/SCALE 1:2000

TARGU JIU

Note:

Pasaj pe Drum Express peste Drum local 30 Over L

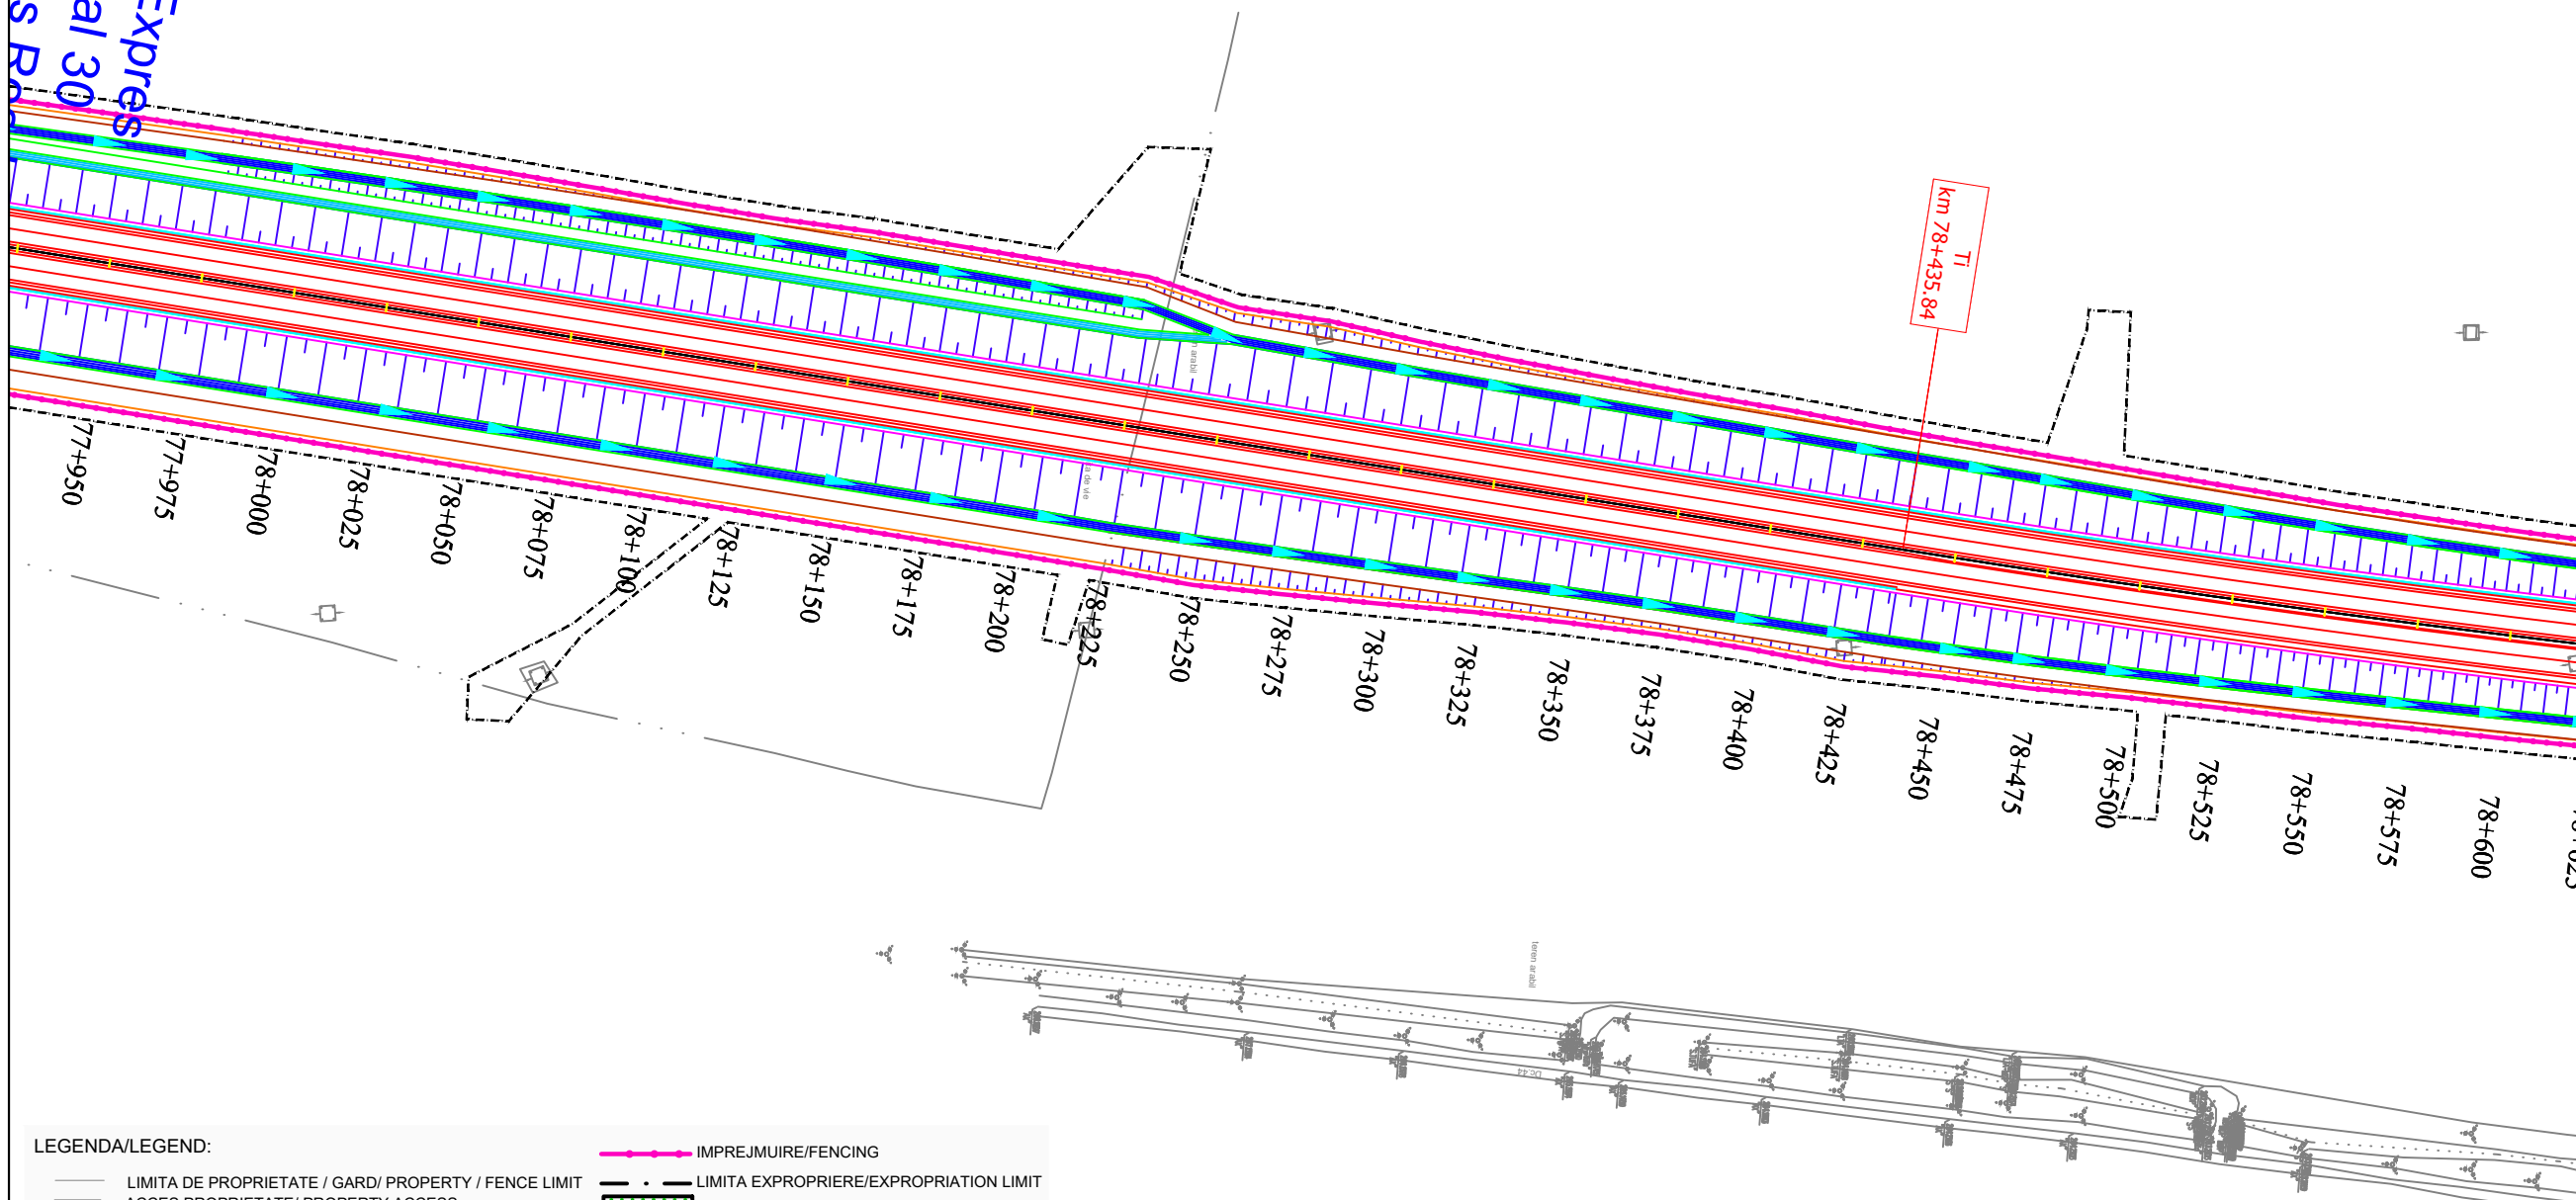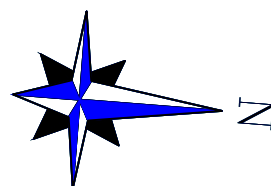

BENEFICIAR / CLIENT:
COMPANIA NATIONALA DE ADMINISTRARE A INFRASTRUCTURII RUTIERE
NATIONAL ADMINISTRATION COMPANY OF ROAD INFRASTRUCTURE

PROIECTANT ASOCIEREA / DESIGNER ASSOCIATION:
egis SEARCH CORPORATION

ASOCIEREA:
EGIS ROMANIA SA - SEARCH CORPORATION SRL

AUTOSTRADA CRAIOVA - FILIASI SI DRUMUL EXPRES FILIASI - TARGU JIU
CRAIOVA - FILIASI MOTORWAY AND FILIASI - TARGU JIU EXPRESS ROAD

STUDIU DE FEZABILITATE
FEASIBILITY STUDY

PLAN DE SITUATIE
LAYOUT

COORDONATOR ADJ. DE PROIECT
DEPUTY PROJECT COORDINATOR
R. THADANI

INGINER PROIECTANT DE DRUMURI
ROAD DESIGN ENGINEER
V. BĂJENARU

INGINER PROIECTANT DE DRUMURI
ROAD DESIGN ENGINEER
F. DOBRIN

INGINER PROIECTANT DE DRUMURI
ROAD DESIGN ENGINEER
S. MORARU

VERIFICAT INTERN
INTERNAL CHECKER
A. PRODAN

Contract nr. 92/22579
Contract no. 92/22579

Data: IANUARIE 2024
Date: IANUARIE 2024

Revizia nr. 01
Revision no. 01

Scara: 1:2000
Scale: 1:2000

Cod desen :22579-CrTJ-SF-5-DRU-3.1.1-PS-014-B01
Drawing number:

LEGENDA/LEGEND:

	LIMITA DE PROPRIETATE / GARD/ PROPERTY / FENCE LIMIT		IMPREJMUIRE/FENCING
	ACCES PROPRIETATE/ PROPERTY ACCESS		LIMITA EXPROPRIERE/EXPROPRIATION LIMIT
	LIMITA CAROSABIL/LIMIT OF THE ROAD		Perdele forestiere/Forest curtains
	LIMITA UAT/LIMIT UAT		Sant trapezoidal /Trapezoidal groove
	CONSTRUCTIE/CONSTRUCTION		Rigola mediana/ Median gutter
	PODET/CULVERT		Rigola de acostament/Shoulder gutter
	PARAPETE/GUARDRAIL		Bazin Retentie Retention Basin
	AX RIGOLA SCURGERE APE/AXIS OF THE GROOVE		Bazin decantor separator de produse petroliere Oil Separator
	RIGOLA SCURGERE APE/GROOVE		
	RAMBLEU DEBLEU/MAL/EMBANKMENT/EXCAVATION		
	CANAL/CHANNEL		



CRAIOVA ←

PLAN DE SITUATIE

LAYOUT

SCARA/SCALE 1:2000

→ TARGU JIU

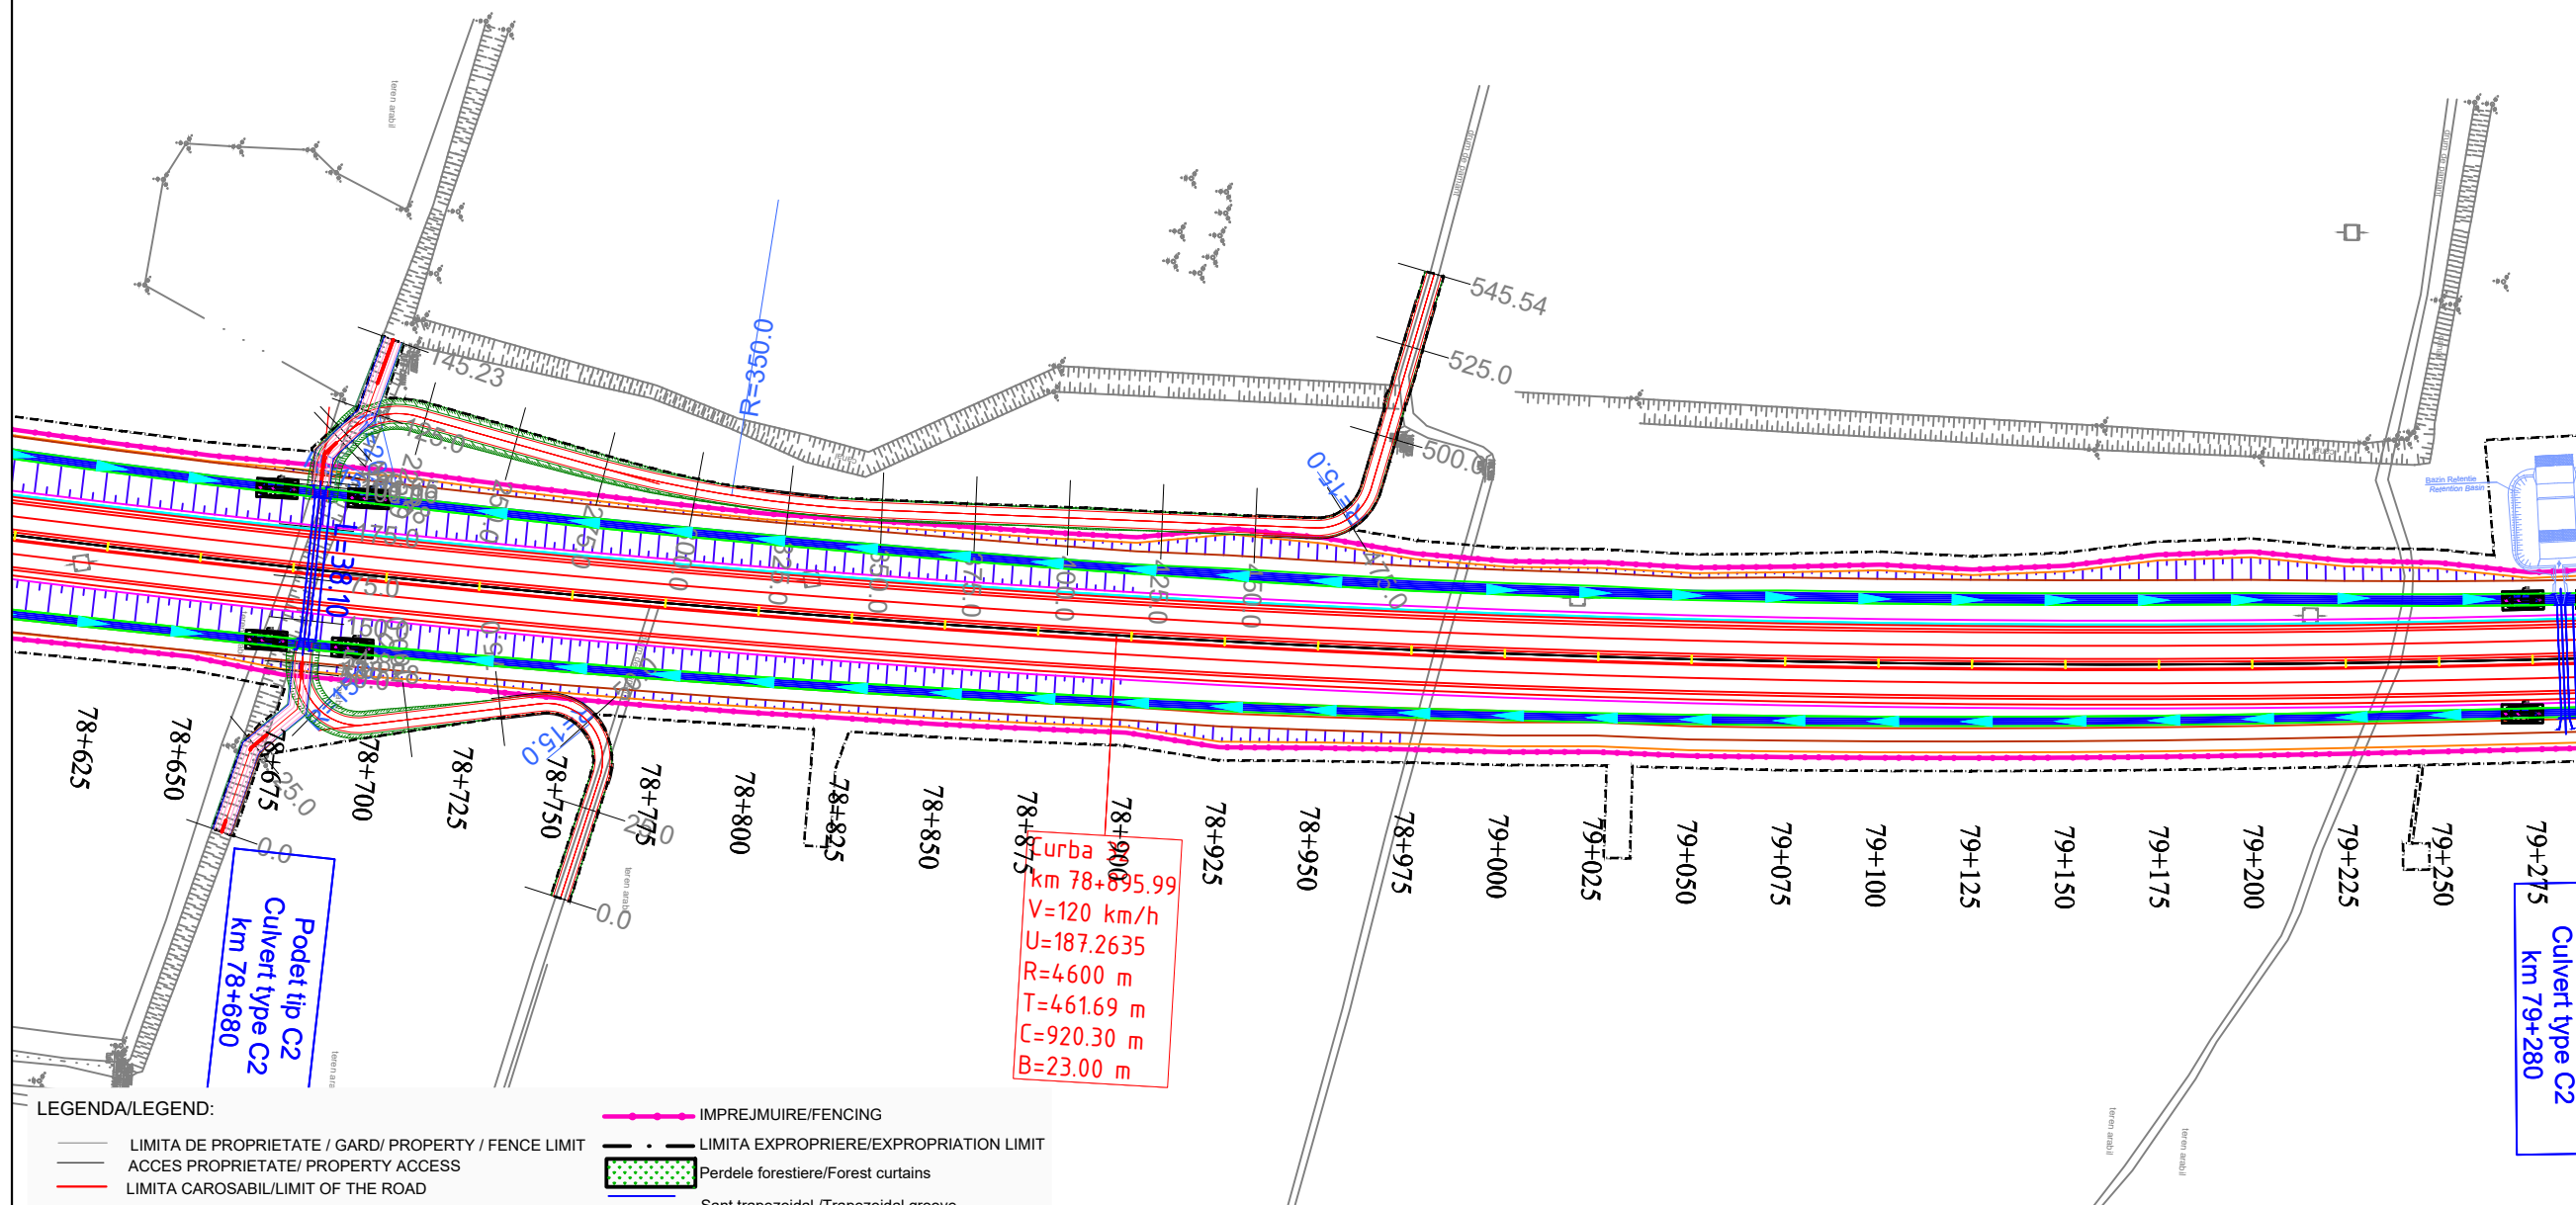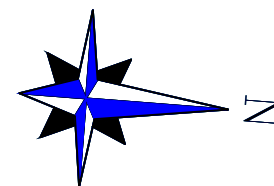

Curba
 km 78+895.99
 V=120 km/h
 U=187.2635
 R=4600 m
 T=461.69 m
 C=920.30 m
 B=23.00 m

Podet tip C2
 Culvert type C2
 km 78+680

79+275
 Culvert type C2
 km 79+280

LEGENDA/LEGEND:

- | | | | |
|--|--|--|--|
| | LIMITA DE PROPRIETATE / GARD/ PROPERTY / FENCE LIMIT | | LIMITA EXPROPRIERE/EXPROPRIATION LIMIT |
| | ACCES PROPRIETATE/ PROPERTY ACCESS | | Perdele forestiere/Forest curtains |
| | LIMITA CAROSABIL/LIMIT OF THE ROAD | | Sant trapezoidal /Trapezoidal groove |
| | LIMITA UAT/LIMIT UAT | | Rigola mediana/ Median gutter |
| | CONSTRUCTIE/CONSTRUCTION | | Rigola de acostament/Shoulder gutter |
| | PODET/CULVERT | | Bazin Retentie
Retention Basin |
| | PARAPETE/GUARDRAIL | | Bazin decantor separator
de produse petroliere
Oil Separator |
| | AX RIGOLA SCURGERE APE/AXIS OF THE GROOVE | | |
| | RIGOLA SCURGERE APE/GROOVE | | |
| | RAMBLEU DEBLEU/MAL/EMBANKMENT/EXCAVATION | | |
| | CANAL/CHANNEL | | |

Note:	
BENEFICIAR / CLIENT: COMPANIA NATIONALA DE ADMINISTRARE A INFRASTRUCTURII RUTIERE NATIONAL ADMINISTRATION COMPANY OF ROAD INFRASTRUCTURE	
PROIECTANT ASOCIEREA / DESIGNER ASSOCIATION: 	
ASOCIEREA: EGIS ROMANIA SA - SEARCH CORPORATION SRL	
AUTOSTRADA CRAIOVA - FILIASI SI DRUMUL EXPRES FILIASI - TARGU JIU CRAIOVA - FILIASI MOTORWAY AND FILIASI - TARGU JIU EXPRESS ROAD	
STUDIU DE FEZABILITATE FEASIBILITY STUDY	
PLAN DE SITUATIE LAYOUT	
COORDONATOR ADJ. DE PROIECT DEPUTY PROJECT COORDINATOR	R. THADANI
INGINER PROIECTANT DE DRUMURI ROAD DESIGN ENGINEER	V. BĂJENARU
INGINER PROIECTANT DE DRUMURI ROAD DESIGN ENGINEER	F. DOBRIN
INGINER PROIECTANT DE DRUMURI ROAD DESIGN ENGINEER	S. MORARU
VERIFICAT INTERN INTERNAL CHECKER	A. PRODAN
Contract nr. 92/22579	Revizia nr. 01
Data: IANUARIE 2024	Scara: 1:2000
Cod desen: 22579-CrJ-SF-5-DRU-3.1.1-PS-015-B01 Drawing number:	

CRAIOVA



PLAN DE SITUATIE

LAYOUT

SCARA/SCALE 1:2000

TARGU JIU

Note:

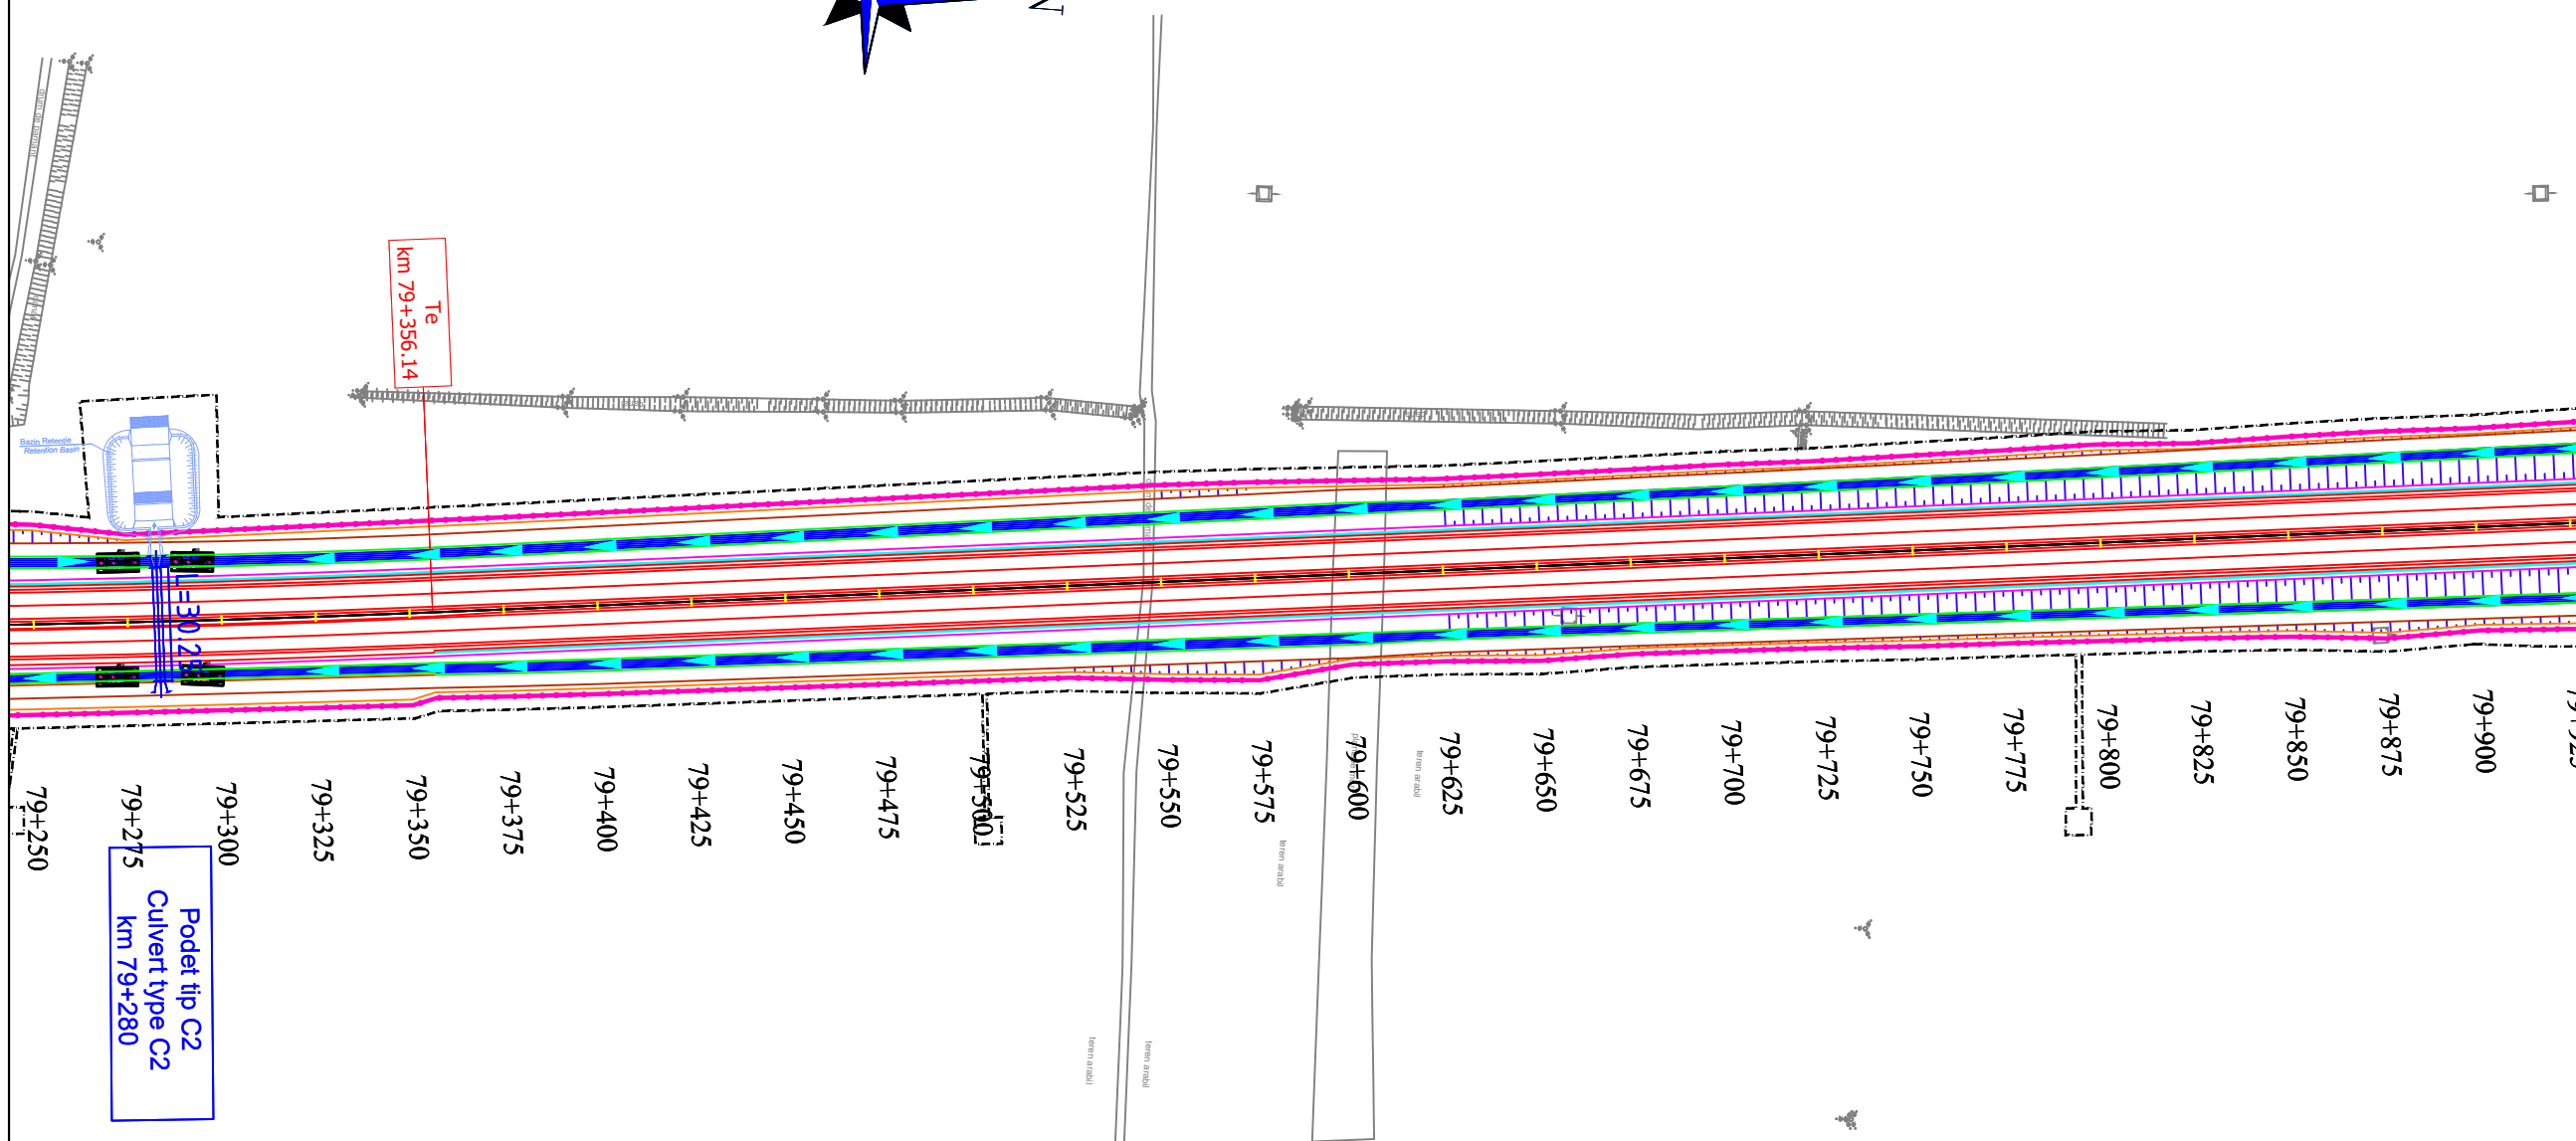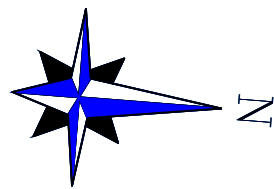

km 79+356.14
Te

Podet tip C2
Culvert type C2
km 79+280

LEGENDA/LEGEND:

	LIMITA DE PROPRIETATE / GARD/ PROPERTY / FENCE LIMIT		LIMITA EXPROPRIERE/EXPROPRIATION LIMIT
	ACCES PROPRIETATE/ PROPERTY ACCESS		Perdele forestiere/Forest curtains
	LIMITA CAROSABIL/LIMIT OF THE ROAD		Sant trapezoidal /Trapezoidal groove
	LIMITA UAT/LIMIT UAT		Rigola mediana/ Median gutter
	CONSTRUCTIE/CONSTRUCTION		Rigola de acostament/Shoulder gutter
	PODET/CULVERT		Bazin Retentie Retention Basin
	PARAPETE/GUARDRAIL		Bazin decantor separator de produse petroliere Oil Separator
	AX RIGOLA SCURGERE APE/AXIS OF THE GROOVE		
	RIGOLA SCURGERE APE/GROOVE		
	RAMBLEU DEBLEU/MAL/EMBANKMENT/EXCAVATION		
	CANAL/CHANNEL		

BENEFICIAR / CLIENT:
 COMPANIA NATIONALA DE ADMINISTRARE
 A INFRASTRUCTURII RUTIERE
 NATIONAL ADMINISTRATION COMPANY
 OF ROAD INFRASTRUCTURE

PROIECTANT ASOCIEREA / DESIGNER ASSOCIATION:

ASOCIEREA:
 EGIS ROMANIA SA - SEARCH CORPORATION SRL

AUTOSTRADA CRAIOVA - FILIASI SI
 DRUMUL EXPRES FILIASI - TARGU JIU
 CRAIOVA - FILIASI MOTORWAY AND
 FILIASI - TARGU JIU EXPRESS ROAD

STUDIU DE FEZABILITATE
 FEASIBILITY STUDY

PLAN DE SITUATIE
 LAYOUT

COORDONATOR ADJ. DE PROIECT DEPUTY PROJECT COORDINATOR	R. THADANI
---	----------------

INGINER PROIECTANT DE DRUMURI ROAD DESIGN ENGINEER	V. BĂJENARU
---	-----------------

INGINER PROIECTANT DE DRUMURI ROAD DESIGN ENGINEER	F. DOBRIN
---	---------------

INGINER PROIECTANT DE DRUMURI ROAD DESIGN ENGINEER	S. MORARU
---	---------------

VERIFICAT INTERN INTERNAL CHECKER	A. PRODAN
--------------------------------------	---------------

Contract nr. 92/22579	Revizia nr. 01
-----------------------	----------------

Data: IANUARIE 2024	Scara: 1:2000
---------------------	---------------

Cod desen :22579-CrTJ-SF-5-DRU-3.1.1-PS-016-B01
 Drawing number:

CRAIOVA



PLAN DE SITUATIE

LAYOUT

SCARA/SCALE 1:2000

TARGU JIU

Note:

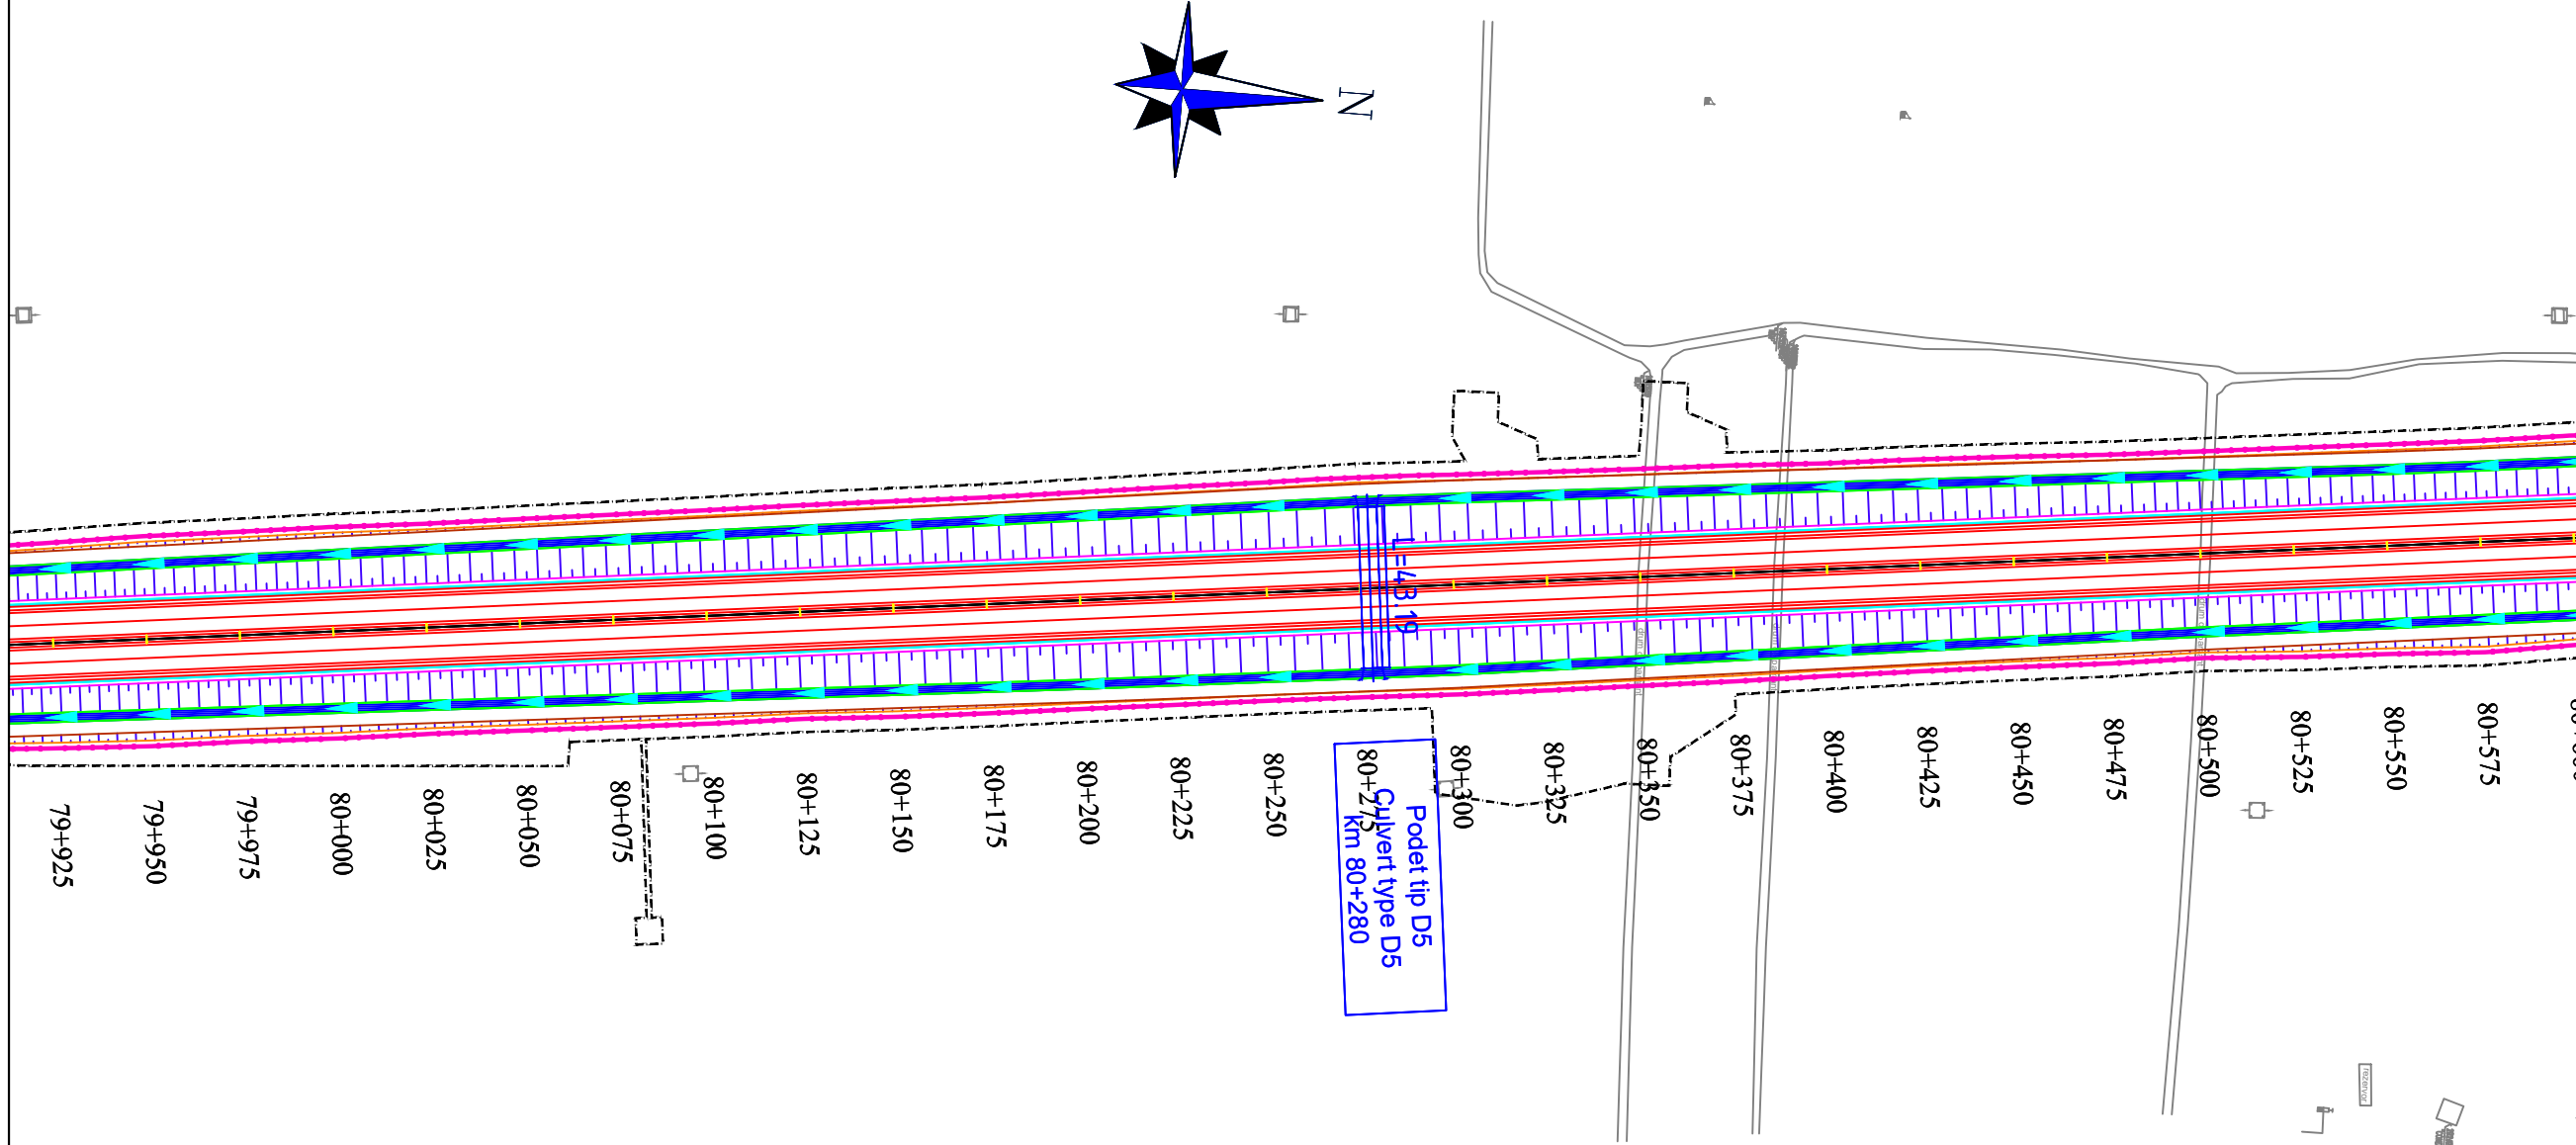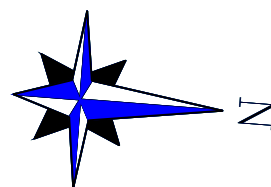

BENEFICIAR / CLIENT:
COMPANIA NATIONALA DE ADMINISTRARE
A INFRASTRUCTURII RUTIERE
NATIONAL ADMINISTRATION COMPANY
OF ROAD INFRASTRUCTURE


PROIECTANT ASOCIEREA / DESIGNER ASSOCIATION:
 


ASOCIEREA:
EGIS ROMANIA SA - SEARCH CORPORATION SRL


AUTOSTRADA CRAIOVA - FILIASI SI
DRUMUL EXPRES FILIASI - TARGU JIU
CRAIOVA - FILIASI MOTORWAY AND
FILIASI - TARGU JIU EXPRESS ROAD


STUDIU DE FEZABILITATE
FEASIBILITY STUDY


PLAN DE SITUATIE
LAYOUT

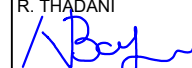COORDONATOR ADJ.
DE PROIECT
DEPUTY PROJECT
COORDINATOR

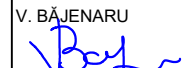
INGINER PROIECTANT
DE DRUMURI
ROAD
DESIGN ENGINEER

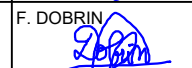
INGINER PROIECTANT
DE DRUMURI
ROAD
DESIGN ENGINEER

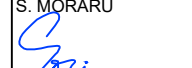
INGINER PROIECTANT
DE DRUMURI
ROAD
DESIGN ENGINEER

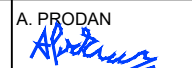


















VERIFICAT INTERN
INTERNAL CHECKER


Contract nr. 92/22579 Revizia nr. 01
Contract no. Revision no.

Data: IANUARIE 2024 Scara: 1:2000
Date: Scale:

Cod desen :22579-CrTJ-SF-5-DRU-3.1.1-PS-017-B01
Drawing number:

LEGENDA/LEGEND:

- | | |
|--|--|
|  LIMITA DE PROPRIETATE / GARD/ PROPERTY / FENCE LIMIT |  LIMITA EXPROPRIERE/EXPROPRIATION LIMIT |
|  ACCES PROPRIETATE/ PROPERTY ACCESS |  Perdele forestiere/Forest curtains |
|  LIMITA CAROSABIL/LIMIT OF THE ROAD |  Sant trapezoidal /Trapezoidal groove |
|  LIMITA UAT/LIMIT UAT |  Rigola mediana/ Median gutter |
|  CONSTRUCTIE/CONSTRUCTION |  Rigola de acostament/Shoulder gutter |
|  PODET/CULVERT |  Bazin Retentie
Retention Basin |
|  PARAPETE/GUARDRAIL |  Bazin decantor separator
de produse petroliere
Oil Separator |
|  AX RIGOLA SCURGERE APE/AXIS OF THE GROOVE | |
|  RIGOLA SCURGERE APE/GROOVE | |
|  RAMBLEU DEBLEU/MAL/EMBANKMENT/EXCAVATION | |
|  CANAL/CHANNEL | |



CRAIOVA

PLAN DE SITUATIE

LAYOUT

SCARA/SCALE 1:2000

TARGU JIU

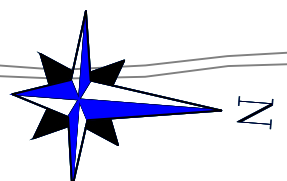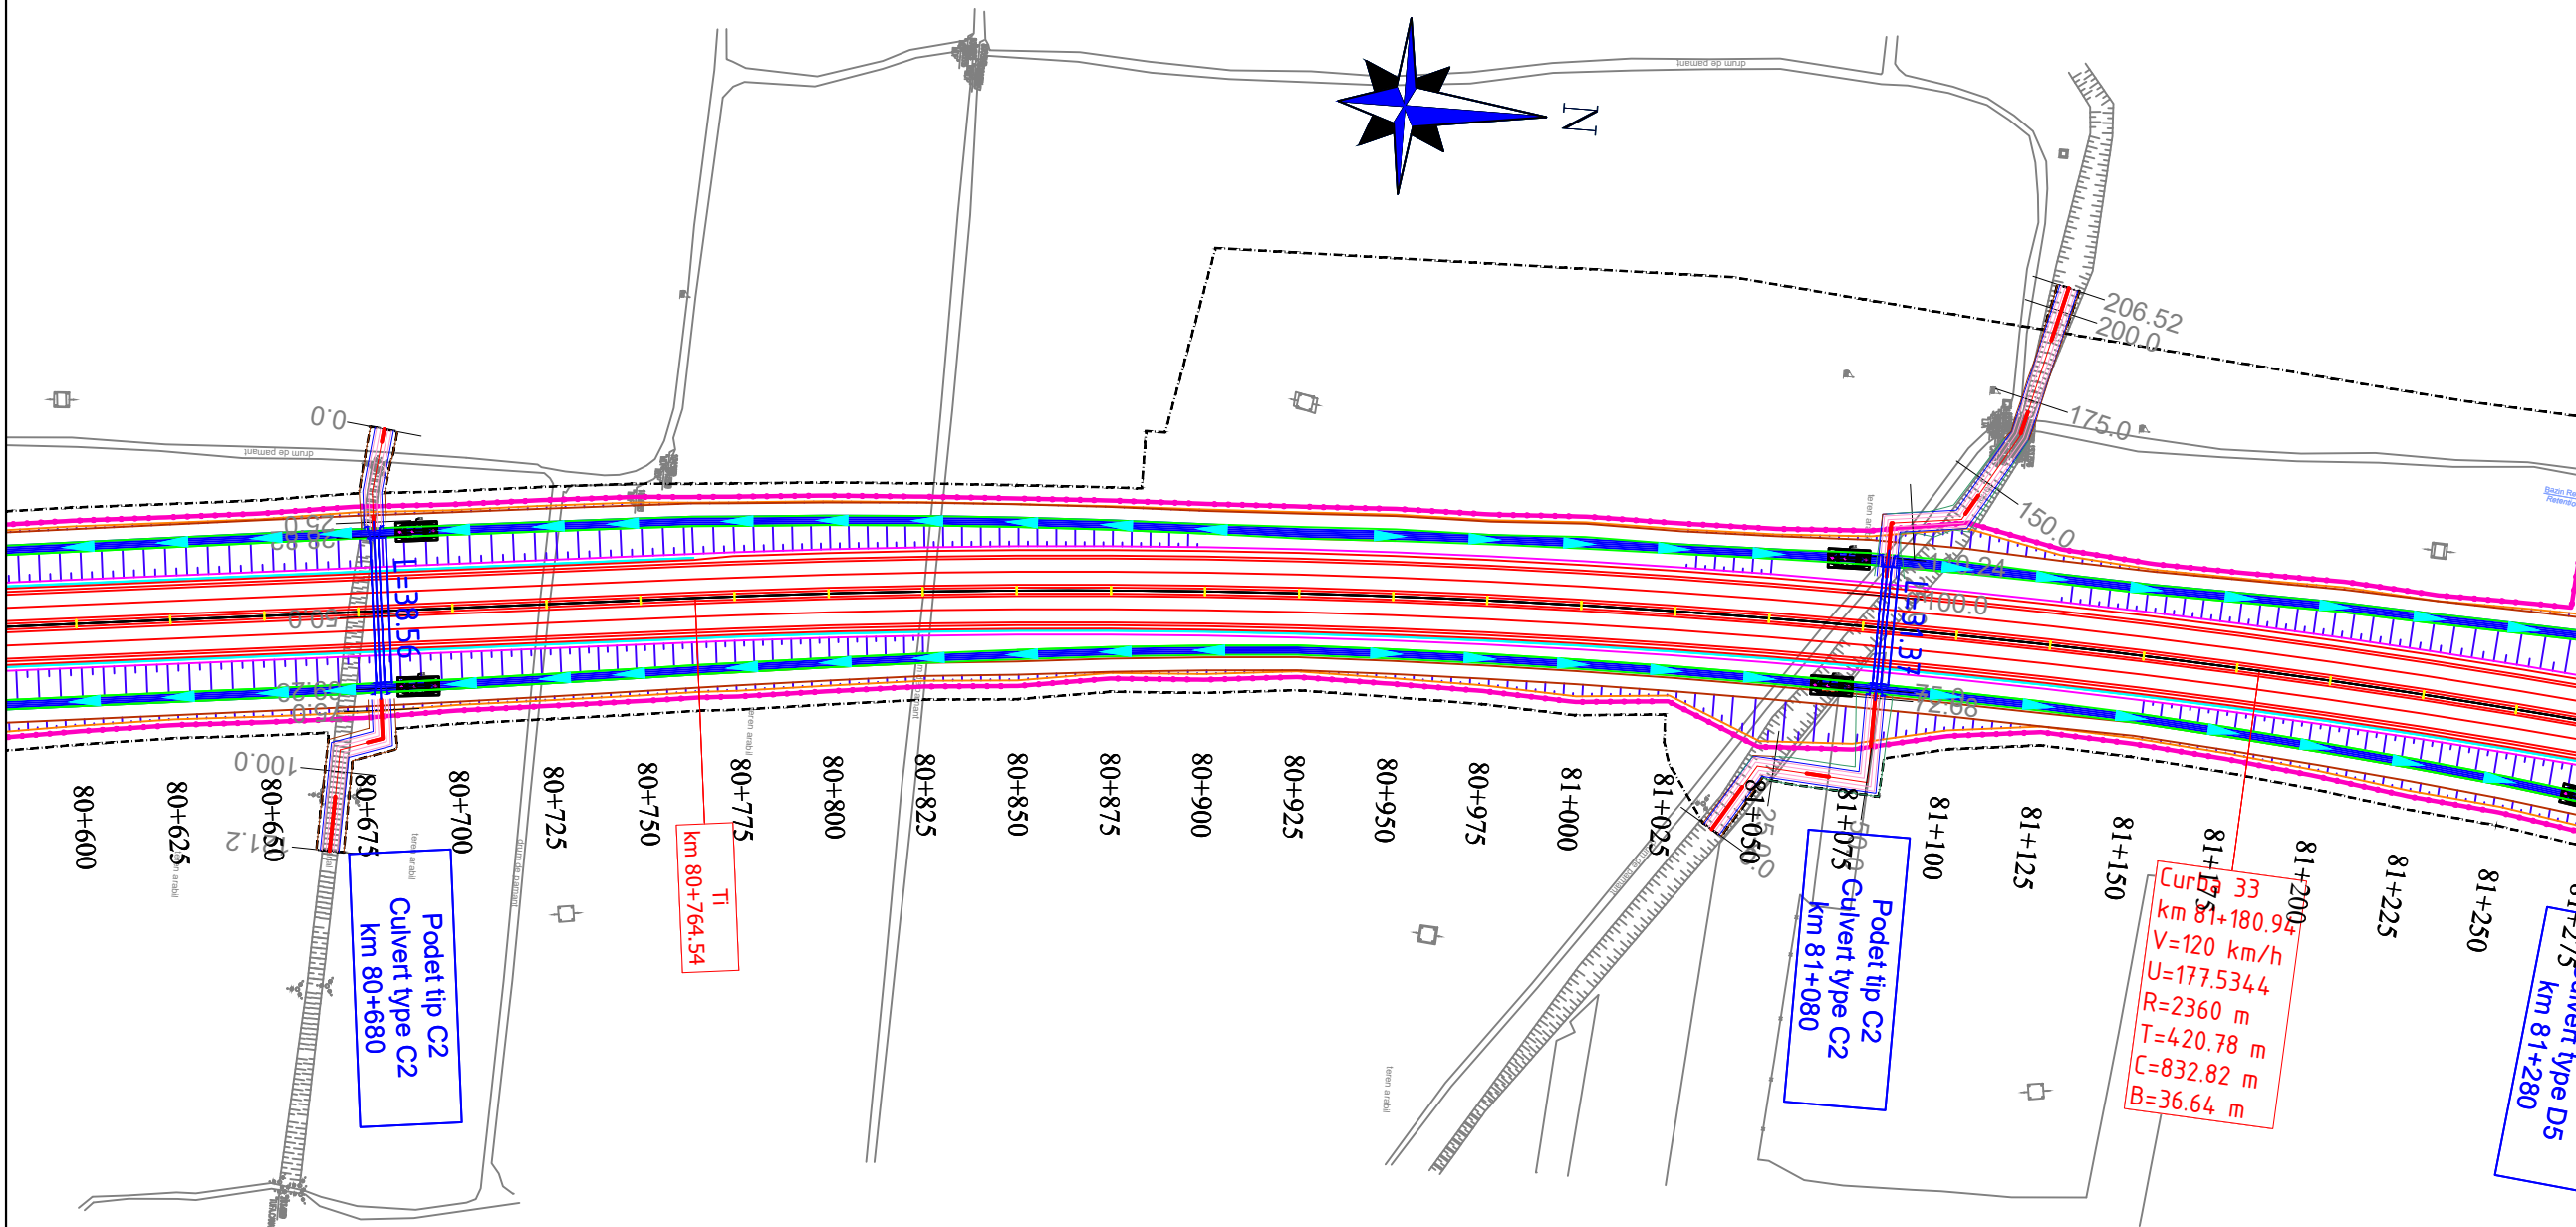

Note:

BENEFICIAR / CLIENT:
 COMPANIA NATIONALA DE ADMINISTRARE
 A INFRASTRUCTURII RUTIERE
 NATIONAL ADMINISTRATION COMPANY
 OF ROAD INFRASTRUCTURE

PROIECTANT ASOCIAREA / DESIGNER ASSOCIATION:

 ASOCIAREA:
 EGIS ROMANIA SA - SEARCH CORPORATION SRL

AUTOSTRADA CRAIOVA - FILIASI SI
 DRUMUL EXPRES FILIASI - TARGU JIU
 CRAIOVA - FILIASI MOTORWAY AND
 FILIASI - TARGU JIU EXPRESS ROAD

STUDIU DE FEZABILITATE
 FEASIBILITY STUDY

PLAN DE SITUATIE
 LAYOUT

COORDONATOR ADJ.
 DE PROIECT
 DEPUTY PROJECT
 COORDINATOR
 R. THADANI

INGINER PROIECTANT
 DE DRUMURI
 ROAD
 DESIGN ENGINEER
 V. BĂJENARU

INGINER PROIECTANT
 DE DRUMURI
 ROAD
 DESIGN ENGINEER
 F. DOBRIN

INGINER PROIECTANT
 DE DRUMURI
 ROAD
 DESIGN ENGINEER
 S. MORARU

VERIFICAT INTERN
 INTERNAL CHECKER
 A. PRODAN

Contract nr. 92/22579
 Contract no. 01

Data: IANUARIE 2024
 Date: 1:2000

Cod desen :22579-CrTJ-SF-5-DRU-3.1.1-PS-018-B01
 Drawing number:

LEGENDA/LEGEND:

	LIMITA DE PROPRIETATE / GARD/ PROPERTY / FENCE LIMIT		LIMITA EXPROPRIERE/EXPROPRIATION LIMIT
	ACCES PROPRIETATE/ PROPERTY ACCESS		Perdele forestiere/Forest curtains
	LIMITA CAROSABIL/LIMIT OF THE ROAD		Sant trapezoidal /Trapezoidal groove
	LIMITA UAT/LIMIT UAT		Rigola mediana/ Median gutter
	CONSTRUCTIE/CONSTRUCTION		Rigola de acostament/Shoulder gutter
	PODET/CULVERT		Bazin Retentie Retention Basin
	PARAPETE/GUARDRAIL		Bazin decantor separator de produse petroliere Oil Separator
	AX RIGOLA SCURGERE APE/AXIS OF THE GROOVE		
	RIGOLA SCURGERE APE/GROOVE		
	RAMBLEU DEBLEU/MAL/EMBANKMENT/EXCAVATION		
	CANAL/CHANNEL		

CRAIOVA

PLAN DE SITUATIE

TARGU JIU

LAYOUT

SCARA/SCALE 1:2000

Note:

BENEFICIAR / CLIENT:
 COMPANIA NATIONALA DE ADMINISTRARE
 A INFRASTRUCTURII RUTIERE
 NATIONAL ADMINISTRATION COMPANY
 OF ROAD INFRASTRUCTURE

PROIECTANT ASOCIERIA / DESIGNER ASSOCIATION:
 egis SEARCH CORPORATION

ASOCIERIA:
 EGIS ROMANIA SA - SEARCH CORPORATION SRL

AUTOSTRADA CRAIOVA - FILIASI SI
 DRUMUL EXPRES FILIASI - TARGU JIU
 CRAIOVA - FILIASI MOTORWAY AND
 FILIASI - TARGU JIU EXPRESS ROAD

STUDIU DE FEZABILITATE
 FEASIBILITY STUDY

PLAN DE SITUATIE
 LAYOUT

COORDONATOR ADJ.
 DE PROIECT
 DEPUTY PROJECT
 COORDINATOR
 R. THADANI

INGINER PROIECTANT
 DE DRUMURI
 ROAD
 DESIGN ENGINEER
 V. BĂJENARU

INGINER PROIECTANT
 DE DRUMURI
 ROAD
 DESIGN ENGINEER
 F. DOBRIN


INGINER PROIECTANT
 DE DRUMURI
 ROAD
 DESIGN ENGINEER
 S. MORARU

VERIFICAT INTERN
 INTERNAL CHECKER
 A. PRODAN

Contract nr. 92/22579
 Contract no. 01

Data: IANUARIE 2024
 Date: 1:2000

Cod desen :22579-CrTJ-SF-5-DRU-3.1.1-PS-019-B01
 Drawing number:

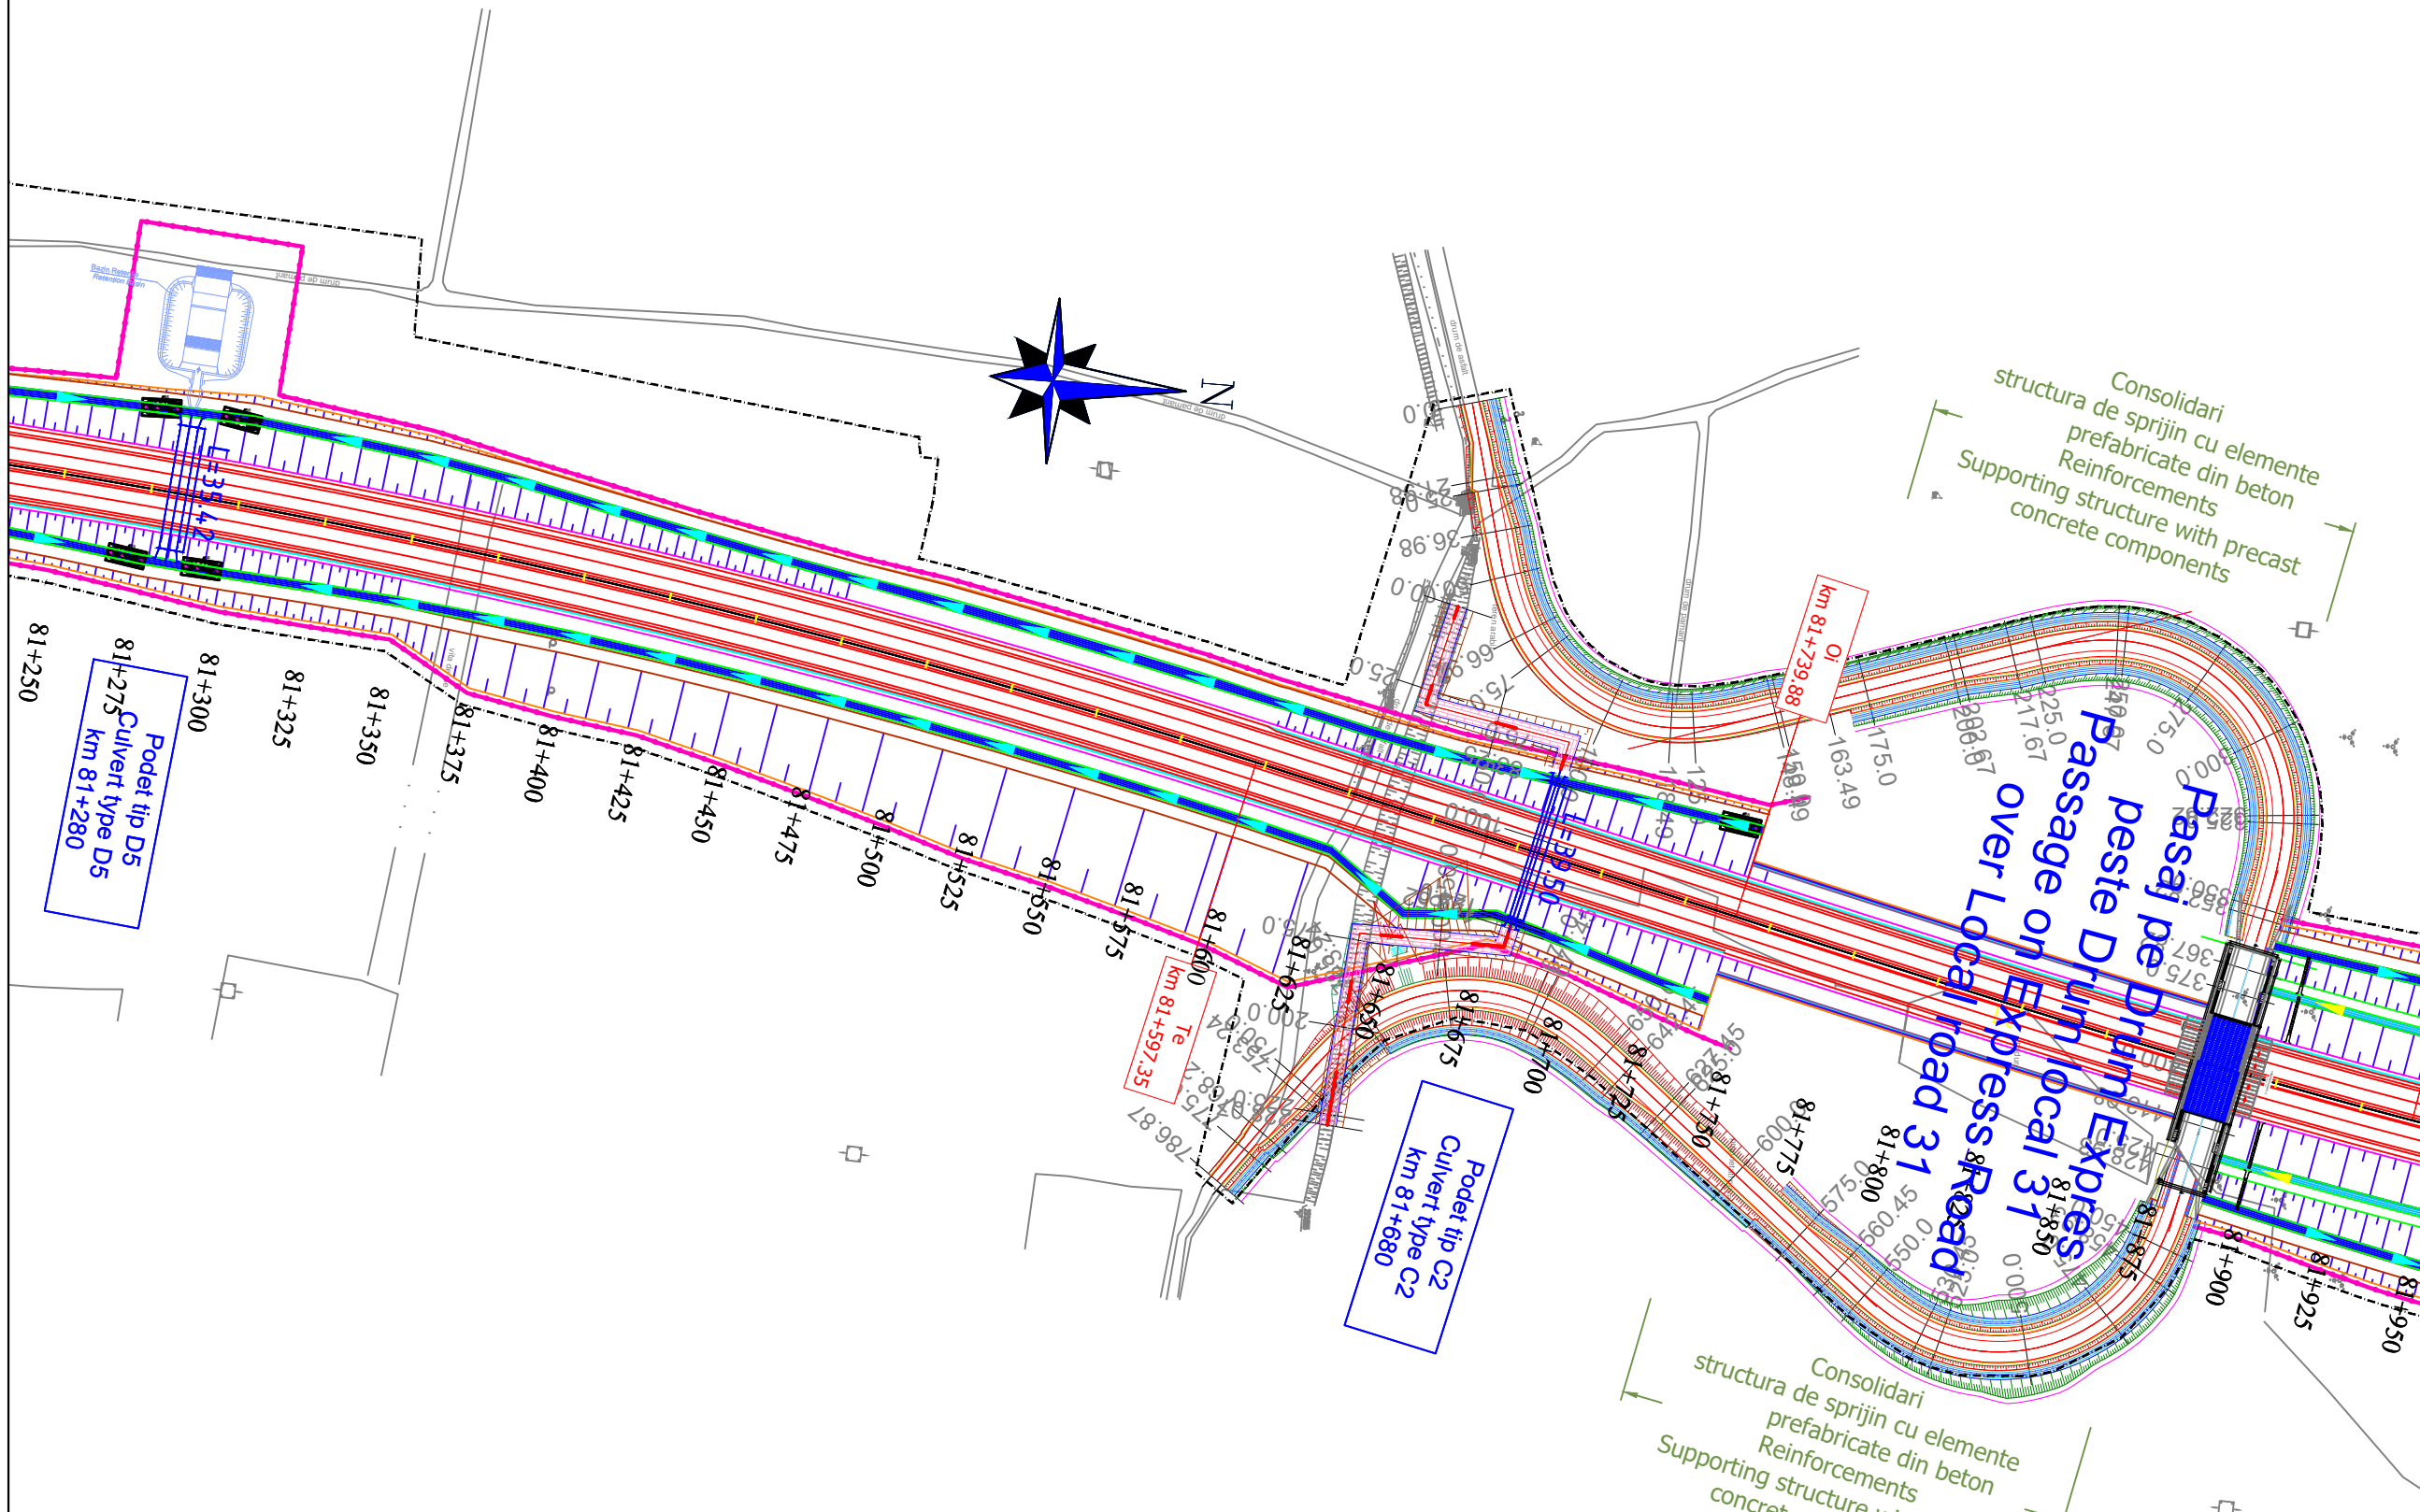

LEGENDA/LEGEND:

- LIMITA DE PROPRIETATE / GARD/ PROPERTY / FENCE LIMIT
- ACCES PROPRIETATE/ PROPERTY ACCESS
- LIMITA CAROSABIL/LIMIT OF THE ROAD
- LIMITA UAT/LIMIT UAT
- CONSTRUCTIE/CONSTRUCTION
- PODET/CULVERT
- PARAPETE/GUARDRAIL
- AX RIGOLA SCURGERE APE/AXIS OF THE GROOVE
- RIGOLA SCURGERE APE/GROOVE
- RAMBLEU DEBLEU/MAL/EMBANKMENT/EXCAVATION
- CANAL/CHANNEL
- IMPREJMUIRE/FENCING
- LIMITA EXPROPRIERE/EXPROPRIATION LIMIT
- Perdele forestiere/Forest curtains
- Sant trapezoidal /Trapezoidal groove
- Rigola mediana/ Median gutter
- Rigola de acostament/Sholder gutter
- Bazin Retentie Retention Basin
- Bazin decantor separator de produse petroliere Oil Separator

CRAIOVA ←


PLAN DE SITUATIE

LAYOUT

SCARA/SCALE 1:2000

→ TARGU JIU

Note:

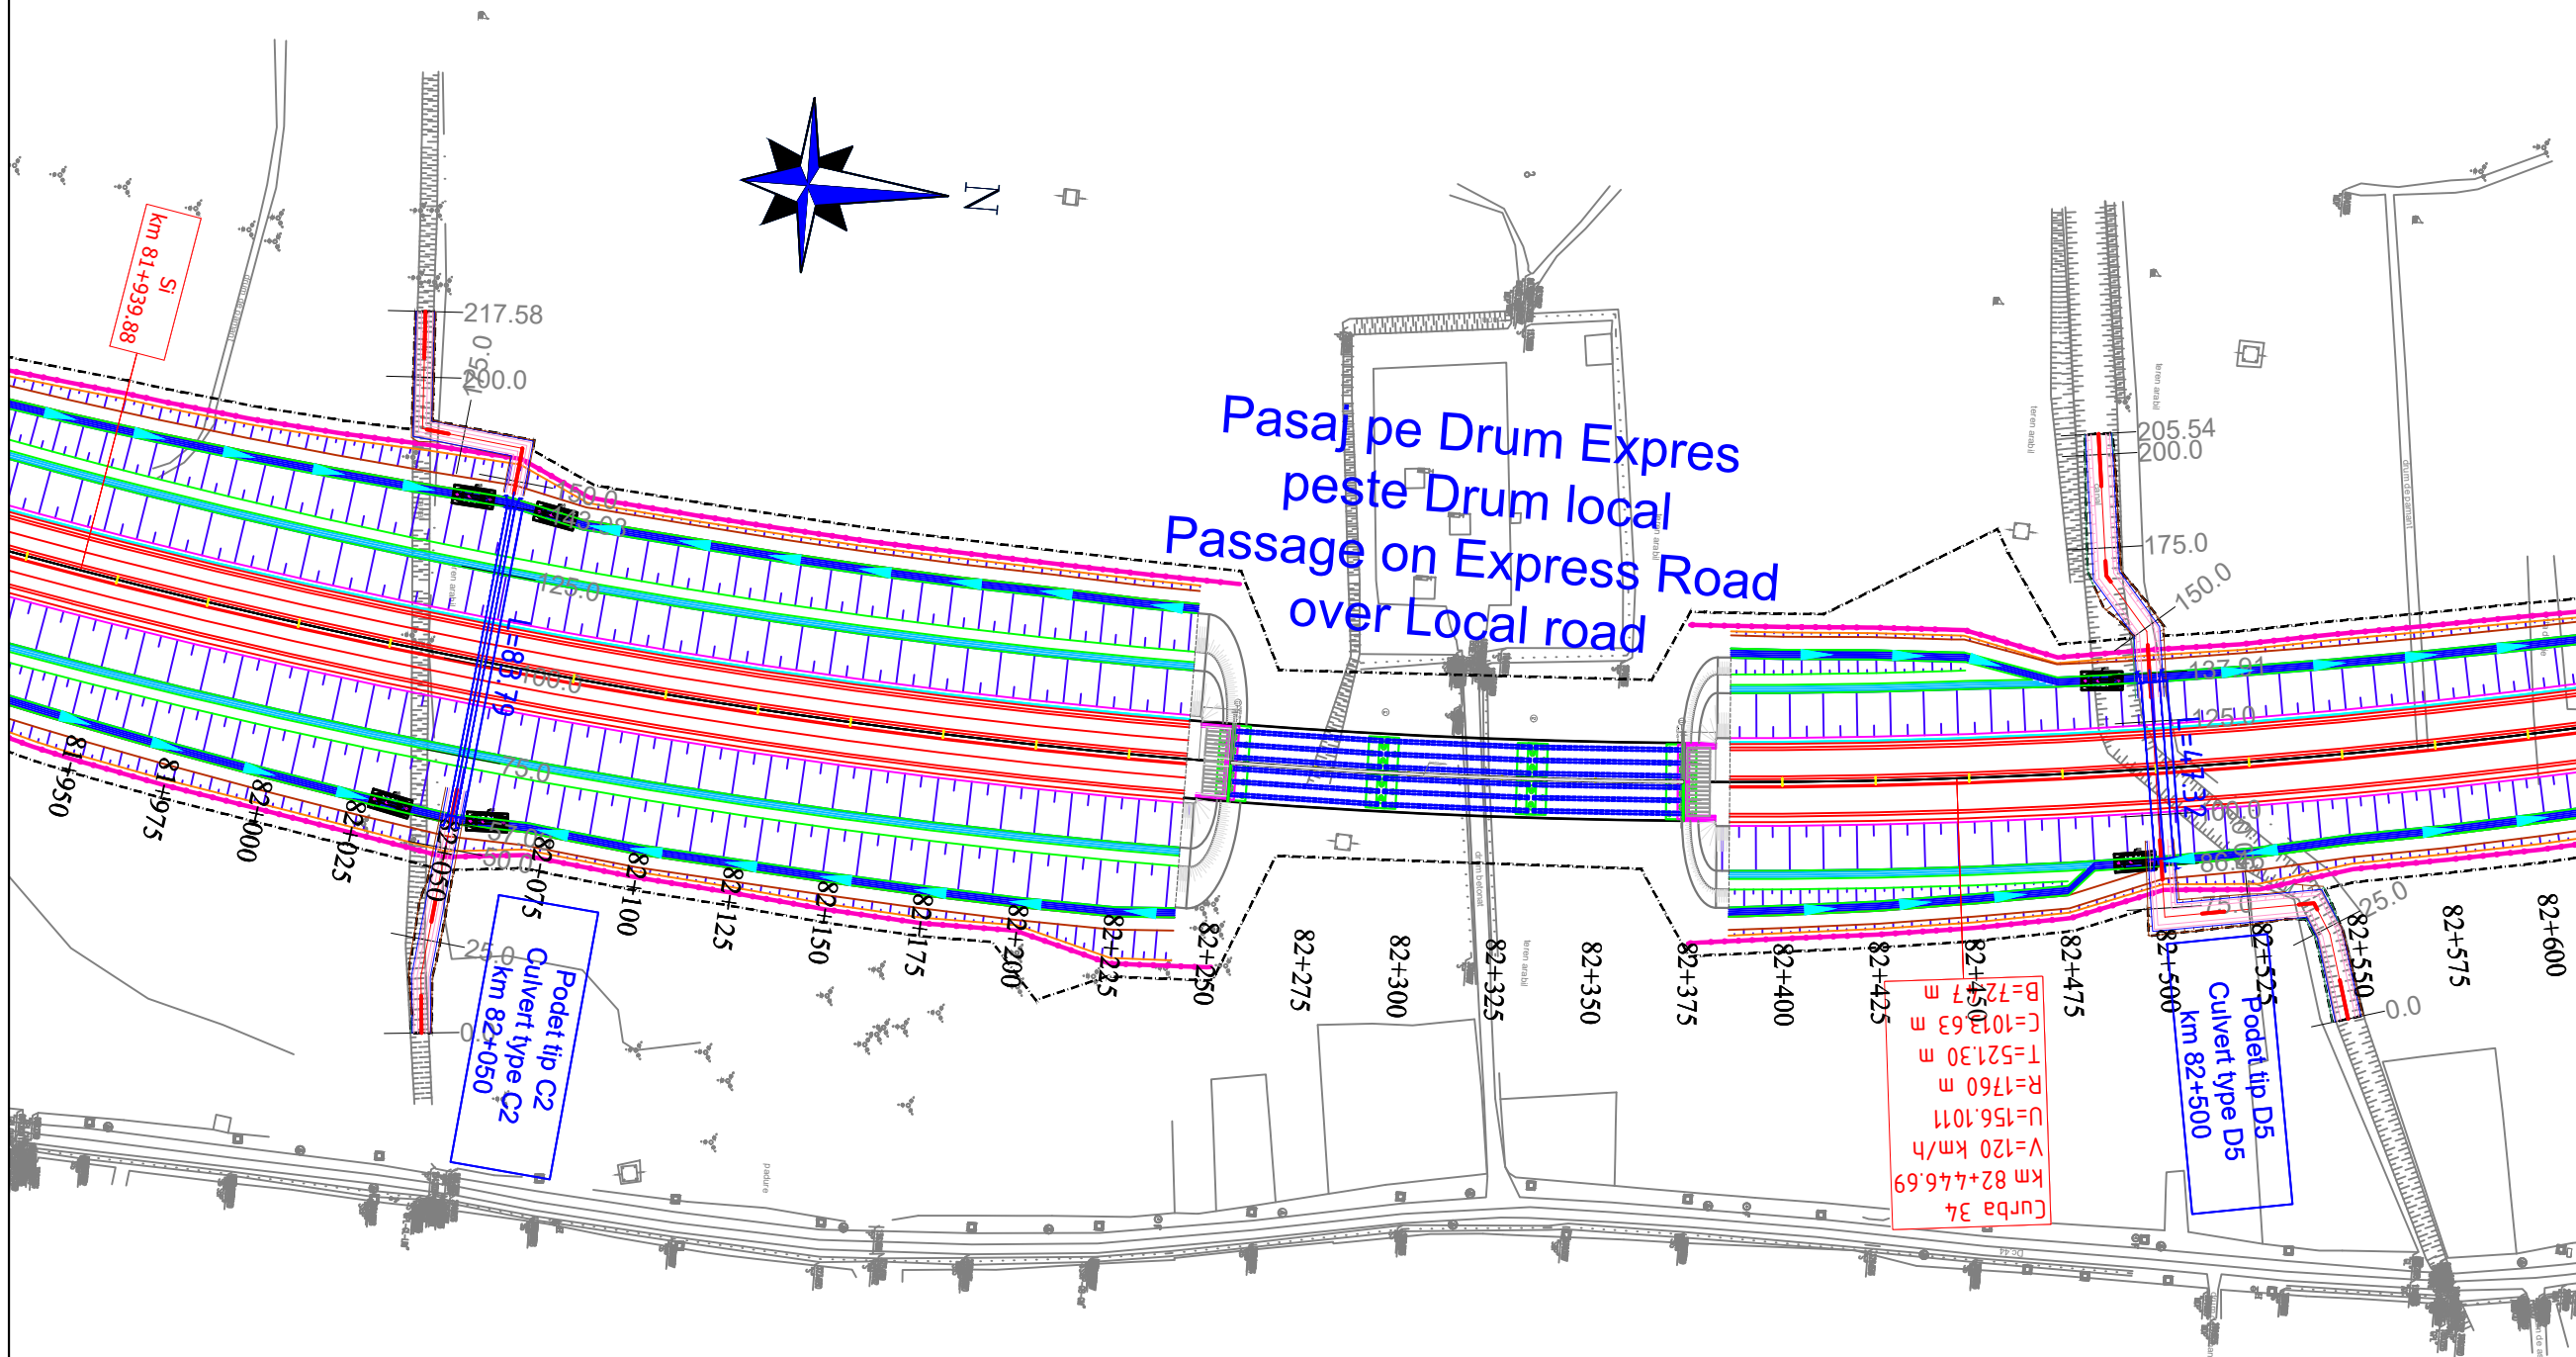

Pasaj pe Drum Expres peste Drum local
 Passage on Express Road over Local road

Podet tip C2
 Culvert type C2
 km 82+050

Podet tip D5
 Culvert type D5
 km 82+500

Curba 34
 km 82+446.69
 V=120 km/h
 U=156.1011
 R=1760 m
 T=521.30 m
 C=103.63 m
 B=724.7 m

LEGENDA/LEGEND:

—	LIMITA DE PROPRIETATE / GARD/ PROPERTY / FENCE LIMIT	—	LIMITA EXPROPRIERE/EXPROPRIATION LIMIT
—	ACCES PROPRIETATE/ PROPERTY ACCESS	■	Perdele forestiere/Forest curtains
—	LIMITA CAROSABIL/LIMIT OF THE ROAD	—	Sant trapezoidal /Trapezoidal groove
—	LIMITA UAT/LIMIT UAT	—	Rigola mediana/ Median gutter
□	CONSTRUCTIE/CONSTRUCTION	—	Rigola de acostament/Shoulder gutter
—	PODET/CULVERT	■	Bazin Retentie Retention Basin
—	PARAPETE/GUARDRAIL	■	Bazin decantor separator de produse petroliere Oil Separator
—	AX RIGOLA SCURGERE APE/AXIS OF THE GROOVE		
—	RIGOLA SCURGERE APE/GROOVE		
—	RAMBLEU DEBLEU/MAL/EMBANKMENT/EXCAVATION		
—	CANAL/CHANNEL		

BENEFICIAR / CLIENT:
 COMPANIA NATIONALA DE ADMINISTRARE
 A INFRASTRUCTURII RUTIERE
 NATIONAL ADMINISTRATION COMPANY
 OF ROAD INFRASTRUCTURE

PROIECTANT ASOCIAREA / DESIGNER ASSOCIATION:
 egis SEARCH CORPORATION

ASOCIAREA:
 EGIS ROMANIA SA - SEARCH CORPORATION SRL

AUTOSTRADA CRAIOVA - FILIASI SI
 DRUMUL EXPRES FILIASI - TARGU JIU
 CRAIOVA - FILIASI MOTORWAY AND
 FILIASI - TARGU JIU EXPRESS ROAD

STUDIU DE FEZABILITATE
 FEASIBILITY STUDY

PLAN DE SITUATIE
 LAYOUT

COORDONATOR ADJ.
 DE PROIECT
 DEPUTY PROJECT
 COORDINATOR
 R. THADANI

INGINER PROIECTANT
 DE DRUMURI
 ROAD
 DESIGN ENGINEER
 V. BAJENARU

INGINER PROIECTANT
 DE DRUMURI
 ROAD
 DESIGN ENGINEER
 F. DOBRIN

INGINER PROIECTANT
 DE DRUMURI
 ROAD
 DESIGN ENGINEER
 S. MORARU

VERIFICAT INTERN
 INTERNAL CHECKER
 A. PRODAN

Contract nr. 92/22579
 Contract no. 92/22579
 Revizia nr. 01
 Revision no. 01

Data: IANUARIE 2024
 Date: JANUARY 2024
 Scara: 1:2000
 Scale: 1:2000

Cod desen :22579-CrTJ-SF-5-DRU-3.1.1-PS-020-B01
 Drawing number:



CRAIOVA

PLAN DE SITUATIE

LAYOUT

SCARA/SCALE 1:2000

TARGU JIU

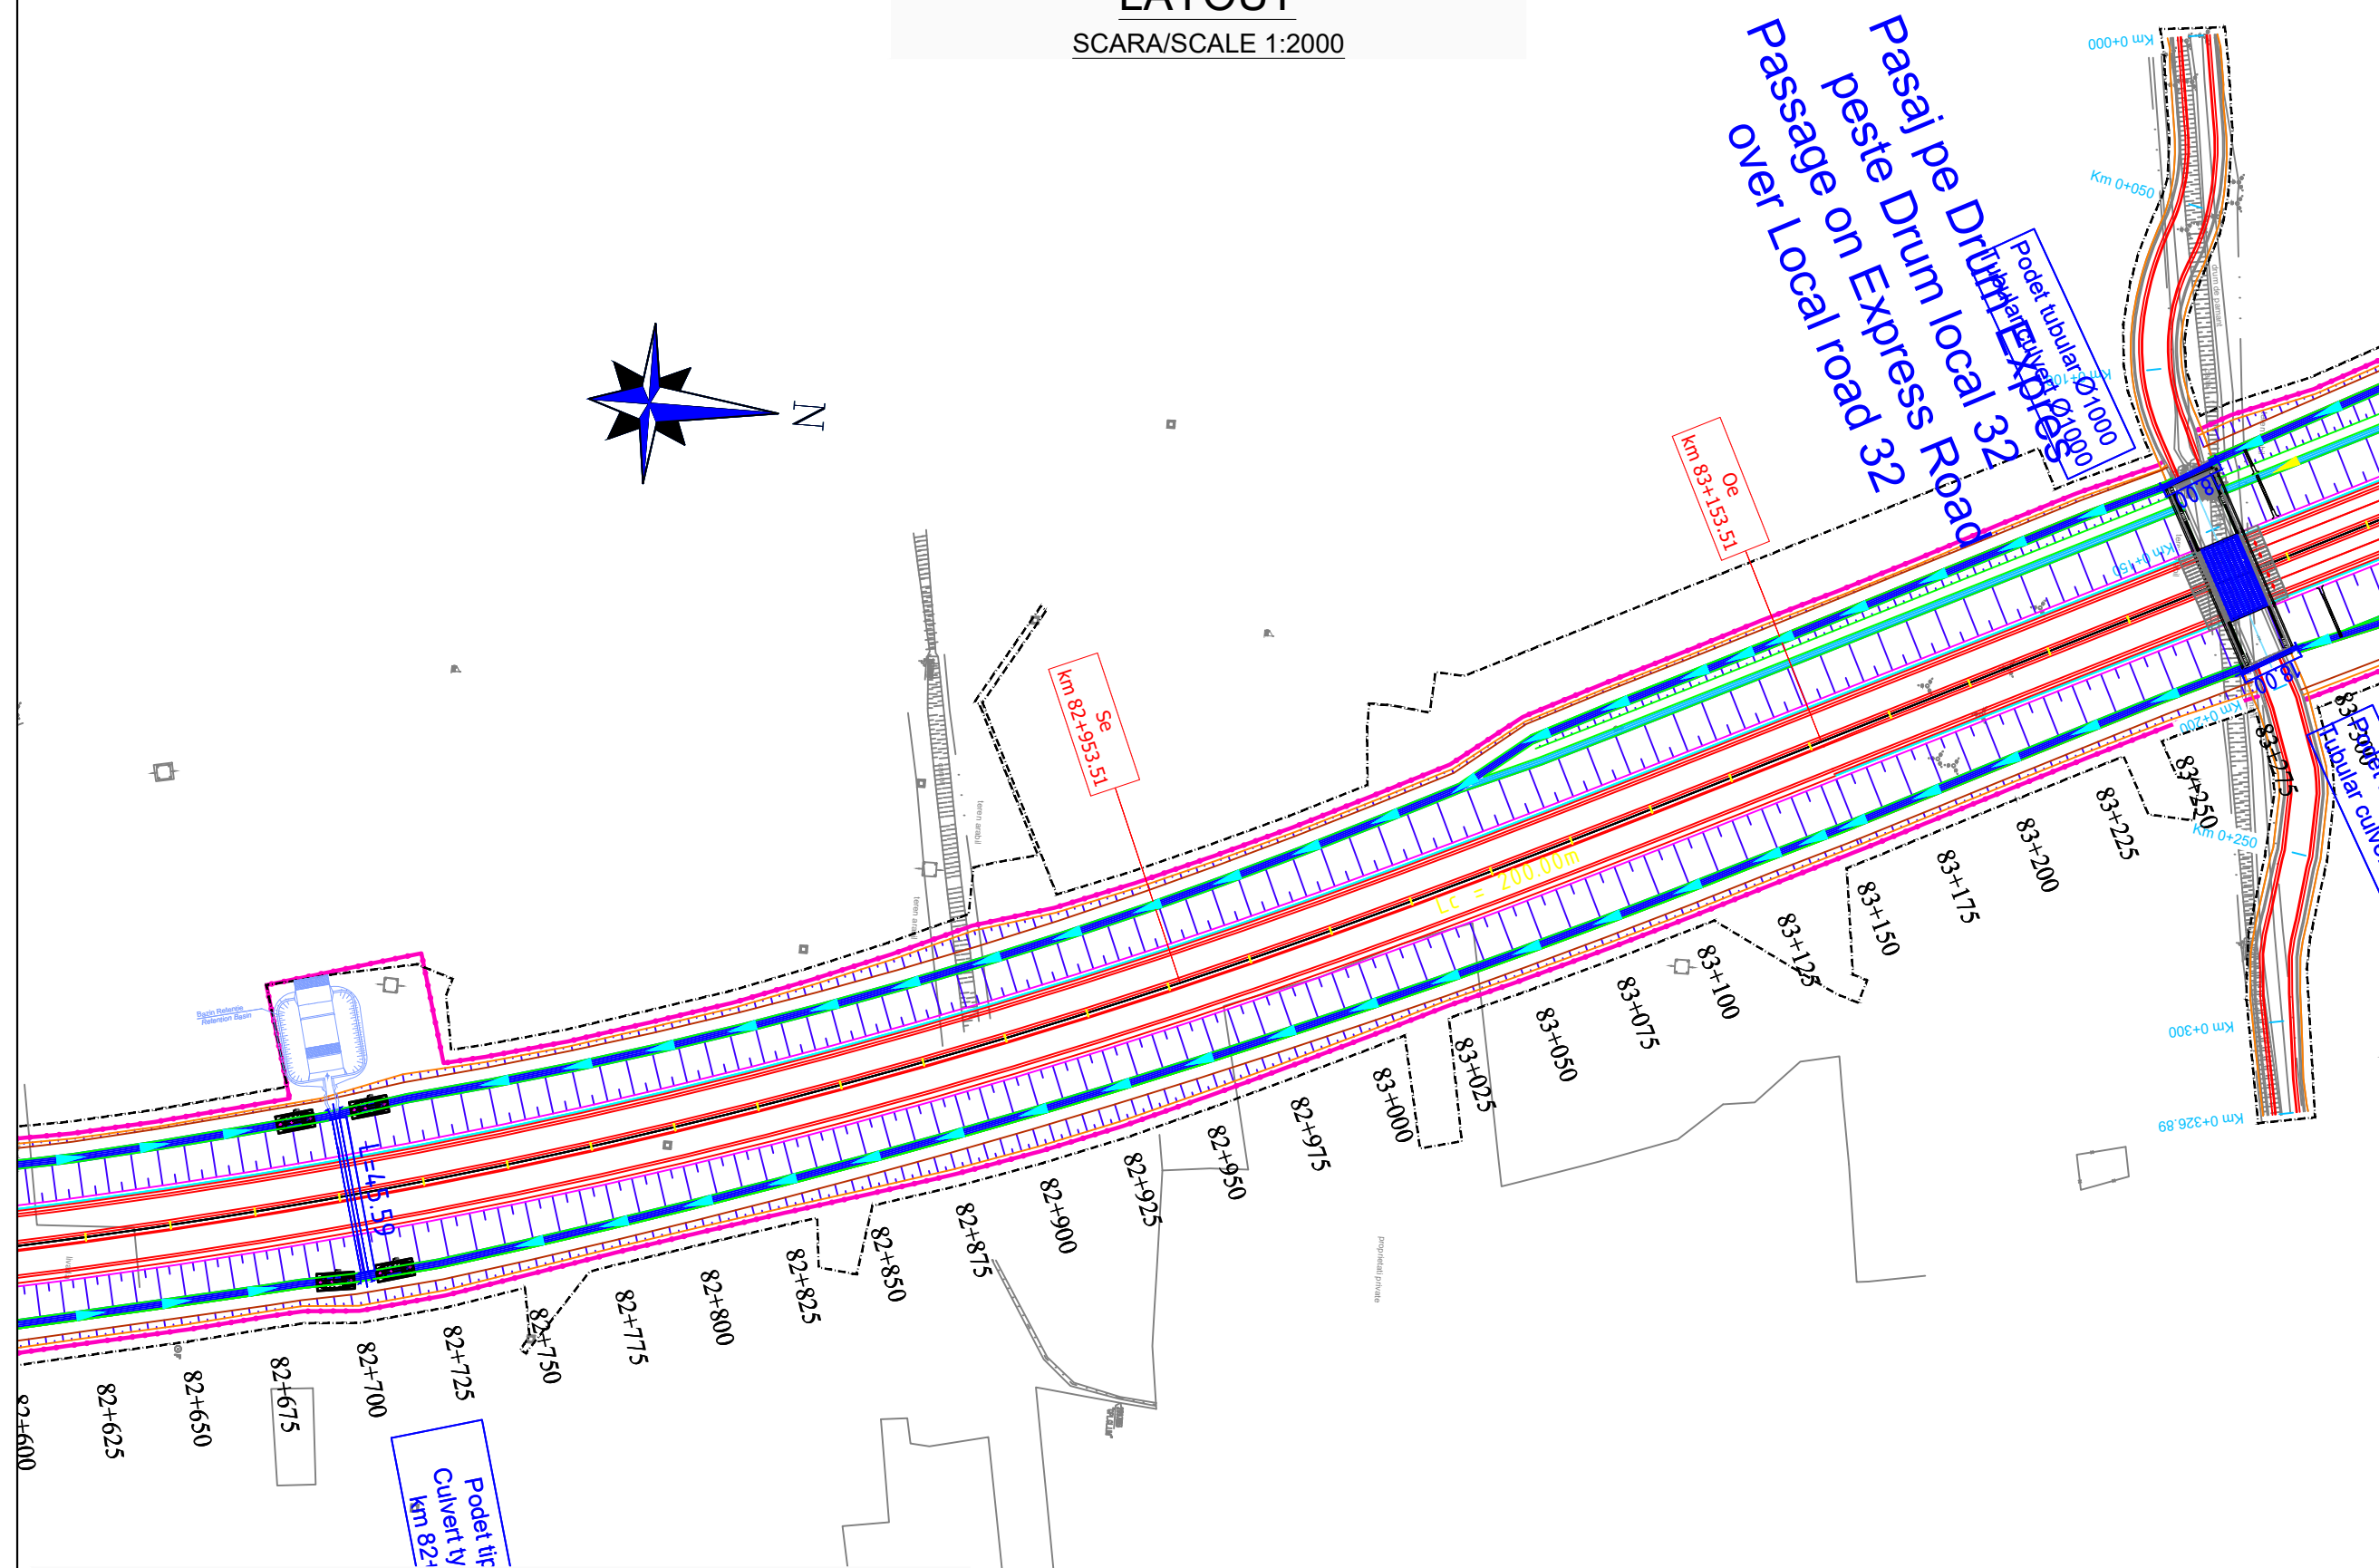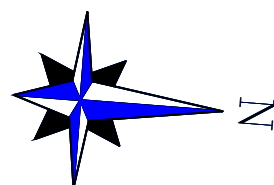

Passage on Express Road
Pasaj pe Drumul Express Road
Passage on Local road 32
Pasaj pe Drumul Local 32
Over Local road

Podet tubular Ø1000
km 82+953.51

km 83+153.51

Se
km 82+953.51

LC = 200.00m

Note:

BENEFICIAR / CLIENT:
COMPANIA NATIONALA DE ADMINISTRARE
A INFRASTRUCTURII RUTIERE
NATIONAL ADMINISTRATION COMPANY
OF ROAD INFRASTRUCTURE



ASOCIERIA:
EGIS ROMANIA SA - SEARCH CORPORATION SRL

AUTOSTRADA CRAIOVA - FILIASI SI
DRUMUL EXPRES FILIASI - TARGU JIU
CRAIOVA - FILIASI MOTORWAY AND
FILIASI - TARGU JIU EXPRESS ROAD

STUDIU DE FEZABILITATE
FEASIBILITY STUDY

PLAN DE SITUATIE
LAYOUT

COORDONATOR ADJ.
DE PROIECT
DEPUTY PROJECT
COORDINATOR
R. THADANI

INGINER PROIECTANT
DE DRUMURI
ROAD
DESIGN ENGINEER
V. BĂJENARU

INGINER PROIECTANT
DE DRUMURI
ROAD
DESIGN ENGINEER
F. DOBRIN

INGINER PROIECTANT
DE DRUMURI
ROAD
DESIGN ENGINEER
S. MORARU

VERIFICAT INTERN
INTERNAL CHECKER
A. PRODAN

Contract nr. 92/22579
Contract no. 92/22579

Revizia nr. 01
Revision no. 01

Data: IANUARIE 2024
Date: JANUARY 2024

Scara: 1:2000
Scale: 1:2000

Cod desen :22579-CrTJ-SF-5-DRU-3.1.1-PS-021-B01
Drawing number:

LEGENDA/LEGEND:

	LIMITA DE PROPRIETATE / GARD/ PROPERTY / FENCE LIMIT		LIMITA EXPROPRIERE/EXPROPRIATION LIMIT
	ACCES PROPRIETATE/ PROPERTY ACCESS		Perdele forestiere/Forest curtains
	LIMITA CAROSABIL/LIMIT OF THE ROAD		Sant trapezoidal /Trapezoidal groove
	LIMITA UAT/LIMIT UAT		Rigola mediana/ Median gutter
	CONSTRUCTIE/CONSTRUCTION		Rigola de acostament/Shoulder gutter
	PODET/CULVERT		Bazin Retentie Retention Basin
	PARAPETE/GUARDRAIL		Bazin decantor separator de produse petroliere Oil Separator
	AX RIGOLA SCURGERE APE/AXIS OF THE GROOVE		
	RIGOLA SCURGERE APE/GROOVE		
	RAMBLEU DEBLEU/MAL/EMBANKMENT/EXCAVATION		
	CANAL/CHANNEL		

CRAIOVA

PLAN DE SITUATIE

TARGU JIU

LAYOUT

SCARA/SCALE 1:2000



Note:

Pasaj pe Drum Express
CF116 (2000)
Passage on Express Road
116 (2000)

Pasaj pe Drum Express
peste DJ661
Passage on Express Road
over DJ661

Pod pe Drum Express
peste Raul Gaunele
Bridge on Express Road
over Gaunele River

Raul Gaunele
Gaunele river

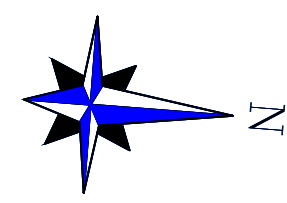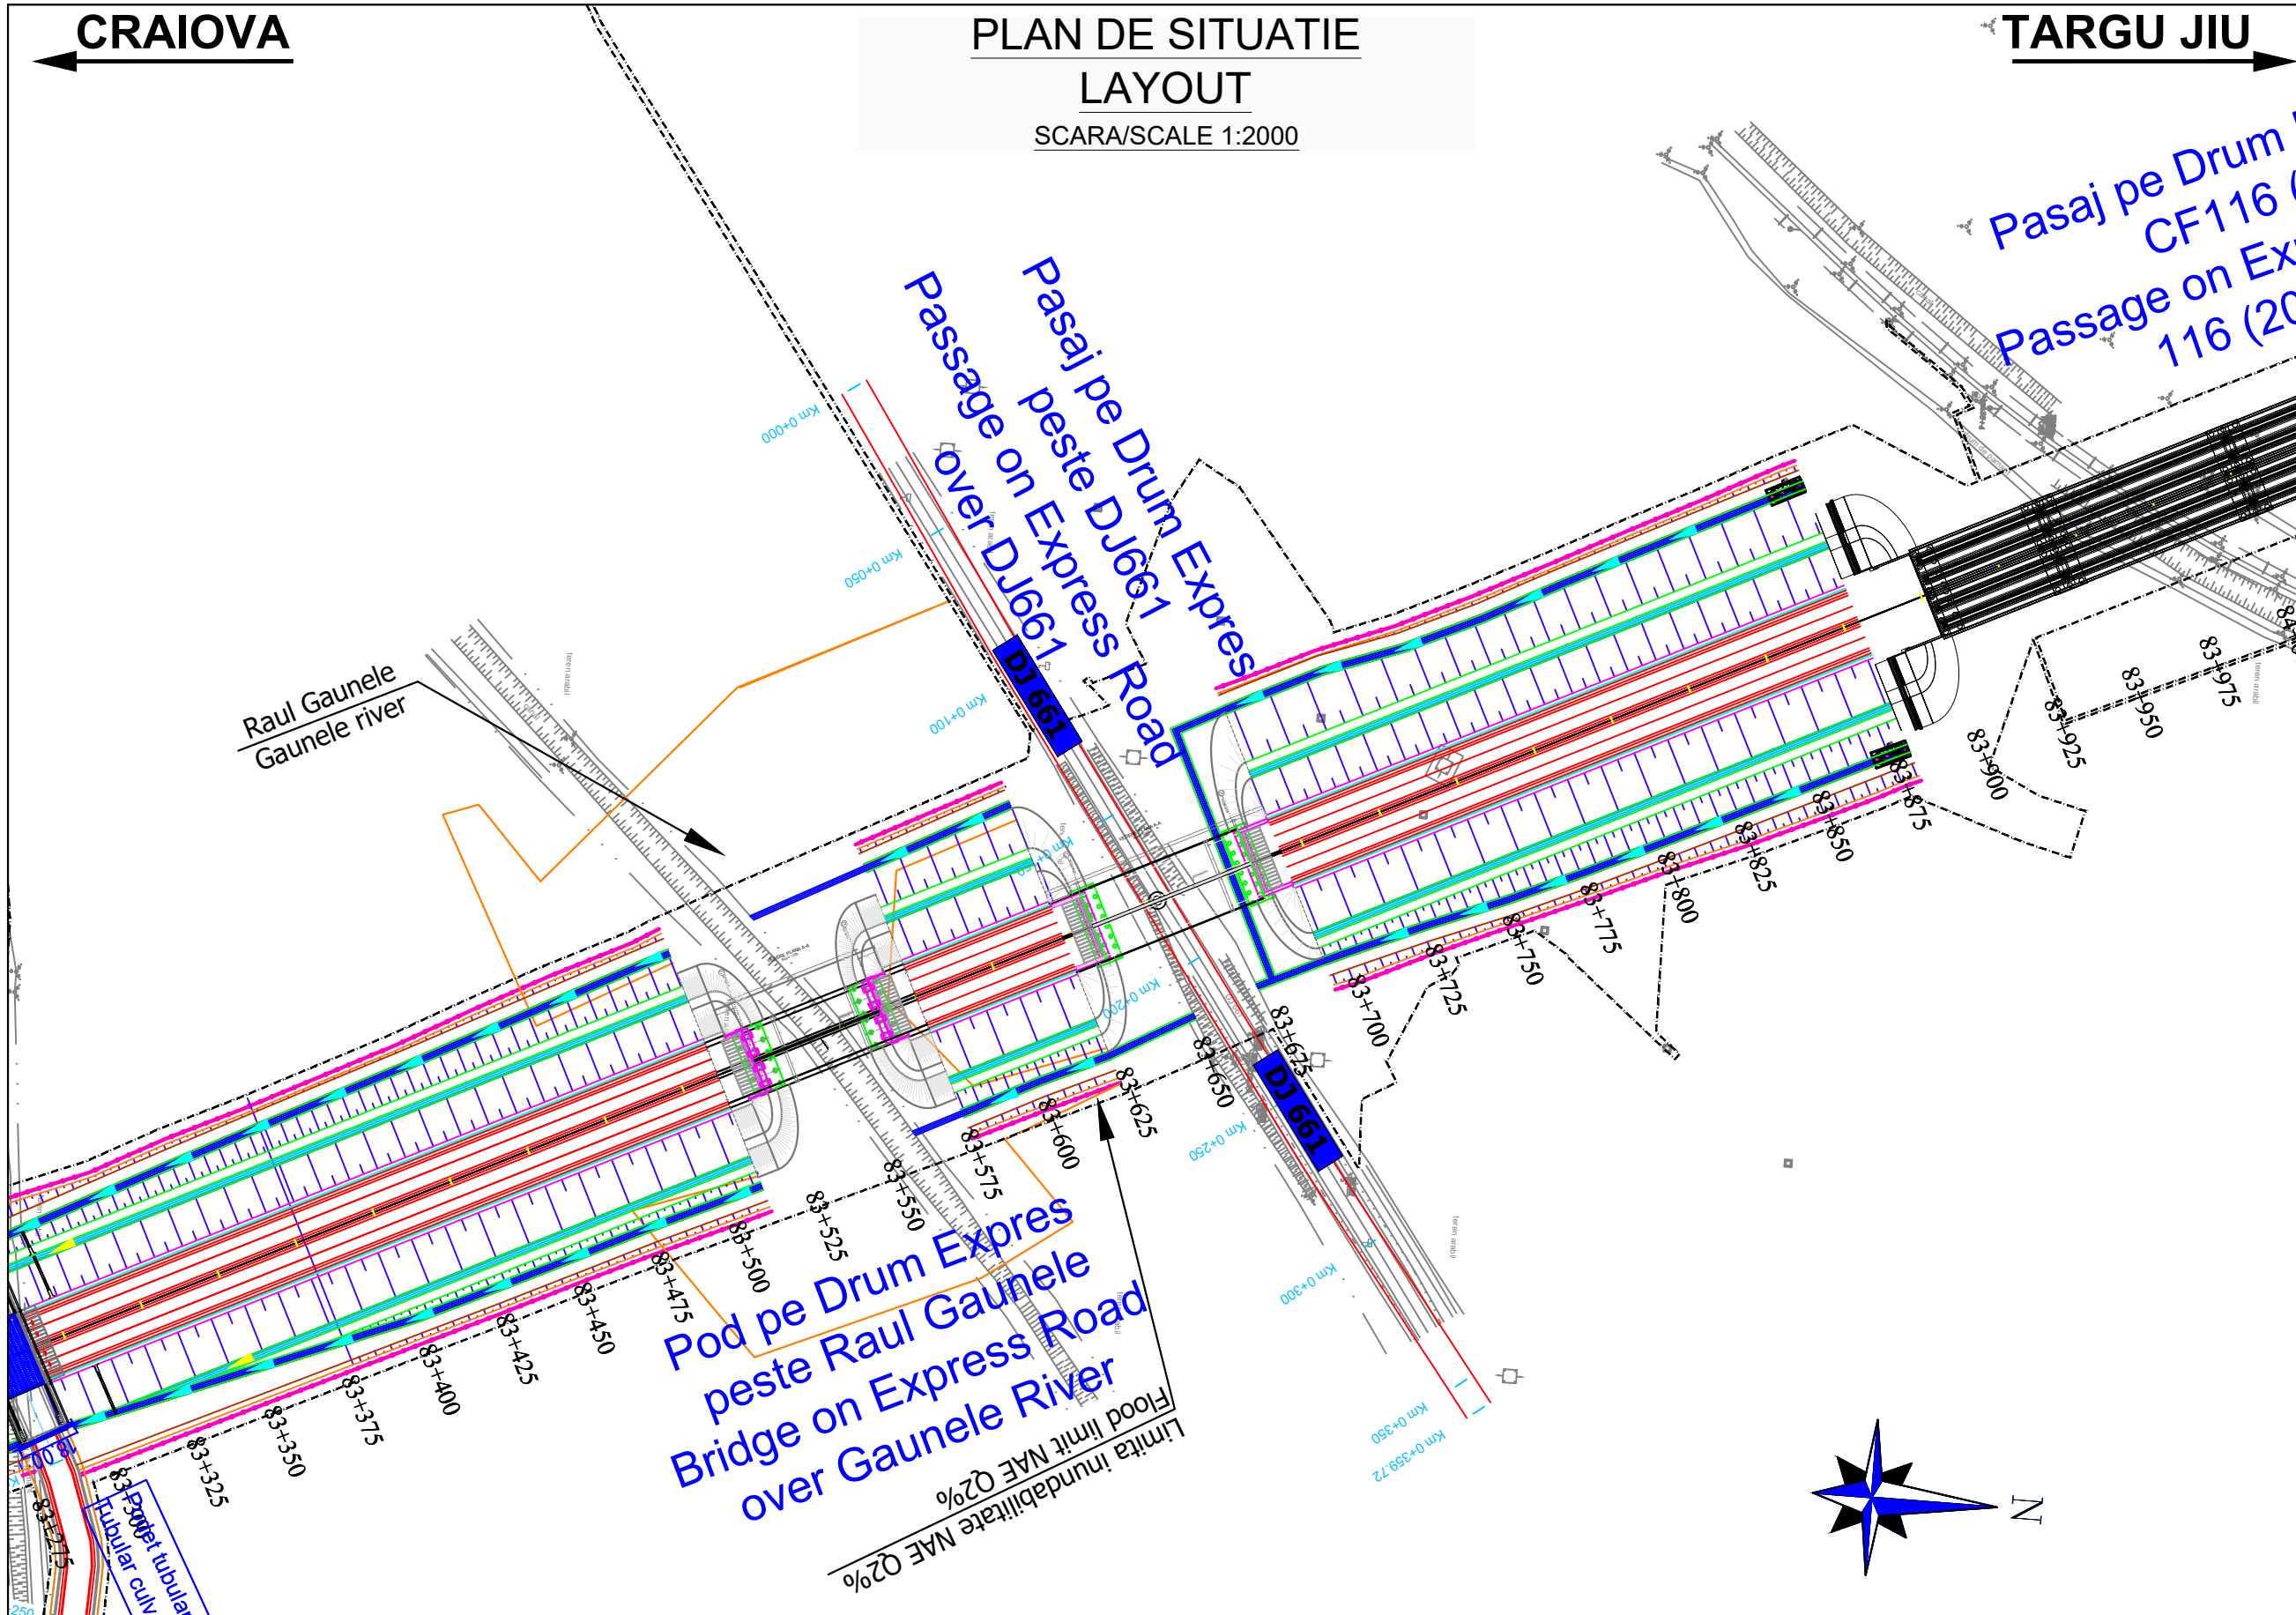

LEGENDA/LEGEND:

- LIMITA DE PROPRIETATE / GARD/ PROPERTY / FENCE LIMIT
- ACCES PROPRIETATE/ PROPERTY ACCESS
- LIMITA CAROSABIL/LIMIT OF THE ROAD
- LIMITA UAT/LIMIT UAT
- CONSTRUCTIE/CONSTRUCTION
- PODET/CULVERT
- PARAPETE/GUARDRAIL
- AX RIGOLA SCURGERE APE/AXIS OF THE GROOVE
- RIGOLA SCURGERE APE/GROOVE
- RAMBLEU DEBLEU/MAL/EMBANKMENT/EXCAVATION
- CANAL/CHANNEL
- IMPREJMUIRE/FENCING
- LIMITA EXPROPRIERE/EXPROPRIATION LIMIT
- Perdele forestiere/Forest curtains
- Sant trapezoidal /Trapezoidal groove
- Rigola mediana/ Median gutter
- Rigola de acostament/Shoulder gutter
- Bazin Retentie /Retention Basin
- Bazin decantor separator de produse petroliere /Oil Separator

BENEFICIAR / CLIENT:
COMPANIA NATIONALA DE ADMINISTRARE
A INFRASTRUCTURII RUTIERE
NATIONAL ADMINISTRATION COMPANY
OF ROAD INFRASTRUCTURE

PROIECTANT ASOCIAREA / DESIGNER ASSOCIATION:
egis SEARCH CORPORATION

ASOCIERIA:
EGIS ROMANIA SA - SEARCH CORPORATION SRL

AUTOSTRADA CRAIOVA - FILIASI SI
DRUMUL EXPRES FILIASI - TARGU JIU
CRAIOVA - FILIASI MOTORWAY AND
FILIASI - TARGU JIU EXPRESS ROAD

STUDIU DE FEZABILITATE
FEASIBILITY STUDY

PLAN DE SITUATIE
LAYOUT

COORDONATOR ADJ.
DE PROIECT
DEPUTY PROJECT
COORDINATOR
R. THADANI

INGINER PROIECTANT
DE DRUMURI
ROAD
DESIGN ENGINEER
V. BAJENARU

INGINER PROIECTANT
DE DRUMURI
ROAD
DESIGN ENGINEER
F. DOBRIN

INGINER PROIECTANT
DE DRUMURI
ROAD
DESIGN ENGINEER
S. MORARU

VERIFICAT INTERN
INTERNAL CHECKER
A. PRODAN

Contract nr. 92/22579
Contract no.

Revizia nr. 01
Revision no.

Data: IANUARIE 2024
Date:

Scara: 1:2000
Scale:

Cod desen :22579-CrTJ-SF-5-DRU-3.1.1-PS-022-B01
Drawing number:

CRAIOVA

PLAN DE SITUATIE


TARGU JIU

LAYOUT


SCARA/SCALE 1:2000

Note:

Drum Express peste
116 (CF202)
Express Road over
6 (202) Railway

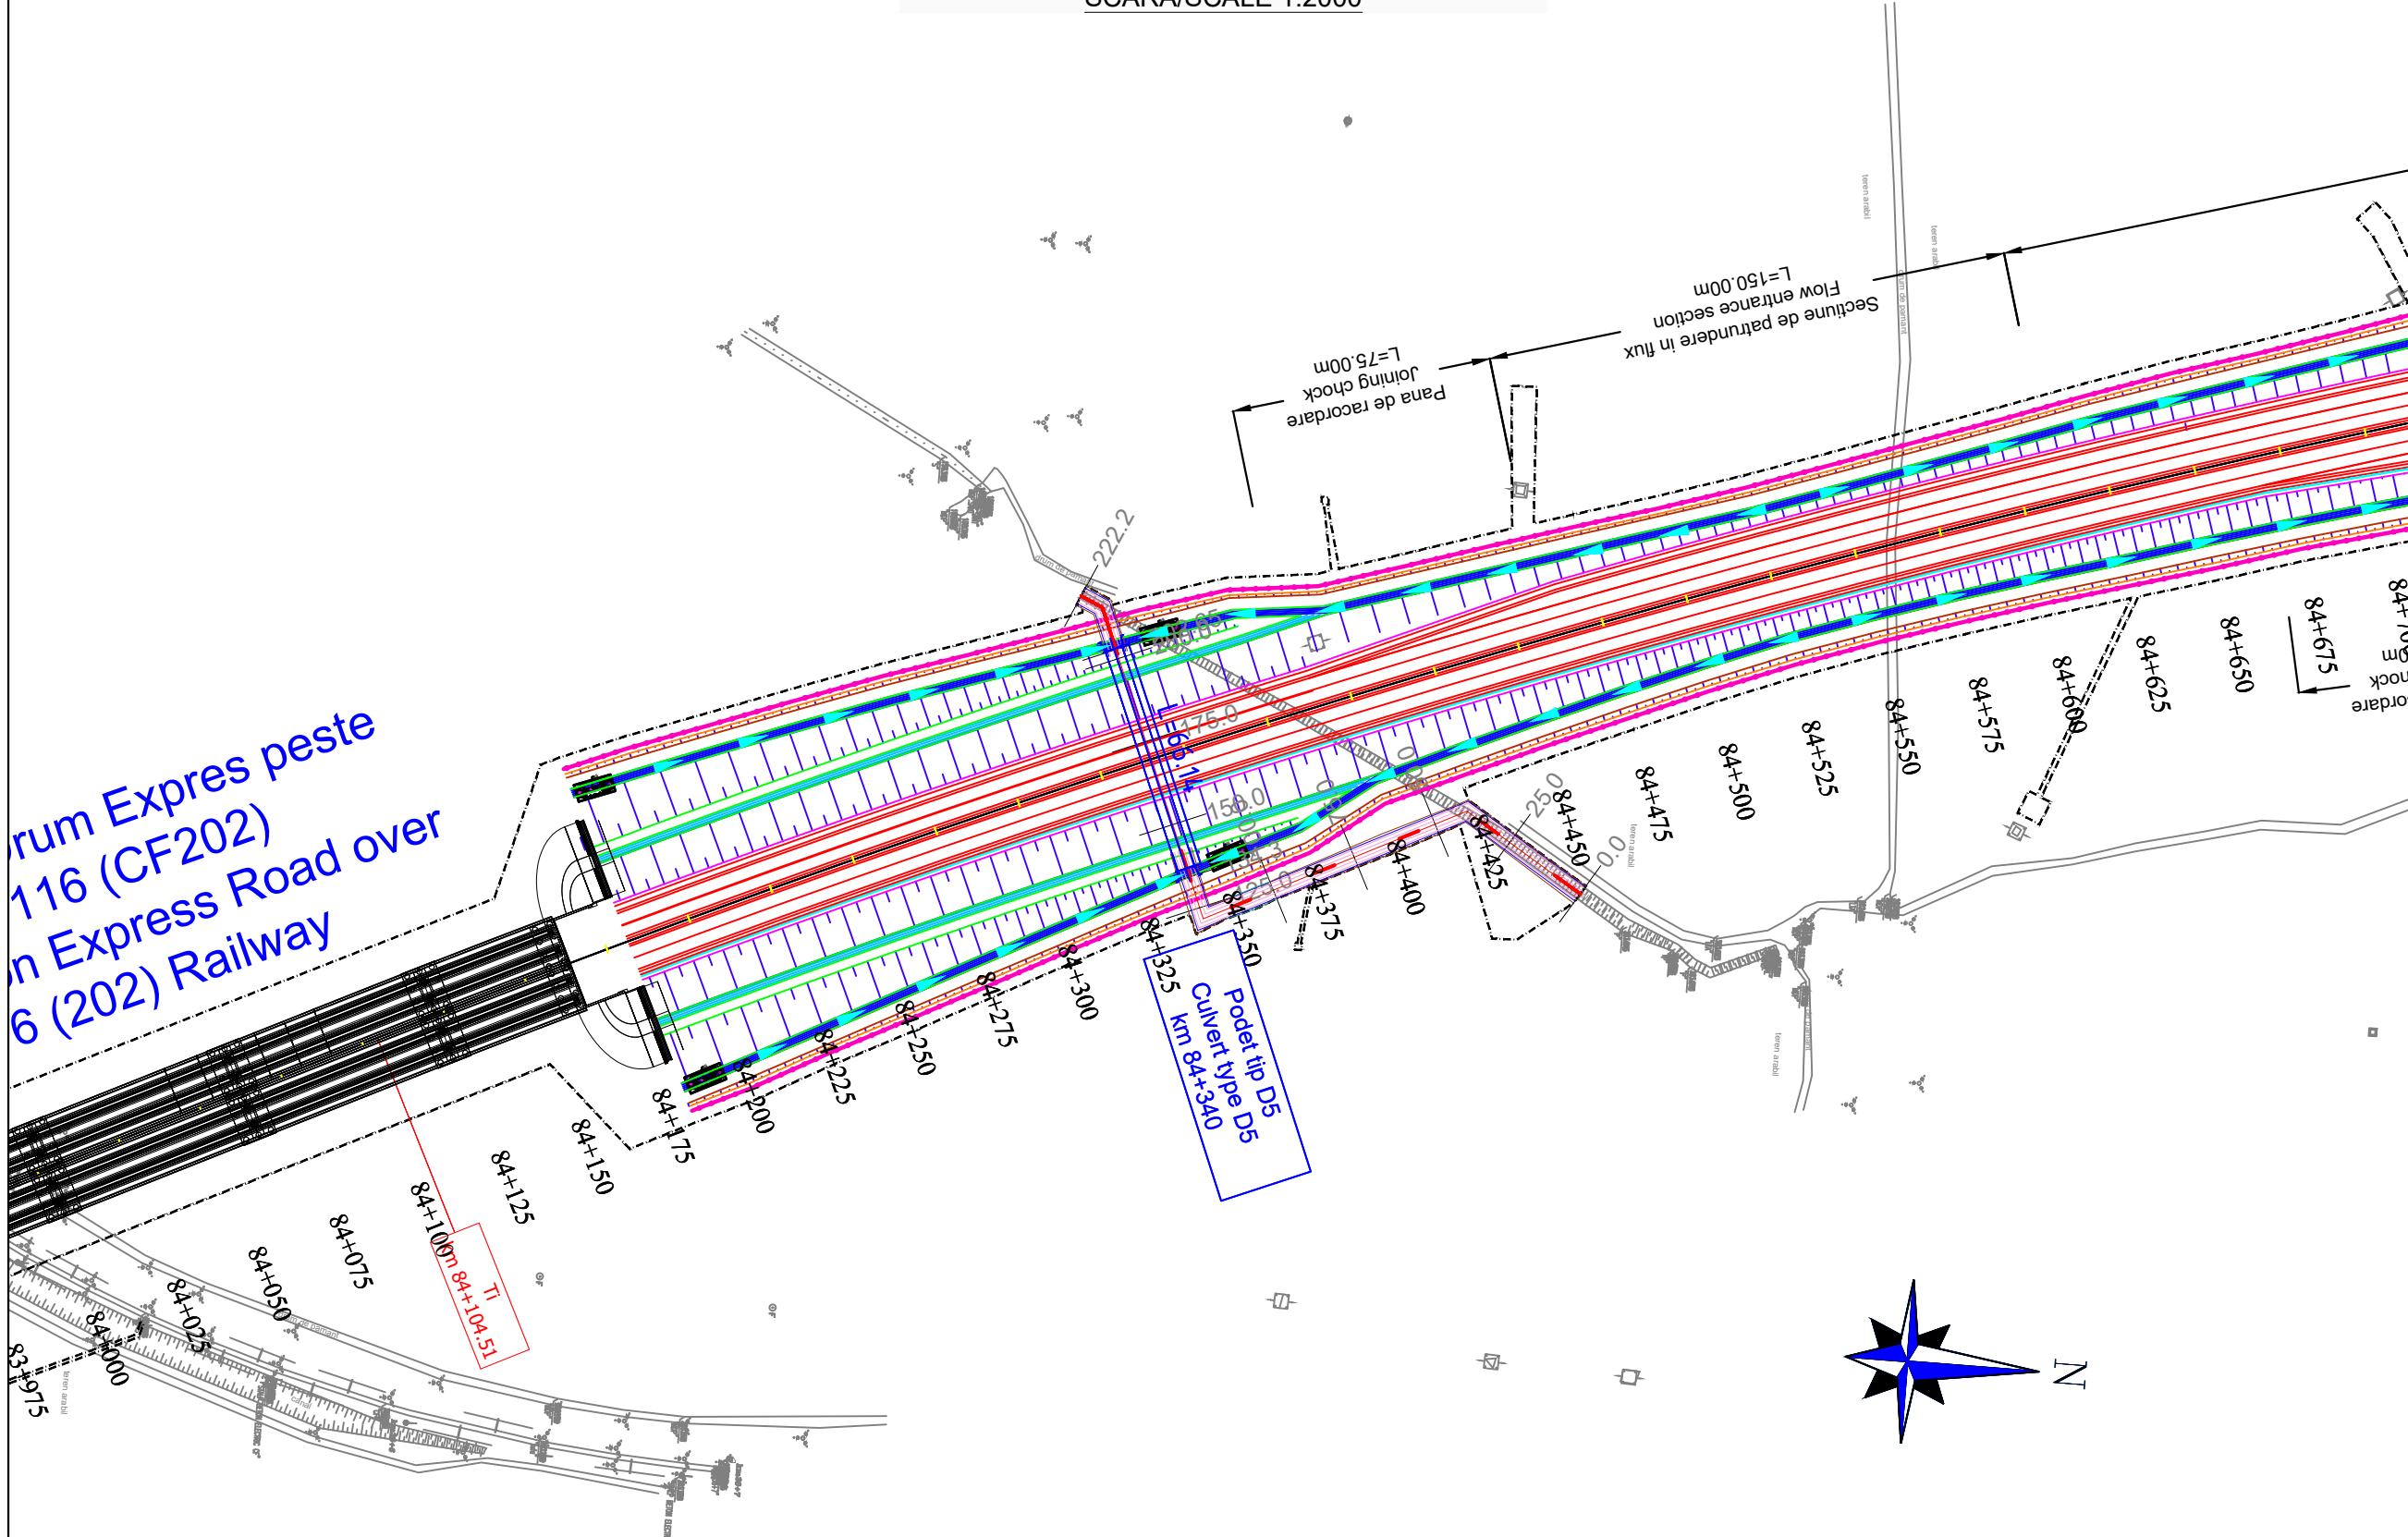

Podet tip D5
Culvert type D5
km 84+340

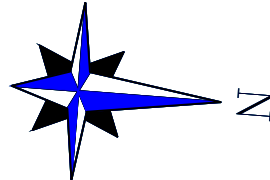

LEGENDA/LEGEND:

- LIMITA DE PROPRIETATE / GARD/ PROPERTY / FENCE LIMIT
- ACCES PROPRIETATE/ PROPERTY ACCESS
- LIMITA CAROSABIL/LIMIT OF THE ROAD
- LIMITA UAT/LIMIT UAT
- CONSTRUCTIE/CONSTRUCTION
- PODET/CULVERT
- PARAPETE/GUARDRAIL
- AX RIGOLA SCURGERE APE/AXIS OF THE GROOVE
- RIGOLA SCURGERE APE/GROOVE
- RAMBLEU DEBLEU/MAL/EMBANKMENT/EXCAVATION
- CANAL/CHANNEL
- IMPREJMUIRE/FENCING
- LIMITA EXPROPRIERE/EXPROPRIATION LIMIT
- Perdele forestiere/Forest curtains
- Sant trapezoidal /Trapezoidal groove
- Rigola mediana/ Median gutter
- Rigola de acostament/Shoulder gutter
- Bazin Retentie
Retention Basin
- Bazin decantar separator
de produse petroliere
Oil Separator

BENEFICIAR / CLIENT:
COMPANIA NATIONALA DE ADMINISTRARE
A INFRASTRUCTURII RUTIERE
NATIONAL ADMINISTRATION COMPANY
OF ROAD INFRASTRUCTURE

PROIECTANT ASOCIAREA / DESIGNER ASSOCIATION:
egis SEARCH CORPORATION
ASOCIAREA:
EGIS ROMANIA SA - SEARCH CORPORATION SRL

AUTOSTRADA CRAIOVA - FILIASI SI
DRUMUL EXPRESS FILIASI - TARGU JIU
CRAIOVA - FILIASI MOTORWAY AND
FILIASI - TARGU JIU EXPRESS ROAD

STUDIU DE FEZABILITATE
FEASIBILITY STUDY

PLAN DE SITUATIE
LAYOUT

COORDONATOR ADJ. DE PROIECT DEPUTY PROJECT COORDINATOR	R. THADANI <i>R. Thadani</i>
---	---------------------------------

INGINER PROIECTANT DE DRUMURI ROAD DESIGN ENGINEER	V. BĂJENARU <i>V. Bajenaru</i>
---	-----------------------------------

INGINER PROIECTANT DE DRUMURI ROAD DESIGN ENGINEER	F. DOBRIN <i>F. Dobrin</i>
---	-------------------------------

INGINER PROIECTANT DE DRUMURI ROAD DESIGN ENGINEER	S. MORARU <i>S. Moraru</i>
---	-------------------------------

VERIFICAT INTERN INTERNAL CHECKER	A. PRODAN <i>A. Prodan</i>
--------------------------------------	-------------------------------

Contract nr. 92/22579	Revizia nr. 01
-----------------------	----------------

Data: IANUARIE 2024	Scara: 1:2000
---------------------	---------------

Cod desen :22579-CrTJ-SF-5-DRU-3.1.1-PS-023-B01
Drawing number:

CRAIOVA


PLAN DE SITUATIE

TARGU JIU

LAYOUT

SCARA/SCALE 1:2000

Note:

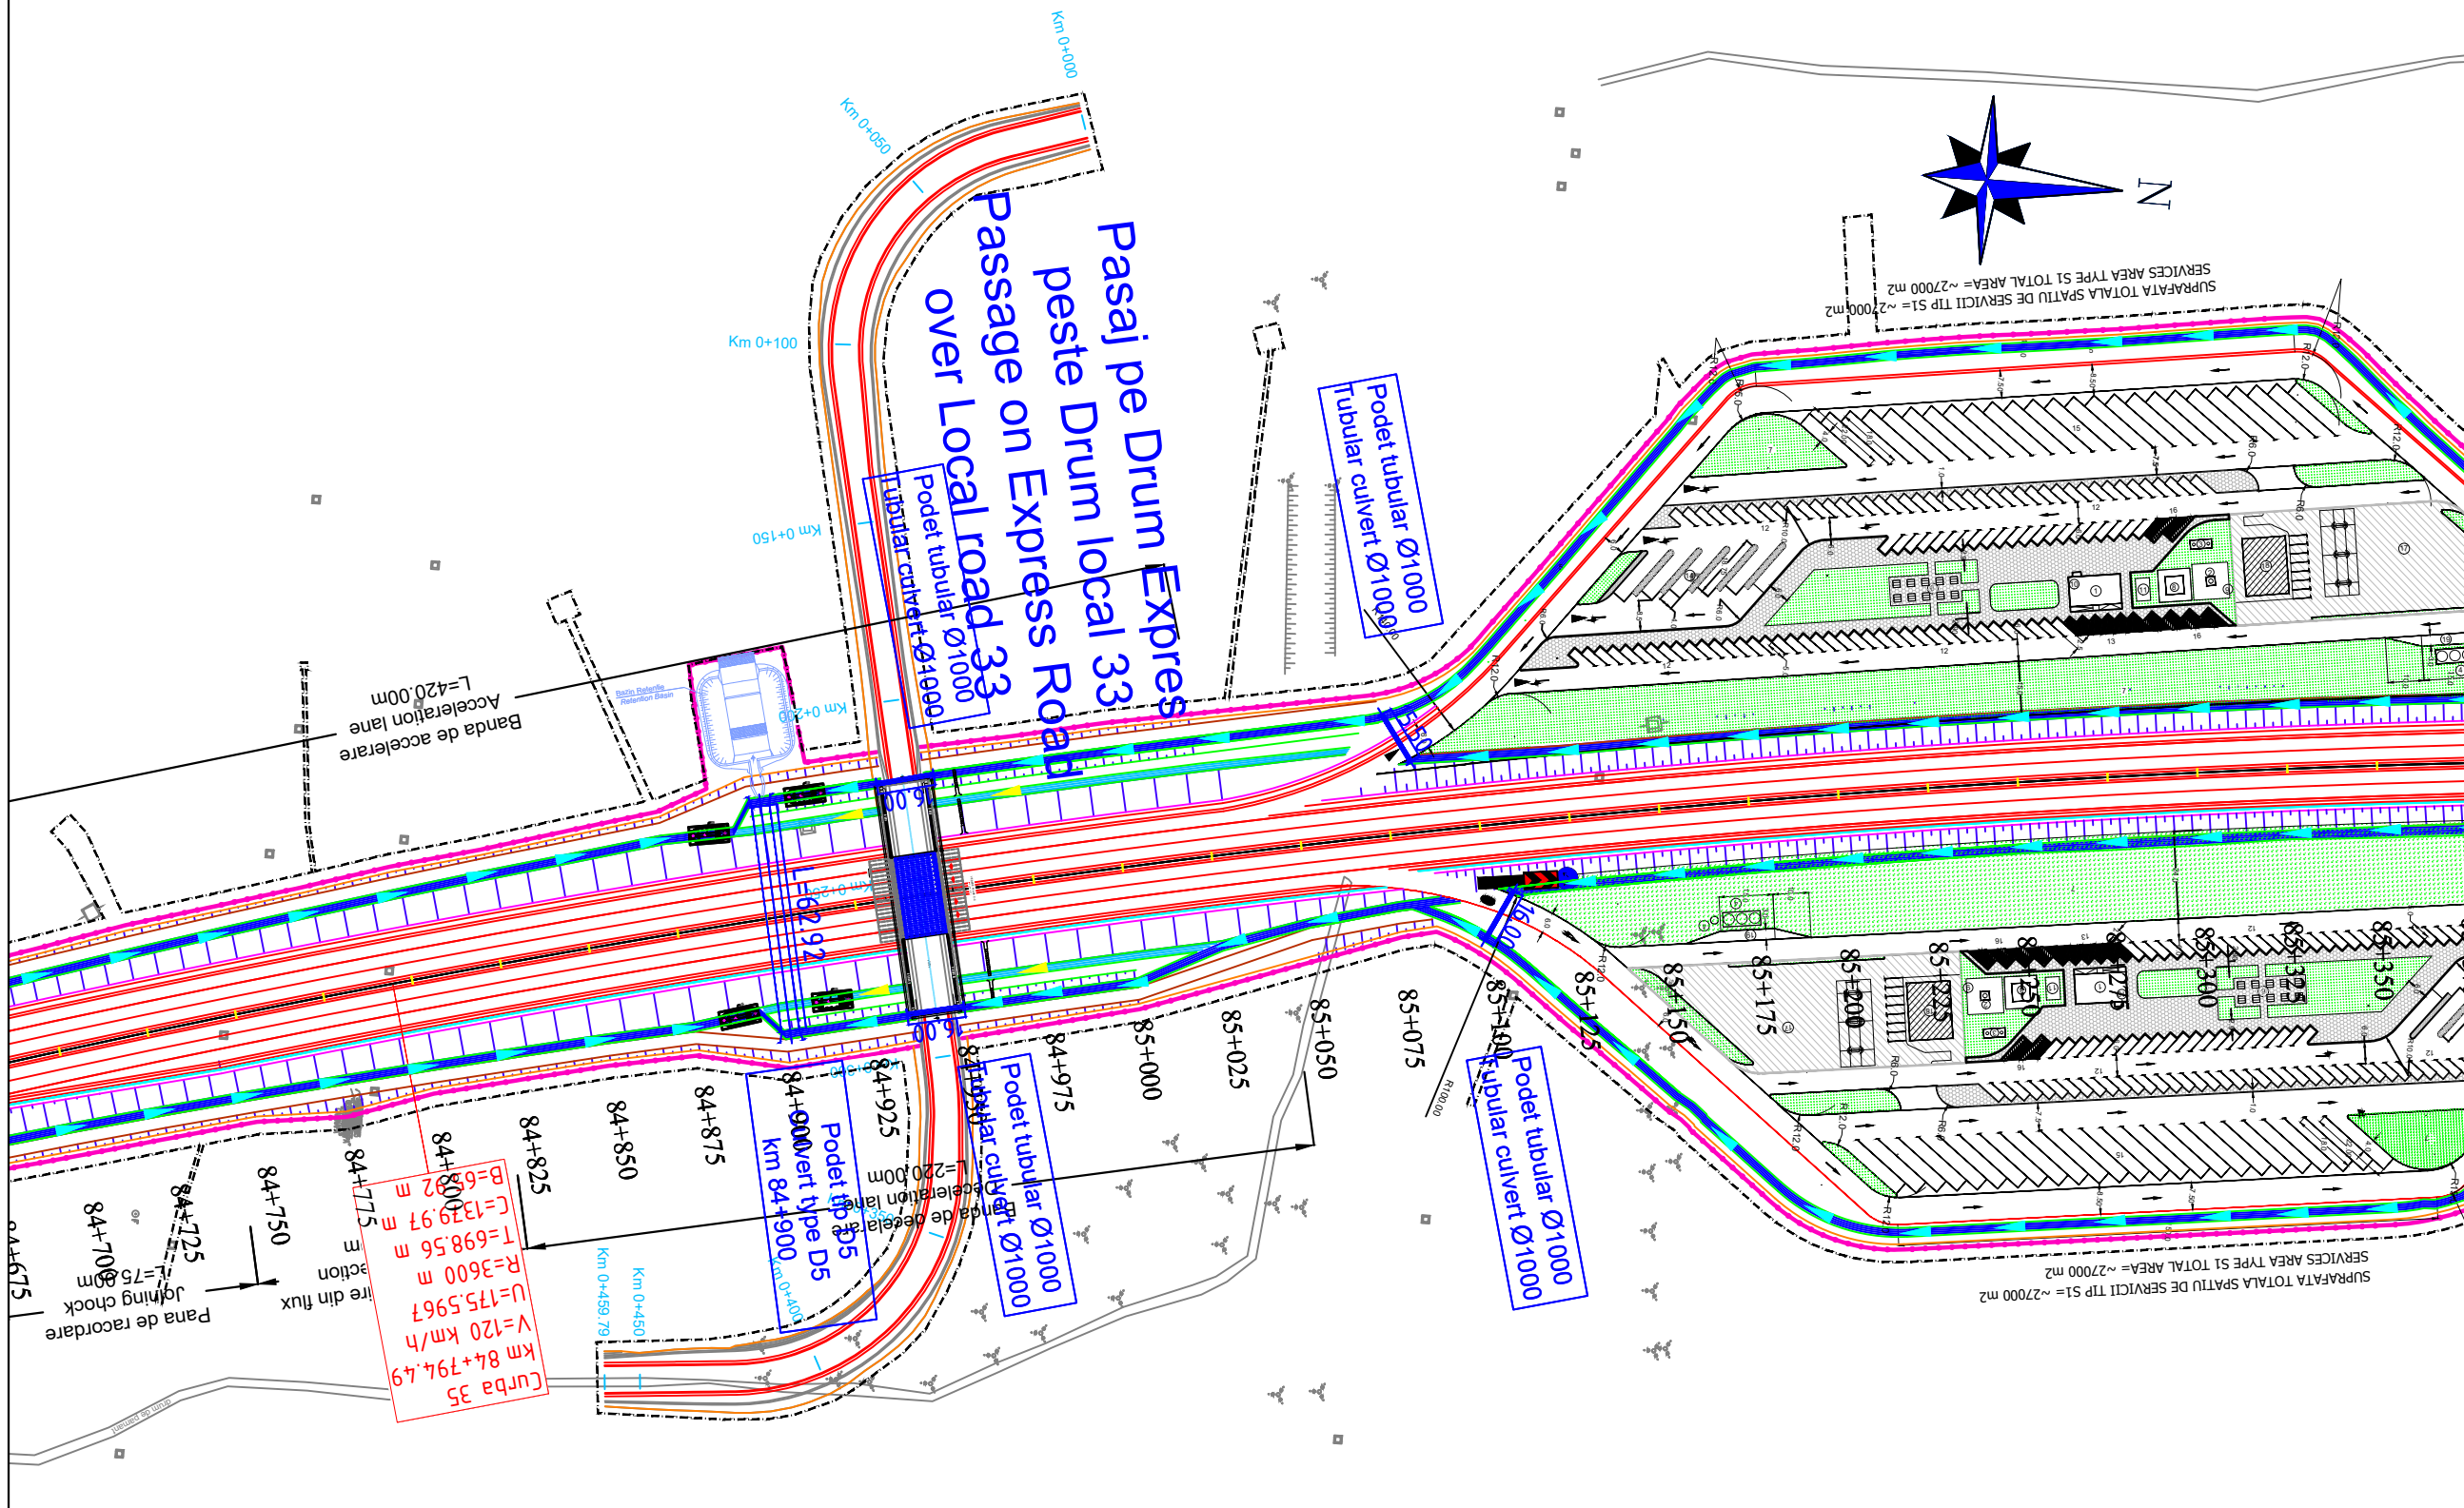

BENEFICIAR / CLIENT:
COMPANIA NATIONALA DE ADMINISTRARE
A INFRASTRUCTURII RUTIERE
NATIONAL ADMINISTRATION COMPANY
OF ROAD INFRASTRUCTURE

PROIECTANT ASOCIEREA / DESIGNER ASSOCIATION:
egis SEARCH CORPORATION

ASOCIEREA:
EGIS ROMANIA SA - SEARCH CORPORATION SRL

AUTOSTRADA CRAIOVA - FILIASI SI
DRUMUL EXPRES FILIASI - TARGU JIU
CRAIOVA - FILIASI MOTORWAY AND
FILIASI - TARGU JIU EXPRESS ROAD

STUDIU DE FEZABILITATE
FEASIBILITY STUDY

PLAN DE SITUATIE
LAYOUT

COORDONATOR ADJ.
DE PROIECT
DEPUTY PROJECT
COORDINATOR
R. THADANI

INGINER PROIECTANT
DE DRUMURI
ROAD
DESIGN ENGINEER
V. BĂJENARU

INGINER PROIECTANT
DE DRUMURI
ROAD
DESIGN ENGINEER
F. DOBRIN

INGINER PROIECTANT
DE DRUMURI
ROAD
DESIGN ENGINEER
S. MORARU

VERIFICAT INTERN
INTERNAL CHECKER
A. PRODAN

Contract nr. 92/22579
Contract no. 92/22579

Revizia nr. 01
Revision no. 01

Data: IANUARIE 2024
Date: JANUARY 2024

Scara: 1:2000
Scale: 1:2000

Cod desen :22579-CrTJ-SF-5-DRU-3.1.1-PS-024-B01
Drawing number:

LEGENDA/LEGEND:

- LIMITA DE PROPRIETATE / GARD/ PROPERTY / FENCE LIMIT
- ACCES PROPRIETATE/ PROPERTY ACCESS
- LIMITA CAROSABIL/LIMIT OF THE ROAD
- LIMITA UAT/LIMIT UAT
- CONSTRUCTIE/CONSTRUCTION
- PODET/CULVERT
- PARAPETE/GUARDRAIL
- AX RIGOLA SCURGERE APE/AXIS OF THE GROOVE
- RIGOLA SCURGERE APE/GROOVE
- RAMBLEU DEBLEU/MAL/EMBANKMENT/EXCAVATION
- CANAL/CHANNEL
- IMPREJMUIRE/FENCING
- LIMITA EXPROPRIERE/EXPROPRIATION LIMIT
- Perdele forestiere/Forest curtains
- Sant trapezoidal /Trapezoidal groove
- Rigola mediana/ Median gutter
- Rigola de acostament/Shoulder gutter
- Bazin Retentie
Retention Basin
- Bazin decantar separator
de produse petroliere
Oil Separator

CRAIOVA

PLAN DE SITUATIE

TARGU JIU

LAYOUT

SCARA/SCALE 1:2000

Note:

BENEFICIAR / CLIENT:
 COMPANIA NATIONALA DE ADMINISTRARE
 A INFRASTRUCTURII RUTIERE
 NATIONAL ADMINISTRATION COMPANY
 OF ROAD INFRASTRUCTURE

PROIECTANT ASOCIERIA / DESIGNER ASSOCIATION:
 

ASOCIERIA:
 EGIS ROMANIA SA - SEARCH CORPORATION SRL

AUTOSTRADA CRAIOVA - FILIASI SI
 DRUMUL EXPRES FILIASI - TARGU JIU
 CRAIOVA - FILIASI MOTORWAY AND
 FILIASI - TARGU JIU EXPRESS ROAD

STUDIU DE FEZABILITATE
 FEASIBILITY STUDY

PLAN DE SITUATIE
 LAYOUT

COORDONATOR ADJ.
 DE PROIECT
 DEPUTY PROJECT
 COORDINATOR
 R. THADANI

INGINER PROIECTANT
 DE DRUMURI
 ROAD
 DESIGN ENGINEER
 V. BĂJENARU

INGINER PROIECTANT
 DE DRUMURI
 ROAD
 DESIGN ENGINEER
 F. DOBRIN



INGINER PROIECTANT
 DE DRUMURI
 ROAD
 DESIGN ENGINEER
 S. MORARU

VERIFICAT INTERN
 INTERNAL CHECKER
 A. PRODAN







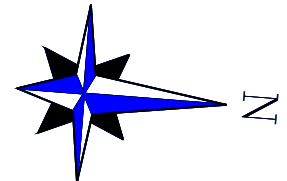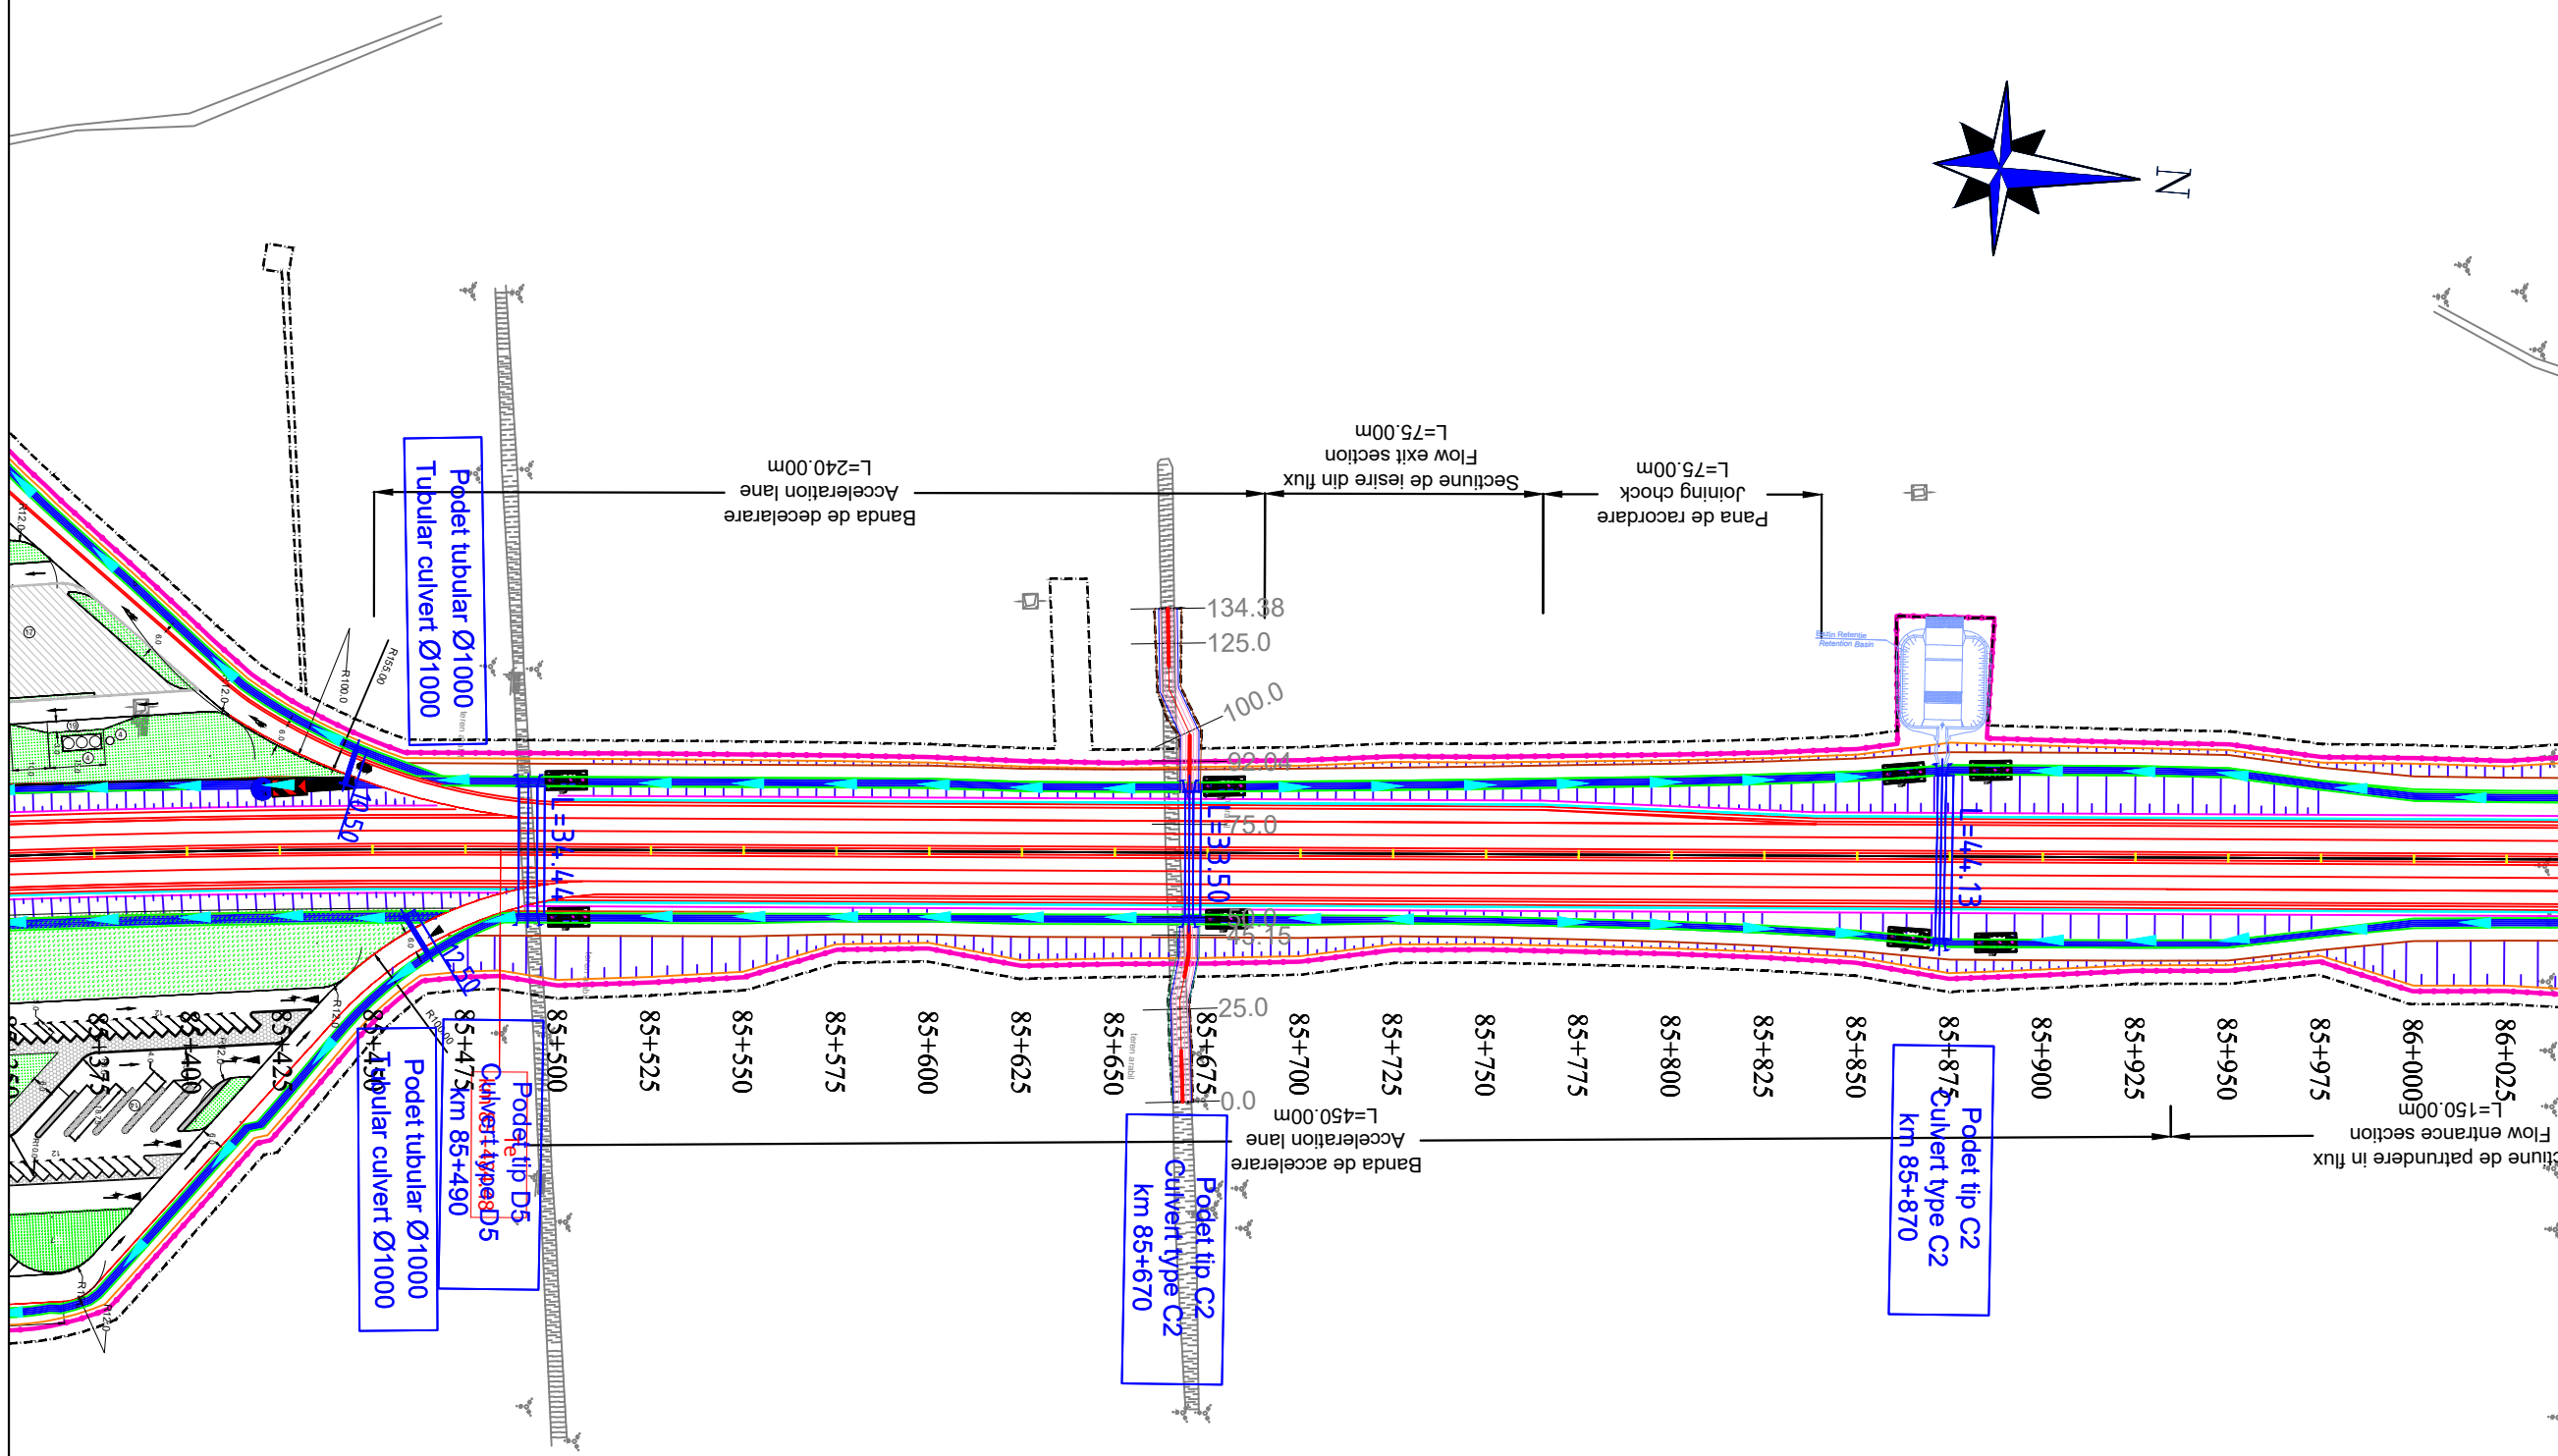











Contract nr. 92/22579
 Contract no. 01

Data: IANUARIE 2024
 Date: 1:2000

Cod desen :22579-CrTJ-SF-5-DRU-3.1.1-PS-025-B01
 Drawing number:



LEGENDA/LEGEND:

	LIMITA DE PROPRIETATE / GARD/ PROPERTY / FENCE LIMIT		LIMITA EXPROPRIERE/EXPROPRIATION LIMIT
	ACCES PROPRIETATE/ PROPERTY ACCESS		Perdele forestiere/Forest curtains
	LIMITA CAROSABIL/LIMIT OF THE ROAD		Sant trapezoidal /Trapezoidal groove
	LIMITA UAT/LIMIT UAT		Rigola mediana/ Median gutter
	CONSTRUCTIE/CONSTRUCTION		Rigola de acostament/Shoulder gutter
	PODET/CULVERT		Bazin Retentie Retention Basin
	PARAPETE/GUARDRAIL		Bazin decantor separator de produse petroliere Oil Separator
	AX RIGOLA SCURGERE APE/AXIS OF THE GROOVE		
	RIGOLA SCURGERE APE/GROOVE		
	RAMBLEU DEBLEU/MAL/EMBANKMENT/EXCAVATION		
	CANAL/CHANNEL		

CRAIOVA

PLAN DE SITUATIE

TARGU JIU

LAYOUT

SCARA/SCALE 1:2000

Note:

BENEFICIAR / CLIENT:
 COMPANIA NATIONALA DE ADMINISTRARE
 A INFRASTRUCTURII RUTIERE
 NATIONAL ADMINISTRATION COMPANY
 OF ROAD INFRASTRUCTURE

PROIECTANT ASOCIAREA / DESIGNER ASSOCIATION:
 

ASOCIAREA:
 EGIS ROMANIA SA - SEARCH CORPORATION SRL

AUTOSTRADA CRAIOVA - FILIASI SI
 DRUMUL EXPRES FILIASI - TARGU JIU
 CRAIOVA - FILIASI MOTORWAY AND
 FILIASI - TARGU JIU EXPRESS ROAD

STUDIU DE FEZABILITATE
 FEASIBILITY STUDY

PLAN DE SITUATIE
 LAYOUT

COORDONATOR ADJ.
 DE PROIECT
 DEPUTY PROJECT
 COORDINATOR
 R. THADANI

INGINER PROIECTANT
 DE DRUMURI
 ROAD
 DESIGN ENGINEER
 V. BĂJENARU

INGINER PROIECTANT
 DE DRUMURI
 ROAD
 DESIGN ENGINEER
 F. DOBRIN


INGINER PROIECTANT
 DE DRUMURI
 ROAD
 DESIGN ENGINEER
 S. MORARU

VERIFICAT INTERN
 INTERNAL CHECKER
 A. PRODAN

Contract nr. 92/22579
 Contract no. 01

Data: IANUARIE 2024
 Date: 1:2000

Cod desen :22579-CrTJ-SF-5-DRU-3.1.1-PS-026-B01
 Drawing number:

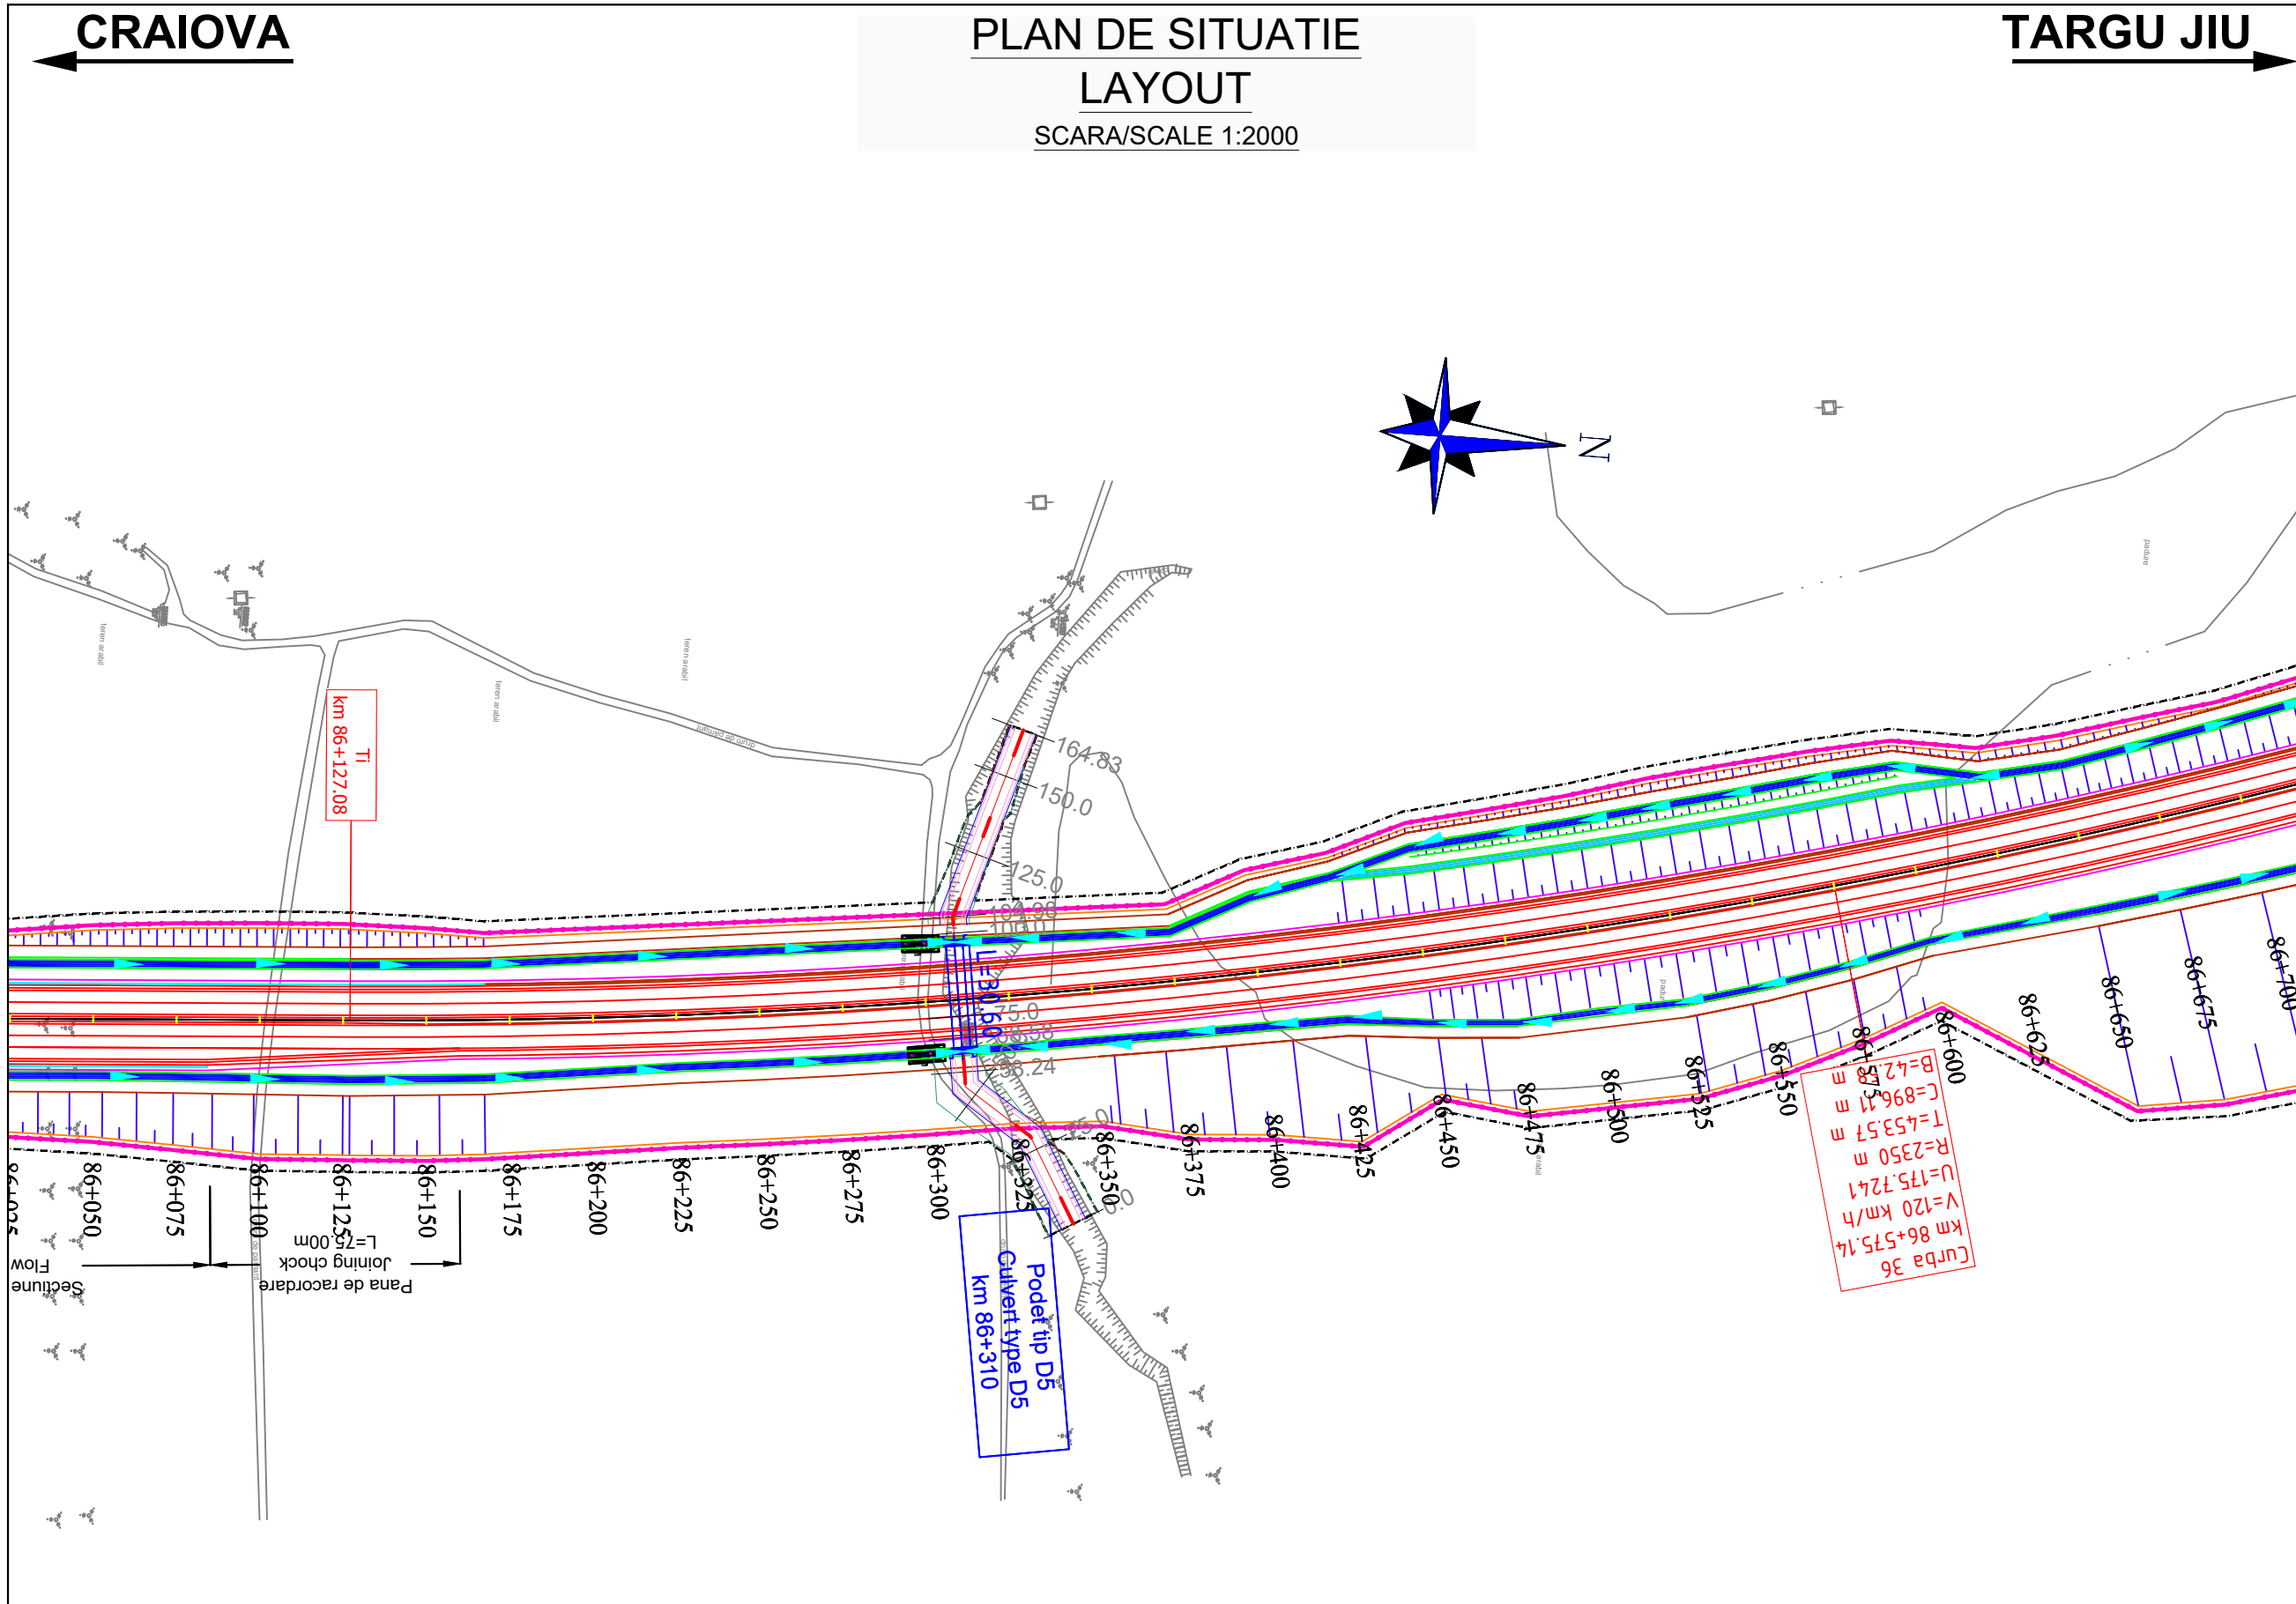

LEGENDA/LEGEND:

	LIMITA DE PROPRIETATE / GARD/ PROPERTY / FENCE LIMIT		LIMITA EXPROPRIERE/EXPROPRIATION LIMIT
	ACCES PROPRIETATE/ PROPERTY ACCESS		Perdele forestiere/Forest curtains
	LIMITA CAROSABIL/LIMIT OF THE ROAD		Sant trapezoidal /Trapezoidal groove
	LIMITA UAT/LIMIT UAT		Rigola mediana/ Median gutter
	CONSTRUCTIE/CONSTRUCTION		Rigola de acostament/Shoulder gutter
	PODET/CULVERT		Bazin Retentie Retention Basin
	PARAPETE/GUARDRAIL		Bazin decantor separator de produse petroliere Oil Separator
	AX RIGOLA SCURGERE APE/AXIS OF THE GROOVE		
	RIGOLA SCURGERE APE/GROOVE		
	RAMBLEU DEBLEU/MAL/EMBANKMENT/EXCAVATION		
	CANAL/CHANNEL		



CRAIOVA

PLAN DE SITUATIE

TARGU JIU

LAYOUT

SCARA/SCALE 1:2000

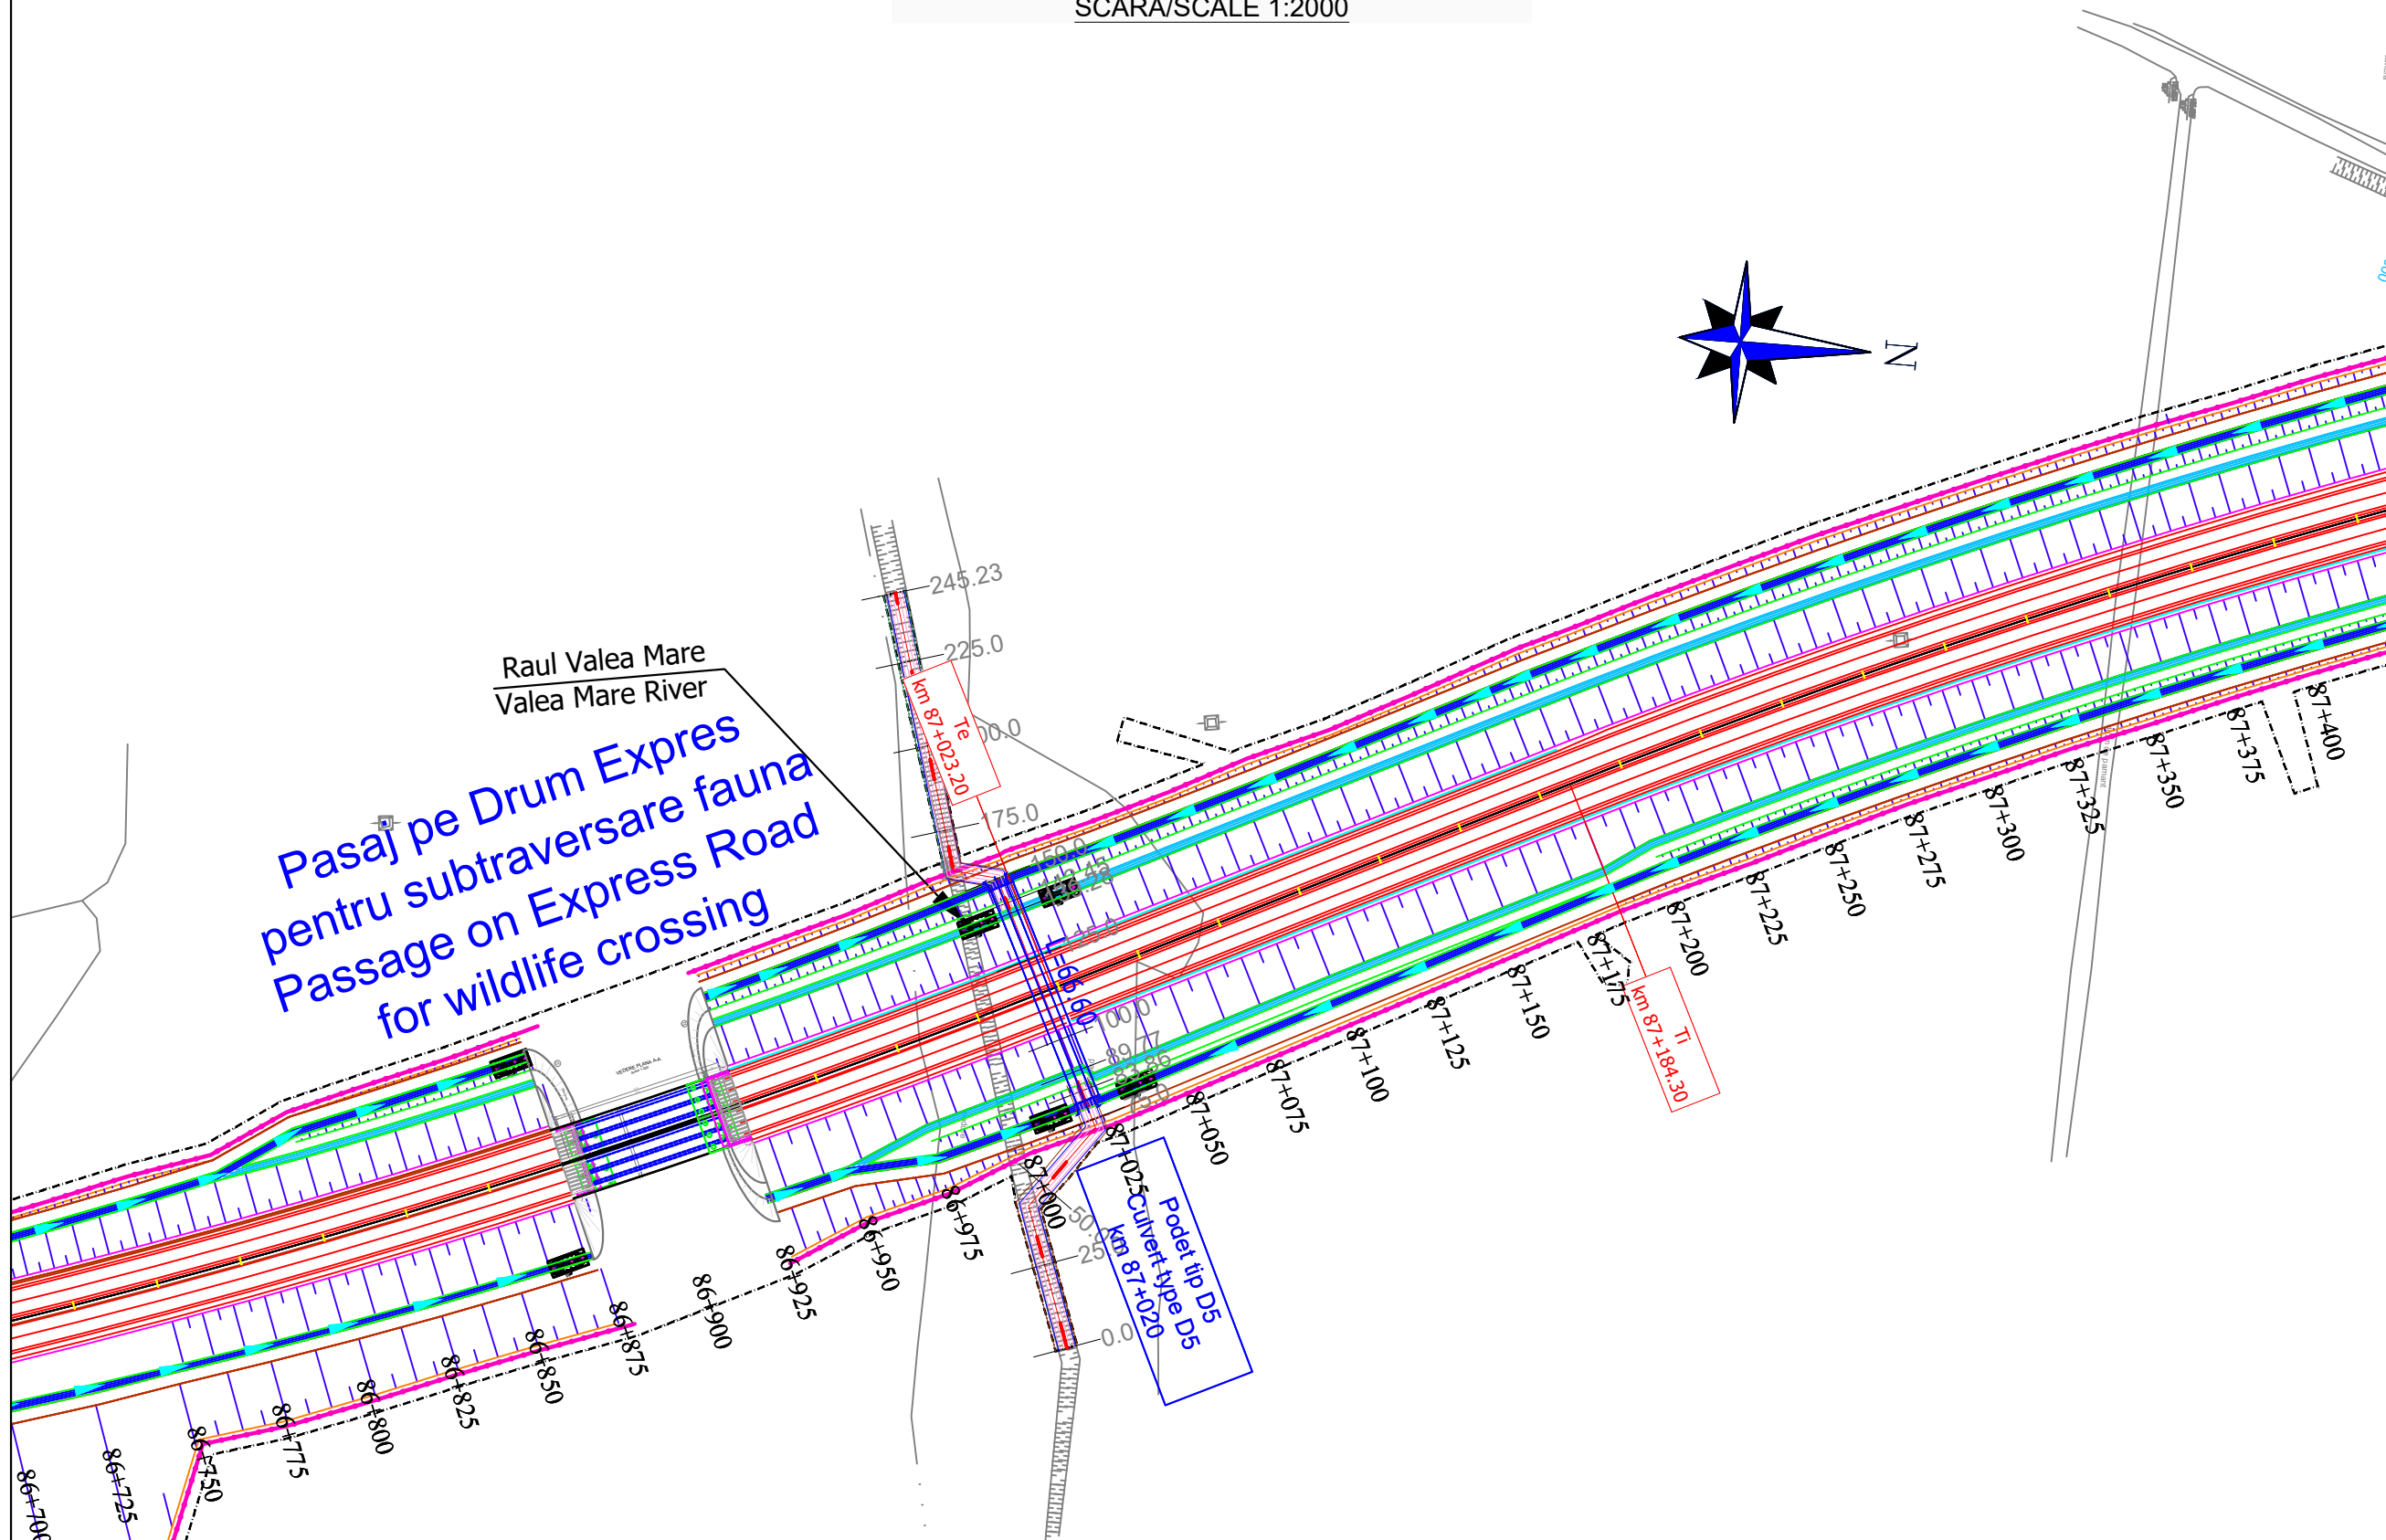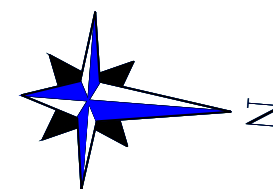

Pasaj pe Drum Expres
pentru subtraversare fauna
Passage on Express Road
for wildlife crossing

Raul Valea Mare
Valea Mare River

Podet tip D5
km 87+020

LEGENDA/LEGEND:

- LIMITA DE PROPRIETATE / GARD/ PROPERTY / FENCE LIMIT
- ACCES PROPRIETATE/ PROPERTY ACCESS
- LIMITA CAROSABIL/LIMIT OF THE ROAD
- LIMITA UAT/LIMIT UAT
- CONSTRUCTIE/CONSTRUCTION
- PODET/CULVERT
- PARAPETE/GUARDRAIL
- AX RIGOLA SCURGERE APE/AXIS OF THE GROOVE
- RIGOLA SCURGERE APE/GROOVE
- RAMBLEU DEBLEU/MAL/EMBANKMENT/EXCAVATION
- CANAL/CHANNEL
- IMPREJMUIRE/FENCING
- LIMITA EXPROPRIERE/EXPROPRIATION LIMIT
- Perdele forestiere/Forest curtains
- Sant trapezoidal /Trapezoidal groove
- Rigola mediana/ Median gutter
- Rigola de acostament/Shoulder gutter
- Bazin Retentie
Retention Basin
- Bazin decantor separator
de produse petroliere
Oil Separator

Note:

BENEFICIAR / CLIENT:
COMPANIA NATIONALA DE ADMINISTRARE
A INFRASTRUCTURII RUTIERE
NATIONAL ADMINISTRATION COMPANY
OF ROAD INFRASTRUCTURE

PROIECTANT ASOCIAREA / DESIGNER ASSOCIATION:
egis SEARCH CORPORATION

ASOCIAREA:
EGIS ROMANIA SA - SEARCH CORPORATION SRL

AUTOSTRADA CRAIOVA - FILIASI SI
DRUMUL EXPRES FILIASI - TARGU JIU
CRAIOVA - FILIASI MOTORWAY AND
FILIASI - TARGU JIU EXPRESS ROAD

STUDIU DE FEZABILITATE
FEASIBILITY STUDY

PLAN DE SITUATIE
LAYOUT

COORDONATOR ADJ.
DE PROIECT
DEPUTY PROJECT
COORDINATOR
R. THADANI

INGINER PROIECTANT
DE DRUMURI
ROAD
DESIGN ENGINEER
V. BĂJENARU

INGINER PROIECTANT
DE DRUMURI
ROAD
DESIGN ENGINEER
F. DOBRIN

INGINER PROIECTANT
DE DRUMURI
ROAD
DESIGN ENGINEER
S. MORARU

VERIFICAT INTERN
INTERNAL CHECKER
A. PRODAN

Contract nr. 92/22579
Contract no. 01

Data: IANUARIE 2024
Date: 1:2000

Cod desen :22579-CrTJ-SF-5-DRU-3.1.1-PS-027-B01
Drawing number:

CRAIOVA

PLAN DE SITUATIE

TARGU JIU

LAYOUT

SCARA/SCALE 1:2000

Note:

BENEFICIAR / CLIENT: COMPANIA NATIONALA DE ADMINISTRARE A INFRASTRUCTURII RUTIERE NATIONAL ADMINISTRATION COMPANY OF ROAD INFRASTRUCTURE

PROIECTANT ASOCIAREA / DESIGNER ASSOCIATION: egis SEARCH CORPORATION

ASOCIAREA: EGIS ROMANIA SA - SEARCH CORPORATION SRL

AUTOSTRADA CRAIOVA - FILIASI SI DRUMUL EXPRES FILIASI - TARGU JIU CRAIOVA - FILIASI MOTORWAY AND FILIASI - TARGU JIU EXPRESS ROAD

STUDIU DE FEZABILITATE FEASIBILITY STUDY

PLAN DE SITUATIE LAYOUT

COORDONATOR ADJ. DE PROIECT DEPUTY PROJECT COORDINATOR R. THADANI

INGINER PROIECTANT DE DRUMURI ROAD DESIGN ENGINEER V. BAJENARU

INGINER PROIECTANT DE DRUMURI ROAD DESIGN ENGINEER F. DOBRIN


INGINER PROIECTANT DE DRUMURI ROAD DESIGN ENGINEER S. MORARU

VERIFICAT INTERN INTERNAL CHECKER A. PRODAN


Contract no. 92/22579 Revizia nr. 01

Date: IANUARIE 2024 Scara: 1:2000

Cod desen :22579-CrTJ-SF-5-DRU-3.1.1-PS-028-B01 Drawing number:

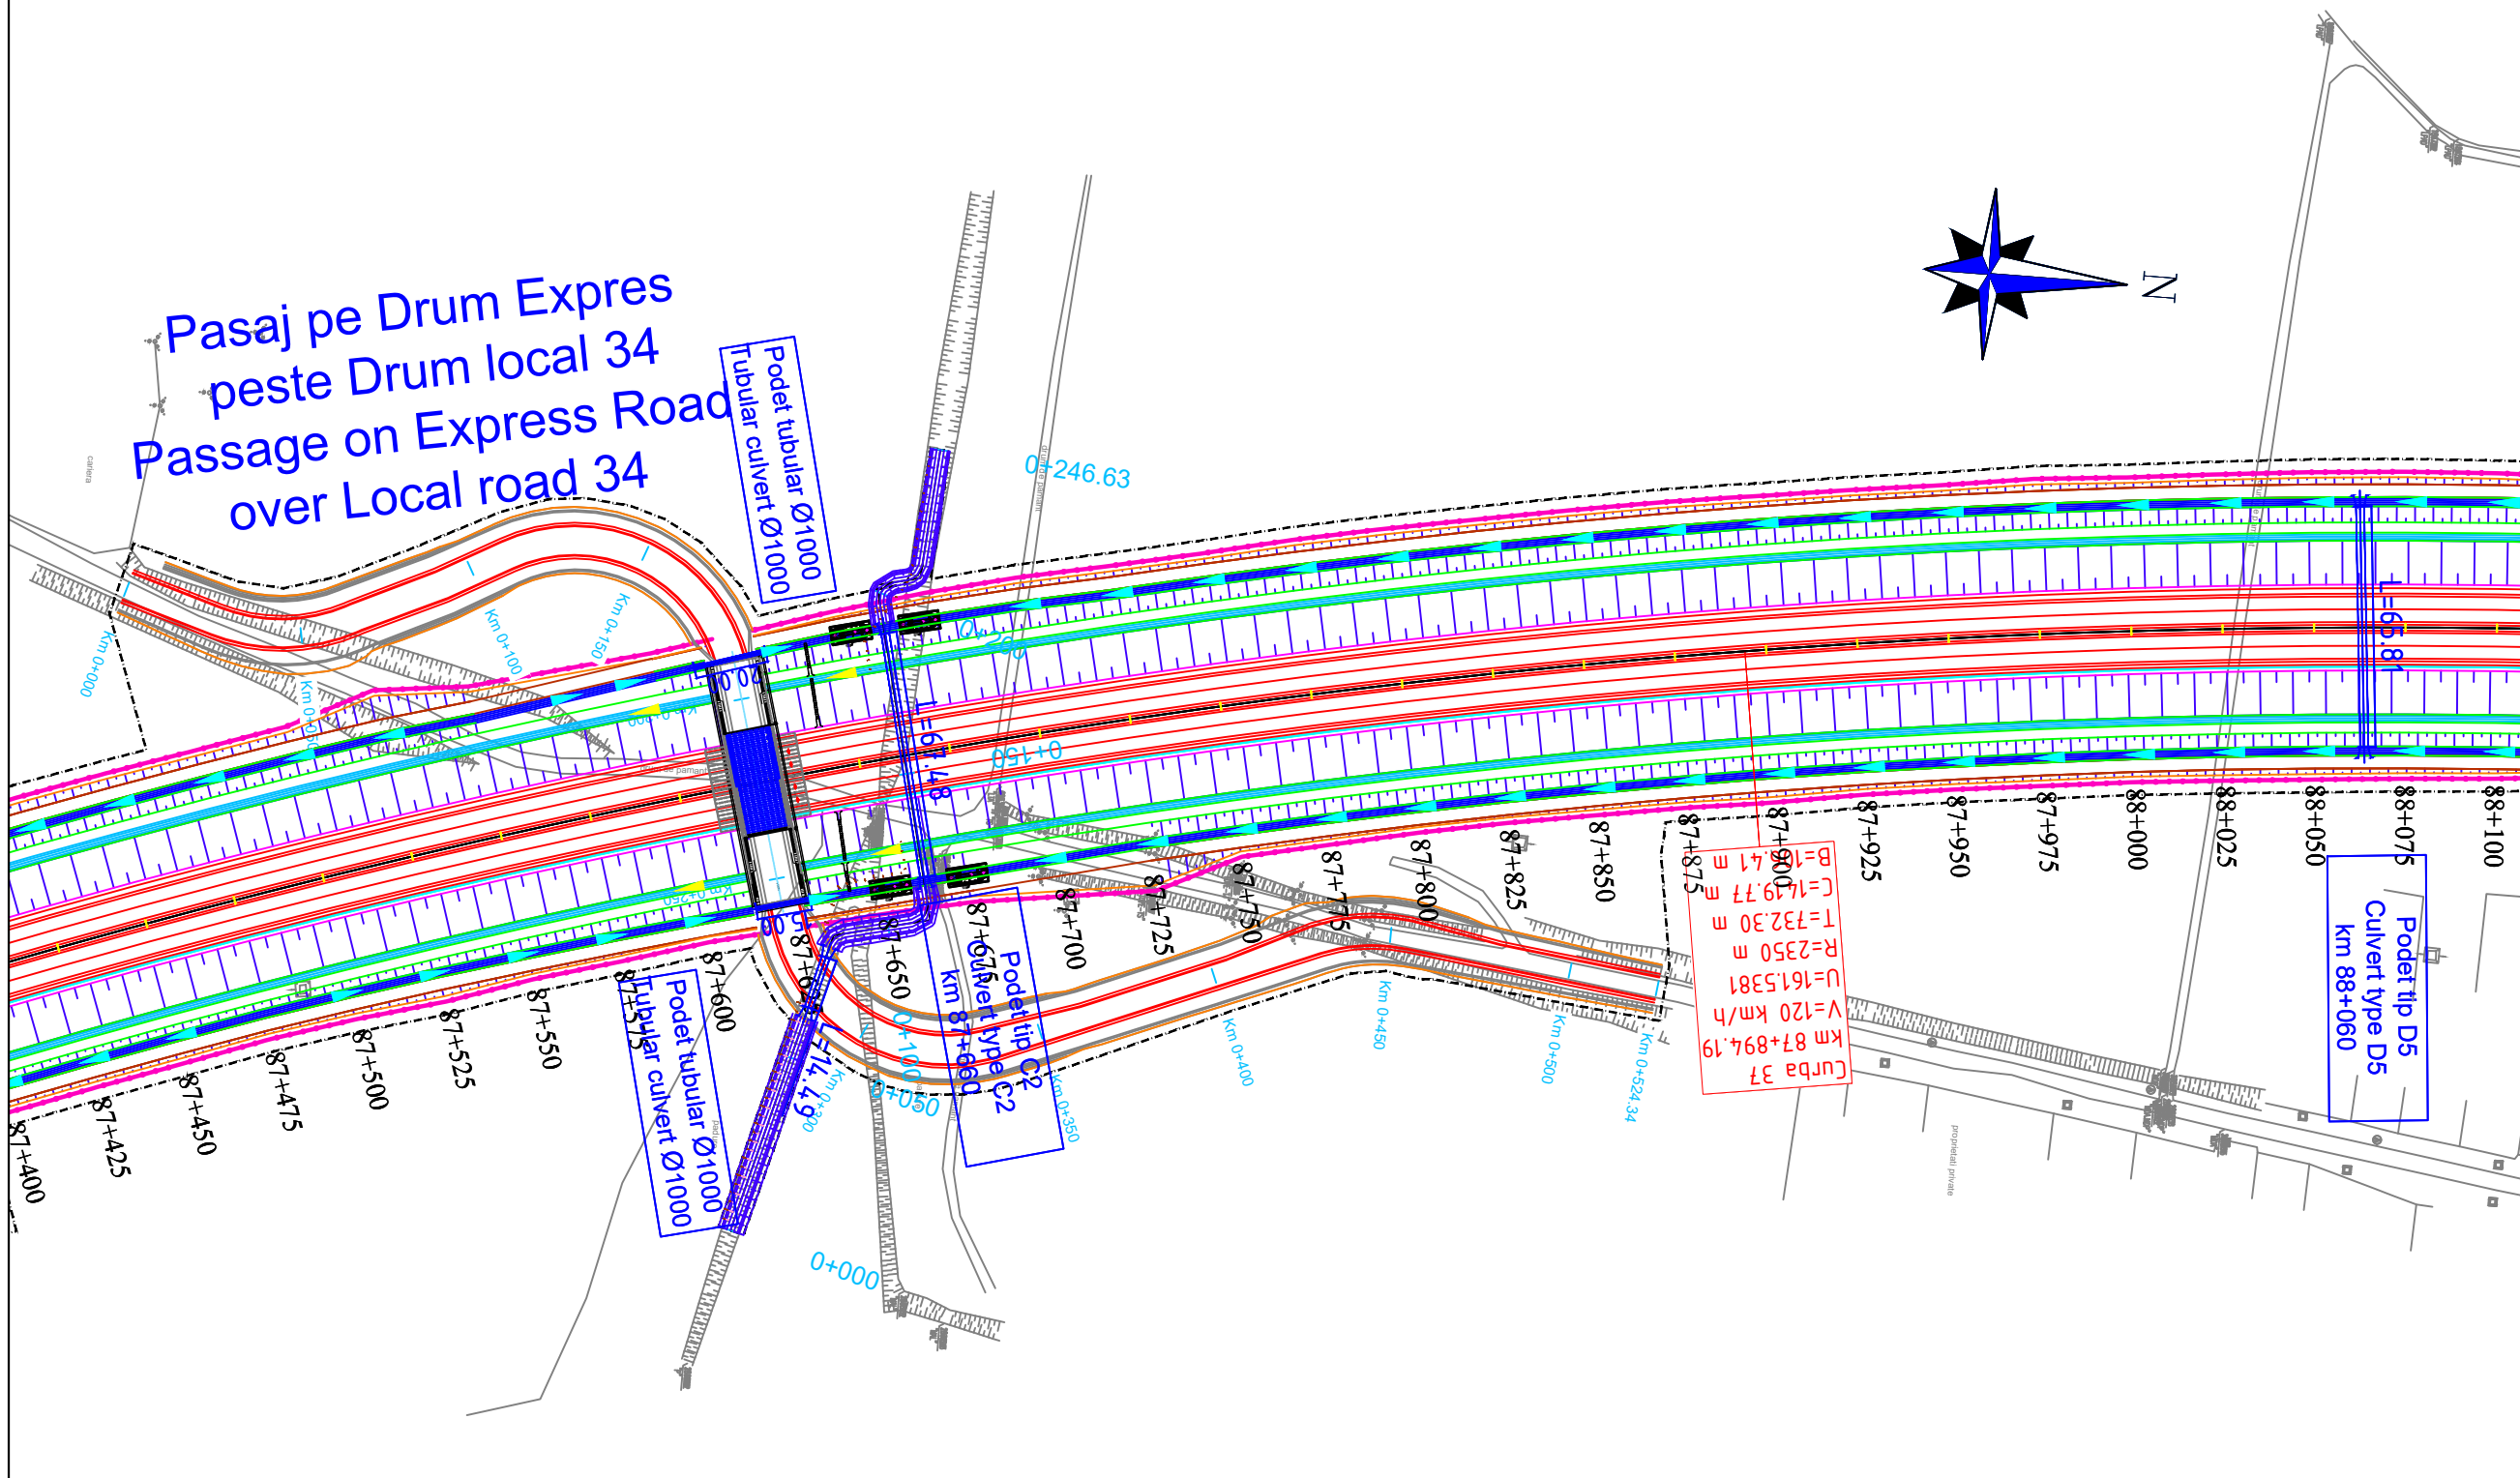

Pasaj pe Drum Expres peste Drum local 34 Passage on Express Road over Local road 34

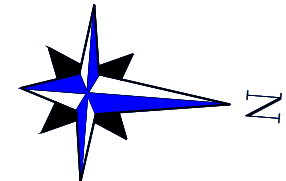

LEGENDA/LEGEND:

	LIMITA DE PROPRIETATE / GARD/ PROPERTY / FENCE LIMIT		LIMITA EXPROPRIERE/EXPROPRIATION LIMIT
	ACCES PROPRIETATE/ PROPERTY ACCESS		Perdele forestiere/Forest curtains
	LIMITA CAROSABIL/LIMIT OF THE ROAD		Sant trapezoidal /Trapezoidal groove
	LIMITA UAT/LIMIT UAT		Rigola mediana/ Median gutter
	CONSTRUCTIE/CONSTRUCTION		Rigola de acostament/Shoulder gutter
	PODET/CULVERT		Bazin Retentie Retention Basin
	PARAPETE/GUARDRAIL		Bazin decantor separator de produse petroliere Oil Separator
	AX RIGOLA SCURGERE APE/AXIS OF THE GROOVE		
	RIGOLA SCURGERE APE/GROOVE		
	RAMBLEU DEBLEU/MAL/EMBANKMENT/EXCAVATION		
	CANAL/CHANNEL		

Technical data box: B=19.77 m, C=17.30 m, T=732.30 m, R=2350 m, U=161.5381, V=120 km/h, km 87+894.19, Curba 37

CRAIOVA


PLAN DE SITUATIE

LAYOUT


SCARA/SCALE 1:2000

TARGU JIU

Note:

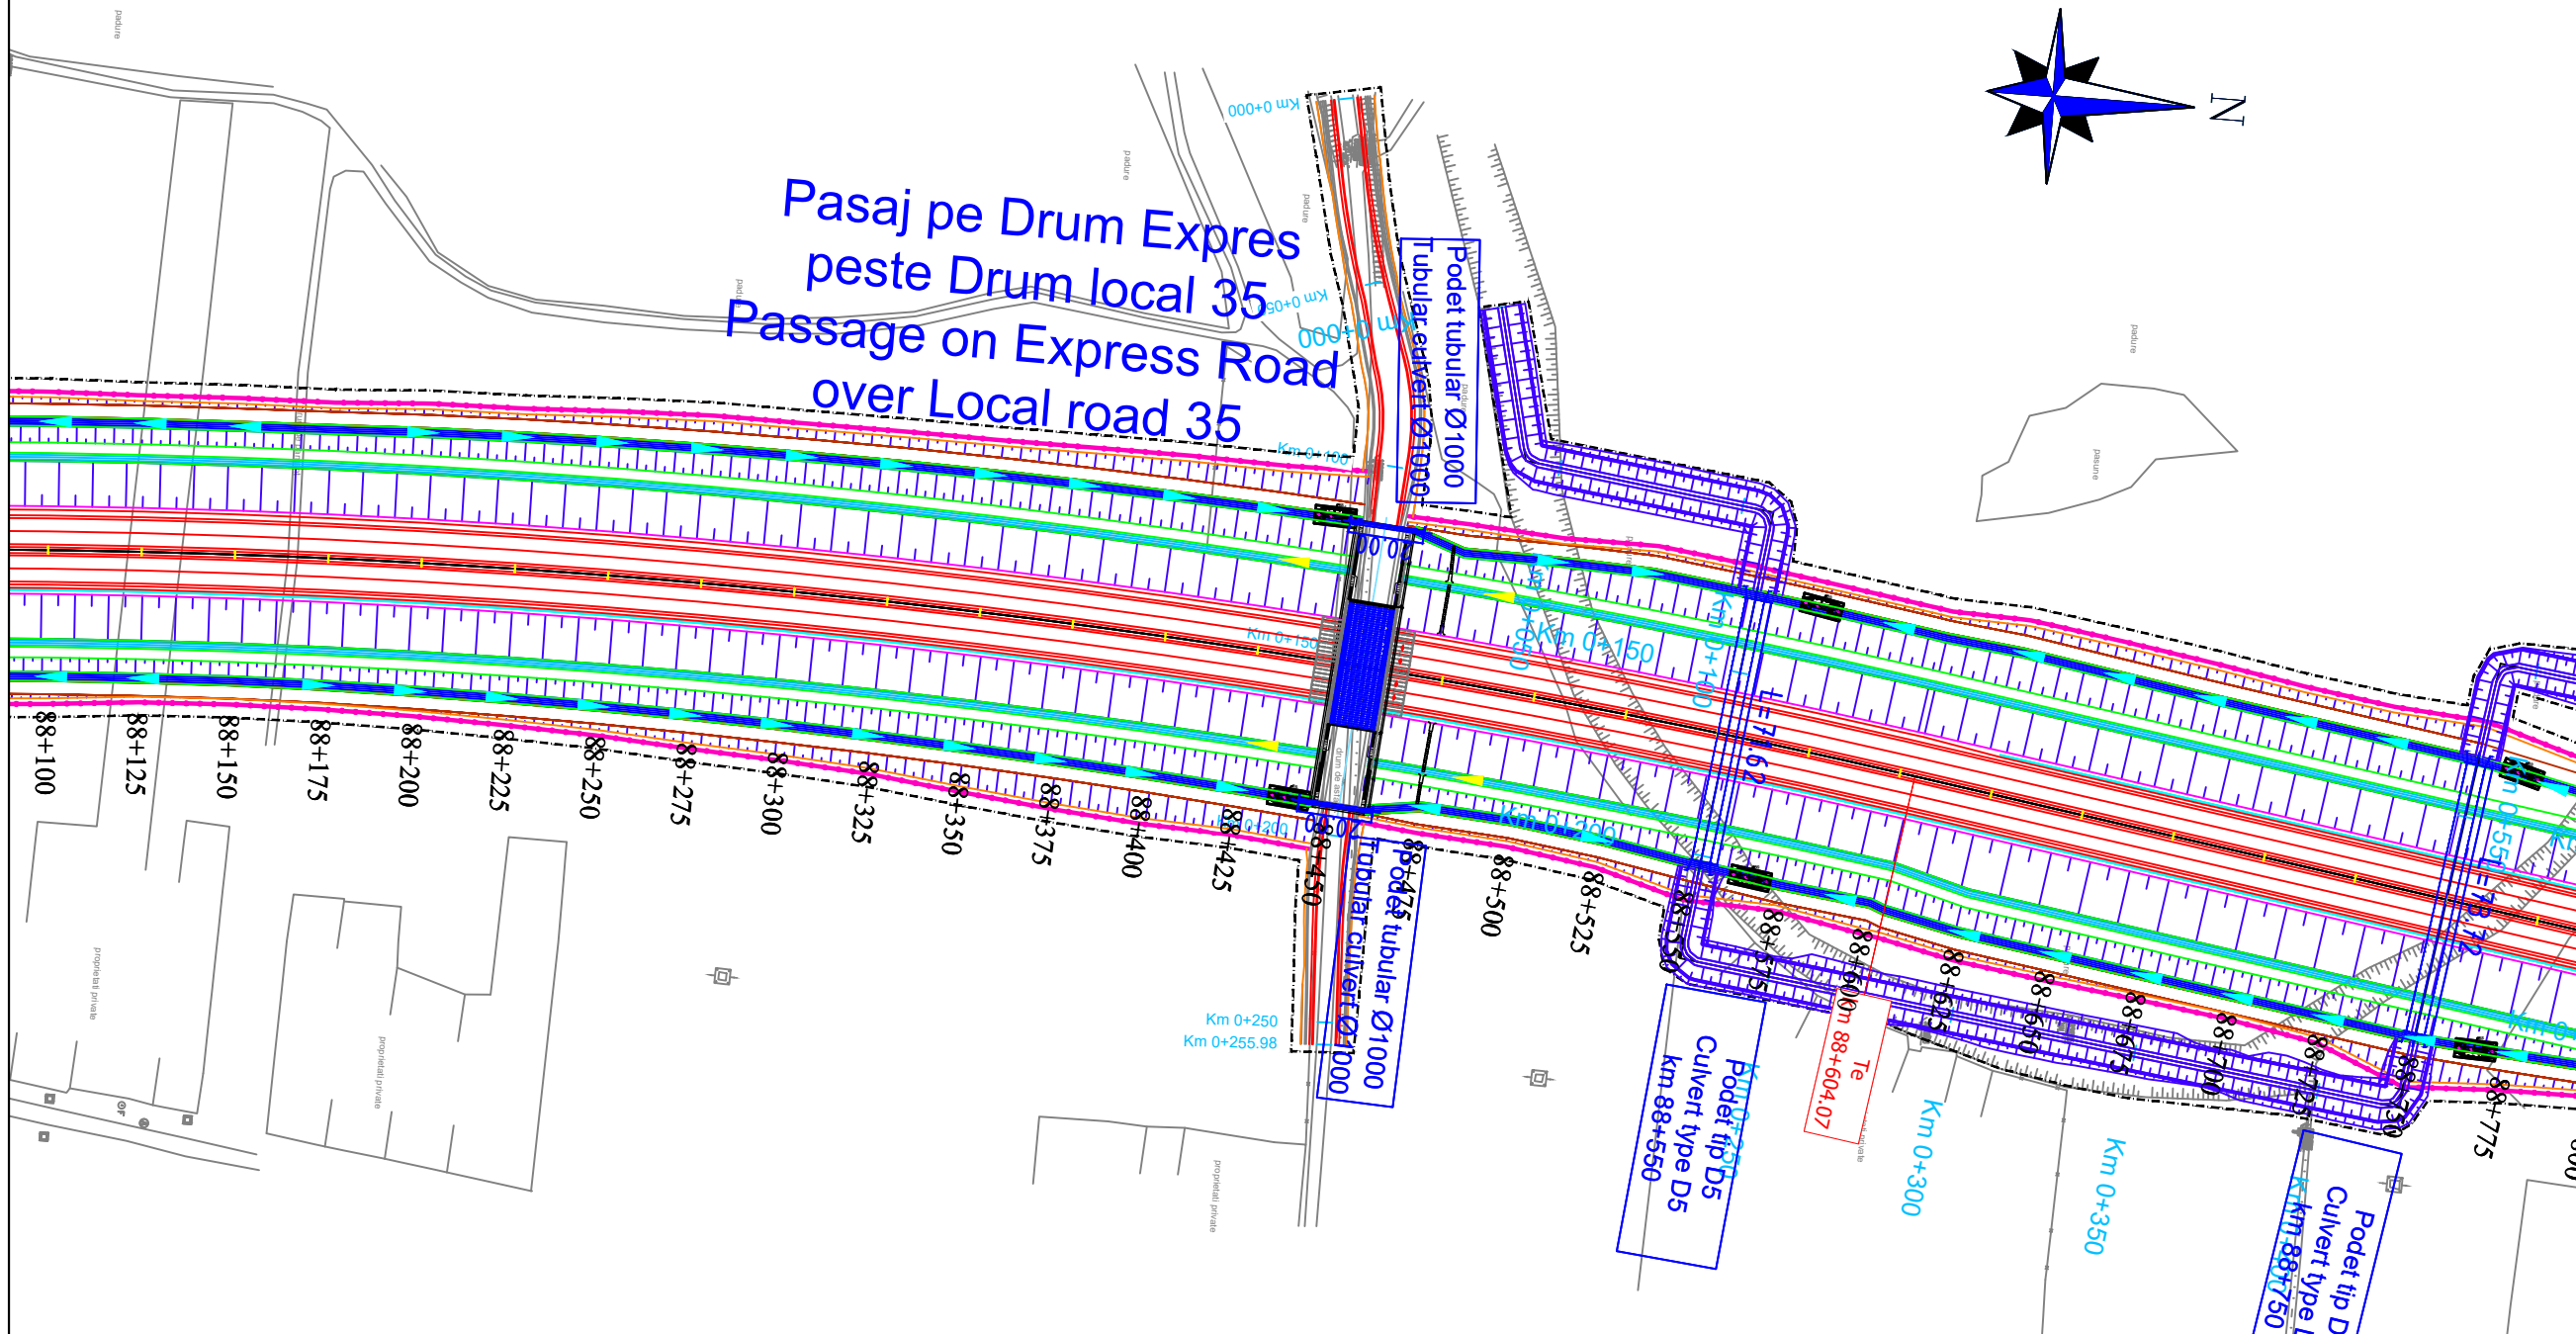

Pasaj pe Drum Expres
peste Drum local 35
Passage on Express Road
over Local road 35

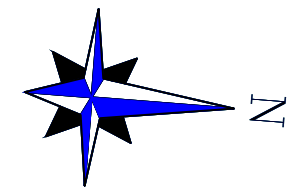

LEGENDA/LEGEND:

- LIMITA DE PROPRIETATE / GARD/ PROPERTY / FENCE LIMIT
- ACCES PROPRIETATE/ PROPERTY ACCESS
- LIMITA CAROSABIL/LIMIT OF THE ROAD
- LIMITA UAT/LIMIT UAT
- CONSTRUCTIE/CONSTRUCTION
- PODET/CULVERT
- PARAPETE/GUARDRAIL
- AX RIGOLA SCURGERE APE/AXIS OF THE GROOVE
- RIGOLA SCURGERE APE/GROOVE
- RAMBLEU DEBLEU/MAL/EMBANKMENT/EXCAVATION
- CANAL/CHANNEL
- IMPREJMUIRE/FENCING
- LIMITA EXPROPRIERE/EXPROPRIATION LIMIT
- Perdele forestiere/Forest curtains
- Sant trapezoidal /Trapezoidal groove
- Rigola mediana/ Median gutter
- Rigola de acostament/Shoulder gutter
- Bazin Retentie
Retention Basin
- Bazin decantar separator
de produse petroliere
Oil Separator

BENEFICIAR / CLIENT:
COMPANIA NATIONALA DE ADMINISTRARE
A INFRASTRUCTURII RUTIERE
NATIONAL ADMINISTRATION COMPANY
OF ROAD INFRASTRUCTURE

PROIECTANT ASOCIERIA / DESIGNER ASSOCIATION:
egis SEARCH CORPORATION

ASOCIERIA:
EGIS ROMANIA SA - SEARCH CORPORATION SRL

AUTOSTRADA CRAIOVA - FILIASI SI
DRUMUL EXPRES FILIASI - TARGU JIU
CRAIOVA - FILIASI MOTORWAY AND
FILIASI - TARGU JIU EXPRESS ROAD

STUDIU DE FEZABILITATE
FEASIBILITY STUDY

PLAN DE SITUATIE
LAYOUT

COORDONATOR ADJ.
DE PROIECT
DEPUTY PROJECT
COORDINATOR

R. THADANI
R. Thadani

INGINER PROIECTANT
DE DRUMURI
ROAD
DESIGN ENGINEER

V. BAJENARU
V. Bajenaru

INGINER PROIECTANT
DE DRUMURI
ROAD
DESIGN ENGINEER

F. DOBRIN
F. Dobrin

INGINER PROIECTANT
DE DRUMURI
ROAD
DESIGN ENGINEER

S. MORARU
S. Moraru

VERIFICAT INTERN
INTERNAL CHECKER

A. PRODAN
A. Prodan

Contract nr. 92/22579
Contract no.

Revizia nr. 01
Revision no.

Data: IANUARIE 2024
Date:

Scara: 1:2000
Scale:

Cod desen :22579-CrTJ-SF-5-DRU-3.1.1-PS-029-B01
Drawing number:

CRAIOVA

PLAN DE SITUATIE

TARGU JIU

LAYOUT

SCARA/SCALE 1:2000

Note:

BENEFICIAR / CLIENT:
 COMPANIA NATIONALA DE ADMINISTRARE
 A INFRASTRUCTURII RUTIERE
 NATIONAL ADMINISTRATION COMPANY
 OF ROAD INFRASTRUCTURE

PROIECTANT ASOCIEREA / DESIGNER ASSOCIATION:
 

ASOCIEREA:
 EGIS ROMANIA SA - SEARCH CORPORATION SRL

AUTOSTRADA CRAIOVA - FILIASI SI
 DRUMUL EXPRES FILIASI - TARGU JIU
 CRAIOVA - FILIASI MOTORWAY AND
 FILIASI - TARGU JIU EXPRESS ROAD

STUDIU DE FEZABILITATE
 FEASIBILITY STUDY

PLAN DE SITUATIE
 LAYOUT

COORDONATOR ADJ.
 DE PROIECT
 DEPUTY PROJECT
 COORDINATOR
 R. THADANI

INGINER PROIECTANT
 DE DRUMURI
 ROAD
 DESIGN ENGINEER
 V. BAJENARU

INGINER PROIECTANT
 DE DRUMURI
 ROAD
 DESIGN ENGINEER
 F. DOBRIN


INGINER PROIECTANT
 DE DRUMURI
 ROAD
 DESIGN ENGINEER
 S. MORARU

VERIFICAT INTERN
 INTERNAL CHECKER
 A. PRODAN

Contract nr. 92/22579
 Contract no. 92/22579
 Revizia nr. 01
 Revision no. 01

Data: IANUARIE 2024
 Date: IANUARIE 2024
 Scara: 1:2000
 Scale: 1:2000

Cod desen :22579-CrTJ-SF-5-DRU-3.1.1-PS-030-B01
 Drawing number:

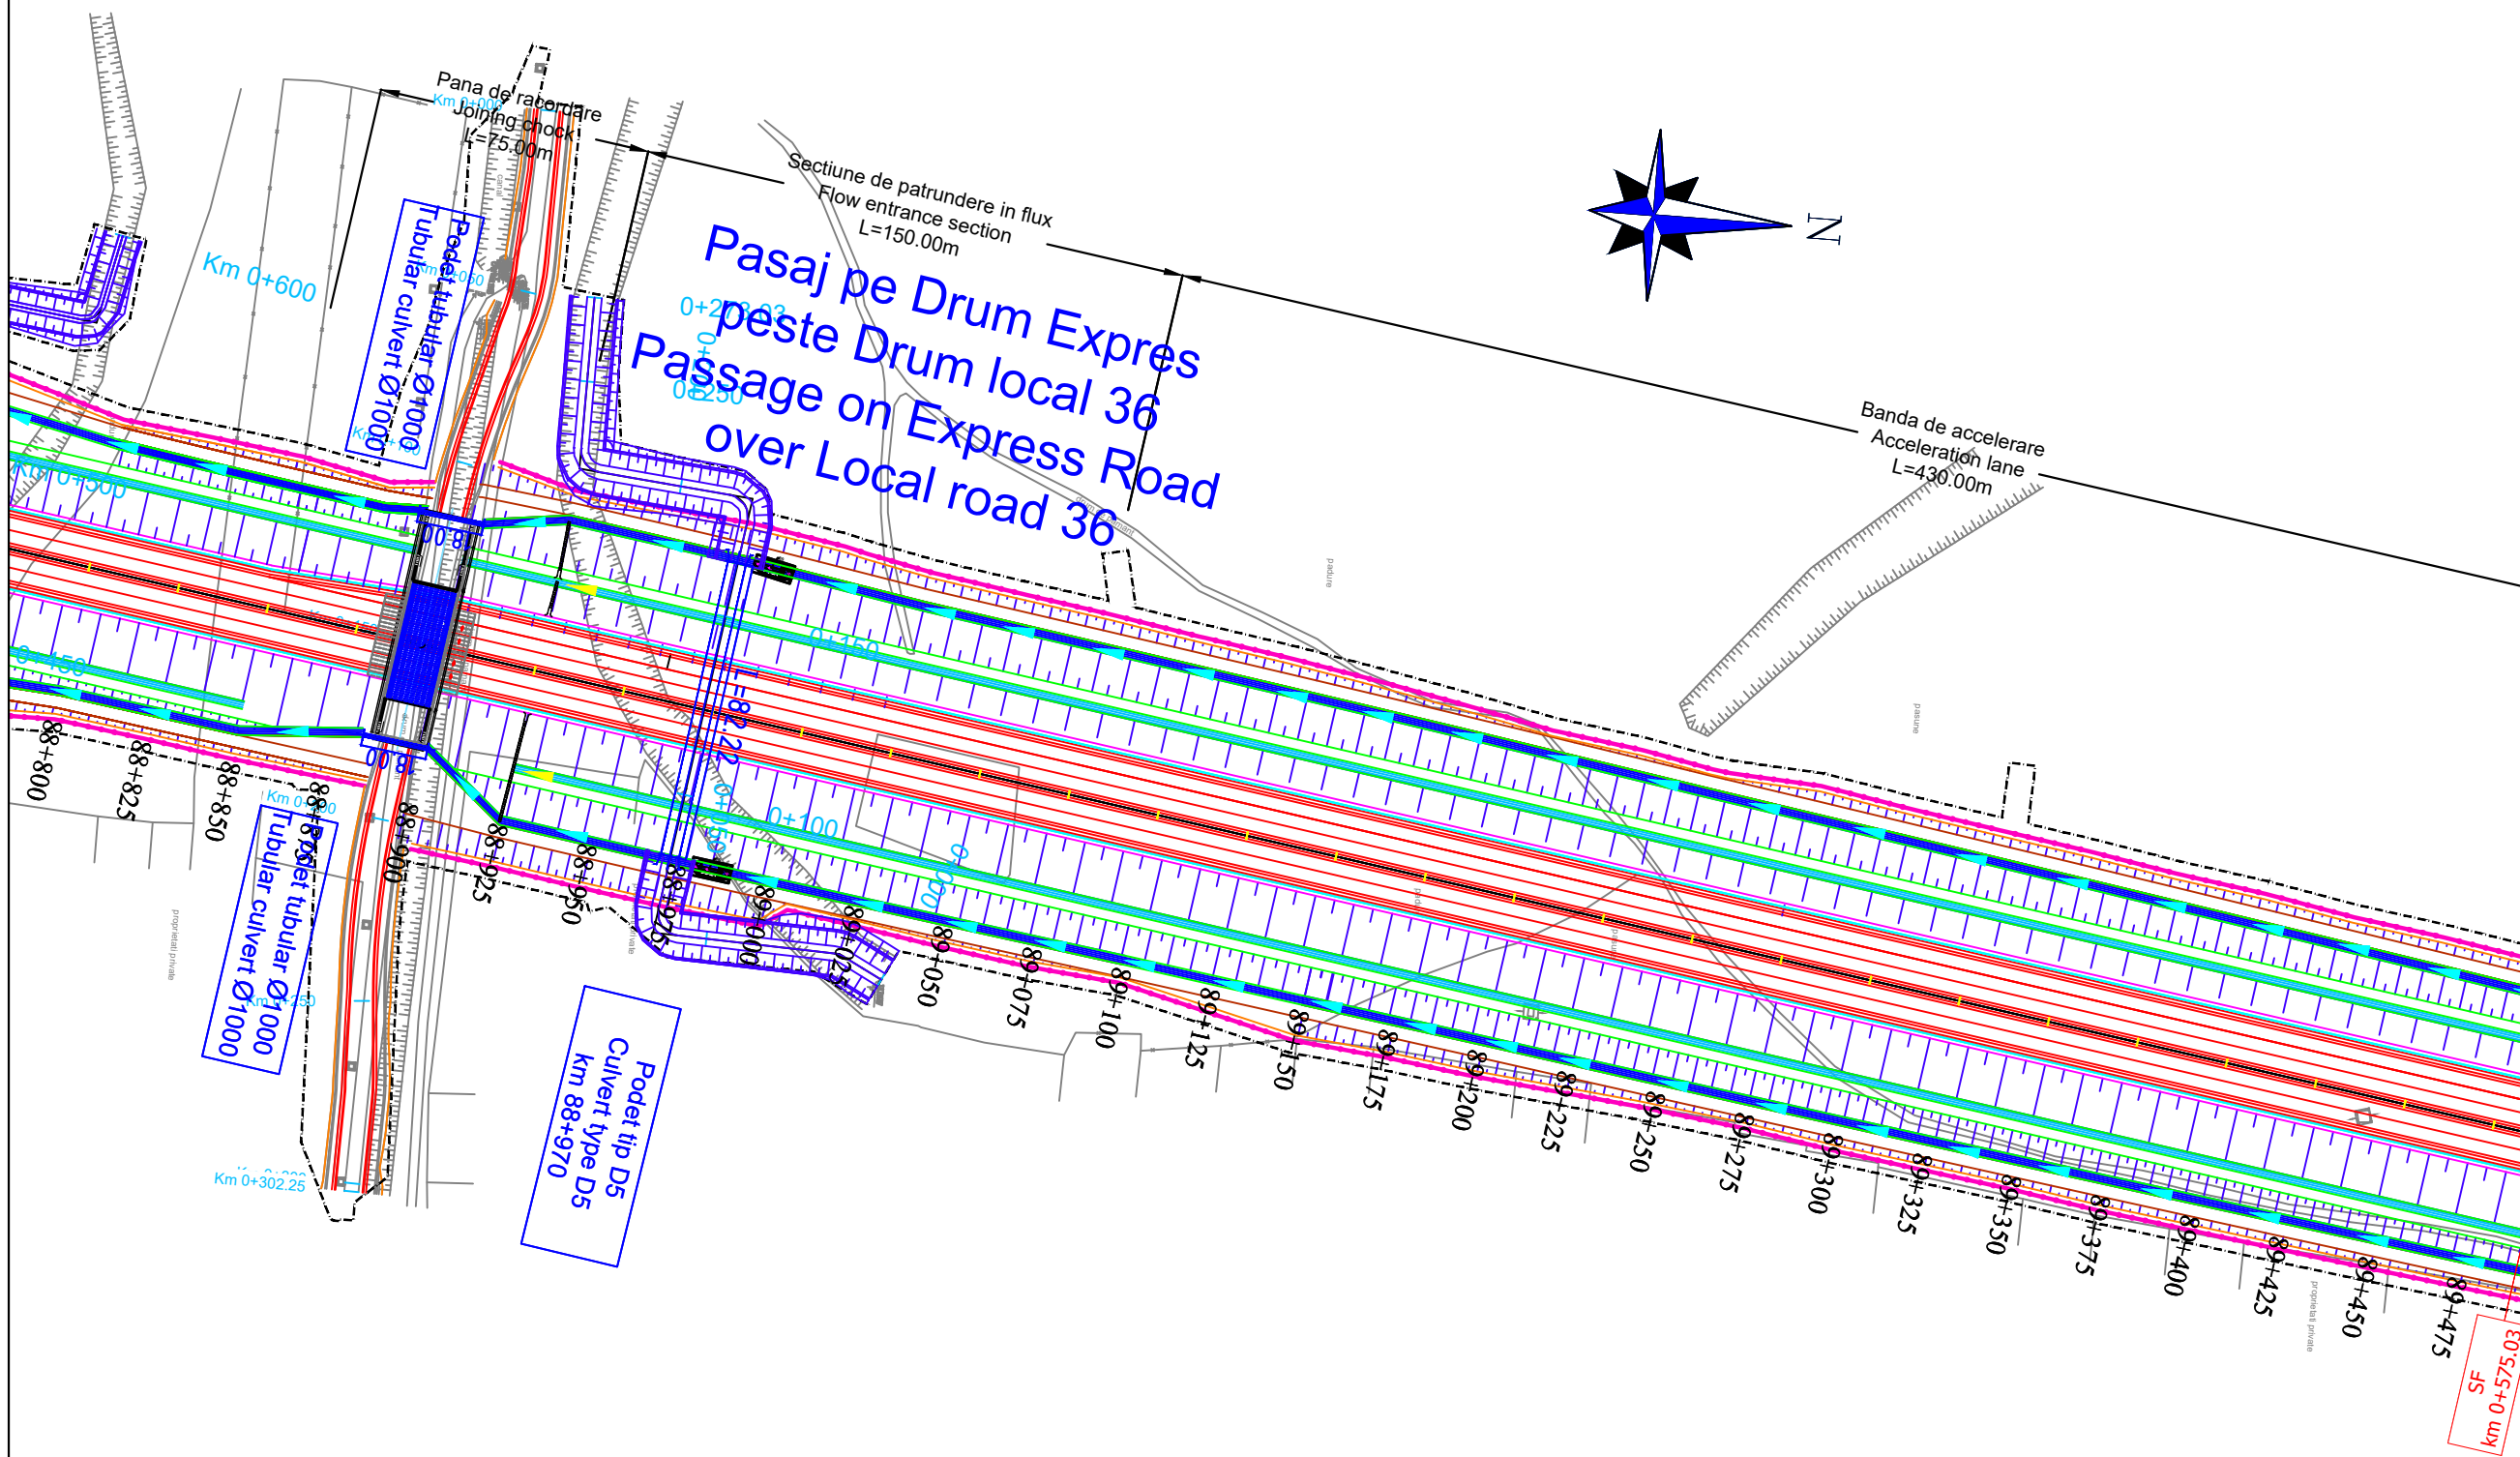

LEGENDA/LEGEND:

	LIMITA DE PROPRIETATE / GARD/ PROPERTY / FENCE LIMIT		LIMITA EXPROPRIERE/EXPROPRIATION LIMIT
	ACCES PROPRIETATE/ PROPERTY ACCESS		Perdele forestiere/Forest curtains
	LIMITA CAROSABIL/LIMIT OF THE ROAD		Sant trapezoidal /Trapezoidal groove
	LIMITA UAT/LIMIT UAT		Rigola mediana/ Median gutter
	CONSTRUCTIE/CONSTRUCTION		Rigola de acostament/Shoulder gutter
	PODET/CULVERT		Bazin Retentie Retention Basin
	PARAPETE/GUARDRAIL		Bazin decantor separator de produse petroliere Oil Separator
	AX RIGOLA SCURGERE APE/AXIS OF THE GROOVE		
	RIGOLA SCURGERE APE/GROOVE		
	RAMBLEU DEBLEU/MAL/EMBANKMENT/EXCAVATION		
	CANAL/CHANNEL		



SF
 km 0+575.00

CRAIOVA

PLAN DE SITUATIE LAYOUT

TARGU JIU

SCARA/SCALE 1:2000

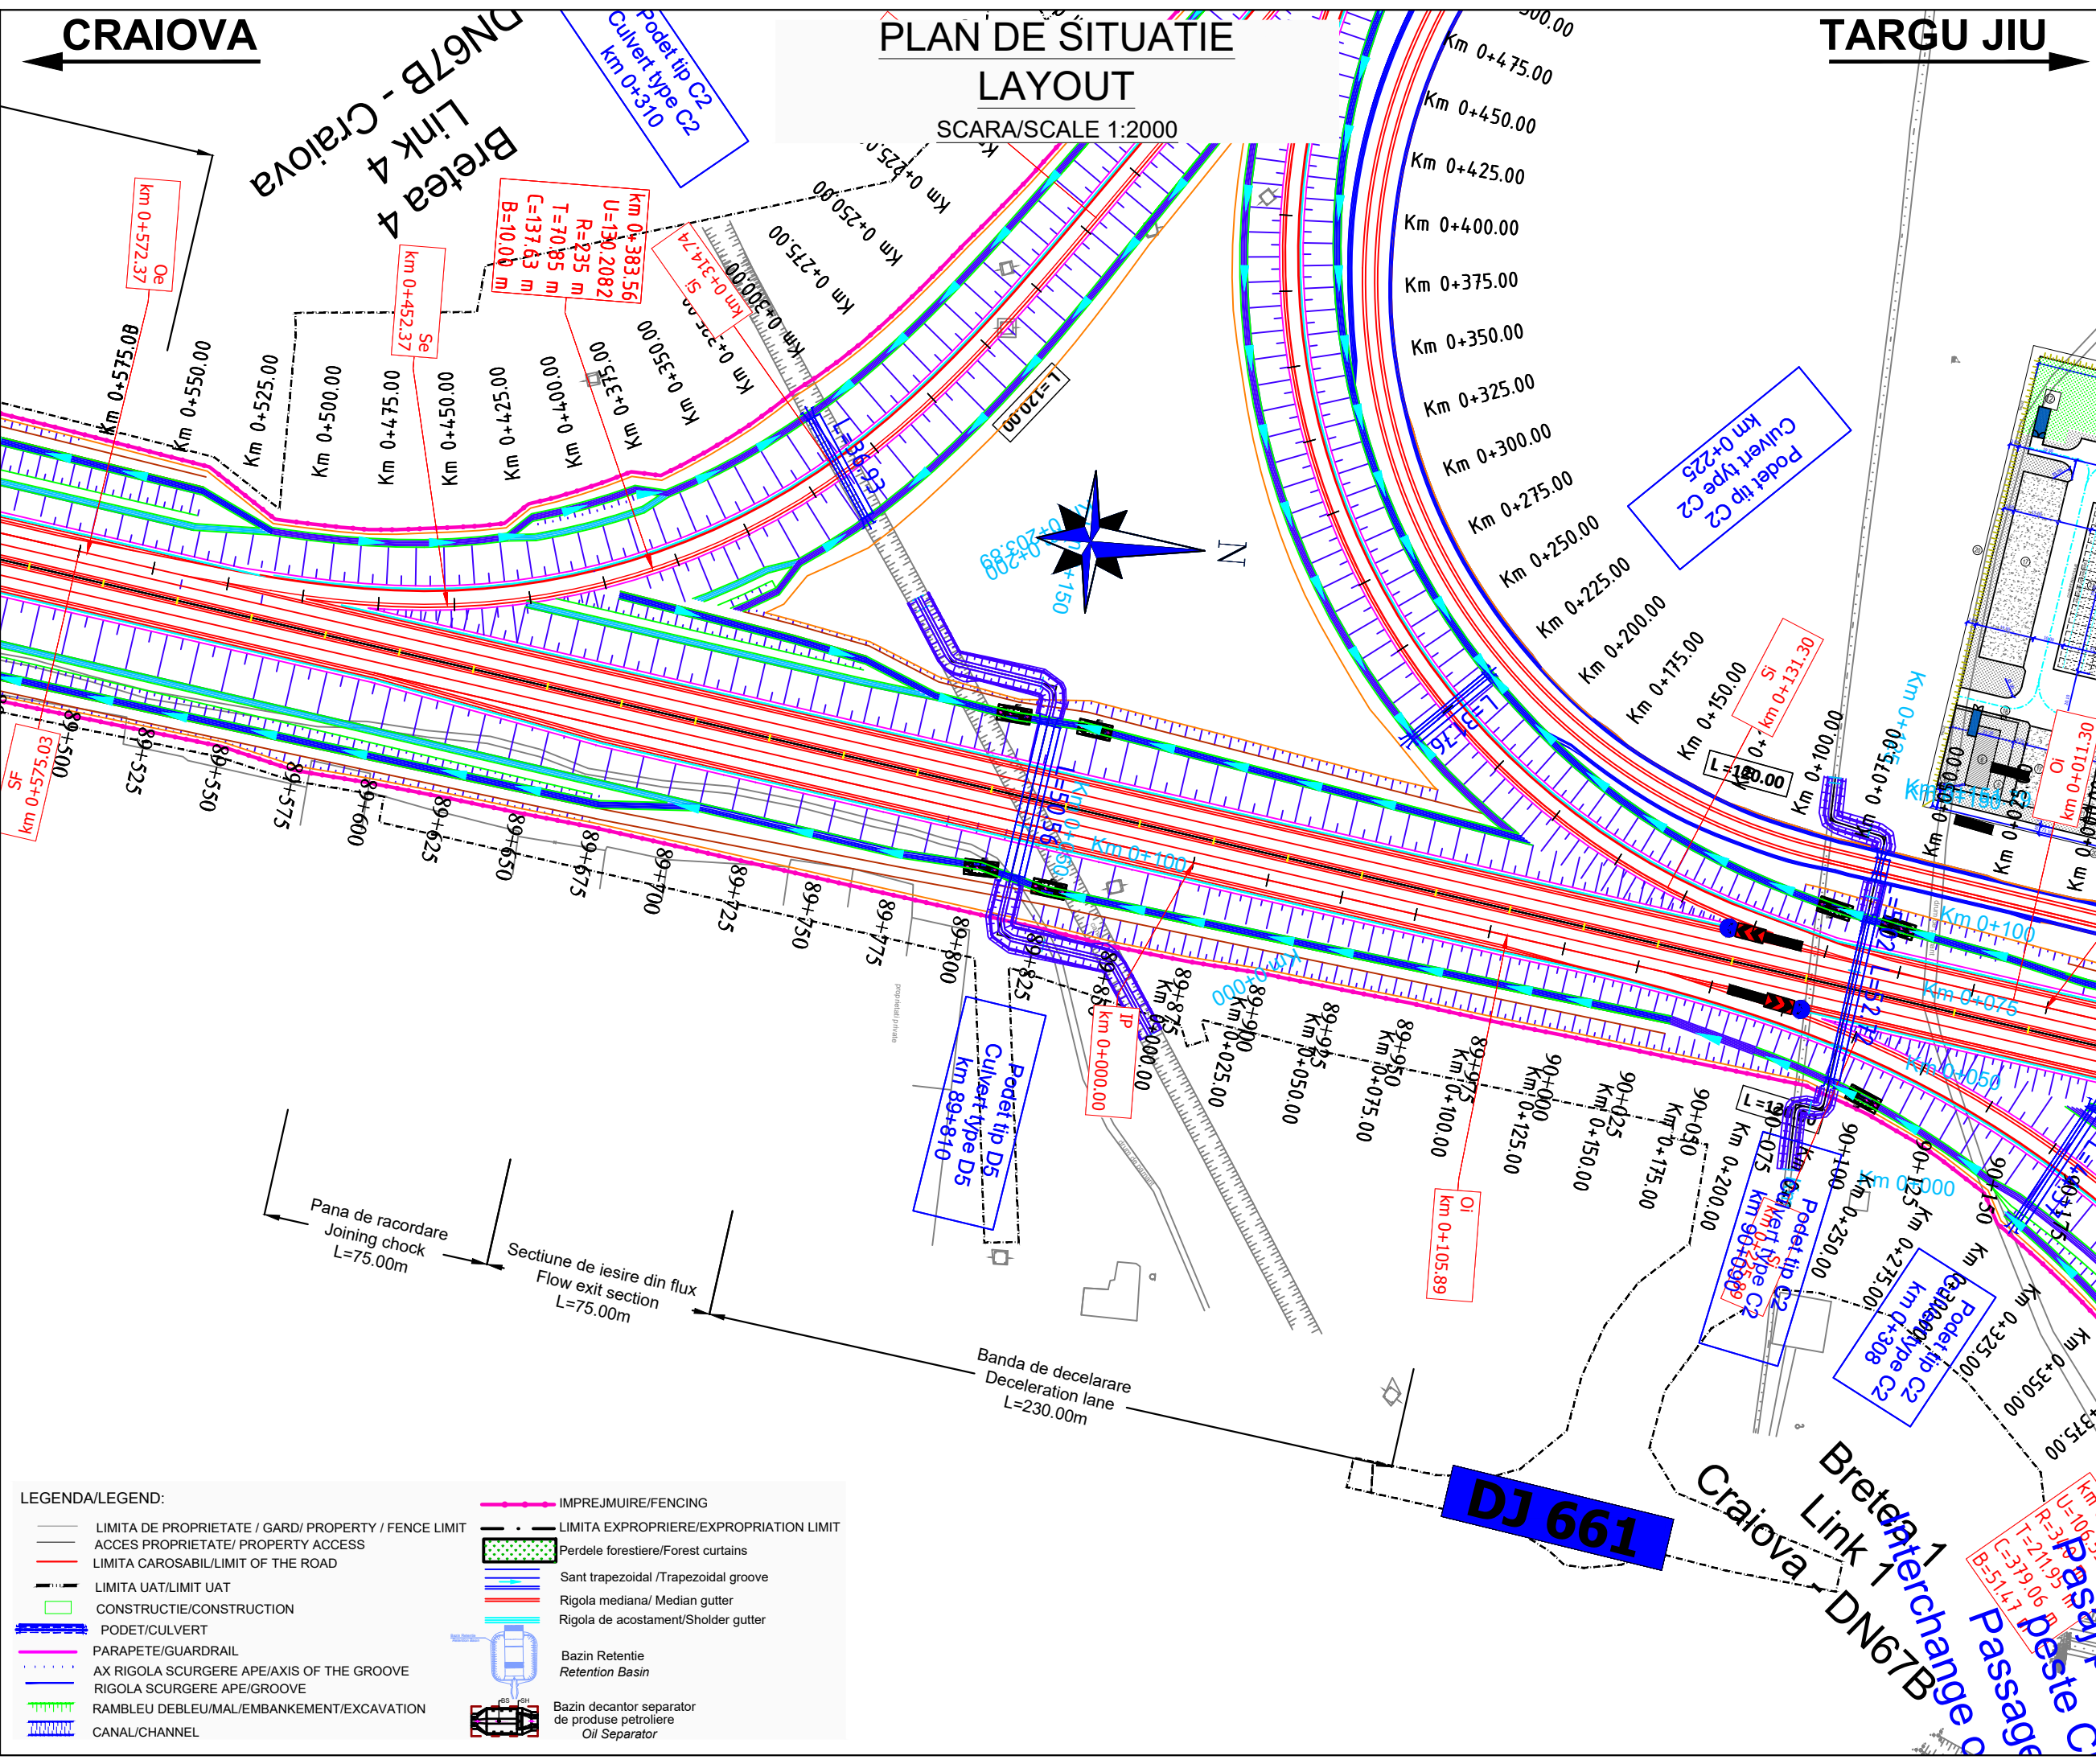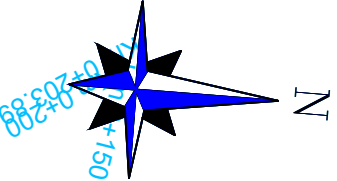

Note:

BENEFICIAR / CLIENT:
 COMPANIA NATIONALA DE ADMINISTRARE
 A INFRASTRUCTURII RUTIERE
 NATIONAL ADMINISTRATION COMPANY
 OF ROAD INFRASTRUCTURE

PROIECTANT ASOCIAREA / DESIGNER ASSOCIATION:
 


ASOCIAREA:
 EGIS ROMANIA SA - SEARCH CORPORATION SRL

AUTOSTRADA CRAIOVA - FILIASI SI
 DRUMUL EXPRES FILIASI - TARGU JIU
 CRAIOVA - FILIASI MOTORWAY AND
 FILIASI - TARGU JIU EXPRESS ROAD


STUDIU DE FEZABILITATE
 FEASIBILITY STUDY

PLAN DE SITUATIE
 LAYOUT


COORDONATOR ADJ.
 DE PROIECT
 DEPUTY PROJECT
 COORDINATOR

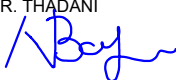R. THADANI


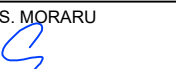
INGINER PROIECTANT
 DE DRUMURI
 ROAD
 DESIGN ENGINEER

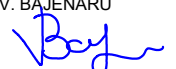V. BĂJENARU


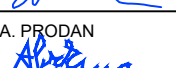
INGINER PROIECTANT
 DE DRUMURI
 ROAD
 DESIGN ENGINEER

F. DOBRIN


INGINER PROIECTANT
 DE DRUMURI
 ROAD
 DESIGN ENGINEER

S. MORARU


VERIFICAT INTERN
 INTERNAL CHECKER

A. PRODAN


Contract nr. 92/22579
 Contract no.






 













Revizia nr. 01
 Revision no.

Data: IANUARIE 2024
 Date:

Scara: 1:2000
 Scale:

Cod desen :22579-CrTJ-SF-5-DRU-3.1.1-PS-031-B01
 Drawing number:

LEGENDA/LEGEND:

-  LIMITA DE PROPRIETATE / GARD/ PROPERTY / FENCE LIMIT
-  ACCES PROPRIETATE/ PROPERTY ACCESS
-  LIMITA CAROSABIL/LIMIT OF THE ROAD
-  LIMITA UAT/LIMIT UAT
-  CONSTRUCTIE/CONSTRUCTION
-  PODET/CULVERT
-  PARAPETE/GUARDRAIL
-  AX RIGOLA SCURGERE APE/AXIS OF THE GROOVE
-  RIGOLA SCURGERE APE/GROOVE
-  RAMBLEU DEBLEU/MAL/EMBANKMENT/EXCAVATION
-  CANAL/CHANNEL
-  IMPREJMUIRE/FENCING
-  LIMITA EXPROPRIERE/EXPROPRIATION LIMIT
-  Perdele forestiere/Forest curtains
-  Sant trapezoidal /Trapezoidal groove
-  Rigola mediana/ Median gutter
-  Rigola de acostament/Shoulder gutter
-  Bazin Retentie
Retention Basin
-  Bazin decantar separator
de produse petroliere
Oil Separator

Pana de racordare
 Joining chock
 L=75.00m

Sectiune de iesire din flux
 Flow exit section
 L=75.00m

Banda de decelerare
 Deceleration lane
 L=230.00m

DJ 661

Bretea Interchange 1
 Craiova Link 1
 DN67B


Passage
 C
 U=106.5
 R=31.95
 T=211.96
 C=379.06
 B=514.7

CRAIOVA

PLAN DE SITUATIE LAYOUT

TARGU JIU

SCARA/SCALE 1:2000

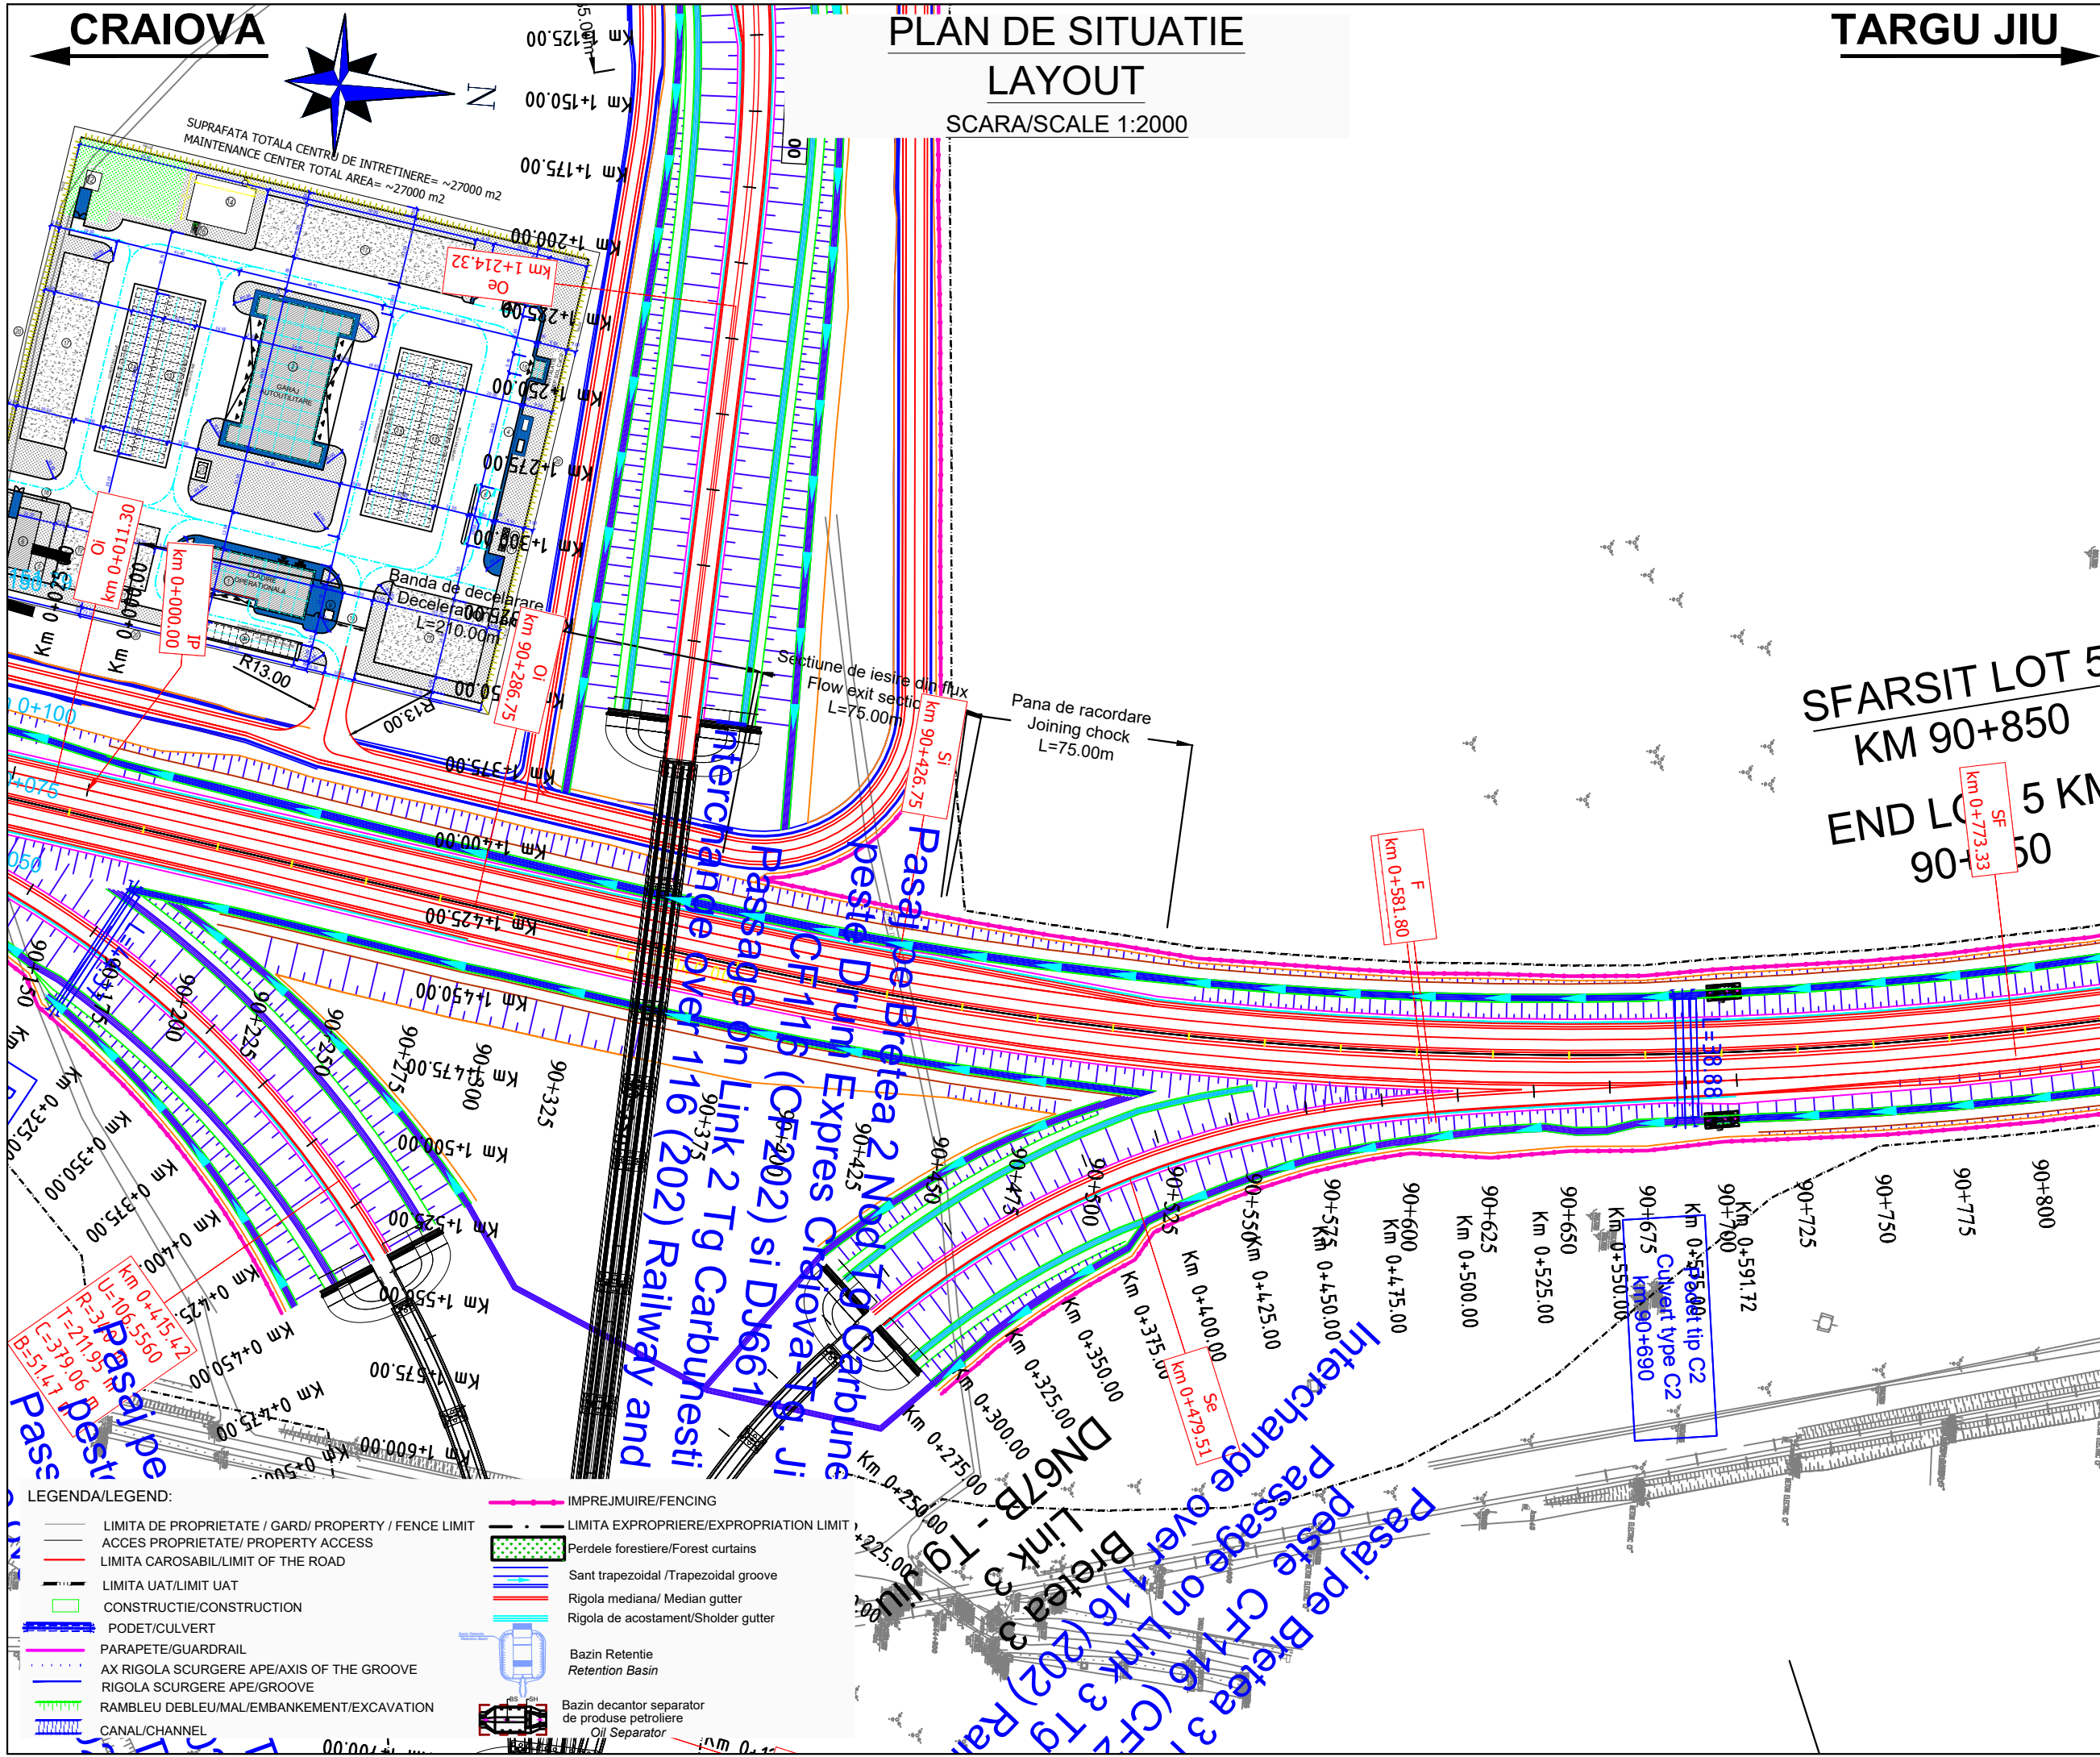

SUPRAFATA TOTALA CENTRU DE INTRETINERE ≈ 27000 m2
MAINTENANCE CENTER TOTAL AREA ≈ 27000 m2

Banda de decelerare
Deceleration
L=210.00m

Pana de racordare
Joining chock
L=75.00m

SFARSIT LOT 5
KM 90+850
END LOT 5 KM
90+50

LEGENDA/LEGEND:

- LIMITA DE PROPRIETATE / GARD / PROPERTY / FENCE LIMIT
- ACCES PROPRIETATE / PROPERTY ACCESS
- LIMITA CAROSABIL/LIMIT OF THE ROAD
- LIMITA UAT/LIMIT UAT
- CONSTRUCTIE/CONSTRUCTION
- PODET/CULVERT
- PARAPETE/GUARDRAIL
- AX RIGOLA SCURGERE APE/AXIS OF THE GROOVE
- RIGOLA SCURGERE APE/GROOVE
- RAMBLEU DEBLEU/MAL/EMBANKMENT/EXCAVATION
- CANAL/CHANNEL
- IMPREJMUIRE/FENCING
- LIMITA EXPROPRIERE/EXPROPRIATION LIMIT
- Perdele forestiere/Forest curtains
- Sant trapezoidal /Trapezoidal groove
- Rigola mediana/ Median gutter
- Rigola de acostament/Shoulder gutter
- Bazin Retentie /Retention Basin
- Bazin decantar separator de produse petroliere /Oil Separator

Note:	
BENEFICIAR / CLIENT: COMPANIA NATIONALA DE ADMINISTRARE A INFRASTRUCTURII RUTIERE NATIONAL ADMINISTRATION COMPANY OF ROAD INFRASTRUCTURE	
PROIECTANT ASOCIEREA / DESIGNER ASSOCIATION: egis SEARCH CORPORATION	
ASOCIEREA: EGIS ROMANIA SA - SEARCH CORPORATION SRL	
AUTOSTRADA CRAIOVA - FILIASI SI DRUMUL EXPRES FILIASI - TARGU JIU CRAIOVA - FILIASI MOTORWAY AND FILIASI - TARGU JIU EXPRESS ROAD	
STUDIU DE FEZABILITATE FEASIBILITY STUDY	
PLAN DE SITUATIE LAYOUT	
COORDONATOR ADJ. DE PROIECT DEPUTY PROJECT COORDINATOR	R. THADANI <i>R. Thadani</i>
INGINER PROIECTANT DE DRUMURI ROAD DESIGN ENGINEER	V. BĂJENARU <i>V. Bajenaru</i>
INGINER PROIECTANT DE DRUMURI ROAD DESIGN ENGINEER	F. DOBRIN <i>F. Dobrin</i>
INGINER PROIECTANT DE DRUMURI ROAD DESIGN ENGINEER	S. MORARU <i>S. Moraru</i>
VERIFICAT INTERN INTERNAL CHECKER	A. PRODAN <i>A. Prodan</i>
Contract nr. 92/22579	Revizia nr. 01
Date: IANUARIE 2024	Scara: 1:2000
Cod desen :22579-CrTJ-SF-5-DRU-3.1.1-PS-032-B01 Drawing number:	

CRAIOVA


PLAN DE SITUATIE

LAYOUT

SCARA/SCALE 1:2000

TARGU JIU

Note:

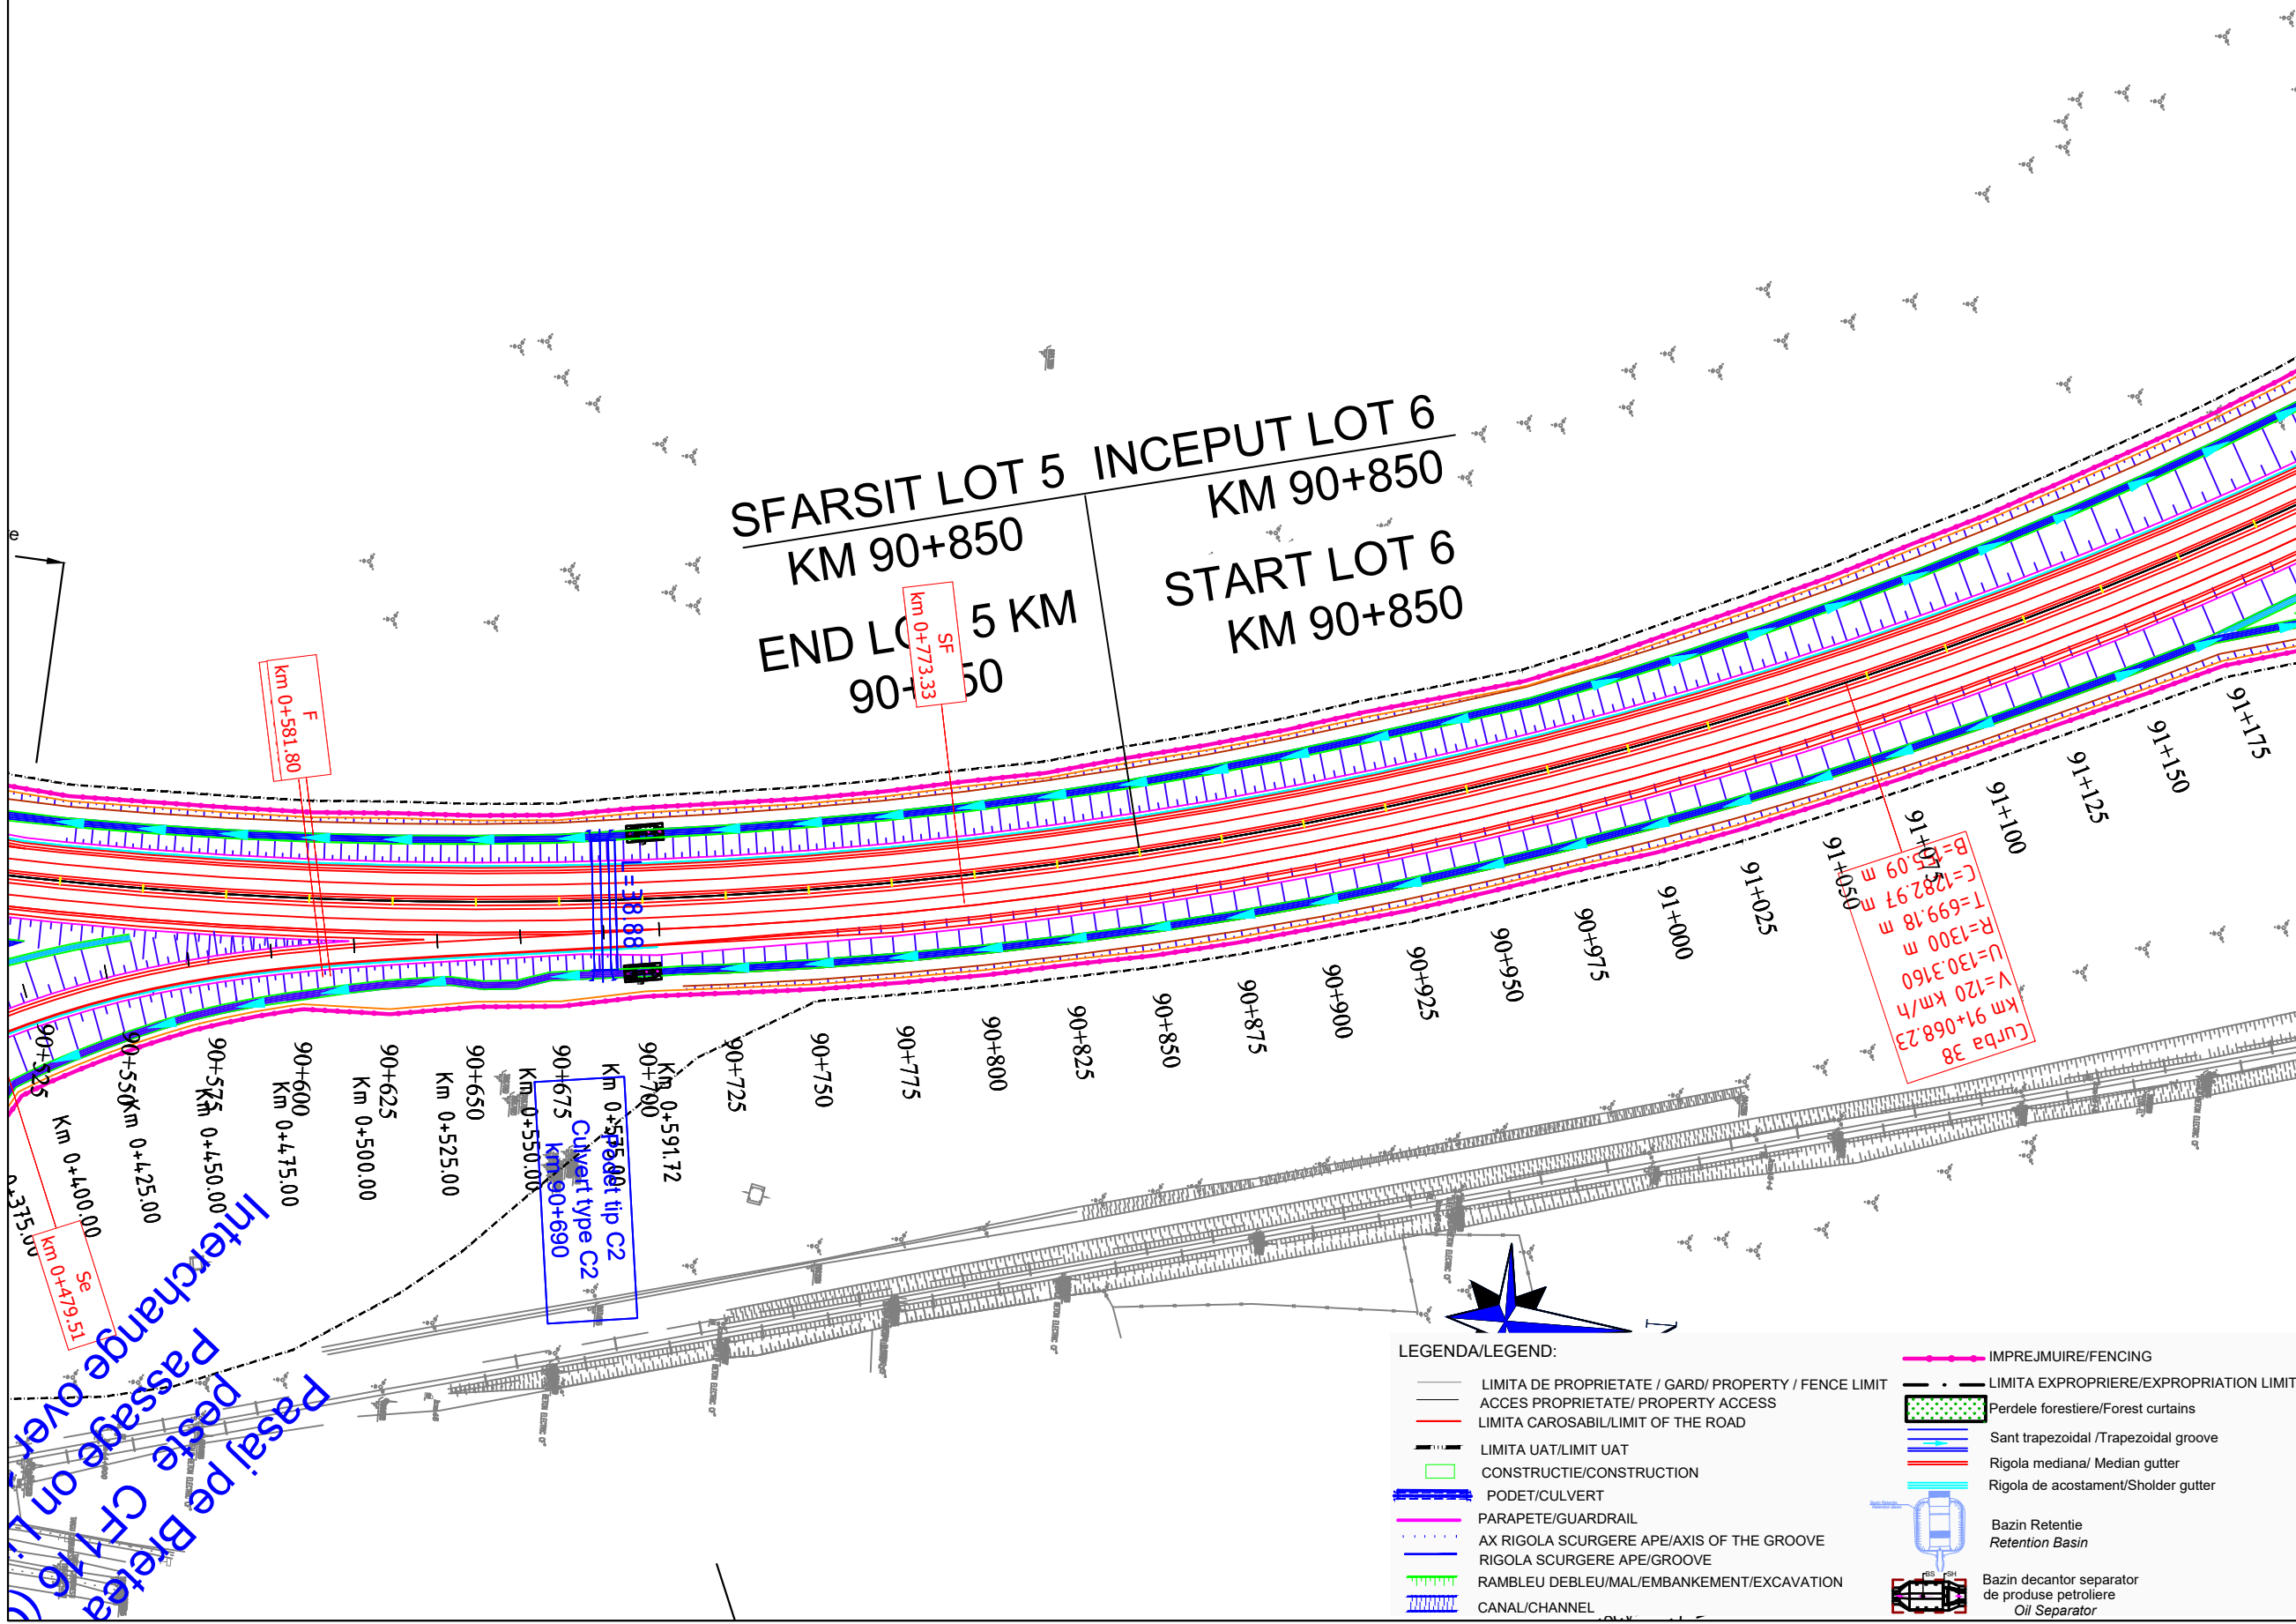

SFARSIT LOT 5 INCEPUT LOT 6
 KM 90+850
 END LOT 5 KM 90+850
 START LOT 6 KM 90+850

F
 km 0+581.80

SF
 km 0+773.33

Curva 38
 R=1300 m
 L=120.3160 m
 V=120 km/h
 km 91+068.23

Culvert type C2
 km 0+550.00
 km 0+690

LEGENDA/LEGEND:

- LIMITA DE PROPRIETATE / GARD / PROPERTY / FENCE LIMIT
- ACCES PROPRIETATE / PROPERTY ACCESS
- LIMITA CAROSABIL/LIMIT OF THE ROAD
- LIMITA UAT/LIMIT UAT
- CONSTRUCTIE/CONSTRUCTION
- PODET/CULVERT
- PARAPETE/GUARDRAIL
- AX RIGOLA SCURGERE APE/AXIS OF THE GROOVE
- RIGOLA SCURGERE APE/GROOVE
- RAMBLEU DEBLEU/MAL/EMBANKMENT/EXCAVATION
- CANAL/CHANNEL
- IMPREJMUIRE/FENCING
- LIMITA EXPROPRIERE/EXPROPRIATION LIMIT
- Perdele forestiere/Forest curtains
- Sant trapezoidal /Trapezoidal groove
- Rigola mediana/ Median gutter
- Rigola de acostament/Shoulder gutter
- Bazin Retentie
Retention Basin
- Bazin decantor separator de produse petoliere
Oil Separator

BENEFICIAR / CLIENT:
 COMPANIA NATIONALA DE ADMINISTRARE
 A INFRASTRUCTURII RUTIERE
 NATIONAL ADMINISTRATION COMPANY
 OF ROAD INFRASTRUCTURE

PROIECTANT ASOCIERIA / DESIGNER ASSOCIATION:
 egis SEARCH CORPORATION

ASOCIERIA:
 EGIS ROMANIA SA - SEARCH CORPORATION SRL

AUTOSTRADA CRAIOVA - FILIASI SI
 DRUMUL EXPRES FILIASI - TARGU JIU
 CRAIOVA - FILIASI MOTORWAY AND
 FILIASI - TARGU JIU EXPRESS ROAD

STUDIU DE FEZABILITATE
 FEASIBILITY STUDY

PLAN DE SITUATIE
 LAYOUT

COORDONATOR ADJ.
 DE PROIECT
 DEPUTY PROJECT
 COORDINATOR
 R. THADANI

INGINER PROIECTANT
 DE DRUMURI
 ROAD
 DESIGN ENGINEER
 V. BAJENARU

INGINER PROIECTANT
 DE DRUMURI
 ROAD
 DESIGN ENGINEER
 F. DOBRIN

INGINER PROIECTANT
 DE DRUMURI
 ROAD
 DESIGN ENGINEER
 S. MORARU

VERIFICAT INTERN
 INTERNAL CHECKER
 A. PRODAN

Contract nr. 92/22579
 Contract no. 01

Data: IANUARIE 2024
 Date: 1:2000

Cod desen :22579-CrTJ-SF-5-DRU-3.1.1-PS-033-B01
 Drawing number: