



TRASARE RADIER CULEE "C1"-fir stg			
Pct.	X-(EST)	Y-(NORD)	Z
S34a-C1S-R01	238020.51	582118.62	86.27
S34a-C1S-R02	238014.65	582112.46	86.27
S34a-C1S-R03	238006.21	582120.49	86.27
S34a-C1S-R04	238012.07	582126.65	86.27

TRASARE PILOTI CULEE "C1"-fir stg				
Pct.	X-(EST)	Y-(NORD)	Zsup	Zinf
S34a-C1S-P01	238018.95	582118.59	86.37	61.27
S34a-C1S-P02	238016.78	582116.30	86.37	61.27
S34a-C1S-P03	238014.61	582114.02	86.37	61.27
S34a-C1S-P04	238016.67	582120.76	86.37	61.27
S34a-C1S-P05	238014.50	582118.47	86.37	61.27
S34a-C1S-P06	238012.33	582116.19	86.37	61.27
S34a-C1S-P07	238014.39	582122.93	86.37	61.27
S34a-C1S-P08	238012.22	582120.64	86.37	61.27
S34a-C1S-P09	238010.05	582118.36	86.37	61.27
S34a-C1S-P10	238012.10	582125.10	86.37	61.27
S34a-C1S-P11	238009.93	582122.81	86.37	61.27
S34a-C1S-P12	238007.76	582120.53	86.37	61.27


Oradea

TRASARE RADIER CULEE "C1"-fir dr			
Pct.	X-(EST)	Y-(NORD)	Z
S34a-C1D-R01	238009.64	582128.96	86.27
S34a-C1D-R02	238003.78	582122.80	86.27
S34a-C1D-R03	237995.34	582130.83	86.27
S34a-C1D-R04	238001.19	582136.99	86.27

TRASARE PILOTI CULEE "C1"-fir dr				
Pct.	X-(EST)	Y-(NORD)	Zsup	Zinf
S34a-C1D-P01	238008.08	582128.92	86.37	61.27
S34a-C1D-P02	238005.91	582126.64	86.37	61.27
S34a-C1D-P03	238003.74	582124.35	86.37	61.27
S34a-C1D-P04	238005.80	582131.09	86.37	61.27
S34a-C1D-P05	238003.63	582128.81	86.37	61.27
S34a-C1D-P06	238001.46	582126.52	86.37	61.27
S34a-C1D-P07	238003.52	582133.26	86.37	61.27
S34a-C1D-P08	238001.35	582130.98	86.37	61.27
S34a-C1D-P09	237999.18	582128.69	86.37	61.27
S34a-C1D-P10	238001.23	582135.43	86.37	61.27
S34a-C1D-P11	237999.06	582133.15	86.37	61.27
S34a-C1D-P12	237996.89	582130.87	86.37	61.27

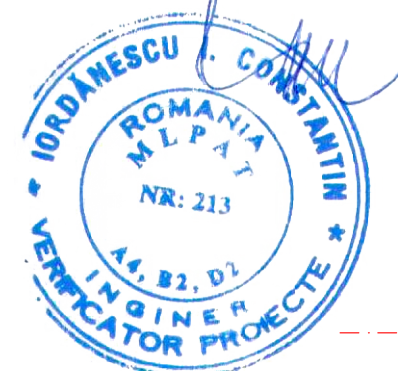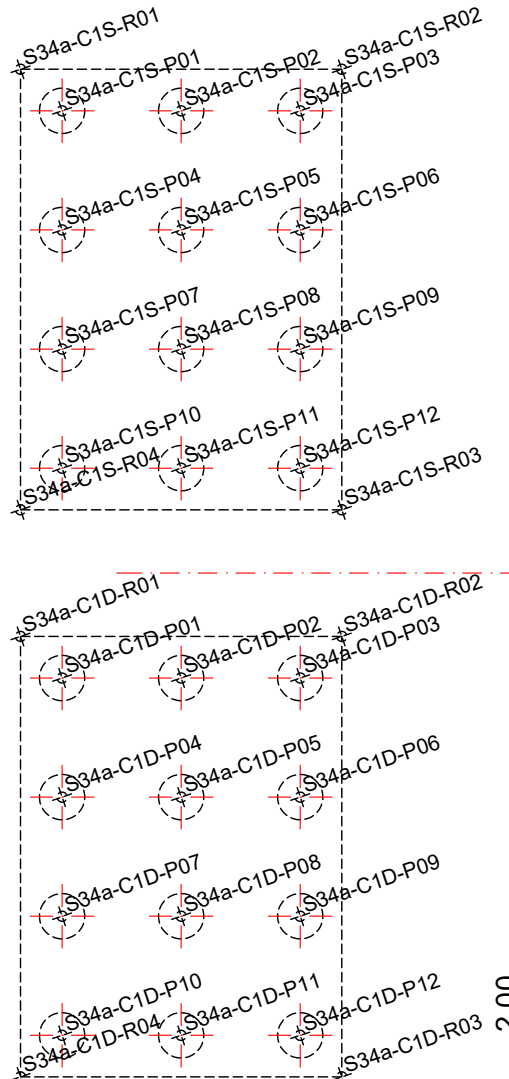

P1S

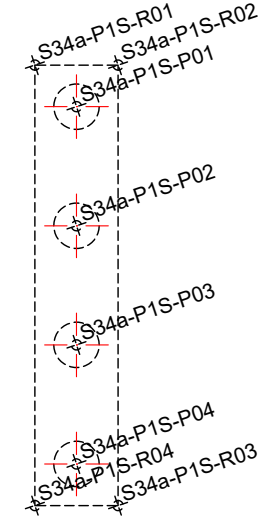


TRASARE RADIER PILA "P1"- fir stanga			
Pct.	Y-(EST)	X-(NORD)	Z
S34a-P1S-R01	237991.29	582087.90	85.85
S34a-P1S-R02	237989.78	582086.30	85.85
S34a-P1S-R03	237981.33	582094.33	85.85
S34a-P1S-R04	237982.85	582095.92	85.85


TRASARE PILOTI PILA "P1"- fir stanga				
Pct.	Y-(EST)	X-(NORD)	Zsup	Zinf
S34a-P1S-P01	237989.74	582087.86	85.95	60.85
S34a-P1S-P02	237987.46	582090.03	85.95	60.85
S34a-P1S-P03	237985.17	582092.20	85.95	60.85
S34a-P1S-P04	237982.89	582094.37	85.95	60.85

TRASARE RADIER PILA "P1"- fir dreapta			
Pct.	Y-(EST)	X-(NORD)	Z
S34a-P1D-R01	237980.42	582098.23	85.85
S34a-P1D-R02	237978.91	582096.64	85.85
S34a-P1D-R03	237970.46	582104.66	85.85
S34a-P1D-R04	237971.98	582106.26	85.85


TRASARE PILOTI PILA "P1"- fir dreapta				
Pct.	Y-(EST)	X-(NORD)	Zsup	Zinf
S34a-P1D-P01	237978.87	582098.19	85.95	60.85
S34a-P1D-P02	237976.58	582100.36	85.95	60.85
S34a-P1D-P03	237974.30	582102.53	85.95	60.85
S34a-P1D-P04	237972.02	582104.70	85.95	60.85

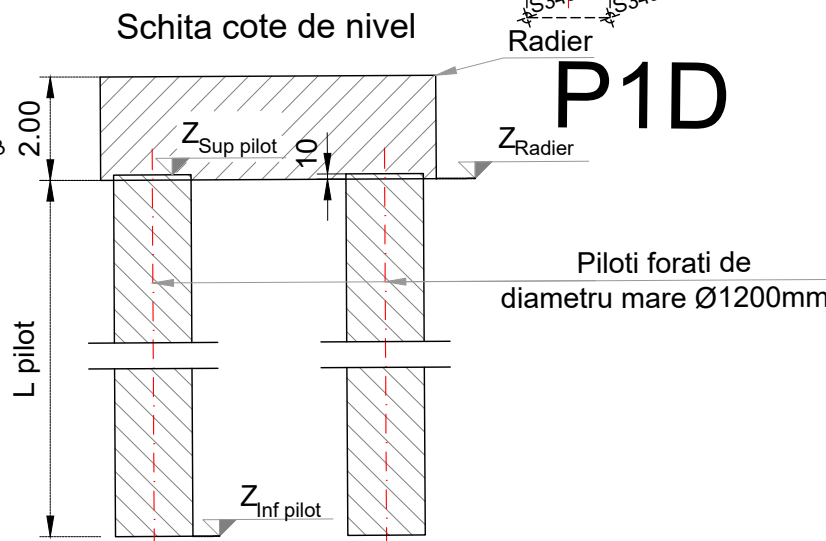

PROIECTANT / DESIGNER: S.C. CONSITRANS S.R.L.	BENEFICIAR / BENEFICIARY: MUNICIPIUL ARAD, MUNICIPIUL ORADEA, CONSILIUL JUDETEAN ARAD, CONSILIUL JUDETEAN BIHOR CNAIR	FUNCTIA / POSITION: COORDONATOR DE PROIECT / PROJECT MANAGER ing. S. VEACESLAV	NUME / NAME: ing. S. VEACESLAV	SEMNTURA / SIGNATURE: 	Titlu plansa / Drawing title: Plan trasare Layout plan	REV. / REV.: R00	DATA / DATE: 11.2023	DETALII REVIZIE / REVISION DETAILS: P.T.E.	PROIECTAT / DESIGNER: Consitrans
						INVESTITIA / INVESTMENT: ACTUALIZARE/COMPLETARE/REVIZUIRE (S.F. + P.A.C. + P.O.E + P.T.E.) "DRUM EXPRES ARAD ORADEA" ACTUALIZATION/COMPLETION (S.F. + P.A.C. + P.O.E + P.T.E.) "EXPRESS ROAD ARAD ORADEA"	SEF PROIECT SPECIALITATE / TEAM LEADER ing. D. COVELTIR	PROIECTAT / DESIGNER: ing. V. URDAREANU	VERIFICAT / INTERNAL CHECKER: ing. D. COVELTIR
 UNIUNEA EUROPEANA PROIECT CO-FINANAT DIN FONDUL DE COEZIUNE, PRIN PROGRAMUL OPERATIONAL INFRASTRUCTURA MARE / PROJECT CO-FINANCED FROM THE COHESION FUND, THROUGH THE LARGE INFRASTRUCTURE OPERATIONAL PROGRAM	 GUVERNUL ROMANIEI Instrumente Structurale 2014-2020	FAZA PROIECTARE / DESIGN STAGE: PROIECT TEHNIC DE EXECUTIE / EXECUTION TECHNICAL PROJECT	Contract /Contract: 14724/01.07.2021 Project /Project no.: 001/2021	Data /Date: 11.2023	Scara /Scale: 1:200				

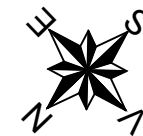


C2S

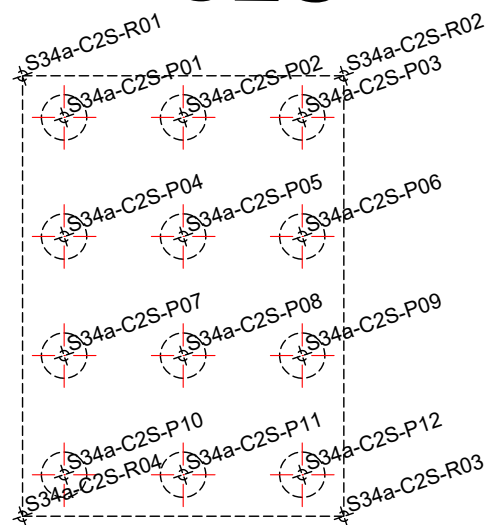

Arad

TRASARE RADIER CULEE "C2"-fir stg			
Pct.	X-(EST)	Y-(NORD)	Z
S34a-C2S-R01	237966.42	582061.73	86.41
S34a-C2S-R02	237960.57	582055.57	86.41
S34a-C2S-R03	237952.12	582063.60	86.41
S34a-C2S-R04	237957.98	582069.76	86.41


TRASARE PILOTI CULEE "C2"-fir stg				
Pct.	X-(EST)	Y-(NORD)	Zsup	Zinf
S34a-C2S-P01	237964.87	582061.69	86.51	61.41
S34a-C2S-P02	237962.70	582059.41	86.51	61.41
S34a-C2S-P03	237960.53	582057.13	86.51	61.41
S34a-C2S-P04	237962.58	582063.86	86.51	61.41
S34a-C2S-P05	237960.41	582061.58	86.51	61.41
S34a-C2S-P06	237958.24	582059.30	86.51	61.41
S34a-C2S-P07	237960.30	582066.03	86.51	61.41
S34a-C2S-P08	237958.13	582063.75	86.51	61.41
S34a-C2S-P09	237955.96	582061.47	86.51	61.41
S34a-C2S-P10	237958.02	582068.20	86.51	61.41
S34a-C2S-P11	237955.85	582065.92	86.51	61.41
S34a-C2S-P12	237953.68	582063.64	86.51	61.41

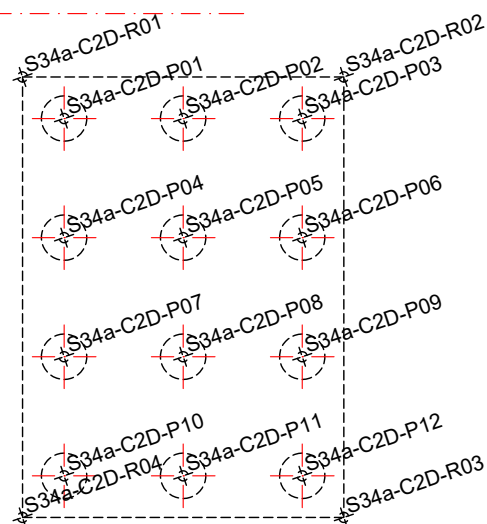

C2D

TRASARE RADIER CULEE "C2"-fir dr			
Pct.	X-(EST)	Y-(NORD)	Z
S34a-C2D-R01	237955.55	582072.07	86.41
S34a-C2D-R02	237949.69	582065.91	86.41
S34a-C2D-R03	237941.25	582073.93	86.41
S34a-C2D-R04	237947.11	582080.09	86.41

TRASARE PILOTI CULEE "C2"-fir dr				
Pct.	X-(EST)	Y-(NORD)	Zsup	Zinf
S34a-C2D-P01	237954.00	582072.03	86.51	61.41
S34a-C2D-P02	237951.83	582069.74	86.51	61.41
S34a-C2D-P03	237949.65	582067.46	86.51	61.41
S34a-C2D-P04	237951.71	582074.20	86.51	61.41
S34a-C2D-P05	237949.54	582071.91	86.51	61.41
S34a-C2D-P06	237947.37	582069.63	86.51	61.41
S34a-C2D-P07	237949.43	582076.37	86.51	61.41
S34a-C2D-P08	237947.26	582074.08	86.51	61.41
S34a-C2D-P09	237945.09	582071.80	86.51	61.41
S34a-C2D-P10	237947.15	582078.54	86.51	61.41
S34a-C2D-P11	237944.98	582076.25	86.51	61.41
S34a-C2D-P12	237942.81	582073.97	86.51	61.41

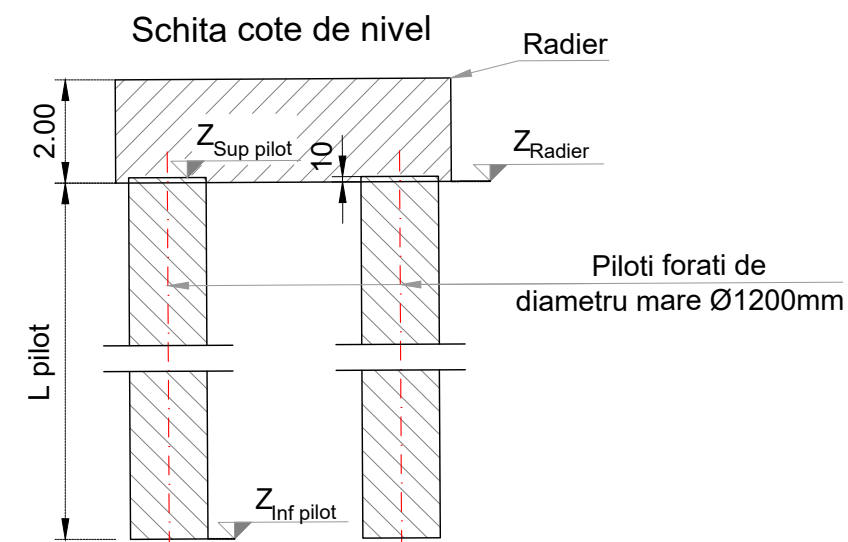

PROIECTANT / DESIGNER:
S.C. CONSTRANS S.R.L.



BENEFICIAR / BENEFICIARY:
MUNICIPIUL ARAD, MUNICIPIUL ORADEA, CONSILIUL JUDETEAN ARAD, CONSILIUL JUDETEAN BIHOR CNAIR

FUNCTIA / POSITION:
COORDONATOR DE PROIECT / PROJECT MANAGER

NUME / NAME:
ing. S. VEACESLAV

SEMNTURA / SIGNATURE:
[Signature]

Titlu plansa / Drawing title:
Plan trasare
Layout plan

REV / REV:
R00

DATA / DATE:
11.2023

DETALII REVIZIE / REVISION DETAILS:
P.T.E.

PROIECTAT / DESIGNER:
Constrans

INVESTITIA / INVESTMENT:
ACTUALIZARE/COMPLETARE/REVIZUIRE (S.F. + P.A.C. + P.O.E + P.T.E.) "DRUM EXPRES ARAD ORADEA"
ACTUALIZATION/COMPLETION (S.F. + P.A.C. + P.O.E + P.T.E.) "EXPRESS ROAD ARAD ORADEA"

SEF PROIECT SPECIALITATE / TEAM LEADER

ing. D. COVELTIR

[Signature]

Pod pe DX la km 54+559 peste DC292
Bridge on DX at km 54+559 over DC292

FAZA PROIECTARE / DESIGN STAGE:
PROIECT TEHNIC DE EXECUTIE / EXECUTION TECHNICAL PROJECT

PROIECTAT / DESIGNER:

ing. V. URDAREANU

[Signature]

LUCRARI DE POD / BRIDGE WORKS

Contract /Contract:
14724/01.07.2021
Project /Project no.:
001/2021

Data / Date:
11.2023

Scara /Scale:
1:200

VERIFICAT / INTERNAL CHECKER:

ing. D. COVELTIR

[Signature]

Cod plansa / Drawing code:
CST-0121-PTE-0-DX- 02-P34a-PTR-02-R00



UNIUNEA EUROPEANA



GUVERNUL ROMANIEI



Instrumente Structurale 2014-2020

PROIECT CO-FINANAT DIN FONDUL DE COEZIUNE, PRIN PROGRAMUL OPERATIONAL INFRASTRUCTURA MARE / PROJECT CO-FINANCED FROM THE COHESION FUND, THROUGH THE LARGE INFRASTRUCTURE OPERATIONAL PROGRAM