


PLAN DE SITUATIE DRUM DE LEGATURA SALONTA PARC - BRETEA 1

LAYOUT PLAN SALONTA PARK CONNECTION ROAD - LINK 1

Scara / Scale: 1:1000

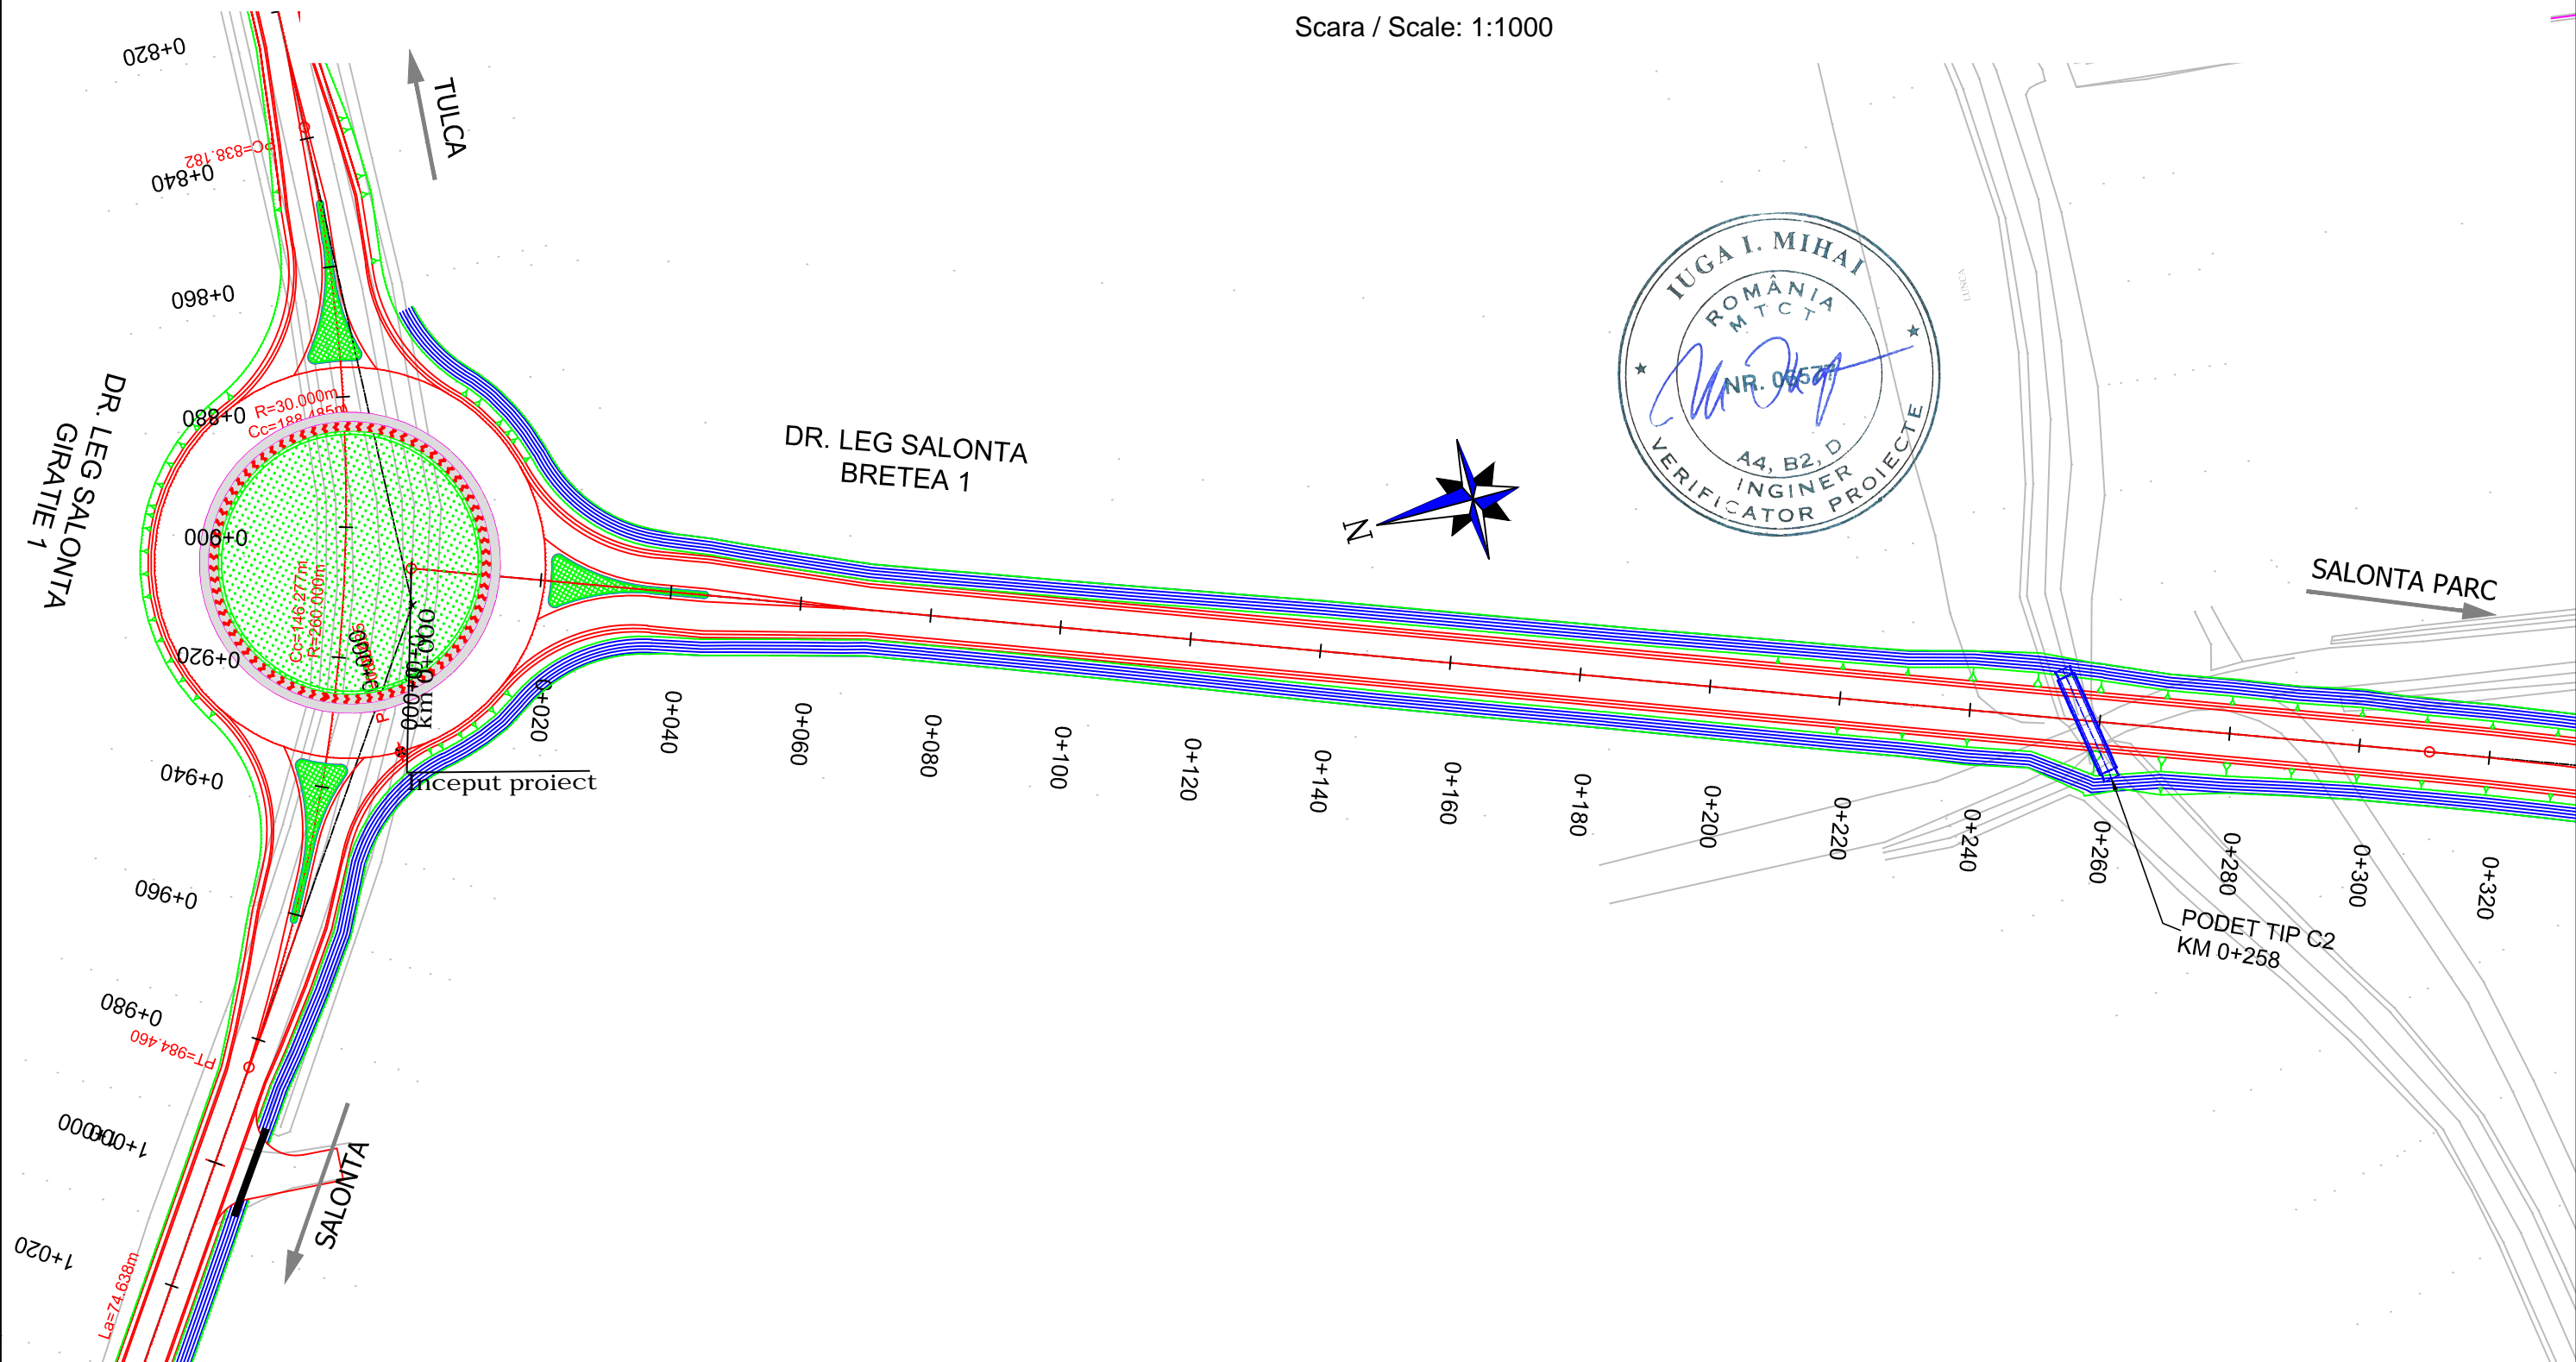


PROIECTANT / DESIGNER: S.C. CONSITRANS S.R.L.	BENEFICIAR / BENEFICIARY: MUNICIPIUL ARAD, MUNICIPIUL ORADEA, CONSILIUL JUDETEAN ARAD, CONSILIUL JUDETEAN BIHOR CNAIR			FUNCTIA / POSITION:	NUME / NAME:	SEMNTURA / SIGNATURE:	Titlu plansa / Drawing title:	REV/ REV.	DATA/ DATE:	DETALII REVIZIE / REVISION DETAILS:	PROIECTAT / DESIGNER:
	INVESTITIA / INVESTMENT: ACTUALIZARE/COMPLETARE/REVIZUIRE (S.F. + P.A.C. + P.O.E + P.T.E.) "DRUM EXPRES ARAD ORADEA" ACTUALIZATION/COMPLETION (S.F. + P.A.C. + P.O.E + P.T.E.) "EXPRESS ROAD ARAD ORADEA"			COORDONATOR DE PROIECT / PROJECT MANAGER: ing. S. VEACESLAV	SEF PROIECT SPECIALITATE / TEAM LEADER: ing. C. TODERASCU	[Signature]	[Signature]	PLAN DE SITUATIE LAYOUT PLAN			
FAZA PROIECTARE / DESIGN STAGE: PROIECT TEHNIC DE EXECUTIE / TECHNICAL PROJECT AND DETAIL DESIGN			PROIECTAT / DESIGNER: ing. C. TODERASCU	VERIFICAT / INTERNAL CHECKER: ing. N. GISCA	[Signature]	[Signature]	LUCRARI DE DRUM / ROAD WORKS				
Contract /Contract: 14724/01.07.2021 Project /Project no.: 001/2021			Data / Date: 11.2023	Scara /Scale: 1:1000	Cod plansa / Drawing code: CST-0121-PT-1-DX-06-PS-SPB101-R00						

UNIUNEA EUROPEANA
 GOVERNUL ROMANIEI
 Instrumente Structurale 2014-2020
 PROIECT CO-FINANȚAT DIN FONDUL DE COEZIUNE, PRIN PROGRAMUL OPERAȚIONAL INFRASTRUCTURĂ MARE / PROJECT CO-FINANCED FROM THE COHESION FUND, THROUGH THE LARGE INFRASTRUCTURE OPERATIONAL PROGRAM

PLAN DE SITUATIE DRUM DE LEGATURA SALONTA PARC - BRETEA 1

LAYOUT PLAN SALONTA PARK CONNECTION ROAD - LINK 1

Scara / Scale: 1:1000

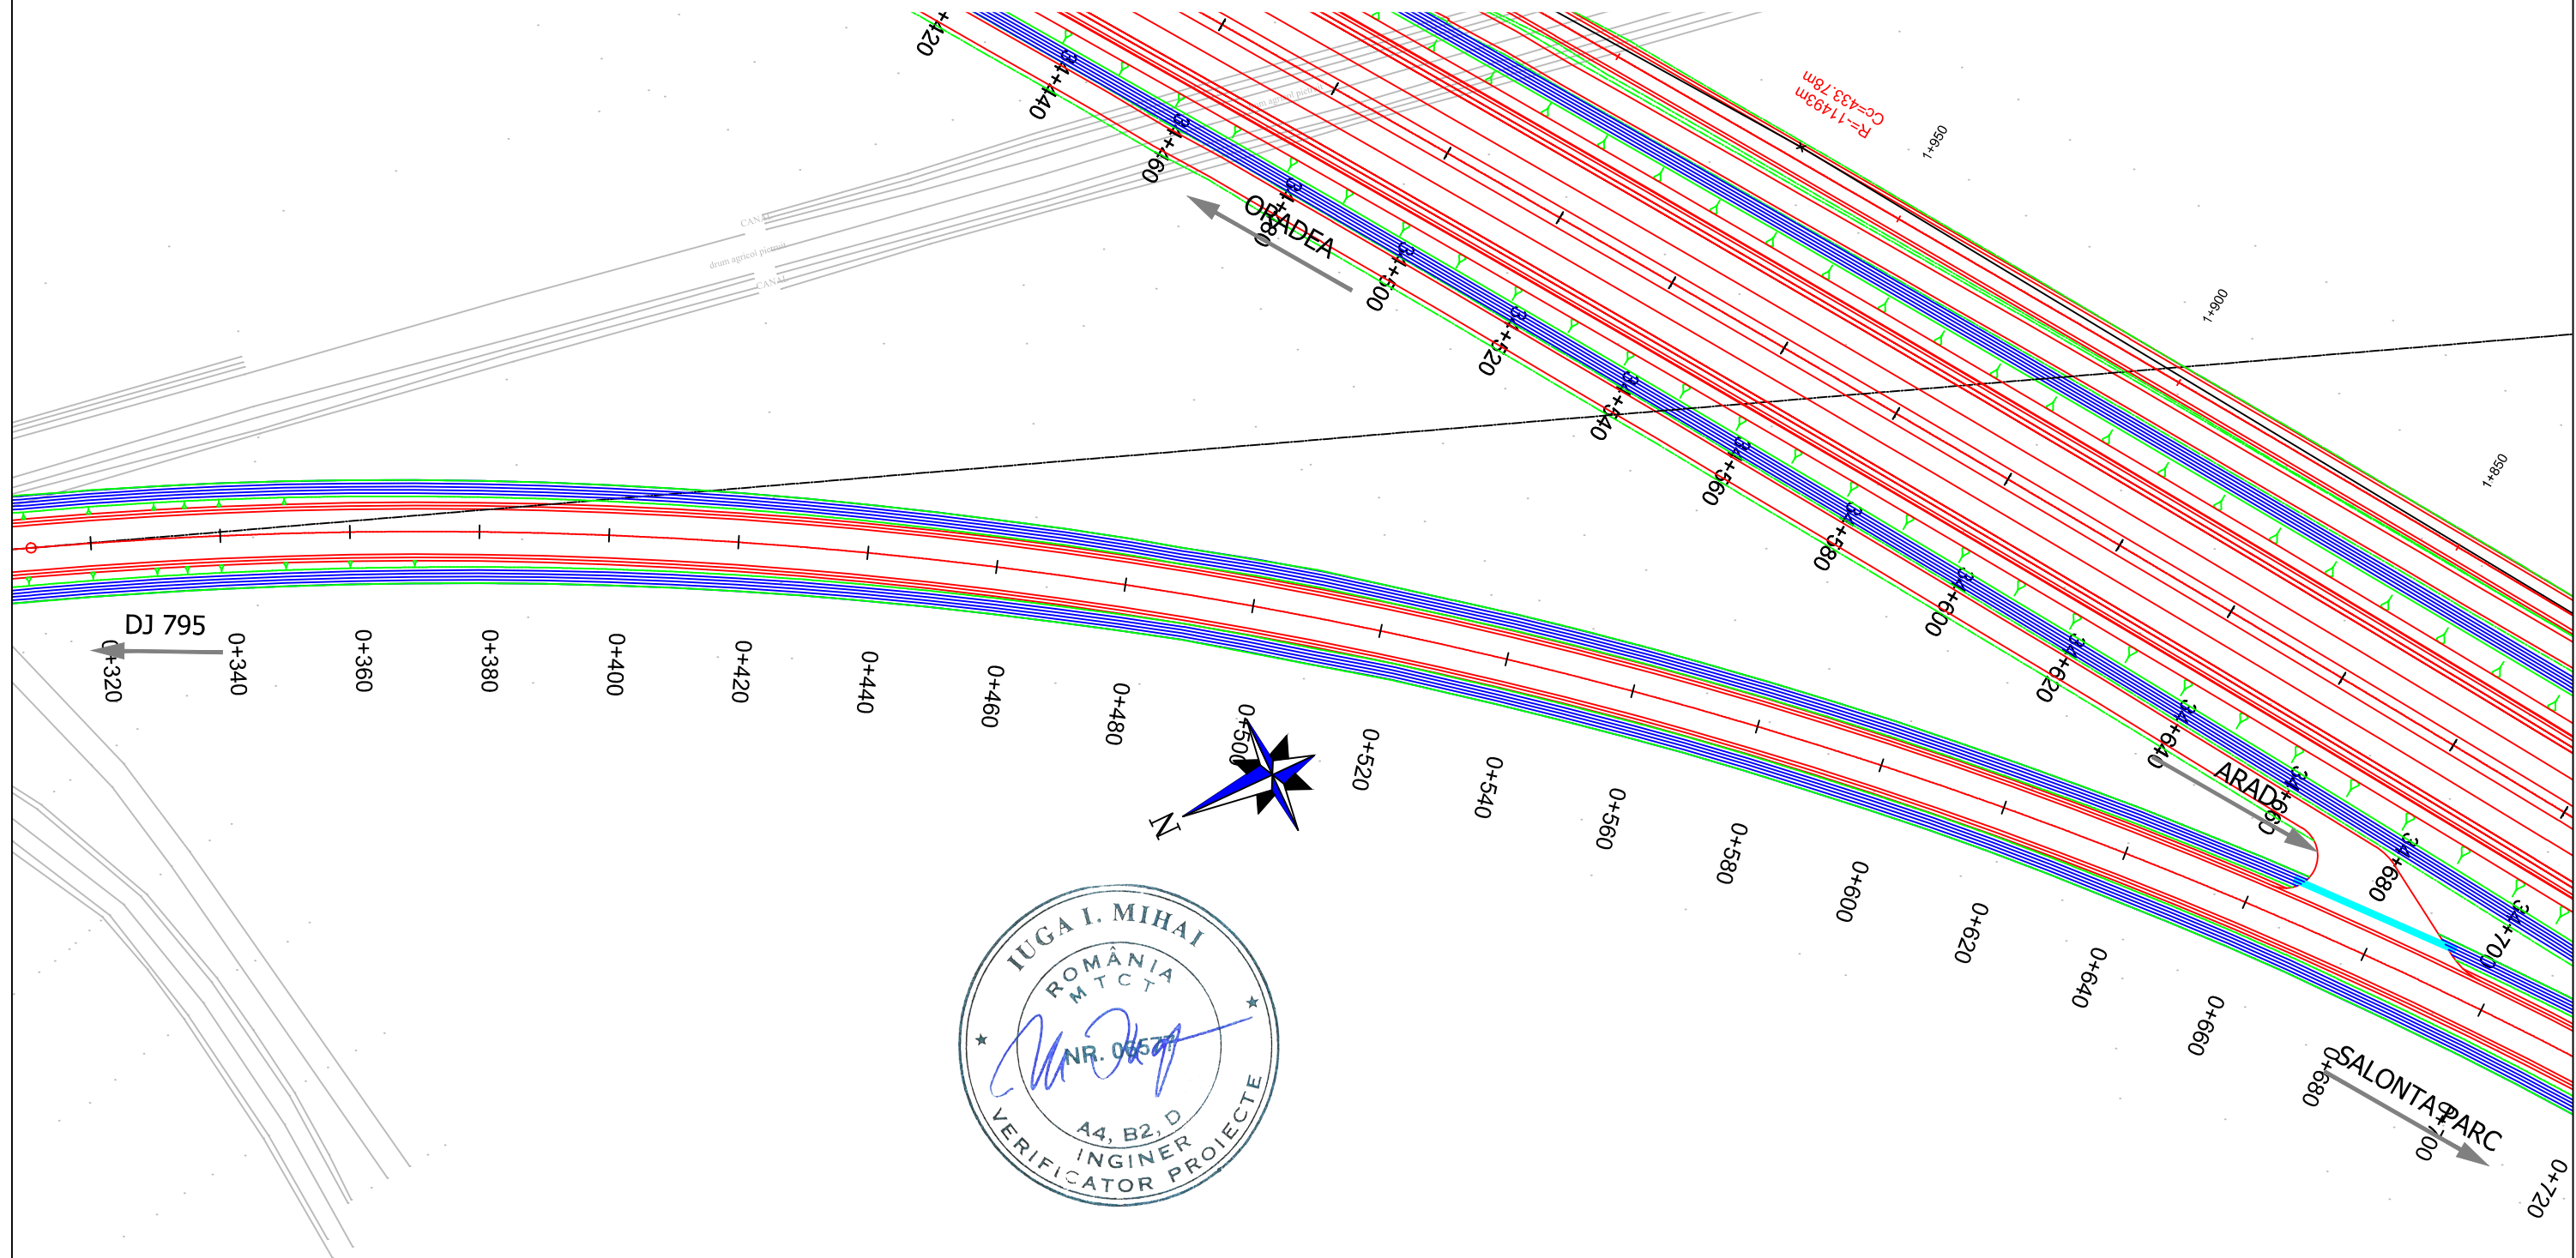


PROIECTANT / DESIGNER: S.C. CONSITRANS S.R.L.		BENEFICIAR / BENEFICIARY: MUNICIPIUL ARAD, MUNICIPIUL ORADEA, CONSILIUL JUDETEAN ARAD, CONSILIUL JUDETEAN BIHOR CNAIR			FUNCTIA / POSITION:	NUME / NAME:	SEMNTURA / SIGNATURE:	Titlu plansa / Drawing title:	REV. / REV.	DATA / DATE:	DETALII REVIZIE / REVISION DETAILS:	PROIECTAT / DESIGNER:
		INVESTITIA / INVESTMENT: ACTUALIZARE/COMPLETARE/REVIZUIRE (S.F. + P.A.C. + P.O.E + P.T.E.) "DRUM EXPRES ARAD ORADEA" ACTUALIZATION/COMPLETION (S.F. + P.A.C. + P.O.E + P.T.E.) "EXPRESS ROAD ARAD ORADEA"			COORDONATOR DE PROIECT / PROJECT MANAGER: ing. S. VEACESLAV	SEF PROIECT SPECIALITATE / TEAM LEADER: ing. C. TODERASCU			PLAN DE SITUATIE LAYOUT PLAN			
		FAZA PROIECTARE / DESIGN STAGE: PROIECT TEHNIC DE EXECUTIE / TECHNICAL PROJECT AND DETAIL DESIGN			PROIECTAT / DESIGNER: ing. C. TODERASCU			LUCRARI DE DRUM / ROAD WORKS				
PROIECT CO-FINANȚAT DIN FONDUL DE COEZIUNE, PRIN PROGRAMUL OPERAȚIONAL INFRASTRUCTURĂ MARE / PROJECT CO-FINANCED FROM THE COHESION FUND, THROUGH THE LARGE INFRASTRUCTURE OPERATIONAL PROGRAM		Contract /Contract: 14724/01.07.2021	Data / Date: 11.2023	Scara /Scale: 1:1000	VERIFICAT / INTERNAL CHECKER: ing. N. GISCA		Cod plansa / Drawing code: CST-0121-PT-1-DX-06-PS-SPB102-R00					

PLAN DE SITUATIE DRUM DE LEGATURA SALONTA PARC - BRETEA 1

LAYOUT PLAN SALONTA PARK CONNECTION ROAD - LINK 1

Scara / Scale: 1:1000

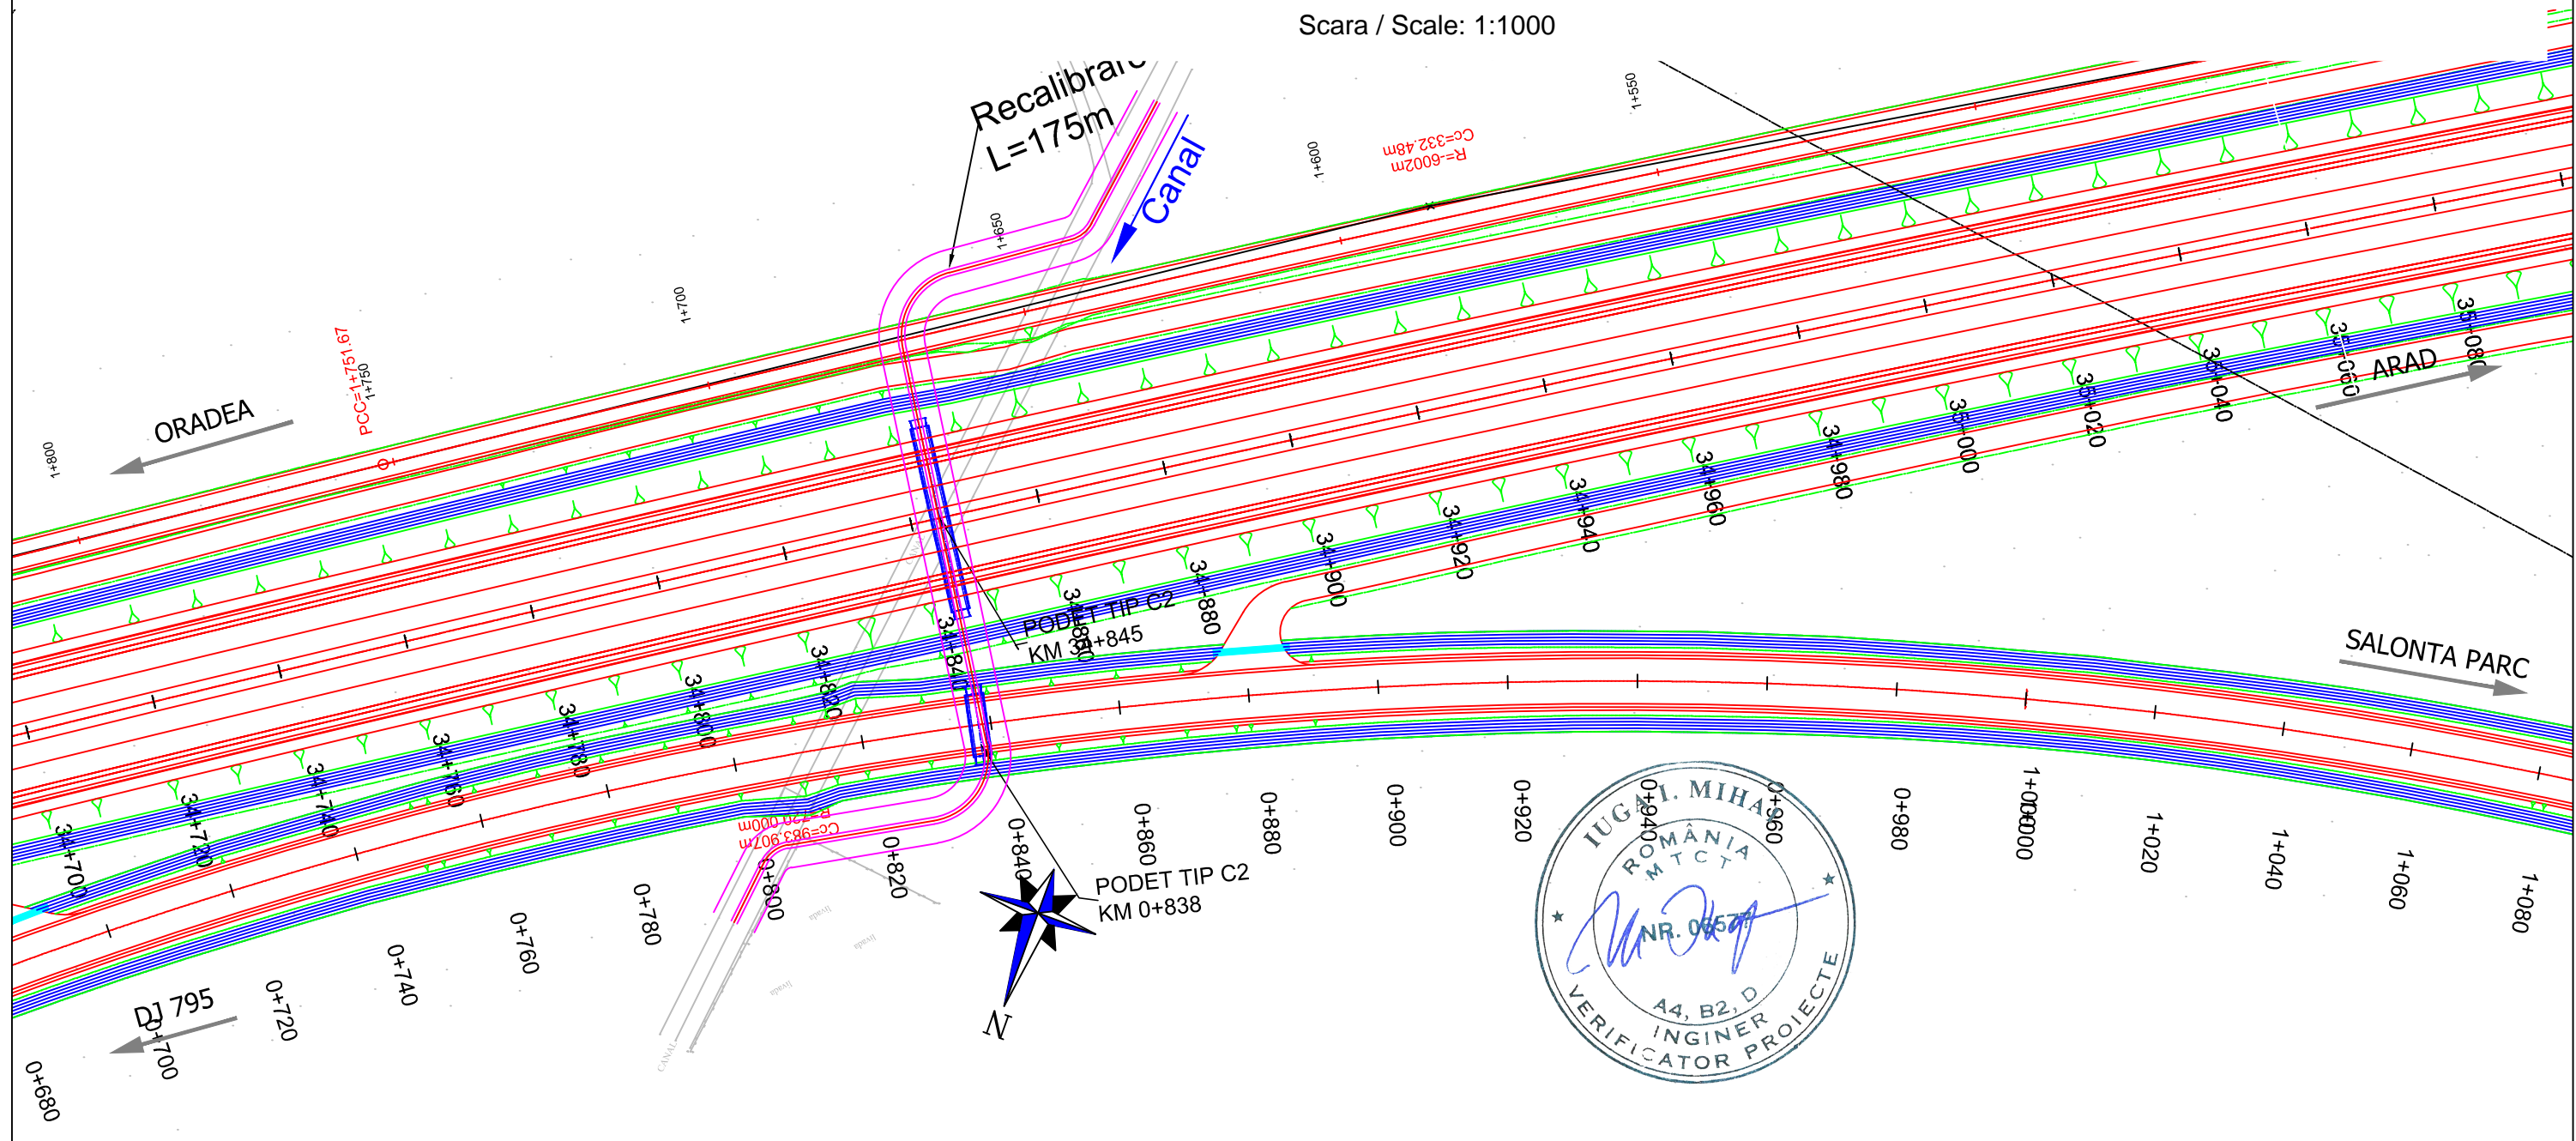







PROIECTANT / DESIGNER: S.C. CONSITRANS S.R.L.		BENEFICIAR / BENEFICIARY: MUNICIPIUL ARAD, MUNICIPIUL ORADEA, CONSILIUL JUDETEAN ARAD, CONSILIUL JUDETEAN BIHOR CNAIR	FUNCTIA / POSITION: COORDONATOR DE PROIECT / PROJECT MANAGER	NUME / NAME: ing. S. VEACESLAV	SEMNTURA / SIGNATURE: 	Titlu plansa / Drawing title: PLAN DE SITUATIE LAYOUT PLAN	REV/ REV.:	DATA/ DATE:	DETALII REVIZIE / REVISION DETAILS:	PROIECTAT / DESIGNER:
		INVESTITIA / INVESTMENT: ACTUALIZARE/COMPLETARE/REVIZUIRE (S.F. + P.A.C. + P.O.E + P.T.E.) "DRUM EXPRES ARAD ORADEA" ACTUALIZATION/COMPLETION (S.F. + P.A.C. + P.O.E + P.T.E.) "EXPRESS ROAD ARAD ORADEA"	SEF PROIECT SPECIALITATE / TEAM LEADER: ing. C. TODERASCU	SEMNTURA / SIGNATURE: 	Titlu plansa / Drawing title: LUCRARI DE DRUM / ROAD WORKS	REV/ REV.:	DATA/ DATE:	DETALII REVIZIE / REVISION DETAILS:	PROIECTAT / DESIGNER:	
 UNIUNEA EUROPEANA PROIECT CO-FINANȚAT DIN FONDUL DE COEZIUNE, PRIN PROGRAMUL OPERAȚIONAL INFRASTRUCTURĂ MARE / PROJECT CO-FINANCED FROM THE COHESION FUND, THROUGH THE LARGE INFRASTRUCTURE OPERATIONAL PROGRAM	 GUVERNUL ROMÂNIEI	 Instrumente Structurale 2014-2020	FAZA PROIECTARE / DESIGN STAGE: PROIECT TEHNIC DE EXECUTIE / TECHNICAL PROJECT AND DETAIL DESIGN	PROIECTAT / DESIGNER: ing. C. TODERASCU	SEMNTURA / SIGNATURE: 	Titlu plansa / Drawing title: LUCRARI DE DRUM / ROAD WORKS	REV/ REV.:	DATA/ DATE:	DETALII REVIZIE / REVISION DETAILS:	PROIECTAT / DESIGNER:
Contract /Contract: 14724/01.07.2021	Data / Date: 11.2023	Scara /Scale: 1:1000	VERIFICAT / INTERNAL CHECKER: ing. N. GISCA	SEMNTURA / SIGNATURE: 	Titlu plansa / Drawing title: LUCRARI DE DRUM / ROAD WORKS	REV/ REV.:	DATA/ DATE:	DETALII REVIZIE / REVISION DETAILS:	PROIECTAT / DESIGNER:	
Cod plansa / Drawing code: CST-0121-PT-1-DX-06-PS-SPB103-R00						REV/ REV.:	DATA/ DATE:	DETALII REVIZIE / REVISION DETAILS:	PROIECTAT / DESIGNER:	

PLAN DE SITUATIE DRUM DE LEGATURA SALONTA PARC - BRETEA 1

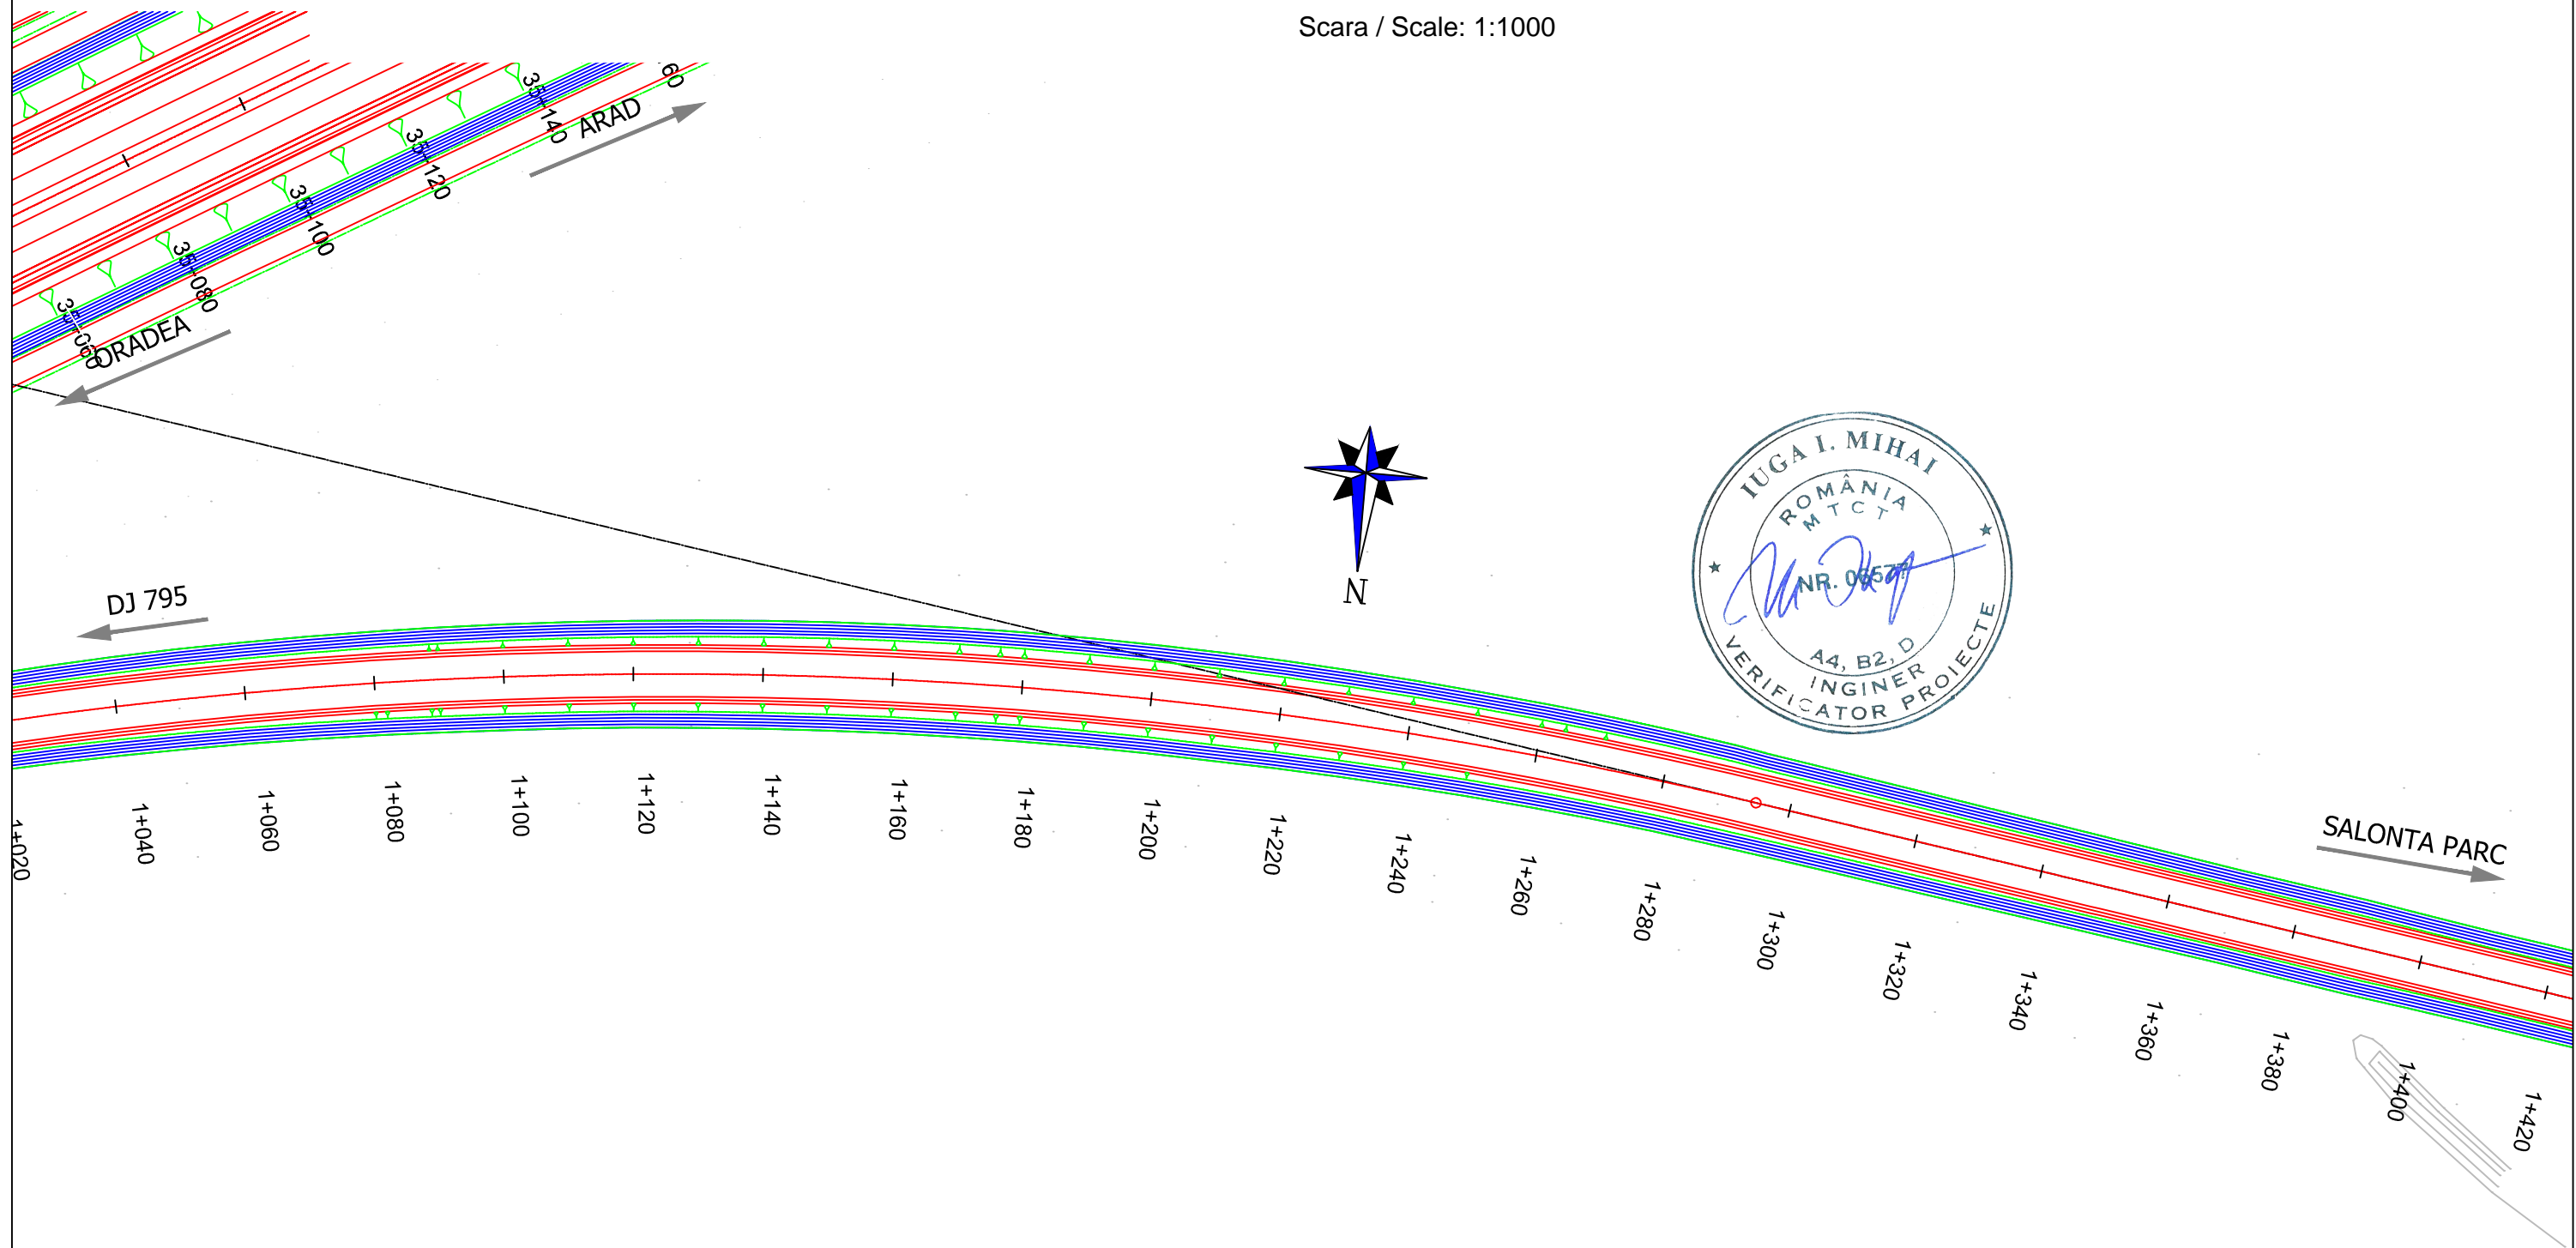LAYOUT PLAN SALONTA PARK CONNECTION ROAD - LINK 1

Scara / Scale: 1:1000




PROIECTANT / DESIGNER: S.C. CONSITRANS S.R.L. 	BENEFICIAR / BENEFICIARY: MUNICIPIUL ARAD, MUNICIPIUL ORADEA, CONSILIUL JUDETEAN ARAD, CONSILIUL JUDETEAN BIHOR CNAIR			FUNCTIA / POSITION:	NUME / NAME:	SEMNATURA / SIGNATURE:	Titlu plansa / Drawing title:	REV/ REV.:	DATA/ DATE:	DETALII REVIZIE / REVISION DETAILS:	PROIECTAT / DESIGNER:
	INVESTITIA / INVESTMENT: ACTUALIZARE/COMPLETARE/REVIZUIRE (S.F. + P.A.C. + P.O.E + P.T.E.) "DRUM EXPRES ARAD ORADEA" ACTUALIZATION/COMPLETION (S.F. + P.A.C. + P.O.E + P.T.E.) "EXPRESS ROAD ARAD ORADEA"			COORDONATOR DE PROIECT / PROJECT MANAGER: ing. S. VEACESLAV 	SEF PROIECT SPECIALITATE / TEAM LEADER: ing. C. TODERASCU 	PLAN DE SITUATIE LAYOUT PLAN					
FAZA PROIECTARE / DESIGN STAGE: PROIECT TEHNIC DE EXECUTIE / TECHNICAL PROJECT AND DETAIL DESIGN			PROIECTAT / DESIGNER: ing. C. TODERASCU 	LUCRARI DE DRUM / ROAD WORKS							
Contract /Contract: 14724/01.07.2021 Project /Project no.: 001/2021			Data / Date: 11.2023	Scara /Scale: 1:1000	VERIFICAT / INTERNAL CHECKER: ing. N. GISCA 	Cod plansa / Drawing code: CST-0121-PT-1-DX-06-PS-SPB104-R00					

UNIUNEA EUROPEANA
 PROIECT CO-FINANȚAT DIN FONDUL DE COEZIUNE, PRIN PROGRAMUL OPERAȚIONAL INFRASTRUCTURĂ MARE / PROJECT CO-FINANCED FROM THE COHESION FUND, THROUGH THE LARGE INFRASTRUCTURE OPERATIONAL PROGRAM
 INSTRUMENTE STRUCTURALE 2014-2020

PLAN DE SITUATIE DRUM DE LEGATURA SALONTA PARC - BRETEA 1

LAYOUT PLAN SALONTA PARK CONNECTION ROAD - LINK 1

Scara / Scale: 1:1000

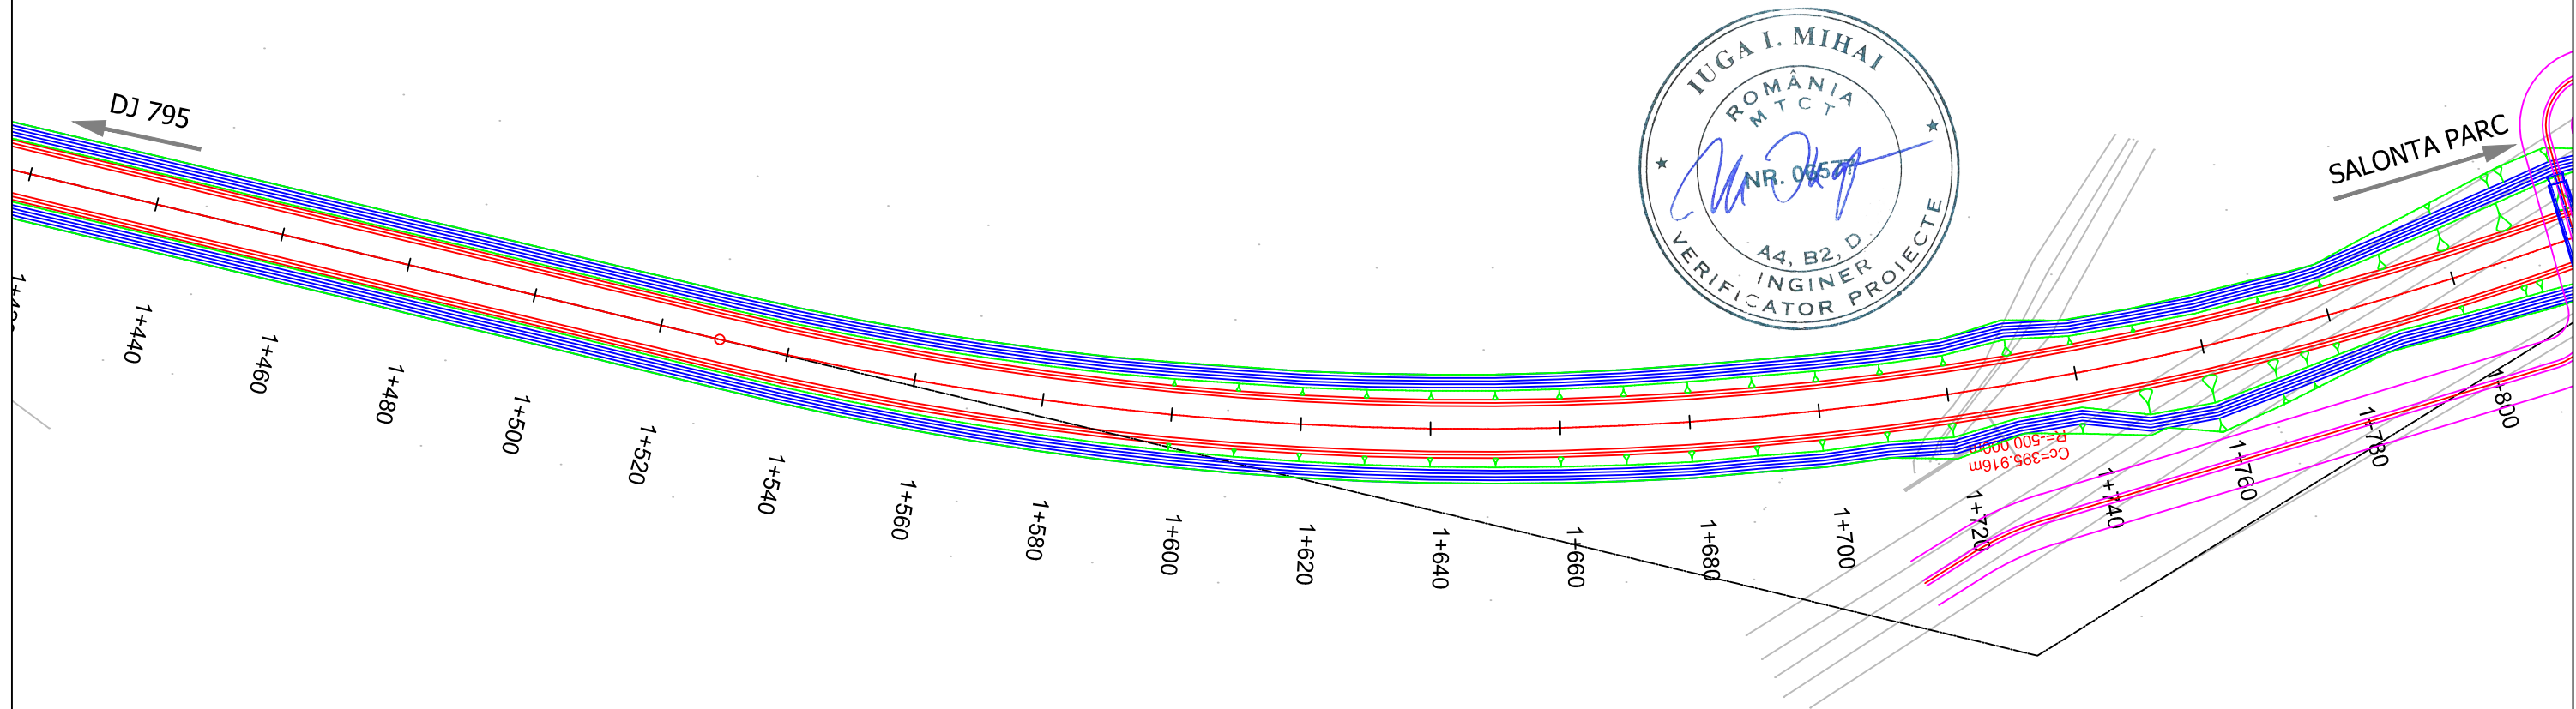








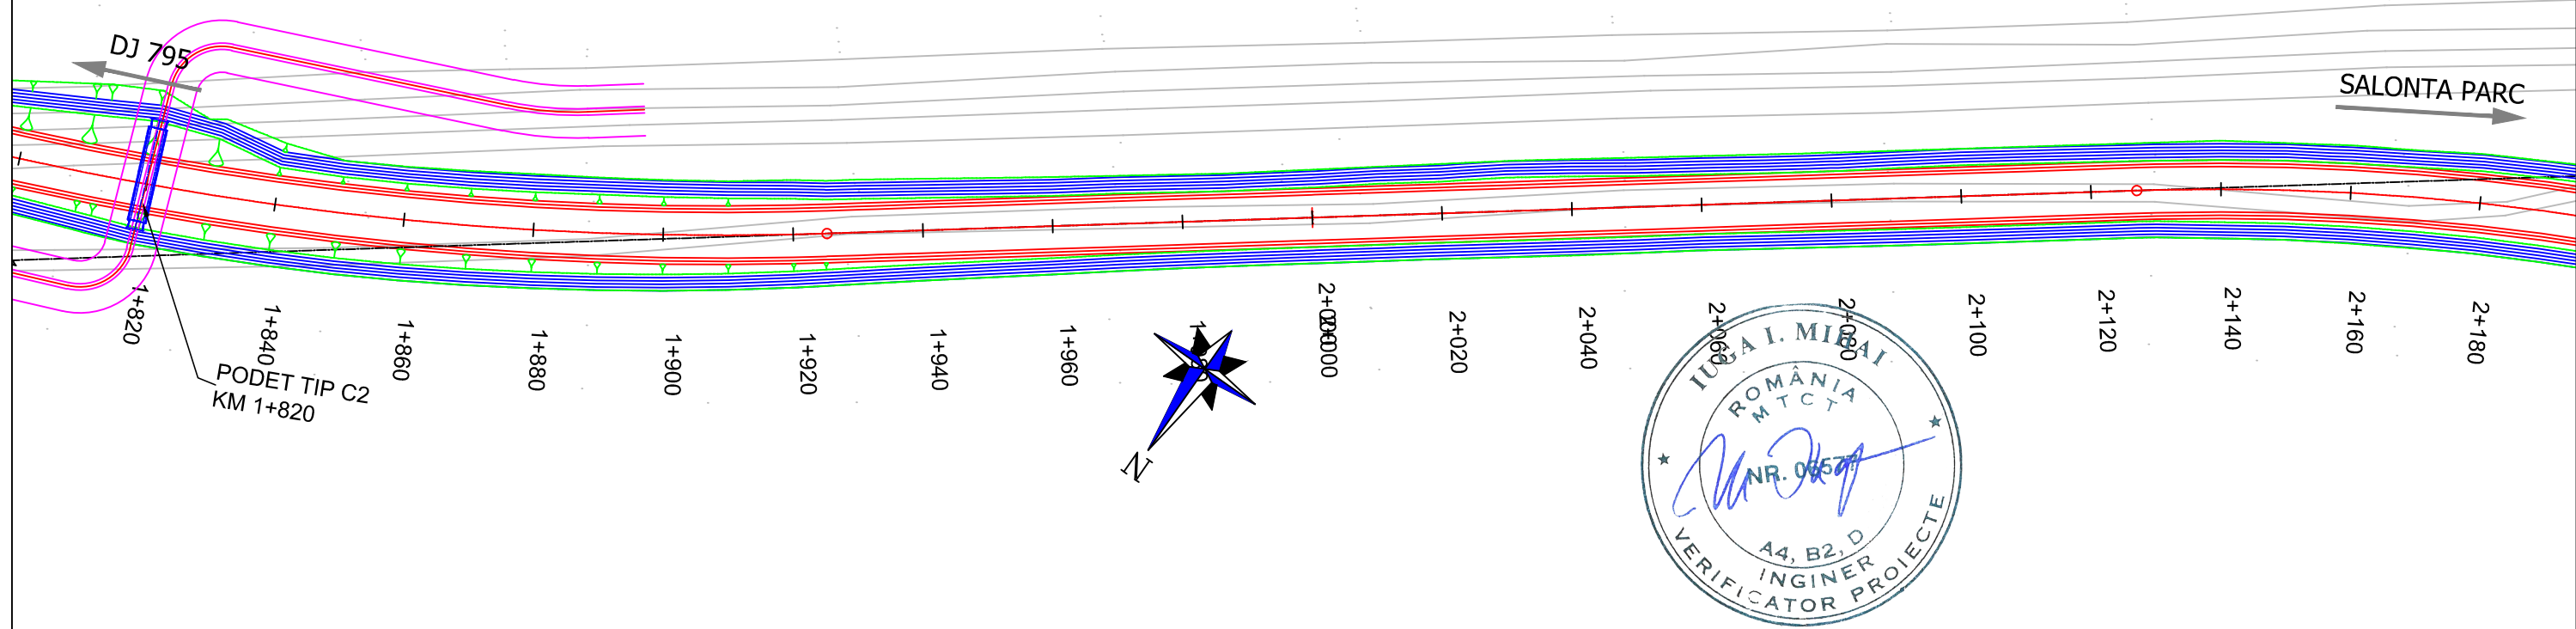

PROIECTANT / DESIGNER: S.C. CONSITRANS S.R.L.		BENEFICIAR / BENEFICIARY: MUNICIPIUL ARAD, MUNICIPIUL ORADEA, CONSILIUL JUDETEAN ARAD, CONSILIUL JUDETEAN BIHOR CNAIR			FUNCTIA / POSITION:	NUME / NAME:	SEMNTURA / SIGNATURE:	Titlu plansa / Drawing title:	REV/ REV.	DATA/ DATE:	DETALII REVIZIE / REVISION DETAILS:	PROIECTAT / DESIGNER:
		INVESTITIA / INVESTMENT: ACTUALIZARE/COMPLETARE/REVIZUIRE (S.F. + P.A.C. + P.O.E + P.T.E.) "DRUM EXPRES ARAD ORADEA" ACTUALIZATION/COMPLETION (S.F. + P.A.C. + P.O.E + P.T.E.) "EXPRESS ROAD ARAD ORADEA"			COORDONATOR DE PROIECT / PROJECT MANAGER: ing. S. VEACESLAV	SEF PROIECT SPECIALITATE / TEAM LEADER: ing. C. TODERASCU			PLAN DE SITUATIE LAYOUT PLAN			
				FAZA PROIECTARE / DESIGN STAGE: PROIECT TEHNIC DE EXECUTIE / TECHNICAL PROJECT AND DETAIL DESIGN		PROIECTAT / DESIGNER: ing. C. TODERASCU		LUCRARI DE DRUM / ROAD WORKS				
				Contract /Contract: 14724/01.07.2021	Data / Date: 11.2023	Scara /Scale: 1:1000	VERIFICAT / INTERNAL CHECKER: ing. N. GISCA		Cod plansa / Drawing code: CST-0121-PT-1-DX-06-PS-SPB105-R00			

PLAN DE SITUATIE DRUM DE LEGATURA SALONTA PARC - BRETEA 1

LAYOUT PLAN SALONTA PARK CONNECTION ROAD - LINK 1

Scara / Scale: 1:1000










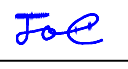

PROIECTANT / DESIGNER: S.C. CONSITRANS S.R.L. 	BENEFICIAR / BENEFICIARY: MUNICIPIUL ARAD, MUNICIPIUL ORADEA, CONSILIUL JUDETEAN ARAD, CONSILIUL JUDETEAN BIHOR CNAIR			FUNCTIA / POSITION: COORDONATOR DE PROIECT / PROJECT MANAGER	NUME / NAME: ing. S. VEACESLAV	SEMNTURA / SIGNATURE: 	Titlu plansa / Drawing title: PLAN DE SITUATIE LAYOUT PLAN	REV/ REV.:	DATA/ DATE:	DETALII REVIZIE / REVISION DETAILS:	PROIECTAT / DESIGNER:
	INVESTITIA / INVESTMENT: ACTUALIZARE/COMPLETARE/REVIZUIRE (S.F. + P.A.C. + P.O.E + P.T.E.) "DRUM EXPRES ARAD ORADEA" ACTUALIZATION/COMPLETION (S.F. + P.A.C. + P.O.E + P.T.E.) "EXPRESS ROAD ARAD ORADEA"			SEF PROIECT SPECIALITATE / TEAM LEADER: ing. C. TODERASCU		LUCRARI DE DRUM / ROAD WORKS		Cod plansa / Drawing code: CST-0121-PT-1-DX-06-PS-SPB106-R00			
FAZA PROIECTARE / DESIGN STAGE: PROIECT TEHNIC DE EXECUTIE / TECHNICAL PROJECT AND DETAIL DESIGN			PROIECTAT / DESIGNER: ing. C. TODERASCU								
   PROIECT CO-FINANȚAT DIN FONDUL DE COEZIUNE, PRIN PROGRAMUL OPERAȚIONAL INFRASTRUCTURĂ MARE / PROJECT CO-FINANCED FROM THE COHESION FUND, THROUGH THE LARGE INFRASTRUCTURE OPERATIONAL PROGRAM			Contract / Contract: 14724/01.07.2021	Data / Date: 11.2023	Scara / Scale: 1:1000	VERIFICAT / INTERNAL CHECKER: ing. N. GISCA					

PLAN DE SITUATIE DRUM DE LEGATURA SALONTA PARC - BRETEA 1

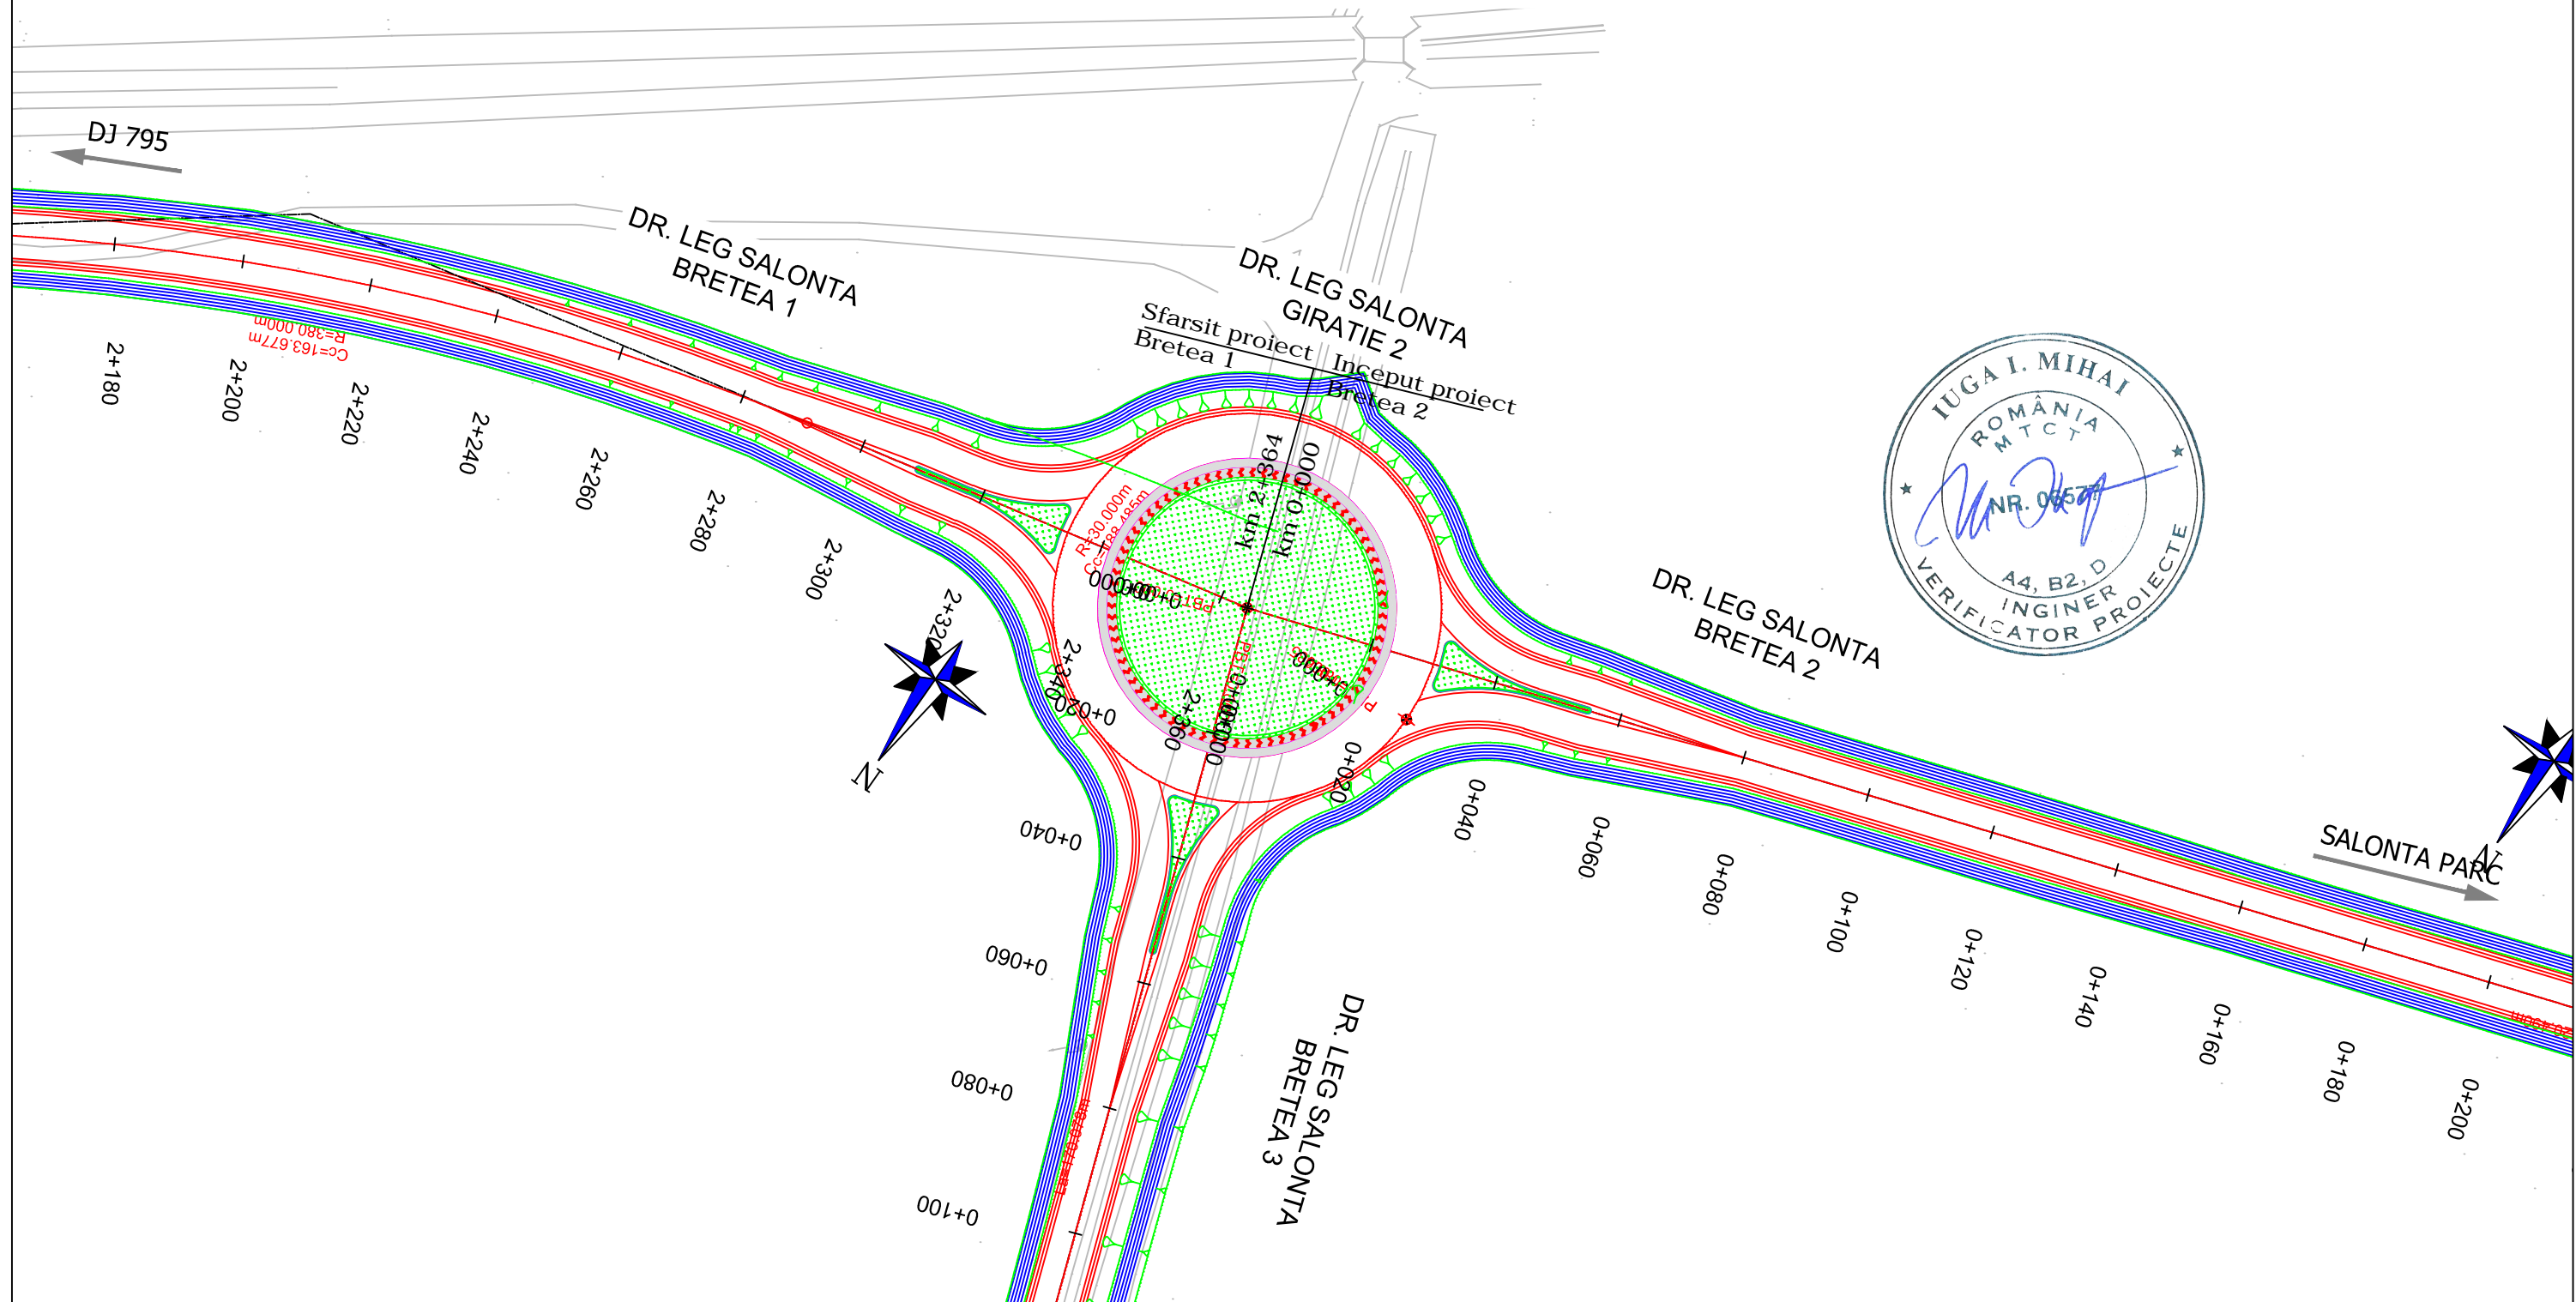LAYOUT PLAN SALONTA PARK CONNECTION ROAD - LINK 1

Scara / Scale: 1:1000

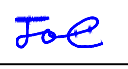


PROIECTANT / DESIGNER: S.C. CONSITRANS S.R.L. 	BENEFICIAR / BENEFICIARY: MUNICIPIUL ARAD, MUNICIPIUL ORADEA, CONSILIUL JUDETEAN ARAD, CONSILIUL JUDETEAN BIHOR CNAIR			FUNCTIA / POSITION: COORDONATOR DE PROIECT / PROJECT MANAGER	NUME / NAME: ing. S. VEACESLAV	SEMNTURA / SIGNATURE: 	Titlu plansa / Drawing title: PLAN DE SITUATIE LAYOUT PLAN	REV/ REV.: DATA / DATE:	DETALII REVIZIE / REVISION DETAILS:	PROIECTAT / DESIGNER:
	INVESTITIA / INVESTMENT: ACTUALIZARE/COMPLETARE/REVIZUIRE (S.F. + P.A.C. + P.O.E + P.T.E.) "DRUM EXPRES ARAD ORADEA" ACTUALIZATION/COMPLETION (S.F. + P.A.C. + P.O.E + P.T.E.) "EXPRESS ROAD ARAD ORADEA"			SEF PROIECT SPECIALITATE / TEAM LEADER: ing. C. TODERASCU	SEMNTURA / SIGNATURE: 					
   UNIUNEA EUROPEANA PROIECT CO-FINANȚAT DIN FONDUL DE COEZIUNE, PRIN PROGRAMUL OPERAȚIONAL INFRASTRUCTURĂ MARE / PROJECT CO-FINANCED FROM THE COHESION FUND, THROUGH THE LARGE INFRASTRUCTURE OPERATIONAL PROGRAM	FAZA PROIECTARE / DESIGN STAGE: PROIECT TEHNIC DE EXECUTIE / TECHNICAL PROJECT AND DETAIL DESIGN			PROIECTAT / DESIGNER: ing. C. TODERASCU	SEMNTURA / SIGNATURE: 	LUCRARI DE DRUM / ROAD WORKS	Cod plansa / Drawing code: CST-0121-PT-1-DX-06-PS-SPB107-R00			
	Contract /Contract: 14724/01.07.2021 Project /Project no.: 001/2021	Data / Date: 11.2023	Scara /Scale: 1:1000	VERIFICAT / INTERNAL CHECKER: ing. N. GISCA	SEMNTURA / SIGNATURE: 					

PLAN DE SITUATIE DRUM DE LEGATURA SALONTA PARC - BRETEA 2

LAYOUT PLAN SALONTA PARK CONNECTION ROAD - LINK 2

Scara / Scale: 1:1000

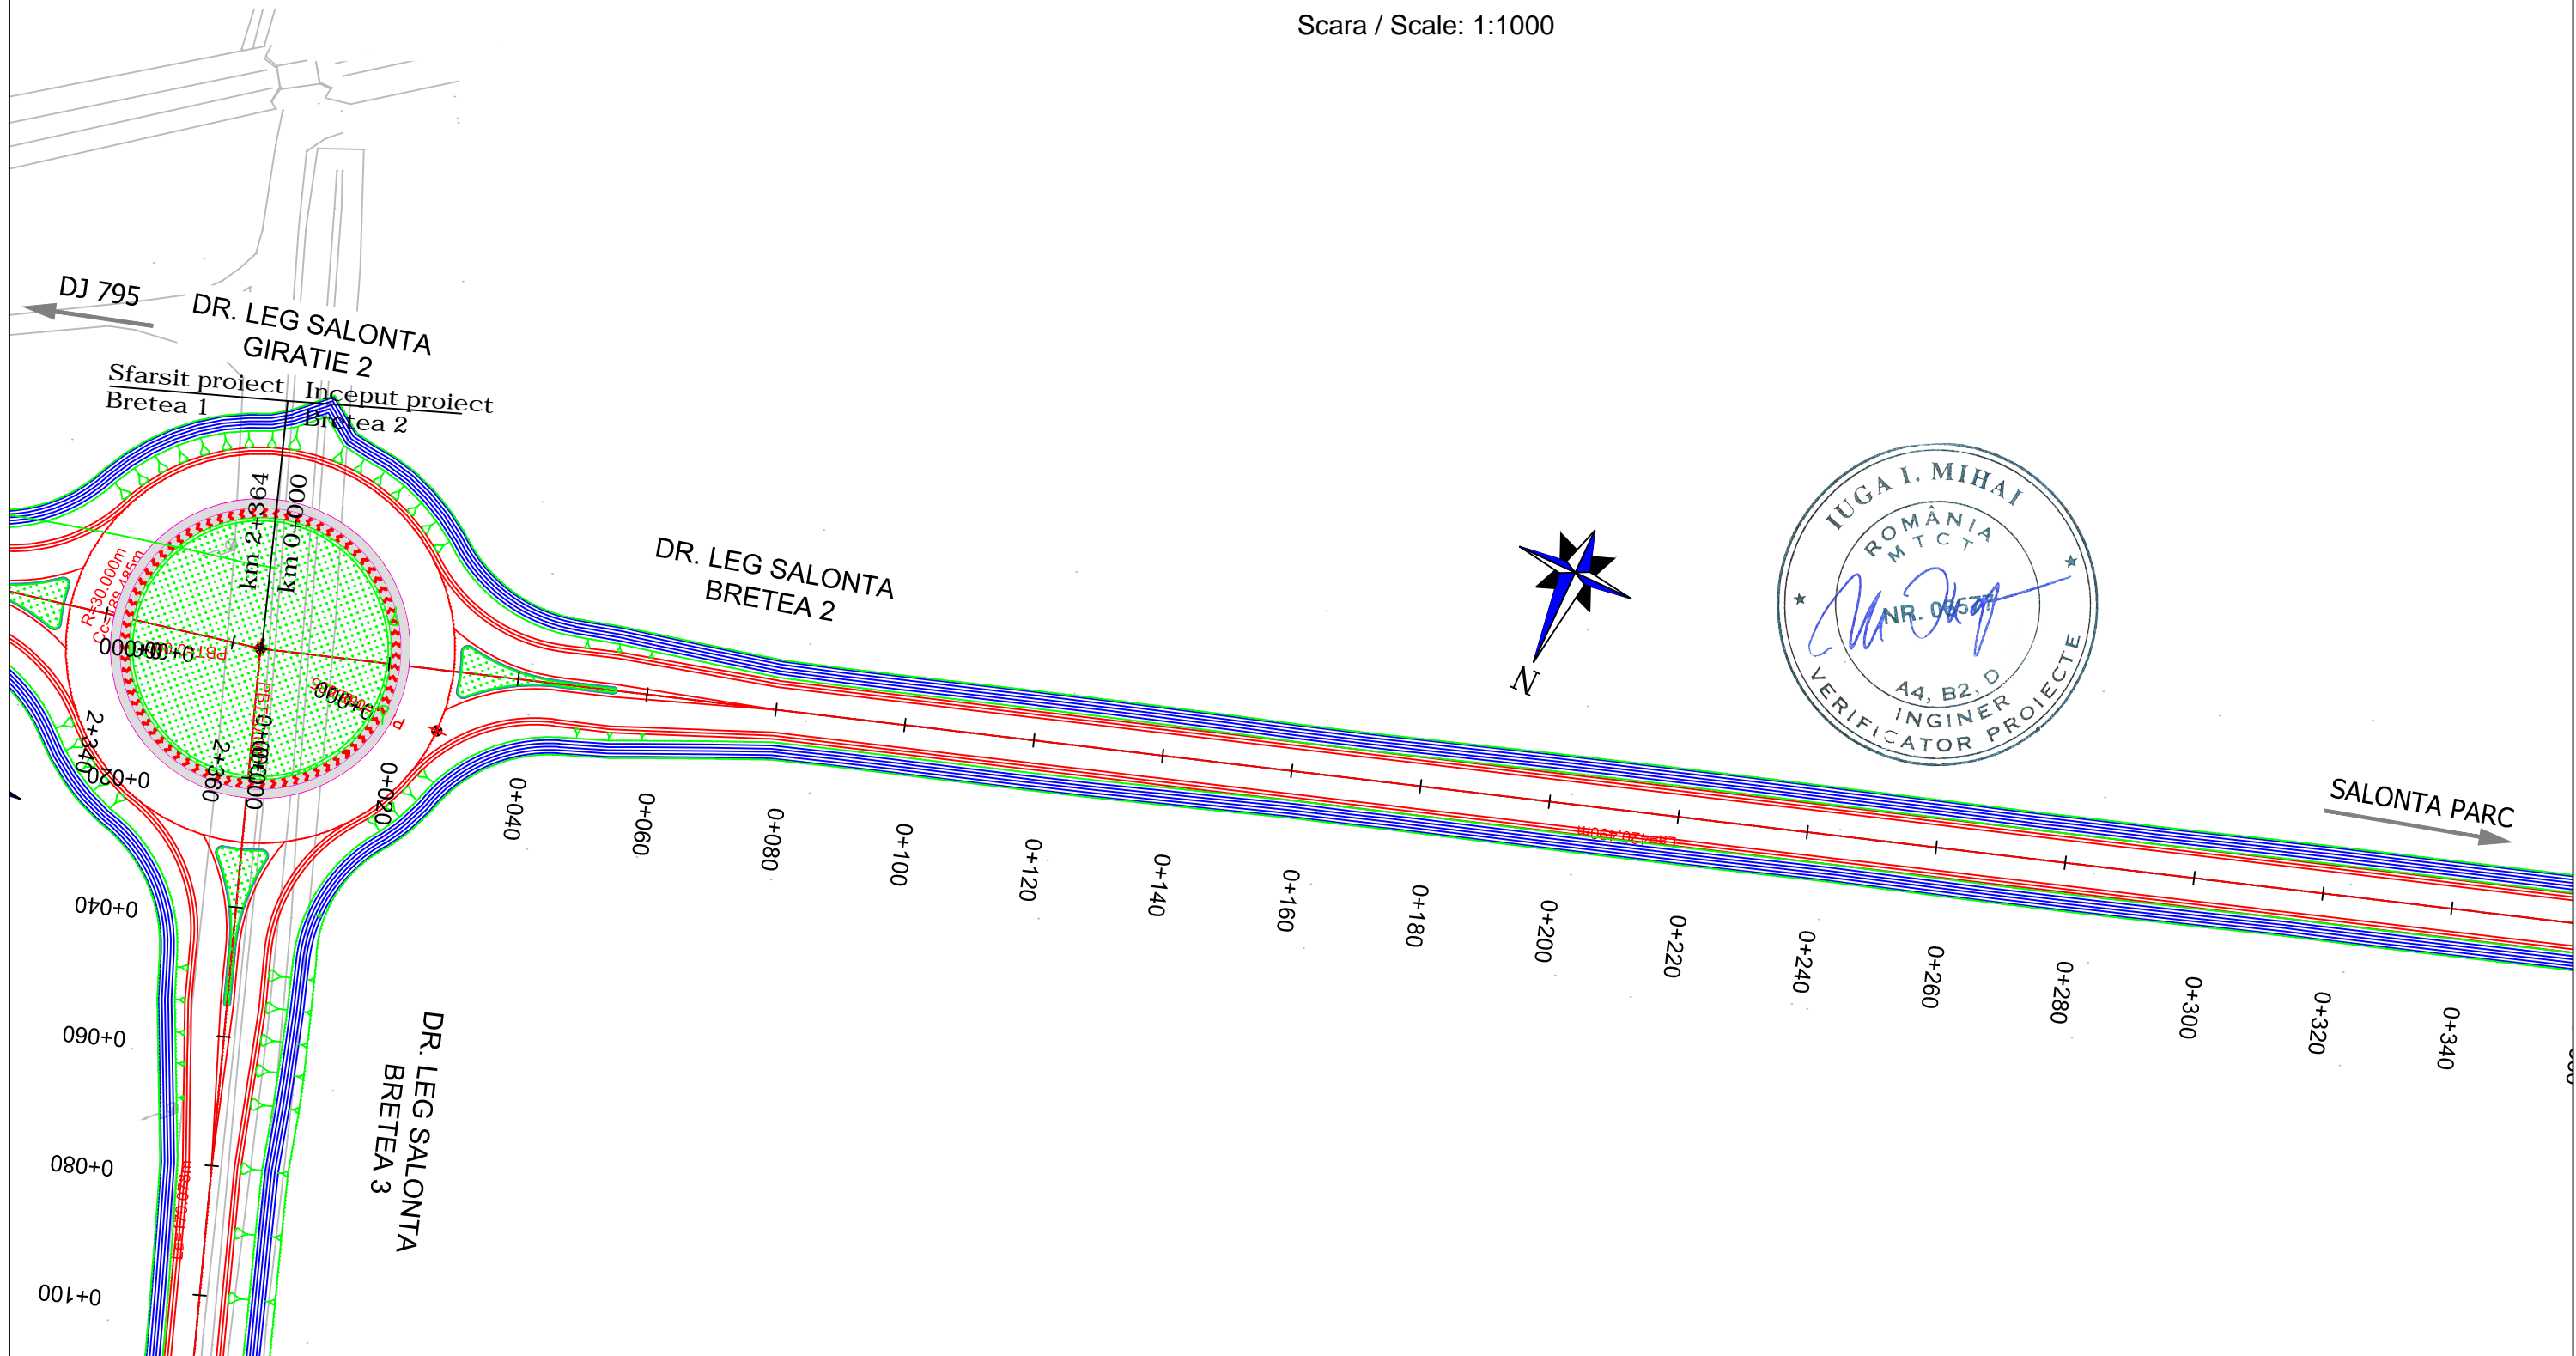











PROIECTANT / DESIGNER:	BENEFICIAR / BENEFICIARY:	FUNCTIA / POSITION:	NUME / NAME:	SEMNATURA / SIGNATURE:	Titlu plansa / Drawing title:	REV/REV.	DATA/DATE:	DETALII REVIZIE / REVISION DETAILS:	PROIECTAT / DESIGNER:
S.C. CONSITRANS S.R.L.	MUNICIPIUL ARAD, MUNICIPIUL ORADEA, CONSILIUL JUDETEAN ARAD, CONSILIUL JUDETEAN BIHOR CNAIR	COORDONATOR DE PROIECT / PROJECT MANAGER	ing. S. VEACESLAV		PLAN DE SITUATIE LAYOUT PLAN				
	INVESTITIA / INVESTMENT: ACTUALIZARE/COMPLETARE/REVIZUIRE (S.F. + P.A.C. + P.O.E + P.T.E.) "DRUM EXPRES ARAD ORADEA" ACTUALIZATION/COMPLETION (S.F. + P.A.C. + P.O.E + P.T.E.) "EXPRESS ROAD ARAD ORADEA"	SEF PROIECT SPECIALITATE / TEAM LEADER	ing. C. TODERASCU						
	FAZA PROIECTARE / DESIGN STAGE: PROIECT TEHNIC DE EXECUTIE / TECHNICAL PROJECT AND DETAIL DESIGN	PROIECTAT / DESIGNER:	ing. C. TODERASCU		LUCRARI DE DRUM / ROAD WORKS				
	Contract /Contract: 14724/01.07.2021 Project /Project no.: 001/2021	Data / Date: 11.2023	Scara /Scale: 1:1000	VERIFICAT / INTERNAL CHECKER:	Cod plansa / Drawing code: CST-0121-PT-1-DX-06-PS-SPB201-R00				
				ing. N. GISCA					

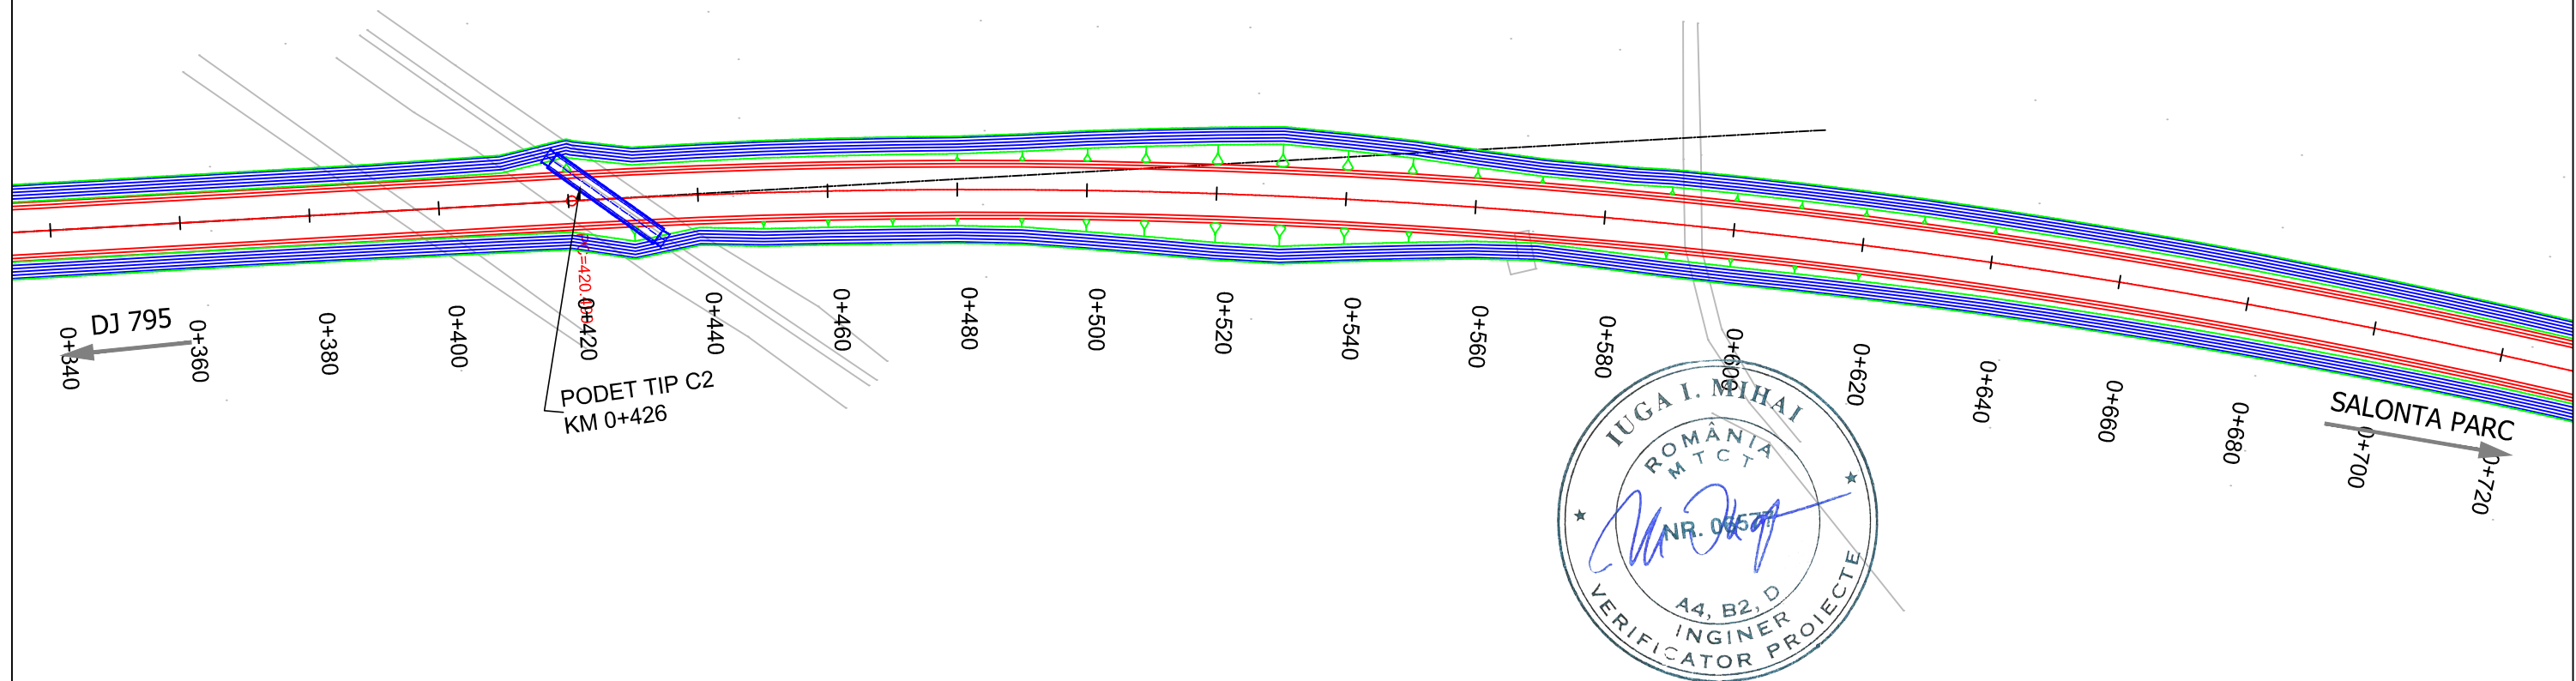PLAN DE SITUATIE DRUM DE LEGATURA SALONTA PARC - BRETEA 2

LAYOUT PLAN SALONTA PARK CONNECTION ROAD - LINK 2

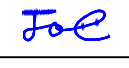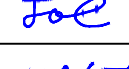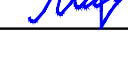Scara / Scale: 1:1000





PROIECTANT / DESIGNER: S.C. CONSITRANS S.R.L. 	BENEFICIAR / BENEFICIARY: MUNICIPIUL ARAD, MUNICIPIUL ORADEA, CONSILIUL JUDETEAN ARAD, CONSILIUL JUDETEAN BIHOR CNAIR		FUNCTIA / POSITION:	NUME / NAME:	SEMNATURA / SIGNATURE:	Titlu plansa / Drawing title:	REV/ REV.:	DATA/ DATE:	DETALII REVIZIE / REVISION DETAILS:	PROIECTAT / DESIGNER:
	INVESTITIA / INVESTMENT: ACTUALIZARE/COMPLETARE/REVIZUIRE (S.F. + P.A.C. + P.O.E + P.T.E.) "DRUM EXPRES ARAD ORADEA" ACTUALIZATION/COMPLETION (S.F. + P.A.C. + P.O.E + P.T.E.) "EXPRESS ROAD ARAD ORADEA"		COORDONATOR DE PROIECT / PROJECT MANAGER: ing. S. VEACESLAV 	SEF PROIECT SPECIALITATE / TEAM LEADER: ing. C. TODERASCU 	PROIECTAT / DESIGNER: ing. C. TODERASCU 	PLAN DE SITUATIE LAYOUT PLAN				
FAZA PROIECTARE / DESIGN STAGE: PROIECT TEHNIC DE EXECUTIE / TECHNICAL PROJECT AND DETAIL DESIGN		PROIECTAT / DESIGNER: ing. C. TODERASCU 	VERIFICAT / INTERNAL CHECKER: ing. N. GISCA 	Cod plansa / Drawing code: CST-0121-PT-1-DX-06-PS-SPB202-R00						
   PROIECT CO-FINANȚAT DIN FONDUL DE COEZIUNE, PRIN PROGRAMUL OPERAȚIONAL INFRASTRUCTURĂ MARE / PROJECT CO-FINANCED FROM THE COHESION FUND, THROUGH THE LARGE INFRASTRUCTURE OPERATIONAL PROGRAM		Contract / Contract: 14724/01.07.2021 Project / Project no.: 001/2021	Data / Date: 11.2023	Scara / Scale: 1:1000						

PLAN DE SITUATIE DRUM DE LEGATURA SALONTA PARC - BRETEA 2

LAYOUT PLAN SALONTA PARK CONNECTION ROAD - LINK 2

Scara / Scale: 1:1000

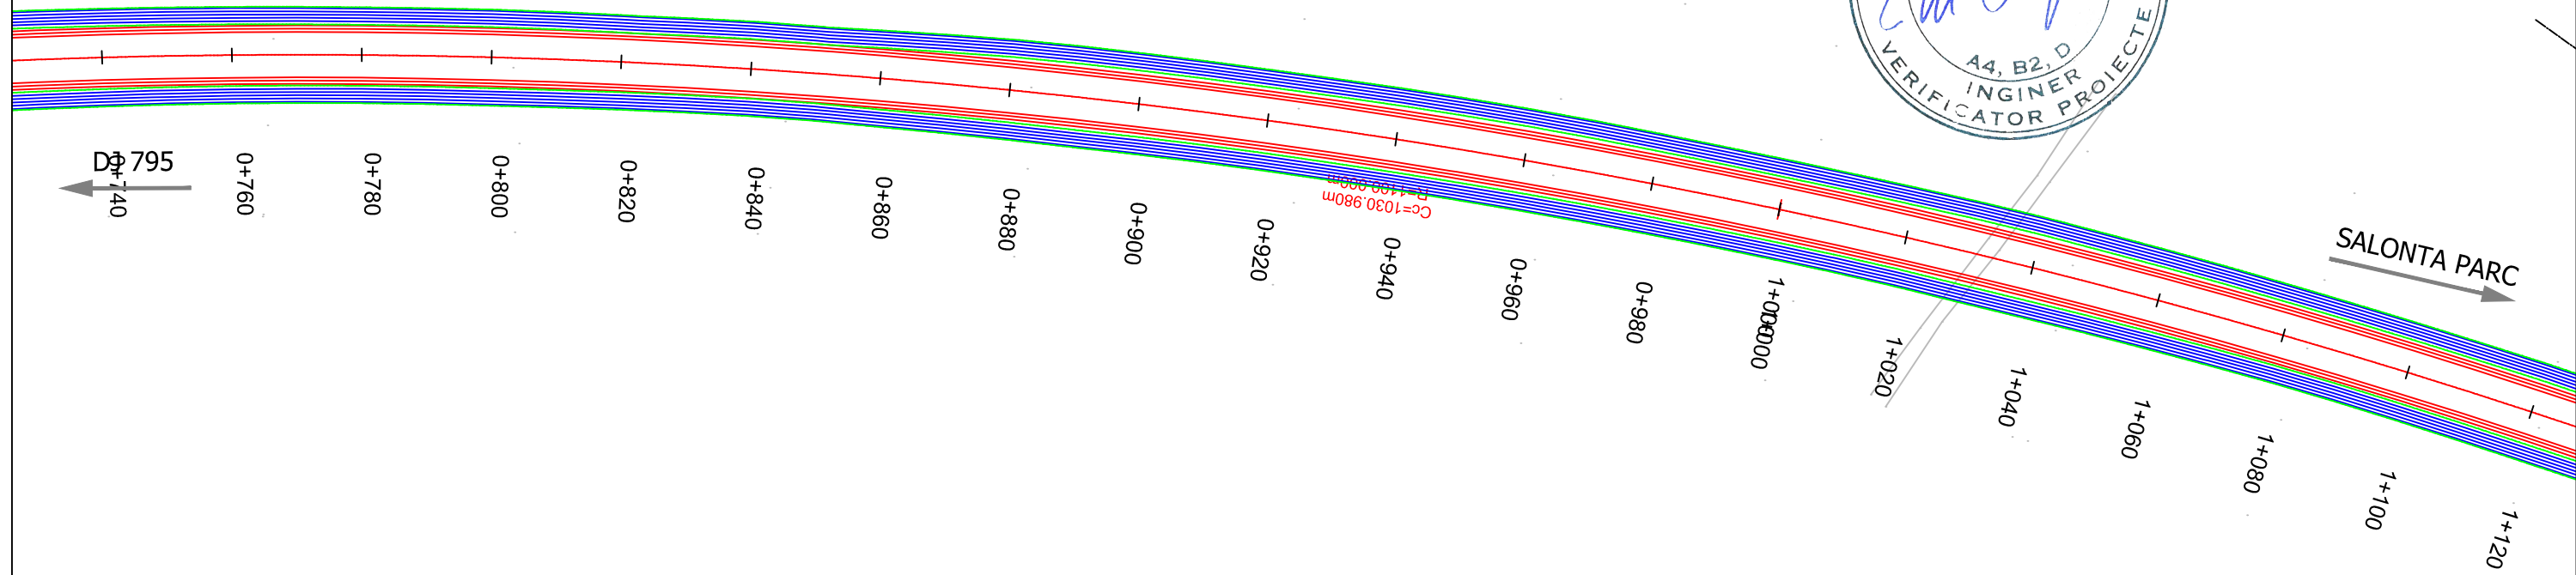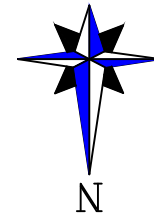







PROIECTANT / DESIGNER:	BENEFICIAR / BENEFICIARY:	FUNCTIA / POSITION:	NUME / NAME:	SEMNATURA / SIGNATURE:	Titlu plansa / Drawing title:	REV/ REV.	DATA/ DATE:	DETALII REVIZIE / REVISION DETAILS:	PROIECTAT / DESIGNER:
S.C. CONSITRANS S.R.L.	MUNICIPIUL ARAD, MUNICIPIUL ORADEA, CONSILIUL JUDETEAN ARAD, CONSILIUL JUDETEAN BIHOR CNAIR	COORDONATOR DE PROIECT / PROJECT MANAGER	ing. S. VEACESLAV		PLAN DE SITUATIE LAYOUT PLAN				
	INVESTITIA / INVESTMENT: ACTUALIZARE/COMPLETARE/REVIZUIRE (S.F. + P.A.C. + P.O.E + P.T.E.) "DRUM EXPRES ARAD ORADEA" ACTUALIZATION/COMPLETION (S.F. + P.A.C. + P.O.E + P.T.E.) "EXPRESS ROAD ARAD ORADEA"	SEF PROIECT SPECIALITATE / TEAM LEADER	ing. C. TODERASCU						
	FAZA PROIECTARE / DESIGN STAGE: PROIECT TEHNIC DE EXECUTIE / TECHNICAL PROJECT AND DETAIL DESIGN	PROIECTAT / DESIGNER:	ing. C. TODERASCU		LUCRARI DE DRUM / ROAD WORKS				
 UNIUNEA EUROPEANA PROIECT CO-FINANȚAT DIN FONDUL DE COEZIUNE, PRIN PROGRAMUL OPERAȚIONAL INFRASTRUCTURĂ MARE / PROJECT CO-FINANCED FROM THE COHESION FUND, THROUGH THE LARGE INFRASTRUCTURE OPERATIONAL PROGRAM	 GUVERNUL ROMÂNIEI	Contract /Contract: 14724/01.07.2021 Project /Project no.: 001/2021	Data / Date: 11.2023	Scara /Scale: 1:1000	VERIFICAT / INTERNAL CHECKER: ing. N. GISCA		Cod plansa / Drawing code: CST-0121-PT-1-DX-06-PS-SPB203-R00		

PLAN DE SITUATIE DRUM DE LEGATURA SALONTA PARC - BRETEA 2

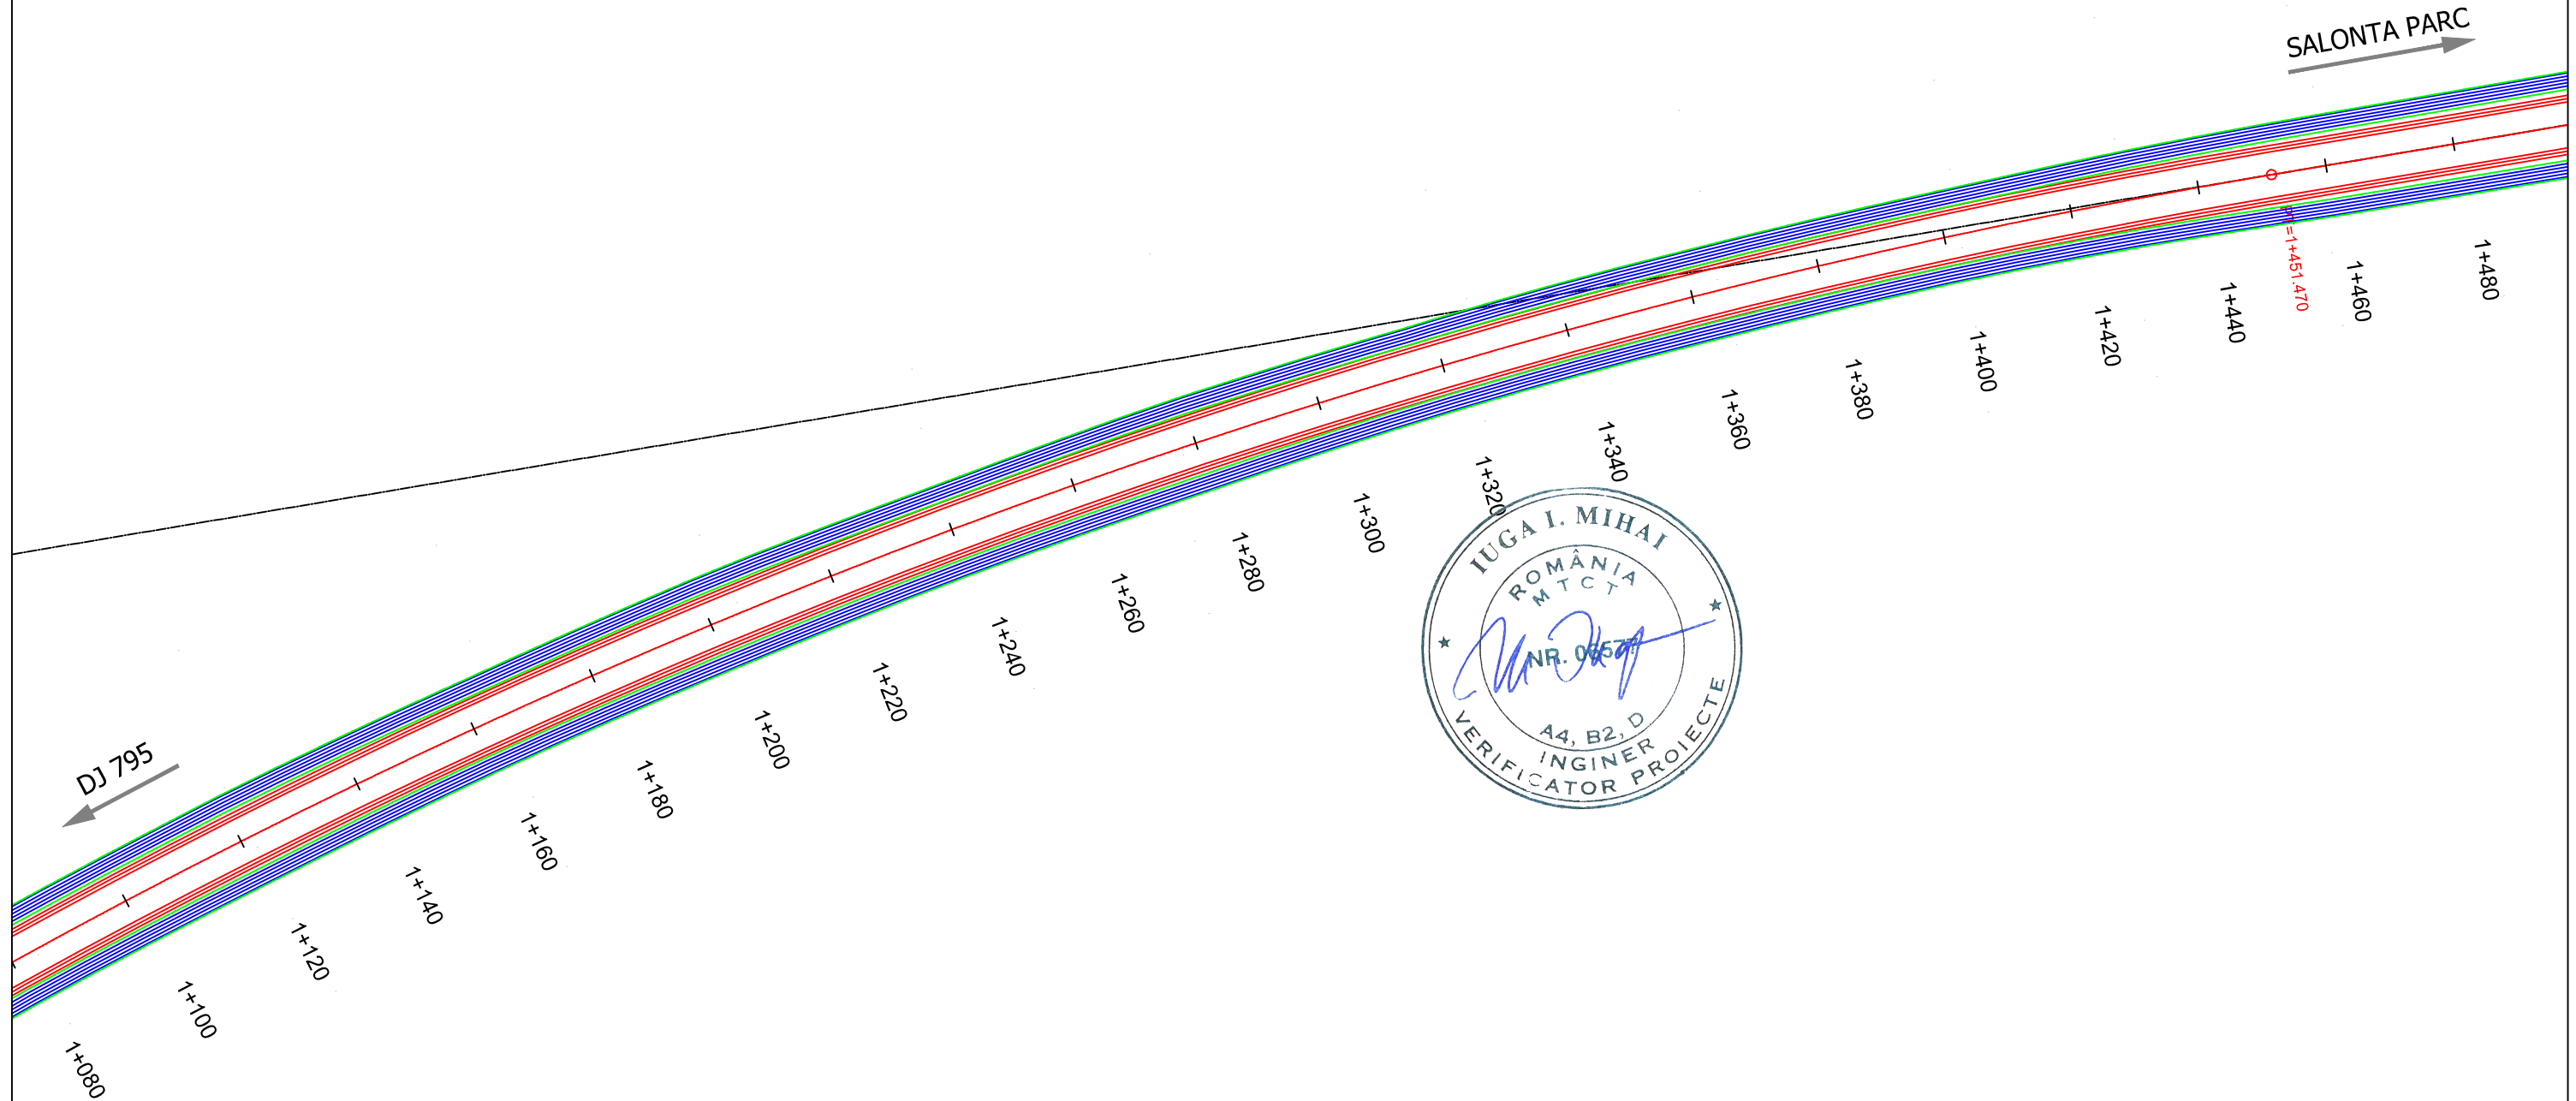LAYOUT PLAN SALONTA PARK CONNECTION ROAD - LINK 2

Scara / Scale: 1:1000

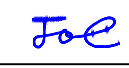


PROIECTANT / DESIGNER: S.C. CONSITRANS S.R.L. 	BENEFICIAR / BENEFICIARY: MUNICIPIUL ARAD, MUNICIPIUL ORADEA, CONSILIUL JUDETEAN ARAD, CONSILIUL JUDETEAN BIHOR CNAIR			FUNCTIA / POSITION:	NUME / NAME:	SEMNATURA / SIGNATURE:	Titlu plansa / Drawing title:	REV/ REV.	DATA/ DATE:	DETALII REVIZIE / REVISION DETAILS:	PROIECTAT / DESIGNER:
	INVESTITIA / INVESTMENT: ACTUALIZARE/COMPLETARE/REVIZUIRE (S.F. + P.A.C. + P.O.E + P.T.E.) "DRUM EXPRES ARAD ORADEA" ACTUALIZATION/COMPLETION (S.F. + P.A.C. + P.O.E + P.T.E.) "EXPRESS ROAD ARAD ORADEA"			COORDONATOR DE PROIECT / PROJECT MANAGER: ing. S. VEACESLAV 	SEF PROIECT SPECIALITATE / TEAM LEADER: ing. C. TODERASCU 	PROIECTAT / DESIGNER: ing. C. TODERASCU 	LUCRARI DE DRUM / ROAD WORKS	Cod plansa / Drawing code: CST-0121-PT-1-DX-06-PS-SPB204-R00			
FAZA PROIECTARE / DESIGN STAGE: PROIECT TEHNIC DE EXECUTIE / TECHNICAL PROJECT AND DETAIL DESIGN			Contract / Contract: 14724/01.07.2021	Data / Date: 11.2023	Scara / Scale: 1:1000	VERIFICAT / INTERNAL CHECKER: ing. N. GISCA 					

PLAN DE SITUATIE DRUM DE LEGATURA SALONTA PARC - BRETEA 2

LAYOUT PLAN SALONTA PARK CONNECTION ROAD - LINK 2

Scara / Scale: 1:1000

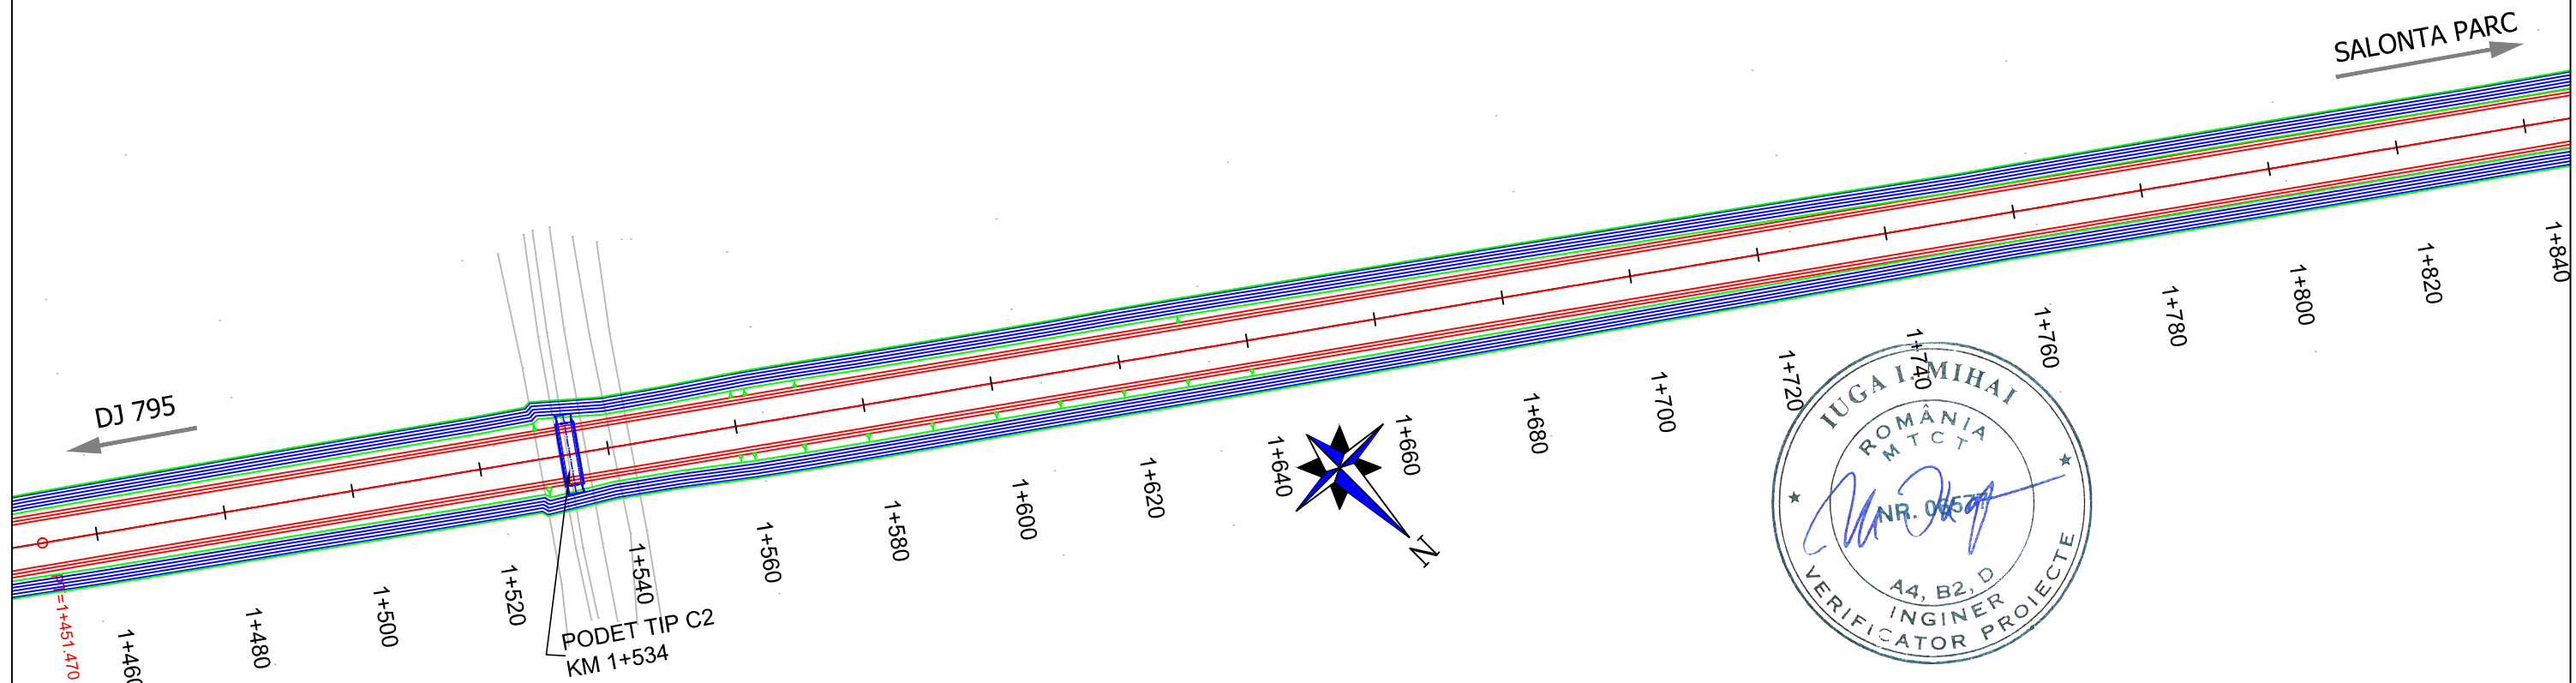







PROIECTANT / DESIGNER: S.C. CONSITRANS S.R.L.		BENEFICIAR / BENEFICIARY: MUNICIPIUL ARAD, MUNICIPIUL ORADEA, CONSILIUL JUDETEAN ARAD, CONSILIUL JUDETEAN BIHOR CNAIR			FUNCTIA / POSITION:	NUME / NAME:	SEMNATURA / SIGNATURE:	Titlu plansa / Drawing title:	REV/ REV.:	DATA/ DATE:	DETALII REVIZIE / REVISION DETAILS:	PROIECTAT / DESIGNER:
		INVESTITIA / INVESTMENT: ACTUALIZARE/COMPLETARE/REVIZUIRE (S.F. + P.A.C. + P.O.E + P.T.E.) "DRUM EXPRES ARAD ORADEA" ACTUALIZATION/COMPLETION (S.F. + P.A.C. + P.O.E + P.T.E.) "EXPRESS ROAD ARAD ORADEA"			COORDONATOR DE PROIECT / PROJECT MANAGER: ing. S. VEACESLAV	SEF PROIECT SPECIALITATE / TEAM LEADER: ing. C. TODERASCU			PLAN DE SITUATIE LAYOUT PLAN			
		FAZA PROIECTARE / DESIGN STAGE: PROIECT TEHNIC DE EXECUTIE / TECHNICAL PROJECT AND DETAIL DESIGN			PROIECTAT / DESIGNER: ing. C. TODERASCU			LUCRARI DE DRUM / ROAD WORKS				
PROIECT CO-FINANȚAT DIN FONDUL DE COEZIUNE, PRIN PROGRAMUL OPERAȚIONAL INFRASTRUCTURĂ MARE / PROJECT CO-FINANCED FROM THE COHESION FUND, THROUGH THE LARGE INFRASTRUCTURE OPERATIONAL PROGRAM		Contract / Contract: 14724/01.07.2021	Data / Date: 11.2023	Scara / Scale: 1:1000	VERIFICAT / INTERNAL CHECKER: ing. N. GISCA		Cod plansa / Drawing code: CST-0121-PT-1-DX-06-PS-SPB205-R00					

PLAN DE SITUATIE DRUM DE LEGATURA SALONTA PARC - BRETEA 2

LAYOUT PLAN SALONTA PARK CONNECTION ROAD - LINK 2

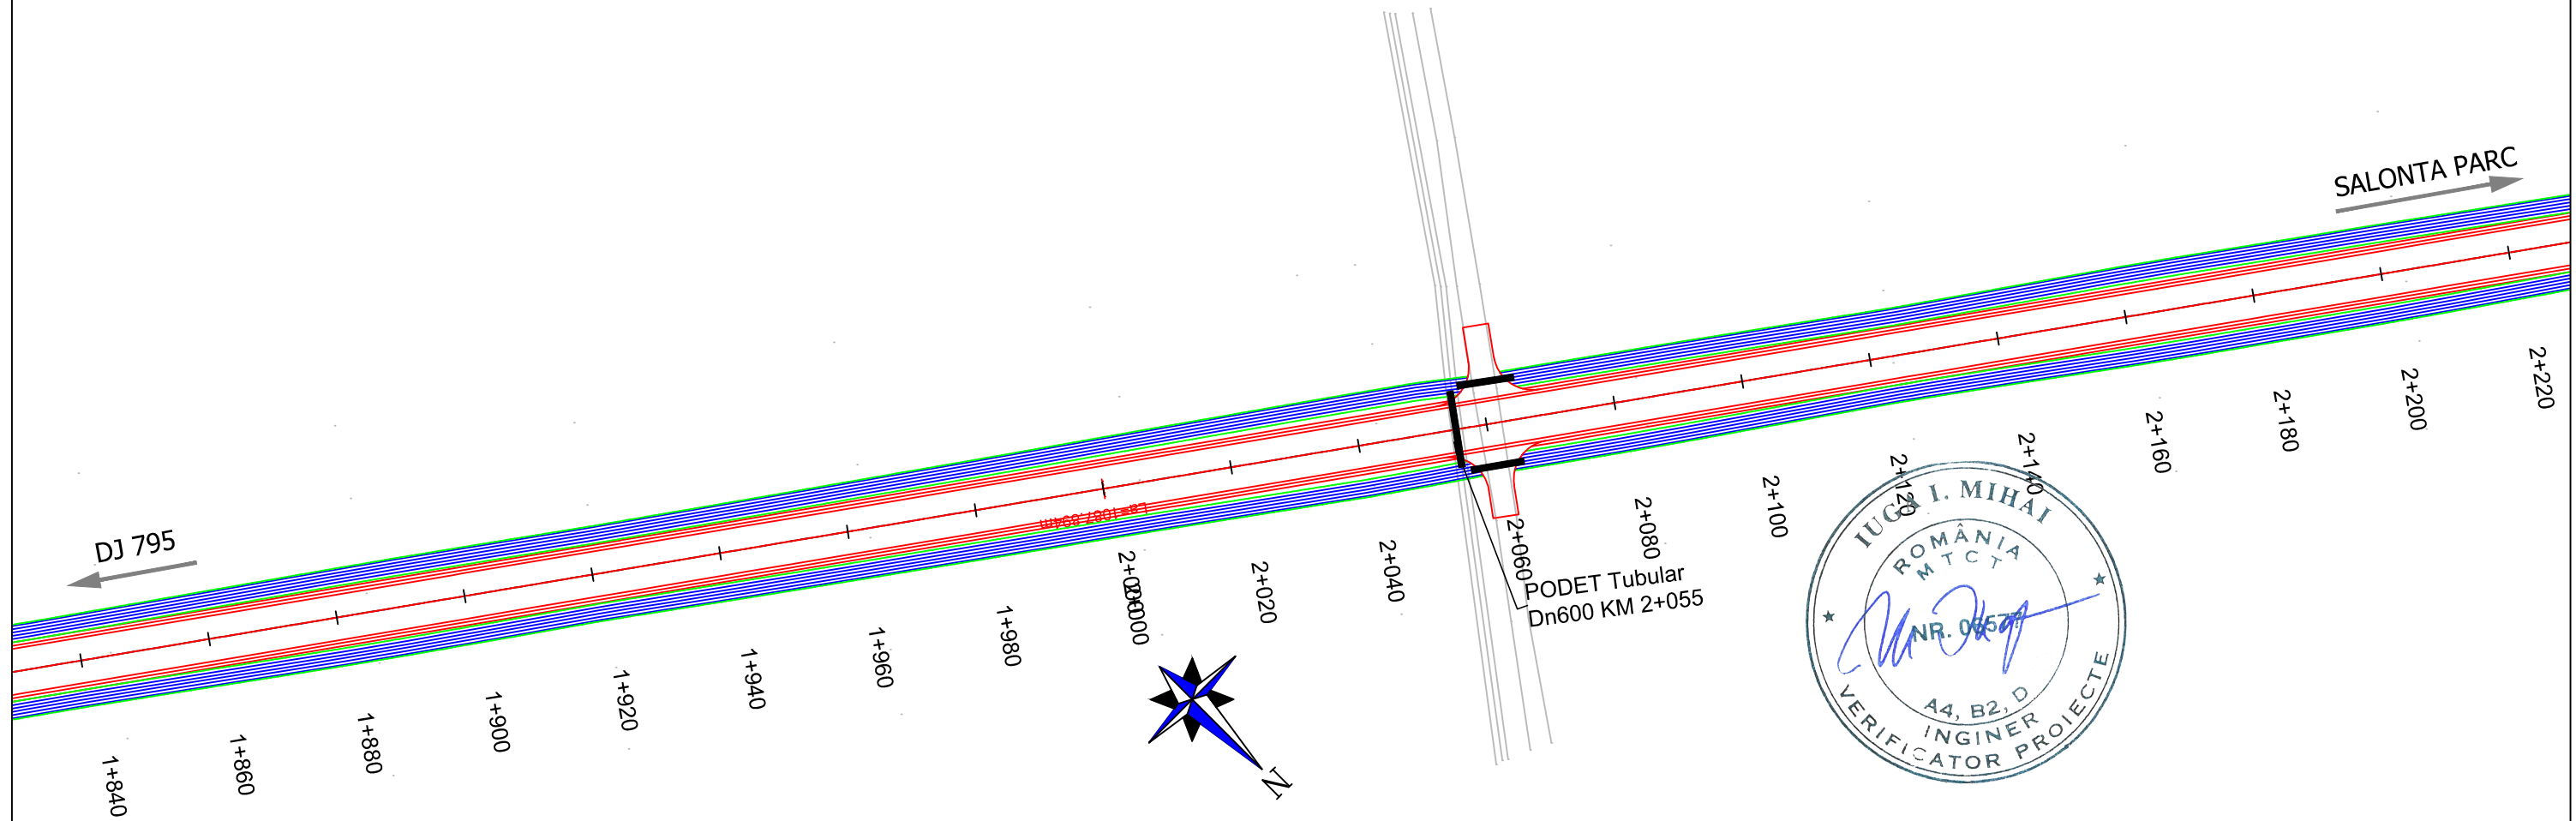Scara / Scale: 1:1000

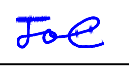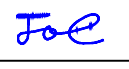


PROIECTANT / DESIGNER: S.C. CONSITRANS S.R.L. 	BENEFICIAR / BENEFICIARY: MUNICIPIUL ARAD, MUNICIPIUL ORADEA, CONSILIUL JUDETEAN ARAD, CONSILIUL JUDETEAN BIHOR CNAIR			FUNCTIA / POSITION:	NUME / NAME:	SEMNTURA / SIGNATURE:	Titlu plansa / Drawing title:	REV/ REV.:	DATA/ DATE:	DETALII REVIZIE / REVISION DETAILS:	PROIECTAT / DESIGNER:
	INVESTITIA / INVESTMENT: ACTUALIZARE/COMPLETARE/REVIZUIRE (S.F. + P.A.C. + P.O.E + P.T.E.) "DRUM EXPRES ARAD ORADEA" ACTUALIZATION/COMPLETION (S.F. + P.A.C. + P.O.E + P.T.E.) "EXPRESS ROAD ARAD ORADEA"			COORDONATOR DE PROIECT/ PROJECT MANAGER: ing. S. VEACESLAV 	SEF PROIECT SPECIALITATE / TEAM LEADER: ing. C. TODERASCU 	PROIECTAT / DESIGNER: ing. C. TODERASCU 	LUCRARI DE DRUM / ROAD WORKS	Cod plansa / Drawing code: CST-0121-PT-1-DX-06-PS-SPB206-R00			
FAZA PROIECTARE / DESIGN STAGE: PROIECT TEHNIC DE EXECUTIE / TECHNICAL PROJECT AND DETAIL DESIGN			Contract /Contract: 14724/01.07.2021	Data / Date: 11.2023	Scara /Scale: 1:1000	VERIFICAT / INTERNAL CHECKER: ing. N. GISCA 					

PLAN DE SITUATIE DRUM DE LEGATURA SALONTA PARC - BRETEA 2

LAYOUT PLAN SALONTA PARK CONNECTION ROAD - LINK 2

Scara / Scale: 1:1000

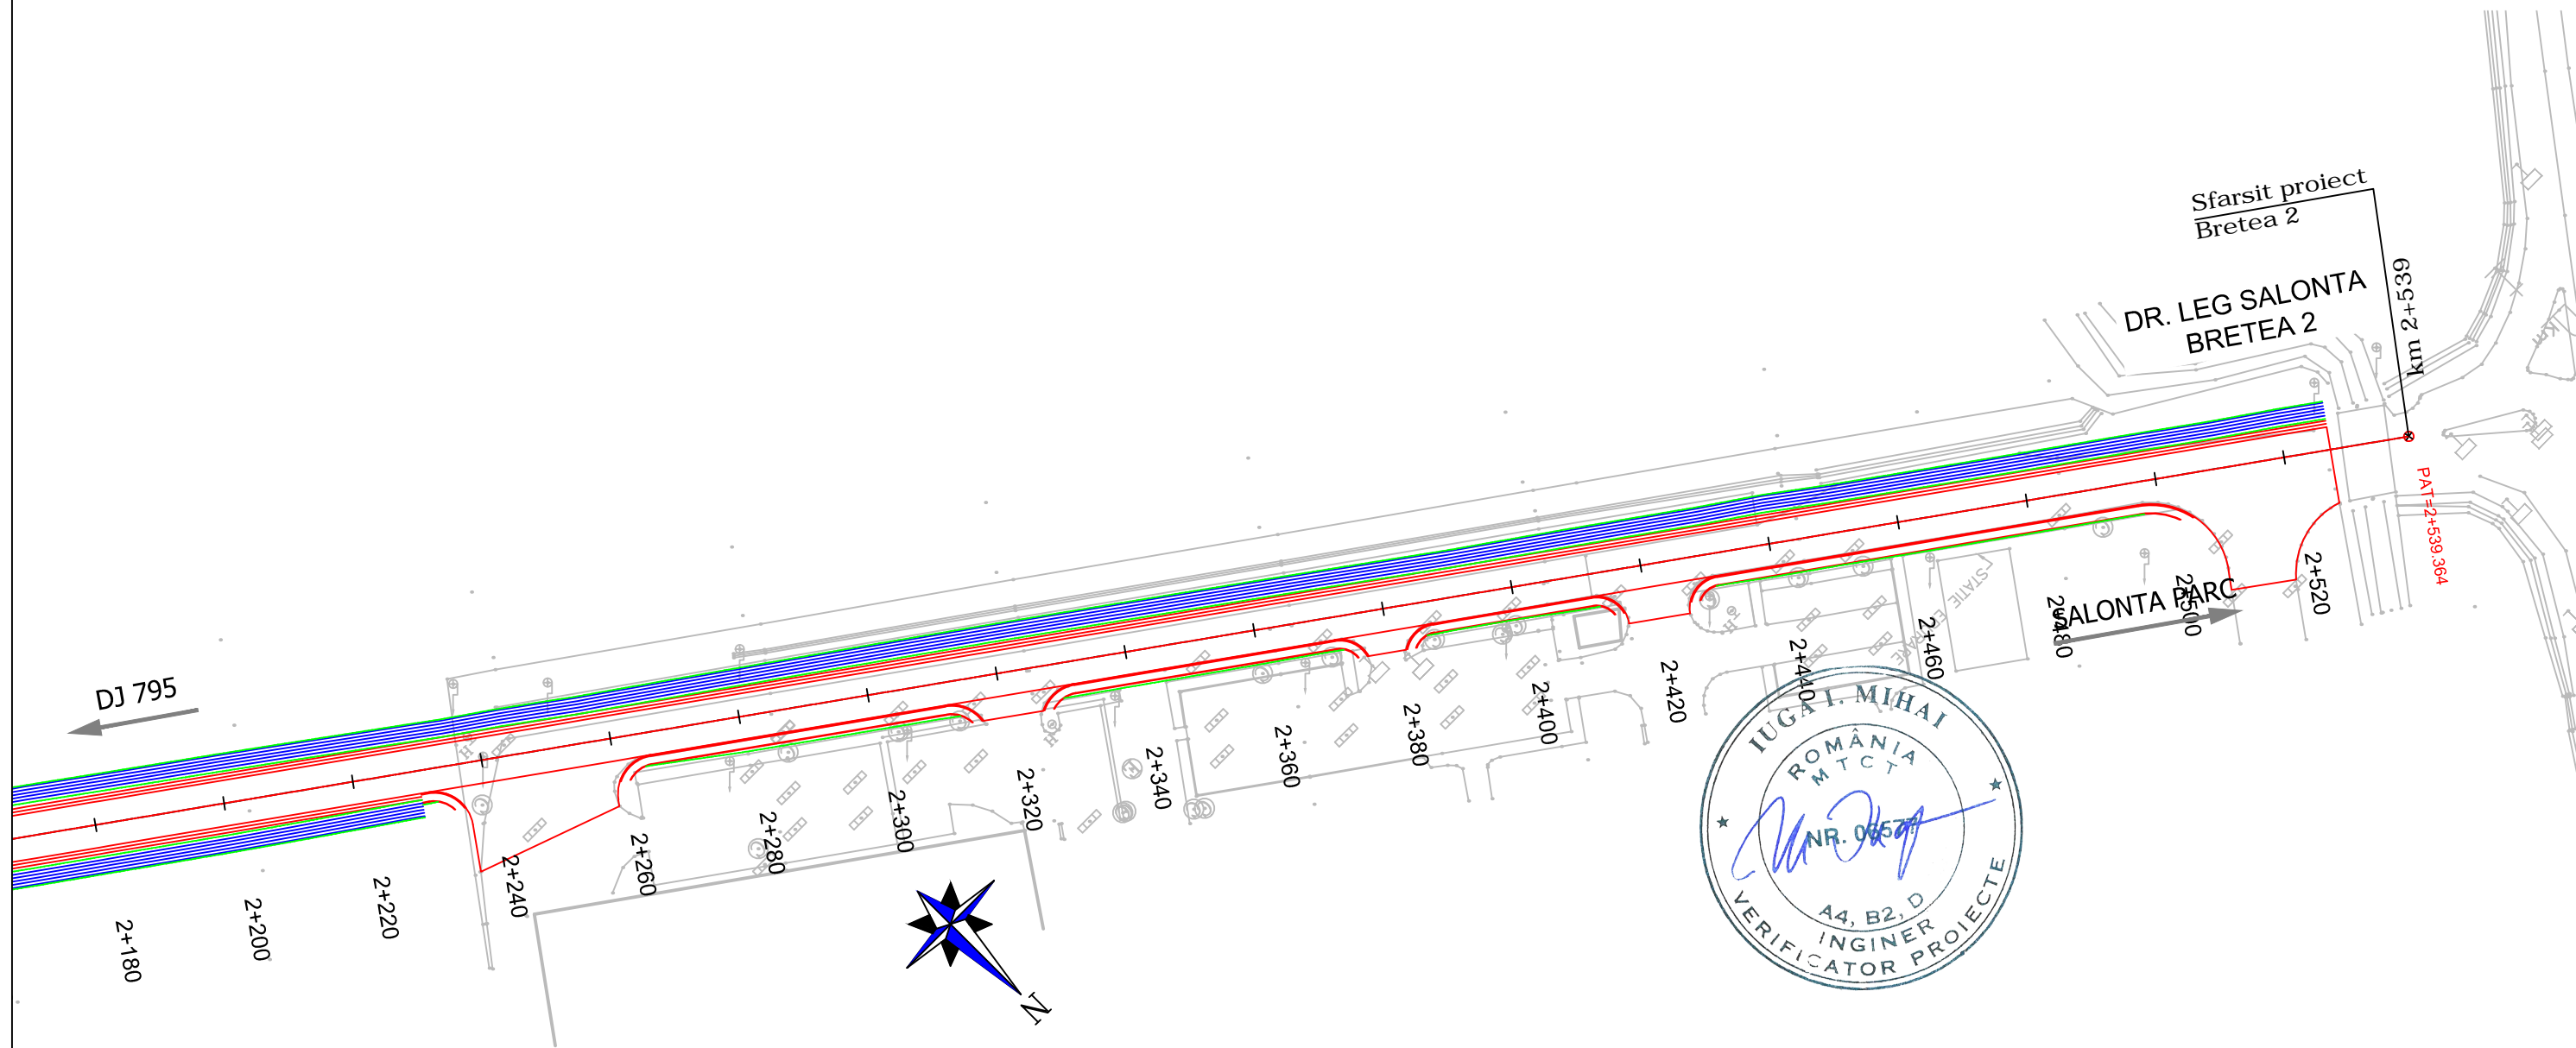

PROIECTANT / DESIGNER: S.C. CONSITRANS S.R.L.		BENEFICIAR / BENEFICIARY: MUNICIPIUL ARAD, MUNICIPIUL ORADEA, CONSILIUL JUDETEAN ARAD, CONSILIUL JUDETEAN BIHOR CNAIR			FUNCTIA / POSITION:	NUME / NAME:	SEMNTURA / SIGNATURE:	Titlu plansa / Drawing title:	REV/ REV.	DATA/ DATE:	DETALII REVIZIE / REVISION DETAILS:	PROIECTAT / DESIGNER:
		INVESTITIA / INVESTMENT: ACTUALIZARE/COMPLETARE/REVIZUIRE (S.F. + P.A.C. + P.O.E + P.T.E.) "DRUM EXPRES ARAD ORADEA" ACTUALIZATION/COMPLETION (S.F. + P.A.C. + P.O.E + P.T.E.) "EXPRESS ROAD ARAD ORADEA"			COORDONATOR DE PROIECT / PROJECT MANAGER ing. S. VEACESLAV	ing. S. VEACESLAV		PLAN DE SITUATIE LAYOUT PLAN				
FAZA PROIECTARE / DESIGN STAGE: PROIECT TEHNIC DE EXECUTIE / TECHNICAL PROJECT AND DETAIL DESIGN			SEF PROIECT SPECIALITATE / TEAM LEADER ing. C. TODERASCU	ing. C. TODERASCU		LUCRARI DE DRUM / ROAD WORKS						
Contract /Contract: 14724/01.07.2021 Project /Project no.: 001/2021			Data / Date: 11.2023	Scara /Scale: 1:1000	VERIFICAT / INTERNAL CHECKER: ing. N. GISCA			Cod plansa / Drawing code: CST-0121-PT-1-DX-06-PS-SPB207-R00				


UNIUNEA EUROPEANA
 PROIECT CO-FINANȚAT DIN FONDUL DE COEZIUNE, PRIN PROGRAMUL OPERAȚIONAL INFRASTRUCTURĂ MARE / PROJECT CO-FINANCED FROM THE COHESION FUND, THROUGH THE LARGE INFRASTRUCTURE OPERATIONAL PROGRAM

INSTRUMENTE STRUCTURALE 2014-2020

PLAN DE SITUATIE DRUM DE LEGATURA SALONTA PARC - BRETEA 3

LAYOUT PLAN SALONTA PARK CONNECTION ROAD - LINK 3

Scara / Scale: 1:1000

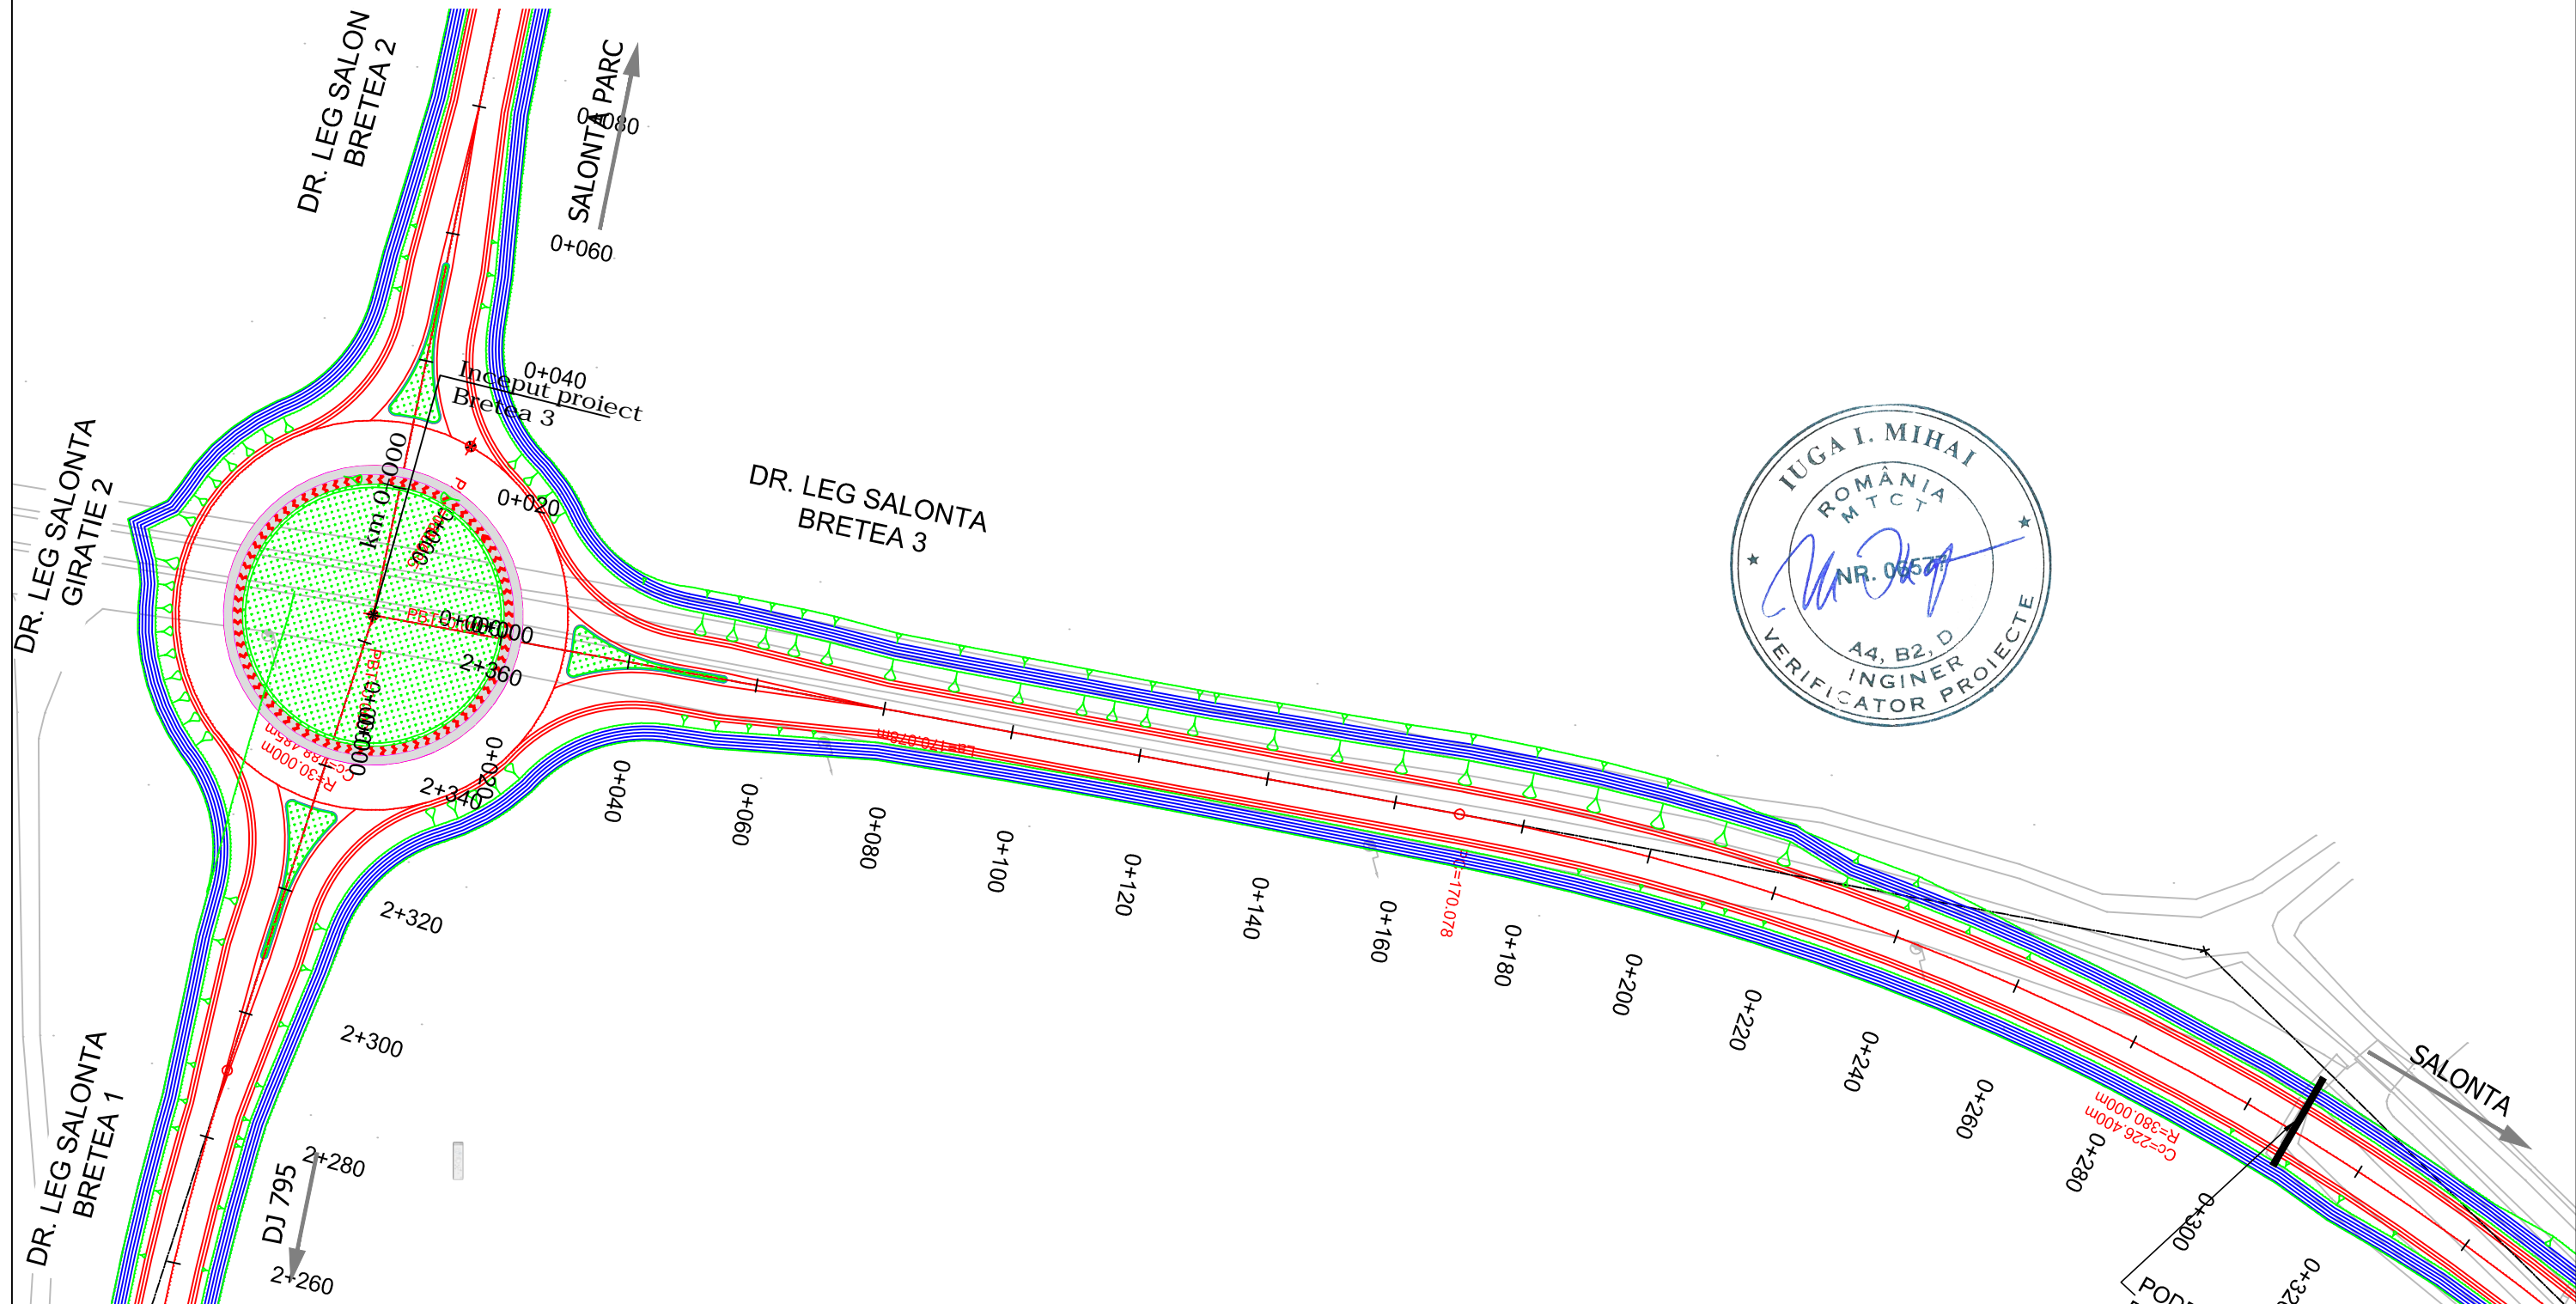


PROIECTANT / DESIGNER: S.C. CONSITRANS S.R.L.	BENEFICIAR / BENEFICIARY: MUNICIPIUL ARAD, MUNICIPIUL ORADEA, CONSILIUL JUDETEAN ARAD, CONSILIUL JUDETEAN BIHOR CNAIR			FUNCTIA / POSITION:	NUME / NAME:	SEMNTURA / SIGNATURE:	Titlu plansa / Drawing title:	REV/ REV.	DATA/ DATE:	DETALII REVIZIE / REVISION DETAILS:	PROIECTAT / DESIGNER:
	INVESTITIA / INVESTMENT: ACTUALIZARE/COMPLETARE/REVIZUIRE (S.F. + P.A.C. + P.O.E + P.T.E.) "DRUM EXPRES ARAD ORADEA" ACTUALIZATION/COMPLETION (S.F. + P.A.C. + P.O.E + P.T.E.) "EXPRESS ROAD ARAD ORADEA"			COORDONATOR DE PROIECT / PROJECT MANAGER: ing. S. VEACESLAV	SEF PROIECT SPECIALITATE / TEAM LEADER: ing. C. TODERASCU	[Signature]	[Signature]	PLAN DE SITUATIE LAYOUT PLAN			
FAZA PROIECTARE / DESIGN STAGE: PROIECT TEHNIC DE EXECUTIE / TECHNICAL PROJECT AND DETAIL DESIGN			PROIECTAT / DESIGNER: ing. C. TODERASCU	VERIFICAT / INTERNAL CHECKER: ing. N. GISCA	[Signature]	[Signature]	LUCRARI DE DRUM / ROAD WORKS				
Contract /Contract: 14724/01.07.2021 Project /Project no.: 001/2021			Data / Date: 11.2023	Scara /Scale: 1:1000	Cod plansa / Drawing code: CST-0121-PT-1-DX-06-PS-SPB301-R00						

PLAN DE SITUATIE DRUM DE LEGATURA SALONTA PARC - BRETEA 3

LAYOUT PLAN SALONTA PARK CONNECTION ROAD - LINK 3

Scara / Scale: 1:1000

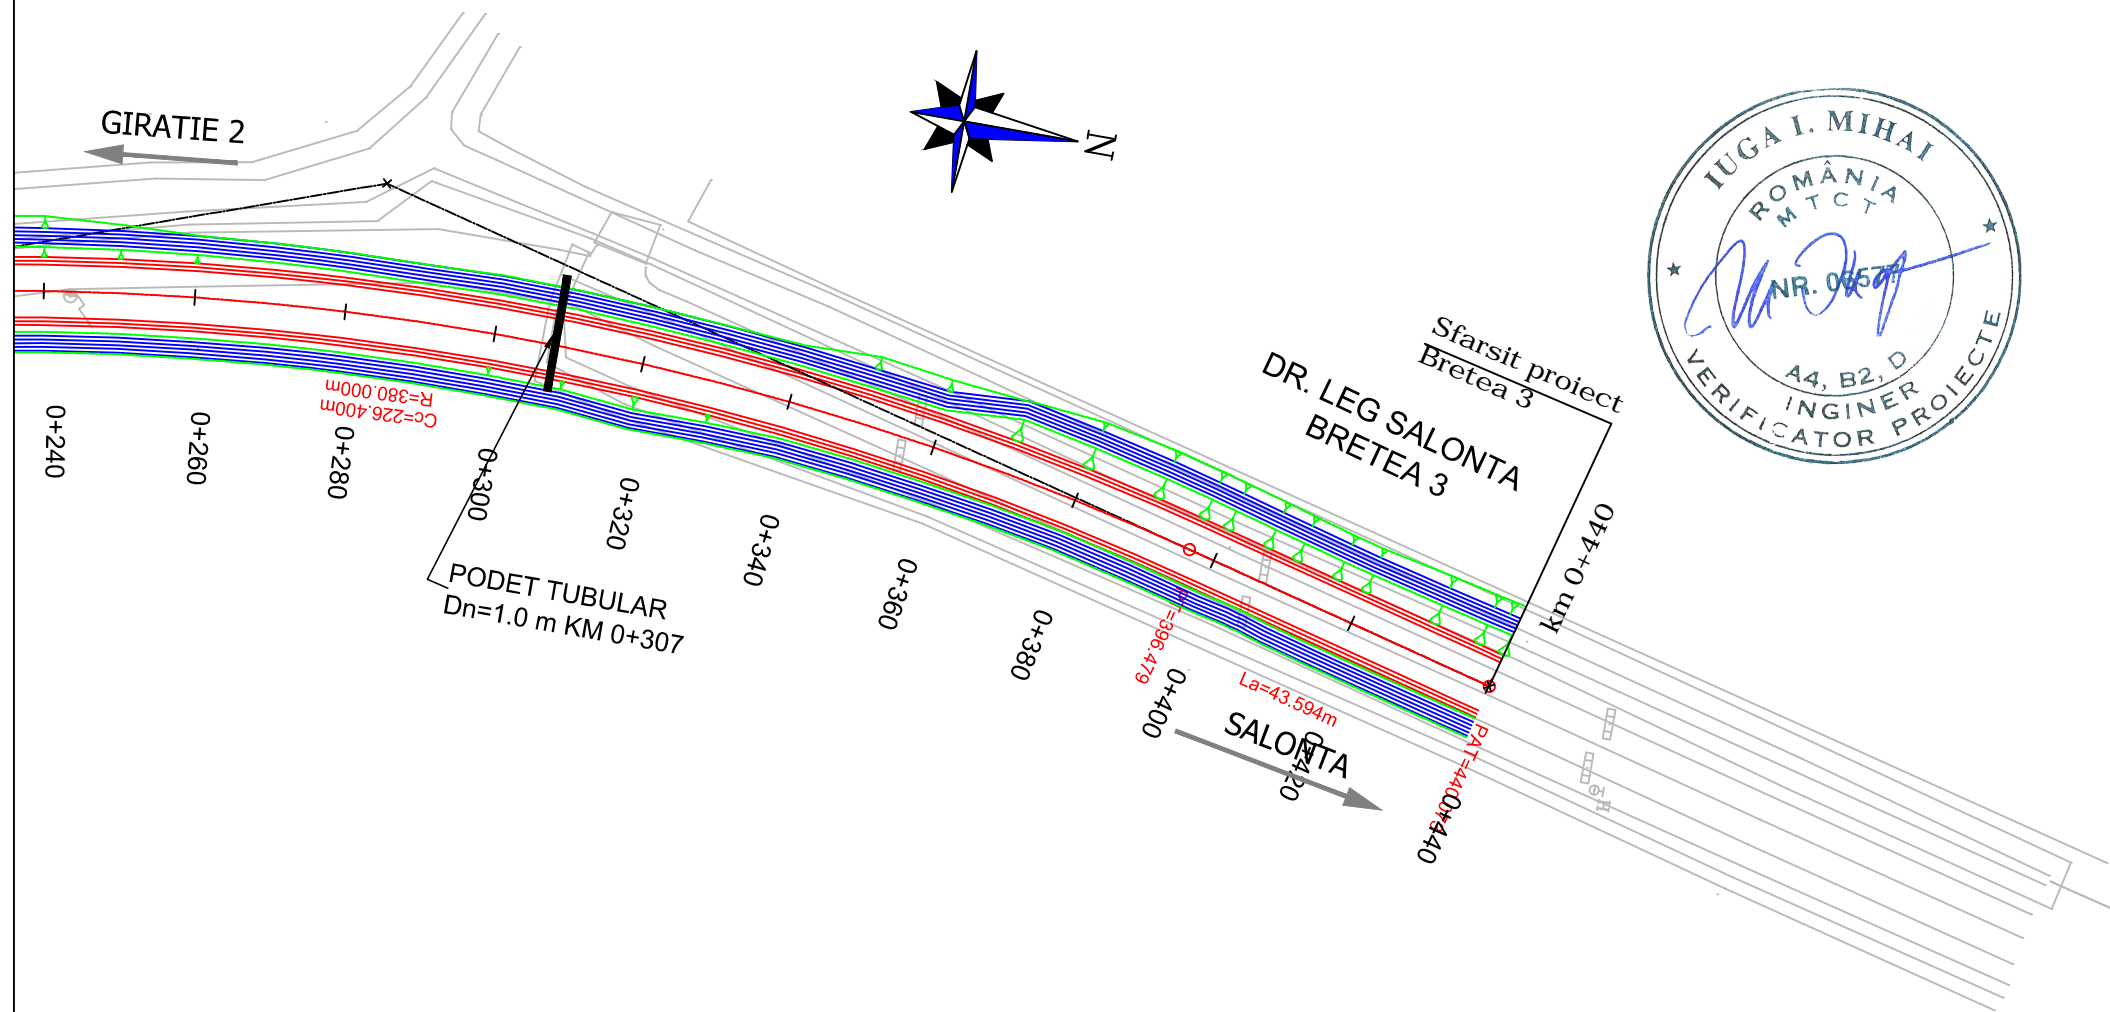

PROIECTANT / DESIGNER: S.C. CONSITRANS S.R.L.		BENEFICIAR / BENEFICIARY: MUNICIPIUL ARAD, MUNICIPIUL ORADEA, CONSILIUL JUDETEAN ARAD, CONSILIUL JUDETEAN BIHOR CNAIR			FUNCTIA / POSITION:	NUME / NAME:	SEMNATURA / SIGNATURE:	Titlu plansa / Drawing title:	REV/ REV.	DATA/ DATE:	DETALII REVIZIE / REVISION DETAILS:	PROIECTAT / DESIGNER:
		INVESTITIA / INVESTMENT: ACTUALIZARE/COMPLETARE/REVIZUIRE (S.F. + P.A.C. + P.O.E + P.T.E.) "DRUM EXPRES ARAD ORADEA" ACTUALIZATION/COMPLETION (S.F. + P.A.C. + P.O.E + P.T.E.) "EXPRESS ROAD ARAD ORADEA"			COORDONATOR DE PROIECT / PROJECT MANAGER ing. S. VEACESLAV	SEF PROIECT SPECIALITATE / TEAM LEADER ing. C. TODERASCU			PLAN DE SITUATIE LAYOUT PLAN			
		FAZA PROIECTARE / DESIGN STAGE: PROIECT TEHNIC DE EXECUTIE / TECHNICAL PROJECT AND DETAIL DESIGN			PROIECTAT / DESIGNER: ing. C. TODERASCU		LUCRARI DE DRUM / ROAD WORKS					
UNIUNEA EUROPEANA PROIECT CO-FINANȚAT DIN FONDUL DE COEZIUNE, PRIN PROGRAMUL OPERAȚIONAL INFRASTRUCTURĂ MARE / PROJECT CO-FINANCED FROM THE COHESION FUND, THROUGH THE LARGE INFRASTRUCTURE OPERATIONAL PROGRAM		Contract /Contract: 14724/01.07.2021	Data / Date: 11.2023	Scara /Scale: 1:1000	VERIFICAT / INTERNAL CHECKER: ing. N. GISCA		Cod plansa / Drawing code: CST-0121-PT-1-DX-06-PS-SPB302-R00					