








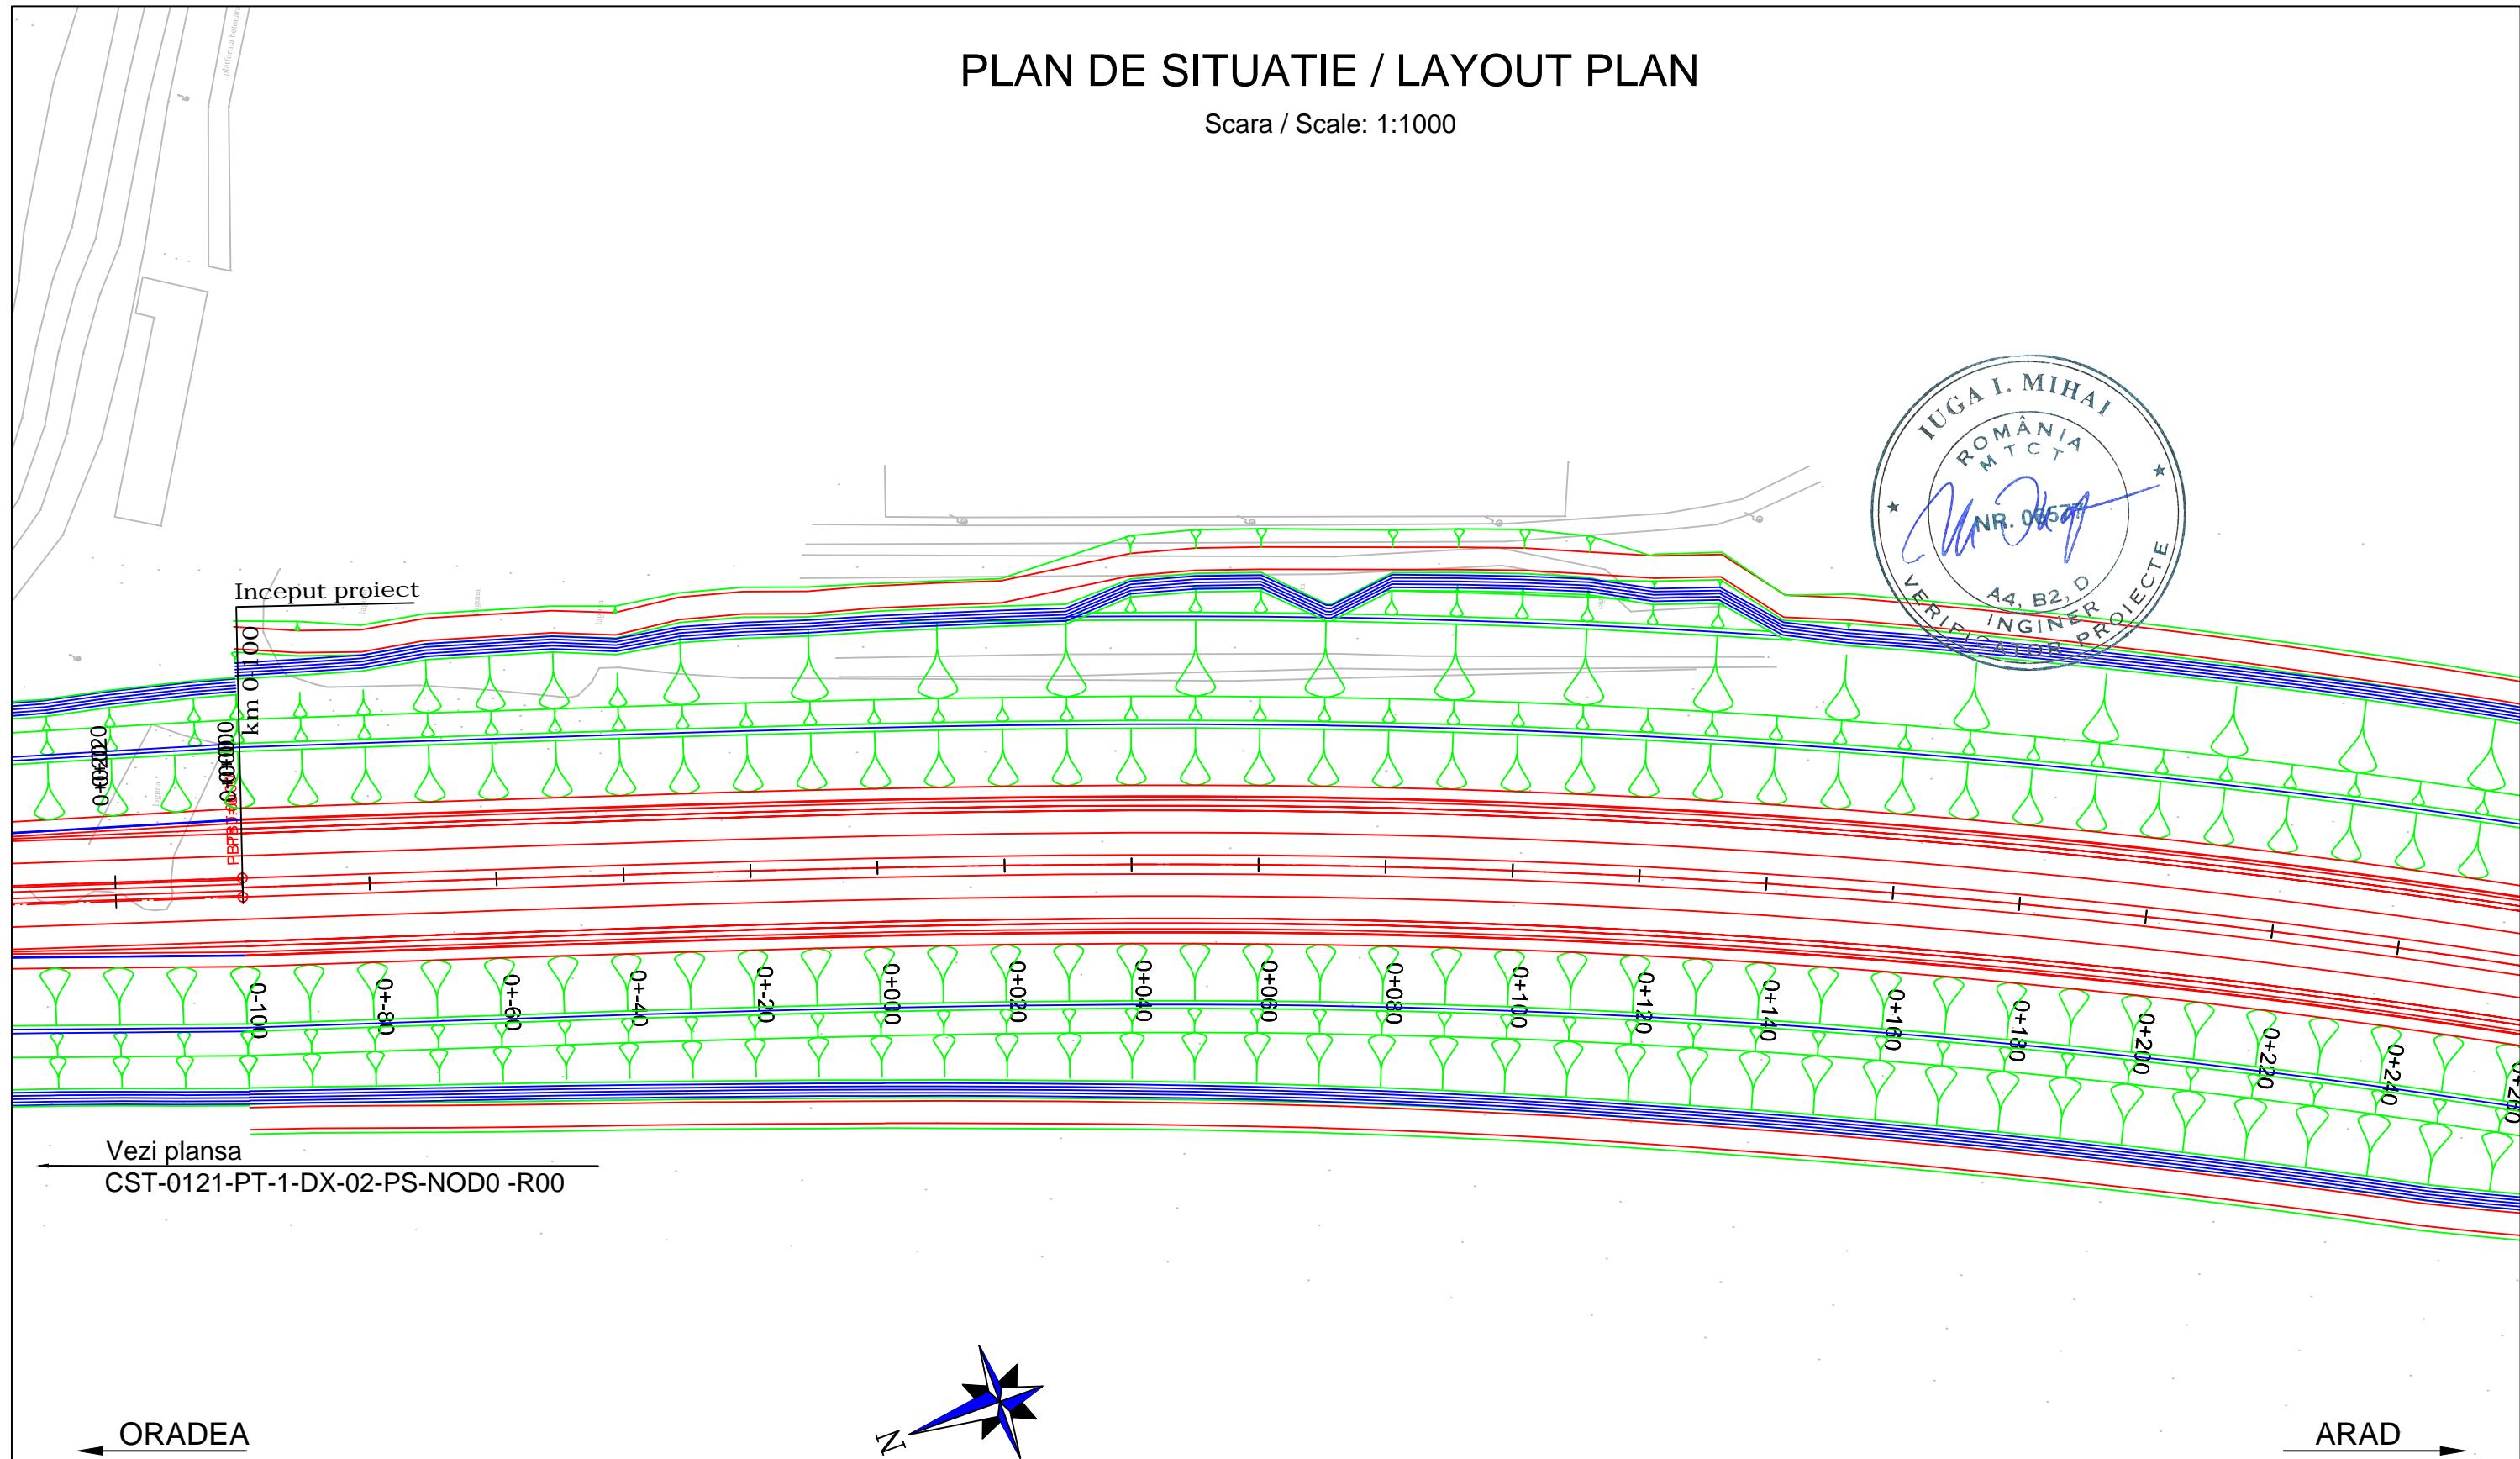

PLAN DE SITUATIE / LAYOUT PLAN

Scara / Scale: 1:1000

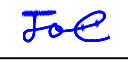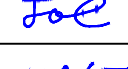


Vezi plansa
CST-0121-PT-1-DX-02-PS-NOD0 -R00

PROIECTANT / DESIGNER: S.C. CONSITRANS S.R.L. 	BENEFICIAR / BENEFICIARY: MUNICIPIUL ARAD, MUNICIPIUL ORADEA, CONSILIUL JUDETEAN ARAD, CONSILIUL JUDETEAN BIHOR CNAIR			FUNCTIA / POSITION:	NUME / NAME:	SEMNTURA / SIGNATURE:	Titlu plansa / Drawing title: PLAN DE SITUATIE LAYOUT PLAN	REV/ REV.:	DATA/ DATE:	DETALII REVIZIE / REVISION DETAILS:	PROIECTAT / DESIGNER:
	INVESTITIA / INVESTMENT: ACTUALIZARE/COMPLETARE/REVIZUIRE (S.F. + P.A.C. + P.O.E + P.T.E.) "DRUM EXPRES ARAD ORADEA" ACTUALIZATION/COMPLETION (S.F. + P.A.C. + P.O.E + P.T.E.) "EXPRESS ROAD ARAD ORADEA"			COORDONATOR DE PROIECT / PROJECT MANAGER: ing. S. VEACESLAV 	SEF PROIECT SPECIALITATE / TEAM LEADER: ing. C. TODERASCU 	PROIECTAT / DESIGNER: ing. C. TODERASCU 					
   UNIUNEA EUROPEANA PROIECT CO-FINANAT DIN FONDUL DE COEZIUNE, PRIN PROGRAMUL OPERATIONAL INFRASTRUCTURA MARE / PROJECT CO-FINANCED FROM THE COHESION FUND, THROUGH THE LARGE INFRASTRUCTURE OPERATIONAL PROGRAM	FAZA PROIECTARE / DESIGN STAGE: PROIECT TEHNIC DE EXECUTIE / TECHNICAL PROJECT AND DETAIL DESIGN			PROIECTAT / DESIGNER: ing. N. GISCA 	Cod plansa / Drawing code: CST-0121-PT-1-DX-01-PS-01-R00						
	Contract / Contract: 14724/01.07.2021	Data / Date: 11.2023	Scara / Scale: 1:1000	VERIFICAT / INTERNAL CHECKER:							







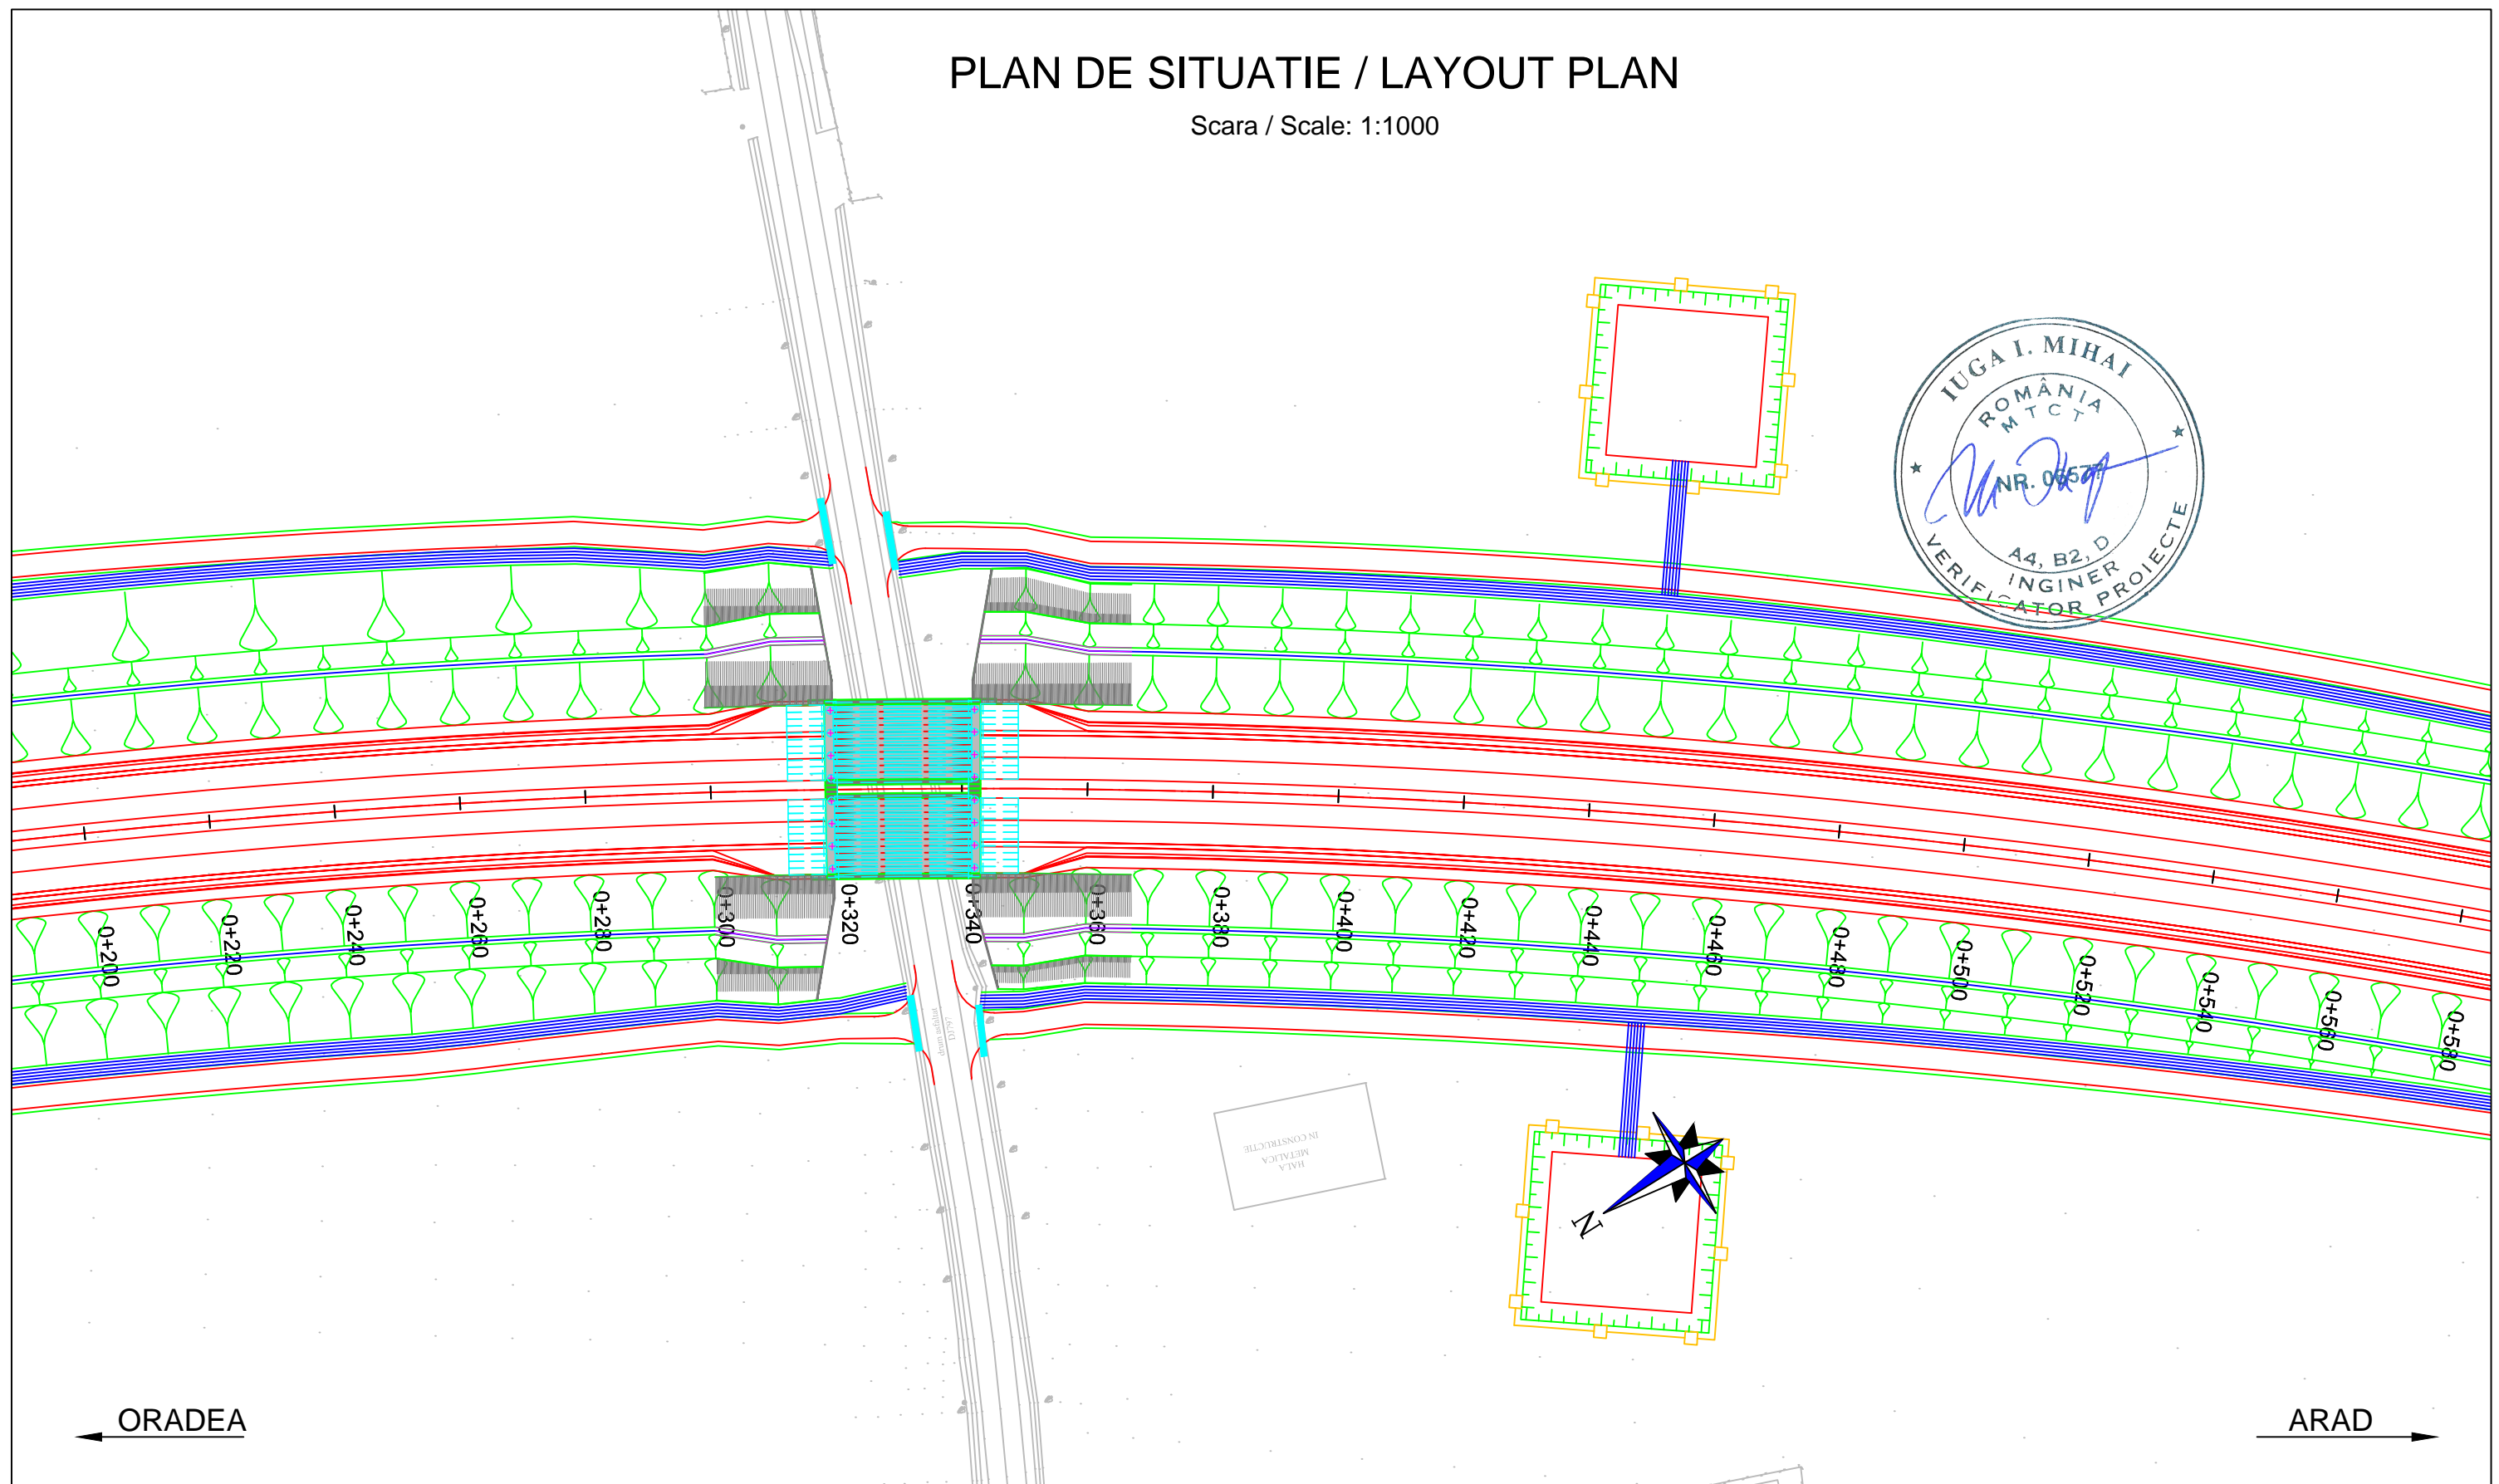

PLAN DE SITUATIE / LAYOUT PLAN

Scara / Scale: 1:1000

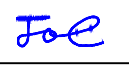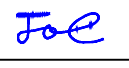


ORADEA ←

→ ARAD

PROIECTANT / DESIGNER: S.C. CONSITRANS S.R.L. 	BENEFICIAR / BENEFICIARY: MUNICIPIUL ARAD, MUNICIPIUL ORADEA, CONSILIUL JUDETEAN ARAD, CONSILIUL JUDETEAN BIHOR CNAIR			FUNCTIA / POSITION:	NUME / NAME:	SEMNATURA / SIGNATURE:	Titlu plansa / Drawing title:	REV/ REV.:	DATA/ DATE:	DETALII REVIZIE / REVISION DETAILS:	PROIECTAT / DESIGNER:
	INVESTITIA / INVESTMENT: ACTUALIZARE/COMPLETARE/REVIZUIRE (S.F. + P.A.C. + P.O.E + P.T.E.) "DRUM EXPRES ARAD ORADEA" ACTUALIZATION/COMPLETION (S.F. + P.A.C. + P.O.E + P.T.E.) "EXPRESS ROAD ARAD ORADEA"			COORDONATOR DE PROIECT / PROJECT MANAGER: ing. S. VEACESLAV 	SEF PROIECT SPECIALITATE / TEAM LEADER: ing. C. TODERASCU 	PROIECTAT / DESIGNER: ing. C. TODERASCU 	VERIFICAT / INTERNAL CHECKER: ing. N. GISCA 	PLAN DE SITUATIE / LAYOUT PLAN			
FAZA PROIECTARE / DESIGN STAGE: PROIECT TEHNIC DE EXECUTIE / TECHNICAL PROJECT AND DETAIL DESIGN			Contract / Contract: 14724/01.07.2021	Data / Date: 11.2023	Scara / Scale: 1:1000	Cod plansa / Drawing code: CST-0121-PT-1-DX-01-PS-02-R00					
   PROIECT CO-FINANȚAT DIN FONDUL DE COEZIUNE, PRIN PROGRAMUL OPERAȚIONAL INFRASTRUCTURĂ MARE / PROJECT CO-FINANCED FROM THE COHESION FUND, THROUGH THE LARGE INFRASTRUCTURE OPERATIONAL PROGRAM											

PLAN DE SITUATIE / LAYOUT PLAN



Scara / Scale: 1:1000

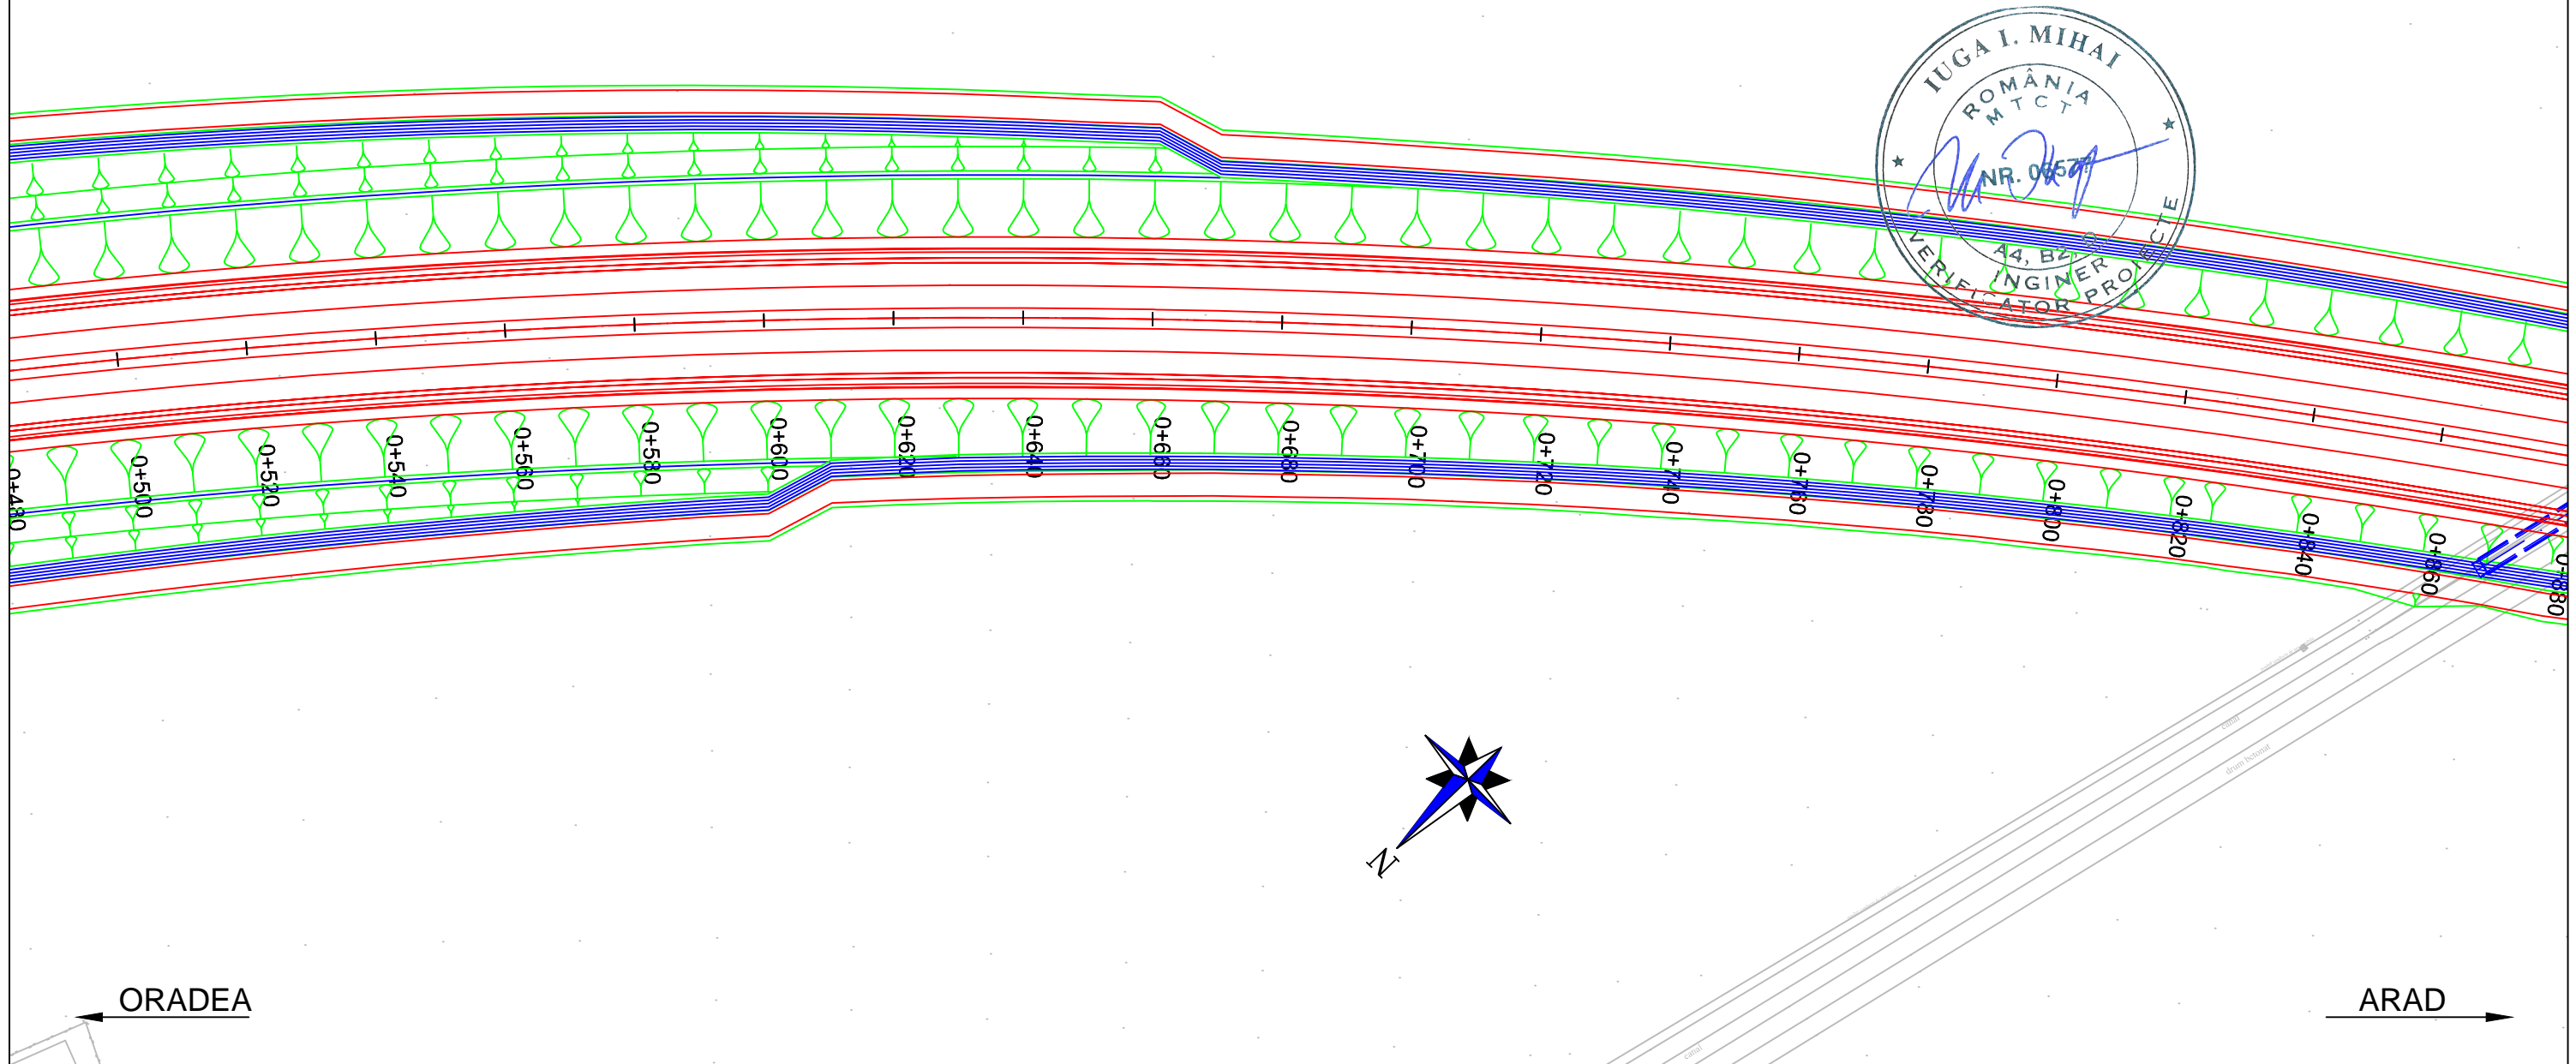






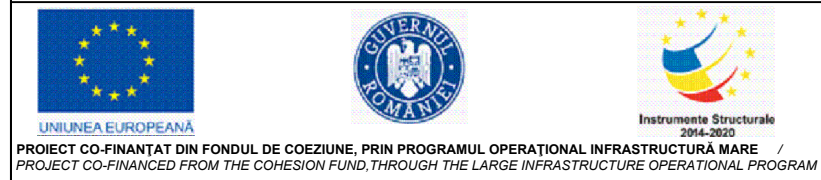
PROIECTANT / DESIGNER: S.C. CONSITRANS S.R.L.		BENEFICIAR / BENEFICIARY: MUNICIPIUL ARAD, MUNICIPIUL ORADEA, CONSILIUL JUDETEAN ARAD, CONSILIUL JUDETEAN BIHOR CNAIR			FUNCTIA / POSITION:	NUME / NAME:	SEMNATURA / SIGNATURE:	Titlu plansa / Drawing title: PLAN DE SITUATIE LAYOUT PLAN	REV/ REV.:	DATA/ DATE:	DETALII REVIZIE / REVISION DETAILS:	PROIECTAT / DESIGNER:
		INVESTITIA / INVESTMENT: ACTUALIZARE/COMPLETARE/REVIZUIRE (S.F. + P.A.C. + P.O.E + P.T.E.) "DRUM EXPRES ARAD ORADEA" ACTUALIZATION/COMPLETION (S.F. + P.A.C. + P.O.E + P.T.E.) "EXPRESS ROAD ARAD ORADEA"			COORDONATOR DE PROIECT / PROJECT MANAGER: ing. S. VEACESLAV	SEF PROIECT SPECIALITATE / TEAM LEADER: ing. C. TODERASCU						
		FAZA PROIECTARE / DESIGN STAGE: PROIECT TEHNIC DE EXECUTIE / TECHNICAL PROJECT AND DETAIL DESIGN			PROIECTAT / DESIGNER: ing. C. TODERASCU		LUCRARI DE DRUM / ROAD WORKS					
UNIUNEA EUROPEANA PROIECT CO-FINANȚAT DIN FONDUL DE COEZIUNE, PRIN PROGRAMUL OPERAȚIONAL INFRASTRUCTURĂ MARE / PROJECT CO-FINANCED FROM THE COHESION FUND, THROUGH THE LARGE INFRASTRUCTURE OPERATIONAL PROGRAM		Contract / Contract: 14724/01.07.2021	Data / Date: 11.2023	Scara / Scale: 1:1000	VERIFICAT / INTERNAL CHECKER: ing. N. GISCA		Cod plansa / Drawing code: CST-0121-PT-1-DX-01-PS-03-R00					

PLAN DE SITUATIE / LAYOUT PLAN

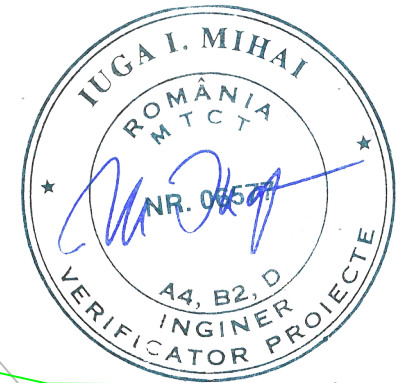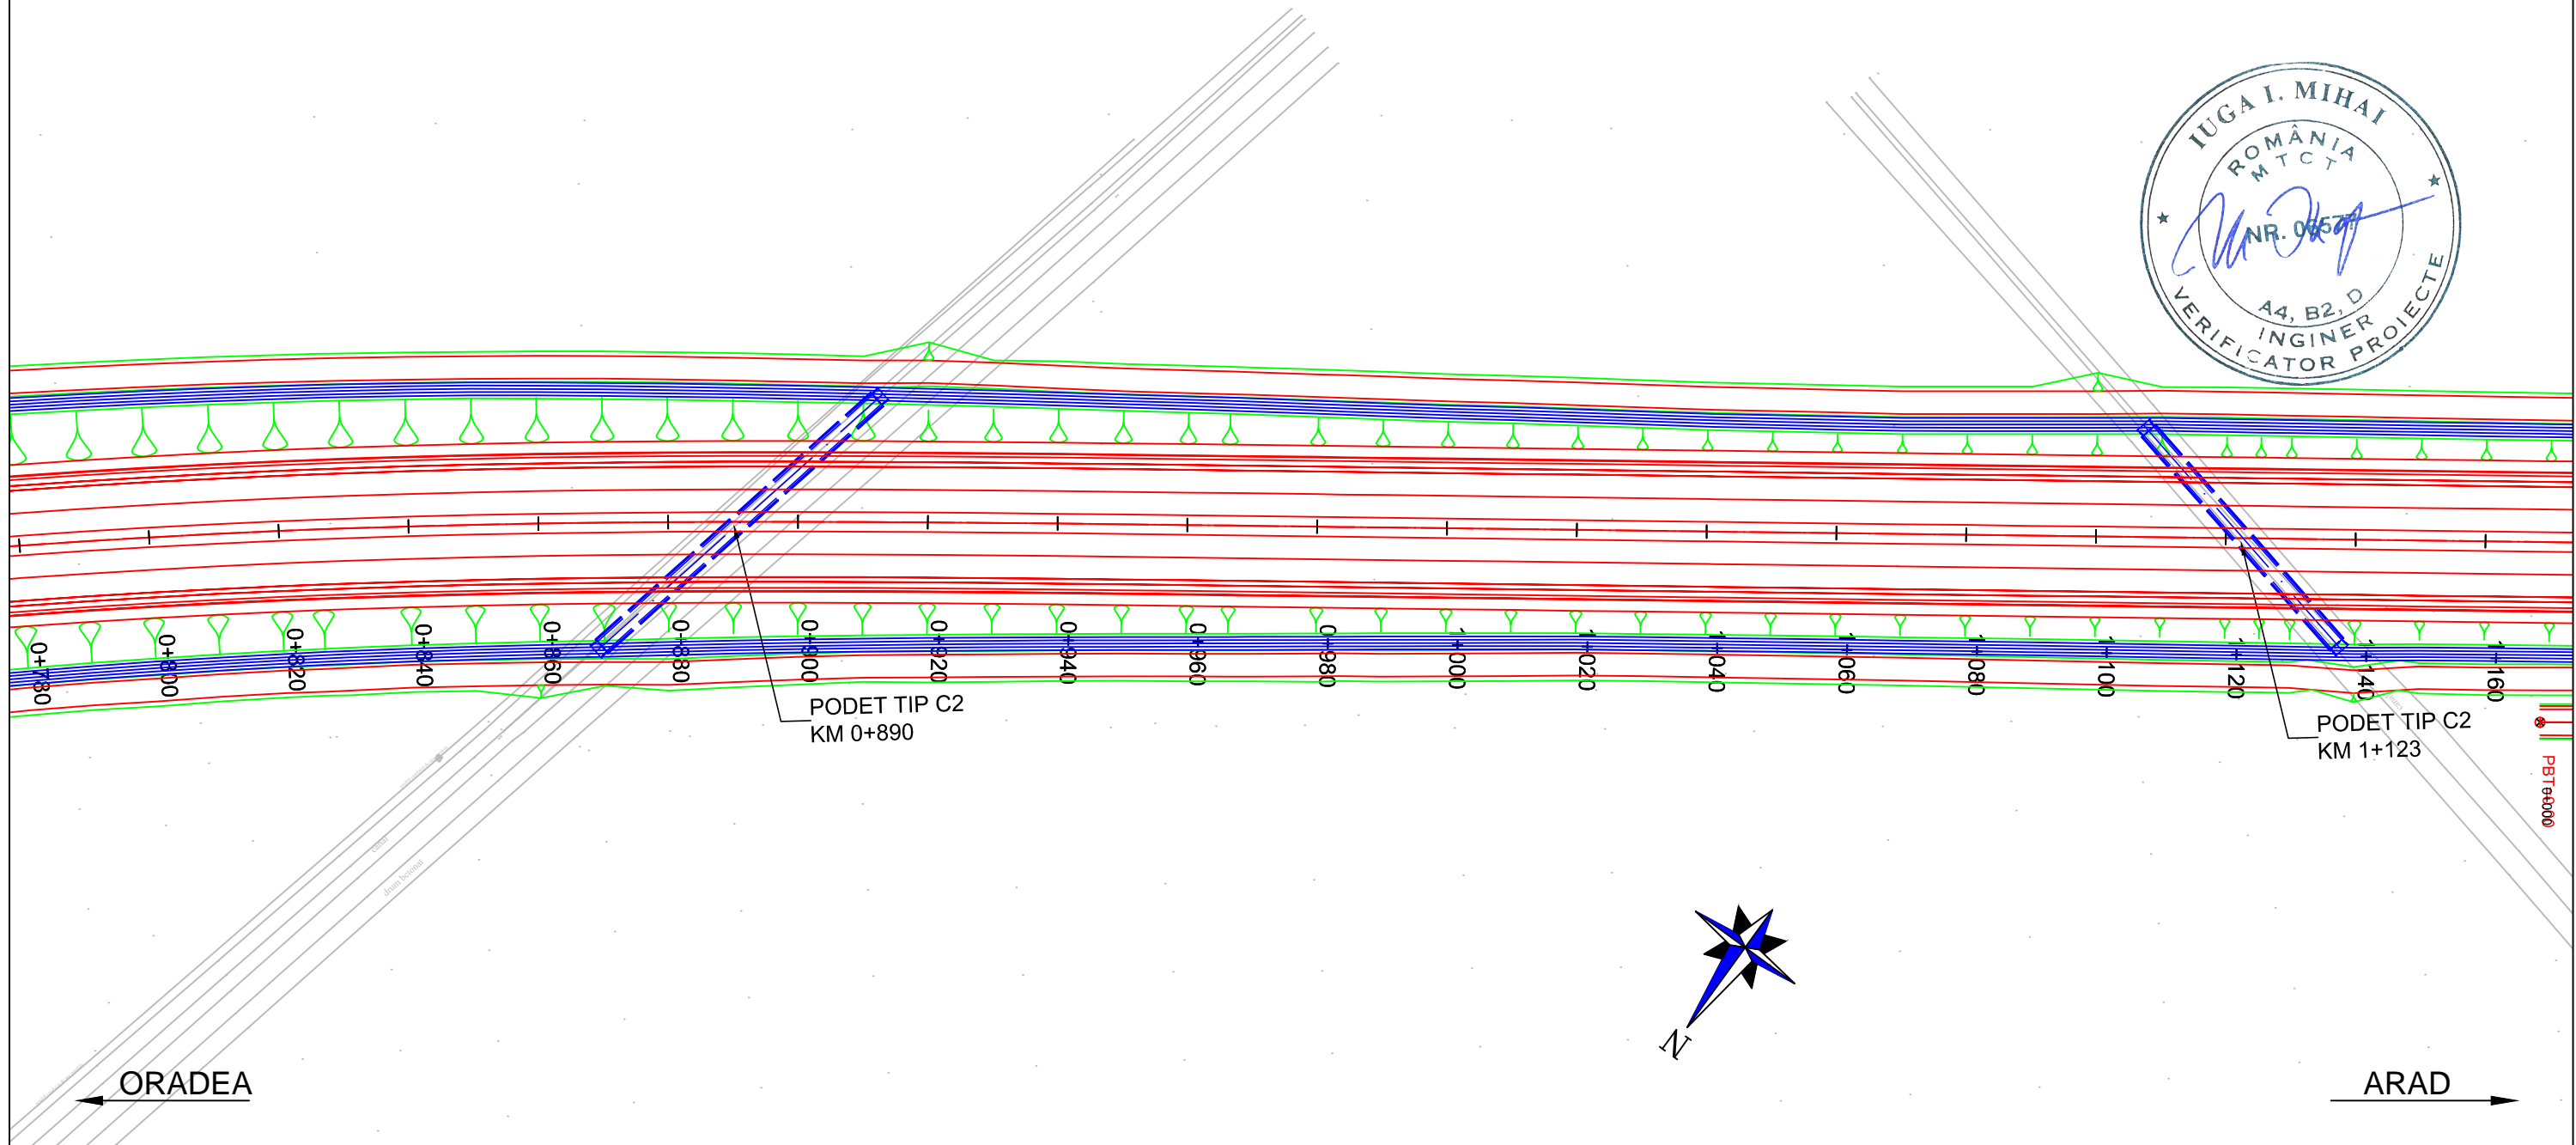Scara / Scale: 1:1000

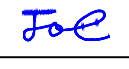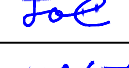


PROIECTANT / DESIGNER: S.C. CONSITRANS S.R.L. 	BENEFICIAR / BENEFICIARY: MUNICIPIUL ARAD, MUNICIPIUL ORADEA, CONSILIUL JUDETEAN ARAD, CONSILIUL JUDETEAN BIHOR CNAIR			FUNCTIA / POSITION:	NUME / NAME:	SEMNTURA / SIGNATURE:	Titlu plansa / Drawing title:	REV/ REV.	DATA/ DATE:	DETALII REVIZIE / REVISION DETAILS:	PROIECTAT / DESIGNER:
	INVESTITIA / INVESTMENT: ACTUALIZARE/COMPLETARE/REVIZUIRE (S.F. + P.A.C. + P.O.E + P.T.E.) "DRUM EXPRES ARAD ORADEA" ACTUALIZATION/COMPLETION (S.F. + P.A.C. + P.O.E + P.T.E.) "EXPRESS ROAD ARAD ORADEA"			COORDONATOR DE PROIECT / PROJECT MANAGER: ing. S. VEACESLAV 	SEF PROIECT SPECIALITATE / TEAM LEADER: ing. C. TODERASCU 	PLAN DE SITUATIE LAYOUT PLAN					
FAZA PROIECTARE / DESIGN STAGE: PROIECT TEHNIC DE EXECUTIE / TECHNICAL PROJECT AND DETAIL DESIGN			PROIECTAT / DESIGNER: ing. C. TODERASCU 	LUCRARI DE DRUM / ROAD WORKS							
Contract / Contract: 14724/01.07.2021 Project / Project no.: 001/2021			Data / Date: 11.2023	Scara / Scale: 1:1000	VERIFICAT / INTERNAL CHECKER: ing. N. GISCA 	Cod plansa / Drawing code: CST-0121-PT-1-DX-01-PS-04-R00					



PLAN DE SITUATIE / LAYOUT PLAN


Scara / Scale: 1:1000

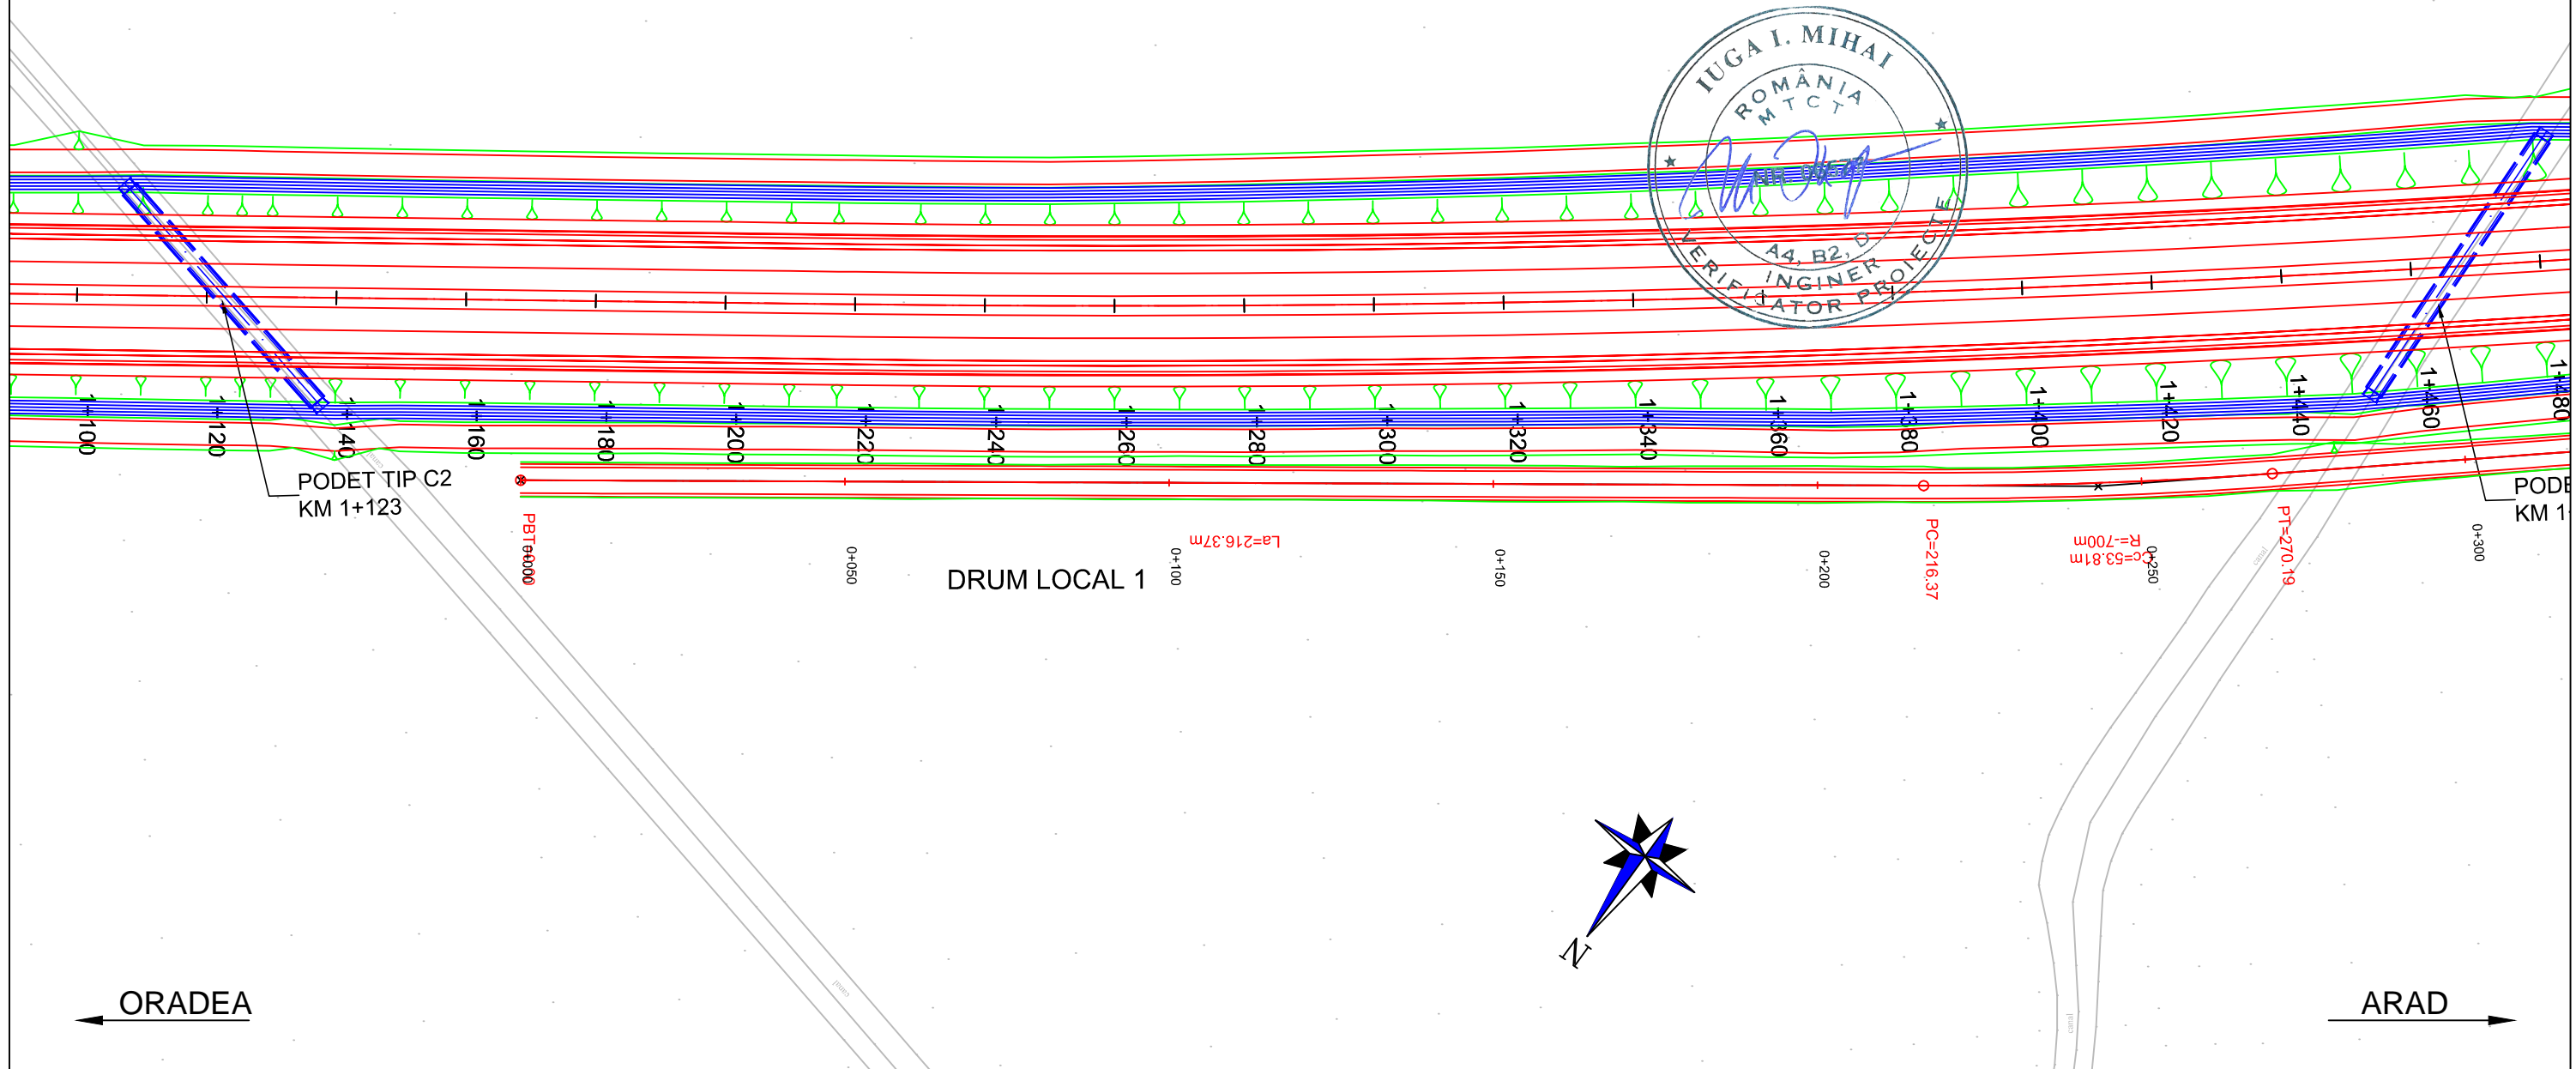








PROIECTANT / DESIGNER: S.C. CONSITRANS S.R.L.		BENEFICIAR / BENEFICIARY: MUNICIPIUL ARAD, MUNICIPIUL ORADEA, CONSILIUL JUDETEAN ARAD, CONSILIUL JUDETEAN BIHOR CNAIR			FUNCTIA / POSITION:	NUME / NAME:	SEMNTURA / SIGNATURE:	Titlu plansa / Drawing title:	REV/ REV.	DATA/ DATE:	DETALII REVIZIE / REVISION DETAILS:	PROIECTAT / DESIGNER:
		INVESTITIA / INVESTMENT: ACTUALIZARE/COMPLETARE/REVIZUIRE (S.F. + P.A.C. + P.O.E + P.T.E.) "DRUM EXPRES ARAD ORADEA" ACTUALIZATION/COMPLETION (S.F. + P.A.C. + P.O.E + P.T.E.) "EXPRESS ROAD ARAD ORADEA"			COORDONATOR DE PROIECT / PROJECT MANAGER: ing. S. VEACESLAV	SEF PROIECT SPECIALITATE / TEAM LEADER: ing. C. TODERASCU			PLAN DE SITUATIE LAYOUT PLAN			
				FAZA PROIECTARE / DESIGN STAGE: PROIECT TEHNIC DE EXECUTIE / TECHNICAL PROJECT AND DETAIL DESIGN		PROIECTAT / DESIGNER: ing. C. TODERASCU		LUCRARI DE DRUM / ROAD WORKS				
				Contract /Contract: 14724/01.07.2021	Data / Date: 11.2023	Scara /Scale: 1:1000	VERIFICAT / INTERNAL CHECKER: ing. N. GISCA		Cod plansa / Drawing code: CST-0121-PT-1-DX-01-PS-05-R00			

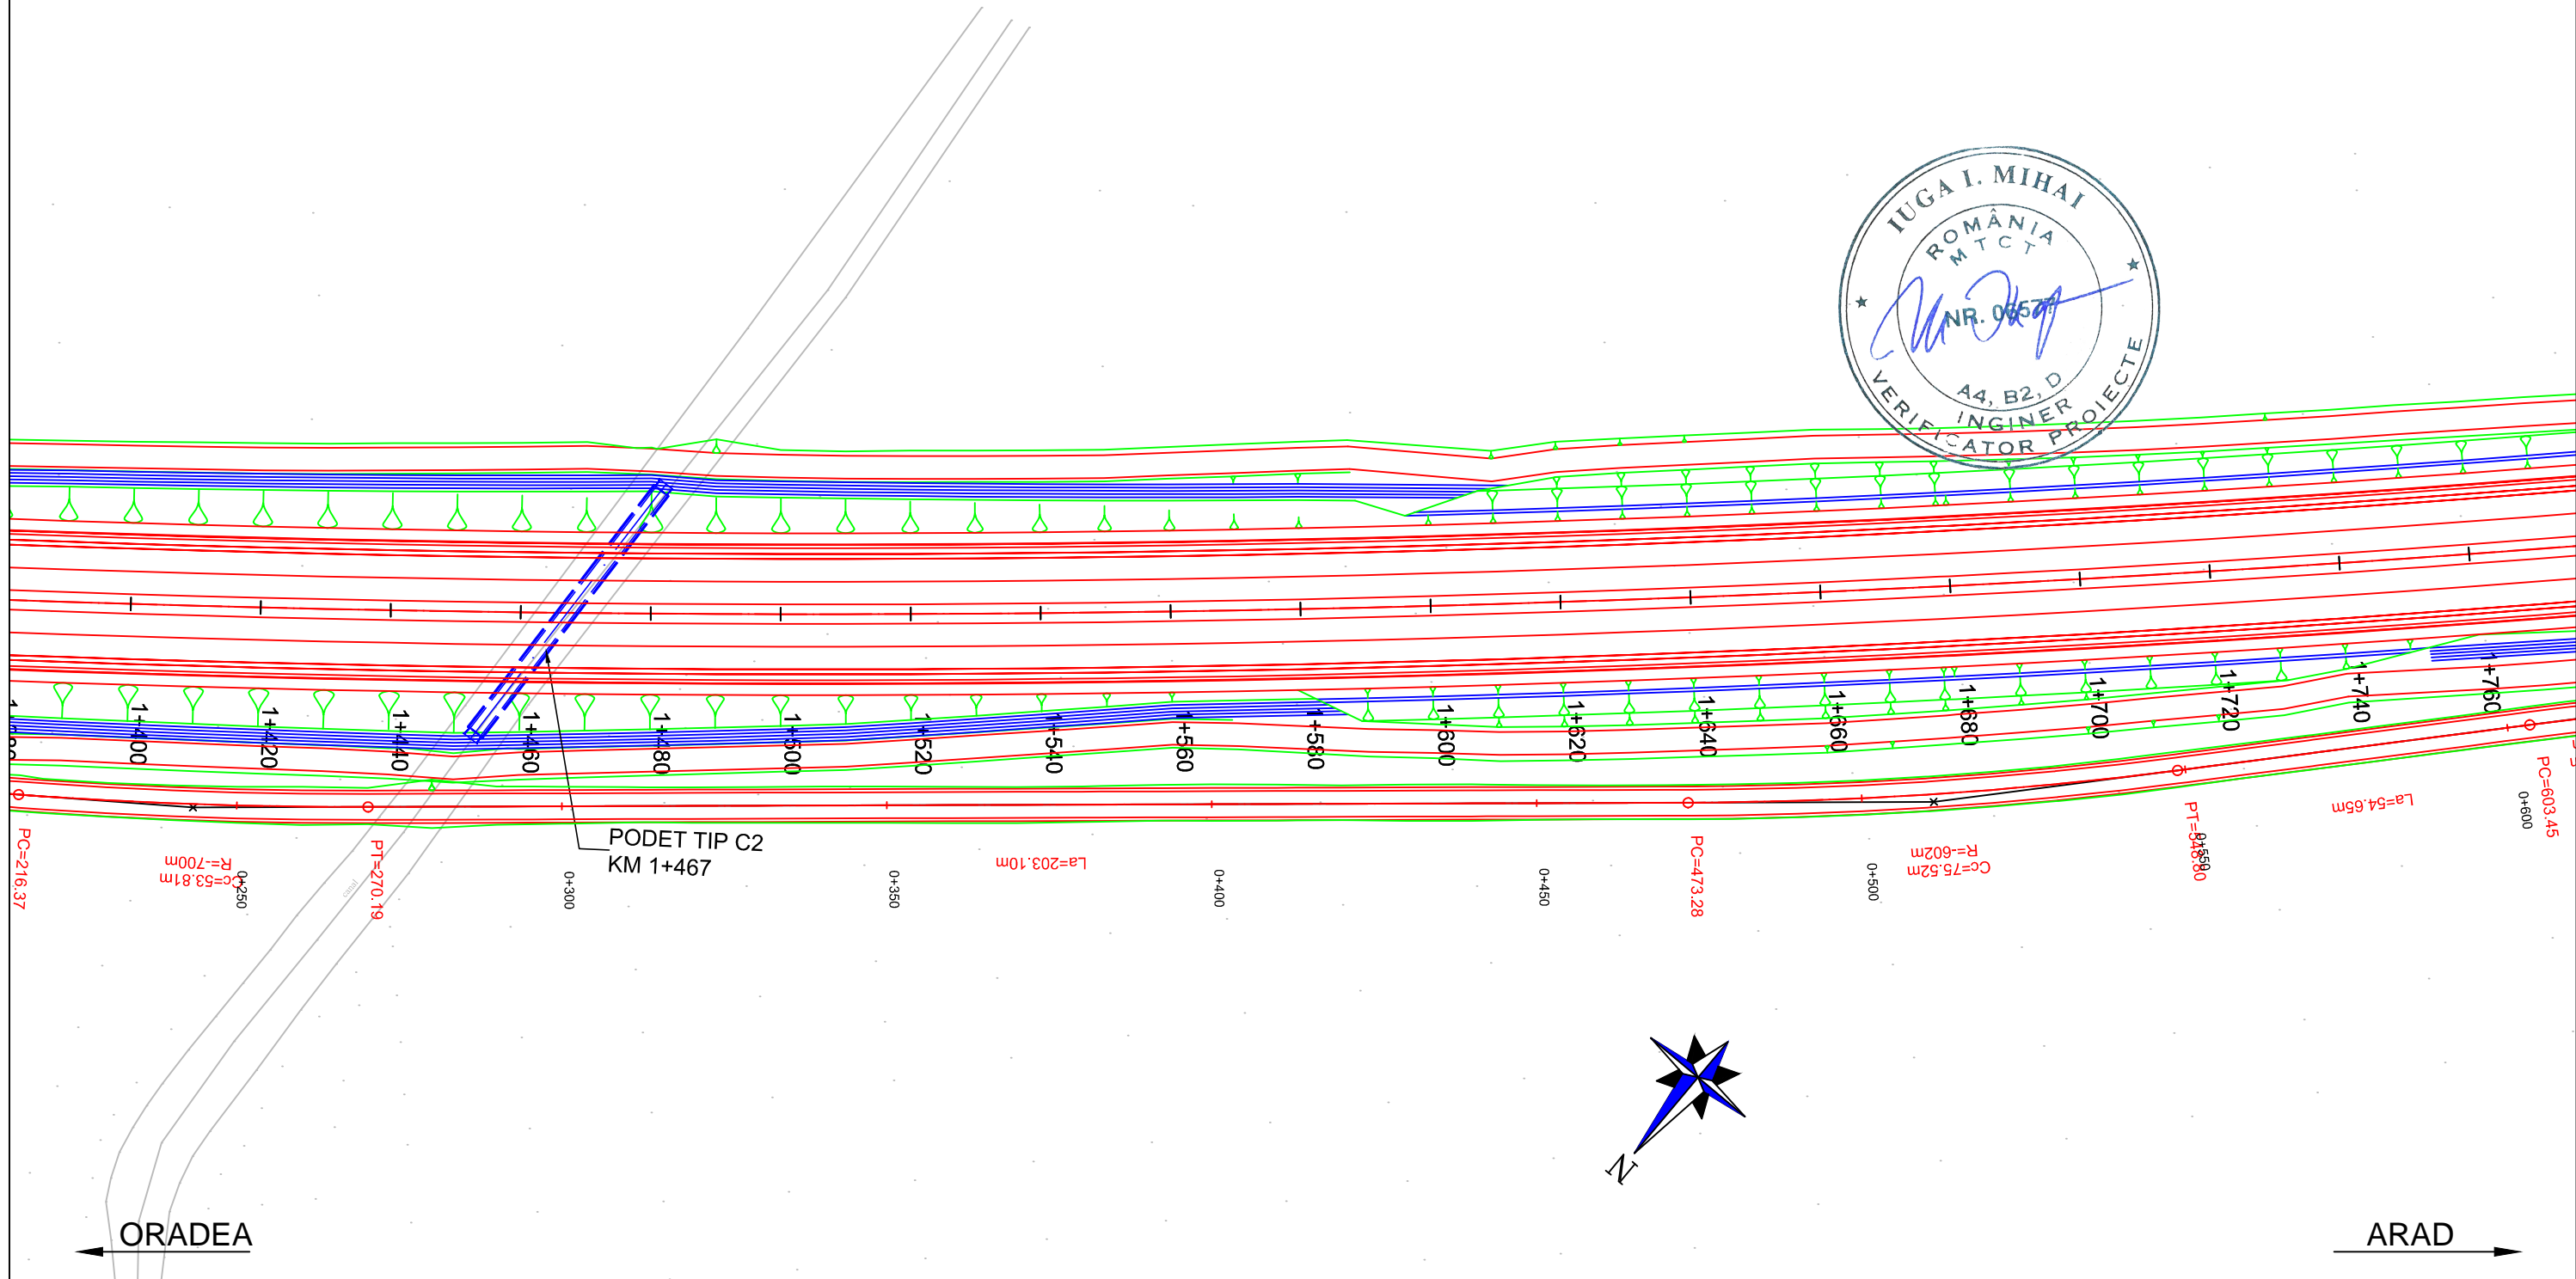PLAN DE SITUATIE / LAYOUT PLAN



Scara / Scale: 1:1000

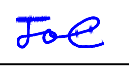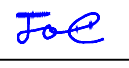

PROIECTANT / DESIGNER: S.C. CONSITRANS S.R.L. 	BENEFICIAR / BENEFICIARY: MUNICIPIUL ARAD, MUNICIPIUL ORADEA, CONSILIUL JUDETEAN ARAD, CONSILIUL JUDETEAN BIHOR CNAIR			FUNCTIA / POSITION:	NUME / NAME:	SEMNTURA / SIGNATURE:	Titlu plansa / Drawing title:	REV/ REV.	DATA/ DATE:	DETALII REVIZIE / REVISION DETAILS:	PROIECTAT / DESIGNER:
	INVESTITIA / INVESTMENT: ACTUALIZARE/COMPLETARE/REVIZUIRE (S.F. + P.A.C. + P.O.E + P.T.E.) "DRUM EXPRES ARAD ORADEA" ACTUALIZATION/COMPLETION (S.F. + P.A.C. + P.O.E + P.T.E.) "EXPRESS ROAD ARAD ORADEA"			COORDONATOR DE PROIECT / PROJECT MANAGER: ing. S. VEACESLAV 	SEF PROIECT SPECIALITATE / TEAM LEADER: ing. C. TODERASCU 	PROIECTAT / DESIGNER: ing. C. TODERASCU 	PLAN DE SITUATIE LAYOUT PLAN				
FAZA PROIECTARE / DESIGN STAGE: PROIECT TEHNIC DE EXECUTIE / TECHNICAL PROJECT AND DETAIL DESIGN			PROIECTAT / DESIGNER: ing. C. TODERASCU 	VERIFICAT / INTERNAL CHECKER: ing. N. GISCA 	LUCRARI DE DRUM / ROAD WORKS	Cod plansa / Drawing code: CST-0121-PT-1-DX-01-PS-06-R00					
 UNIUNEA EUROPEANA GOVERNUL ROMANIEI Instrumente Structurale 2014-2020 PROIECT CO-FINANAT DIN FONDUL DE COEZIUNE, PRIN PROGRAMUL OPERATIONAL INFRASTRUCTURA MARE / PROJECT CO-FINANCED FROM THE COHESION FUND, THROUGH THE LARGE INFRASTRUCTURE OPERATIONAL PROGRAM			Contract / Contract: 14724/01.07.2021 Project / Project no.: 001/2021	Data / Date: 11.2023	Scara / Scale: 1:1000						

PLAN DE SITUATIE / LAYOUT PLAN


Scara / Scale: 1:1000

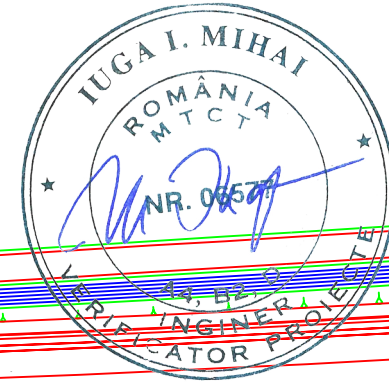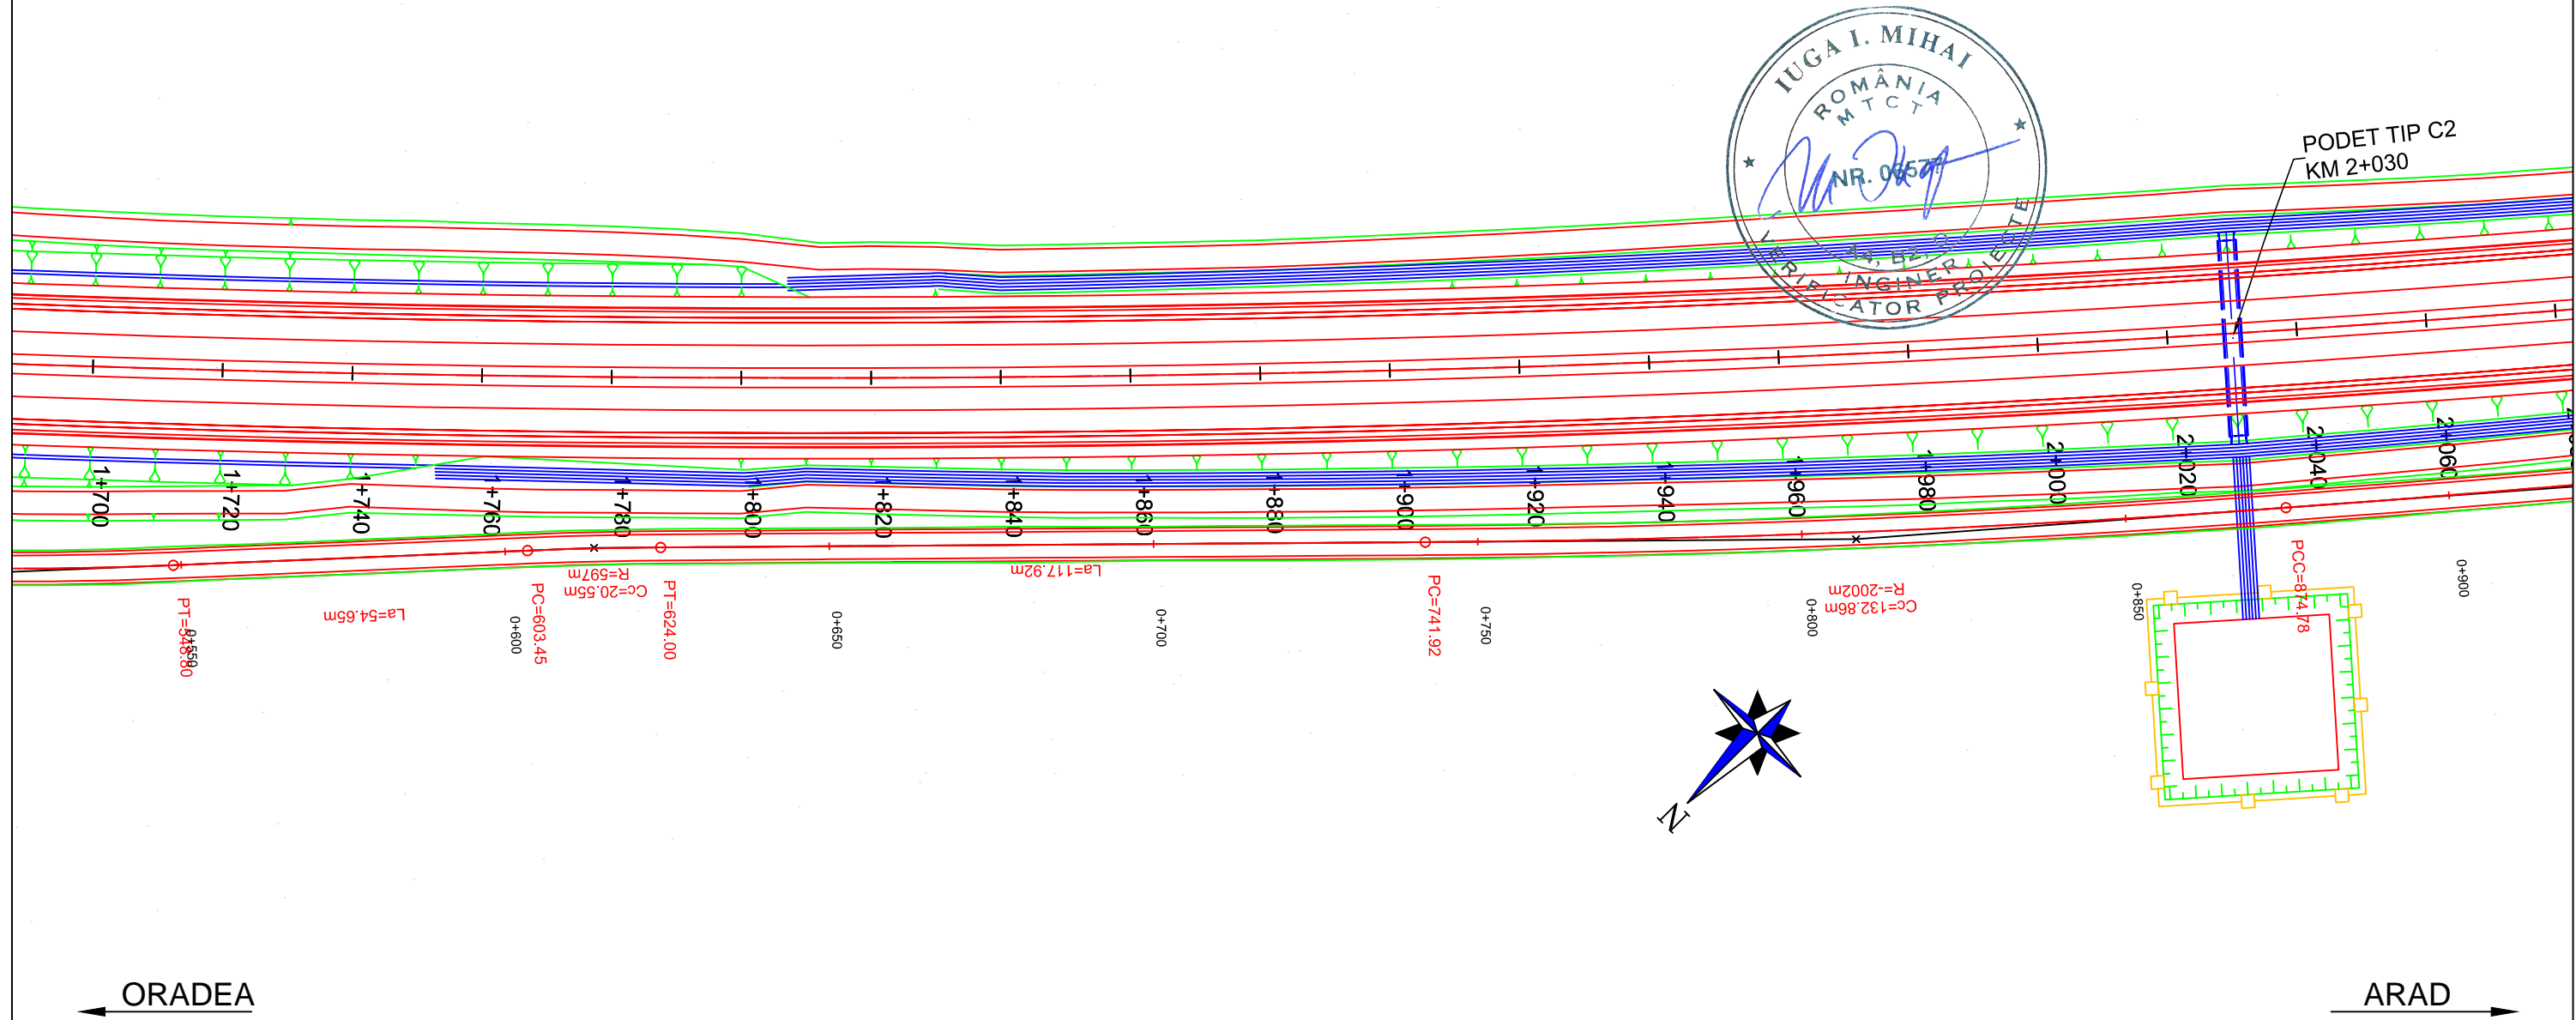

PROIECTANT / DESIGNER: S.C. CONSITRANS S.R.L.		BENEFICIAR / BENEFICIARY: MUNICIPIUL ARAD, MUNICIPIUL ORADEA, CONSILIUL JUDETEAN ARAD, CONSILIUL JUDETEAN BIHOR CNAIR			FUNCTIA / POSITION:	NUME / NAME:	SEMNTURA / SIGNATURE:	Titlu plansa / Drawing title:	REV/ REV.	DATA/ DATE:	DETALII REVIZIE / REVISION DETAILS:	PROIECTAT / DESIGNER:
		INVESTITIA / INVESTMENT: ACTUALIZARE/COMPLETARE/REVIZUIRE (S.F. + P.A.C. + P.O.E + P.T.E.) "DRUM EXPRES ARAD ORADEA" ACTUALIZATION/COMPLETION (S.F. + P.A.C. + P.O.E + P.T.E.) "EXPRESS ROAD ARAD ORADEA"			COORDONATOR DE PROIECT / PROJECT MANAGER: ing. S. VEACESLAV	SEF PROIECT SPECIALITATE / TEAM LEADER: ing. C. TODERASCU			PLAN DE SITUATIE / LAYOUT PLAN			
		FAZA PROIECTARE / DESIGN STAGE: PROIECT TEHNIC DE EXECUTIE / TECHNICAL PROJECT AND DETAIL DESIGN			PROIECTAT / DESIGNER: ing. C. TODERASCU			LUCRARI DE DRUM / ROAD WORKS				
PROIECT CO-FINANȚAT DIN FONDUL DE COEZIUNE, PRIN PROGRAMUL OPERAȚIONAL INFRASTRUCTURĂ MARE / PROJECT CO-FINANCED FROM THE COHESION FUND, THROUGH THE LARGE INFRASTRUCTURE OPERATIONAL PROGRAM		Contract / Contract: 14724/01.07.2021	Data / Date: 11.2023	Scara / Scale: 1:1000	VERIFICAT / INTERNAL CHECKER: ing. N. GISCA		Cod plansa / Drawing code: CST-0121-PT-1-DX-01-PS-07-R00					

PLAN DE SITUATIE / LAYOUT PLAN


Scara / Scale: 1:1000

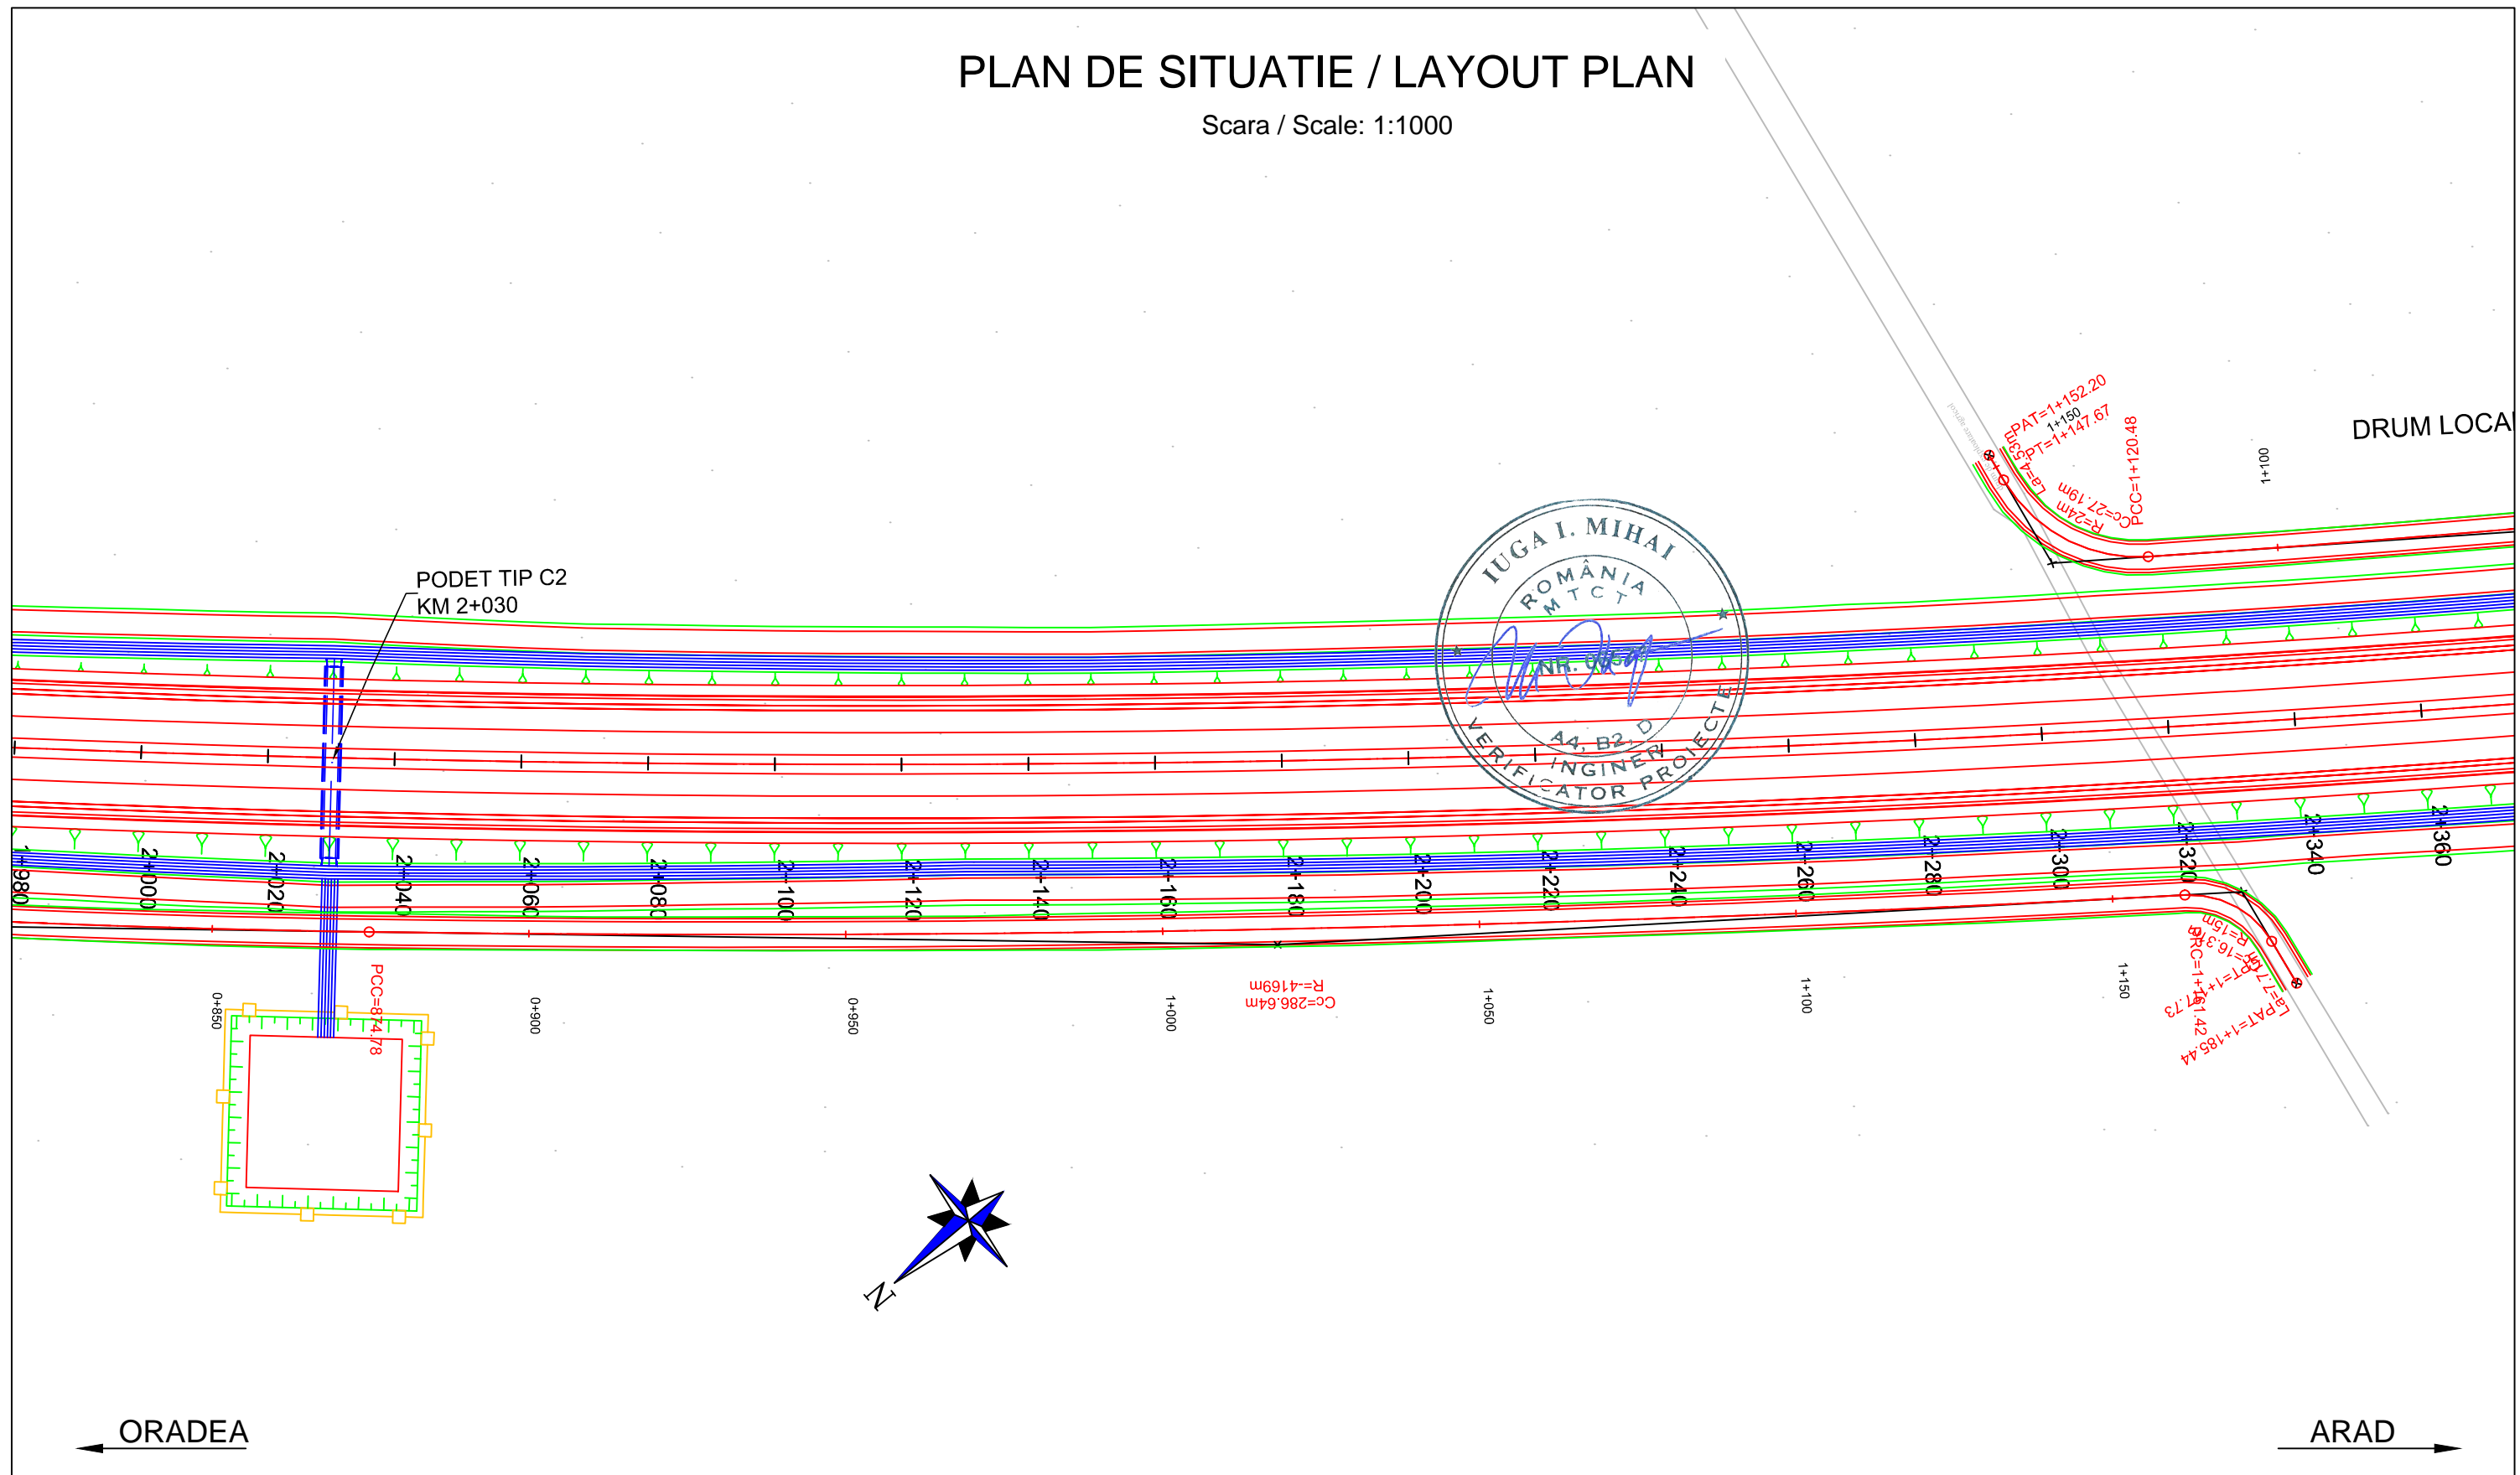






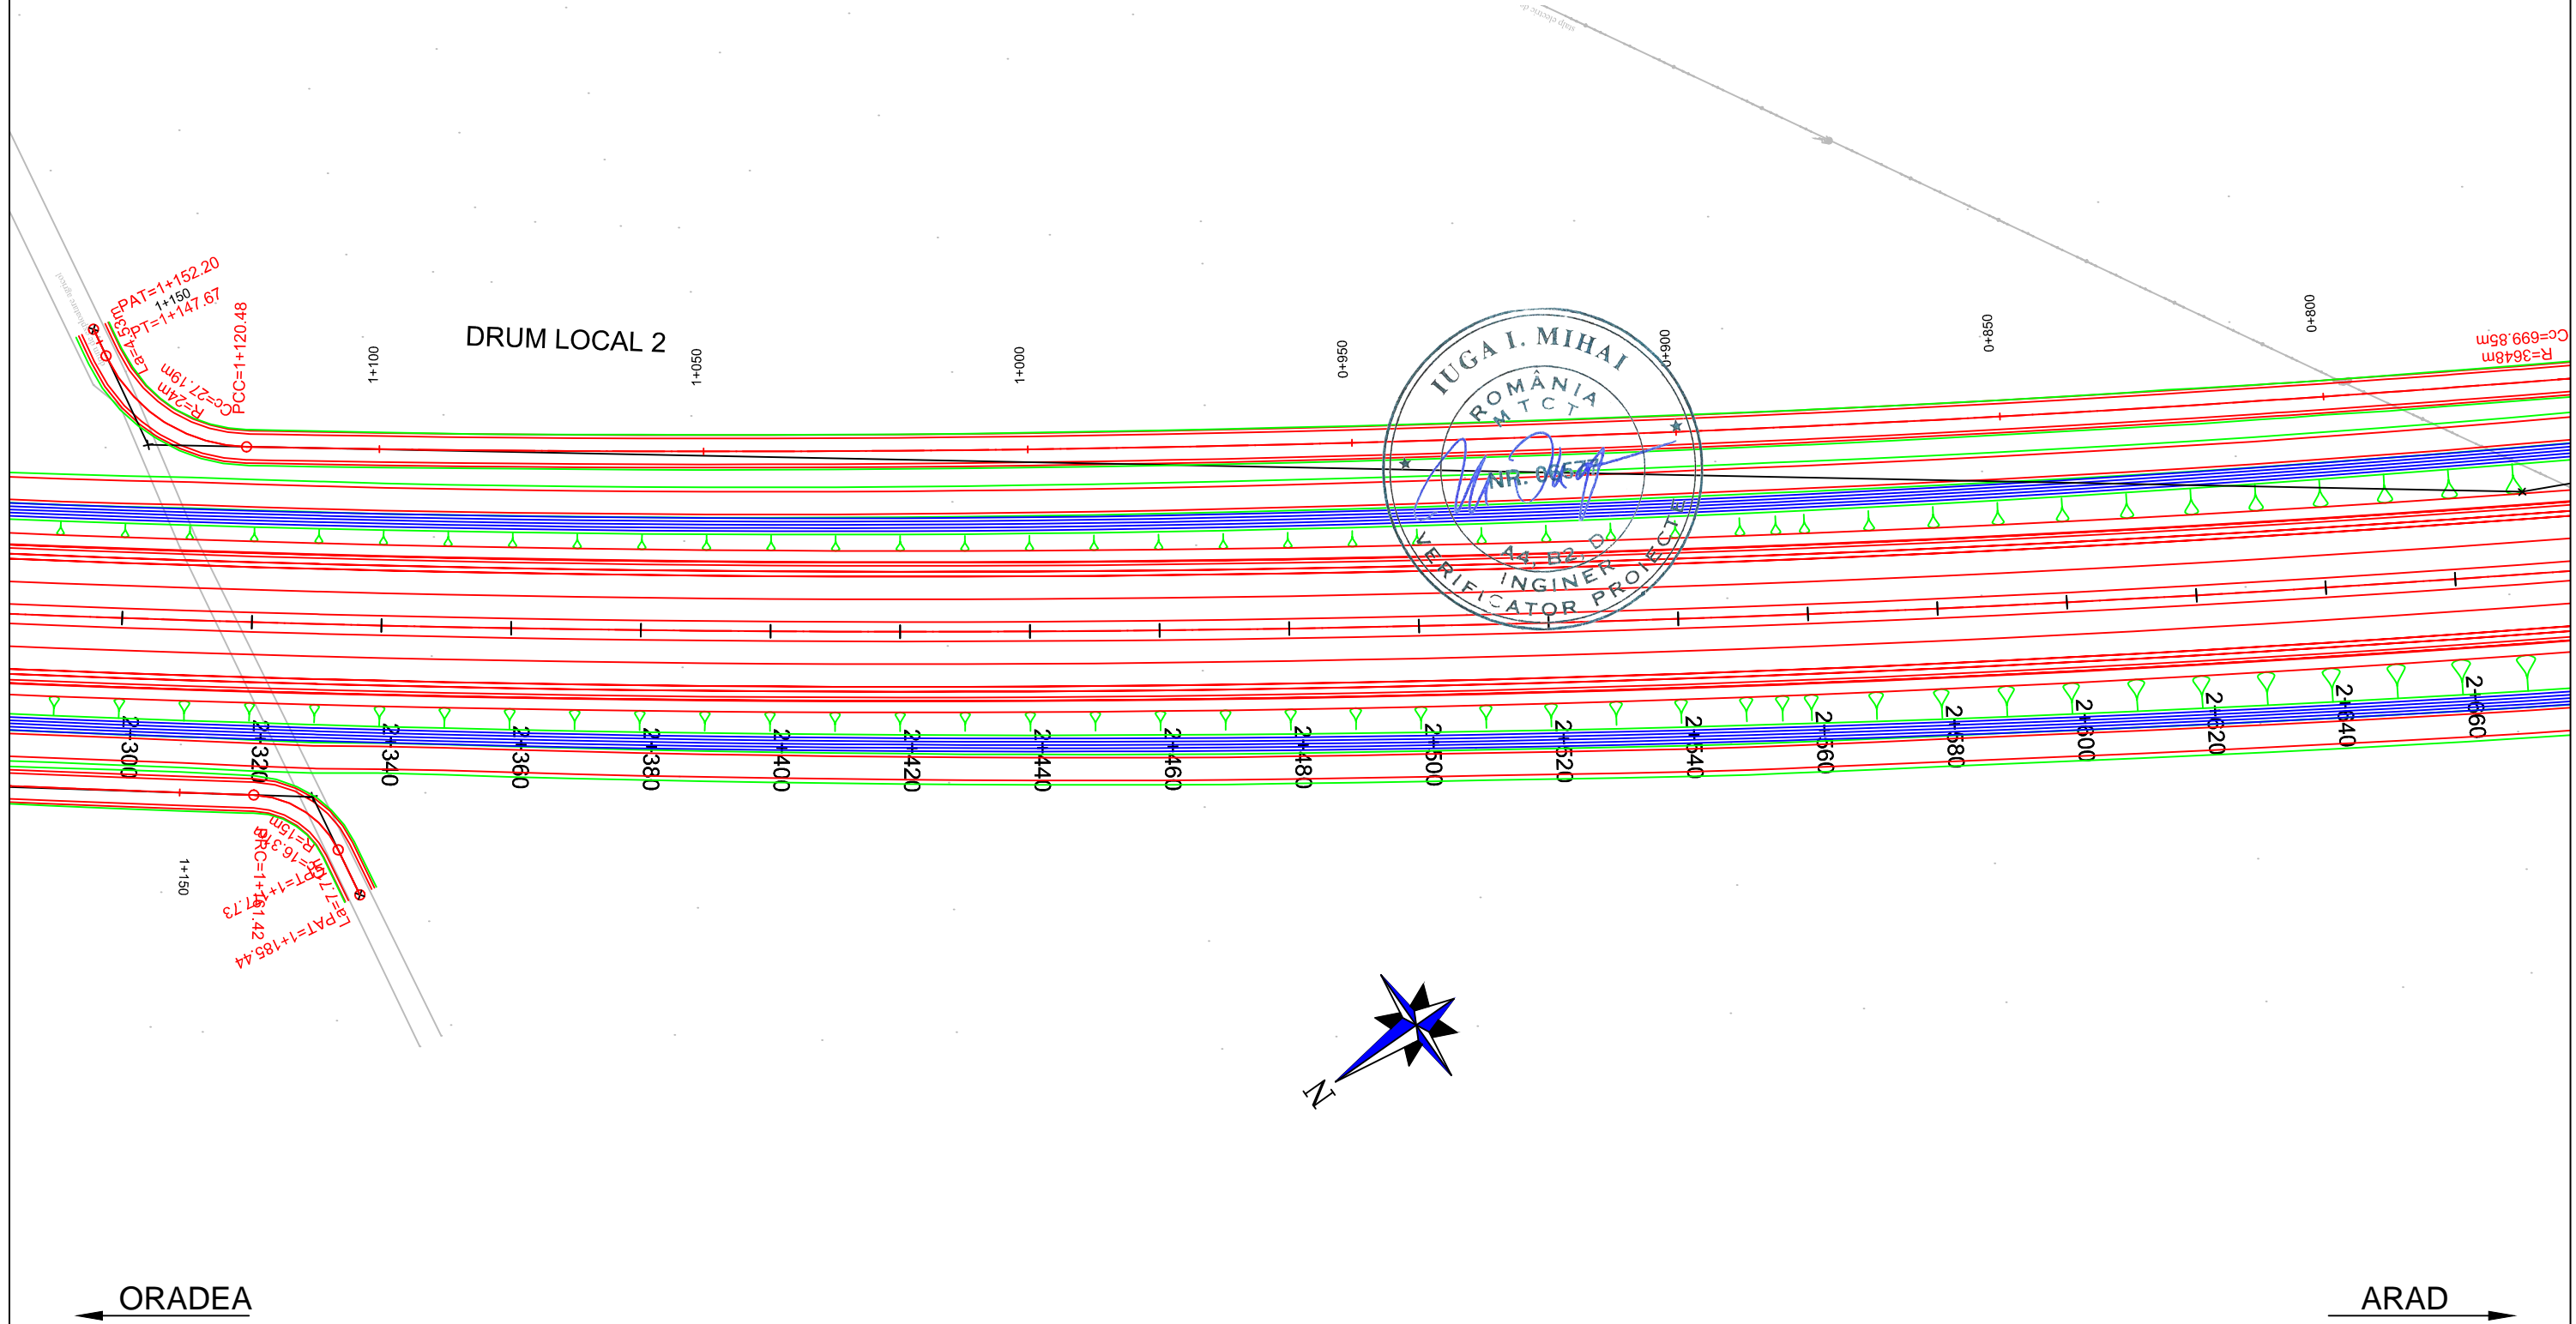

PROIECTANT / DESIGNER: S.C. CONSITRANS S.R.L.	BENEFICIAR / BENEFICIARY: MUNICIPIUL ARAD, MUNICIPIUL ORADEA, CONSILIUL JUDETEAN ARAD, CONSILIUL JUDETEAN BIHOR CNAIR	FUNCTIA / POSITION: COORDONATOR DE PROIECT / PROJECT MANAGER	NUME / NAME: ing. S. VEACESLAV	SEMNTURA / SIGNATURE: 	Titlu plansa / Drawing title: PLAN DE SITUATIE / LAYOUT PLAN	REV/	DATA /	DETALII REVIZIE /	PROIECTAT /
						REV.	DATE:	REVISION DETAILS:	DESIGNER:
	INVESTITIA / INVESTMENT: ACTUALIZARE/COMPLETARE/REVIZUIRE (S.F. + P.A.C. + P.O.E + P.T.E.) "DRUM EXPRES ARAD ORADEA" ACTUALIZATION/COMPLETION (S.F. + P.A.C. + P.O.E + P.T.E.) "EXPRESS ROAD ARAD ORADEA"	SEF PROIECT SPECIALITATE / TEAM LEADER: ing. C. TODERASCU	ing. C. TODERASCU		LUCRARI DE DRUM / ROAD WORKS				
						FAZA PROIECTARE / DESIGN STAGE: PROIECT TEHNIC DE EXECUTIE / TECHNICAL PROJECT AND DETAIL DESIGN	PROIECTAT / DESIGNER: ing. C. TODERASCU		Cod plansa / Drawing code: CST-0121-PT-1-DX-01-PS-08-R00
Contract /Contract: 14724/01.07.2021		Data / Date: 11.2023	Scara /Scale: 1:1000	VERIFICAT / INTERNAL CHECKER: ing. N. GISCA					

PLAN DE SITUATIE / LAYOUT PLAN


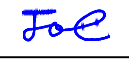
Scara / Scale: 1:1000








PROIECTANT / DESIGNER: S.C. CONSITRANS S.R.L. 	BENEFICIAR / BENEFICIARY: MUNICIPIUL ARAD, MUNICIPIUL ORADEA, CONSILIUL JUDETEAN ARAD, CONSILIUL JUDETEAN BIHOR CNAIR			FUNCTIA / POSITION:	NUME / NAME:	SEMNATURA / SIGNATURE:	Titlu plansa / Drawing title:	REV/REV.	DATA/DATE:	DETALII REVIZIE / REVISION DETAILS:	PROIECTAT / DESIGNER:
	INVESTITIA / INVESTMENT: ACTUALIZARE/COMPLETARE/REVIZUIRE (S.F. + P.A.C. + P.O.E + P.T.E.) "DRUM EXPRES ARAD ORADEA" ACTUALIZATION/COMPLETION (S.F. + P.A.C. + P.O.E + P.T.E.) "EXPRESS ROAD ARAD ORADEA"			COORDONATOR DE PROIECT / PROJECT MANAGER: ing. S. VEACESLAV	SEF PROIECT SPECIALITATE / TEAM LEADER: ing. C. TODERASCU			PLAN DE SITUATIE LAYOUT PLAN			
FAZA PROIECTARE / DESIGN STAGE: PROIECT TEHNIC DE EXECUTIE / TECHNICAL PROJECT AND DETAIL DESIGN			PROIECTAT / DESIGNER: ing. C. TODERASCU	VERIFICAT / INTERNAL CHECKER: ing. N. GISCA		LUCRARI DE DRUM / ROAD WORKS	Cod plansa / Drawing code: CST-0121-PT-1-DX-01-PS-09-R00				
   PROIECT CO-FINANȚAT DIN FONDUL DE COEZIUNE, PRIN PROGRAMUL OPERAȚIONAL INFRASTRUCTURĂ MARE / PROJECT CO-FINANCED FROM THE COHESION FUND, THROUGH THE LARGE INFRASTRUCTURE OPERATIONAL PROGRAM			Contract / Contract: 14724/01.07.2021	Data / Date: 11.2023	Scara / Scale: 1:1000						

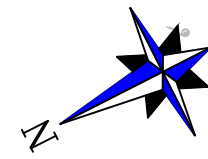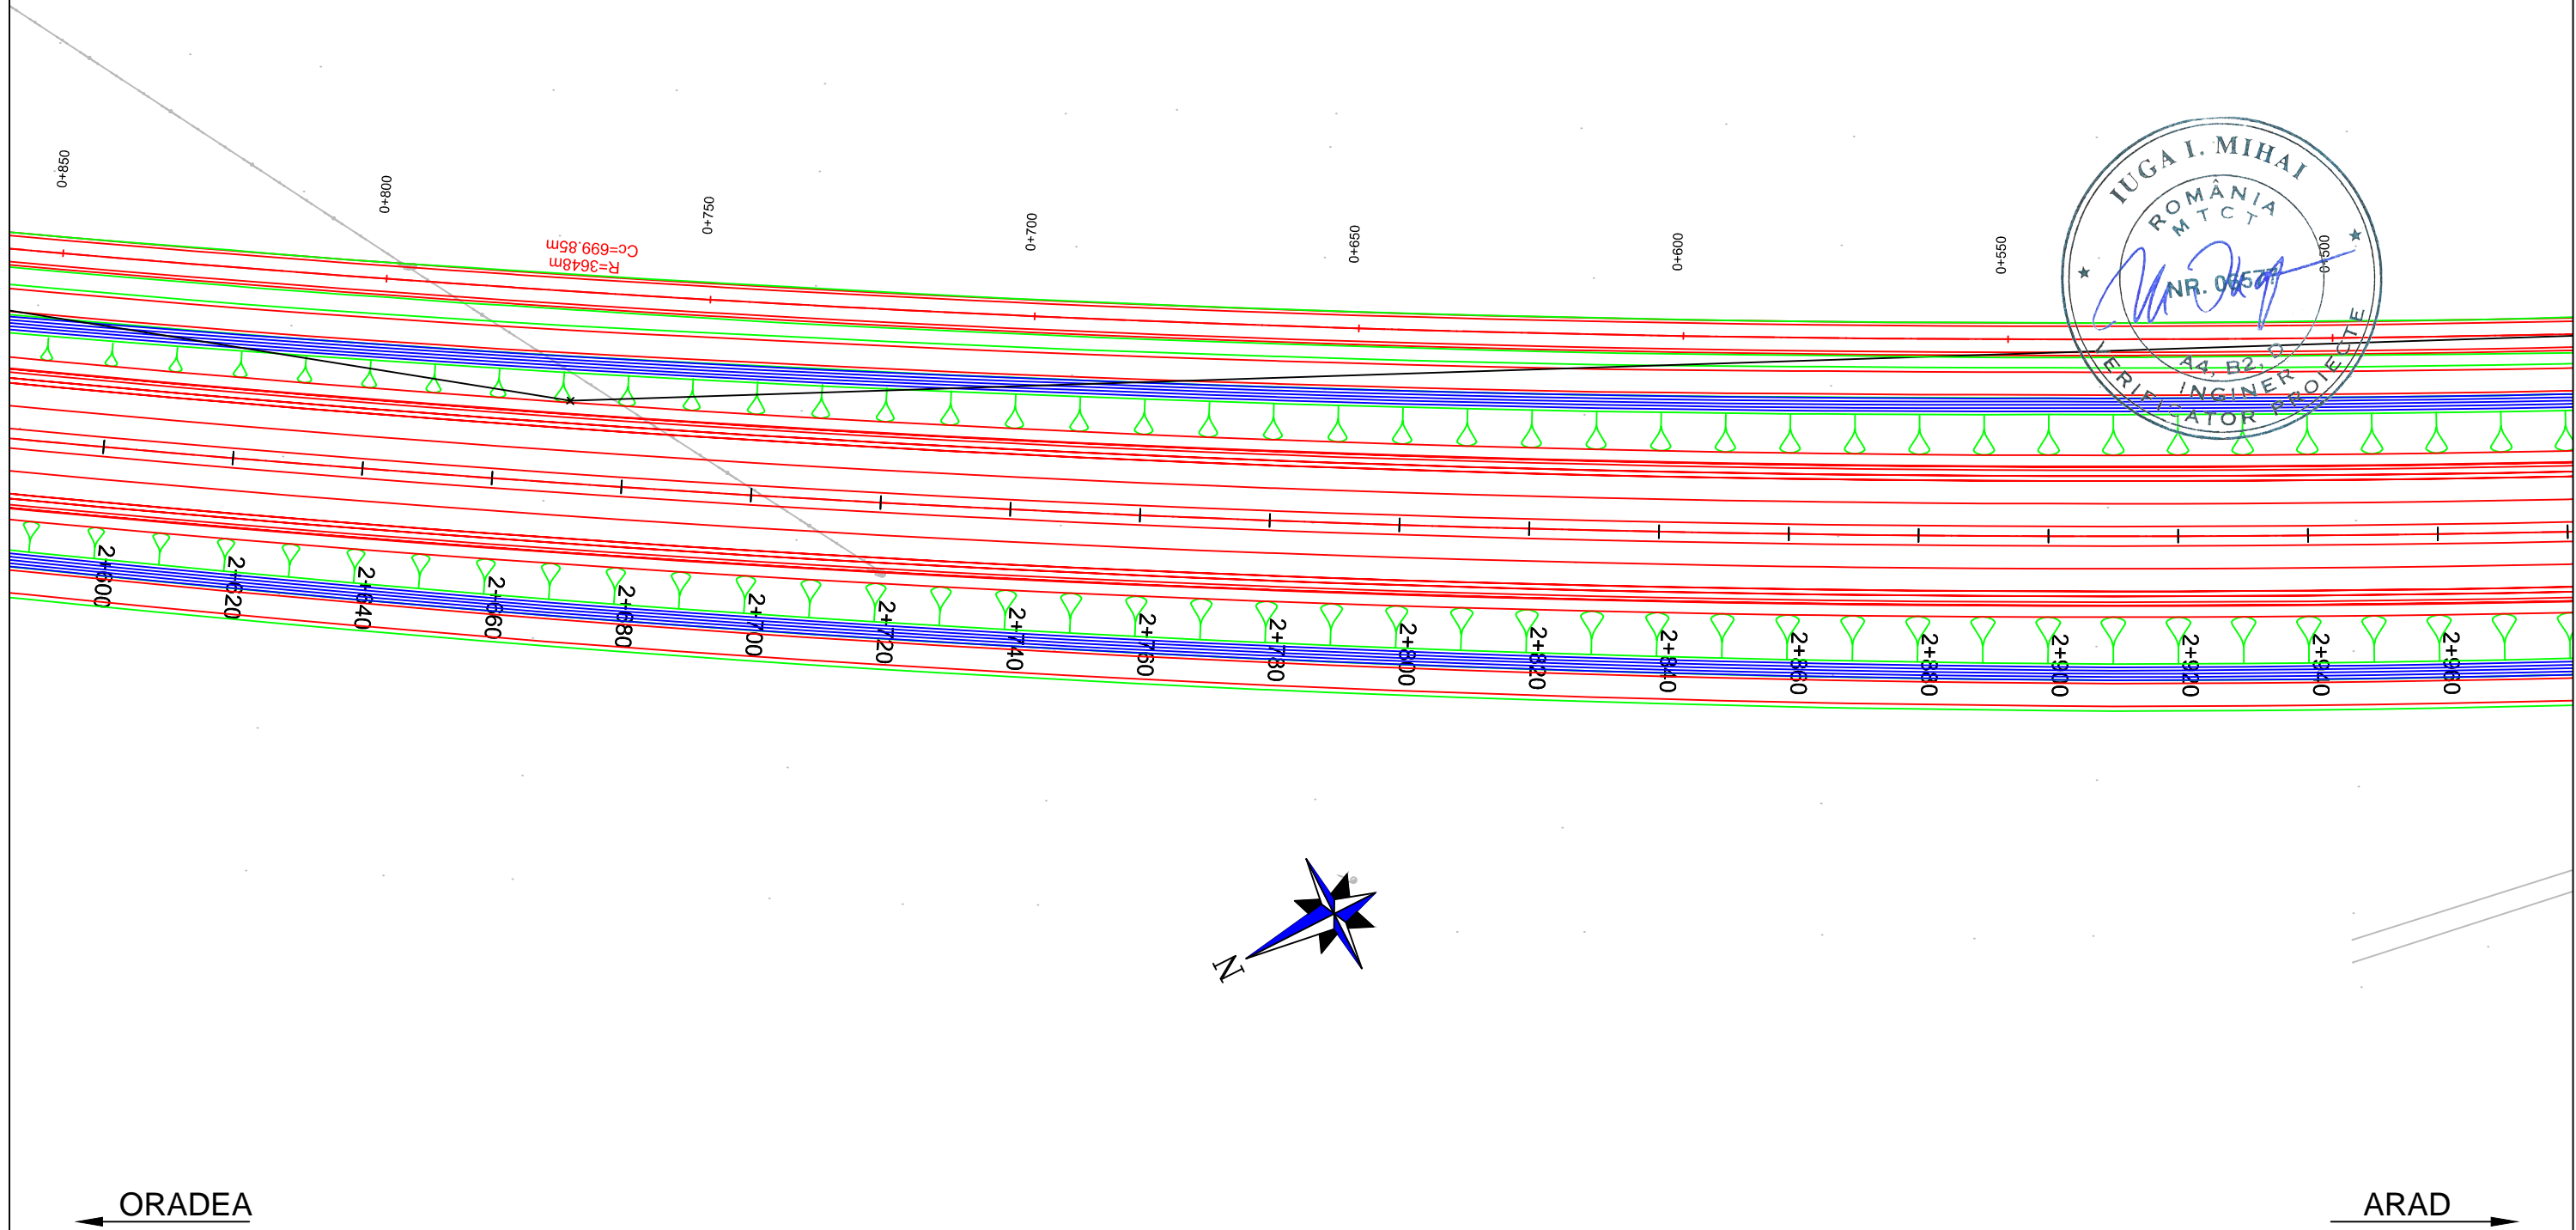PLAN DE SITUATIE / LAYOUT PLAN

Scara / Scale: 1:1000




PROIECTANT / DESIGNER: S.C. CONSITRANS S.R.L. 	BENEFICIAR / BENEFICIARY: MUNICIPIUL ARAD, MUNICIPIUL ORADEA, CONSILIUL JUDETEAN ARAD, CONSILIUL JUDETEAN BIHOR CNAIR			FUNCTIA / POSITION:	NUME / NAME:	SEMNTATURA / SIGNATURE:	Titlu plansa / Drawing title:	REV/ REV.:	DATA/ DATE:	DETALII REVIZIE / REVISION DETAILS:	PROIECTAT / DESIGNER:
	INVESTITIA / INVESTMENT: ACTUALIZARE/COMPLETARE/REVIZUIRE (S.F. + P.A.C. + P.O.E + P.T.E.) "DRUM EXPRES ARAD ORADEA" ACTUALIZATION/COMPLETION (S.F. + P.A.C. + P.O.E + P.T.E.) "EXPRESS ROAD ARAD ORADEA"			COORDONATOR DE PROIECT / PROJECT MANAGER: ing. S. VEACESLAV 	SEF PROIECT SPECIALITATE / TEAM LEADER: ing. C. TODERASCU 	PROIECTAT / DESIGNER: ing. C. TODERASCU 	LUCRARI DE DRUM / ROAD WORKS	Cod plansa / Drawing code: CST-0121-PT-1-DX-01-PS-10-R00			
FAZA PROIECTARE / DESIGN STAGE: PROIECT TEHNIC DE EXECUTIE / TECHNICAL PROJECT AND DETAIL DESIGN			Contract /Contract: 14724/01.07.2021	Data / Date: 11.2023	Scara /Scale: 1:1000	VERIFICAT / INTERNAL CHECKER: ing. N. GISCA 					



PLAN DE SITUATIE / LAYOUT PLAN


Scara / Scale: 1:1000

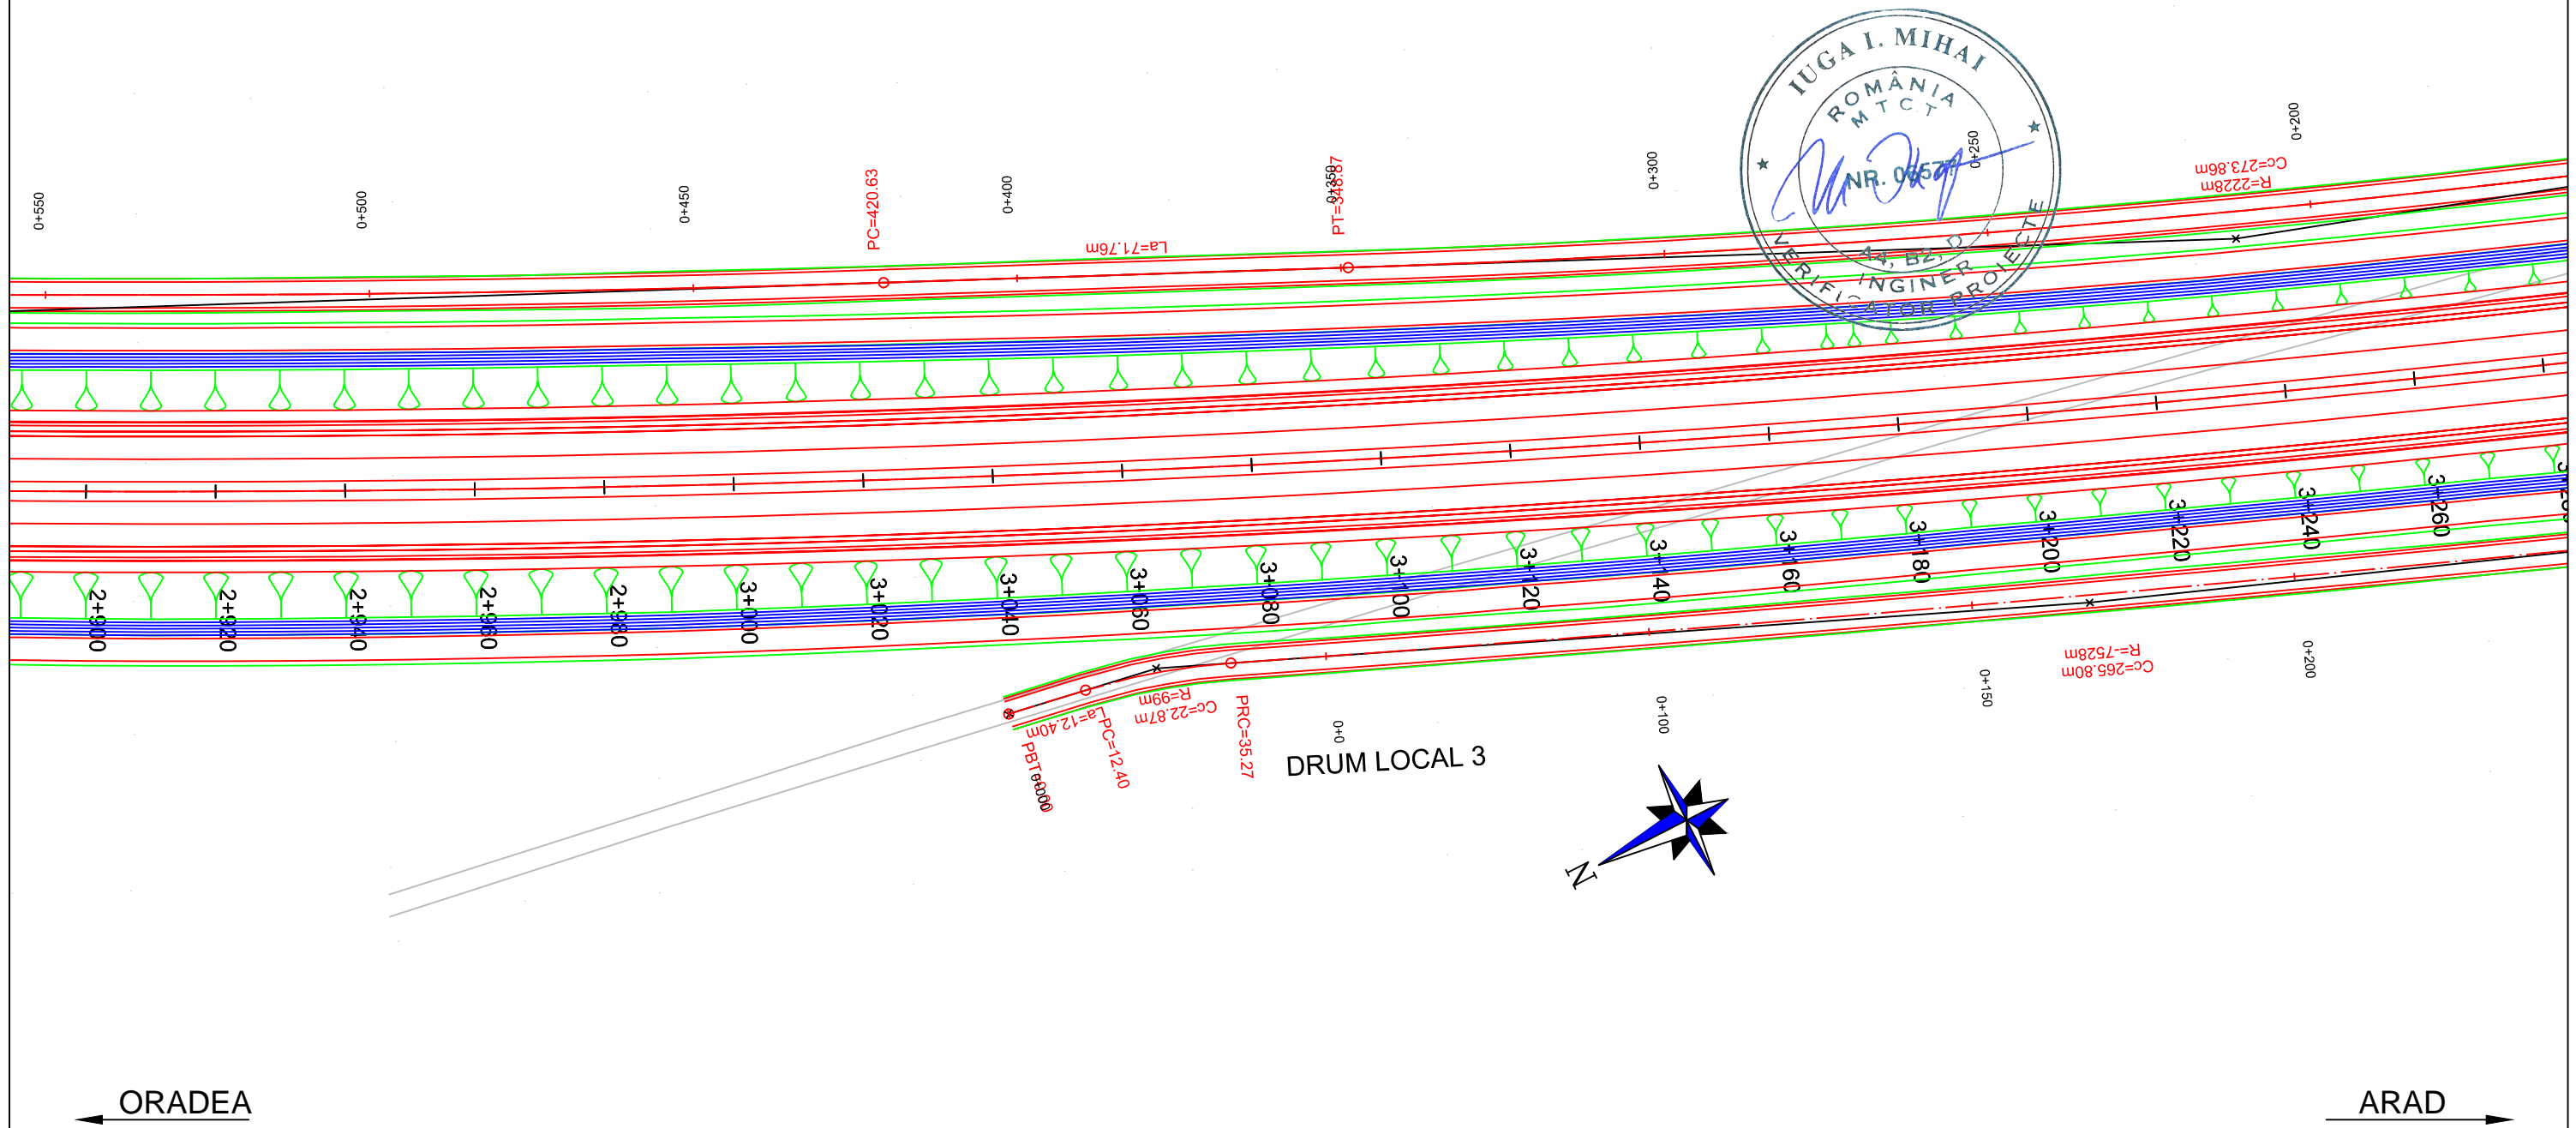








PROIECTANT / DESIGNER: S.C. CONSITRANS S.R.L.		BENEFICIAR / BENEFICIARY: MUNICIPIUL ARAD, MUNICIPIUL ORADEA, CONSILIUL JUDETEAN ARAD, CONSILIUL JUDETEAN BIHOR CNAIR			FUNCTIA / POSITION:	NUME / NAME:	SEMNATURA / SIGNATURE:	Titlu plansa / Drawing title:	REV./REV.:	DATA/DATE:	DETALII REVIZIE / REVISION DETAILS:	PROIECTAT / DESIGNER:
		INVESTITIA / INVESTMENT: ACTUALIZARE/COMPLETARE/REVIZUIRE (S.F. + P.A.C. + P.O.E + P.T.E.) "DRUM EXPRES ARAD ORADEA" ACTUALIZATION/COMPLETION (S.F. + P.A.C. + P.O.E + P.T.E.) "EXPRESS ROAD ARAD ORADEA"			COORDONATOR DE PROIECT / PROJECT MANAGER: ing. S. VEACESLAV	SEF PROIECT SPECIALITATE / TEAM LEADER: ing. C. TODERASCU			PLAN DE SITUATIE LAYOUT PLAN			
		FAZA PROIECTARE / DESIGN STAGE: PROIECT TEHNIC DE EXECUTIE / TECHNICAL PROJECT AND DETAIL DESIGN			PROIECTAT / DESIGNER: ing. C. TODERASCU		LUCRARI DE DRUM / ROAD WORKS					
UNIUNEA EUROPEANA PROIECT CO-FINANȚAT DIN FONDUL DE COEZIUNE, PRIN PROGRAMUL OPERAȚIONAL INFRASTRUCTURĂ MARE / PROJECT CO-FINANCED FROM THE COHESION FUND, THROUGH THE LARGE INFRASTRUCTURE OPERATIONAL PROGRAM		Contract / Contract: 14724/01.07.2021	Data / Date: 11.2023	Scara / Scale: 1:1000	VERIFICAT / INTERNAL CHECKER: ing. N. GISCA		Cod plansa / Drawing code: CST-0121-PT-1-DX-01-PS-11-R00					

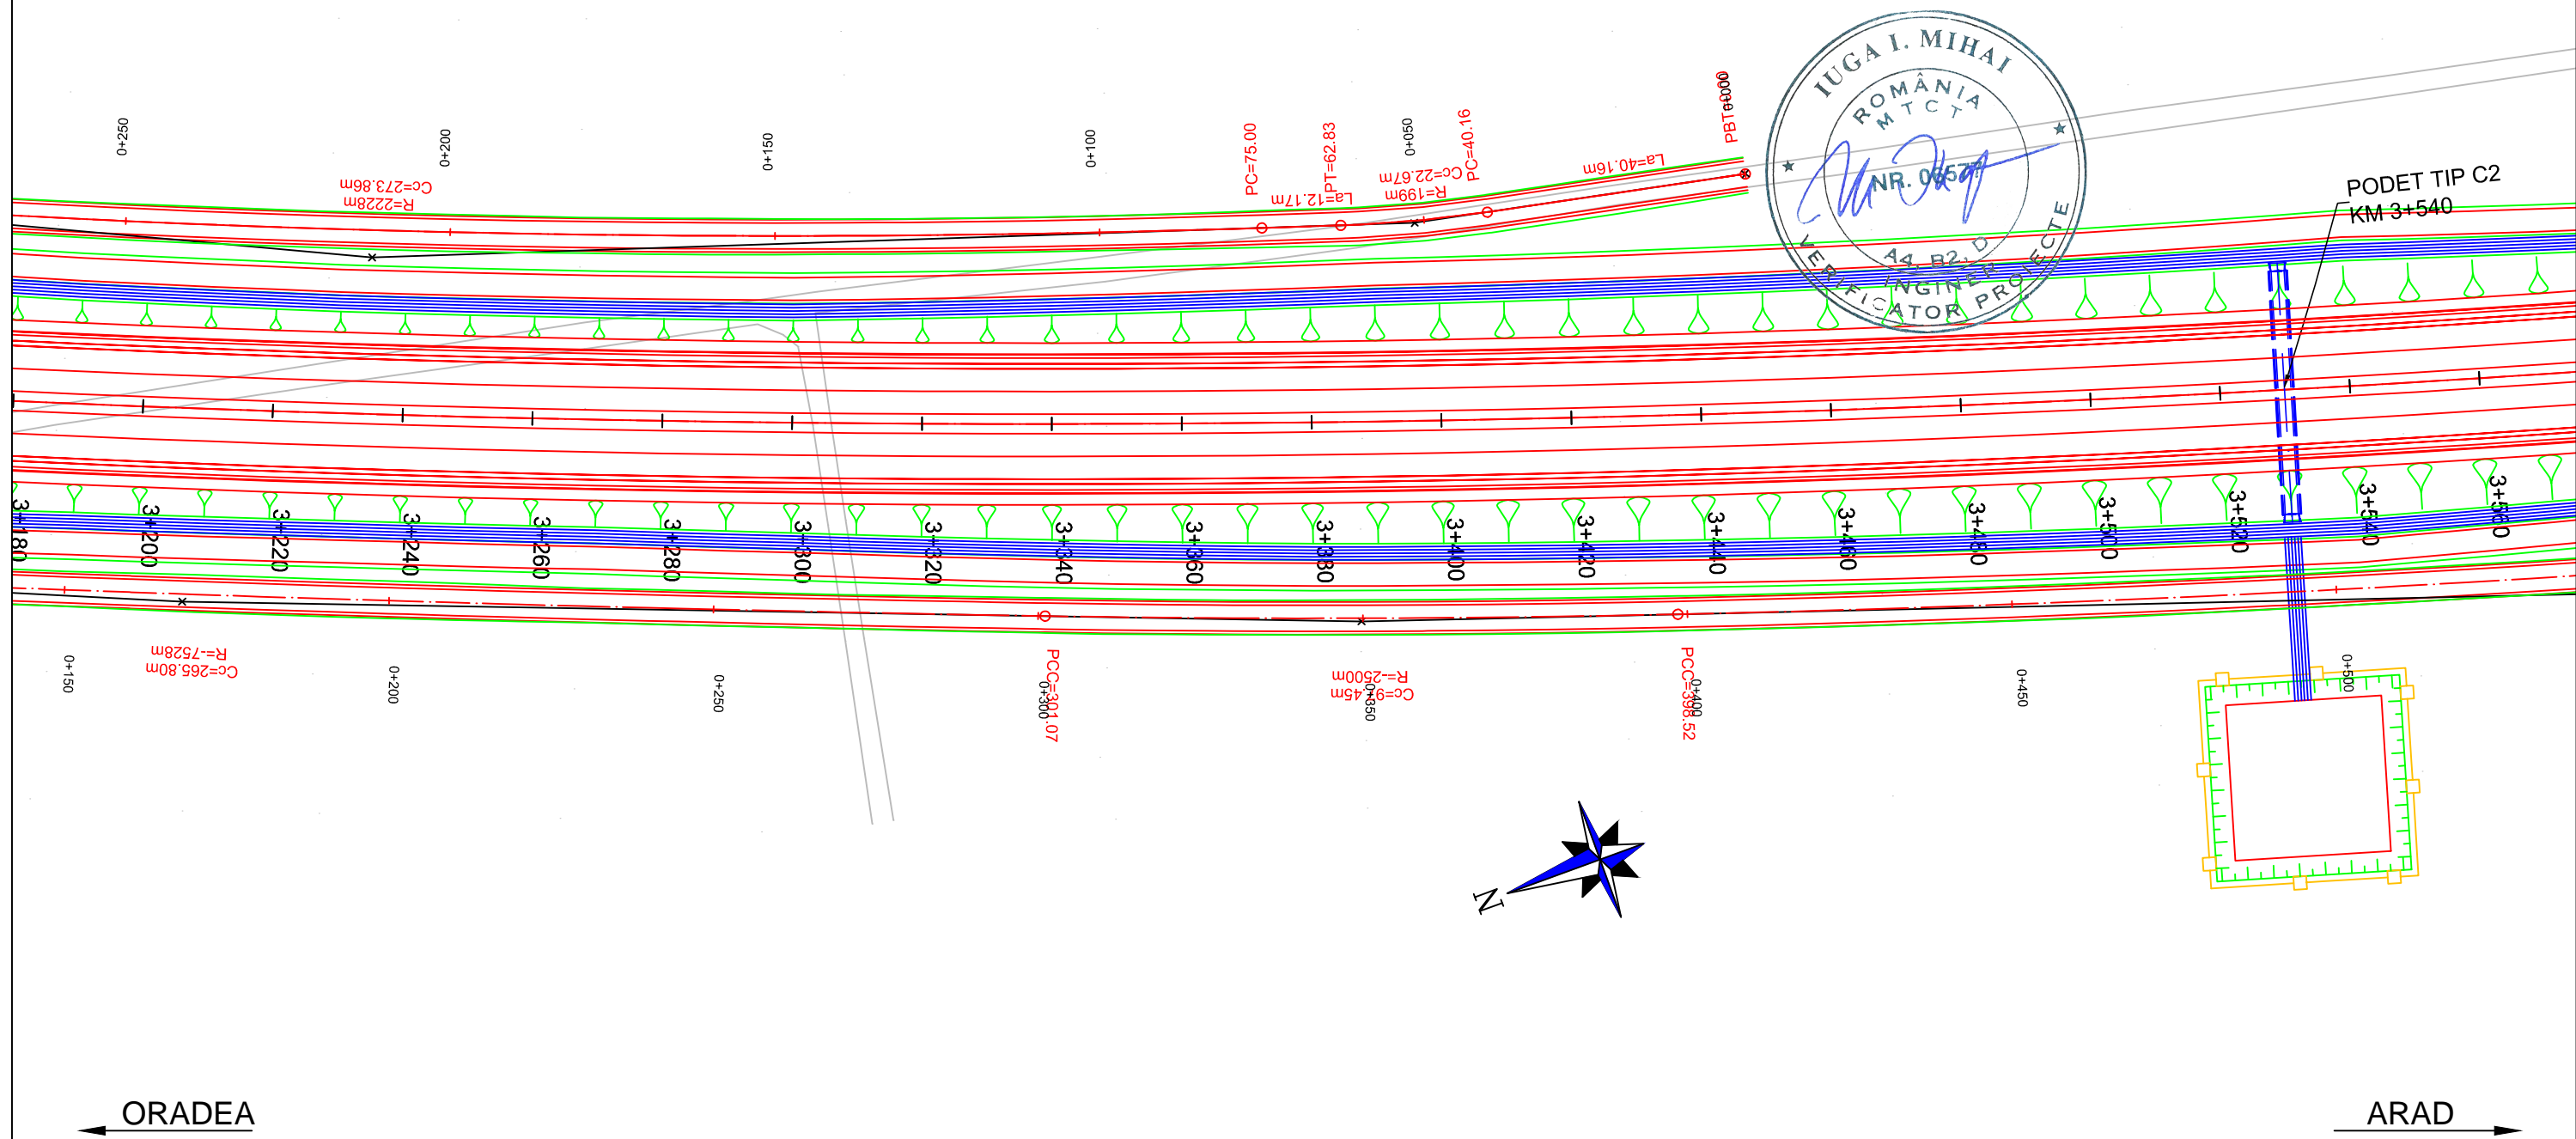PLAN DE SITUATIE / LAYOUT PLAN


Scara / Scale: 1:1000

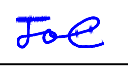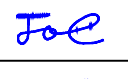

PROIECTANT / DESIGNER: S.C. CONSITRANS S.R.L. 	BENEFICIAR / BENEFICIARY: MUNICIPIUL ARAD, MUNICIPIUL ORADEA, CONSILIUL JUDETEAN ARAD, CONSILIUL JUDETEAN BIHOR CNAIR			FUNCTIA / POSITION:	NUME / NAME:	SEMNTATURA / SIGNATURE:	Titlu plansa / Drawing title:	REV/ REV.:	DATA/ DATE:	DETALII REVIZIE / REVISION DETAILS:	PROIECTAT / DESIGNER:
	INVESTITIA / INVESTMENT: ACTUALIZARE/COMPLETARE/REVIZUIRE (S.F. + P.A.C. + P.O.E + P.T.E.) "DRUM EXPRES ARAD ORADEA" ACTUALIZATION/COMPLETION (S.F. + P.A.C. + P.O.E + P.T.E.) "EXPRESS ROAD ARAD ORADEA"			COORDONATOR DE PROIECT / PROJECT MANAGER: ing. S. VEACESLAV	SEF PROIECT SPECIALITATE / TEAM LEADER: ing. C. TODERASCU			PLAN DE SITUATIE LAYOUT PLAN			
FAZA PROIECTARE / DESIGN STAGE: PROIECT TEHNIC DE EXECUTIE / TECHNICAL PROJECT AND DETAIL DESIGN			PROIECTAT / DESIGNER: ing. C. TODERASCU	VERIFICAT / INTERNAL CHECKER: ing. N. GISCA		LUCRARI DE DRUM / ROAD WORKS	Cod plansa / Drawing code: CST-0121-PT-1-DX-01-PS-12-R00				
   PROIECT CO-FINANATAT DIN FONDUL DE COEZIUNE, PRIN PROGRAMUL OPERATIONAL INFRASTRUCTURA MARE / PROJECT CO-FINANCED FROM THE COHESION FUND, THROUGH THE LARGE INFRASTRUCTURE OPERATIONAL PROGRAM			Contract /Contract: 14724/01.07.2021	Data / Date: 11.2023	Scara /Scale: 1:1000						

PLAN DE SITUATIE / LAYOUT PLAN


Scara / Scale: 1:1000

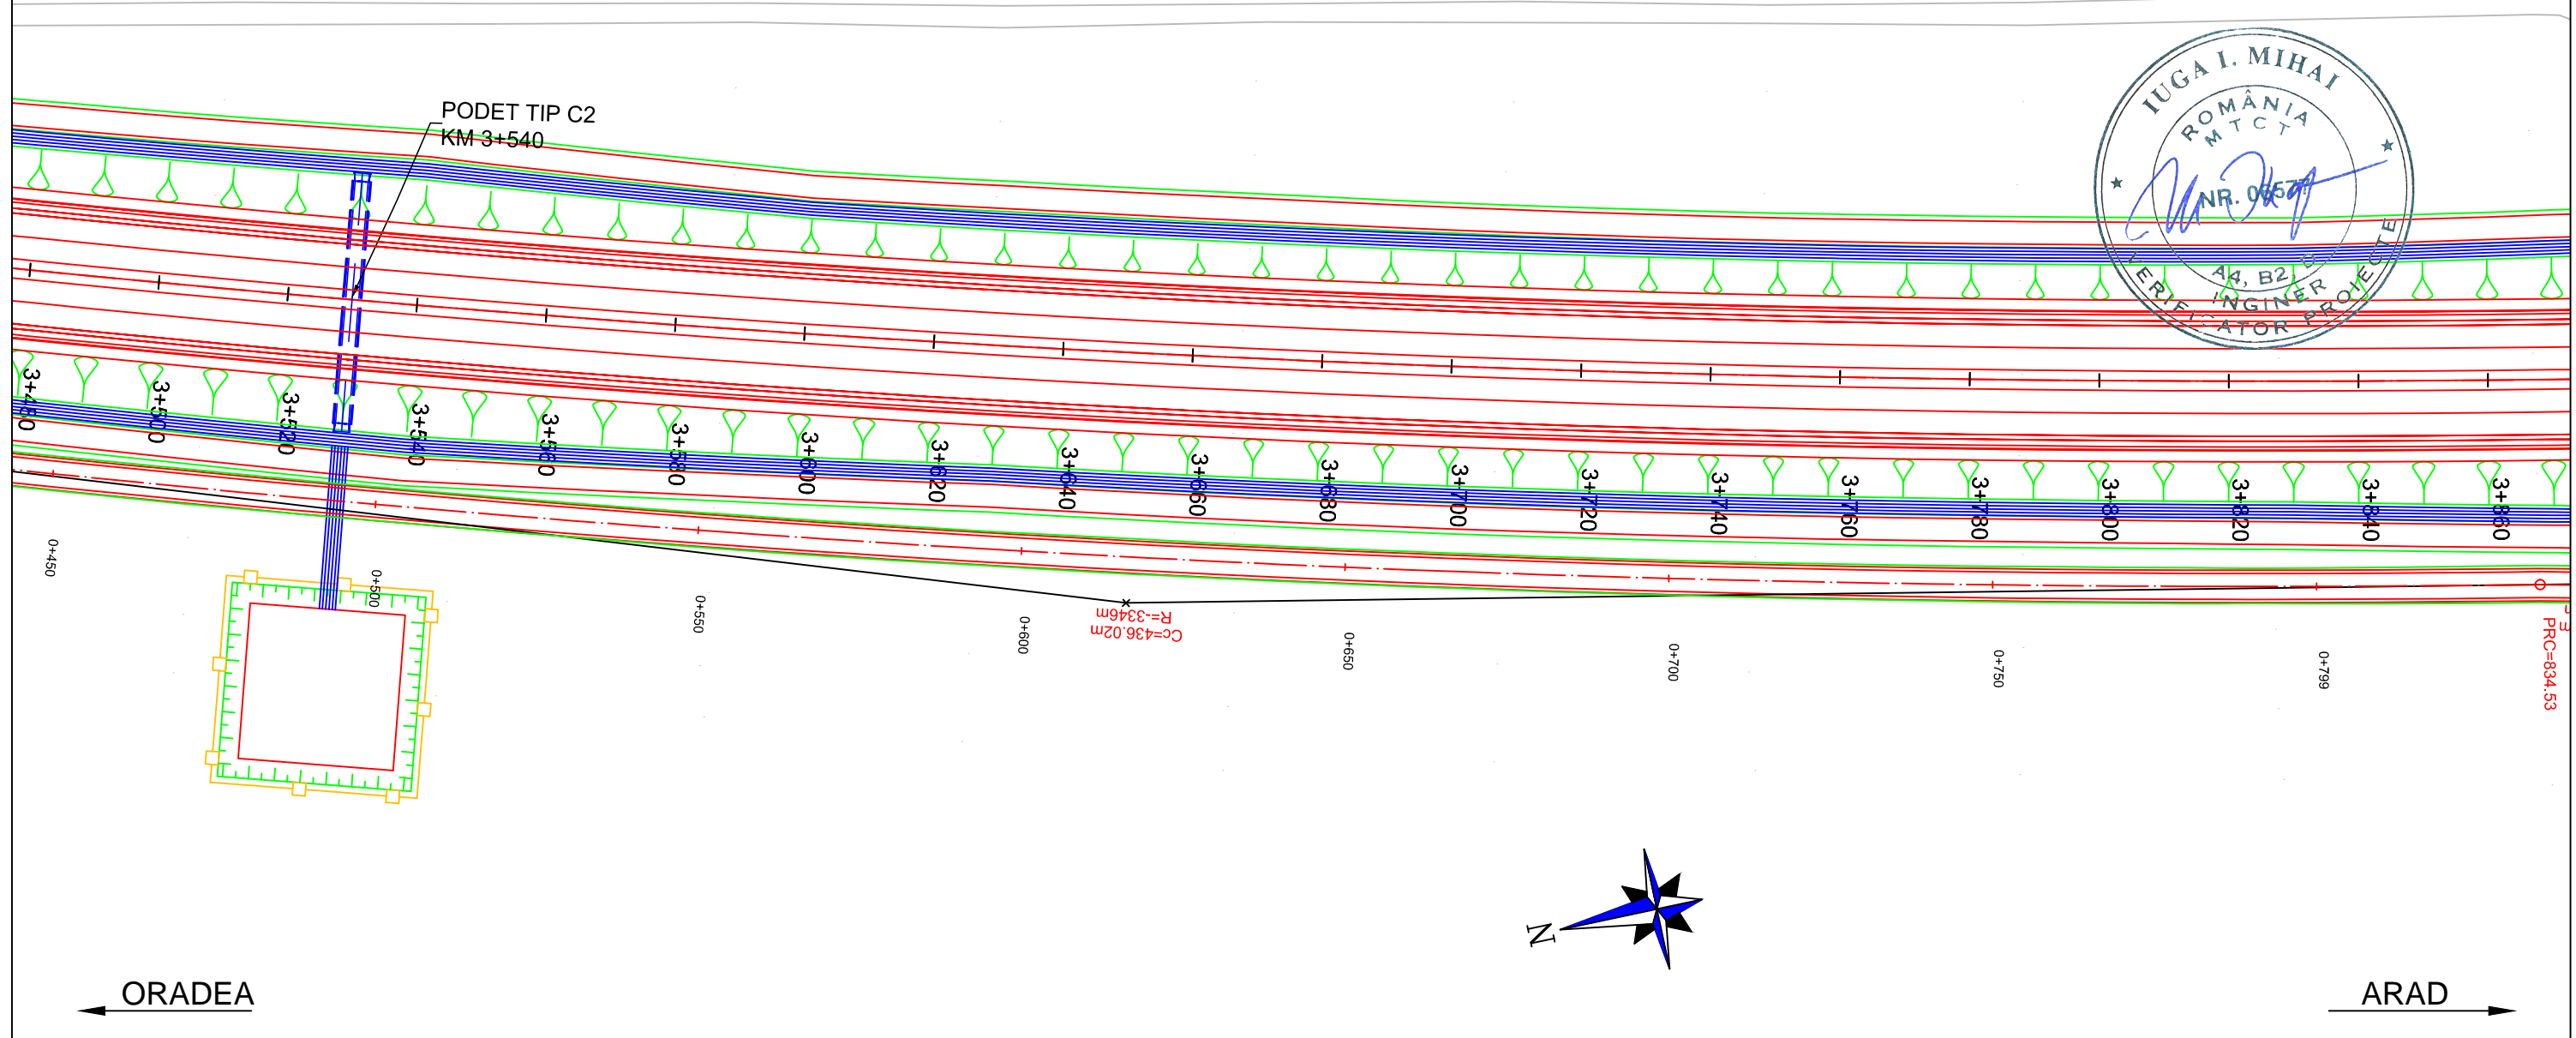

PROIECTANT / DESIGNER: S.C. CONSITRANS S.R.L.		BENEFICIAR / BENEFICIARY: MUNICIPIUL ARAD, MUNICIPIUL ORADEA, CONSILIUL JUDETEAN ARAD, CONSILIUL JUDETEAN BIHOR CNAIR			FUNCTIA / POSITION:	NUME / NAME:	SEMNATURA / SIGNATURE:	Titlu plansa / Drawing title:	REV/ REV.:	DATA/ DATE:	DETALII REVIZIE / REVISION DETAILS:	PROIECTAT / DESIGNER:
		INVESTITIA / INVESTMENT: ACTUALIZARE/COMPLETARE/REVIZUIRE (S.F. + P.A.C. + P.O.E + P.T.E.) "DRUM EXPRES ARAD ORADEA" ACTUALIZATION/COMPLETION (S.F. + P.A.C. + P.O.E + P.T.E.) "EXPRESS ROAD ARAD ORADEA"			COORDONATOR DE PROIECT / PROJECT MANAGER: ing. S. VEACESLAV	SEF PROIECT SPECIALITATE / TEAM LEADER: ing. C. TODERASCU			PLAN DE SITUATIE / LAYOUT PLAN			
		FAZA PROIECTARE / DESIGN STAGE: PROIECT TEHNIC DE EXECUTIE / TECHNICAL PROJECT AND DETAIL DESIGN			PROIECTAT / DESIGNER: ing. C. TODERASCU		LUCRARI DE DRUM / ROAD WORKS					
PROIECT CO-FINANȚAT DIN FONDUL DE COEZIUNE, PRIN PROGRAMUL OPERAȚIONAL INFRASTRUCTURĂ MARE / PROJECT CO-FINANCED FROM THE COHESION FUND, THROUGH THE LARGE INFRASTRUCTURE OPERATIONAL PROGRAM		Contract / Contract: 14724/01.07.2021	Data / Date: 11.2023	Scara / Scale: 1:1000	VERIFICAT / INTERNAL CHECKER: ing. N. GISCA		Cod plansa / Drawing code: CST-0121-PT-1-DX-01-PS-13-R00					

PLAN DE SITUATIE / LAYOUT PLAN




Scara / Scale: 1:1000

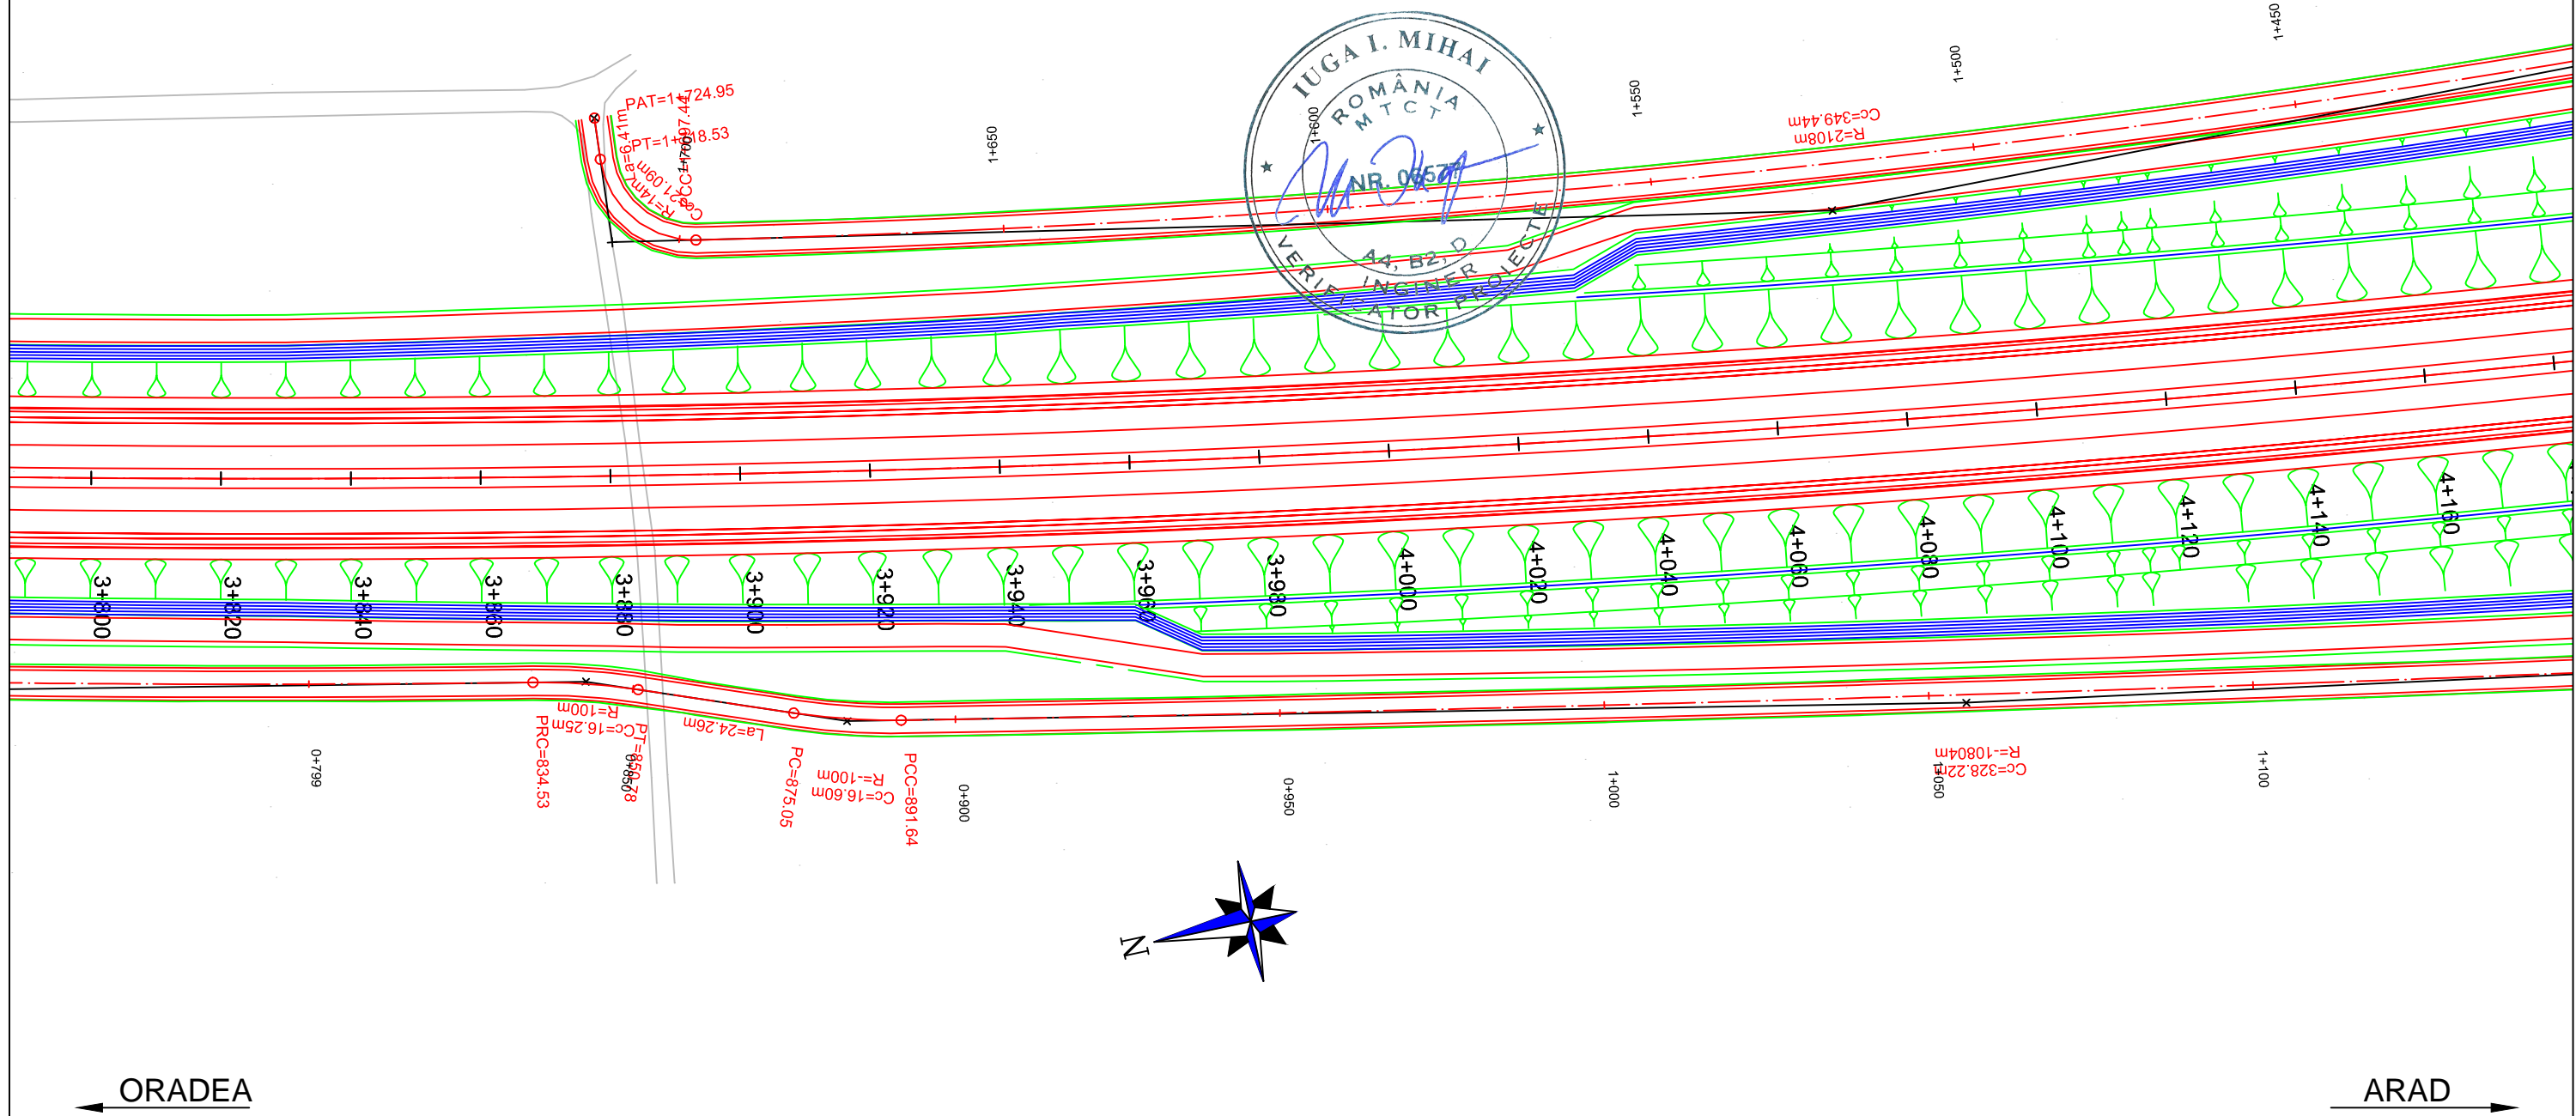






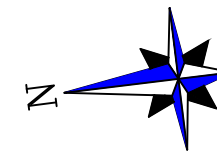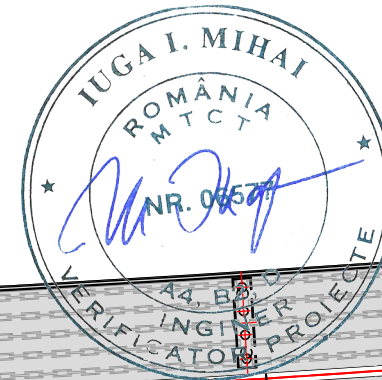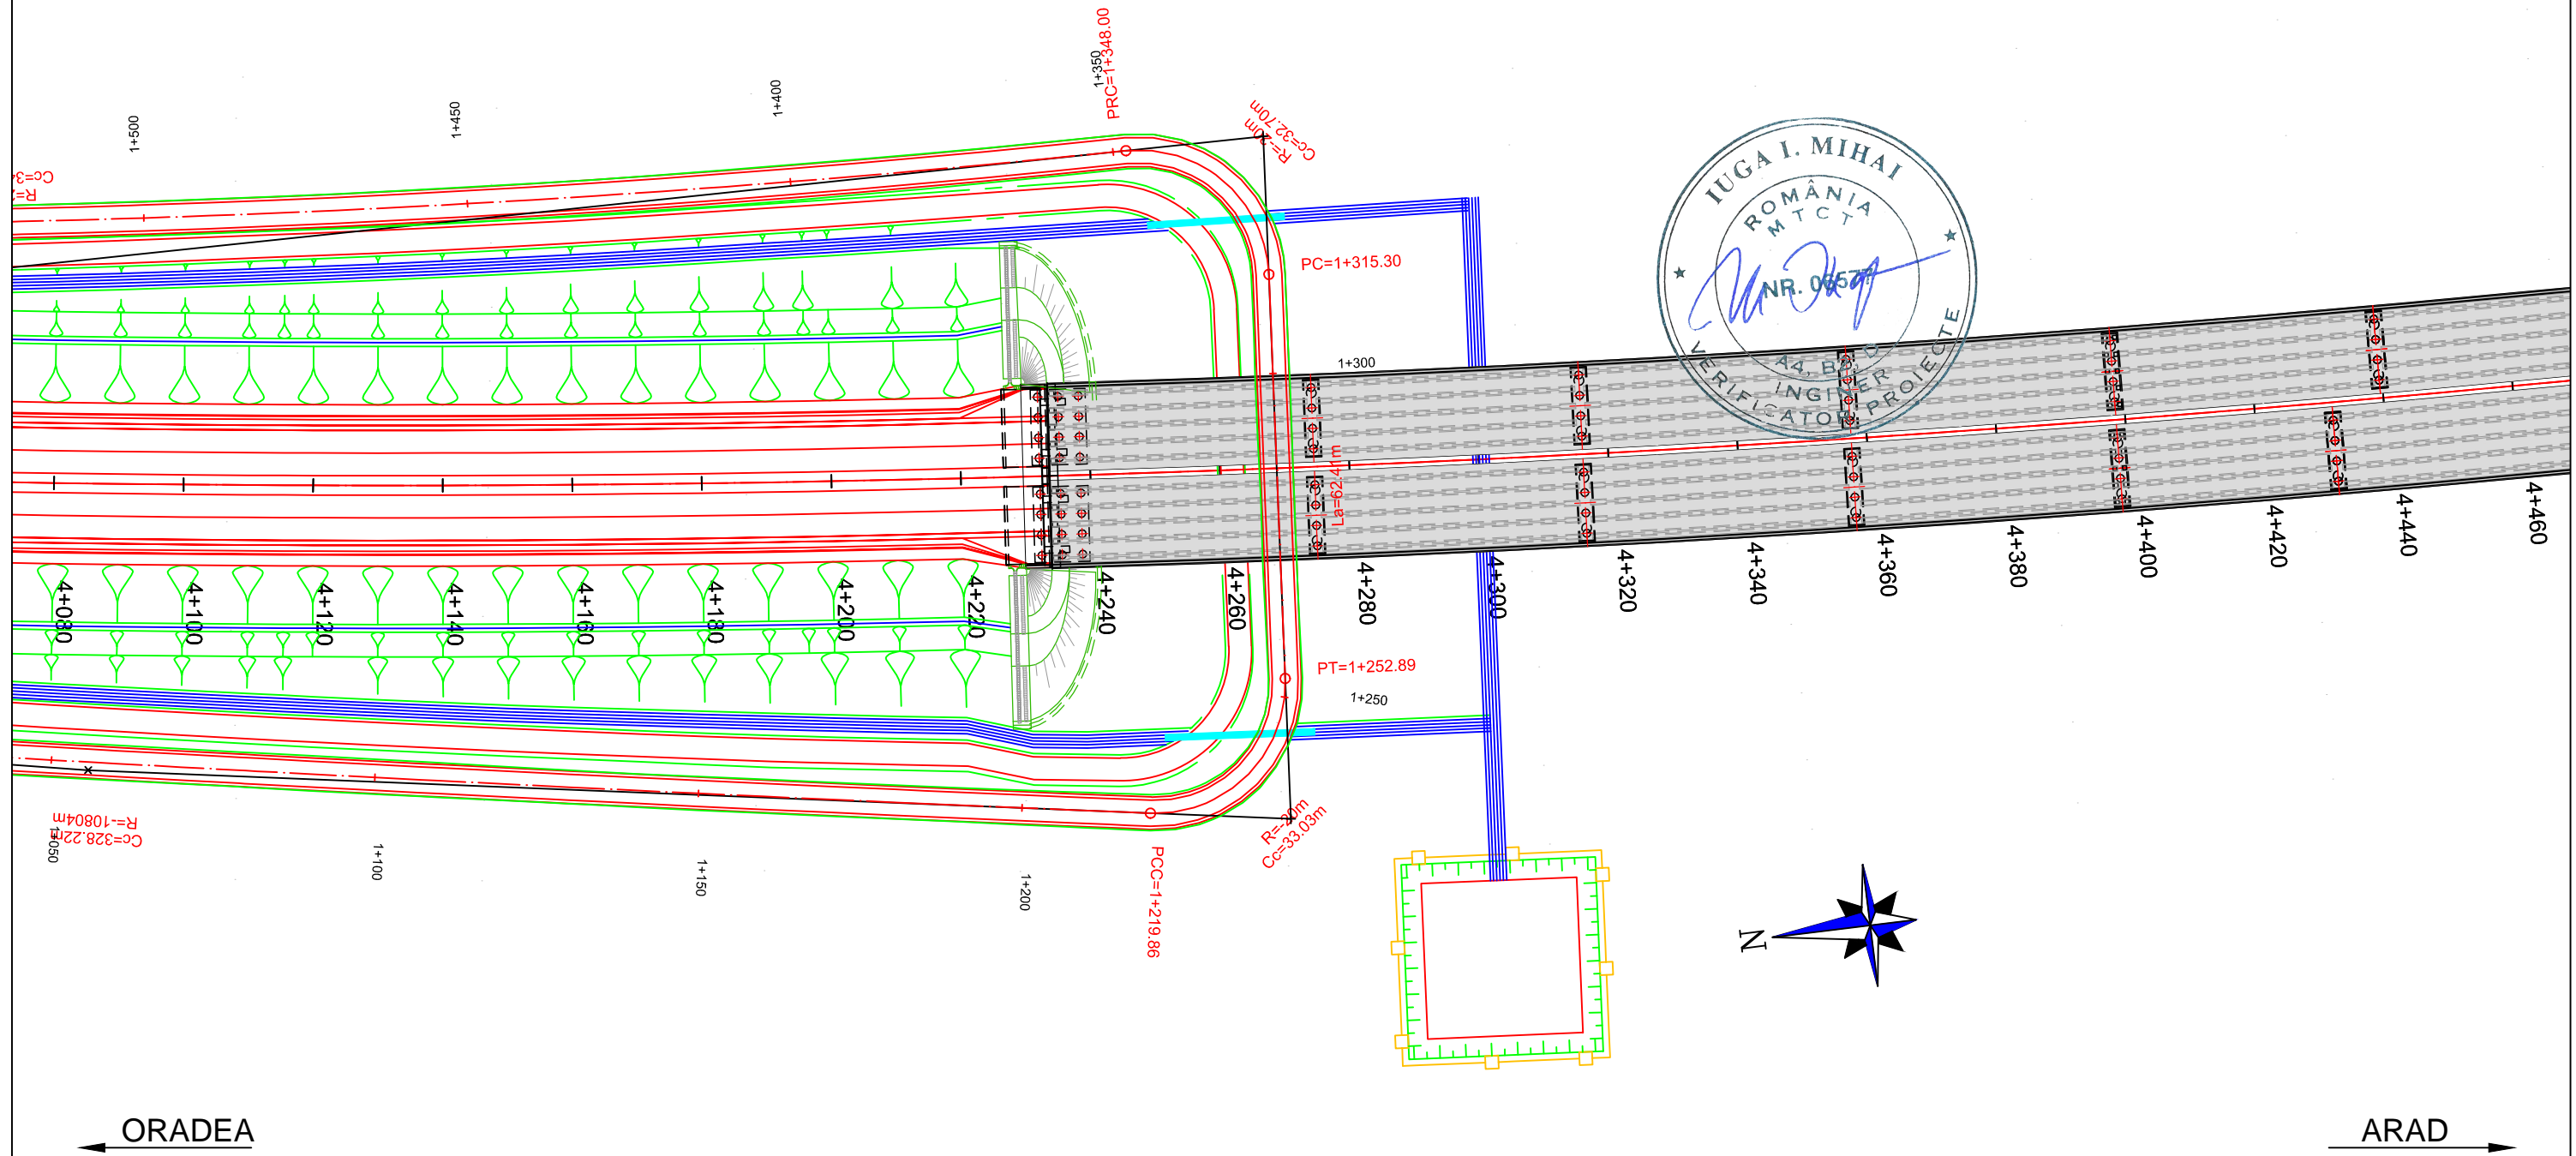

PROIECTANT / DESIGNER: S.C. CONSITRANS S.R.L.		BENEFICIAR / BENEFICIARY: MUNICIPIUL ARAD, MUNICIPIUL ORADEA, CONSILIUL JUDETEAN ARAD, CONSILIUL JUDETEAN BIHOR CNAIR			FUNCTIA / POSITION:	NUME / NAME:	SEMNTURA / SIGNATURE:	Titlu plansa / Drawing title:	REV/ REV.	DATA/ DATE:	DETALII REVIZIE / REVISION DETAILS:	PROIECTAT / DESIGNER:
		INVESTITIA / INVESTMENT: ACTUALIZARE/COMPLETARE/REVIZUIRE (S.F. + P.A.C. + P.O.E + P.T.E.) "DRUM EXPRES ARAD ORADEA" ACTUALIZATION/COMPLETION (S.F. + P.A.C. + P.O.E + P.T.E.) "EXPRESS ROAD ARAD ORADEA"			COORDONATOR DE PROIECT / PROJECT MANAGER: ing. S. VEACESLAV	SEF PROIECT SPECIALITATE / TEAM LEADER: ing. C. TODERASCU			PLAN DE SITUATIE LAYOUT PLAN			
		FAZA PROIECTARE / DESIGN STAGE: PROIECT TEHNIC DE EXECUTIE / TECHNICAL PROJECT AND DETAIL DESIGN			PROIECTAT / DESIGNER: ing. C. TODERASCU			LUCRARI DE DRUM / ROAD WORKS				
PROIECT CO-FINANȚAT DIN FONDUL DE COEZIUNE, PRIN PROGRAMUL OPERAȚIONAL INFRASTRUCTURĂ MARE / PROJECT CO-FINANCED FROM THE COHESION FUND, THROUGH THE LARGE INFRASTRUCTURE OPERATIONAL PROGRAM		Contract /Contract: 14724/01.07.2021	Data / Date: 11.2023	Scara /Scale: 1:1000	VERIFICAT / INTERNAL CHECKER: ing. N. GISCA		Cod plansa / Drawing code: CST-0121-PT-1-DX-01-PS-14-R00					

PLAN DE SITUATIE / LAYOUT PLAN


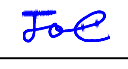
Scara / Scale: 1:1000








PROIECTANT / DESIGNER: S.C. CONSITRANS S.R.L. 	BENEFICIAR / BENEFICIARY: MUNICIPIUL ARAD, MUNICIPIUL ORADEA, CONSILIUL JUDETEAN ARAD, CONSILIUL JUDETEAN BIHOR CNAIR			FUNCTIA / POSITION:	NUME / NAME:	SEMNTURA / SIGNATURE:	Titlu plansa / Drawing title:	REV/ REV.	DATA/ DATE:	DETALII REVIZIE / REVISION DETAILS:	PROIECTAT / DESIGNER:
	INVESTITIA / INVESTMENT: ACTUALIZARE/COMPLETARE/REVIZUIRE (S.F. + P.A.C. + P.O.E + P.T.E.) "DRUM EXPRES ARAD ORADEA" ACTUALIZATION/COMPLETION (S.F. + P.A.C. + P.O.E + P.T.E.) "EXPRESS ROAD ARAD ORADEA"			COORDONATOR DE PROIECT / PROJECT MANAGER: ing. S. VEACESLAV	SEF PROIECT SPECIALITATE / TEAM LEADER: ing. C. TODERASCU			PLAN DE SITUATIE / LAYOUT PLAN			
FAZA PROIECTARE / DESIGN STAGE: PROIECT TEHNIC DE EXECUTIE / TECHNICAL PROJECT AND DETAIL DESIGN			PROIECTAT / DESIGNER: ing. C. TODERASCU	VERIFICAT / INTERNAL CHECKER: ing. N. GISCA		LUCRARI DE DRUM / ROAD WORKS	Cod plansa / Drawing code: CST-0121-PT-1-DX-01-PS-15-R00				
   PROIECT CO-FINANȚAT DIN FONDUL DE COEZIUNE, PRIN PROGRAMUL OPERAȚIONAL INFRASTRUCTURĂ MARE / PROJECT CO-FINANCED FROM THE COHESION FUND, THROUGH THE LARGE INFRASTRUCTURE OPERATIONAL PROGRAM			Contract / Contract: 14724/01.07.2021 Project / Project no.: 001/2021	Data / Date: 11.2023	Scara / Scale: 1:1000						

PLAN DE SITUATIE / LAYOUT PLAN

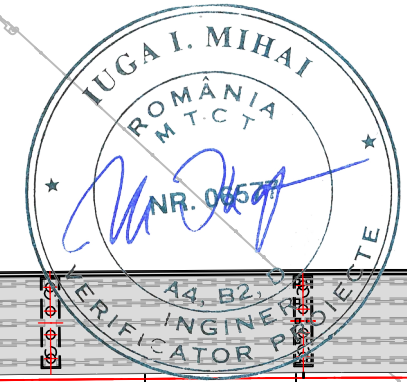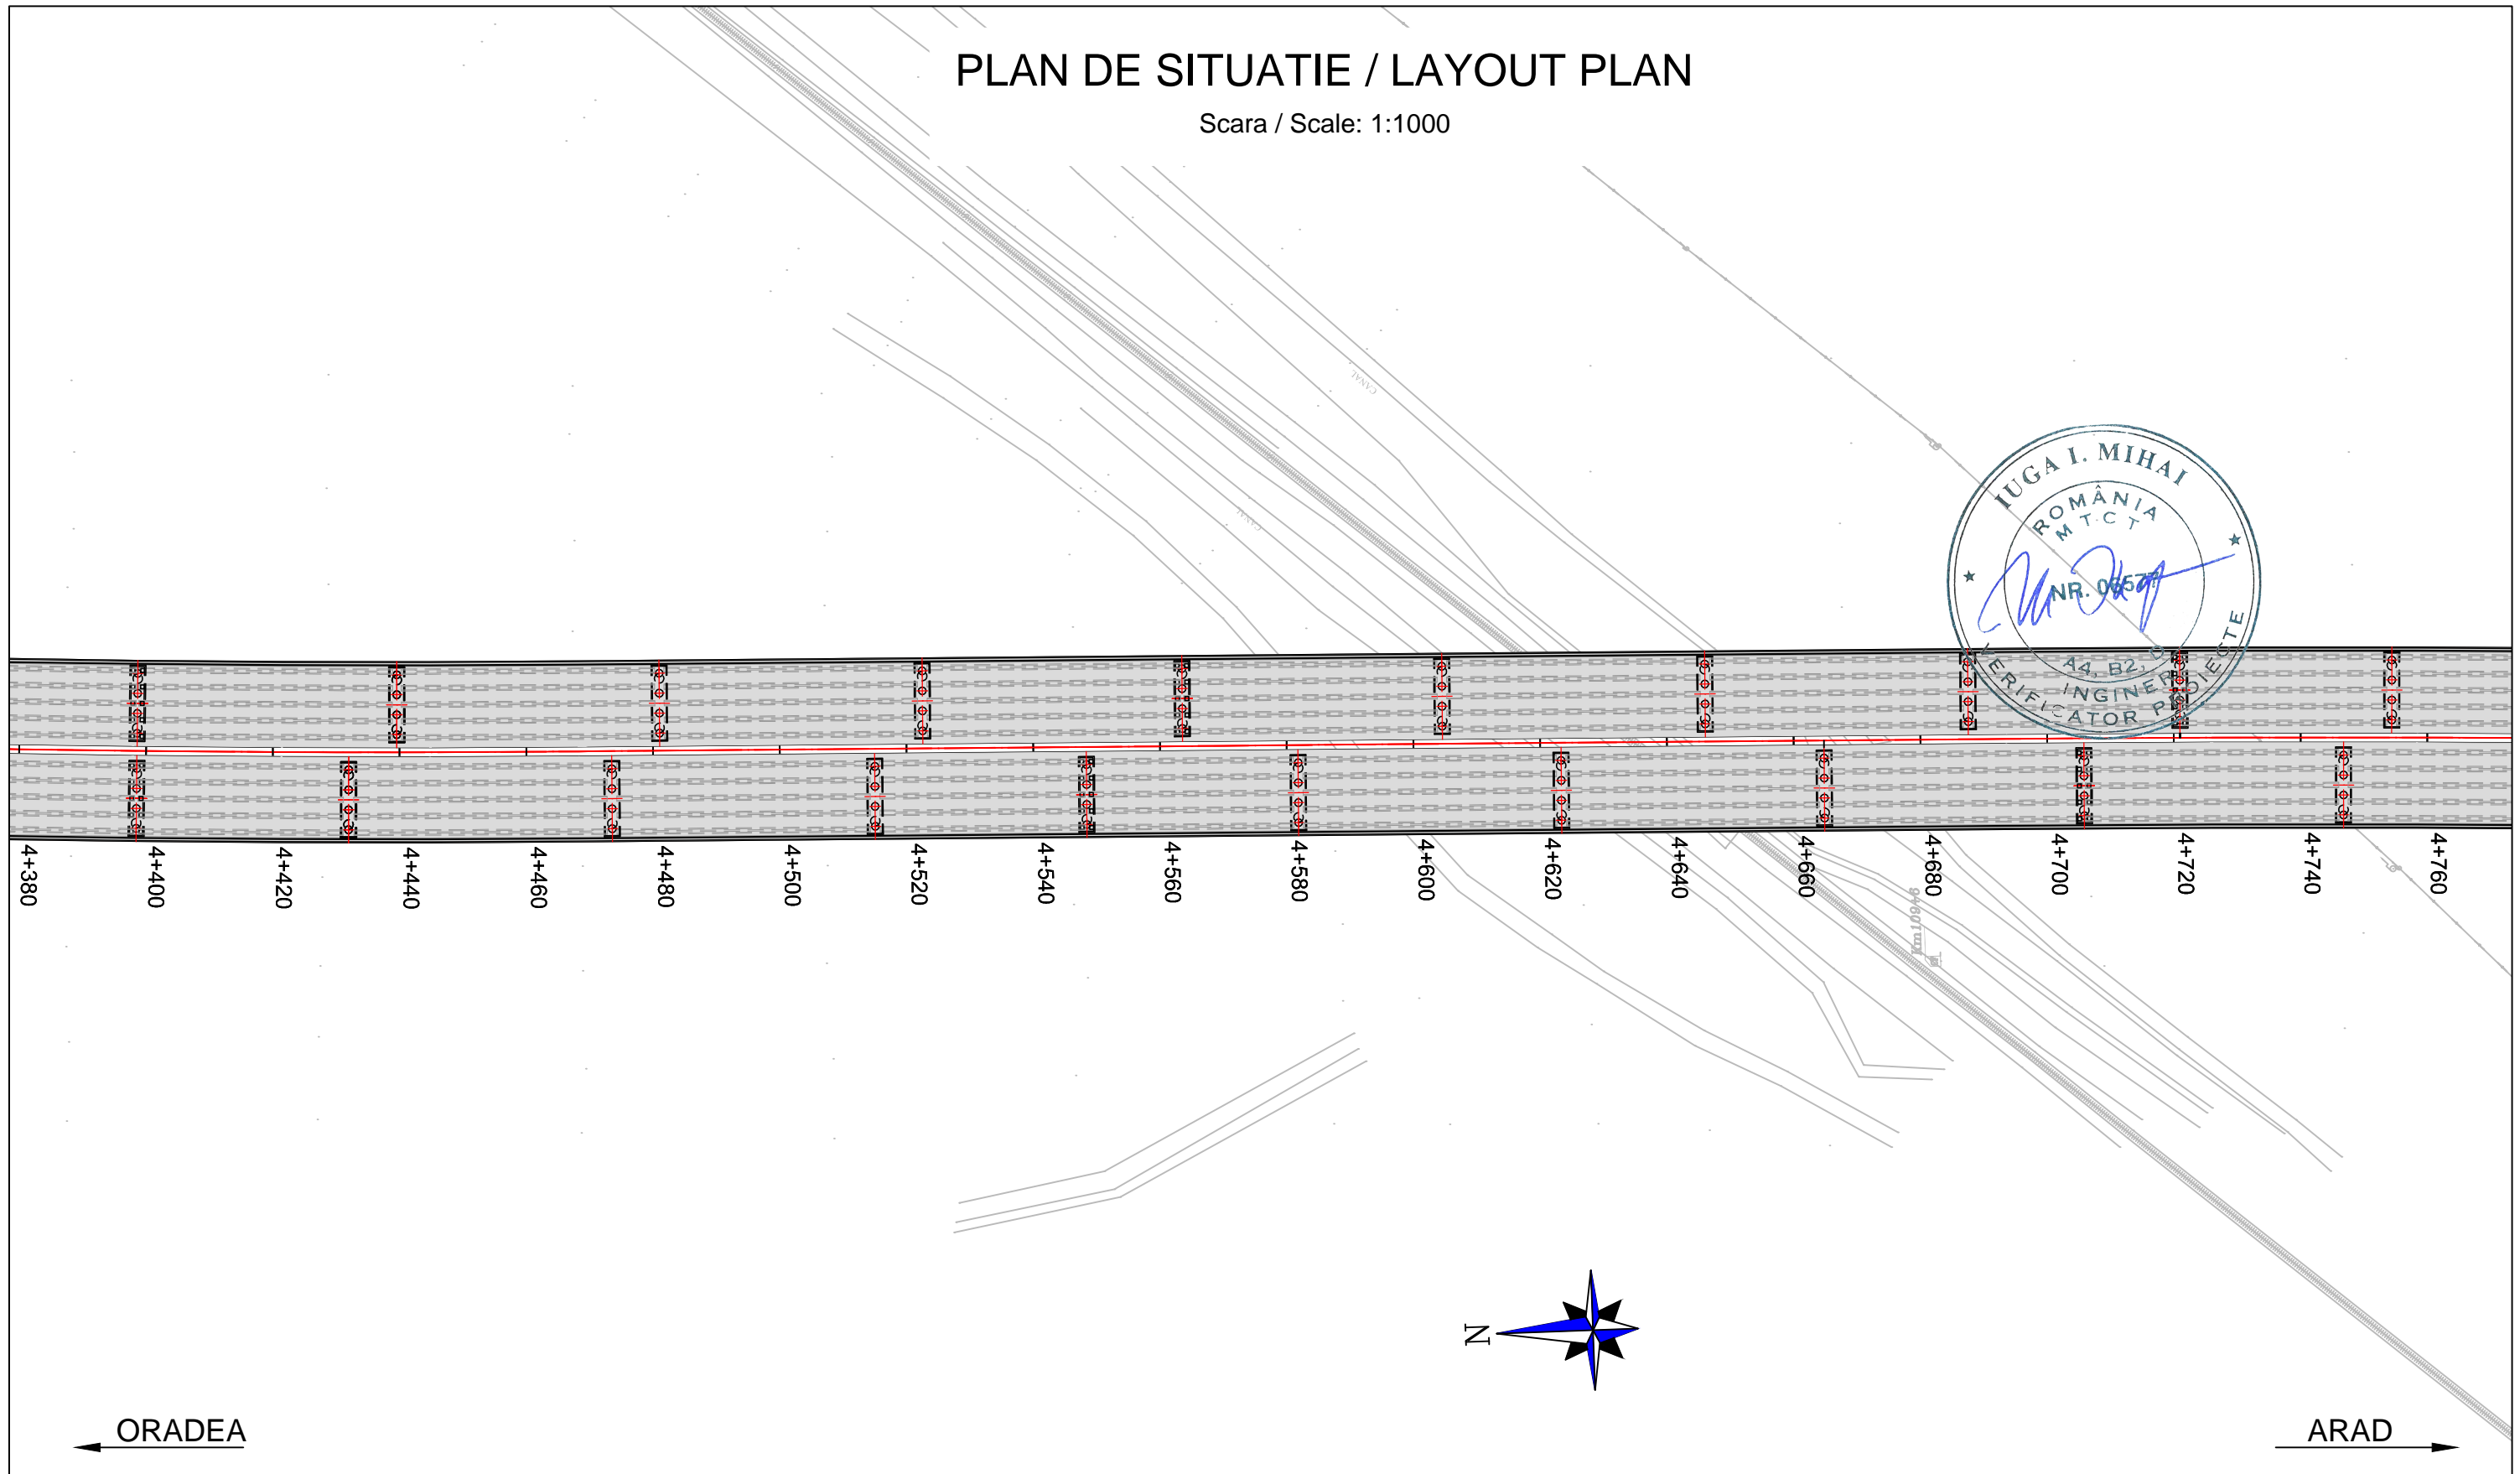Scara / Scale: 1:1000

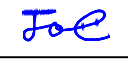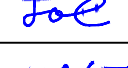


PROIECTANT / DESIGNER: S.C. CONSITRANS S.R.L. 	BENEFICIAR / BENEFICIARY: MUNICIPIUL ARAD, MUNICIPIUL ORADEA, CONSILIUL JUDETEAN ARAD, CONSILIUL JUDETEAN BIHOR CNAIR			FUNCTIA / POSITION:	NUME / NAME:	SEMNTURA / SIGNATURE:	Titlu plansa / Drawing title: PLAN DE SITUATIE LAYOUT PLAN	REV/ REV.:	DATA/ DATE:	DETALII REVIZIE / REVISION DETAILS:	PROIECTAT / DESIGNER:
	INVESTITIA / INVESTMENT: ACTUALIZARE/COMPLETARE/REVIZUIRE (S.F. + P.A.C. + P.O.E + P.T.E.) "DRUM EXPRES ARAD ORADEA" ACTUALIZATION/COMPLETION (S.F. + P.A.C. + P.O.E + P.T.E.) "EXPRESS ROAD ARAD ORADEA"			COORDONATOR DE PROIECT / PROJECT MANAGER: ing. S. VEACESLAV 	SEF PROIECT SPECIALITATE / TEAM LEADER: ing. C. TODERASCU 	PROIECTAT / DESIGNER: ing. C. TODERASCU 		LUCRARI DE DRUM / ROAD WORKS	Cod plansa / Drawing code: CST-0121-PT-1-DX-01-PS-16-R00		
FAZA PROIECTARE / DESIGN STAGE: PROIECT TEHNIC DE EXECUTIE / TECHNICAL PROJECT AND DETAIL DESIGN			Contract /Contract: 14724/01.07.2021	Data / Date: 11.2023	Scara /Scale: 1:1000	VERIFICAT / INTERNAL CHECKER: ing. N. GISCA 					



UNIUNEA EUROPEANA
 PROIECT CO-FINANȚAT DIN FONDUL DE COEZIUNE, PRIN PROGRAMUL OPERAȚIONAL INFRASTRUCTURĂ MARE / PROJECT CO-FINANCED FROM THE COHESION FUND, THROUGH THE LARGE INFRASTRUCTURE OPERATIONAL PROGRAM

PLAN DE SITUATIE / LAYOUT PLAN


Scara / Scale: 1:1000

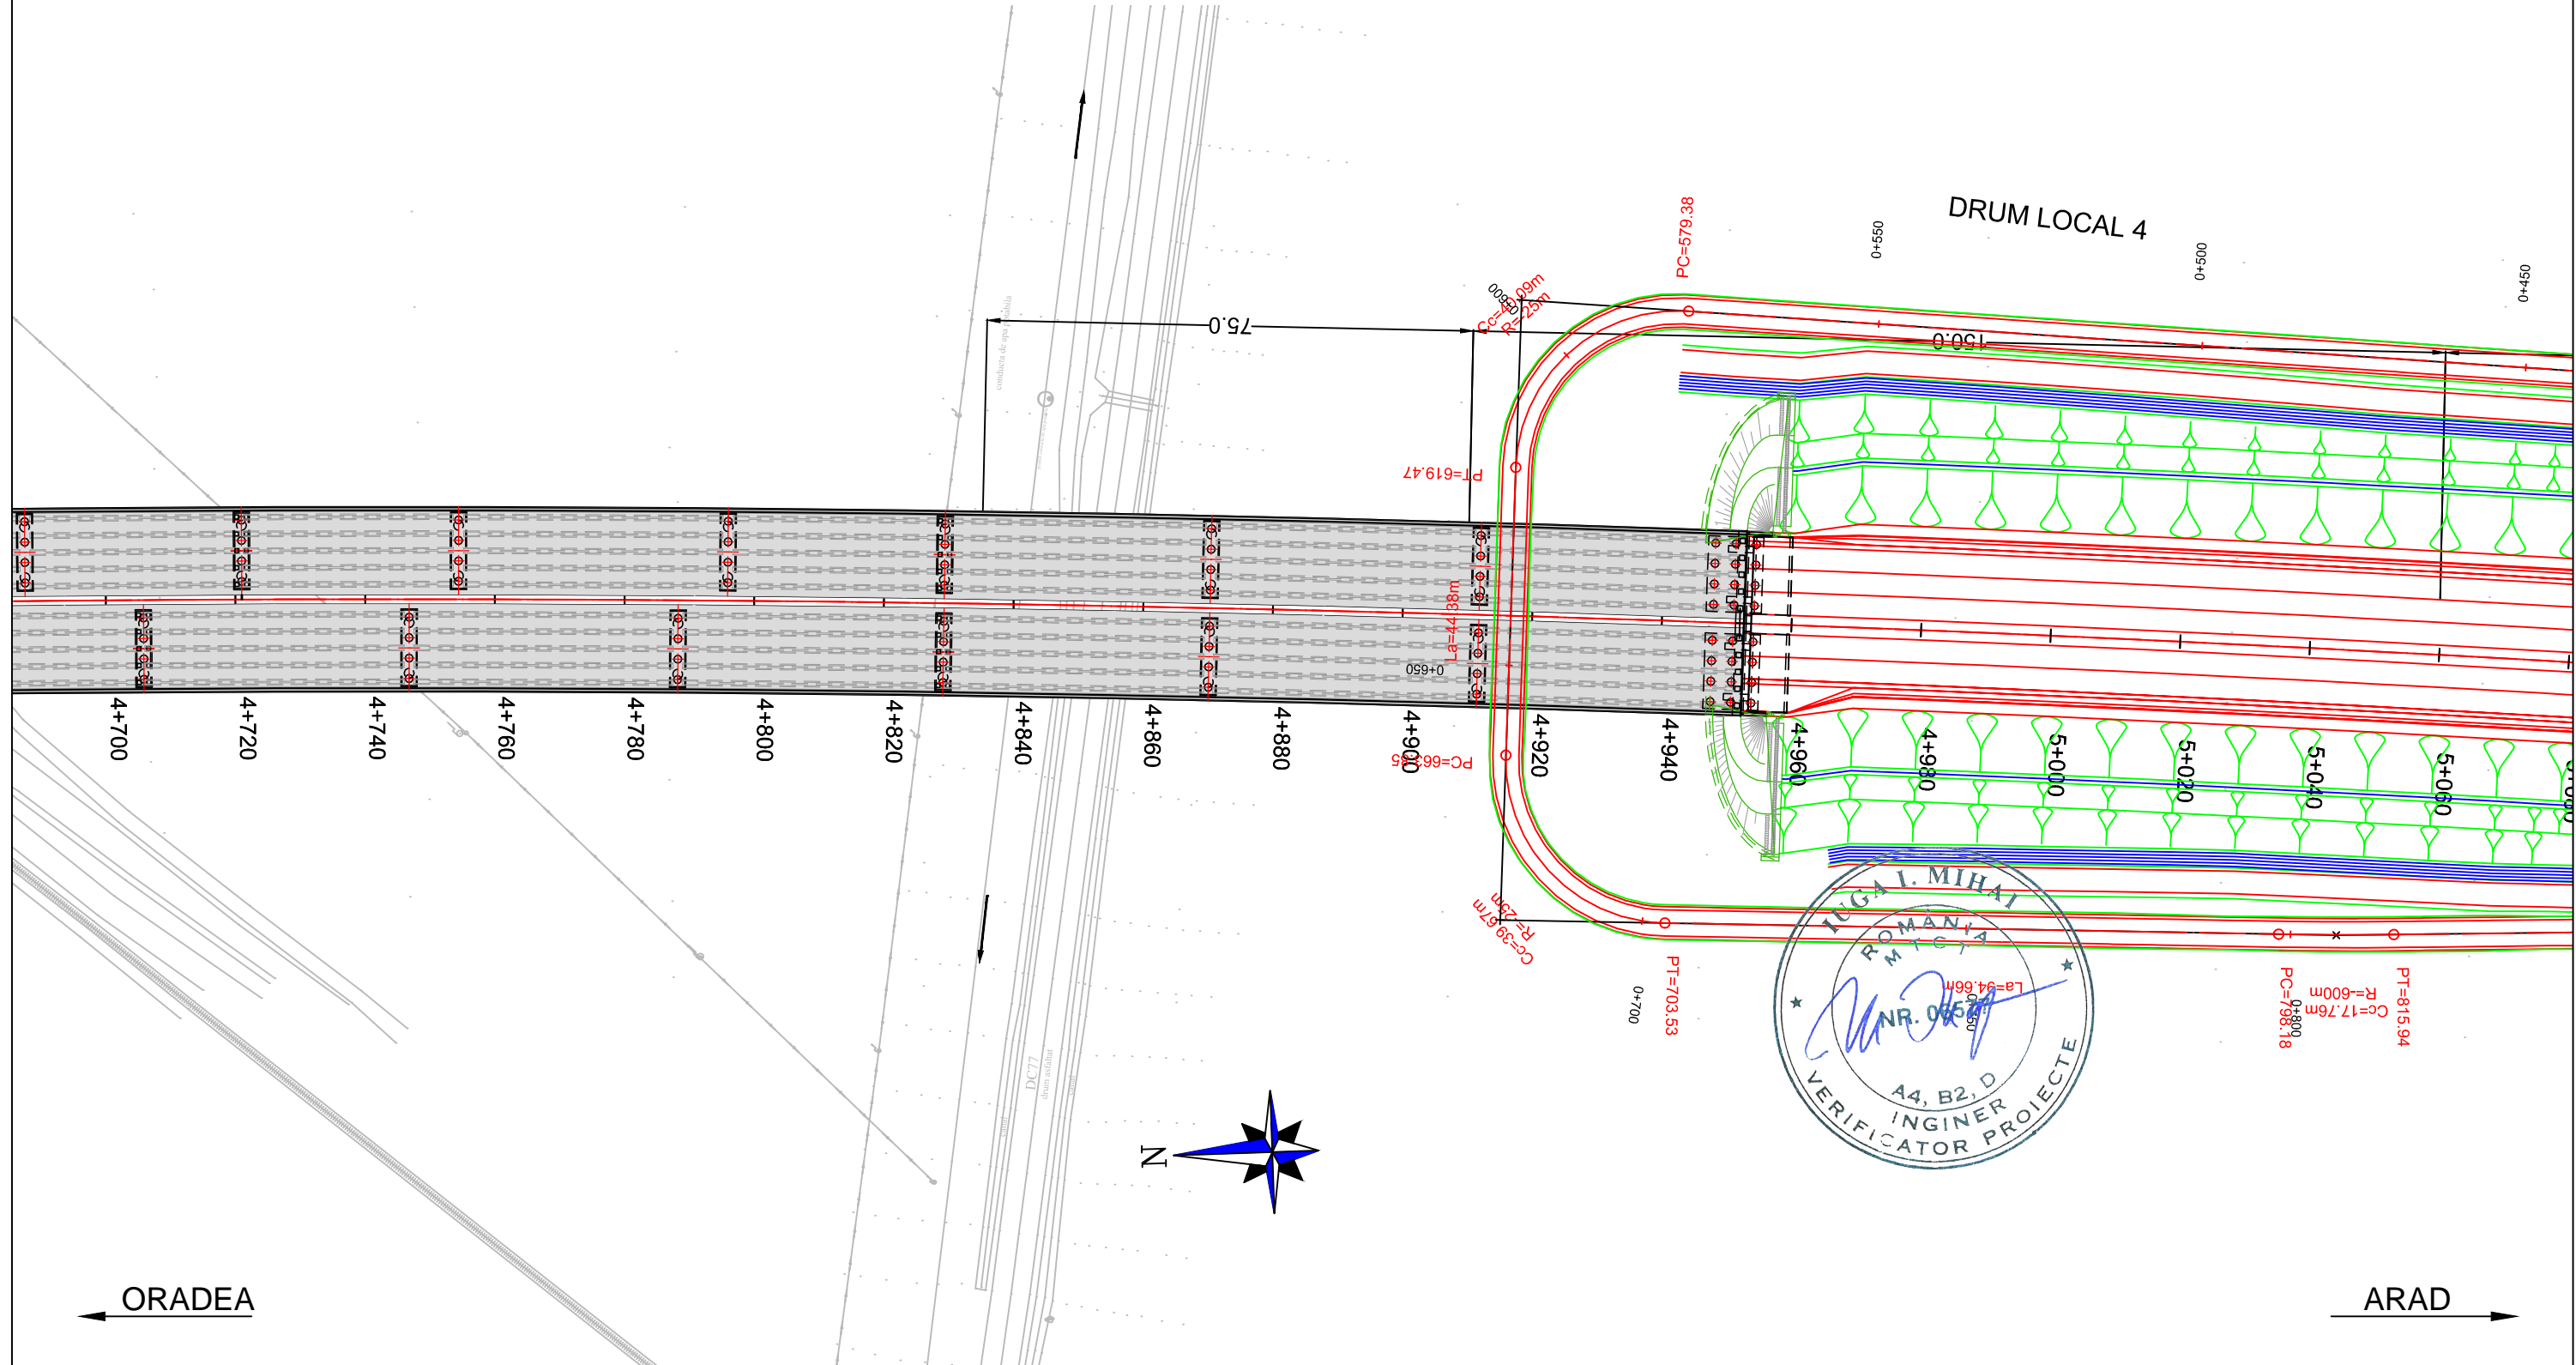

PROIECTANT / DESIGNER: S.C. CONSITRANS S.R.L.	BENEFICIAR / BENEFICIARY: MUNICIPIUL ARAD, MUNICIPIUL ORADEA, CONSILIUL JUDETEAN ARAD, CONSILIUL JUDETEAN BIHOR CNAIR	FUNCTIA / POSITION: COORDONATOR DE PROIECT / PROJECT MANAGER	NUME / NAME: ing. S. VEACESLAV	SEMNTURA / SIGNATURE: 	Titlu plansa / Drawing title: PLAN DE SITUATIE / LAYOUT PLAN	REV/ REV.: /	DATA/ DATE: /	DETALII REVIZIE / REVISION DETAILS: /	PROIECTAT / DESIGNER: /
	FAZA PROIECTARE / DESIGN STAGE: PROIECT TEHNIC DE EXECUTIE / TECHNICAL PROJECT AND DETAIL DESIGN	PROIECTAT / DESIGNER: ing. C. TODERASCU		LUCRARI DE DRUM / ROAD WORKS	Cod plansa / Drawing code: CST-0121-PT-1-DX-01-PS-17-R00				
	Contract /Contract: 14724/01.07.2021 Project /Project no.: 001/2021	Data / Date: 11.2023	Scara /Scale: 1:1000	VERIFICAT / INTERNAL CHECKER: ing. N. GISCA					

PLAN DE SITUATIE / LAYOUT PLAN


Scara / Scale: 1:1000

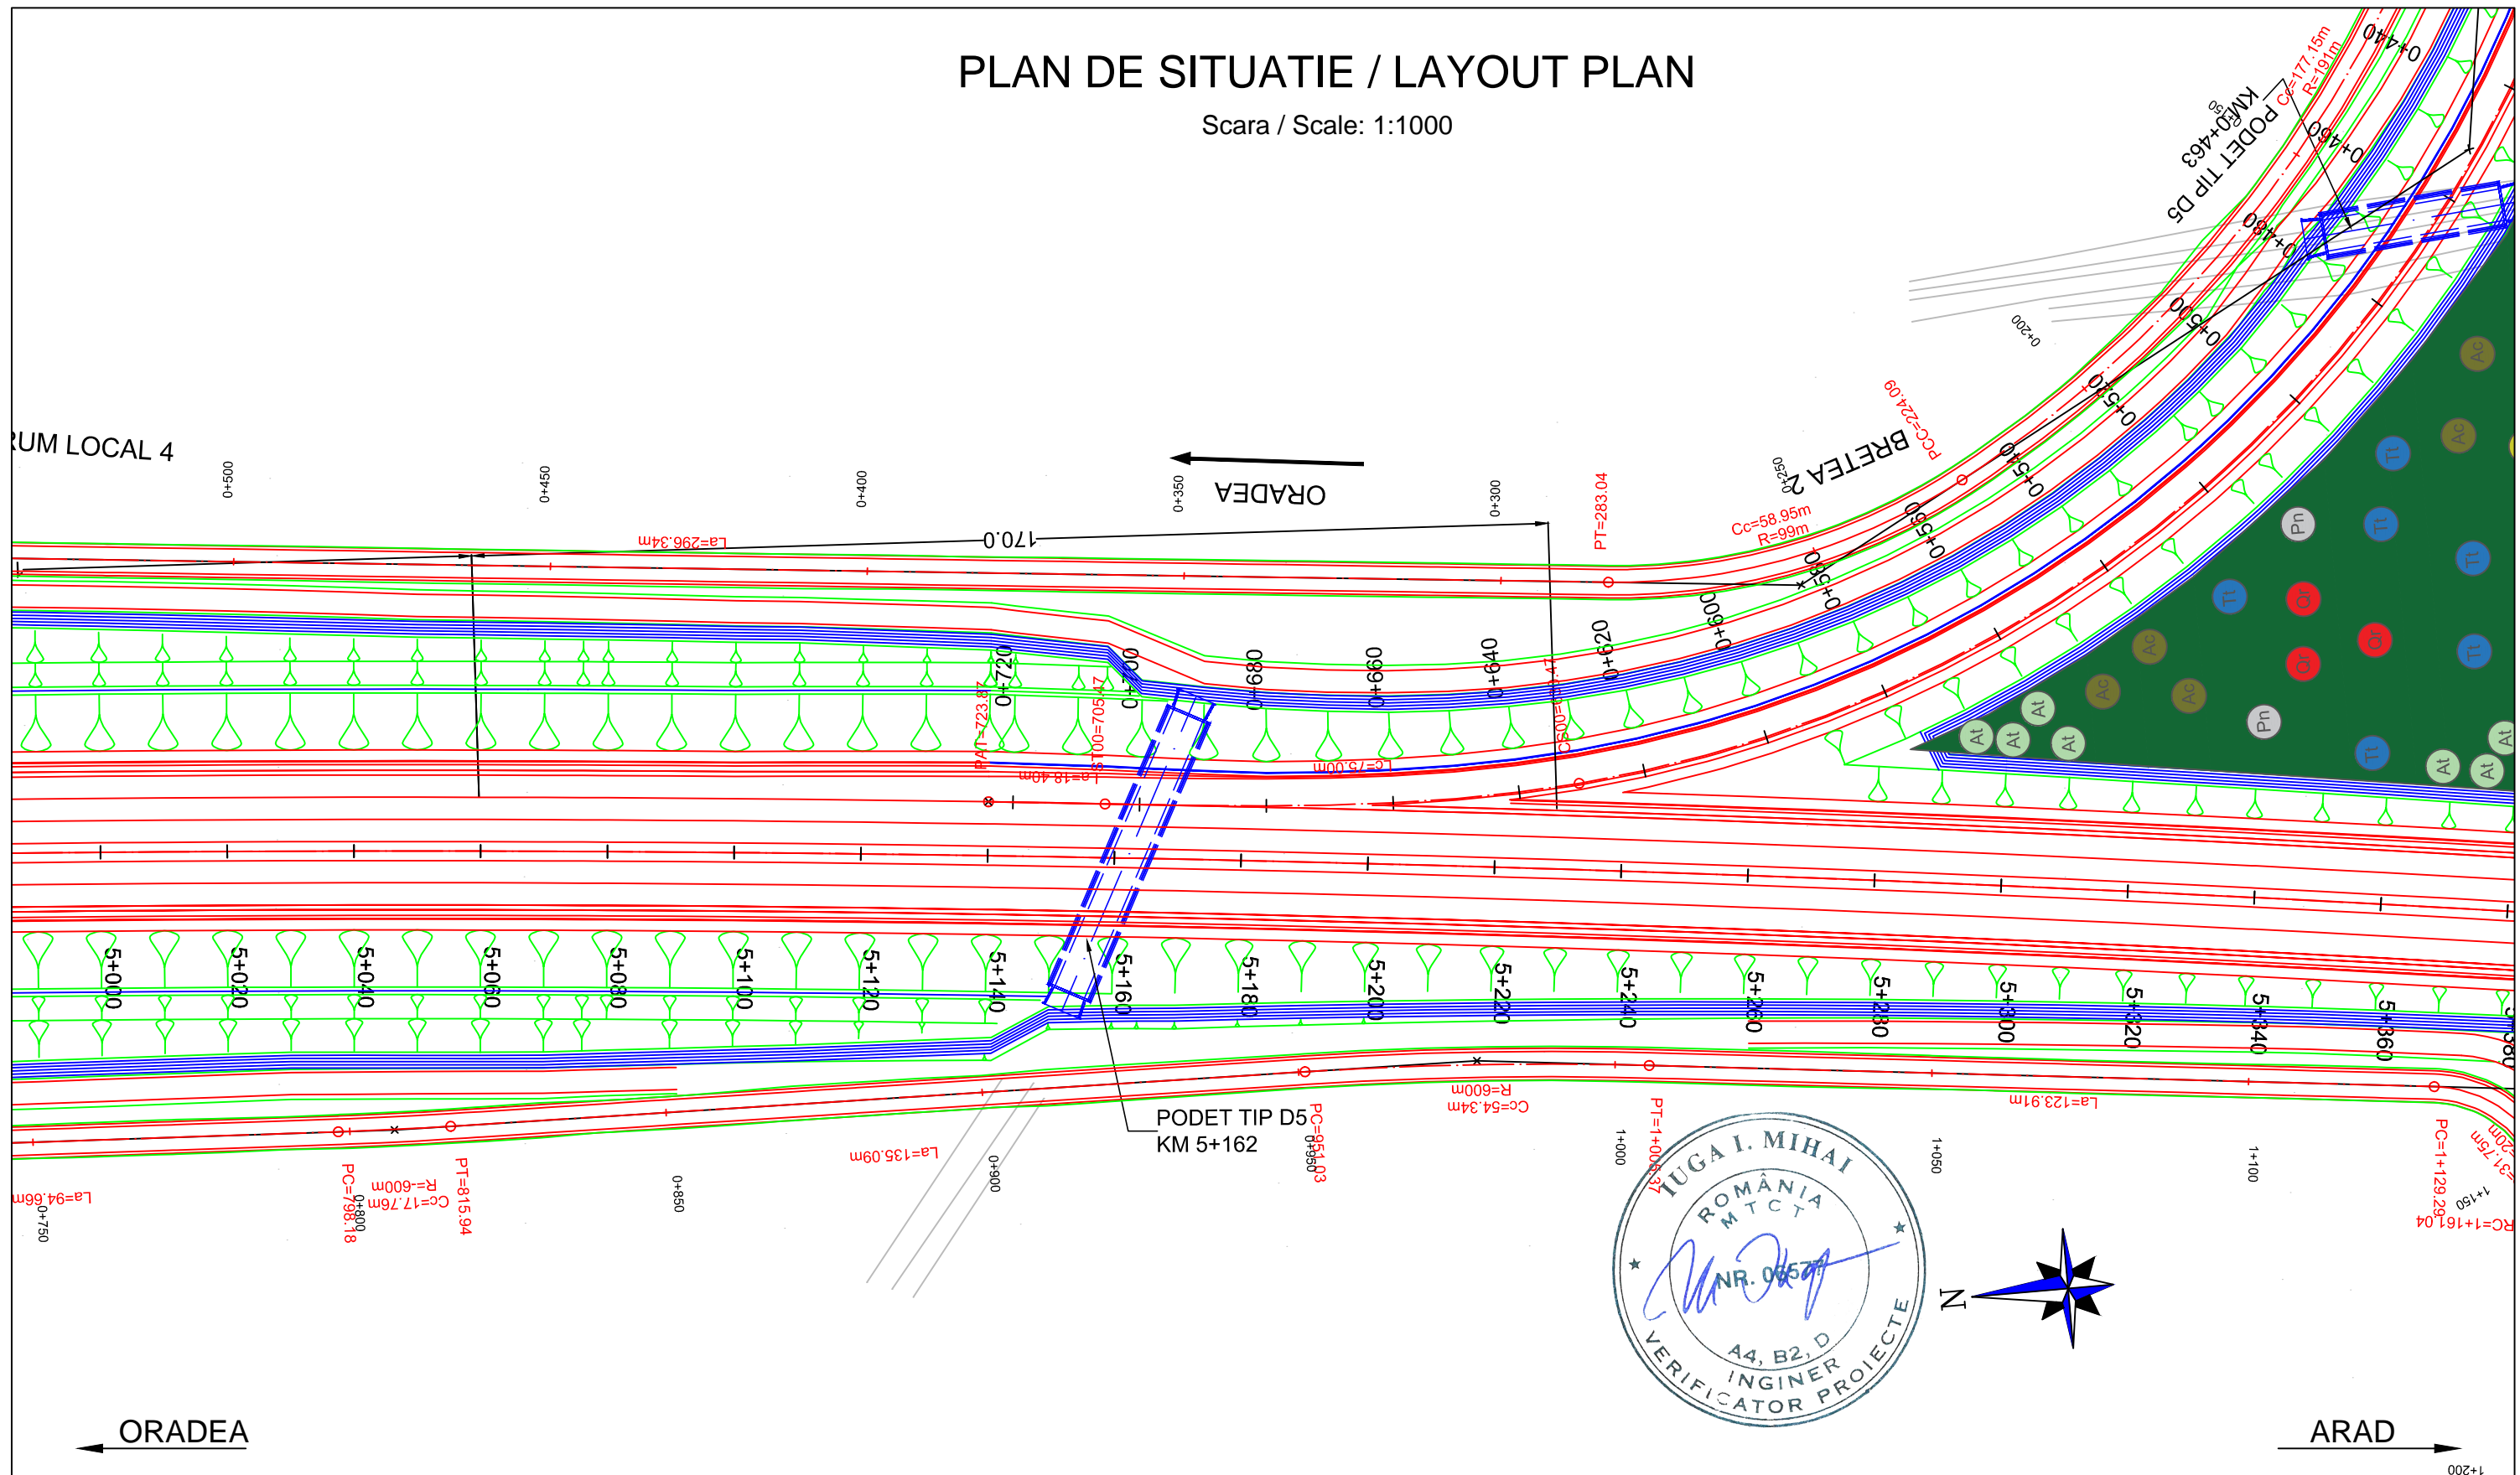

PROIECTANT / DESIGNER: S.C. CONSITRANS S.R.L.	BENEFICIAR / BENEFICIARY: MUNICIPIUL ARAD, MUNICIPIUL ORADEA, CONSILIUL JUDETEAN ARAD, CONSILIUL JUDETEAN BIHOR CNAIR	FUNCTIA / POSITION: COORDONATOR DE PROIECT / PROJECT MANAGER	NUME / NAME: ing. S. VEACESLAV	SEMNTURA / SIGNATURE: 	Titlu plansa / Drawing title: PLAN DE SITUATIE LAYOUT PLAN	REV/ REV. /	DATA / DATE: /	DETALII REVIZIE / REVISION DETAILS: /	PROIECTAT / DESIGNER: /
	FAZA PROIECTARE / DESIGN STAGE: PROIECT TEHNIC DE EXECUTIE / TECHNICAL PROJECT AND DETAIL DESIGN	PROIECTAT / DESIGNER: ing. C. TODERASCU	Contract /Contract: 14724/01.07.2021	Data / Date: 11.2023	Scara /Scale: 1:1000				
PROIECT CO-FINANȚAT DIN FONDUL DE COEZIUNE, PRIN PROGRAMUL OPERAȚIONAL INFRASTRUCTURĂ MARE / PROJECT CO-FINANCED FROM THE COHESION FUND, THROUGH THE LARGE INFRASTRUCTURE OPERATIONAL PROGRAM									

PLAN DE SITUATIE / LAYOUT PLAN


Scara / Scale: 1:1000

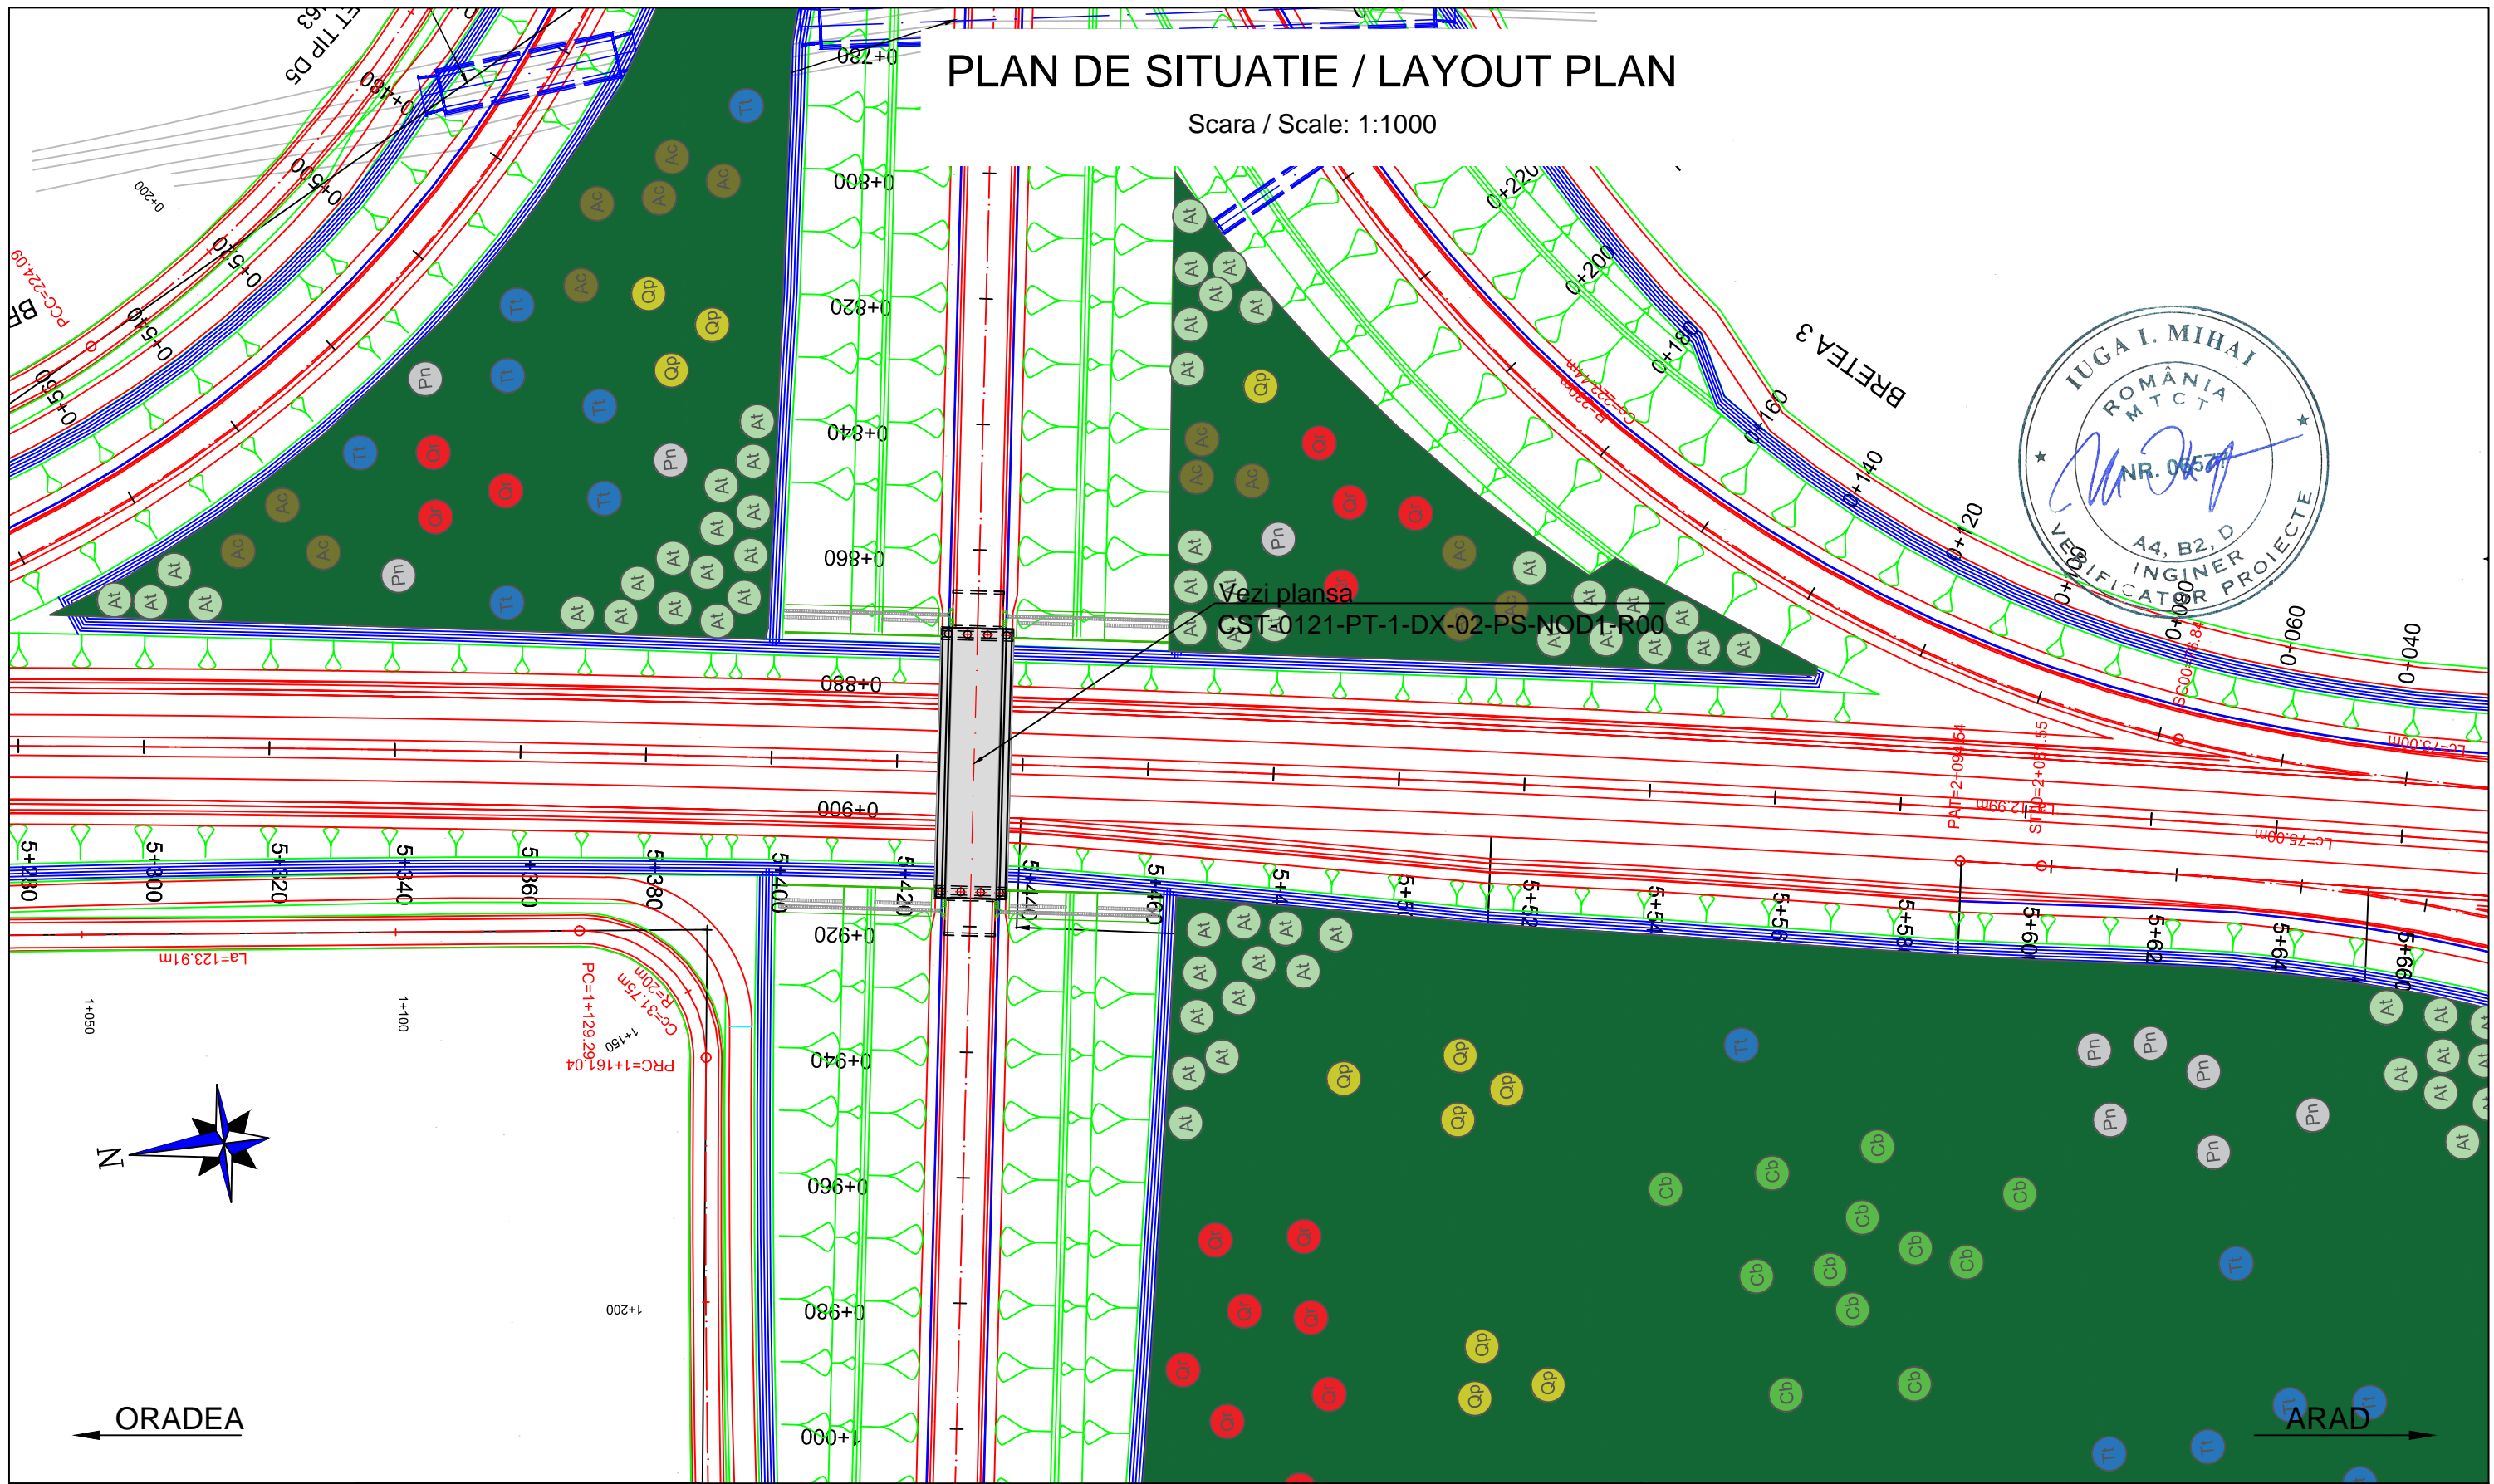

PROIECTANT / DESIGNER: S.C. CONSITRANS S.R.L.		BENEFICIAR / BENEFICIARY: MUNICIPIUL ARAD, MUNICIPIUL ORADEA, CONSILIUL JUDETEAN ARAD, CONSILIUL JUDETEAN BIHOR CNAIR	FUNCTIA / POSITION: COORDONATOR DE PROIECT / PROJECT MANAGER	NUME / NAME: ing. S. VEACESLAV	SEMNTURA / SIGNATURE: 	Titlu plansa / Drawing title: PLAN DE SITUATIE LAYOUT PLAN	REV/ REV.: /	DATA / DATE: /	DETALII REVIZIE / REVISION DETAILS: /	PROIECTAT / DESIGNER: /
		INVESTITIA / INVESTMENT: ACTUALIZARE/COMPLETARE/REVIZUIRE (S.F. + P.A.C. + P.O.E + P.T.E.) "DRUM EXPRES ARAD ORADEA" ACTUALIZATION/COMPLETION (S.F. + P.A.C. + P.O.E + P.T.E.) "EXPRESS ROAD ARAD ORADEA"	SEF PROIECT SPECIALITATE / TEAM LEADER: ing. C. TODERASCU		LUCRARI DE DRUM / ROAD WORKS		Cod plansa / Drawing code: CST-0121-PT-1-DX-01-PS-19-R00			
		FAZA PROIECTARE / DESIGN STAGE: PROIECT TEHNIC DE EXECUTIE / TECHNICAL PROJECT AND DETAIL DESIGN	PROIECTAT / DESIGNER: ing. C. TODERASCU		VERIFICAT / INTERNAL CHECKER: ing. N. GISCA					
UNIUNEA EUROPEANA PROIECT CO-FINANȚAT DIN FONDUL DE COEZIUNE, PRIN PROGRAMUL OPERAȚIONAL INFRASTRUCTURĂ MARE / PROJECT CO-FINANCED FROM THE COHESION FUND, THROUGH THE LARGE INFRASTRUCTURE OPERATIONAL PROGRAM		Contract /Contract: 14724/01.07.2021 Project /Project no.: 001/2021	Data / Date: 11.2023	Scara /Scale: 1:1000						

PLAN DE SITUATIE / LAYOUT PLAN



Scara / Scale: 1:1000

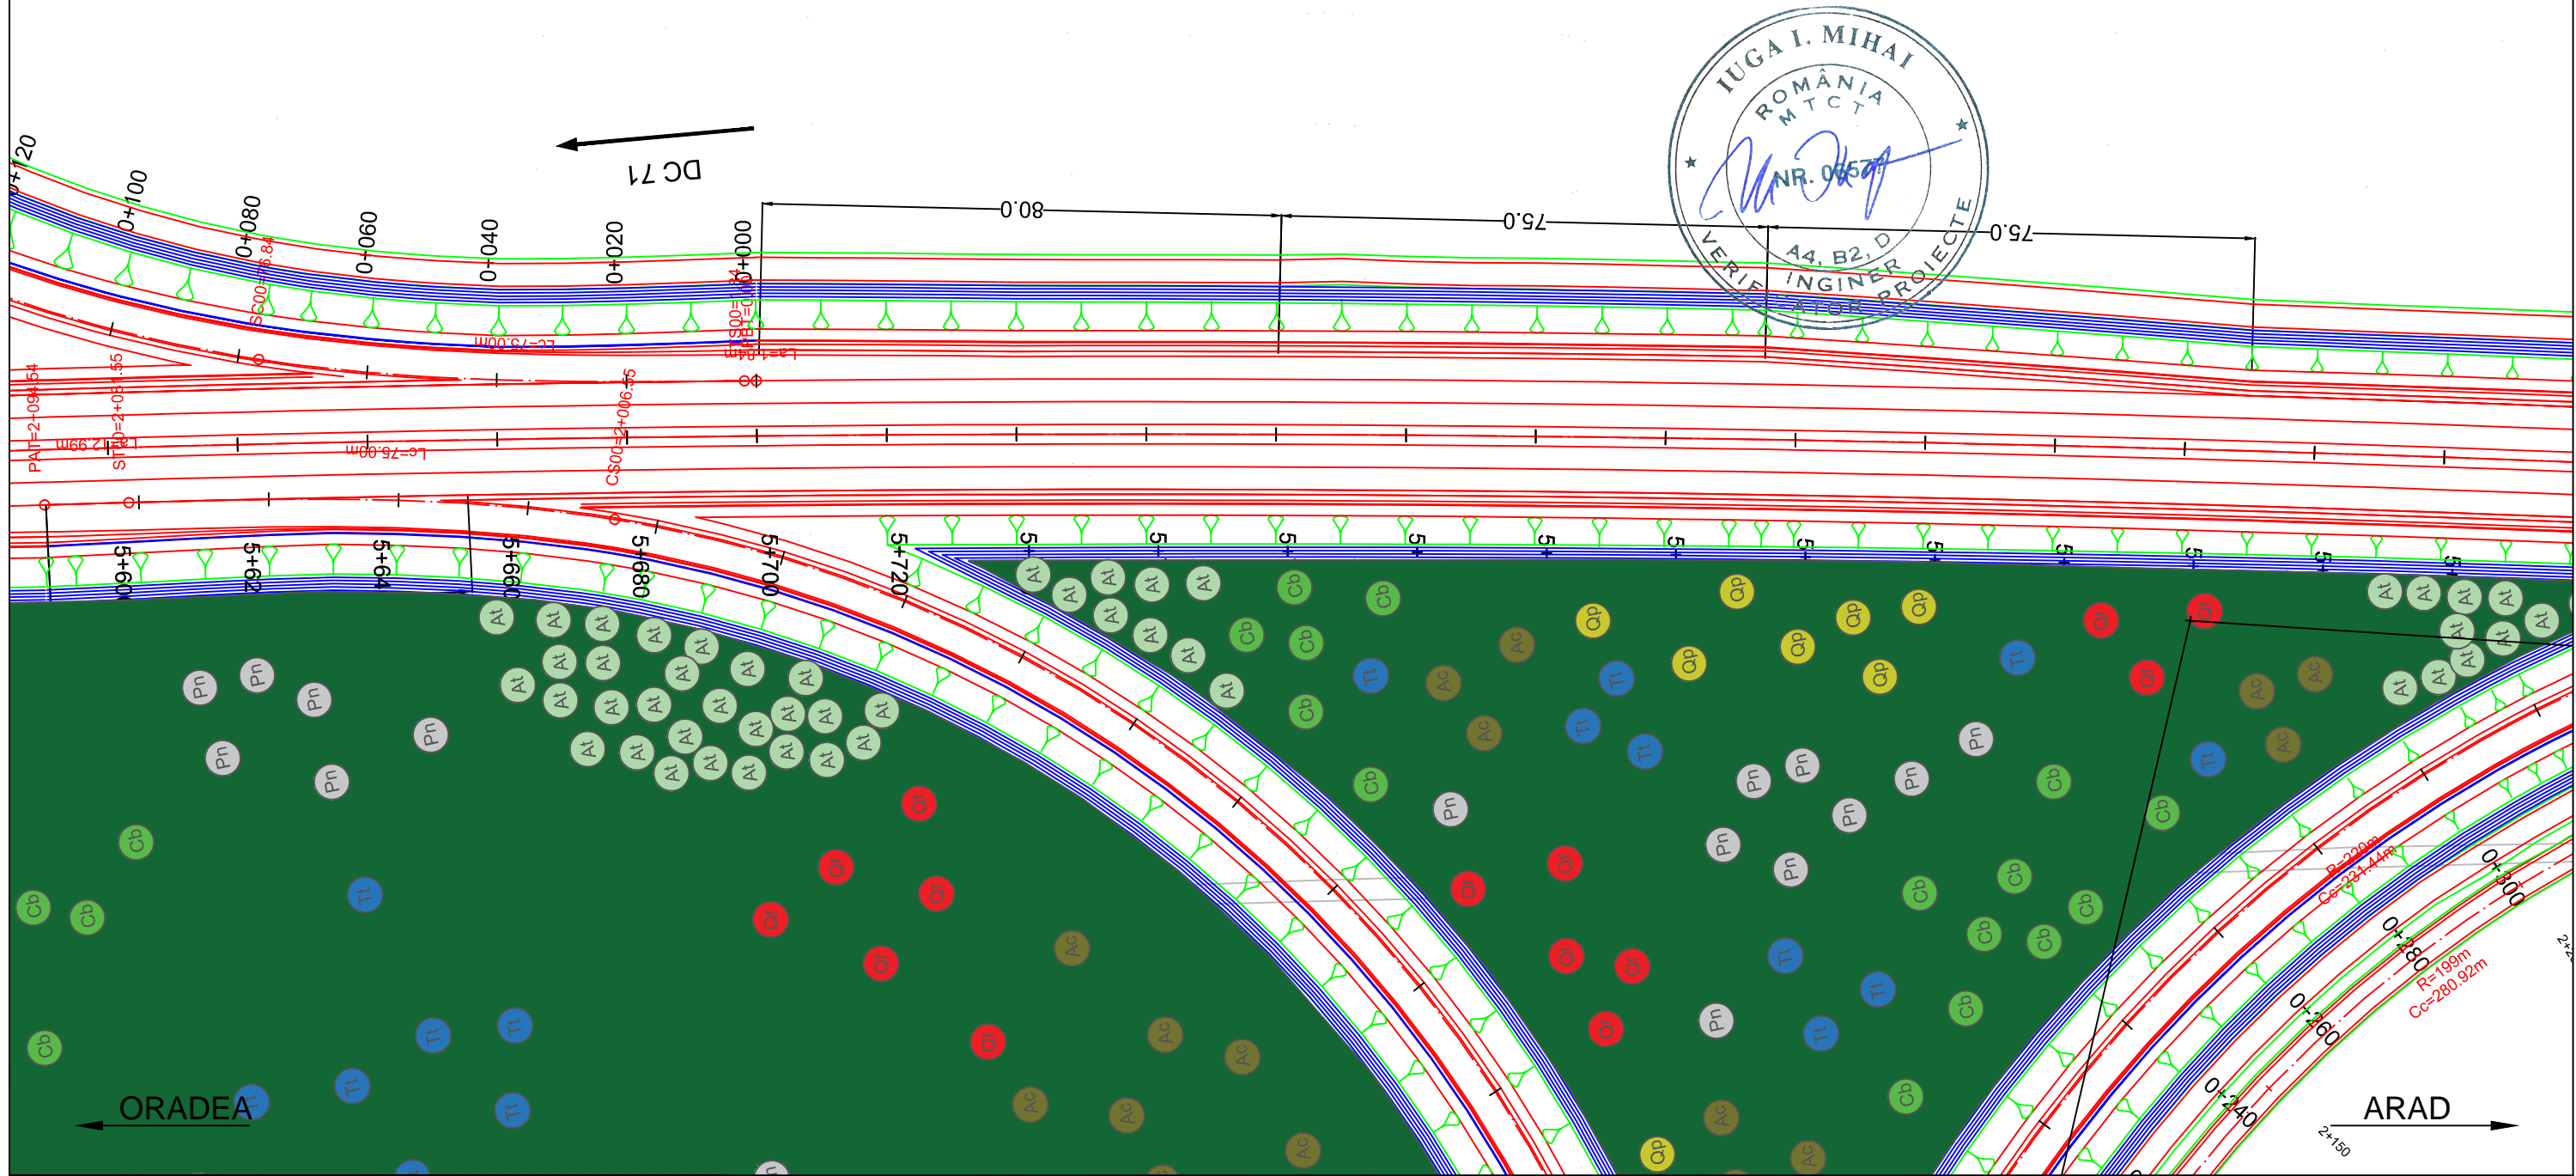

PROIECTANT / DESIGNER: S.C. CONSITRANS S.R.L.	BENEFICIAR / BENEFICIARY: MUNICIPIUL ARAD, MUNICIPIUL ORADEA, CONSILIUL JUDETEAN ARAD, CONSILIUL JUDETEAN BIHOR CNAIR	FUNCTIA / POSITION:	NUME / NAME:	SEMNATURA / SIGNATURE:	Titlu plansa / Drawing title:	REV. / REV.	DATA / DATE:	DETALII REVIZIE / REVISION DETAILS:	PROIECTAT / DESIGNER:
		COORDONATOR DE PROIECT / PROJECT MANAGER: ing. S. VEACESLAV	SEF PROIECT SPECIALITATE / TEAM LEADER: ing. C. TODERASCU	PROIECTAT / DESIGNER: ing. C. TODERASCU	VERIFICAT / INTERNAL CHECKER: ing. N. GISCA	PLAN DE SITUATIE / LAYOUT PLAN			
	INVESTITIA / INVESTMENT: ACTUALIZARE/COMPLETARE/REVIZUIRE (S.F. + P.A.C. + P.O.E + P.T.E.) "DRUM EXPRES ARAD ORADEA" ACTUALIZATION/COMPLETION (S.F. + P.A.C. + P.O.E + P.T.E.) "EXPRESS ROAD ARAD ORADEA"	FAZA PROIECTARE / DESIGN STAGE: PROIECT TEHNIC DE EXECUTIE / TECHNICAL PROJECT AND DETAIL DESIGN	Contract /Contract: 14724/01.07.2021 Project /Project no.: 001/2021	Data / Date: 11.2023 Scara /Scale: 1:1000	LUCRARI DE DRUM / ROAD WORKS				
					Cod plansa / Drawing code: CST-0121-PT-1-DX-01-PS-20-R00				

PLAN DE SITUATIE / LAYOUT PLAN


Scara / Scale: 1:1000

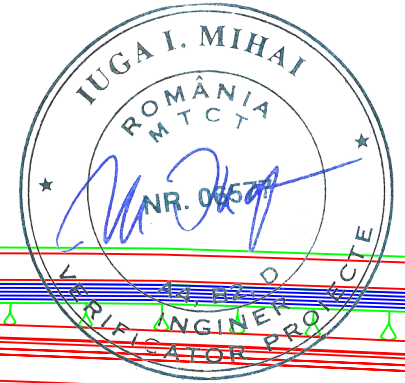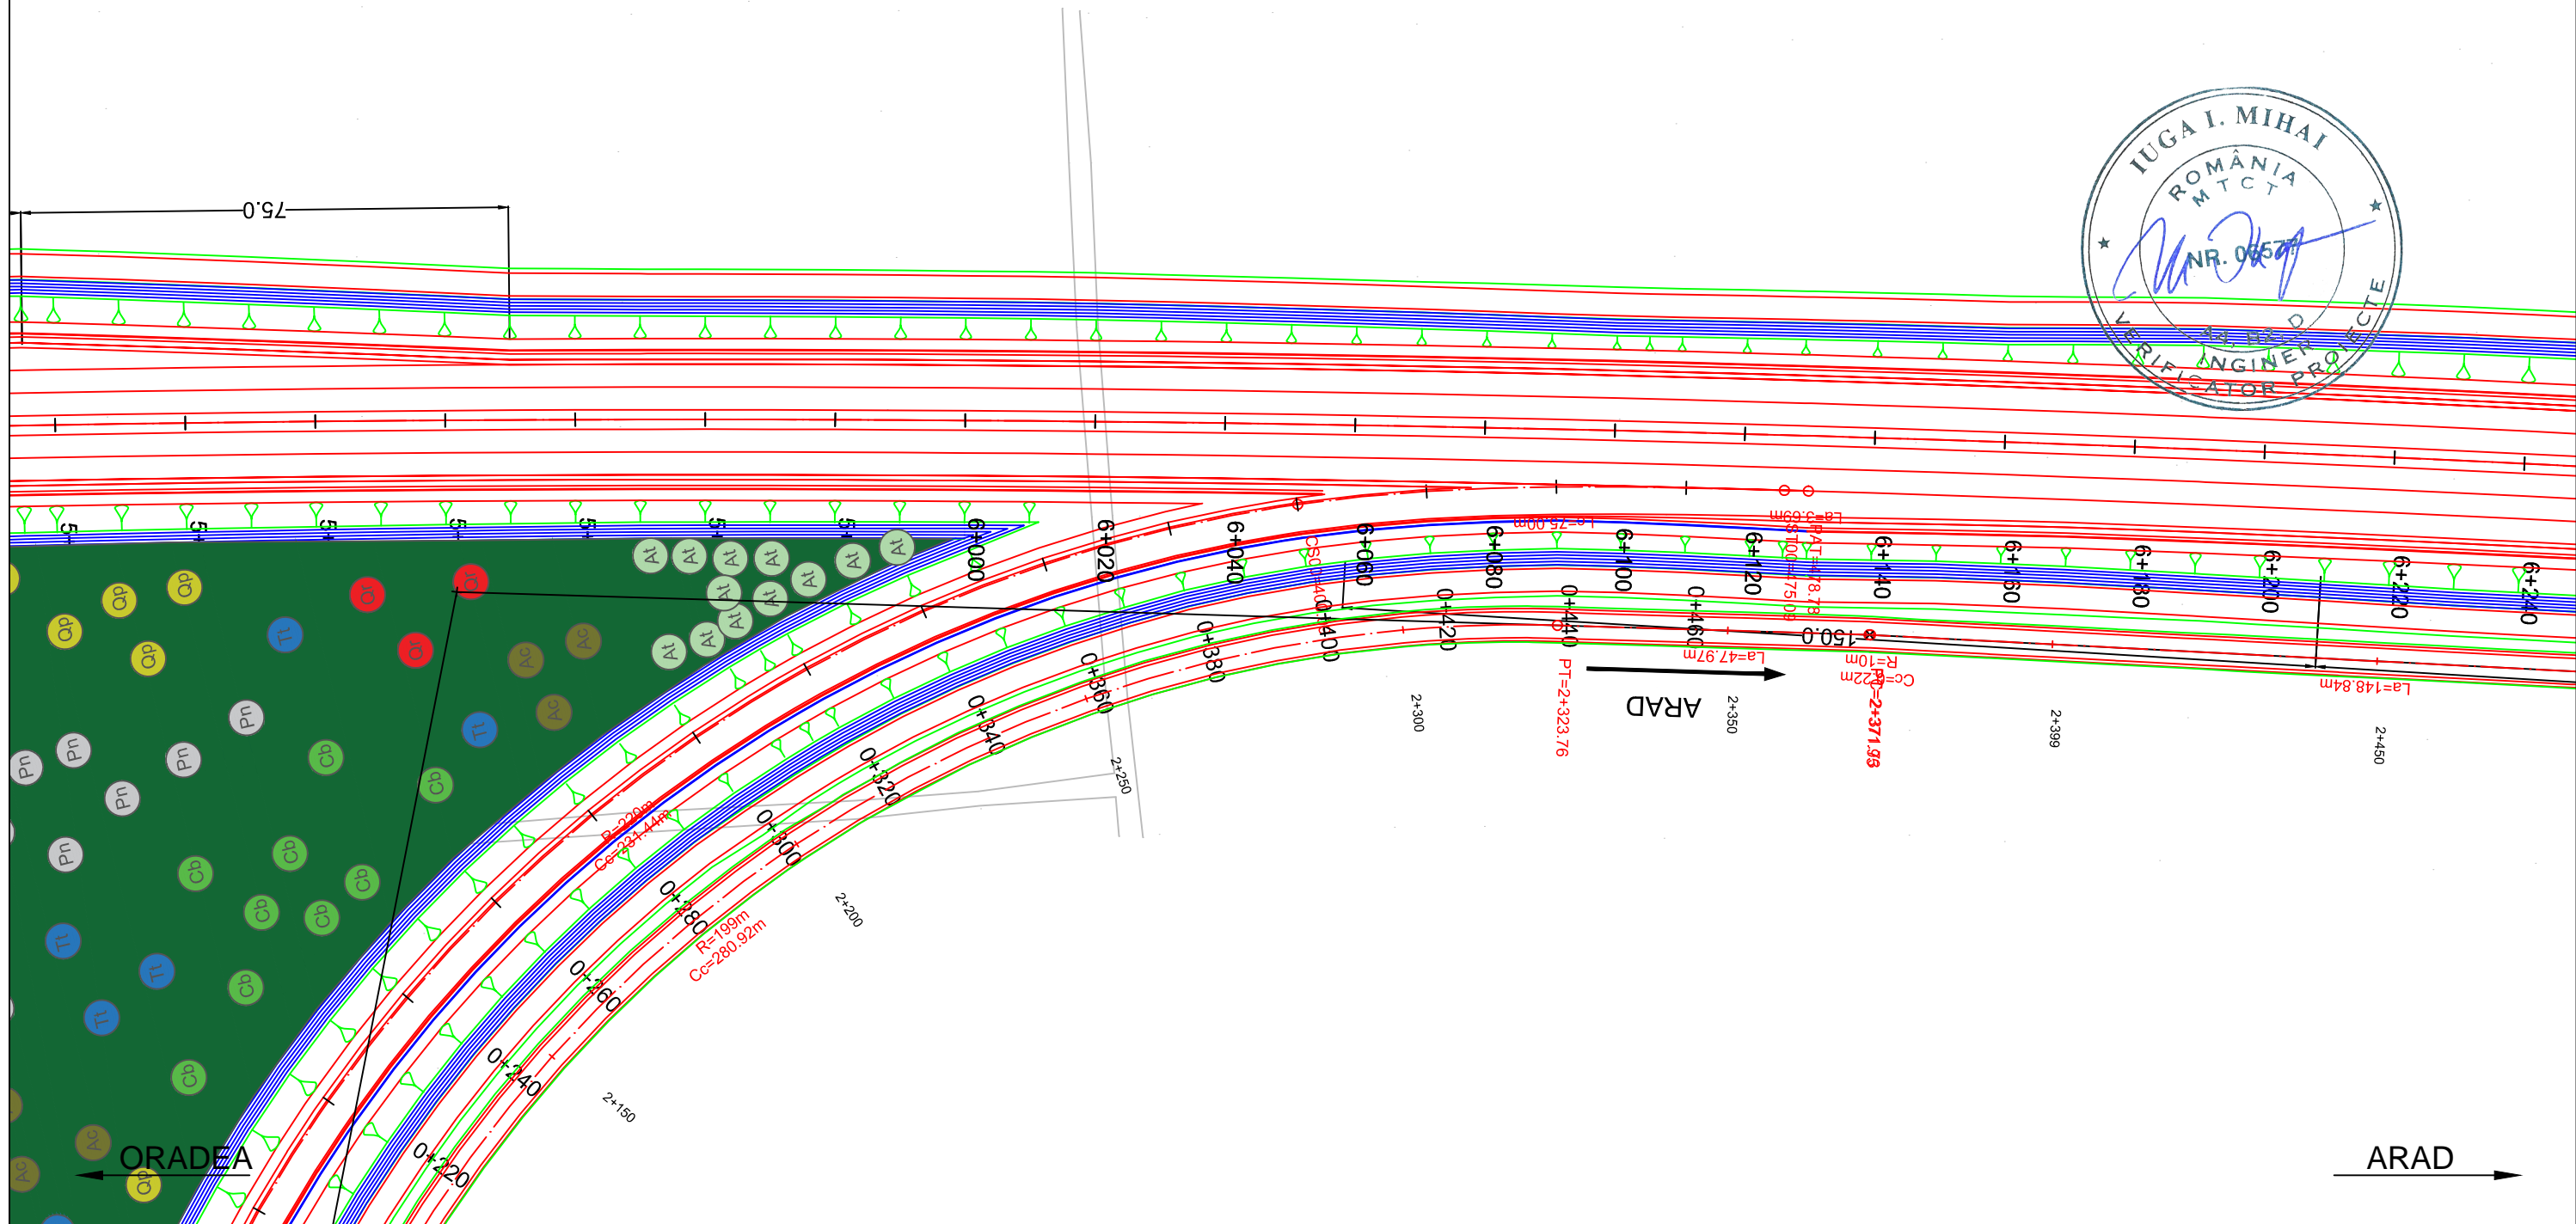

PROIECTANT / DESIGNER: S.C. CONSITRANS S.R.L.	BENEFICIAR / BENEFICIARY: MUNICIPIUL ARAD, MUNICIPIUL ORADEA, CONSILIUL JUDETEAN ARAD, CONSILIUL JUDETEAN BIHOR CNAIR	FUNCTIA / POSITION: COORDONATOR DE PROIECT / PROJECT MANAGER	NUME / NAME: ing. S. VEACESLAV	SEMNTURA / SIGNATURE: 	Titlu plansa / Drawing title: PLAN DE SITUATIE LAYOUT PLAN	REV/	DATA/	DETALII REVIZIE /	PROIECTAT /
						REV.	DATE:	REVISION DETAILS:	DESIGNER:
	INVESTITIA / INVESTMENT: ACTUALIZARE/COMPLETARE/REVIZUIRE (S.F. + P.A.C. + P.O.E + P.T.E.) "DRUM EXPRES ARAD ORADEA" ACTUALIZATION/COMPLETION (S.F. + P.A.C. + P.O.E + P.T.E.) "EXPRESS ROAD ARAD ORADEA"	SEF PROIECT SPECIALITATE / TEAM LEADER: ing. C. TODERASCU	ing. C. TODERASCU		LUCRARI DE DRUM / ROAD WORKS				
						FAZA PROIECTARE / DESIGN STAGE: PROIECT TEHNIC DE EXECUTIE / TECHNICAL PROJECT AND DETAIL DESIGN	PROIECTAT / DESIGNER: ing. C. TODERASCU		Cod plansa / Drawing code: CST-0121-PT-1-DX-01-PS-21-R00
Contract /Contract: 14724/01.07.2021 Project /Project no.: 001/2021		Data / Date: 11.2023	Scara /Scale: 1:1000	VERIFICAT / INTERNAL CHECKER: ing. N. GISCA					

PLAN DE SITUATIE / LAYOUT PLAN



Scara / Scale: 1:1000

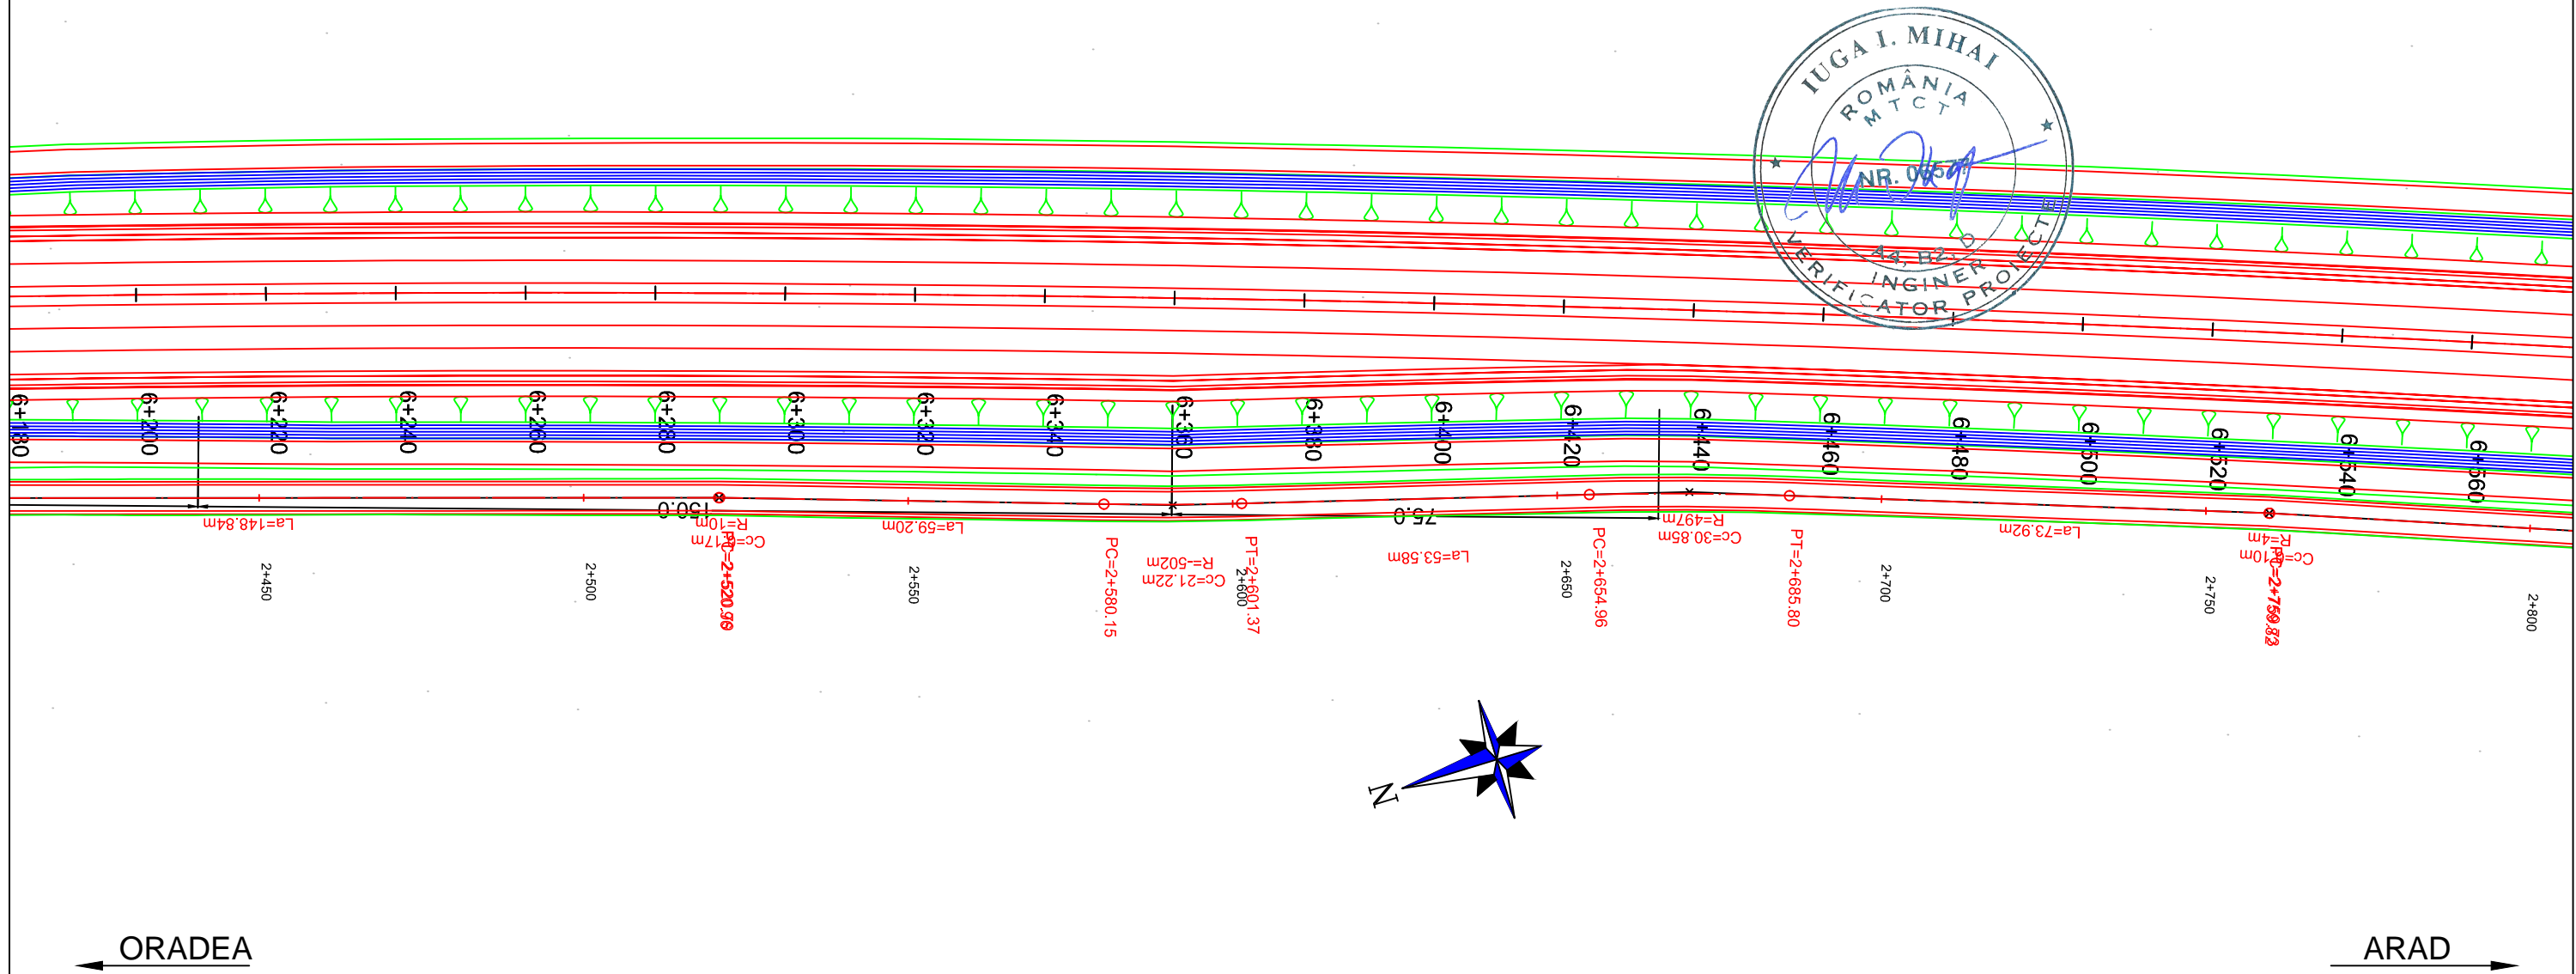

PROIECTANT / DESIGNER:	BENEFICIAR / BENEFICIARY:	FUNCTIA / POSITION:	NUME / NAME:	SEMNTURA / SIGNATURE:	Titlu plansa / Drawing title:	REV/ REV.	DATA / DATE:	DETALII REVIZIE / REVISION DETAILS:	PROIECTAT / DESIGNER:
S.C. CONSITRANS S.R.L.	MUNICIPIUL ARAD, MUNICIPIUL ORADEA, CONSILIUL JUDETEAN ARAD, CONSILIUL JUDETEAN BIHOR CNAIR	COORDONATOR DE PROIECT / PROJECT MANAGER	ing. S. VEACESLAV		PLAN DE SITUATIE LAYOUT PLAN				
	INVESTITIA / INVESTMENT: ACTUALIZARE/COMPLETARE/REVIZUIRE (S.F. + P.A.C. + P.O.E + P.T.E.) "DRUM EXPRES ARAD ORADEA" ACTUALIZATION/COMPLETION (S.F. + P.A.C. + P.O.E + P.T.E.) "EXPRESS ROAD ARAD ORADEA"	SEF PROIECT SPECIALITATE / TEAM LEADER	ing. C. TODERASCU						
 UNIUNEA EUROPEANA PROIECT CO-FINANȚAT DIN FONDUL DE COEZIUNE, PRIN PROGRAMUL OPERAȚIONAL INFRASTRUCTURĂ MARE / PROJECT CO-FINANCED FROM THE COHESION FUND, THROUGH THE LARGE INFRASTRUCTURE OPERATIONAL PROGRAM	 GUVERNUL ROMÂNIEI	FAZA PROIECTARE / DESIGN STAGE: PROIECT TEHNIC DE EXECUTIE / TECHNICAL PROJECT AND DETAIL DESIGN	PROIECTAT / DESIGNER:	ing. C. TODERASCU		LUCRARI DE DRUM / ROAD WORKS			
	Contract /Contract: 14724/01.07.2021 Project /Project no.: 001/2021	Data / Date: 11.2023	Scara /Scale: 1:1000	VERIFICAT / INTERNAL CHECKER:	ing. N. GISCA		Cod plansa / Drawing code: CST-0121-PT-1-DX-01-PS-22-R00		



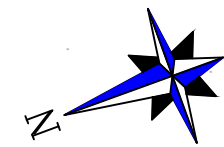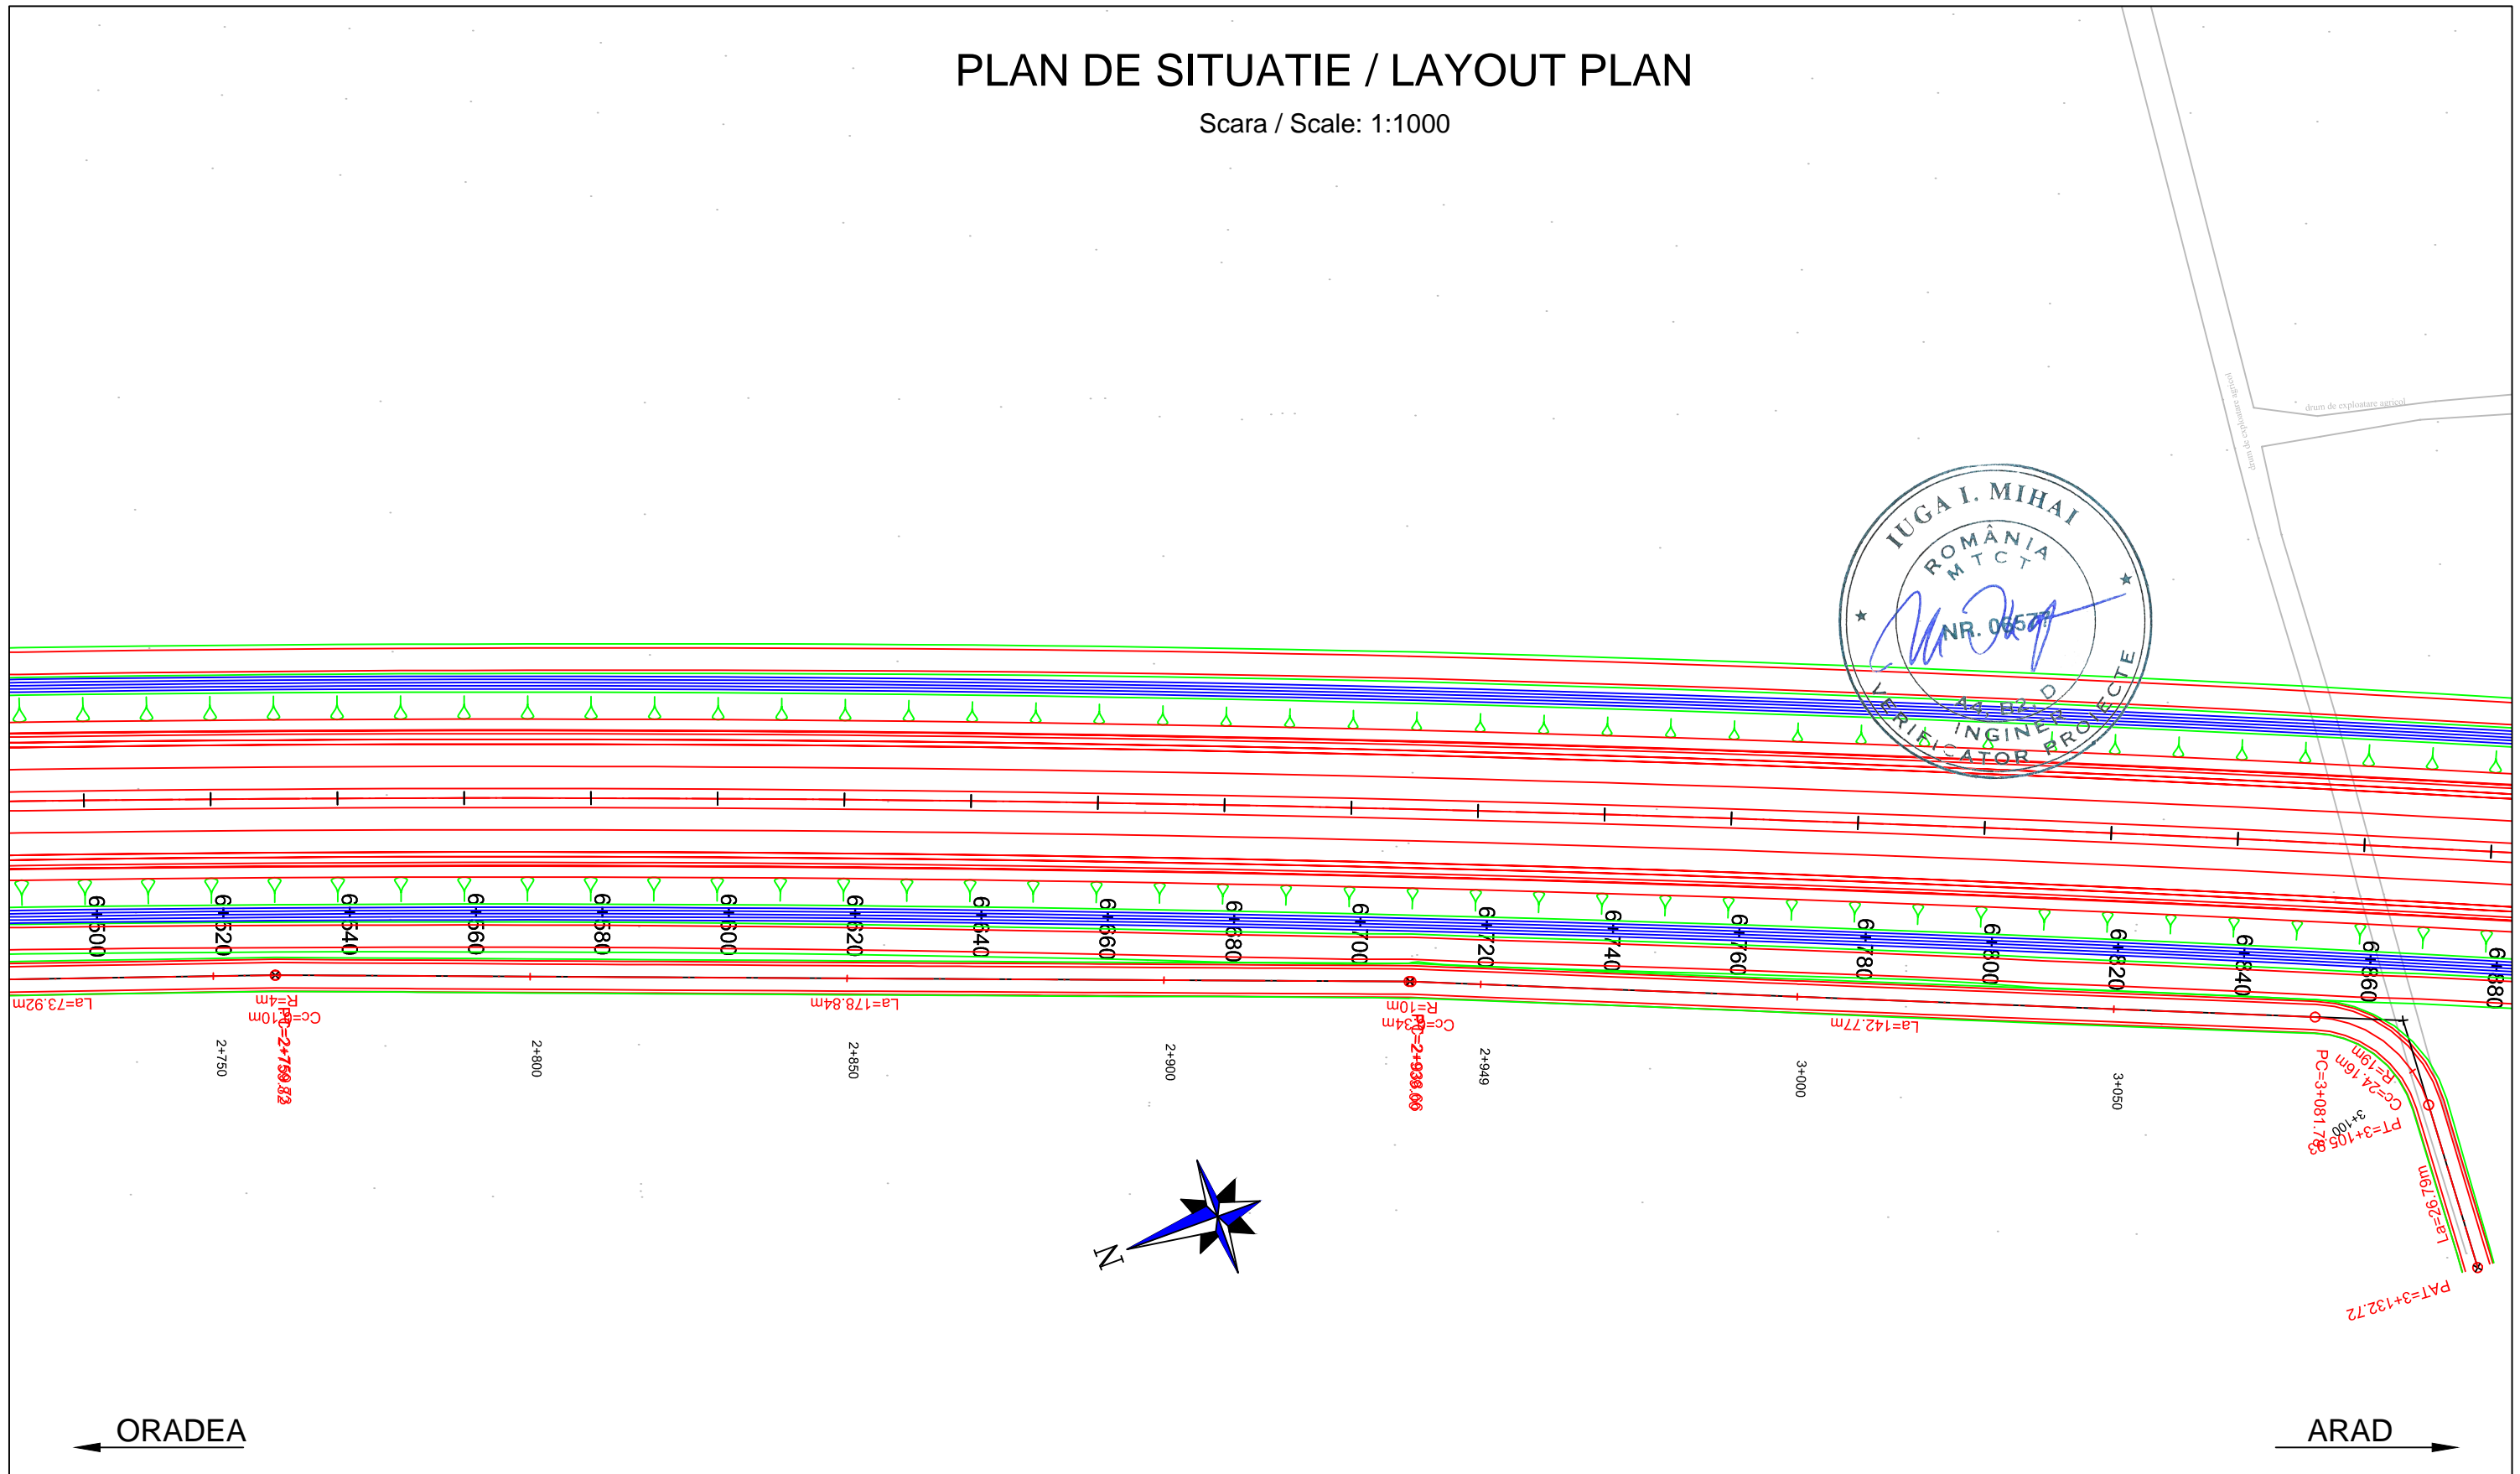


PLAN DE SITUATIE / LAYOUT PLAN

Scara / Scale: 1:1000



ORADEA ←



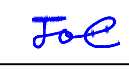
→ ARAD






PROIECTANT / DESIGNER: S.C. CONSITRANS S.R.L. 	BENEFICIAR / BENEFICIARY: MUNICIPIUL ARAD, MUNICIPIUL ORADEA, CONSILIUL JUDETEAN ARAD, CONSILIUL JUDETEAN BIHOR CNAIR			FUNCTIA / POSITION:	NUME / NAME:	SEMNATURA / SIGNATURE:	Titlu plansa / Drawing title:	REV/ REV.:	DATA/ DATE:	DETALII REVIZIE / REVISION DETAILS:	PROIECTAT / DESIGNER:
	INVESTITIA / INVESTMENT: ACTUALIZARE/COMPLETARE/REVIZUIRE (S.F. + P.A.C. + P.O.E + P.T.E.) "DRUM EXPRES ARAD ORADEA" ACTUALIZATION/COMPLETION (S.F. + P.A.C. + P.O.E + P.T.E.) "EXPRESS ROAD ARAD ORADEA"			COORDONATOR DE PROIECT / PROJECT MANAGER: ing. S. VEACESLAV 	SEF PROIECT SPECIALITATE / TEAM LEADER: ing. C. TODERASCU 	PROIECTAT / DESIGNER: ing. C. TODERASCU 	LUCRARI DE DRUM / ROAD WORKS	Cod plansa / Drawing code: CST-0121-PT-1-DX-01-PS-23-R00			
FAZA PROIECTARE / DESIGN STAGE: PROIECT TEHNIC DE EXECUTIE / TECHNICAL PROJECT AND DETAIL DESIGN			Contract /Contract: 14724/01.07.2021	Data / Date: 11.2023	Scara /Scale: 1:1000	VERIFICAT / INTERNAL CHECKER: ing. N. GISCA 					



PLAN DE SITUATIE / LAYOUT PLAN

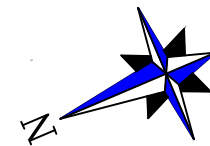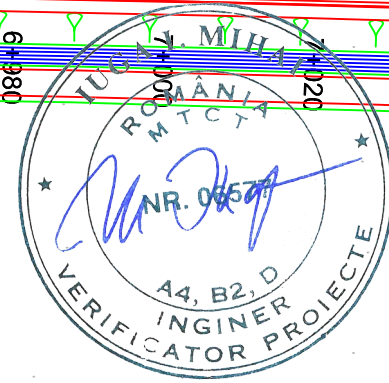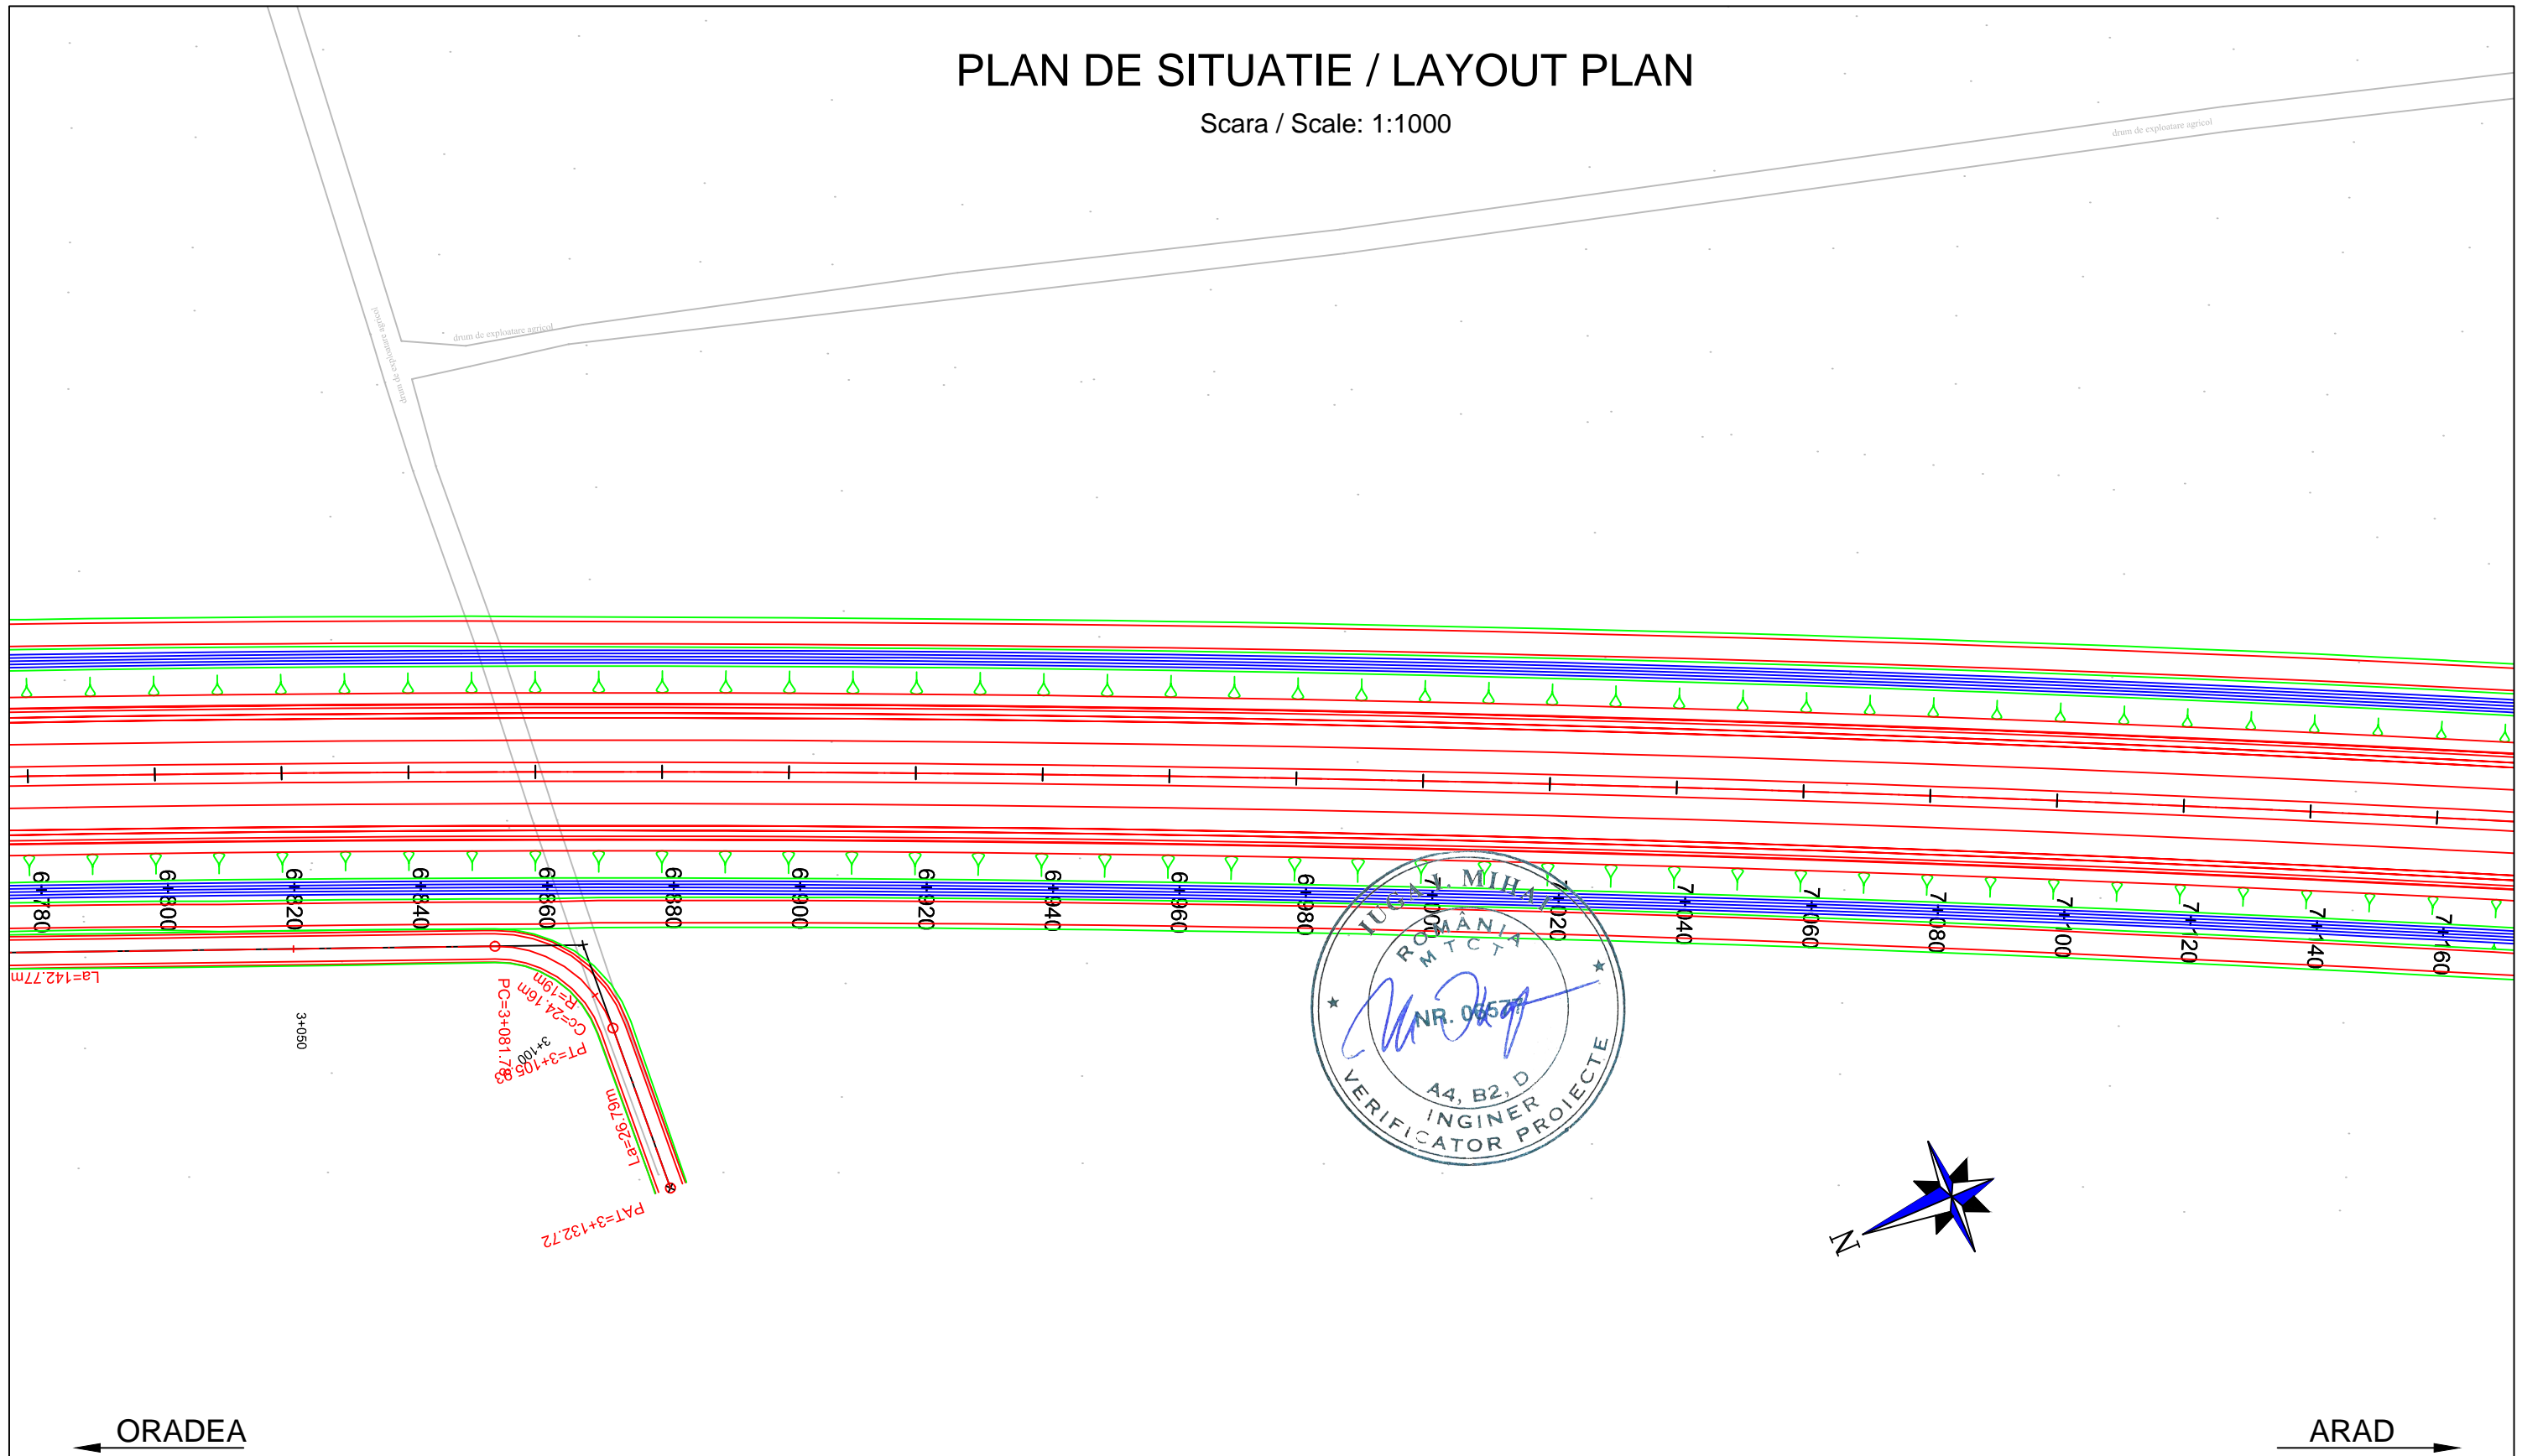Scara / Scale: 1:1000

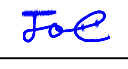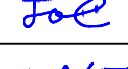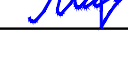

PROIECTANT / DESIGNER: S.C. CONSITRANS S.R.L. 	BENEFICIAR / BENEFICIARY: MUNICIPIUL ARAD, MUNICIPIUL ORADEA, CONSILIUL JUDETEAN ARAD, CONSILIUL JUDETEAN BIHOR CNAIR			FUNCTIA / POSITION:	NUME / NAME:	SEMNTATURA / SIGNATURE:	Titlu plansa / Drawing title:	REV/ REV.	DATA/ DATE:	DETALII REVIZIE / REVISION DETAILS:	PROIECTAT / DESIGNER:
	INVESTITIA / INVESTMENT: ACTUALIZARE/COMPLETARE/REVIZUIRE (S.F. + P.A.C. + P.O.E + P.T.E.) "DRUM EXPRES ARAD ORADEA" ACTUALIZATION/COMPLETION (S.F. + P.A.C. + P.O.E + P.T.E.) "EXPRESS ROAD ARAD ORADEA"			COORDONATOR DE PROIECT / PROJECT MANAGER: ing. S. VEACESLAV	SEF PROIECT SPECIALITATE / TEAM LEADER: ing. C. TODERASCU			PLAN DE SITUATIE LAYOUT PLAN			
FAZA PROIECTARE / DESIGN STAGE: PROIECT TEHNIC DE EXECUTIE / TECHNICAL PROJECT AND DETAIL DESIGN			PROIECTAT / DESIGNER: ing. C. TODERASCU	VERIFICAT / INTERNAL CHECKER: ing. N. GISCA			LUCRARI DE DRUM / ROAD WORKS				
Contract /Contract: 14724/01.07.2021 Project /Project no.: 001/2021			Data /Date: 11.2023	Scara /Scale: 1:1000	Cod plansa / Drawing code: CST-0121-PT-1-DX-01-PS-24-R00						













UNIUNEA EUROPEANA
 PROIECT CO-FINANȚAT DIN FONDUL DE COEZIUNE, PRIN PROGRAMUL OPERAȚIONAL INFRASTRUCTURĂ MARE / PROJECT CO-FINANCED FROM THE COHESION FUND, THROUGH THE LARGE INFRASTRUCTURE OPERATIONAL PROGRAM

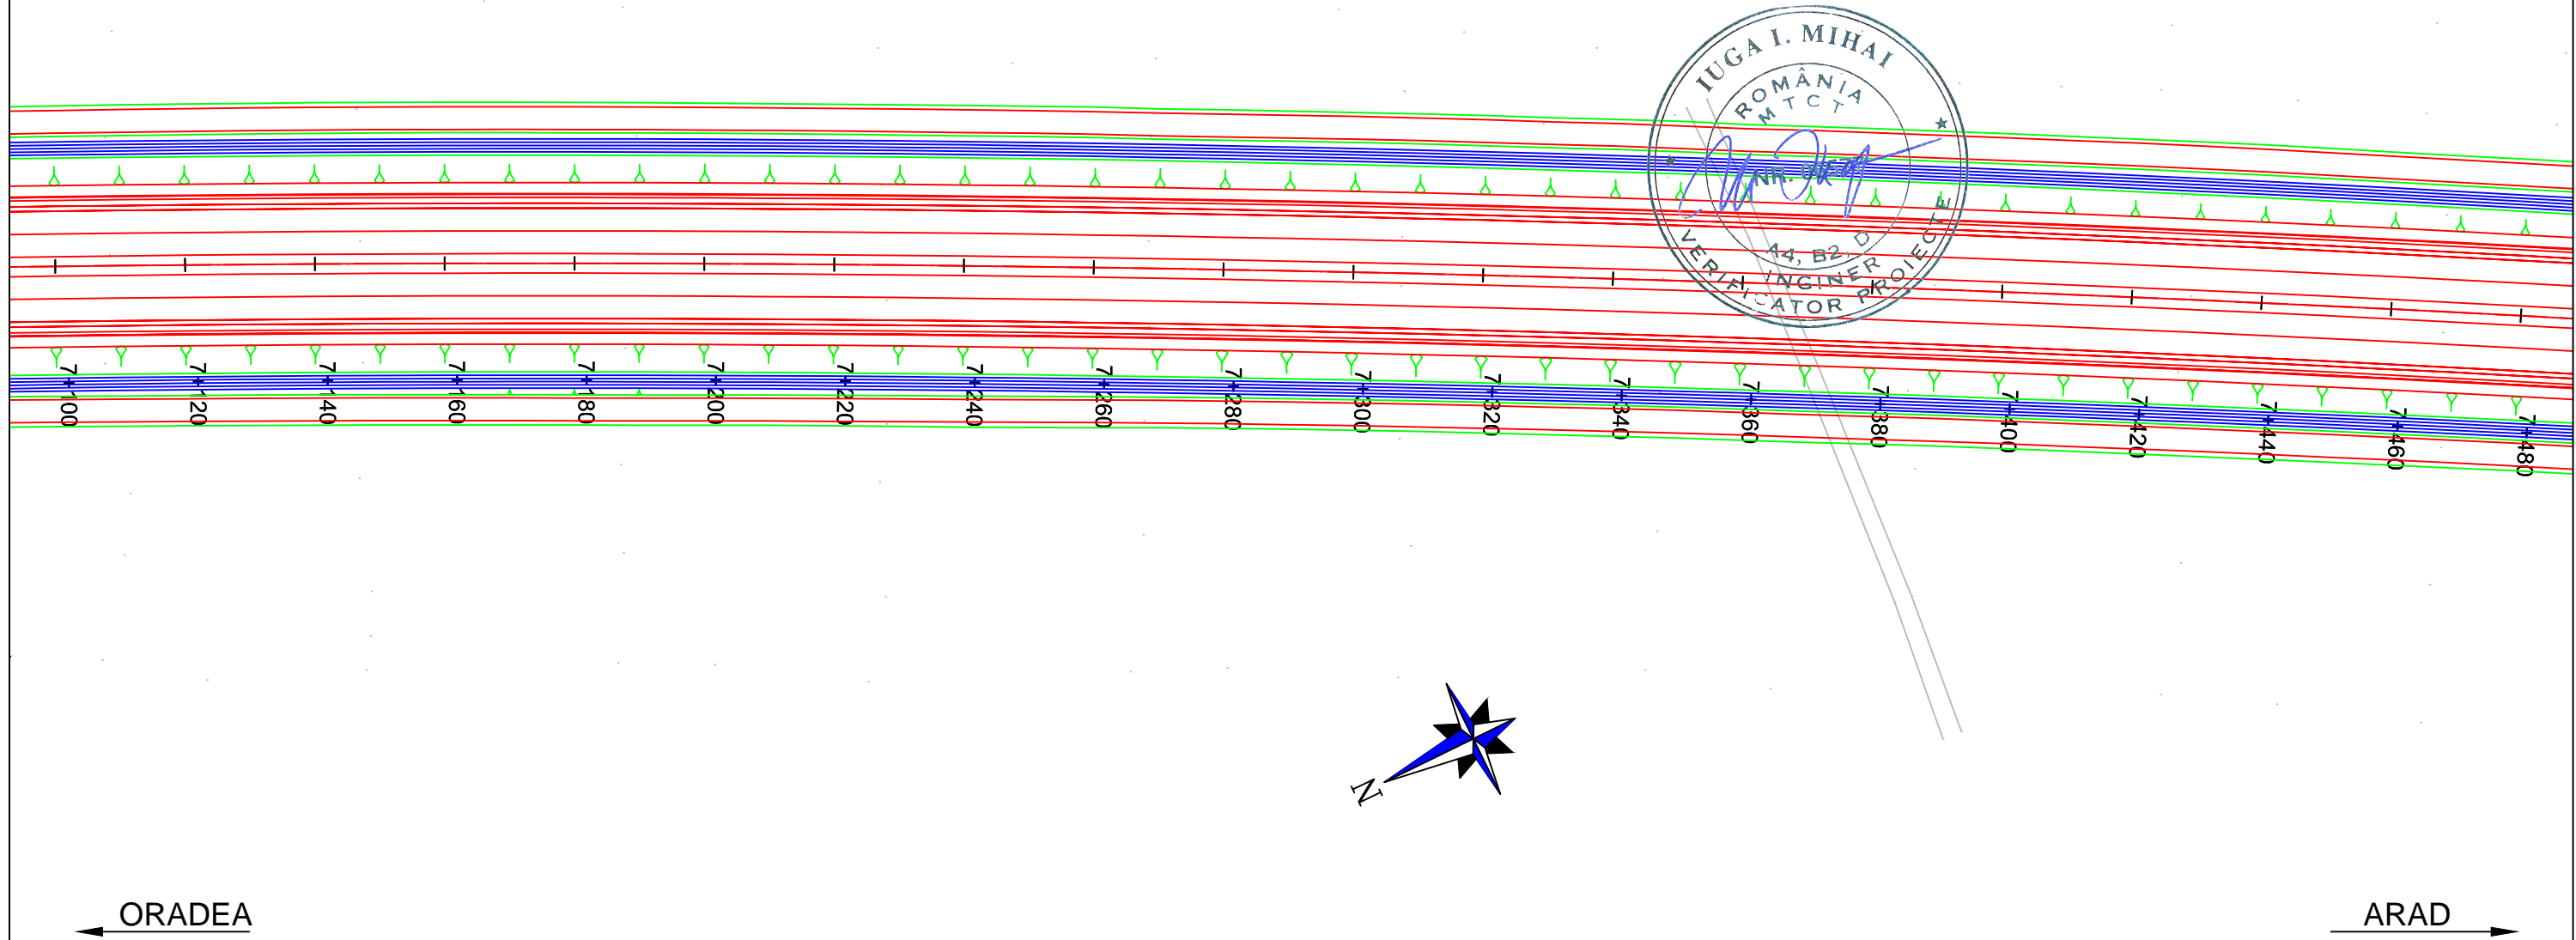PLAN DE SITUATIE / LAYOUT PLAN

Scara / Scale: 1:1000


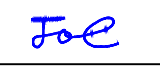
drum de exploatare agricol

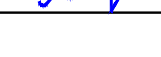

PROIECTANT / DESIGNER: S.C. CONSITRANS S.R.L. 	BENEFICIAR / BENEFICIARY: MUNICIPIUL ARAD, MUNICIPIUL ORADEA, CONSILIUL JUDETEAN ARAD, CONSILIUL JUDETEAN BIHOR CNAIR		FUNCTIA / POSITION:	NUME / NAME:	SEMNATURA / SIGNATURE:	Titlu plansa / Drawing title:	REV/ REV.	DATA/ DATE:	DETALII REVIZIE / REVISION DETAILS:	PROIECTAT / DESIGNER:
	INVESTITIA / INVESTMENT: ACTUALIZARE/COMPLETARE/REVIZUIRE (S.F. + P.A.C. + P.O.E + P.T.E.) "DRUM EXPRES ARAD ORADEA" ACTUALIZATION/COMPLETION (S.F. + P.A.C. + P.O.E + P.T.E.) "EXPRESS ROAD ARAD ORADEA"		COORDONATOR DE PROIECT / PROJECT MANAGER: ing. S. VEACESLAV 	SEF PROIECT SPECIALITATE / TEAM LEADER: ing. C. TODERASCU 	PROIECTAT / DESIGNER: ing. C. TODERASCU 	PLAN DE SITUATIE / LAYOUT PLAN				
FAZA PROIECTARE / DESIGN STAGE: PROIECT TEHNIC DE EXECUTIE / TECHNICAL PROJECT AND DETAIL DESIGN		PROIECTAT / DESIGNER: ing. C. TODERASCU 	VERIFICAT / INTERNAL CHECKER: ing. N. GISCA 	LUCRARI DE DRUM / ROAD WORKS	Cod plansa / Drawing code: CST-0121-PT-1-DX-01-PS-25-R00					
   <p>PROIECT CO-FINANȚAT DIN FONDUL DE COEZIUNE, PRIN PROGRAMUL OPERAȚIONAL INFRASTRUCTURĂ MARE / PROJECT CO-FINANCED FROM THE COHESION FUND, THROUGH THE LARGE INFRASTRUCTURE OPERATIONAL PROGRAM</p>		Contract / Contract: 14724/01.07.2021 Project / Project no.: 001/2021	Data / Date: 11.2023	Scara / Scale: 1:1000						



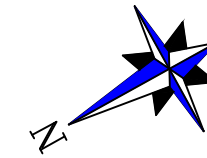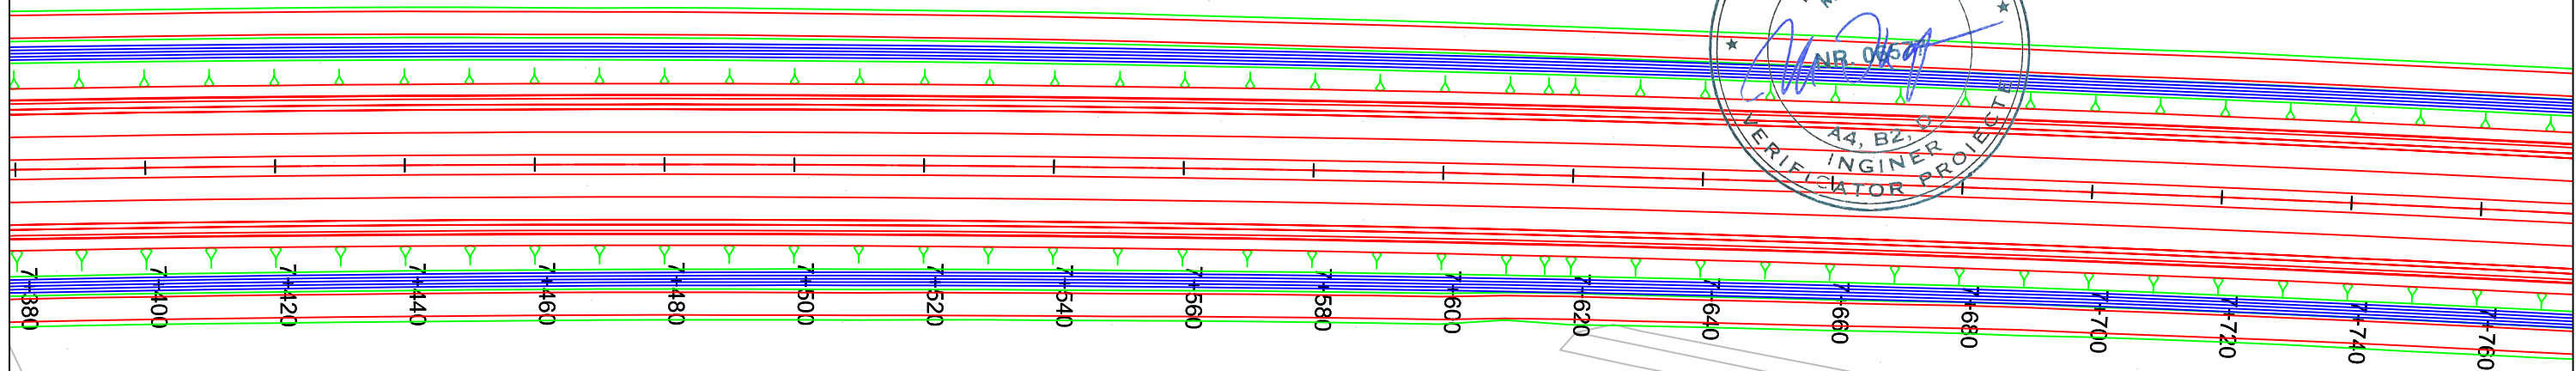



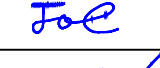

PLAN DE SITUATIE / LAYOUT PLAN

Scara / Scale: 1:1000




← ORADEA

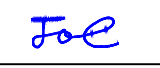







→ ARAD

PROIECTANT / DESIGNER: S.C. CONSITRANS S.R.L. 	BENEFICIAR / BENEFICIARY: MUNICIPIUL ARAD, MUNICIPIUL ORADEA, CONSILIUL JUDETEAN ARAD, CONSILIUL JUDETEAN BIHOR CNAIR			FUNCTIA / POSITION: COORDONATOR DE PROIECT / PROJECT MANAGER	NUME / NAME: ing. S. VEACESLAV	SEMNTATURA / SIGNATURE: 	Titlu plansa / Drawing title: PLAN DE SITUATIE LAYOUT PLAN	REV/ REV.:	DATA/ DATE:	DETALII REVIZIE / REVISION DETAILS:	PROIECTAT / DESIGNER:
	INVESTITIA / INVESTMENT: ACTUALIZARE/COMPLETARE/REVIZUIRE (S.F. + P.A.C. + P.O.E + P.T.E.) "DRUM EXPRES ARAD ORADEA" ACTUALIZATION/COMPLETION (S.F. + P.A.C. + P.O.E + P.T.E.) "EXPRESS ROAD ARAD ORADEA"			SEF PROIECT SPECIALITATE / TEAM LEADER: ing. C. TODERASCU		LUCRARI DE DRUM / ROAD WORKS					
   PROIECT CO-FINANȚAT DIN FONDUL DE COEZIUNE, PRIN PROGRAMUL OPERAȚIONAL INFRASTRUCTURĂ MARE / PROJECT CO-FINANCED FROM THE COHESION FUND, THROUGH THE LARGE INFRASTRUCTURE OPERATIONAL PROGRAM	FAZA PROIECTARE / DESIGN STAGE: PROIECT TEHNIC DE EXECUTIE / TECHNICAL PROJECT AND DETAIL DESIGN			PROIECTAT / DESIGNER: ing. C. TODERASCU		Cod plansa / Drawing code: CST-0121-PT-1-DX-01-PS-26-R00					
	Contract /Contract: 14724/01.07.2021 Proiect /Project no.: 001/2021	Data / Date: 11.2023	Scara /Scale: 1:1000	VERIFICAT / INTERNAL CHECKER: ing. N. GISCA							

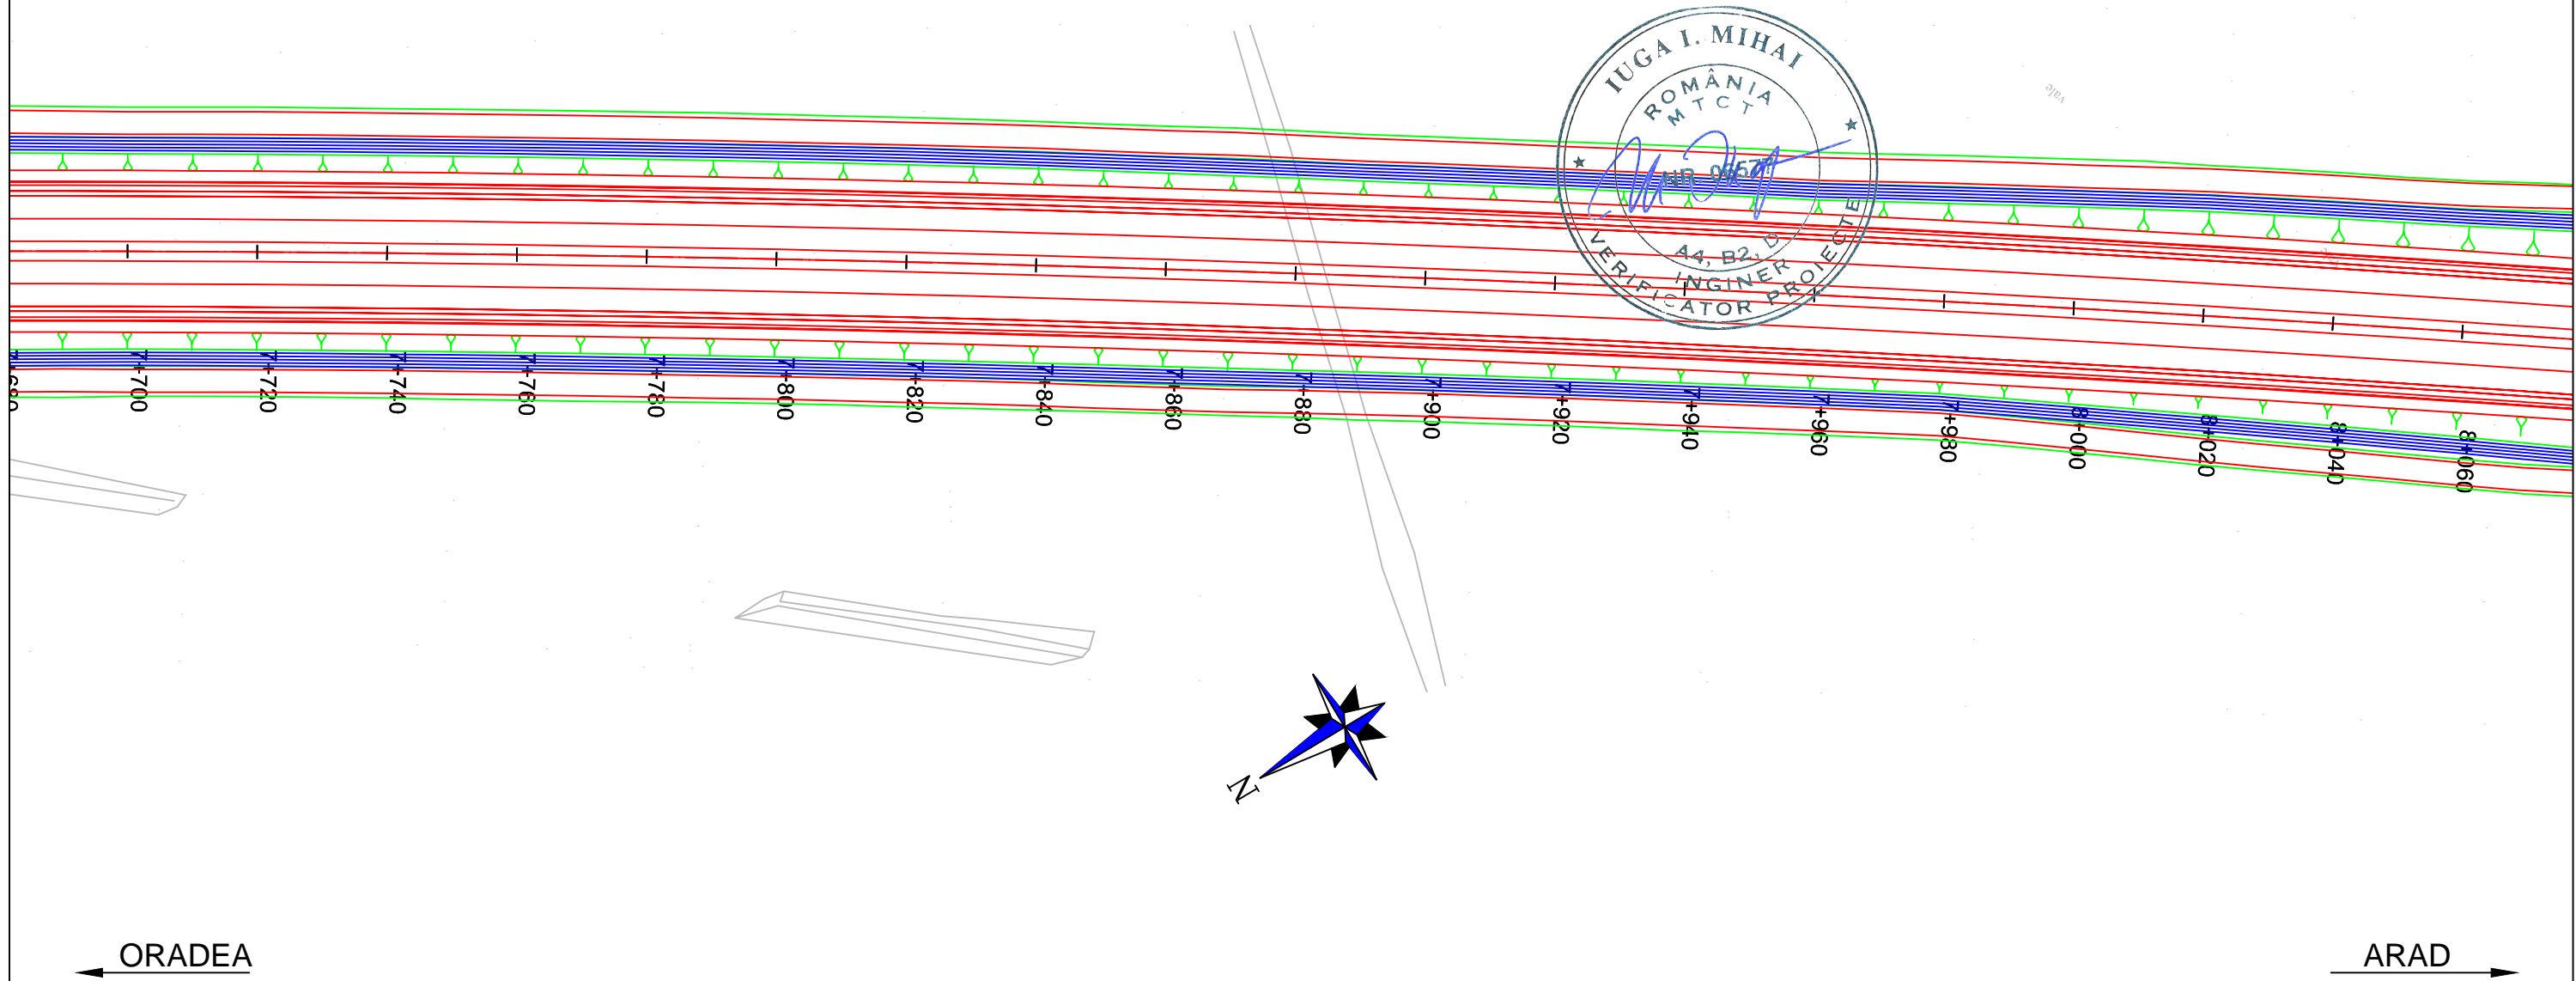PLAN DE SITUATIE / LAYOUT PLAN


Scara / Scale: 1:1000

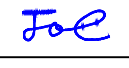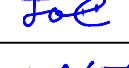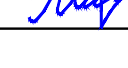

PROIECTANT / DESIGNER: S.C. CONSITRANS S.R.L. 	BENEFICIAR / BENEFICIARY: MUNICIPIUL ARAD, MUNICIPIUL ORADEA, CONSILIUL JUDETEAN ARAD, CONSILIUL JUDETEAN BIHOR CNAIR			FUNCTIA / POSITION:	NUME / NAME:	SEMNATURA / SIGNATURE:	Titlu plansa / Drawing title:	REV/ REV.	DATA/ DATE:	DETALII REVIZIE / REVISION DETAILS:	PROIECTAT / DESIGNER:
	INVESTITIA / INVESTMENT: ACTUALIZARE/COMPLETARE/REVIZUIRE (S.F. + P.A.C. + P.O.E + P.T.E.) "DRUM EXPRES ARAD ORADEA" ACTUALIZATION/COMPLETION (S.F. + P.A.C. + P.O.E + P.T.E.) "EXPRESS ROAD ARAD ORADEA"			COORDONATOR DE PROIECT / PROJECT MANAGER: ing. S. VEACESLAV	SEF PROIECT SPECIALITATE / TEAM LEADER: ing. C. TODERASCU			PLAN DE SITUATIE LAYOUT PLAN			
FAZA PROIECTARE / DESIGN STAGE: PROIECT TEHNIC DE EXECUTIE / TECHNICAL PROJECT AND DETAIL DESIGN			PROIECTAT / DESIGNER: ing. C. TODERASCU	VERIFICAT / INTERNAL CHECKER: ing. N. GISCA			LUCRARI DE DRUM / ROAD WORKS				
   PROIECT CO-FINANȚAT DIN FONDUL DE COEZIUNE, PRIN PROGRAMUL OPERAȚIONAL INFRASTRUCTURĂ MARE / PROJECT CO-FINANCED FROM THE COHESION FUND, THROUGH THE LARGE INFRASTRUCTURE OPERATIONAL PROGRAM			Contract / Contract: 14724/01.07.2021 Project / Project no.: 001/2021	Data / Date: 11.2023	Scara / Scale: 1:1000	Cod plansa / Drawing code: CST-0121-PT-1-DX-01-PS-27-R00					

PLAN DE SITUATIE / LAYOUT PLAN


Scara / Scale: 1:1000

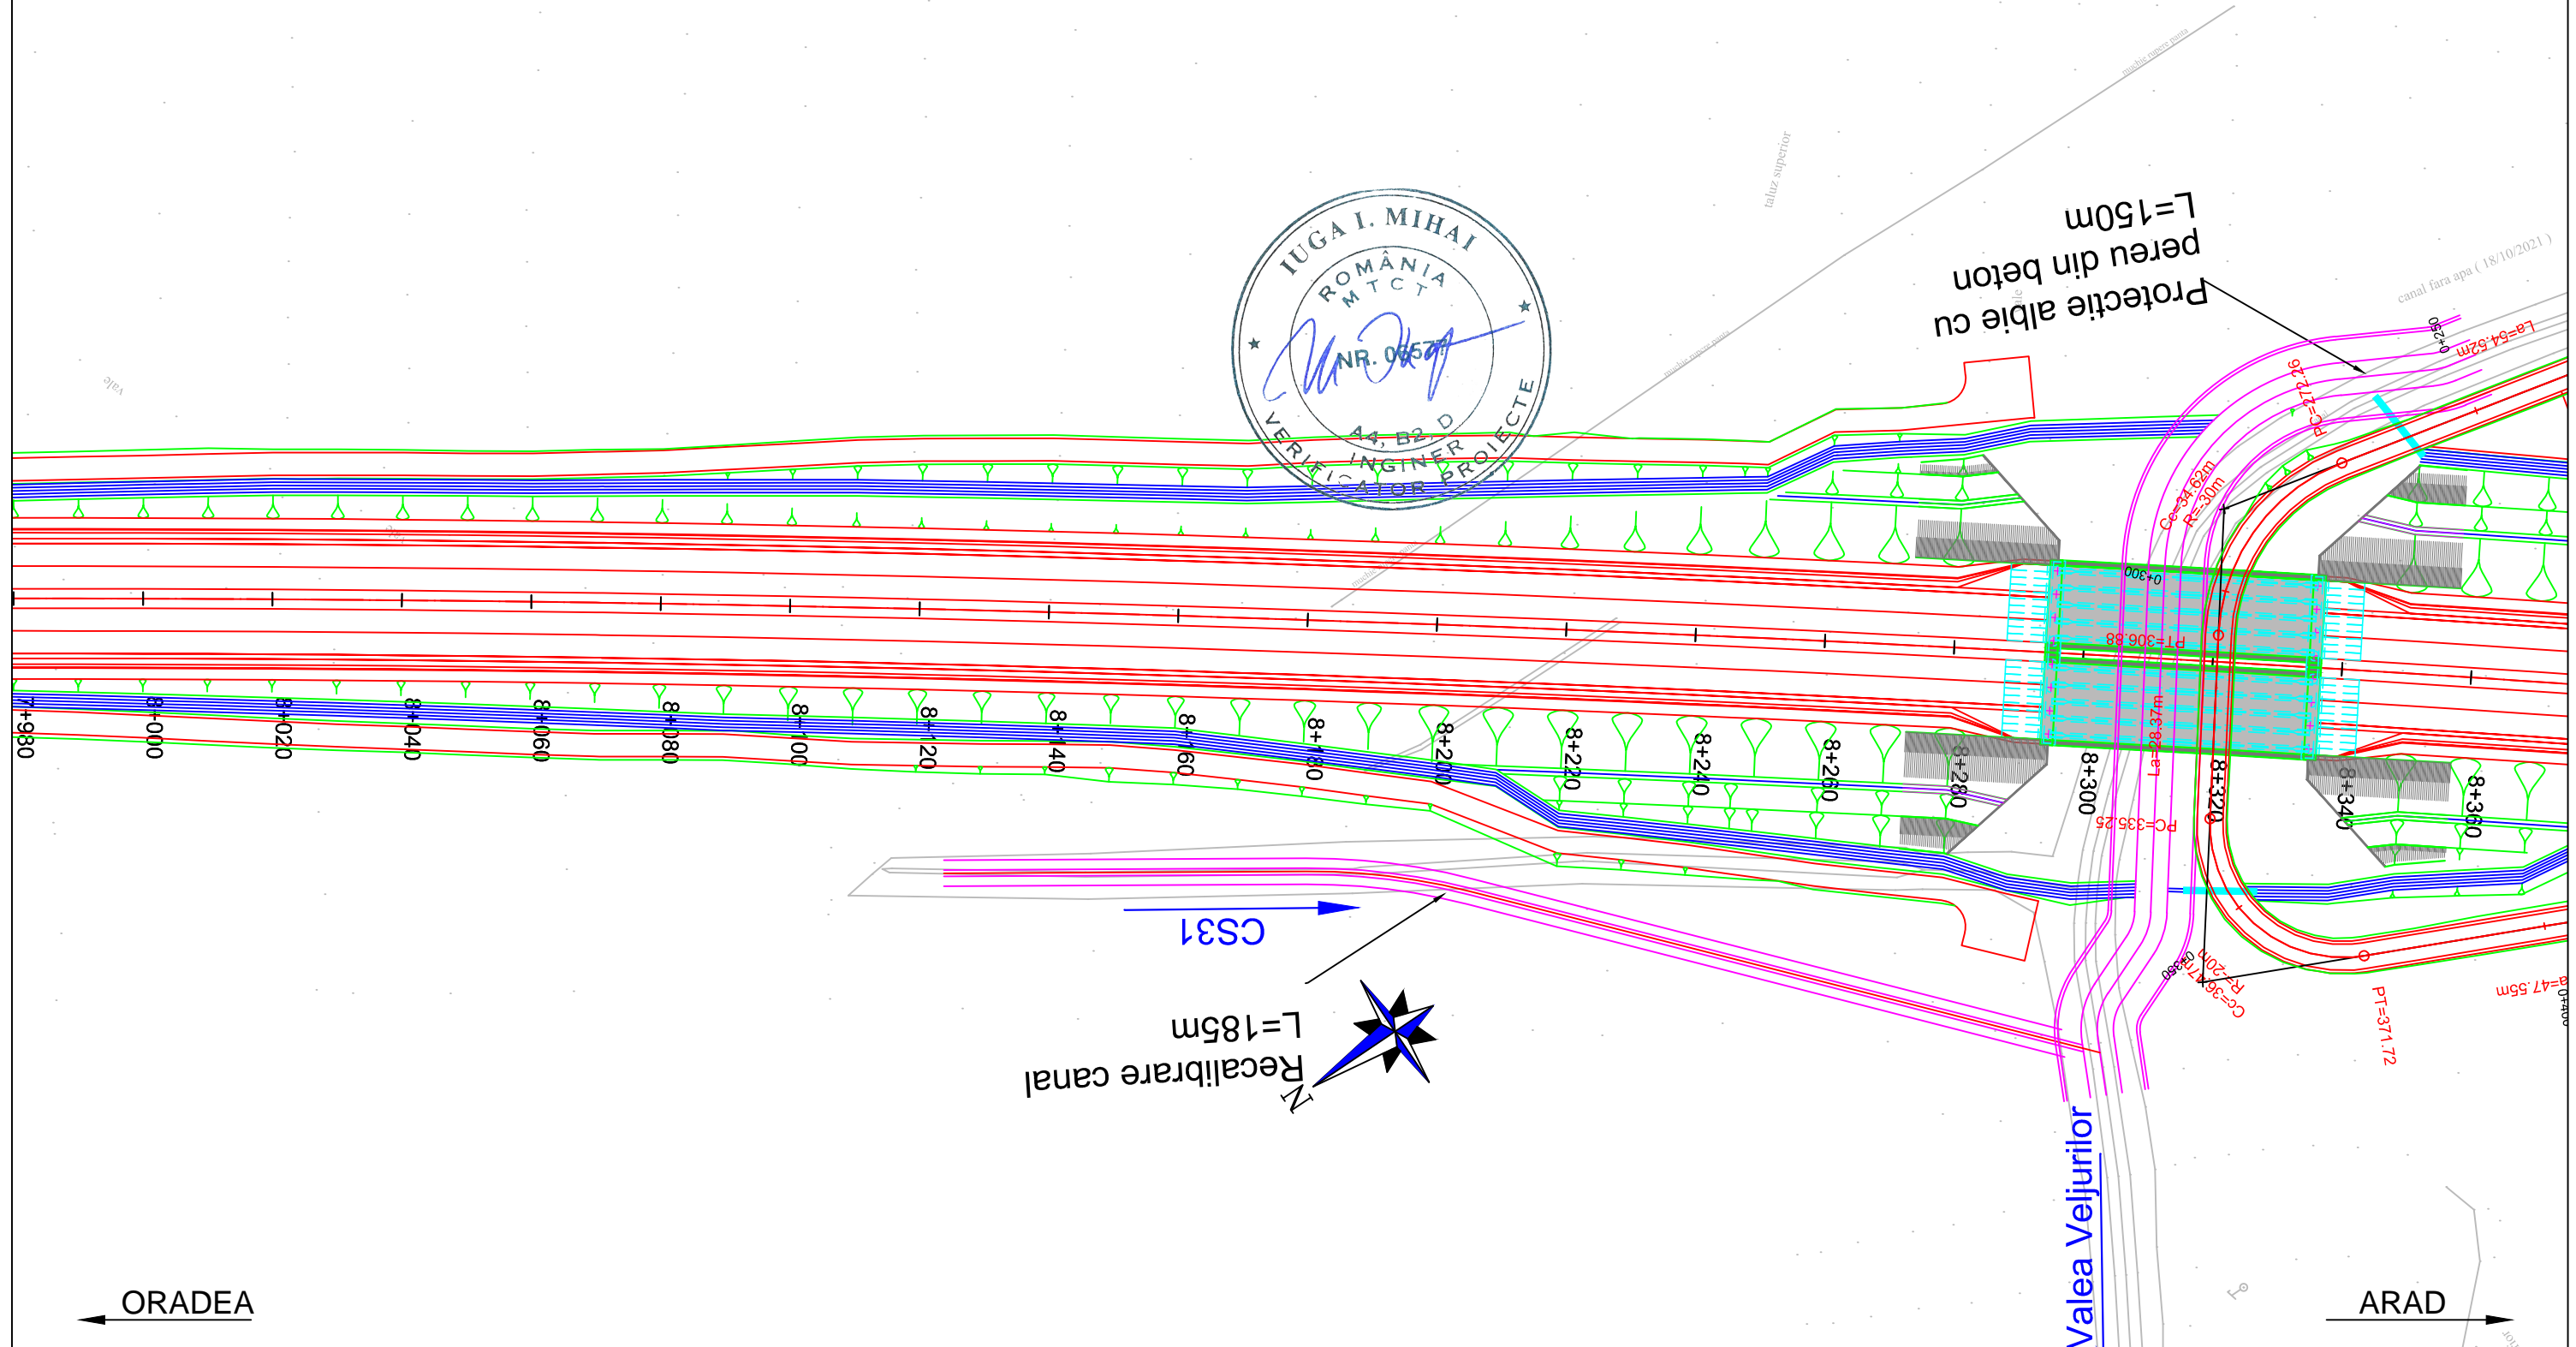

PROIECTANT / DESIGNER: S.C. CONSITRANS S.R.L.	BENEFICIAR / BENEFICIARY: MUNICIPIUL ARAD, MUNICIPIUL ORADEA, CONSILIUL JUDETEAN ARAD, CONSILIUL JUDETEAN BIHOR CNAIR	FUNCTIA / POSITION:	NUME / NAME:	SEMNTATURA / SIGNATURE:	Titlu plansa / Drawing title:	REV/ REV.:	DATA/ DATE:	DETALII REVIZIE / REVISION DETAILS:	PROIECTAT / DESIGNER:
		COORDONATOR DE PROIECT / PROJECT MANAGER: ing. S. VEACESLAV	SEF PROIECT SPECIALITATE / TEAM LEADER: ing. C. TODERASCU	PROIECTAT / DESIGNER: ing. C. TODERASCU	Cod plansa / Drawing code:	[Signature]	PLAN DE SITUATIE LAYOUT PLAN		
	INVESTITIA / INVESTMENT: ACTUALIZARE/COMPLETARE/REVIZUIRE (S.F. + P.A.C. + P.O.E + P.T.E.) "DRUM EXPRES ARAD ORADEA" ACTUALIZATION/COMPLETION (S.F. + P.A.C. + P.O.E + P.T.E.) "EXPRESS ROAD ARAD ORADEA"	FAZA PROIECTARE / DESIGN STAGE: PROIECT TEHNIC DE EXECUTIE / TECHNICAL PROJECT AND DETAIL DESIGN	VERIFICAT / INTERNAL CHECKER: ing. N. GISCA	[Signature]	LUCRARI DE DRUM / ROAD WORKS				
	Contract /Contract: 14724/01.07.2021 Project /Project no.: 001/2021	Data / Date: 11.2023	Scara /Scale: 1:1000	Cod plansa / Drawing code: CST-0121-PT-1-DX-01-PS-28-R00					

PLAN DE SITUATIE / LAYOUT PLAN


Scara / Scale: 1:1000

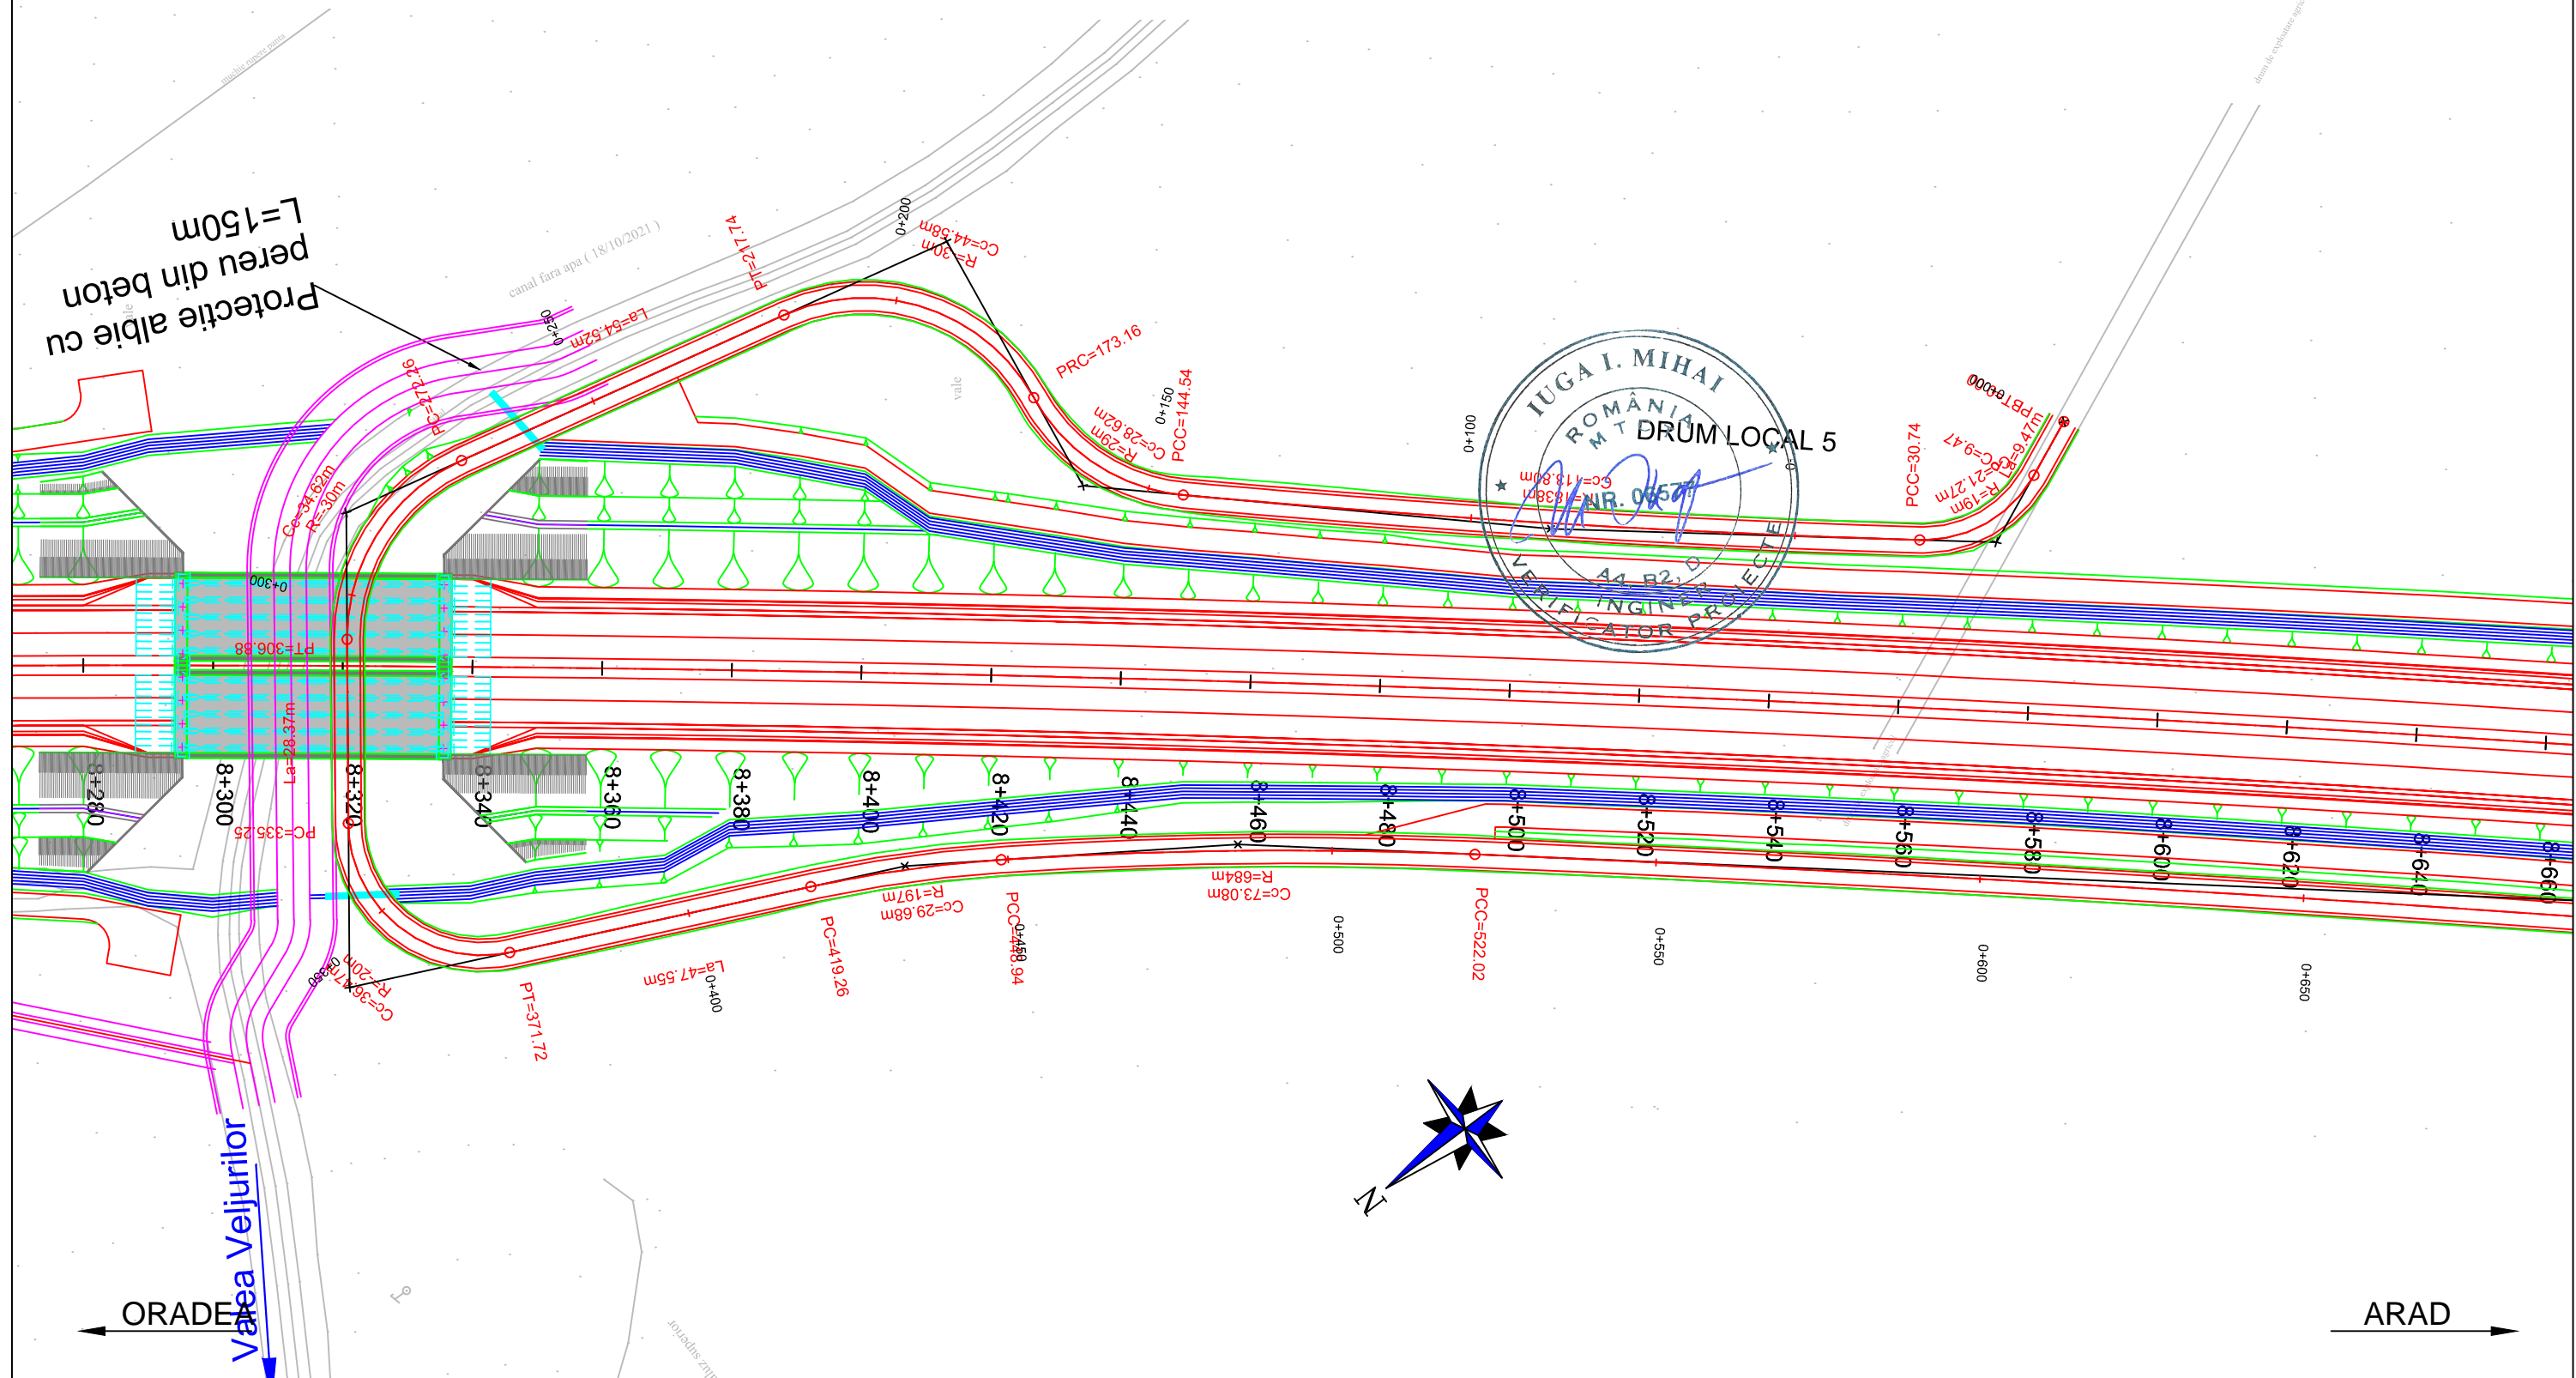







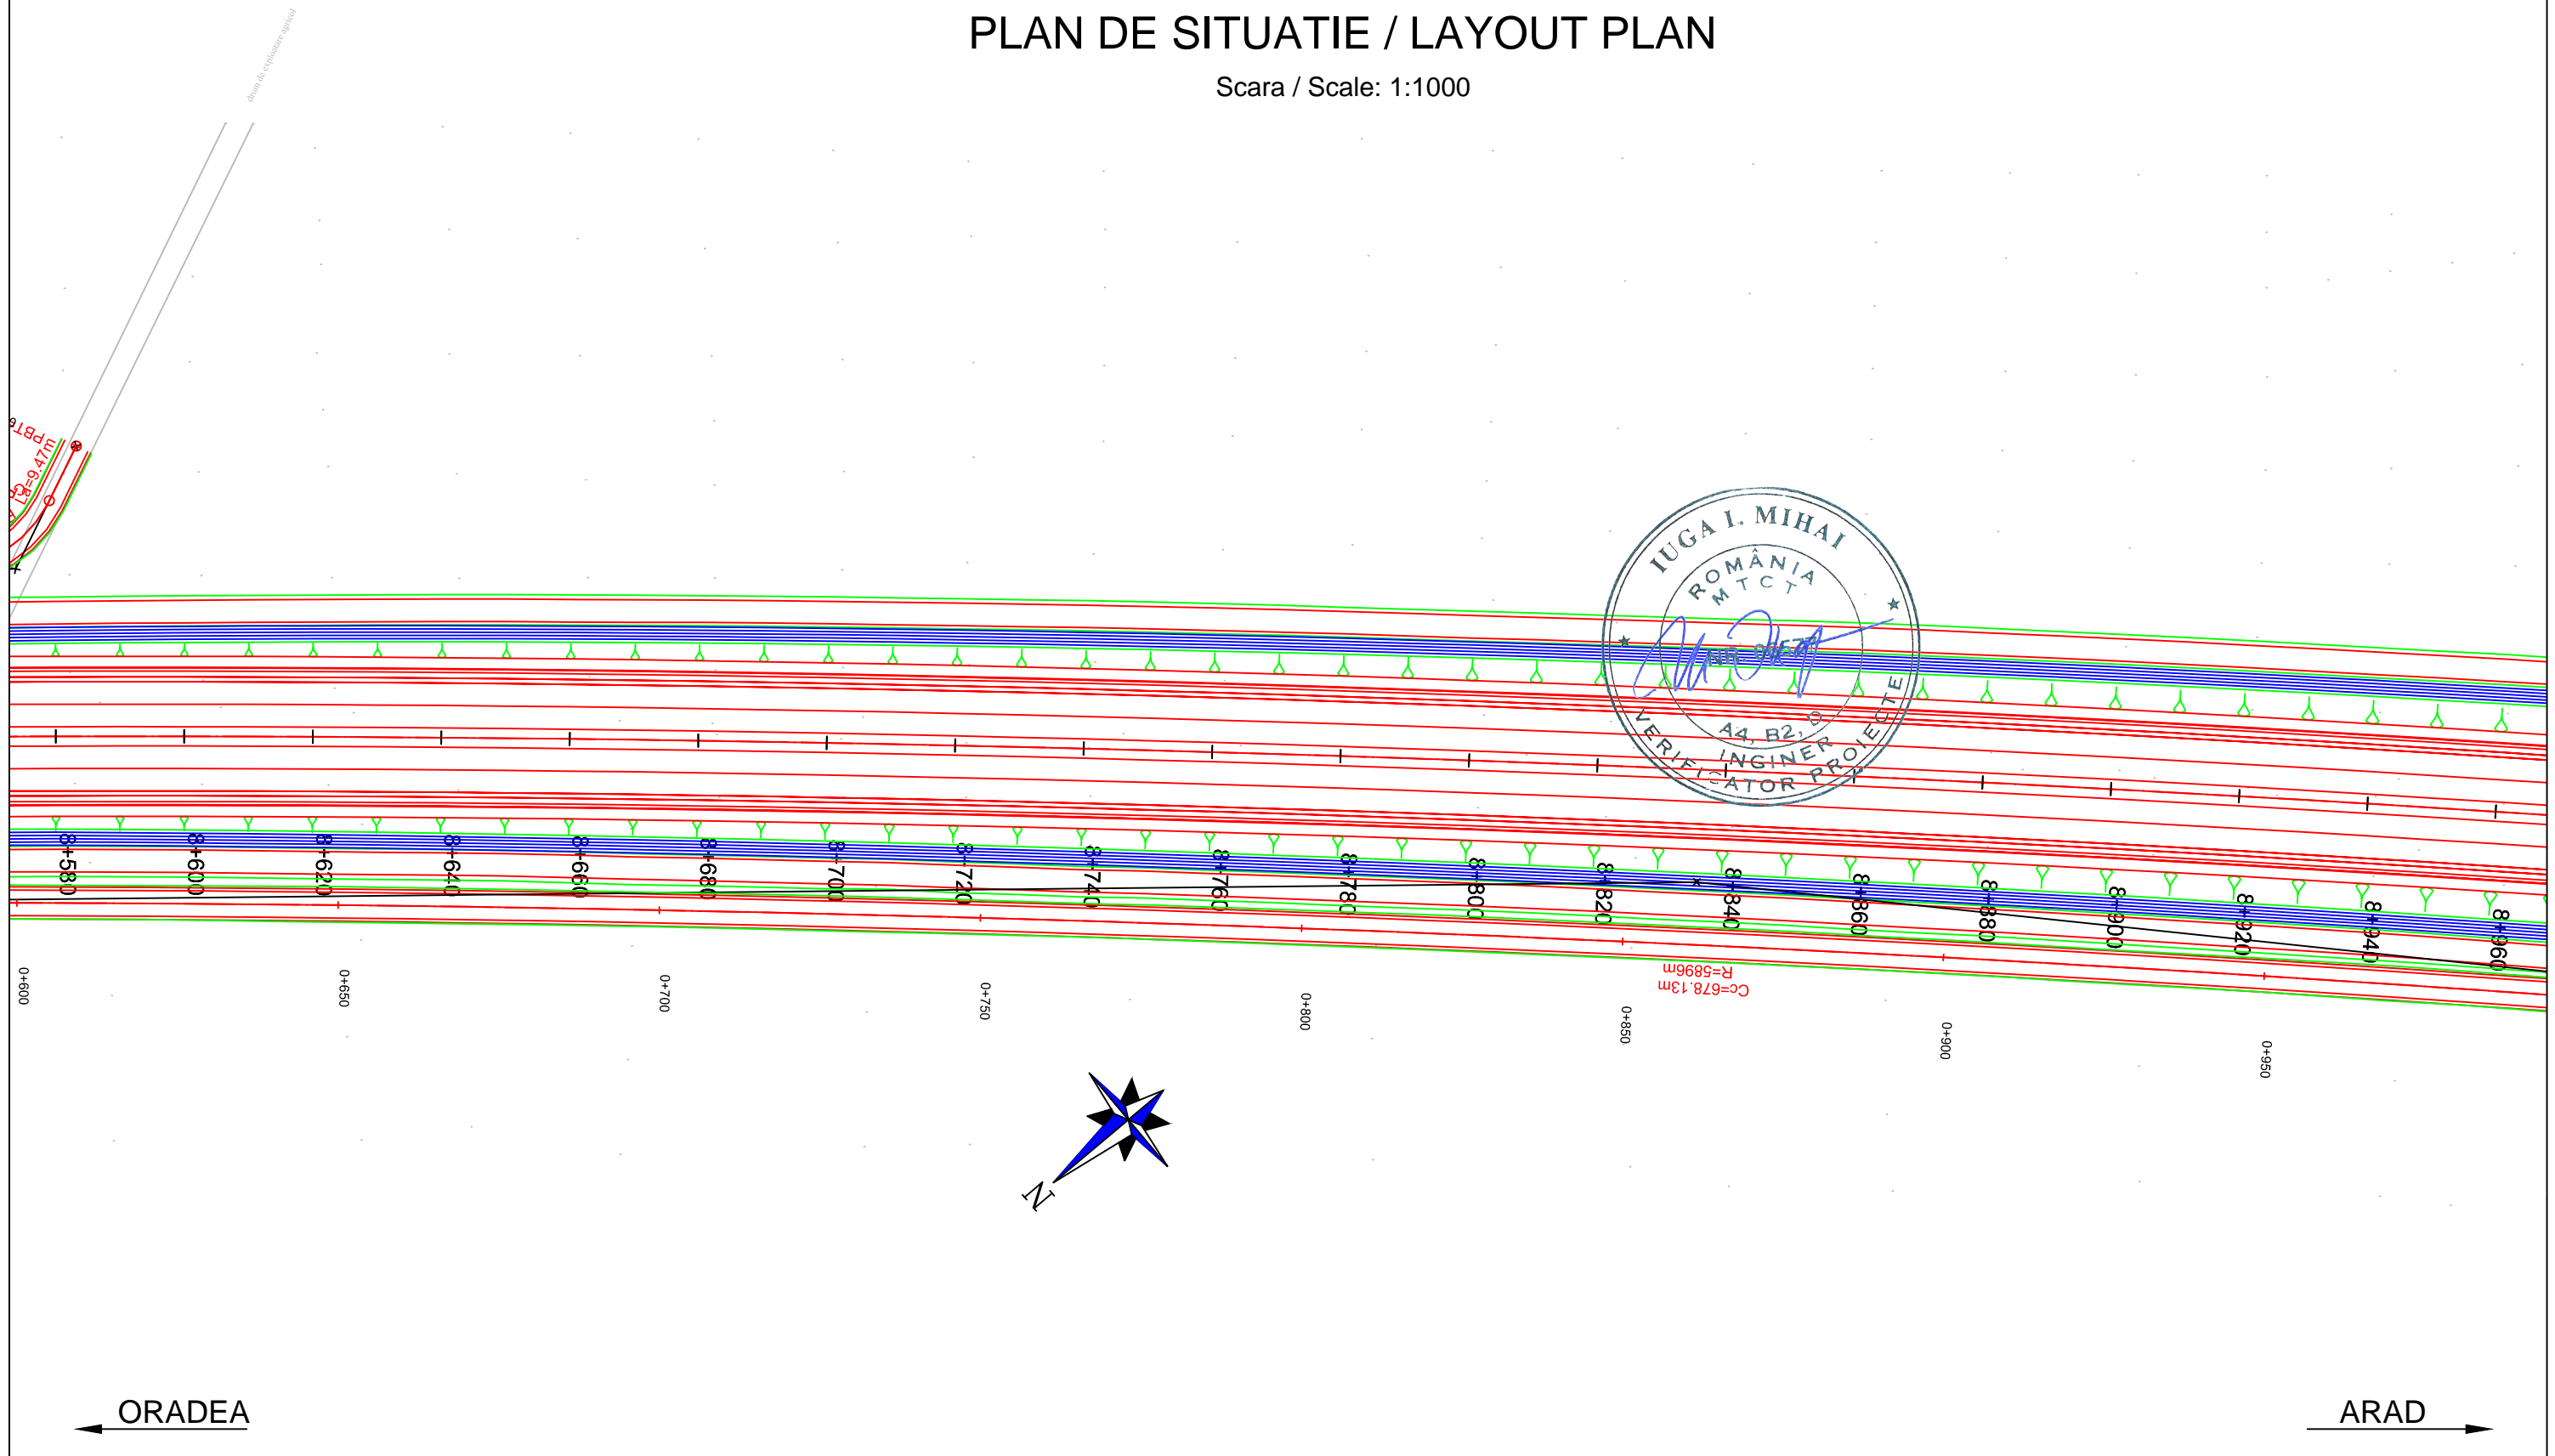

PROIECTANT / DESIGNER: S.C. CONSITRANS S.R.L.	BENEFICIAR / BENEFICIARY: MUNICIPIUL ARAD, MUNICIPIUL ORADEA, CONSILIUL JUDETEAN ARAD, CONSILIUL JUDETEAN BIHOR CNAIR	FUNCTIA / POSITION: COORDONATOR DE PROIECT / PROJECT MANAGER: ing. S. VEACESLAV	NUME / NAME: ing. S. VEACESLAV	SEMNTURA / SIGNATURE: 	Titlu plansa / Drawing title: PLAN DE SITUATIE / LAYOUT PLAN	REV./REV.:	DATA/DATE:	DETALII REVIZIE / REVISION DETAILS:	PROIECTAT / DESIGNER:
PROIECT CO-FINANȚAT DIN FONDUL DE COEZIUNE, PRIN PROGRAMUL OPERAȚIONAL INFRASTRUCTURĂ MARE / PROJECT CO-FINANCED FROM THE COHESION FUND, THROUGH THE LARGE INFRASTRUCTURE OPERATIONAL PROGRAM	INVESTITIA / INVESTMENT: ACTUALIZARE/COMPLETARE/REVIZUIRE (S.F. + P.A.C. + P.O.E + P.T.E.) "DRUM EXPRES ARAD ORADEA" ACTUALIZATION/COMPLETION (S.F. + P.A.C. + P.O.E + P.T.E.) "EXPRESS ROAD ARAD ORADEA"	SEF PROIECT SPECIALITATE / TEAM LEADER: ing. C. TODERASCU	ing. C. TODERASCU		LUCRARI DE DRUM / ROAD WORKS				
FAZA PROIECTARE / DESIGN STAGE: PROIECT TEHNIC DE EXECUTIE / TECHNICAL PROJECT AND DETAIL DESIGN		PROIECTAT / DESIGNER: ing. C. TODERASCU	ing. C. TODERASCU		Cod plansa / Drawing code: CST-0121-PT-1-DX-01-PS-29-R00				
Contract /Contract: 14724/01.07.2021 Project /Project no.: 001/2021		Data /Date: 11.2023	Scara /Scale: 1:1000	VERIFICAT / INTERNAL CHECKER: ing. N. GISCA					

PLAN DE SITUATIE / LAYOUT PLAN

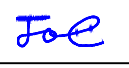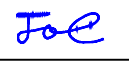
Scara / Scale: 1:1000







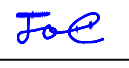



PROIECTANT / DESIGNER: S.C. CONSITRANS S.R.L. 	BENEFICIAR / BENEFICIARY: MUNICIPIUL ARAD, MUNICIPIUL ORADEA, CONSILIUL JUDETEAN ARAD, CONSILIUL JUDETEAN BIHOR CNAIR			FUNCTIA / POSITION: COORDONATOR DE PROIECT / PROJECT MANAGER	NUME / NAME: ing. S. VEACESLAV	SEMNTATURA / SIGNATURE: 	Titlu plansa / Drawing title: PLAN DE SITUATIE / LAYOUT PLAN	REV/ REV.:	DATA/ DATE:	DETALII REVIZIE / REVISION DETAILS:	PROIECTAT / DESIGNER:
	INVESTITIA / INVESTMENT: ACTUALIZARE/COMPLETARE/REVIZUIRE (S.F. + P.A.C. + P.O.E + P.T.E.) "DRUM EXPRES ARAD ORADEA" ACTUALIZATION/COMPLETION (S.F. + P.A.C. + P.O.E + P.T.E.) "EXPRESS ROAD ARAD ORADEA"			SEF PROIECT SPECIALITATE / TEAM LEADER: ing. C. TODERASCU	SEMNTATURA / SIGNATURE: 	LUCRARI DE DRUM / ROAD WORKS		REV/ REV.:	DATA/ DATE:	DETALII REVIZIE / REVISION DETAILS:	PROIECTAT / DESIGNER:
FAZA PROIECTARE / DESIGN STAGE: PROIECT TEHNIC DE EXECUTIE / TECHNICAL PROJECT AND DETAIL DESIGN			PROIECTAT / DESIGNER: ing. C. TODERASCU	SEMNTATURA / SIGNATURE: 	Cod plansa / Drawing code: CST-0121-PT-1-DX-01-PS-30-R00		REV/ REV.:	DATA/ DATE:	DETALII REVIZIE / REVISION DETAILS:	PROIECTAT / DESIGNER:	
   PROIECT CO-FINANȚAT DIN FONDUL DE COEZIUNE, PRIN PROGRAMUL OPERAȚIONAL INFRASTRUCTURĂ MARE / PROJECT CO-FINANCED FROM THE COHESION FUND, THROUGH THE LARGE INFRASTRUCTURE OPERATIONAL PROGRAM			Contract / Contract: 14724/01.07.2021 Project / Project no.: 001/2021	Data / Date: 11.2023	Scara / Scale: 1:1000	VERIFICAT / INTERNAL CHECKER: ing. N. GISCA	SEMNTATURA / SIGNATURE: 	REV/ REV.:	DATA/ DATE:	DETALII REVIZIE / REVISION DETAILS:	PROIECTAT / DESIGNER:

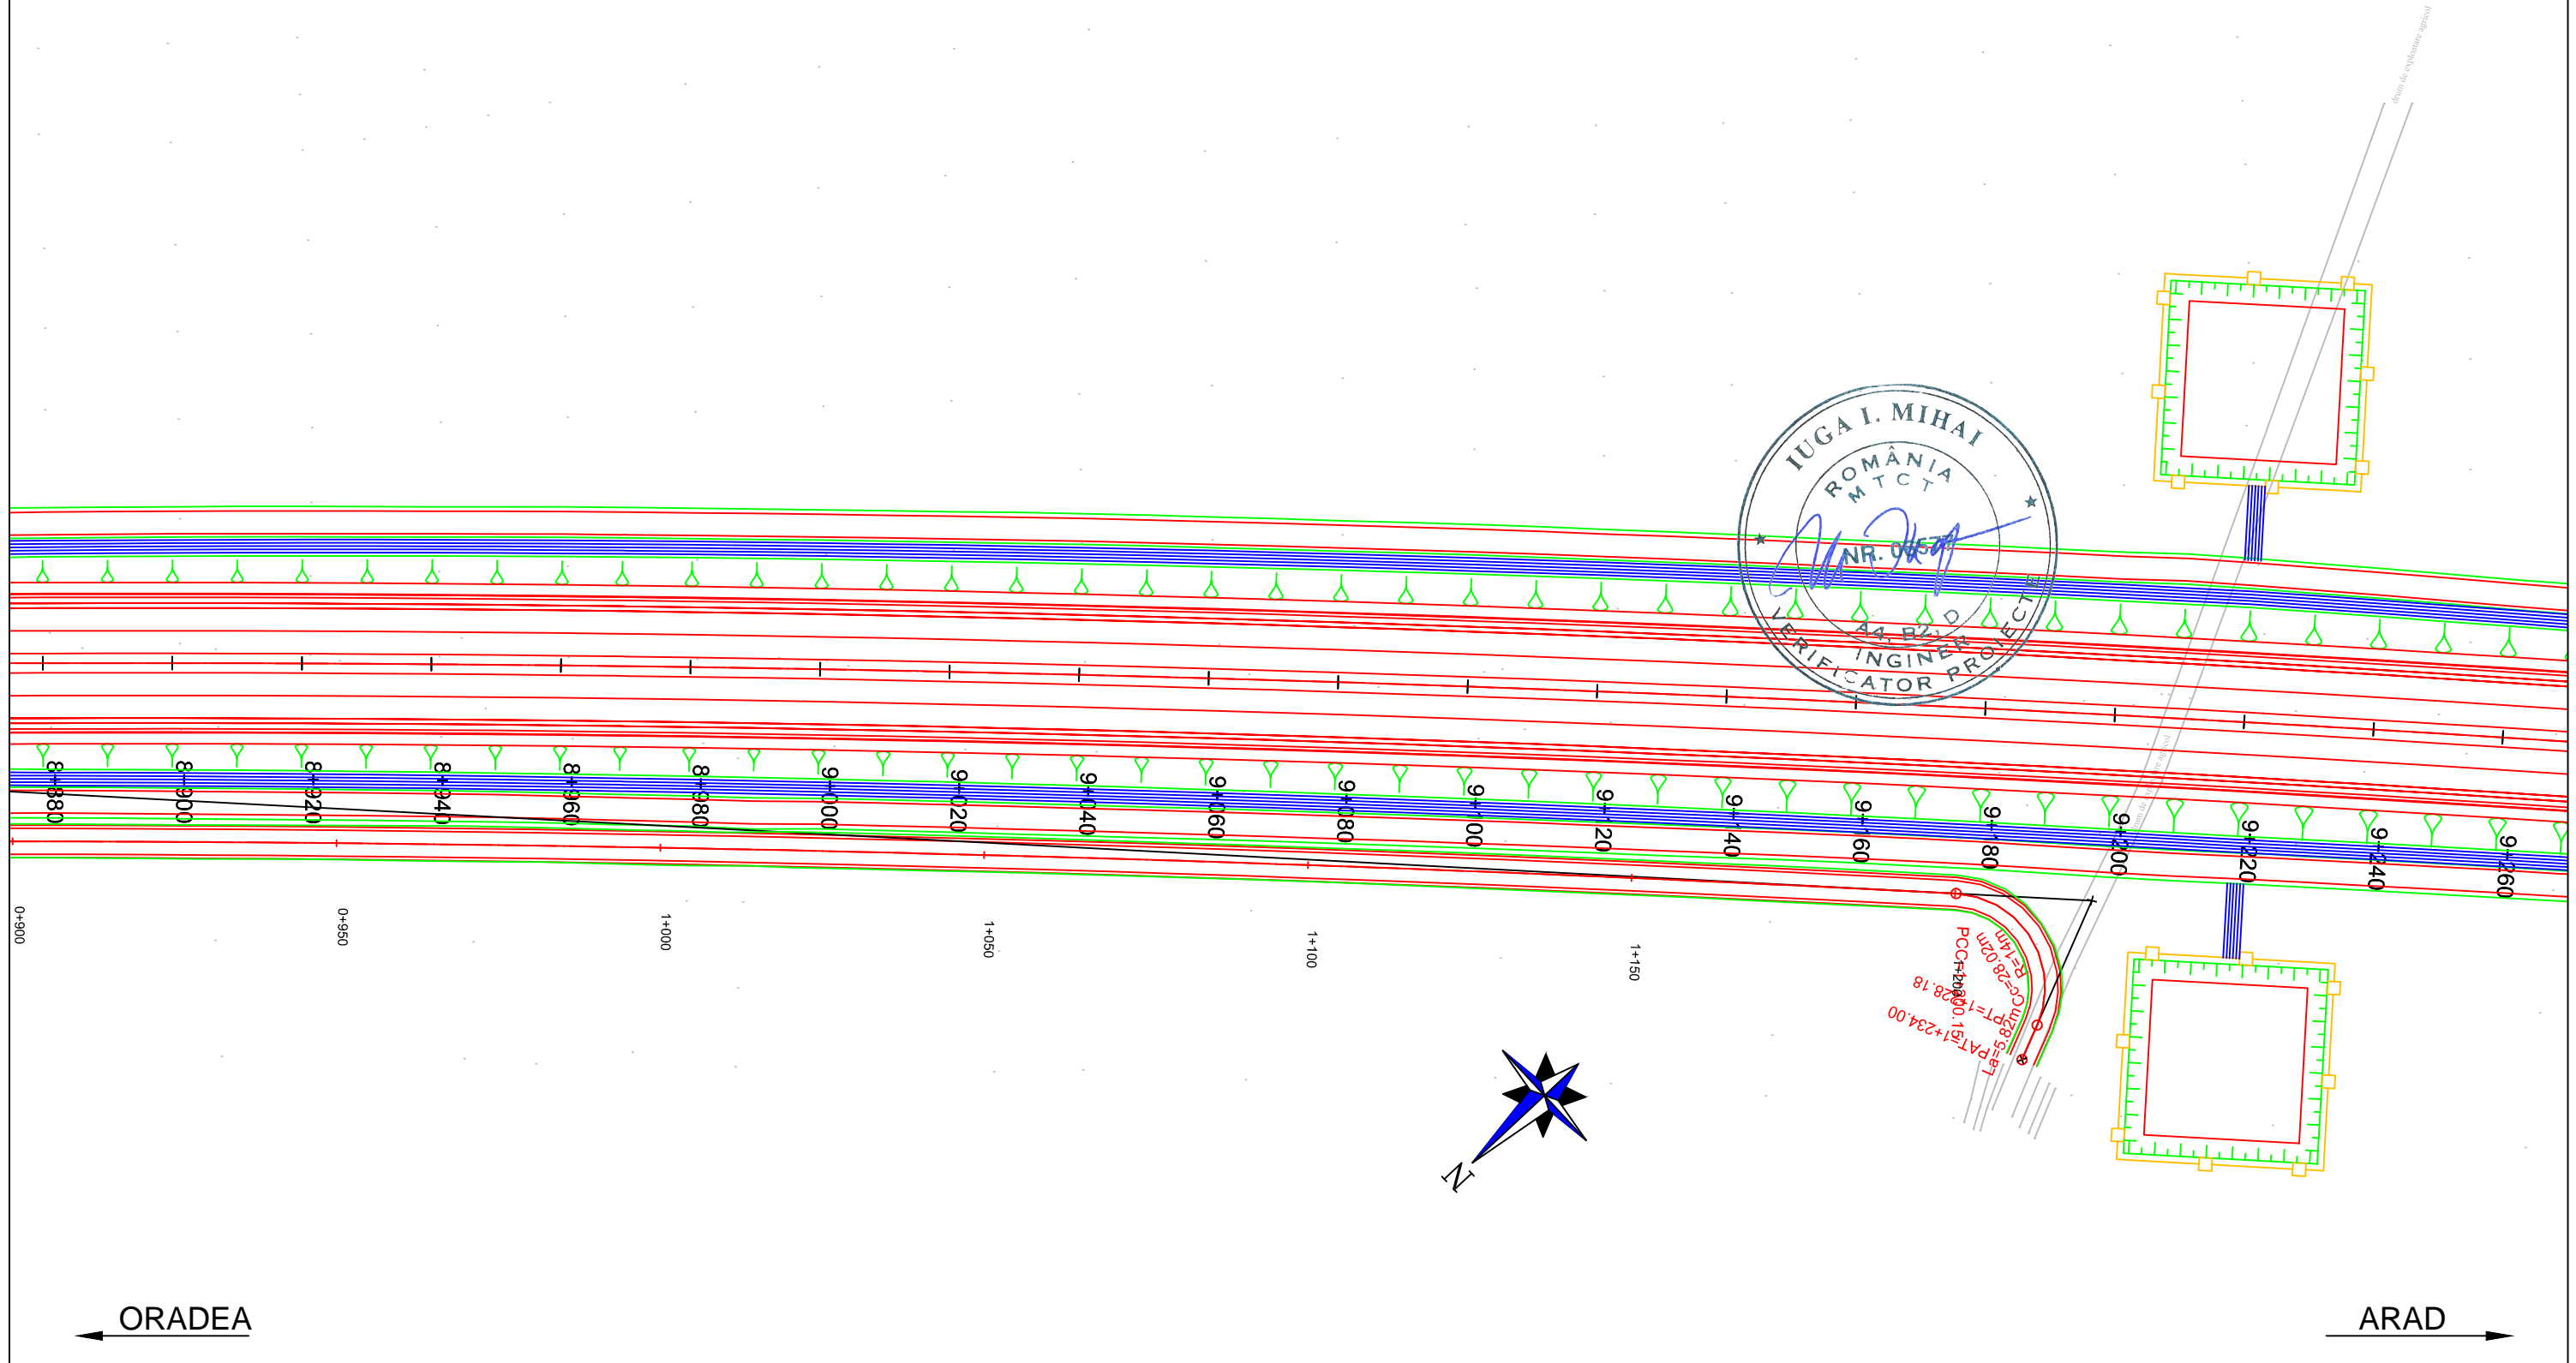PLAN DE SITUATIE / LAYOUT PLAN


Scara / Scale: 1:1000

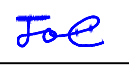


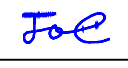




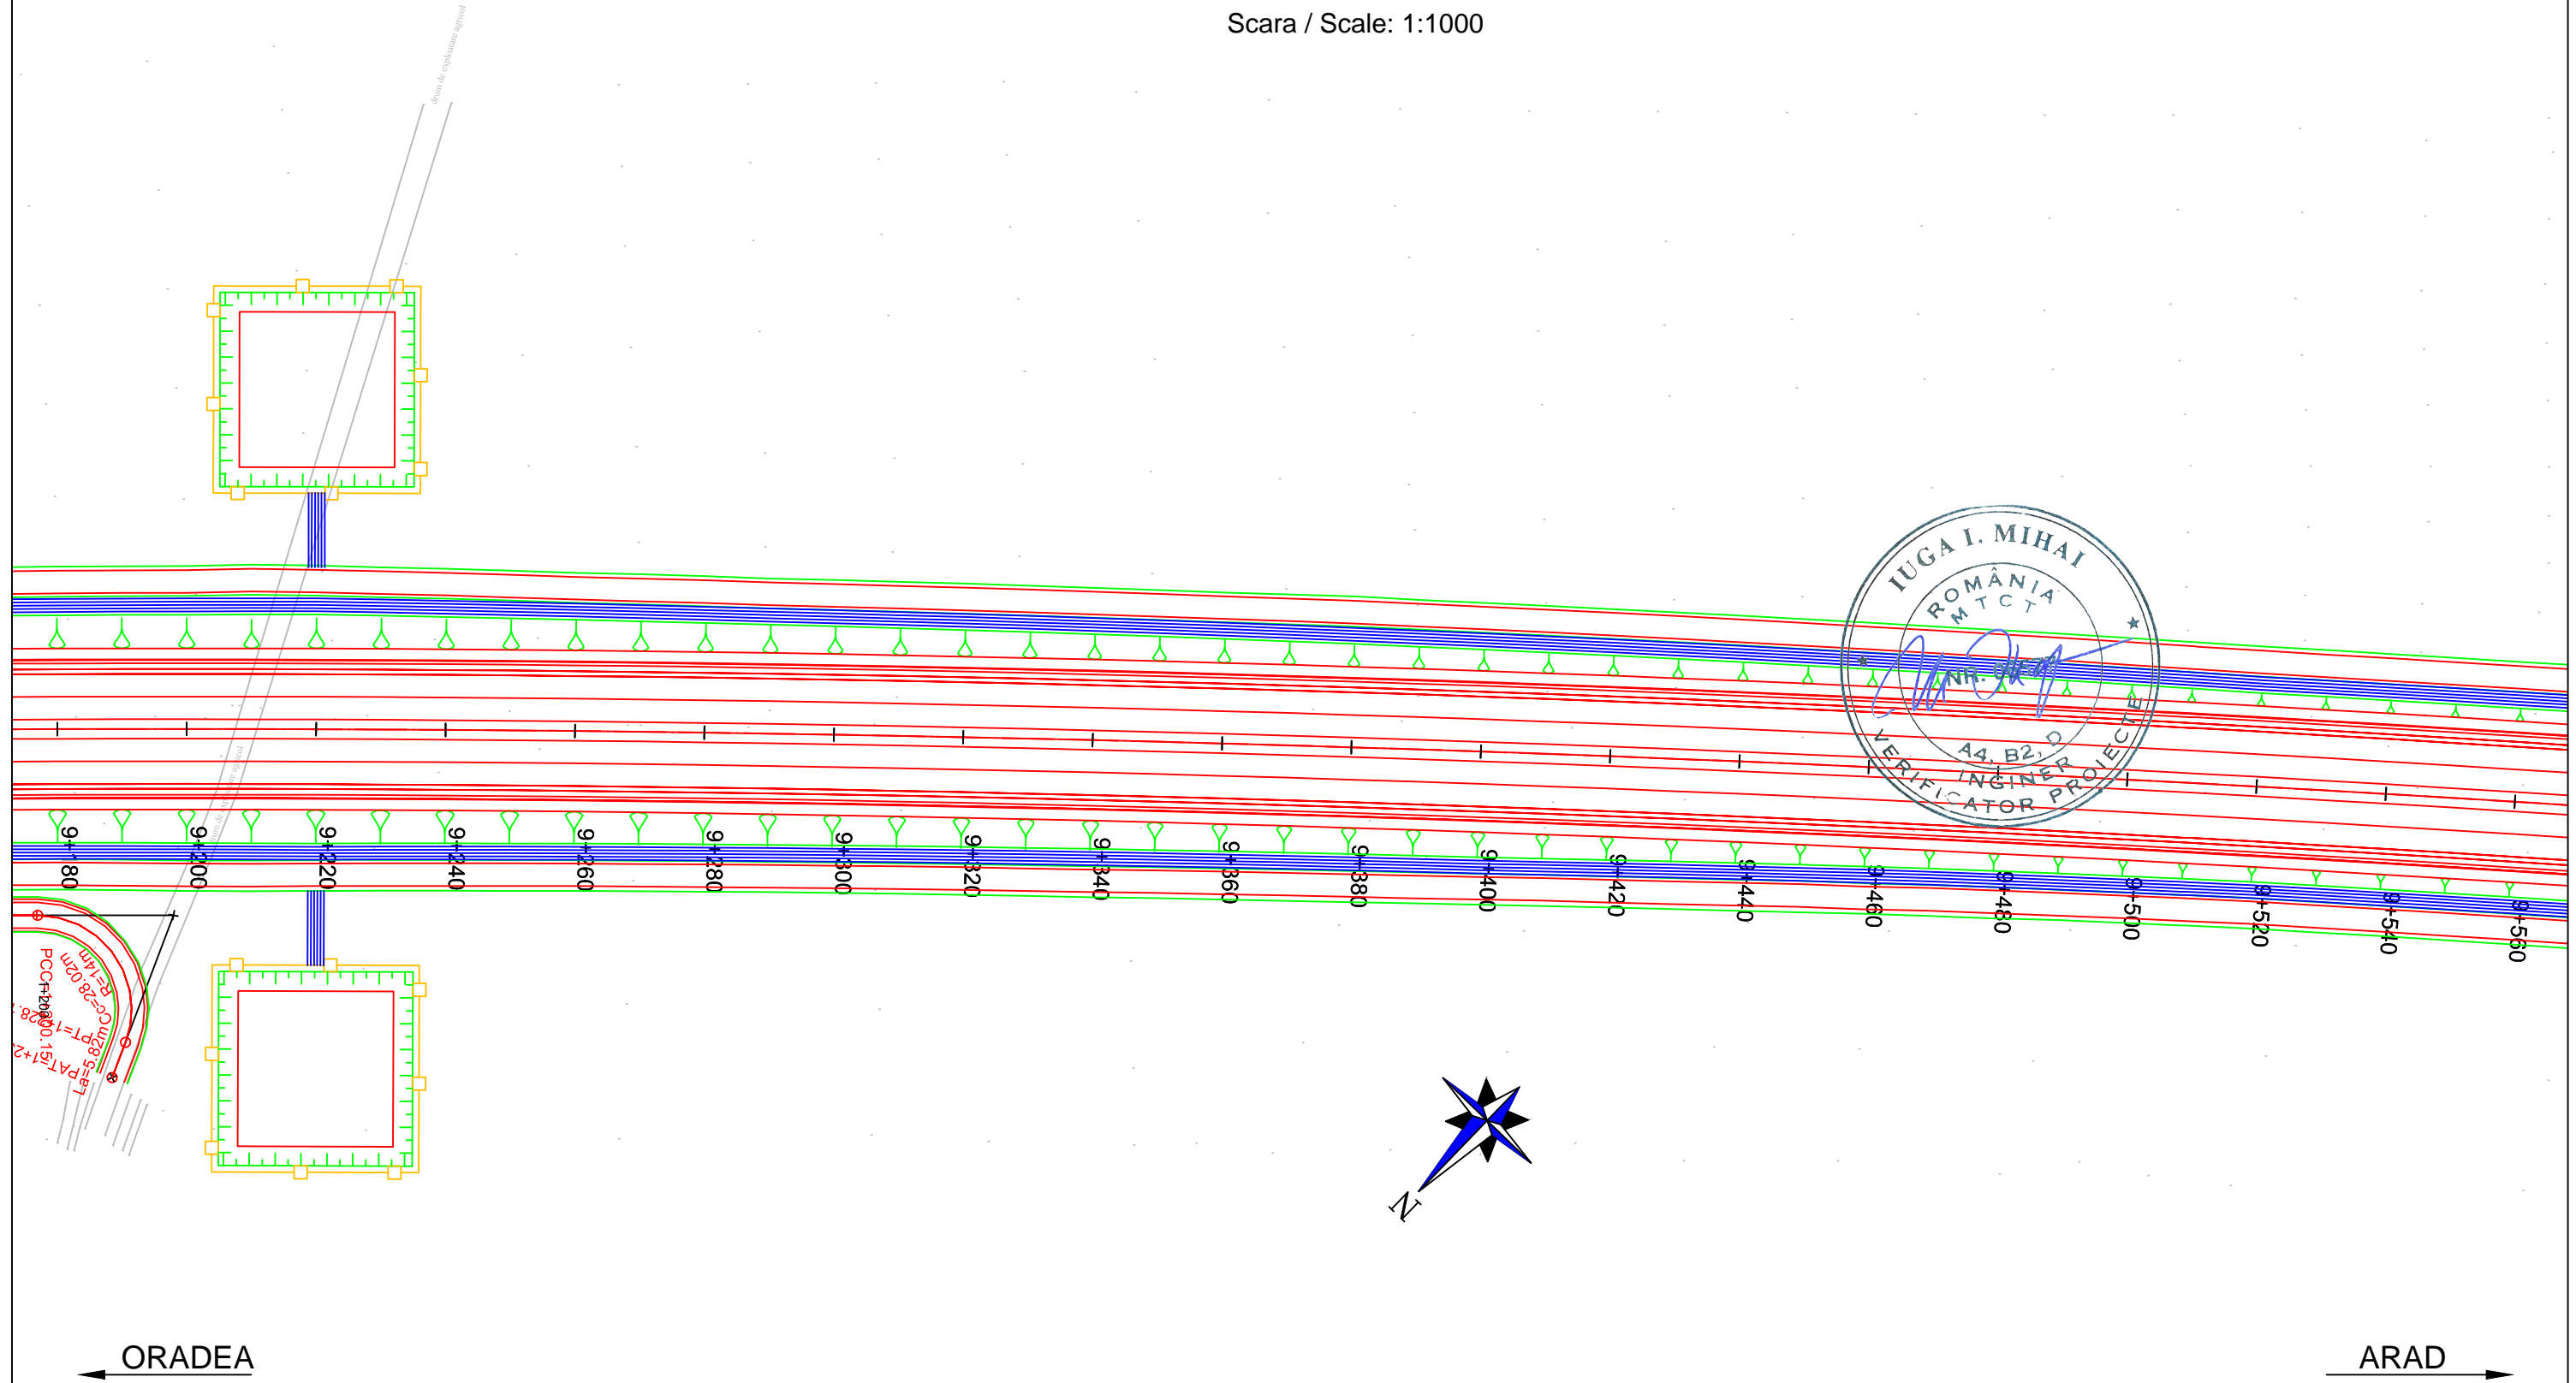

PROIECTANT / DESIGNER: S.C. CONSITRANS S.R.L. 	BENEFICIAR / BENEFICIARY: MUNICIPIUL ARAD, MUNICIPIUL ORADEA, CONSILIUL JUDETEAN ARAD, CONSILIUL JUDETEAN BIHOR CNAIR			FUNCTIA / POSITION:	NUME / NAME:	SEMNTURA / SIGNATURE:	Titlu plansa / Drawing title:	REV/ REV.	DATA/ DATE:	DETALII REVIZIE / REVISION DETAILS:	PROIECTAT / DESIGNER:
	INVESTITIA / INVESTMENT: ACTUALIZARE/COMPLETARE/REVIZUIRE (S.F. + P.A.C. + P.O.E + P.T.E.) "DRUM EXPRES ARAD ORADEA" ACTUALIZATION/COMPLETION (S.F. + P.A.C. + P.O.E + P.T.E.) "EXPRESS ROAD ARAD ORADEA"			COORDONATOR DE PROIECT / PROJECT MANAGER: ing. S. VEACESLAV	SEF PROIECT SPECIALITATE / TEAM LEADER: ing. C. TODERASCU			PLAN DE SITUATIE / LAYOUT PLAN			
   PROIECT CO-FINANȚAT DIN FONDUL DE COEZIUNE, PRIN PROGRAMUL OPERAȚIONAL INFRASTRUCTURĂ MARE / PROJECT CO-FINANCED FROM THE COHESION FUND, THROUGH THE LARGE INFRASTRUCTURE OPERATIONAL PROGRAM	FAZA PROIECTARE / DESIGN STAGE: PROIECT TEHNIC DE EXECUTIE / TECHNICAL PROJECT AND DETAIL DESIGN			PROIECTAT / DESIGNER: ing. C. TODERASCU		LUCRARI DE DRUM / ROAD WORKS					
	Contract / Contract: 14724/01.07.2021	Data / Date: 11.2023	Scara / Scale: 1:1000	VERIFICAT / INTERNAL CHECKER: ing. N. GISCA		Cod plansa / Drawing code: CST-0121-PT-1-DX-01-PS-31-R00					

PLAN DE SITUATIE / LAYOUT PLAN


Scara / Scale: 1:1000









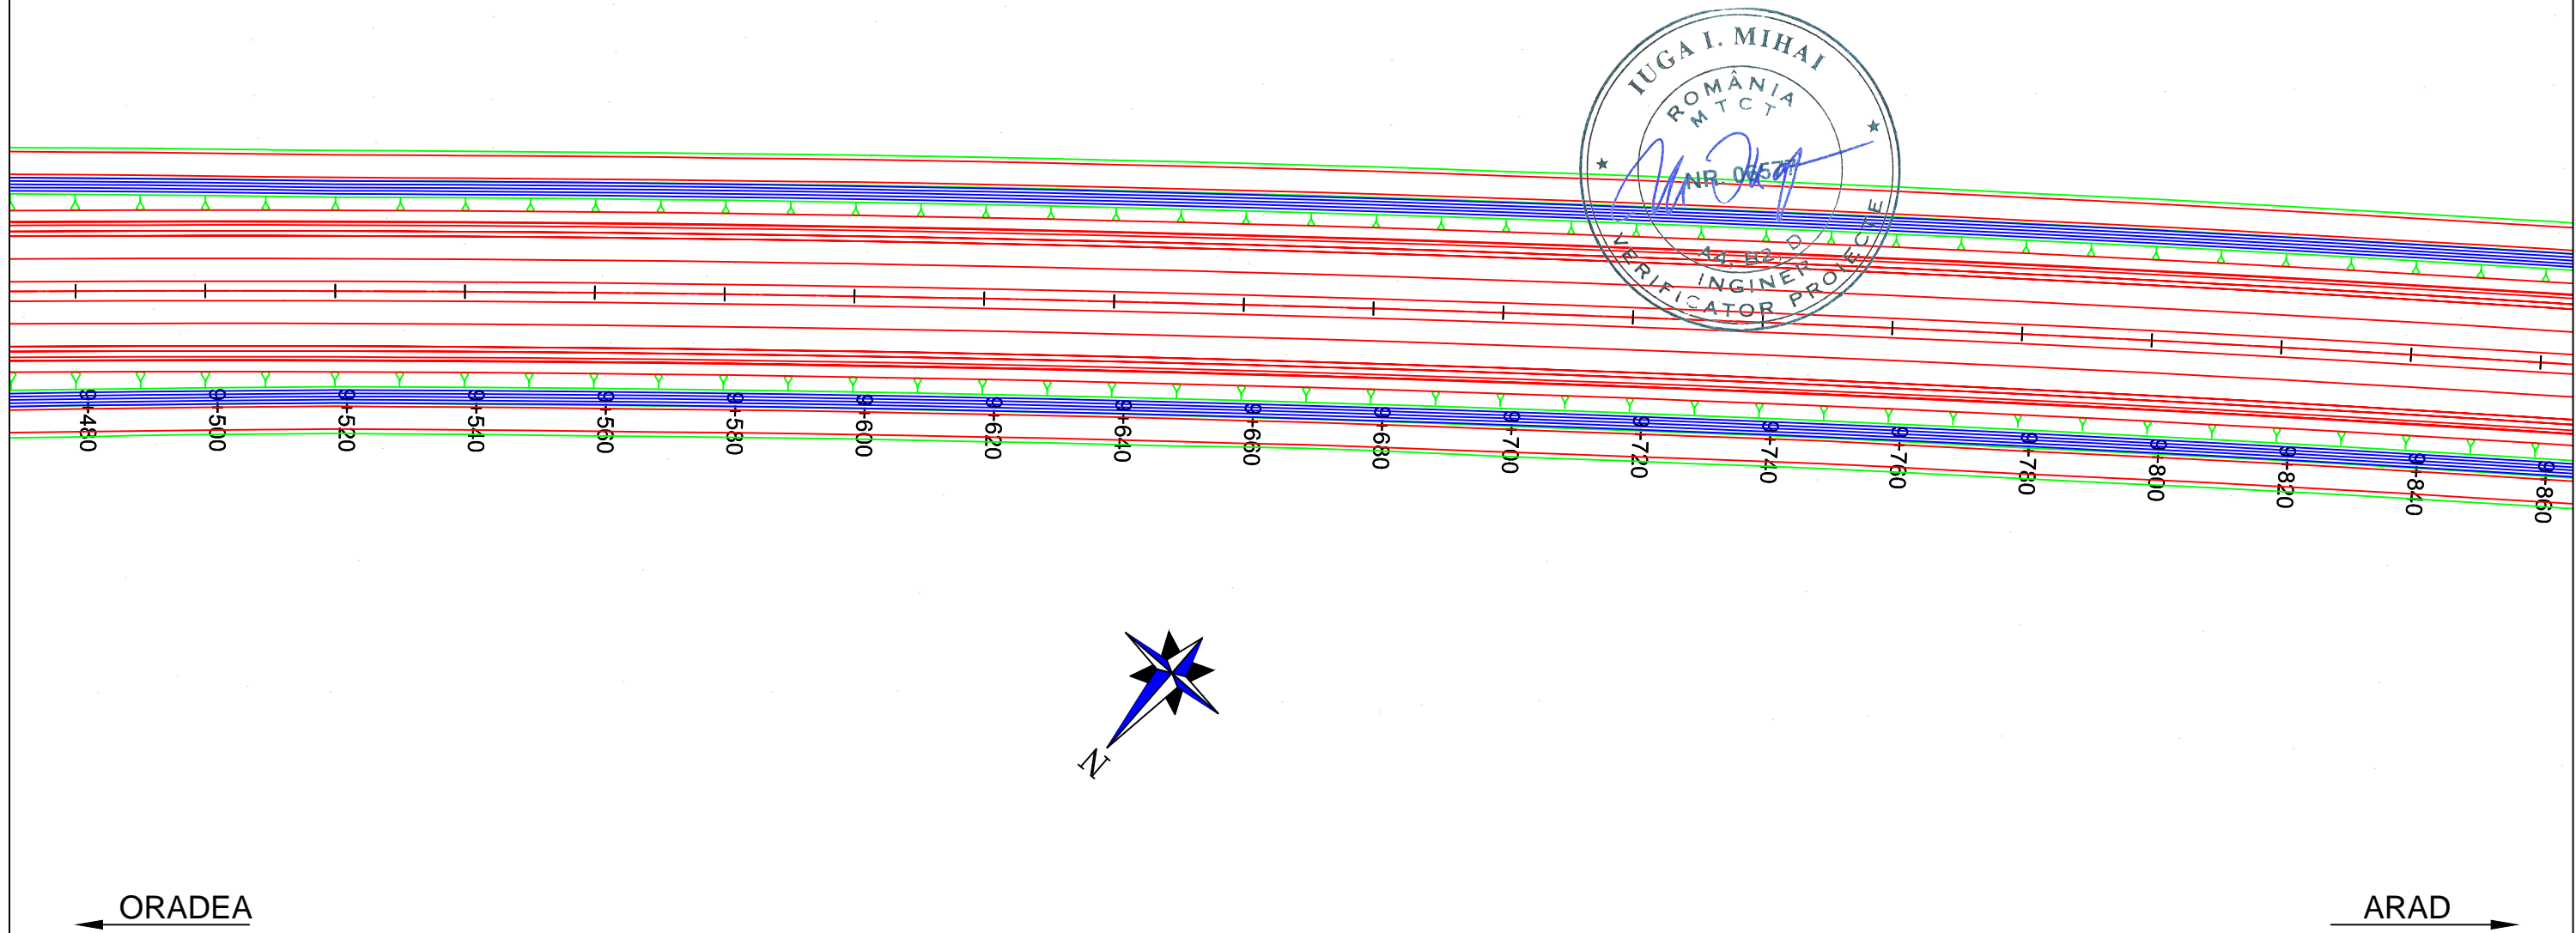

PROIECTANT / DESIGNER: S.C. CONSITRANS S.R.L. 	BENEFICIAR / BENEFICIARY: MUNICIPIUL ARAD, MUNICIPIUL ORADEA, CONSILIUL JUDETEAN ARAD, CONSILIUL JUDETEAN BIHOR CNAIR			FUNCTIA / POSITION:	NUME / NAME:	SEMNATURA / SIGNATURE:	Titlu plansa / Drawing title:	REV/ REV.:	DATA/ DATE:	DETALII REVIZIE / REVISION DETAILS:	PROIECTAT / DESIGNER:
	INVESTITIA / INVESTMENT: ACTUALIZARE/COMPLETARE/REVIZUIRE (S.F. + P.A.C. + P.O.E + P.T.E.) "DRUM EXPRES ARAD ORADEA" ACTUALIZATION/COMPLETION (S.F. + P.A.C. + P.O.E + P.T.E.) "EXPRESS ROAD ARAD ORADEA"			COORDONATOR DE PROIECT / PROJECT MANAGER: ing. S. VEACESLAV 	SEF PROIECT SPECIALITATE / TEAM LEADER: ing. C. TODERASCU 	PLAN DE SITUATIE / LAYOUT PLAN					
FAZA PROIECTARE / DESIGN STAGE: PROIECT TEHNIC DE EXECUTIE / TECHNICAL PROJECT AND DETAIL DESIGN			PROIECTAT / DESIGNER: ing. C. TODERASCU 	VERIFICAT / INTERNAL CHECKER: ing. N. GISCA 	LUCRARI DE DRUM / ROAD WORKS						
   PROIECT CO-FINANAT DIN FONDUL DE COEZIUNE, PRIN PROGRAMUL OPERATIONAL INFRASTRUCTURA MARE / PROJECT CO-FINANCED FROM THE COHESION FUND, THROUGH THE LARGE INFRASTRUCTURE OPERATIONAL PROGRAM			Contract / Contract: 14724/01.07.2021 Project / Project no.: 001/2021	Data / Date: 11.2023	Scara / Scale: 1:1000	Cod plansa / Drawing code: CST-0121-PT-1-DX-01-PS-32-R00					

PLAN DE SITUATIE / LAYOUT PLAN

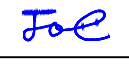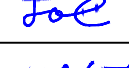
Scara / Scale: 1:1000



PROIECTANT / DESIGNER: S.C. CONSITRANS S.R.L. 	BENEFICIAR / BENEFICIARY: MUNICIPIUL ARAD, MUNICIPIUL ORADEA, CONSILIUL JUDETEAN ARAD, CONSILIUL JUDETEAN BIHOR CNAIR		FUNCTIA / POSITION: COORDONATOR DE PROIECT / PROJECT MANAGER	NUME / NAME: ing. S. VEACESLAV	SEMNTATURA / SIGNATURE: 	Titlu plansa / Drawing title: PLAN DE SITUATIE LAYOUT PLAN	REV/ REV.:	DATA/ DATE:	DETALII REVIZIE / REVISION DETAILS:	PROIECTAT / DESIGNER:
	INVESTITIA / INVESTMENT: ACTUALIZARE/COMPLETARE/REVIZUIRE (S.F. + P.A.C. + P.O.E + P.T.E.) "DRUM EXPRES ARAD ORADEA" ACTUALIZATION/COMPLETION (S.F. + P.A.C. + P.O.E + P.T.E.) "EXPRESS ROAD ARAD ORADEA"		SEF PROIECT SPECIALITATE / TEAM LEADER: ing. C. TODERASCU	SEMNTATURA / SIGNATURE: 	LUCRARI DE DRUM / ROAD WORKS		REV/ REV.:	DATA/ DATE:	DETALII REVIZIE / REVISION DETAILS:	PROIECTAT / DESIGNER:
FAZA PROIECTARE / DESIGN STAGE: PROIECT TEHNIC DE EXECUTIE / TECHNICAL PROJECT AND DETAIL DESIGN		PROIECTAT / DESIGNER: ing. C. TODERASCU	SEMNTATURA / SIGNATURE: 	Cod plansa / Drawing code: CST-0121-PT-1-DX-01-PS-33-R00		REV/ REV.:	DATA/ DATE:	DETALII REVIZIE / REVISION DETAILS:	PROIECTAT / DESIGNER:	
   UNIUNEA EUROPEANA PROIECT CO-FINANAT DIN FONDUL DE COEZIUNE, PRIN PROGRAMUL OPERATIONAL INFRASTRUCTURA MARE / PROJECT CO-FINANCED FROM THE COHESION FUND, THROUGH THE LARGE INFRASTRUCTURE OPERATIONAL PROGRAM		Contract / Contract: 14724/01.07.2021 Project / Project no.: 001/2021	Data / Date: 11.2023	Scara / Scale: 1:1000	VERIFICAT / INTERNAL CHECKER: ing. N. GISCA	SEMNTATURA / SIGNATURE: 	REV/ REV.:	DATA/ DATE:	DETALII REVIZIE / REVISION DETAILS:	PROIECTAT / DESIGNER:



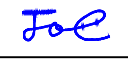
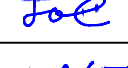

PLAN DE SITUATIE / LAYOUT PLAN

Scara / Scale: 1:1000

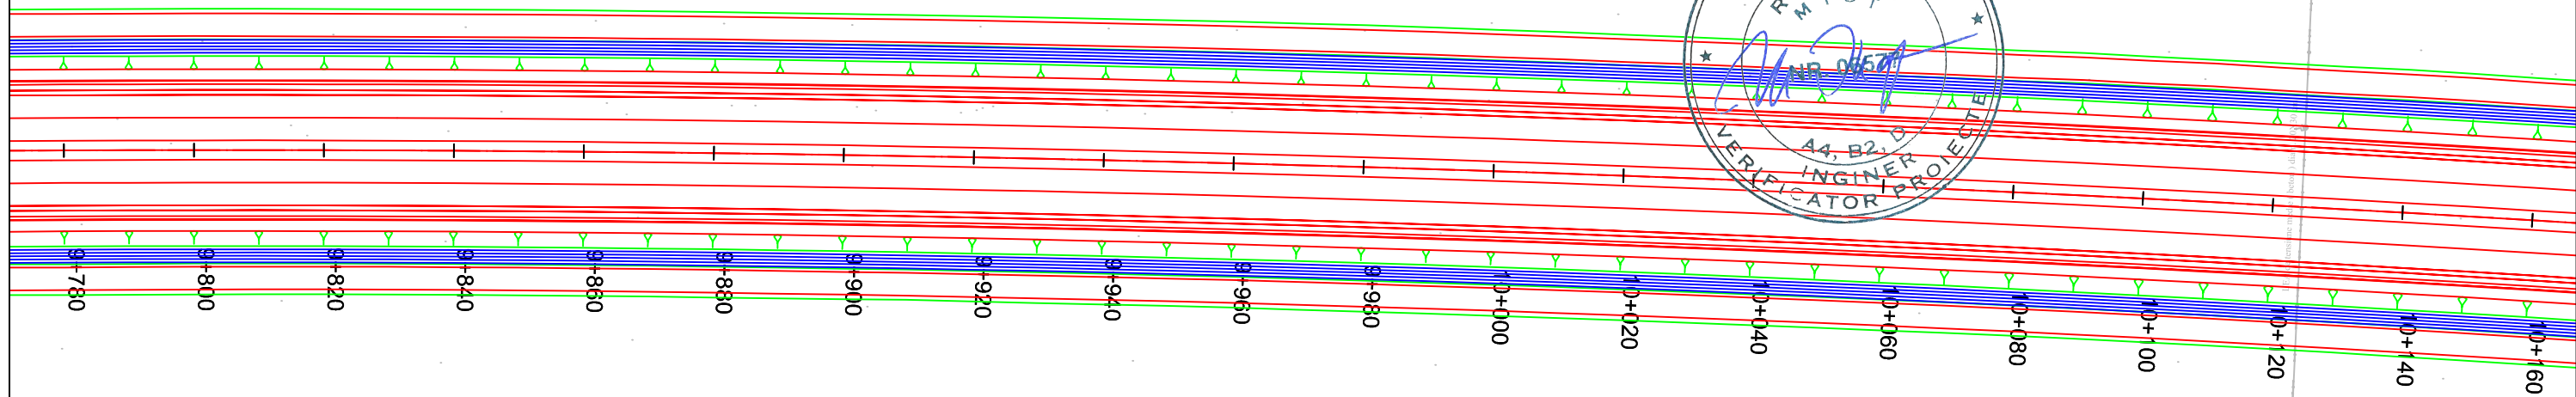

ORADEA ←

→ ARAD



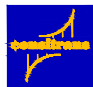
PROIECTANT / DESIGNER: S.C. CONSITRANS S.R.L. 	BENEFICIAR / BENEFICIARY: MUNICIPIUL ARAD, MUNICIPIUL ORADEA, CONSILIUL JUDETEAN ARAD, CONSILIUL JUDETEAN BIHOR CNAIR		FUNCTIA / POSITION:	NUME / NAME:	SEMNTATURA / SIGNATURE:	Titlu plansa / Drawing title: PLAN DE SITUATIE LAYOUT PLAN	REV/ REV.:	DATA/ DATE:	DETALII REVIZIE / REVISION DETAILS:	PROIECTAT / DESIGNER:
	INVESTITIA / INVESTMENT: ACTUALIZARE/COMPLETARE/REVIZUIRE (S.F. + P.A.C. + P.O.E + P.T.E.) "DRUM EXPRES ARAD ORADEA" ACTUALIZATION/COMPLETION (S.F. + P.A.C. + P.O.E + P.T.E.) "EXPRESS ROAD ARAD ORADEA"		COORDONATOR DE PROIECT / PROJECT MANAGER: ing. S. VEACESLAV 	SEF PROIECT SPECIALITATE / TEAM LEADER: ing. C. TODERASCU 	PROIECTAT / DESIGNER: ing. C. TODERASCU 		LUCRARI DE DRUM / ROAD WORKS	Cod plansa / Drawing code: CST-0121-PT-1-DX-01-PS-34-R00		
FAZA PROIECTARE / DESIGN STAGE: PROIECT TEHNIC DE EXECUTIE / TECHNICAL PROJECT AND DETAIL DESIGN		Contract /Contract: 14724/01.07.2021 Project /Project no.: 001/2021	Data / Date: 11.2023	Scara /Scale: 1:1000	VERIFICAT / INTERNAL CHECKER: ing. N. GISCA 					



UNIUNEA EUROPEANA
 PROIECT CO-FINANȚAT DIN FONDUL DE COEZIUNE, PRIN PROGRAMUL OPERAȚIONAL INFRASTRUCTURĂ MARE / PROJECT CO-FINANCED FROM THE COHESION FUND, THROUGH THE LARGE INFRASTRUCTURE OPERATIONAL PROGRAM

PLAN DE SITUATIE / LAYOUT PLAN

Scara / Scale: 1:1000

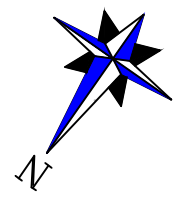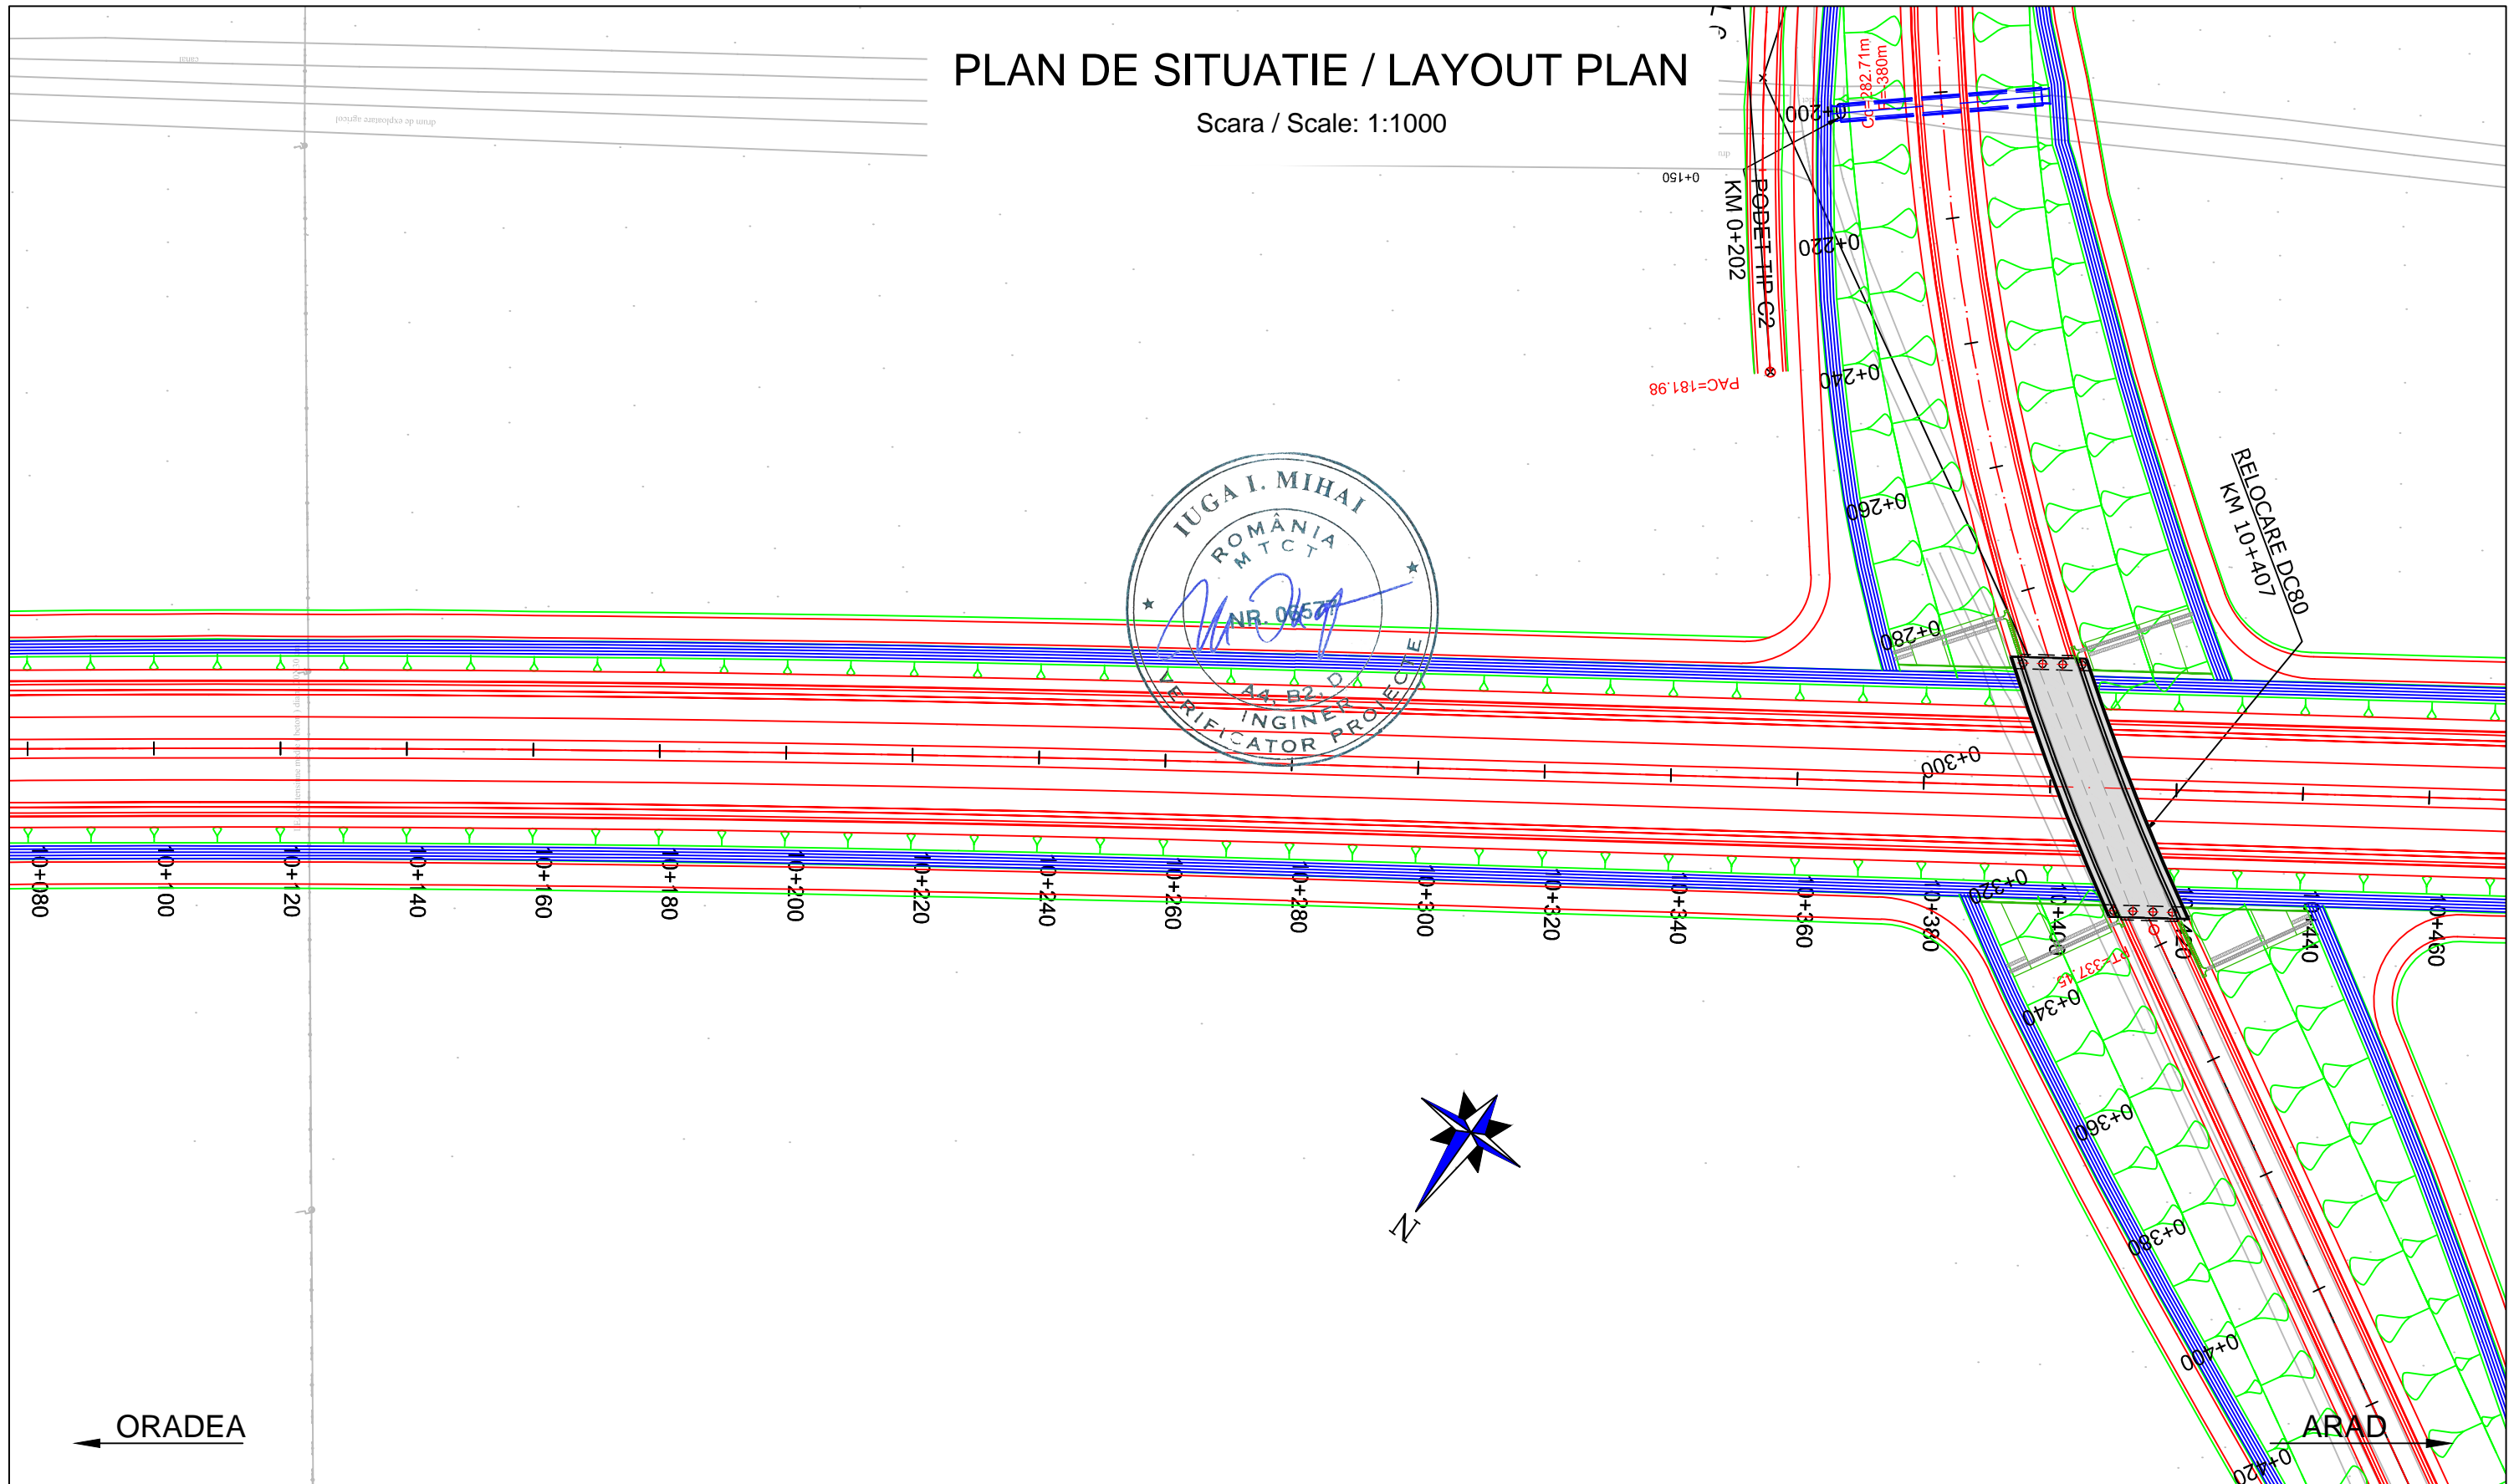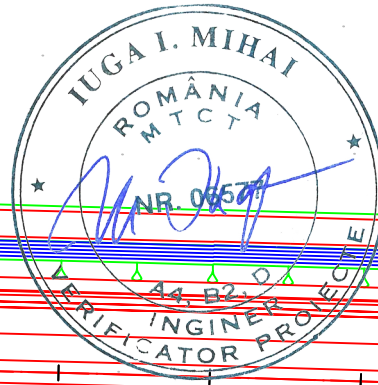


ORADEA ←






→ ARAD

PROIECTANT / DESIGNER: S.C. CONSITRANS S.R.L.	BENEFICIAR / BENEFICIARY: MUNICIPIUL ARAD, MUNICIPIUL ORADEA, CONSILIUL JUDETEAN ARAD, CONSILIUL JUDETEAN BIHOR CNAIR	FUNCTIA / POSITION:	NUME / NAME:	SEMNTATURA / SIGNATURE:	Titlu plansa / Drawing title:	REV/ REV.	DATA/ DATE:	DETALII REVIZIE / REVISION DETAILS:	PROIECTAT / DESIGNER:
		COORDONATOR DE PROIECT / PROJECT MANAGER: ing. S. VEACESLAV	SEF PROIECT SPECIALITATE / TEAM LEADER: ing. C. TODERASCU	PROIECTAT / DESIGNER: ing. C. TODERASCU	PLAN DE SITUATIE / LAYOUT PLAN				
	INVESTITIA / INVESTMENT: ACTUALIZARE/COMPLETARE/REVIZUIRE (S.F. + P.A.C. + P.O.E + P.T.E.) "DRUM EXPRES ARAD ORADEA" ACTUALIZATION/COMPLETION (S.F. + P.A.C. + P.O.E + P.T.E.) "EXPRESS ROAD ARAD ORADEA"	FAZA PROIECTARE / DESIGN STAGE:	PROIECTAT / DESIGNER:	VERIFICAT / INTERNAL CHECKER:	LUCRARI DE DRUM / ROAD WORKS				
		Contract /Contract: 14724/01.07.2021 Project /Project no.: 001/2021	Data / Date: 11.2023	Scara /Scale: 1:1000	VERIFICAT / INTERNAL CHECKER: ing. N. GISCA	Cod plansa / Drawing code: CST-0121-PT-1-DX-01-PS-35-R00			

PLAN DE SITUATIE / LAYOUT PLAN

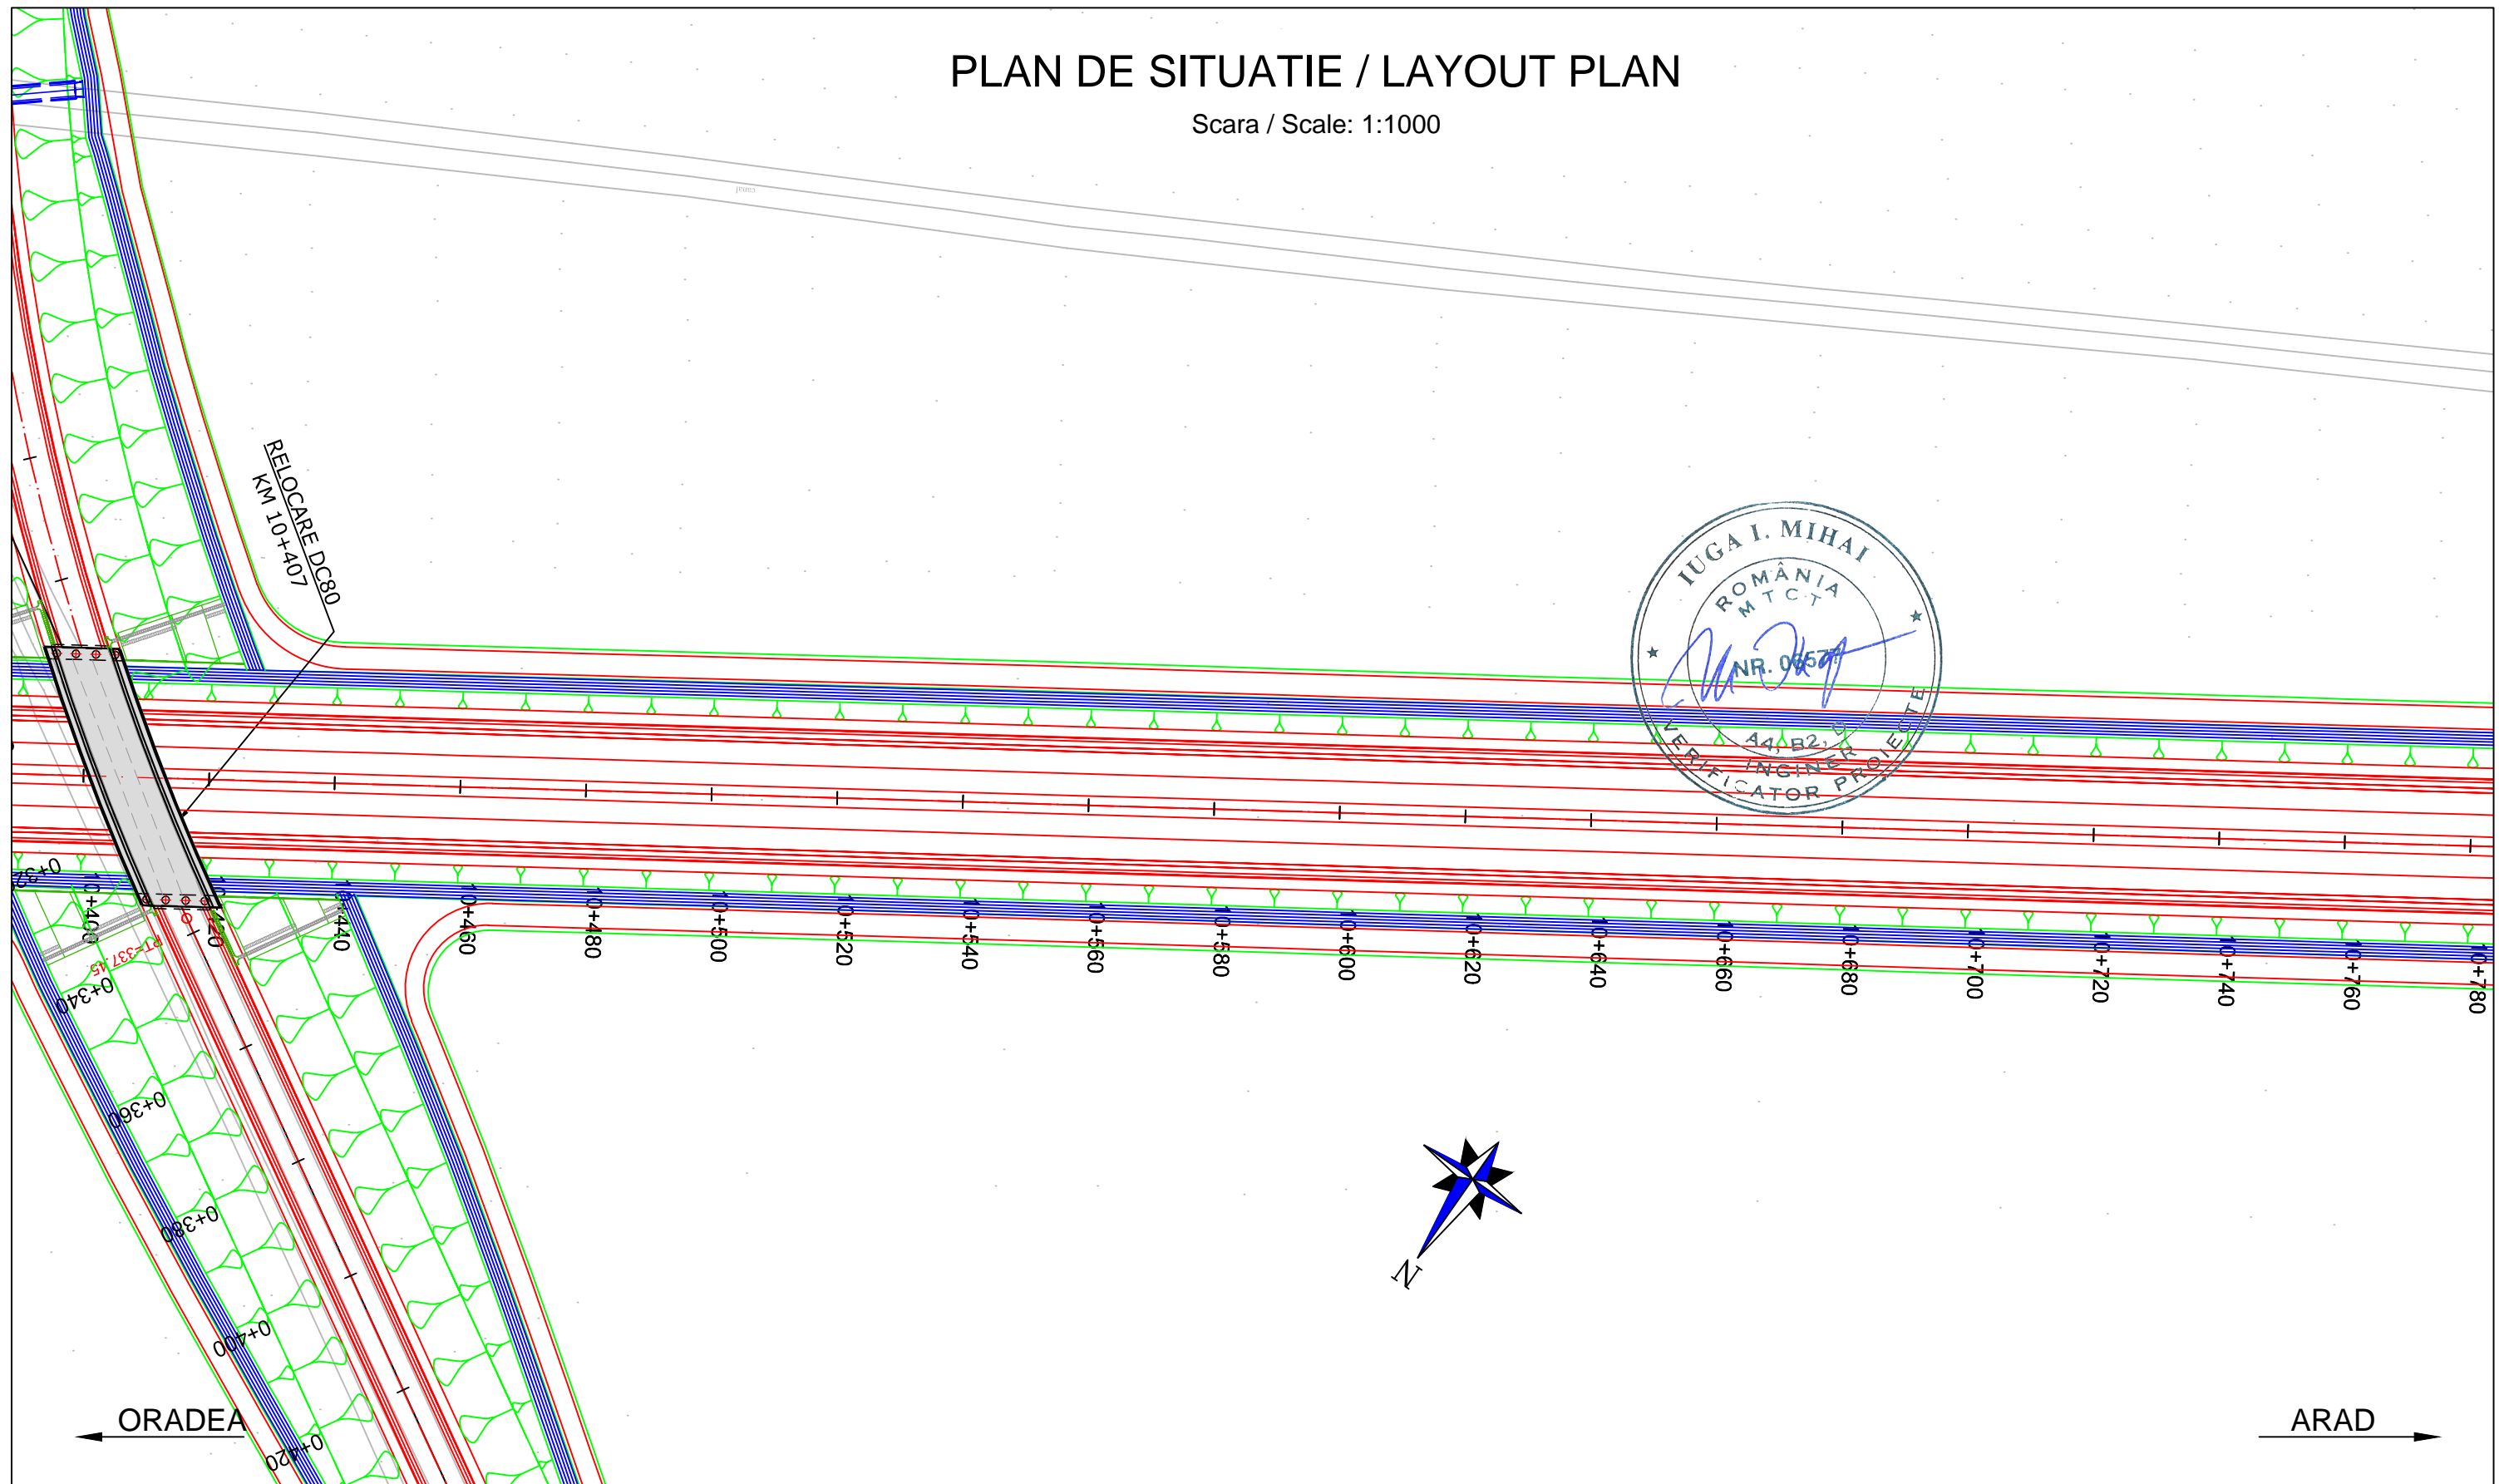
Scara / Scale: 1:1000



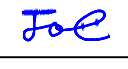
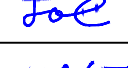



PROIECTANT / DESIGNER: S.C. CONSITRANS S.R.L. 	BENEFICIAR / BENEFICIARY: MUNICIPIUL ARAD, MUNICIPIUL ORADEA, CONSILIUL JUDETEAN ARAD, CONSILIUL JUDETEAN BIHOR CNAIR			FUNCTIA / POSITION:	NUME / NAME:	SEMNTURA / SIGNATURE:	Titlu plansa / Drawing title:	REV/ REV.	DATA/ DATE:	DETALII REVIZIE / REVISION DETAILS:	PROIECTAT / DESIGNER:
	INVESTITIA / INVESTMENT: ACTUALIZARE/COMPLETARE/REVIZUIRE (S.F. + P.A.C. + P.O.E + P.T.E.) "DRUM EXPRES ARAD ORADEA" ACTUALIZATION/COMPLETION (S.F. + P.A.C. + P.O.E + P.T.E.) "EXPRESS ROAD ARAD ORADEA"			COORDONATOR DE PROIECT / PROJECT MANAGER: ing. S. VEACESLAV 	SEF PROIECT SPECIALITATE / TEAM LEADER: ing. C. TODERASCU 	PLAN DE SITUATIE / LAYOUT PLAN					
FAZA PROIECTARE / DESIGN STAGE: PROIECT TEHNIC DE EXECUTIE / TECHNICAL PROJECT AND DETAIL DESIGN			PROIECTAT / DESIGNER: ing. C. TODERASCU 	LUCRARI DE DRUM / ROAD WORKS							
Contract /Contract: 14724/01.07.2021 Project /Project no.: 001/2021			Data /Date: 11.2023	Scara /Scale: 1:1000	VERIFICAT / INTERNAL CHECKER: ing. N. GISCA 	Cod plansa / Drawing code: CST-0121-PT-1-DX-01-PS-36-R00					

PLAN DE SITUATIE / LAYOUT PLAN


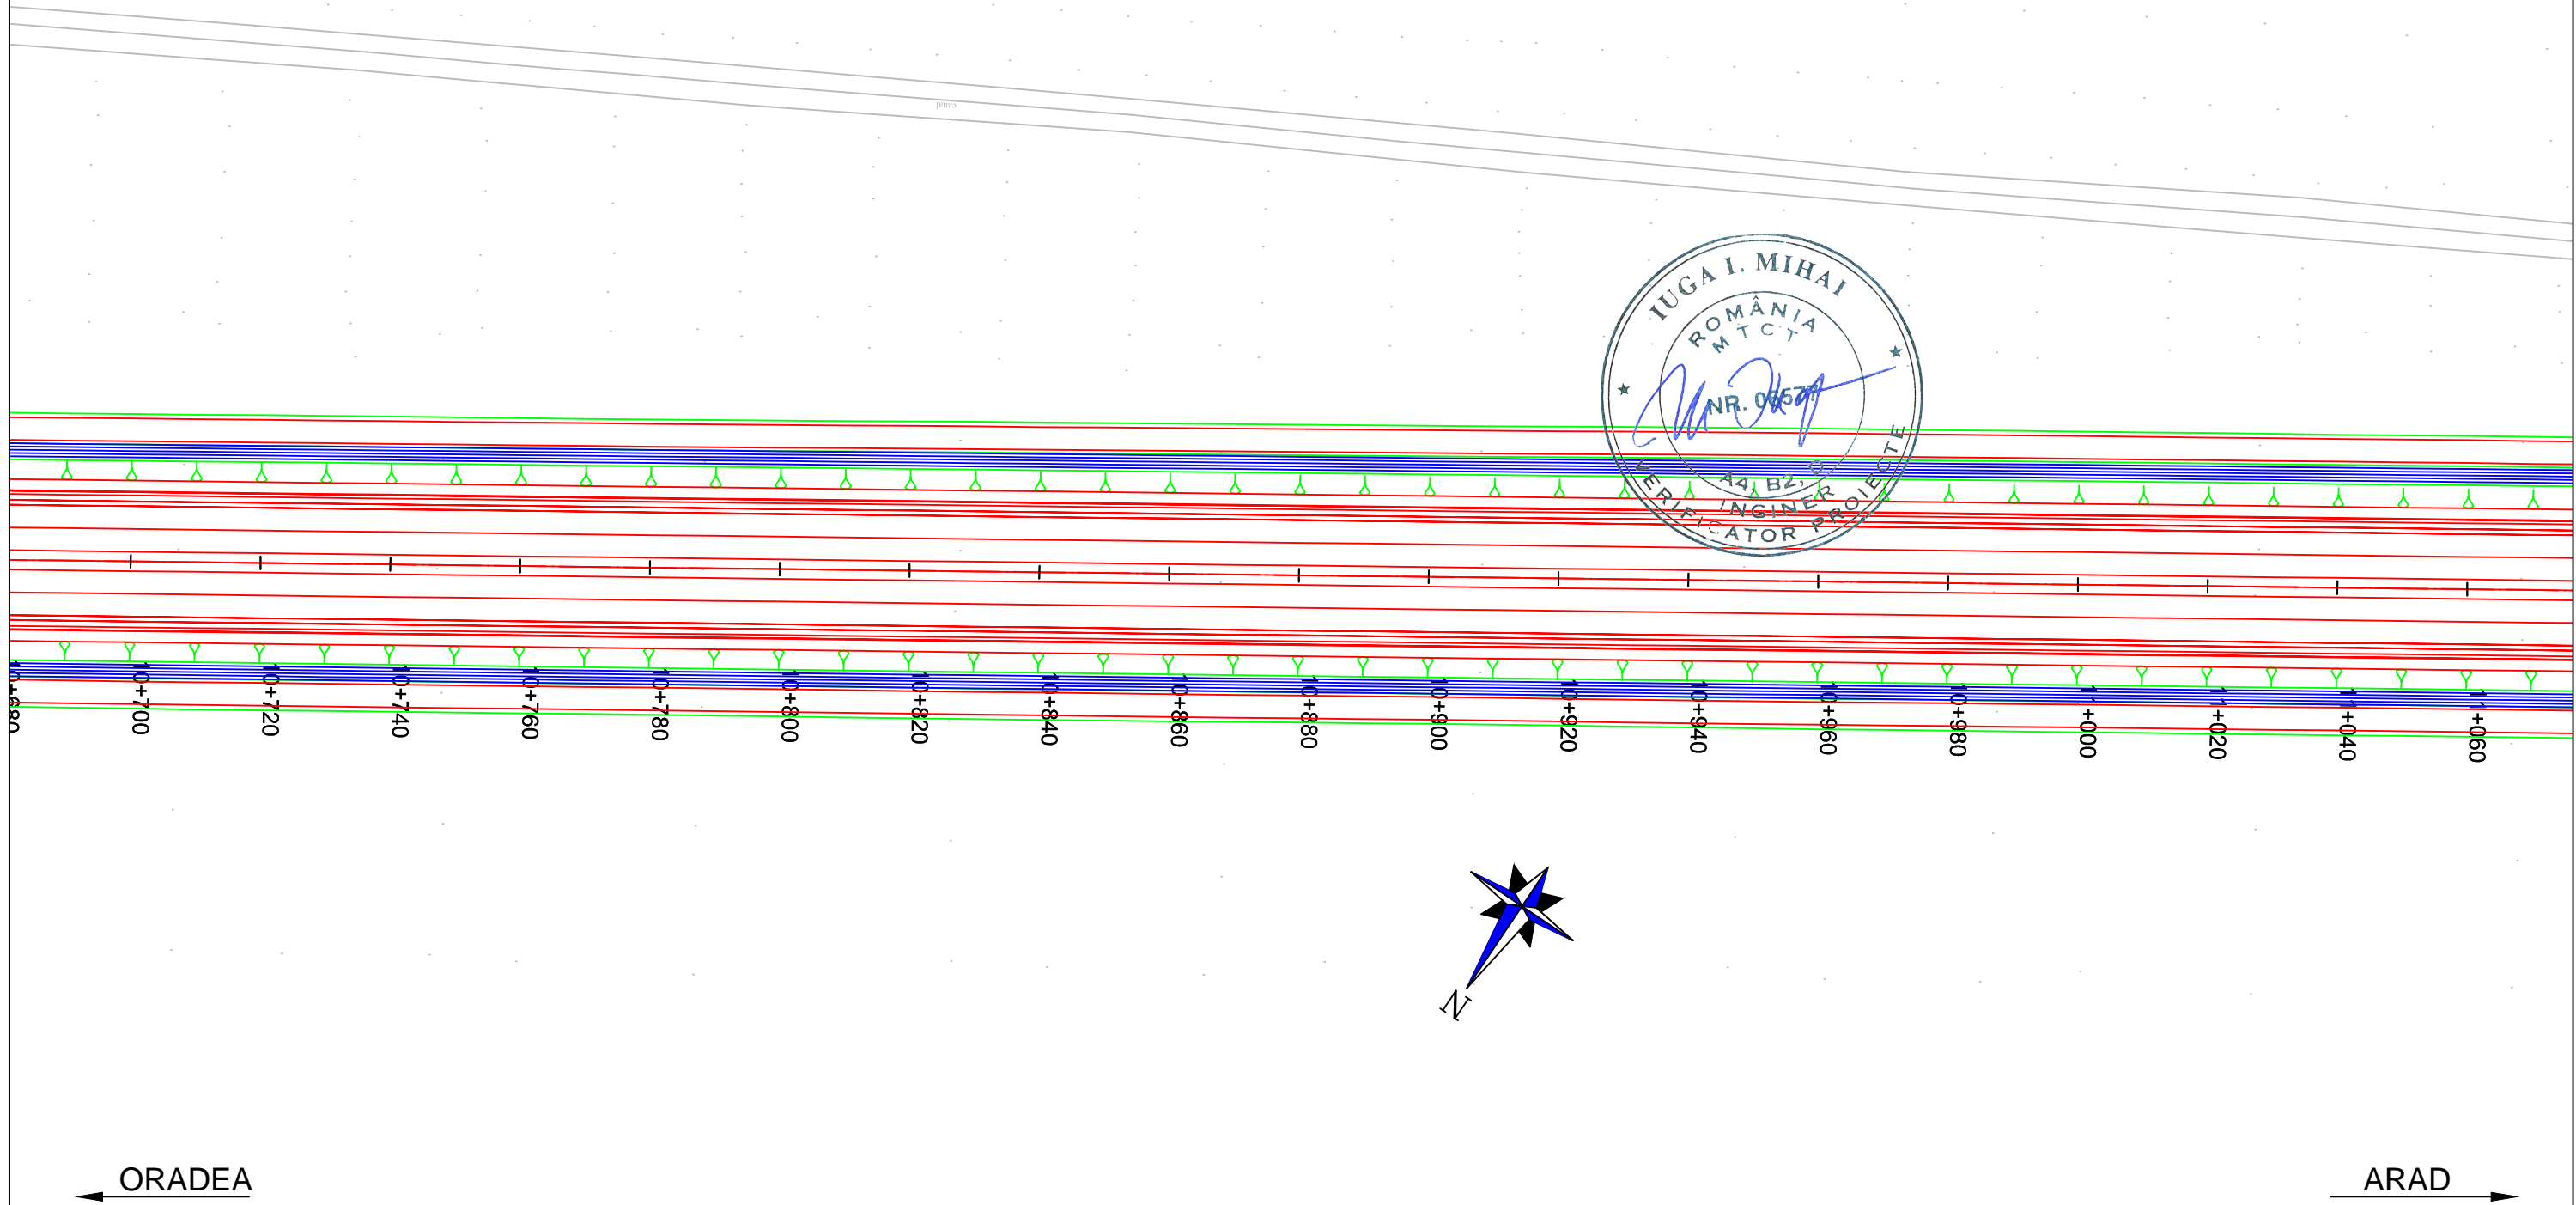
Scara / Scale: 1:1000

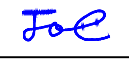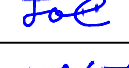

PROIECTANT / DESIGNER: S.C. CONSITRANS S.R.L. 	BENEFICIAR / BENEFICIARY: MUNICIPIUL ARAD, MUNICIPIUL ORADEA, CONSILIUL JUDETEAN ARAD, CONSILIUL JUDETEAN BIHOR CNAIR			FUNCTIA / POSITION:	NUME / NAME:	SEMNATURA / SIGNATURE:	Titlu plansa / Drawing title:	REV/ REV.	DATA/ DATE:	DETALII REVIZIE / REVISION DETAILS:	PROIECTAT / DESIGNER:
	INVESTITIA / INVESTMENT: ACTUALIZARE/COMPLETARE/REVIZUIRE (S.F. + P.A.C. + P.O.E + P.T.E.) "DRUM EXPRES ARAD ORADEA" ACTUALIZATION/COMPLETION (S.F. + P.A.C. + P.O.E + P.T.E.) "EXPRESS ROAD ARAD ORADEA"			COORDONATOR DE PROIECT / PROJECT MANAGER: ing. S. VEACESLAV 	SEF PROIECT SPECIALITATE / TEAM LEADER: ing. C. TODERASCU 	PLAN DE SITUATIE LAYOUT PLAN					
FAZA PROIECTARE / DESIGN STAGE: PROIECT TEHNIC DE EXECUTIE / TECHNICAL PROJECT AND DETAIL DESIGN			PROIECTAT / DESIGNER: ing. C. TODERASCU 	LUCRARI DE DRUM / ROAD WORKS							
Contract / Contract: 14724/01.07.2021 Project / Project no.: 001/2021			Data / Date: 11.2023	Scara / Scale: 1:1000	VERIFICAT / INTERNAL CHECKER: ing. N. GISCA 	Cod plansa / Drawing code: CST-0121-PT-1-DX-01-PS-37-R00					






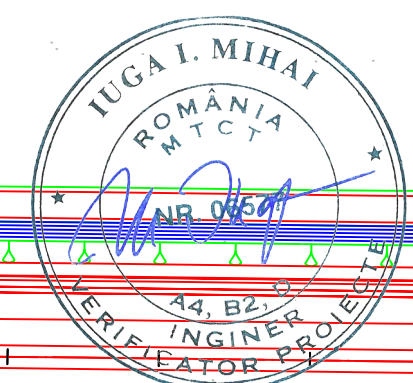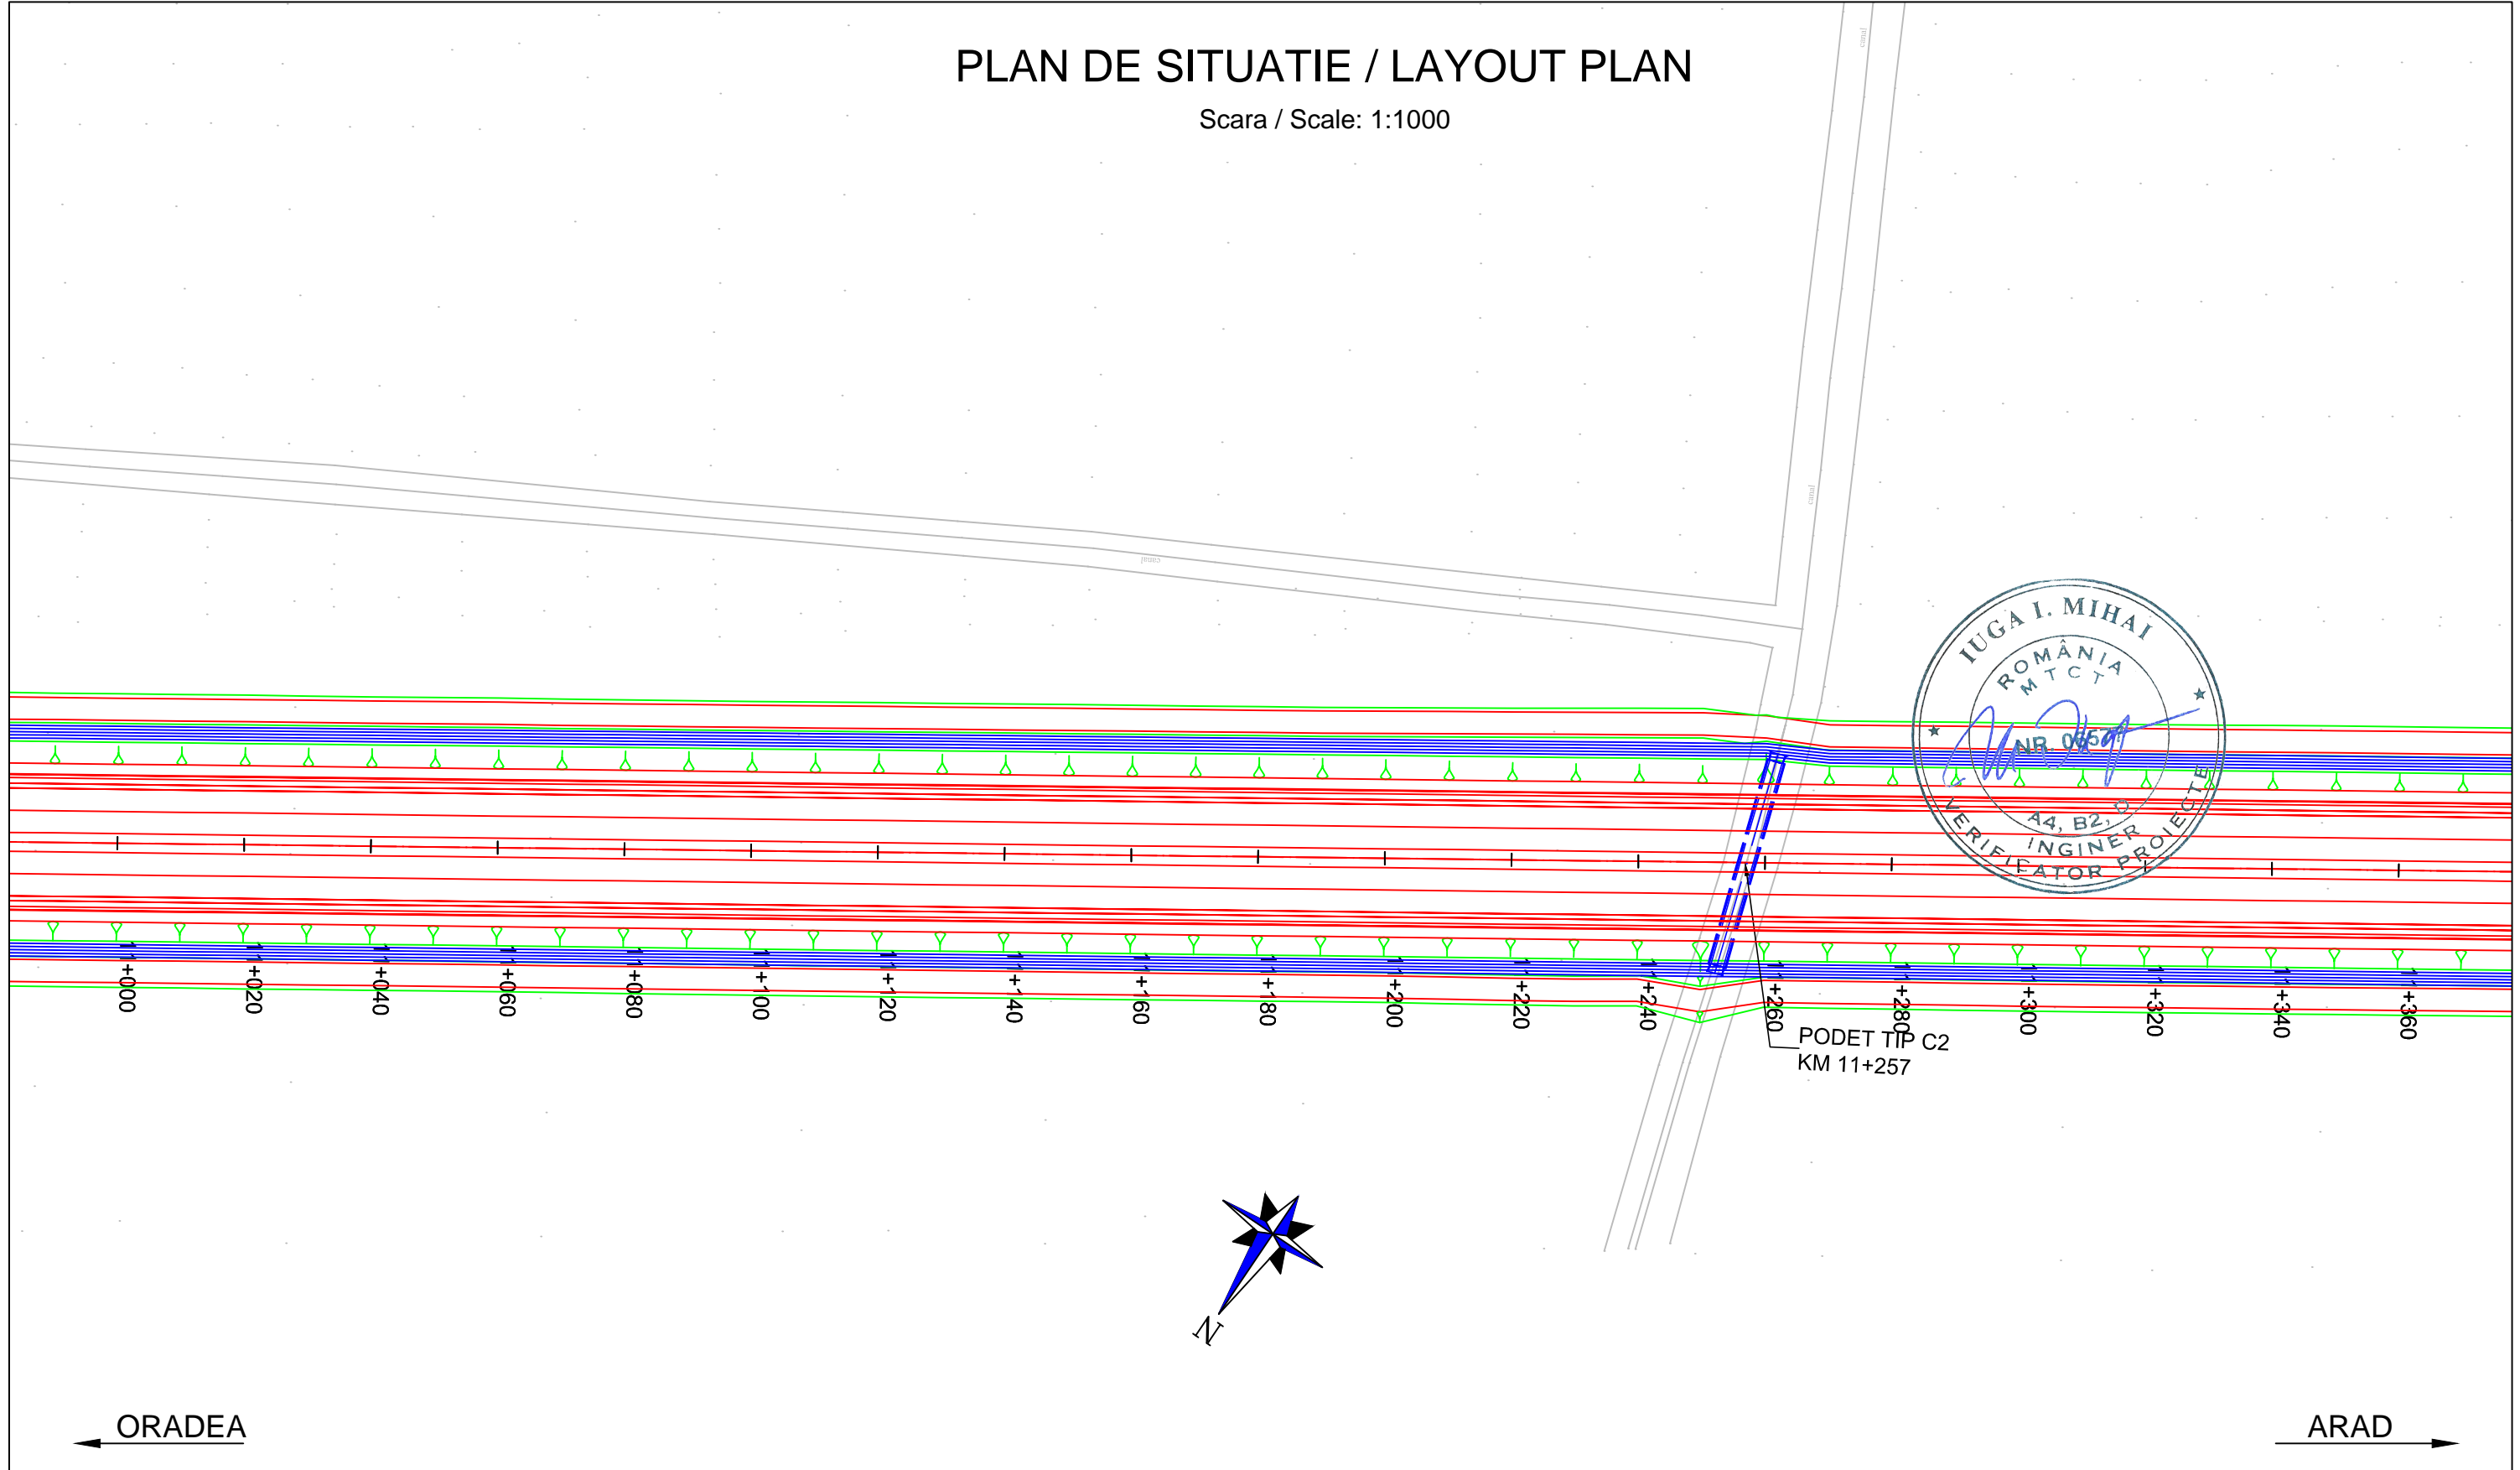



PLAN DE SITUATIE / LAYOUT PLAN

Scara / Scale: 1:1000

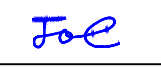



← ORADEA

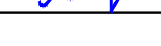→ ARAD

PROIECTANT / DESIGNER: S.C. CONSITRANS S.R.L. 	BENEFICIAR / BENEFICIARY: MUNICIPIUL ARAD, MUNICIPIUL ORADEA, CONSILIUL JUDETEAN ARAD, CONSILIUL JUDETEAN BIHOR CNAIR		FUNCTIA / POSITION:	NUME / NAME:	SEMNATURA / SIGNATURE:	Titlu plansa / Drawing title: PLAN DE SITUATIE / LAYOUT PLAN	REV/REV.:	DATA/DATE:	DETALII REVIZIE / REVISION DETAILS:	PROIECTAT / DESIGNER:
	INVESTITIA / INVESTMENT: ACTUALIZARE/COMPLETARE/REVIZUIRE (S.F. + P.A.C. + P.O.E + P.T.E.) "DRUM EXPRES ARAD ORADEA" ACTUALIZATION/COMPLETION (S.F. + P.A.C. + P.O.E + P.T.E.) "EXPRESS ROAD ARAD ORADEA"		COORDONATOR DE PROIECT / PROJECT MANAGER: ing. S. VEACESLAV 	SEF PROIECT SPECIALITATE / TEAM LEADER: ing. C. TODERASCU 	PROIECTAT / DESIGNER: ing. C. TODERASCU 		LUCRARI DE DRUM / ROAD WORKS			
FAZA PROIECTARE / DESIGN STAGE: PROIECT TEHNIC DE EXECUTIE / TECHNICAL PROJECT AND DETAIL DESIGN		PROIECTAT / DESIGNER: ing. C. TODERASCU 	VERIFICAT / INTERNAL CHECKER: ing. N. GISCA 	Cod plansa / Drawing code: CST-0121-PT-1-DX-01-PS-38-R00						
   <p>PROIECT CO-FINANȚAT DIN FONDUL DE COEZIUNE, PRIN PROGRAMUL OPERAȚIONAL INFRASTRUCTURĂ MARE / PROJECT CO-FINANCED FROM THE COHESION FUND, THROUGH THE LARGE INFRASTRUCTURE OPERATIONAL PROGRAM</p>		Contract / Contract: 14724/01.07.2021 Project / Project no.: 001/2021	Data / Date: 11.2023	Scara / Scale: 1:1000						






PLAN DE SITUATIE / LAYOUT PLAN

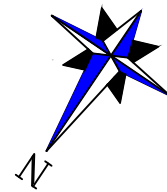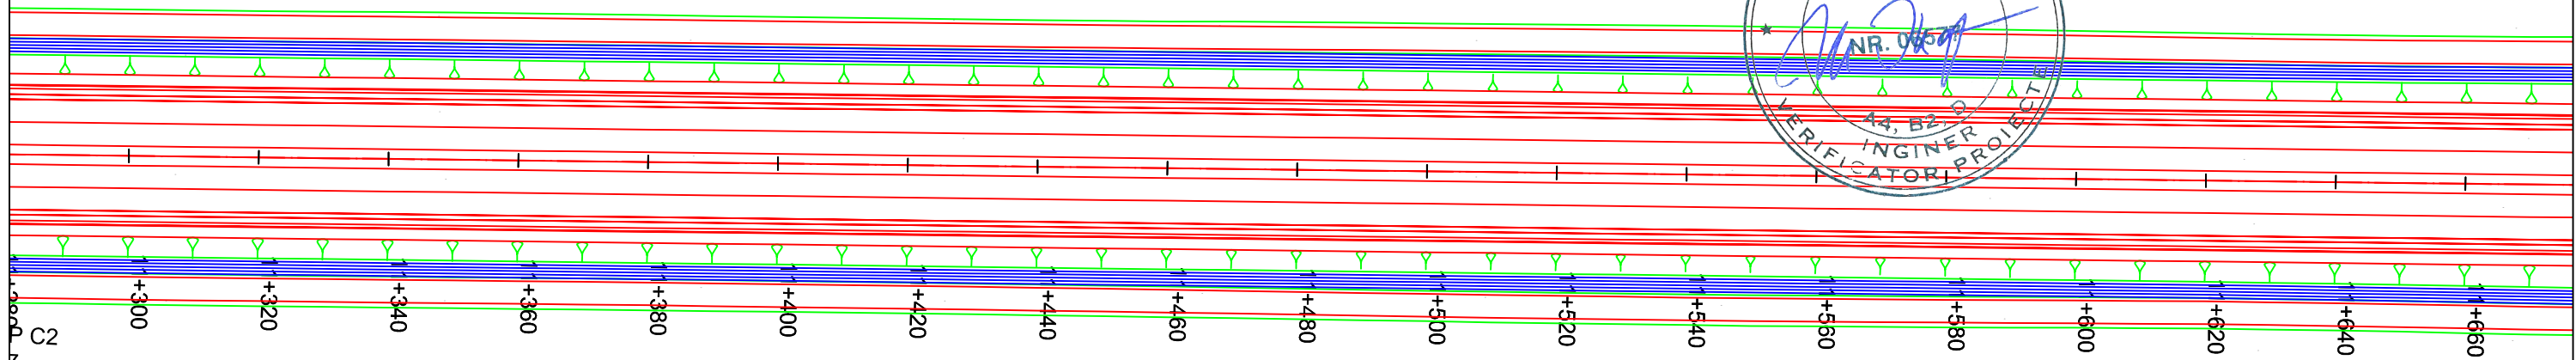
Scara / Scale: 1:1000



← ORADEA

→ ARAD

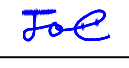
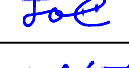
PROIECTANT / DESIGNER: S.C. CONSITRANS S.R.L. 	BENEFICIAR / BENEFICIARY: MUNICIPIUL ARAD, MUNICIPIUL ORADEA, CONSILIUL JUDETEAN ARAD, CONSILIUL JUDETEAN BIHOR CNAIR			FUNCTIA / POSITION:	NUME / NAME:	SEMNTATURA / SIGNATURE:	Titlu plansa / Drawing title:	REV/ REV.	DATA/ DATE:	DETALII REVIZIE / REVISION DETAILS:	PROIECTAT / DESIGNER:
	INVESTITIA / INVESTMENT: ACTUALIZARE/COMPLETARE/REVIZUIRE (S.F. + P.A.C. + P.O.E + P.T.E.) "DRUM EXPRES ARAD ORADEA" ACTUALIZATION/COMPLETION (S.F. + P.A.C. + P.O.E + P.T.E.) "EXPRESS ROAD ARAD ORADEA"			COORDONATOR DE PROIECT / PROJECT MANAGER: ing. S. VEACESLAV 	SEF PROIECT SPECIALITATE / TEAM LEADER: ing. C. TODERASCU 	PLAN DE SITUATIE LAYOUT PLAN					
FAZA PROIECTARE / DESIGN STAGE: PROIECT TEHNIC DE EXECUTIE / TECHNICAL PROJECT AND DETAIL DESIGN			PROIECTAT / DESIGNER: ing. C. TODERASCU 	LUCRARI DE DRUM / ROAD WORKS							
Contract / Contract: 14724/01.07.2021 Project / Project no.: 001/2021			Data / Date: 11.2023	Scara / Scale: 1:1000	VERIFICAT / INTERNAL CHECKER: ing. N. GISCA 	Cod plansa / Drawing code: CST-0121-PT-1-DX-01-PS-39-R00					



UNIUNEA EUROPEANA
 PROIECT CO-FINANȚAT DIN FONDUL DE COEZIUNE, PRIN PROGRAMUL OPERAȚIONAL INFRASTRUCTURĂ MARE / PROJECT CO-FINANCED FROM THE COHESION FUND, THROUGH THE LARGE INFRASTRUCTURE OPERATIONAL PROGRAM
 Instrumente Structurale 2014-2020






PLAN DE SITUATIE / LAYOUT PLAN

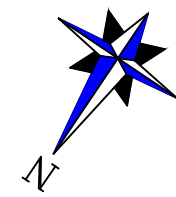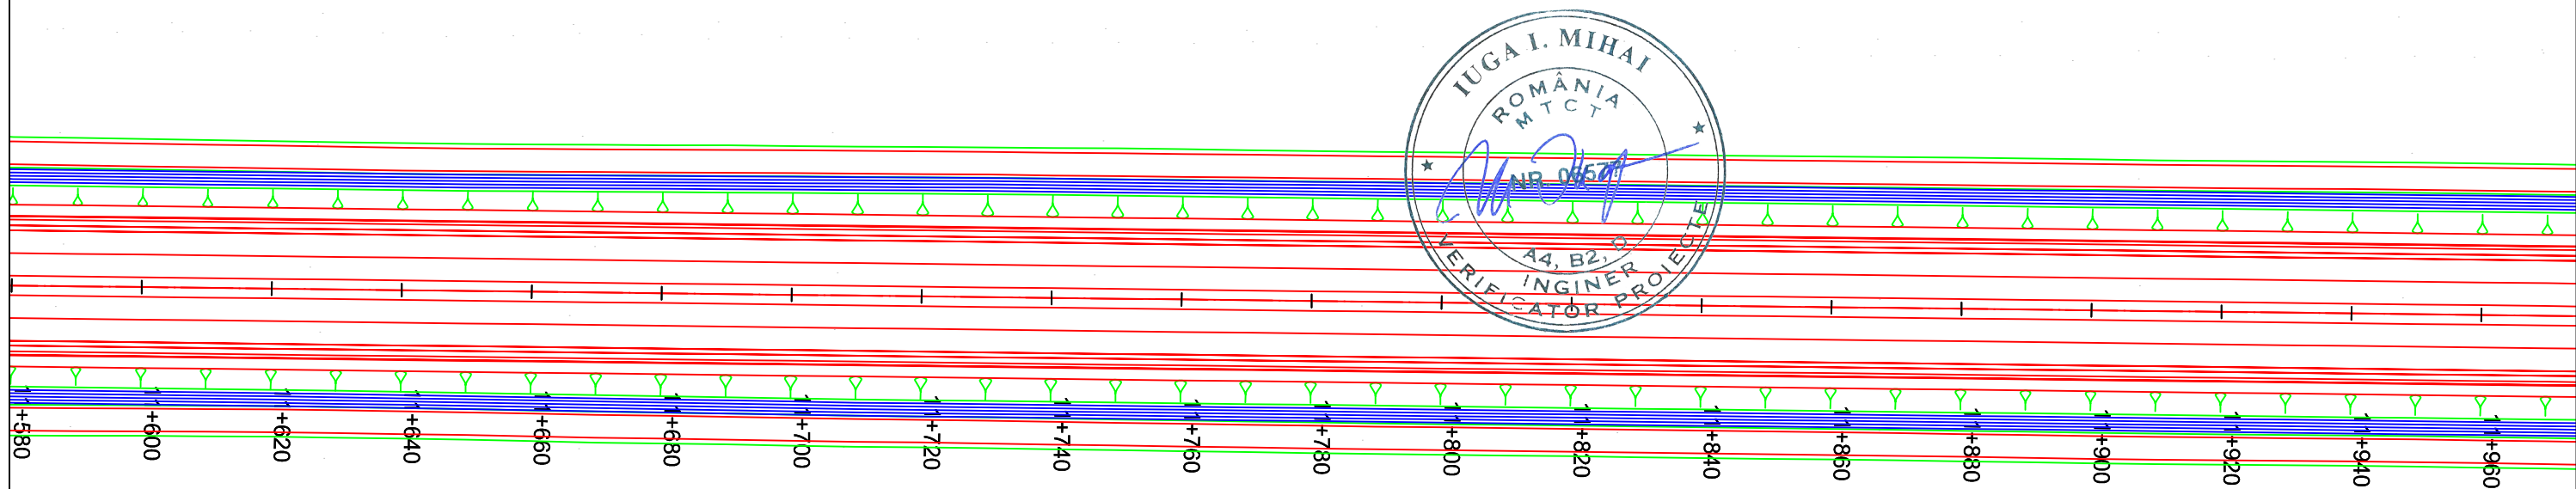Scara / Scale: 1:1000




← ORADEA

→ ARAD

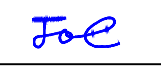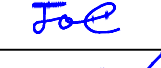PROIECTANT / DESIGNER: S.C. CONSITRANS S.R.L. 	BENEFICIAR / BENEFICIARY: MUNICIPIUL ARAD, MUNICIPIUL ORADEA, CONSILIUL JUDETEAN ARAD, CONSILIUL JUDETEAN BIHOR CNAIR			FUNCTIA / POSITION:	NUME / NAME:	SEMNATURA / SIGNATURE:	Titlu plansa / Drawing title:	REV/ REV.	DATA/ DATE:	DETALII REVIZIE / REVISION DETAILS:	PROIECTAT / DESIGNER:
	INVESTITIA / INVESTMENT: ACTUALIZARE/COMPLETARE/REVIZUIRE (S.F. + P.A.C. + P.O.E + P.T.E.) "DRUM EXPRES ARAD ORADEA" ACTUALIZATION/COMPLETION (S.F. + P.A.C. + P.O.E + P.T.E.) "EXPRESS ROAD ARAD ORADEA"			COORDONATOR DE PROIECT / PROJECT MANAGER: ing. S. VEACESLAV 	SEF PROIECT SPECIALITATE / TEAM LEADER: ing. C. TODERASCU 	PROIECTAT / DESIGNER: ing. C. TODERASCU 	LUCRARI DE DRUM / ROAD WORKS	Cod plansa / Drawing code: CST-0121-PT-1-DX-01-PS-40-R00			
FAZA PROIECTARE / DESIGN STAGE: PROIECT TEHNIC DE EXECUTIE / TECHNICAL PROJECT AND DETAIL DESIGN			Contract / Contract: 14724/01.07.2021	Data / Date: 11.2023	Scara / Scale: 1:1000	VERIFICAT / INTERNAL CHECKER: ing. N. GISCA 					

PLAN DE SITUATIE / LAYOUT PLAN


Scara / Scale: 1:1000

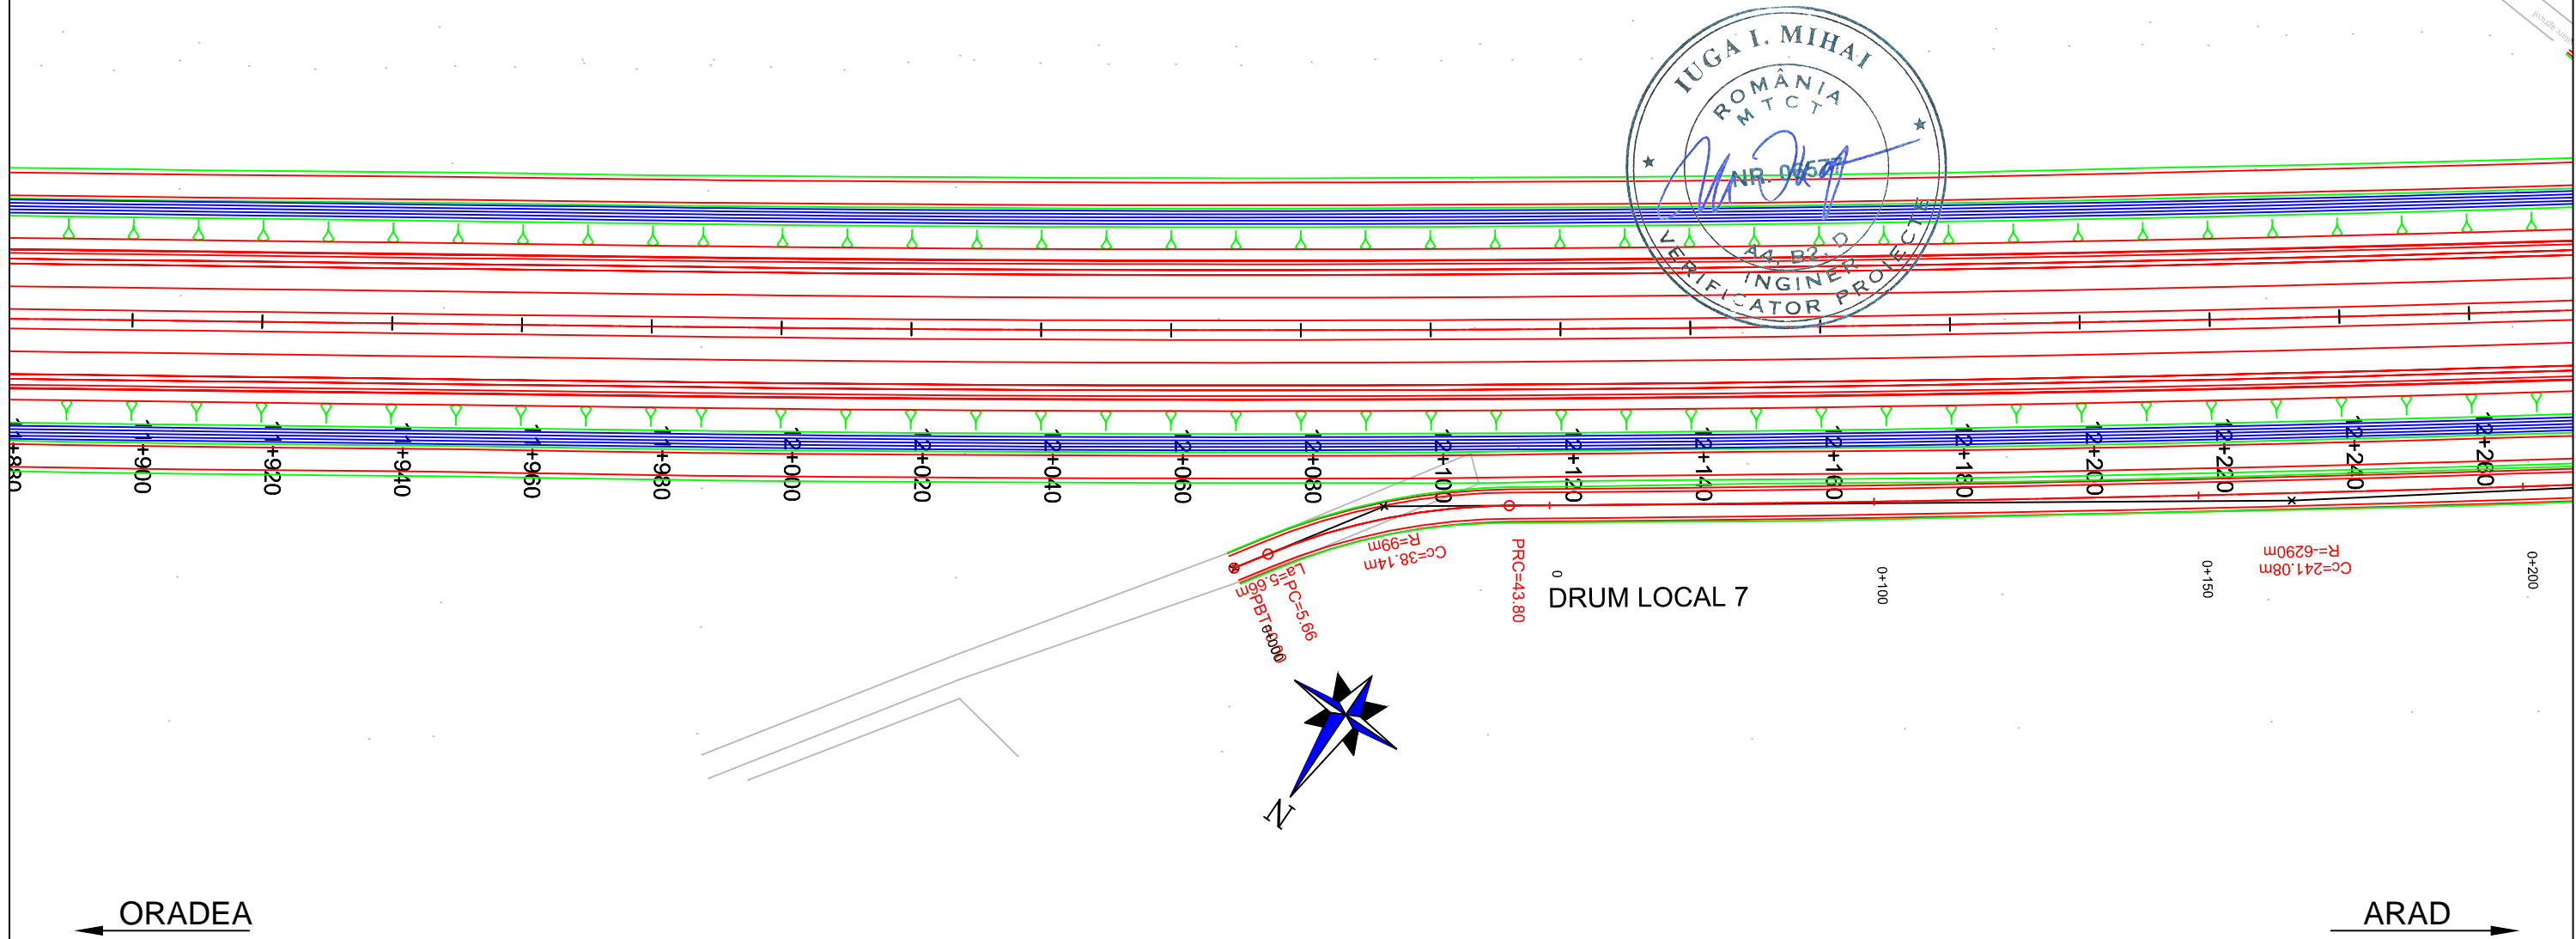

PROIECTANT / DESIGNER: S.C. CONSITRANS S.R.L.		BENEFICIAR / BENEFICIARY: MUNICIPIUL ARAD, MUNICIPIUL ORADEA, CONSILIUL JUDETEAN ARAD, CONSILIUL JUDETEAN BIHOR CNAIR			FUNCTIA / POSITION:	NUME / NAME:	SEMNATURA / SIGNATURE:	Titlu plansa / Drawing title:	REV/ REV.:	DATA/ DATE:	DETALII REVIZIE / REVISION DETAILS:	PROIECTAT / DESIGNER:
		INVESTITIA / INVESTMENT: ACTUALIZARE/COMPLETARE/REVIZUIRE (S.F. + P.A.C. + P.O.E + P.T.E.) "DRUM EXPRES ARAD ORADEA" ACTUALIZATION/COMPLETION (S.F. + P.A.C. + P.O.E + P.T.E.) "EXPRESS ROAD ARAD ORADEA"			COORDONATOR DE PROIECT / PROJECT MANAGER: ing. S. VEACESLAV	SEF PROIECT SPECIALITATE / TEAM LEADER: ing. C. TODERASCU			PLAN DE SITUATIE LAYOUT PLAN			
		FAZA PROIECTARE / DESIGN STAGE: PROIECT TEHNIC DE EXECUTIE / TECHNICAL PROJECT AND DETAIL DESIGN			PROIECTAT / DESIGNER: ing. C. TODERASCU	VERIFICAT / INTERNAL CHECKER: ing. N. GISCA		LUCRARI DE DRUM / ROAD WORKS				
UNIUNEA EUROPEANĂ PROIECT CO-FINANȚAT DIN FONDUL DE COEZIUNE, PRIN PROGRAMUL OPERAȚIONAL INFRASTRUCTURĂ MARE / PROJECT CO-FINANCED FROM THE COHESION FUND, THROUGH THE LARGE INFRASTRUCTURE OPERATIONAL PROGRAM		Contract / Contract: 14724/01.07.2021	Data / Date: 11.2023	Scara / Scale: 1:1000	Cod plansa / Drawing code: CST-0121-PT-1-DX-01-PS-41-R00							

PLAN DE SITUATIE / LAYOUT PLAN


Scara / Scale: 1:1000

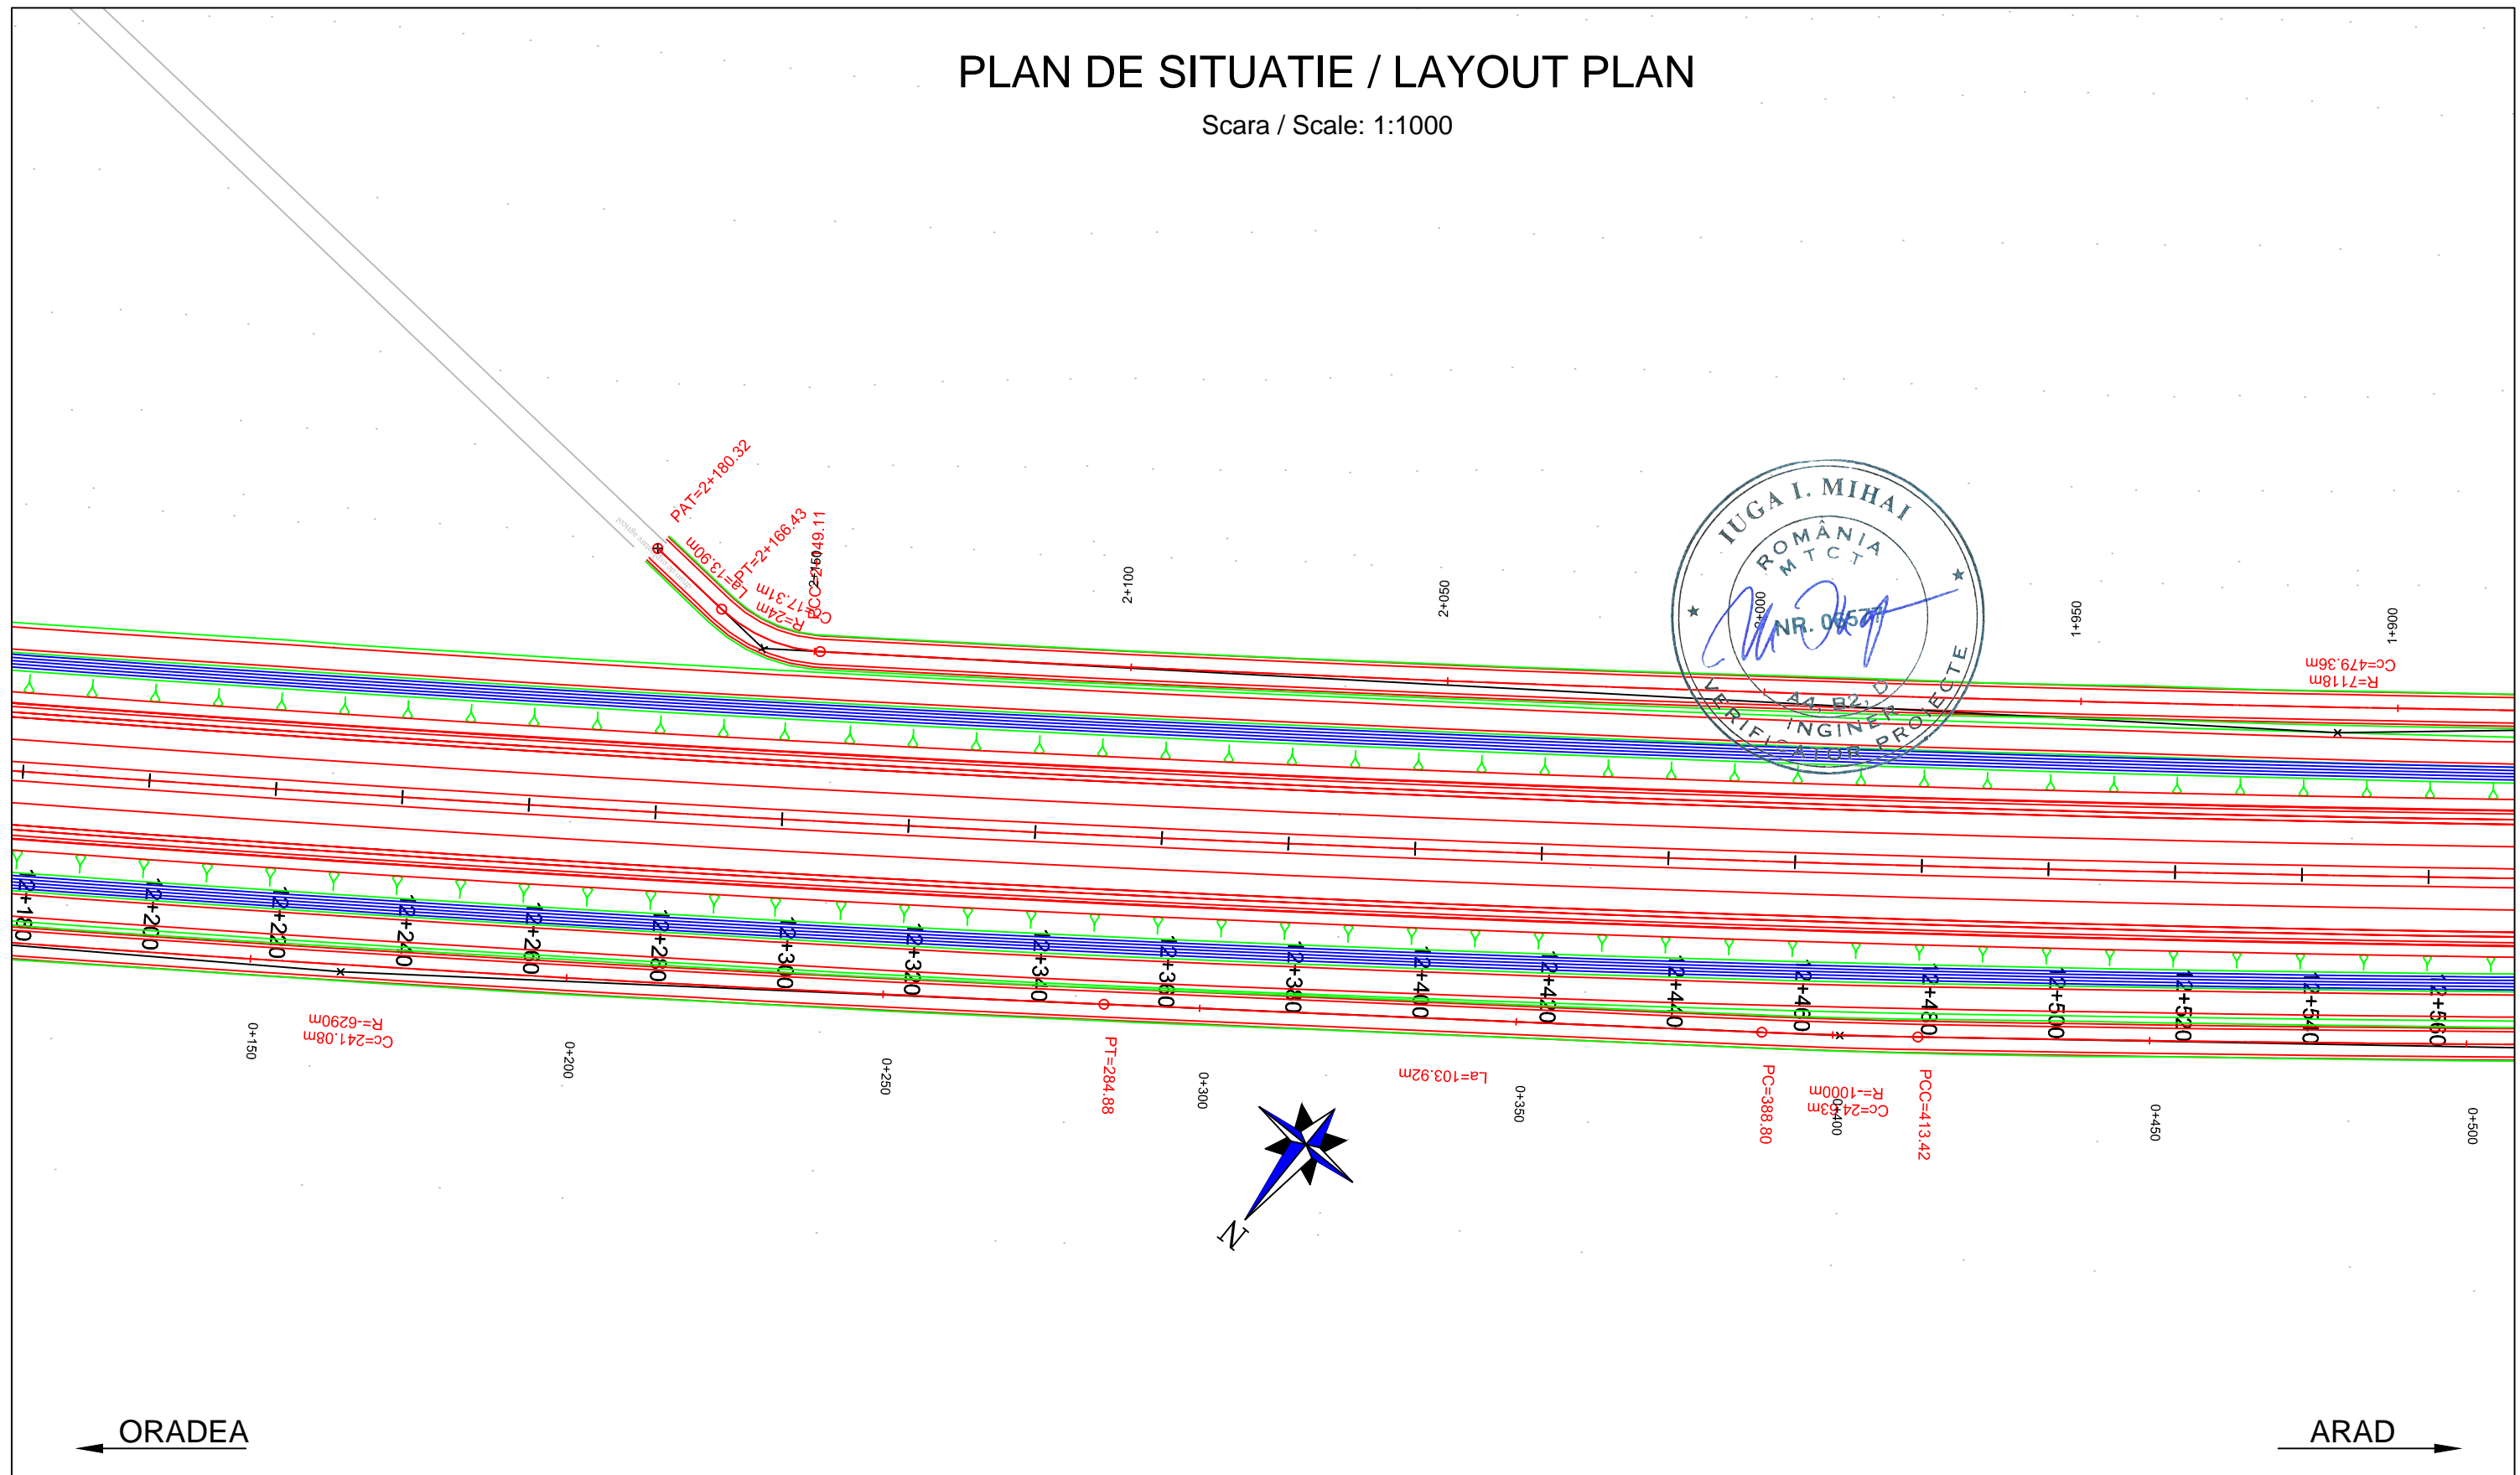

PROIECTANT / DESIGNER: S.C. CONSITRANS S.R.L.		BENEFICIAR / BENEFICIARY: MUNICIPIUL ARAD, MUNICIPIUL ORADEA, CONSILIUL JUDETEAN ARAD, CONSILIUL JUDETEAN BIHOR CNAIR			FUNCTIA / POSITION:	NUME / NAME:	SEMNTURA / SIGNATURE:	Titlu plansa / Drawing title:	REV/ REV.:	DATA/ DATE:	DETALII REVIZIE / REVISION DETAILS:	PROIECTAT / DESIGNER:
		INVESTITIA / INVESTMENT: ACTUALIZARE/COMPLETARE/REVIZUIRE (S.F. + P.A.C. + P.O.E + P.T.E.) "DRUM EXPRES ARAD ORADEA" ACTUALIZATION/COMPLETION (S.F. + P.A.C. + P.O.E + P.T.E.) "EXPRESS ROAD ARAD ORADEA"			COORDONATOR DE PROIECT / PROJECT MANAGER: ing. S. VEACESLAV	SEF PROIECT SPECIALITATE / TEAM LEADER: ing. C. TODERASCU			PLAN DE SITUATIE LAYOUT PLAN			
		FAZA PROIECTARE / DESIGN STAGE: PROIECT TEHNIC DE EXECUTIE / TECHNICAL PROJECT AND DETAIL DESIGN			PROIECTAT / DESIGNER: ing. C. TODERASCU		LUCRARI DE DRUM / ROAD WORKS					
PROIECT CO-FINANȚAT DIN FONDUL DE COEZIUNE, PRIN PROGRAMUL OPERAȚIONAL INFRASTRUCTURĂ MARE / PROJECT CO-FINANANCED FROM THE COHESION FUND, THROUGH THE LARGE INFRASTRUCTURE OPERATIONAL PROGRAM		Contract /Contract: 14724/01.07.2021	Data / Date: 11.2023	Scara /Scale: 1:1000	VERIFICAT / INTERNAL CHECKER: ing. N. GISCA		Cod plansa / Drawing code: CST-0121-PT-1-DX-01-PS-42-R00					

PLAN DE SITUATIE / LAYOUT PLAN


Scara / Scale: 1:1000

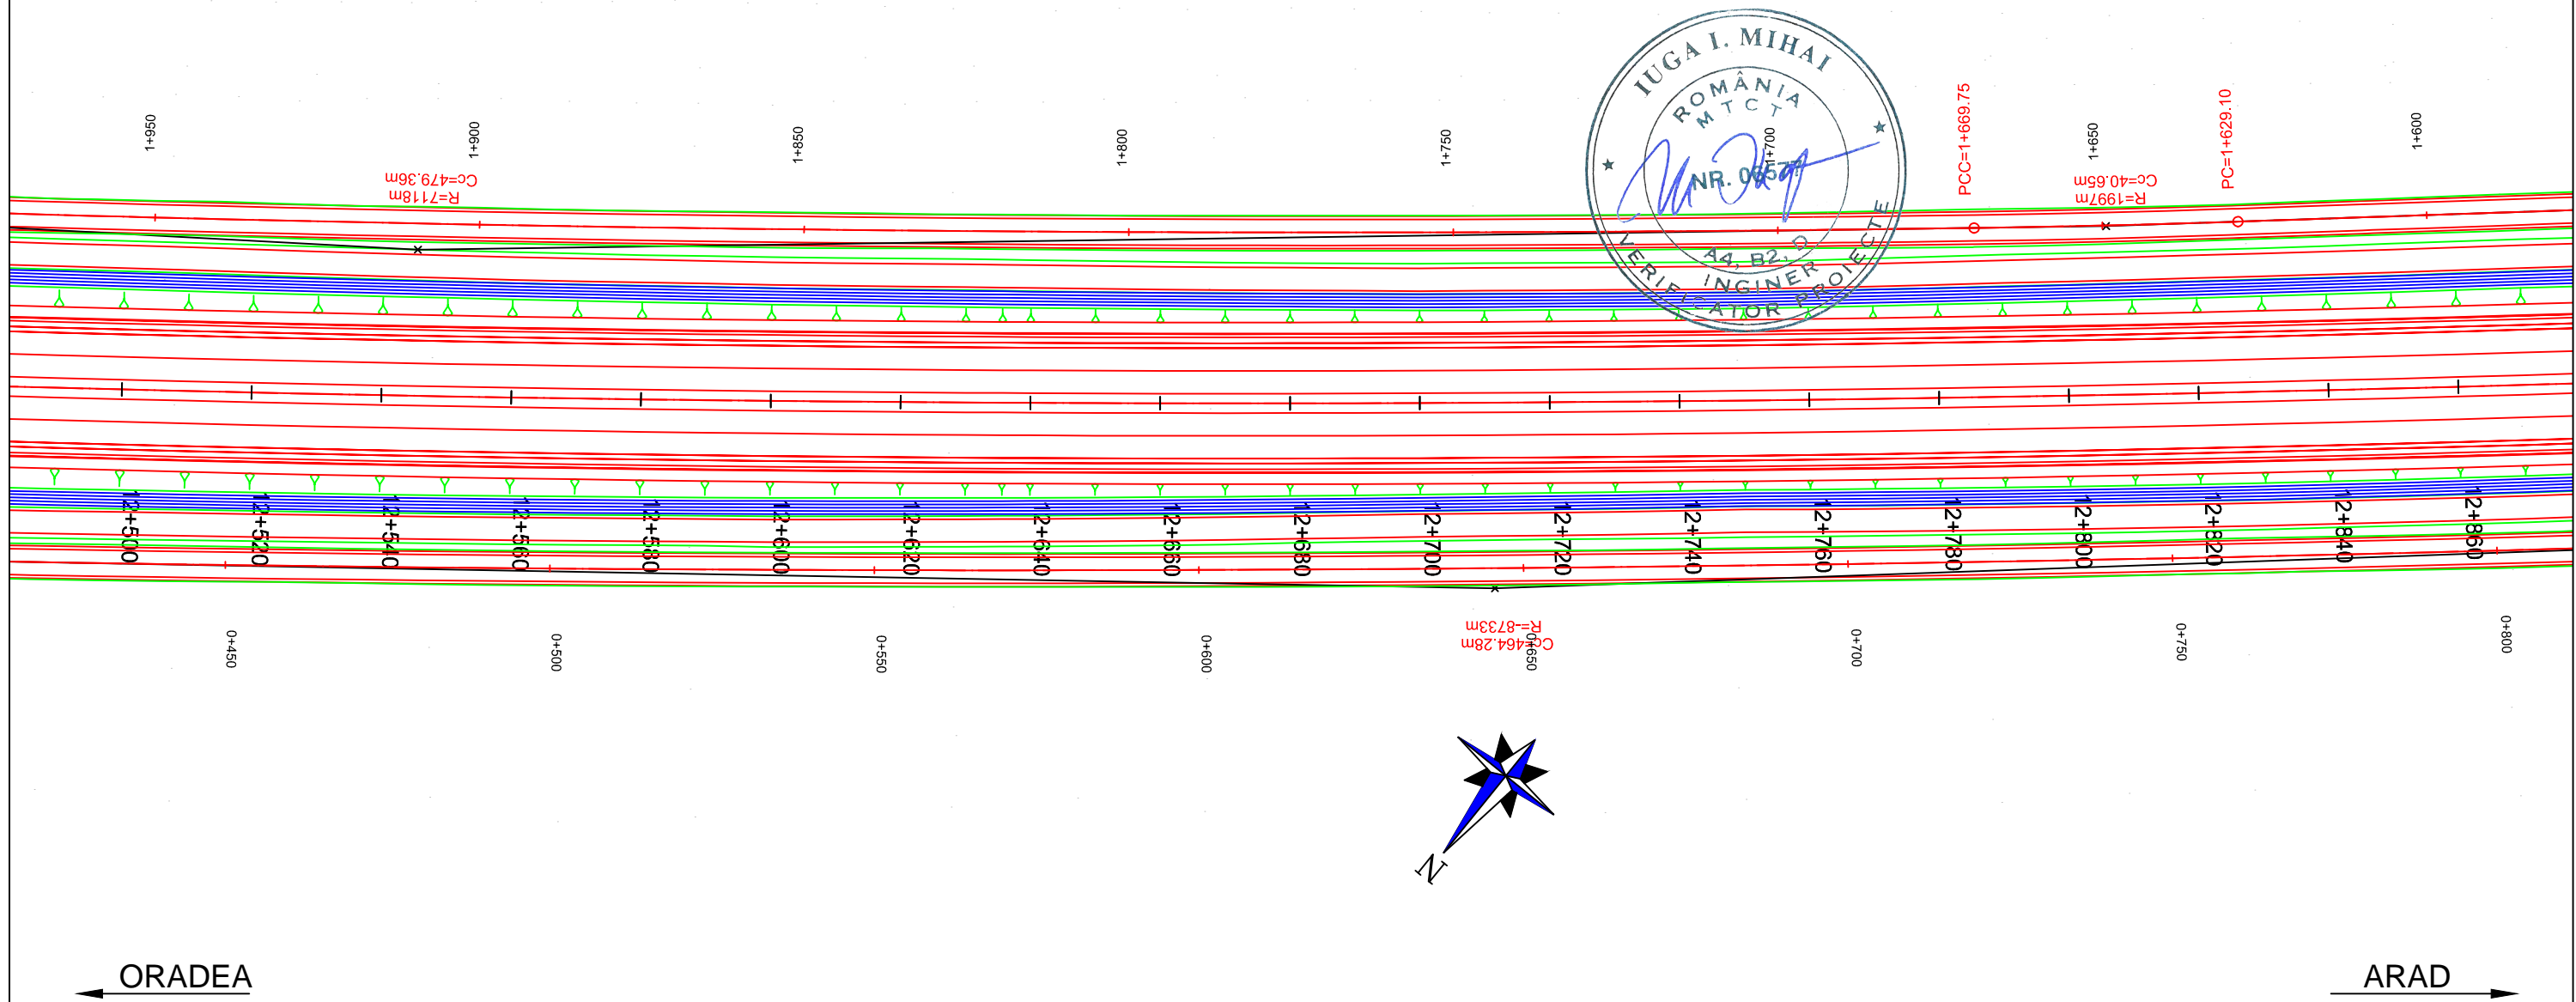

PROIECTANT / DESIGNER: S.C. CONSITRANS S.R.L.		BENEFICIAR / BENEFICIARY: MUNICIPIUL ARAD, MUNICIPIUL ORADEA, CONSILIUL JUDETEAN ARAD, CONSILIUL JUDETEAN BIHOR CNAIR			FUNCTIA / POSITION:	NUME / NAME:	SEMNTATURA / SIGNATURE:	Titlu plansa / Drawing title:	REV/ REV.:	DATA/ DATE:	DETALII REVIZIE / REVISION DETAILS:	PROIECTAT / DESIGNER:
		INVESTITIA / INVESTMENT: ACTUALIZARE/COMPLETARE/REVIZUIRE (S.F. + P.A.C. + P.O.E + P.T.E.) "DRUM EXPRES ARAD ORADEA" ACTUALIZATION/COMPLETION (S.F. + P.A.C. + P.O.E + P.T.E.) "EXPRESS ROAD ARAD ORADEA"			COORDONATOR DE PROIECT / PROJECT MANAGER: ing. S. VEACESLAV	SEF PROIECT SPECIALITATE / TEAM LEADER: ing. C. TODERASCU			PLAN DE SITUATIE LAYOUT PLAN			
		FAZA PROIECTARE / DESIGN STAGE: PROIECT TEHNIC DE EXECUTIE / TECHNICAL PROJECT AND DETAIL DESIGN			PROIECTAT / DESIGNER: ing. C. TODERASCU		LUCRARI DE DRUM / ROAD WORKS					
PROIECT CO-FINANȚAT DIN FONDUL DE COEZIUNE, PRIN PROGRAMUL OPERAȚIONAL INFRASTRUCTURĂ MARE / PROJECT CO-FINANANCED FROM THE COHESION FUND, THROUGH THE LARGE INFRASTRUCTURE OPERATIONAL PROGRAM		Contract /Contract: 14724/01.07.2021 Project /Project no.: 001/2021	Data / Date: 11.2023	Scara /Scale: 1:1000	VERIFICAT / INTERNAL CHECKER: ing. N. GISCA		Cod plansa / Drawing code: CST-0121-PT-1-DX-01-PS-43-R00					

PLAN DE SITUATIE / LAYOUT PLAN


Scara / Scale: 1:1000

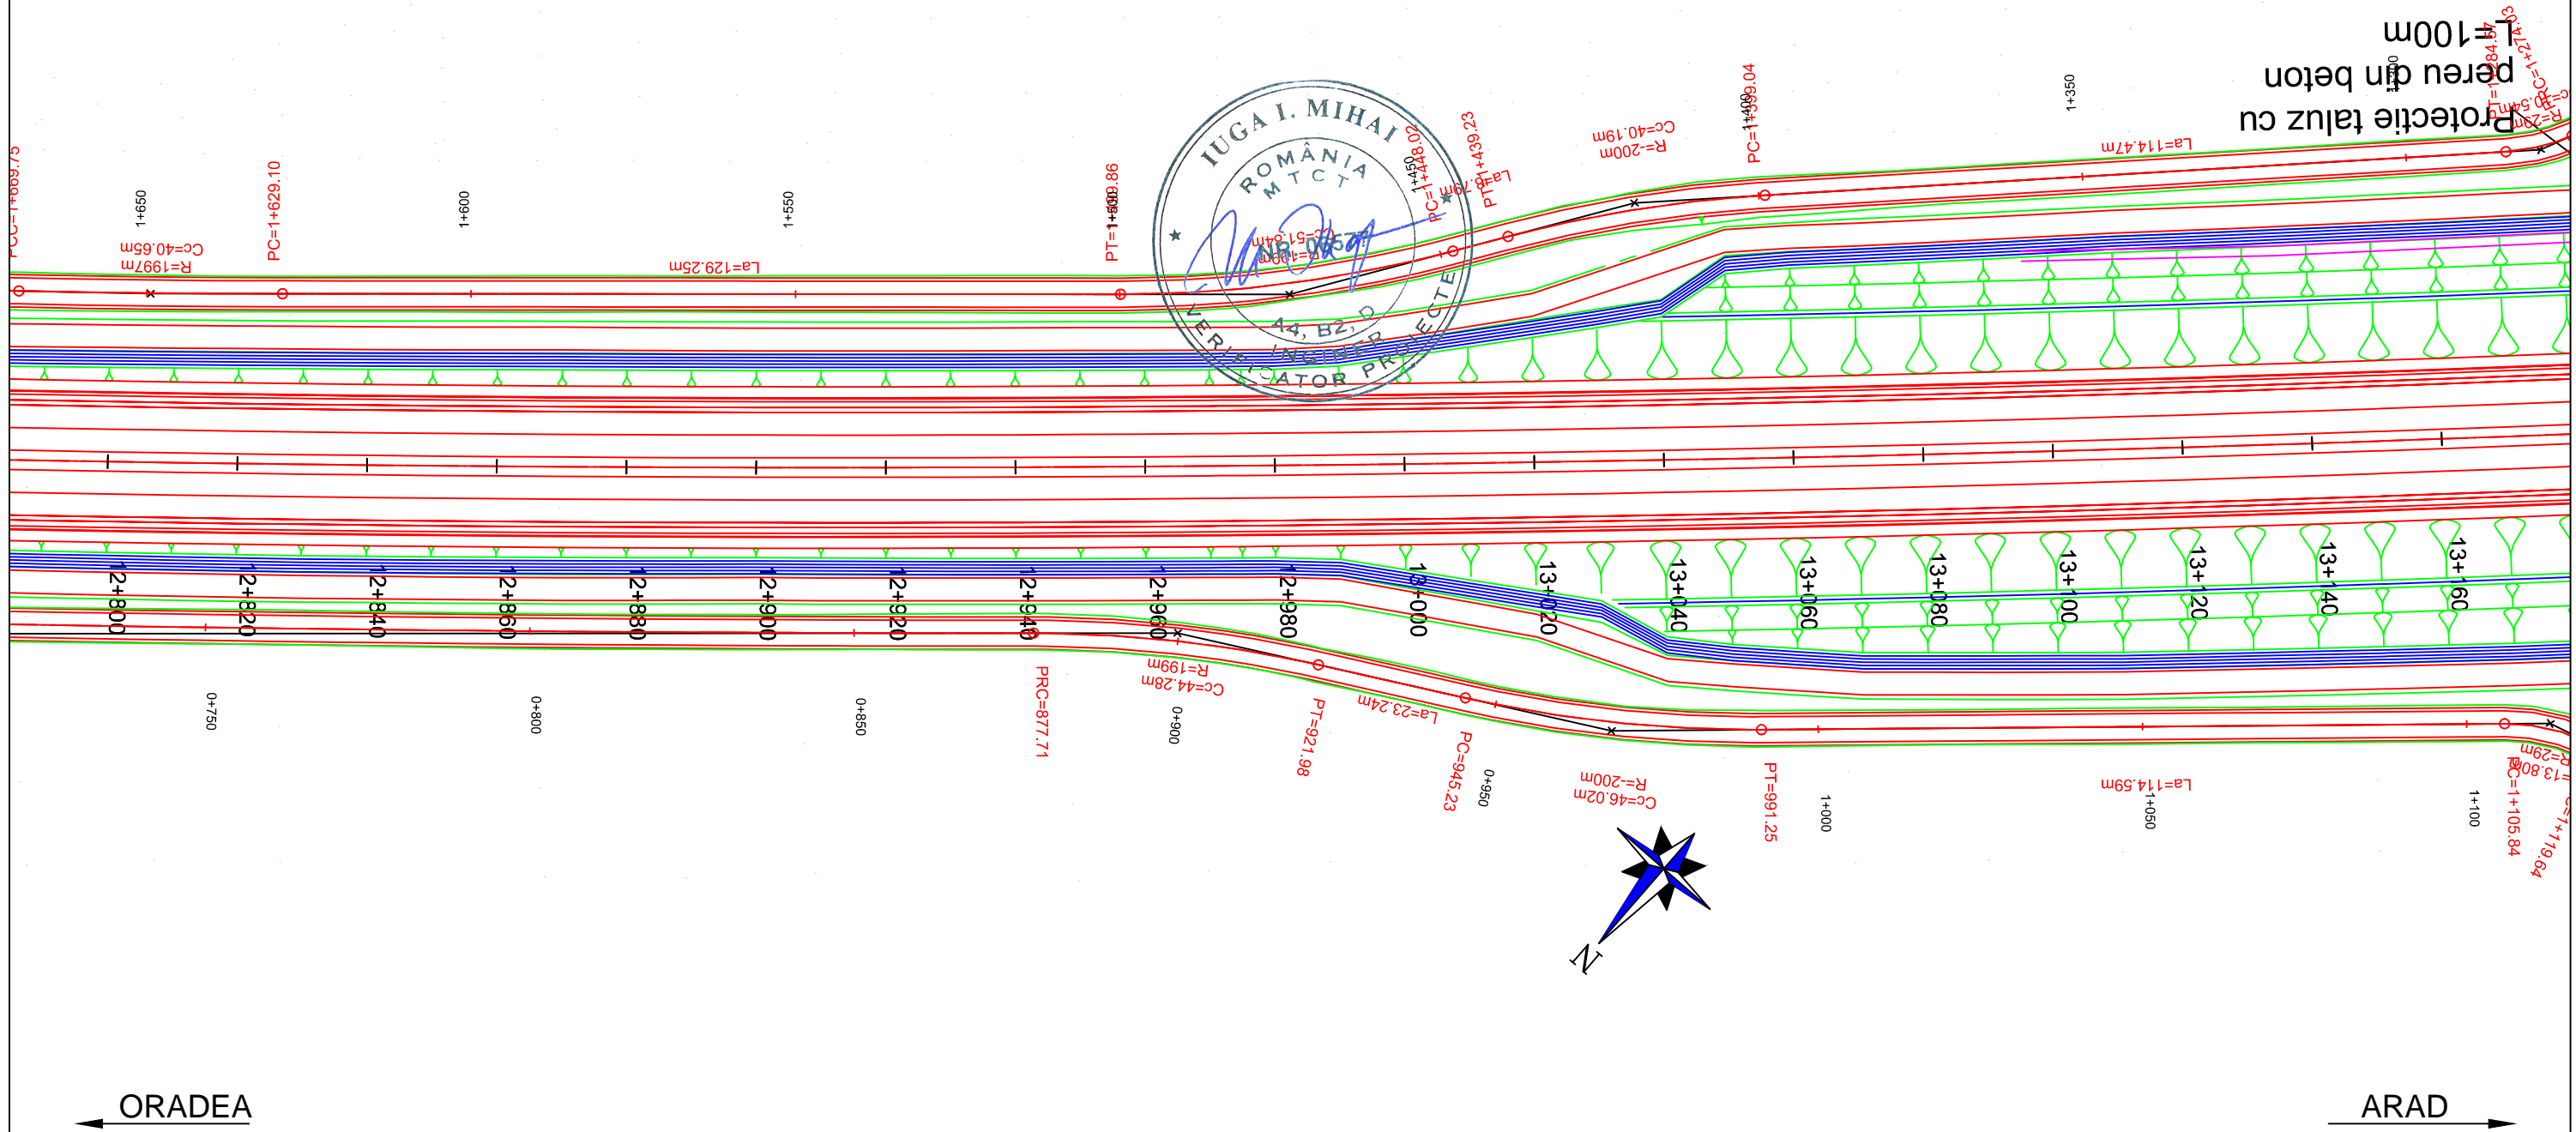

PROIECTANT / DESIGNER: S.C. CONSITRANS S.R.L.		BENEFICIAR / BENEFICIARY: MUNICIPIUL ARAD, MUNICIPIUL ORADEA, CONSILIUL JUDETEAN ARAD, CONSILIUL JUDETEAN BIHOR CNAIR			FUNCTIA / POSITION:	NUME / NAME:	SEMNATURA / SIGNATURE:	Titlu plansa / Drawing title:	REV/ REV.	DATA/ DATE:	DETALII REVIZIE / REVISION DETAILS:	PROIECTAT / DESIGNER:
		INVESTITIA / INVESTMENT: ACTUALIZARE/COMPLETARE/REVIZUIRE (S.F. + P.A.C. + P.O.E + P.T.E.) "DRUM EXPRES ARAD ORADEA" ACTUALIZATION/COMPLETION (S.F. + P.A.C. + P.O.E + P.T.E.) "EXPRESS ROAD ARAD ORADEA"			COORDONATOR DE PROIECT / PROJECT MANAGER: ing. S. VEACESLAV	SEF PROIECT SPECIALITATE / TEAM LEADER: ing. C. TODERASCU			PLAN DE SITUATIE LAYOUT PLAN			
		FAZA PROIECTARE / DESIGN STAGE: PROIECT TEHNIC DE EXECUTIE / TECHNICAL PROJECT AND DETAIL DESIGN			PROIECTAT / DESIGNER: ing. C. TODERASCU			LUCRARI DE DRUM / ROAD WORKS				
UNIUNEA EUROPEANA PROIECT CO-FINANȚAT DIN FONDUL DE COEZIUNE, PRIN PROGRAMUL OPERAȚIONAL INFRASTRUCTURĂ MARE / PROJECT CO-FINANANCED FROM THE COHESION FUND, THROUGH THE LARGE INFRASTRUCTURE OPERATIONAL PROGRAM		Contract /Contract: 14724/01.07.2021 Project /Project no.: 001/2021	Data / Date: 11.2023	Scara /Scale: 1:1000	VERIFICAT / INTERNAL CHECKER: ing. N. GISCA		Cod plansa / Drawing code: CST-0121-PT-1-DX-01-PS-44-R00					

PLAN DE SITUATIE / LAYOUT PLAN


Scara / Scale: 1:1000

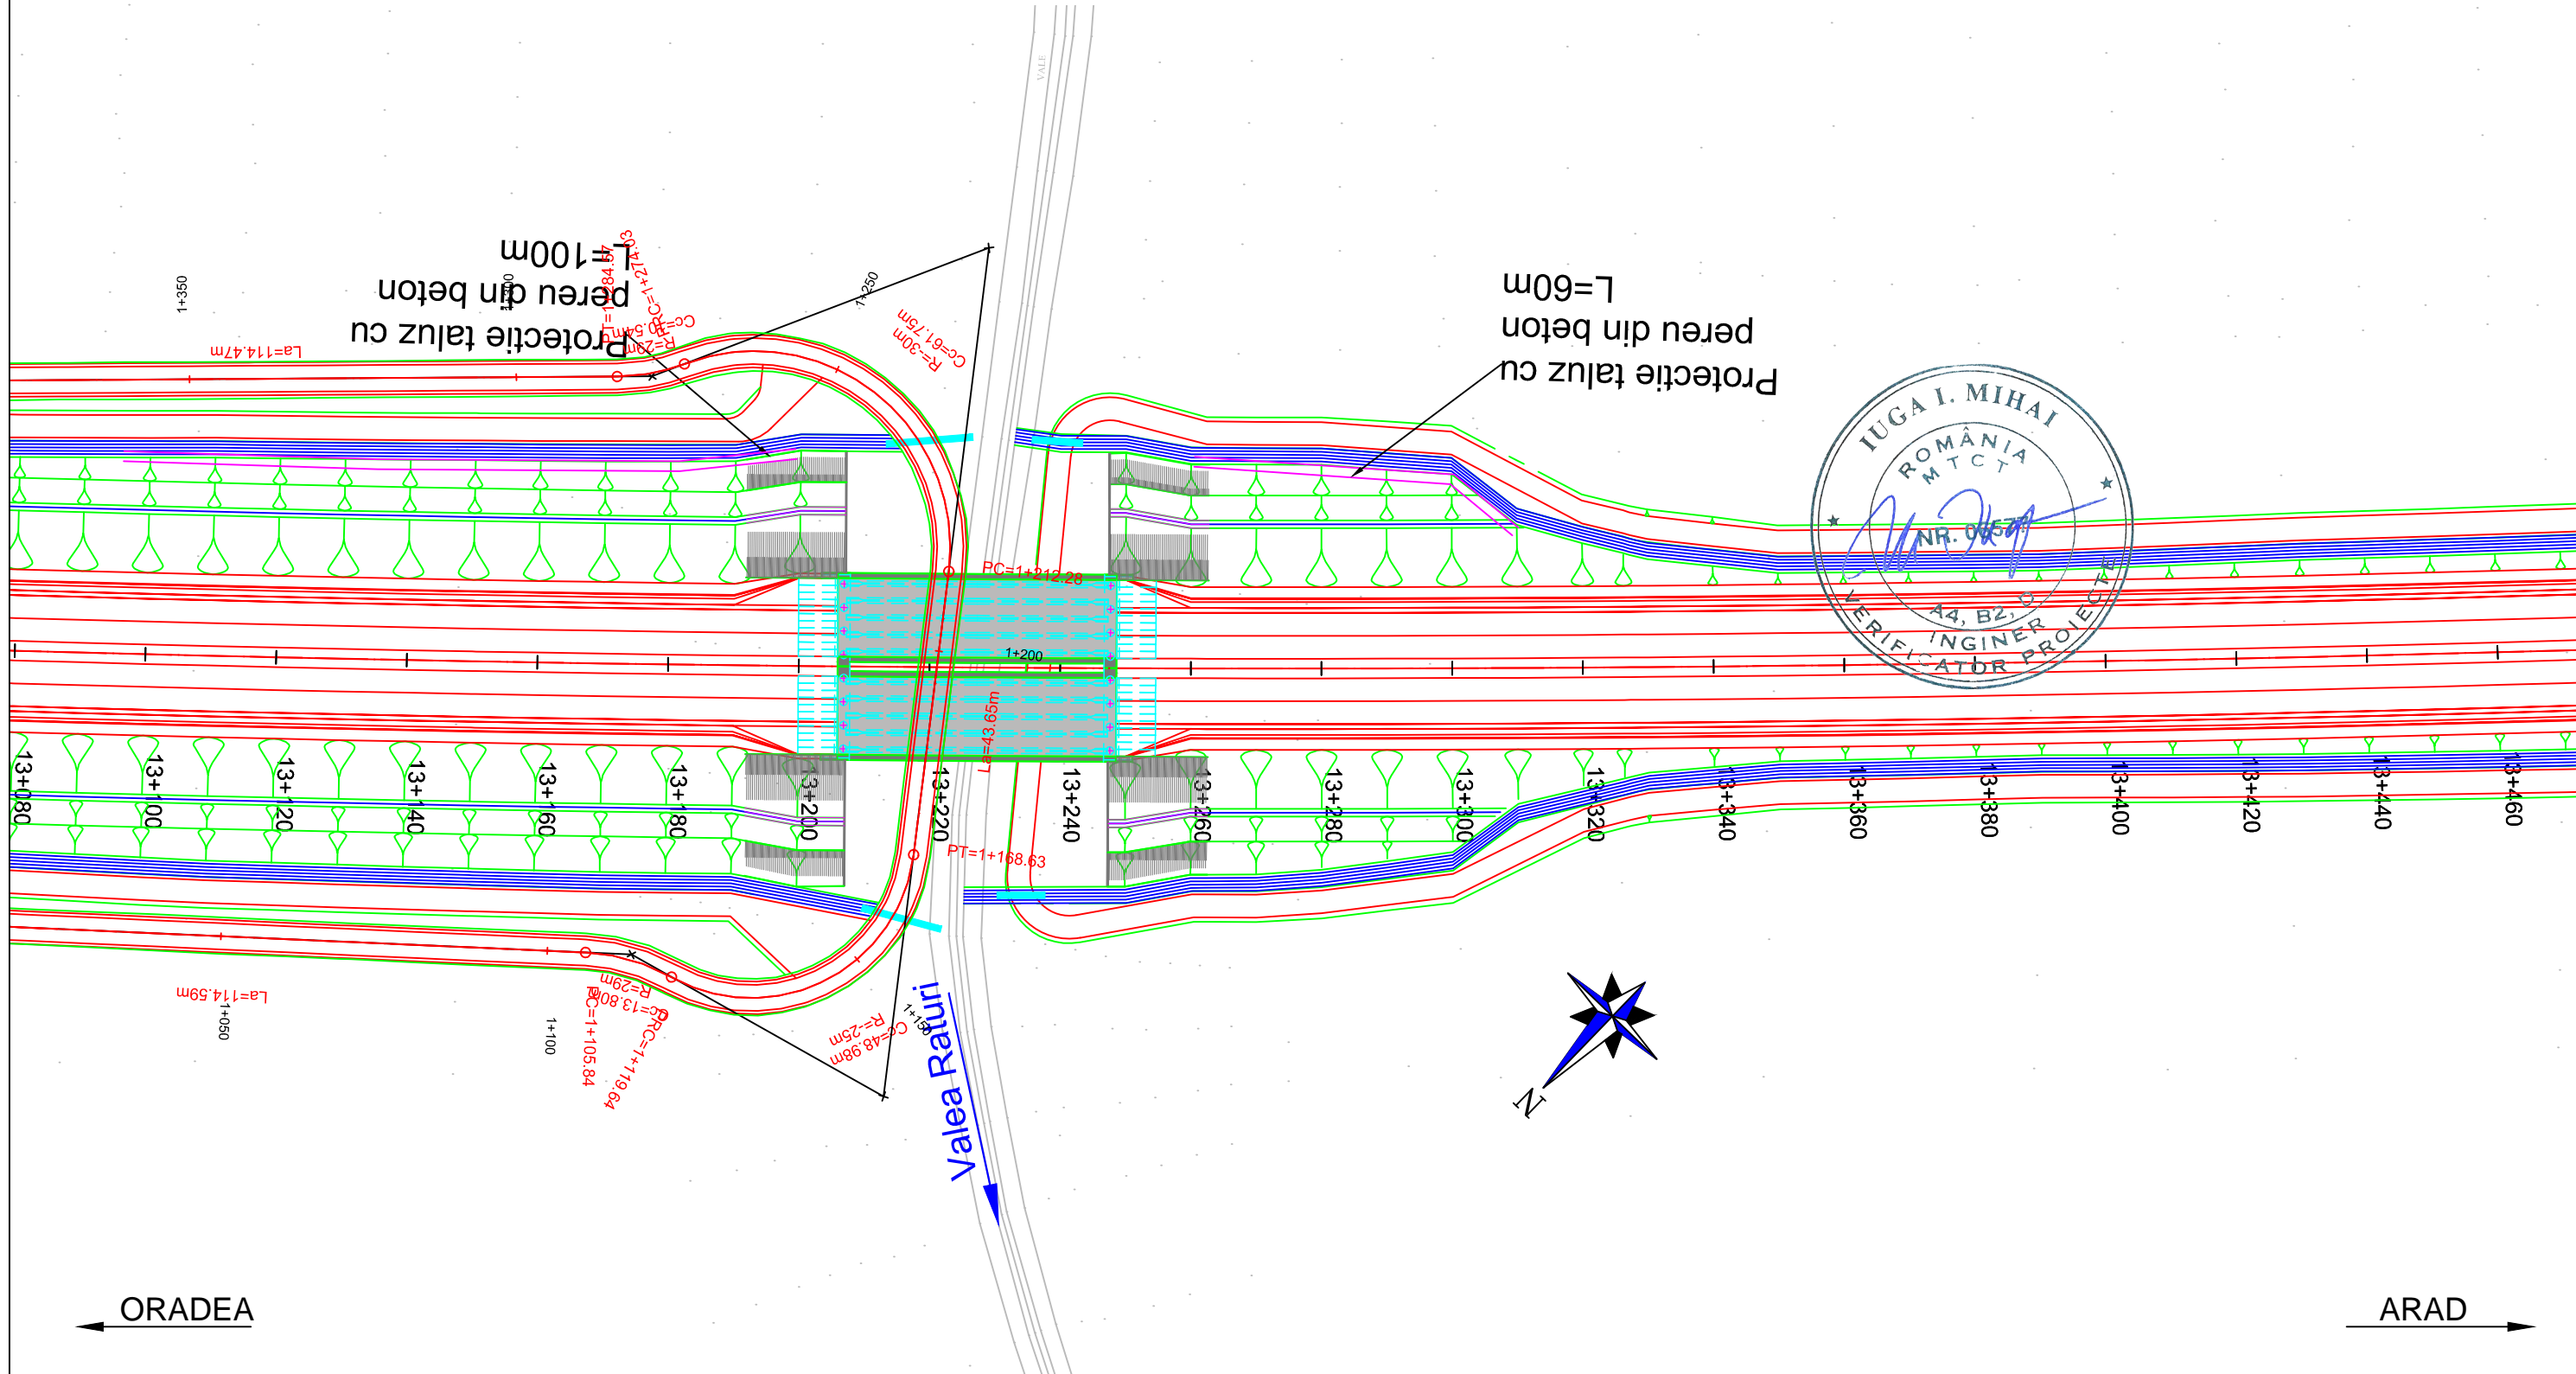

PROIECTANT / DESIGNER: S.C. CONSITRANS S.R.L.	BENEFICIAR / BENEFICIARY: MUNICIPIUL ARAD, MUNICIPIUL ORADEA, CONSILIUL JUDETEAN ARAD, CONSILIUL JUDETEAN BIHOR CNAIR	FUNCTIA / POSITION: COORDONATOR DE PROIECT / PROJECT MANAGER	NUME / NAME: ing. S. VEACESLAV	SEMNTATURA / SIGNATURE: 	Titlu plansa / Drawing title: PLAN DE SITUATIE / LAYOUT PLAN	REV/ REV.:	DATA/ DATE:	DETALII REVIZIE / REVISION DETAILS:	PROIECTAT / DESIGNER:
						INVESTITIA / INVESTMENT: ACTUALIZARE/COMPLETARE/REVIZUIRE (S.F. + P.A.C. + P.O.E + P.T.E.) "DRUM EXPRES ARAD ORADEA" ACTUALIZATION/COMPLETION (S.F. + P.A.C. + P.O.E + P.T.E.) "EXPRESS ROAD ARAD ORADEA"	SEF PROIECT SPECIALITATE / TEAM LEADER: ing. C. TODERASCU		LUCRARI DE DRUM / ROAD WORKS
	FAZA PROIECTARE / DESIGN STAGE: PROIECT TEHNIC DE EXECUTIE / TECHNICAL PROJECT AND DETAIL DESIGN	PROIECTAT / DESIGNER: ing. C. TODERASCU		VERIFICAT / INTERNAL CHECKER: ing. N. GISCA					
PROIECT CO-FINANȚAT DIN FONDUL DE COEZIUNE, PRIN PROGRAMUL OPERAȚIONAL INFRASTRUCTURĂ MARE / PROJECT CO-FINANCED FROM THE COHESION FUND, THROUGH THE LARGE INFRASTRUCTURE OPERATIONAL PROGRAM	Contract /Contract: 14724/01.07.2021 Project /Project no.: 001/2021	Data / Date: 11.2023	Scara /Scale: 1:1000						






PLAN DE SITUATIE / LAYOUT PLAN

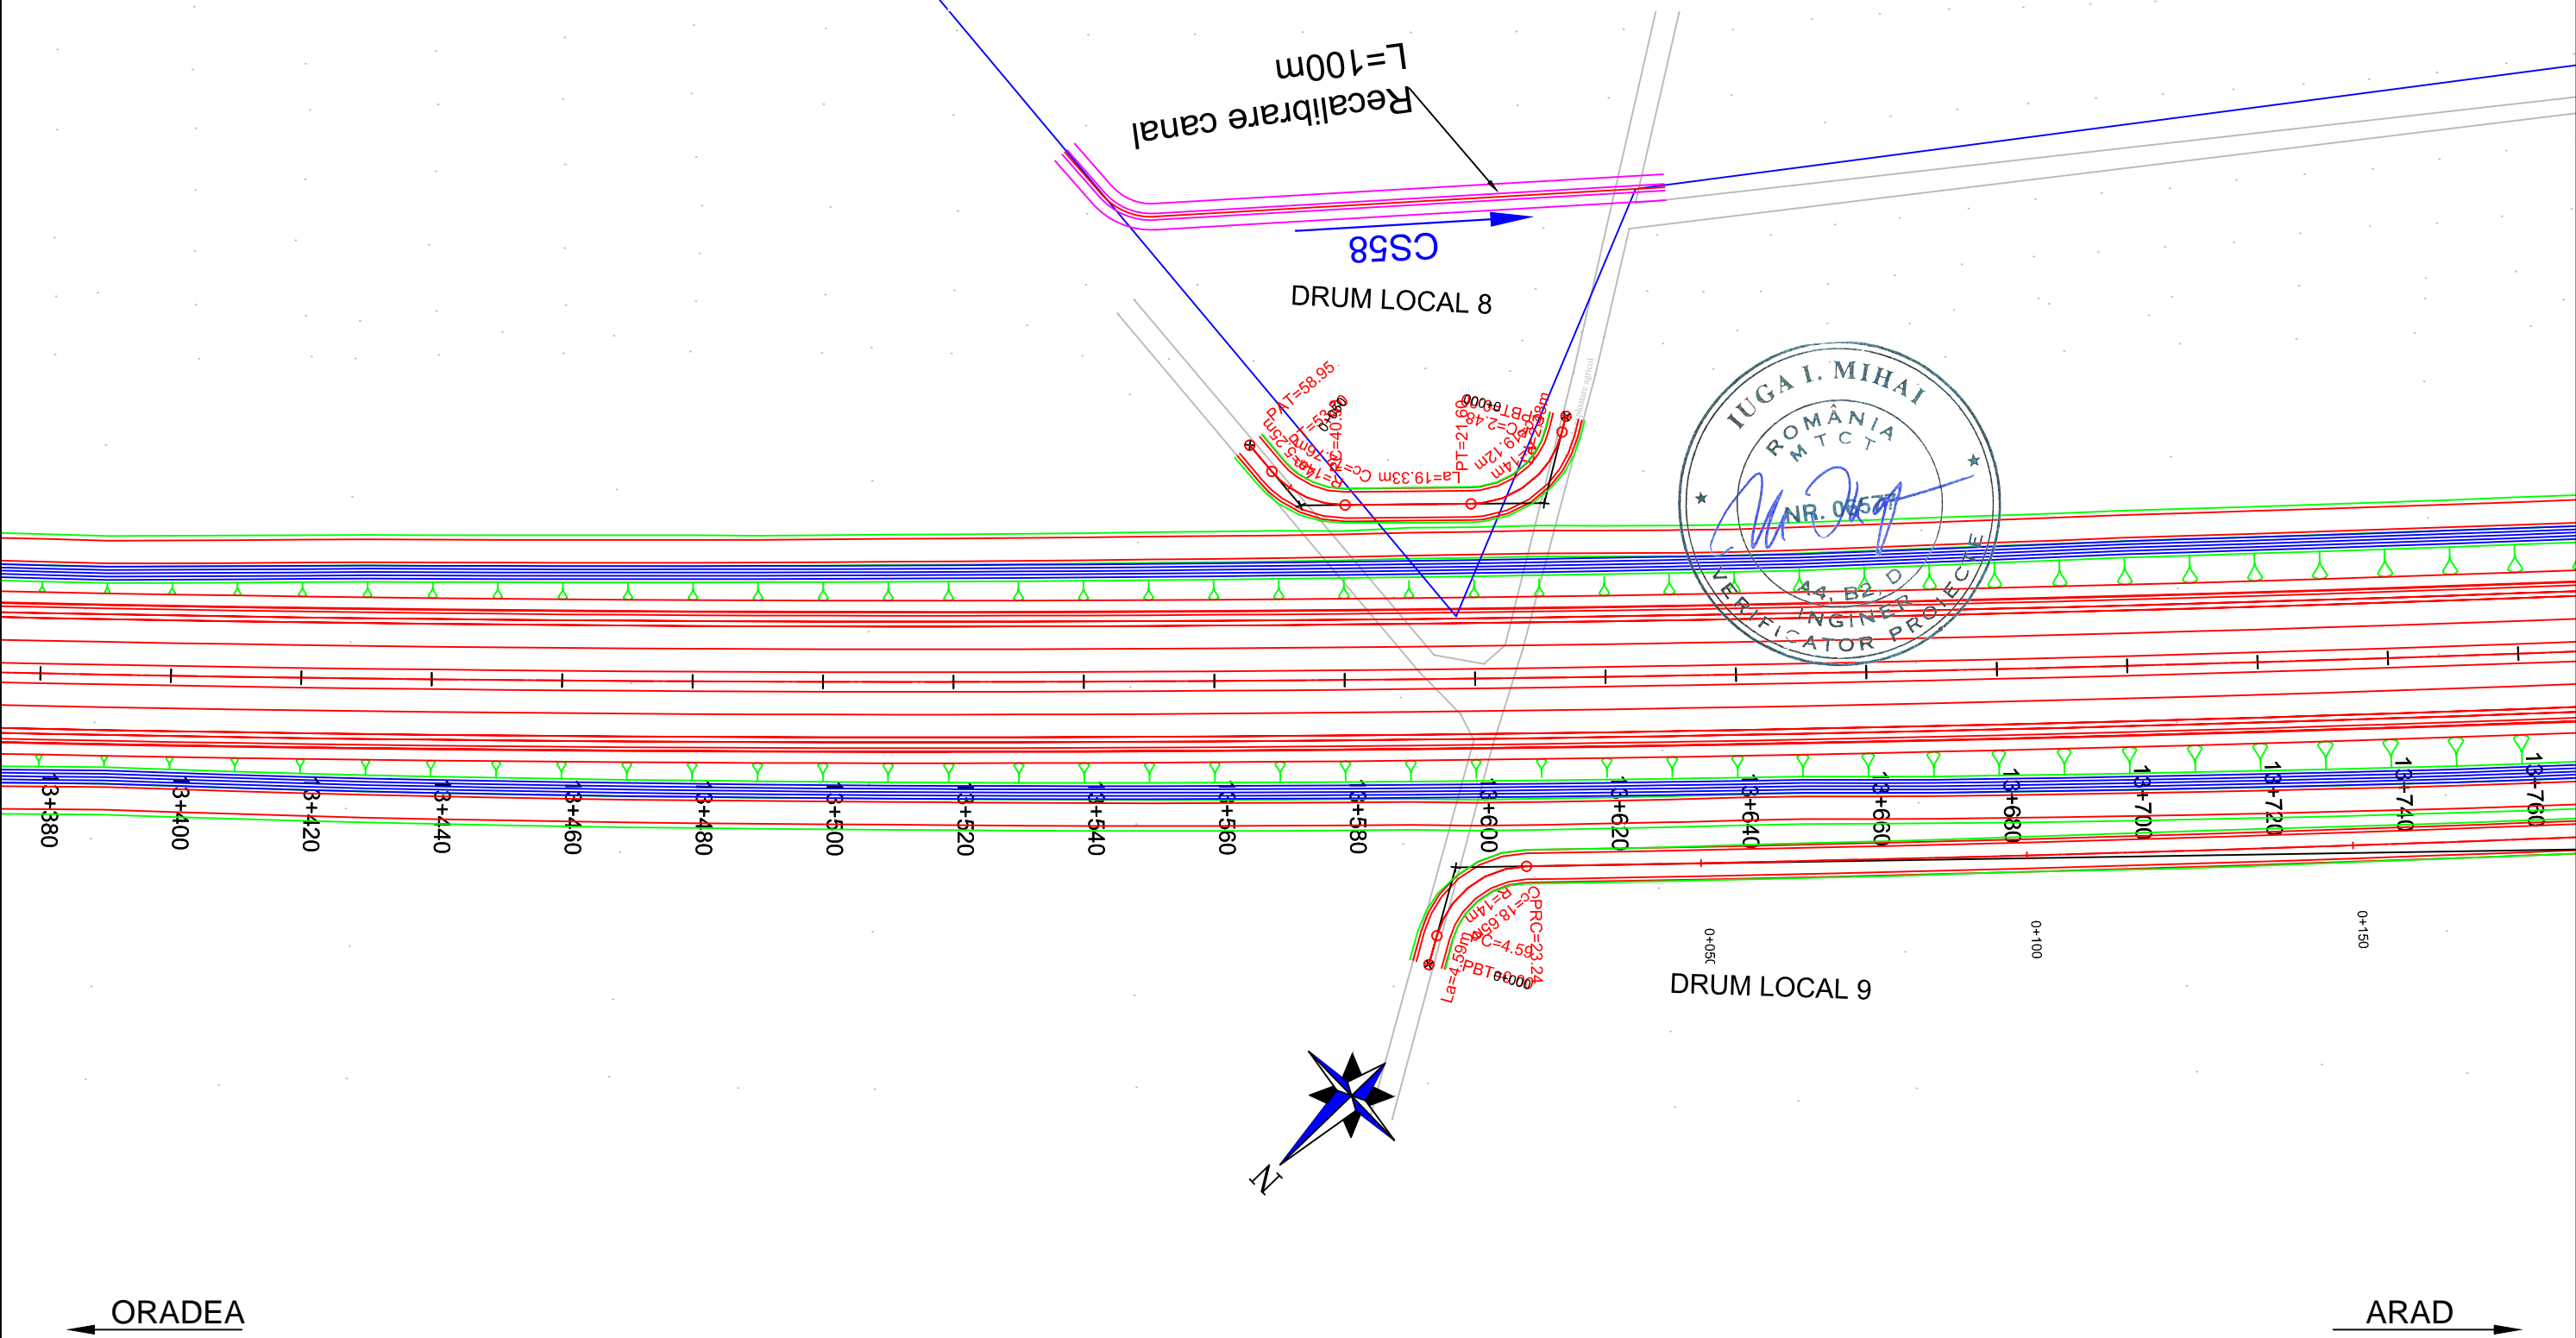
Scara / Scale: 1:1000



ORADEA ←

→ ARAD

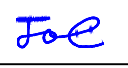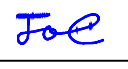PROIECTANT / DESIGNER: S.C. CONSITRANS S.R.L. 	BENEFICIAR / BENEFICIARY: MUNICIPIUL ARAD, MUNICIPIUL ORADEA, CONSILIUL JUDETEAN ARAD, CONSILIUL JUDETEAN BIHOR CNAIR			FUNCTIA / POSITION:	NUME / NAME:	SEMNTURA / SIGNATURE:	Titlu plansa / Drawing title:	REV/ REV.	DATA/ DATE:	DETALII REVIZIE / REVISION DETAILS:	PROIECTAT / DESIGNER:
	INVESTITIA / INVESTMENT: ACTUALIZARE/COMPLETARE/REVIZUIRE (S.F. + P.A.C. + P.O.E + P.T.E.) "DRUM EXPRES ARAD ORADEA" ACTUALIZATION/COMPLETION (S.F. + P.A.C. + P.O.E + P.T.E.) "EXPRESS ROAD ARAD ORADEA"			COORDONATOR DE PROIECT / PROJECT MANAGER: ing. S. VEACESLAV	SEF PROIECT SPECIALITATE / TEAM LEADER: ing. C. TODERASCU			PLAN DE SITUATIE / LAYOUT PLAN			
FAZA PROIECTARE / DESIGN STAGE: PROIECT TEHNIC DE EXECUTIE / TECHNICAL PROJECT AND DETAIL DESIGN			PROIECTAT / DESIGNER: ing. C. TODERASCU	VERIFICAT / INTERNAL CHECKER: ing. N. GISCA			LUCRARI DE DRUM / ROAD WORKS				
Contract /Contract: 14724/01.07.2021 Project /Project no.: 001/2021			Data / Date: 11.2023	Scara /Scale: 1:1000	Cod plansa / Drawing code: CST-0121-PT-1-DX-01-PS-46-R00						





UNIUNEA EUROPEANA
 PROIECT CO-FINANȚAT DIN FONDUL DE COEZIUNE, PRIN PROGRAMUL OPERAȚIONAL INFRASTRUCTURĂ MARE / PROJECT CO-FINANCED FROM THE COHESION FUND, THROUGH THE LARGE INFRASTRUCTURE OPERATIONAL PROGRAM

GOVERNUL ROMÂNIEI
 Instrumente Structurale 2014-2020


PLAN DE SITUATIE / LAYOUT PLAN

Scara / Scale: 1:1000

drum de exploatare agricol

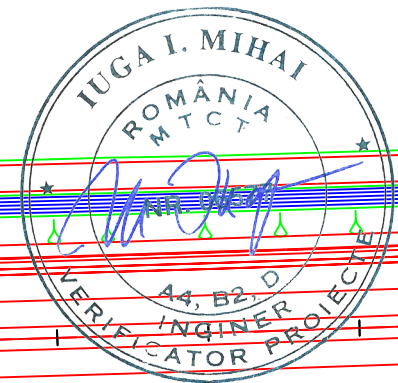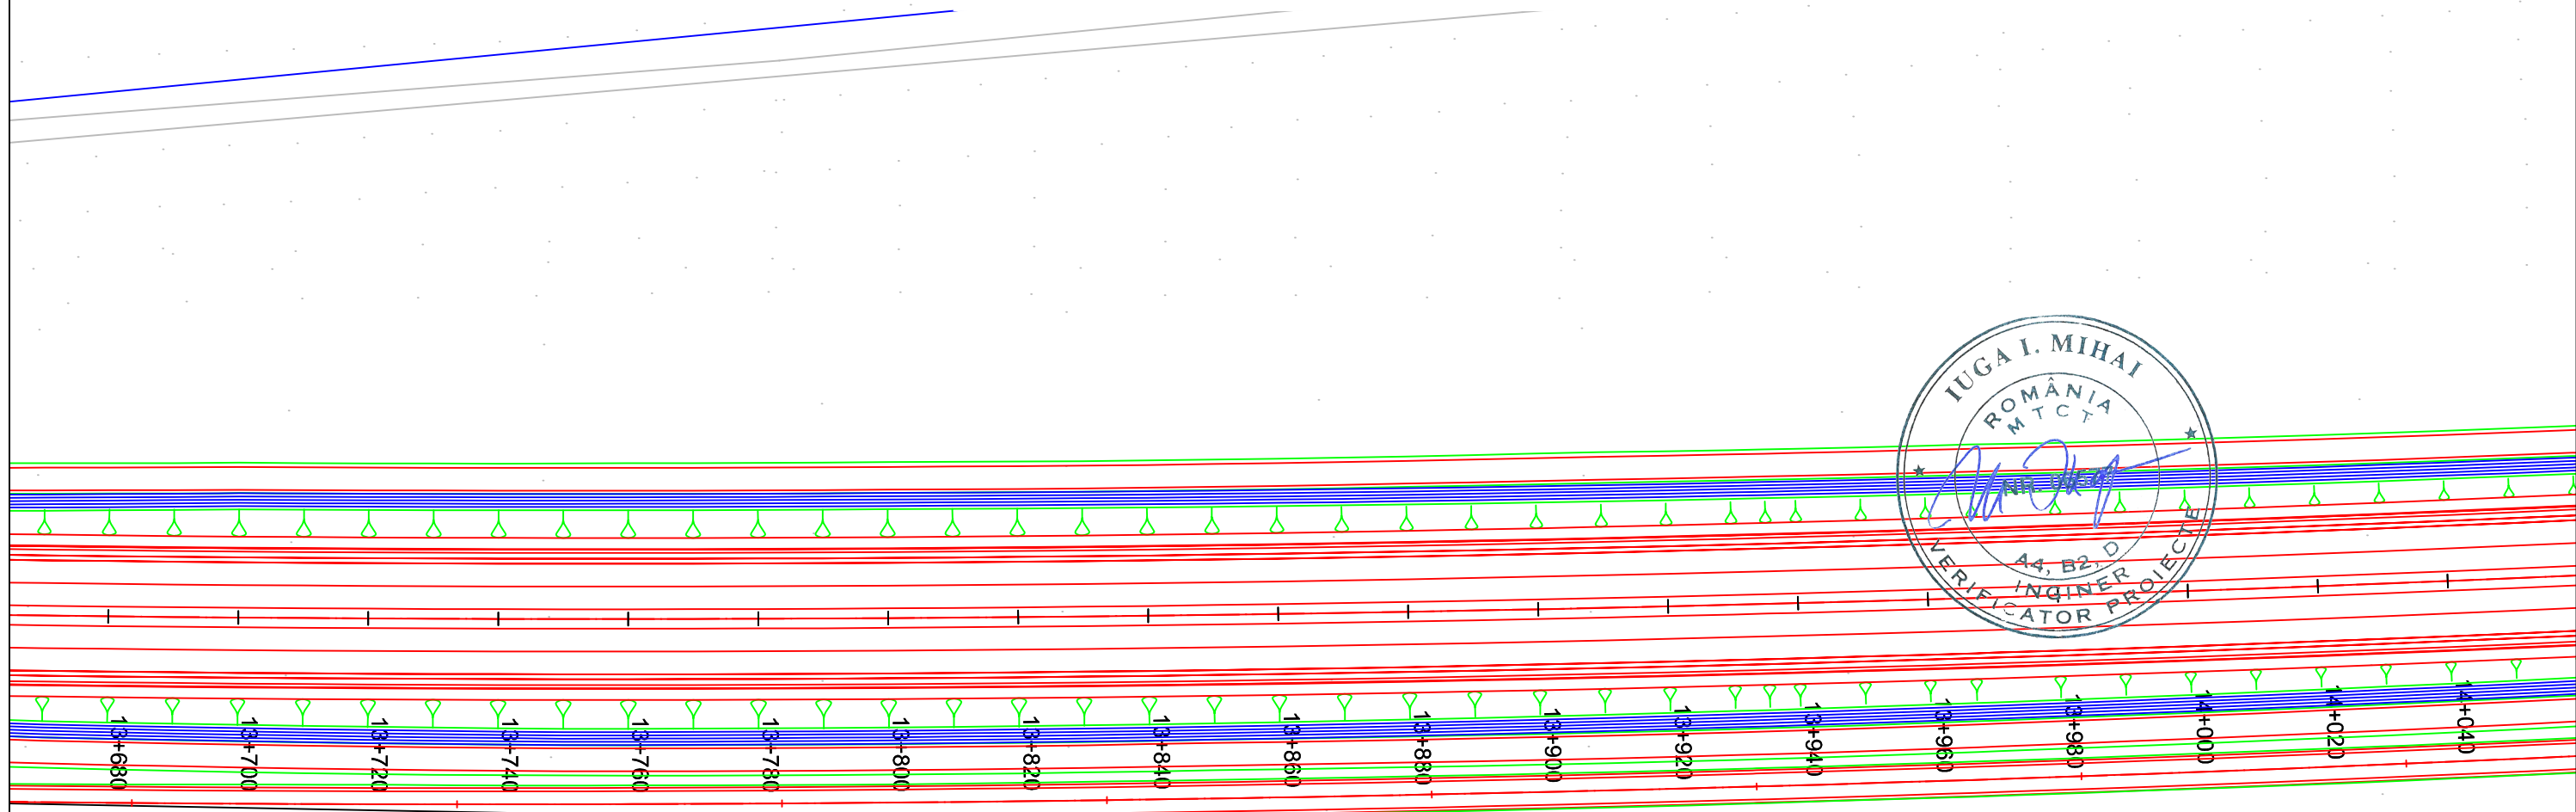


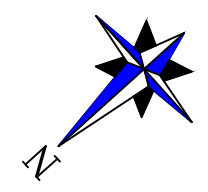



0+100 0+150 0+200 0+250 0+300 0+350 0+400 0+450



← ORADEA

→ ARAD

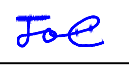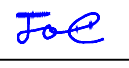
PROIECTANT / DESIGNER: S.C. CONSITRANS S.R.L. 	BENEFICIAR / BENEFICIARY: MUNICIPIUL ARAD, MUNICIPIUL ORADEA, CONSILIUL JUDETEAN ARAD, CONSILIUL JUDETEAN BIHOR CNAIR			FUNCTIA / POSITION:	NUME / NAME:	SEMNATURA / SIGNATURE:	Titlu plansa / Drawing title: PLAN DE SITUATIE LAYOUT PLAN	REV/ REV.:	DATA/ DATE:	DETALII REVIZIE / REVISION DETAILS:	PROIECTAT / DESIGNER:
	INVESTITIA / INVESTMENT: ACTUALIZARE/COMPLETARE/REVIZUIRE (S.F. + P.A.C. + P.O.E + P.T.E.) "DRUM EXPRES ARAD ORADEA" ACTUALIZATION/COMPLETION (S.F. + P.A.C. + P.O.E + P.T.E.) "EXPRESS ROAD ARAD ORADEA"			COORDONATOR DE PROIECT / PROJECT MANAGER: ing. S. VEACESLAV 	SEF PROIECT SPECIALITATE / TEAM LEADER: ing. C. TODERASCU 	PROIECTAT / DESIGNER: ing. C. TODERASCU 					
FAZA PROIECTARE / DESIGN STAGE: PROIECT TEHNIC DE EXECUTIE / TECHNICAL PROJECT AND DETAIL DESIGN			VERIFICAT / INTERNAL CHECKER: ing. N. GISCA 	Contract / Contract: 14724/01.07.2021 Project / Project no.: 001/2021		Data / Date: 11.2023	Scara / Scale: 1:1000				









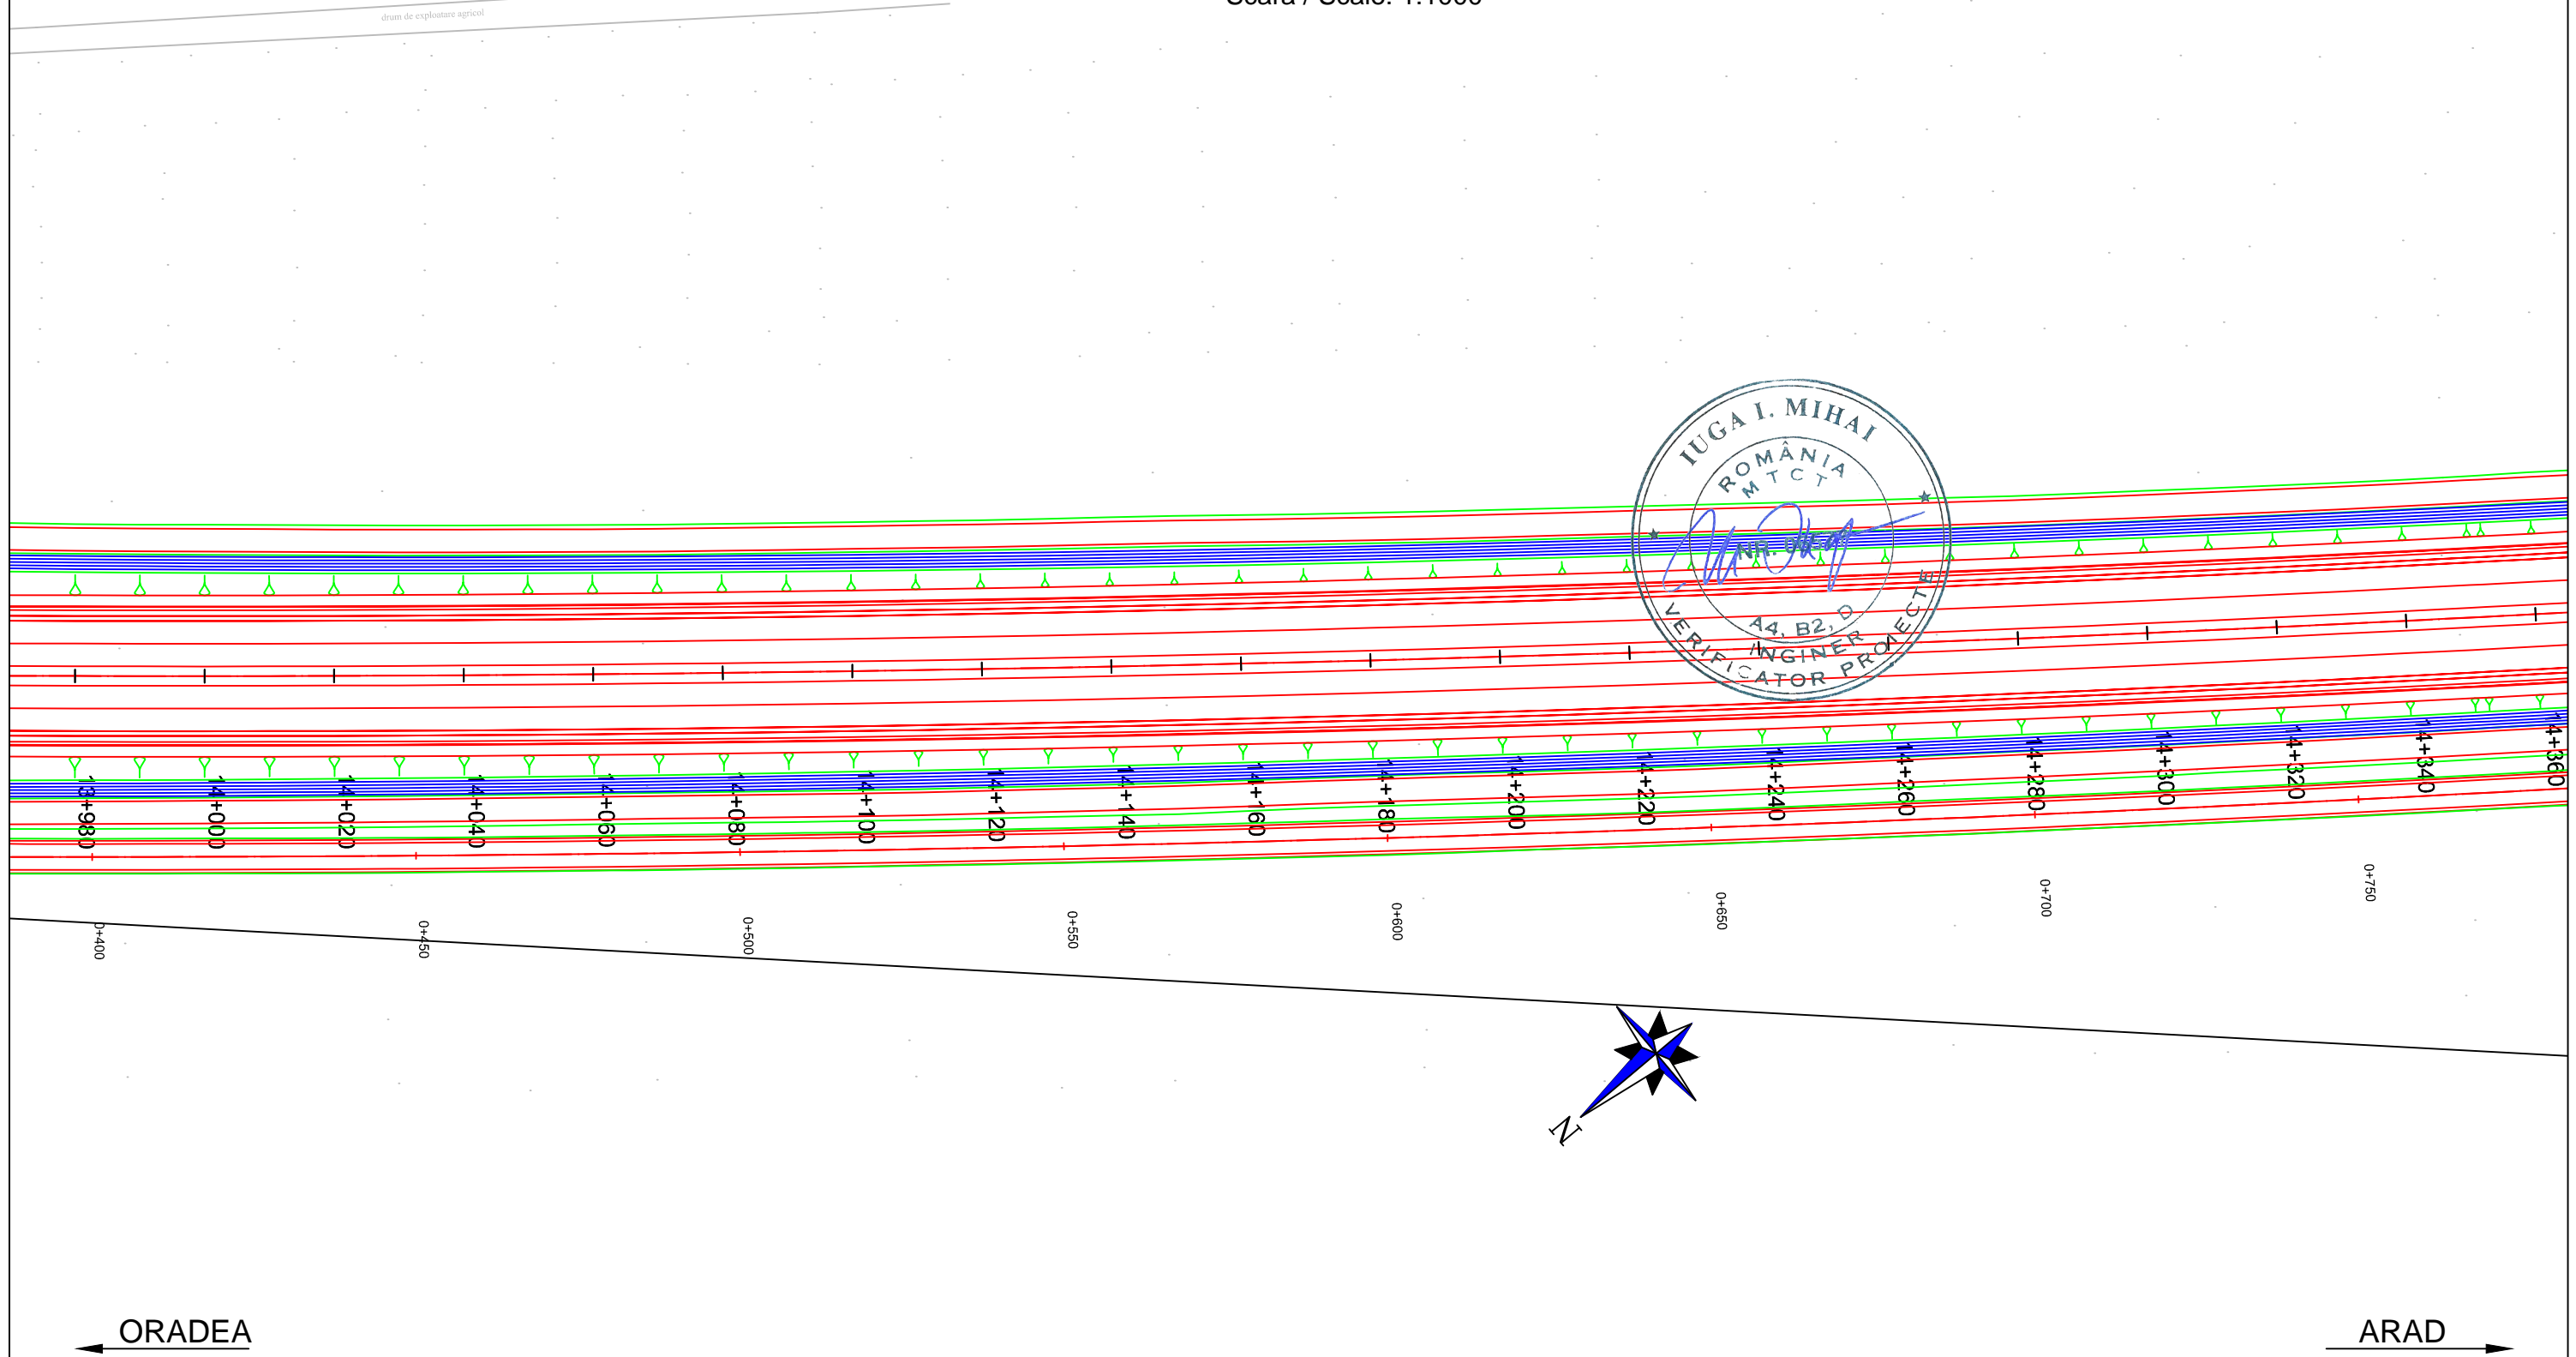

PROIECT CO-FINANȚAT DIN FONDUL DE COEZIUNE, PRIN PROGRAMUL OPERAȚIONAL INFRASTRUCTURĂ MARE / PROJECT CO-FINANCED FROM THE COHESION FUND, THROUGH THE LARGE INFRASTRUCTURE OPERATIONAL PROGRAM

PLAN DE SITUATIE / LAYOUT PLAN

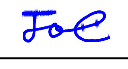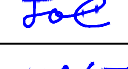
Scara / Scale: 1:1000








PROIECTANT / DESIGNER: S.C. CONSITRANS S.R.L. 	BENEFICIAR / BENEFICIARY: MUNICIPIUL ARAD, MUNICIPIUL ORADEA, CONSILIUL JUDETEAN ARAD, CONSILIUL JUDETEAN BIHOR CNAIR			FUNCTIA / POSITION: COORDONATOR DE PROIECT / PROJECT MANAGER	NUME / NAME: ing. S. VEACESLAV	SEMNTURA / SIGNATURE: 	Titlu plansa / Drawing title: PLAN DE SITUATIE LAYOUT PLAN	REV/ REV.:	DATA/ DATE:	DETALII REVIZIE / REVISION DETAILS:	PROIECTAT / DESIGNER:
	INVESTITIA / INVESTMENT: ACTUALIZARE/COMPLETARE/REVIZUIRE (S.F. + P.A.C. + P.O.E + P.T.E.) "DRUM EXPRES ARAD ORADEA" ACTUALIZATION/COMPLETION (S.F. + P.A.C. + P.O.E + P.T.E.) "EXPRESS ROAD ARAD ORADEA"			SEF PROIECT SPECIALITATE / TEAM LEADER: ing. C. TODERASCU	SEMNTURA / SIGNATURE: 	LUCRARI DE DRUM / ROAD WORKS		REV/ REV.:	DATA/ DATE:	DETALII REVIZIE / REVISION DETAILS:	PROIECTAT / DESIGNER:
FAZA PROIECTARE / DESIGN STAGE: PROIECT TEHNIC DE EXECUTIE / TECHNICAL PROJECT AND DETAIL DESIGN			PROIECTAT / DESIGNER: ing. C. TODERASCU	SEMNTURA / SIGNATURE: 	Cod plansa / Drawing code: CST-0121-PT-1-DX-01-PS-48-R00		REV/ REV.:	DATA/ DATE:	DETALII REVIZIE / REVISION DETAILS:	PROIECTAT / DESIGNER:	
   PROIECT CO-FINANȚAT DIN FONDUL DE COEZIUNE, PRIN PROGRAMUL OPERAȚIONAL INFRASTRUCTURĂ MARE / PROJECT CO-FINANCED FROM THE COHESION FUND, THROUGH THE LARGE INFRASTRUCTURE OPERATIONAL PROGRAM			Contract /Contract: 14724/01.07.2021 Project /Project no.: 001/2021	Data / Date: 11.2023	Scara /Scale: 1:1000	VERIFICAT / INTERNAL CHECKER: ing. N. GISCA	SEMNTURA / SIGNATURE: 	REV/ REV.:	DATA/ DATE:	DETALII REVIZIE / REVISION DETAILS:	PROIECTAT / DESIGNER:

PLAN DE SITUATIE / LAYOUT PLAN

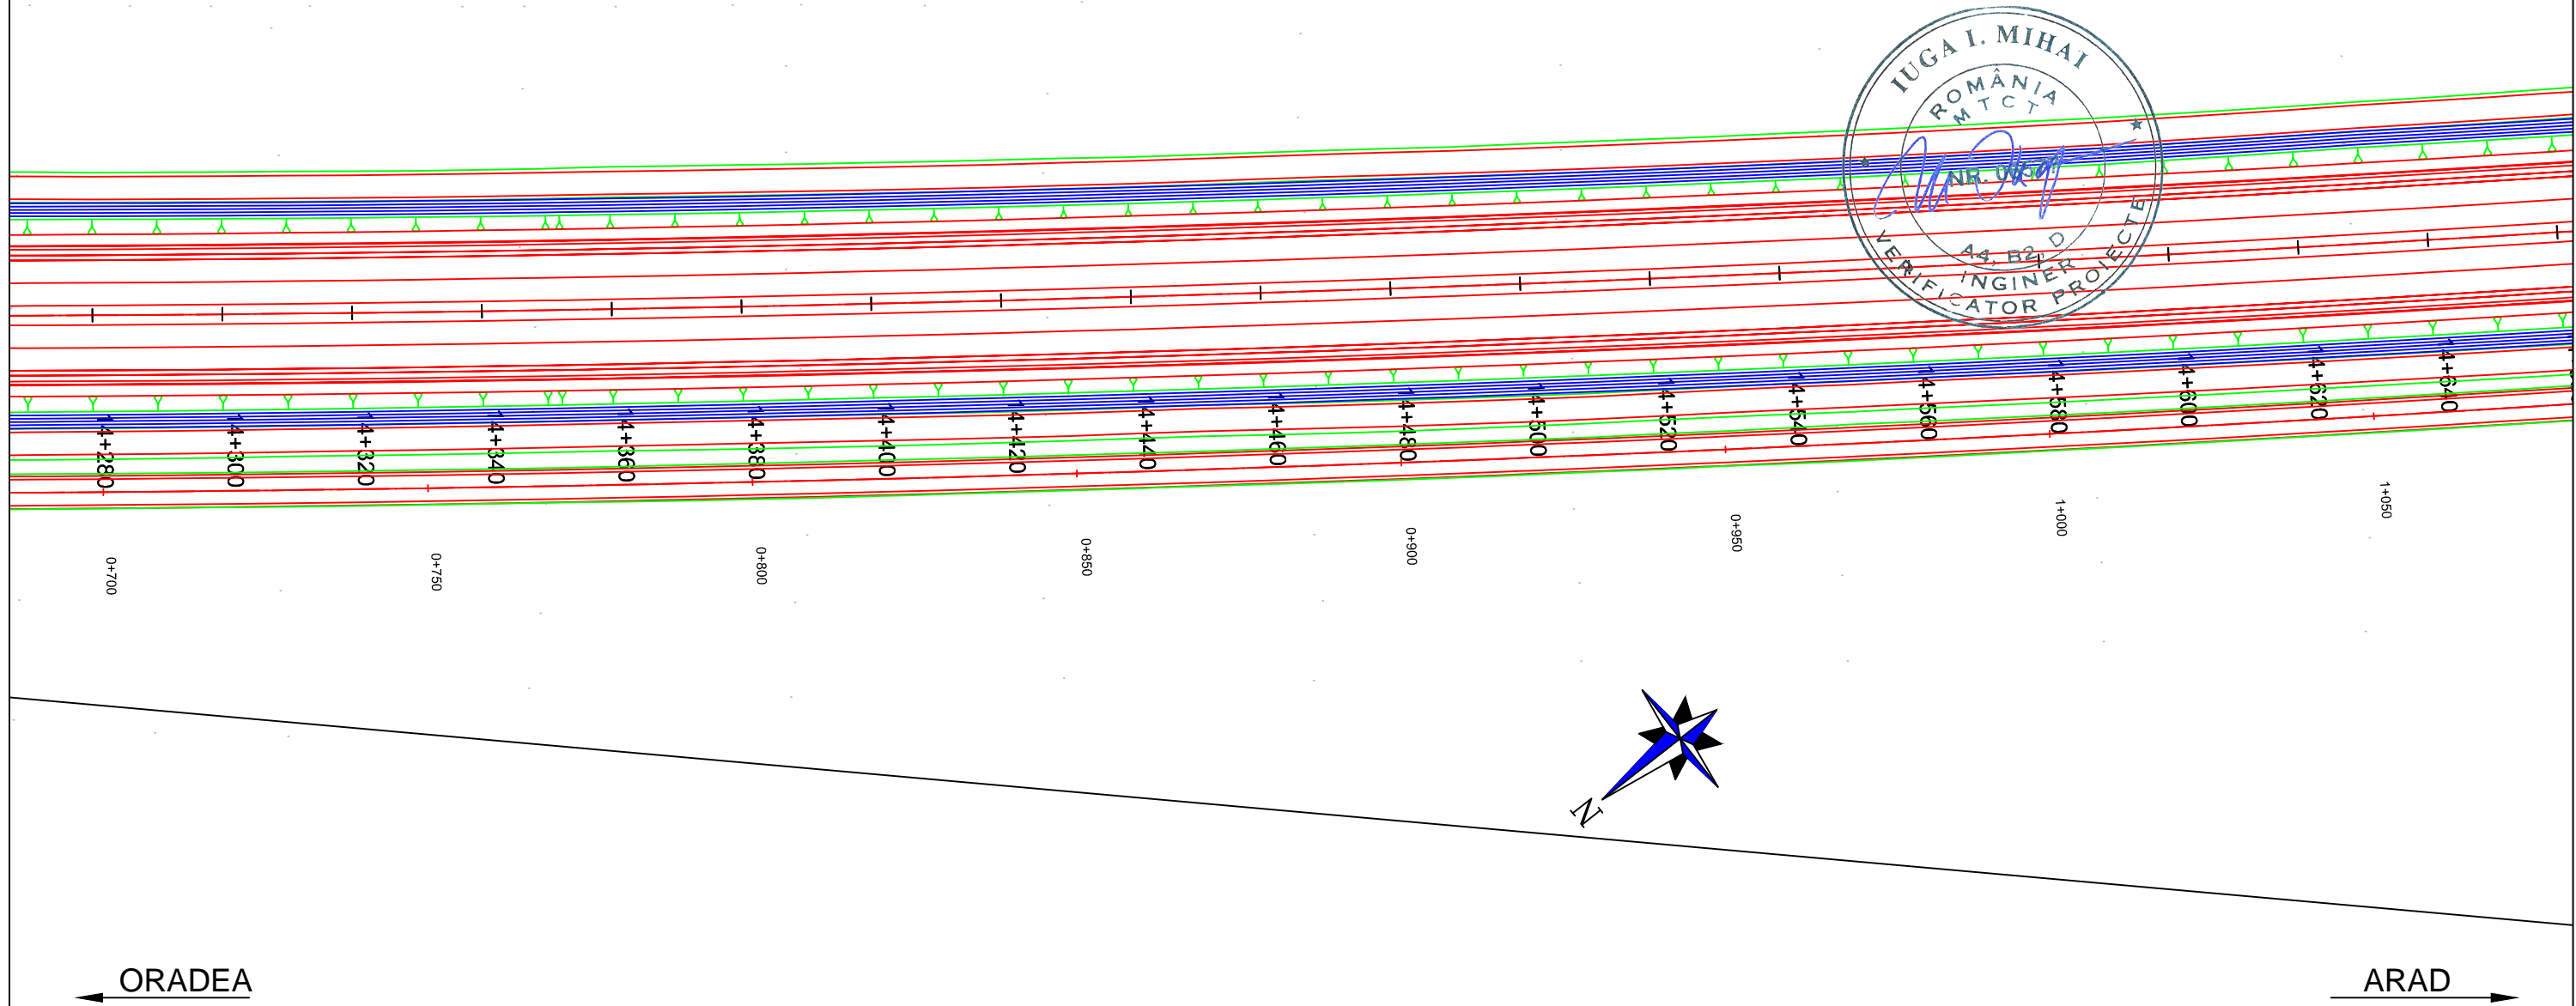
Scara / Scale: 1:1000



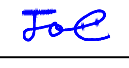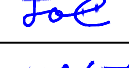




PROIECTANT / DESIGNER: S.C. CONSITRANS S.R.L. 	BENEFICIAR / BENEFICIARY: MUNICIPIUL ARAD, MUNICIPIUL ORADEA, CONSILIUL JUDETEAN ARAD, CONSILIUL JUDETEAN BIHOR CNAIR			FUNCTIA / POSITION:	NUME / NAME:	SEMNATURA / SIGNATURE:	Titlu plansa / Drawing title: PLAN DE SITUATIE LAYOUT PLAN	REV/ REV.:	DATA/ DATE:	DETALII REVIZIE / REVISION DETAILS:	PROIECTAT / DESIGNER:
	INVESTITIA / INVESTMENT: ACTUALIZARE/COMPLETARE/REVIZUIRE (S.F. + P.A.C. + P.O.E + P.T.E.) "DRUM EXPRES ARAD ORADEA" ACTUALIZATION/COMPLETION (S.F. + P.A.C. + P.O.E + P.T.E.) "EXPRESS ROAD ARAD ORADEA"			COORDONATOR DE PROIECT / PROJECT MANAGER: ing. S. VEACESLAV 	SEF PROIECT SPECIALITATE / TEAM LEADER: ing. C. TODERASCU 	PROIECTAT / DESIGNER: ing. C. TODERASCU 					
FAZA PROIECTARE / DESIGN STAGE: PROIECT TEHNIC DE EXECUTIE / TECHNICAL PROJECT AND DETAIL DESIGN			Contract / Contract: 14724/01.07.2021	Data / Date: 11.2023	Scara / Scale: 1:1000	VERIFICAT / INTERNAL CHECKER: ing. N. GISCA 					

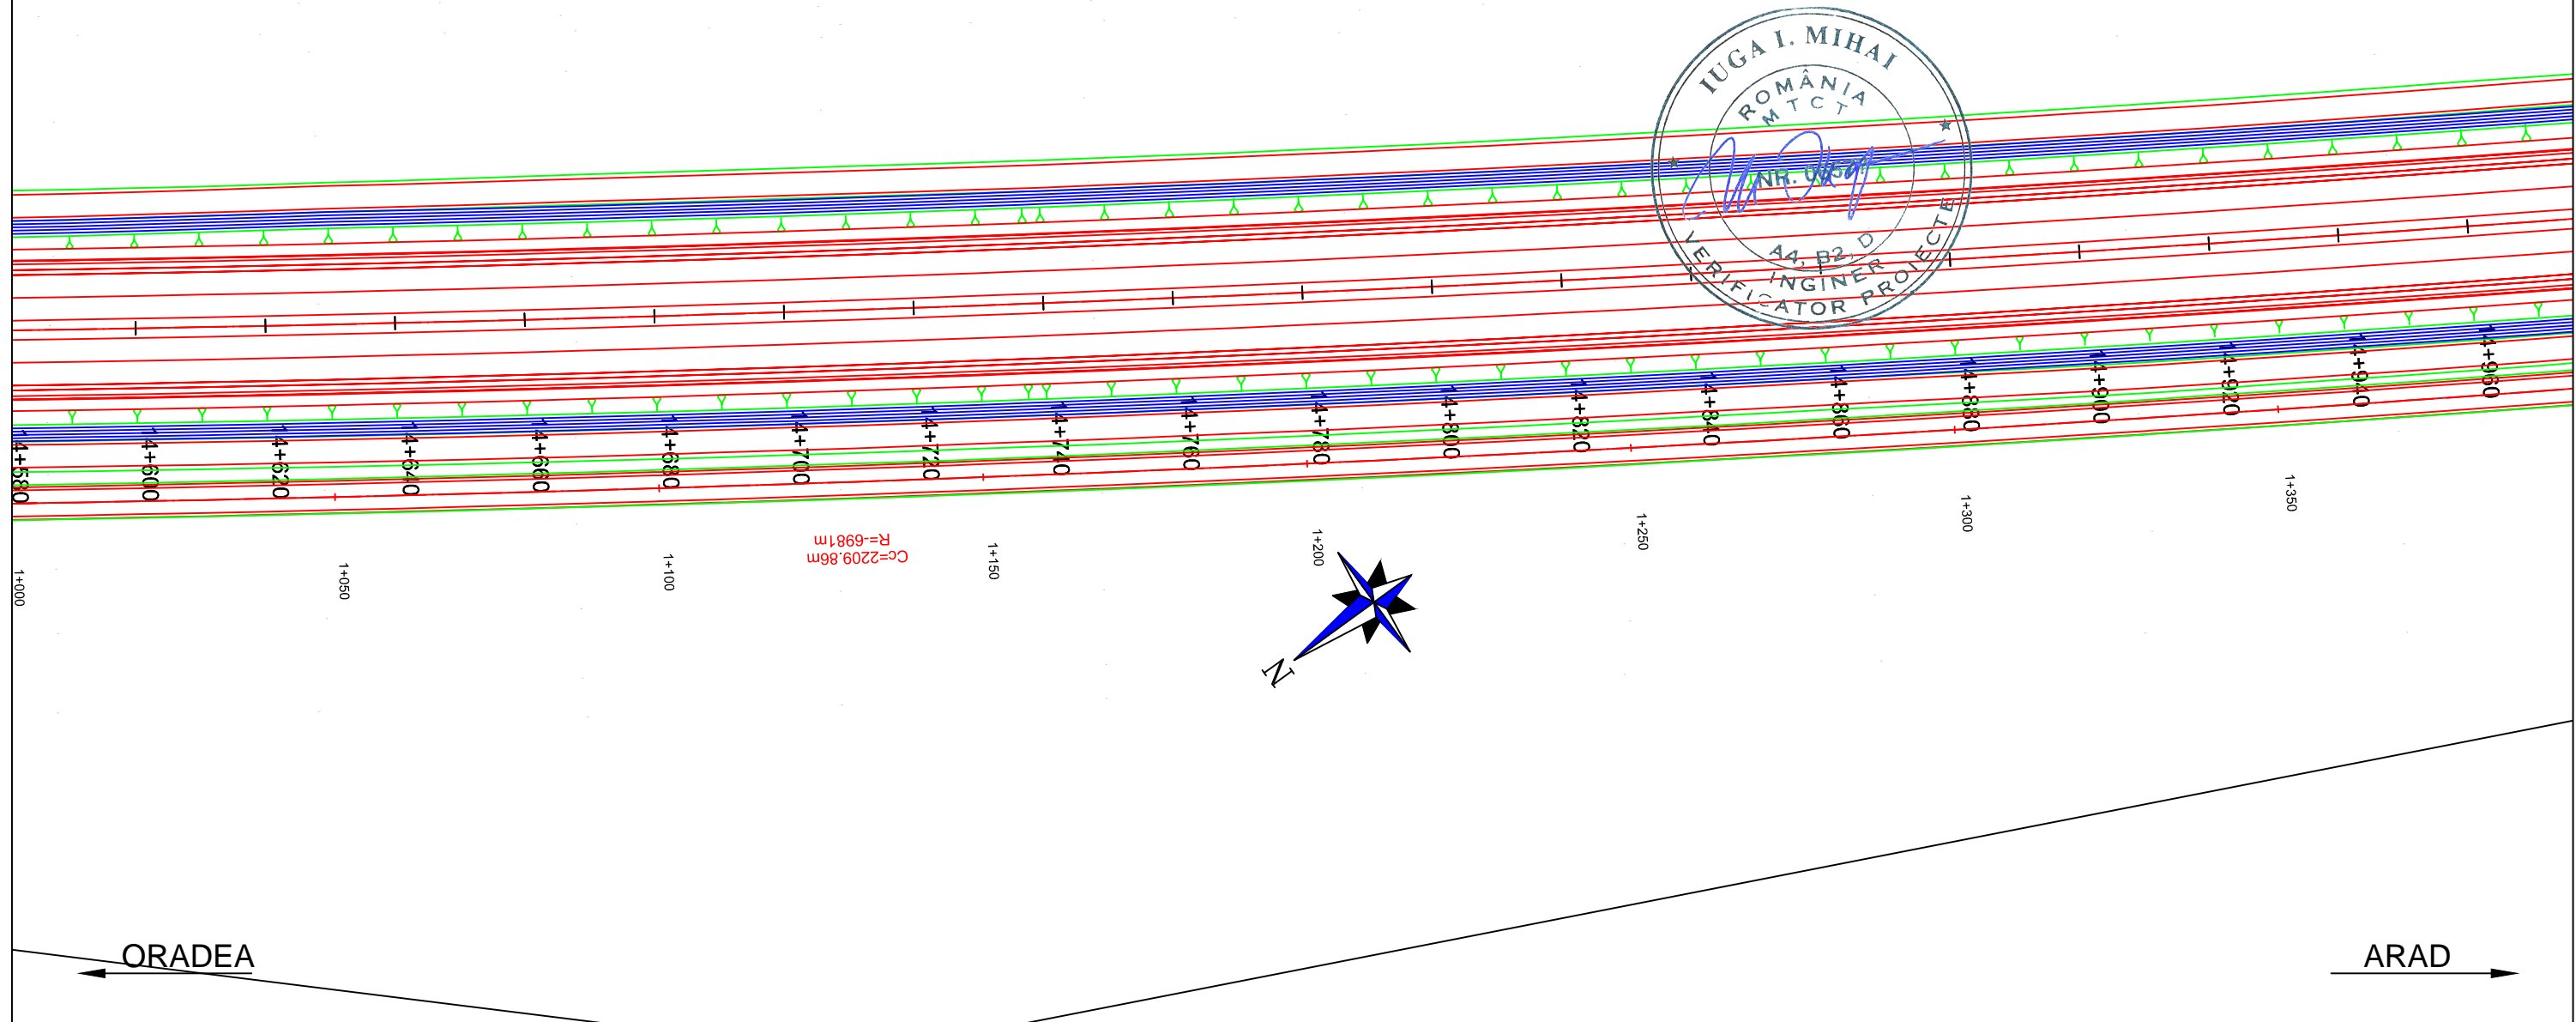PLAN DE SITUATIE / LAYOUT PLAN



Scara / Scale: 1:1000

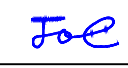







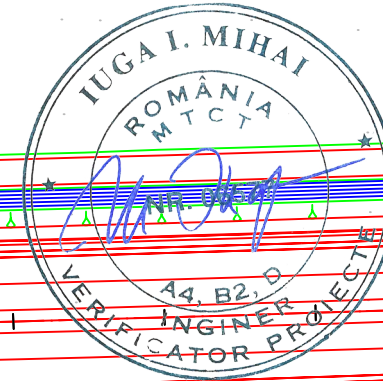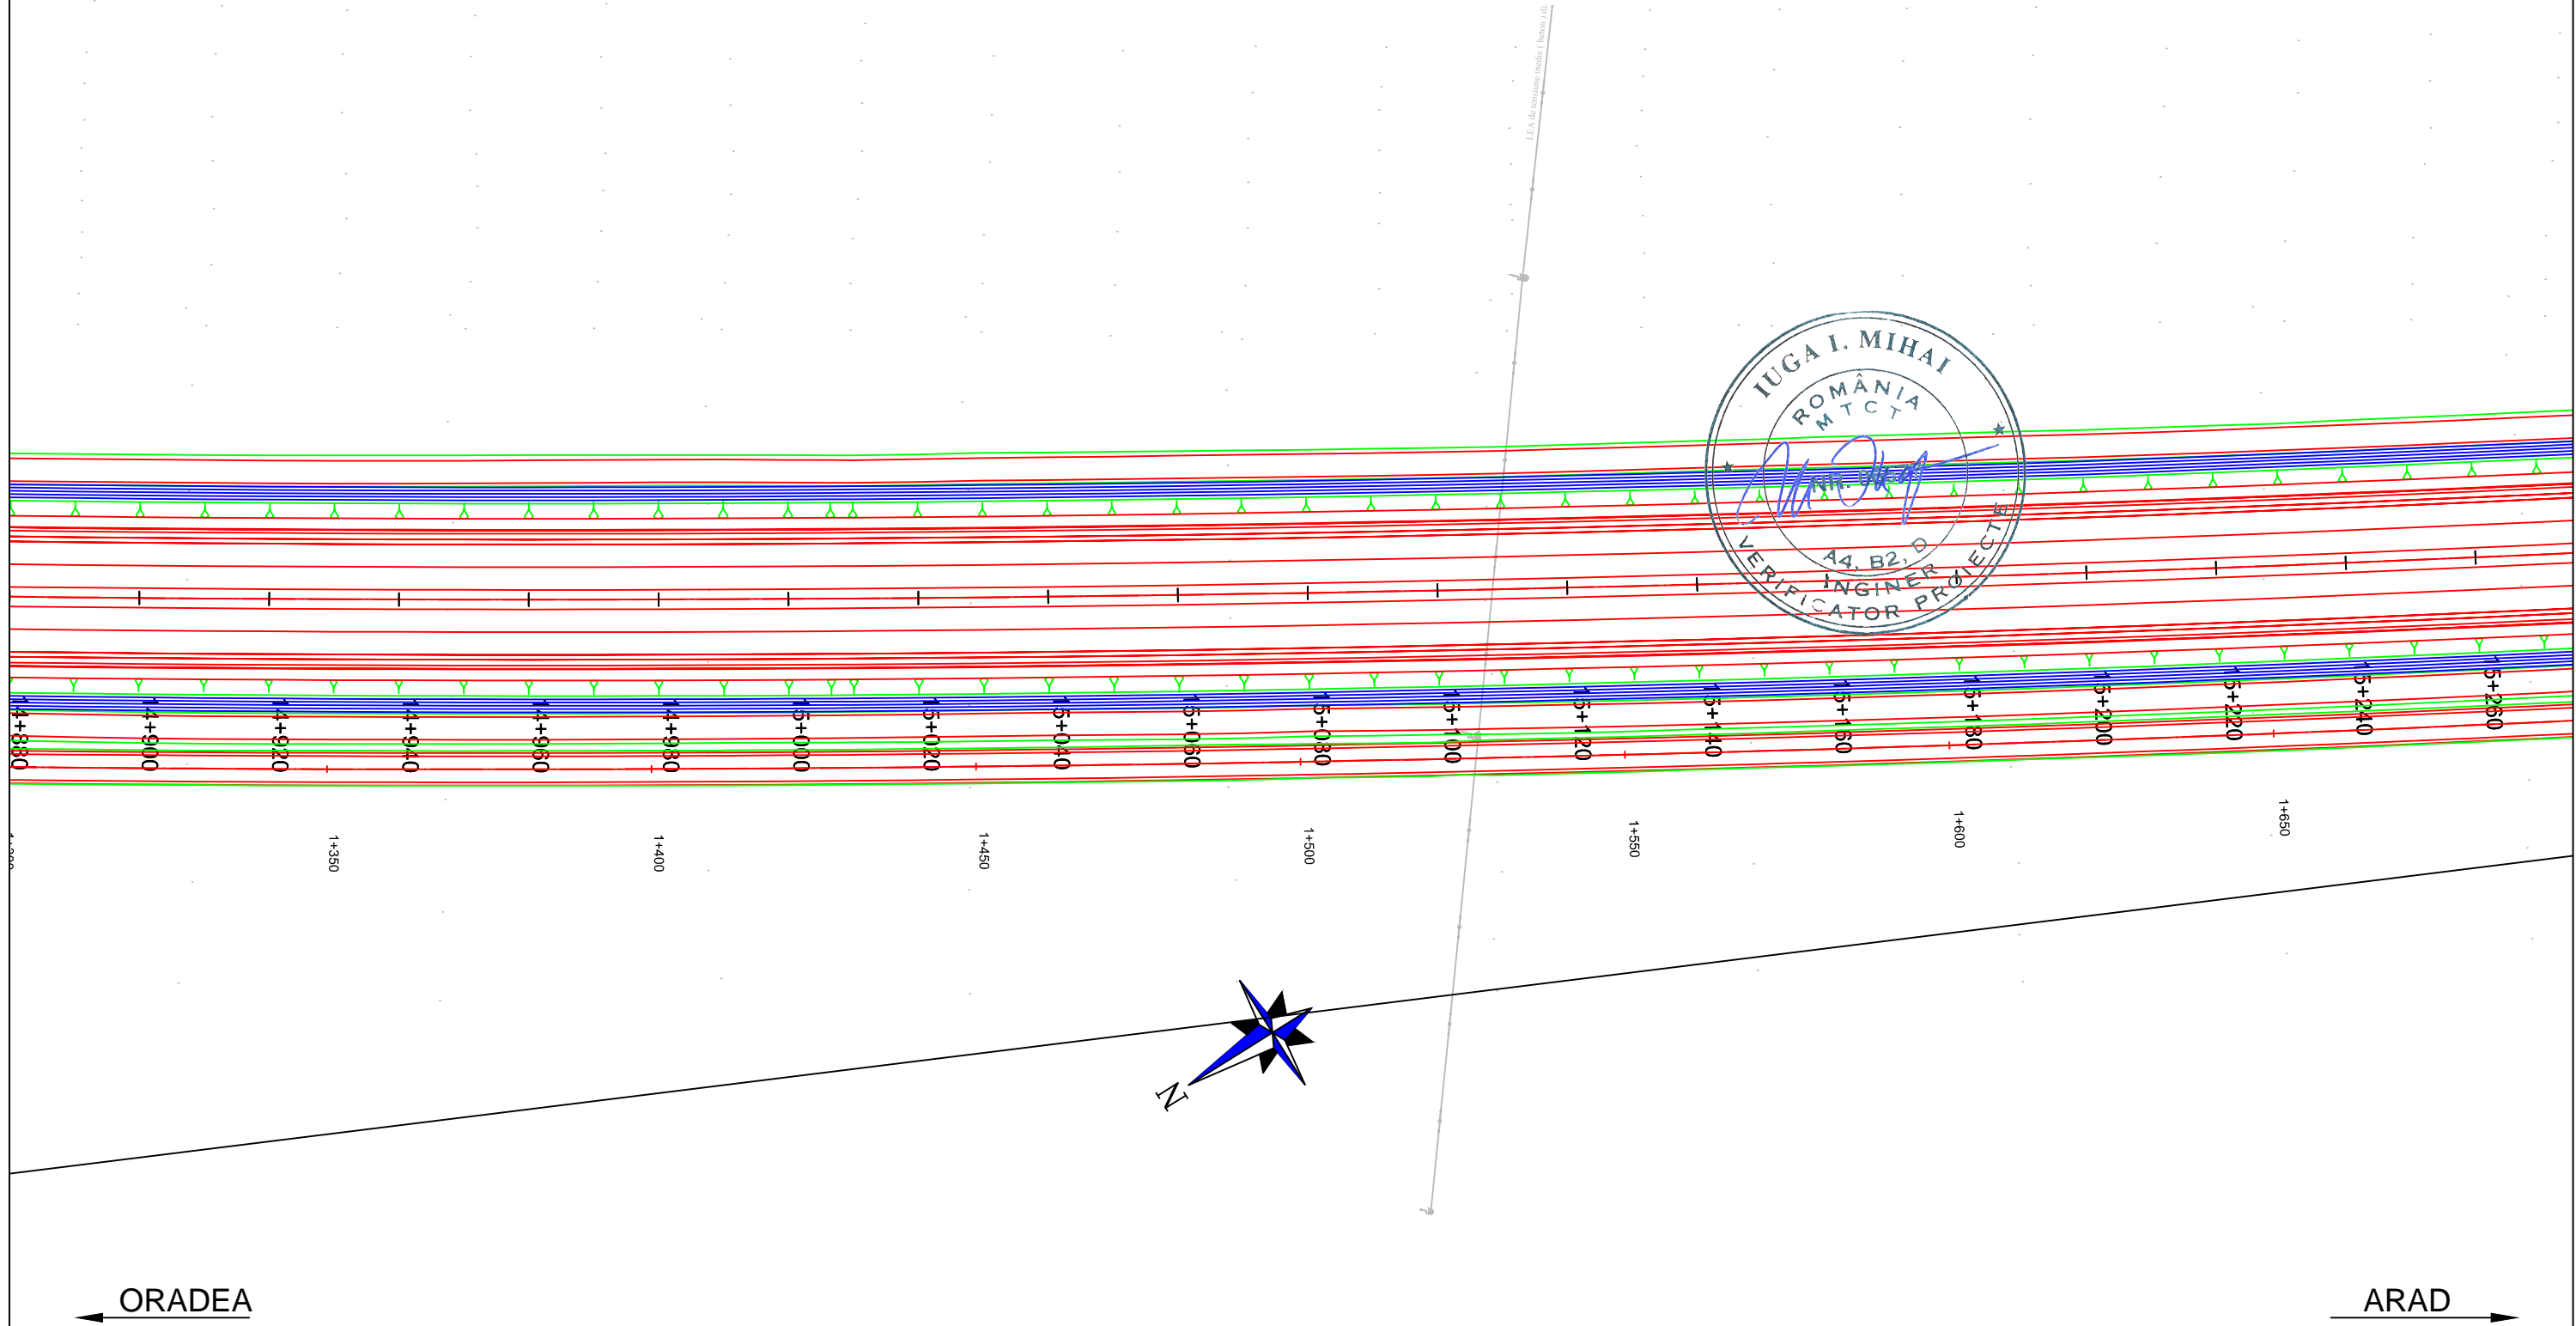

PROIECTANT / DESIGNER: S.C. CONSITRANS S.R.L. 	BENEFICIAR / BENEFICIARY: MUNICIPIUL ARAD, MUNICIPIUL ORADEA, CONSILIUL JUDETEAN ARAD, CONSILIUL JUDETEAN BIHOR CNAIR			FUNCTIA / POSITION:	NUME / NAME:	SEMNTATURA / SIGNATURE:	Titlu plansa / Drawing title:	REV/ REV.	DATA/ DATE:	DETALII REVIZIE / REVISION DETAILS:	PROIECTAT / DESIGNER:
	INVESTITIA / INVESTMENT: ACTUALIZARE/COMPLETARE/REVIZUIRE (S.F. + P.A.C. + P.O.E + P.T.E.) "DRUM EXPRES ARAD ORADEA" ACTUALIZATION/COMPLETION (S.F. + P.A.C. + P.O.E + P.T.E.) "EXPRESS ROAD ARAD ORADEA"			COORDONATOR DE PROIECT/ PROJECT MANAGER: ing. S. VEACESLAV	SEF PROIECT SPECIALITATE / TEAM LEADER: ing. C. TODERASCU			PLAN DE SITUATIE LAYOUT PLAN			
FAZA PROIECTARE / DESIGN STAGE: PROIECT TEHNIC DE EXECUTIE / TECHNICAL PROJECT AND DETAIL DESIGN			PROIECTAT / DESIGNER: ing. C. TODERASCU	VERIFICAT / INTERNAL CHECKER: ing. N. GISCA			LUCRARI DE DRUM / ROAD WORKS				
Contract / Contract: 14724/01.07.2021 Project / Project no.: 001/2021			Data / Date: 11.2023	Scara / Scale: 1:1000	Cod plansa / Drawing code: CST-0121-PT-1-DX-01-PS-50-R00						

PLAN DE SITUATIE / LAYOUT PLAN

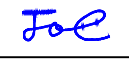
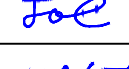
Scara / Scale: 1:1000



PROIECTANT / DESIGNER: S.C. CONSITRANS S.R.L. 	BENEFICIAR / BENEFICIARY: MUNICIPIUL ARAD, MUNICIPIUL ORADEA, CONSILIUL JUDETEAN ARAD, CONSILIUL JUDETEAN BIHOR CNAIR			FUNCTIA / POSITION:	NUME / NAME:	SEMNATURA / SIGNATURE:	Titlu plansa / Drawing title:	REV/ REV.:	DATA/ DATE:	DETALII REVIZIE / REVISION DETAILS:	PROIECTAT / DESIGNER:
	INVESTITIA / INVESTMENT: ACTUALIZARE/COMPLETARE/REVIZUIRE (S.F. + P.A.C. + P.O.E + P.T.E.) "DRUM EXPRES ARAD ORADEA" ACTUALIZATION/COMPLETION (S.F. + P.A.C. + P.O.E + P.T.E.) "EXPRESS ROAD ARAD ORADEA"			COORDONATOR DE PROIECT / PROJECT MANAGER: ing. S. VEACESLAV 	SEF PROIECT SPECIALITATE / TEAM LEADER: ing. C. TODERASCU 	PROIECTAT / DESIGNER: ing. C. TODERASCU 	LUCRARI DE DRUM / ROAD WORKS	Cod plansa / Drawing code:			
FAZA PROIECTARE / DESIGN STAGE: PROIECT TEHNIC DE EXECUTIE / TECHNICAL PROJECT AND DETAIL DESIGN			VERIFICAT / INTERNAL CHECKER: ing. N. GISCA 	Cod plansa / Drawing code: CST-0121-PT-1-DX-01-PS-51-R00							
   PROIECT CO-FINANȚAT DIN FONDUL DE COEZIUNE, PRIN PROGRAMUL OPERAȚIONAL INFRASTRUCTURĂ MARE / PROJECT CO-FINANCED FROM THE COHESION FUND, THROUGH THE LARGE INFRASTRUCTURE OPERATIONAL PROGRAM			Contract / Contract: 14724/01.07.2021 Project / Project no.: 001/2021	Data / Date: 11.2023	Scara / Scale: 1:1000						








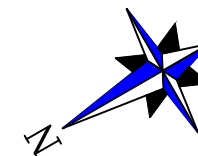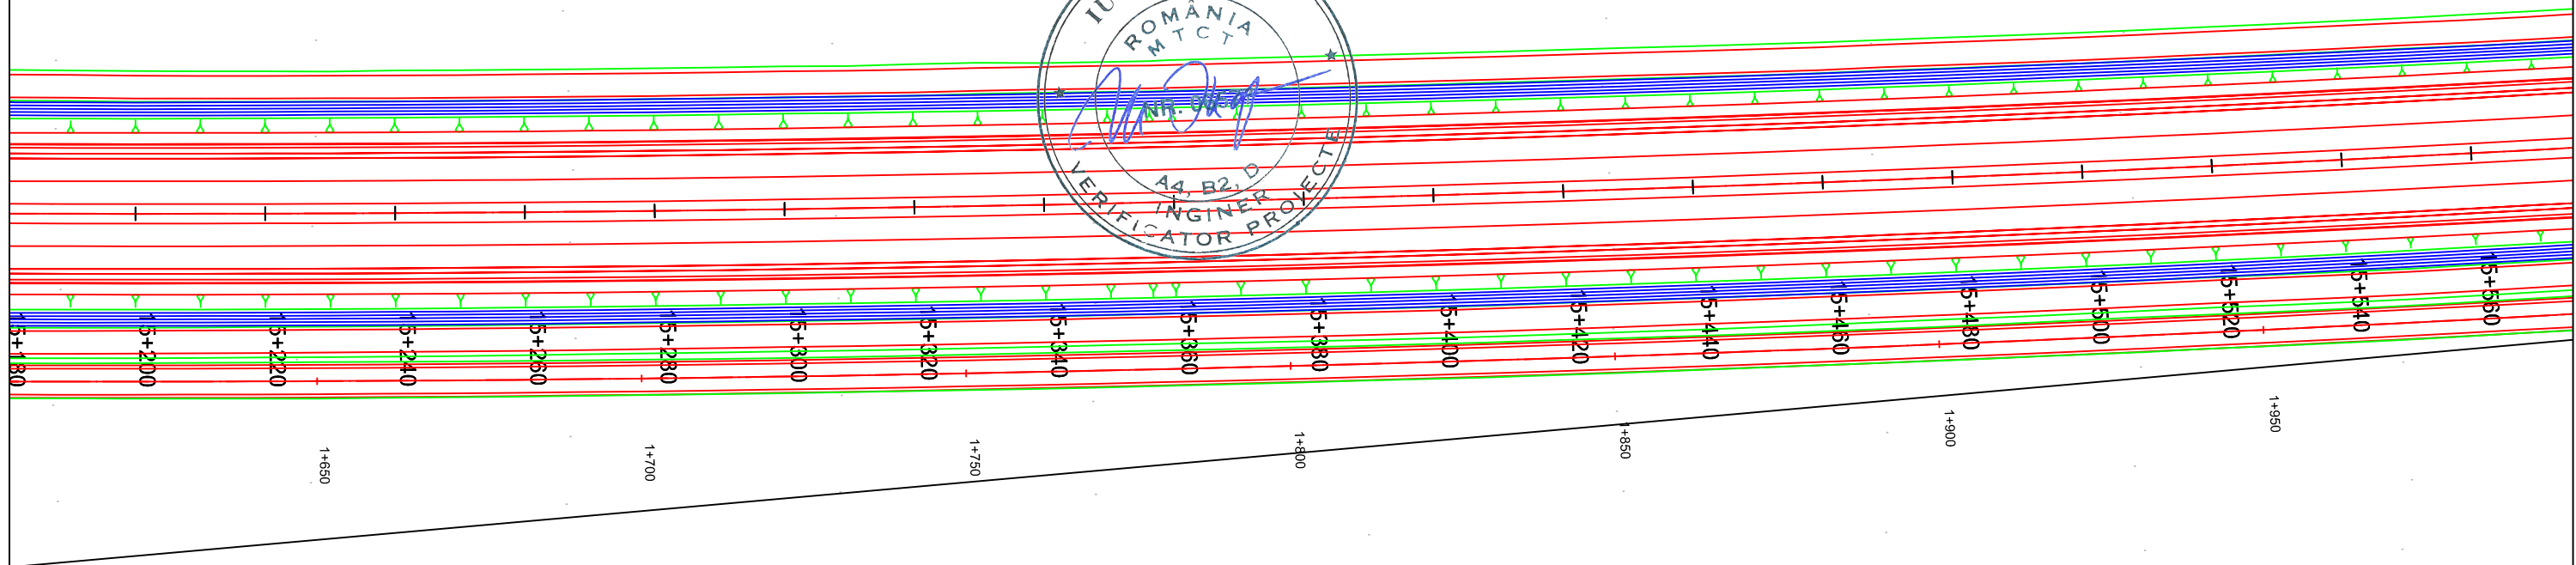

PLAN DE SITUATIE / LAYOUT PLAN

Scara / Scale: 1:1000

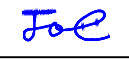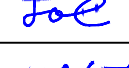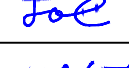


← ORADEA








→ ARAD

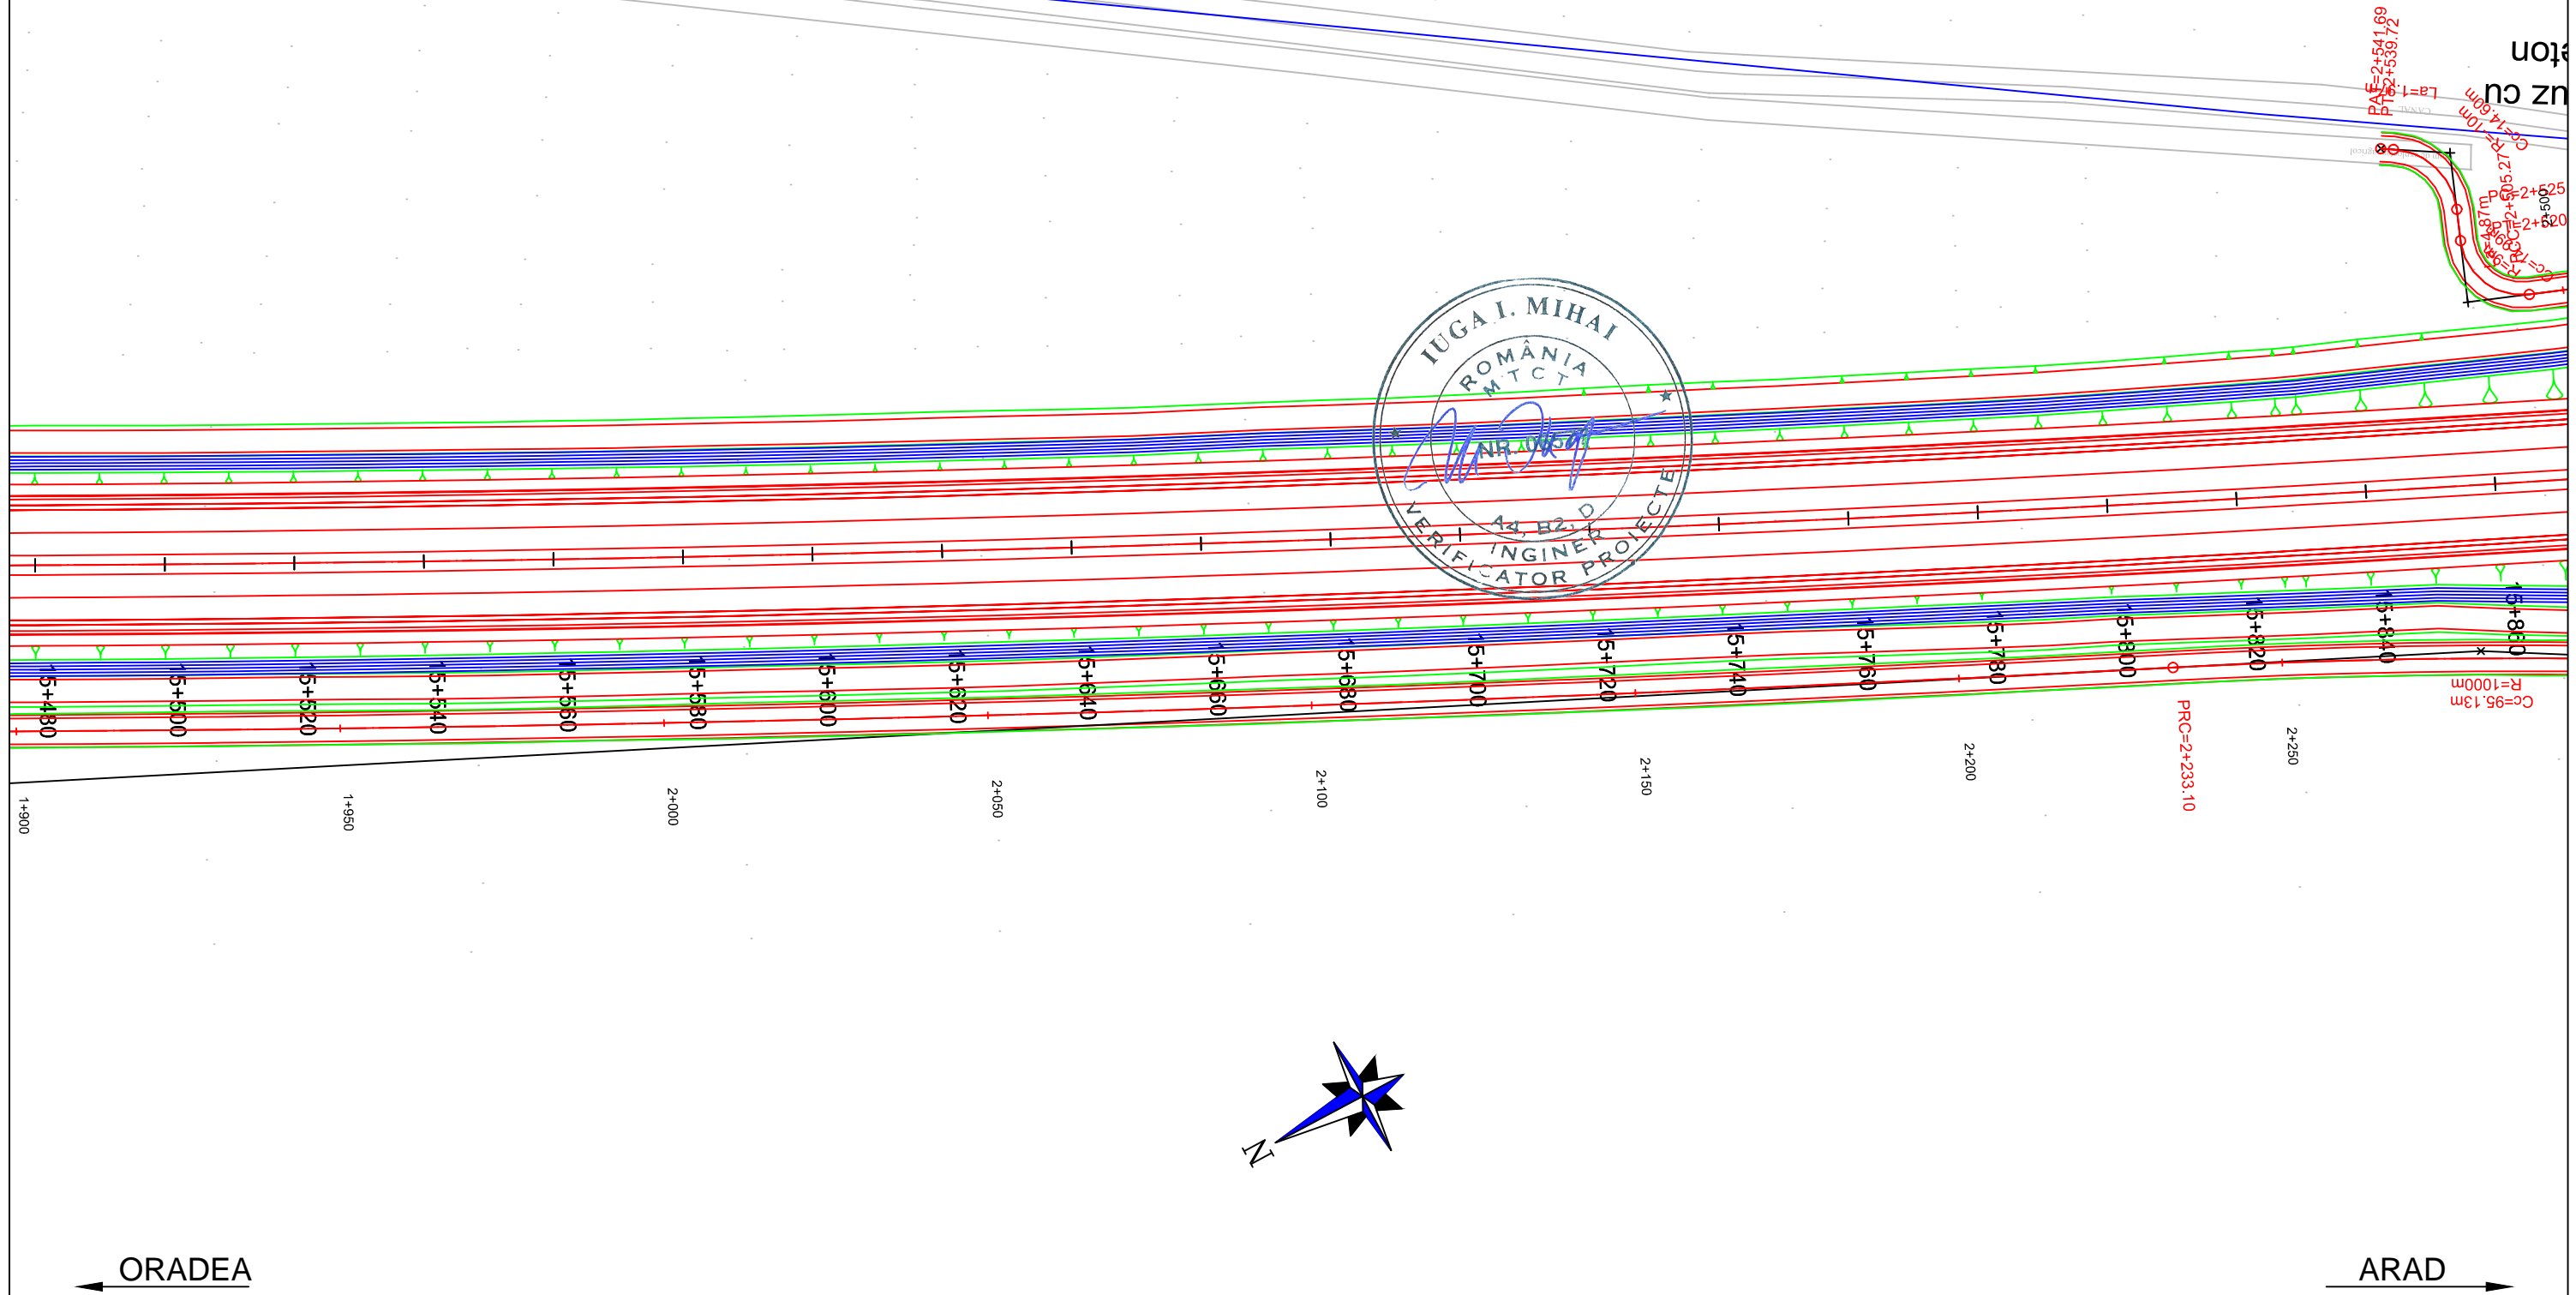PROIECTANT / DESIGNER: S.C. CONSITRANS S.R.L. 	BENEFICIAR / BENEFICIARY: MUNICIPIUL ARAD, MUNICIPIUL ORADEA, CONSILIUL JUDETEAN ARAD, CONSILIUL JUDETEAN BIHOR CNAIR		FUNCTIA / POSITION:	NUME / NAME:	SEMNATURA / SIGNATURE:	Titlu plansa / Drawing title: PLAN DE SITUATIE LAYOUT PLAN	REV/ REV.:	DATA/ DATE:	DETALII REVIZIE / REVISION DETAILS:	PROIECTAT / DESIGNER:
	INVESTITIA / INVESTMENT: ACTUALIZARE/COMPLETARE/REVIZUIRE (S.F. + P.A.C. + P.O.E + P.T.E.) "DRUM EXPRES ARAD ORADEA" ACTUALIZATION/COMPLETION (S.F. + P.A.C. + P.O.E + P.T.E.) "EXPRESS ROAD ARAD ORADEA"		COORDONATOR DE PROIECT / PROJECT MANAGER: ing. S. VEACESLAV 	SEF PROIECT SPECIALITATE / TEAM LEADER: ing. C. TODERASCU 	PROIECTAT / DESIGNER: ing. C. TODERASCU 		LUCRARI DE DRUM / ROAD WORKS			
FAZA PROIECTARE / DESIGN STAGE: PROIECT TEHNIC DE EXECUTIE / TECHNICAL PROJECT AND DETAIL DESIGN		PROIECTAT / DESIGNER: ing. C. TODERASCU 	VERIFICAT / INTERNAL CHECKER: ing. N. GISCA 	Cod plansa / Drawing code: CST-0121-PT-1-DX-01-PS-52-R00						
   <p>PROIECT CO-FINANȚAT DIN FONDUL DE COEZIUNE, PRIN PROGRAMUL OPERAȚIONAL INFRASTRUCTURĂ MARE / PROJECT CO-FINANCED FROM THE COHESION FUND, THROUGH THE LARGE INFRASTRUCTURE OPERATIONAL PROGRAM</p>		Contract / Contract: 14724/01.07.2021 Project / Project no.: 001/2021	Data / Date: 11.2023	Scara / Scale: 1:1000						

PLAN DE SITUATIE / LAYOUT PLAN

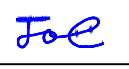
Scara / Scale: 1:1000








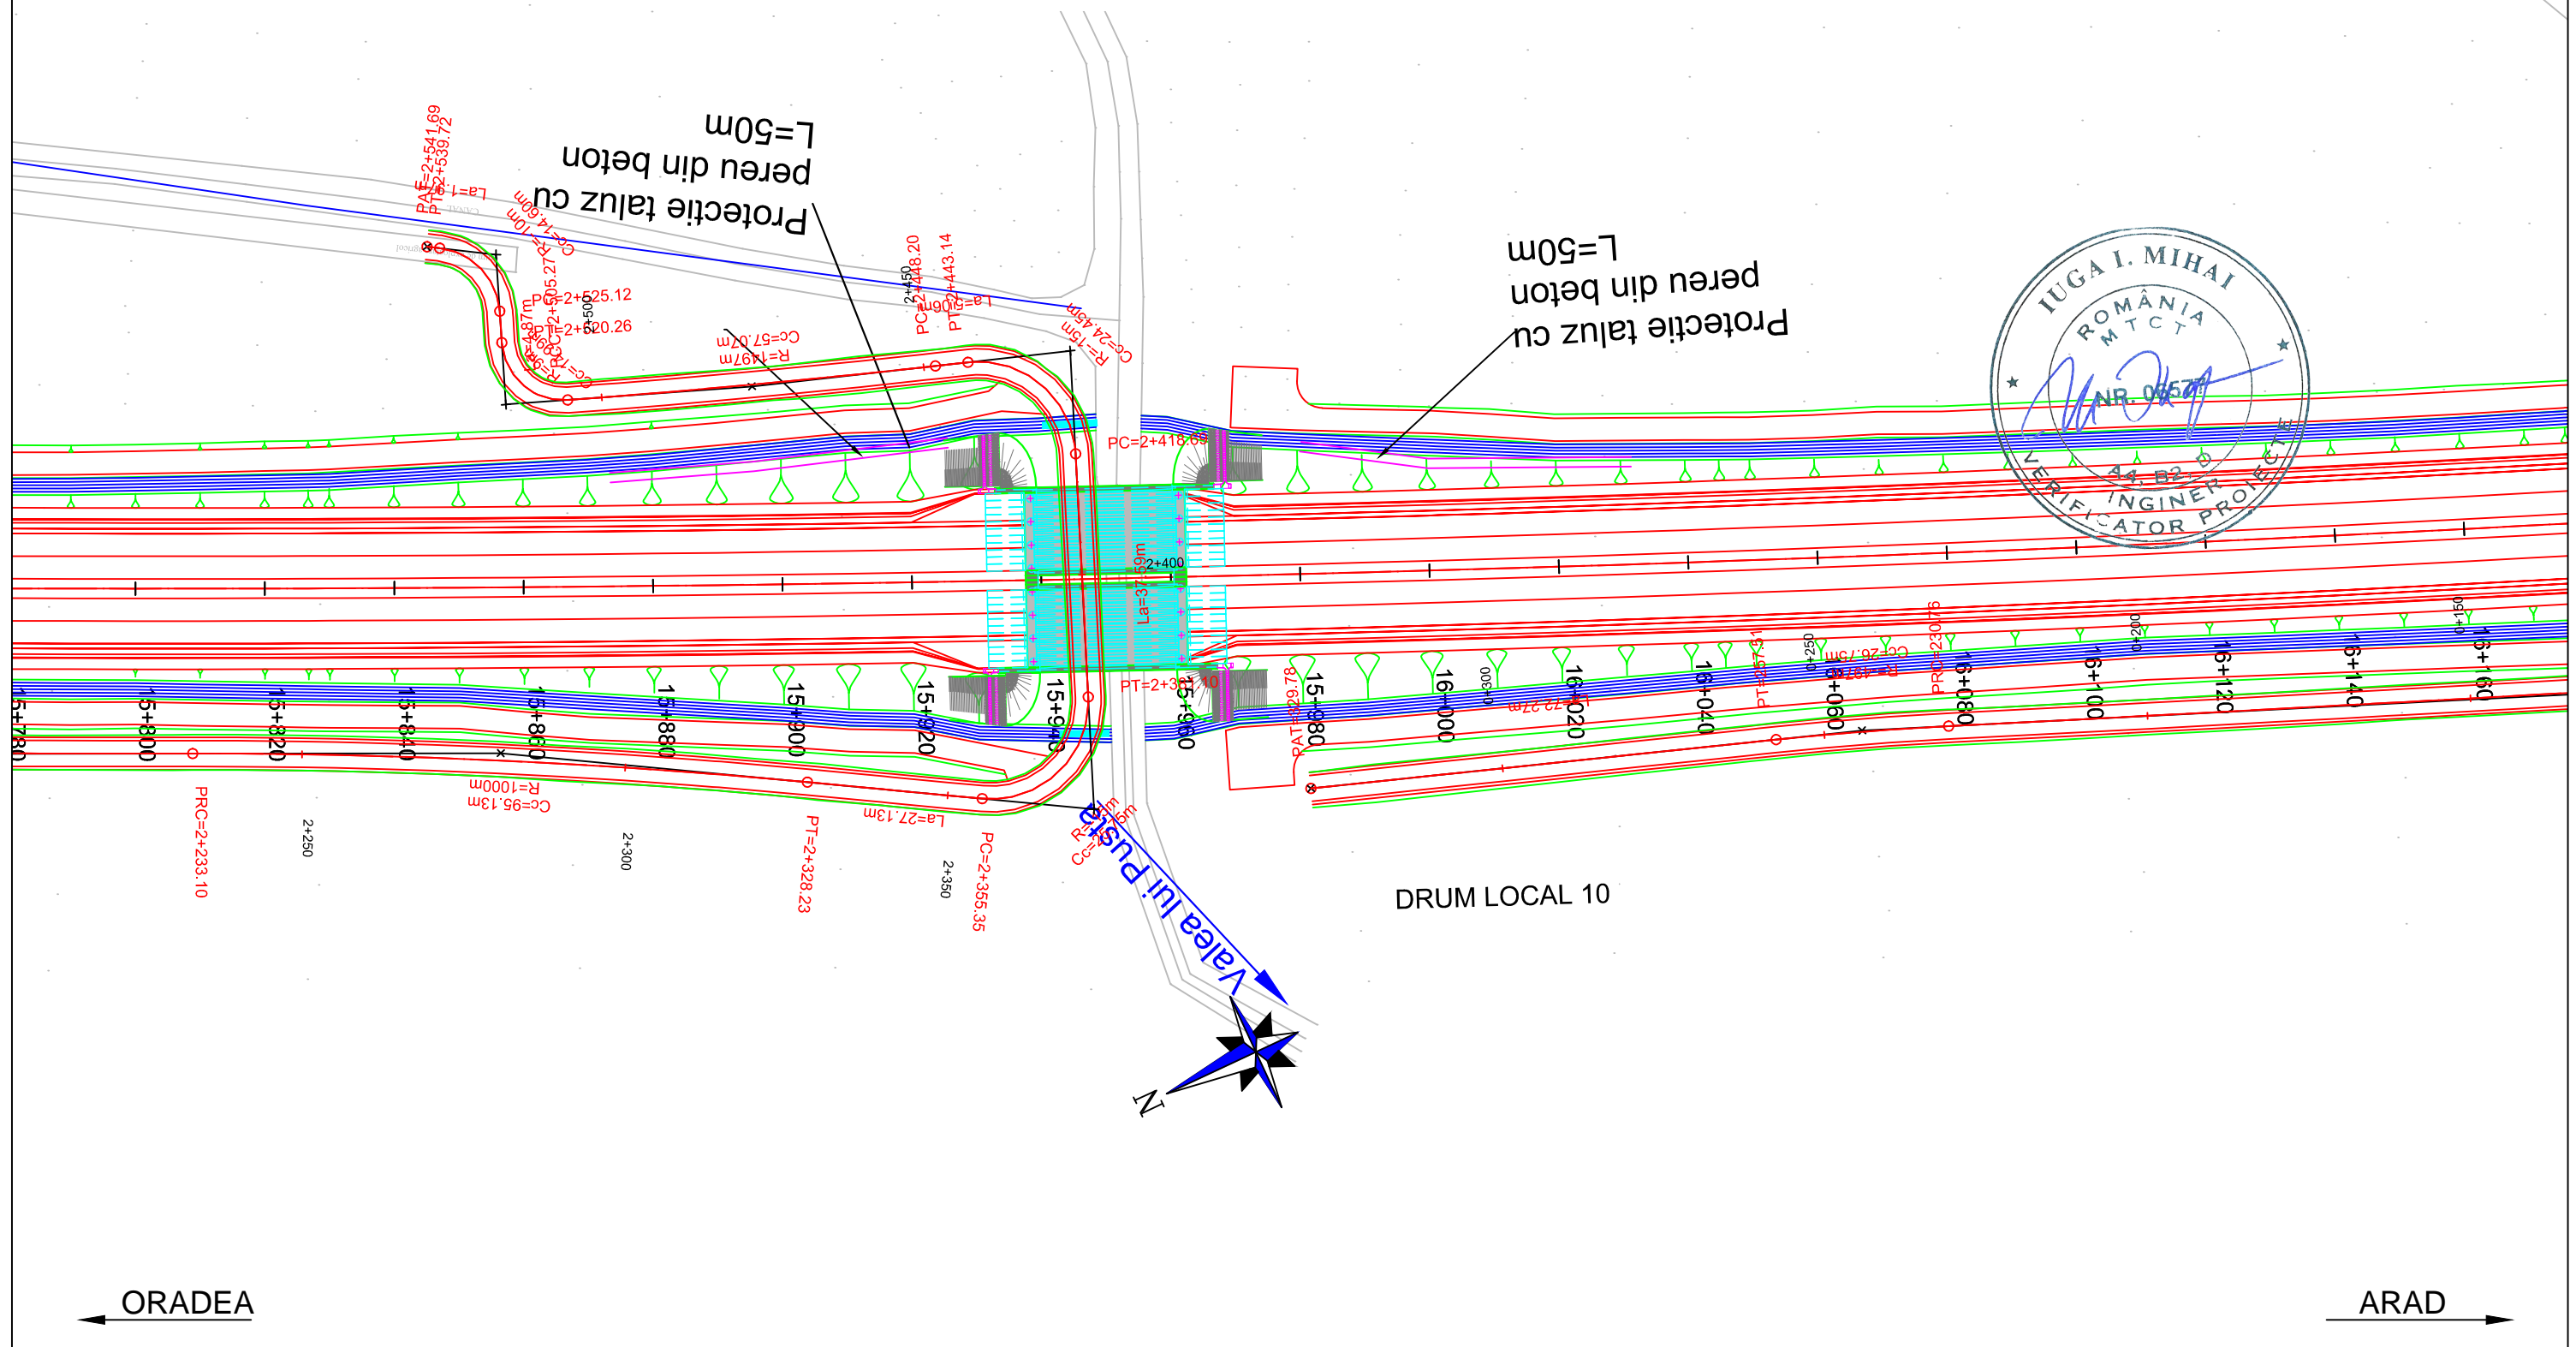

PROIECTANT / DESIGNER: S.C. CONSITRANS S.R.L. 	BENEFICIAR / BENEFICIARY: MUNICIPIUL ARAD, MUNICIPIUL ORADEA, CONSILIUL JUDETEAN ARAD, CONSILIUL JUDETEAN BIHOR CNAIR			FUNCTIA / POSITION:	NUME / NAME:	SEMNTURA / SIGNATURE:	Titlu plansa / Drawing title:	REV/ REV.:	DATA/ DATE:	DETALII REVIZIE / REVISION DETAILS:	PROIECTAT / DESIGNER:
	INVESTITIA / INVESTMENT: ACTUALIZARE/COMPLETARE/REVIZUIRE (S.F. + P.A.C. + P.O.E + P.T.E.) "DRUM EXPRES ARAD ORADEA" ACTUALIZATION/COMPLETION (S.F. + P.A.C. + P.O.E + P.T.E.) "EXPRESS ROAD ARAD ORADEA"			COORDONATOR DE PROIECT / PROJECT MANAGER: ing. S. VEACESLAV	SEF PROIECT SPECIALITATE / TEAM LEADER: ing. C. TODERASCU			PLAN DE SITUATIE LAYOUT PLAN			
   UNIUNEA EUROPEANA PROIECT CO-FINANAT DIN FONDUL DE COEZIUNE, PRIN PROGRAMUL OPERATIONAL INFRASTRUCTURA MARE / PROJECT CO-FINANANCED FROM THE COHESION FUND, THROUGH THE LARGE INFRASTRUCTURE OPERATIONAL PROGRAM	FAZA PROIECTARE / DESIGN STAGE: PROIECT TEHNIC DE EXECUTIE / TECHNICAL PROJECT AND DETAIL DESIGN			PROIECTAT / DESIGNER: ing. C. TODERASCU	VERIFICAT / INTERNAL CHECKER: ing. N. GISCA		LUCRARI DE DRUM / ROAD WORKS	Cod plansa / Drawing code: CST-0121-PT-1-DX-01-PS-53-R00			
	Contract / Contract: 14724/01.07.2021	Data / Date: 11.2023	Scara / Scale: 1:1000								

PLAN DE SITUATIE / LAYOUT PLAN


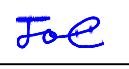
Scara / Scale: 1:1000



PROIECTANT / DESIGNER: S.C. CONSITRANS S.R.L. 	BENEFICIAR / BENEFICIARY: MUNICIPIUL ARAD, MUNICIPIUL ORADEA, CONSILIUL JUDETEAN ARAD, CONSILIUL JUDETEAN BIHOR CNAIR			FUNCTIA / POSITION:	NUME / NAME:	SEMNATURA / SIGNATURE:	Titlu plansa / Drawing title:	REV/ REV.:	DATA/ DATE:	DETALII REVIZIE / REVISION DETAILS:	PROIECTAT / DESIGNER:
	INVESTITIA / INVESTMENT: ACTUALIZARE/COMPLETARE/REVIZUIRE (S.F. + P.A.C. + P.O.E + P.T.E.) "DRUM EXPRES ARAD ORADEA" ACTUALIZATION/COMPLETION (S.F. + P.A.C. + P.O.E + P.T.E.) "EXPRESS ROAD ARAD ORADEA"			COORDONATOR DE PROIECT / PROJECT MANAGER: ing. S. VEACESLAV	SEF PROIECT SPECIALITATE / TEAM LEADER: ing. C. TODERASCU			PLAN DE SITUATIE LAYOUT PLAN			
FAZA PROIECTARE / DESIGN STAGE: PROIECT TEHNIC DE EXECUTIE / TECHNICAL PROJECT AND DETAIL DESIGN			PROIECTAT / DESIGNER: ing. C. TODERASCU	VERIFICAT / INTERNAL CHECKER: ing. N. GISCA		LUCRARI DE DRUM / ROAD WORKS	Cod plansa / Drawing code: CST-0121-PT-1-DX-01-PS-54-R00				
   PROIECT CO-FINANȚAT DIN FONDUL DE COEZIUNE, PRIN PROGRAMUL OPERAȚIONAL INFRASTRUCTURĂ MARE / PROJECT CO-FINANANCED FROM THE COHESION FUND, THROUGH THE LARGE INFRASTRUCTURE OPERATIONAL PROGRAM			Contract /Contract: 14724/01.07.2021	Data /Date: 11.2023	Scara /Scale: 1:1000						





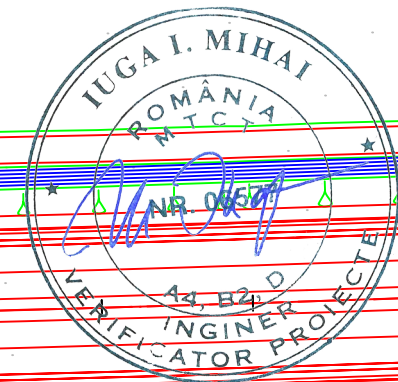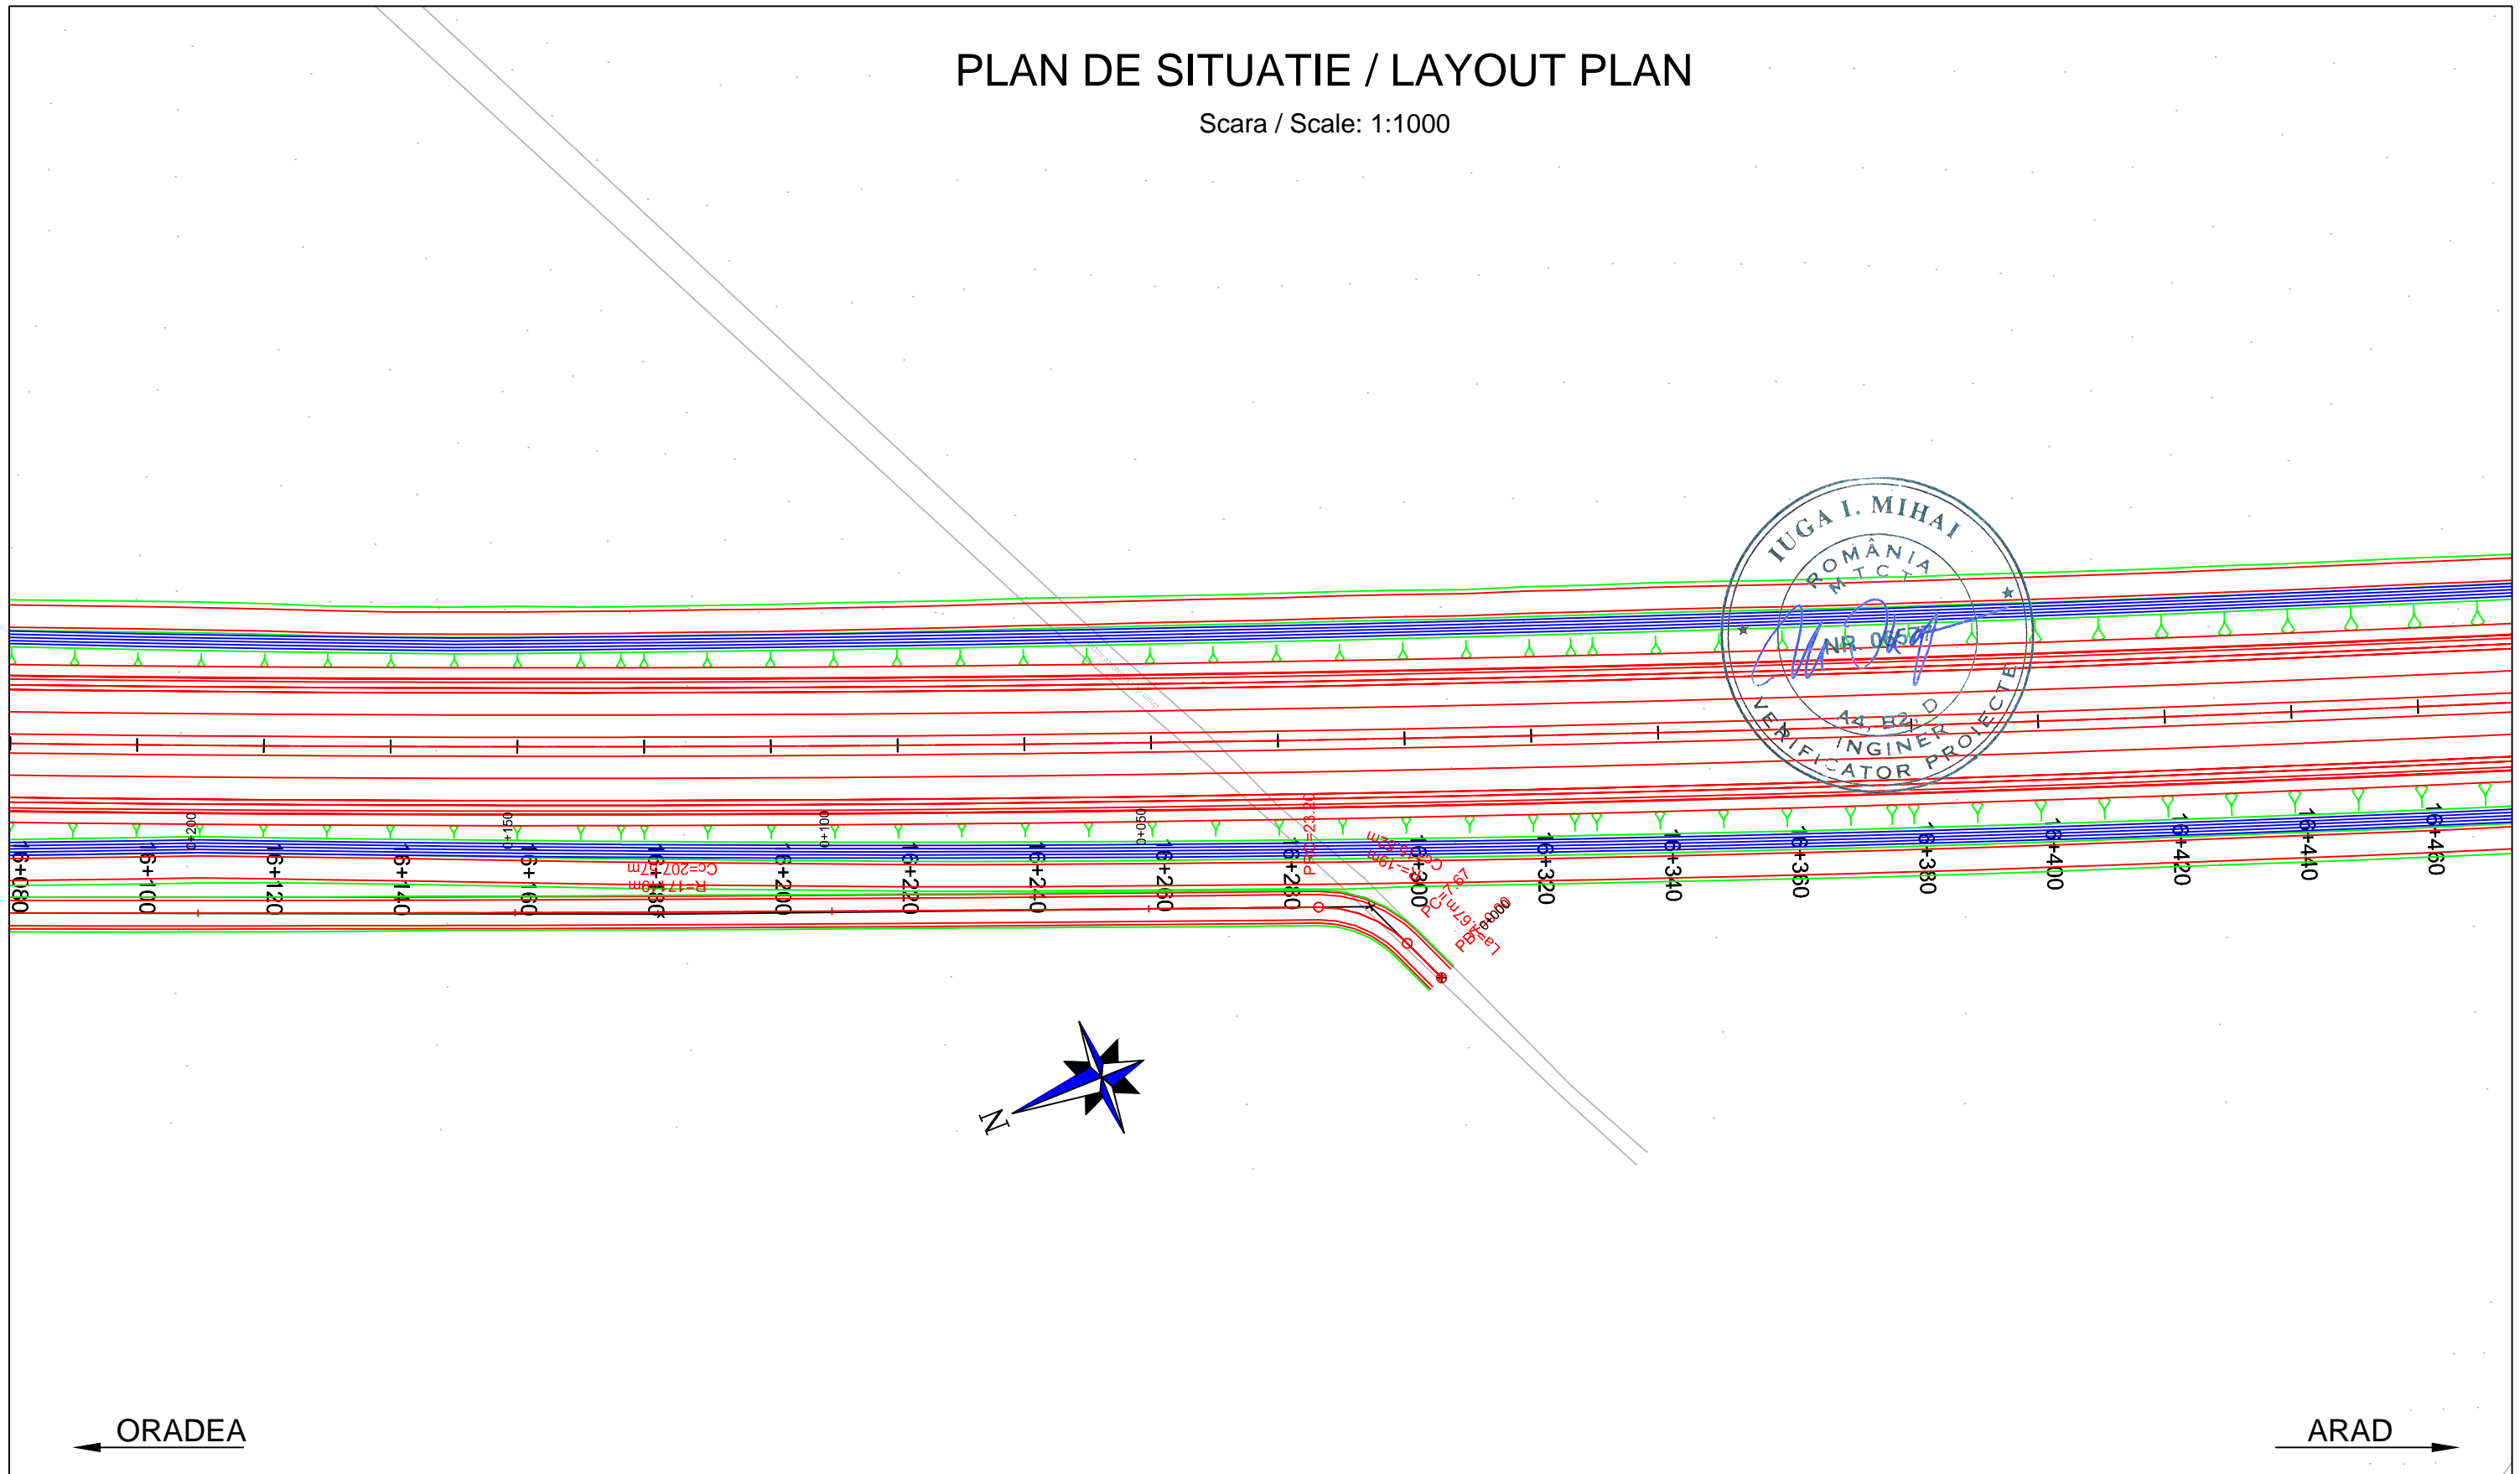

PLAN DE SITUATIE / LAYOUT PLAN

Scara / Scale: 1:1000




← ORADEA

ARAD →

PROIECTANT / DESIGNER: S.C. CONSITRANS S.R.L. 	BENEFICIAR / BENEFICIARY: MUNICIPIUL ARAD, MUNICIPIUL ORADEA, CONSILIUL JUDETEAN ARAD, CONSILIUL JUDETEAN BIHOR CNAIR			FUNCTIA / POSITION:	NUME / NAME:	SEMNATURA / SIGNATURE:	Titlu plansa / Drawing title:	REV/ REV.:	DATA/ DATE:	DETALII REVIZIE / REVISION DETAILS:	PROIECTAT / DESIGNER:
	INVESTITIA / INVESTMENT: ACTUALIZARE/COMPLETARE/REVIZUIRE (S.F. + P.A.C. + P.O.E + P.T.E.) "DRUM EXPRES ARAD ORADEA" ACTUALIZATION/COMPLETION (S.F. + P.A.C. + P.O.E + P.T.E.) "EXPRESS ROAD ARAD ORADEA"			COORDONATOR DE PROIECT / PROJECT MANAGER: ing. S. VEACESLAV 	SEF PROIECT SPECIALITATE / TEAM LEADER: ing. C. TODERASCU 	PLAN DE SITUATIE LAYOUT PLAN					
FAZA PROIECTARE / DESIGN STAGE: PROIECT TEHNIC DE EXECUTIE / TECHNICAL PROJECT AND DETAIL DESIGN			PROIECTAT / DESIGNER: ing. C. TODERASCU 	LUCRARI DE DRUM / ROAD WORKS							
 PROIECT CO-FINANȚAT DIN FONDUL DE COEZIUNE, PRIN PROGRAMUL OPERAȚIONAL INFRASTRUCTURĂ MARE / PROJECT CO-FINANCED FROM THE COHESION FUND, THROUGH THE LARGE INFRASTRUCTURE OPERATIONAL PROGRAM			Contract / Contract: 14724/01.07.2021 Project / Project no.: 001/2021	Data / Date: 11.2023	Scara / Scale: 1:1000	VERIFICAT / INTERNAL CHECKER: ing. N. GISCA 	Cod plansa / Drawing code: CST-0121-PT-1-DX-01-PS-55-R00				

PLAN DE SITUATIE / LAYOUT PLAN


Scara / Scale: 1:1000

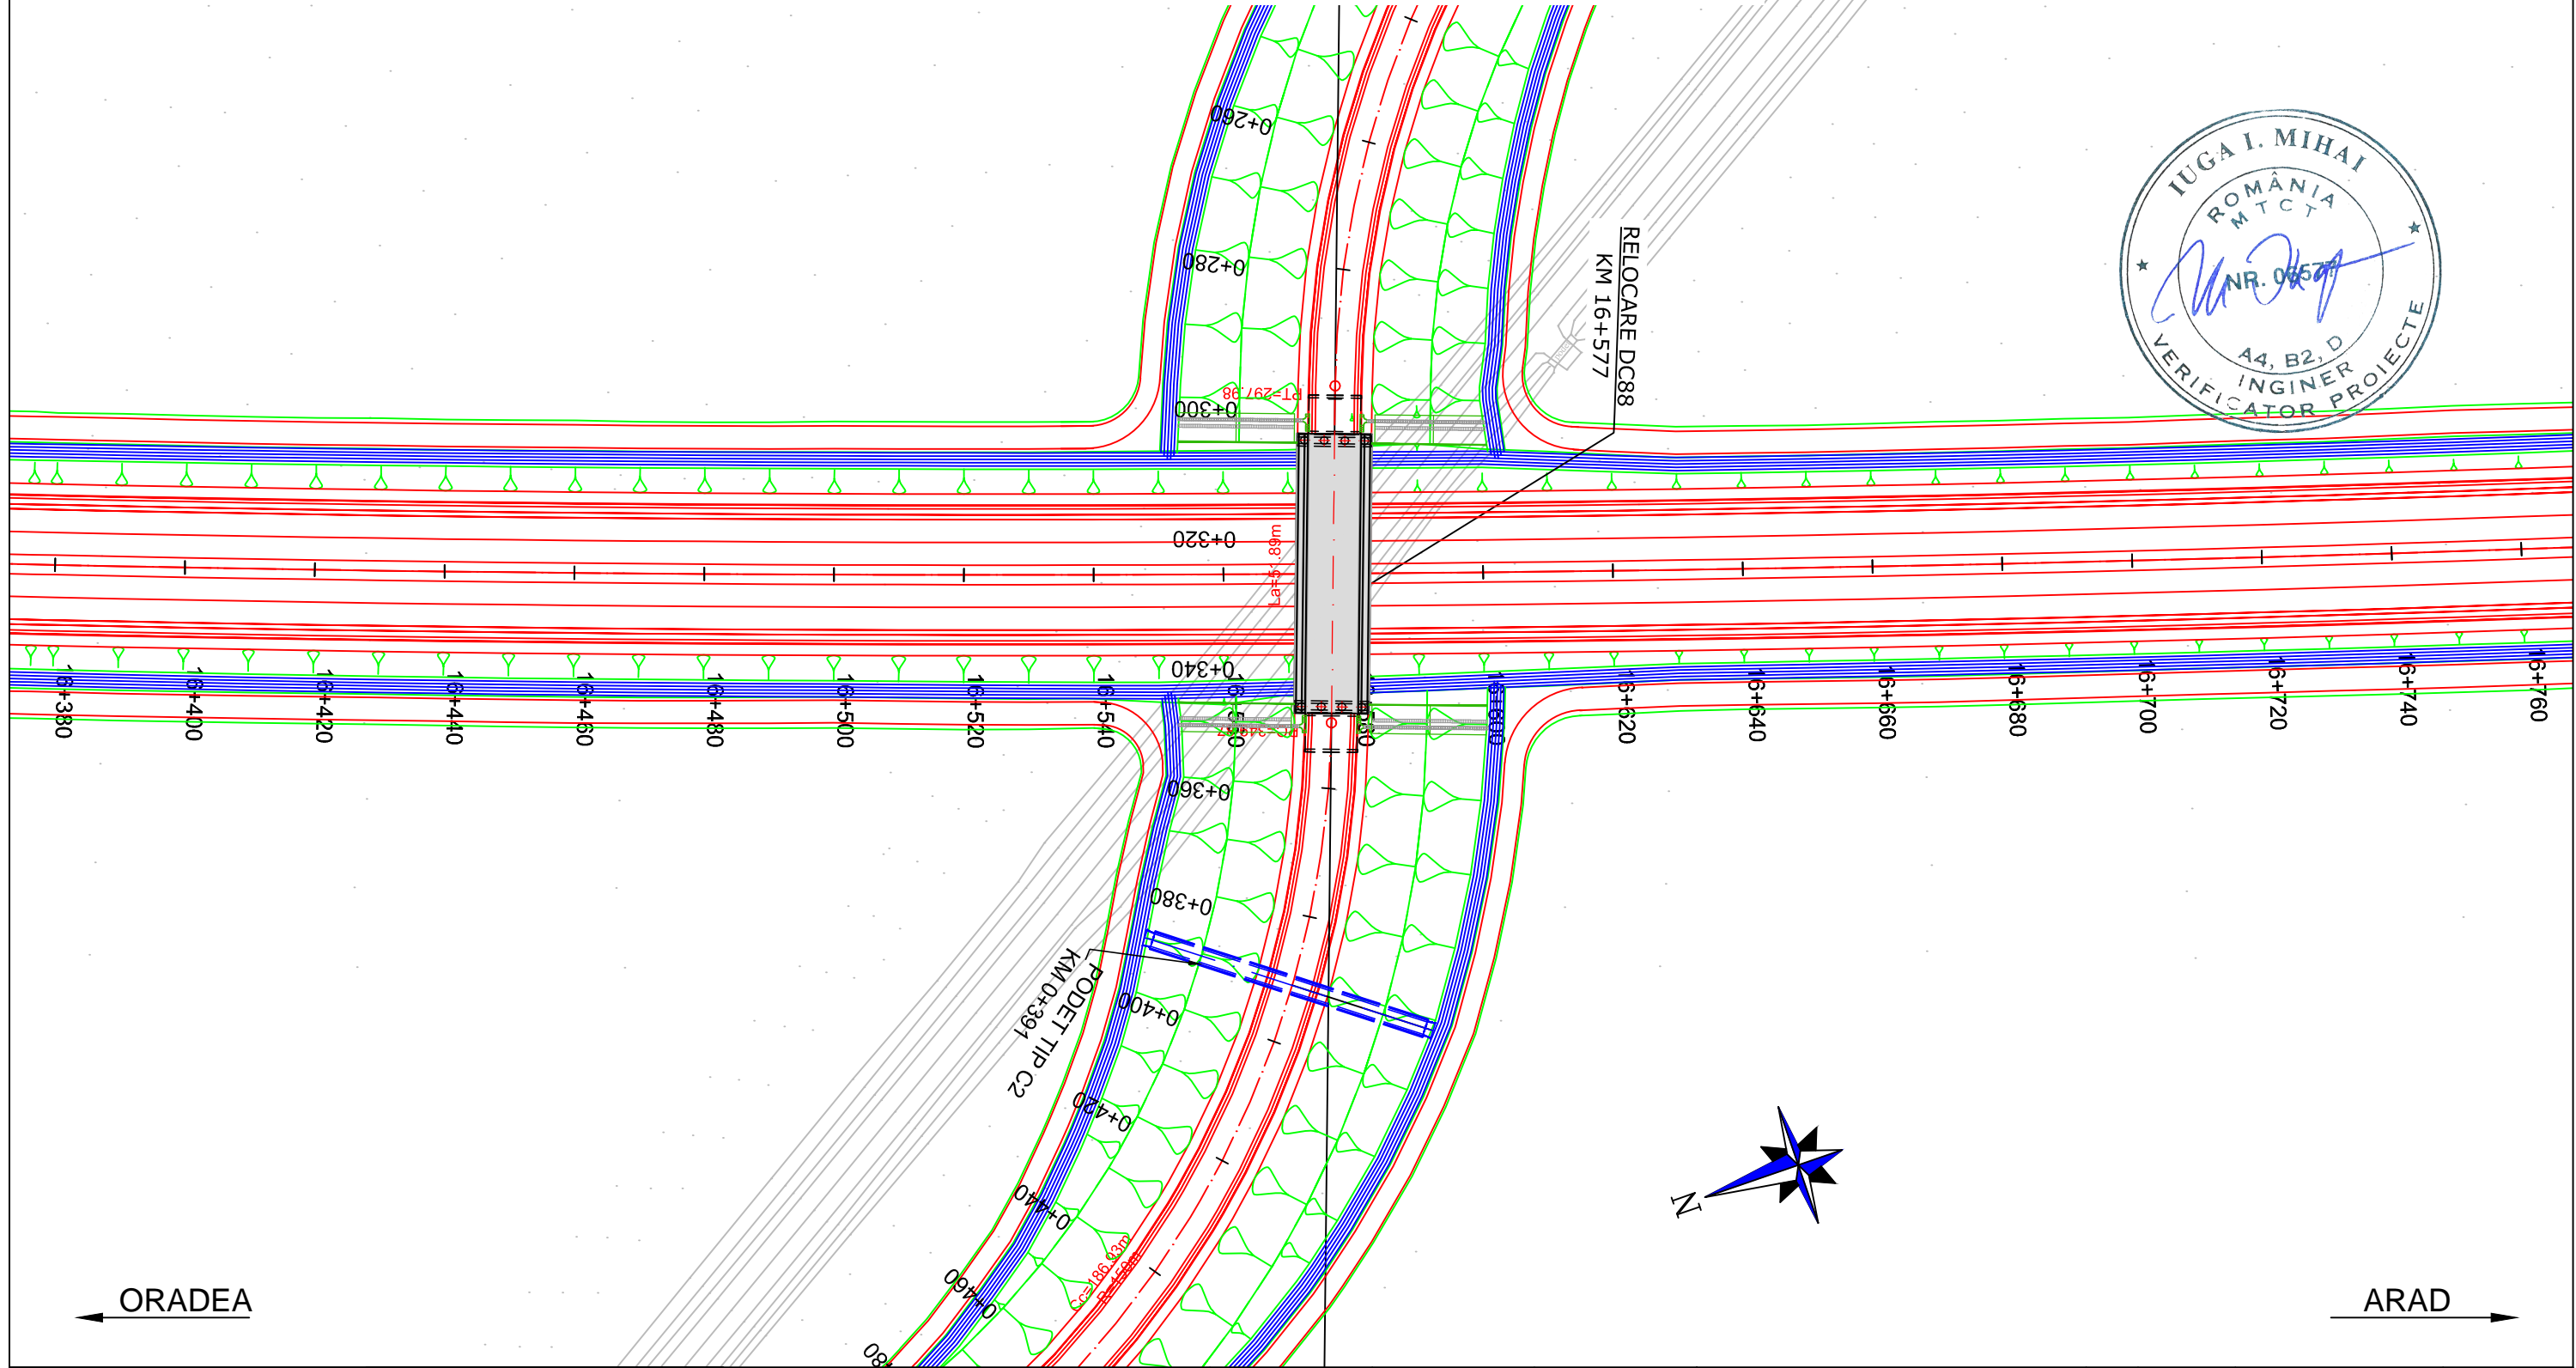






PROIECTANT / DESIGNER: S.C. CONSITRANS S.R.L.		BENEFICIAR / BENEFICIARY: MUNICIPIUL ARAD, MUNICIPIUL ORADEA, CONSILIUL JUDETEAN ARAD, CONSILIUL JUDETEAN BIHOR CNAIR			FUNCTIA / POSITION:	NUME / NAME:	SEMNTURA / SIGNATURE:	Titlu plansa / Drawing title:	REV/ REV.:	DATA/ DATE:	DETALII REVIZIE / REVISION DETAILS:	PROIECTAT / DESIGNER:
		INVESTITIA / INVESTMENT: ACTUALIZARE/COMPLETARE/REVIZUIRE (S.F. + P.A.C. + P.O.E + P.T.E.) "DRUM EXPRES ARAD ORADEA" ACTUALIZATION/COMPLETION (S.F. + P.A.C. + P.O.E + P.T.E.) "EXPRESS ROAD ARAD ORADEA"			COORDONATOR DE PROIECT / PROJECT MANAGER: ing. S. VEACESLAV	SEF PROIECT SPECIALITATE / TEAM LEADER: ing. C. TODERASCU			PLAN DE SITUATIE / LAYOUT PLAN			
		FAZA PROIECTARE / DESIGN STAGE: PROIECT TEHNIC DE EXECUTIE / TECHNICAL PROJECT AND DETAIL DESIGN			PROIECTAT / DESIGNER: ing. C. TODERASCU			LUCRARI DE DRUM / ROAD WORKS				
UNIUNEA EUROPEANA PROIECT CO-FINANȚAT DIN FONDUL DE COEZIUNE, PRIN PROGRAMUL OPERAȚIONAL INFRASTRUCTURĂ MARE / PROJECT CO-FINANCED FROM THE COHESION FUND, THROUGH THE LARGE INFRASTRUCTURE OPERATIONAL PROGRAM		Contract /Contract: 14724/01.07.2021	Data / Date: 11.2023	Scara /Scale: 1:1000	VERIFICAT / INTERNAL CHECKER: ing. N. GISCA		Cod plansa / Drawing code: CST-0121-PT-1-DX-01-PS-56-R00					

PLAN DE SITUATIE / LAYOUT PLAN

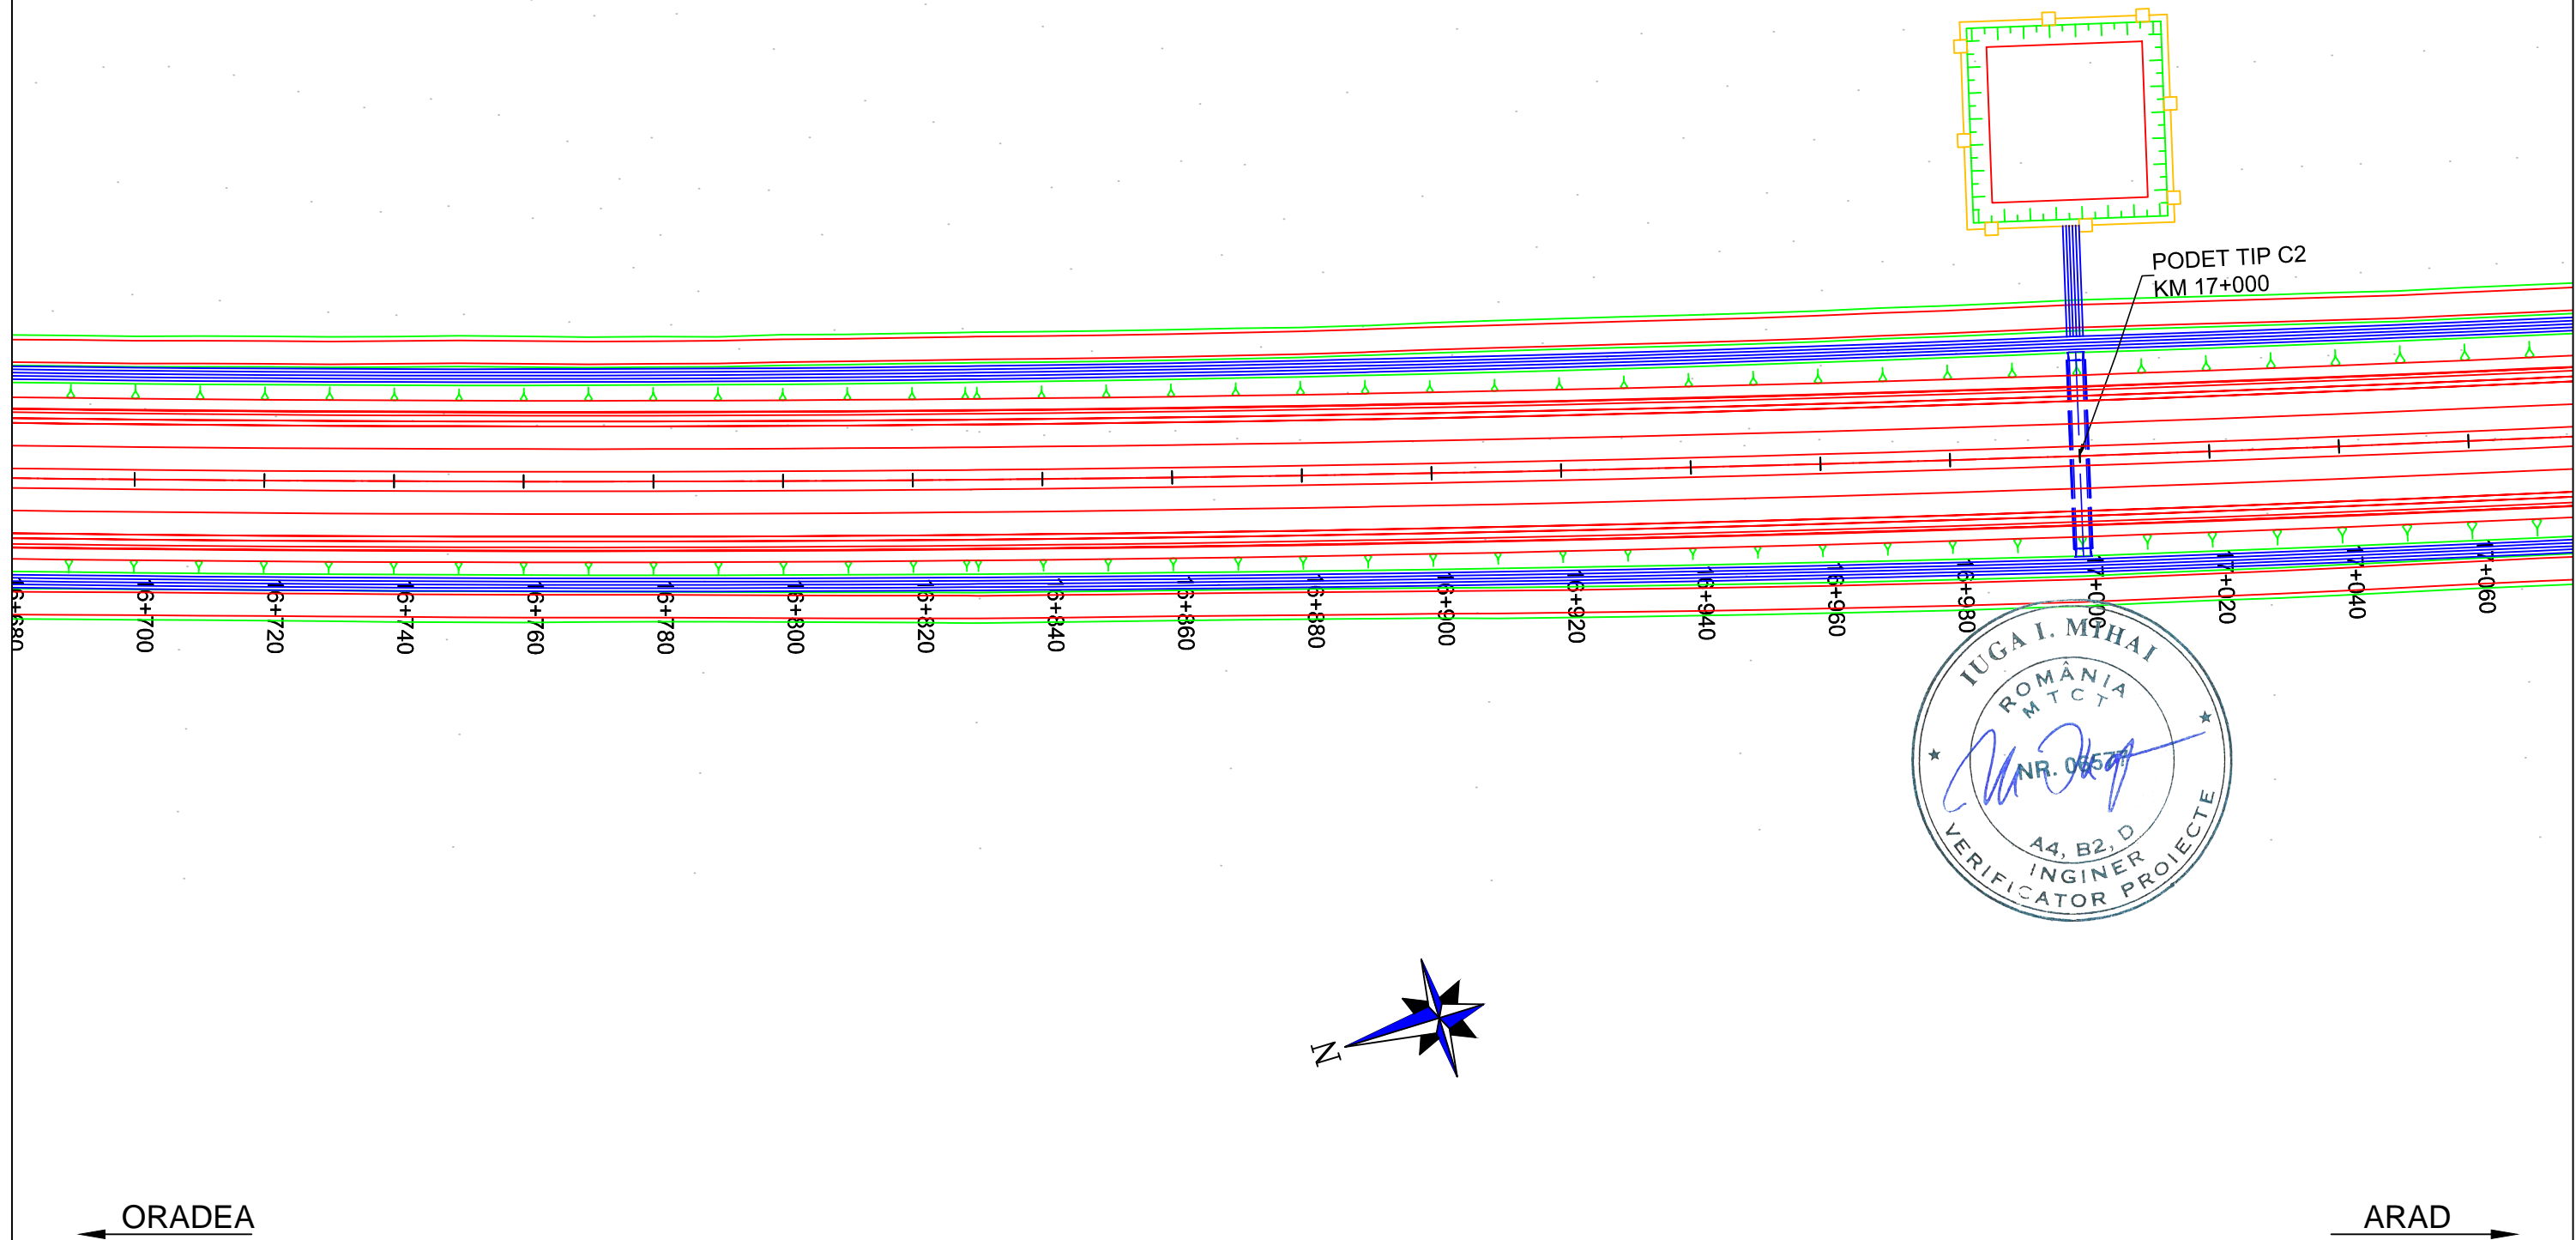
Scara / Scale: 1:1000

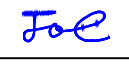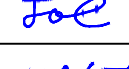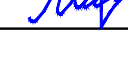


PROIECTANT / DESIGNER: S.C. CONSITRANS S.R.L. 	BENEFICIAR / BENEFICIARY: MUNICIPIUL ARAD, MUNICIPIUL ORADEA, CONSILIUL JUDETEAN ARAD, CONSILIUL JUDETEAN BIHOR CNAIR			FUNCTIA / POSITION:	NUME / NAME:	SEMNATURA / SIGNATURE:	Titlu plansa / Drawing title:	REV/ REV.:	DATA/ DATE:	DETALII REVIZIE / REVISION DETAILS:	PROIECTAT / DESIGNER:
	INVESTITIA / INVESTMENT: ACTUALIZARE/COMPLETARE/REVIZUIRE (S.F. + P.A.C. + P.O.E + P.T.E.) "DRUM EXPRES ARAD ORADEA" ACTUALIZATION/COMPLETION (S.F. + P.A.C. + P.O.E + P.T.E.) "EXPRESS ROAD ARAD ORADEA"			COORDONATOR DE PROIECT / PROJECT MANAGER: ing. S. VEACESLAV	SEF PROIECT SPECIALITATE / TEAM LEADER: ing. C. TODERASCU			PLAN DE SITUATIE LAYOUT PLAN			
FAZA PROIECTARE / DESIGN STAGE: PROIECT TEHNIC DE EXECUTIE / TECHNICAL PROJECT AND DETAIL DESIGN			PROIECTAT / DESIGNER: ing. C. TODERASCU	VERIFICAT / INTERNAL CHECKER: ing. N. GISCA			LUCRARI DE DRUM / ROAD WORKS				
Contract / Contract: 14724/01.07.2021 Project / Project no.: 001/2021			Data / Date: 11.2023	Scara / Scale: 1:1000	Cod plansa / Drawing code: CST-0121-PT-1-DX-01-PS-57-R00						

PLAN DE SITUATIE / LAYOUT PLAN

Scara / Scale: 1:1000

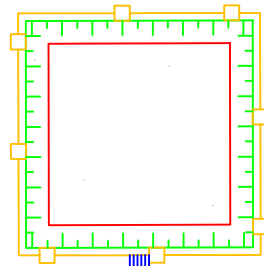





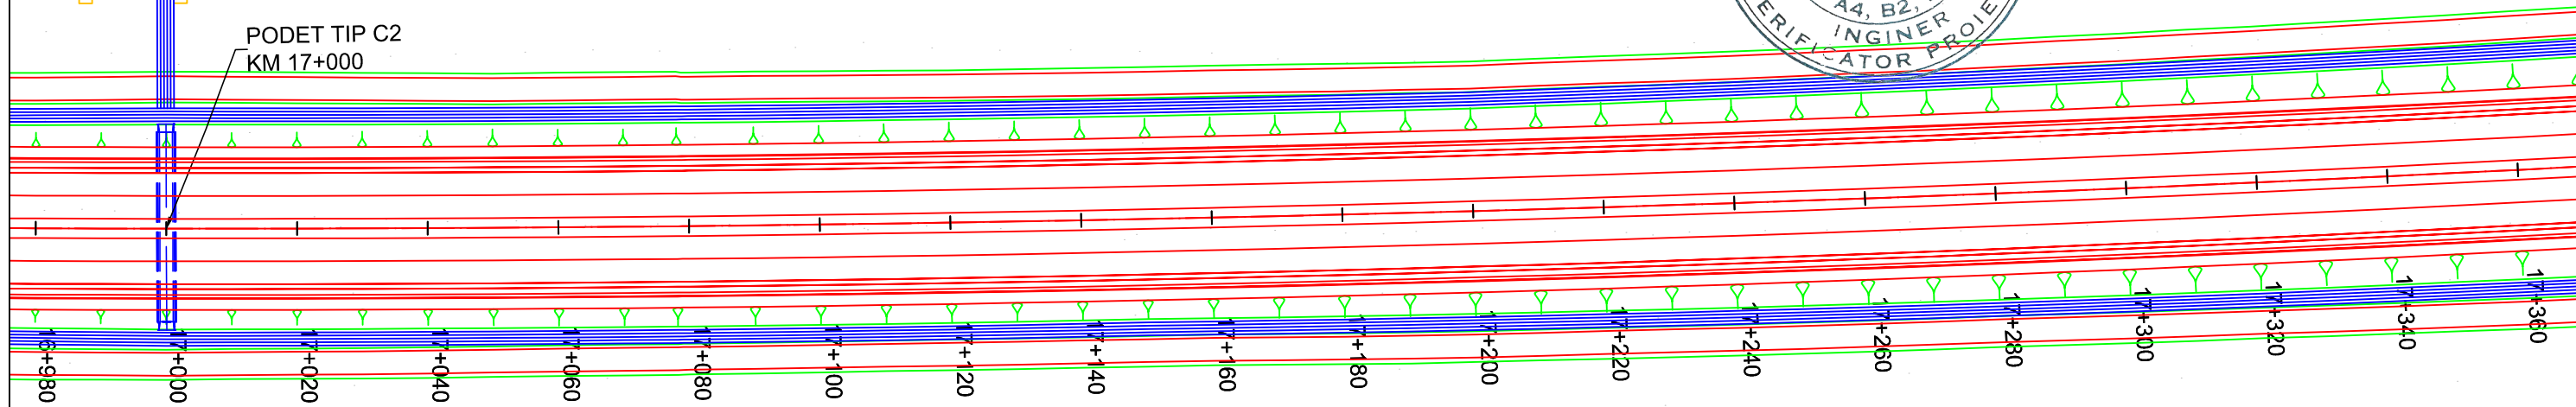

PODET TIP C2
KM 17+000




← ORADEA

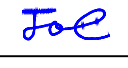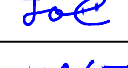




→ ARAD


PROIECTANT / DESIGNER: S.C. CONSITRANS S.R.L. 	BENEFICIAR / BENEFICIARY: MUNICIPIUL ARAD, MUNICIPIUL ORADEA, CONSILIUL JUDETEAN ARAD, CONSILIUL JUDETEAN BIHOR CNAIR			FUNCTIA / POSITION: COORDONATOR DE PROIECT / PROJECT MANAGER	NUME / NAME: ing. S. VEACESLAV	SEMNATURA / SIGNATURE: 	Titlu plansa / Drawing title: PLAN DE SITUATIE LAYOUT PLAN	REV/ REV.:	DATA/ DATE:	DETALII REVIZIE / REVISION DETAILS:	PROIECTAT / DESIGNER:
	INVESTITIA / INVESTMENT: ACTUALIZARE/COMPLETARE/REVIZUIRE (S.F. + P.A.C. + P.O.E + P.T.E.) "DRUM EXPRES ARAD ORADEA" ACTUALIZATION/COMPLETION (S.F. + P.A.C. + P.O.E + P.T.E.) "EXPRESS ROAD ARAD ORADEA"			SEF PROIECT SPECIALITATE / TEAM LEADER: ing. C. TODERASCU		LUCRARI DE DRUM / ROAD WORKS					
FAZA PROIECTARE / DESIGN STAGE: PROIECT TEHNIC DE EXECUTIE / TECHNICAL PROJECT AND DETAIL DESIGN			PROIECTAT / DESIGNER: ing. C. TODERASCU		Cod plansa / Drawing code: CST-0121-PT-1-DX-01-PS-58-R00						
 PROIECT CO-FINANȚAT DIN FONDUL DE COEZIUNE, PRIN PROGRAMUL OPERAȚIONAL INFRASTRUCTURĂ MARE / PROJECT CO-FINANCED FROM THE COHESION FUND, THROUGH THE LARGE INFRASTRUCTURE OPERATIONAL PROGRAM			Contract / Contract: 14724/01.07.2021 Project / Project no.: 001/2021	Data / Date: 11.2023		Scara / Scale: 1:1000	VERIFICAT / INTERNAL CHECKER: ing. N. GISCA				

PLAN DE SITUATIE / LAYOUT PLAN

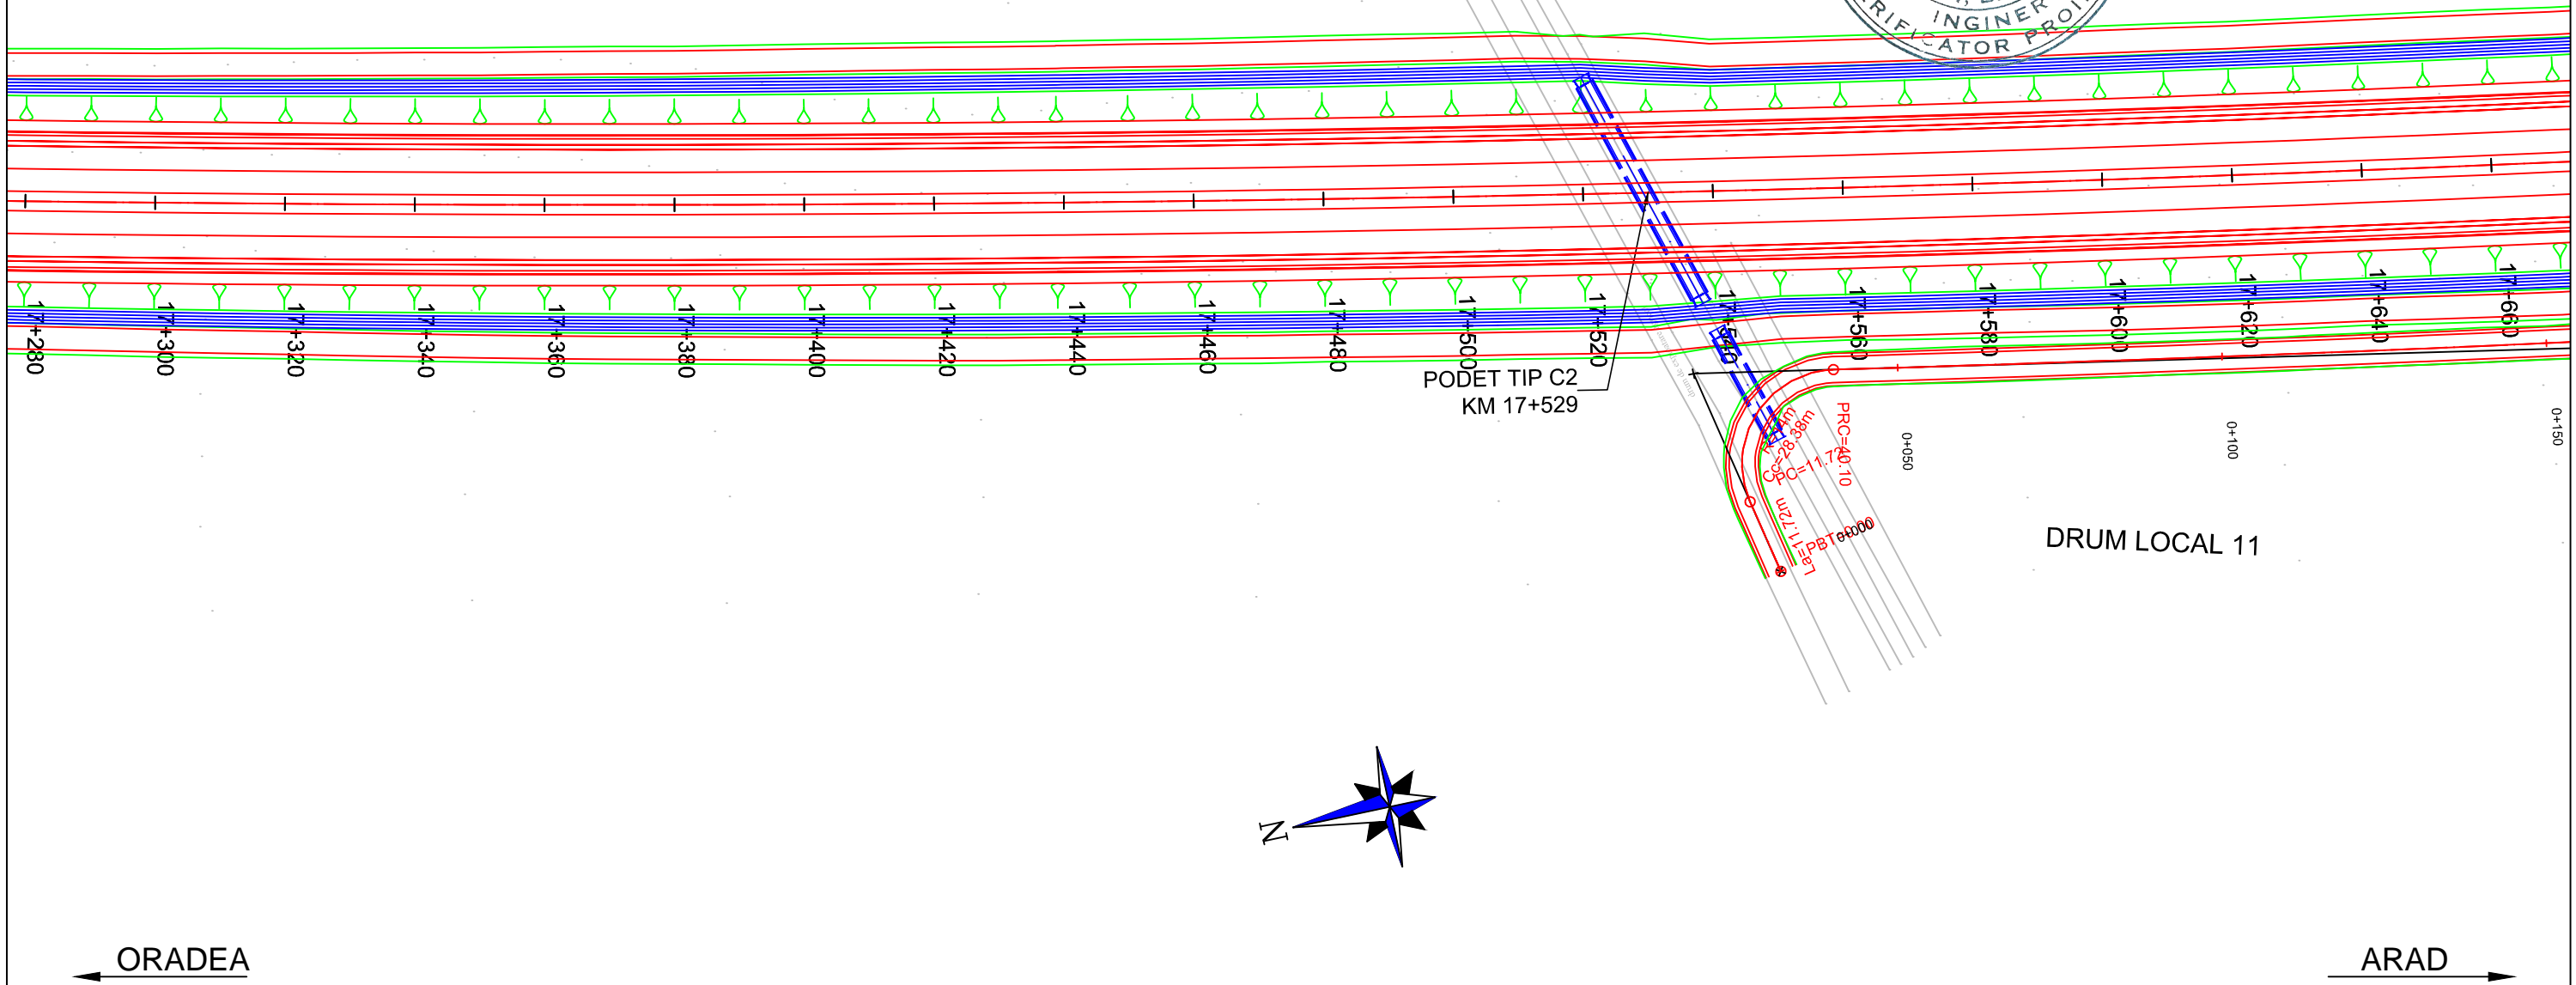Scara / Scale: 1:1000





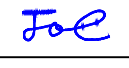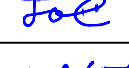

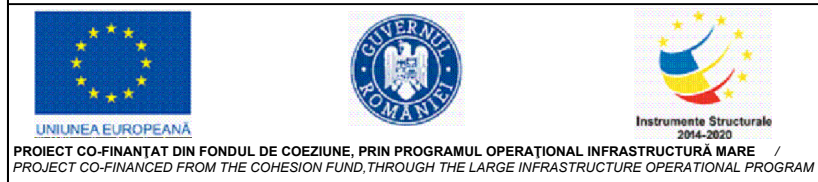






PROIECTANT / DESIGNER: S.C. CONSITRANS S.R.L. 	BENEFICIAR / BENEFICIARY: MUNICIPIUL ARAD, MUNICIPIUL ORADEA, CONSILIUL JUDETEAN ARAD, CONSILIUL JUDETEAN BIHOR CNAIR			FUNCTIA / POSITION:	NUME / NAME:	SEMNTURA / SIGNATURE:	Titlu plansa / Drawing title:	REV/ REV.	DATA/ DATE:	DETALII REVIZIE / REVISION DETAILS:	PROIECTAT / DESIGNER:
	INVESTITIA / INVESTMENT: ACTUALIZARE/COMPLETARE/REVIZUIRE (S.F. + P.A.C. + P.O.E + P.T.E.) "DRUM EXPRES ARAD ORADEA" ACTUALIZATION/COMPLETION (S.F. + P.A.C. + P.O.E + P.T.E.) "EXPRESS ROAD ARAD ORADEA"			COORDONATOR DE PROIECT / PROJECT MANAGER: ing. S. VEACESLAV 	SEF PROIECT SPECIALITATE / TEAM LEADER: ing. C. TODERASCU 	PLAN DE SITUATIE LAYOUT PLAN					
FAZA PROIECTARE / DESIGN STAGE: PROIECT TEHNIC DE EXECUTIE / TECHNICAL PROJECT AND DETAIL DESIGN			PROIECTAT / DESIGNER: ing. C. TODERASCU 	LUCRARI DE DRUM / ROAD WORKS							
Contract / Contract: 14724/01.07.2021 Project / Project no.: 001/2021			Data / Date: 11.2023	Scara / Scale: 1:1000	VERIFICAT / INTERNAL CHECKER: ing. N. GISCA 	Cod plansa / Drawing code: CST-0121-PT-1-DX-01-PS-59-R00					

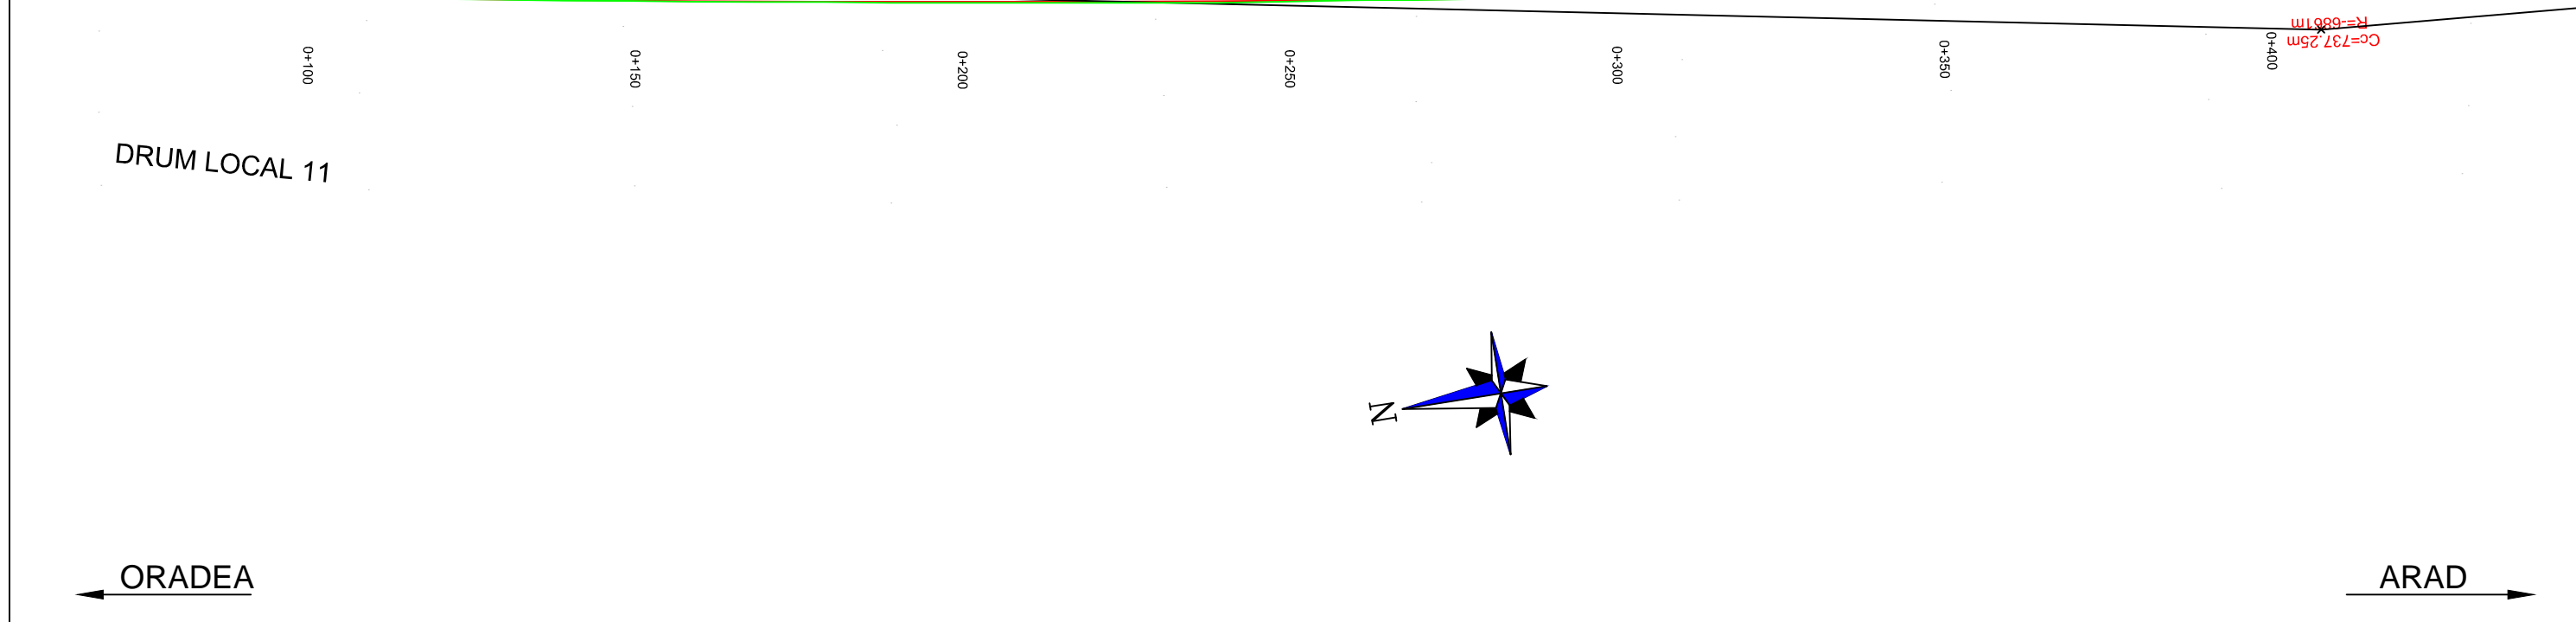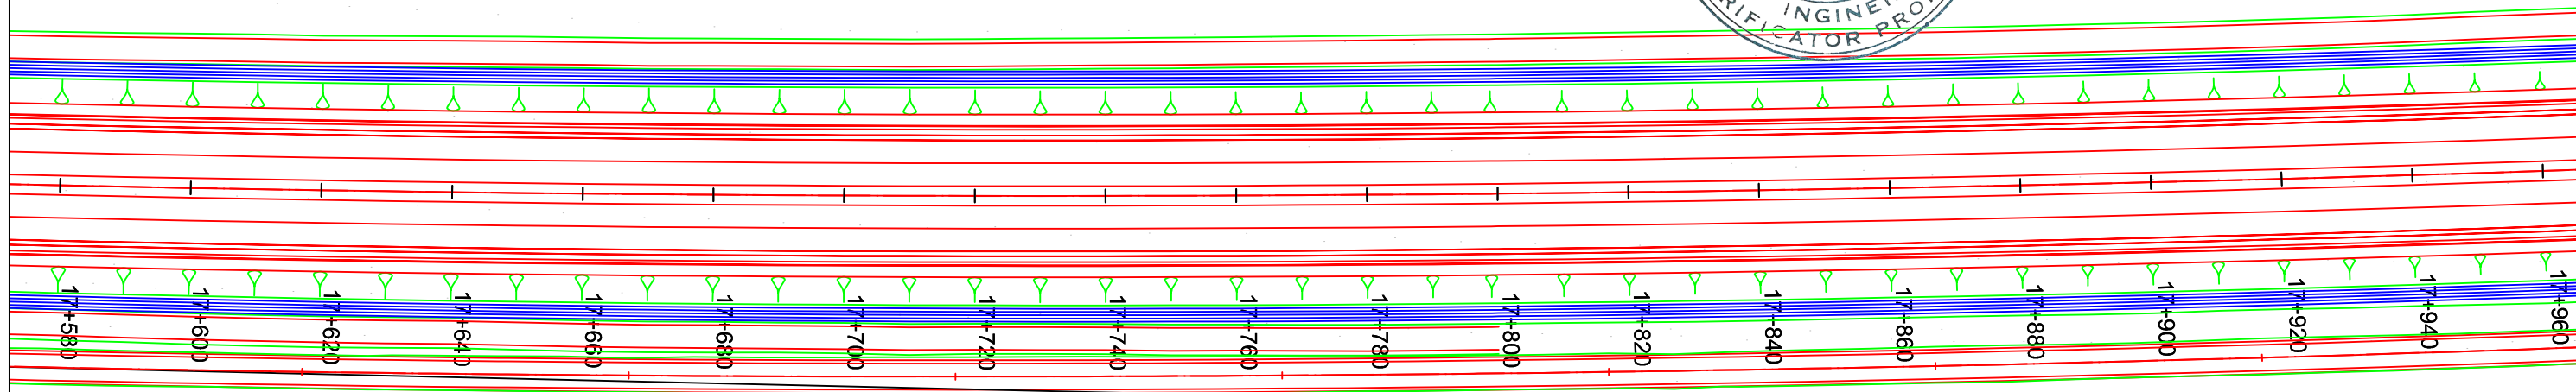

PLAN DE SITUATIE / LAYOUT PLAN

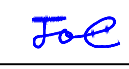
Scara / Scale: 1:1000

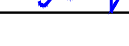

PROIECTANT / DESIGNER: S.C. CONSITRANS S.R.L. 	BENEFICIAR / BENEFICIARY: MUNICIPIUL ARAD, MUNICIPIUL ORADEA, CONSILIUL JUDETEAN ARAD, CONSILIUL JUDETEAN BIHOR CNAIR			FUNCTIA / POSITION:	NUME / NAME:	SEMNTURA / SIGNATURE:	Titlu plansa / Drawing title:	REV/ REV.:	DATA/ DATE:	DETALII REVIZIE / REVISION DETAILS:	PROIECTAT / DESIGNER:
	INVESTITIA / INVESTMENT: ACTUALIZARE/COMPLETARE/REVIZUIRE (S.F. + P.A.C. + P.O.E + P.T.E.) "DRUM EXPRES ARAD ORADEA" ACTUALIZATION/COMPLETION (S.F. + P.A.C. + P.O.E + P.T.E.) "EXPRESS ROAD ARAD ORADEA"			COORDONATOR DE PROIECT / PROJECT MANAGER: ing. S. VEACESLAV 	SEF PROIECT SPECIALITATE / TEAM LEADER: ing. C. TODERASCU 	PROIECTAT / DESIGNER: ing. C. TODERASCU 	PLAN DE SITUATIE LAYOUT PLAN				
FAZA PROIECTARE / DESIGN STAGE: PROIECT TEHNIC DE EXECUTIE / TECHNICAL PROJECT AND DETAIL DESIGN			PROIECTAT / DESIGNER: ing. C. TODERASCU 	VERIFICAT / INTERNAL CHECKER: ing. N. GISCA 	LUCRARI DE DRUM / ROAD WORKS	Cod plansa / Drawing code: CST-0121-PT-1-DX-01-PS-60-R00					
   PROIECT CO-FINANȚAT DIN FONDUL DE COEZIUNE, PRIN PROGRAMUL OPERAȚIONAL INFRASTRUCTURĂ MARE / PROJECT CO-FINANCED FROM THE COHESION FUND, THROUGH THE LARGE INFRASTRUCTURE OPERATIONAL PROGRAM			Contract / Contract: 14724/01.07.2021 Project / Project no.: 001/2021	Data / Date: 11.2023	Scara / Scale: 1:1000						

PLAN DE SITUATIE / LAYOUT PLAN


Scara / Scale: 1:1000

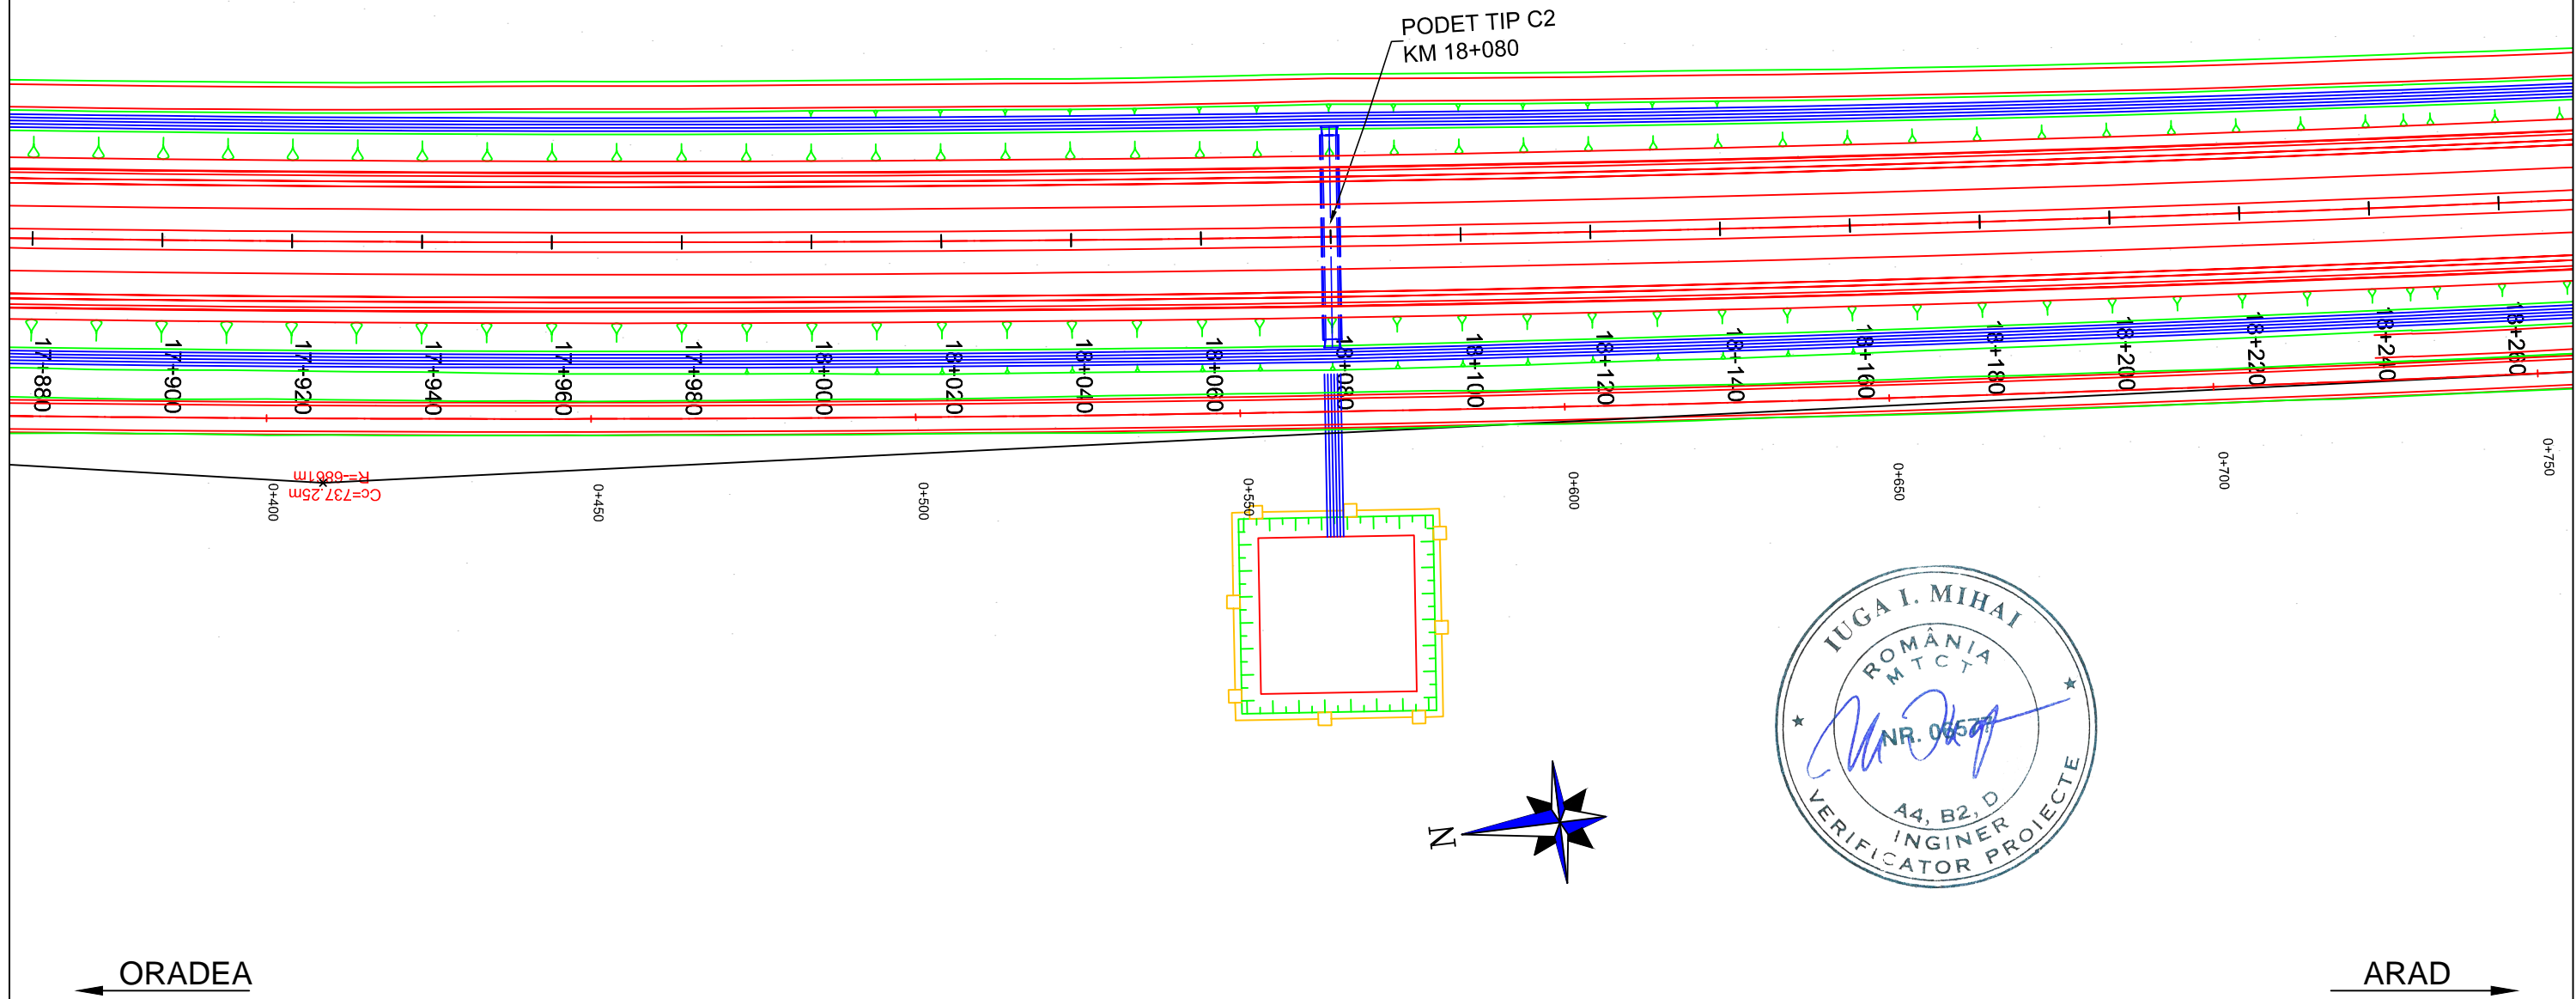


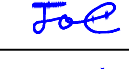
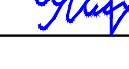



PROIECTANT / DESIGNER: S.C. CONSITRANS S.R.L.		BENEFICIAR / BENEFICIARY: MUNICIPIUL ARAD, MUNICIPIUL ORADEA, CONSILIUL JUDETEAN ARAD, CONSILIUL JUDETEAN BIHOR CNAIR			FUNCTIA / POSITION:	NUME / NAME:	SEMNATURA / SIGNATURE:	Titlu plansa / Drawing title:	REV/ REV.:	DATA/ DATE:	DETALII REVIZIE / REVISION DETAILS:	PROIECTAT / DESIGNER:
		INVESTITIA / INVESTMENT: ACTUALIZARE/COMPLETARE/REVIZUIRE (S.F. + P.A.C. + P.O.E + P.T.E.) "DRUM EXPRES ARAD ORADEA" ACTUALIZATION/COMPLETION (S.F. + P.A.C. + P.O.E + P.T.E.) "EXPRESS ROAD ARAD ORADEA"			COORDONATOR DE PROIECT / PROJECT MANAGER: ing. S. VEACESLAV	SEF PROIECT SPECIALITATE / TEAM LEADER: ing. C. TODERASCU			PLAN DE SITUATIE LAYOUT PLAN			
		FAZA PROIECTARE / DESIGN STAGE: PROIECT TEHNIC DE EXECUTIE / TECHNICAL PROJECT AND DETAIL DESIGN			PROIECTAT / DESIGNER: ing. C. TODERASCU			LUCRARI DE DRUM / ROAD WORKS				
PROIECT CO-FINANȚAT DIN FONDUL DE COEZIUNE, PRIN PROGRAMUL OPERAȚIONAL INFRASTRUCTURĂ MARE / PROJECT CO-FINANCED FROM THE COHESION FUND, THROUGH THE LARGE INFRASTRUCTURE OPERATIONAL PROGRAM		Contract / Contract: 14724/01.07.2021	Data / Date: 11.2023	Scara / Scale: 1:1000	VERIFICAT / INTERNAL CHECKER: ing. N. GISCA		Cod plansa / Drawing code: CST-0121-PT-1-DX-01-PS-61-R00					

PLAN DE SITUATIE / LAYOUT PLAN


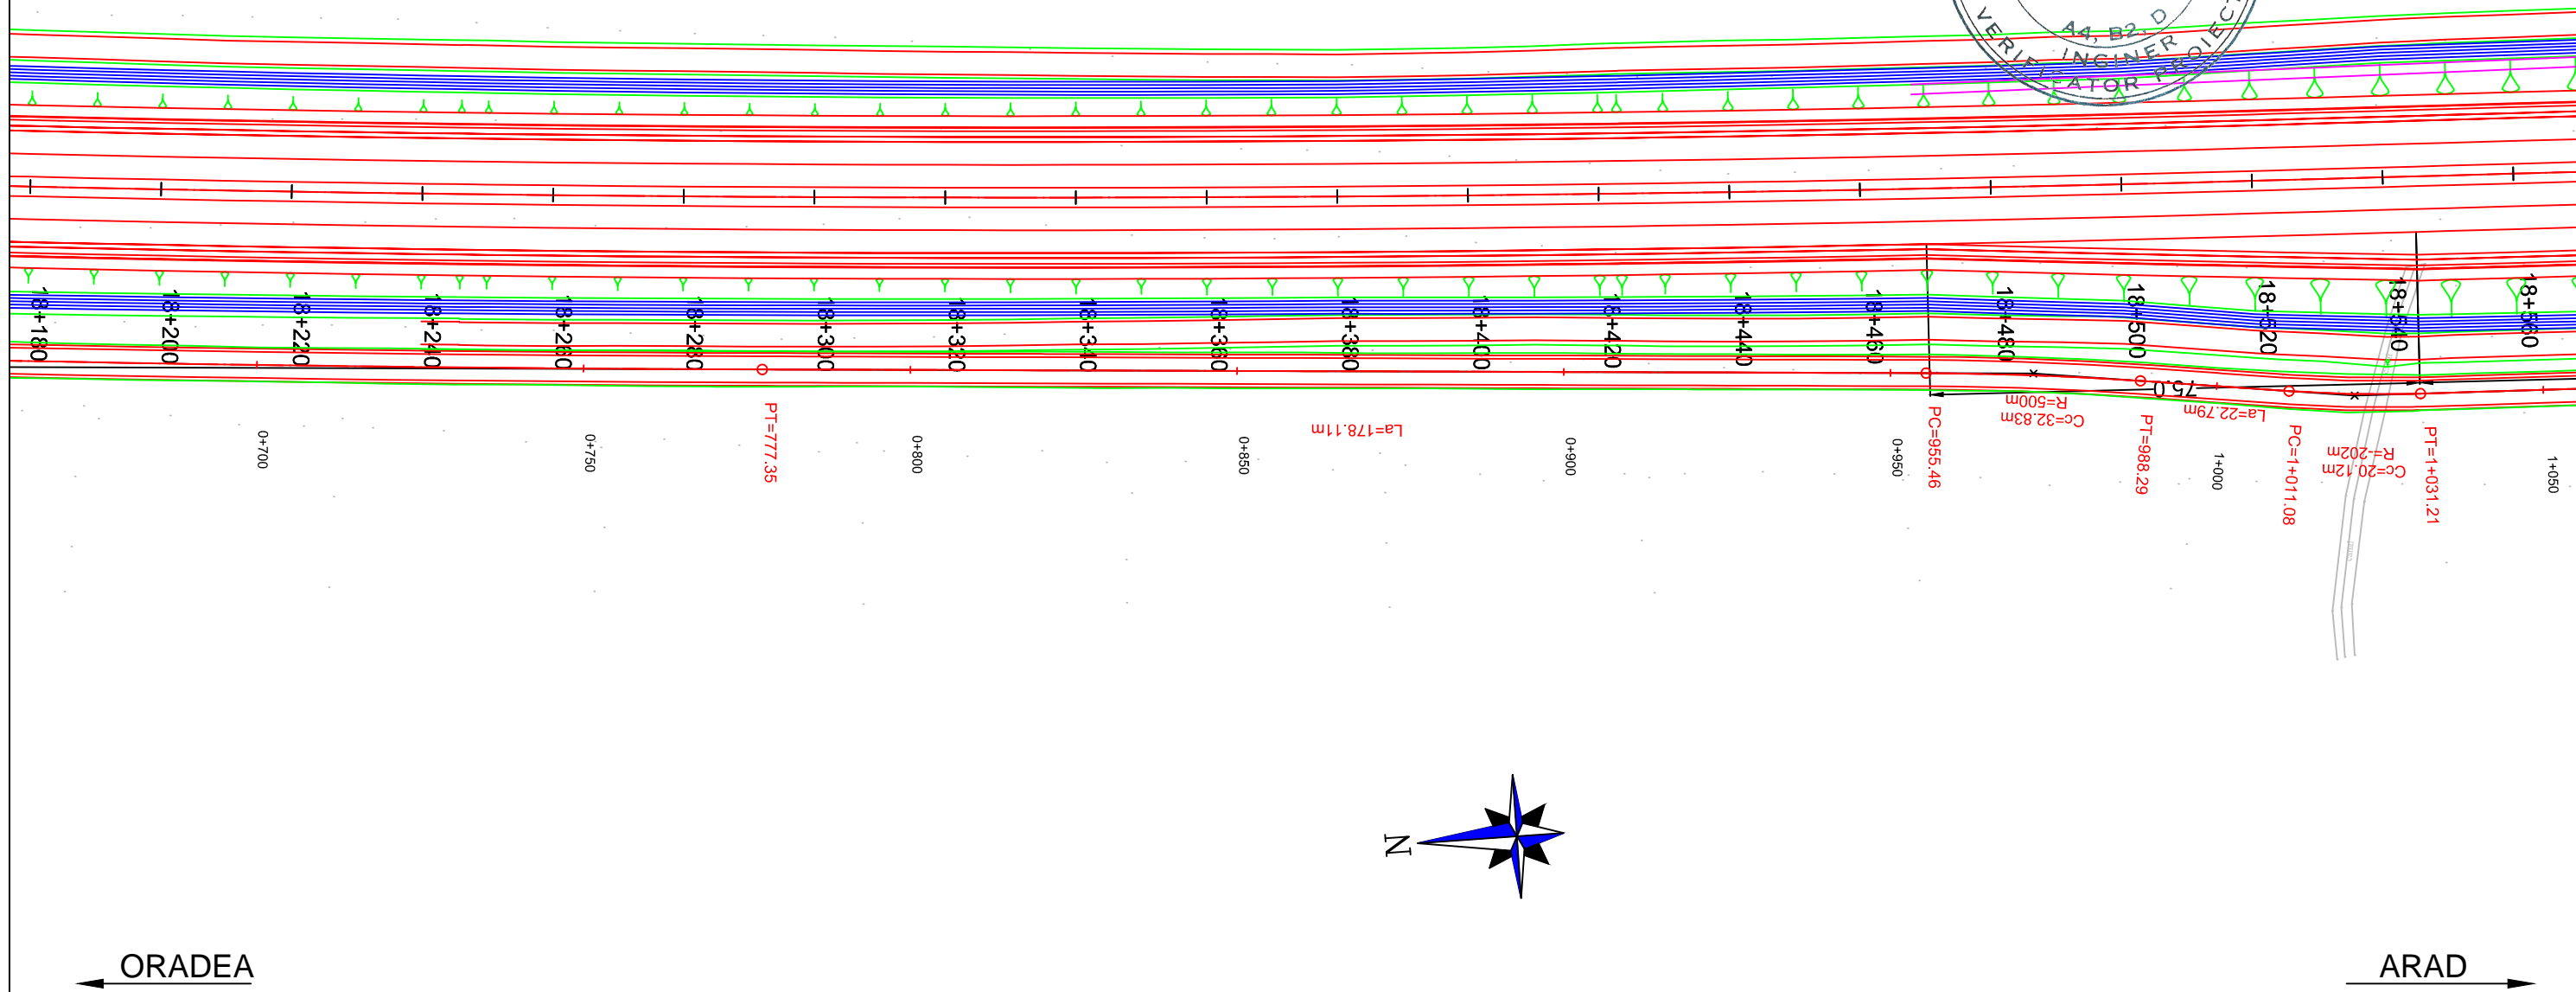
Scara / Scale: 1:1000



PROIECTANT / DESIGNER: S.C. CONSITRANS S.R.L. 	BENEFICIAR / BENEFICIARY: MUNICIPIUL ARAD, MUNICIPIUL ORADEA, CONSILIUL JUDETEAN ARAD, CONSILIUL JUDETEAN BIHOR CNAIR			FUNCTIA / POSITION:	NUME / NAME:	SEMNTURA / SIGNATURE:	Titlu plansa / Drawing title:	REV/ REV.:	DATA/ DATE:	DETALII REVIZIE / REVISION DETAILS:	PROIECTAT / DESIGNER:
	INVESTITIA / INVESTMENT: ACTUALIZARE/COMPLETARE/REVIZUIRE (S.F. + P.A.C. + P.O.E + P.T.E.) "DRUM EXPRES ARAD ORADEA" ACTUALIZATION/COMPLETION (S.F. + P.A.C. + P.O.E + P.T.E.) "EXPRESS ROAD ARAD ORADEA"			COORDONATOR DE PROIECT / PROJECT MANAGER: ing. S. VEACESLAV 	SEF PROIECT SPECIALITATE / TEAM LEADER: ing. C. TODERASCU 	PROIECTAT / DESIGNER: ing. C. TODERASCU 	VERIFICAT / INTERNAL CHECKER: ing. N. GISCA 	PLAN DE SITUATIE / LAYOUT PLAN			
FAZA PROIECTARE / DESIGN STAGE: PROIECT TEHNIC DE EXECUTIE / TECHNICAL PROJECT AND DETAIL DESIGN			Contract / Contract: 14724/01.07.2021	Data / Date: 11.2023	Scara / Scale: 1:1000	Cod plansa / Drawing code: CST-0121-PT-1-DX-01-PS-62-R00					
 PROIECT CO-FINANȚAT DIN FONDUL DE COEZIUNE, PRIN PROGRAMUL OPERAȚIONAL INFRASTRUCTURĂ MARE / PROJECT CO-FINANCED FROM THE COHESION FUND, THROUGH THE LARGE INFRASTRUCTURE OPERATIONAL PROGRAM											

PLAN DE SITUATIE / LAYOUT PLAN


Scara / Scale: 1:1000

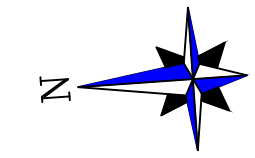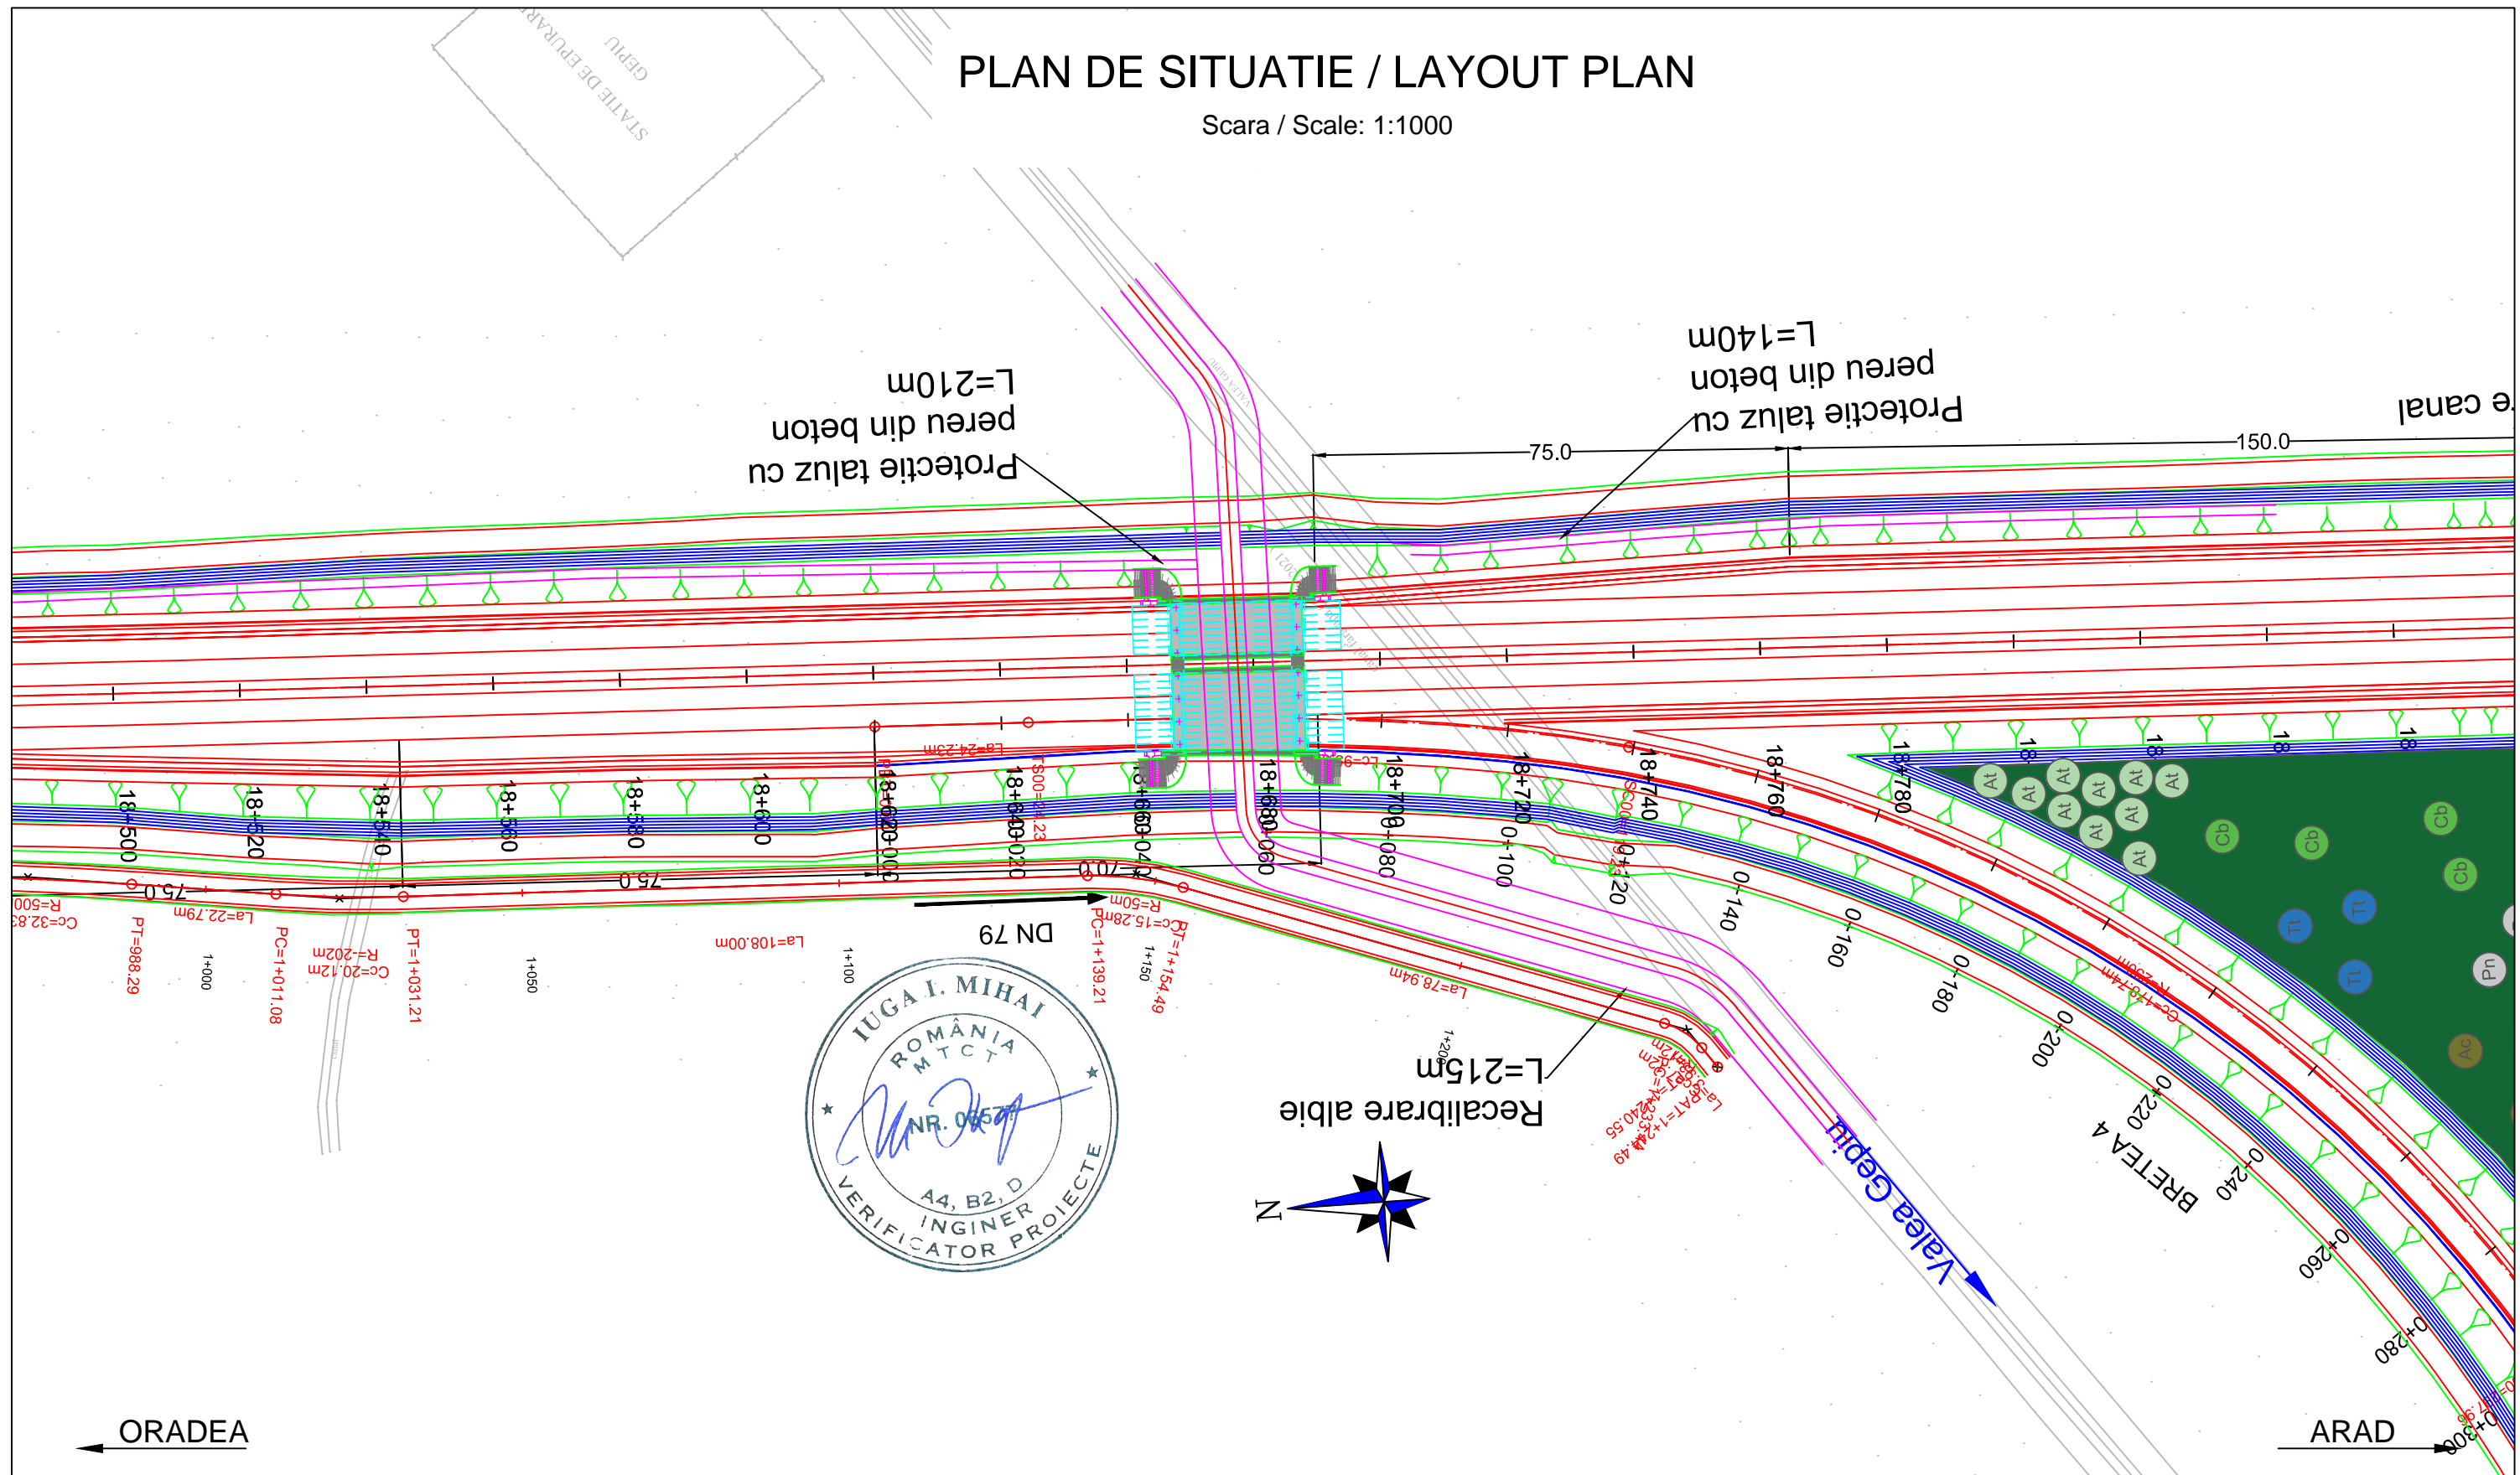

PROIECTANT / DESIGNER: S.C. CONSITRANS S.R.L.	BENEFICIAR / BENEFICIARY: MUNICIPIUL ARAD, MUNICIPIUL ORADEA, CONSILIUL JUDETEAN ARAD, CONSILIUL JUDETEAN BIHOR CNAIR	FUNCTIA / POSITION: COORDONATOR DE PROIECT / PROJECT MANAGER	NUME / NAME: ing. S. VEACESLAV	SEMNTURA / SIGNATURE: 	Titlu plansa / Drawing title: PLAN DE SITUATIE LAYOUT PLAN	REV. / REV.: /	DATA / DATE: /	DETALII REVIZIE / REVISION DETAILS: /	PROIECTAT / DESIGNER: /
						INVESTITIA / INVESTMENT: ACTUALIZARE/COMPLETARE/REVIZUIRE (S.F. + P.A.C. + P.O.E + P.T.E.) "DRUM EXPRES ARAD ORADEA" ACTUALIZATION/COMPLETION (S.F. + P.A.C. + P.O.E + P.T.E.) "EXPRESS ROAD ARAD ORADEA"	SEF PROIECT SPECIALITATE / TEAM LEADER: ing. C. TODERASCU		REV. / REV.: /
PROIECT CO-FINANȚAT DIN FONDUL DE COEZIUNE, PRIN PROGRAMUL OPERAȚIONAL INFRASTRUCTURĂ MARE / PROJECT CO-FINANCED FROM THE COHESION FUND, THROUGH THE LARGE INFRASTRUCTURE OPERATIONAL PROGRAM	FAZA PROIECTARE / DESIGN STAGE: PROIECT TEHNIC DE EXECUTIE / TECHNICAL PROJECT AND DETAIL DESIGN	PROIECTAT / DESIGNER: ing. C. TODERASCU		REV. / REV.: /	DATA / DATE: /	DETALII REVIZIE / REVISION DETAILS: /	PROIECTAT / DESIGNER: /		
	Contract / Contract: 14724/01.07.2021 Project / Project no.: 001/2021	Data / Date: 11.2023	Scara / Scale: 1:1000	VERIFICAT / INTERNAL CHECKER: ing. N. GISCA		Cod plansa / Drawing code: CST-0121-PT-1-DX-01-PS-63-R00	REV. / REV.: /	DATA / DATE: /	DETALII REVIZIE / REVISION DETAILS: /

PLAN DE SITUATIE / LAYOUT PLAN


Scara / Scale: 1:1000

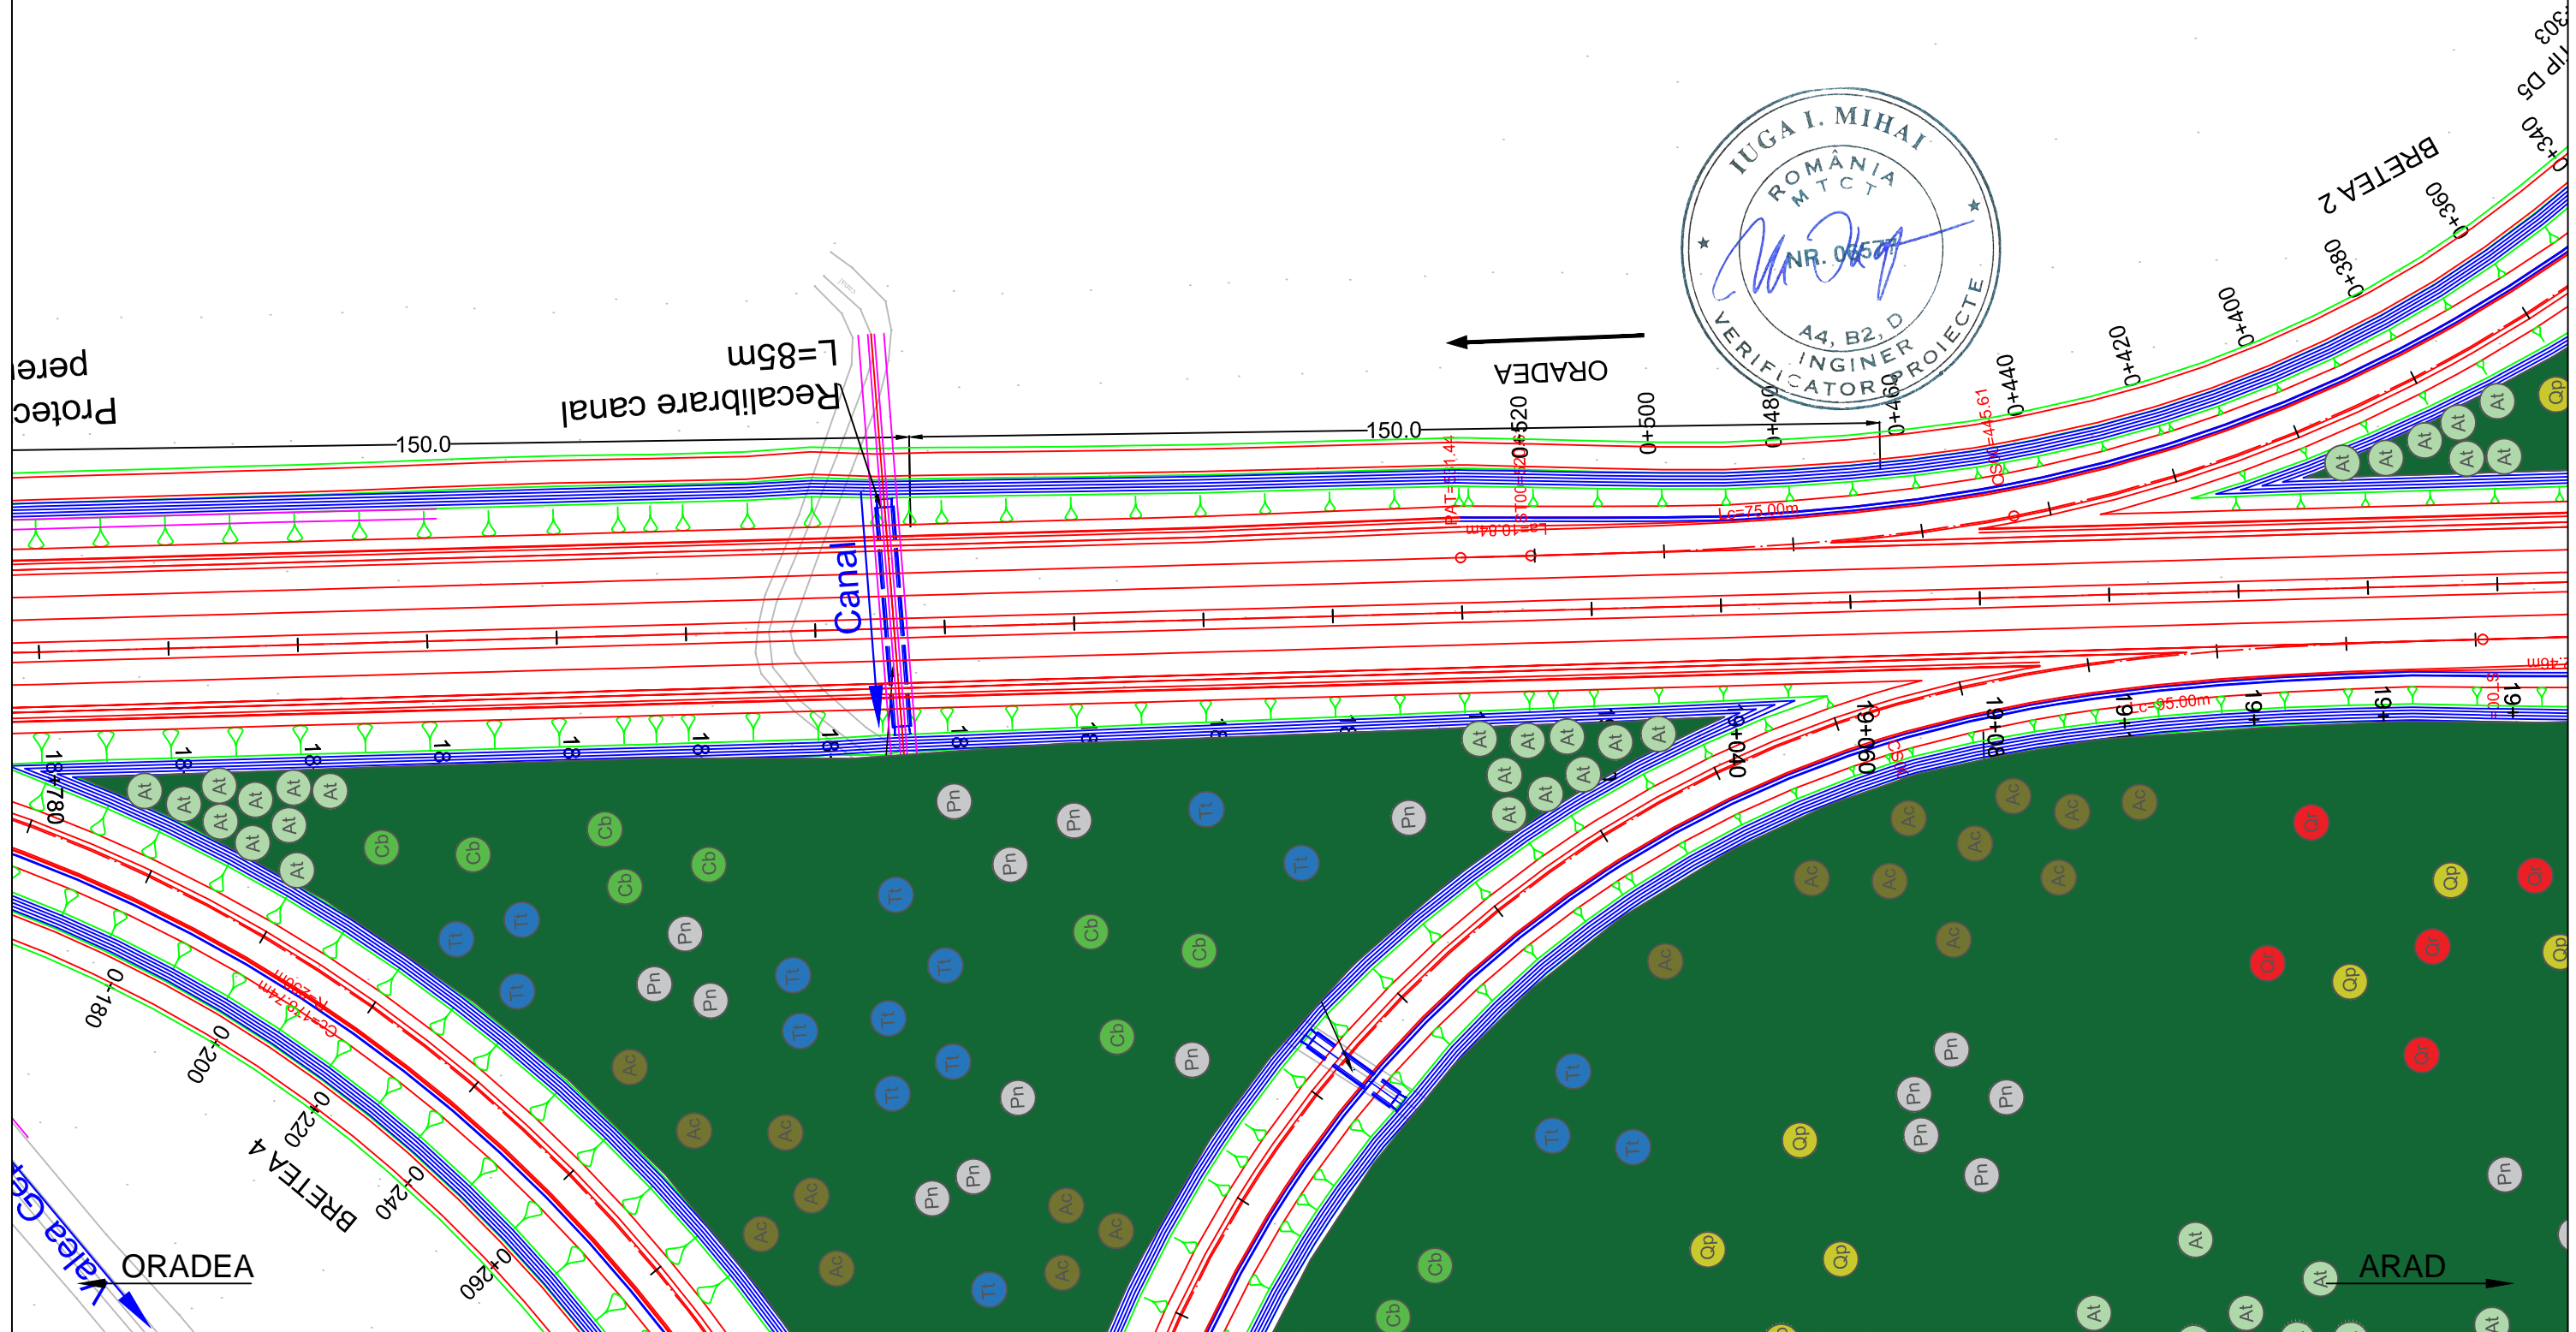

PROIECTANT / DESIGNER: S.C. CONSITRANS S.R.L.	BENEFICIAR / BENEFICIARY: MUNICIPIUL ARAD, MUNICIPIUL ORADEA, CONSILIUL JUDETEAN ARAD, CONSILIUL JUDETEAN BIHOR CNAIR			FUNCTIA / POSITION:	NUME / NAME:	SEMNATURA / SIGNATURE:	Titlu plansa / Drawing title:	REV/ REV.	DATA/ DATE:	DETALII REVIZIE / REVISION DETAILS:	PROIECTAT / DESIGNER:
	INVESTITIA / INVESTMENT: ACTUALIZARE/COMPLETARE/REVIZUIRE (S.F. + P.A.C. + P.O.E + P.T.E.) "DRUM EXPRES ARAD ORADEA" ACTUALIZATION/COMPLETION (S.F. + P.A.C. + P.O.E + P.T.E.) "EXPRESS ROAD ARAD ORADEA"			COORDONATOR DE PROIECT / PROJECT MANAGER: ing. S. VEACESLAV	ing. C. TODERASCU		PLAN DE SITUATIE / LAYOUT PLAN				
FAZA PROIECTARE / DESIGN STAGE: PROIECT TEHNIC DE EXECUTIE / TECHNICAL PROJECT AND DETAIL DESIGN			PROIECTAT / DESIGNER: ing. C. TODERASCU	ing. C. TODERASCU		LUCRARI DE DRUM / ROAD WORKS					
Contract / Contract: 14724/01.07.2021 Project / Project no.: 001/2021			Data / Date: 11.2023	Scara / Scale: 1:1000	VERIFICAT / INTERNAL CHECKER: ing. N. GISCA		Cod plansa / Drawing code: CST-0121-PT-1-DX-01-PS-64-R00				

PLAN DE SITUATIE / LAYOUT PLAN

Scara / Scale: 1:1000

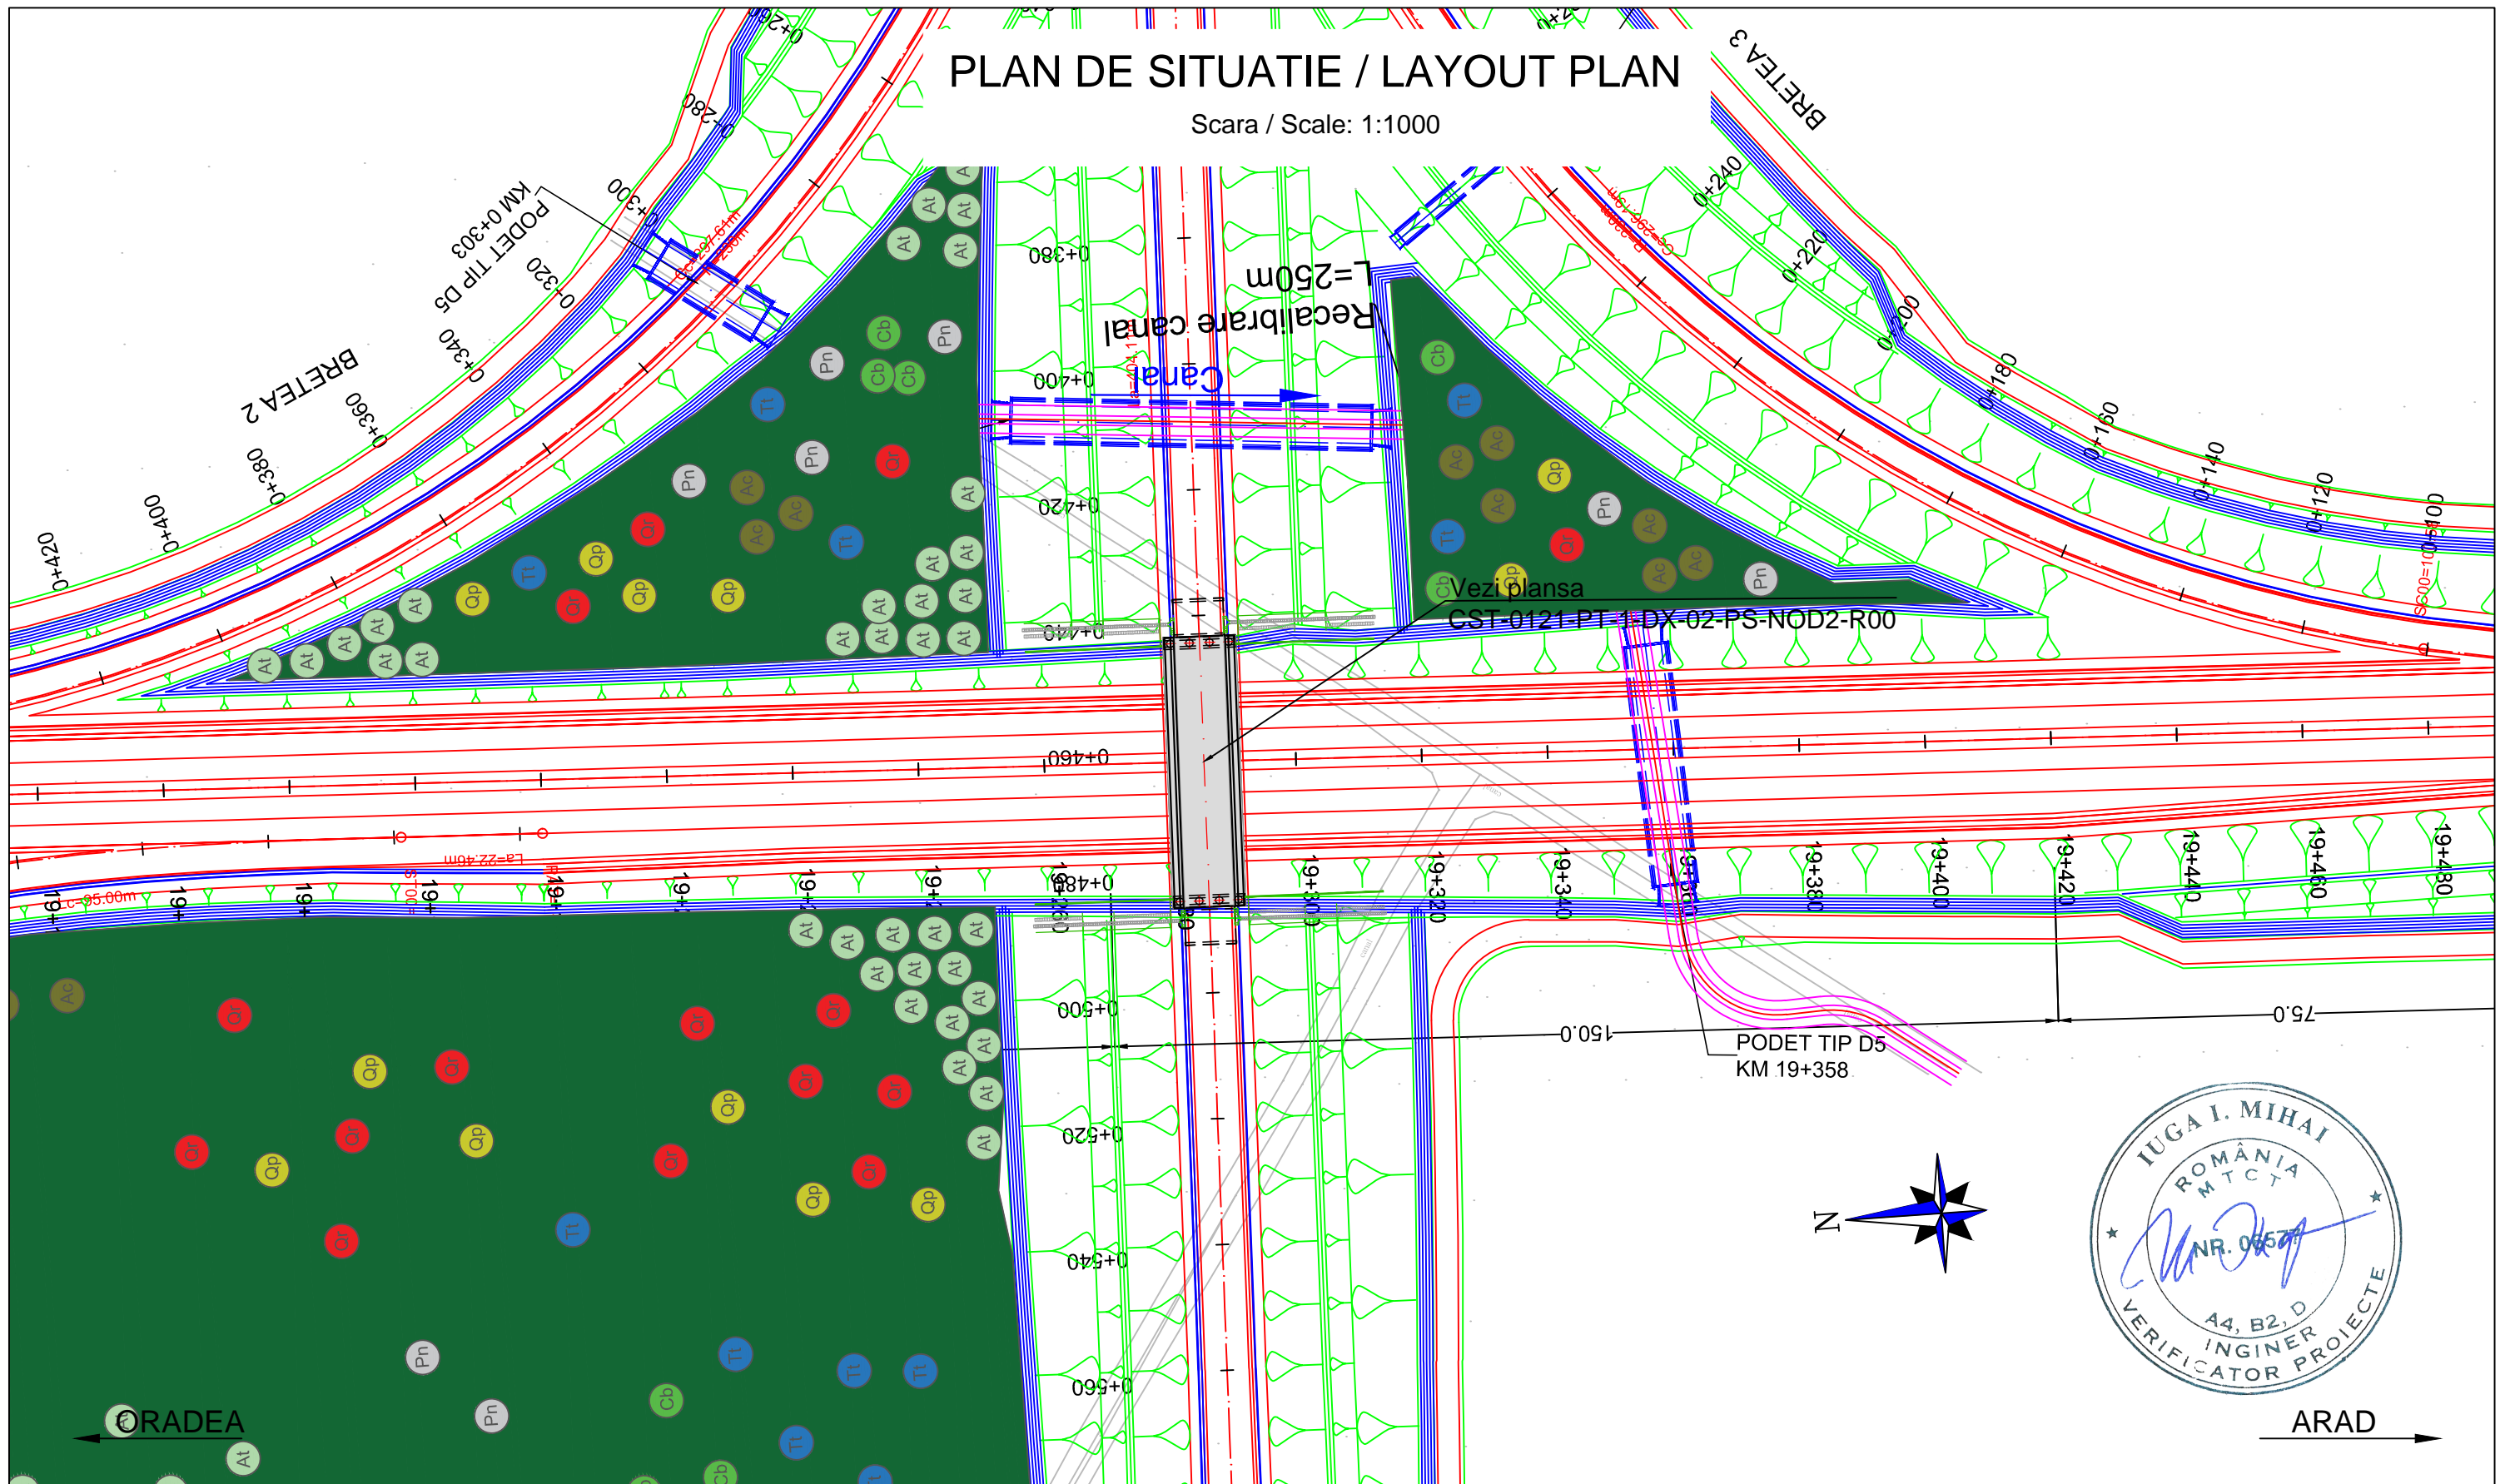


PROIECTANT / DESIGNER: S.C. CONSITRANS S.R.L.	BENEFICIAR / BENEFICIARY: MUNICIPIUL ARAD, MUNICIPIUL ORADEA, CONSILIUL JUDETEAN ARAD, CONSILIUL JUDETEAN BIHOR CNAIR			FUNCTIA / POSITION:	NUME / NAME:	SEMNATURA / SIGNATURE:	Titlu plansa / Drawing title:	REV/ REV.:	DATA/ DATE:	DETALII REVIZIE / REVISION DETAILS:	PROIECTAT / DESIGNER:
	INVESTITIA / INVESTMENT: ACTUALIZARE/COMPLETARE/REVIZUIRE (S.F. + P.A.C. + P.O.E + P.T.E.) "DRUM EXPRES ARAD ORADEA" ACTUALIZATION/COMPLETION (S.F. + P.A.C. + P.O.E + P.T.E.) "EXPRESS ROAD ARAD ORADEA"			COORDONATOR DE PROIECT / PROJECT MANAGER: ing. S. VEACESLAV	SEF PROIECT SPECIALITATE / TEAM LEADER: ing. C. TODERASCU	[Signature]	[Signature]	PLAN DE SITUATIE LAYOUT PLAN			
FAZA PROIECTARE / DESIGN STAGE: PROIECT TEHNIC DE EXECUTIE / TECHNICAL PROJECT AND DETAIL DESIGN			PROIECTAT / DESIGNER: ing. C. TODERASCU	VERIFICAT / INTERNAL CHECKER: ing. N. GISCA	[Signature]	[Signature]	LUCRARI DE DRUM / ROAD WORKS				
Contract / Contract: 14724/01.07.2021 Project / Project no.: 001/2021			Data / Date: 11.2023	Scara / Scale: 1:1000	Cod plansa / Drawing code: CST-0121-PT-1-DX-01-PS-65-R00						

PROIECT CO-FINANȚAT DIN FONDUL DE COEZIUNE, PRIN PROGRAMUL OPERAȚIONAL INFRASTRUCTURĂ MARE / PROJECT CO-FINANCED FROM THE COHESION FUND, THROUGH THE LARGE INFRASTRUCTURE OPERATIONAL PROGRAM

PLAN DE SITUATIE / LAYOUT PLAN


Scara / Scale: 1:1000

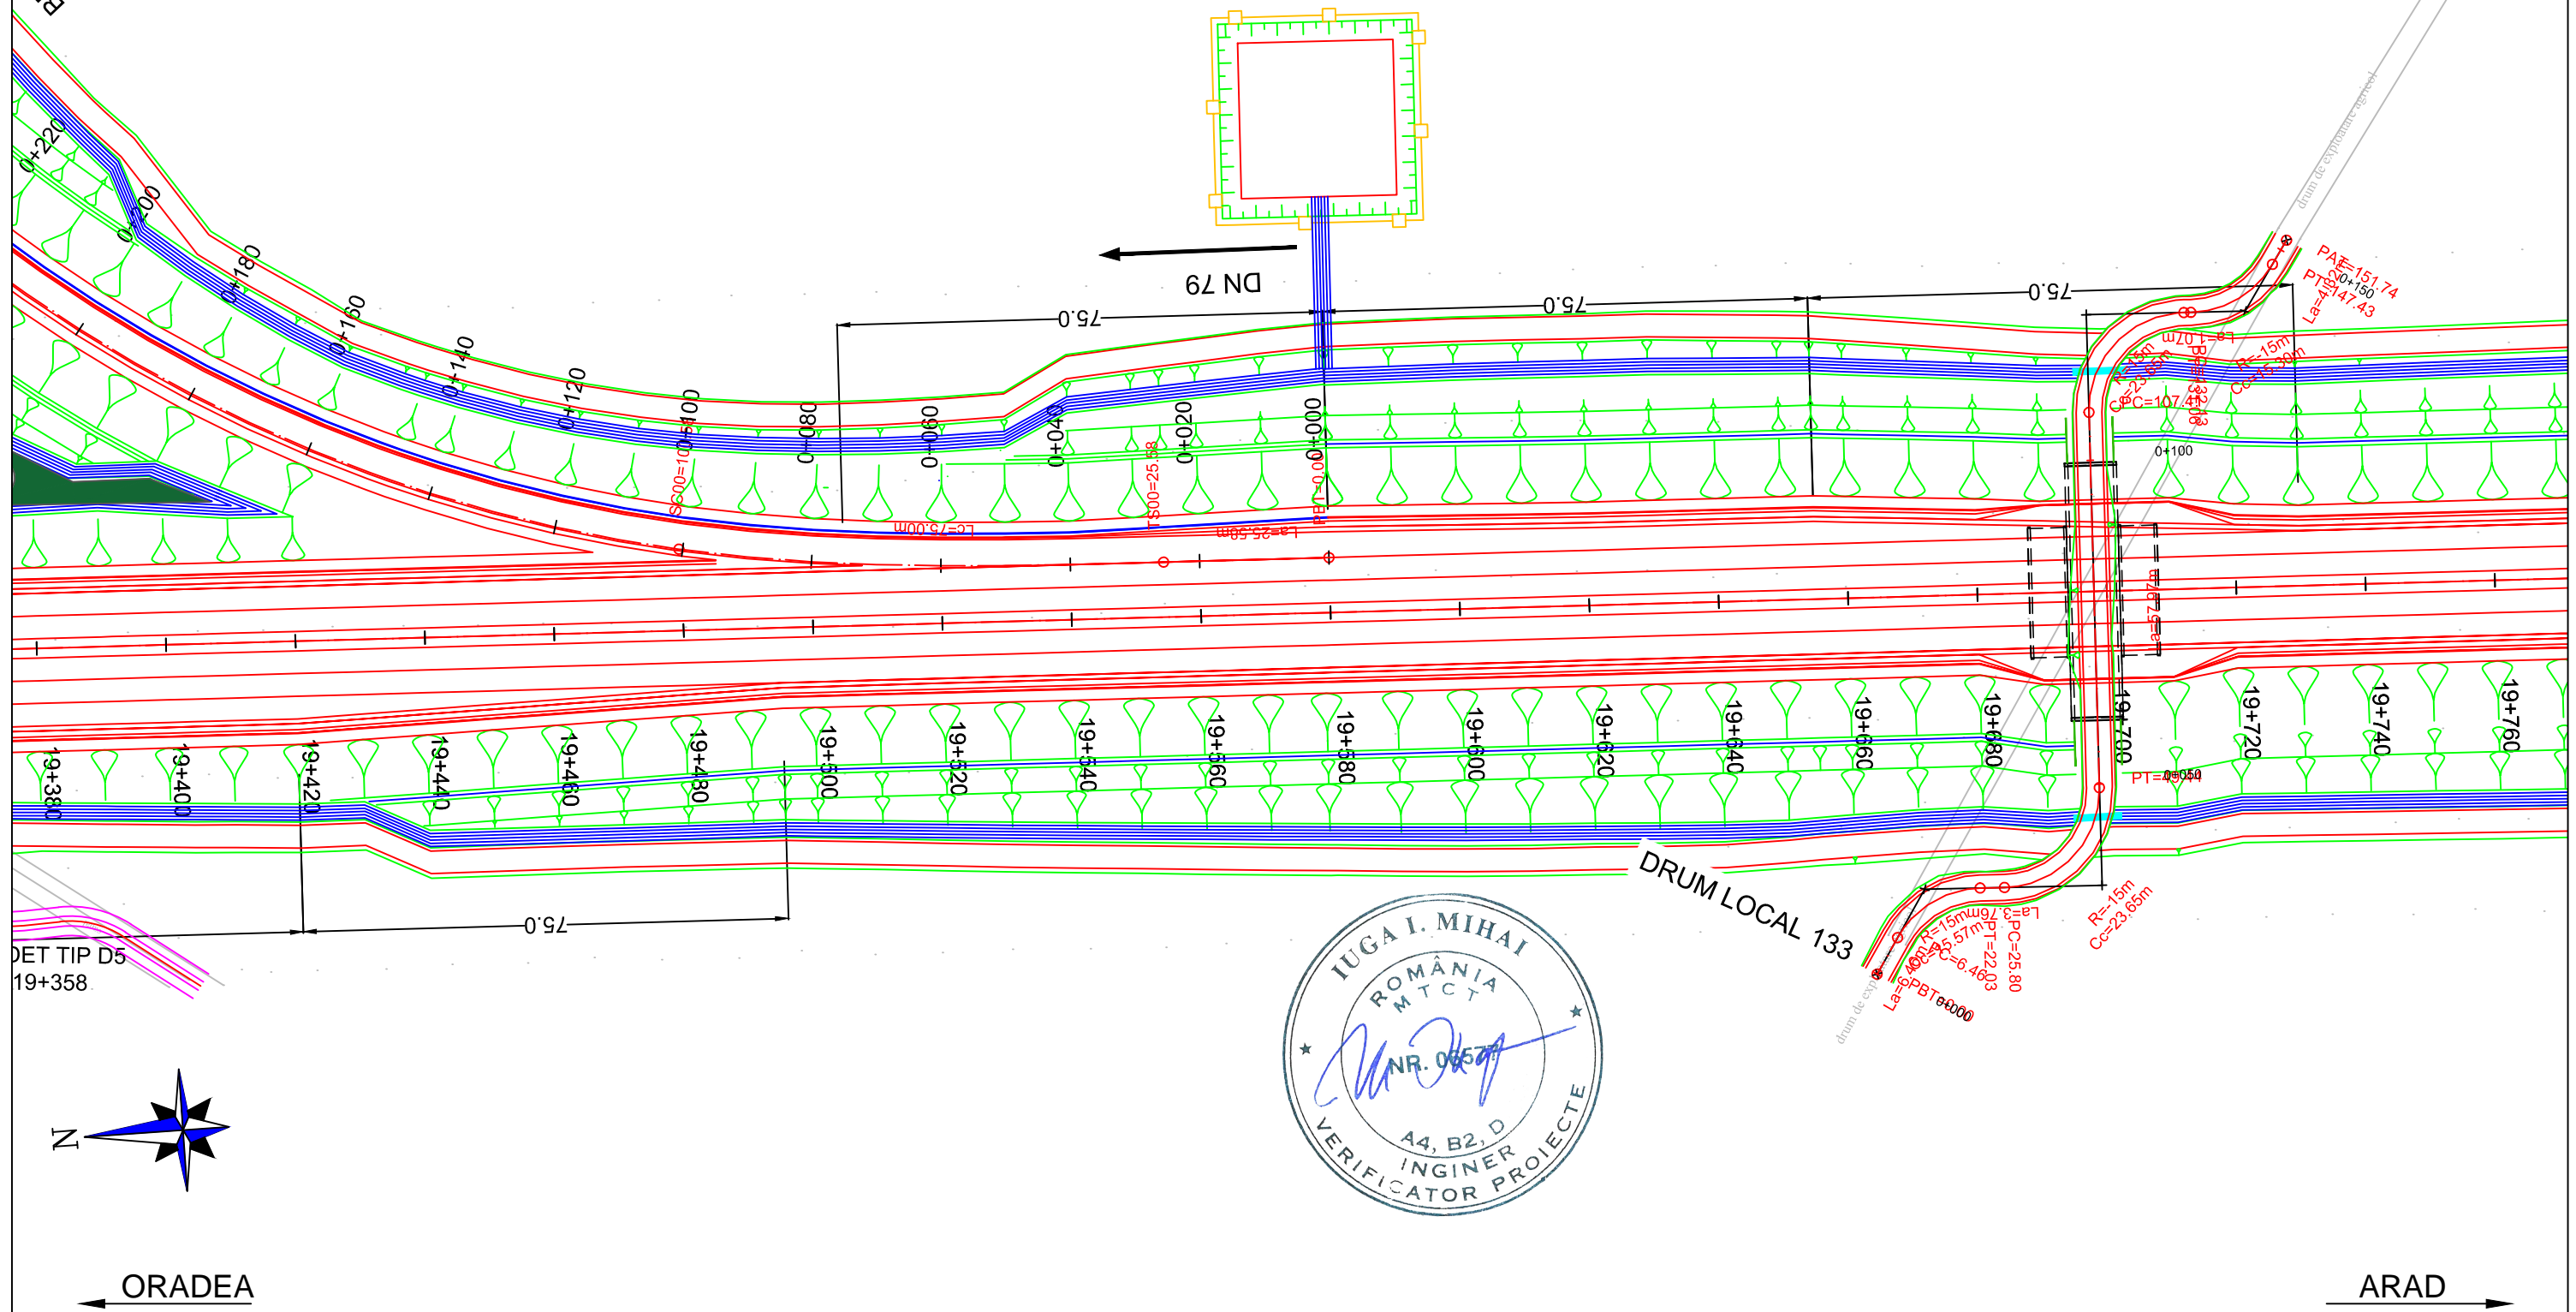

PROIECTANT / DESIGNER: S.C. CONSITRANS S.R.L.	BENEFICIAR / BENEFICIARY: MUNICIPIUL ARAD, MUNICIPIUL ORADEA, CONSILIUL JUDETEAN ARAD, CONSILIUL JUDETEAN BIHOR CNAIR	FUNCTIA / POSITION:	NUME / NAME:	SEMNTURA / SIGNATURE:	Titlu plansa / Drawing title:	REV/ REV.	DATA / DATE:	DETALII REVIZIE / REVISION DETAILS:	PROIECTAT / DESIGNER:
		COORDONATOR DE PROIECT / PROJECT MANAGER: ing. S. VEACESLAV	SEF PROIECT SPECIALITATE / TEAM LEADER: ing. C. TODERASCU	PROIECTAT / DESIGNER: ing. C. TODERASCU	VERIFICAT / INTERNAL CHECKER: ing. N. GISCA	PLAN DE SITUATIE LAYOUT PLAN			
UNIUNEA EUROPEANA GOVERNUL ROMANIEI Instrumente Structurale 2014-2020 PROIECT CO-FINANȚAT DIN FONDUL DE COEZIUNE, PRIN PROGRAMUL OPERAȚIONAL INFRASTRUCTURĂ MARE / PROJECT CO-FINANCED FROM THE COHESION FUND, THROUGH THE LARGE INFRASTRUCTURE OPERATIONAL PROGRAM	FAZA PROIECTARE / DESIGN STAGE: PROIECT TEHNIC DE EXECUTIE / TECHNICAL PROJECT AND DETAIL DESIGN	Contract /Contract: 14724/01.07.2021 Project /Project no.: 001/2021	Data / Date: 11.2023	Scara /Scale: 1:1000	LUCRARI DE DRUM / ROAD WORKS				
	Contract /Contract: 14724/01.07.2021 Project /Project no.: 001/2021					Cod plansa / Drawing code: CST-0121-PT-1-DX-01-PS-66-R00			

PLAN DE SITUATIE / LAYOUT PLAN

Scara / Scale: 1:1000

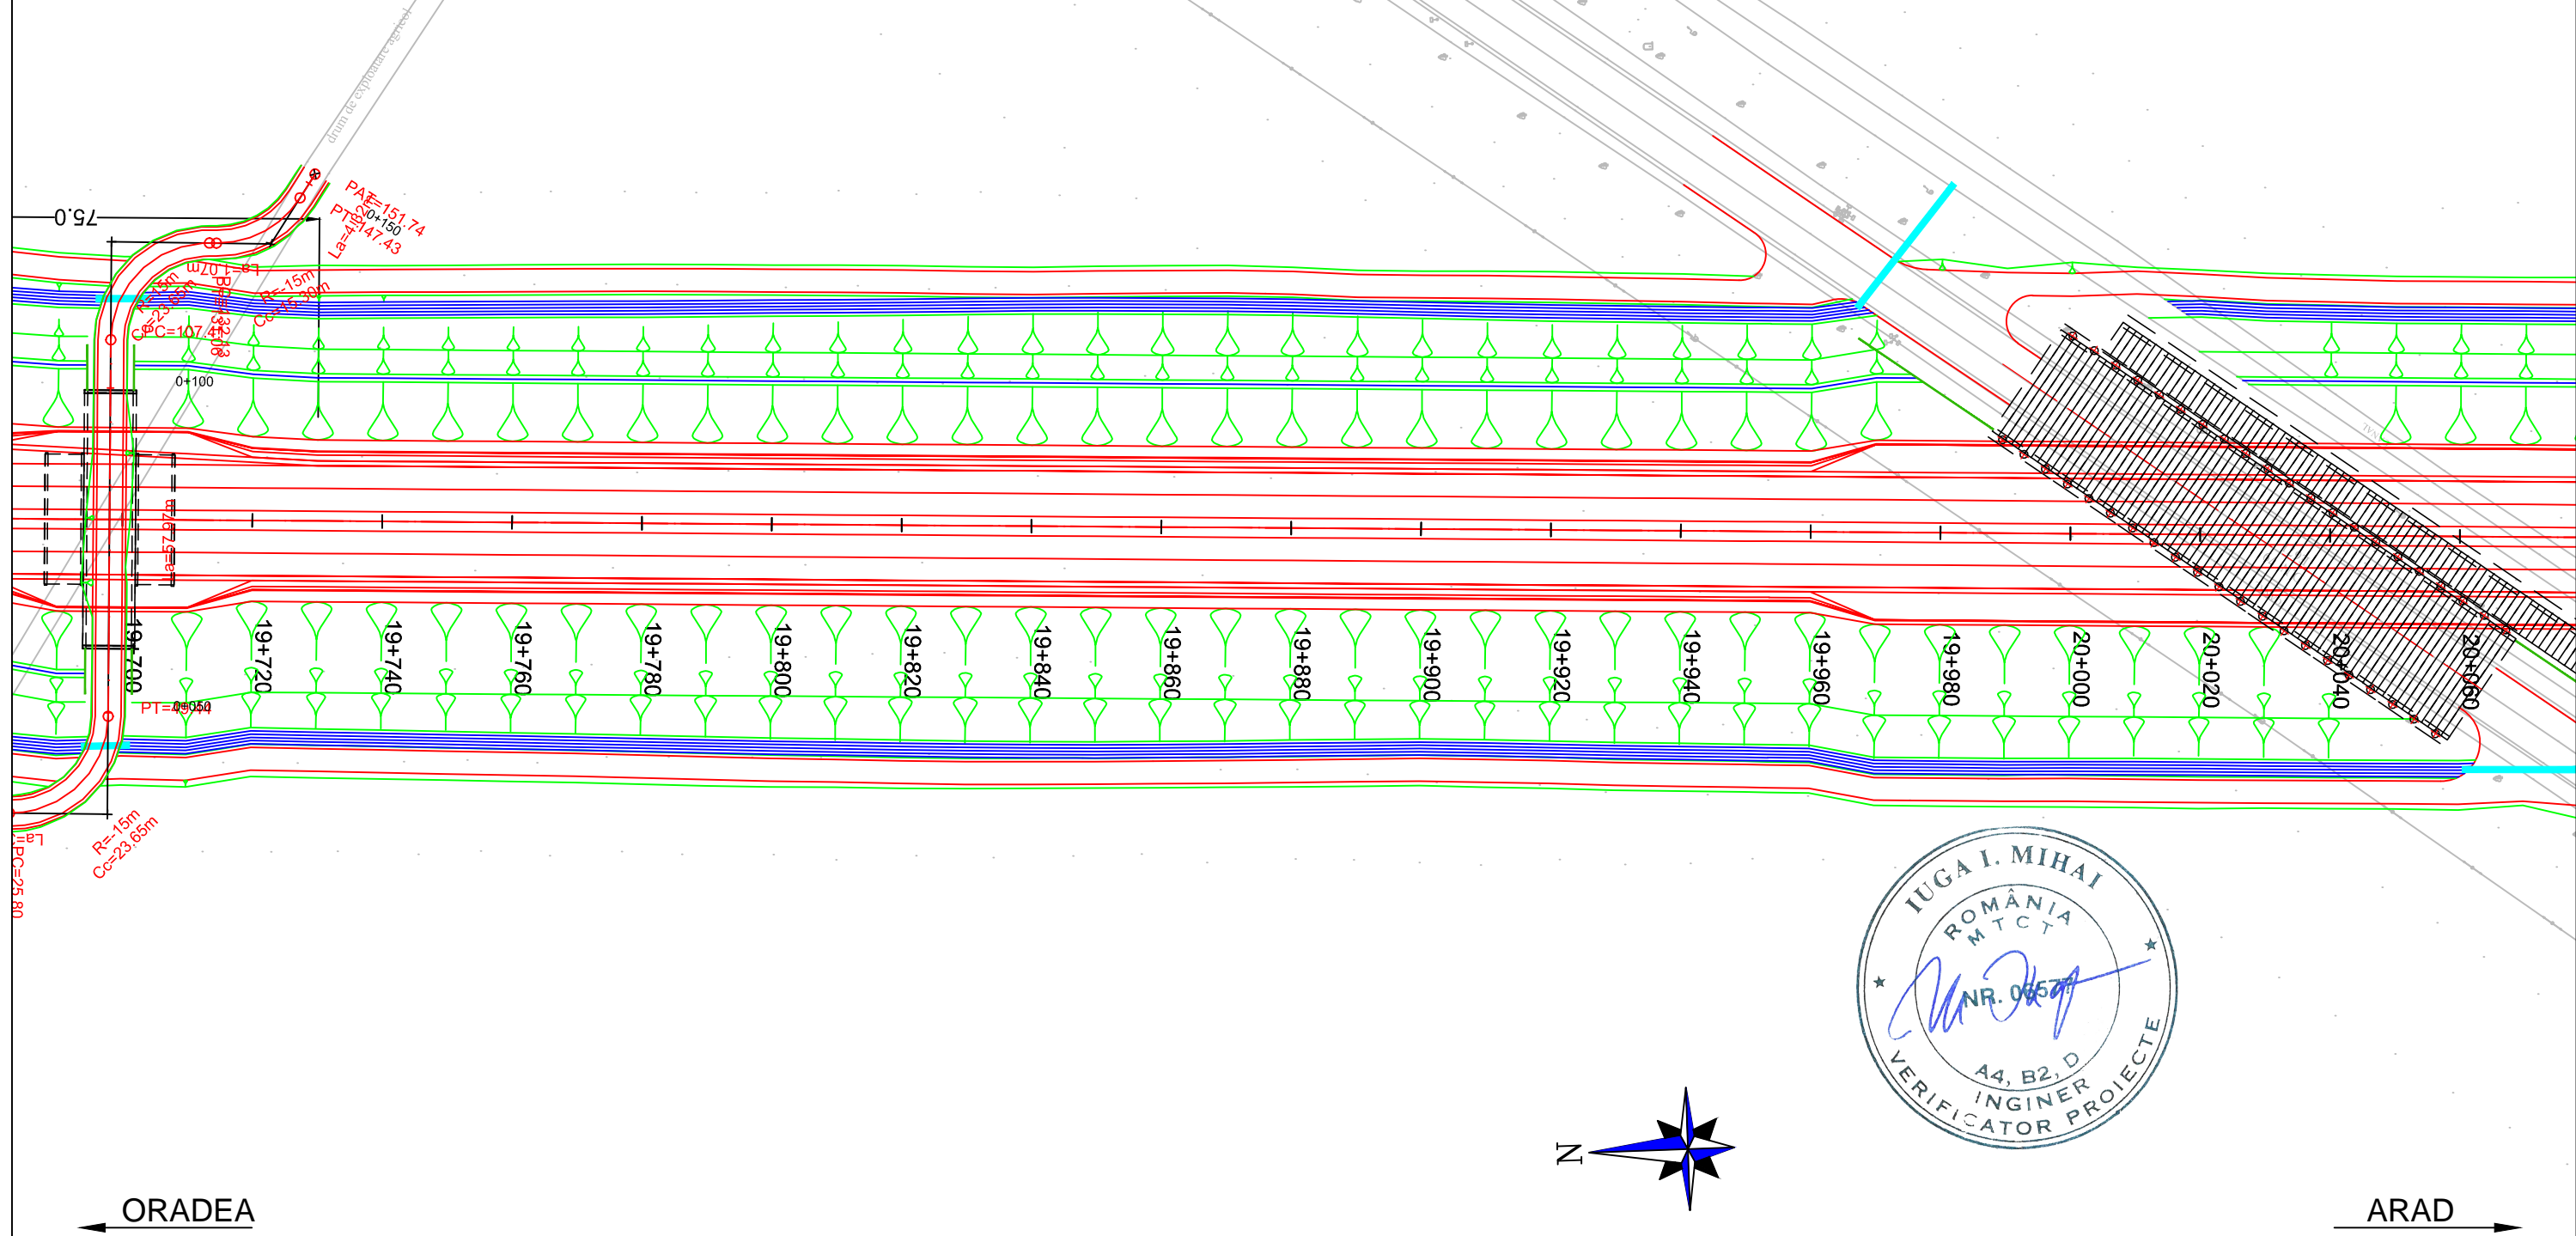


PROIECTANT / DESIGNER: S.C. CONSITRANS S.R.L.	BENEFICIAR / BENEFICIARY: MUNICIPIUL ARAD, MUNICIPIUL ORADEA, CONSILIUL JUDETEAN ARAD, CONSILIUL JUDETEAN BIHOR CNAIR			FUNCTIA / POSITION:	NUME / NAME:	SEMNATURA / SIGNATURE:	Titlu plansa / Drawing title:	REV/ REV.	DATA/ DATE:	DETALII REVIZIE / REVISION DETAILS:	PROIECTAT / DESIGNER:
	INVESTITIA / INVESTMENT: ACTUALIZARE/COMPLETARE/REVIZUIRE (S.F. + P.A.C. + P.O.E + P.T.E.) "DRUM EXPRES ARAD ORADEA" ACTUALIZATION/COMPLETION (S.F. + P.A.C. + P.O.E + P.T.E.) "EXPRESS ROAD ARAD ORADEA"			COORDONATOR DE PROIECT / PROJECT MANAGER: ing. S. VEACESLAV	SEF PROIECT SPECIALITATE / TEAM LEADER: ing. C. TODERASCU	[Signature]	[Signature]	PLAN DE SITUATIE LAYOUT PLAN			
FAZA PROIECTARE / DESIGN STAGE: PROIECT TEHNIC DE EXECUTIE / TECHNICAL PROJECT AND DETAIL DESIGN			PROIECTAT / DESIGNER: ing. C. TODERASCU	VERIFICAT / INTERNAL CHECKER: ing. N. GISCA	[Signature]	[Signature]	LUCRARI DE DRUM / ROAD WORKS				
Contract /Contract: 14724/01.07.2021 Project /Project no.: 001/2021			Data /Date: 11.2023	Scara /Scale: 1:1000	[Signature]		Cod plansa / Drawing code: CST-0121-PT-1-DX-01-PS-67-R00				

UNIUNEA EUROPEANA
 ROMANIA
 Instrumente Structurale 2014-2020
 PROIECT CO-FINANȚAT DIN FONDUL DE COEZIUNE, PRIN PROGRAMUL OPERAȚIONAL INFRASTRUCTURĂ MARE / PROJECT CO-FINANCED FROM THE COHESION FUND, THROUGH THE LARGE INFRASTRUCTURE OPERATIONAL PROGRAM

PLAN DE SITUATIE / LAYOUT PLAN


Scara / Scale: 1:1000

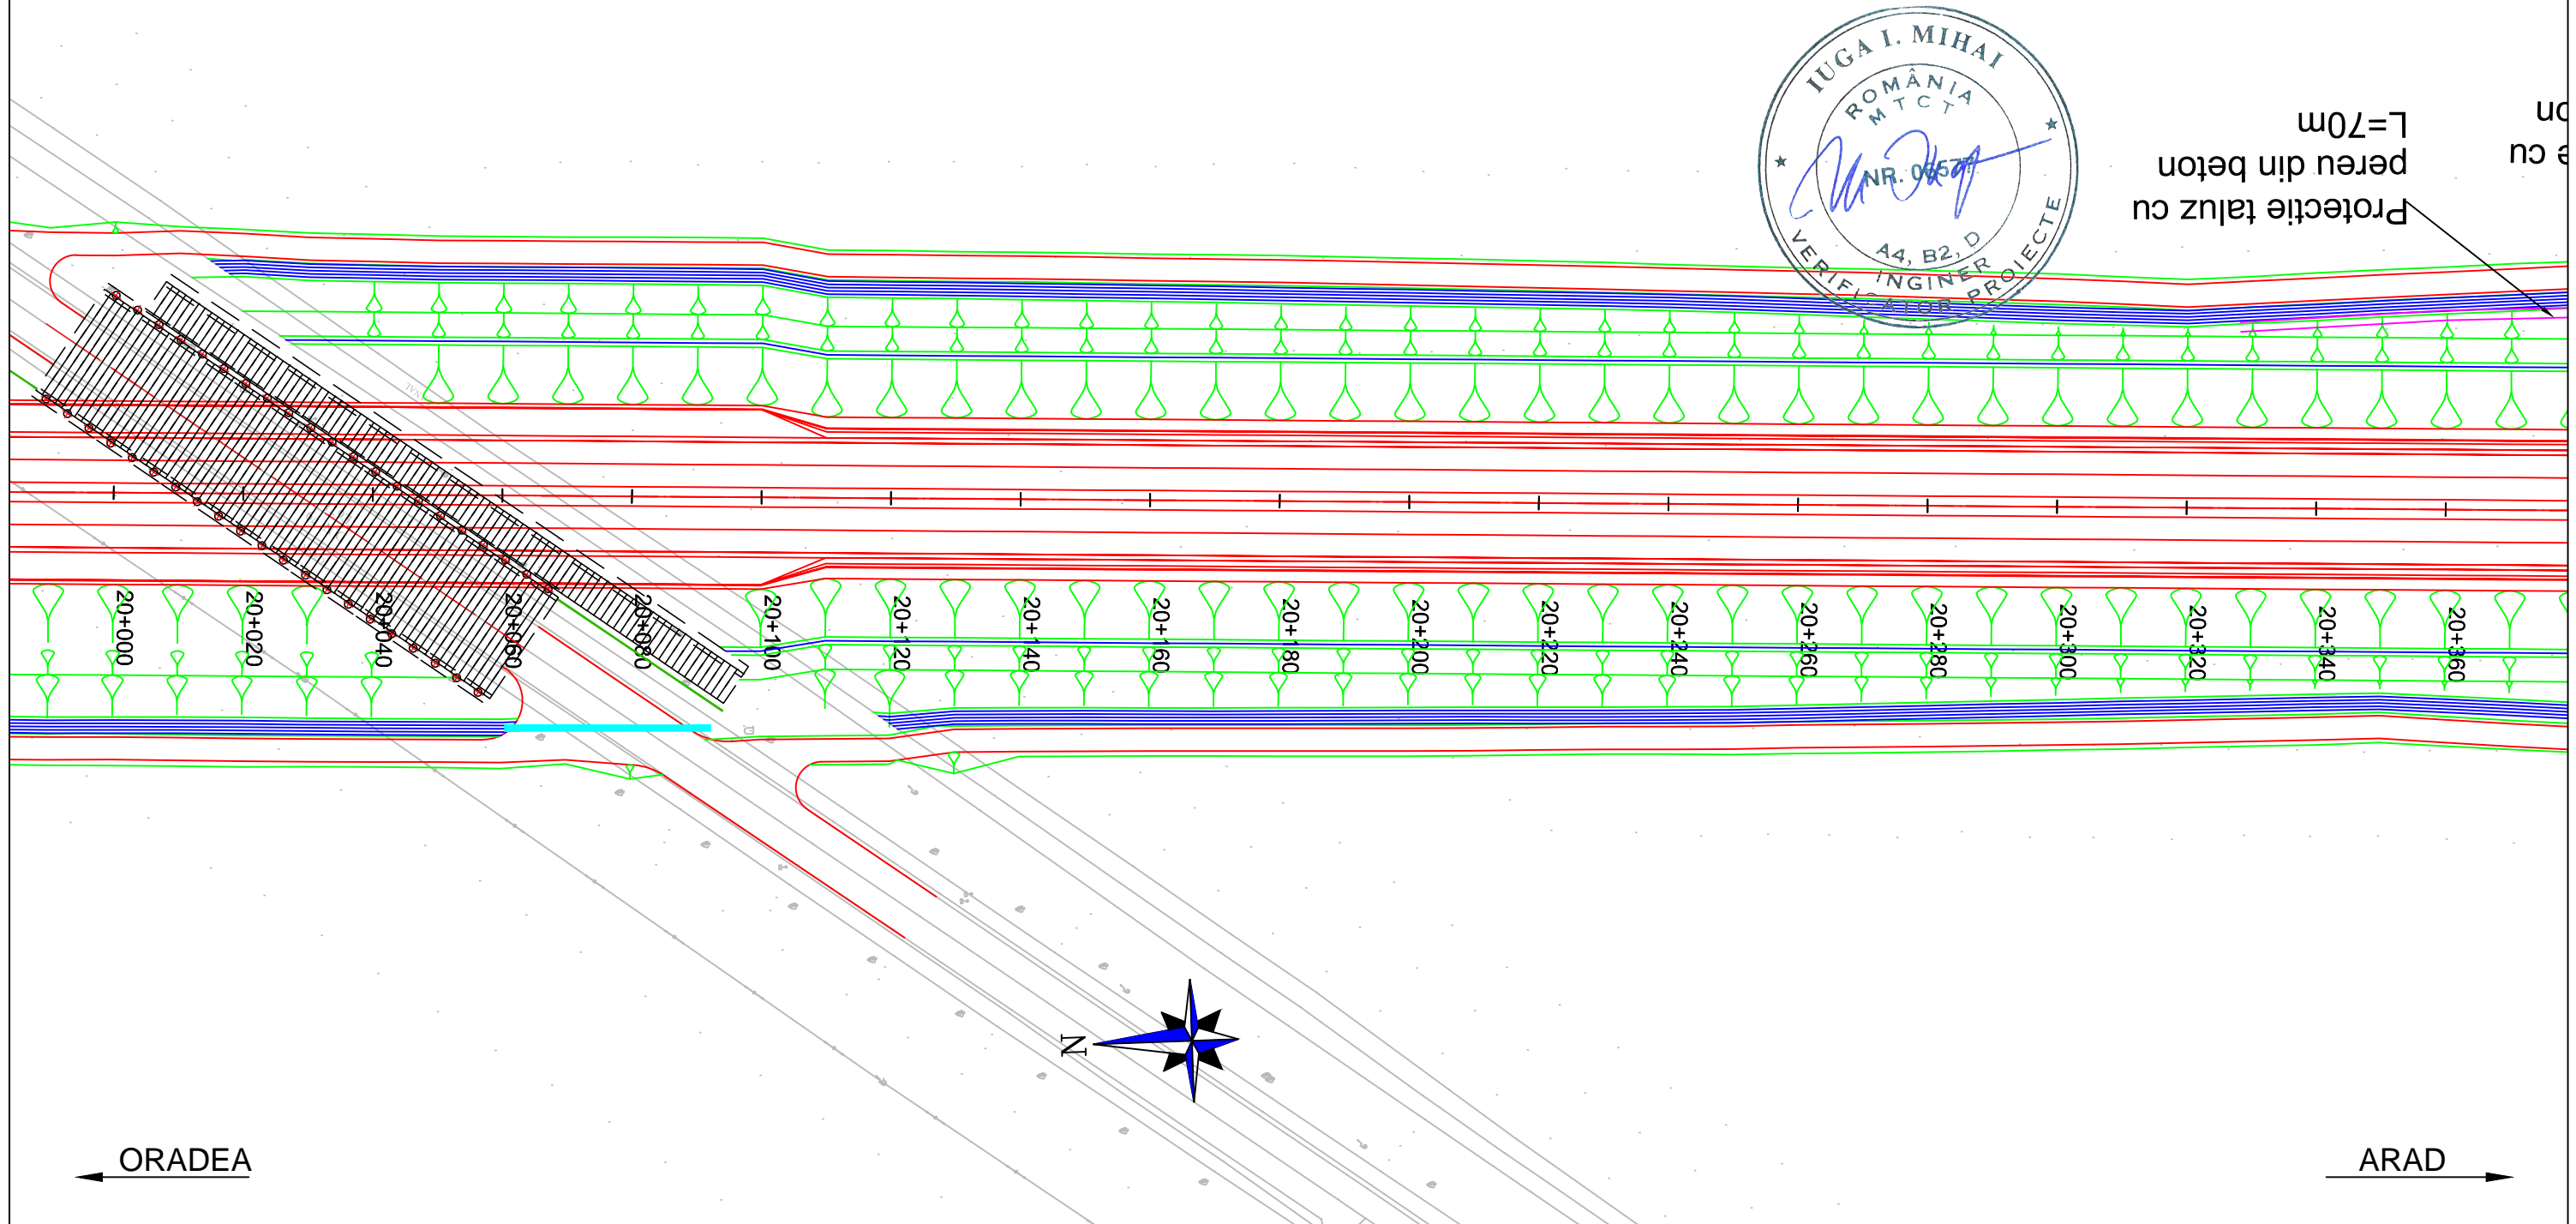

PROIECTANT / DESIGNER: S.C. CONSITRANS S.R.L.		BENEFICIAR / BENEFICIARY: MUNICIPIUL ARAD, MUNICIPIUL ORADEA, CONSILIUL JUDETEAN ARAD, CONSILIUL JUDETEAN BIHOR CNAIR			FUNCTIA / POSITION:	NUME / NAME:	SEMNTATURA / SIGNATURE:	Titlu plansa / Drawing title:	REV/ REV.	DATA/ DATE:	DETALII REVIZIE / REVISION DETAILS:	PROIECTAT / DESIGNER:
		INVESTITIA / INVESTMENT: ACTUALIZARE/COMPLETARE/REVIZUIRE (S.F. + P.A.C. + P.O.E + P.T.E.) "DRUM EXPRES ARAD ORADEA" ACTUALIZATION/COMPLETION (S.F. + P.A.C. + P.O.E + P.T.E.) "EXPRESS ROAD ARAD ORADEA"			COORDONATOR DE PROIECT / PROJECT MANAGER: ing. S. VEACESLAV	SEF PROIECT SPECIALITATE / TEAM LEADER: ing. C. TODERASCU			PLAN DE SITUATIE / LAYOUT PLAN			
 UNIUNEA EUROPEANA PROIECT CO-FINANȚAT DIN FONDUL DE COEZIUNE, PRIN PROGRAMUL OPERAȚIONAL INFRASTRUCTURĂ MARE / PROJECT CO-FINANCED FROM THE COHESION FUND, THROUGH THE LARGE INFRASTRUCTURE OPERATIONAL PROGRAM		 GUVERNUL ROMÂNIEI		FAZA PROIECTARE / DESIGN STAGE: PROIECT TEHNIC DE EXECUTIE / TECHNICAL PROJECT AND DETAIL DESIGN		PROIECTAT / DESIGNER: ing. C. TODERASCU		LUCRARI DE DRUM / ROAD WORKS				
Contract /Contract: 14724/01.07.2021 Project /Project no.: 001/2021		Data / Date: 11.2023	Scara /Scale: 1:1000	VERIFICAT / INTERNAL CHECKER: ing. N. GISCA		Cod plansa / Drawing code: CST-0121-PT-1-DX-01-PS-68-R00						

PLAN DE SITUATIE / LAYOUT PLAN


Scara / Scale: 1:1000

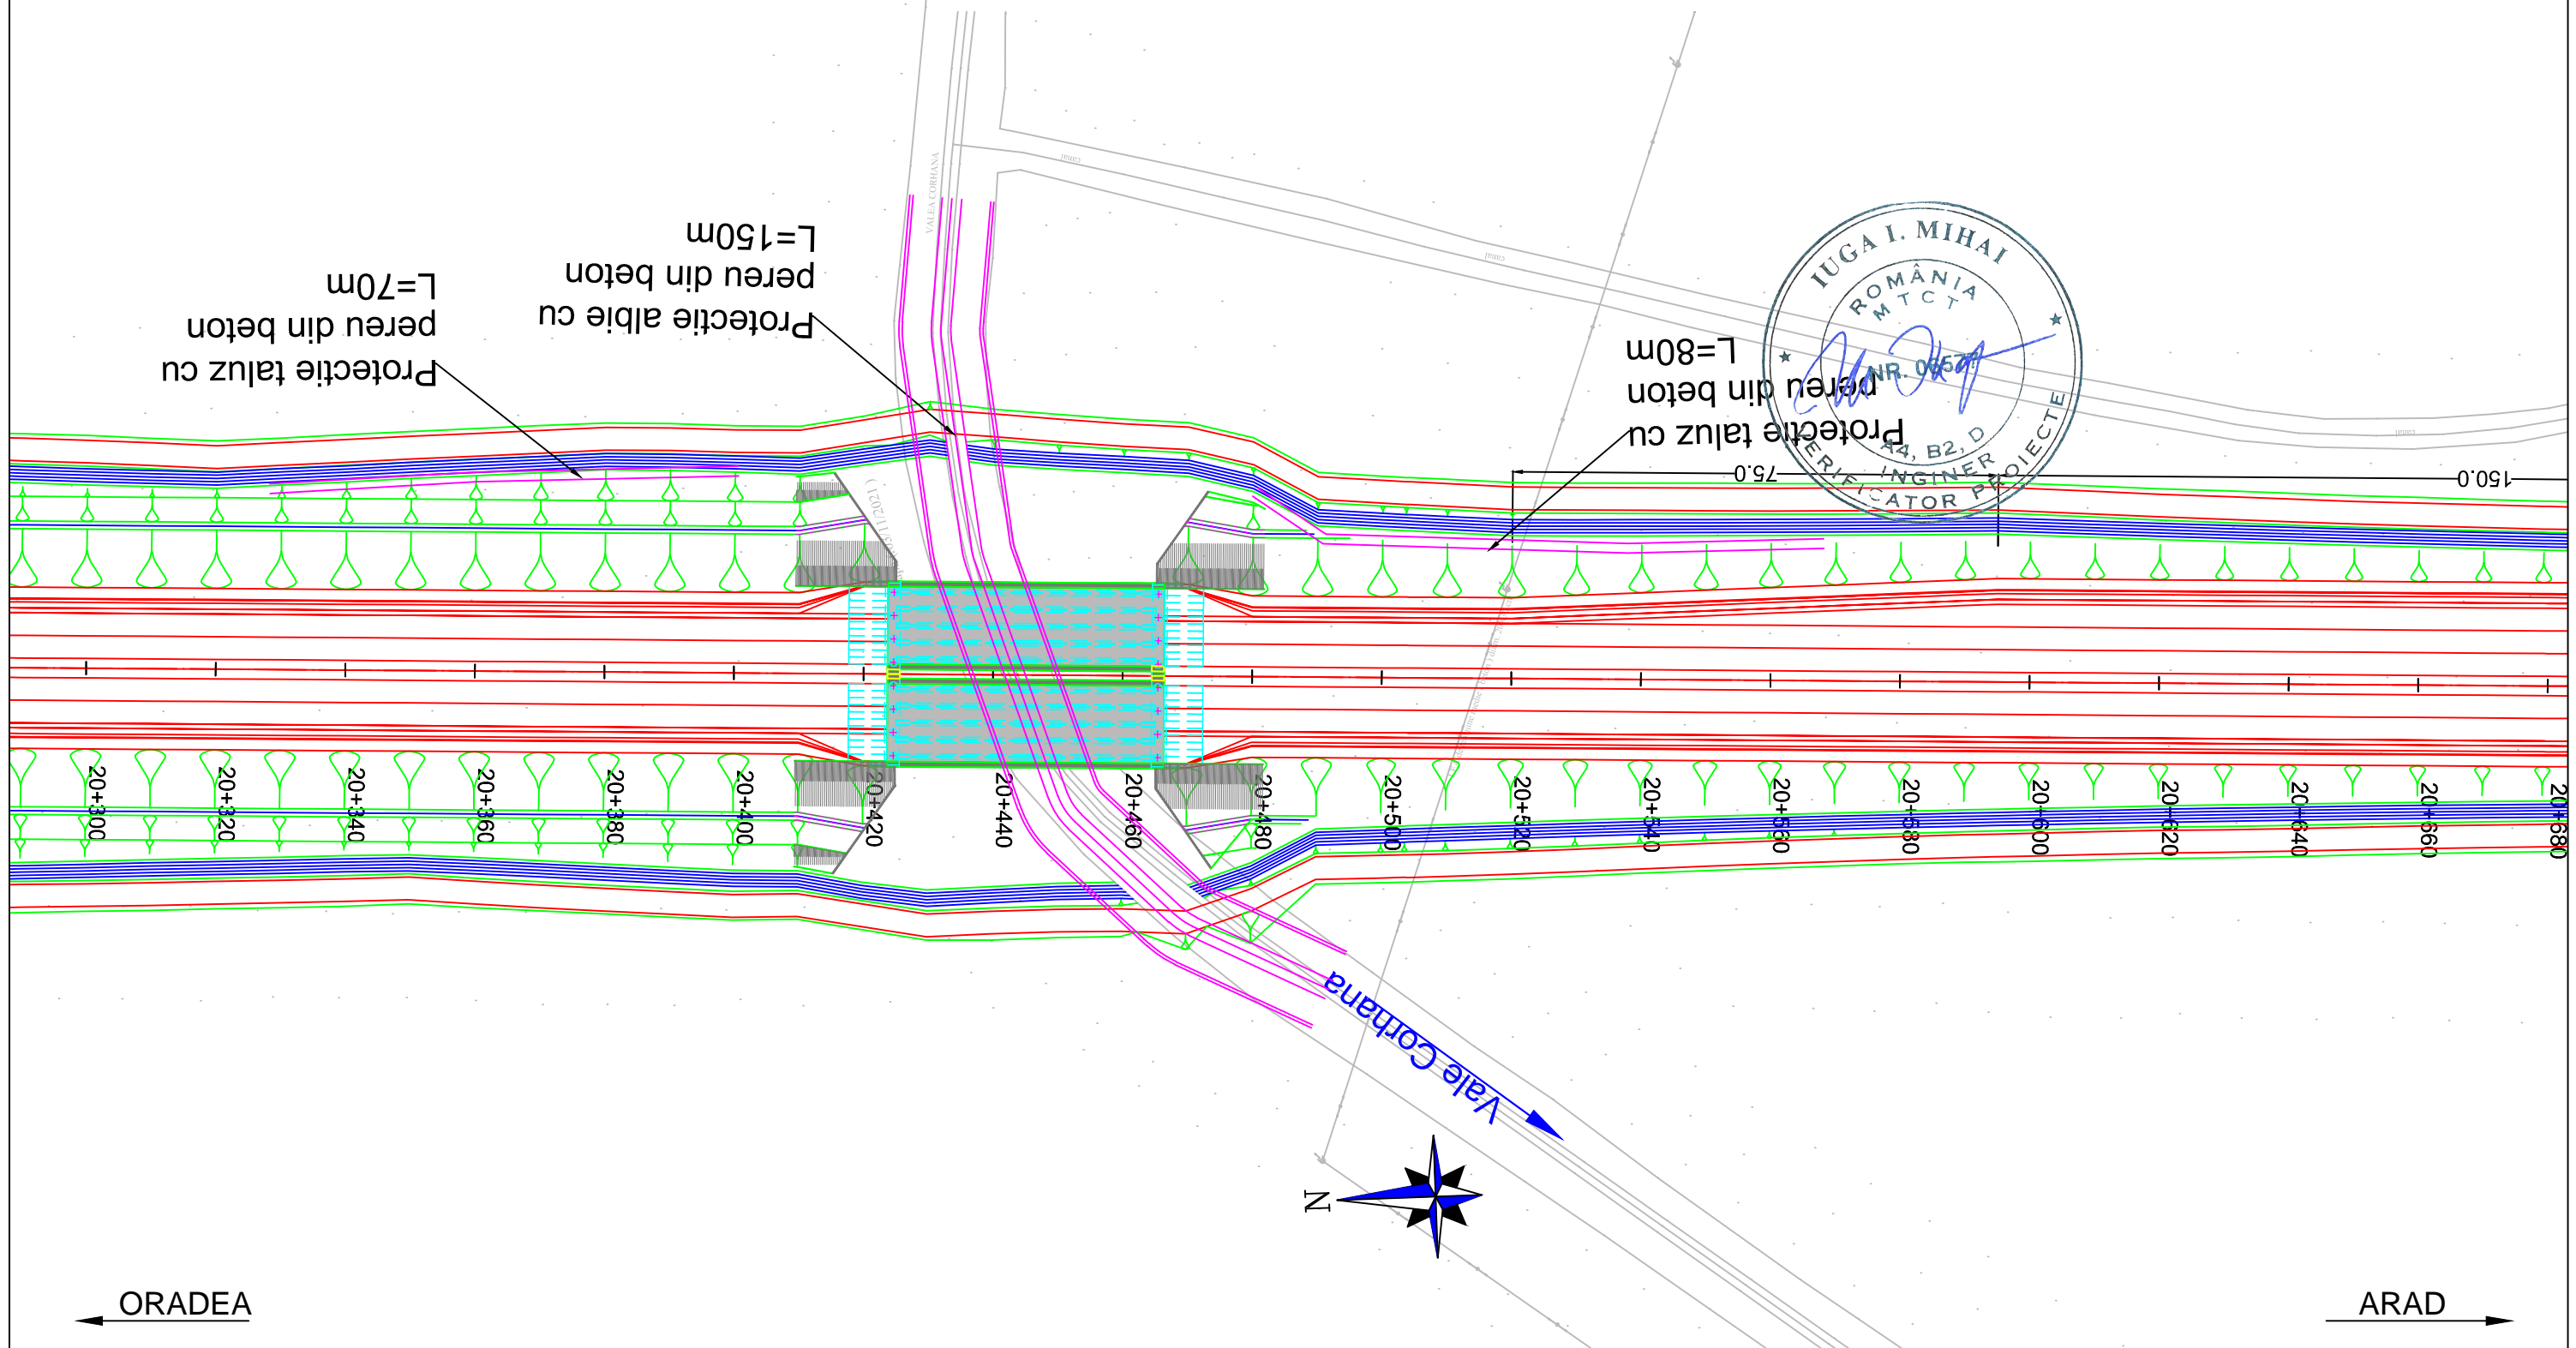

PROIECTANT / DESIGNER: S.C. CONSITRANS S.R.L.		BENEFICIAR / BENEFICIARY: MUNICIPIUL ARAD, MUNICIPIUL ORADEA, CONSILIUL JUDETEAN ARAD, CONSILIUL JUDETEAN BIHOR CNAIR			FUNCTIA / POSITION:	NUME / NAME:	SEMNATURA / SIGNATURE:	Titlu plansa / Drawing title: PLAN DE SITUATIE LAYOUT PLAN	REV/REV.:	DATA/DATE:	DETALII REVIZIE / REVISION DETAILS:	PROIECTAT / DESIGNER:
		INVESTITIA / INVESTMENT: ACTUALIZARE/COMPLETARE/REVIZUIRE (S.F. + P.A.C. + P.O.E + P.T.E.) "DRUM EXPRES ARAD ORADEA" ACTUALIZATION/COMPLETION (S.F. + P.A.C. + P.O.E + P.T.E.) "EXPRESS ROAD ARAD ORADEA"			COORDONATOR DE PROIECT / PROJECT MANAGER: ing. S. VEACESLAV	ing. C. TODERASCU			LUCRARI DE DRUM / ROAD WORKS	REV. 1 DATA: 11.2023	DATA: 11.2023	DATA: 11.2023
		FAZA PROIECTARE / DESIGN STAGE: PROIECT TEHNIC DE EXECUTIE / TECHNICAL PROJECT AND DETAIL DESIGN			PROIECTAT / DESIGNER: ing. C. TODERASCU	ing. N. GISCA		Cod plansa / Drawing code: CST-0121-PT-1-DX-01-PS-69-R00	REV. 1 DATA: 11.2023	DATA: 11.2023	DATA: 11.2023	DATA: 11.2023
PROIECT CO-FINANȚAT DIN FONDUL DE COEZIUNE, PRIN PROGRAMUL OPERAȚIONAL INFRASTRUCTURĂ MARE / PROJECT CO-FINANCED FROM THE COHESION FUND, THROUGH THE LARGE INFRASTRUCTURE OPERATIONAL PROGRAM		Contract /Contract: 14724/01.07.2021	Data /Date: 11.2023	Scara /Scale: 1:1000	VERIFICAT / INTERNAL CHECKER:	ing. N. GISCA		REV. 1 DATA: 11.2023	DATA: 11.2023	DATA: 11.2023	DATA: 11.2023	DATA: 11.2023

PLAN DE SITUATIE / LAYOUT PLAN

Scara / Scale: 1:1000

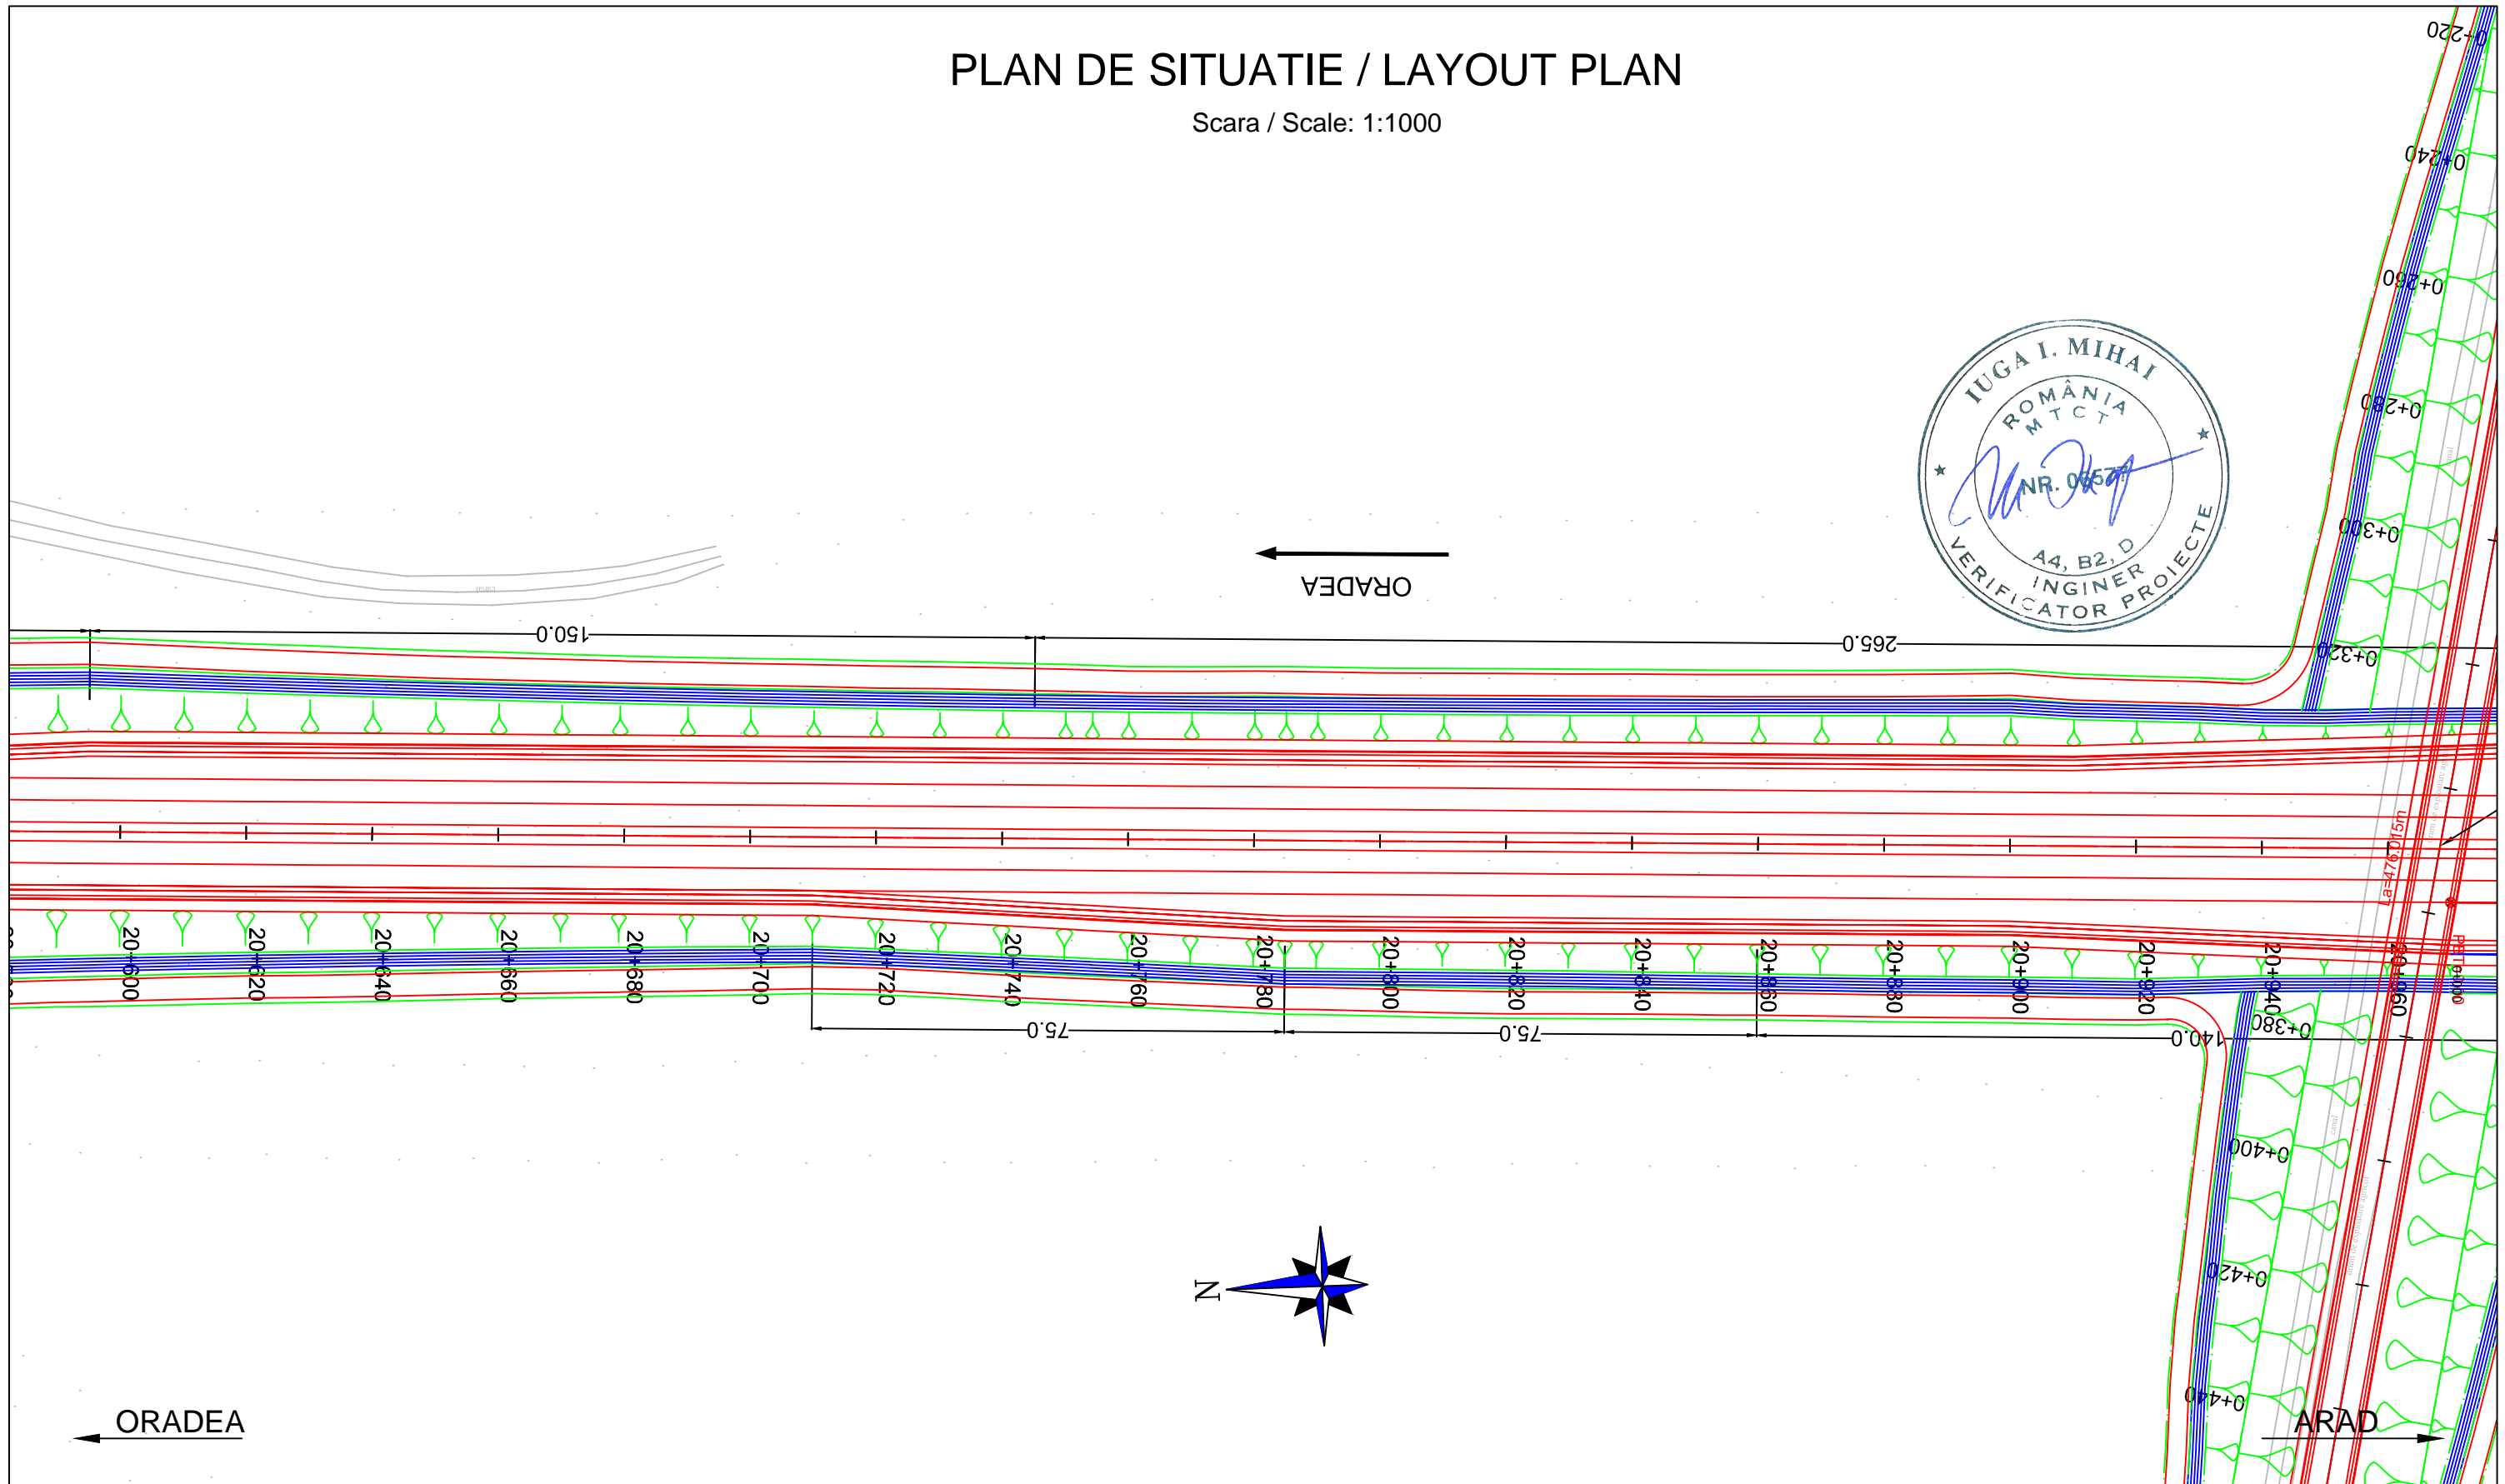


PROIECTANT / DESIGNER: S.C. CONSITRANS S.R.L.		BENEFICIAR / BENEFICIARY: MUNICIPIUL ARAD, MUNICIPIUL ORADEA, CONSILIUL JUDETEAN ARAD, CONSILIUL JUDETEAN BIHOR CNAIR			FUNCTIA / POSITION:	NUME / NAME:	SEMNTATURA / SIGNATURE:	Titlu plansa / Drawing title: PLAN DE SITUATIE LAYOUT PLAN	REV/ REV.:	DATA/ DATE:	DETALII REVIZIE / REVISION DETAILS:	PROIECTAT / DESIGNER:
		INVESTITIA / INVESTMENT: ACTUALIZARE/COMPLETARE/REVIZUIRE (S.F. + P.A.C. + P.O.E + P.T.E.) "DRUM EXPRES ARAD ORADEA" ACTUALIZATION/COMPLETION (S.F. + P.A.C. + P.O.E + P.T.E.) "EXPRESS ROAD ARAD ORADEA"			COORDONATOR DE PROIECT / PROJECT MANAGER:	ing. S. VEACESLAV			LUCRARI DE DRUM / ROAD WORKS	Cod plansa / Drawing code: CST-0121-PT-1-DX-01-PS-70-R00		
FAZA PROIECTARE / DESIGN STAGE: PROIECT TEHNIC DE EXECUTIE / TECHNICAL PROJECT AND DETAIL DESIGN			PROIECTAT / DESIGNER:	ing. C. TODERASCU								
 UNIUNEA EUROPEANA PROIECT CO-FINANȚAT DIN FONDUL DE COEZIUNE, PRIN PROGRAMUL OPERAȚIONAL INFRASTRUCTURĂ MARE / PROJECT CO-FINANCED FROM THE COHESION FUND, THROUGH THE LARGE INFRASTRUCTURE OPERATIONAL PROGRAM		 GUVERNUL ROMÂNIEI	 Instrumente Structurale 2014-2020	Contract / Contract: 14724/01.07.2021	Data / Date: 11.2023	Scara / Scale: 1:1000	VERIFICAT / INTERNAL CHECKER:	ing. N. GISCA				

PLAN DE SITUATIE / LAYOUT PLAN

Scara / Scale: 1:1000

SUPRAFATA TOTALA PARCARE DE SCURTA

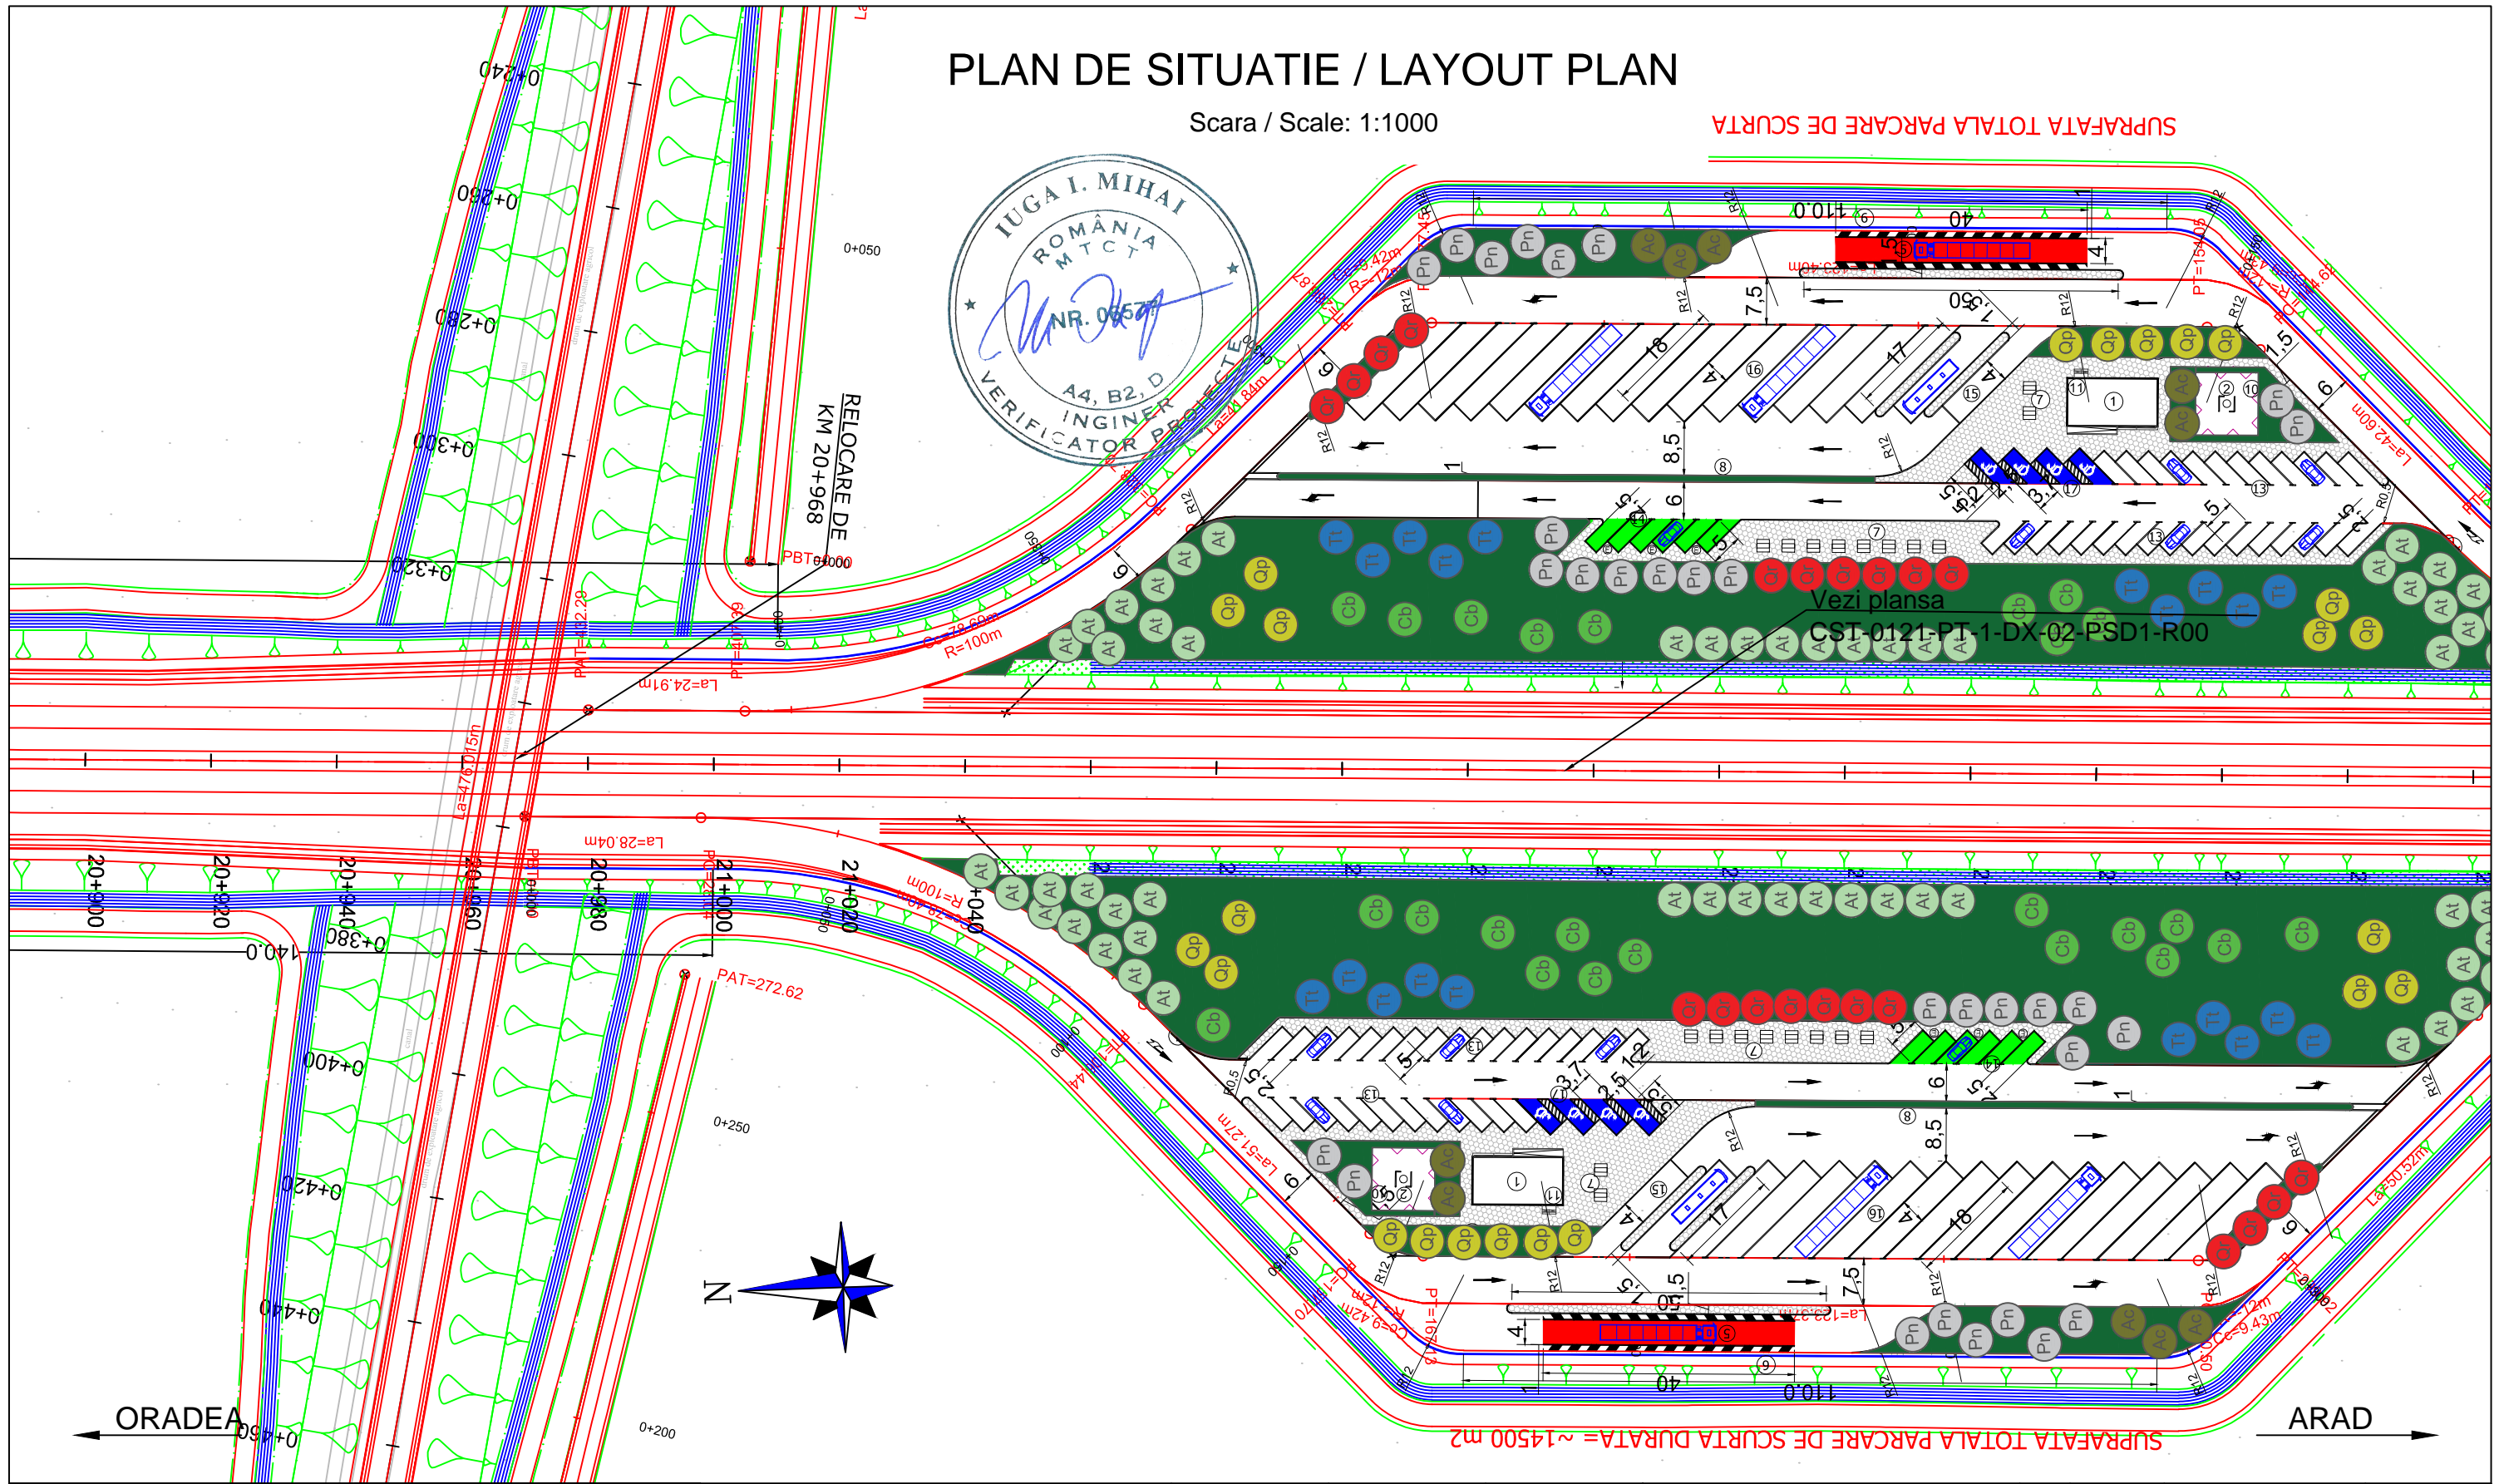

SUPRAFATA TOTALA PARCARE DE SCURTA DURATA ~14500 m2


PROIECTANT / DESIGNER: S.C. CONSITRANS S.R.L.	BENEFICIAR / BENEFICIARY: MUNICIPIUL ARAD, MUNICIPIUL ORADEA, CONSILIUL JUDETEAN ARAD, CONSILIUL JUDETEAN BIHOR CNAIR			FUNCTIA / POSITION:	NUME / NAME:	SEMNTURA / SIGNATURE:	Titlu plansa / Drawing title:	REV/ REV.	DATA/ DATE:	DETALII REVIZIE / REVISION DETAILS:	PROIECTAT / DESIGNER:
	INVESTITIA / INVESTMENT: ACTUALIZARE/COMPLETARE/REVIZUIRE (S.F. + P.A.C. + P.O.E + P.T.E.) "DRUM EXPRES ARAD ORADEA" ACTUALIZATION/COMPLETION (S.F. + P.A.C. + P.O.E + P.T.E.) "EXPRESS ROAD ARAD ORADEA"			COORDONATOR DE PROIECT / PROJECT MANAGER: ing. S. VEACESLAV	SEF PROIECT SPECIALITATE / TEAM LEADER: ing. C. TODERASCU			PLAN DE SITUATIE / LAYOUT PLAN			
FAZA PROIECTARE / DESIGN STAGE: PROIECT TEHNIC DE EXECUTIE / TECHNICAL PROJECT AND DETAIL DESIGN			PROIECTAT / DESIGNER: ing. C. TODERASCU	VERIFICAT / INTERNAL CHECKER: ing. N. GISCA			LUCRARI DE DRUM / ROAD WORKS				
Contract / Contract: 14724/01.07.2021 Project / Project no.: 001/2021			Data / Date: 11.2023	Scara / Scale: 1:1000	Cod plansa / Drawing code: CST-0121-PT-1-DX-01-PS-71-R00						



PLAN DE SITUATIE / LAYOUT PLAN

Scara / Scale: 1:1000

SUPRAFATA TOTALA

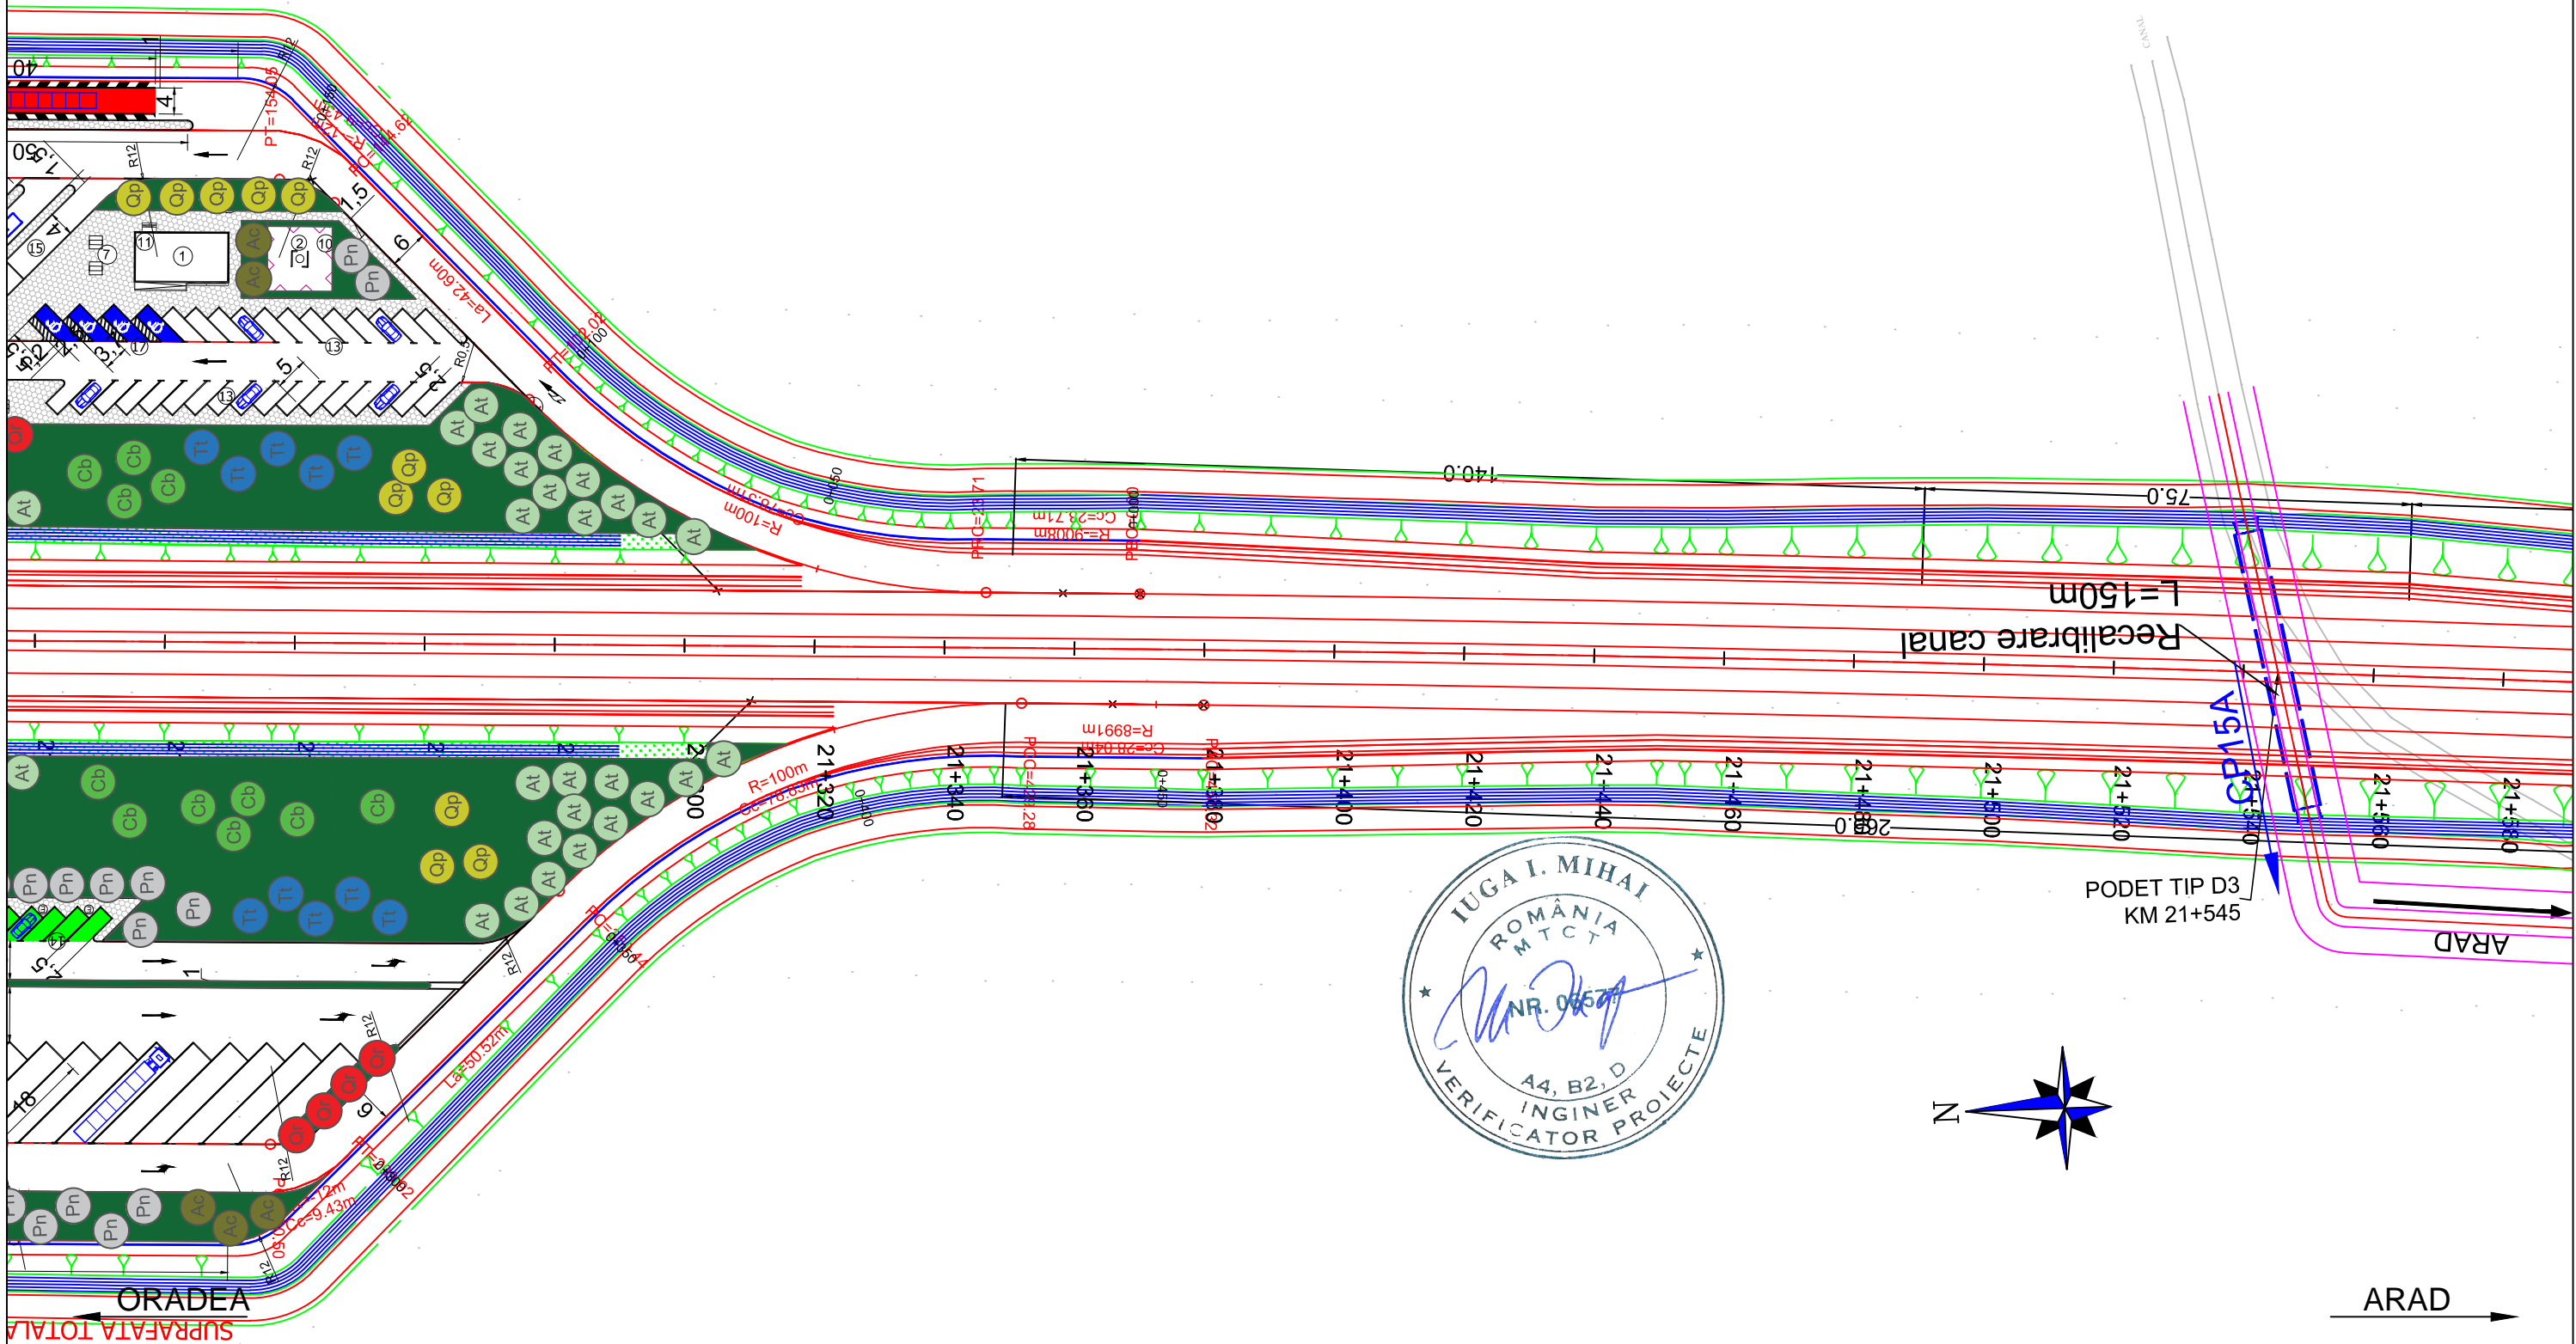


PROIECTANT / DESIGNER: S.C. CONSITRANS S.R.L.	BENEFICIAR / BENEFICIARY: MUNICIPIUL ARAD, MUNICIPIUL ORADEA, CONSILIUL JUDETEAN ARAD, CONSILIUL JUDETEAN BIHOR CNAIR			FUNCTIA / POSITION:	NUME / NAME:	SEMNTATURA / SIGNATURE:	Titlu plansa / Drawing title:	REV/ REV.	DATA/ DATE:	DETALII REVIZIE / REVISION DETAILS:	PROIECTAT / DESIGNER:
	INVESTITIA / INVESTMENT: ACTUALIZARE/COMPLETARE/REVIZUIRE (S.F. + P.A.C. + P.O.E + P.T.E.) "DRUM EXPRES ARAD ORADEA" ACTUALIZATION/COMPLETION (S.F. + P.A.C. + P.O.E + P.T.E.) "EXPRESS ROAD ARAD ORADEA"			COORDONATOR DE PROIECT / PROJECT MANAGER: ing. S. VEACESLAV	SEF PROIECT SPECIALITATE / TEAM LEADER: ing. C. TODERASCU	PROIECTAT / DESIGNER: ing. C. TODERASCU	LUCRARI DE DRUM / ROAD WORKS	Cod plansa / Drawing code: CST-0121-PT-1-DX-01-PS-72-R00			
FAZA PROIECTARE / DESIGN STAGE: PROIECT TEHNIC DE EXECUTIE / TECHNICAL PROJECT AND DETAIL DESIGN			Contract /Contract: 14724/01.07.2021	Data / Date: 11.2023	Scara /Scale: 1:1000	VERIFICAT / INTERNAL CHECKER: ing. N. GISCA					

PROIECT CO-FINANȚAT DIN FONDUL DE COEZIUNE, PRIN PROGRAMUL OPERAȚIONAL INFRASTRUCTURĂ MARE / PROJECT CO-FINANCED FROM THE COHESION FUND, THROUGH THE LARGE INFRASTRUCTURE OPERATIONAL PROGRAM

PLAN DE SITUATIE / LAYOUT PLAN


Scara / Scale: 1:1000

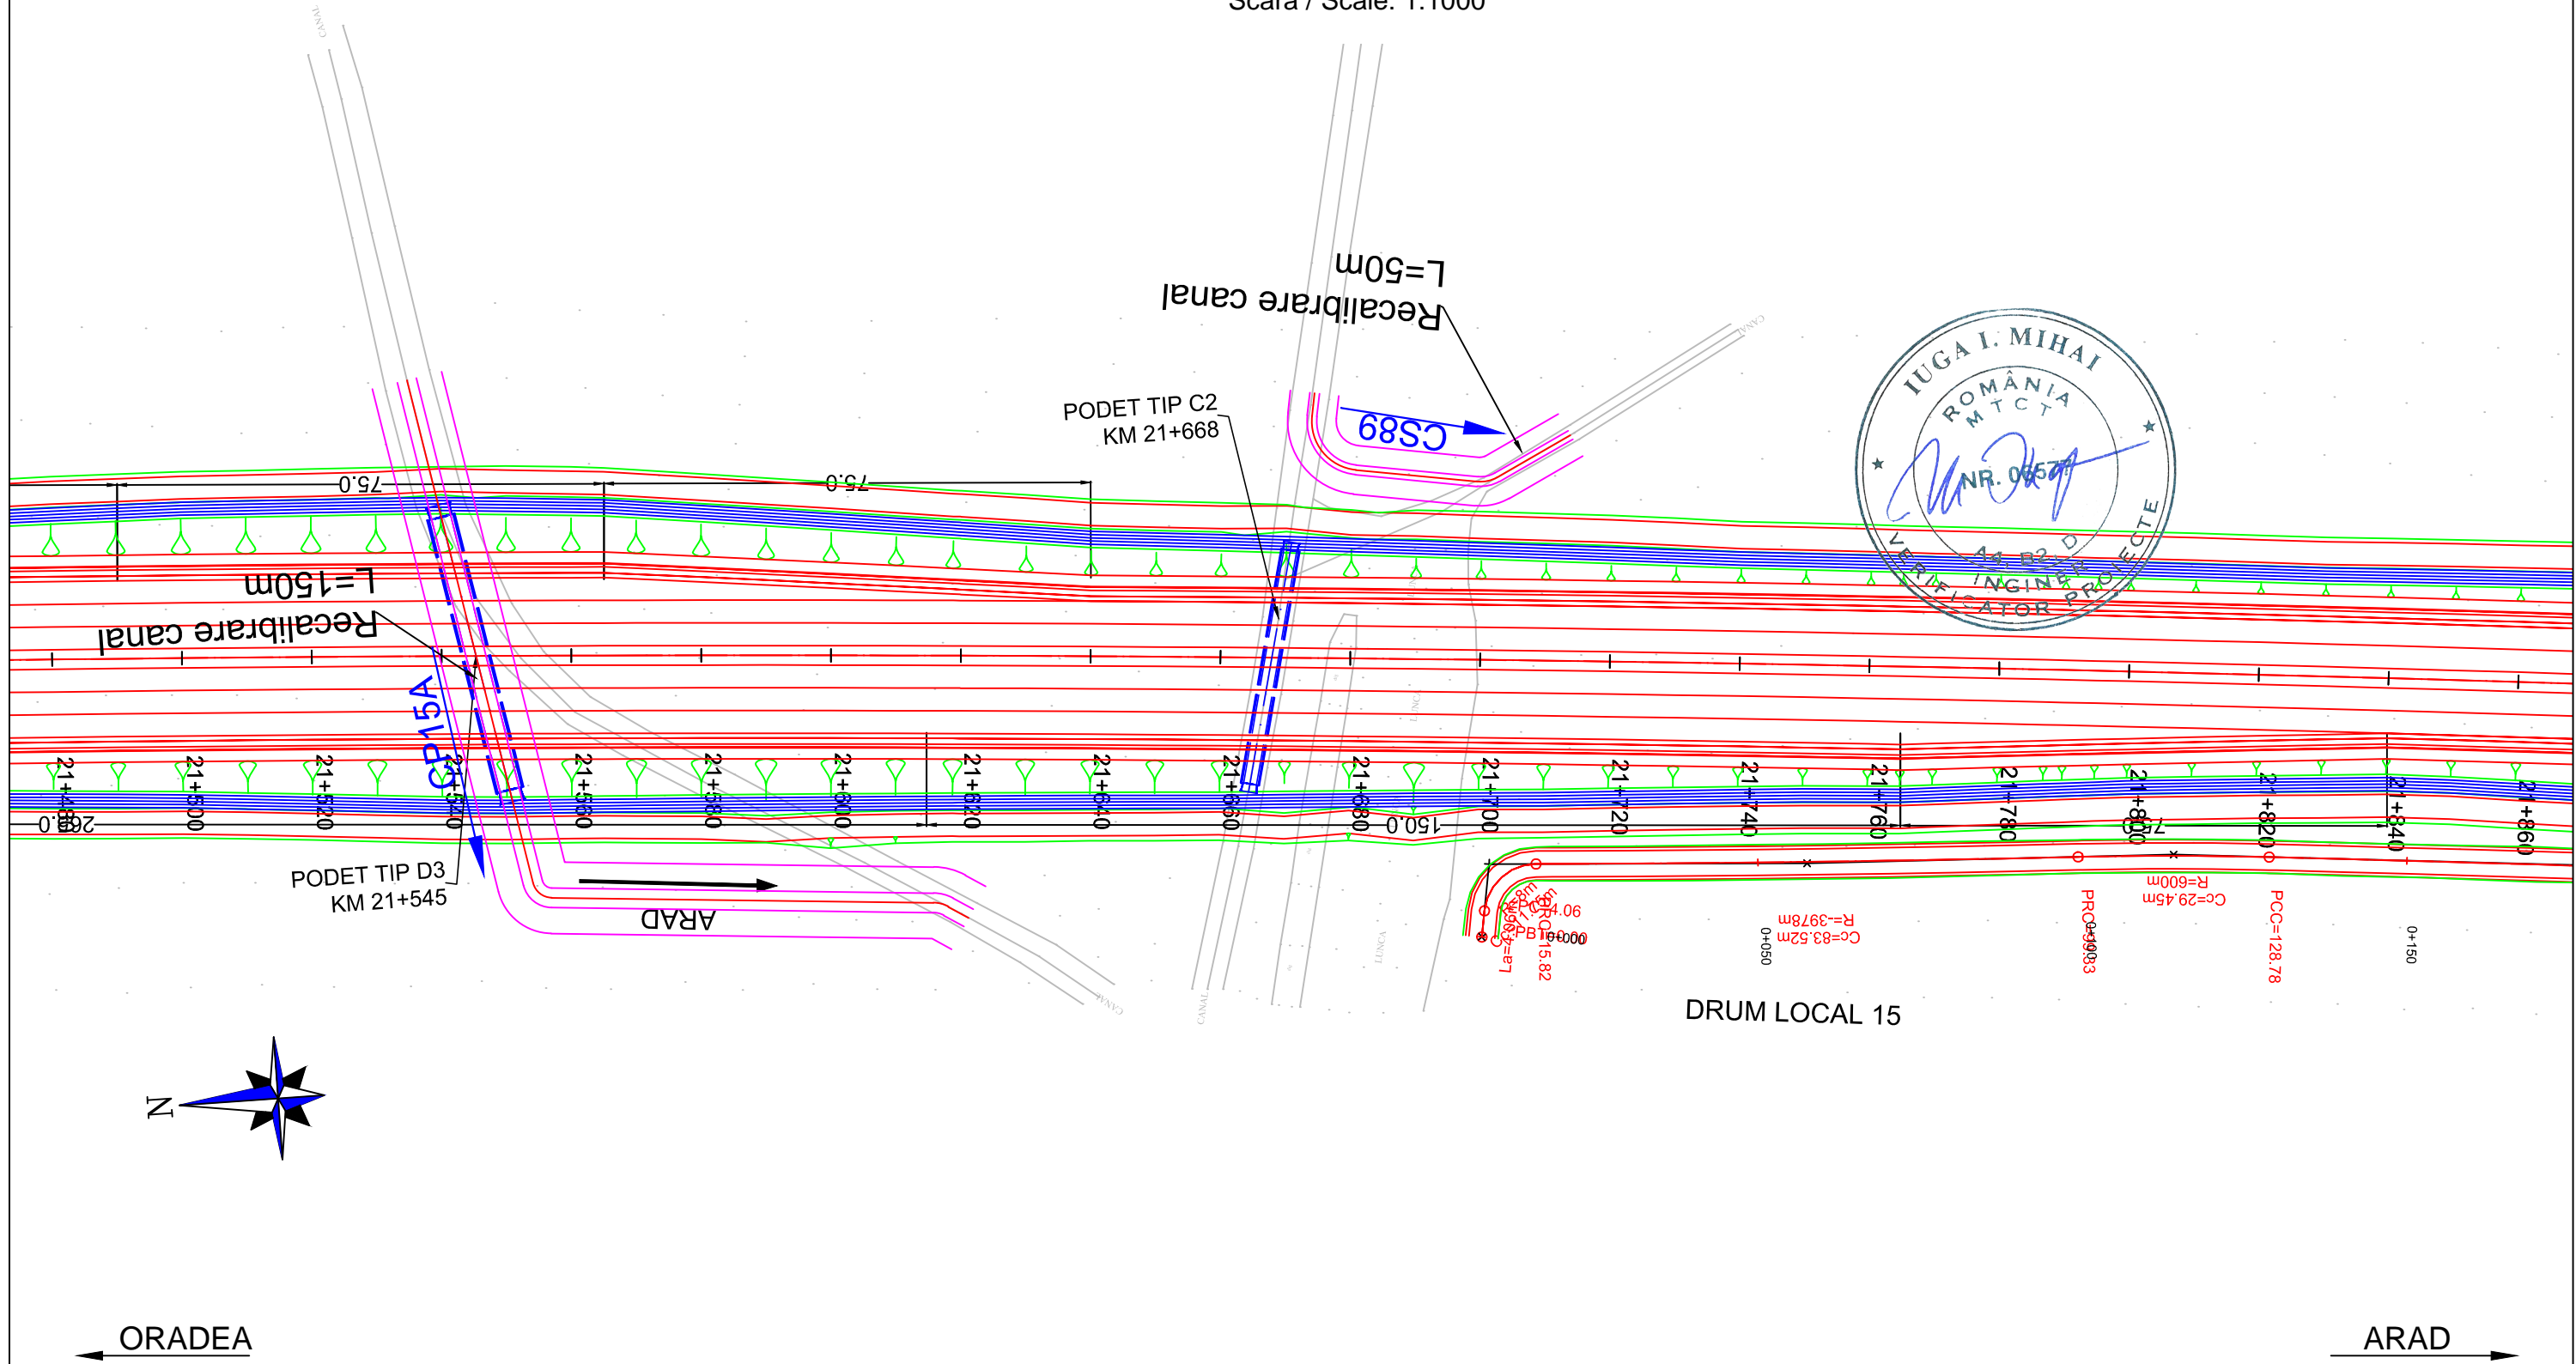

PROIECTANT / DESIGNER: S.C. CONSITRANS S.R.L.	BENEFICIAR / BENEFICIARY: MUNICIPIUL ARAD, MUNICIPIUL ORADEA, CONSILIUL JUDETEAN ARAD, CONSILIUL JUDETEAN BIHOR CNAIR	FUNCTIA / POSITION:	NUME / NAME:	SEMNTURA / SIGNATURE:	Titlu plansa / Drawing title: PLAN DE SITUATIE LAYOUT PLAN	REV/ REV.:	DATA/ DATE:	DETALII REVIZIE / REVISION DETAILS:	PROIECTAT / DESIGNER:
		COORDONATOR DE PROIECT / PROJECT MANAGER: ing. S. VEACESLAV	SEF PROIECT SPECIALITATE / TEAM LEADER: ing. C. TODERASCU	PROIECTAT / DESIGNER: ing. C. TODERASCU		Cod plansa / Drawing code:			
PROIECT CO-FINANȚAT DIN FONDUL DE COEZIUNE, PRIN PROGRAMUL OPERAȚIONAL INFRASTRUCTURĂ MARE / PROJECT CO-FINANCED FROM THE COHESION FUND, THROUGH THE LARGE INFRASTRUCTURE OPERATIONAL PROGRAM	INVESTITIA / INVESTMENT: ACTUALIZARE/COMPLETARE/REVIZUIRE (S.F. + P.A.C. + P.O.E + P.T.E.) "DRUM EXPRES ARAD ORADEA" ACTUALIZATION/COMPLETION (S.F. + P.A.C. + P.O.E + P.T.E.) "EXPRESS ROAD ARAD ORADEA"	FAZA PROIECTARE / DESIGN STAGE: PROIECT TEHNIC DE EXECUTIE / TECHNICAL PROJECT AND DETAIL DESIGN	VERIFICAT / INTERNAL CHECKER: ing. N. GISCA						
	Contract /Contract: 14724/01.07.2021 Project /Project no.: 001/2021	Data / Date: 11.2023	Scara /Scale: 1:1000						

PLAN DE SITUATIE / LAYOUT PLAN


Scara / Scale: 1:1000

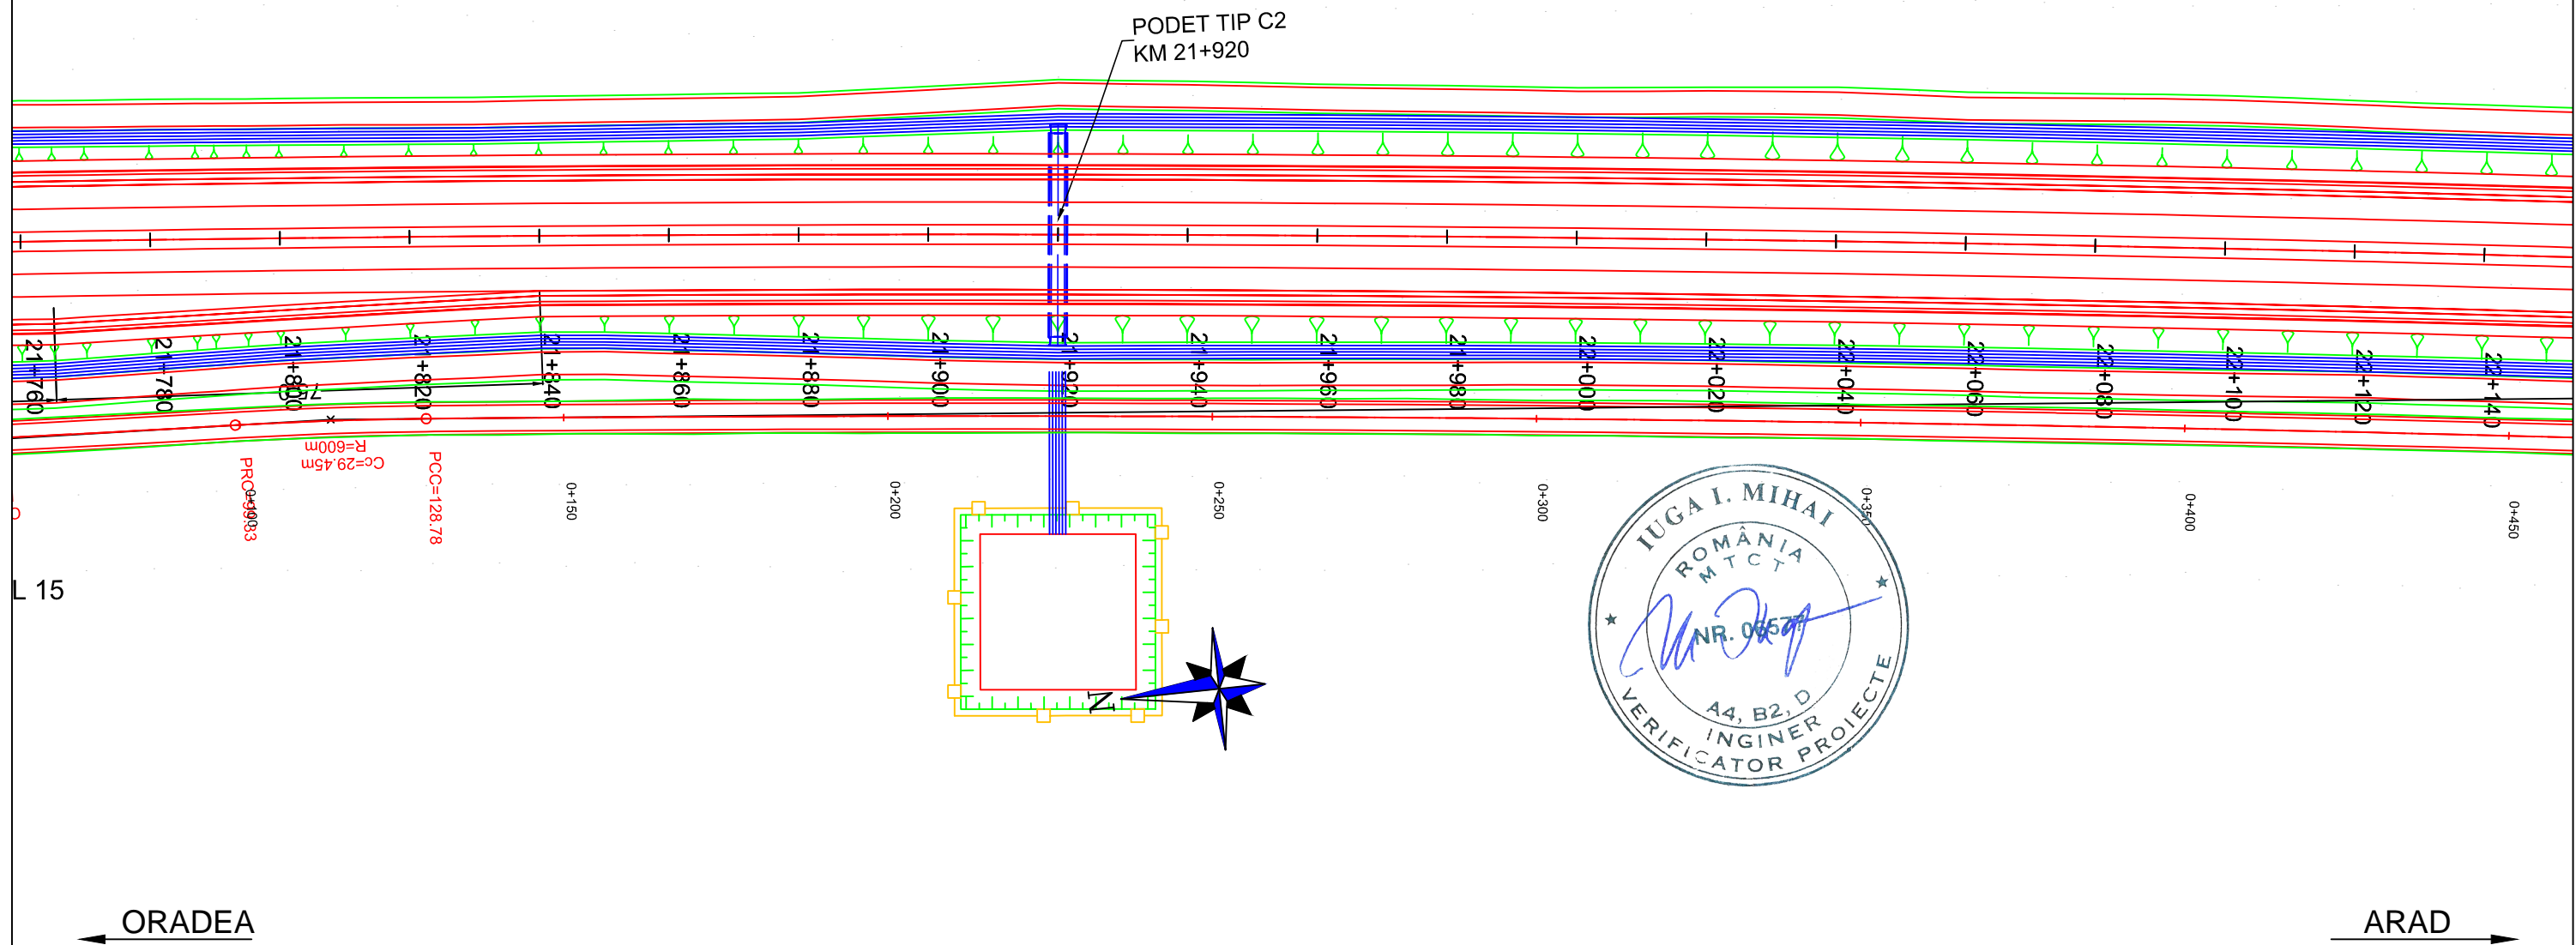






PROIECTANT / DESIGNER: S.C. CONSITRANS S.R.L.		BENEFICIAR / BENEFICIARY: MUNICIPIUL ARAD, MUNICIPIUL ORADEA, CONSILIUL JUDETEAN ARAD, CONSILIUL JUDETEAN BIHOR CNAIR			FUNCTIA / POSITION:	NUME / NAME:	SEMNTATURA / SIGNATURE:	Titlu plansa / Drawing title:	REV/ REV.	DATA/ DATE:	DETALII REVIZIE / REVISION DETAILS:	PROIECTAT / DESIGNER:
		INVESTITIA / INVESTMENT: ACTUALIZARE/COMPLETARE/REVIZUIRE (S.F. + P.A.C. + P.O.E + P.T.E.) "DRUM EXPRES ARAD ORADEA" ACTUALIZATION/COMPLETION (S.F. + P.A.C. + P.O.E + P.T.E.) "EXPRESS ROAD ARAD ORADEA"			COORDONATOR DE PROIECT / PROJECT MANAGER: ing. S. VEACESLAV	SEF PROIECT SPECIALITATE / TEAM LEADER: ing. C. TODERASCU			PLAN DE SITUATIE / LAYOUT PLAN			
		FAZA PROIECTARE / DESIGN STAGE: PROIECT TEHNIC DE EXECUTIE / TECHNICAL PROJECT AND DETAIL DESIGN			PROIECTAT / DESIGNER: ing. C. TODERASCU		LUCRARI DE DRUM / ROAD WORKS					
PROIECT CO-FINANȚAT DIN FONDUL DE COEZIUNE, PRIN PROGRAMUL OPERAȚIONAL INFRASTRUCTURĂ MARE / PROJECT CO-FINANCED FROM THE COHESION FUND, THROUGH THE LARGE INFRASTRUCTURE OPERATIONAL PROGRAM		Contract / Contract: 14724/01.07.2021	Data / Date: 11.2023	Scara / Scale: 1:1000	VERIFICAT / INTERNAL CHECKER: ing. N. GISCA		Cod plansa / Drawing code: CST-0121-PT-1-DX-01-PS-74-R00					

PLAN DE SITUATIE / LAYOUT PLAN

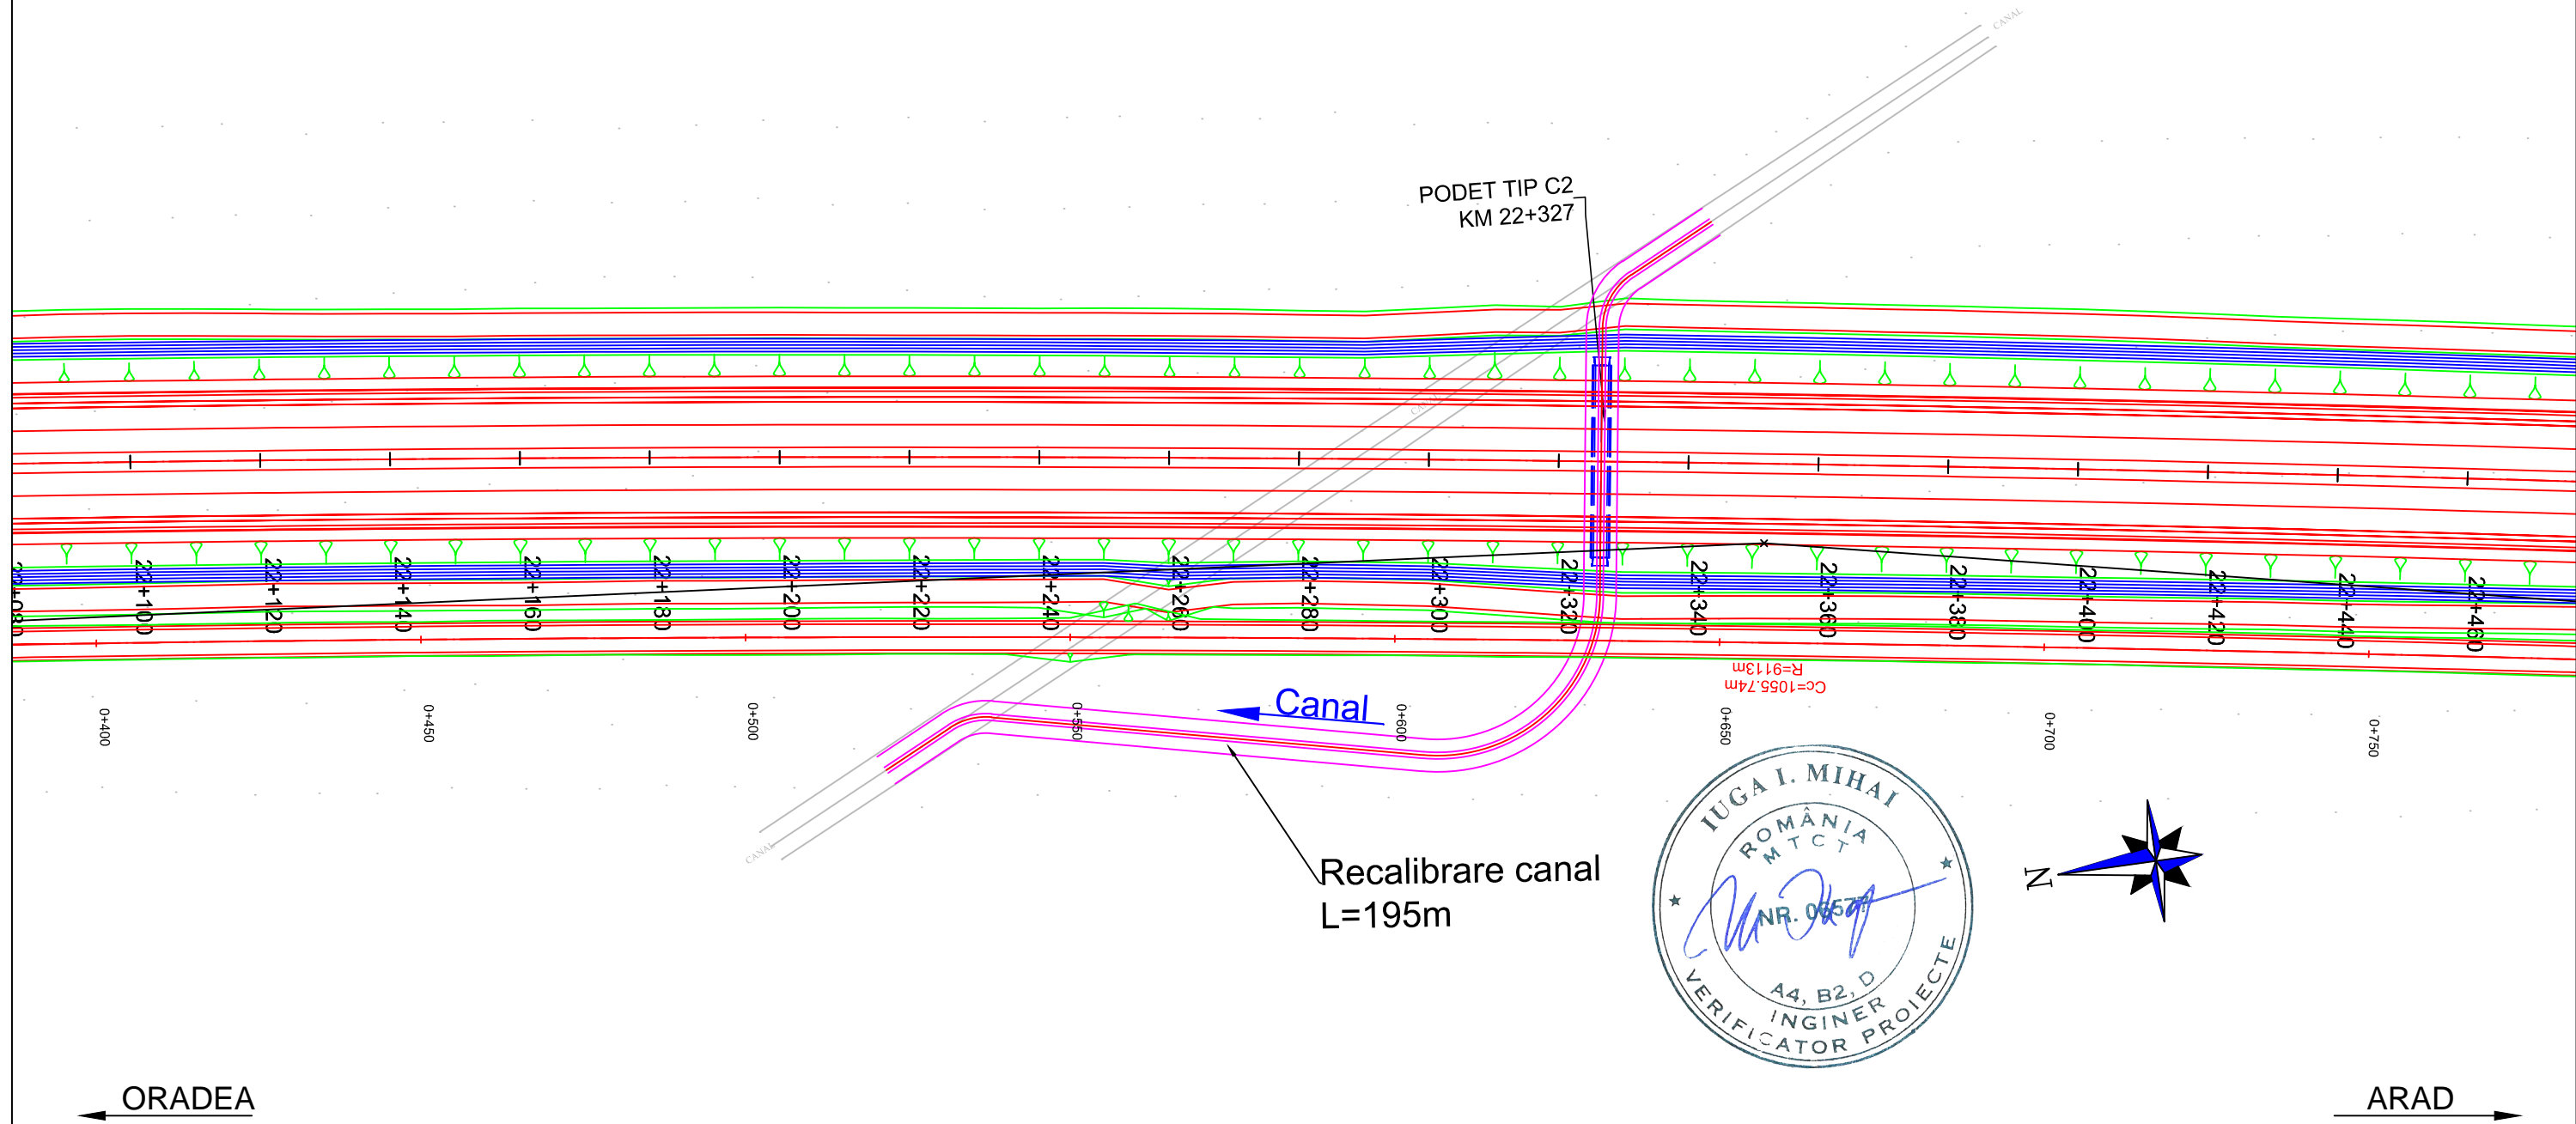
Scara / Scale: 1:1000




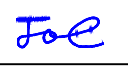
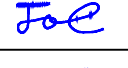





PROIECTANT / DESIGNER: S.C. CONSITRANS S.R.L. 	BENEFICIAR / BENEFICIARY: MUNICIPIUL ARAD, MUNICIPIUL ORADEA, CONSILIUL JUDETEAN ARAD, CONSILIUL JUDETEAN BIHOR CNAIR			FUNCTIA / POSITION:	NUME / NAME:	SEMNTURA / SIGNATURE:	Titlu plansa / Drawing title:	REV/ REV.:	DATA/ DATE:	DETALII REVIZIE / REVISION DETAILS:	PROIECTAT / DESIGNER:
	INVESTITIA / INVESTMENT: ACTUALIZARE/COMPLETARE/REVIZUIRE (S.F. + P.A.C. + P.O.E + P.T.E.) "DRUM EXPRES ARAD ORADEA" ACTUALIZATION/COMPLETION (S.F. + P.A.C. + P.O.E + P.T.E.) "EXPRESS ROAD ARAD ORADEA"			COORDONATOR DE PROIECT / PROJECT MANAGER: ing. S. VEACESLAV	SEF PROIECT SPECIALITATE / TEAM LEADER: ing. C. TODERASCU			PLAN DE SITUATIE LAYOUT PLAN			
FAZA PROIECTARE / DESIGN STAGE: PROIECT TEHNIC DE EXECUTIE / TECHNICAL PROJECT AND DETAIL DESIGN			PROIECTAT / DESIGNER: ing. C. TODERASCU	VERIFICAT / INTERNAL CHECKER: ing. N. GISCA			LUCRARI DE DRUM / ROAD WORKS				
Contract /Contract: 14724/01.07.2021 Project /Project no.: 001/2021			Data / Date: 11.2023	Scara /Scale: 1:1000	Cod plansa / Drawing code: CST-0121-PT-1-DX-01-PS-75-R00						

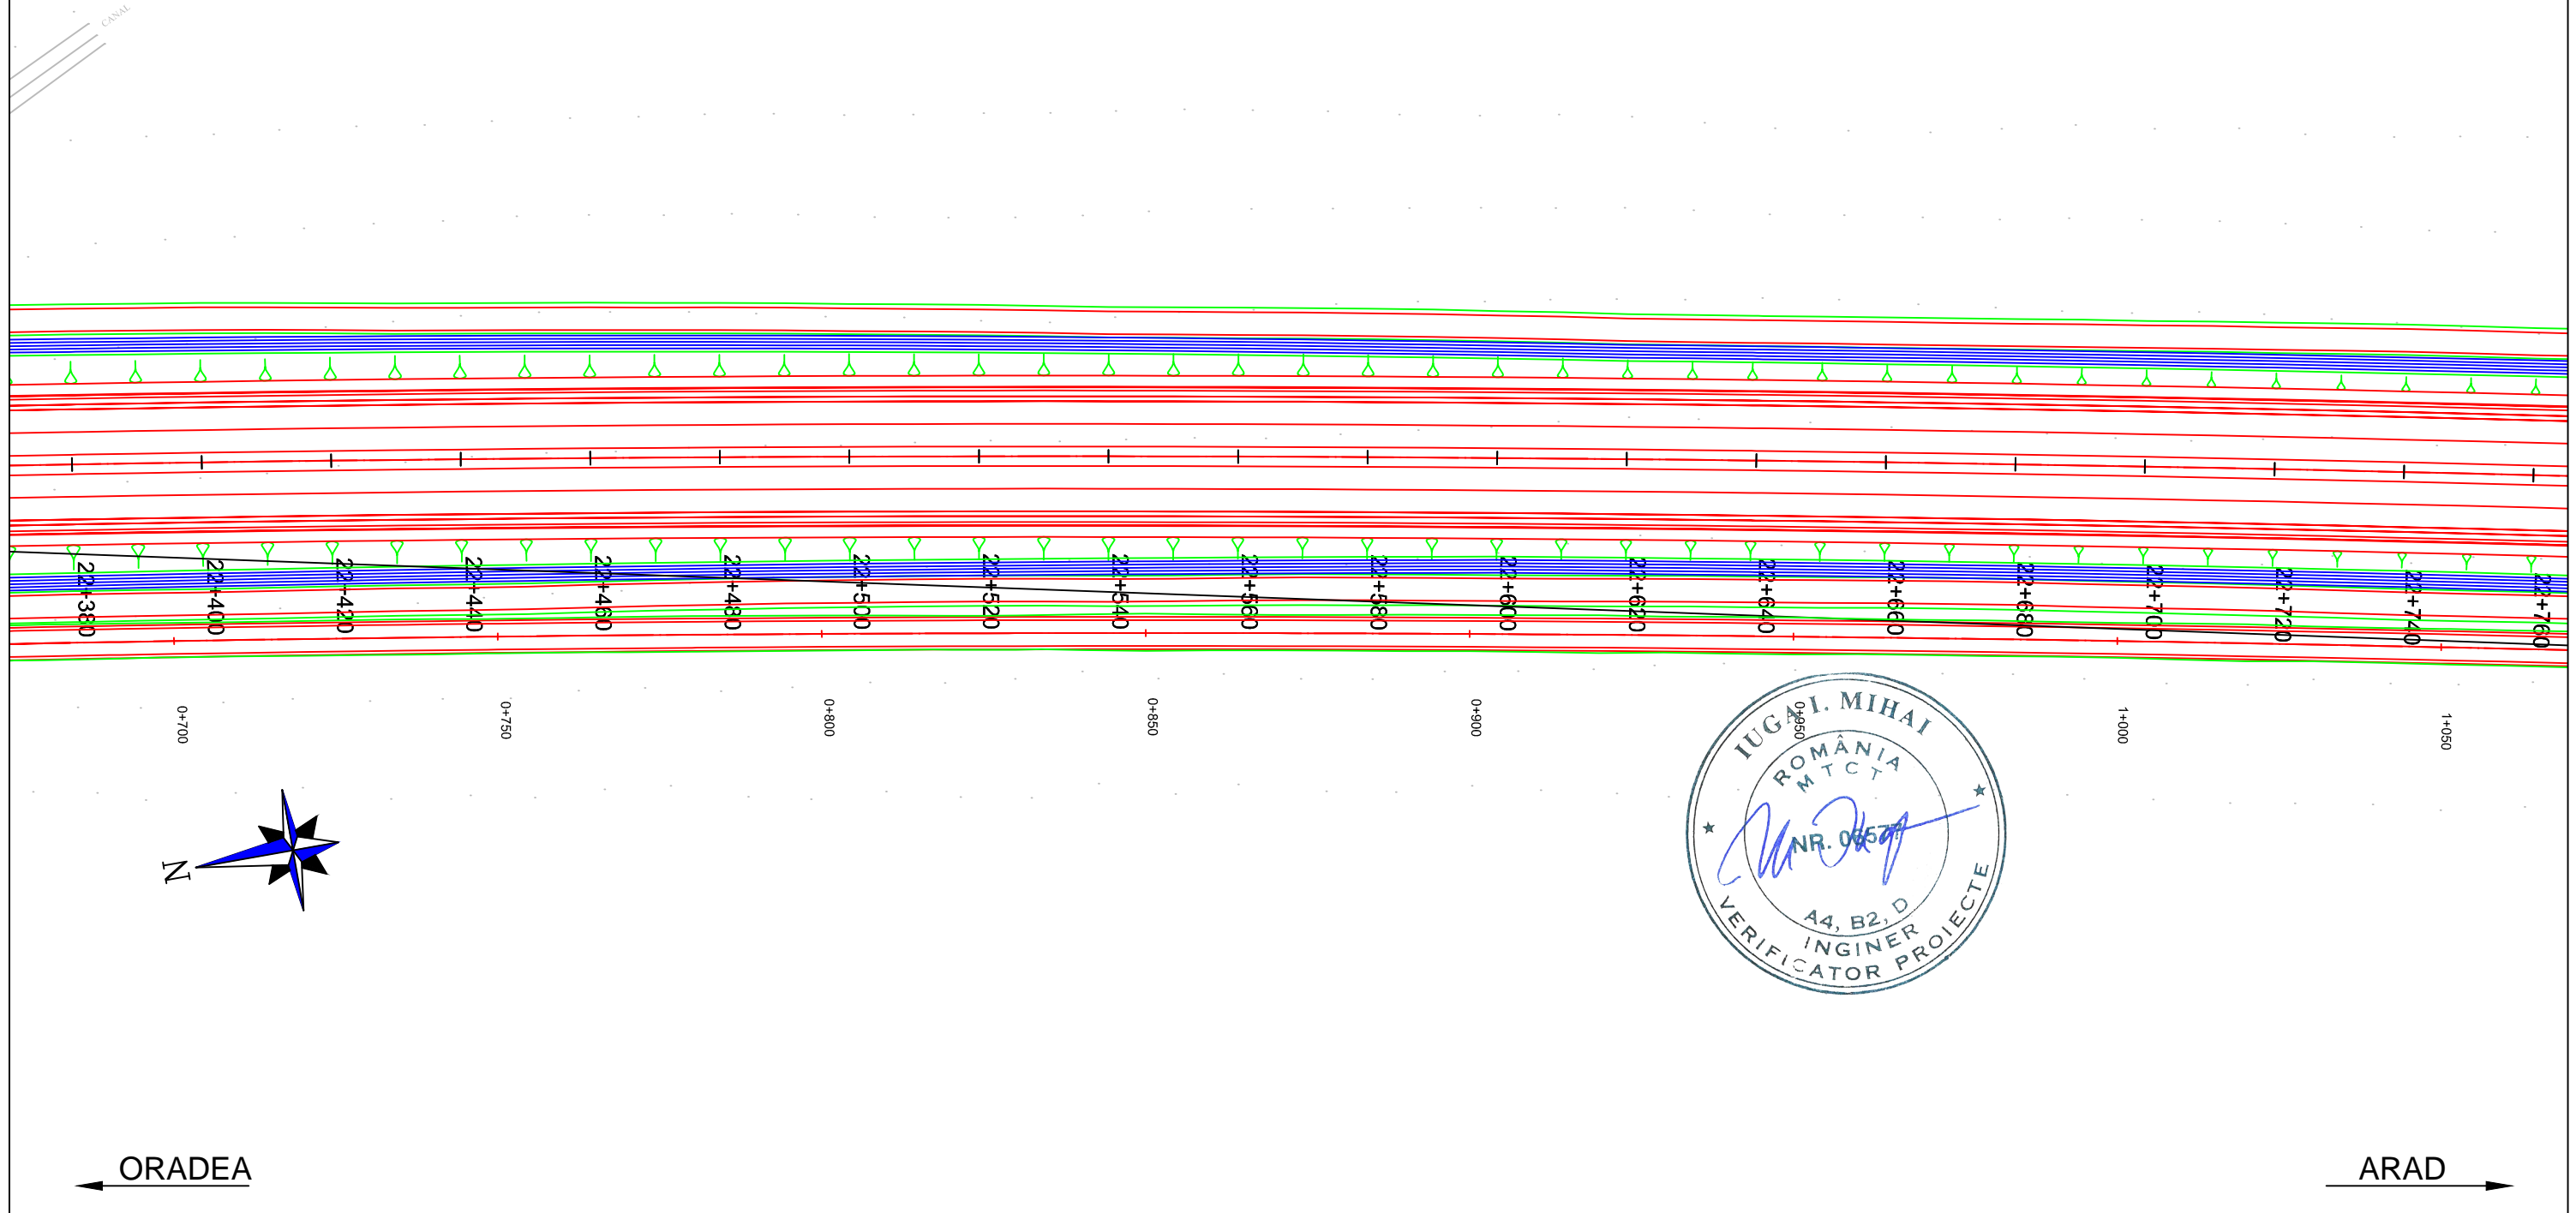PLAN DE SITUATIE / LAYOUT PLAN


Scara / Scale: 1:1000

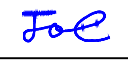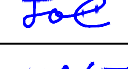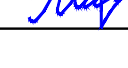

PROIECTANT / DESIGNER: S.C. CONSITRANS S.R.L. 	BENEFICIAR / BENEFICIARY: MUNICIPIUL ARAD, MUNICIPIUL ORADEA, CONSILIUL JUDETEAN ARAD, CONSILIUL JUDETEAN BIHOR CNAIR			FUNCTIA / POSITION:	NUME / NAME:	SEMNATURA / SIGNATURE:	Titlu plansa / Drawing title:	REV/ REV.	DATA/ DATE:	DETALII REVIZIE / REVISION DETAILS:	PROIECTAT / DESIGNER:
	INVESTITIA / INVESTMENT: ACTUALIZARE/COMPLETARE/REVIZUIRE (S.F. + P.A.C. + P.O.E + P.T.E.) "DRUM EXPRES ARAD ORADEA" ACTUALIZATION/COMPLETION (S.F. + P.A.C. + P.O.E + P.T.E.) "EXPRESS ROAD ARAD ORADEA"			COORDONATOR DE PROIECT / PROJECT MANAGER: ing. S. VEACESLAV 	SEF PROIECT SPECIALITATE / TEAM LEADER: ing. C. TODERASCU 	PROIECTAT / DESIGNER: ing. C. TODERASCU 	VERIFICAT / INTERNAL CHECKER: ing. N. GISCA 	PLAN DE SITUATIE / LAYOUT PLAN			
FAZA PROIECTARE / DESIGN STAGE: PROIECT TEHNIC DE EXECUTIE / TECHNICAL PROJECT AND DETAIL DESIGN			Contract / Contract: 14724/01.07.2021	Data / Date: 11.2023	Scara / Scale: 1:1000	Cod plansa / Drawing code: CST-0121-PT-1-DX-01-PS-76-R00					
   PROIECT CO-FINANȚAT DIN FONDUL DE COEZIUNE, PRIN PROGRAMUL OPERAȚIONAL INFRASTRUCTURĂ MARE / PROJECT CO-FINANCED FROM THE COHESION FUND, THROUGH THE LARGE INFRASTRUCTURE OPERATIONAL PROGRAM											

PLAN DE SITUATIE / LAYOUT PLAN


Scara / Scale: 1:1000

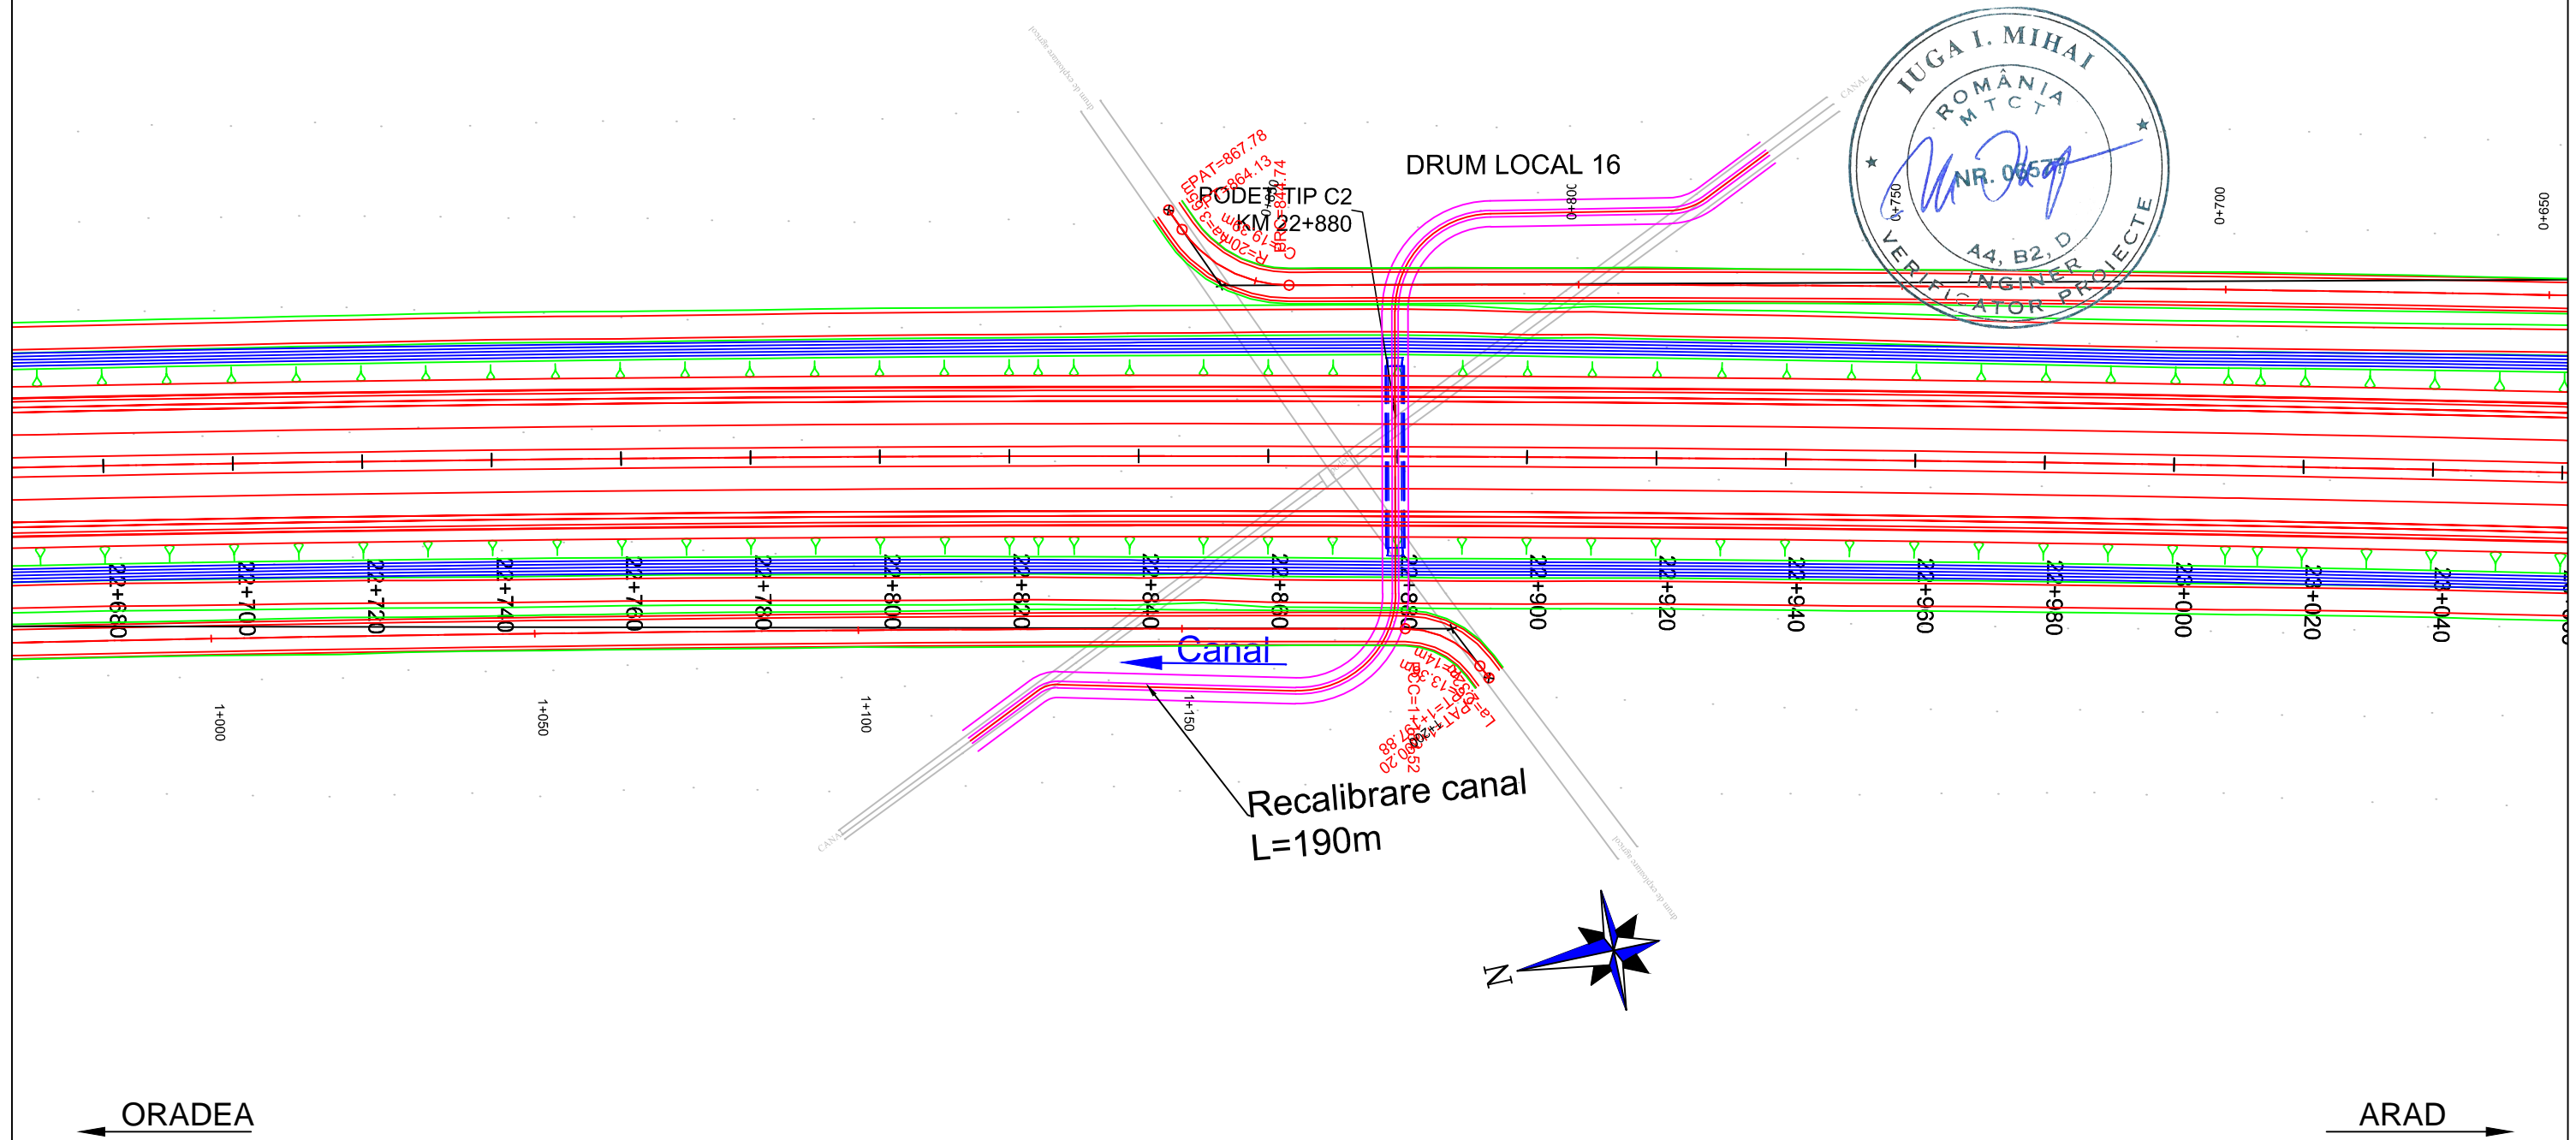






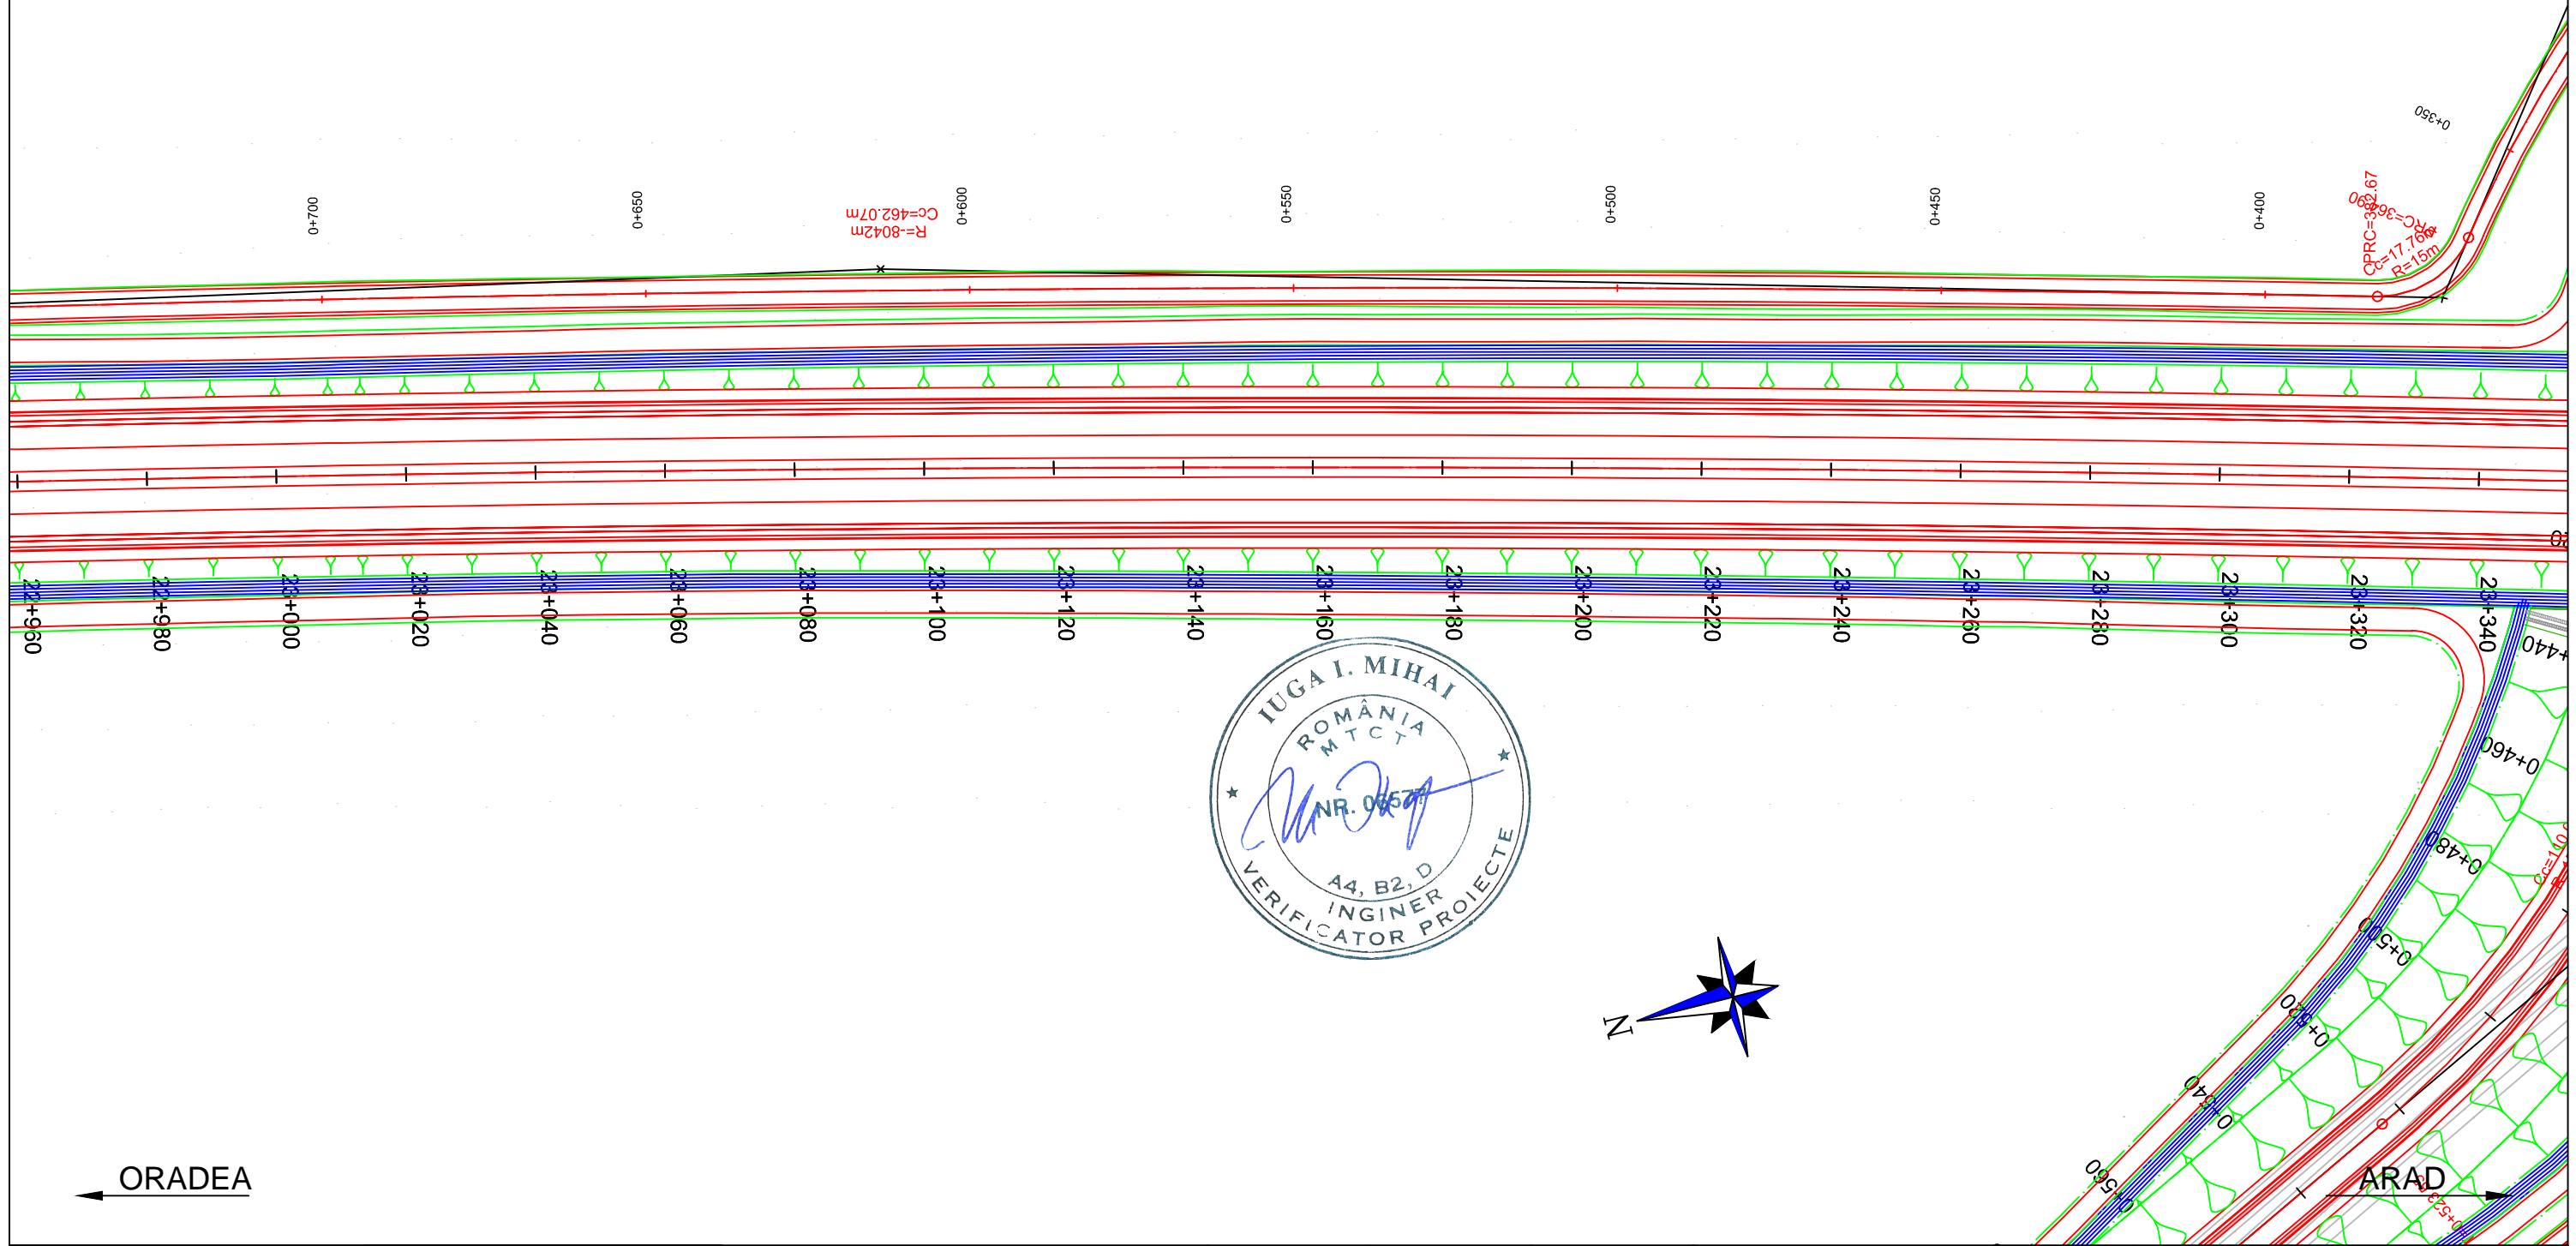

PROIECTANT / DESIGNER: S.C. CONSITRANS S.R.L.		BENEFICIAR / BENEFICIARY: MUNICIPIUL ARAD, MUNICIPIUL ORADEA, CONSILIUL JUDETEAN ARAD, CONSILIUL JUDETEAN BIHOR, CNAIR			FUNCTIA / POSITION:	NUME / NAME:	SEMNTURA / SIGNATURE:	Titlu plansa / Drawing title:	REV/REV.:	DATA/DATE:	DETALII REVIZIE / REVISION DETAILS:	PROIECTAT / DESIGNER:
		INVESTITIA / INVESTMENT: ACTUALIZARE/COMPLETARE/REVIZUIRE (S.F. + P.A.C. + P.O.E + P.T.E.) "DRUM EXPRES ARAD ORADEA" ACTUALIZATION/COMPLETION (S.F. + P.A.C. + P.O.E + P.T.E.) "EXPRESS ROAD ARAD ORADEA"			COORDONATOR DE PROIECT / PROJECT MANAGER: ing. S. VEACESLAV	SEF PROIECT SPECIALITATE / TEAM LEADER: ing. C. TODERASCU			PLAN DE SITUATIE / LAYOUT PLAN			
		FAZA PROIECTARE / DESIGN STAGE: PROIECT TEHNIC DE EXECUTIE / TECHNICAL PROJECT AND DETAIL DESIGN			PROIECTAT / DESIGNER: ing. C. TODERASCU			LUCRARI DE DRUM / ROAD WORKS				
PROIECT CO-FINANȚAT DIN FONDUL DE COEZIUNE, PRIN PROGRAMUL OPERAȚIONAL INFRASTRUCTURĂ MARE / PROJECT CO-FINANCED FROM THE COHESION FUND, THROUGH THE LARGE INFRASTRUCTURE OPERATIONAL PROGRAM		Contract / Contract: 14724/01.07.2021	Data / Date: 11.2023	Scara / Scale: 1:1000	VERIFICAT / INTERNAL CHECKER: ing. N. GISCA		Cod plansa / Drawing code: CST-0121-PT-1-DX-01-PS-77-R00					

PLAN DE SITUATIE / LAYOUT PLAN

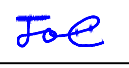
Scara / Scale: 1:1000



PROIECTANT / DESIGNER: S.C. CONSITRANS S.R.L. 	BENEFICIAR / BENEFICIARY: MUNICIPIUL ARAD, MUNICIPIUL ORADEA, CONSILIUL JUDETEAN ARAD, CONSILIUL JUDETEAN BIHOR CNAIR		FUNCTIA / POSITION:	NUME / NAME:	SEMNTURA / SIGNATURE:	Titlu plansa / Drawing title:	REV. / REV.	DATA / DATE:	DETALII REVIZIE / REVISION DETAILS:	PROIECTAT / DESIGNER:
	INVESTITIA / INVESTMENT: ACTUALIZARE/COMPLETARE/REVIZUIRE (S.F. + P.A.C. + P.O.E + P.T.E.) "DRUM EXPRES ARAD ORADEA" ACTUALIZATION/COMPLETION (S.F. + P.A.C. + P.O.E + P.T.E.) "EXPRESS ROAD ARAD ORADEA"		COORDONATOR DE PROIECT / PROJECT MANAGER: ing. S. VEACESLAV	SEF PROIECT SPECIALITATE / TEAM LEADER: ing. C. TODERASCU			PLAN DE SITUATIE LAYOUT PLAN			
   UNIUNEA EUROPEANA ROMANIA Instrumente Structurale 2014-2020 PROIECT CO-FINANȚAT DIN FONDUL DE COEZIUNE, PRIN PROGRAMUL OPERAȚIONAL INFRASTRUCTURĂ MARE / PROJECT CO-FINANCED FROM THE COHESION FUND, THROUGH THE LARGE INFRASTRUCTURE OPERATIONAL PROGRAM	FAZA PROIECTARE / DESIGN STAGE: PROIECT TEHNIC DE EXECUTIE / TECHNICAL PROJECT AND DETAIL DESIGN		PROIECTAT / DESIGNER: ing. C. TODERASCU	VERIFICAT / INTERNAL CHECKER: ing. N. GISCA		LUCRARI DE DRUM / ROAD WORKS	Cod plansa / Drawing code: CST-0121-PT-1-DX-01-PS-78-R00			
	Contract / Contract: 14724/01.07.2021	Data / Date: 11.2023	Scara / Scale: 1:1000							

PLAN DE SITUATIE / LAYOUT PLAN

Scara / Scale: 1:1000

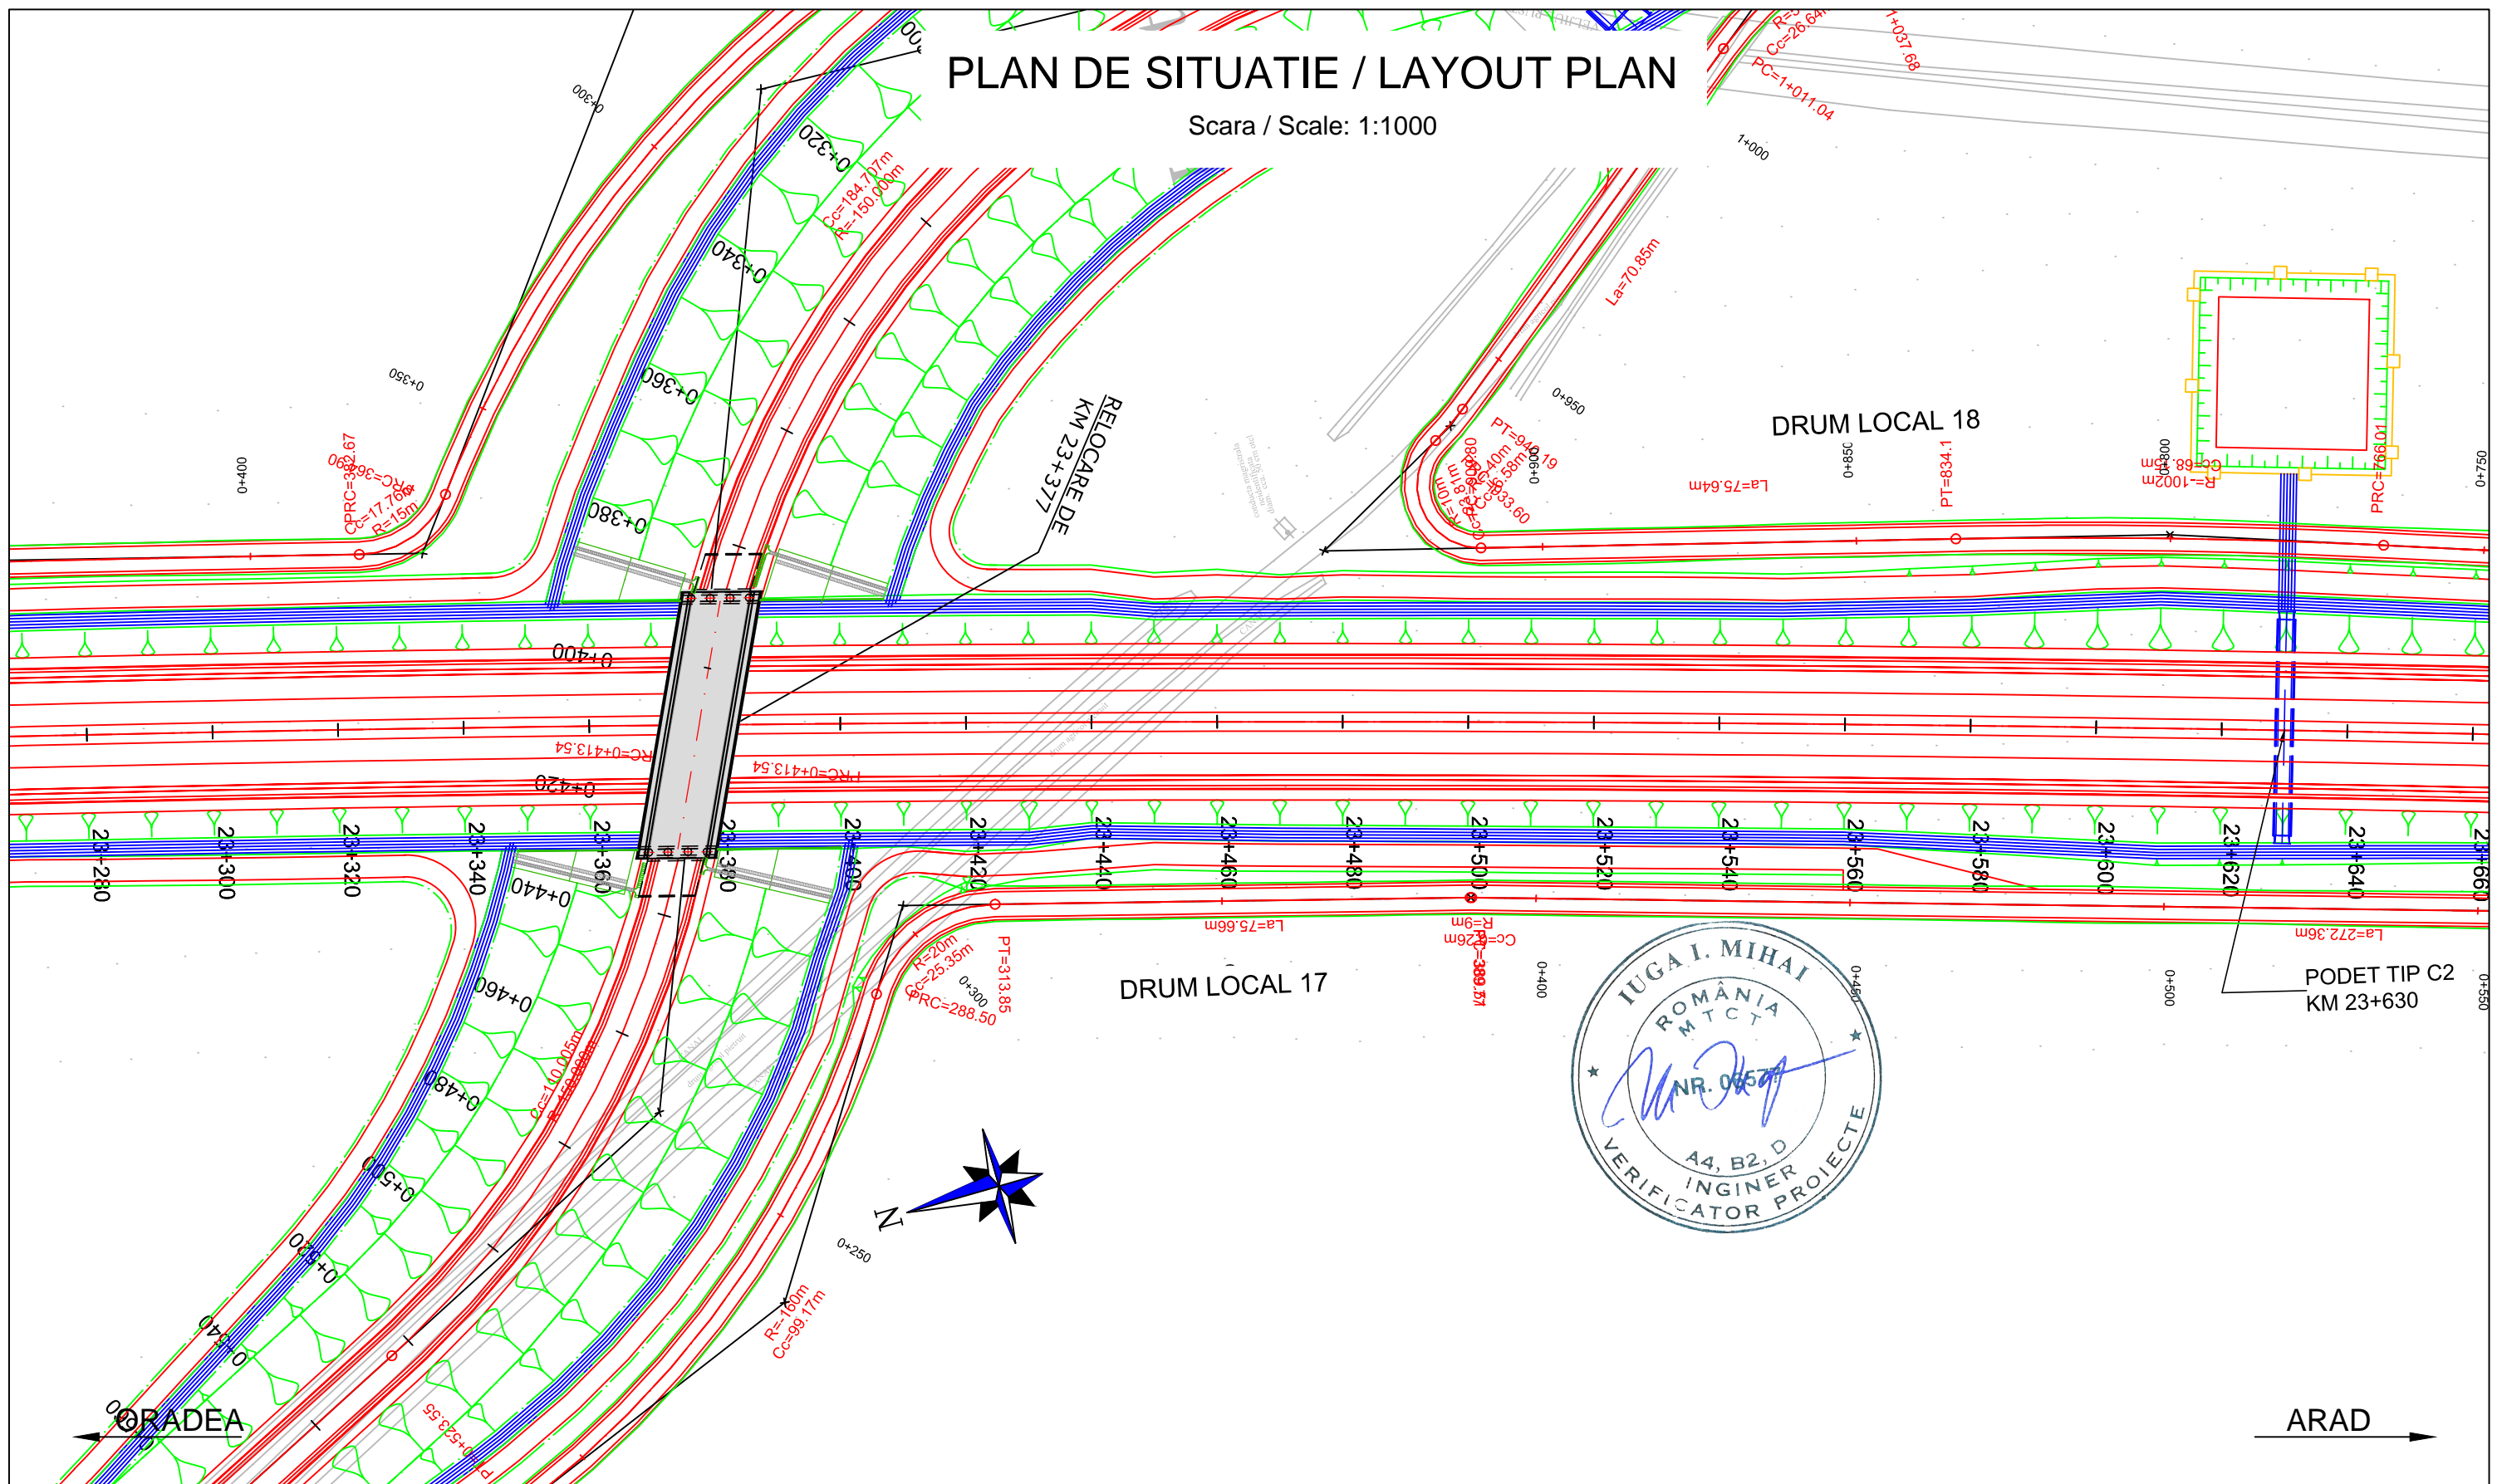


PROIECTANT / DESIGNER: S.C. CONSITRANS S.R.L.	BENEFICIAR / BENEFICIARY: MUNICIPIUL ARAD, MUNICIPIUL ORADEA, CONSILIUL JUDETEAN ARAD, CONSILIUL JUDETEAN BIHOR CNAIR			FUNCTIA / POSITION:	NUME / NAME:	SEMNATURA / SIGNATURE:	Titlu plansa / Drawing title:	REV/ REV.	DATA/ DATE:	DETALII REVIZIE / REVISION DETAILS:	PROIECTAT / DESIGNER:
	INVESTITIA / INVESTMENT: ACTUALIZARE/COMPLETARE/REVIZUIRE (S.F. + P.A.C. + P.O.E + P.T.E.) "DRUM EXPRES ARAD ORADEA" ACTUALIZATION/COMPLETION (S.F. + P.A.C. + P.O.E + P.T.E.) "EXPRESS ROAD ARAD ORADEA"			COORDONATOR DE PROIECT / PROJECT MANAGER: ing. S. VEACESLAV	SEF PROIECT SPECIALITATE / TEAM LEADER: ing. C. TODERASCU	[Signature]	[Signature]	PLAN DE SITUATIE / LAYOUT PLAN			
FAZA PROIECTARE / DESIGN STAGE: PROIECT TEHNIC DE EXECUTIE / TECHNICAL PROJECT AND DETAIL DESIGN			PROIECTAT / DESIGNER: ing. C. TODERASCU	VERIFICAT / INTERNAL CHECKER: ing. N. GISCA	[Signature]	[Signature]	LUCRARI DE DRUM / ROAD WORKS				
Contract /Contract: 14724/01.07.2021 Project /Project no.: 001/2021			Data / Date: 11.2023	Scara /Scale: 1:1000	Cod plansa / Drawing code: CST-0121-PT-1-DX-01-PS-79-R00						

PROIECT CO-FINANȚAT DIN FONDUL DE COEZIUNE, PRIN PROGRAMUL OPERAȚIONAL INFRASTRUCTURĂ MARE / PROJECT CO-FINANCED FROM THE COHESION FUND, THROUGH THE LARGE INFRASTRUCTURE OPERATIONAL PROGRAM

PLAN DE SITUATIE / LAYOUT PLAN

Scara / Scale: 1:1000



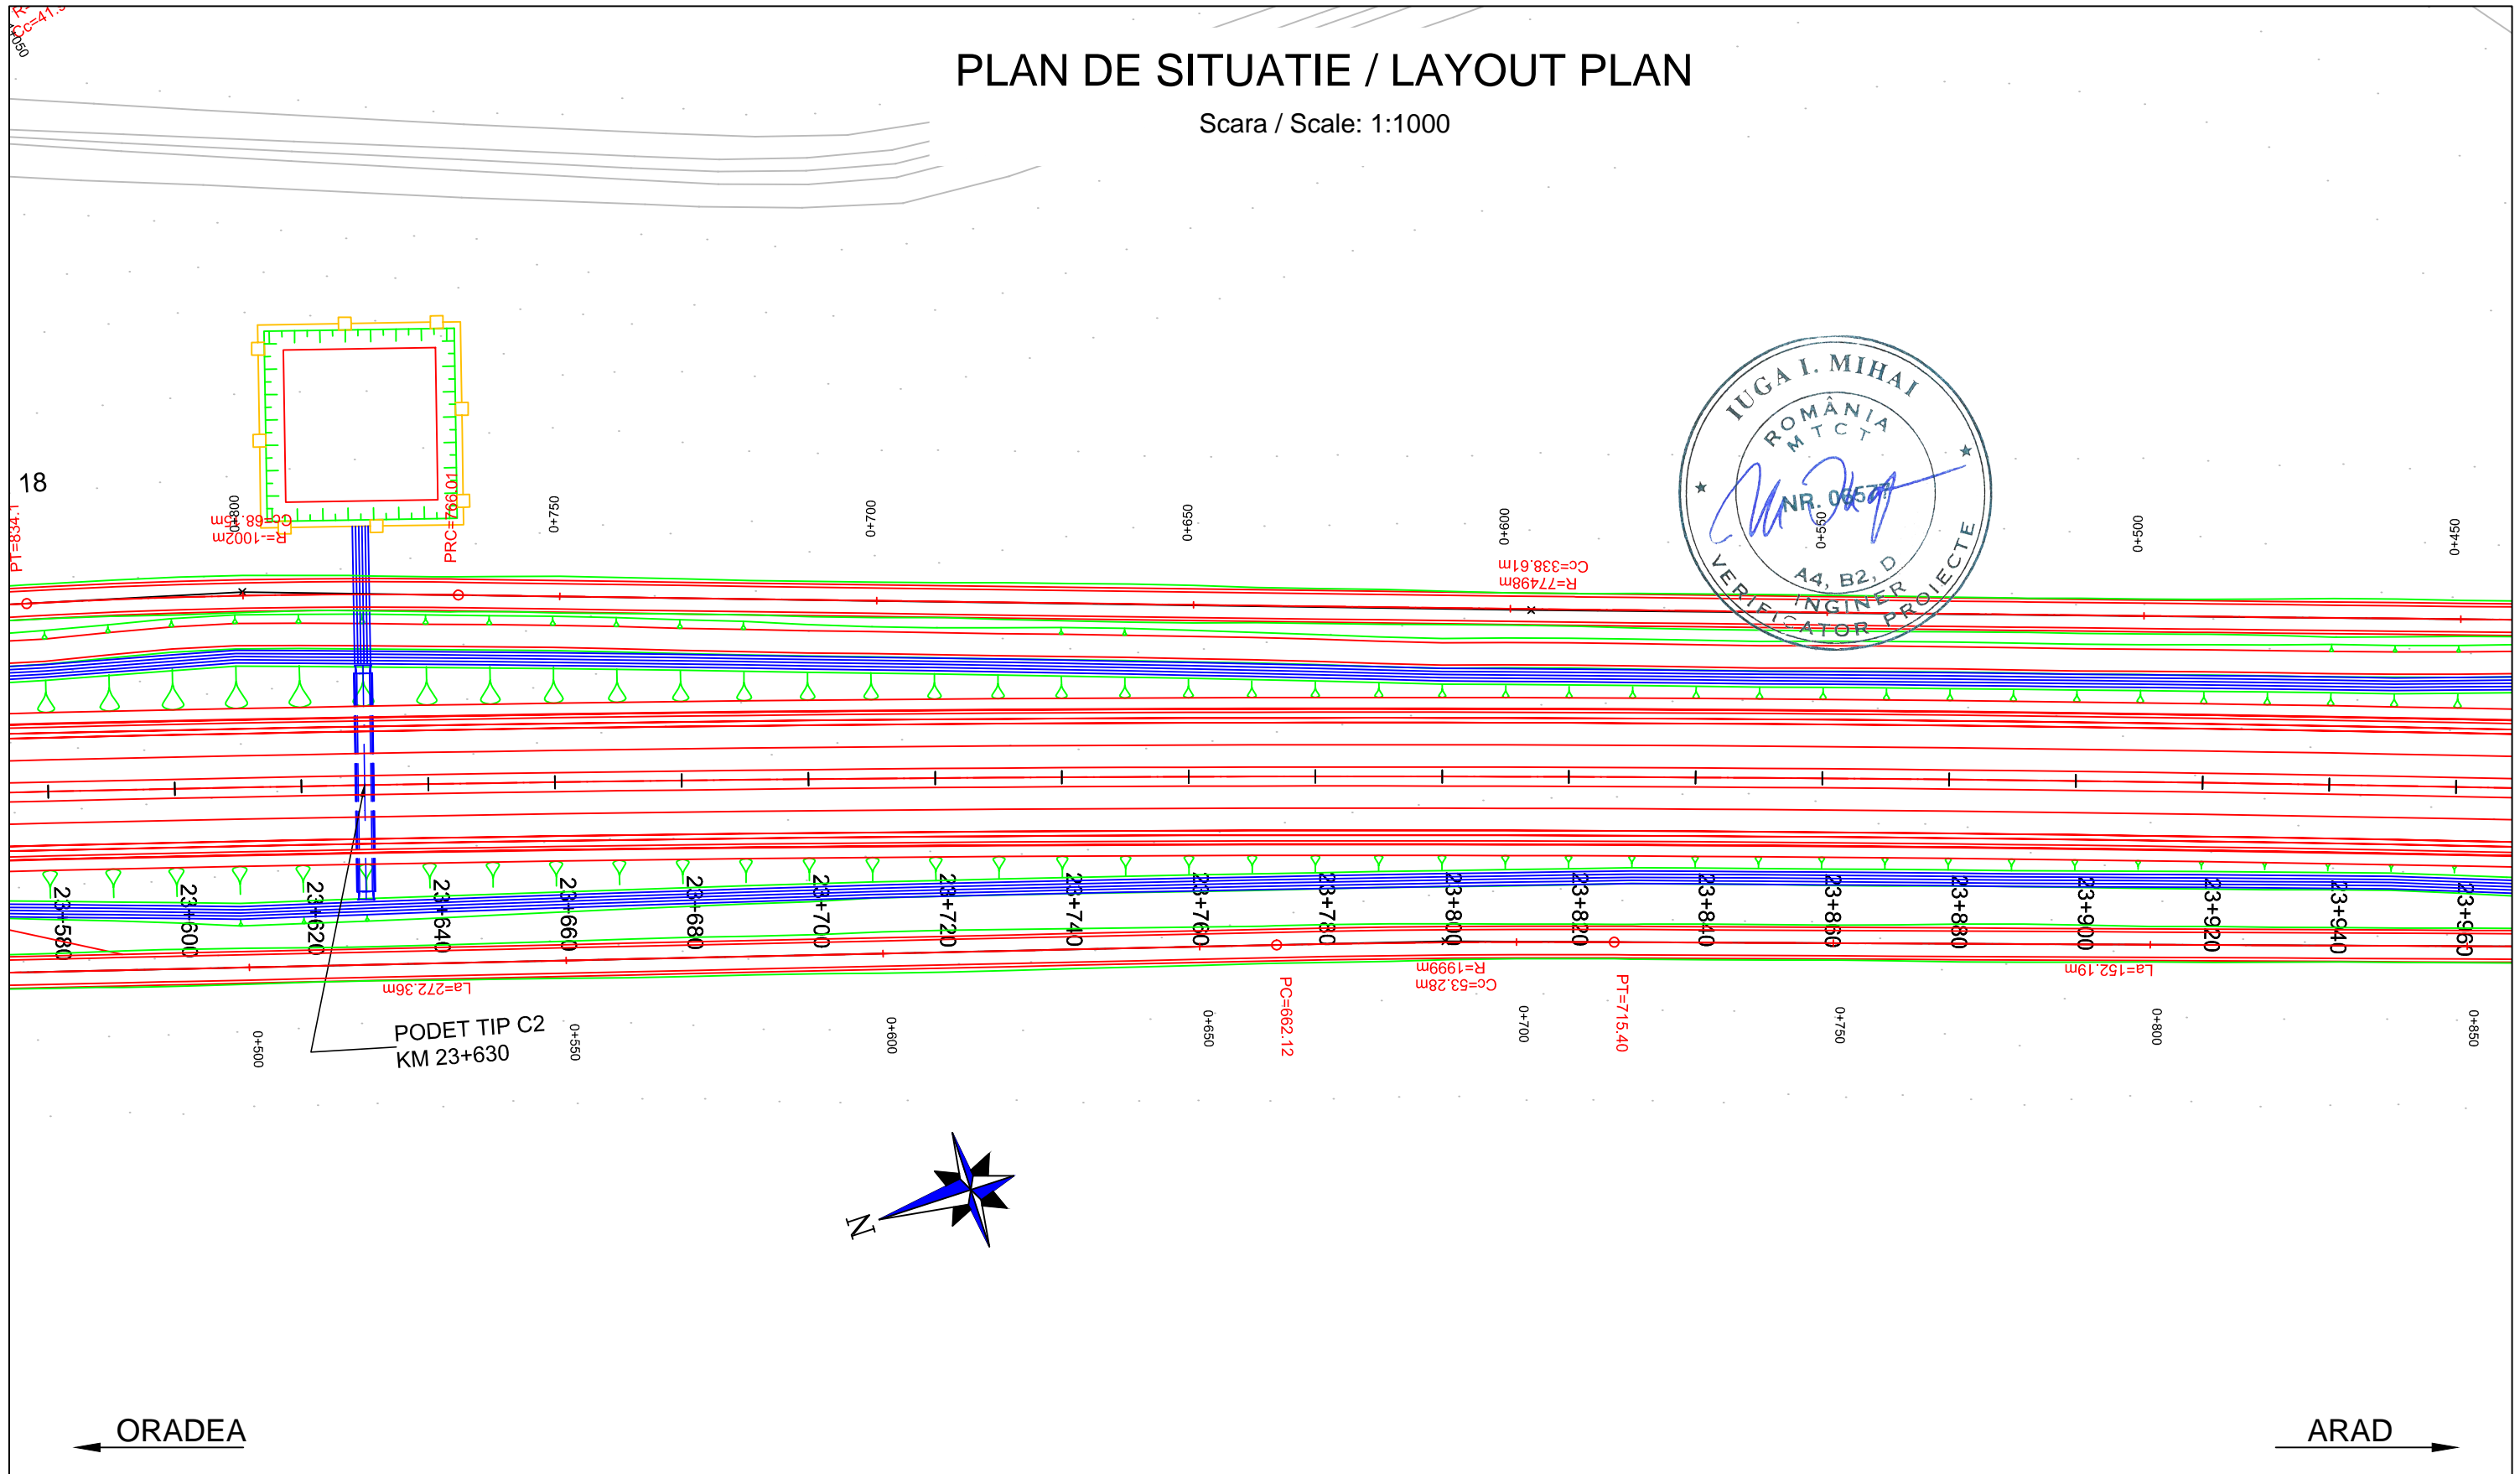


PROIECTANT / DESIGNER: S.C. CONSITRANS S.R.L.		BENEFICIAR / BENEFICIARY: MUNICIPIUL ARAD, MUNICIPIUL ORADEA, CONSILIUL JUDETEAN ARAD, CONSILIUL JUDETEAN BIHOR CNAIR			FUNCTIA / POSITION:	NUME / NAME:	SEMNATURA / SIGNATURE:	Titlu plansa / Drawing title:	REV/ REV.:	DATA/ DATE:	DETALII REVIZIE / REVISION DETAILS:	PROIECTAT / DESIGNER:	
		INVESTITIA / INVESTMENT: ACTUALIZARE/COMPLETARE/REVIZUIRE (S.F. + P.A.C. + P.O.E + P.T.E.) "DRUM EXPRES ARAD ORADEA" ACTUALIZATION/COMPLETION (S.F. + P.A.C. + P.O.E + P.T.E.) "EXPRESS ROAD ARAD ORADEA"			COORDONATOR DE PROIECT / PROJECT MANAGER: ing. S. VEACESLAV	SEF PROIECT SPECIALITATE / TEAM LEADER: ing. C. TODERASCU			PLAN DE SITUATIE LAYOUT PLAN				
 UNIUNEA EUROPEANA PROIECT CO-FINANȚAT DIN FONDUL DE COEZIUNE, PRIN PROGRAMUL OPERAȚIONAL INFRASTRUCTURĂ MARE / PROJECT CO-FINANANCED FROM THE COHESION FUND, THROUGH THE LARGE INFRASTRUCTURE OPERATIONAL PROGRAM		 GUVERNUL ROMÂNIEI Instrumente Structurale 2014-2020		FAZA PROIECTARE / DESIGN STAGE: PROIECT TEHNIC DE EXECUTIE / TECHNICAL PROJECT AND DETAIL DESIGN			PROIECTAT / DESIGNER: ing. C. TODERASCU		LUCRARI DE DRUM / ROAD WORKS				
Contract /Contract: 14724/01.07.2021 Project /Project no.: 001/2021		Data / Date: 11.2023	Scara /Scale: 1:1000	VERIFICAT / INTERNAL CHECKER: ing. N. GISCA		Cod plansa / Drawing code: CST-0121-PT-1-DX-01-PS-80-R00							

PLAN DE SITUATIE / LAYOUT PLAN

Scara / Scale: 1:1000

partie albie cu
u din beton

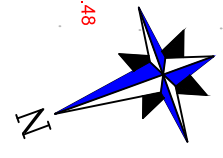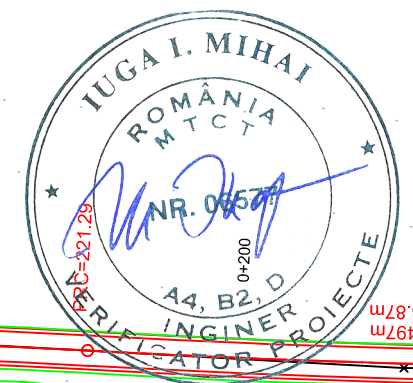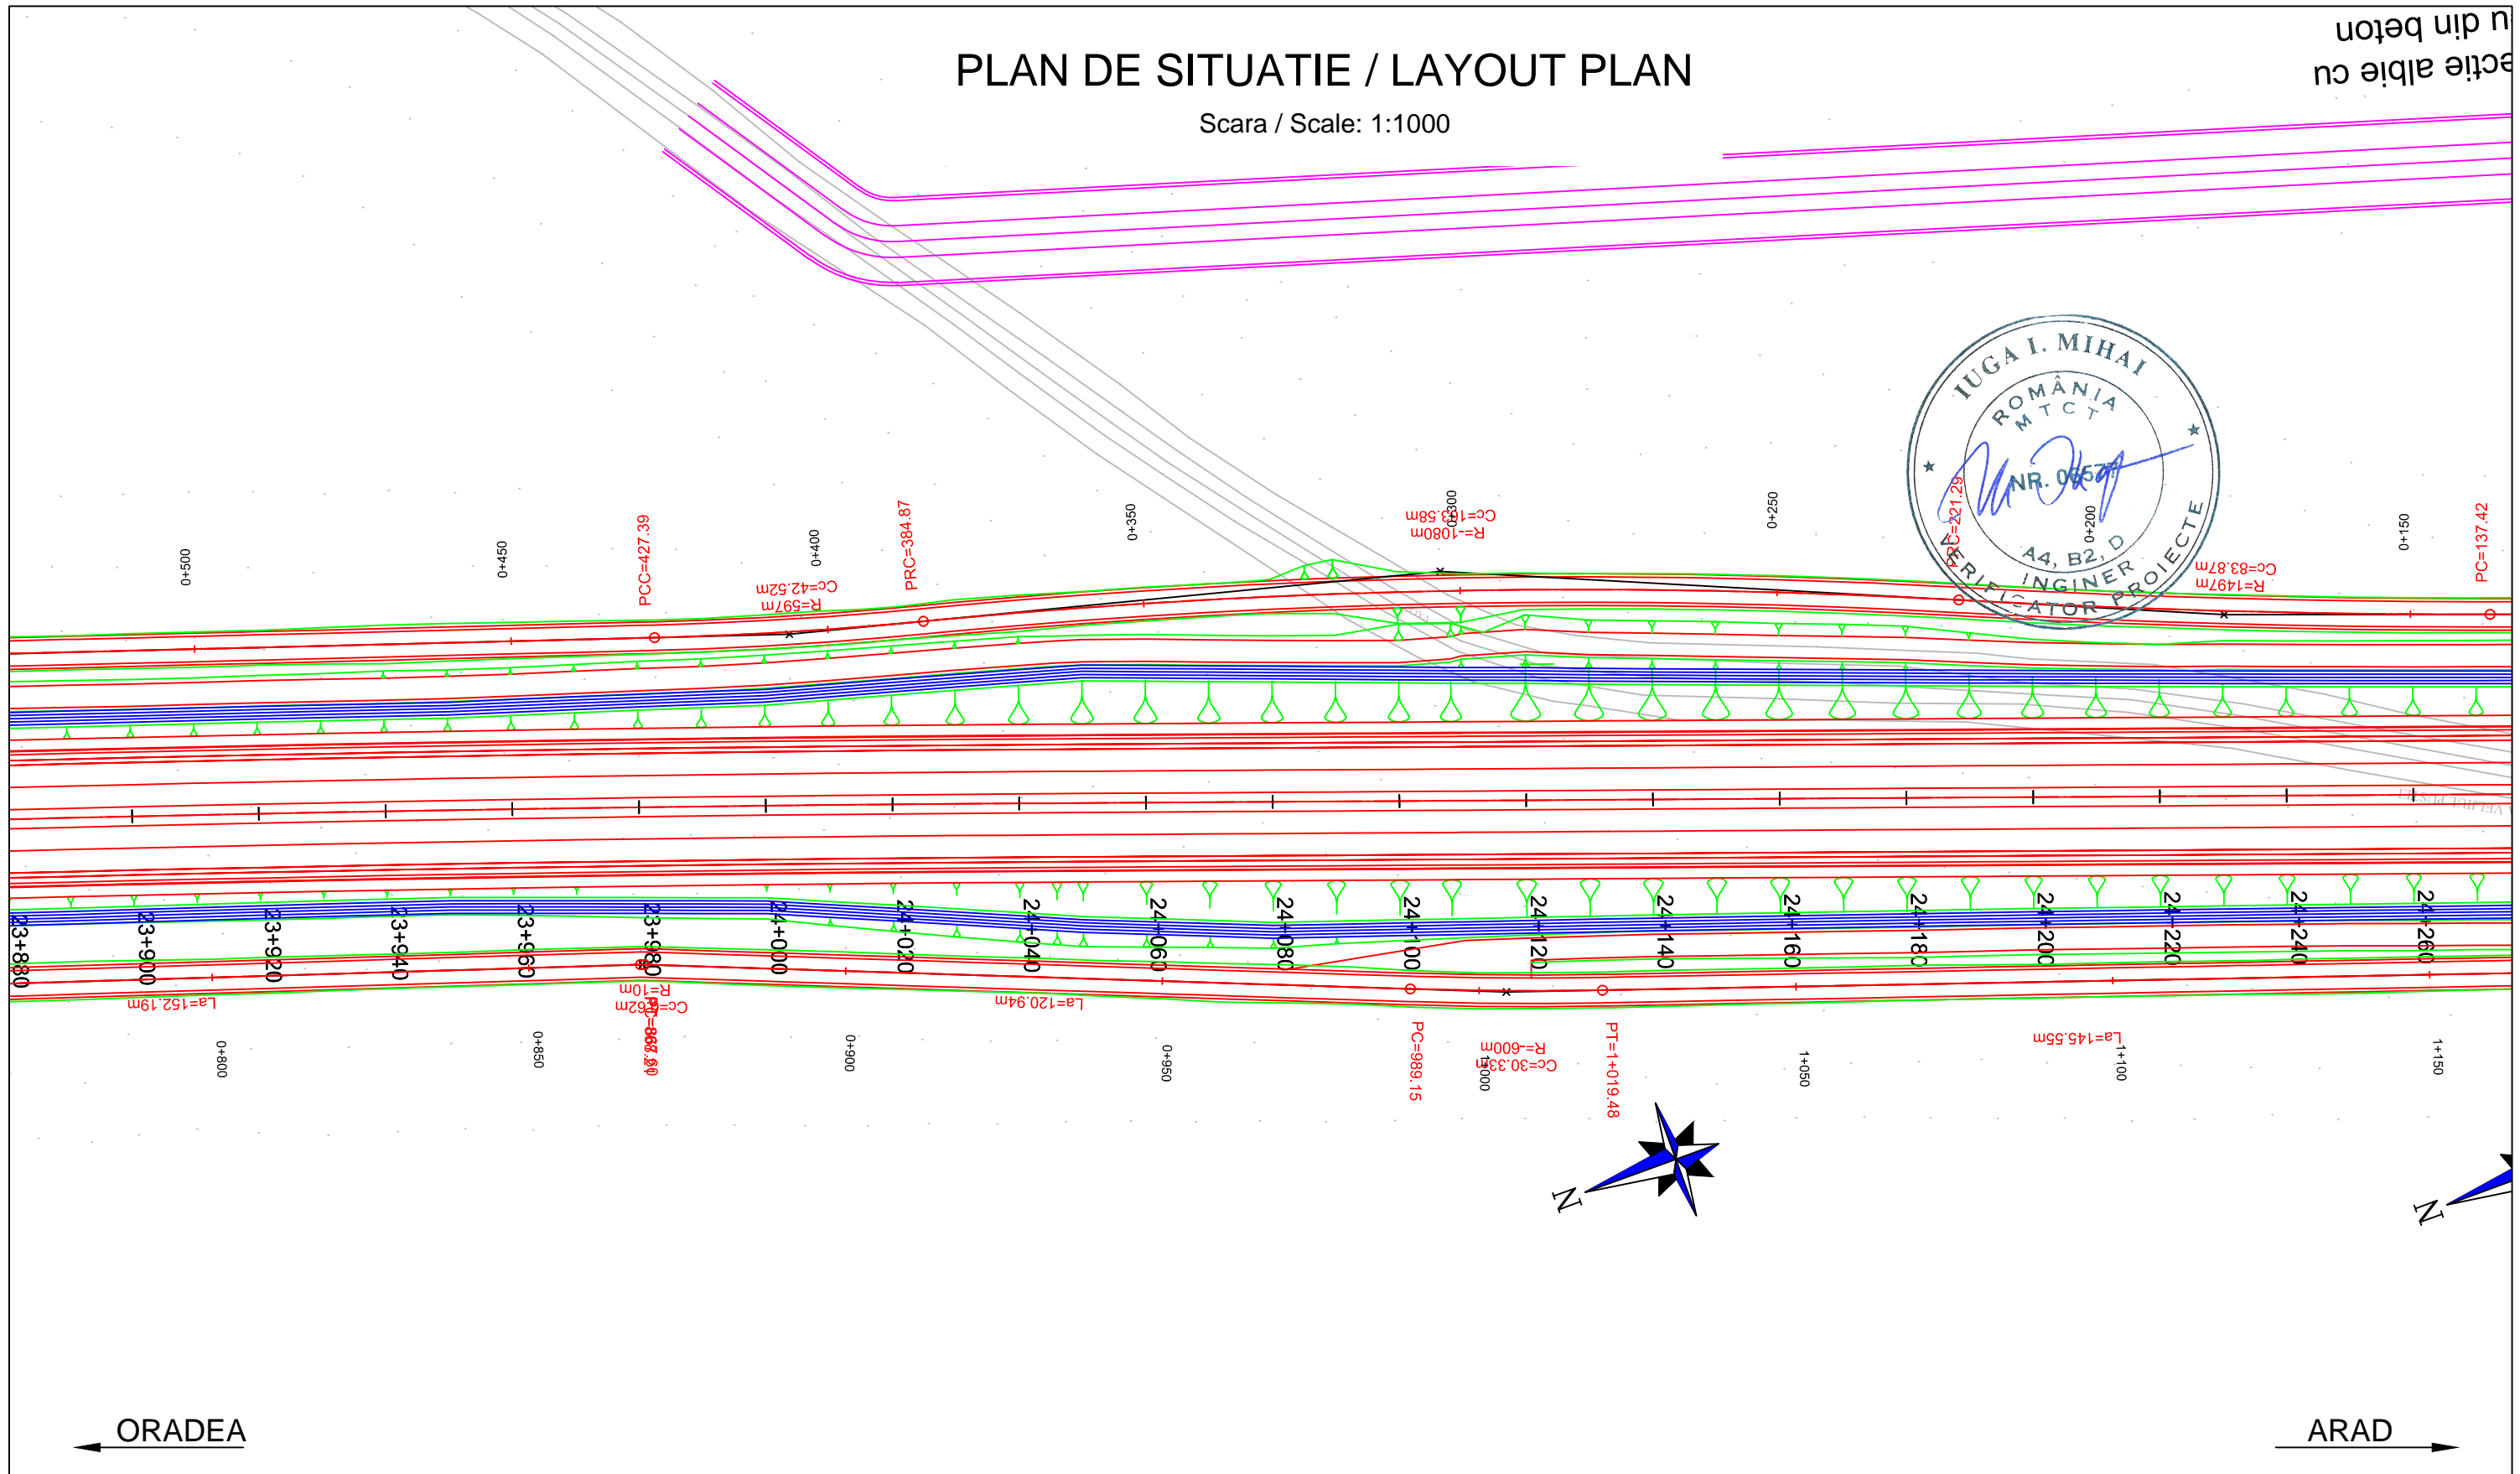

ORADEA ←



→ ARAD

PROIECTANT / DESIGNER: S.C. CONSITRANS S.R.L.		BENEFICIAR / BENEFICIARY: MUNICIPIUL ARAD, MUNICIPIUL ORADEA, CONSILIUL JUDETEAN ARAD, CONSILIUL JUDETEAN BIHOR CNAIR			FUNCTIA / POSITION:	NUME / NAME:	SEMNTATURA / SIGNATURE:	Titlu plansa / Drawing title: PLAN DE SITUATIE LAYOUT PLAN	REV/ REV.:	DATA/ DATE:	DETALII REVIZIE / REVISION DETAILS:	PROIECTAT / DESIGNER:
		INVESTITIA / INVESTMENT: ACTUALIZARE/COMPLETARE/REVIZUIRE (S.F. + P.A.C. + P.O.E + P.T.E.) "DRUM EXPRES ARAD ORADEA" ACTUALIZATION/COMPLETION (S.F. + P.A.C. + P.O.E + P.T.E.) "EXPRESS ROAD ARAD ORADEA"			COORDONATOR DE PROIECT / PROJECT MANAGER: ing. S. VEACESLAV	SEF PROIECT SPECIALITATE / TEAM LEADER: ing. C. TODERASCU						
<p>PROIECT CO-FINANȚAT DIN FONDUL DE COEZIUNE, PRIN PROGRAMUL OPERAȚIONAL INFRASTRUCTURĂ MARE / PROJECT CO-FINANCED FROM THE COHESION FUND, THROUGH THE LARGE INFRASTRUCTURE OPERATIONAL PROGRAM</p>		FAZA PROIECTARE / DESIGN STAGE: PROIECT TEHNIC DE EXECUTIE / TECHNICAL PROJECT AND DETAIL DESIGN			PROIECTAT / DESIGNER: ing. C. TODERASCU		LUCRARI DE DRUM / ROAD WORKS					
		Contract /Contract: 14724/01.07.2021	Data / Date: 11.2023	Scara /Scale: 1:1000	VERIFICAT / INTERNAL CHECKER: ing. N. GISCA		Cod plansa / Drawing code: CST-0121-PT-1-DX-01-PS-81-R00					

Protectie albie cu



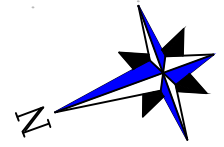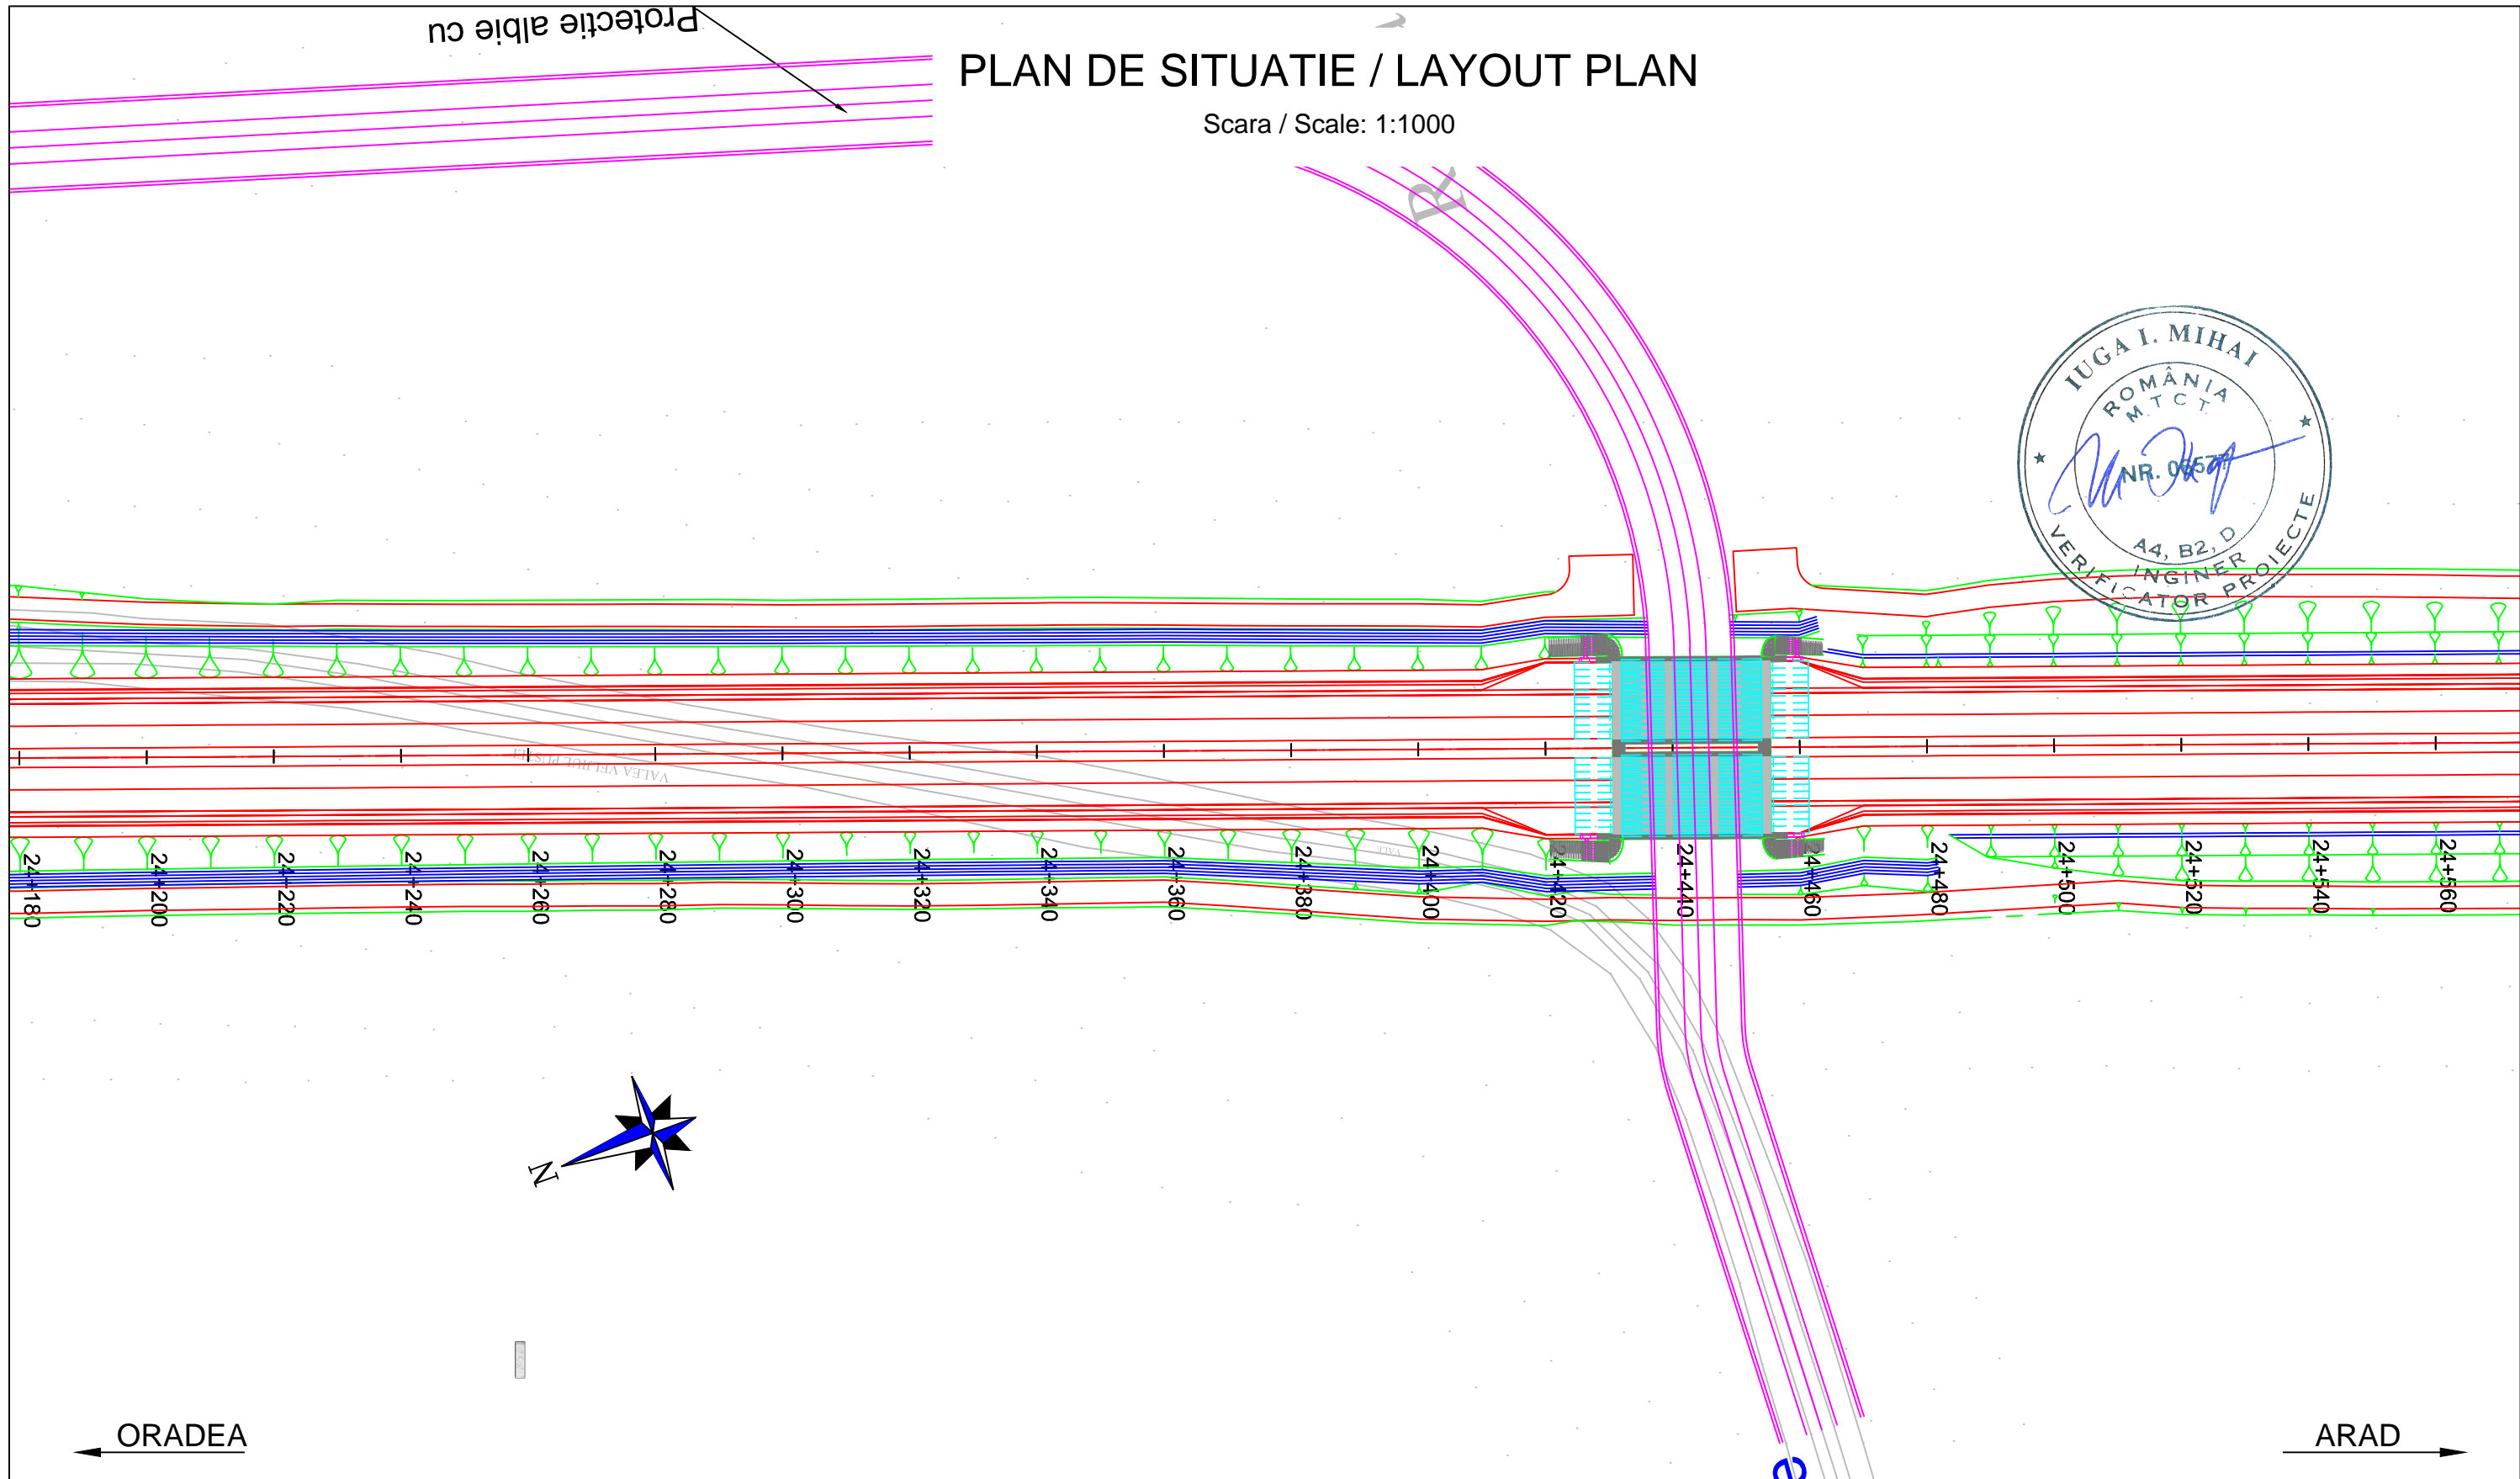


PLAN DE SITUATIE / LAYOUT PLAN

Scara / Scale: 1:1000



ORADEA ←

→ ARAD



PROIECTANT / DESIGNER: S.C. CONSITRANS S.R.L. 	BENEFICIAR / BENEFICIARY: MUNICIPIUL ARAD, MUNICIPIUL ORADEA, CONSILIUL JUDETEAN ARAD, CONSILIUL JUDETEAN BIHOR CNAIR			FUNCTIA / POSITION:	NUME / NAME:	SEMNTATURA / SIGNATURE:	Titlu plansa / Drawing title: PLAN DE SITUATIE LAYOUT PLAN	REV/ REV.:	DATA/ DATE:	DETALII REVIZIE / REVISION DETAILS:	PROIECTAT / DESIGNER:
	INVESTITIA / INVESTMENT: ACTUALIZARE/COMPLETARE/REVIZUIRE (S.F. + P.A.C. + P.O.E + P.T.E.) "DRUM EXPRES ARAD ORADEA" ACTUALIZATION/COMPLETION (S.F. + P.A.C. + P.O.E + P.T.E.) "EXPRESS ROAD ARAD ORADEA"			COORDONATOR DE PROIECT/ PROJECT MANAGER ing. S. VEACESLAV 	SEF PROIECT SPECIALITATE / TEAM LEADER ing. C. TODERASCU 	PROIECTAT / DESIGNER: ing. C. TODERASCU 		LUCRARI DE DRUM / ROAD WORKS	Cod plansa / Drawing code: CST-0121-PT-1-DX-01-PS-82-R00		
FAZA PROIECTARE / DESIGN STAGE: PROIECT TEHNIC DE EXECUTIE / TECHNICAL PROJECT AND DETAIL DESIGN			Contract /Contract: 14724/01.07.2021	Data / Date: 11.2023	Scara /Scale: 1:1000	VERIFICAT / INTERNAL CHECKER: ing. N. GISCA 					

UNIUNEA EUROPEANĂ
 PROIECT CO-FINANȚAT DIN FONDUL DE COEZIUNE, PRIN PROGRAMUL OPERAȚIONAL INFRASTRUCTURĂ MARE / PROJECT CO-FINANCED FROM THE COHESION FUND, THROUGH THE LARGE INFRASTRUCTURE OPERATIONAL PROGRAM

GOVERNUL ROMÂNIEI
 Instrumente Structurale 2014-2020






PLAN DE SITUATIE / LAYOUT PLAN

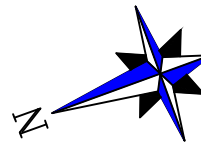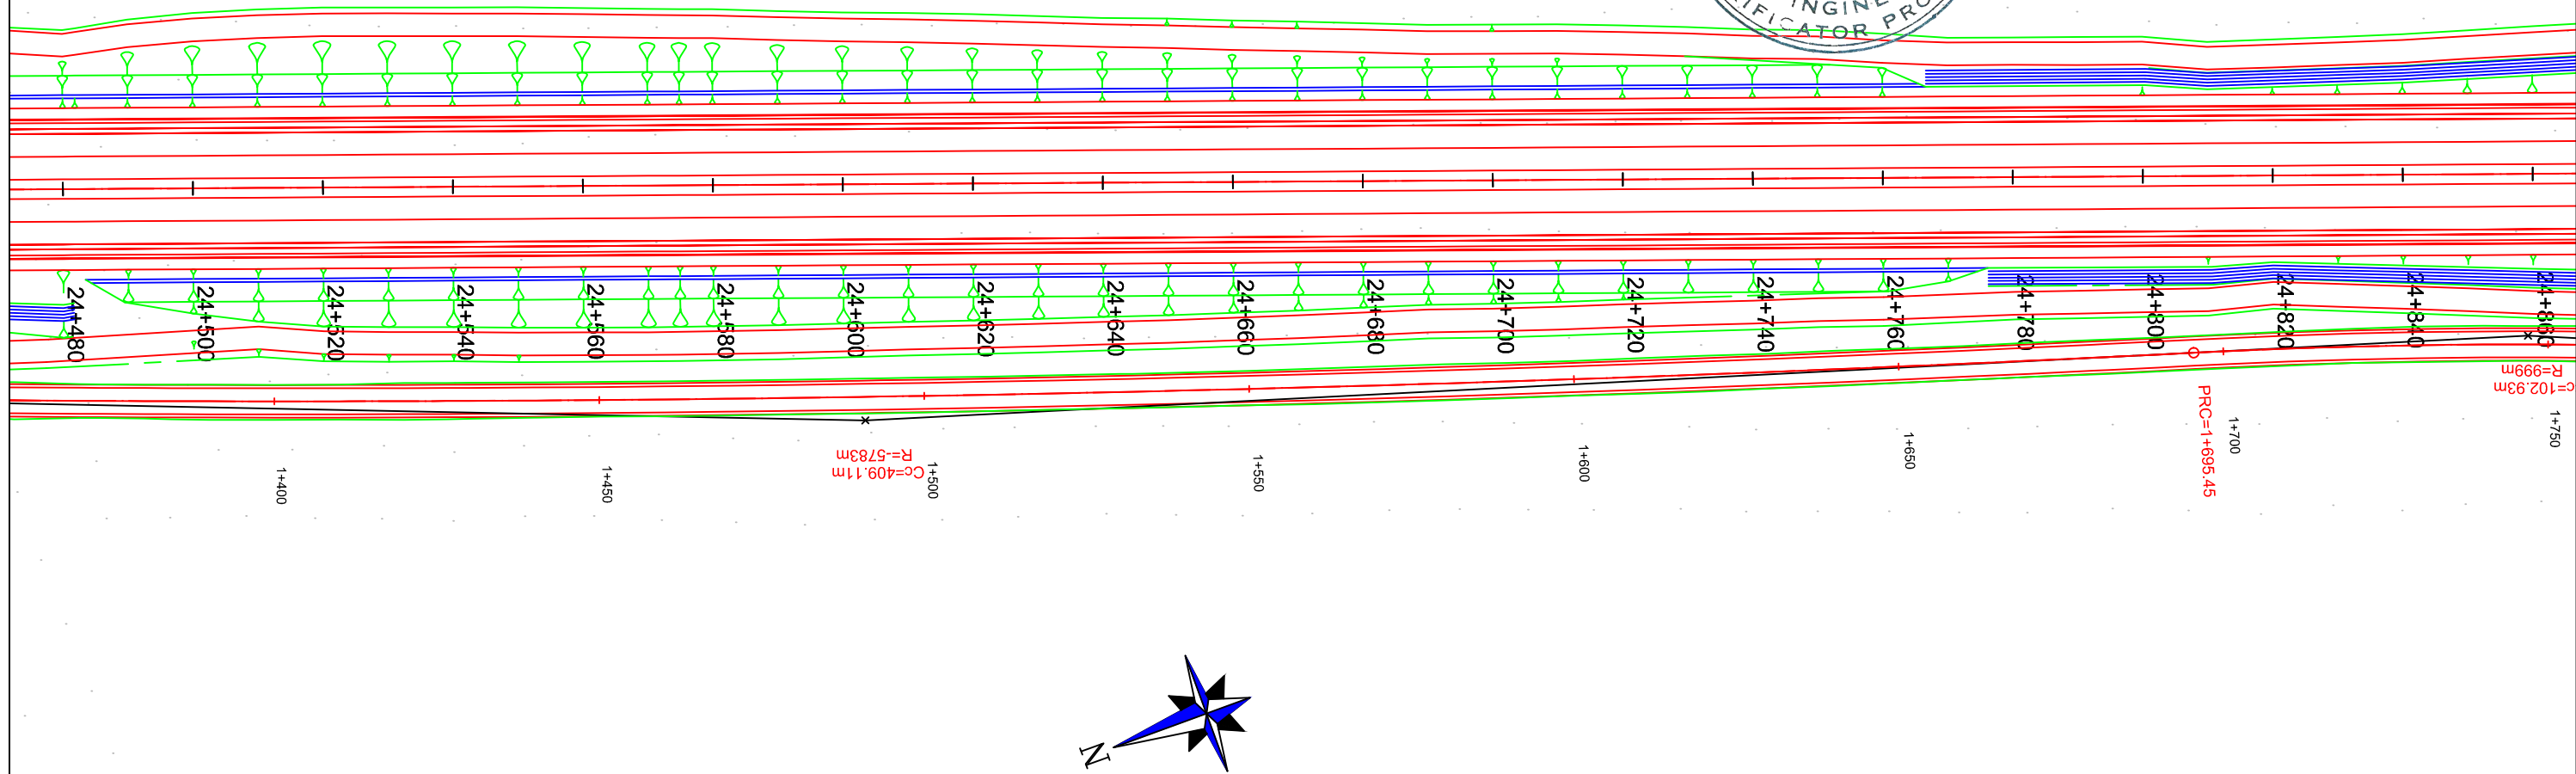
Scara / Scale: 1:1000



← ORADEA


→ ARAD

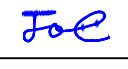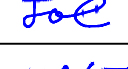PROIECTANT / DESIGNER: S.C. CONSITRANS S.R.L. 	BENEFICIAR / BENEFICIARY: MUNICIPIUL ARAD, MUNICIPIUL ORADEA, CONSILIUL JUDETEAN ARAD, CONSILIUL JUDETEAN BIHOR CNAIR			FUNCTIA / POSITION:	NUME / NAME:	SEMNTURA / SIGNATURE:	Titlu plansa / Drawing title:	REV/ REV.	DATA/ DATE:	DETALII REVIZIE / REVISION DETAILS:	PROIECTAT / DESIGNER:
	INVESTITIA / INVESTMENT: ACTUALIZARE/COMPLETARE/REVIZUIRE (S.F. + P.A.C. + P.O.E + P.T.E.) "DRUM EXPRES ARAD ORADEA" ACTUALIZATION/COMPLETION (S.F. + P.A.C. + P.O.E + P.T.E.) "EXPRESS ROAD ARAD ORADEA"			COORDONATOR DE PROIECT / PROJECT MANAGER: ing. S. VEACESLAV 	SEF PROIECT SPECIALITATE / TEAM LEADER: ing. C. TODERASCU 	PROIECTAT / DESIGNER: ing. C. TODERASCU 	LUCRARI DE DRUM / ROAD WORKS	Cod plansa / Drawing code: CST-0121-PT-1-DX-01-PS-83-R00			
FAZA PROIECTARE / DESIGN STAGE: PROIECT TEHNIC DE EXECUTIE / TECHNICAL PROJECT AND DETAIL DESIGN			Contract / Contract: 14724/01.07.2021	Data / Date: 11.2023	Scara / Scale: 1:1000	VERIFICAT / INTERNAL CHECKER: ing. N. GISCA 					

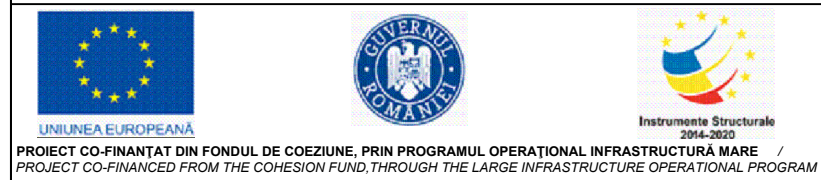

PLAN DE SITUATIE / LAYOUT PLAN


Scara / Scale: 1:1000

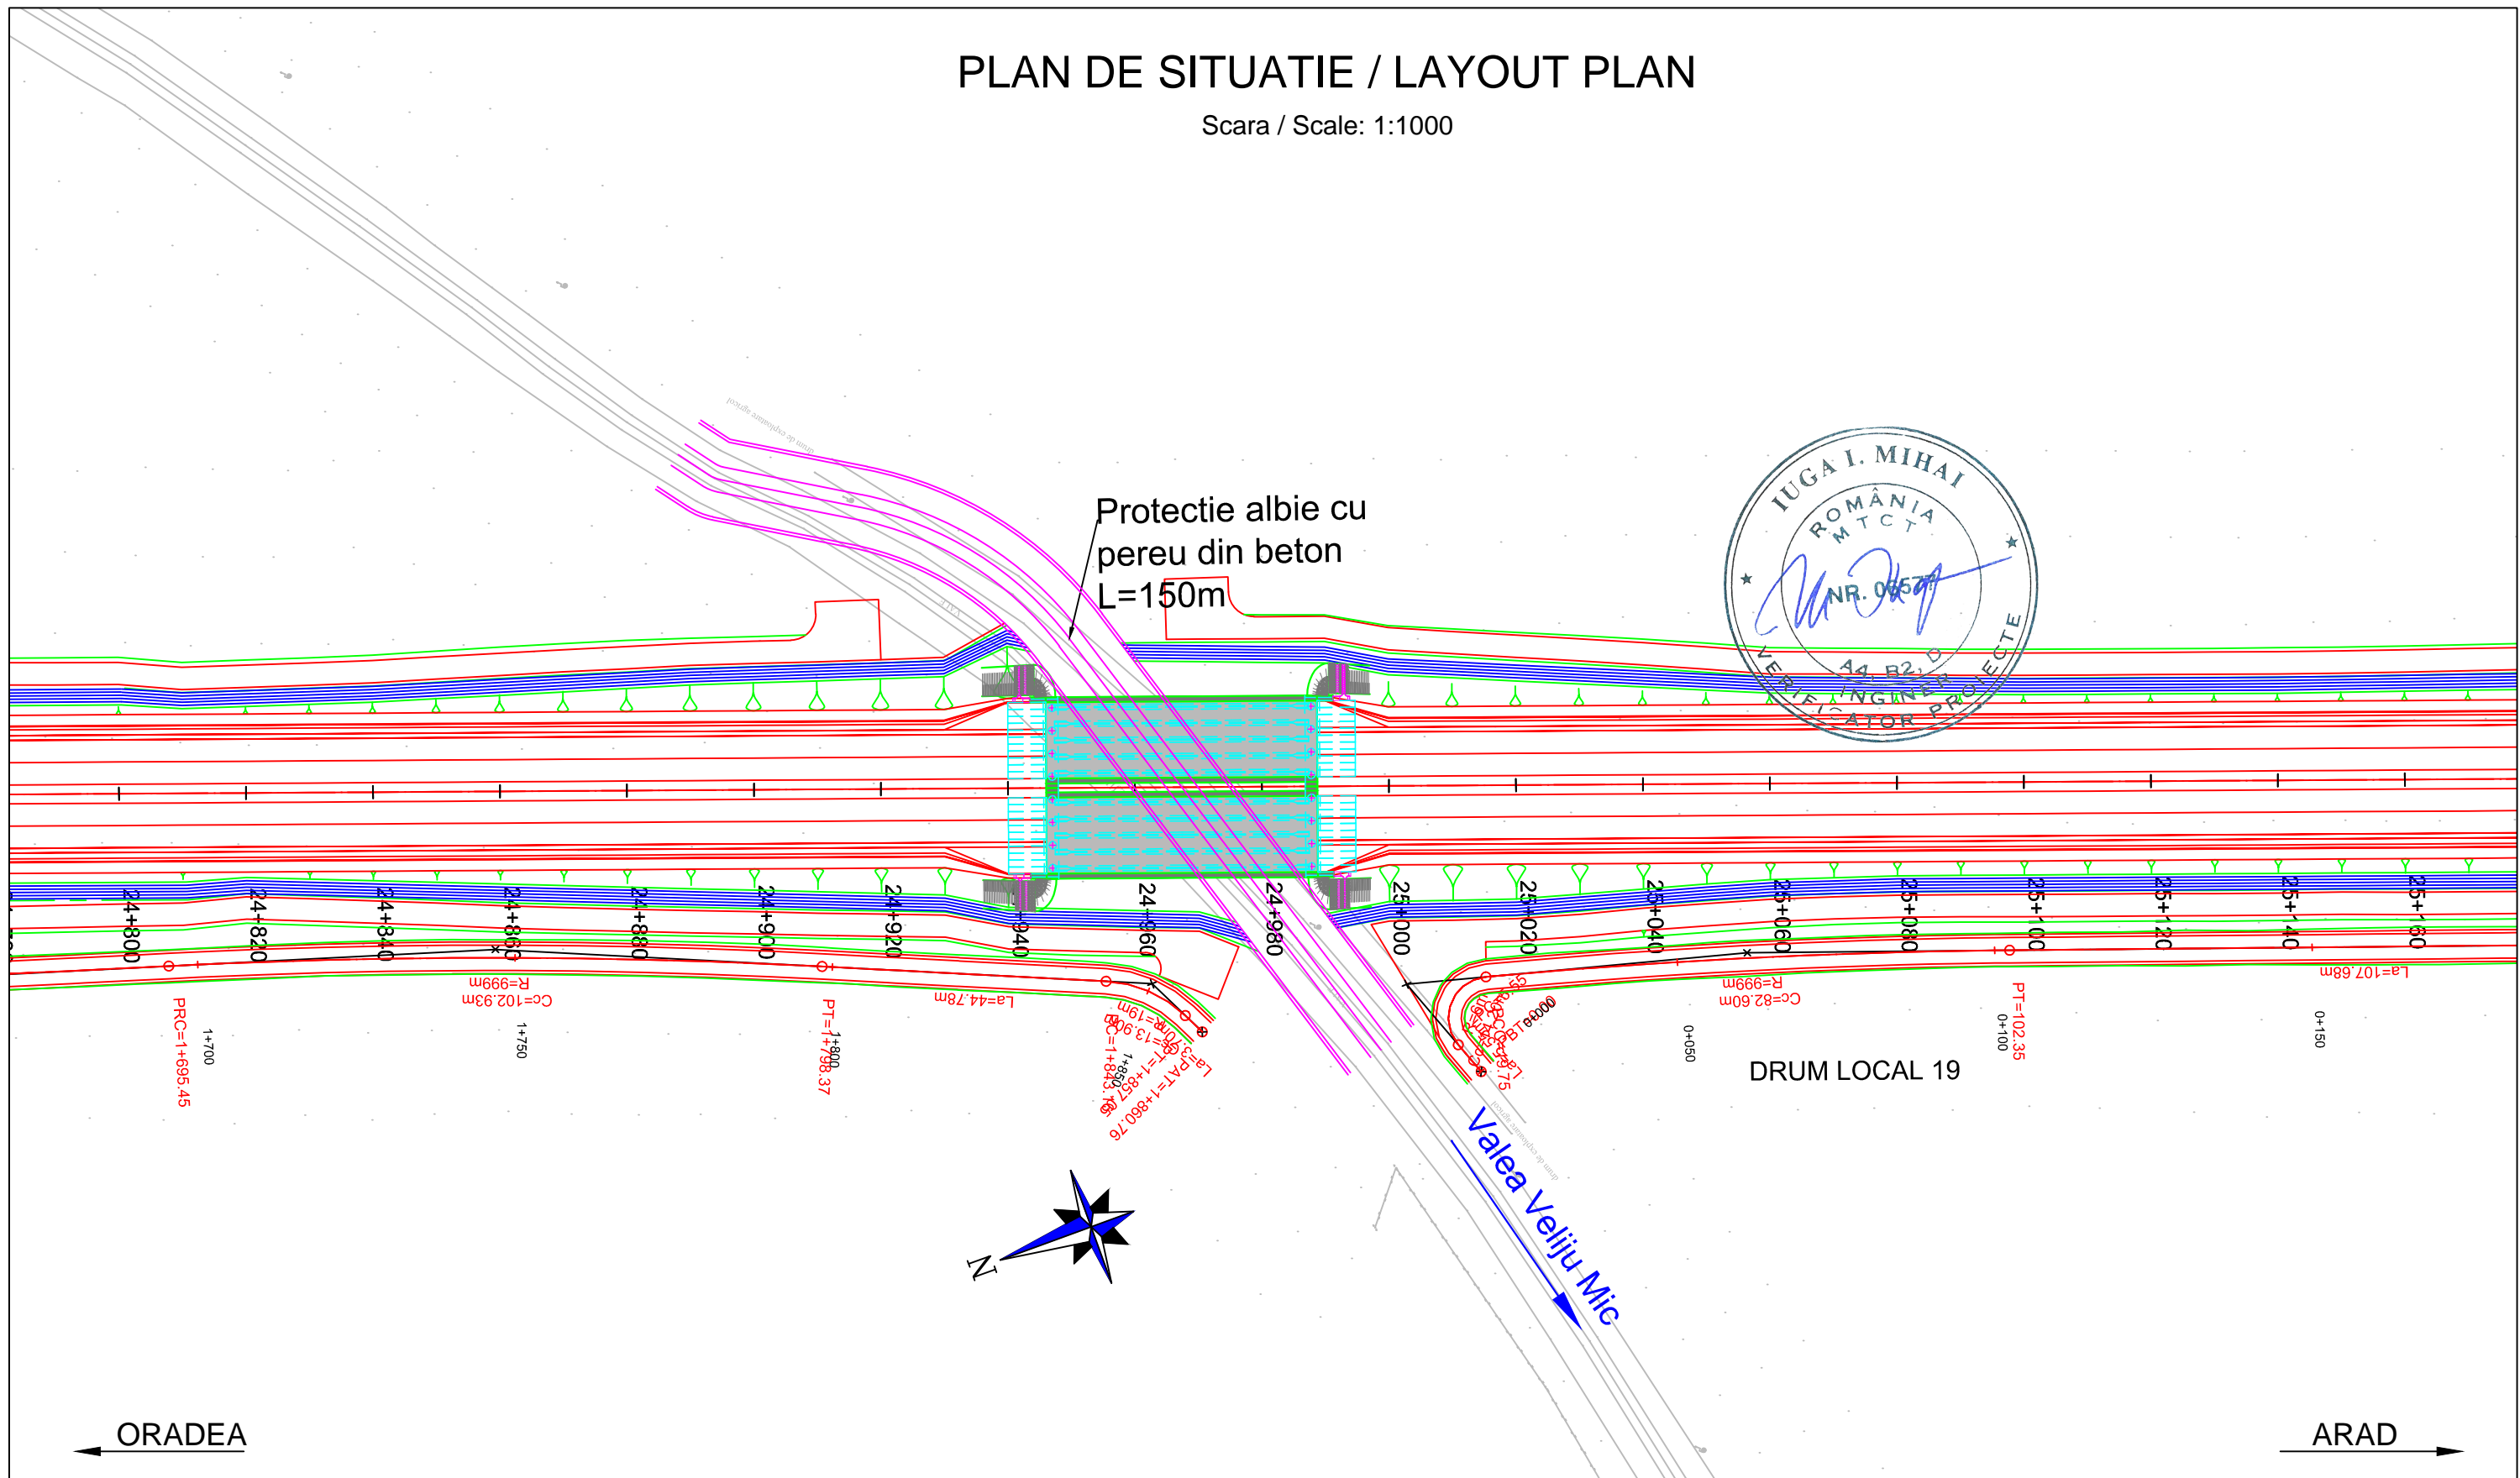





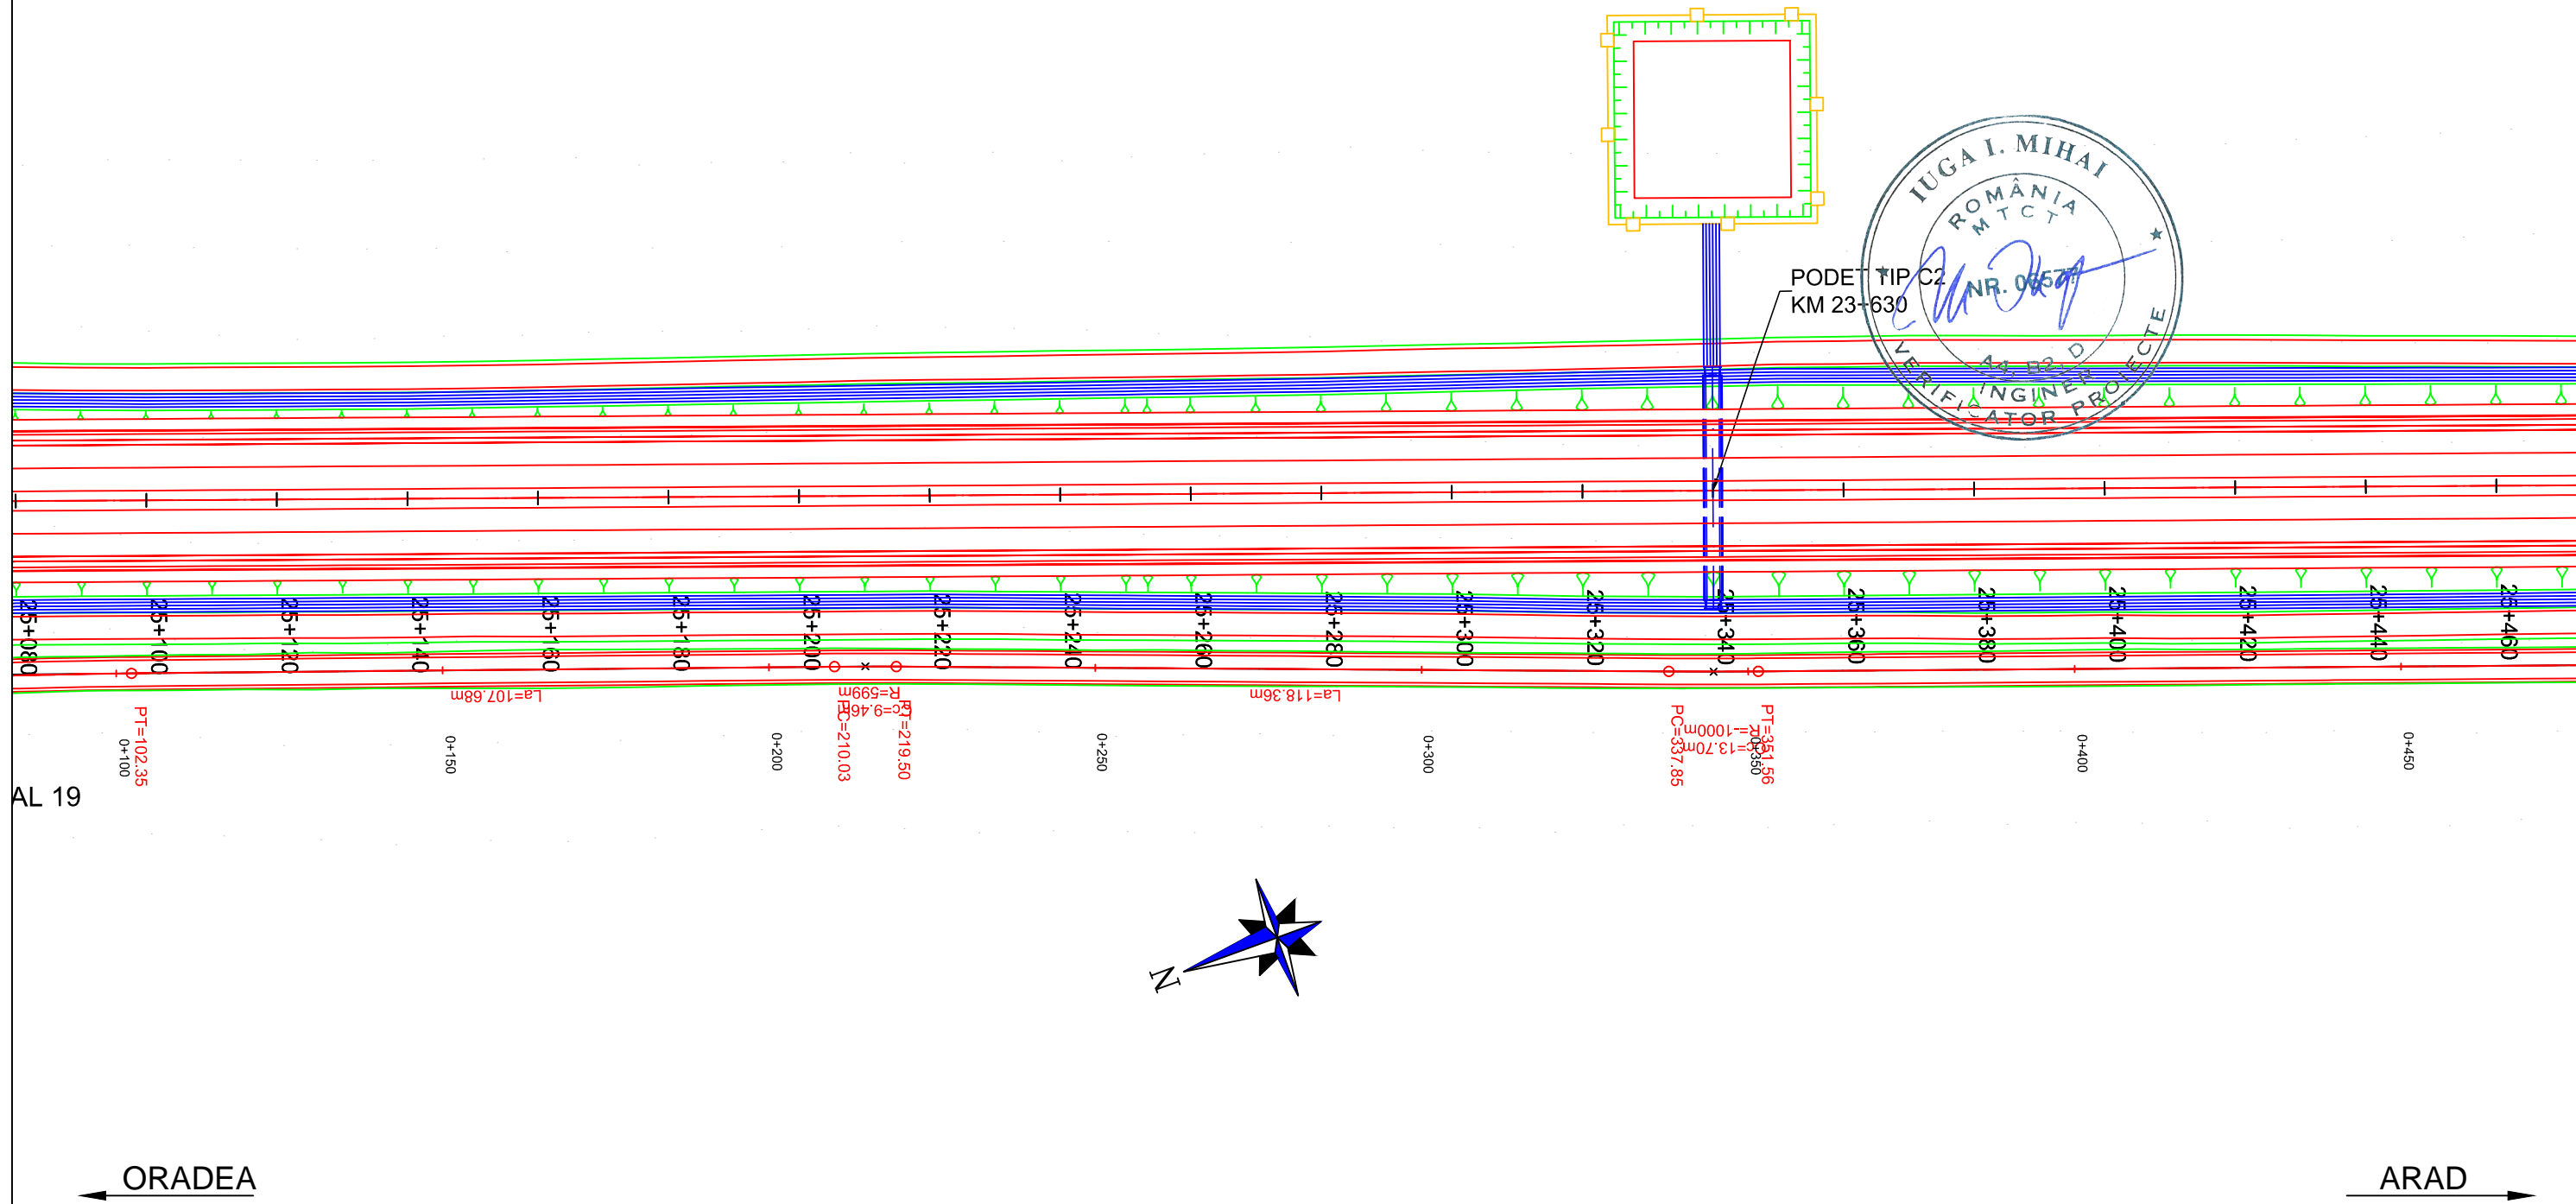

PROIECTANT / DESIGNER: S.C. CONSITRANS S.R.L.	BENEFICIAR / BENEFICIARY: MUNICIPIUL ARAD, MUNICIPIUL ORADEA, CONSILIUL JUDETEAN ARAD, CONSILIUL JUDETEAN BIHOR CNAIR	FUNCTIA / POSITION:	NUME / NAME:	SEMNTURA / SIGNATURE:	Titlu plansa / Drawing title: PLAN DE SITUATIE LAYOUT PLAN	REV/ REV.:	DATA/ DATE:	DETALII REVIZIE / REVISION DETAILS:	PROIECTAT / DESIGNER:
		COORDONATOR DE PROIECT / PROJECT MANAGER: ing. S. VEACESLAV	SEF PROIECT SPECIALITATE / TEAM LEADER: ing. C. TODERASCU						
	INVESTITIA / INVESTMENT: ACTUALIZARE/COMPLETARE/REVIZUIRE (S.F. + P.A.C. + P.O.E + P.T.E.) "DRUM EXPRES ARAD ORADEA" ACTUALIZATION/COMPLETION (S.F. + P.A.C. + P.O.E + P.T.E.) "EXPRESS ROAD ARAD ORADEA"	FAZA PROIECTARE / DESIGN STAGE: PROIECT TEHNIC DE EXECUTIE / TECHNICAL PROJECT AND DETAIL DESIGN	PROIECTAT / DESIGNER: ing. C. TODERASCU		LUCRARI DE DRUM / ROAD WORKS				
		Contract /Contract: 14724/01.07.2021 Project /Project no.: 001/2021	Data / Date: 11.2023	Scara /Scale: 1:1000		VERIFICAT / INTERNAL CHECKER: ing. N. GISCA		Cod plansa / Drawing code: CST-0121-PT-1-DX-01-PS-84-R00	

PLAN DE SITUATIE / LAYOUT PLAN

Scara / Scale: 1:1000




AL 19

PROIECTANT / DESIGNER: S.C. CONSITRANS S.R.L. 	BENEFICIAR / BENEFICIARY: MUNICIPIUL ARAD, MUNICIPIUL ORADEA, CONSILIUL JUDETEAN ARAD, CONSILIUL JUDETEAN BIHOR CNAIR			FUNCTIA / POSITION:	NUME / NAME:	SEMNTURA / SIGNATURE:	Titlu plansa / Drawing title:	REV/ REV.	DATA/ DATE:	DETALII REVIZIE / REVISION DETAILS:	PROIECTAT / DESIGNER:
	INVESTITIA / INVESTMENT: ACTUALIZARE/COMPLETARE/REVIZUIRE (S.F. + P.A.C. + P.O.E + P.T.E.) "DRUM EXPRES ARAD ORADEA" ACTUALIZATION/COMPLETION (S.F. + P.A.C. + P.O.E + P.T.E.) "EXPRESS ROAD ARAD ORADEA"			COORDONATOR DE PROIECT / PROJECT MANAGER: ing. S. VEACESLAV	SEF PROIECT SPECIALITATE / TEAM LEADER: ing. C. TODERASCU			PLAN DE SITUATIE LAYOUT PLAN			
FAZA PROIECTARE / DESIGN STAGE: PROIECT TEHNIC DE EXECUTIE / TECHNICAL PROJECT AND DETAIL DESIGN			PROIECTAT / DESIGNER: ing. C. TODERASCU	VERIFICAT / INTERNAL CHECKER: ing. N. GISCA			LUCRARI DE DRUM / ROAD WORKS				
Contract /Contract: 14724/01.07.2021 Project /Project no.: 001/2021			Data / Date: 11.2023	Scara /Scale: 1:1000	Cod plansa / Drawing code: CST-0121-PT-1-DX-01-PS-85-R00						
 <p>PROIECT CO-FINANȚAT DIN FONDUL DE COEZIUNE, PRIN PROGRAMUL OPERAȚIONAL INFRASTRUCTURĂ MARE / PROJECT CO-FINANCED FROM THE COHESION FUND, THROUGH THE LARGE INFRASTRUCTURE OPERATIONAL PROGRAM</p>											

PLAN DE SITUATIE / LAYOUT PLAN


Scara / Scale: 1:1000

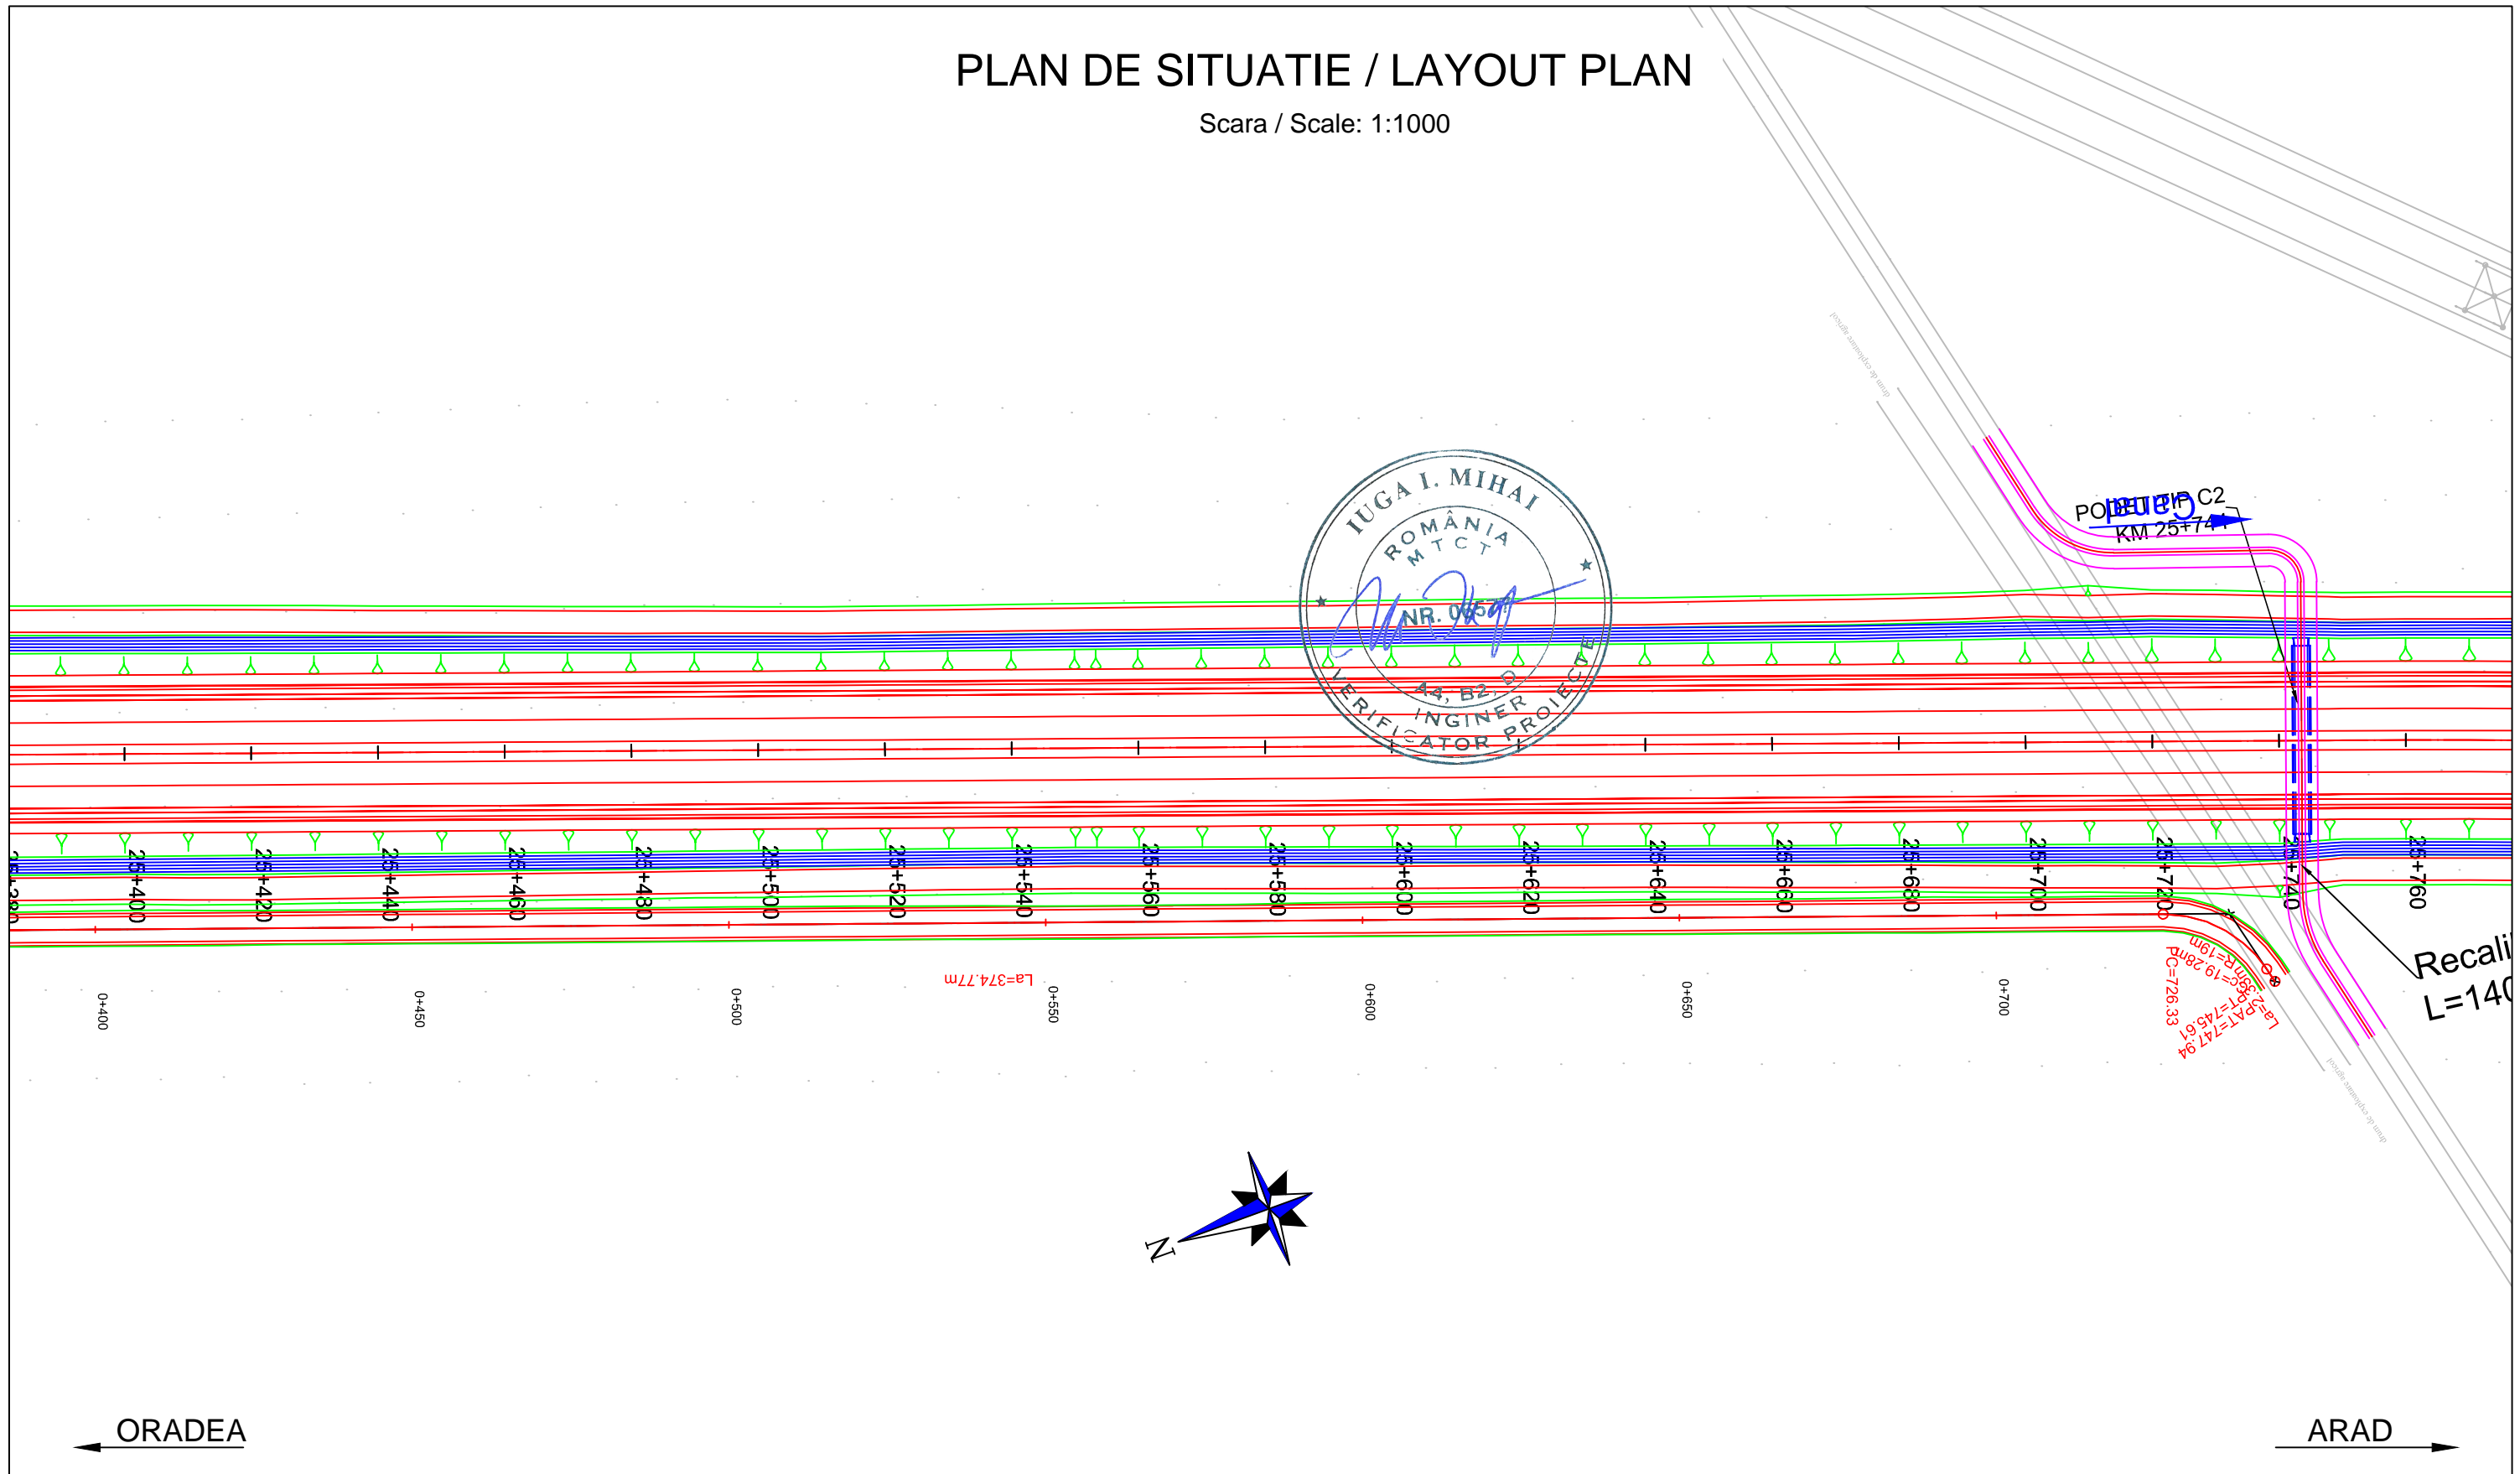

PROIECTANT / DESIGNER: S.C. CONSITRANS S.R.L.		BENEFICIAR / BENEFICIARY: MUNICIPIUL ARAD, MUNICIPIUL ORADEA, CONSILIUL JUDETEAN ARAD, CONSILIUL JUDETEAN BIHOR CNAIR			FUNCTIA / POSITION:	NUME / NAME:	SEMNTATURA / SIGNATURE:	Titlu plansa / Drawing title:	REV/ REV.:	DATA/ DATE:	DETALII REVIZIE / REVISION DETAILS:	PROIECTAT / DESIGNER:	
		INVESTITIA / INVESTMENT: ACTUALIZARE/COMPLETARE/REVIZUIRE (S.F. + P.A.C. + P.O.E + P.T.E.) "DRUM EXPRES ARAD ORADEA" ACTUALIZATION/COMPLETION (S.F. + P.A.C. + P.O.E + P.T.E.) "EXPRESS ROAD ARAD ORADEA"			COORDONATOR DE PROIECT / PROJECT MANAGER: ing. S. VEACESLAV	SEF PROIECT SPECIALITATE / TEAM LEADER: ing. C. TODERASCU			PLAN DE SITUATIE / LAYOUT PLAN				
 UNIUNEA EUROPEANA PROIECT CO-FINANȚAT DIN FONDUL DE COEZIUNE, PRIN PROGRAMUL OPERAȚIONAL INFRASTRUCTURĂ MARE / PROJECT CO-FINANCED FROM THE COHESION FUND, THROUGH THE LARGE INFRASTRUCTURE OPERATIONAL PROGRAM		 GUVERNUL ROMÂNIEI Instrumente Structurale 2014-2020		FAZA PROIECTARE / DESIGN STAGE: PROIECT TEHNIC DE EXECUTIE / TECHNICAL PROJECT AND DETAIL DESIGN			PROIECTAT / DESIGNER: ing. C. TODERASCU		LUCRARI DE DRUM / ROAD WORKS				
		Contract / Contract: 14724/01.07.2021	Data / Date: 11.2023	Scara / Scale: 1:1000	VERIFICAT / INTERNAL CHECKER: ing. N. GISCA		Cod plansa / Drawing code: CST-0121-PT-1-DX-01-PS-86-R00						

PLAN DE SITUATIE / LAYOUT PLAN


Scara / Scale: 1:1000

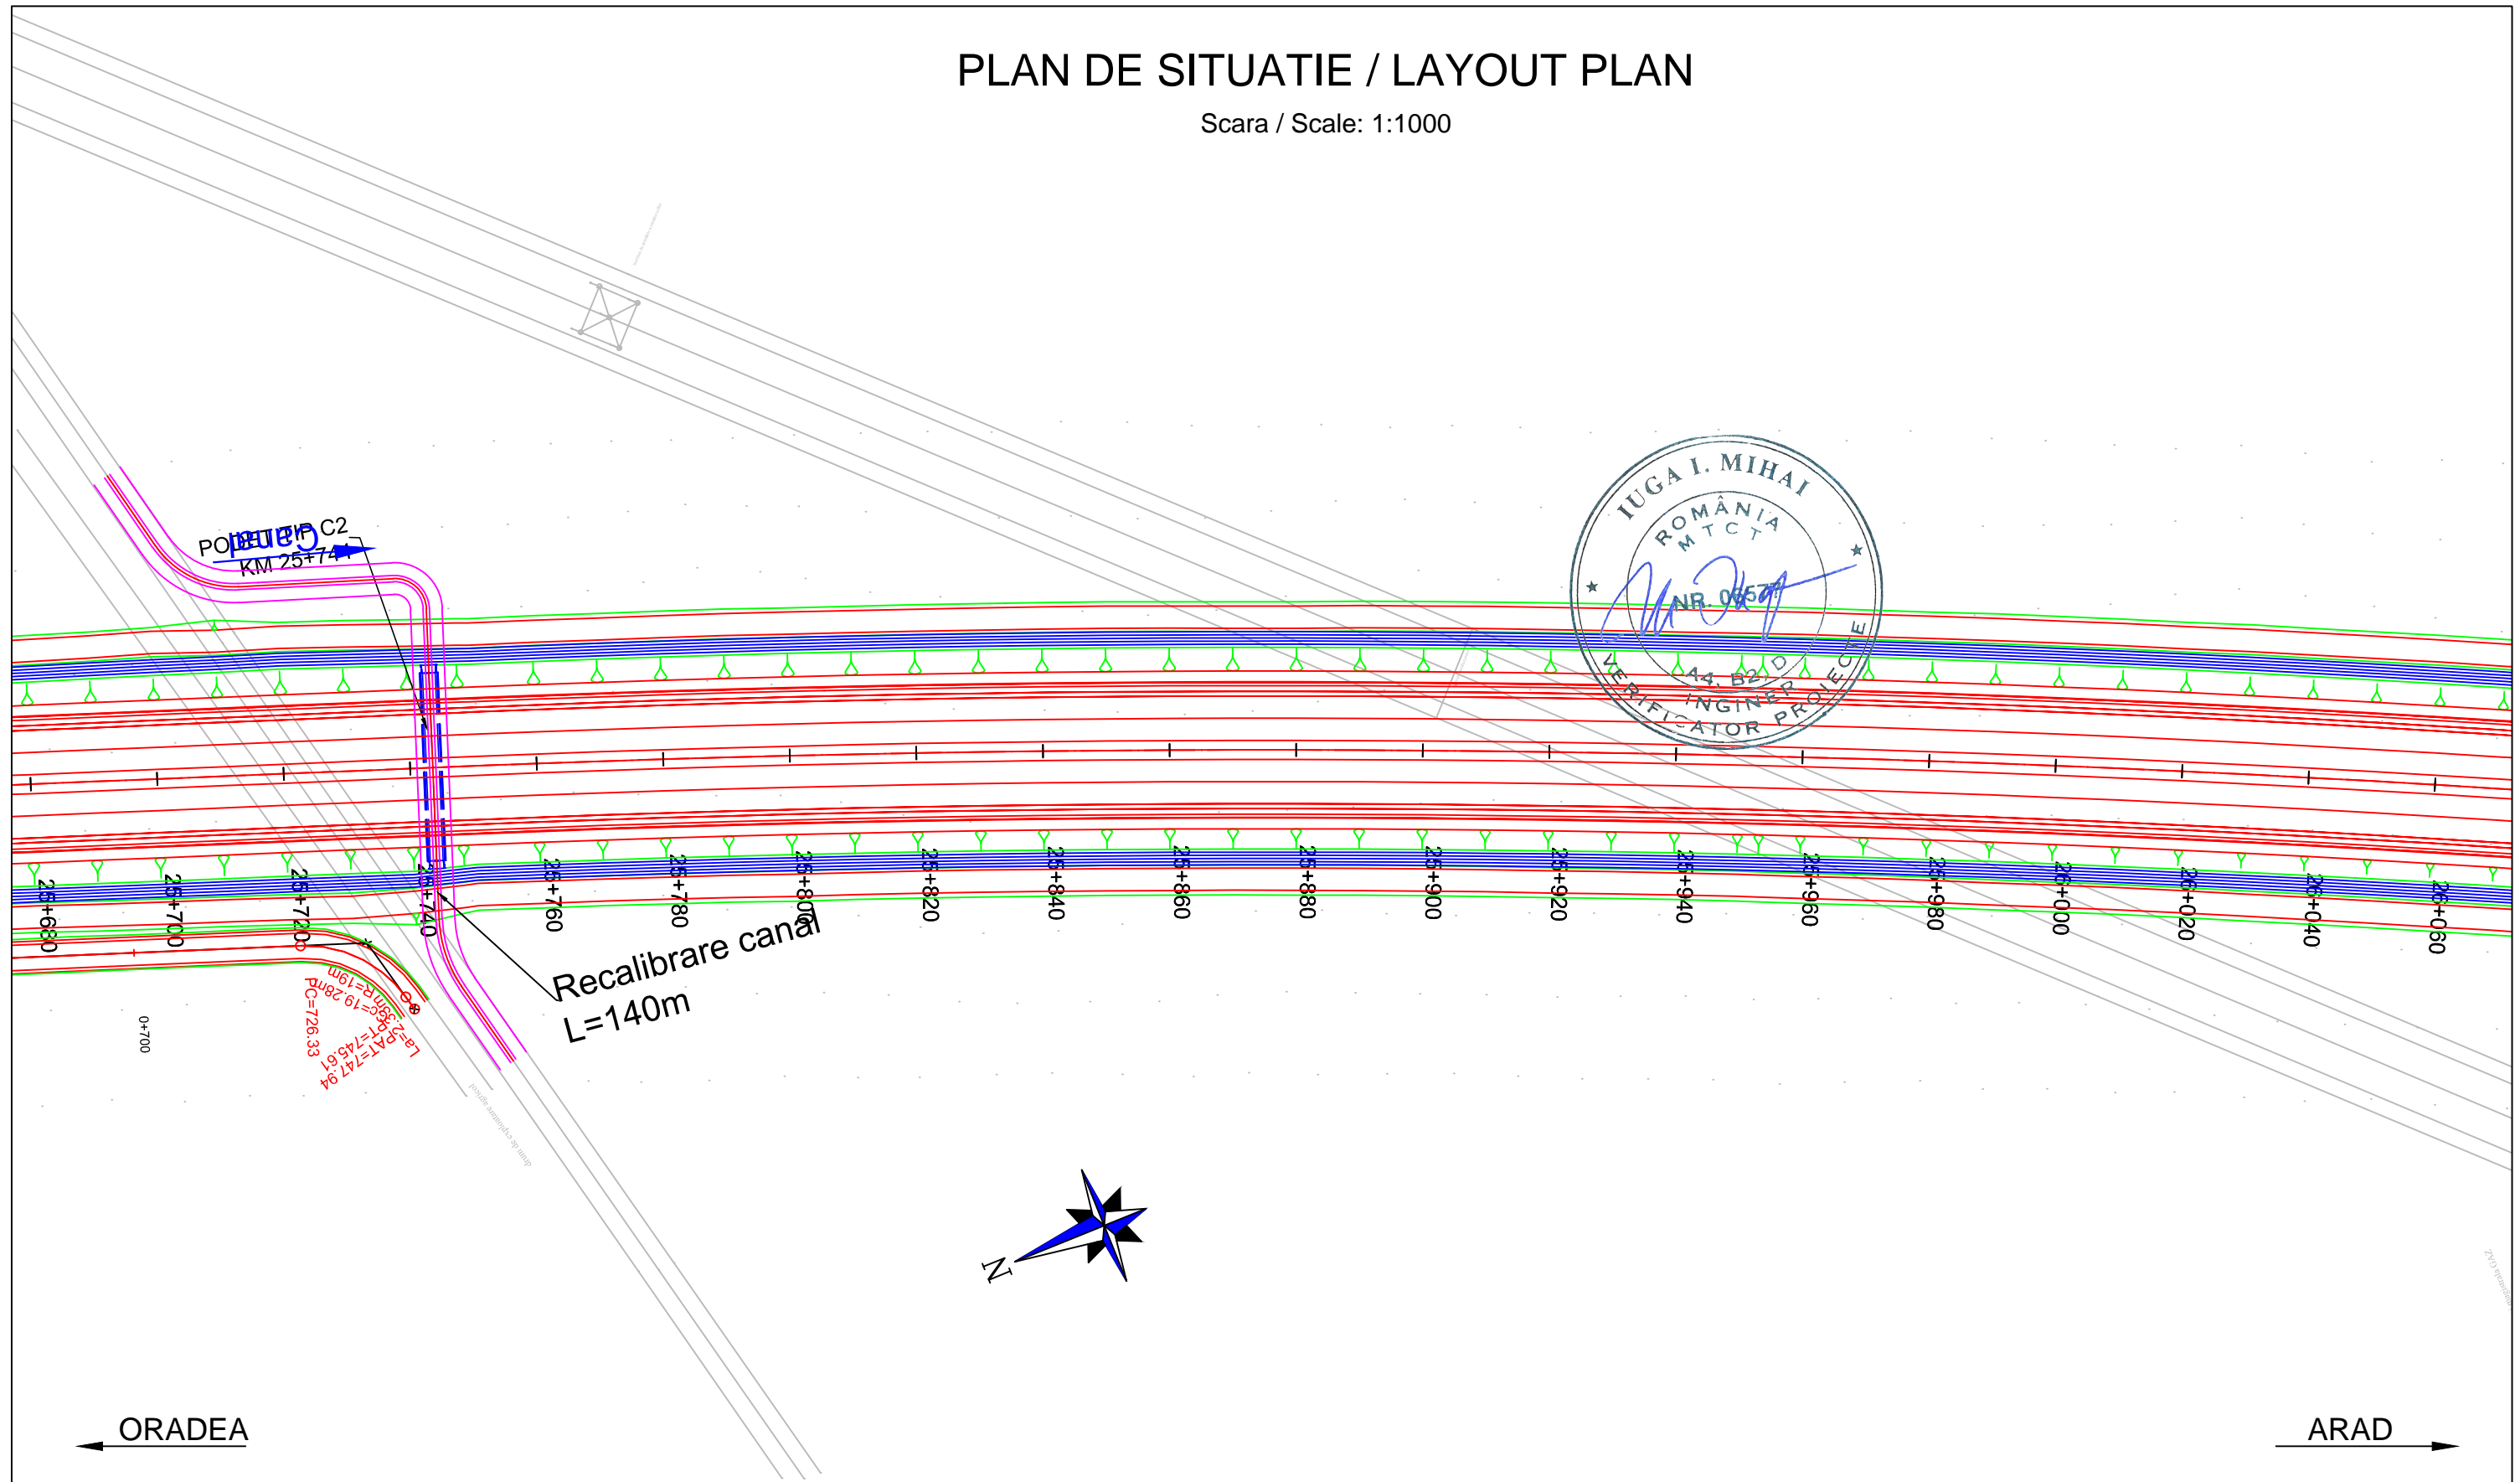

PROIECTANT / DESIGNER: S.C. CONSITRANS S.R.L.		BENEFICIAR / BENEFICIARY: MUNICIPIUL ARAD, MUNICIPIUL ORADEA, CONSILIUL JUDETEAN ARAD, CONSILIUL JUDETEAN BIHOR CNAIR			FUNCTIA / POSITION:	NUME / NAME:	SEMNATURA / SIGNATURE:	Titlu plansa / Drawing title:	REV/ REV.	DATA/ DATE:	DETALII REVIZIE / REVISION DETAILS:	PROIECTAT / DESIGNER:
		INVESTITIA / INVESTMENT: ACTUALIZARE/COMPLETARE/REVIZUIRE (S.F. + P.A.C. + P.O.E + P.T.E.) "DRUM EXPRES ARAD ORADEA" ACTUALIZATION/COMPLETION (S.F. + P.A.C. + P.O.E + P.T.E.) "EXPRESS ROAD ARAD ORADEA"			COORDONATOR DE PROIECT / PROJECT MANAGER: ing. S. VEACESLAV	SEF PROIECT SPECIALITATE / TEAM LEADER: ing. C. TODERASCU			PLAN DE SITUATIE / LAYOUT PLAN			
		FAZA PROIECTARE / DESIGN STAGE: PROIECT TEHNIC DE EXECUTIE / TECHNICAL PROJECT AND DETAIL DESIGN			PROIECTAT / DESIGNER: ing. C. TODERASCU	VERIFICAT / INTERNAL CHECKER: ing. N. GISCA		LUCRARI DE DRUM / ROAD WORKS				
UNIUNEA EUROPEANA PROIECT CO-FINANȚAT DIN FONDUL DE COEZIUNE, PRIN PROGRAMUL OPERAȚIONAL INFRASTRUCTURĂ MARE / PROJECT CO-FINANCED FROM THE COHESION FUND, THROUGH THE LARGE INFRASTRUCTURE OPERATIONAL PROGRAM		Contract / Contract: 14724/01.07.2021	Data / Date: 11.2023	Scara / Scale: 1:1000	VERIFICAT / INTERNAL CHECKER: ing. N. GISCA		Cod plansa / Drawing code: CST-0121-PT-1-DX-01-PS-87-R00					

PLAN DE SITUATIE / LAYOUT PLAN


Scara / Scale: 1:1000

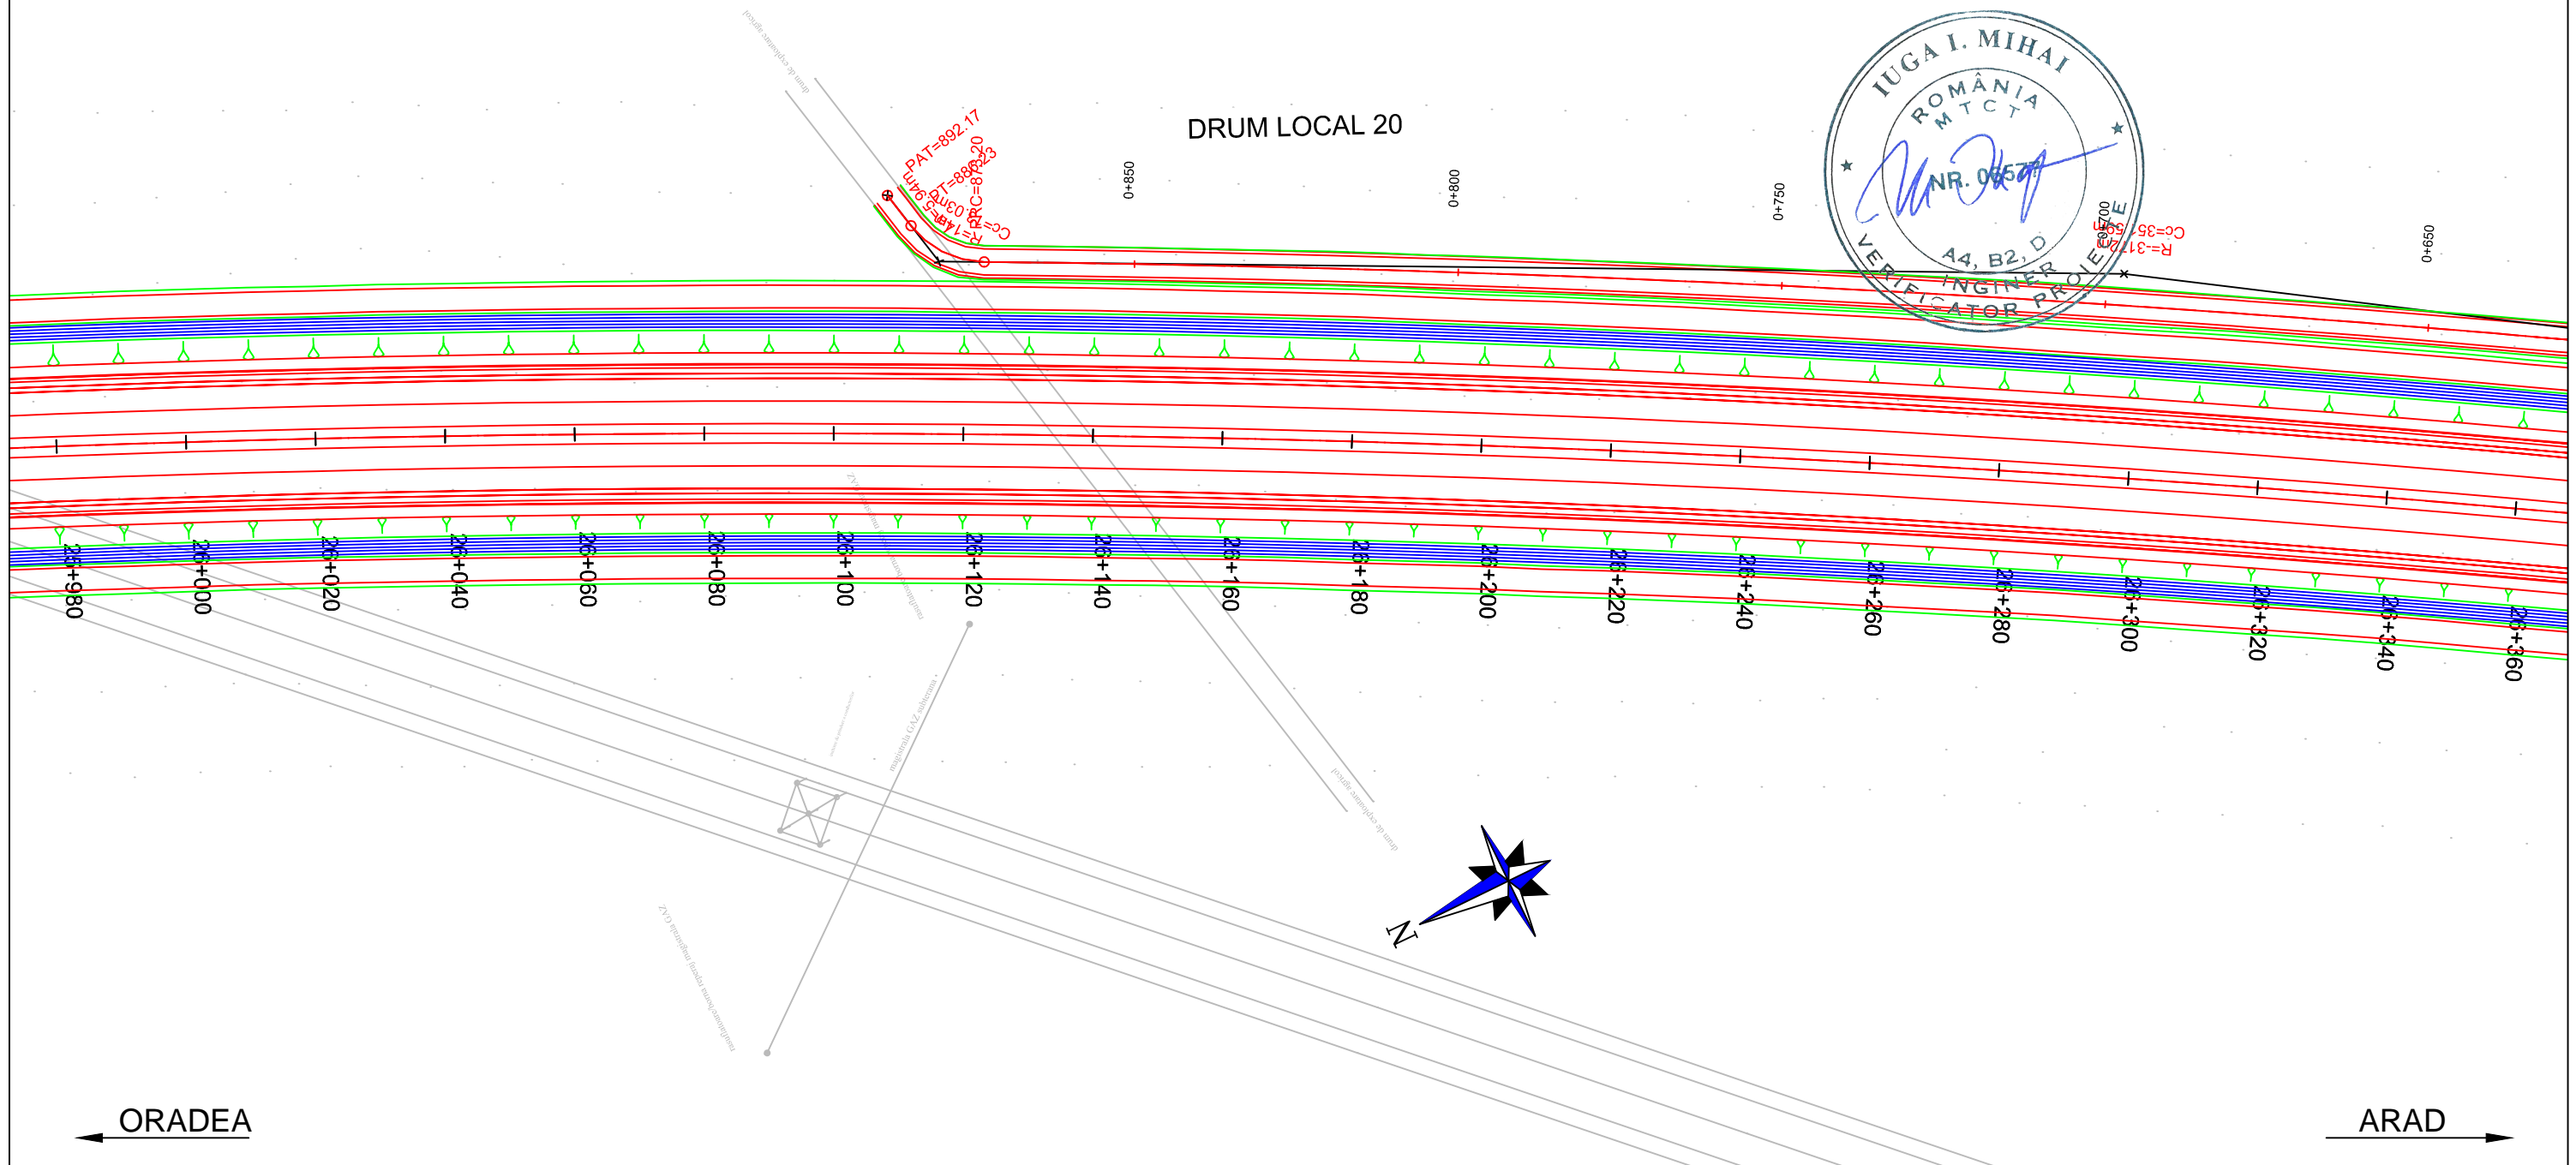

PROIECTANT / DESIGNER: S.C. CONSITRANS S.R.L.		BENEFICIAR / BENEFICIARY: MUNICIPIUL ARAD, MUNICIPIUL ORADEA, CONSILIUL JUDETEAN ARAD, CONSILIUL JUDETEAN BIHOR CNAIR			FUNCTIA / POSITION:	NUME / NAME:	SEMNATURA / SIGNATURE:	Titlu plansa / Drawing title:	REV/ REV.:	DATA/ DATE:	DETALII REVIZIE / REVISION DETAILS:	PROIECTAT / DESIGNER:
		INVESTITIA / INVESTMENT: ACTUALIZARE/COMPLETARE/REVIZUIRE (S.F. + P.A.C. + P.O.E + P.T.E.) "DRUM EXPRES ARAD ORADEA" ACTUALIZATION/COMPLETION (S.F. + P.A.C. + P.O.E + P.T.E.) "EXPRESS ROAD ARAD ORADEA"			COORDONATOR DE PROIECT / PROJECT MANAGER: ing. S. VEACESLAV	SEF PROIECT SPECIALITATE / TEAM LEADER: ing. C. TODERASCU			PLAN DE SITUATIE / LAYOUT PLAN			
		FAZA PROIECTARE / DESIGN STAGE: PROIECT TEHNIC DE EXECUTIE / TECHNICAL PROJECT AND DETAIL DESIGN			PROIECTAT / DESIGNER: ing. C. TODERASCU		LUCRARI DE DRUM / ROAD WORKS					
PROIECT CO-FINANȚAT DIN FONDUL DE COEZIUNE, PRIN PROGRAMUL OPERAȚIONAL INFRASTRUCTURĂ MARE / PROJECT CO-FINANCED FROM THE COHESION FUND, THROUGH THE LARGE INFRASTRUCTURE OPERATIONAL PROGRAM		Contract /Contract: 14724/01.07.2021	Data / Date: 11.2023	Scara /Scale: 1:1000	VERIFICAT / INTERNAL CHECKER: ing. N. GISCA		Cod plansa / Drawing code: CST-0121-PT-1-DX-01-PS-88-R00					

PLAN DE SITUATIE / LAYOUT PLAN


Scara / Scale: 1:1000

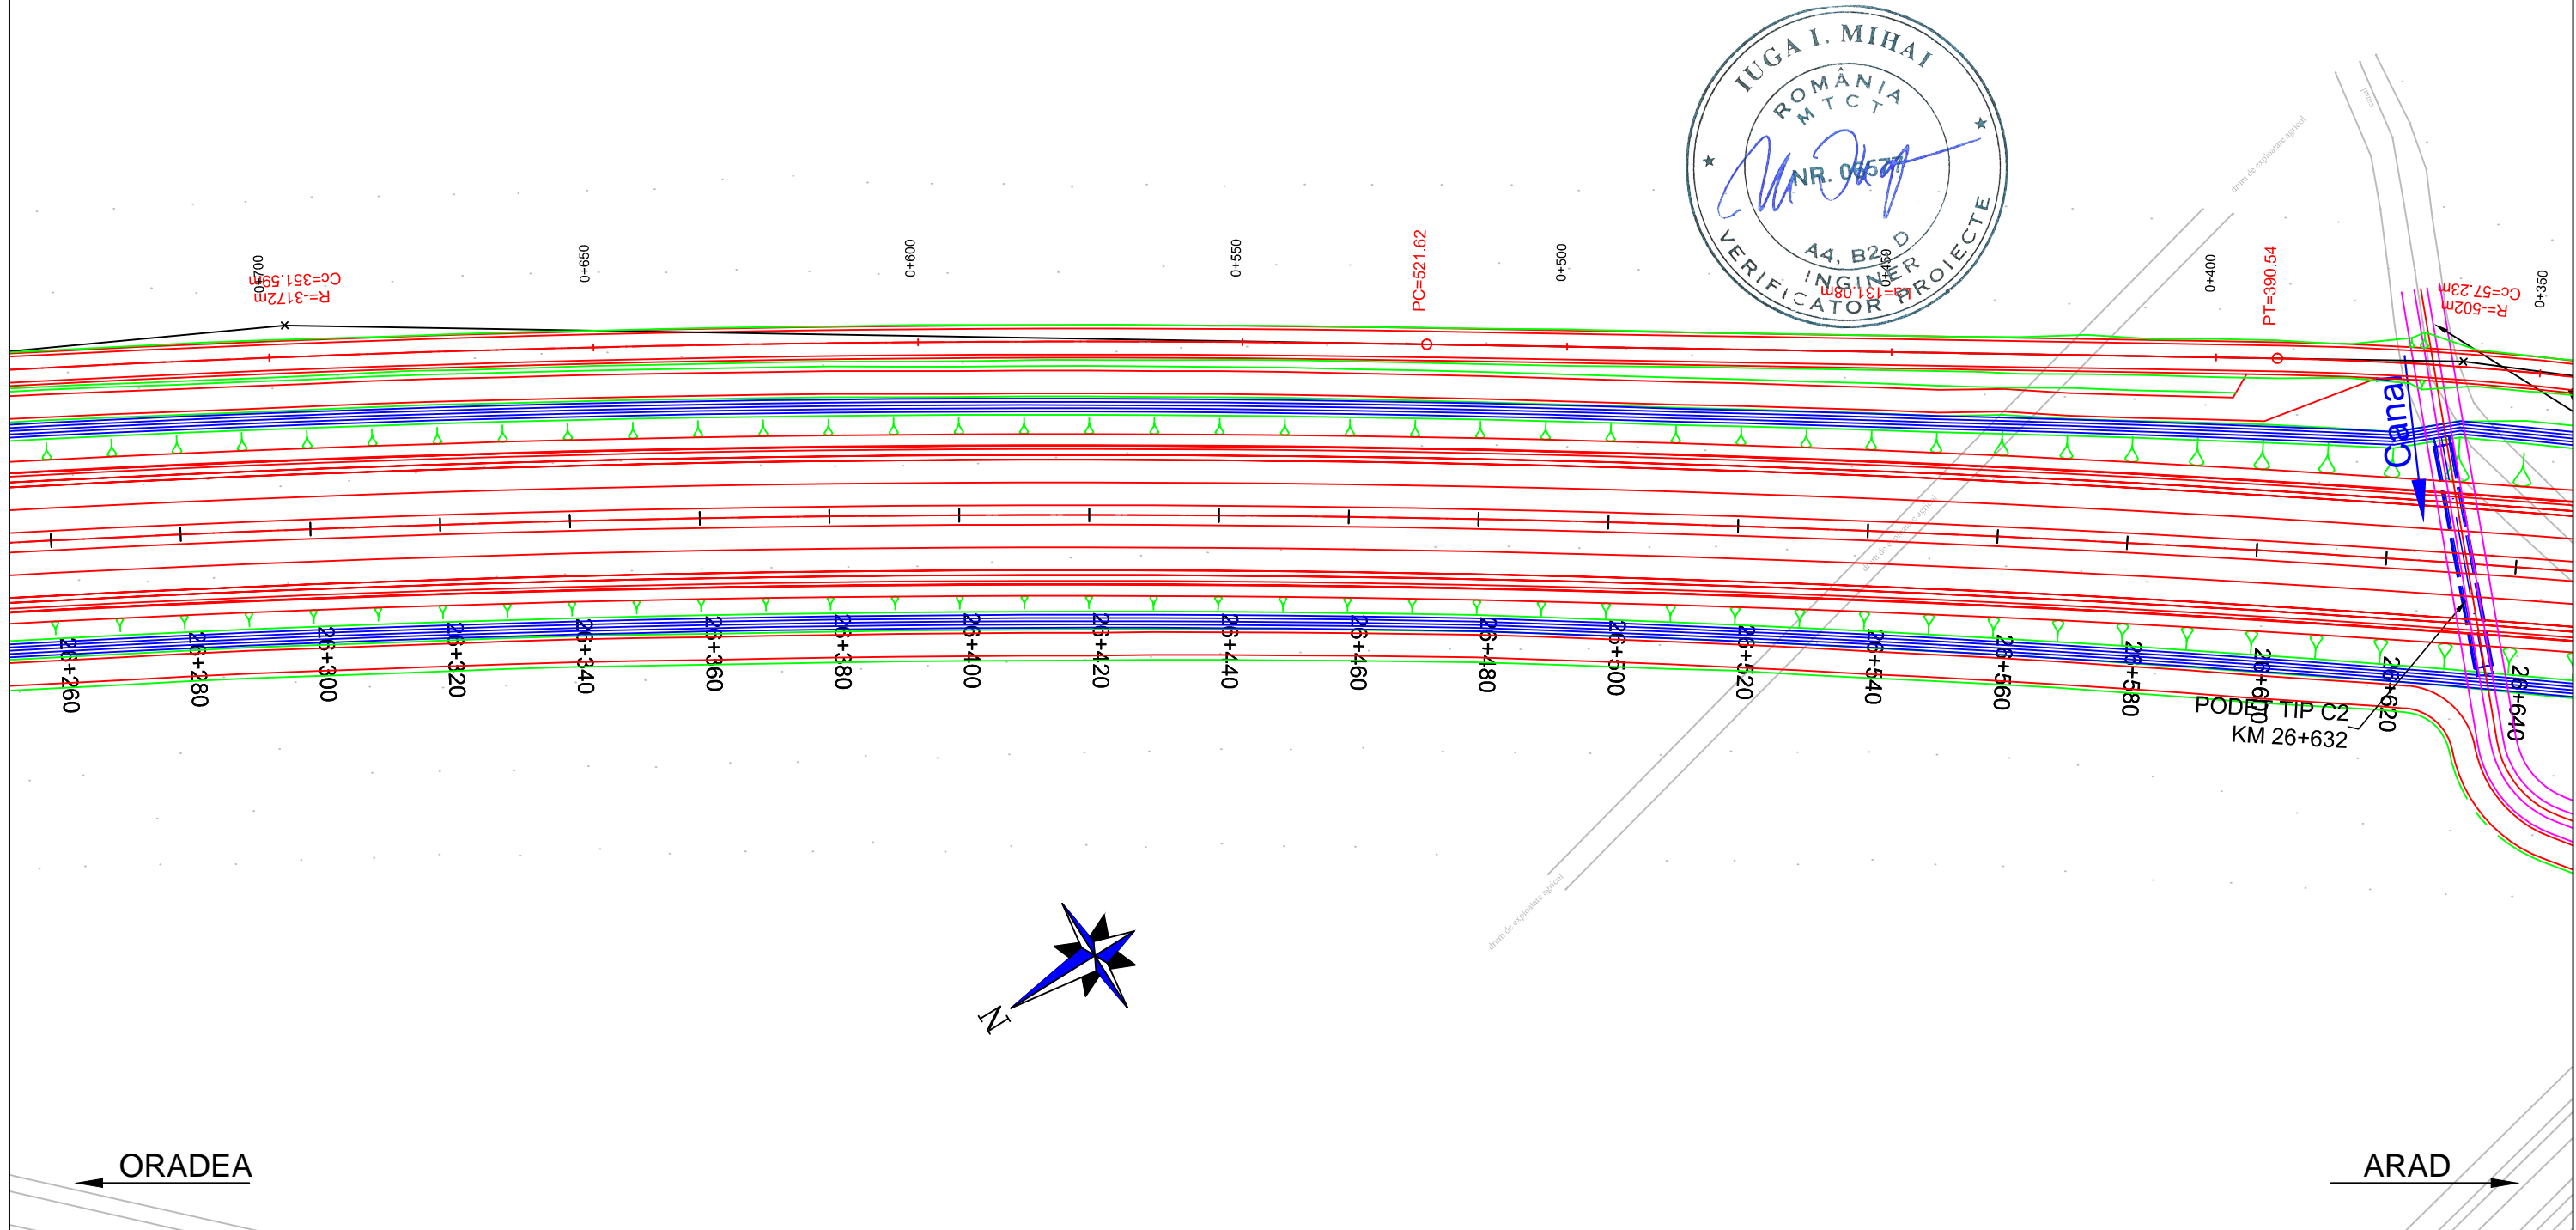

PROIECTANT / DESIGNER: S.C. CONSITRANS S.R.L.		BENEFICIAR / BENEFICIARY: MUNICIPIUL ARAD, MUNICIPIUL ORADEA, CONSILIUL JUDETEAN ARAD, CONSILIUL JUDETEAN BIHOR CNAIR			FUNCTIA / POSITION:	NUME / NAME:	SEMNATURA / SIGNATURE:	Titlu plansa / Drawing title:	REV/ REV.:	DATA/ DATE:	DETALII REVIZIE / REVISION DETAILS:	PROIECTAT / DESIGNER:
		INVESTITIA / INVESTMENT: ACTUALIZARE/COMPLETARE/REVIZUIRE (S.F. + P.A.C. + P.O.E + P.T.E.) "DRUM EXPRES ARAD ORADEA" ACTUALIZATION/COMPLETION (S.F. + P.A.C. + P.O.E + P.T.E.) "EXPRESS ROAD ARAD ORADEA"			COORDONATOR DE PROIECT / PROJECT MANAGER: ing. S. VEACESLAV	SEF PROIECT SPECIALITATE / TEAM LEADER: ing. C. TODERASCU			PLAN DE SITUATIE / LAYOUT PLAN			
 UNIUNEA EUROPEANA PROIECT CO-FINANȚAT DIN FONDUL DE COEZIUNE, PRIN PROGRAMUL OPERAȚIONAL INFRASTRUCTURĂ MARE / PROJECT CO-FINANCED FROM THE COHESION FUND, THROUGH THE LARGE INFRASTRUCTURE OPERATIONAL PROGRAM		 GUVERNUL ROMÂNIEI		FAZA PROIECTARE / DESIGN STAGE: PROIECT TEHNIC DE EXECUTIE / TECHNICAL PROJECT AND DETAIL DESIGN		PROIECTAT / DESIGNER: ing. C. TODERASCU		LUCRARI DE DRUM / ROAD WORKS				
Contract /Contract: 14724/01.07.2021 Project /Project no.: 001/2021		Data / Date: 11.2023	Scara /Scale: 1:1000	VERIFICAT / INTERNAL CHECKER: ing. N. GISCA		Cod plansa / Drawing code: CST-0121-PT-1-DX-01-PS-89-R00						

PLAN DE SITUATIE / LAYOUT PLAN


Scara / Scale: 1:1000

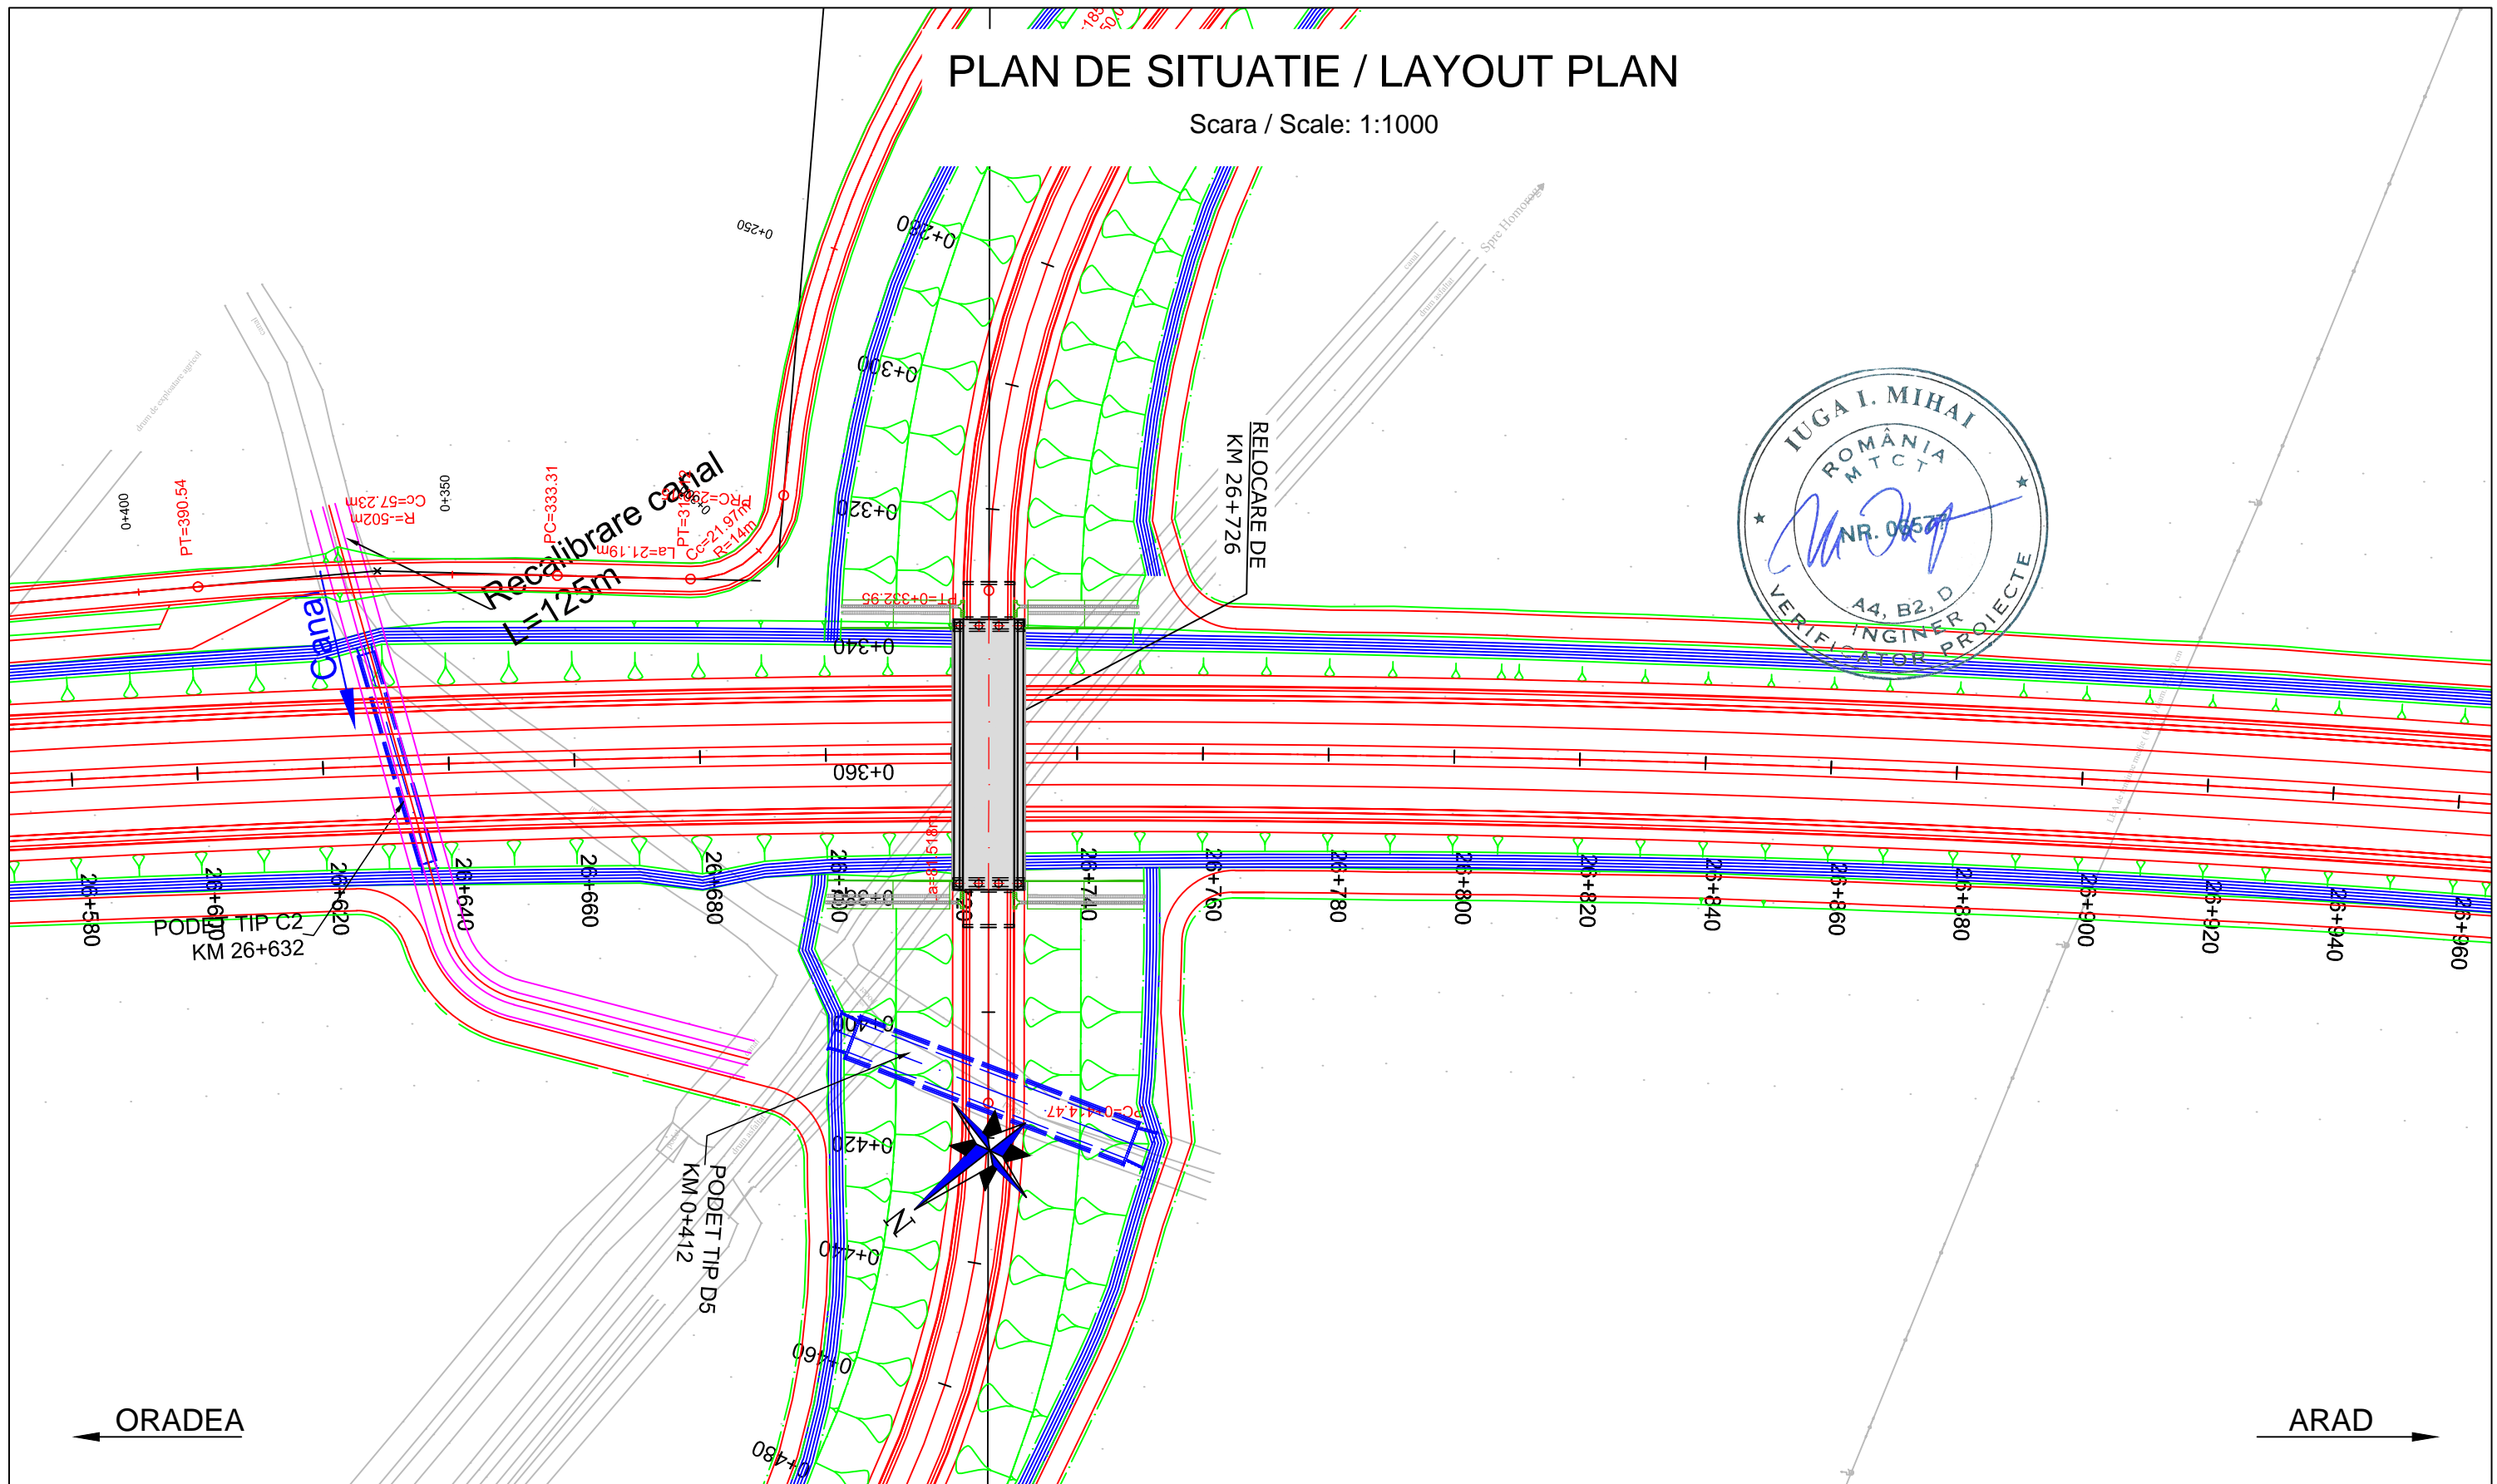








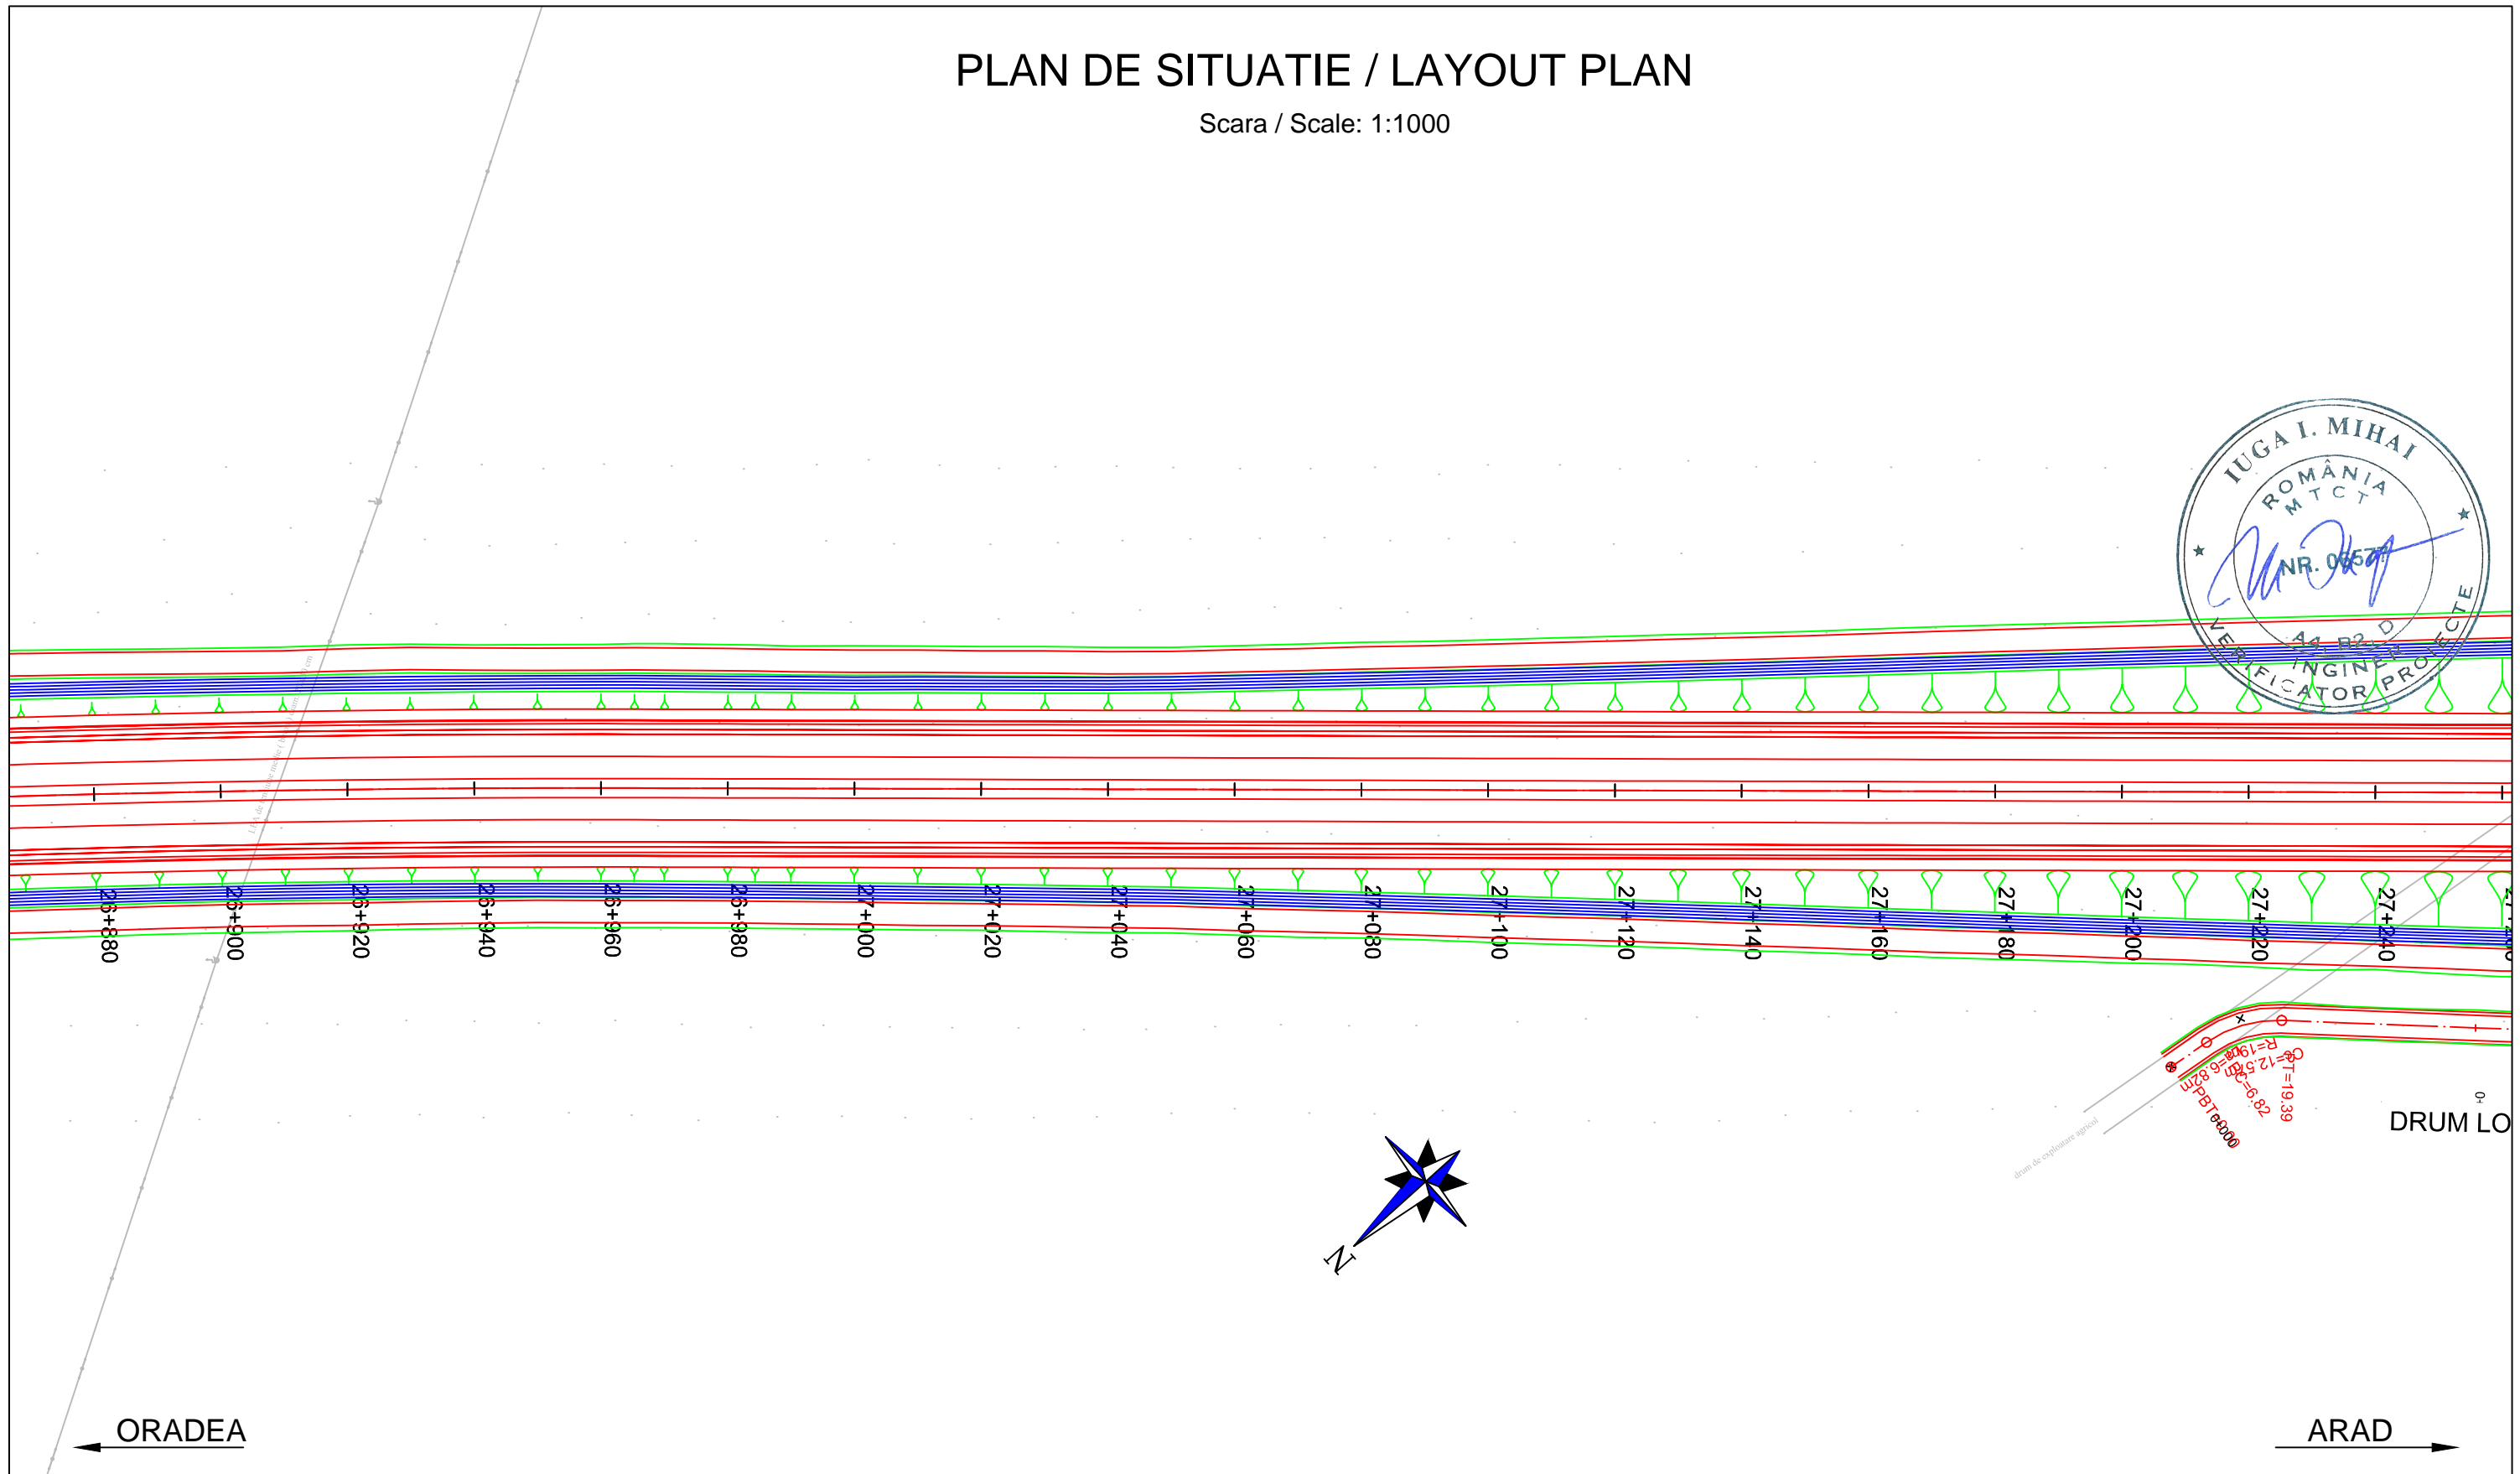

PROIECTANT / DESIGNER: S.C. CONSITRANS S.R.L.		BENEFICIAR / BENEFICIARY: MUNICIPIUL ARAD, MUNICIPIUL ORADEA, CONSILIUL JUDETEAN ARAD, CONSILIUL JUDETEAN BIHOR CNAIR			FUNCTIA / POSITION:	NUME / NAME:	SEMNATURA / SIGNATURE:	Titlu plansa / Drawing title:	REV/ REV.:	DATA/ DATE:	DETALII REVIZIE / REVISION DETAILS:	PROIECTAT / DESIGNER:
		INVESTITIA / INVESTMENT: ACTUALIZARE/COMPLETARE/REVIZUIRE (S.F. + P.A.C. + P.O.E + P.T.E.) "DRUM EXPRES ARAD ORADEA" ACTUALIZATION/COMPLETION (S.F. + P.A.C. + P.O.E + P.T.E.) "EXPRESS ROAD ARAD ORADEA"			COORDONATOR DE PROIECT / PROJECT MANAGER: ing. S. VEACESLAV	SEMNATURA / SIGNATURE:	SEF PROIECT SPECIALITATE / TEAM LEADER: ing. C. TODERASCU	SEMNATURA / SIGNATURE:	PLAN DE SITUATIE / LAYOUT PLAN			
		FAZA PROIECTARE / DESIGN STAGE: PROIECT TEHNIC DE EXECUTIE / TECHNICAL PROJECT AND DETAIL DESIGN			PROIECTAT / DESIGNER: ing. C. TODERASCU	SEMNATURA / SIGNATURE:	SEMNATURA / SIGNATURE:	LUCRARI DE DRUM / ROAD WORKS				
PROIECT CO-FINANȚAT DIN FONDUL DE COEZIUNE, PRIN PROGRAMUL OPERAȚIONAL INFRASTRUCTURĂ MARE / PROJECT CO-FINANCED FROM THE COHESION FUND, THROUGH THE LARGE INFRASTRUCTURE OPERATIONAL PROGRAM		Contract /Contract: 14724/01.07.2021	Data /Date: 11.2023	Scara /Scale: 1:1000	VERIFICAT / INTERNAL CHECKER: ing. N. GISCA	SEMNATURA / SIGNATURE:	Cod plansa / Drawing code: CST-0121-PT-1-DX-01-PS-90-R00					

PLAN DE SITUATIE / LAYOUT PLAN

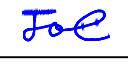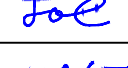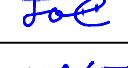
Scara / Scale: 1:1000









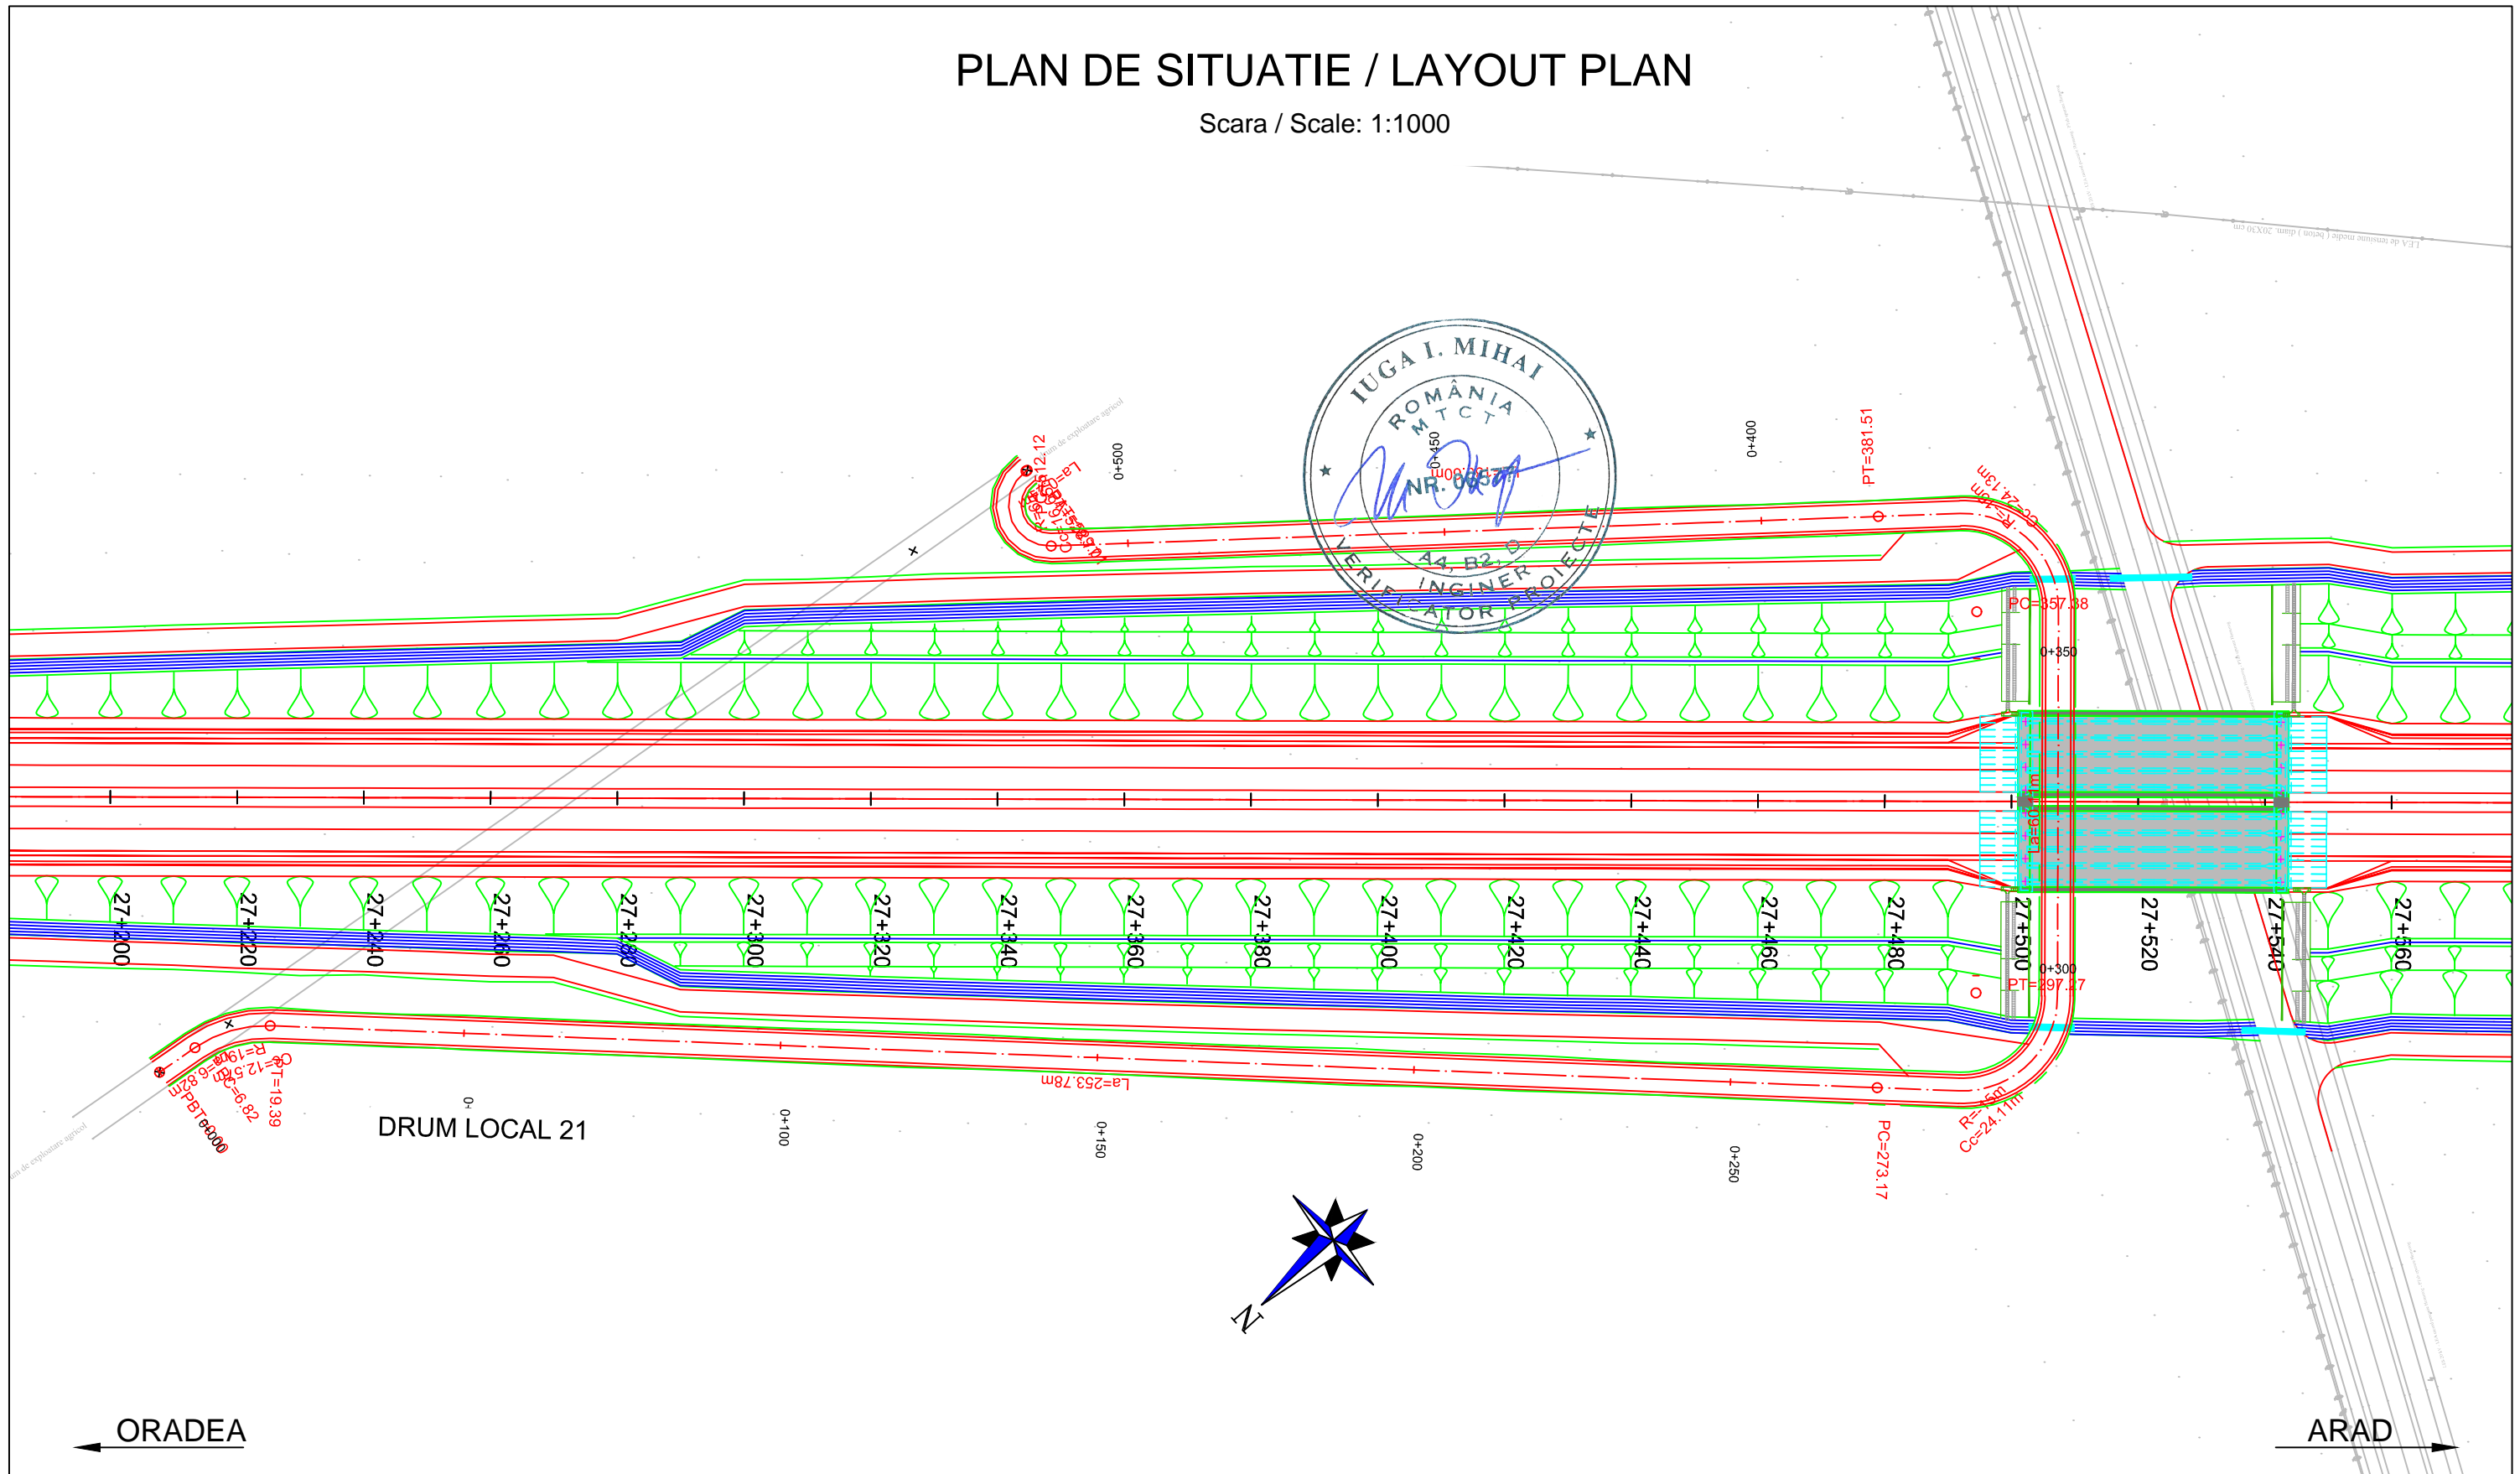

PROIECTANT / DESIGNER: S.C. CONSITRANS S.R.L. 	BENEFICIAR / BENEFICIARY: MUNICIPIUL ARAD, MUNICIPIUL ORADEA, CONSILIUL JUDETEAN ARAD, CONSILIUL JUDETEAN BIHOR CNAIR		FUNCTIA / POSITION:	NUME / NAME:	SEMNATURA / SIGNATURE:	Titlu plansa / Drawing title:	REV/ REV.:	DATA/ DATE:	DETALII REVIZIE / REVISION DETAILS:	PROIECTAT / DESIGNER:
	INVESTITIA / INVESTMENT: ACTUALIZARE/COMPLETARE/REVIZUIRE (S.F. + P.A.C. + P.O.E + P.T.E.) "DRUM EXPRES ARAD ORADEA" ACTUALIZATION/COMPLETION (S.F. + P.A.C. + P.O.E + P.T.E.) "EXPRESS ROAD ARAD ORADEA"		COORDONATOR DE PROIECT / PROJECT MANAGER: ing. S. VEACESLAV 	SEF PROIECT SPECIALITATE / TEAM LEADER: ing. C. TODERASCU 	PROIECTAT / DESIGNER: ing. C. TODERASCU 	PLAN DE SITUATIE / LAYOUT PLAN				
FAZA PROIECTARE / DESIGN STAGE: PROIECT TEHNIC DE EXECUTIE / TECHNICAL PROJECT AND DETAIL DESIGN		PROIECTAT / DESIGNER: ing. C. TODERASCU 	VERIFICAT / INTERNAL CHECKER: ing. N. GISCA 	LUCRARI DE DRUM / ROAD WORKS	Cod plansa / Drawing code: CST-0121-PT-1-DX-01-PS-91-R00					
   PROIECT CO-FINANȚAT DIN FONDUL DE COEZIUNE, PRIN PROGRAMUL OPERAȚIONAL INFRASTRUCTURĂ MARE / PROJECT CO-FINANCED FROM THE COHESION FUND, THROUGH THE LARGE INFRASTRUCTURE OPERATIONAL PROGRAM		Contract / Contract: 14724/01.07.2021 Project / Project no.: 001/2021	Data / Date: 11.2023	Scara / Scale: 1:1000						

PLAN DE SITUATIE / LAYOUT PLAN

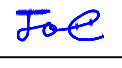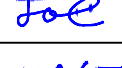
Scara / Scale: 1:1000








PROIECTANT / DESIGNER: S.C. CONSITRANS S.R.L. 	BENEFICIAR / BENEFICIARY: MUNICIPIUL ARAD, MUNICIPIUL ORADEA, CONSILIUL JUDETEAN ARAD, CONSILIUL JUDETEAN BIHOR, CNAIR			FUNCTIA / POSITION:	NUME / NAME:	SEMNATURA / SIGNATURE:	Titlu plansa / Drawing title:	REV./REV.:	DATA/DATE:	DETALII REVIZIE / REVISION DETAILS:	PROIECTAT / DESIGNER:
	INVESTITIA / INVESTMENT: ACTUALIZARE/COMPLETARE/REVIZUIRE (S.F. + P.A.C. + P.O.E + P.T.E.) "DRUM EXPRES ARAD ORADEA" ACTUALIZATION/COMPLETION (S.F. + P.A.C. + P.O.E + P.T.E.) "EXPRESS ROAD ARAD ORADEA"			COORDONATOR DE PROIECT / PROJECT MANAGER: ing. S. VEACESLAV 	SEF PROIECT SPECIALITATE / TEAM LEADER: ing. C. TODERASCU 	PLAN DE SITUATIE / LAYOUT PLAN					
FAZA PROIECTARE / DESIGN STAGE: PROIECT TEHNIC DE EXECUTIE / TECHNICAL PROJECT AND DETAIL DESIGN			PROIECTAT / DESIGNER: ing. C. TODERASCU 	VERIFICAT / INTERNAL CHECKER: ing. N. GISCA 	LUCRARI DE DRUM / ROAD WORKS						
   PROIECT CO-FINANȚAT DIN FONDUL DE COEZIUNE, PRIN PROGRAMUL OPERAȚIONAL INFRASTRUCTURĂ MARE / PROJECT CO-FINANCED FROM THE COHESION FUND, THROUGH THE LARGE INFRASTRUCTURE OPERATIONAL PROGRAM			Contract /Contract: 14724/01.07.2021 Project /Project no.: 001/2021	Data / Date: 11.2023	Scara /Scale: 1:1000	Cod plansa / Drawing code: CST-0121-PT-1-DX-01-PS-92-R00					

PLAN DE SITUATIE / LAYOUT PLAN

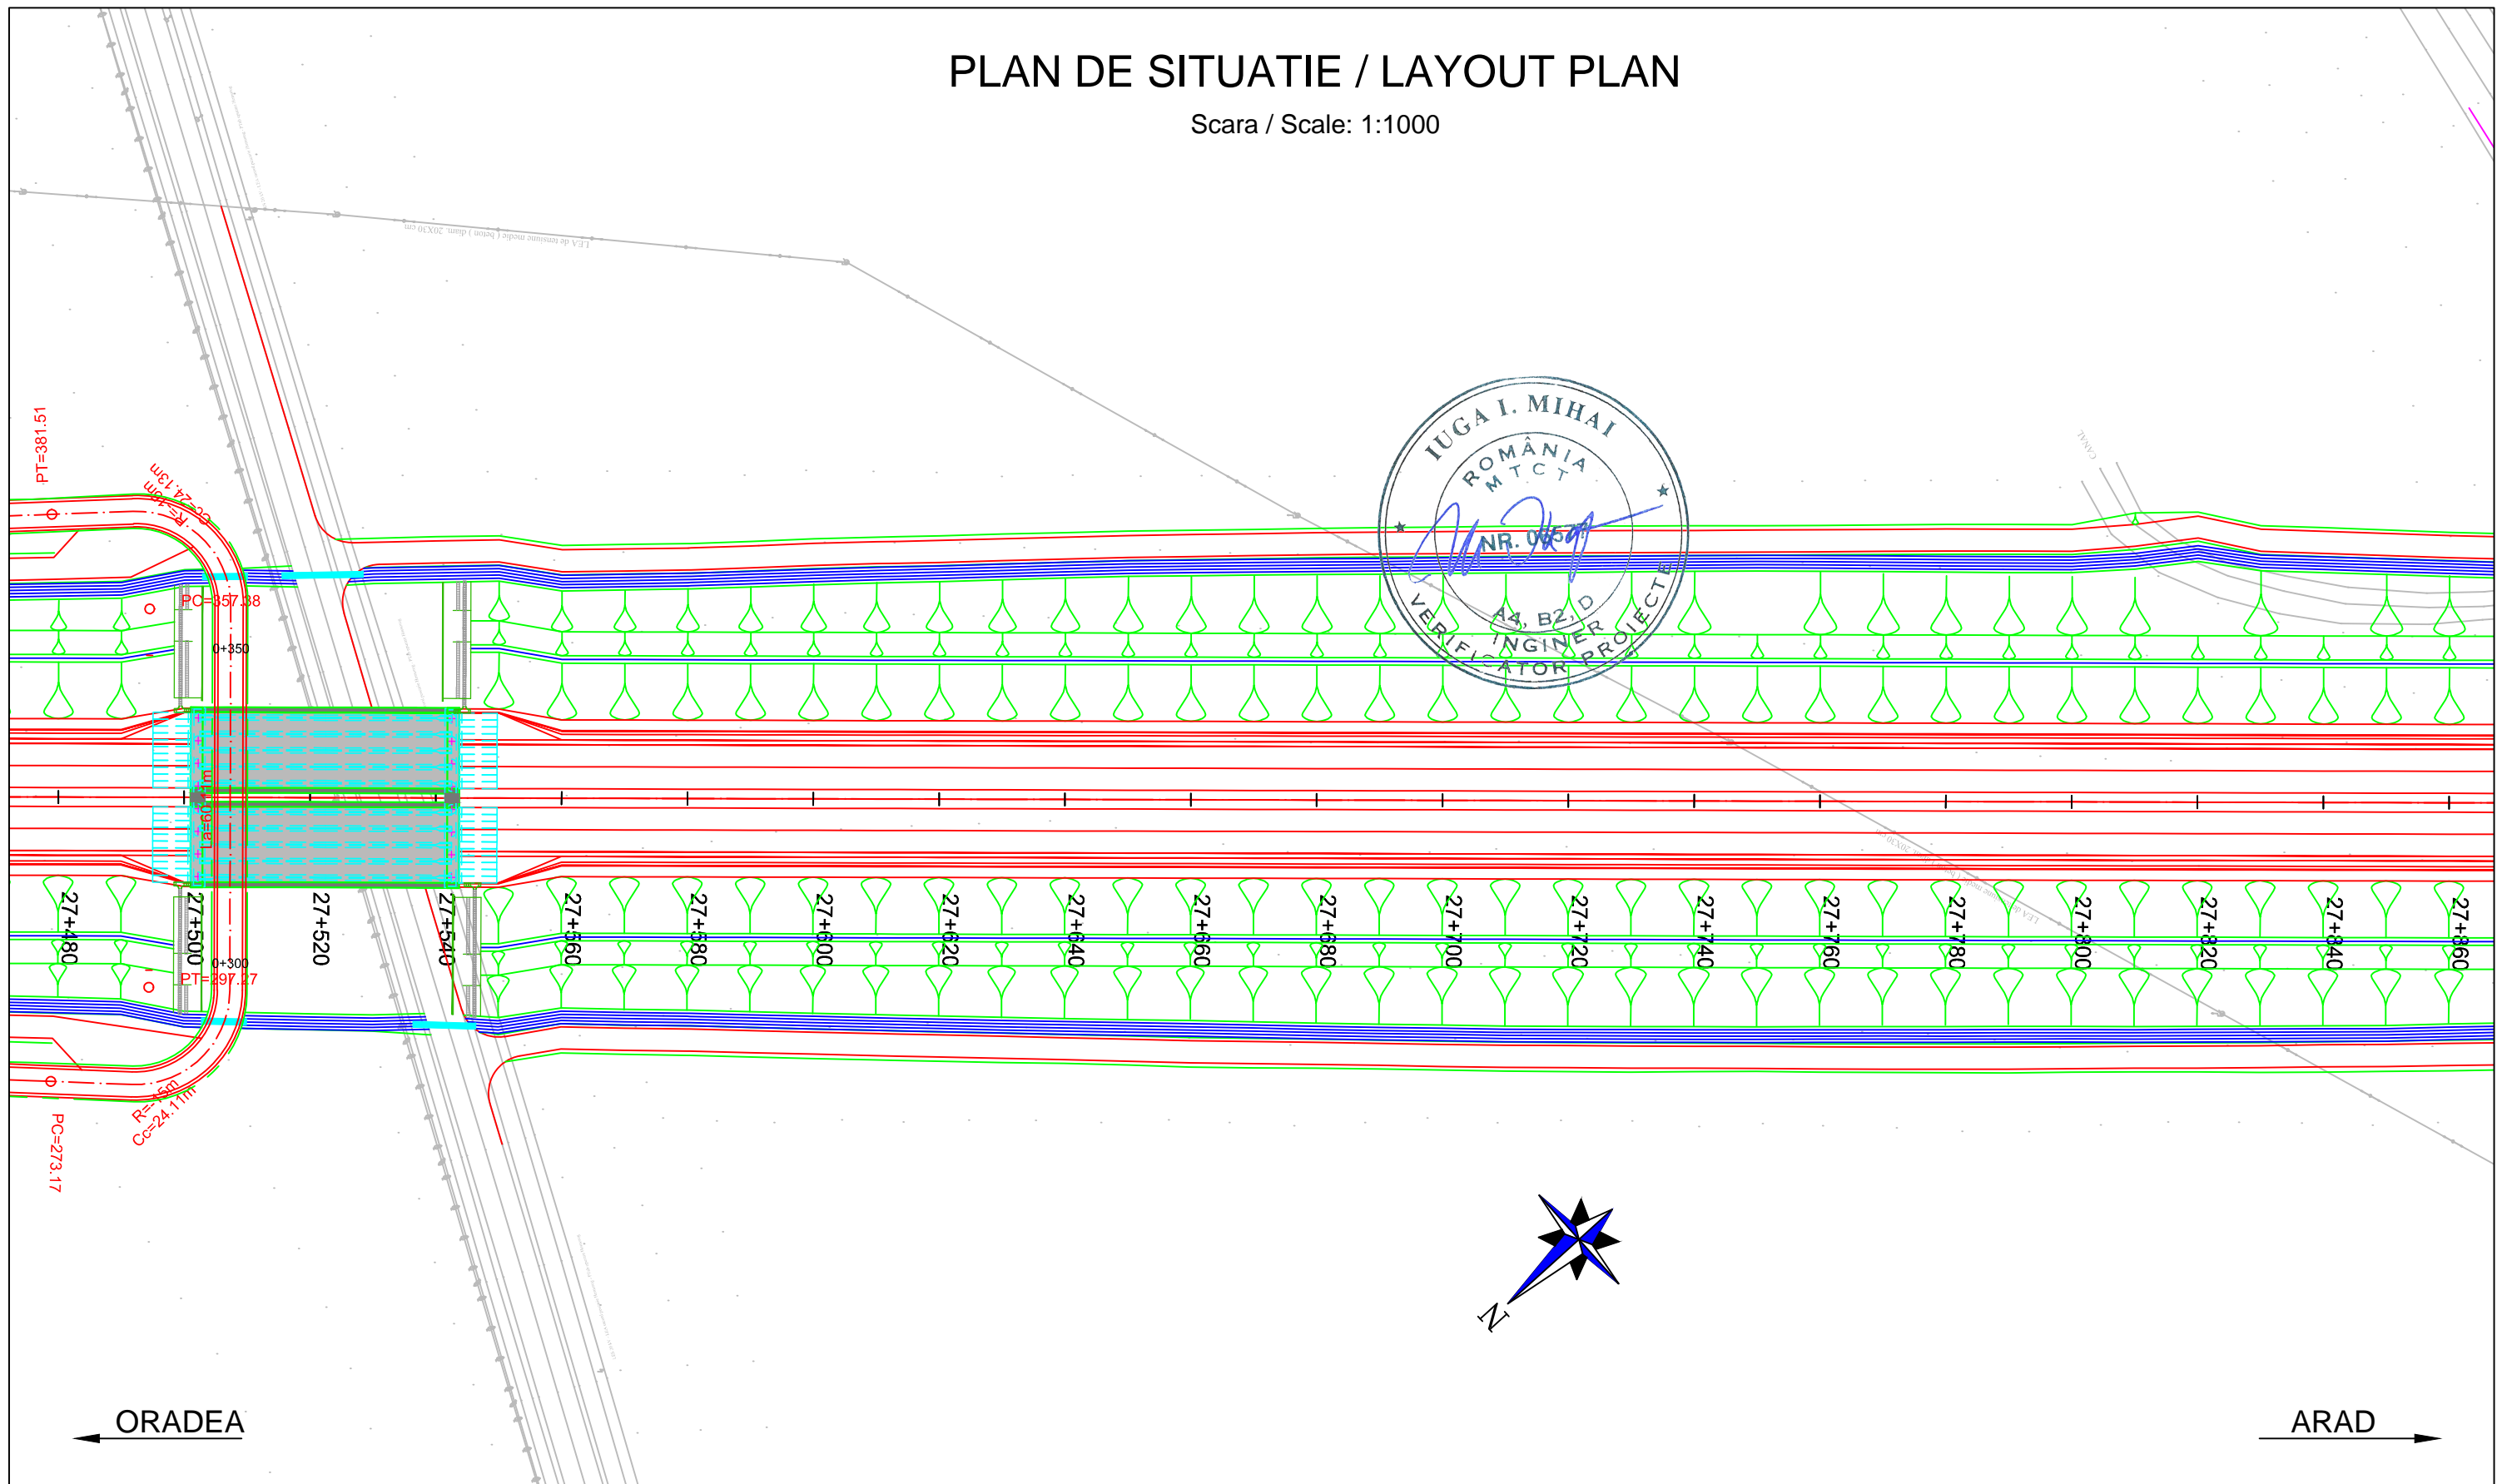
Scara / Scale: 1:1000

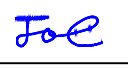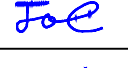

PROIECTANT / DESIGNER: S.C. CONSITRANS S.R.L. 	BENEFICIAR / BENEFICIARY: MUNICIPIUL ARAD, MUNICIPIUL ORADEA, CONSILIUL JUDETEAN ARAD, CONSILIUL JUDETEAN BIHOR CNAIR			FUNCTIA / POSITION:	NUME / NAME:	SEMNTURA / SIGNATURE:	Titlu plansa / Drawing title:	REV/ REV.	DATA/ DATE:	DETALII REVIZIE / REVISION DETAILS:	PROIECTAT / DESIGNER:
	INVESTITIA / INVESTMENT: ACTUALIZARE/COMPLETARE/REVIZUIRE (S.F. + P.A.C. + P.O.E + P.T.E.) "DRUM EXPRES ARAD ORADEA" ACTUALIZATION/COMPLETION (S.F. + P.A.C. + P.O.E + P.T.E.) "EXPRESS ROAD ARAD ORADEA"			COORDONATOR DE PROIECT / PROJECT MANAGER: ing. S. VEACESLAV 	SEF PROIECT SPECIALITATE / TEAM LEADER: ing. C. TODERASCU 	PROIECTAT / DESIGNER: ing. C. TODERASCU 	LUCRARI DE DRUM / ROAD WORKS	Cod plansa / Drawing code: CST-0121-PT-1-DX-01-PS-93-R00			
FAZA PROIECTARE / DESIGN STAGE: PROIECT TEHNIC DE EXECUTIE / TECHNICAL PROJECT AND DETAIL DESIGN			Contract /Contract: 14724/01.07.2021	Data / Date: 11.2023	Scara /Scale: 1:1000	VERIFICAT / INTERNAL CHECKER: ing. N. GISCA 					

PLAN DE SITUATIE / LAYOUT PLAN


Scara / Scale: 1:1000

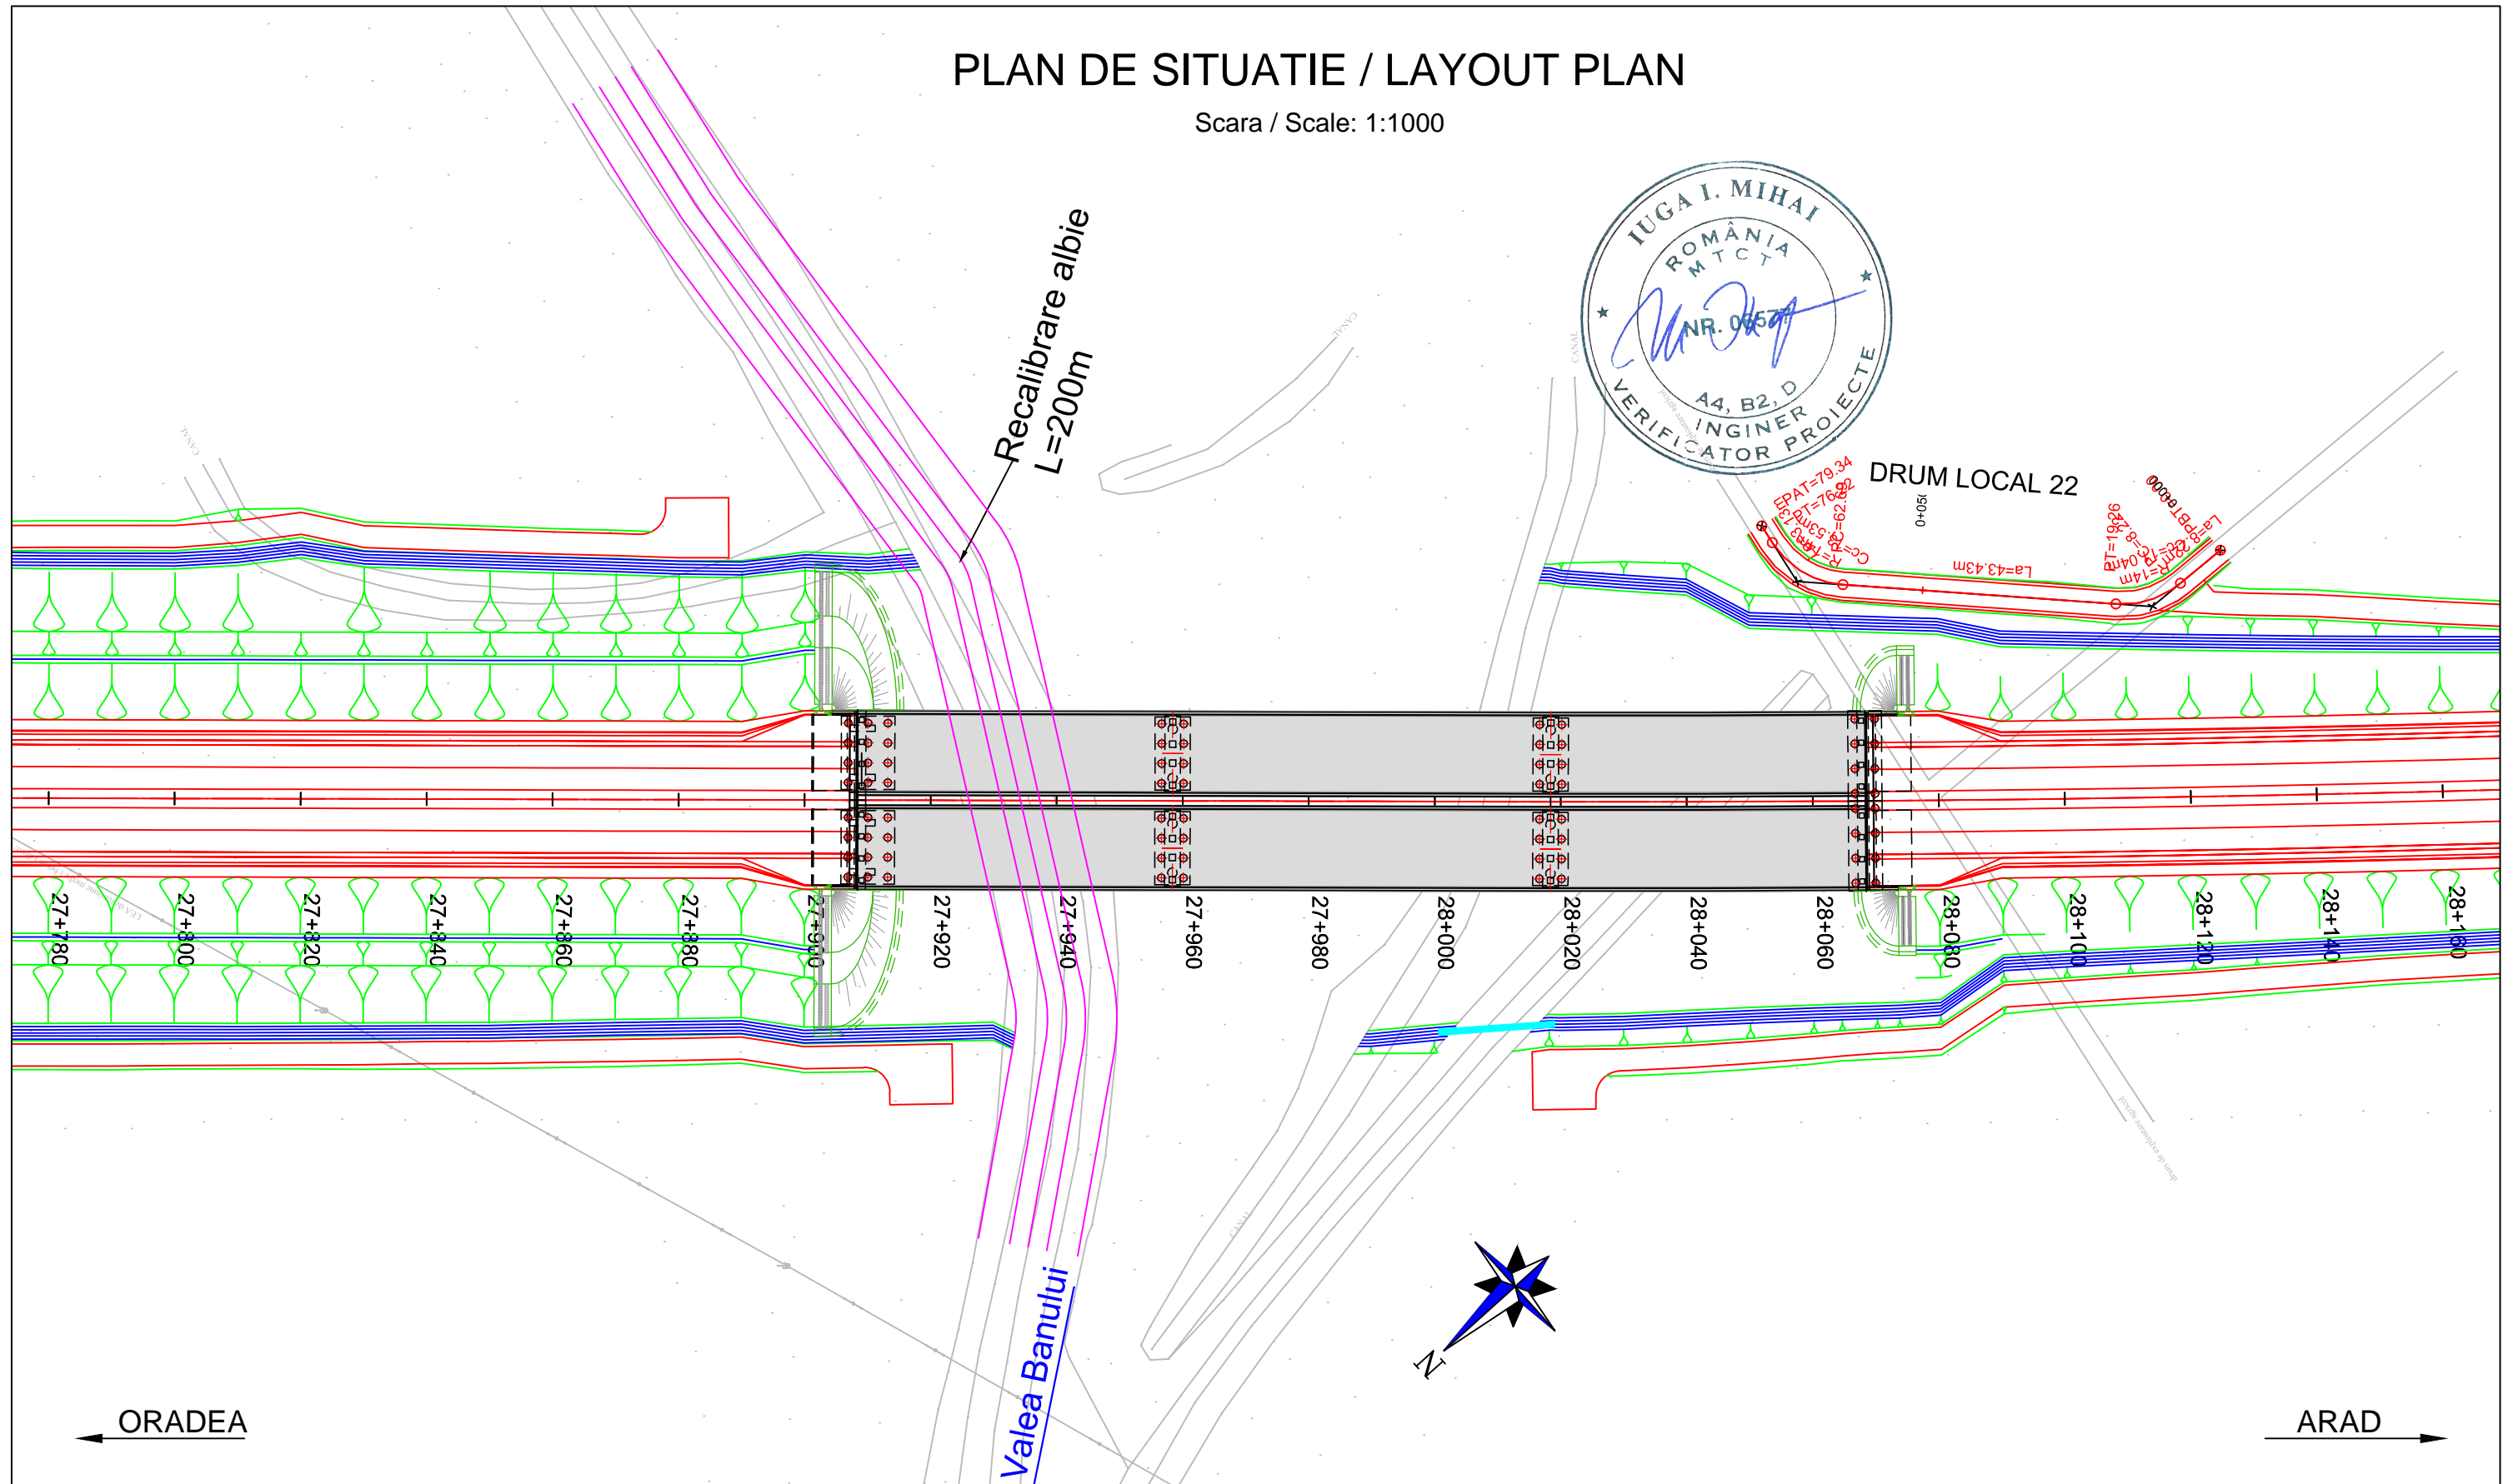






PROIECTANT / DESIGNER: S.C. CONSITRANS S.R.L.	BENEFICIAR / BENEFICIARY: MUNICIPIUL ARAD, MUNICIPIUL ORADEA, CONSILIUL JUDETEAN ARAD, CONSILIUL JUDETEAN BIHOR CNAIR	FUNCTIA / POSITION: COORDONATOR DE PROIECT / PROJECT MANAGER	NUME / NAME: ing. S. VEACESLAV	SEMNTURA / SIGNATURE: 	Titlu plansa / Drawing title: PLAN DE SITUATIE / LAYOUT PLAN	REV/ REV.:	DATA / DATE:	DETALII REVIZIE / REVISION DETAILS:	PROIECTAT / DESIGNER:
						INVESTITIA / INVESTMENT: ACTUALIZARE/COMPLETARE/REVIZUIRE (S.F. + P.A.C. + P.O.E + P.T.E.) "DRUM EXPRES ARAD ORADEA" ACTUALIZATION/COMPLETION (S.F. + P.A.C. + P.O.E + P.T.E.) "EXPRESS ROAD ARAD ORADEA"	SEF PROIECT SPECIALITATE / TEAM LEADER: ing. C. TODERASCU		LUCRARI DE DRUM / ROAD WORKS
	FAZA PROIECTARE / DESIGN STAGE: PROIECT TEHNIC DE EXECUTIE / TECHNICAL PROJECT AND DETAIL DESIGN	PROIECTAT / DESIGNER: ing. C. TODERASCU		VERIFICAT / INTERNAL CHECKER: ing. N. GISCA					
PROIECT CO-FINANȚAT DIN FONDUL DE COEZIUNE, PRIN PROGRAMUL OPERAȚIONAL INFRASTRUCTURĂ MARE / PROJECT CO-FINANCED FROM THE COHESION FUND, THROUGH THE LARGE INFRASTRUCTURE OPERATIONAL PROGRAM	Contract /Contract: 14724/01.07.2021	Data / Date: 11.2023	Scara /Scale: 1:1000						

PLAN DE SITUATIE / LAYOUT PLAN

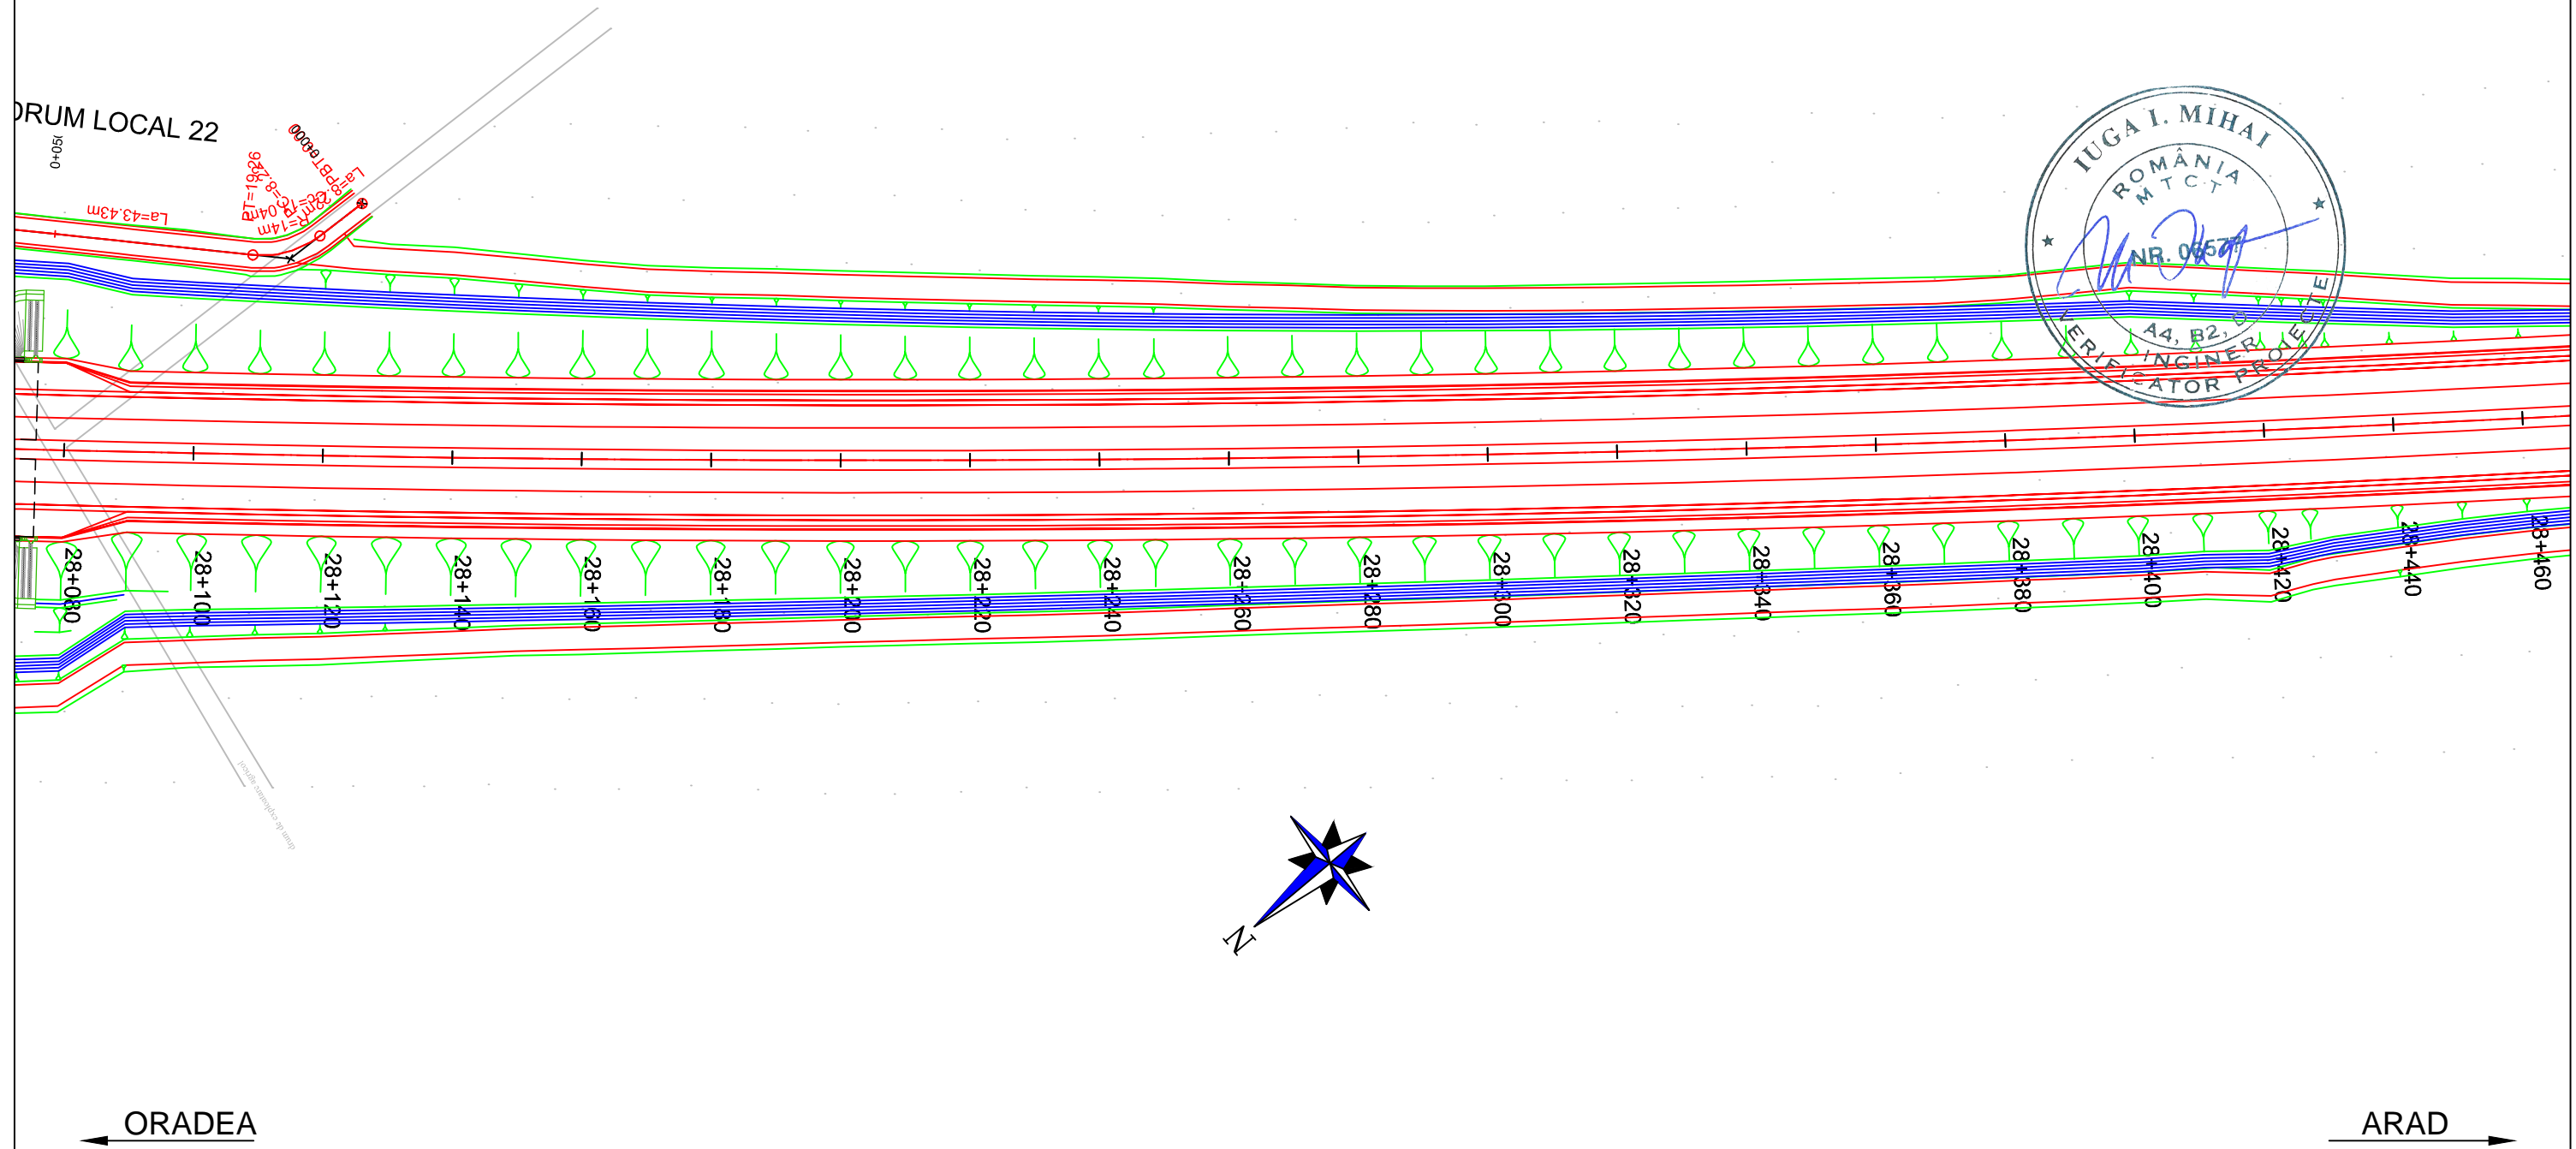
Scara / Scale: 1:1000

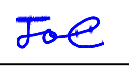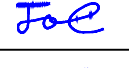

PROIECTANT / DESIGNER: S.C. CONSITRANS S.R.L. 	BENEFICIAR / BENEFICIARY: MUNICIPIUL ARAD, MUNICIPIUL ORADEA, CONSILIUL JUDETEAN ARAD, CONSILIUL JUDETEAN BIHOR CNAIR			FUNCTIA / POSITION:	NUME / NAME:	SEMNATURA / SIGNATURE:	Titlu plansa / Drawing title: PLAN DE SITUATIE LAYOUT PLAN	REV/ REV.:	DATA/ DATE:	DETALII REVIZIE / REVISION DETAILS:	PROIECTAT / DESIGNER:
	INVESTITIA / INVESTMENT: ACTUALIZARE/COMPLETARE/REVIZUIRE (S.F. + P.A.C. + P.O.E + P.T.E.) "DRUM EXPRES ARAD ORADEA" ACTUALIZATION/COMPLETION (S.F. + P.A.C. + P.O.E + P.T.E.) "EXPRESS ROAD ARAD ORADEA"			COORDONATOR DE PROIECT / PROJECT MANAGER: ing. S. VEACESLAV 	SEF PROIECT SPECIALITATE / TEAM LEADER: ing. C. TODERASCU 	PROIECTAT / DESIGNER: ing. C. TODERASCU 		LUCRARI DE DRUM / ROAD WORKS	Cod plansa / Drawing code: CST-0121-PT-1-DX-01-PS-95-R00		
FAZA PROIECTARE / DESIGN STAGE: PROIECT TEHNIC DE EXECUTIE / TECHNICAL PROJECT AND DETAIL DESIGN			Contract / Contract: 14724/01.07.2021	Data / Date: 11.2023	Scara / Scale: 1:1000	VERIFICAT / INTERNAL CHECKER: ing. N. GISCA 					

PLAN DE SITUATIE / LAYOUT PLAN


Scara / Scale: 1:1000

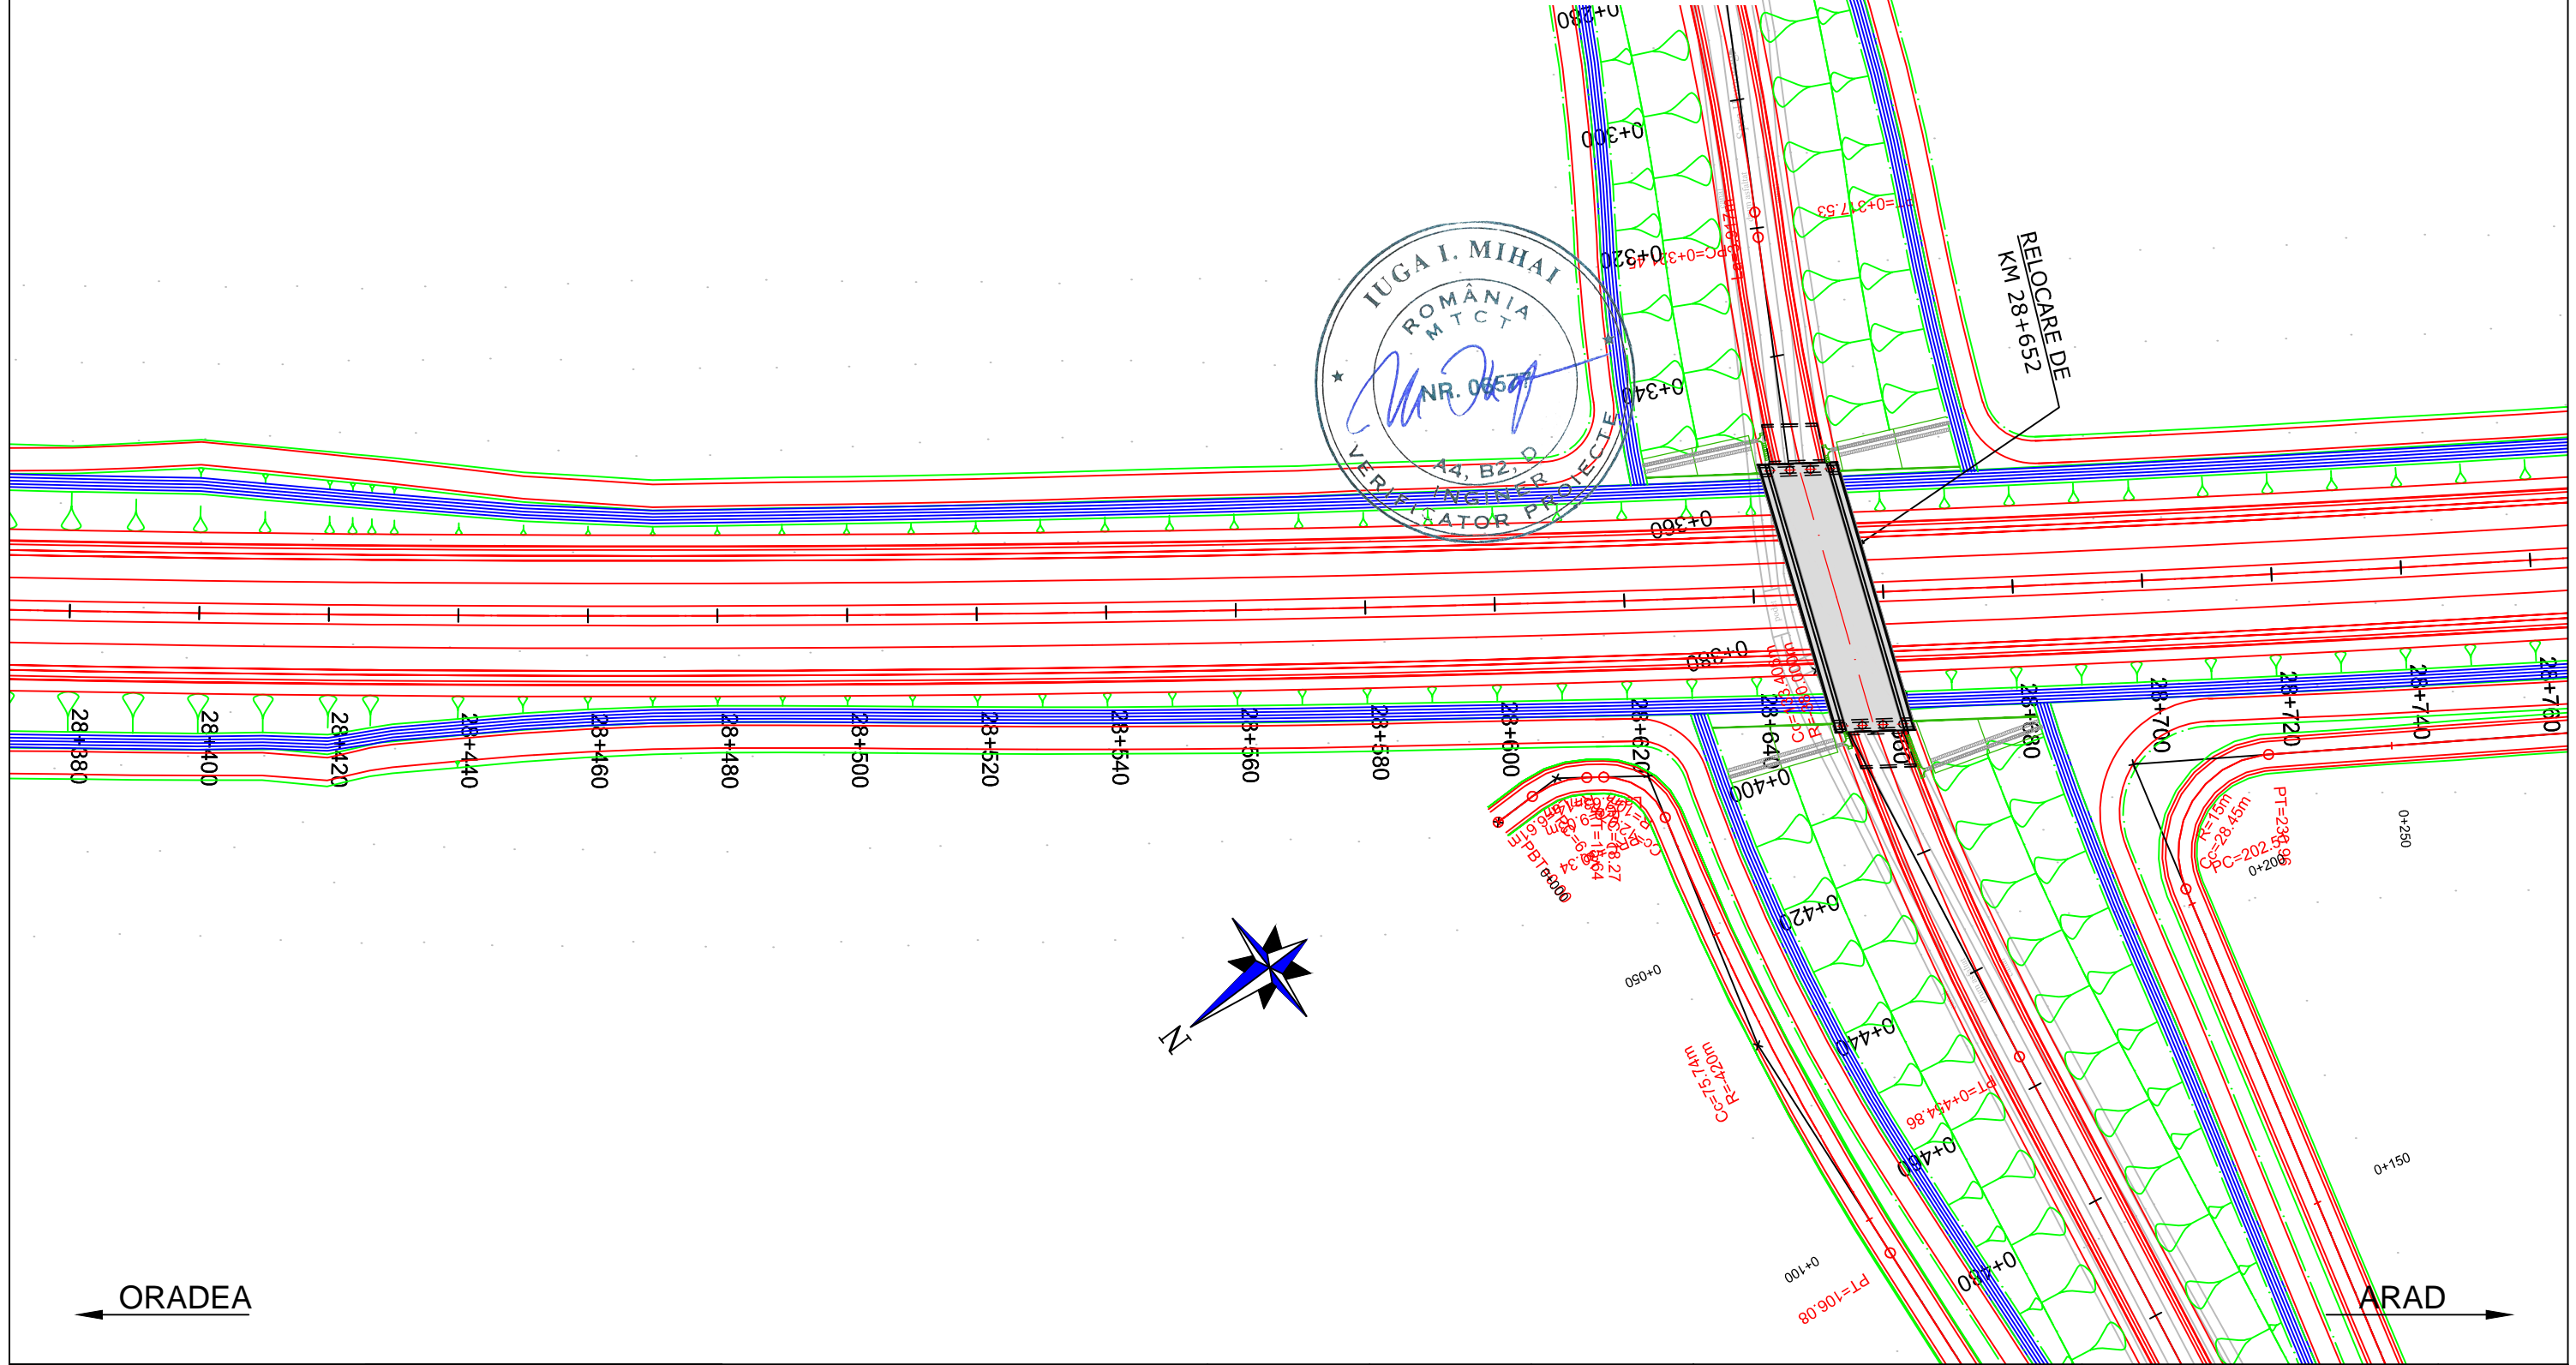

PROIECTANT / DESIGNER: S.C. CONSITRANS S.R.L.		BENEFICIAR / BENEFICIARY: MUNICIPIUL ARAD, MUNICIPIUL ORADEA, CONSILIUL JUDETEAN ARAD, CONSILIUL JUDETEAN BIHOR CNAIR			FUNCTIA / POSITION:	NUME / NAME:	SEMNTURA / SIGNATURE:	Titlu plansa / Drawing title:	REV/ REV.	DATA / DATE:	DETALII REVIZIE / REVISION DETAILS:	PROIECTAT / DESIGNER:
		INVESTITIA / INVESTMENT: ACTUALIZARE/COMPLETARE/REVIZUIRE (S.F. + P.A.C. + P.O.E + P.T.E.) "DRUM EXPRES ARAD ORADEA" ACTUALIZATION/COMPLETION (S.F. + P.A.C. + P.O.E + P.T.E.) "EXPRESS ROAD ARAD ORADEA"			COORDONATOR DE PROIECT / PROJECT MANAGER: ing. S. VEACESLAV	SEF PROIECT SPECIALITATE / TEAM LEADER: ing. C. TODERASCU			PLAN DE SITUATIE LAYOUT PLAN			
		FAZA PROIECTARE / DESIGN STAGE: PROIECT TEHNIC DE EXECUTIE / TECHNICAL PROJECT AND DETAIL DESIGN			PROIECTAT / DESIGNER: ing. C. TODERASCU		LUCRARI DE DRUM / ROAD WORKS					
UNIUNEA EUROPEANA PROIECT CO-FINANȚAT DIN FONDUL DE COEZIUNE, PRIN PROGRAMUL OPERAȚIONAL INFRASTRUCTURĂ MARE / PROJECT CO-FINANCED FROM THE COHESION FUND, THROUGH THE LARGE INFRASTRUCTURE OPERATIONAL PROGRAM		Contract /Contract: 14724/01.07.2021 Project /Project no.: 001/2021	Data / Date: 11.2023	Scara /Scale: 1:1000	VERIFICAT / INTERNAL CHECKER: ing. N. GISCA		Cod plansa / Drawing code: CST-0121-PT-1-DX-01-PS-96-R00					

PLAN DE SITUATIE / LAYOUT PLAN

Scara / Scale: 1:1000


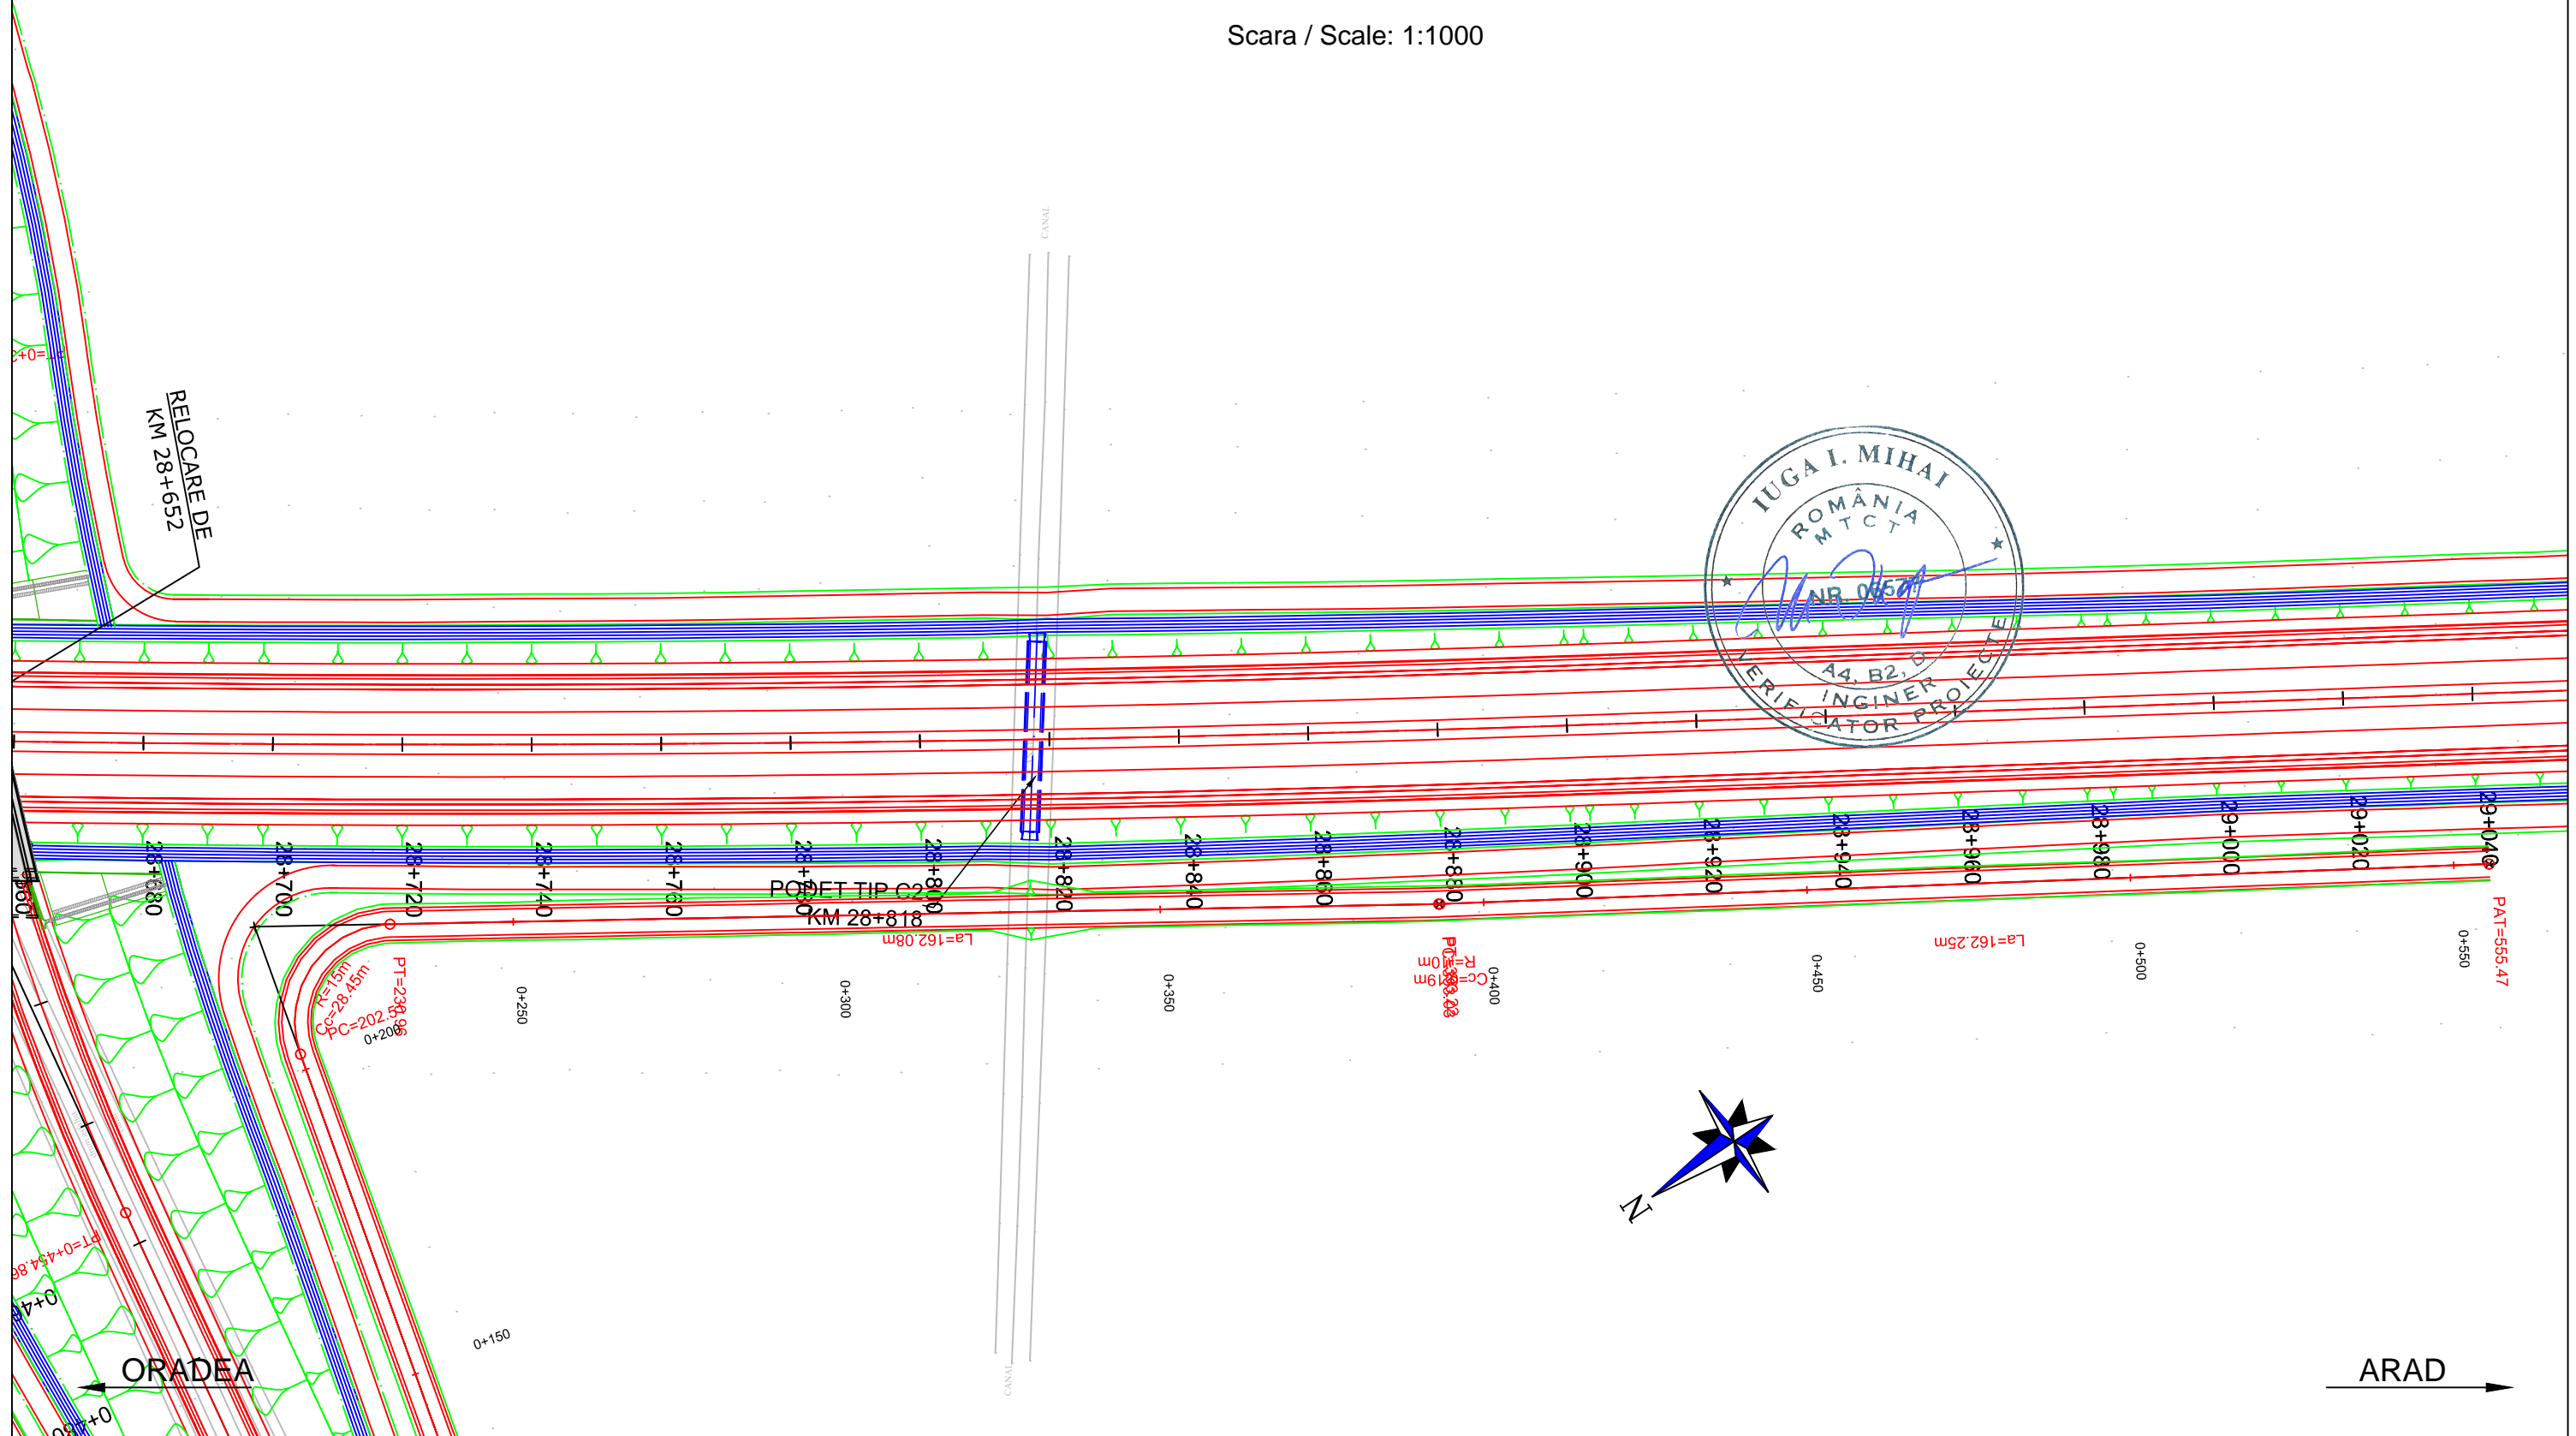


PROIECTANT / DESIGNER:	BENEFICIAR / BENEFICIARY:	FUNCTIA / POSITION:	NUME / NAME:	SEMNATURA / SIGNATURE:	Titlu plansa / Drawing title:	REV/REV.	DATA/DATE:	DETALII REVIZIE / REVISION DETAILS:	PROIECTAT / DESIGNER:
S.C. CONSITRANS S.R.L.	MUNICIPIUL ARAD, MUNICIPIUL ORADEA, CONSILIUL JUDETEAN ARAD, CONSILIUL JUDETEAN BIHOR CNAIR	COORDONATOR DE PROIECT / PROJECT MANAGER	ing. S. VEACESLAV	<i>[Signature]</i>	PLAN DE SITUATIE LAYOUT PLAN				
	INVESTITIA / INVESTMENT: ACTUALIZARE/COMPLETARE/REVIZUIRE (S.F. + P.A.C. + P.O.E + P.T.E.) "DRUM EXPRES ARAD ORADEA" ACTUALIZATION/COMPLETION (S.F. + P.A.C. + P.O.E + P.T.E.) "EXPRESS ROAD ARAD ORADEA"	SEF PROIECT SPECIALITATE / TEAM LEADER	ing. C. TODERASCU	<i>[Signature]</i>					
	FAZA PROIECTARE / DESIGN STAGE: PROIECT TEHNIC DE EXECUTIE / TECHNICAL PROJECT AND DETAIL DESIGN	PROIECTAT / DESIGNER:	ing. C. TODERASCU	<i>[Signature]</i>	LUCRARI DE DRUM / ROAD WORKS				
	Contract /Contract: 14724/01.07.2021 Data /Date: 11.2023 Scara /Scale: 1:1000	VERIFICAT / INTERNAL CHECKER:	ing. N. GISCA	<i>[Signature]</i>	Cod plansa / Drawing code: CST-0121-PT-1-DX-01-PS-97-R00				

UNIUNEA EUROPEANA
 GOVERNUL ROMANIEI
 Instrumente Structurale 2014-2020
 PROIECT CO-FINANȚAT DIN FONDUL DE COEZIUNE, PRIN PROGRAMUL OPERAȚIONAL INFRASTRUCTURĂ MARE / PROJECT CO-FINANANCED FROM THE COHESION FUND, THROUGH THE LARGE INFRASTRUCTURE OPERATIONAL PROGRAM



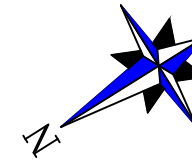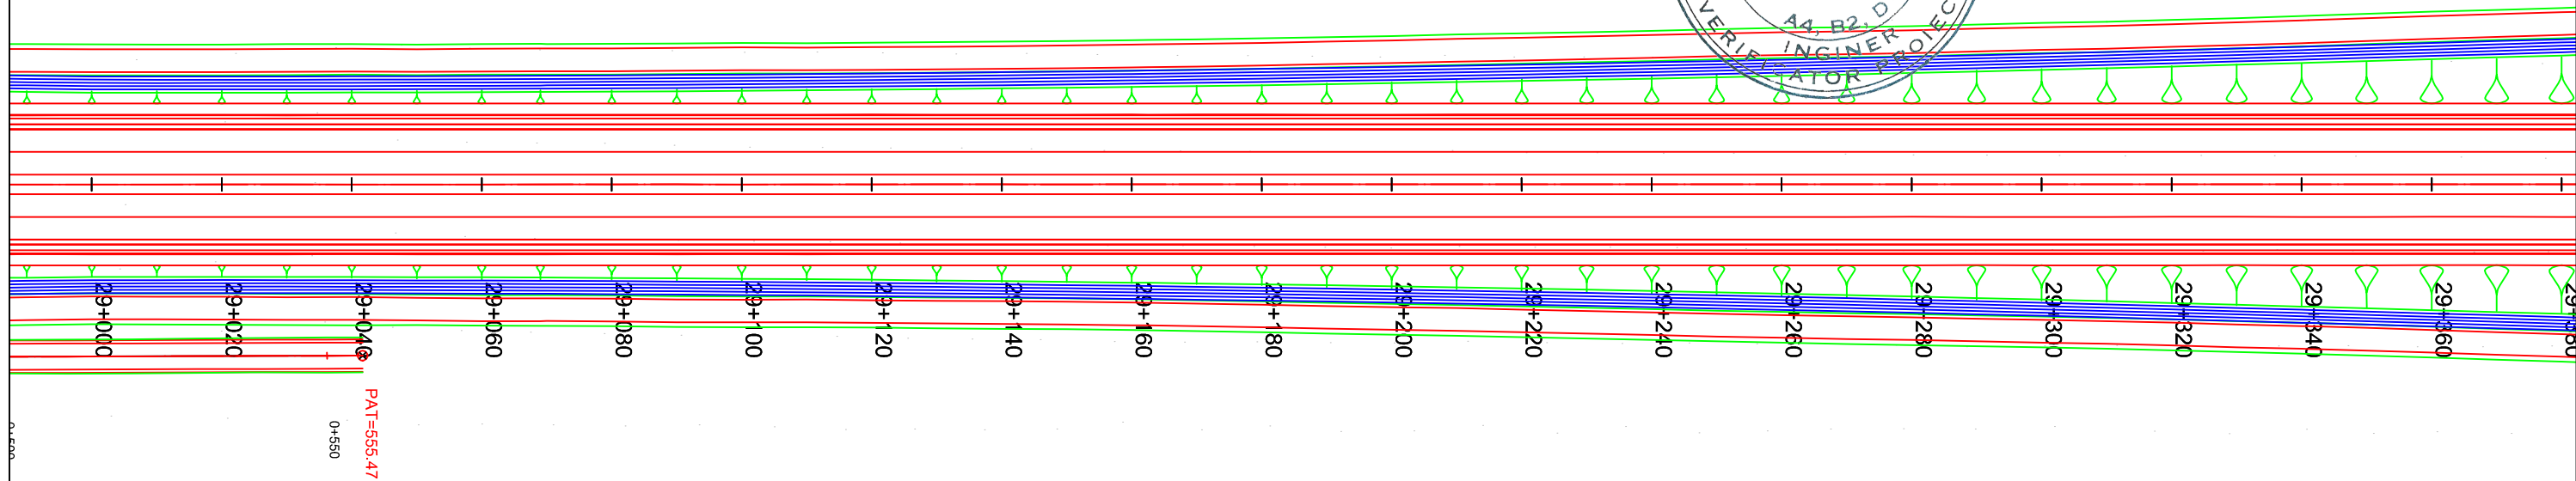


PLAN DE SITUATIE / LAYOUT PLAN

Scara / Scale: 1:1000



ORADEA ←

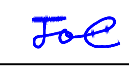→ ARAD



PROIECTANT / DESIGNER: S.C. CONSITRANS S.R.L. 	BENEFICIAR / BENEFICIARY: MUNICIPIUL ARAD, MUNICIPIUL ORADEA, CONSILIUL JUDETEAN ARAD, CONSILIUL JUDETEAN BIHOR CNAIR			FUNCTIA / POSITION:	NUME / NAME:	SEMNATURA / SIGNATURE:	Titlu plansa / Drawing title:	REV/REV.	DATA/DATE:	DETALII REVIZIE / REVISION DETAILS:	PROIECTAT / DESIGNER:
	INVESTITIA / INVESTMENT: ACTUALIZARE/COMPLETARE/REVIZUIRE (S.F. + P.A.C. + P.O.E + P.T.E.) "DRUM EXPRES ARAD ORADEA" ACTUALIZATION/COMPLETION (S.F. + P.A.C. + P.O.E + P.T.E.) "EXPRESS ROAD ARAD ORADEA"			COORDONATOR DE PROIECT / PROJECT MANAGER: ing. S. VEACESLAV 	SEF PROIECT SPECIALITATE / TEAM LEADER: ing. C. TODERASCU 	PROIECTAT / DESIGNER: ing. C. TODERASCU 	LUCRARI DE DRUM / ROAD WORKS	Cod plansa / Drawing code: CST-0121-PT-1-DX-01-PS-98-R00			
FAZA PROIECTARE / DESIGN STAGE: PROIECT TEHNIC DE EXECUTIE / TECHNICAL PROJECT AND DETAIL DESIGN			Contract /Contract: 14724/01.07.2021	Data / Date: 11.2023	Scara /Scale: 1:1000	VERIFICAT / INTERNAL CHECKER: ing. N. GISCA 					



UNIUNEA EUROPEANA
 PROIECT CO-FINANȚAT DIN FONDUL DE COEZIUNE, PRIN PROGRAMUL OPERAȚIONAL INFRASTRUCTURĂ MARE / PROJECT CO-FINANCED FROM THE COHESION FUND, THROUGH THE LARGE INFRASTRUCTURE OPERATIONAL PROGRAM
 Instrumente Structurale 2014-2020






PLAN DE SITUATIE / LAYOUT PLAN

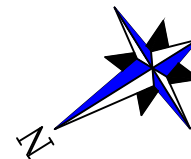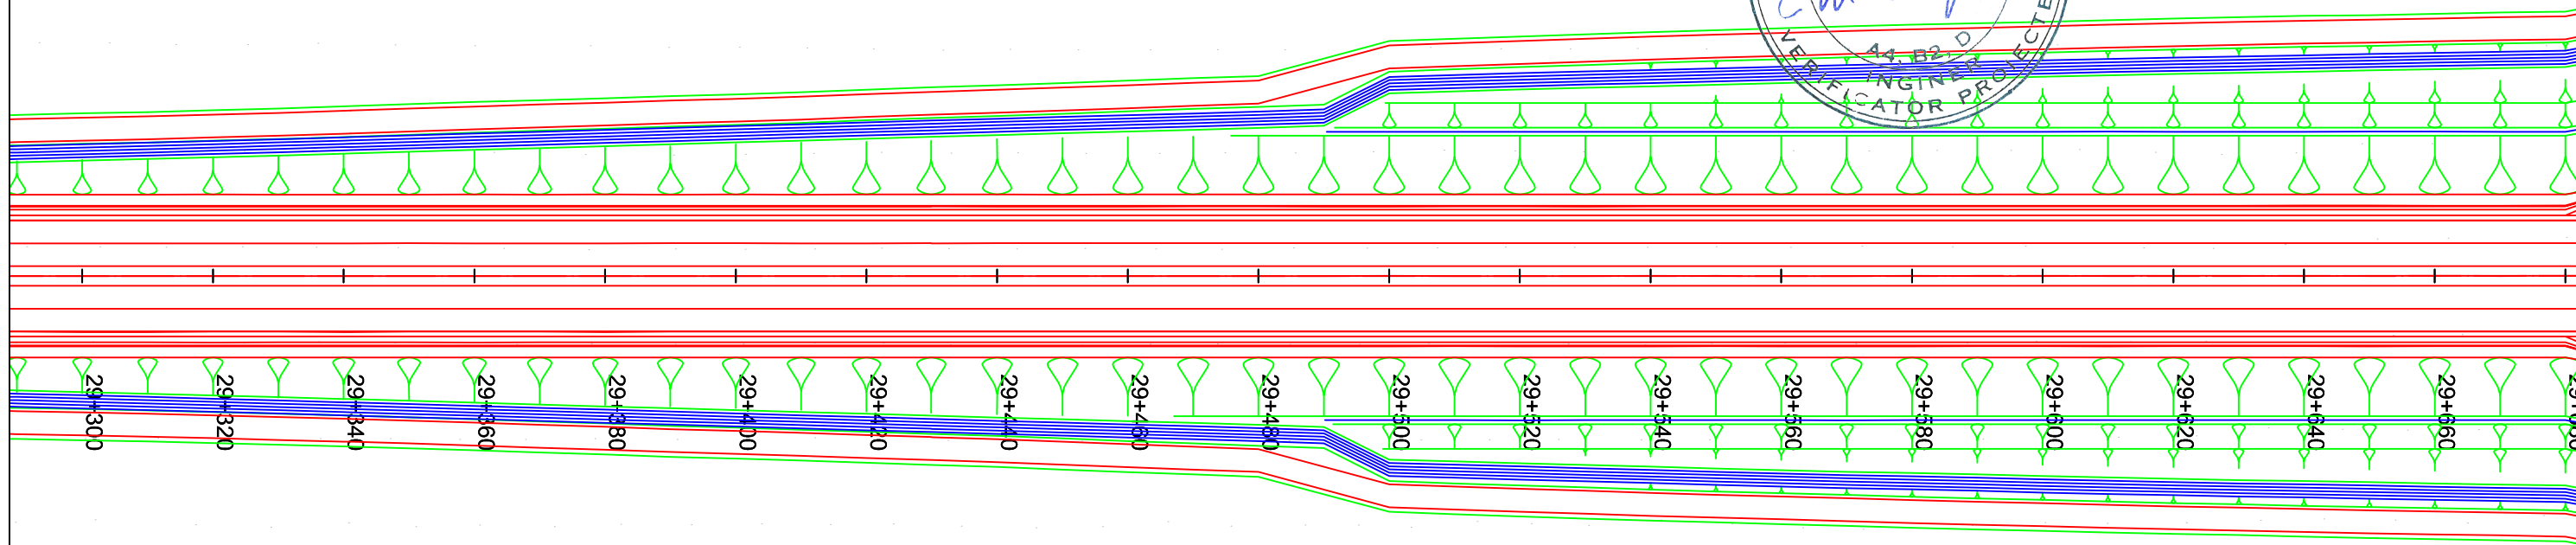Scara / Scale: 1:1000



← ORADEA

→ ARAD

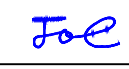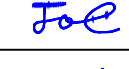PROIECTANT / DESIGNER: S.C. CONSITRANS S.R.L. 	BENEFICIAR / BENEFICIARY: MUNICIPIUL ARAD, MUNICIPIUL ORADEA, CONSILIUL JUDETEAN ARAD, CONSILIUL JUDETEAN BIHOR CNAIR		FUNCTIA / POSITION:	NUME / NAME:	SEMNATURA / SIGNATURE:	Titlu plansa / Drawing title: PLAN DE SITUATIE LAYOUT PLAN	REV/REV.:	DATA/DATE:	DETALII REVIZIE / REVISION DETAILS:	PROIECTAT / DESIGNER:
	INVESTITIA / INVESTMENT: ACTUALIZARE/COMPLETARE/REVIZUIRE (S.F. + P.A.C. + P.O.E + P.T.E.) "DRUM EXPRES ARAD ORADEA" ACTUALIZATION/COMPLETION (S.F. + P.A.C. + P.O.E + P.T.E.) "EXPRESS ROAD ARAD ORADEA"		COORDONATOR DE PROIECT / PROJECT MANAGER: ing. S. VEACESLAV 	SEF PROIECT SPECIALITATE / TEAM LEADER: ing. C. TODERASCU 	PROIECTAT / DESIGNER: ing. C. TODERASCU 		LUCRARI DE DRUM / ROAD WORKS	Cod plansa / Drawing code: CST-0121-PT-1-DX-01-PS-99-R00		
FAZA PROIECTARE / DESIGN STAGE: PROIECT TEHNIC DE EXECUTIE / TECHNICAL PROJECT AND DETAIL DESIGN		Contract /Contract: 14724/01.07.2021 Project /Project no.: 001/2021	Data / Date: 11.2023	Scara /Scale: 1:1000	VERIFICAT / INTERNAL CHECKER: ing. N. GISCA 					



UNIUNEA EUROPEANA
 ROMANIA
 Instrumente Structurale 2014-2020
 PROIECT CO-FINANȚAT DIN FONDUL DE COEZIUNE, PRIN PROGRAMUL OPERAȚIONAL INFRASTRUCTURĂ MARE / PROJECT CO-FINANCED FROM THE COHESION FUND, THROUGH THE LARGE INFRASTRUCTURE OPERATIONAL PROGRAM


PLAN DE SITUATIE / LAYOUT PLAN

Scara / Scale: 1:1000



Canalul colector
al Crisurilor



DRUM LOCAL 25

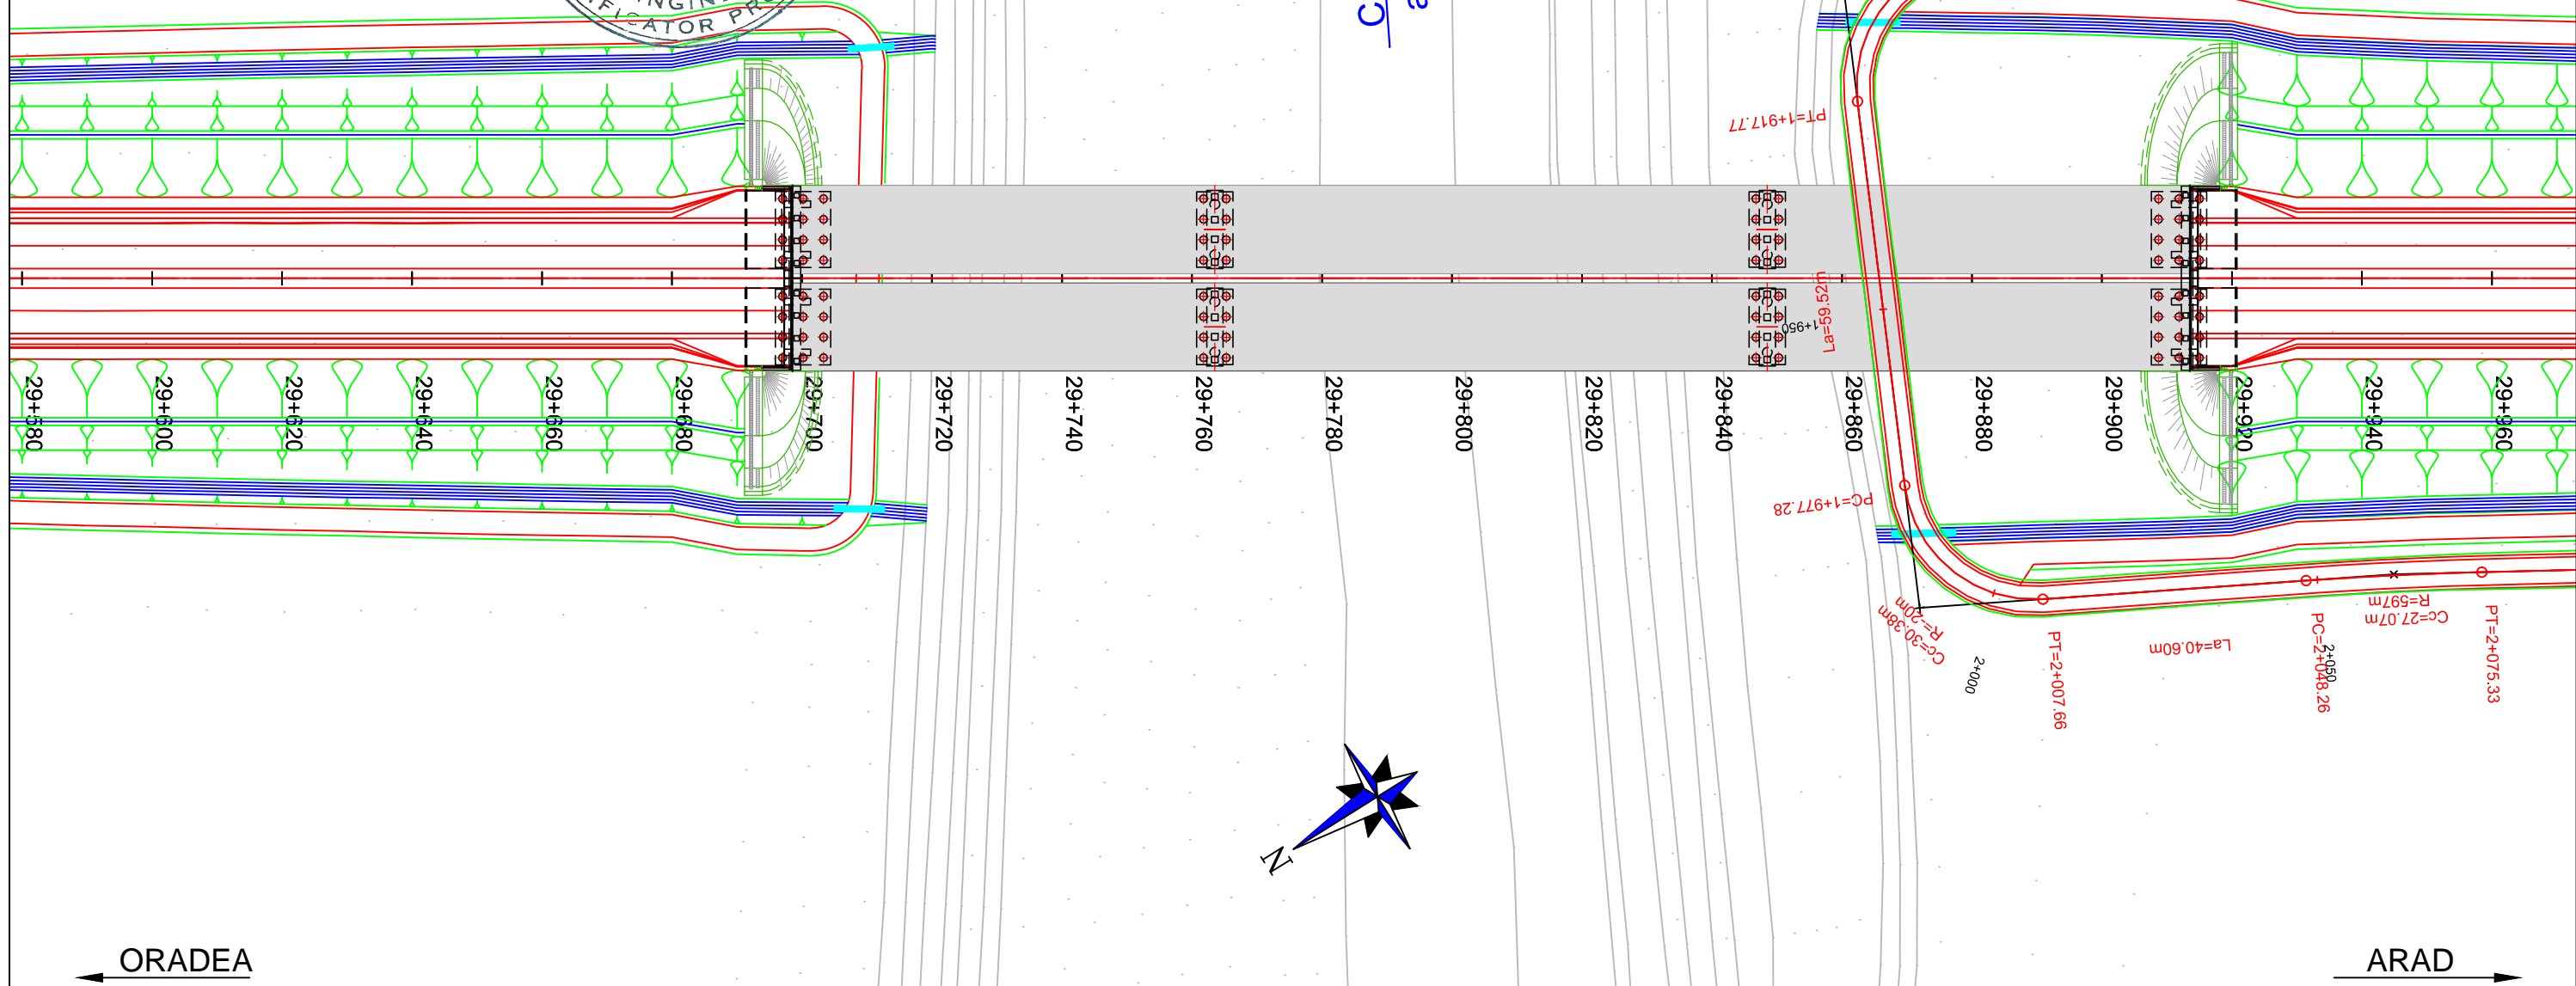







PROIECTANT / DESIGNER: S.C. CONSITRANS S.R.L.	BENEFICIAR / BENEFICIARY: MUNICIPIUL ARAD, MUNICIPIUL ORADEA, CONSILIUL JUDETEAN ARAD, CONSILIUL JUDETEAN BIHOR CNAIR	FUNCTIA / POSITION:	NUME / NAME:	SEMNATURA / SIGNATURE:	Titlu plansa / Drawing title: PLAN DE SITUATIE LAYOUT PLAN	REV/ REV.:	DATA/ DATE:	DETALII REVIZIE / REVISION DETAILS:	PROIECTAT / DESIGNER:
		COORDONATOR DE PROIECT / PROJECT MANAGER: ing. S. VEACESLAV	SEF PROIECT SPECIALITATE / TEAM LEADER: ing. C. TODERASCU	PROIECTAT / DESIGNER: ing. C. TODERASCU					
UNIUNEA EUROPEANA PROIECT CO-FINANȚAT DIN FONDUL DE COEZIUNE, PRIN PROGRAMUL OPERAȚIONAL INFRASTRUCTURĂ MARE / PROJECT CO-FINANCED FROM THE COHESION FUND, THROUGH THE LARGE INFRASTRUCTURE OPERATIONAL PROGRAM	INVESTITIA / INVESTMENT: ACTUALIZARE/COMPLETARE/REVIZUIRE (S.F. + P.A.C. + P.O.E + P.T.E.) "DRUM EXPRES ARAD ORADEA" ACTUALIZATION/COMPLETION (S.F. + P.A.C. + P.O.E + P.T.E.) "EXPRESS ROAD ARAD ORADEA"	FAZA PROIECTARE / DESIGN STAGE: PROIECT TEHNIC DE EXECUTIE / TECHNICAL PROJECT AND DETAIL DESIGN	VERIFICAT / INTERNAL CHECKER: ing. N. GISCA	Cod plansa / Drawing code: CST-0121-PT-1-DX-01-PS-100-R00					
	Contract /Contract: 14724/01.07.2021 Project /Project no.: 001/2021	Data / Date: 11.2023	Scara /Scale: 1:1000						

PLAN DE SITUATIE / LAYOUT PLAN

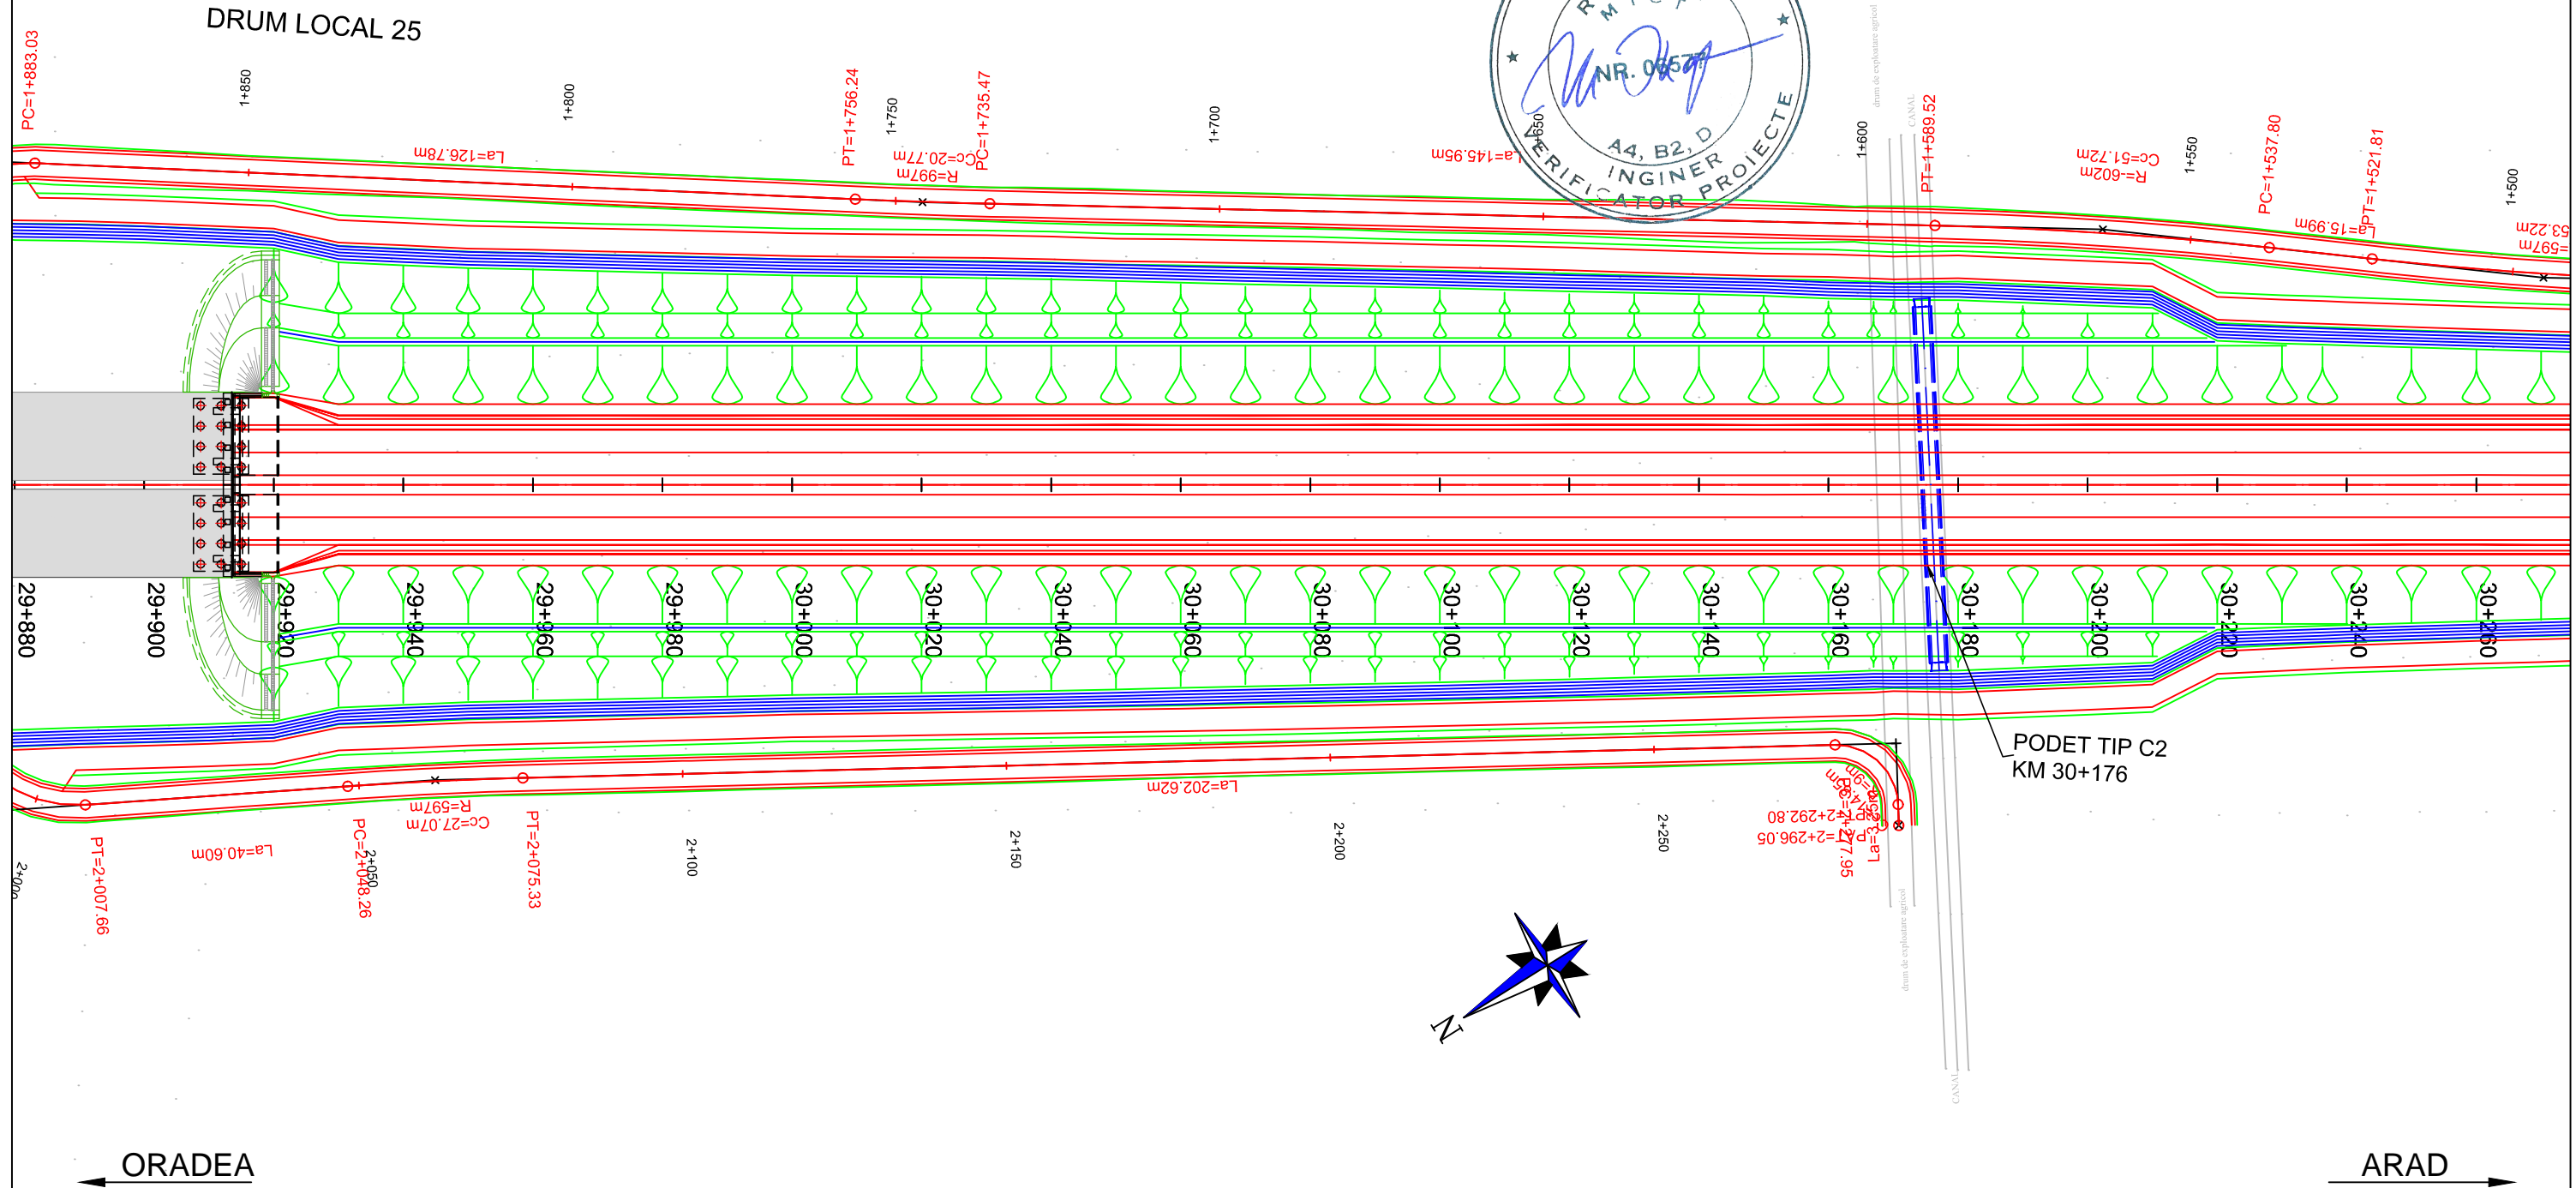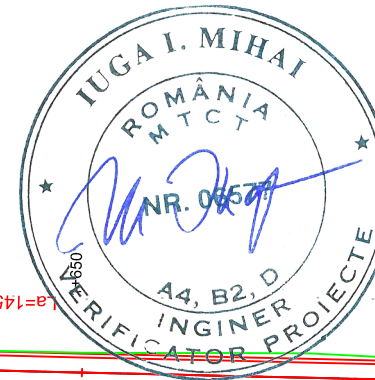
Scara / Scale: 1:1000



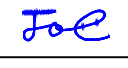
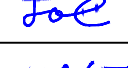
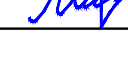





PROIECTANT / DESIGNER: S.C. CONSITRANS S.R.L. 	BENEFICIAR / BENEFICIARY: MUNICIPIUL ARAD, MUNICIPIUL ORADEA, CONSILIUL JUDETEAN ARAD, CONSILIUL JUDETEAN BIHOR CNAIR			FUNCTIA / POSITION:	NUME / NAME:	SEMNTURA / SIGNATURE:	Titlu plansa / Drawing title:	REV/ REV.:	DATA/ DATE:	DETALII REVIZIE / REVISION DETAILS:	PROIECTAT / DESIGNER:
	INVESTITIA / INVESTMENT: ACTUALIZARE/COMPLETARE/REVIZUIRE (S.F. + P.A.C. + P.O.E + P.T.E.) "DRUM EXPRES ARAD ORADEA" ACTUALIZATION/COMPLETION (S.F. + P.A.C. + P.O.E + P.T.E.) "EXPRESS ROAD ARAD ORADEA"			COORDONATOR DE PROIECT / PROJECT MANAGER: ing. S. VEACESLAV 	SEF PROIECT SPECIALITATE / TEAM LEADER: ing. C. TODERASCU 	PROIECTAT / DESIGNER: ing. C. TODERASCU 	VERIFICAT / INTERNAL CHECKER: ing. N. GISCA 	PLAN DE SITUATIE / LAYOUT PLAN			
FAZA PROIECTARE / DESIGN STAGE: PROIECT TEHNIC DE EXECUTIE / TECHNICAL PROJECT AND DETAIL DESIGN			Contract /Contract: 14724/01.07.2021	Data / Date: 11.2023	Scara /Scale: 1:1000	Cod plansa / Drawing code: CST-0121-PT-1-DX-01-PS-101-R00					
 PROIECT CO-FINANȚAT DIN FONDUL DE COEZIUNE, PRIN PROGRAMUL OPERAȚIONAL INFRASTRUCTURĂ MARE / PROJECT CO-FINANCED FROM THE COHESION FUND, THROUGH THE LARGE INFRASTRUCTURE OPERATIONAL PROGRAM											

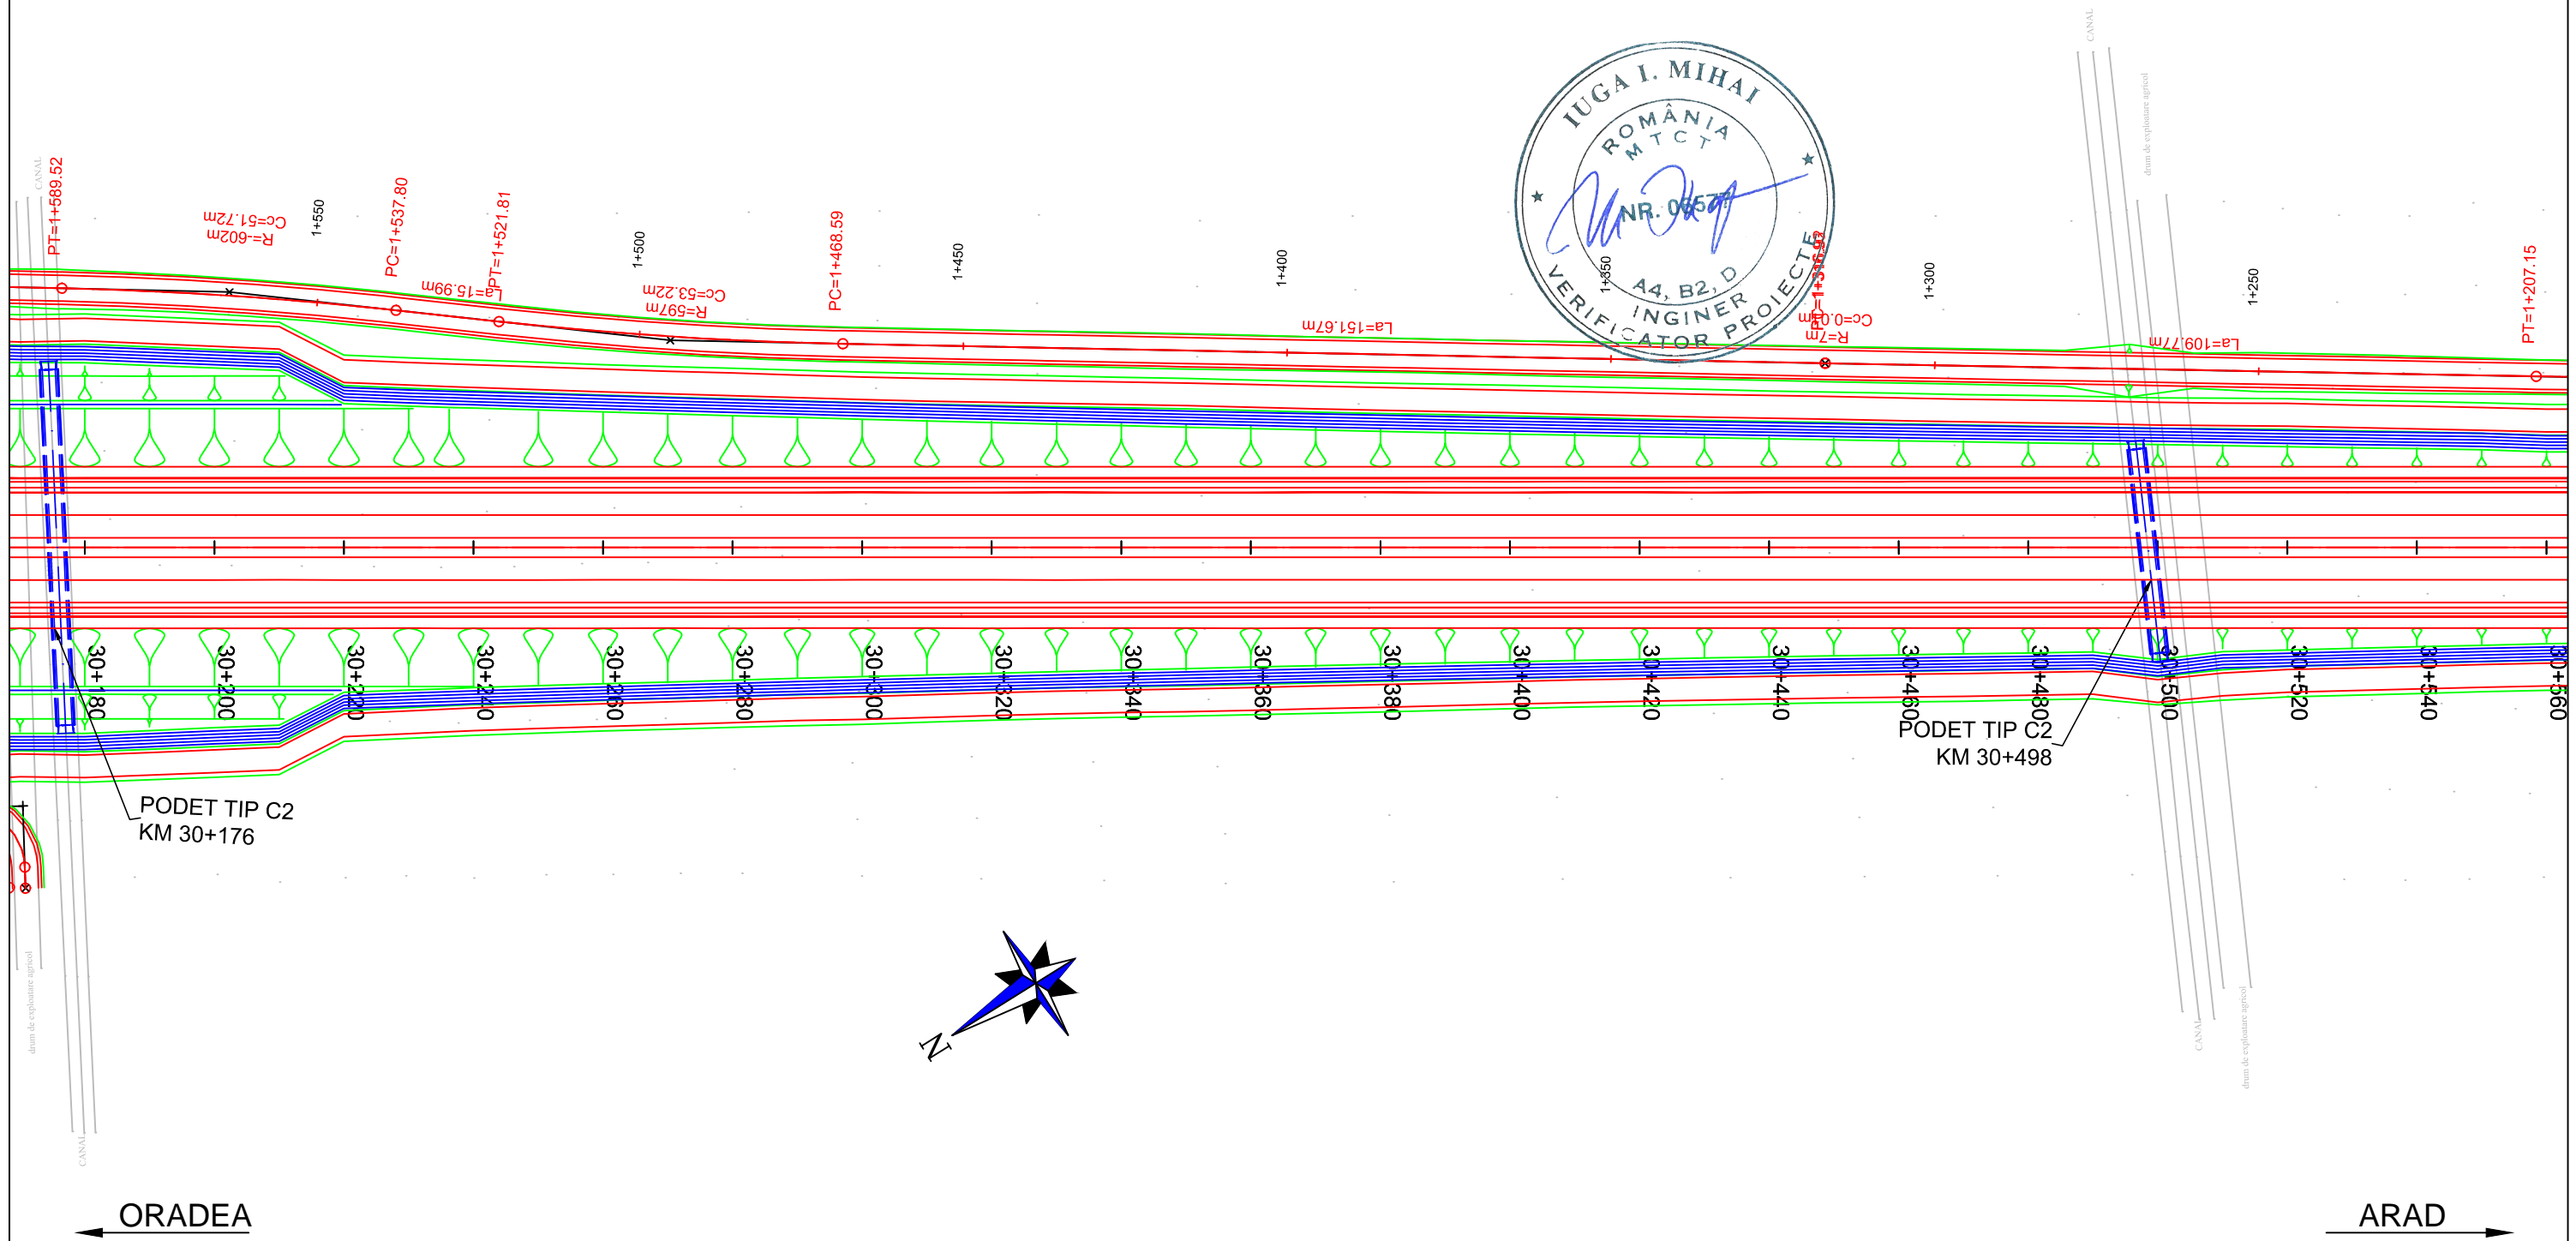PLAN DE SITUATIE / LAYOUT PLAN


Scara / Scale: 1:1000

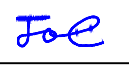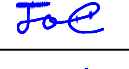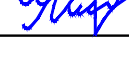

PROIECTANT / DESIGNER: S.C. CONSITRANS S.R.L. 	BENEFICIAR / BENEFICIARY: MUNICIPIUL ARAD, MUNICIPIUL ORADEA, CONSILIUL JUDETEAN ARAD, CONSILIUL JUDETEAN BIHOR, CNAIR			FUNCTIA / POSITION:	NUME / NAME:	SEMNTURA / SIGNATURE:	Titlu plansa / Drawing title:	REV/ REV.:	DATA/ DATE:	DETALII REVIZIE / REVISION DETAILS:	PROIECTAT / DESIGNER:
	INVESTITIA / INVESTMENT: ACTUALIZARE/COMPLETARE/REVIZUIRE (S.F. + P.A.C. + P.O.E + P.T.E.) "DRUM EXPRES ARAD ORADEA" ACTUALIZATION/COMPLETION (S.F. + P.A.C. + P.O.E + P.T.E.) "EXPRESS ROAD ARAD ORADEA"			COORDONATOR DE PROIECT / PROJECT MANAGER: ing. S. VEACESLAV 	SEF PROIECT SPECIALITATE / TEAM LEADER: ing. C. TODERASCU 	PROIECTAT / DESIGNER: ing. C. TODERASCU 	VERIFICAT / INTERNAL CHECKER: ing. N. GISCA 	PLAN DE SITUATIE / LAYOUT PLAN			
FAZA PROIECTARE / DESIGN STAGE: PROIECT TEHNIC DE EXECUTIE / TECHNICAL PROJECT AND DETAIL DESIGN			Contract /Contract: 14724/01.07.2021	Data / Date: 11.2023	Scara /Scale: 1:1000	Cod plansa / Drawing code: CST-0121-PT-1-DX-01-PS-102-R00					
   PROIECT CO-FINANȚAT DIN FONDUL DE COEZIUNE, PRIN PROGRAMUL OPERAȚIONAL INFRASTRUCTURĂ MARE / PROJECT CO-FINANCED FROM THE COHESION FUND, THROUGH THE LARGE INFRASTRUCTURE OPERATIONAL PROGRAM											

PLAN DE SITUATIE / LAYOUT PLAN


Scara / Scale: 1:1000

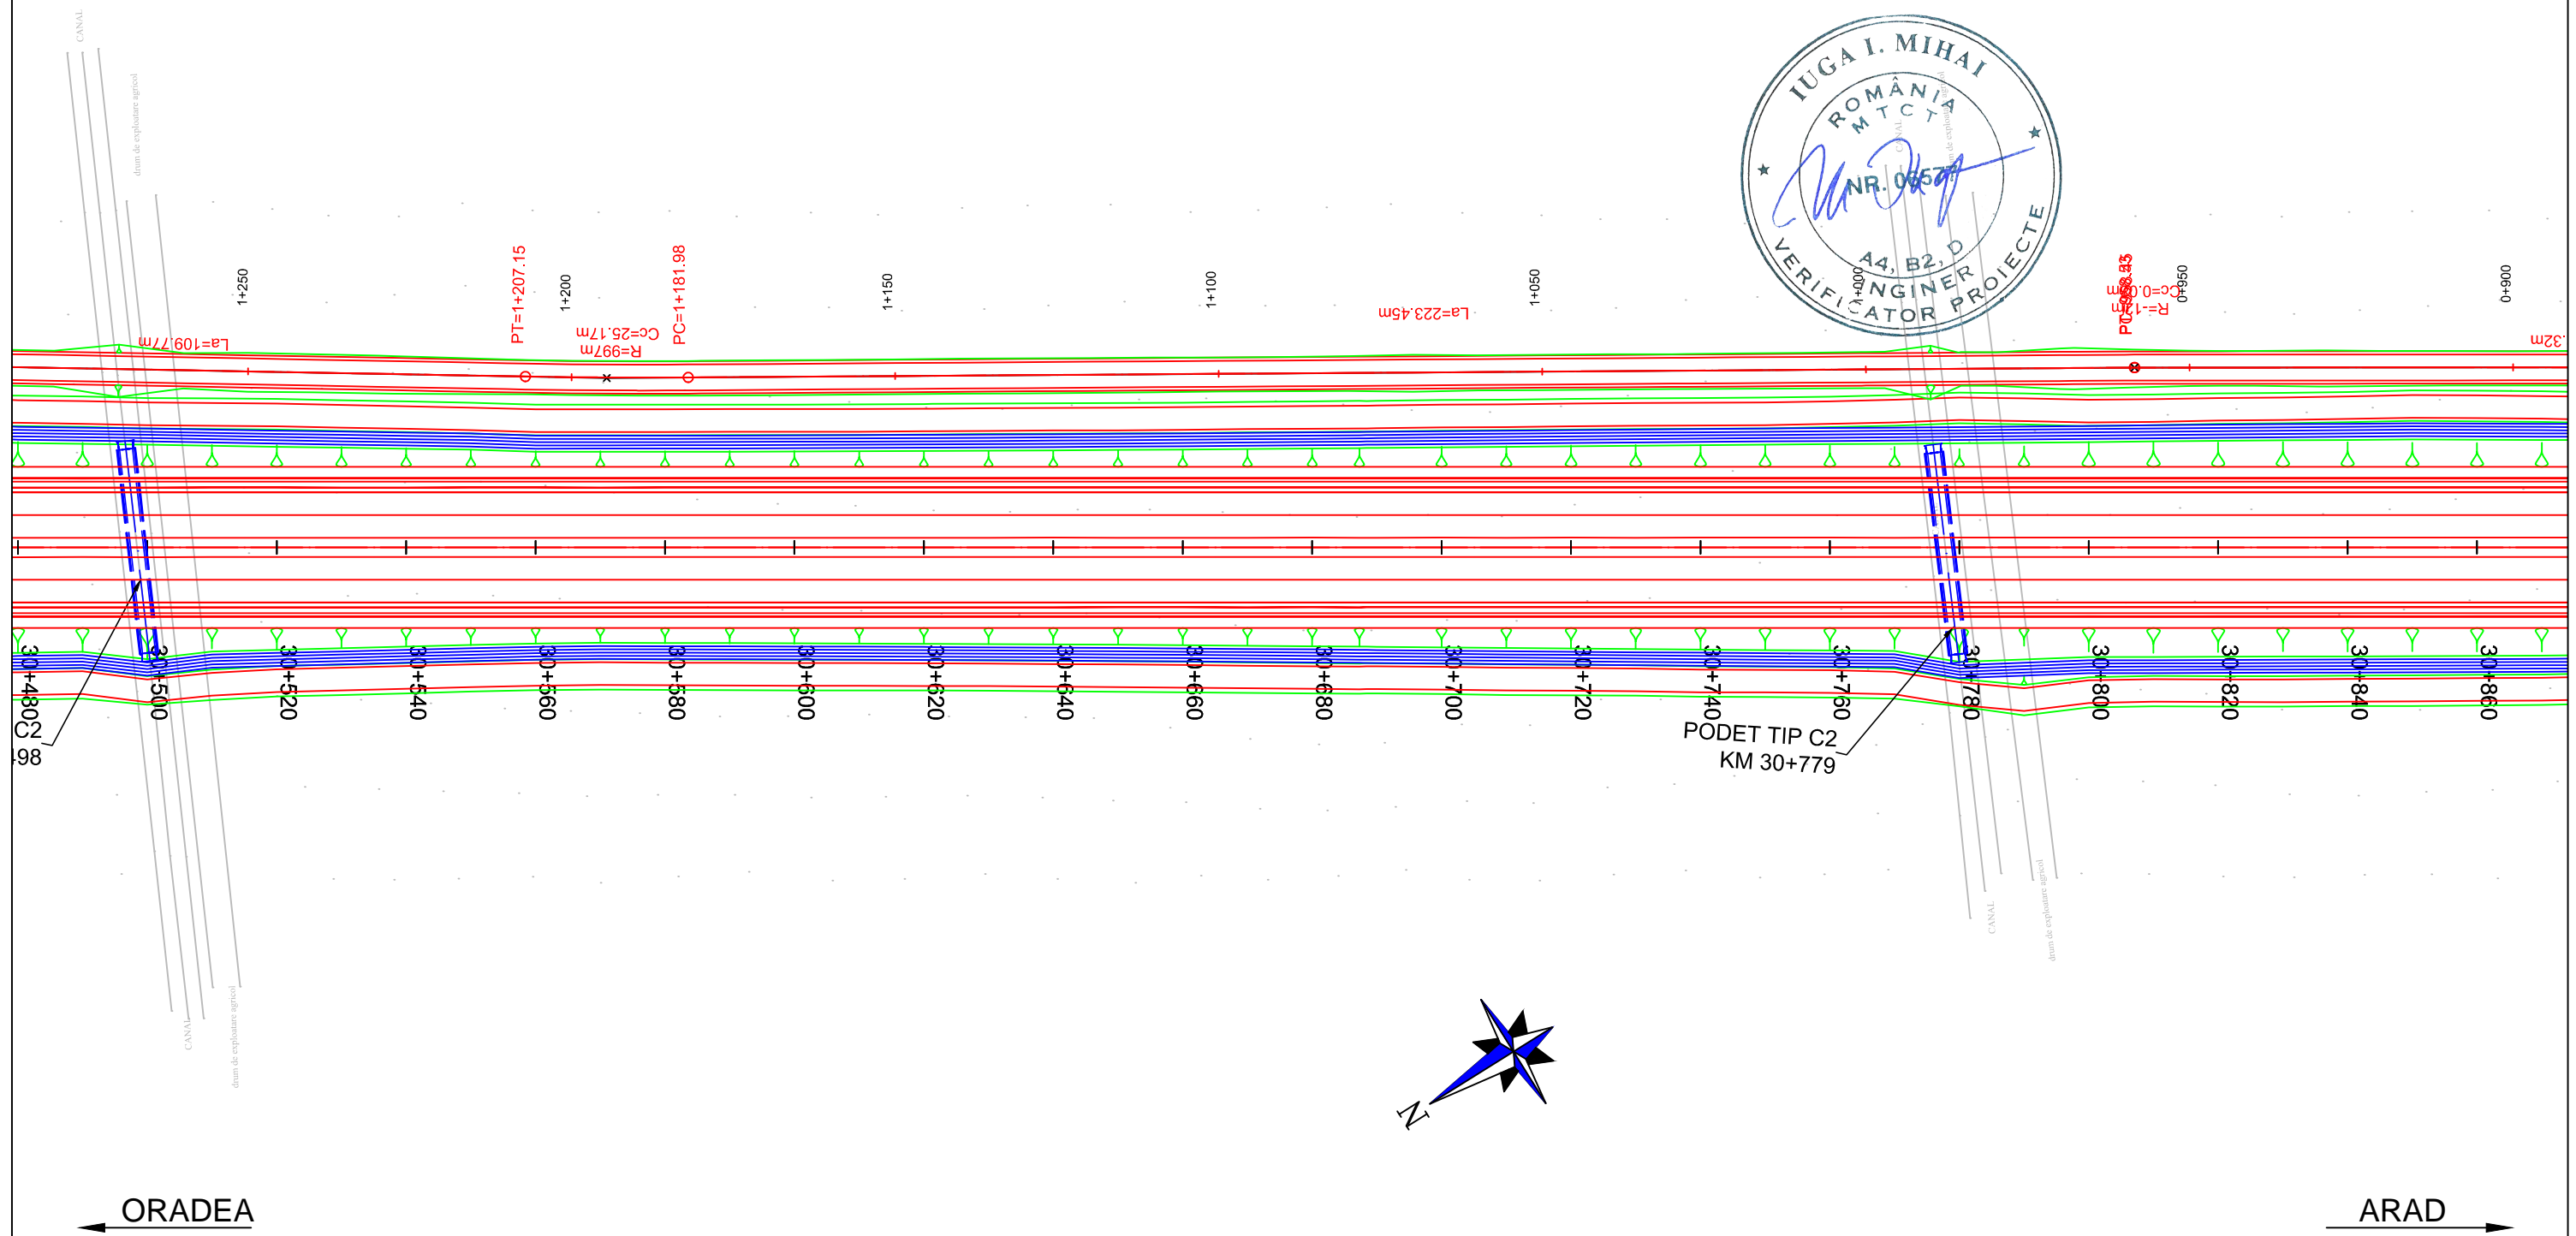







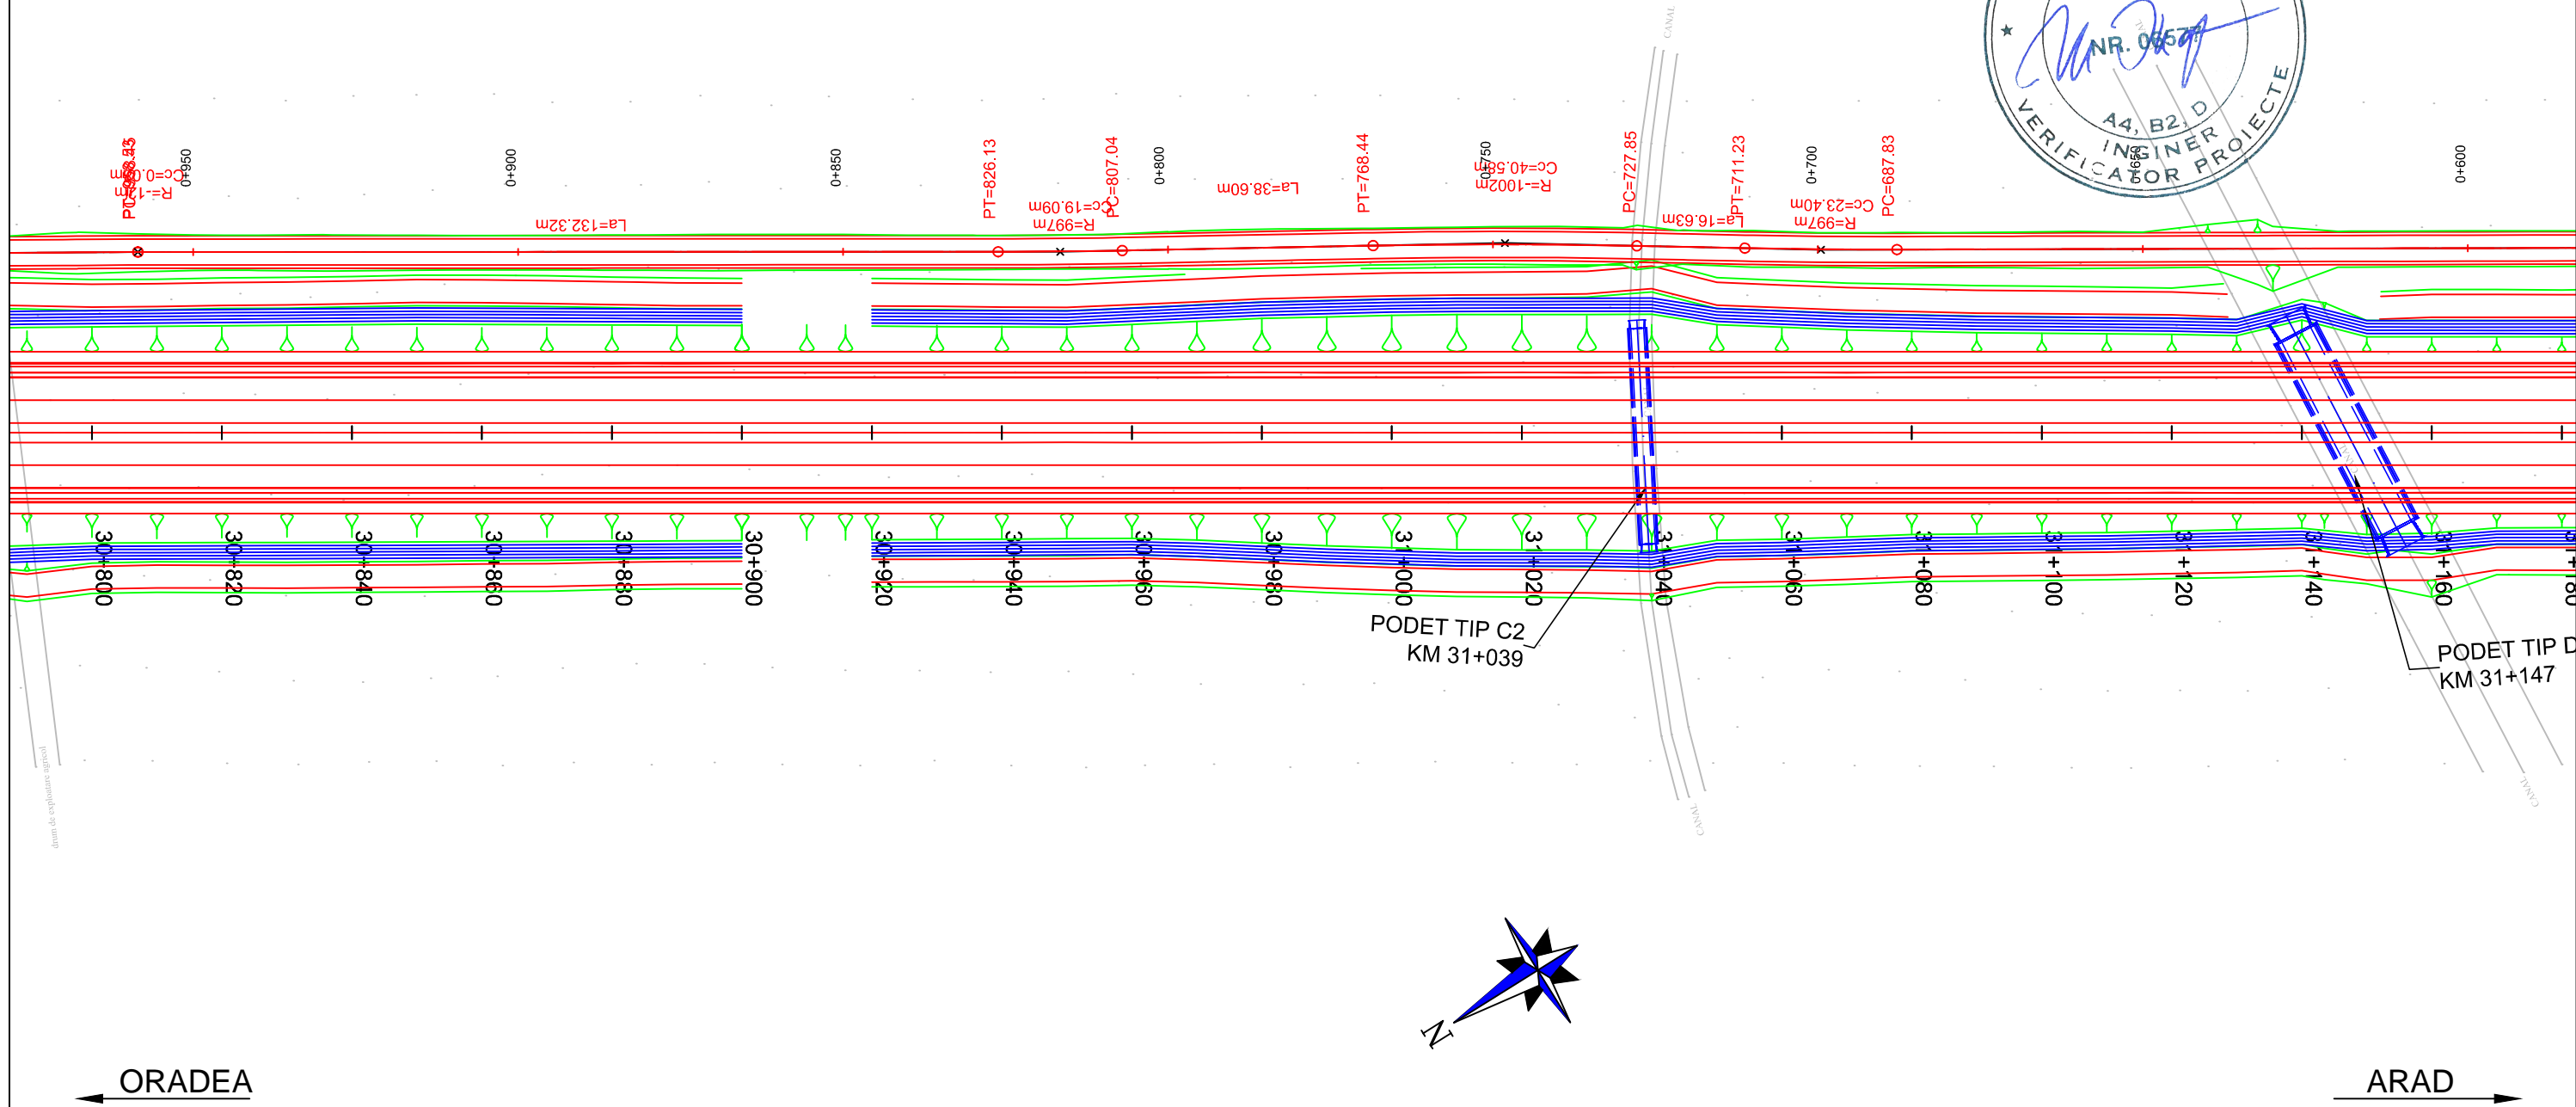

PROIECTANT / DESIGNER: S.C. CONSITRANS S.R.L.		BENEFICIAR / BENEFICIARY: MUNICIPIUL ARAD, MUNICIPIUL ORADEA, CONSILIUL JUDETEAN ARAD, CONSILIUL JUDETEAN BIHOR CNAIR			FUNCTIA / POSITION:	NUME / NAME:	SEMNTURA / SIGNATURE:	Titlu plansa / Drawing title:	REV/ REV.:	DATA/ DATE:	DETALII REVIZIE / REVISION DETAILS:	PROIECTAT / DESIGNER:
		INVESTITIA / INVESTMENT: ACTUALIZARE/COMPLETARE/REVIZUIRE (S.F. + P.A.C. + P.O.E + P.T.E.) "DRUM EXPRES ARAD ORADEA" ACTUALIZATION/COMPLETION (S.F. + P.A.C. + P.O.E + P.T.E.) "EXPRESS ROAD ARAD ORADEA"			COORDONATOR DE PROIECT / PROJECT MANAGER: ing. S. VEACESLAV	SEF PROIECT SPECIALITATE / TEAM LEADER: ing. C. TODERASCU			PLAN DE SITUATIE LAYOUT PLAN			
		FAZA PROIECTARE / DESIGN STAGE: PROIECT TEHNIC DE EXECUTIE / TECHNICAL PROJECT AND DETAIL DESIGN			PROIECTAT / DESIGNER: ing. C. TODERASCU			LUCRARI DE DRUM / ROAD WORKS				
PROIECT CO-FINANȚAT DIN FONDUL DE COEZIUNE, PRIN PROGRAMUL OPERAȚIONAL INFRASTRUCTURĂ MARE / PROJECT CO-FINANCED FROM THE COHESION FUND, THROUGH THE LARGE INFRASTRUCTURE OPERATIONAL PROGRAM		Contract / Contract: 14724/01.07.2021	Data / Date: 11.2023	Scara / Scale: 1:1000	VERIFICAT / INTERNAL CHECKER: ing. N. GISCA		Cod plansa / Drawing code: CST-0121-PT-1-DX-01-PS-103-R00					

PLAN DE SITUATIE / LAYOUT PLAN

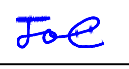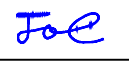
Scara / Scale: 1:1000








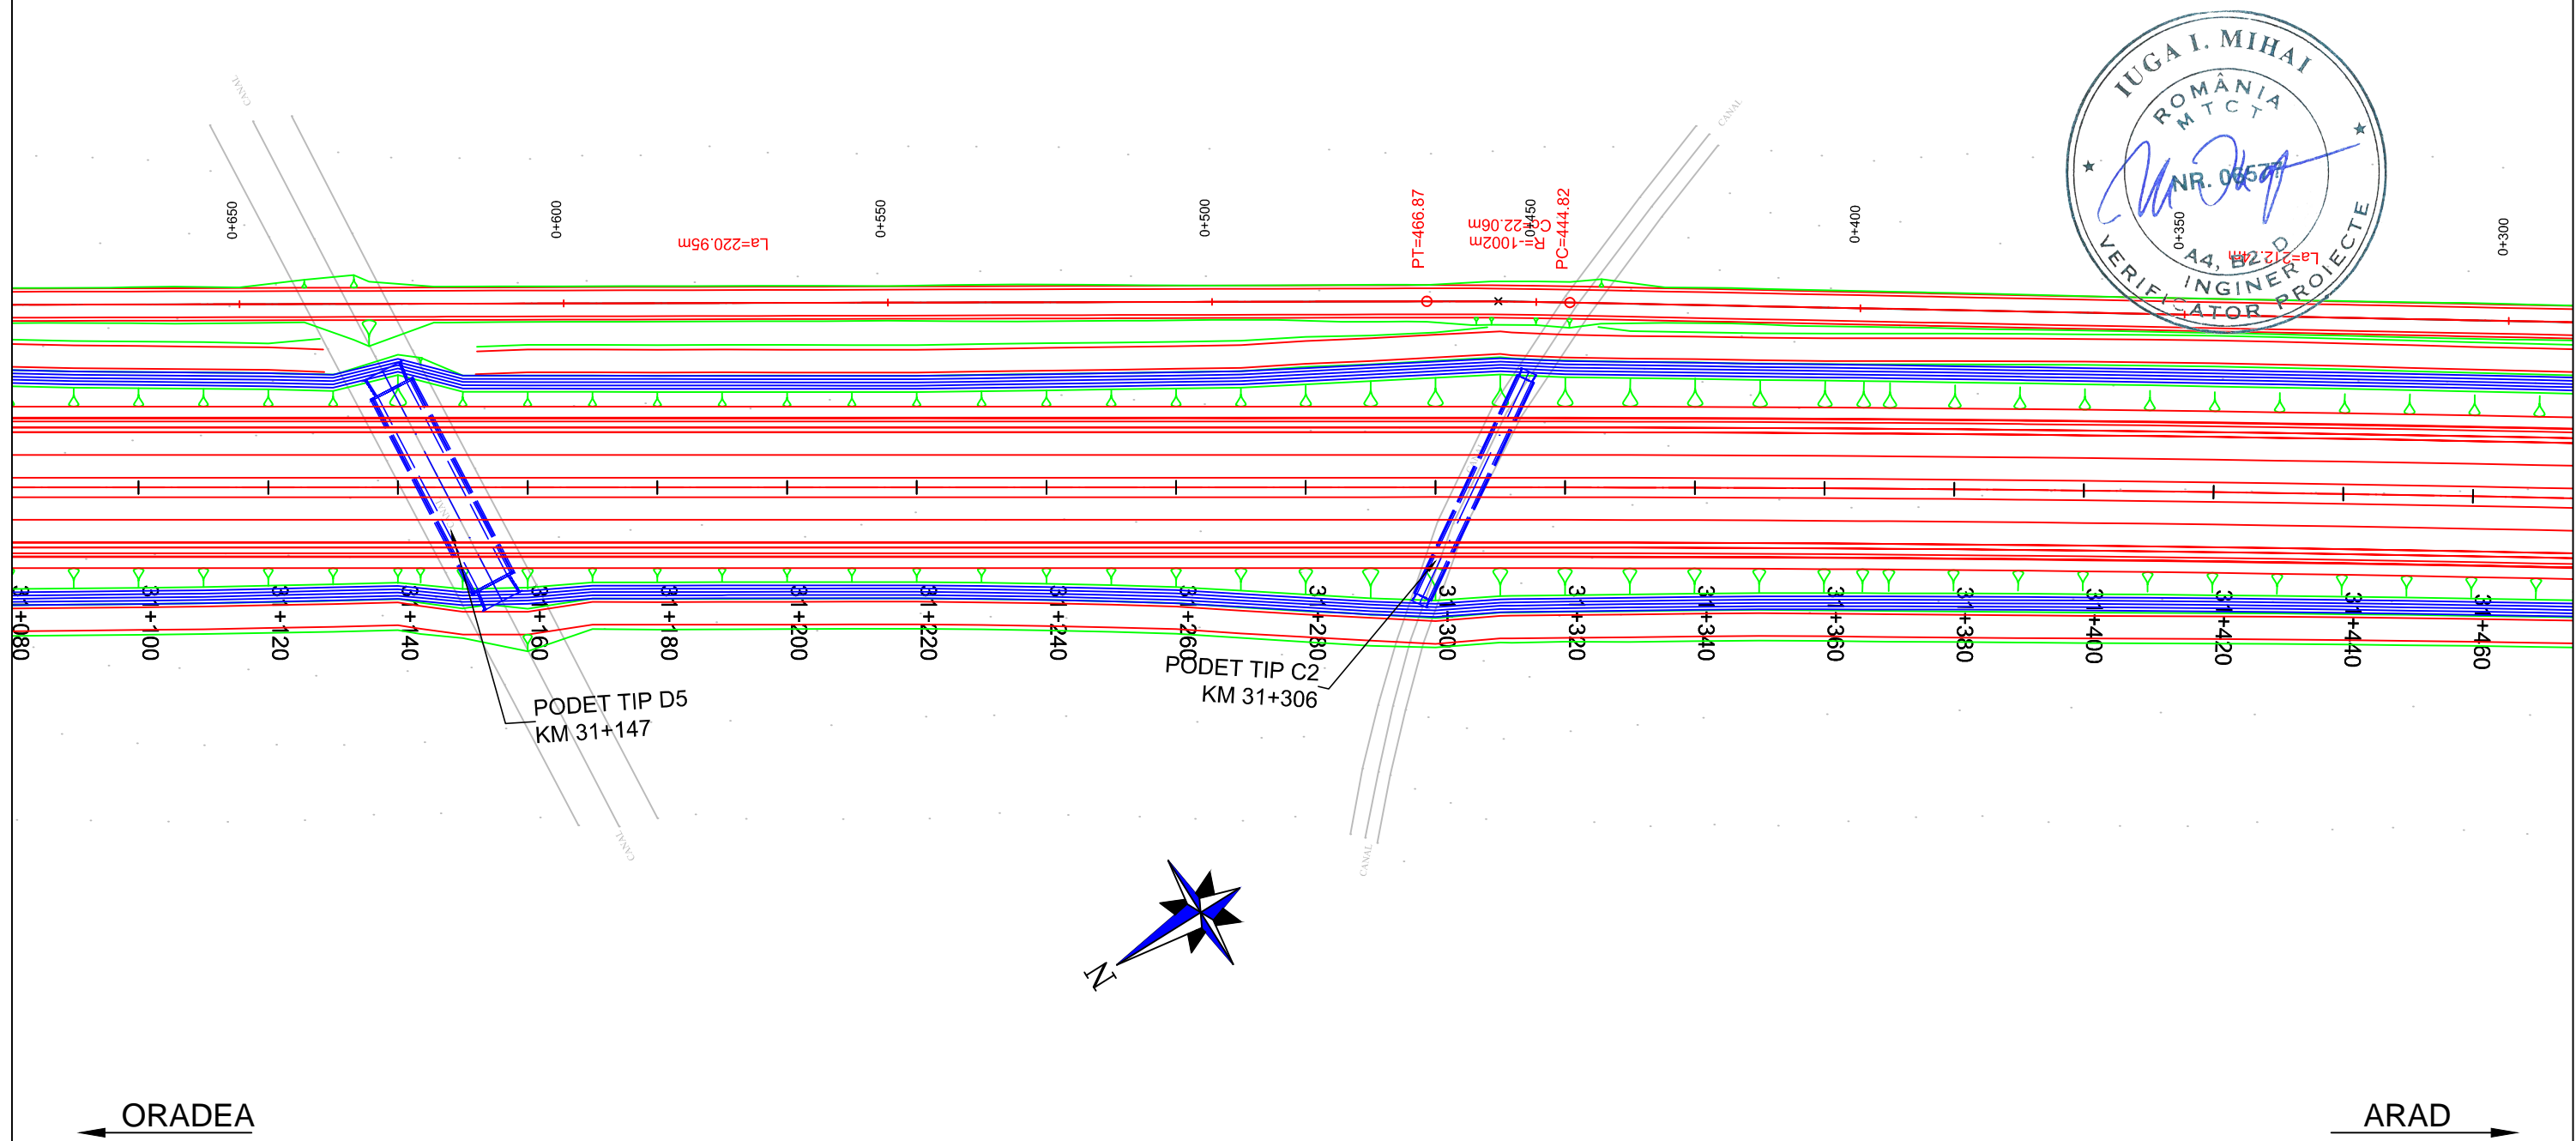

PROIECTANT / DESIGNER: S.C. CONSITRANS S.R.L. 	BENEFICIAR / BENEFICIARY: MUNICIPIUL ARAD, MUNICIPIUL ORADEA, CONSILIUL JUDETEAN ARAD, CONSILIUL JUDETEAN BIHOR, CNAIR			FUNCTIA / POSITION:	NUME / NAME:	SEMNATURA / SIGNATURE:	Titlu plansa / Drawing title:	REV/REV.:	DATA/DATE:	DETALII REVIZIE / REVISION DETAILS:	PROIECTAT / DESIGNER:
	INVESTITIA / INVESTMENT: ACTUALIZARE/COMPLETARE/REVIZUIRE (S.F. + P.A.C. + P.O.E + P.T.E.) "DRUM EXPRES ARAD ORADEA" ACTUALIZATION/COMPLETION (S.F. + P.A.C. + P.O.E + P.T.E.) "EXPRESS ROAD ARAD ORADEA"			COORDONATOR DE PROIECT / PROJECT MANAGER: ing. S. VEACESLAV	SEF PROIECT SPECIALITATE / TEAM LEADER: ing. C. TODERASCU	 	PLAN DE SITUATIE LAYOUT PLAN				
FAZA PROIECTARE / DESIGN STAGE: PROIECT TEHNIC DE EXECUTIE / TECHNICAL PROJECT AND DETAIL DESIGN			PROIECTAT / DESIGNER: ing. C. TODERASCU	VERIFICAT / INTERNAL CHECKER: ing. N. GISCA	 	LUCRARI DE DRUM / ROAD WORKS	Cod plansa / Drawing code: CST-0121-PT-1-DX-01-PS-104-R00				
   PROIECT CO-FINANȚAT DIN FONDUL DE COEZIUNE, PRIN PROGRAMUL OPERAȚIONAL INFRASTRUCTURĂ MARE / PROJECT CO-FINANCED FROM THE COHESION FUND, THROUGH THE LARGE INFRASTRUCTURE OPERATIONAL PROGRAM			Contract / Contract: 14724/01.07.2021 Project / Project no.: 001/2021	Data / Date: 11.2023	Scara / Scale: 1:1000						

PLAN DE SITUATIE / LAYOUT PLAN

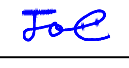
Scara / Scale: 1:1000



PROIECTANT / DESIGNER: S.C. CONSITRANS S.R.L. 	BENEFICIAR / BENEFICIARY: MUNICIPIUL ARAD, MUNICIPIUL ORADEA, CONSILIUL JUDETEAN ARAD, CONSILIUL JUDETEAN BIHOR CNAIR			FUNCTIA / POSITION:	NUME / NAME:	SEMNATURA / SIGNATURE:	Titlu plansa / Drawing title:	REV/ REV.:	DATA/ DATE:	DETALII REVIZIE / REVISION DETAILS:	PROIECTAT / DESIGNER:
	INVESTITIA / INVESTMENT: ACTUALIZARE/COMPLETARE/REVIZUIRE (S.F. + P.A.C. + P.O.E + P.T.E.) "DRUM EXPRES ARAD ORADEA" ACTUALIZATION/COMPLETION (S.F. + P.A.C. + P.O.E + P.T.E.) "EXPRESS ROAD ARAD ORADEA"			COORDONATOR DE PROIECT / PROJECT MANAGER: ing. S. VEACESLAV	SEF PROIECT SPECIALITATE / TEAM LEADER: ing. C. TODERASCU			PLAN DE SITUATIE / LAYOUT PLAN			
FAZA PROIECTARE / DESIGN STAGE: PROIECT TEHNIC DE EXECUTIE / TECHNICAL PROJECT AND DETAIL DESIGN			PROIECTAT / DESIGNER: ing. C. TODERASCU	VERIFICAT / INTERNAL CHECKER: ing. N. GISCA		LUCRARI DE DRUM / ROAD WORKS	Cod plansa / Drawing code: CST-0121-PT-1-DX-01-PS-105-R00				
   PROIECT CO-FINANȚAT DIN FONDUL DE COEZIUNE, PRIN PROGRAMUL OPERAȚIONAL INFRASTRUCTURĂ MARE / PROJECT CO-FINANANCED FROM THE COHESION FUND, THROUGH THE LARGE INFRASTRUCTURE OPERATIONAL PROGRAM			Contract / Contract: 14724/01.07.2021	Data / Date: 11.2023	Scara / Scale: 1:1000						

PLAN DE SITUATIE / LAYOUT PLAN


Scara / Scale: 1:1000

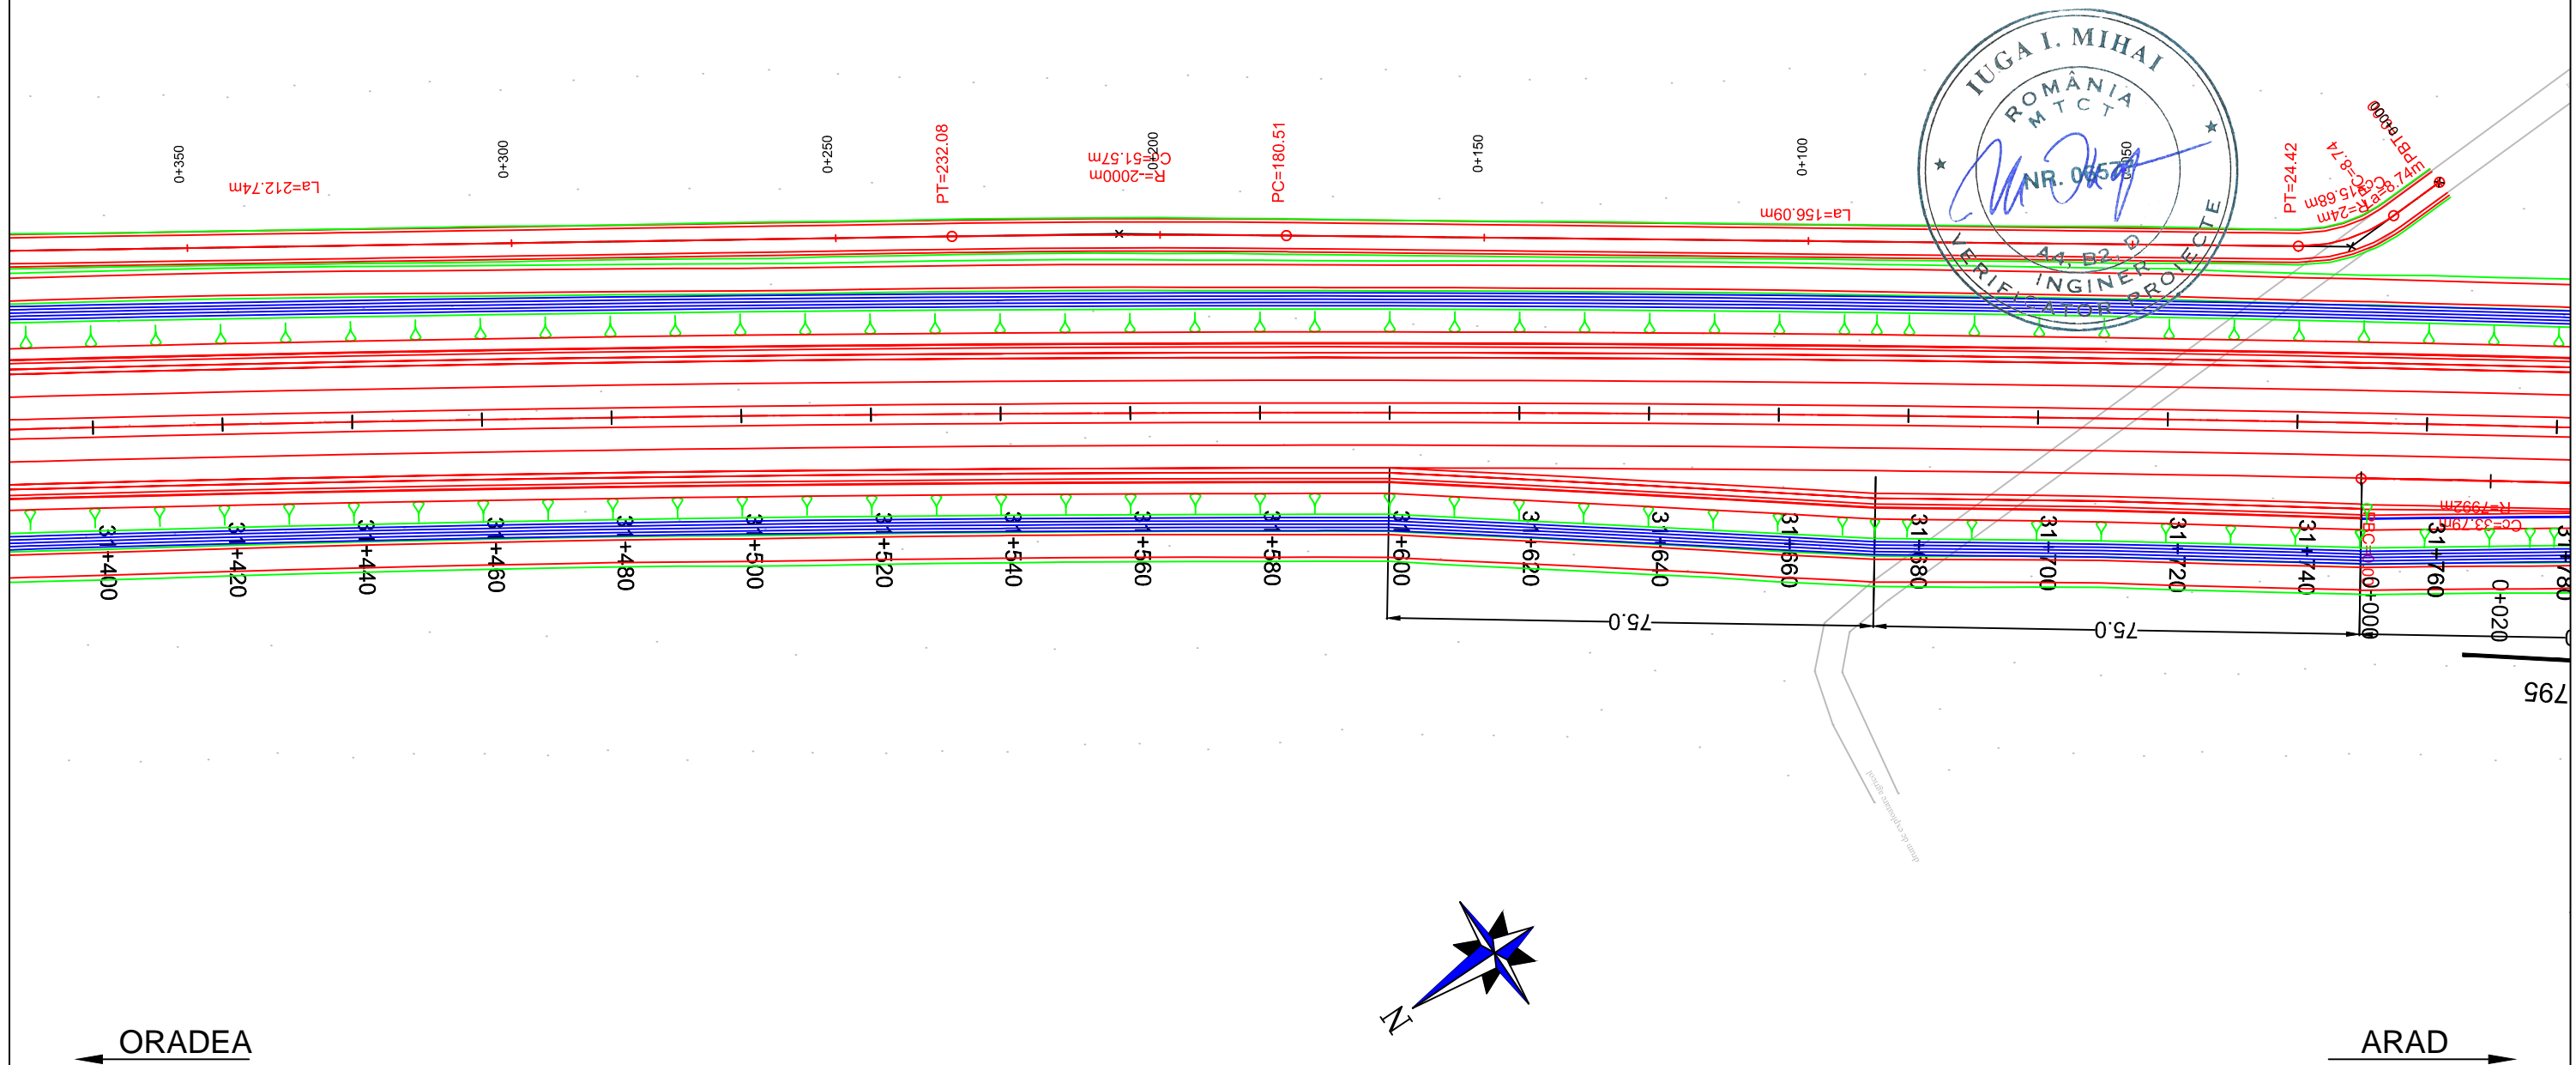

PROIECTANT / DESIGNER: S.C. CONSITRANS S.R.L.		BENEFICIAR / BENEFICIARY: MUNICIPIUL ARAD, MUNICIPIUL ORADEA, CONSILIUL JUDETEAN ARAD, CONSILIUL JUDETEAN BIHOR CNAIR			FUNCTIA / POSITION:	NUME / NAME:	SEMNTATURA / SIGNATURE:	Titlu plansa / Drawing title: PLAN DE SITUATIE LAYOUT PLAN	REV/ REV.:	DATA/ DATE:	DETALII REVIZIE / REVISION DETAILS:	PROIECTAT / DESIGNER:
		INVESTITIA / INVESTMENT: ACTUALIZARE/COMPLETARE/REVIZUIRE (S.F. + P.A.C. + P.O.E + P.T.E.) "DRUM EXPRES ARAD ORADEA" ACTUALIZATION/COMPLETION (S.F. + P.A.C. + P.O.E + P.T.E.) "EXPRESS ROAD ARAD ORADEA"			COORDONATOR DE PROIECT / PROJECT MANAGER: ing. S. VEACESLAV	SEF PROIECT SPECIALITATE / TEAM LEADER: ing. C. TODERASCU						
		FAZA PROIECTARE / DESIGN STAGE: PROIECT TEHNIC DE EXECUTIE / TECHNICAL PROJECT AND DETAIL DESIGN			PROIECTAT / DESIGNER: ing. C. TODERASCU		LUCRARI DE DRUM / ROAD WORKS					
PROIECT CO-FINANȚAT DIN FONDUL DE COEZIUNE, PRIN PROGRAMUL OPERAȚIONAL INFRASTRUCTURĂ MARE / PROJECT CO-FINANCED FROM THE COHESION FUND, THROUGH THE LARGE INFRASTRUCTURE OPERATIONAL PROGRAM		Contract /Contract: 14724/01.07.2021	Data / Date: 11.2023	Scara /Scale: 1:1000	VERIFICAT / INTERNAL CHECKER: ing. N. GISCA		Cod plansa / Drawing code: CST-0121-PT-1-DX-01-PS-106-R00					

PLAN DE SITUATIE / LAYOUT PLAN


Scara / Scale: 1:1000

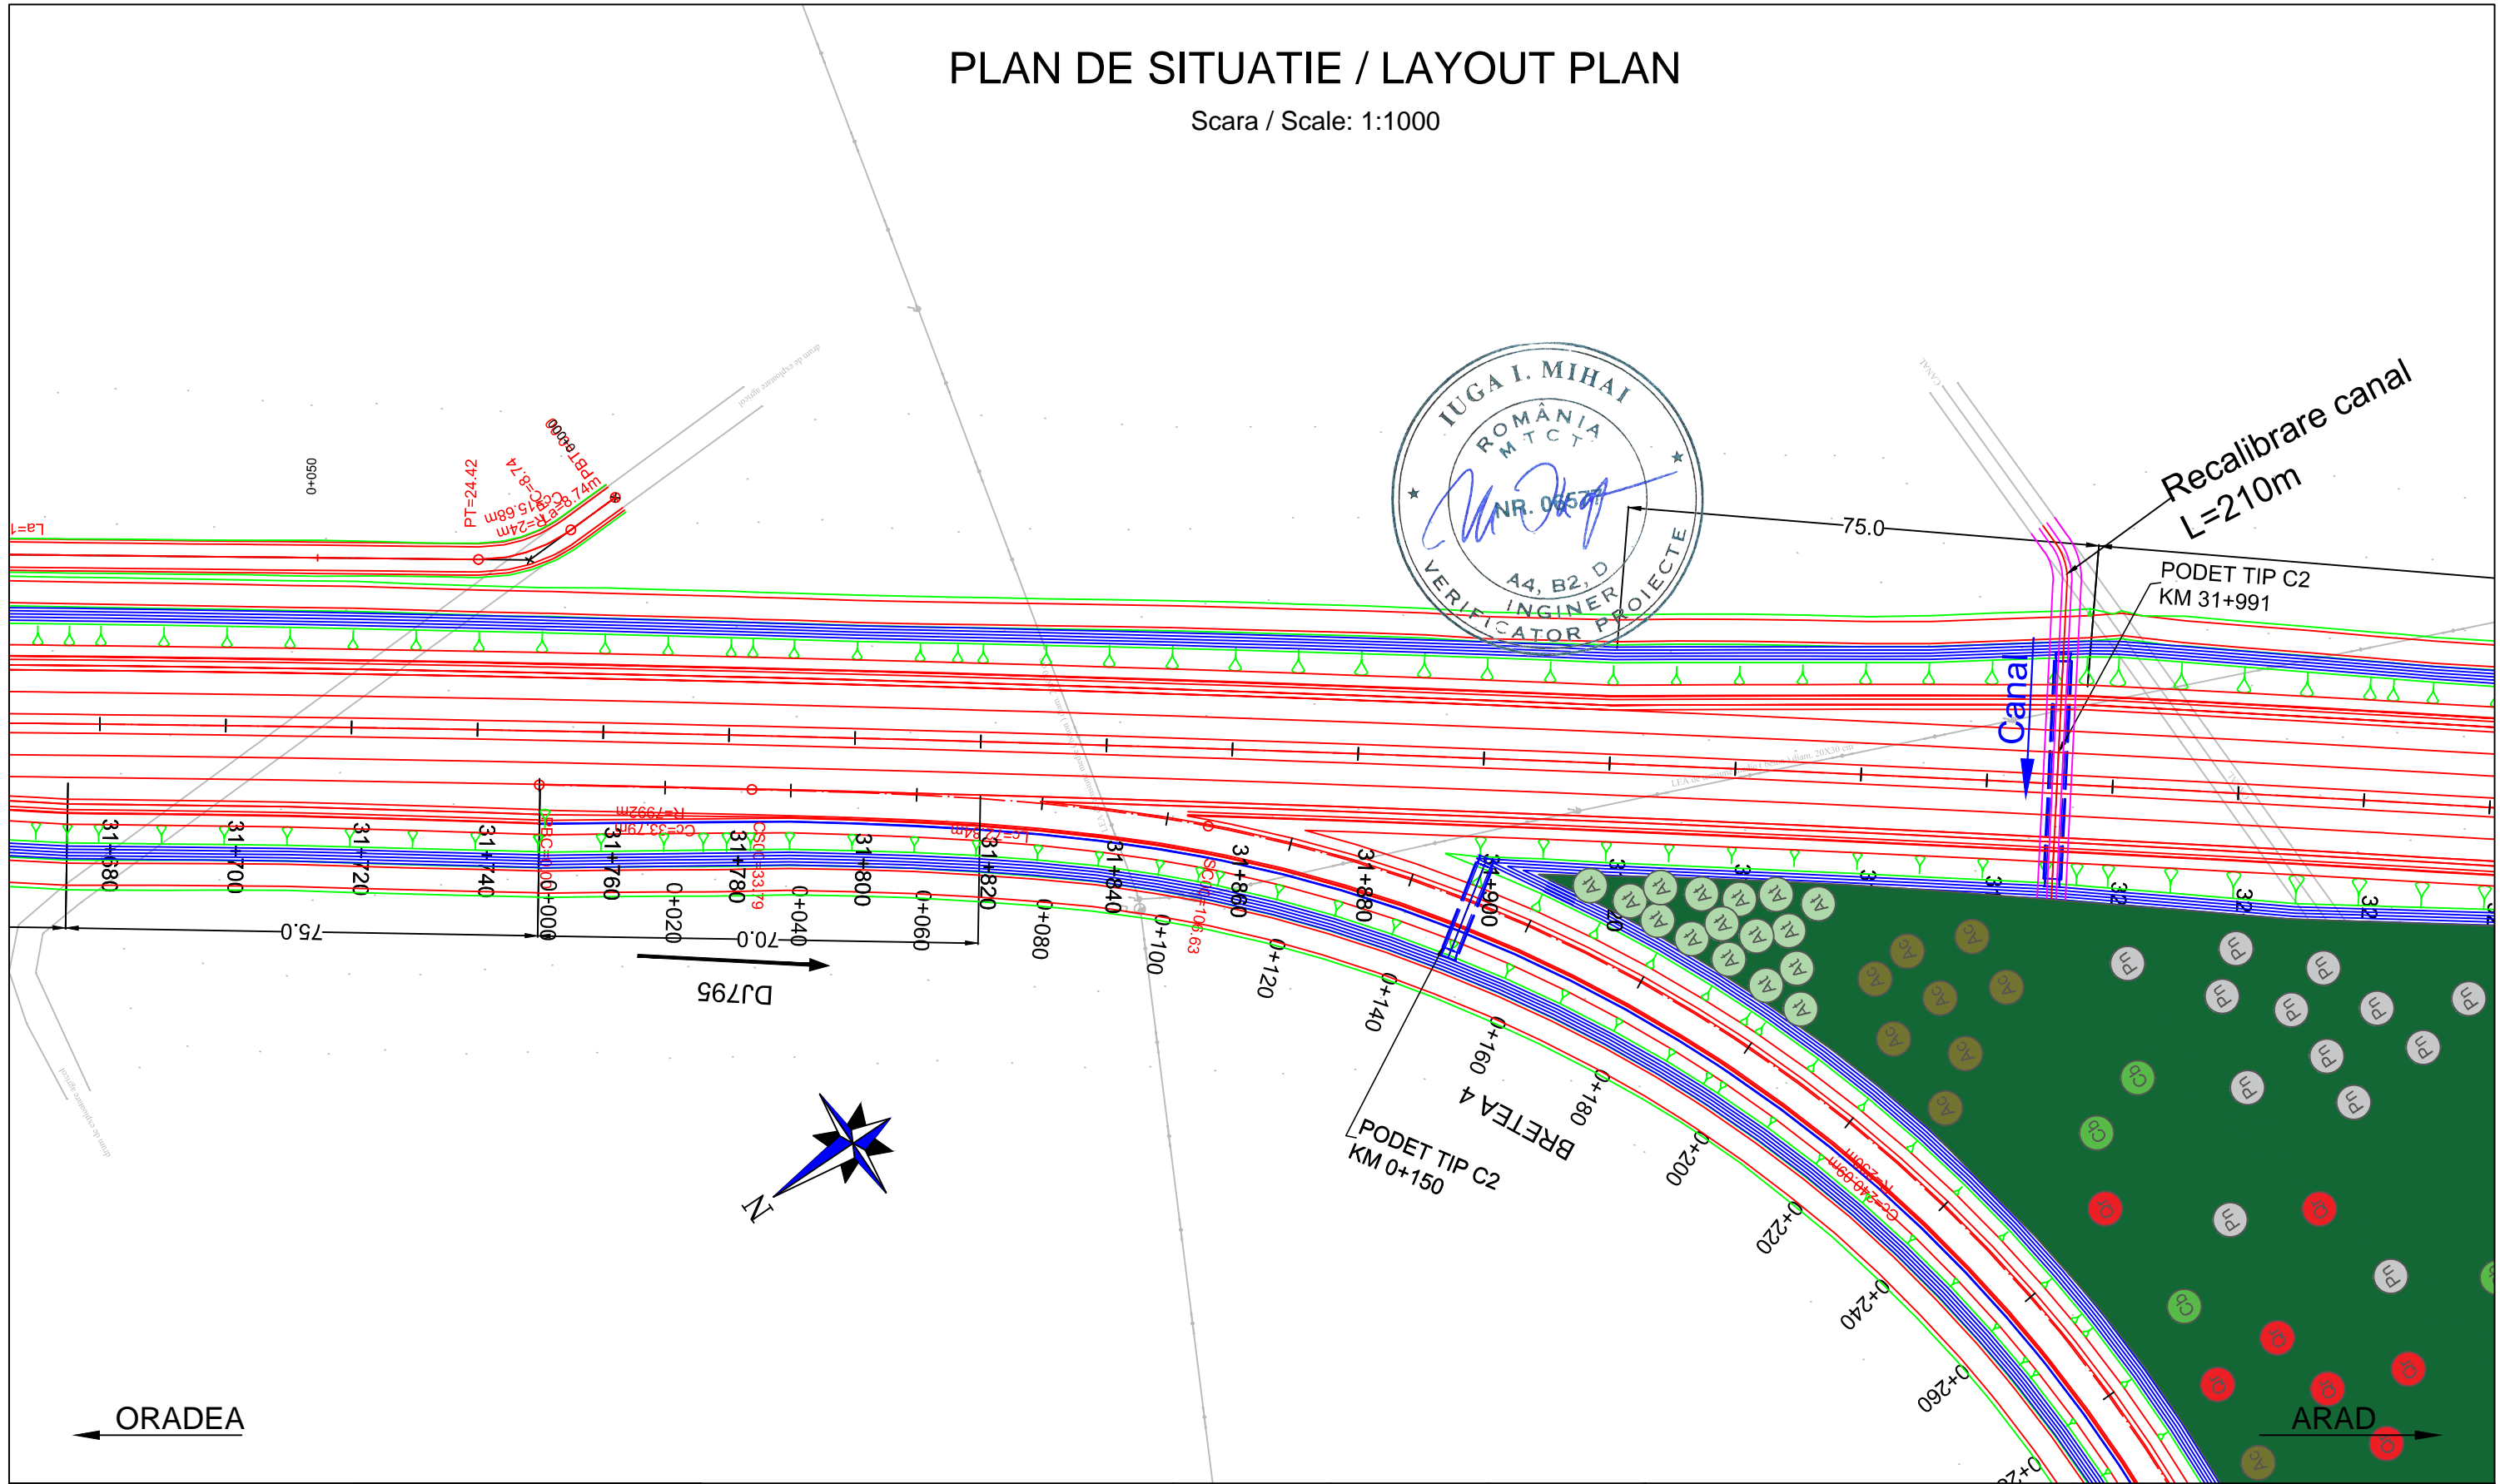

PROIECTANT / DESIGNER: S.C. CONSITRANS S.R.L.	BENEFICIAR / BENEFICIARY: MUNICIPIUL ARAD, MUNICIPIUL ORADEA, CONSILIUL JUDETEAN ARAD, CONSILIUL JUDETEAN BIHOR CNAIR	FUNCTIA / POSITION: COORDONATOR DE PROIECT / PROJECT MANAGER ing. S. VEACESLAV	NUME / NAME: ing. S. VEACESLAV	SEMNTURA / SIGNATURE: 	Titlu plansa / Drawing title: PLAN DE SITUATIE / LAYOUT PLAN	REV/ REV.:	DATA / DATE:	DETALII REVIZIE / REVISION DETAILS:	PROIECTAT / DESIGNER:
						ing. C. TODERASCU		ing. C. TODERASCU	
UNIUNEA EUROPEANA PROIECT CO-FINANȚAT DIN FONDUL DE COEZIUNE, PRIN PROGRAMUL OPERAȚIONAL INFRASTRUCTURĂ MARE / PROJECT CO-FINANCED FROM THE COHESION FUND, THROUGH THE LARGE INFRASTRUCTURE OPERATIONAL PROGRAM	INVESTITIA / INVESTMENT: ACTUALIZARE/COMPLETARE/REVIZUIRE (S.F. + P.A.C. + P.O.E + P.T.E.) "DRUM EXPRES ARAD ORADEA" ACTUALIZATION/COMPLETION (S.F. + P.A.C. + P.O.E + P.T.E.) "EXPRESS ROAD ARAD ORADEA"	SEF PROIECT SPECIALITATE / TEAM LEADER: ing. C. TODERASCU	PROIECTAT / DESIGNER: ing. C. TODERASCU	PROIECTAT / DESIGNER: ing. C. TODERASCU	LUCRARI DE DRUM / ROAD WORKS	Contract /Contract: 14724/01.07.2021	Data / Date: 11.2023	Scara /Scale: 1:1000	VERIFICAT / INTERNAL CHECKER: ing. N. GISCA
						001/2021	11.2023	1:1000	ing. N. GISCA
FAZA PROIECTARE / DESIGN STAGE: PROIECT TEHNIC DE EXECUTIE / TECHNICAL PROJECT AND DETAIL DESIGN					Cod plansa / Drawing code: CST-0121-PT-1-DX-01-PS-107-R00				

PLAN DE SITUATIE / LAYOUT PLAN

Scara / Scale: 1:1000

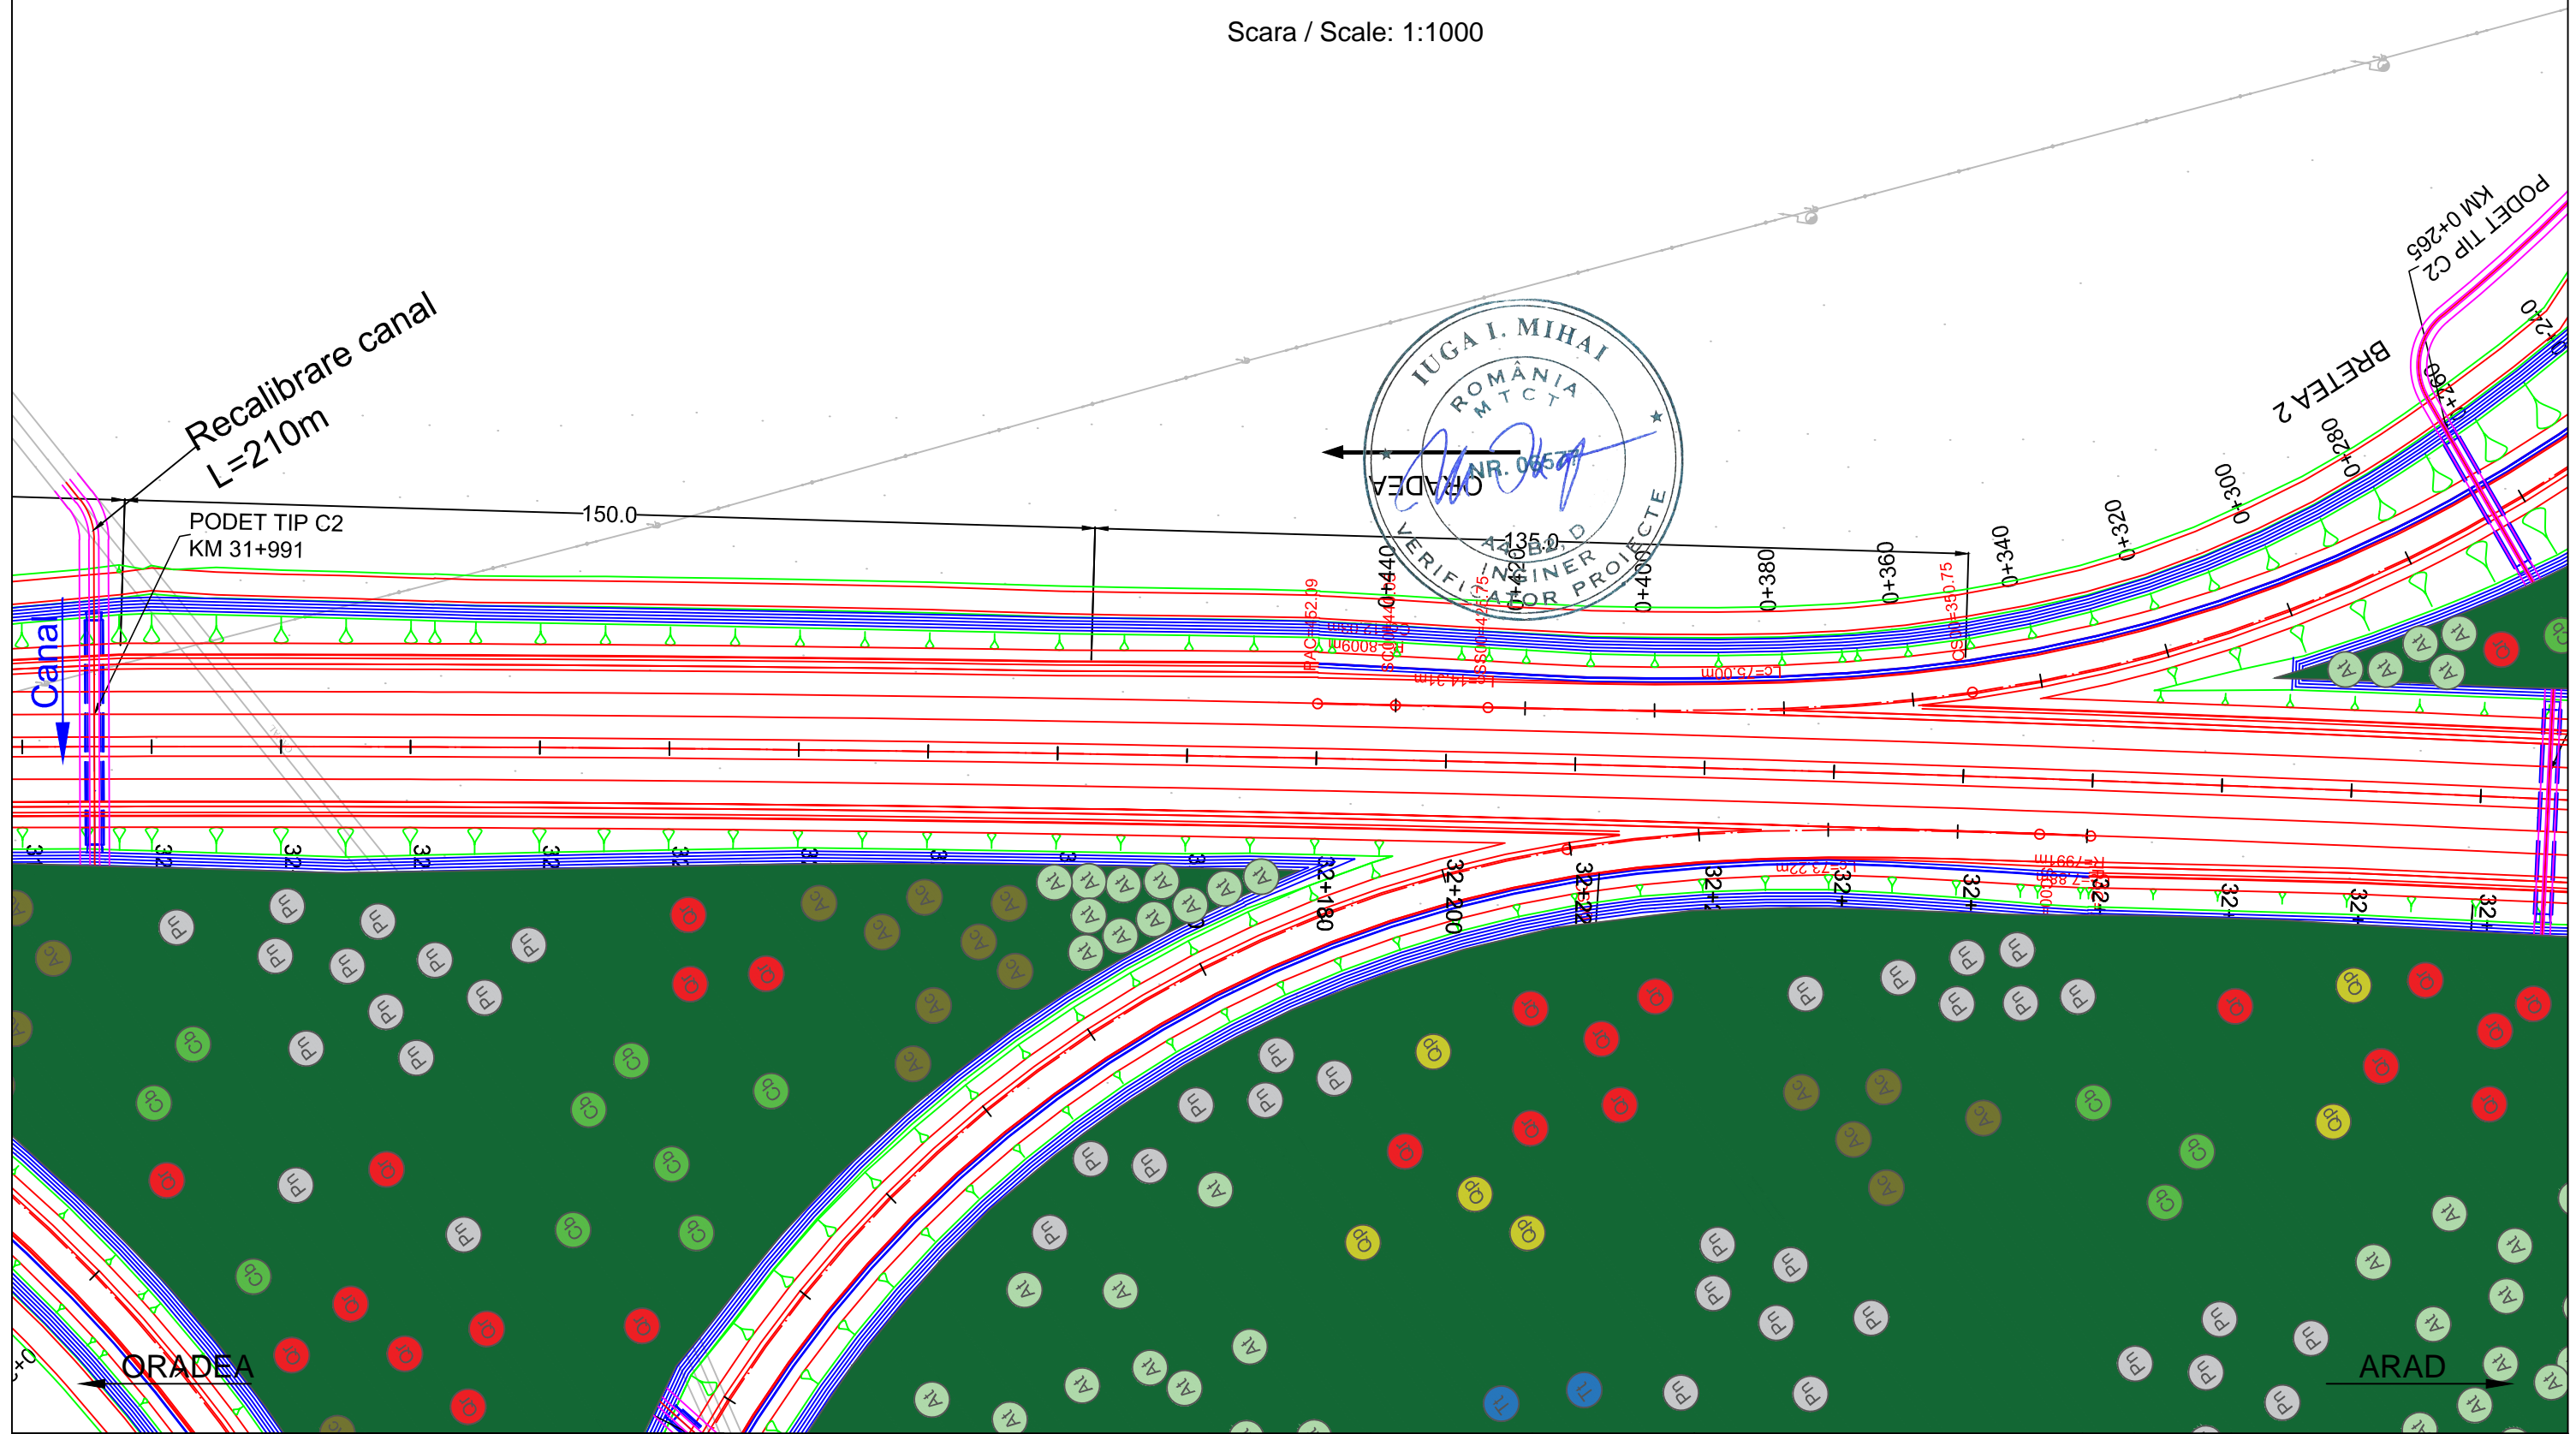


PROIECTANT / DESIGNER: S.C. CONSITRANS S.R.L.	BENEFICIAR / BENEFICIARY: MUNICIPIUL ARAD, MUNICIPIUL ORADEA, CONSILIUL JUDETEAN ARAD, CONSILIUL JUDETEAN BIHOR CNAIR			FUNCTIA / POSITION:	NUME / NAME:	SEMNTURA / SIGNATURE:	Titlu plansa / Drawing title:	REV/ REV.	DATA/ DATE:	DETALII REVIZIE / REVISION DETAILS:	PROIECTAT / DESIGNER:
	INVESTITIA / INVESTMENT: ACTUALIZARE/COMPLETARE/REVIZUIRE (S.F. + P.A.C. + P.O.E + P.T.E.) "DRUM EXPRES ARAD ORADEA" ACTUALIZATION/COMPLETION (S.F. + P.A.C. + P.O.E + P.T.E.) "EXPRESS ROAD ARAD ORADEA"			COORDONATOR DE PROIECT / PROJECT MANAGER: ing. S. VEACESLAV	SEF PROIECT SPECIALITATE / TEAM LEADER: ing. C. TODERASCU			PLAN DE SITUATIE LAYOUT PLAN			
FAZA PROIECTARE / DESIGN STAGE: PROIECT TEHNIC DE EXECUTIE / TECHNICAL PROJECT AND DETAIL DESIGN			PROIECTAT / DESIGNER: ing. C. TODERASCU	VERIFICAT / INTERNAL CHECKER: ing. N. GISCA		LUCRARI DE DRUM / ROAD WORKS	Cod plansa / Drawing code: CST-0121-PT-1-DX-01-PS-108-R00				
Contract /Contract: 14724/01.07.2021 Project /Project no.: 001/2021			Data / Date: 11.2023	Scara /Scale: 1:1000							



PLAN DE SITUATIE / LAYOUT PLAN

Scara / Scale: 1:1000


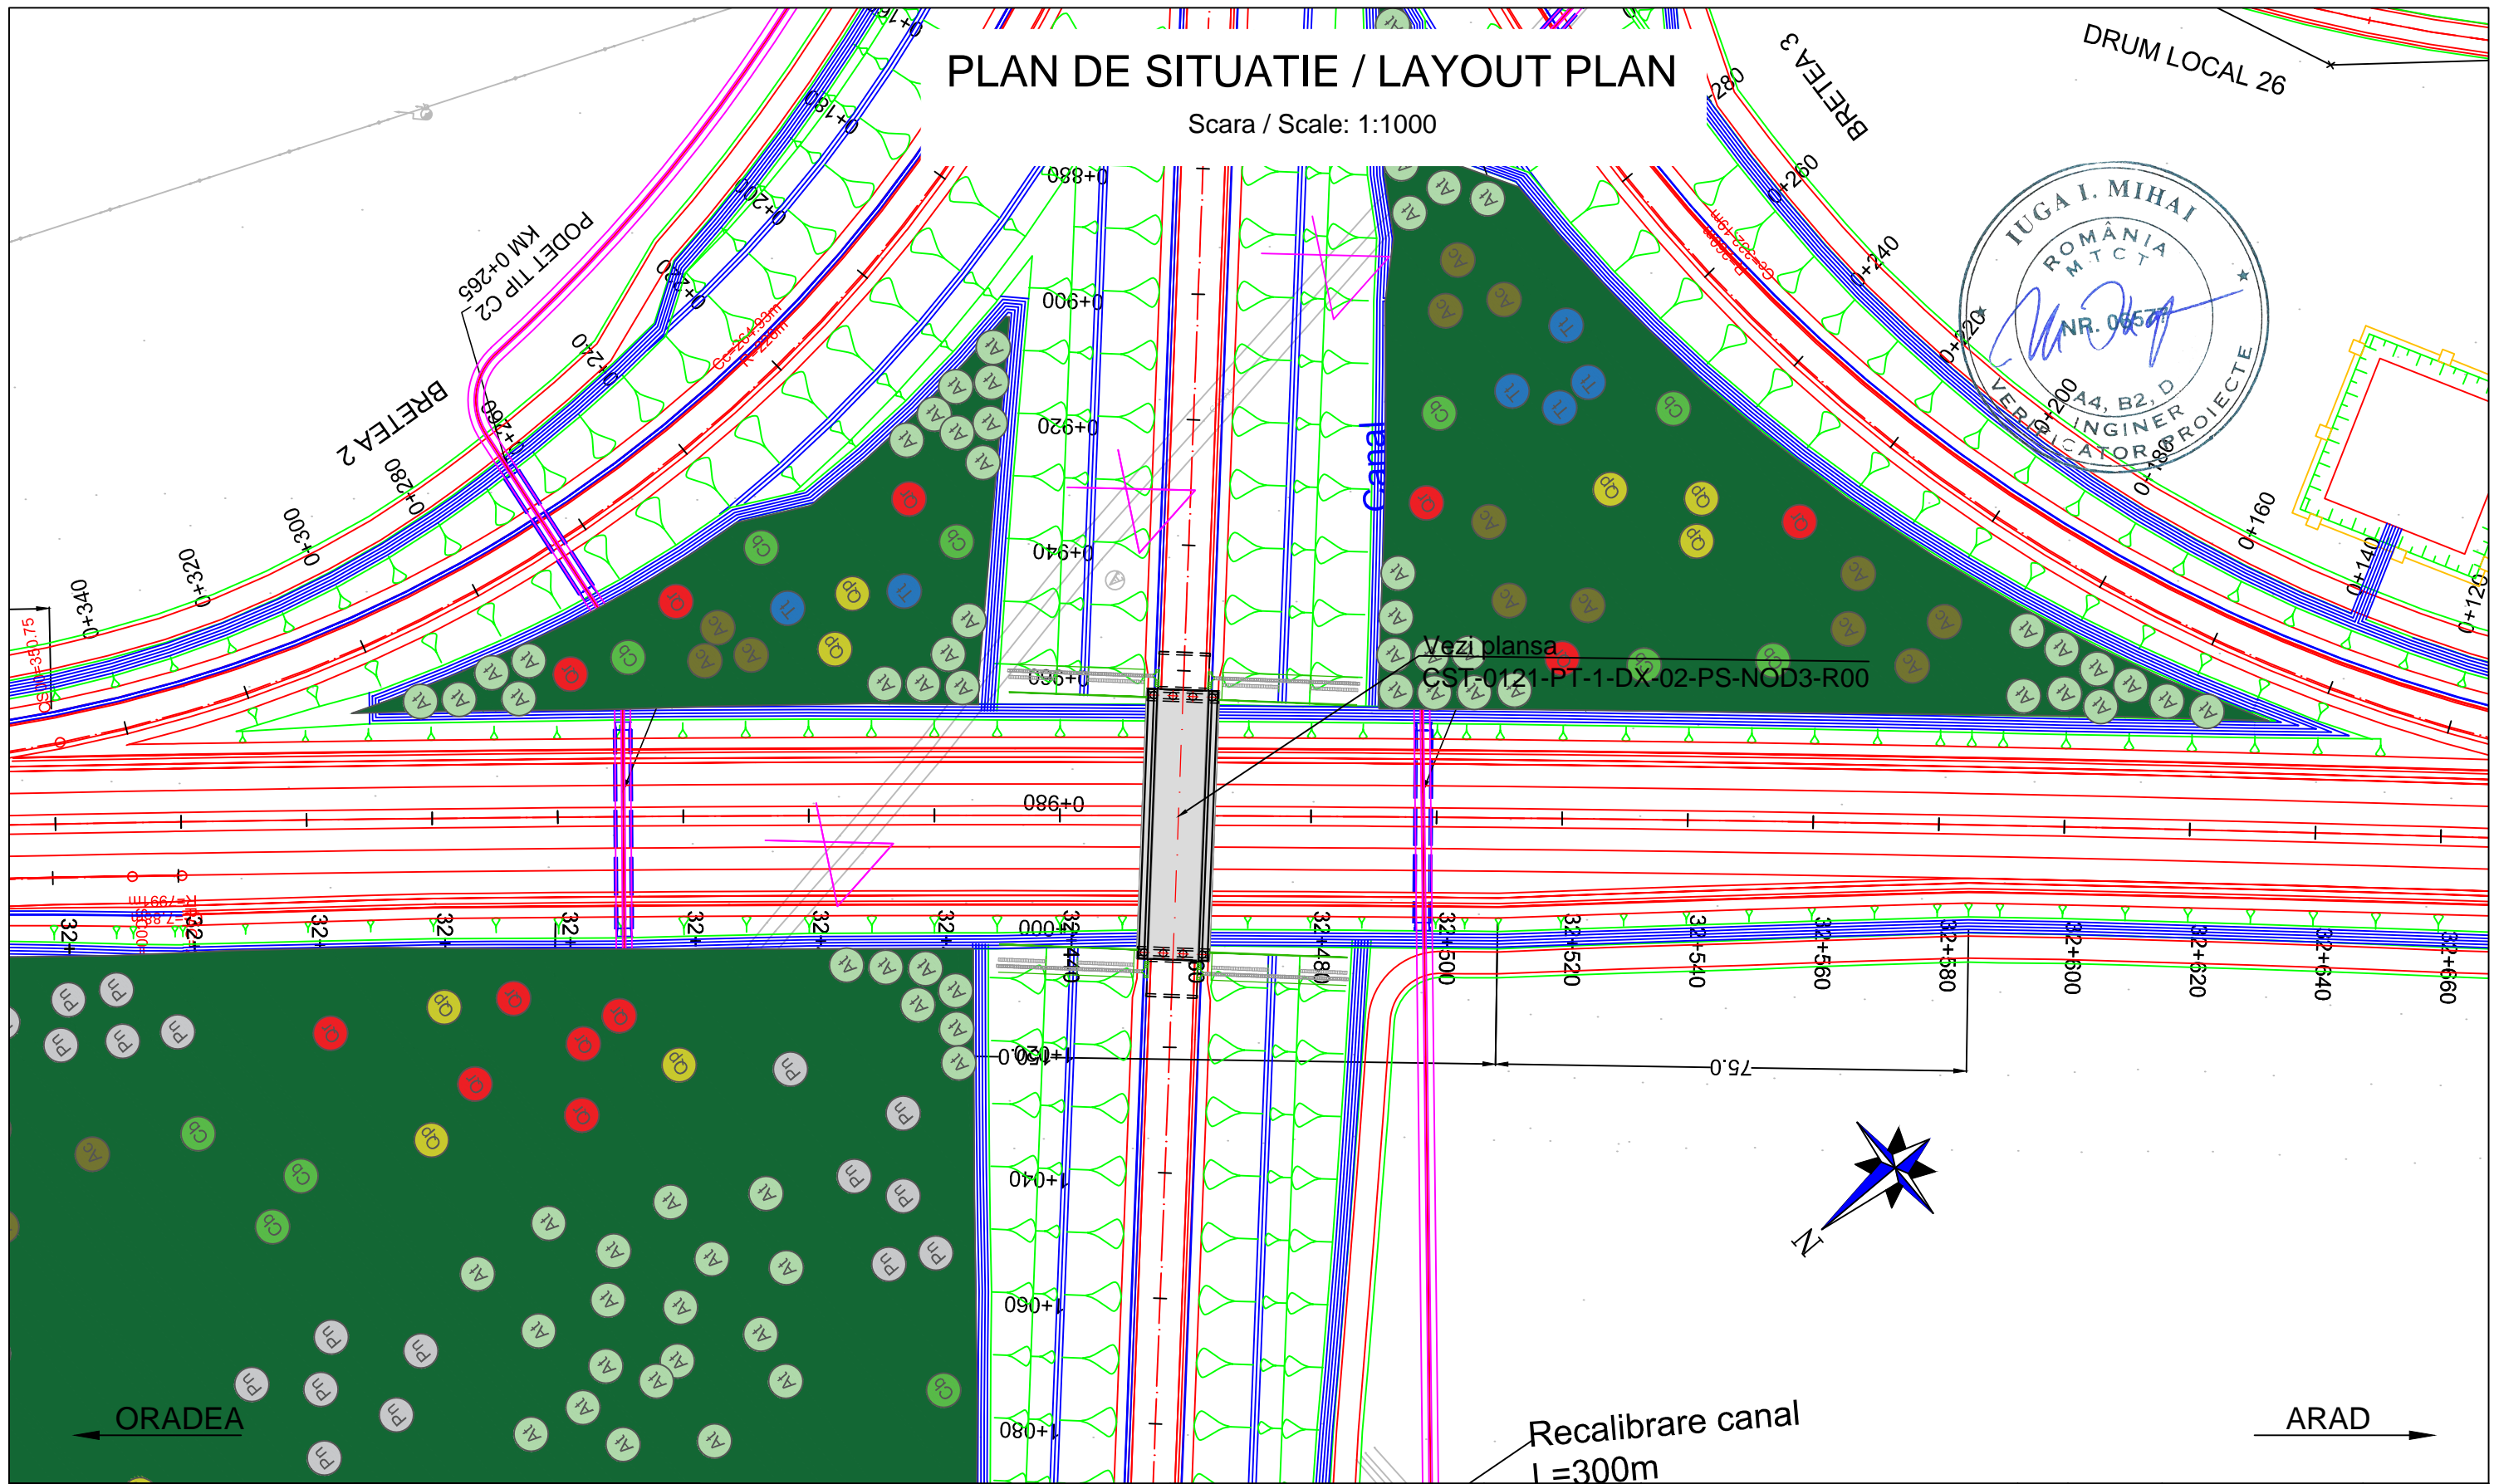


PROIECTANT / DESIGNER: S.C. CONSITRANS S.R.L.	BENEFICIAR / BENEFICIARY: MUNICIPIUL ARAD, MUNICIPIUL ORADEA, CONSILIUL JUDETEAN ARAD, CONSILIUL JUDETEAN BIHOR CNAIR	FUNCTIA / POSITION:	NUME / NAME:	SEMNATURA / SIGNATURE:	Titlu plansa / Drawing title:	REV/ REV.:	DATA/ DATE:	DETALII REVIZIE / REVISION DETAILS:	PROIECTAT / DESIGNER:
		COORDONATOR DE PROIECT / PROJECT MANAGER: ing. S. VEACESLAV	SEF PROIECT SPECIALITATE / TEAM LEADER: ing. C. TODERASCU	[Signature]	[Signature]	PLAN DE SITUATIE / LAYOUT PLAN			
	INVESTITIA / INVESTMENT: ACTUALIZARE/COMPLETARE/REVIZUIRE (S.F. + P.A.C. + P.O.E + P.T.E.) "DRUM EXPRES ARAD ORADEA" ACTUALIZATION/COMPLETION (S.F. + P.A.C. + P.O.E + P.T.E.) "EXPRESS ROAD ARAD ORADEA"	FAZA PROIECTARE / DESIGN STAGE:	PROIECTAT / DESIGNER:	VERIFICAT / INTERNAL CHECKER:	LUCRARI DE DRUM / ROAD WORKS				
		PROIECT TEHNIC DE EXECUTIE / TECHNICAL PROJECT AND DETAIL DESIGN	ing. C. TODERASCU	ing. N. GISCA	[Signature]	Cod plansa / Drawing code: CST-0121-PT-1-DX-01-PS-109-R00			
Contract / Contract: 14724/01.07.2021 Project / Project no.: 001/2021		Data / Date: 11.2023	Scara / Scale: 1:1000						

DRUM LOCAL 26



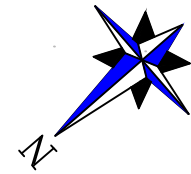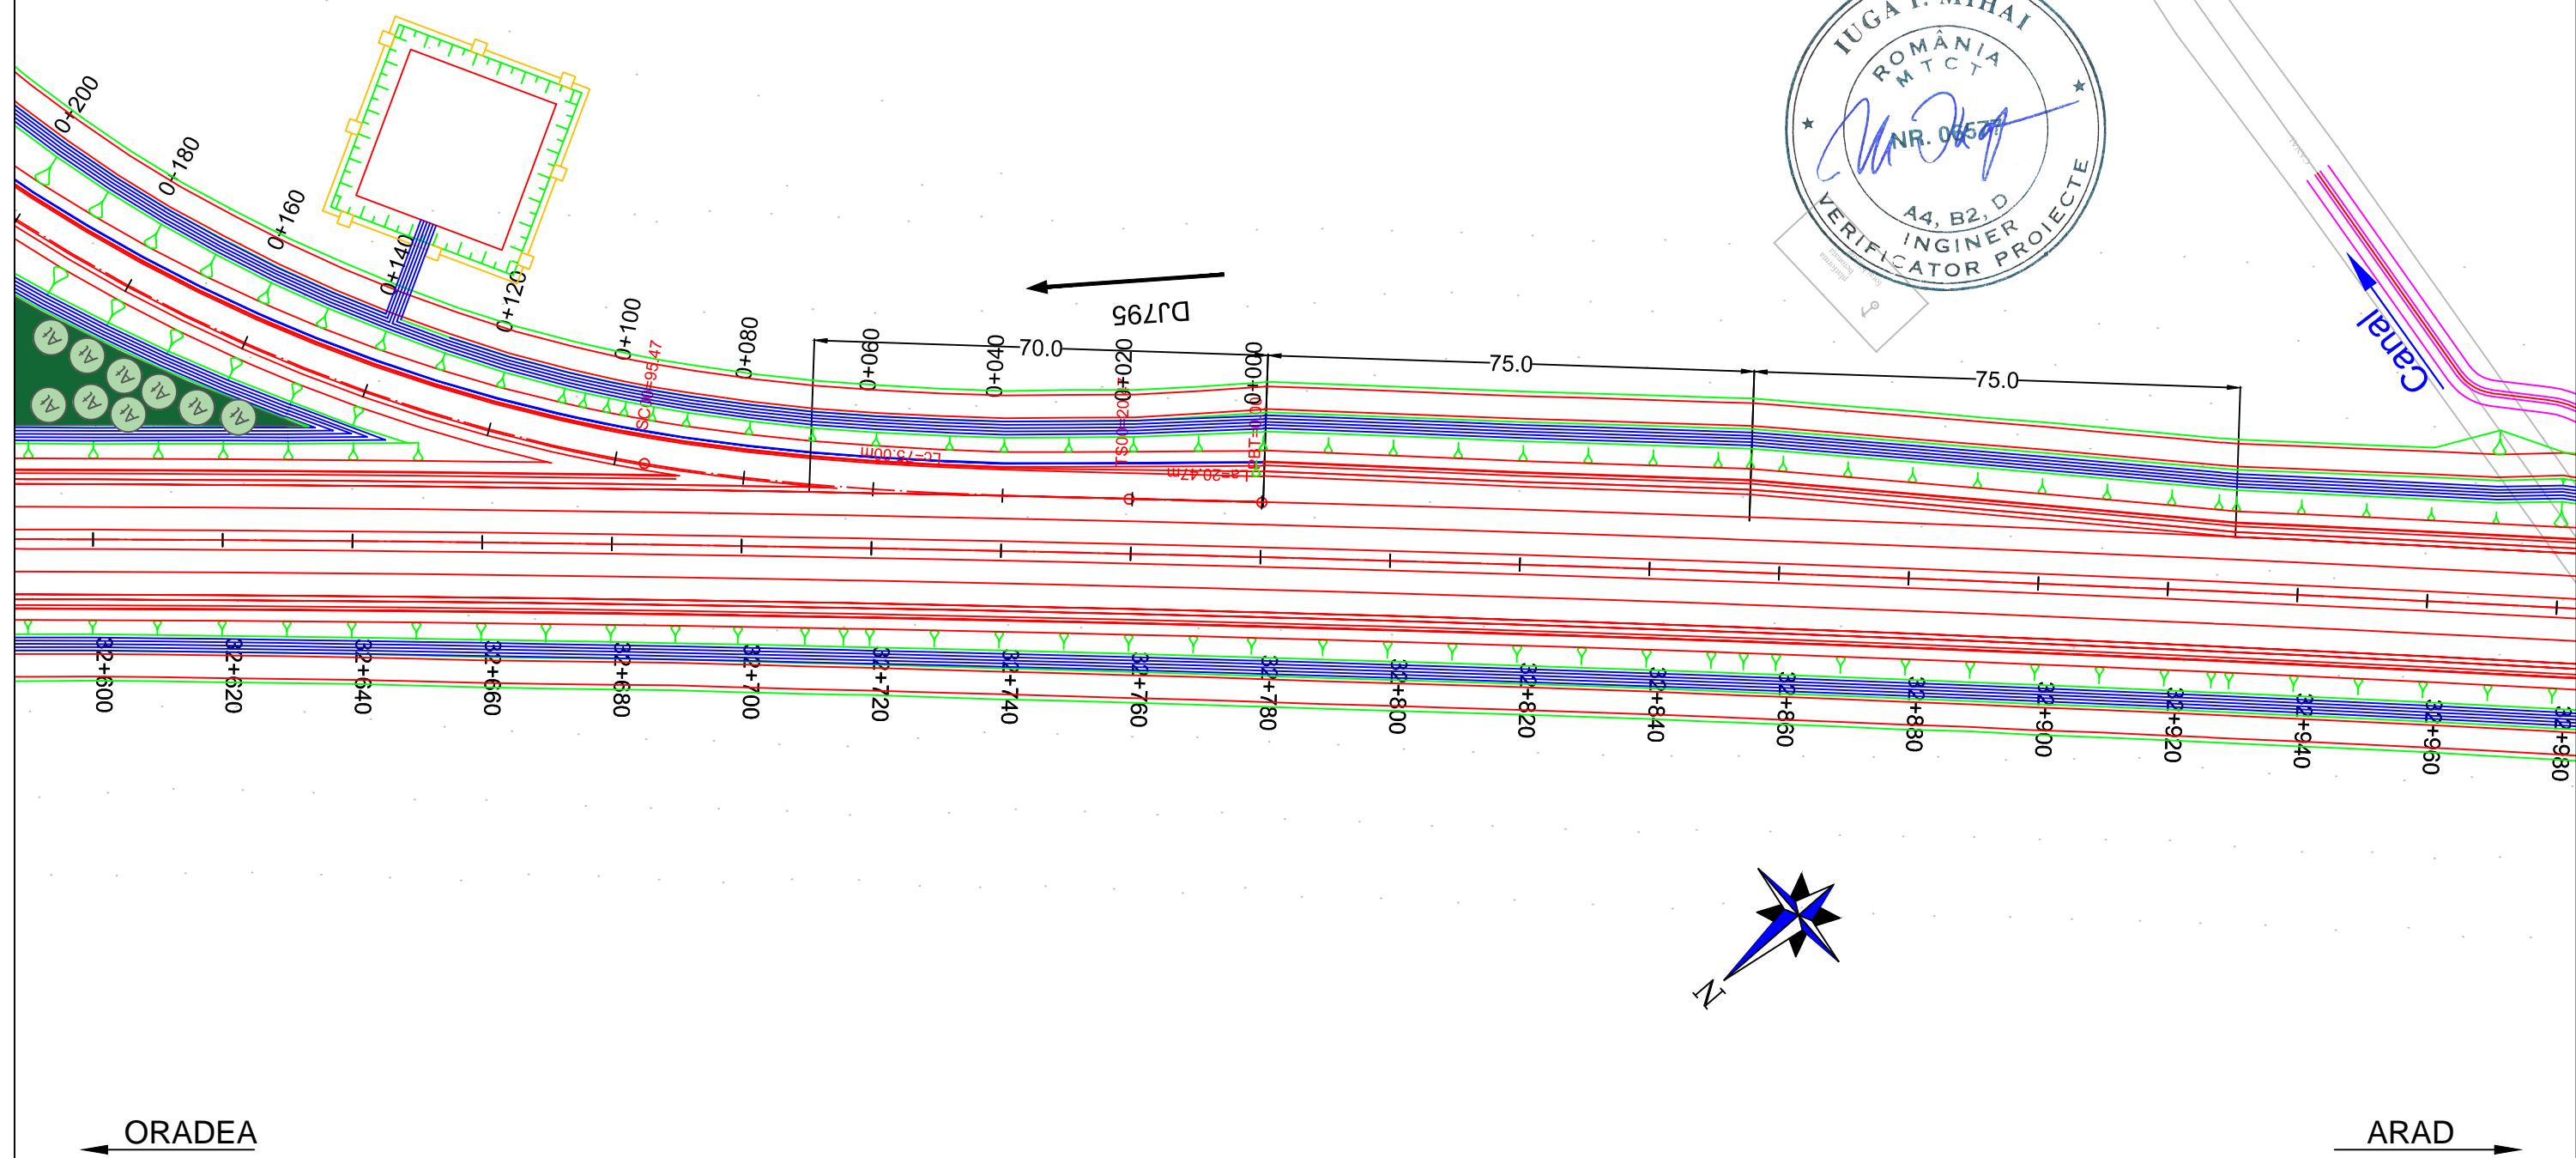



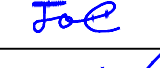

PLAN DE SITUATIE / LAYOUT PLAN

Scara / Scale: 1:1000




ORADEA ←

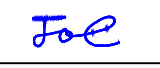→ ARAD

PROIECTANT / DESIGNER: S.C. CONSITRANS S.R.L. 	BENEFICIAR / BENEFICIARY: MUNICIPIUL ARAD, MUNICIPIUL ORADEA, CONSILIUL JUDETEAN ARAD, CONSILIUL JUDETEAN BIHOR CNAIR			FUNCTIA / POSITION: COORDONATOR DE PROIECT / PROJECT MANAGER	NUME / NAME: ing. S. VEACESLAV	SEMNATURA / SIGNATURE: 	Titlu plansa / Drawing title: PLAN DE SITUATIE LAYOUT PLAN	REV/ REV.: /	DATA/ DATE: /	DETALII REVIZIE / REVISION DETAILS: /	PROIECTAT / DESIGNER: /
	INVESTITIA / INVESTMENT: ACTUALIZARE/COMPLETARE/REVIZUIRE (S.F. + P.A.C. + P.O.E + P.T.E.) "DRUM EXPRES ARAD ORADEA" ACTUALIZATION/COMPLETION (S.F. + P.A.C. + P.O.E + P.T.E.) "EXPRESS ROAD ARAD ORADEA"			SEF PROIECT SPECIALITATE / TEAM LEADER: ing. C. TODERASCU	SEMNATURA / SIGNATURE: 						
   UNIUNEA EUROPEANA PROIECT CO-FINANȚAT DIN FONDUL DE COEZIUNE, PRIN PROGRAMUL OPERAȚIONAL INFRASTRUCTURĂ MARE / PROJECT CO-FINANCED FROM THE COHESION FUND, THROUGH THE LARGE INFRASTRUCTURE OPERATIONAL PROGRAM	FAZA PROIECTARE / DESIGN STAGE: PROIECT TEHNIC DE EXECUTIE / TECHNICAL PROJECT AND DETAIL DESIGN			PROIECTAT / DESIGNER: ing. C. TODERASCU	SEMNATURA / SIGNATURE: 	LUCRARI DE DRUM / ROAD WORKS	Cod plansa / Drawing code: CST-0121-PT-1-DX-01-PS-110-R00				
	Contract /Contract: 14724/01.07.2021 Project /Project no.: 001/2021	Data / Date: 11.2023	Scara /Scale: 1:1000	VERIFICAT / INTERNAL CHECKER: ing. N. GISCA	SEMNATURA / SIGNATURE: 						

PLAN DE SITUATIE / LAYOUT PLAN


Scara / Scale: 1:1000

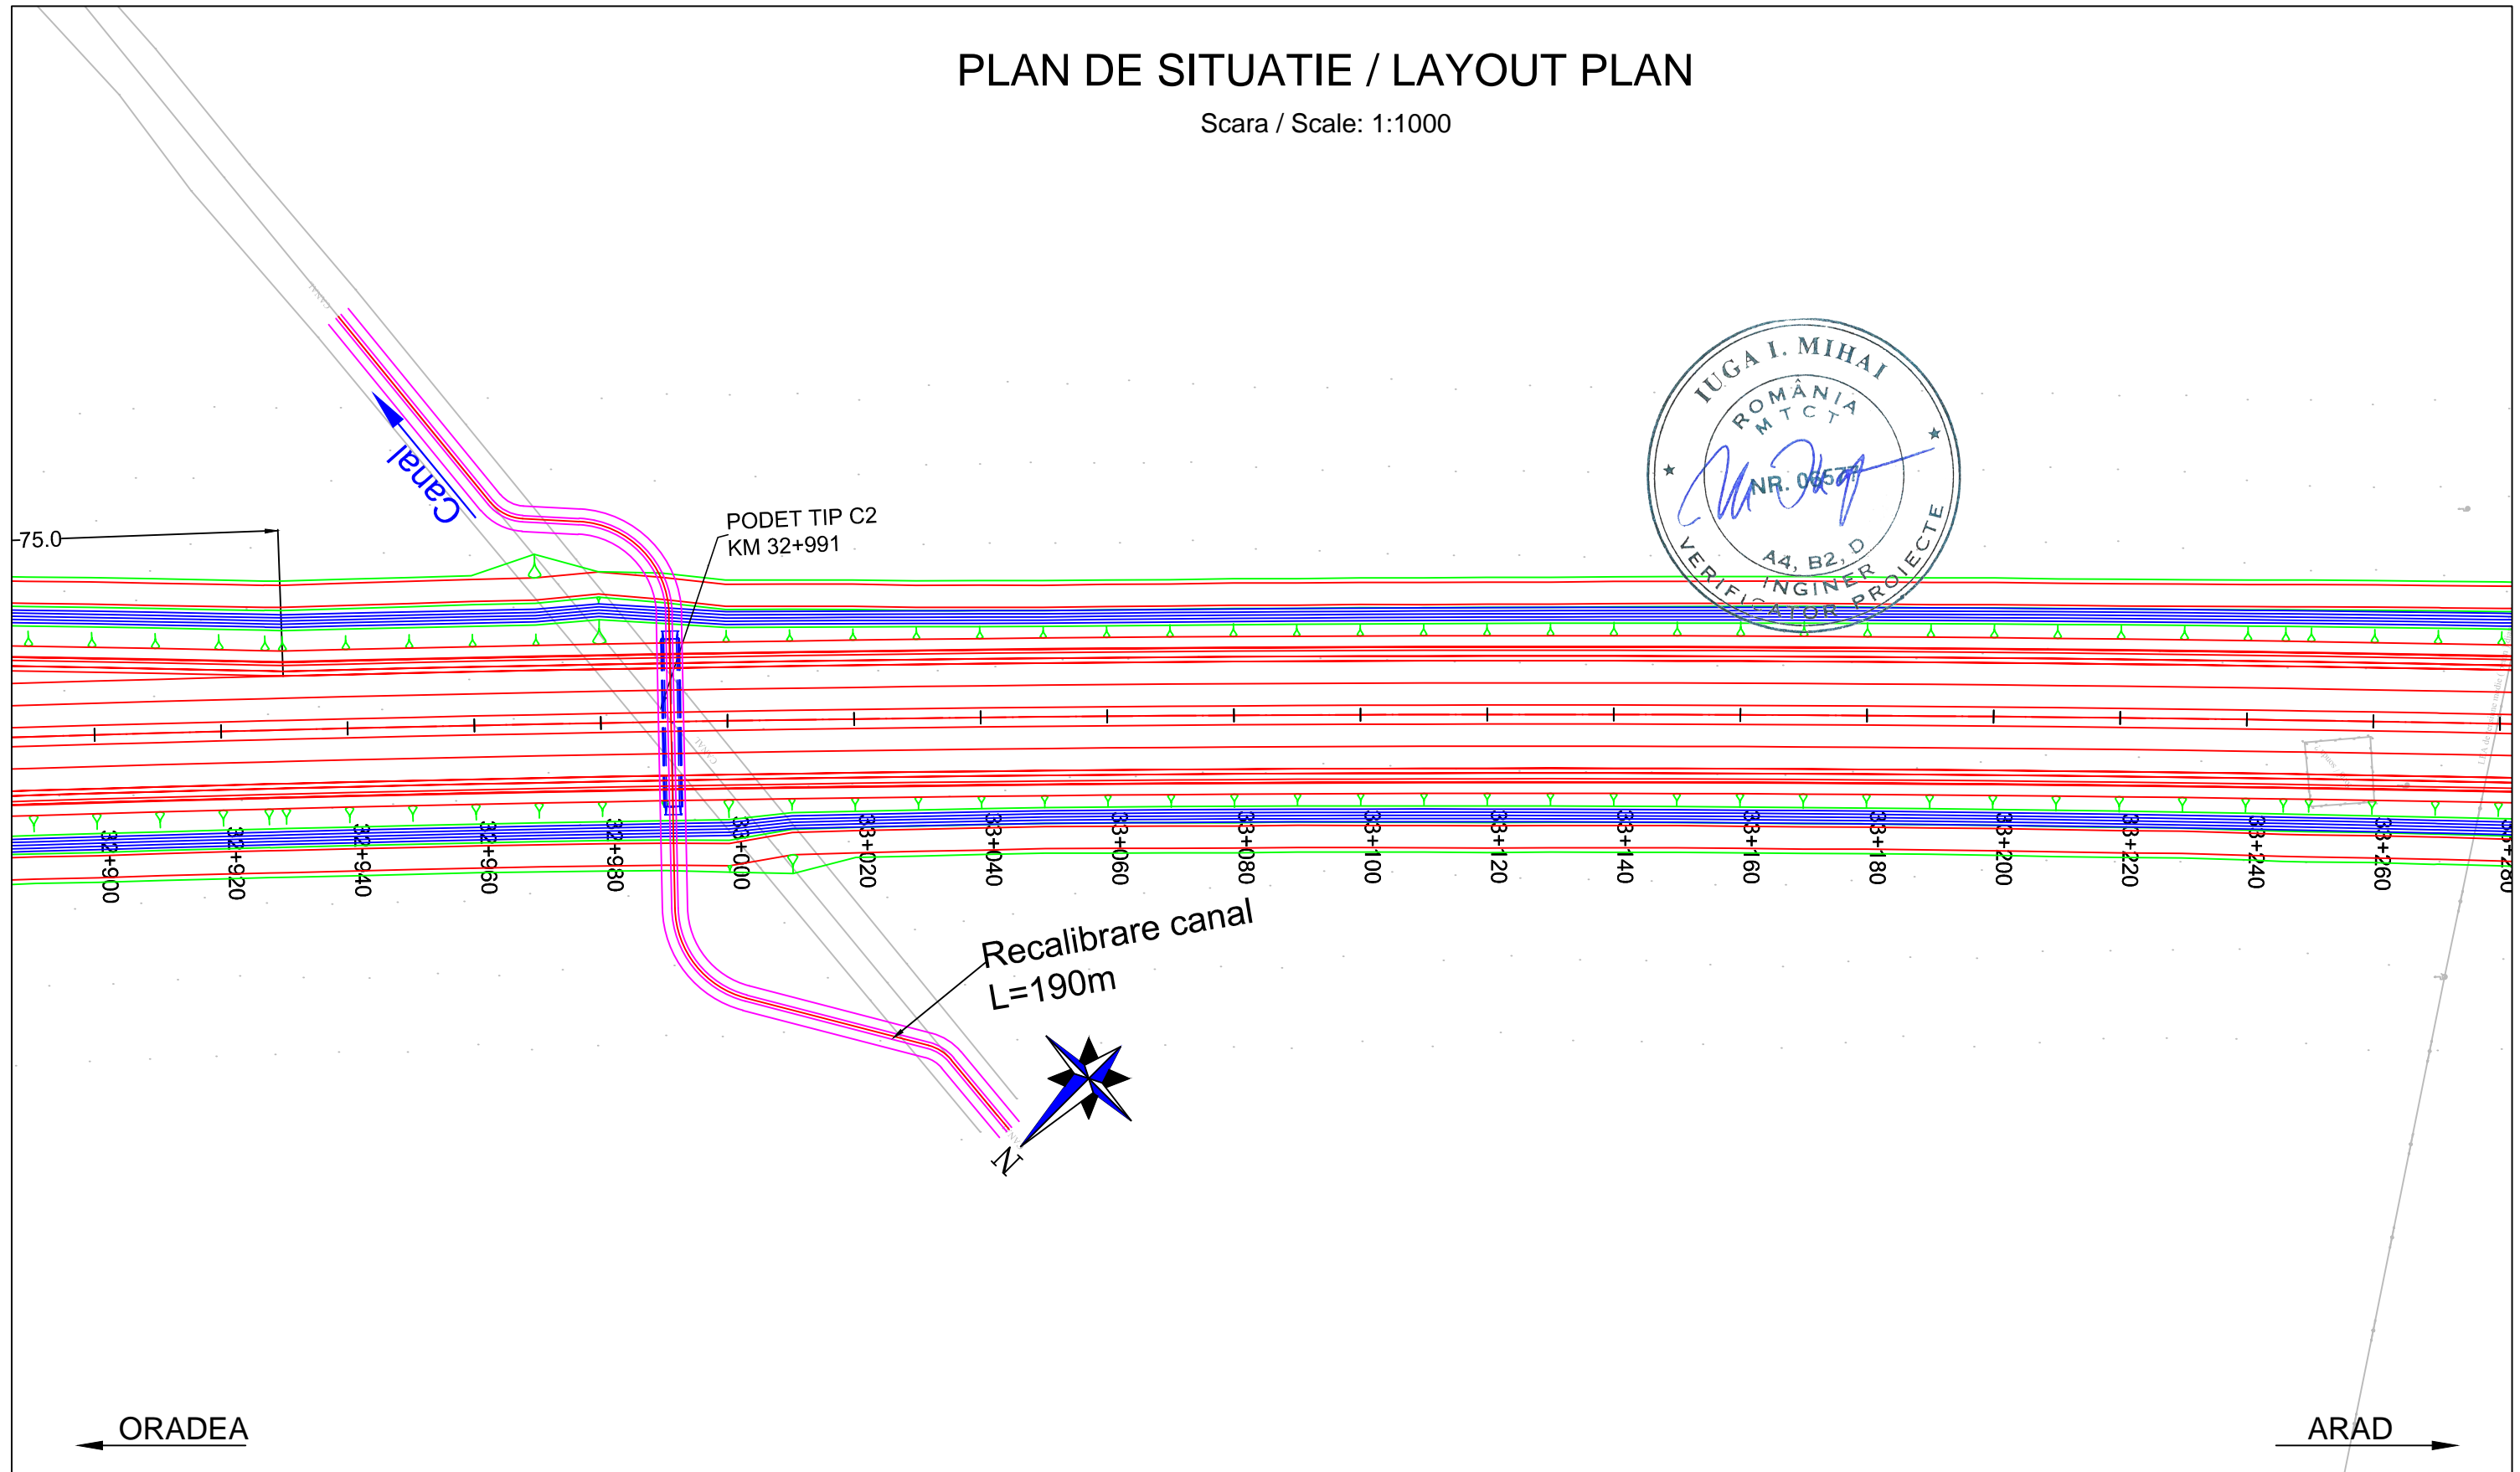

PROIECTANT / DESIGNER: S.C. CONSITRANS S.R.L.		BENEFICIAR / BENEFICIARY: MUNICIPIUL ARAD, MUNICIPIUL ORADEA, CONSILIUL JUDETEAN ARAD, CONSILIUL JUDETEAN BIHOR CNAIR			FUNCTIA / POSITION:	NUME / NAME:	SEMNTATURA / SIGNATURE:	Titlu plansa / Drawing title:	REV/ REV.	DATA/ DATE:	DETALII REVIZIE / REVISION DETAILS:	PROIECTAT / DESIGNER:
		INVESTITIA / INVESTMENT: ACTUALIZARE/COMPLETARE/REVIZUIRE (S.F. + P.A.C. + P.O.E + P.T.E.) "DRUM EXPRES ARAD ORADEA" ACTUALIZATION/COMPLETION (S.F. + P.A.C. + P.O.E + P.T.E.) "EXPRESS ROAD ARAD ORADEA"			COORDONATOR DE PROIECT / PROJECT MANAGER ing. S. VEACESLAV	SEF PROIECT SPECIALITATE / TEAM LEADER ing. C. TODERASCU			PLAN DE SITUATIE LAYOUT PLAN			
		FAZA PROIECTARE / DESIGN STAGE: PROIECT TEHNIC DE EXECUTIE / TECHNICAL PROJECT AND DETAIL DESIGN			PROIECTAT / DESIGNER: ing. C. TODERASCU		LUCRARI DE DRUM / ROAD WORKS					
PROIECT CO-FINANȚAT DIN FONDUL DE COEZIUNE, PRIN PROGRAMUL OPERAȚIONAL INFRASTRUCTURĂ MARE / PROJECT CO-FINANCED FROM THE COHESION FUND, THROUGH THE LARGE INFRASTRUCTURE OPERATIONAL PROGRAM		Contract /Contract: 14724/01.07.2021 Project /Project no.: 001/2021	Data / Date: 11.2023	Scara /Scale: 1:1000	VERIFICAT / INTERNAL CHECKER: ing. N. GISCA		Cod plansa / Drawing code: CST-0121-PT-1-DX-01-PS-111-R00					

PLAN DE SITUATIE / LAYOUT PLAN


Scara / Scale: 1:1000

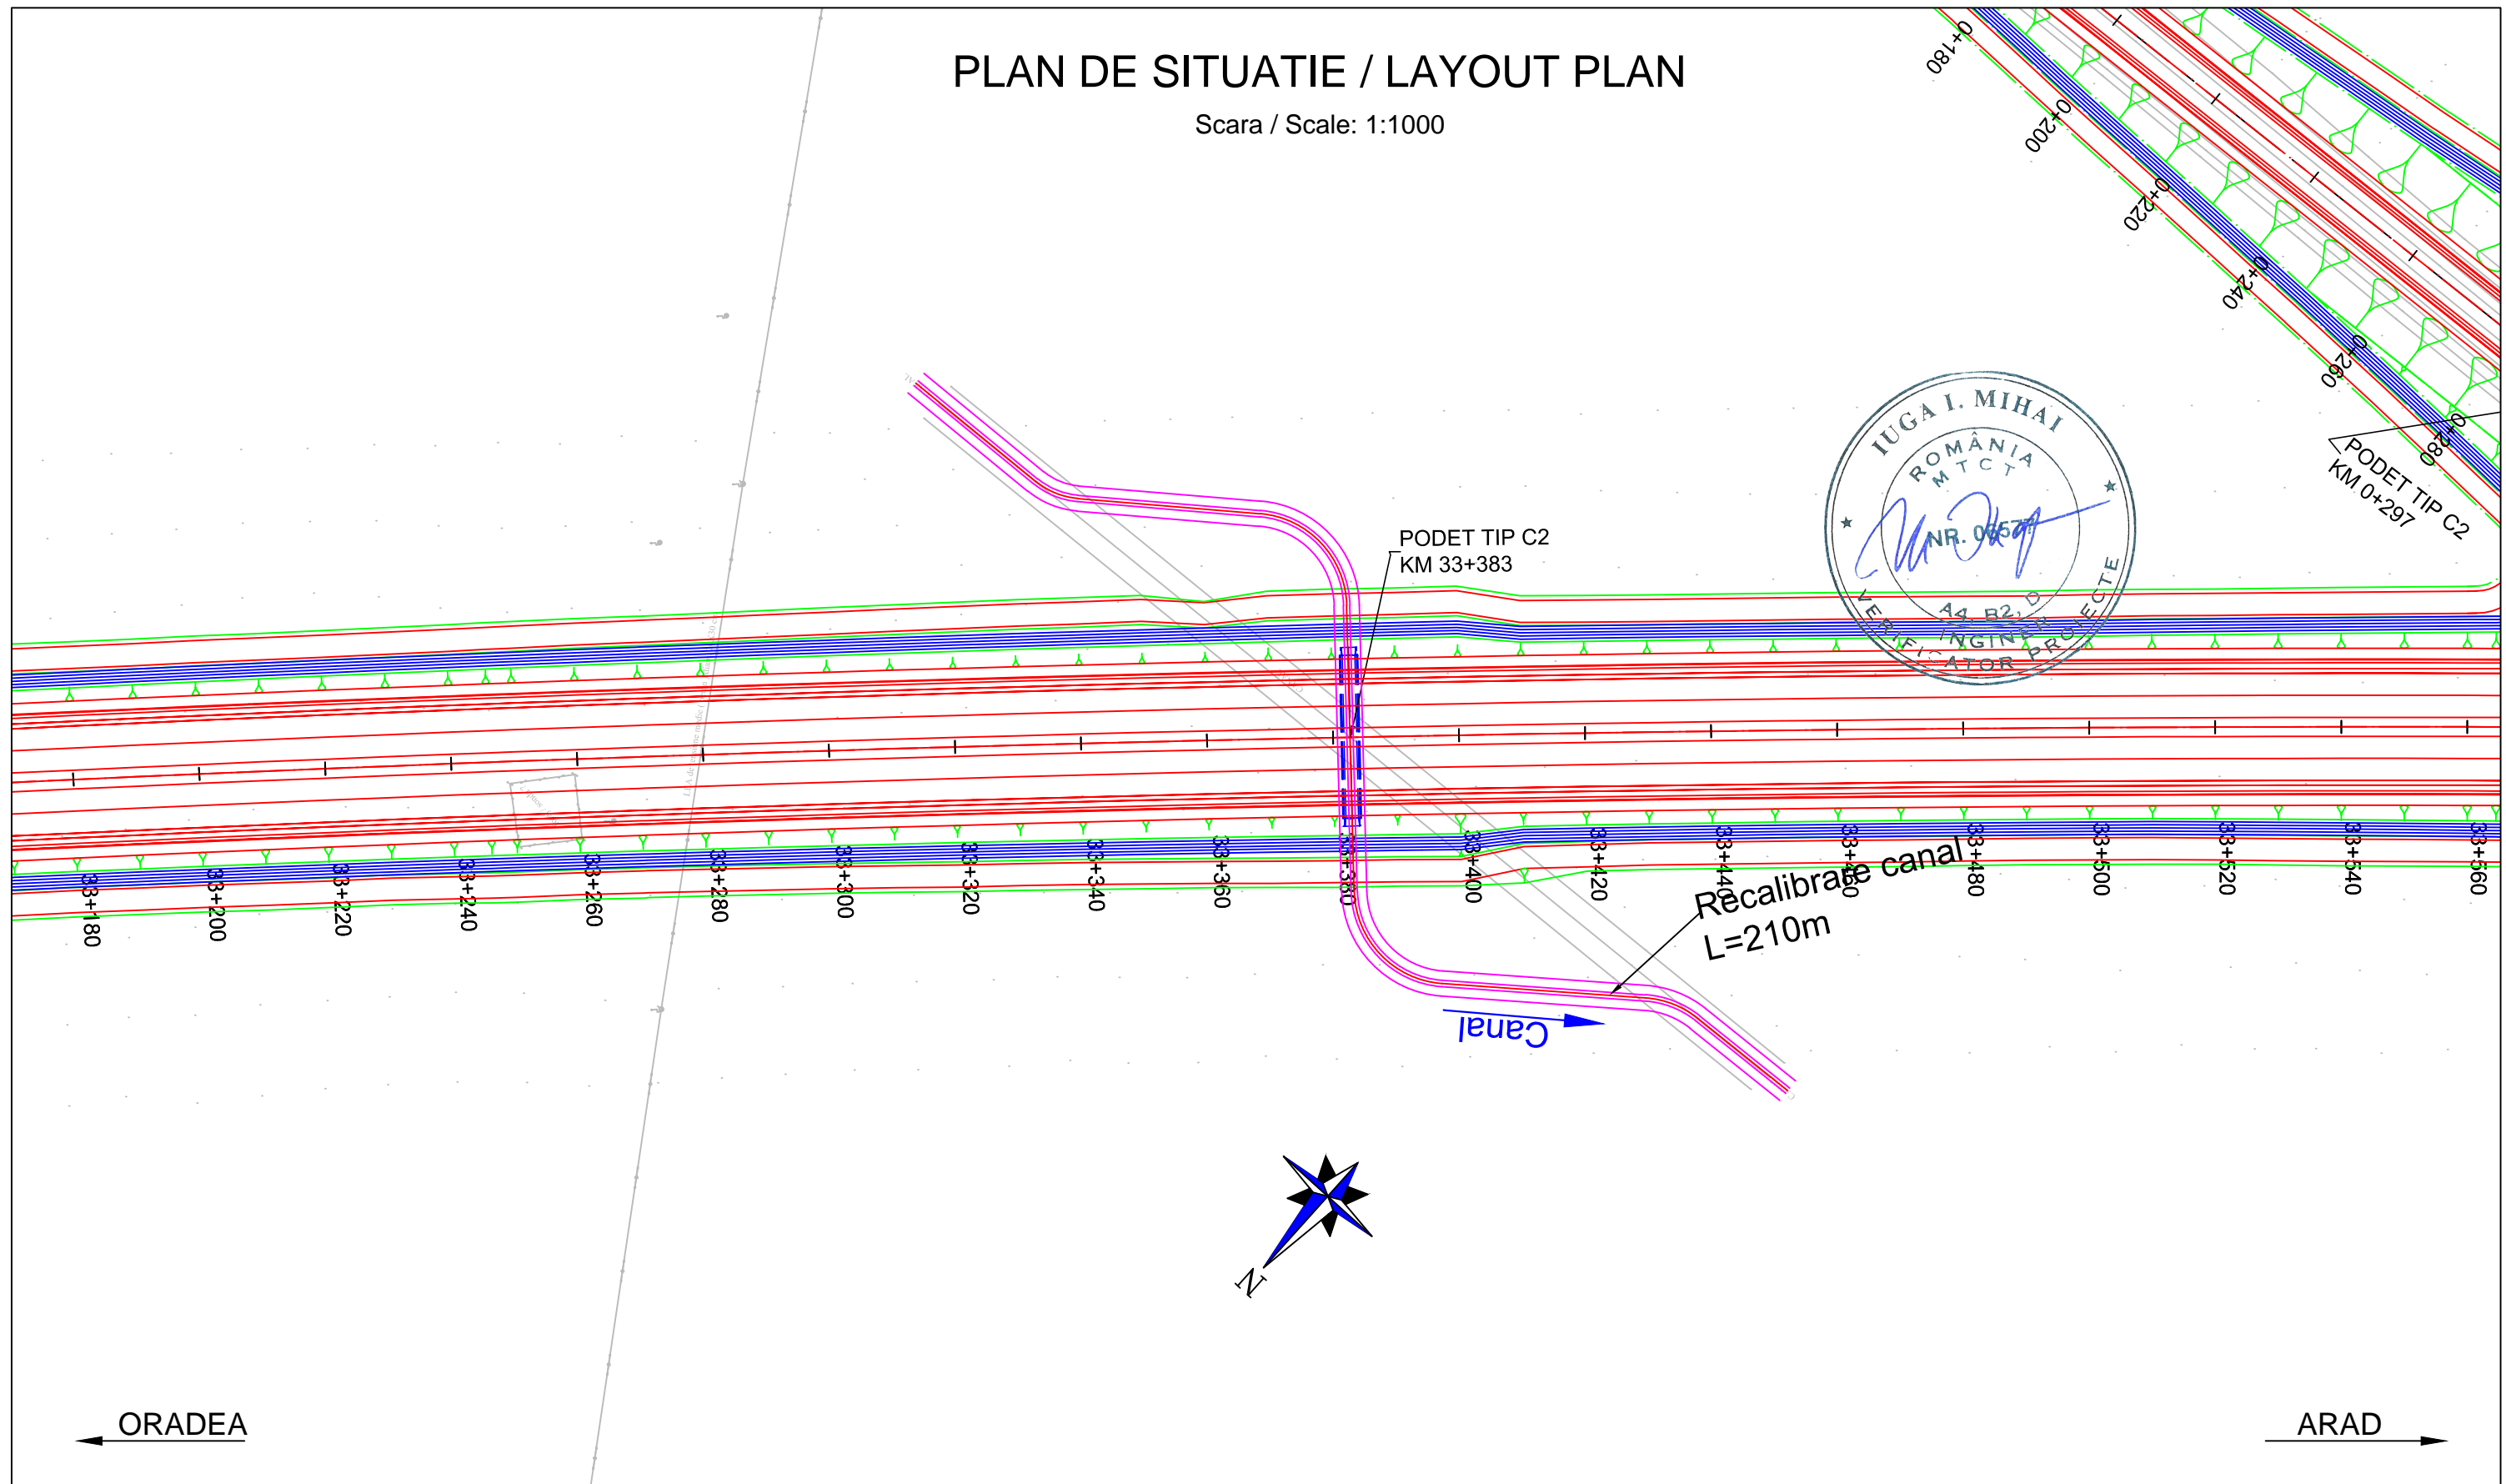

PROIECTANT / DESIGNER: S.C. CONSITRANS S.R.L.		BENEFICIAR / BENEFICIARY: MUNICIPIUL ARAD, MUNICIPIUL ORADEA, CONSILIUL JUDETEAN ARAD, CONSILIUL JUDETEAN BIHOR, CNAIR			FUNCTIA / POSITION:	NUME / NAME:	SEMNTATURA / SIGNATURE:	Titlu plansa / Drawing title:	REV/ REV.	DATA/ DATE:	DETALII REVIZIE / REVISION DETAILS:	PROIECTAT / DESIGNER:
		INVESTITIA / INVESTMENT: ACTUALIZARE/COMPLETARE/REVIZUIRE (S.F. + P.A.C. + P.O.E + P.T.E.) "DRUM EXPRES ARAD ORADEA" ACTUALIZATION/COMPLETION (S.F. + P.A.C. + P.O.E + P.T.E.) "EXPRESS ROAD ARAD ORADEA"			COORDONATOR DE PROIECT / PROJECT MANAGER: ing. S. VEACESLAV	SEF PROIECT SPECIALITATE / TEAM LEADER: ing. C. TODERASCU			PLAN DE SITUATIE LAYOUT PLAN			
						FAZA PROIECTARE / DESIGN STAGE: PROIECT TEHNIC DE EXECUTIE / TECHNICAL PROJECT AND DETAIL DESIGN			PROIECTAT / DESIGNER: ing. C. TODERASCU		LUCRARI DE DRUM / ROAD WORKS	
UNIUNEA EUROPEANA PROIECT CO-FINANȚAT DIN FONDUL DE COEZIUNE, PRIN PROGRAMUL OPERAȚIONAL INFRASTRUCTURĂ MARE / PROJECT CO-FINANCED FROM THE COHESION FUND, THROUGH THE LARGE INFRASTRUCTURE OPERATIONAL PROGRAM		Contract / Contract: 14724/01.07.2021	Data / Date: 11.2023	Scara / Scale: 1:1000	VERIFICAT / INTERNAL CHECKER: ing. N. GISCA		Cod plansa / Drawing code: CST-0121-PT-1-DX-01-PS-112-R00					






PLAN DE SITUATIE / LAYOUT PLAN

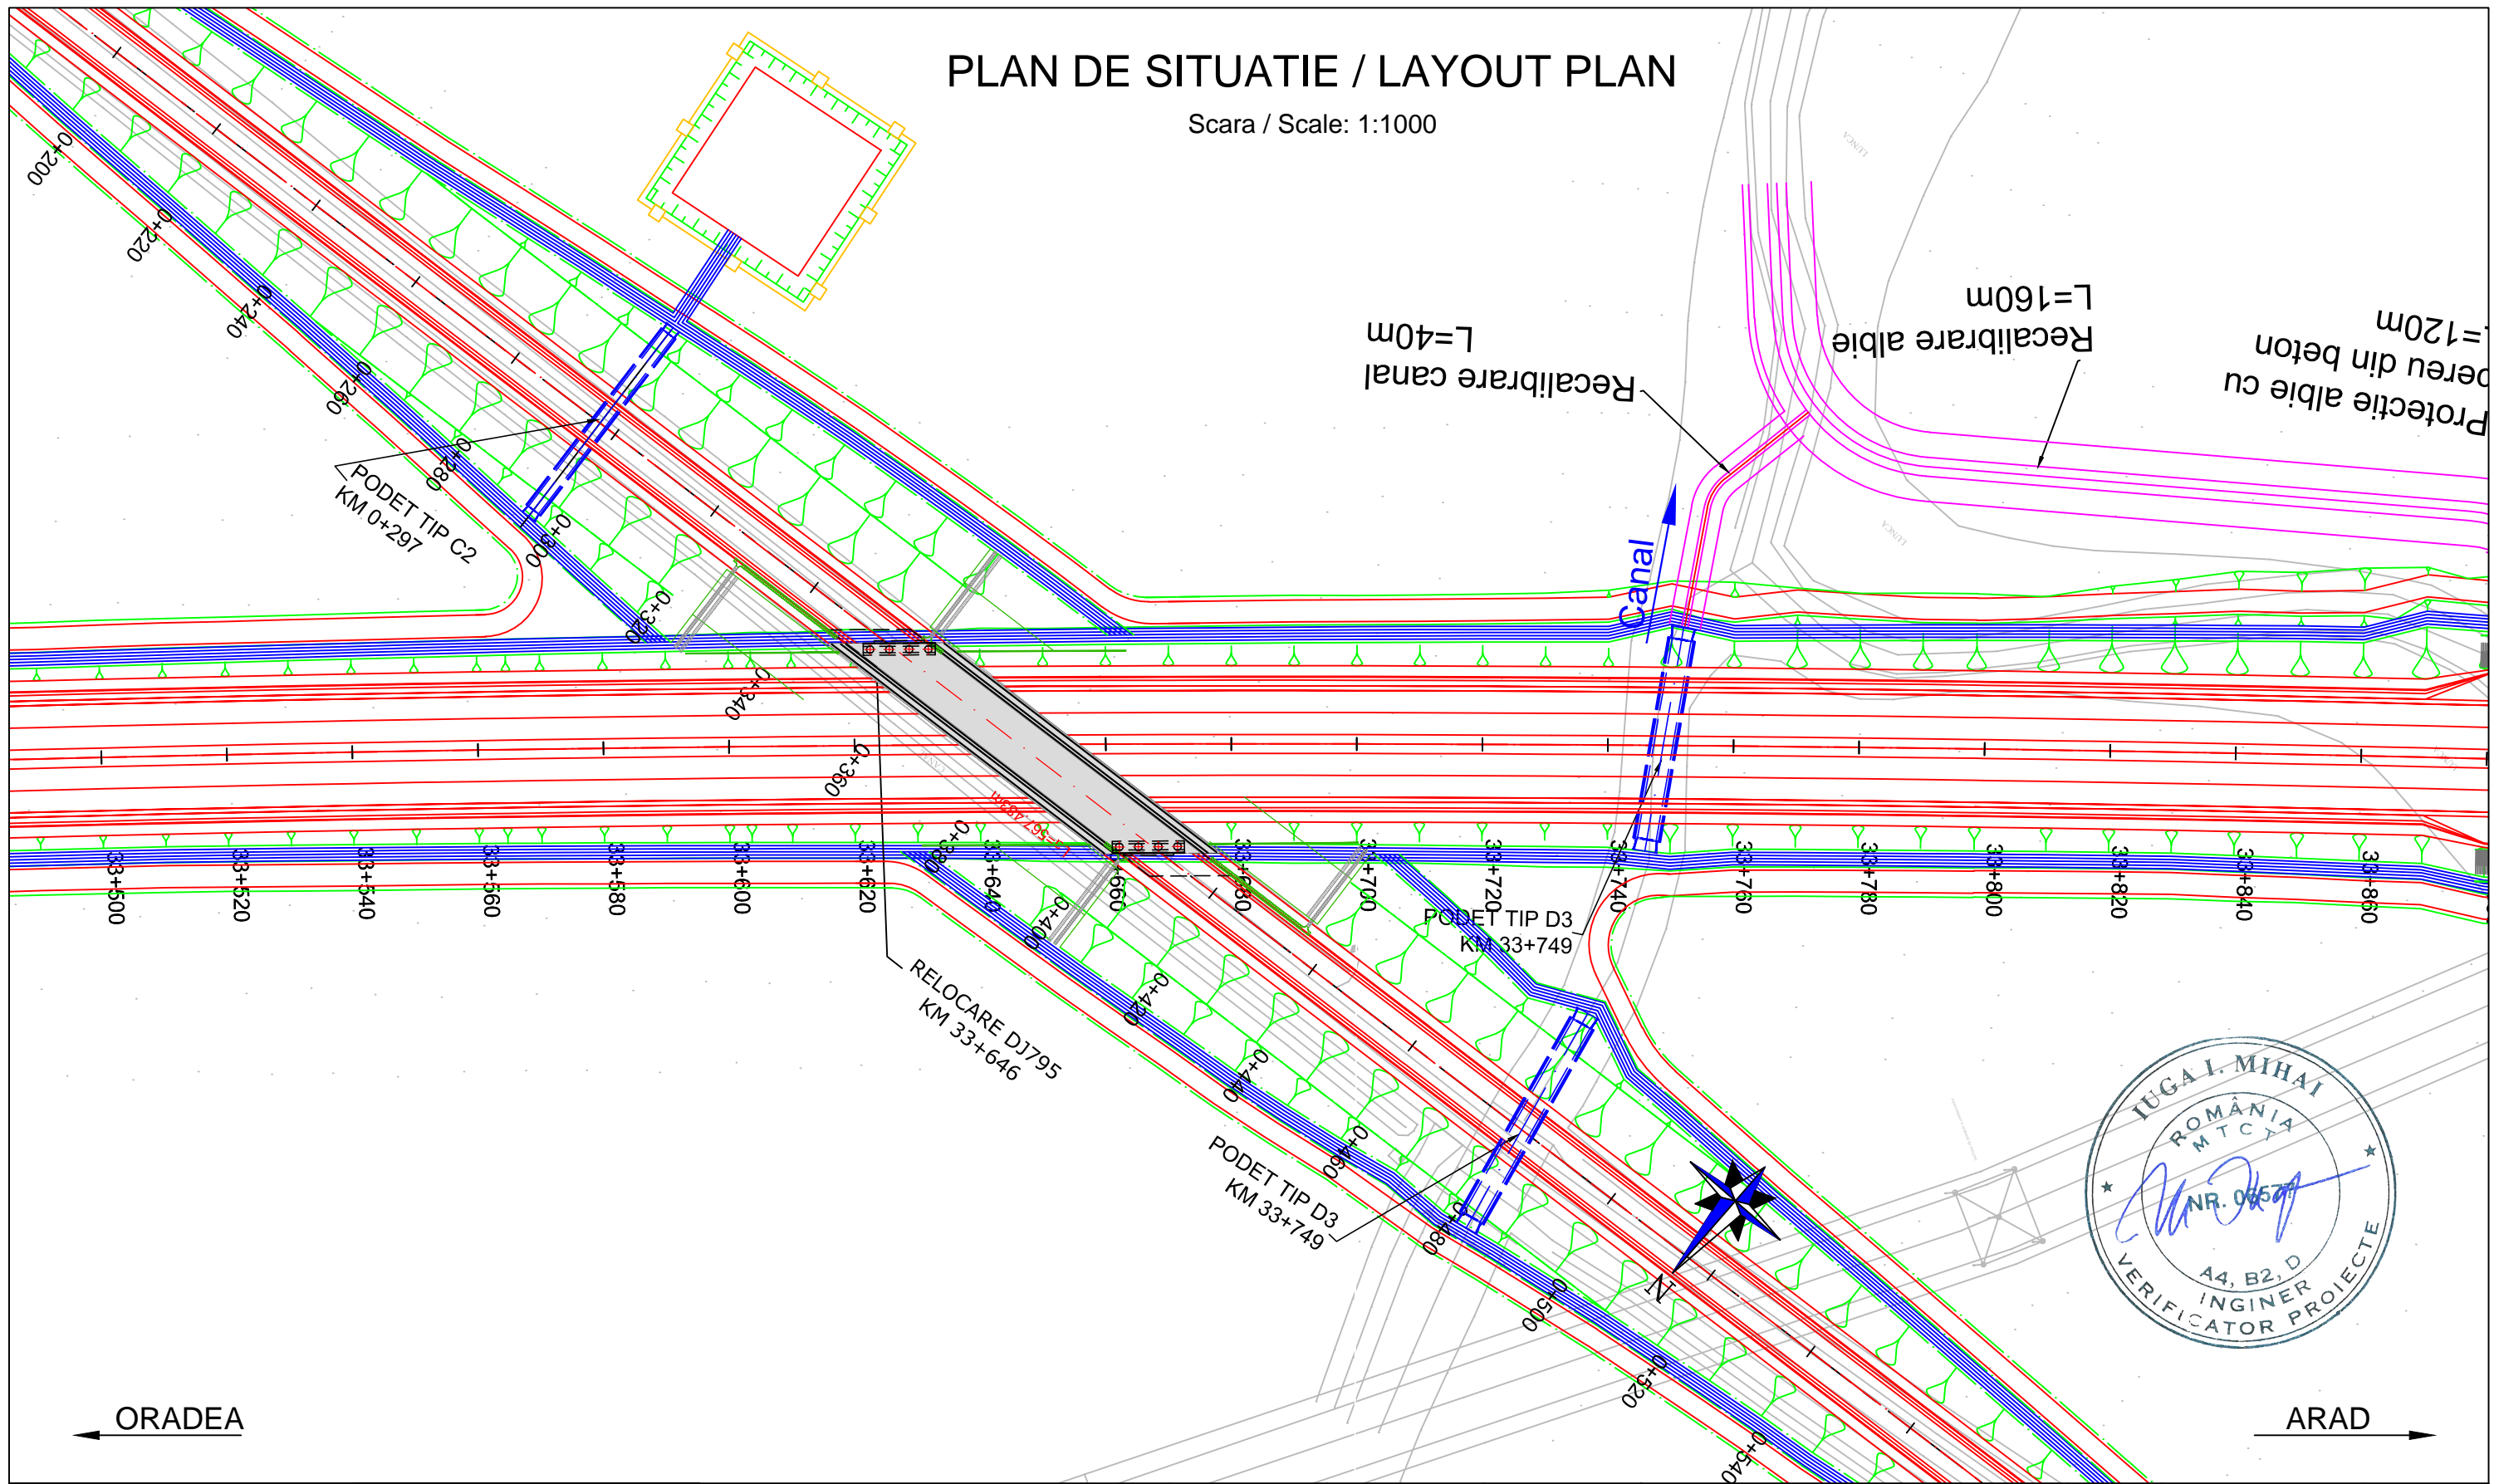Scara / Scale: 1:1000



ORADEA ←

→ ARAD

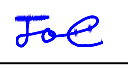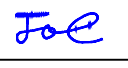PROIECTANT / DESIGNER: S.C. CONSITRANS S.R.L. 	BENEFICIAR / BENEFICIARY: MUNICIPIUL ARAD, MUNICIPIUL ORADEA, CONSILIUL JUDETEAN ARAD, CONSILIUL JUDETEAN BIHOR, CNAIR			FUNCTIA / POSITION: COORDONATOR DE PROIECT / PROJECT MANAGER	NUME / NAME: ing. S. VEACESLAV	SEMNTURA / SIGNATURE: 	Titlu plansa / Drawing title: PLAN DE SITUATIE / LAYOUT PLAN	REV. / REV.:	DATA / DATE:	DETALII REVIZIE / REVISION DETAILS:	PROIECTAT / DESIGNER:
	INVESTITIA / INVESTMENT: ACTUALIZARE/COMPLETARE/REVIZUIRE (S.F. + P.A.C. + P.O.E + P.T.E.) "DRUM EXPRES ARAD ORADEA" ACTUALIZATION/COMPLETION (S.F. + P.A.C. + P.O.E + P.T.E.) "EXPRESS ROAD ARAD ORADEA"			SEF PROIECT SPECIALITATE / TEAM LEADER: ing. C. TODERASCU	SEMNTURA / SIGNATURE: 	REV. / REV.:		DATA / DATE:	DETALII REVIZIE / REVISION DETAILS:	PROIECTAT / DESIGNER:	
FAZA PROIECTARE / DESIGN STAGE: PROIECT TEHNIC DE EXECUTIE / TECHNICAL PROJECT AND DETAIL DESIGN			PROIECTAT / DESIGNER: ing. C. TODERASCU	SEMNTURA / SIGNATURE: 	REV. / REV.:	DATA / DATE:	DETALII REVIZIE / REVISION DETAILS:	PROIECTAT / DESIGNER:			
Contract / Contract: 14724/01.07.2021 Project / Project no.: 001/2021			Data / Date: 11.2023	Scara / Scale: 1:1000	VERIFICAT / INTERNAL CHECKER: ing. N. GISCA	SEMNTURA / SIGNATURE: 	Cod plansa / Drawing code: CST-0121-PT-1-DX-01-PS-113-R00	REV. / REV.:	DATA / DATE:	DETALII REVIZIE / REVISION DETAILS:	PROIECTAT / DESIGNER:

