


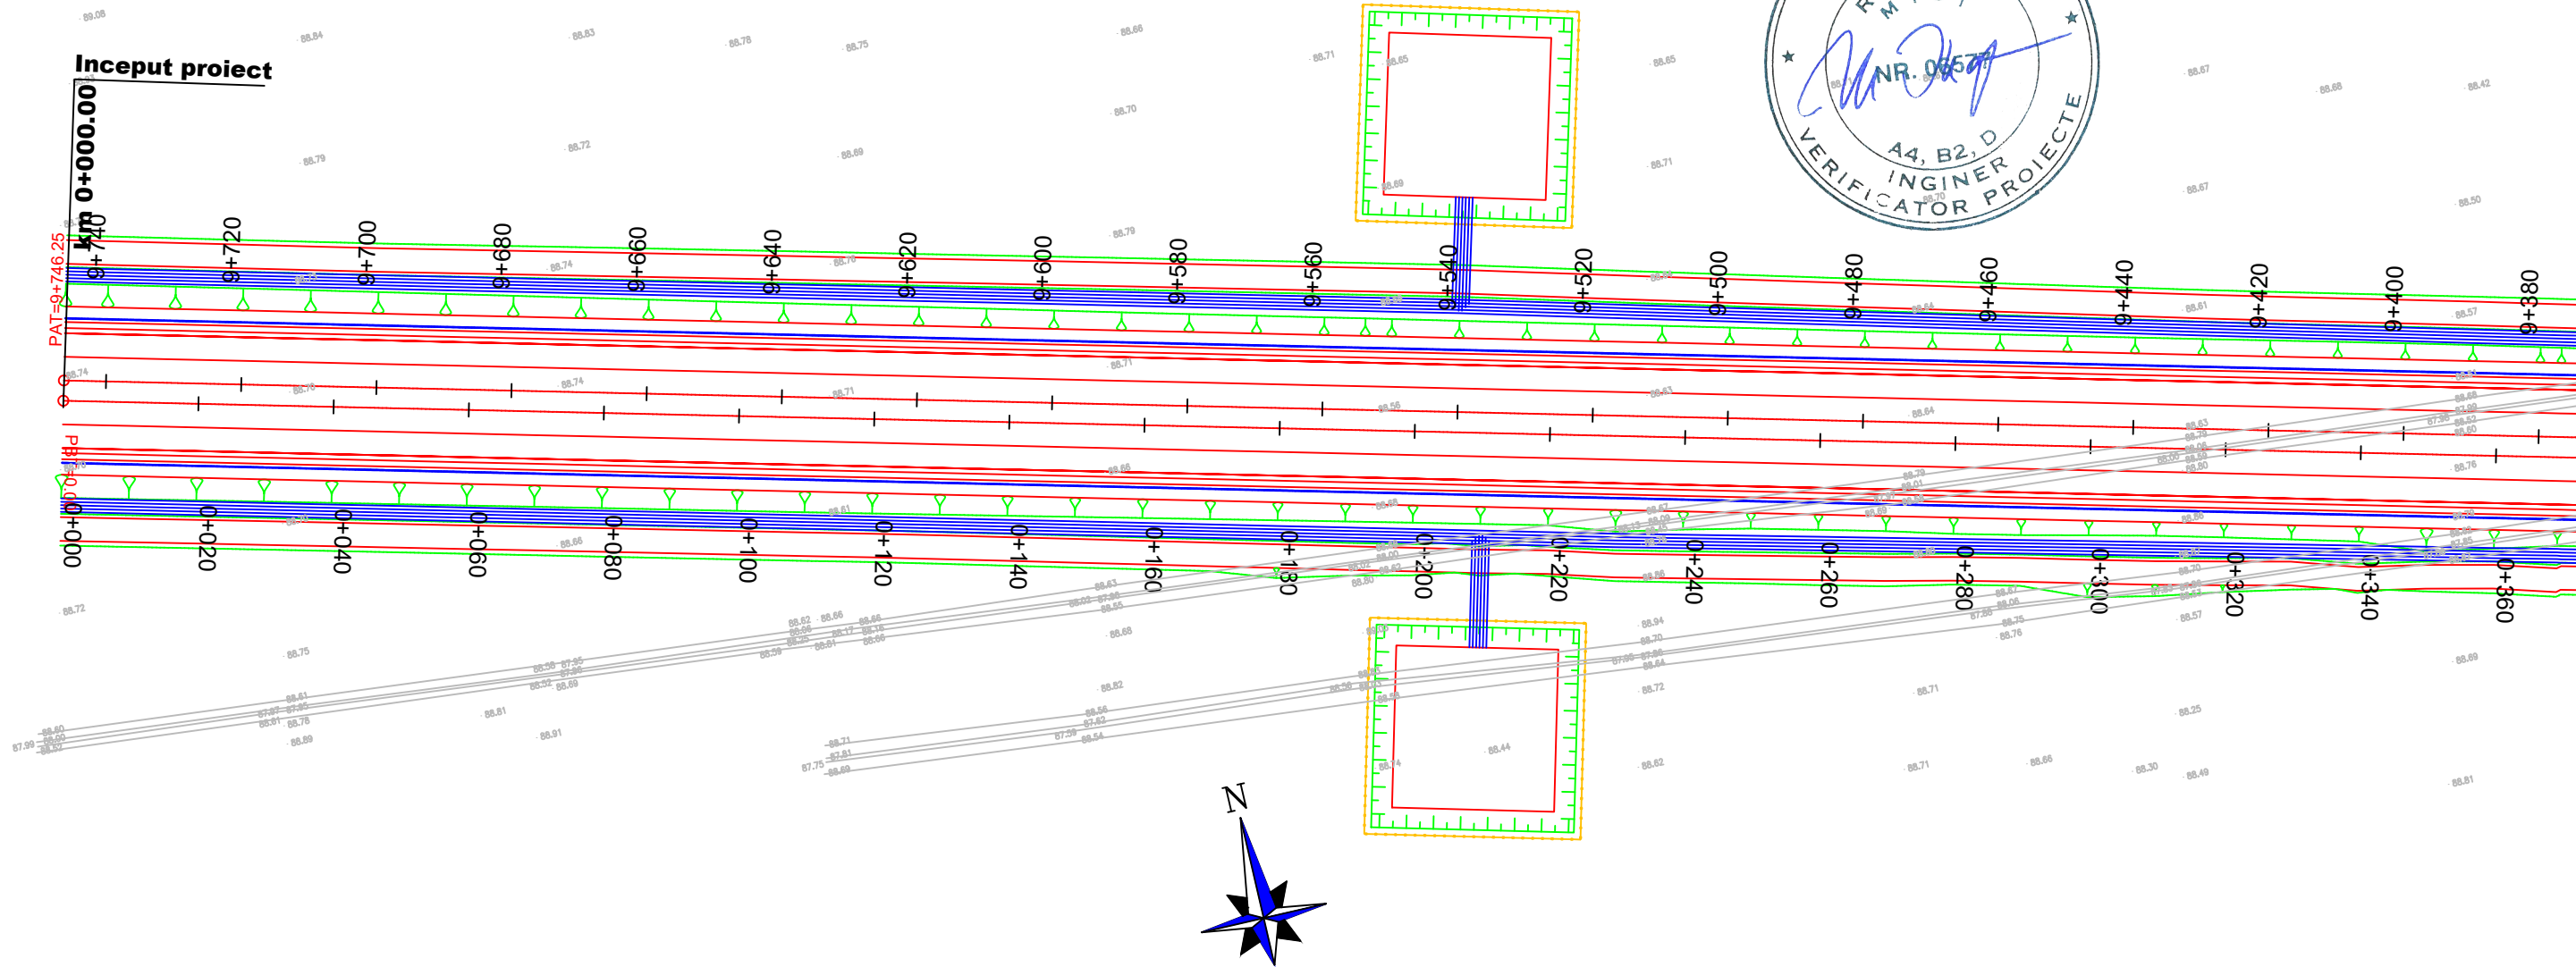





PLAN DE SITUATIE DRUM DE LEGATURA UNGARIA / LAYOUT PLAN HUNGARY CONNECTION ROAD

← UNGARIA

ARAD-ORADEA →

Scara / Scale: 1:1000



PROIECTANT / DESIGNER: S.C. CONSITRANS S.R.L. 	BENEFICIAR / BENEFICIARY: MUNICIPIUL ARAD, MUNICIPIUL ORADEA, CONSILIUL JUDETEAN ARAD, CONSILIUL JUDETEAN BIHOR CNAIR			FUNCTIA / POSITION:	NUME / NAME:	SEMNTURA / SIGNATURE:	Titlu plansa / Drawing title: PLAN DE SITUATIE DLU LAYOUT PLAN	REV/ REV.:	DATA/ DATE:	DETALII REVIZIE / REVISION DETAILS:	PROIECTAT / DESIGNER:
	INVESTITIA / INVESTMENT: ACTUALIZARE/COMPLETARE/REVIZUIRE (S.F. + P.A.C. + P.O.E. + P.T.E.) "DRUM EXPRES ARAD ORADEA" ACTUALIZATION/COMPLETION (S.F. + P.A.C. + P.O.E. + P.T.E.) "EXPRESS ROAD ARAD ORADEA"			COORDONATOR DE PROIECT / PROJECT MANAGER: ing. S. VEACESLAV 	SEF PROIECT SPECIALITATE / TEAM LEADER: ing. C. TODERASCU 	PROIECTAT / DESIGNER: ing. C. TODERASCU 		LUCRARI DE DRUM / ROAD WORKS	Cod plansa / Drawing code: CST-0121-PT-2-DX-02-NHUPS-01-R00		
FAZA PROIECTARE / DESIGN STAGE: PROIECT TEHNIC DE EXECUTIE / TECHNICAL PROJECT AND DETAILED DESIGN			PROIECTAT / DESIGNER: ing. C. TODERASCU 	VERIFICAT / INTERNAL CHECKER: ing. N. GISCA 	Contract / Contract: 14724/01.07.2021 Project / Project no.: 001/2021	Data / Date: 11.2023	Scara / Scale: 1:1000				

UNIUNEA EUROPEANĂ
 PROIECT CO-FINANȚAT DIN FONDUL DE COEZIUNE, PRIN PROGRAMUL OPERAȚIONAL INFRASTRUCTURĂ MARE / PROJECT CO-FINANANCED FROM THE COHESION FUND, THROUGH THE LARGE INFRASTRUCTURE OPERATIONAL PROGRAM


GOVERNUL ROMÂNIEI
 Instrumente Structurale 2014-2020







PLAN DE SITUATIE DRUM DE LEGATURA UNGARIA / LAYOUT PLAN HUNGARY CONNECTION ROAD

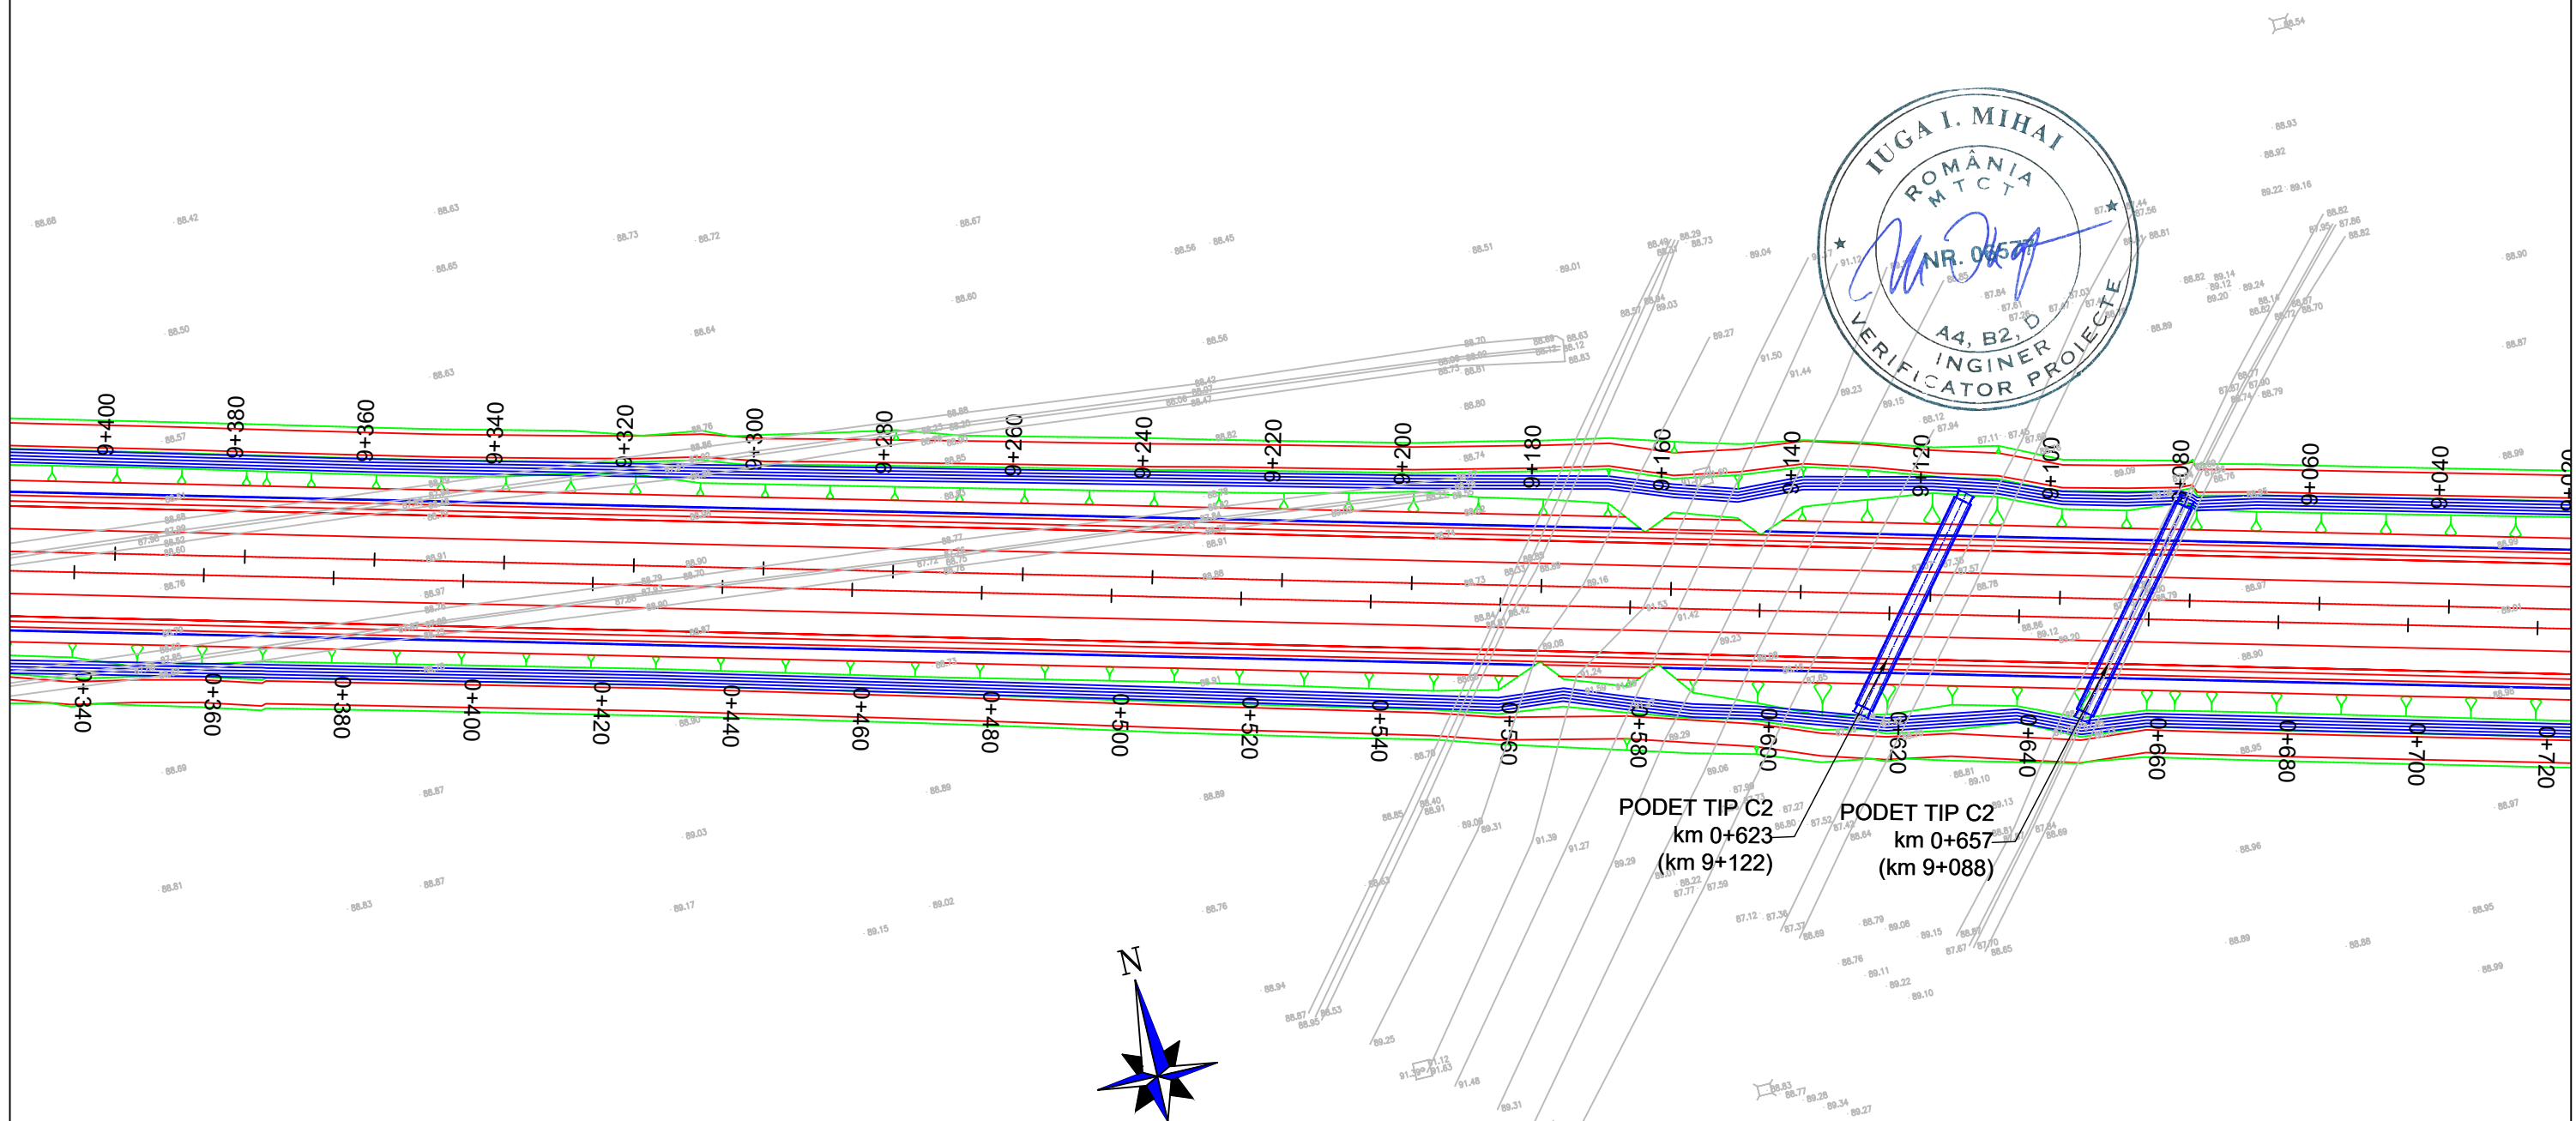Scara / Scale: 1:1000

← UNGARIA

ARAD-ORADEA →



PROIECTANT / DESIGNER: S.C. CONSITRANS S.R.L. 	BENEFICIAR / BENEFICIARY: MUNICIPIUL ARAD, MUNICIPIUL ORADEA, CONSILIUL JUDETEAN ARAD, CONSILIUL JUDETEAN BIHOR CNAIR			FUNCTIA / POSITION:	NUME / NAME:	SEMNATURA / SIGNATURE:	Titlu plansa / Drawing title: PLAN DE SITUATIE DLU LAYOUT PLAN	REV/ REV.:	DATA / DATE:	DETALII REVIZIE / REVISION DETAILS:	PROIECTAT / DESIGNER:
	INVESTITIA / INVESTMENT: ACTUALIZARE/COMPLETARE/REVIZUIRE (S.F. + P.A.C. + P.O.E + P.T.E.) "DRUM EXPRES ARAD ORADEA" ACTUALIZATION/COMPLETION (S.F. + P.A.C. + P.O.E + P.T.E.) "EXPRESS ROAD ARAD ORADEA"			COORDONATOR DE PROIECT / PROJECT MANAGER: ing. S. VEACESLAV	SEF PROIECT SPECIALITATE / TEAM LEADER: ing. C. TODERASCU	 					
FAZA PROIECTARE / DESIGN STAGE: PROIECT TEHNIC DE EXECUTIE / TECHNICAL PROJECT AND DETAILED DESIGN			PROIECTAT / DESIGNER: ing. C. TODERASCU	PROIECTAT / DESIGNER: ing. C. TODERASCU							
Contract / Contract: 14724/01.07.2021 Project / Project no.: 001/2021			Data / Date: 11.2023	Scara / Scale: 1:1000	VERIFICAT / INTERNAL CHECKER: ing. N. GISCA		Cod plansa / Drawing code: CST-0121-PT-2-DX-02-NHUPS-02-R00				




UNIUNEA EUROPEANA
 PROIECT CO-FINANȚAT DIN FONDUL DE COEZIUNE, PRIN PROGRAMUL OPERAȚIONAL INFRASTRUCTURĂ MARE / PROJECT CO-FINANCED FROM THE COHESION FUND, THROUGH THE LARGE INFRASTRUCTURE OPERATIONAL PROGRAM







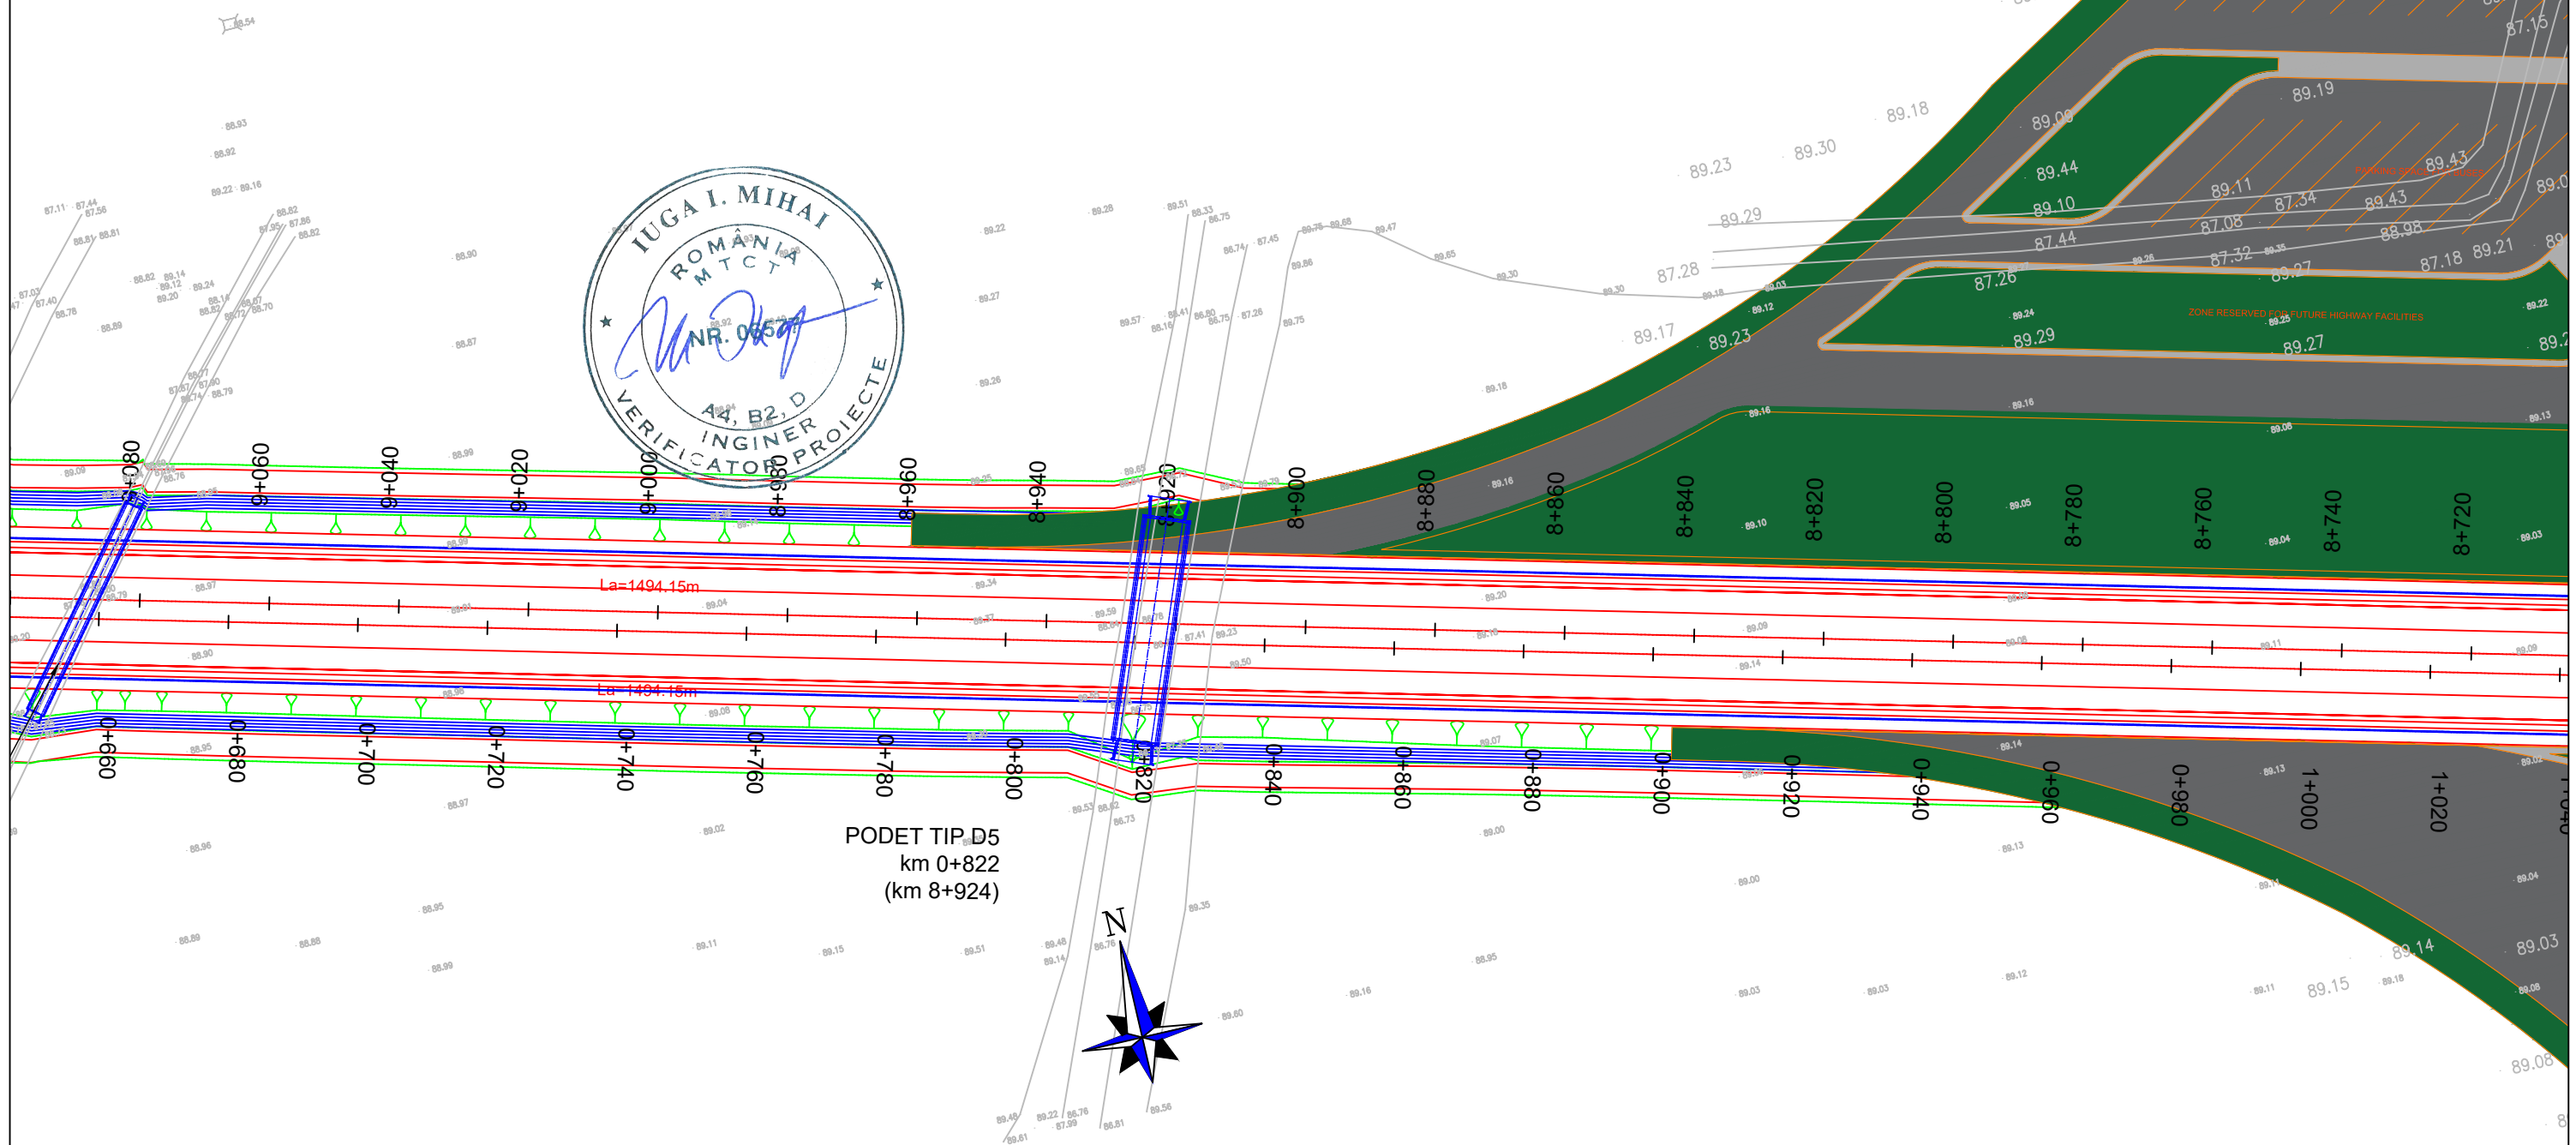

INSTRUMENTE STRUCTURALE 2014-2020

PLAN DE SITUATIE DRUM DE LEGATURA UNGARIA / LAYOUT PLAN HUNGARY CONNECTION ROAD

Scara / Scale: 1:1000


← UNGARIA







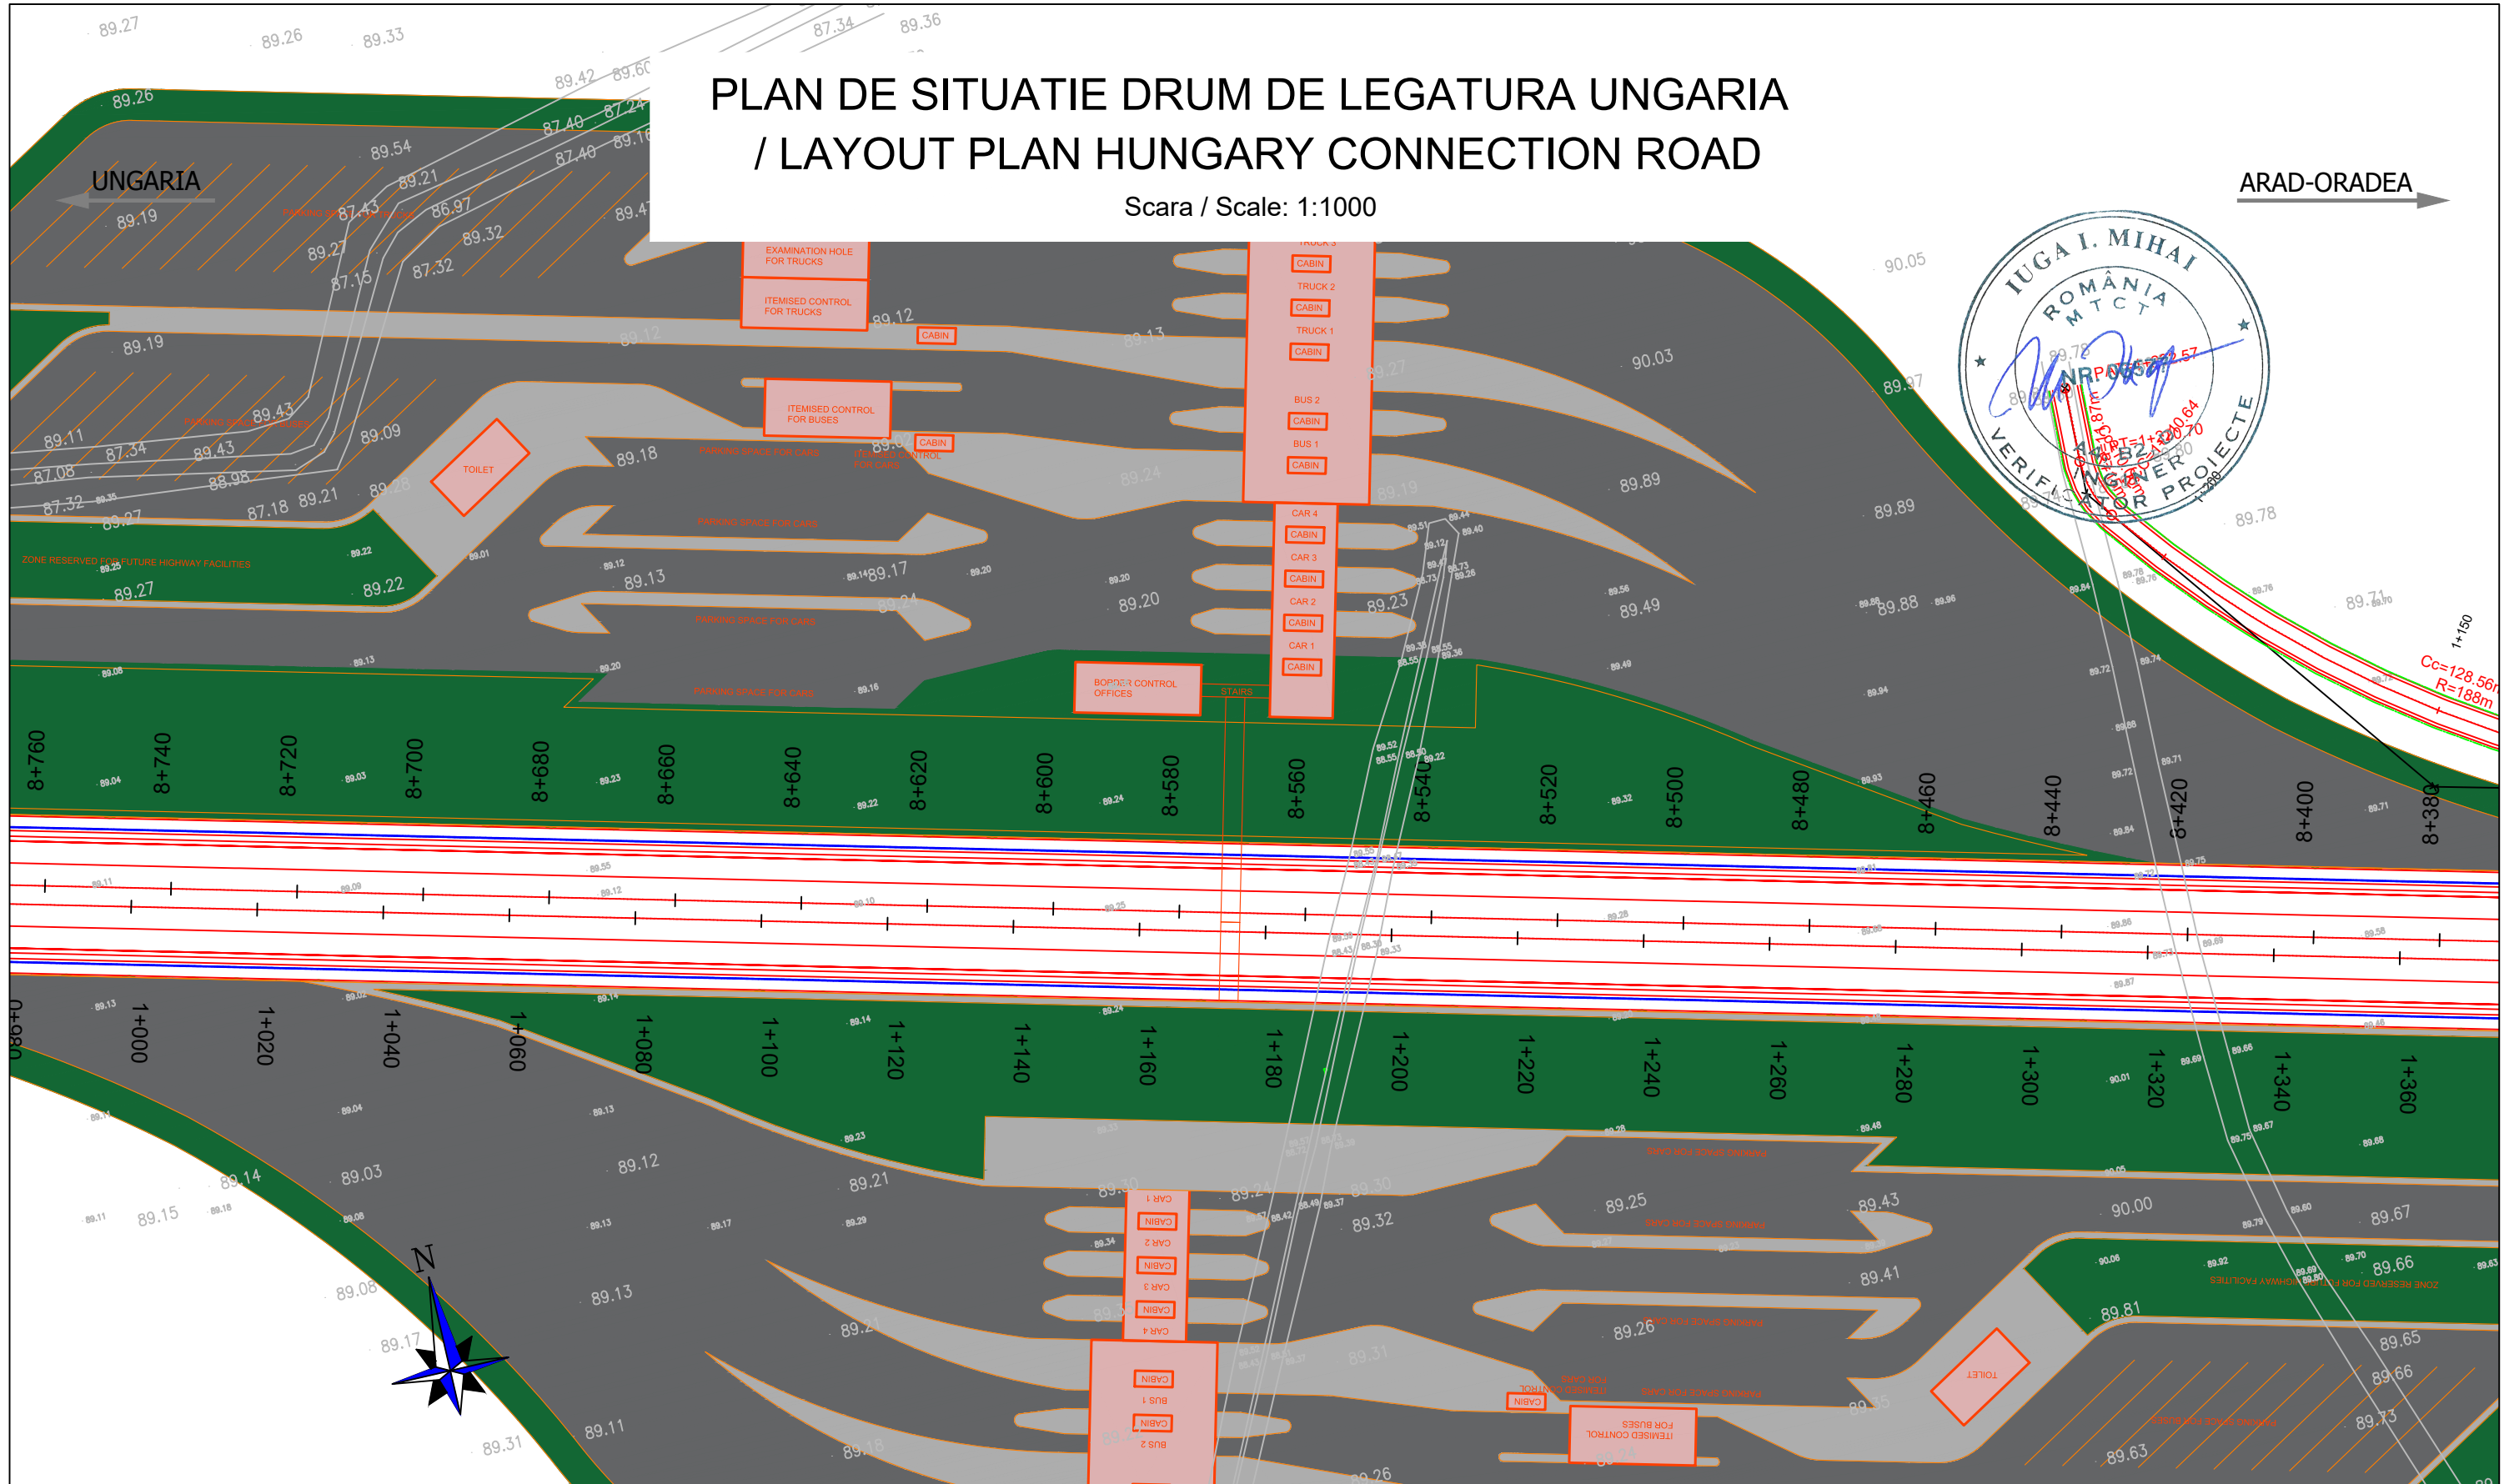


PROIECTANT / DESIGNER: S.C. CONSITRANS S.R.L. 	BENEFICIAR / BENEFICIARY: MUNICIPIUL ARAD, MUNICIPIUL ORADEA, CONSILIUL JUDETEAN ARAD, CONSILIUL JUDETEAN BIHOR CNAIR			FUNCTIA / POSITION: COORDONATOR DE PROIECT / PROJECT MANAGER	NUME / NAME: ing. S. VEACESLAV	SEMNTURA / SIGNATURE: 	Titlu plansa / Drawing title: PLAN DE SITUATIE DLU LAYOUT PLAN	REV/ REV.:	DATA / DATE:	DETALII REVIZIE / REVISION DETAILS:	PROIECTAT / DESIGNER:
	INVESTITIA / INVESTMENT: ACTUALIZARE/COMPLETARE/REVIZUIRE (S.F. + P.A.C. + P.O.E. + P.T.E.) "DRUM EXPRESS ARAD ORADEA" ACTUALIZATION/COMPLETION (S.F. + P.A.C. + P.O.E. + P.T.E.) "EXPRESS ROAD ARAD ORADEA"			SEF PROIECT SPECIALITATE / TEAM LEADER: ing. C. TODERASCU		LUCRARI DE DRUM / ROAD WORKS		Cod plansa / Drawing code: CST-0121-PT-2-DX-02-NHUPS-03-R00			
FAZA PROIECTARE / DESIGN STAGE: PROIECT TEHNIC DE EXECUTIE / TECHNICAL PROJECT AND DETAILED DESIGN			PROIECTAT / DESIGNER: ing. C. TODERASCU								
   PROIECT CO-FINANȚAT DIN FONDUL DE COEZIUNE, PRIN PROGRAMUL OPERAȚIONAL INFRASTRUCTURĂ MARE / PROJECT CO-FINANCED FROM THE COHESION FUND, THROUGH THE LARGE INFRASTRUCTURE OPERATIONAL PROGRAM			Contract / Contract: 14724/01.07.2021	Data / Date: 11.2023	Scara / Scale: 1:1000	VERIFICAT / INTERNAL CHECKER: ing. N. GISCA					

PLAN DE SITUATIE DRUM DE LEGATURA UNGARIA / LAYOUT PLAN HUNGARY CONNECTION ROAD

Scara / Scale: 1:1000




PROIECTANT / DESIGNER: S.C. CONSITRANS S.R.L. 	BENEFICIAR / BENEFICIARY: MUNICIPIUL ARAD, MUNICIPIUL ORADEA, CONSILIUL JUDETEAN ARAD, CONSILIUL JUDETEAN BIHOR CNAIR			FUNCTIA / POSITION:	NUME / NAME:	SEMNTATURA / SIGNATURE:	Titlu plansa / Drawing title: PLAN DE SITUATIE DLU LAYOUT PLAN	REV / REV.	DATA / DATE:	DETALII REVIZIE / REVISION DETAILS:	PROIECTAT / DESIGNER:
	INVESTITIA / INVESTMENT: ACTUALIZARE/COMPLETARE/REVIZUIRE (S.F. + P.A.C. + P.O.E + P.T.E.) "DRUM EXPRESS ARAD ORADEA" ACTUALIZATION/COMPLETION (S.F. + P.A.C. + P.O.E + P.T.E.) "EXPRESS ROAD ARAD ORADEA"			COORDONATOR DE PROIECT / PROJECT MANAGER	ing. S. VEACESLAV 						
   UNIUNEA EUROPEANĂ PROIECT CO-FINANȚAT DIN FONDUL DE COEZIUNE, PRIN PROGRAMUL OPERAȚIONAL INFRASTRUCTURĂ MARE / PROJECT CO-FINANANCED FROM THE COHESION FUND, THROUGH THE LARGE INFRASTRUCTURE OPERATIONAL PROGRAM	FAZA PROIECTARE / DESIGN STAGE: PROIECT TEHNIC DE EXECUTIE / TECHNICAL PROJECT AND DETAILED DESIGN			PROIECTAT / DESIGNER:	ing. C. TODERASCU 						
	Contract / Contract: 14724/01.07.2021 Project / Project no.: 001/2021	Data / Date: 11.2023	Scara / Scale: 1:1000	VERIFICAT / INTERNAL CHECKER:	ing. N. GISCA 			Cod plansa / Drawing code: CST-0121-PT-2-DX-02-NHUPS-04-R00			

PLAN DE SITUATIE DRUM DE LEGATURA UNGARIA / LAYOUT PLAN HUNGARY CONNECTION ROAD






Scara / Scale: 1:1000

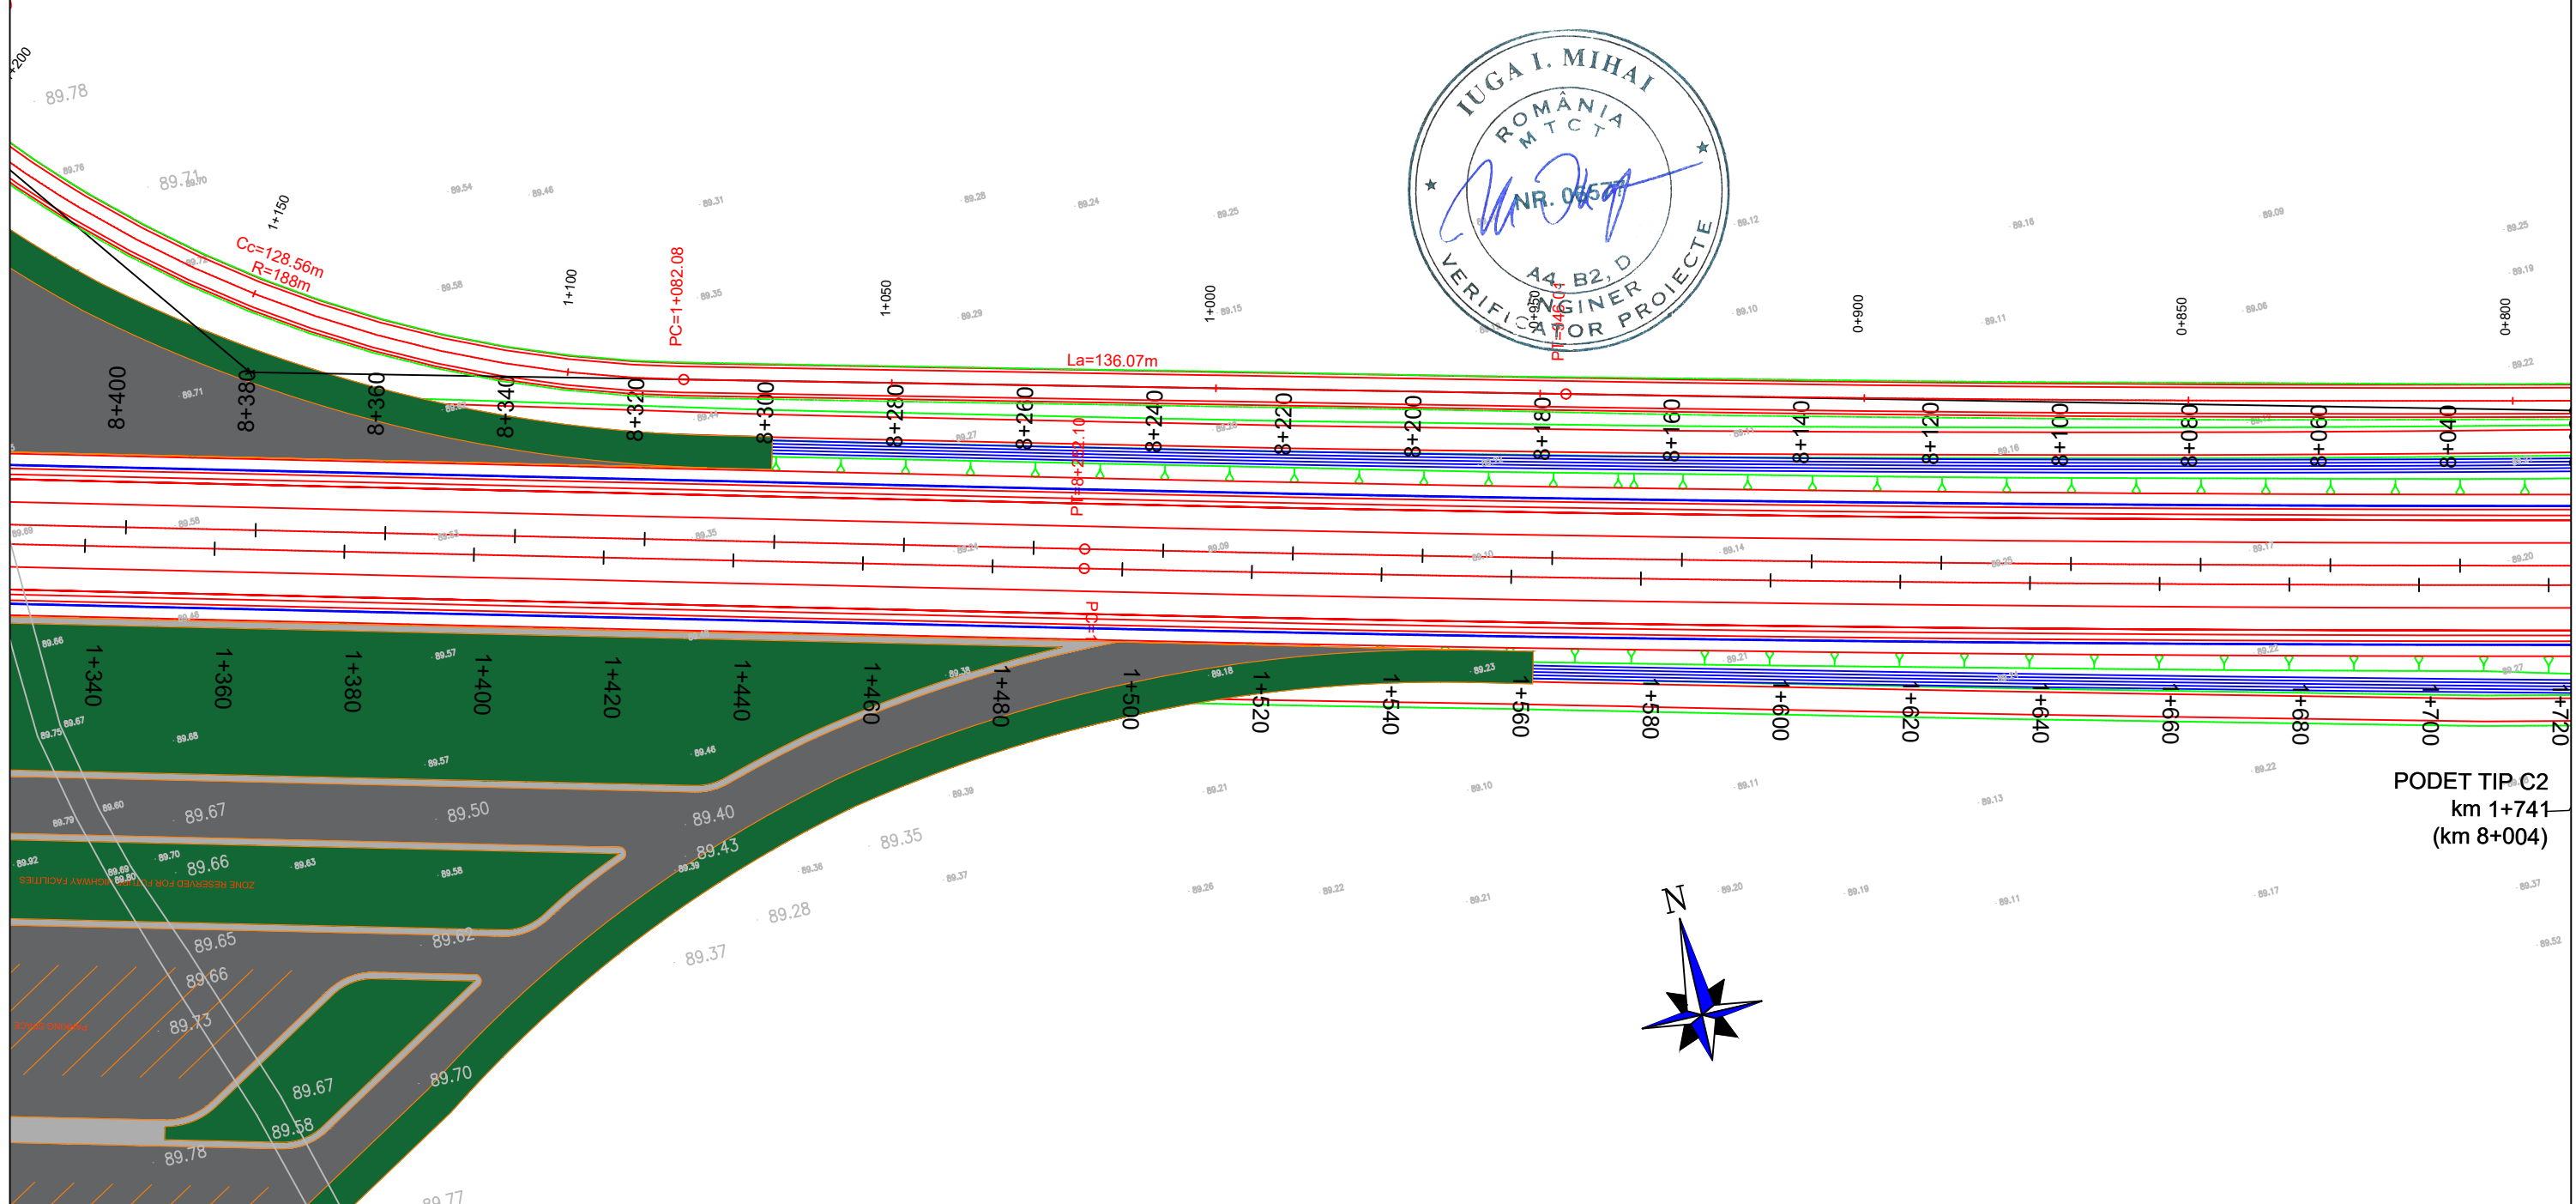← UNGARIA

ARAD-ORADEA →



PODET TIP C2
km 1+741
(km 8+004)

PROIECTANT / DESIGNER: S.C. CONSITRANS S.R.L. 	BENEFICIAR / BENEFICIARY: MUNICIPIUL ARAD, MUNICIPIUL ORADEA, CONSILIUL JUDETEAN ARAD, CONSILIUL JUDETEAN BIHOR CNAIR			FUNCTIA / POSITION:	NUME / NAME:	SEMNTURA / SIGNATURE:	Titlu plansa / Drawing title: PLAN DE SITUATIE DLU LAYOUT PLAN	REV/ REV.:	DATA/ DATE:	DETALII REVIZIE / REVISION DETAILS:	PROIECTAT / DESIGNER:
	INVESTITIA / INVESTMENT: ACTUALIZARE/COMPLETARE/REVIZUIRE (S.F. + P.A.C. + P.O.E + P.T.E.) "DRUM EXPRES ARAD ORADEA" ACTUALIZATION/COMPLETION (S.F. + P.A.C. + P.O.E + P.T.E.) "EXPRESS ROAD ARAD ORADEA"			COORDONATOR DE PROIECT / PROJECT MANAGER: ing. S. VEACESLAV 	SEF PROIECT SPECIALITATE / TEAM LEADER: ing. C. TODERASCU 	PROIECTAT / DESIGNER: ing. C. TODERASCU 		LUCRARI DE DRUM / ROAD WORKS	Cod plansa / Drawing code: CST-0121-PT-2-DX-02-NHUPS-05-R00		
FAZA PROIECTARE / DESIGN STAGE: PROIECT TEHNIC DE EXECUTIE / TECHNICAL PROJECT AND DETAILED DESIGN			Contract / Contract: 14724/01.07.2021	Data / Date: 11.2023	Scara / Scale: 1:1000	VERIFICAT / INTERNAL CHECKER: ing. N. GISCA 					

UNIUNEA EUROPEANA
 PROIECT CO-FINANȚAT DIN FONDUL DE COEZIUNE, PRIN PROGRAMUL OPERAȚIONAL INFRASTRUCTURĂ MARE / PROJECT CO-FINANCED FROM THE COHESION FUND, THROUGH THE LARGE INFRASTRUCTURE OPERATIONAL PROGRAM

GUVERNUL ROMÂNIEI


Instrumente Structurale 2014-2020






PLAN DE SITUATIE DRUM DE LEGATURA UNGARIA / LAYOUT PLAN HUNGARY CONNECTION ROAD

Scara / Scale: 1:1000

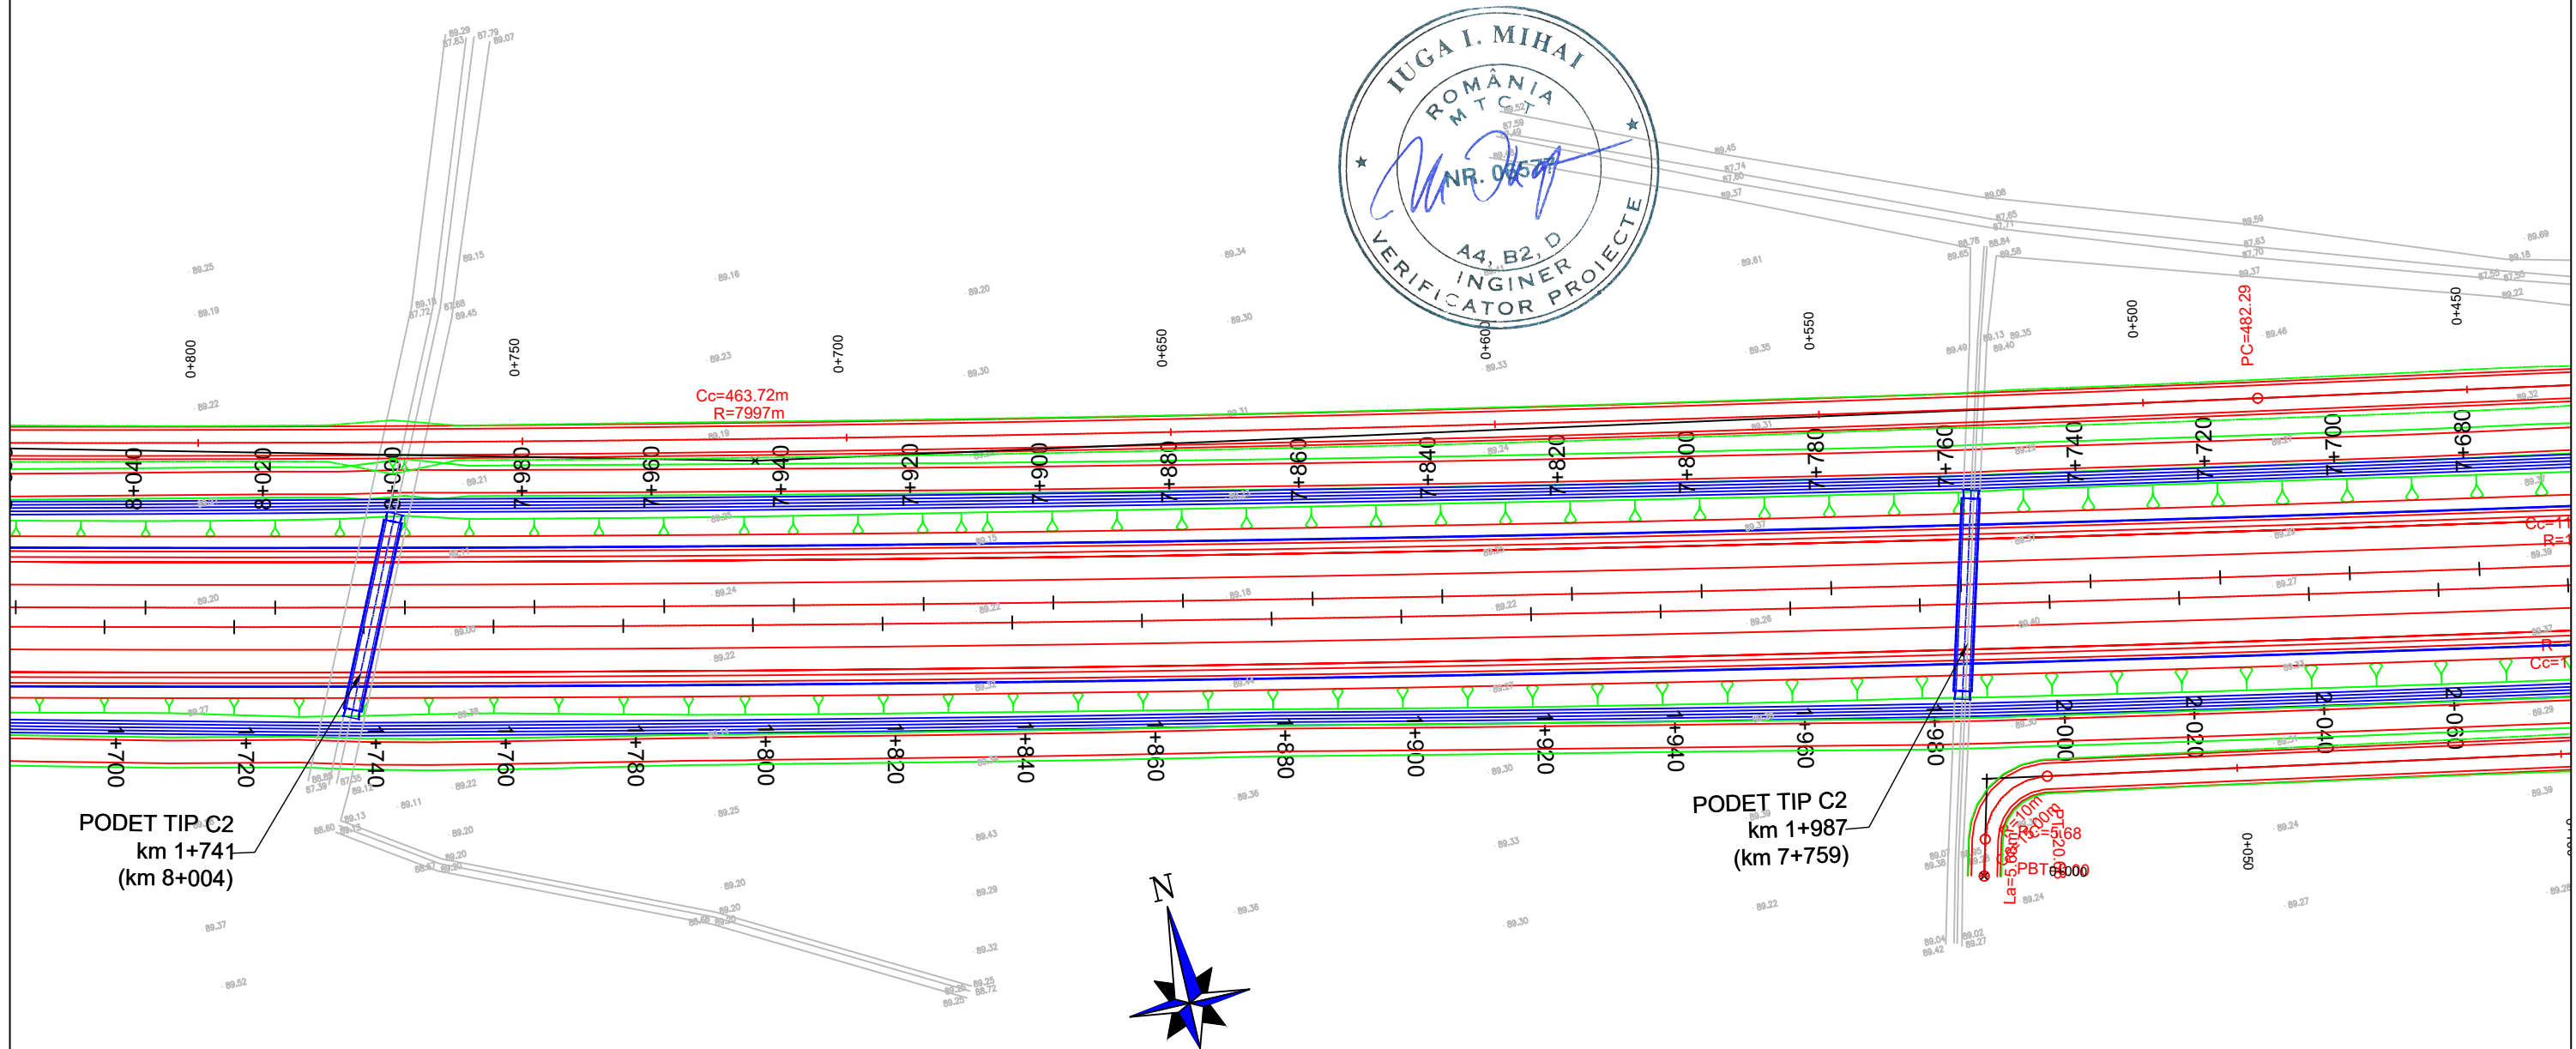← UNGARIA

ARAD-ORADEA →



PROIECTANT / DESIGNER: S.C. CONSITRANS S.R.L. 	BENEFICIAR / BENEFICIARY: MUNICIPIUL ARAD, MUNICIPIUL ORADEA, CONSILIUL JUDETEAN ARAD, CONSILIUL JUDETEAN BIHOR CNAIR			FUNCTIA / POSITION:	NUME / NAME:	SEMNATURA / SIGNATURE:	Titlu plansa / Drawing title:	REV/ REV.:	DATA / DATE:	DETALII REVIZIE / REVISION DETAILS:	PROIECTAT / DESIGNER:
	INVESTITIA / INVESTMENT: ACTUALIZARE/COMPLETARE/REVIZUIRE (S.F. + P.A.C. + P.O.E. + P.T.E.) "DRUM EXPRES ARAD ORADEA" ACTUALIZATION/COMPLETION (S.F. + P.A.C. + P.O.E. + P.T.E.) "EXPRESS ROAD ARAD ORADEA"			COORDONATOR DE PROIECT / PROJECT MANAGER: ing. S. VEACESLAV 	SEF PROIECT SPECIALITATE / TEAM LEADER: ing. C. TODERASCU 	PROIECTAT / DESIGNER: ing. C. TODERASCU 	LUCRARI DE DRUM / ROAD WORKS	Cod plansa / Drawing code:			
FAZA PROIECTARE / DESIGN STAGE: PROIECT TEHNIC DE EXECUTIE / TECHNICAL PROJECT AND DETAILED DESIGN			VERIFICAT / INTERNAL CHECKER: ing. N. GISCA 	Contract / Contract: 14724/01.07.2021	Data / Date: 11.2023	Scara / Scale: 1:1000	CST-0121-PT-2-DX-02-NHUPS-06-R00				


UNIUNEA EUROPEANA
 PROIECT CO-FINANȚAT DIN FONDUL DE COEZIUNE, PRIN PROGRAMUL OPERAȚIONAL INFRASTRUCTURĂ MARE / PROJECT CO-FINANCED FROM THE COHESION FUND, THROUGH THE LARGE INFRASTRUCTURE OPERATIONAL PROGRAM






GOVERNUL ROMÂNIEI

Instrumente Structurale 2014-2020

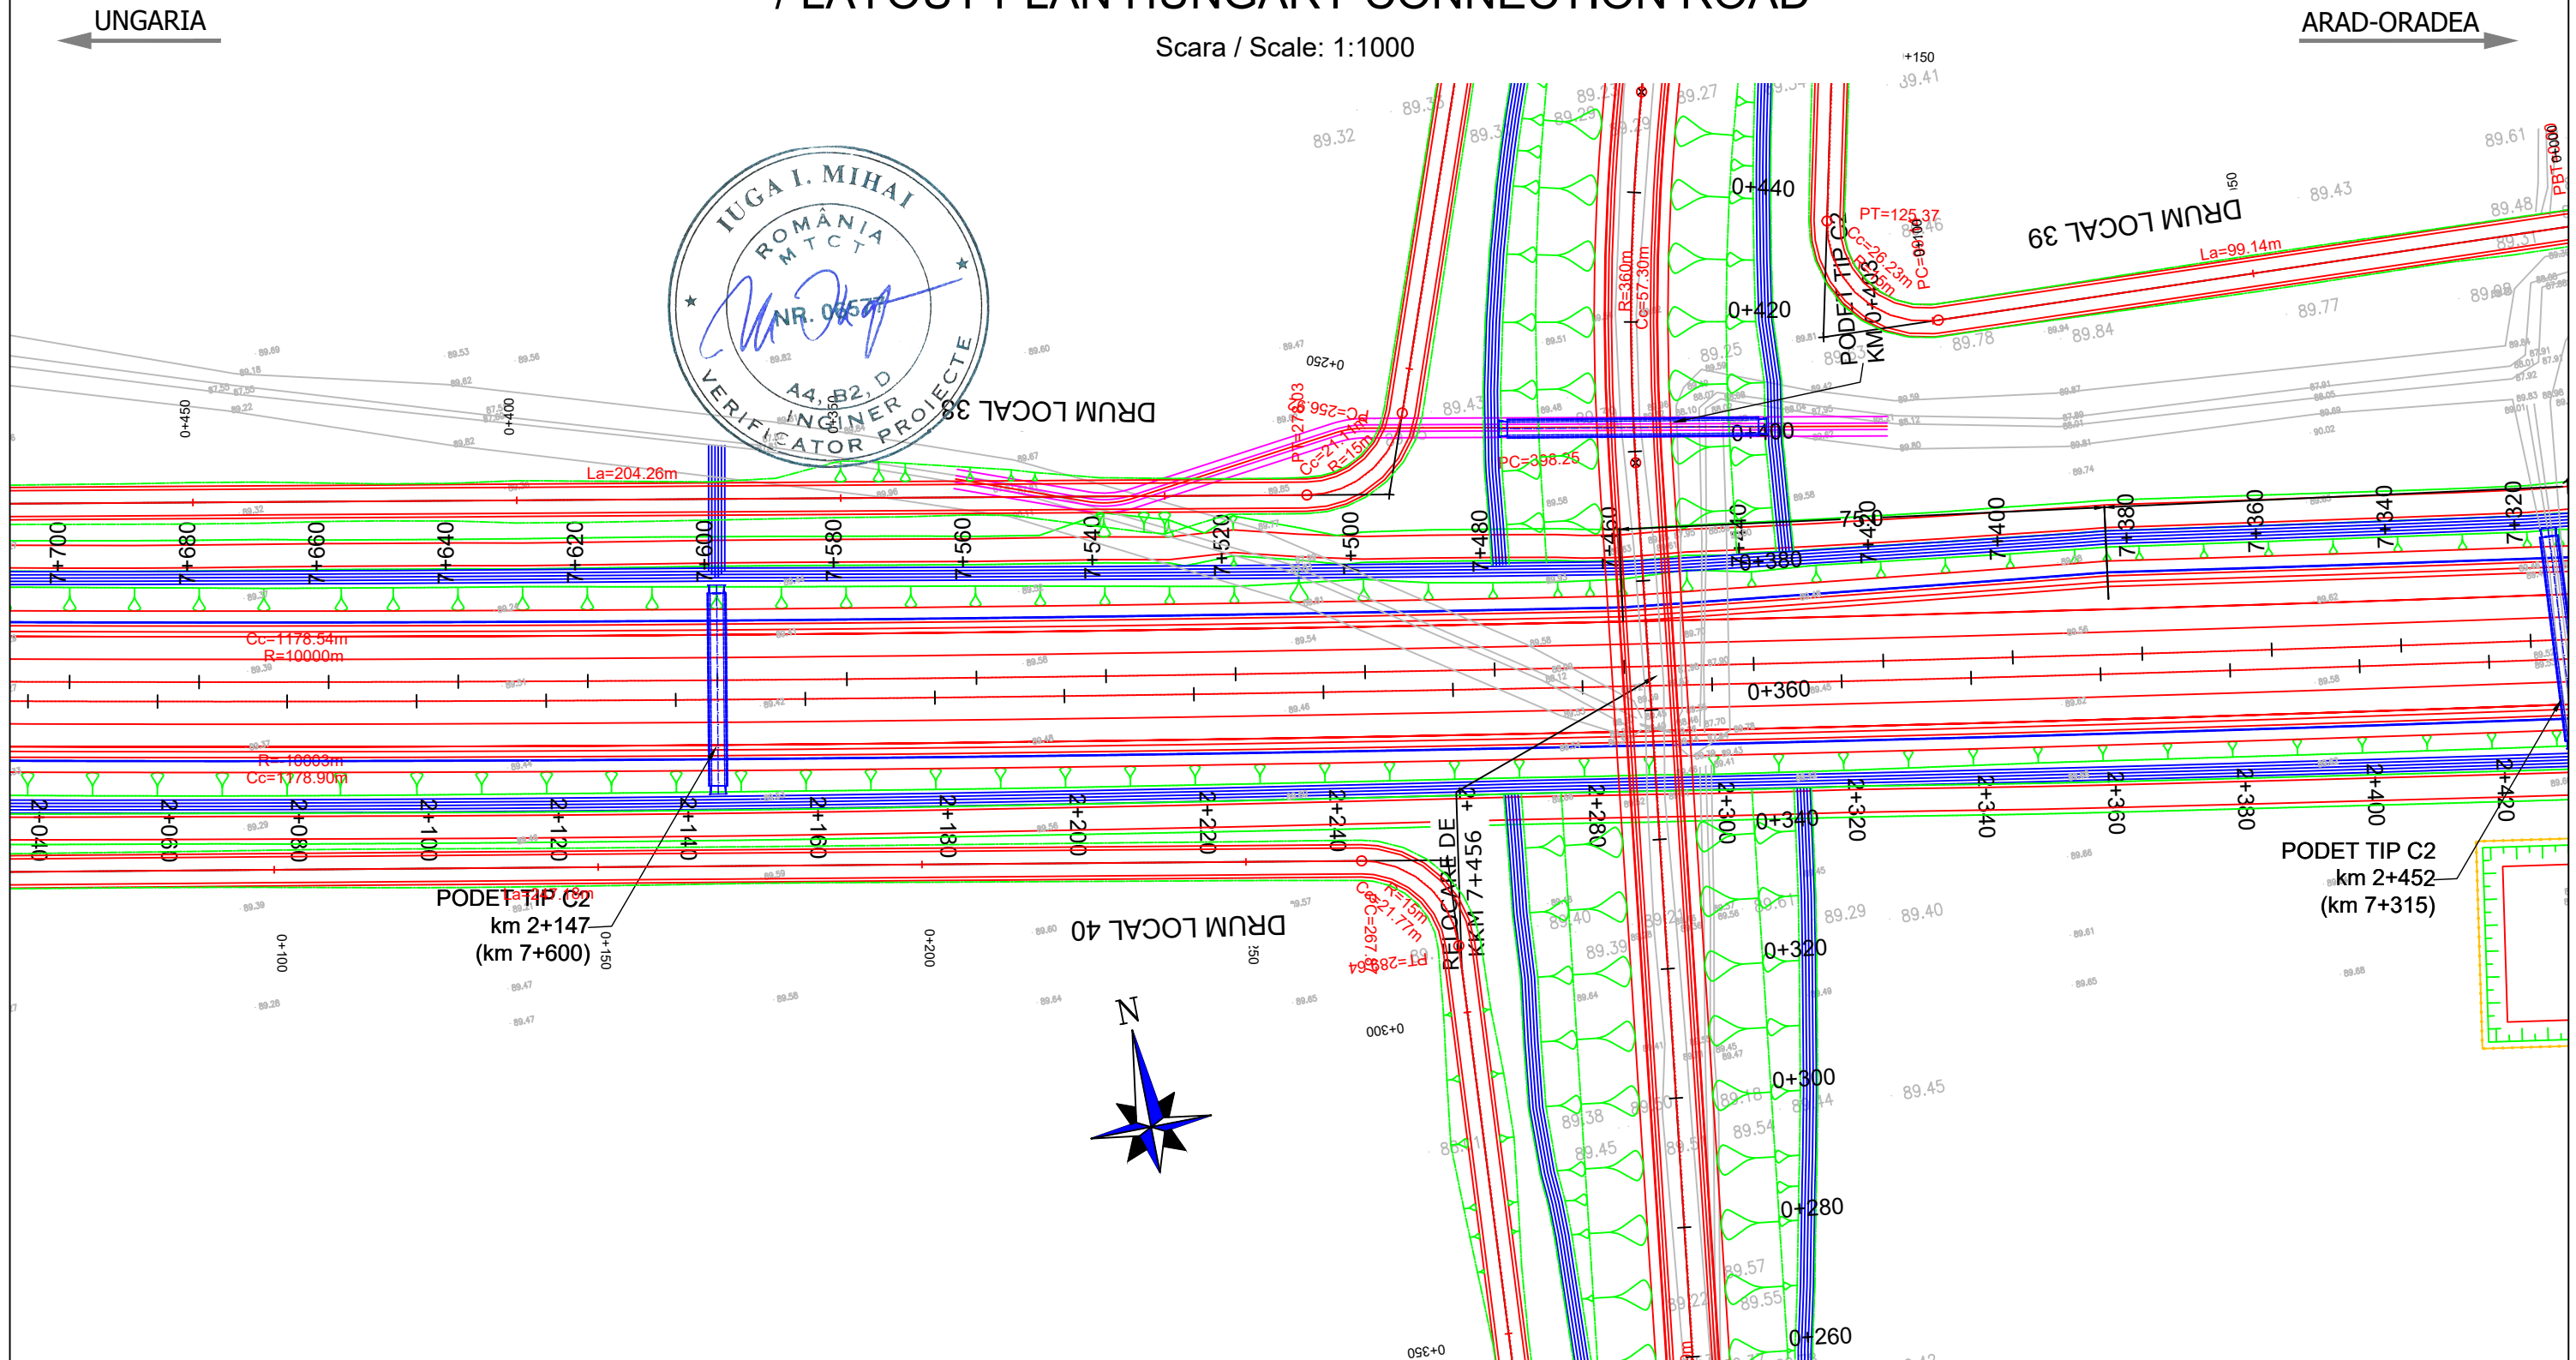PLAN DE SITUATIE DRUM DE LEGATURA UNGARIA / LAYOUT PLAN HUNGARY CONNECTION ROAD

Scara / Scale: 1:1000



PROIECTANT / DESIGNER: S.C. CONSITRANS S.R.L. 	BENEFICIAR / BENEFICIARY: MUNICIPIUL ARAD, MUNICIPIUL ORADEA, CONSILIUL JUDETEAN ARAD, CONSILIUL JUDETEAN BIHOR CNAIR			FUNCTIA / POSITION:	NUME / NAME:	SEMNATURA / SIGNATURE:	Titlu plansa / Drawing title:	REV/ REV.:	DATA/ DATE:	DETALII REVIZIE / REVISION DETAILS:	PROIECTAT / DESIGNER:
	INVESTITIA / INVESTMENT: ACTUALIZARE/COMPLETARE/REVIZUIRE (S.F. + P.A.C. + P.O.E. + P.T.E.) "DRUM EXPRES ARAD ORADEA" ACTUALIZATION/COMPLETION (S.F. + P.A.C. + P.O.E. + P.T.E.) "EXPRESS ROAD ARAD ORADEA"			COORDONATOR DE PROIECT / PROJECT MANAGER: ing. S. VEACESLAV 	SEF PROIECT SPECIALITATE / TEAM LEADER: ing. C. TODERASCU 	PLAN DE SITUATIE DLU LAYOUT PLAN					
FAZA PROIECTARE / DESIGN STAGE: PROIECT TEHNIC DE EXECUTIE / TECHNICAL PROJECT AND DETAILED DESIGN			PROIECTAT / DESIGNER: ing. C. TODERASCU 	LUCRARI DE DRUM / ROAD WORKS							
Contract / Contract: 14724/01.07.2021 Project / Project no.: 001/2021			Data / Date: 11.2023	Scara / Scale: 1:1000	VERIFICAT / INTERNAL CHECKER: ing. N. GISCA 	Cod plansa / Drawing code: CST-0121-PT-2-DX-02-NHUPS-07-R00					










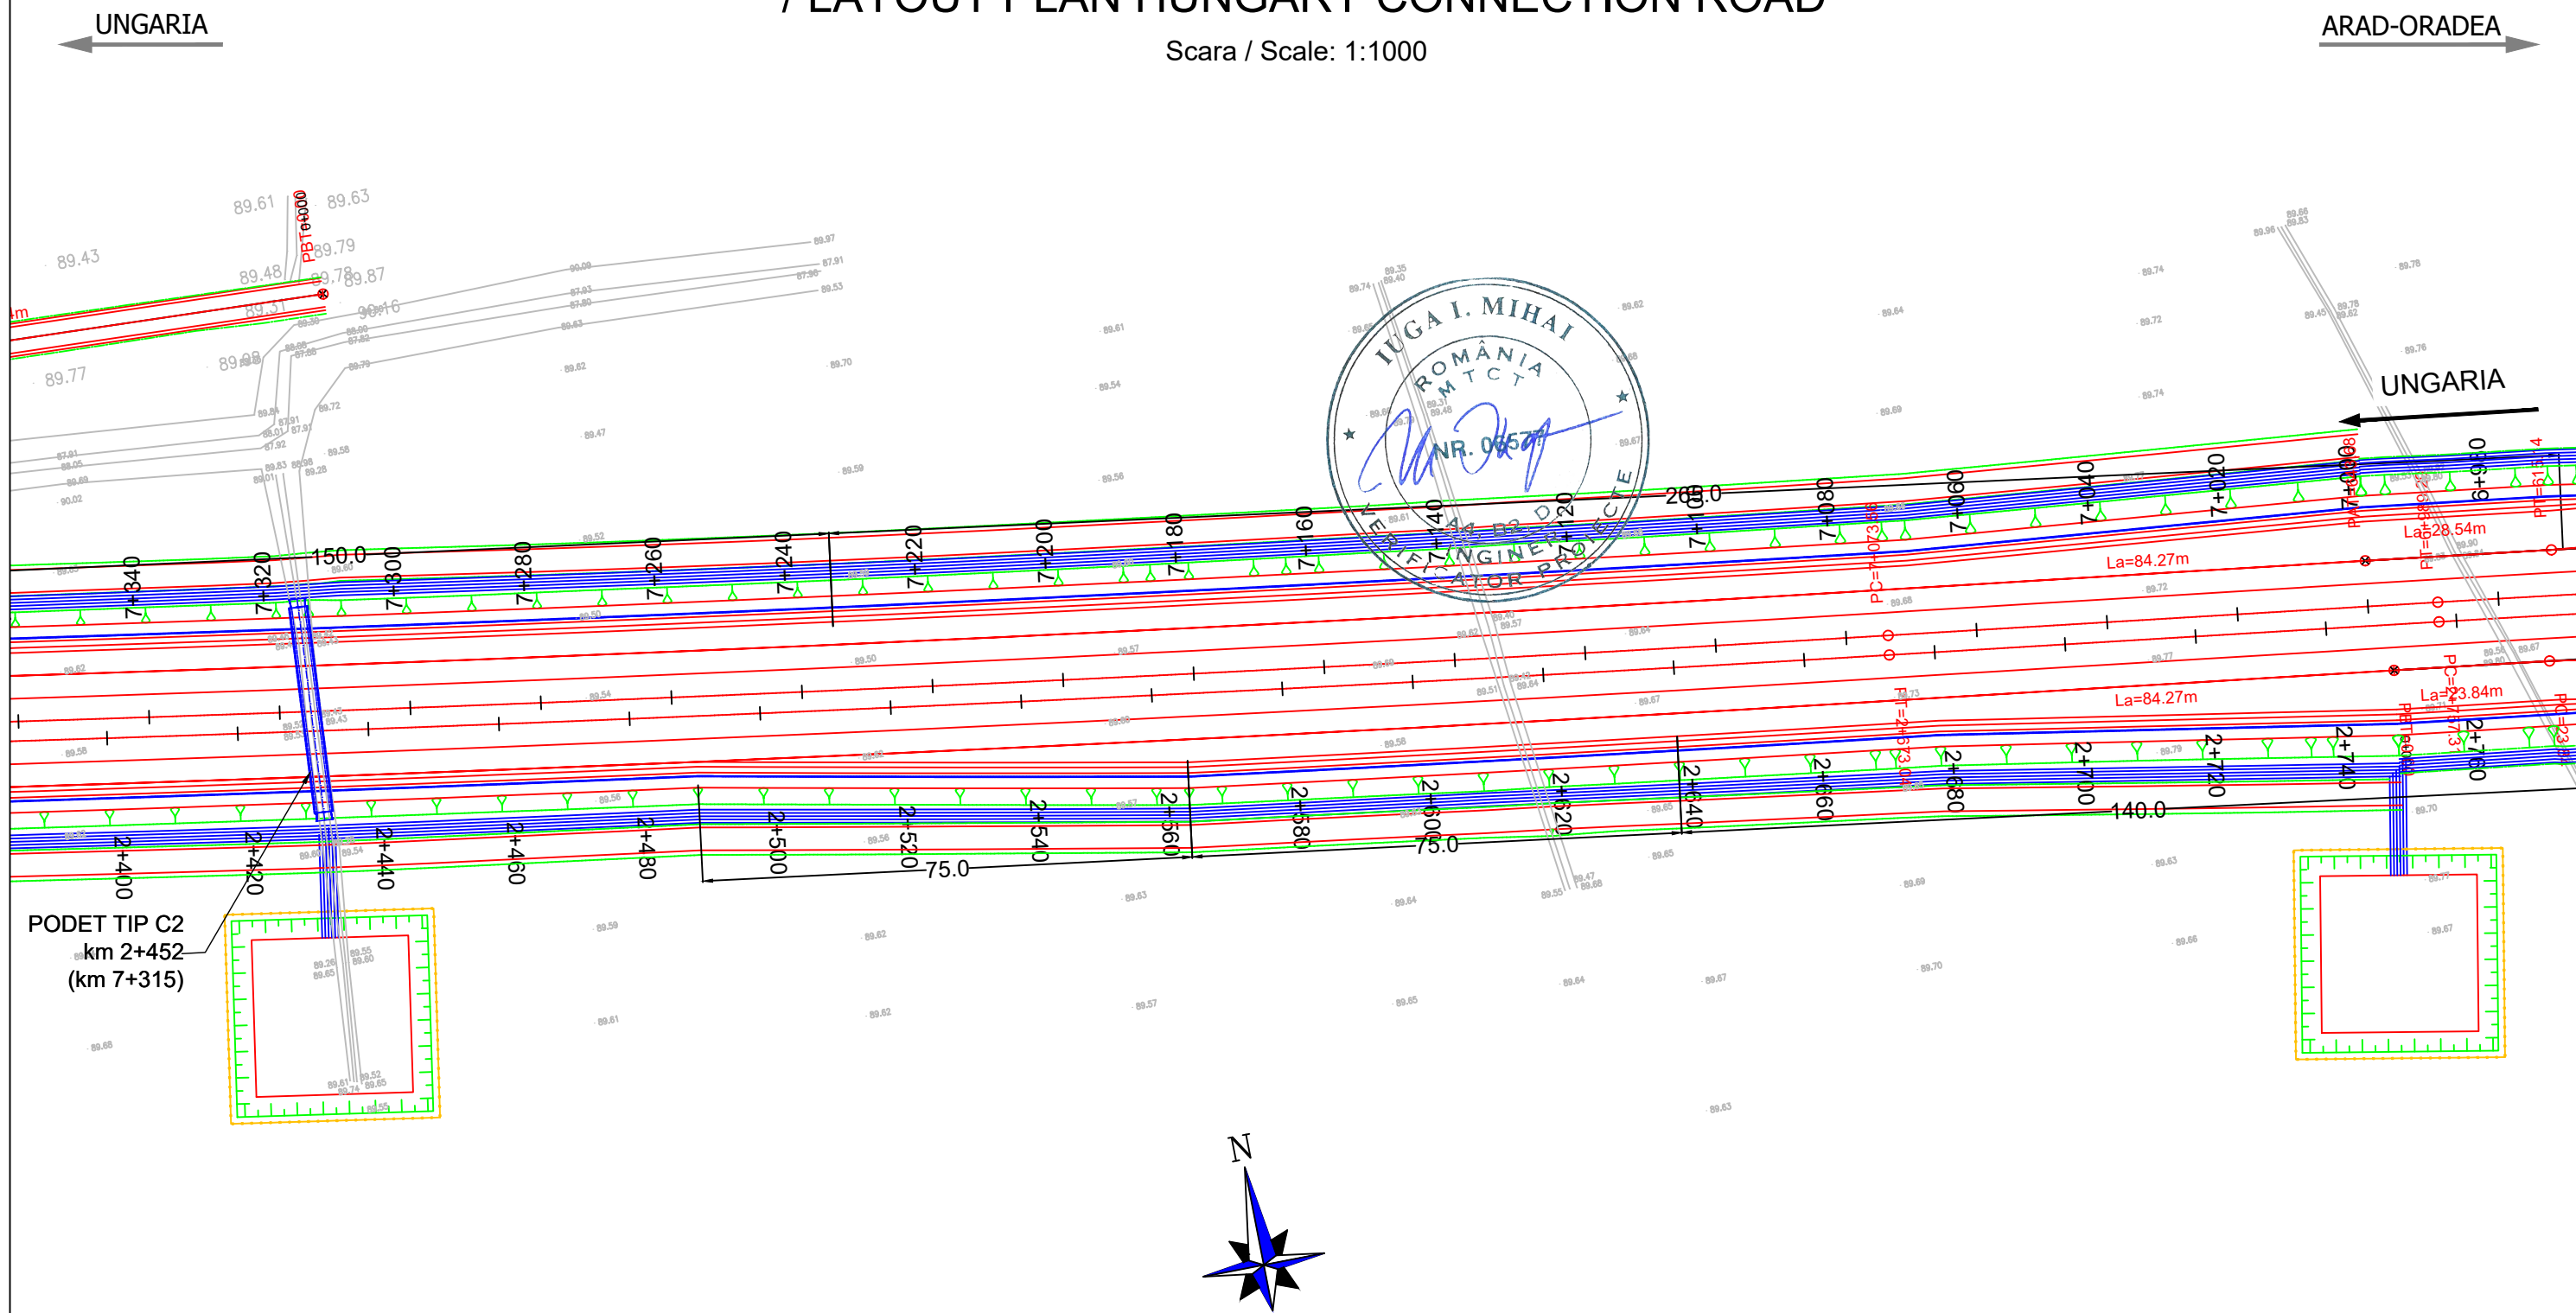

UNIUNEA EUROPEANA
 PROIECT CO-FINANȚAT DIN FONDUL DE COEZIUNE, PRIN PROGRAMUL OPERAȚIONAL INFRASTRUCTURĂ MARE / PROJECT CO-FINANCED FROM THE COHESION FUND, THROUGH THE LARGE INFRASTRUCTURE OPERATIONAL PROGRAM

GOVERNUL ROMÂNIEI
 Instrumente Structurale 2014-2020

PLAN DE SITUATIE DRUM DE LEGATURA UNGARIA / LAYOUT PLAN HUNGARY CONNECTION ROAD

Scara / Scale: 1:1000




PROIECTANT / DESIGNER: S.C. CONSITRANS S.R.L. 	BENEFICIAR / BENEFICIARY: MUNICIPIUL ARAD, MUNICIPIUL ORADEA, CONSILIUL JUDETEAN ARAD, CONSILIUL JUDETEAN BIHOR CNAIR			FUNCTIA / POSITION: COORDONATOR DE PROIECT / PROJECT MANAGER	NUME / NAME: ing. S. VEACESLAV	SEMNTURA / SIGNATURE: 	Titlu plansa / Drawing title: PLAN DE SITUATIE DLU LAYOUT PLAN	REV / REV.: /	DATA / DATE: /	DETALII REVIZIE / REVISION DETAILS: /	PROIECTAT / DESIGNER: /
	INVESTITIA / INVESTMENT: ACTUALIZARE/COMPLETARE/REVIZUIRE (S.F. + P.A.C. + P.O.E. + P.T.E.) "DRUM EXPRES ARAD ORADEA" ACTUALIZATION/COMPLETION (S.F. + P.A.C. + P.O.E. + P.T.E.) "EXPRESS ROAD ARAD ORADEA"			SEF PROIECT SPECIALITATE / TEAM LEADER: ing. C. TODERASCU	SEMNTURA / SIGNATURE: 						
   UNIUNEA EUROPEANA PROIECT CO-FINANȚAT DIN FONDUL DE COEZIUNE, PRIN PROGRAMUL OPERAȚIONAL INFRASTRUCTURĂ MARE / PROJECT CO-FINANCED FROM THE COHESION FUND, THROUGH THE LARGE INFRASTRUCTURE OPERATIONAL PROGRAM	FAZA PROIECTARE / DESIGN STAGE: PROIECT TEHNIC DE EXECUTIE / TECHNICAL PROJECT AND DETAILED DESIGN			PROIECTAT / DESIGNER: ing. C. TODERASCU	SEMNTURA / SIGNATURE: 	LUCRARI DE DRUM / ROAD WORKS	Cod plansa / Drawing code: CST-0121-PT-2-DX-02-NHUPS-08-R00				
	Contract / Contract: 14724/01.07.2021	Data / Date: 11.2023	Scara / Scale: 1:1000	VERIFICAT / INTERNAL CHECKER: ing. N. GISCA	SEMNTURA / SIGNATURE: 						








PLAN DE SITUATIE DRUM DE LEGATURA UNGARIA / LAYOUT PLAN HUNGARY CONNECTION ROAD

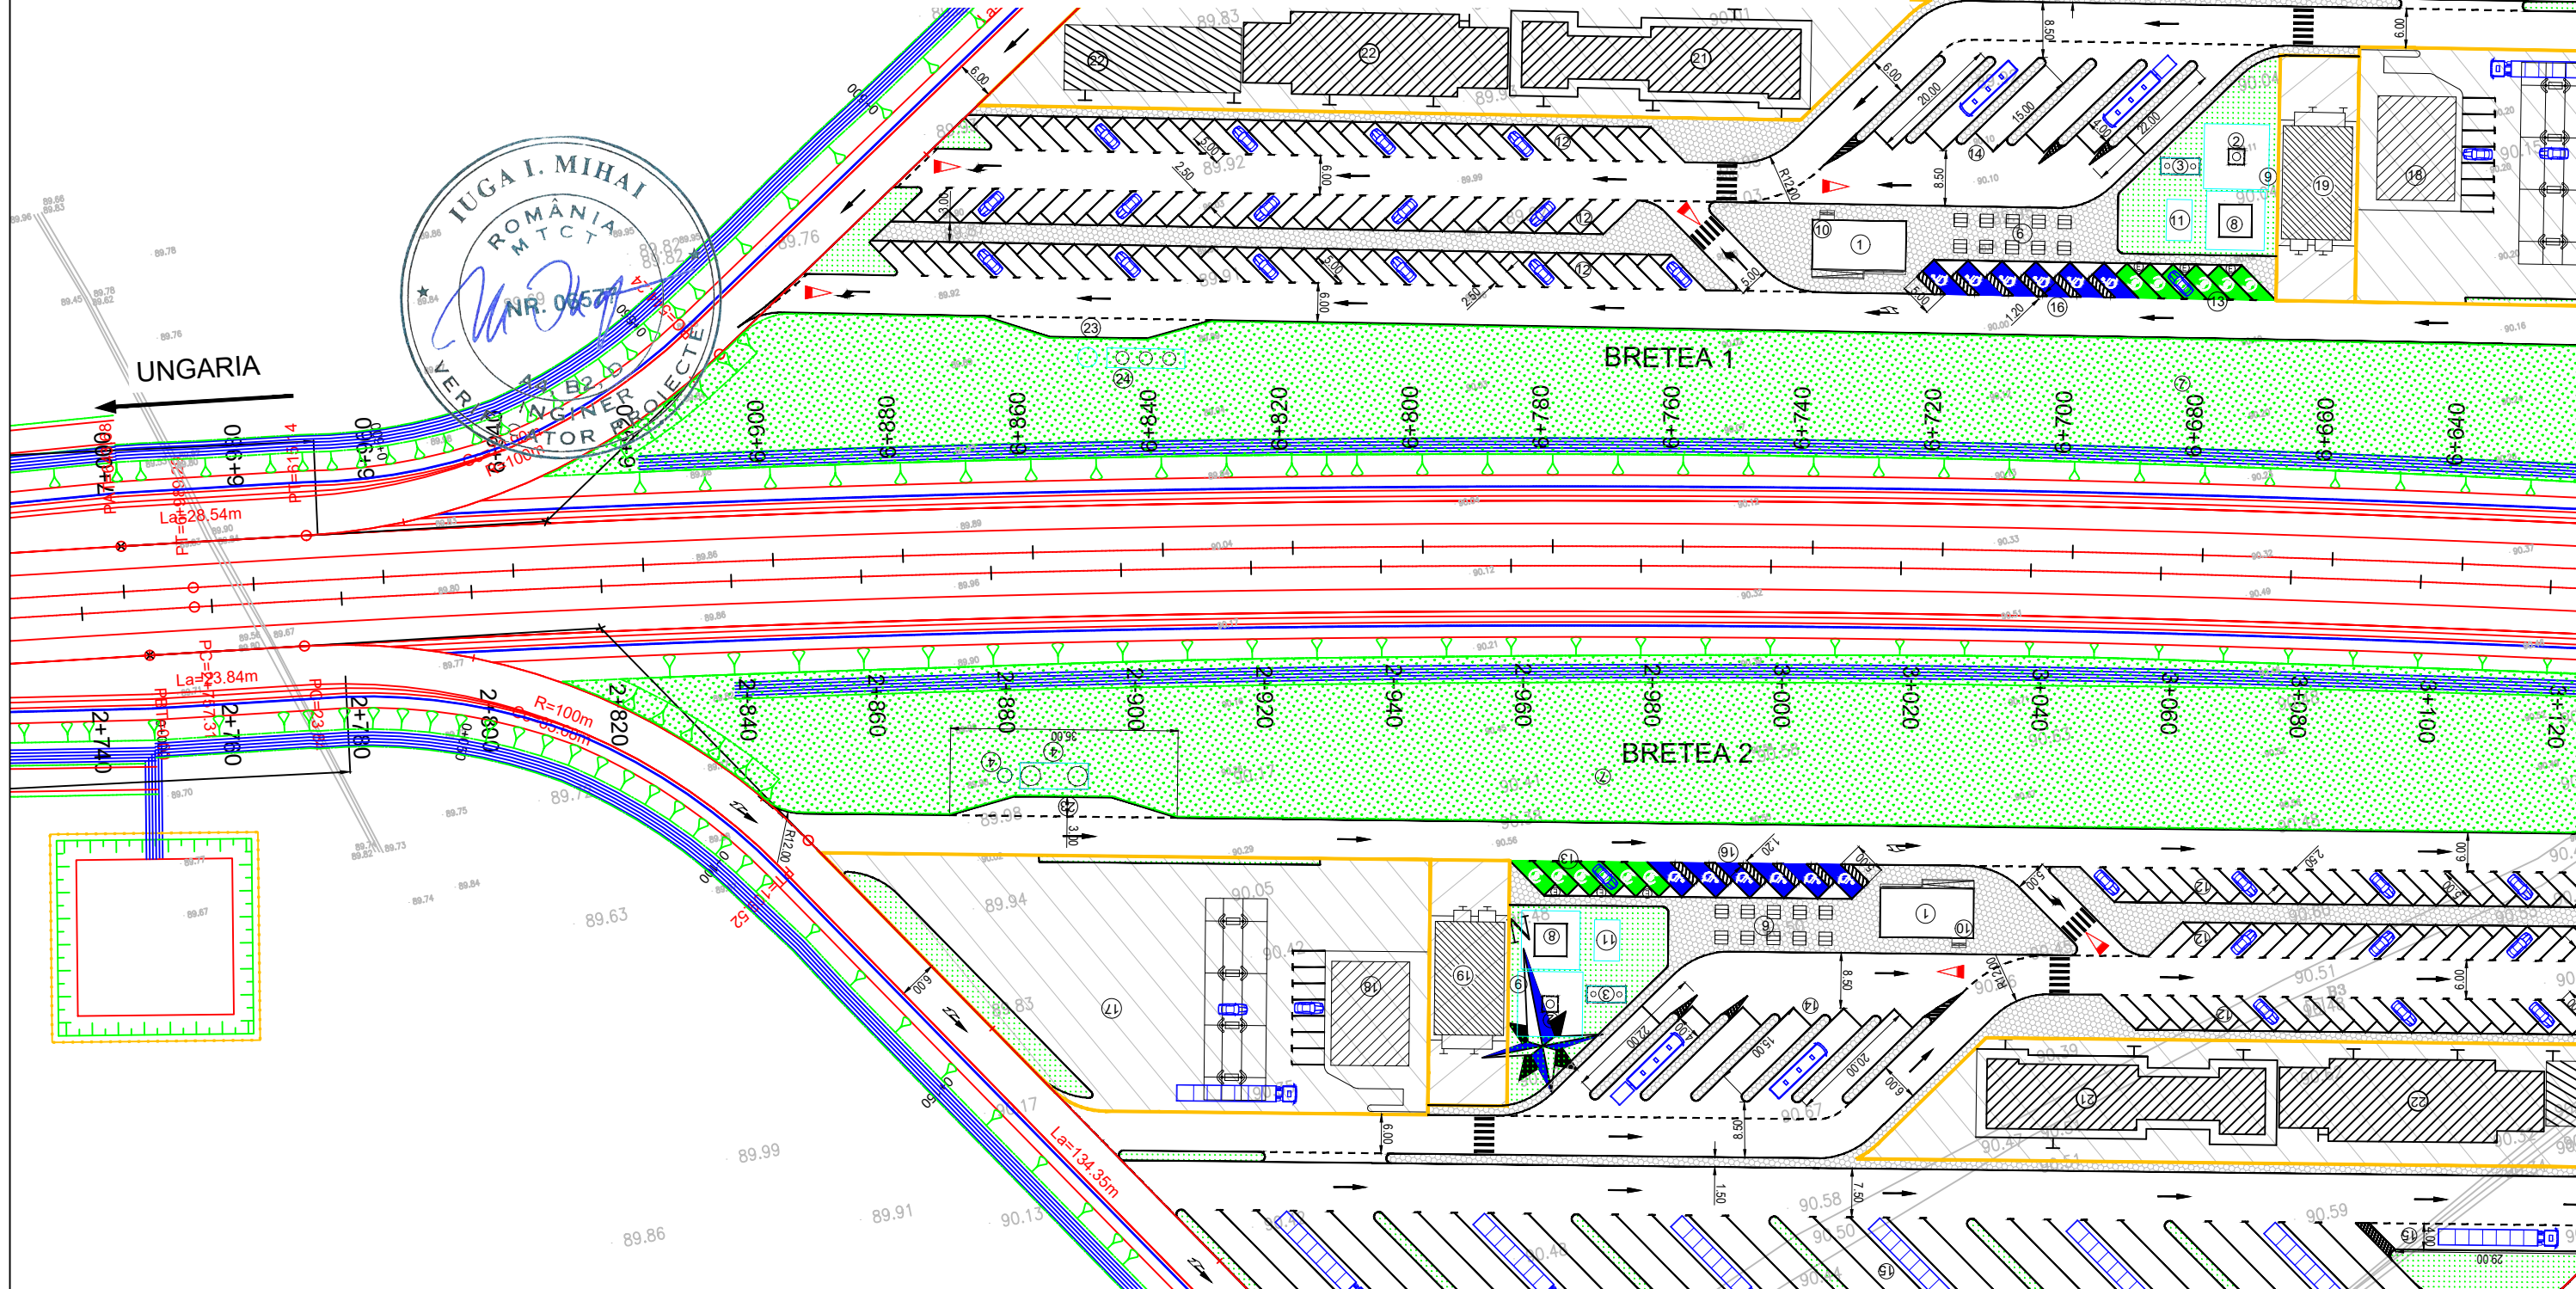Scara / Scale: 1:1000

← UNGARIA


ARAD-ORADEA →








PROIECTANT / DESIGNER: S.C. CONSITRANS S.R.L. 	BENEFICIAR / BENEFICIARY: MUNICIPIUL ARAD, MUNICIPIUL ORADEA, CONSILIUL JUDETEAN ARAD, CONSILIUL JUDETEAN BIHOR CNAIR			FUNCTIA / POSITION: COORDONATOR DE PROIECT / PROJECT MANAGER	NUME / NAME: ing. S. VEACESLAV	SEMNTURA / SIGNATURE: 	Titlu plansa / Drawing title: PLAN DE SITUATIE DLU LAYOUT PLAN	REV/ REV.:	DATA / DATE:	DETALII REVIZIE / REVISION DETAILS:	PROIECTAT / DESIGNER:
	INVESTITIA / INVESTMENT: ACTUALIZARE/COMPLETARE/REVIZUIRE (S.F. + P.A.C. + P.O.E + P.T.E.) "DRUM EXPRESS ARAD ORADEA" ACTUALIZATION/COMPLETION (S.F. + P.A.C. + P.O.E + P.T.E.) "EXPRESS ROAD ARAD ORADEA"			SEF PROIECT SPECIALITATE / TEAM LEADER: ing. C. TODERASCU	PROIECTAT / DESIGNER: ing. C. TODERASCU			LUCRARI DE DRUM / ROAD WORKS			
FAZA PROIECTARE / DESIGN STAGE: PROIECT TEHNIC DE EXECUTIE / TECHNICAL PROJECT AND DETAILED DESIGN			PROIECTAT / DESIGNER: ing. N. GISCA	VERIFICAT / INTERNAL CHECKER: ing. N. GISCA		Cod plansa / Drawing code: CST-0121-PT-2-DX-02-NHUPS-09-R00					
   PROIECT CO-FINANȚAT DIN FONDUL DE COEZIUNE, PRIN PROGRAMUL OPERAȚIONAL INFRASTRUCTURĂ MARE / PROJECT CO-FINANCED FROM THE COHESION FUND, THROUGH THE LARGE INFRASTRUCTURE OPERATIONAL PROGRAM			Contract / Contract: 14724/01.07.2021	Data / Date: 11.2023	Scara / Scale: 1:1000						

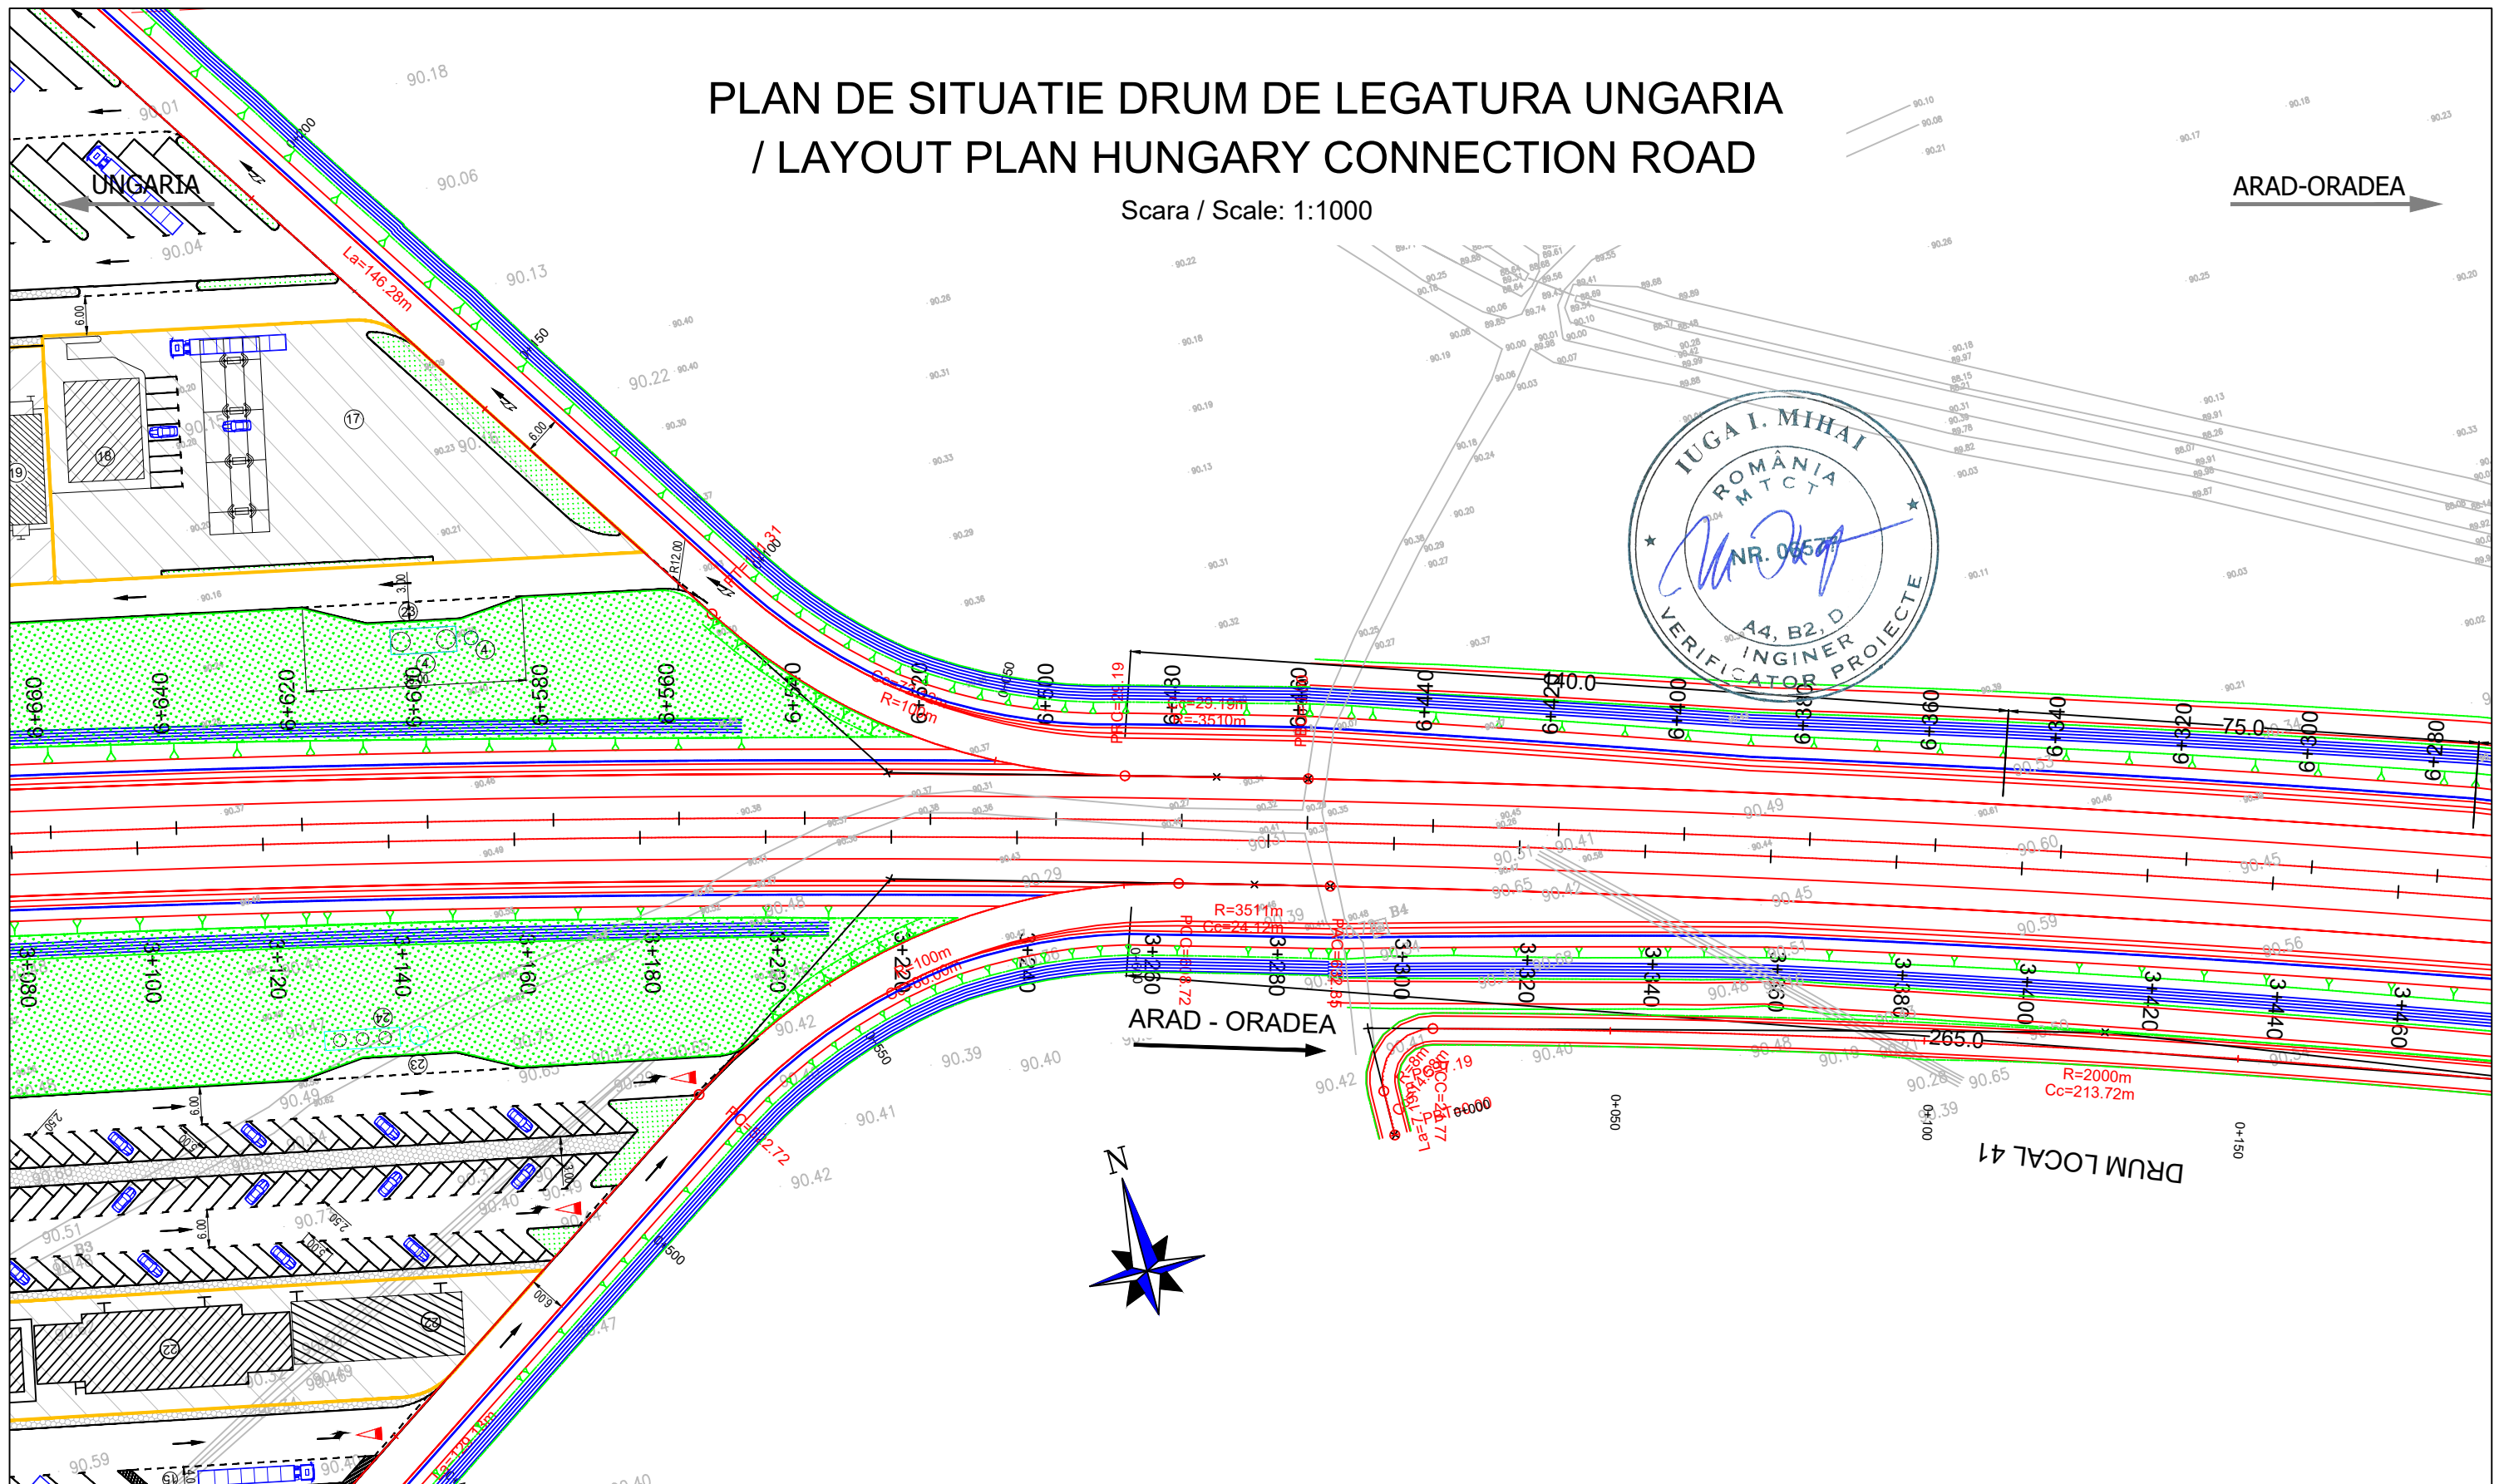PLAN DE SITUATIE DRUM DE LEGATURA UNGARIA / LAYOUT PLAN HUNGARY CONNECTION ROAD

Scara / Scale: 1:1000



PROIECTANT / DESIGNER: S.C. CONSITRANS S.R.L. 	BENEFICIAR / BENEFICIARY: MUNICIPIUL ARAD, MUNICIPIUL ORADEA, CONSILIUL JUDETEAN ARAD, CONSILIUL JUDETEAN BIHOR CNAIR			FUNCTIA / POSITION:	NUME / NAME:	SEMNTURA / SIGNATURE:	Titlu plansa / Drawing title:	REV/ REV.	DATA/ DATE:	DETALII REVIZIE / REVISION DETAILS:	PROIECTAT / DESIGNER:
	INVESTITIA / INVESTMENT: ACTUALIZARE/COMPLETARE/REVIZUIRE (S.F. + P.A.C. + P.O.E. + P.T.E.) "DRUM EXPRES ARAD ORADEA" ACTUALIZATION/COMPLETION (S.F. + P.A.C. + P.O.E. + P.T.E.) "EXPRESS ROAD ARAD ORADEA"			COORDONATOR DE PROIECT / PROJECT MANAGER: ing. S. VEACESLAV 	SEF PROIECT SPECIALITATE / TEAM LEADER: ing. C. TODERASCU 	PROIECTAT / DESIGNER: ing. C. TODERASCU 	VERIFICAT / INTERNAL CHECKER: ing. N. GISCA 	PLAN DE SITUATIE DLU LAYOUT PLAN			
FAZA PROIECTARE / DESIGN STAGE: PROIECT TEHNIC DE EXECUTIE / TECHNICAL PROJECT AND DETAILED DESIGN			Contract /Contract: 14724/01.07.2021	Data / Date: 11.2023	Scara /Scale: 1:1000	Cod plansa / Drawing code: CST-0121-PT-2-DX-02-NHUPS-10-R00					




UNIUNEA EUROPEANA
 PROIECT CO-FINANȚAT DIN FONDUL DE COEZIUNE, PRIN PROGRAMUL OPERAȚIONAL INFRASTRUCTURĂ MARE / PROJECT CO-FINANCED FROM THE COHESION FUND, THROUGH THE LARGE INFRASTRUCTURE OPERATIONAL PROGRAM

INSTRUMENTE STRUCTURALE 2014-2020

PLAN DE SITUATIE DRUM DE LEGATURA UNGARIA / LAYOUT PLAN HUNGARY CONNECTION ROAD

Scara / Scale: 1:1000

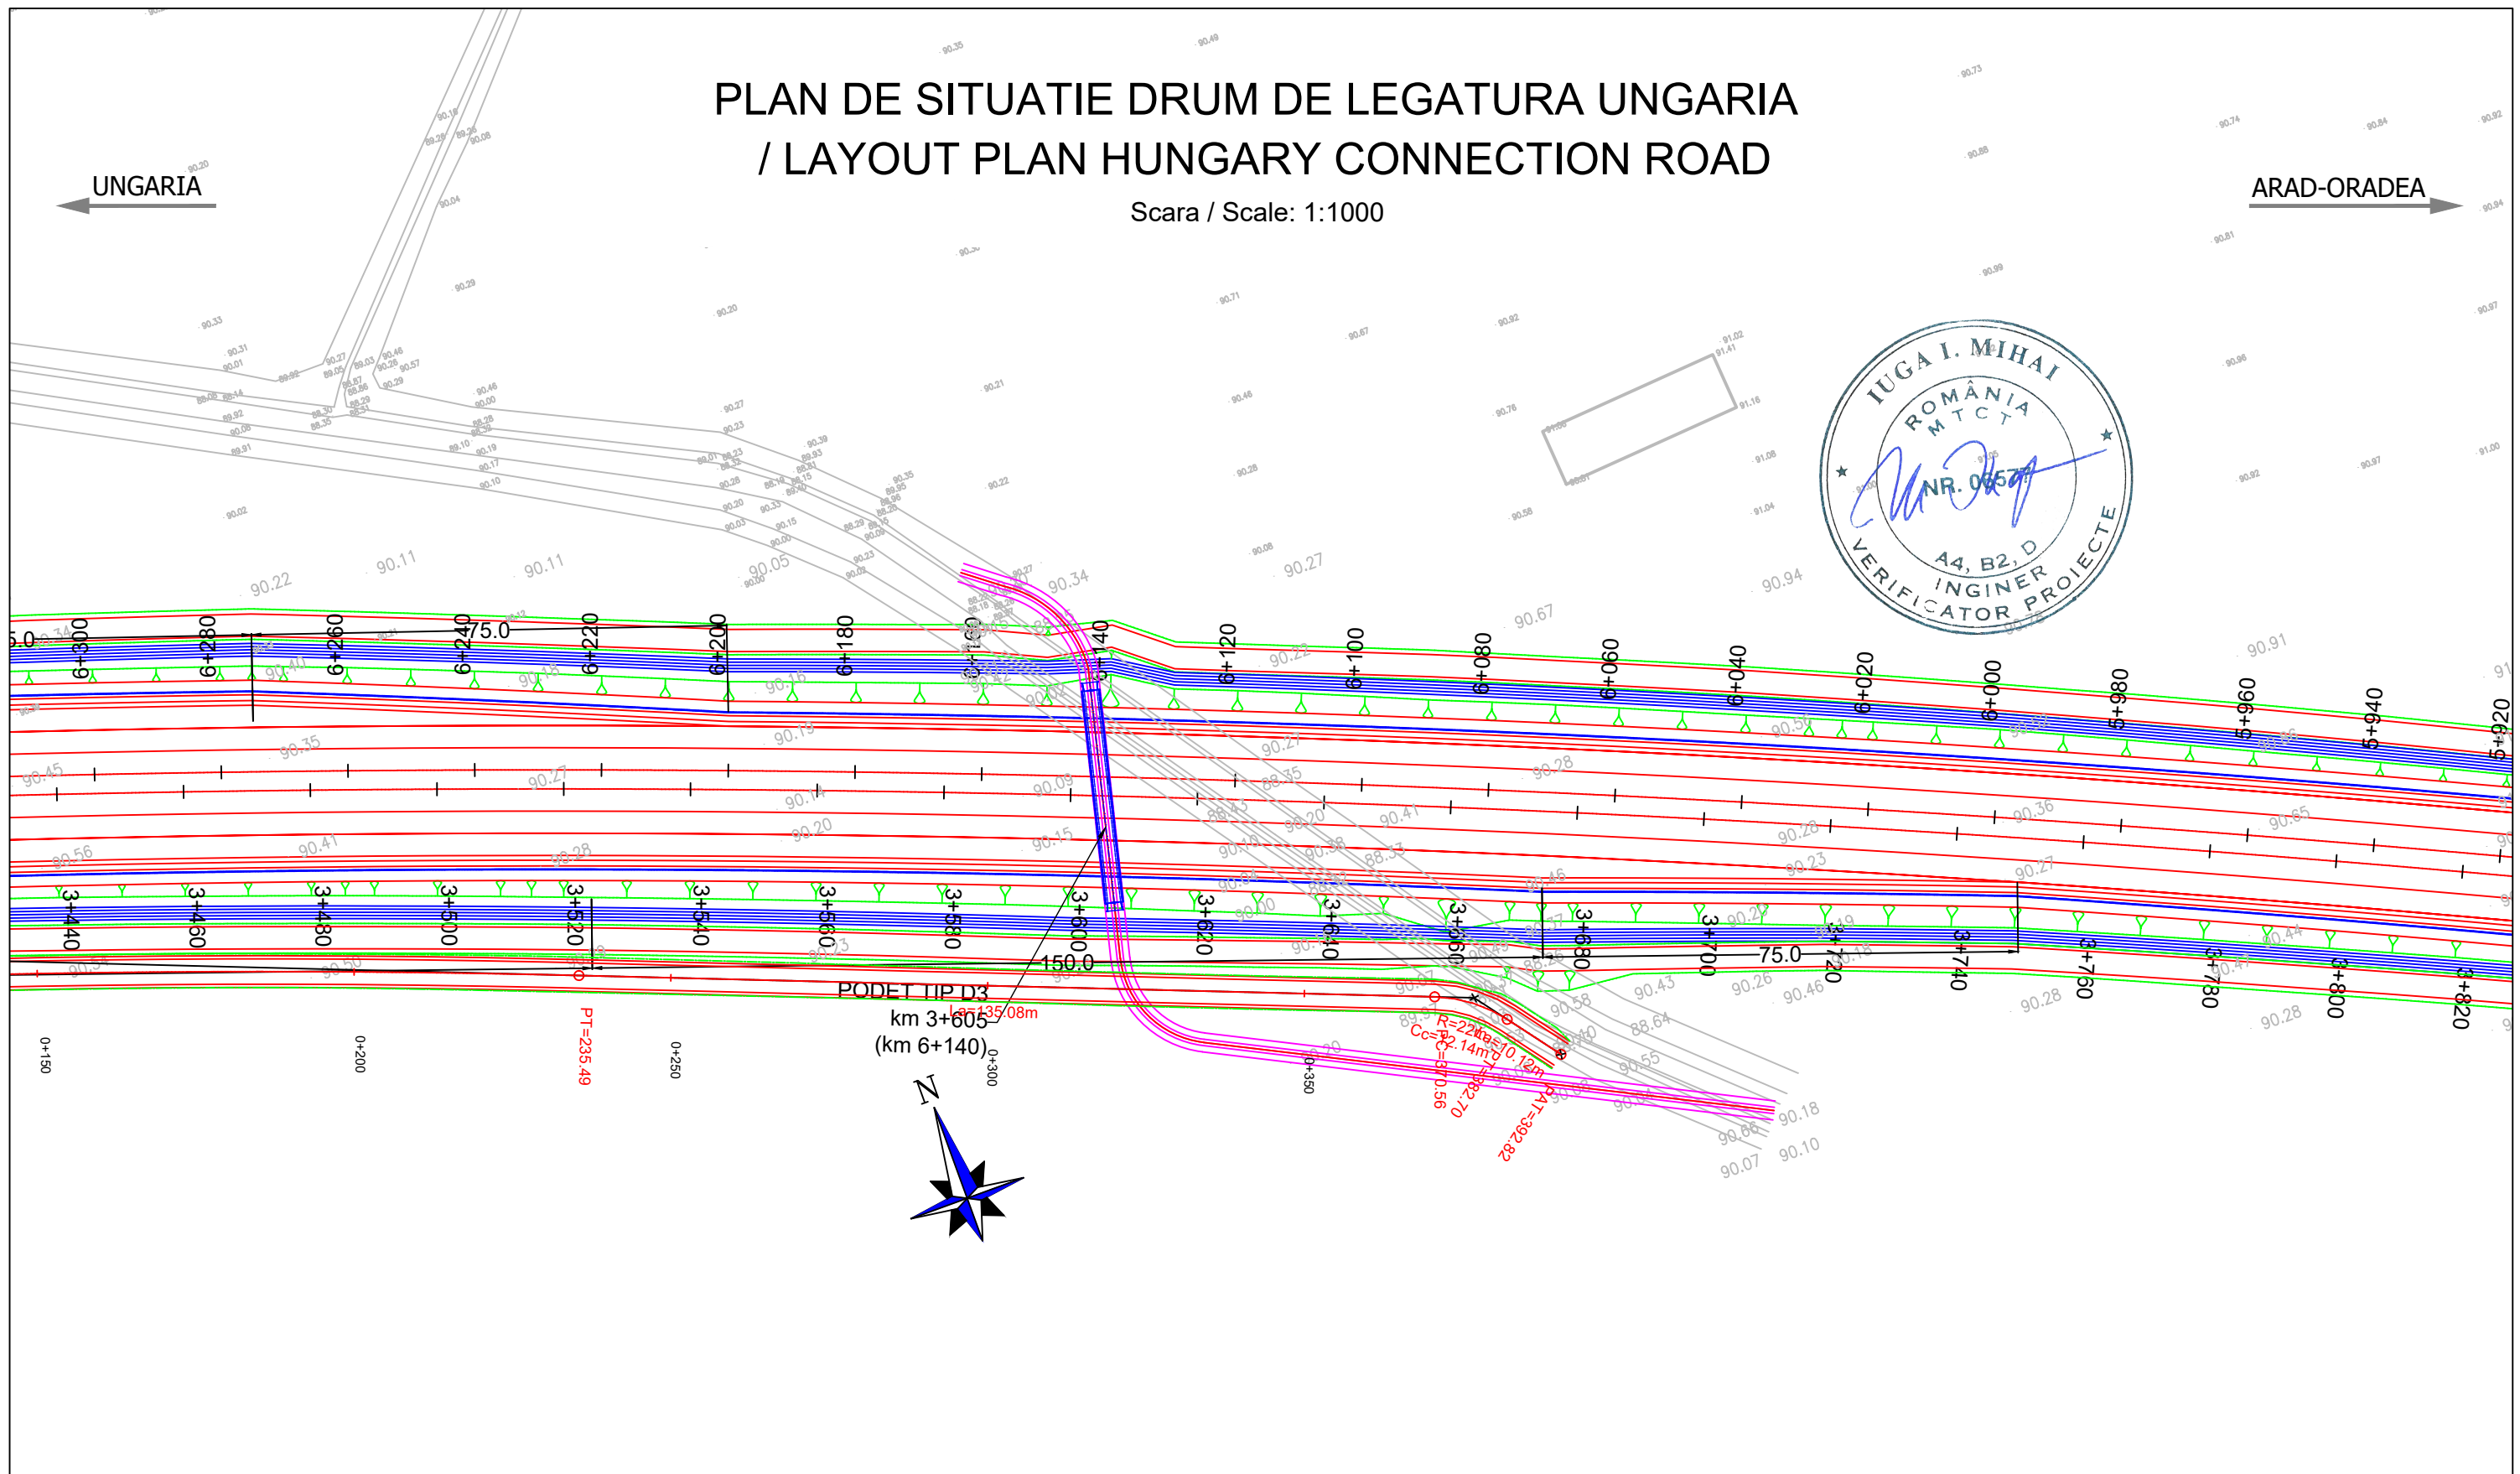


PROIECTANT / DESIGNER: S.C. CONSITRANS S.R.L.	BENEFICIAR / BENEFICIARY: MUNICIPIUL ARAD, MUNICIPIUL ORADEA, CONSILIUL JUDETEAN ARAD, CONSILIUL JUDETEAN BIHOR CNAIR	FUNCTIA / POSITION: COORDONATOR DE PROIECT / PROJECT MANAGER	NUME / NAME: ing. S. VEACESLAV	SEMNTURA / SIGNATURE: 	Titlu plansa / Drawing title: PLAN DE SITUATIE DLU LAYOUT PLAN	REV/ REV. /	DATA/ DATE: /	DETALII REVIZIE / REVISION DETAILS: /	PROIECTAT / DESIGNER: /
	FAZA PROIECTARE / DESIGN STAGE: PROIECT TEHNIC DE EXECUTIE / TECHNICAL PROJECT AND DETAILED DESIGN	PROIECTAT / DESIGNER: ing. C. TODERASCU	VERIFICAT / INTERNAL CHECKER: ing. N. GISCA						
PROIECT CO-FINANȚAT DIN FONDUL DE COEZIUNE, PRIN PROGRAMUL OPERAȚIONAL INFRASTRUCTURĂ MARE / PROJECT CO-FINANCED FROM THE COHESION FUND, THROUGH THE LARGE INFRASTRUCTURE OPERATIONAL PROGRAM	Contract / Contract: 14724/01.07.2021	Data / Date: 11.2023	Scara / Scale: 1:1000						







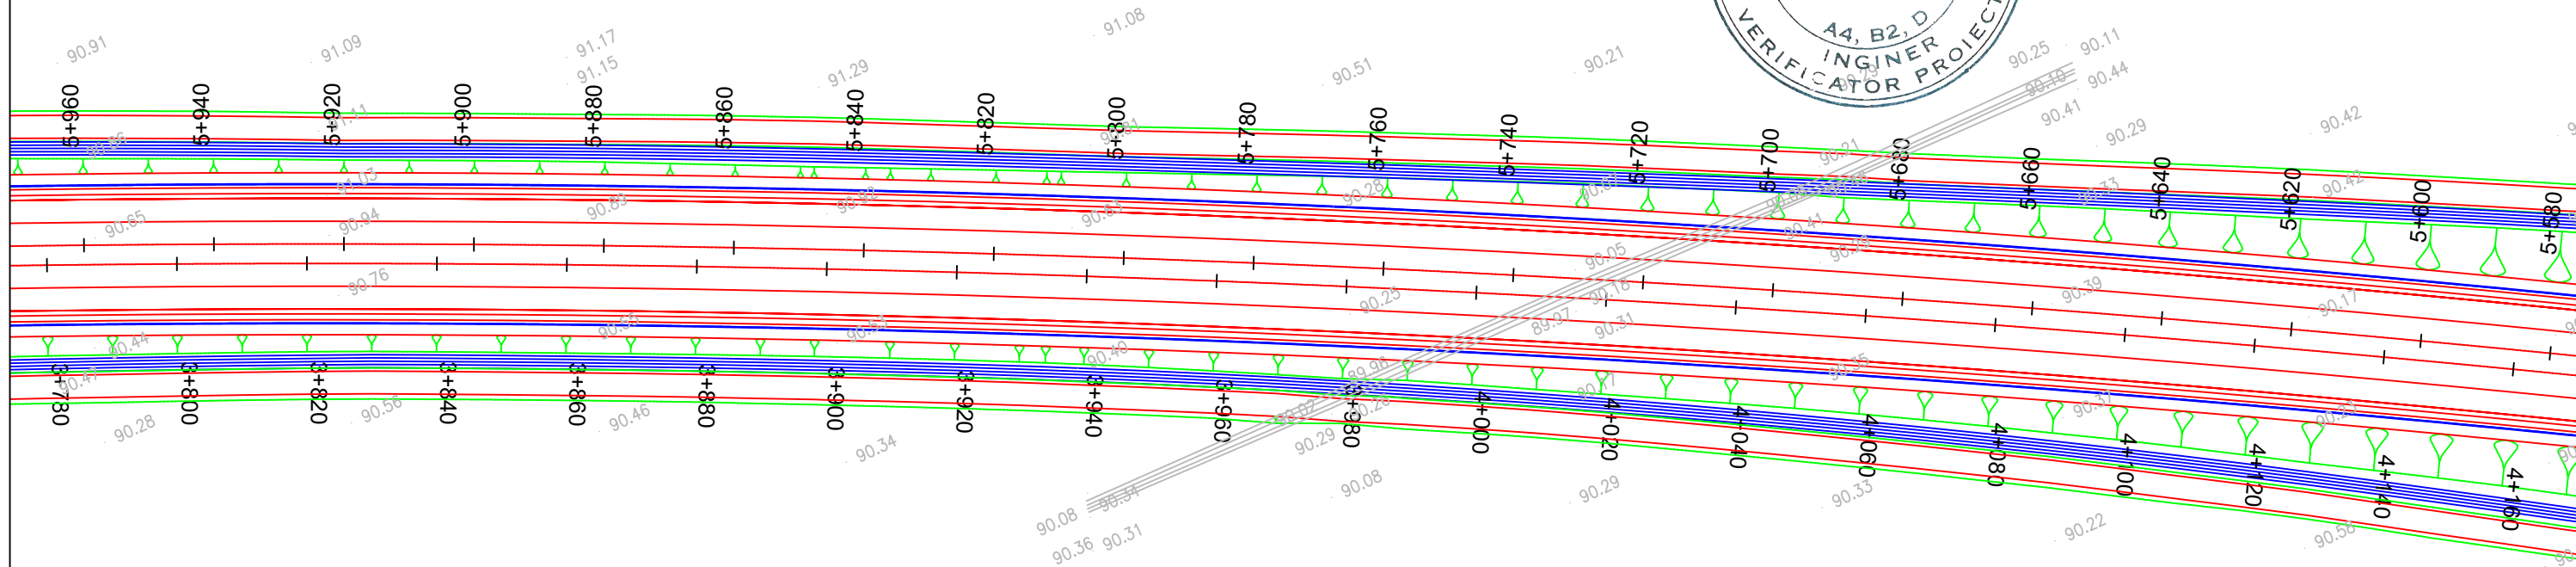

PLAN DE SITUATIE DRUM DE LEGATURA UNGARIA / LAYOUT PLAN HUNGARY CONNECTION ROAD

Scara / Scale: 1:1000

← UNGARIA


→ ARAD-ORADEA









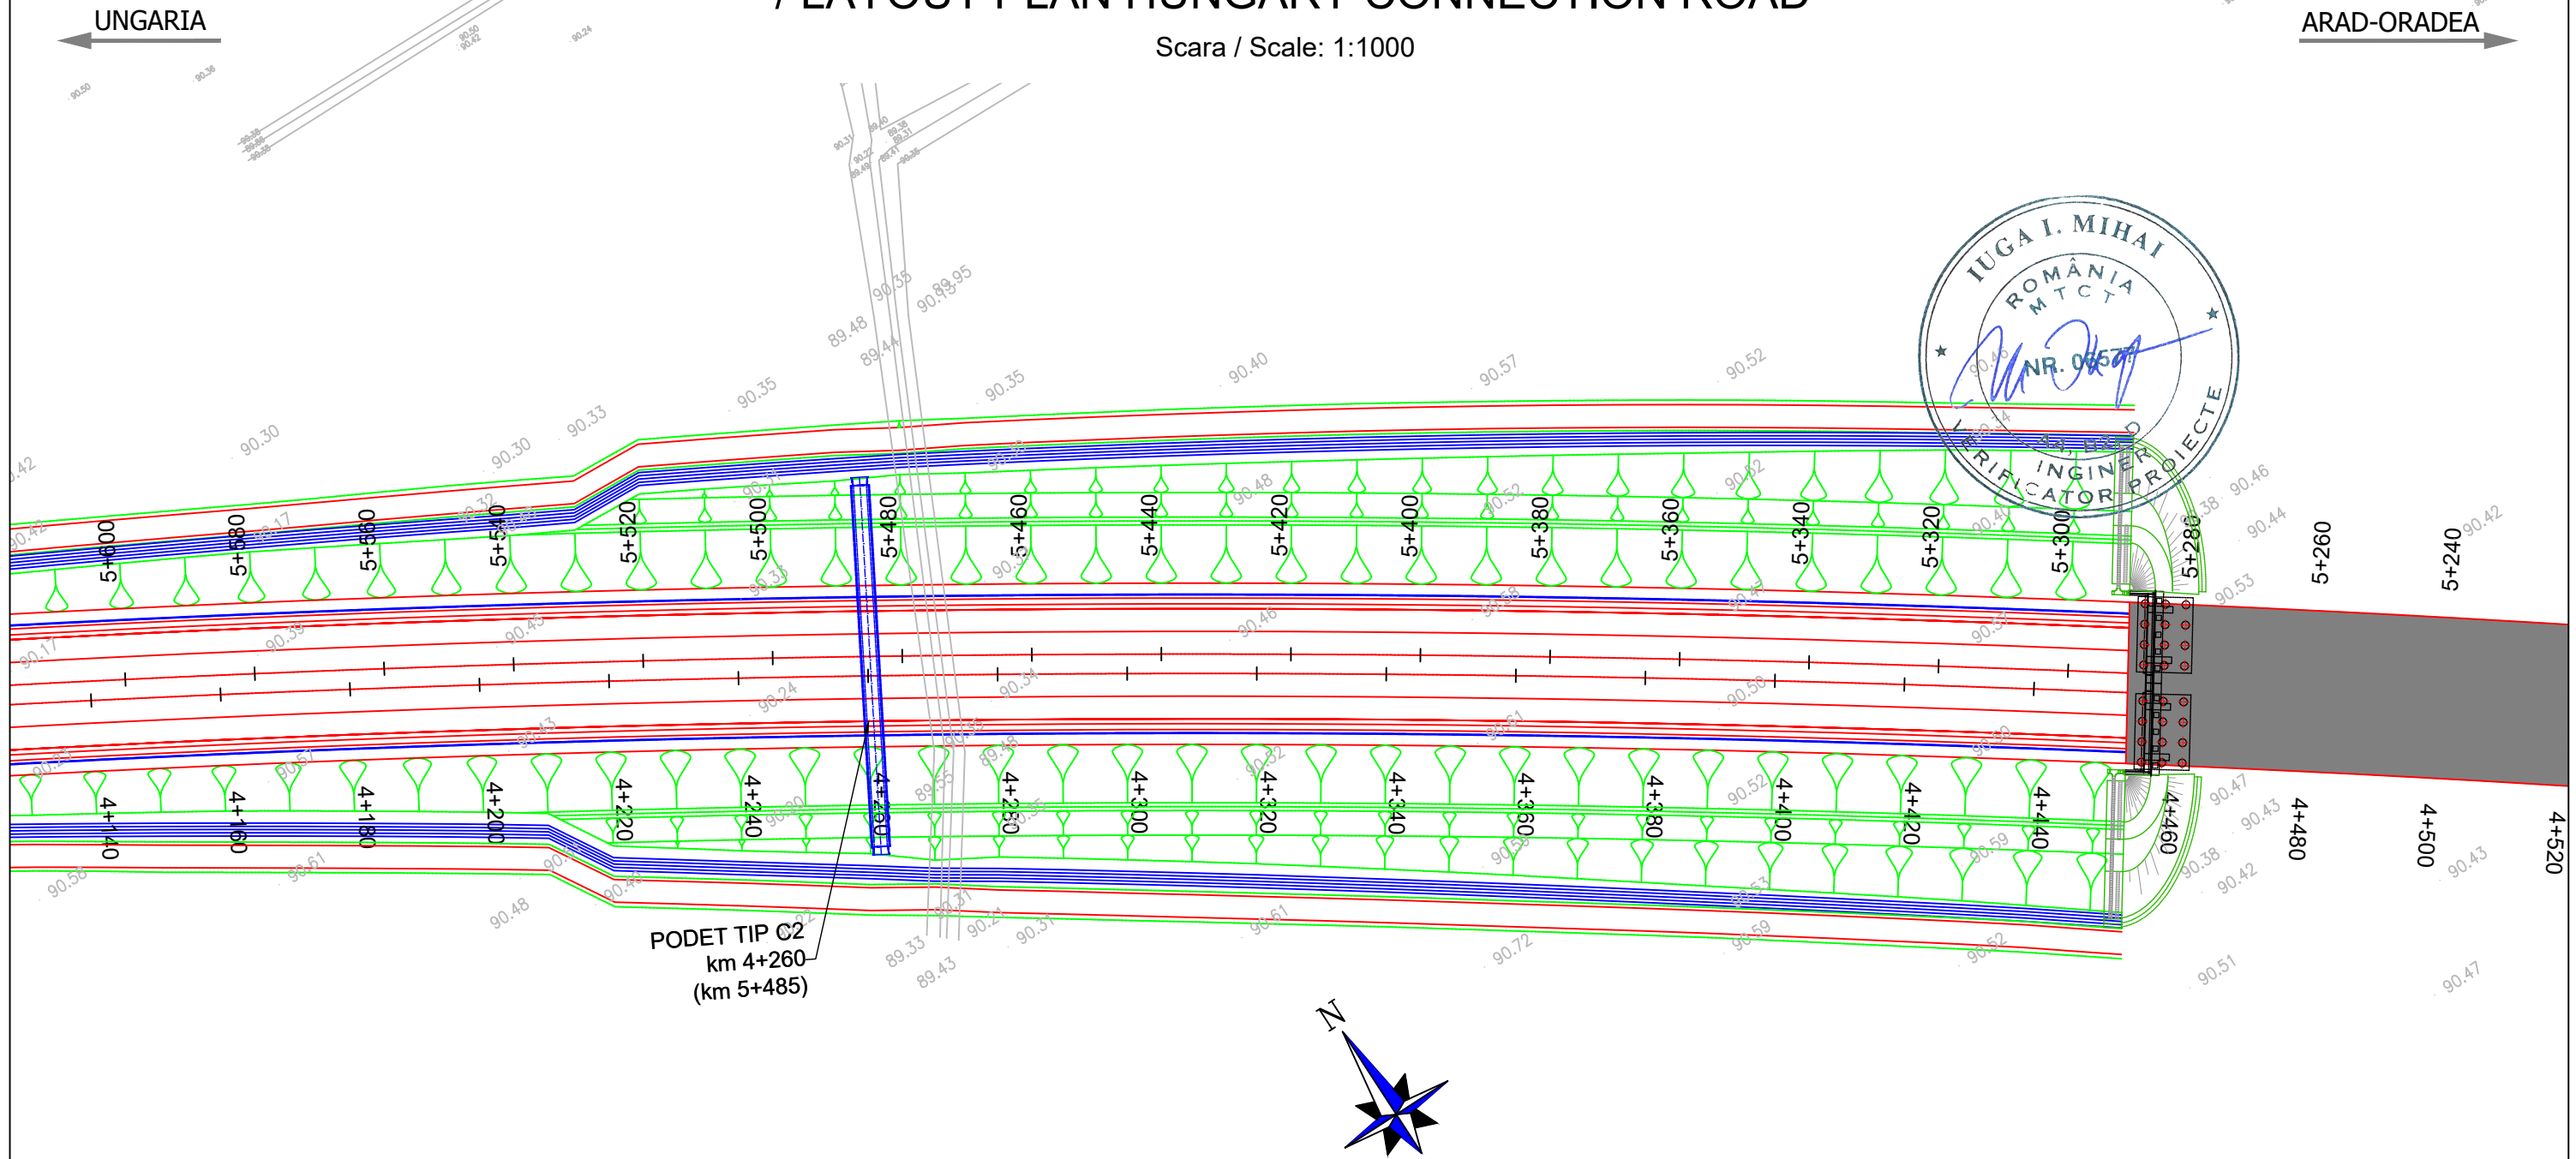

PROIECTANT / DESIGNER: S.C. CONSITRANS S.R.L. 	BENEFICIAR / BENEFICIARY: MUNICIPIUL ARAD, MUNICIPIUL ORADEA, CONSILIUL JUDETEAN ARAD, CONSILIUL JUDETEAN BIHOR CNAIR			FUNCTIA / POSITION: COORDONATOR DE PROIECT / PROJECT MANAGER	NUME / NAME: ing. S. VEACESLAV	SEMNTURA / SIGNATURE: 	Titlu plansa / Drawing title: PLAN DE SITUATIE DLU LAYOUT PLAN	REV/ REV.: /	DATA/ DATE: /	DETALII REVIZIE / REVISION DETAILS: /	PROIECTAT / DESIGNER: /
	INVESTITIA / INVESTMENT: ACTUALIZARE/COMPLETARE/REVIZUIRE (S.F. + P.A.C. + P.O.E. + P.T.E.) "DRUM EXPRES ARAD ORADEA" ACTUALIZATION/COMPLETION (S.F. + P.A.C. + P.O.E + P.T.E.) "EXPRESS ROAD ARAD ORADEA"			SEF PROIECT SPECIALITATE / TEAM LEADER: ing. C. TODERASCU							
   PROIECT CO-FINANȚAT DIN FONDUL DE COEZIUNE, PRIN PROGRAMUL OPERAȚIONAL INFRASTRUCTURĂ MARE / PROJECT CO-FINANCED FROM THE COHESION FUND, THROUGH THE LARGE INFRASTRUCTURE OPERATIONAL PROGRAM	FAZA PROIECTARE / DESIGN STAGE: PROIECT TEHNIC DE EXECUTIE / TECHNICAL PROJECT AND DETAILED DESIGN			PROIECTAT / DESIGNER: ing. C. TODERASCU		LUCRARI DE DRUM / ROAD WORKS	Cod plansa / Drawing code: CST-0121-PT-2-DX-02-NHUPS-12-R00				
	Contract /Contract: 14724/01.07.2021	Data / Date: 11.2023	Scara /Scale: 1:1000	VERIFICAT / INTERNAL CHECKER: ing. N. GISCA							

PLAN DE SITUATIE DRUM DE LEGATURA UNGARIA / LAYOUT PLAN HUNGARY CONNECTION ROAD

Scara / Scale: 1:1000




PROIECTANT / DESIGNER: S.C. CONSITRANS S.R.L. 	BENEFICIAR / BENEFICIARY: MUNICIPIUL ARAD, MUNICIPIUL ORADEA, CONSILIUL JUDETEAN ARAD, CONSILIUL JUDETEAN BIHOR CNAIR			FUNCTIA / POSITION: COORDONATOR DE PROIECT / PROJECT MANAGER	NUME / NAME: ing. S. VEACESLAV	SEMNETURA / SIGNATURE: 	Titlu plansa / Drawing title: PLAN DE SITUATIE DLU LAYOUT PLAN	REV/ REV.: DATA / DATE:	DETALII REVIZIE / REVISION DETAILS:	PROIECTAT / DESIGNER:
	INVESTITIA / INVESTMENT: ACTUALIZARE/COMPLETARE/REVIZUIRE (S.F. + P.A.C. + P.O.E. + P.T.E.) "DRUM EXPRESS ARAD ORADEA" ACTUALIZATION/COMPLETION (S.F. + P.A.C. + P.O.E. + P.T.E.) "EXPRESS ROAD ARAD ORADEA"			SEF PROIECT SPECIALITATE / TEAM LEADER: ing. C. TODERASCU						
   UNIUNEA EUROPEANA PROIECT CO-FINANȚAT DIN FONDUL DE COEZIUNE, PRIN PROGRAMUL OPERAȚIONAL INFRASTRUCTURĂ MARE / PROJECT CO-FINANCED FROM THE COHESION FUND, THROUGH THE LARGE INFRASTRUCTURE OPERATIONAL PROGRAM	FAZA PROIECTARE / DESIGN STAGE: PROIECT TEHNIC DE EXECUTIE / TECHNICAL PROJECT AND DETAILED DESIGN			PROIECTAT / DESIGNER: ing. C. TODERASCU		LUCRARI DE DRUM / ROAD WORKS	Cod plansa / Drawing code: CST-0121-PT-2-DX-02-NHUPS-13-R00			
	Contract / Contract: 14724/01.07.2021	Data / Date: 11.2023	Scara / Scale: 1:1000	VERIFICAT / INTERNAL CHECKER: ing. N. GISCA						






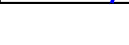

PLAN DE SITUATIE DRUM DE LEGATURA UNGARIA / LAYOUT PLAN HUNGARY CONNECTION ROAD

Scara / Scale: 1:1000

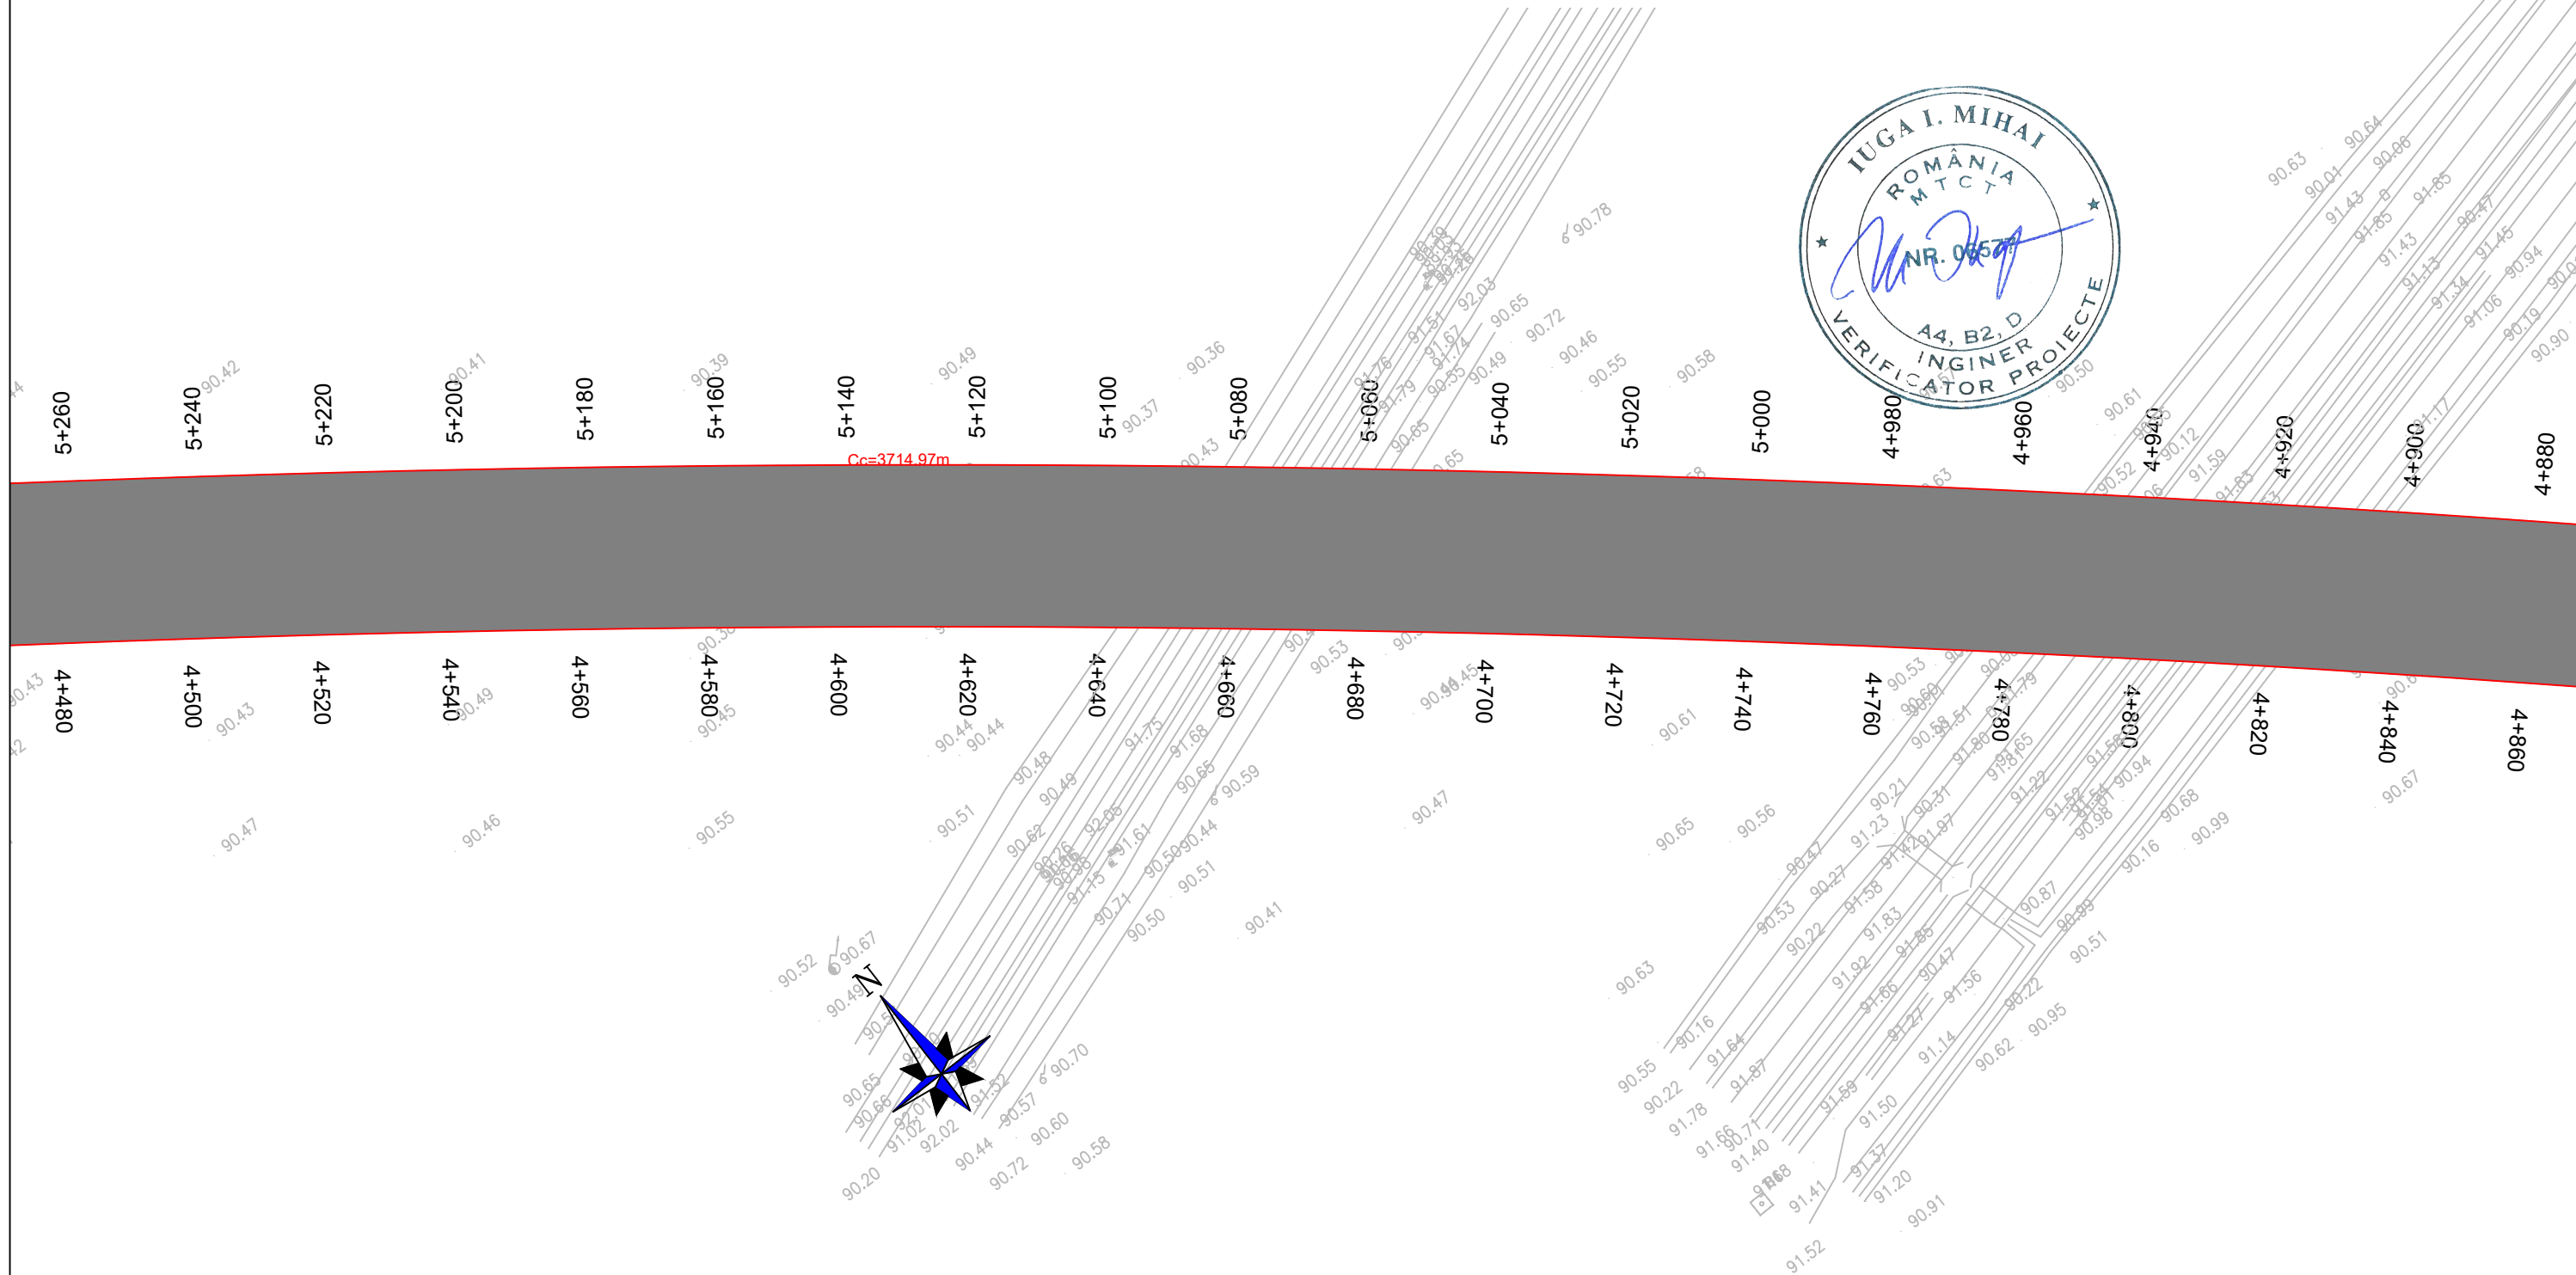← UNGARIA


→ ARAD-ORADEA








PROIECTANT / DESIGNER: S.C. CONSITRANS S.R.L. 	BENEFICIAR / BENEFICIARY: MUNICIPIUL ARAD, MUNICIPIUL ORADEA, CONSILIUL JUDETEAN ARAD, CONSILIUL JUDETEAN BIHOR CNAIR			FUNCTIA / POSITION:	NUME / NAME:	SEMNATURA / SIGNATURE:	Titlu plansa / Drawing title: PLAN DE SITUATIE DLU LAYOUT PLAN	REV/ REV.:	DATA/ DATE:	DETALII REVIZIE / REVISION DETAILS:	PROIECTAT / DESIGNER:
	INVESTITIA / INVESTMENT: ACTUALIZARE/COMPLETARE/REVIZUIRE (S.F. + P.A.C. + P.O.E. + P.T.E.) "DRUM EXPRESS ARAD ORADEA" ACTUALIZATION/COMPLETION (S.F. + P.A.C. + P.O.E. + P.T.E.) "EXPRESS ROAD ARAD ORADEA"			COORDONATOR DE PROIECT / PROJECT MANAGER: ing. S. VEACESLAV 	SEF PROIECT SPECIALITATE / TEAM LEADER: ing. C. TODERASCU 	PROIECTAT / DESIGNER: ing. C. TODERASCU 					
FAZA PROIECTARE / DESIGN STAGE: PROIECT TEHNIC DE EXECUTIE / TECHNICAL PROJECT AND DETAILED DESIGN			PROIECTAT / DESIGNER: ing. C. TODERASCU 	VERIFICAT / INTERNAL CHECKER: ing. N. GISCA 	Cod plansa / Drawing code: CST-0121-PT-2-DX-02-NHUPS-14-R00		Contract /Contract: 14724/01.07.2021	Data / Date: 11.2023	Scara /Scale: 1:1000		
PROIECT CO-FINANȚAT DIN FONDUL DE COEZIUNE, PRIN PROGRAMUL OPERAȚIONAL INFRASTRUCTURĂ MARE / PROJECT CO-FINANCED FROM THE COHESION FUND, THROUGH THE LARGE INFRASTRUCTURE OPERATIONAL PROGRAM											

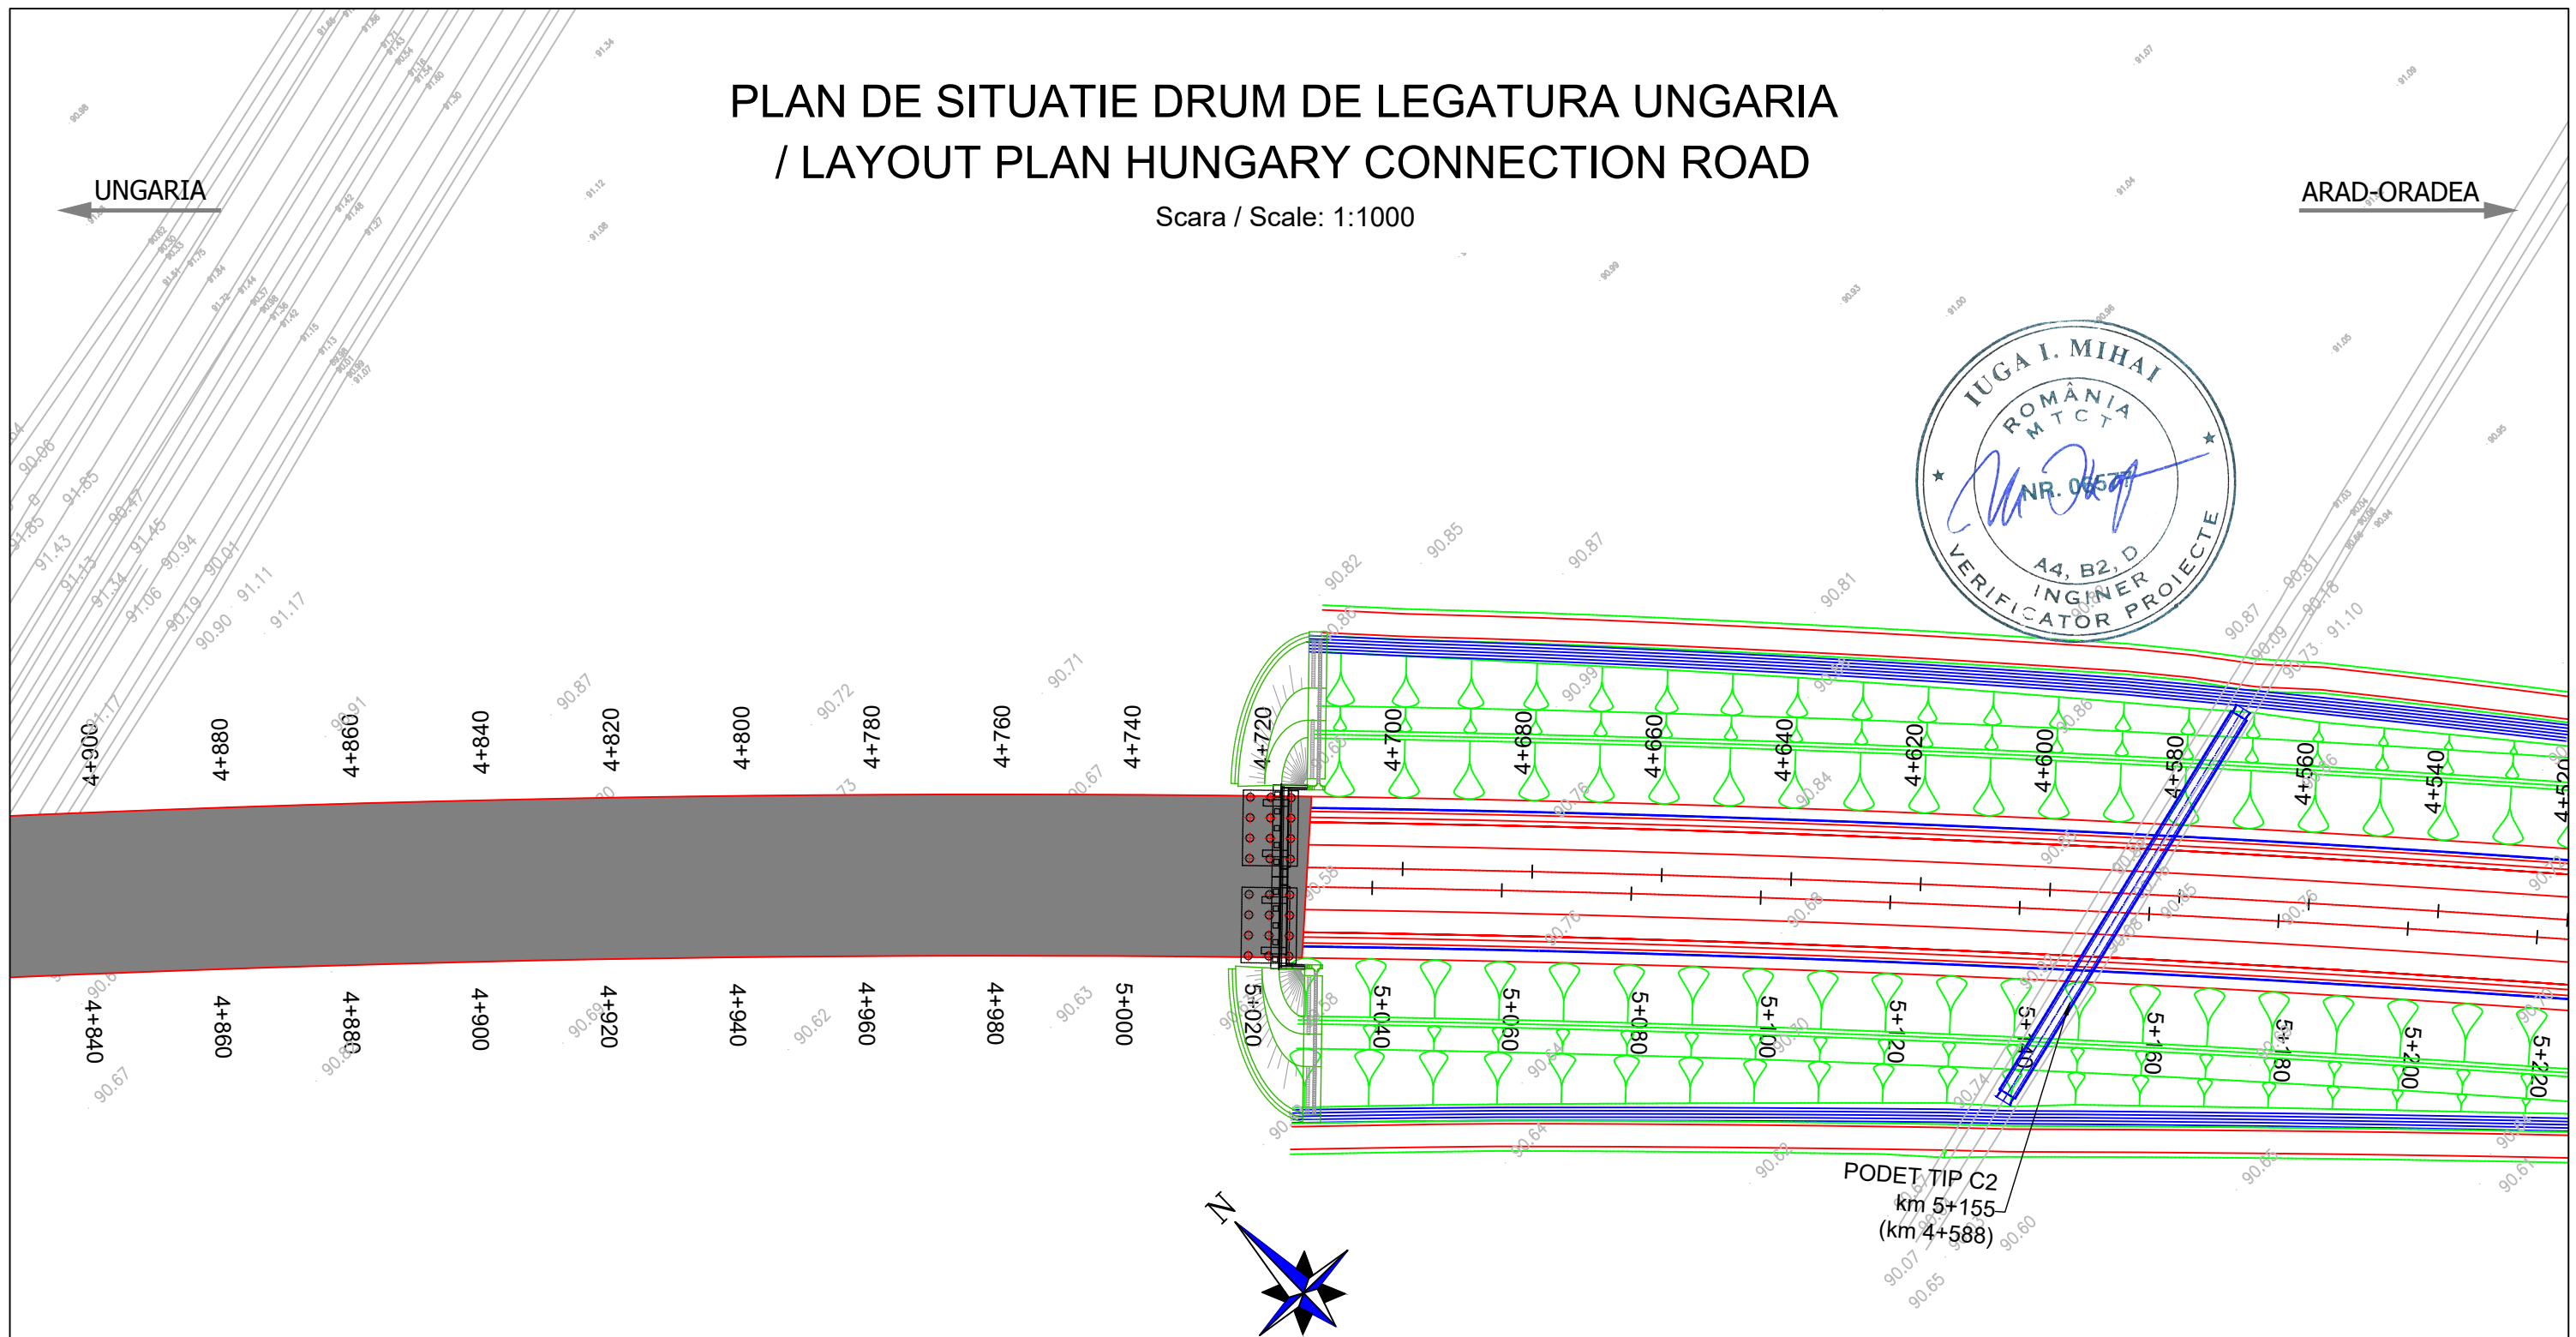PLAN DE SITUATIE DRUM DE LEGATURA UNGARIA / LAYOUT PLAN HUNGARY CONNECTION ROAD

Scara / Scale: 1:1000



PROIECTANT / DESIGNER: S.C. CONSITRANS S.R.L. 	BENEFICIAR / BENEFICIARY: MUNICIPIUL ARAD, MUNICIPIUL ORADEA, CONSILIUL JUDETEAN ARAD, CONSILIUL JUDETEAN BIHOR CNAIR			FUNCTIA / POSITION:	NUME / NAME:	SEMNATURA / SIGNATURE:	Titlu plansa / Drawing title:	REV/ REV.:	DATA/ DATE:	DETALII REVIZIE / REVISION DETAILS:	PROIECTAT / DESIGNER:
	INVESTITIA / INVESTMENT: ACTUALIZARE/COMPLETARE/REVIZUIRE (S.F. + P.A.C. + P.O.E + P.T.E.) "DRUM EXPRES ARAD ORADEA" ACTUALIZATION/COMPLETION (S.F. + P.A.C. + P.O.E + P.T.E.) "EXPRESS ROAD ARAD ORADEA"			COORDONATOR DE PROIECT / PROJECT MANAGER: ing. S. VEACESLAV	SEF PROIECT SPECIALITATE / TEAM LEADER: ing. C. TODERASCU			PLAN DE SITUATIE DLU LAYOUT PLAN			
FAZA PROIECTARE / DESIGN STAGE: PROIECT TEHNIC DE EXECUTIE / TECHNICAL PROJECT AND DETAILED DESIGN			PROIECTAT / DESIGNER: ing. C. TODERASCU	VERIFICAT / INTERNAL CHECKER: ing. N. GISCA			LUCRARI DE DRUM / ROAD WORKS				
Contract / Contract: 14724/01.07.2021 Project / Project no.: 001/2021			Data / Date: 11.2023	Scara / Scale: 1:1000	Cod plansa / Drawing code: CST-0121-PT-2-DX-02-NHUPS-15-R00						












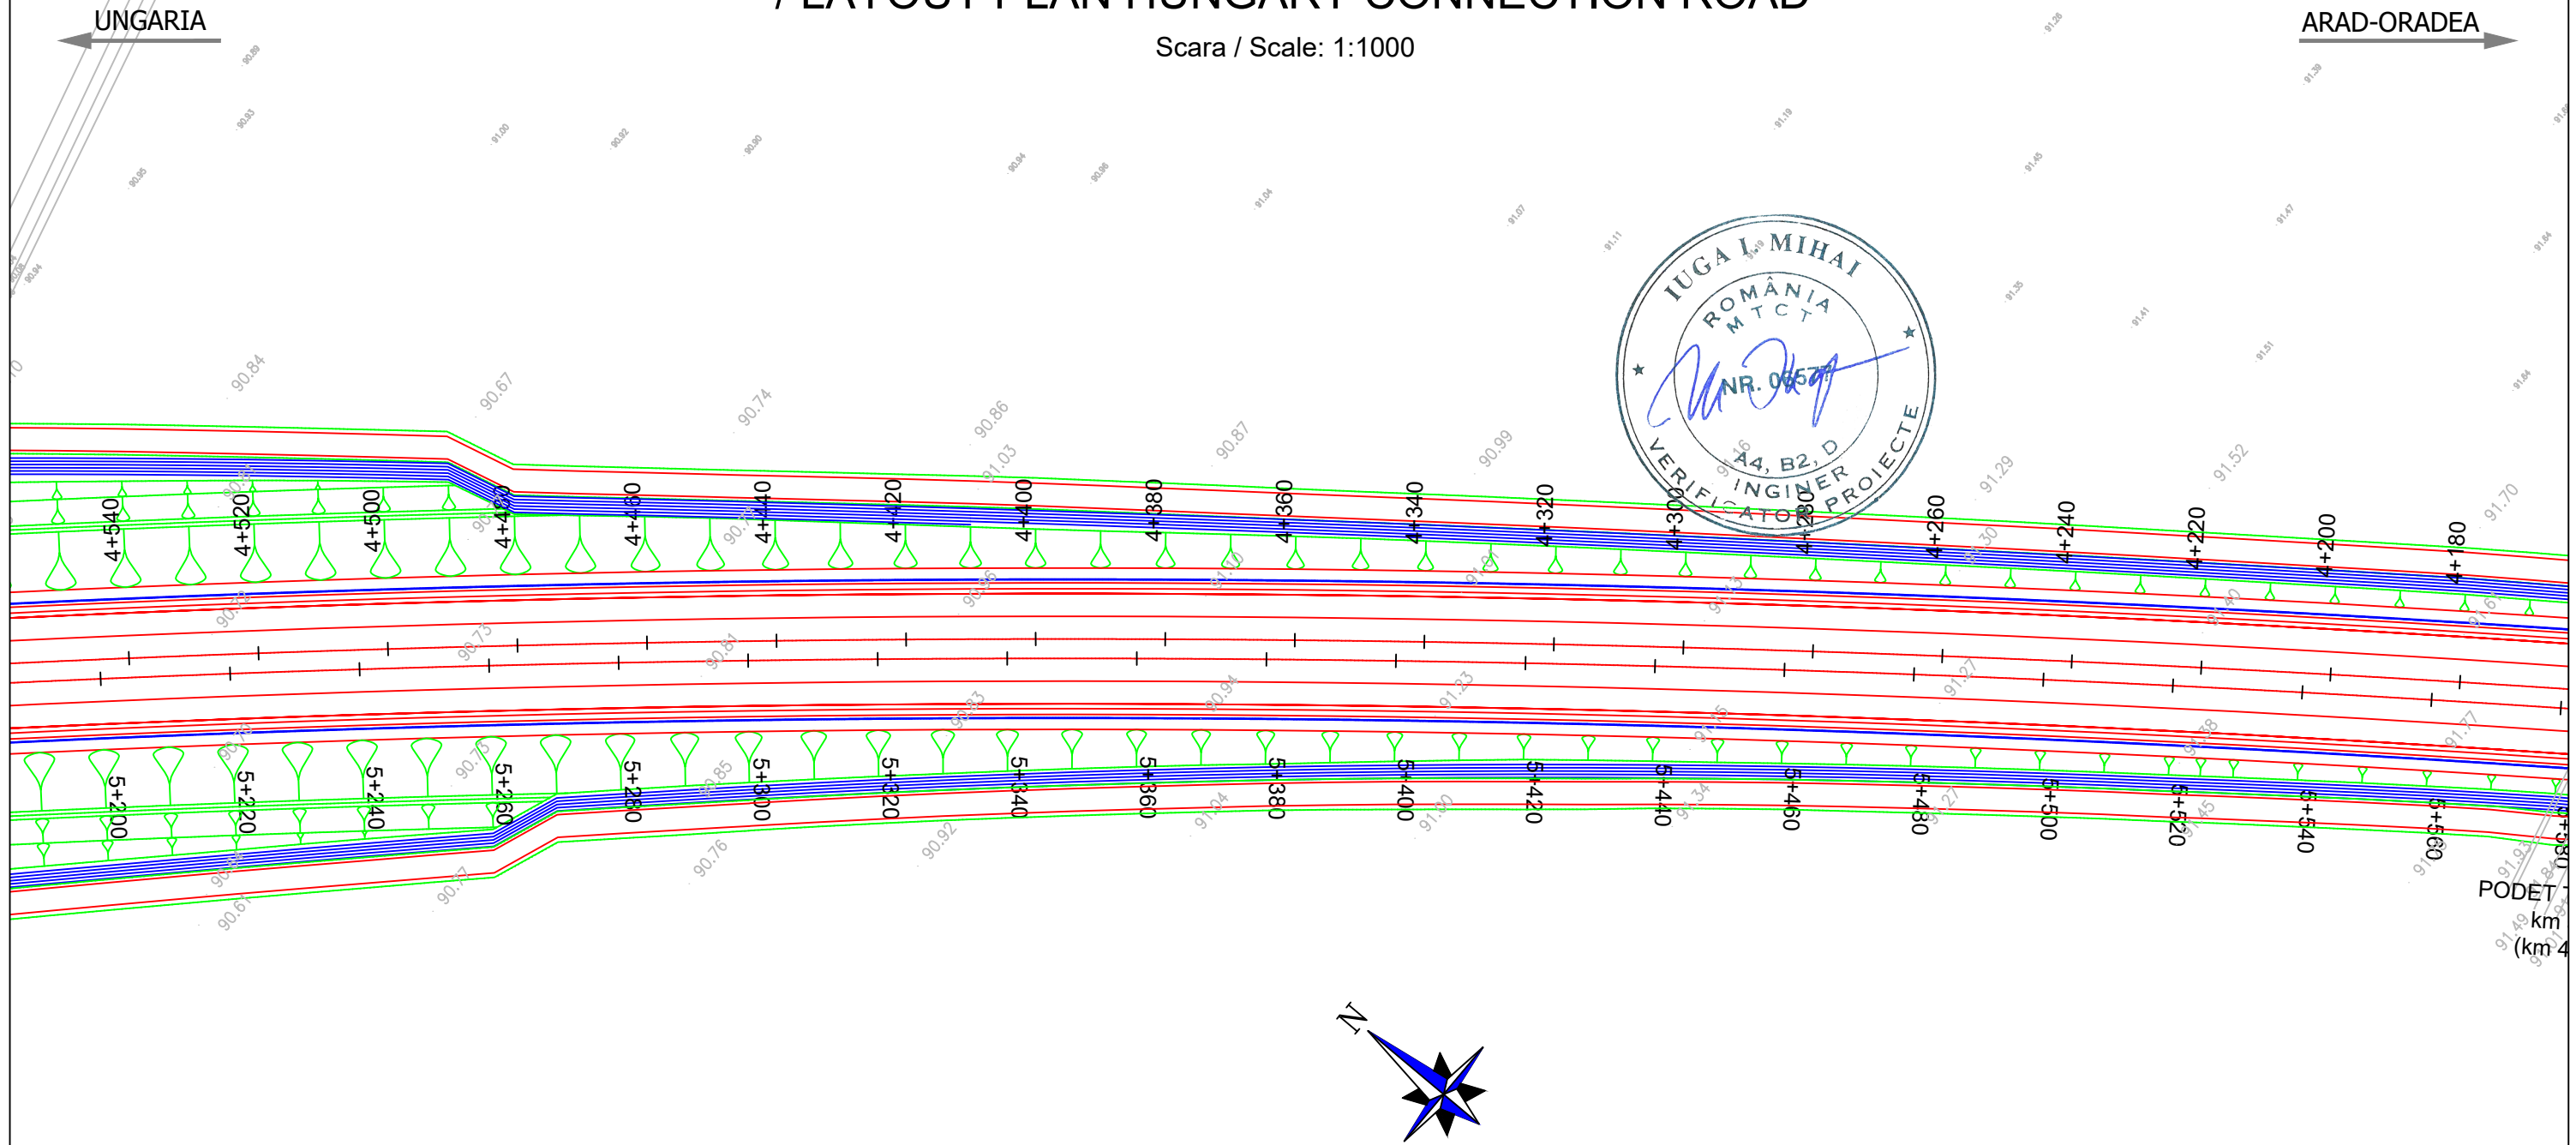

UNIUNEA EUROPEANA
 PROIECT CO-FINANȚAT DIN FONDUL DE COEZIUNE, PRIN PROGRAMUL OPERAȚIONAL INFRASTRUCTURĂ MARE / PROJECT CO-FINANCED FROM THE COHESION FUND, THROUGH THE LARGE INFRASTRUCTURE OPERATIONAL PROGRAM

PLAN DE SITUATIE DRUM DE LEGATURA UNGARIA / LAYOUT PLAN HUNGARY CONNECTION ROAD


Scara / Scale: 1:1000







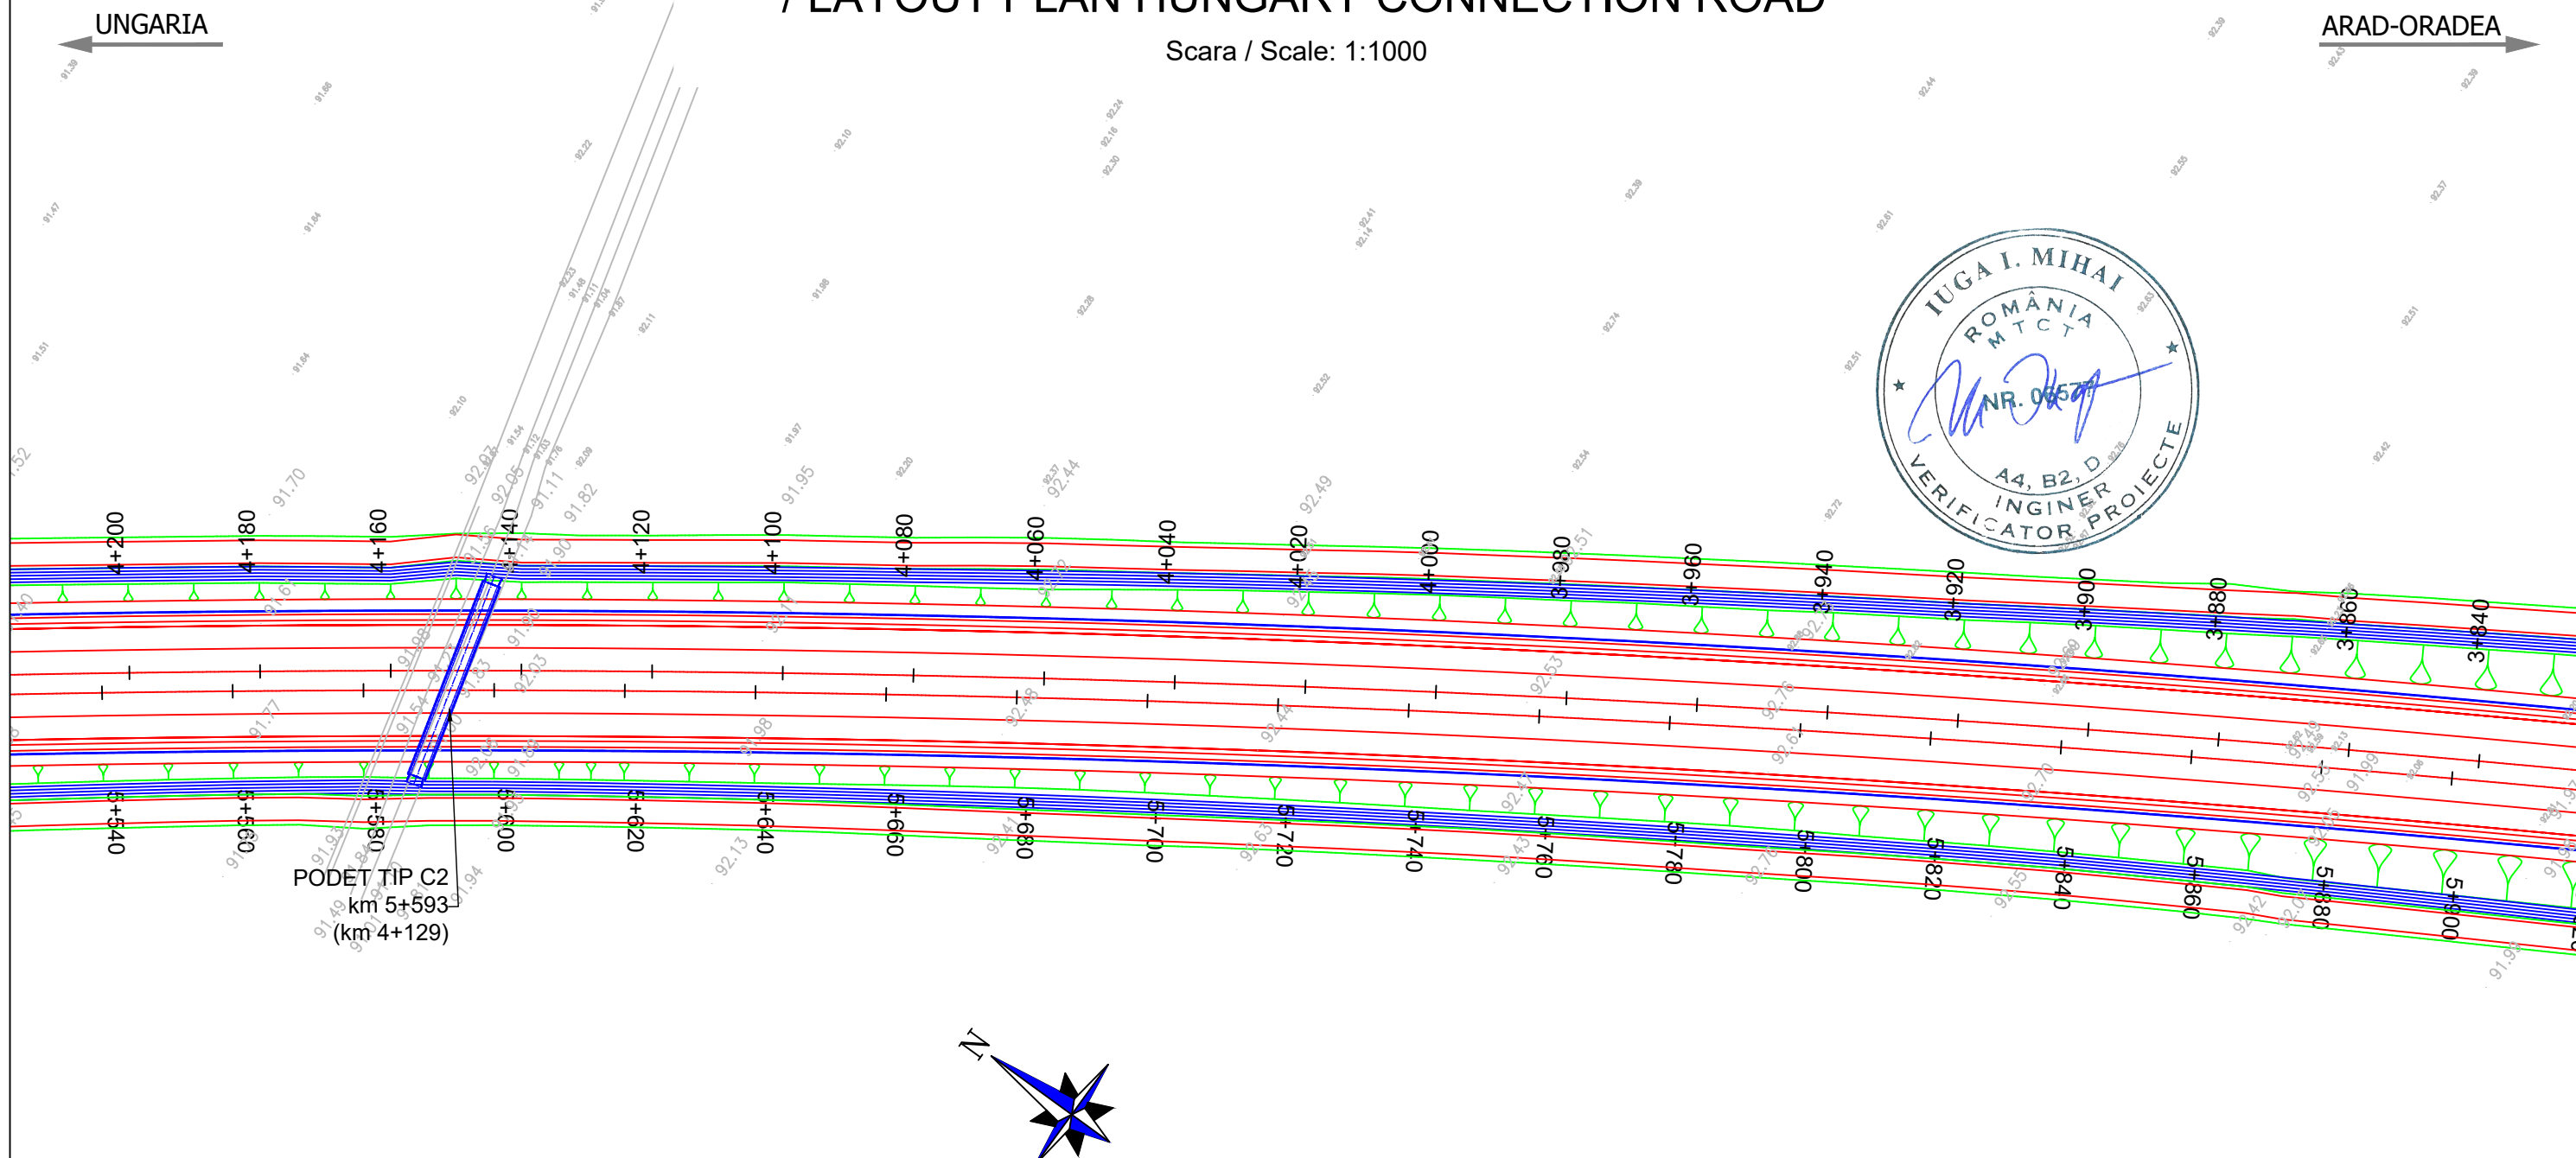

PROIECTANT / DESIGNER: S.C. CONSITRANS S.R.L. 	BENEFICIAR / BENEFICIARY: MUNICIPIUL ARAD, MUNICIPIUL ORADEA, CONSILIUL JUDETEAN ARAD, CONSILIUL JUDETEAN BIHOR CNAIR			FUNCTIA / POSITION: COORDONATOR DE PROIECT / PROJECT MANAGER	NUME / NAME: ing. S. VEACESLAV	SEMNETURA / SIGNATURE: 	Titlu plansa / Drawing title: PLAN DE SITUATIE DLU LAYOUT PLAN	REV/ REV.:	DATA/ DATE:	DETALII REVIZIE / REVISION DETAILS:	PROIECTAT / DESIGNER:
	INVESTITIA / INVESTMENT: ACTUALIZARE/COMPLETARE/REVIZUIRE (S.F. + P.A.C. + P.O.E. + P.T.E.) "DRUM EXPRES ARAD ORADEA" ACTUALIZATION/COMPLETION (S.F. + P.A.C. + P.O.E. + P.T.E.) "EXPRESS ROAD ARAD ORADEA"			SEF PROIECT SPECIALITATE / TEAM LEADER: ing. C. TODERASCU		LUCRARI DE DRUM / ROAD WORKS		Cod plansa / Drawing code: CST-0121-PT-2-DX-02-NHUPS-16-R00			
FAZA PROIECTARE / DESIGN STAGE: PROIECT TEHNIC DE EXECUTIE / TECHNICAL PROJECT AND DETAILED DESIGN			PROIECTAT / DESIGNER: ing. C. TODERASCU								
   PROIECT CO-FINANȚAT DIN FONDUL DE COEZIUNE, PRIN PROGRAMUL OPERAȚIONAL INFRASTRUCTURĂ MARE / PROJECT CO-FINANCED FROM THE COHESION FUND, THROUGH THE LARGE INFRASTRUCTURE OPERATIONAL PROGRAM			Contract / Contract: 14724/01.07.2021	Data / Date: 11.2023	Scara / Scale: 1:1000	VERIFICAT / INTERNAL CHECKER: ing. N. GISCA					

PLAN DE SITUATIE DRUM DE LEGATURA UNGARIA / LAYOUT PLAN HUNGARY CONNECTION ROAD


Scara / Scale: 1:1000







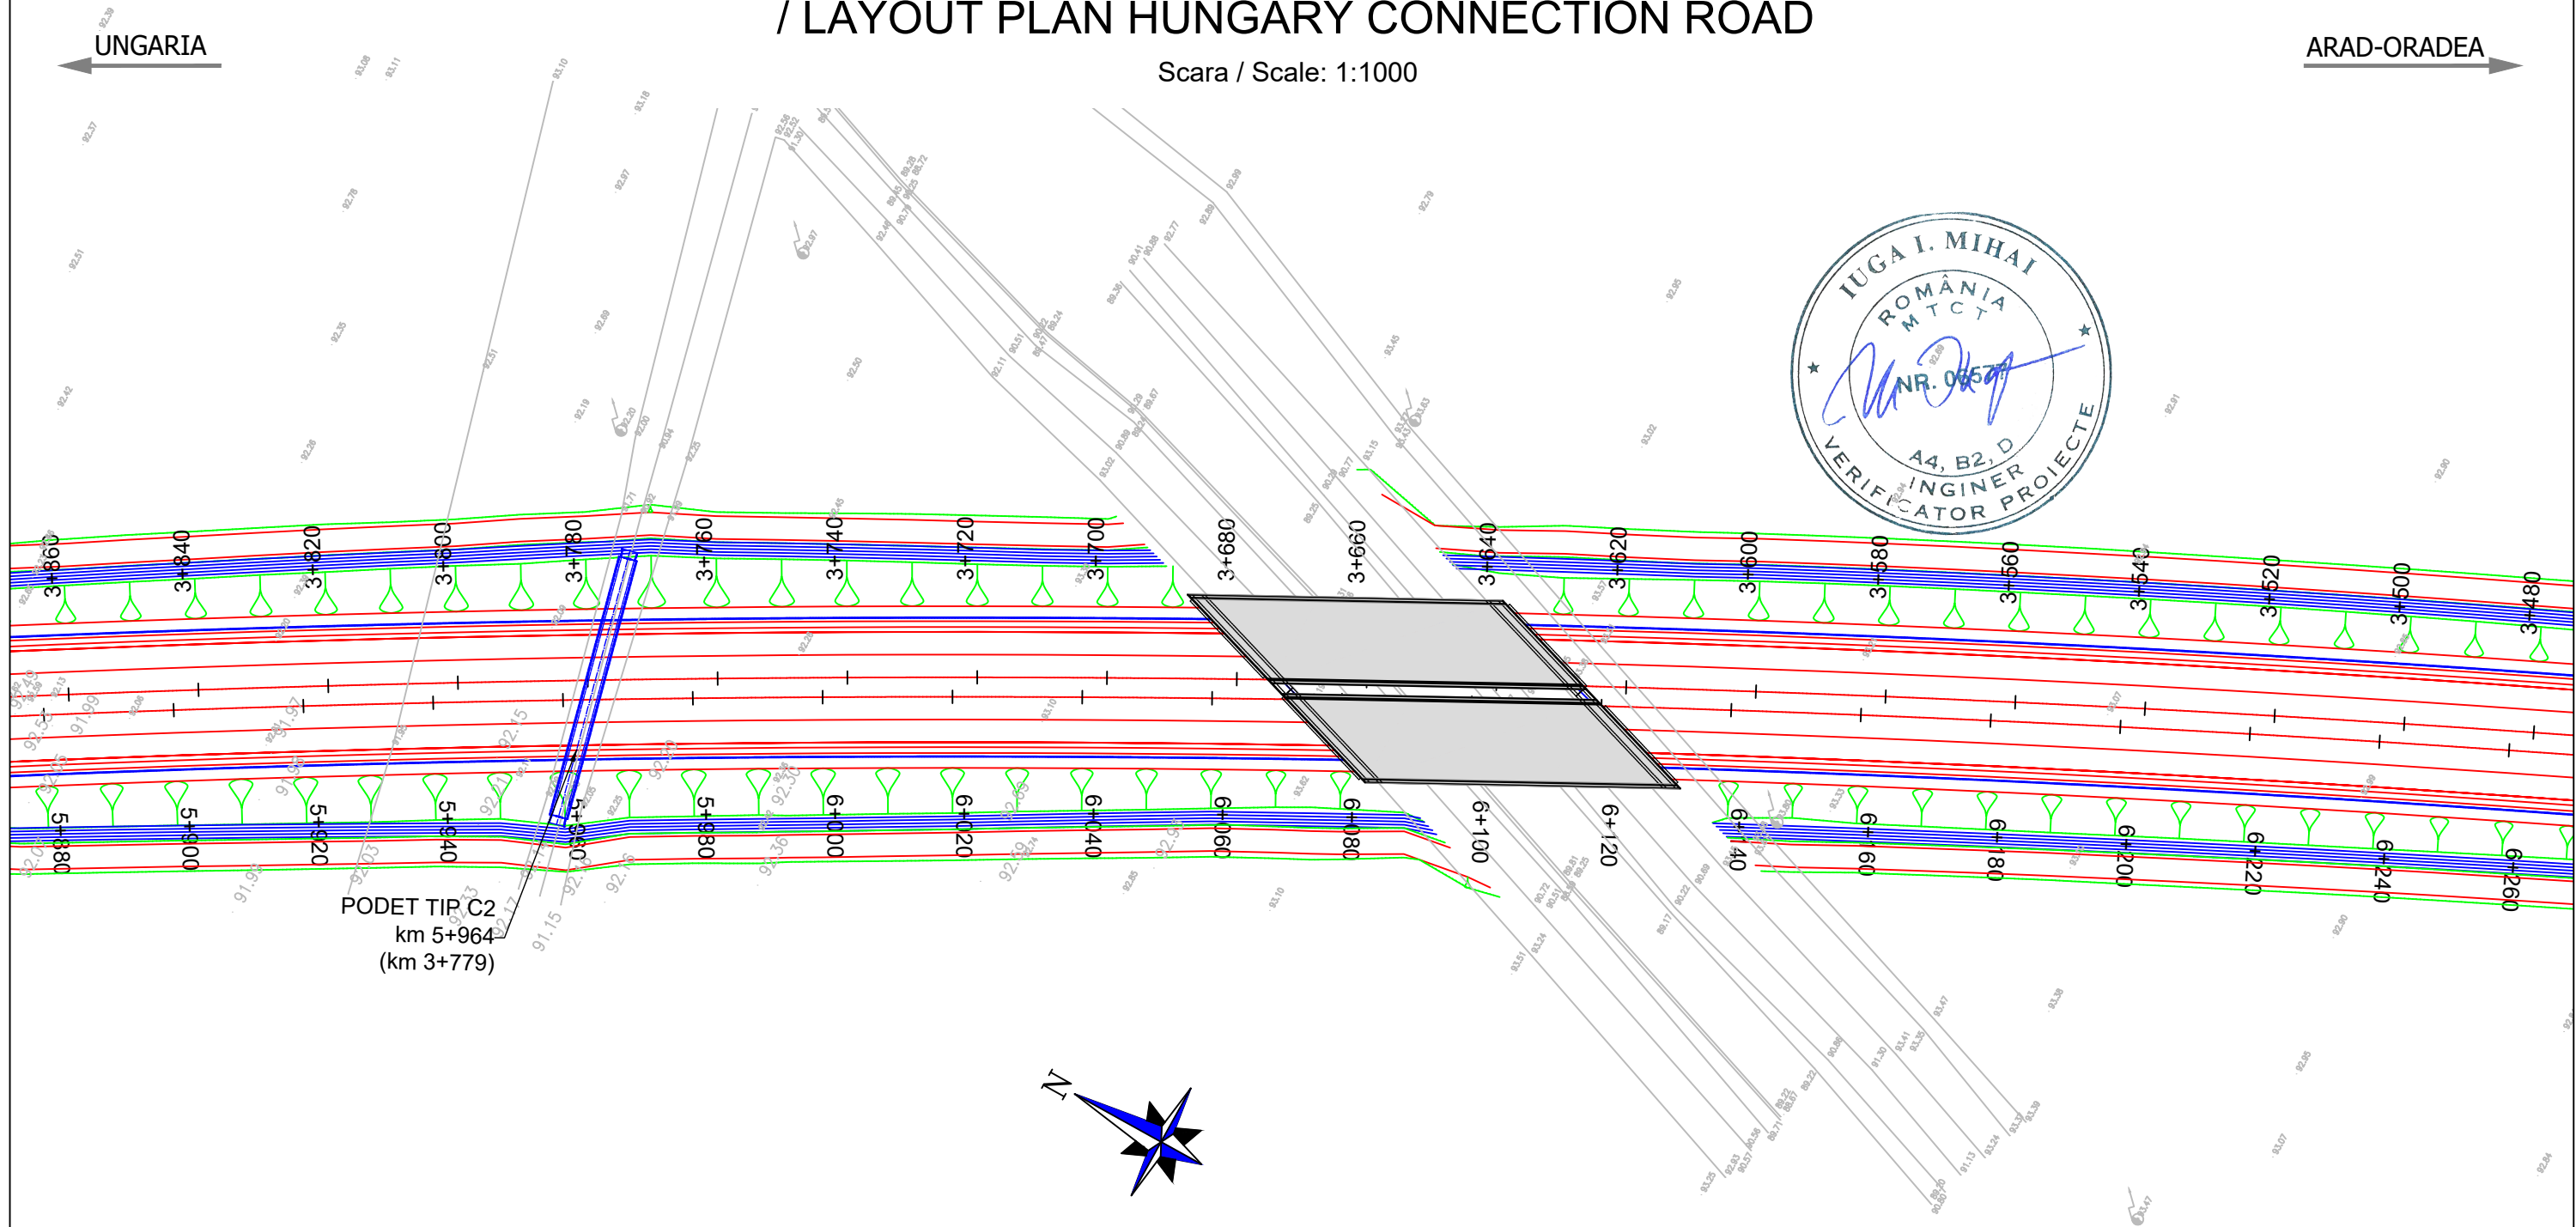

PROIECTANT / DESIGNER: S.C. CONSITRANS S.R.L. 	BENEFICIAR / BENEFICIARY: MUNICIPIUL ARAD, MUNICIPIUL ORADEA, CONSILIUL JUDETEAN ARAD, CONSILIUL JUDETEAN BIHOR CNAIR			FUNCTIA / POSITION: COORDONATOR DE PROIECT / PROJECT MANAGER	NUME / NAME: ing. S. VEACESLAV	SEMNATURA / SIGNATURE: 	Titlu plansa / Drawing title: PLAN DE SITUATIE DLU LAYOUT PLAN	REV/REV.	DATA/DATE:	DETALII REVIZIE / REVISION DETAILS:	PROIECTAT / DESIGNER:
	INVESTITIA / INVESTMENT: ACTUALIZARE/COMPLETARE/REVIZUIRE (S.F. + P.A.C. + P.O.E. + P.T.E.) "DRUM EXPRESS ARAD ORADEA" ACTUALIZATION/COMPLETION (S.F. + P.A.C. + P.O.E. + P.T.E.) "EXPRESS ROAD ARAD ORADEA"			SEF PROIECT SPECIALITATE / TEAM LEADER: ing. C. TODERASCU		LUCRARI DE DRUM / ROAD WORKS					
FAZA PROIECTARE / DESIGN STAGE: PROIECT TEHNIC DE EXECUTIE / TECHNICAL PROJECT AND DETAILED DESIGN			PROIECTAT / DESIGNER: ing. C. TODERASCU		Cod plansa / Drawing code: CST-0121-PT-2-DX-02-NHUPS-17-R00						
 PROIECT CO-FINANȚAT DIN FONDUL DE COEZIUNE, PRIN PROGRAMUL OPERAȚIONAL INFRASTRUCTURĂ MARE / PROJECT CO-FINANCED FROM THE COHESION FUND, THROUGH THE LARGE INFRASTRUCTURE OPERATIONAL PROGRAM			Contract / Contract: 14724/01.07.2021	Data / Date: 11.2023		Scara / Scale: 1:1000	VERIFICAT / INTERNAL CHECKER: ing. N. GISCA				

PLAN DE SITUATIE DRUM DE LEGATURA UNGARIA / LAYOUT PLAN HUNGARY CONNECTION ROAD

Scara / Scale: 1:1000




PROIECTANT / DESIGNER: S.C. CONSITRANS S.R.L. 	BENEFICIAR / BENEFICIARY: MUNICIPIUL ARAD, MUNICIPIUL ORADEA, CONSILIUL JUDETEAN ARAD, CONSILIUL JUDETEAN BIHOR CNAIR			FUNCTIA / POSITION: COORDONATOR DE PROIECT / PROJECT MANAGER	NUME / NAME: ing. S. VEACESLAV	SEMNATURA / SIGNATURE: 	Titlu plansa / Drawing title: PLAN DE SITUATIE DLU LAYOUT PLAN	REV/ REV.:	DATA / DATE:	DETALII REVIZIE / REVISION DETAILS:	PROIECTAT / DESIGNER:
	INVESTITIA / INVESTMENT: ACTUALIZARE/COMPLETARE/REVIZUIRE (S.F. + P.A.C. + P.O.E. + P.T.E.) "DRUM EXPRES ARAD ORADEA" ACTUALIZATION/COMPLETION (S.F. + P.A.C. + P.O.E. + P.T.E.) "EXPRESS ROAD ARAD ORADEA"			SEF PROIECT SPECIALITATE / TEAM LEADER: ing. C. TODERASCU		LUCRARI DE DRUM / ROAD WORKS		Cod plansa / Drawing code: CST-0121-PT-2-DX-02-NHUPS-18-R00			
FAZA PROIECTARE / DESIGN STAGE: PROIECT TEHNIC DE EXECUTIE / TECHNICAL PROJECT AND DETAILED DESIGN			PROIECTAT / DESIGNER: ing. C. TODERASCU								
 PROIECT CO-FINANȚAT DIN FONDUL DE COEZIUNE, PRIN PROGRAMUL OPERAȚIONAL INFRASTRUCTURĂ MARE / PROJECT CO-FINANCED FROM THE COHESION FUND, THROUGH THE LARGE INFRASTRUCTURE OPERATIONAL PROGRAM			Contract / Contract: 14724/01.07.2021	Data / Date: 11.2023	Scara / Scale: 1:1000	VERIFICAT / INTERNAL CHECKER: ing. N. GISCA					







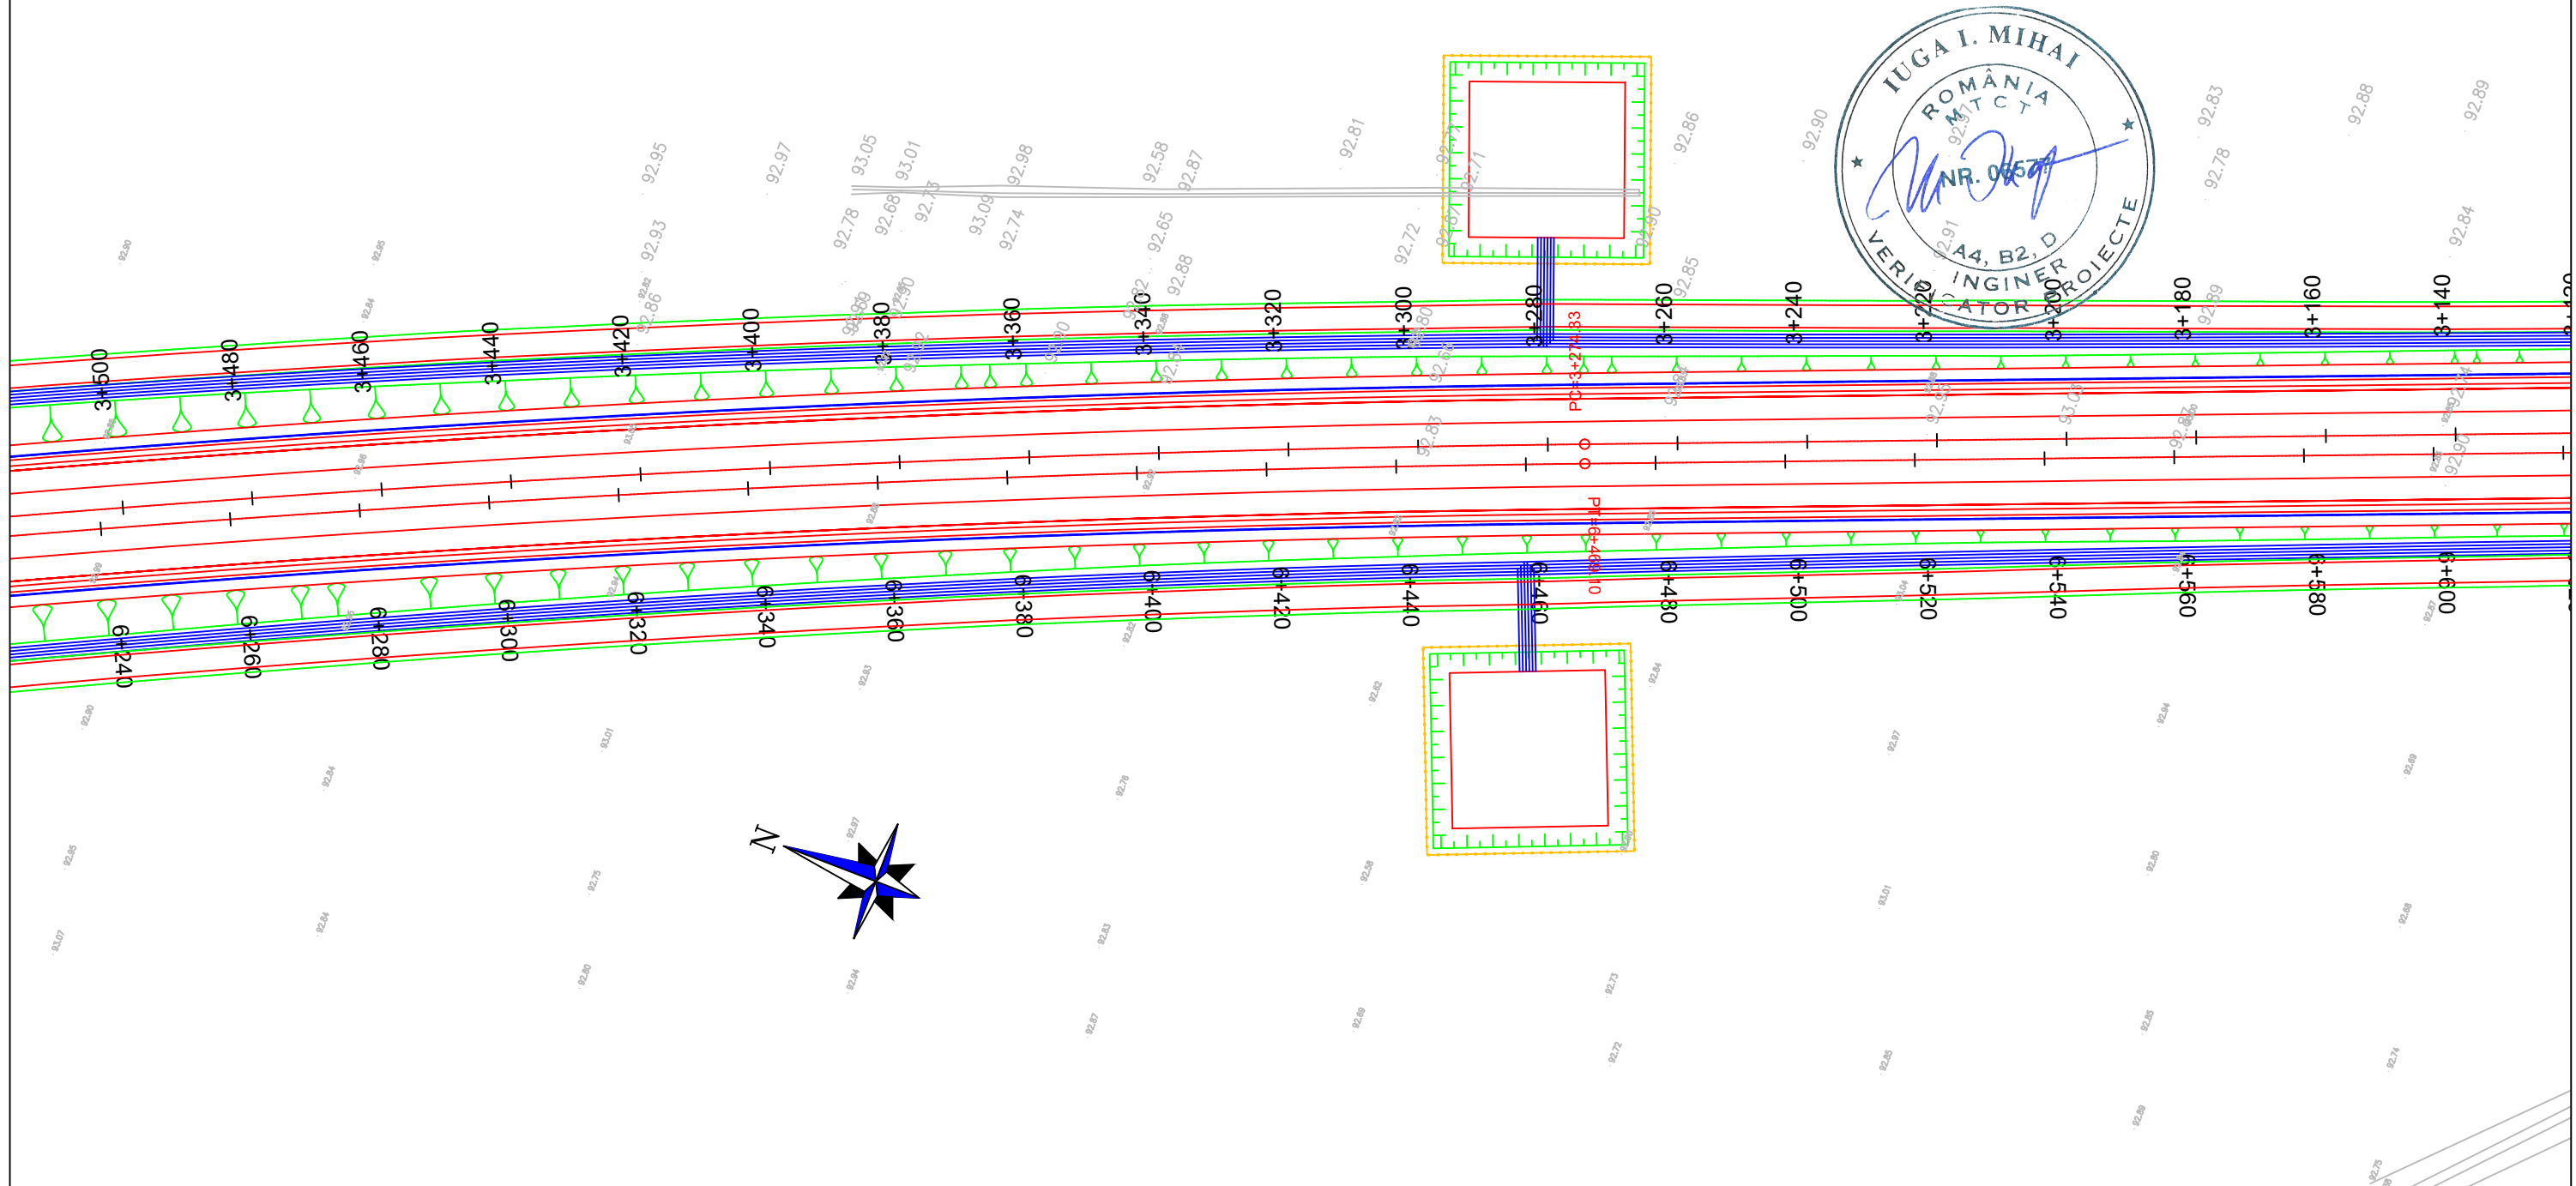

PLAN DE SITUATIE DRUM DE LEGATURA UNGARIA / LAYOUT PLAN HUNGARY CONNECTION ROAD

← UNGARIA

Scara / Scale: 1:1000

ARAD-ORADEA →




PROIECTANT / DESIGNER: S.C. CONSITRANS S.R.L. 	BENEFICIAR / BENEFICIARY: MUNICIPIUL ARAD, MUNICIPIUL ORADEA, CONSILIUL JUDETEAN ARAD, CONSILIUL JUDETEAN BIHOR CNAIR			FUNCTIA / POSITION:	NUME / NAME:	SEMNTURA / SIGNATURE:	Titlu plansa / Drawing title: PLAN DE SITUATIE DLU LAYOUT PLAN	REV/ REV.:	DATA/ DATE:	DETALII REVIZIE / REVISION DETAILS:	PROIECTAT / DESIGNER:
	INVESTITIA / INVESTMENT: ACTUALIZARE/COMPLETARE/REVIZUIRE (S.F. + P.A.C. + P.O.E + P.T.E.) "DRUM EXPRES ARAD ORADEA" ACTUALIZATION/COMPLETION (S.F. + P.A.C. + P.O.E + P.T.E.) "EXPRESS ROAD ARAD ORADEA"			COORDONATOR DE PROIECT / PROJECT MANAGER: ing. S. VEACESLAV	SEF PROIECT SPECIALITATE / TEAM LEADER: ing. C. TODERASCU	 		FAZA PROIECTARE / DESIGN STAGE: PROIECT TEHNIC DE EXECUTIE / TECHNICAL PROJECT AND DETAILED DESIGN	PROIECTAT / DESIGNER: ing. C. TODERASCU		LUCRARI DE DRUM / ROAD WORKS
   PROIECT CO-FINANȚAT DIN FONDUL DE COEZIUNE, PRIN PROGRAMUL OPERAȚIONAL INFRASTRUCTURĂ MARE / PROJECT CO-FINANCED FROM THE COHESION FUND, THROUGH THE LARGE INFRASTRUCTURE OPERATIONAL PROGRAM			Contract /Contract: 14724/01.07.2021	Data / Date: 11.2023	Scara /Scale: 1:1000	VERIFICAT / INTERNAL CHECKER: ing. N. GISCA					







PLAN DE SITUATIE DRUM DE LEGATURA UNGARIA / LAYOUT PLAN HUNGARY CONNECTION ROAD

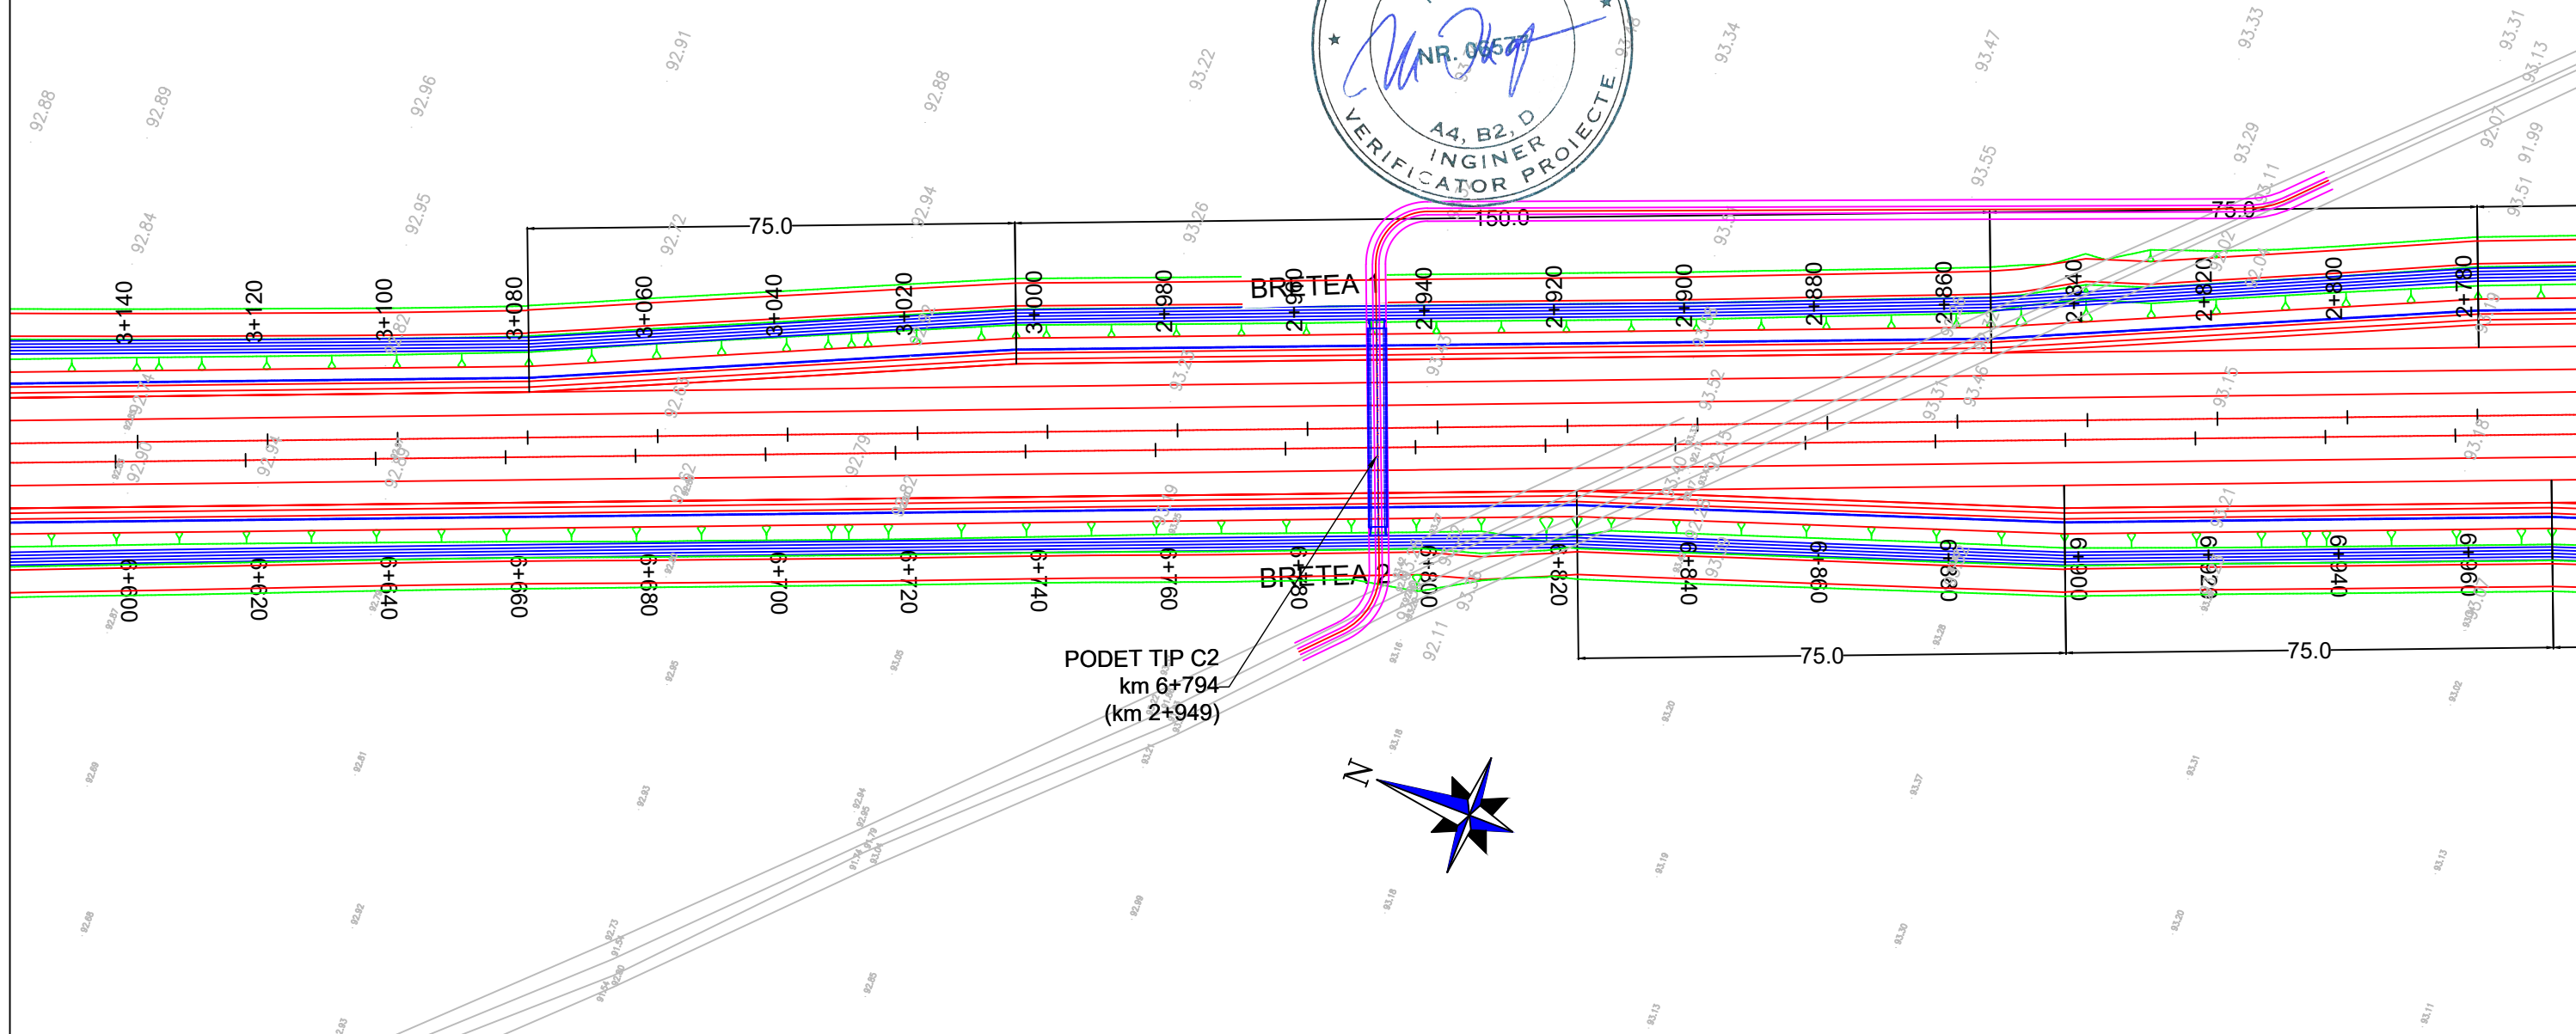← UNGARIA

ARAD-ORADEA →

Scara / Scale: 1:1000




PROIECTANT / DESIGNER: S.C. CONSITRANS S.R.L. 	BENEFICIAR / BENEFICIARY: MUNICIPIUL ARAD, MUNICIPIUL ORADEA, CONSILIUL JUDETEAN ARAD, CONSILIUL JUDETEAN BIHOR CNAIR			FUNCTIA / POSITION: COORDONATOR DE PROIECT / PROJECT MANAGER	NUME / NAME: ing. S. VEACESLAV	SEMNTURA / SIGNATURE: 	Titlu plansa / Drawing title: PLAN DE SITUATIE DLU LAYOUT PLAN	REV/ REV.:	DATA/ DATE:	DETALII REVIZIE / REVISION DETAILS:	PROIECTAT / DESIGNER:
	INVESTITIA / INVESTMENT: ACTUALIZARE/COMPLETARE/REVIZUIRE (S.F. + P.A.C. + P.O.E. + P.T.E.) "DRUM EXPRES ARAD ORADEA" ACTUALIZATION/COMPLETION (S.F. + P.A.C. + P.O.E. + P.T.E.) "EXPRESS ROAD ARAD ORADEA"			SEF PROIECT SPECIALITATE / TEAM LEADER: ing. C. TODERASCU		LUCRARI DE DRUM / ROAD WORKS		Cod plansa / Drawing code: CST-0121-PT-2-DX-02-NHUPS-20-R00			
FAZA PROIECTARE / DESIGN STAGE: PROIECT TEHNIC DE EXECUTIE / TECHNICAL PROJECT AND DETAILED DESIGN			PROIECTAT / DESIGNER: ing. C. TODERASCU								
			Contract / Contract: 14724/01.07.2021	Data / Date: 11.2023	Scara / Scale: 1:1000	VERIFICAT / INTERNAL CHECKER: ing. N. GISCA					





PLAN DE SITUATIE DRUM DE LEGATURA UNGARIA / LAYOUT PLAN HUNGARY CONNECTION ROAD

Scara / Scale: 1:1000

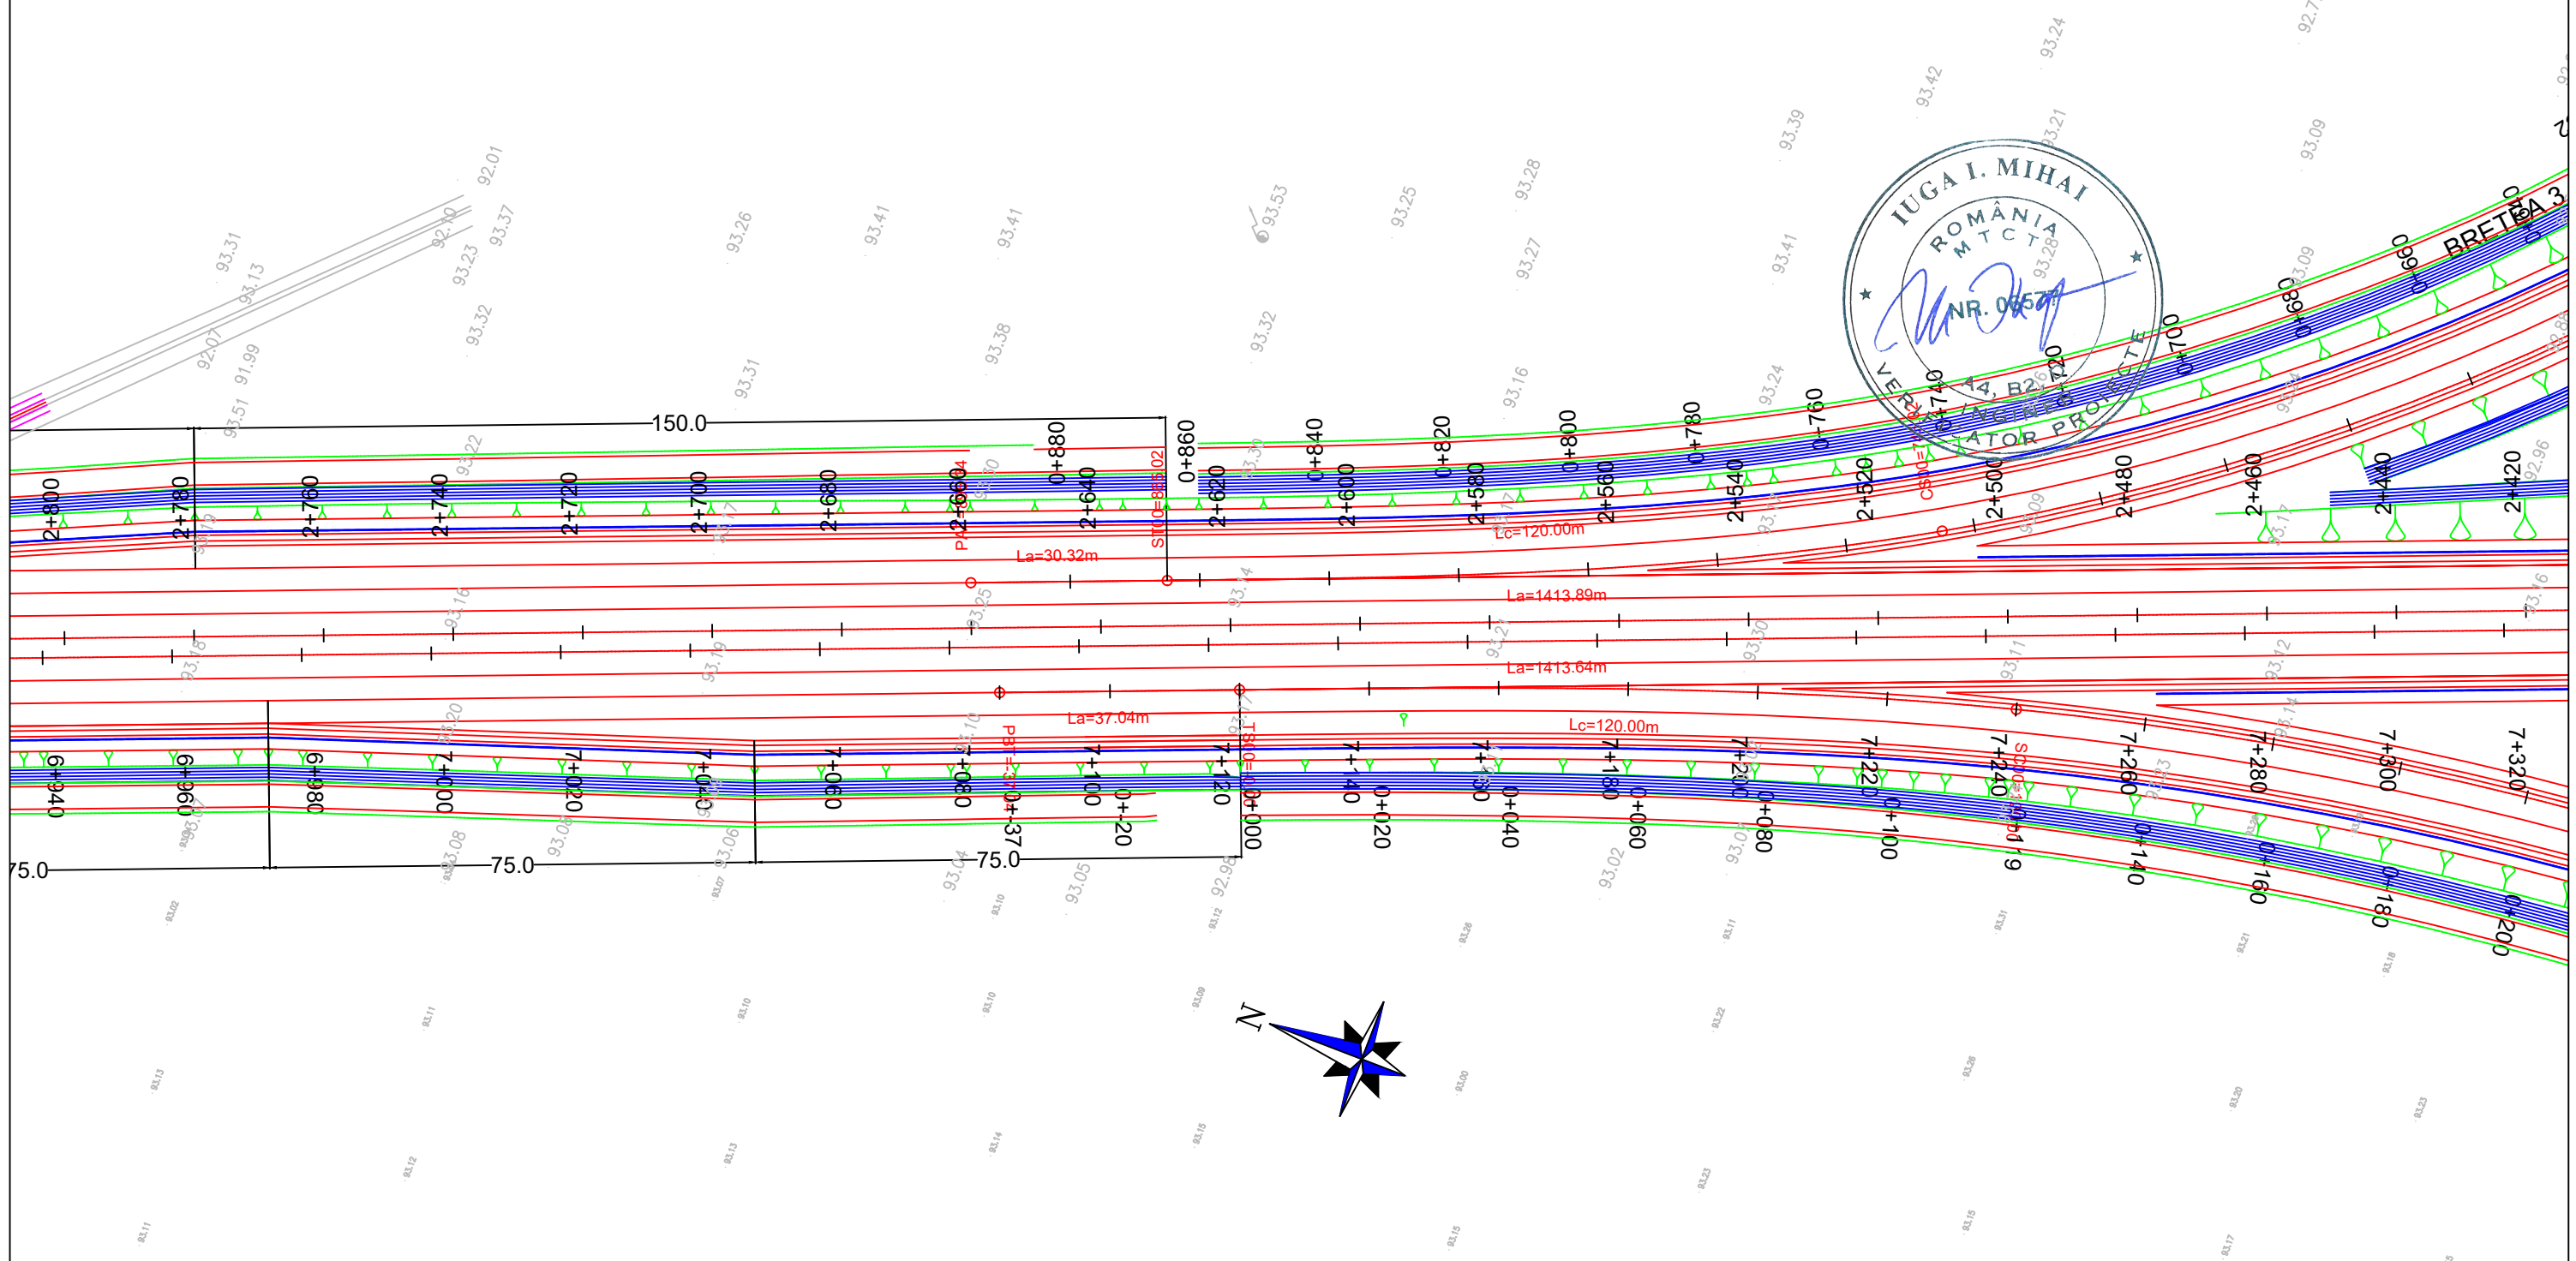← UNGARIA


ARAD-ORADEA →









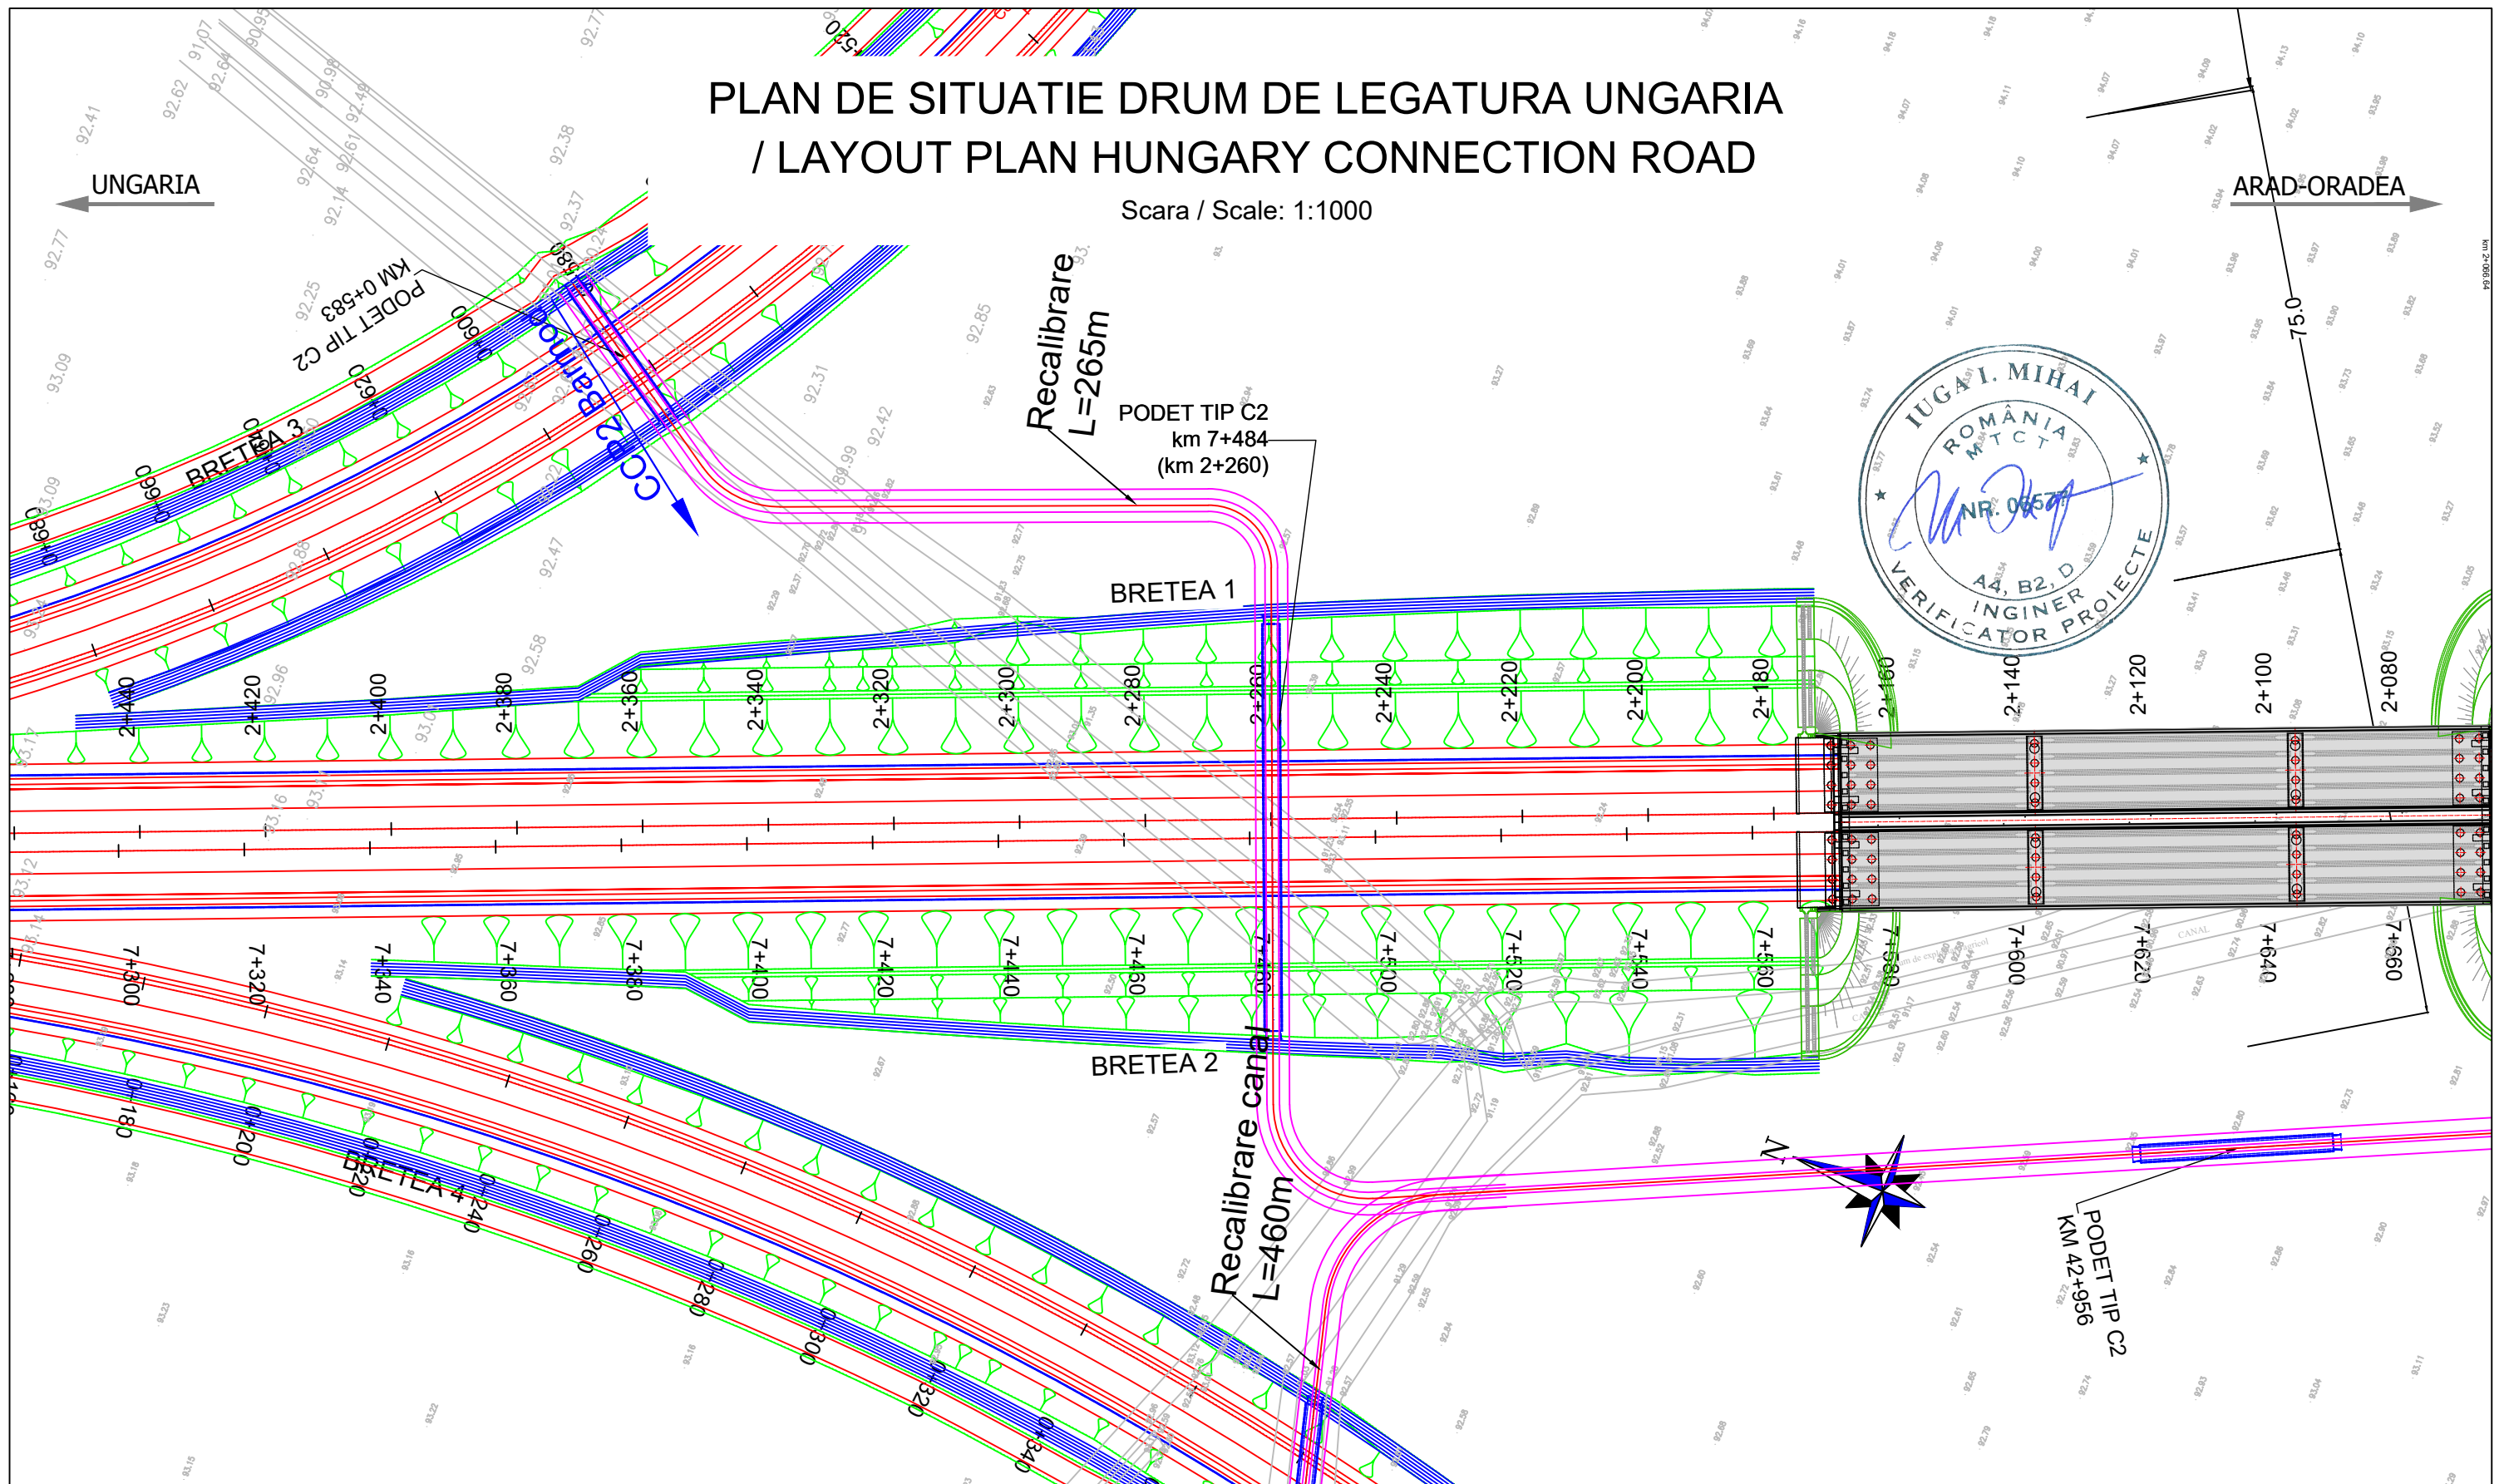

PROIECTANT / DESIGNER: S.C. CONSITRANS S.R.L. 	BENEFICIAR / BENEFICIARY: MUNICIPIUL ARAD, MUNICIPIUL ORADEA, CONSILIUL JUDETEAN ARAD, CONSILIUL JUDETEAN BIHOR CNAIR			FUNCTIA / POSITION:	NUME / NAME:	SEMNATURA / SIGNATURE:	Titlu plansa / Drawing title: PLAN DE SITUATIE DLU LAYOUT PLAN	REV/ REV.:	DATA/ DATE:	DETALII REVIZIE / REVISION DETAILS:	PROIECTAT / DESIGNER:
	INVESTITIA / INVESTMENT: ACTUALIZARE/COMPLETARE/REVIZUIRE (S.F. + P.A.C. + P.O.E. + P.T.E.) "DRUM EXPRES ARAD ORADEA" ACTUALIZATION/COMPLETION (S.F. + P.A.C. + P.O.E. + P.T.E.) "EXPRESS ROAD ARAD ORADEA"			COORDONATOR DE PROIECT / PROJECT MANAGER: ing. S. VEACESLAV	SEMNATURA / SIGNATURE:	SEMNATURA / SIGNATURE:		REV/ REV.:	DATA/ DATE:	DETALII REVIZIE / REVISION DETAILS:	PROIECTAT / DESIGNER:
   PROIECT CO-FINANȚAT DIN FONDUL DE COEZIUNE, PRIN PROGRAMUL OPERAȚIONAL INFRASTRUCTURĂ MARE / PROJECT CO-FINANANCED FROM THE COHESION FUND, THROUGH THE LARGE INFRASTRUCTURE OPERATIONAL PROGRAM	FAZA PROIECTARE / DESIGN STAGE: PROIECT TEHNIC DE EXECUTIE / TECHNICAL PROJECT AND DETAILED DESIGN			PROIECTAT / DESIGNER: ing. C. TODERASCU	SEMNATURA / SIGNATURE:	SEMNATURA / SIGNATURE:	REV/ REV.:	DATA/ DATE:	DETALII REVIZIE / REVISION DETAILS:	PROIECTAT / DESIGNER:	
	Contract / Contract: 14724/01.07.2021	Data / Date: 11.2023	Scara / Scale: 1:1000	VERIFICAT / INTERNAL CHECKER: ing. N. GISCA	SEMNATURA / SIGNATURE:	SEMNATURA / SIGNATURE:	REV/ REV.:	DATA/ DATE:	DETALII REVIZIE / REVISION DETAILS:	PROIECTAT / DESIGNER:	
Cod plansa / Drawing code: CST-0121-PT-2-DX-02-NHUPS-21-R00							REV/ REV.:	DATA/ DATE:	DETALII REVIZIE / REVISION DETAILS:	PROIECTAT / DESIGNER:	

PLAN DE SITUATIE DRUM DE LEGATURA UNGARIA / LAYOUT PLAN HUNGARY CONNECTION ROAD


Scara / Scale: 1:1000








PROIECTANT / DESIGNER: S.C. CONSITRANS S.R.L. 	BENEFICIAR / BENEFICIARY: MUNICIPIUL ARAD, MUNICIPIUL ORADEA, CONSILIUL JUDETEAN ARAD, CONSILIUL JUDETEAN BIHOR, CNAIR			FUNCTIA / POSITION: COORDONATOR DE PROIECT / PROJECT MANAGER	NUME / NAME: ing. S. VEACESLAV	SEMNTURA / SIGNATURE: 	Titlu plansa / Drawing title: PLAN DE SITUATIE DLU LAYOUT PLAN	REV/ REV. /	DATA / DATE: /	DETALII REVIZIE / REVISION DETAILS: /	PROIECTAT / DESIGNER: /
	INVESTITIA / INVESTMENT: ACTUALIZARE/COMPLETARE/REVIZUIRE (S.F. + P.A.C. + P.O.E. + P.T.E.) "DRUM EXPRES ARAD ORADEA" ACTUALIZATION/COMPLETION (S.F. + P.A.C. + P.O.E. + P.T.E.) "EXPRESS ROAD ARAD ORADEA"			SEF PROIECT SPECIALITATE / TEAM LEADER: ing. C. TODERASCU							
   PROIECT CO-FINANȚAT DIN FONDUL DE COEZIUNE, PRIN PROGRAMUL OPERAȚIONAL INFRASTRUCTURĂ MARE / PROJECT CO-FINANCED FROM THE COHESION FUND, THROUGH THE LARGE INFRASTRUCTURE OPERATIONAL PROGRAM	FAZA PROIECTARE / DESIGN STAGE: PROIECT TEHNIC DE EXECUTIE / TECHNICAL PROJECT AND DETAILED DESIGN			PROIECTAT / DESIGNER: ing. C. TODERASCU		LUCRARI DE DRUM / ROAD WORKS	Cod plansa / Drawing code: CST-0121-PT-2-DX-02-NHUPS-22-R00	/	/	/	/
	Contract / Contract: 14724/01.07.2021	Data / Date: 11.2023	Scara / Scale: 1:1000	VERIFICAT / INTERNAL CHECKER: ing. N. GISCA							

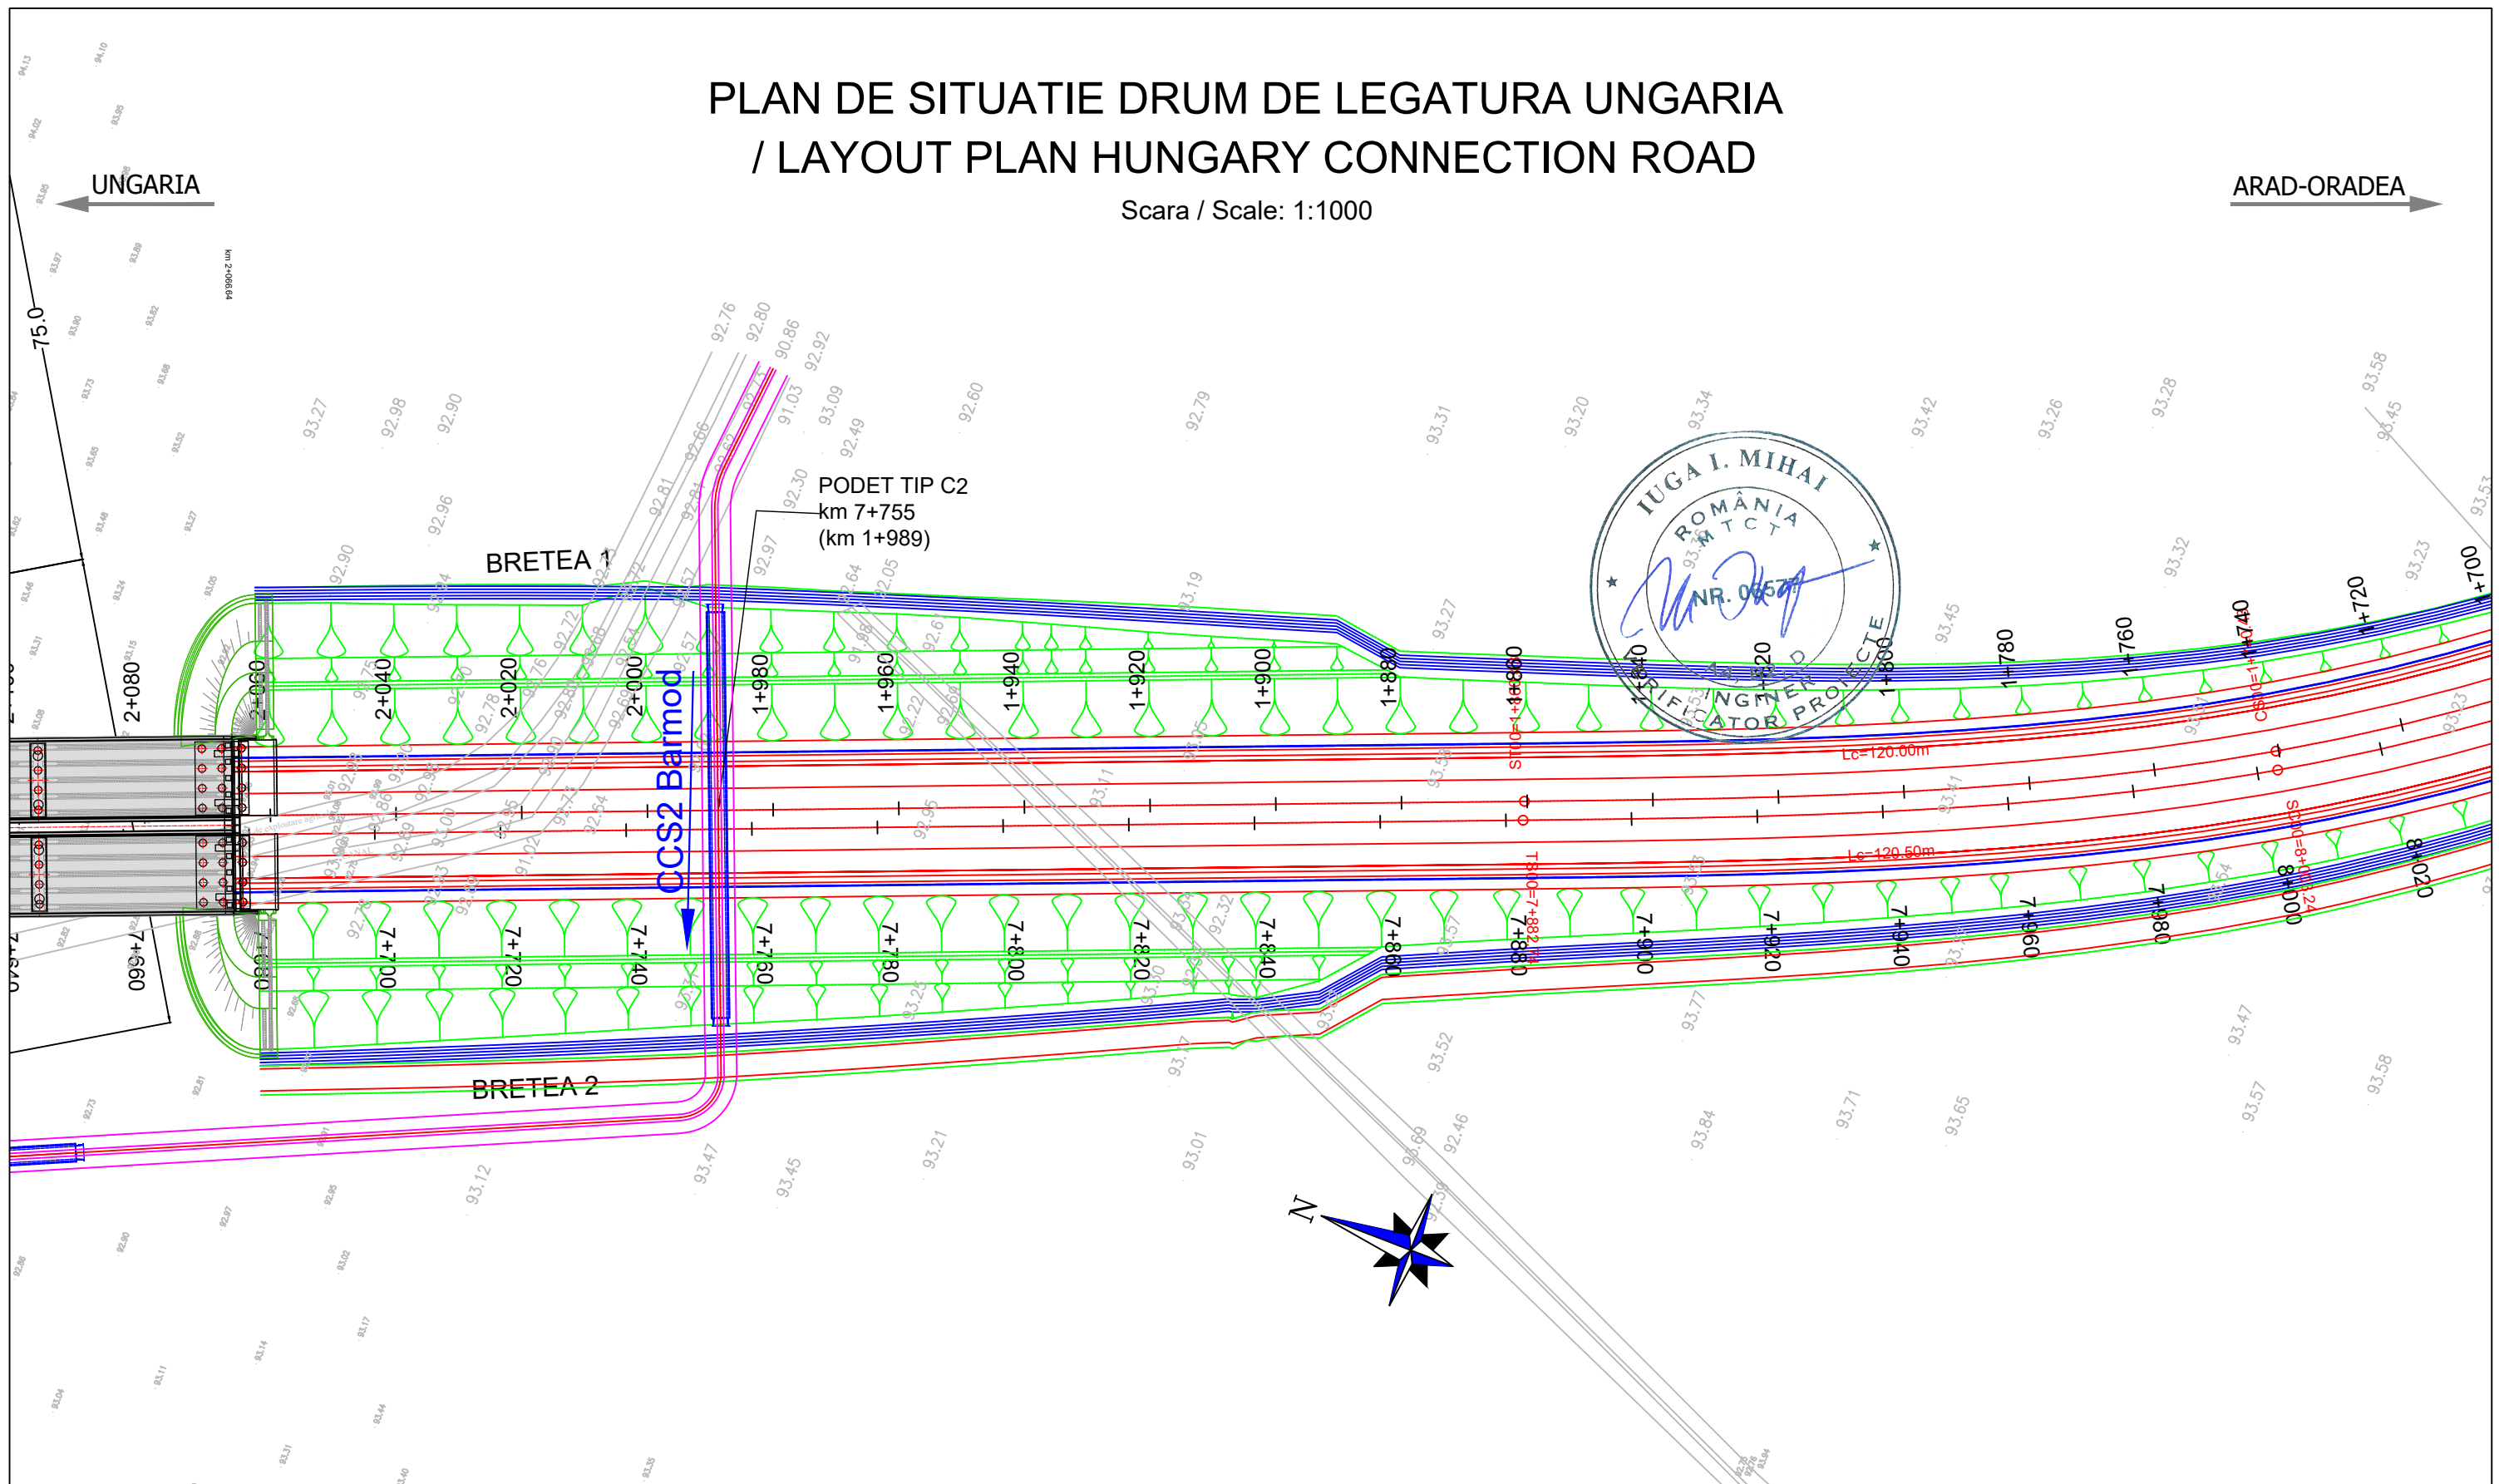PLAN DE SITUATIE DRUM DE LEGATURA UNGARIA / LAYOUT PLAN HUNGARY CONNECTION ROAD

Scara / Scale: 1:1000



PROIECTANT / DESIGNER: S.C. CONSITRANS S.R.L. 	BENEFICIAR / BENEFICIARY: MUNICIPIUL ARAD, MUNICIPIUL ORADEA, CONSILIUL JUDETEAN ARAD, CONSILIUL JUDETEAN BIHOR CNAIR			FUNCTIA / POSITION:	NUME / NAME:	SEMNTATURA / SIGNATURE:	Titlu plansa / Drawing title:	REV/ REV.	DATA/ DATE:	DETALII REVIZIE / REVISION DETAILS:	PROIECTAT / DESIGNER:
	INVESTITIA / INVESTMENT: ACTUALIZARE/COMPLETARE/REVIZUIRE (S.F. + P.A.C. + P.O.E. + P.T.E.) "DRUM EXPRES ARAD ORADEA" ACTUALIZATION/COMPLETION (S.F. + P.A.C. + P.O.E. + P.T.E.) "EXPRESS ROAD ARAD ORADEA"			COORDONATOR DE PROIECT / PROJECT MANAGER: ing. S. VEACESLAV 	SEF PROIECT SPECIALITATE / TEAM LEADER: ing. C. TODERASCU 	PLAN DE SITUATIE DLU LAYOUT PLAN					
FAZA PROIECTARE / DESIGN STAGE: PROIECT TEHNIC DE EXECUTIE / TECHNICAL PROJECT AND DETAILED DESIGN			PROIECTAT / DESIGNER: ing. C. TODERASCU 	LUCRARI DE DRUM / ROAD WORKS							
Contract / Contract: 14724/01.07.2021 Project / Project no.: 001/2021			Data / Date: 11.2023	Scara / Scale: 1:1000	VERIFICAT / INTERNAL CHECKER: ing. N. GISCA 	Cod plansa / Drawing code: CST-0121-PT-2-DX-02-NHUPS-23-R00					


UNIUNEA EUROPEANA
 PROIECT CO-FINANȚAT DIN FONDUL DE COEZIUNE, PRIN PROGRAMUL OPERAȚIONAL INFRASTRUCTURĂ MARE / PROJECT CO-FINANCED FROM THE COHESION FUND, THROUGH THE LARGE INFRASTRUCTURE OPERATIONAL PROGRAM







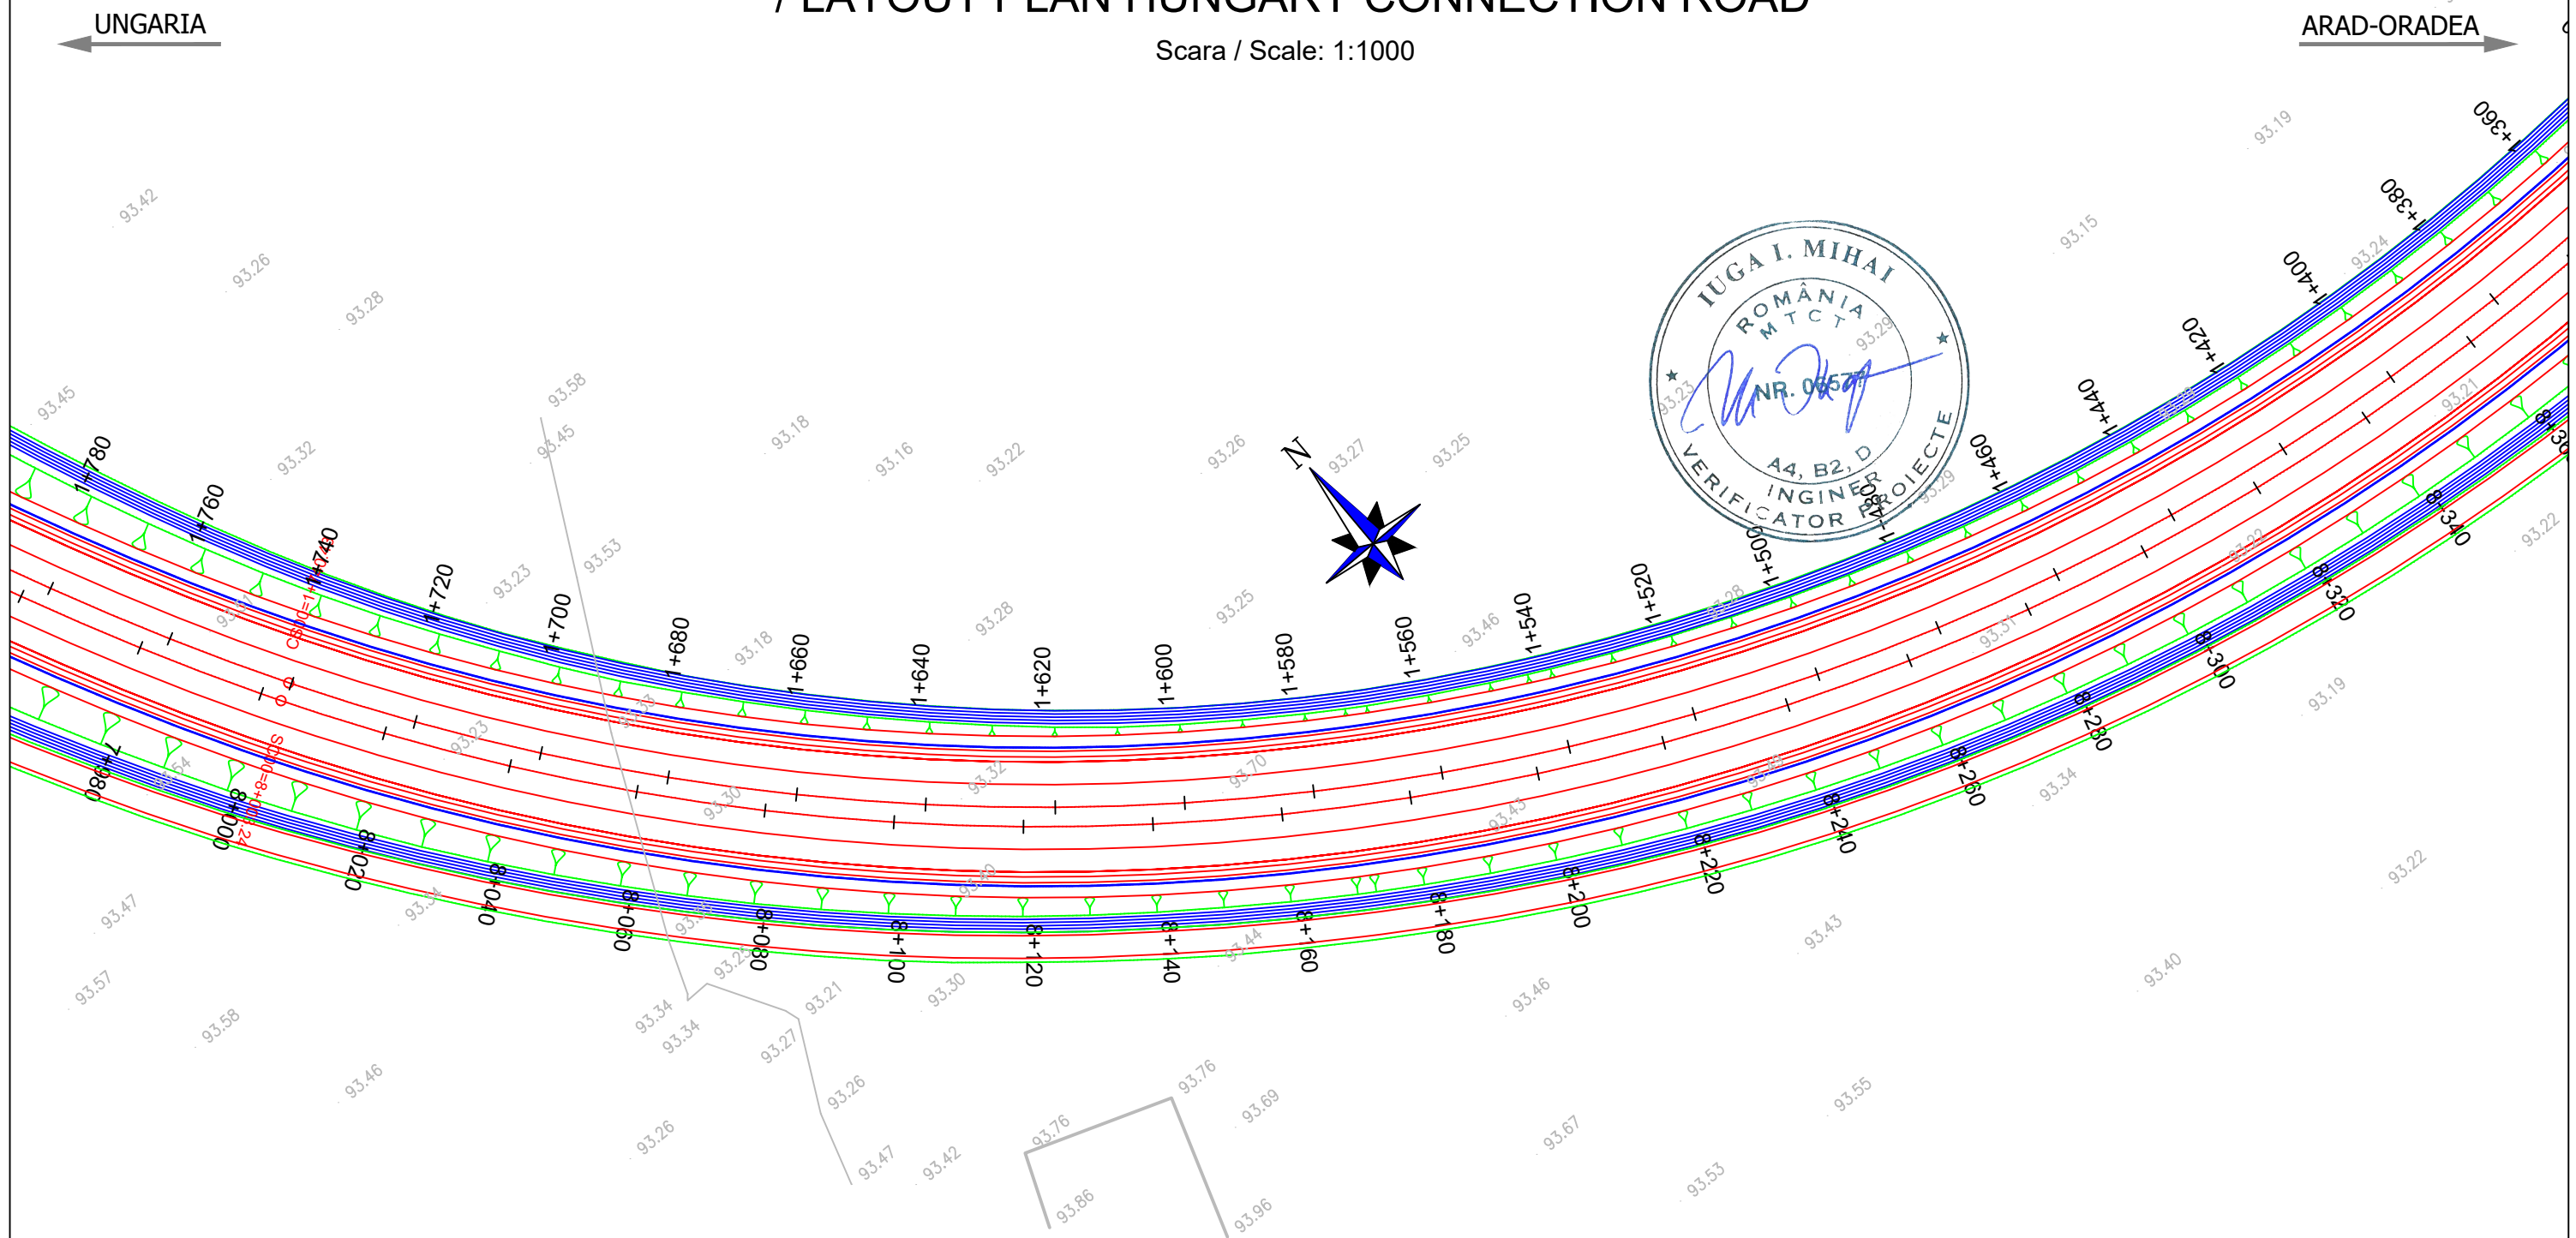


GUVERNUL ROMÂNIEI

Instrumente Structurale 2014-2020

PLAN DE SITUATIE DRUM DE LEGATURA UNGARIA / LAYOUT PLAN HUNGARY CONNECTION ROAD

Scara / Scale: 1:1000




PROIECTANT / DESIGNER: S.C. CONSITRANS S.R.L. 	BENEFICIAR / BENEFICIARY: MUNICIPIUL ARAD, MUNICIPIUL ORADEA, CONSILIUL JUDETEAN ARAD, CONSILIUL JUDETEAN BIHOR CNAIR			FUNCTIA / POSITION:	NUME / NAME:	SEMNATURA / SIGNATURE:	Titlu plansa / Drawing title: PLAN DE SITUATIE DLU LAYOUT PLAN	REV/ REV.:	DATA/ DATE:	DETALII REVIZIE / REVISION DETAILS:	PROIECTAT / DESIGNER:
	INVESTITIA / INVESTMENT: ACTUALIZARE/COMPLETARE/REVIZUIRE (S.F. + P.A.C. + P.O.E. + P.T.E.) "DRUM EXPRES ARAD ORADEA" ACTUALIZATION/COMPLETION (S.F. + P.A.C. + P.O.E. + P.T.E.) "EXPRESS ROAD ARAD ORADEA"			COORDONATOR DE PROIECT / PROJECT MANAGER: ing. S. VEACESLAV 	SEF PROIECT SPECIALITATE / TEAM LEADER: ing. C. TODERASCU 	PROIECTAT / DESIGNER: ing. C. TODERASCU 					
FAZA PROIECTARE / DESIGN STAGE: PROIECT TEHNIC DE EXECUTIE / TECHNICAL PROJECT AND DETAILED DESIGN			PROIECTAT / DESIGNER: ing. C. TODERASCU 	VERIFICAT / INTERNAL CHECKER: ing. N. GISCA 	Cod plansa / Drawing code: CST-0121-PT-2-DX-02-NHUPS-24-R00						
   PROIECT CO-FINANȚAT DIN FONDUL DE COEZIUNE, PRIN PROGRAMUL OPERAȚIONAL INFRASTRUCTURĂ MARE / PROJECT CO-FINANCED FROM THE COHESION FUND, THROUGH THE LARGE INFRASTRUCTURE OPERATIONAL PROGRAM			Contract / Contract: 14724/01.07.2021	Data / Date: 11.2023	Scara / Scale: 1:1000						







PLAN DE SITUATIE DRUM DE LEGATURA UNGARIA / LAYOUT PLAN HUNGARY CONNECTION ROAD

← UNGARIA

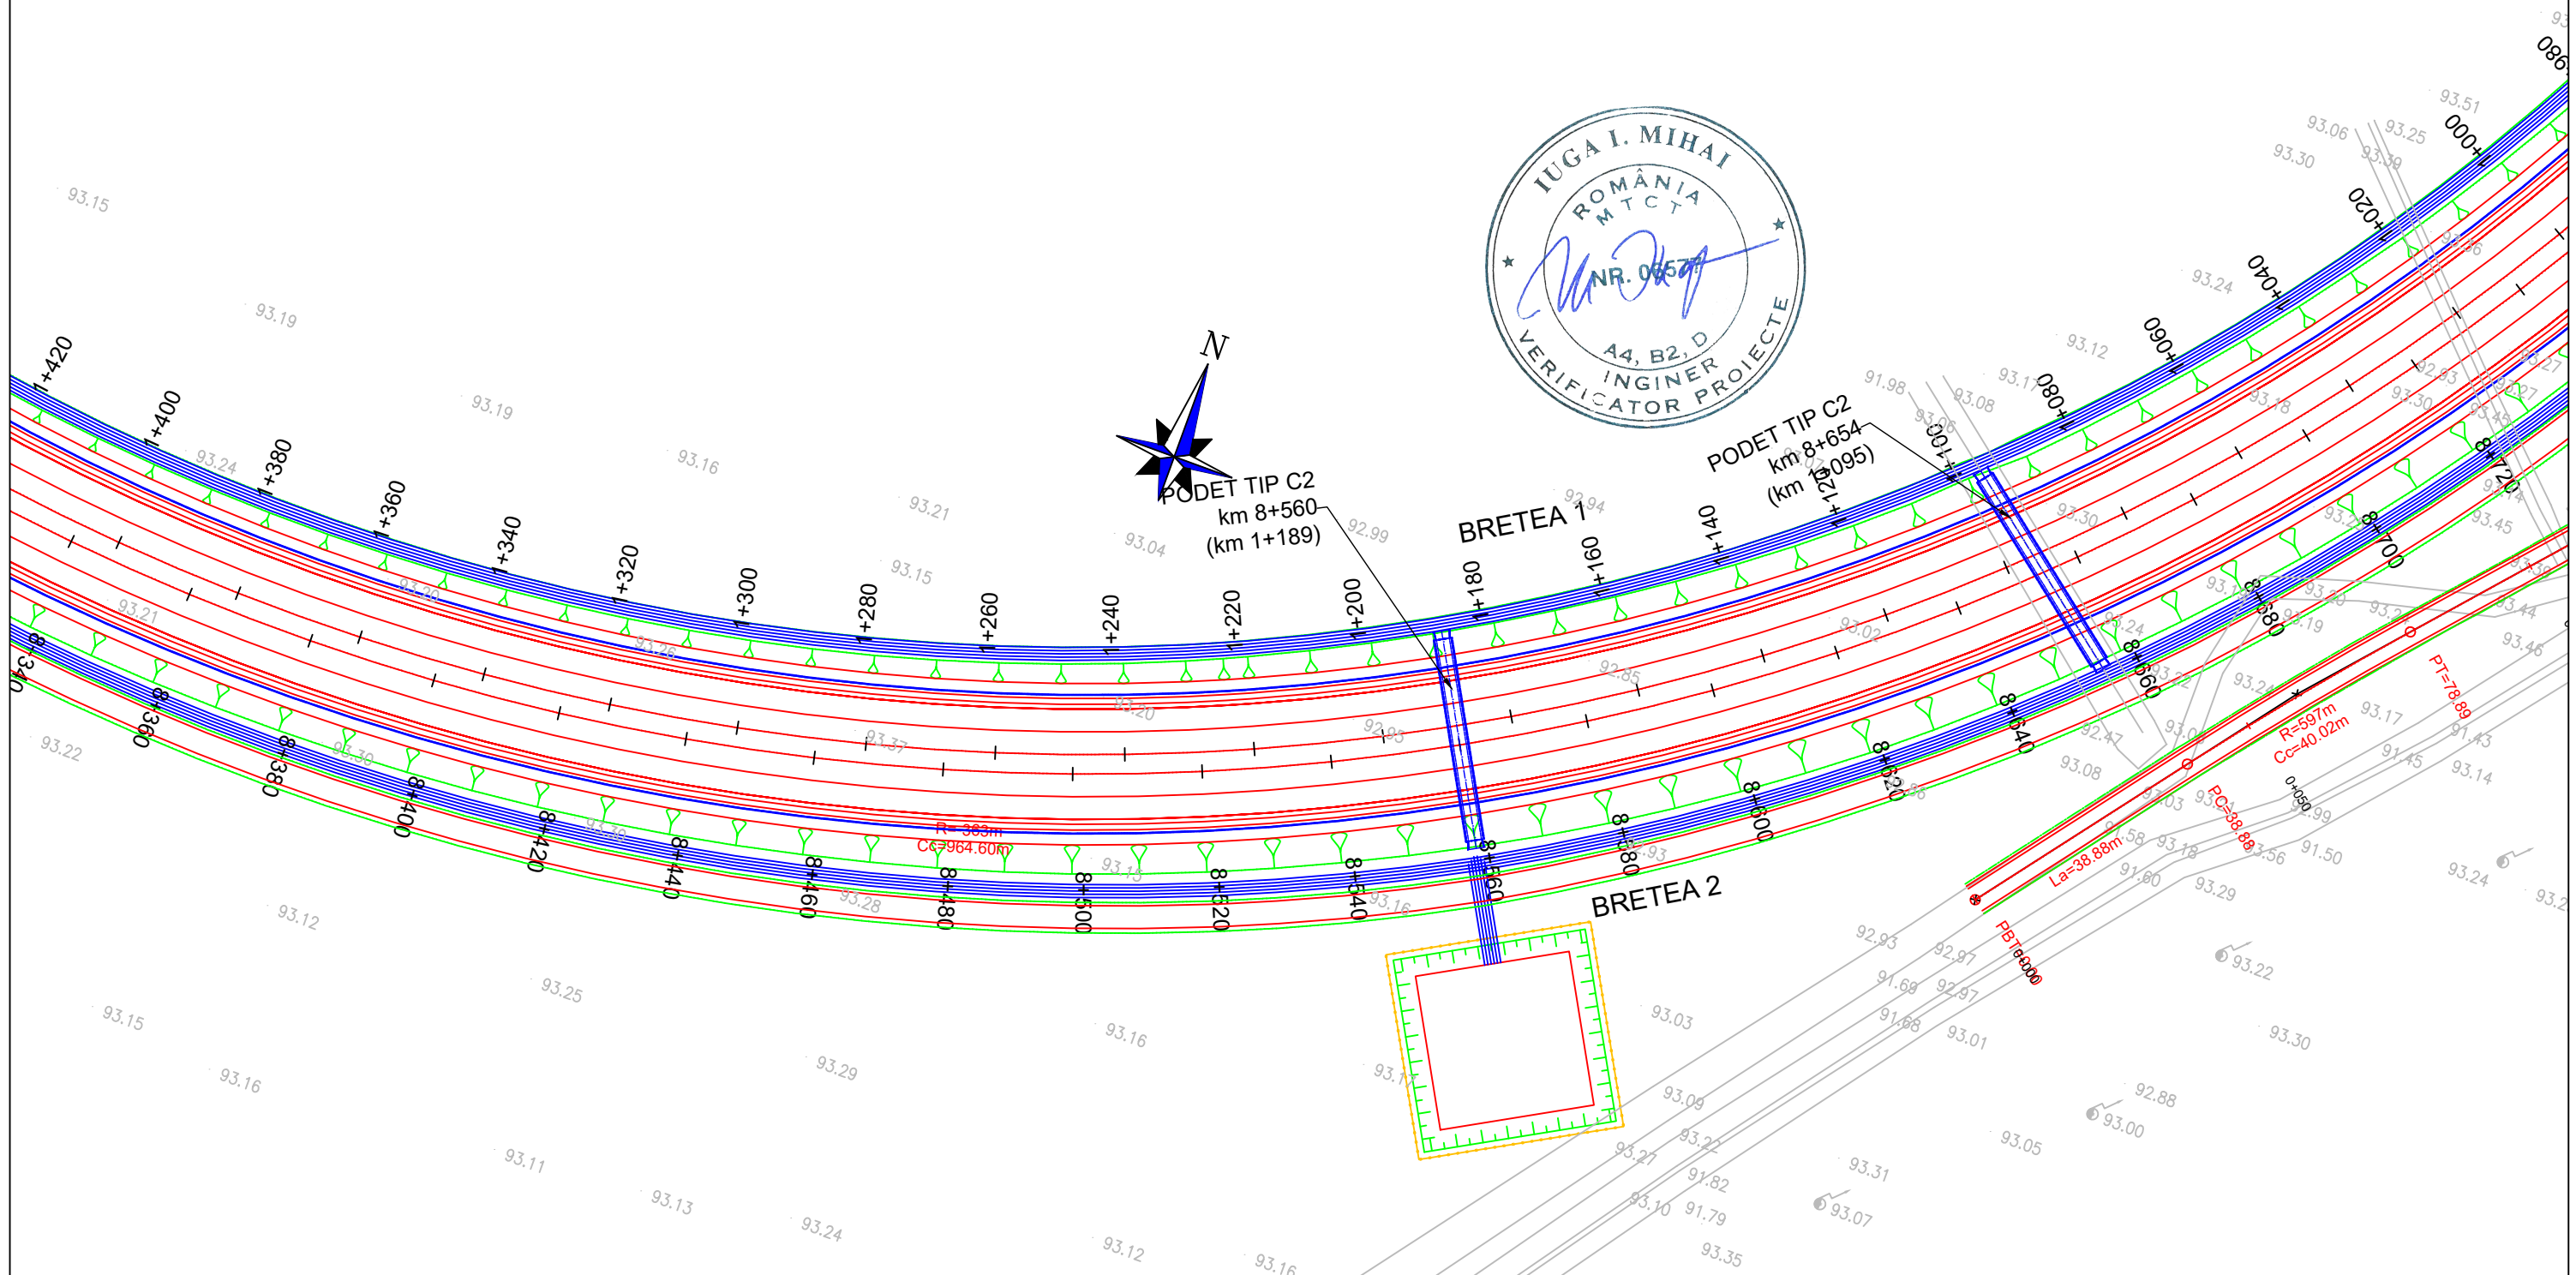Scara / Scale: 1:1000

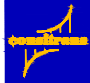ARAD-ORADEA →

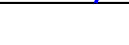

PROIECTANT / DESIGNER: S.C. CONSITRANS S.R.L. 	BENEFICIAR / BENEFICIARY: MUNICIPIUL ARAD, MUNICIPIUL ORADEA, CONSILIUL JUDETEAN ARAD, CONSILIUL JUDETEAN BIHOR CNAIR			FUNCTIA / POSITION:	NUME / NAME:	SEMNTURA / SIGNATURE:	Titlu plansa / Drawing title: PLAN DE SITUATIE DLU LAYOUT PLAN	REV/ REV.:	DATA/ DATE:	DETALII REVIZIE / REVISION DETAILS:	PROIECTAT / DESIGNER:
	INVESTITIA / INVESTMENT: ACTUALIZARE/COMPLETARE/REVIZUIRE (S.F. + P.A.C. + P.O.E. + P.T.E.) "DRUM EXPRES ARAD ORADEA" ACTUALIZATION/COMPLETION (S.F. + P.A.C. + P.O.E. + P.T.E.) "EXPRESS ROAD ARAD ORADEA"			COORDONATOR DE PROIECT / PROJECT MANAGER: ing. S. VEACESLAV 	SEF PROIECT SPECIALITATE / TEAM LEADER: ing. C. TODERASCU 	PROIECTAT / DESIGNER: ing. C. TODERASCU 		LUCRARI DE DRUM / ROAD WORKS	Cod plansa / Drawing code: CST-0121-PT-2-DX-02-NHUPS-25-R00		
FAZA PROIECTARE / DESIGN STAGE: PROIECT TEHNIC DE EXECUTIE / TECHNICAL PROJECT AND DETAILED DESIGN			PROIECTAT / DESIGNER: ing. C. TODERASCU 	VERIFICAT / INTERNAL CHECKER: ing. N. GISCA 	Contract / Contract: 14724/01.07.2021 Project / Project no.: 001/2021	Data / Date: 11.2023	Scara / Scale: 1:1000				



UNIUNEA EUROPEANA
 PROIECT CO-FINANȚAT DIN FONDUL DE COEZIUNE, PRIN PROGRAMUL OPERAȚIONAL INFRASTRUCTURĂ MARE / PROJECT CO-FINANCED FROM THE COHESION FUND, THROUGH THE LARGE INFRASTRUCTURE OPERATIONAL PROGRAM

INSTRUMENTE STRUCTURALE 2014-2020



PLAN DE SITUATIE DRUM DE LEGATURA UNGARIA / LAYOUT PLAN HUNGARY CONNECTION ROAD

Scara / Scale: 1:1000

UNGARIA

Canal

ARAD-ORADEA

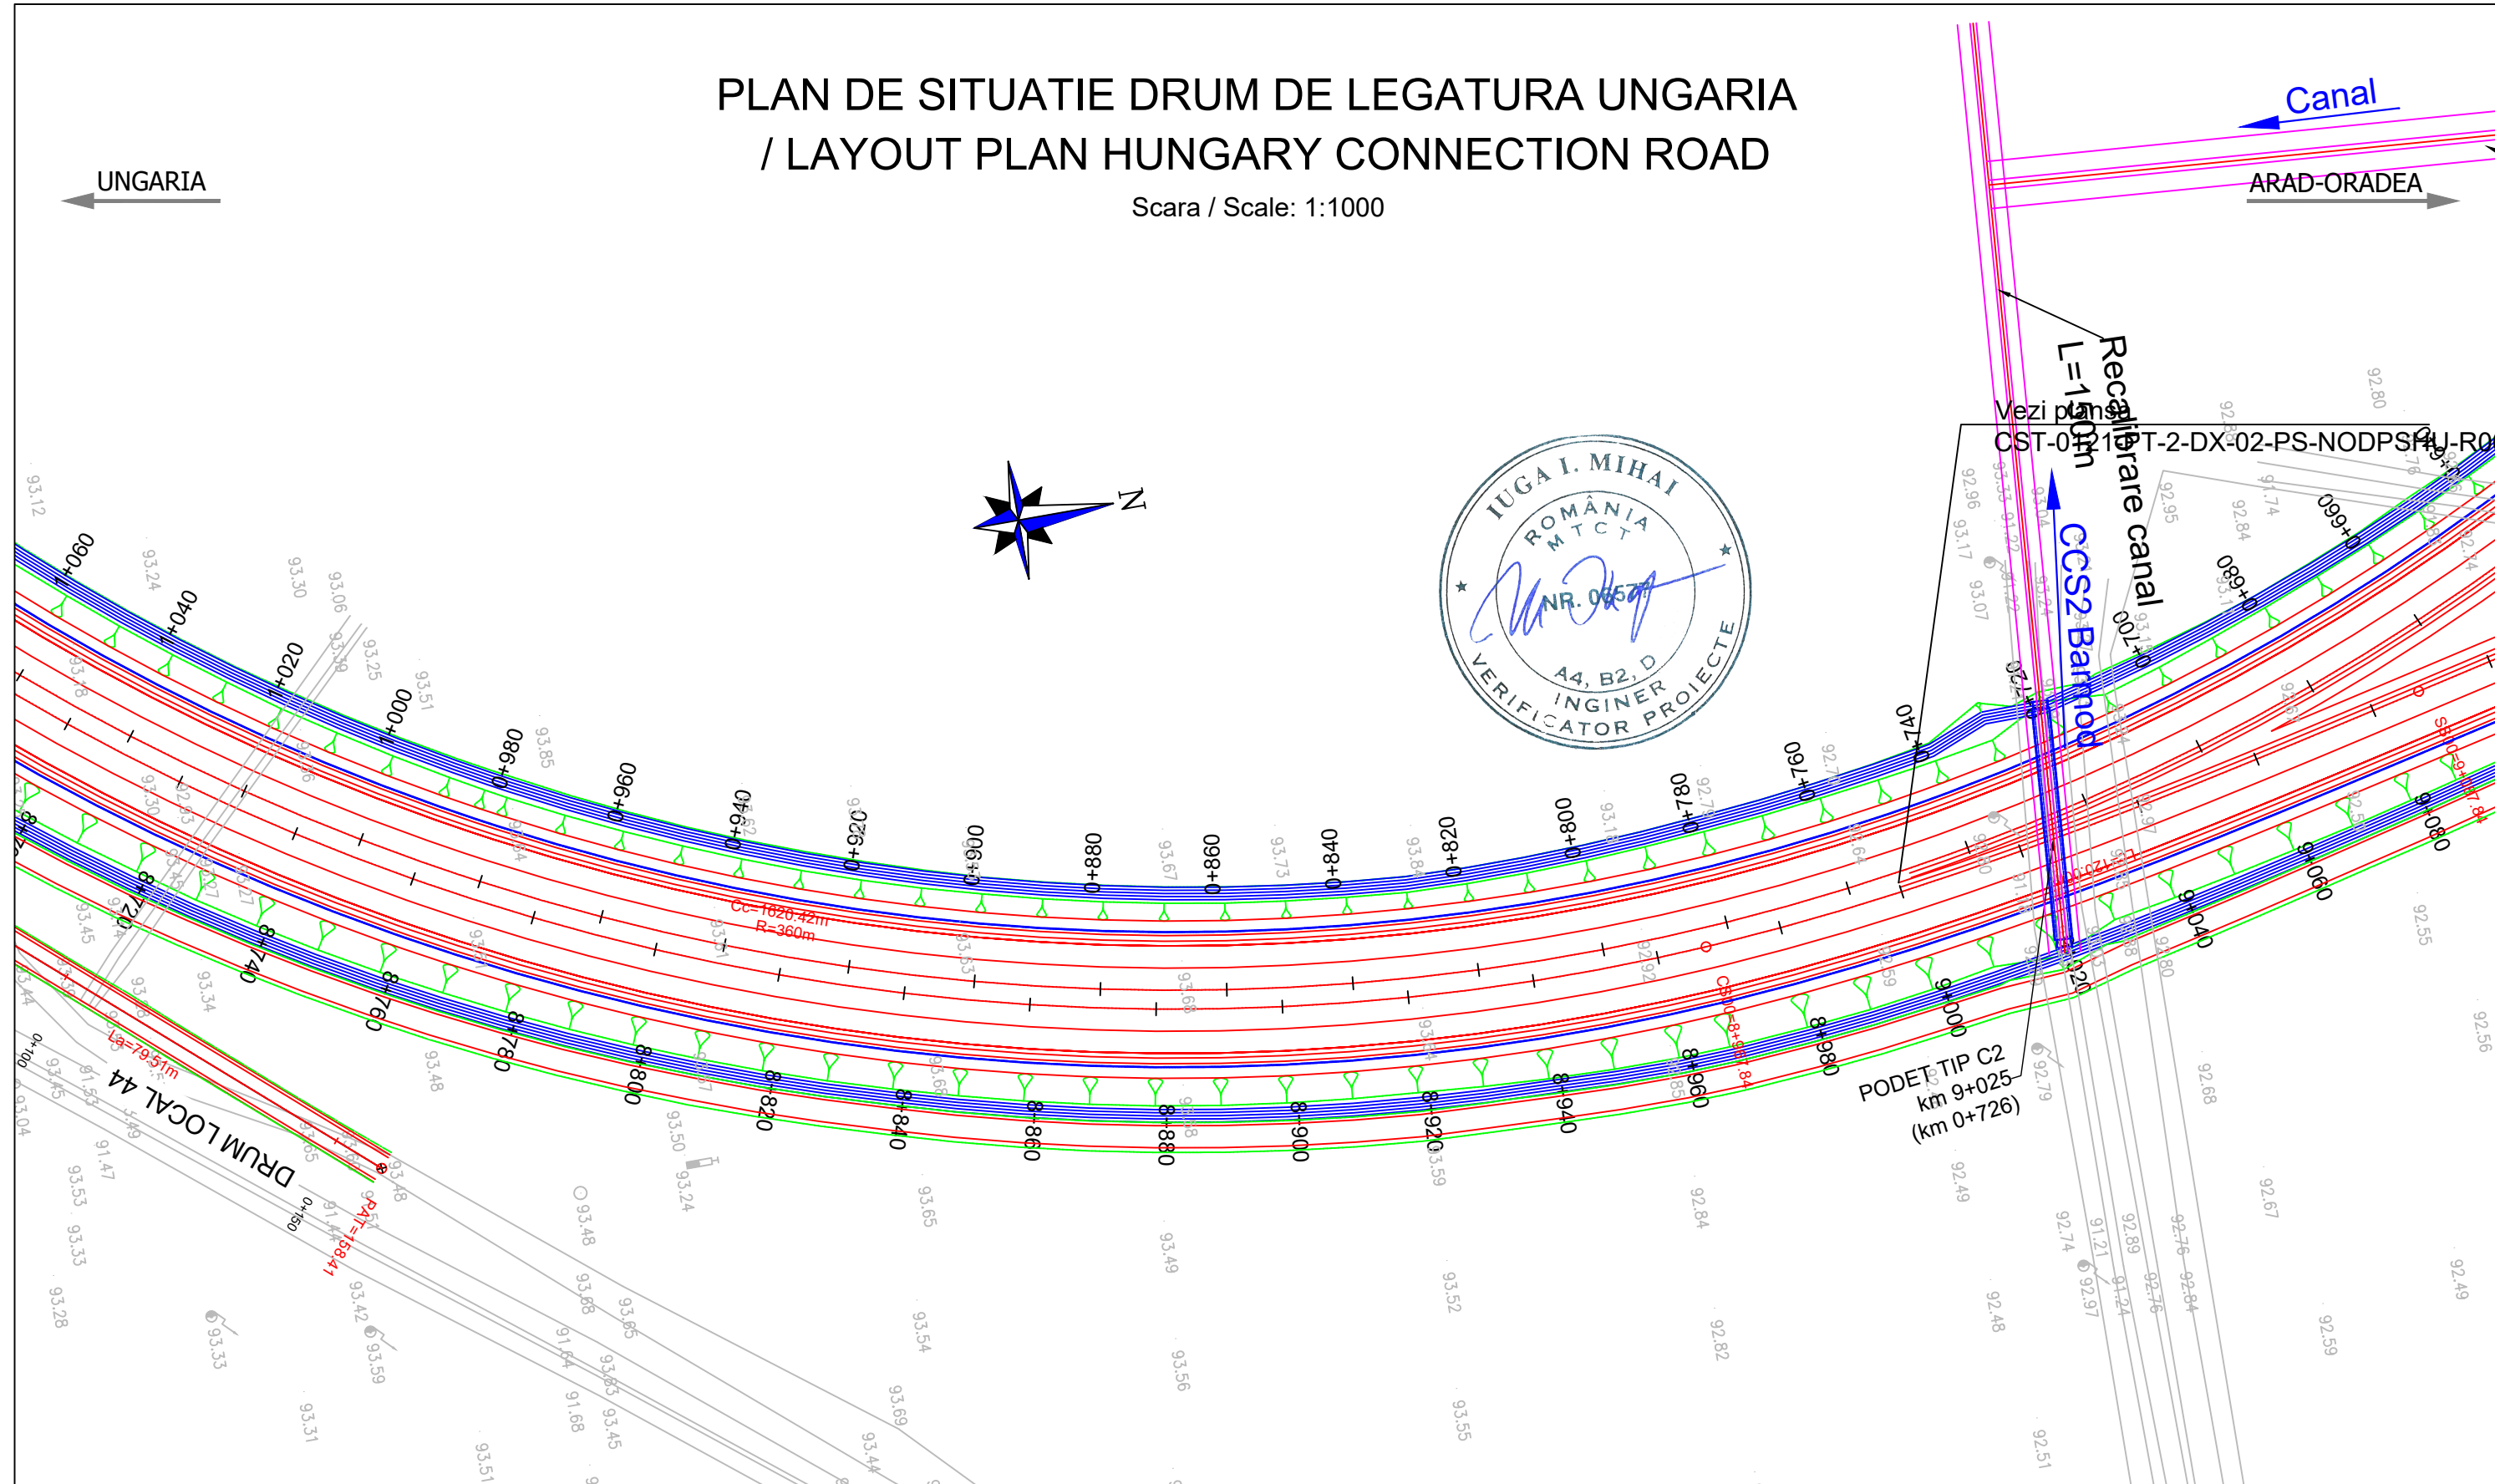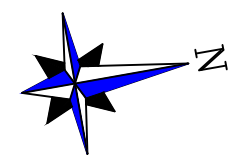

PROIECTANT / DESIGNER: S.C. CONSITRANS S.R.L.	BENEFICIAR / BENEFICIARY: MUNICIPIUL ARAD, MUNICIPIUL ORADEA, CONSILIUL JUDETEAN ARAD, CONSILIUL JUDETEAN BIHOR CNAIR			FUNCTIA / POSITION:	NUME / NAME:	SEMNATURA / SIGNATURE:	Titlu plansa / Drawing title:	REV/ REV.	DATA / DATE:	DETALII REVIZIE / REVISION DETAILS:	PROIECTAT / DESIGNER:
	INVESTITIA / INVESTMENT: ACTUALIZARE/COMPLETARE/REVIZUIRE (S.F. + P.A.C. + P.O.E. + P.T.E.) "DRUM EXPRES ARAD ORADEA" ACTUALIZATION/COMPLETION (S.F. + P.A.C. + P.O.E. + P.T.E.) "EXPRESS ROAD ARAD ORADEA"			COORDONATOR DE PROIECT / PROJECT MANAGER: ing. S. VEACESLAV	SEF PROIECT SPECIALITATE / TEAM LEADER: ing. C. TODERASCU	[Signature]	[Signature]	PLAN DE SITUATIE DLU LAYOUT PLAN			
FAZA PROIECTARE / DESIGN STAGE: PROIECT TEHNIC DE EXECUTIE / TECHNICAL PROJECT AND DETAILED DESIGN			PROIECTAT / DESIGNER: ing. C. TODERASCU	VERIFICAT / INTERNAL CHECKER: ing. N. GISCA	[Signature]	[Signature]	LUCRARI DE DRUM / ROAD WORKS				
Contract / Contract: 14724/01.07.2021 Project / Project no.: 001/2021			Data / Date: 11.2023	Scara / Scale: 1:1000	Cod plansa / Drawing code: CST-0121-PT-2-DX-02-NHUPS-26-R00						

PROIECT CO-FINANȚAT DIN FONDUL DE COEZIUNE, PRIN PROGRAMUL OPERAȚIONAL INFRASTRUCTURĂ MARE / PROJECT CO-FINANCED FROM THE COHESION FUND, THROUGH THE LARGE INFRASTRUCTURE OPERATIONAL PROGRAM