


# PLAN DE SITUATIE / LAYOUT PLAN


Scara / Scale: 1:1000

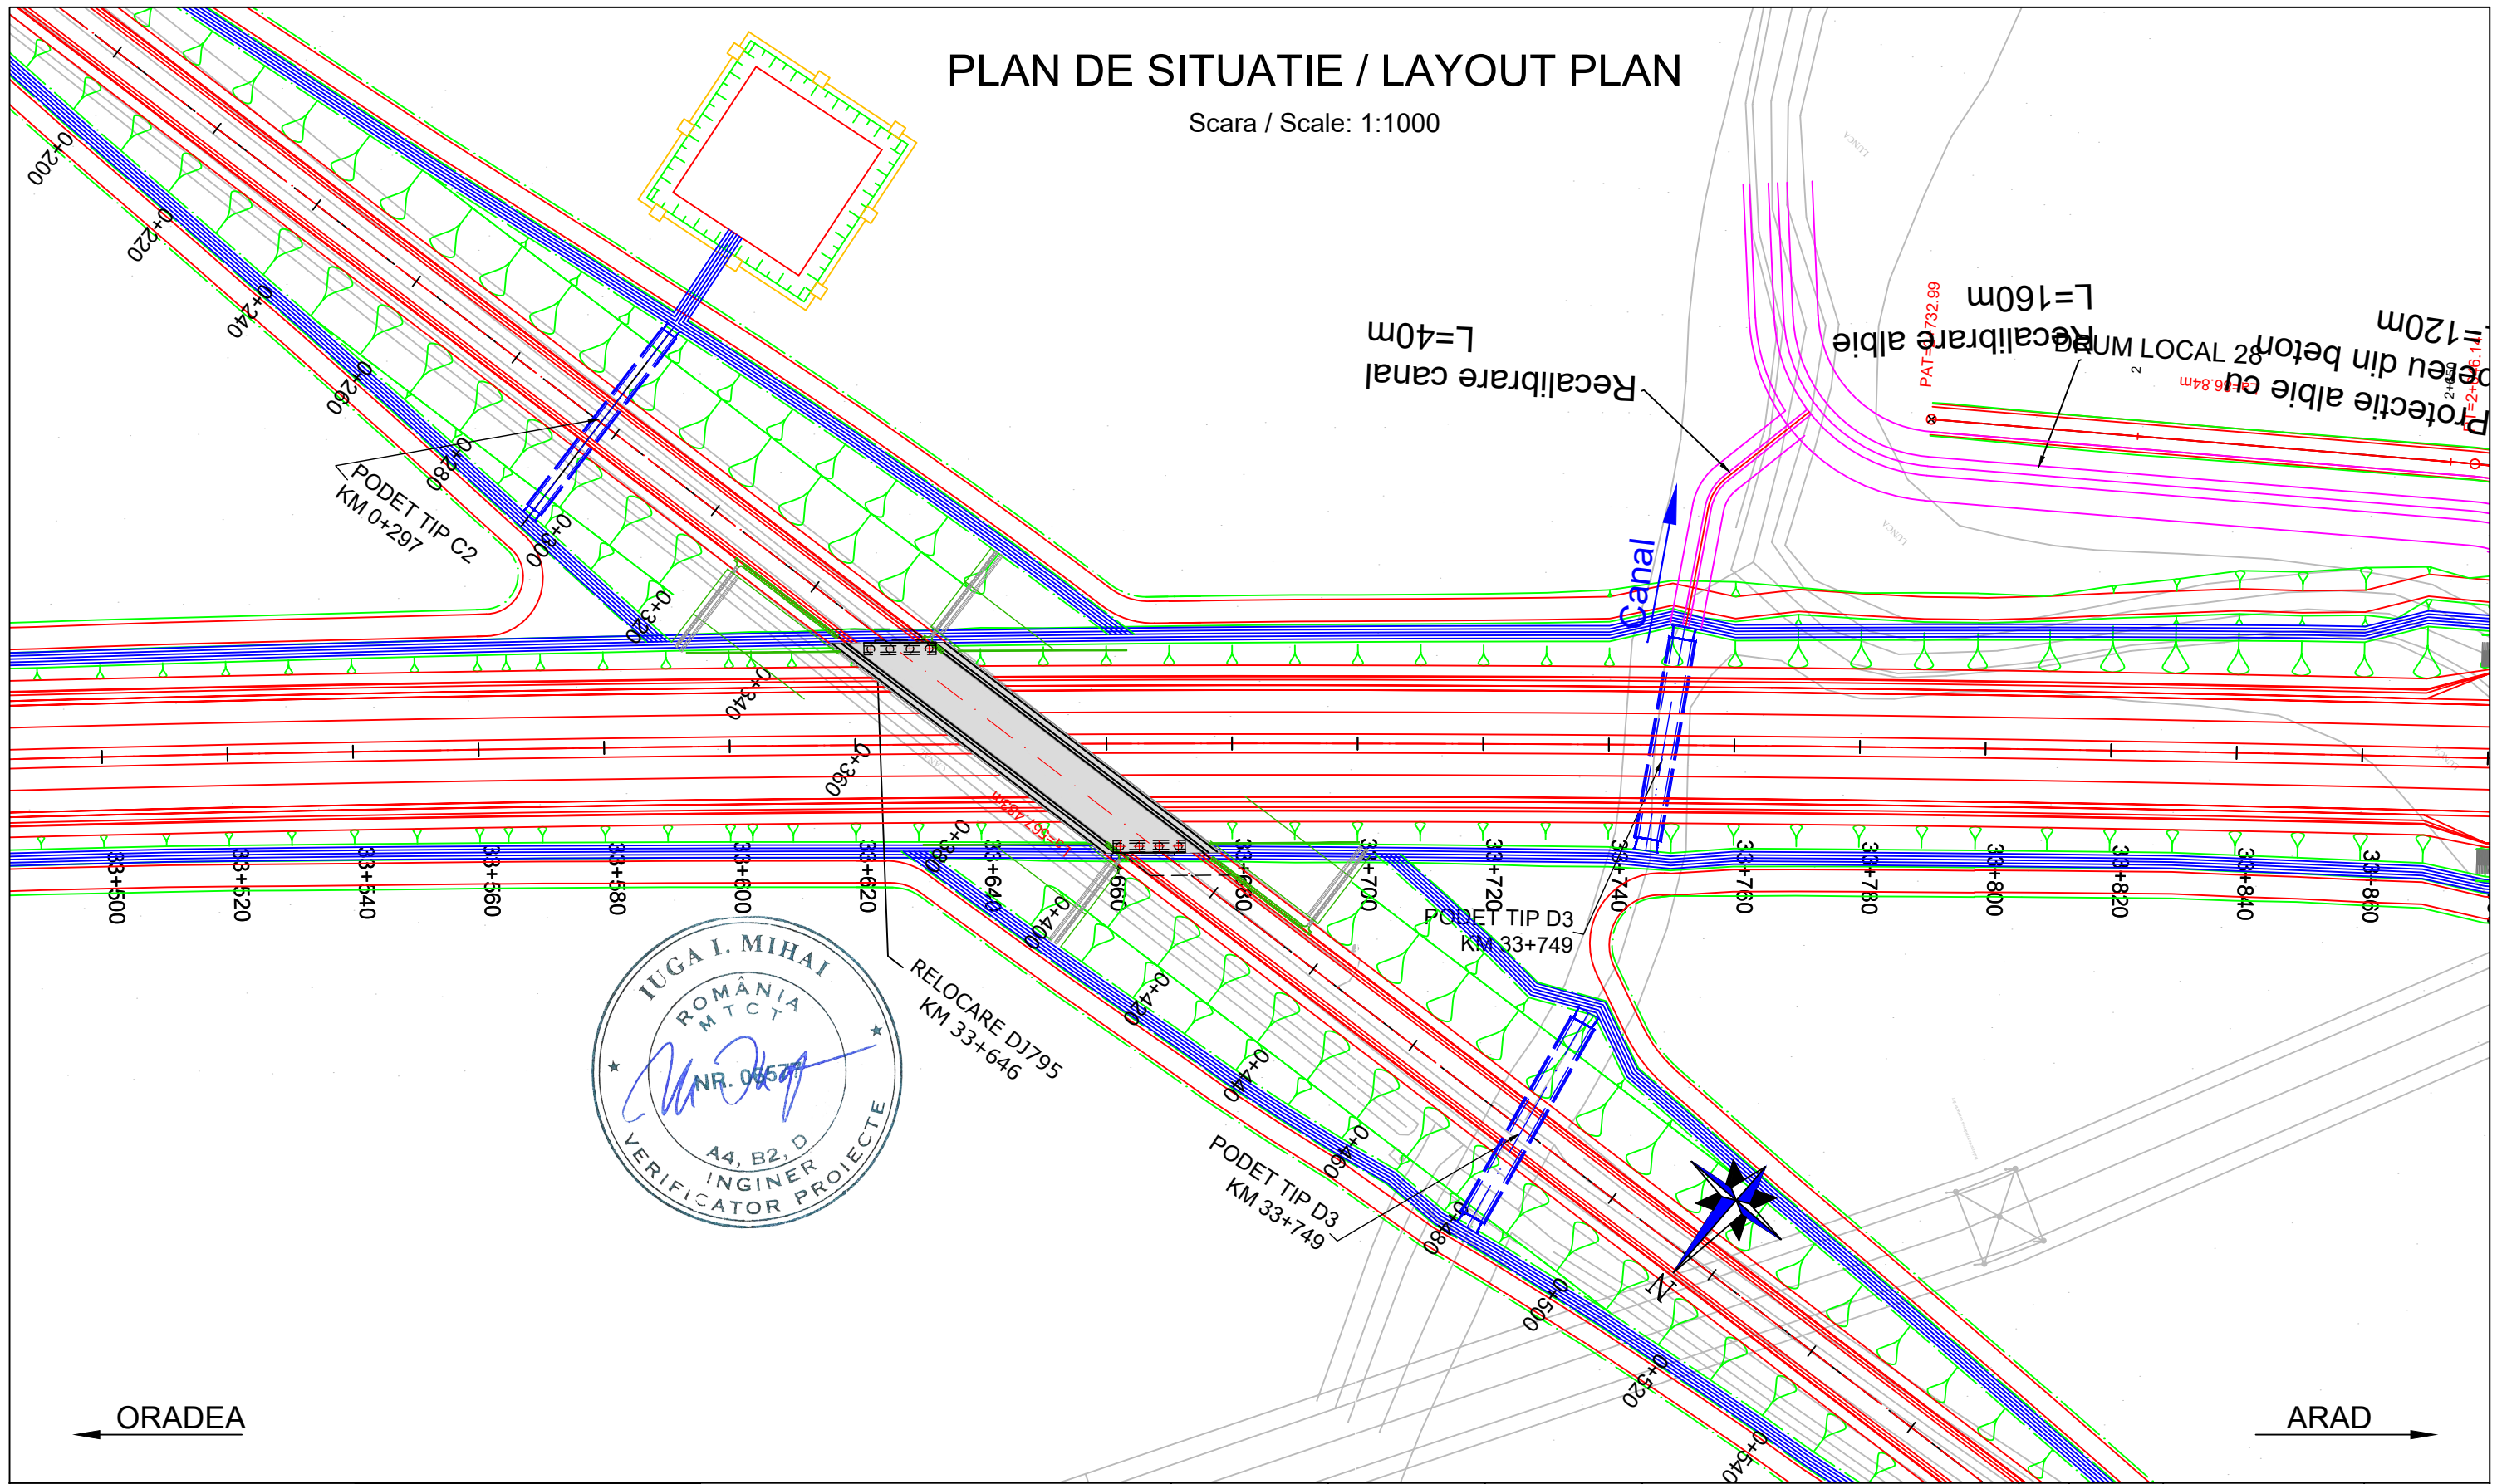





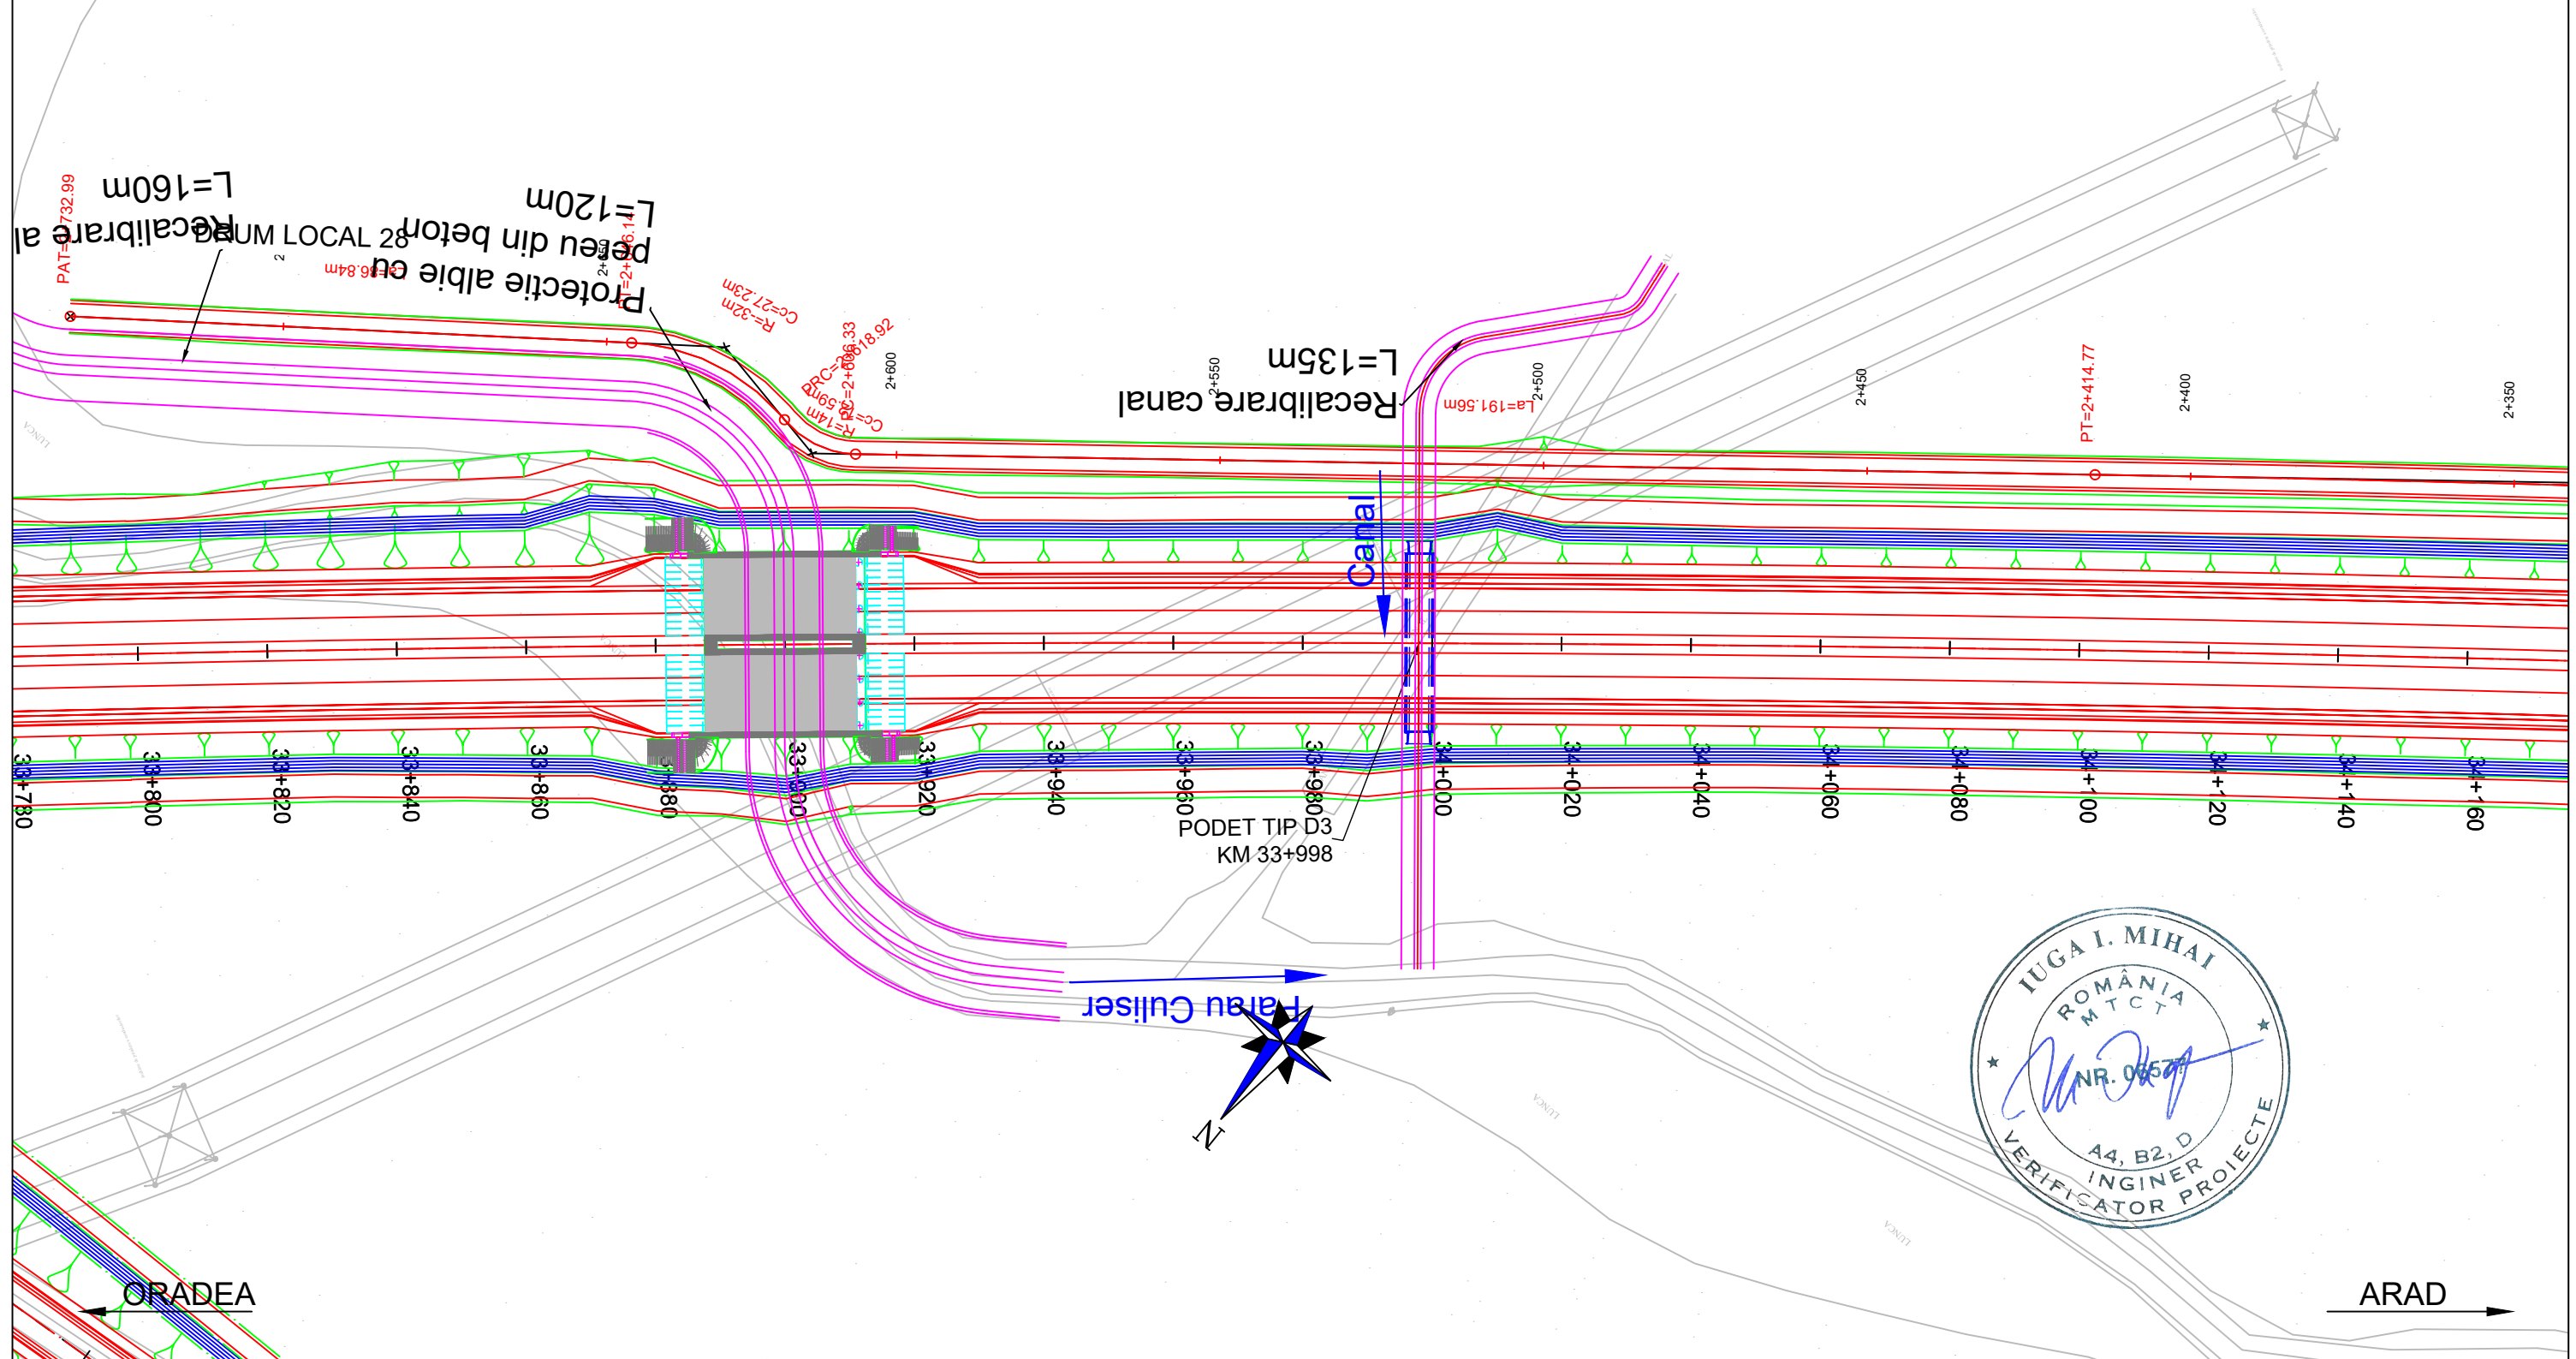

<b>PROIECTANT / DESIGNER:</b> S.C. CONSITRANS S.R.L.	<b>BENEFICIAR / BENEFICIARY:</b> MUNICIPIUL ARAD, MUNICIPIUL ORADEA, CONSILIUL JUDETEAN ARAD, CONSILIUL JUDETEAN BIHOR CNAIR	<b>FUNCTIA / POSITION:</b> COORDONATOR DE PROIECT / PROJECT MANAGER	<b>NUME / NAME:</b> ing. S. VEACESLAV	<b>SEMNTURA / SIGNATURE:</b> 	<b>Titlu plansa / Drawing title:</b> PLAN DE SITUATIE LAYOUT PLAN	REV/	DATA/	DETALII REVIZIE /	PROIECTAT /
						REV.	DATE:	REVISION DETAILS:	DESIGNER:
	<b>INVESTITIA / INVESTMENT:</b> ACTUALIZARE/COMPLETARE/REVIZUIRE (S.F. + P.A.C. + P.O.E + P.T.E.) "DRUM EXPRES ARAD ORADEA" ACTUALIZATION/COMPLETION (S.F. + P.A.C. + P.O.E + P.T.E.) "EXPRESS ROAD ARAD ORADEA"	<b>SEF PROIECT SPECIALITATE / TEAM LEADER:</b> ing. C. TODERASCU	ing. C. TODERASCU		LUCRARI DE DRUM / ROAD WORKS				
						<b>FAZA PROIECTARE / DESIGN STAGE:</b> PROIECT TEHNIC DE EXECUTIE / TECHNICAL PROJECT AND DETAIL DESIGN	<b>PROIECTAT / DESIGNER:</b> ing. C. TODERASCU	ing. C. TODERASCU	
<b>Contract / Contract:</b> 14724/01.07.2021		<b>Data / Date:</b> 11.2023		<b>Scara / Scale:</b> 1:1000		<b>VERIFICAT / INTERNAL CHECKER:</b> ing. N. GISCA			

# PLAN DE SITUATIE / LAYOUT PLAN

Scara / Scale: 1:1000




<b>PROIECTANT / DESIGNER:</b> S.C. CONSITRANS S.R.L. 	<b>BENEFICIAR / BENEFICIARY:</b> MUNICIPIUL ARAD, MUNICIPIUL ORADEA, CONSILIUL JUDETEAN ARAD, CONSILIUL JUDETEAN BIHOR CNAIR			<b>FUNCTIA / POSITION:</b>	<b>NUME / NAME:</b>	<b>SEMNTURA / SIGNATURE:</b>	<b>Titlu plansa / Drawing title:</b>	<b>REV/ REV.</b>	<b>DATA/ DATE:</b>	<b>DETALII REVIZIE / REVISION DETAILS:</b>	<b>PROIECTAT / DESIGNER:</b>
	<b>INVESTITIA / INVESTMENT:</b> ACTUALIZARE/COMPLETARE/REVIZUIRE (S.F. + P.A.C. + P.O.E. + P.T.E.) "DRUM EXPRES ARAD ORADEA" ACTUALIZATION/COMPLETION (S.F. + P.A.C. + P.O.E + P.T.E.) "EXPRESS ROAD ARAD ORADEA"			<b>COORDONATOR DE PROIECT / PROJECT MANAGER:</b> ing. S. VEACESLAV 	<b>SEF PROIECT SPECIALITATE / TEAM LEADER:</b> ing. C. TODERASCU 	<b>PLAN DE SITUATIE LAYOUT PLAN</b>					
<b>FAZA PROIECTARE / DESIGN STAGE:</b> PROIECT TEHNIC DE EXECUTIE / TECHNICAL PROJECT AND DETAIL DESIGN			<b>PROIECTAT / DESIGNER:</b> ing. C. TODERASCU 	<b>LUCRARI DE DRUM / ROAD WORKS</b>							
 PROIECT CO-FINANATAT DIN FONDUL DE COEZIUNE, PRIN PROGRAMUL OPERATIONAL INFRASTRUCTURA MARE / PROJECT CO-FINANCED FROM THE COHESION FUND, THROUGH THE LARGE INFRASTRUCTURE OPERATIONAL PROGRAM			<b>Contract / Contract:</b> 14724/01.07.2021	<b>Data / Date:</b> 11.2023	<b>Scara / Scale:</b> 1:1000	<b>VERIFICAT / INTERNAL CHECKER:</b> ing. N. GISCA 	<b>Cod plansa / Drawing code:</b> CST-0121-PT-2-DX-01-PS-002-R00				



# PLAN DE SITUATIE / LAYOUT PLAN


Scara / Scale: 1:1000

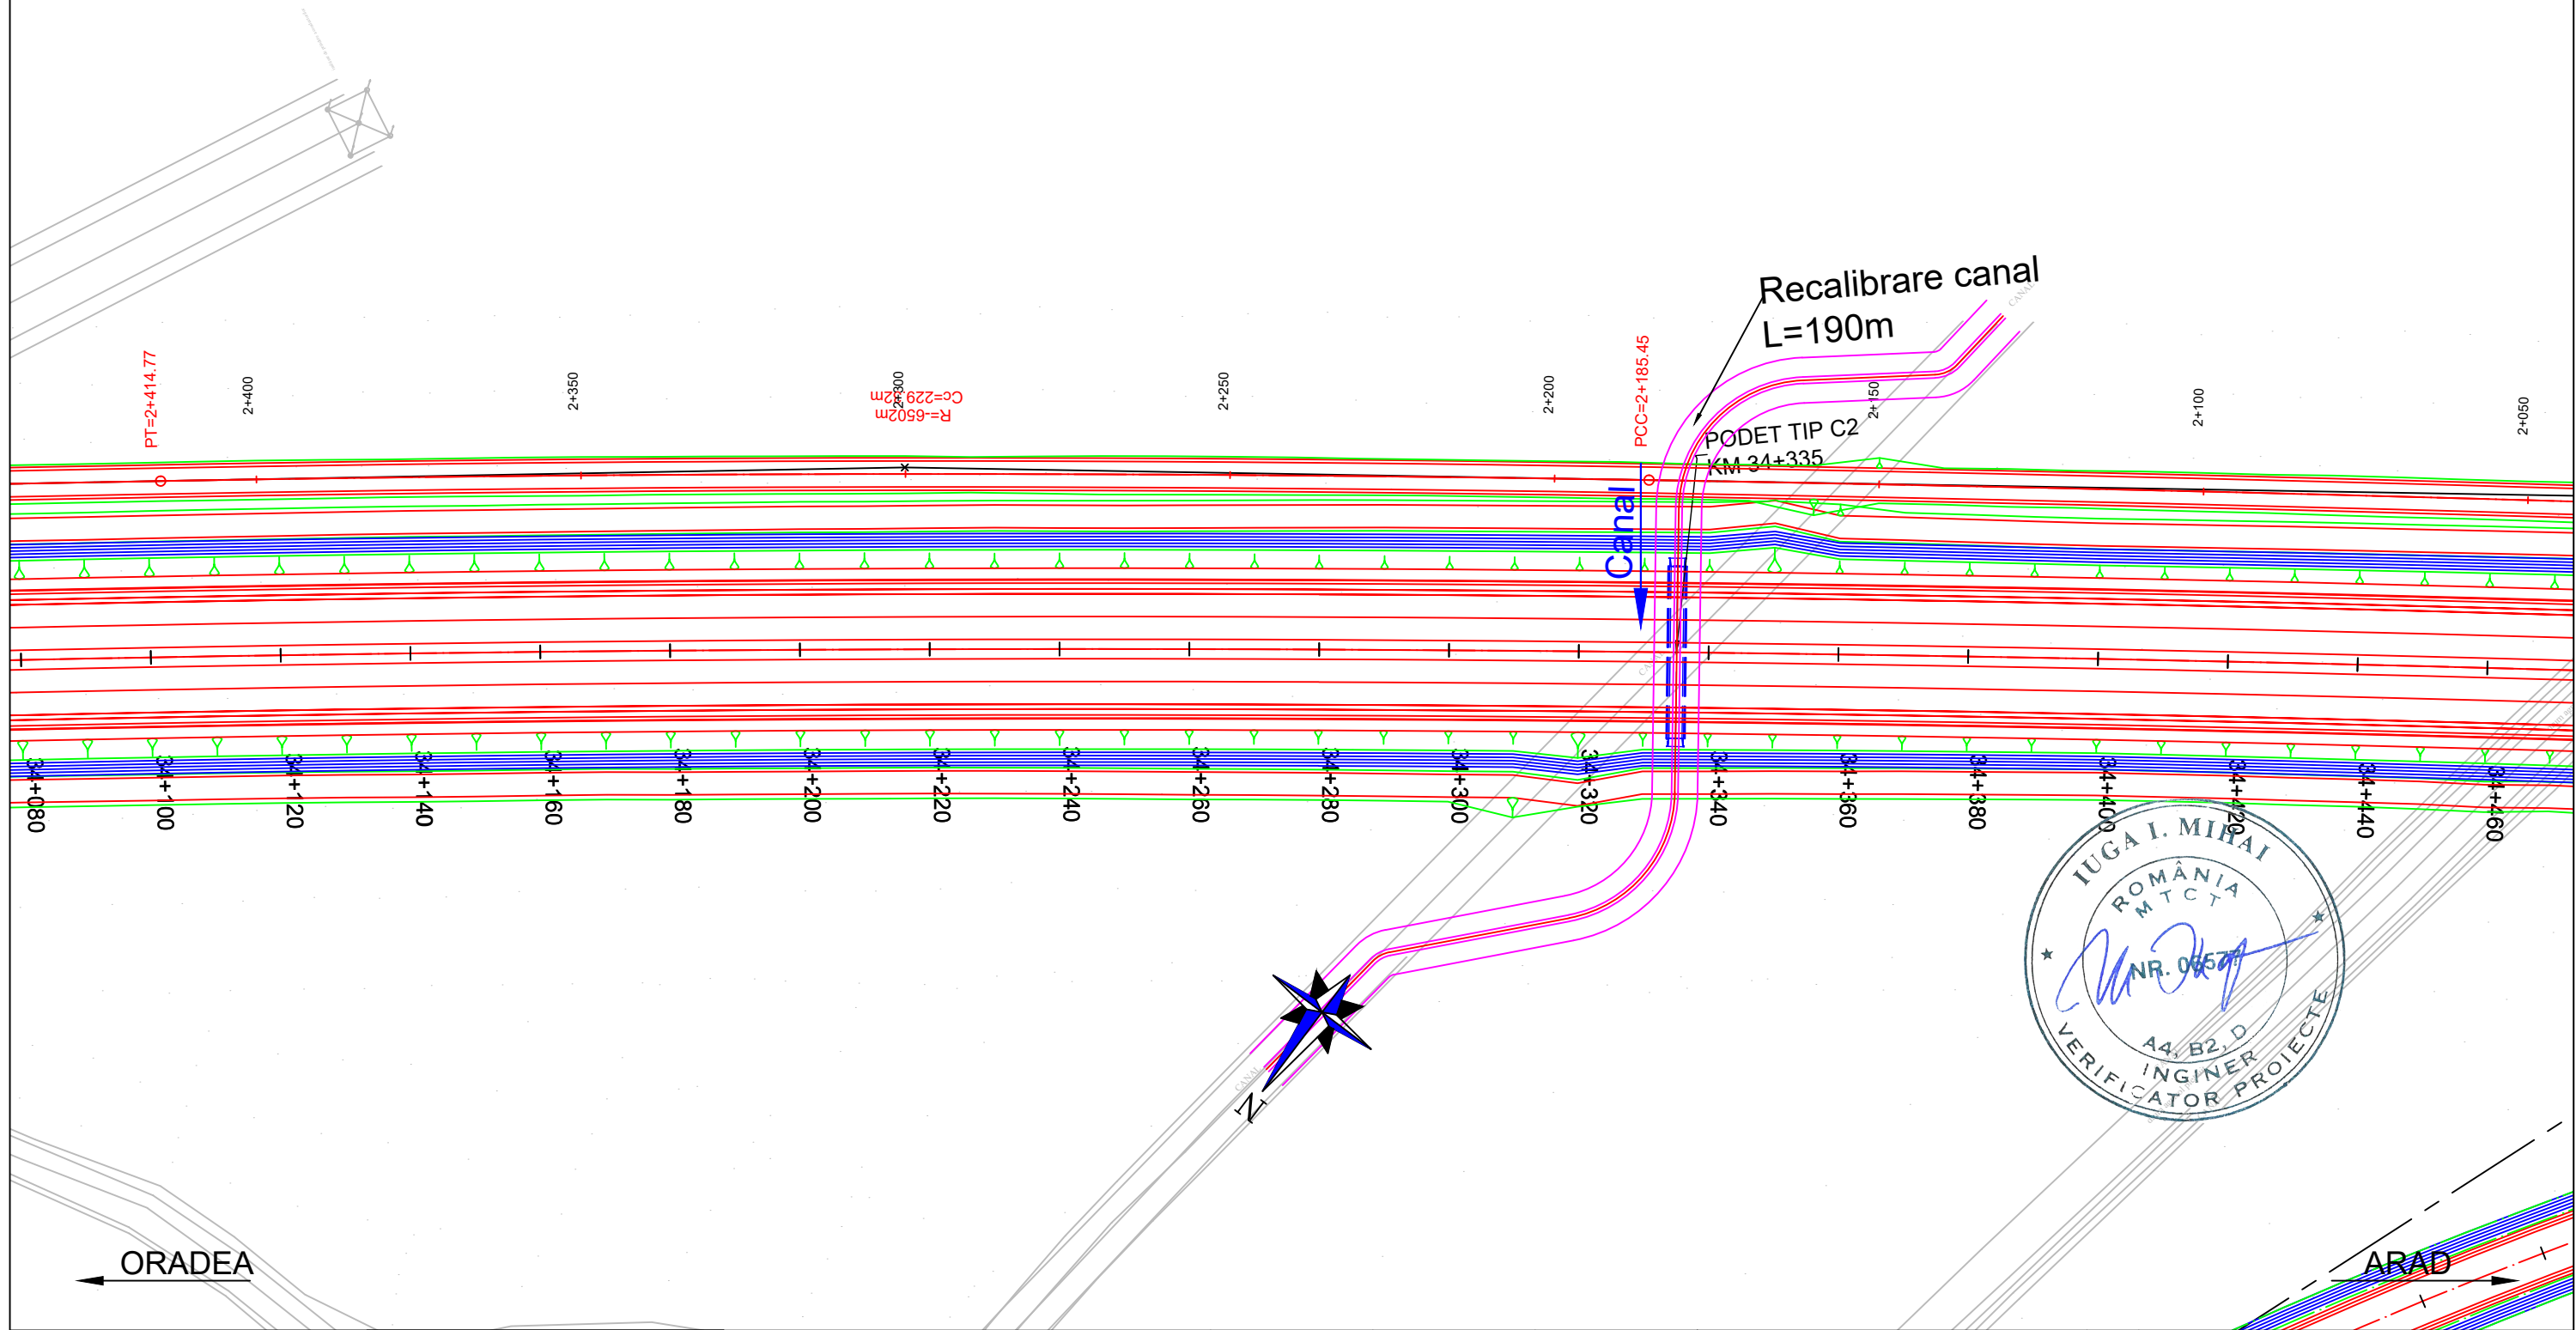







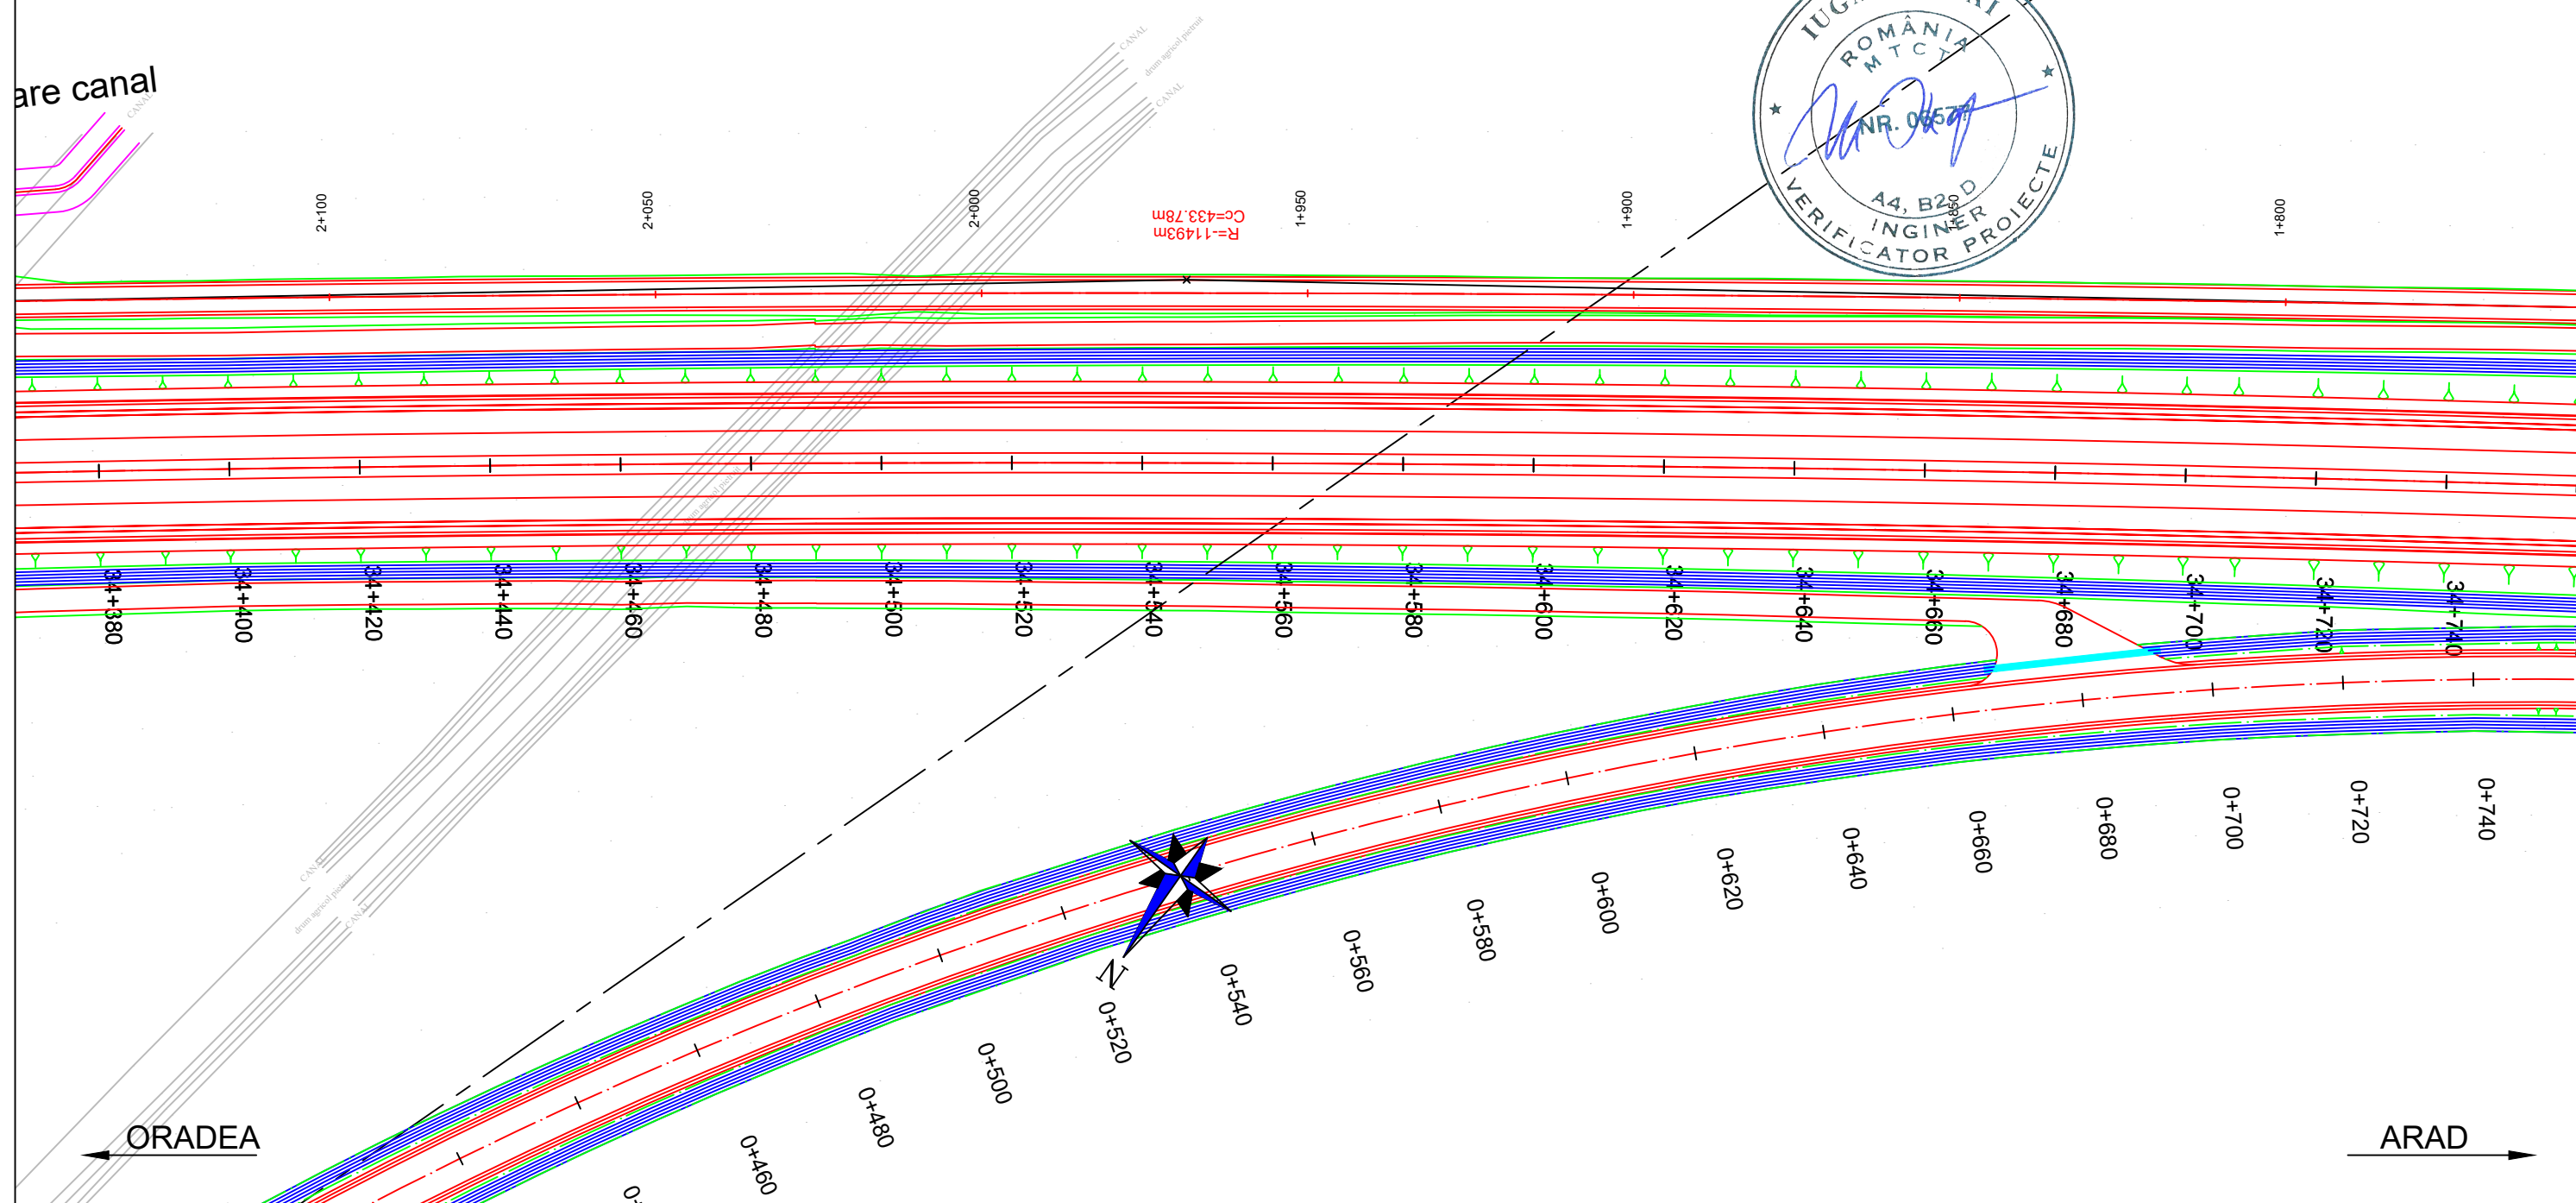

<b>PROIECTANT / DESIGNER:</b> S.C. CONSITRANS S.R.L.	<b>BENEFICIAR / BENEFICIARY:</b> MUNICIPIUL ARAD, MUNICIPIUL ORADEA, CONSILIUL JUDETEAN ARAD, CONSILIUL JUDETEAN BIHOR CNAIR	<b>FUNCTIA / POSITION:</b>	<b>NUME / NAME:</b>	<b>SEMNTURA / SIGNATURE:</b>	<b>Titlu plansa / Drawing title:</b>  PLAN DE SITUATIE LAYOUT PLAN	<b>REV/ REV.:</b>	<b>DATA/ DATE:</b>	<b>DETALII REVIZIE / REVISION DETAILS:</b>	<b>PROIECTAT / DESIGNER:</b>
		<b>COORDONATOR DE PROIECT / PROJECT MANAGER:</b> ing. S. VEACESLAV	<b>SEF PROIECT SPECIALITATE / TEAM LEADER:</b> ing. C. TODERASCU	<b>PROIECTAT / DESIGNER:</b> ing. C. TODERASCU		<b>Cod plansa / Drawing code:</b>			
UNIUNEA EUROPEANA GOVERNUL ROMANIEI Instrumente Structurale 2014-2020 PROIECT CO-FINANȚAT DIN FONDUL DE COEZIUNE, PRIN PROGRAMUL OPERAȚIONAL INFRASTRUCTURĂ MARE / PROJECT CO-FINANCED FROM THE COHESION FUND, THROUGH THE LARGE INFRASTRUCTURE OPERATIONAL PROGRAM	<b>INVESTITIA / INVESTMENT:</b> ACTUALIZARE/COMPLETARE/REVIZUIRE (S.F. + P.A.C. + P.O.E. + P.T.E.) "DRUM EXPRES ARAD ORADEA" ACTUALIZATION/COMPLETION (S.F. + P.A.C. + P.O.E. + P.T.E.) "EXPRESS ROAD ARAD ORADEA"	<b>FAZA PROIECTARE / DESIGN STAGE:</b> PROIECT TEHNIC DE EXECUTIE / TECHNICAL PROJECT AND DETAIL DESIGN	<b>VERIFICAT / INTERNAL CHECKER:</b> ing. N. GISCA	<b>Scara / Scale:</b> 1:1000	<b>Cod plansa / Drawing code:</b> CST-0121-PT-2-DX-01-PS-003-R00				
	<b>Contract / Contract:</b> 14724/01.07.2021 <b>Proiect / Project no.:</b> 001/2021	<b>Data / Date:</b> 11.2023							

# PLAN DE SITUATIE / LAYOUT PLAN

Scara / Scale: 1:1000









<b>PROIECTANT / DESIGNER:</b> S.C. CONSITRANS S.R.L. 	<b>BENEFICIAR / BENEFICIARY:</b> MUNICIPIUL ARAD, MUNICIPIUL ORADEA, CONSILIUL JUDETEAN ARAD, CONSILIUL JUDETEAN BIHOR CNAIR			<b>FUNCTIA / POSITION:</b> COORDONATOR DE PROIECT / PROJECT MANAGER	<b>NUME / NAME:</b> ing. S. VEACESLAV	<b>SEMNATURA / SIGNATURE:</b> 	<b>Titlu plansa / Drawing title:</b> PLAN DE SITUATIE LAYOUT PLAN	<b>REV. / REV.:</b> /	<b>DATA / DATE:</b> /	<b>DETALII REVIZIE / REVISION DETAILS:</b> /	<b>PROIECTAT / DESIGNER:</b> /
	<b>INVESTITIA / INVESTMENT:</b> ACTUALIZARE/COMPLETARE/REVIZUIRE (S.F. + P.A.C. + P.O.E. + P.T.E.) "DRUM EXPRES ARAD ORADEA" ACTUALIZATION/COMPLETION (S.F. + P.A.C. + P.O.E. + P.T.E.) "EXPRESS ROAD ARAD ORADEA"			<b>SEF PROIECT SPECIALITATE / TEAM LEADER:</b> ing. C. TODERASCU	<b>SEMNATURA / SIGNATURE:</b> 						
   UNIUNEA EUROPEANA GOVERNUL ROMÂNIEI Instrumente Structurale 2014-2020 PROIECT CO-FINANȚAT DIN FONDUL DE COEZIUNE, PRIN PROGRAMUL OPERAȚIONAL INFRASTRUCTURĂ MARE / PROJECT CO-FINANCED FROM THE COHESION FUND, THROUGH THE LARGE INFRASTRUCTURE OPERATIONAL PROGRAM	<b>FAZA PROIECTARE / DESIGN STAGE:</b> PROIECT TEHNIC DE EXECUTIE / TECHNICAL PROJECT AND DETAIL DESIGN			<b>PROIECTAT / DESIGNER:</b> ing. C. TODERASCU	<b>SEMNATURA / SIGNATURE:</b> 	<b>Titlu plansa / Drawing title:</b> LUCRARI DE DRUM / ROAD WORKS	<b>REV. / REV.:</b> /	<b>DATA / DATE:</b> /	<b>DETALII REVIZIE / REVISION DETAILS:</b> /	<b>PROIECTAT / DESIGNER:</b> /	
	<b>Contract / Contract:</b> 14724/01.07.2021 <b>Project / Project no.:</b> 001/2021	<b>Data / Date:</b> 11.2023	<b>Scara / Scale:</b> 1:1000	<b>VERIFICAT / INTERNAL CHECKER:</b> ing. N. GISCA	<b>SEMNATURA / SIGNATURE:</b> 	<b>Cod plansa / Drawing code:</b> CST-0121-PT-2-DX-01-PS-004-R00					

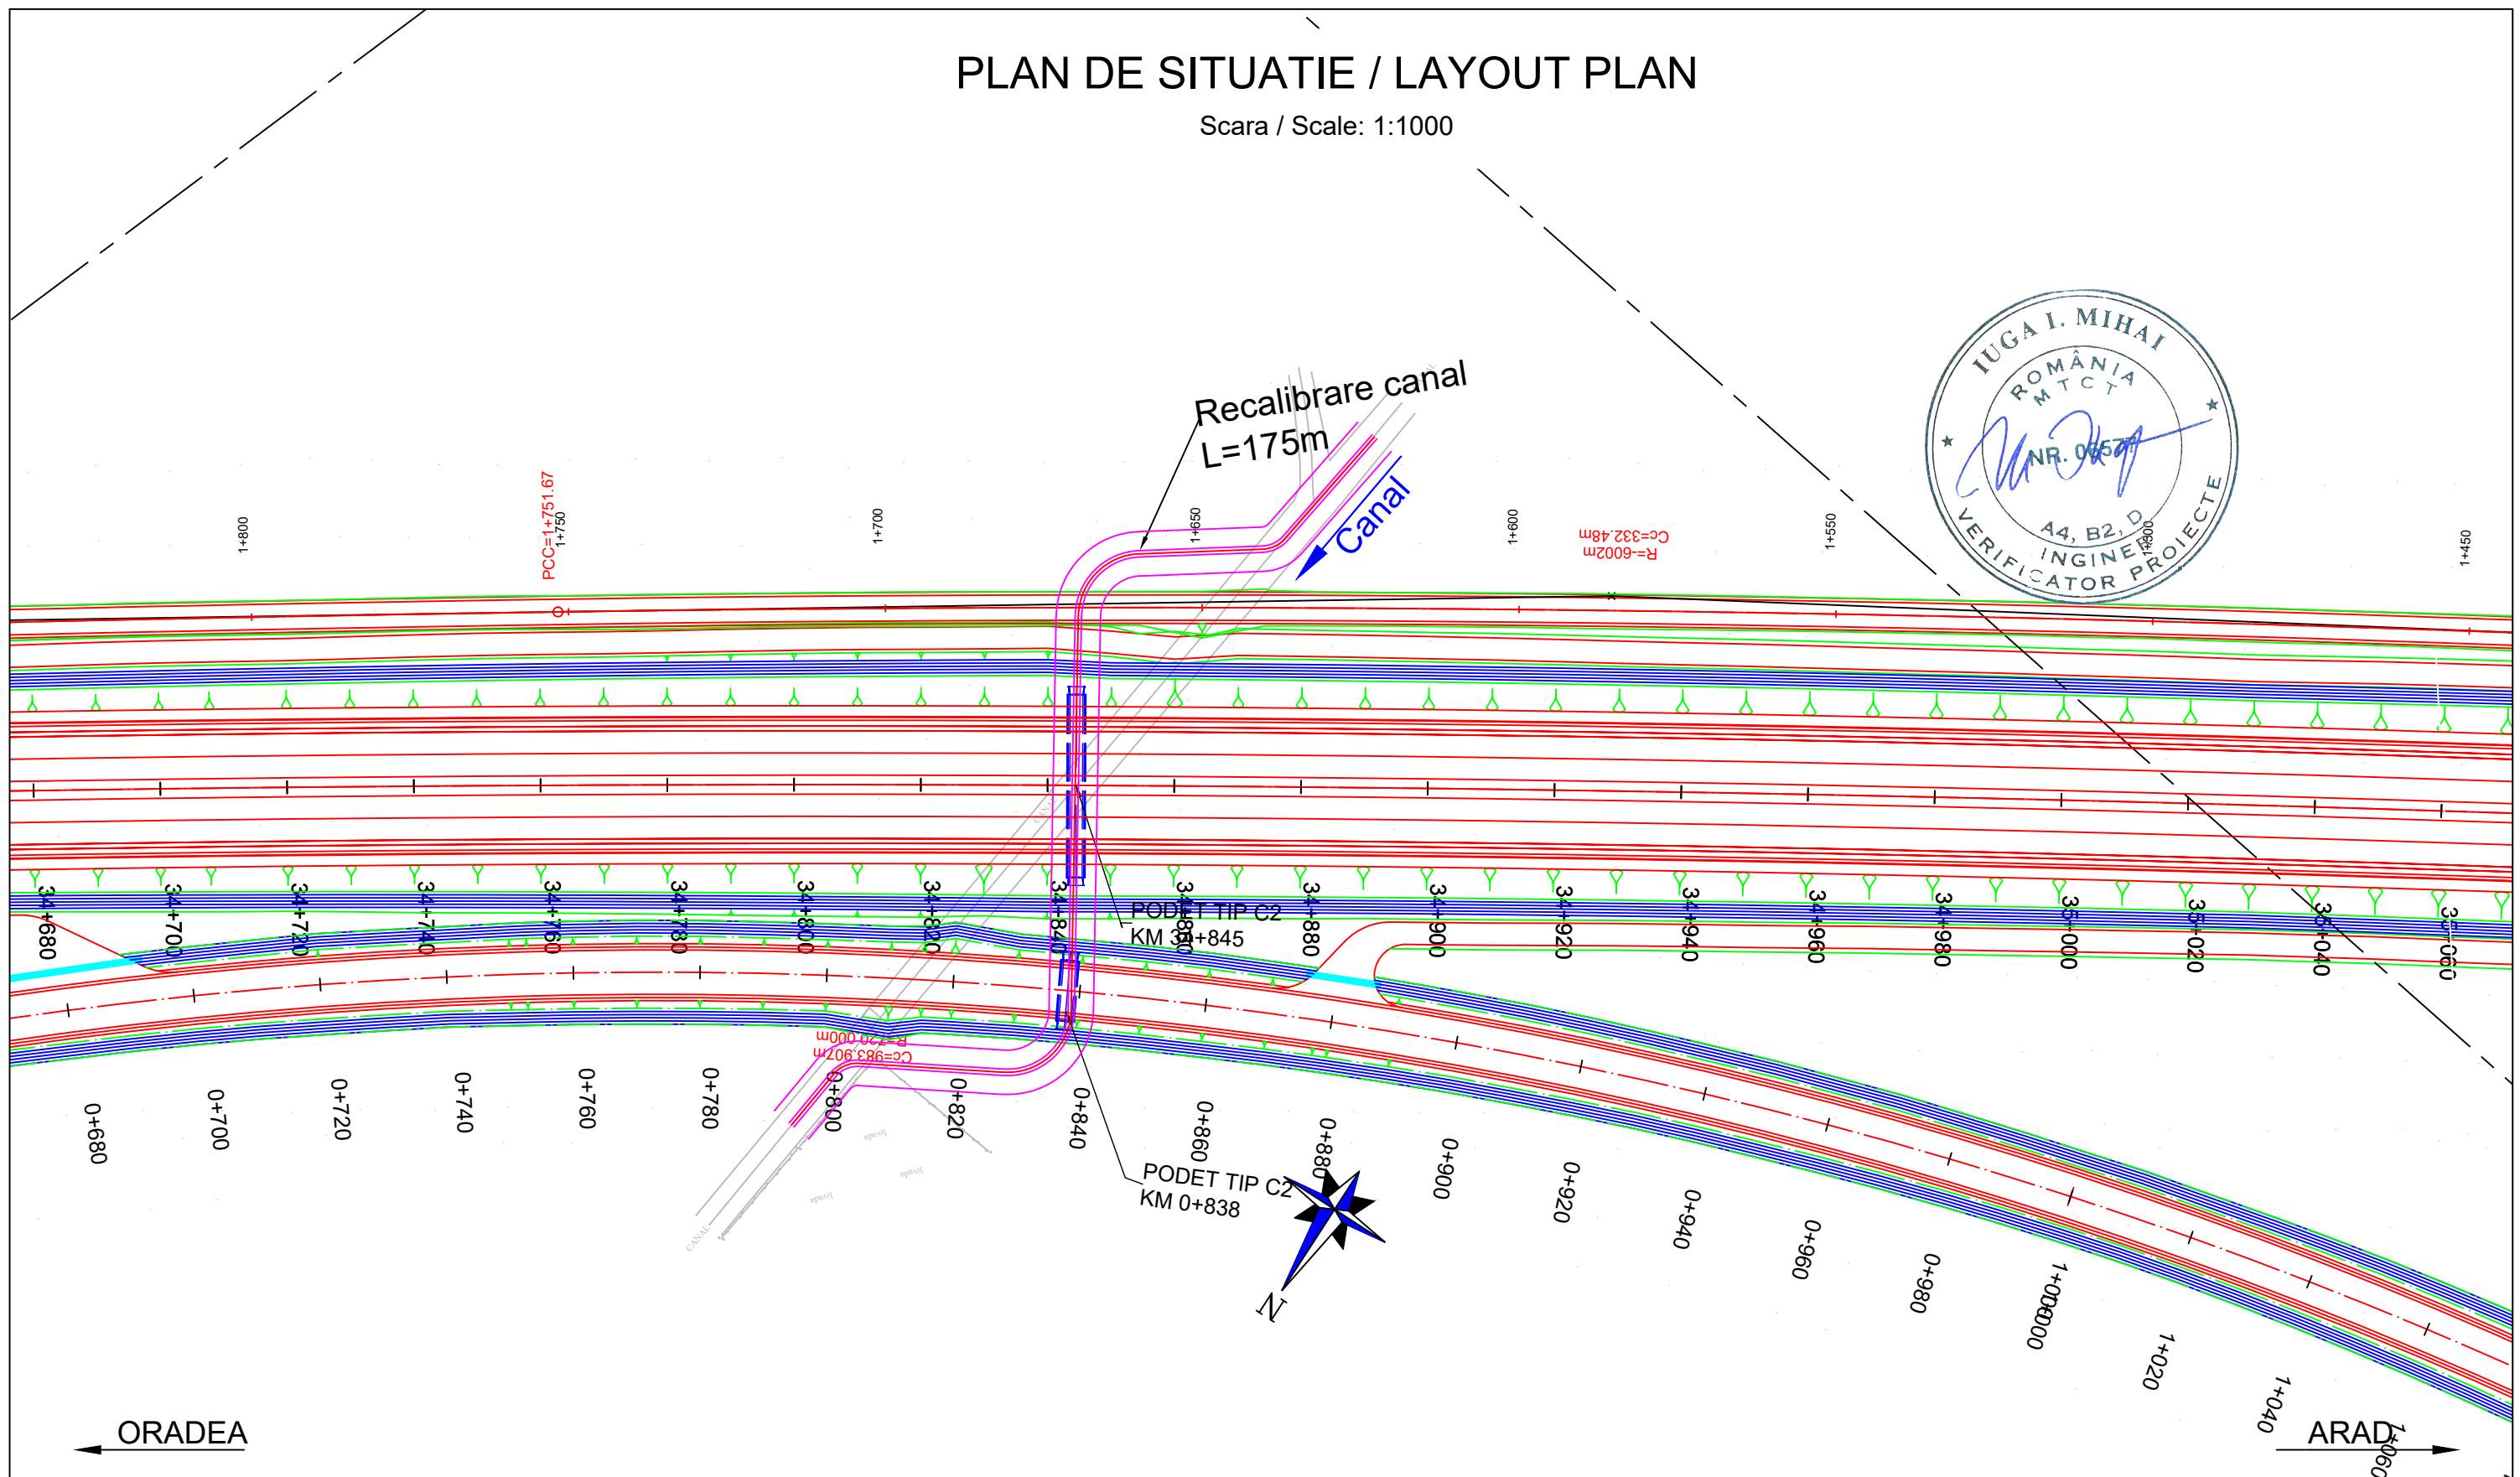

# PLAN DE SITUATIE / LAYOUT PLAN

Scara / Scale: 1:1000










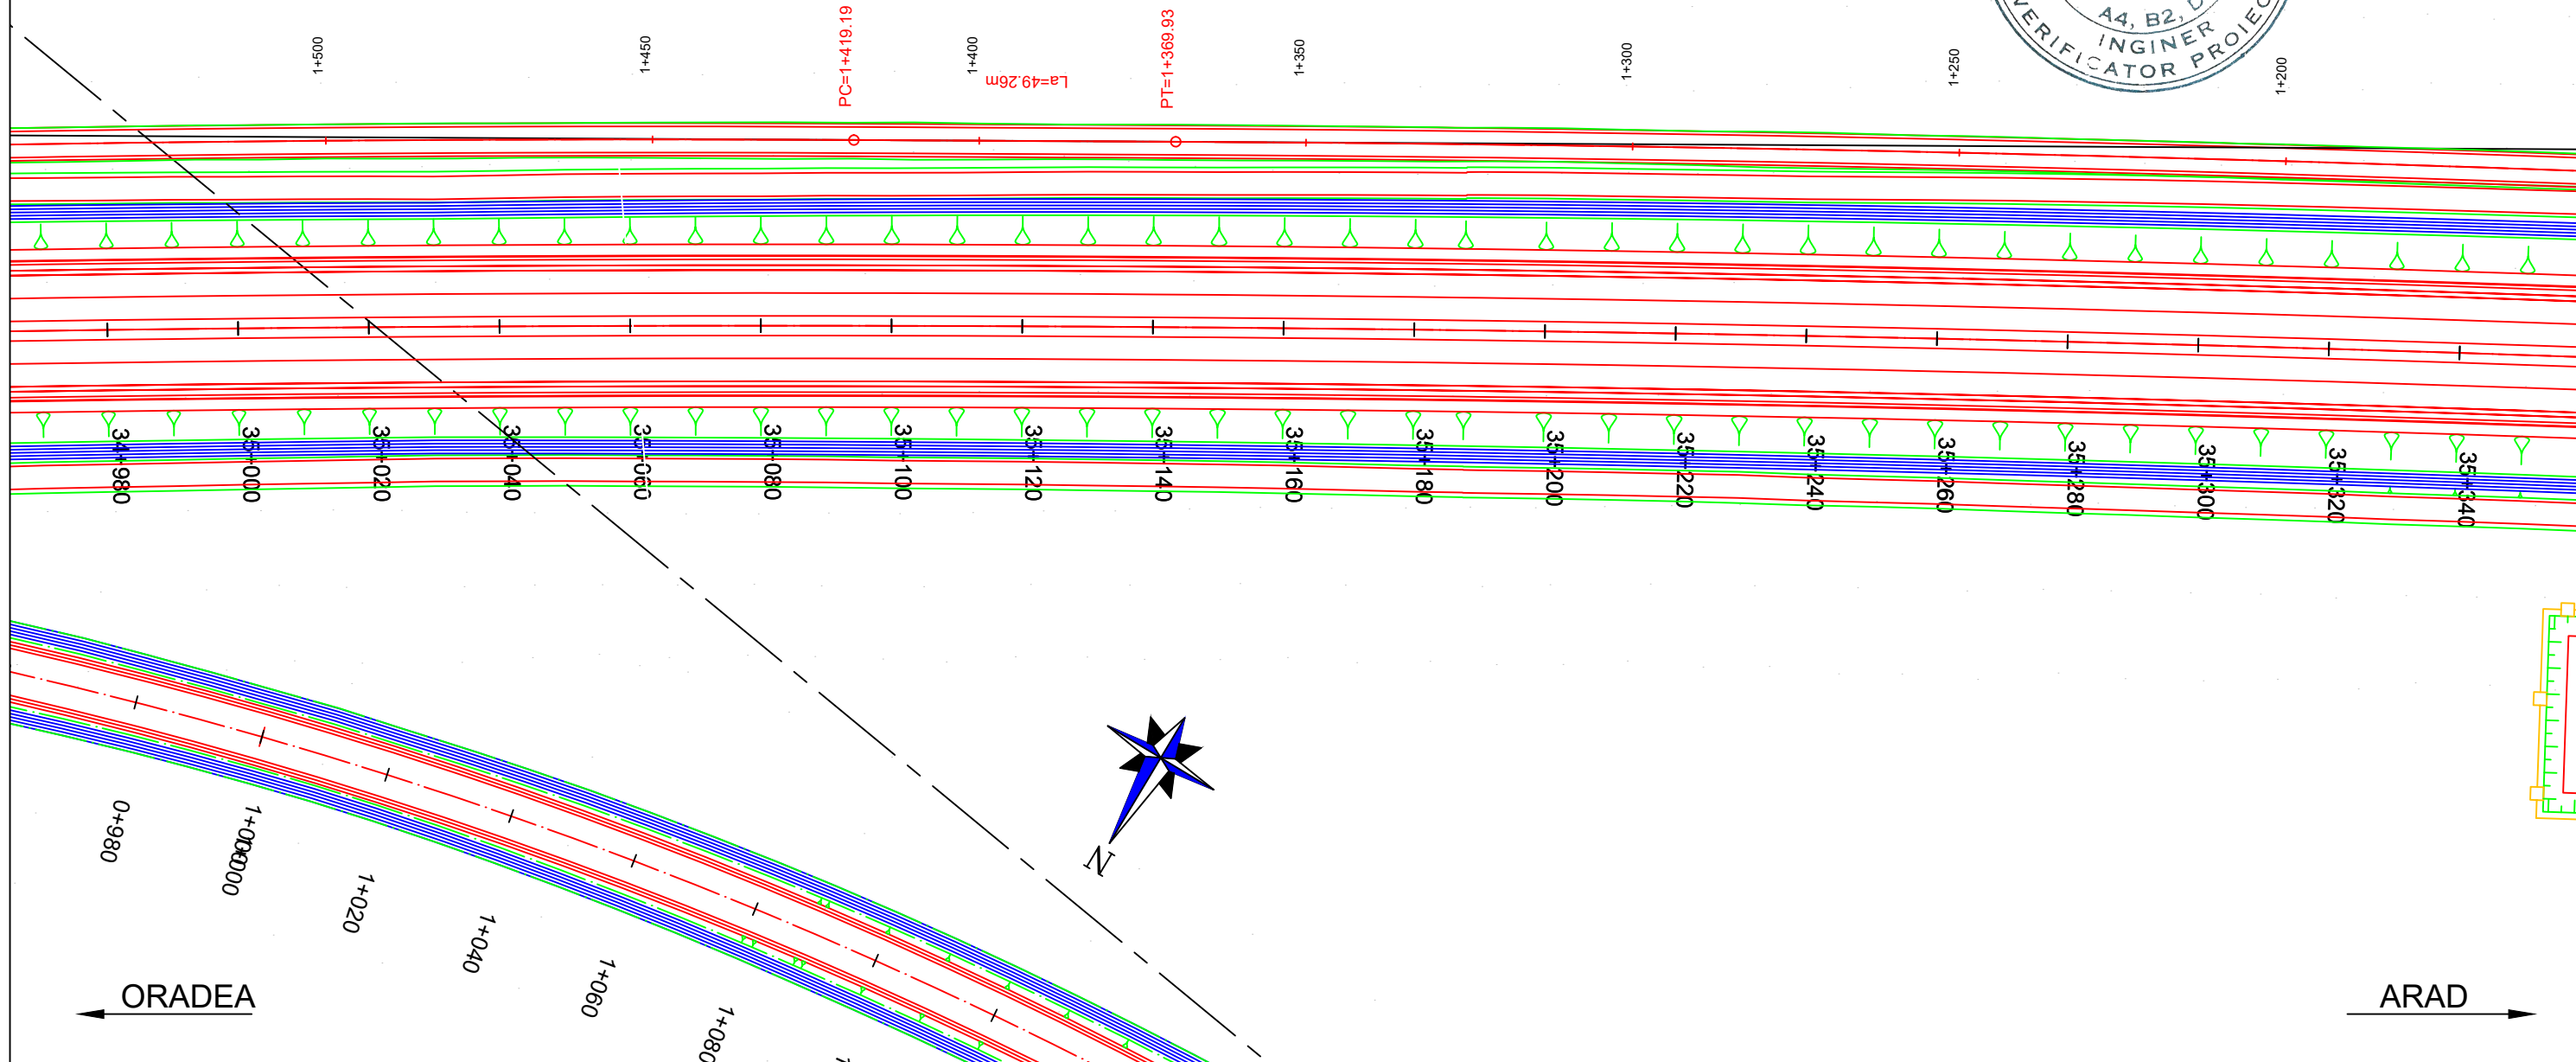

<b>PROIECTANT / DESIGNER:</b> S.C. CONSITRANS S.R.L. 	<b>BENEFICIAR / BENEFICIARY:</b> MUNICIPIUL ARAD, MUNICIPIUL ORADEA, CONSILIUL JUDETEAN ARAD, CONSILIUL JUDETEAN BIHOR CNAIR			<b>FUNCTIA / POSITION:</b>	<b>NUME / NAME:</b>	<b>SEMNTURA / SIGNATURE:</b>	<b>Titlu plansa / Drawing title:</b>	<b>REV/ REV.</b>	<b>DATA/ DATE:</b>	<b>DETALII REVIZIE / REVISION DETAILS:</b>	<b>PROIECTAT / DESIGNER:</b>
	<b>INVESTITIA / INVESTMENT:</b> ACTUALIZARE/COMPLETARE/REVIZUIRE (S.F. + P.A.C. + P.O.E. + P.T.E.) "DRUM EXPRES ARAD ORADEA" ACTUALIZATION/COMPLETION (S.F. + P.A.C. + P.O.E. + P.T.E.) "EXPRESS ROAD ARAD ORADEA"			<b>COORDONATOR DE PROIECT / PROJECT MANAGER:</b> ing. S. VEACESLAV 	<b>SEF PROIECT SPECIALITATE / TEAM LEADER:</b> ing. C. TODERASCU 	<b>PLAN DE SITUATIE LAYOUT PLAN</b>					
<b>FAZA PROIECTARE / DESIGN STAGE:</b> PROIECT TEHNIC DE EXECUTIE / TECHNICAL PROJECT AND DETAIL DESIGN			<b>PROIECTAT / DESIGNER:</b> ing. C. TODERASCU 	<b>VERIFICAT / INTERNAL CHECKER:</b> ing. N. GISCA 	<b>LUCRARI DE DRUM / ROAD WORKS</b>						
Contract / Contract: 14724/01.07.2021 Project / Project no.: 001/2021			Data / Date: 11.2023	Scara / Scale: 1:1000	<b>Cod plansa / Drawing code:</b> CST-0121-PT-2-DX-01-PS-005-R00						

UNIUNEA EUROPEANA  
 GOVERNUL ROMANIEI  
 Instrumente Structurale 2014-2020  
 PROIECT CO-FINANȚAT DIN FONDUL DE COEZIUNE, PRIN PROGRAMUL OPERAȚIONAL INFRASTRUCTURĂ MARE / PROJECT CO-FINANCED FROM THE COHESION FUND, THROUGH THE LARGE INFRASTRUCTURE OPERATIONAL PROGRAM

# PLAN DE SITUATIE / LAYOUT PLAN

Scara / Scale: 1:1000










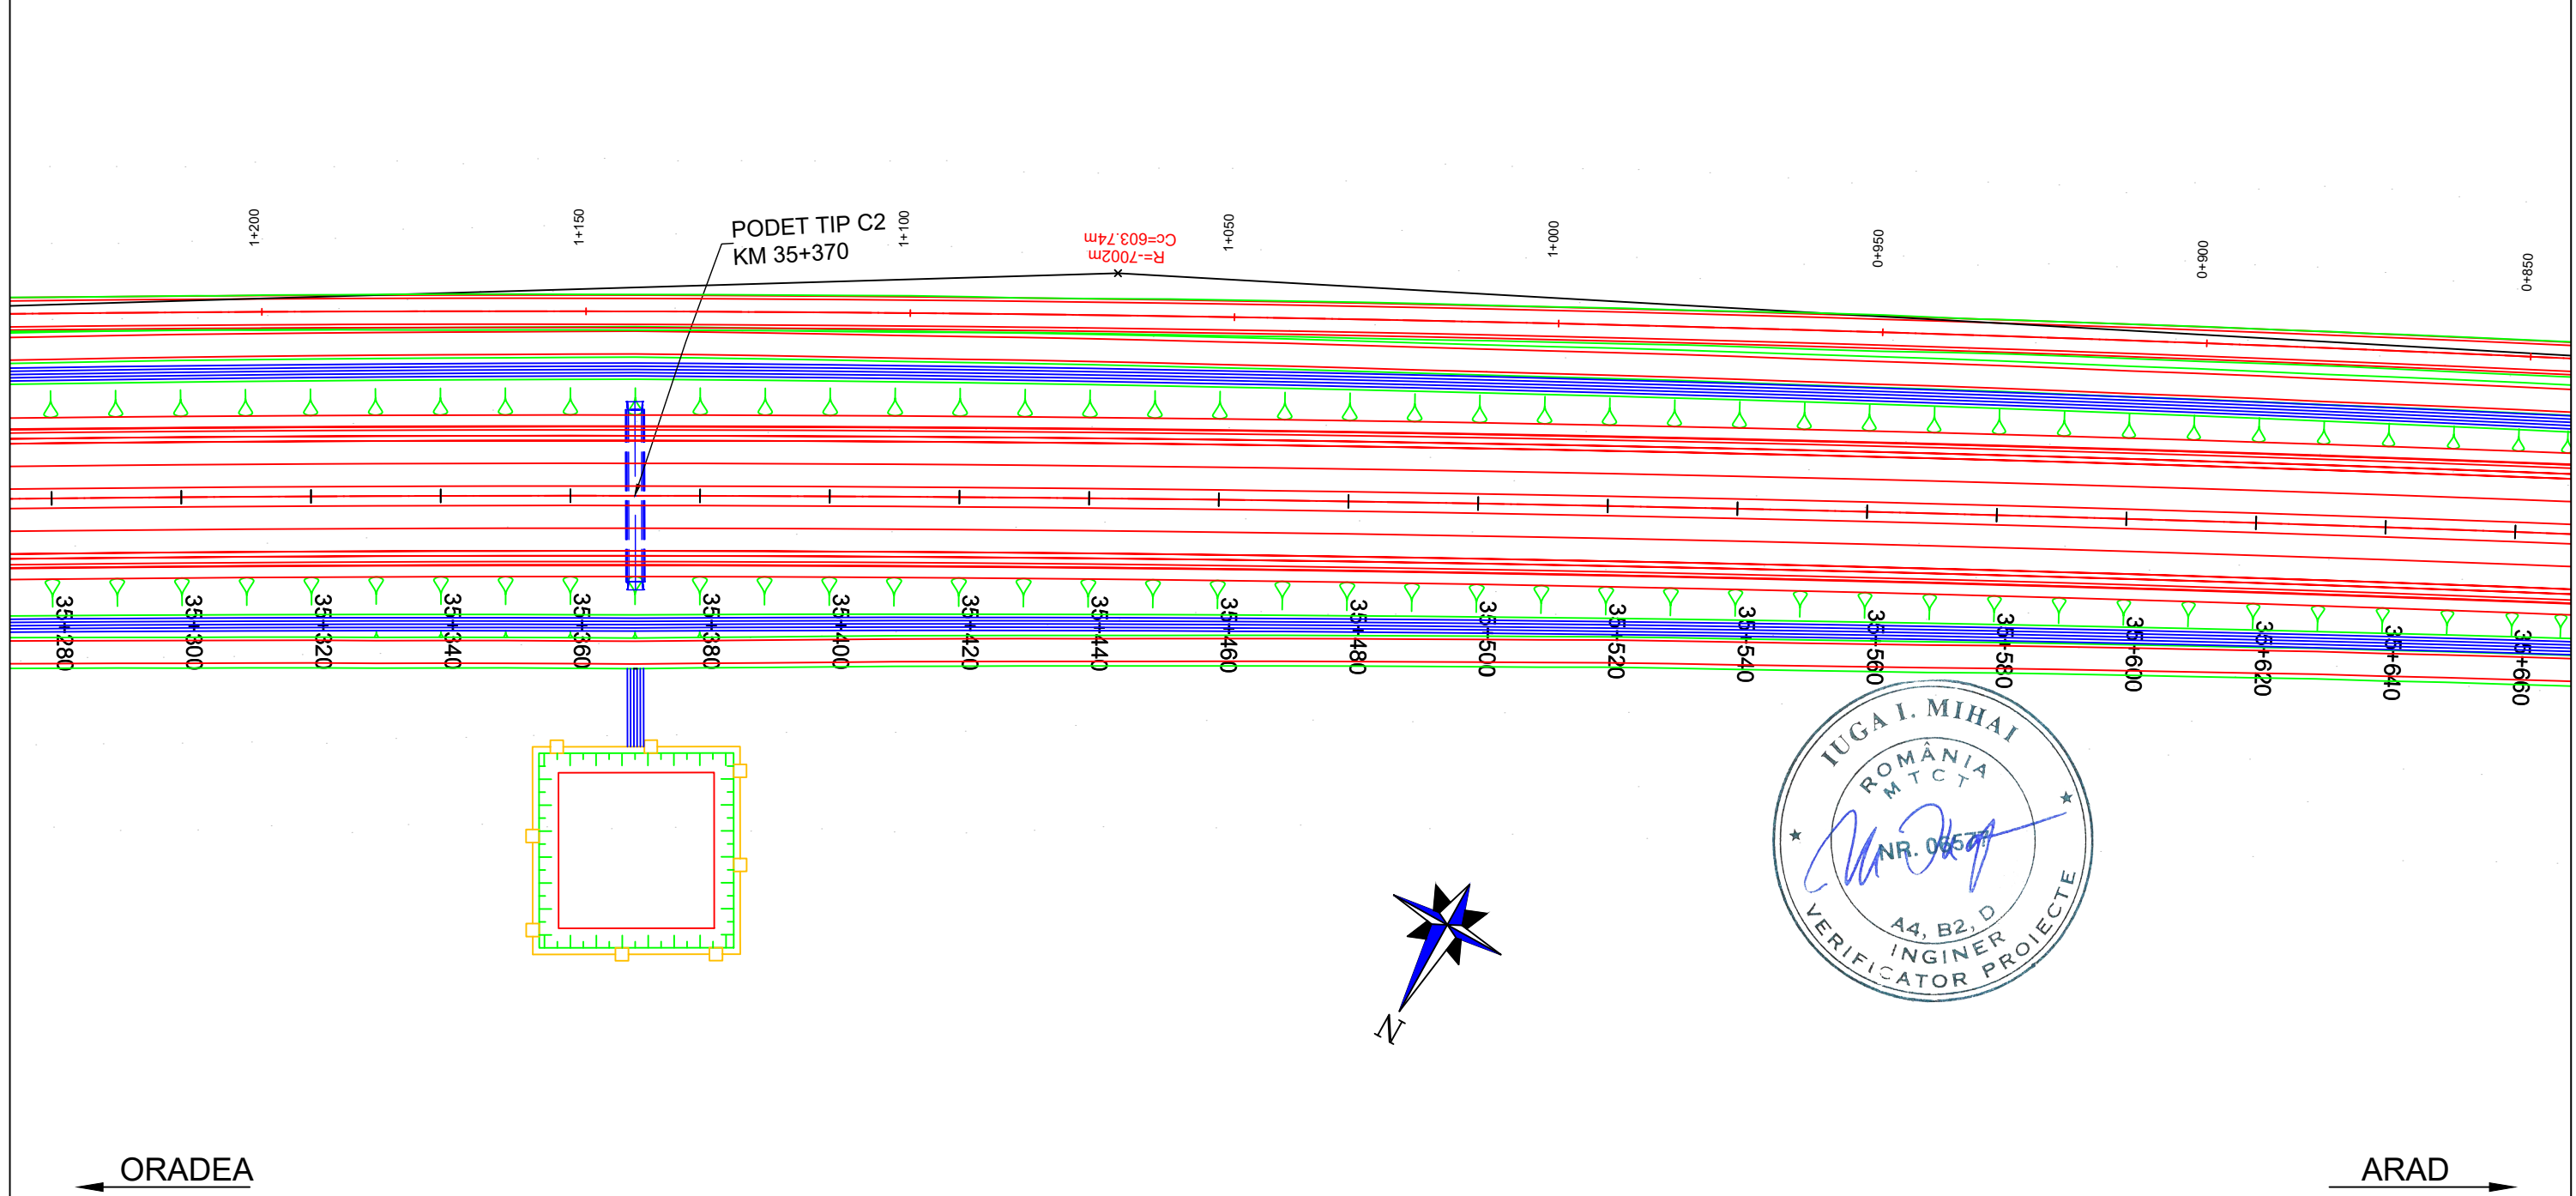

<b>PROIECTANT / DESIGNER:</b> S.C. CONSITRANS S.R.L. 	<b>BENEFICIAR / BENEFICIARY:</b> MUNICIPIUL ARAD, MUNICIPIUL ORADEA, CONSILIUL JUDETEAN ARAD, CONSILIUL JUDETEAN BIHOR CNAIR			<b>FUNCTIA / POSITION:</b> COORDONATOR DE PROIECT / PROJECT MANAGER	<b>NUME / NAME:</b> ing. S. VEACESLAV	<b>SEMNAURA / SIGNATURE:</b> 	<b>Titlu plansa / Drawing title:</b> PLAN DE SITUATIE LAYOUT PLAN	<b>REV/ REV.:</b> DATA / DATE:	<b>DETALII REVIZIE / REVISION DETAILS:</b>	<b>PROIECTAT / DESIGNER:</b>
	<b>INVESTITIA / INVESTMENT:</b> ACTUALIZARE/COMPLETARE/REVIZUIRE (S.F. + P.A.C. + P.O.E + P.T.E.) "DRUM EXPRES ARAD ORADEA" ACTUALIZATION/COMPLETION (S.F. + P.A.C. + P.O.E + P.T.E.) "EXPRESS ROAD ARAD ORADEA"			<b>SEF PROIECT SPECIALITATE / TEAM LEADER:</b> ing. C. TODERASCU	<b>SEMNAURA / SIGNATURE:</b> 					
   UNIUNEA EUROPEANA GUVERNUL ROMANIEI Instrumente Structurale 2014-2020 PROIECT CO-FINANATAT DIN FONDUL DE COEZIUNE, PRIN PROGRAMUL OPERATIONAL INFRASTRUCTURA MARE / PROJECT CO-FINANCED FROM THE COHESION FUND, THROUGH THE LARGE INFRASTRUCTURE OPERATIONAL PROGRAM	<b>FAZA PROIECTARE / DESIGN STAGE:</b> PROIECT TEHNIC DE EXECUTIE / TECHNICAL PROJECT AND DETAIL DESIGN			<b>PROIECTAT / DESIGNER:</b> ing. C. TODERASCU	<b>SEMNAURA / SIGNATURE:</b> 	<b>Titlu plansa / Drawing title:</b> LUCRARI DE DRUM / ROAD WORKS	<b>REV/ REV.:</b> DATA / DATE:	<b>DETALII REVIZIE / REVISION DETAILS:</b>	<b>PROIECTAT / DESIGNER:</b>	
	<b>Contract / Contract:</b> 14724/01.07.2021	<b>Data / Date:</b> 11.2023	<b>Scara / Scale:</b> 1:1000	<b>VERIFICAT / INTERNAL CHECKER:</b> ing. N. GISCA	<b>SEMNAURA / SIGNATURE:</b> 	<b>Cod plansa / Drawing code:</b> CST-0121-PT-2-DX-01-PS-006-R00				



# PLAN DE SITUATIE / LAYOUT PLAN


Scara / Scale: 1:1000









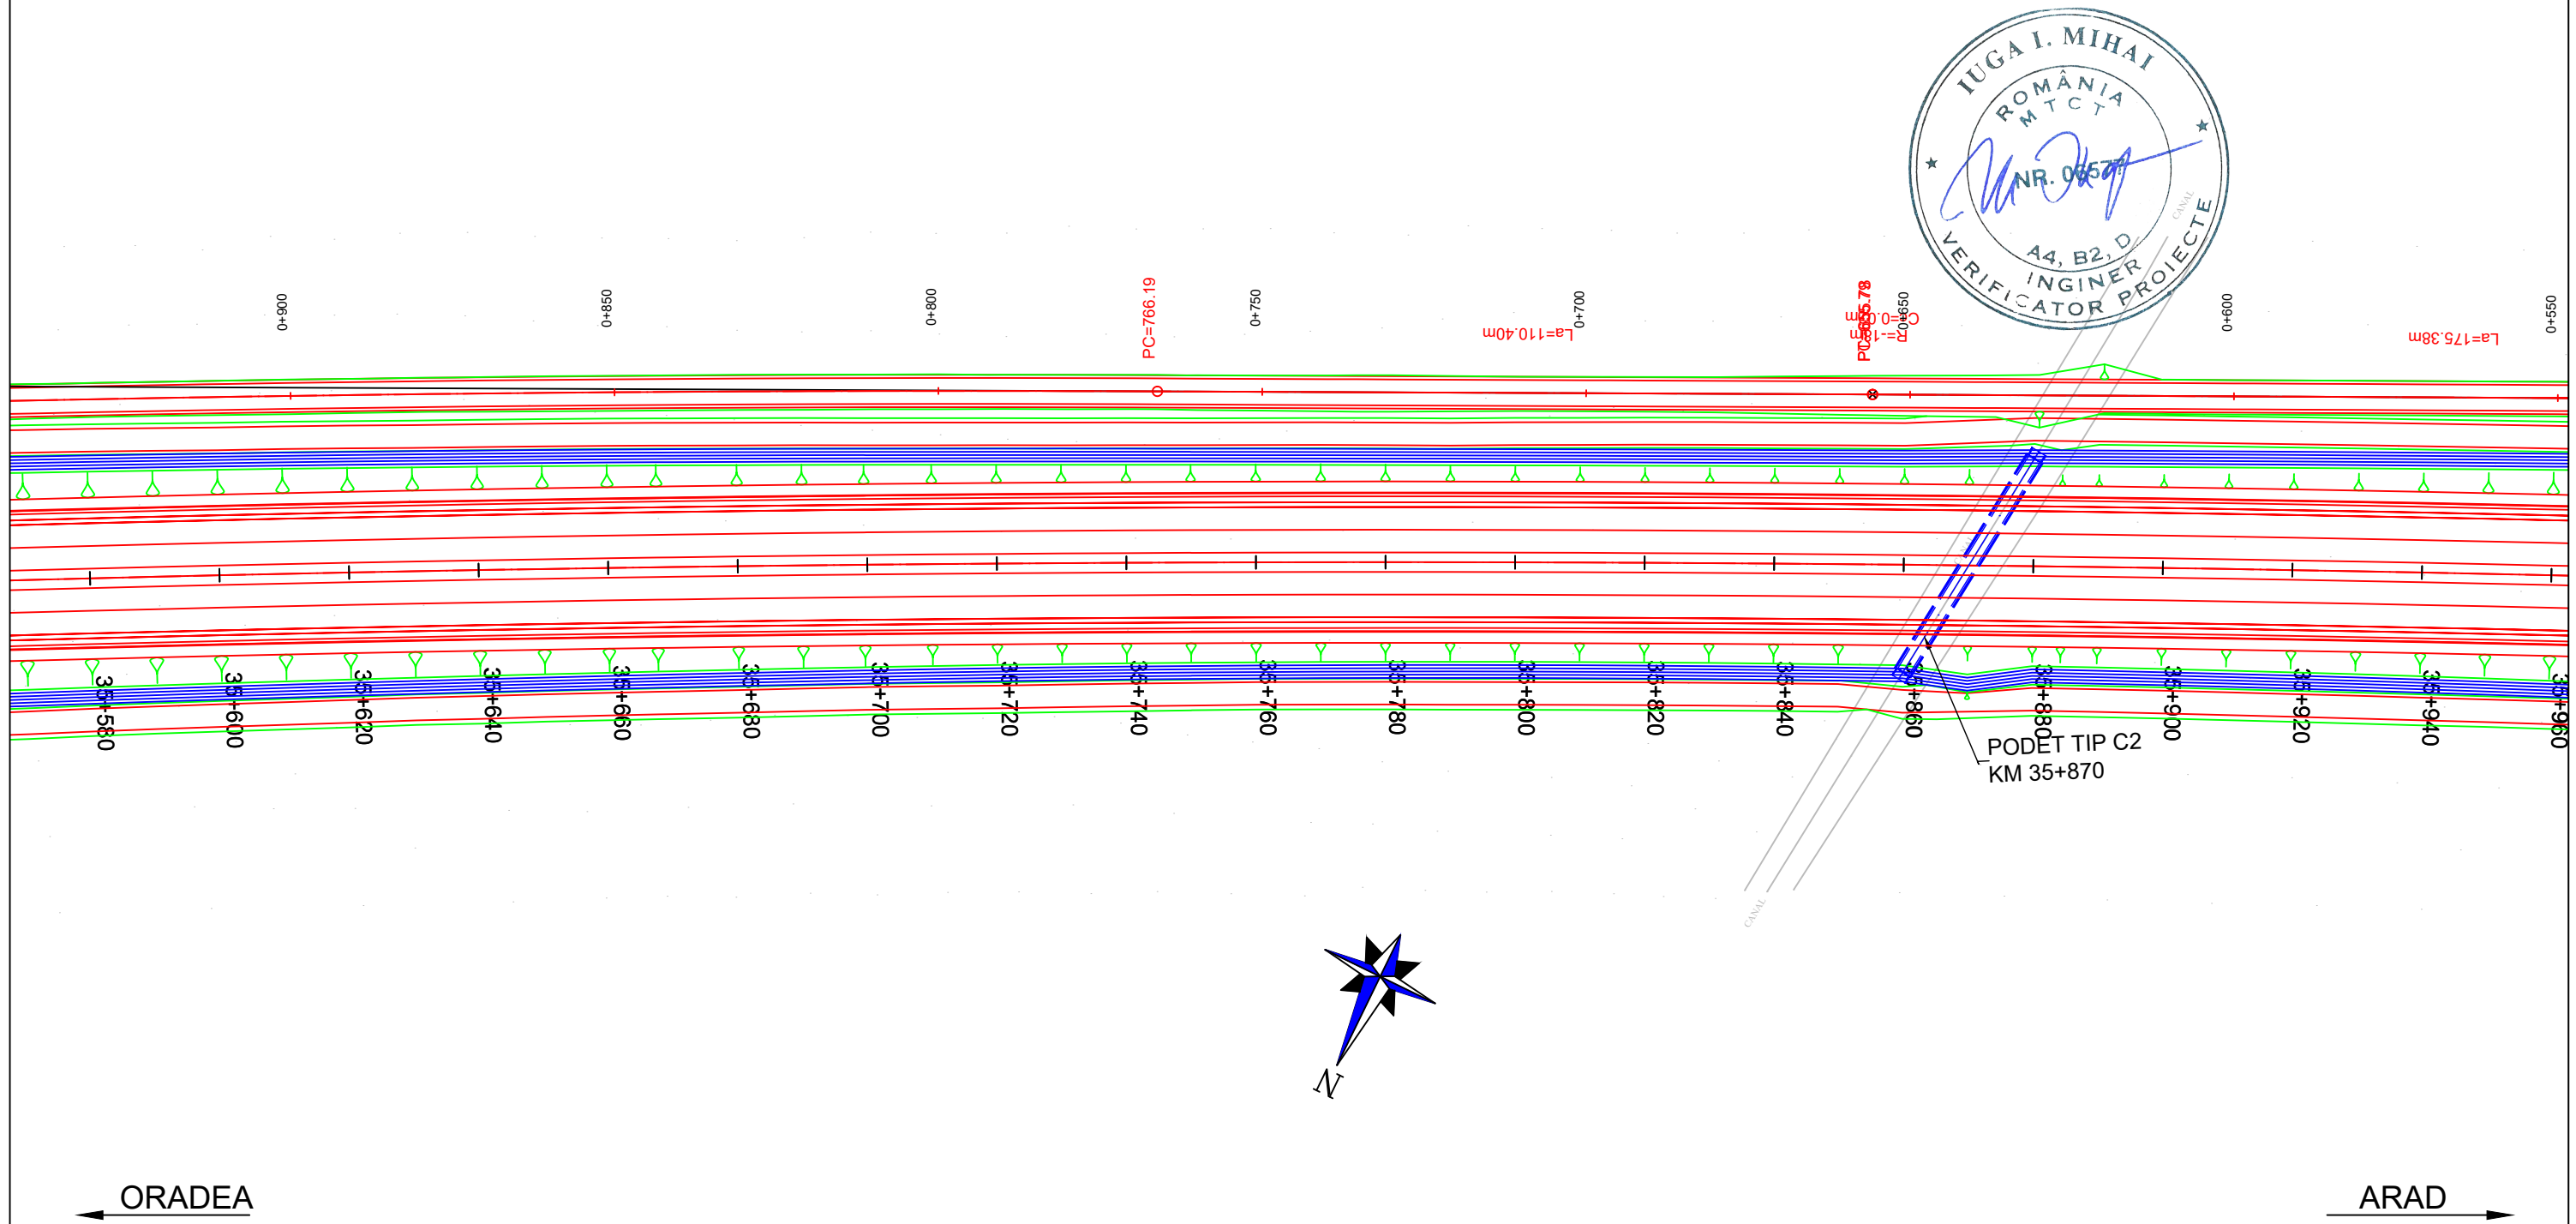

<b>PROIECTANT / DESIGNER:</b> S.C. CONSITRANS S.R.L. 	<b>BENEFICIAR / BENEFICIARY:</b> MUNICIPIUL ARAD, MUNICIPIUL ORADEA, CONSILIUL JUDETEAN ARAD, CONSILIUL JUDETEAN BIHOR CNAIR			<b>FUNCTIA / POSITION:</b> COORDONATOR DE PROIECT / PROJECT MANAGER	<b>NUME / NAME:</b> ing. S. VEACESLAV	<b>SEMNETURA / SIGNATURE:</b> 	<b>Titlu plansa / Drawing title:</b> PLAN DE SITUATIE LAYOUT PLAN	<b>REV./ REV.:</b> /	<b>DATA/ DATE:</b> /	<b>DETALII REVIZIE / REVISION DETAILS:</b> /	<b>PROIECTAT / DESIGNER:</b> /
	<b>INVESTITIA / INVESTMENT:</b> ACTUALIZARE/COMPLETARE/REVIZUIRE (S.F. + P.A.C. + P.O.E. + P.T.E.) "DRUM EXPRES ARAD ORADEA" ACTUALIZATION/COMPLETION (S.F. + P.A.C. + P.O.E. + P.T.E.) "EXPRESS ROAD ARAD ORADEA"			<b>SEF PROIECT SPECIALITATE / TEAM LEADER:</b> ing. C. TODERASCU							
   PROIECT CO-FINANATAT DIN FONDUL DE COEZIUNE, PRIN PROGRAMUL OPERATIONAL INFRASTRUCTURA MARE / PROJECT CO-FINANCED FROM THE COHESION FUND, THROUGH THE LARGE INFRASTRUCTURE OPERATIONAL PROGRAM	<b>FAZA PROIECTARE / DESIGN STAGE:</b> PROIECT TEHNIC DE EXECUTIE / TECHNICAL PROJECT AND DETAIL DESIGN			<b>PROIECTAT / DESIGNER:</b> ing. C. TODERASCU		<b>LUCRARI DE DRUM / ROAD WORKS</b>	<b>Cod plansa / Drawing code:</b> CST-0121-PT-2-DX-01-PS-007-R00				
	<b>Contract / Contract:</b> 14724/01.07.2021	<b>Data / Date:</b> 11.2023	<b>Scara / Scale:</b> 1:1000	<b>VERIFICAT / INTERNAL CHECKER:</b> ing. N. GISCA							

# PLAN DE SITUATIE / LAYOUT PLAN

Scara / Scale: 1:1000









<b>PROIECTANT / DESIGNER:</b> S.C. CONSITRANS S.R.L. 	<b>BENEFICIAR / BENEFICIARY:</b> MUNICIPIUL ARAD, MUNICIPIUL ORADEA, CONSILIUL JUDETEAN ARAD, CONSILIUL JUDETEAN BIHOR CNAIR			<b>FUNCTIA / POSITION:</b>	<b>NUME / NAME:</b>	<b>SEMNTURA / SIGNATURE:</b>	<b>Titlu plansa / Drawing title:</b>  PLAN DE SITUATIE LAYOUT PLAN	<b>REV/ REV.:</b>	<b>DATA/ DATE:</b>	<b>DETALII REVIZIE / REVISION DETAILS:</b>	<b>PROIECTAT / DESIGNER:</b>
	<b>INVESTITIA / INVESTMENT:</b> ACTUALIZARE/COMPLETARE/REVIZUIRE (S.F. + P.A.C. + P.O.E. + P.T.E.) "DRUM EXPRES ARAD ORADEA" ACTUALIZATION/COMPLETION (S.F. + P.A.C. + P.O.E. + P.T.E.) "EXPRESS ROAD ARAD ORADEA"			<b>COORDONATOR DE PROIECT / PROJECT MANAGER:</b> ing. S. VEACESLAV	<b>SEF PROIECT SPECIALITATE / TEAM LEADER:</b> ing. C. TODERASCU	 		<b>FAZA PROIECTARE / DESIGN STAGE:</b> PROIECT TEHNIC DE EXECUTIE / TECHNICAL PROJECT AND DETAIL DESIGN	<b>PROIECTAT / DESIGNER:</b> ing. C. TODERASCU		<b>Cod plansa / Drawing code:</b> CST-0121-PT-2-DX-01-PS-008-R00
   PROIECT CO-FINANȚAT DIN FONDUL DE COEZIUNE, PRIN PROGRAMUL OPERAȚIONAL INFRASTRUCTURĂ MARE / PROJECT CO-FINANCED FROM THE COHESION FUND, THROUGH THE LARGE INFRASTRUCTURE OPERATIONAL PROGRAM			<b>Contract / Contract:</b> 14724/01.07.2021 <b>Project / Project no.:</b> 001/2021	<b>Data / Date:</b> 11.2023	<b>Scara / Scale:</b> 1:1000	<b>VERIFICAT / INTERNAL CHECKER:</b> ing. N. GISCA					

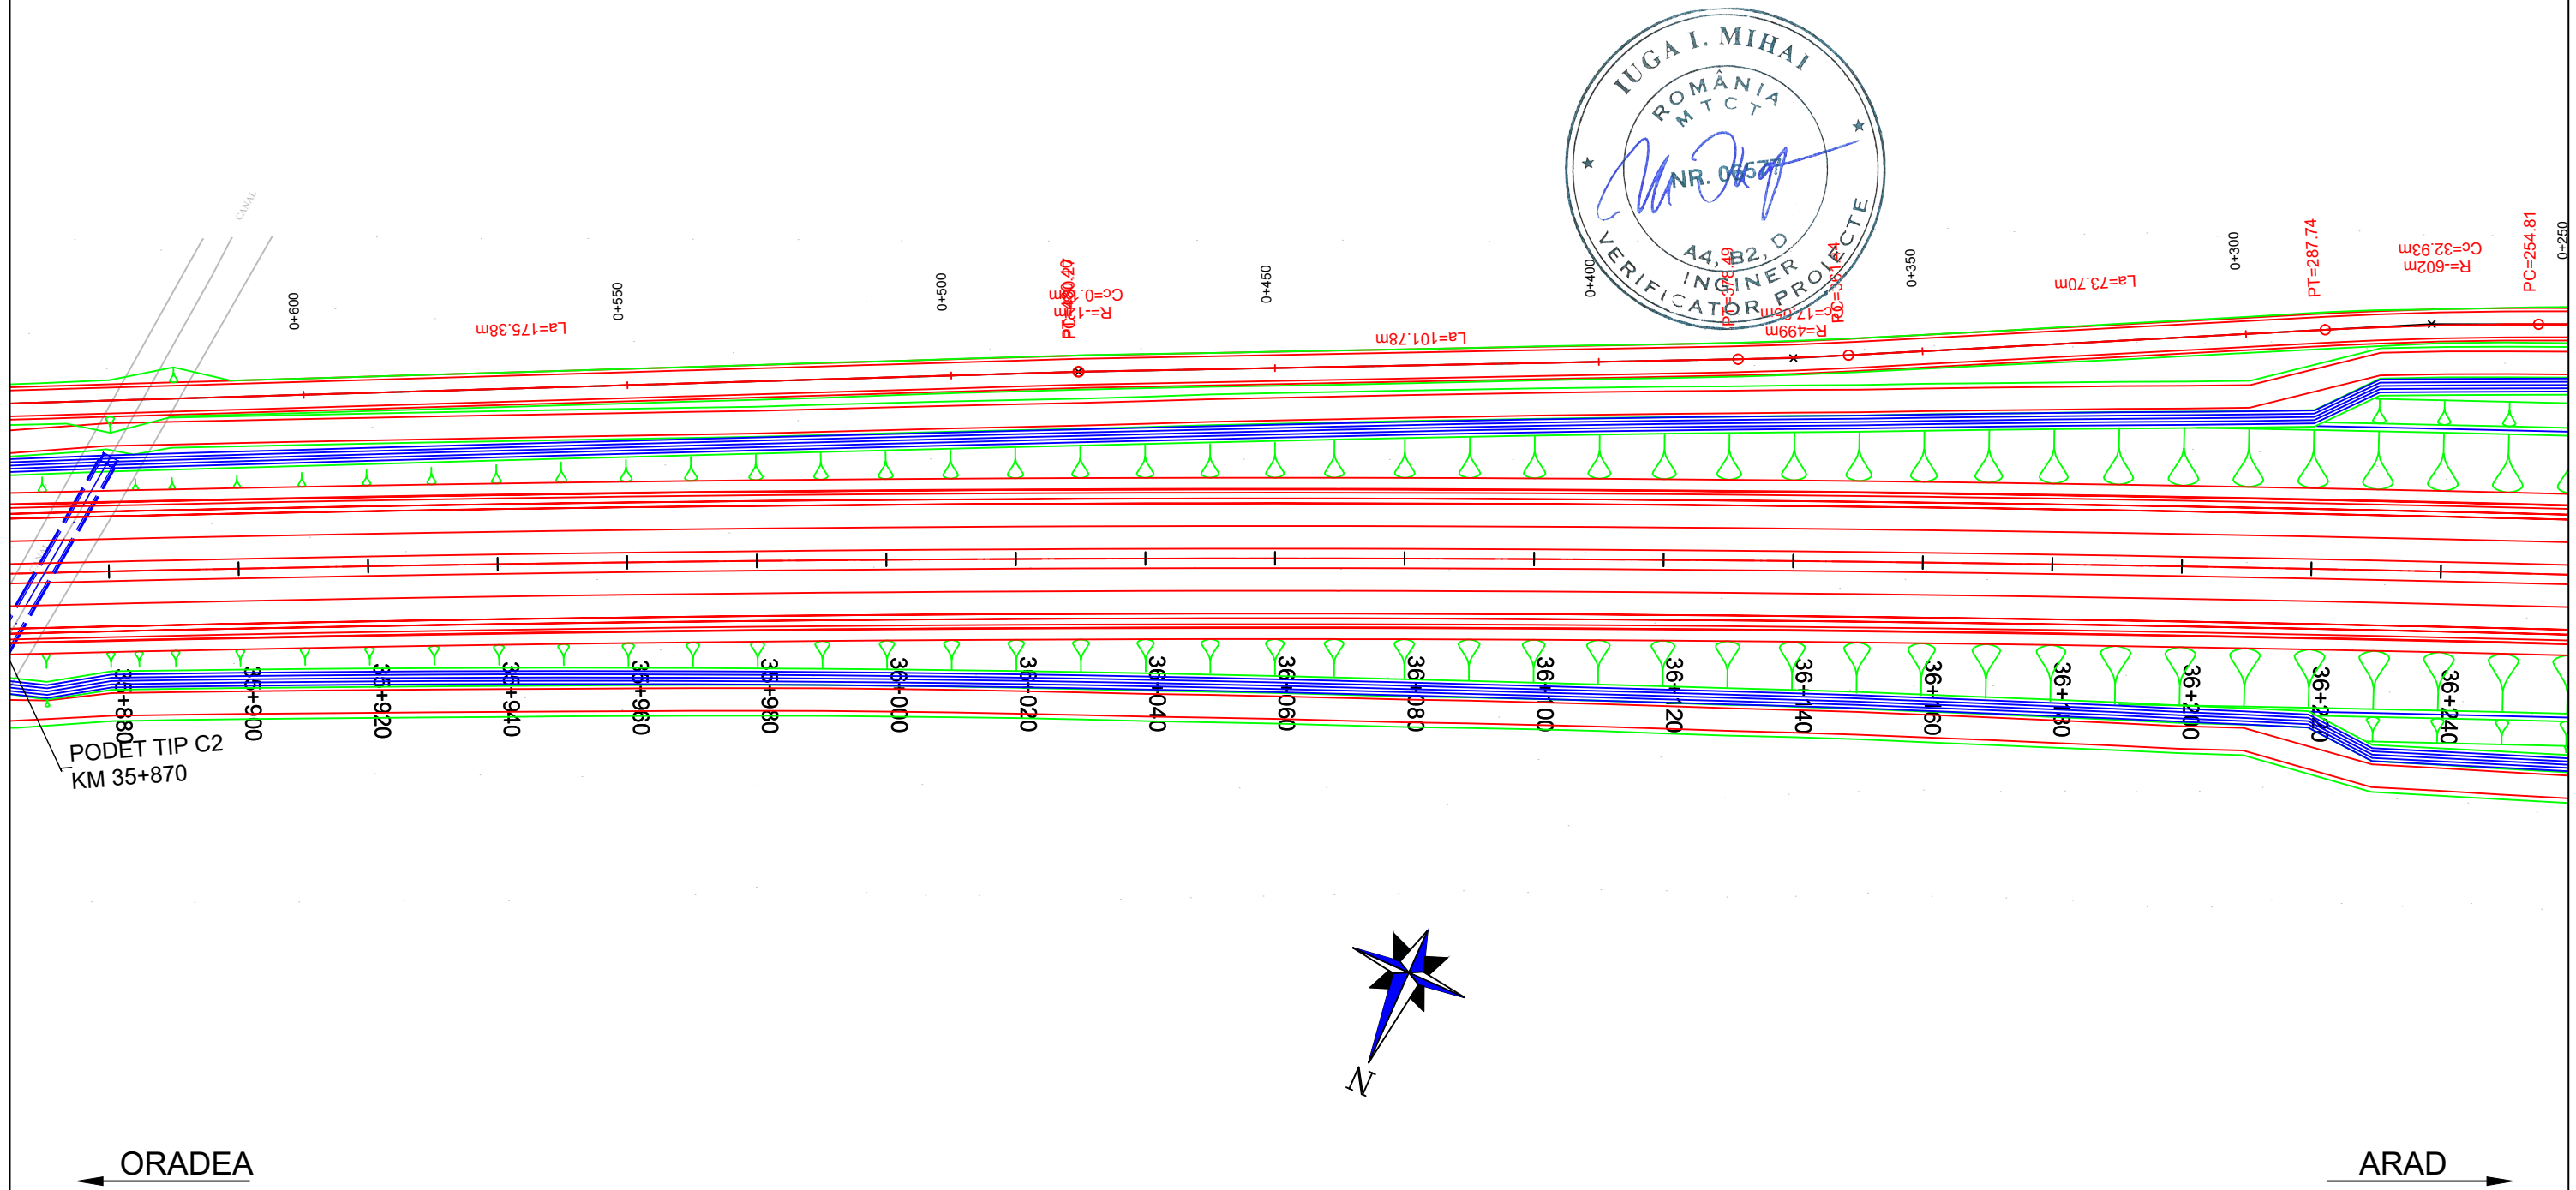

# PLAN DE SITUATIE / LAYOUT PLAN


Scara / Scale: 1:1000







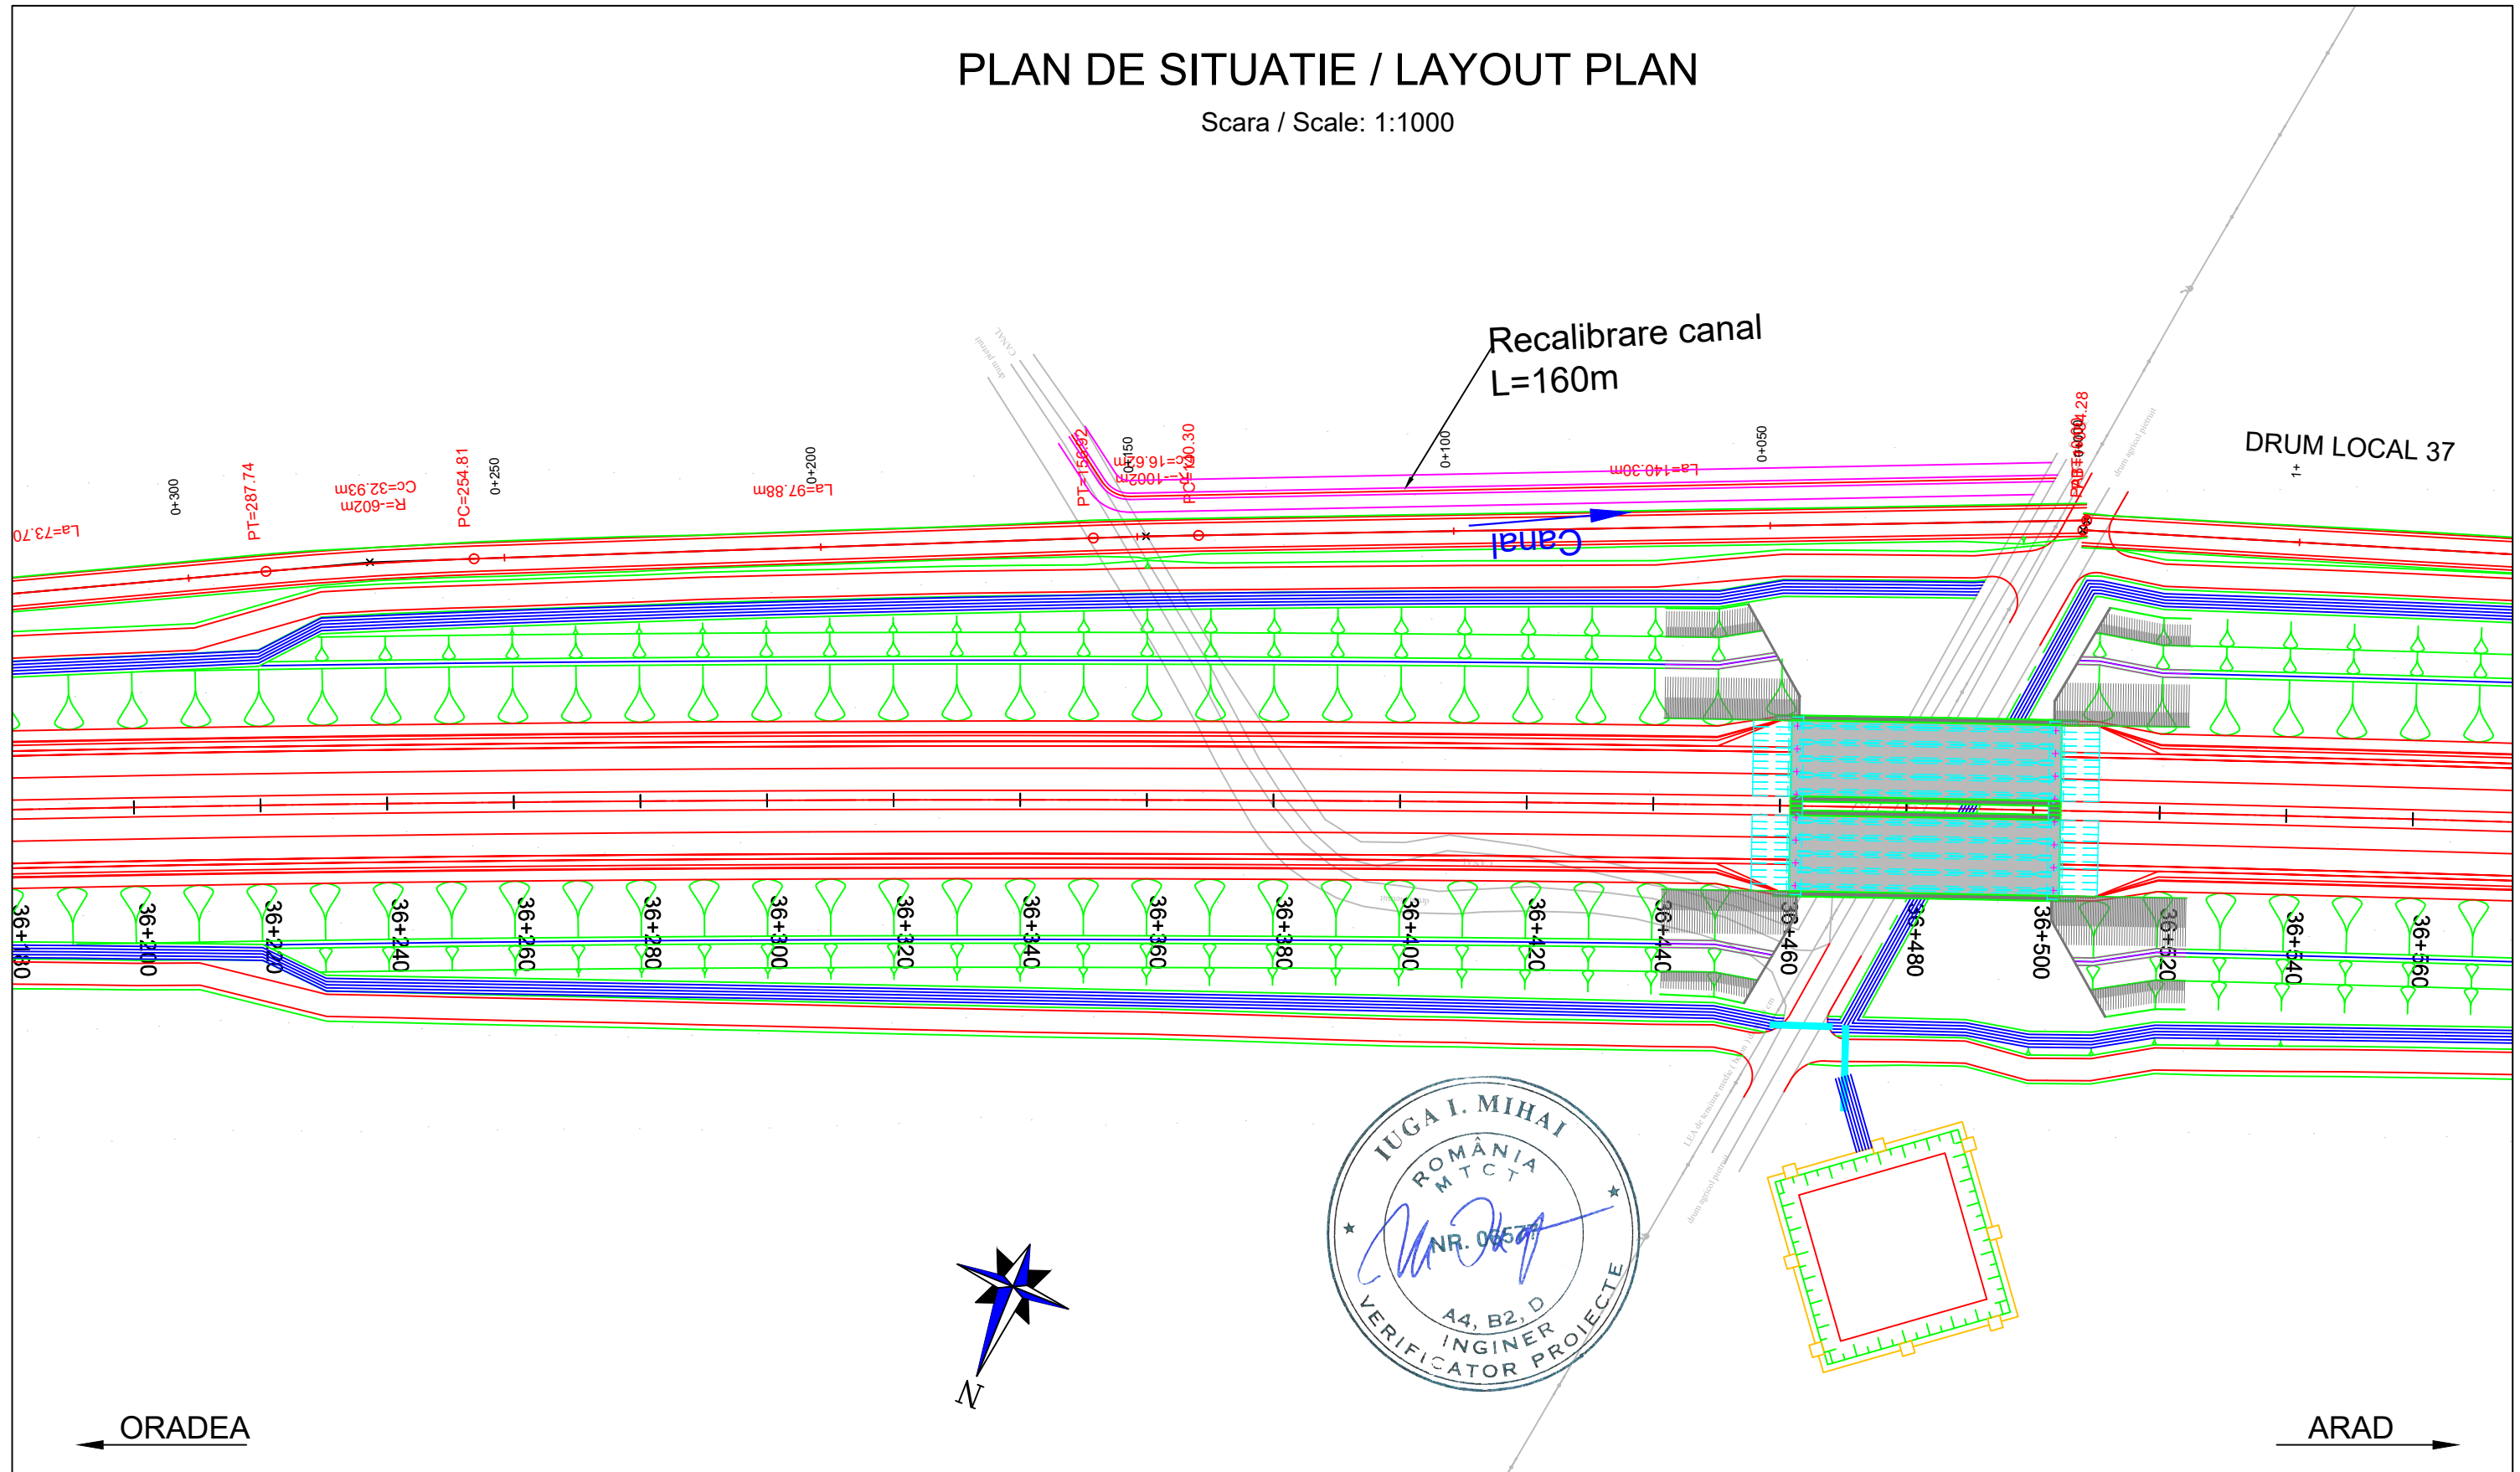


<b>PROIECTANT / DESIGNER:</b> S.C. CONSITRANS S.R.L. 	<b>BENEFICIAR / BENEFICIARY:</b> MUNICIPIUL ARAD, MUNICIPIUL ORADEA, CONSILIUL JUDETEAN ARAD, CONSILIUL JUDETEAN BIHOR CNAIR			<b>FUNCTIA / POSITION:</b>	<b>NUME / NAME:</b>	<b>SEMNAURA / SIGNATURE:</b>	<b>Titlu plansa / Drawing title:</b>	<b>REV/ REV.</b>	<b>DATA/ DATE:</b>	<b>DETALII REVIZIE / REVISION DETAILS:</b>	<b>PROIECTAT / DESIGNER:</b>
	<b>INVESTITIA / INVESTMENT:</b> ACTUALIZARE/COMPLETARE/REVIZUIRE (S.F. + P.A.C. + P.O.E + P.T.E.) "DRUM EXPRES ARAD ORADEA" ACTUALIZATION/COMPLETION (S.F. + P.A.C. + P.O.E + P.T.E.) "EXPRESS ROAD ARAD ORADEA"			<b>COORDONATOR DE PROIECT / PROJECT MANAGER:</b> ing. S. VEACESLAV 	<b>SEF PROIECT SPECIALITATE / TEAM LEADER:</b> ing. C. TODERASCU 	<b>PROIECTAT / DESIGNER:</b> ing. C. TODERASCU 	<b>VERIFICAT / INTERNAL CHECKER:</b> ing. N. GISCA 	<b>PLAN DE SITUATIE LAYOUT PLAN</b>			
<b>FAZA PROIECTARE / DESIGN STAGE:</b> PROIECT TEHNIC DE EXECUTIE / TECHNICAL PROJECT AND DETAIL DESIGN			<b>Contract / Contract:</b> 14724/01.07.2021	<b>Data / Date:</b> 11.2023	<b>Scara / Scale:</b> 1:1000	<b>Cod plansa / Drawing code:</b> CST-0121-PT-2-DX-01-PS-009-R00					

# PLAN DE SITUATIE / LAYOUT PLAN

Scara / Scale: 1:1000










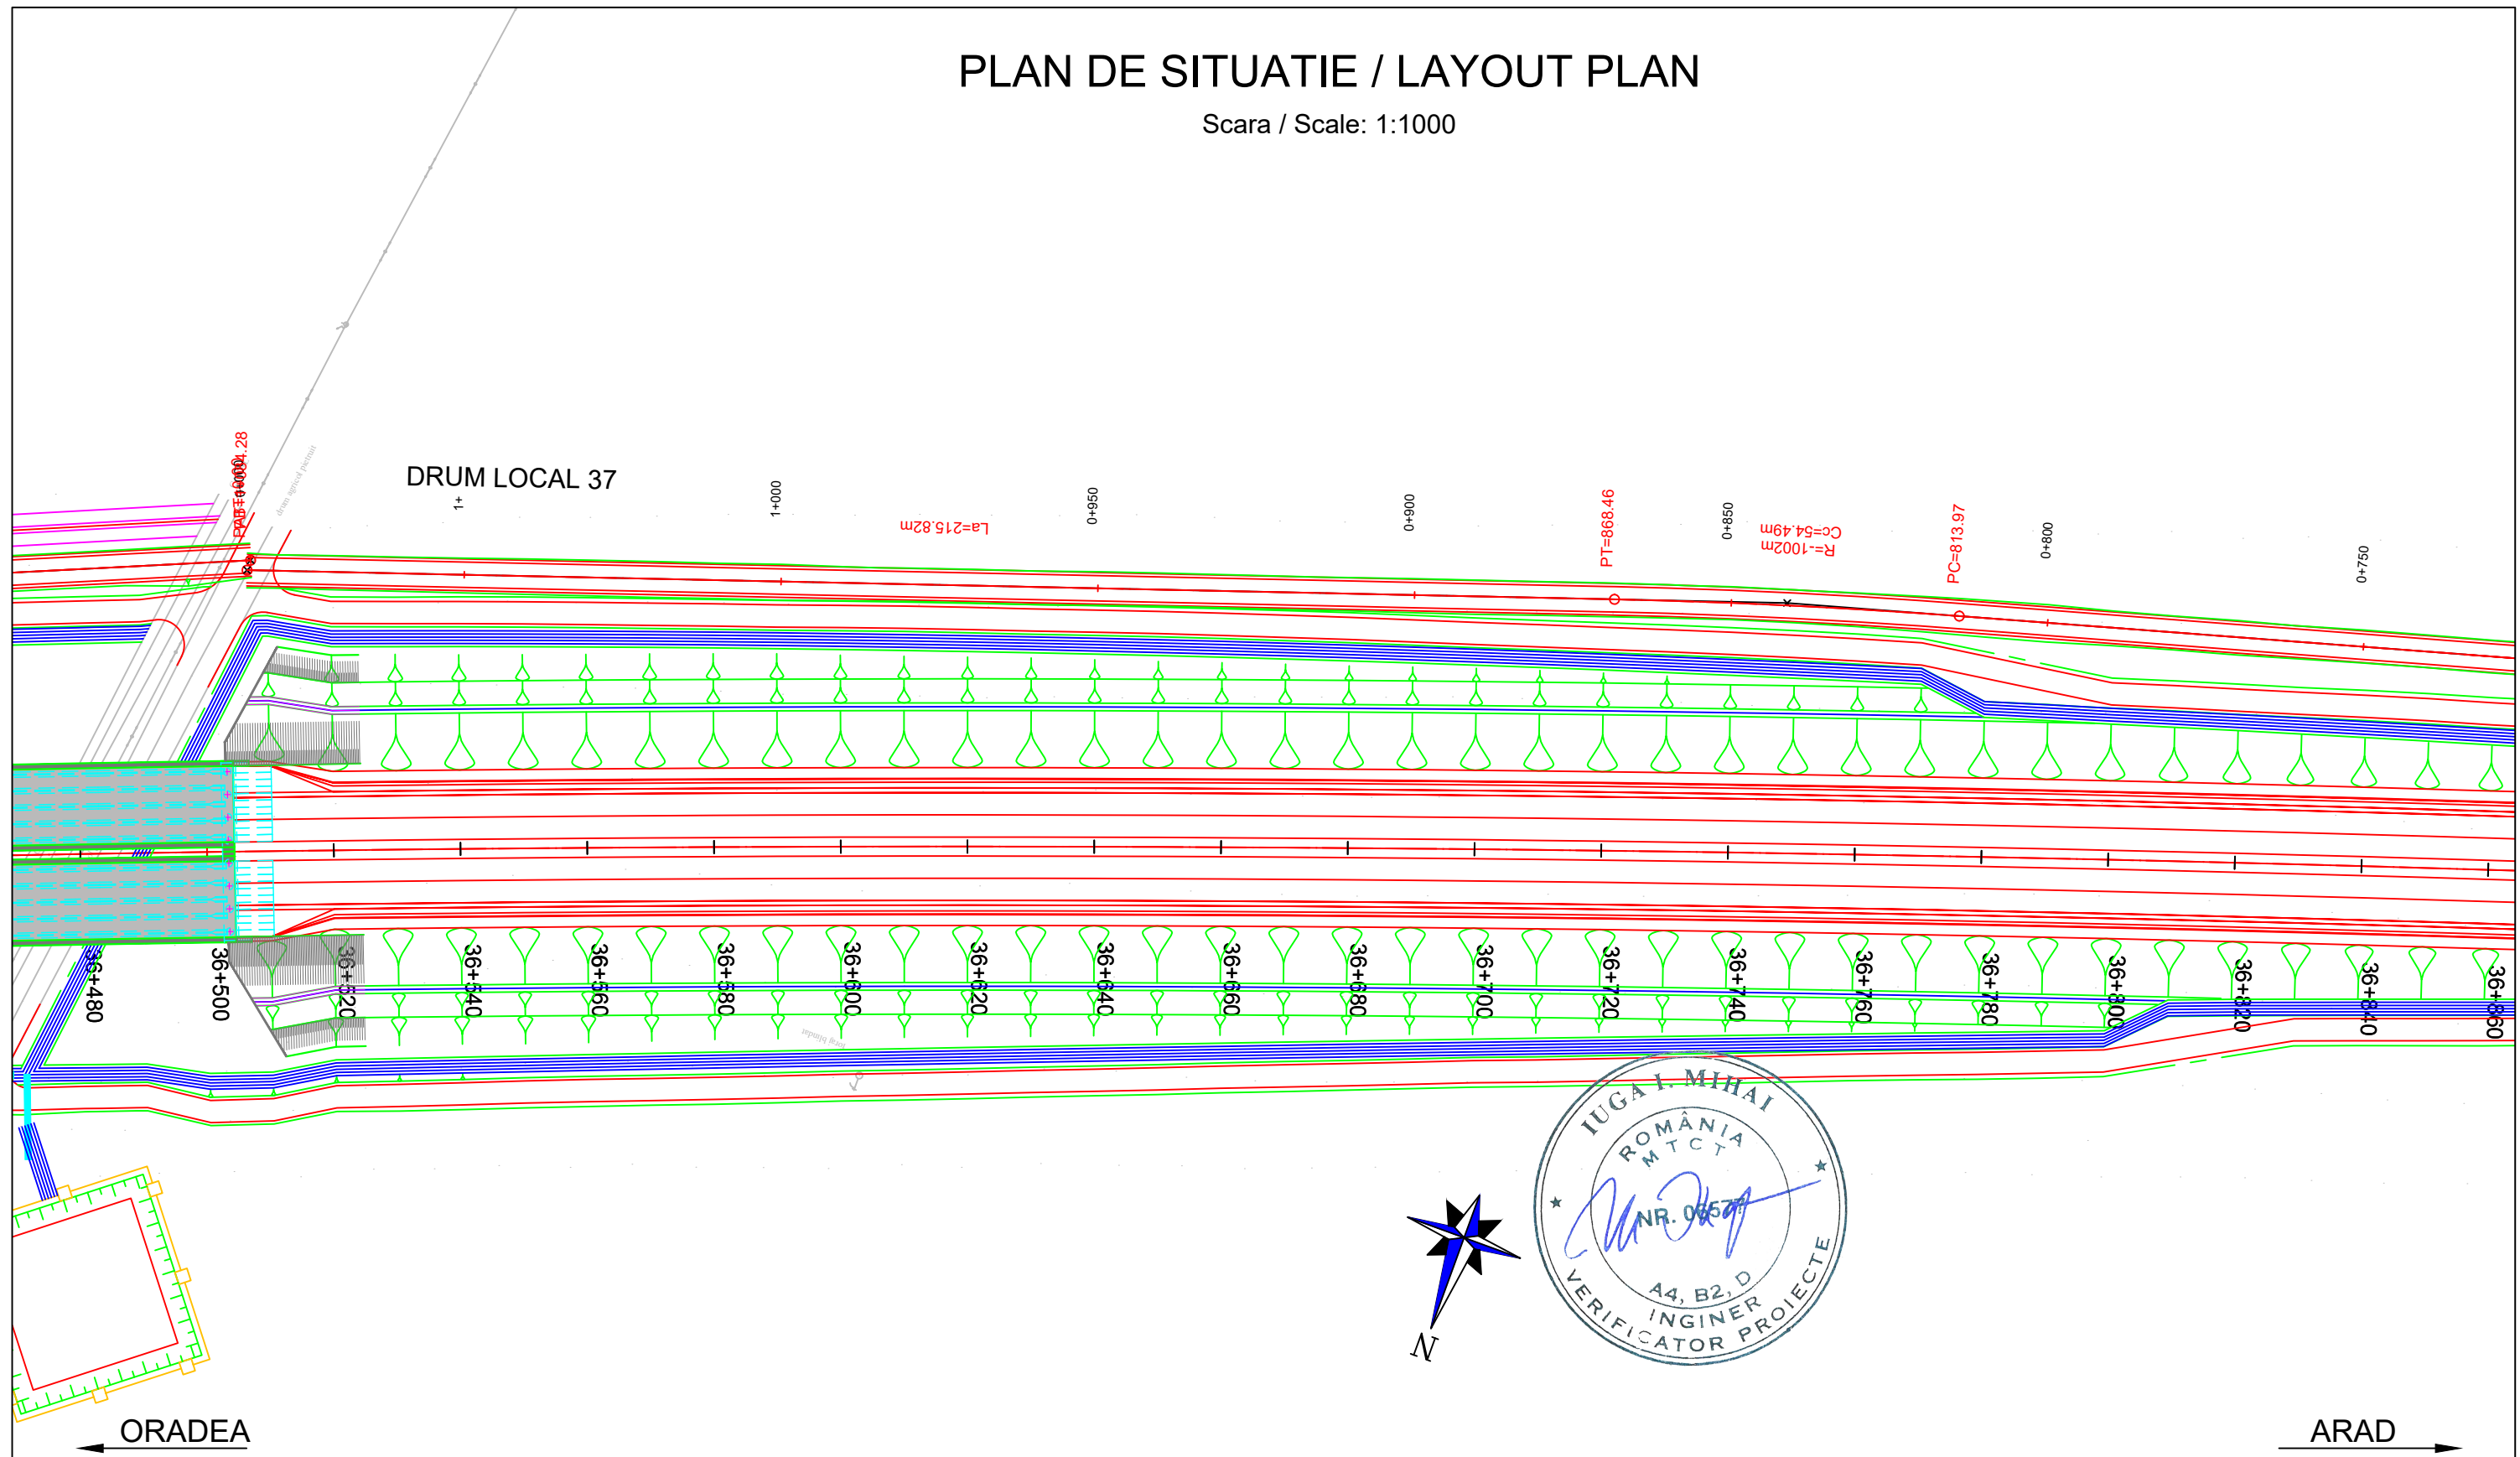

<b>PROIECTANT / DESIGNER:</b> S.C. CONSITRANS S.R.L. 	<b>BENEFICIAR / BENEFICIARY:</b> MUNICIPIUL ARAD, MUNICIPIUL ORADEA, CONSILIUL JUDETEAN ARAD, CONSILIUL JUDETEAN BIHOR CNAIR			<b>FUNCTIA / POSITION:</b> COORDONATOR DE PROIECT / PROJECT MANAGER	<b>NUME / NAME:</b> ing. S. VEACESLAV	<b>SEMNTURA / SIGNATURE:</b> 	<b>Titlu plansa / Drawing title:</b> PLAN DE SITUATIE LAYOUT PLAN	<b>REV/ REV.:</b> DATA / DATE:	<b>DETALII REVIZIE / REVISION DETAILS:</b>	<b>PROIECTAT / DESIGNER:</b>
	<b>INVESTITIA / INVESTMENT:</b> ACTUALIZARE/COMPLETARE/REVIZUIRE (S.F. + P.A.C. + P.O.E. + P.T.E.) "DRUM EXPRES ARAD ORADEA" ACTUALIZATION/COMPLETION (S.F. + P.A.C. + P.O.E. + P.T.E.) "EXPRESS ROAD ARAD ORADEA"			<b>SEF PROIECT SPECIALITATE / TEAM LEADER:</b> ing. C. TODERASCU	<b>PROIECTAT / DESIGNER:</b> ing. C. TODERASCU	<b>SEMNTURA / SIGNATURE:</b> 				
   UNIUNEA EUROPEANA PROIECT CO-FINANATAT DIN FONDUL DE COEZIUNE, PRIN PROGRAMUL OPERATIONAL INFRASTRUCTURA MARE / PROJECT CO-FINANCED FROM THE COHESION FUND, THROUGH THE LARGE INFRASTRUCTURE OPERATIONAL PROGRAM	<b>FAZA PROIECTARE / DESIGN STAGE:</b> PROIECT TEHNIC DE EXECUTIE / TECHNICAL PROJECT AND DETAIL DESIGN			<b>PROIECTAT / DESIGNER:</b> ing. N. GISCA	<b>SEMNTURA / SIGNATURE:</b> 	<b>VERIFICAT / INTERNAL CHECKER:</b> ing. N. GISCA	<b>Cod plansa / Drawing code:</b> CST-0121-PT-2-DX-01-PS-010-R00			
	<b>Contract / Contract:</b> 14724/01.07.2021 <b>Proiect / Project no.:</b> 001/2021			<b>Data / Date:</b> 11.2023	<b>Scara / Scale:</b> 1:1000					



# PLAN DE SITUATIE / LAYOUT PLAN


Scara / Scale: 1:1000









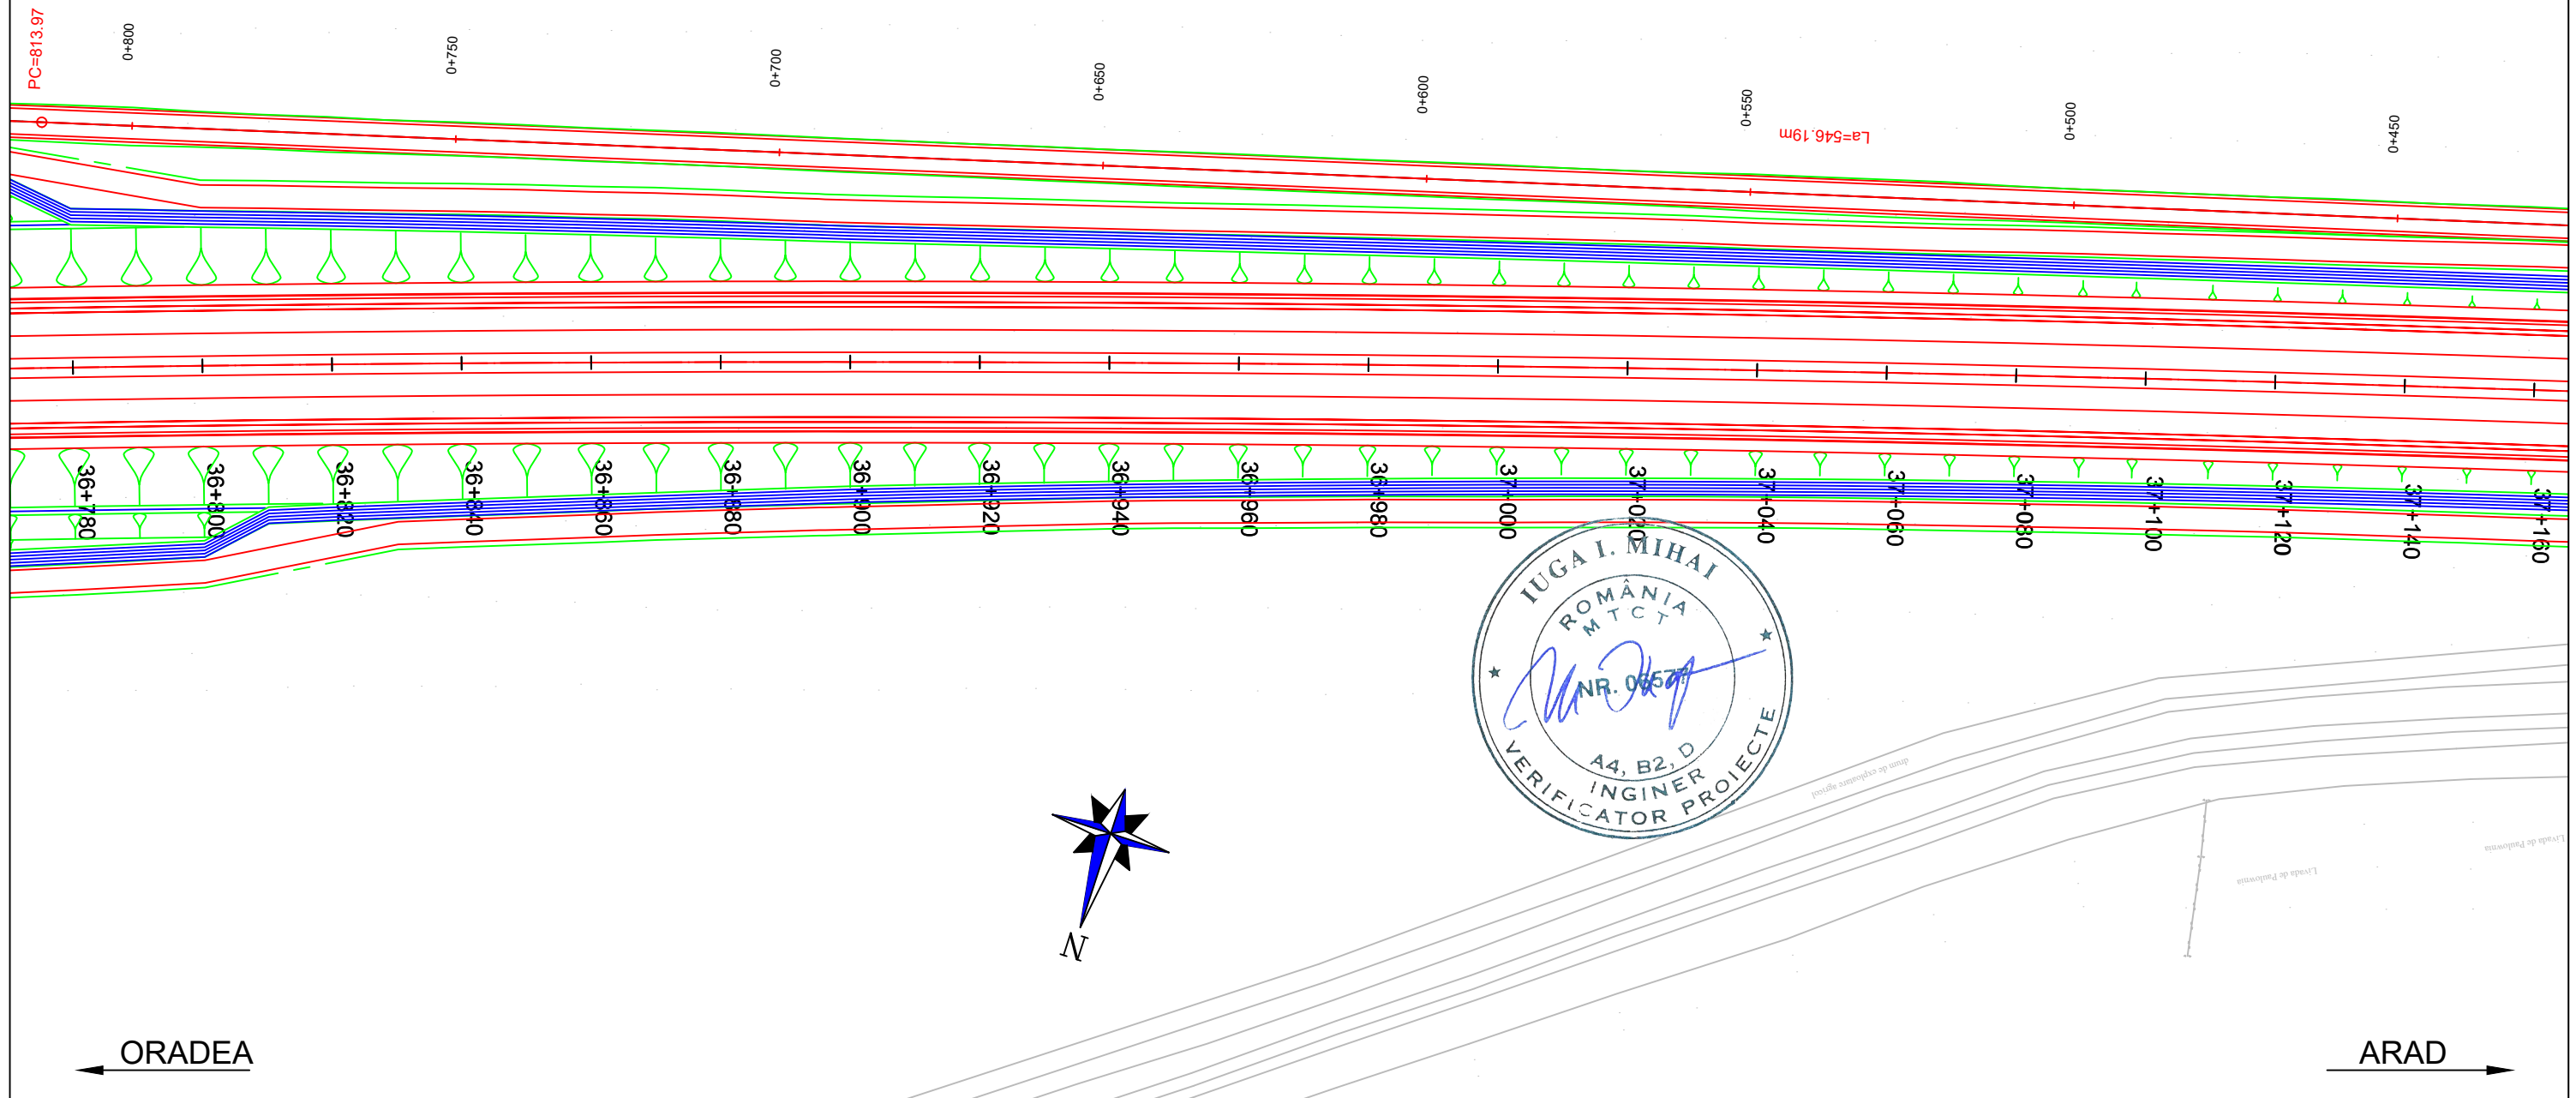

<b>PROIECTANT / DESIGNER:</b> S.C. CONSITRANS S.R.L. 	<b>BENEFICIAR / BENEFICIARY:</b> MUNICIPIUL ARAD, MUNICIPIUL ORADEA, CONSILIUL JUDETEAN ARAD, CONSILIUL JUDETEAN BIHOR CNAIR			<b>FUNCTIA / POSITION:</b> COORDONATOR DE PROIECT / PROJECT MANAGER	<b>NUME / NAME:</b> ing. S. VEACESLAV	<b>SEMNTURA / SIGNATURE:</b> 	<b>Titlu plansa / Drawing title:</b> PLAN DE SITUATIE LAYOUT PLAN	<b>REV/ REV.:</b>	<b>DATA/ DATE:</b>	<b>DETALII REVIZIE / REVISION DETAILS:</b>	<b>PROIECTAT / DESIGNER:</b>
	<b>INVESTITIA / INVESTMENT:</b> ACTUALIZARE/COMPLETARE/REVIZUIRE (S.F. + P.A.C. + P.O.E + P.T.E.) "DRUM EXPRES ARAD ORADEA" ACTUALIZATION/COMPLETION (S.F. + P.A.C. + P.O.E + P.T.E.) "EXPRESS ROAD ARAD ORADEA"			<b>SEF PROIECT SPECIALITATE / TEAM LEADER:</b> ing. C. TODERASCU		<b>LUCRARI DE DRUM / ROAD WORKS</b>		<b>Cod plansa / Drawing code:</b> CST-0121-PT-2-DX-01-PS-011-R00			
<b>FAZA PROIECTARE / DESIGN STAGE:</b> PROIECT TEHNIC DE EXECUTIE / TECHNICAL PROJECT AND DETAIL DESIGN			<b>PROIECTAT / DESIGNER:</b> ing. C. TODERASCU		<b>VERIFICAT / INTERNAL CHECKER:</b> ing. N. GISCA						
   PROIECT CO-FINANAT DIN FONDUL DE COEZIUNE, PRIN PROGRAMUL OPERATIONAL INFRASTRUCTURA MARE / PROJECT CO-FINANCED FROM THE COHESION FUND, THROUGH THE LARGE INFRASTRUCTURE OPERATIONAL PROGRAM			<b>Contract / Contract:</b> 14724/01.07.2021 <b>Proiect / Project no.:</b> 001/2021	<b>Data / Date:</b> 11.2023	<b>Scara / Scale:</b> 1:1000						

# PLAN DE SITUATIE / LAYOUT PLAN


Scara / Scale: 1:1000



<b>PROIECTANT / DESIGNER:</b> S.C. CONSITRANS S.R.L. 	<b>BENEFICIAR / BENEFICIARY:</b> MUNICIPIUL ARAD, MUNICIPIUL ORADEA, CONSILIUL JUDETEAN ARAD, CONSILIUL JUDETEAN BIHOR CNAIR			<b>FUNCTIA / POSITION:</b> COORDONATOR DE PROIECT / PROJECT MANAGER	<b>NUME / NAME:</b> ing. S. VEACESLAV	<b>SEMNTURA / SIGNATURE:</b> 	<b>Titlu plansa / Drawing title:</b> PLAN DE SITUATIE LAYOUT PLAN	<b>REV/ REV.:</b> /	<b>DATA/ DATE:</b> /	<b>DETALII REVIZIE / REVISION DETAILS:</b> /	<b>PROIECTAT / DESIGNER:</b> /
	<b>INVESTITIA / INVESTMENT:</b> ACTUALIZARE/COMPLETARE/REVIZUIRE (S.F. + P.A.C. + P.O.E. + P.T.E.) "DRUM EXPRES ARAD ORADEA" ACTUALIZATION/COMPLETION (S.F. + P.A.C. + P.O.E + P.T.E.) "EXPRESS ROAD ARAD ORADEA"			<b>SEF PROIECT SPECIALITATE / TEAM LEADER:</b> ing. C. TODERASCU							
   UNIUNEA EUROPEANA PROIECT CO-FINANATAT DIN FONDUL DE COEZIUNE, PRIN PROGRAMUL OPERATIONAL INFRASTRUCTURA MARE / PROJECT CO-FINANCED FROM THE COHESION FUND, THROUGH THE LARGE INFRASTRUCTURE OPERATIONAL PROGRAM	<b>FAZA PROIECTARE / DESIGN STAGE:</b> PROIECT TEHNIC DE EXECUTIE / TECHNICAL PROJECT AND DETAIL DESIGN			<b>PROIECTAT / DESIGNER:</b> ing. C. TODERASCU		<b>LUCRARI DE DRUM / ROAD WORKS</b>	<b>Cod plansa / Drawing code:</b> CST-0121-PT-2-DX-01-PS-012-R00				
	<b>Contract /Contract:</b> 14724/01.07.2021 <b>Proiect /Project no.:</b> 001/2021	<b>Data / Date:</b> 11.2023	<b>Scara /Scale:</b> 1:1000	<b>VERIFICAT / INTERNAL CHECKER:</b> ing. N. GISCA							

# PLAN DE SITUATIE / LAYOUT PLAN

Scara / Scale: 1:1000

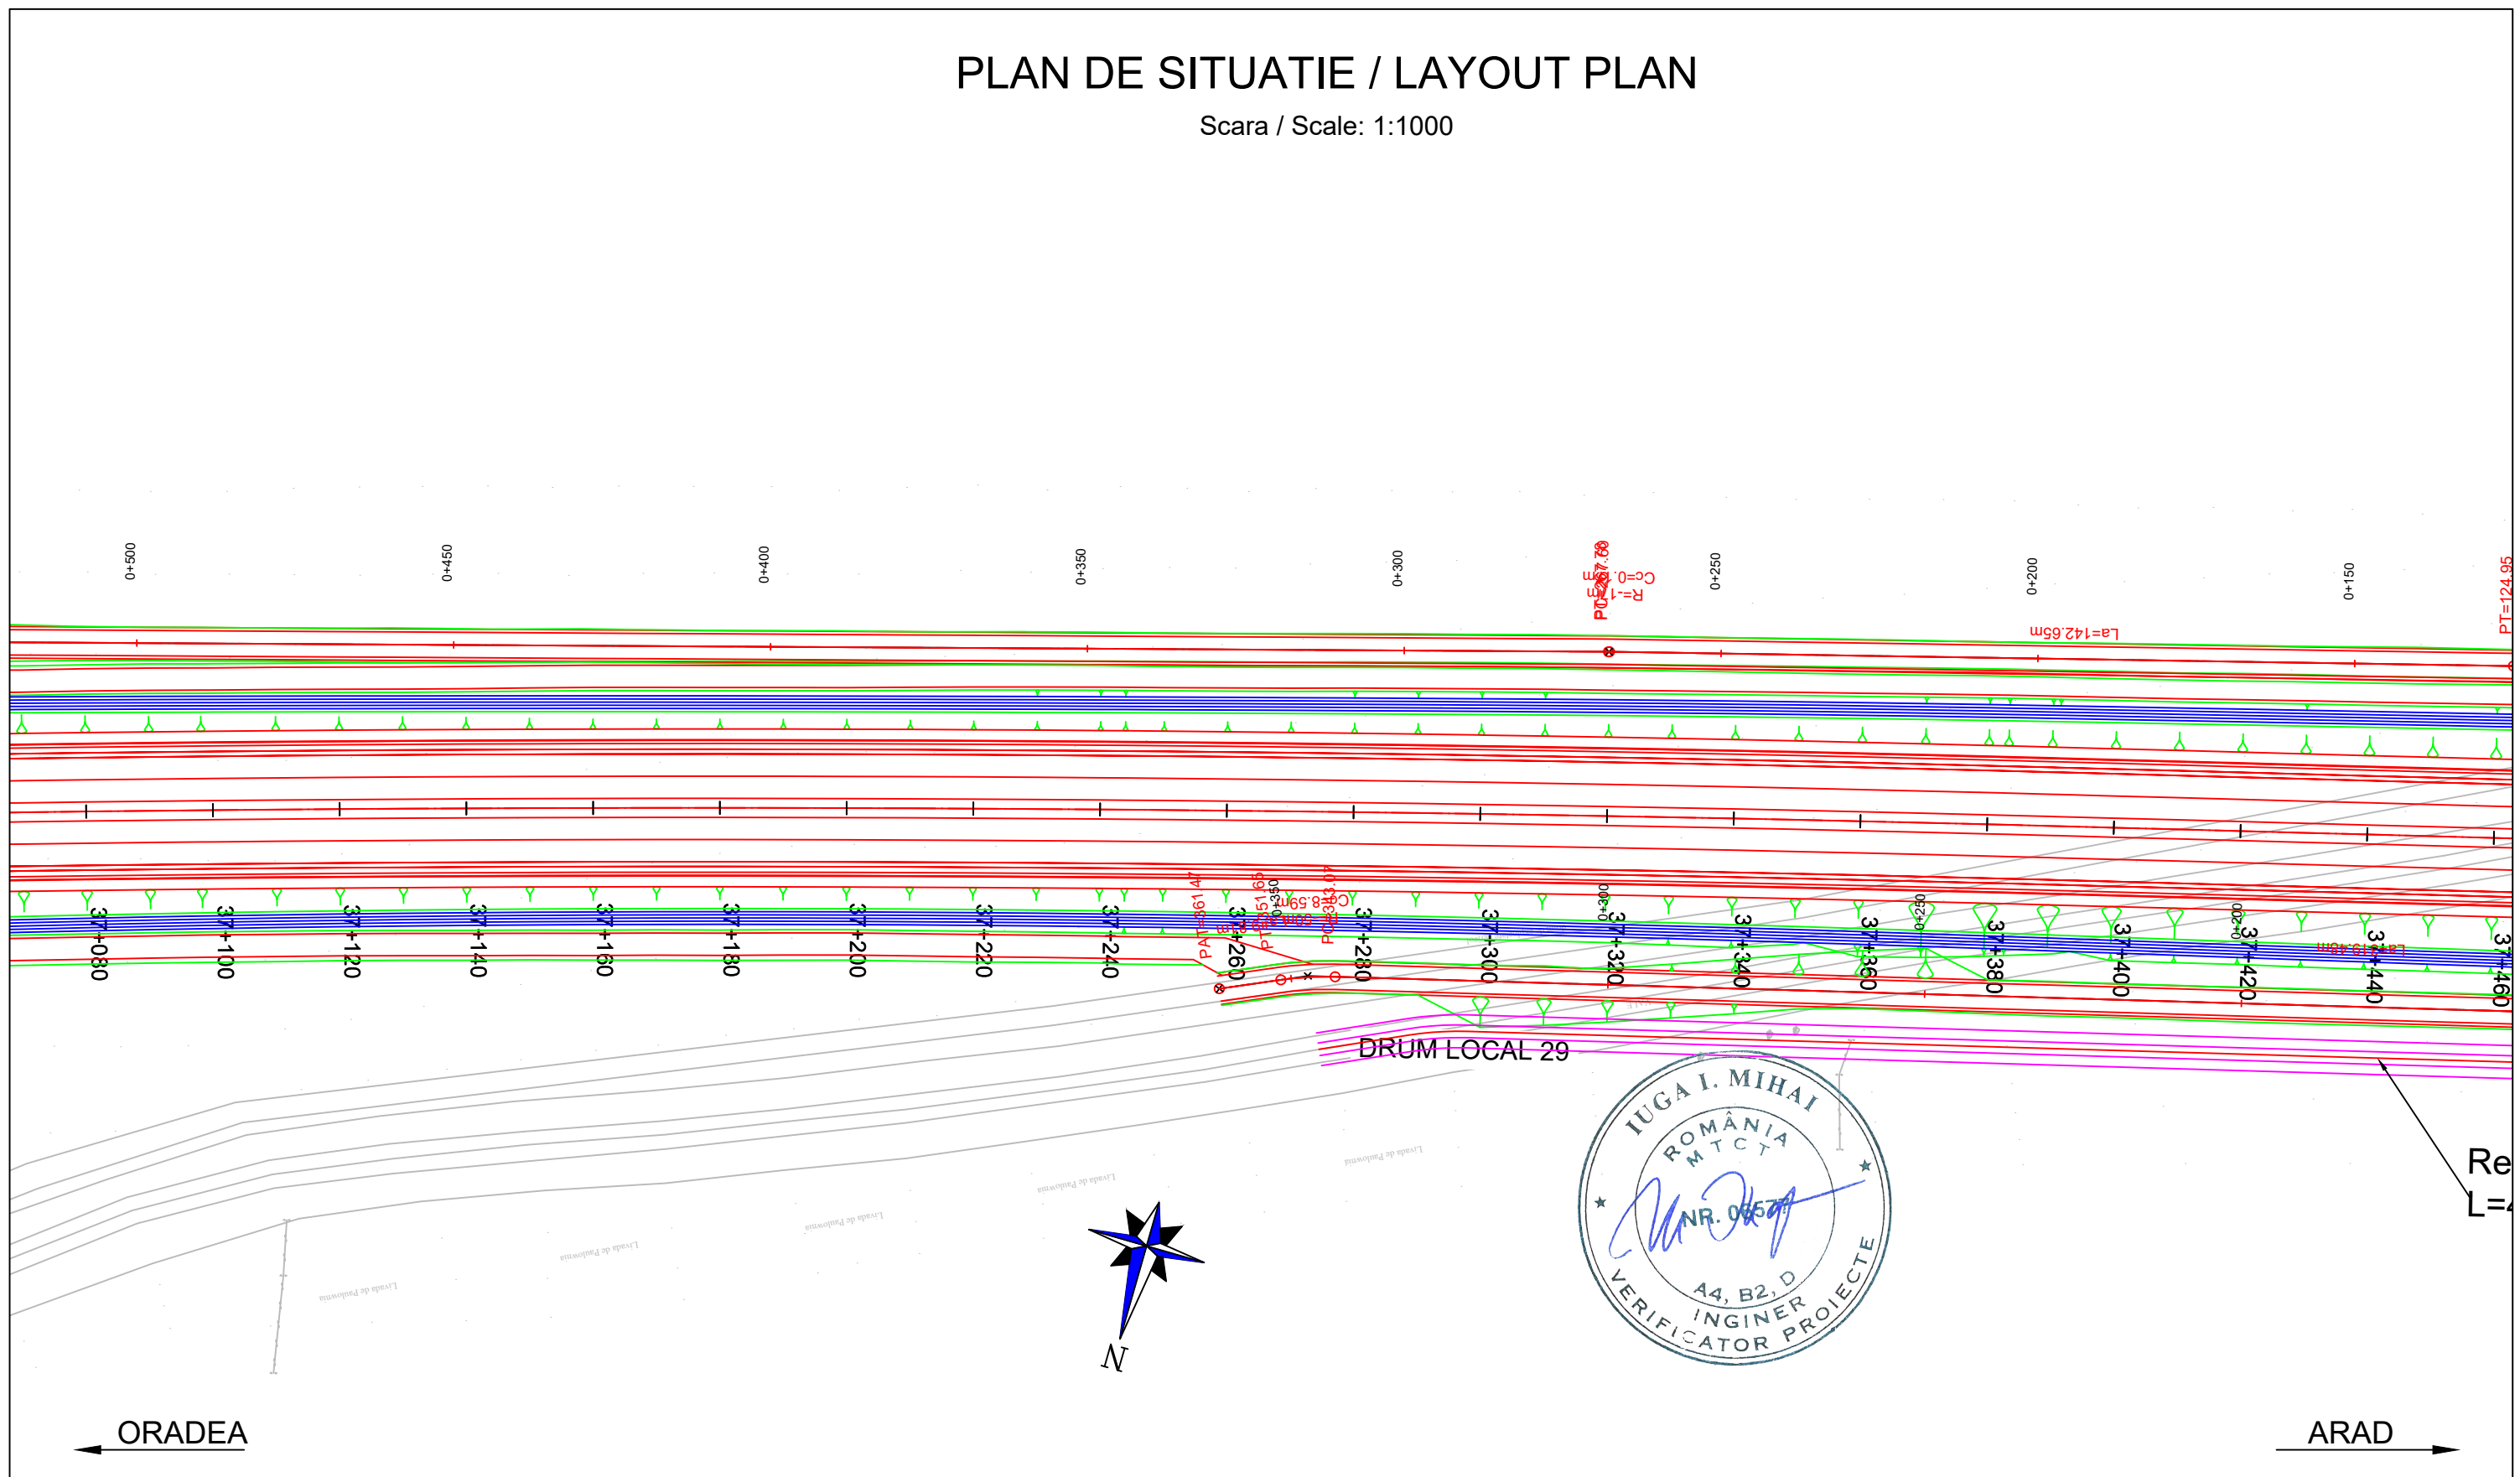







<b>PROIECTANT / DESIGNER:</b> S.C. CONSITRANS S.R.L.	<b>BENEFICIAR / BENEFICIARY:</b> MUNICIPIUL ARAD, MUNICIPIUL ORADEA, CONSILIUL JUDETEAN ARAD, CONSILIUL JUDETEAN BIHOR CNAIR	<b>FUNCTIA / POSITION:</b> COORDONATOR DE PROIECT / PROJECT MANAGER	<b>NUME / NAME:</b> ing. S. VEACESLAV	<b>SEMNATURA / SIGNATURE:</b> 	<b>Titlu plansa / Drawing title:</b> PLAN DE SITUATIE / LAYOUT PLAN	<b>REV. / REV.:</b> /	<b>DATA / DATE:</b> /	<b>DETALII REVIZIE / REVISION DETAILS:</b> /	<b>PROIECTAT / DESIGNER:</b> /
<b>FAZA PROIECTARE / DESIGN STAGE:</b> PROIECT TEHNIC DE EXECUTIE / TECHNICAL PROJECT AND DETAIL DESIGN		<b>PROIECTAT / DESIGNER:</b> ing. C. TODERASCU	<b>PROIECTAT / DESIGNER:</b> ing. C. TODERASCU	<b>VERIFICAT / INTERNAL CHECKER:</b> ing. N. GISCA					
Contract / Contract: 14724/01.07.2021 Project / Project no.: 001/2021		Data / Date: 11.2023	Scara / Scale: 1:1000						
UNIUNEA EUROPEANA PROIECT CO-FINANATAT DIN FONDUL DE COEZIUNE, PRIN PROGRAMUL OPERATIONAL INFRASTRUCTURA MARE / PROJECT CO-FINANCED FROM THE COHESION FUND, THROUGH THE LARGE INFRASTRUCTURE OPERATIONAL PROGRAM									

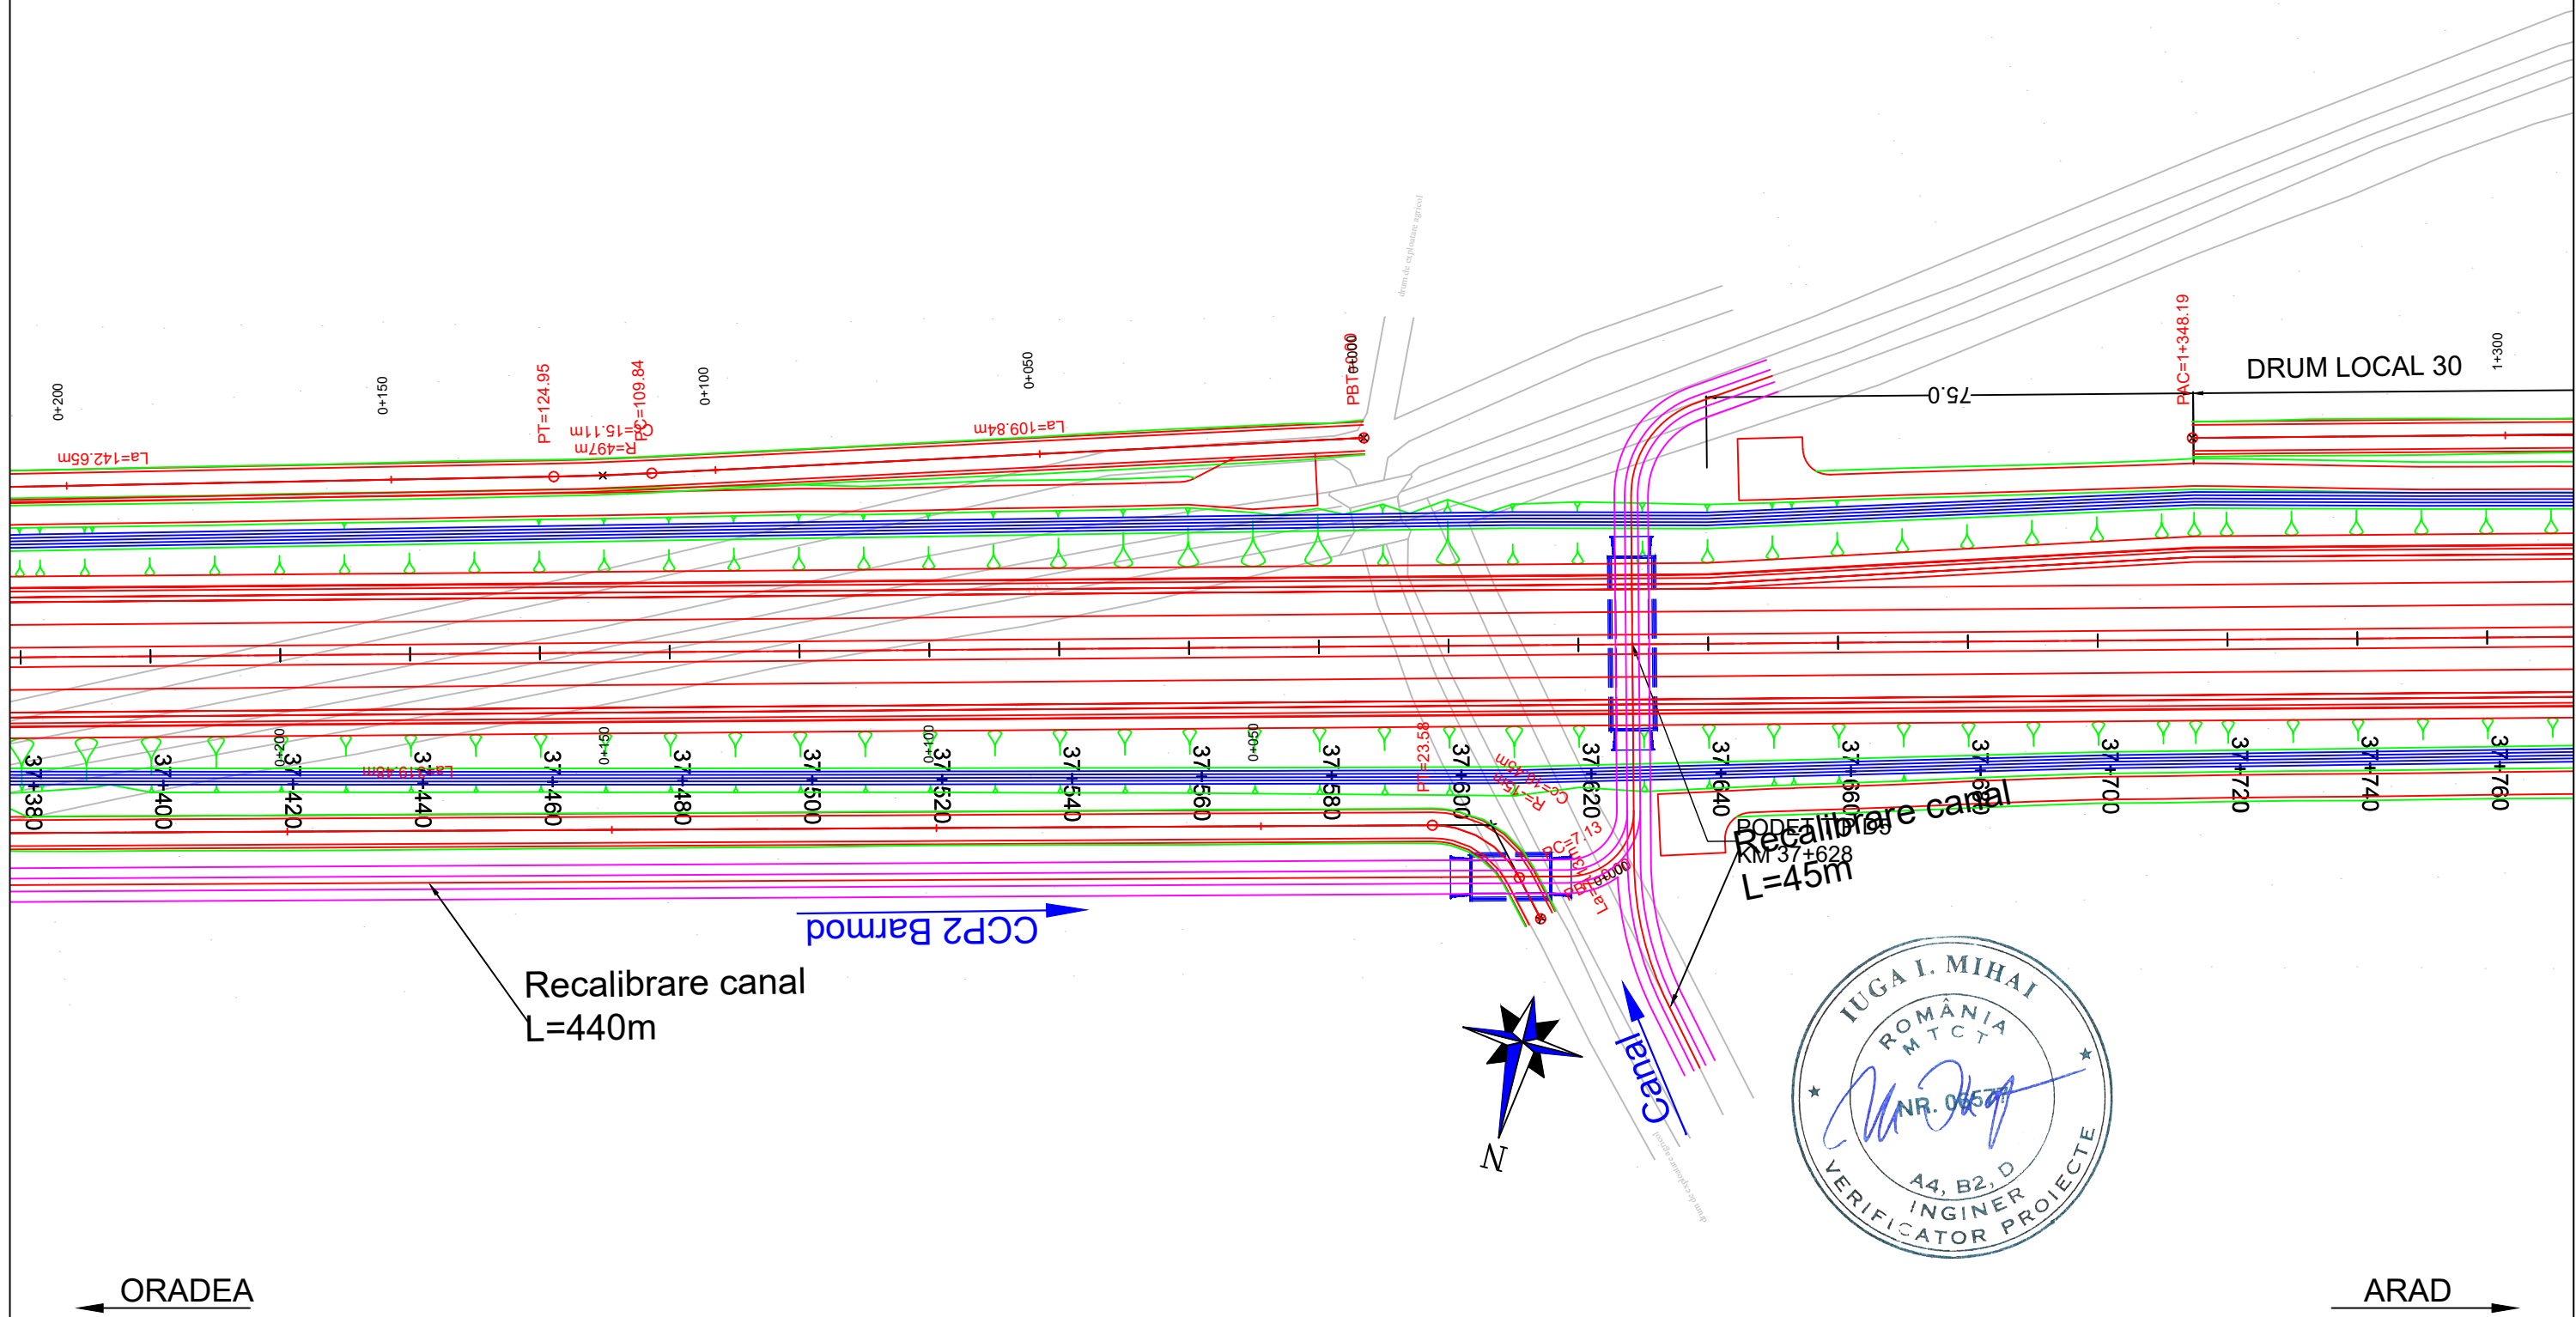

# PLAN DE SITUATIE / LAYOUT PLAN


Scara / Scale: 1:1000









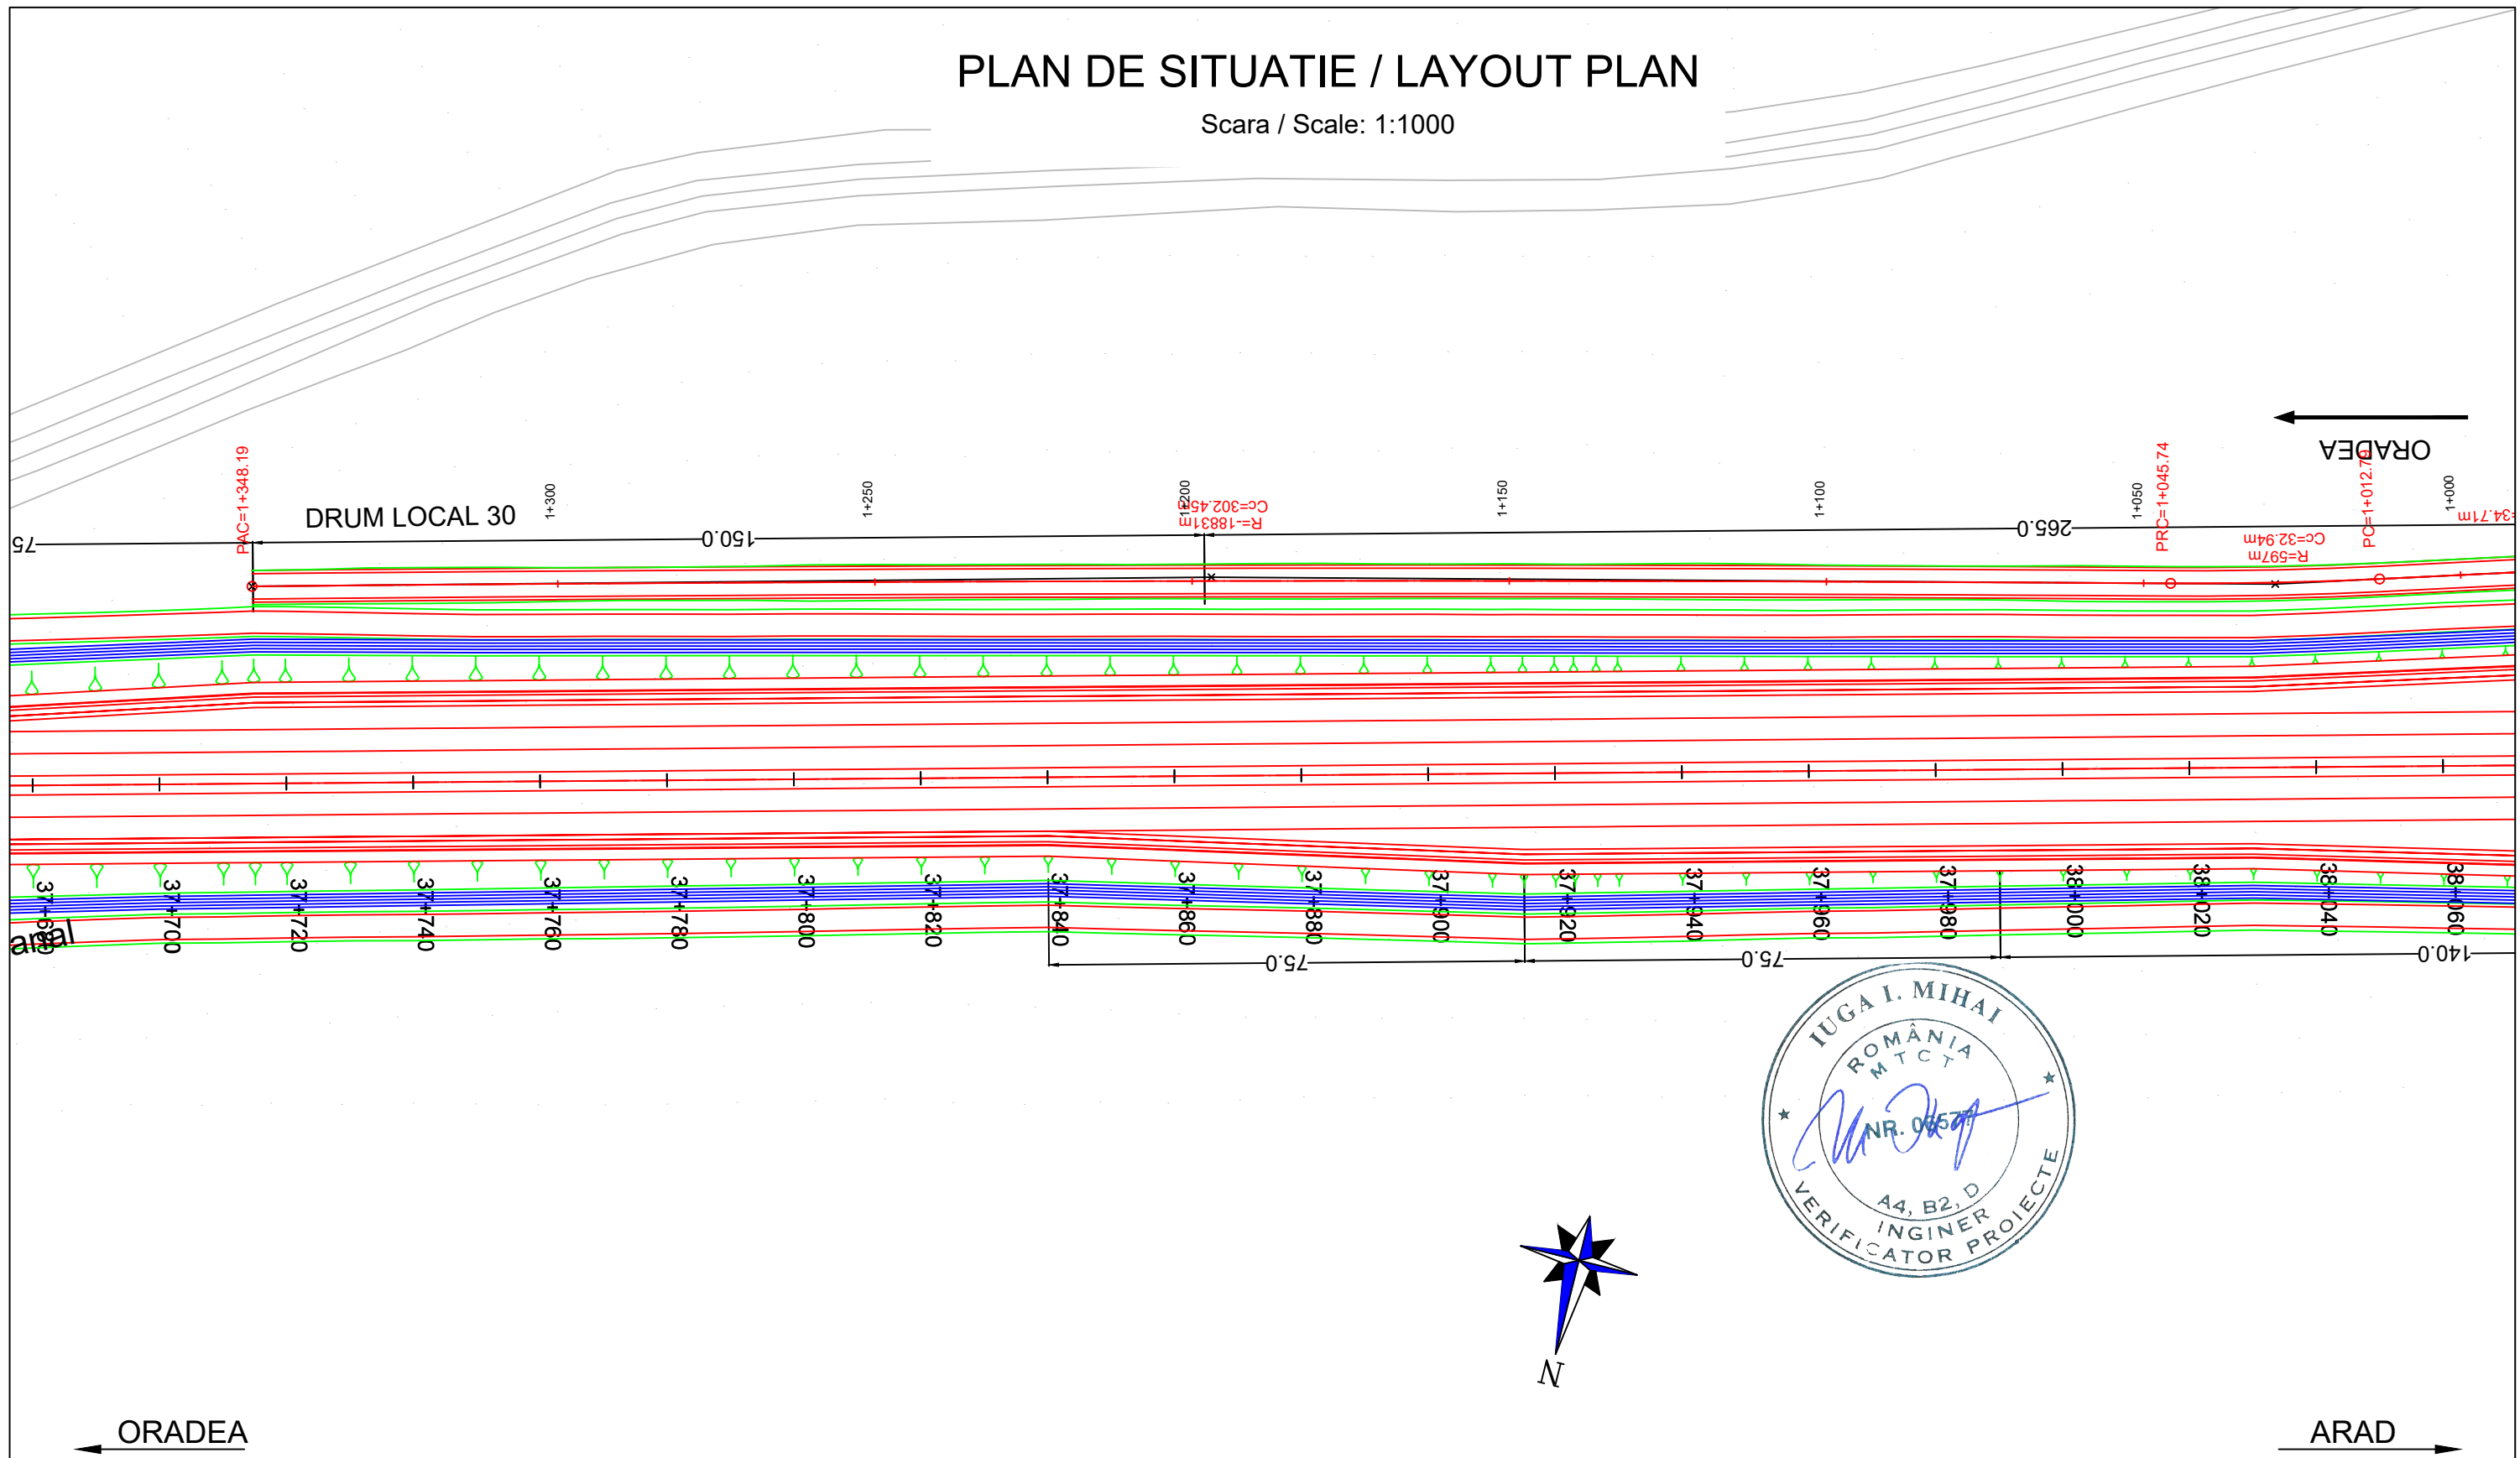

<b>PROIECTANT / DESIGNER:</b> S.C. CONSITRANS S.R.L. 	<b>BENEFICIAR / BENEFICIARY:</b> MUNICIPIUL ARAD, MUNICIPIUL ORADEA, CONSILIUL JUDETEAN ARAD, CONSILIUL JUDETEAN BIHOR CNAIR			<b>FUNCTIA / POSITION:</b> COORDONATOR DE PROIECT / PROJECT MANAGER	<b>NUME / NAME:</b> ing. S. VEACESLAV	<b>SEMNTURA / SIGNATURE:</b> 	<b>Titlu plansa / Drawing title:</b> PLAN DE SITUATIE LAYOUT PLAN	REV/REV.	DATA/DATE:	DETALII REVIZIE / REVISION DETAILS:	PROIECTAT / DESIGNER:
	<b>INVESTITIA / INVESTMENT:</b> ACTUALIZARE/COMPLETARE/REVIZUIRE (S.F. + P.A.C. + P.O.E + P.T.E.) "DRUM EXPRES ARAD ORADEA" ACTUALIZATION/COMPLETION (S.F. + P.A.C. + P.O.E + P.T.E.) "EXPRESS ROAD ARAD ORADEA"			<b>SEF PROIECT SPECIALITATE / TEAM LEADER:</b> ing. C. TODERASCU	ing. C. TODERASCU			ing. N. GISCA			
<b>FAZA PROIECTARE / DESIGN STAGE:</b> PROIECT TEHNIC DE EXECUTIE / TECHNICAL PROJECT AND DETAIL DESIGN		<b>PROIECTAT / DESIGNER:</b> ing. C. TODERASCU	<b>VERIFICAT / INTERNAL CHECKER:</b> ing. N. GISCA		<b>Cod plansa / Drawing code:</b> CST-0121-PT-2-DX-01-PS-014-R00						
 UNIUNEA EUROPEANA PROIECT CO-FINANATAT DIN FONDUL DE COEZIUNE, PRIN PROGRAMUL OPERATIONAL INFRASTRUCTURA MARE / PROJECT CO-FINANCED FROM THE COHESION FUND, THROUGH THE LARGE INFRASTRUCTURE OPERATIONAL PROGRAM		 GUVERNUL ROMANIEI		 Instrumente Structurale 2014-2020		Contract /Contract: 14724/01.07.2021 Data / Date: 11.2023 Scara /Scale: 1:1000					

# PLAN DE SITUATIE / LAYOUT PLAN

Scara / Scale: 1:1000










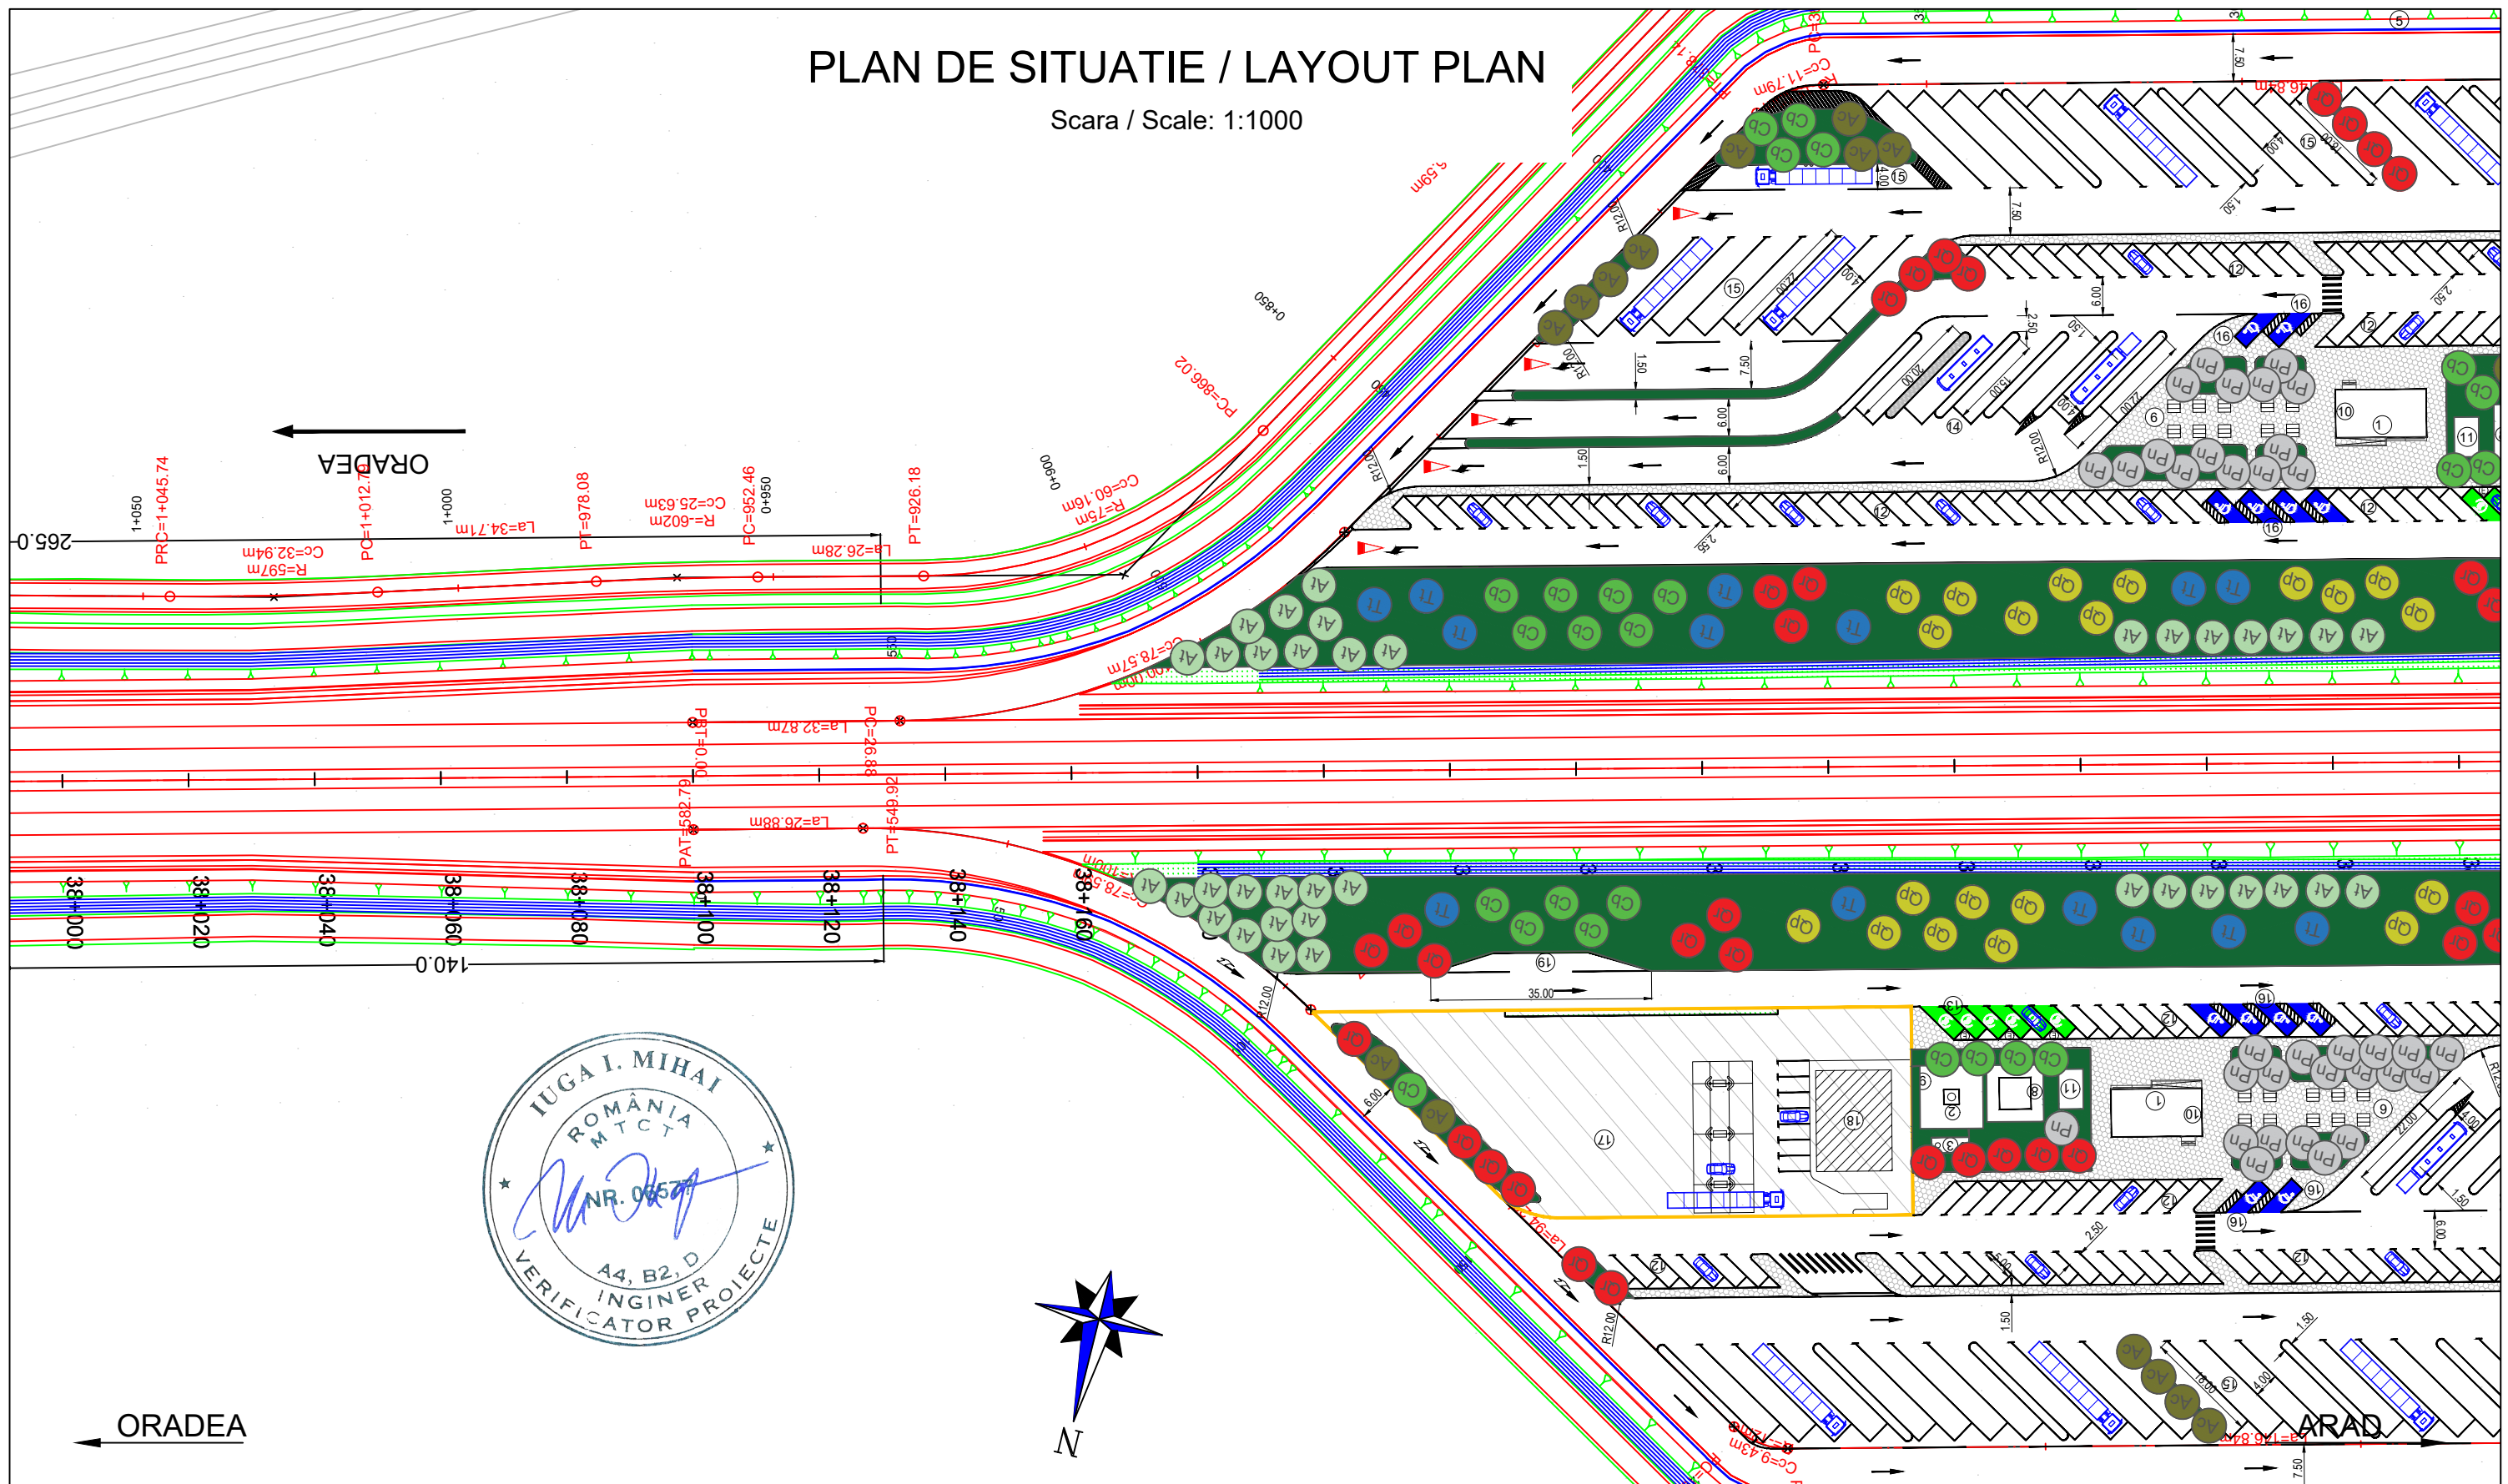

<b>PROIECTANT / DESIGNER:</b> S.C. CONSITRANS S.R.L. 	<b>BENEFICIAR / BENEFICIARY:</b> MUNICIPIUL ARAD, MUNICIPIUL ORADEA, CONSILIUL JUDETEAN ARAD, CONSILIUL JUDETEAN BIHOR CNAIR			<b>FUNCTIA / POSITION:</b>	<b>NUME / NAME:</b>	<b>SEMNTURA / SIGNATURE:</b>	<b>Titlu plansa / Drawing title:</b>  PLAN DE SITUATIE LAYOUT PLAN	<b>REV./ REV.:</b>	<b>DATA/ DATE:</b>	<b>DETALII REVIZIE / REVISION DETAILS:</b>	<b>PROIECTAT / DESIGNER:</b>
	<b>INVESTITIA / INVESTMENT:</b> ACTUALIZARE/COMPLETARE/REVIZUIRE (S.F. + P.A.C. + P.O.E. + P.T.E.) "DRUM EXPRES ARAD ORADEA" ACTUALIZATION/COMPLETION (S.F. + P.A.C. + P.O.E. + P.T.E.) "EXPRESS ROAD ARAD ORADEA"			<b>COORDONATOR DE PROIECT / PROJECT MANAGER:</b> ing. S. VEACESLAV 	<b>SEF PROIECT SPECIALITATE / TEAM LEADER:</b> ing. C. TODERASCU 	<b>PROIECTAT / DESIGNER:</b> ing. C. TODERASCU 					
   UNIUNEA EUROPEANA GOVERNUL ROMANIEI Instrumente Structurale 2014-2020 PROIECT CO-FINANATAT DIN FONDUL DE COEZIUNE, PRIN PROGRAMUL OPERATIONAL INFRASTRUCTURA MARE / PROJECT CO-FINANCED FROM THE COHESION FUND, THROUGH THE LARGE INFRASTRUCTURE OPERATIONAL PROGRAM	<b>FAZA PROIECTARE / DESIGN STAGE:</b> PROIECT TEHNIC DE EXECUTIE / TECHNICAL PROJECT AND DETAIL DESIGN			<b>PROIECTAT / DESIGNER:</b> ing. N. GISCA 	<b>Cod plansa / Drawing code:</b> CST-0121-PT-2-DX-01-PS-015-R00						
	<b>Contract / Contract:</b> 14724/01.07.2021 <b>Project / Project no.:</b> 001/2021	<b>Data / Date:</b> 11.2023	<b>Scara / Scale:</b> 1:1000	<b>VERIFICAT / INTERNAL CHECKER:</b>							



# PLAN DE SITUATIE / LAYOUT PLAN

Scara / Scale: 1:1000




<b>PROIECTANT / DESIGNER:</b> S.C. CONSITRANS S.R.L. 	<b>BENEFICIAR / BENEFICIARY:</b> MUNICIPIUL ARAD, MUNICIPIUL ORADEA, CONSILIUL JUDETEAN ARAD, CONSILIUL JUDETEAN BIHOR CNAIR			<b>FUNCTIA / POSITION:</b> COORDONATOR DE PROIECT / PROJECT MANAGER	<b>NUME / NAME:</b> ing. S. VEACESLAV	<b>SEMNTURA / SIGNATURE:</b> 	<b>Titlu plansa / Drawing title:</b> PLAN DE SITUATIE LAYOUT PLAN	<b>REV/ REV.:</b> DATA / DATE:	<b>DETALII REVIZIE / REVISION DETAILS:</b>	<b>PROIECTAT / DESIGNER:</b>
	<b>INVESTITIA / INVESTMENT:</b> ACTUALIZARE/COMPLETARE/REVIZUIRE (S.F. + P.A.C. + P.O.E. + P.T.E.) "DRUM EXPRES ARAD ORADEA" ACTUALIZATION/COMPLETION (S.F. + P.A.C. + P.O.E. + P.T.E.) "EXPRESS ROAD ARAD ORADEA"			<b>SEF PROIECT SPECIALITATE / TEAM LEADER:</b> ing. C. TODERASCU	<b>SEMNTURA / SIGNATURE:</b> 					
   PROIECT CO-FINANȚAT DIN FONDUL DE COEZIUNE, PRIN PROGRAMUL OPERAȚIONAL INFRASTRUCTURĂ MARE / PROJECT CO-FINANCED FROM THE COHESION FUND, THROUGH THE LARGE INFRASTRUCTURE OPERATIONAL PROGRAM	<b>FAZA PROIECTARE / DESIGN STAGE:</b> PROIECT TEHNIC DE EXECUTIE / TECHNICAL PROJECT AND DETAIL DESIGN			<b>PROIECTAT / DESIGNER:</b> ing. C. TODERASCU	<b>SEMNTURA / SIGNATURE:</b> 	<b>LUCRARI DE DRUM / ROAD WORKS</b>	<b>Cod plansa / Drawing code:</b> CST-0121-PT-2-DX-01-PS-016-R00			
	<b>Contract / Contract:</b> 14724/01.07.2021 <b>Project / Project no.:</b> 001/2021	<b>Data / Date:</b> 11.2023	<b>Scara / Scale:</b> 1:1000	<b>VERIFICAT / INTERNAL CHECKER:</b> ing. N. GISCA	<b>SEMNTURA / SIGNATURE:</b> 					



# PLAN DE SITUATIE / LAYOUT PLAN

Scara / Scale: 1:1000

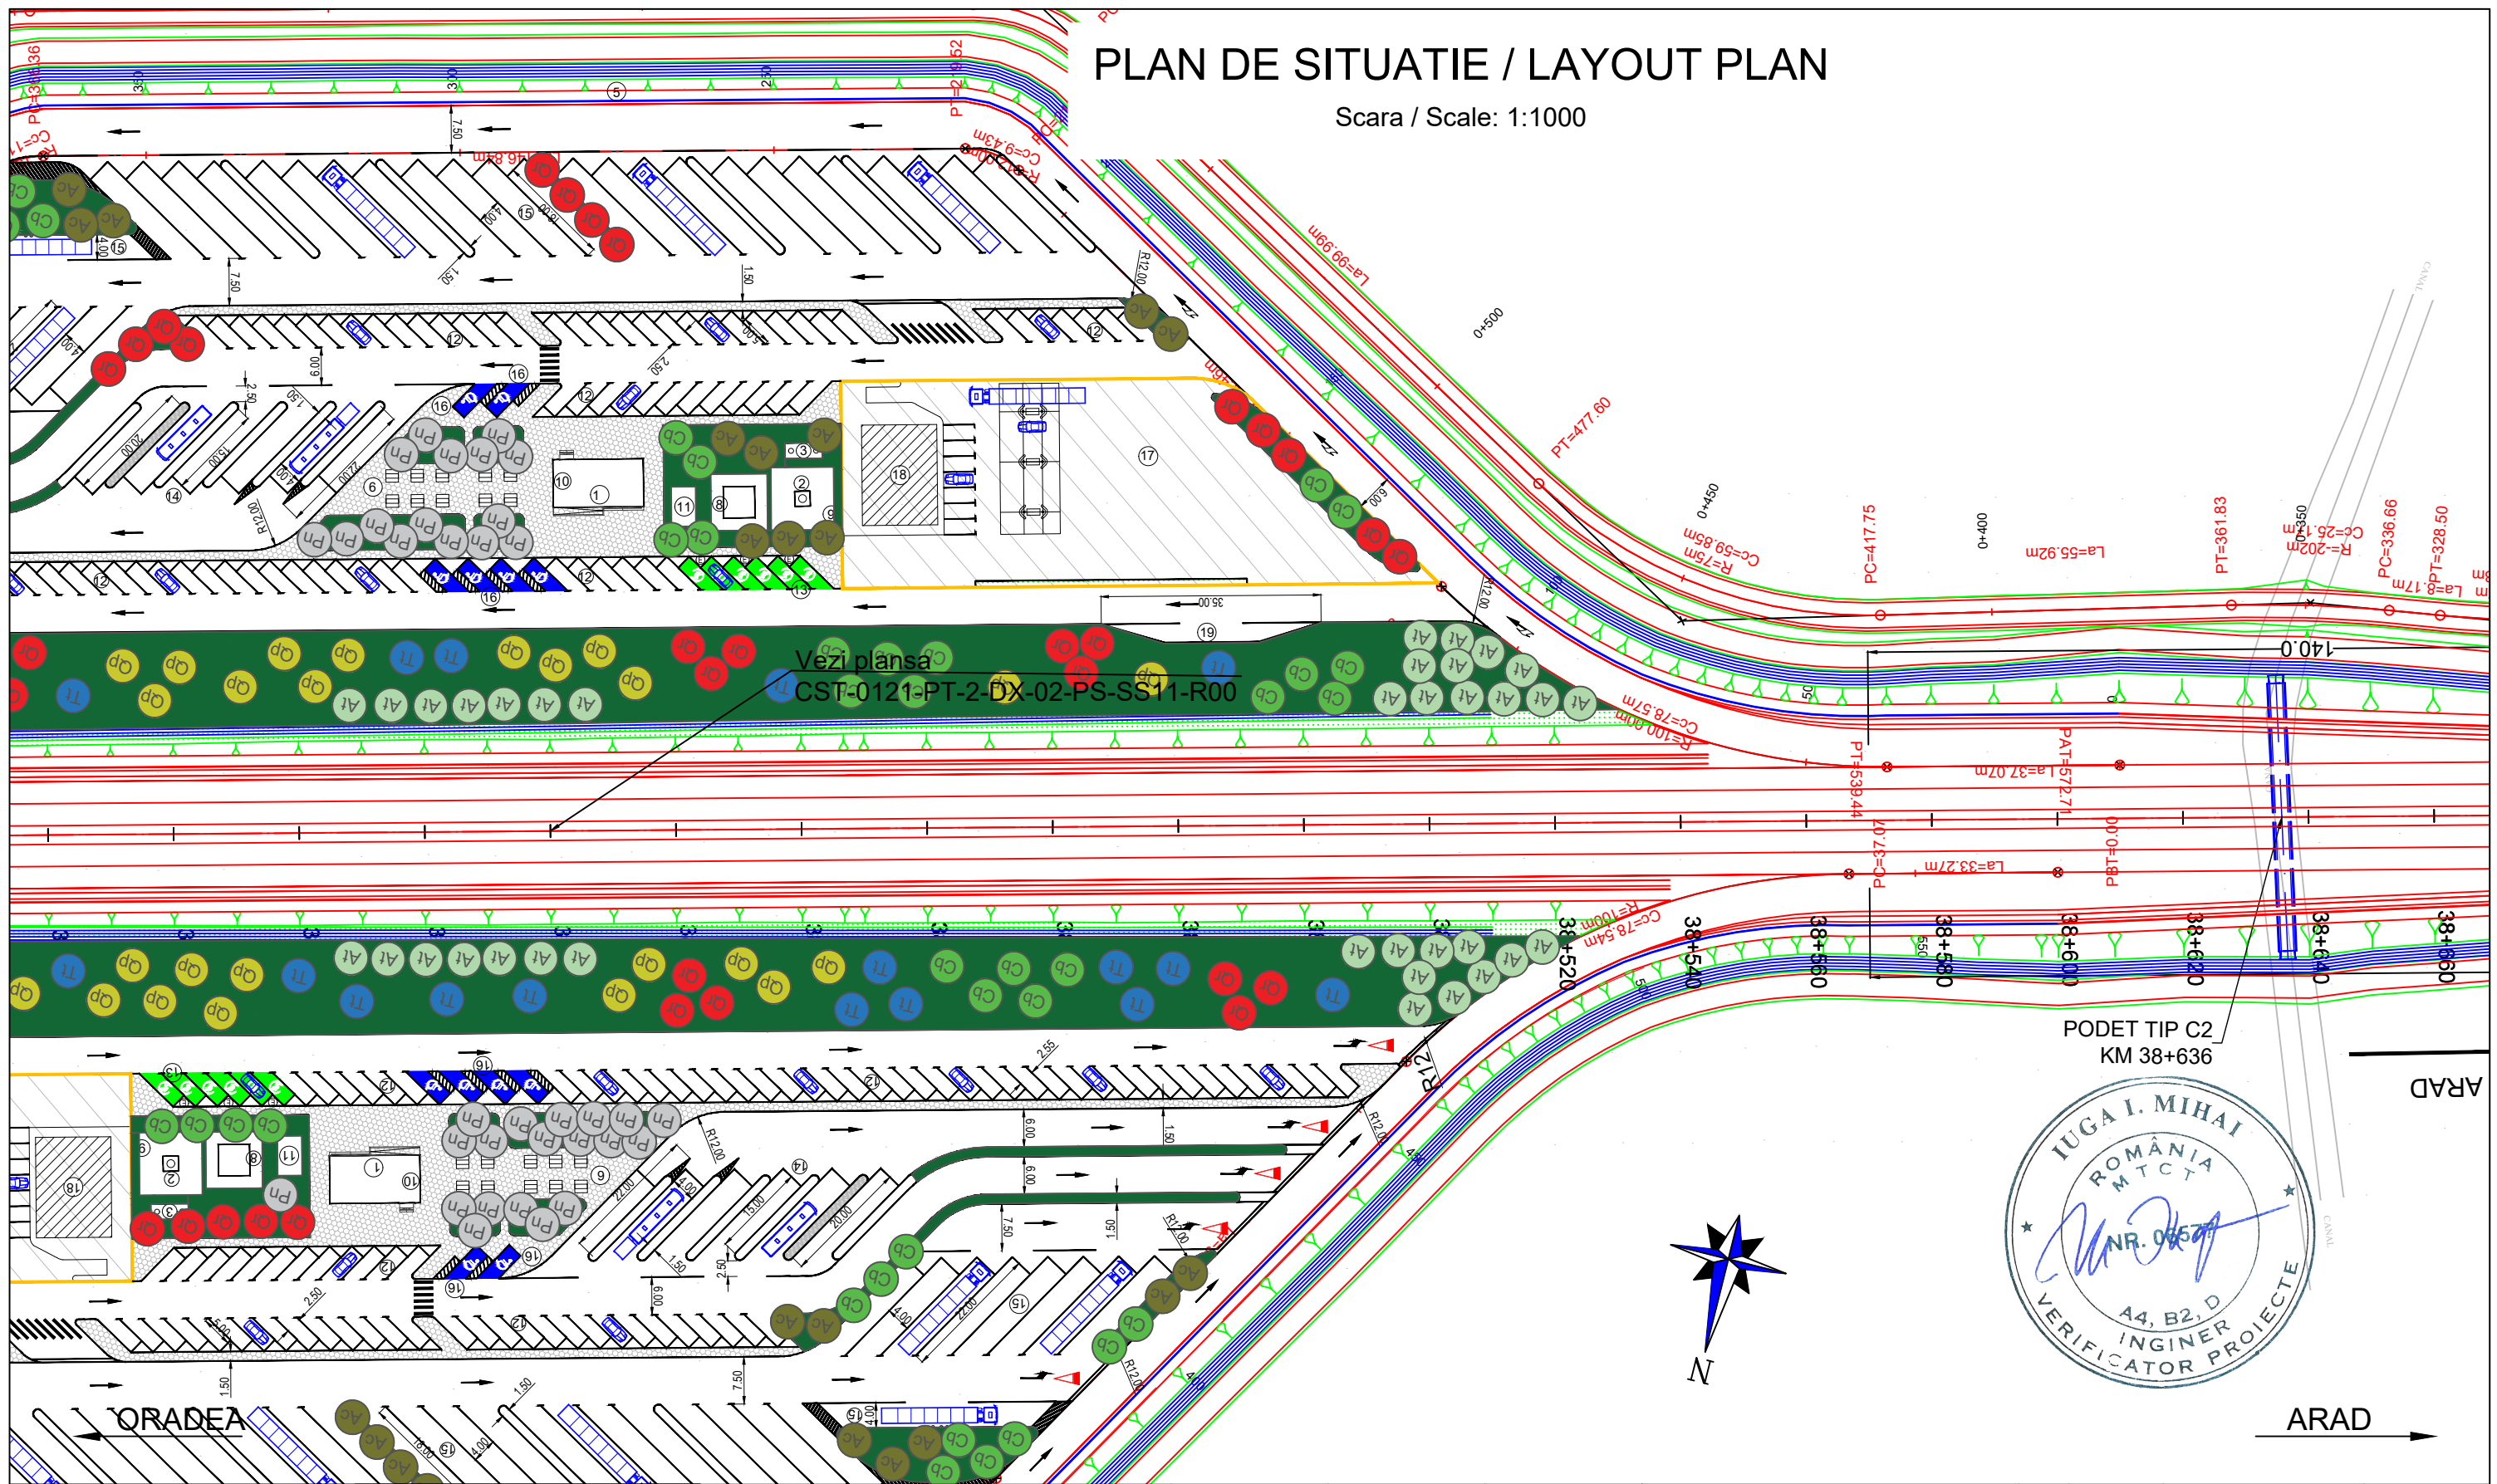









<b>PROIECTANT / DESIGNER:</b> S.C. CONSITRANS S.R.L.	<b>BENEFICIAR / BENEFICIARY:</b> MUNICIPIUL ARAD, MUNICIPIUL ORADEA, CONSILIUL JUDETEAN ARAD, CONSILIUL JUDETEAN BIHOR CNAIR			<b>FUNCTIA / POSITION:</b>	<b>NUME / NAME:</b>	<b>SEMNTURA / SIGNATURE:</b>	<b>Titlu plansa / Drawing title:</b>	<b>REV/ REV.</b>	<b>DATA/ DATE:</b>	<b>DETALII REVIZIE / REVISION DETAILS:</b>	<b>PROIECTAT / DESIGNER:</b>
	<b>INVESTITIA / INVESTMENT:</b> ACTUALIZARE/COMPLETARE/REVIZUIRE (S.F. + P.A.C. + P.O.E. + P.T.E.) "DRUM EXPRES ARAD ORADEA" ACTUALIZATION/COMPLETION (S.F. + P.A.C. + P.O.E. + P.T.E.) "EXPRESS ROAD ARAD ORADEA"			<b>COORDONATOR DE PROIECT / PROJECT MANAGER:</b> ing. S. VEACESLAV	<b>SEF PROIECT SPECIALITATE / TEAM LEADER:</b> ing. C. TODERASCU	<b>PROIECTAT / DESIGNER:</b> ing. C. TODERASCU	<b>LUCRARI DE DRUM / ROAD WORKS</b>	<b>Cod plansa / Drawing code:</b> CST-0121-PT-2-DX-01-PS-017-R00			
<b>FAZA PROIECTARE / DESIGN STAGE:</b> PROIECT TEHNIC DE EXECUTIE / TECHNICAL PROJECT AND DETAIL DESIGN			<b>Contract / Contract:</b> 14724/01.07.2021	<b>Data / Date:</b> 11.2023	<b>Scara / Scale:</b> 1:1000	<b>VERIFICAT / INTERNAL CHECKER:</b> ing. N. GISCA					

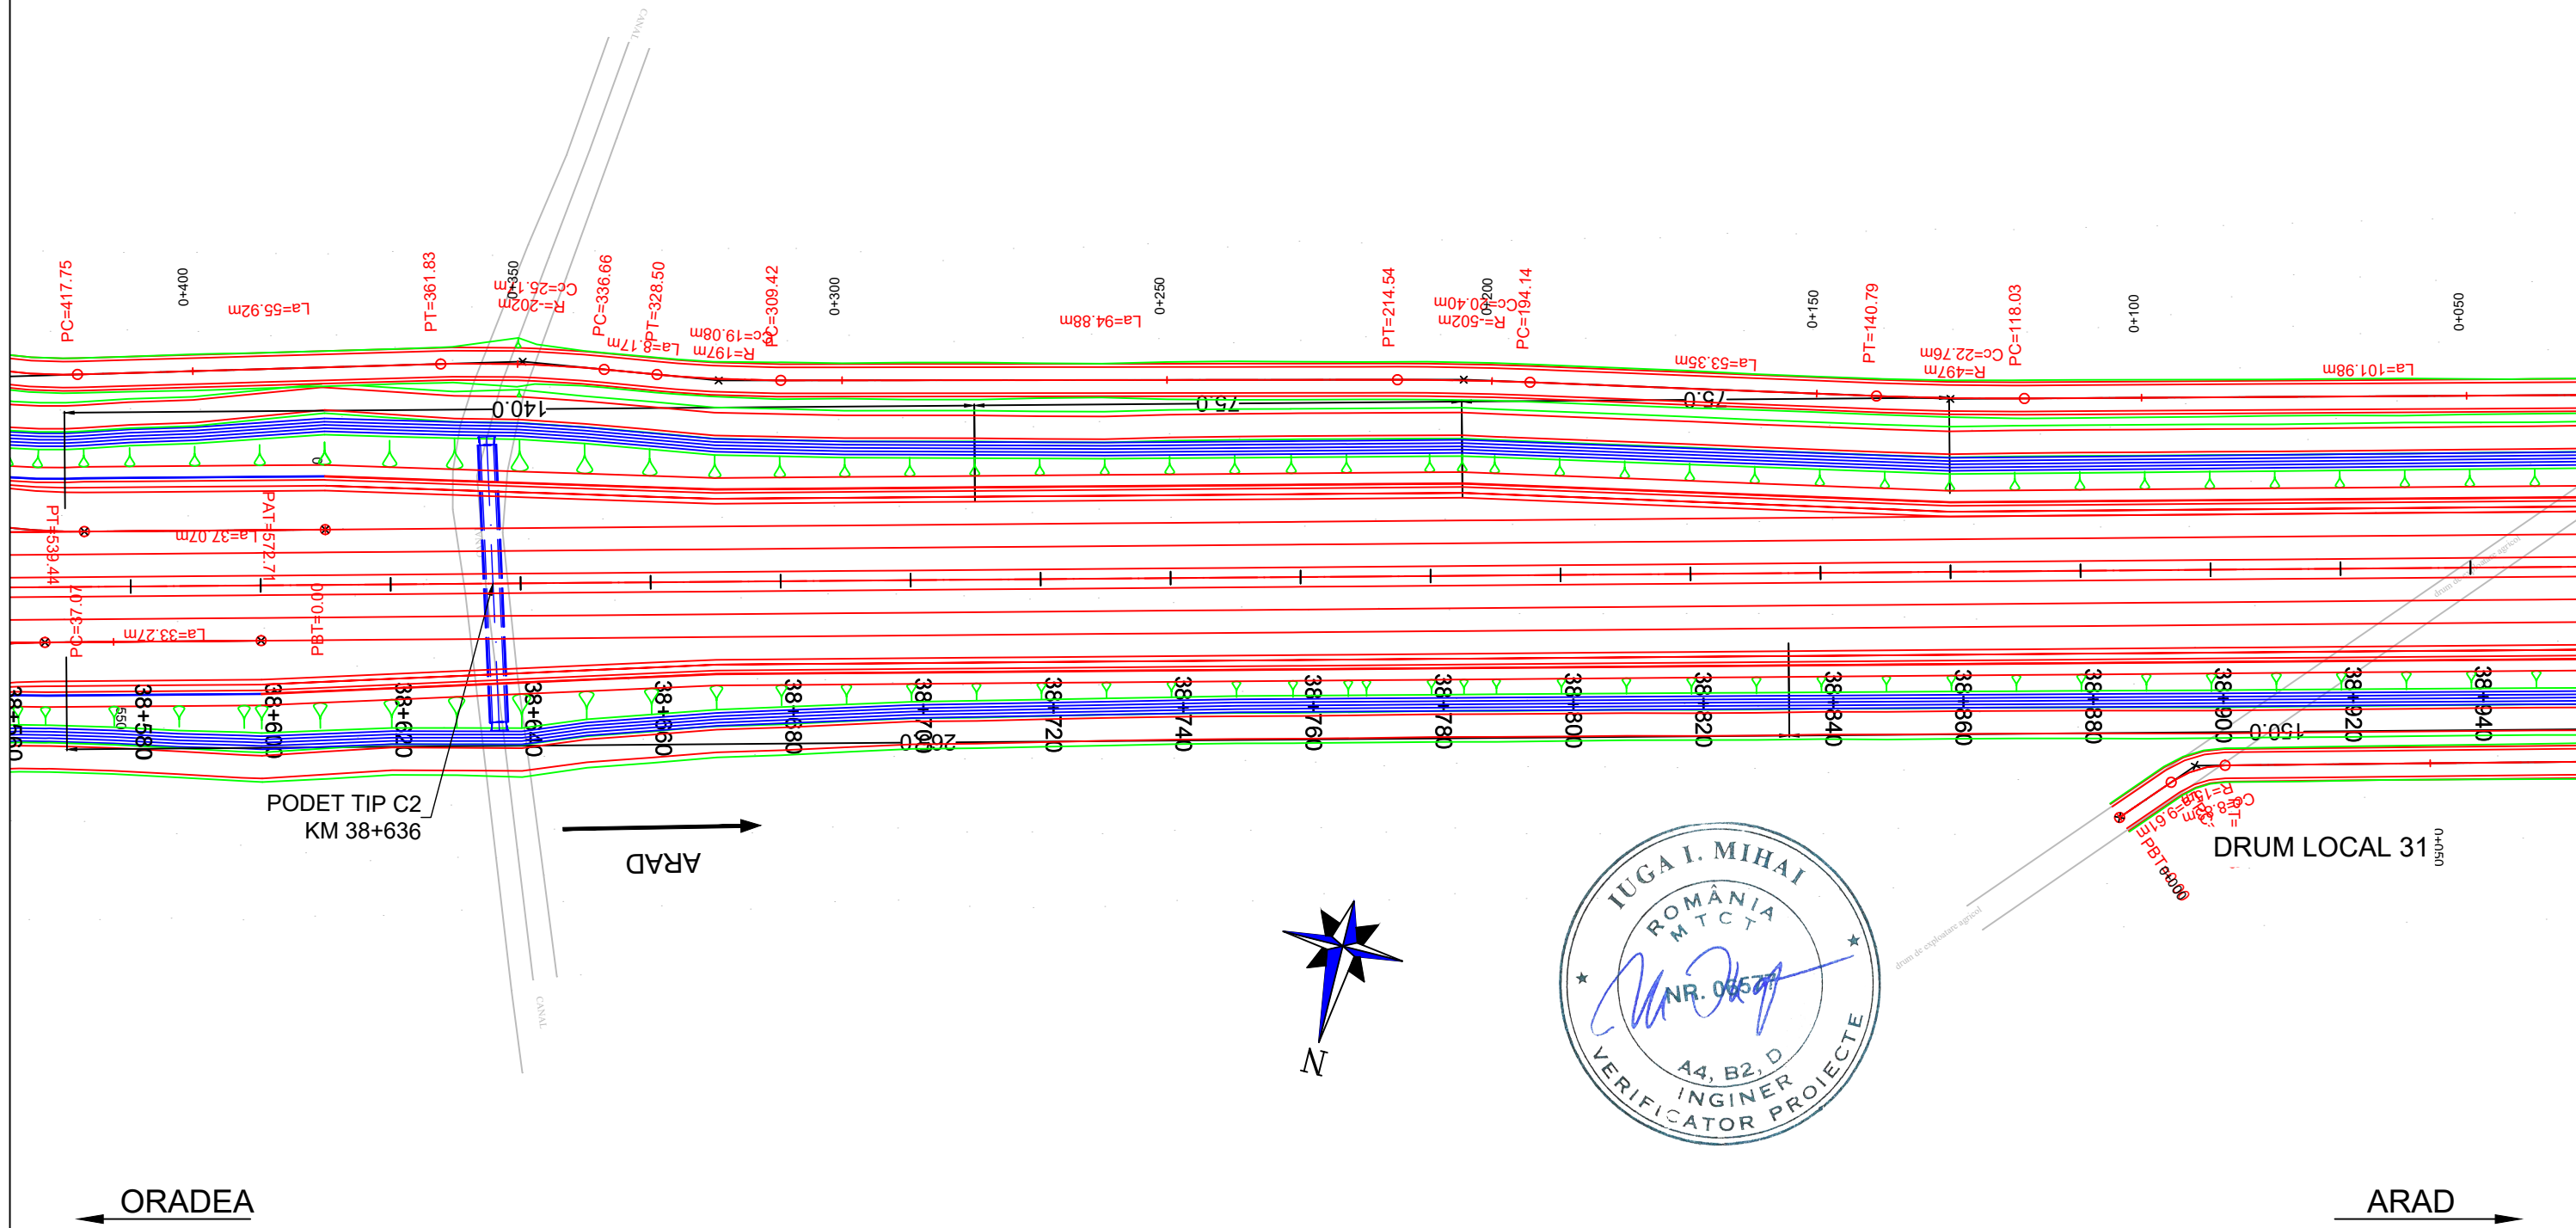PROIECT CO-FINANȚAT DIN FONDUL DE COEZIUNE, PRIN PROGRAMUL OPERAȚIONAL INFRASTRUCTURĂ MARE / PROJECT CO-FINANCED FROM THE COHESION FUND, THROUGH THE LARGE INFRASTRUCTURE OPERATIONAL PROGRAM

# PLAN DE SITUATIE / LAYOUT PLAN

Scara / Scale: 1:1000









<b>PROIECTANT / DESIGNER:</b> S.C. CONSITRANS S.R.L. 	<b>BENEFICIAR / BENEFICIARY:</b> MUNICIPIUL ARAD, MUNICIPIUL ORADEA, CONSILIUL JUDETEAN ARAD, CONSILIUL JUDETEAN BIHOR CNAIR			<b>FUNCTIA / POSITION:</b>	<b>NUME / NAME:</b>	<b>SEMNATURA / SIGNATURE:</b>	<b>Titlu plansa / Drawing title:</b>	<b>REV/ REV.</b>	<b>DATA/ DATE:</b>	<b>DETALII REVIZIE / REVISION DETAILS:</b>	<b>PROIECTAT / DESIGNER:</b>
	<b>INVESTITIA / INVESTMENT:</b> ACTUALIZARE/COMPLETARE/REVIZUIRE (S.F. + P.A.C. + P.O.E. + P.T.E.) "DRUM EXPRES ARAD ORADEA" ACTUALIZATION/COMPLETION (S.F. + P.A.C. + P.O.E. + P.T.E.) "EXPRESS ROAD ARAD ORADEA"			<b>COORDONATOR DE PROIECT / PROJECT MANAGER:</b> ing. S. VEACESLAV	<b>SEF PROIECT SPECIALITATE / TEAM LEADER:</b> ing. C. TODERASCU			<b>PLAN DE SITUATIE LAYOUT PLAN</b>			
<b>FAZA PROIECTARE / DESIGN STAGE:</b> PROIECT TEHNIC DE EXECUTIE / TECHNICAL PROJECT AND DETAIL DESIGN			<b>PROIECTAT / DESIGNER:</b> ing. C. TODERASCU	<b>VERIFICAT / INTERNAL CHECKER:</b> ing. N. GISCA		<b>LUCRARI DE DRUM / ROAD WORKS</b>	<b>Cod plansa / Drawing code:</b> CST-0121-PT-2-DX-01-PS-018-R00				
   PROIECT CO-FINANȚAT DIN FONDUL DE COEZIUNE, PRIN PROGRAMUL OPERAȚIONAL INFRASTRUCTURĂ MARE / PROJECT CO-FINANCED FROM THE COHESION FUND, THROUGH THE LARGE INFRASTRUCTURE OPERATIONAL PROGRAM			<b>Contract / Contract:</b> 14724/01.07.2021 <b>Project / Project no.:</b> 001/2021	<b>Data / Date:</b> 11.2023	<b>Scara / Scale:</b> 1:1000						

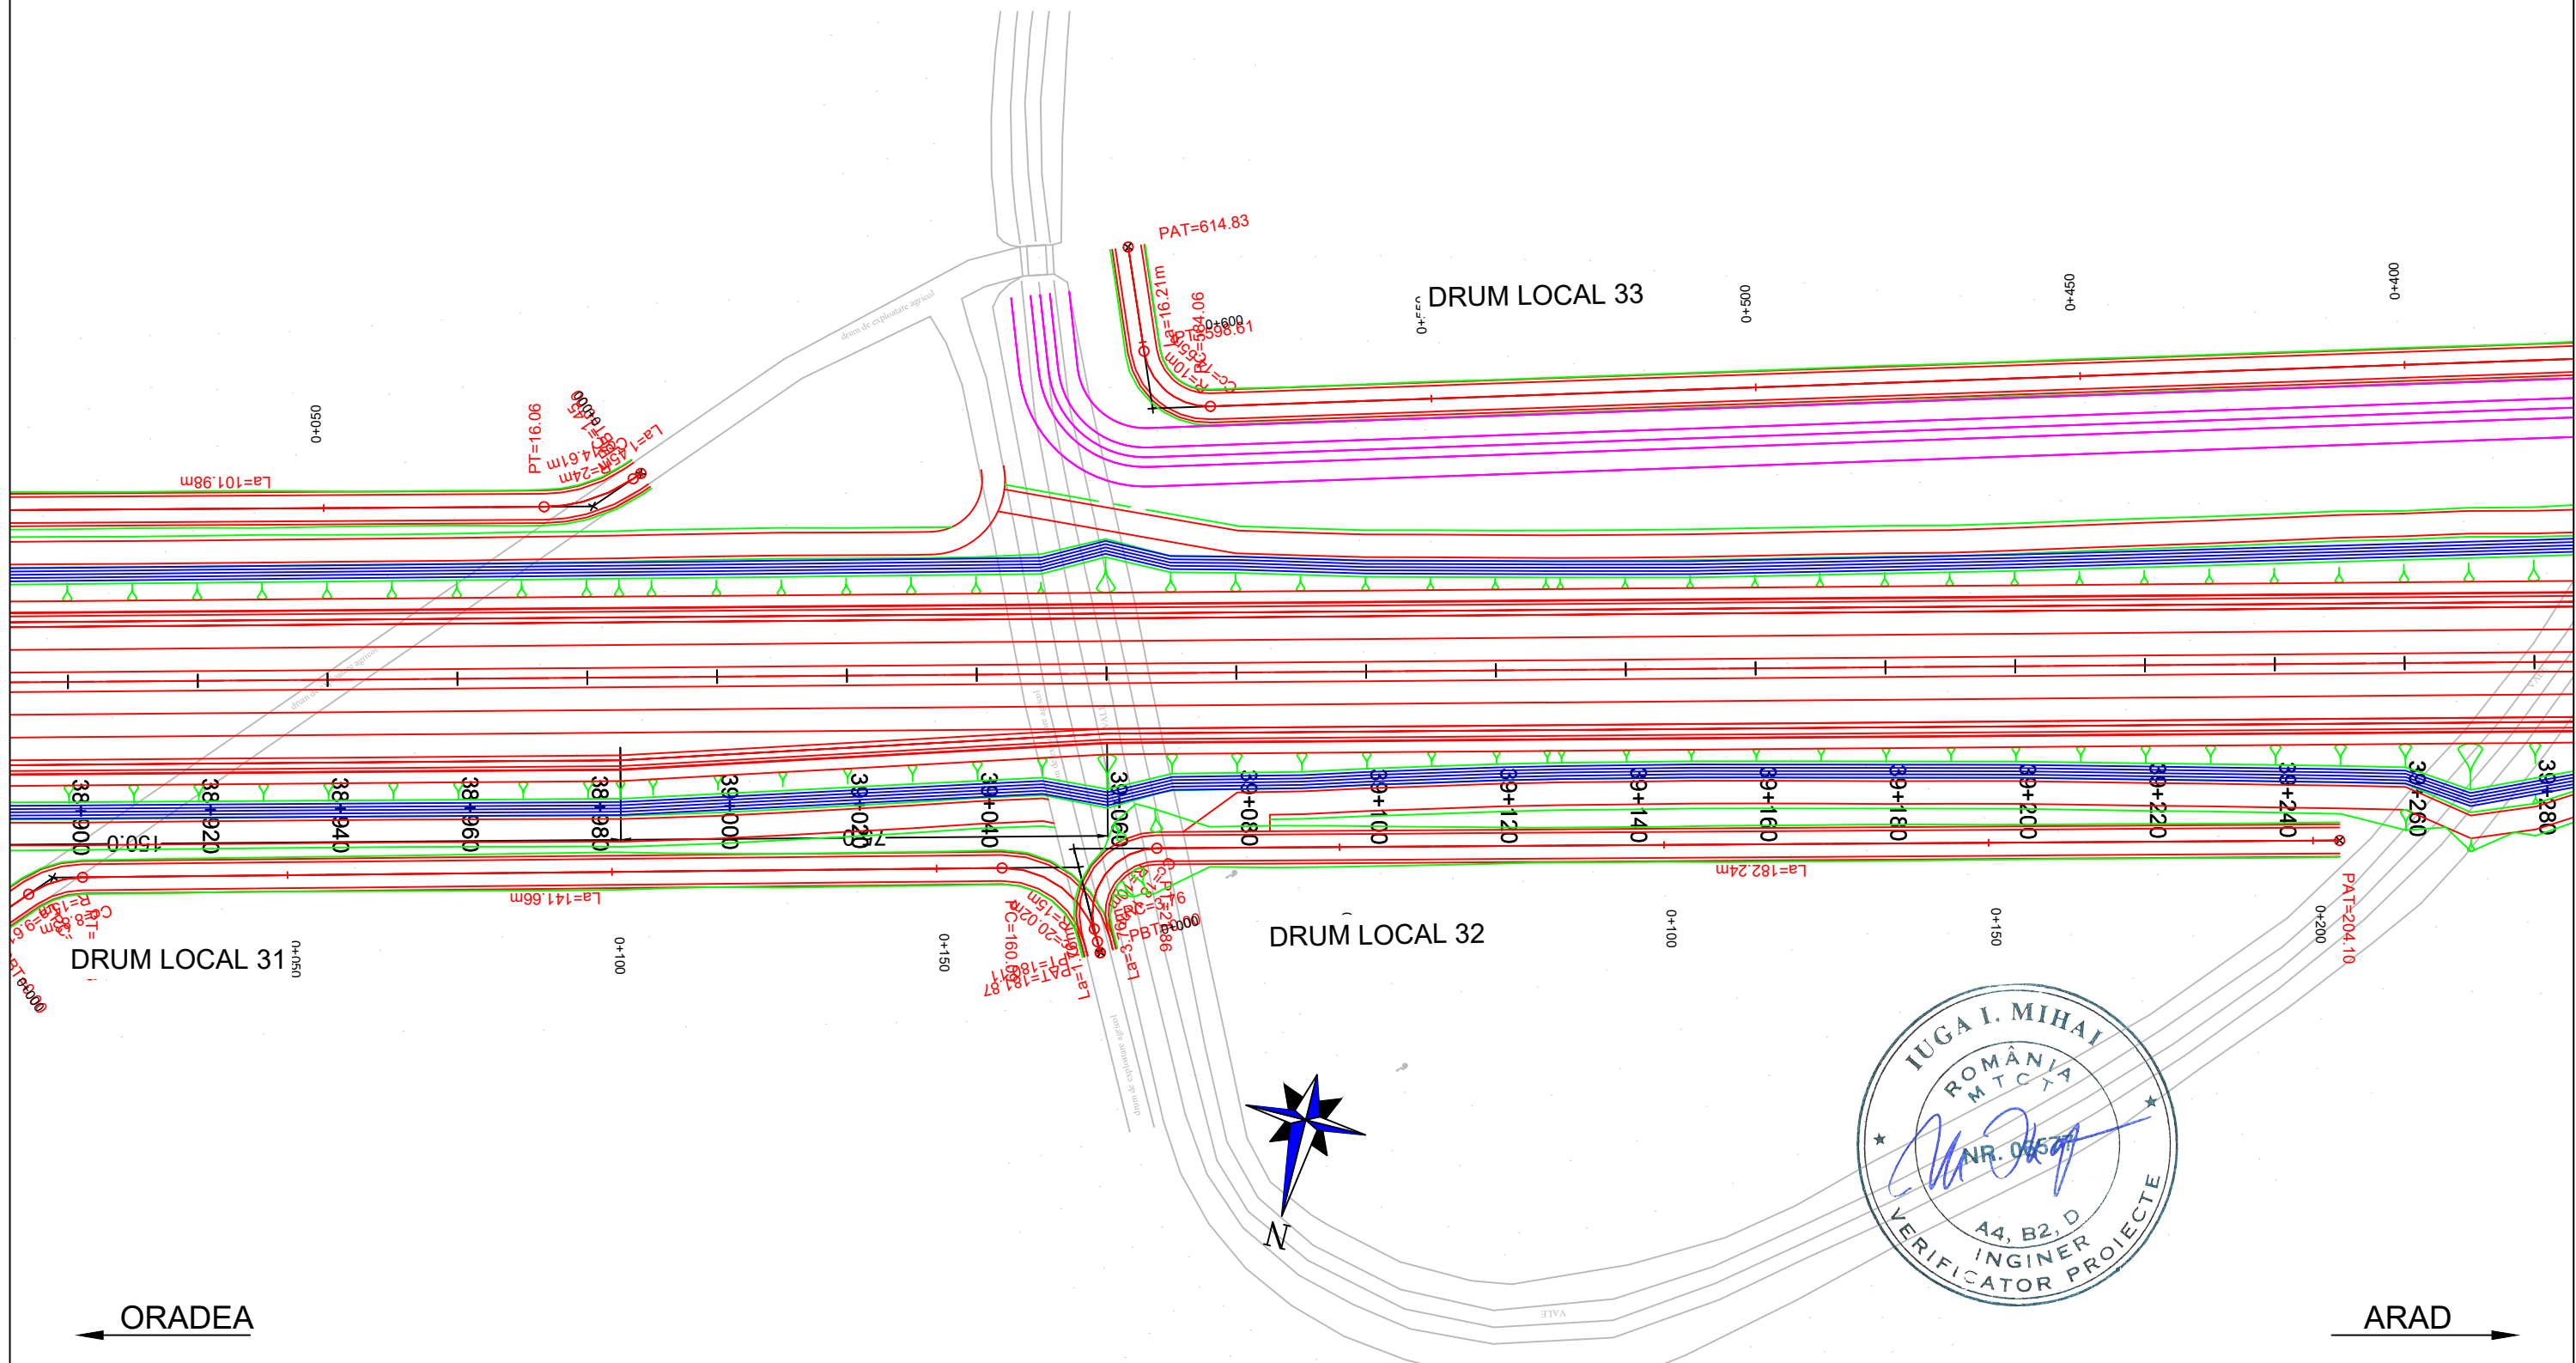


# PLAN DE SITUATIE / LAYOUT PLAN

Scara / Scale: 1:1000



<b>PROIECTANT / DESIGNER:</b> S.C. CONSITRANS S.R.L. 	<b>BENEFICIAR / BENEFICIARY:</b> MUNICIPIUL ARAD, MUNICIPIUL ORADEA, CONSILIUL JUDETEAN ARAD, CONSILIUL JUDETEAN BIHOR CNAIR			<b>FUNCTIA / POSITION:</b>	<b>NUME / NAME:</b>	<b>SEMNTATURA / SIGNATURE:</b>	<b>Titlu plansa / Drawing title:</b>	<b>REV/ REV.</b>	<b>DATA/ DATE:</b>	<b>DETALII REVIZIE / REVISION DETAILS:</b>	<b>PROIECTAT / DESIGNER:</b>
	<b>INVESTITIA / INVESTMENT:</b> ACTUALIZARE/COMPLETARE/REVIZUIRE (S.F. + P.A.C. + P.O.E. + P.T.E.) "DRUM EXPRES ARAD ORADEA" ACTUALIZATION/COMPLETION (S.F. + P.A.C. + P.O.E. + P.T.E.) "EXPRESS ROAD ARAD ORADEA"			<b>COORDONATOR DE PROIECT / PROJECT MANAGER:</b> ing. S. VEACESLAV 	<b>SEF PROIECT SPECIALITATE / TEAM LEADER:</b> ing. C. TODERASCU 	<b>PROIECTAT / DESIGNER:</b> ing. C. TODERASCU 	<b>LUCRARI DE DRUM / ROAD WORKS</b>	<b>Cod plansa / Drawing code:</b> CST-0121-PT-2-DX-01-PS-019-R00			
<b>FAZA PROIECTARE / DESIGN STAGE:</b> PROIECT TEHNIC DE EXECUTIE / TECHNICAL PROJECT AND DETAIL DESIGN			<b>VERIFICAT / INTERNAL CHECKER:</b> ing. N. GISCA 	<b>Contract / Contract:</b> 14724/01.07.2021 <b>Project / Project no.:</b> 001/2021	<b>Data / Date:</b> 11.2023	<b>Scara / Scale:</b> 1:1000					

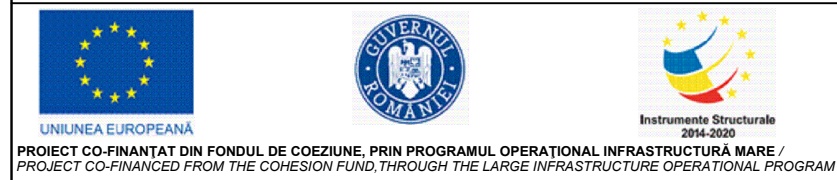


UNIUNEA EUROPEANA  
 GOVERNUL ROMANIEI  
 Instrumente Structurale 2014-2020  
 PROIECT CO-FINANȚAT DIN FONDUL DE COEZIUNE, PRIN PROGRAMUL OPERAȚIONAL INFRASTRUCTURĂ MARE / PROJECT CO-FINANCED FROM THE COHESION FUND, THROUGH THE LARGE INFRASTRUCTURE OPERATIONAL PROGRAM



# PLAN DE SITUATIE / LAYOUT PLAN



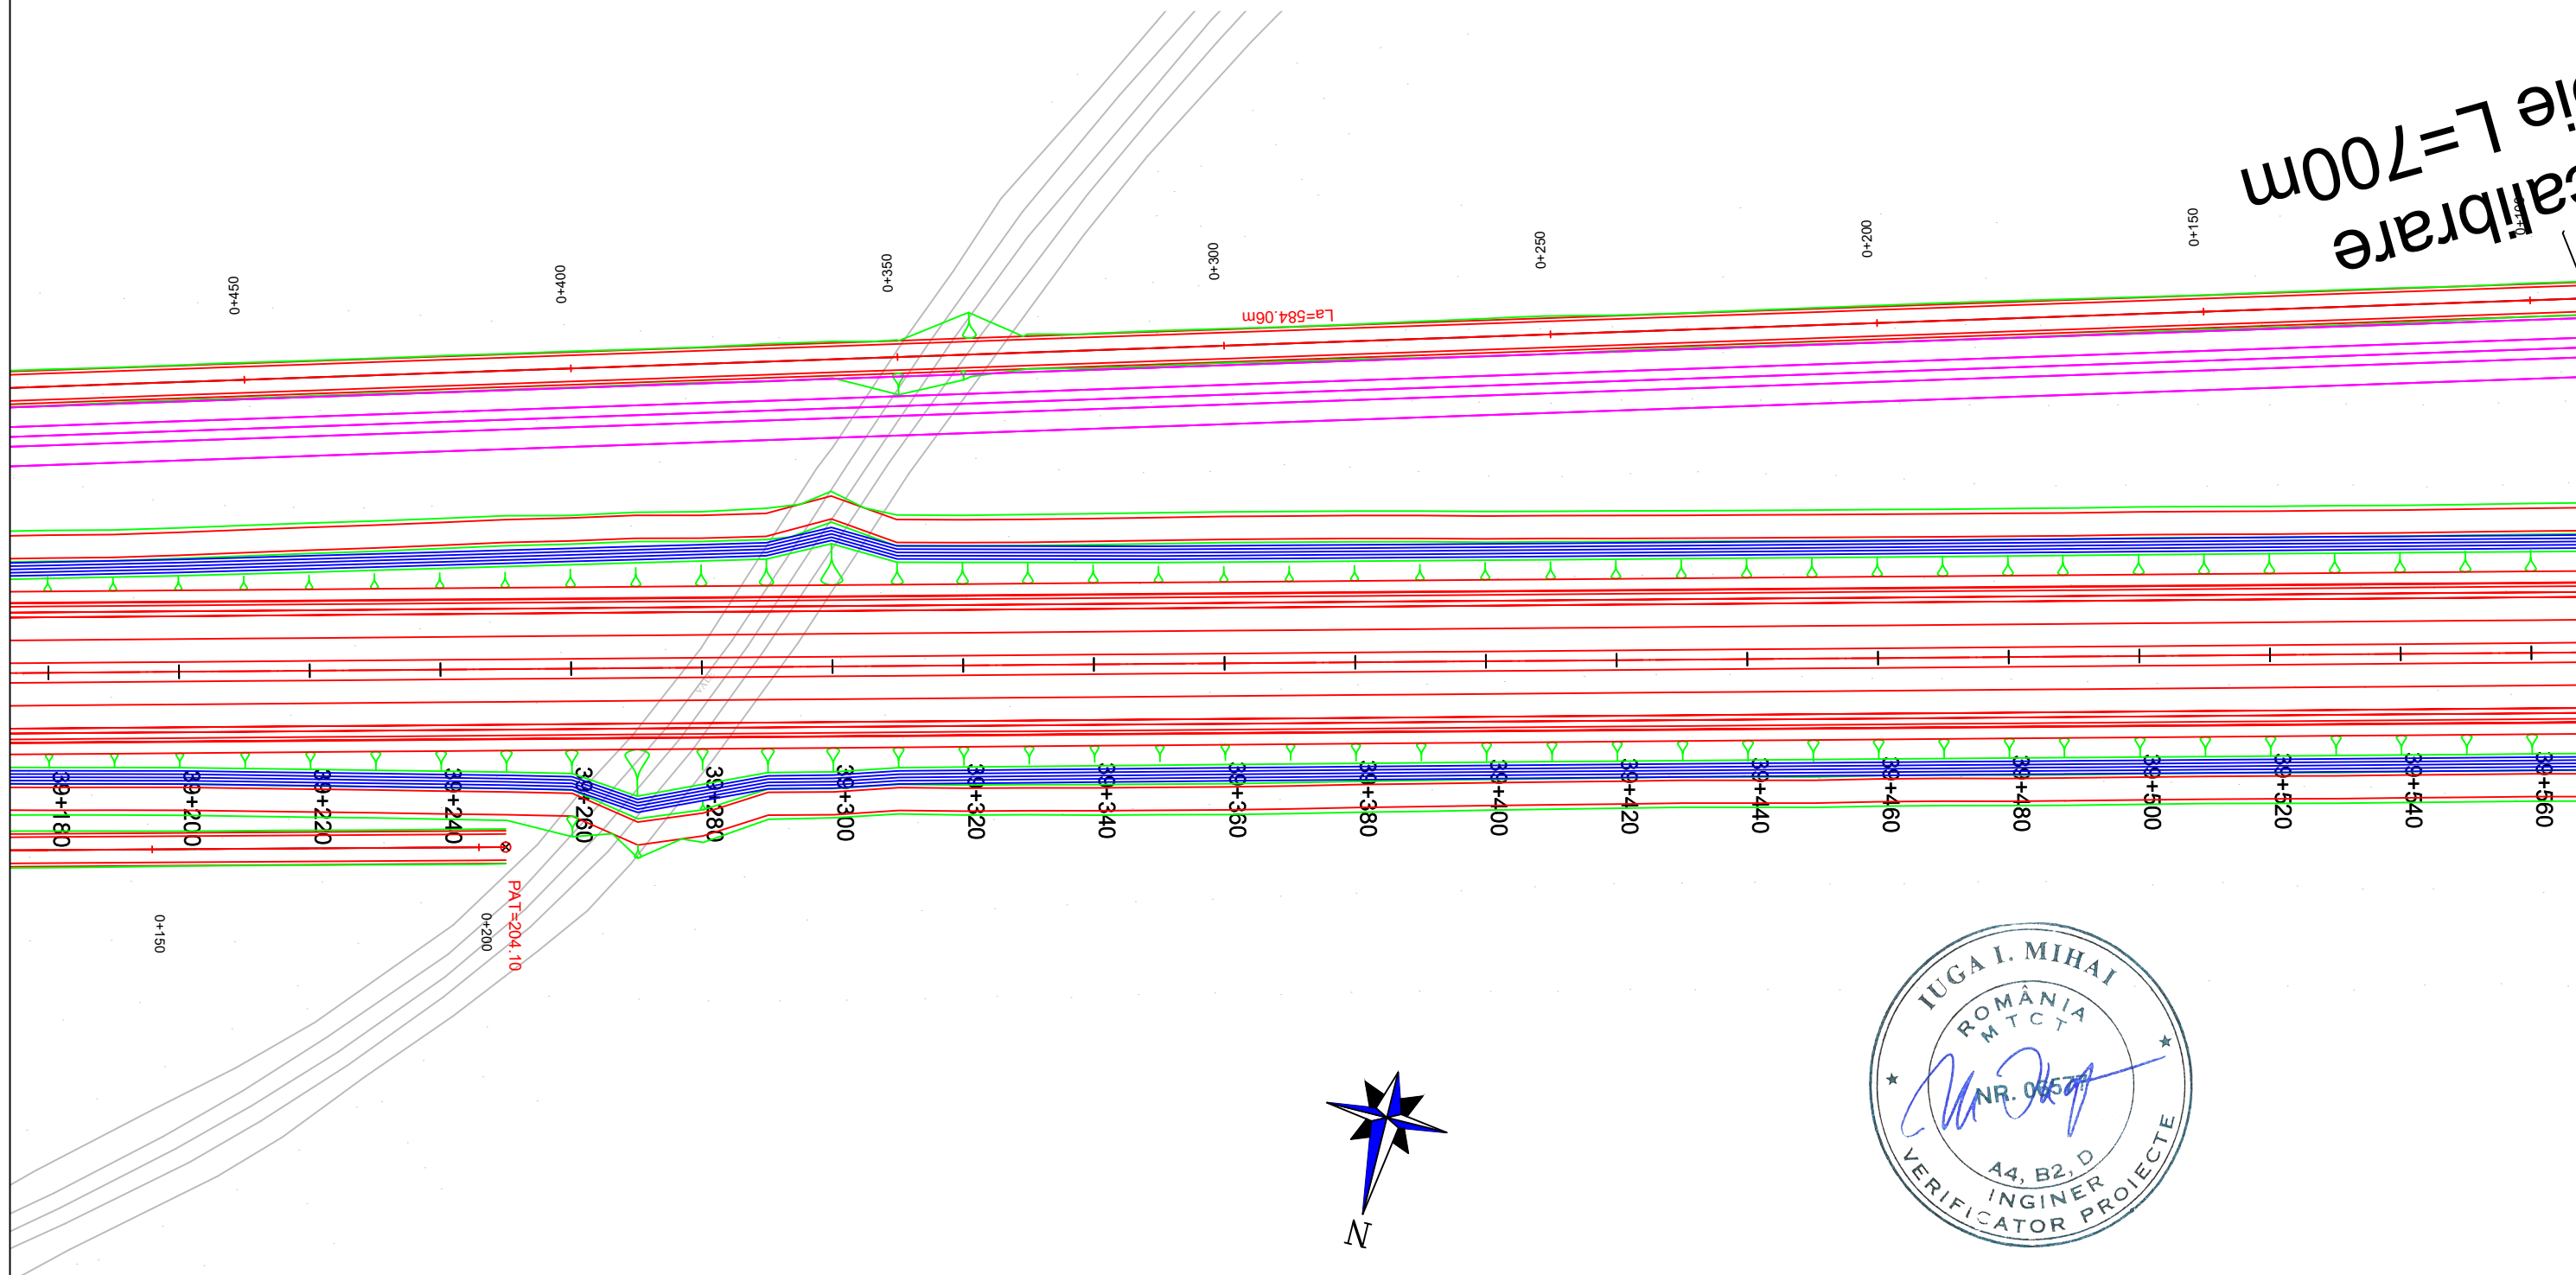


Scara / Scale: 1:1000

calibrare  
L=700m



ORADEA ←


→ ARAD







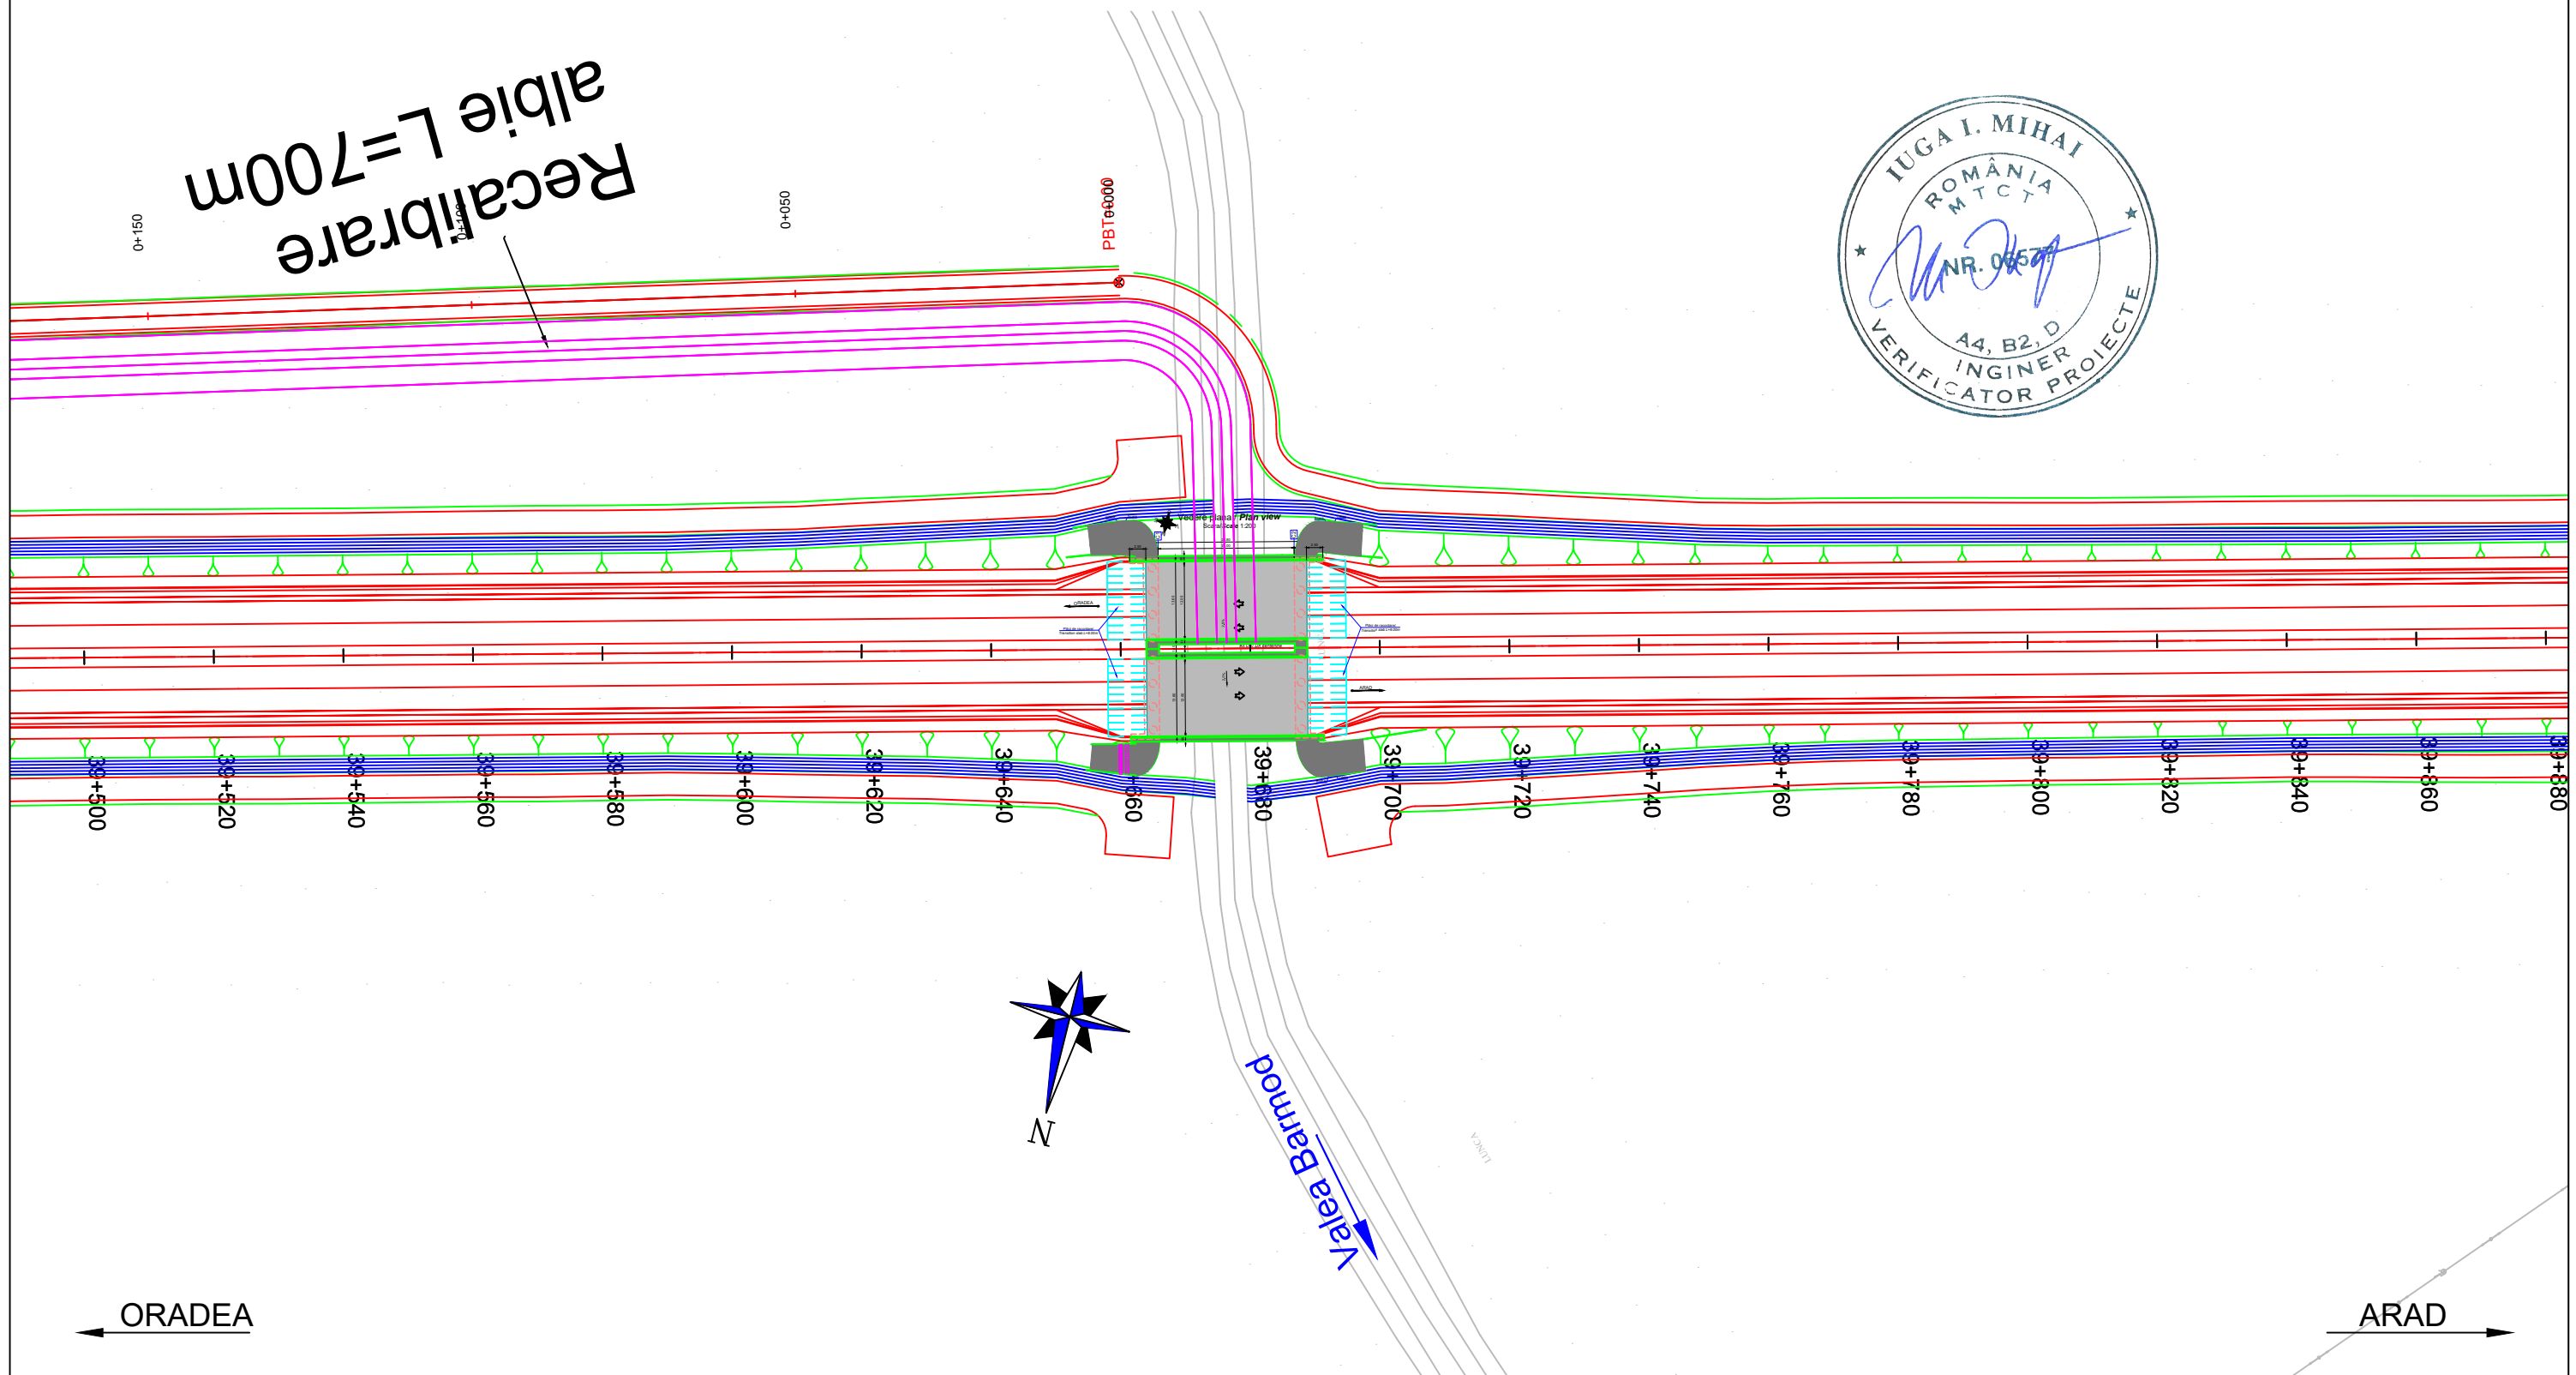

<b>PROIECTANT / DESIGNER:</b> S.C. CONSITRANS S.R.L. 	<b>BENEFICIAR / BENEFICIARY:</b> MUNICIPIUL ARAD, MUNICIPIUL ORADEA, CONSILIUL JUDETEAN ARAD, CONSILIUL JUDETEAN BIHOR CNAIR			<b>FUNCTIA / POSITION:</b>	<b>NUME / NAME:</b>	<b>SEMNTATURA / SIGNATURE:</b>	<b>Titlu plansa / Drawing title:</b>  PLAN DE SITUATIE LAYOUT PLAN	<b>REV/ REV.:</b>	<b>DATA/ DATE:</b>	<b>DETALII REVIZIE / REVISION DETAILS:</b>	<b>PROIECTAT / DESIGNER:</b>
	<b>INVESTITIA / INVESTMENT:</b> ACTUALIZARE/COMPLETARE/REVIZUIRE (S.F. + P.A.C. + P.O.E + P.T.E.) "DRUM EXPRES ARAD ORADEA" ACTUALIZATION/COMPLETION (S.F. + P.A.C. + P.O.E + P.T.E.) "EXPRESS ROAD ARAD ORADEA"			<b>COORDONATOR DE PROIECT / PROJECT MANAGER:</b> ing. S. VEACESLAV 	<b>SEF PROIECT SPECIALITATE / TEAM LEADER:</b> ing. C. TODERASCU 	<b>PROIECTAT / DESIGNER:</b> ing. C. TODERASCU 		<b>Cod plansa / Drawing code:</b> CST-0121-PT-2-DX-01-PS-020-R00			
<b>FAZA PROIECTARE / DESIGN STAGE:</b> PROIECT TEHNIC DE EXECUTIE / TECHNICAL PROJECT AND DETAIL DESIGN			<b>Contract / Contract:</b> 14724/01.07.2021	<b>Data / Date:</b> 11.2023	<b>Scara / Scale:</b> 1:1000	<b>VERIFICAT / INTERNAL CHECKER:</b> ing. N. GISCA 					

UNIUNEA EUROPEANA  
 GOVERNUL ROMANIEI  
 Instrumente Structurale 2014-2020  
 PROIECT CO-FINANȚAT DIN FONDUL DE COEZIUNE, PRIN PROGRAMUL OPERAȚIONAL INFRASTRUCTURĂ MARE / PROJECT CO-FINANCED FROM THE COHESION FUND, THROUGH THE LARGE INFRASTRUCTURE OPERATIONAL PROGRAM

# PLAN DE SITUATIE / LAYOUT PLAN


Scara / Scale: 1:1000








<b>PROIECTANT / DESIGNER:</b> S.C. CONSITRANS S.R.L. 	<b>BENEFICIAR / BENEFICIARY:</b> MUNICIPIUL ARAD, MUNICIPIUL ORADEA, CONSILIUL JUDETEAN ARAD, CONSILIUL JUDETEAN BIHOR CNAIR			<b>FUNCTIA / POSITION:</b> COORDONATOR DE PROIECT / PROJECT MANAGER	<b>NUME / NAME:</b> ing. S. VEACESLAV	<b>SEMNATURA / SIGNATURE:</b> 	<b>Titlu plansa / Drawing title:</b> PLAN DE SITUATIE LAYOUT PLAN	<b>REV. / REV.</b> /	<b>DATA / DATE:</b> /	<b>DETALII REVIZIE / REVISION DETAILS:</b> /	<b>PROIECTAT / DESIGNER:</b> /
	<b>INVESTITIA / INVESTMENT:</b> ACTUALIZARE/COMPLETARE/REVIZUIRE (S.F. + P.A.C. + P.O.E. + P.T.E.) "DRUM EXPRES ARAD ORADEA" ACTUALIZATION/COMPLETION (S.F. + P.A.C. + P.O.E. + P.T.E.) "EXPRESS ROAD ARAD ORADEA"			<b>SEF PROIECT SPECIALITATE / TEAM LEADER:</b> ing. C. TODERASCU							
   UNIUNEA EUROPEANA PROIECT CO-FINANATAT DIN FONDUL DE COEZIUNE, PRIN PROGRAMUL OPERATIONAL INFRASTRUCTURA MARE / PROJECT CO-FINANCED FROM THE COHESION FUND, THROUGH THE LARGE INFRASTRUCTURE OPERATIONAL PROGRAM	<b>FAZA PROIECTARE / DESIGN STAGE:</b> PROIECT TEHNIC DE EXECUTIE / TECHNICAL PROJECT AND DETAIL DESIGN			<b>PROIECTAT / DESIGNER:</b> ing. C. TODERASCU		<b>LUCRARI DE DRUM / ROAD WORKS</b>	<b>Cod plansa / Drawing code:</b> CST-0121-PT-2-DX-01-PS-021-R00				
	<b>Contract / Contract:</b> 14724/01.07.2021 <b>Project / Project no.:</b> 001/2021	<b>Data / Date:</b> 11.2023	<b>Scara / Scale:</b> 1:1000	<b>VERIFICAT / INTERNAL CHECKER:</b> ing. N. GISCA							
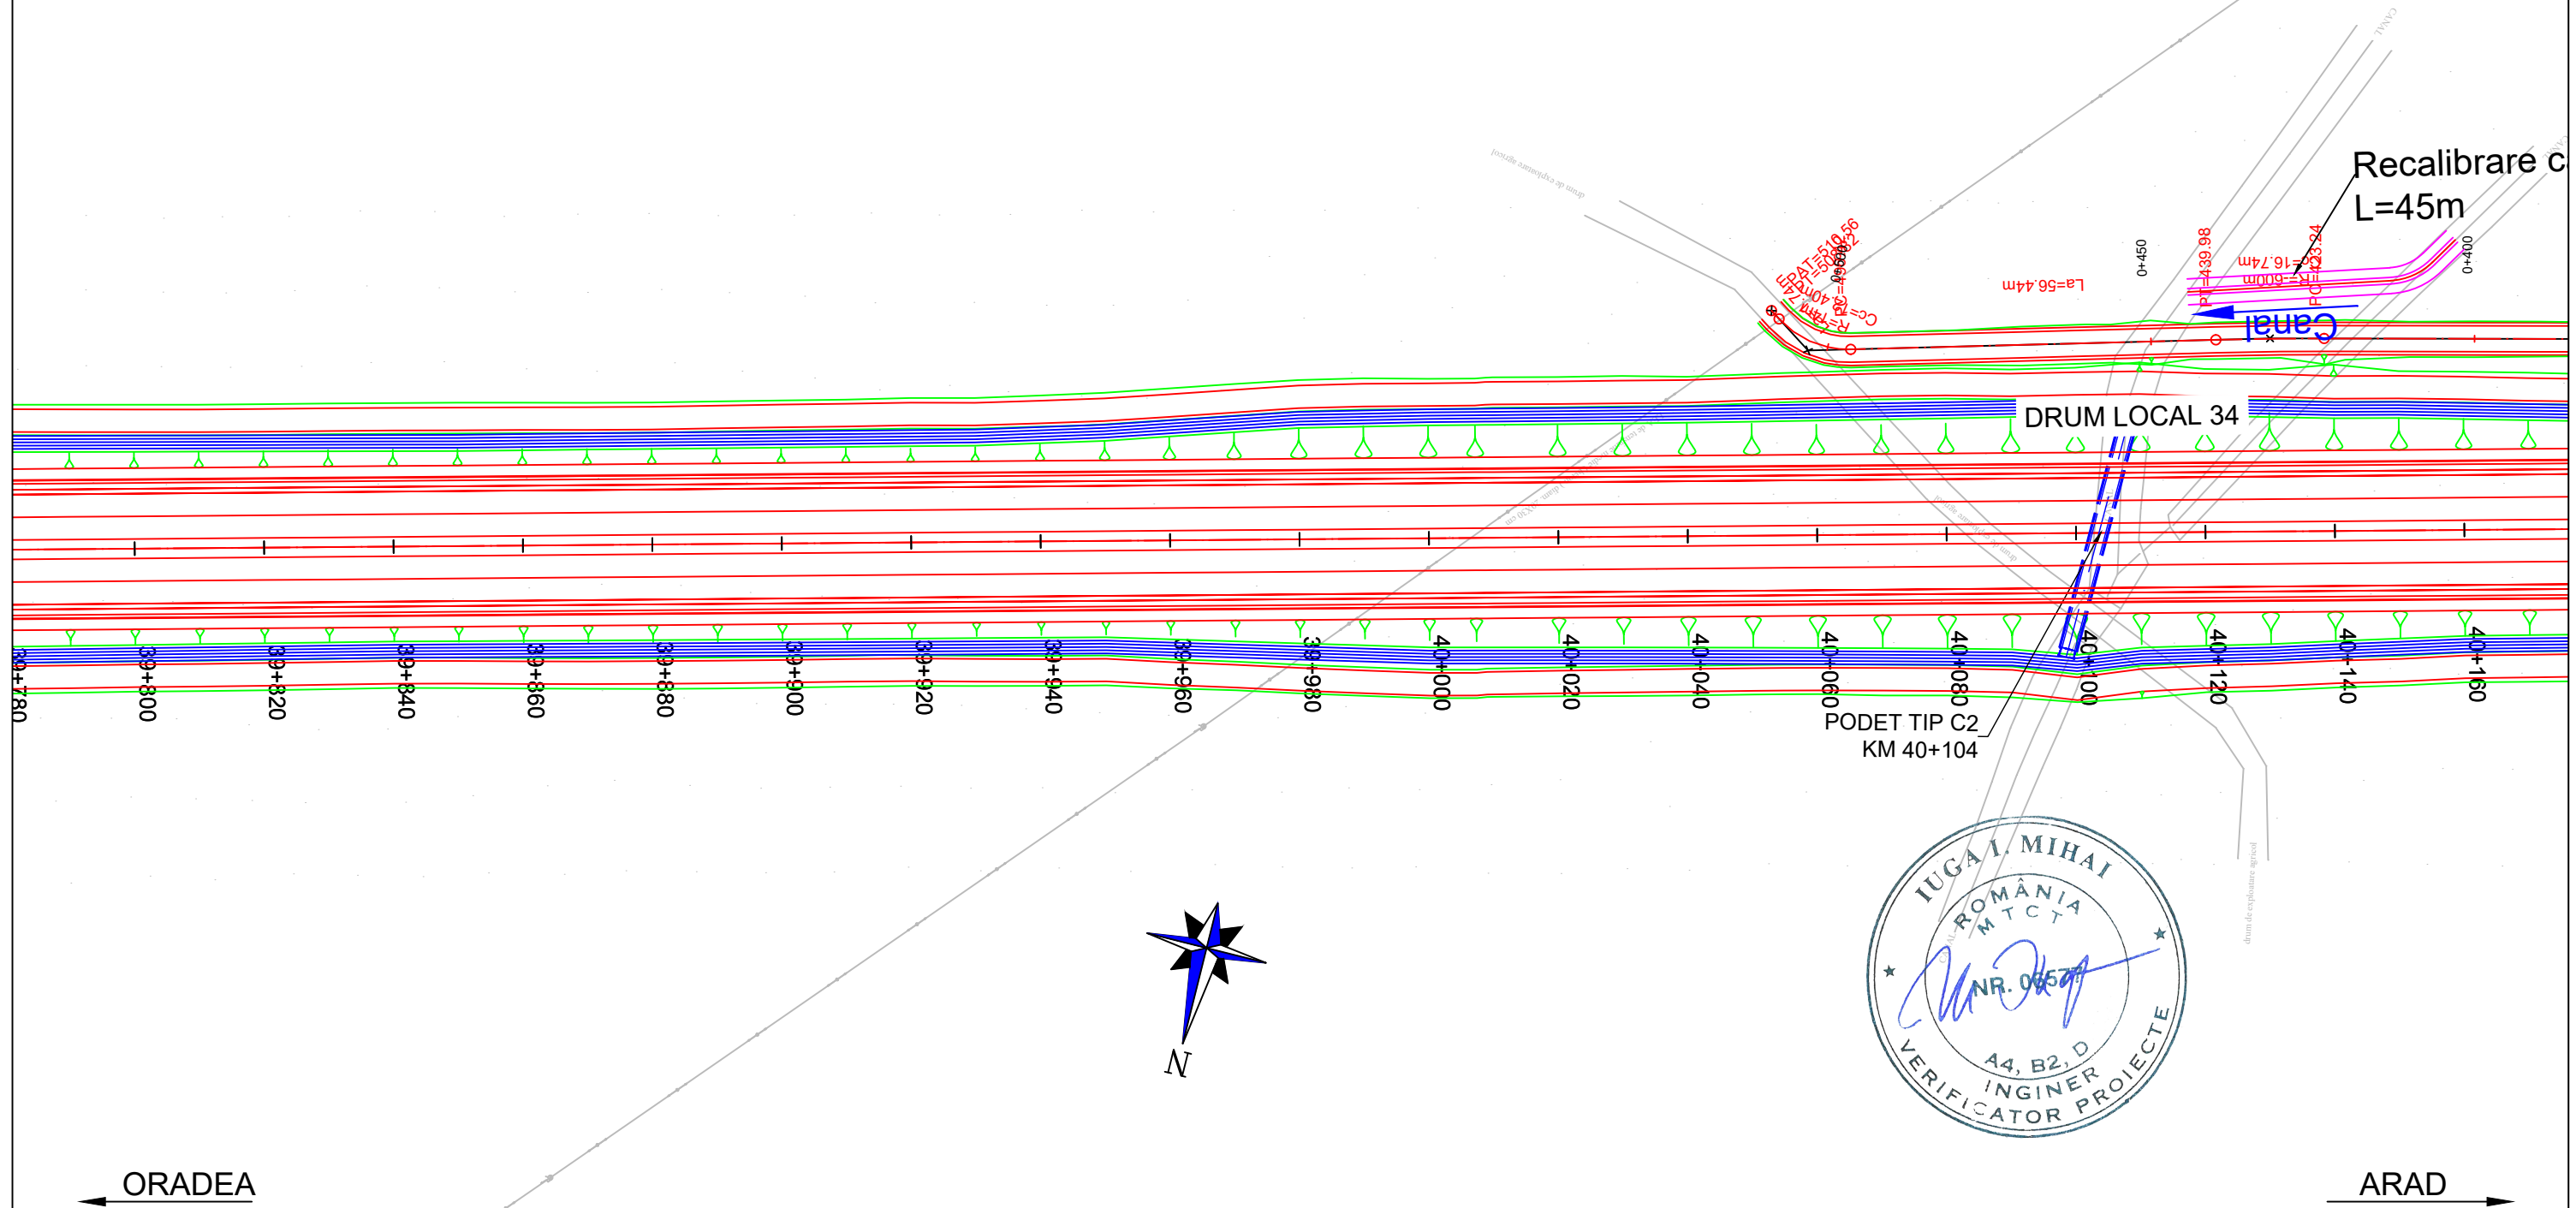
# PLAN DE SITUATIE / LAYOUT PLAN

Scara / Scale: 1:1000










<b>PROIECTANT / DESIGNER:</b> S.C. CONSITRANS S.R.L. 	<b>BENEFICIAR / BENEFICIARY:</b> MUNICIPIUL ARAD, MUNICIPIUL ORADEA, CONSILIUL JUDETEAN ARAD, CONSILIUL JUDETEAN BIHOR CNAIR			<b>FUNCTIA / POSITION:</b>	<b>NUME / NAME:</b>	<b>SEMNATURA / SIGNATURE:</b>	<b>Titlu plansa / Drawing title:</b>  PLAN DE SITUATIE LAYOUT PLAN	<b>REV/ REV.:</b>	<b>DATA/ DATE:</b>	<b>DETALII REVIZIE / REVISION DETAILS:</b>	<b>PROIECTAT / DESIGNER:</b>
	<b>INVESTITIA / INVESTMENT:</b> ACTUALIZARE/COMPLETARE/REVIZUIRE (S.F. + P.A.C. + P.O.E + P.T.E.) "DRUM EXPRES ARAD ORADEA" ACTUALIZATION/COMPLETION (S.F. + P.A.C. + P.O.E + P.T.E.) "EXPRESS ROAD ARAD ORADEA"			<b>COORDONATOR DE PROIECT / PROJECT MANAGER:</b> ing. S. VEACESLAV 	<b>SEF PROIECT SPECIALITATE / TEAM LEADER:</b> ing. C. TODERASCU 	<b>PROIECTAT / DESIGNER:</b> ing. C. TODERASCU 		<b>Cod plansa / Drawing code:</b> CST-0121-PT-2-DX-01-PS-022-R00			
<b>FAZA PROIECTARE / DESIGN STAGE:</b> PROIECT TEHNIC DE EXECUTIE / TECHNICAL PROJECT AND DETAIL DESIGN			<b>Contract / Contract:</b> 14724/01.07.2021	<b>Data / Date:</b> 11.2023	<b>Scara / Scale:</b> 1:1000	<b>VERIFICAT / INTERNAL CHECKER:</b> ing. N. GISCA 					

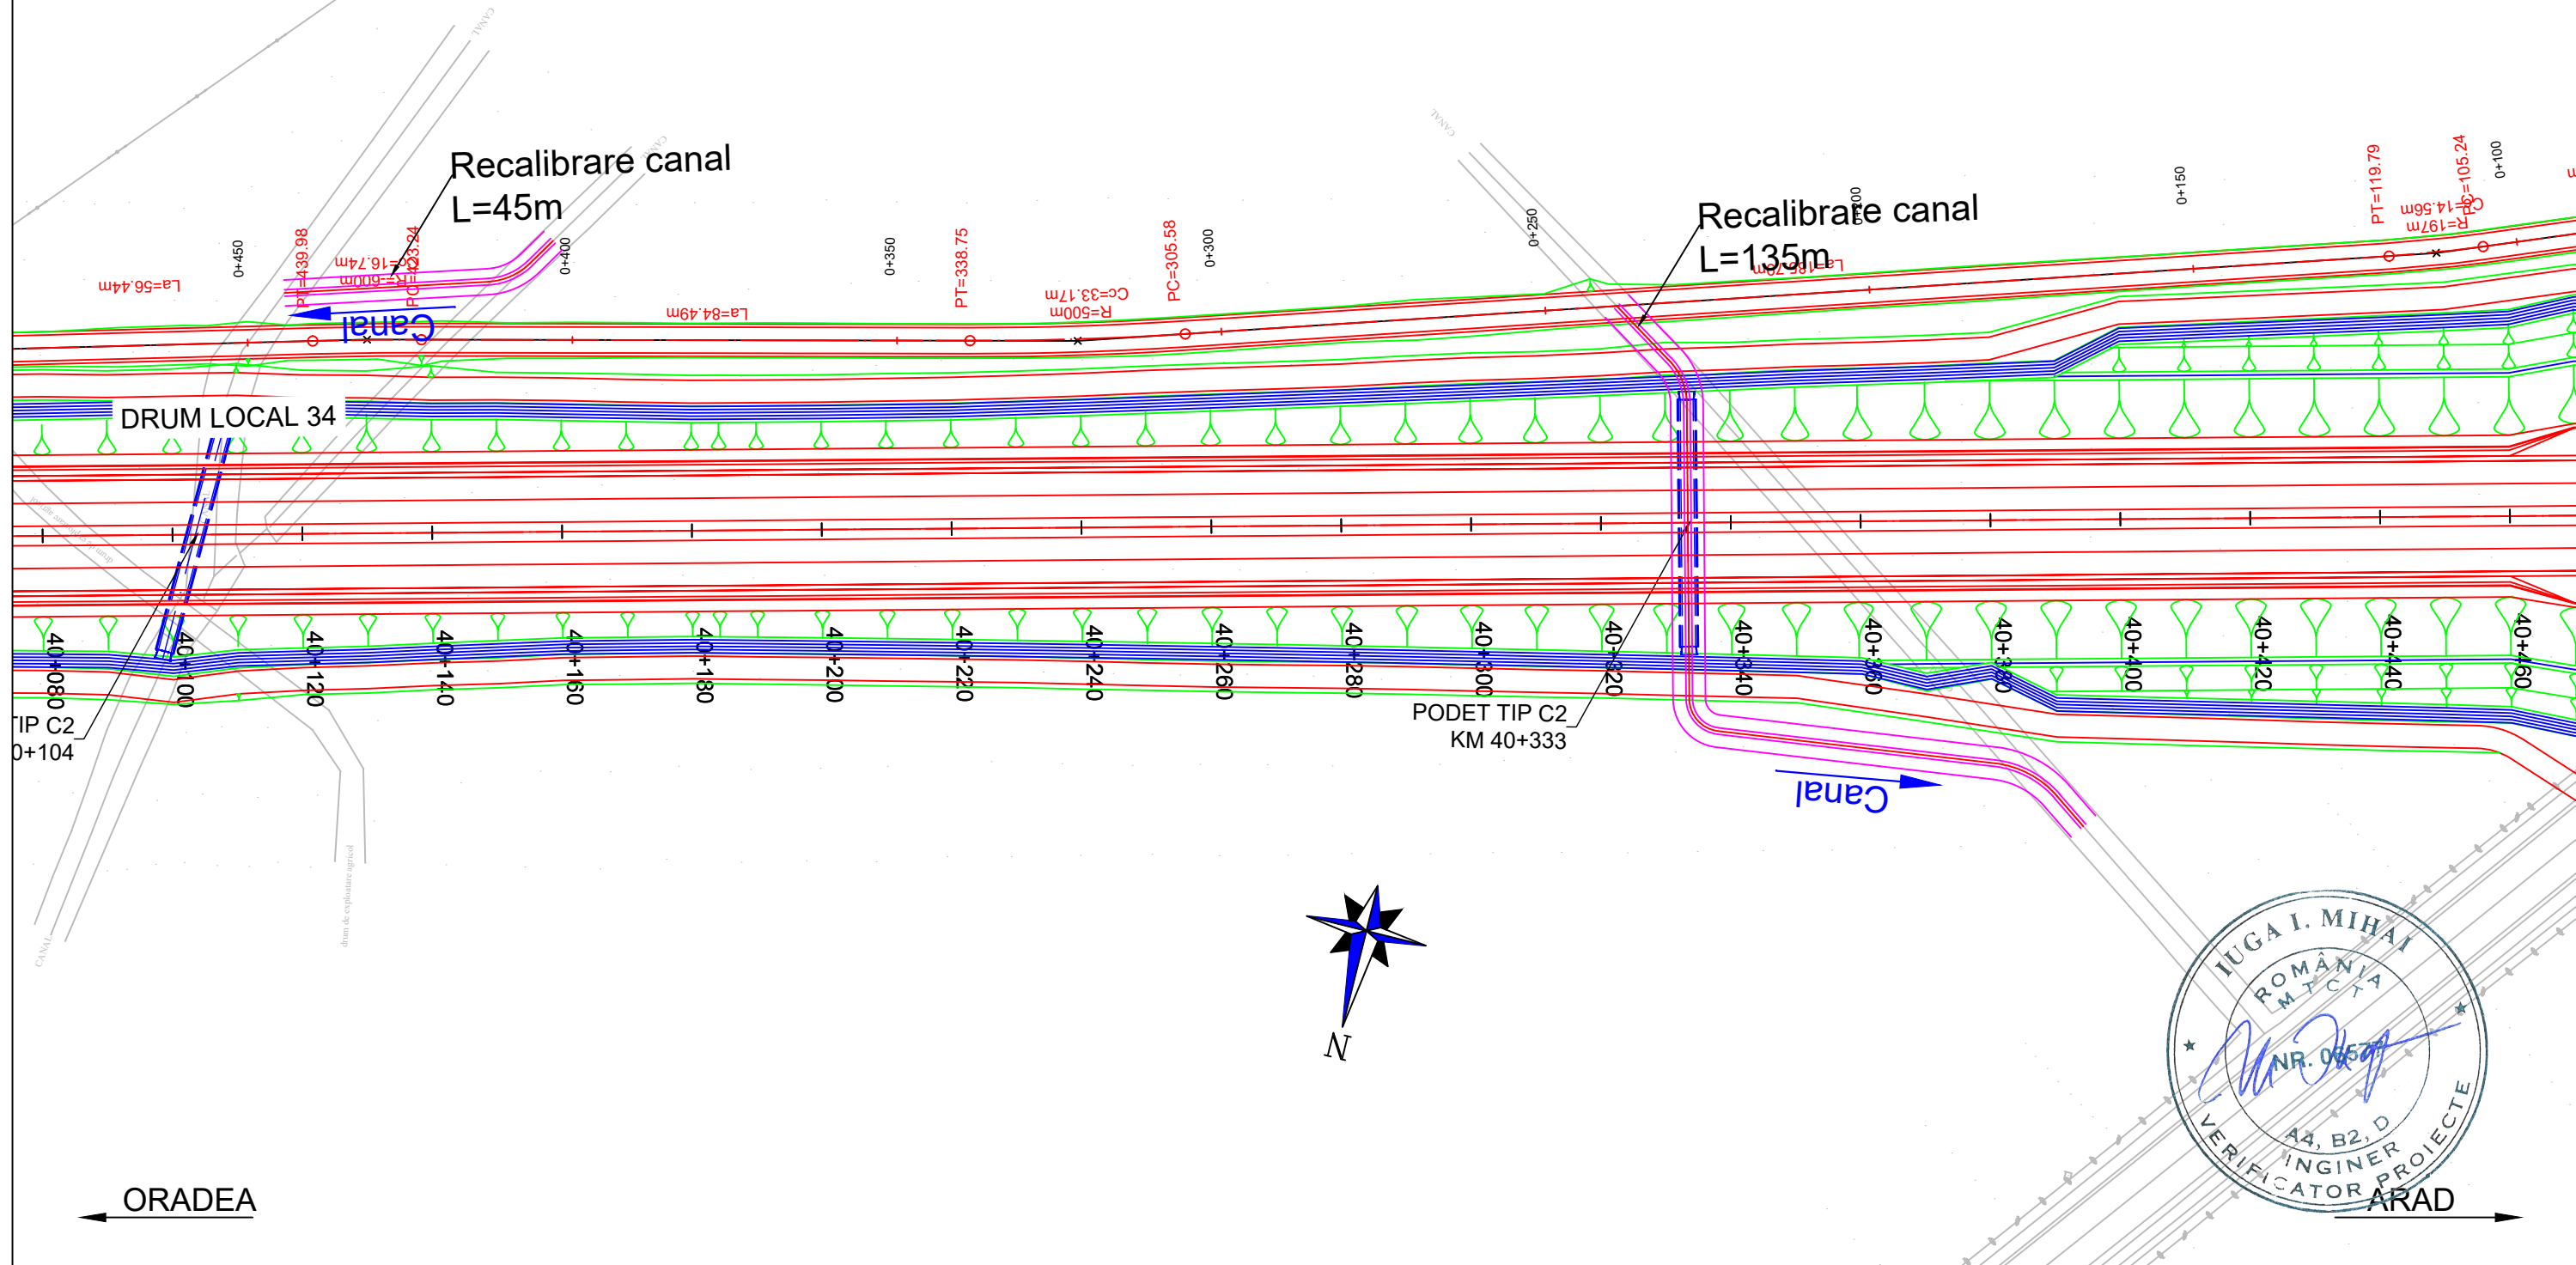

# PLAN DE SITUATIE / LAYOUT PLAN


Scara / Scale: 1:1000









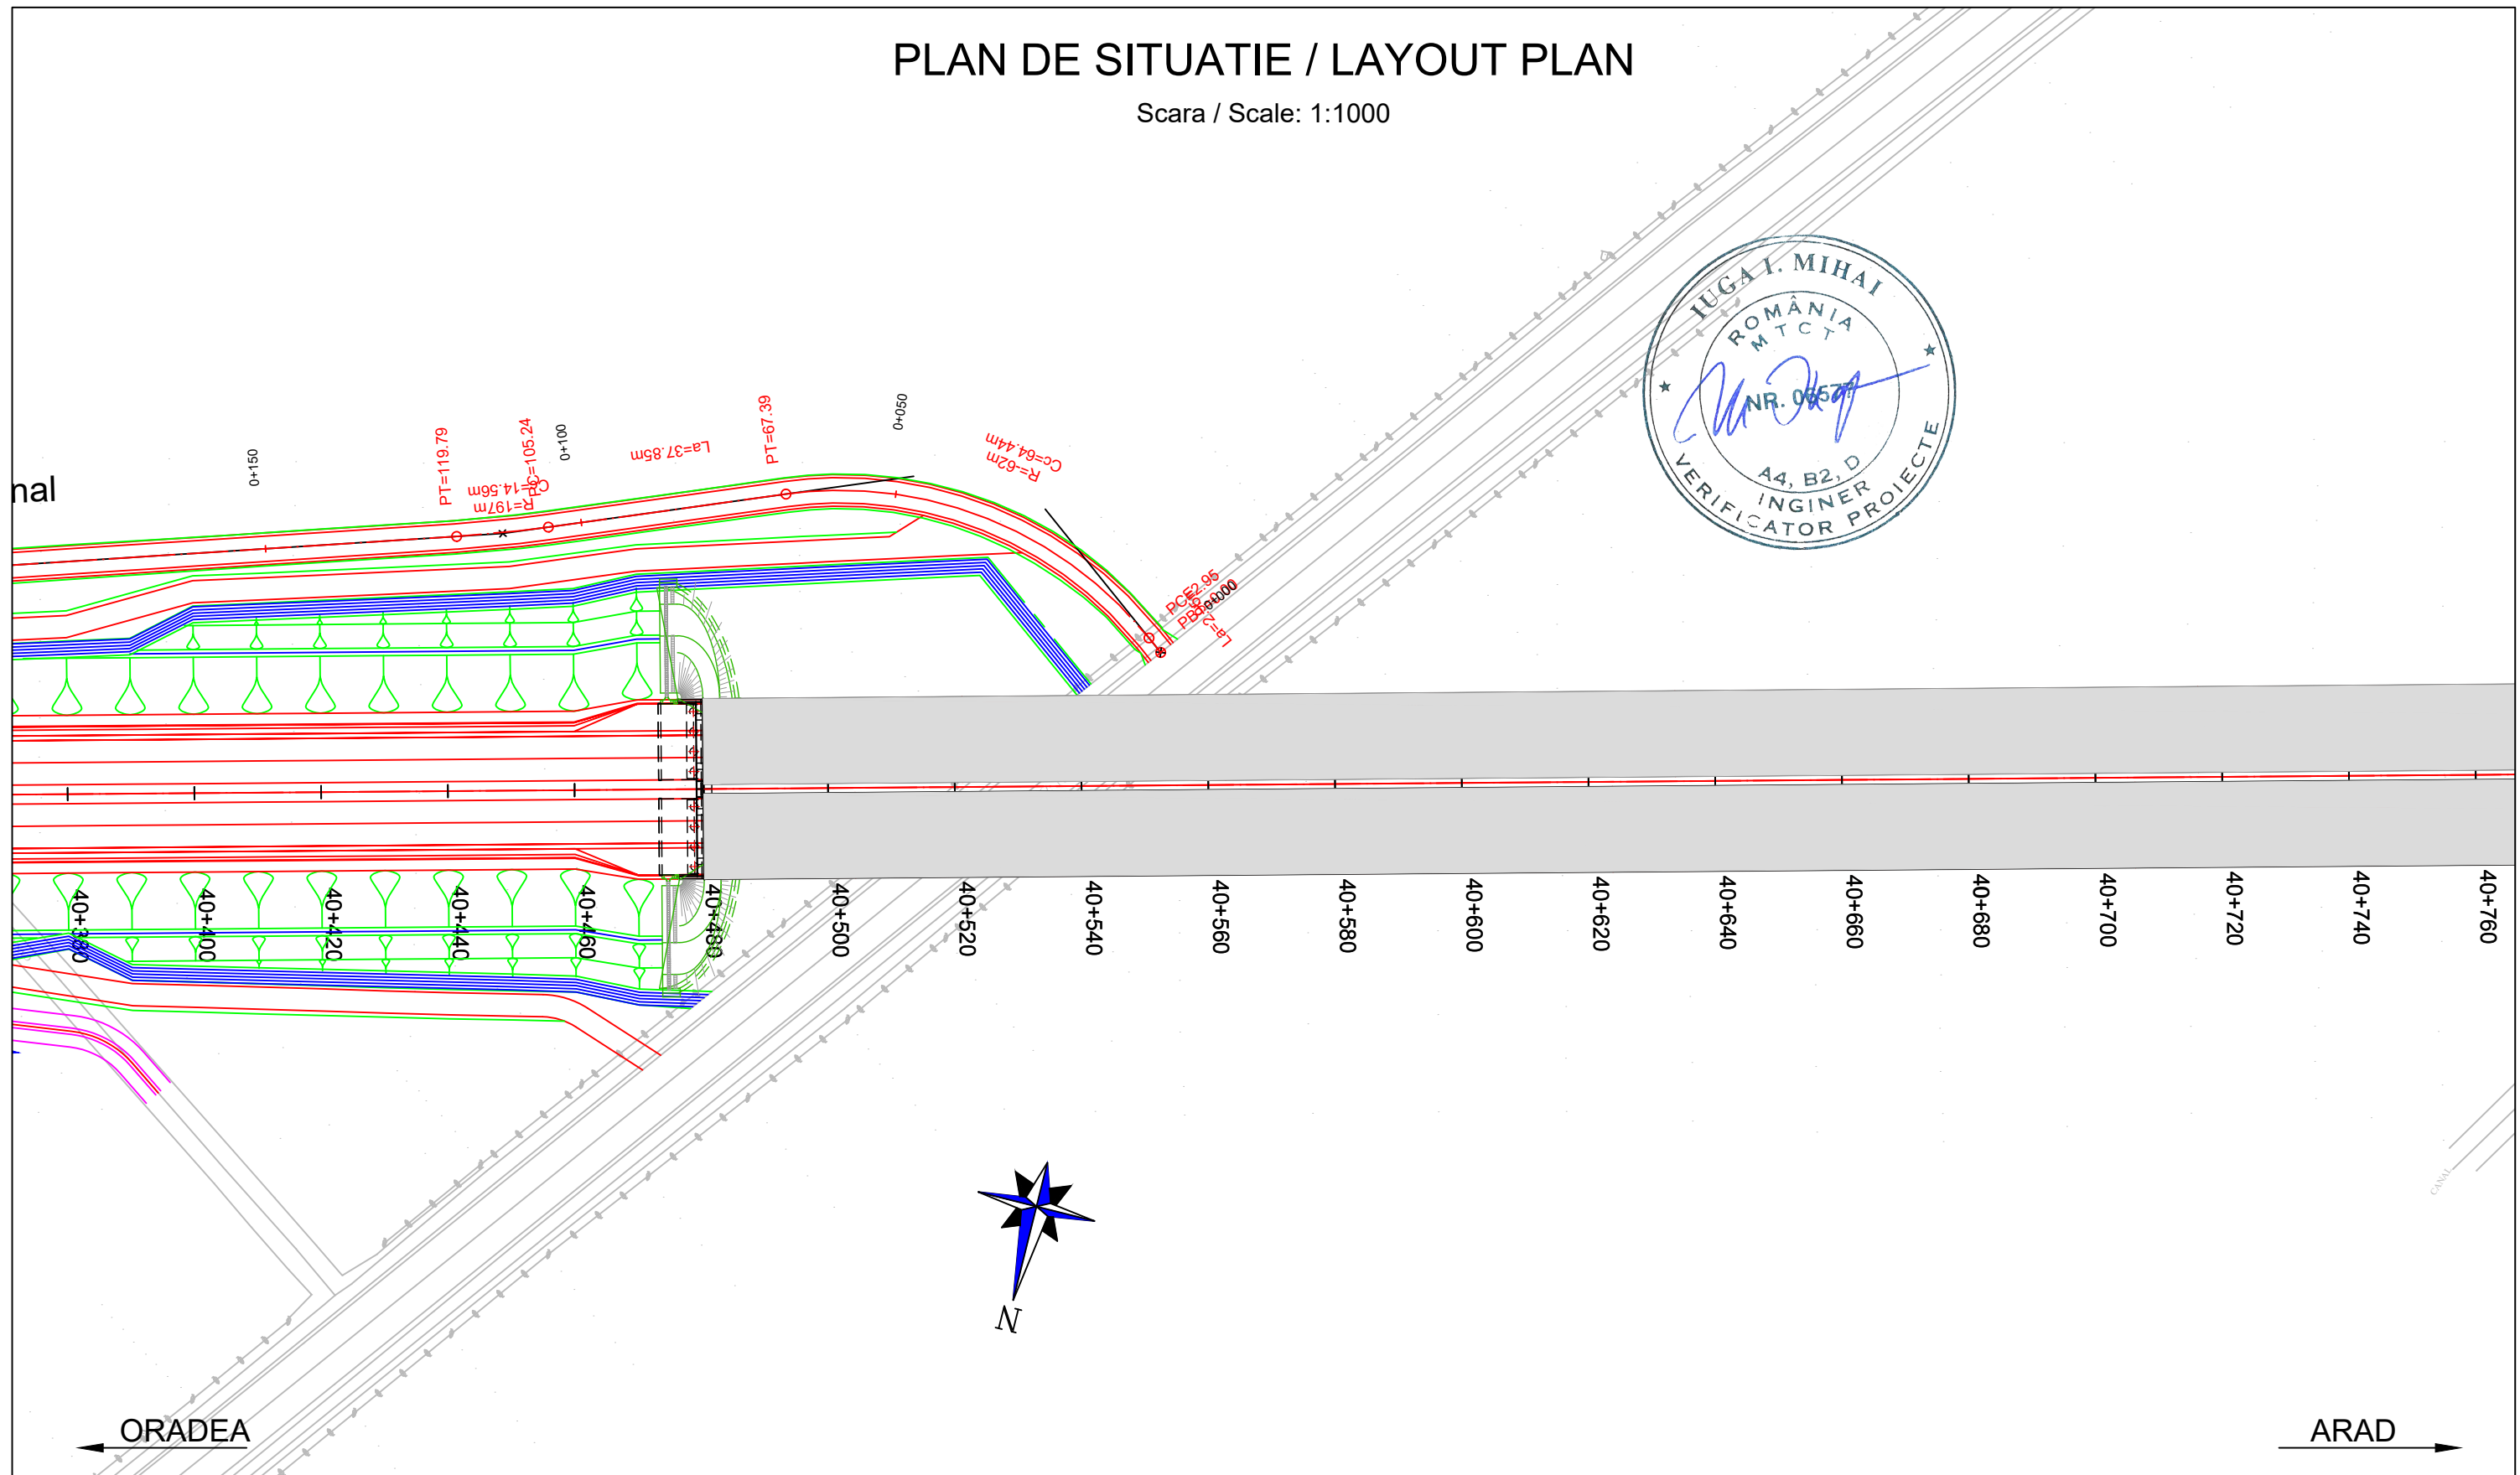

<b>PROIECTANT / DESIGNER:</b> S.C. CONSITRANS S.R.L. 	<b>BENEFICIAR / BENEFICIARY:</b> MUNICIPIUL ARAD, MUNICIPIUL ORADEA, CONSILIUL JUDETEAN ARAD, CONSILIUL JUDETEAN BIHOR CNAIR			<b>FUNCTIA / POSITION:</b> COORDONATOR DE PROIECT / PROJECT MANAGER	<b>NUME / NAME:</b> ing. S. VEACESLAV	<b>SEMNAURA / SIGNATURE:</b> 	<b>Titlu plansa / Drawing title:</b> PLAN DE SITUATIE LAYOUT PLAN	<b>REV./ REV.:</b>	<b>DATA/ DATE:</b>	<b>DETALII REVIZIE / REVISION DETAILS:</b>	<b>PROIECTAT / DESIGNER:</b>
	<b>INVESTITIA / INVESTMENT:</b> ACTUALIZARE/COMPLETARE/REVIZUIRE (S.F. + P.A.C. + P.O.E. + P.T.E.) "DRUM EXPRES ARAD ORADEA" ACTUALIZATION/COMPLETION (S.F. + P.A.C. + P.O.E. + P.T.E.) "EXPRESS ROAD ARAD ORADEA"			<b>SEF PROIECT SPECIALITATE / TEAM LEADER:</b> ing. C. TODERASCU		<b>LUCRARI DE DRUM / ROAD WORKS</b>		<b>Cod plansa / Drawing code:</b> CST-0121-PT-2-DX-01-PS-023-R00			
<b>FAZA PROIECTARE / DESIGN STAGE:</b> PROIECT TEHNIC DE EXECUTIE / TECHNICAL PROJECT AND DETAIL DESIGN			<b>PROIECTAT / DESIGNER:</b> ing. C. TODERASCU								
 PROIECT CO-FINANȚAT DIN FONDUL DE COEZIUNE, PRIN PROGRAMUL OPERAȚIONAL INFRASTRUCTURĂ MARE / PROJECT CO-FINANCED FROM THE COHESION FUND, THROUGH THE LARGE INFRASTRUCTURE OPERATIONAL PROGRAM			<b>Contract / Contract:</b> 14724/01.07.2021	<b>Data / Date:</b> 11.2023	<b>Scara / Scale:</b> 1:1000	<b>VERIFICAT / INTERNAL CHECKER:</b> ing. N. GISCA					

# PLAN DE SITUATIE / LAYOUT PLAN


Scara / Scale: 1:1000









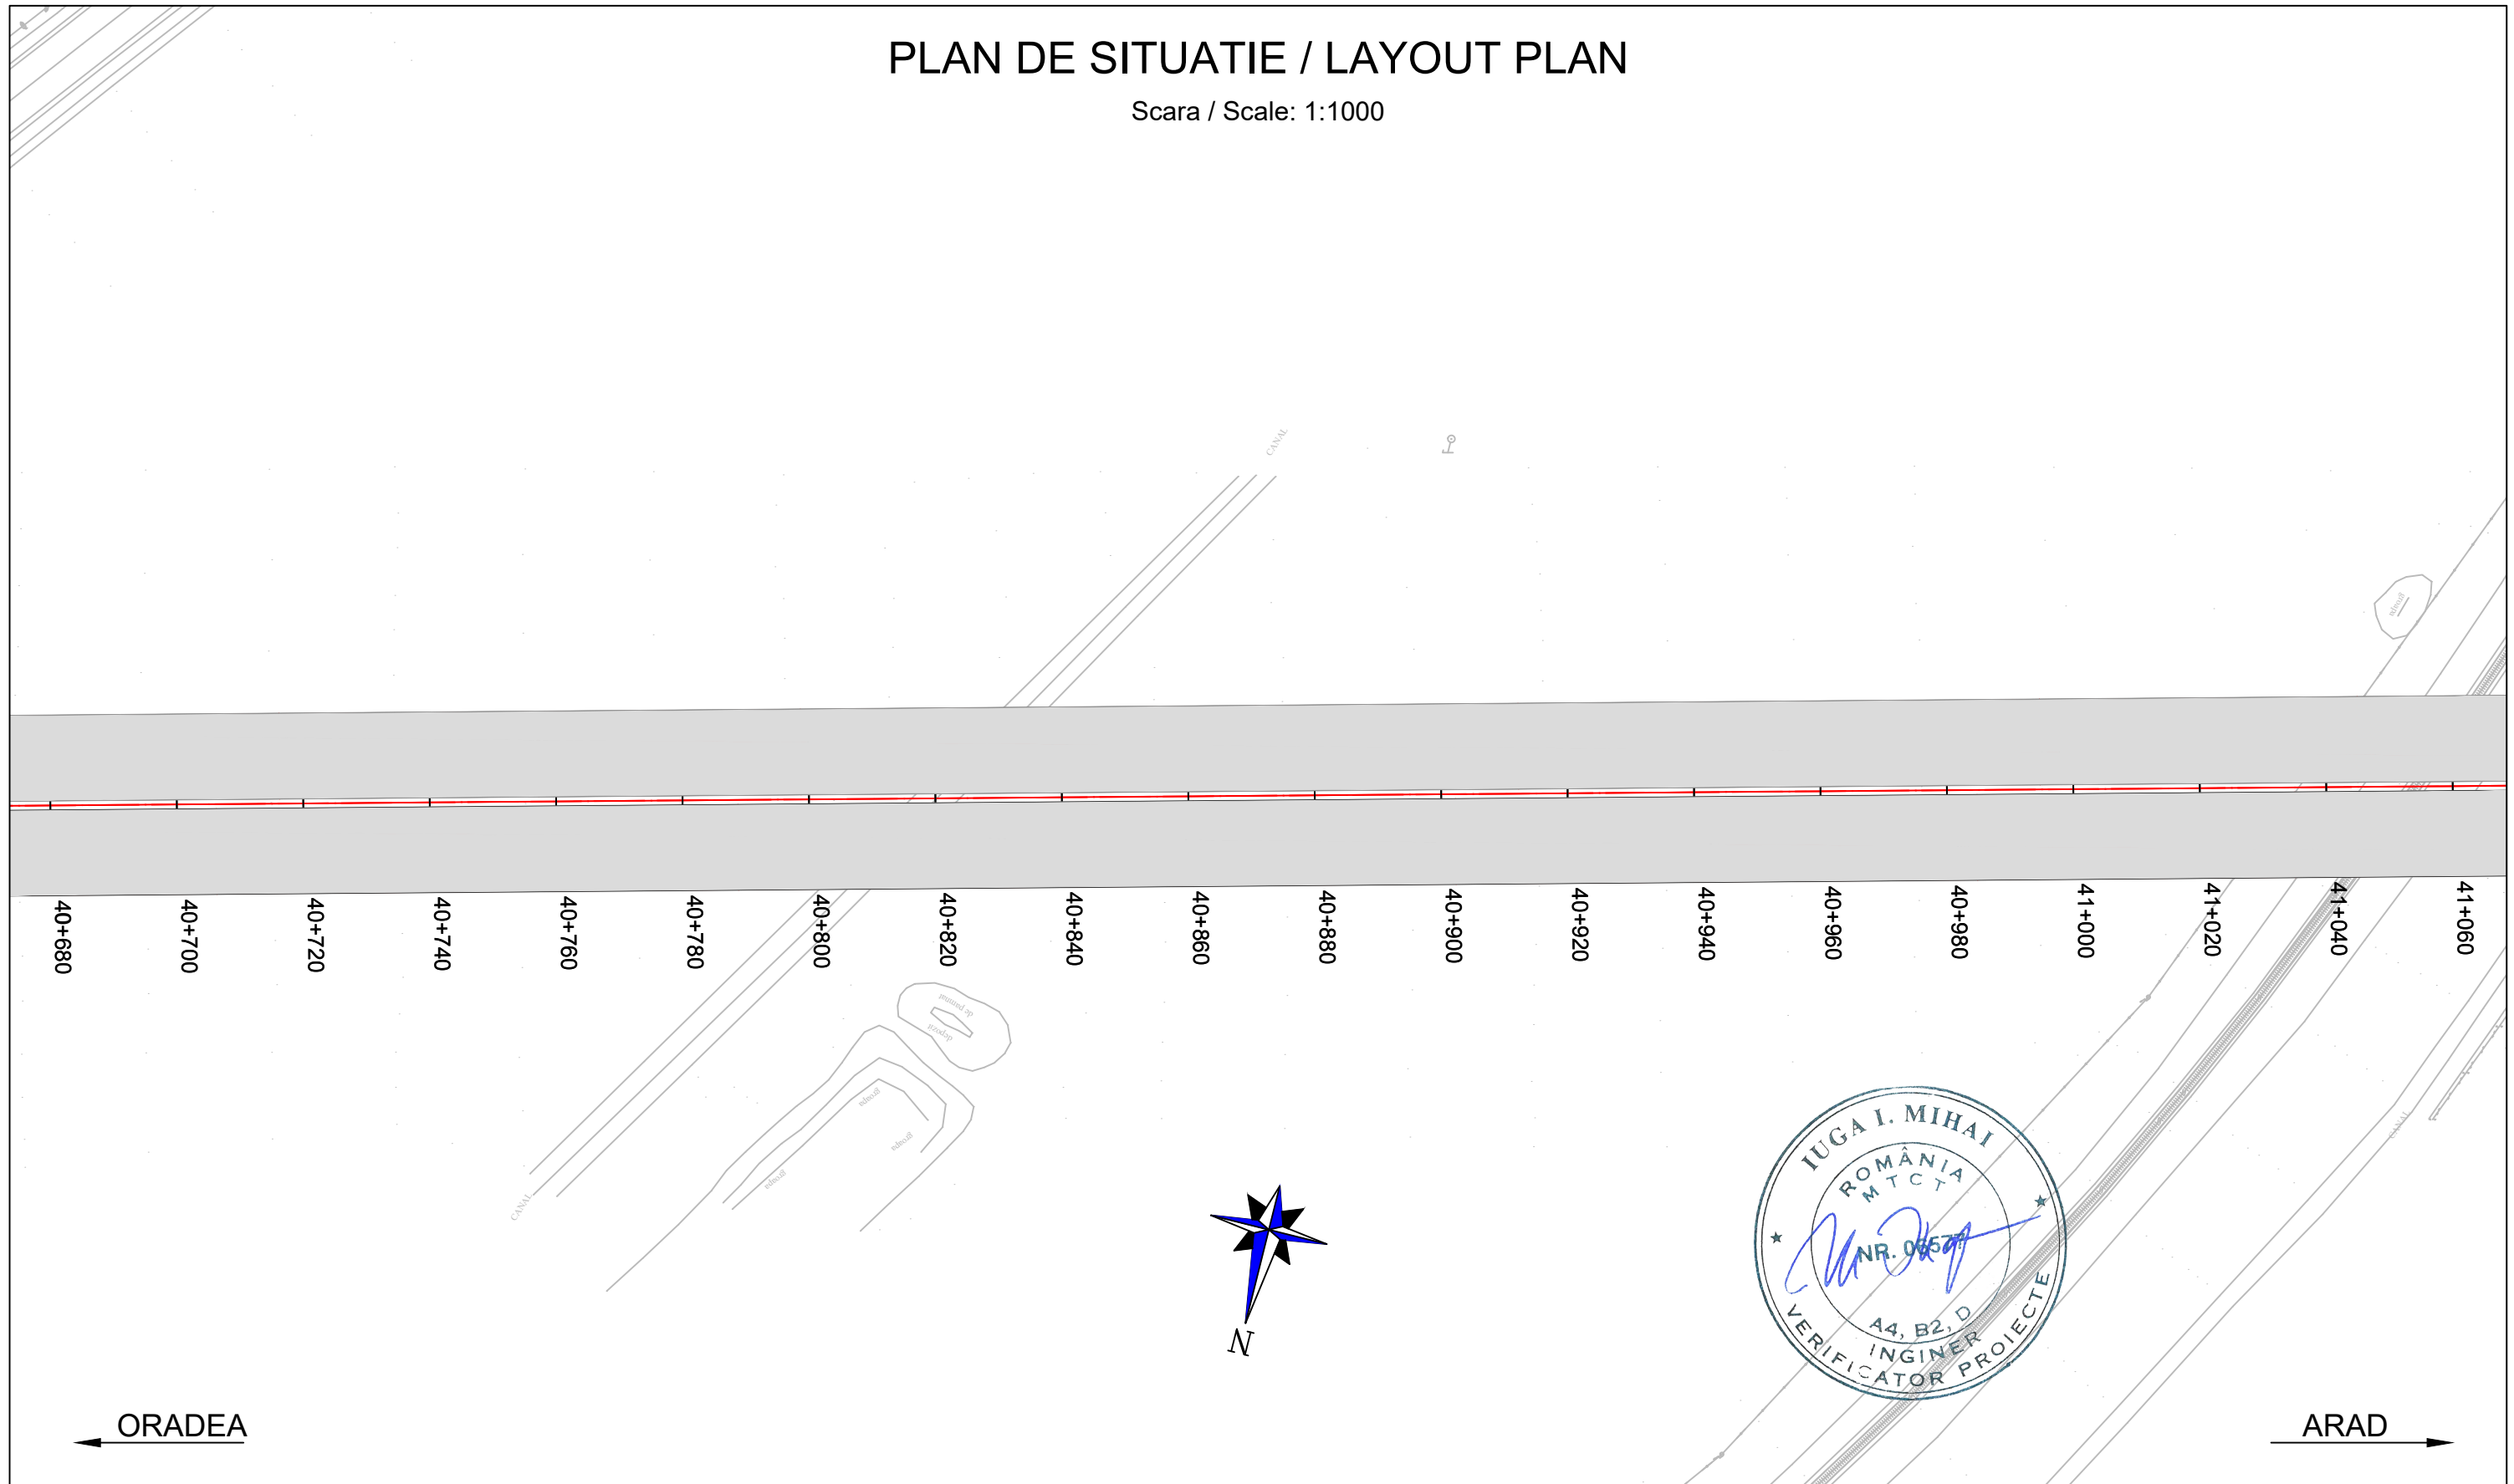

<b>PROIECTANT / DESIGNER:</b> S.C. CONSITRANS S.R.L. 	<b>BENEFICIAR / BENEFICIARY:</b> MUNICIPIUL ARAD, MUNICIPIUL ORADEA, CONSILIUL JUDETEAN ARAD, CONSILIUL JUDETEAN BIHOR CNAIR			<b>FUNCTIA / POSITION:</b> COORDONATOR DE PROIECT / PROJECT MANAGER	<b>NUME / NAME:</b> ing. S. VEACESLAV	<b>SEMNTATURA / SIGNATURE:</b> 	<b>Titlu plansa / Drawing title:</b> PLAN DE SITUATIE LAYOUT PLAN	<b>REV/ REV.:</b>	<b>DATA/ DATE:</b>	<b>DETALII REVIZIE / REVISION DETAILS:</b>	<b>PROIECTAT / DESIGNER:</b>
	<b>INVESTITIA / INVESTMENT:</b> ACTUALIZARE/COMPLETARE/REVIZUIRE (S.F. + P.A.C. + P.O.E + P.T.E.) "DRUM EXPRES ARAD ORADEA" ACTUALIZATION/COMPLETION (S.F. + P.A.C. + P.O.E + P.T.E.) "EXPRESS ROAD ARAD ORADEA"			<b>SEF PROIECT SPECIALITATE / TEAM LEADER:</b> ing. C. TODERASCU		<b>LUCRARI DE DRUM / ROAD WORKS</b>					
<b>FAZA PROIECTARE / DESIGN STAGE:</b> PROIECT TEHNIC DE EXECUTIE / TECHNICAL PROJECT AND DETAIL DESIGN			<b>PROIECTAT / DESIGNER:</b> ing. C. TODERASCU		<b>Cod plansa / Drawing code:</b> CST-0121-PT-2-DX-01-PS-024-R00						
   PROIECT CO-FINANȚAT DIN FONDUL DE COEZIUNE, PRIN PROGRAMUL OPERAȚIONAL INFRASTRUCTURĂ MARE / PROJECT CO-FINANCED FROM THE COHESION FUND, THROUGH THE LARGE INFRASTRUCTURE OPERATIONAL PROGRAM			<b>Contract / Contract:</b> 14724/01.07.2021 <b>Proiect / Project no.:</b> 001/2021	<b>Data / Date:</b> 11.2023		<b>Scara / Scale:</b> 1:1000	<b>VERIFICAT / INTERNAL CHECKER:</b> ing. N. GISCA				

# PLAN DE SITUATIE / LAYOUT PLAN

Scara / Scale: 1:1000










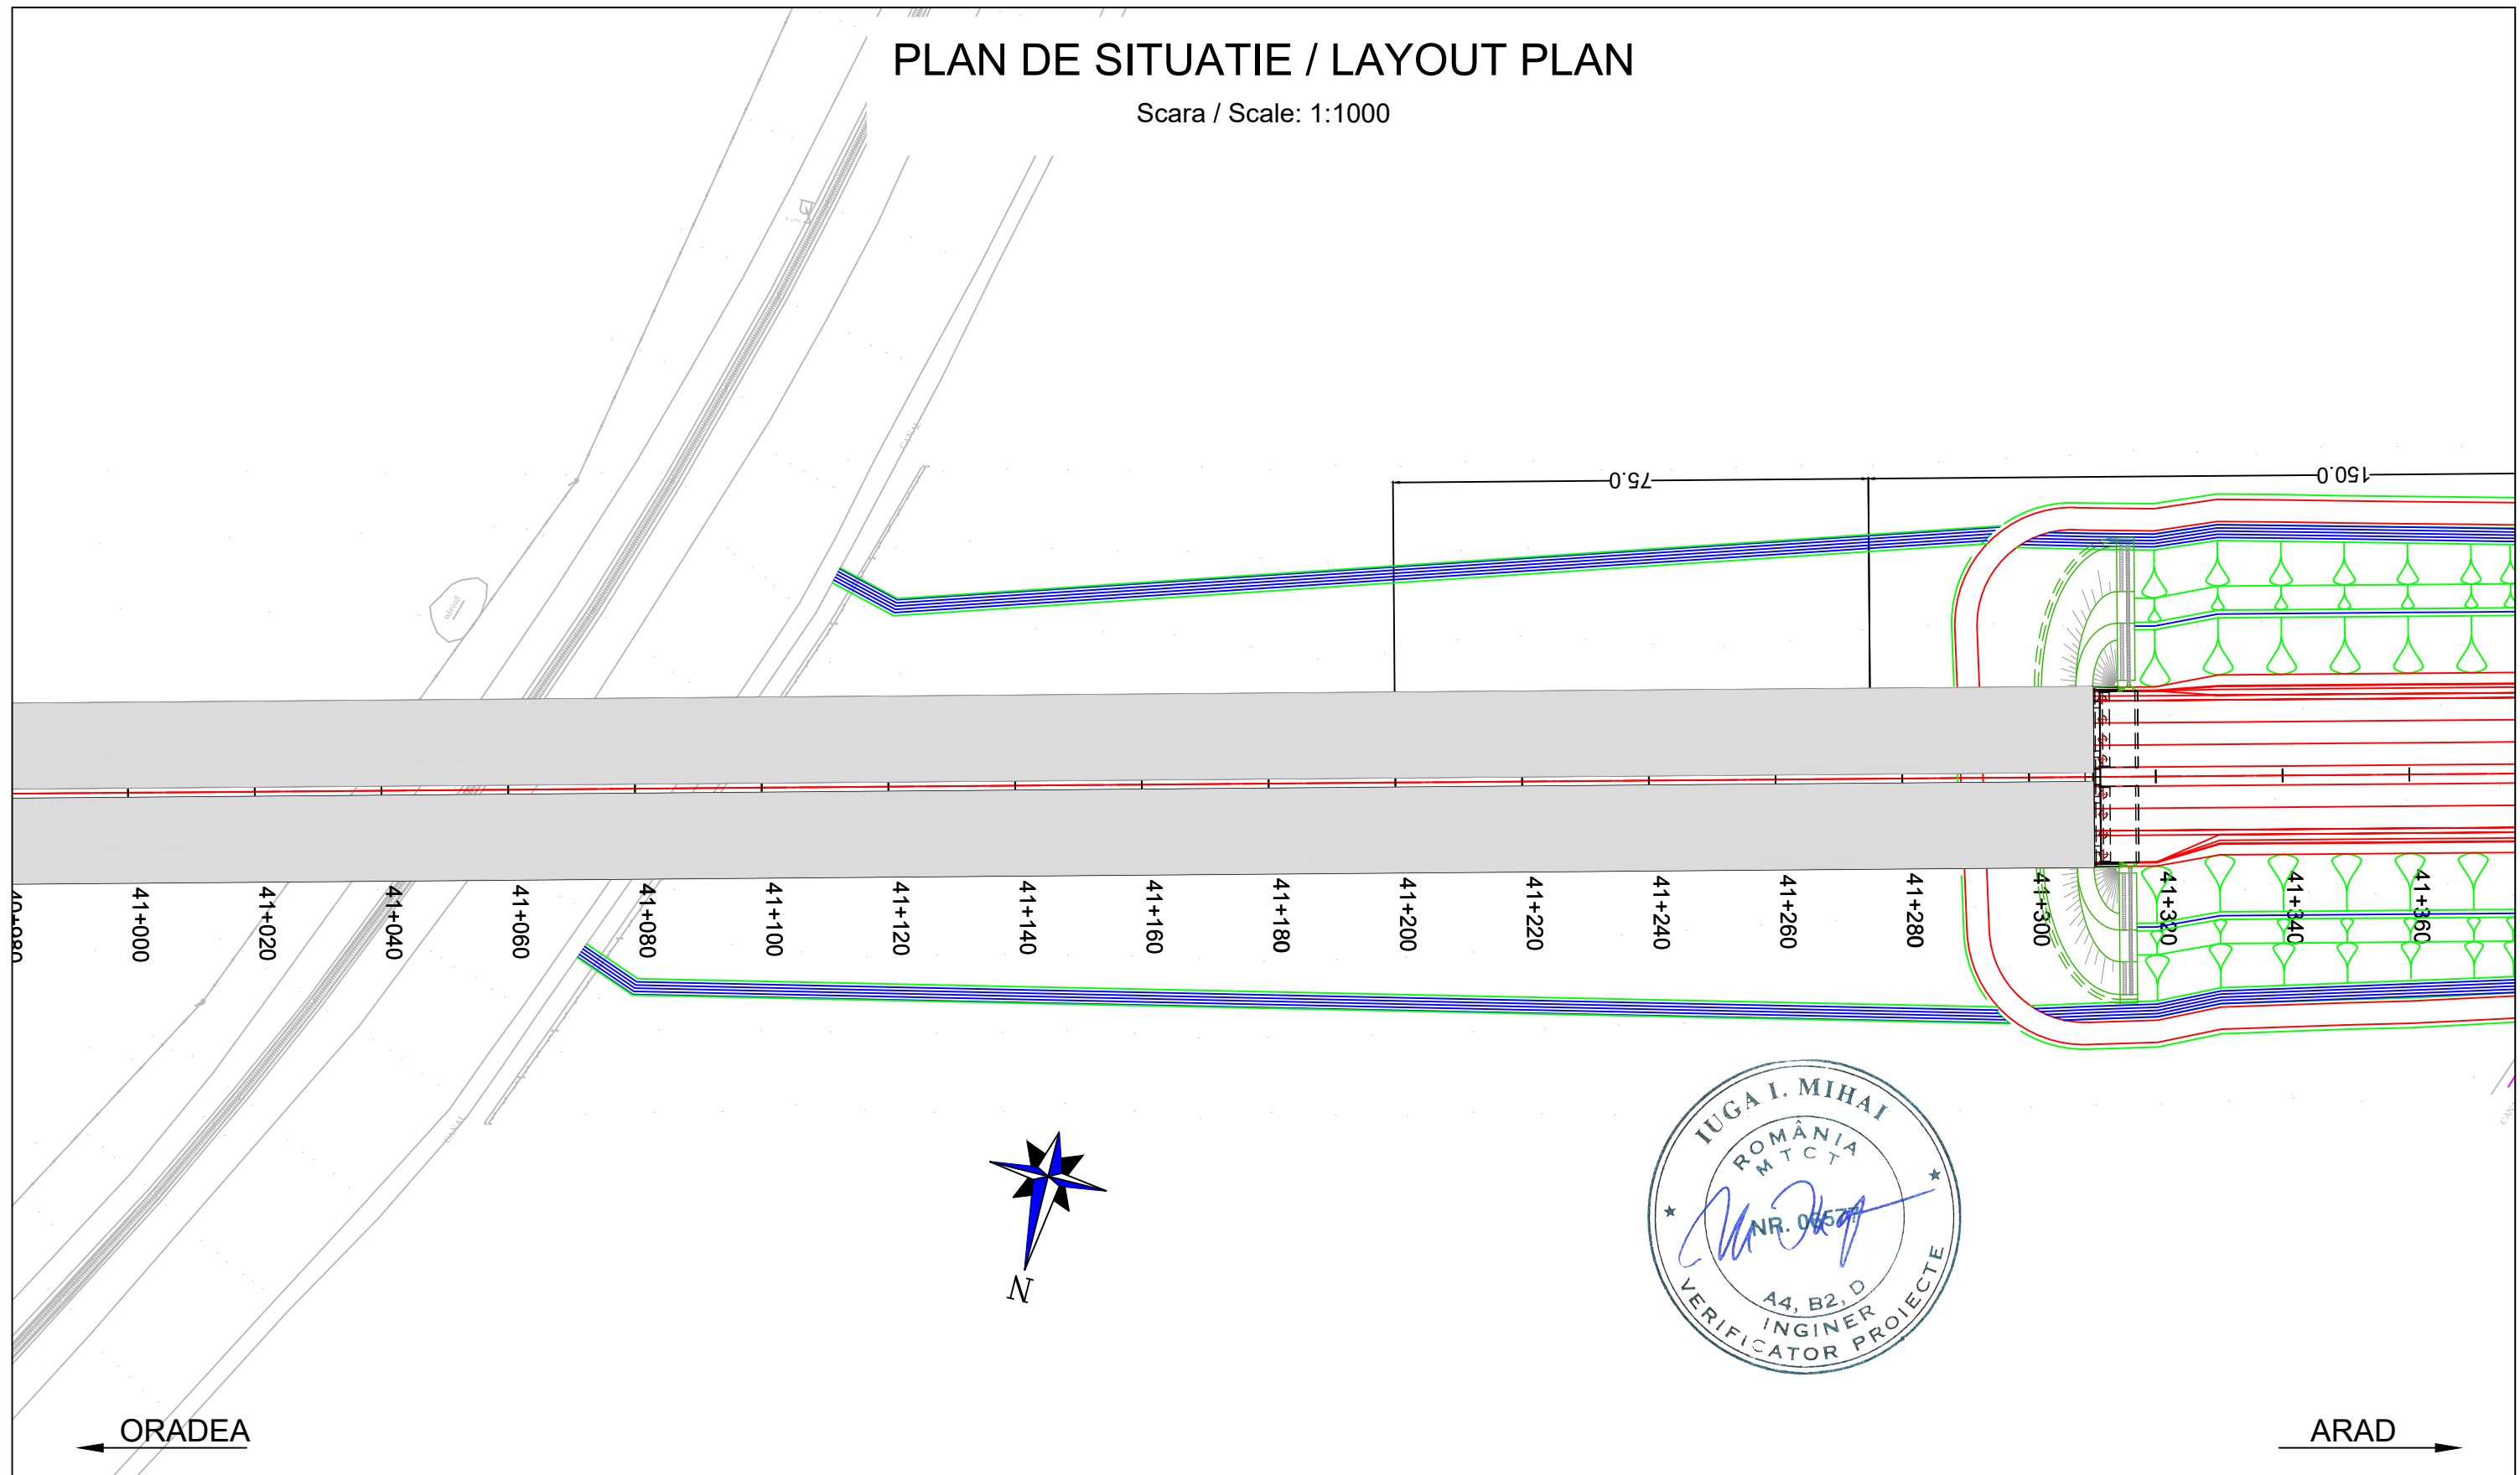

<b>PROIECTANT / DESIGNER:</b> S.C. CONSITRANS S.R.L. 	<b>BENEFICIAR / BENEFICIARY:</b> MUNICIPIUL ARAD, MUNICIPIUL ORADEA, CONSILIUL JUDETEAN ARAD, CONSILIUL JUDETEAN BIHOR CNAIR			<b>FUNCTIA / POSITION:</b>	<b>NUME / NAME:</b>	<b>SEMNATURA / SIGNATURE:</b>	<b>Titlu plansa / Drawing title:</b>  PLAN DE SITUATIE LAYOUT PLAN	<b>REV/ REV.:</b>	<b>DATA/ DATE:</b>	<b>DETALII REVIZIE / REVISION DETAILS:</b>	<b>PROIECTAT / DESIGNER:</b>
	<b>INVESTITIA / INVESTMENT:</b> ACTUALIZARE/COMPLETARE/REVIZUIRE (S.F. + P.A.C. + P.O.E. + P.T.E.) "DRUM EXPRES ARAD ORADEA" ACTUALIZATION/COMPLETION (S.F. + P.A.C. + P.O.E + P.T.E.) "EXPRESS ROAD ARAD ORADEA"			<b>COORDONATOR DE PROIECT / PROJECT MANAGER</b> ing. S. VEACESLAV 	<b>SEF PROIECT SPECIALITATE / TEAM LEADER</b> ing. C. TODERASCU 	<b>PROIECTAT / DESIGNER:</b> ing. C. TODERASCU 					
   UNIUNEA EUROPEANA GOVERNUL ROMANIEI Instrumente Structurale 2014-2020 PROIECT CO-FINANAT DIN FONDUL DE COEZIUNE, PRIN PROGRAMUL OPERATIONAL INFRASTRUCTURA MARE / PROJECT CO-FINANCED FROM THE COHESION FUND, THROUGH THE LARGE INFRASTRUCTURE OPERATIONAL PROGRAM	<b>FAZA PROIECTARE / DESIGN STAGE:</b> PROIECT TEHNIC DE EXECUTIE / TECHNICAL PROJECT AND DETAIL DESIGN			<b>PROIECTAT / DESIGNER:</b> ing. N. GISCA 	<b>Cod plansa / Drawing code:</b> CST-0121-PT-2-DX-01-PS-025-R00						
	<b>Contract / Contract:</b> 14724/01.07.2021 <b>Proiect / Project no.:</b> 001/2021	<b>Data / Date:</b> 11.2023	<b>Scara / Scale:</b> 1:1000	<b>VERIFICAT / INTERNAL CHECKER:</b>							



# PLAN DE SITUATIE / LAYOUT PLAN


Scara / Scale: 1:1000







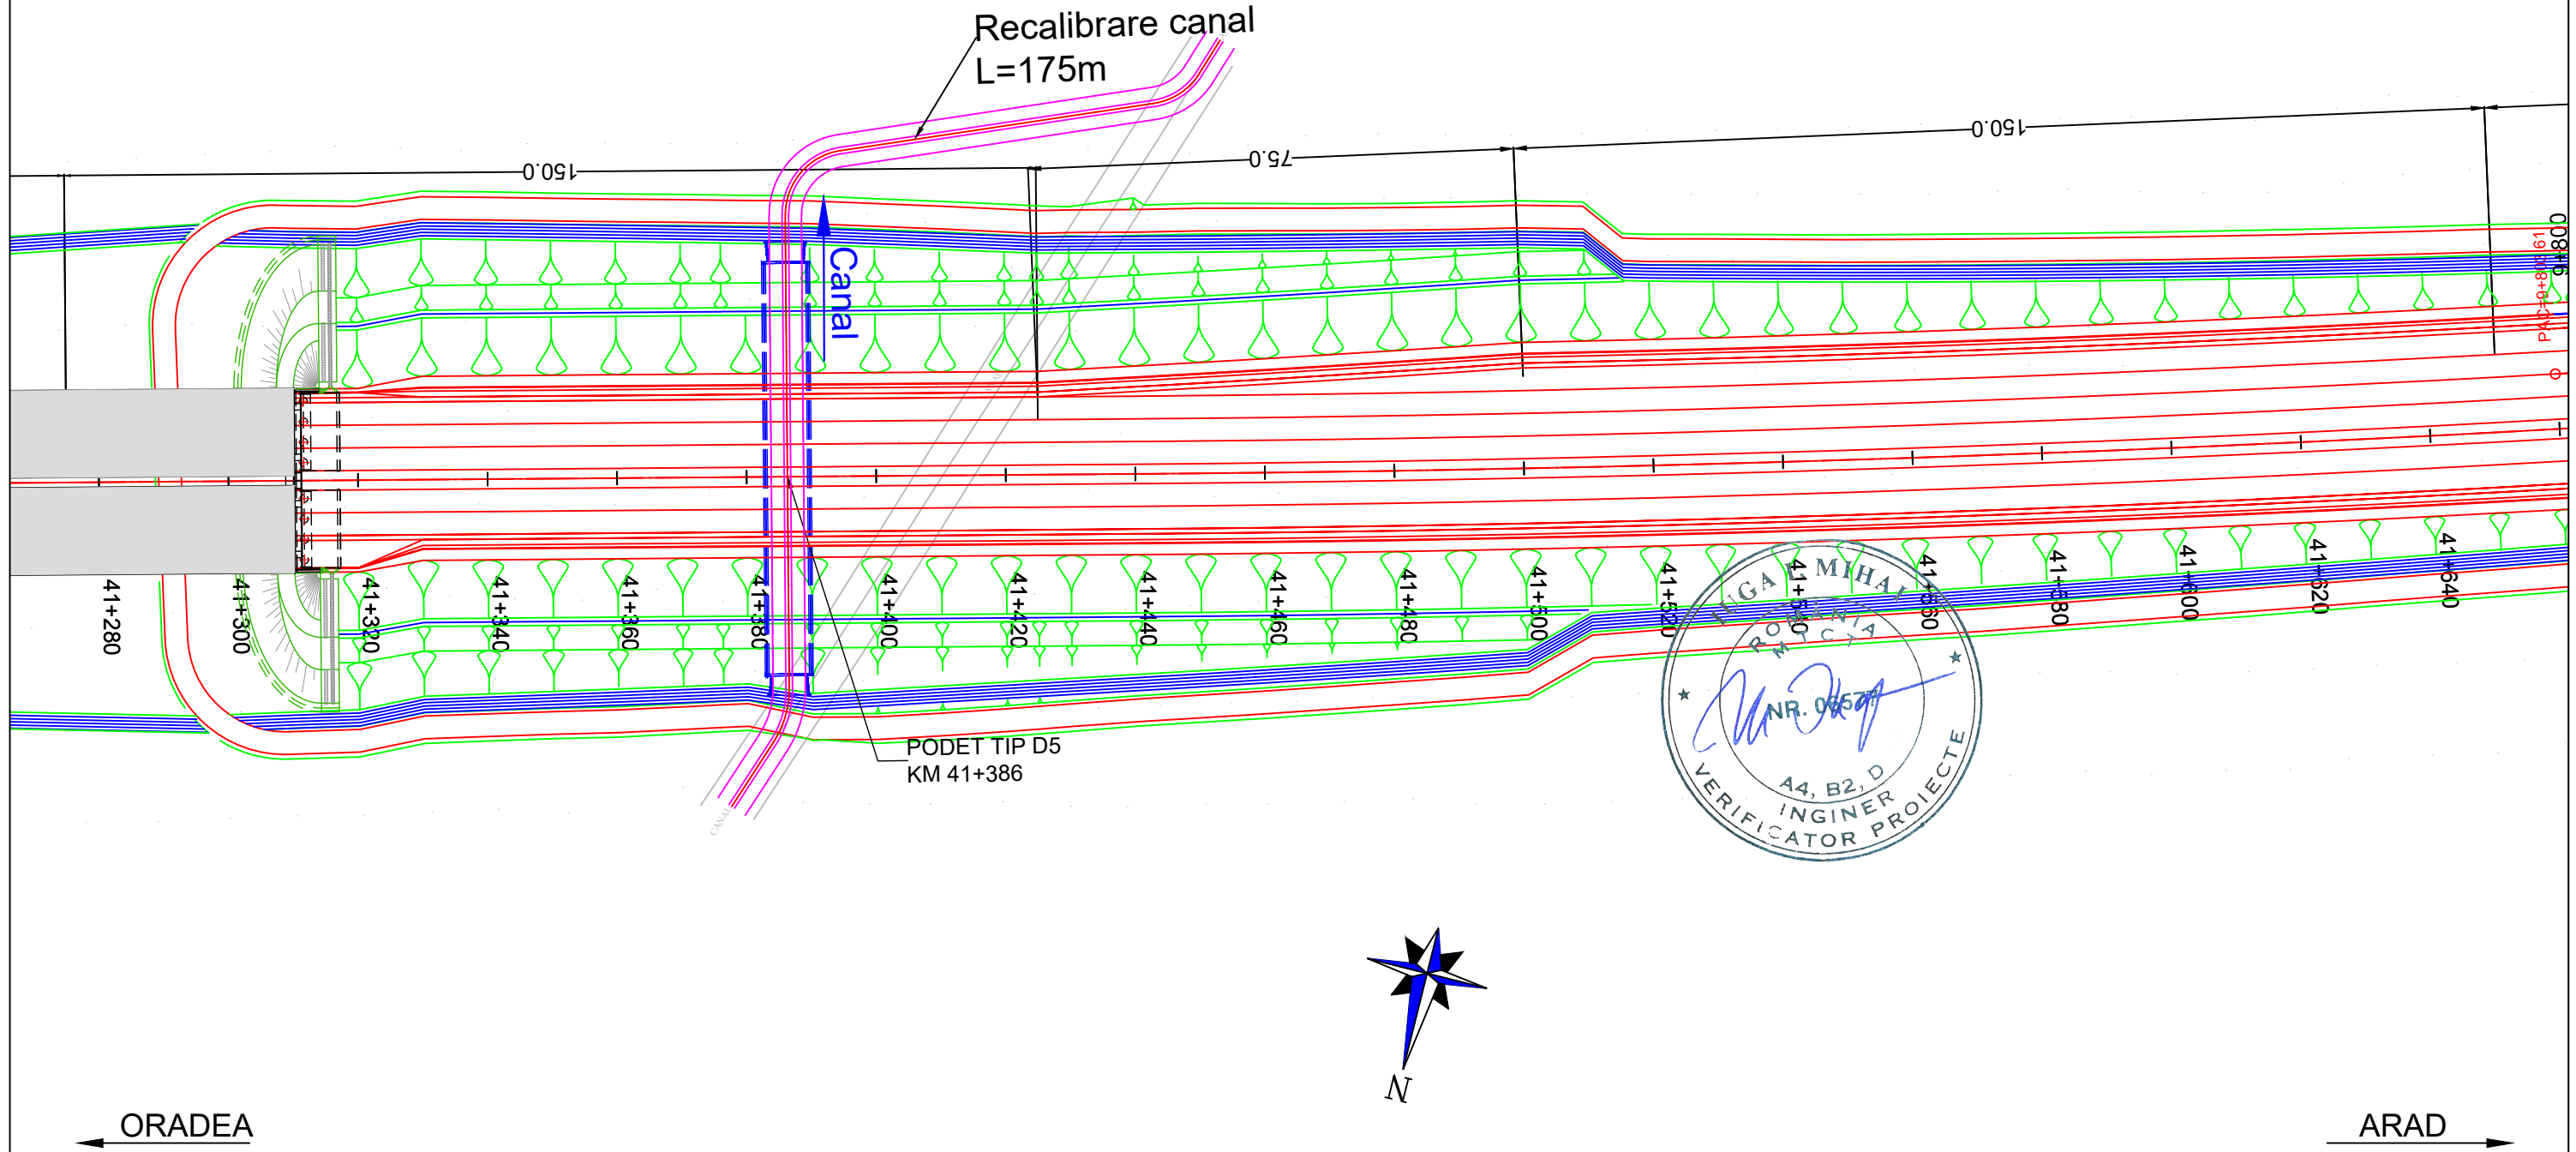

<b>PROIECTANT / DESIGNER:</b> S.C. CONSITRANS S.R.L. 	<b>BENEFICIAR / BENEFICIARY:</b> MUNICIPIUL ARAD, MUNICIPIUL ORADEA, CONSILIUL JUDETEAN ARAD, CONSILIUL JUDETEAN BIHOR CNAIR			<b>FUNCTIA / POSITION:</b> COORDONATOR DE PROIECT / PROJECT MANAGER	<b>NUME / NAME:</b> ing. S. VEACESLAV	<b>SEMNATURA / SIGNATURE:</b> 	<b>Titlu plansa / Drawing title:</b> PLAN DE SITUATIE LAYOUT PLAN	<b>REV/ REV.:</b> DATA / DATE:	<b>DETALII REVIZIE / REVISION DETAILS:</b>	<b>PROIECTAT / DESIGNER:</b>
	<b>INVESTITIA / INVESTMENT:</b> ACTUALIZARE/COMPLETARE/REVIZUIRE (S.F. + P.A.C. + P.O.E. + P.T.E.) "DRUM EXPRES ARAD ORADEA" ACTUALIZATION/COMPLETION (S.F. + P.A.C. + P.O.E. + P.T.E.) "EXPRESS ROAD ARAD ORADEA"			<b>SEF PROIECT SPECIALITATE / TEAM LEADER:</b> ing. C. TODERASCU						
   UNIUNEA EUROPEANA GOVERNUL ROMANIEI Instrumente Structurale 2014-2020 PROIECT CO-FINANAT DIN FONDUL DE COEZIUNE, PRIN PROGRAMUL OPERATIONAL INFRASTRUCTURA MARE / PROJECT CO-FINANCED FROM THE COHESION FUND, THROUGH THE LARGE INFRASTRUCTURE OPERATIONAL PROGRAM	<b>FAZA PROIECTARE / DESIGN STAGE:</b> PROIECT TEHNIC DE EXECUTIE / TECHNICAL PROJECT AND DETAIL DESIGN			<b>PROIECTAT / DESIGNER:</b> ing. C. TODERASCU		<b>LUCRARI DE DRUM / ROAD WORKS</b>	<b>Cod plansa / Drawing code:</b> CST-0121-PT-2-DX-01-PS-026-R00			
	<b>Contract / Contract:</b> 14724/01.07.2021 <b>Project / Project no.:</b> 001/2021	<b>Data / Date:</b> 11.2023	<b>Scara / Scale:</b> 1:1000	<b>VERIFICAT / INTERNAL CHECKER:</b> ing. N. GISCA						

# PLAN DE SITUATIE / LAYOUT PLAN

Scara / Scale: 1:1000



<b>PROIECTANT / DESIGNER:</b> S.C. CONSITRANS S.R.L. 	<b>BENEFICIAR / BENEFICIARY:</b> MUNICIPIUL ARAD, MUNICIPIUL ORADEA, CONSILIUL JUDETEAN ARAD, CONSILIUL JUDETEAN BIHOR CNAIR			<b>FUNCTIA / POSITION:</b>	<b>NUME / NAME:</b>	<b>SEMNATURA / SIGNATURE:</b>	<b>Titlu plansa / Drawing title:</b>	<b>REV/ REV.</b>	<b>DATA/ DATE:</b>	<b>DETALII REVIZIE / REVISION DETAILS:</b>	<b>PROIECTAT / DESIGNER:</b>
	<b>INVESTITIA / INVESTMENT:</b> ACTUALIZARE/COMPLETARE/REVIZUIRE (S.F. + P.A.C. + P.O.E + P.T.E.) "DRUM EXPRES ARAD ORADEA" ACTUALIZATION/COMPLETION (S.F. + P.A.C. + P.O.E + P.T.E.) "EXPRESS ROAD ARAD ORADEA"			<b>COORDONATOR DE PROIECT / PROJECT MANAGER:</b> ing. S. VEACESLAV 	<b>SEF PROIECT SPECIALITATE / TEAM LEADER:</b> ing. C. TODERASCU 	<b>PROIECTAT / DESIGNER:</b> ing. C. TODERASCU 	<b>VERIFICAT / INTERNAL CHECKER:</b> ing. N. GISCA 	<b>PLAN DE SITUATIE / LAYOUT PLAN</b>			
<b>FAZA PROIECTARE / DESIGN STAGE:</b> PROIECT TEHNIC DE EXECUTIE / TECHNICAL PROJECT AND DETAIL DESIGN			<b>Contract / Contract:</b> 14724/01.07.2021	<b>Data / Date:</b> 11.2023	<b>Scara / Scale:</b> 1:1000	<b>Cod plansa / Drawing code:</b> CST-0121-PT-2-DX-01-PS-027-R00					









UNIUNEA EUROPEANA  
 PROIECT CO-FINANȚAT DIN FONDUL DE COEZIUNE, PRIN PROGRAMUL OPERAȚIONAL INFRASTRUCTURĂ MARE / PROJECT CO-FINANCED FROM THE COHESION FUND, THROUGH THE LARGE INFRASTRUCTURE OPERATIONAL PROGRAM

GOVERNUL ROMÂNIEI  
 Instrumente Structurale 2014-2020
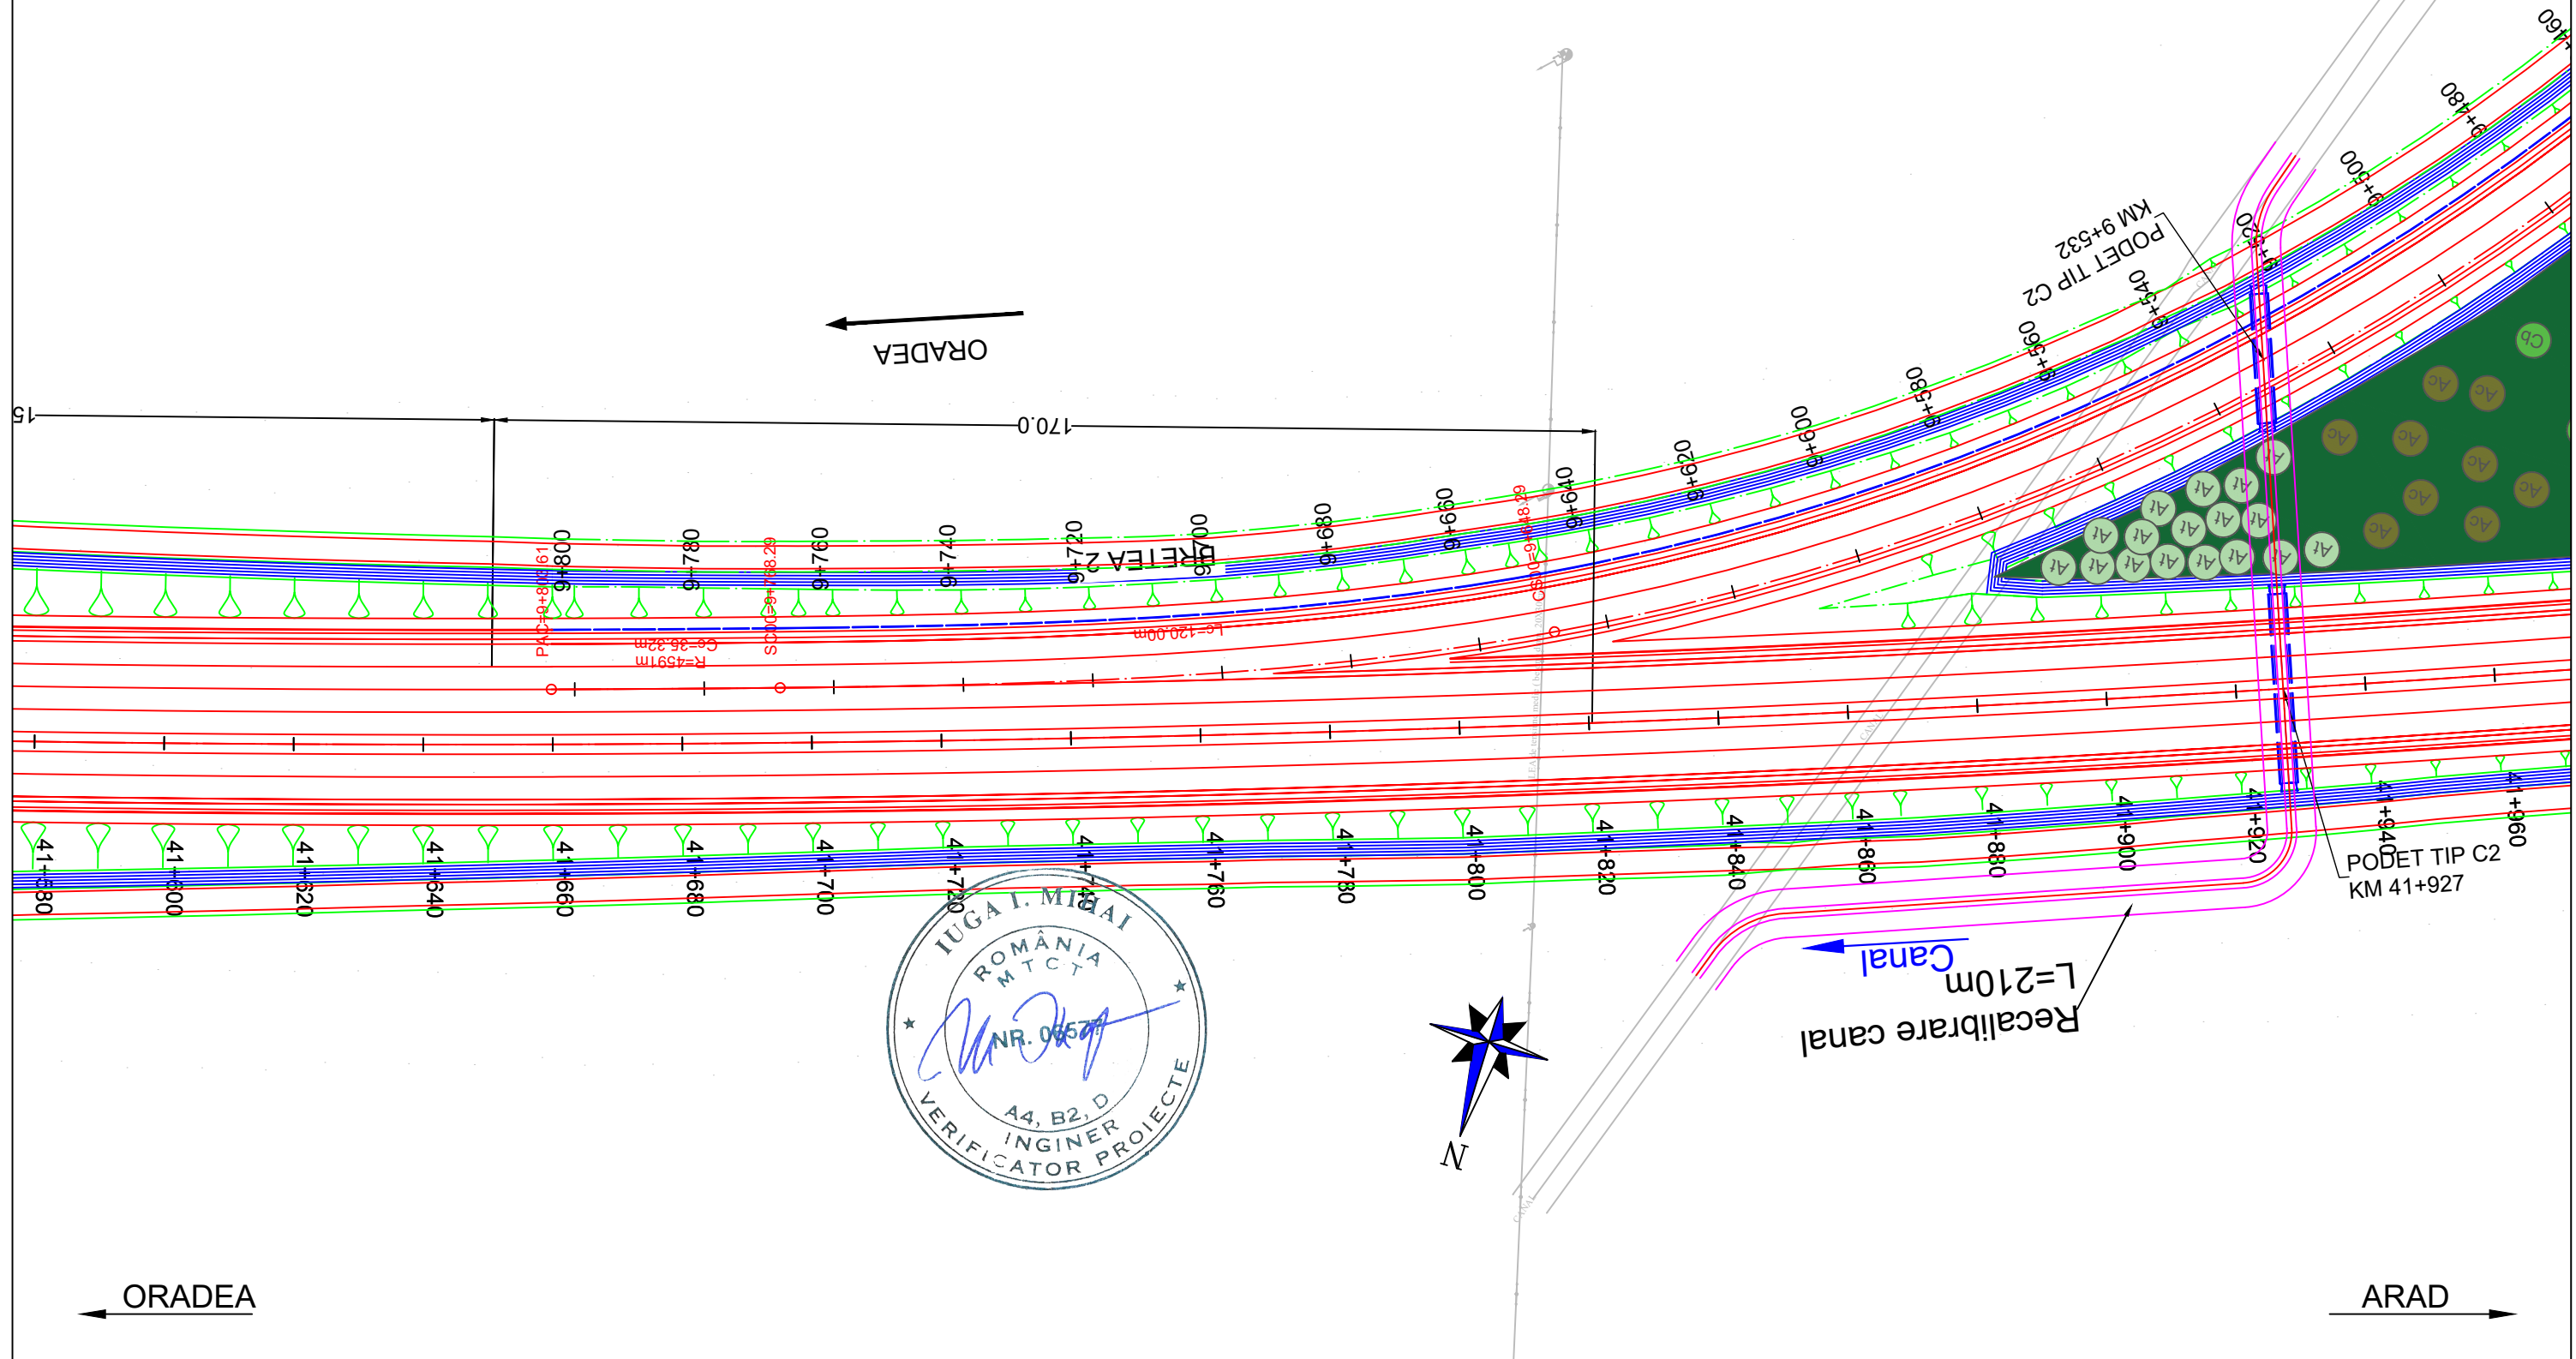
# PLAN DE SITUATIE / LAYOUT PLAN

Scara / Scale: 1:1000










<b>PROIECTANT / DESIGNER:</b> S.C. CONSITRANS S.R.L. 	<b>BENEFICIAR / BENEFICIARY:</b> MUNICIPIUL ARAD, MUNICIPIUL ORADEA, CONSILIUL JUDETEAN ARAD, CONSILIUL JUDETEAN BIHOR CNAIR			<b>FUNCTIA / POSITION:</b>	<b>NUME / NAME:</b>	<b>SEMNTURA / SIGNATURE:</b>	<b>Titlu plansa / Drawing title:</b>  PLAN DE SITUATIE LAYOUT PLAN	<b>REV/ REV.:</b>	<b>DATA/ DATE:</b>	<b>DETALII REVIZIE / REVISION DETAILS:</b>	<b>PROIECTAT / DESIGNER:</b>
	<b>INVESTITIA / INVESTMENT:</b> ACTUALIZARE/COMPLETARE/REVIZUIRE (S.F. + P.A.C. + P.O.E. + P.T.E.) "DRUM EXPRES ARAD ORADEA" ACTUALIZATION/COMPLETION (S.F. + P.A.C. + P.O.E. + P.T.E.) "EXPRESS ROAD ARAD ORADEA"			<b>COORDONATOR DE PROIECT / PROJECT MANAGER:</b> ing. S. VEACESLAV 	<b>SEF PROIECT SPECIALITATE / TEAM LEADER:</b> ing. C. TODERASCU 	<b>PROIECTAT / DESIGNER:</b> ing. C. TODERASCU 		<b>LUCRARI DE DRUM / ROAD WORKS</b>	<b>Cod plansa / Drawing code:</b> CST-0121-PT-2-DX-01-PS-028-R00		
<b>FAZA PROIECTARE / DESIGN STAGE:</b> PROIECT TEHNIC DE EXECUTIE / TECHNICAL PROJECT AND DETAIL DESIGN			<b>Contract / Contract:</b> 14724/01.07.2021	<b>Data / Date:</b> 11.2023	<b>Scara / Scale:</b> 1:1000	<b>VERIFICAT / INTERNAL CHECKER:</b> ing. N. GISCA 					

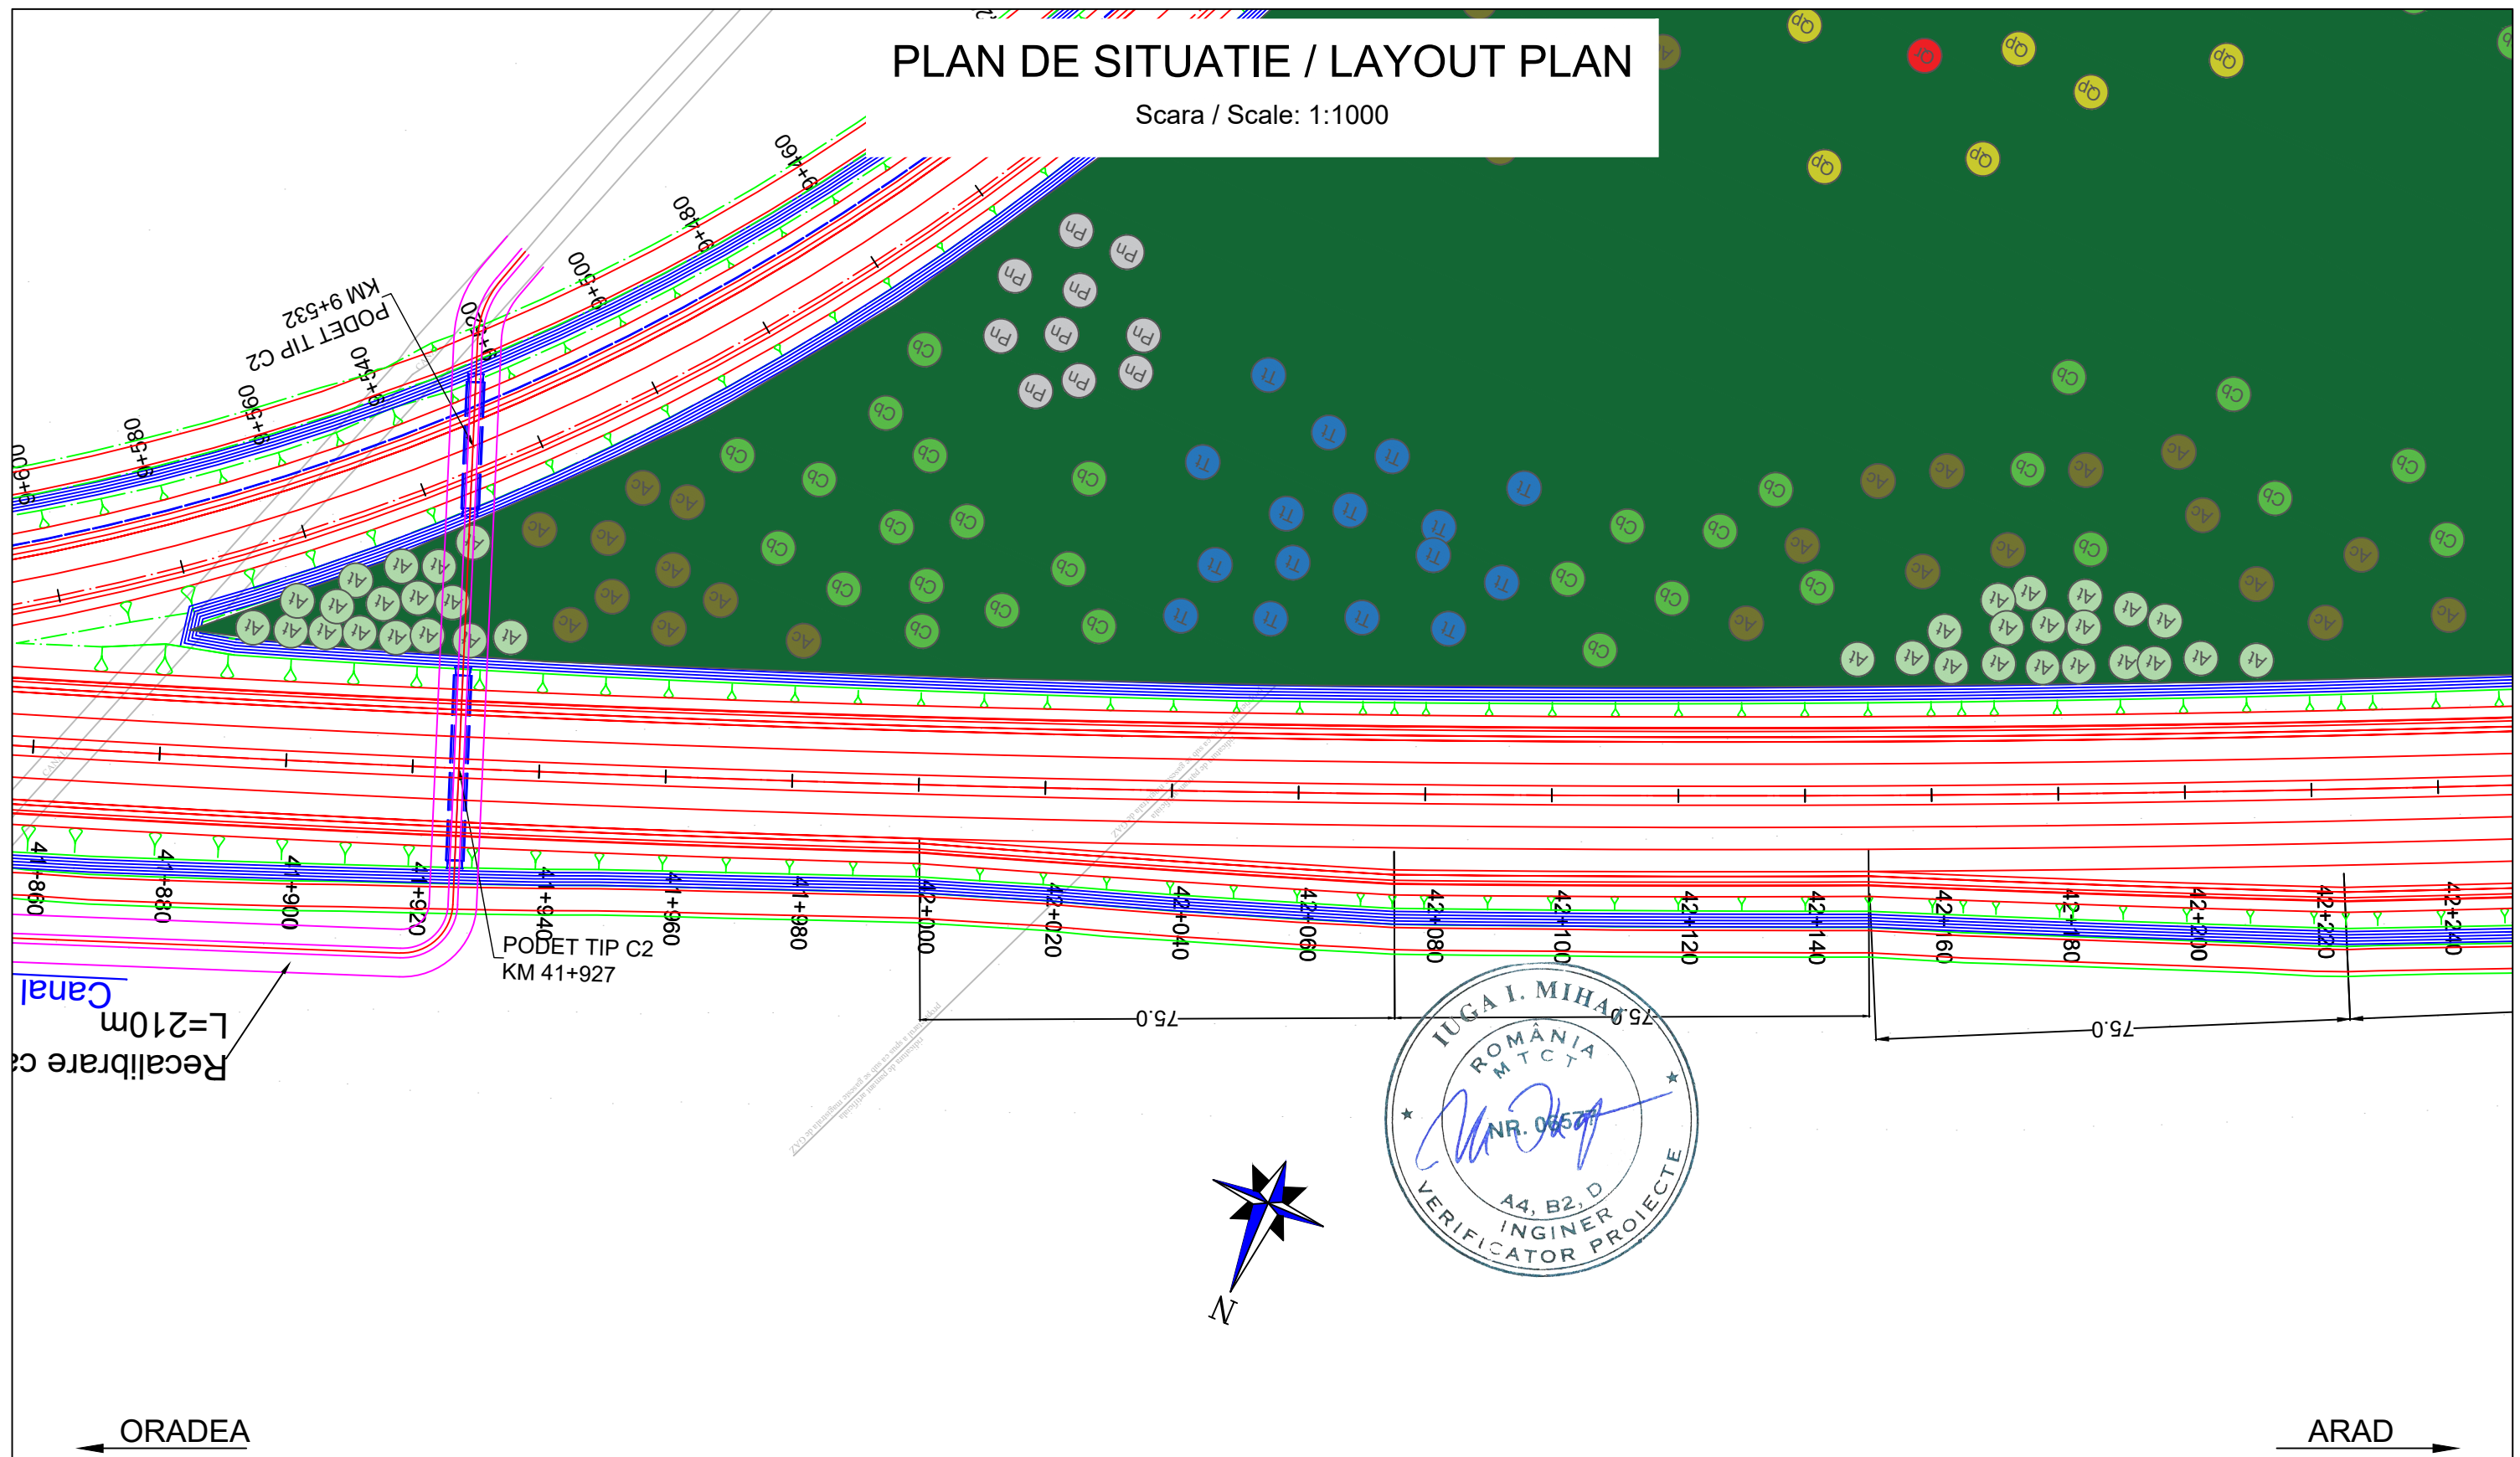

# PLAN DE SITUATIE / LAYOUT PLAN


Scara / Scale: 1:1000



<b>PROIECTANT / DESIGNER:</b> S.C. CONSITRANS S.R.L. 	<b>BENEFICIAR / BENEFICIARY:</b> MUNICIPIUL ARAD, MUNICIPIUL ORADEA, CONSILIUL JUDETEAN ARAD, CONSILIUL JUDETEAN BIHOR CNAIR			<b>FUNCTIA / POSITION:</b>	<b>NUME / NAME:</b>	<b>SEMNATURA / SIGNATURE:</b>	<b>Titlu plansa / Drawing title:</b>	<b>REV/ REV.:</b>	<b>DATA/ DATE:</b>	<b>DETALII REVIZIE / REVISION DETAILS:</b>	<b>PROIECTAT / DESIGNER:</b>
	<b>INVESTITIA / INVESTMENT:</b> ACTUALIZARE/COMPLETARE/REVIZUIRE (S.F. + P.A.C. + P.O.E. + P.T.E.) "DRUM EXPRES ARAD ORADEA" ACTUALIZATION/COMPLETION (S.F. + P.A.C. + P.O.E. + P.T.E.) "EXPRESS ROAD ARAD ORADEA"			<b>COORDONATOR DE PROIECT / PROJECT MANAGER:</b> ing. S. VEACESLAV 	<b>SEF PROIECT SPECIALITATE / TEAM LEADER:</b> ing. C. TODERASCU 	<b>PLAN DE SITUATIE / LAYOUT PLAN</b>					
<b>FAZA PROIECTARE / DESIGN STAGE:</b> PROIECT TEHNIC DE EXECUTIE / TECHNICAL PROJECT AND DETAIL DESIGN			<b>PROIECTAT / DESIGNER:</b> ing. C. TODERASCU 	<b>LUCRARI DE DRUM / ROAD WORKS</b>							
 PROIECT CO-FINANȚAT DIN FONDUL DE COEZIUNE, PRIN PROGRAMUL OPERAȚIONAL INFRASTRUCTURĂ MARE / PROJECT CO-FINANANCED FROM THE COHESION FUND, THROUGH THE LARGE INFRASTRUCTURE OPERATIONAL PROGRAM			<b>Contract / Contract:</b> 14724/01.07.2021 <b>Proiect / Project no.:</b> 001/2021	<b>Data / Date:</b> 11.2023	<b>Scara / Scale:</b> 1:1000	<b>VERIFICAT / INTERNAL CHECKER:</b> ing. N. GISCA 	<b>Cod plansa / Drawing code:</b> CST-0121-PT-2-DX-01-PS-029-R00				

# PLAN DE SITUATIE / LAYOUT PLAN

Scara / Scale: 1:1000

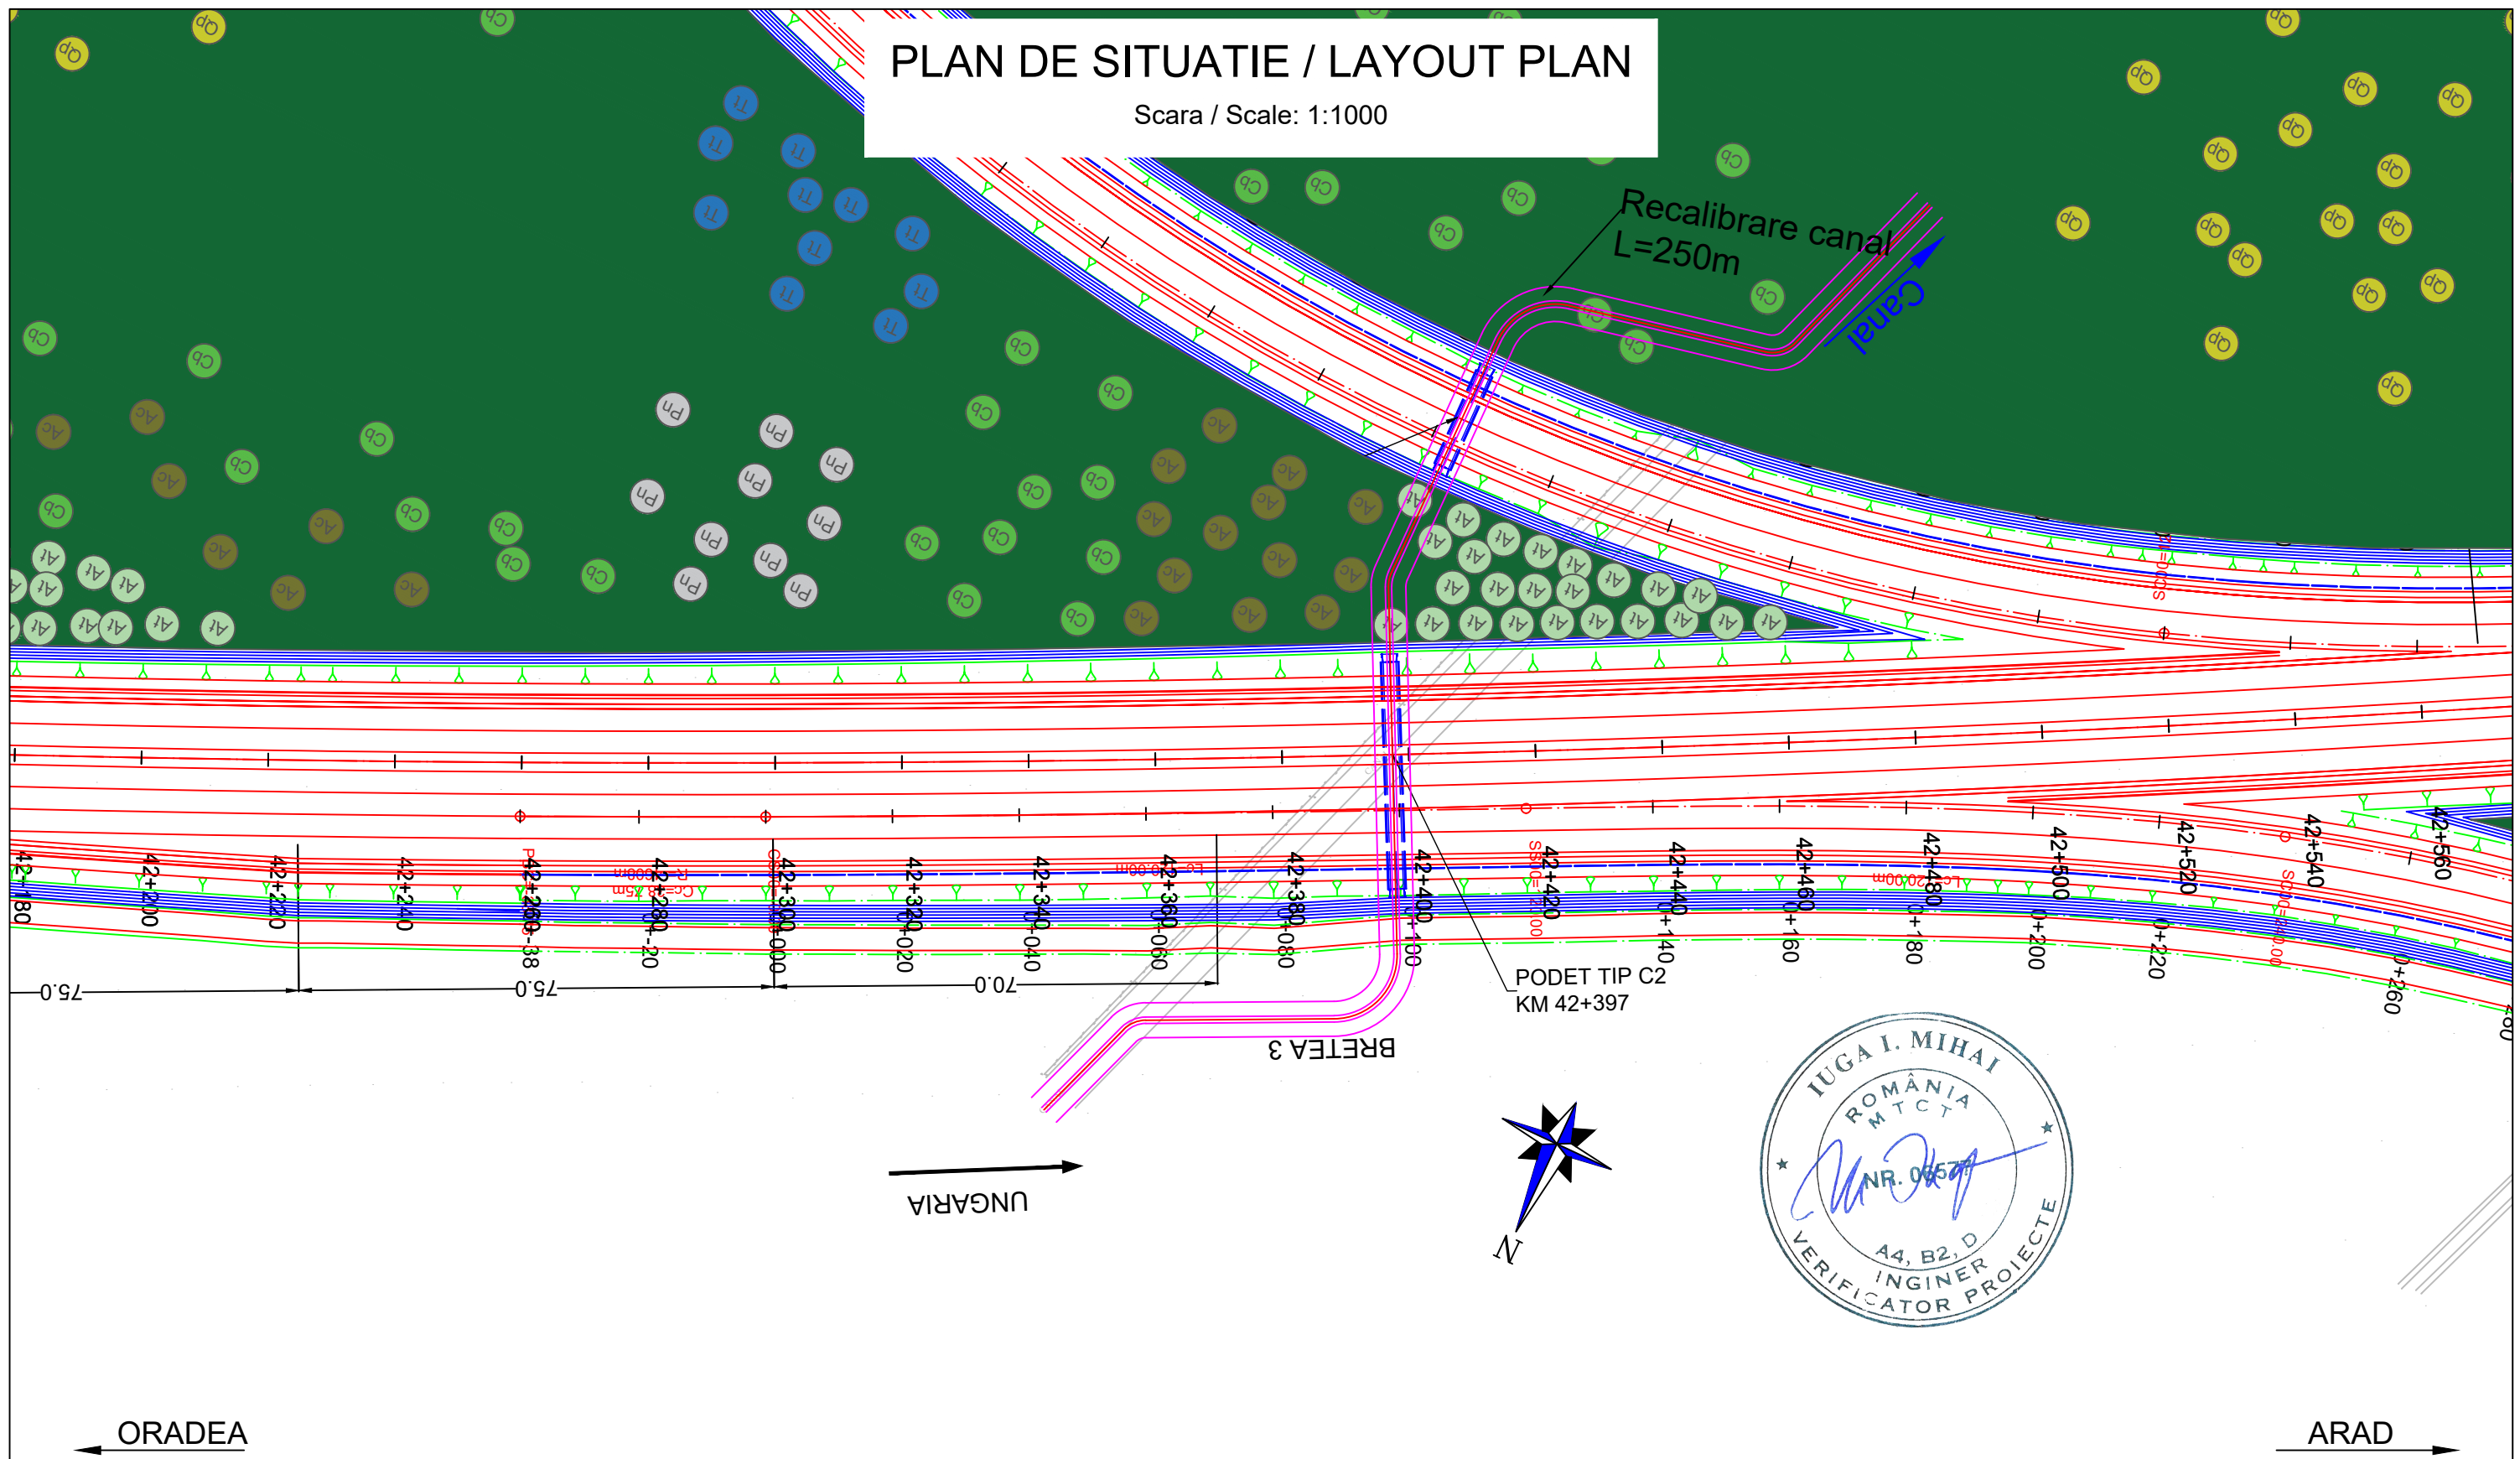







<b>PROIECTANT / DESIGNER:</b> S.C. CONSITRANS S.R.L.	<b>BENEFICIAR / BENEFICIARY:</b> MUNICIPIUL ARAD, MUNICIPIUL ORADEA, CONSILIUL JUDETEAN ARAD, CONSILIUL JUDETEAN BIHOR CNAIR	<b>FUNCTIA / POSITION:</b> COORDONATOR DE PROIECT / PROJECT MANAGER	<b>NUME / NAME:</b> ing. S. VEACESLAV	<b>SEMNTURA / SIGNATURE:</b> 	<b>Titlu plansa / Drawing title:</b> PLAN DE SITUATIE LAYOUT PLAN	<b>REV/ REV.:</b> /	<b>DATA/ DATE:</b> /	<b>DETALII REVIZIE / REVISION DETAILS:</b> /	<b>PROIECTAT / DESIGNER:</b> /
	<b>FAZA PROIECTARE / DESIGN STAGE:</b> PROIECT TEHNIC DE EXECUTIE / TECHNICAL PROJECT AND DETAIL DESIGN	<b>PROIECTAT / DESIGNER:</b> ing. C. TODERASCU	<b>VERIFICAT / INTERNAL CHECKER:</b> ing. N. GISCA		<b>Contract /Contract:</b> 14724/01.07.2021	<b>Data / Date:</b> 11.2023	<b>Scara /Scale:</b> 1:1000	<b>REVISIONS:</b> /	<b>DESIGNER:</b> /

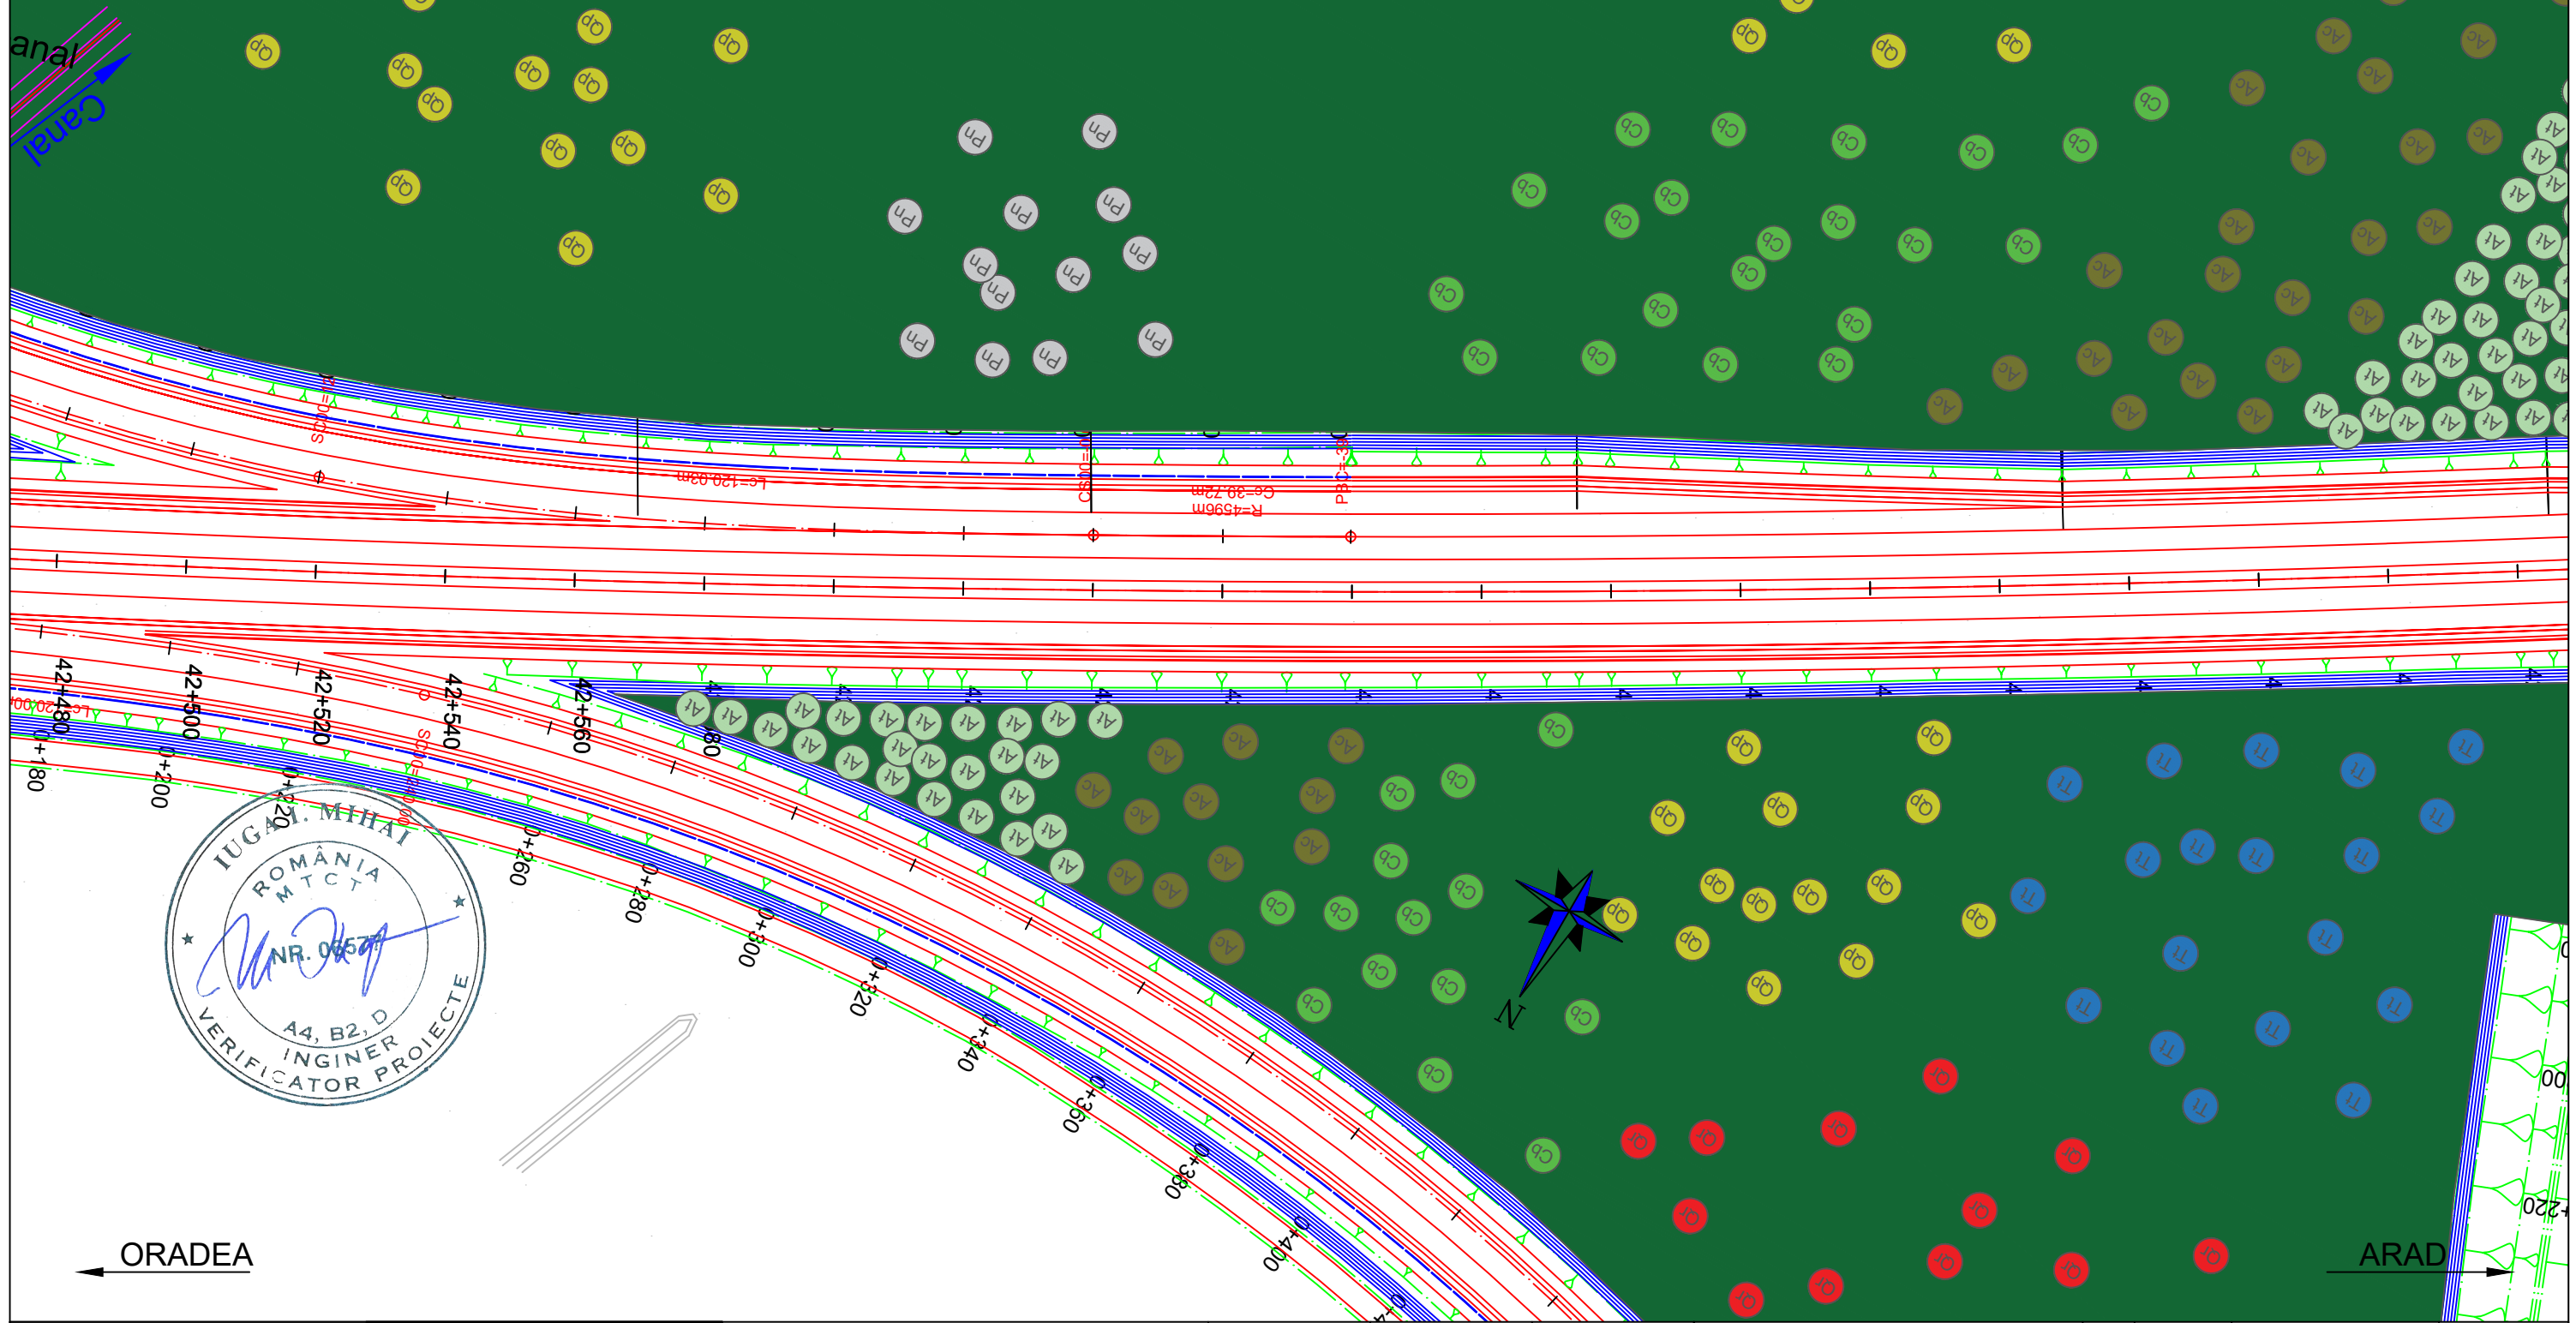

# PLAN DE SITUATIE / LAYOUT PLAN

Scara / Scale: 1:1000




<b>PROIECTANT / DESIGNER:</b> S.C. CONSITRANS S.R.L. 	<b>BENEFICIAR / BENEFICIARY:</b> MUNICIPIUL ARAD, MUNICIPIUL ORADEA, CONSILIUL JUDETEAN ARAD, CONSILIUL JUDETEAN BIHOR CNAIR			<b>FUNCTIA / POSITION:</b>	<b>NUME / NAME:</b>	<b>SEMNATURA / SIGNATURE:</b>	<b>Titlu plansa / Drawing title:</b>	<b>REV/ REV.:</b>	<b>DATA/ DATE:</b>	<b>DETALII REVIZIE / REVISION DETAILS:</b>	<b>PROIECTAT / DESIGNER:</b>
	<b>INVESTITIA / INVESTMENT:</b> ACTUALIZARE/COMPLETARE/REVIZUIRE (S.F. + P.A.C. + P.O.E. + P.T.E.) "DRUM EXPRES ARAD ORADEA" ACTUALIZATION/COMPLETION (S.F. + P.A.C. + P.O.E. + P.T.E.) "EXPRESS ROAD ARAD ORADEA"			<b>COORDONATOR DE PROIECT / PROJECT MANAGER:</b> ing. S. VEACESLAV 	<b>SEF PROIECT SPECIALITATE / TEAM LEADER:</b> ing. C. TODERASCU 	<b>PROIECTAT / DESIGNER:</b> ing. C. TODERASCU 	<b>LUCRARI DE DRUM / ROAD WORKS</b>	<b>Cod plansa / Drawing code:</b> CST-0121-PT-2-DX-01-PS-031-R00			
<b>FAZA PROIECTARE / DESIGN STAGE:</b> PROIECT TEHNIC DE EXECUTIE / TECHNICAL PROJECT AND DETAIL DESIGN			<b>VERIFICAT / INTERNAL CHECKER:</b> ing. N. GISCA 	<b>Contract / Contract:</b> 14724/01.07.2021 <b>Project / Project no.:</b> 001/2021	<b>Data / Date:</b> 11.2023	<b>Scara / Scale:</b> 1:1000					

UNIUNEA EUROPEANA  
 GUVERNUL ROMANIEI  
 Instrumente Structurale 2014-2020  
 PROIECT CO-FINANȚAT DIN FONDUL DE COEZIUNE, PRIN PROGRAMUL OPERAȚIONAL INFRASTRUCTURĂ MARE / PROJECT CO-FINANCED FROM THE COHESION FUND, THROUGH THE LARGE INFRASTRUCTURE OPERATIONAL PROGRAM



# PLAN DE SITUATIE / LAYOUT PLAN

Scara / Scale: 1:1000

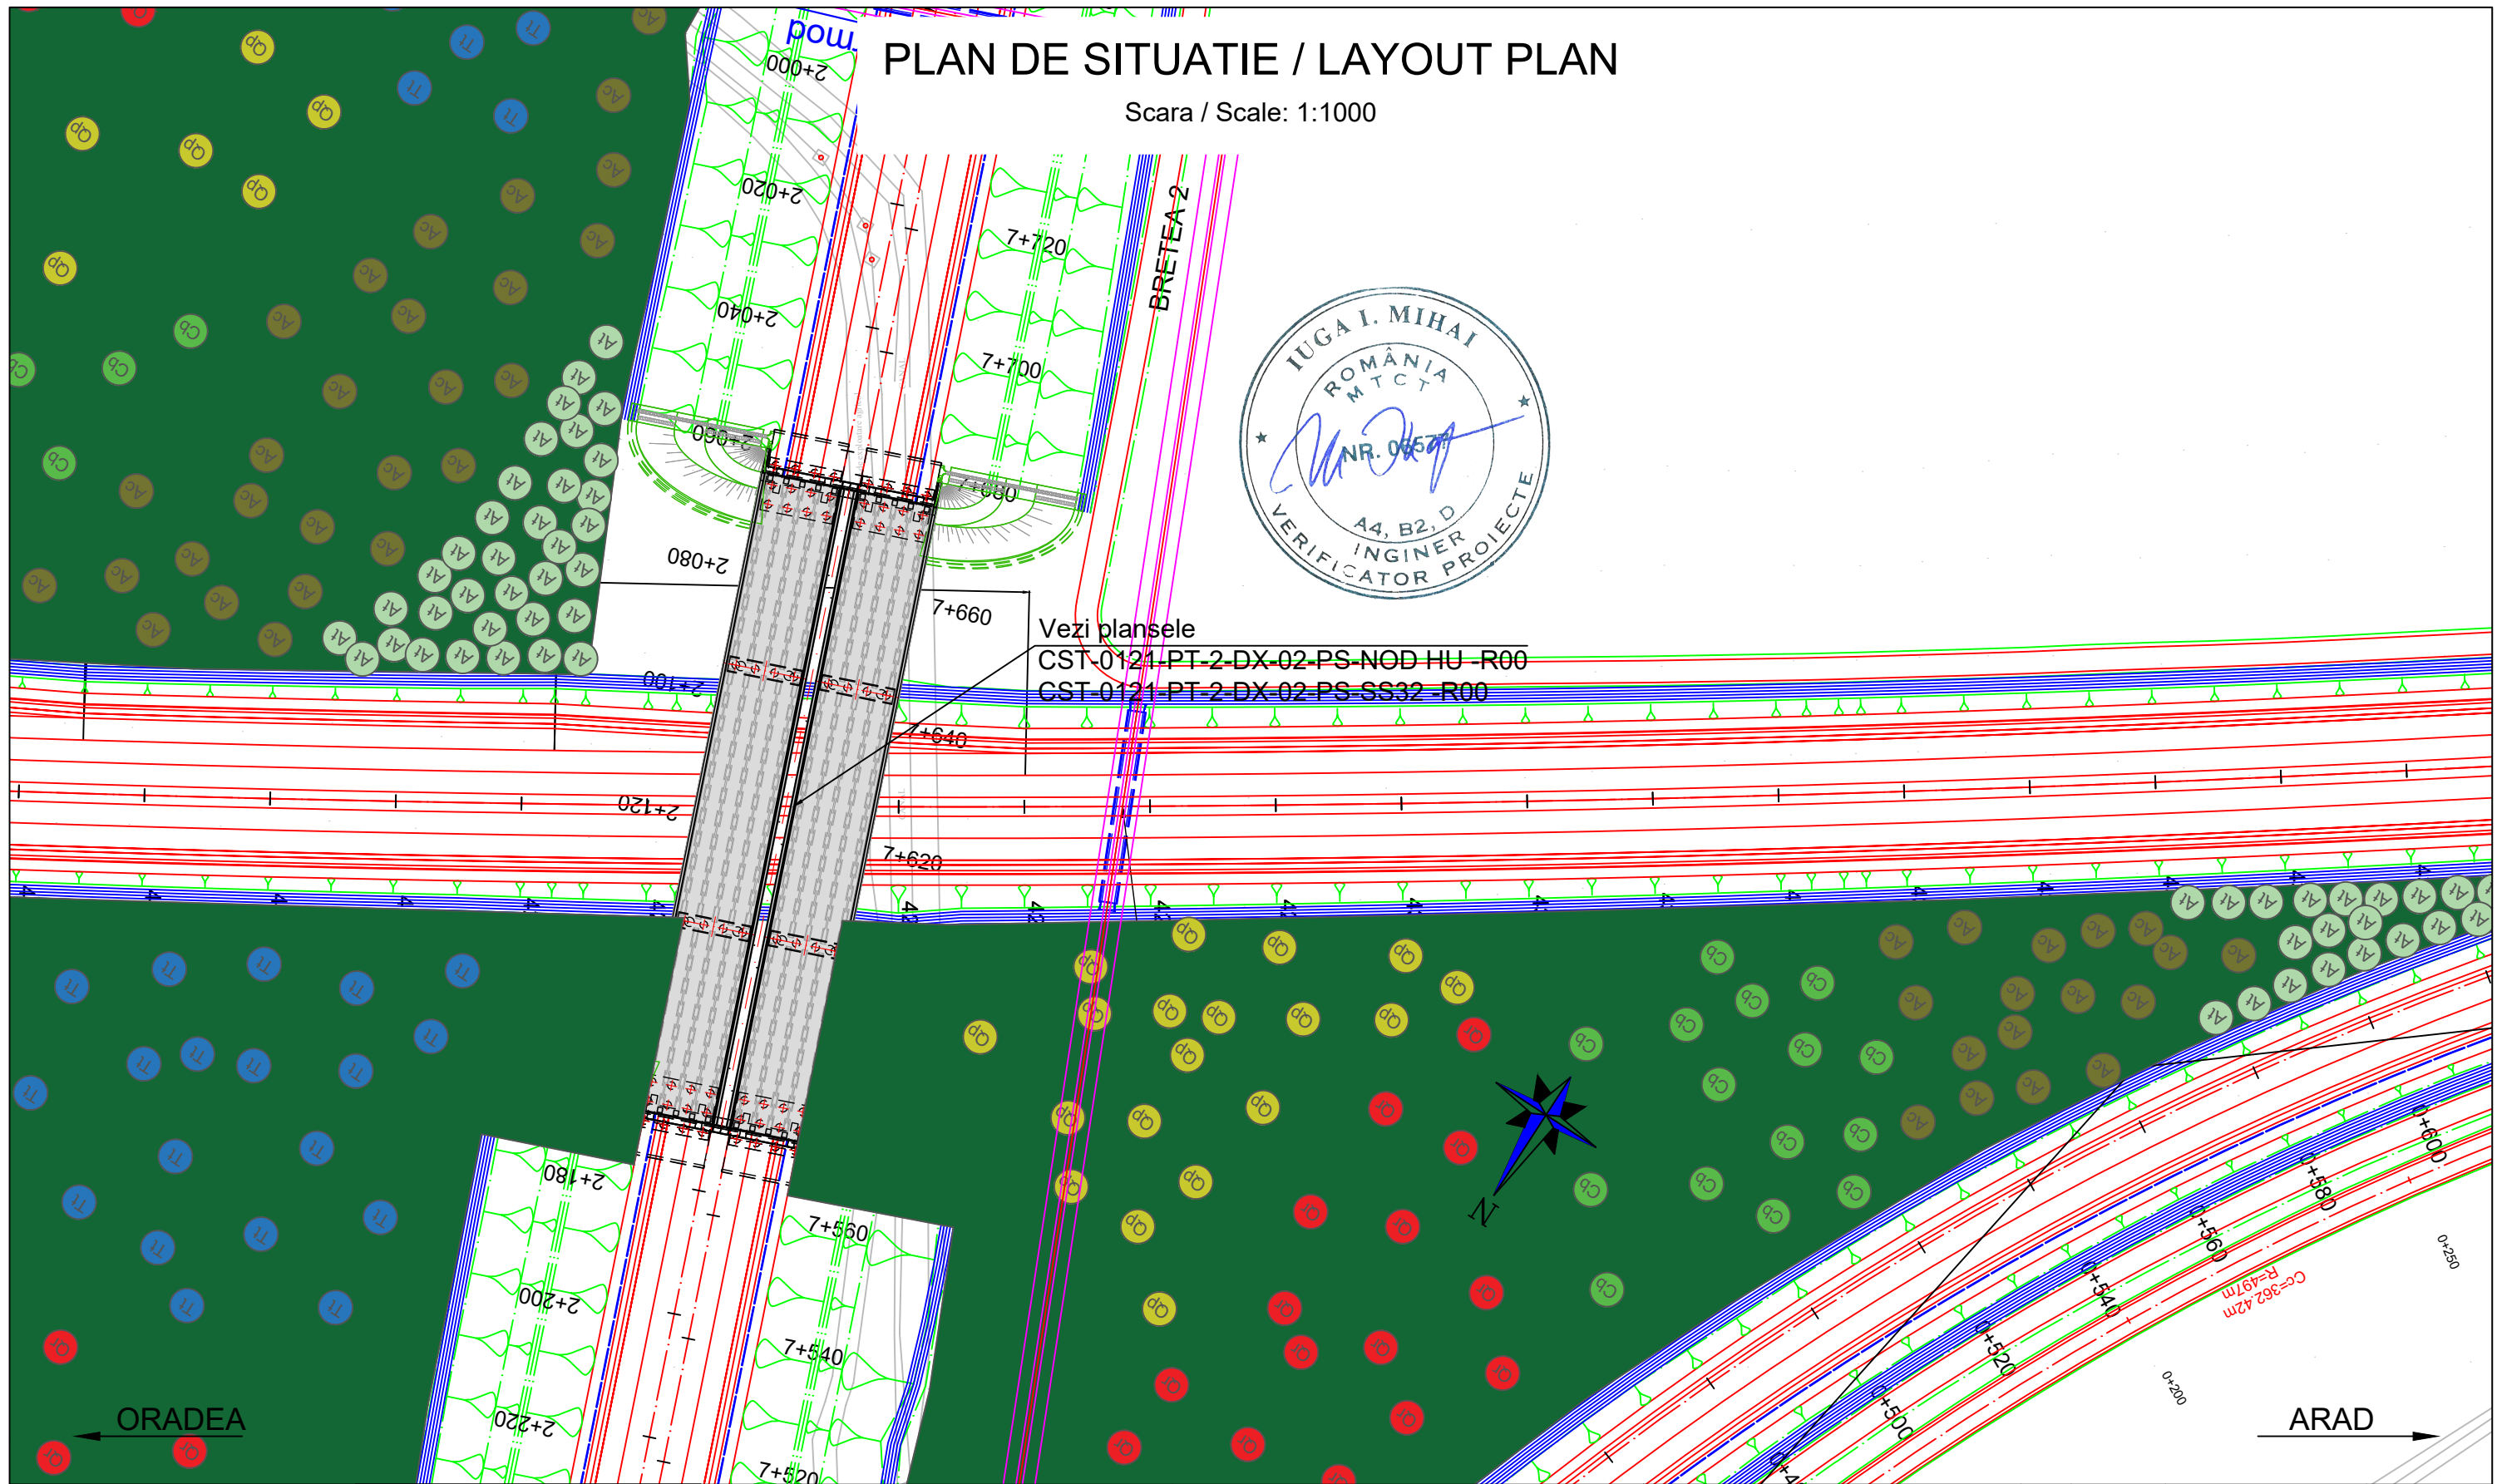







<b>PROIECTANT / DESIGNER:</b> S.C. CONSITRANS S.R.L.		<b>BENEFICIAR / BENEFICIARY:</b> MUNICIPIUL ARAD, MUNICIPIUL ORADEA, CONSILIUL JUDETEAN ARAD, CONSILIUL JUDETEAN BIHOR CNAIR	<b>FUNCTIA / POSITION:</b> COORDONATOR DE PROIECT / PROJECT MANAGER	<b>NUME / NAME:</b> ing. S. VEACESLAV	<b>SEMNTATURA / SIGNATURE:</b> 	<b>Titlu plansa / Drawing title:</b> PLAN DE SITUATIE LAYOUT PLAN	<b>REV/ REV.:</b> /	<b>DATA/ DATE:</b> /	<b>DETALII REVIZIE / REVISION DETAILS:</b> /	<b>PROIECTAT / DESIGNER:</b> /
		<b>INVESTITIA / INVESTMENT:</b> ACTUALIZARE/COMPLETARE/REVIZUIRE (S.F. + P.A.C. + P.O.E + P.T.E.) "DRUM EXPRES ARAD ORADEA" ACTUALIZATION/COMPLETION (S.F. + P.A.C. + P.O.E + P.T.E.) "EXPRESS ROAD ARAD ORADEA"	<b>SEF PROIECT SPECIALITATE / TEAM LEADER:</b> ing. C. TODERASCU							
 UNIUNEA EUROPEANA PROIECT CO-FINANATAT DIN FONDUL DE COEZIUNE, PRIN PROGRAMUL OPERATIONAL INFRASTRUCTURA MARE / PROJECT CO-FINANCED FROM THE COHESION FUND, THROUGH THE LARGE INFRASTRUCTURE OPERATIONAL PROGRAM	 GUVERNUL ROMANIEI	<b>FAZA PROIECTARE / DESIGN STAGE:</b> PROIECT TEHNIC DE EXECUTIE / TECHNICAL PROJECT AND DETAIL DESIGN	<b>PROIECTAT / DESIGNER:</b> ing. C. TODERASCU		<b>LUCRARI DE DRUM / ROAD WORKS</b>	<b>Cod plansa / Drawing code:</b> CST-0121-PT-2-DX-01-PS-032-R00	/	/	/	/
			<b>Contract / Contract:</b> 14724/01.07.2021 <b>Project / Project no.:</b> 001/2021	<b>Data / Date:</b> 11.2023						

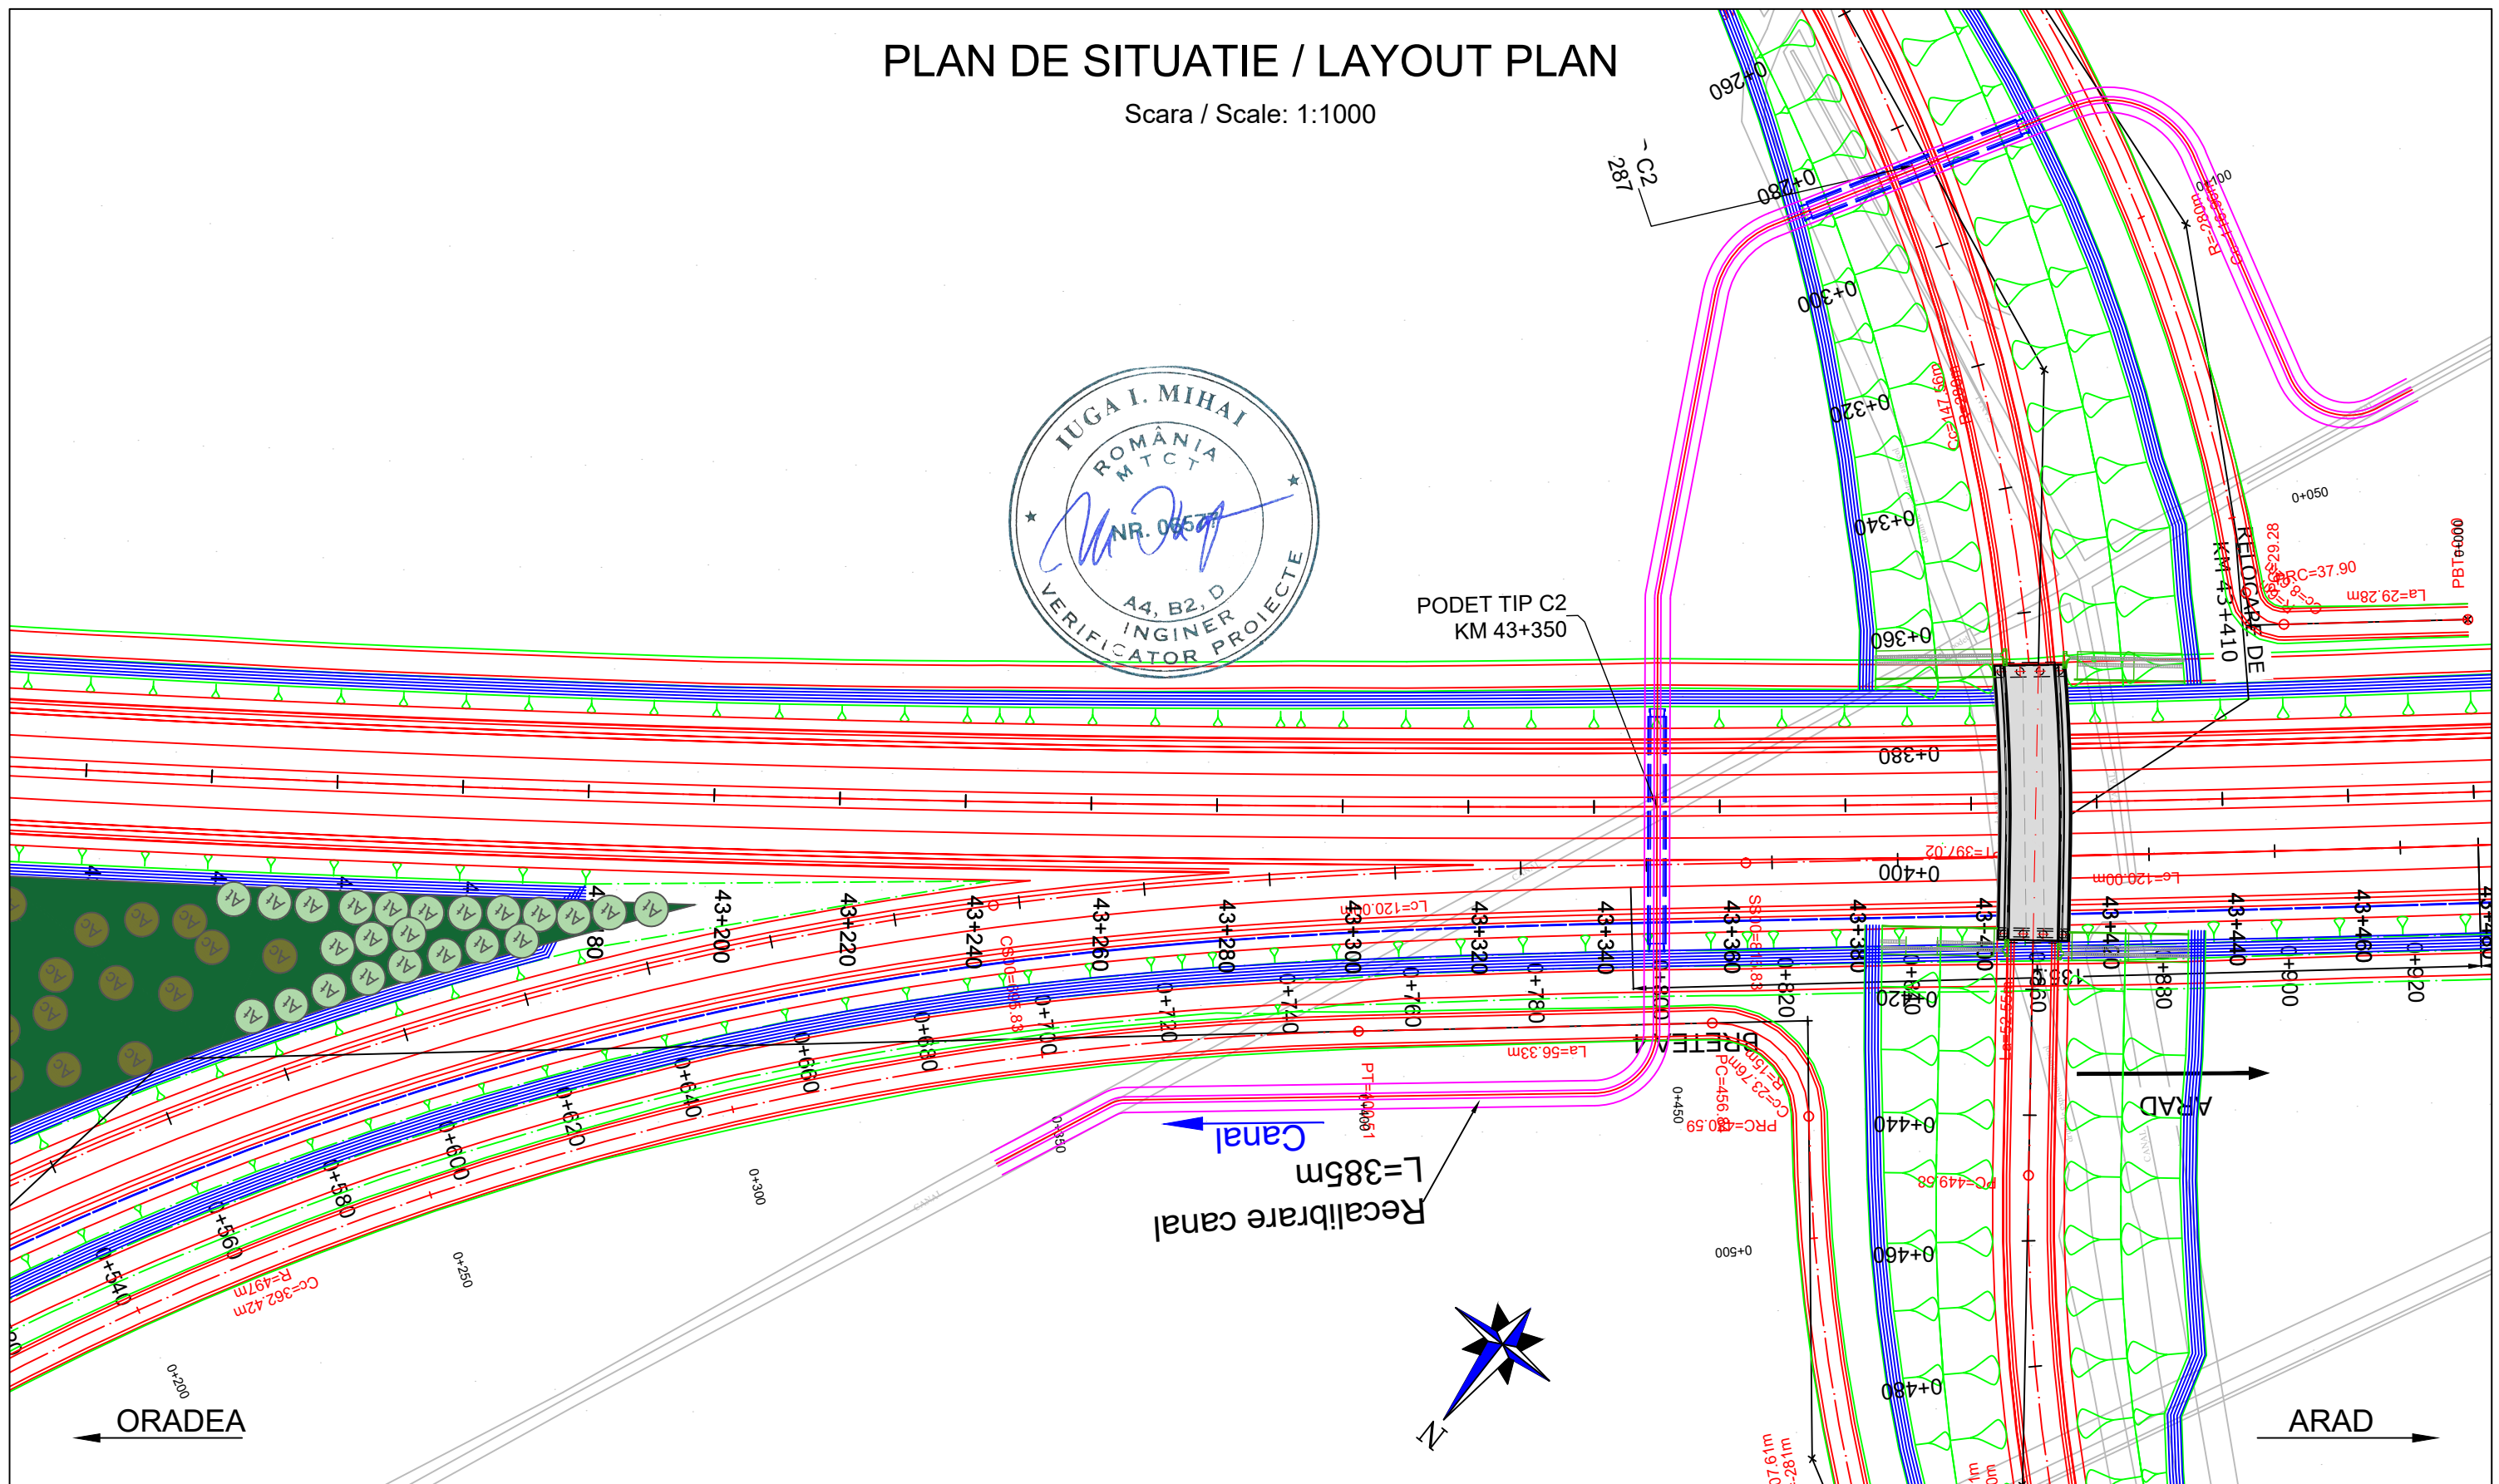

# PLAN DE SITUATIE / LAYOUT PLAN

Scara / Scale: 1:1000










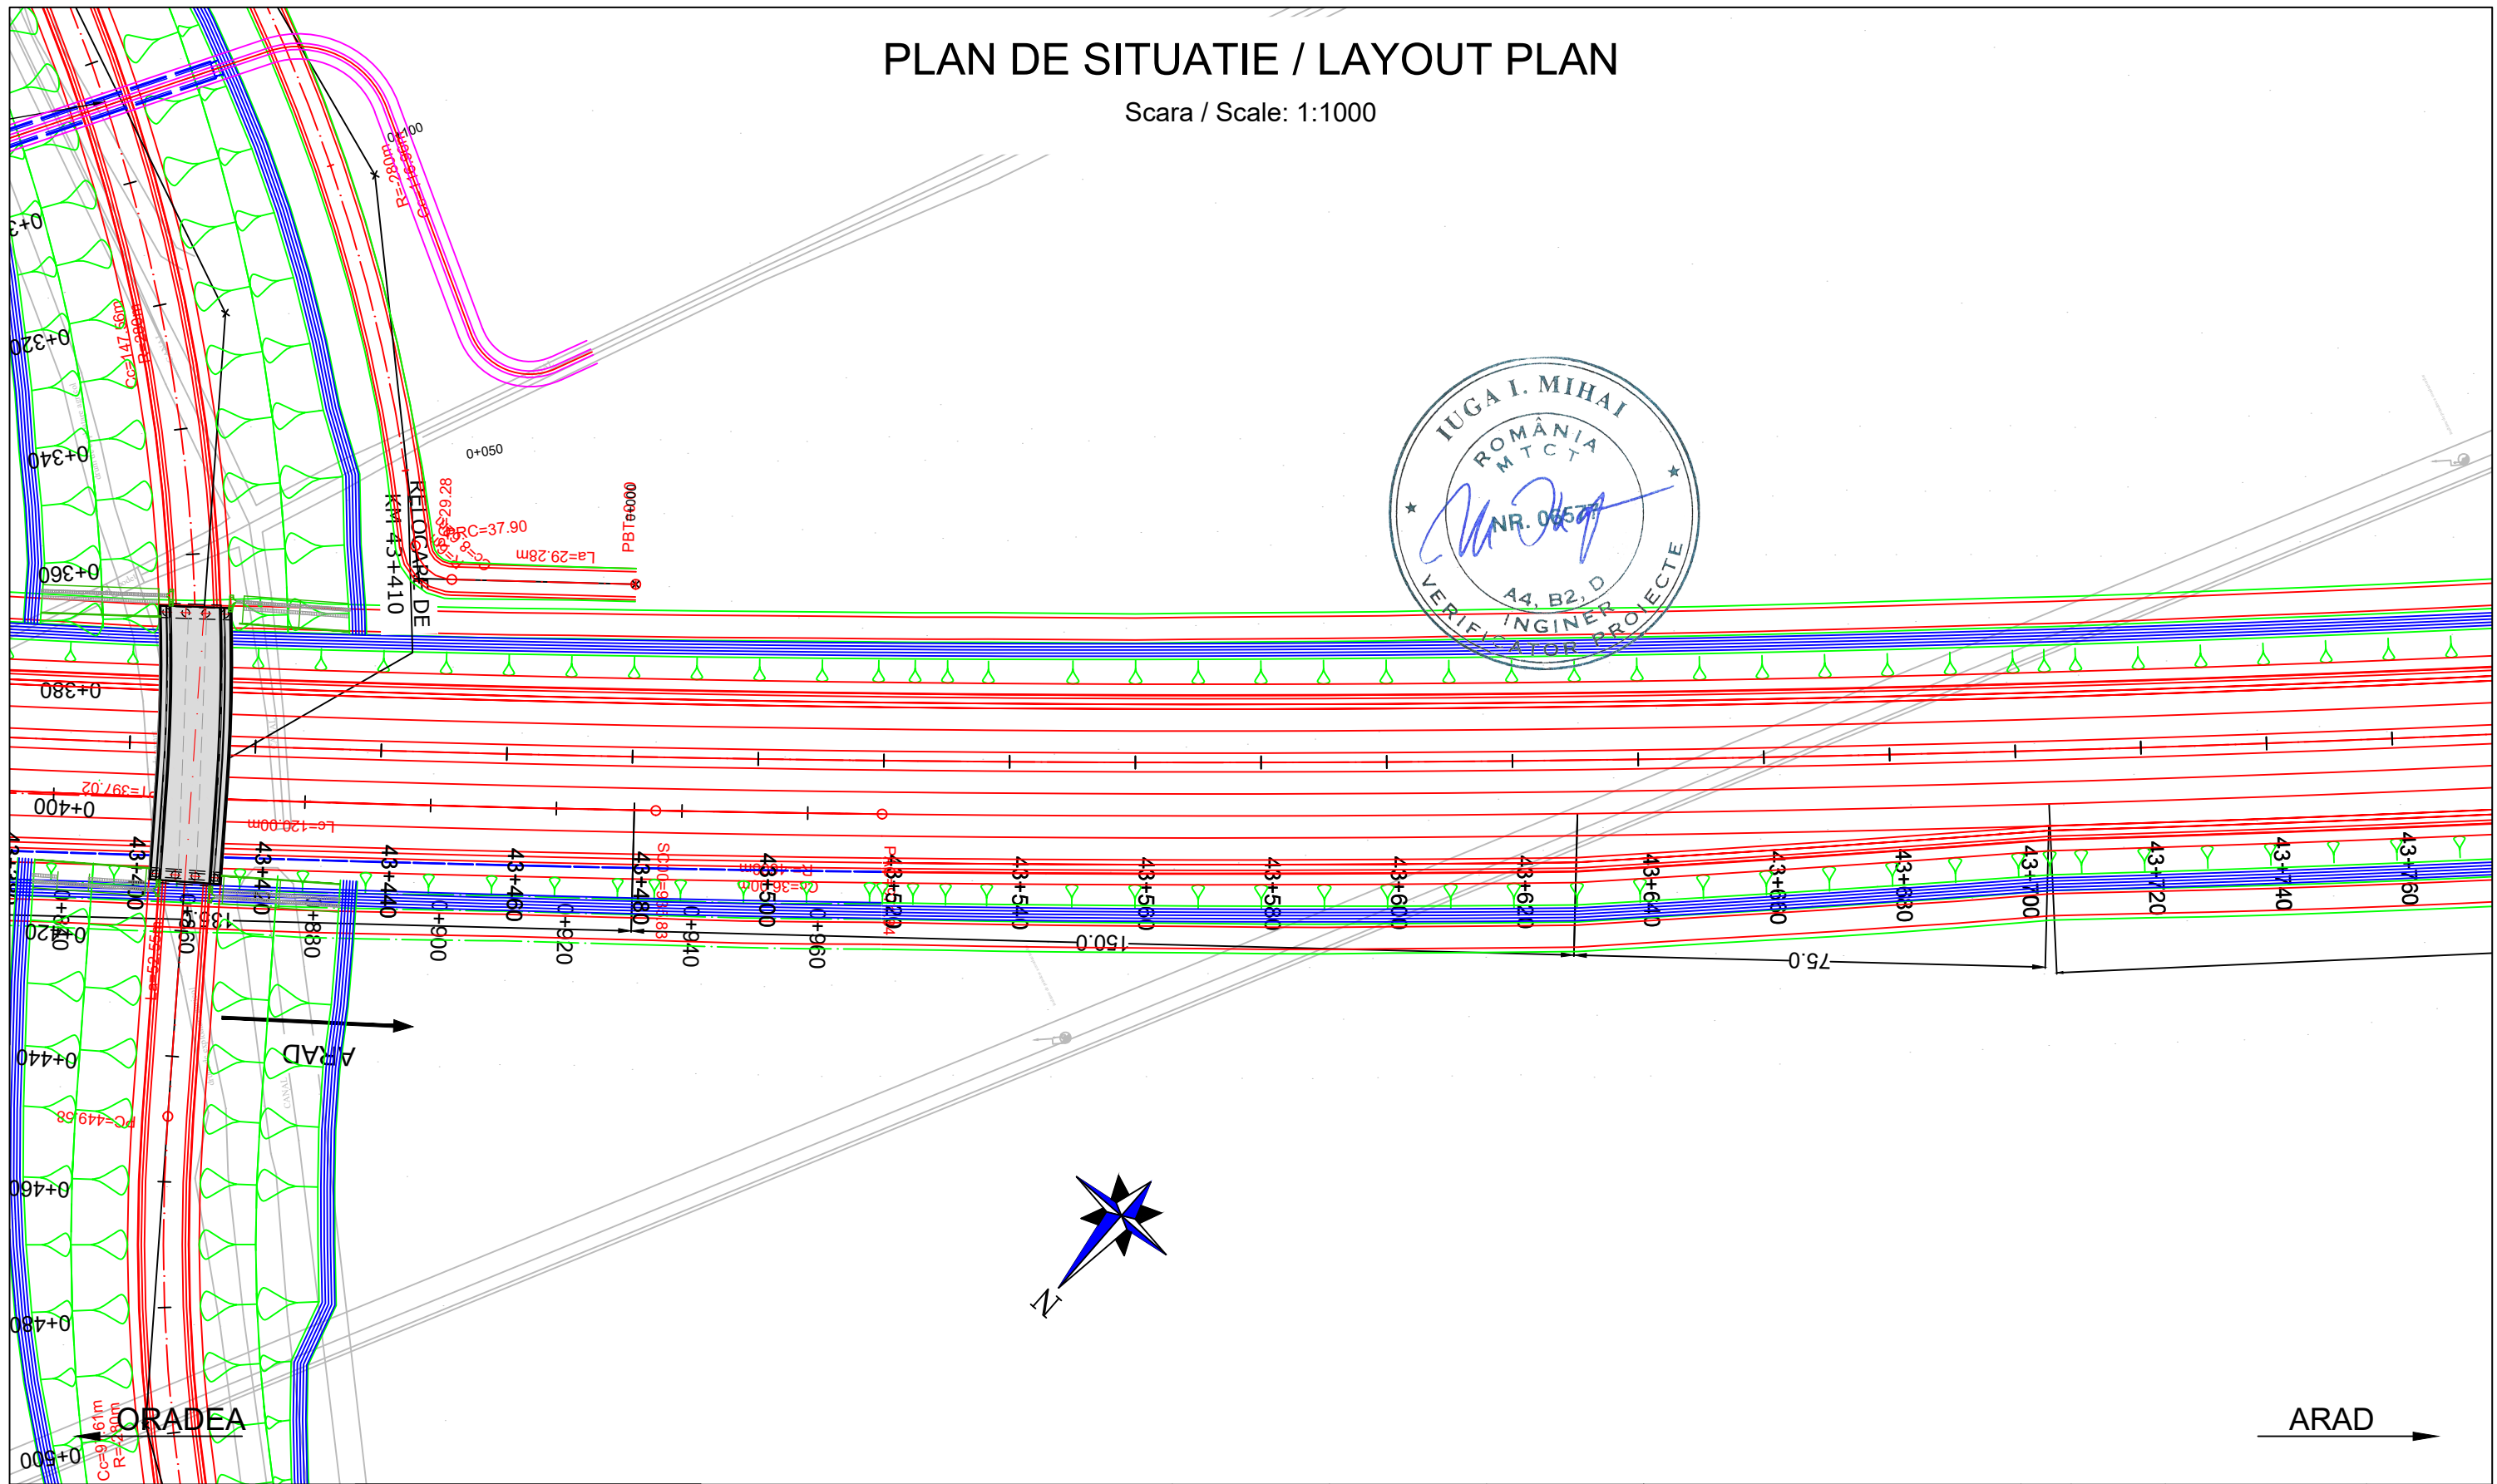

<b>PROIECTANT / DESIGNER:</b> S.C. CONSITRANS S.R.L. 	<b>BENEFICIAR / BENEFICIARY:</b> MUNICIPIUL ARAD, MUNICIPIUL ORADEA, CONSILIUL JUDETEAN ARAD, CONSILIUL JUDETEAN BIHOR, CNAIR			<b>FUNCTIA / POSITION:</b>	<b>NUME / NAME:</b>	<b>SEMNTURA / SIGNATURE:</b>	<b>Titlu plansa / Drawing title:</b>	<b>REV/ REV.</b>	<b>DATA / DATE:</b>	<b>DETALII REVIZIE / REVISION DETAILS:</b>	<b>PROIECTAT / DESIGNER:</b>
	<b>INVESTITIA / INVESTMENT:</b> ACTUALIZARE/COMPLETARE/REVIZUIRE (S.F. + P.A.C. + P.O.E. + P.T.E.) "DRUM EXPRES ARAD ORADEA" ACTUALIZATION/COMPLETION (S.F. + P.A.C. + P.O.E. + P.T.E.) "EXPRESS ROAD ARAD ORADEA"			<b>COORDONATOR DE PROIECT / PROJECT MANAGER:</b> ing. S. VEACESLAV 	<b>SEF PROIECT SPECIALITATE / TEAM LEADER:</b> ing. C. TODERASCU 	<b>PROIECTAT / DESIGNER:</b> ing. C. TODERASCU 	<b>VERIFICAT / INTERNAL CHECKER:</b> ing. N. GISCA 	<b>PLAN DE SITUATIE / LAYOUT PLAN</b>			
<b>FAZA PROIECTARE / DESIGN STAGE:</b> PROIECT TEHNIC DE EXECUTIE / TECHNICAL PROJECT AND DETAIL DESIGN			<b>Contract / Contract:</b> 14724/01.07.2021	<b>Data / Date:</b> 11.2023	<b>Scara / Scale:</b> 1:1000	<b>Cod plansa / Drawing code:</b> CST-0121-PT-2-DX-01-PS-033-R00					



# PLAN DE SITUATIE / LAYOUT PLAN

Scara / Scale: 1:1000













<b>PROIECTANT / DESIGNER:</b> S.C. CONSITRANS S.R.L. 	<b>BENEFICIAR / BENEFICIARY:</b> MUNICIPIUL ARAD, MUNICIPIUL ORADEA, CONSILIUL JUDETEAN ARAD, CONSILIUL JUDETEAN BIHOR CNAIR			<b>FUNCTIA / POSITION:</b>	<b>NUME / NAME:</b>	<b>SEMNTURA / SIGNATURE:</b>	<b>Titlu plansa / Drawing title:</b>	<b>REV/ REV.:</b>	<b>DATA/ DATE:</b>	<b>DETALII REVIZIE / REVISION DETAILS:</b>	<b>PROIECTAT / DESIGNER:</b>
	<b>INVESTITIA / INVESTMENT:</b> ACTUALIZARE/COMPLETARE/REVIZUIRE (S.F. + P.A.C. + P.O.E. + P.T.E.) "DRUM EXPRES ARAD ORADEA" ACTUALIZATION/COMPLETION (S.F. + P.A.C. + P.O.E. + P.T.E.) "EXPRESS ROAD ARAD ORADEA"			<b>COORDONATOR DE PROIECT / PROJECT MANAGER:</b> ing. S. VEACESLAV 	<b>SEF PROIECT SPECIALITATE / TEAM LEADER:</b> ing. C. TODERASCU 	<b>PLAN DE SITUATIE LAYOUT PLAN</b>					
<b>FAZA PROIECTARE / DESIGN STAGE:</b> PROIECT TEHNIC DE EXECUTIE / TECHNICAL PROJECT AND DETAIL DESIGN			<b>PROIECTAT / DESIGNER:</b> ing. C. TODERASCU 	<b>LUCRARI DE DRUM / ROAD WORKS</b>							
   PROIECT CO-FINANȚAT DIN FONDUL DE COEZIUNE, PRIN PROGRAMUL OPERAȚIONAL INFRASTRUCTURĂ MARE / PROJECT CO-FINANCED FROM THE COHESION FUND, THROUGH THE LARGE INFRASTRUCTURE OPERATIONAL PROGRAM			<b>Contract / Contract:</b> 14724/01.07.2021 <b>Proiect / Project no.:</b> 001/2021	<b>Data / Date:</b> 11.2023	<b>Scara / Scale:</b> 1:1000	<b>VERIFICAT / INTERNAL CHECKER:</b> ing. N. GISCA 	<b>Cod plansa / Drawing code:</b> CST-0121-PT-2-DX-01-PS-034-R00				

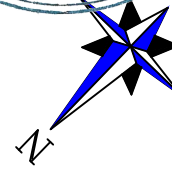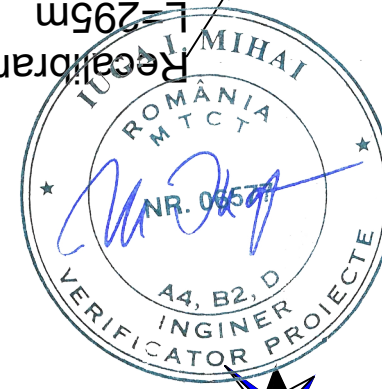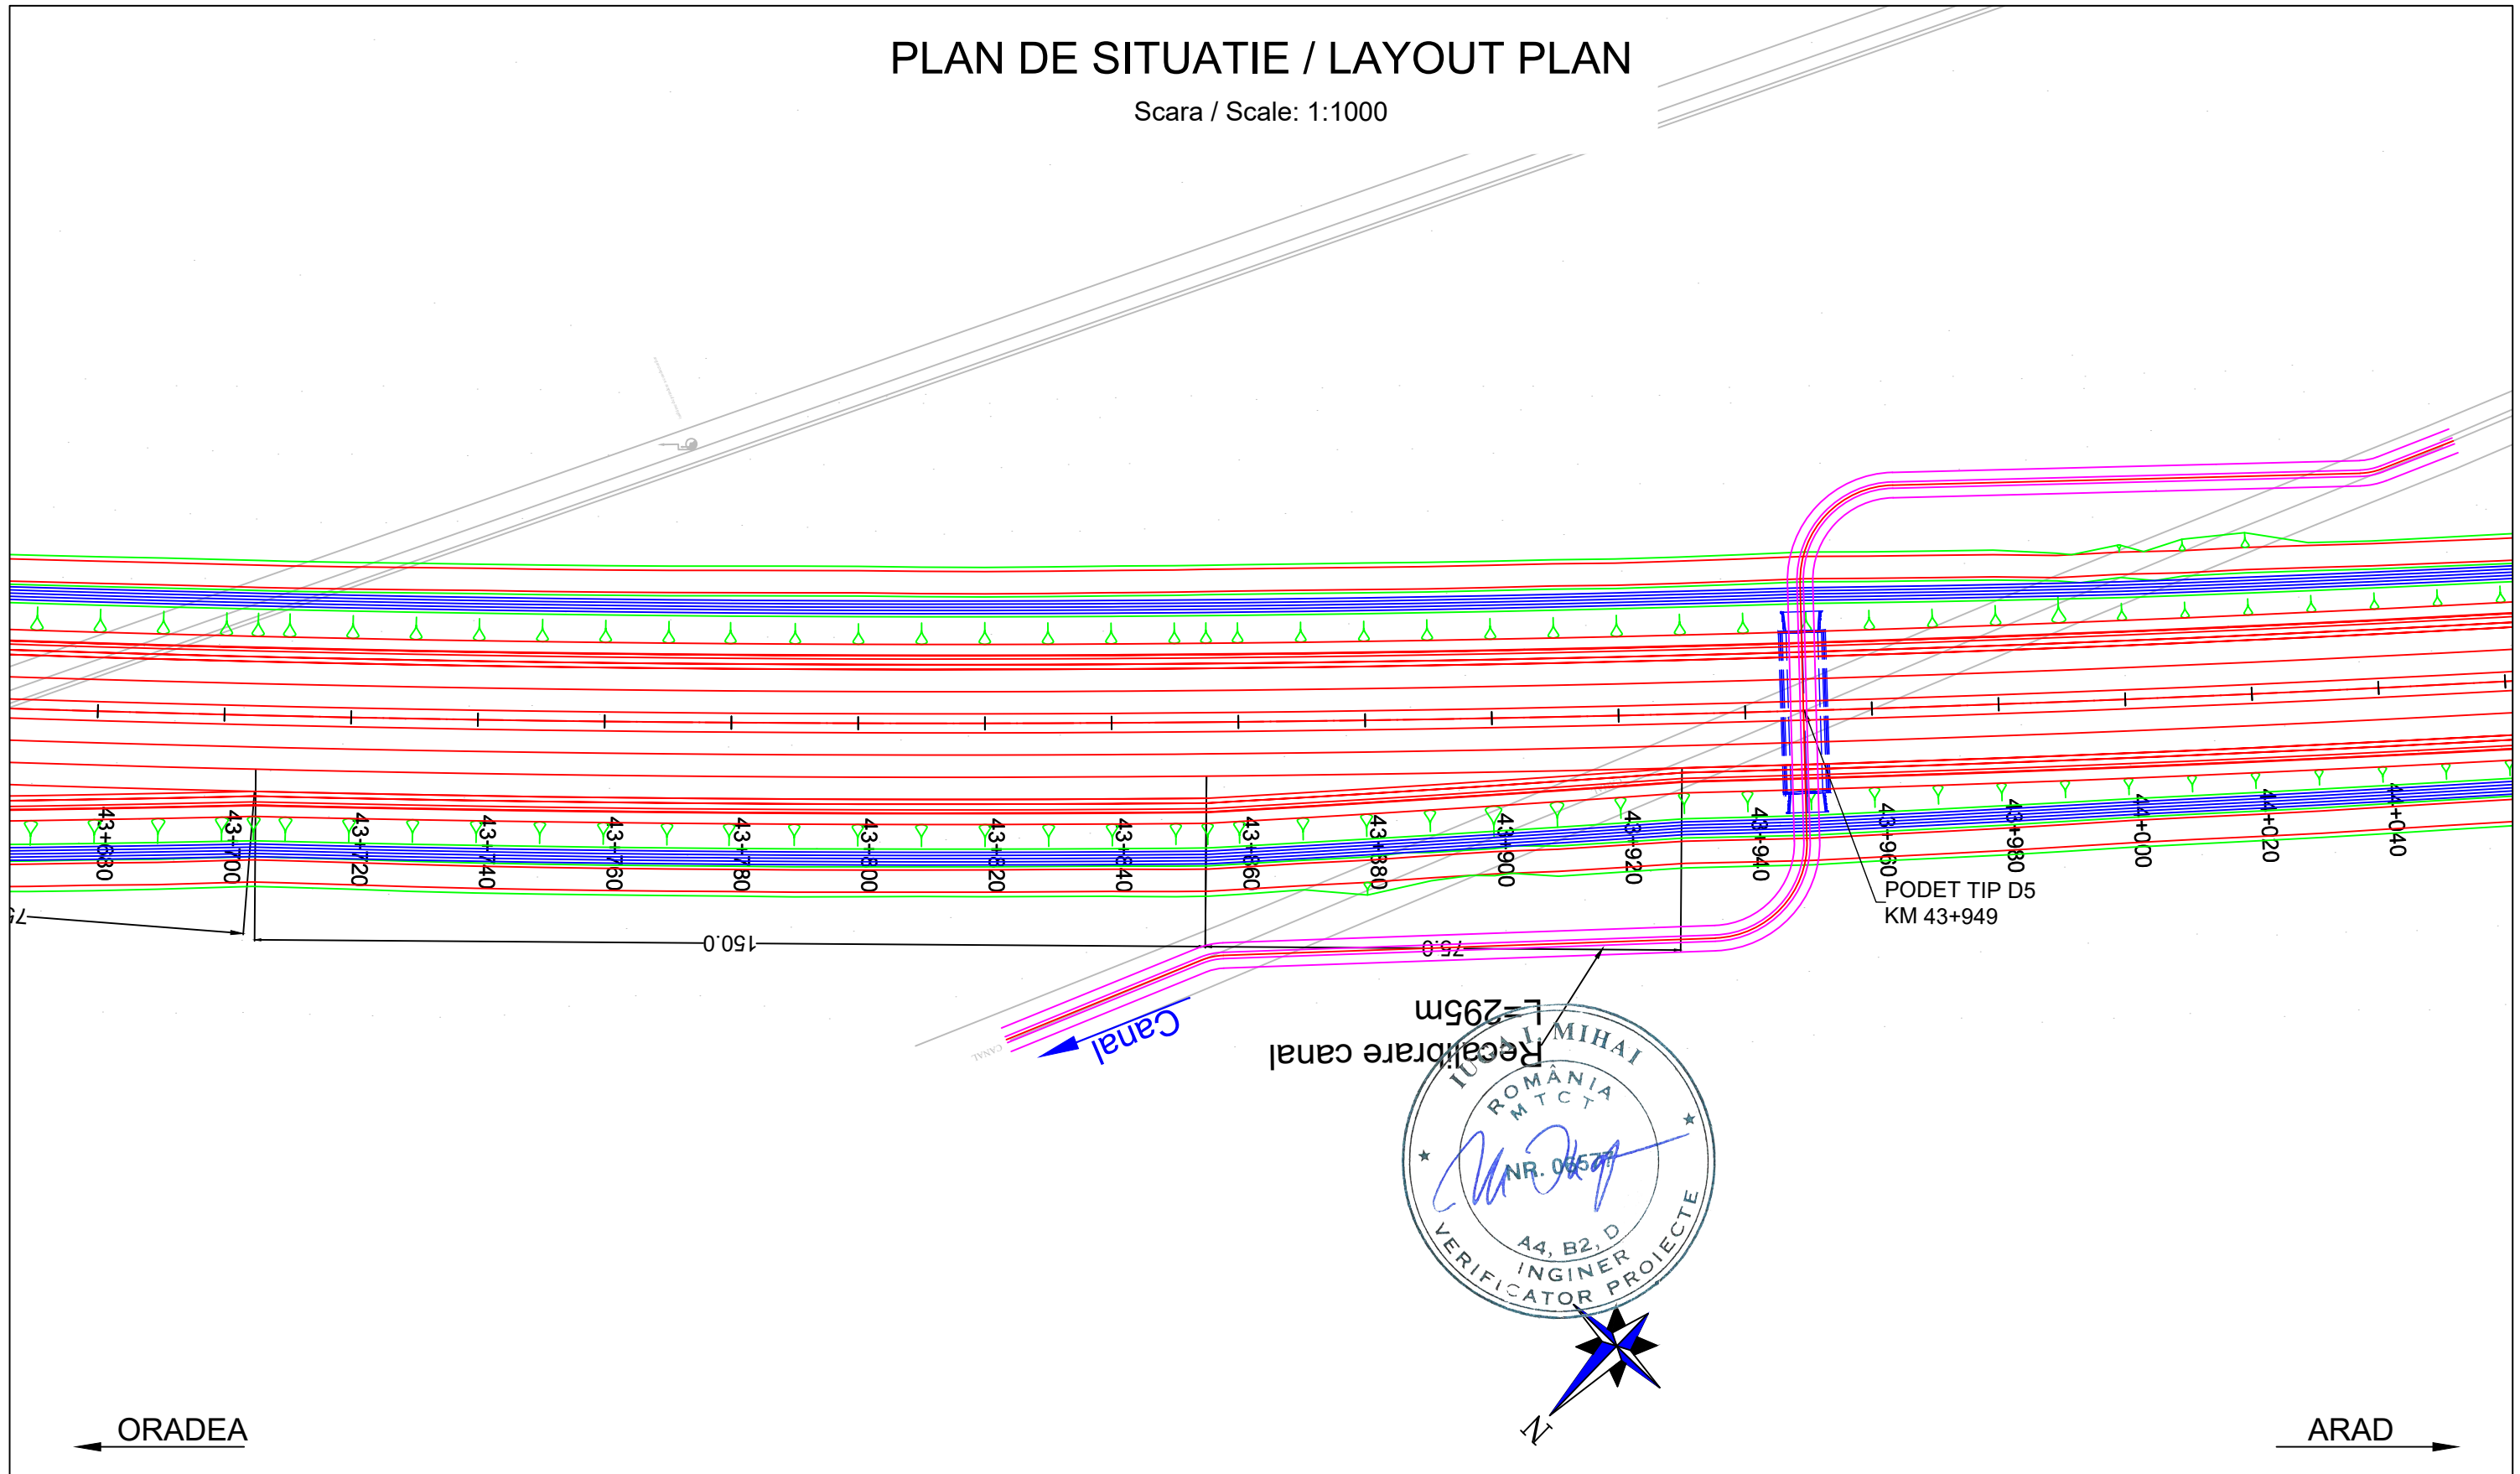

# PLAN DE SITUATIE / LAYOUT PLAN



Scara / Scale: 1:1000



<b>PROIECTANT / DESIGNER:</b> S.C. CONSITRANS S.R.L. 	<b>BENEFICIAR / BENEFICIARY:</b> MUNICIPIUL ARAD, MUNICIPIUL ORADEA, CONSILIUL JUDETEAN ARAD, CONSILIUL JUDETEAN BIHOR CNAIR			<b>FUNCTIA / POSITION:</b>	<b>NUME / NAME:</b>	<b>SEMNTURA / SIGNATURE:</b>	<b>Titlu plansa / Drawing title:</b>	<b>REV/ REV.</b>	<b>DATA/ DATE:</b>	<b>DETALII REVIZIE / REVISION DETAILS:</b>	<b>PROIECTAT / DESIGNER:</b>
	<b>INVESTITIA / INVESTMENT:</b> ACTUALIZARE/COMPLETARE/REVIZUIRE (S.F. + P.A.C. + P.O.E + P.T.E.) "DRUM EXPRES ARAD ORADEA" ACTUALIZATION/COMPLETION (S.F. + P.A.C. + P.O.E + P.T.E.) "EXPRESS ROAD ARAD ORADEA"			<b>COORDONATOR DE PROIECT / PROJECT MANAGER:</b> ing. S. VEACESLAV 	<b>SEF PROIECT SPECIALITATE / TEAM LEADER:</b> ing. C. TODERASCU 	<b>PROIECTAT / DESIGNER:</b> ing. C. TODERASCU 	<b>PLAN DE SITUATIE LAYOUT PLAN</b>				
<b>FAZA PROIECTARE / DESIGN STAGE:</b> PROIECT TEHNIC DE EXECUTIE / TECHNICAL PROJECT AND DETAIL DESIGN			<b>PROIECTAT / DESIGNER:</b> ing. C. TODERASCU 	<b>VERIFICAT / INTERNAL CHECKER:</b> ing. N. GISCA 	<b>LUCRARI DE DRUM / ROAD WORKS</b>						
			<b>Contract /Contract:</b> 14724/01.07.2021	<b>Data / Date:</b> 11.2023	<b>Scara /Scale:</b> 1:1000	<b>Cod plansa / Drawing code:</b> CST-0121-PT-2-DX-01-PS-035-R00					





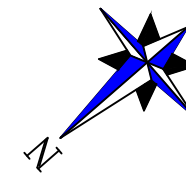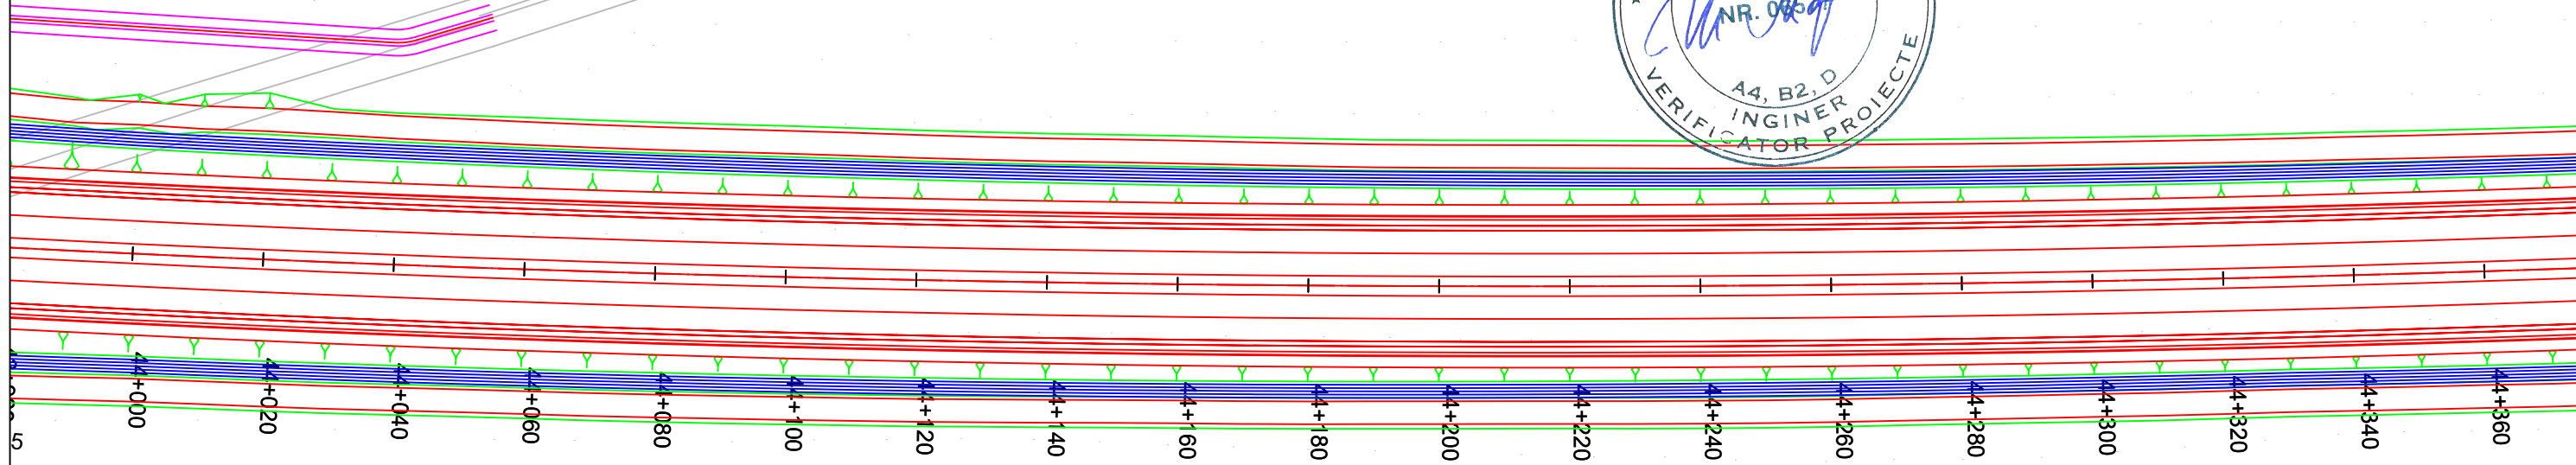



# PLAN DE SITUATIE / LAYOUT PLAN

Scara / Scale: 1:1000




← ORADEA







→ ARAD
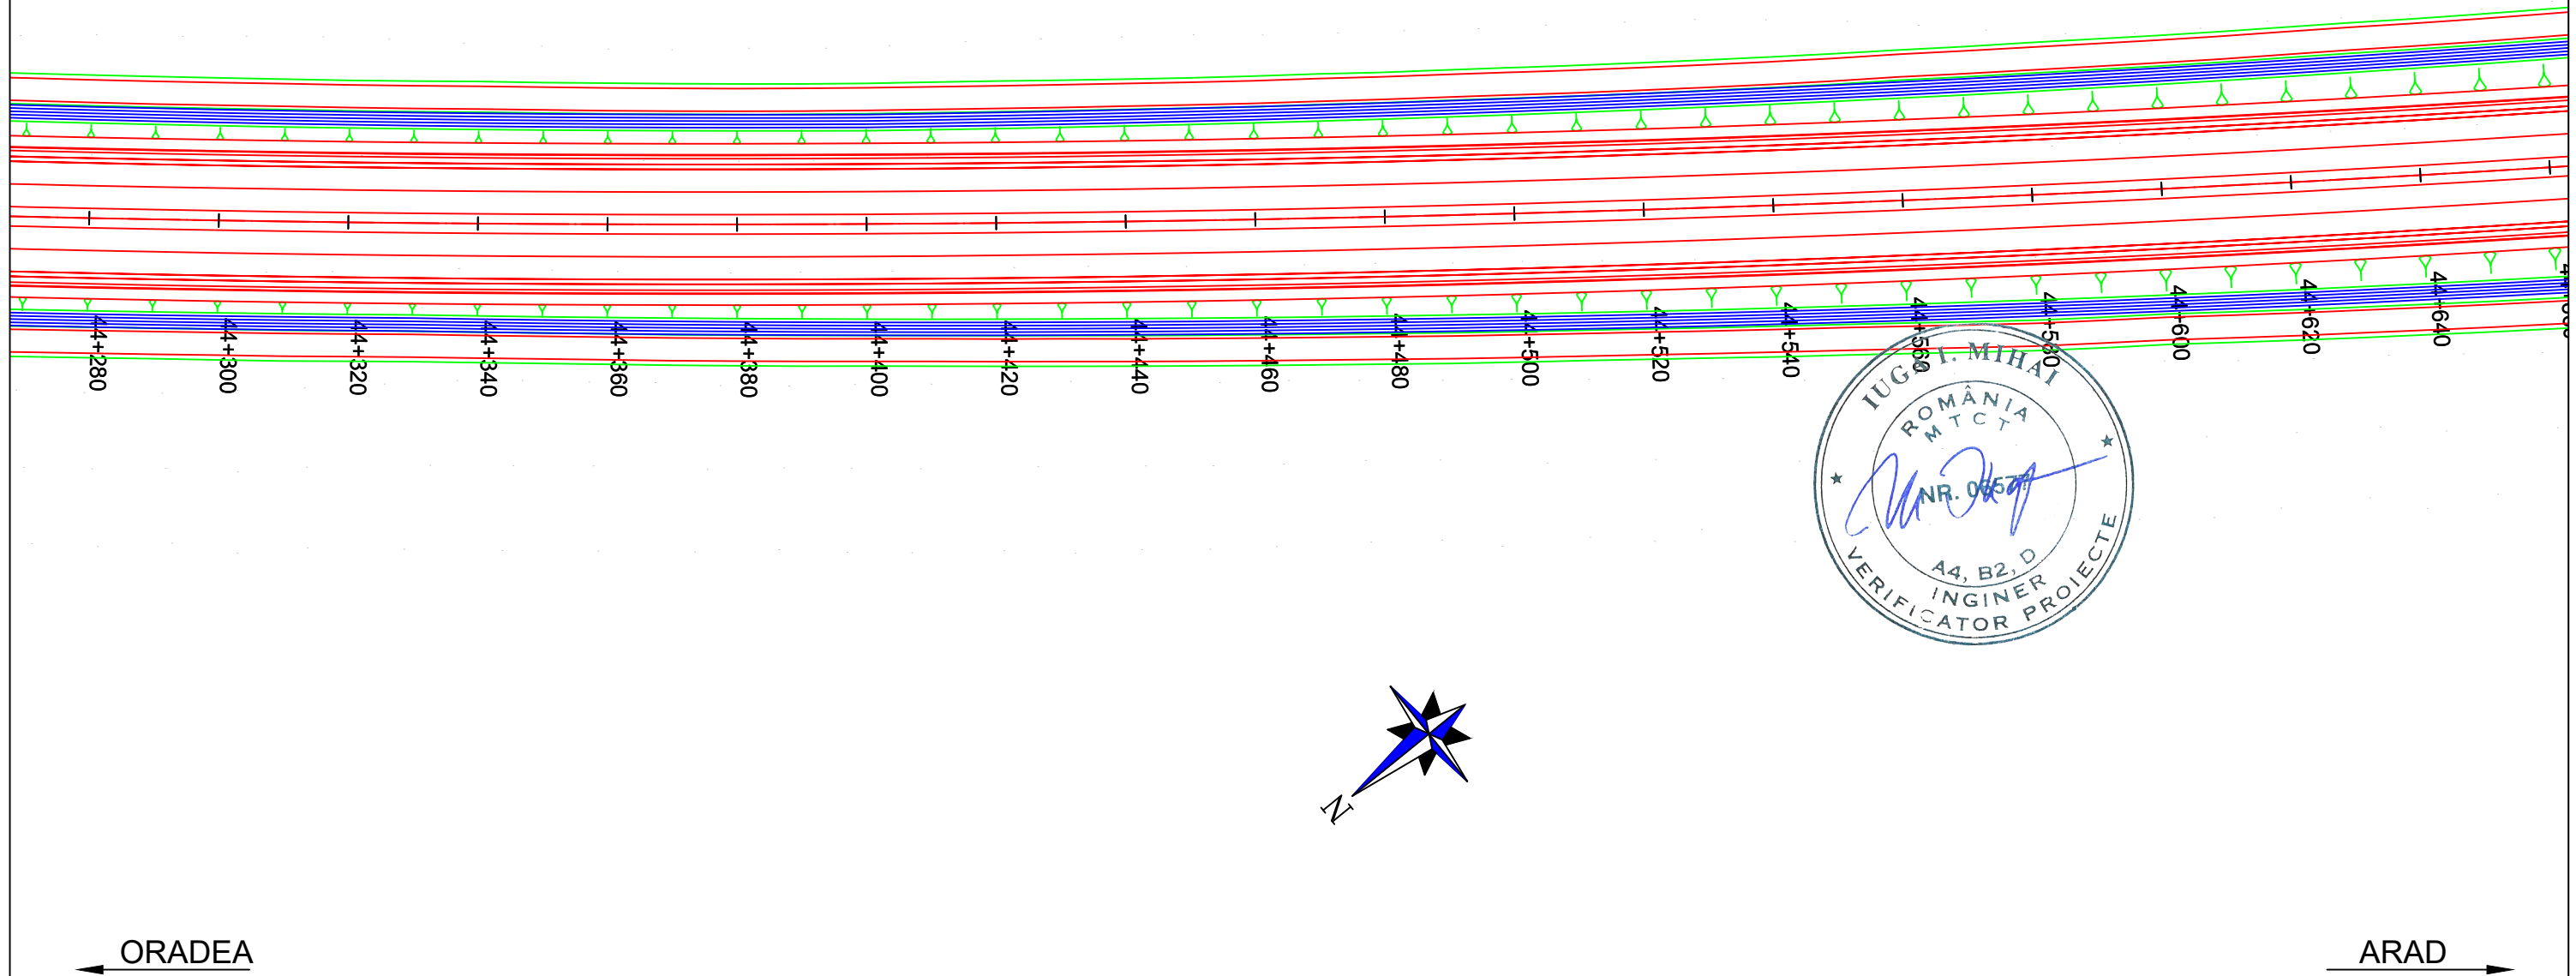
<b>PROIECTANT / DESIGNER:</b> S.C. CONSITRANS S.R.L. 	<b>BENEFICIAR / BENEFICIARY:</b> MUNICIPIUL ARAD, MUNICIPIUL ORADEA, CONSILIUL JUDETEAN ARAD, CONSILIUL JUDETEAN BIHOR CNAIR			<b>FUNCTIA / POSITION:</b> COORDONATOR DE PROIECT / PROJECT MANAGER	<b>NUME / NAME:</b> ing. S. VEACESLAV	<b>SEMNATURA / SIGNATURE:</b> 	<b>Titlu plansa / Drawing title:</b> PLAN DE SITUATIE LAYOUT PLAN	<b>REV./ REV.:</b> 	<b>DATA/ DATE:</b> 	<b>DETALII REVIZIE / REVISION DETAILS:</b> 	<b>PROIECTAT / DESIGNER:</b> 
	<b>INVESTITIA / INVESTMENT:</b> ACTUALIZARE/COMPLETARE/REVIZUIRE (S.F. + P.A.C. + P.O.E + P.T.E.) "DRUM EXPRES ARAD ORADEA" ACTUALIZATION/COMPLETION (S.F. + P.A.C. + P.O.E + P.T.E.) "EXPRESS ROAD ARAD ORADEA"			<b>SEF PROIECT SPECIALITATE / TEAM LEADER:</b> ing. C. TODERASCU							
   UNIUNEA EUROPEANA PROIECT CO-FINANȚAT DIN FONDUL DE COEZIUNE, PRIN PROGRAMUL OPERAȚIONAL INFRASTRUCTURĂ MARE / PROJECT CO-FINANCED FROM THE COHESION FUND, THROUGH THE LARGE INFRASTRUCTURE OPERATIONAL PROGRAM	<b>FAZA PROIECTARE / DESIGN STAGE:</b> PROIECT TEHNIC DE EXECUTIE / TECHNICAL PROJECT AND DETAIL DESIGN			<b>PROIECTAT / DESIGNER:</b> ing. C. TODERASCU		<b>LUCRARI DE DRUM / ROAD WORKS</b>	<b>Cod plansa / Drawing code:</b> CST-0121-PT-2-DX-01-PS-036-R00				
	<b>Contract / Contract:</b> 14724/01.07.2021 <b>Project / Project no.:</b> 001/2021	<b>Data / Date:</b> 11.2023	<b>Scara / Scale:</b> 1:1000	<b>VERIFICAT / INTERNAL CHECKER:</b> ing. N. GISCA							

# PLAN DE SITUATIE / LAYOUT PLAN

Scara / Scale: 1:1000










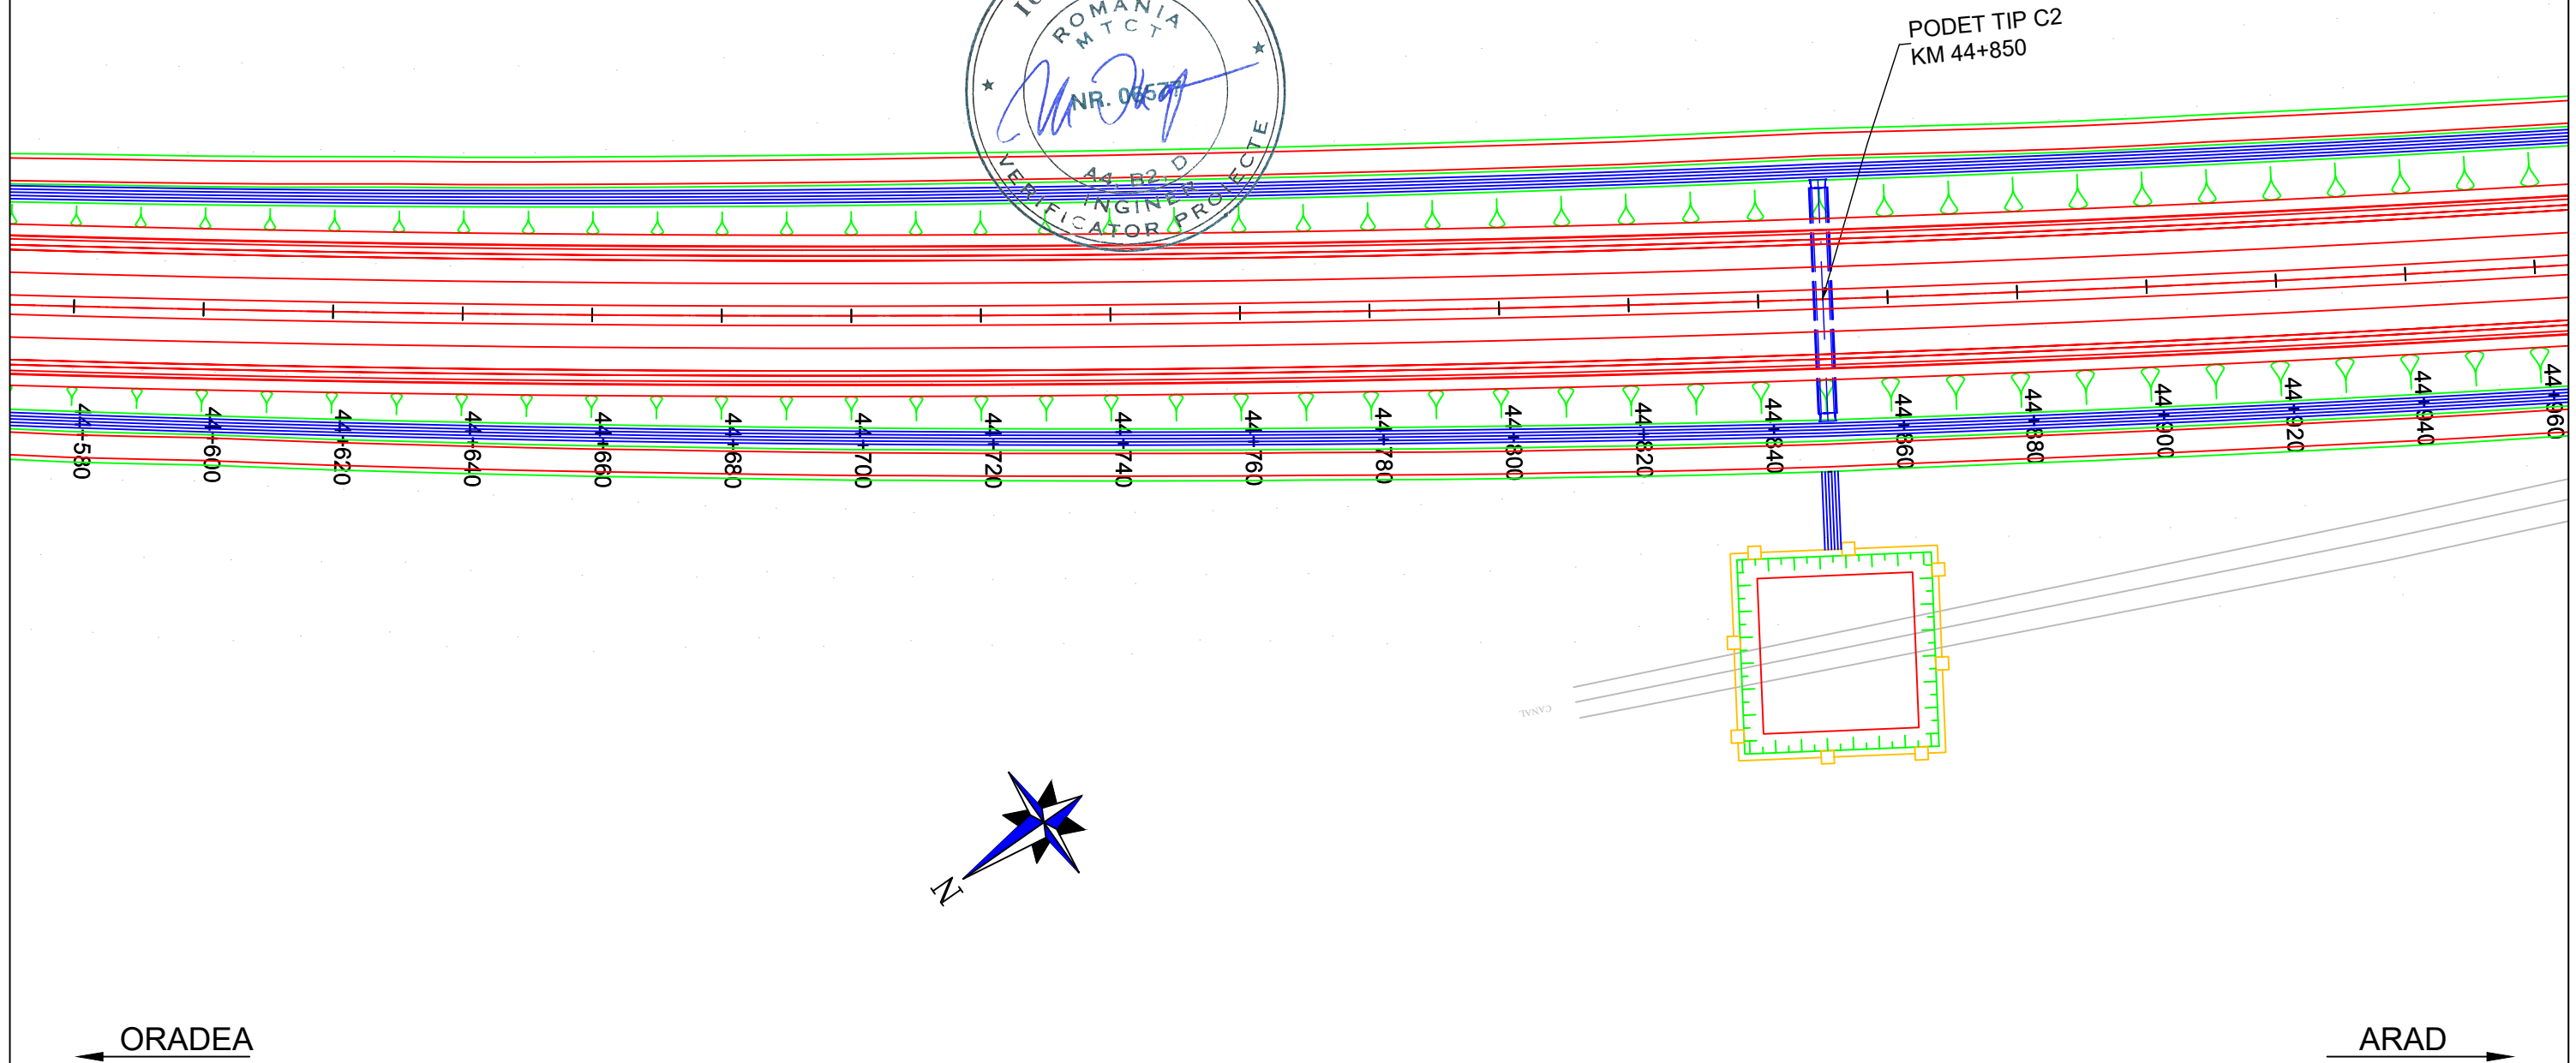

<b>PROIECTANT / DESIGNER:</b> S.C. CONSITRANS S.R.L. 	<b>BENEFICIAR / BENEFICIARY:</b> MUNICIPIUL ARAD, MUNICIPIUL ORADEA, CONSILIUL JUDETEAN ARAD, CONSILIUL JUDETEAN BIHOR CNAIR			<b>FUNCTIA / POSITION:</b> COORDONATOR DE PROIECT / PROJECT MANAGER	<b>NUME / NAME:</b> ing. S. VEACESLAV	<b>SEMNAURA / SIGNATURE:</b> 	<b>Titlu plansa / Drawing title:</b>  <b>PLAN DE SITUATIE LAYOUT PLAN</b>	<b>REV./REV.:</b>	<b>DATA/DATE:</b>	<b>DETALII REVIZIE / REVISION DETAILS:</b>	<b>PROIECTAT / DESIGNER:</b>
	<b>INVESTITIA / INVESTMENT:</b> ACTUALIZARE/COMPLETARE/REVIZUIRE (S.F. + P.A.C. + P.O.E + P.T.E.) "DRUM EXPRES ARAD ORADEA" ACTUALIZATION/COMPLETION (S.F. + P.A.C. + P.O.E + P.T.E.) "EXPRESS ROAD ARAD ORADEA"			<b>SEF PROIECT SPECIALITATE / TEAM LEADER:</b> ing. C. TODERASCU		<b>LUCRARI DE DRUM / ROAD WORKS</b>					
<b>FAZA PROIECTARE / DESIGN STAGE:</b> PROIECT TEHNIC DE EXECUTIE / TECHNICAL PROJECT AND DETAIL DESIGN			<b>PROIECTAT / DESIGNER:</b> ing. C. TODERASCU		<b>Cod plansa / Drawing code:</b> CST-0121-PT-2-DX-01-PS-037-R00						
 PROIECT CO-FINANȚAT DIN FONDUL DE COEZIUNE, PRIN PROGRAMUL OPERAȚIONAL INFRASTRUCTURĂ MARE / PROJECT CO-FINANCED FROM THE COHESION FUND, THROUGH THE LARGE INFRASTRUCTURE OPERATIONAL PROGRAM			<b>Contract / Contract:</b> 14724/01.07.2021	<b>Data / Date:</b> 11.2023	<b>Scara / Scale:</b> 1:1000	<b>VERIFICAT / INTERNAL CHECKER:</b> ing. N. GISCA					



# PLAN DE SITUATIE / LAYOUT PLAN

Scara / Scale: 1:1000











<b>PROIECTANT / DESIGNER:</b> S.C. CONSITRANS S.R.L. 	<b>BENEFICIAR / BENEFICIARY:</b> MUNICIPIUL ARAD, MUNICIPIUL ORADEA, CONSILIUL JUDETEAN ARAD, CONSILIUL JUDETEAN BIHOR CNAIR			<b>FUNCTIA / POSITION:</b> COORDONATOR DE PROIECT / PROJECT MANAGER	<b>NUME / NAME:</b> ing. S. VEACESLAV	<b>SEMNATURA / SIGNATURE:</b> 	<b>Titlu plansa / Drawing title:</b> PLAN DE SITUATIE LAYOUT PLAN	<b>REV./ REV.:</b> DATA / DATE:	<b>DETALII REVIZIE / REVISION DETAILS:</b>	<b>PROIECTAT / DESIGNER:</b>
	<b>INVESTITIA / INVESTMENT:</b> ACTUALIZARE/COMPLETARE/REVIZUIRE (S.F. + P.A.C. + P.O.E. + P.T.E.) "DRUM EXPRES ARAD ORADEA" ACTUALIZATION/COMPLETION (S.F. + P.A.C. + P.O.E. + P.T.E.) "EXPRESS ROAD ARAD ORADEA"			<b>SEF PROIECT SPECIALITATE / TEAM LEADER:</b> ing. C. TODERASCU						
   UNIUNEA EUROPEANA PROIECT CO-FINANATAT DIN FONDUL DE COEZIUNE, PRIN PROGRAMUL OPERATIONAL INFRASTRUCTURA MARE / PROJECT CO-FINANCED FROM THE COHESION FUND, THROUGH THE LARGE INFRASTRUCTURE OPERATIONAL PROGRAM	<b>FAZA PROIECTARE / DESIGN STAGE:</b> PROIECT TEHNIC DE EXECUTIE / TECHNICAL PROJECT AND DETAIL DESIGN			<b>PROIECTAT / DESIGNER:</b> ing. C. TODERASCU		<b>LUCRARI DE DRUM / ROAD WORKS</b>	<b>Cod plansa / Drawing code:</b> CST-0121-PT-2-DX-01-PS-038-R00			
	<b>Contract / Contract:</b> 14724/01.07.2021 <b>Proiect / Project no.:</b> 001/2021	<b>Data / Date:</b> 11.2023	<b>Scara / Scale:</b> 1:1000	<b>VERIFICAT / INTERNAL CHECKER:</b> ing. N. GISCA						
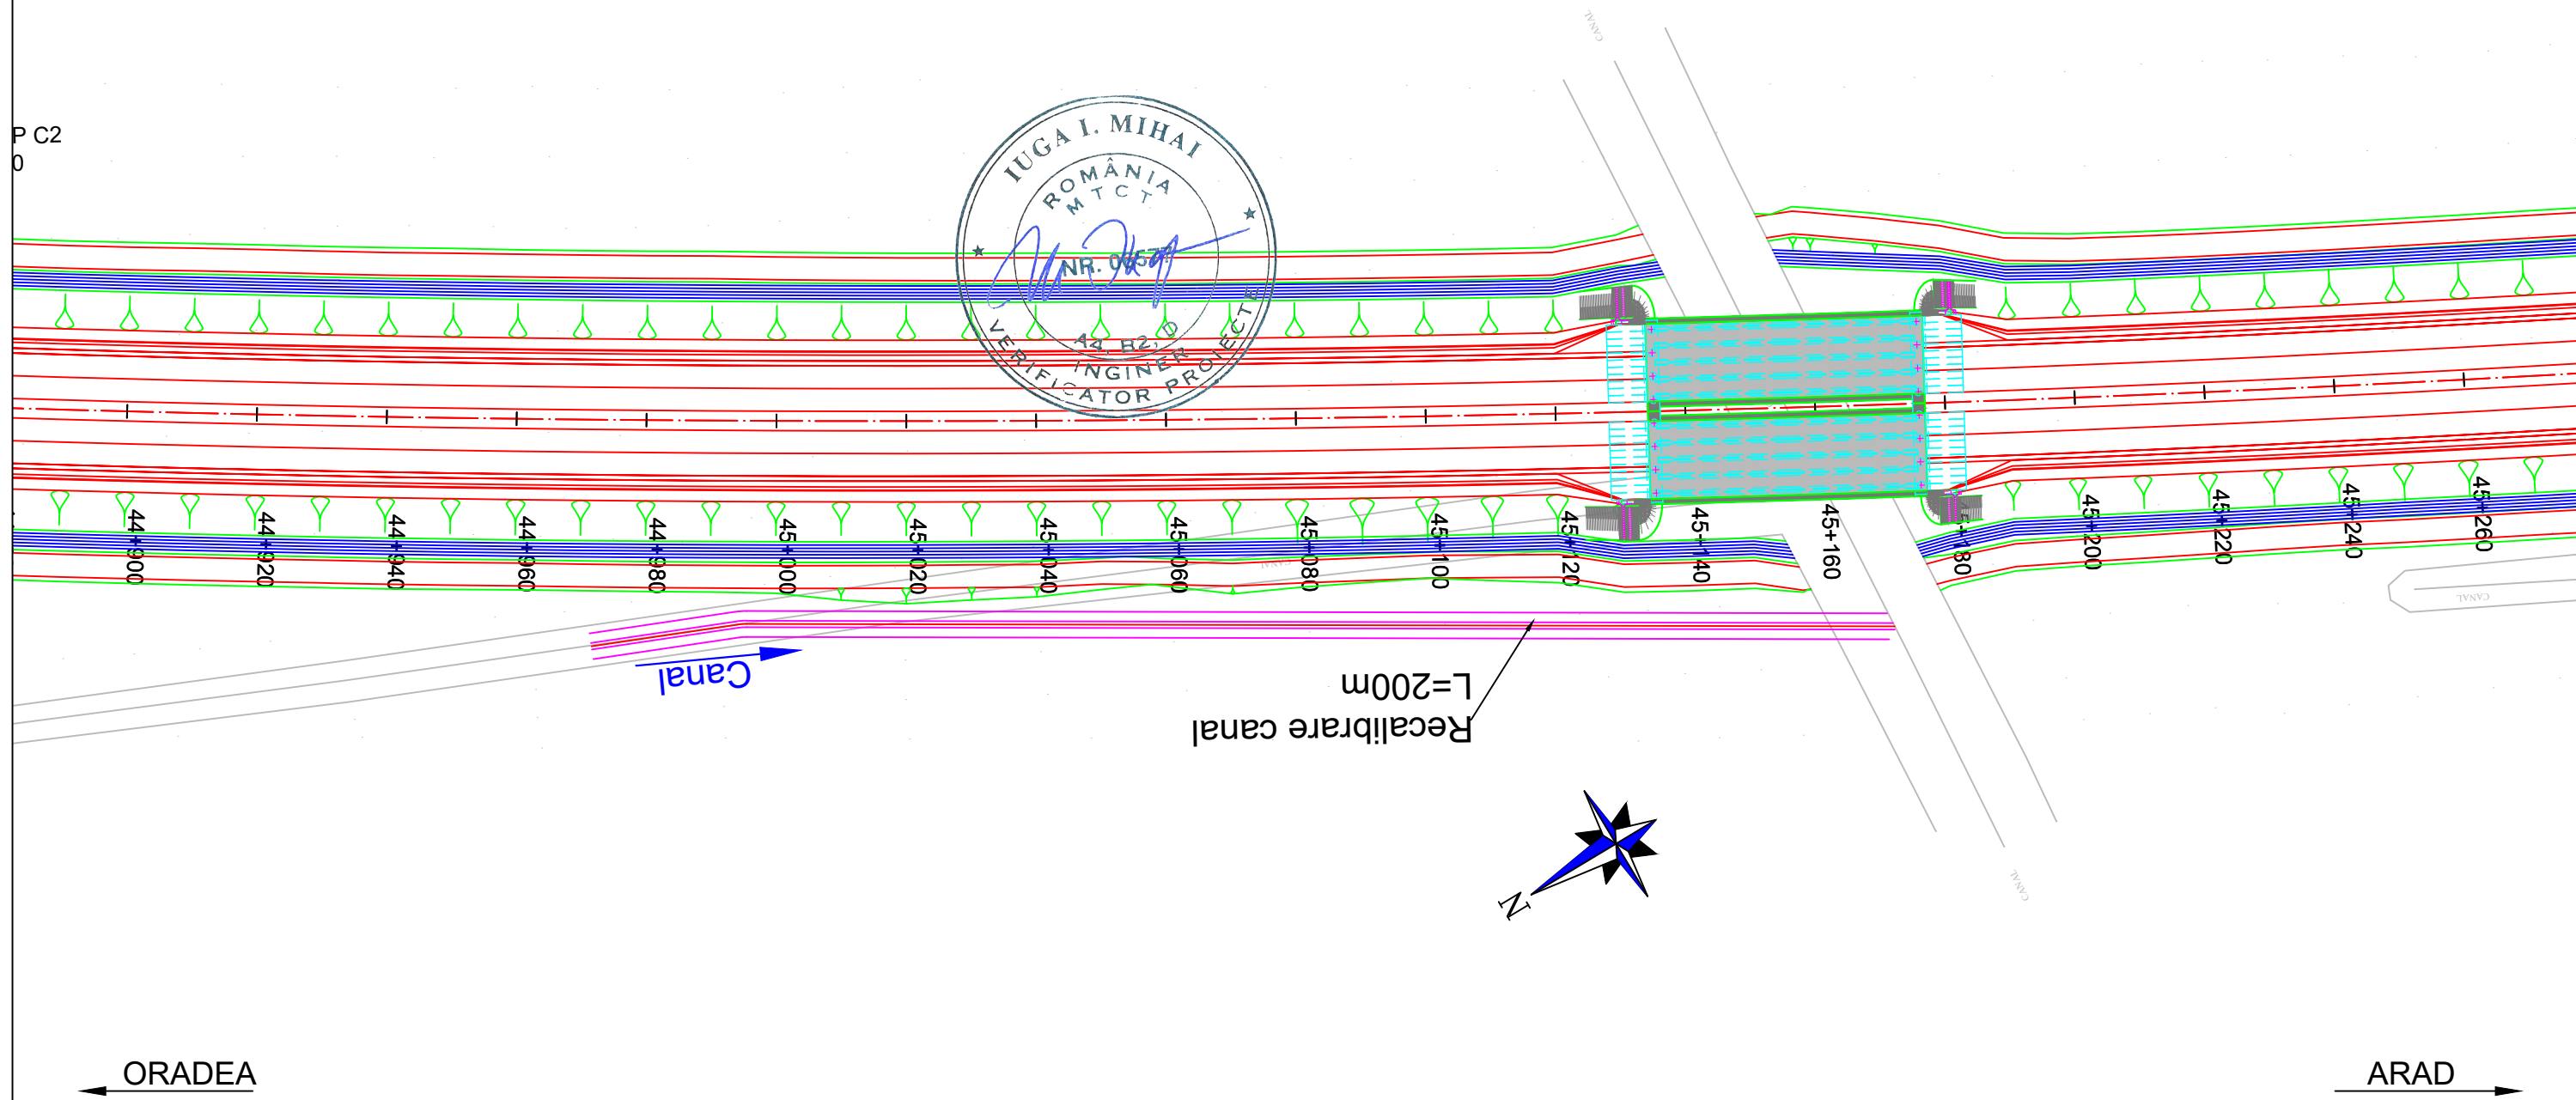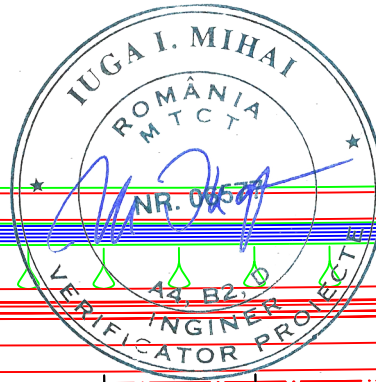
# PLAN DE SITUATIE / LAYOUT PLAN

Scara / Scale: 1:1000




P C2  
0



<b>PROIECTANT / DESIGNER:</b> S.C. CONSITRANS S.R.L. 	<b>BENEFICIAR / BENEFICIARY:</b> MUNICIPIUL ARAD, MUNICIPIUL ORADEA, CONSILIUL JUDETEAN ARAD, CONSILIUL JUDETEAN BIHOR CNAIR			<b>FUNCTIA / POSITION:</b> COORDONATOR DE PROIECT / PROJECT MANAGER	<b>NUME / NAME:</b> ing. S. VEACESLAV	<b>SEMNATURA / SIGNATURE:</b> 	<b>Titlu plansa / Drawing title:</b> PLAN DE SITUATIE LAYOUT PLAN	<b>REV./REV.:</b>	<b>DATA/DATE:</b>	<b>DETALII REVIZIE / REVISION DETAILS:</b>	<b>PROIECTAT / DESIGNER:</b>
	<b>INVESTITIA / INVESTMENT:</b> ACTUALIZARE/COMPLETARE/REVIZUIRE (S.F. + P.A.C. + P.O.E + P.T.E.) "DRUM EXPRES ARAD ORADEA" ACTUALIZATION/COMPLETION (S.F. + P.A.C. + P.O.E + P.T.E.) "EXPRESS ROAD ARAD ORADEA"			<b>SEF PROIECT SPECIALITATE / TEAM LEADER:</b> ing. C. TODERASCU		<b>LUCRARI DE DRUM / ROAD WORKS</b>					
<b>FAZA PROIECTARE / DESIGN STAGE:</b> PROIECT TEHNIC DE EXECUTIE / TECHNICAL PROJECT AND DETAIL DESIGN			<b>PROIECTAT / DESIGNER:</b> ing. C. TODERASCU		<b>Cod plansa / Drawing code:</b> CST-0121-PT-2-DX-01-PS-039-R00						
 PROIECT CO-FINANȚAT DIN FONDUL DE COEZIUNE, PRIN PROGRAMUL OPERAȚIONAL INFRASTRUCTURĂ MARE / PROJECT CO-FINANCED FROM THE COHESION FUND, THROUGH THE LARGE INFRASTRUCTURE OPERATIONAL PROGRAM			<b>Contract / Contract:</b> 14724/01.07.2021 <b>Proiect / Project no.:</b> 001/2021	<b>Data / Date:</b> 11.2023	<b>Scara / Scale:</b> 1:1000	<b>VERIFICAT / INTERNAL CHECKER:</b> ing. N. GISCA					





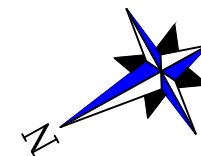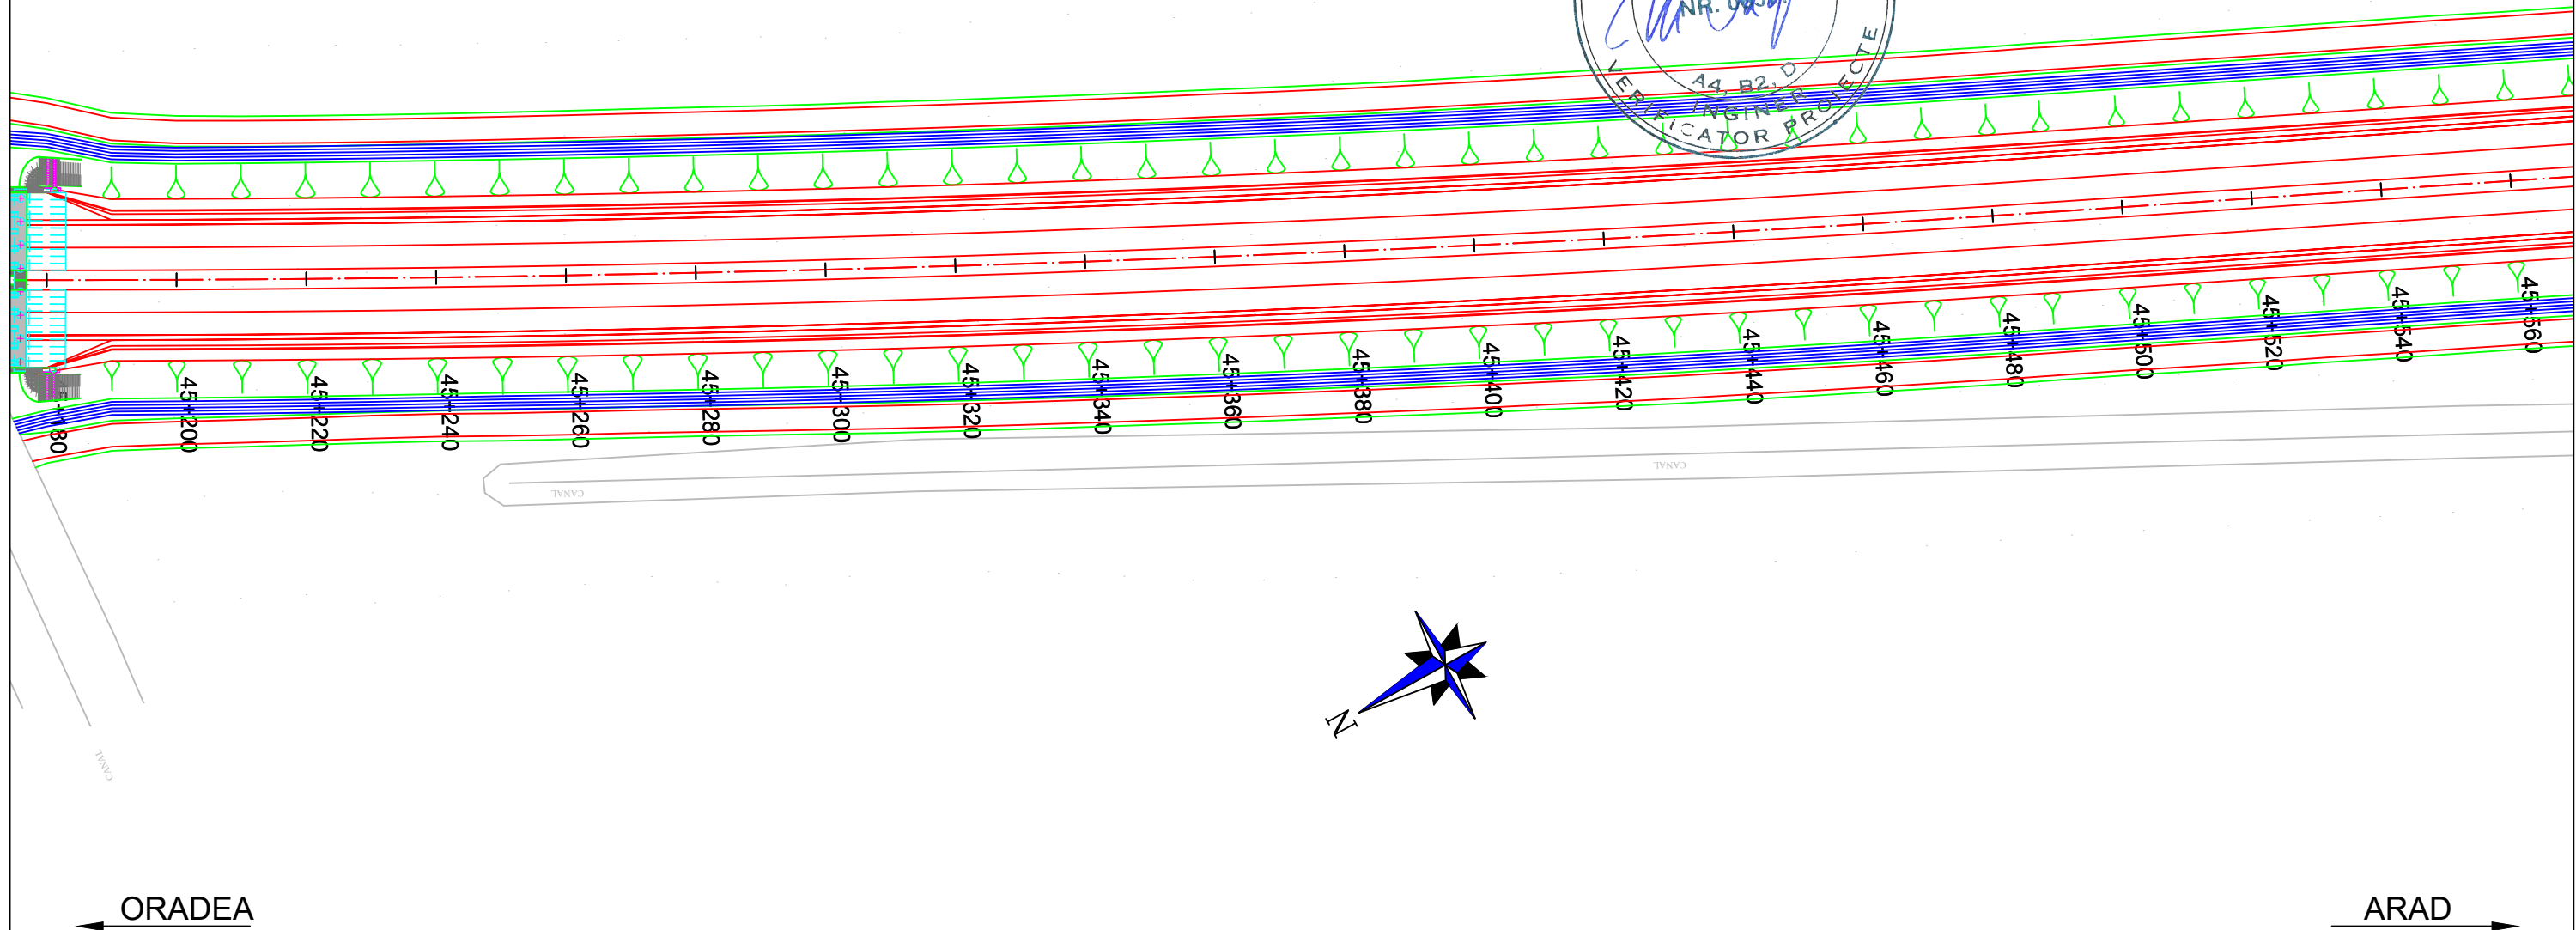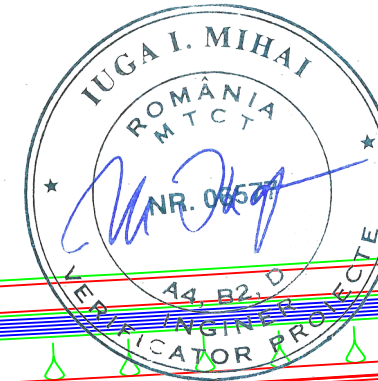



# PLAN DE SITUATIE / LAYOUT PLAN

Scara / Scale: 1:1000



← ORADEA



→ ARAD







<b>PROIECTANT / DESIGNER:</b> S.C. CONSITRANS S.R.L. 	<b>BENEFICIAR / BENEFICIARY:</b> MUNICIPIUL ARAD, MUNICIPIUL ORADEA, CONSILIUL JUDETEAN ARAD, CONSILIUL JUDETEAN BIHOR CNAIR			<b>FUNCTIA / POSITION:</b>	<b>NUME / NAME:</b>	<b>SEMNATURA / SIGNATURE:</b>	<b>Titlu plansa / Drawing title:</b>  PLAN DE SITUATIE LAYOUT PLAN	<b>REV/ REV.:</b>	<b>DATA/ DATE:</b>	<b>DETALII REVIZIE / REVISION DETAILS:</b>	<b>PROIECTAT / DESIGNER:</b>
	<b>INVESTITIA / INVESTMENT:</b> ACTUALIZARE/COMPLETARE/REVIZUIRE (S.F. + P.A.C. + P.O.E + P.T.E.) "DRUM EXPRES ARAD ORADEA" ACTUALIZATION/COMPLETION (S.F. + P.A.C. + P.O.E + P.T.E.) "EXPRESS ROAD ARAD ORADEA"			<b>COORDONATOR DE PROIECT / PROJECT MANAGER:</b> ing. S. VEACESLAV 	<b>SEF PROIECT SPECIALITATE / TEAM LEADER:</b> ing. C. TODERASCU 	<b>PROIECTAT / DESIGNER:</b> ing. C. TODERASCU 					
<b>FAZA PROIECTARE / DESIGN STAGE:</b> PROIECT TEHNIC DE EXECUTIE / TECHNICAL PROJECT AND DETAIL DESIGN			<b>Contract / Contract:</b> 14724/01.07.2021	<b>Data / Date:</b> 11.2023	<b>Scara / Scale:</b> 1:1000	<b>VERIFICAT / INTERNAL CHECKER:</b> ing. N. GISCA 					
   UNIUNEA EUROPEANA GOVERNUL ROMANIEI Instrumente Structurale 2014-2020 PROIECT CO-FINANȚAT DIN FONDUL DE COEZIUNE, PRIN PROGRAMUL OPERAȚIONAL INFRASTRUCTURĂ MARE / PROJECT CO-FINANCED FROM THE COHESION FUND, THROUGH THE LARGE INFRASTRUCTURE OPERATIONAL PROGRAM											

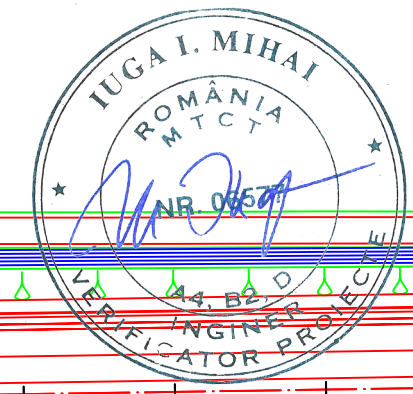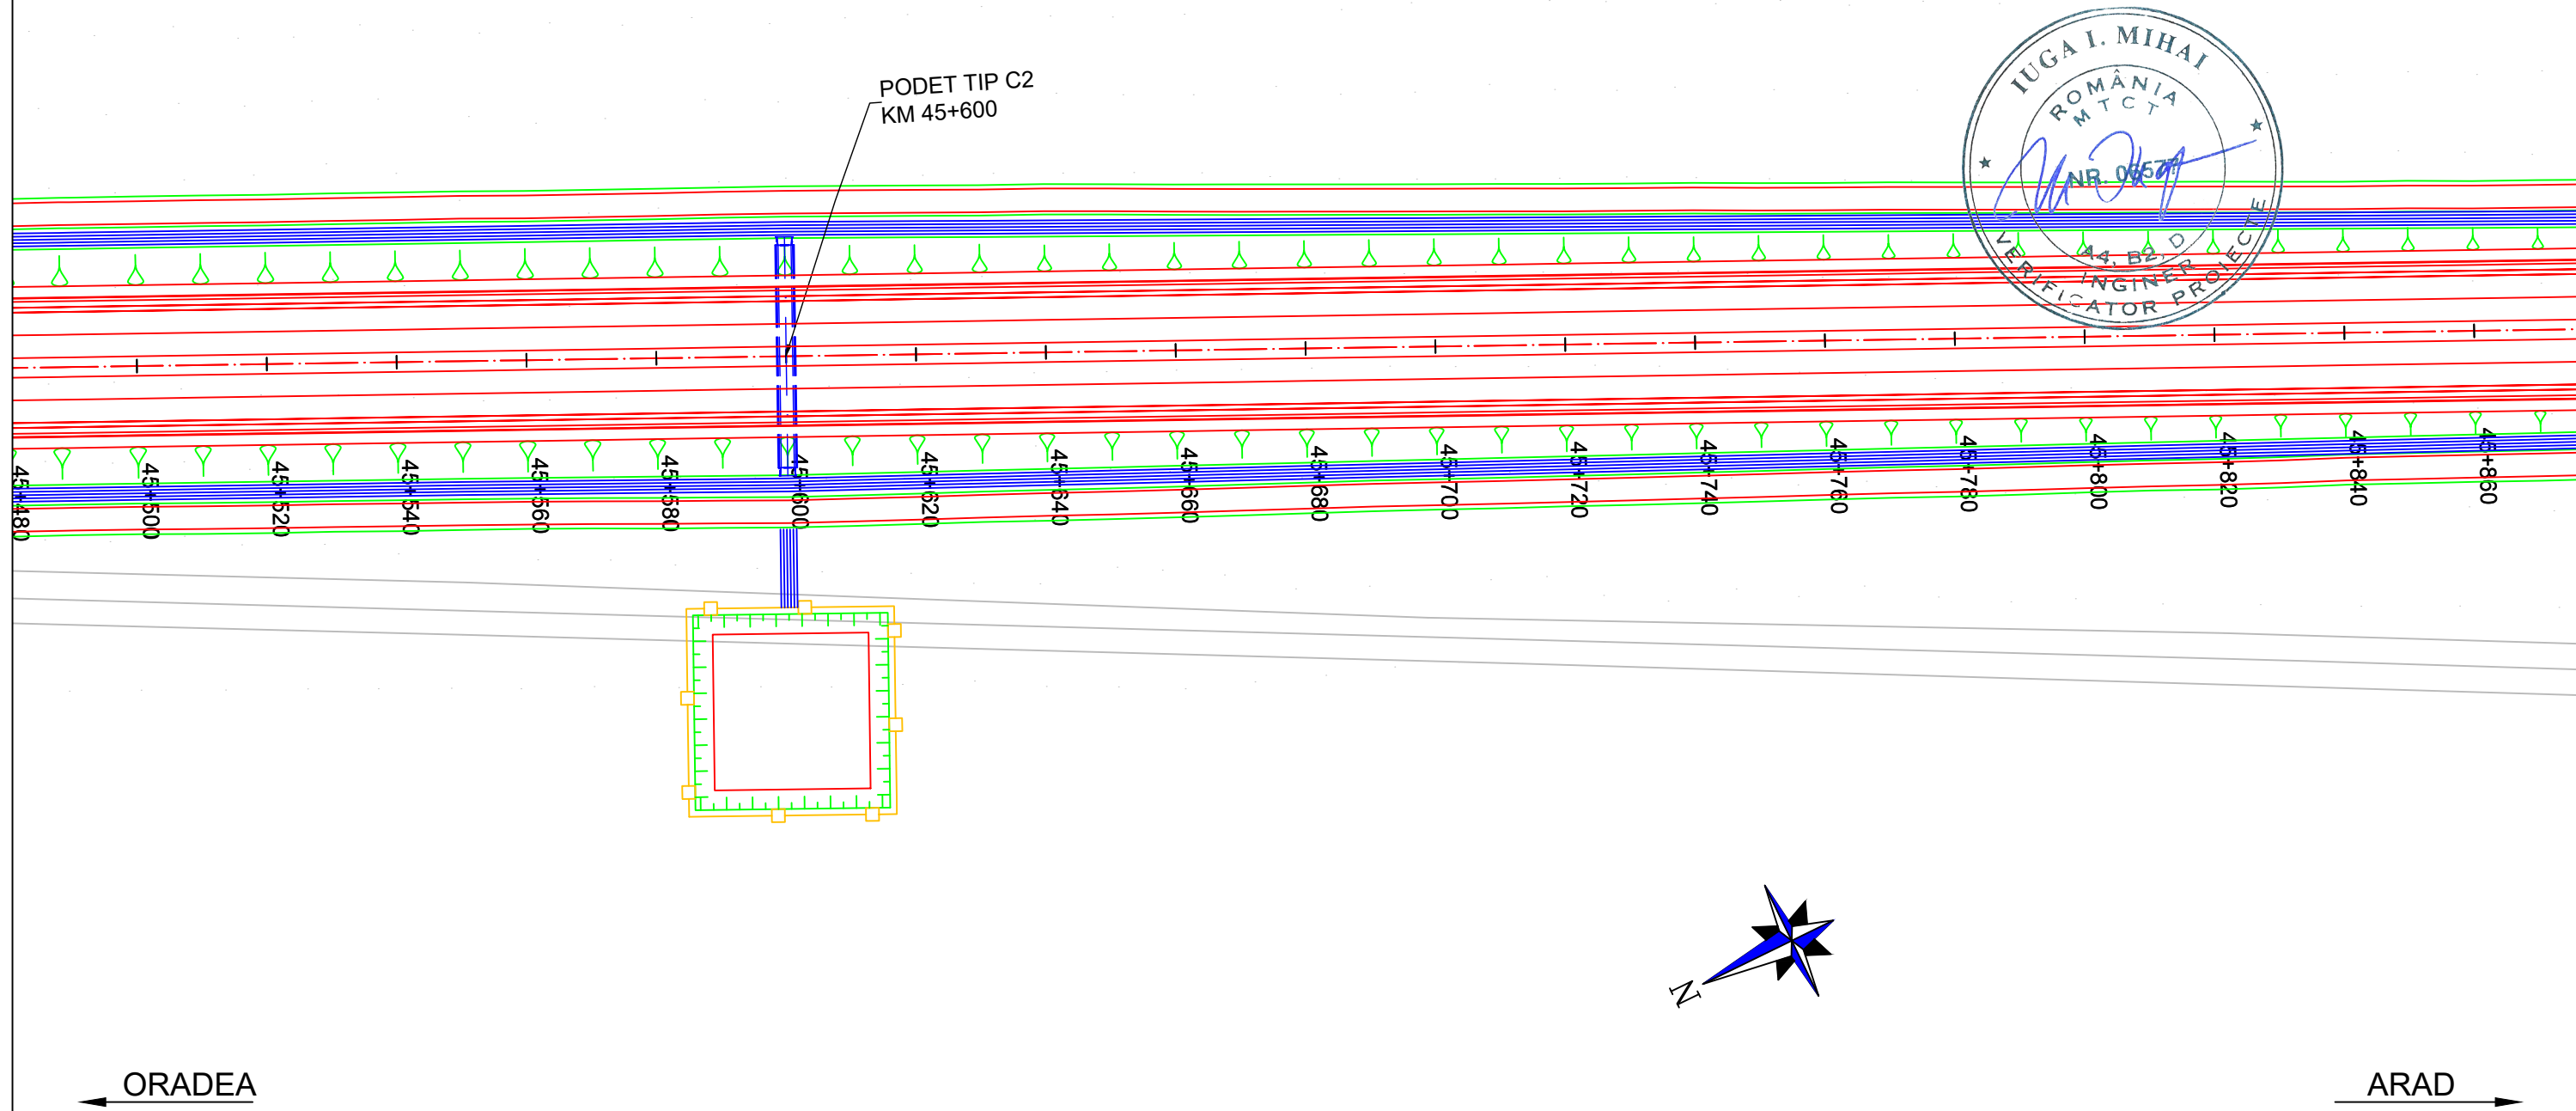

# PLAN DE SITUATIE / LAYOUT PLAN


Scara / Scale: 1:1000









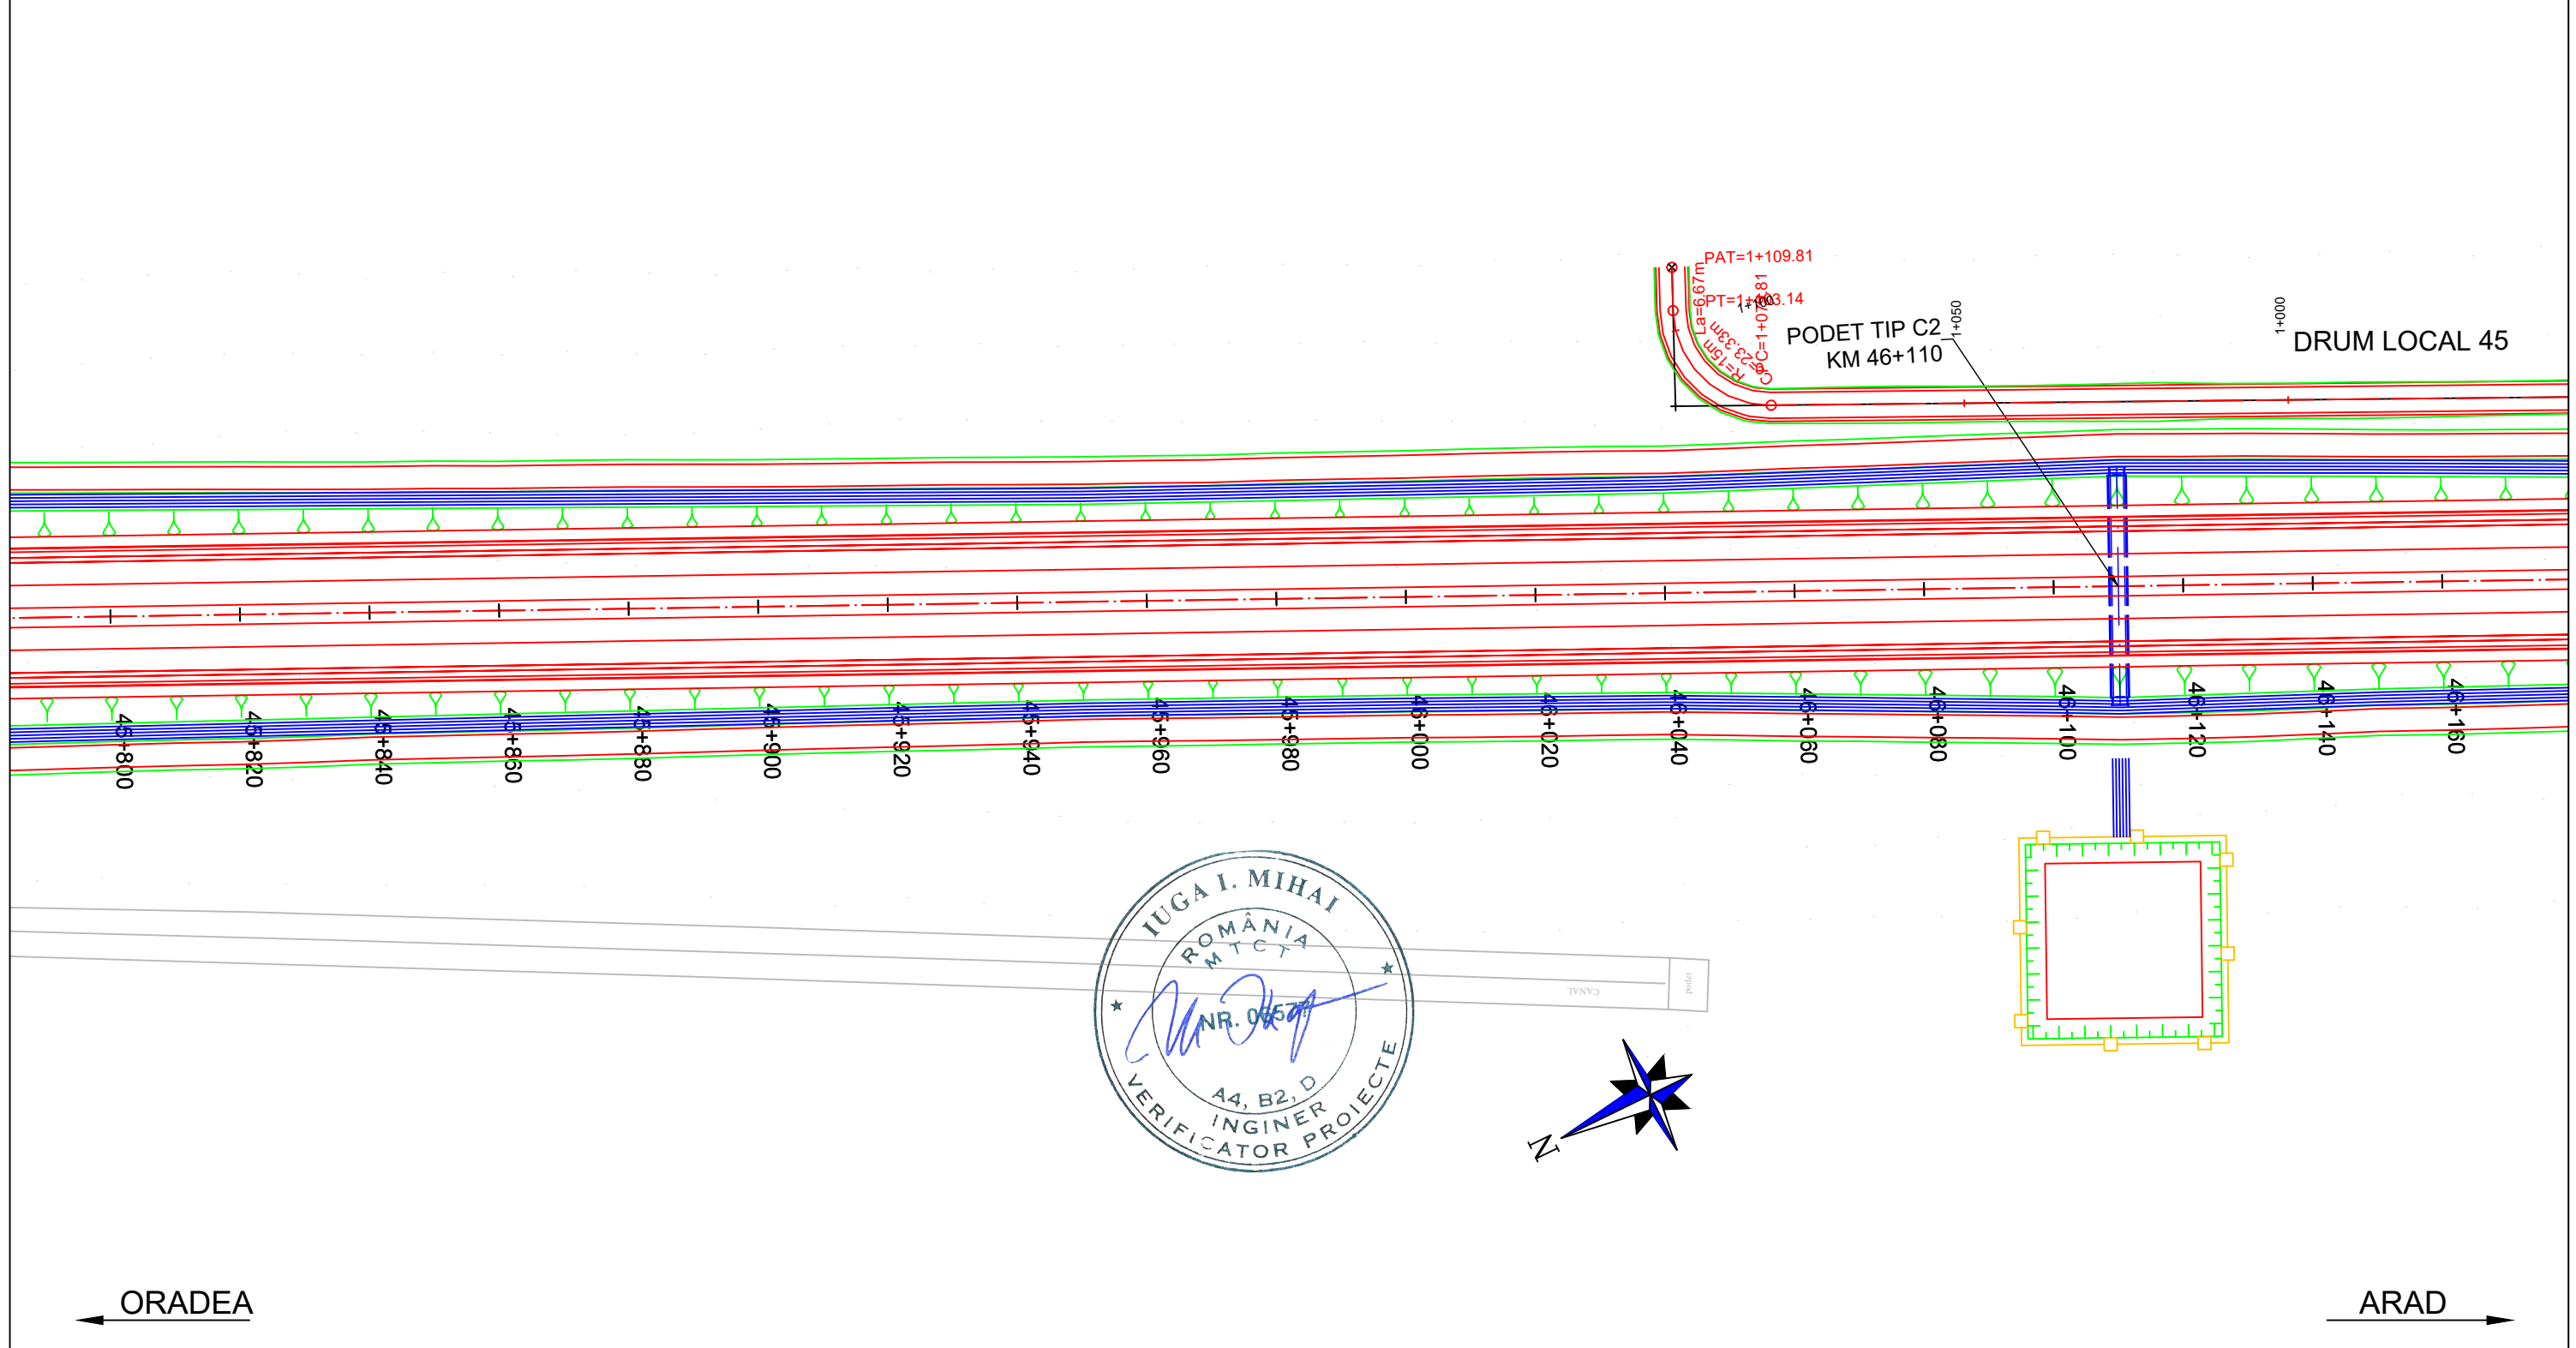

<b>PROIECTANT / DESIGNER:</b> S.C. CONSITRANS S.R.L. 	<b>BENEFICIAR / BENEFICIARY:</b> MUNICIPIUL ARAD, MUNICIPIUL ORADEA, CONSILIUL JUDETEAN ARAD, CONSILIUL JUDETEAN BIHOR CNAIR			<b>FUNCTIA / POSITION:</b> COORDONATOR DE PROIECT / PROJECT MANAGER	<b>NUME / NAME:</b> ing. S. VEACESLAV	<b>SEMNETURA / SIGNATURE:</b> 	<b>Titlu plansa / Drawing title:</b> PLAN DE SITUATIE LAYOUT PLAN	<b>REV/ REV.:</b>	<b>DATA/ DATE:</b>	<b>DETALII REVIZIE / REVISION DETAILS:</b>	<b>PROIECTAT / DESIGNER:</b>
	<b>INVESTITIA / INVESTMENT:</b> ACTUALIZARE/COMPLETARE/REVIZUIRE (S.F. + P.A.C. + P.O.E + P.T.E.) "DRUM EXPRES ARAD ORADEA" ACTUALIZATION/COMPLETION (S.F. + P.A.C. + P.O.E + P.T.E.) "EXPRESS ROAD ARAD ORADEA"			<b>SEF PROIECT SPECIALITATE / TEAM LEADER:</b> ing. C. TODERASCU		<b>LUCRARI DE DRUM / ROAD WORKS</b>		<b>Cod plansa / Drawing code:</b> CST-0121-PT-2-DX-01-PS-041-R00			
<b>FAZA PROIECTARE / DESIGN STAGE:</b> PROIECT TEHNIC DE EXECUTIE / TECHNICAL PROJECT AND DETAIL DESIGN			<b>PROIECTAT / DESIGNER:</b> ing. C. TODERASCU								
 PROIECT CO-FINANȚAT DIN FONDUL DE COEZIUNE, PRIN PROGRAMUL OPERAȚIONAL INFRASTRUCTURĂ MARE / PROJECT CO-FINANCED FROM THE COHESION FUND, THROUGH THE LARGE INFRASTRUCTURE OPERATIONAL PROGRAM			<b>Contract / Contract:</b> 14724/01.07.2021 <b>Project / Project no.:</b> 001/2021	<b>Data / Date:</b> 11.2023	<b>Scara / Scale:</b> 1:1000	<b>VERIFICAT / INTERNAL CHECKER:</b> ing. N. GISCA					

# PLAN DE SITUATIE / LAYOUT PLAN


Scara / Scale: 1:1000









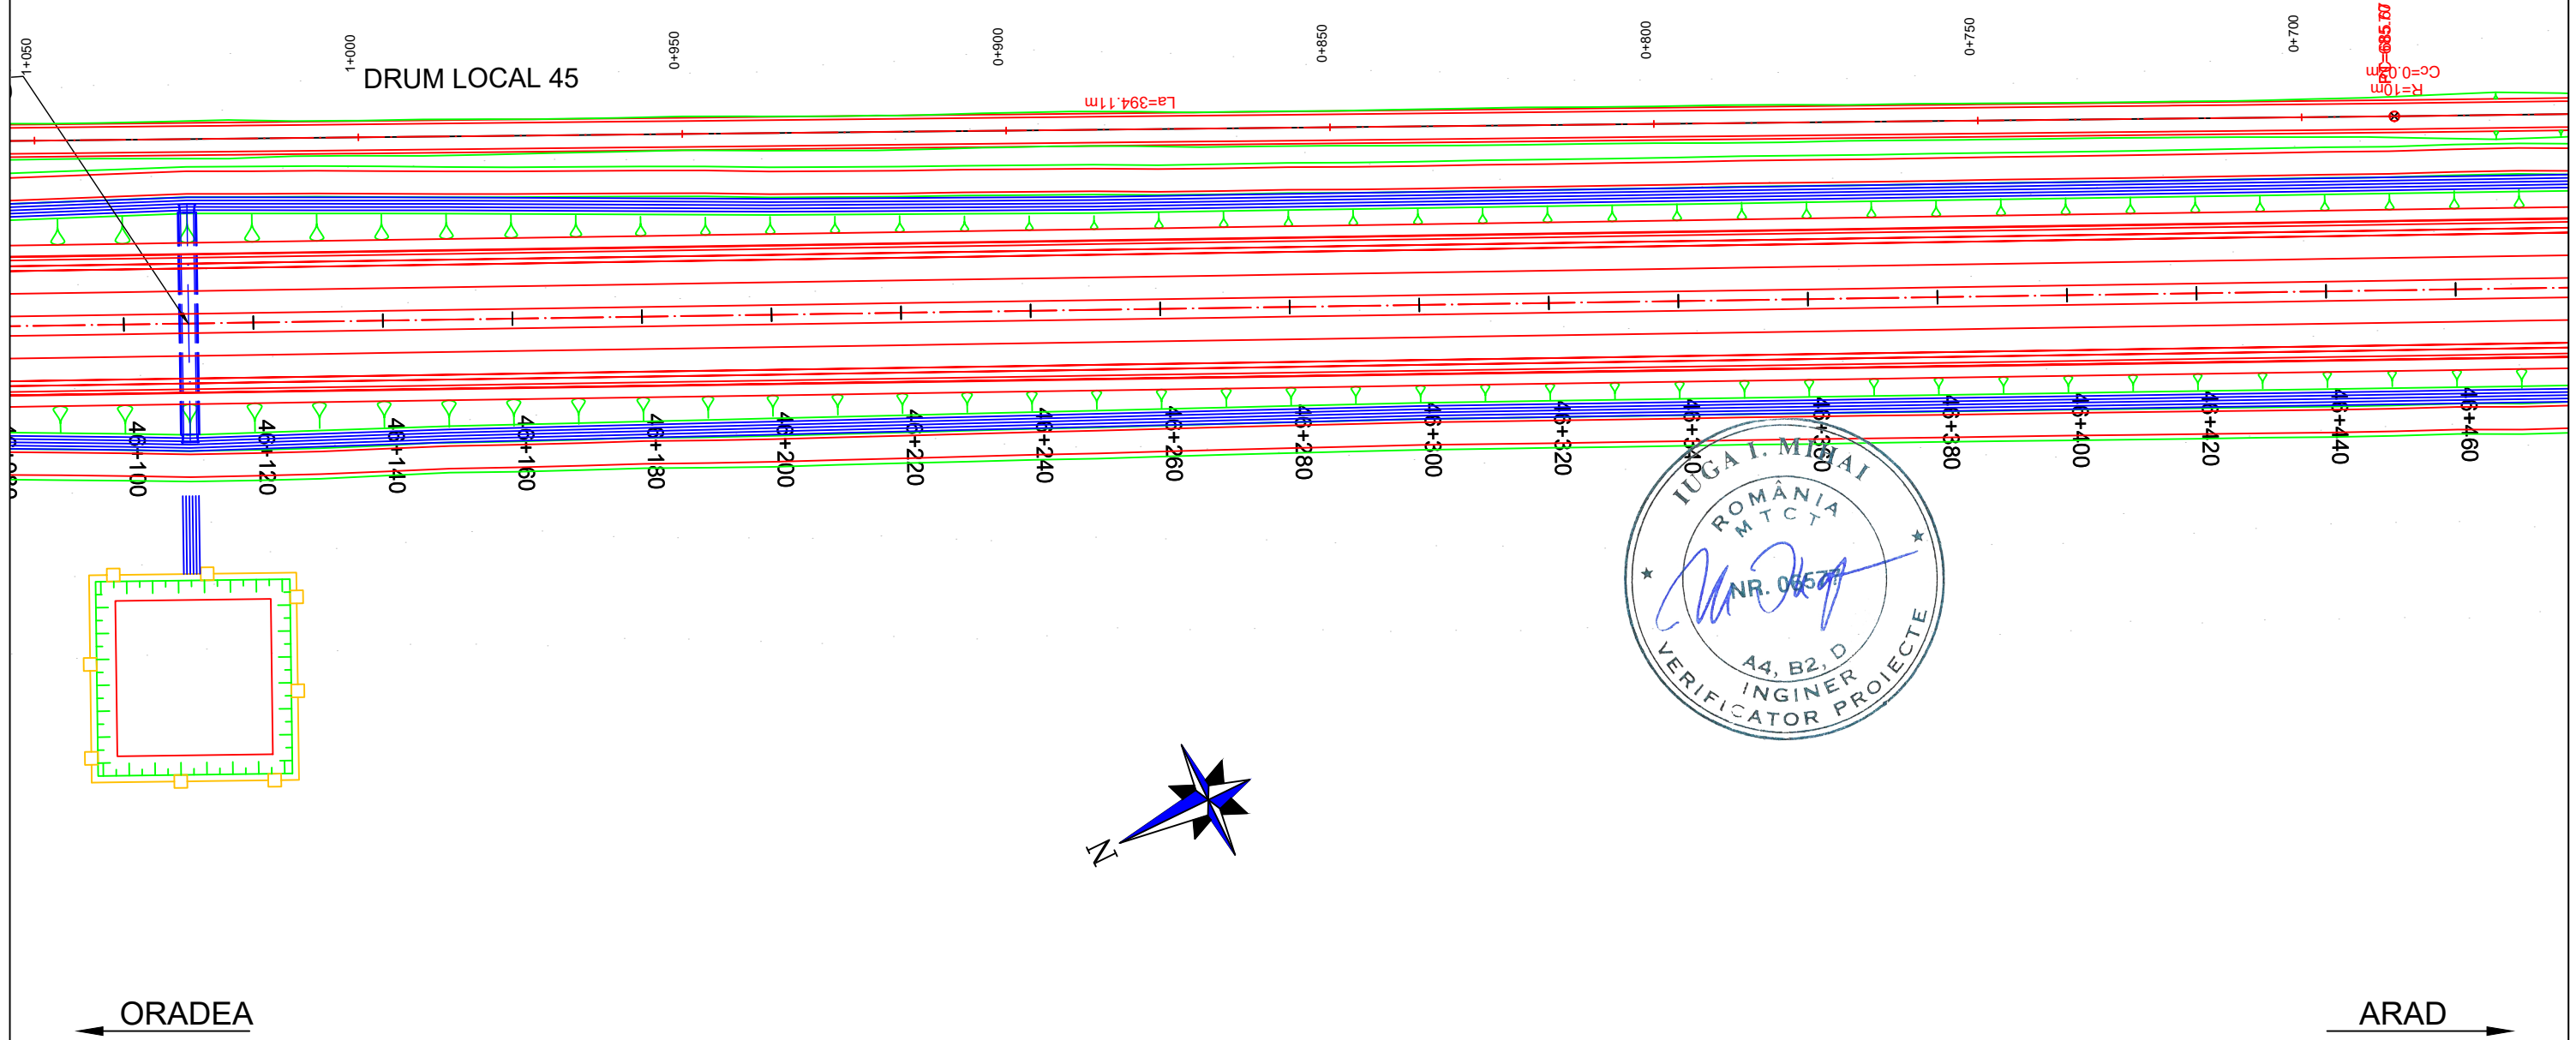

<b>PROIECTANT / DESIGNER:</b> S.C. CONSITRANS S.R.L. 	<b>BENEFICIAR / BENEFICIARY:</b> MUNICIPIUL ARAD, MUNICIPIUL ORADEA, CONSILIUL JUDETEAN ARAD, CONSILIUL JUDETEAN BIHOR CNAIR			<b>FUNCTIA / POSITION:</b> COORDONATOR DE PROIECT / PROJECT MANAGER	<b>NUME / NAME:</b> ing. S. VEACESLAV	<b>SEMNATURA / SIGNATURE:</b> 	<b>Titlu plansa / Drawing title:</b> PLAN DE SITUATIE LAYOUT PLAN	<b>REV/ REV.:</b> /	<b>DATA/ DATE:</b> /	<b>DETALII REVIZIE / REVISION DETAILS:</b> /	<b>PROIECTAT / DESIGNER:</b> /
	<b>INVESTITIA / INVESTMENT:</b> ACTUALIZARE/COMPLETARE/REVIZUIRE (S.F. + P.A.C. + P.O.E + P.T.E.) "DRUM EXPRES ARAD ORADEA" ACTUALIZATION/COMPLETION (S.F. + P.A.C. + P.O.E + P.T.E.) "EXPRESS ROAD ARAD ORADEA"			<b>SEF PROIECT SPECIALITATE / TEAM LEADER:</b> ing. C. TODERASCU							
   UNIUNEA EUROPEANA GOVERNUL ROMANIEI Instrumente Structurale 2014-2020 PROIECT CO-FINANȚAT DIN FONDUL DE COEZIUNE, PRIN PROGRAMUL OPERAȚIONAL INFRASTRUCTURĂ MARE / PROJECT CO-FINANCED FROM THE COHESION FUND, THROUGH THE LARGE INFRASTRUCTURE OPERATIONAL PROGRAM	<b>FAZA PROIECTARE / DESIGN STAGE:</b> PROIECT TEHNIC DE EXECUTIE / TECHNICAL PROJECT AND DETAIL DESIGN			<b>PROIECTAT / DESIGNER:</b> ing. C. TODERASCU		<b>LUCRARI DE DRUM / ROAD WORKS</b>	<b>Cod plansa / Drawing code:</b> CST-0121-PT-2-DX-01-PS-042-R00				
	<b>Contract / Contract:</b> 14724/01.07.2021	<b>Data / Date:</b> 11.2023	<b>Scara / Scale:</b> 1:1000	<b>VERIFICAT / INTERNAL CHECKER:</b> ing. N. GISCA							

# PLAN DE SITUATIE / LAYOUT PLAN

Scara / Scale: 1:1000









<b>PROIECTANT / DESIGNER:</b> S.C. CONSITRANS S.R.L. 	<b>BENEFICIAR / BENEFICIARY:</b> MUNICIPIUL ARAD, MUNICIPIUL ORADEA, CONSILIUL JUDETEAN ARAD, CONSILIUL JUDETEAN BIHOR CNAIR			<b>FUNCTIA / POSITION:</b> COORDONATOR DE PROIECT / PROJECT MANAGER	<b>NUME / NAME:</b> ing. S. VEACESLAV	<b>SEMNATURA / SIGNATURE:</b> 	<b>Titlu plansa / Drawing title:</b> PLAN DE SITUATIE LAYOUT PLAN	<b>REV/ REV.:</b>	<b>DATA/ DATE:</b>	<b>DETALII REVIZIE / REVISION DETAILS:</b>	<b>PROIECTAT / DESIGNER:</b>
	<b>INVESTITIA / INVESTMENT:</b> ACTUALIZARE/COMPLETARE/REVIZUIRE (S.F. + P.A.C. + P.O.E + P.T.E.) "DRUM EXPRES ARAD ORADEA" ACTUALIZATION/COMPLETION (S.F. + P.A.C. + P.O.E + P.T.E.) "EXPRESS ROAD ARAD ORADEA"			<b>SEF PROIECT SPECIALITATE / TEAM LEADER:</b> ing. C. TODERASCU		<b>LUCRARI DE DRUM / ROAD WORKS</b>		<b>Cod plansa / Drawing code:</b> CST-0121-PT-2-DX-01-PS-043-R00			
<b>FAZA PROIECTARE / DESIGN STAGE:</b> PROIECT TEHNIC DE EXECUTIE / TECHNICAL PROJECT AND DETAIL DESIGN			<b>PROIECTAT / DESIGNER:</b> ing. C. TODERASCU								
   PROIECT CO-FINANȚAT DIN FONDUL DE COEZIUNE, PRIN PROGRAMUL OPERAȚIONAL INFRASTRUCTURĂ MARE / PROJECT CO-FINANCED FROM THE COHESION FUND, THROUGH THE LARGE INFRASTRUCTURE OPERATIONAL PROGRAM			<b>Contract / Contract:</b> 14724/01.07.2021 <b>Proiect / Project no.:</b> 001/2021	<b>Data / Date:</b> 11.2023	<b>Scara / Scale:</b> 1:1000	<b>VERIFICAT / INTERNAL CHECKER:</b> ing. N. GISCA					

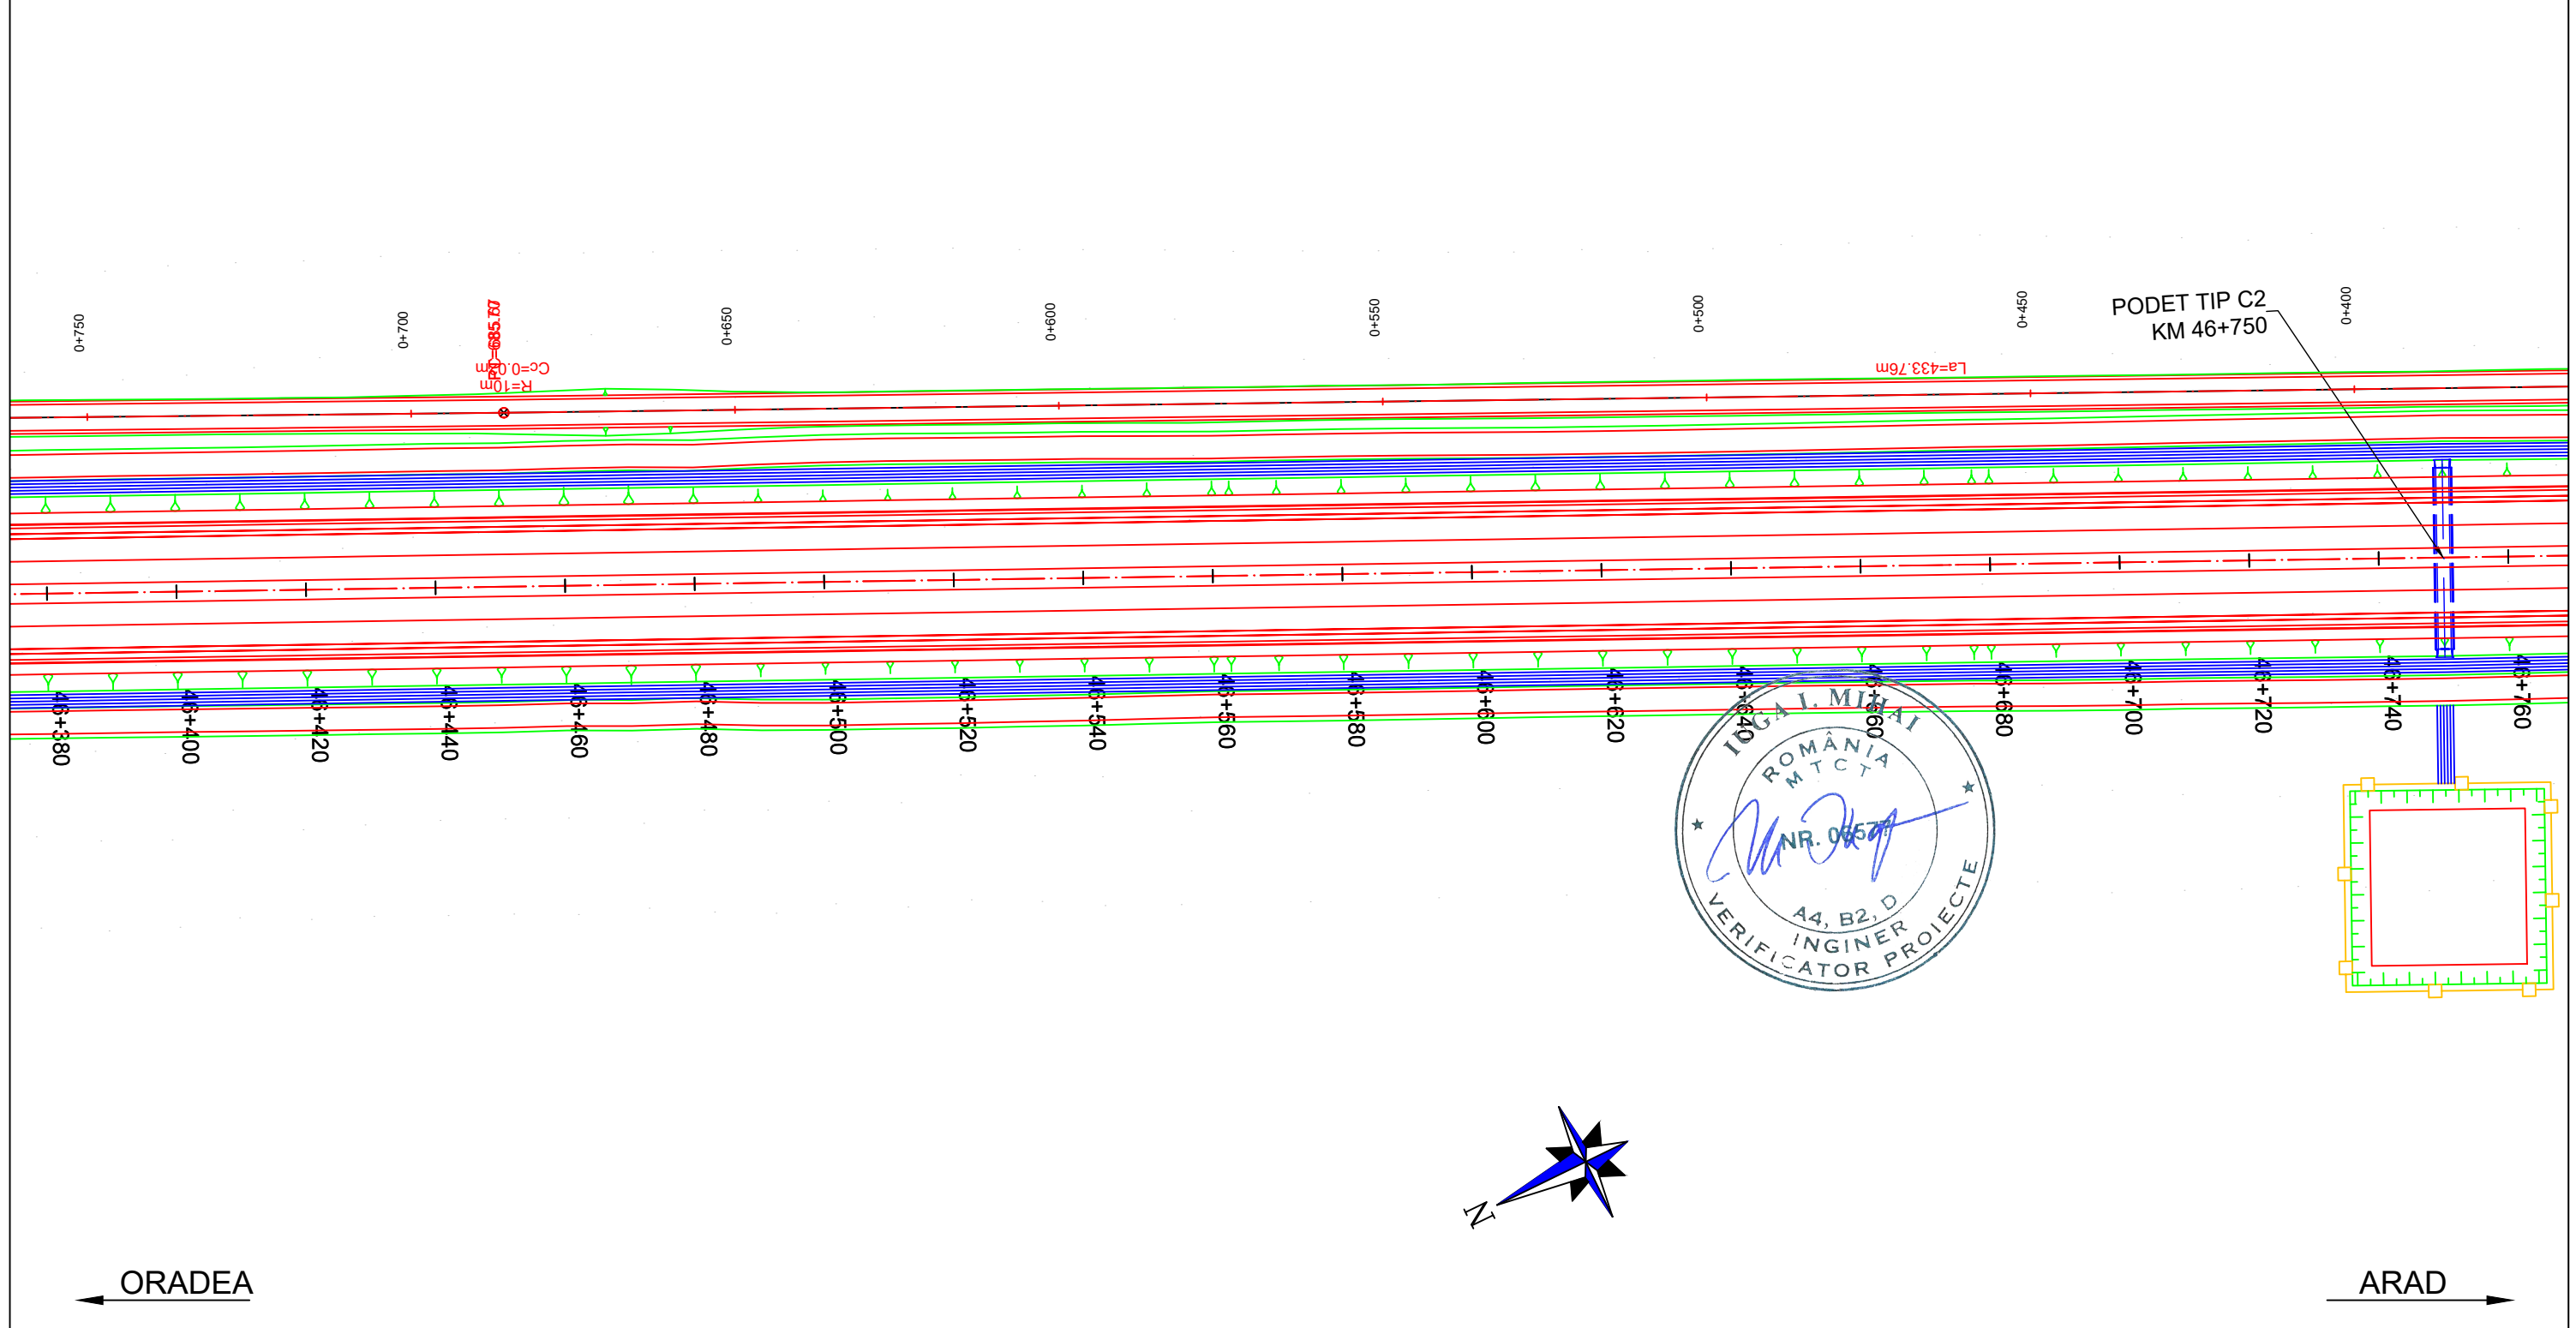

# PLAN DE SITUATIE / LAYOUT PLAN

Scara / Scale: 1:1000




<b>PROIECTANT / DESIGNER:</b> S.C. CONSITRANS S.R.L. 	<b>BENEFICIAR / BENEFICIARY:</b> MUNICIPIUL ARAD, MUNICIPIUL ORADEA, CONSILIUL JUDETEAN ARAD, CONSILIUL JUDETEAN BIHOR CNAIR			<b>FUNCTIA / POSITION:</b>	<b>NUME / NAME:</b>	<b>SEMNATURA / SIGNATURE:</b>	<b>Titlu plansa / Drawing title:</b>	<b>REV/ REV.</b>	<b>DATA/ DATE:</b>	<b>DETALII REVIZIE / REVISION DETAILS:</b>	<b>PROIECTAT / DESIGNER:</b>
	<b>INVESTITIA / INVESTMENT:</b> ACTUALIZARE/COMPLETARE/REVIZUIRE (S.F. + P.A.C. + P.O.E. + P.T.E.) "DRUM EXPRES ARAD ORADEA" ACTUALIZATION/COMPLETION (S.F. + P.A.C. + P.O.E + P.T.E.) "EXPRESS ROAD ARAD ORADEA"			<b>COORDONATOR DE PROIECT / PROJECT MANAGER:</b> ing. S. VEACESLAV 	<b>SEF PROIECT SPECIALITATE / TEAM LEADER:</b> ing. C. TODERASCU 	<b>PROIECTAT / DESIGNER:</b> ing. C. TODERASCU 	<b>VERIFICAT / INTERNAL CHECKER:</b> ing. N. GISCA 	<b>PLAN DE SITUATIE LAYOUT PLAN</b>			
<b>FAZA PROIECTARE / DESIGN STAGE:</b> PROIECT TEHNIC DE EXECUTIE / TECHNICAL PROJECT AND DETAIL DESIGN			<b>Contract /Contract:</b> 14724/01.07.2021	<b>Data / Date:</b> 11.2023	<b>Scara /Scale:</b> 1:1000	<b>Cod plansa / Drawing code:</b> CST-0121-PT-2-DX-01-PS-044-R00					








UNIUNEA EUROPEANA  
 GOVERNUL ROMANIEI  
 Instrumente Structurale 2014-2020  
 PROIECT CO-FINANȚAT DIN FONDUL DE COEZIUNE, PRIN PROGRAMUL OPERAȚIONAL INFRASTRUCTURĂ MARE / PROJECT CO-FINANCED FROM THE COHESION FUND, THROUGH THE LARGE INFRASTRUCTURE OPERATIONAL PROGRAM
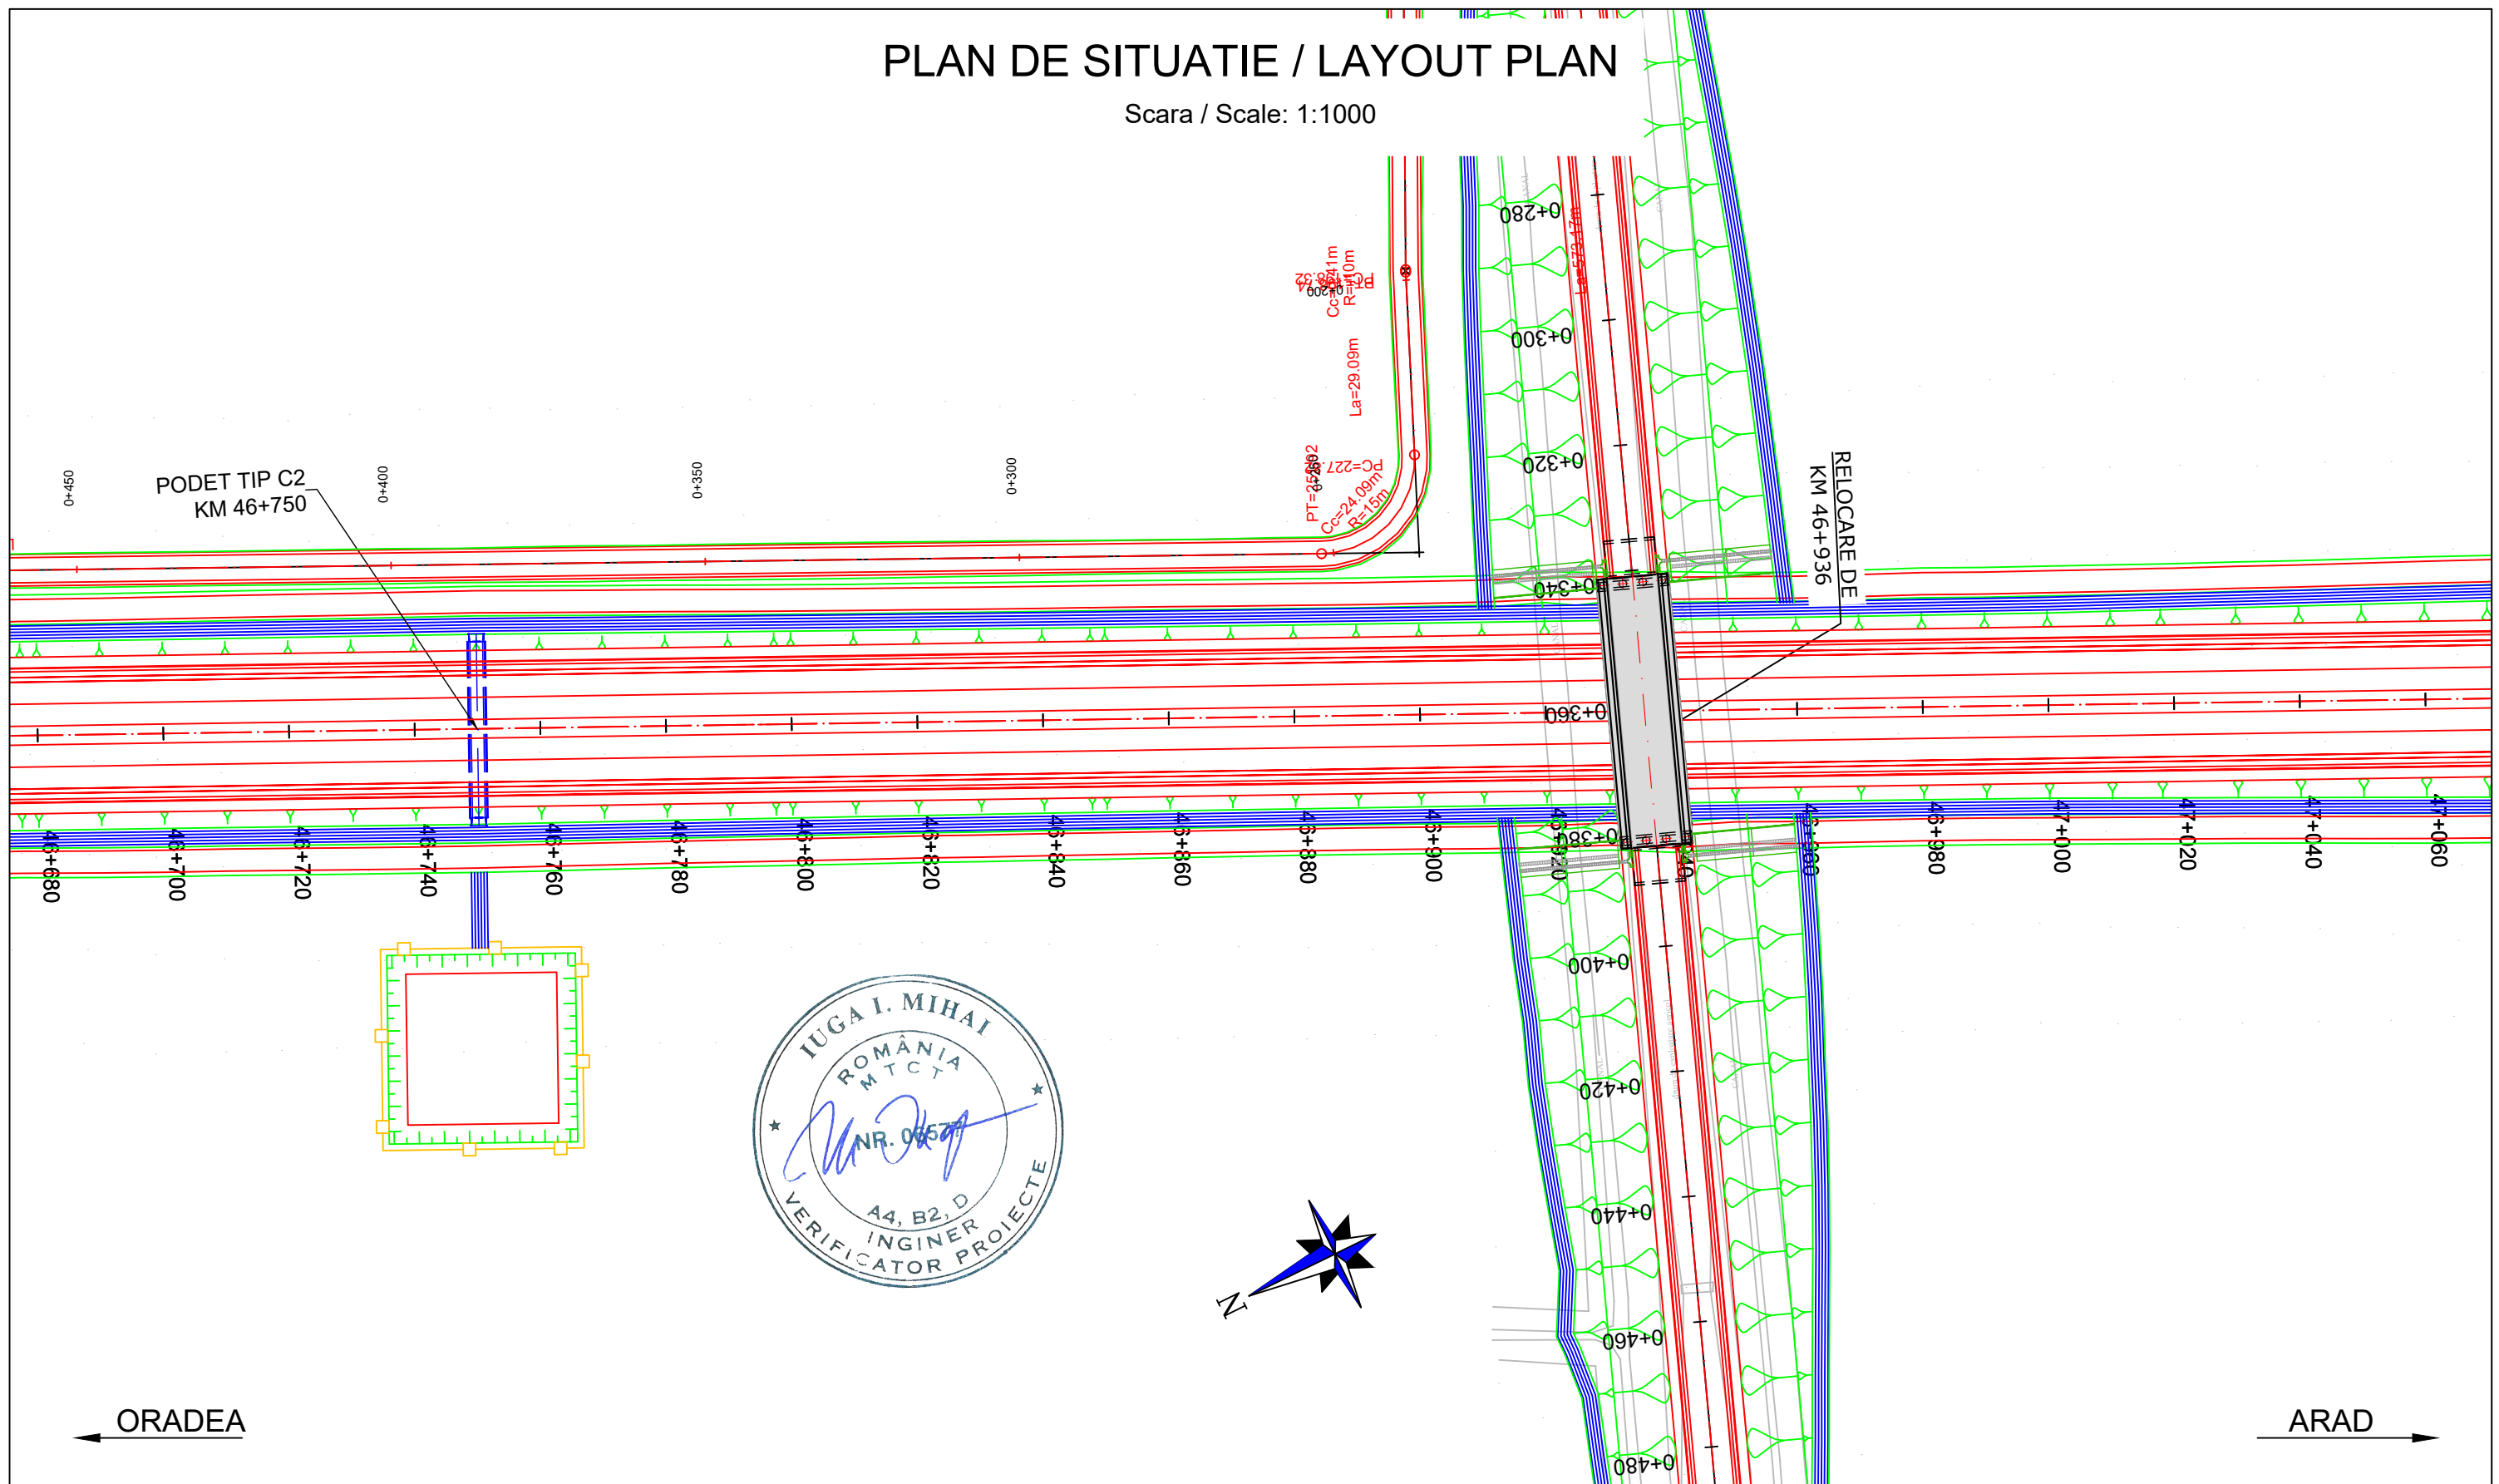
# PLAN DE SITUATIE / LAYOUT PLAN

Scara / Scale: 1:1000










<b>PROIECTANT / DESIGNER:</b> S.C. CONSITRANS S.R.L. 	<b>BENEFICIAR / BENEFICIARY:</b> MUNICIPIUL ARAD, MUNICIPIUL ORADEA, CONSILIUL JUDETEAN ARAD, CONSILIUL JUDETEAN BIHOR CNAIR			<b>FUNCTIA / POSITION:</b>	<b>NUME / NAME:</b>	<b>SEMNATURA / SIGNATURE:</b>	<b>Titlu plansa / Drawing title:</b>	<b>REV/ REV.</b>	<b>DATA/ DATE:</b>	<b>DETALII REVIZIE / REVISION DETAILS:</b>	<b>PROIECTAT / DESIGNER:</b>
	<b>INVESTITIA / INVESTMENT:</b> ACTUALIZARE/COMPLETARE/REVIZUIRE (S.F. + P.A.C. + P.O.E. + P.T.E.) "DRUM EXPRES ARAD ORADEA" ACTUALIZATION/COMPLETION (S.F. + P.A.C. + P.O.E. + P.T.E.) "EXPRESS ROAD ARAD ORADEA"			<b>COORDONATOR DE PROIECT / PROJECT MANAGER:</b> ing. S. VEACESLAV 	<b>SEF PROIECT SPECIALITATE / TEAM LEADER:</b> ing. C. TODERASCU 	<b>PROIECTAT / DESIGNER:</b> ing. C. TODERASCU 	<b>LUCRARI DE DRUM / ROAD WORKS</b>	<b>Cod plansa / Drawing code:</b> CST-0121-PT-2-DX-01-PS-045-R00			
<b>FAZA PROIECTARE / DESIGN STAGE:</b> PROIECT TEHNIC DE EXECUTIE / TECHNICAL PROJECT AND DETAIL DESIGN			<b>Contract / Contract:</b> 14724/01.07.2021	<b>Data / Date:</b> 11.2023	<b>Scara / Scale:</b> 1:1000	<b>VERIFICAT / INTERNAL CHECKER:</b> ing. N. GISCA 					

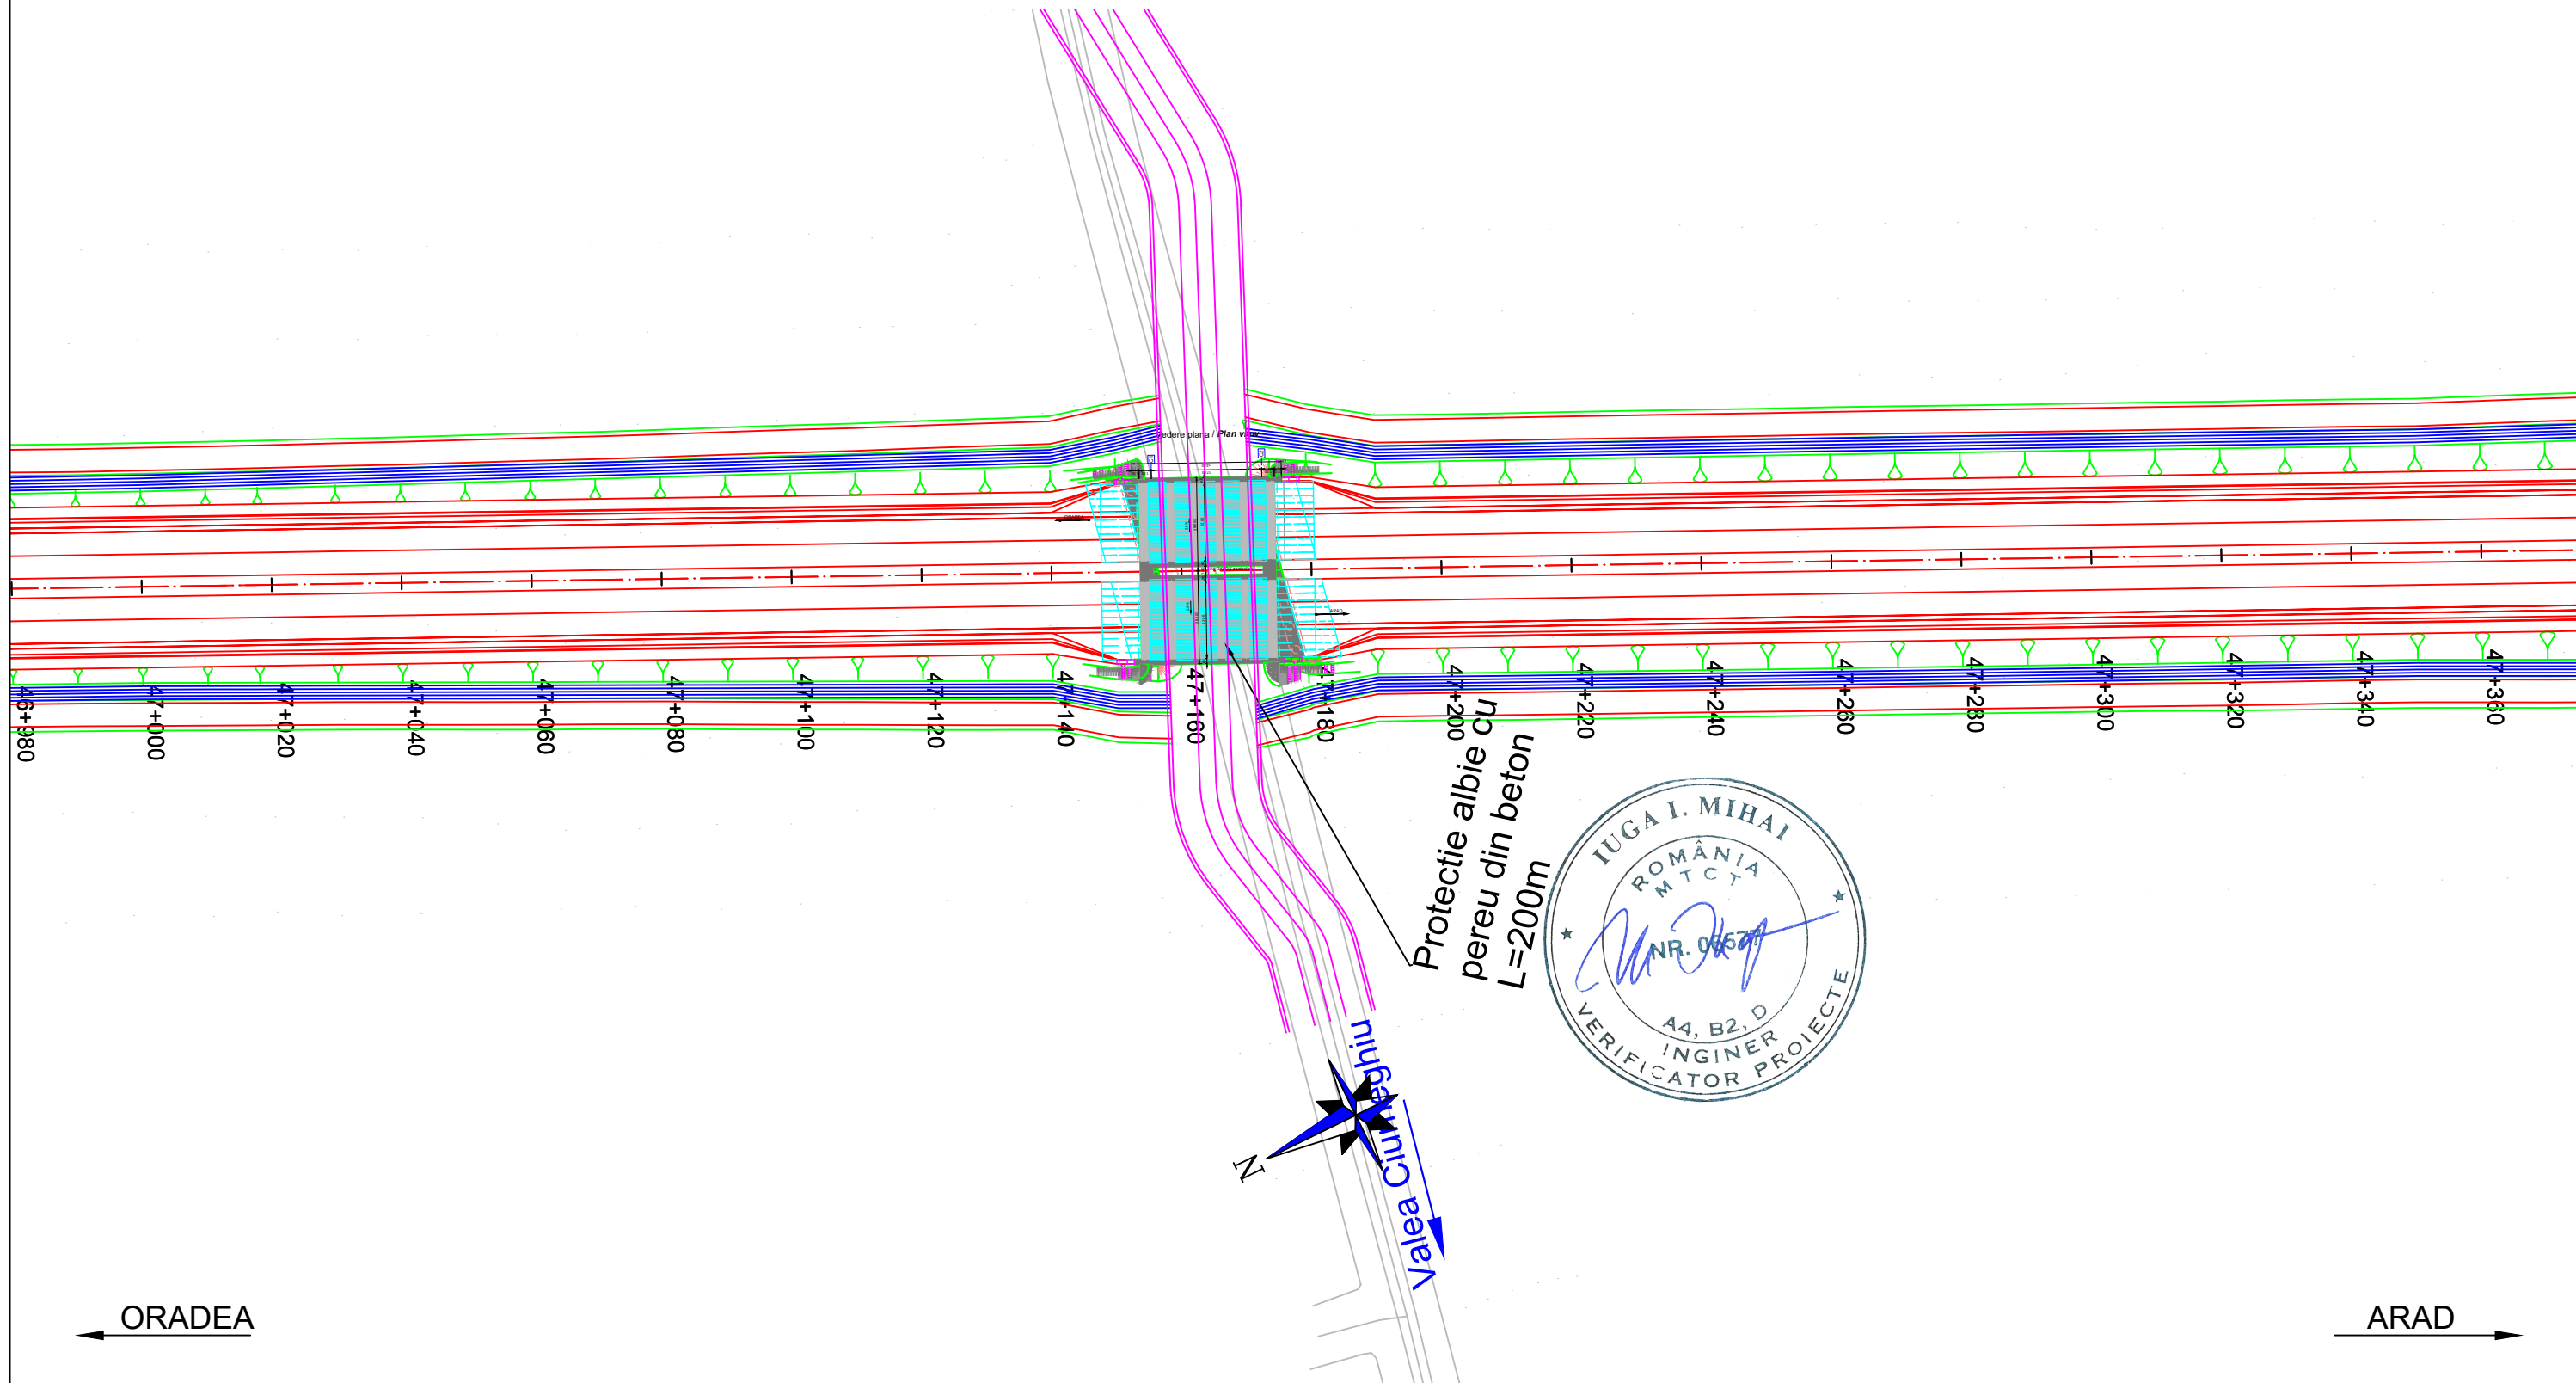
UNIUNEA EUROPEANA  
 GOVERNUL ROMANIEI  
 Instrumente Structurale 2014-2020  
 PROIECT CO-FINANȚAT DIN FONDUL DE COEZIUNE, PRIN PROGRAMUL OPERAȚIONAL INFRASTRUCTURĂ MARE / PROJECT CO-FINANCED FROM THE COHESION FUND, THROUGH THE LARGE INFRASTRUCTURE OPERATIONAL PROGRAM

# PLAN DE SITUATIE / LAYOUT PLAN

Scara / Scale: 1:1000



<b>PROIECTANT / DESIGNER:</b> S.C. CONSITRANS S.R.L. 	<b>BENEFICIAR / BENEFICIARY:</b> MUNICIPIUL ARAD, MUNICIPIUL ORADEA, CONSILIUL JUDETEAN ARAD, CONSILIUL JUDETEAN BIHOR CNAIR			<b>FUNCTIA / POSITION:</b>	<b>NUME / NAME:</b>	<b>SEMNTURA / SIGNATURE:</b>	<b>Titlu plansa / Drawing title:</b>	<b>REV/ REV.</b>	<b>DATA/ DATE:</b>	<b>DETALII REVIZIE / REVISION DETAILS:</b>	<b>PROIECTAT / DESIGNER:</b>
	<b>INVESTITIA / INVESTMENT:</b> ACTUALIZARE/COMPLETARE/REVIZUIRE (S.F. + P.A.C. + P.O.E + P.T.E.) "DRUM EXPRES ARAD ORADEA" ACTUALIZATION/COMPLETION (S.F. + P.A.C. + P.O.E + P.T.E.) "EXPRESS ROAD ARAD ORADEA"			<b>COORDONATOR DE PROIECT / PROJECT MANAGER:</b> ing. S. VEACESLAV 	<b>SEF PROIECT SPECIALITATE / TEAM LEADER:</b> ing. C. TODERASCU 	<b>PROIECTAT / DESIGNER:</b> ing. C. TODERASCU 	<b>VERIFICAT / INTERNAL CHECKER:</b> ing. N. GISCA 	<b>PLAN DE SITUATIE LAYOUT PLAN</b>			
<b>FAZA PROIECTARE / DESIGN STAGE:</b> PROIECT TEHNIC DE EXECUTIE / TECHNICAL PROJECT AND DETAIL DESIGN			<b>PROIECTAT / DESIGNER:</b> ing. C. TODERASCU 	<b>LUCRARI DE DRUM / ROAD WORKS</b>							
<b>Contract / Contract:</b> 14724/01.07.2021 <b>Proiect / Project no.:</b> 001/2021			<b>Data / Date:</b> 11.2023	<b>Scara / Scale:</b> 1:1000	<b>Cod plansa / Drawing code:</b> CST-0121-PT-2-DX-01-PS-046-R00						









UNIUNEA EUROPEANĂ  
 PROIECT CO-FINANȚAT DIN FONDUL DE COEZIUNE, PRIN PROGRAMUL OPERAȚIONAL INFRASTRUCTURĂ MARE / PROJECT CO-FINANCED FROM THE COHESION FUND, THROUGH THE LARGE INFRASTRUCTURE OPERATIONAL PROGRAM  
 Instrumente Structurale 2014-2020



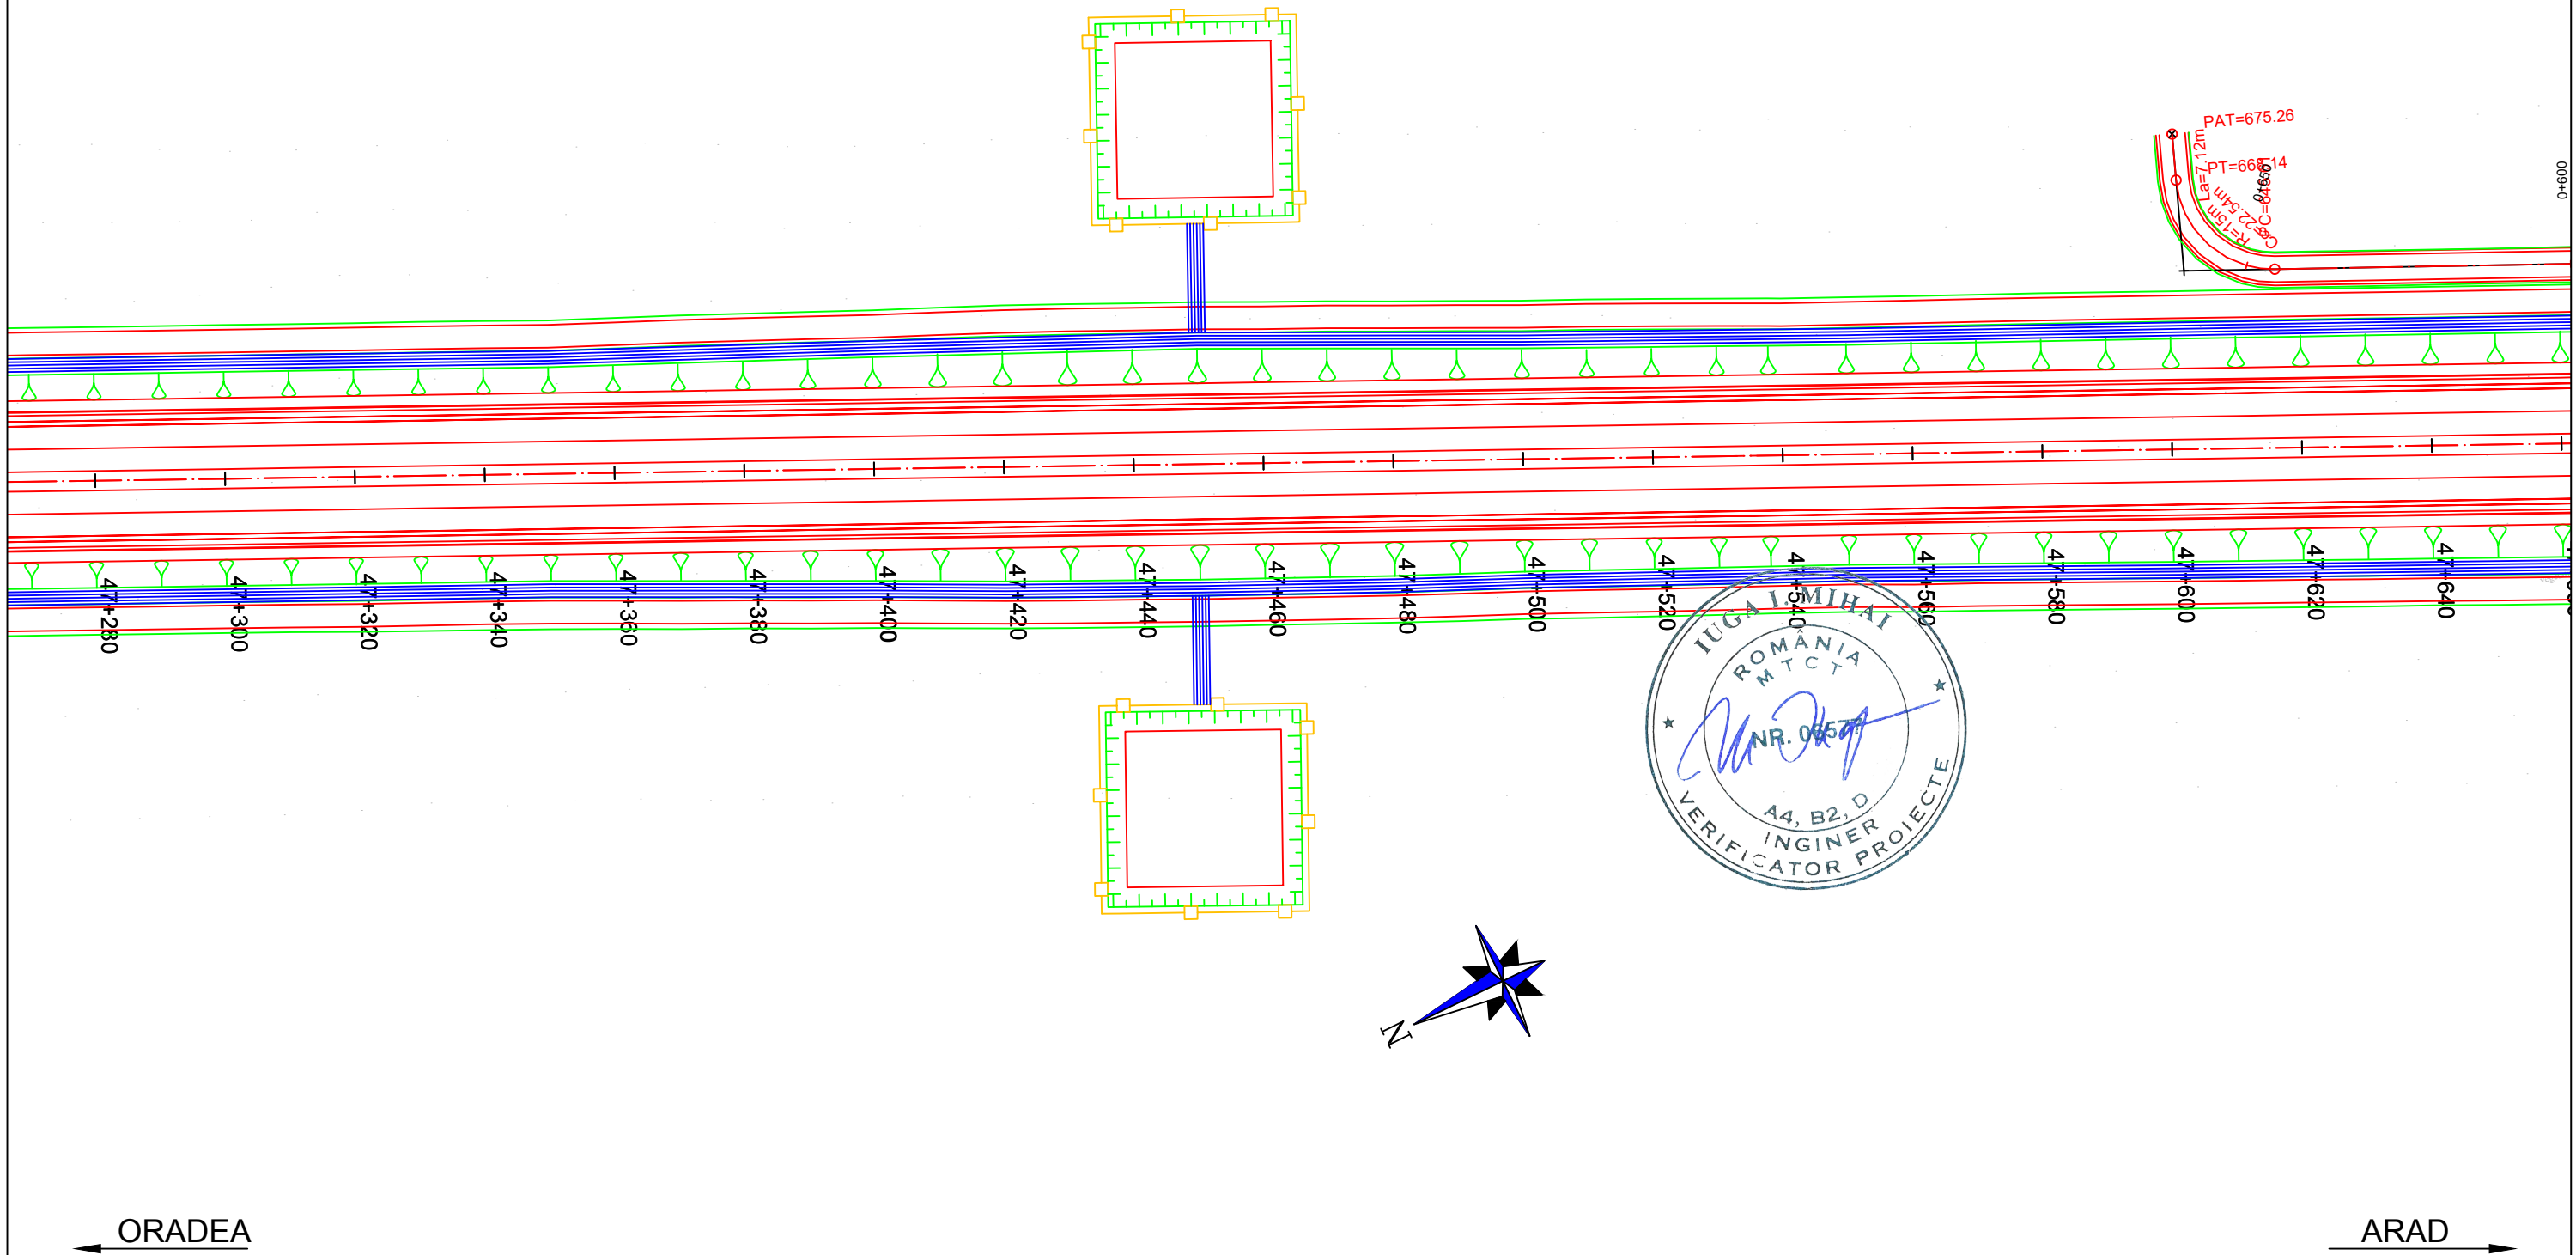


# PLAN DE SITUATIE / LAYOUT PLAN

Scara / Scale: 1:1000



<b>PROIECTANT / DESIGNER:</b> S.C. CONSITRANS S.R.L. 	<b>BENEFICIAR / BENEFICIARY:</b> MUNICIPIUL ARAD, MUNICIPIUL ORADEA, CONSILIUL JUDETEAN ARAD, CONSILIUL JUDETEAN BIHOR CNAIR			<b>FUNCTIA / POSITION:</b>	<b>NUME / NAME:</b>	<b>SEMNETURA / SIGNATURE:</b>	<b>Titlu plansa / Drawing title:</b>	<b>REV/ REV.</b>	<b>DATA/ DATE:</b>	<b>DETALII REVIZIE / REVISION DETAILS:</b>	<b>PROIECTAT / DESIGNER:</b>
	<b>INVESTITIA / INVESTMENT:</b> ACTUALIZARE/COMPLETARE/REVIZUIRE (S.F. + P.A.C. + P.O.E + P.T.E.) "DRUM EXPRES ARAD ORADEA" ACTUALIZATION/COMPLETION (S.F. + P.A.C. + P.O.E + P.T.E.) "EXPRESS ROAD ARAD ORADEA"			<b>COORDONATOR DE PROIECT / PROJECT MANAGER:</b> ing. S. VEACESLAV 	<b>SEF PROIECT SPECIALITATE / TEAM LEADER:</b> ing. C. TODERASCU 	<b>PROIECTAT / DESIGNER:</b> ing. C. TODERASCU 	<b>VERIFICAT / INTERNAL CHECKER:</b> ing. N. GISCA 	<b>PLAN DE SITUATIE / LAYOUT PLAN</b>			
<b>FAZA PROIECTARE / DESIGN STAGE:</b> PROIECT TEHNIC DE EXECUTIE / TECHNICAL PROJECT AND DETAIL DESIGN			<b>Contract / Contract:</b> 14724/01.07.2021	<b>Data / Date:</b> 11.2023	<b>Scara / Scale:</b> 1:1000	<b>Cod plansa / Drawing code:</b> CST-0121-PT-2-DX-01-PS-047-R00					











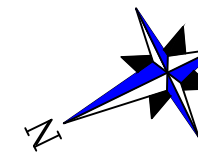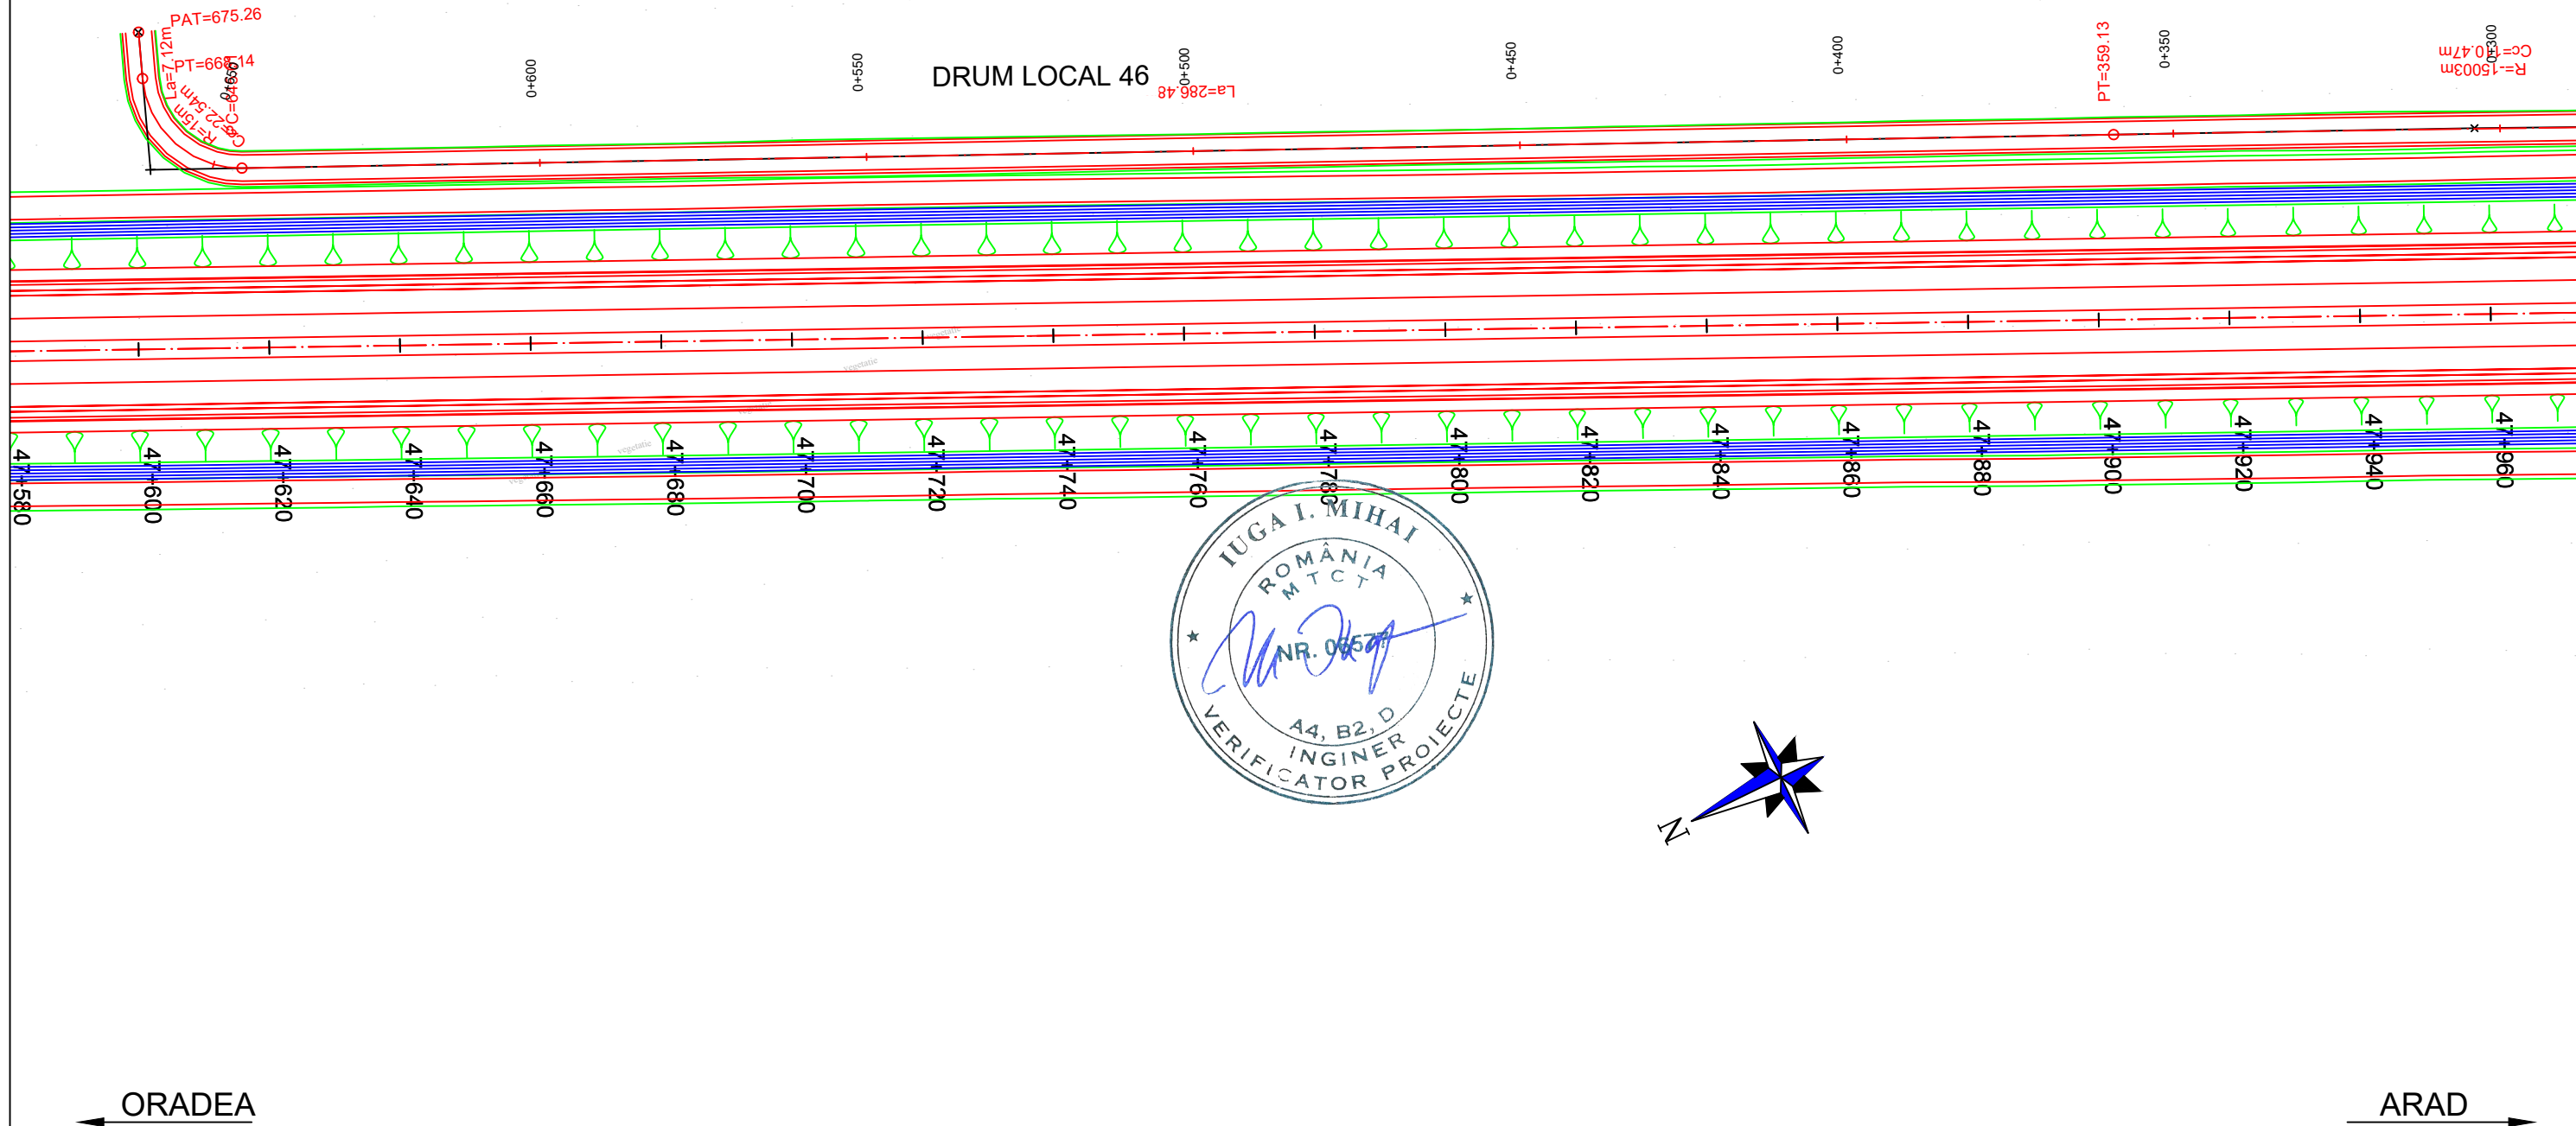

UNIUNEA EUROPEANA  
 PROIECT CO-FINANȚAT DIN FONDUL DE COEZIUNE, PRIN PROGRAMUL OPERAȚIONAL INFRASTRUCTURĂ MARE / PROJECT CO-FINANCED FROM THE COHESION FUND, THROUGH THE LARGE INFRASTRUCTURE OPERATIONAL PROGRAM

INSTRUMENTE STRUCTURALE 2014-2020

# PLAN DE SITUATIE / LAYOUT PLAN


Scara / Scale: 1:1000









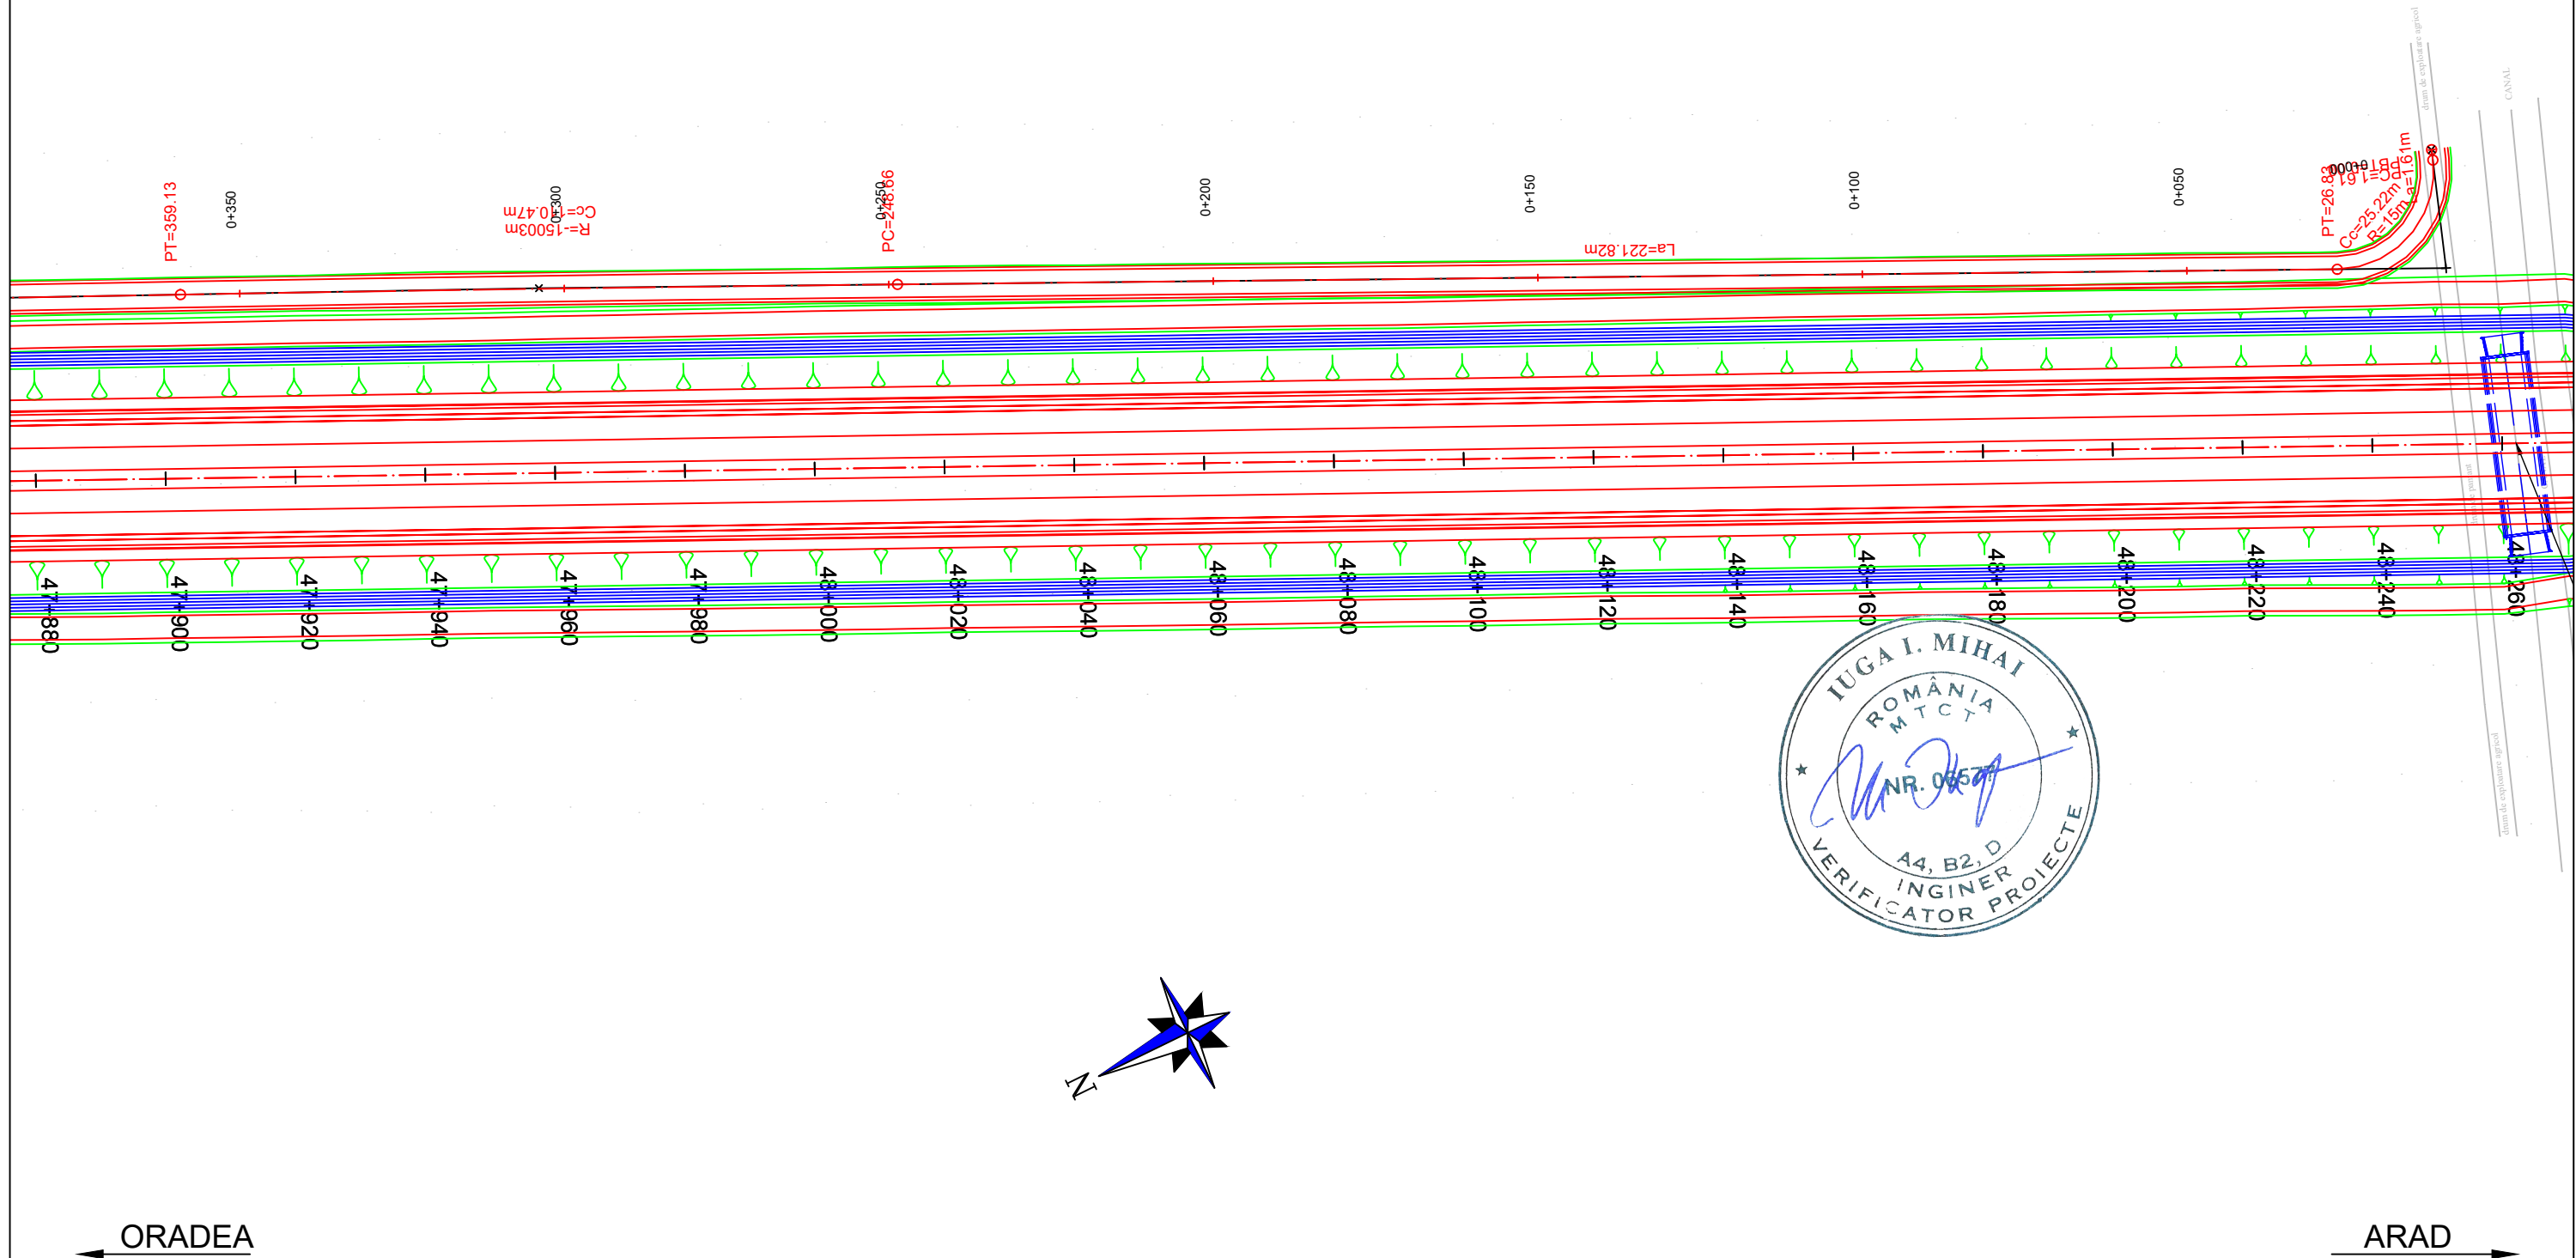

<b>PROIECTANT / DESIGNER:</b> S.C. CONSITRANS S.R.L. 	<b>BENEFICIAR / BENEFICIARY:</b> MUNICIPIUL ARAD, MUNICIPIUL ORADEA, CONSILIUL JUDETEAN ARAD, CONSILIUL JUDETEAN BIHOR CNAIR			<b>FUNCTIA / POSITION:</b> COORDONATOR DE PROIECT / PROJECT MANAGER	<b>NUME / NAME:</b> ing. S. VEACESLAV	<b>SEMNTURA / SIGNATURE:</b> 	<b>Titlu plansa / Drawing title:</b> PLAN DE SITUATIE LAYOUT PLAN	<b>REV/ REV.:</b>	<b>DATA/ DATE:</b>	<b>DETALII REVIZIE / REVISION DETAILS:</b>	<b>PROIECTAT / DESIGNER:</b>
	<b>INVESTITIA / INVESTMENT:</b> ACTUALIZARE/COMPLETARE/REVIZUIRE (S.F. + P.A.C. + P.O.E + P.T.E.) "DRUM EXPRES ARAD ORADEA" ACTUALIZATION/COMPLETION (S.F. + P.A.C. + P.O.E + P.T.E.) "EXPRESS ROAD ARAD ORADEA"			<b>SEF PROIECT SPECIALITATE / TEAM LEADER:</b> ing. C. TODERASCU		<b>LUCRARI DE DRUM / ROAD WORKS</b>					
<b>FAZA PROIECTARE / DESIGN STAGE:</b> PROIECT TEHNIC DE EXECUTIE / TECHNICAL PROJECT AND DETAIL DESIGN			<b>PROIECTAT / DESIGNER:</b> ing. C. TODERASCU		<b>Cod plansa / Drawing code:</b> CST-0121-PT-2-DX-01-PS-048-R00						
 PROIECT CO-FINANȚAT DIN FONDUL DE COEZIUNE, PRIN PROGRAMUL OPERAȚIONAL INFRASTRUCTURĂ MARE / PROJECT CO-FINANCED FROM THE COHESION FUND, THROUGH THE LARGE INFRASTRUCTURE OPERATIONAL PROGRAM			<b>Contract / Contract:</b> 14724/01.07.2021 <b>Proiect / Project no.:</b> 001/2021	<b>Data / Date:</b> 11.2023	<b>Scara / Scale:</b> 1:1000	<b>VERIFICAT / INTERNAL CHECKER:</b> ing. N. GISCA					

# PLAN DE SITUATIE / LAYOUT PLAN

Scara / Scale: 1:1000










<b>PROIECTANT / DESIGNER:</b> S.C. CONSITRANS S.R.L. 	<b>BENEFICIAR / BENEFICIARY:</b> MUNICIPIUL ARAD, MUNICIPIUL ORADEA, CONSILIUL JUDETEAN ARAD, CONSILIUL JUDETEAN BIHOR CNAIR			<b>FUNCTIA / POSITION:</b> COORDONATOR DE PROIECT / PROJECT MANAGER	<b>NUME / NAME:</b> ing. S. VEACESLAV	<b>SEMNTURA / SIGNATURE:</b> 	<b>Titlu plansa / Drawing title:</b> PLAN DE SITUATIE LAYOUT PLAN	<b>REV/ REV.:</b> /	<b>DATA/ DATE:</b> /	<b>DETALII REVIZIE / REVISION DETAILS:</b> /	<b>PROIECTAT / DESIGNER:</b> /
	<b>INVESTITIA / INVESTMENT:</b> ACTUALIZARE/COMPLETARE/REVIZUIRE (S.F. + P.A.C. + P.O.E. + P.T.E.) "DRUM EXPRES ARAD ORADEA" ACTUALIZATION/COMPLETION (S.F. + P.A.C. + P.O.E. + P.T.E.) "EXPRESS ROAD ARAD ORADEA"			<b>SEF PROIECT SPECIALITATE / TEAM LEADER:</b> ing. C. TODERASCU							
   UNIUNEA EUROPEANA PROIECT CO-FINANAT DIN FONDUL DE COEZIUNE, PRIN PROGRAMUL OPERATIONAL INFRASTRUCTURA MARE / PROJECT CO-FINANCED FROM THE COHESION FUND, THROUGH THE LARGE INFRASTRUCTURE OPERATIONAL PROGRAM	<b>FAZA PROIECTARE / DESIGN STAGE:</b> PROIECT TEHNIC DE EXECUTIE / TECHNICAL PROJECT AND DETAIL DESIGN			<b>PROIECTAT / DESIGNER:</b> ing. C. TODERASCU		<b>LUCRARI DE DRUM / ROAD WORKS</b>	<b>Cod plansa / Drawing code:</b> CST-0121-PT-2-DX-01-PS-049-R00				
	<b>Contract /Contract:</b> 14724/01.07.2021	<b>Data / Date:</b> 11.2023	<b>Scara /Scale:</b> 1:1000	<b>VERIFICAT / INTERNAL CHECKER:</b> ing. N. GISCA							

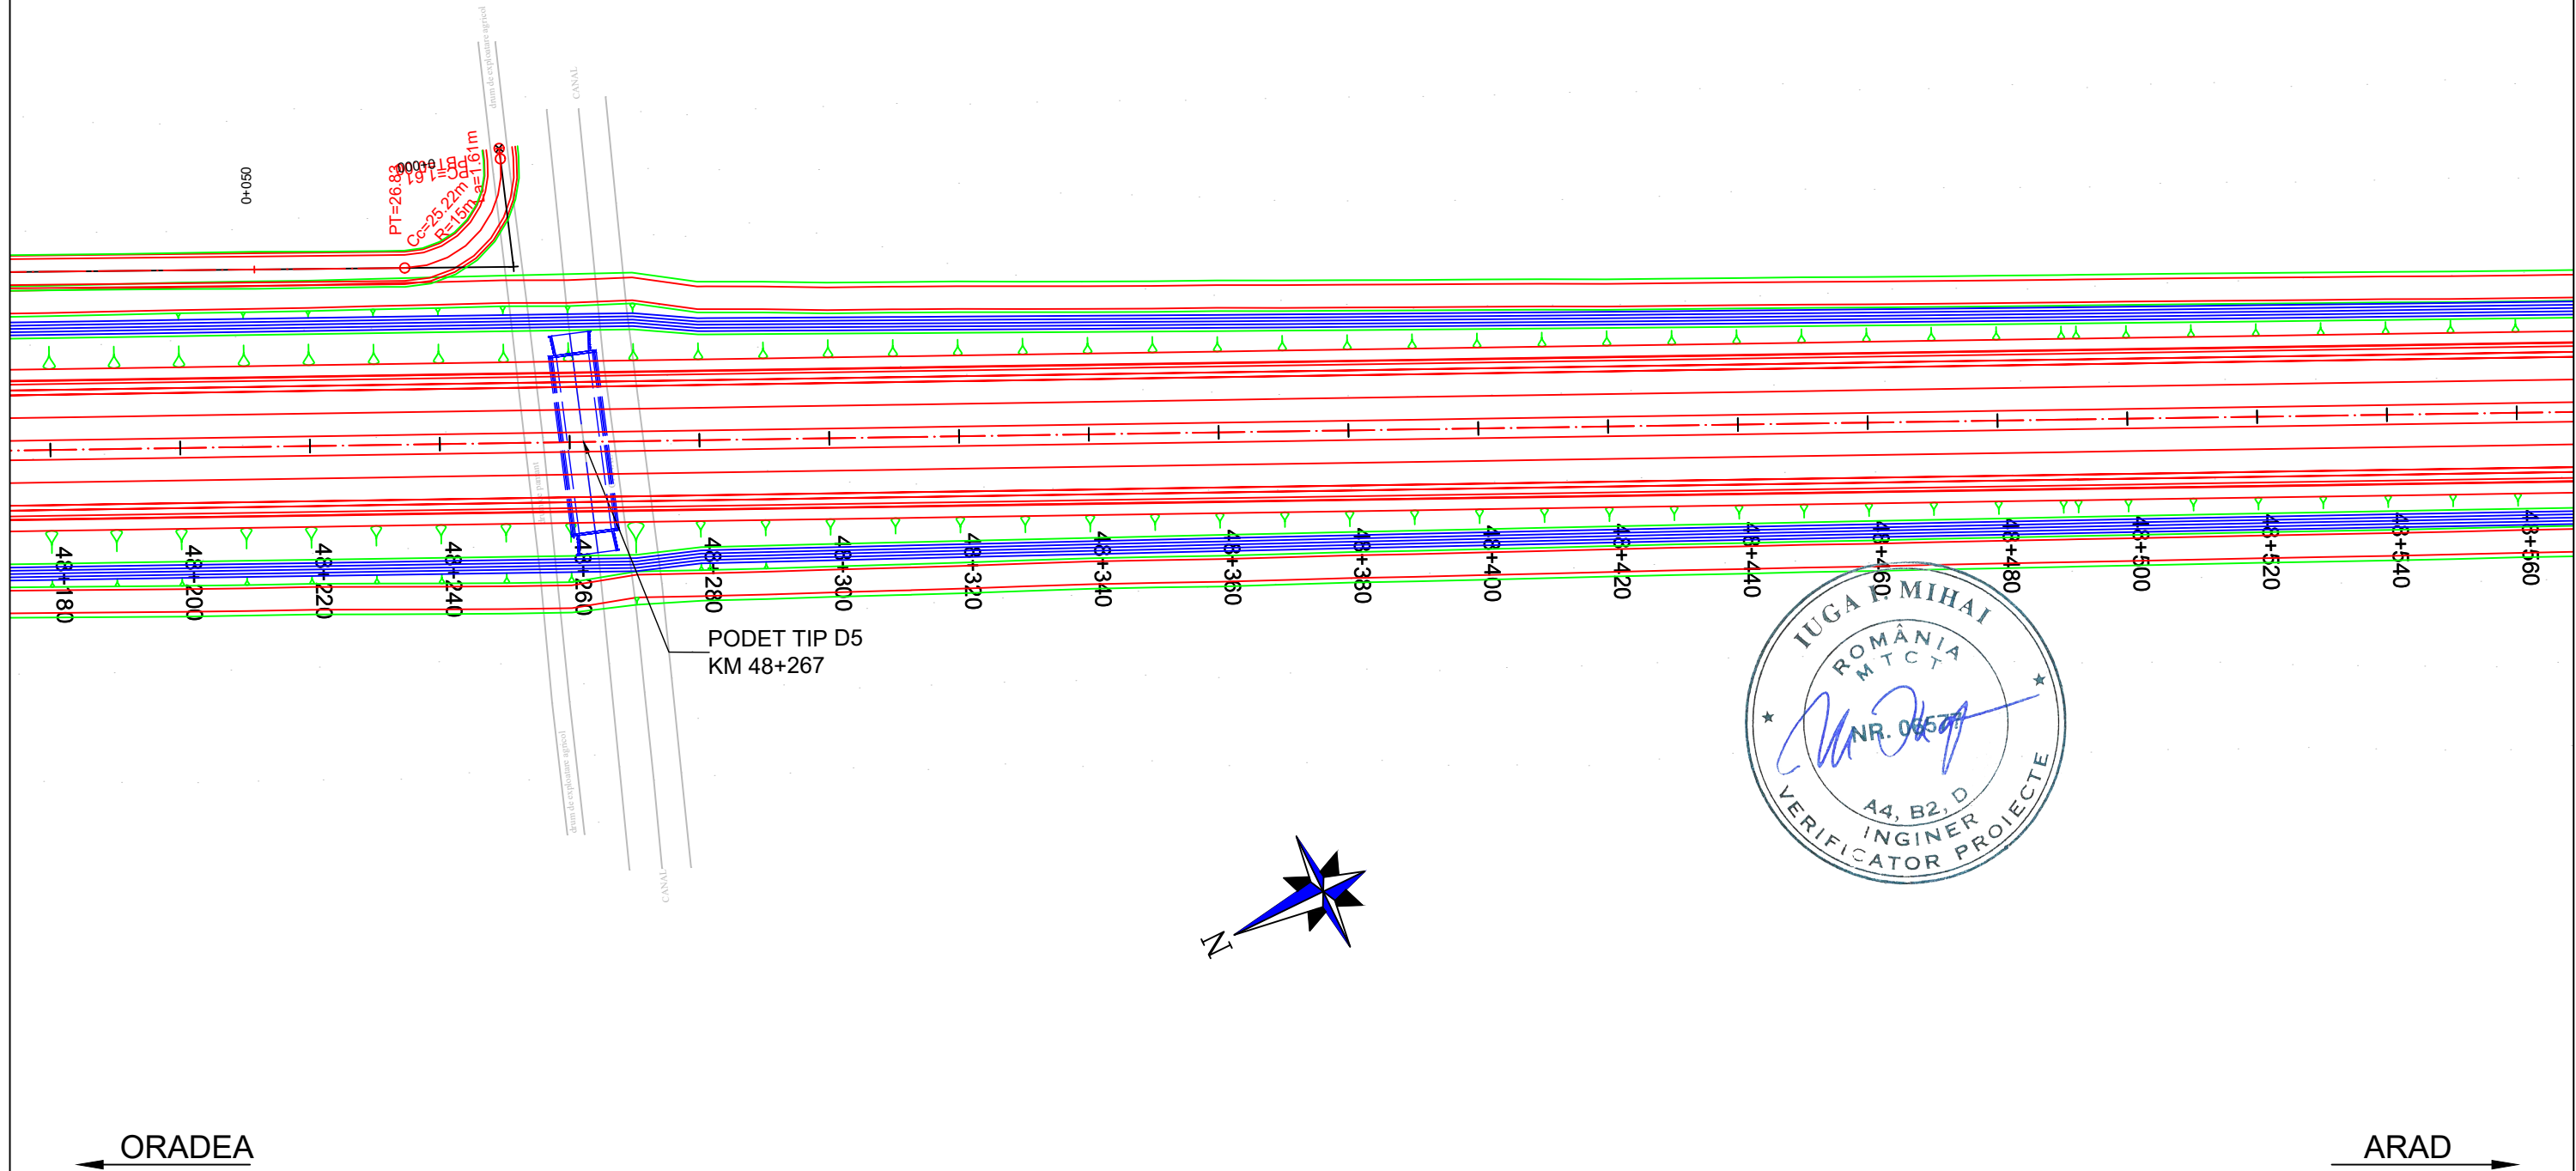

# PLAN DE SITUATIE / LAYOUT PLAN




Scara / Scale: 1:1000



<b>PROIECTANT / DESIGNER:</b> S.C. CONSITRANS S.R.L. 	<b>BENEFICIAR / BENEFICIARY:</b> MUNICIPIUL ARAD, MUNICIPIUL ORADEA, CONSILIUL JUDETEAN ARAD, CONSILIUL JUDETEAN BIHOR, CNAIR			<b>FUNCTIA / POSITION:</b> COORDONATOR DE PROIECT / PROJECT MANAGER	<b>NUME / NAME:</b> ing. S. VEACESLAV	<b>SEMNETURA / SIGNATURE:</b> 	<b>Titlu plansa / Drawing title:</b> PLAN DE SITUATIE LAYOUT PLAN	<b>REV./REV.:</b>	<b>DATA/DATE:</b>	<b>DETALII REVIZIE / REVISION DETAILS:</b>	<b>PROIECTAT / DESIGNER:</b>
	<b>INVESTITIA / INVESTMENT:</b> ACTUALIZARE/COMPLETARE/REVIZUIRE (S.F. + P.A.C. + P.O.E. + P.T.E.) "DRUM EXPRES ARAD ORADEA" ACTUALIZATION/COMPLETION (S.F. + P.A.C. + P.O.E. + P.T.E.) "EXPRESS ROAD ARAD ORADEA"			<b>SEF PROIECT SPECIALITATE / TEAM LEADER:</b> ing. C. TODERASCU		<b>LUCRARI DE DRUM / ROAD WORKS</b>		<b>Cod plansa / Drawing code:</b> CST-0121-PT-2-DX-01-PS-050-R00			
<b>FAZA PROIECTARE / DESIGN STAGE:</b> PROIECT TEHNIC DE EXECUTIE / TECHNICAL PROJECT AND DETAIL DESIGN			<b>PROIECTAT / DESIGNER:</b> ing. C. TODERASCU								
 PROIECT CO-FINANȚAT DIN FONDUL DE COEZIUNE, PRIN PROGRAMUL OPERAȚIONAL INFRASTRUCTURĂ MARE / PROJECT CO-FINANCED FROM THE COHESION FUND, THROUGH THE LARGE INFRASTRUCTURE OPERATIONAL PROGRAM			<b>Contract / Contract:</b> 14724/01.07.2021	<b>Data / Date:</b> 11.2023	<b>Scara / Scale:</b> 1:1000	<b>VERIFICAT / INTERNAL CHECKER:</b> ing. N. GISCA					





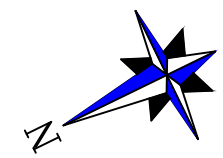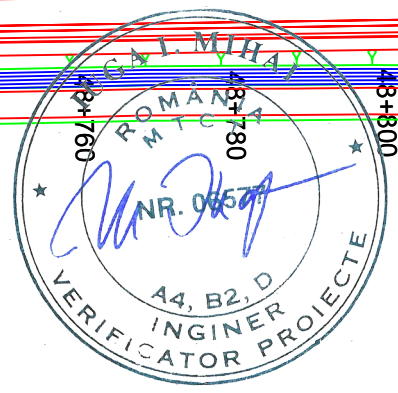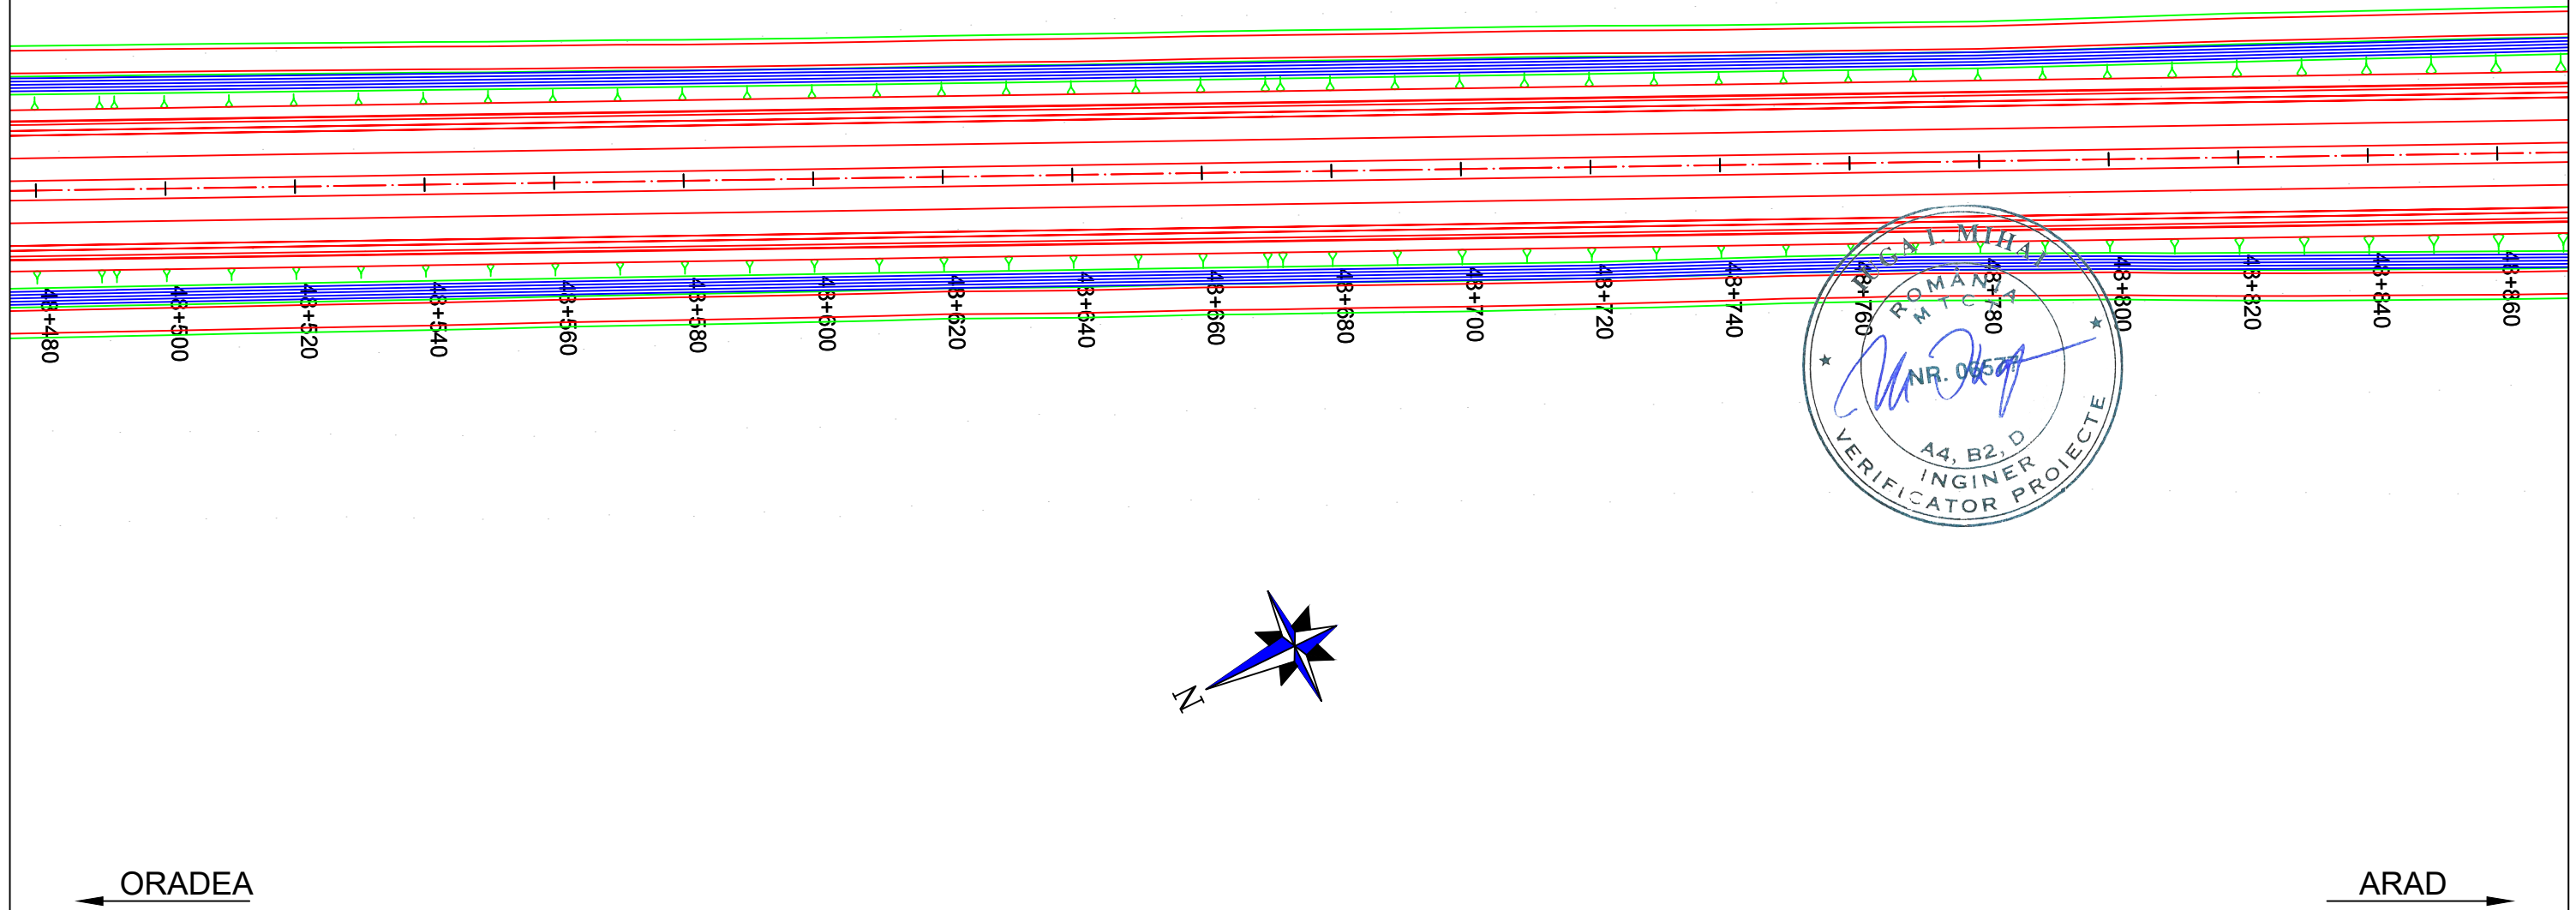

# PLAN DE SITUATIE / LAYOUT PLAN

Scara / Scale: 1:1000






← ORADEA







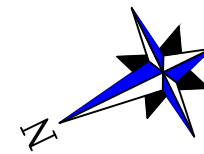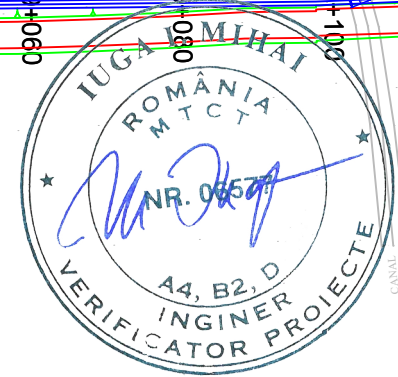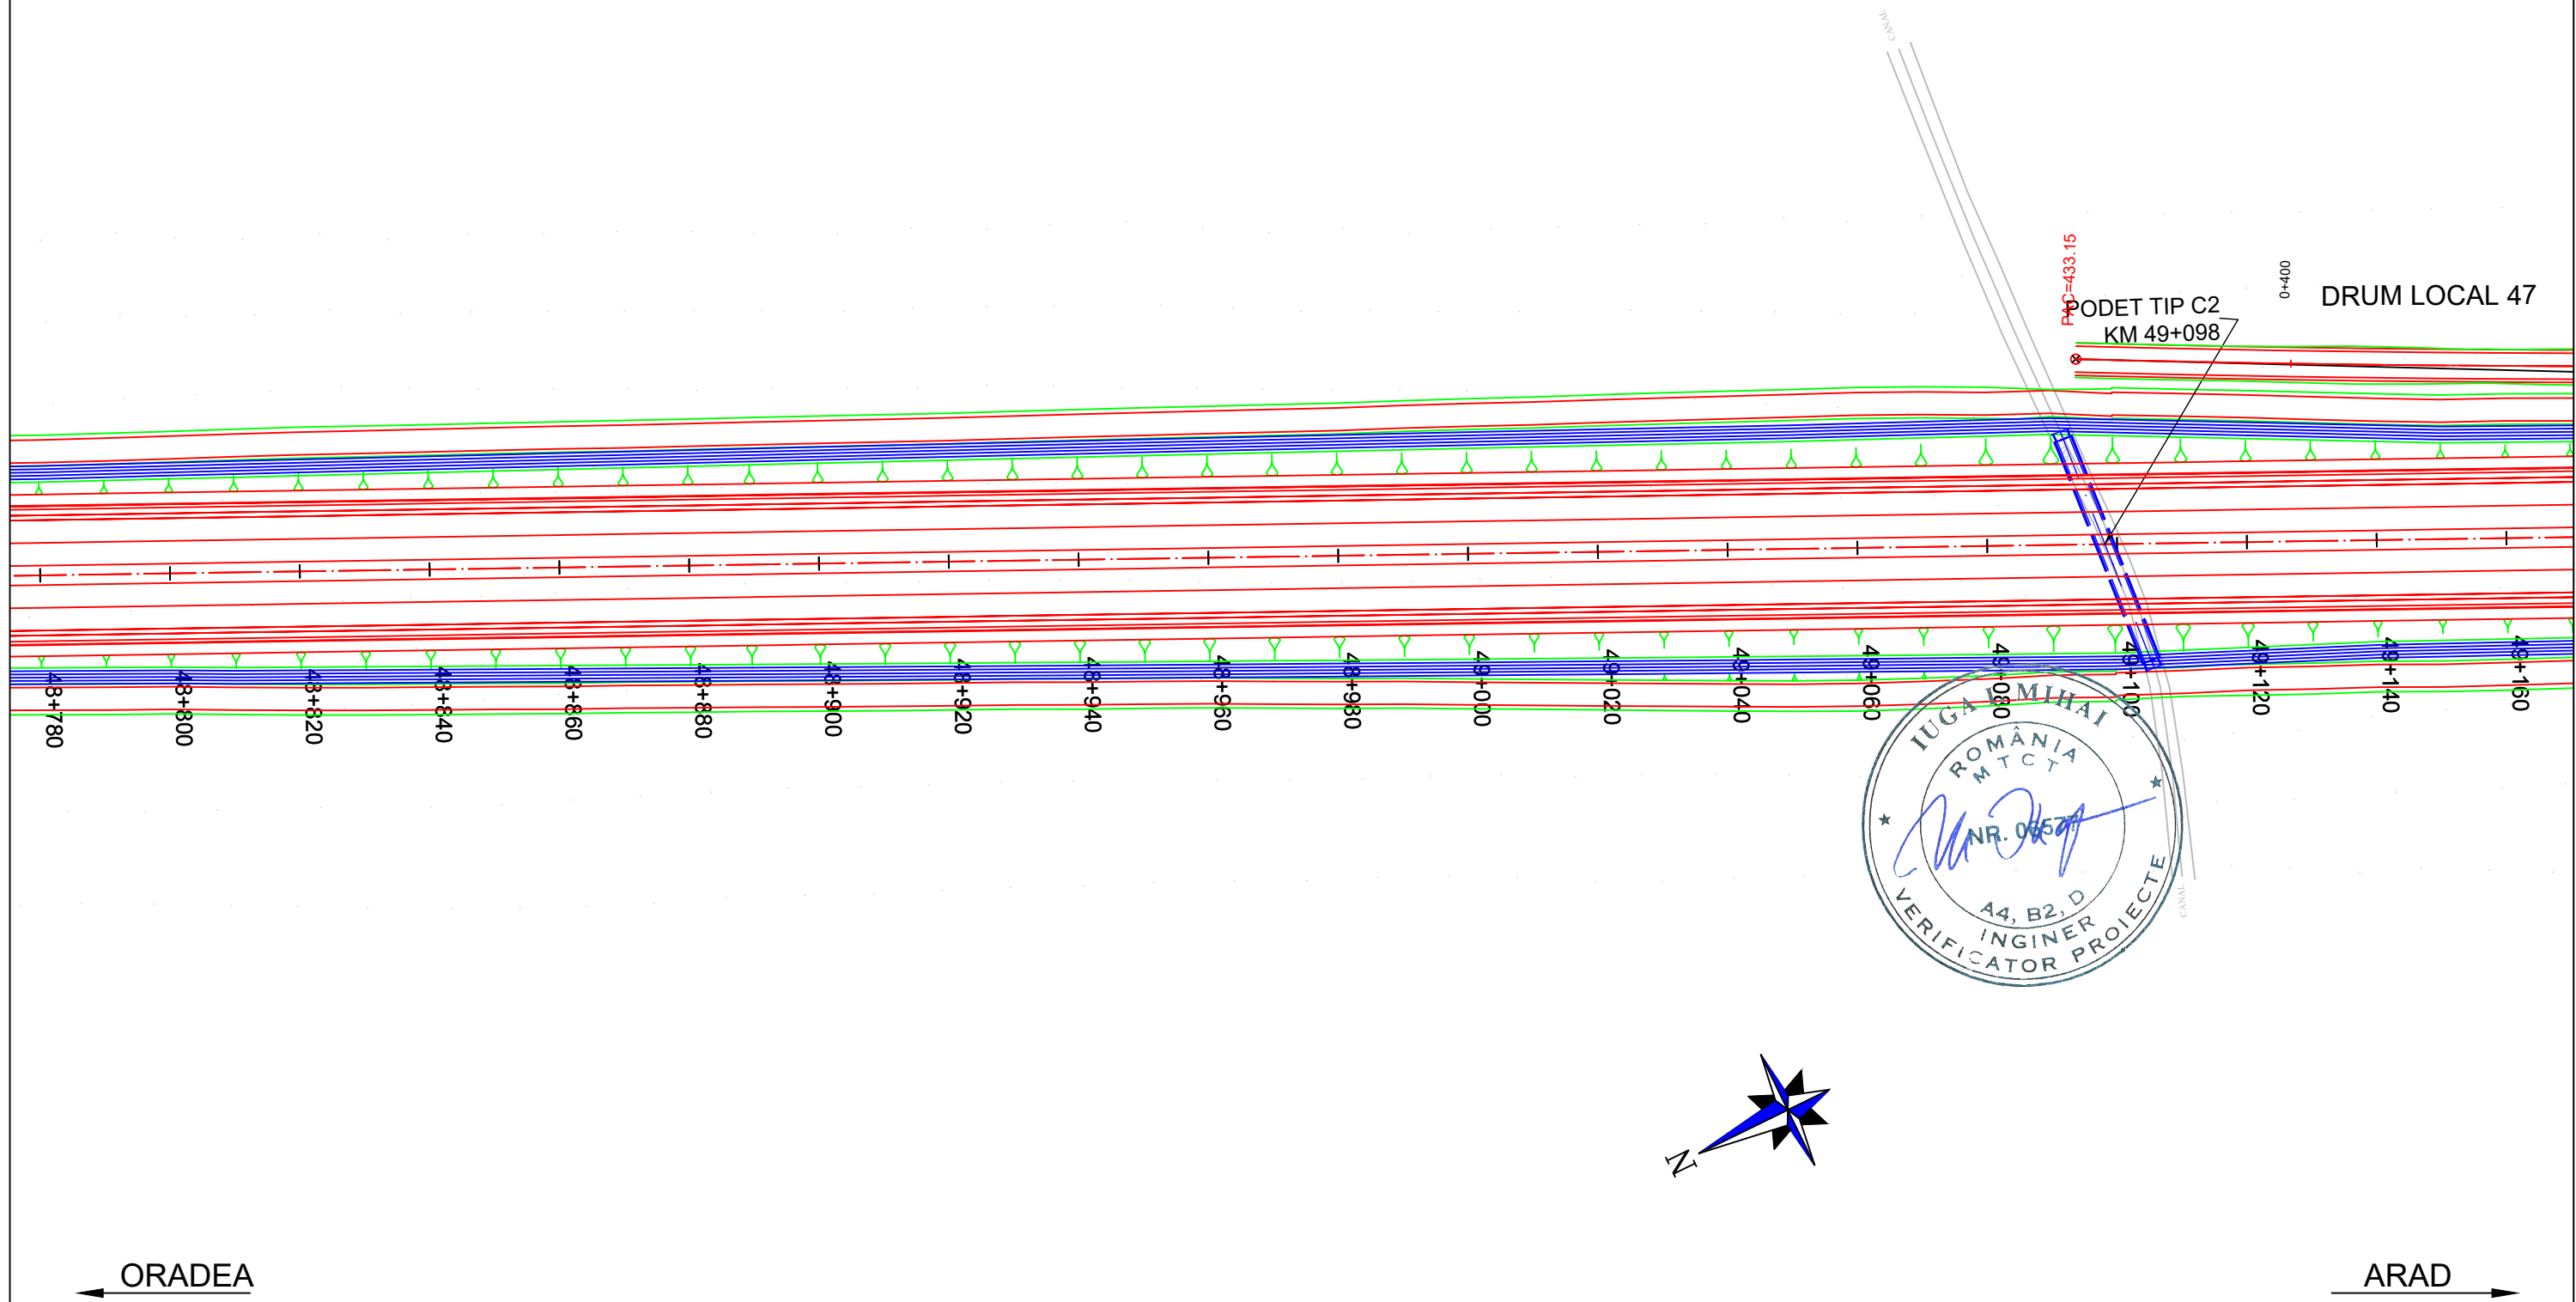

ARAD →

<b>PROIECTANT / DESIGNER:</b> S.C. CONSITRANS S.R.L. 	<b>BENEFICIAR / BENEFICIARY:</b> MUNICIPIUL ARAD, MUNICIPIUL ORADEA, CONSILIUL JUDETEAN ARAD, CONSILIUL JUDETEAN BIHOR CNAIR			<b>FUNCTIA / POSITION:</b> COORDONATOR DE PROIECT / PROJECT MANAGER	<b>NUME / NAME:</b> ing. S. VEACESLAV	<b>SEMNETURA / SIGNATURE:</b> 	<b>Titlu plansa / Drawing title:</b> PLAN DE SITUATIE LAYOUT PLAN	<b>REV/ REV.:</b>	<b>DATA/ DATE:</b>	<b>DETALII REVIZIE / REVISION DETAILS:</b>	<b>PROIECTAT / DESIGNER:</b>
	<b>INVESTITIA / INVESTMENT:</b> ACTUALIZARE/COMPLETARE/REVIZUIRE (S.F. + P.A.C. + P.O.E + P.T.E.) "DRUM EXPRES ARAD ORADEA" ACTUALIZATION/COMPLETION (S.F. + P.A.C. + P.O.E + P.T.E.) "EXPRESS ROAD ARAD ORADEA"			<b>SEF PROIECT SPECIALITATE / TEAM LEADER:</b> ing. C. TODERASCU		<b>LUCRARI DE DRUM / ROAD WORKS</b>					
<b>FAZA PROIECTARE / DESIGN STAGE:</b> PROIECT TEHNIC DE EXECUTIE / TECHNICAL PROJECT AND DETAIL DESIGN			<b>PROIECTAT / DESIGNER:</b> ing. C. TODERASCU		<b>Cod plansa / Drawing code:</b> CST-0121-PT-2-DX-01-PS-051-R00						
 PROIECT CO-FINANȚAT DIN FONDUL DE COEZIUNE, PRIN PROGRAMUL OPERAȚIONAL INFRASTRUCTURĂ MARE / PROJECT CO-FINANCED FROM THE COHESION FUND, THROUGH THE LARGE INFRASTRUCTURE OPERATIONAL PROGRAM			<b>Contract /Contract:</b> 14724/01.07.2021 <b>Proiect /Project no.:</b> 001/2021	<b>Data / Date:</b> 11.2023		<b>Scara /Scale:</b> 1:1000	<b>VERIFICAT / INTERNAL CHECKER:</b> ing. N. GISCA				

# PLAN DE SITUATIE / LAYOUT PLAN

Scara / Scale: 1:1000






<b>PROIECTANT / DESIGNER:</b> S.C. CONSITRANS S.R.L. 	<b>BENEFICIAR / BENEFICIARY:</b> MUNICIPIUL ARAD, MUNICIPIUL ORADEA, CONSILIUL JUDETEAN ARAD, CONSILIUL JUDETEAN BIHOR CNAIR			<b>FUNCTIA / POSITION:</b>	<b>NUME / NAME:</b>	<b>SEMNTATURA / SIGNATURE:</b>	<b>Titlu plansa / Drawing title:</b>	<b>REV/ REV.:</b>	<b>DATA/ DATE:</b>	<b>DETALII REVIZIE / REVISION DETAILS:</b>	<b>PROIECTAT / DESIGNER:</b>
	<b>INVESTITIA / INVESTMENT:</b> ACTUALIZARE/COMPLETARE/REVIZUIRE (S.F. + P.A.C. + P.O.E + P.T.E.) "DRUM EXPRES ARAD ORADEA" ACTUALIZATION/COMPLETION (S.F. + P.A.C. + P.O.E + P.T.E.) "EXPRESS ROAD ARAD ORADEA"			<b>COORDONATOR DE PROIECT / PROJECT MANAGER:</b> ing. S. VEACESLAV 	<b>SEF PROIECT SPECIALITATE / TEAM LEADER:</b> ing. C. TODERASCU 	<b>PROIECTAT / DESIGNER:</b> ing. C. TODERASCU 	<b>VERIFICAT / INTERNAL CHECKER:</b> ing. N. GISCA 	<b>PLAN DE SITUATIE LAYOUT PLAN</b>			
<b>FAZA PROIECTARE / DESIGN STAGE:</b> PROIECT TEHNIC DE EXECUTIE / TECHNICAL PROJECT AND DETAIL DESIGN			<b>Contract / Contract:</b> 14724/01.07.2021	<b>Data / Date:</b> 11.2023	<b>Scara / Scale:</b> 1:1000	<b>Cod plansa / Drawing code:</b> CST-0121-PT-2-DX-01-PS-052-R00					
   PROIECT CO-FINANATAT DIN FONDUL DE COEZIUNE, PRIN PROGRAMUL OPERATIONAL INFRASTRUCTURA MARE / PROJECT CO-FINANCED FROM THE COHESION FUND, THROUGH THE LARGE INFRASTRUCTURE OPERATIONAL PROGRAM											







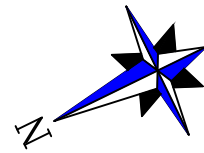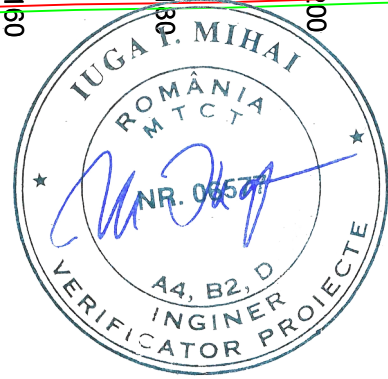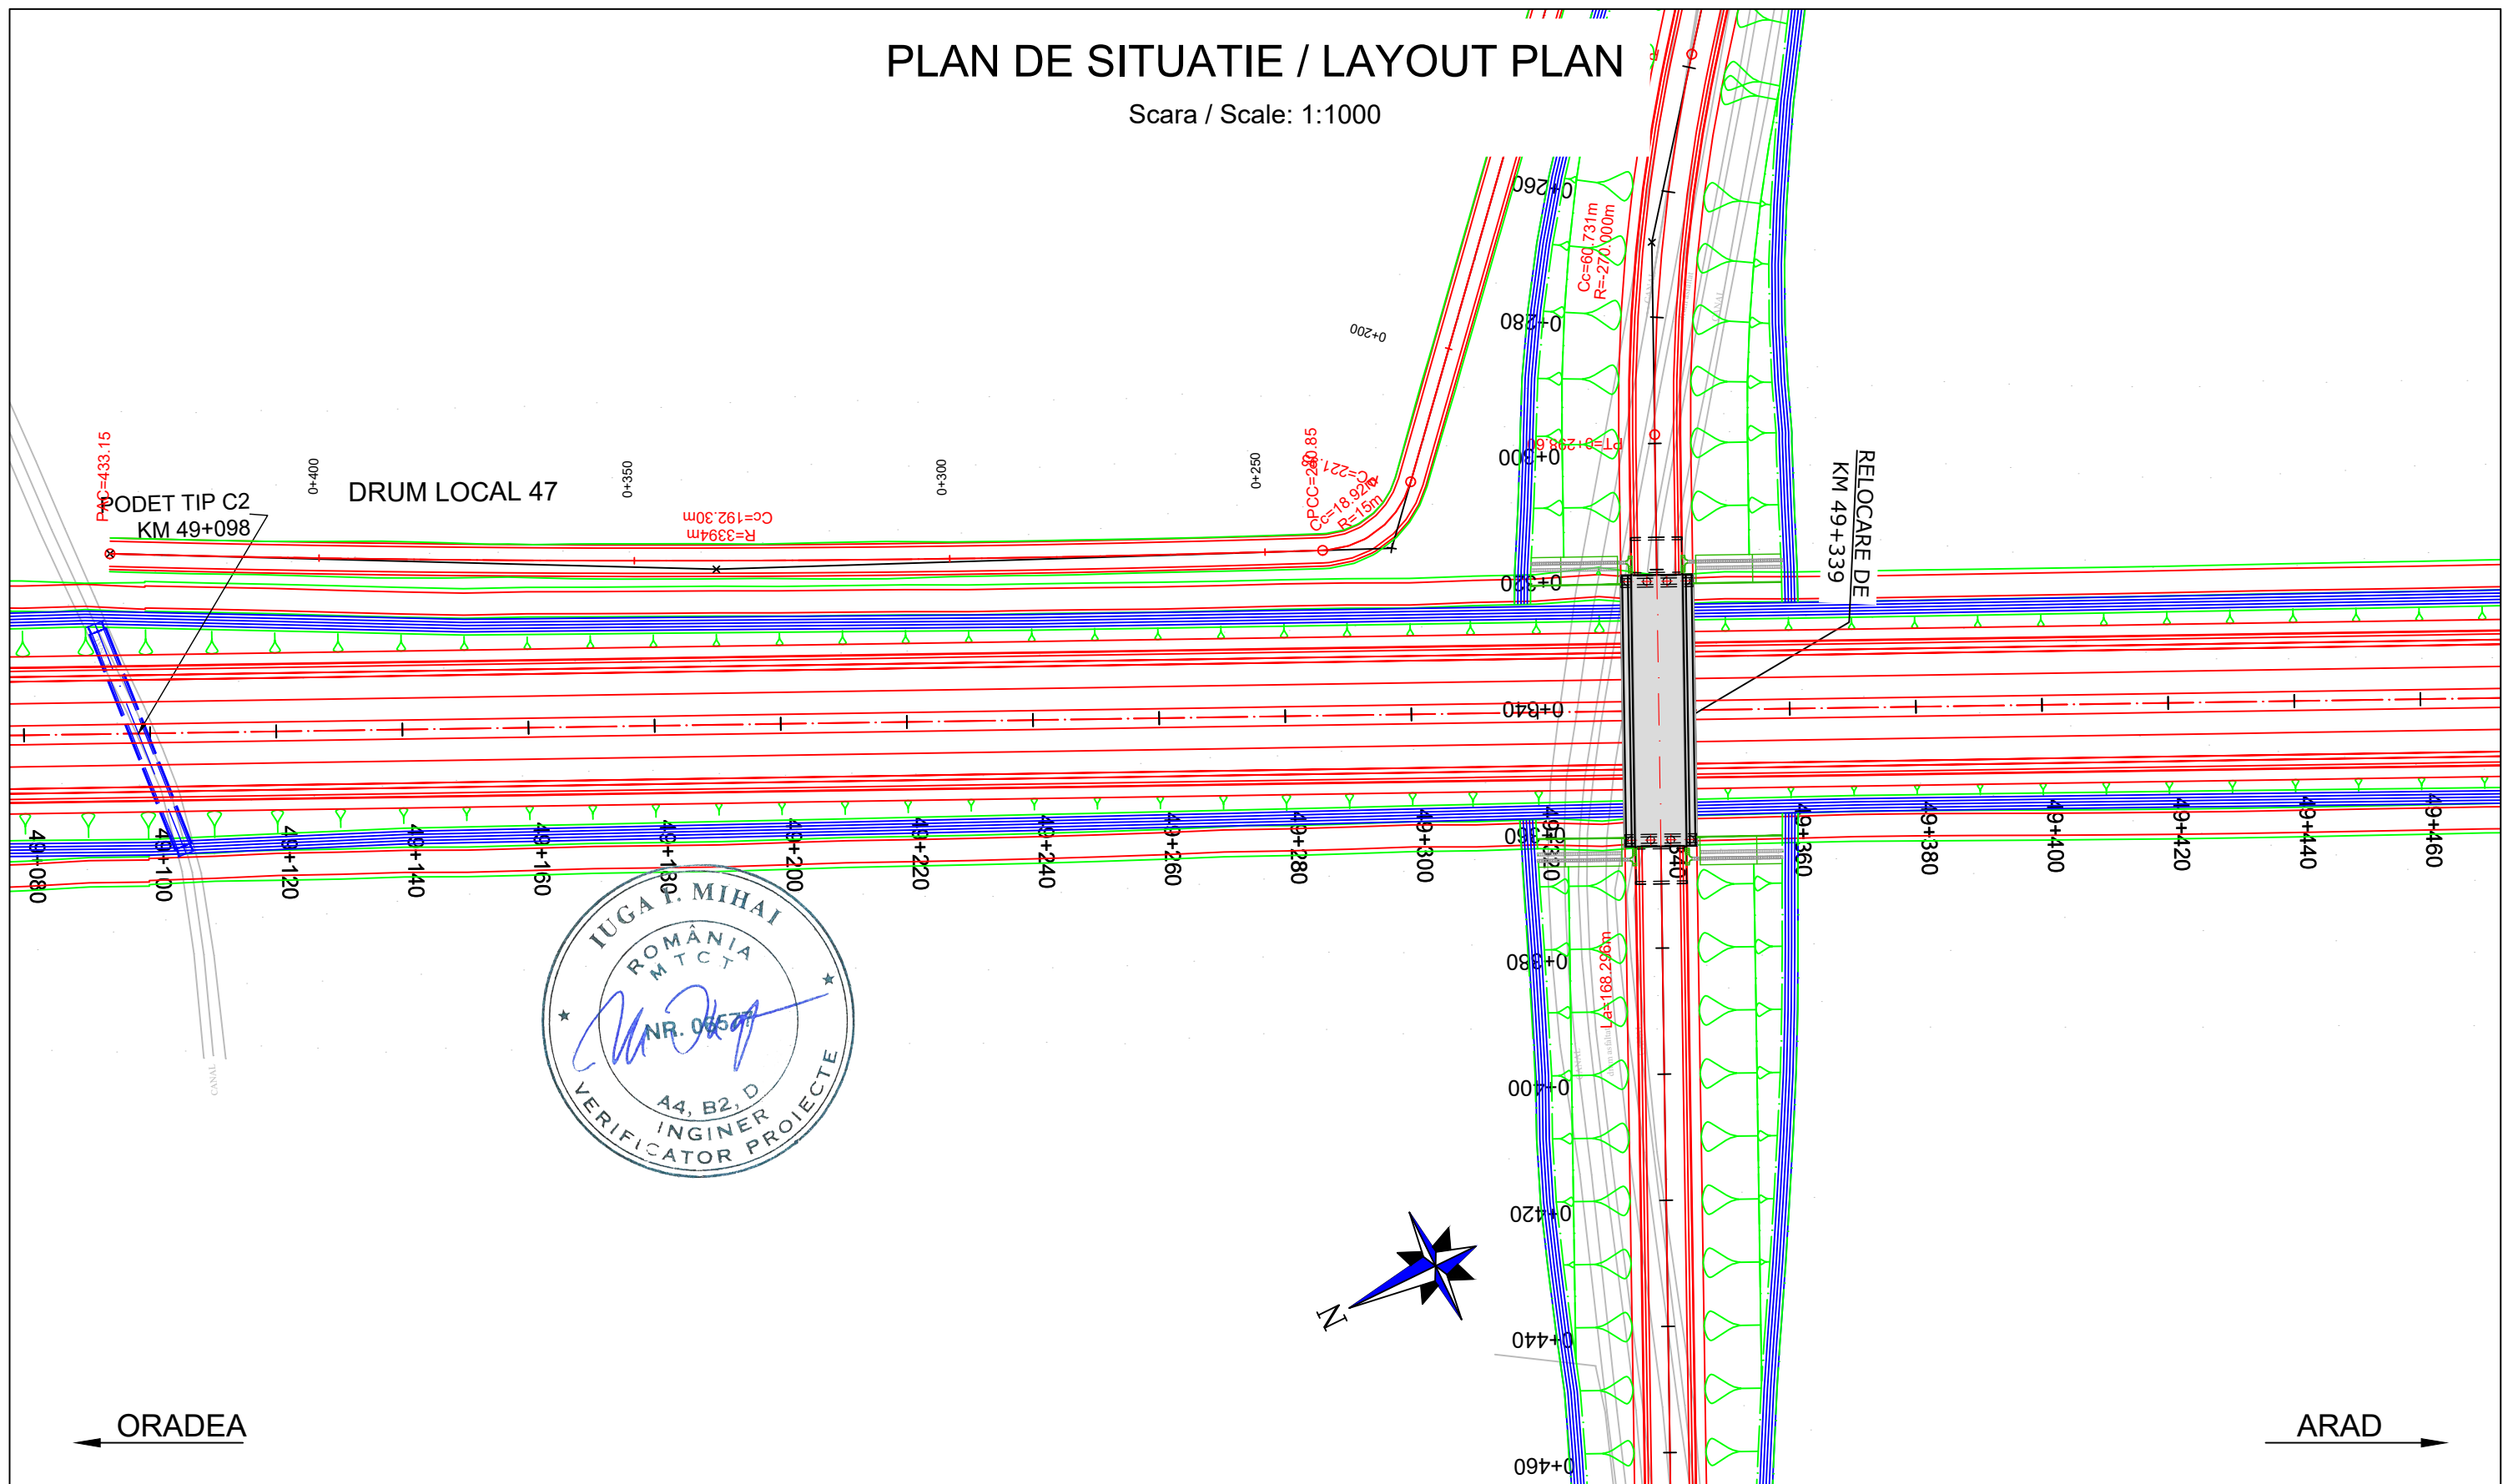

# PLAN DE SITUATIE / LAYOUT PLAN

Scara / Scale: 1:1000




ORADEA ←







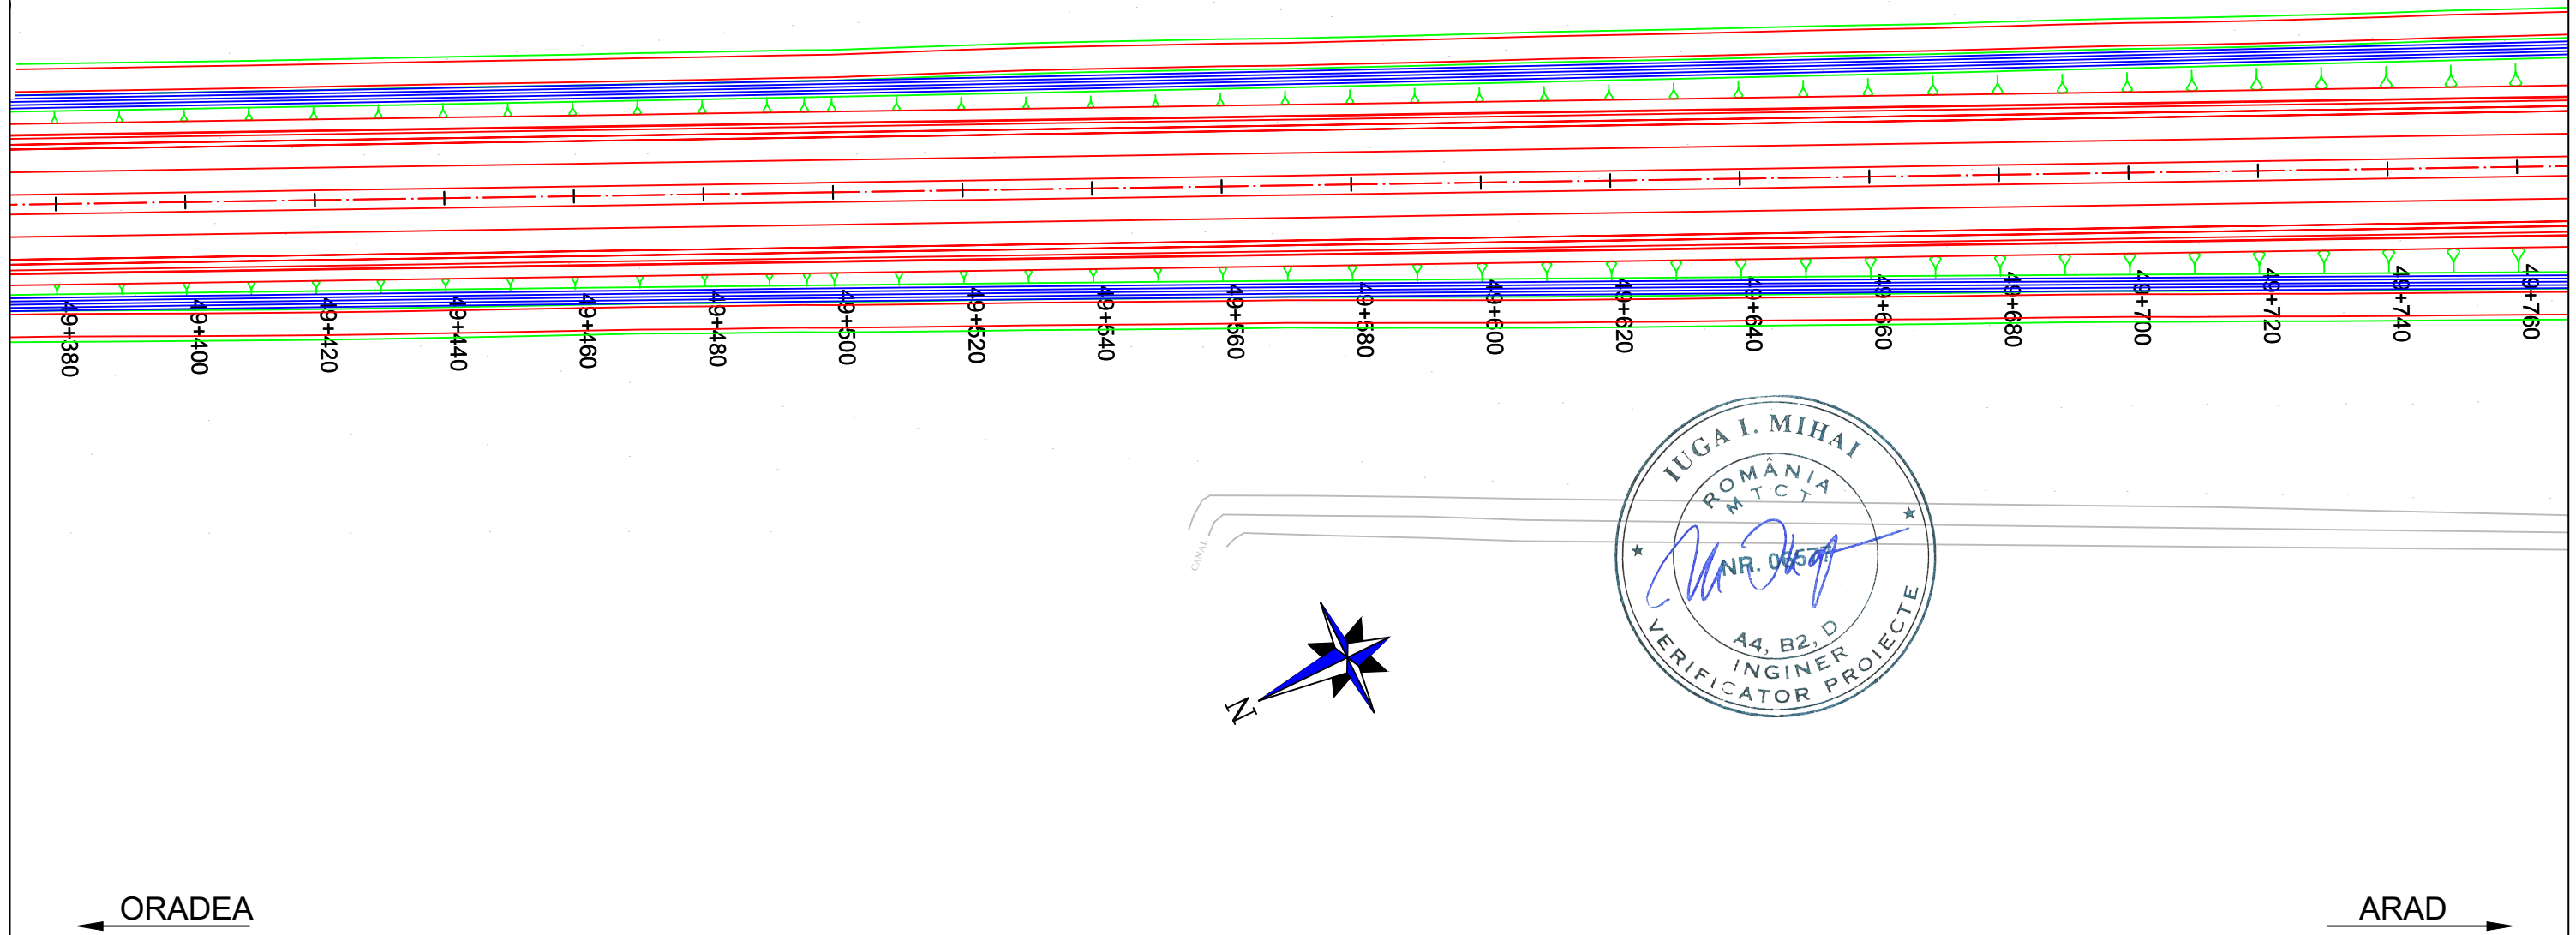

→ ARAD

<b>PROIECTANT / DESIGNER:</b> S.C. CONSITRANS S.R.L. 	<b>BENEFICIAR / BENEFICIARY:</b> MUNICIPIUL ARAD, MUNICIPIUL ORADEA, CONSILIUL JUDETEAN ARAD, CONSILIUL JUDETEAN BIHOR CNAIR			<b>FUNCTIA / POSITION:</b> COORDONATOR DE PROIECT / PROJECT MANAGER	<b>NUME / NAME:</b> ing. S. VEACESLAV	<b>SEMNTURA / SIGNATURE:</b> 	<b>Titlu plansa / Drawing title:</b> PLAN DE SITUATIE LAYOUT PLAN	<b>REV/ REV.:</b>	<b>DATA/ DATE:</b>	<b>DETALII REVIZIE / REVISION DETAILS:</b>	<b>PROIECTAT / DESIGNER:</b>
	<b>INVESTITIA / INVESTMENT:</b> ACTUALIZARE/COMPLETARE/REVIZUIRE (S.F. + P.A.C. + P.O.E + P.T.E.) "DRUM EXPRES ARAD ORADEA" ACTUALIZATION/COMPLETION (S.F. + P.A.C. + P.O.E + P.T.E.) "EXPRESS ROAD ARAD ORADEA"			<b>SEF PROIECT SPECIALITATE / TEAM LEADER:</b> ing. C. TODERASCU		<b>LUCRARI DE DRUM / ROAD WORKS</b>					
<b>FAZA PROIECTARE / DESIGN STAGE:</b> PROIECT TEHNIC DE EXECUTIE / TECHNICAL PROJECT AND DETAIL DESIGN			<b>PROIECTAT / DESIGNER:</b> ing. C. TODERASCU		<b>Cod plansa / Drawing code:</b> CST-0121-PT-2-DX-01-PS-053-R00						
 PROIECT CO-FINANȚAT DIN FONDUL DE COEZIUNE, PRIN PROGRAMUL OPERAȚIONAL INFRASTRUCTURĂ MARE / PROJECT CO-FINANCED FROM THE COHESION FUND, THROUGH THE LARGE INFRASTRUCTURE OPERATIONAL PROGRAM			<b>Contract /Contract:</b> 14724/01.07.2021 <b>Project /Project no.:</b> 001/2021	<b>Data / Date:</b> 11.2023	<b>Scara /Scale:</b> 1:1000	<b>VERIFICAT / INTERNAL CHECKER:</b> ing. N. GISCA					

# PLAN DE SITUATIE / LAYOUT PLAN




Scara / Scale: 1:1000







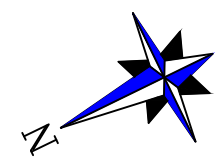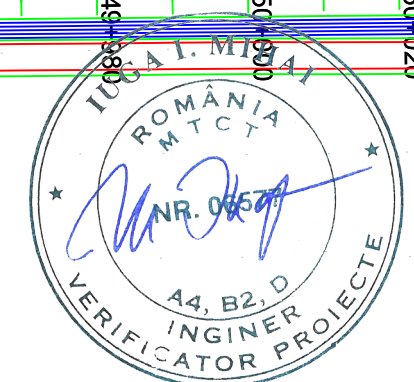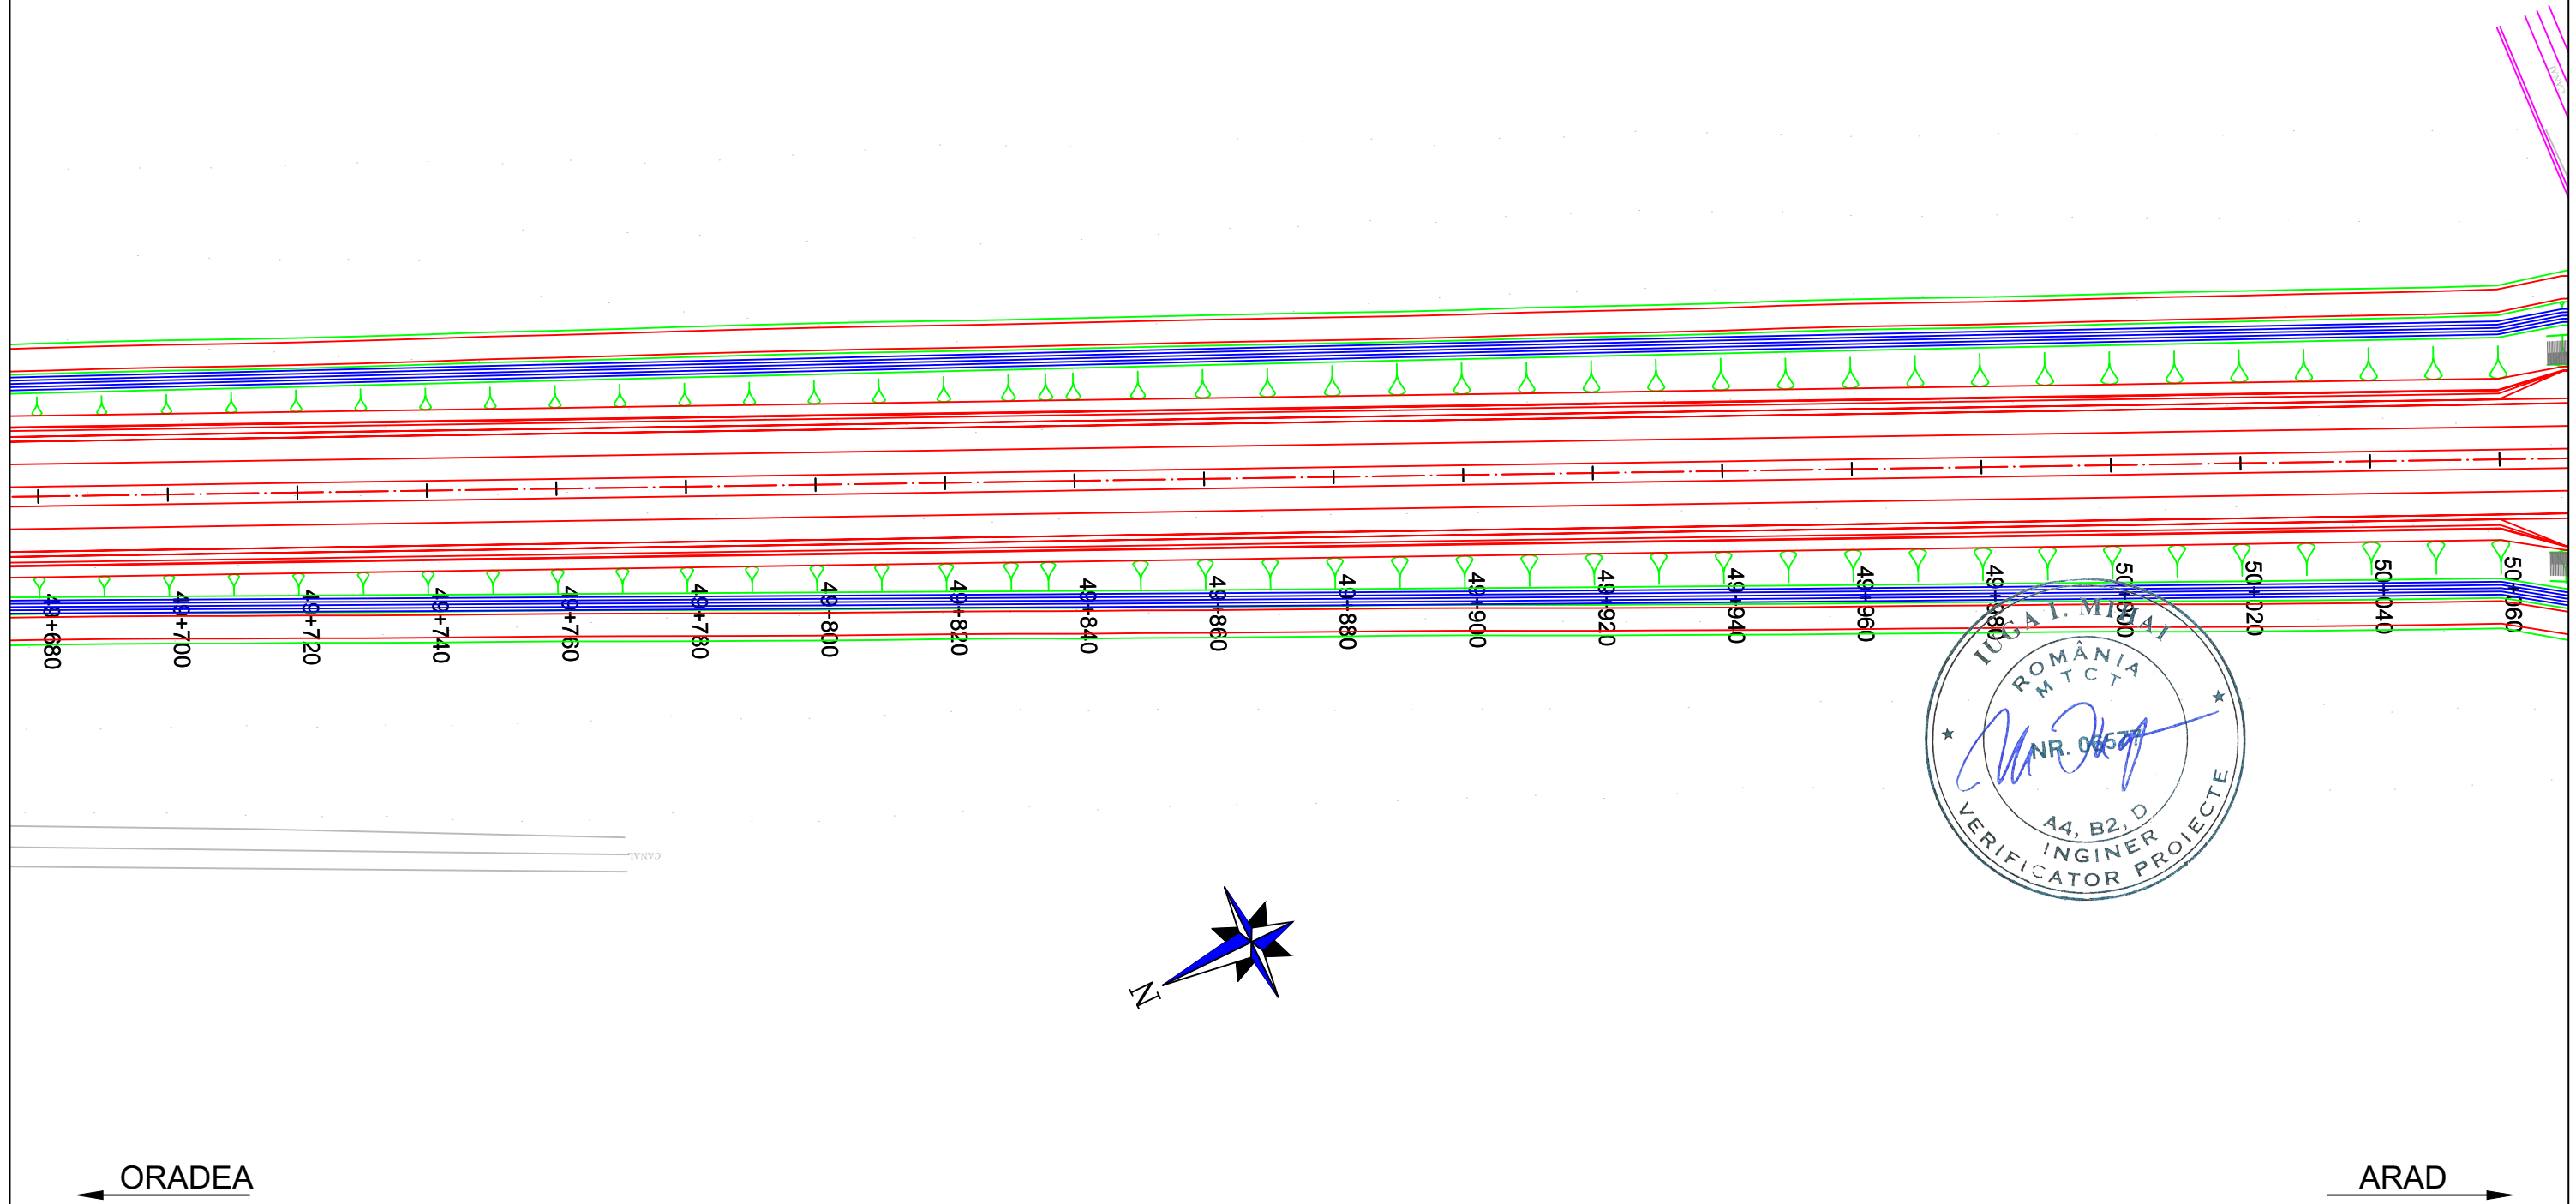

<b>PROIECTANT / DESIGNER:</b> S.C. CONSITRANS S.R.L. 	<b>BENEFICIAR / BENEFICIARY:</b> MUNICIPIUL ARAD, MUNICIPIUL ORADEA, CONSILIUL JUDETEAN ARAD, CONSILIUL JUDETEAN BIHOR CNAIR			<b>FUNCTIA / POSITION:</b> COORDONATOR DE PROIECT / PROJECT MANAGER	<b>NUME / NAME:</b> ing. S. VEACESLAV	<b>SEMNATURA / SIGNATURE:</b> 	<b>Titlu plansa / Drawing title:</b> PLAN DE SITUATIE LAYOUT PLAN	<b>REV/ REV.</b> DATA/ DATE:	<b>DETALII REVIZIE / REVISION DETAILS:</b>	<b>PROIECTAT / DESIGNER:</b>
	<b>INVESTITIA / INVESTMENT:</b> ACTUALIZARE/COMPLETARE/REVIZUIRE (S.F. + P.A.C. + P.O.E + P.T.E.) "DRUM EXPRES ARAD ORADEA" ACTUALIZATION/COMPLETION (S.F. + P.A.C. + P.O.E + P.T.E.) "EXPRESS ROAD ARAD ORADEA"			<b>SEF PROIECT SPECIALITATE / TEAM LEADER:</b> ing. C. TODERASCU						
   UNIUNEA EUROPEANA PROIECT CO-FINANȚAT DIN FONDUL DE COEZIUNE, PRIN PROGRAMUL OPERAȚIONAL INFRASTRUCTURĂ MARE / PROJECT CO-FINANCED FROM THE COHESION FUND, THROUGH THE LARGE INFRASTRUCTURE OPERATIONAL PROGRAM	<b>FAZA PROIECTARE / DESIGN STAGE:</b> PROIECT TEHNIC DE EXECUTIE / TECHNICAL PROJECT AND DETAIL DESIGN			<b>PROIECTAT / DESIGNER:</b> ing. C. TODERASCU		<b>LUCRARI DE DRUM / ROAD WORKS</b>	<b>Cod plansa / Drawing code:</b> CST-0121-PT-2-DX-01-PS-054-R00			
	<b>Contract / Contract:</b> 14724/01.07.2021	<b>Data / Date:</b> 11.2023	<b>Scara / Scale:</b> 1:1000	<b>VERIFICAT / INTERNAL CHECKER:</b> ing. N. GISCA						

# PLAN DE SITUATIE / LAYOUT PLAN

Scara / Scale: 1:1000










<b>PROIECTANT / DESIGNER:</b> S.C. CONSITRANS S.R.L. 	<b>BENEFICIAR / BENEFICIARY:</b> MUNICIPIUL ARAD, MUNICIPIUL ORADEA, CONSILIUL JUDETEAN ARAD, CONSILIUL JUDETEAN BIHOR CNAIR			<b>FUNCTIA / POSITION:</b> COORDONATOR DE PROIECT / PROJECT MANAGER	<b>NUME / NAME:</b> ing. S. VEACESLAV	<b>SEMNATURA / SIGNATURE:</b> 	<b>Titlu plansa / Drawing title:</b> PLAN DE SITUATIE LAYOUT PLAN	<b>REV/REV.:</b>	<b>DATA/DATE:</b>	<b>DETALII REVIZIE / REVISION DETAILS:</b>	<b>PROIECTAT / DESIGNER:</b>
	<b>INVESTITIA / INVESTMENT:</b> ACTUALIZARE/COMPLETARE/REVIZUIRE (S.F. + P.A.C. + P.O.E + P.T.E.) "DRUM EXPRES ARAD ORADEA" ACTUALIZATION/COMPLETION (S.F. + P.A.C. + P.O.E + P.T.E.) "EXPRESS ROAD ARAD ORADEA"			<b>SEF PROIECT SPECIALITATE / TEAM LEADER:</b> ing. C. TODERASCU		<b>LUCRARI DE DRUM / ROAD WORKS</b>					
<b>FAZA PROIECTARE / DESIGN STAGE:</b> PROIECT TEHNIC DE EXECUTIE / TECHNICAL PROJECT AND DETAIL DESIGN			<b>PROIECTAT / DESIGNER:</b> ing. C. TODERASCU		<b>Cod plansa / Drawing code:</b> CST-0121-PT-2-DX-01-PS-055-R00						
 PROIECT CO-FINANȚAT DIN FONDUL DE COEZIUNE, PRIN PROGRAMUL OPERAȚIONAL INFRASTRUCTURĂ MARE / PROJECT CO-FINANCED FROM THE COHESION FUND, THROUGH THE LARGE INFRASTRUCTURE OPERATIONAL PROGRAM			<b>Contract / Contract:</b> 14724/01.07.2021	<b>Data / Date:</b> 11.2023	<b>Scara / Scale:</b> 1:1000	<b>VERIFICAT / INTERNAL CHECKER:</b> ing. N. GISCA					

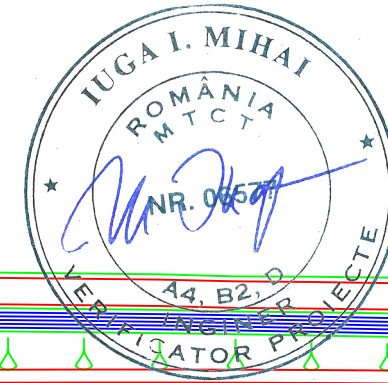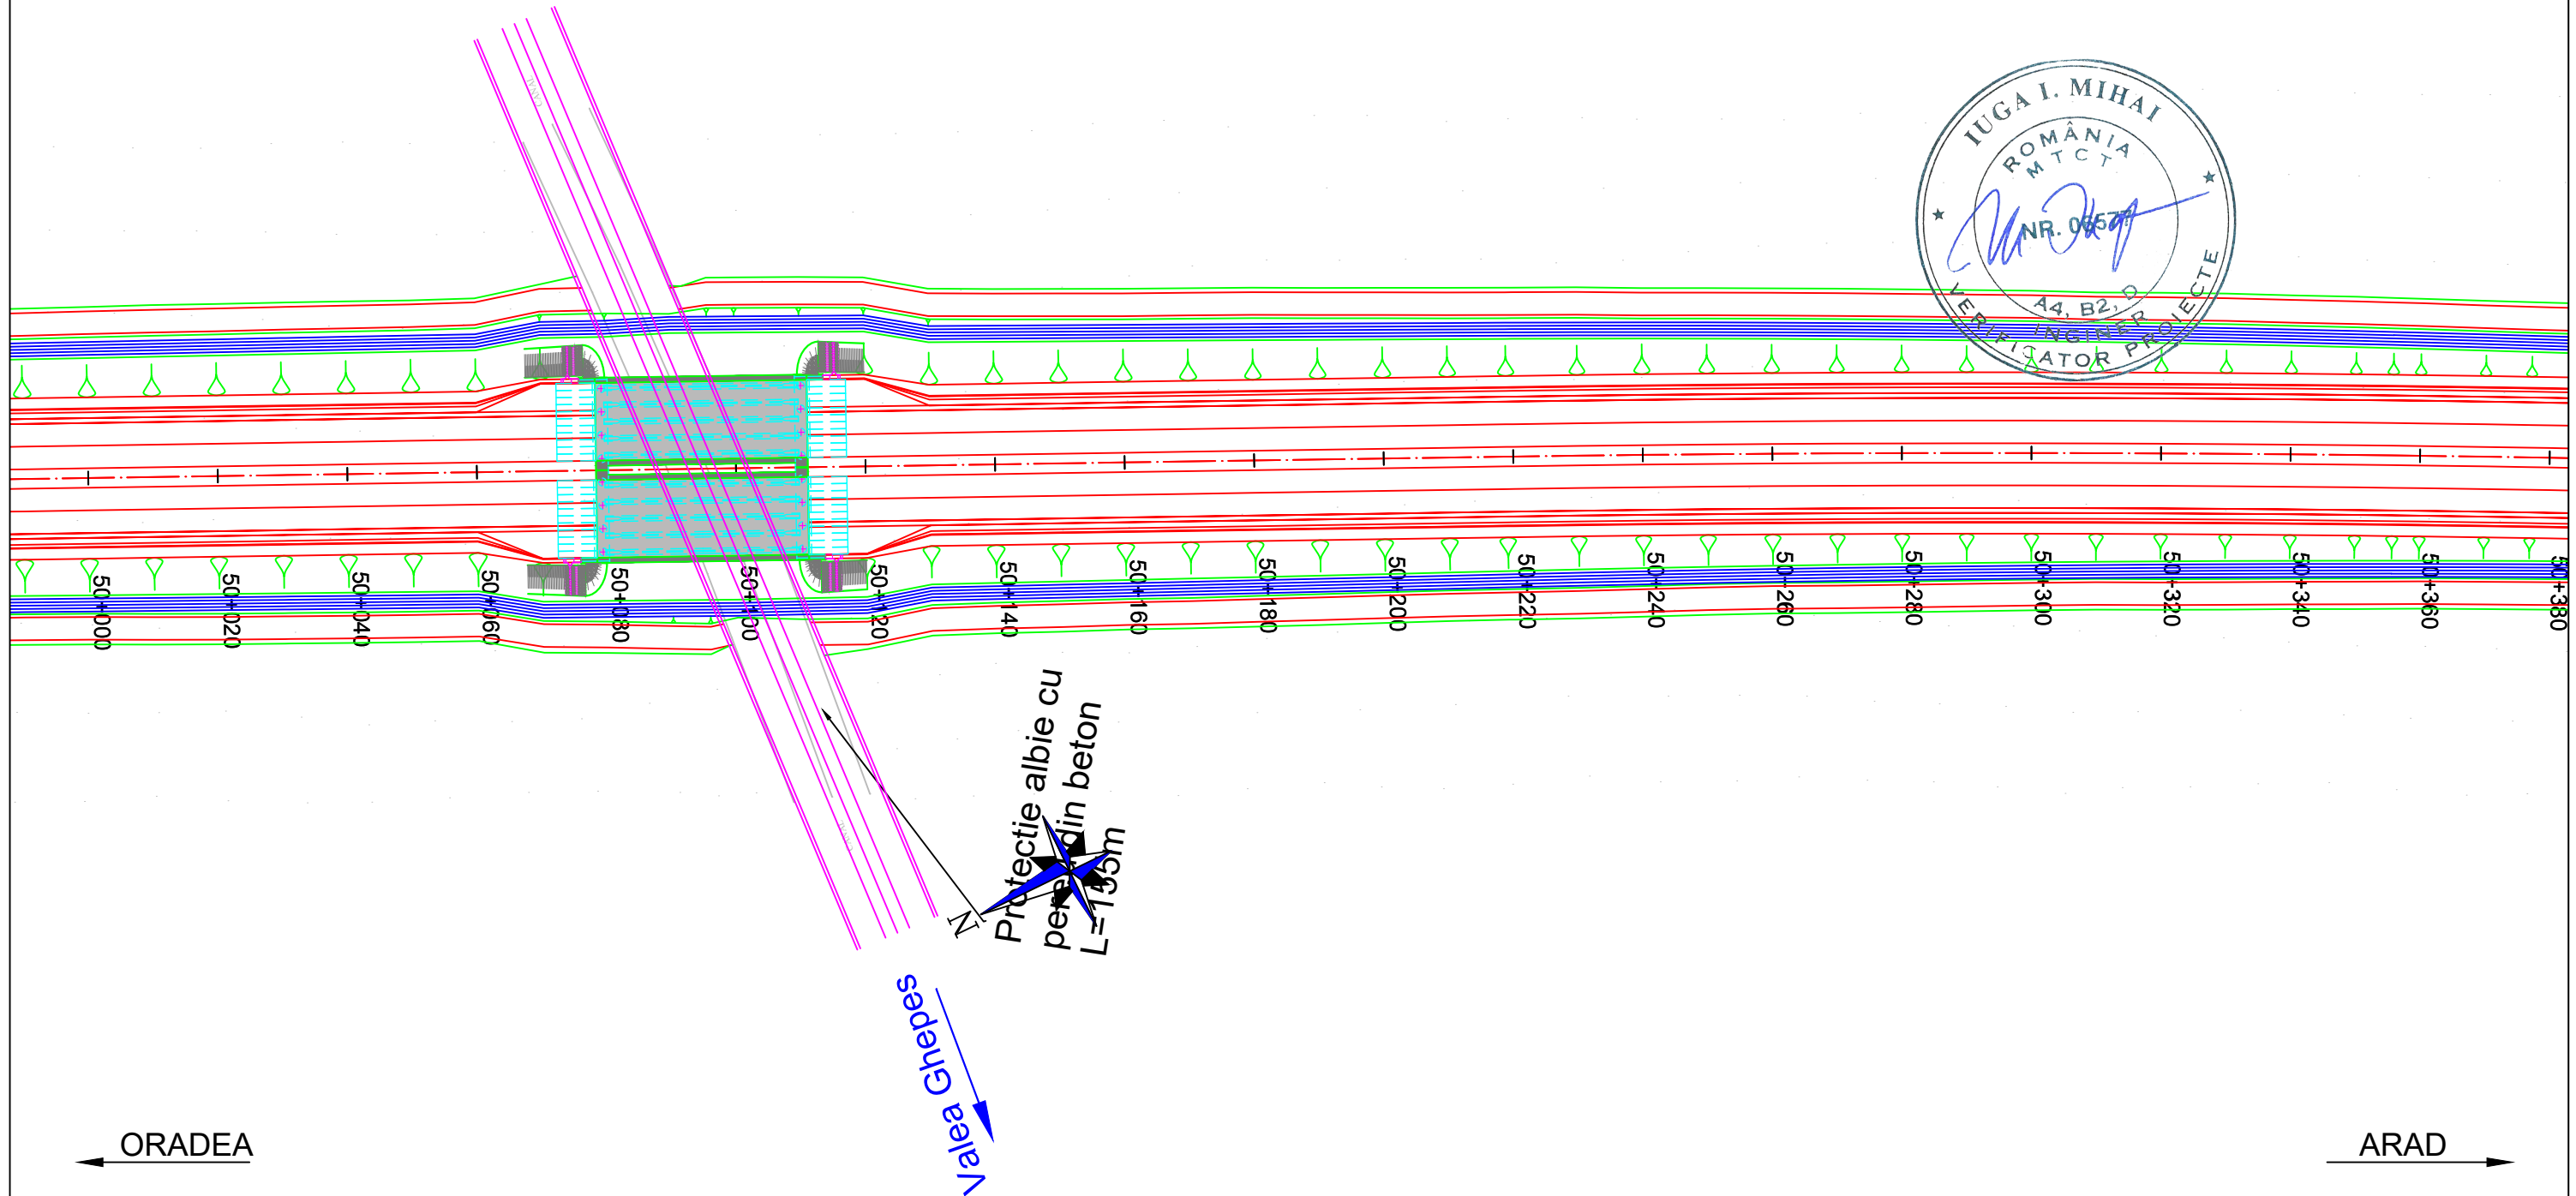


# PLAN DE SITUATIE / LAYOUT PLAN

Scara / Scale: 1:1000






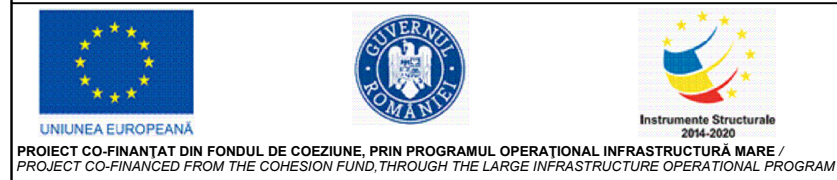



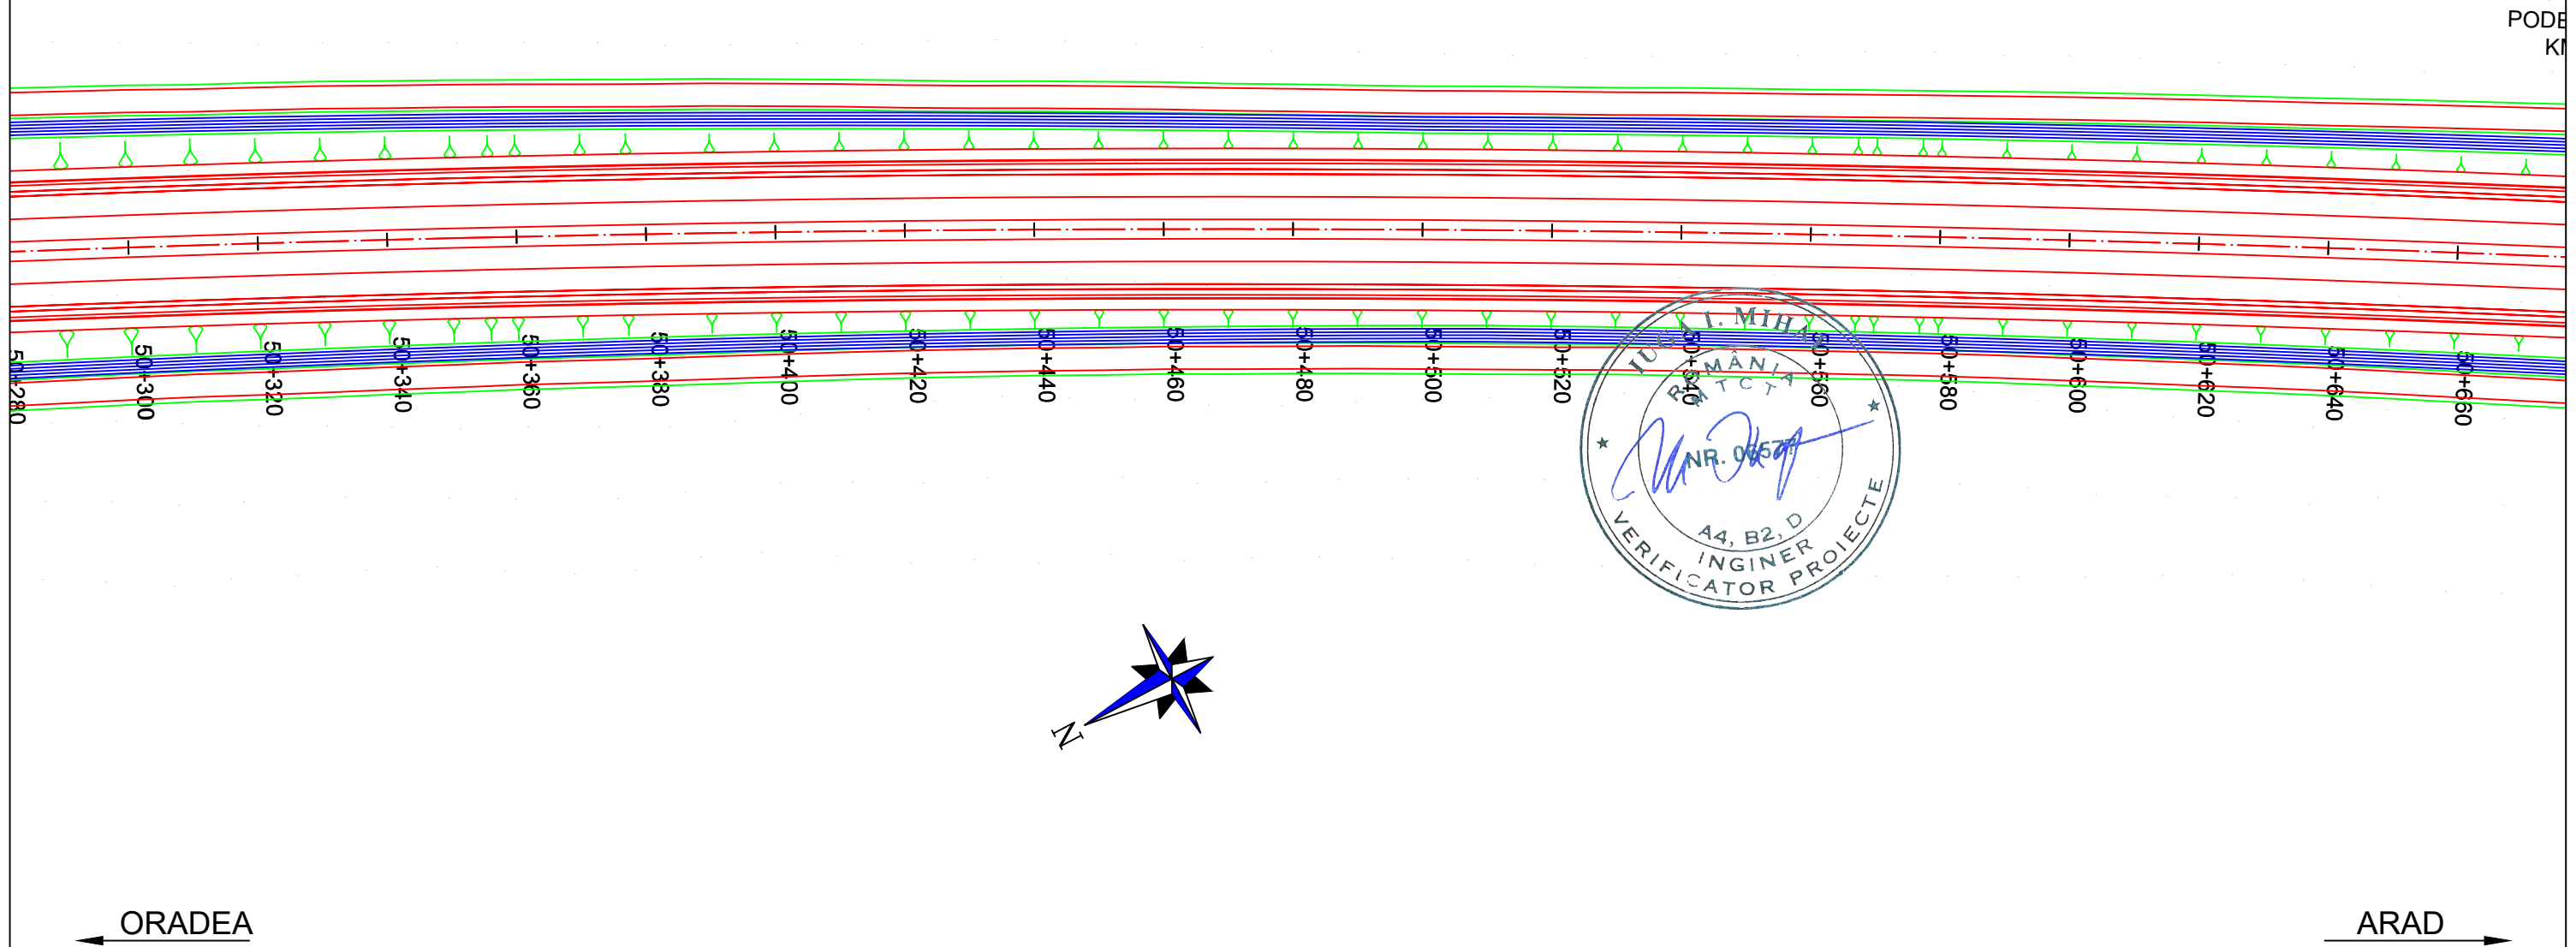

<b>PROIECTANT / DESIGNER:</b> S.C. CONSITRANS S.R.L. 	<b>BENEFICIAR / BENEFICIARY:</b> MUNICIPIUL ARAD, MUNICIPIUL ORADEA, CONSILIUL JUDETEAN ARAD, CONSILIUL JUDETEAN BIHOR CNAIR			<b>FUNCTIA / POSITION:</b>	<b>NUME / NAME:</b>	<b>SEMNATURA / SIGNATURE:</b>	<b>Titlu plansa / Drawing title:</b>  PLAN DE SITUATIE LAYOUT PLAN	<b>REV/ REV.:</b>	<b>DATA/ DATE:</b>	<b>DETALII REVIZIE / REVISION DETAILS:</b>	<b>PROIECTAT / DESIGNER:</b>
	<b>INVESTITIA / INVESTMENT:</b> ACTUALIZARE/COMPLETARE/REVIZUIRE (S.F. + P.A.C. + P.O.E. + P.T.E.) "DRUM EXPRES ARAD ORADEA" ACTUALIZATION/COMPLETION (S.F. + P.A.C. + P.O.E. + P.T.E.) "EXPRESS ROAD ARAD ORADEA"			<b>COORDONATOR DE PROIECT / PROJECT MANAGER:</b> ing. S. VEACESLAV 	<b>SEF PROIECT SPECIALITATE / TEAM LEADER:</b> ing. C. TODERASCU 	<b>PROIECTAT / DESIGNER:</b> ing. C. TODERASCU 		<b>Cod plansa / Drawing code:</b> CST-0121-PT-2-DX-01-PS-056-R00			
<b>FAZA PROIECTARE / DESIGN STAGE:</b> PROIECT TEHNIC DE EXECUTIE / TECHNICAL PROJECT AND DETAIL DESIGN			<b>VERIFICAT / INTERNAL CHECKER:</b> ing. N. GISCA 								
<b>Contract / Contract:</b> 14724/01.07.2021 <b>Project / Project no.:</b> 001/2021			<b>Data / Date:</b> 11.2023	<b>Scara / Scale:</b> 1:1000							



# PLAN DE SITUATIE / LAYOUT PLAN


Scara / Scale: 1:1000







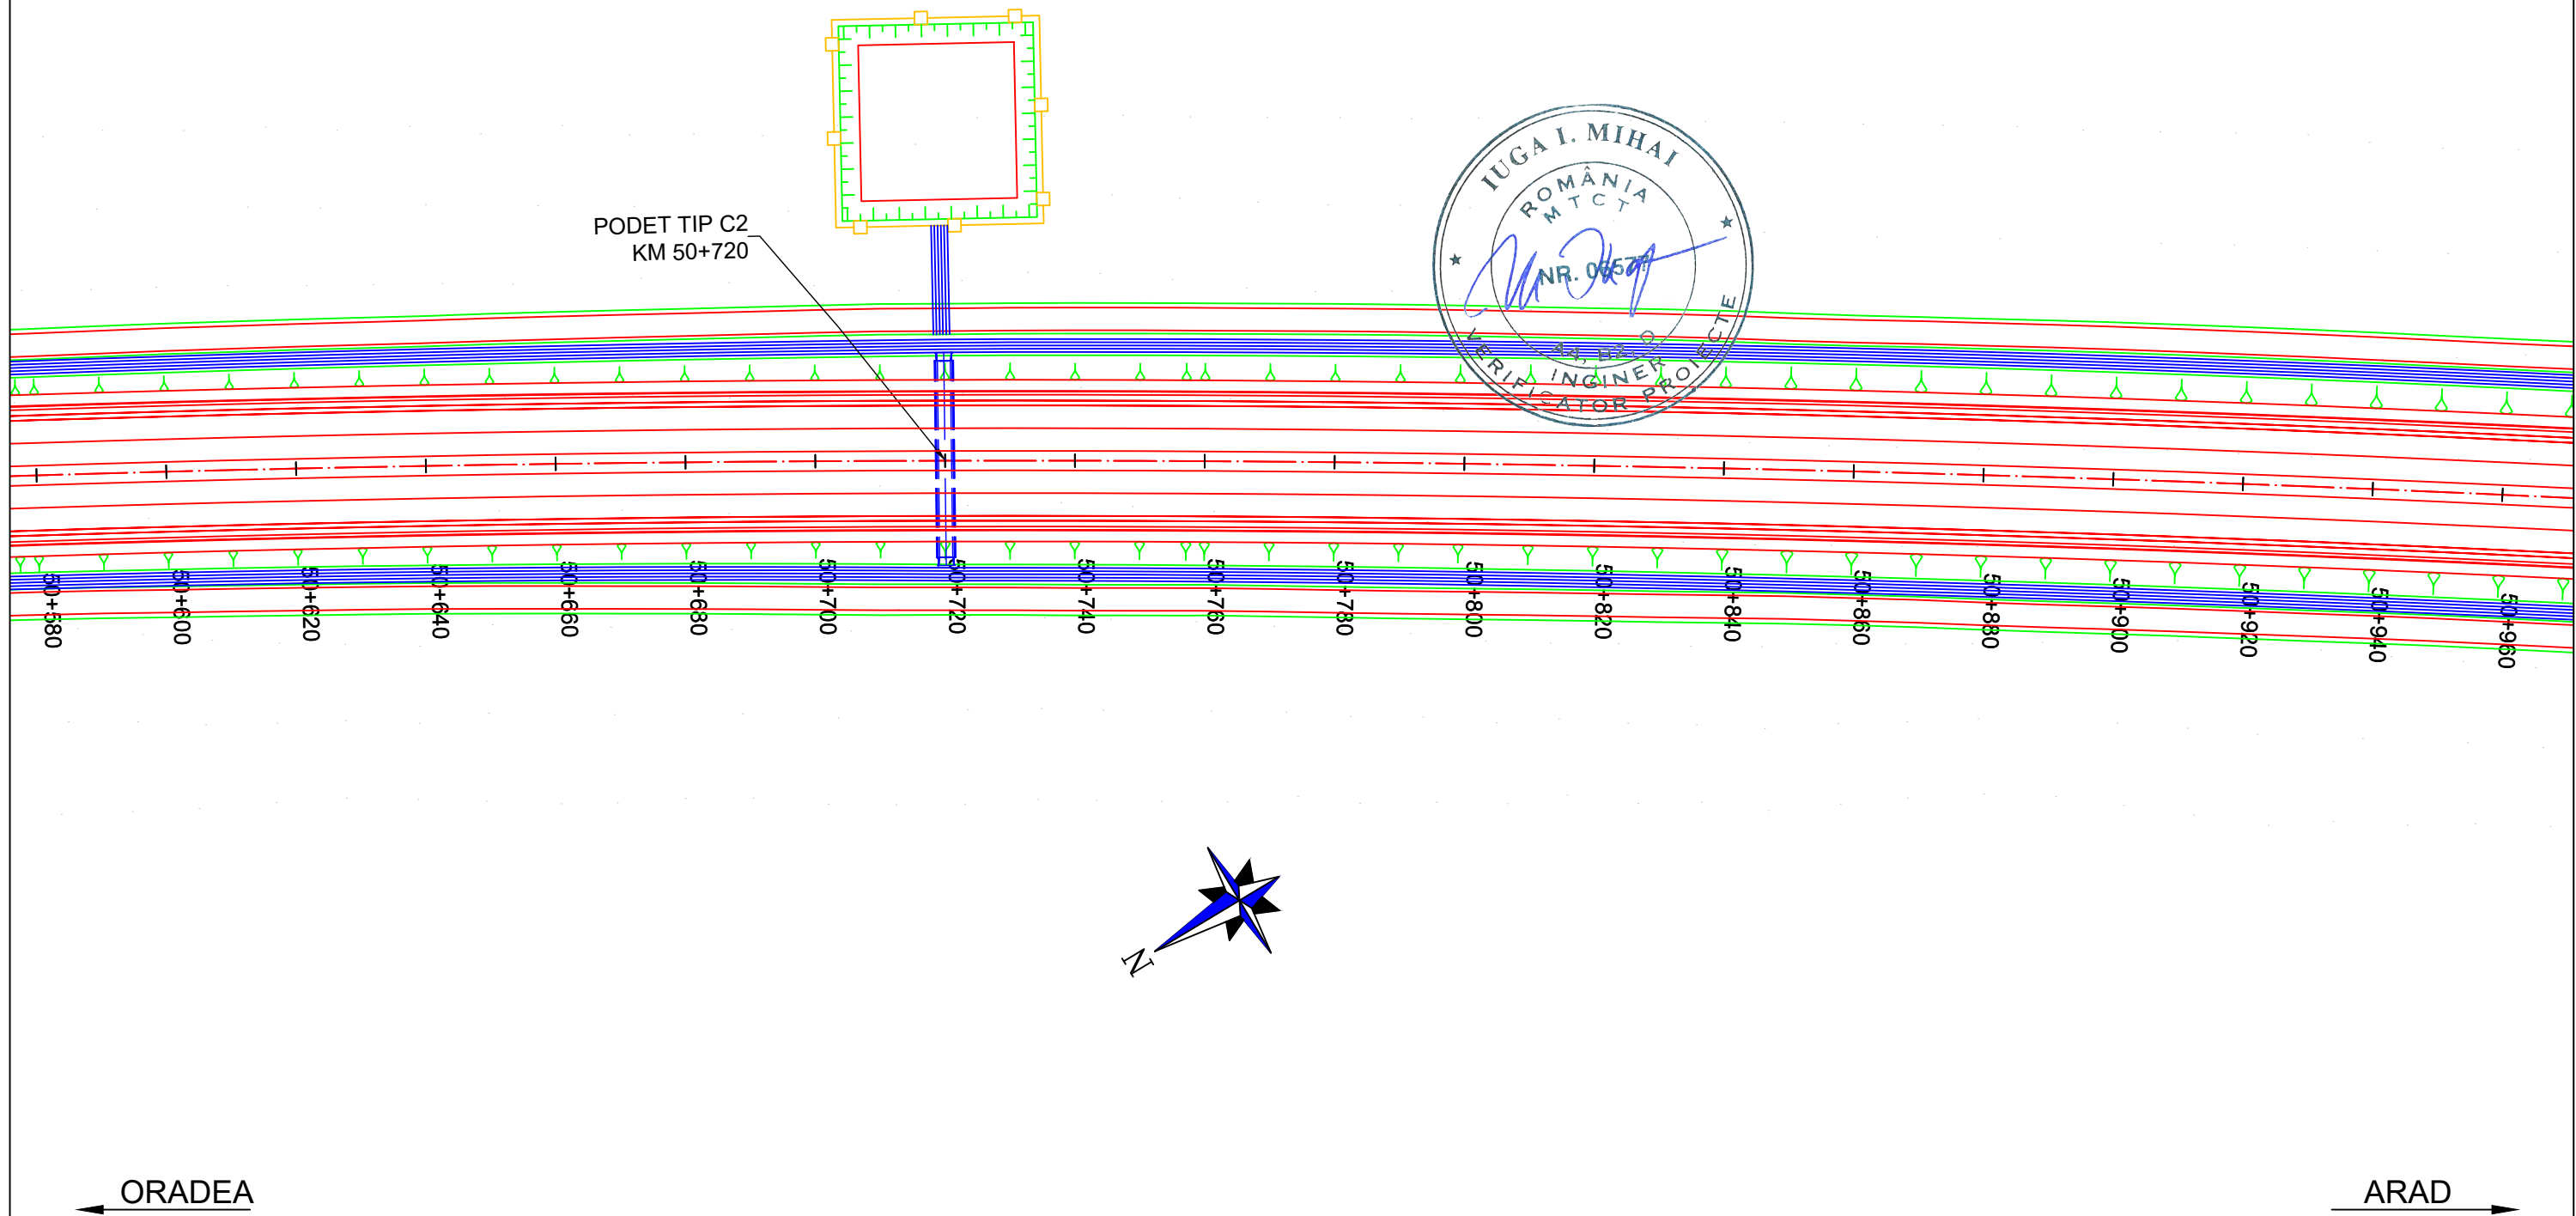

<b>PROIECTANT / DESIGNER:</b> S.C. CONSITRANS S.R.L. 	<b>BENEFICIAR / BENEFICIARY:</b> MUNICIPIUL ARAD, MUNICIPIUL ORADEA, CONSILIUL JUDETEAN ARAD, CONSILIUL JUDETEAN BIHOR CNAIR			<b>FUNCTIA / POSITION:</b> COORDONATOR DE PROIECT / PROJECT MANAGER	<b>NUME / NAME:</b> ing. S. VEACESLAV	<b>SEMNATURA / SIGNATURE:</b> 	<b>Titlu plansa / Drawing title:</b> PLAN DE SITUATIE LAYOUT PLAN	<b>REV./ REV.</b> 	<b>DATA/ DATE:</b> 	<b>DETALII REVIZIE / REVISION DETAILS:</b> 	<b>PROIECTAT / DESIGNER:</b> 
	<b>INVESTITIA / INVESTMENT:</b> ACTUALIZARE/COMPLETARE/REVIZUIRE (S.F. + P.A.C. + P.O.E + P.T.E.) "DRUM EXPRES ARAD ORADEA" ACTUALIZATION/COMPLETION (S.F. + P.A.C. + P.O.E + P.T.E.) "EXPRESS ROAD ARAD ORADEA"			<b>SEF PROIECT SPECIALITATE / TEAM LEADER:</b> ing. C. TODERASCU							
   UNIUNEA EUROPEANA PROIECT CO-FINANAT DIN FONDUL DE COEZIUNE, PRIN PROGRAMUL OPERATIONAL INFRASTRUCTURA MARE / PROJECT CO-FINANCED FROM THE COHESION FUND, THROUGH THE LARGE INFRASTRUCTURE OPERATIONAL PROGRAM	<b>FAZA PROIECTARE / DESIGN STAGE:</b> PROIECT TEHNIC DE EXECUTIE / TECHNICAL PROJECT AND DETAIL DESIGN			<b>PROIECTAT / DESIGNER:</b> ing. C. TODERASCU		<b>LUCRARI DE DRUM / ROAD WORKS</b>	<b>Cod plansa / Drawing code:</b> CST-0121-PT-2-DX-01-PS-057-R00				
	<b>Contract /Contract:</b> 14724/01.07.2021 <b>Proiect /Project no.:</b> 001/2021	<b>Data / Date:</b> 11.2023	<b>Scara /Scale:</b> 1:1000	<b>VERIFICAT / INTERNAL CHECKER:</b> ing. N. GISCA							

# PLAN DE SITUATIE / LAYOUT PLAN

Scara / Scale: 1:1000




<b>PROIECTANT / DESIGNER:</b> S.C. CONSITRANS S.R.L. 	<b>BENEFICIAR / BENEFICIARY:</b> MUNICIPIUL ARAD, MUNICIPIUL ORADEA, CONSILIUL JUDETEAN ARAD, CONSILIUL JUDETEAN BIHOR CNAIR			<b>FUNCTIA / POSITION:</b> COORDONATOR DE PROIECT / PROJECT MANAGER	<b>NUME / NAME:</b> ing. S. VEACESLAV	<b>SEMNATURA / SIGNATURE:</b> 	<b>Titlu plansa / Drawing title:</b> PLAN DE SITUATIE LAYOUT PLAN	<b>REV./ REV.:</b>	<b>DATA/ DATE:</b>	<b>DETALII REVIZIE / REVISION DETAILS:</b>	<b>PROIECTAT / DESIGNER:</b>
	<b>INVESTITIA / INVESTMENT:</b> ACTUALIZARE/COMPLETARE/REVIZUIRE (S.F. + P.A.C. + P.O.E + P.T.E.) "DRUM EXPRES ARAD ORADEA" ACTUALIZATION/COMPLETION (S.F. + P.A.C. + P.O.E + P.T.E.) "EXPRESS ROAD ARAD ORADEA"			<b>SEF PROIECT SPECIALITATE / TEAM LEADER:</b> ing. C. TODERASCU		<b>LUCRARI DE DRUM / ROAD WORKS</b>		<b>Cod plansa / Drawing code:</b> CST-0121-PT-2-DX-01-PS-058-R00			
<b>FAZA PROIECTARE / DESIGN STAGE:</b> PROIECT TEHNIC DE EXECUTIE / TECHNICAL PROJECT AND DETAIL DESIGN			<b>PROIECTAT / DESIGNER:</b> ing. C. TODERASCU								
			<b>Contract /Contract:</b> 14724/01.07.2021 <b>Proiect /Project no.:</b> 001/2021	<b>Data / Date:</b> 11.2023	<b>Scara /Scale:</b> 1:1000	<b>VERIFICAT / INTERNAL CHECKER:</b> ing. N. GISCA					



# PLAN DE SITUATIE / LAYOUT PLAN


Scara / Scale: 1:1000

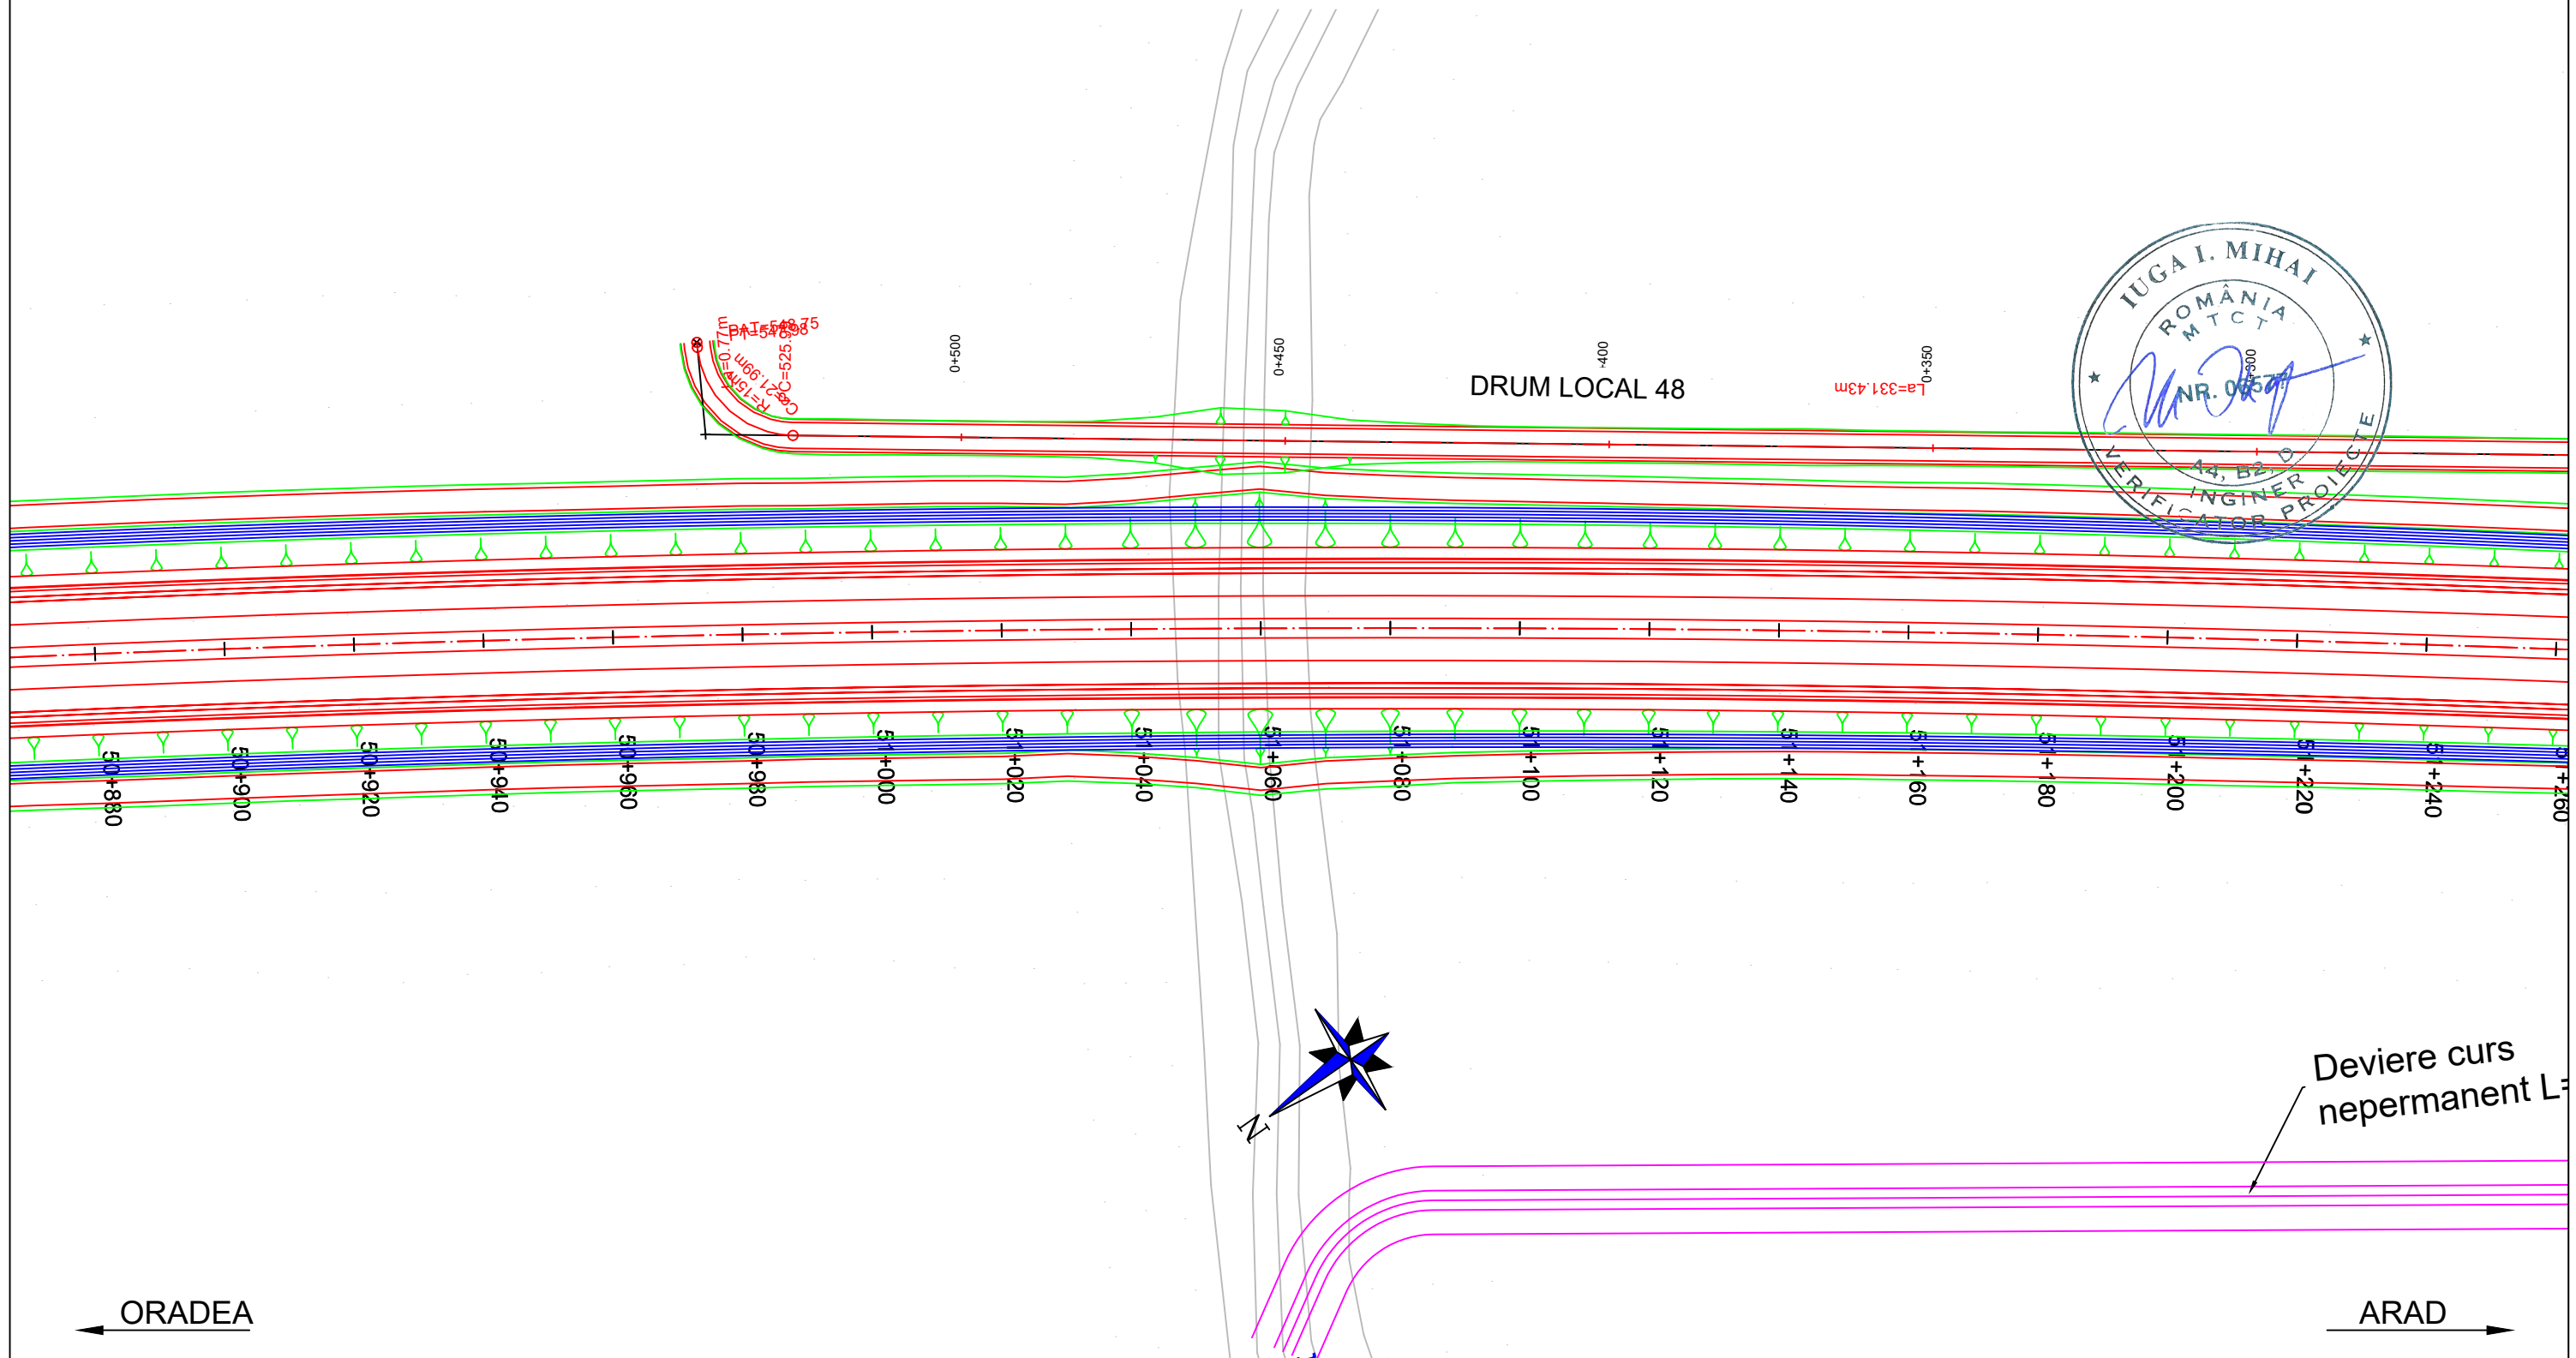





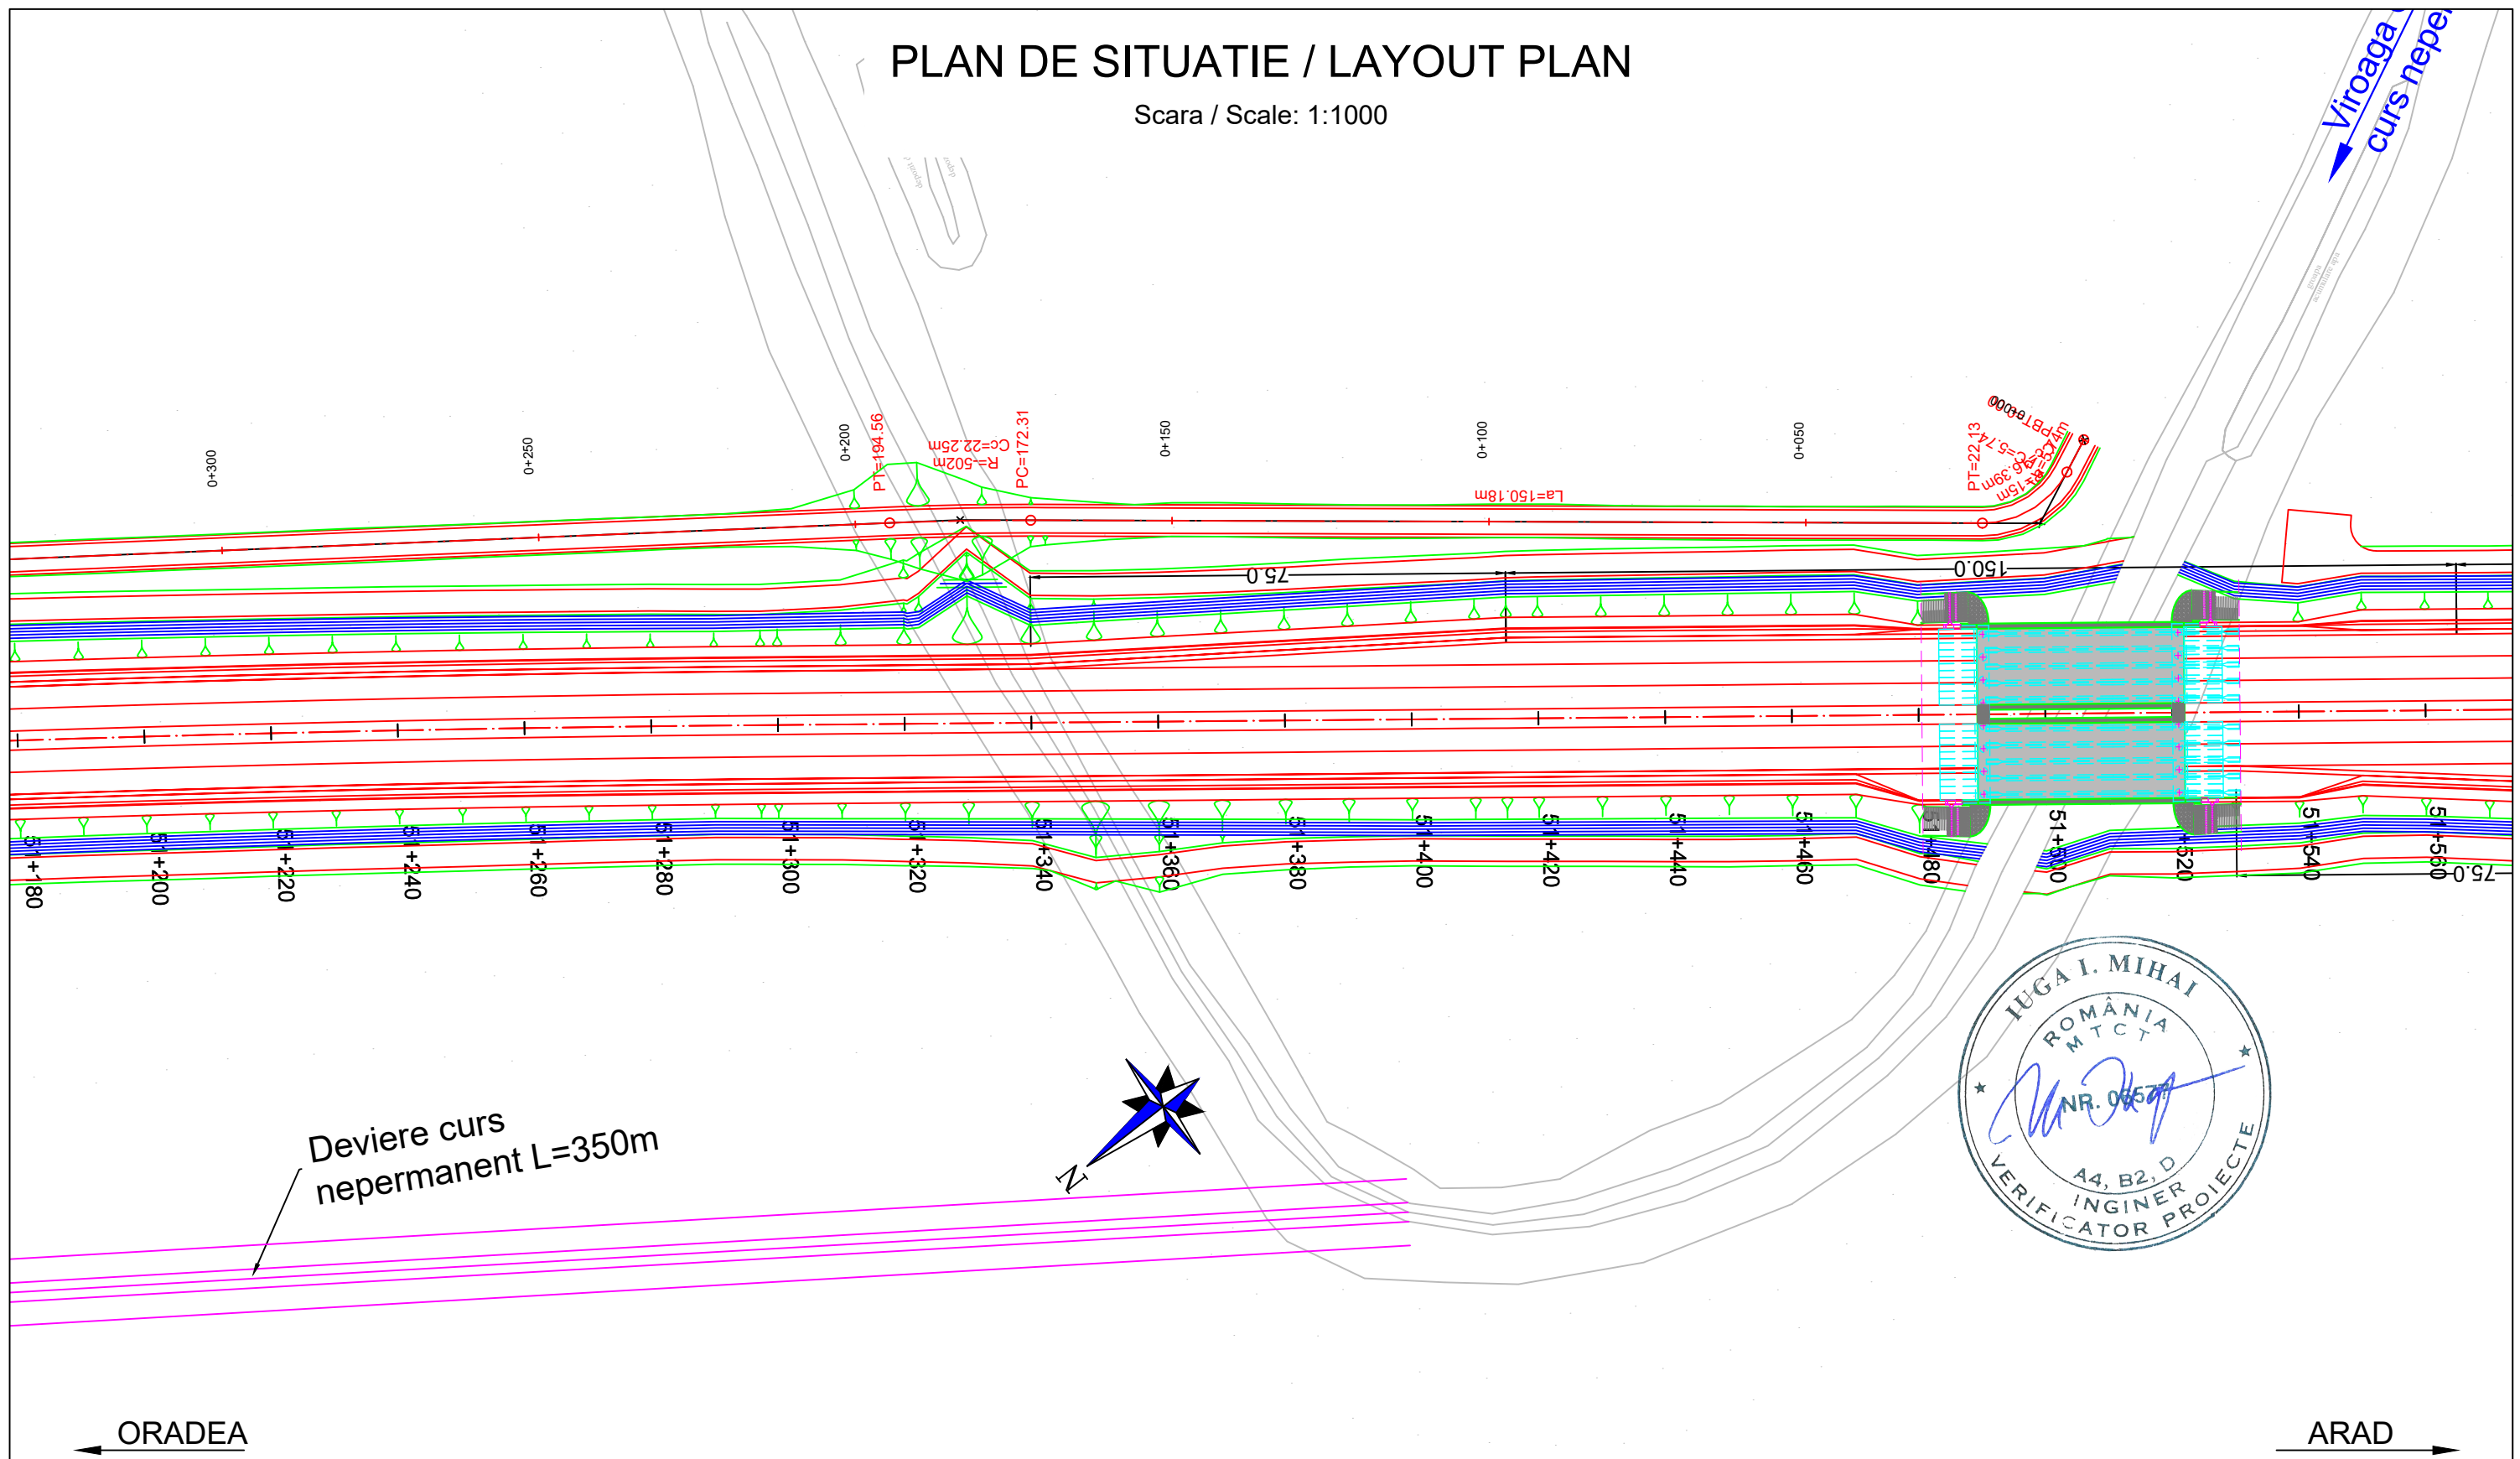


<b>PROIECTANT / DESIGNER:</b> S.C. CONSITRANS S.R.L.	<b>BENEFICIAR / BENEFICIARY:</b> MUNICIPIUL ARAD, MUNICIPIUL ORADEA, CONSILIUL JUDETEAN ARAD, CONSILIUL JUDETEAN BIHOR CNAIR	<b>FUNCTIA / POSITION:</b>	<b>NUME / NAME:</b>	<b>SEMNATURA / SIGNATURE:</b>	<b>Titlu plansa / Drawing title:</b>	<b>REV/ REV.:</b>	<b>DATA/ DATE:</b>	<b>DETALII REVIZIE / REVISION DETAILS:</b>	<b>PROIECTAT / DESIGNER:</b>
		<b>COORDONATOR DE PROIECT / PROJECT MANAGER:</b> ing. S. VEACESLAV	<b>SEF PROIECT SPECIALITATE / TEAM LEADER:</b> ing. C. TODERASCU	<b>PROIECTAT / DESIGNER:</b> ing. C. TODERASCU	<b>Cod plansa / Drawing code:</b>				
PROIECT CO-FINANȚAT DIN FONDUL DE COEZIUNE, PRIN PROGRAMUL OPERAȚIONAL INFRASTRUCTURĂ MARE / PROJECT CO-FINANCED FROM THE COHESION FUND, THROUGH THE LARGE INFRASTRUCTURE OPERATIONAL PROGRAM	<b>INVESTITIA / INVESTMENT:</b> ACTUALIZARE/COMPLETARE/REVIZUIRE (S.F. + P.A.C. + P.O.E + P.T.E.) "DRUM EXPRES ARAD ORADEA" ACTUALIZATION/COMPLETION (S.F. + P.A.C. + P.O.E + P.T.E.) "EXPRESS ROAD ARAD ORADEA"	<b>FAZA PROIECTARE / DESIGN STAGE:</b> PROIECT TEHNIC DE EXECUTIE / TECHNICAL PROJECT AND DETAIL DESIGN	<b>VERIFICAT / INTERNAL CHECKER:</b> ing. N. GISCA	<b>Scara / Scale:</b> 1:1000	<b>PLAN DE SITUATIE LAYOUT PLAN</b>				
	<b>Contract / Contract:</b> 14724/01.07.2021 <b>Project / Project no.:</b> 001/2021	<b>Data / Date:</b> 11.2023	<b>PROIECTAT / DESIGNER:</b> ing. C. TODERASCU	<b>Cod plansa / Drawing code:</b> CST-0121-PT-2-DX-01-PS-059-R00					

# PLAN DE SITUATIE / LAYOUT PLAN

Scara / Scale: 1:1000






<b>PROIECTANT / DESIGNER:</b> S.C. CONSITRANS S.R.L. 	<b>BENEFICIAR / BENEFICIARY:</b> MUNICIPIUL ARAD, MUNICIPIUL ORADEA, CONSILIUL JUDETEAN ARAD, CONSILIUL JUDETEAN BIHOR CNAIR			<b>FUNCTIA / POSITION:</b>	<b>NUME / NAME:</b>	<b>SEMNTURA / SIGNATURE:</b>	<b>Titlu plansa / Drawing title:</b>  PLAN DE SITUATIE LAYOUT PLAN	<b>REV/ REV.:</b>	<b>DATA/ DATE:</b>	<b>DETALII REVIZIE / REVISION DETAILS:</b>	<b>PROIECTAT / DESIGNER:</b>
	<b>INVESTITIA / INVESTMENT:</b> ACTUALIZARE/COMPLETARE/REVIZUIRE (S.F. + P.A.C. + P.O.E. + P.T.E.) "DRUM EXPRES ARAD ORADEA" ACTUALIZATION/COMPLETION (S.F. + P.A.C. + P.O.E + P.T.E.) "EXPRESS ROAD ARAD ORADEA"			<b>COORDONATOR DE PROIECT/ PROJECT MANAGER:</b> ing. S. VEACESLAV 	<b>SEF PROIECT SPECIALITATE / TEAM LEADER:</b> ing. C. TODERASCU 	<b>PROIECTAT / DESIGNER:</b> ing. C. TODERASCU 		<b>Cod plansa / Drawing code:</b> CST-0121-PT-2-DX-01-PS-060-R00			
<b>FAZA PROIECTARE / DESIGN STAGE:</b> PROIECT TEHNIC DE EXECUTIE / TECHNICAL PROJECT AND DETAIL DESIGN			<b>PROIECTAT / DESIGNER:</b> ing. C. TODERASCU 	<b>VERIFICAT / INTERNAL CHECKER:</b> ing. N. GISCA 							
Contract /Contract: 14724/01.07.2021 Project /Project no.: 001/2021			Data / Date: 11.2023	Scara /Scale: 1:1000							
 PROIECT CO-FINANȚAT DIN FONDUL DE COEZIUNE, PRIN PROGRAMUL OPERAȚIONAL INFRASTRUCTURĂ MARE / PROJECT CO-FINANCED FROM THE COHESION FUND, THROUGH THE LARGE INFRASTRUCTURE OPERATIONAL PROGRAM											





# PLAN DE SITUATIE / LAYOUT PLAN

Scara / Scale: 1:1000

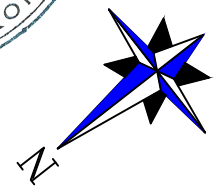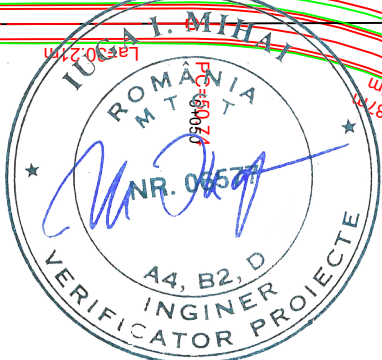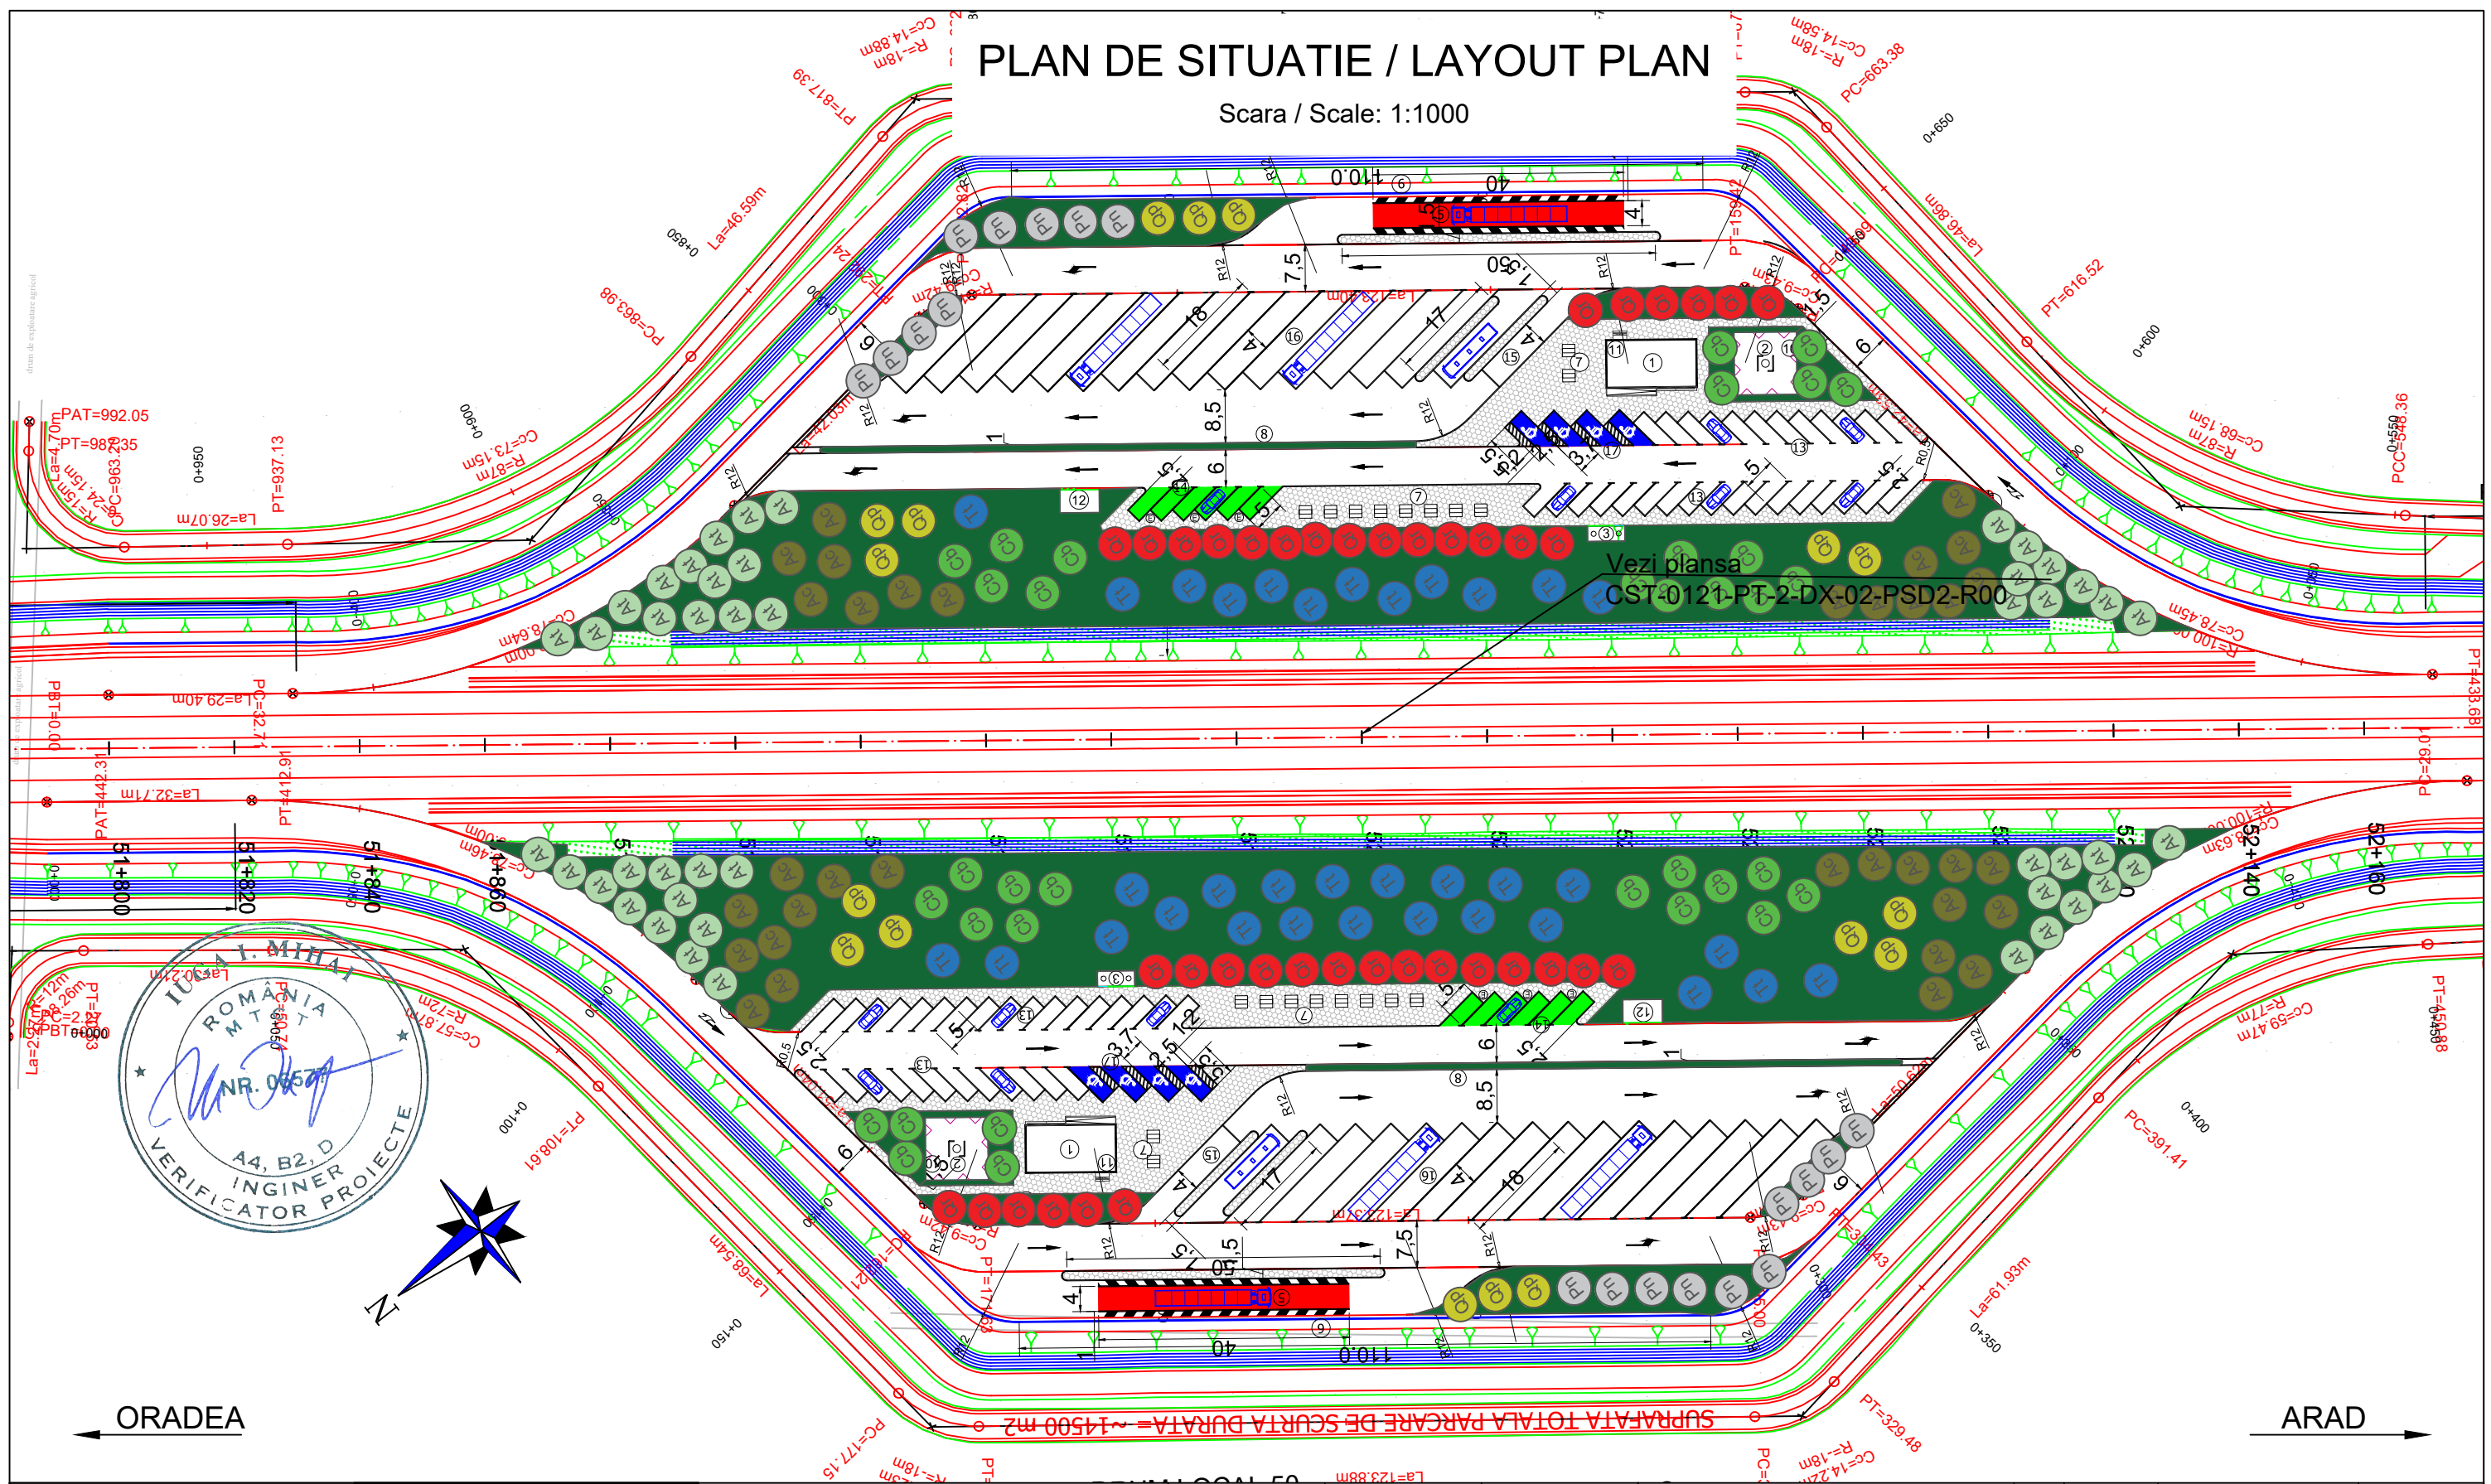

ORADEA

ARAD



<b>PROIECTANT / DESIGNER:</b> S.C. CONSITRANS S.R.L.	<b>BENEFICIAR / BENEFICIARY:</b> MUNICIPIUL ARAD, MUNICIPIUL ORADEA, CONSILIUL JUDETEAN ARAD, CONSILIUL JUDETEAN BIHOR, CNAIR			<b>FUNCTIA / POSITION:</b> COORDONATOR DE PROIECT / PROJECT MANAGER	<b>NUME / NAME:</b> ing. S. VEACESLAV	<b>SEMNTURA / SIGNATURE:</b> 	<b>Titlu plansa / Drawing title:</b> PLAN DE SITUATIE / LAYOUT PLAN	<b>REV / REV.</b> /	<b>DATA / DATE:</b> /	<b>DETALII REVIZIE / REVISION DETAILS:</b> /	<b>PROIECTAT / DESIGNER:</b> /
	<b>INVESTITIA / INVESTMENT:</b> ACTUALIZARE/COMPLETARE/REVIZUIRE (S.F. + P.A.C. + P.O.E. + P.T.E.) "DRUM EXPRES ARAD ORADEA" ACTUALIZATION/COMPLETION (S.F. + P.A.C. + P.O.E. + P.T.E.) "EXPRESS ROAD ARAD ORADEA"			<b>SEF PROIECT SPECIALITATE / TEAM LEADER:</b> ing. C. TODERASCU		<b>PROIECTAT / DESIGNER:</b> ing. C. TODERASCU		<b>LUCRARI DE DRUM / ROAD WORKS</b>	/	/	/
<b>FAZA PROIECTARE / DESIGN STAGE:</b> PROIECT TEHNIC DE EXECUTIE / TECHNICAL PROJECT AND DETAIL DESIGN			<b>PROIECTAT / DESIGNER:</b> ing. C. TODERASCU		<b>VERIFICAT / INTERNAL CHECKER:</b> ing. N. GISCA		<b>Cod plansa / Drawing code:</b> CST-0121-PT-2-DX-01-PS-062-R00	/	/	/	/
<b>Contract / Contract:</b> 14724/01.07.2021 <b>Project / Project no.:</b> 001/2021			<b>Data / Date:</b> 11.2023	<b>Scara / Scale:</b> 1:1000							







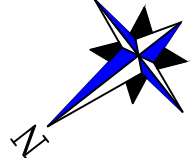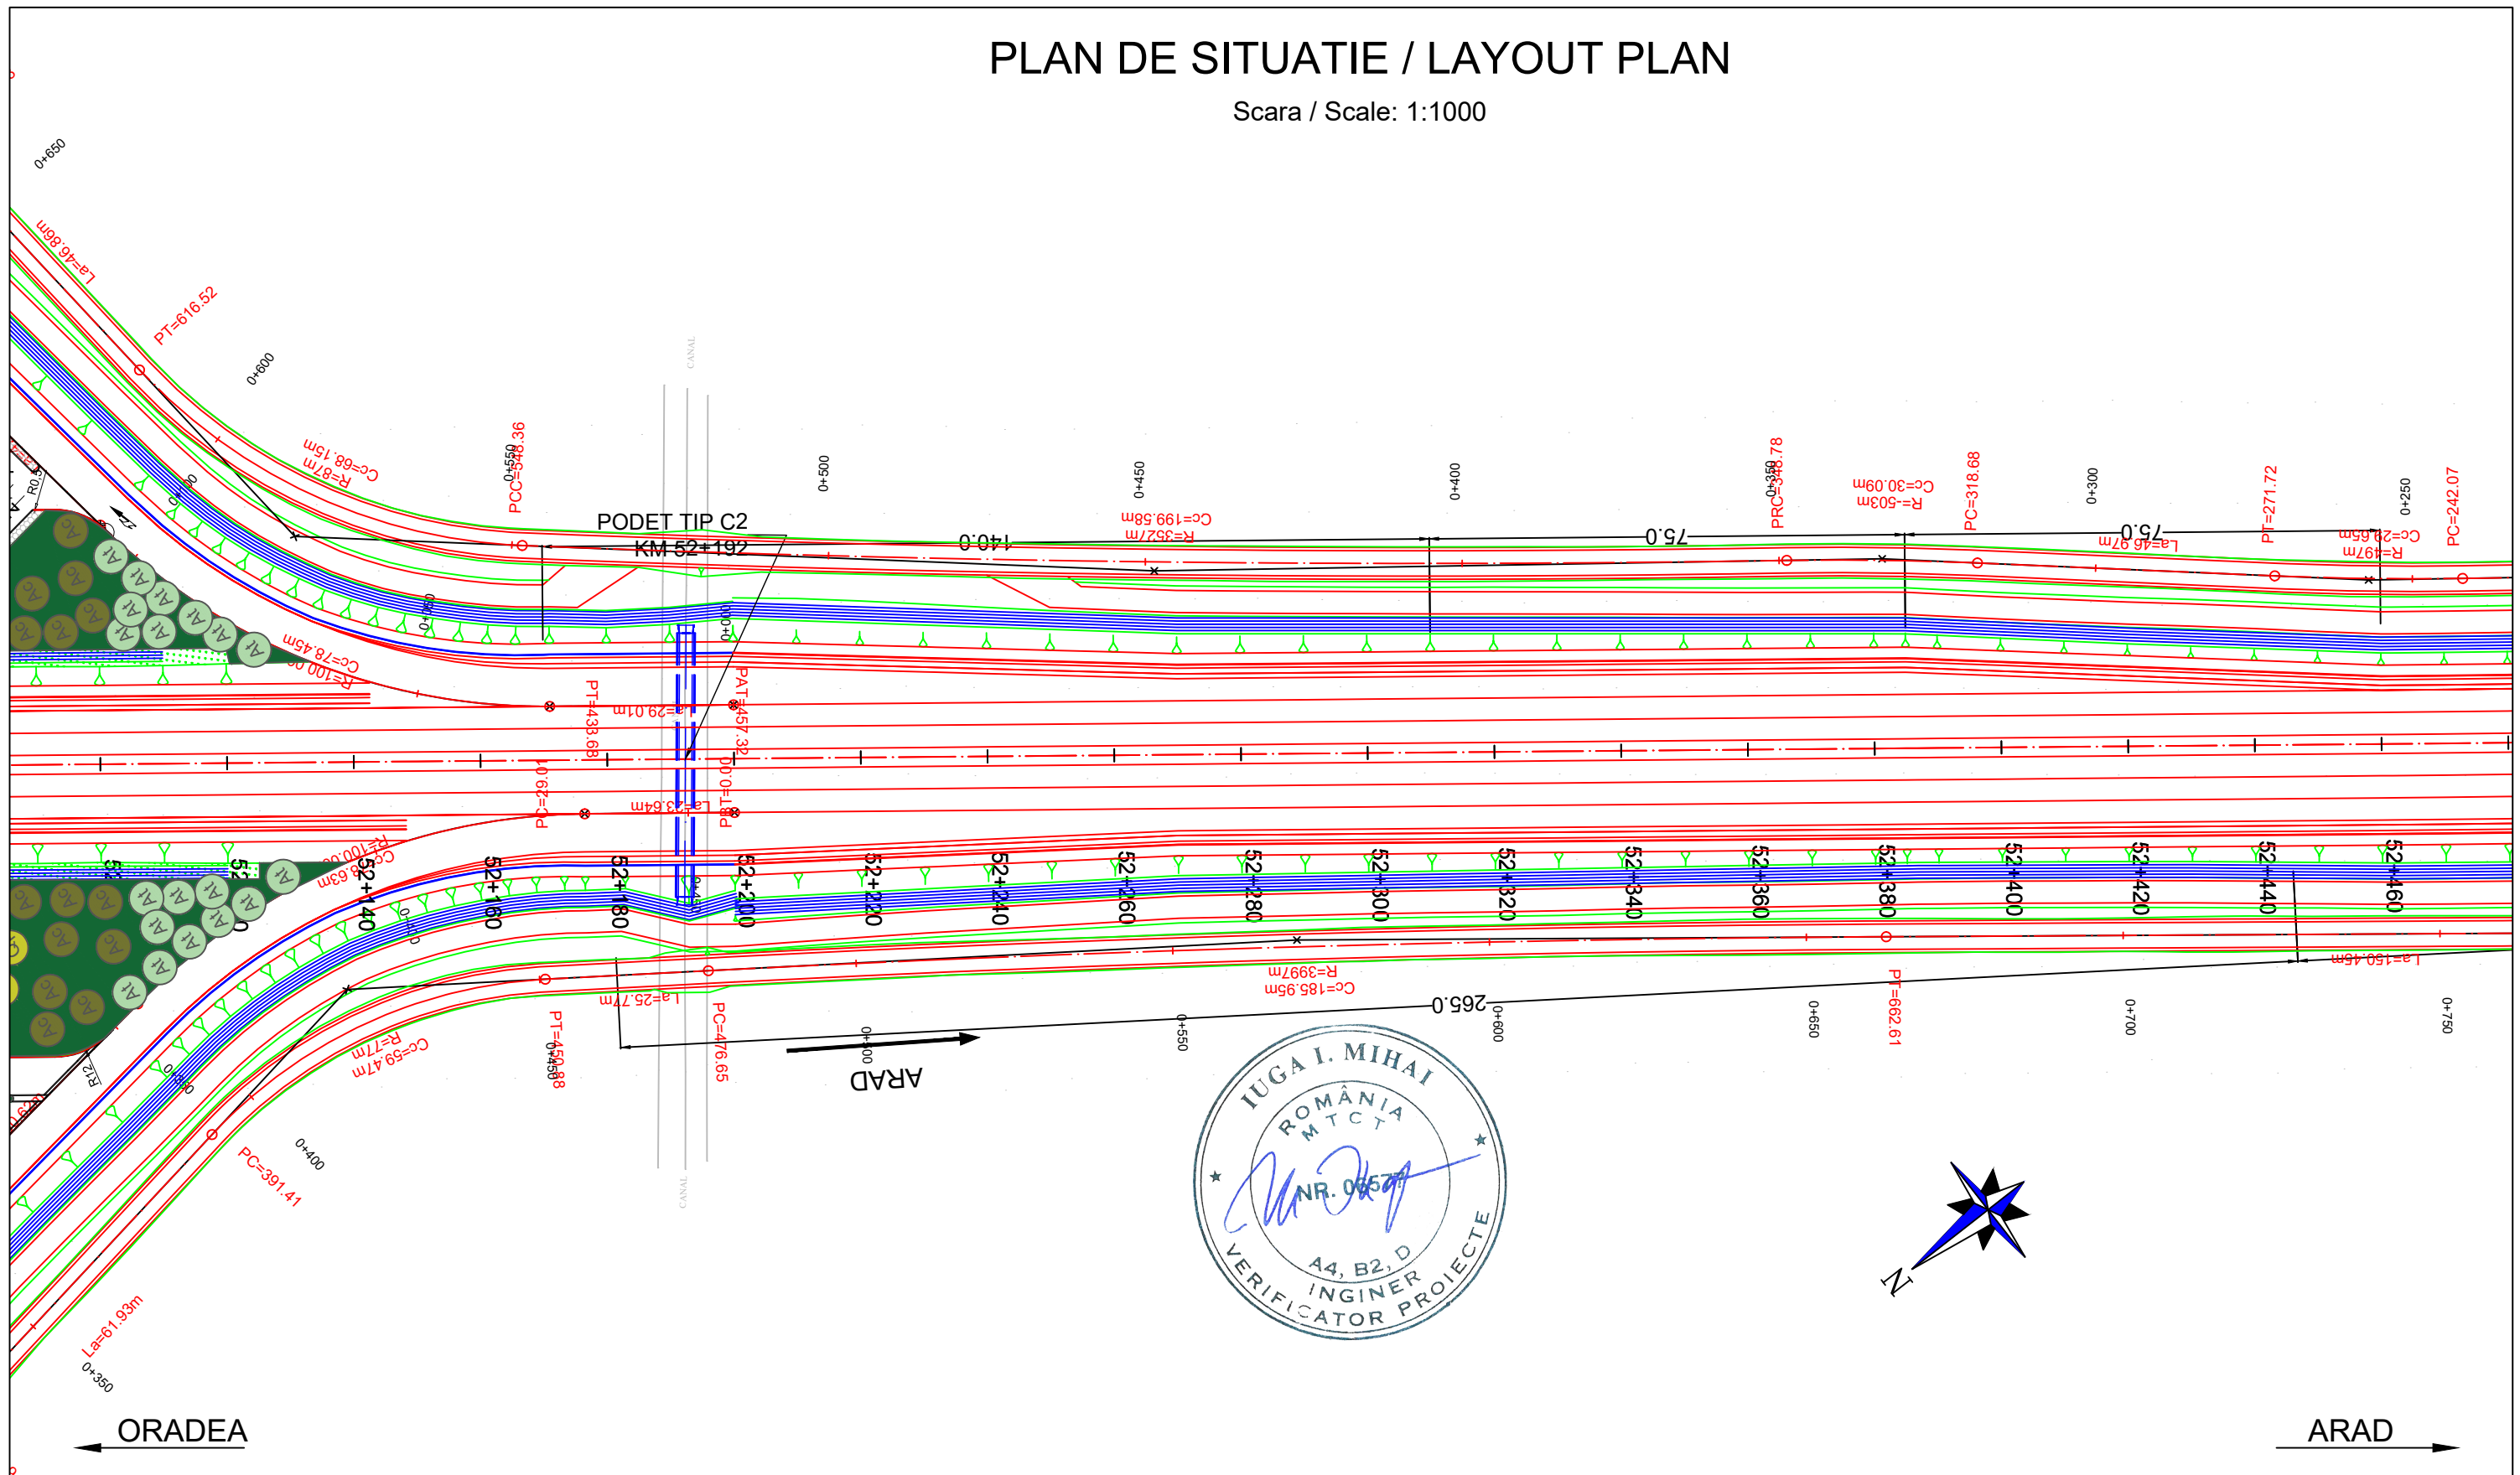


# PLAN DE SITUATIE / LAYOUT PLAN

Scara / Scale: 1:1000




<b>PROIECTANT / DESIGNER:</b> S.C. CONSITRANS S.R.L. 	<b>BENEFICIAR / BENEFICIARY:</b> MUNICIPIUL ARAD, MUNICIPIUL ORADEA, CONSILIUL JUDETEAN ARAD, CONSILIUL JUDETEAN BIHOR CNAIR			<b>FUNCTIA / POSITION:</b>	<b>NUME / NAME:</b>	<b>SEMNATURA / SIGNATURE:</b>	<b>Titlu plansa / Drawing title:</b>	<b>REV/ REV.:</b>	<b>DATA/ DATE:</b>	<b>DETALII REVIZIE / REVISION DETAILS:</b>	<b>PROIECTAT / DESIGNER:</b>
	<b>INVESTITIA / INVESTMENT:</b> ACTUALIZARE/COMPLETARE/REVIZUIRE (S.F. + P.A.C. + P.O.E + P.T.E.) "DRUM EXPRES ARAD ORADEA" ACTUALIZATION/COMPLETION (S.F. + P.A.C. + P.O.E + P.T.E.) "EXPRESS ROAD ARAD ORADEA"			<b>COORDONATOR DE PROIECT / PROJECT MANAGER:</b> ing. S. VEACESLAV 	<b>SEF PROIECT SPECIALITATE / TEAM LEADER:</b> ing. C. TODERASCU 	<b>PLAN DE SITUATIE LAYOUT PLAN</b>					
<b>FAZA PROIECTARE / DESIGN STAGE:</b> PROIECT TEHNIC DE EXECUTIE / TECHNICAL PROJECT AND DETAIL DESIGN			<b>PROIECTAT / DESIGNER:</b> ing. C. TODERASCU 	<b>LUCRARI DE DRUM / ROAD WORKS</b>							
Contract / Contract: 14724/01.07.2021 Project / Project no.: 001/2021			Data / Date: 11.2023	Scara / Scale: 1:1000	<b>VERIFICAT / INTERNAL CHECKER:</b> ing. N. GISCA 	<b>Cod plansa / Drawing code:</b> CST-0121-PT-2-DX-01-PS-063-R00					







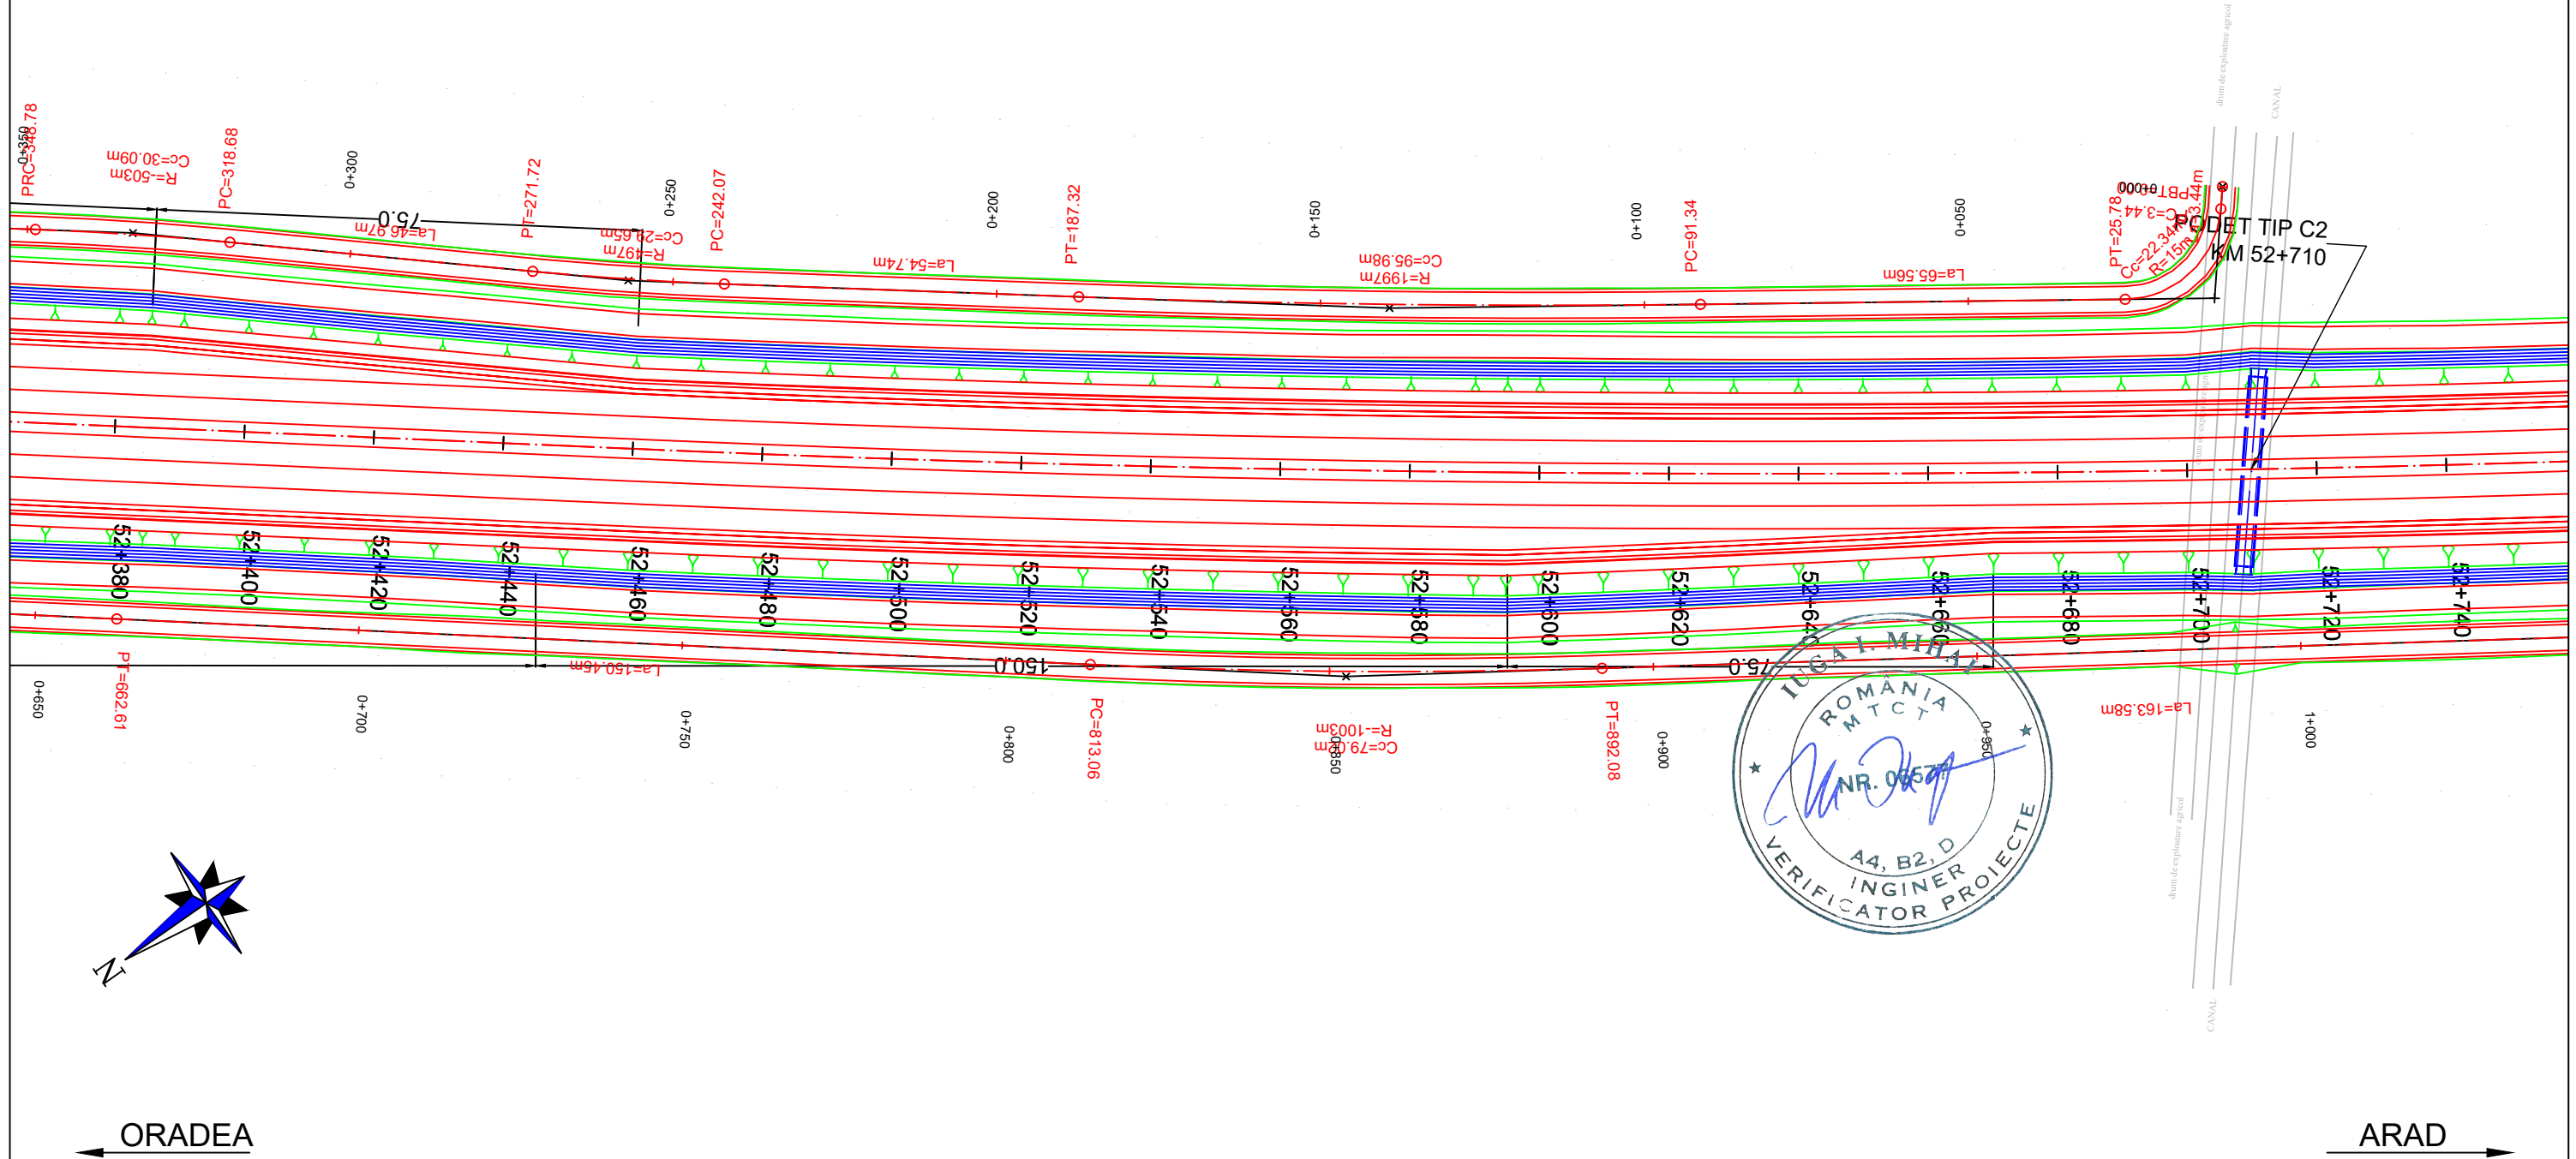

 PROIECT CO-FINANȚAT DIN FONDUL DE COEZIUNE, PRIN PROGRAMUL OPERAȚIONAL INFRASTRUCTURĂ MARE / PROJECT CO-FINANCED FROM THE COHESION FUND, THROUGH THE LARGE INFRASTRUCTURE OPERATIONAL PROGRAM

# PLAN DE SITUATIE / LAYOUT PLAN

Scara / Scale: 1:1000



<b>PROIECTANT / DESIGNER:</b> S.C. CONSITRANS S.R.L. 	<b>BENEFICIAR / BENEFICIARY:</b> MUNICIPIUL ARAD, MUNICIPIUL ORADEA, CONSILIUL JUDETEAN ARAD, CONSILIUL JUDETEAN BIHOR CNAIR			<b>FUNCTIA / POSITION:</b>	<b>NUME / NAME:</b>	<b>SEMNTURA / SIGNATURE:</b>	<b>Titlu plansa / Drawing title:</b>	<b>REV/ REV.:</b>	<b>DATA/ DATE:</b>	<b>DETALII REVIZIE / REVISION DETAILS:</b>	<b>PROIECTAT / DESIGNER:</b>
	<b>INVESTITIA / INVESTMENT:</b> ACTUALIZARE/COMPLETARE/REVIZUIRE (S.F. + P.A.C. + P.O.E + P.T.E.) "DRUM EXPRES ARAD ORADEA" ACTUALIZATION/COMPLETION (S.F. + P.A.C. + P.O.E + P.T.E.) "EXPRESS ROAD ARAD ORADEA"			<b>COORDONATOR DE PROIECT / PROJECT MANAGER:</b> ing. S. VEACESLAV 	<b>SEF PROIECT SPECIALITATE / TEAM LEADER:</b> ing. C. TODERASCU 	<b>PROIECTAT / DESIGNER:</b> ing. C. TODERASCU 	<b>VERIFICAT / INTERNAL CHECKER:</b> ing. N. GISCA 	<b>PLAN DE SITUATIE LAYOUT PLAN</b>			
<b>FAZA PROIECTARE / DESIGN STAGE:</b> PROIECT TEHNIC DE EXECUTIE / TECHNICAL PROJECT AND DETAIL DESIGN			<b>Contract / Contract:</b> 14724/01.07.2021	<b>Data / Date:</b> 11.2023	<b>Scara / Scale:</b> 1:1000	<b>Cod plansa / Drawing code:</b> CST-0121-PT-2-DX-01-PS-064-R00					




UNIUNEA EUROPEANA  
 PROIECT CO-FINANAT DIN FONDUL DE COEZIUNE, PRIN PROGRAMUL OPERATIONAL INFRASTRUCTURA MARE / PROJECT CO-FINANCED FROM THE COHESION FUND, THROUGH THE LARGE INFRASTRUCTURE OPERATIONAL PROGRAM






GOVERNUL ROMANIEI  
 Instrumente Structurale 2014-2020

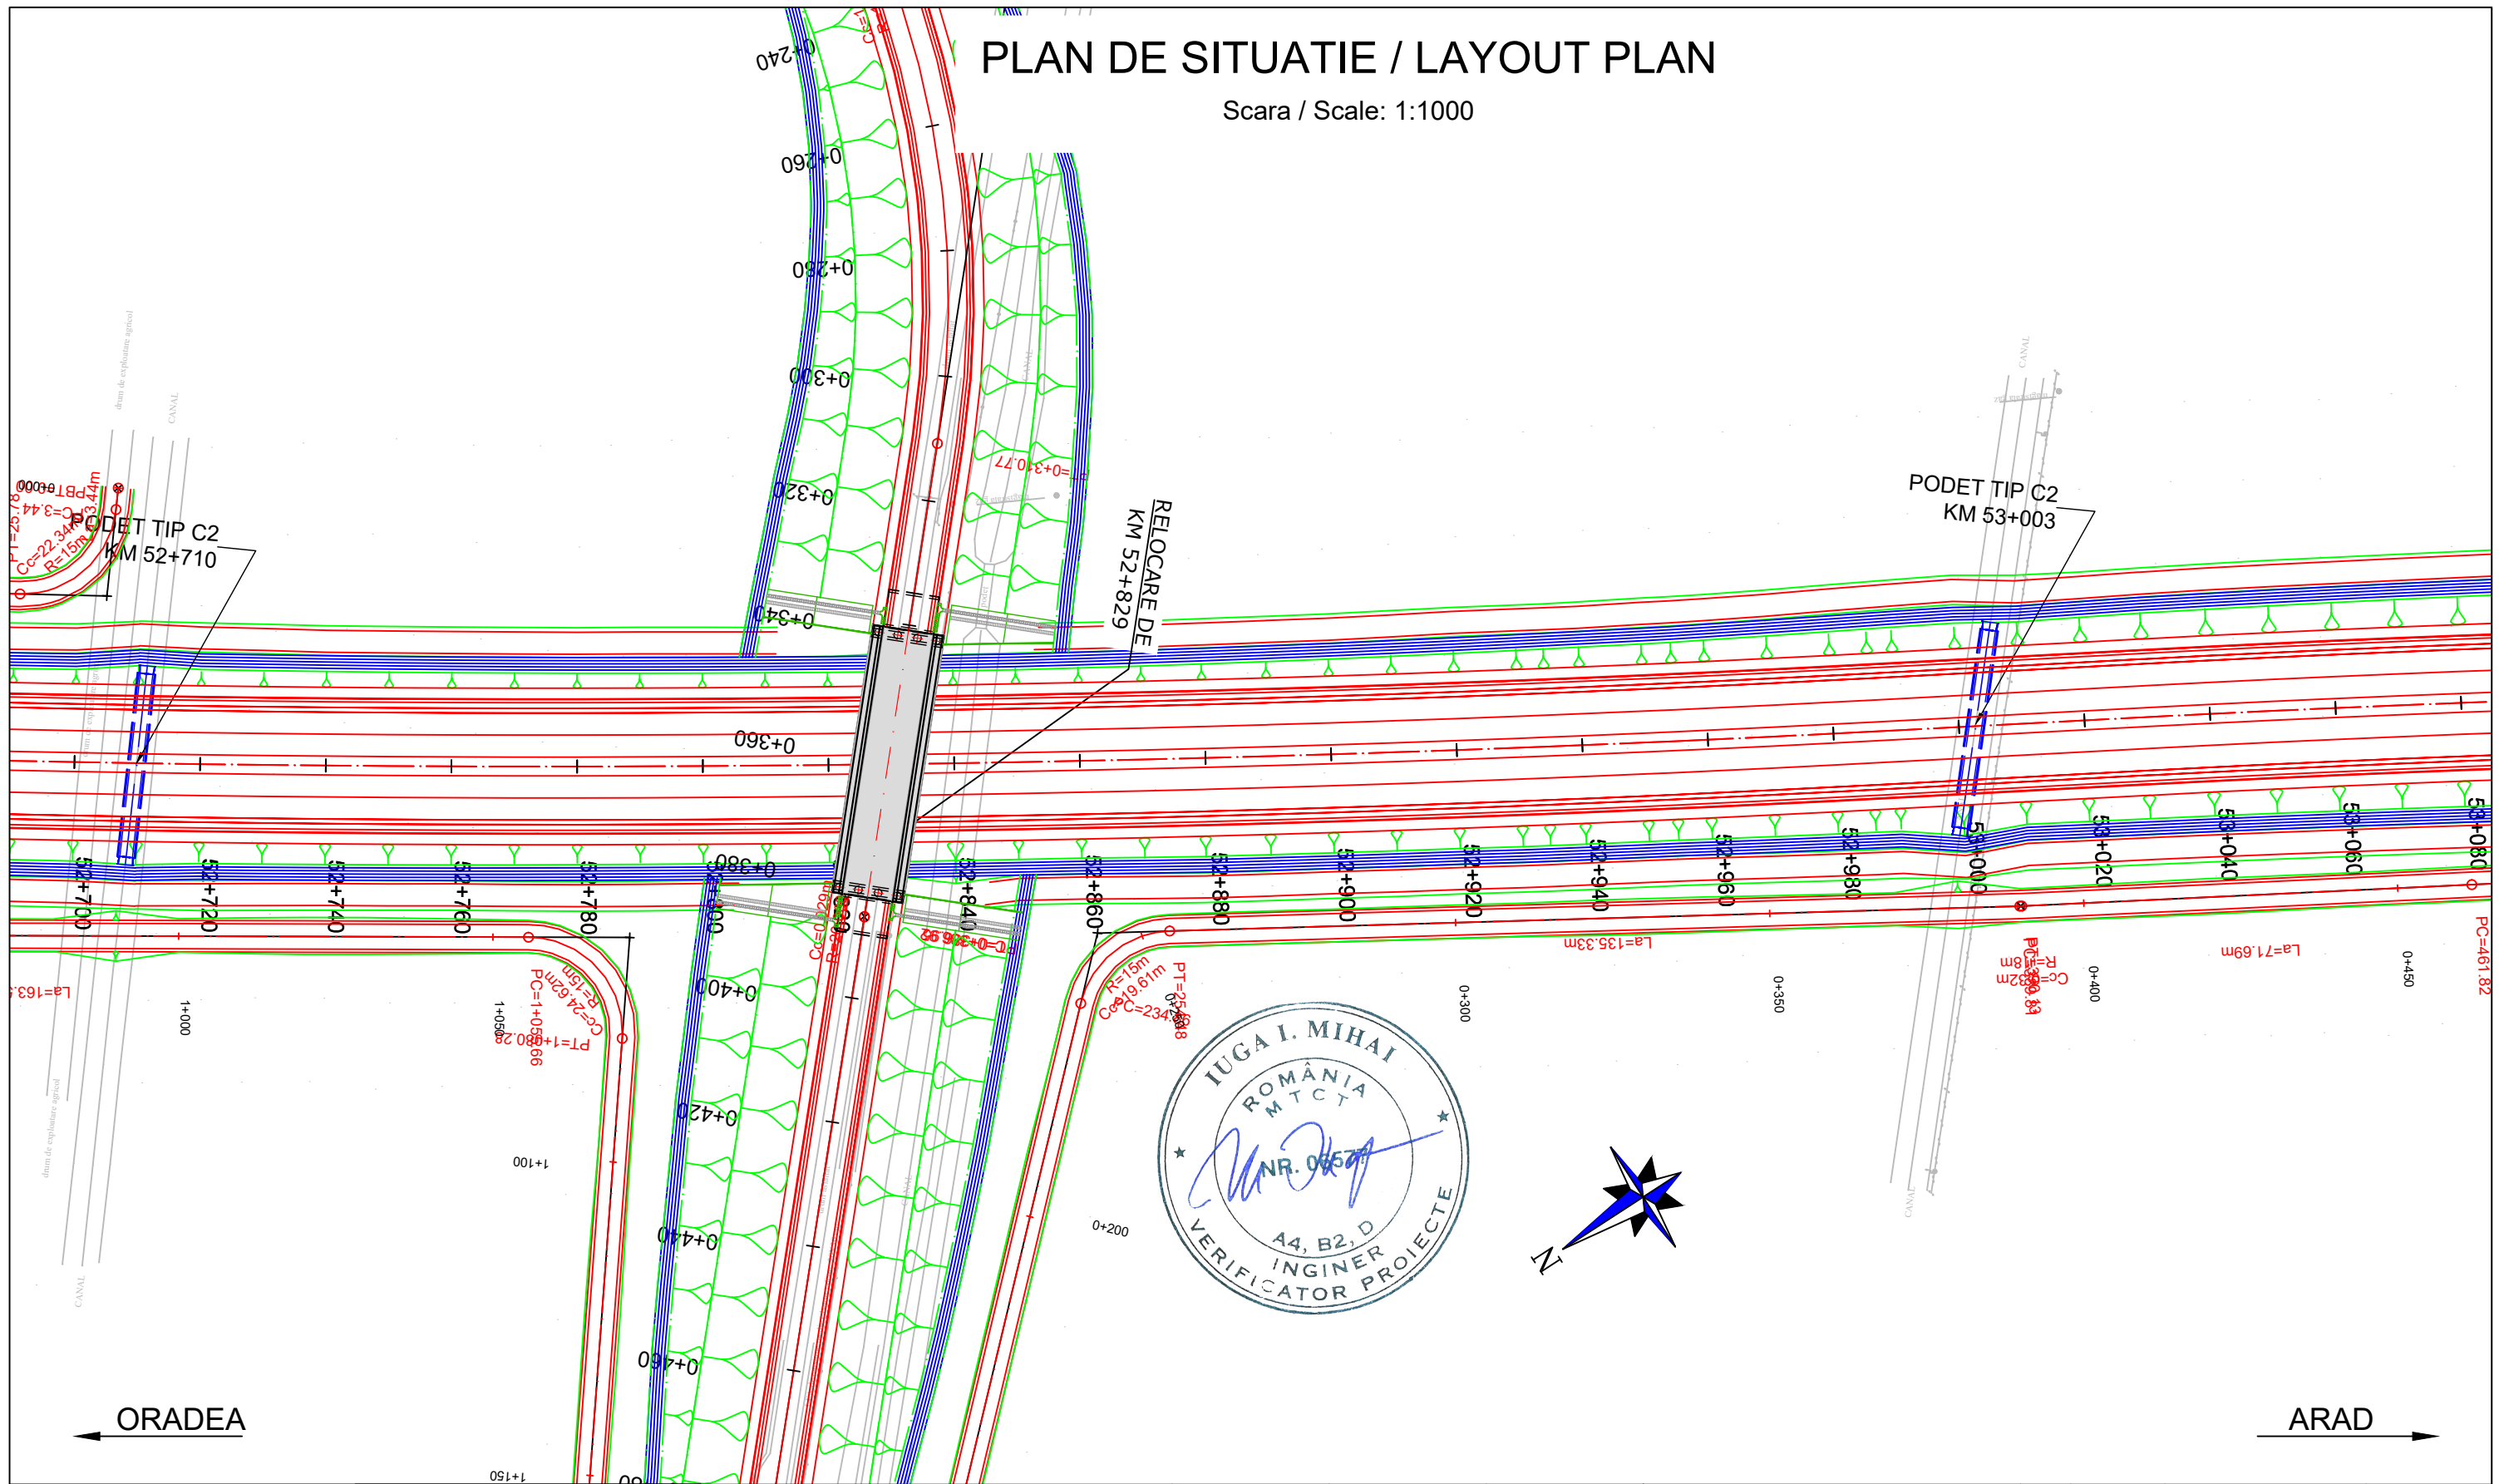

# PLAN DE SITUATIE / LAYOUT PLAN

Scara / Scale: 1:1000









<b>PROIECTANT / DESIGNER:</b> S.C. CONSITRANS S.R.L. 	<b>BENEFICIAR / BENEFICIARY:</b> MUNICIPIUL ARAD, MUNICIPIUL ORADEA, CONSILIUL JUDETEAN ARAD, CONSILIUL JUDETEAN BIHOR CNAIR			<b>FUNCTIA / POSITION:</b> COORDONATOR DE PROIECT / PROJECT MANAGER	<b>NUME / NAME:</b> ing. S. VEACESLAV	<b>SEMNTURA / SIGNATURE:</b> 	<b>Titlu plansa / Drawing title:</b> PLAN DE SITUATIE LAYOUT PLAN	<b>REV/ REV.:</b>	<b>DATA/ DATE:</b>	<b>DETALII REVIZIE / REVISION DETAILS:</b>	<b>PROIECTAT / DESIGNER:</b>
	<b>INVESTITIA / INVESTMENT:</b> ACTUALIZARE/COMPLETARE/REVIZUIRE (S.F. + P.A.C. + P.O.E. + P.T.E.) "DRUM EXPRES ARAD ORADEA" ACTUALIZATION/COMPLETION (S.F. + P.A.C. + P.O.E. + P.T.E.) "EXPRESS ROAD ARAD ORADEA"			<b>SEF PROIECT SPECIALITATE / TEAM LEADER:</b> ing. C. TODERASCU		<b>LUCRARI DE DRUM / ROAD WORKS</b>		<b>Cod plansa / Drawing code:</b> CST-0121-PT-2-DX-01-PS-065-R00			
<b>FAZA PROIECTARE / DESIGN STAGE:</b> PROIECT TEHNIC DE EXECUTIE / TECHNICAL PROJECT AND DETAIL DESIGN			<b>PROIECTAT / DESIGNER:</b> ing. C. TODERASCU								
<b>Contract / Contract:</b> 14724/01.07.2021 <b>Project / Project no.:</b> 001/2021			<b>Data / Date:</b> 11.2023	<b>Scara / Scale:</b> 1:1000	<b>VERIFICAT / INTERNAL CHECKER:</b> ing. N. GISCA						

UNIUNEA EUROPEANA  
 GUVERNUL ROMANIEI  
 Instrumente Structurale 2014-2020  
 PROIECT CO-FINANȚAT DIN FONDUL DE COEZIUNE, PRIN PROGRAMUL OPERAȚIONAL INFRASTRUCTURĂ MARE / PROJECT CO-FINANCED FROM THE COHESION FUND, THROUGH THE LARGE INFRASTRUCTURE OPERATIONAL PROGRAM
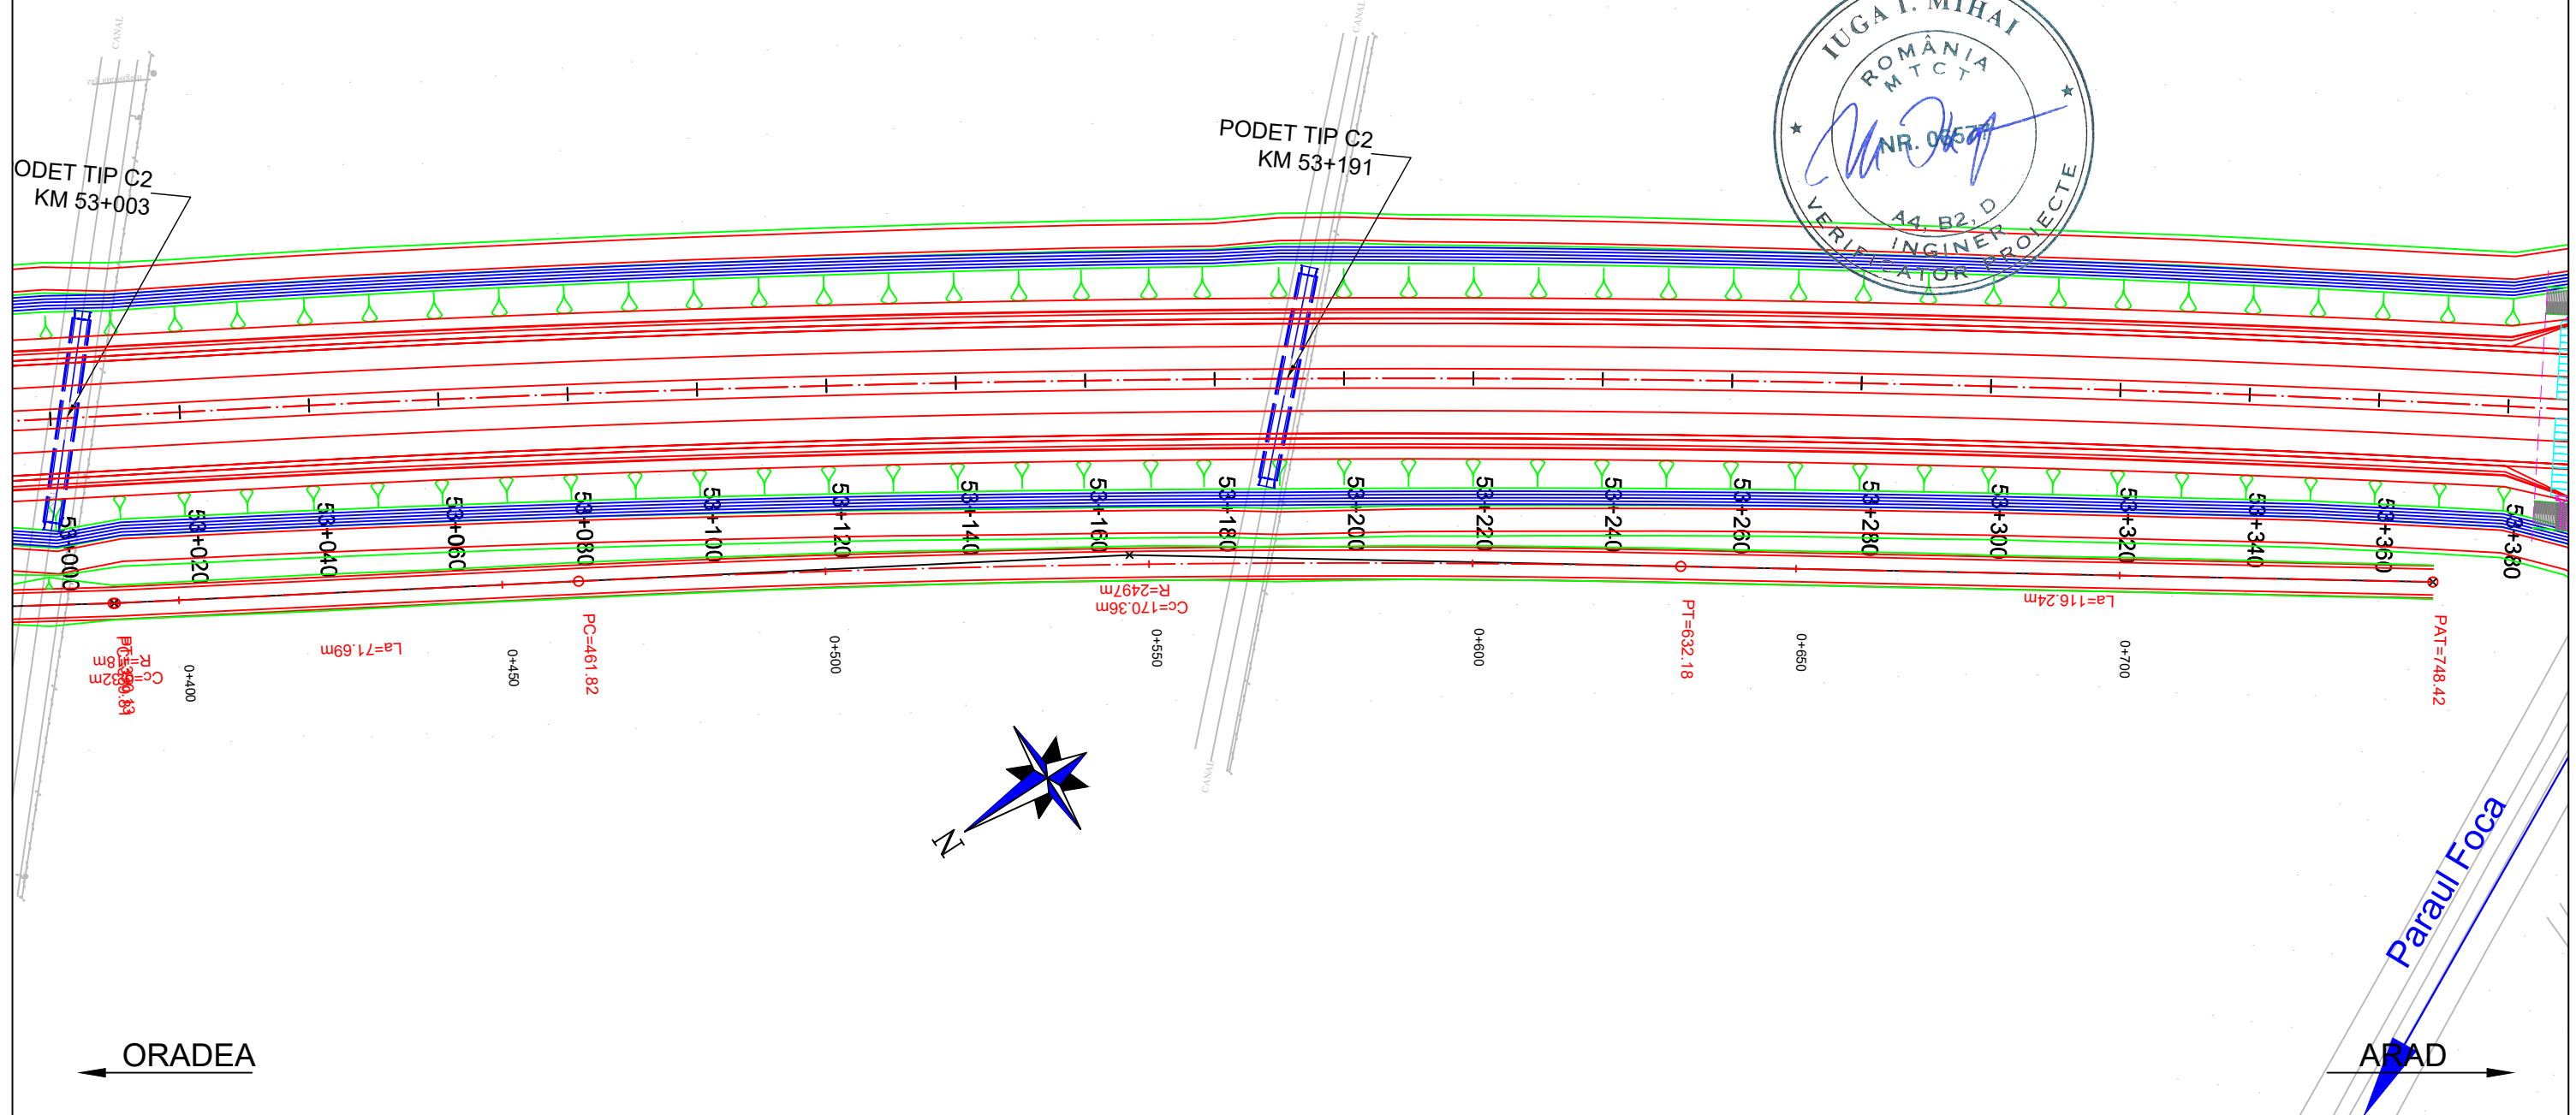
# PLAN DE SITUATIE / LAYOUT PLAN


Scara / Scale: 1:1000








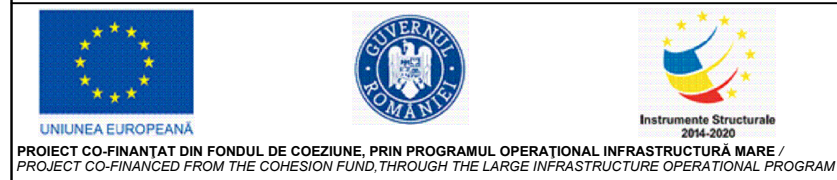
<b>PROIECTANT / DESIGNER:</b> S.C. CONSITRANS S.R.L. 	<b>BENEFICIAR / BENEFICIARY:</b> MUNICIPIUL ARAD, MUNICIPIUL ORADEA, CONSILIUL JUDETEAN ARAD, CONSILIUL JUDETEAN BIHOR CNAIR			<b>FUNCTIA / POSITION:</b>	<b>NUME / NAME:</b>	<b>SEMNATURA / SIGNATURE:</b>	<b>Titlu plansa / Drawing title:</b>  PLAN DE SITUATIE LAYOUT PLAN	<b>REV/ REV.:</b>	<b>DATA/ DATE:</b>	<b>DETALII REVIZIE / REVISION DETAILS:</b>	<b>PROIECTAT / DESIGNER:</b>
	<b>INVESTITIA / INVESTMENT:</b> ACTUALIZARE/COMPLETARE/REVIZUIRE (S.F. + P.A.C. + P.O.E. + P.T.E.) "DRUM EXPRES ARAD ORADEA" ACTUALIZATION/COMPLETION (S.F. + P.A.C. + P.O.E. + P.T.E.) "EXPRESS ROAD ARAD ORADEA"			<b>COORDONATOR DE PROIECT / PROJECT MANAGER:</b> ing. S. VEACESLAV 	<b>SEF PROIECT SPECIALITATE / TEAM LEADER:</b> ing. C. TODERASCU 	<b>PROIECTAT / DESIGNER:</b> ing. C. TODERASCU 		<b>Cod plansa / Drawing code:</b> CST-0121-PT-2-DX-01-PS-066-R00			
<b>FAZA PROIECTARE / DESIGN STAGE:</b> PROIECT TEHNIC DE EXECUTIE / TECHNICAL PROJECT AND DETAIL DESIGN			<b>Contract / Contract:</b> 14724/01.07.2021	<b>Data / Date:</b> 11.2023	<b>Scara / Scale:</b> 1:1000	<b>VERIFICAT / INTERNAL CHECKER:</b> ing. N. GISCA 					
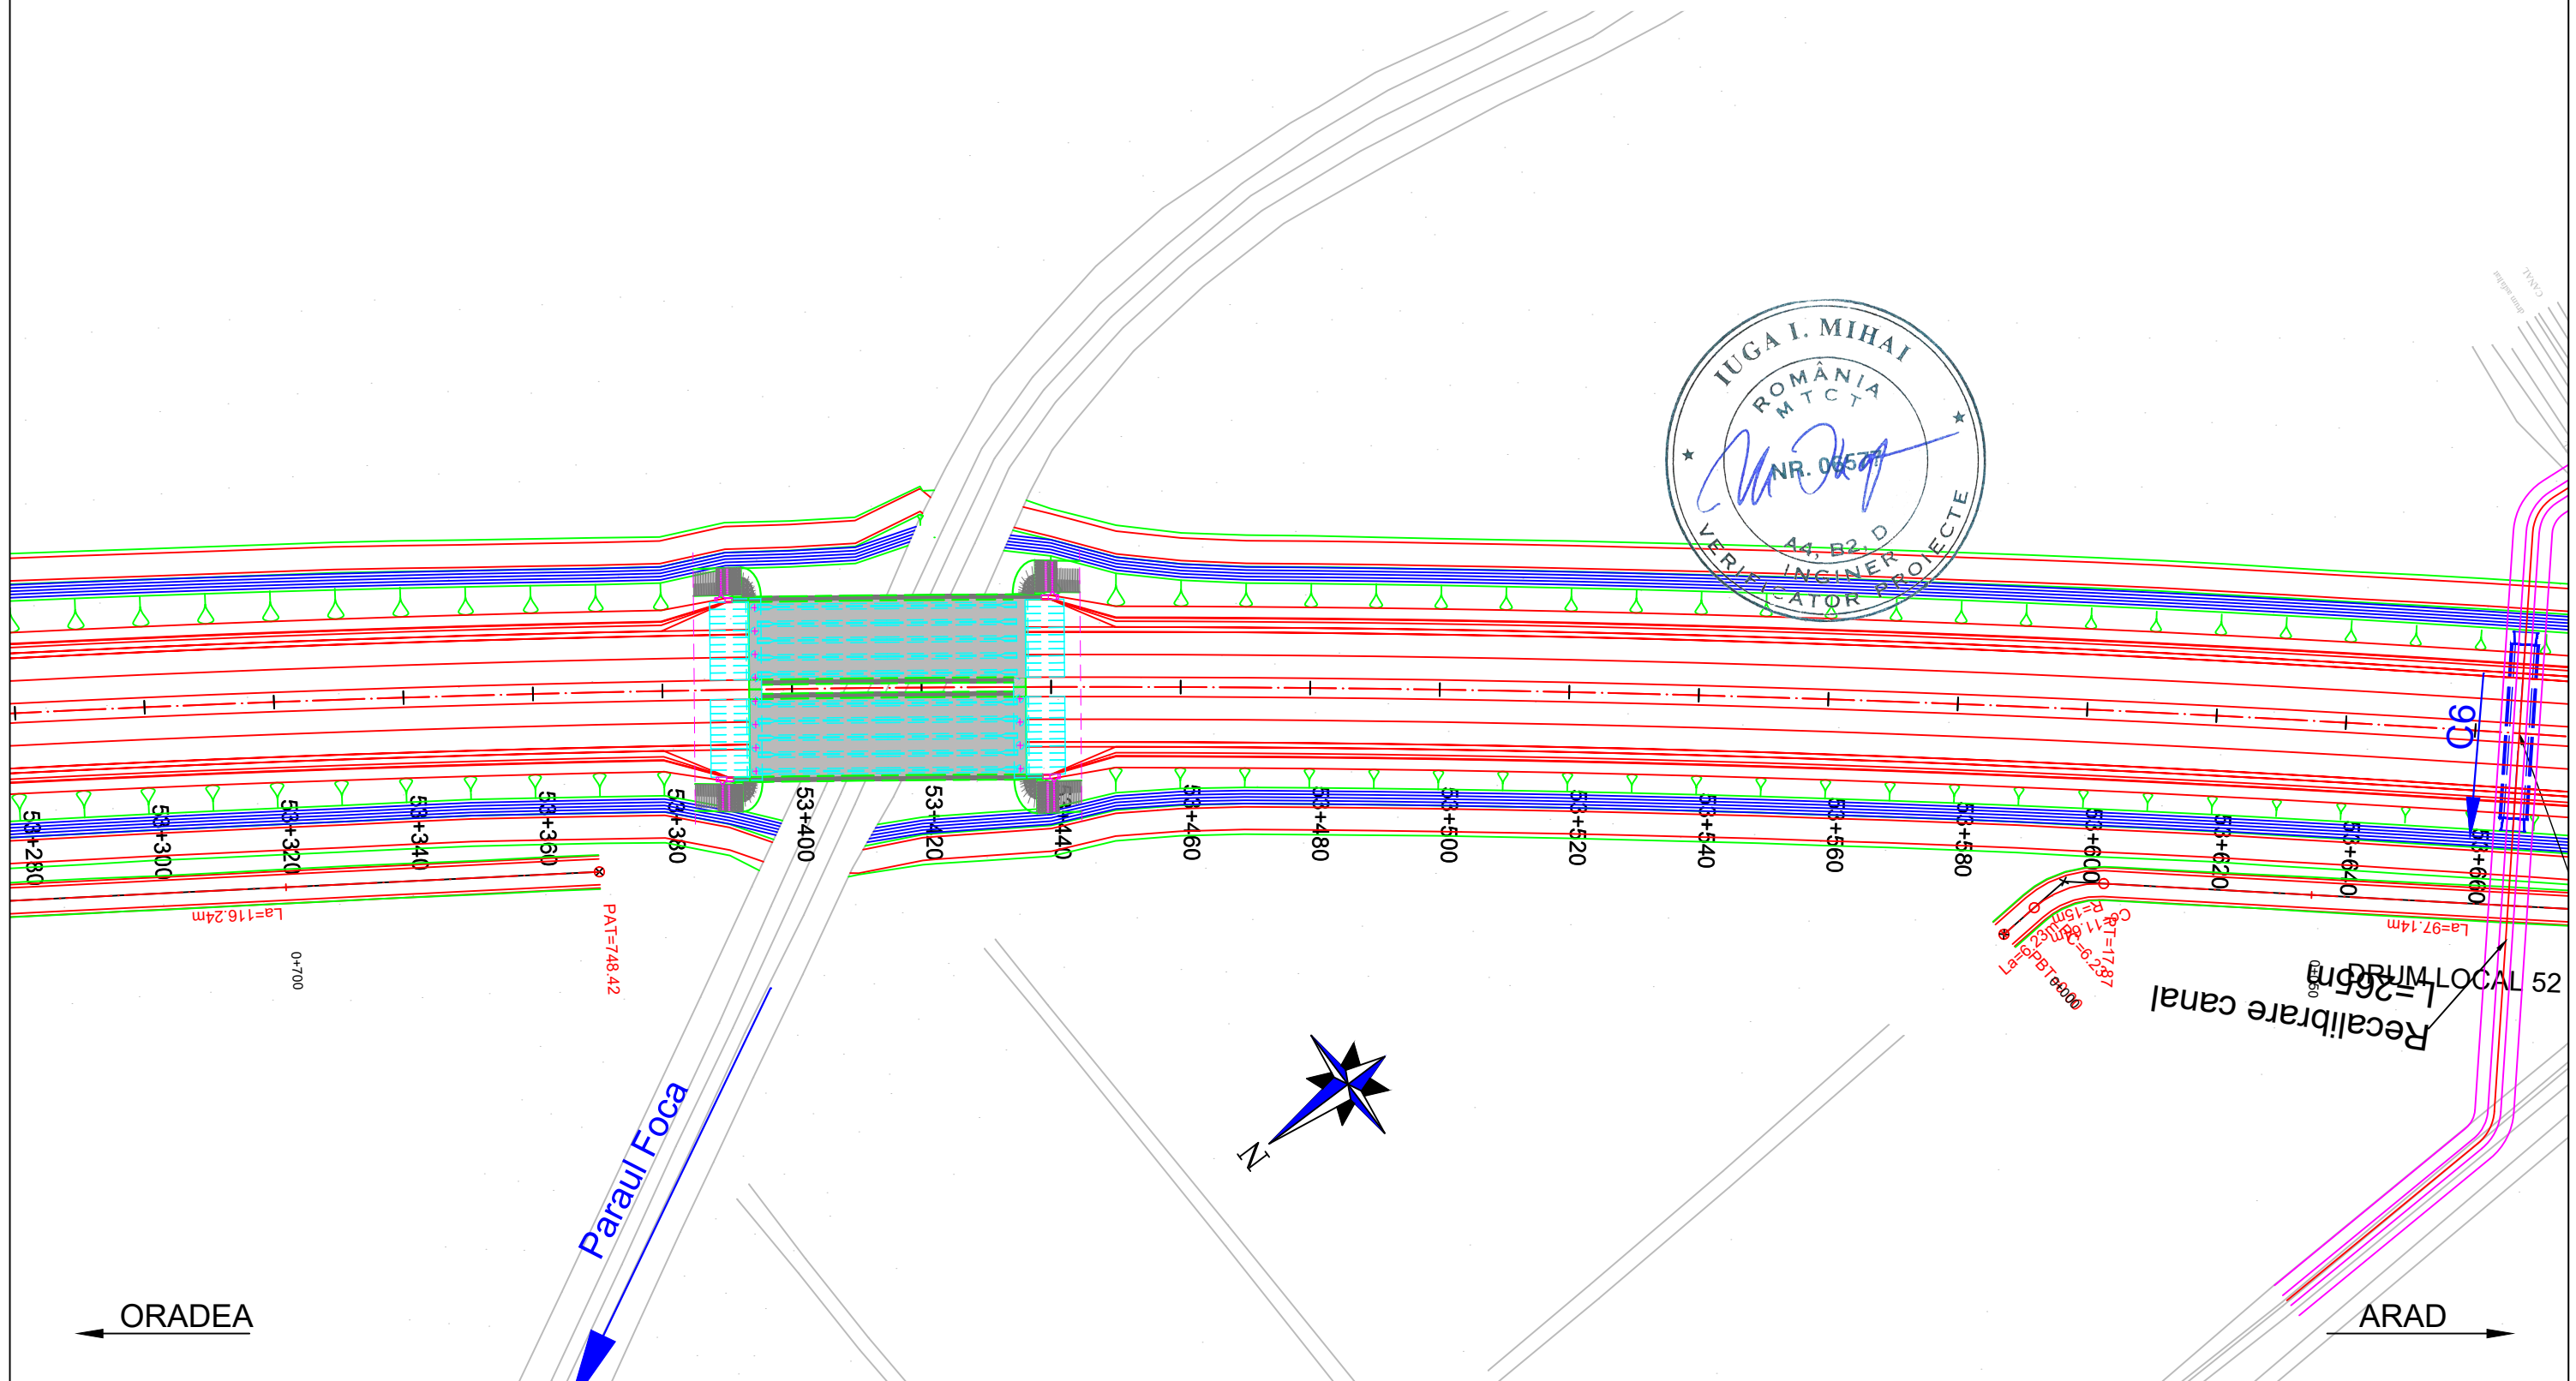
# PLAN DE SITUATIE / LAYOUT PLAN

Scara / Scale: 1:1000



<b>PROIECTANT / DESIGNER:</b> S.C. CONSITRANS S.R.L. 	<b>BENEFICIAR / BENEFICIARY:</b> MUNICIPIUL ARAD, MUNICIPIUL ORADEA, CONSILIUL JUDETEAN ARAD, CONSILIUL JUDETEAN BIHOR CNAIR			<b>FUNCTIA / POSITION:</b>	<b>NUME / NAME:</b>	<b>SEMNTURA / SIGNATURE:</b>	<b>Titlu plansa / Drawing title:</b>	<b>REV/ REV.</b>	<b>DATA/ DATE:</b>	<b>DETALII REVIZIE / REVISION DETAILS:</b>	<b>PROIECTAT / DESIGNER:</b>
	<b>INVESTITIA / INVESTMENT:</b> ACTUALIZARE/COMPLETARE/REVIZUIRE (S.F. + P.A.C. + P.O.E + P.T.E.) "DRUM EXPRES ARAD ORADEA" ACTUALIZATION/COMPLETION (S.F. + P.A.C. + P.O.E + P.T.E.) "EXPRESS ROAD ARAD ORADEA"			<b>COORDONATOR DE PROIECT / PROJECT MANAGER:</b> ing. S. VEACESLAV 	<b>SEF PROIECT SPECIALITATE / TEAM LEADER:</b> ing. C. TODERASCU 	<b>PROIECTAT / DESIGNER:</b> ing. C. TODERASCU 	<b>VERIFICAT / INTERNAL CHECKER:</b> ing. N. GISCA 	<b>PLAN DE SITUATIE LAYOUT PLAN</b>			
<b>FAZA PROIECTARE / DESIGN STAGE:</b> PROIECT TEHNIC DE EXECUTIE / TECHNICAL PROJECT AND DETAIL DESIGN			<b>Contract / Contract:</b> 14724/01.07.2021	<b>Data / Date:</b> 11.2023	<b>Scara / Scale:</b> 1:1000	<b>Cod plansa / Drawing code:</b> CST-0121-PT-2-DX-01-PS-067-R00					



UNIUNEA EUROPEANA  
 PROIECT CO-FINANAT DIN FONDUL DE COEZIUNE, PRIN PROGRAMUL OPERATIONAL INFRASTRUCTURA MARE / PROJECT CO-FINANCED FROM THE COHESION FUND, THROUGH THE LARGE INFRASTRUCTURE OPERATIONAL PROGRAM


GOVERNUL ROMANIEI  
 Instrumente Structurale 2014-2020







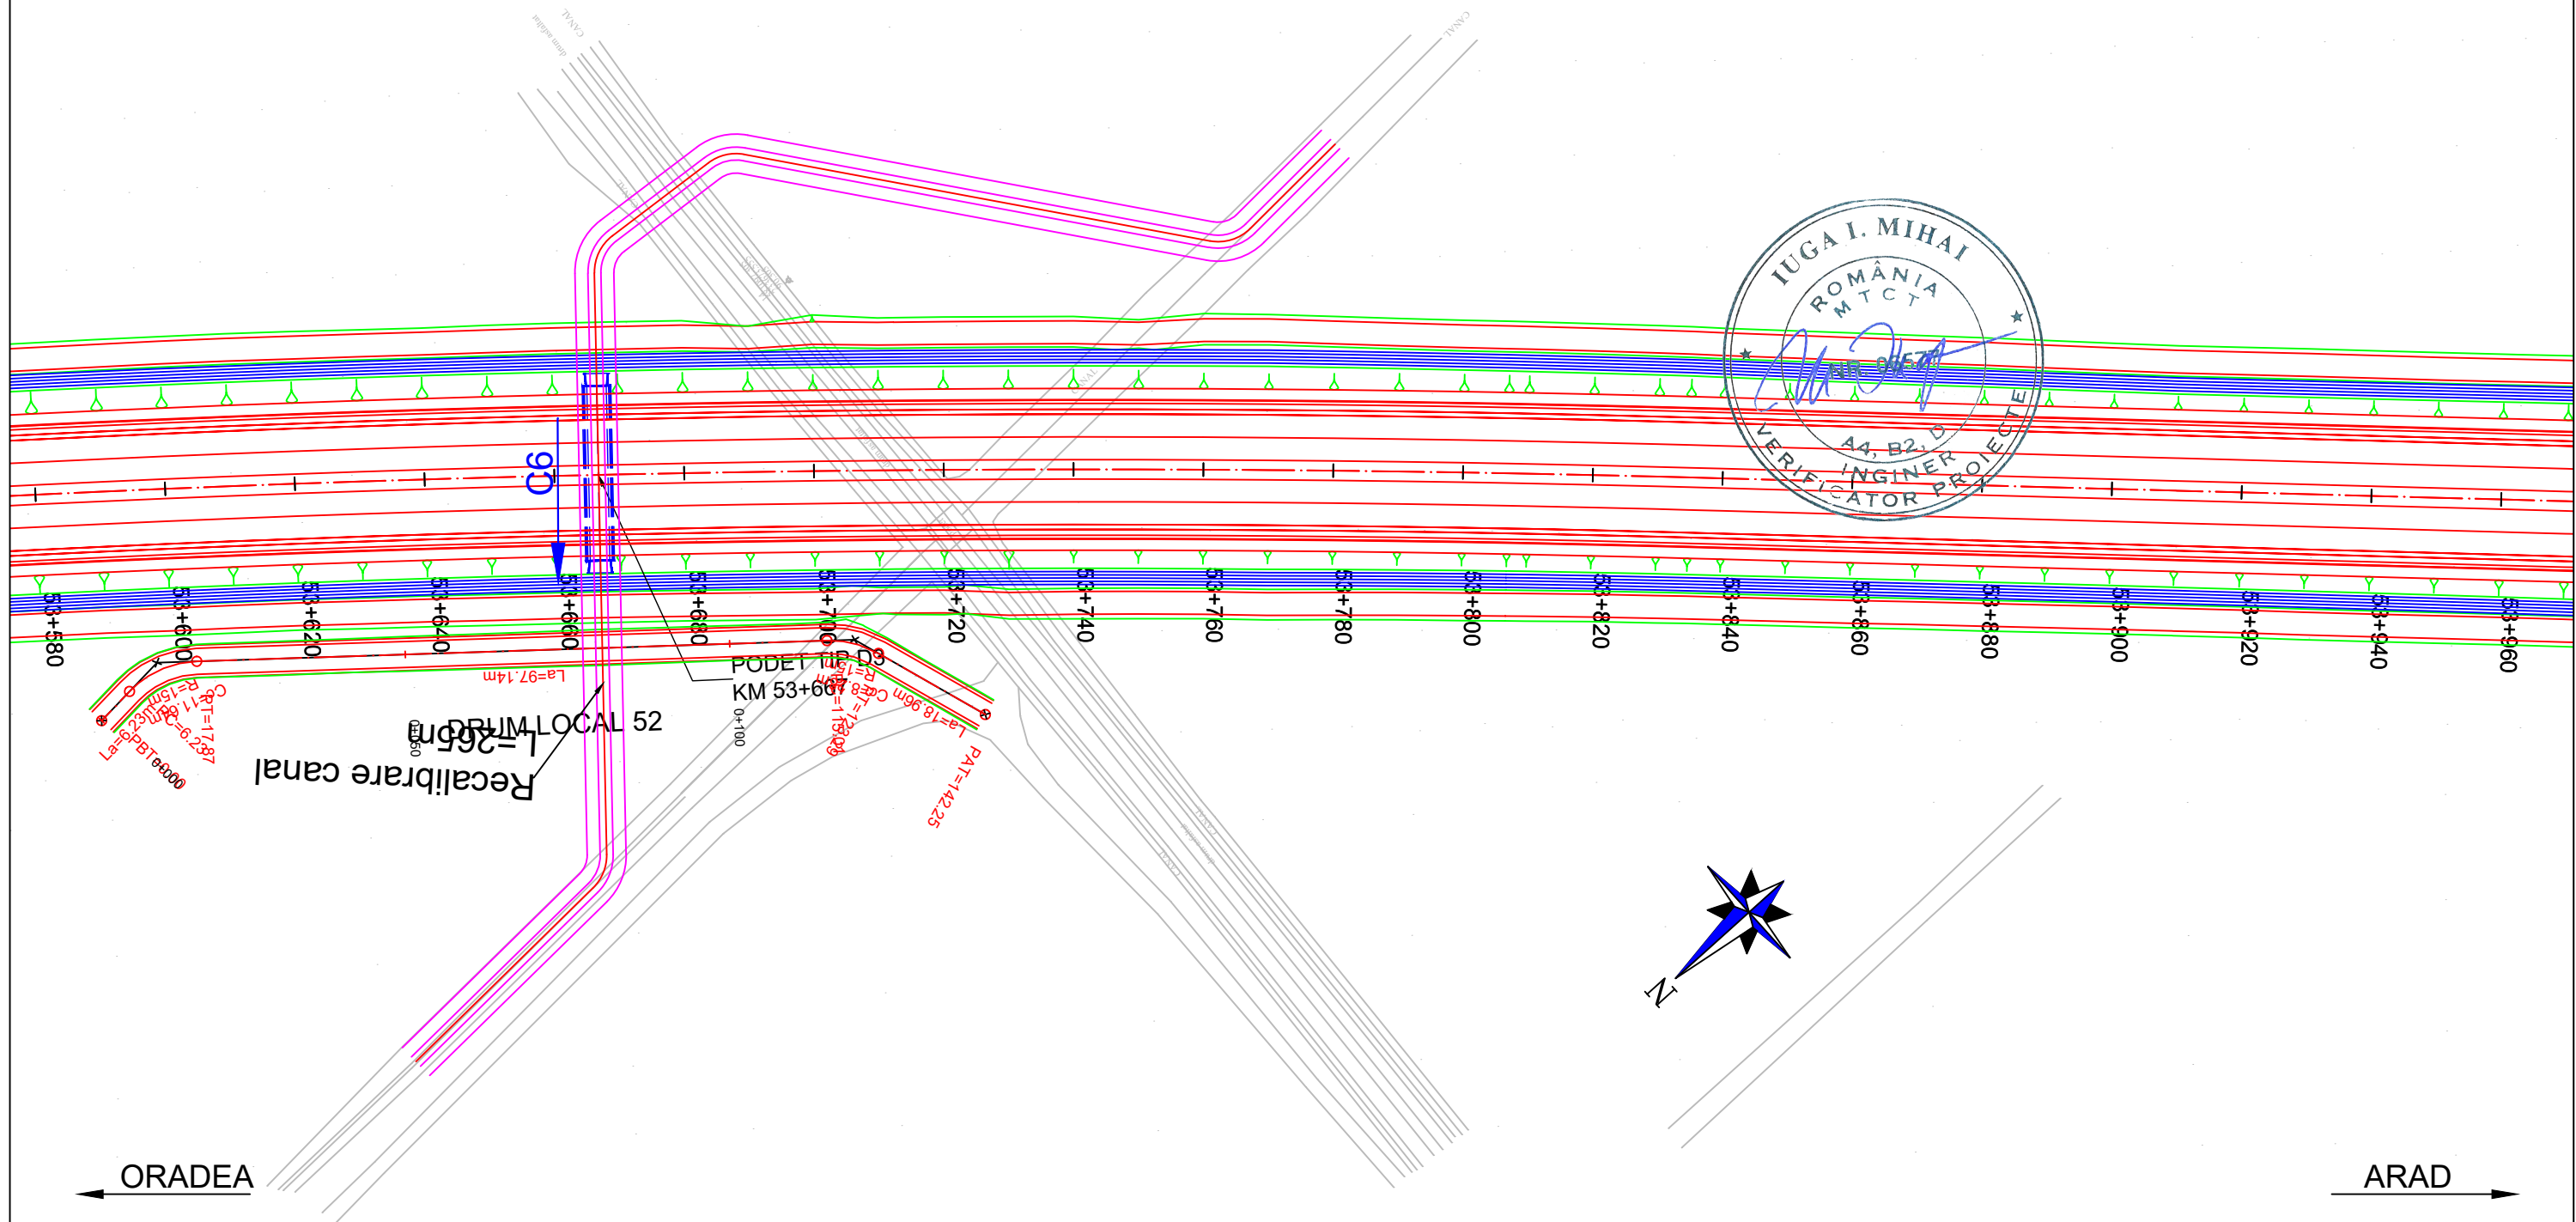

ANIR



# PLAN DE SITUATIE / LAYOUT PLAN


Scara / Scale: 1:1000









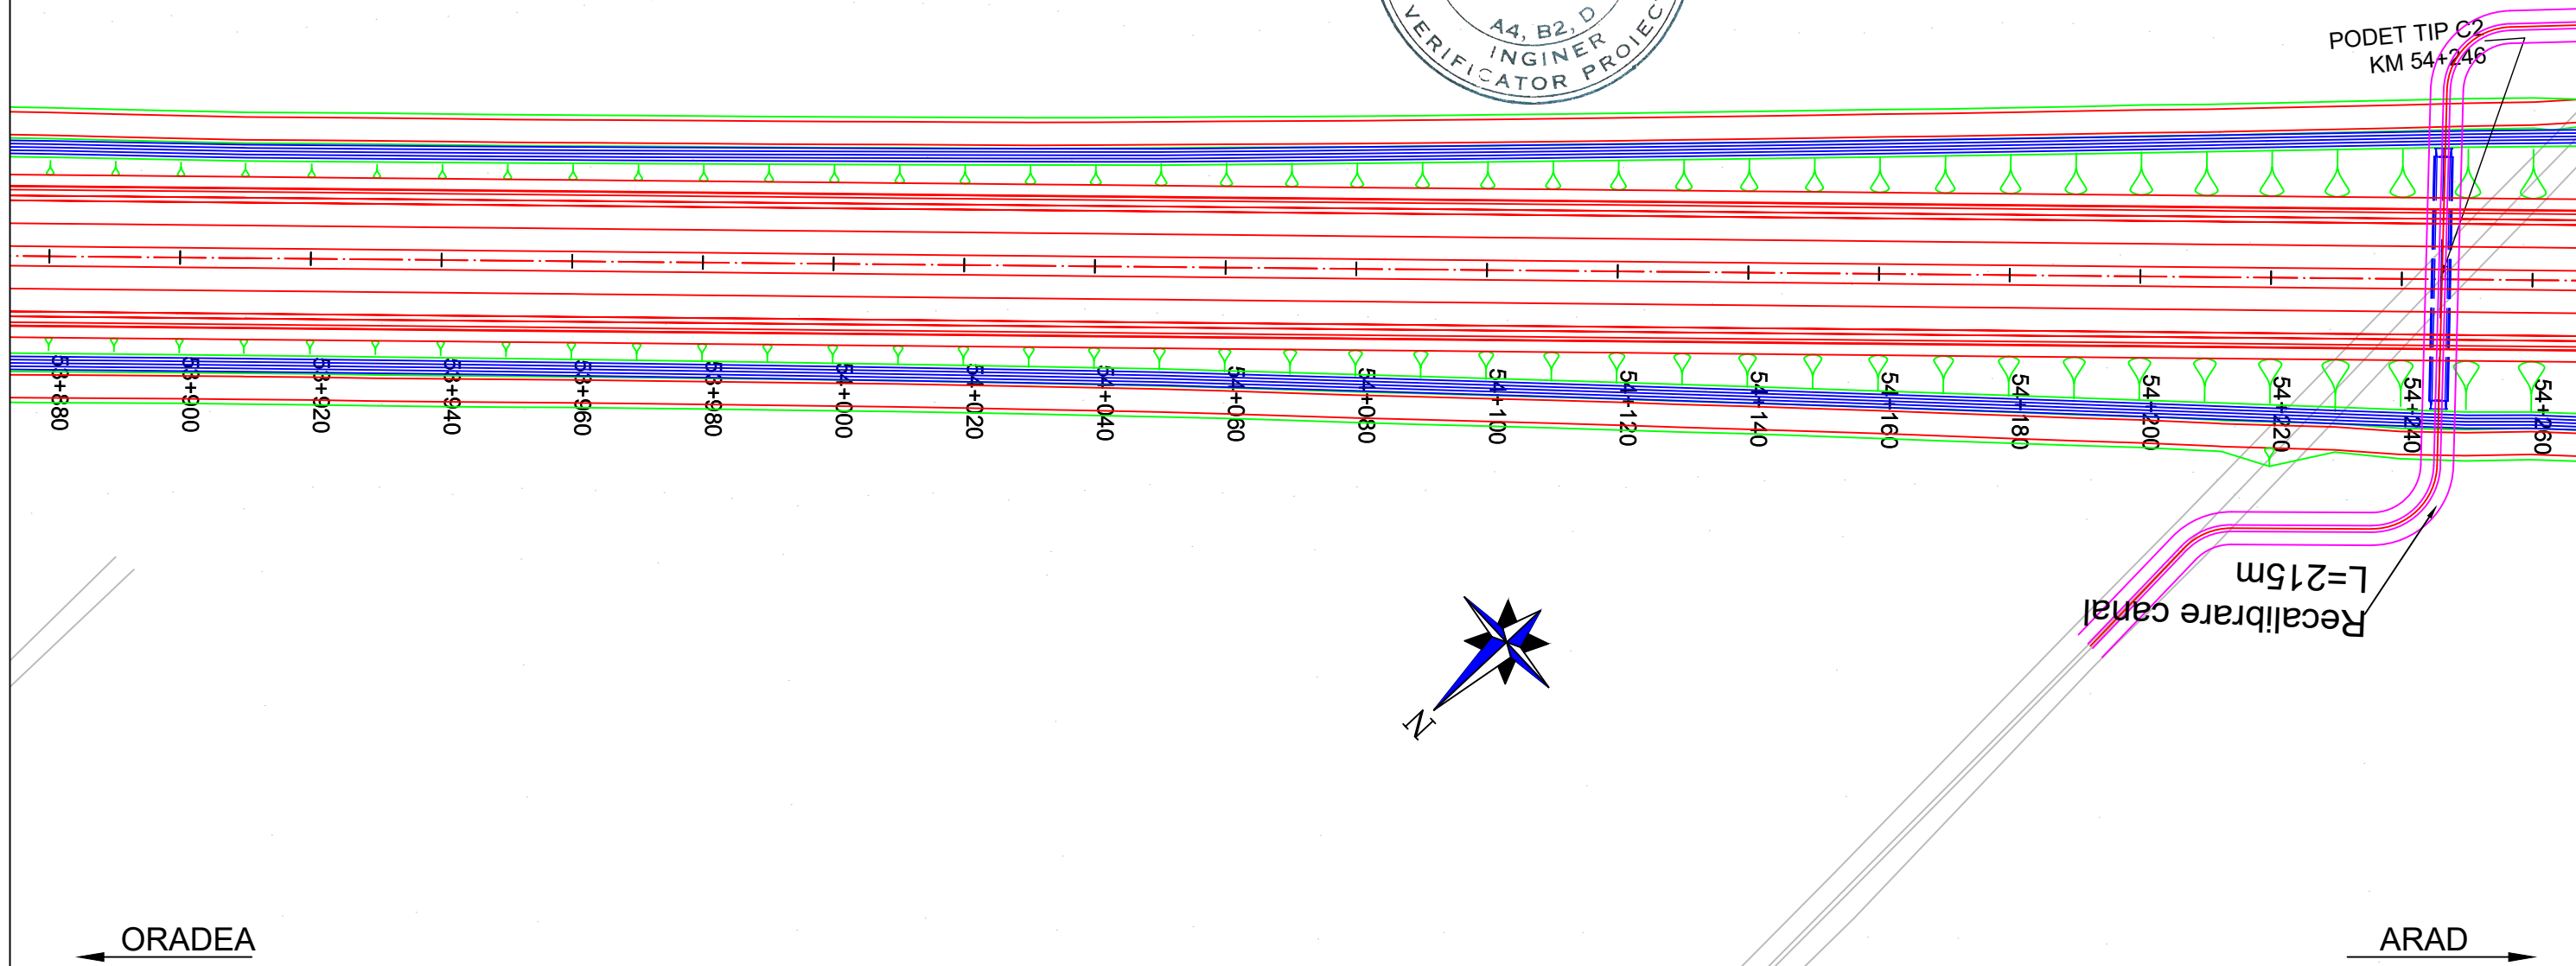

<b>PROIECTANT / DESIGNER:</b> S.C. CONSITRANS S.R.L. 	<b>BENEFICIAR / BENEFICIARY:</b> MUNICIPIUL ARAD, MUNICIPIUL ORADEA, CONSILIUL JUDETEAN ARAD, CONSILIUL JUDETEAN BIHOR CNAIR			<b>FUNCTIA / POSITION:</b> COORDONATOR DE PROIECT / PROJECT MANAGER	<b>NUME / NAME:</b> ing. S. VEACESLAV	<b>SEMNATURA / SIGNATURE:</b> 	<b>Titlu plansa / Drawing title:</b> PLAN DE SITUATIE LAYOUT PLAN	<b>REV./ REV.:</b>	<b>DATA/ DATE:</b>	<b>DETALII REVIZIE / REVISION DETAILS:</b>	<b>PROIECTAT / DESIGNER:</b>
	<b>INVESTITIA / INVESTMENT:</b> ACTUALIZARE/COMPLETARE/REVIZUIRE (S.F. + P.A.C. + P.O.E. + P.T.E.) "DRUM EXPRES ARAD ORADEA" ACTUALIZATION/COMPLETION (S.F. + P.A.C. + P.O.E. + P.T.E.) "EXPRESS ROAD ARAD ORADEA"			<b>SEF PROIECT SPECIALITATE / TEAM LEADER:</b> ing. C. TODERASCU		<b>LUCRARI DE DRUM / ROAD WORKS</b>		<b>Cod plansa / Drawing code:</b> CST-0121-PT-2-DX-01-PS-068-R00			
<b>FAZA PROIECTARE / DESIGN STAGE:</b> PROIECT TEHNIC DE EXECUTIE / TECHNICAL PROJECT AND DETAIL DESIGN			<b>PROIECTAT / DESIGNER:</b> ing. C. TODERASCU								
   PROIECT CO-FINANȚAT DIN FONDUL DE COEZIUNE, PRIN PROGRAMUL OPERAȚIONAL INFRASTRUCTURĂ MARE / PROJECT CO-FINANCED FROM THE COHESION FUND, THROUGH THE LARGE INFRASTRUCTURE OPERATIONAL PROGRAM			<b>Contract / Contract:</b> 14724/01.07.2021	<b>Data / Date:</b> 11.2023	<b>Scara / Scale:</b> 1:1000	<b>VERIFICAT / INTERNAL CHECKER:</b> ing. N. GISCA					

# PLAN DE SITUATIE / LAYOUT PLAN


Scara / Scale: 1:1000



<b>PROIECTANT / DESIGNER:</b> S.C. CONSITRANS S.R.L. 	<b>BENEFICIAR / BENEFICIARY:</b> MUNICIPIUL ARAD, MUNICIPIUL ORADEA, CONSILIUL JUDETEAN ARAD, CONSILIUL JUDETEAN BIHOR CNAIR			<b>FUNCTIA / POSITION:</b> COORDONATOR DE PROIECT / PROJECT MANAGER	<b>NUME / NAME:</b> ing. S. VEACESLAV	<b>SEMNATURA / SIGNATURE:</b> 	<b>Titlu plansa / Drawing title:</b> PLAN DE SITUATIE LAYOUT PLAN	<b>REV./ REV.:</b> /	<b>DATA/ DATE:</b> /	<b>DETALII REVIZIE / REVISION DETAILS:</b> /	<b>PROIECTAT / DESIGNER:</b> /
	<b>INVESTITIA / INVESTMENT:</b> ACTUALIZARE/COMPLETARE/REVIZUIRE (S.F. + P.A.C. + P.O.E. + P.T.E.) "DRUM EXPRES ARAD ORADEA" ACTUALIZATION/COMPLETION (S.F. + P.A.C. + P.O.E. + P.T.E.) "EXPRESS ROAD ARAD ORADEA"			<b>SEF PROIECT SPECIALITATE / TEAM LEADER:</b> ing. C. TODERASCU							
   UNIUNEA EUROPEANA PROIECT CO-FINANATAT DIN FONDUL DE COEZIUNE, PRIN PROGRAMUL OPERATIONAL INFRASTRUCTURA MARE / PROJECT CO-FINANCED FROM THE COHESION FUND, THROUGH THE LARGE INFRASTRUCTURE OPERATIONAL PROGRAM	<b>FAZA PROIECTARE / DESIGN STAGE:</b> PROIECT TEHNIC DE EXECUTIE / TECHNICAL PROJECT AND DETAIL DESIGN			<b>PROIECTAT / DESIGNER:</b> ing. C. TODERASCU		<b>LUCRARI DE DRUM / ROAD WORKS</b>	<b>Cod plansa / Drawing code:</b> CST-0121-PT-2-DX-01-PS-069-R00				
	<b>Contract / Contract:</b> 14724/01.07.2021 <b>Proiect / Project no.:</b> 001/2021	<b>Data / Date:</b> 11.2023	<b>Scara / Scale:</b> 1:1000	<b>VERIFICAT / INTERNAL CHECKER:</b> ing. N. GISCA							

# PLAN DE SITUATIE / LAYOUT PLAN

Scara / Scale: 1:1000

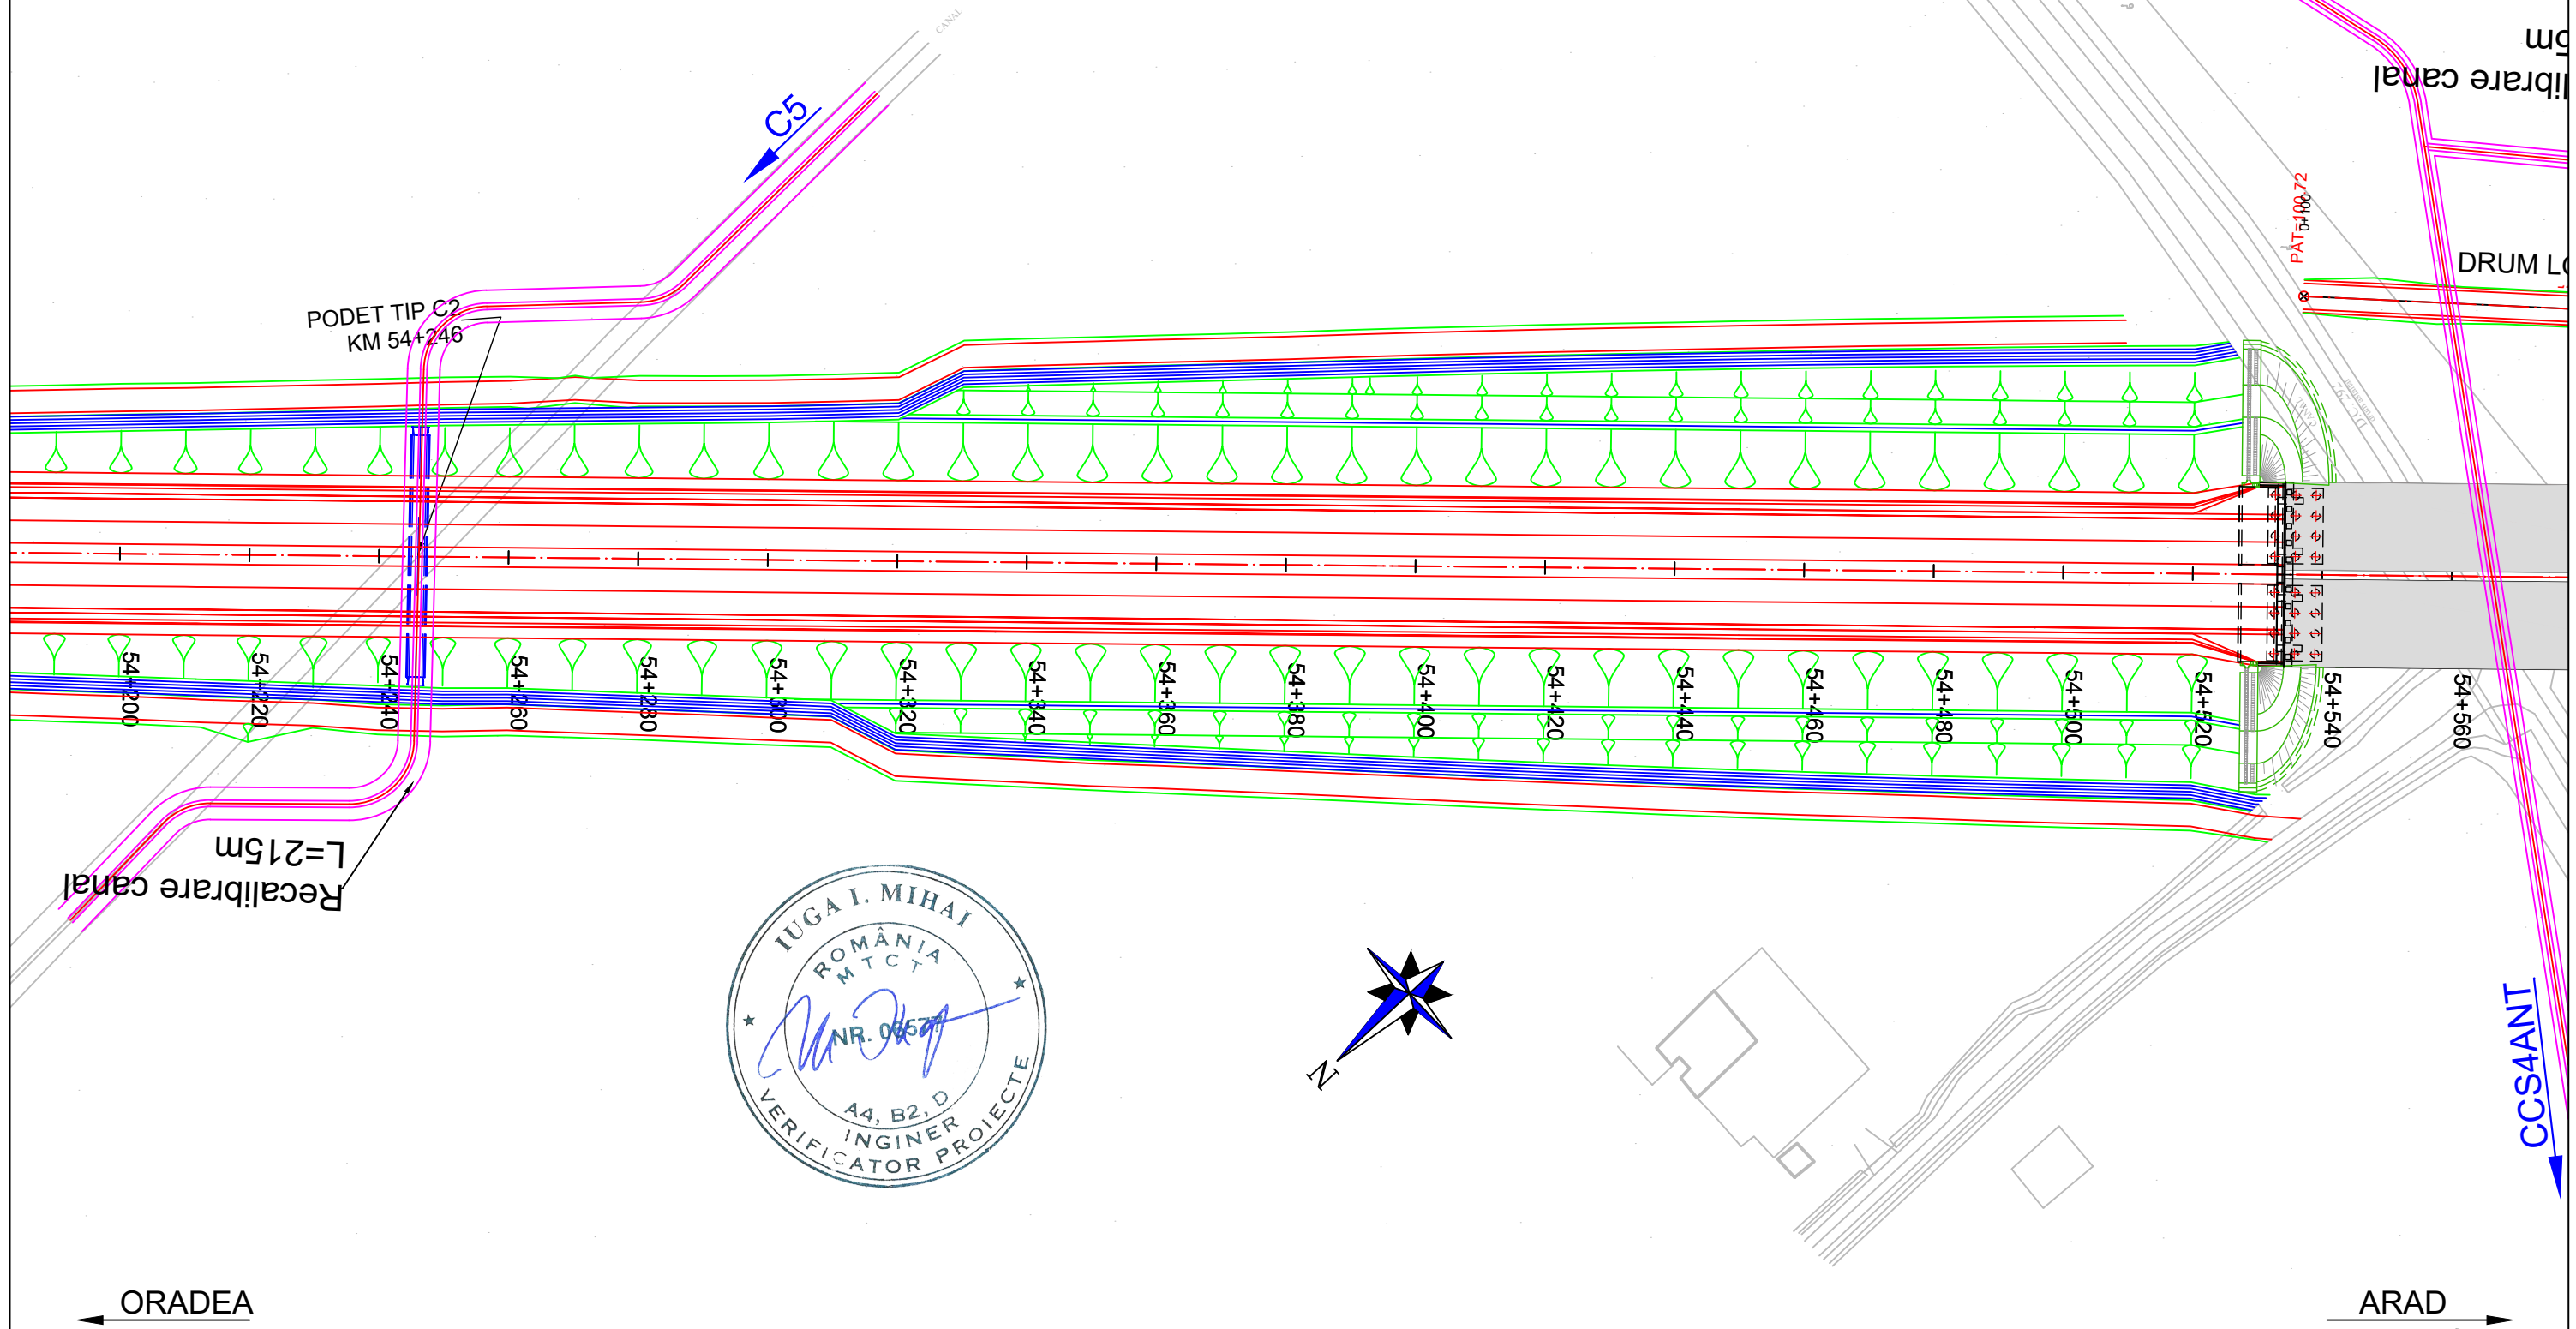







<b>PROIECTANT / DESIGNER:</b> S.C. CONSITRANS S.R.L.	<b>BENEFICIAR / BENEFICIARY:</b> MUNICIPIUL ARAD, MUNICIPIUL ORADEA, CONSILIUL JUDETEAN ARAD, CONSILIUL JUDETEAN BIHOR CNAIR	<b>FUNCTIA / POSITION:</b>	<b>NUME / NAME:</b>	<b>SEMNATURA / SIGNATURE:</b>	<b>Titlu plansa / Drawing title:</b>  PLAN DE SITUATIE LAYOUT PLAN	<b>REV./ REV.:</b>	<b>DATA/ DATE:</b>	<b>DETALII REVIZIE / REVISION DETAILS:</b>	<b>PROIECTAT / DESIGNER:</b>
		<b>COORDONATOR DE PROIECT / PROJECT MANAGER:</b>	ing. S. VEACESLAV			<b>SEF PROIECT SPECIALITATE / TEAM LEADER:</b>	ing. C. TODERASCU		
	<b>FAZA PROIECTARE / DESIGN STAGE:</b> PROIECT TEHNIC DE EXECUTIE / TECHNICAL PROJECT AND DETAIL DESIGN	<b>PROIECTAT / DESIGNER:</b>	ing. C. TODERASCU		<b>LUCRARI DE DRUM / ROAD WORKS</b>				
	<b>Contract / Contract:</b> 14724/01.07.2021 <b>Project / Project no.:</b> 001/2021	<b>Data / Date:</b> 11.2023	<b>Scara / Scale:</b> 1:1000	<b>VERIFICAT / INTERNAL CHECKER:</b>	ing. N. GISCA		<b>Cod plansa / Drawing code:</b> CST-0121-PT-2-DX-01-PS-070-R00		

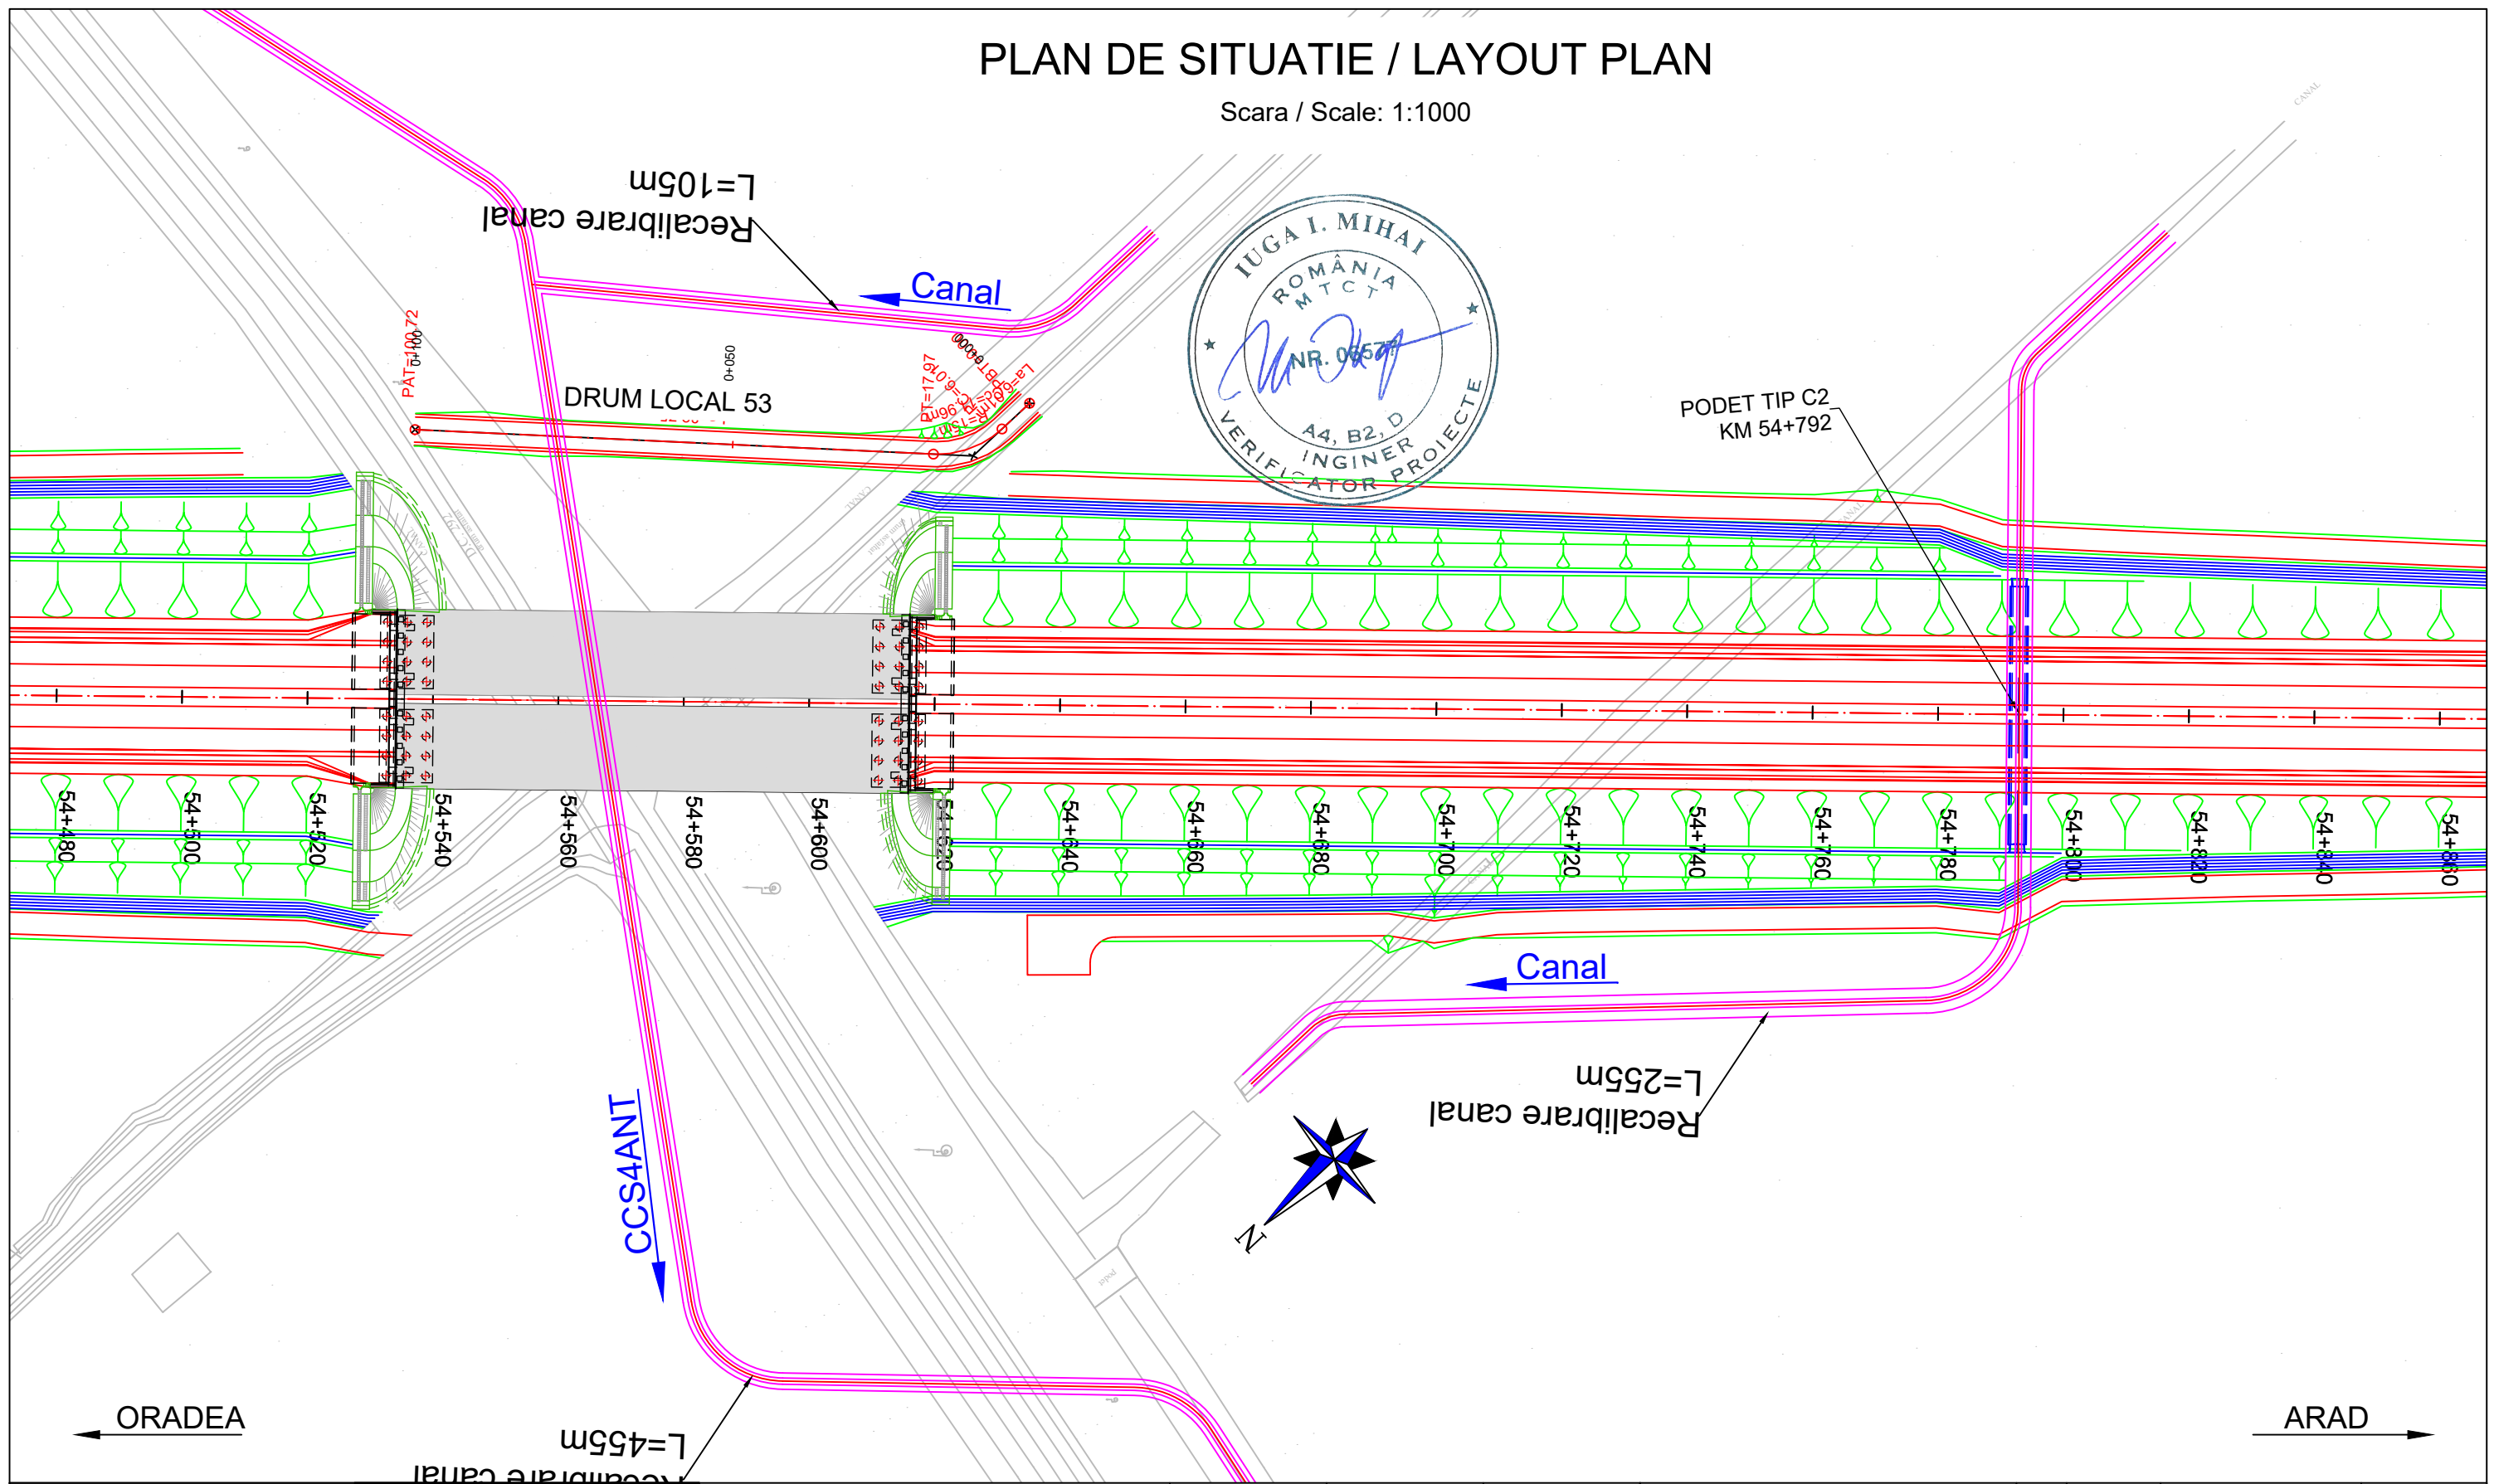

# PLAN DE SITUATIE / LAYOUT PLAN

Scara / Scale: 1:1000










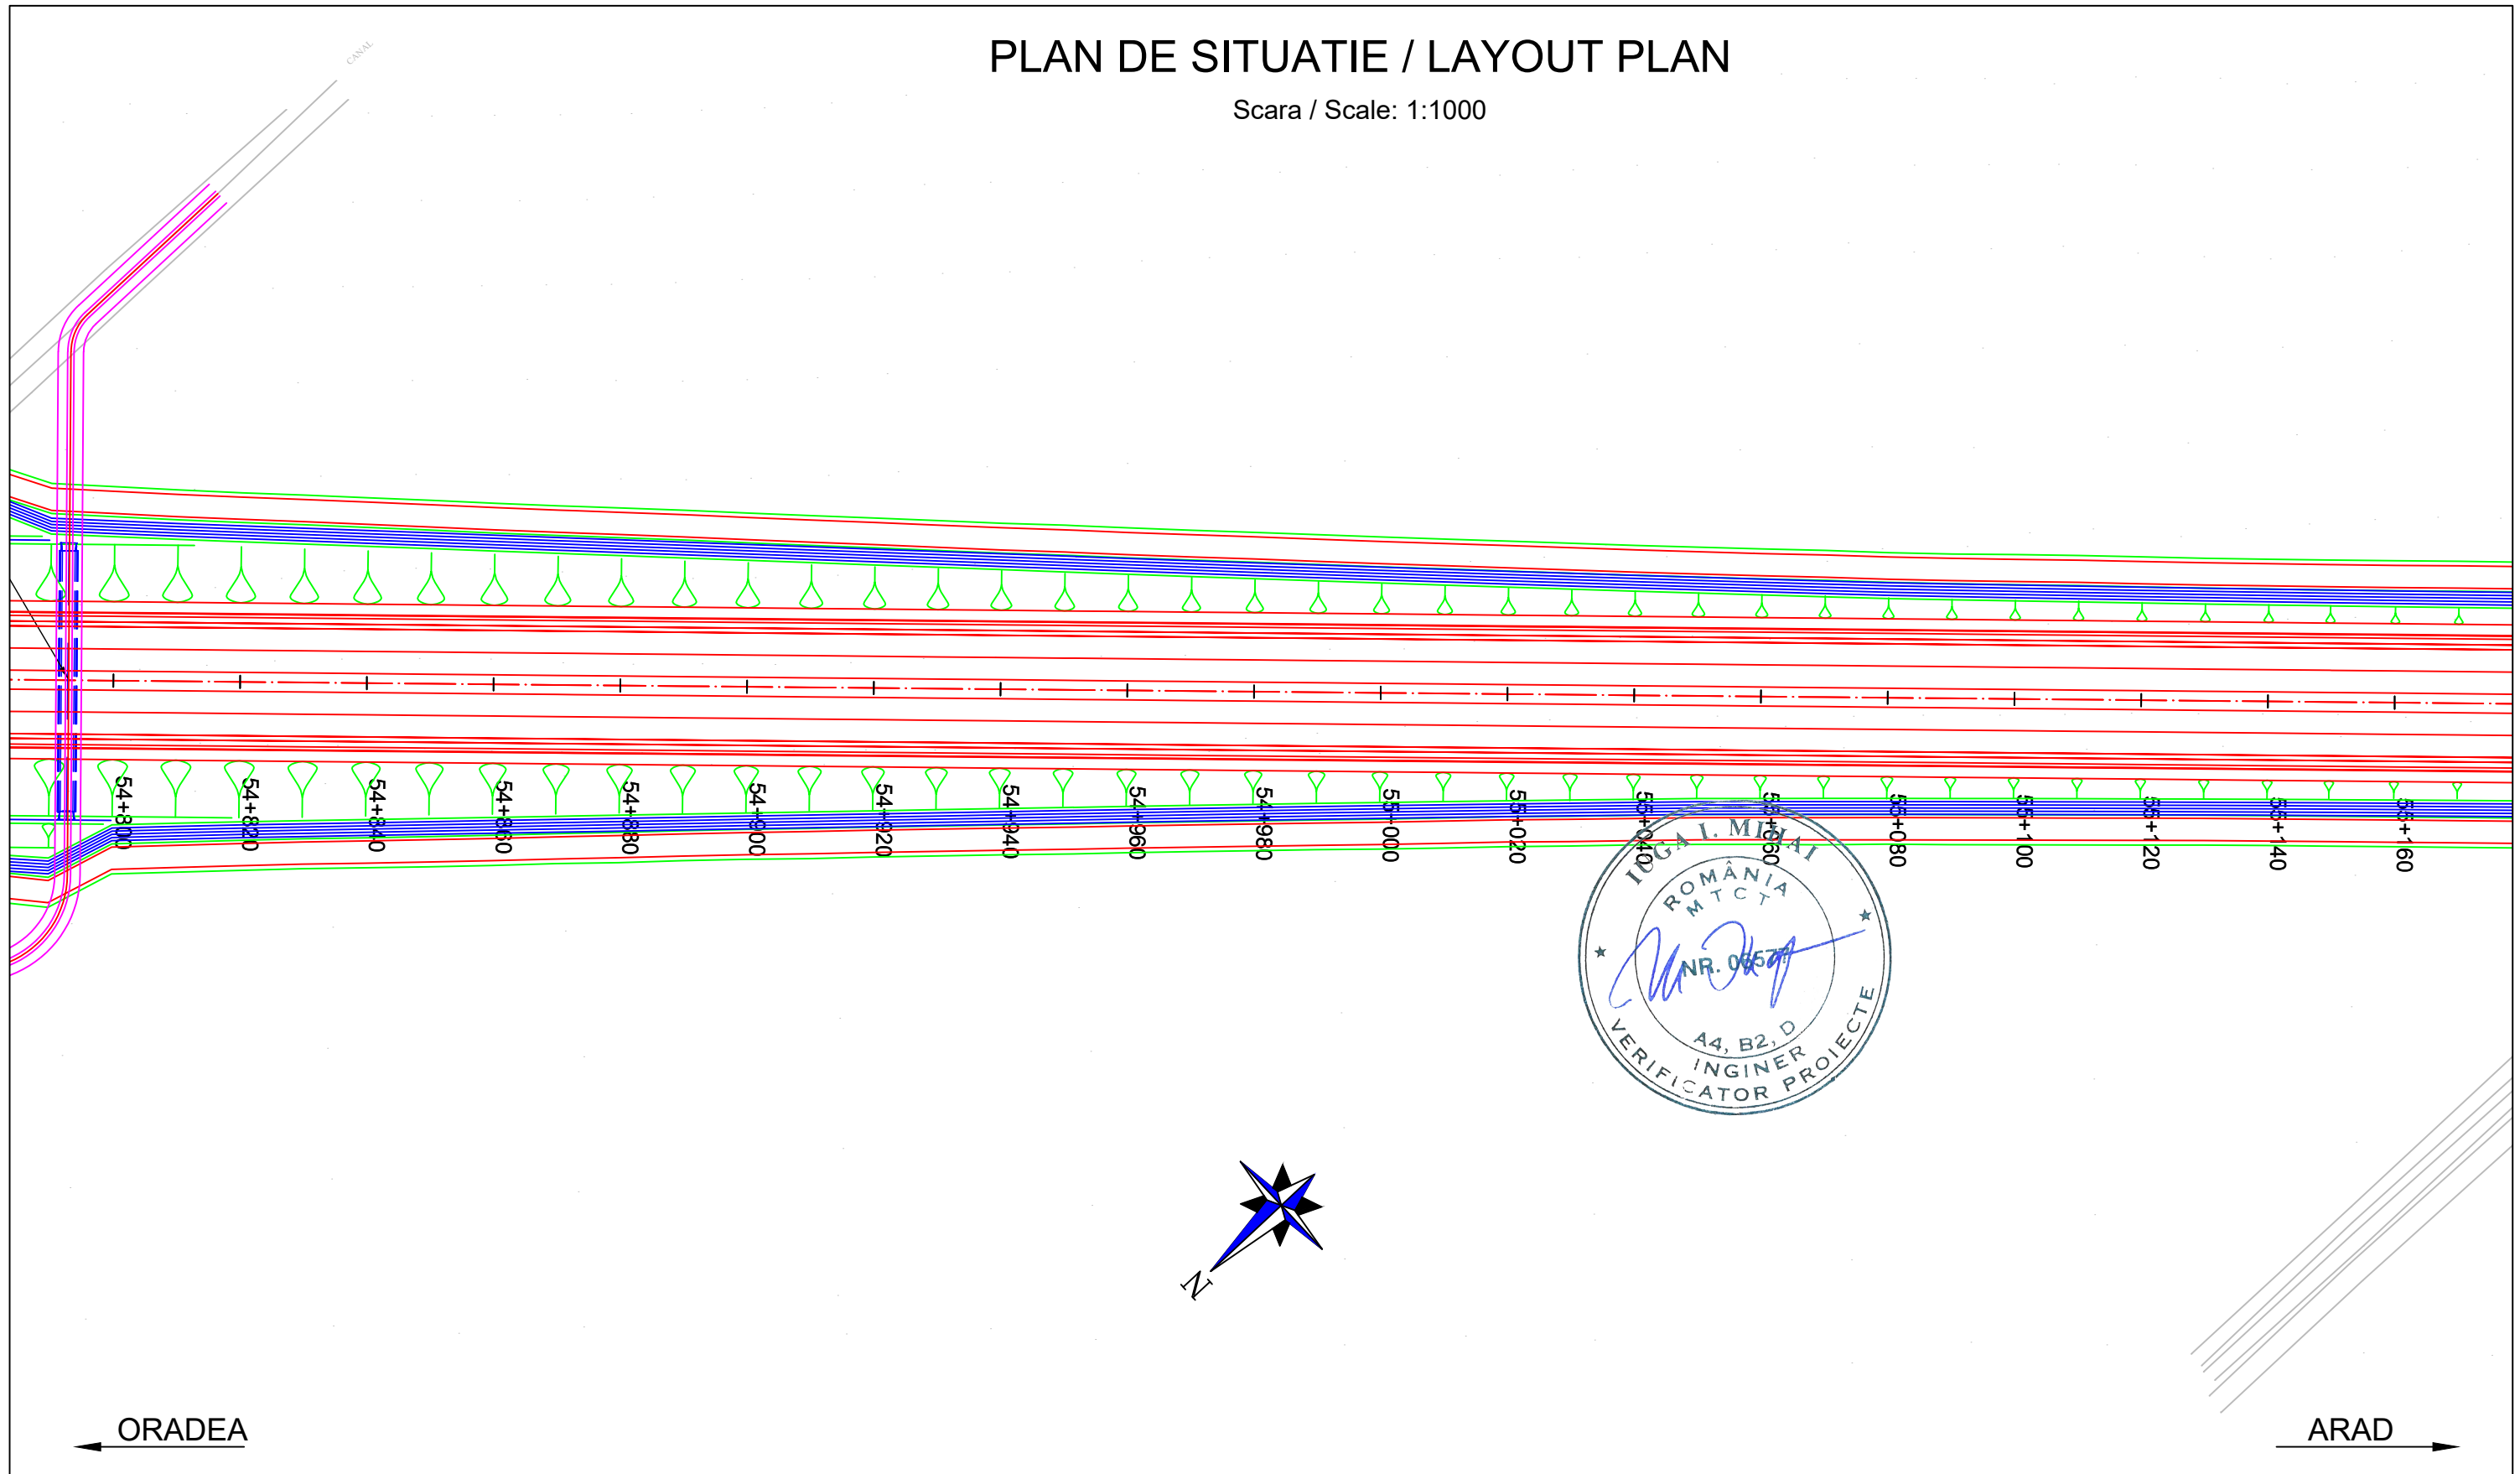

<b>PROIECTANT / DESIGNER:</b> S.C. CONSITRANS S.R.L. 	<b>BENEFICIAR / BENEFICIARY:</b> MUNICIPIUL ARAD, MUNICIPIUL ORADEA, CONSILIUL JUDETEAN ARAD, CONSILIUL JUDETEAN BIHOR CNAIR			<b>FUNCTIA / POSITION:</b>	<b>NUME / NAME:</b>	<b>SEMNATURA / SIGNATURE:</b>	<b>Titlu plansa / Drawing title:</b>	<b>REV/ REV.:</b>	<b>DATA/ DATE:</b>	<b>DETALII REVIZIE / REVISION DETAILS:</b>	<b>PROIECTAT / DESIGNER:</b>
	<b>INVESTITIA / INVESTMENT:</b> ACTUALIZARE/COMPLETARE/REVIZUIRE (S.F. + P.A.C. + P.O.E. + P.T.E.) "DRUM EXPRES ARAD ORADEA" ACTUALIZATION/COMPLETION (S.F. + P.A.C. + P.O.E. + P.T.E.) "EXPRESS ROAD ARAD ORADEA"			<b>COORDONATOR DE PROIECT / PROJECT MANAGER:</b> ing. S. VEACESLAV 	<b>SEF PROIECT SPECIALITATE / TEAM LEADER:</b> ing. C. TODERASCU 	<b>PROIECTAT / DESIGNER:</b> ing. C. TODERASCU 	<b>LUCRARI DE DRUM / ROAD WORKS</b>	<b>Cod plansa / Drawing code:</b> CST-0121-PT-2-DX-01-PS-071-R00			
<b>FAZA PROIECTARE / DESIGN STAGE:</b> PROIECT TEHNIC DE EXECUTIE / TECHNICAL PROJECT AND DETAIL DESIGN			<b>Contract / Contract:</b> 14724/01.07.2021	<b>Data / Date:</b> 11.2023	<b>Scara / Scale:</b> 1:1000	<b>VERIFICAT / INTERNAL CHECKER:</b> ing. N. GISCA 					

UNIUNEA EUROPEANA  
 GOVERNUL ROMANIEI  
 Instrumente Structurale 2014-2020  
 PROIECT CO-FINANȚAT DIN FONDUL DE COEZIUNE, PRIN PROGRAMUL OPERAȚIONAL INFRASTRUCTURĂ MARE / PROJECT CO-FINANCED FROM THE COHESION FUND, THROUGH THE LARGE INFRASTRUCTURE OPERATIONAL PROGRAM

# PLAN DE SITUATIE / LAYOUT PLAN


Scara / Scale: 1:1000







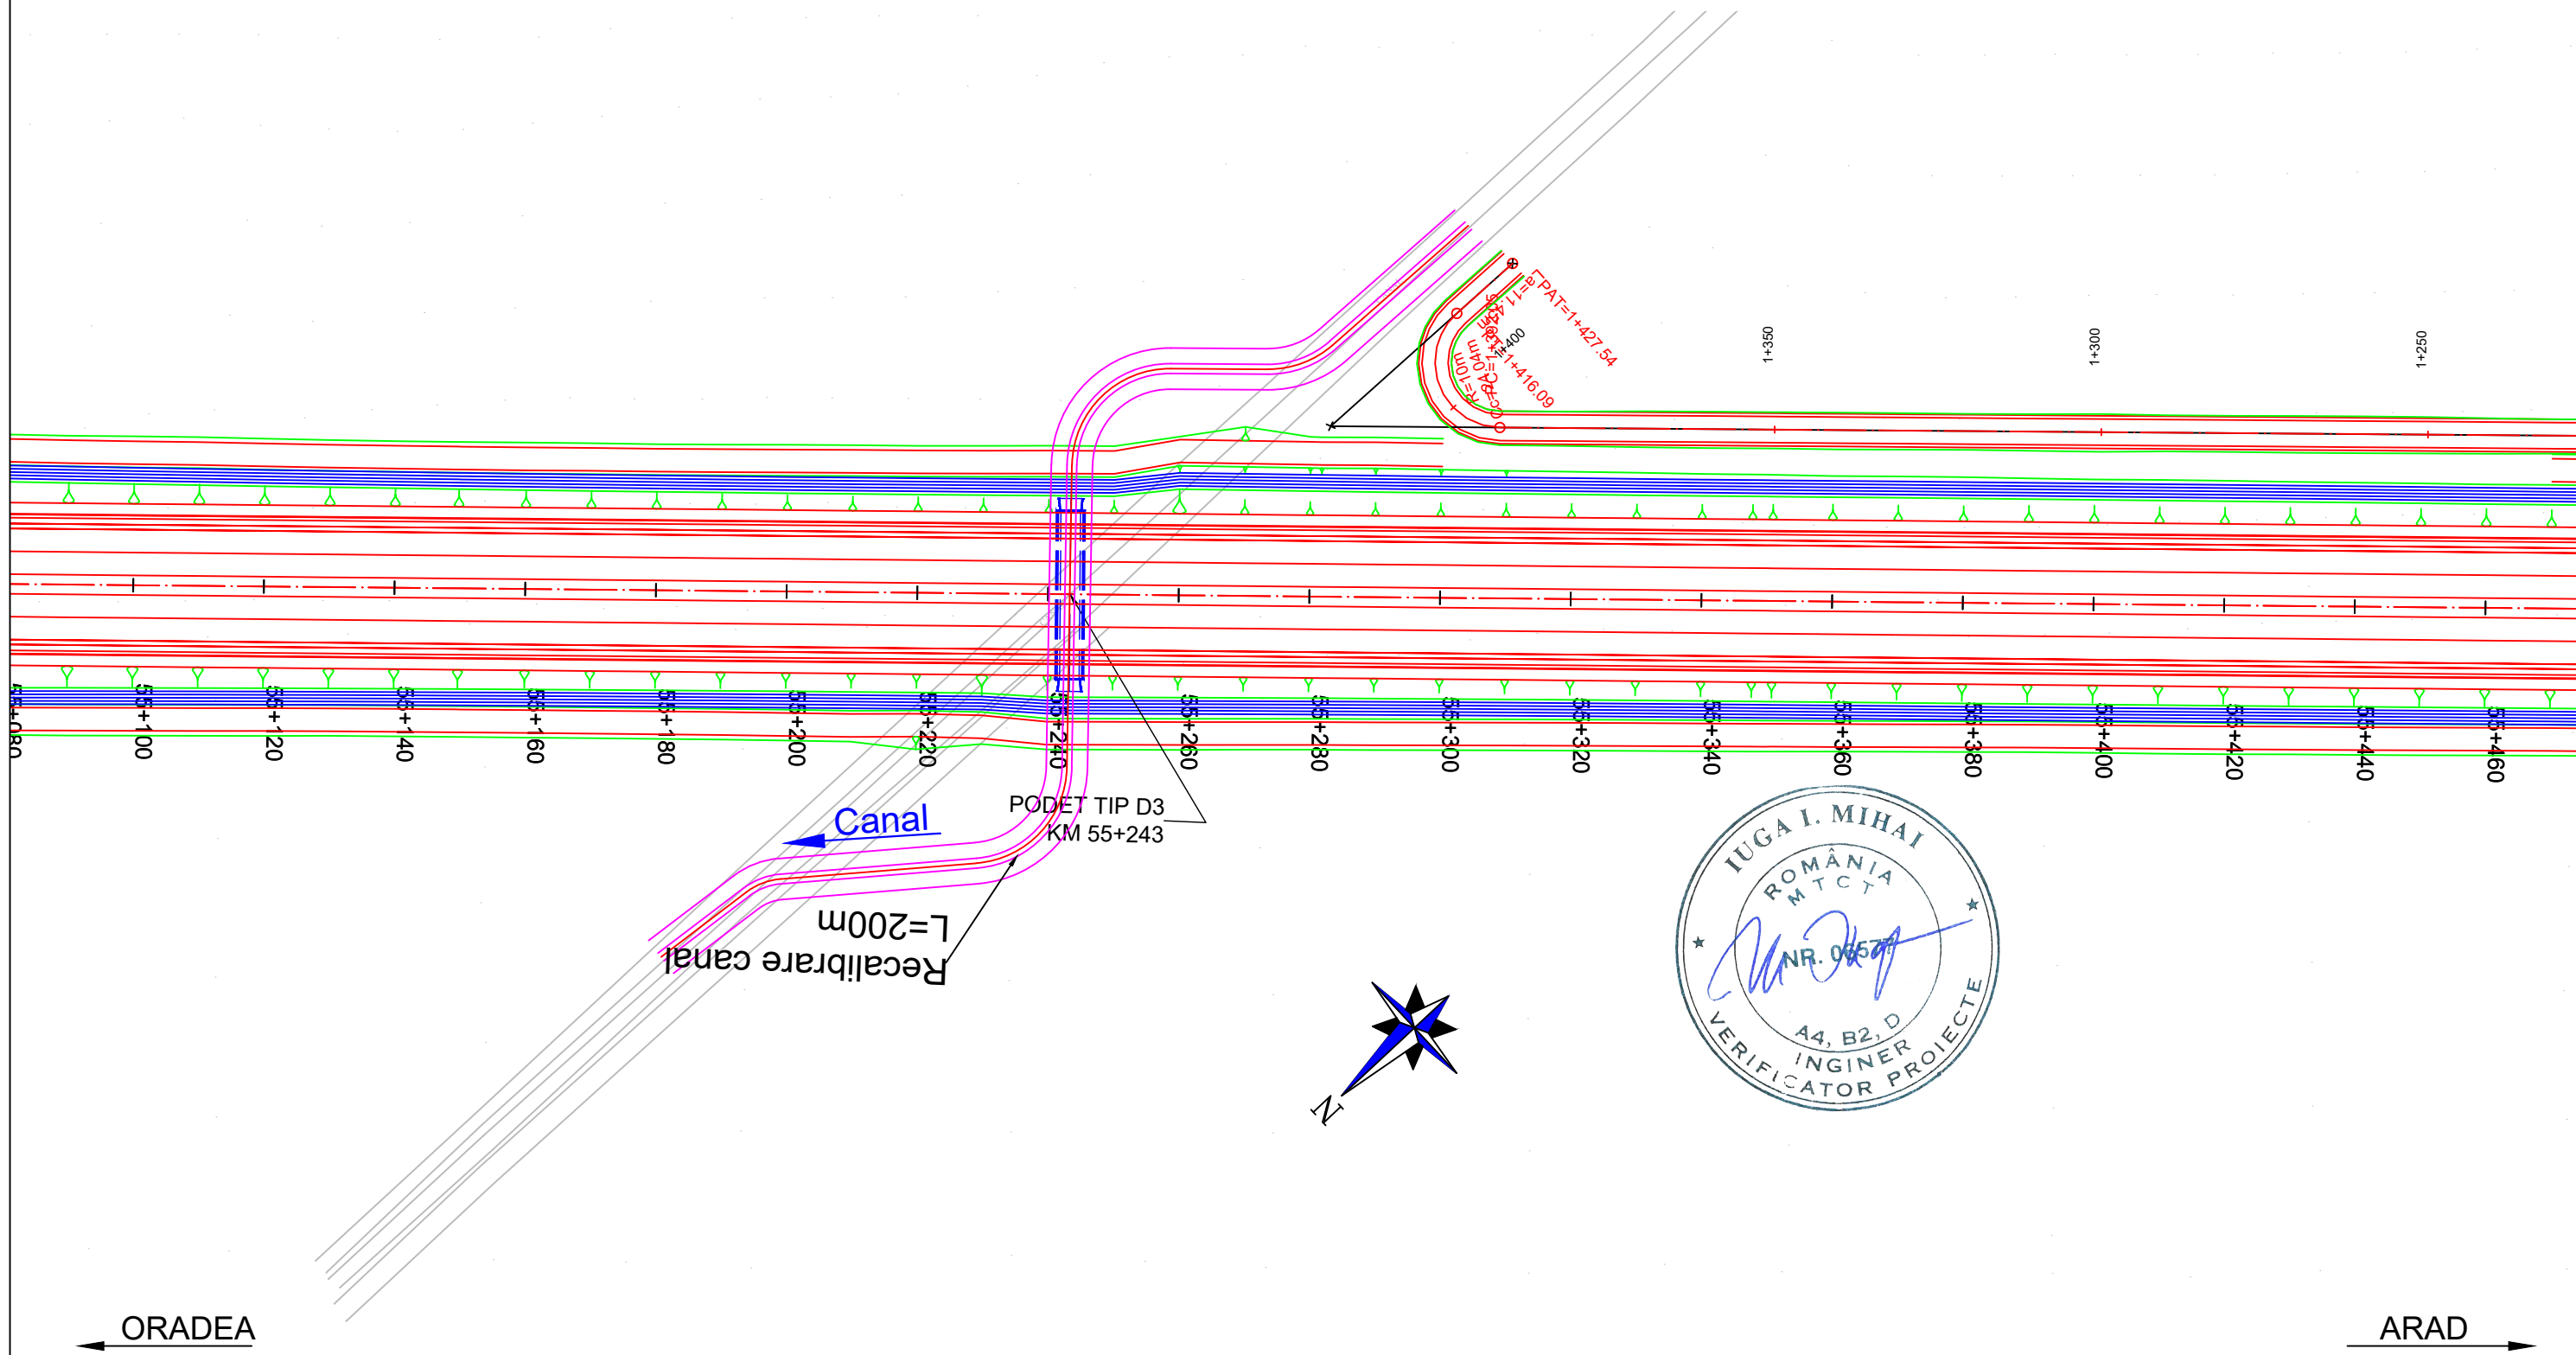

<b>PROIECTANT / DESIGNER:</b> S.C. CONSITRANS S.R.L. 	<b>BENEFICIAR / BENEFICIARY:</b> MUNICIPIUL ARAD, MUNICIPIUL ORADEA, CONSILIUL JUDETEAN ARAD, CONSILIUL JUDETEAN BIHOR CNAIR			<b>FUNCTIA / POSITION:</b>	<b>NUME / NAME:</b>	<b>SEMNATURA / SIGNATURE:</b>	<b>Titlu plansa / Drawing title:</b>	<b>REV/ REV.:</b>	<b>DATA/ DATE:</b>	<b>DETALII REVIZIE / REVISION DETAILS:</b>	<b>PROIECTAT / DESIGNER:</b>
	<b>INVESTITIA / INVESTMENT:</b> ACTUALIZARE/COMPLETARE/REVIZUIRE (S.F. + P.A.C. + P.O.E + P.T.E.) "DRUM EXPRES ARAD ORADEA" ACTUALIZATION/COMPLETION (S.F. + P.A.C. + P.O.E + P.T.E.) "EXPRESS ROAD ARAD ORADEA"			<b>COORDONATOR DE PROIECT / PROJECT MANAGER:</b> ing. S. VEACESLAV 	<b>SEF PROIECT SPECIALITATE / TEAM LEADER:</b> ing. C. TODERASCU 	<b>PROIECTAT / DESIGNER:</b> ing. C. TODERASCU 	<b>VERIFICAT / INTERNAL CHECKER:</b> ing. N. GISCA 	<b>PLAN DE SITUATIE LAYOUT PLAN</b>			
<b>FAZA PROIECTARE / DESIGN STAGE:</b> PROIECT TEHNIC DE EXECUTIE / TECHNICAL PROJECT AND DETAIL DESIGN			<b>Contract / Contract:</b> 14724/01.07.2021	<b>Data / Date:</b> 11.2023	<b>Scara / Scale:</b> 1:1000	<b>Cod plansa / Drawing code:</b> CST-0121-PT-2-DX-01-PS-072-R00					
   PROIECT CO-FINANȚAT DIN FONDUL DE COEZIUNE, PRIN PROGRAMUL OPERAȚIONAL INFRASTRUCTURĂ MARE / PROJECT CO-FINANCED FROM THE COHESION FUND, THROUGH THE LARGE INFRASTRUCTURE OPERATIONAL PROGRAM											

# PLAN DE SITUATIE / LAYOUT PLAN

Scara / Scale: 1:1000










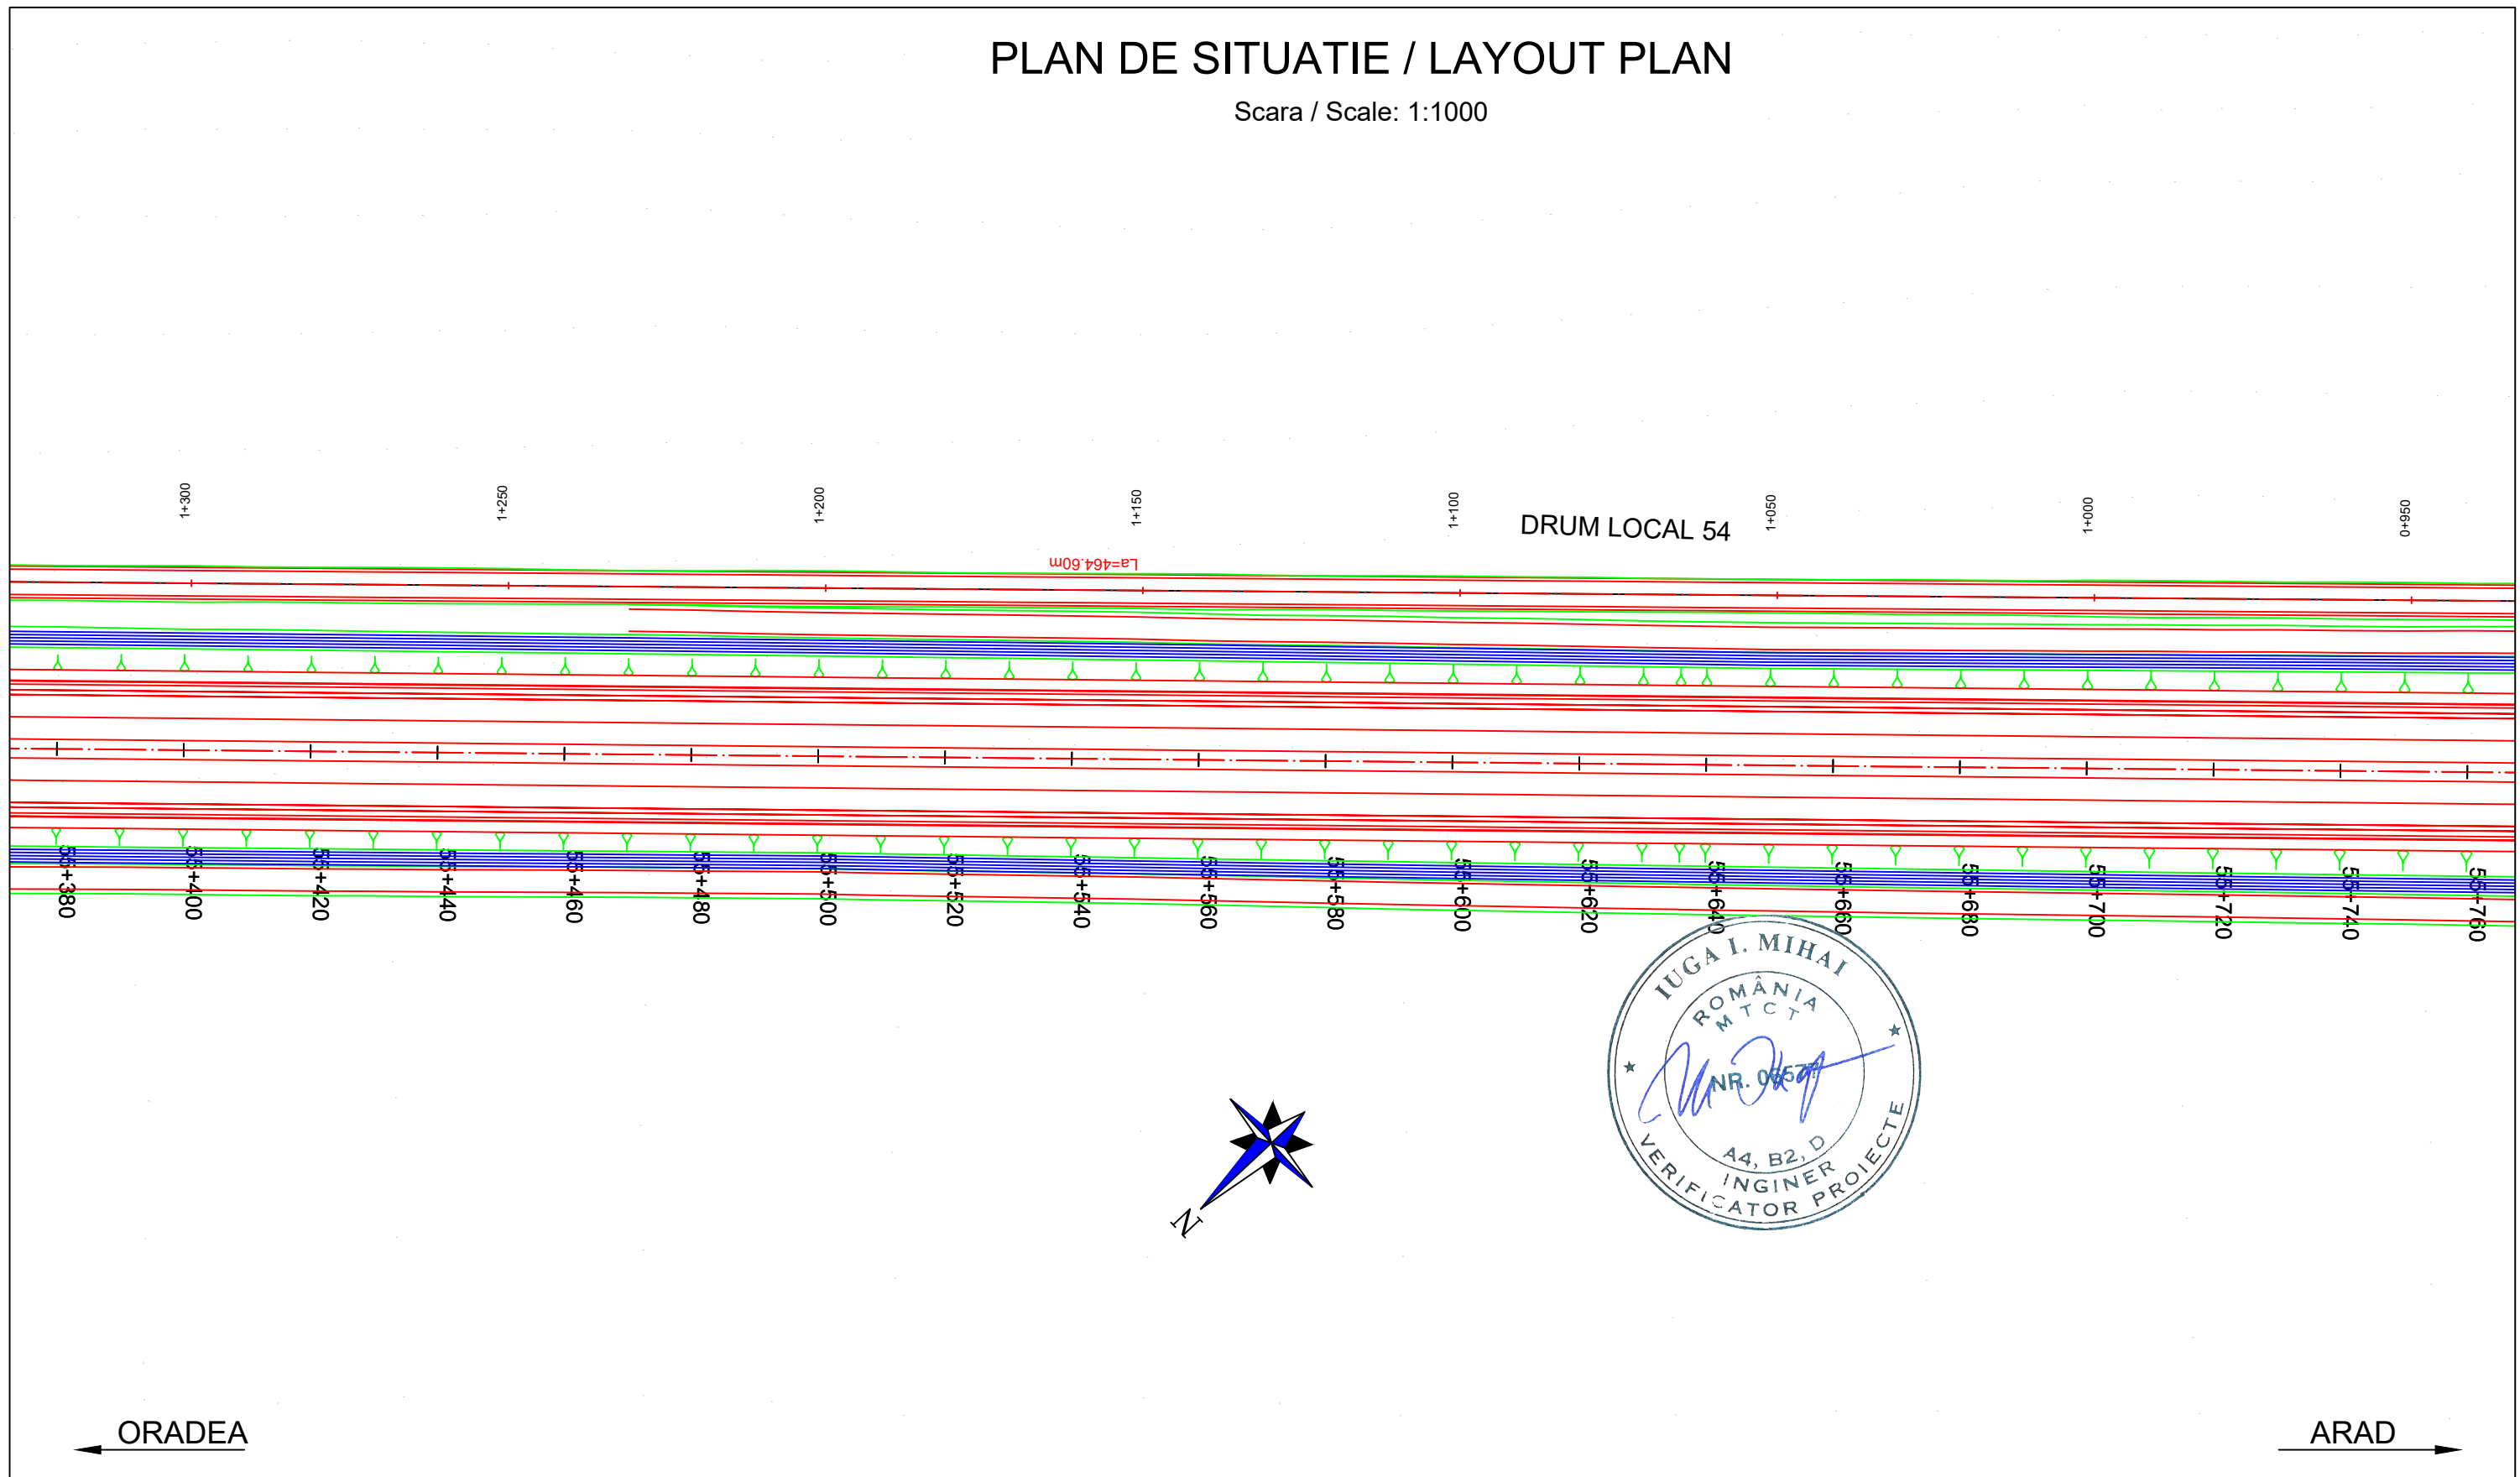

<b>PROIECTANT / DESIGNER:</b> S.C. CONSITRANS S.R.L. 	<b>BENEFICIAR / BENEFICIARY:</b> MUNICIPIUL ARAD, MUNICIPIUL ORADEA, CONSILIUL JUDETEAN ARAD, CONSILIUL JUDETEAN BIHOR CNAIR			<b>FUNCTIA / POSITION:</b> COORDONATOR DE PROIECT / PROJECT MANAGER	<b>NUME / NAME:</b> ing. S. VEACESLAV	<b>SEMNATURA / SIGNATURE:</b> 	<b>Titlu plansa / Drawing title:</b> PLAN DE SITUATIE LAYOUT PLAN	<b>REV./ REV.:</b>	<b>DATA/ DATE:</b>	<b>DETALII REVIZIE / REVISION DETAILS:</b>	<b>PROIECTAT / DESIGNER:</b>
	<b>INVESTITIA / INVESTMENT:</b> ACTUALIZARE/COMPLETARE/REVIZUIRE (S.F. + P.A.C. + P.O.E. + P.T.E.) "DRUM EXPRES ARAD ORADEA" ACTUALIZATION/COMPLETION (S.F. + P.A.C. + P.O.E. + P.T.E.) "EXPRESS ROAD ARAD ORADEA"			<b>SEF PROIECT SPECIALITATE / TEAM LEADER:</b> ing. C. TODERASCU		<b>LUCRARI DE DRUM / ROAD WORKS</b>		<b>Cod plansa / Drawing code:</b> CST-0121-PT-2-DX-01-PS-073-R00			
<b>FAZA PROIECTARE / DESIGN STAGE:</b> PROIECT TEHNIC DE EXECUTIE / TECHNICAL PROJECT AND DETAIL DESIGN			<b>PROIECTAT / DESIGNER:</b> ing. C. TODERASCU								
			<b>Contract / Contract:</b> 14724/01.07.2021 <b>Proiect / Project no.:</b> 001/2021	<b>Data / Date:</b> 11.2023	<b>Scara / Scale:</b> 1:1000	<b>VERIFICAT / INTERNAL CHECKER:</b> ing. N. GISCA					
PROIECT CO-FINANȚAT DIN FONDUL DE COEZIUNE, PRIN PROGRAMUL OPERAȚIONAL INFRASTRUCTURĂ MARE / PROJECT CO-FINANCED FROM THE COHESION FUND, THROUGH THE LARGE INFRASTRUCTURE OPERATIONAL PROGRAM											



# PLAN DE SITUATIE / LAYOUT PLAN


Scara / Scale: 1:1000









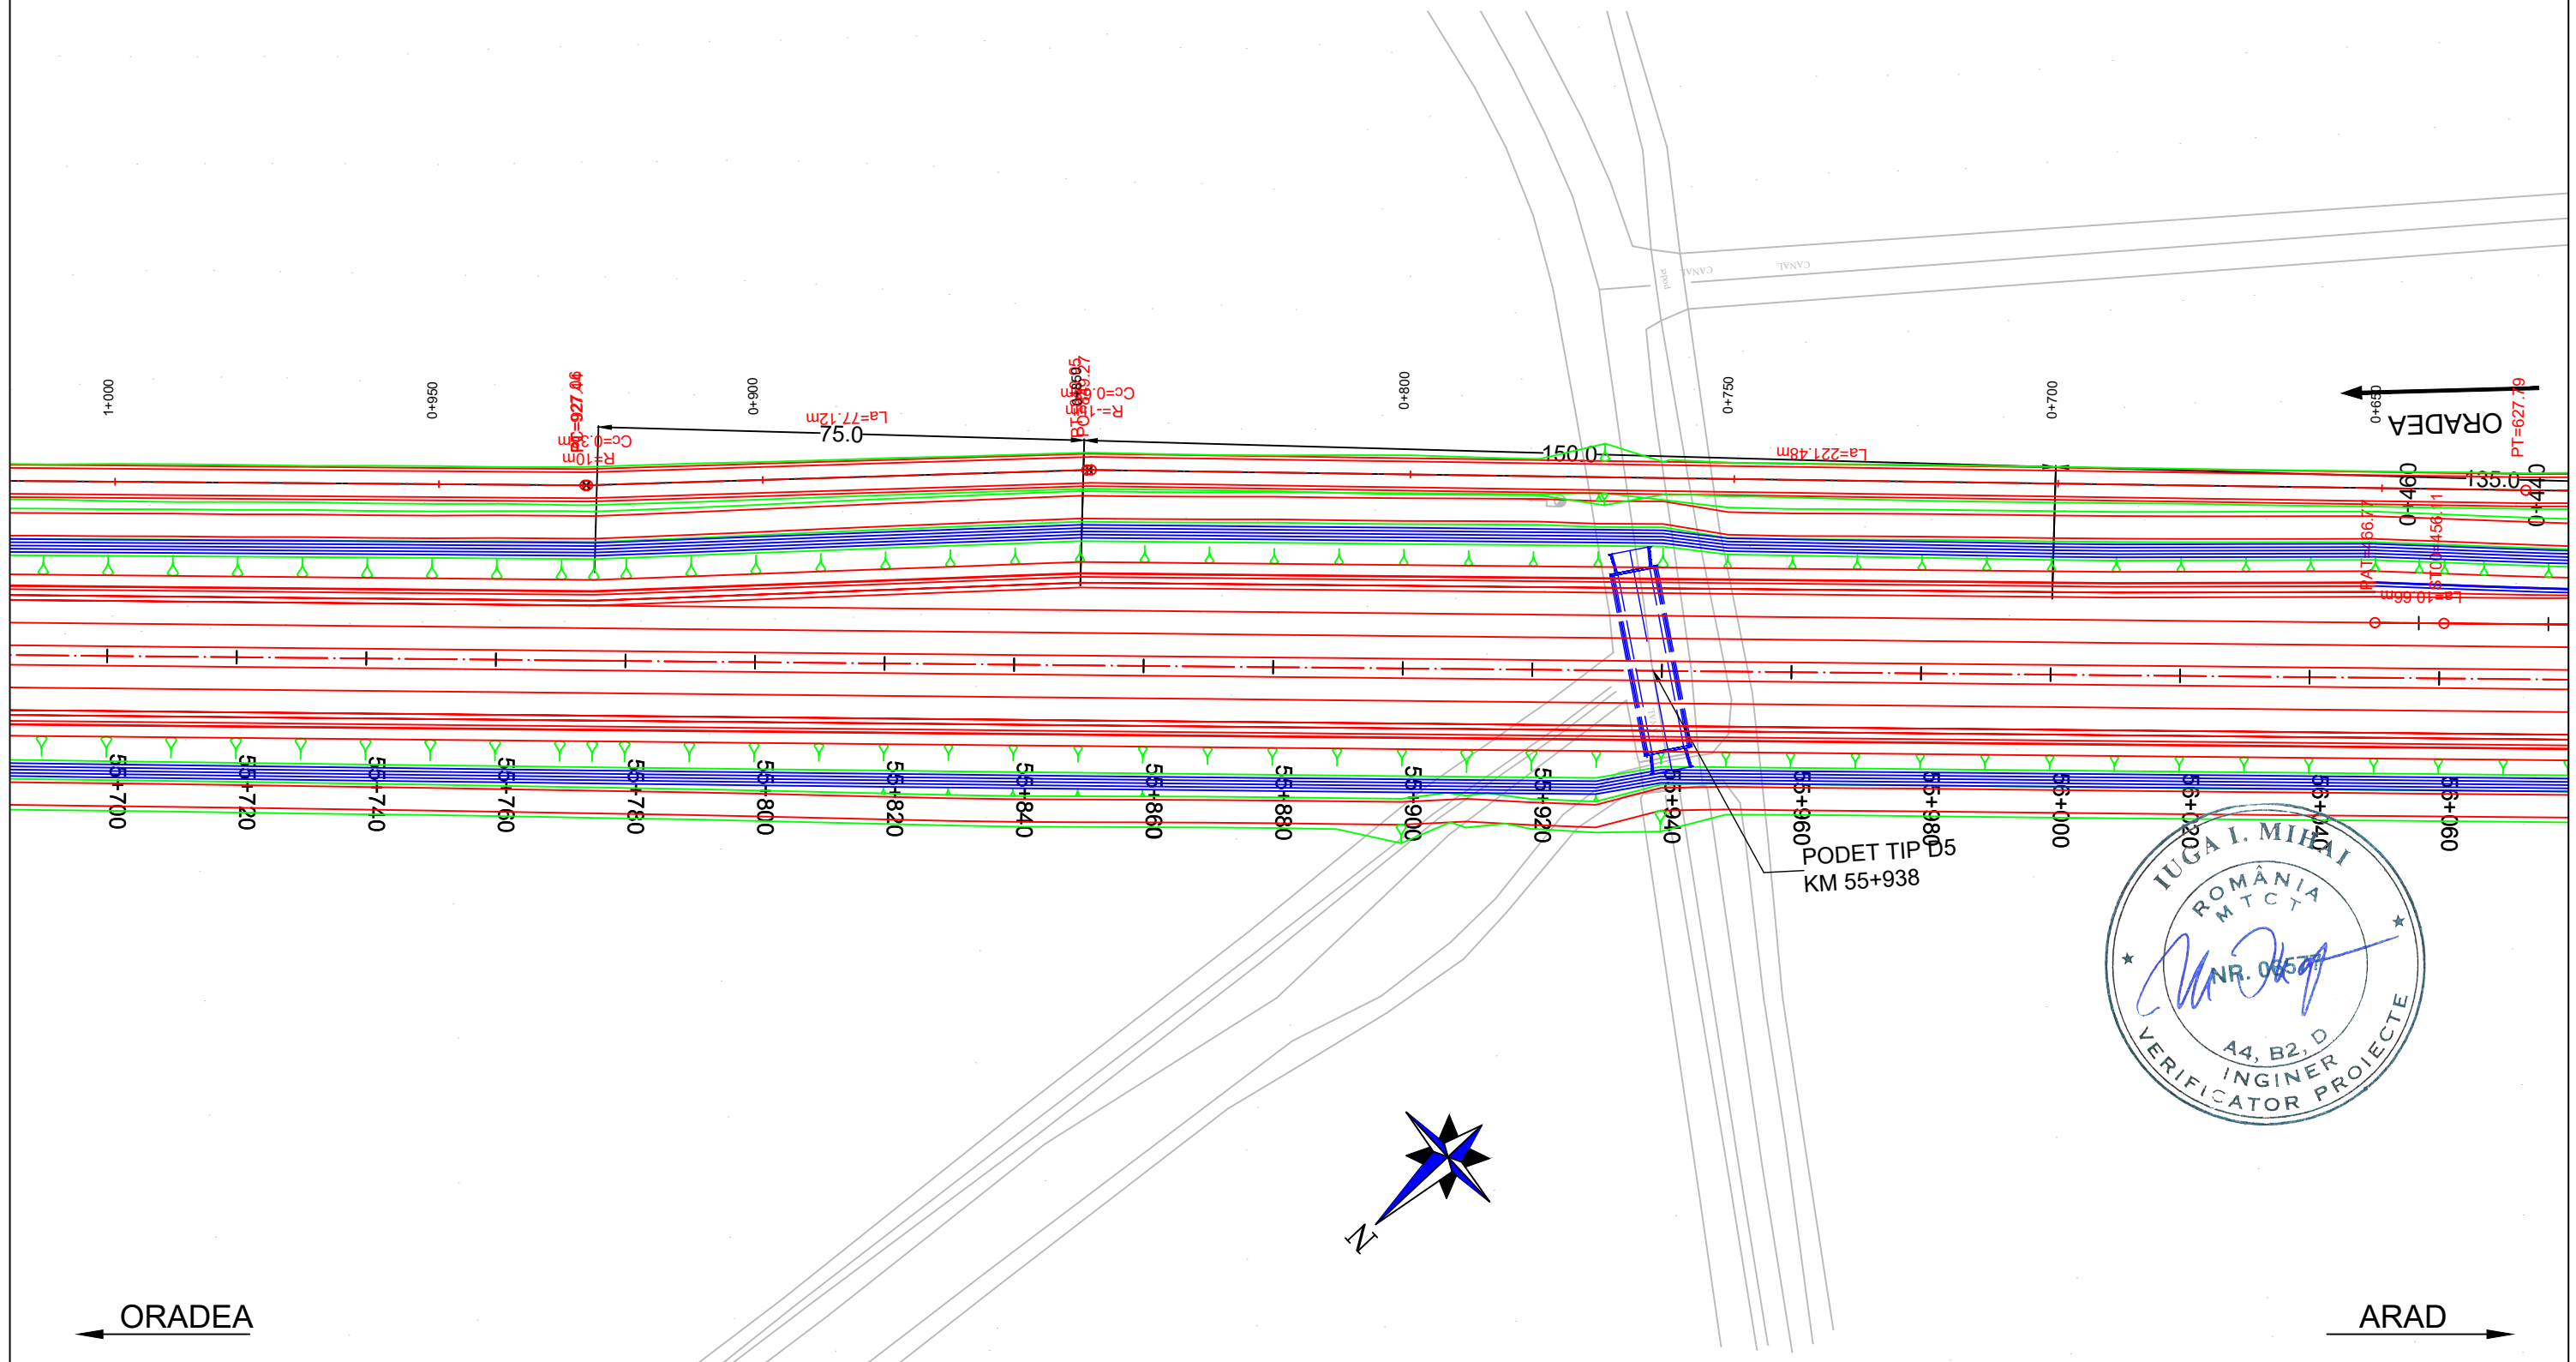

<b>PROIECTANT / DESIGNER:</b> S.C. CONSITRANS S.R.L. 	<b>BENEFICIAR / BENEFICIARY:</b> MUNICIPIUL ARAD, MUNICIPIUL ORADEA, CONSILIUL JUDETEAN ARAD, CONSILIUL JUDETEAN BIHOR CNAIR			<b>FUNCTIA / POSITION:</b> COORDONATOR DE PROIECT / PROJECT MANAGER	<b>NUME / NAME:</b> ing. S. VEACESLAV	<b>SEMNATURA / SIGNATURE:</b> 	<b>Titlu plansa / Drawing title:</b> PLAN DE SITUATIE LAYOUT PLAN	<b>REV/ REV.:</b>	<b>DATA/ DATE:</b>	<b>DETALII REVIZIE / REVISION DETAILS:</b>	<b>PROIECTAT / DESIGNER:</b>
	<b>INVESTITIA / INVESTMENT:</b> ACTUALIZARE/COMPLETARE/REVIZUIRE (S.F. + P.A.C. + P.O.E + P.T.E.) "DRUM EXPRES ARAD ORADEA" ACTUALIZATION/COMPLETION (S.F. + P.A.C. + P.O.E + P.T.E.) "EXPRESS ROAD ARAD ORADEA"			<b>SEF PROIECT SPECIALITATE / TEAM LEADER:</b> ing. C. TODERASCU		<b>LUCRARI DE DRUM / ROAD WORKS</b>		<b>Cod plansa / Drawing code:</b> CST-0121-PT-2-DX-01-PS-074-R00			
<b>FAZA PROIECTARE / DESIGN STAGE:</b> PROIECT TEHNIC DE EXECUTIE / TECHNICAL PROJECT AND DETAIL DESIGN			<b>PROIECTAT / DESIGNER:</b> ing. C. TODERASCU								
   PROIECT CO-FINANATAT DIN FONDUL DE COEZIUNE, PRIN PROGRAMUL OPERATIONAL INFRASTRUCTURA MARE / PROJECT CO-FINANCED FROM THE COHESION FUND, THROUGH THE LARGE INFRASTRUCTURE OPERATIONAL PROGRAM			<b>Contract /Contract:</b> 14724/01.07.2021 <b>Proiect /Project no.:</b> 001/2021	<b>Data / Date:</b> 11.2023	<b>Scara /Scale:</b> 1:1000	<b>VERIFICAT / INTERNAL CHECKER:</b> ing. N. GISCA					

# PLAN DE SITUATIE / LAYOUT PLAN


Scara / Scale: 1:1000



<b>PROIECTANT / DESIGNER:</b> S.C. CONSITRANS S.R.L. 	<b>BENEFICIAR / BENEFICIARY:</b> MUNICIPIUL ARAD, MUNICIPIUL ORADEA, CONSILIUL JUDETEAN ARAD, CONSILIUL JUDETEAN BIHOR CNAIR			<b>FUNCTIA / POSITION:</b>	<b>NUME / NAME:</b>	<b>SEMNATURA / SIGNATURE:</b>	<b>Titlu plansa / Drawing title:</b>	<b>REV/ REV.:</b>	<b>DATA/ DATE:</b>	<b>DETALII REVIZIE / REVISION DETAILS:</b>	<b>PROIECTAT / DESIGNER:</b>
	<b>INVESTITIA / INVESTMENT:</b> ACTUALIZARE/COMPLETARE/REVIZUIRE (S.F. + P.A.C. + P.O.E + P.T.E.) "DRUM EXPRES ARAD ORADEA" ACTUALIZATION/COMPLETION (S.F. + P.A.C. + P.O.E + P.T.E.) "EXPRESS ROAD ARAD ORADEA"			<b>COORDONATOR DE PROIECT / PROJECT MANAGER:</b> ing. S. VEACESLAV	<b>SEF PROIECT SPECIALITATE / TEAM LEADER:</b> ing. C. TODERASCU			<b>PLAN DE SITUATIE LAYOUT PLAN</b>			
<b>FAZA PROIECTARE / DESIGN STAGE:</b> PROIECT TEHNIC DE EXECUTIE / TECHNICAL PROJECT AND DETAIL DESIGN			<b>PROIECTAT / DESIGNER:</b> ing. C. TODERASCU	<b>VERIFICAT / INTERNAL CHECKER:</b> ing. N. GISCA			<b>LUCRARI DE DRUM / ROAD WORKS</b>				
   PROIECT CO-FINANȚAT DIN FONDUL DE COEZIUNE, PRIN PROGRAMUL OPERAȚIONAL INFRASTRUCTURĂ MARE / PROJECT CO-FINANCED FROM THE COHESION FUND, THROUGH THE LARGE INFRASTRUCTURE OPERATIONAL PROGRAM			<b>Contract / Contract:</b> 14724/01.07.2021	<b>Data / Date:</b> 11.2023	<b>Scara / Scale:</b> 1:1000	<b>Cod plansa / Drawing code:</b> CST-0121-PT-2-DX-01-PS-075-R00					

# PLAN DE SITUATIE / LAYOUT PLAN

Scara / Scale: 1:1000

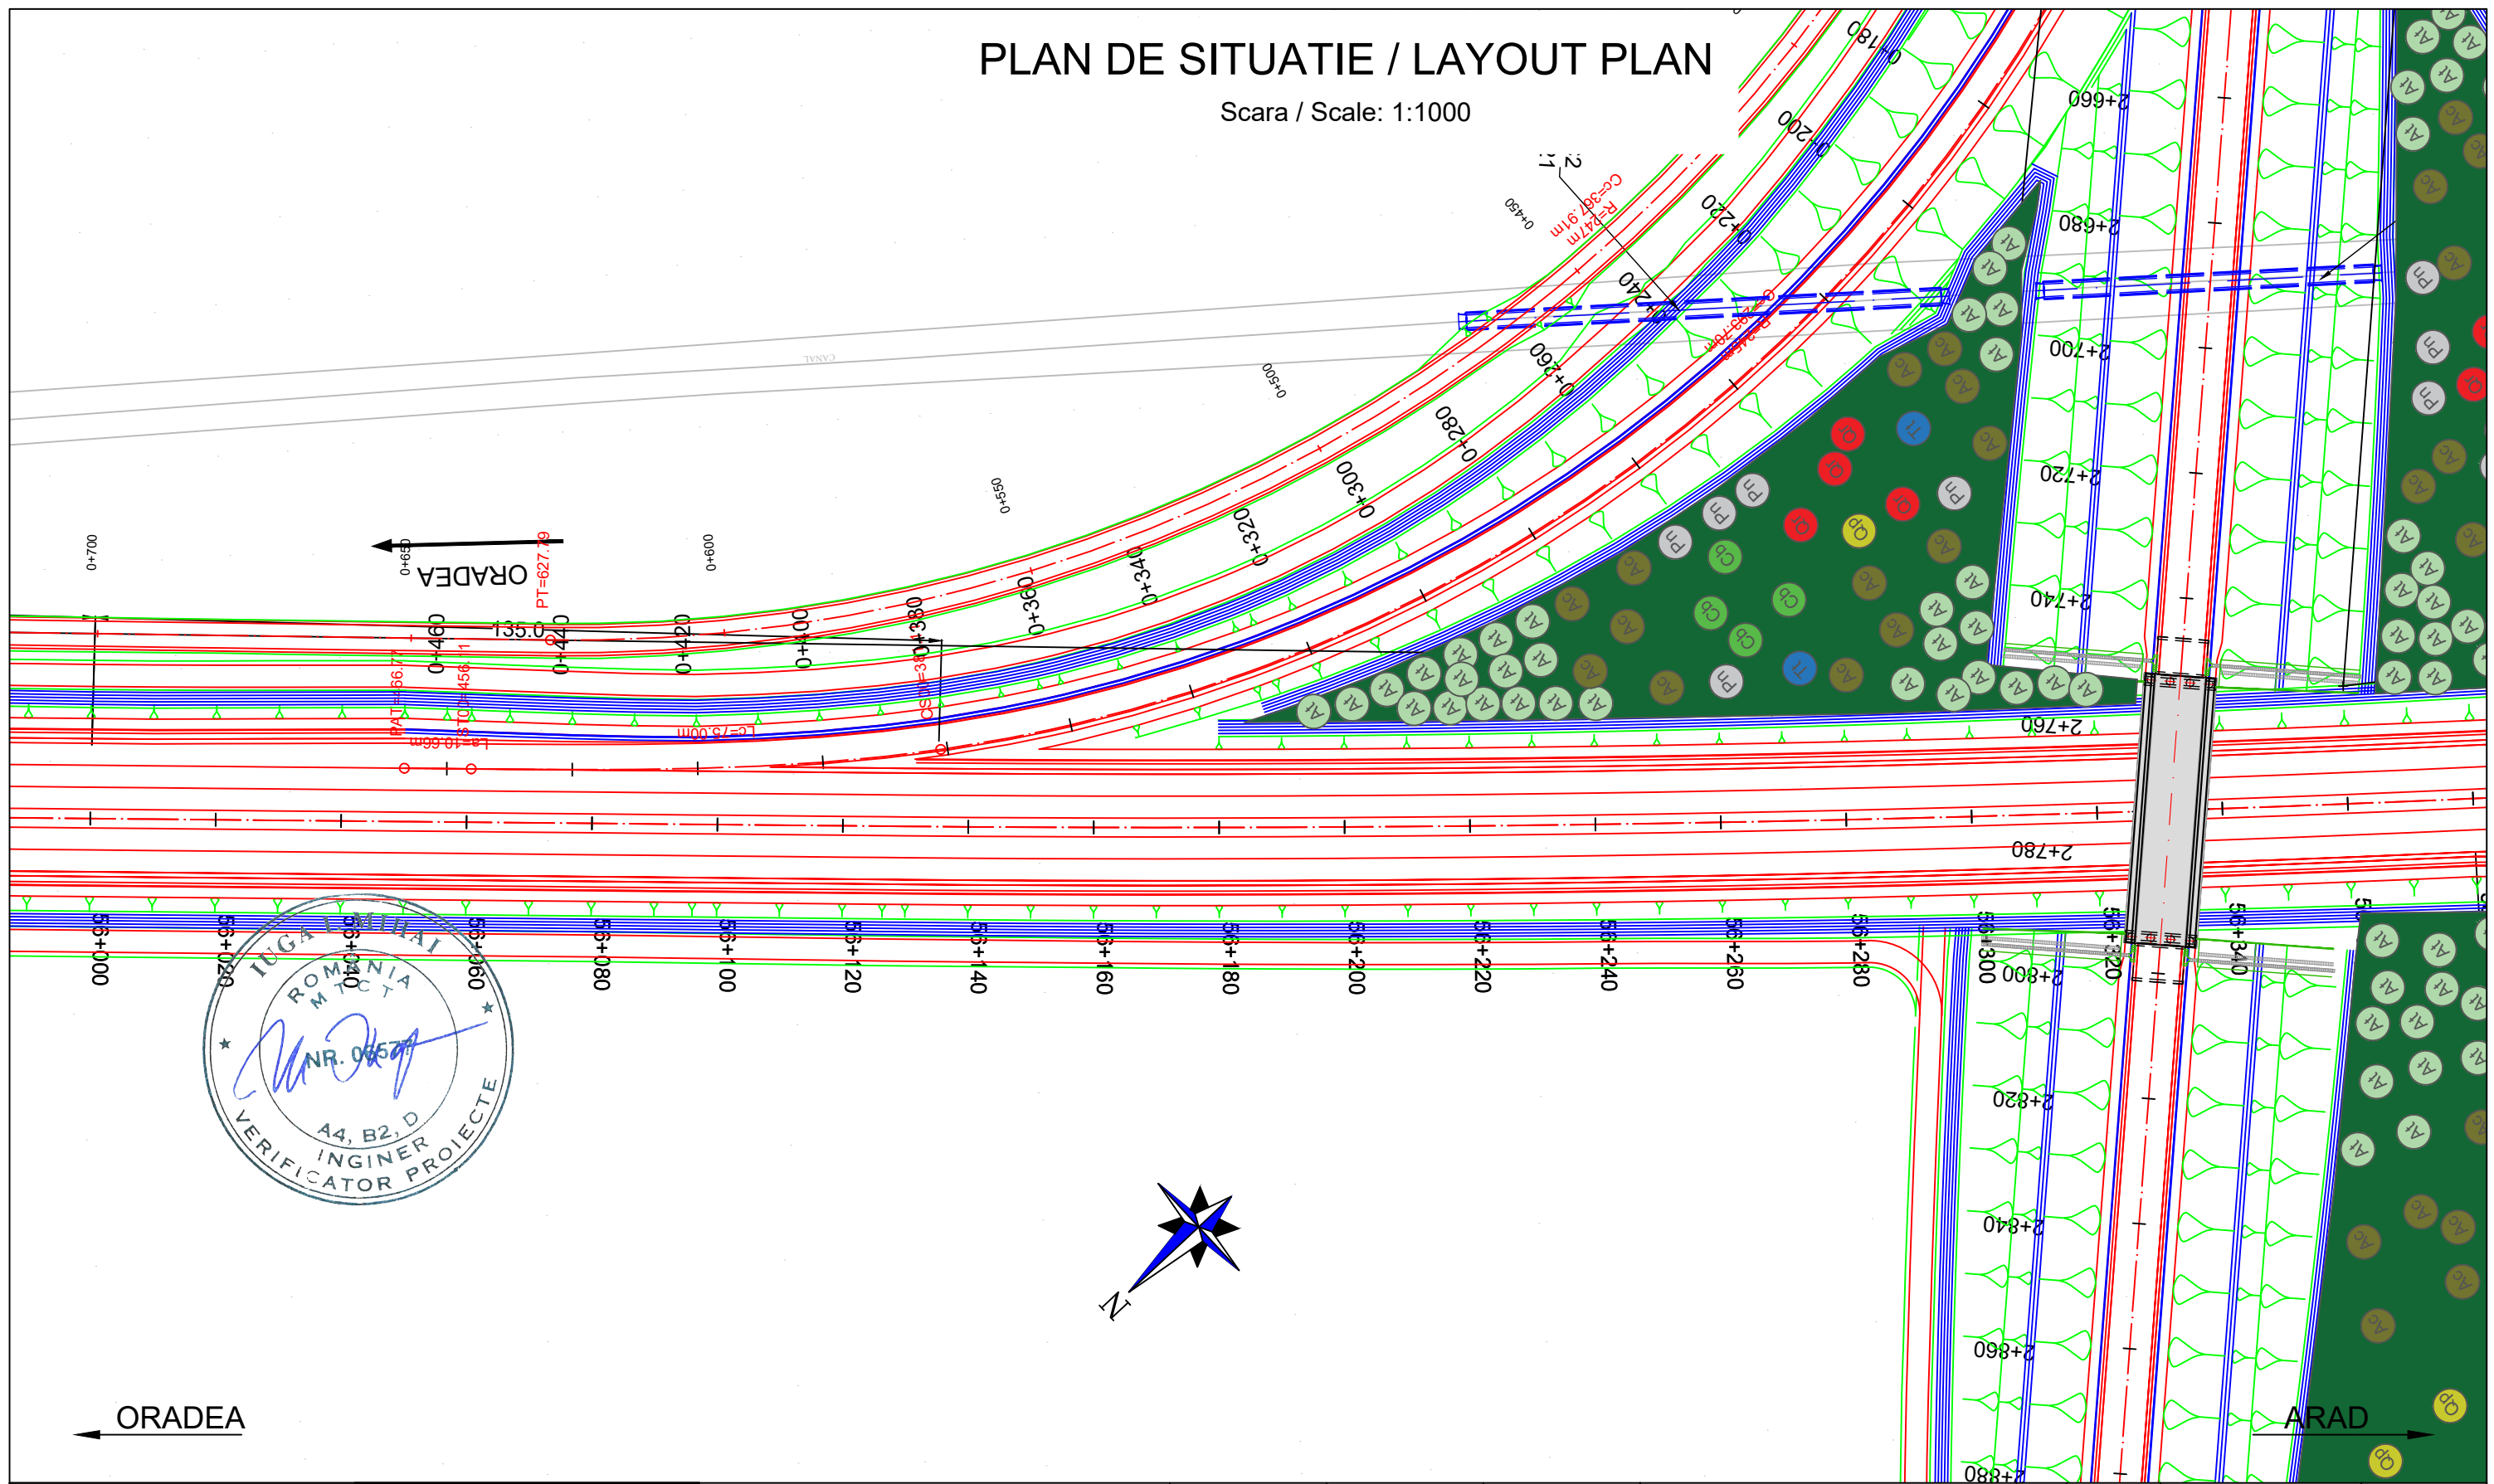


<b>PROIECTANT / DESIGNER:</b> S.C. CONSITRANS S.R.L.	<b>BENEFICIAR / BENEFICIARY:</b> MUNICIPIUL ARAD, MUNICIPIUL ORADEA, CONSILIUL JUDETEAN ARAD, CONSILIUL JUDETEAN BIHOR CNAIR	<b>FUNCTIA / POSITION:</b>	<b>NUME / NAME:</b>	<b>SEMNTURA / SIGNATURE:</b>	<b>Titlu plansa / Drawing title:</b>  PLAN DE SITUATIE LAYOUT PLAN	<b>REV/ REV.</b>	<b>DATA/ DATE:</b>	<b>DETALII REVIZIE / REVISION DETAILS:</b>	<b>PROIECTAT / DESIGNER:</b>
		<b>COORDONATOR DE PROIECT / PROJECT MANAGER:</b> ing. S. VEACESLAV	<b>SEF PROIECT SPECIALITATE / TEAM LEADER:</b> ing. C. TODERASCU	<b>PROIECTAT / DESIGNER:</b> ing. C. TODERASCU					
	<b>INVESTITIA / INVESTMENT:</b> ACTUALIZARE/COMPLETARE/REVIZUIRE (S.F. + P.A.C. + P.O.E. + P.T.E.) "DRUM EXPRES ARAD ORADEA" ACTUALIZATION/COMPLETION (S.F. + P.A.C. + P.O.E + P.T.E.) "EXPRESS ROAD ARAD ORADEA"	<b>FAZA PROIECTARE / DESIGN STAGE:</b> PROIECT TEHNIC DE EXECUTIE / TECHNICAL PROJECT AND DETAIL DESIGN	<b>VERIFICAT / INTERNAL CHECKER:</b> ing. N. GISCA	<b>Cod plansa / Drawing code:</b> CST-0121-PT-2-DX-01-PS-076-R00					
	<b>Contract /Contract:</b> 14724/01.07.2021 <b>Project /Project no.:</b> 001/2021	<b>Data / Date:</b> 11.2023	<b>Scara /Scale:</b> 1:1000						



# PLAN DE SITUATIE / LAYOUT PLAN

Scara / Scale: 1:1000

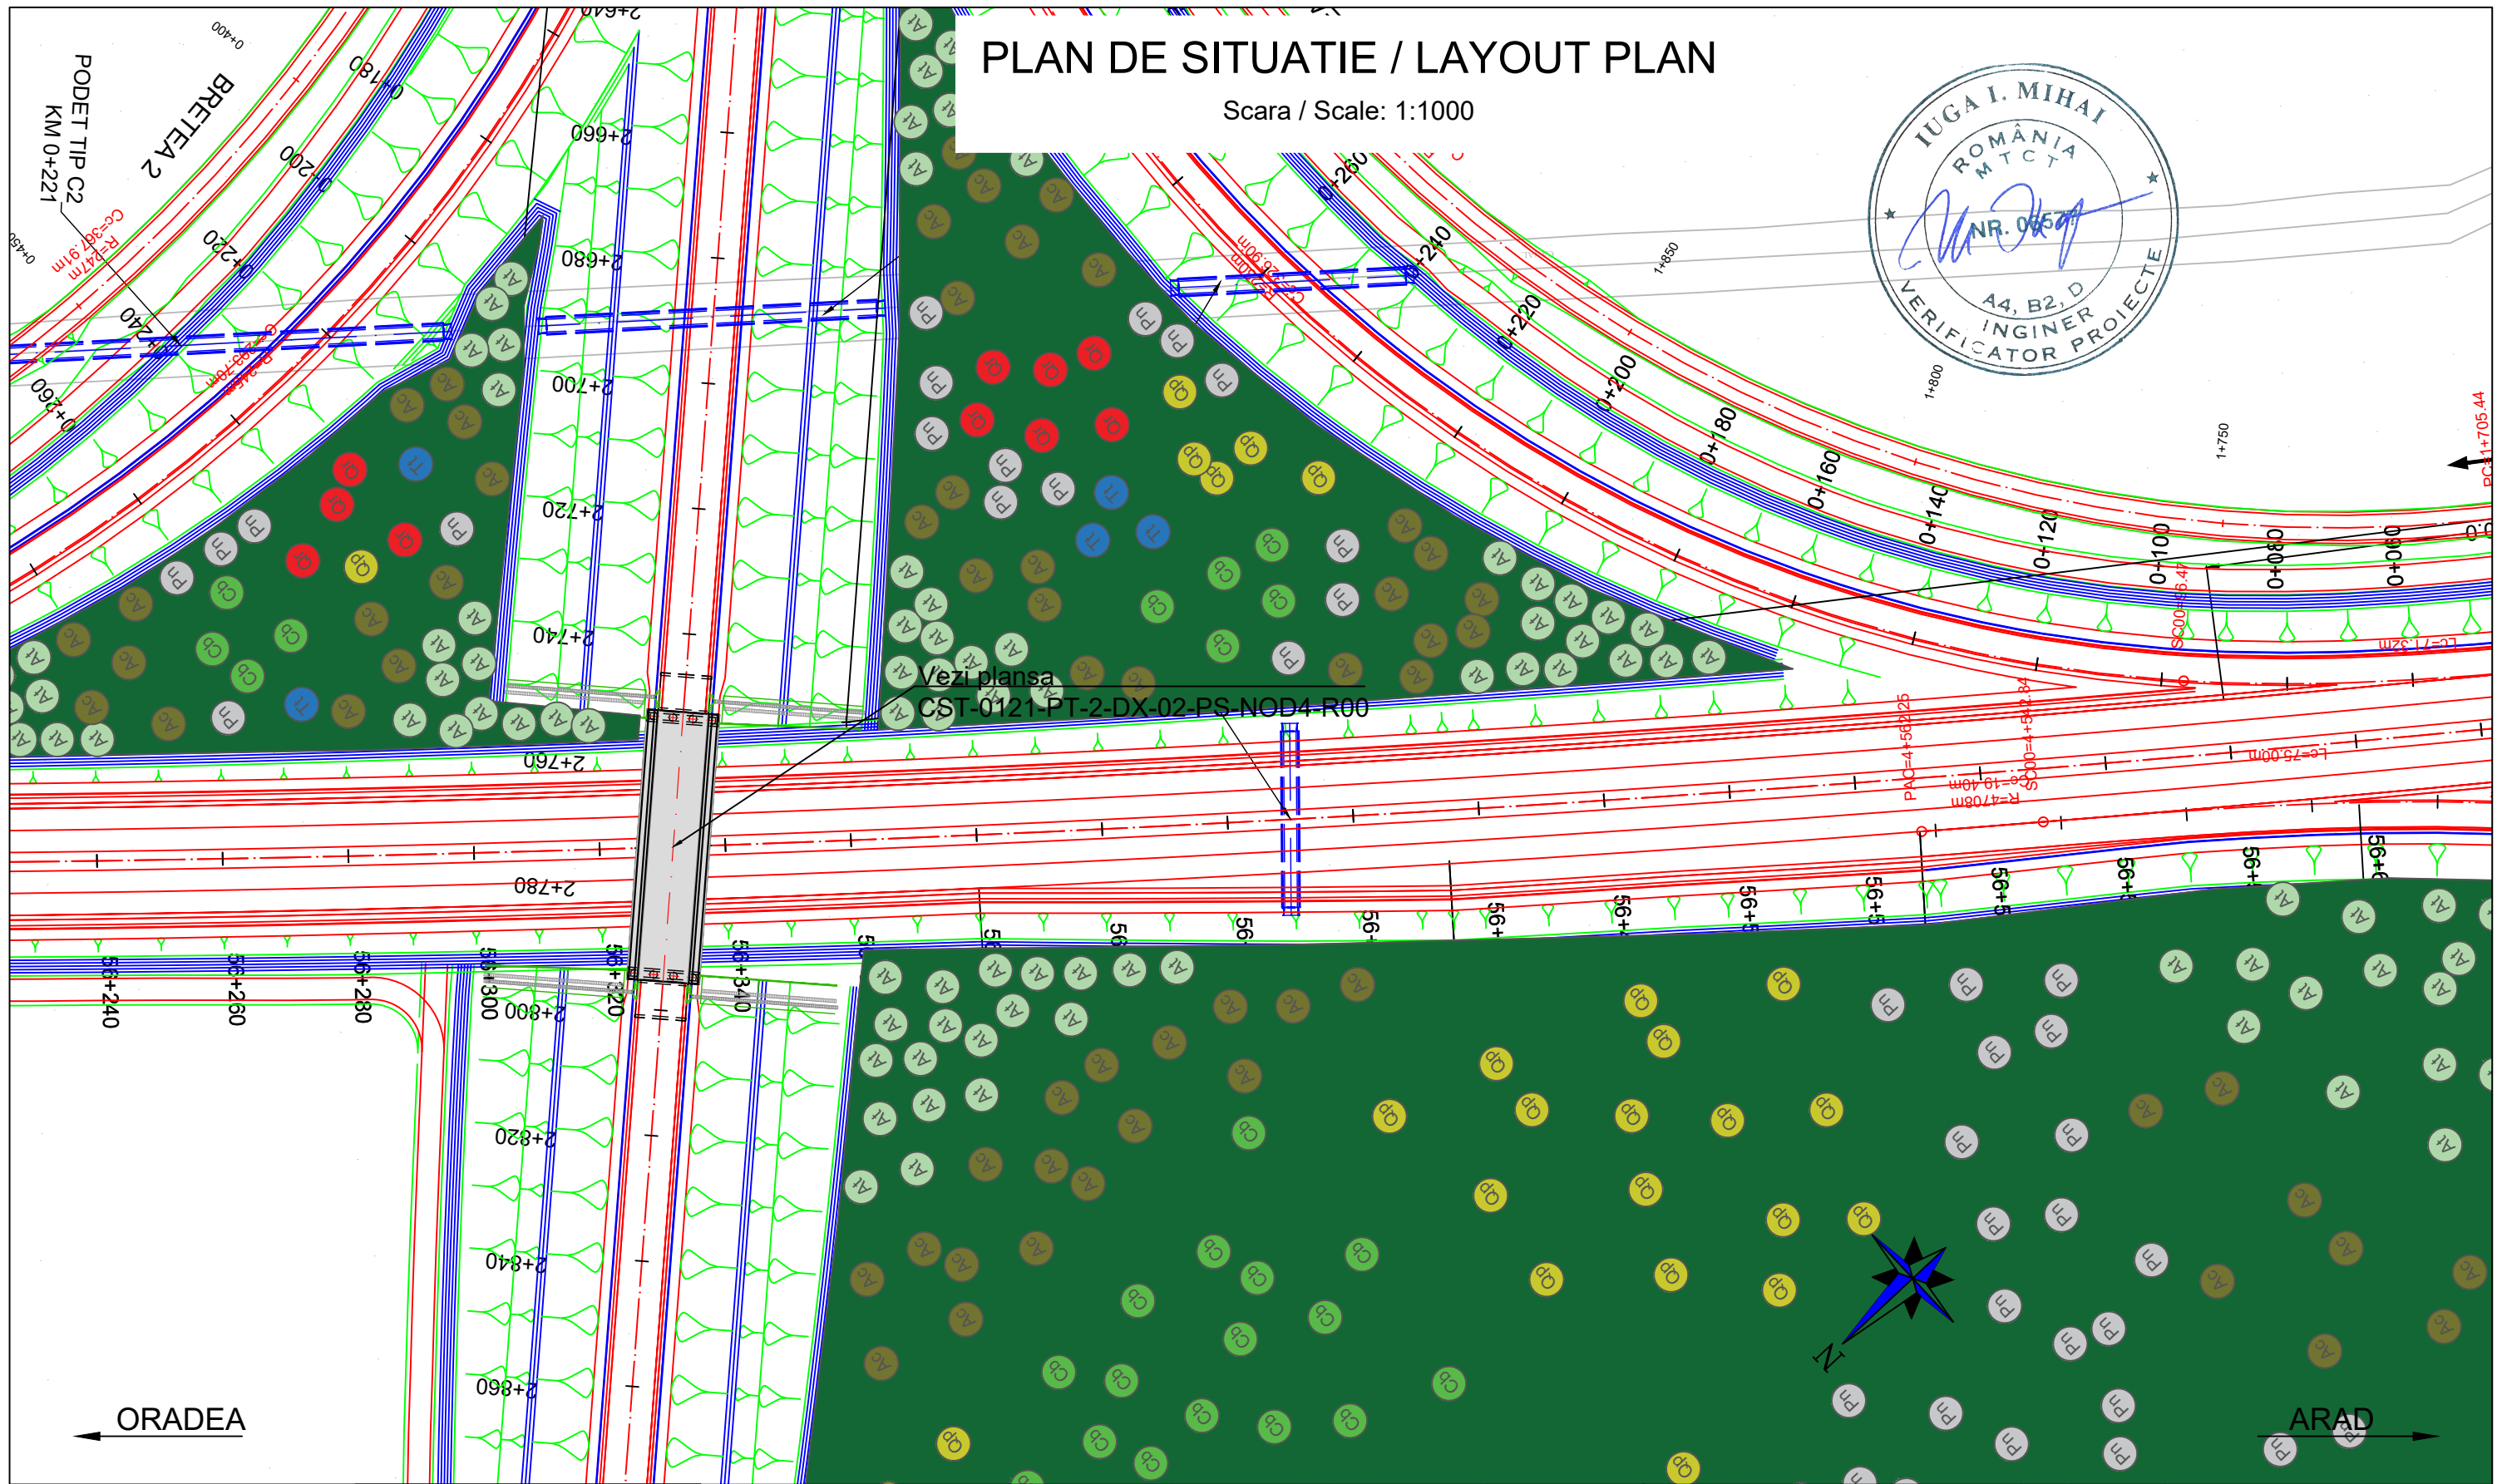








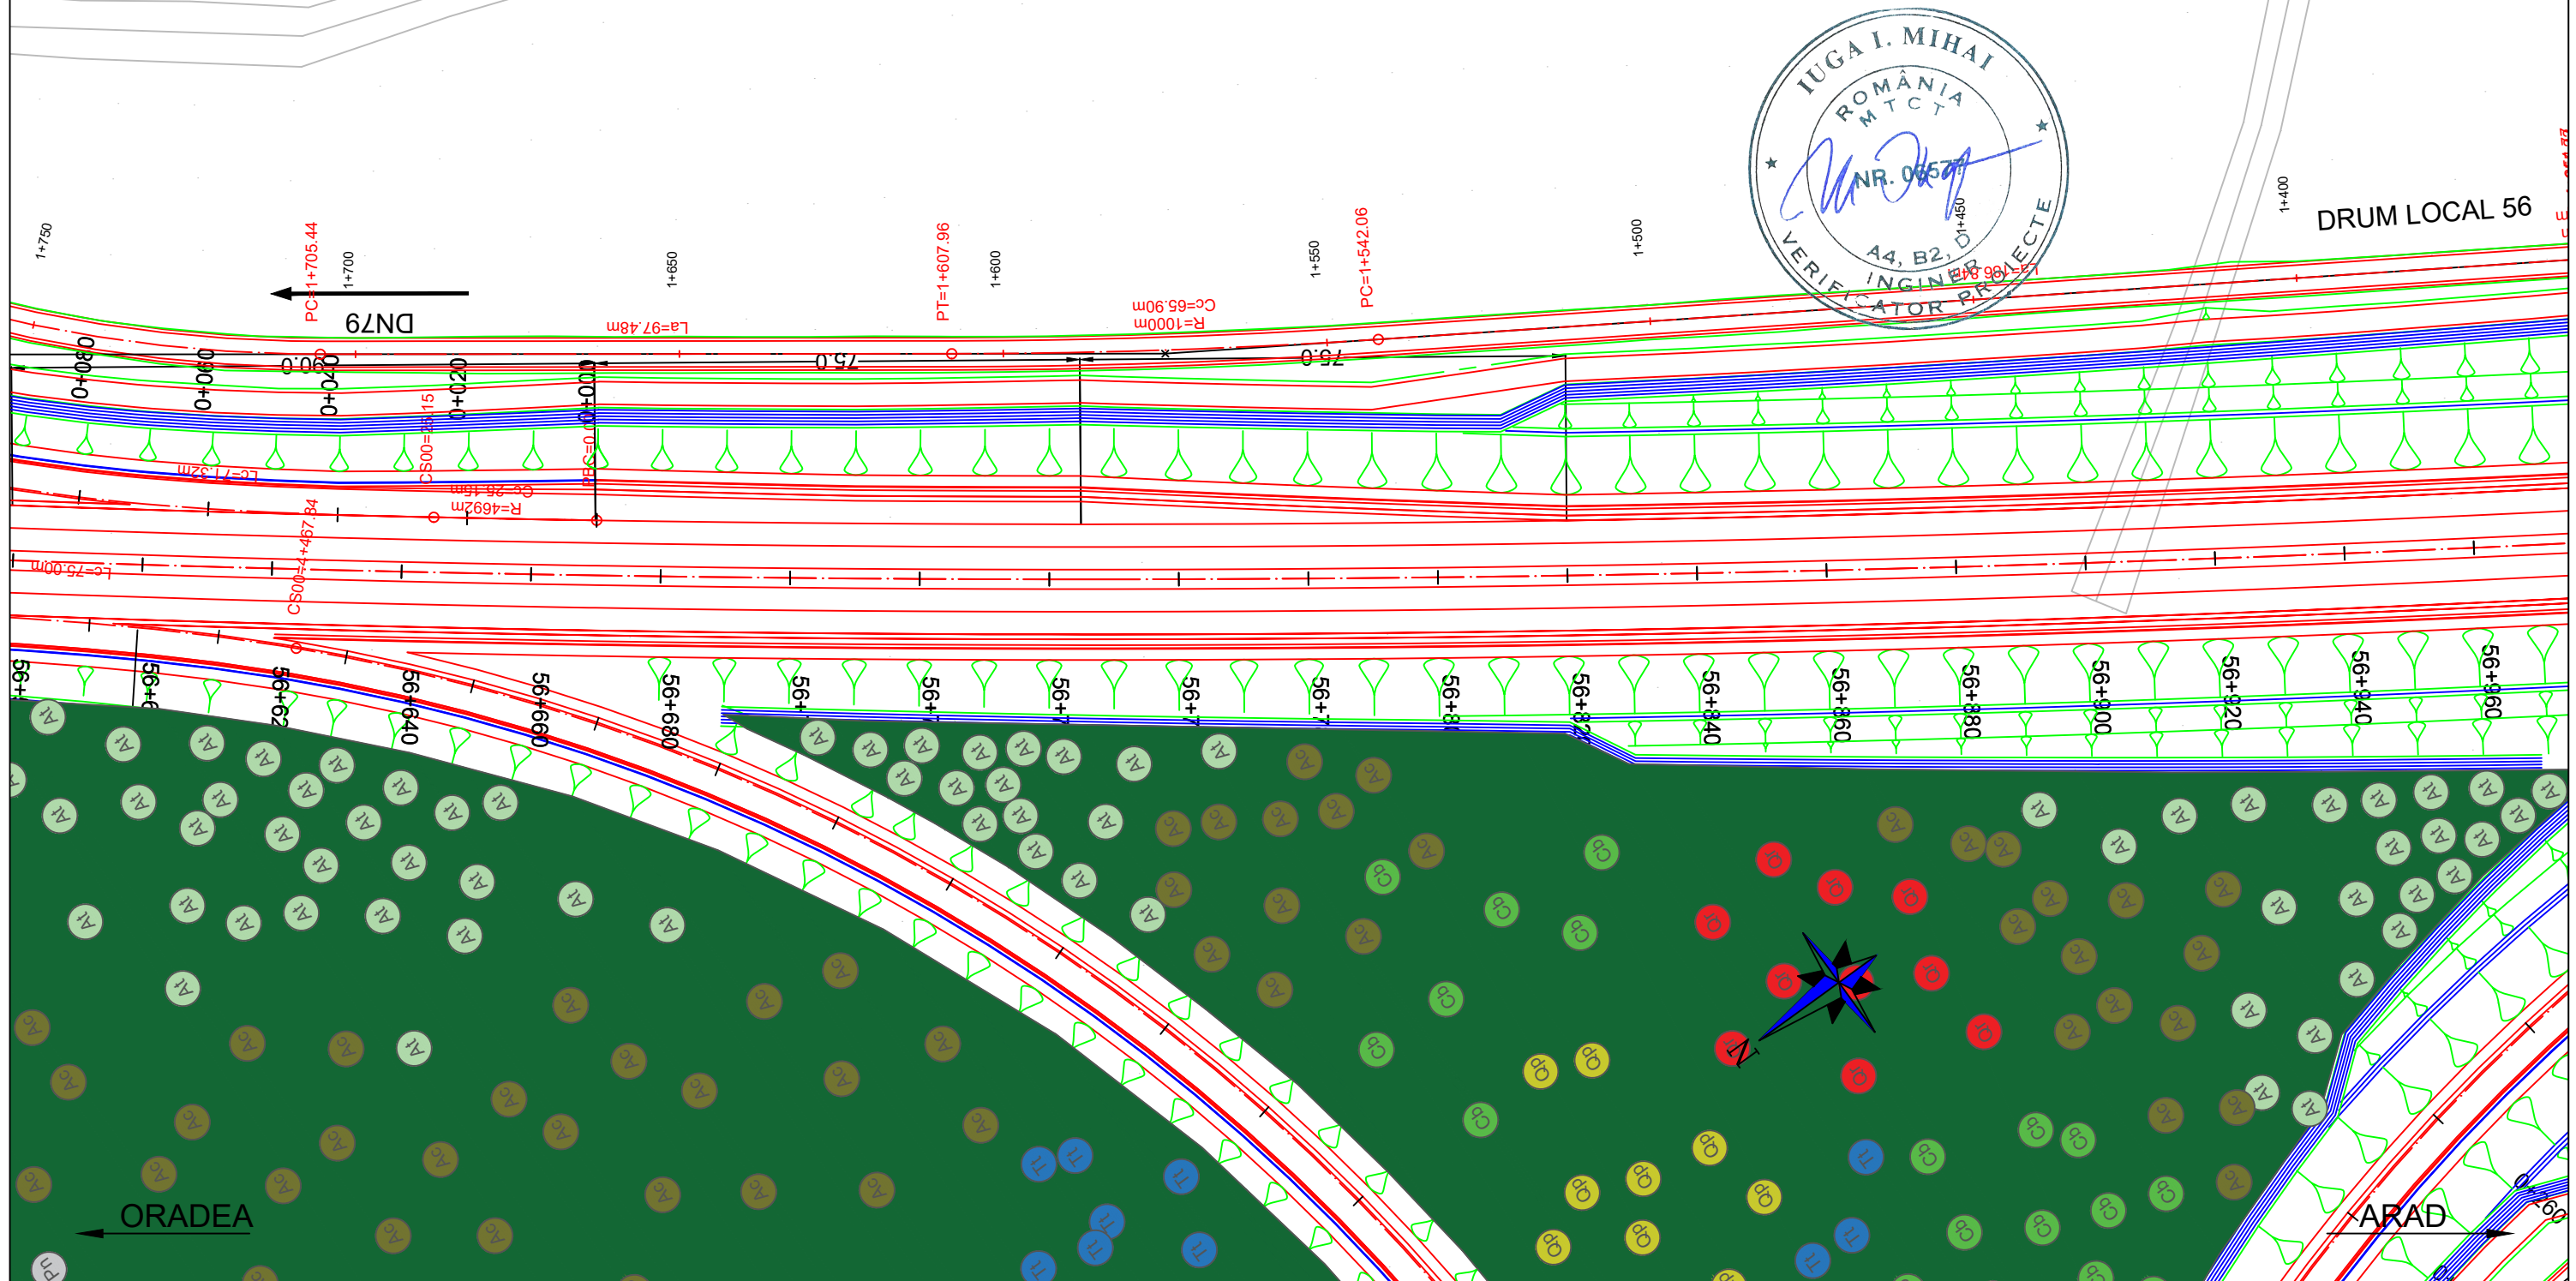

<b>PROIECTANT / DESIGNER:</b> S.C. CONSITRANS S.R.L.	<b>BENEFICIAR / BENEFICIARY:</b> MUNICIPIUL ARAD, MUNICIPIUL ORADEA, CONSILIUL JUDETEAN ARAD, CONSILIUL JUDETEAN BIHOR CNAIR	<b>FUNCTIA / POSITION:</b> COORDONATOR DE PROIECT / PROJECT MANAGER	<b>NUME / NAME:</b> ing. S. VEACESLAV	<b>SEMNTURA / SIGNATURE:</b> 	<b>Titlu plansa / Drawing title:</b> PLAN DE SITUATIE LAYOUT PLAN	<b>REV/ REV.</b> /	<b>DATA/ DATE:</b> /	<b>DETALII REVIZIE / REVISION DETAILS:</b> /	<b>PROIECTAT / DESIGNER:</b> /
UNIUNEA EUROPEANA PROIECT CO-FINANȚAT DIN FONDUL DE COEZIUNE, PRIN PROGRAMUL OPERAȚIONAL INFRASTRUCTURĂ MARE / PROJECT CO-FINANCED FROM THE COHESION FUND, THROUGH THE LARGE INFRASTRUCTURE OPERATIONAL PROGRAM	<b>FAZA PROIECTARE / DESIGN STAGE:</b> PROIECT TEHNIC DE EXECUTIE / TECHNICAL PROJECT AND DETAIL DESIGN	<b>PROIECTAT / DESIGNER:</b> ing. C. TODERASCU		<b>LUCRARI DE DRUM / ROAD WORKS</b>	<b>Cod plansa / Drawing code:</b> CST-0121-PT-2-DX-01-PS-077-R00				
	<b>Contract / Contract:</b> 14724/01.07.2021 <b>Project / Project no.:</b> 001/2021	<b>Data / Date:</b> 11.2023	<b>Scara / Scale:</b> 1:1000	<b>VERIFICAT / INTERNAL CHECKER:</b> ing. N. GISCA					



# PLAN DE SITUATIE / LAYOUT PLAN


Scara / Scale: 1:1000



<b>PROIECTANT / DESIGNER:</b> S.C. CONSITRANS S.R.L. 	<b>BENEFICIAR / BENEFICIARY:</b> MUNICIPIUL ARAD, MUNICIPIUL ORADEA, CONSILIUL JUDETEAN ARAD, CONSILIUL JUDETEAN BIHOR CNAIR			<b>FUNCTIA / POSITION:</b>	<b>NUME / NAME:</b>	<b>SEMNATURA / SIGNATURE:</b>	<b>Titlu plansa / Drawing title:</b>	<b>REV/ REV.:</b>	<b>DATA/ DATE:</b>	<b>DETALII REVIZIE / REVISION DETAILS:</b>	<b>PROIECTAT / DESIGNER:</b>
	<b>INVESTITIA / INVESTMENT:</b> ACTUALIZARE/COMPLETARE/REVIZUIRE (S.F. + P.A.C. + P.O.E. + P.T.E.) "DRUM EXPRES ARAD ORADEA" ACTUALIZATION/COMPLETION (S.F. + P.A.C. + P.O.E. + P.T.E.) "EXPRESS ROAD ARAD ORADEA"			<b>COORDONATOR DE PROIECT / PROJECT MANAGER:</b> ing. S. VEACESLAV 	<b>SEF PROIECT SPECIALITATE / TEAM LEADER:</b> ing. C. TODERASCU 	<b>PROIECTAT / DESIGNER:</b> ing. C. TODERASCU 	<b>VERIFICAT / INTERNAL CHECKER:</b> ing. N. GISCA 	<b>PLAN DE SITUATIE LAYOUT PLAN</b>			
<b>FAZA PROIECTARE / DESIGN STAGE:</b> PROIECT TEHNIC DE EXECUTIE / TECHNICAL PROJECT AND DETAIL DESIGN			<b>Contract / Contract:</b> 14724/01.07.2021	<b>Data / Date:</b> 11.2023	<b>Scara / Scale:</b> 1:1000	<b>Cod plansa / Drawing code:</b> CST-0121-PT-2-DX-01-PS-078-R00					
   PROIECT CO-FINANȚAT DIN FONDUL DE COEZIUNE, PRIN PROGRAMUL OPERAȚIONAL INFRASTRUCTURĂ MARE / PROJECT CO-FINANCED FROM THE COHESION FUND, THROUGH THE LARGE INFRASTRUCTURE OPERATIONAL PROGRAM											

# PLAN DE SITUATIE / LAYOUT PLAN

Scara / Scale: 1:1000

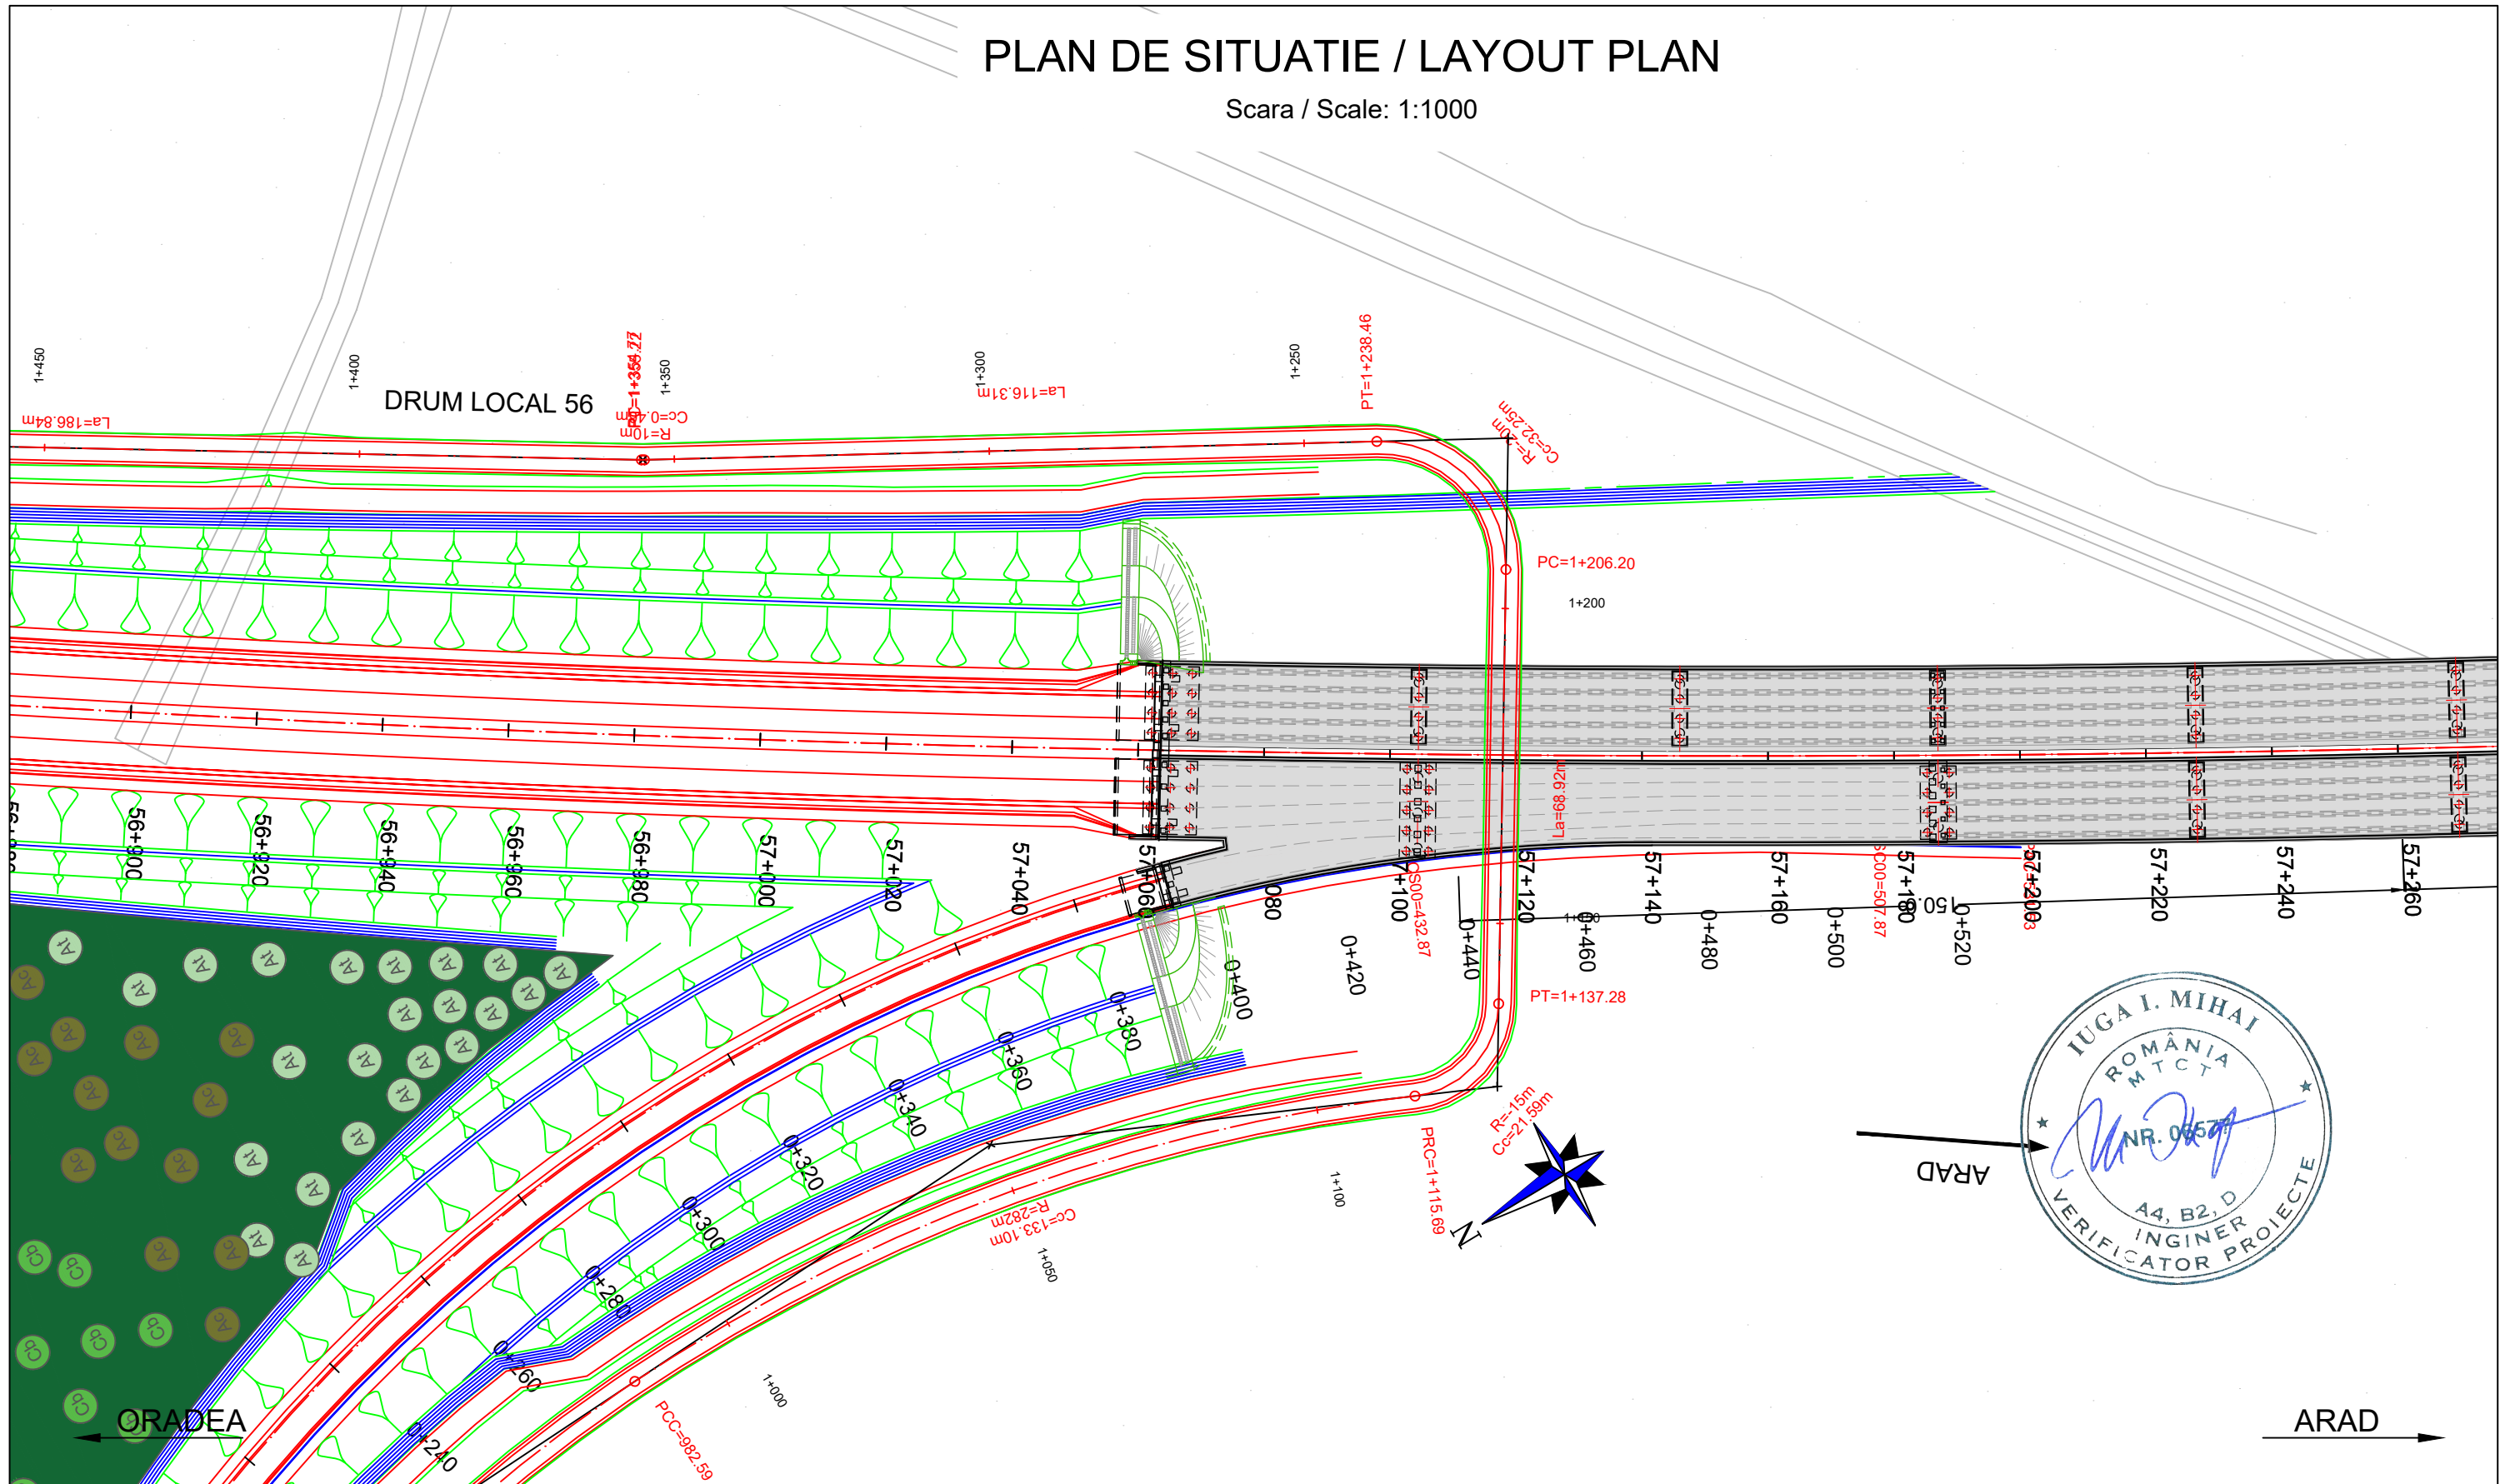








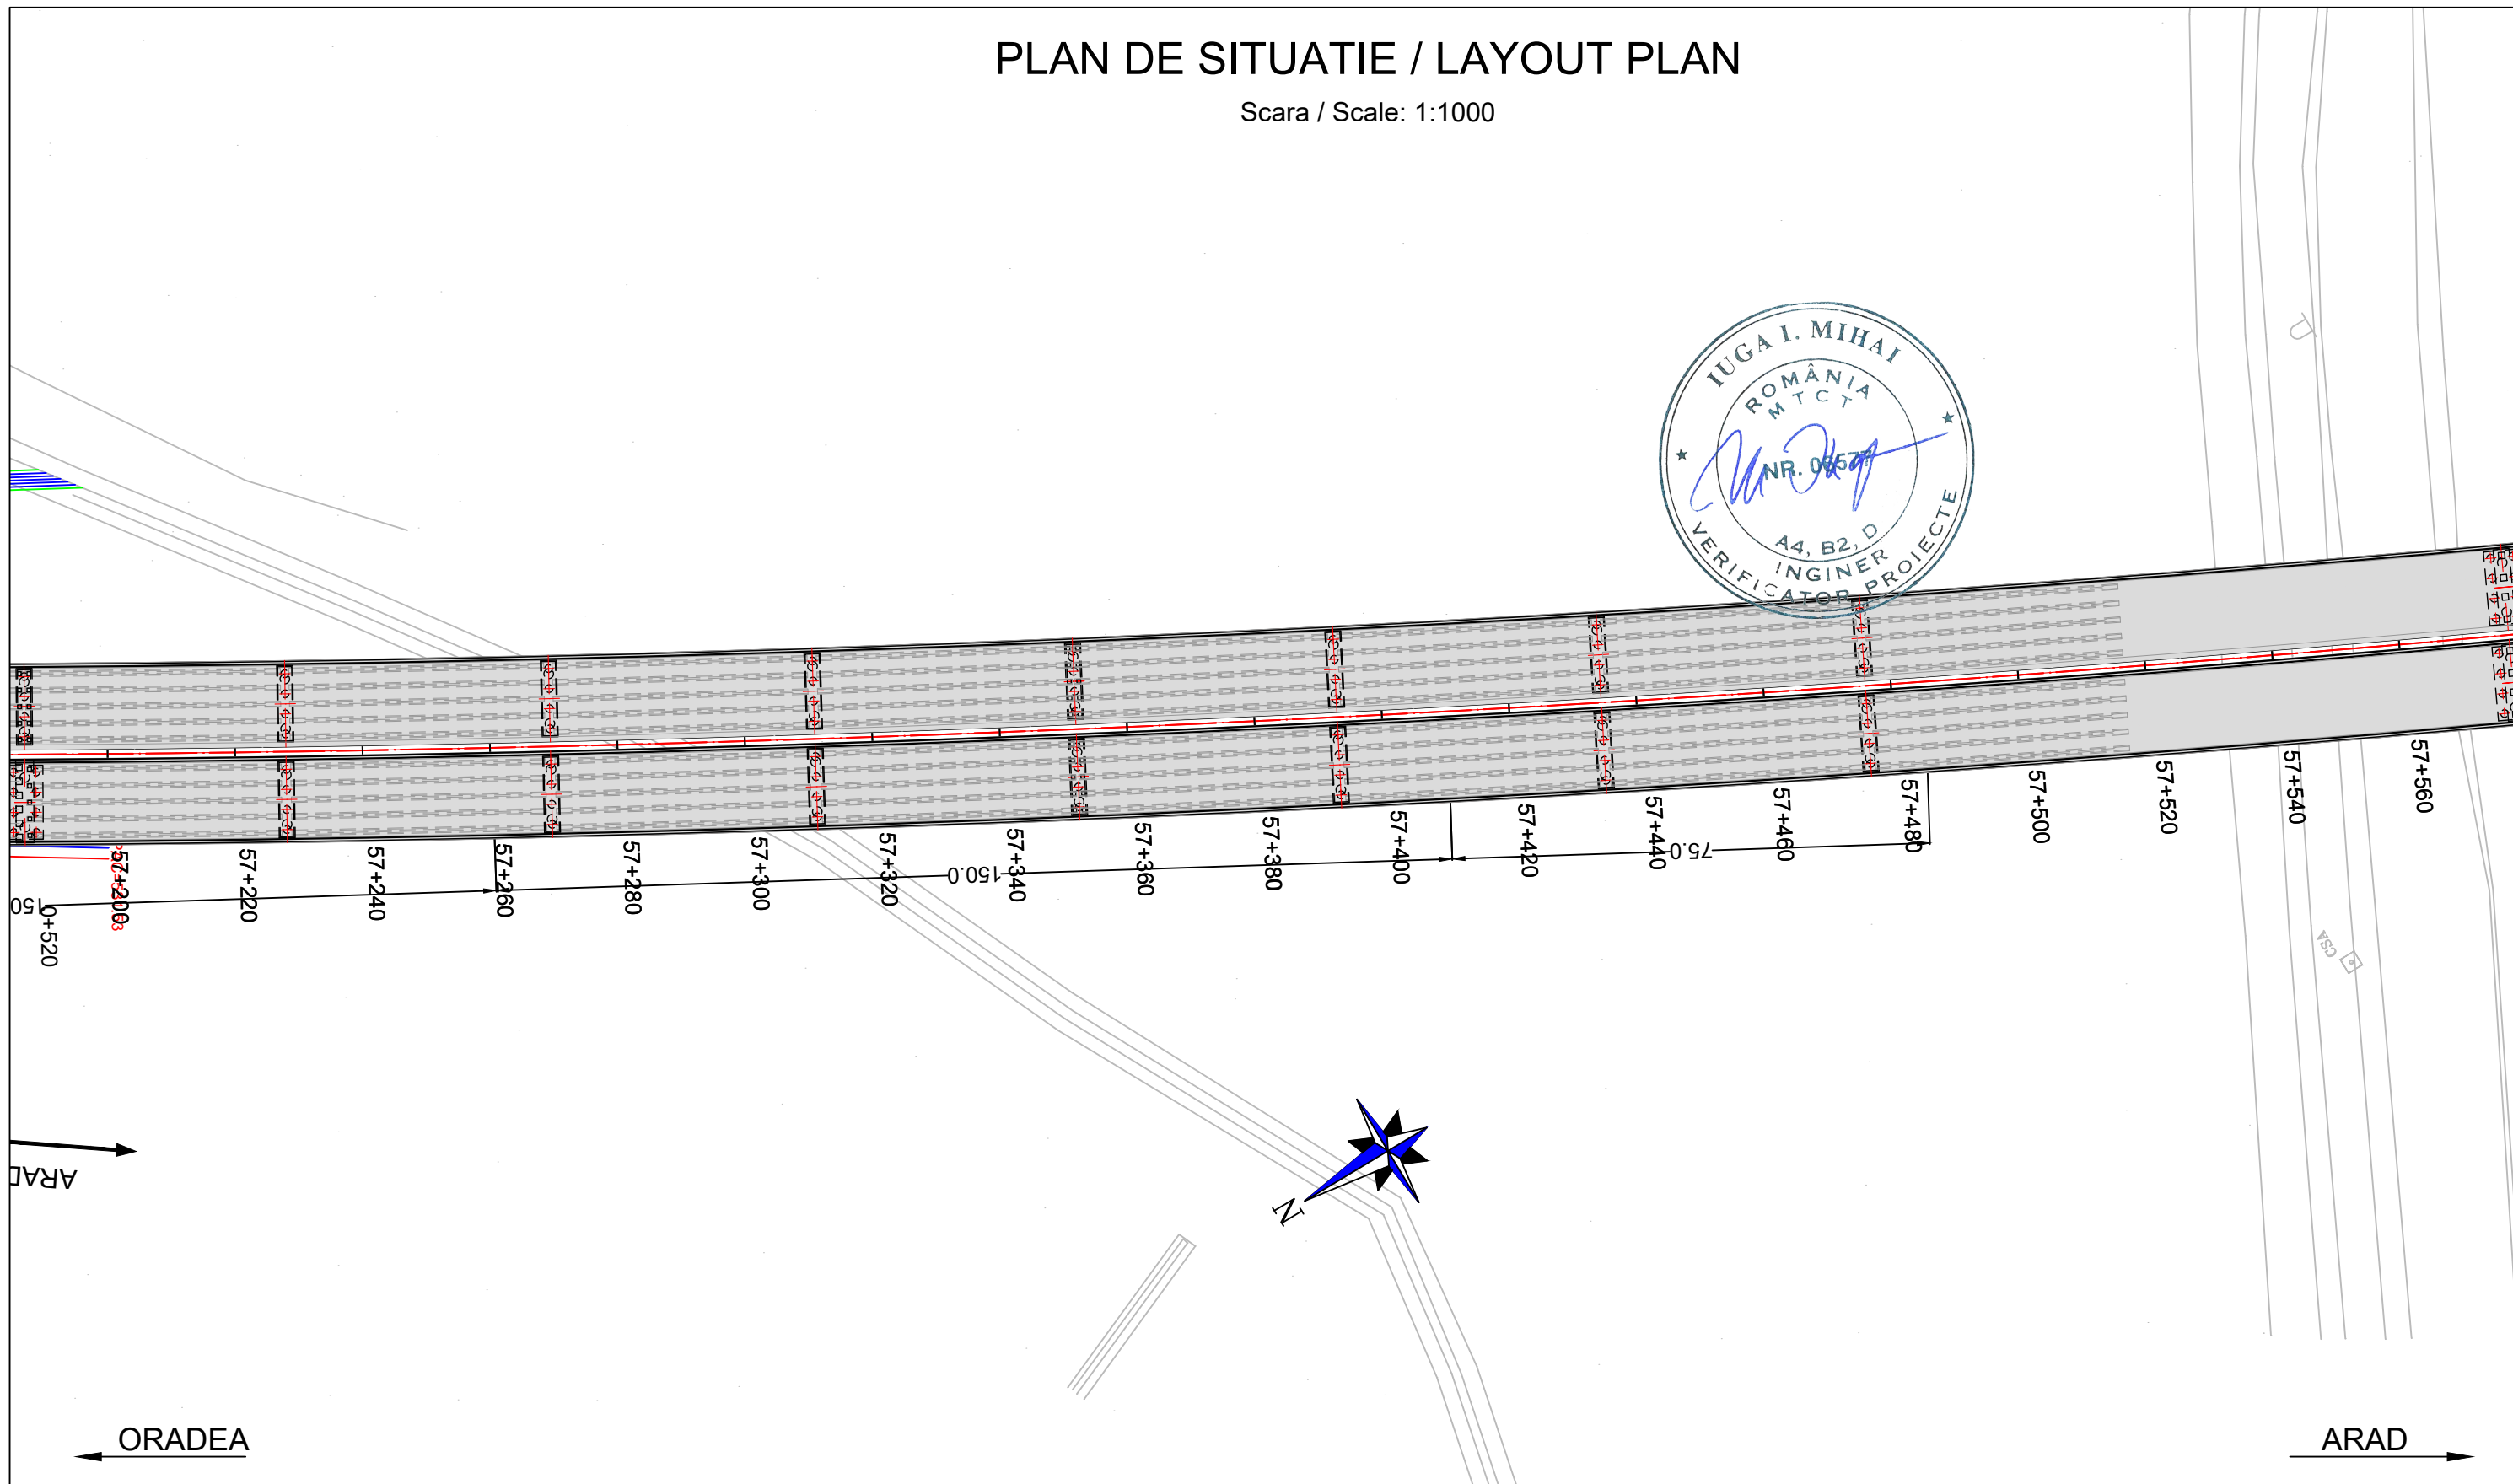

<b>PROIECTANT / DESIGNER:</b> S.C. CONSITRANS S.R.L.	<b>BENEFICIAR / BENEFICIARY:</b> MUNICIPIUL ARAD, MUNICIPIUL ORADEA, CONSILIUL JUDETEAN ARAD, CONSILIUL JUDETEAN BIHOR CNAIR	<b>FUNCTIA / POSITION:</b> COORDONATOR DE PROIECT / PROJECT MANAGER	<b>NUME / NAME:</b> ing. S. VEACESLAV	<b>SEMNTURA / SIGNATURE:</b> 	<b>Titlu plansa / Drawing title:</b> PLAN DE SITUATIE LAYOUT PLAN	REV/	DATA/	DETALII REVIZIE /	PROIECTAT /
						REV.	DATE:	REVISION DETAILS:	DESIGNER:
	<b>INVESTITIA / INVESTMENT:</b> ACTUALIZARE/COMPLETARE/REVIZUIRE (S.F. + P.A.C. + P.O.E. + P.T.E.) "DRUM EXPRES ARAD ORADEA" ACTUALIZATION/COMPLETION (S.F. + P.A.C. + P.O.E. + P.T.E.) "EXPRESS ROAD ARAD ORADEA"	<b>SEF PROIECT SPECIALITATE / TEAM LEADER:</b> ing. C. TODERASCU	ing. C. TODERASCU		LUCRARI DE DRUM / ROAD WORKS				
						<b>FAZA PROIECTARE / DESIGN STAGE:</b> PROIECT TEHNIC DE EXECUTIE / TECHNICAL PROJECT AND DETAIL DESIGN	<b>PROIECTAT / DESIGNER:</b> ing. C. TODERASCU	ing. N. GISCA	ing. N. GISCA
<b>Contract / Contract:</b> 14724/01.07.2021		<b>Data / Date:</b> 11.2023		<b>Scara / Scale:</b> 1:1000					
UNIUNEA EUROPEANA PROIECT CO-FINANȚAT DIN FONDUL DE COEZIUNE, PRIN PROGRAMUL OPERAȚIONAL INFRASTRUCTURĂ MARE / PROJECT CO-FINANCED FROM THE COHESION FUND, THROUGH THE LARGE INFRASTRUCTURE OPERATIONAL PROGRAM		GUVERNUL ROMÂNIEI		Instrumente Structurale 2014-2020					



# PLAN DE SITUATIE / LAYOUT PLAN


Scara / Scale: 1:1000









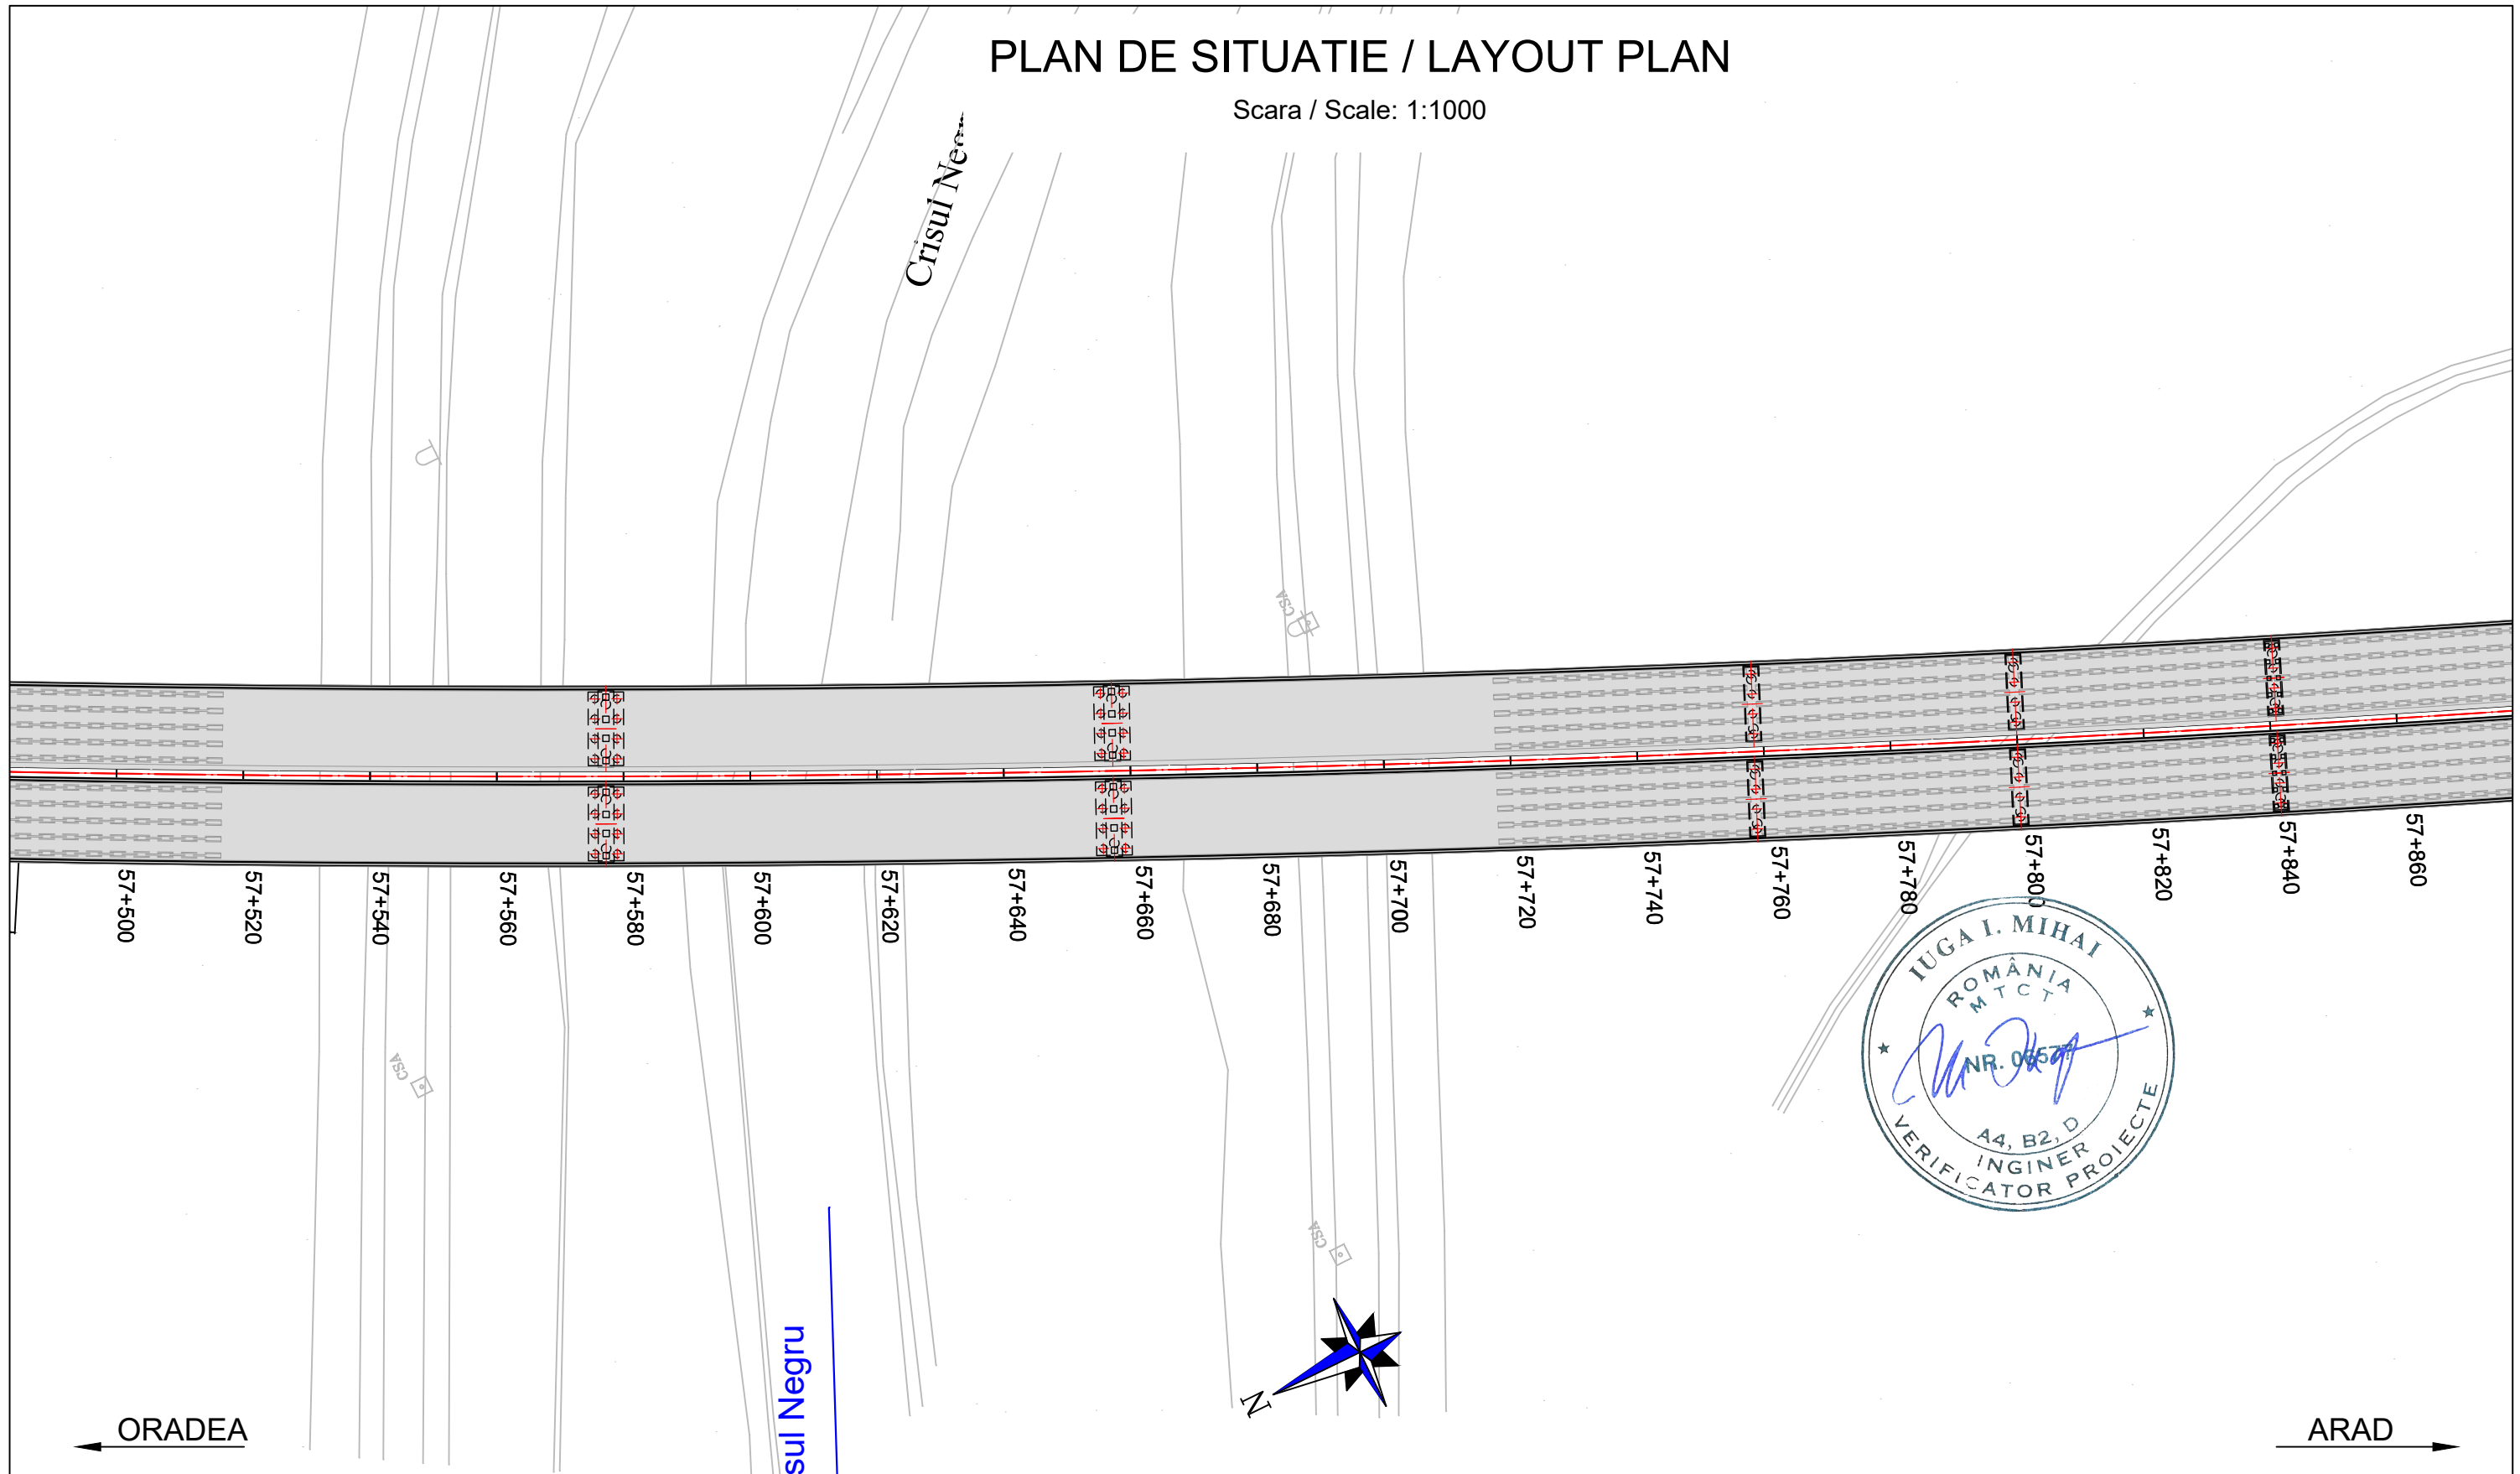


<b>PROIECTANT / DESIGNER:</b> S.C. CONSITRANS S.R.L. 	<b>BENEFICIAR / BENEFICIARY:</b> MUNICIPIUL ARAD, MUNICIPIUL ORADEA, CONSILIUL JUDETEAN ARAD, CONSILIUL JUDETEAN BIHOR CNAIR			<b>FUNCTIA / POSITION:</b> COORDONATOR DE PROIECT / PROJECT MANAGER	<b>NUME / NAME:</b> ing. S. VEACESLAV	<b>SEMNATURA / SIGNATURE:</b> 	<b>Titlu plansa / Drawing title:</b> PLAN DE SITUATIE LAYOUT PLAN	<b>REV./ REV.:</b> 	<b>DATA/ DATE:</b> 	<b>DETALII REVIZIE / REVISION DETAILS:</b> 	<b>PROIECTAT / DESIGNER:</b> 
	<b>INVESTITIA / INVESTMENT:</b> ACTUALIZARE/COMPLETARE/REVIZUIRE (S.F. + P.A.C. + P.O.E. + P.T.E.) "DRUM EXPRES ARAD ORADEA" ACTUALIZATION/COMPLETION (S.F. + P.A.C. + P.O.E. + P.T.E.) "EXPRESS ROAD ARAD ORADEA"			<b>SEF PROIECT SPECIALITATE / TEAM LEADER:</b> ing. C. TODERASCU							
   UNIUNEA EUROPEANA GOVERNUL ROMANIEI Instrumente Structurale 2014-2020 PROIECT CO-FINANATAT DIN FONDUL DE COEZIUNE, PRIN PROGRAMUL OPERATIONAL INFRASTRUCTURA MARE / PROJECT CO-FINANCED FROM THE COHESION FUND, THROUGH THE LARGE INFRASTRUCTURE OPERATIONAL PROGRAM	<b>FAZA PROIECTARE / DESIGN STAGE:</b> PROIECT TEHNIC DE EXECUTIE / TECHNICAL PROJECT AND DETAIL DESIGN			<b>PROIECTAT / DESIGNER:</b> ing. C. TODERASCU		<b>LUCRARI DE DRUM / ROAD WORKS</b>	<b>Cod plansa / Drawing code:</b> CST-0121-PT-2-DX-01-PS-080-R00				
	<b>Contract / Contract:</b> 14724/01.07.2021 <b>Proiect / Project no.:</b> 001/2021	<b>Data / Date:</b> 11.2023	<b>Scara / Scale:</b> 1:1000	<b>VERIFICAT / INTERNAL CHECKER:</b> ing. N. GISCA							

# PLAN DE SITUATIE / LAYOUT PLAN


Scara / Scale: 1:1000








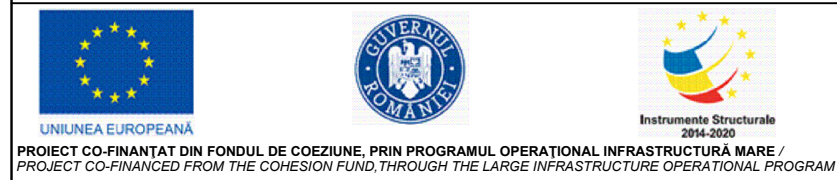
<b>PROIECTANT / DESIGNER:</b> S.C. CONSITRANS S.R.L. 	<b>BENEFICIAR / BENEFICIARY:</b> MUNICIPIUL ARAD, MUNICIPIUL ORADEA, CONSILIUL JUDETEAN ARAD, CONSILIUL JUDETEAN BIHOR CNAIR		<b>FUNCTIA / POSITION:</b>	<b>NUME / NAME:</b>	<b>SEMNTATURA / SIGNATURE:</b>	<b>Titlu plansa / Drawing title:</b>  PLAN DE SITUATIE LAYOUT PLAN	<b>REV/ REV.:</b>	<b>DATA/ DATE:</b>	<b>DETALII REVIZIE / REVISION DETAILS:</b>	<b>PROIECTAT / DESIGNER:</b>
	<b>INVESTITIA / INVESTMENT:</b> ACTUALIZARE/COMPLETARE/REVIZUIRE (S.F. + P.A.C. + P.O.E + P.T.E.) "DRUM EXPRES ARAD ORADEA" ACTUALIZATION/COMPLETION (S.F. + P.A.C. + P.O.E + P.T.E.) "EXPRESS ROAD ARAD ORADEA"		<b>COORDONATOR DE PROIECT / PROJECT MANAGER:</b> ing. S. VEACESLAV 	<b>SEF PROIECT SPECIALITATE / TEAM LEADER:</b> ing. C. TODERASCU 	<b>PROIECTAT / DESIGNER:</b> ing. C. TODERASCU 					
<b>FAZA PROIECTARE / DESIGN STAGE:</b> PROIECT TEHNIC DE EXECUTIE / TECHNICAL PROJECT AND DETAIL DESIGN		<b>PROIECTAT / DESIGNER:</b> ing. C. TODERASCU 	<b>VERIFICAT / INTERNAL CHECKER:</b> ing. N. GISCA 		<b>Cod plansa / Drawing code:</b> CST-0121-PT-2-DX-01-PS-081-R00					
   UNIUNEA EUROPEANA GOVERNUL ROMANIEI Instrumente Structurale 2014-2020 PROIECT CO-FINANȚAT DIN FONDUL DE COEZIUNE, PRIN PROGRAMUL OPERAȚIONAL INFRASTRUCTURĂ MARE / PROJECT CO-FINANCED FROM THE COHESION FUND, THROUGH THE LARGE INFRASTRUCTURE OPERATIONAL PROGRAM		<b>Contract /Contract:</b> 14724/01.07.2021 <b>Proiect /Project no.:</b> 001/2021	<b>Data / Date:</b> 11.2023	<b>Scara /Scale:</b> 1:1000						
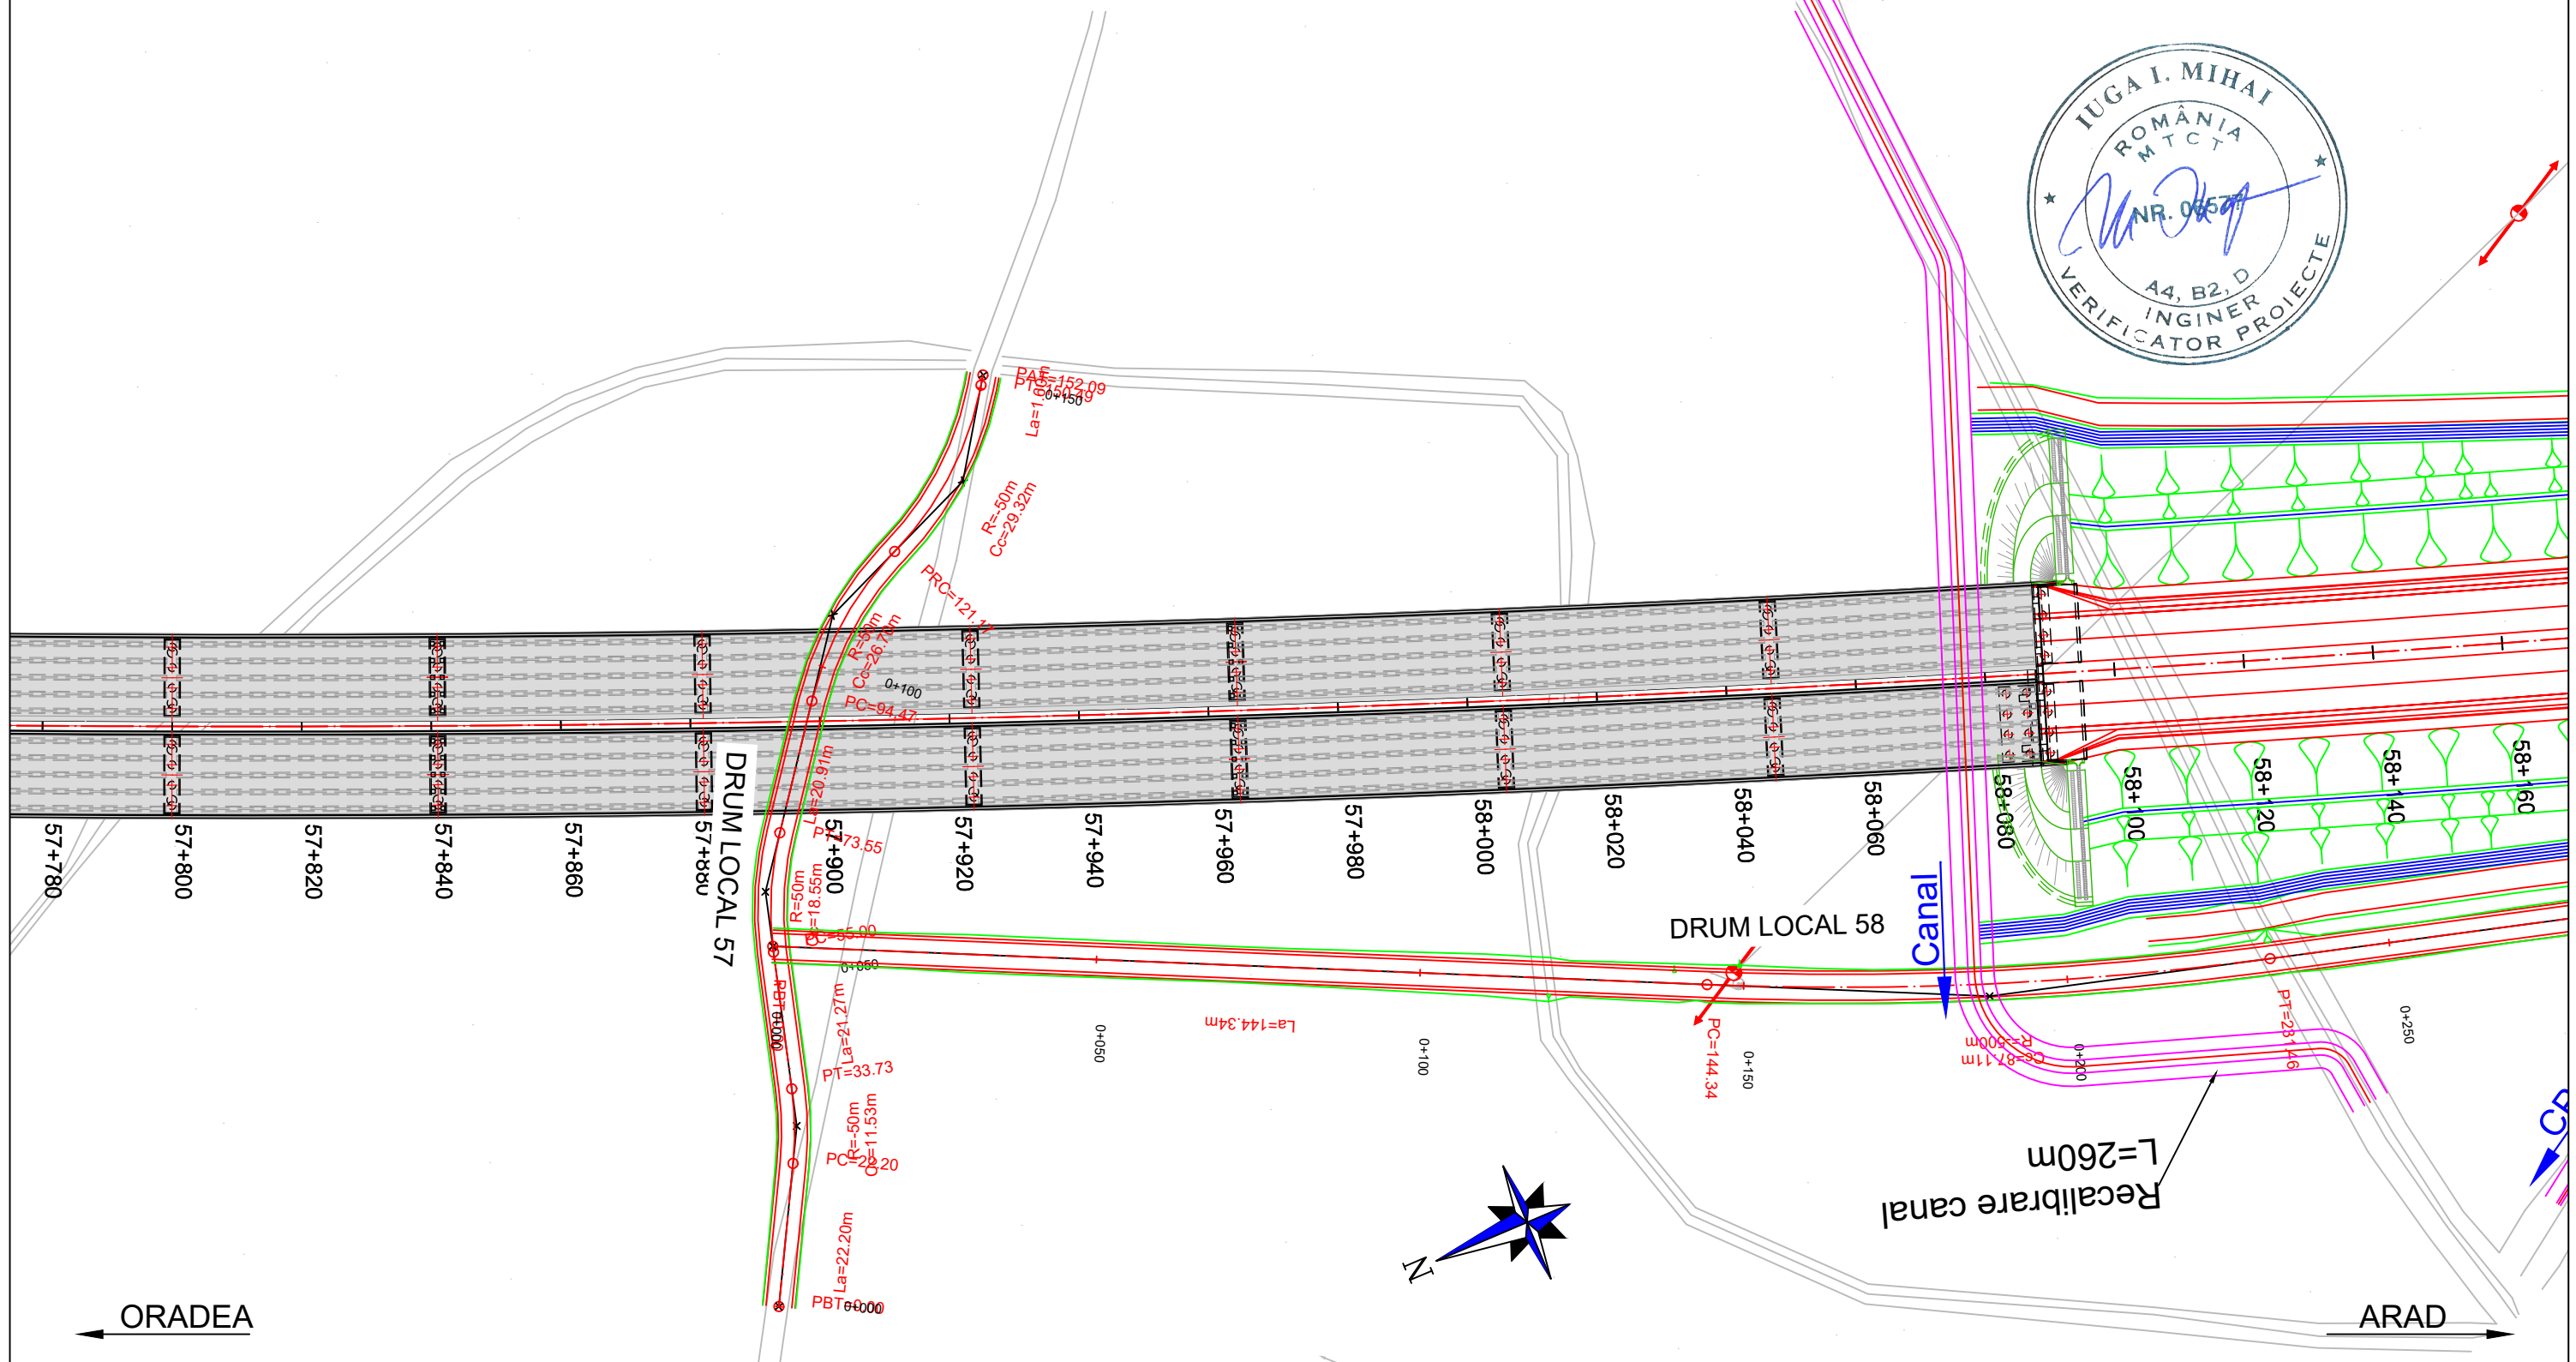
# PLAN DE SITUATIE / LAYOUT PLAN

Scara / Scale: 1:1000




<b>PROIECTANT / DESIGNER:</b> S.C. CONSITRANS S.R.L. 	<b>BENEFICIAR / BENEFICIARY:</b> MUNICIPIUL ARAD, MUNICIPIUL ORADEA, CONSILIUL JUDETEAN ARAD, CONSILIUL JUDETEAN BIHOR CNAIR			<b>FUNCTIA / POSITION:</b>	<b>NUME / NAME:</b>	<b>SEMNTURA / SIGNATURE:</b>	<b>Titlu plansa / Drawing title:</b>	<b>REV/ REV.:</b>	<b>DATA/ DATE:</b>	<b>DETALII REVIZIE / REVISION DETAILS:</b>	<b>PROIECTAT / DESIGNER:</b>
	<b>INVESTITIA / INVESTMENT:</b> ACTUALIZARE/COMPLETARE/REVIZUIRE (S.F. + P.A.C. + P.O.E. + P.T.E.) "DRUM EXPRES ARAD ORADEA" ACTUALIZATION/COMPLETION (S.F. + P.A.C. + P.O.E. + P.T.E.) "EXPRESS ROAD ARAD ORADEA"			<b>COORDONATOR DE PROIECT / PROJECT MANAGER:</b> ing. S. VEACESLAV 	<b>SEF PROIECT SPECIALITATE / TEAM LEADER:</b> ing. C. TODERASCU 	<b>PLAN DE SITUATIE LAYOUT PLAN</b>					
<b>FAZA PROIECTARE / DESIGN STAGE:</b> PROIECT TEHNIC DE EXECUTIE / TECHNICAL PROJECT AND DETAIL DESIGN			<b>PROIECTAT / DESIGNER:</b> ing. C. TODERASCU 	<b>VERIFICAT / INTERNAL CHECKER:</b> ing. N. GISCA 	<b>LUCRARI DE DRUM / ROAD WORKS</b>						
Contract / Contract: 14724/01.07.2021 Project / Project no.: 001/2021			Data / Date: 11.2023	Scara / Scale: 1:1000	<b>Cod plansa / Drawing code:</b> CST-0121-PT-2-DX-01-PS-082-R00						









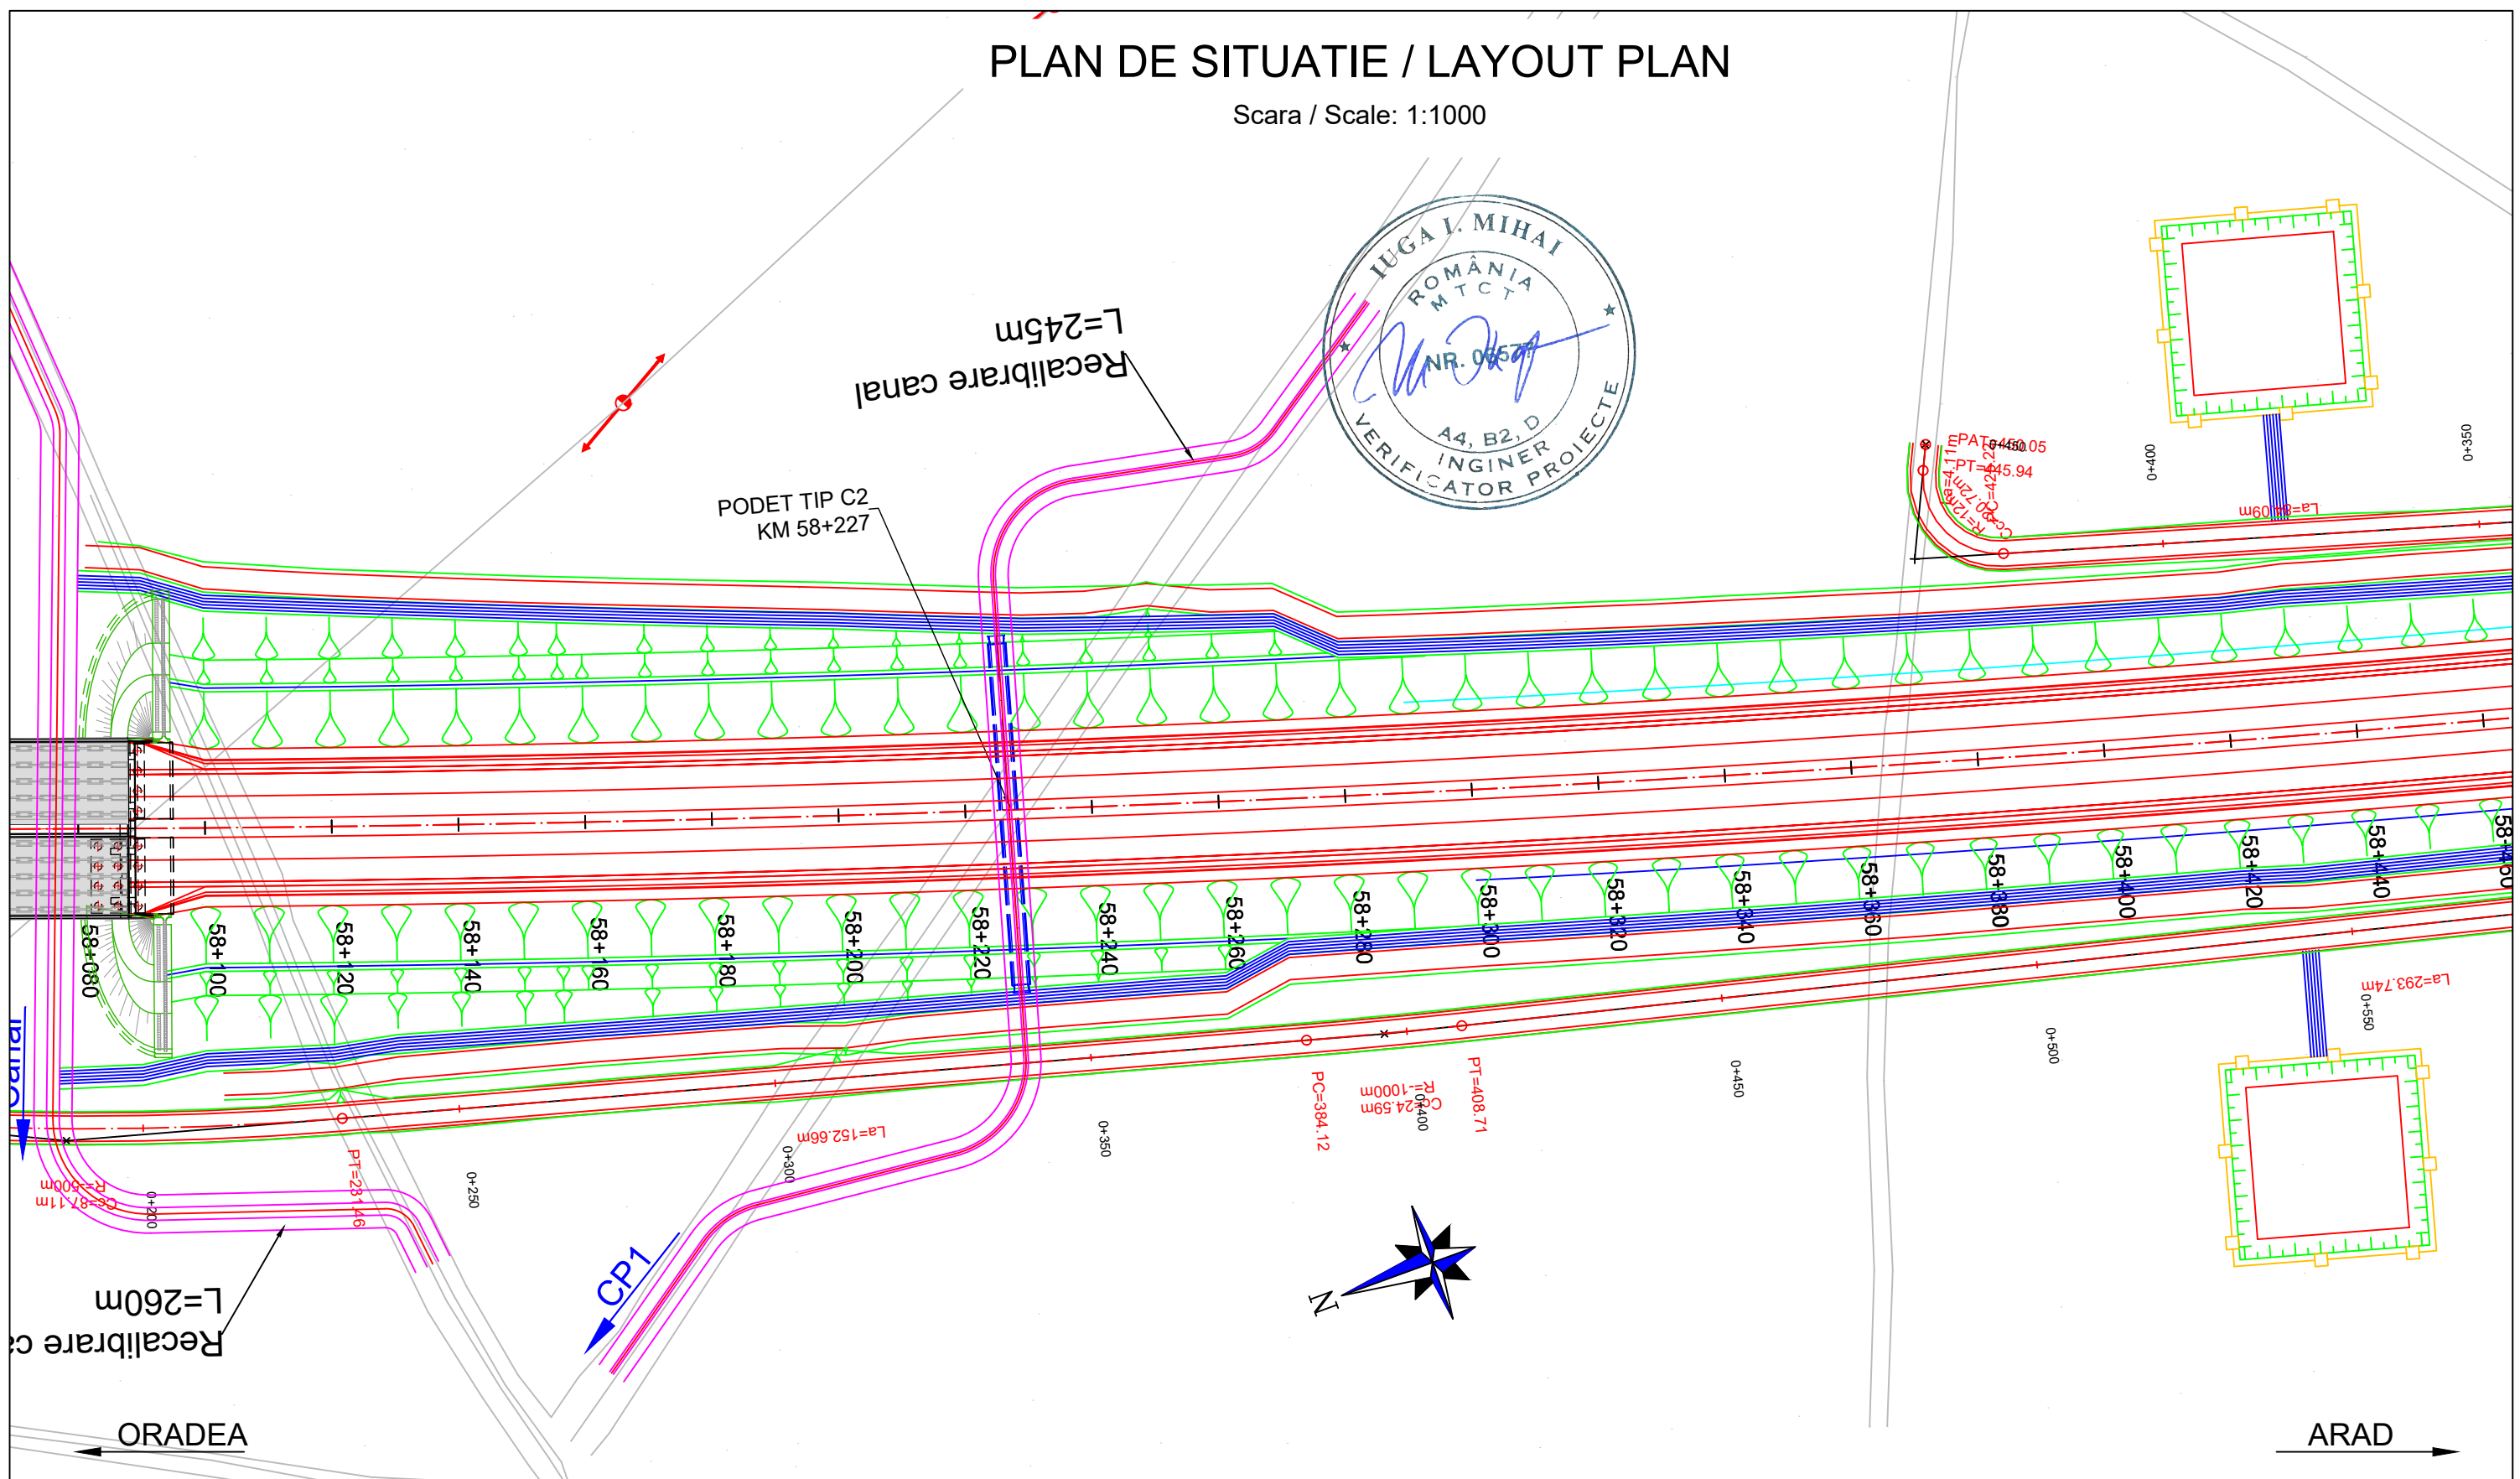



# PLAN DE SITUATIE / LAYOUT PLAN


Scara / Scale: 1:1000








<b>PROIECTANT / DESIGNER:</b> S.C. CONSITRANS S.R.L. 	<b>BENEFICIAR / BENEFICIARY:</b> MUNICIPIUL ARAD, MUNICIPIUL ORADEA, CONSILIUL JUDETEAN ARAD, CONSILIUL JUDETEAN BIHOR CNAIR	<b>FUNCTIA / POSITION:</b> COORDONATOR DE PROIECT / PROJECT MANAGER	<b>NUME / NAME:</b> ing. S. VEACESLAV	<b>SEMNETURA / SIGNATURE:</b> 	<b>Titlu plansa / Drawing title:</b>  <b>PLAN DE SITUATIE LAYOUT PLAN</b>	<b>REV./ REV.:</b>  <b>DATA/ DATE:</b>  <b>DETALII REVIZIE / REVISION DETAILS:</b>  <b>PROIECTAT / DESIGNER:</b>
	<b>INVESTITIA / INVESTMENT:</b> ACTUALIZARE/COMPLETARE/REVIZUIRE (S.F. + P.A.C. + P.O.E. + P.T.E.) "DRUM EXPRES ARAD ORADEA" ACTUALIZATION/COMPLETION (S.F. + P.A.C. + P.O.E. + P.T.E.) "EXPRESS ROAD ARAD ORADEA"	<b>SEF PROIECT SPECIALITATE / TEAM LEADER:</b> ing. C. TODERASCU	<b>SEMNETURA / SIGNATURE:</b> 			
   UNIUNEA EUROPEANA PROIECT CO-FINANȚAT DIN FONDUL DE COEZIUNE, PRIN PROGRAMUL OPERAȚIONAL INFRASTRUCTURĂ MARE / PROJECT CO-FINANCED FROM THE COHESION FUND, THROUGH THE LARGE INFRASTRUCTURE OPERATIONAL PROGRAM	<b>FAZA PROIECTARE / DESIGN STAGE:</b> PROIECT TEHNIC DE EXECUTIE / TECHNICAL PROJECT AND DETAIL DESIGN	<b>PROIECTAT / DESIGNER:</b> ing. C. TODERASCU	<b>SEMNETURA / SIGNATURE:</b> 	<b>PROIECTAT / DESIGNER:</b> ing. N. GISCA	<b>LUCRARI DE DRUM / ROAD WORKS</b>	<b>Cod plansa / Drawing code:</b> CST-0121-PT-2-DX-01-PS-083-R00
	<b>Contract / Contract:</b> 14724/01.07.2021 <b>Project / Project no.:</b> 001/2021	<b>Data / Date:</b> 11.2023	<b>Scara / Scale:</b> 1:1000	<b>VERIFICAT / INTERNAL CHECKER:</b> 		
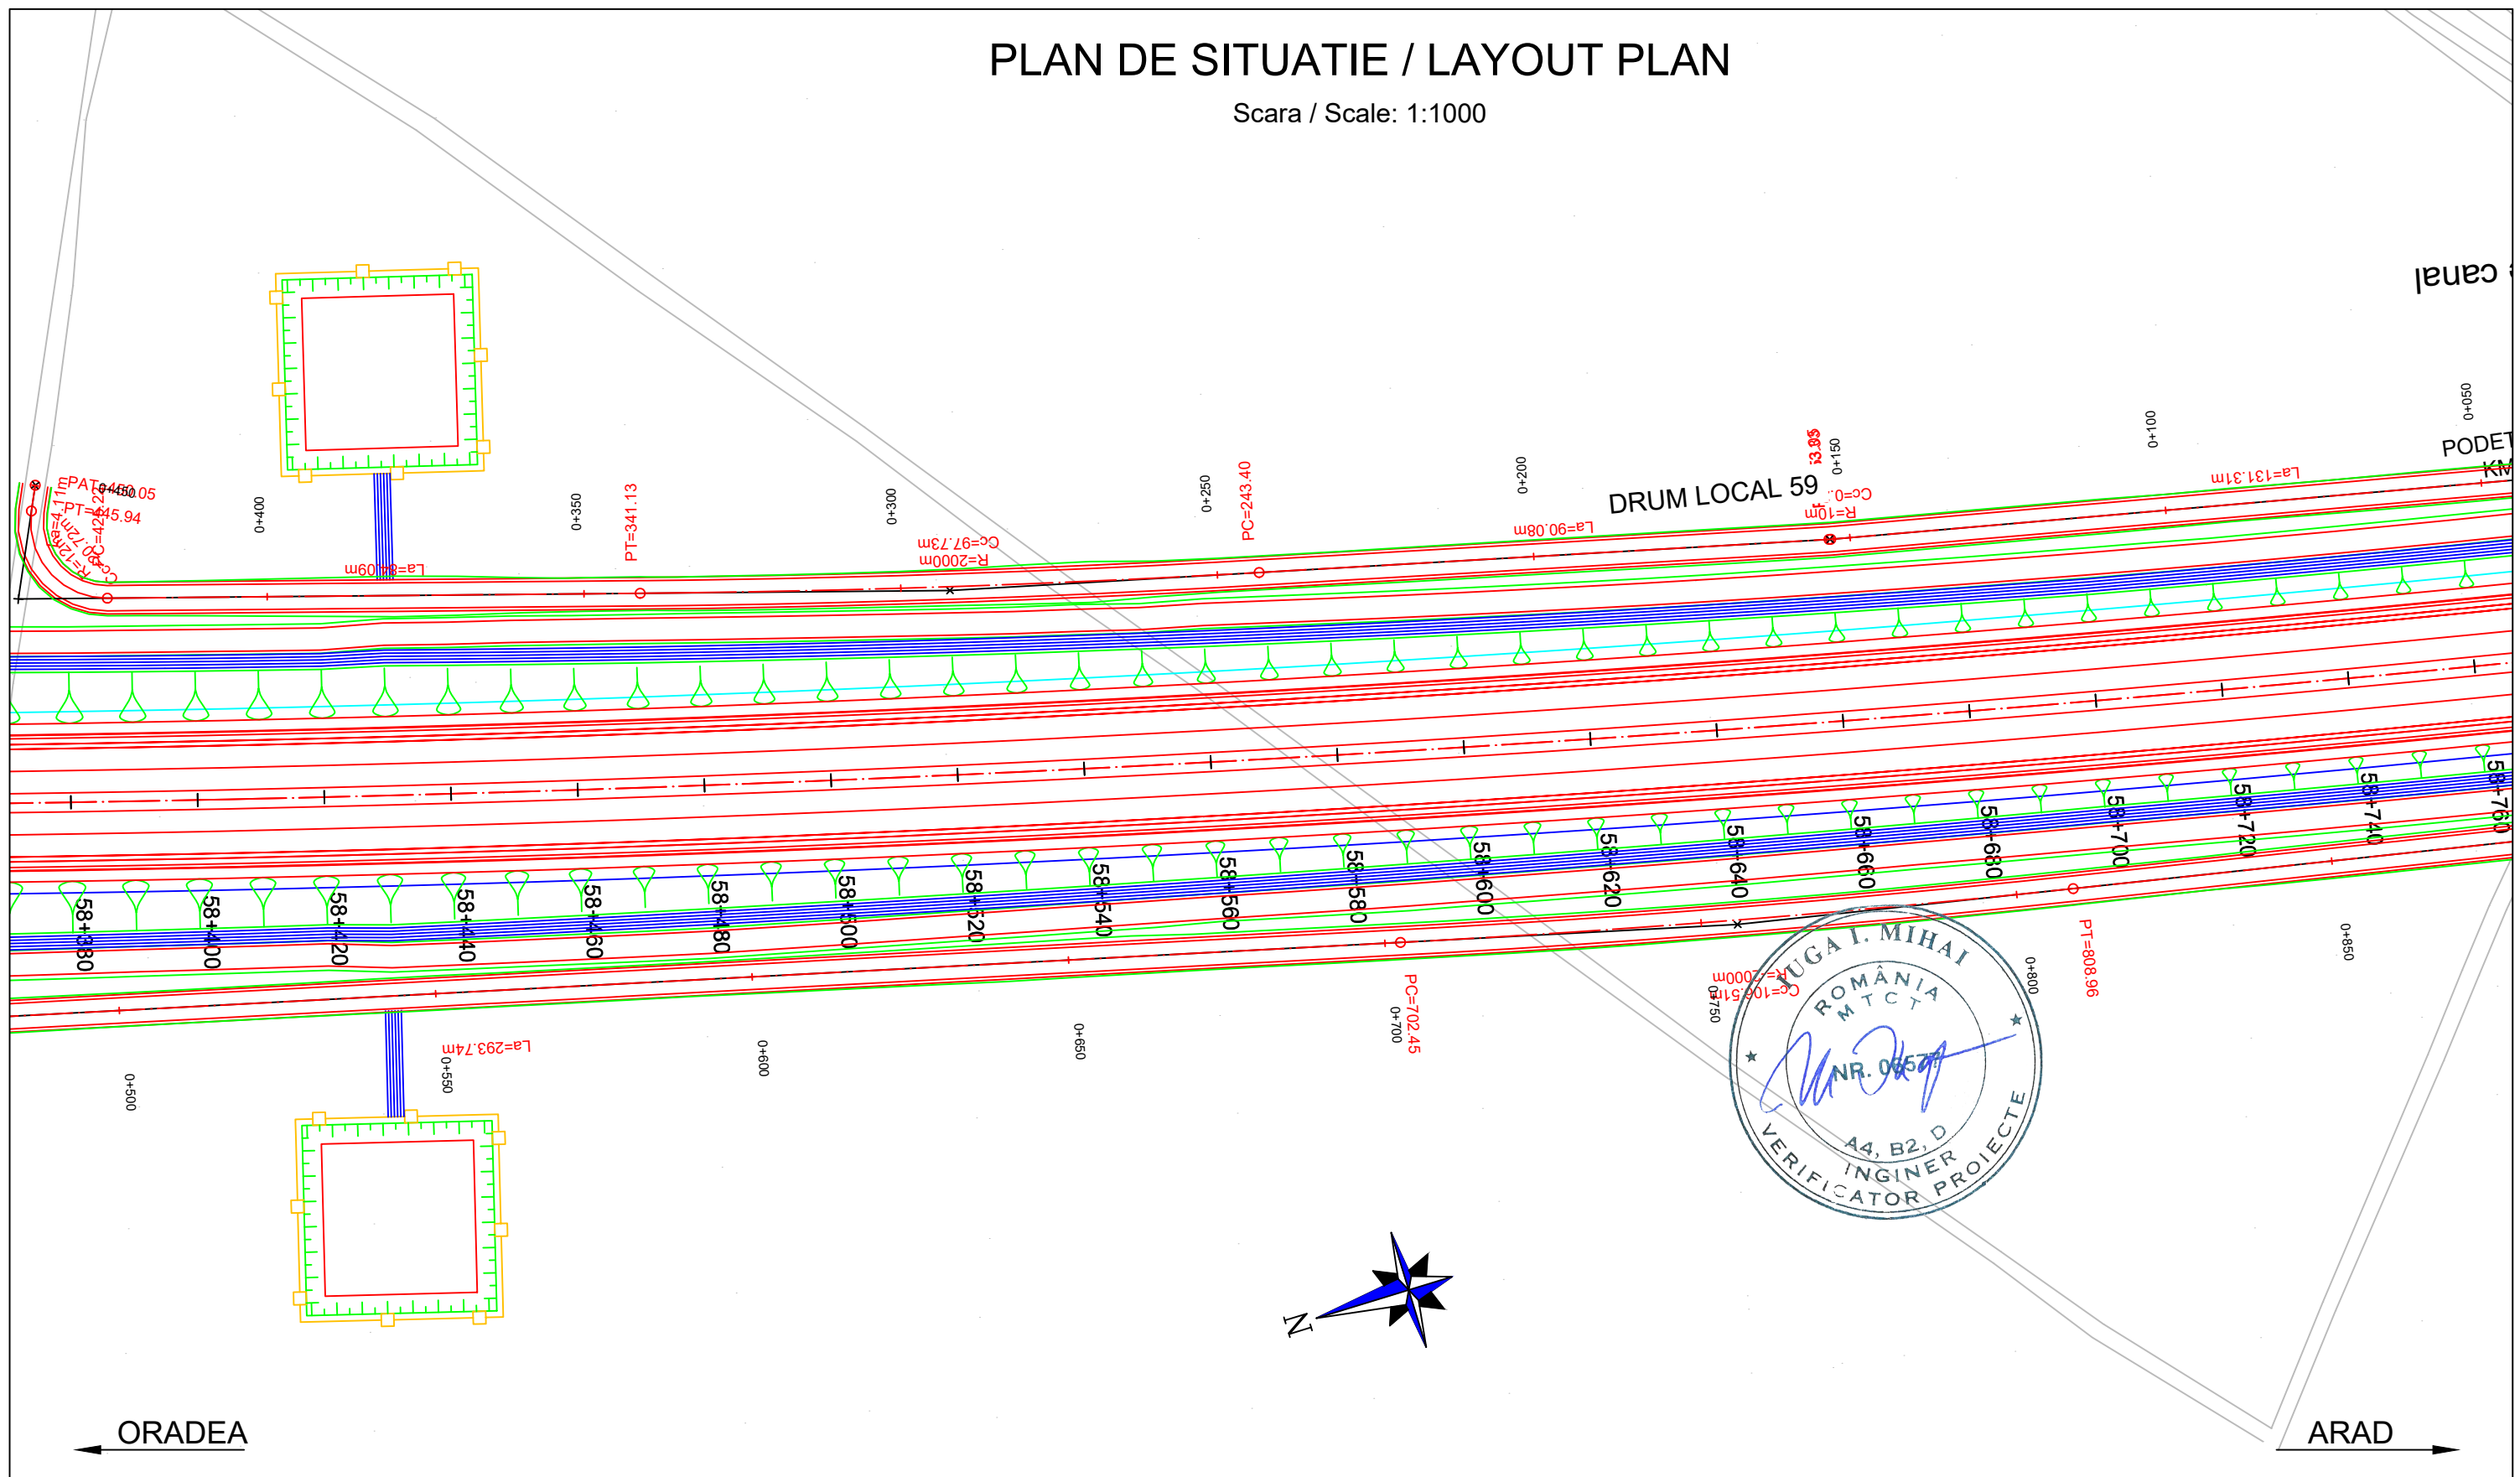
# PLAN DE SITUATIE / LAYOUT PLAN

Scara / Scale: 1:1000



<b>PROIECTANT / DESIGNER:</b> S.C. CONSITRANS S.R.L. 	<b>BENEFICIAR / BENEFICIARY:</b> MUNICIPIUL ARAD, MUNICIPIUL ORADEA, CONSILIUL JUDETEAN ARAD, CONSILIUL JUDETEAN BIHOR CNAIR			<b>FUNCTIA / POSITION:</b>	<b>NUME / NAME:</b>	<b>SEMNTATURA / SIGNATURE:</b>	<b>Titlu plansa / Drawing title:</b>	<b>REV/ REV.:</b>	<b>DATA/ DATE:</b>	<b>DETALII REVIZIE / REVISION DETAILS:</b>	<b>PROIECTAT / DESIGNER:</b>
	<b>INVESTITIA / INVESTMENT:</b> ACTUALIZARE/COMPLETARE/REVIZUIRE (S.F. + P.A.C. + P.O.E. + P.T.E.) "DRUM EXPRES ARAD ORADEA" ACTUALIZATION/COMPLETION (S.F. + P.A.C. + P.O.E. + P.T.E.) "EXPRESS ROAD ARAD ORADEA"			<b>COORDONATOR DE PROIECT / PROJECT MANAGER:</b> ing. S. VEACESLAV 	<b>SEF PROIECT SPECIALITATE / TEAM LEADER:</b> ing. C. TODERASCU 	<b>PROIECTAT / DESIGNER:</b> ing. C. TODERASCU 	<b>LUCRARI DE DRUM / ROAD WORKS</b>	<b>Cod plansa / Drawing code:</b> CST-0121-PT-2-DX-01-PS-084-R00			
<b>FAZA PROIECTARE / DESIGN STAGE:</b> PROIECT TEHNIC DE EXECUTIE / TECHNICAL PROJECT AND DETAIL DESIGN			<b>Contract / Contract:</b> 14724/01.07.2021	<b>Data / Date:</b> 11.2023	<b>Scara / Scale:</b> 1:1000	<b>VERIFICAT / INTERNAL CHECKER:</b> ing. N. GISCA 					



UNIUNEA EUROPEANA  
 PROIECT CO-FINANȚAT DIN FONDUL DE COEZIUNE, PRIN PROGRAMUL OPERAȚIONAL INFRASTRUCTURĂ MARE / PROJECT CO-FINANCED FROM THE COHESION FUND, THROUGH THE LARGE INFRASTRUCTURE OPERATIONAL PROGRAM












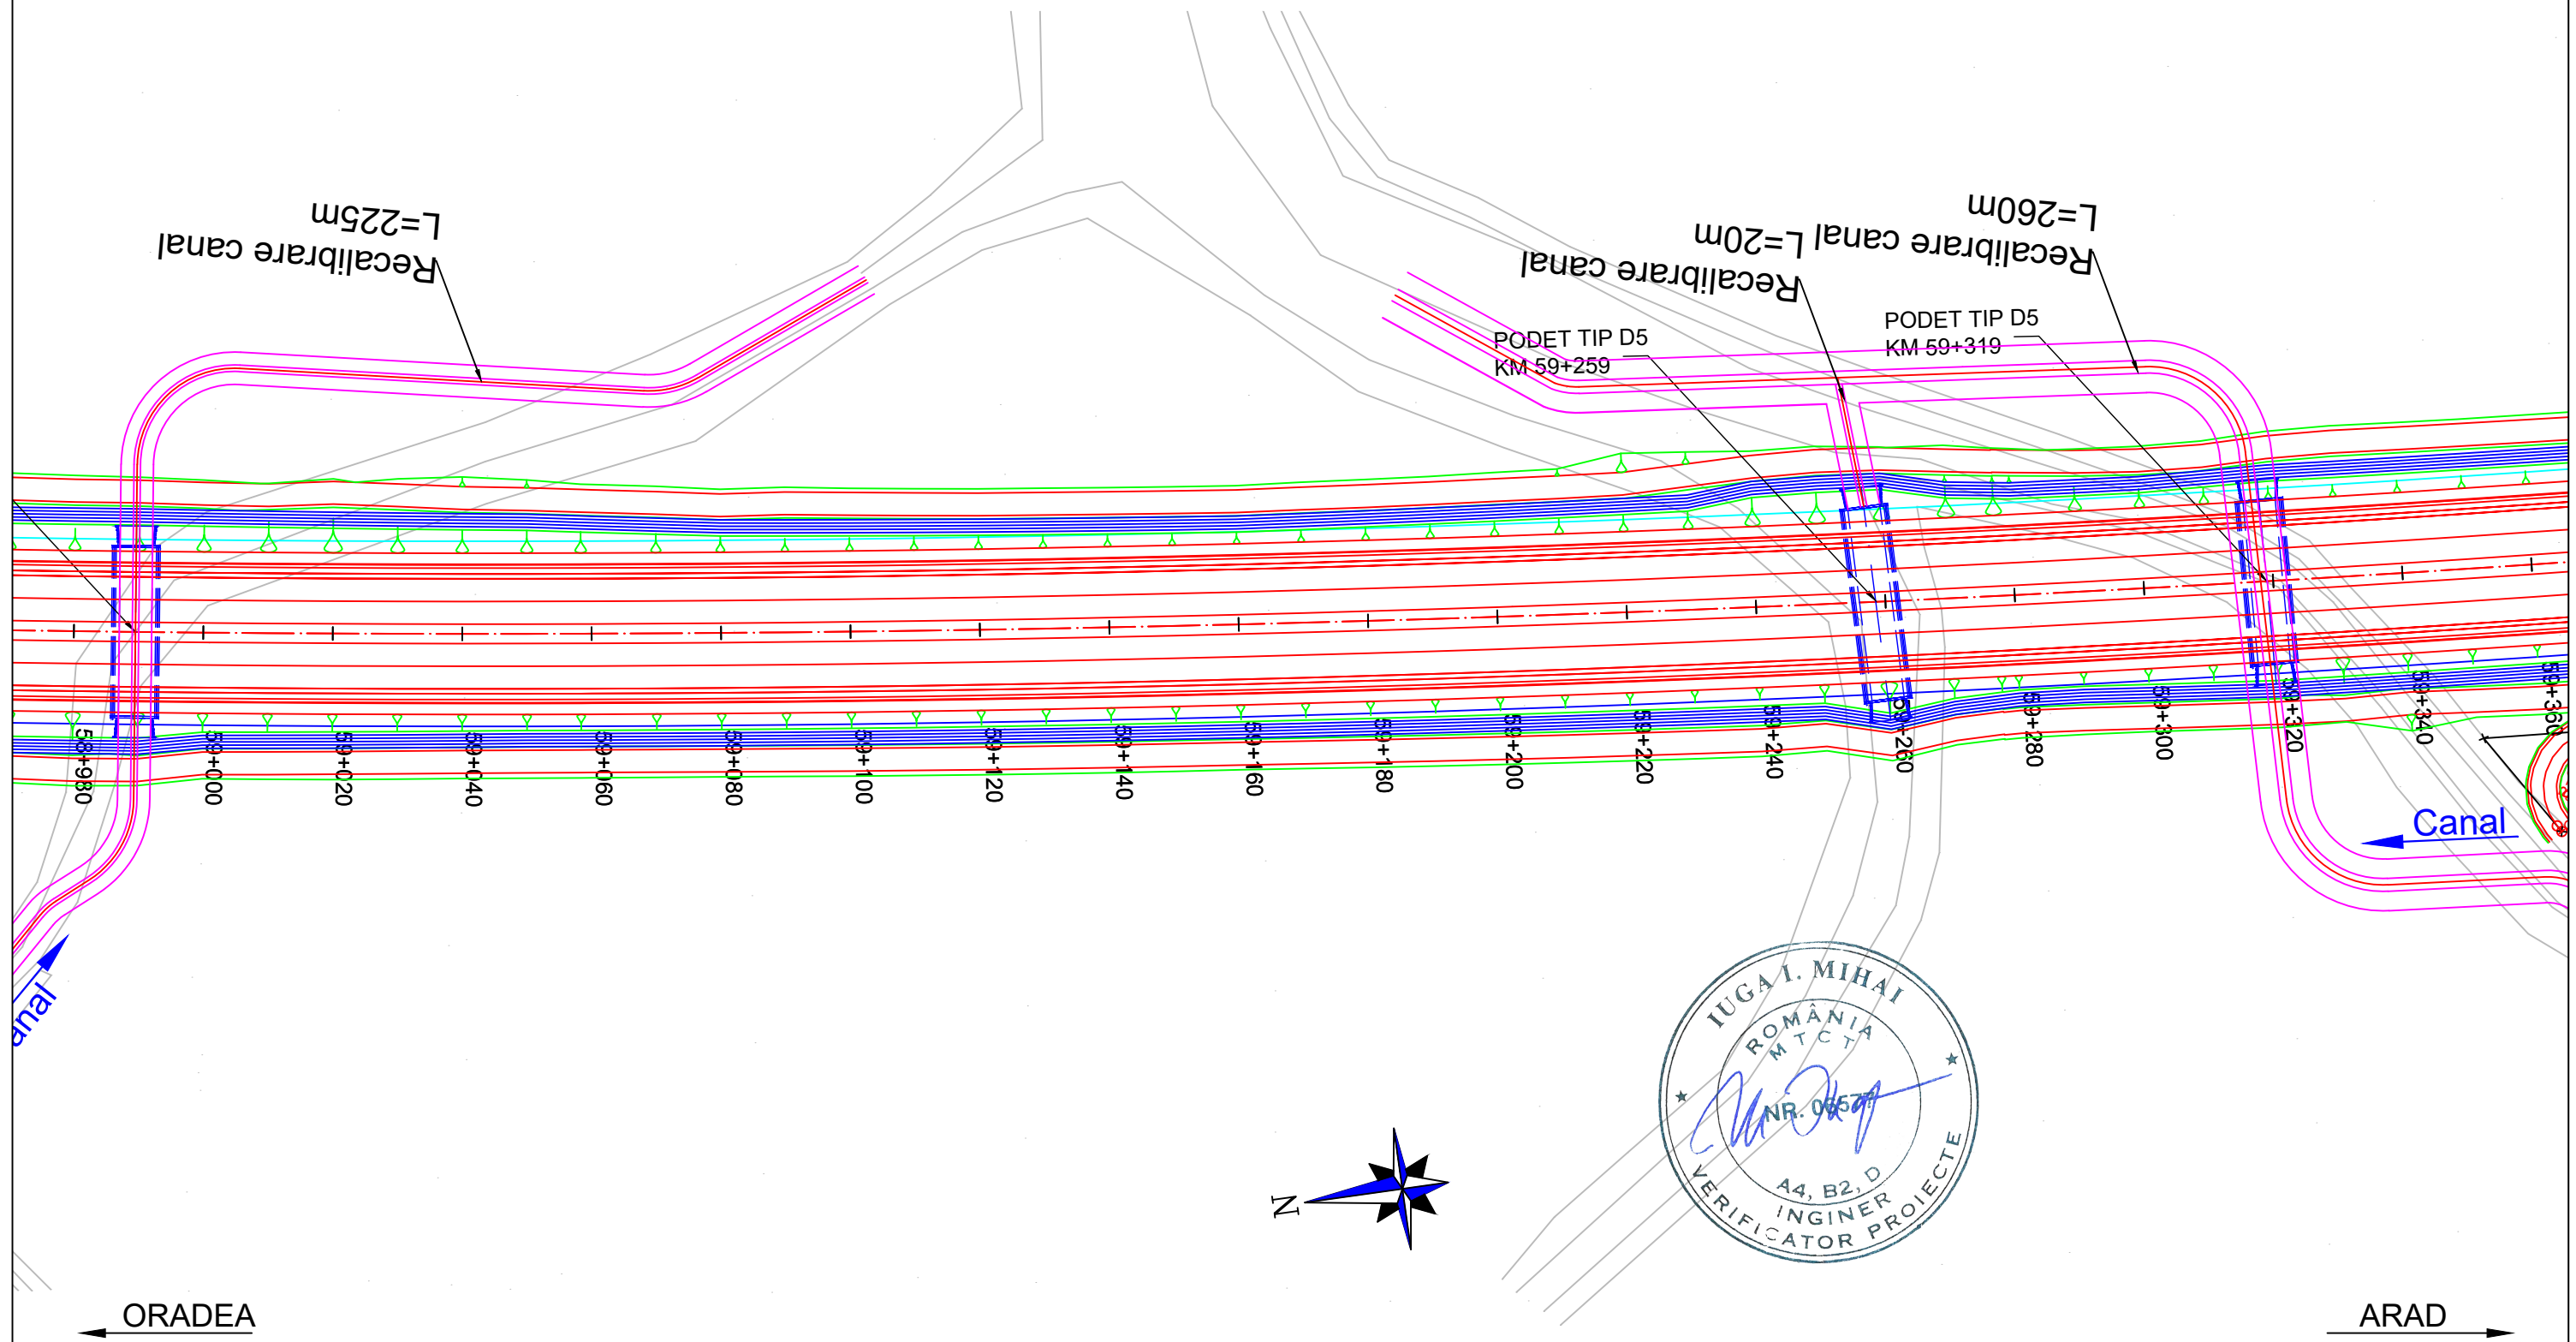






# PLAN DE SITUATIE / LAYOUT PLAN



Scara / Scale: 1:1000



<b>PROIECTANT / DESIGNER:</b> S.C. CONSITRANS S.R.L. 	<b>BENEFICIAR / BENEFICIARY:</b> MUNICIPIUL ARAD, MUNICIPIUL ORADEA, CONSILIUL JUDETEAN ARAD, CONSILIUL JUDETEAN BIHOR CNAIR			<b>FUNCTIA / POSITION:</b>	<b>NUME / NAME:</b>	<b>SEMNATURA / SIGNATURE:</b>	<b>Titlu plansa / Drawing title:</b>	<b>REV/ REV.</b>	<b>DATA/ DATE:</b>	<b>DETALII REVIZIE / REVISION DETAILS:</b>	<b>PROIECTAT / DESIGNER:</b>
	<b>INVESTITIA / INVESTMENT:</b> ACTUALIZARE/COMPLETARE/REVIZUIRE (S.F. + P.A.C. + P.O.E + P.T.E.) "DRUM EXPRES ARAD ORADEA" ACTUALIZATION/COMPLETION (S.F. + P.A.C. + P.O.E + P.T.E.) "EXPRESS ROAD ARAD ORADEA"			<b>COORDONATOR DE PROIECT / PROJECT MANAGER:</b> ing. S. VEACESLAV 	<b>SEF PROIECT SPECIALITATE / TEAM LEADER:</b> ing. C. TODERASCU 	<b>PROIECTAT / DESIGNER:</b> ing. C. TODERASCU 	<b>VERIFICAT / INTERNAL CHECKER:</b> ing. N. GISCA 	<b>PLAN DE SITUATIE LAYOUT PLAN</b>			
<b>FAZA PROIECTARE / DESIGN STAGE:</b> PROIECT TEHNIC DE EXECUTIE / TECHNICAL PROJECT AND DETAIL DESIGN			<b>PROIECTAT / DESIGNER:</b> ing. C. TODERASCU 	<b>PROIECTAT / DESIGNER:</b> ing. C. TODERASCU 	<b>VERIFICAT / INTERNAL CHECKER:</b> ing. N. GISCA 	<b>LUCRARI DE DRUM / ROAD WORKS</b>	<b>Cod plansa / Drawing code:</b> CST-0121-PT-2-DX-01-PS-086-R00				
   PROIECT CO-FINANATAT DIN FONDUL DE COEZIUNE, PRIN PROGRAMUL OPERATIONAL INFRASTRUCTURA MARE / PROJECT CO-FINANCED FROM THE COHESION FUND, THROUGH THE LARGE INFRASTRUCTURE OPERATIONAL PROGRAM			<b>Contract / Contract:</b> 14724/01.07.2021 <b>Project / Project no.:</b> 001/2021	<b>Data / Date:</b> 11.2023	<b>Scara / Scale:</b> 1:1000						

# PLAN DE SITUATIE / LAYOUT PLAN


Scara / Scale: 1:1000

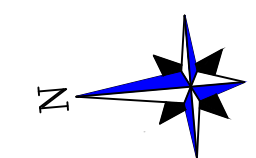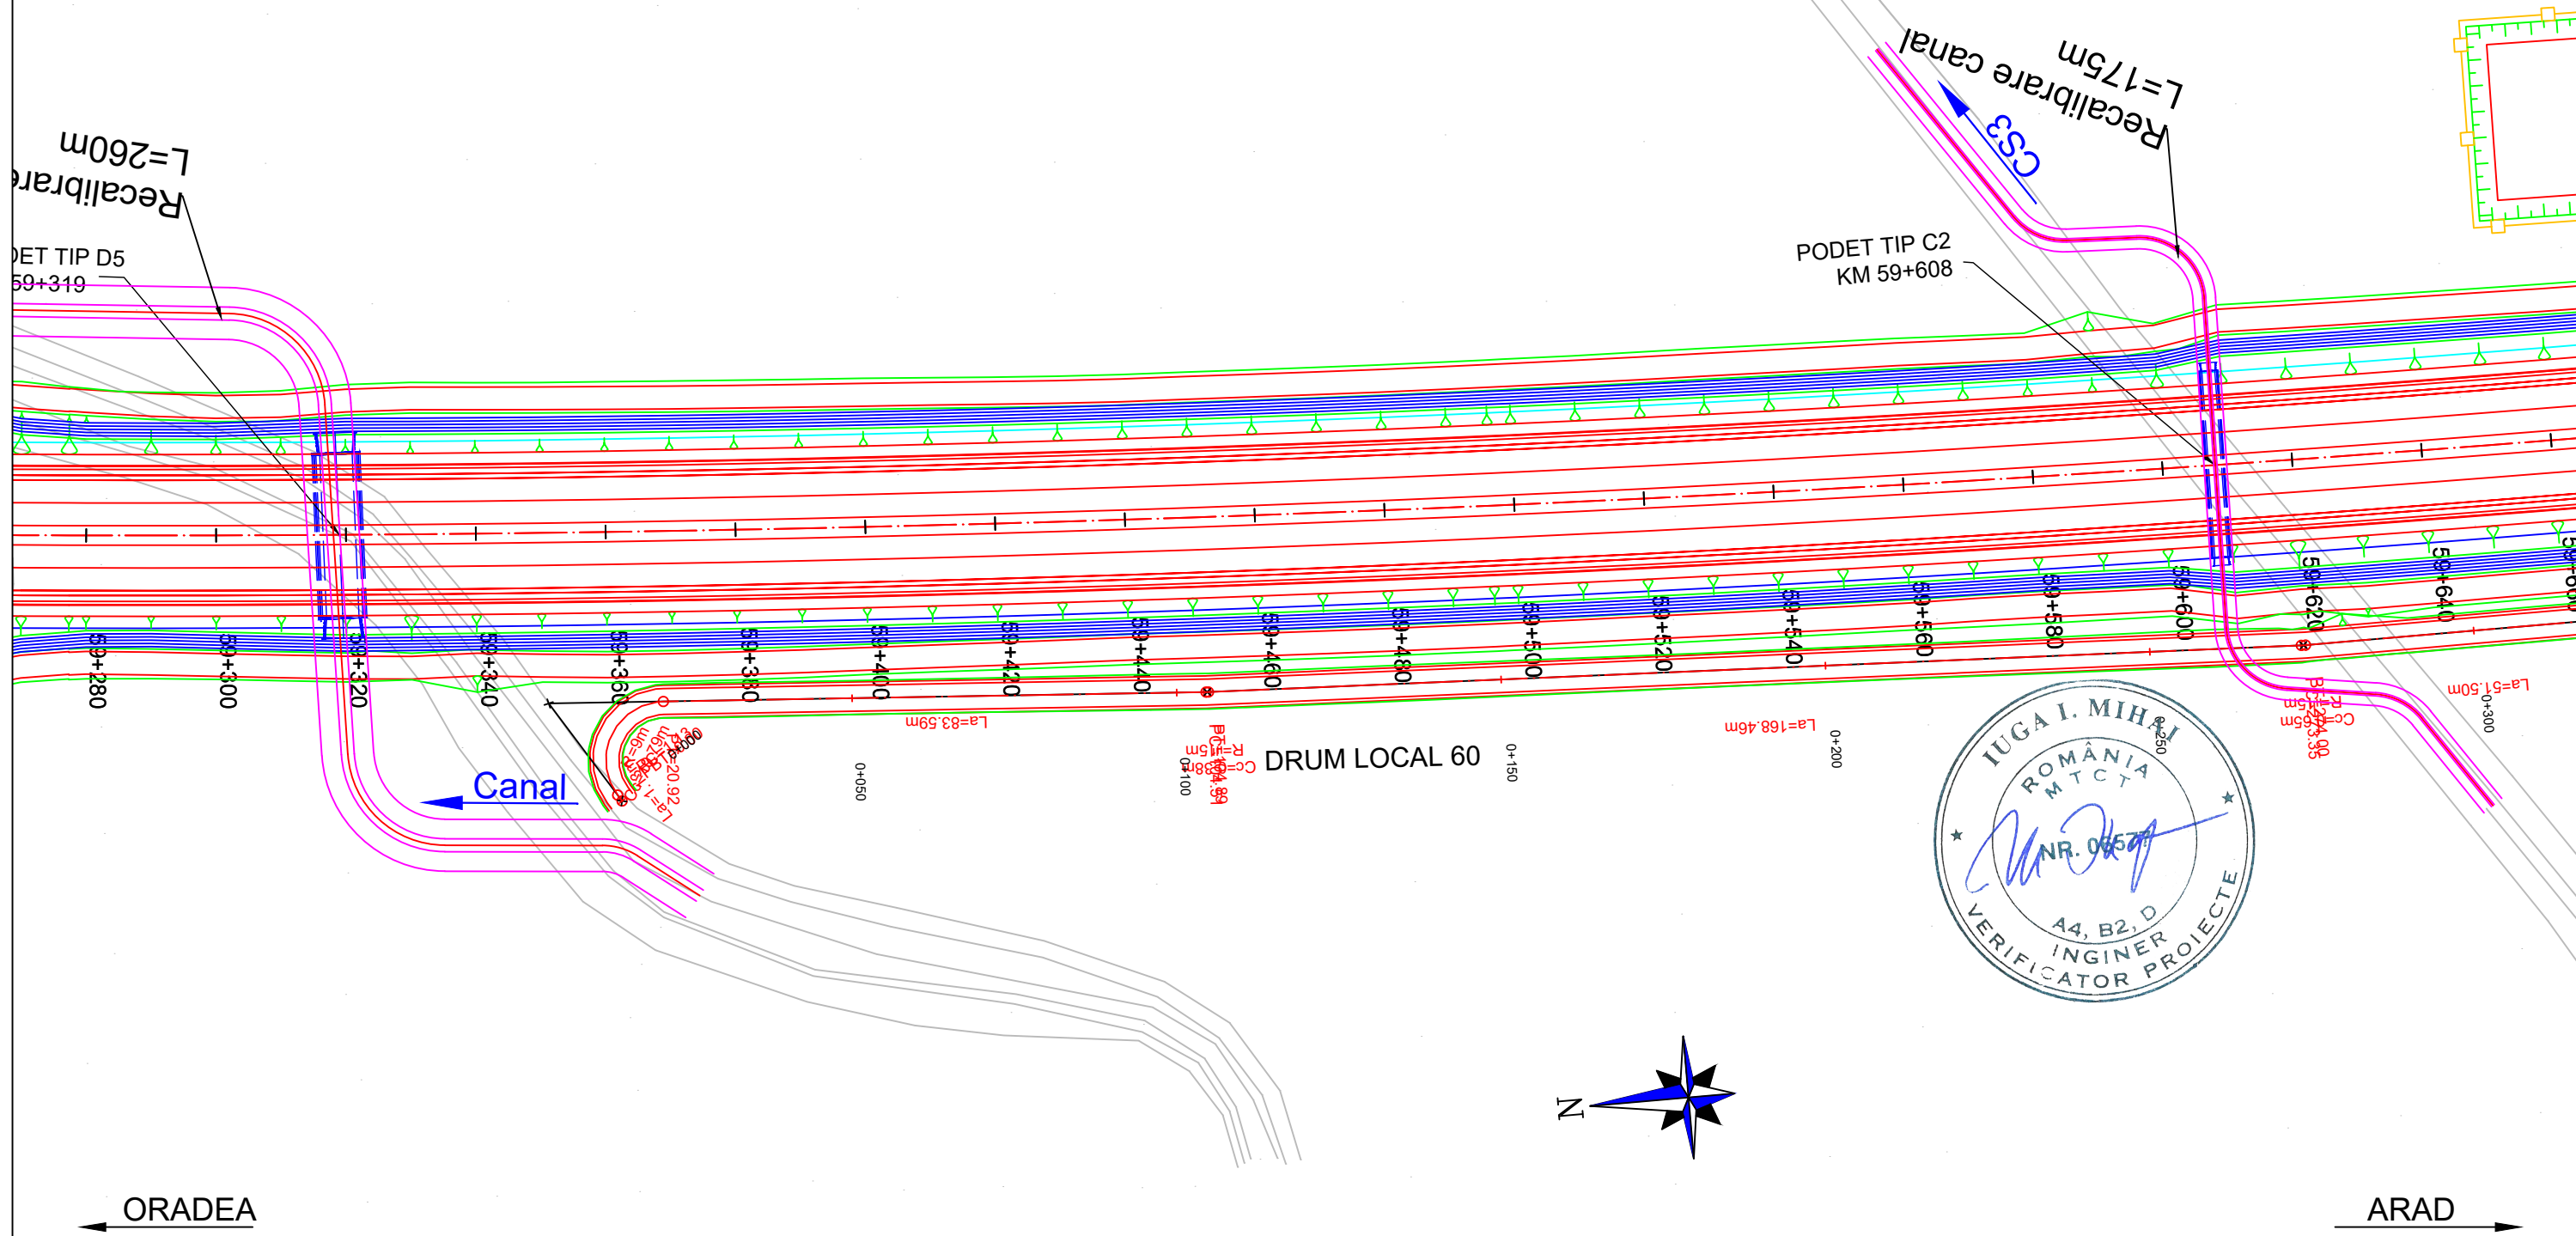





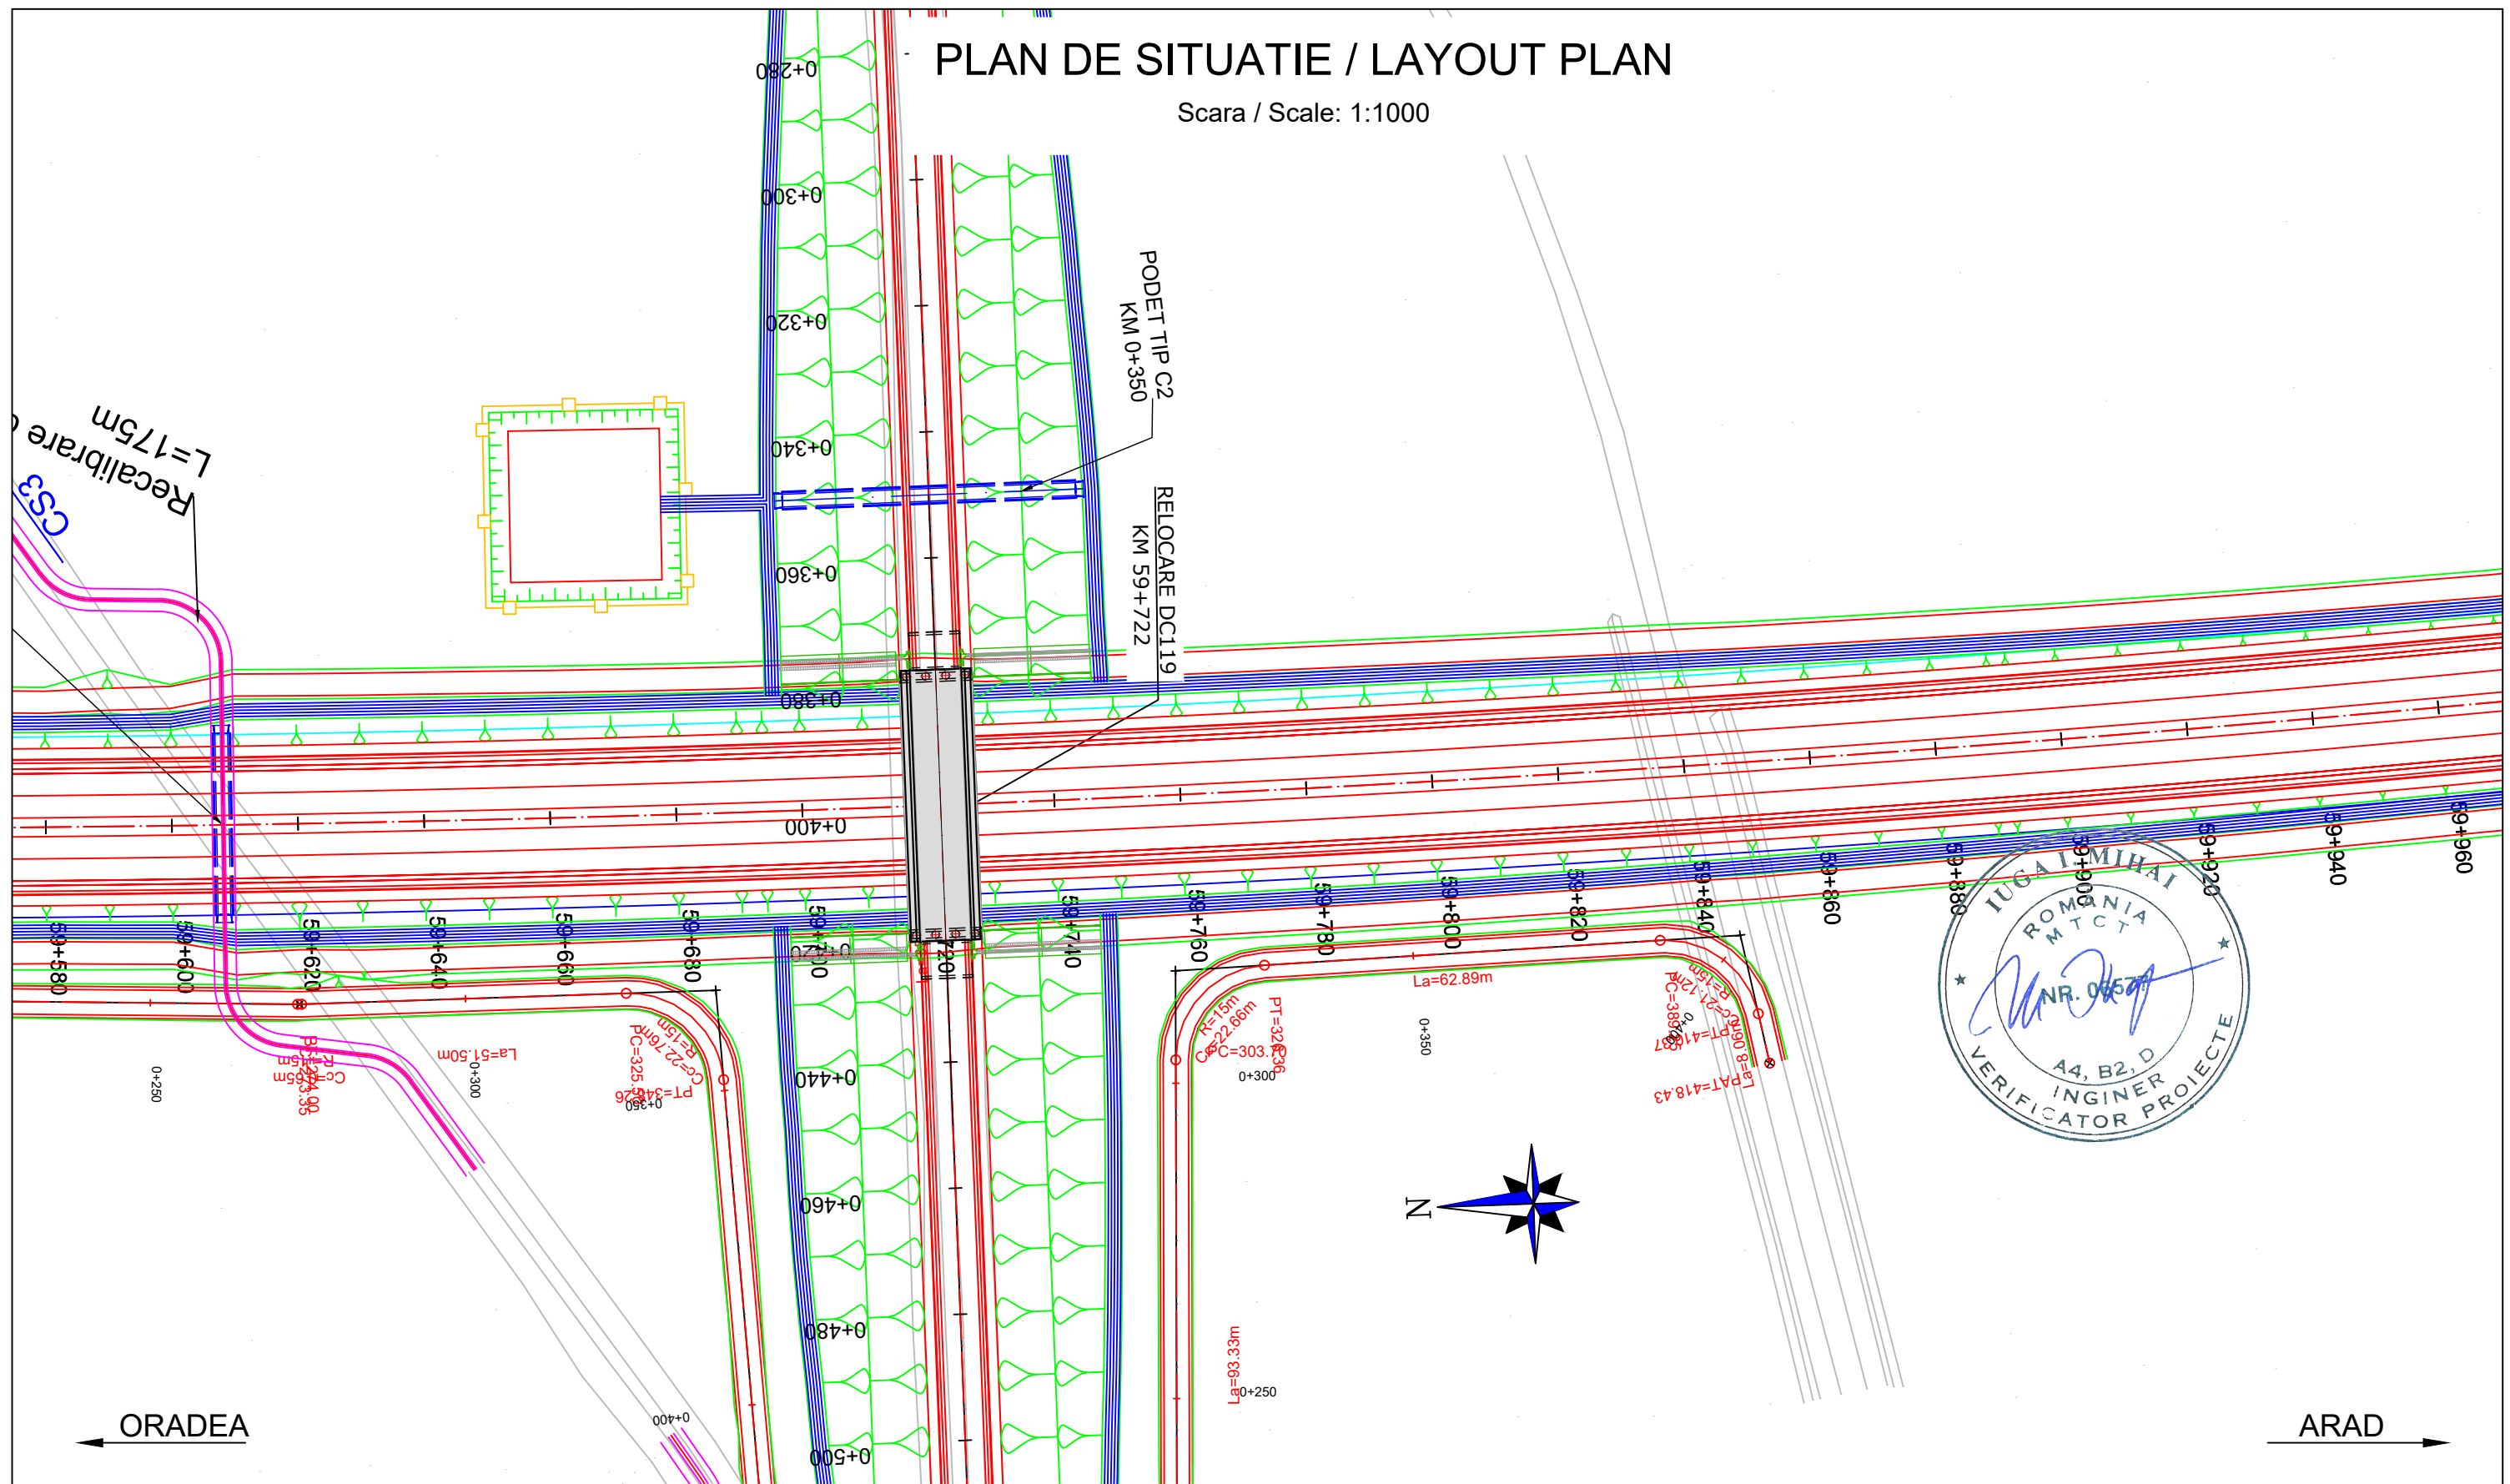

<b>PROIECTANT / DESIGNER:</b> S.C. CONSITRANS S.R.L.	<b>BENEFICIAR / BENEFICIARY:</b> MUNICIPIUL ARAD, MUNICIPIUL ORADEA, CONSILIUL JUDETEAN ARAD, CONSILIUL JUDETEAN BIHOR CNAIR	<b>FUNCTIA / POSITION:</b>	<b>NUME / NAME:</b>	<b>SEMNATURA / SIGNATURE:</b>	<b>Titlu plansa / Drawing title:</b>	<b>REV/ REV.</b>	<b>DATA/ DATE:</b>	<b>DETALII REVIZIE / REVISION DETAILS:</b>	<b>PROIECTAT / DESIGNER:</b>
		<b>COORDONATOR DE PROIECT / PROJECT MANAGER:</b> ing. S. VEACESLAV	<b>SEF PROIECT SPECIALITATE / TEAM LEADER:</b> ing. C. TODERASCU	<b>PROIECTAT / DESIGNER:</b> ing. C. TODERASCU	<b>Cod plansa / Drawing code:</b>				
PROIECT CO-FINANȚAT DIN FONDUL DE COEZIUNE, PRIN PROGRAMUL OPERAȚIONAL INFRASTRUCTURĂ MARE / PROJECT CO-FINANCED FROM THE COHESION FUND, THROUGH THE LARGE INFRASTRUCTURE OPERATIONAL PROGRAM	<b>INVESTITIA / INVESTMENT:</b> ACTUALIZARE/COMPLETARE/REVIZUIRE (S.F. + P.A.C. + P.O.E. + P.T.E.) "DRUM EXPRES ARAD ORADEA" ACTUALIZATION/COMPLETION (S.F. + P.A.C. + P.O.E. + P.T.E.) "EXPRESS ROAD ARAD ORADEA"	<b>FAZA PROIECTARE / DESIGN STAGE:</b> PROIECT TEHNIC DE EXECUTIE / TECHNICAL PROJECT AND DETAIL DESIGN	<b>VERIFICAT / INTERNAL CHECKER:</b> ing. N. GISCA						
	<b>Contract / Contract:</b> 14724/01.07.2021 <b>Project / Project no.:</b> 001/2021	<b>Data / Date:</b> 11.2023	<b>Scara / Scale:</b> 1:1000						

# PLAN DE SITUATIE / LAYOUT PLAN

Scara / Scale: 1:1000



<b>PROIECTANT / DESIGNER:</b> S.C. CONSITRANS S.R.L. 	<b>BENEFICIAR / BENEFICIARY:</b> MUNICIPIUL ARAD, MUNICIPIUL ORADEA, CONSILIUL JUDETEAN ARAD, CONSILIUL JUDETEAN BIHOR CNAIR			<b>FUNCTIA / POSITION:</b>	<b>NUME / NAME:</b>	<b>SEMNATURA / SIGNATURE:</b>	<b>Titlu plansa / Drawing title:</b>	<b>REV/ REV.:</b>	<b>DATA/ DATE:</b>	<b>DETALII REVIZIE / REVISION DETAILS:</b>	<b>PROIECTAT / DESIGNER:</b>
	<b>INVESTITIA / INVESTMENT:</b> ACTUALIZARE/COMPLETARE/REVIZUIRE (S.F. + P.A.C. + P.O.E. + P.T.E.) "DRUM EXPRES ARAD ORADEA" ACTUALIZATION/COMPLETION (S.F. + P.A.C. + P.O.E. + P.T.E.) "EXPRESS ROAD ARAD ORADEA"			<b>COORDONATOR DE PROIECT / PROJECT MANAGER:</b> ing. S. VEACESLAV 	<b>SEF PROIECT SPECIALITATE / TEAM LEADER:</b> ing. C. TODERASCU 	<b>PLAN DE SITUATIE / LAYOUT PLAN</b>					
<b>FAZA PROIECTARE / DESIGN STAGE:</b> PROIECT TEHNIC DE EXECUTIE / TECHNICAL PROJECT AND DETAIL DESIGN			<b>PROIECTAT / DESIGNER:</b> ing. C. TODERASCU 	<b>VERIFICAT / INTERNAL CHECKER:</b> ing. N. GISCA 	<b>LUCRARI DE DRUM / ROAD WORKS</b>						
Contract / Contract: 14724/01.07.2021 Project / Project no.: 001/2021			Data / Date: 11.2023	Scara / Scale: 1:1000	Cod plansa / Drawing code: CST-0121-PT-2-DX-01-PS-088-R00						




UNIUNEA EUROPEANA  
 PROIECT CO-FINANȚAT DIN FONDUL DE COEZIUNE, PRIN PROGRAMUL OPERAȚIONAL INFRASTRUCTURĂ MARE / PROJECT CO-FINANCED FROM THE COHESION FUND, THROUGH THE LARGE INFRASTRUCTURE OPERATIONAL PROGRAM







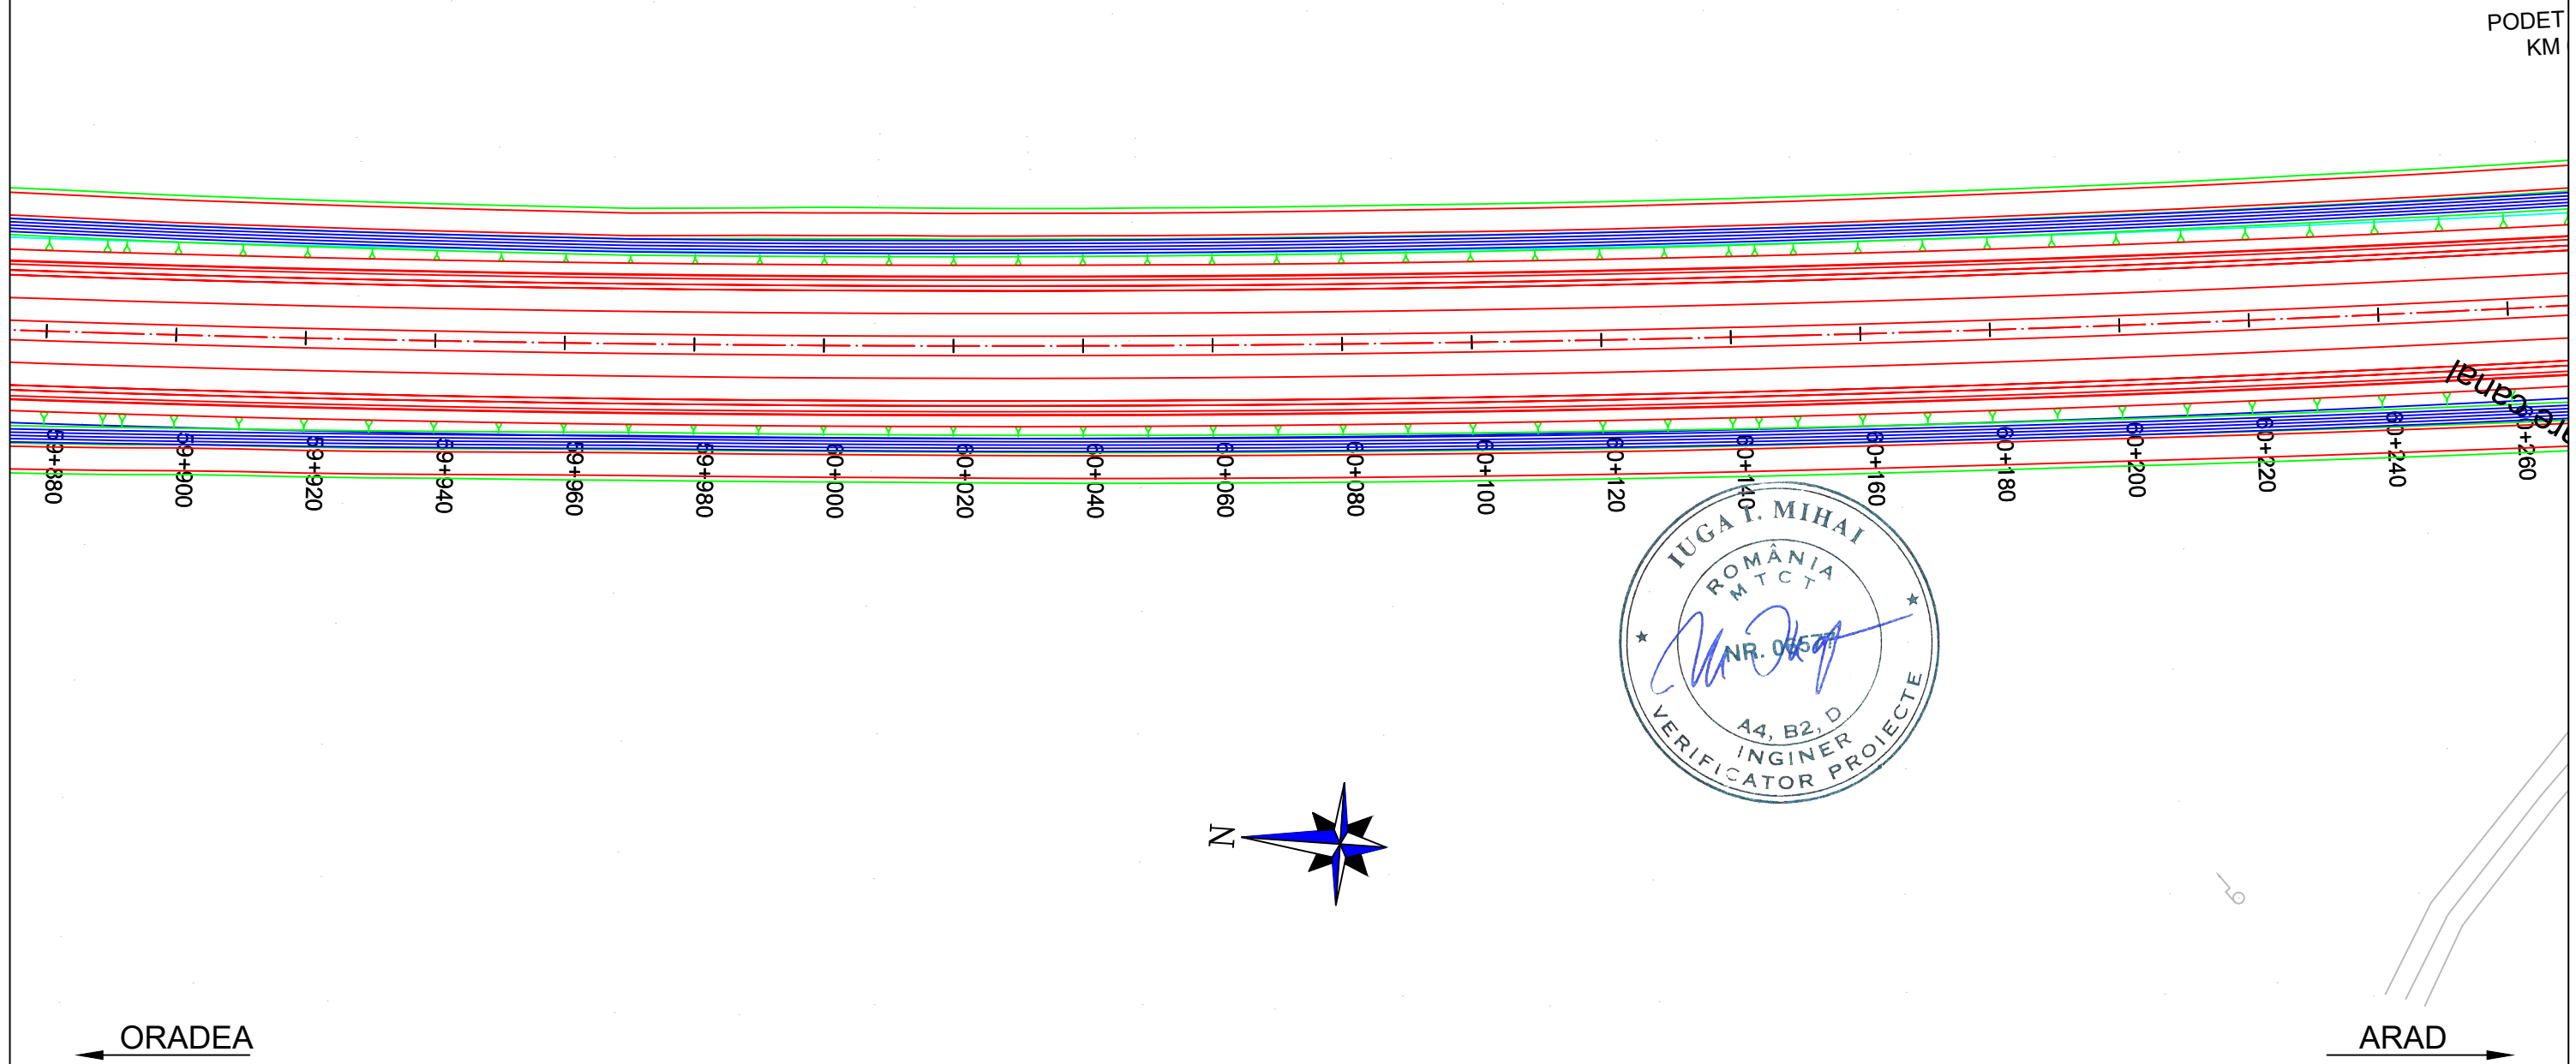

GOVERNUL ROMÂNIEI  
 Instrumente Structurale 2014-2020



# PLAN DE SITUATIE / LAYOUT PLAN


Scara / Scale: 1:1000








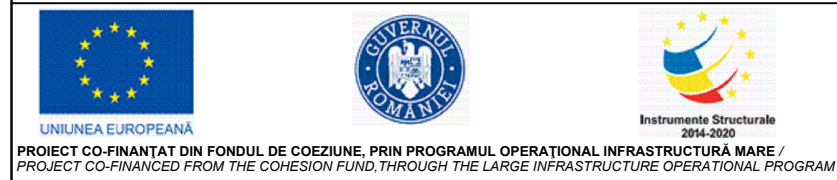
<b>PROIECTANT / DESIGNER:</b> S.C. CONSITRANS S.R.L. 	<b>BENEFICIAR / BENEFICIARY:</b> MUNICIPIUL ARAD, MUNICIPIUL ORADEA, CONSILIUL JUDETEAN ARAD, CONSILIUL JUDETEAN BIHOR CNAIR			<b>FUNCTIA / POSITION:</b> COORDONATOR DE PROIECT / PROJECT MANAGER	<b>NUME / NAME:</b> ing. S. VEACESLAV	<b>SEMNATURA / SIGNATURE:</b> 	<b>Titlu plansa / Drawing title:</b> PLAN DE SITUATIE LAYOUT PLAN	<b>REV./ REV.:</b> /	<b>DATA/ DATE:</b> /	<b>DETALII REVIZIE / REVISION DETAILS:</b> /	<b>PROIECTAT / DESIGNER:</b> /
	<b>INVESTITIA / INVESTMENT:</b> ACTUALIZARE/COMPLETARE/REVIZUIRE (S.F. + P.A.C. + P.O.E + P.T.E.) "DRUM EXPRES ARAD ORADEA" ACTUALIZATION/COMPLETION (S.F. + P.A.C. + P.O.E + P.T.E.) "EXPRESS ROAD ARAD ORADEA"			<b>SEF PROIECT SPECIALITATE / TEAM LEADER:</b> ing. C. TODERASCU							
   UNIUNEA EUROPEANA PROIECT CO-FINANAT DIN FONDUL DE COEZIUNE, PRIN PROGRAMUL OPERATIONAL INFRASTRUCTURA MARE / PROJECT CO-FINANCED FROM THE COHESION FUND, THROUGH THE LARGE INFRASTRUCTURE OPERATIONAL PROGRAM	<b>FAZA PROIECTARE / DESIGN STAGE:</b> PROIECT TEHNIC DE EXECUTIE / TECHNICAL PROJECT AND DETAIL DESIGN			<b>PROIECTAT / DESIGNER:</b> ing. C. TODERASCU		<b>LUCRARI DE DRUM / ROAD WORKS</b>	<b>Cod plansa / Drawing code:</b> CST-0121-PT-2-DX-01-PS-089-R00				
	<b>Contract /Contract:</b> 14724/01.07.2021	<b>Data / Date:</b> 11.2023	<b>Scara /Scale:</b> 1:1000	<b>VERIFICAT / INTERNAL CHECKER:</b> ing. N. GISCA							
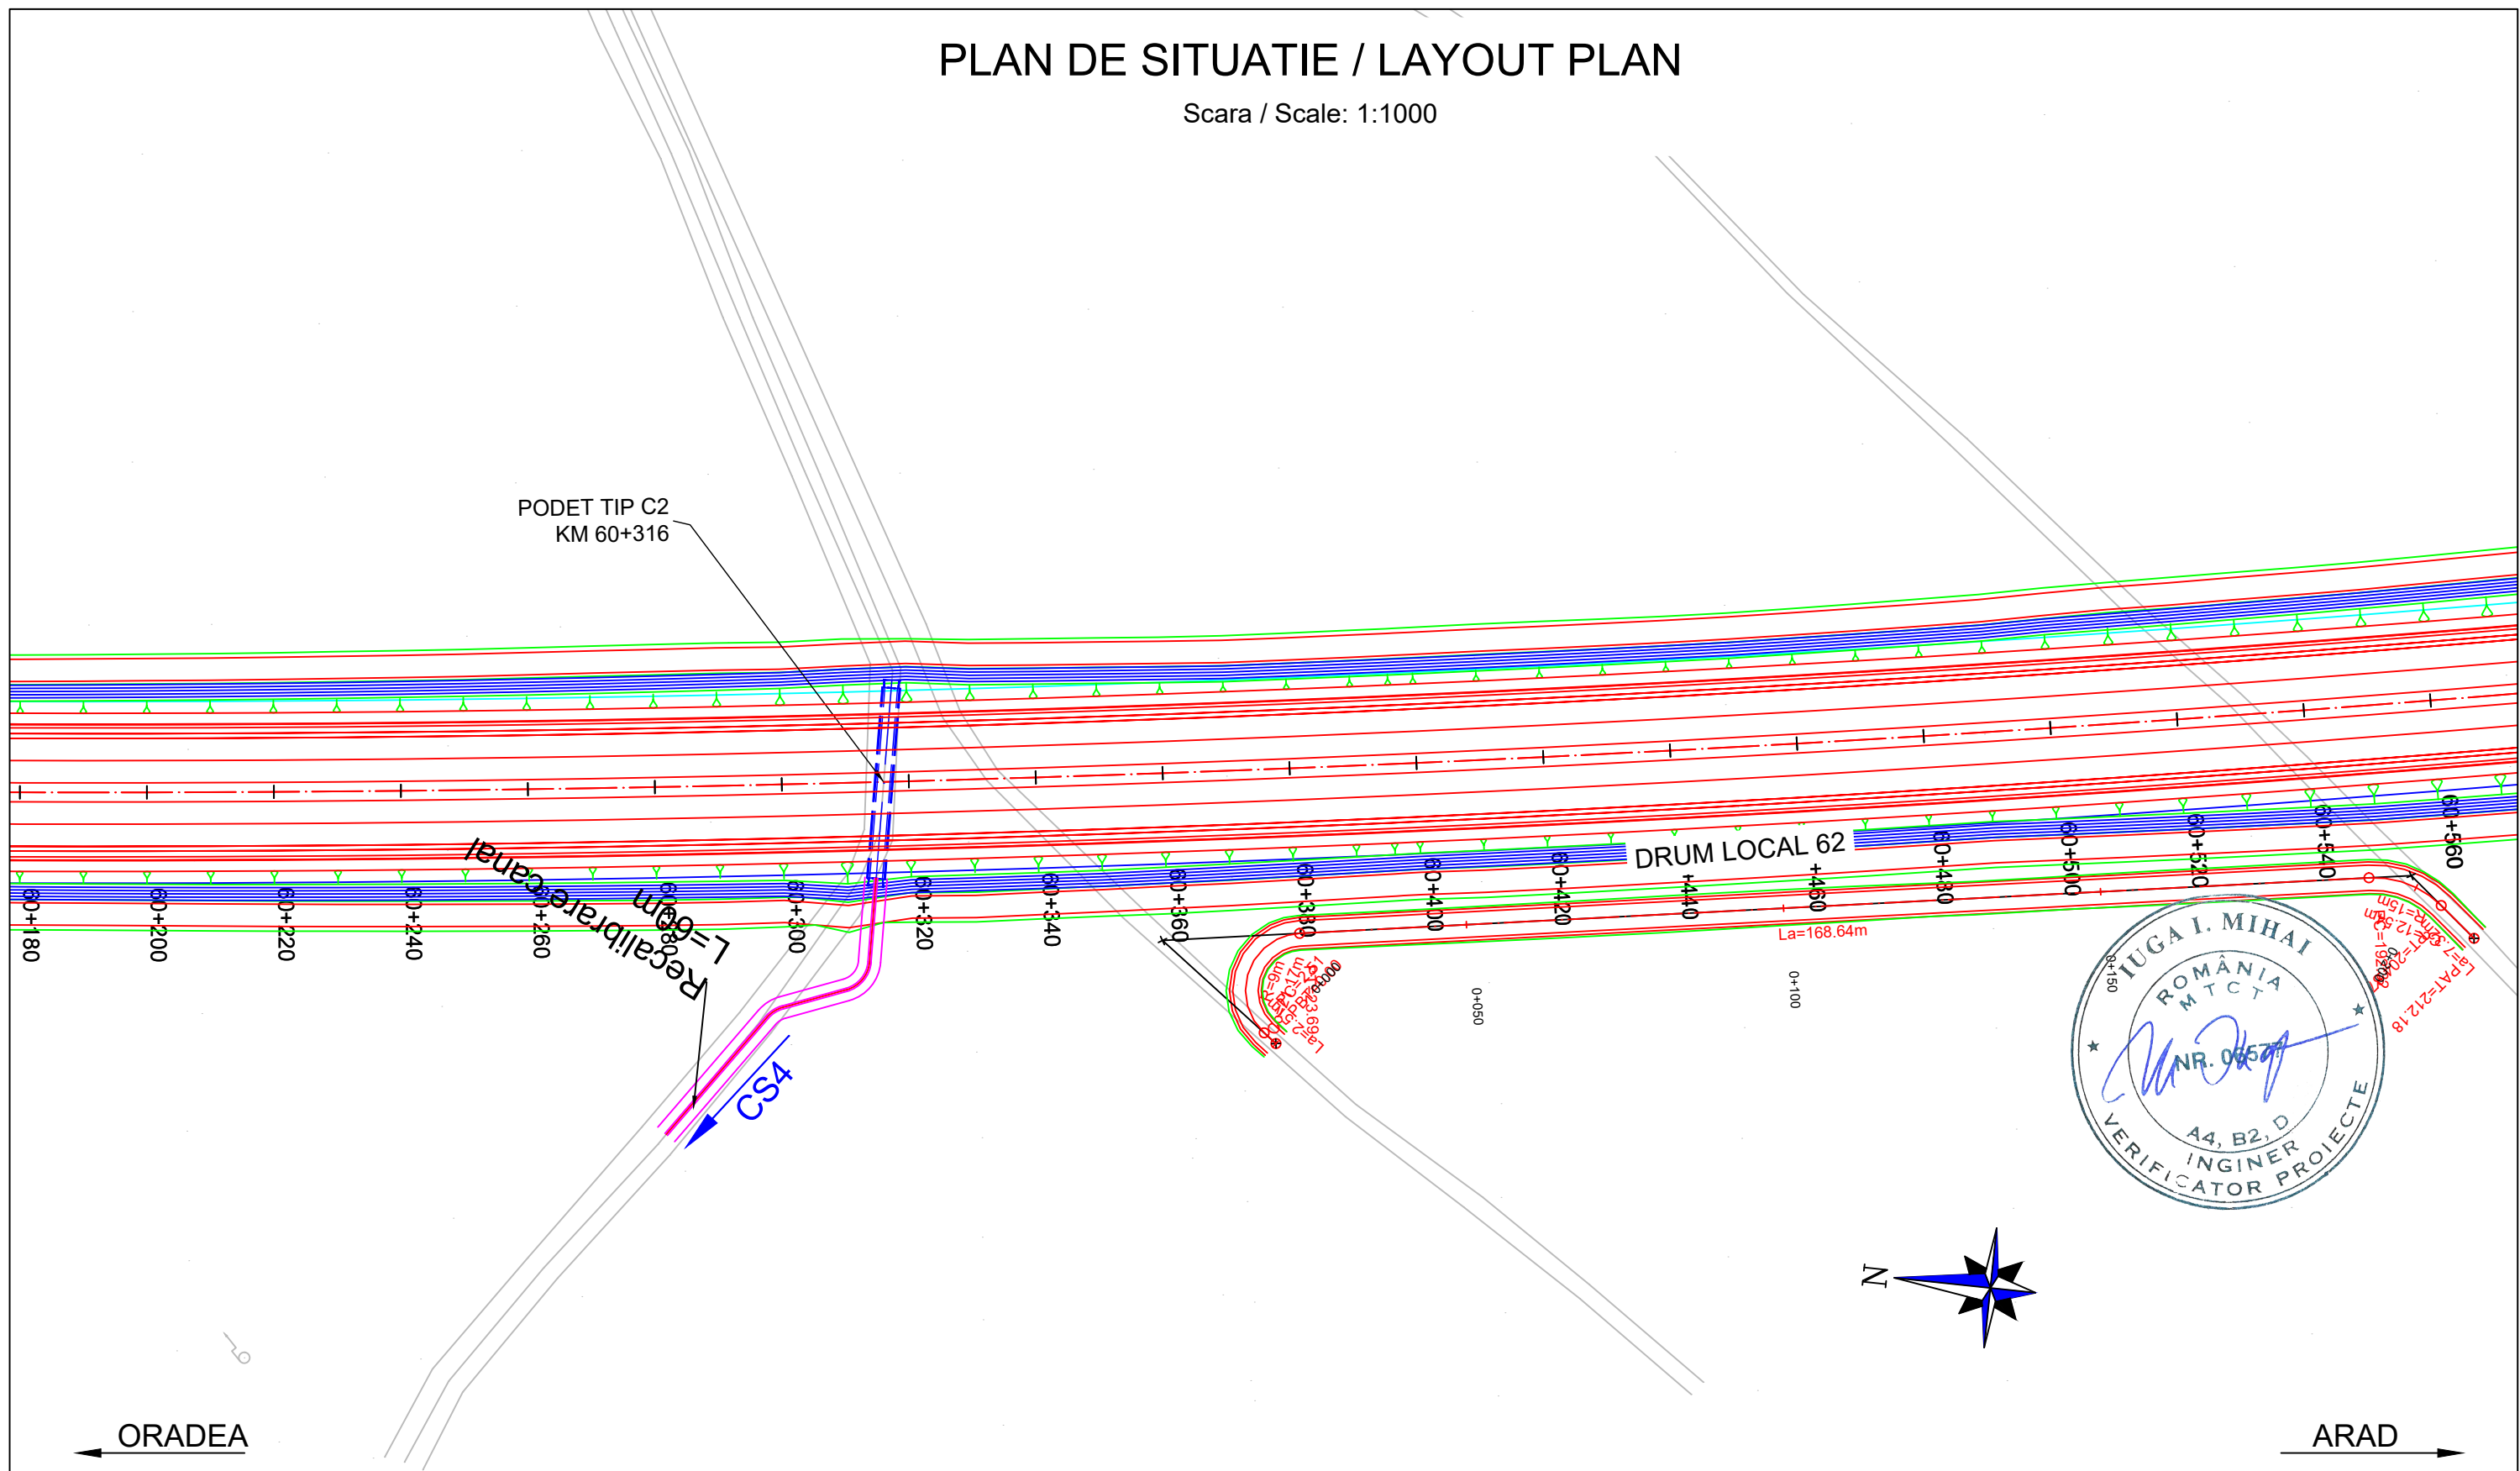
# PLAN DE SITUATIE / LAYOUT PLAN

Scara / Scale: 1:1000




<b>PROIECTANT / DESIGNER:</b> S.C. CONSITRANS S.R.L. 	<b>BENEFICIAR / BENEFICIARY:</b> MUNICIPIUL ARAD, MUNICIPIUL ORADEA, CONSILIUL JUDETEAN ARAD, CONSILIUL JUDETEAN BIHOR CNAIR			<b>FUNCTIA / POSITION:</b>	<b>NUME / NAME:</b>	<b>SEMNATURA / SIGNATURE:</b>	<b>Titlu plansa / Drawing title:</b>	<b>REV/ REV.:</b>	<b>DATA/ DATE:</b>	<b>DETALII REVIZIE / REVISION DETAILS:</b>	<b>PROIECTAT / DESIGNER:</b>
	<b>INVESTITIA / INVESTMENT:</b> ACTUALIZARE/COMPLETARE/REVIZUIRE (S.F. + P.A.C. + P.O.E. + P.T.E.) "DRUM EXPRES ARAD ORADEA" ACTUALIZATION/COMPLETION (S.F. + P.A.C. + P.O.E. + P.T.E.) "EXPRESS ROAD ARAD ORADEA"			<b>COORDONATOR DE PROIECT / PROJECT MANAGER:</b> ing. S. VEACESLAV 	<b>SEF PROIECT SPECIALITATE / TEAM LEADER:</b> ing. C. TODERASCU 	<b>PROIECTAT / DESIGNER:</b> ing. C. TODERASCU 	<b>VERIFICAT / INTERNAL CHECKER:</b> ing. N. GISCA 	<b>PLAN DE SITUATIE / LAYOUT PLAN</b>			
<b>FAZA PROIECTARE / DESIGN STAGE:</b> PROIECT TEHNIC DE EXECUTIE / TECHNICAL PROJECT AND DETAIL DESIGN			<b>Contract / Contract:</b> 14724/01.07.2021	<b>Data / Date:</b> 11.2023	<b>Scara / Scale:</b> 1:1000	<b>Cod plansa / Drawing code:</b> CST-0121-PT-2-DX-01-PS-090-R00					








UNIUNEA EUROPEANĂ  
 GOVERNUL ROMÂNIEI  
 Instrumente Structurale 2014-2020  
 PROIECT CO-FINANȚAT DIN FONDUL DE COEZIUNE, PRIN PROGRAMUL OPERAȚIONAL INFRASTRUCTURĂ MARE / PROJECT CO-FINANCED FROM THE COHESION FUND, THROUGH THE LARGE INFRASTRUCTURE OPERATIONAL PROGRAM
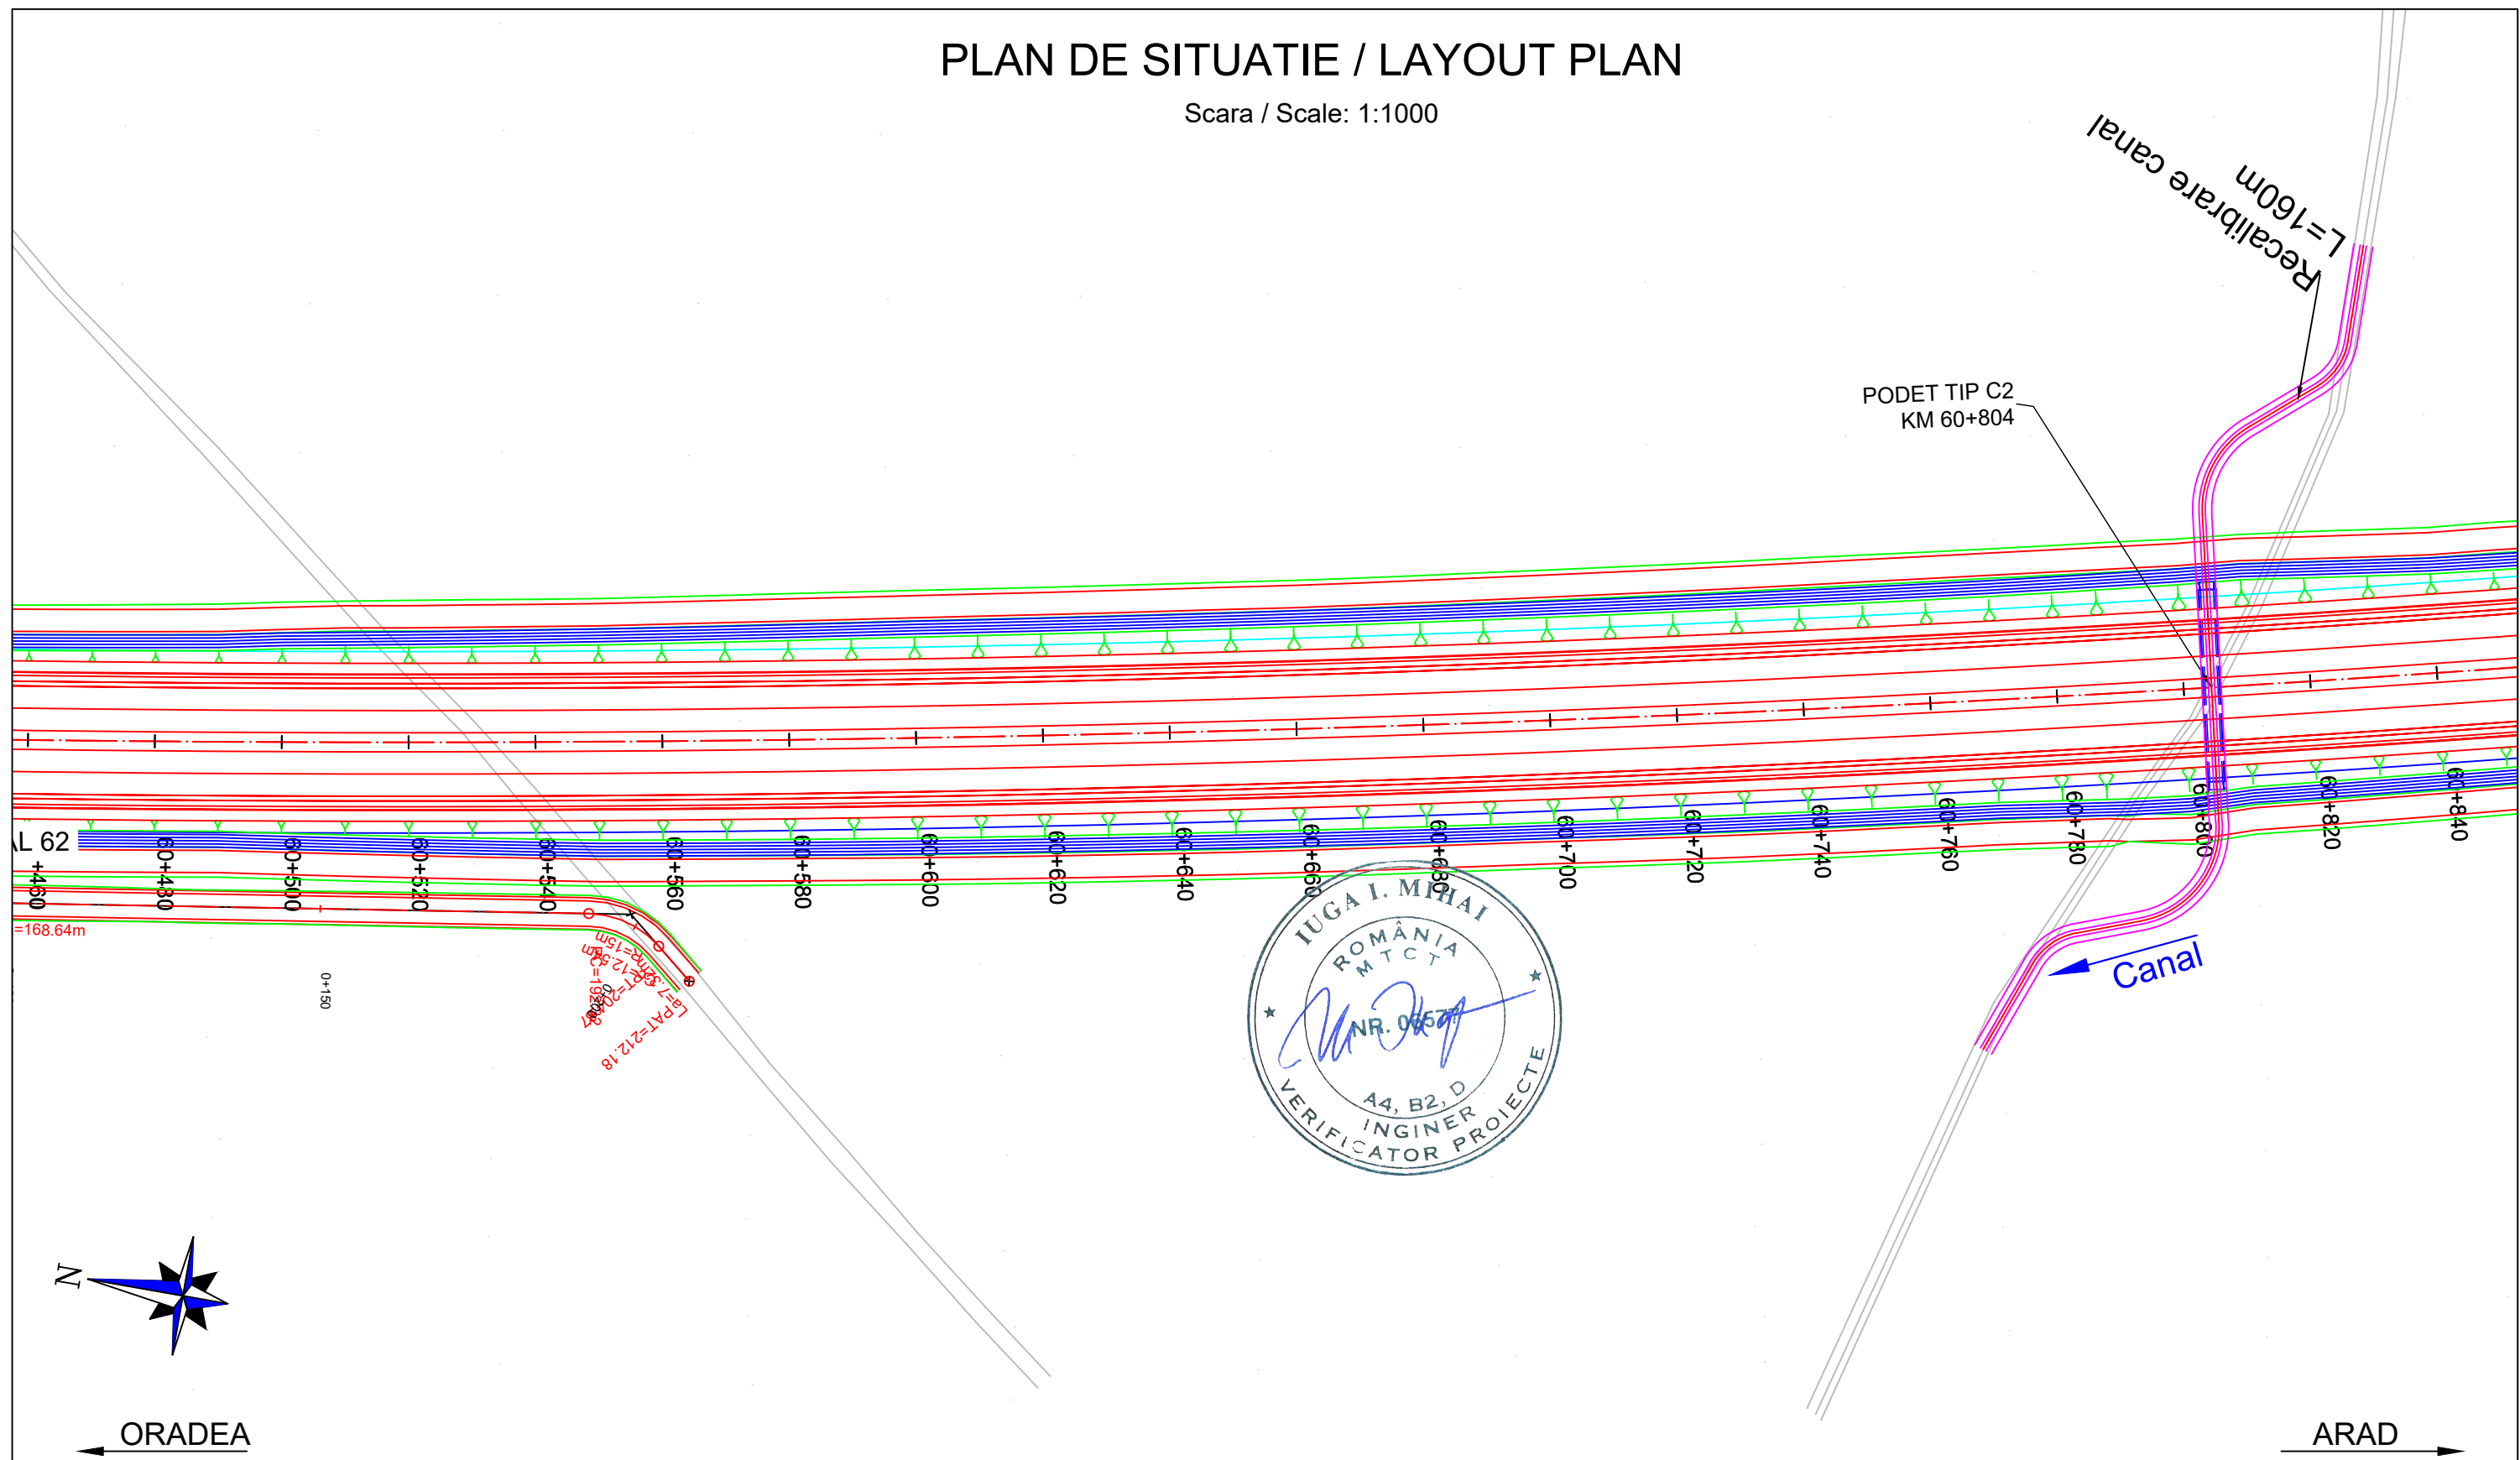
# PLAN DE SITUATIE / LAYOUT PLAN

Scara / Scale: 1:1000



<b>PROIECTANT / DESIGNER:</b> S.C. CONSITRANS S.R.L. 	<b>BENEFICIAR / BENEFICIARY:</b> MUNICIPIUL ARAD, MUNICIPIUL ORADEA, CONSILIUL JUDETEAN ARAD, CONSILIUL JUDETEAN BIHOR CNAIR			<b>FUNCTIA / POSITION:</b>	<b>NUME / NAME:</b>	<b>SEMNATURA / SIGNATURE:</b>	<b>Titlu plansa / Drawing title:</b>	<b>REV/ REV.</b>	<b>DATA/ DATE:</b>	<b>DETALII REVIZIE / REVISION DETAILS:</b>	<b>PROIECTAT / DESIGNER:</b>
	<b>INVESTITIA / INVESTMENT:</b> ACTUALIZARE/COMPLETARE/REVIZUIRE (S.F. + P.A.C. + P.O.E. + P.T.E.) "DRUM EXPRES ARAD ORADEA" ACTUALIZATION/COMPLETION (S.F. + P.A.C. + P.O.E. + P.T.E.) "EXPRESS ROAD ARAD ORADEA"			<b>COORDONATOR DE PROIECT / PROJECT MANAGER:</b> ing. S. VEACESLAV 	<b>SEF PROIECT SPECIALITATE / TEAM LEADER:</b> ing. C. TODERASCU 	<b>PROIECTAT / DESIGNER:</b> ing. C. TODERASCU 	<b>LUCRARI DE DRUM / ROAD WORKS</b>	<b>Cod plansa / Drawing code:</b> CST-0121-PT-2-DX-01-PS-091-R00			
<b>FAZA PROIECTARE / DESIGN STAGE:</b> PROIECT TEHNIC DE EXECUTIE / TECHNICAL PROJECT AND DETAIL DESIGN			<b>Contract / Contract:</b> 14724/01.07.2021	<b>Data / Date:</b> 11.2023	<b>Scara / Scale:</b> 1:1000	<b>VERIFICAT / INTERNAL CHECKER:</b> ing. N. GISCA 					













UNIUNEA EUROPEANA  
 PROIECT CO-FINANATAT DIN FONDUL DE COEZIUNE, PRIN PROGRAMUL OPERATIONAL INFRASTRUCTURA MARE / PROJECT CO-FINANCED FROM THE COHESION FUND, THROUGH THE LARGE INFRASTRUCTURE OPERATIONAL PROGRAM

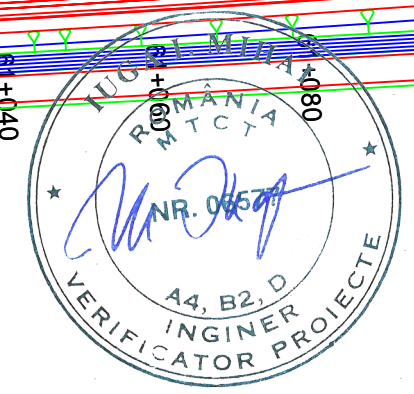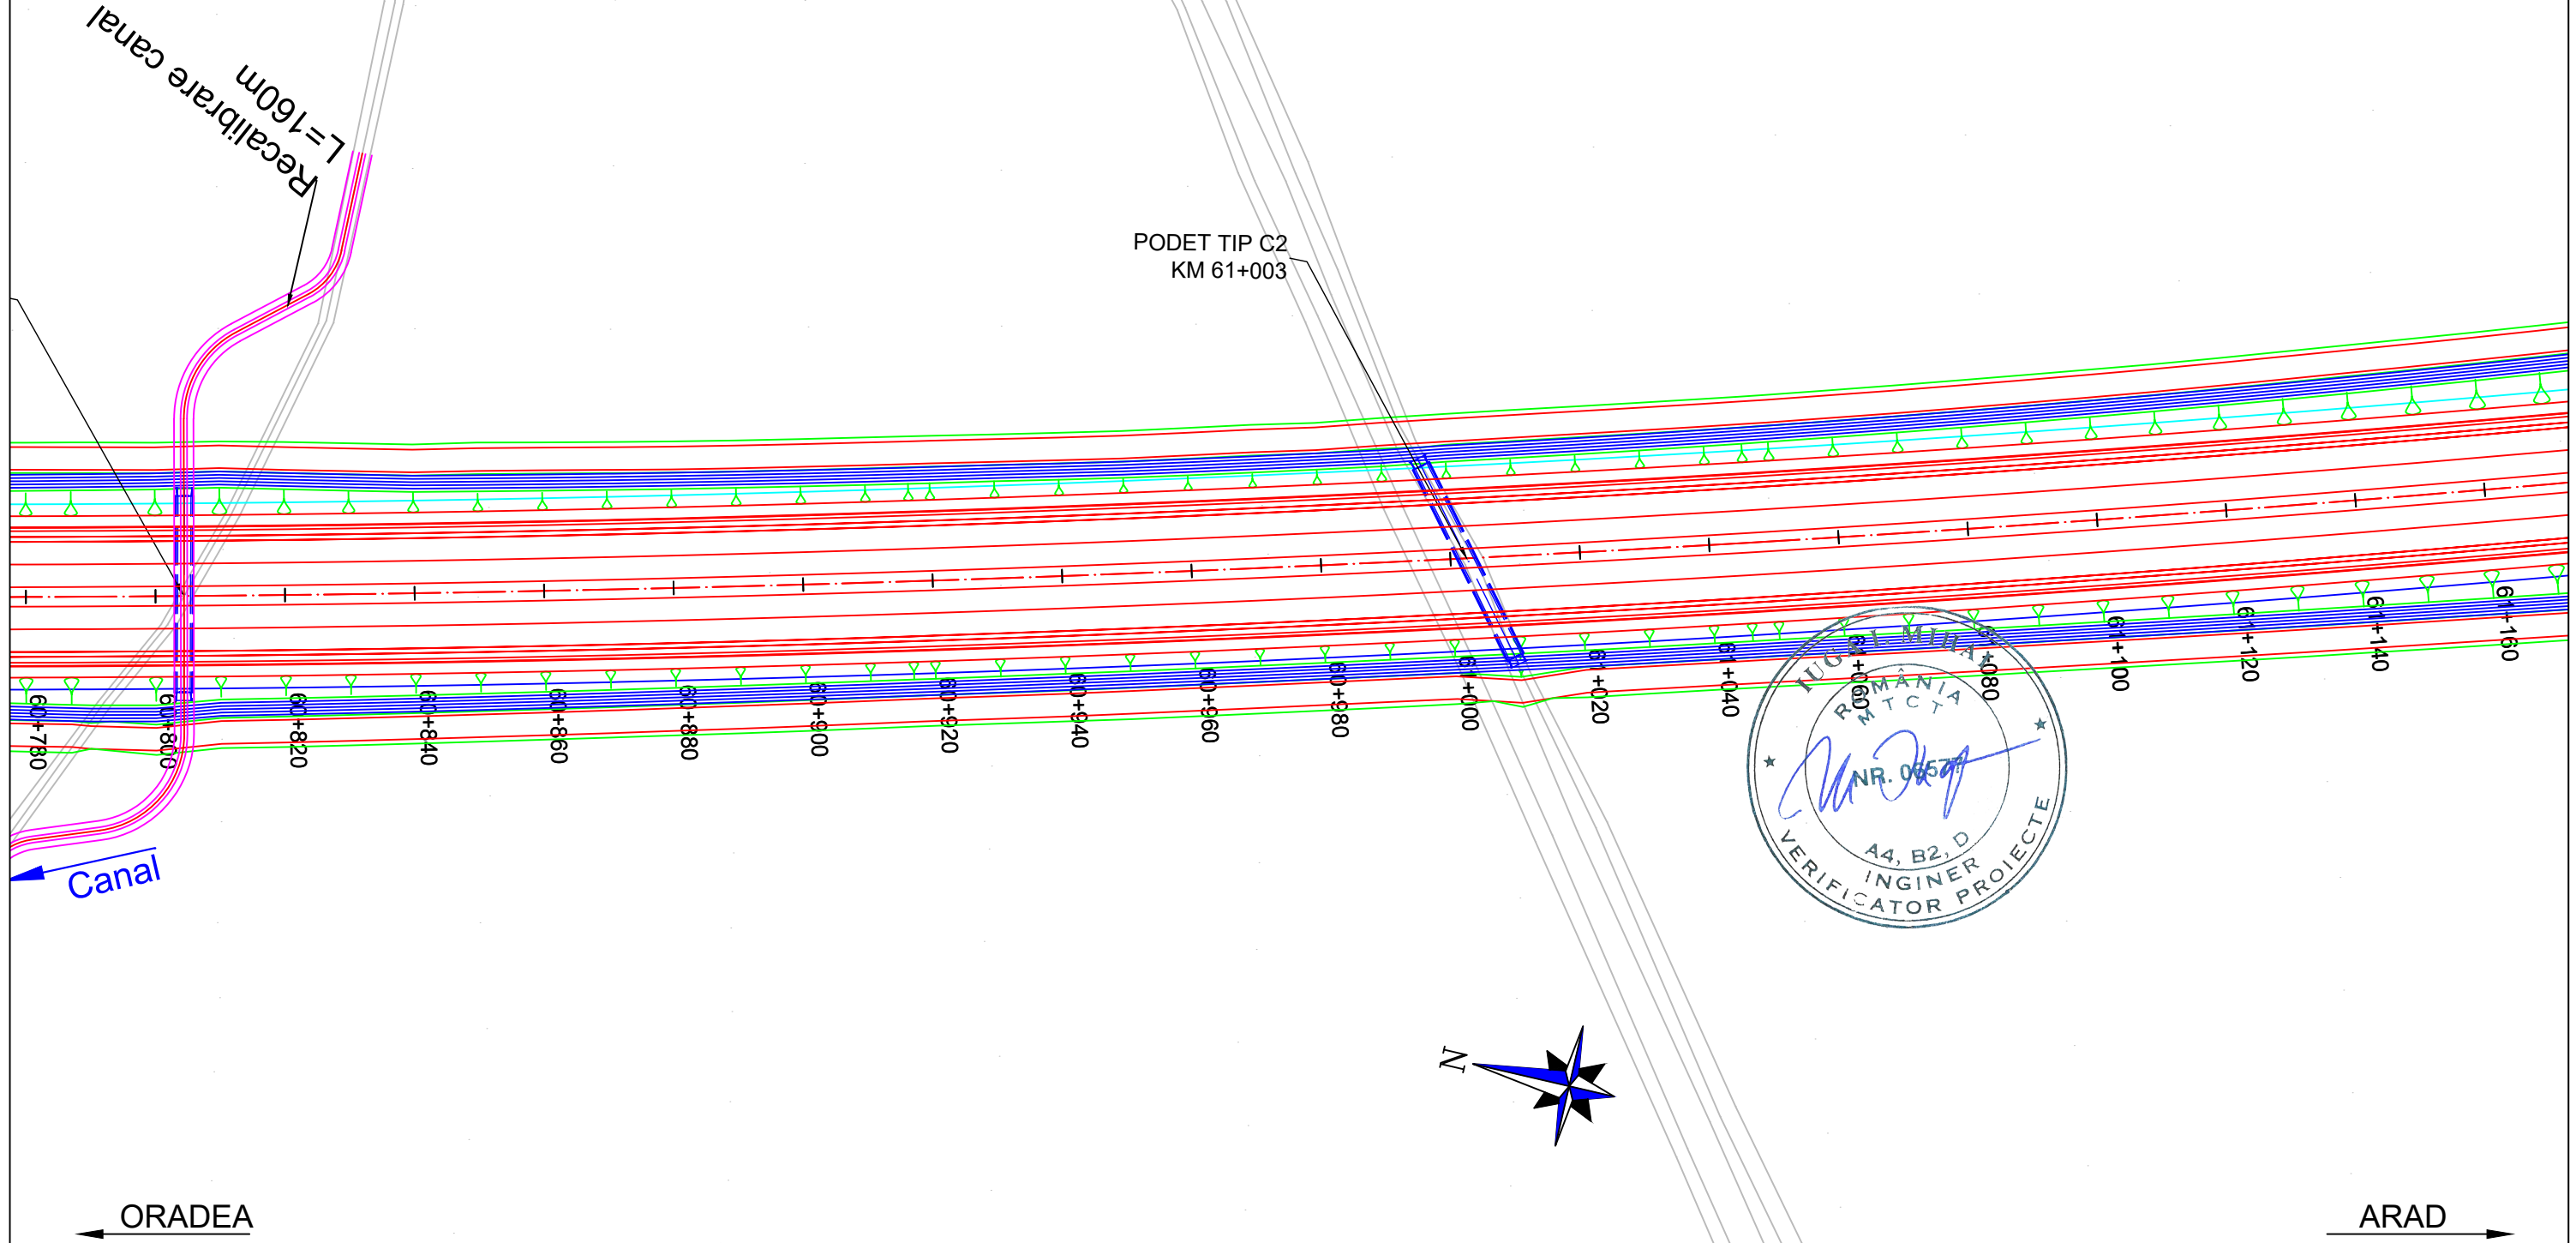

# PLAN DE SITUATIE / LAYOUT PLAN


Scara / Scale: 1:1000









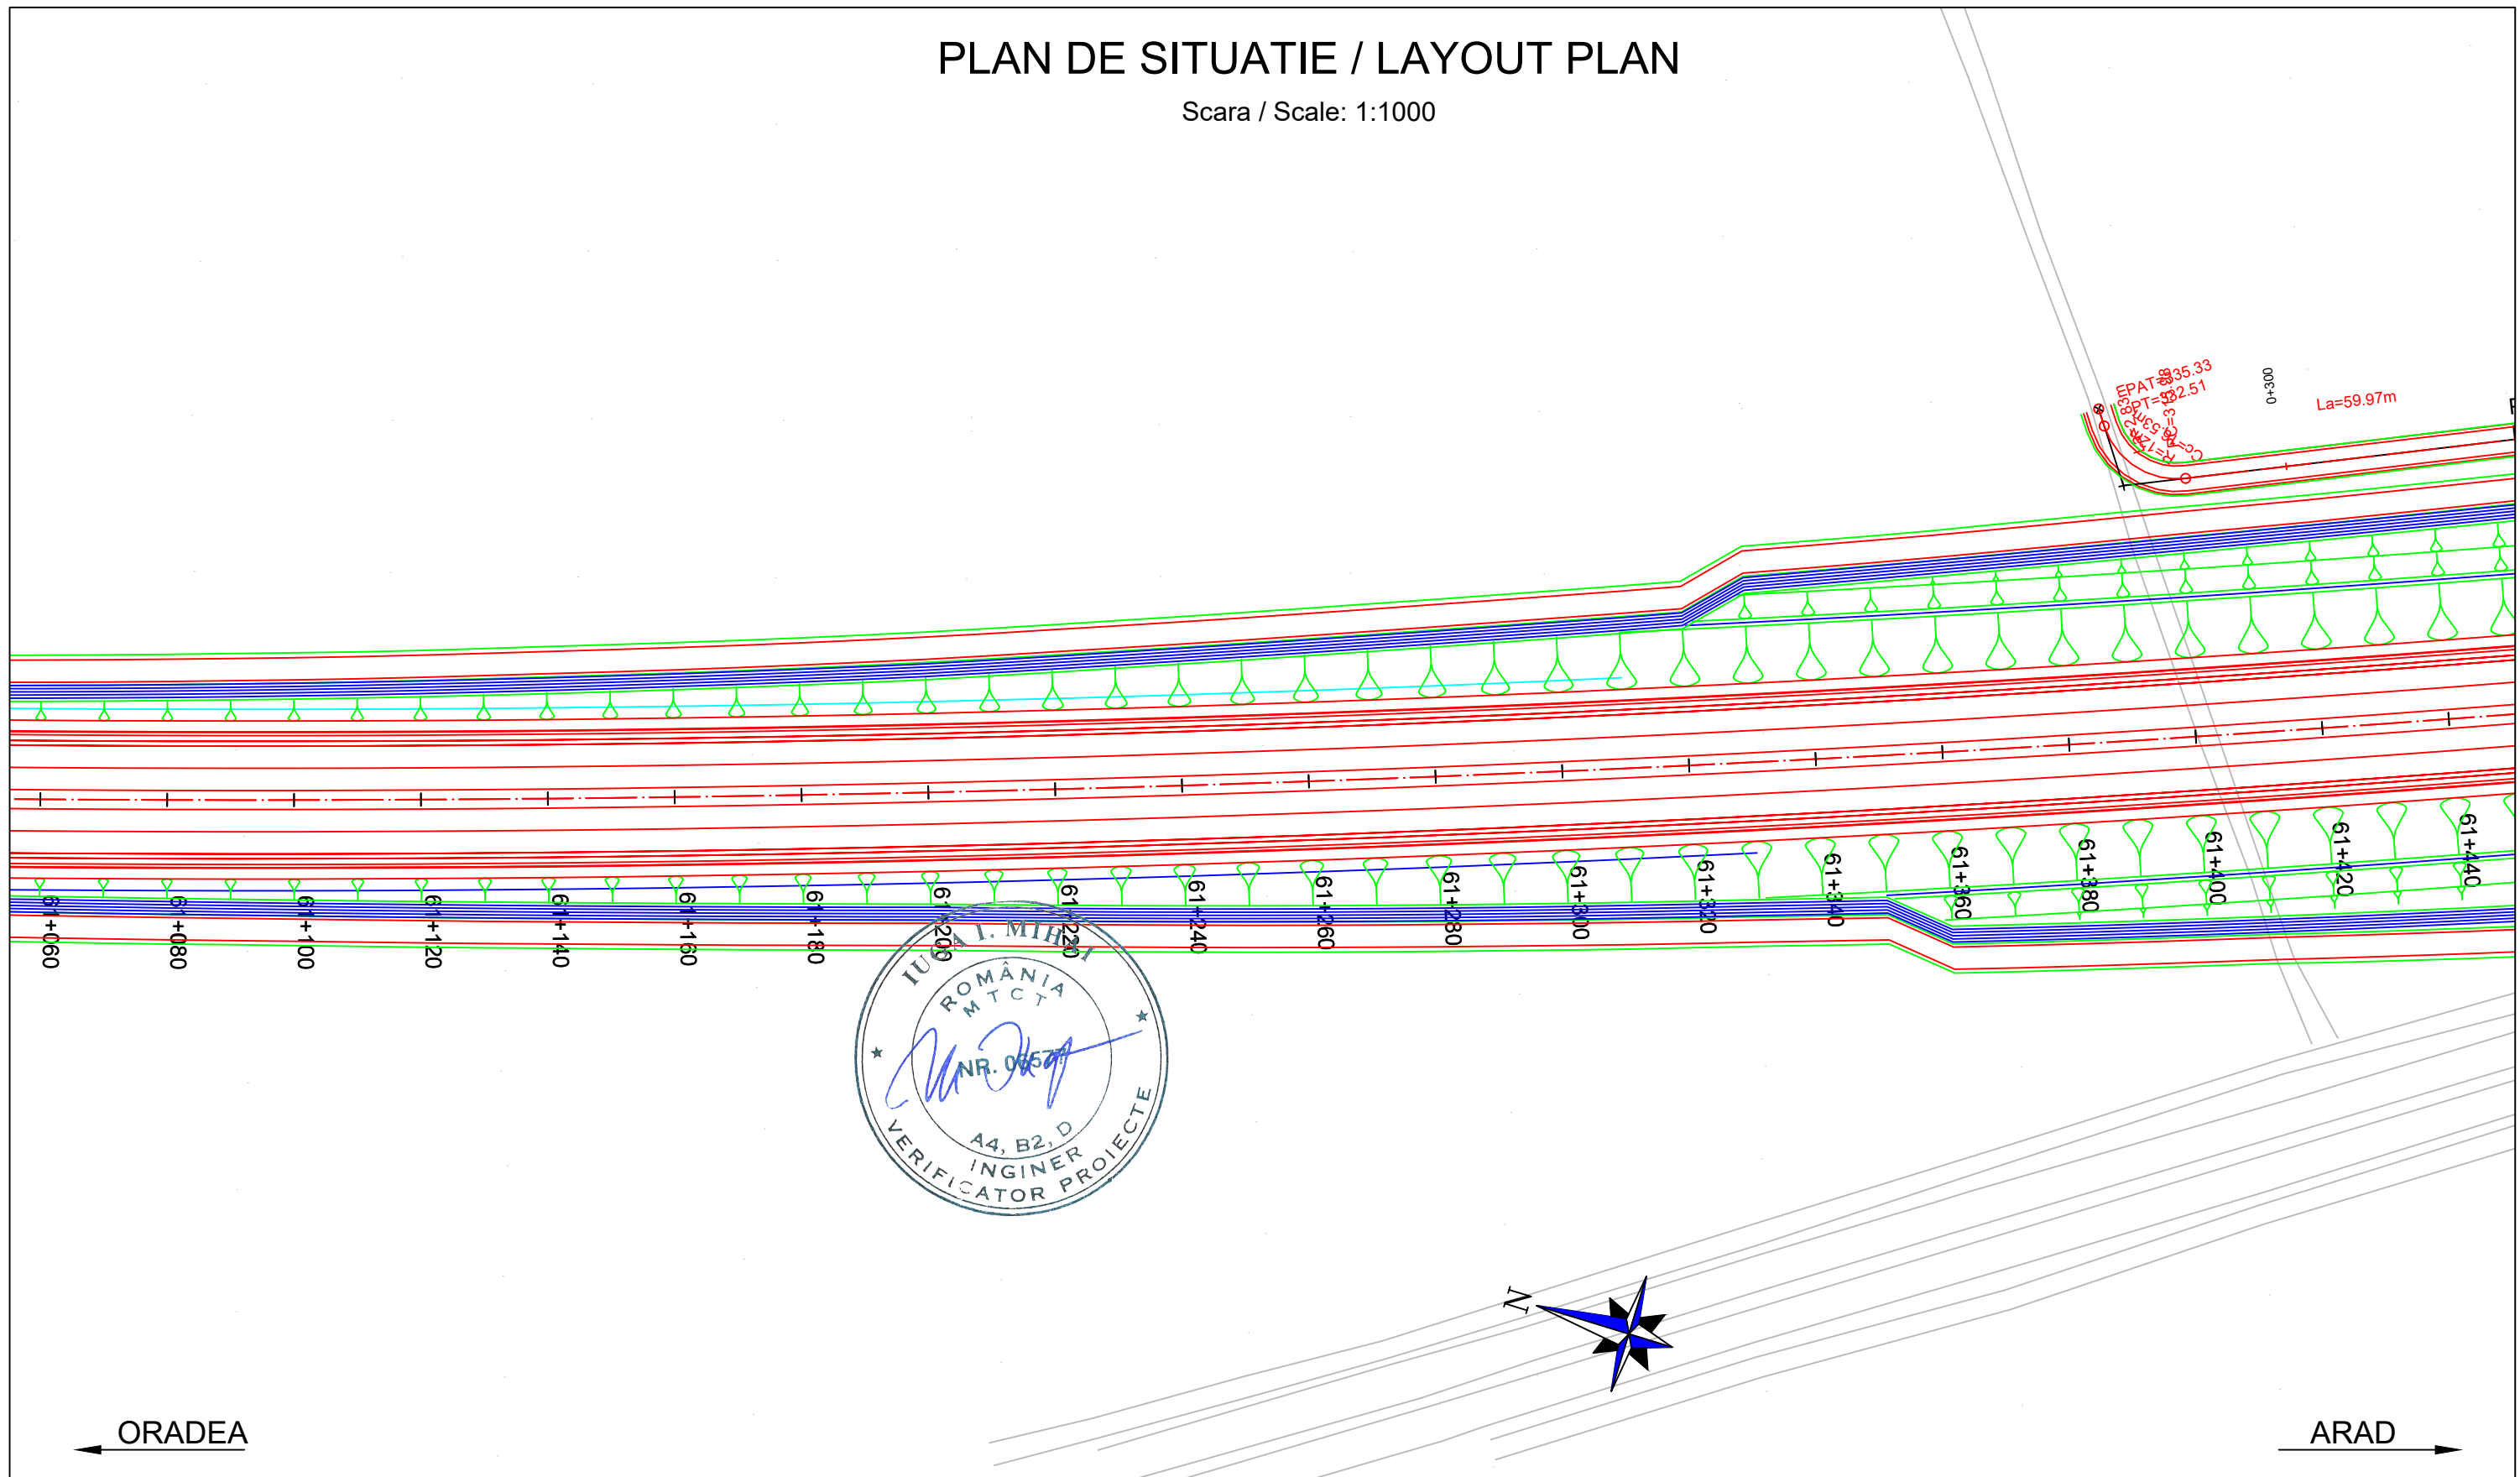

<b>PROIECTANT / DESIGNER:</b> S.C. CONSITRANS S.R.L. 	<b>BENEFICIAR / BENEFICIARY:</b> MUNICIPIUL ARAD, MUNICIPIUL ORADEA, CONSILIUL JUDETEAN ARAD, CONSILIUL JUDETEAN BIHOR CNAIR			<b>FUNCTIA / POSITION:</b>	<b>NUME / NAME:</b>	<b>SEMNATURA / SIGNATURE:</b>	<b>Titlu plansa / Drawing title:</b>	<b>REV/ REV.</b>	<b>DATA/ DATE:</b>	<b>DETALII REVIZIE / REVISION DETAILS:</b>	<b>PROIECTAT / DESIGNER:</b>
	<b>INVESTITIA / INVESTMENT:</b> ACTUALIZARE/COMPLETARE/REVIZUIRE (S.F. + P.A.C. + P.O.E + P.T.E.) "DRUM EXPRES ARAD ORADEA" ACTUALIZATION/COMPLETION (S.F. + P.A.C. + P.O.E + P.T.E.) "EXPRESS ROAD ARAD ORADEA"			<b>COORDONATOR DE PROIECT / PROJECT MANAGER:</b> ing. S. VEACESLAV 	<b>SEF PROIECT SPECIALITATE / TEAM LEADER:</b> ing. C. TODERASCU 	<b>PLAN DE SITUATIE / LAYOUT PLAN</b>					
<b>FAZA PROIECTARE / DESIGN STAGE:</b> PROIECT TEHNIC DE EXECUTIE / TECHNICAL PROJECT AND DETAIL DESIGN			<b>PROIECTAT / DESIGNER:</b> ing. C. TODERASCU 	<b>LUCRARI DE DRUM / ROAD WORKS</b>							
 UNIUNEA EUROPEANA GOVERNUL ROMANIEI Instrumente Structurale 2014-2020 PROIECT CO-FINANȚAT DIN FONDUL DE COEZIUNE, PRIN PROGRAMUL OPERAȚIONAL INFRASTRUCTURĂ MARE / PROJECT CO-FINANCED FROM THE COHESION FUND, THROUGH THE LARGE INFRASTRUCTURE OPERATIONAL PROGRAM			<b>Contract / Contract:</b> 14724/01.07.2021 <b>Proiect / Project no.:</b> 001/2021	<b>Data / Date:</b> 11.2023	<b>Scara / Scale:</b> 1:1000	<b>VERIFICAT / INTERNAL CHECKER:</b> ing. N. GISCA 	<b>Cod plansa / Drawing code:</b> CST-0121-PT-2-DX-01-PS-092-R00				

# PLAN DE SITUATIE / LAYOUT PLAN


Scara / Scale: 1:1000








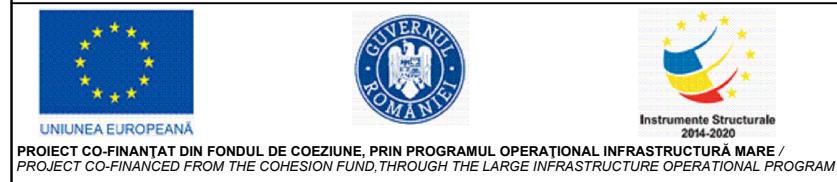
<b>PROIECTANT / DESIGNER:</b> S.C. CONSITRANS S.R.L. 	<b>BENEFICIAR / BENEFICIARY:</b> MUNICIPIUL ARAD, MUNICIPIUL ORADEA, CONSILIUL JUDETEAN ARAD, CONSILIUL JUDETEAN BIHOR CNAIR		<b>FUNCTIA / POSITION:</b> COORDONATOR DE PROIECT / PROJECT MANAGER	<b>NUME / NAME:</b> ing. S. VEACESLAV	<b>SEMNATURA / SIGNATURE:</b> 	<b>Titlu plansa / Drawing title:</b> PLAN DE SITUATIE LAYOUT PLAN	<b>REV/ REV.:</b>	<b>DATA/ DATE:</b>	<b>DETALII REVIZIE / REVISION DETAILS:</b>	<b>PROIECTAT / DESIGNER:</b>
	<b>INVESTITIA / INVESTMENT:</b> ACTUALIZARE/COMPLETARE/REVIZUIRE (S.F. + P.A.C. + P.O.E + P.T.E.) "DRUM EXPRES ARAD ORADEA" ACTUALIZATION/COMPLETION (S.F. + P.A.C. + P.O.E + P.T.E.) "EXPRESS ROAD ARAD ORADEA"		<b>SEF PROIECT SPECIALITATE / TEAM LEADER:</b> ing. C. TODERASCU	<b>SEMNATURA / SIGNATURE:</b> 	<b>LUCRARI DE DRUM / ROAD WORKS</b>					
<b>FAZA PROIECTARE / DESIGN STAGE:</b> PROIECT TEHNIC DE EXECUTIE / TECHNICAL PROJECT AND DETAIL DESIGN		<b>PROIECTAT / DESIGNER:</b> ing. C. TODERASCU	<b>SEMNATURA / SIGNATURE:</b> 	<b>Cod plansa / Drawing code:</b> CST-0121-PT-2-DX-01-PS-093-R00						
   PROIECT CO-FINANȚAT DIN FONDUL DE COEZIUNE, PRIN PROGRAMUL OPERAȚIONAL INFRASTRUCTURĂ MARE / PROJECT CO-FINANCED FROM THE COHESION FUND, THROUGH THE LARGE INFRASTRUCTURE OPERATIONAL PROGRAM		<b>Contract / Contract:</b> 14724/01.07.2021 <b>Proiect / Project no.:</b> 001/2021	<b>Data / Date:</b> 11.2023	<b>Scara / Scale:</b> 1:1000	<b>VERIFICAT / INTERNAL CHECKER:</b> ing. N. GISCA	<b>SEMNATURA / SIGNATURE:</b> 				
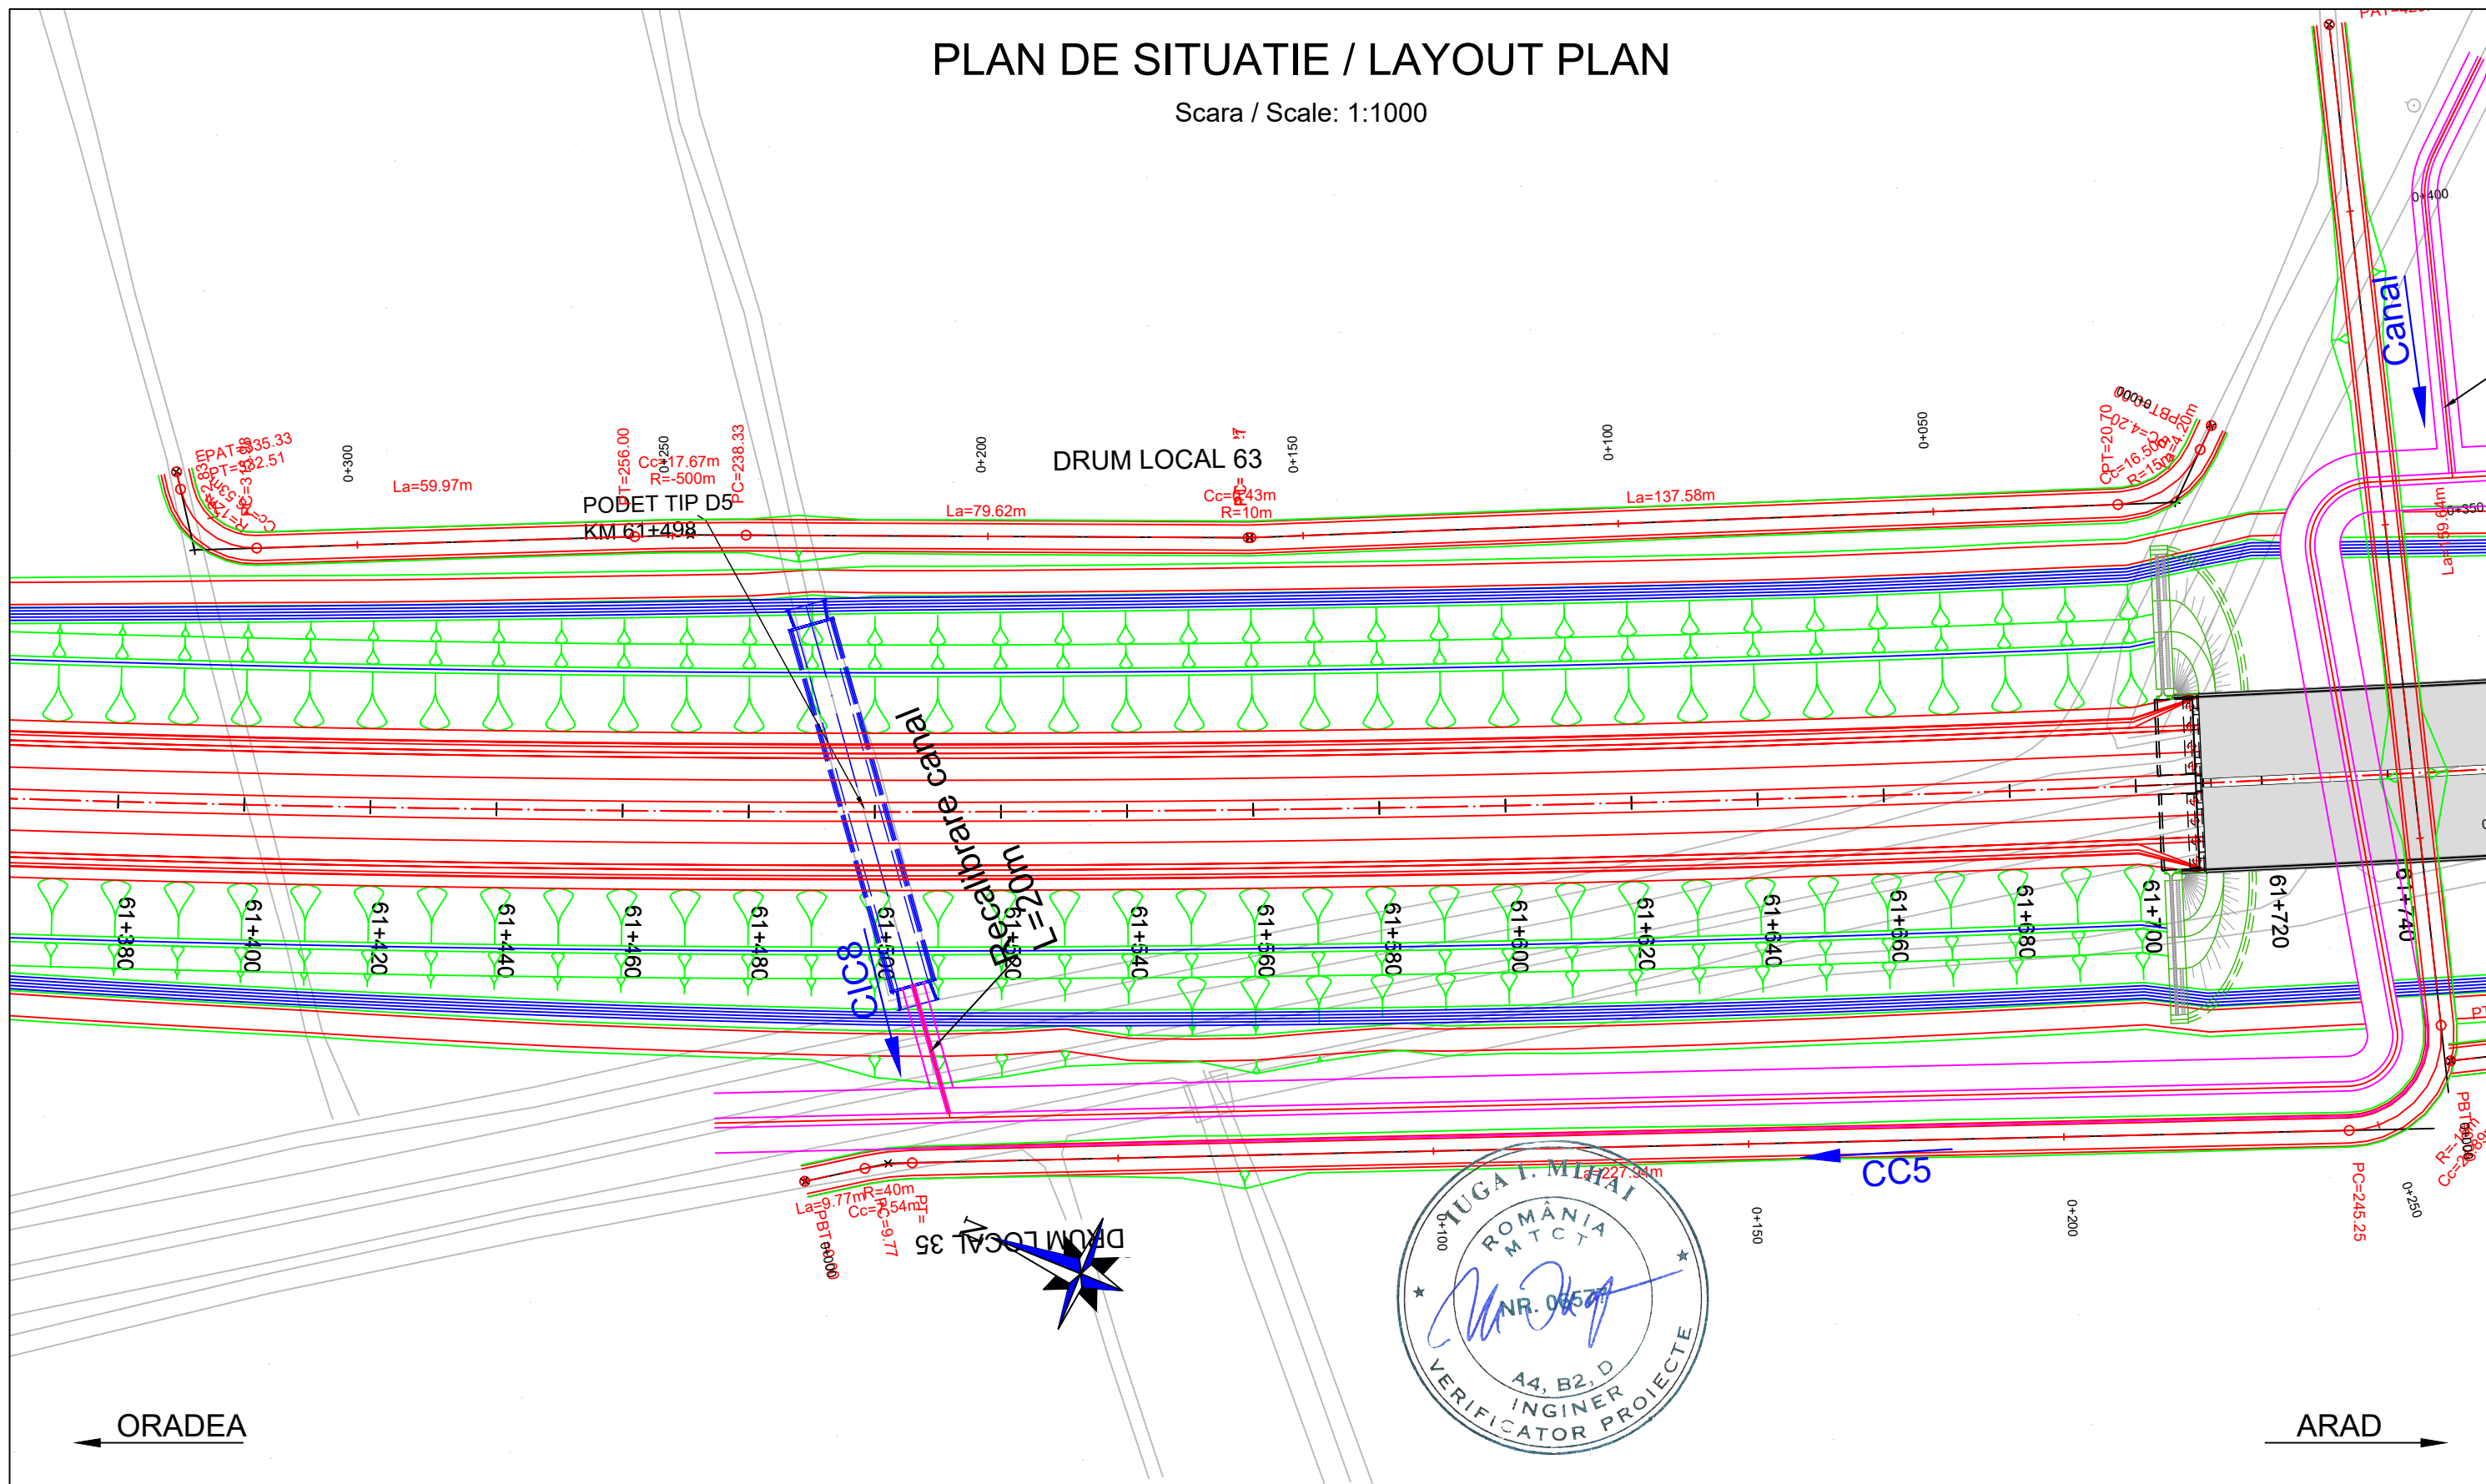
# PLAN DE SITUATIE / LAYOUT PLAN

Scara / Scale: 1:1000



<b>PROIECTANT / DESIGNER:</b> S.C. CONSITRANS S.R.L. 	<b>BENEFICIAR / BENEFICIARY:</b> MUNICIPIUL ARAD, MUNICIPIUL ORADEA, CONSILIUL JUDETEAN ARAD, CONSILIUL JUDETEAN BIHOR, CNAIR			<b>FUNCTIA / POSITION:</b>	<b>NUME / NAME:</b>	<b>SEMNATURA / SIGNATURE:</b>	<b>Titlu plansa / Drawing title:</b>	<b>REV/ REV.:</b>	<b>DATA/ DATE:</b>	<b>DETALII REVIZIE / REVISION DETAILS:</b>	<b>PROIECTAT / DESIGNER:</b>
	<b>INVESTITIA / INVESTMENT:</b> ACTUALIZARE/COMPLETARE/REVIZUIRE (S.F. + P.A.C. + P.O.E. + P.T.E.) "DRUM EXPRES ARAD ORADEA" ACTUALIZATION/COMPLETION (S.F. + P.A.C. + P.O.E. + P.T.E.) "EXPRESS ROAD ARAD ORADEA"			<b>COORDONATOR DE PROIECT / PROJECT MANAGER:</b> ing. S. VEACESLAV 	<b>SEF PROIECT SPECIALITATE / TEAM LEADER:</b> ing. C. TODERASCU 	<b>PROIECTAT / DESIGNER:</b> ing. C. TODERASCU 	<b>VERIFICAT / INTERNAL CHECKER:</b> ing. N. GISCA 	<b>PLAN DE SITUATIE LAYOUT PLAN</b>			
<b>FAZA PROIECTARE / DESIGN STAGE:</b> PROIECT TEHNIC DE EXECUTIE / TECHNICAL PROJECT AND DETAIL DESIGN			<b>Contract / Contract:</b> 14724/01.07.2021	<b>Data / Date:</b> 11.2023	<b>Scara / Scale:</b> 1:1000	<b>Cod plansa / Drawing code:</b> CST-0121-PT-2-DX-01-PS-094-R00					










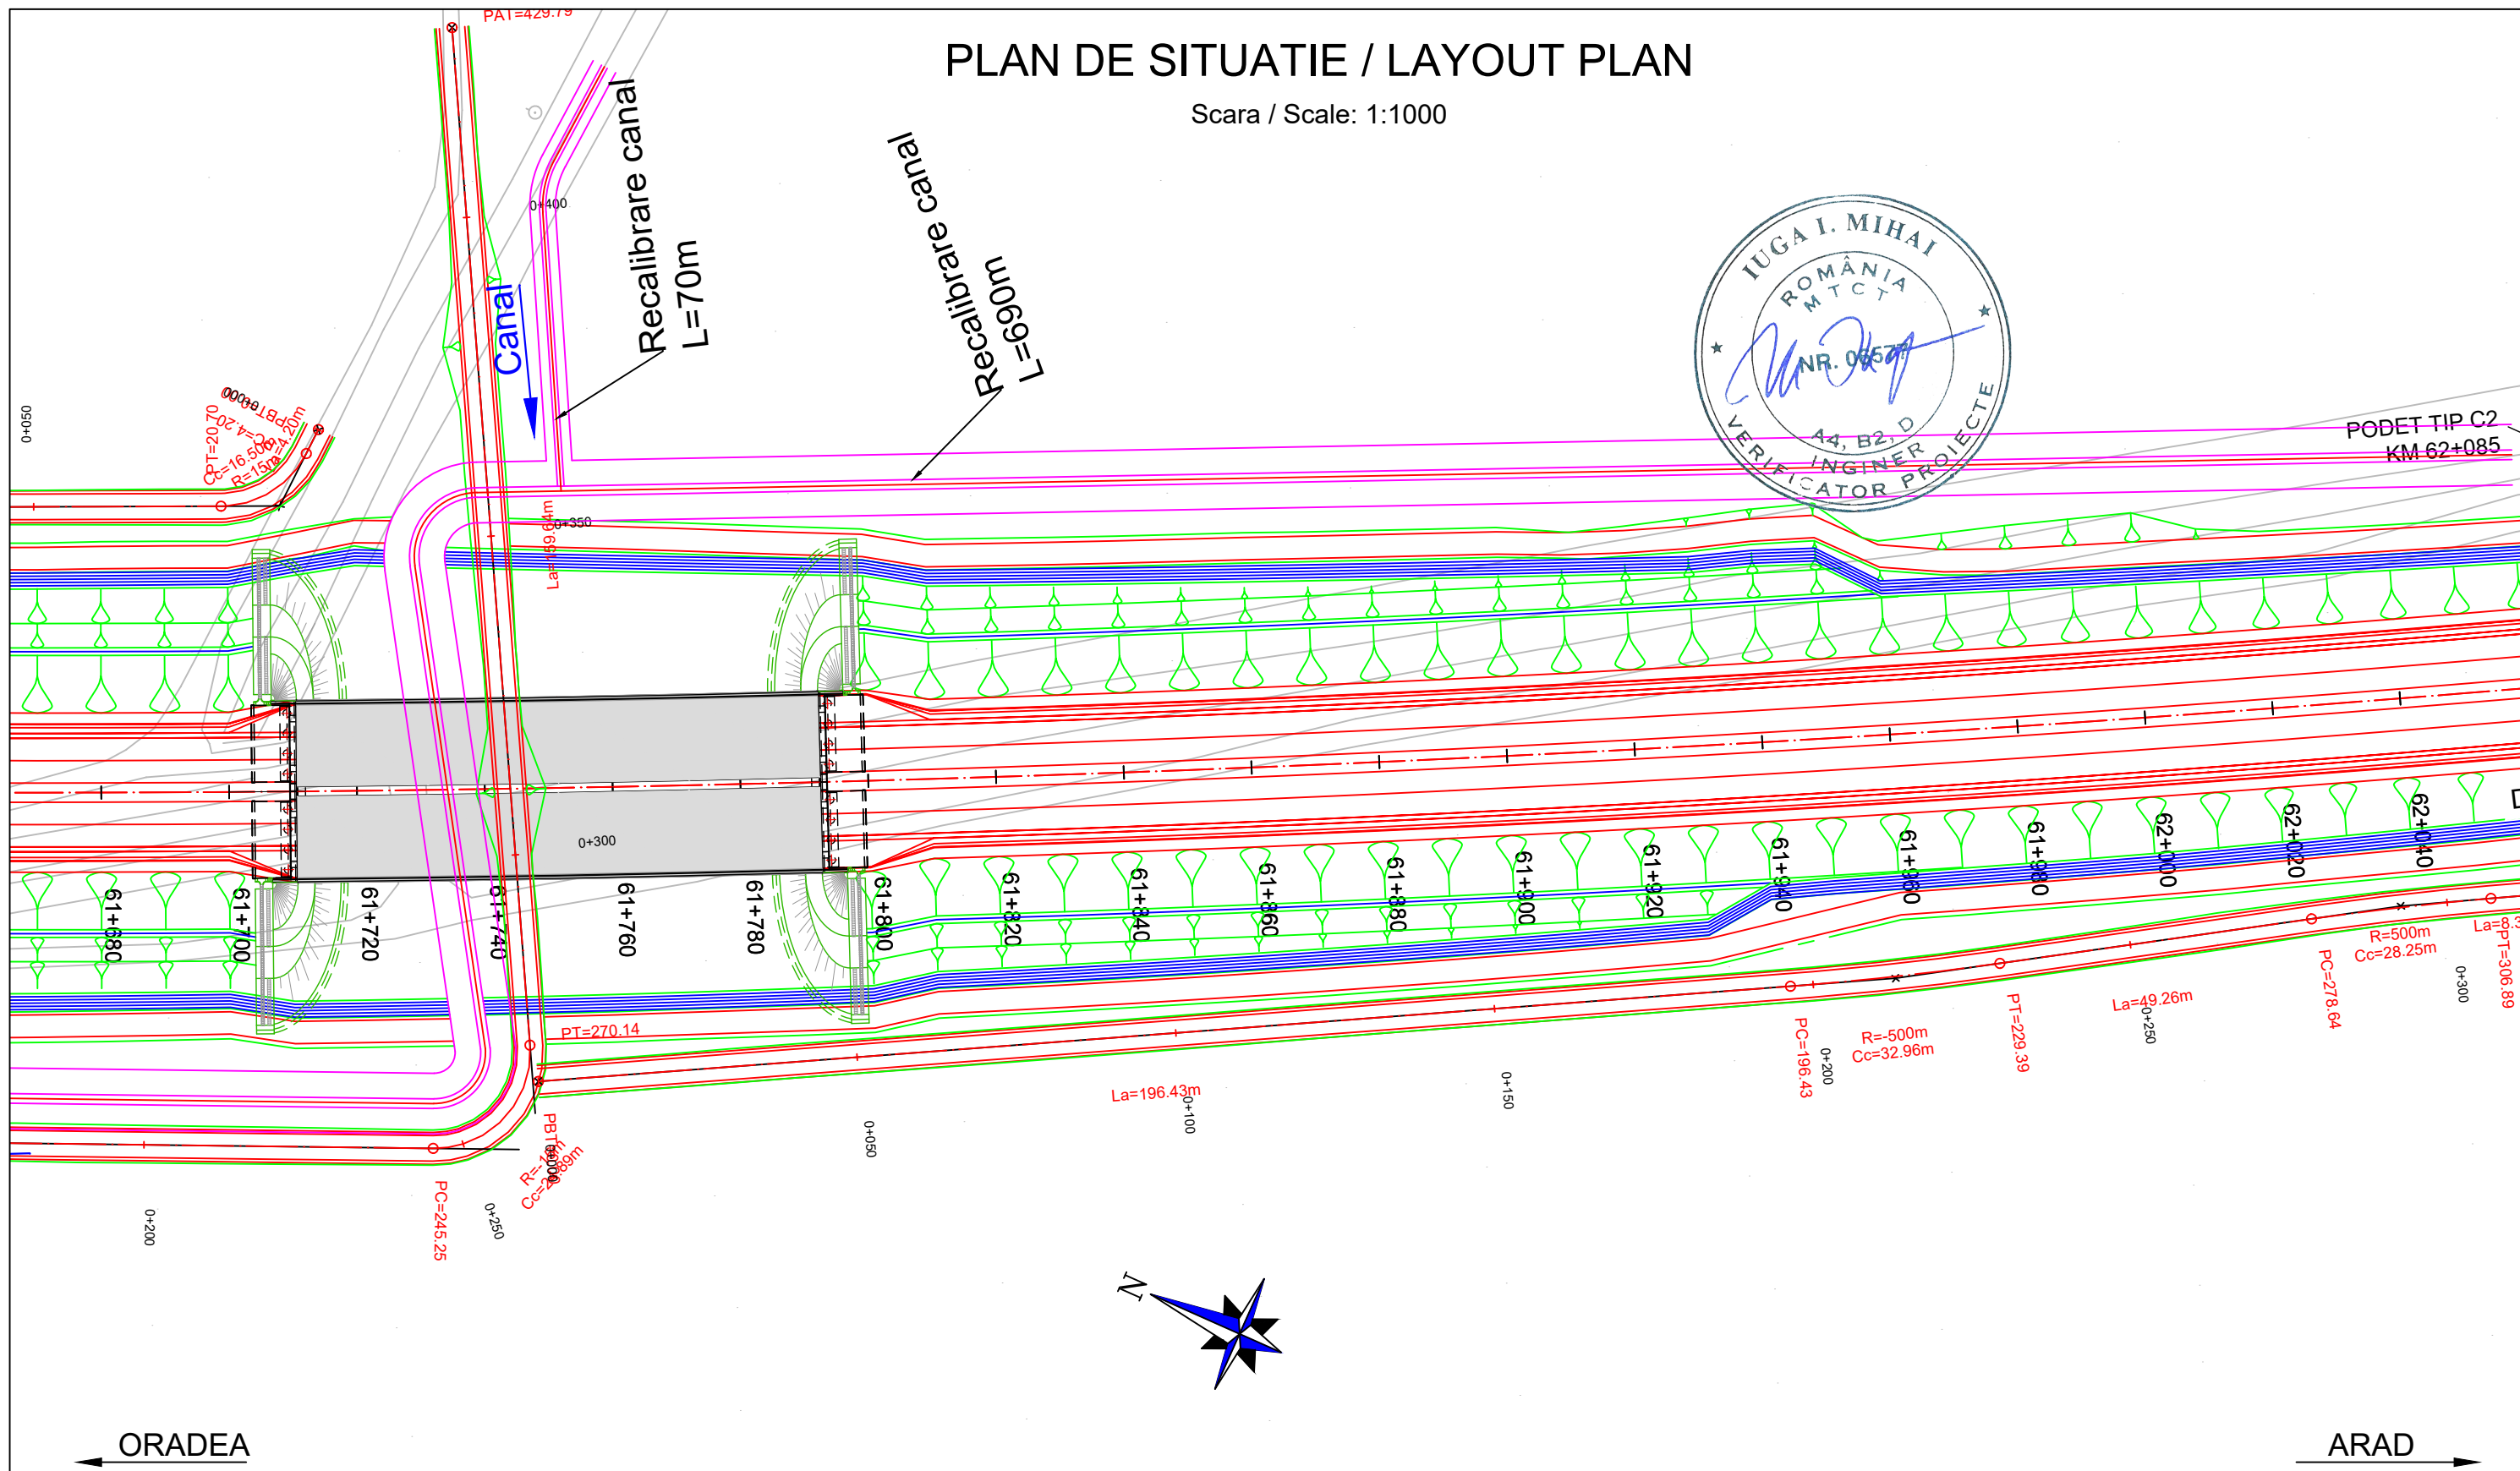

UNIUNEA EUROPEANA  
 GOVERNUL ROMANIEI  
 Instrumente Structurale 2014-2020  
 PROIECT CO-FINANAT DIN FONDUL DE COEZIUNE, PRIN PROGRAMUL OPERATIONAL INFRASTRUCTURA MARE / PROJECT CO-FINANCED FROM THE COHESION FUND, THROUGH THE LARGE INFRASTRUCTURE OPERATIONAL PROGRAM



# PLAN DE SITUATIE / LAYOUT PLAN


Scara / Scale: 1:1000



<b>PROIECTANT / DESIGNER:</b> S.C. CONSITRANS S.R.L. 	<b>BENEFICIAR / BENEFICIARY:</b> MUNICIPIUL ARAD, MUNICIPIUL ORADEA, CONSILIUL JUDETEAN ARAD, CONSILIUL JUDETEAN BIHOR CNAIR			<b>FUNCTIA / POSITION:</b> COORDONATOR DE PROIECT / PROJECT MANAGER	<b>NUME / NAME:</b> ing. S. VEACESLAV	<b>SEMNTURA / SIGNATURE:</b> 	<b>Titlu plansa / Drawing title:</b> PLAN DE SITUATIE LAYOUT PLAN	<b>REV/ REV.:</b> /	<b>DATA/ DATE:</b> /	<b>DETALII REVIZIE / REVISION DETAILS:</b> /	<b>PROIECTAT / DESIGNER:</b> /
	<b>INVESTITIA / INVESTMENT:</b> ACTUALIZARE/COMPLETARE/REVIZUIRE (S.F. + P.A.C. + P.O.E. + P.T.E.) "DRUM EXPRES ARAD ORADEA" ACTUALIZATION/COMPLETION (S.F. + P.A.C. + P.O.E. + P.T.E.) "EXPRESS ROAD ARAD ORADEA"			<b>SEF PROIECT SPECIALITATE / TEAM LEADER:</b> ing. C. TODERASCU	<b>PROIECTAT / DESIGNER:</b> ing. C. TODERASCU	<b>SEMNTURA / SIGNATURE:</b> 					
   UNIUNEA EUROPEANA GUVERNUL ROMANIEI Instrumente Structurale 2014-2020 PROIECT CO-FINANȚAT DIN FONDUL DE COEZIUNE, PRIN PROGRAMUL OPERAȚIONAL INFRASTRUCTURĂ MARE / PROJECT CO-FINANCED FROM THE COHESION FUND, THROUGH THE LARGE INFRASTRUCTURE OPERATIONAL PROGRAM	<b>FAZA PROIECTARE / DESIGN STAGE:</b> PROIECT TEHNIC DE EXECUTIE / TECHNICAL PROJECT AND DETAIL DESIGN			<b>PROIECTAT / DESIGNER:</b> ing. C. TODERASCU	<b>SEMNTURA / SIGNATURE:</b> 	<b>PROIECTAT / DESIGNER:</b> /					
	<b>Contract / Contract:</b> 14724/01.07.2021 <b>Project / Project no.:</b> 001/2021	<b>Data / Date:</b> 11.2023	<b>Scara / Scale:</b> 1:1000	<b>VERIFICAT / INTERNAL CHECKER:</b> ing. N. GISCA	<b>SEMNTURA / SIGNATURE:</b> 	<b>Cod plansa / Drawing code:</b> CST-0121-PT-2-DX-01-PS-095-R00					

# PLAN DE SITUATIE / LAYOUT PLAN


Scara / Scale: 1:1000

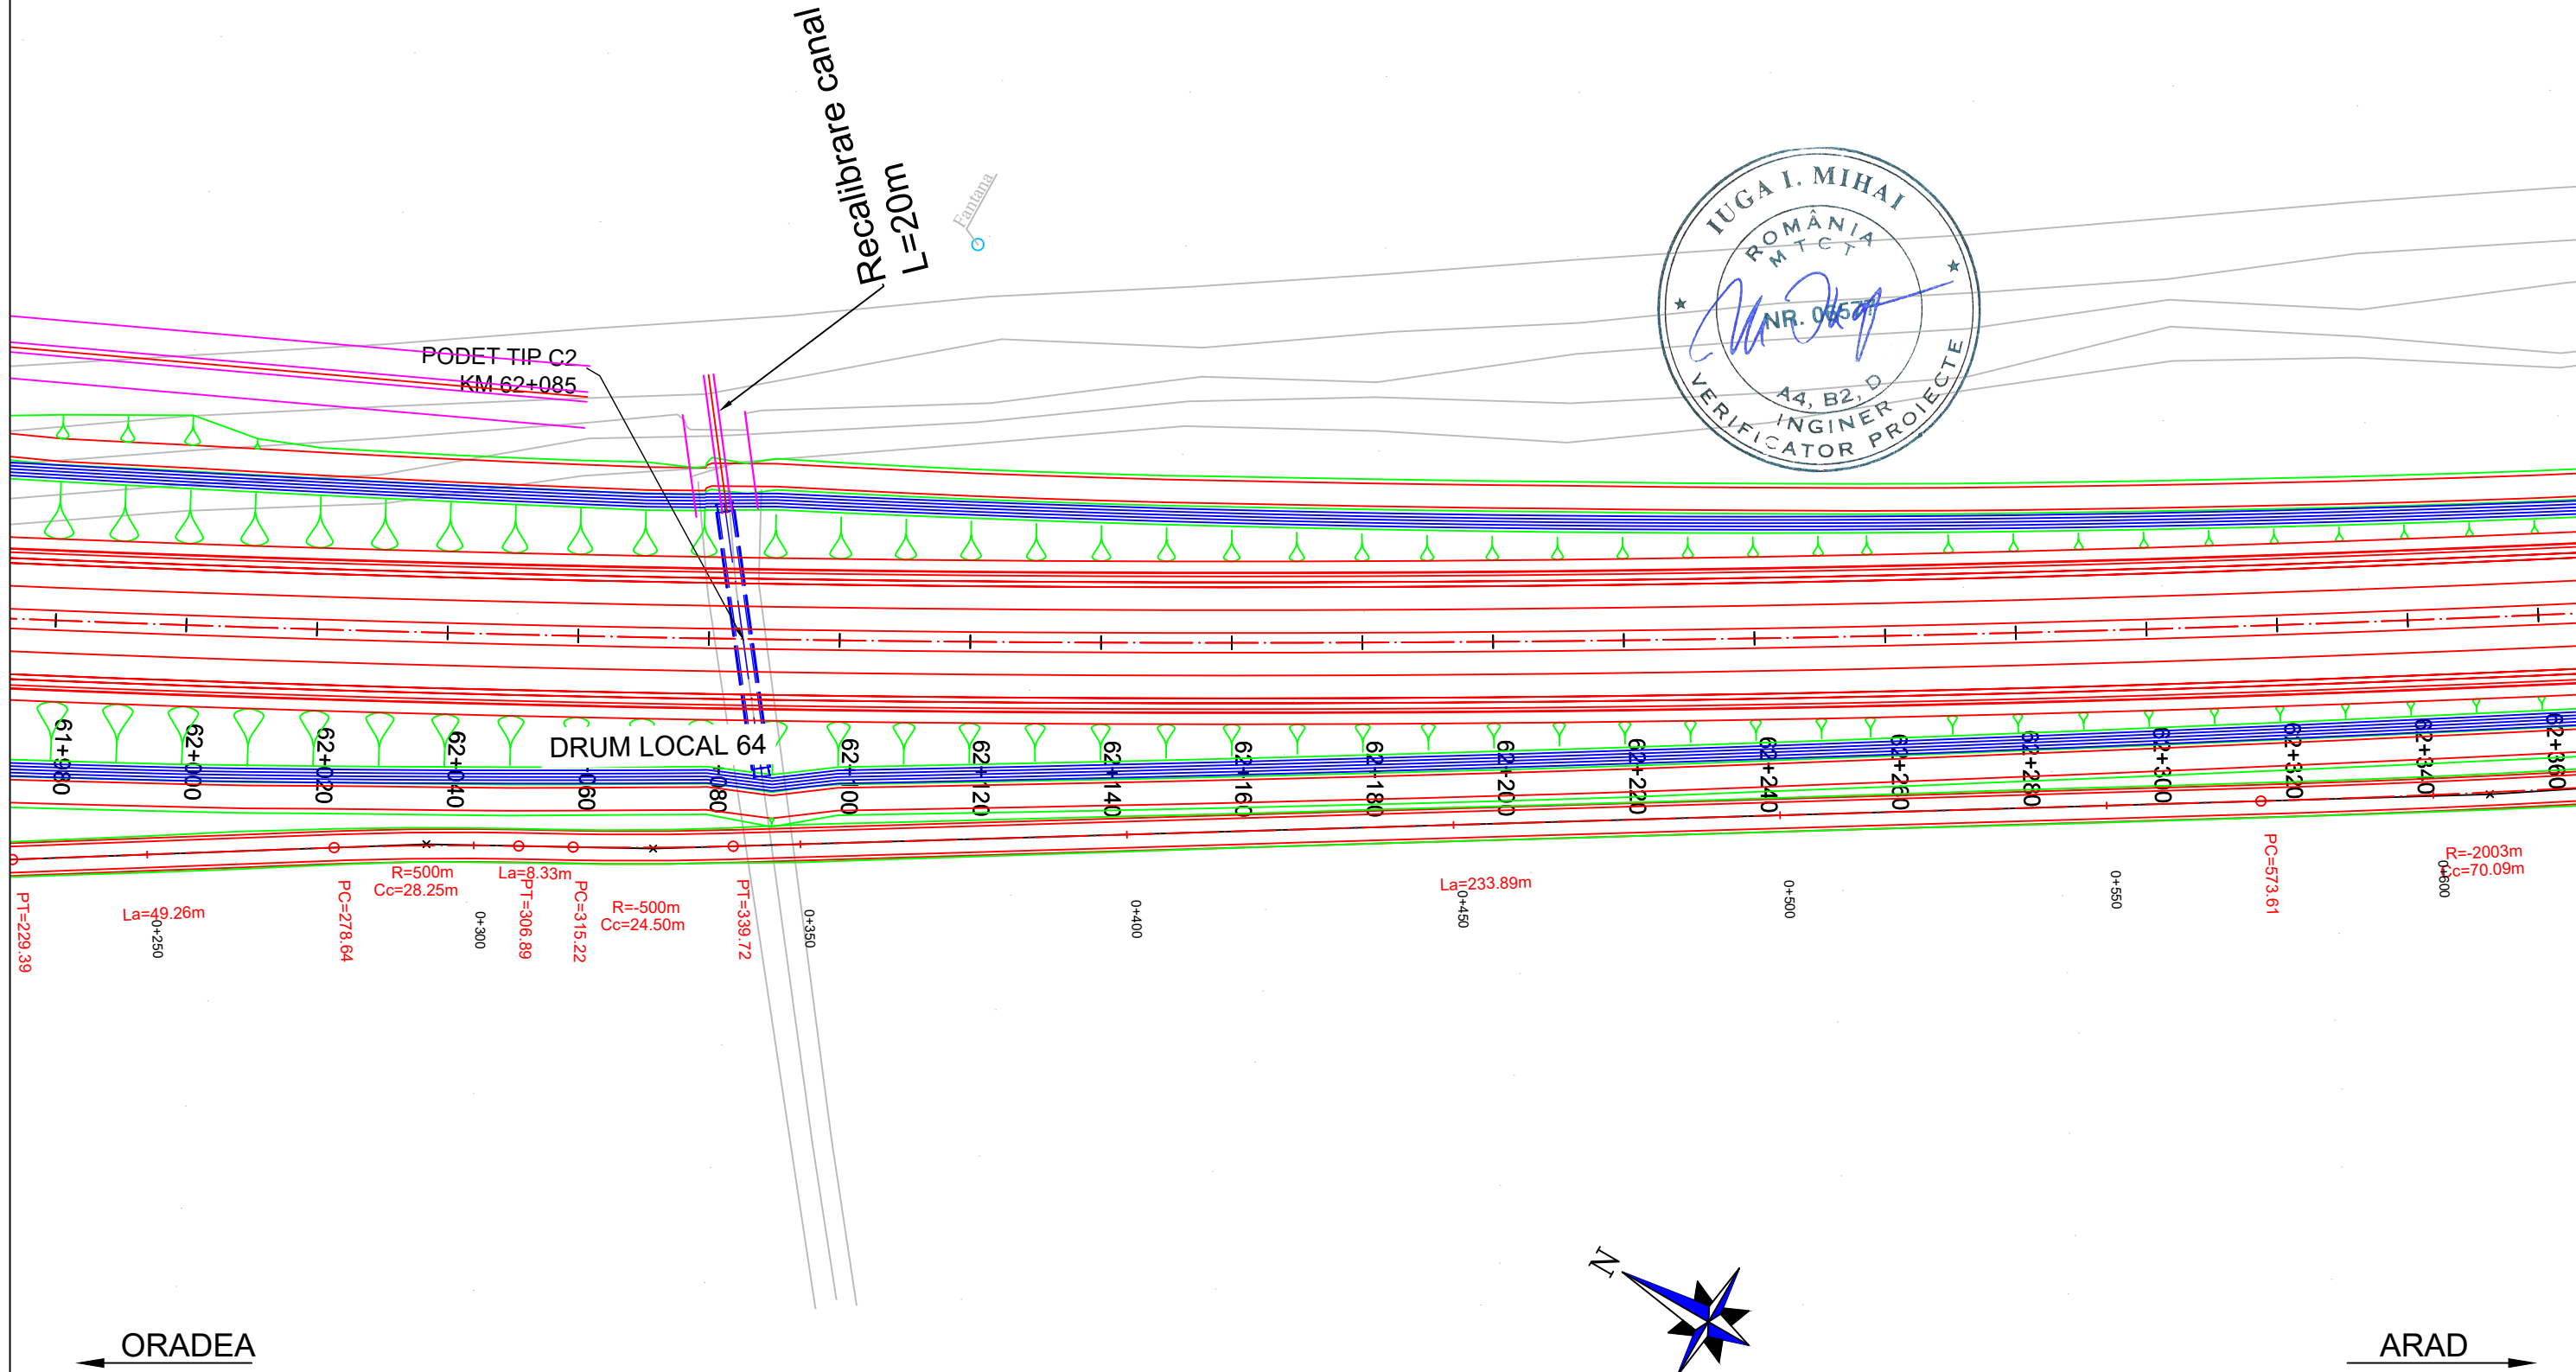







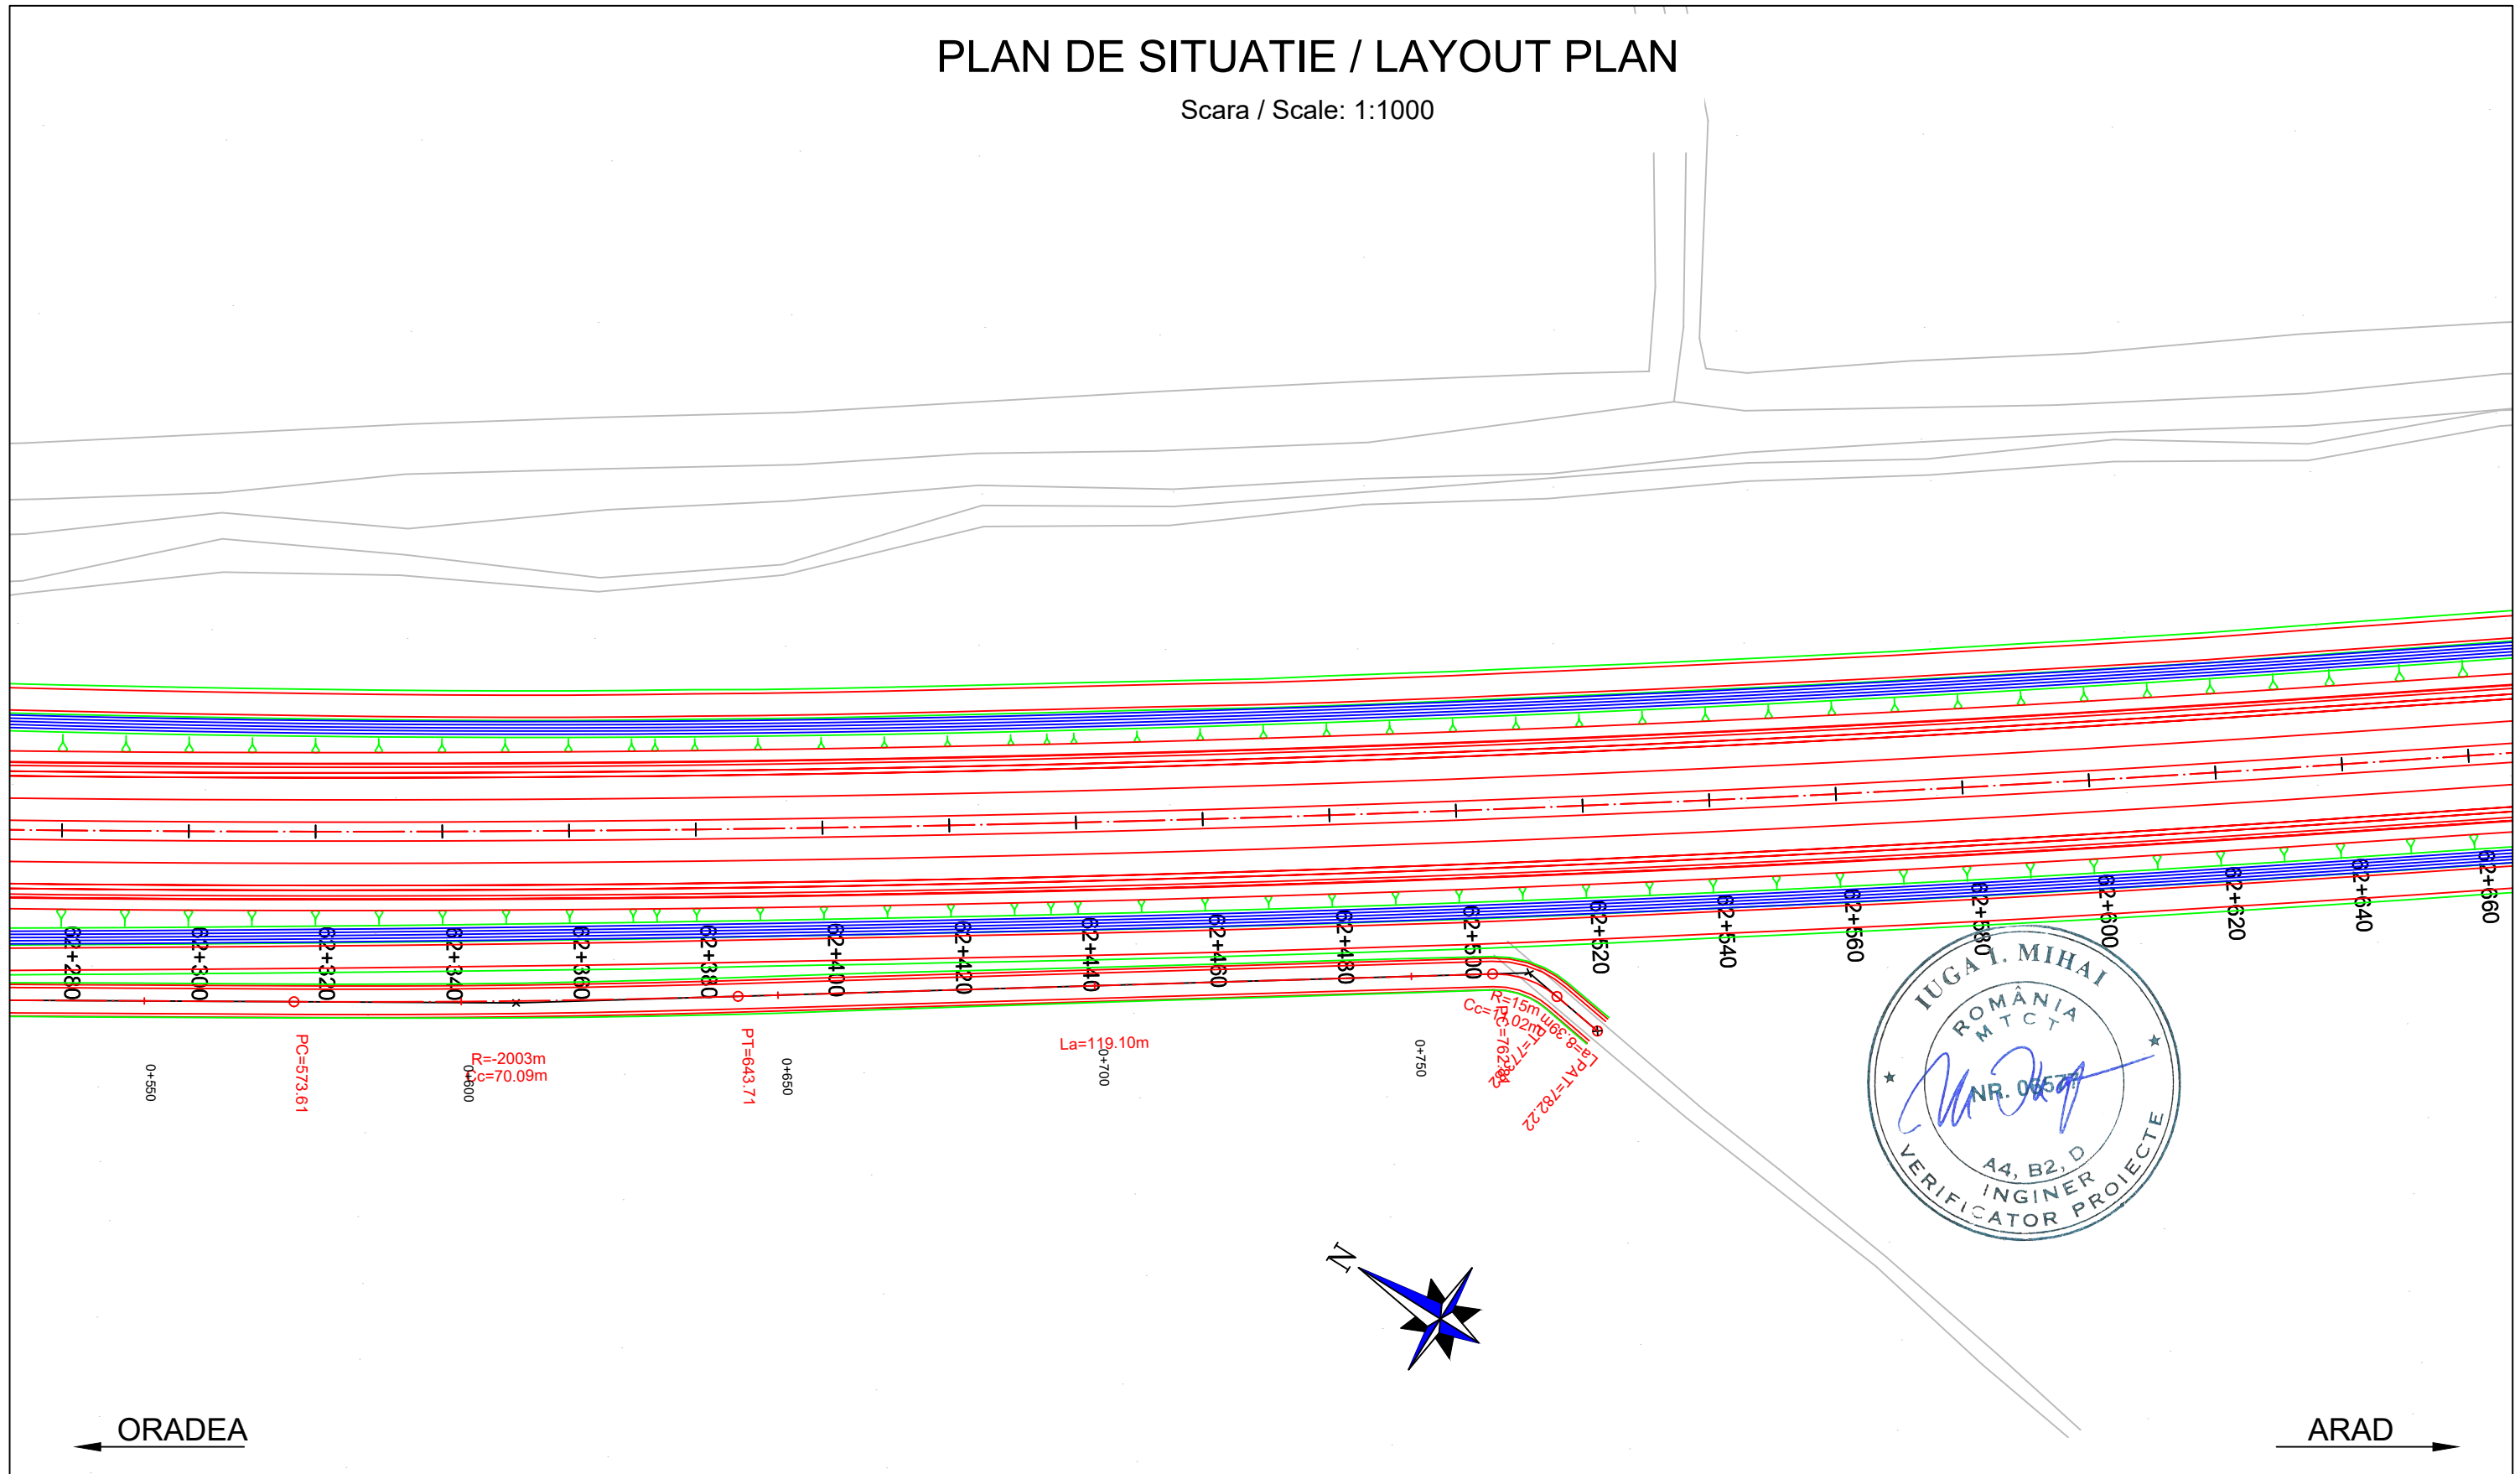




<b>PROIECTANT / DESIGNER:</b> S.C. CONSTRANS S.R.L.	<b>BENEFICIAR / BENEFICIARY:</b> MUNICIPIUL ARAD, MUNICIPIUL ORADEA, CONSILIUL JUDETEAN ARAD, CONSILIUL JUDETEAN BIHOR CNAIR	<b>FUNCTIA / POSITION:</b>	<b>NUME / NAME:</b>	<b>SEMNATURA / SIGNATURE:</b>	<b>Titlu plansa / Drawing title:</b>	<b>REV/ REV.</b>	<b>DATA/ DATE:</b>	<b>DETALII REVIZIE / REVISION DETAILS:</b>	<b>PROIECTAT / DESIGNER:</b>
		<b>COORDONATOR DE PROIECT / PROJECT MANAGER:</b> ing. S. VEACESLAV	<b>SEF PROIECT SPECIALITATE / TEAM LEADER:</b> ing. C. TODERASCU	<b>PROIECTAT / DESIGNER:</b> ing. C. TODERASCU	<b>Cod plansa / Drawing code:</b>				
PROIECT CO-FINANȚAT DIN FONDUL DE COEZIUNE, PRIN PROGRAMUL OPERAȚIONAL INFRASTRUCTURĂ MARE / PROJECT CO-FINANCED FROM THE COHESION FUND, THROUGH THE LARGE INFRASTRUCTURE OPERATIONAL PROGRAM	<b>INVESTITIA / INVESTMENT:</b> ACTUALIZARE/COMPLETARE/REVIZUIRE (S.F. + P.A.C. + P.O.E. + P.T.E.) "DRUM EXPRES ARAD ORADEA" ACTUALIZATION/COMPLETION (S.F. + P.A.C. + P.O.E. + P.T.E.) "EXPRESS ROAD ARAD ORADEA"	<b>FAZA PROIECTARE / DESIGN STAGE:</b> PROIECT TEHNIC DE EXECUTIE / TECHNICAL PROJECT AND DETAIL DESIGN	<b>VERIFICAT / INTERNAL CHECKER:</b> ing. N. GISCA						
	<b>Contract / Contract:</b> 14724/01.07.2021 <b>Project / Project no.:</b> 001/2021	<b>Data / Date:</b> 11.2023	<b>Scara / Scale:</b> 1:1000						

# PLAN DE SITUATIE / LAYOUT PLAN

Scara / Scale: 1:1000





<b>PROIECTANT / DESIGNER:</b> S.C. CONSITRANS S.R.L. 	<b>BENEFICIAR / BENEFICIARY:</b> MUNICIPIUL ARAD, MUNICIPIUL ORADEA, CONSILIUL JUDETEAN ARAD, CONSILIUL JUDETEAN BIHOR CNAIR			<b>FUNCTIA / POSITION:</b>	<b>NUME / NAME:</b>	<b>SEMNTURA / SIGNATURE:</b>	<b>Titlu plansa / Drawing title:</b>	<b>REV/ REV.</b>	<b>DATA/ DATE:</b>	<b>DETALII REVIZIE / REVISION DETAILS:</b>	<b>PROIECTAT / DESIGNER:</b>
	<b>INVESTITIA / INVESTMENT:</b> ACTUALIZARE/COMPLETARE/REVIZUIRE (S.F. + P.A.C. + P.O.E + P.T.E.) "DRUM EXPRES ARAD ORADEA" ACTUALIZATION/COMPLETION (S.F. + P.A.C. + P.O.E + P.T.E.) "EXPRESS ROAD ARAD ORADEA"			<b>COORDONATOR DE PROIECT / PROJECT MANAGER:</b> ing. S. VEACESLAV 	<b>SEF PROIECT SPECIALITATE / TEAM LEADER:</b> ing. C. TODERASCU 	<b>PROIECTAT / DESIGNER:</b> ing. C. TODERASCU 	<b>VERIFICAT / INTERNAL CHECKER:</b> ing. N. GISCA 	<b>PLAN DE SITUATIE LAYOUT PLAN</b>			
<b>FAZA PROIECTARE / DESIGN STAGE:</b> PROIECT TEHNIC DE EXECUTIE / TECHNICAL PROJECT AND DETAIL DESIGN			<b>PROIECTAT / DESIGNER:</b> ing. C. TODERASCU 	<b>PROIECTAT / DESIGNER:</b> ing. C. TODERASCU 	<b>VERIFICAT / INTERNAL CHECKER:</b> ing. N. GISCA 	<b>LUCRARI DE DRUM / ROAD WORKS</b>					
   PROIECT CO-FINANȚAT DIN FONDUL DE COEZIUNE, PRIN PROGRAMUL OPERAȚIONAL INFRASTRUCTURĂ MARE / PROJECT CO-FINANCED FROM THE COHESION FUND, THROUGH THE LARGE INFRASTRUCTURE OPERATIONAL PROGRAM			<b>Contract / Contract:</b> 14724/01.07.2021 <b>Proiect / Project no.:</b> 001/2021	<b>Data / Date:</b> 11.2023	<b>Scara / Scale:</b> 1:1000	<b>Cod plansa / Drawing code:</b> CST-0121-PT-2-DX-01-PS-097-R00					







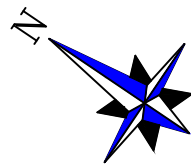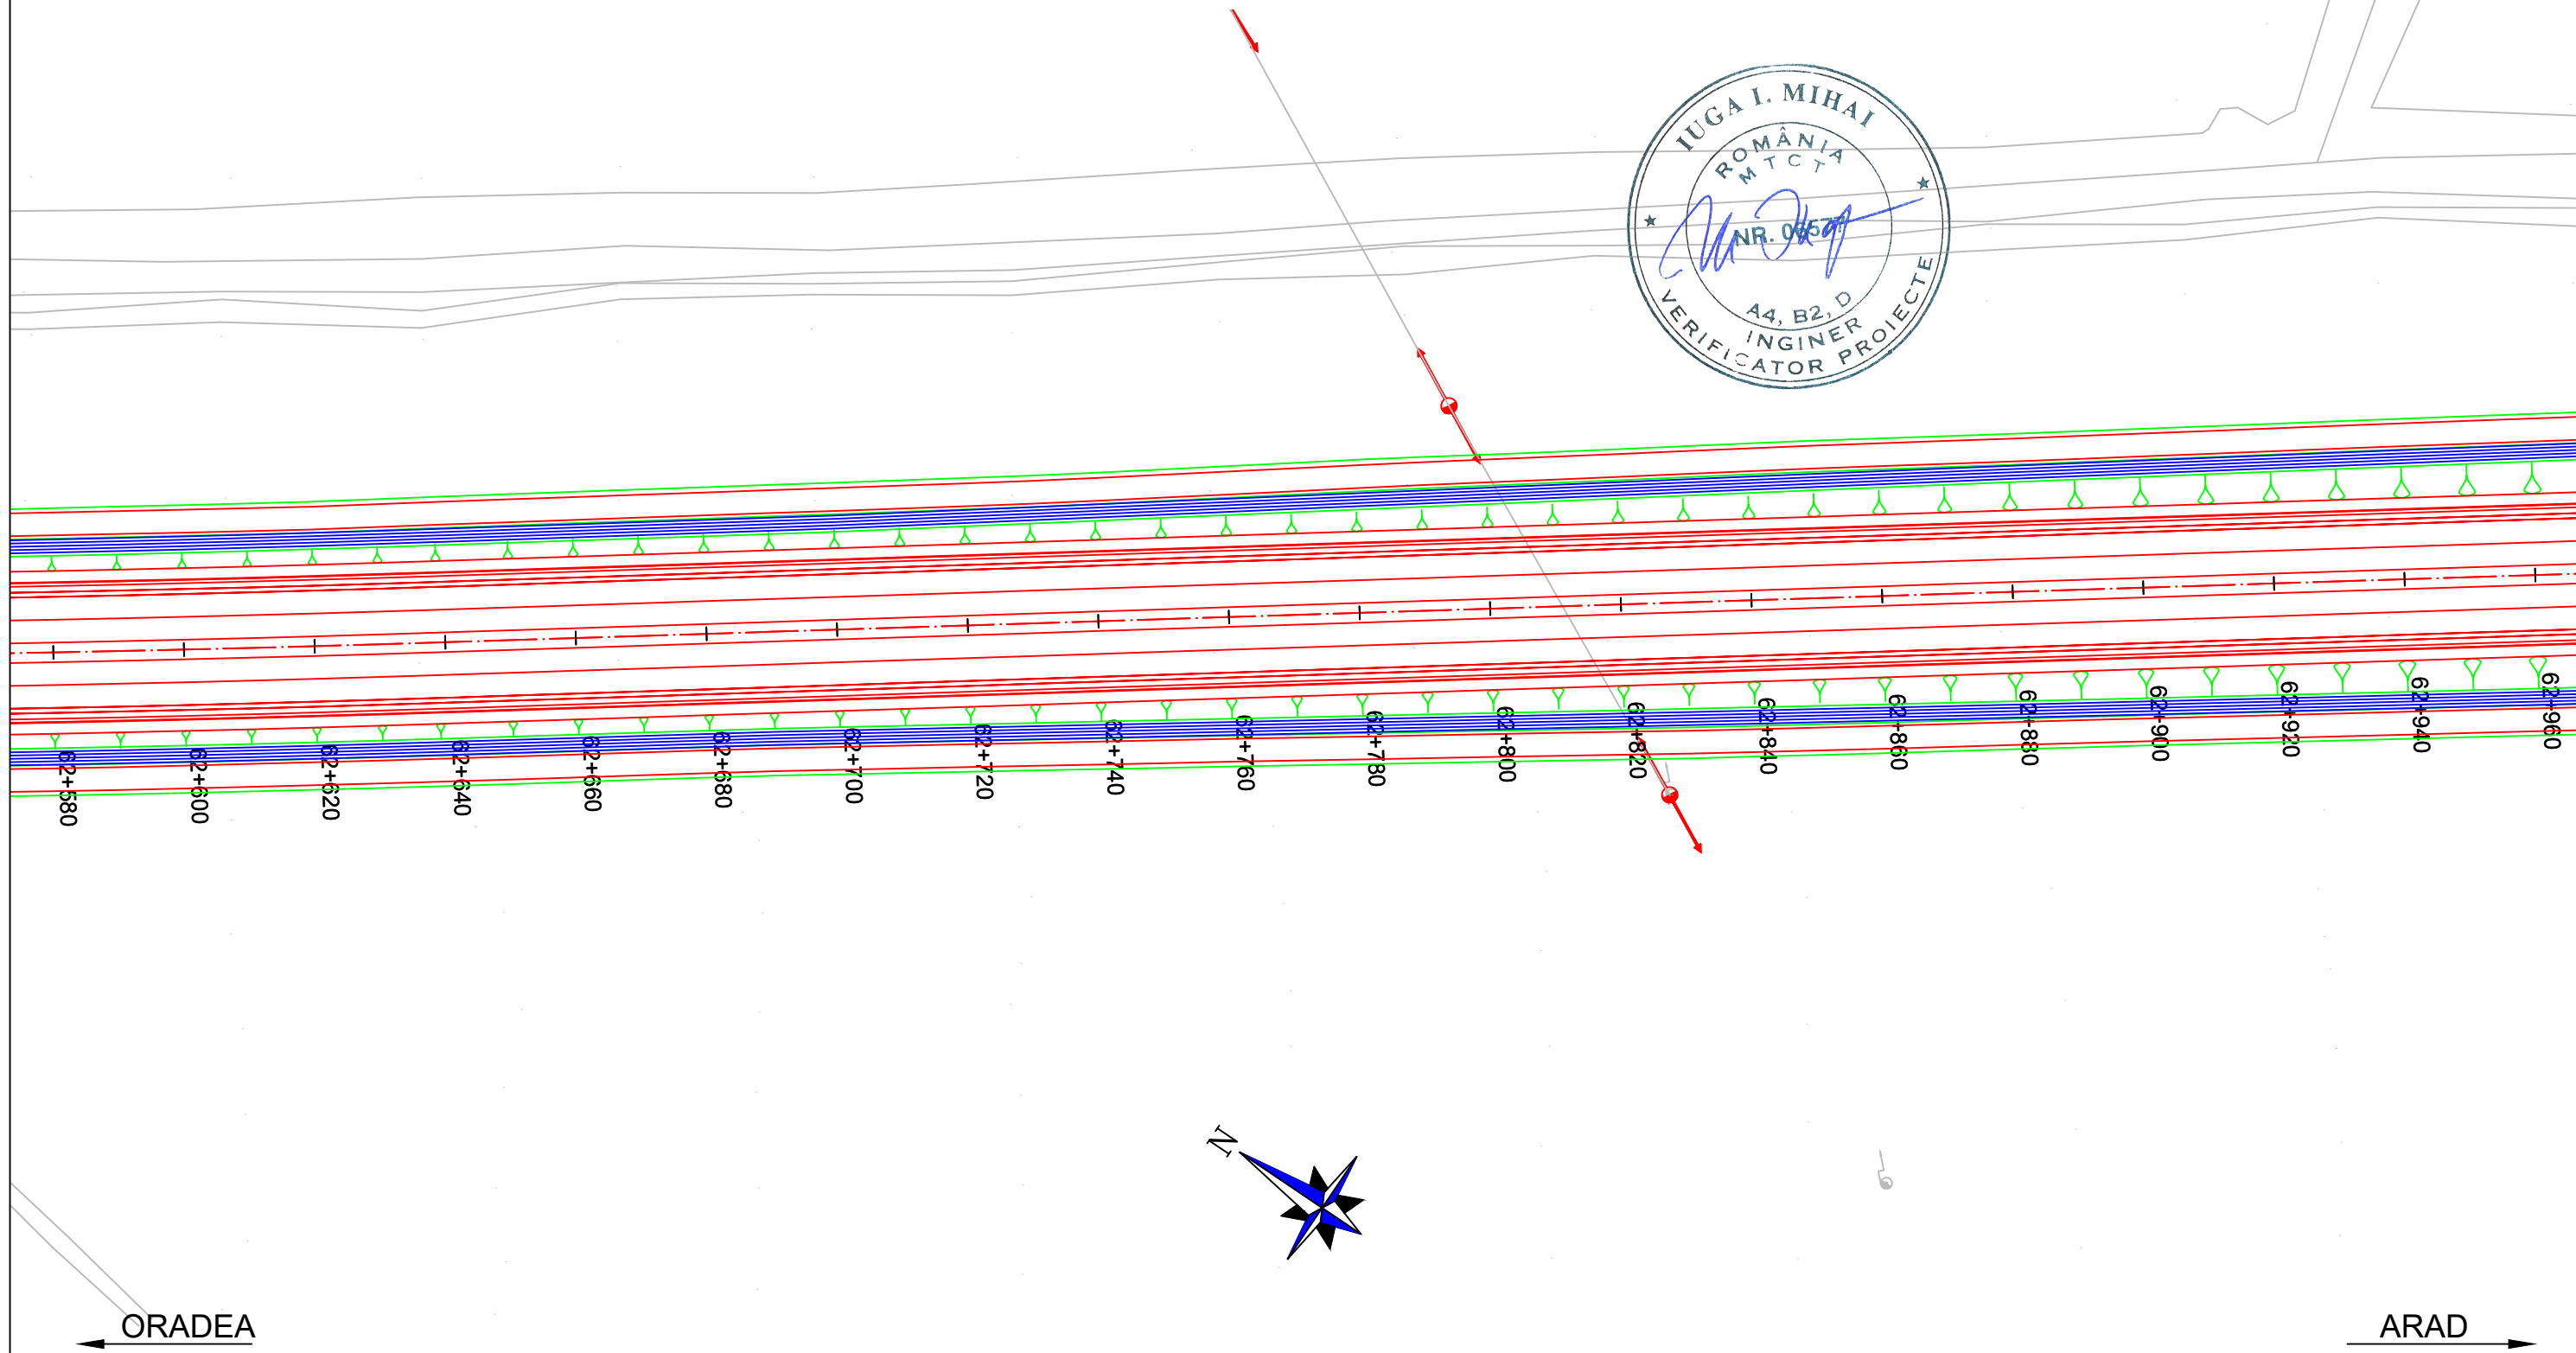



# PLAN DE SITUATIE / LAYOUT PLAN

Scara / Scale: 1:1000




ORADEA ←

→ ARAD

<b>PROIECTANT / DESIGNER:</b> S.C. CONSITRANS S.R.L. 	<b>BENEFICIAR / BENEFICIARY:</b> MUNICIPIUL ARAD, MUNICIPIUL ORADEA, CONSILIUL JUDETEAN ARAD, CONSILIUL JUDETEAN BIHOR CNAIR		<b>FUNCTIA / POSITION:</b> COORDONATOR DE PROIECT / PROJECT MANAGER	<b>NUME / NAME:</b> ing. S. VEACESLAV	<b>SEMNAURA / SIGNATURE:</b> 	<b>Titlu plansa / Drawing title:</b> PLAN DE SITUATIE LAYOUT PLAN	<b>REV/ REV.:</b> DATA/ DATE: DETALII REVIZIE / REVISION DETAILS:	<b>PROIECTAT / DESIGNER:</b>
	<b>INVESTITIA / INVESTMENT:</b> ACTUALIZARE/COMPLETARE/REVIZUIRE (S.F. + P.A.C. + P.O.E + P.T.E.) "DRUM EXPRES ARAD ORADEA" ACTUALIZATION/COMPLETION (S.F. + P.A.C. + P.O.E + P.T.E.) "EXPRESS ROAD ARAD ORADEA"		<b>SEF PROIECT SPECIALITATE / TEAM LEADER:</b> ing. C. TODERASCU	<b>SEMNAURA / SIGNATURE:</b> 				
   UNIUNEA EUROPEANA GOVERNUL ROMANIEI INSTRUMENTE STRUCTURALE 2014-2020 PROIECT CO-FINANȚAT DIN FONDUL DE COEZIUNE, PRIN PROGRAMUL OPERAȚIONAL INFRASTRUCTURĂ MARE / PROJECT CO-FINANANCED FROM THE COHESION FUND, THROUGH THE LARGE INFRASTRUCTURE OPERATIONAL PROGRAM	<b>FAZA PROIECTARE / DESIGN STAGE:</b> PROIECT TEHNIC DE EXECUTIE / TECHNICAL PROJECT AND DETAIL DESIGN		<b>PROIECTAT / DESIGNER:</b> ing. C. TODERASCU	<b>SEMNAURA / SIGNATURE:</b> 	<b>LUCRARI DE DRUM / ROAD WORKS</b>	<b>Cod plansa / Drawing code:</b> CST-0121-PT-2-DX-01-PS-098-R00		
	<b>Contract / Contract:</b> 14724/01.07.2021 <b>Proiect / Project no.:</b> 001/2021	<b>Data / Date:</b> 11.2023	<b>Scara / Scale:</b> 1:1000	<b>VERIFICAT / INTERNAL CHECKER:</b> ing. N. GISCA	<b>SEMNAURA / SIGNATURE:</b> 			


# PLAN DE SITUATIE / LAYOUT PLAN

Scara / Scale: 1:1000

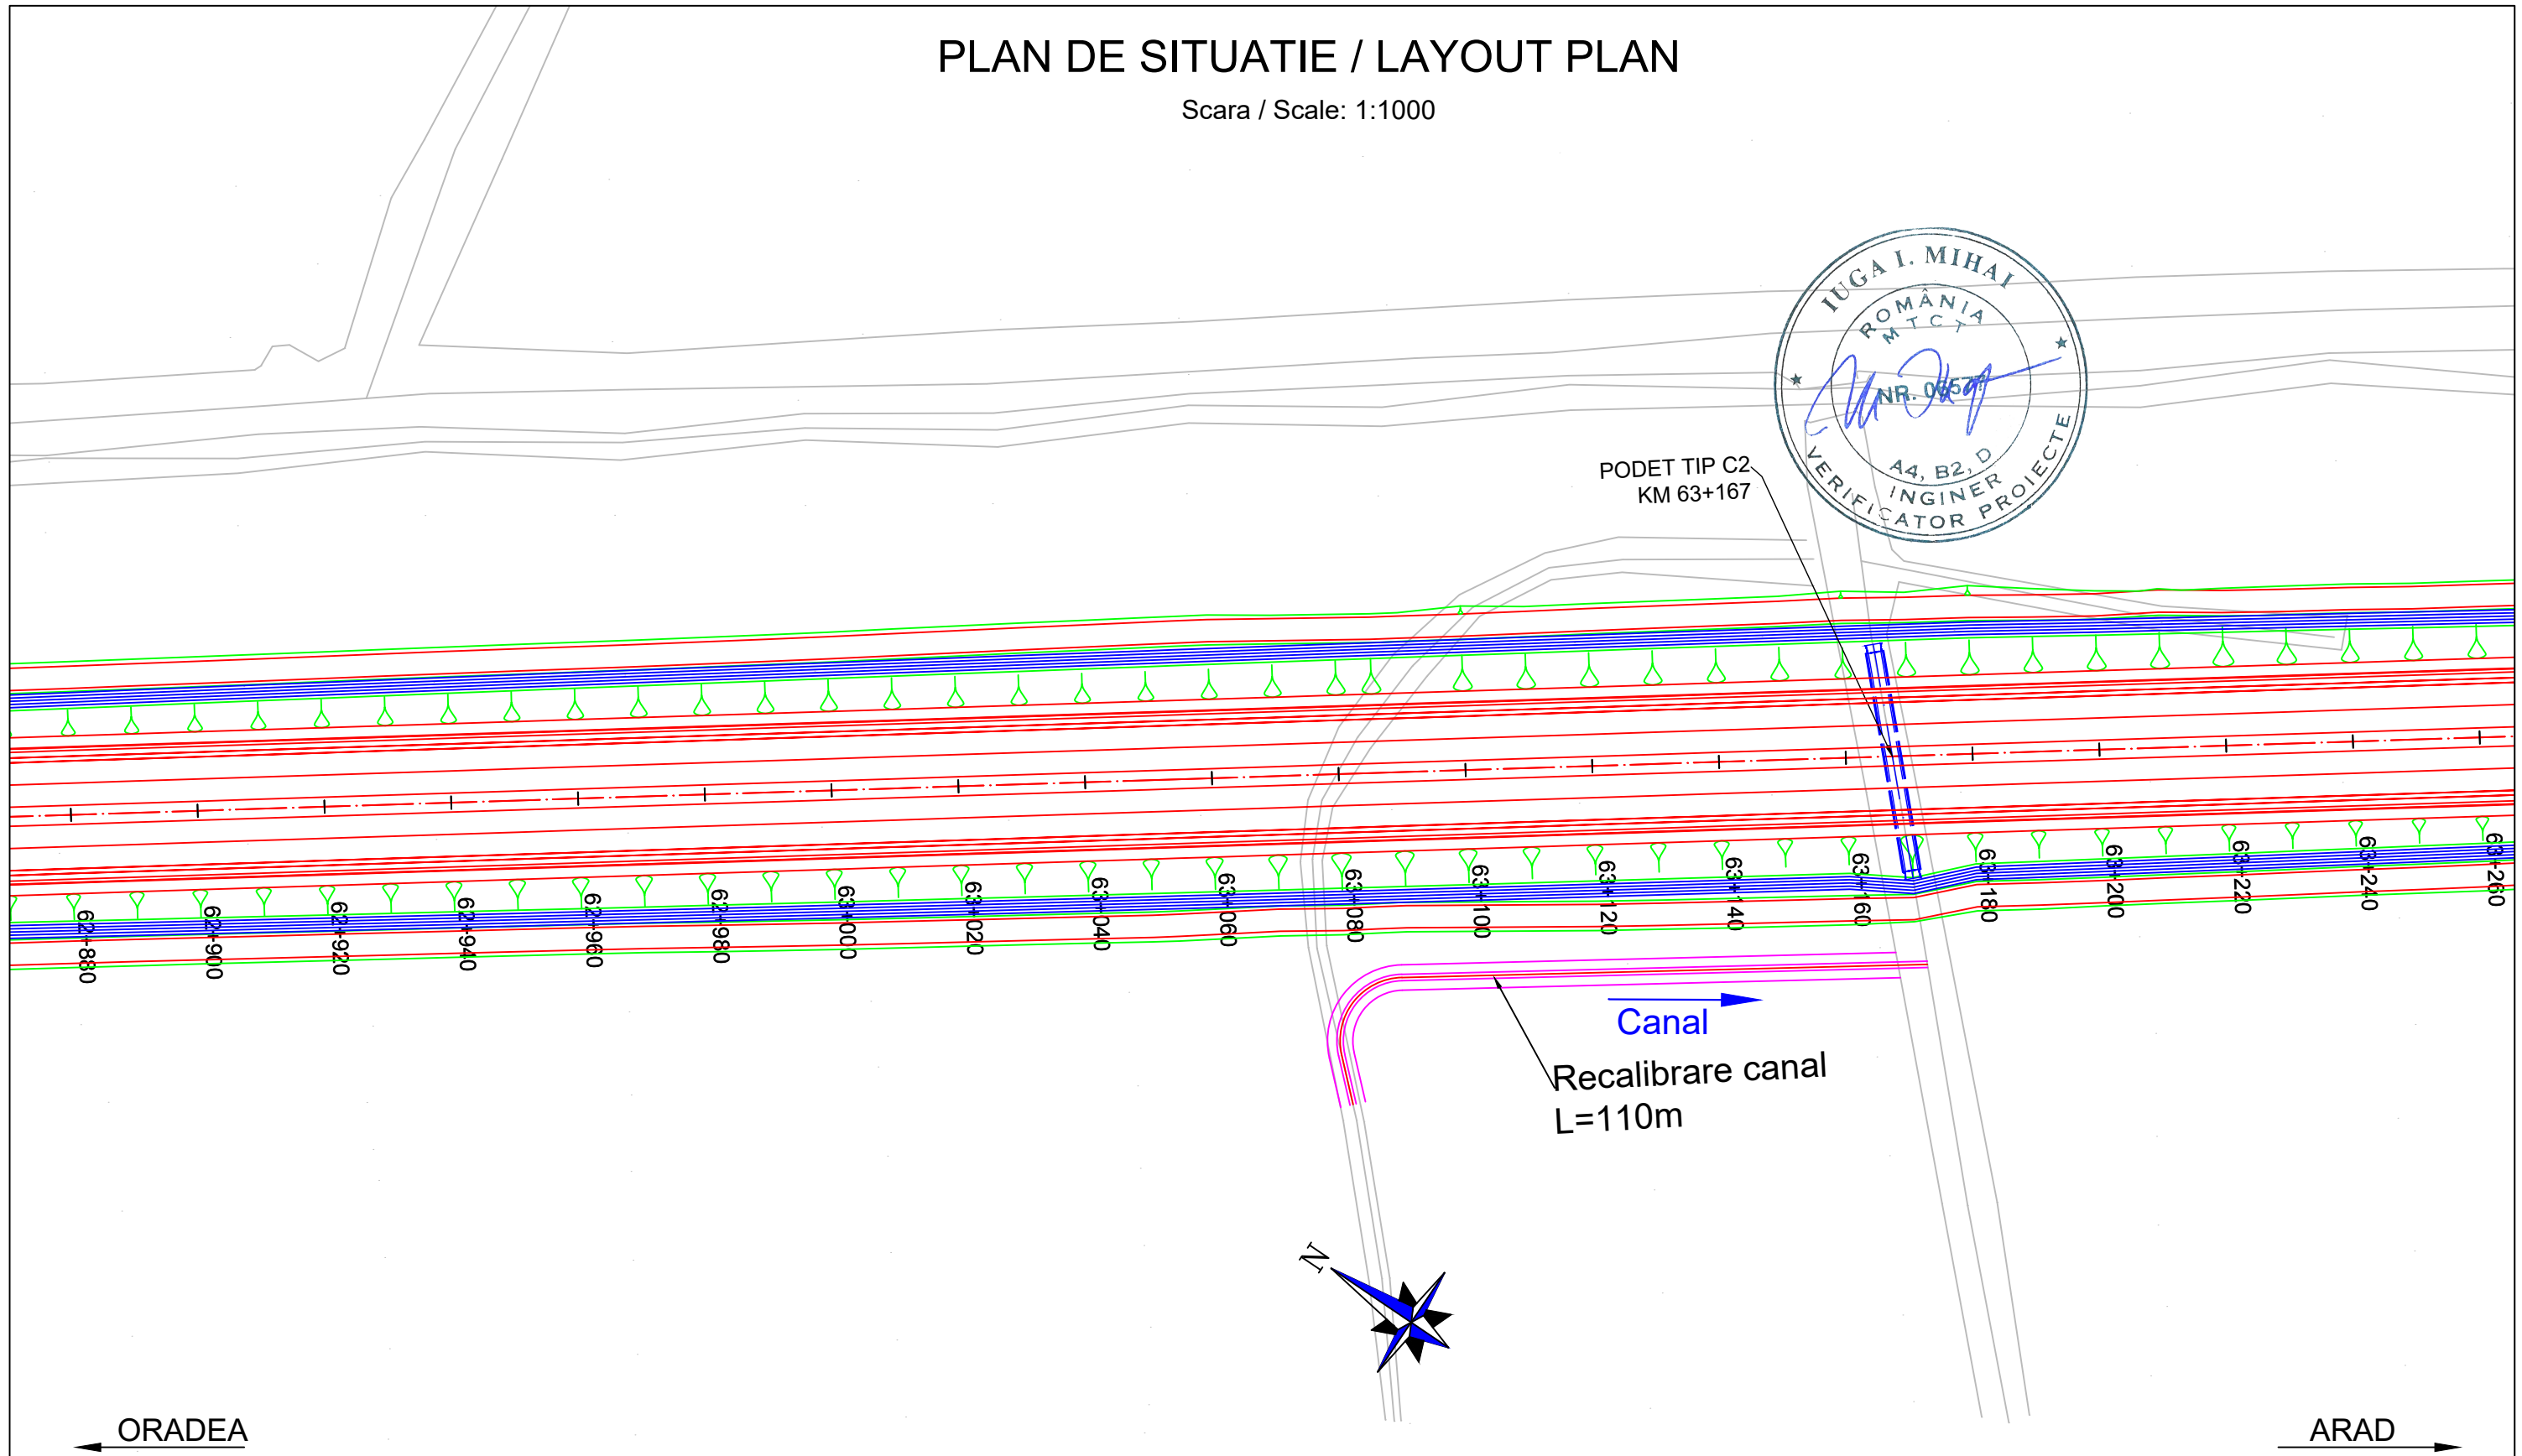





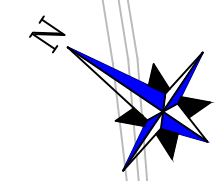

PODET TIP C2  
KM 63+167

Canal  
Recalibrare canal  
L=110m



ORADEA ←

→ ARAD

<b>PROIECTANT / DESIGNER:</b> S.C. CONSITRANS S.R.L. 	<b>BENEFICIAR / BENEFICIARY:</b> MUNICIPIUL ARAD, MUNICIPIUL ORADEA, CONSILIUL JUDETEAN ARAD, CONSILIUL JUDETEAN BIHOR CNAIR			<b>FUNCTIA / POSITION:</b>	<b>NUME / NAME:</b>	<b>SEMNATURA / SIGNATURE:</b>	<b>Titlu plansa / Drawing title:</b>	<b>REV/ REV.</b>	<b>DATA/ DATE:</b>	<b>DETALII REVIZIE / REVISION DETAILS:</b>	<b>PROIECTAT / DESIGNER:</b>
	<b>INVESTITIA / INVESTMENT:</b> ACTUALIZARE/COMPLETARE/REVIZUIRE (S.F. + P.A.C. + P.O.E + P.T.E.) "DRUM EXPRES ARAD ORADEA" ACTUALIZATION/COMPLETION (S.F. + P.A.C. + P.O.E + P.T.E.) "EXPRESS ROAD ARAD ORADEA"			<b>COORDONATOR DE PROIECT / PROJECT MANAGER:</b> ing. S. VEACESLAV 	<b>SEF PROIECT SPECIALITATE / TEAM LEADER:</b> ing. C. TODERASCU 	<b>PROIECTAT / DESIGNER:</b> ing. C. TODERASCU 	<b>VERIFICAT / INTERNAL CHECKER:</b> ing. N. GISCA 	<b>PLAN DE SITUATIE LAYOUT PLAN</b>			
<b>FAZA PROIECTARE / DESIGN STAGE:</b> PROIECT TEHNIC DE EXECUTIE / TECHNICAL PROJECT AND DETAIL DESIGN			<b>PROIECTAT / DESIGNER:</b> ing. C. TODERASCU 	<b>LUCRARI DE DRUM / ROAD WORKS</b>							
<b>Contract / Contract:</b> 14724/01.07.2021 <b>Project / Project no.:</b> 001/2021			<b>Data / Date:</b> 11.2023	<b>Scara / Scale:</b> 1:1000	<b>Cod plansa / Drawing code:</b> CST-0121-PT-2-DX-01-PS-099-R00						


UNIUNEA EUROPEANA  
 PROIECT CO-FINANȚAT DIN FONDUL DE COEZIUNE, PRIN PROGRAMUL OPERAȚIONAL INFRASTRUCTURĂ MARE / PROJECT CO-FINANCED FROM THE COHESION FUND, THROUGH THE LARGE INFRASTRUCTURE OPERATIONAL PROGRAM







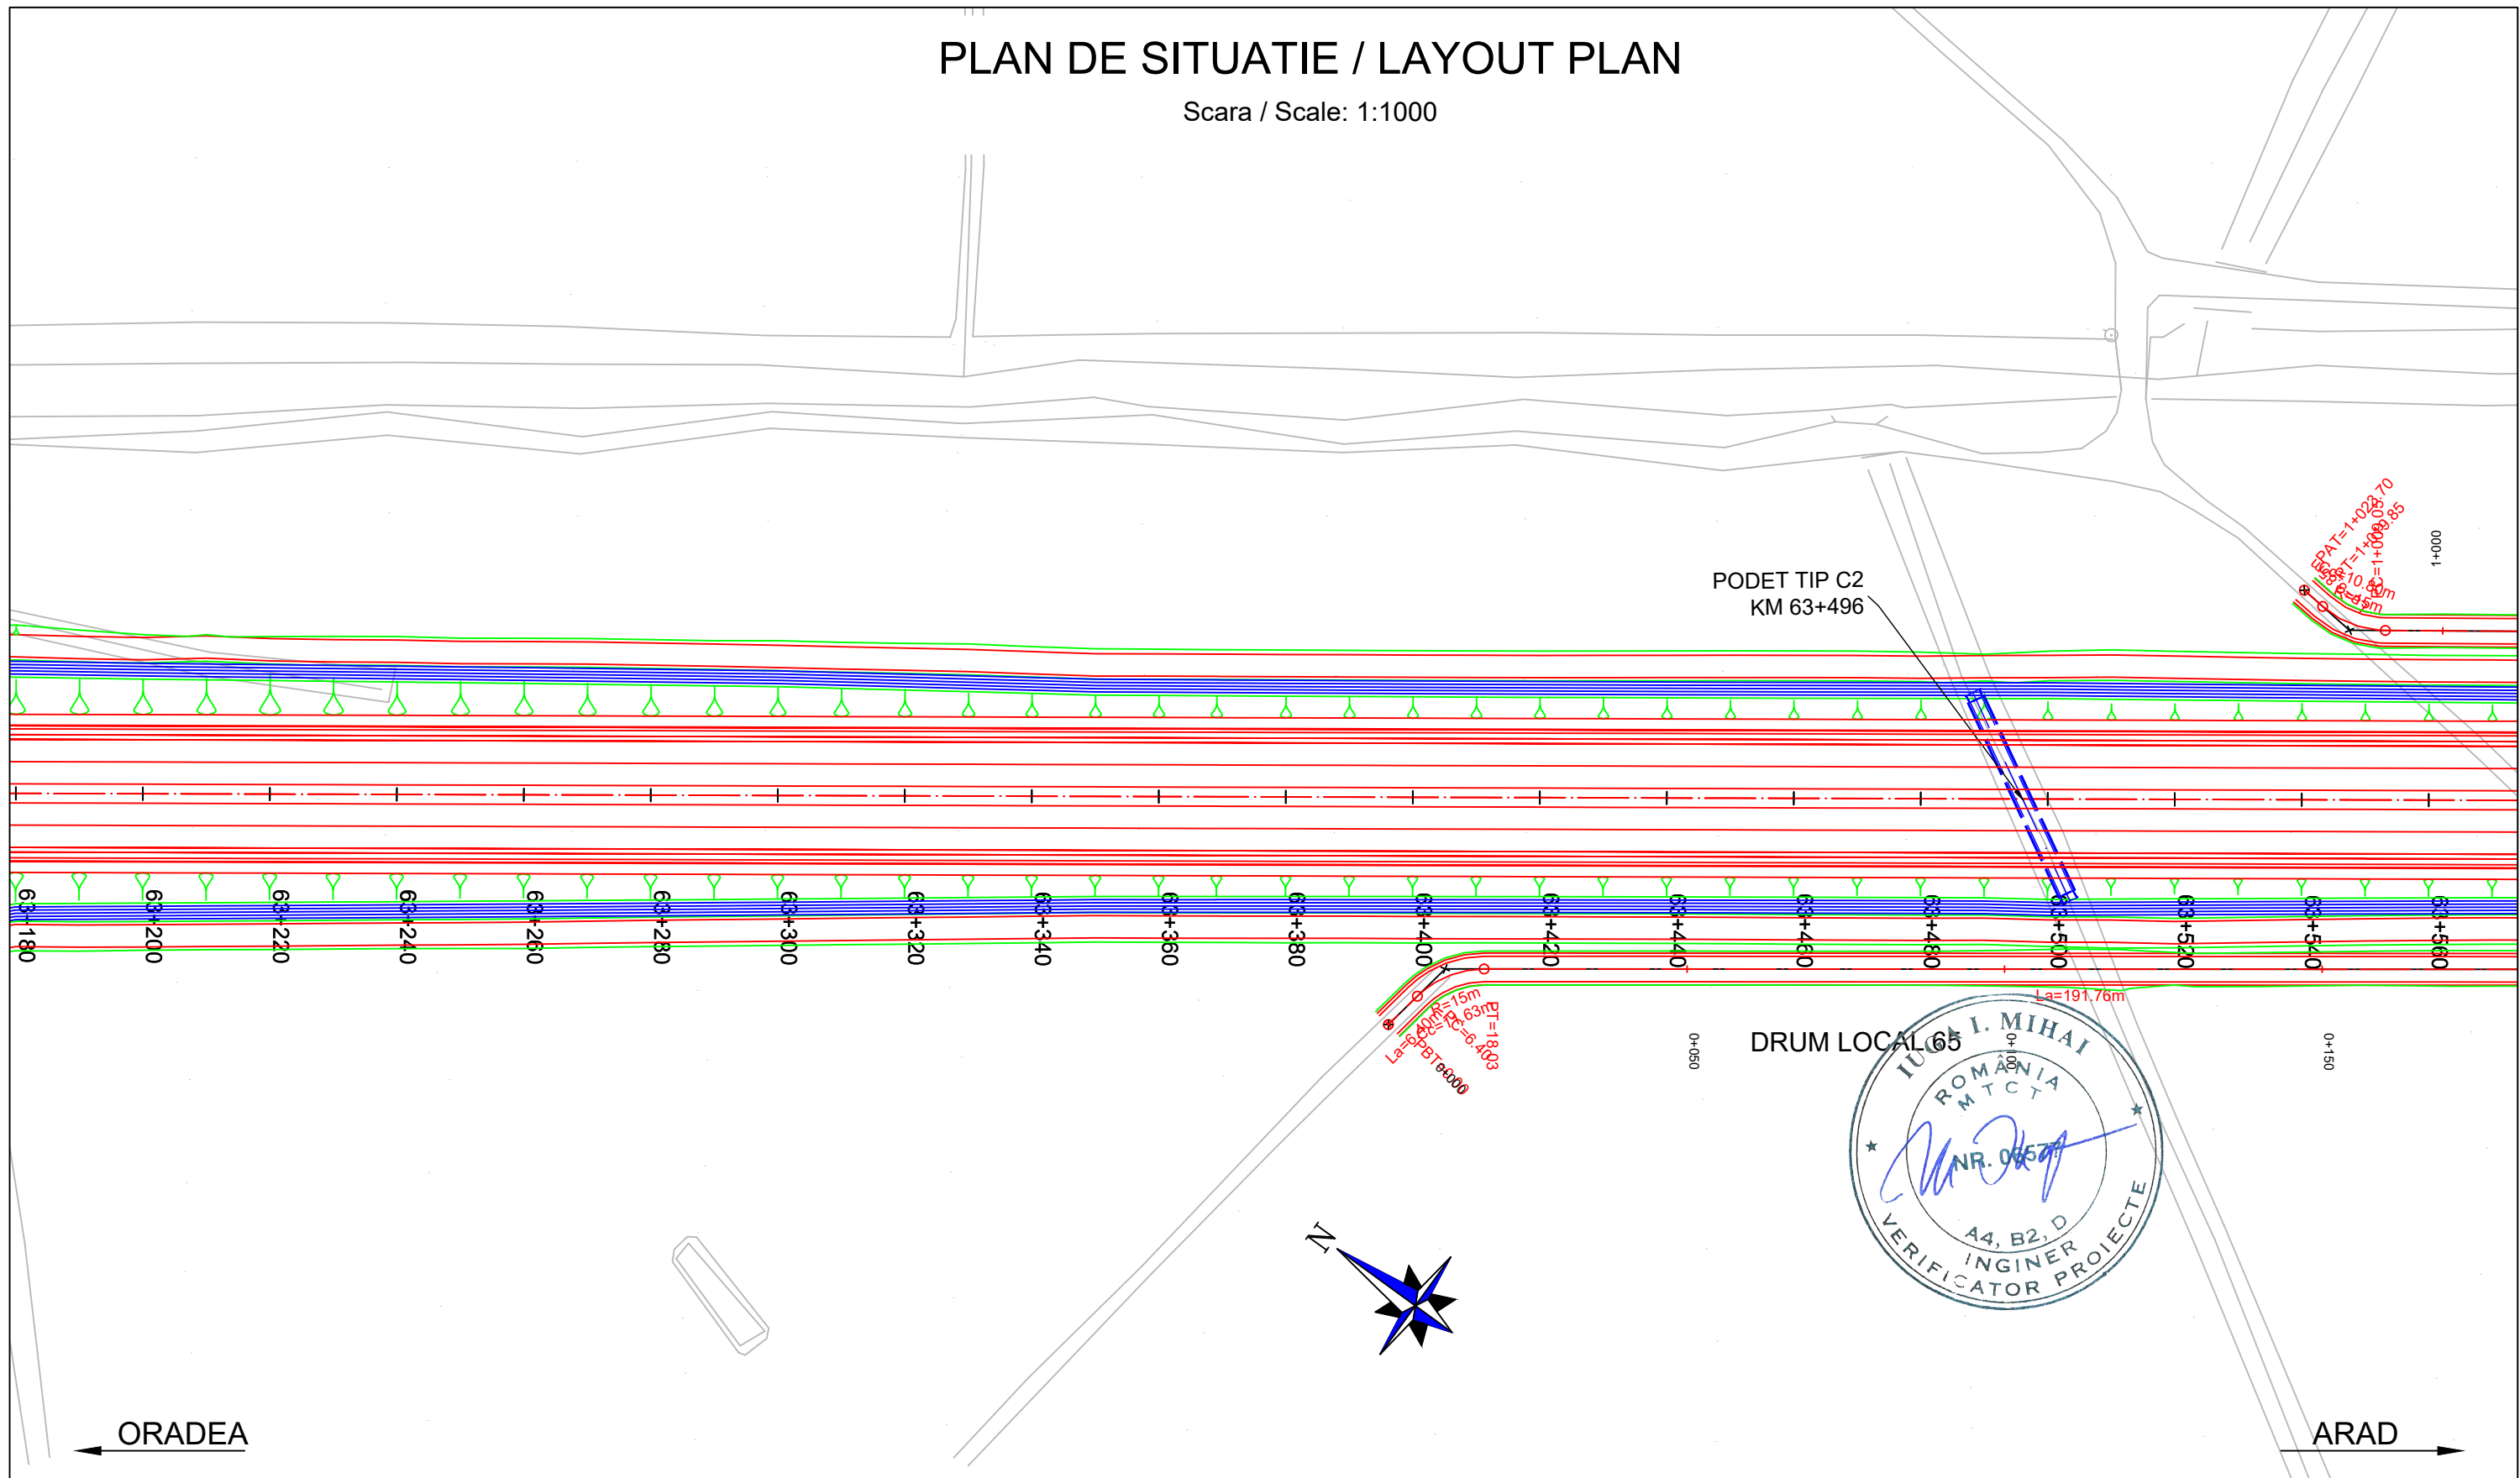

GUVERNUL ROMÂNIEI

Instrumente Structurale 2014-2020

# PLAN DE SITUATIE / LAYOUT PLAN

Scara / Scale: 1:1000










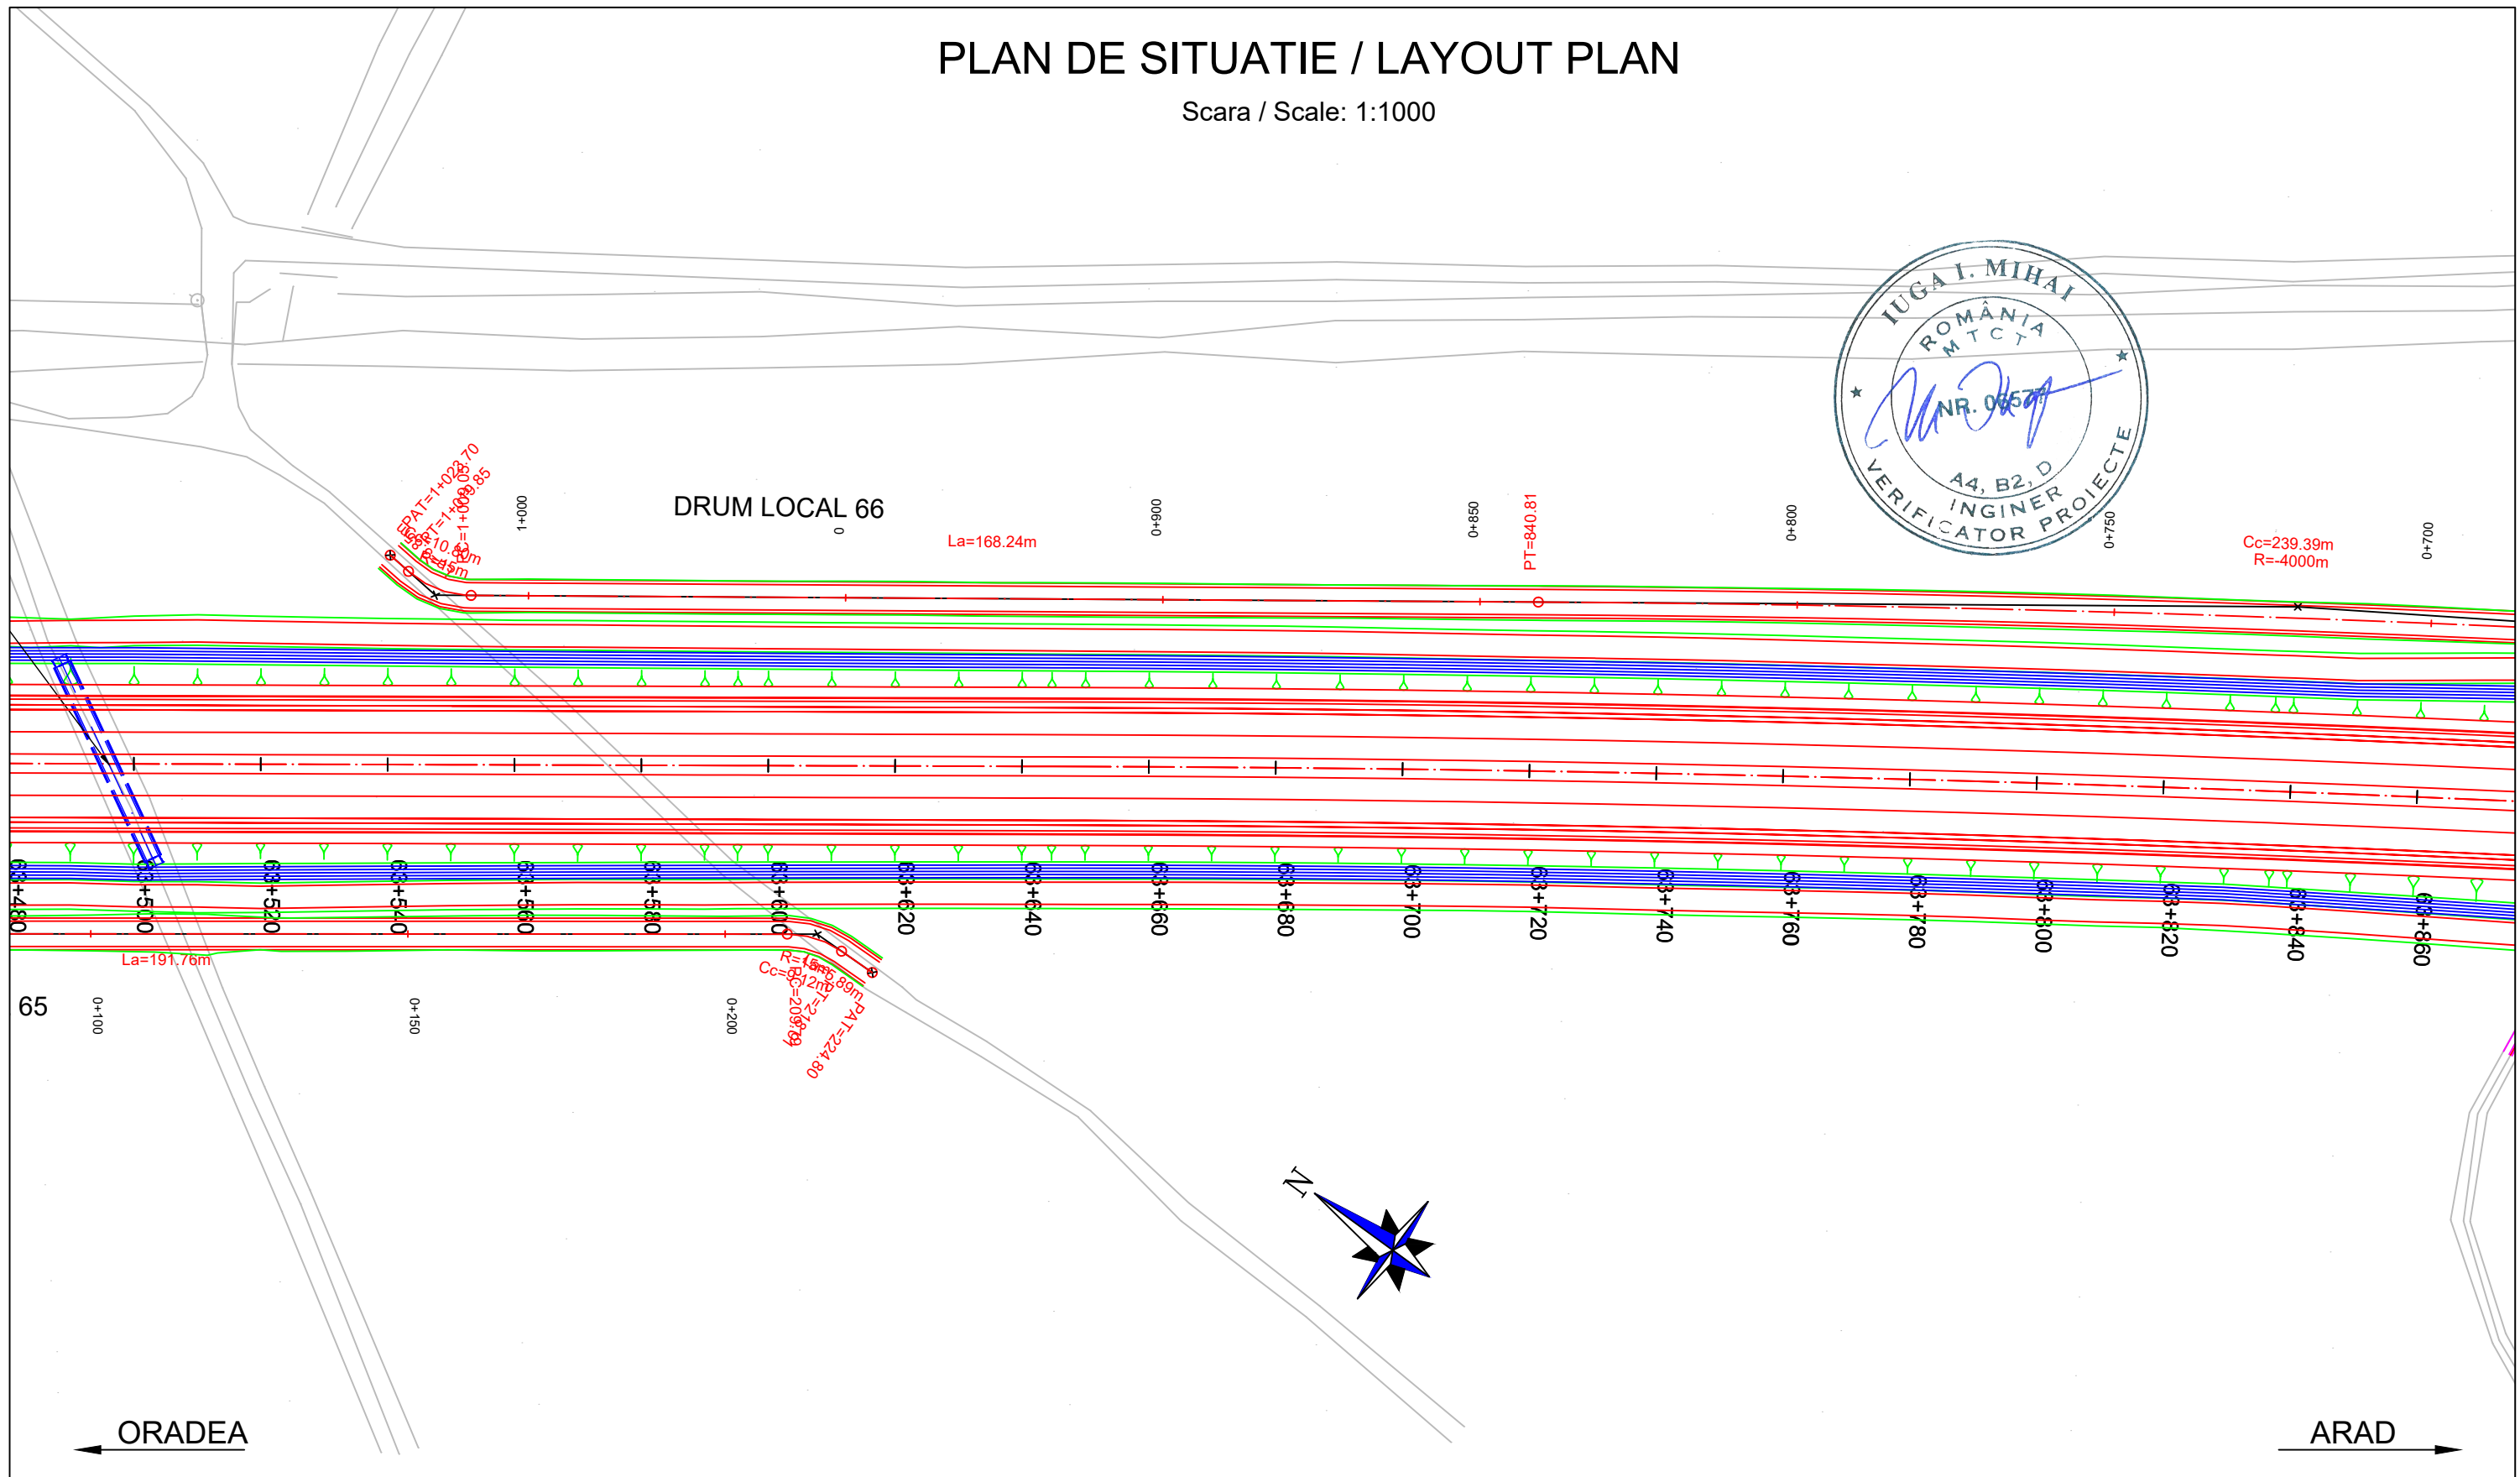

<b>PROIECTANT / DESIGNER:</b> S.C. CONSITRANS S.R.L. 	<b>BENEFICIAR / BENEFICIARY:</b> MUNICIPIUL ARAD, MUNICIPIUL ORADEA, CONSILIUL JUDETEAN ARAD, CONSILIUL JUDETEAN BIHOR CNAIR			<b>FUNCTIA / POSITION:</b>	<b>NUME / NAME:</b>	<b>SEMNTURA / SIGNATURE:</b>	<b>Titlu plansa / Drawing title:</b>	<b>REV/ REV.:</b>	<b>DATA/ DATE:</b>	<b>DETALII REVIZIE / REVISION DETAILS:</b>	<b>PROIECTAT / DESIGNER:</b>
	<b>INVESTITIA / INVESTMENT:</b> ACTUALIZARE/COMPLETARE/REVIZUIRE (S.F. + P.A.C. + P.O.E. + P.T.E.) "DRUM EXPRES ARAD ORADEA" ACTUALIZATION/COMPLETION (S.F. + P.A.C. + P.O.E. + P.T.E.) "EXPRESS ROAD ARAD ORADEA"			<b>COORDONATOR DE PROIECT / PROJECT MANAGER:</b> ing. S. VEACESLAV 	<b>SEF PROIECT SPECIALITATE / TEAM LEADER:</b> ing. C. TODERASCU 	<b>PROIECTAT / DESIGNER:</b> ing. C. TODERASCU 	<b>VERIFICAT / INTERNAL CHECKER:</b> ing. N. GISCA 	<b>PLAN DE SITUATIE LAYOUT PLAN</b>			
<b>FAZA PROIECTARE / DESIGN STAGE:</b> PROIECT TEHNIC DE EXECUTIE / TECHNICAL PROJECT AND DETAIL DESIGN			<b>Contract / Contract:</b> 14724/01.07.2021	<b>Data / Date:</b> 11.2023	<b>Scara / Scale:</b> 1:1000	<b>Cod plansa / Drawing code:</b> CST-0121-PT-2-DX-01-PS-100-R00					
   PROIECT CO-FINANAT DIN FONDUL DE COEZIUNE, PRIN PROGRAMUL OPERATIONAL INFRASTRUCTURA MARE / PROJECT CO-FINANCED FROM THE COHESION FUND, THROUGH THE LARGE INFRASTRUCTURE OPERATIONAL PROGRAM											



# PLAN DE SITUATIE / LAYOUT PLAN


Scara / Scale: 1:1000









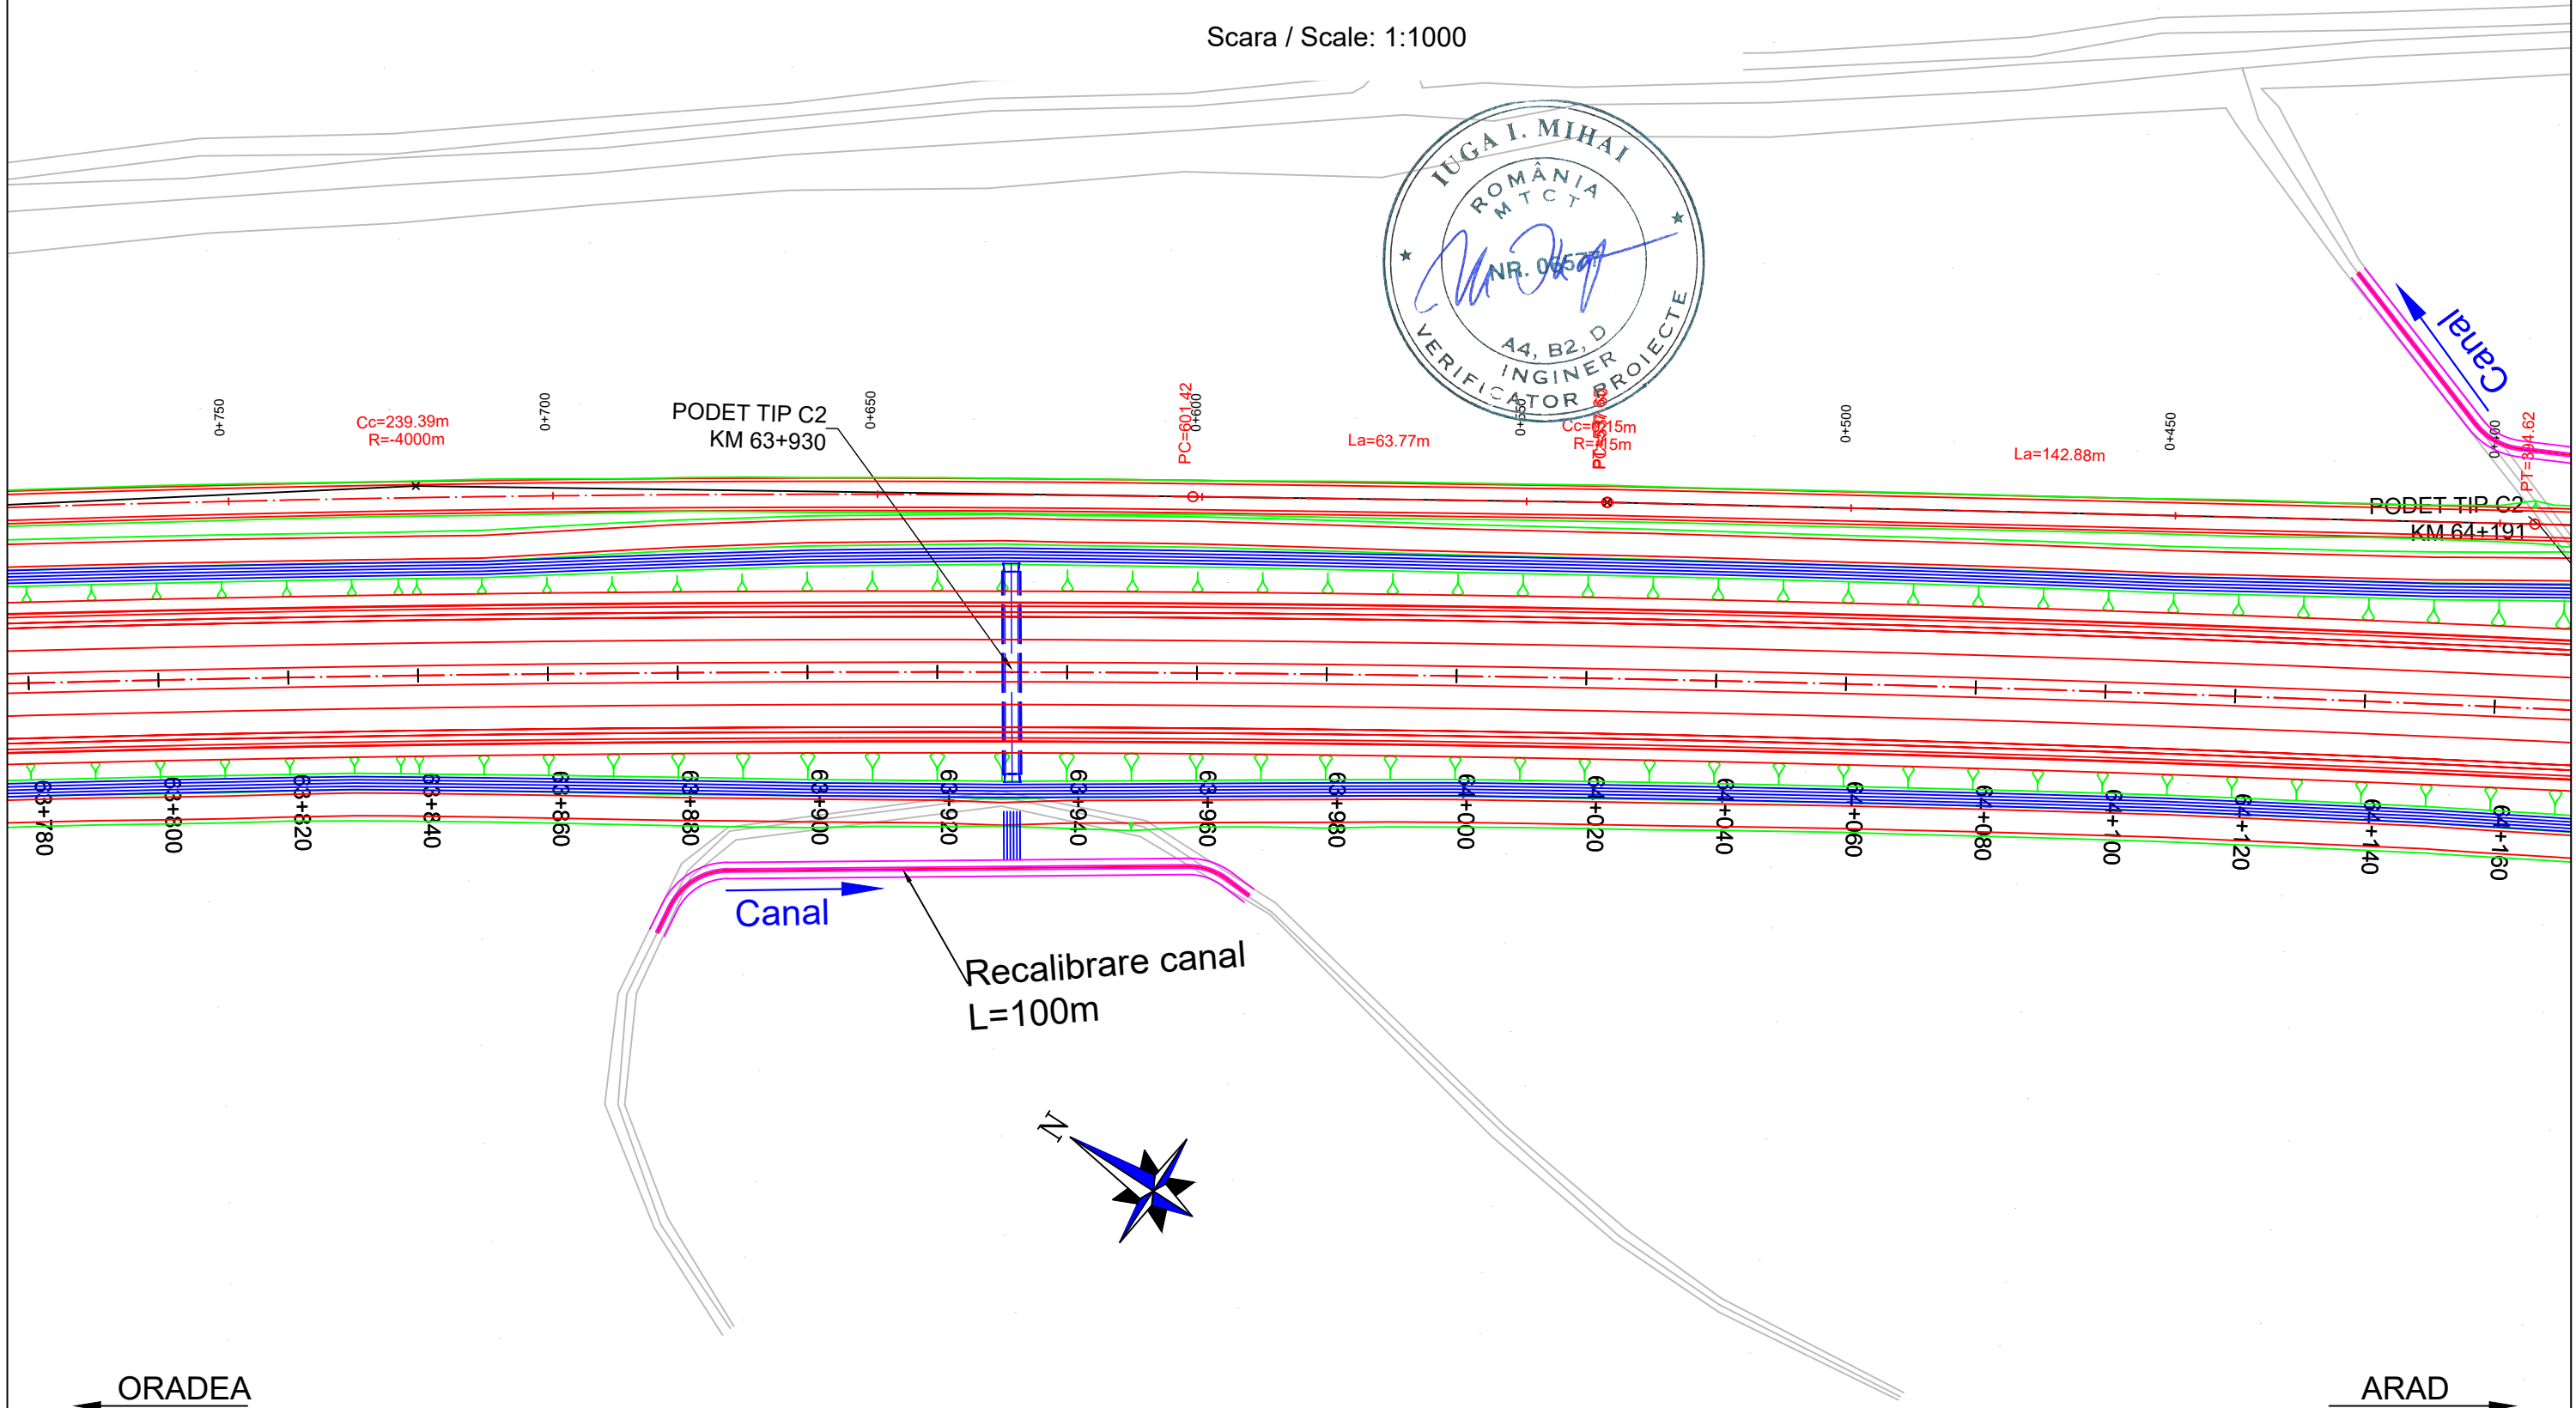

<b>PROIECTANT / DESIGNER:</b> S.C. CONSITRANS S.R.L. 	<b>BENEFICIAR / BENEFICIARY:</b> MUNICIPIUL ARAD, MUNICIPIUL ORADEA, CONSILIUL JUDETEAN ARAD, CONSILIUL JUDETEAN BIHOR CNAIR			<b>FUNCTIA / POSITION:</b> COORDONATOR DE PROIECT / PROJECT MANAGER	<b>NUME / NAME:</b> ing. S. VEACESLAV	<b>SEMNATURA / SIGNATURE:</b> 	<b>Titlu plansa / Drawing title:</b> PLAN DE SITUATIE LAYOUT PLAN	<b>REV./ REV.:</b>	<b>DATA/ DATE:</b>	<b>DETALII REVIZIE / REVISION DETAILS:</b>	<b>PROIECTAT / DESIGNER:</b>
	<b>INVESTITIA / INVESTMENT:</b> ACTUALIZARE/COMPLETARE/REVIZUIRE (S.F. + P.A.C. + P.O.E. + P.T.E.) "DRUM EXPRES ARAD ORADEA" ACTUALIZATION/COMPLETION (S.F. + P.A.C. + P.O.E. + P.T.E.) "EXPRESS ROAD ARAD ORADEA"			<b>SEF PROIECT SPECIALITATE / TEAM LEADER:</b> ing. C. TODERASCU		<b>LUCRARI DE DRUM / ROAD WORKS</b>		<b>Cod plansa / Drawing code:</b> CST-0121-PT-2-DX-01-PS-101-R00			
<b>FAZA PROIECTARE / DESIGN STAGE:</b> PROIECT TEHNIC DE EXECUTIE / TECHNICAL PROJECT AND DETAIL DESIGN			<b>PROIECTAT / DESIGNER:</b> ing. C. TODERASCU								
 UNIUNEA EUROPEANA PROIECT CO-FINANȚAT DIN FONDUL DE COEZIUNE, PRIN PROGRAMUL OPERAȚIONAL INFRASTRUCTURĂ MARE / PROJECT CO-FINANCED FROM THE COHESION FUND, THROUGH THE LARGE INFRASTRUCTURE OPERATIONAL PROGRAM		 GUVERNUL ROMÂNIEI	 Instrumente Structurale 2014-2020	<b>Contract / Contract:</b> 14724/01.07.2021 <b>Project / Project no.:</b> 001/2021	<b>Data / Date:</b> 11.2023	<b>Scara / Scale:</b> 1:1000	<b>VERIFICAT / INTERNAL CHECKER:</b> ing. N. GISCA				

# PLAN DE SITUATIE / LAYOUT PLAN


Scara / Scale: 1:1000









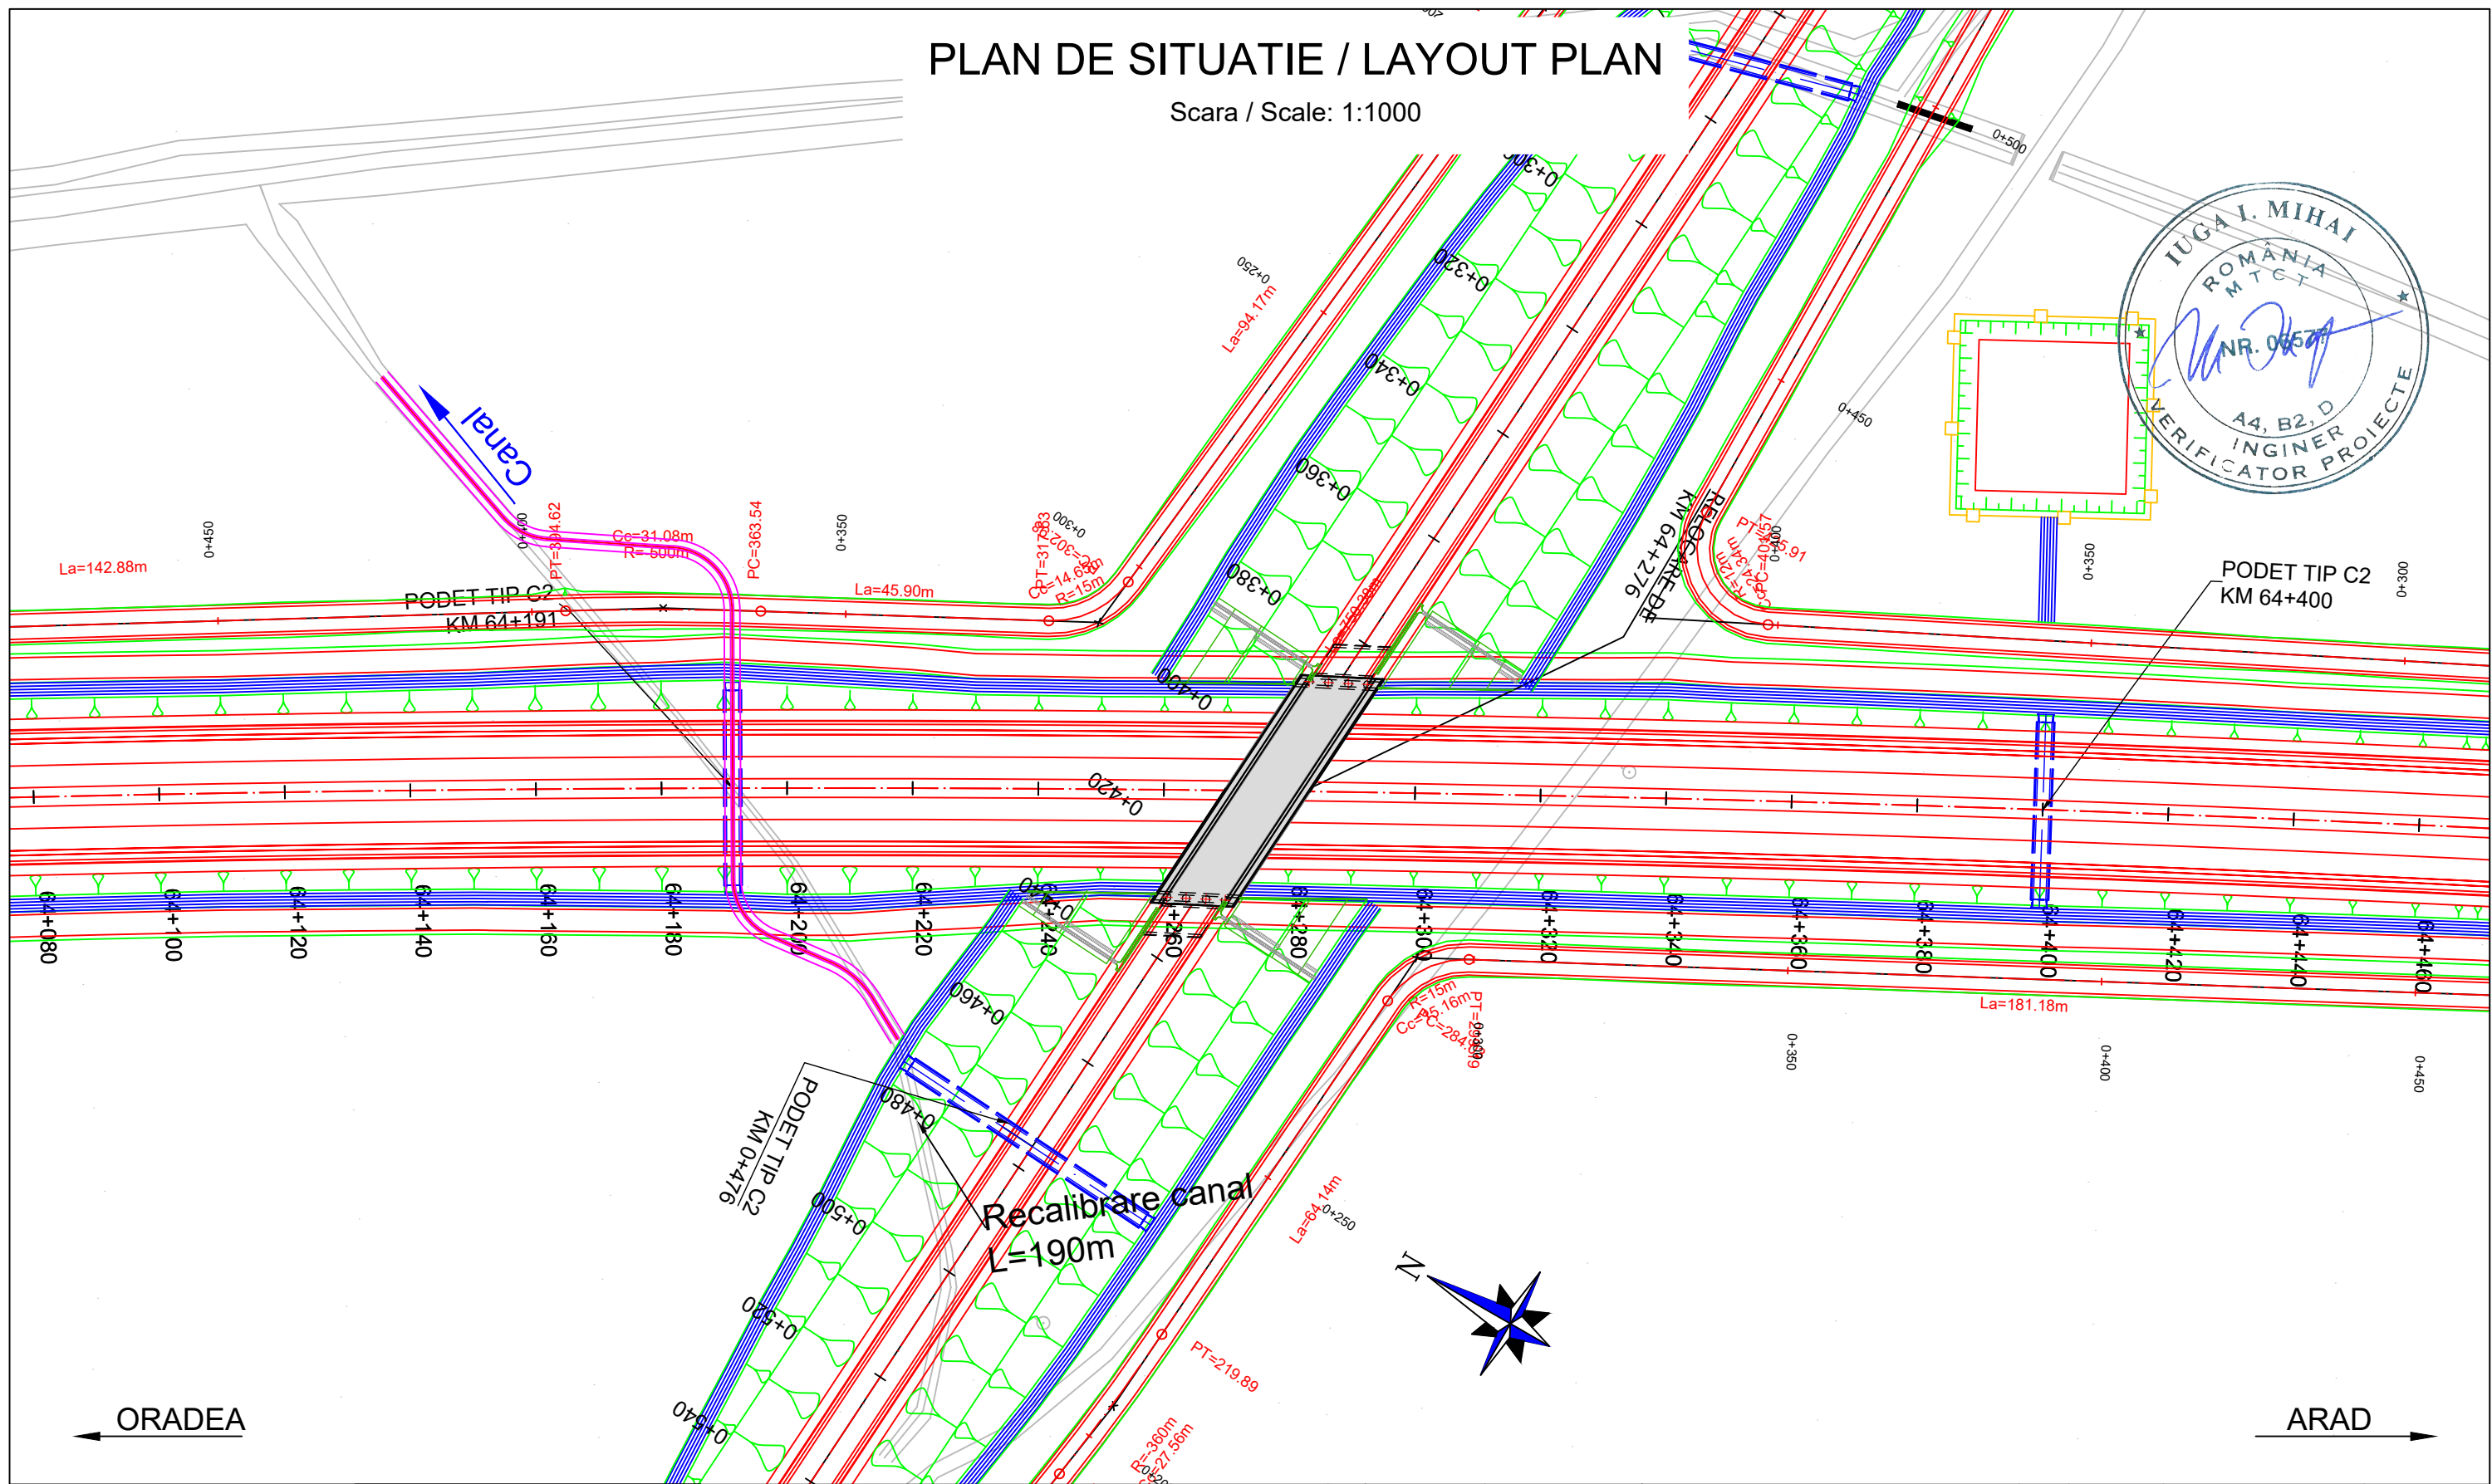

<b>PROIECTANT / DESIGNER:</b> S.C. CONSITRANS S.R.L. 	<b>BENEFICIAR / BENEFICIARY:</b> MUNICIPIUL ARAD, MUNICIPIUL ORADEA, CONSILIUL JUDETEAN ARAD, CONSILIUL JUDETEAN BIHOR CNAIR			<b>FUNCTIA / POSITION:</b> COORDONATOR DE PROIECT / PROJECT MANAGER	<b>NUME / NAME:</b> ing. S. VEACESLAV	<b>SEMNTURA / SIGNATURE:</b> 	<b>Titlu plansa / Drawing title:</b> PLAN DE SITUATIE LAYOUT PLAN	<b>REV./ REV.:</b> /	<b>DATA/ DATE:</b> /	<b>DETALII REVIZIE / REVISION DETAILS:</b> /	<b>PROIECTAT / DESIGNER:</b> /
	<b>INVESTITIA / INVESTMENT:</b> ACTUALIZARE/COMPLETARE/REVIZUIRE (S.F. + P.A.C. + P.O.E. + P.T.E.) "DRUM EXPRES ARAD ORADEA" ACTUALIZATION/COMPLETION (S.F. + P.A.C. + P.O.E. + P.T.E.) "EXPRESS ROAD ARAD ORADEA"			<b>SEF PROIECT SPECIALITATE / TEAM LEADER:</b> ing. C. TODERASCU	<b>PROIECTAT / DESIGNER:</b> ing. C. TODERASCU	<b>SEMNTURA / SIGNATURE:</b> 					
   UNIUNEA EUROPEANA GOVERNUL ROMANIEI INSTRUMENTE STRUCTURALE 2014-2020 PROIECT CO-FINANATAT DIN FONDUL DE COEZIUNE, PRIN PROGRAMUL OPERATIONAL INFRASTRUCTURA MARE / PROJECT CO-FINANCED FROM THE COHESION FUND, THROUGH THE LARGE INFRASTRUCTURE OPERATIONAL PROGRAM	<b>FAZA PROIECTARE / DESIGN STAGE:</b> PROIECT TEHNIC DE EXECUTIE / TECHNICAL PROJECT AND DETAIL DESIGN			<b>PROIECTAT / DESIGNER:</b> ing. N. GISCA	<b>SEMNTURA / SIGNATURE:</b> 	<b>Cod plansa / Drawing code:</b> CST-0121-PT-2-DX-01-PS-102-R00					
	<b>Contract / Contract:</b> 14724/01.07.2021 <b>Project / Project no.:</b> 001/2021	<b>Data / Date:</b> 11.2023	<b>Scara / Scale:</b> 1:1000	<b>VERIFICAT / INTERNAL CHECKER:</b> ing. N. GISCA	<b>SEMNTURA / SIGNATURE:</b> 						

# PLAN DE SITUATIE / LAYOUT PLAN

Scara / Scale: 1:1000










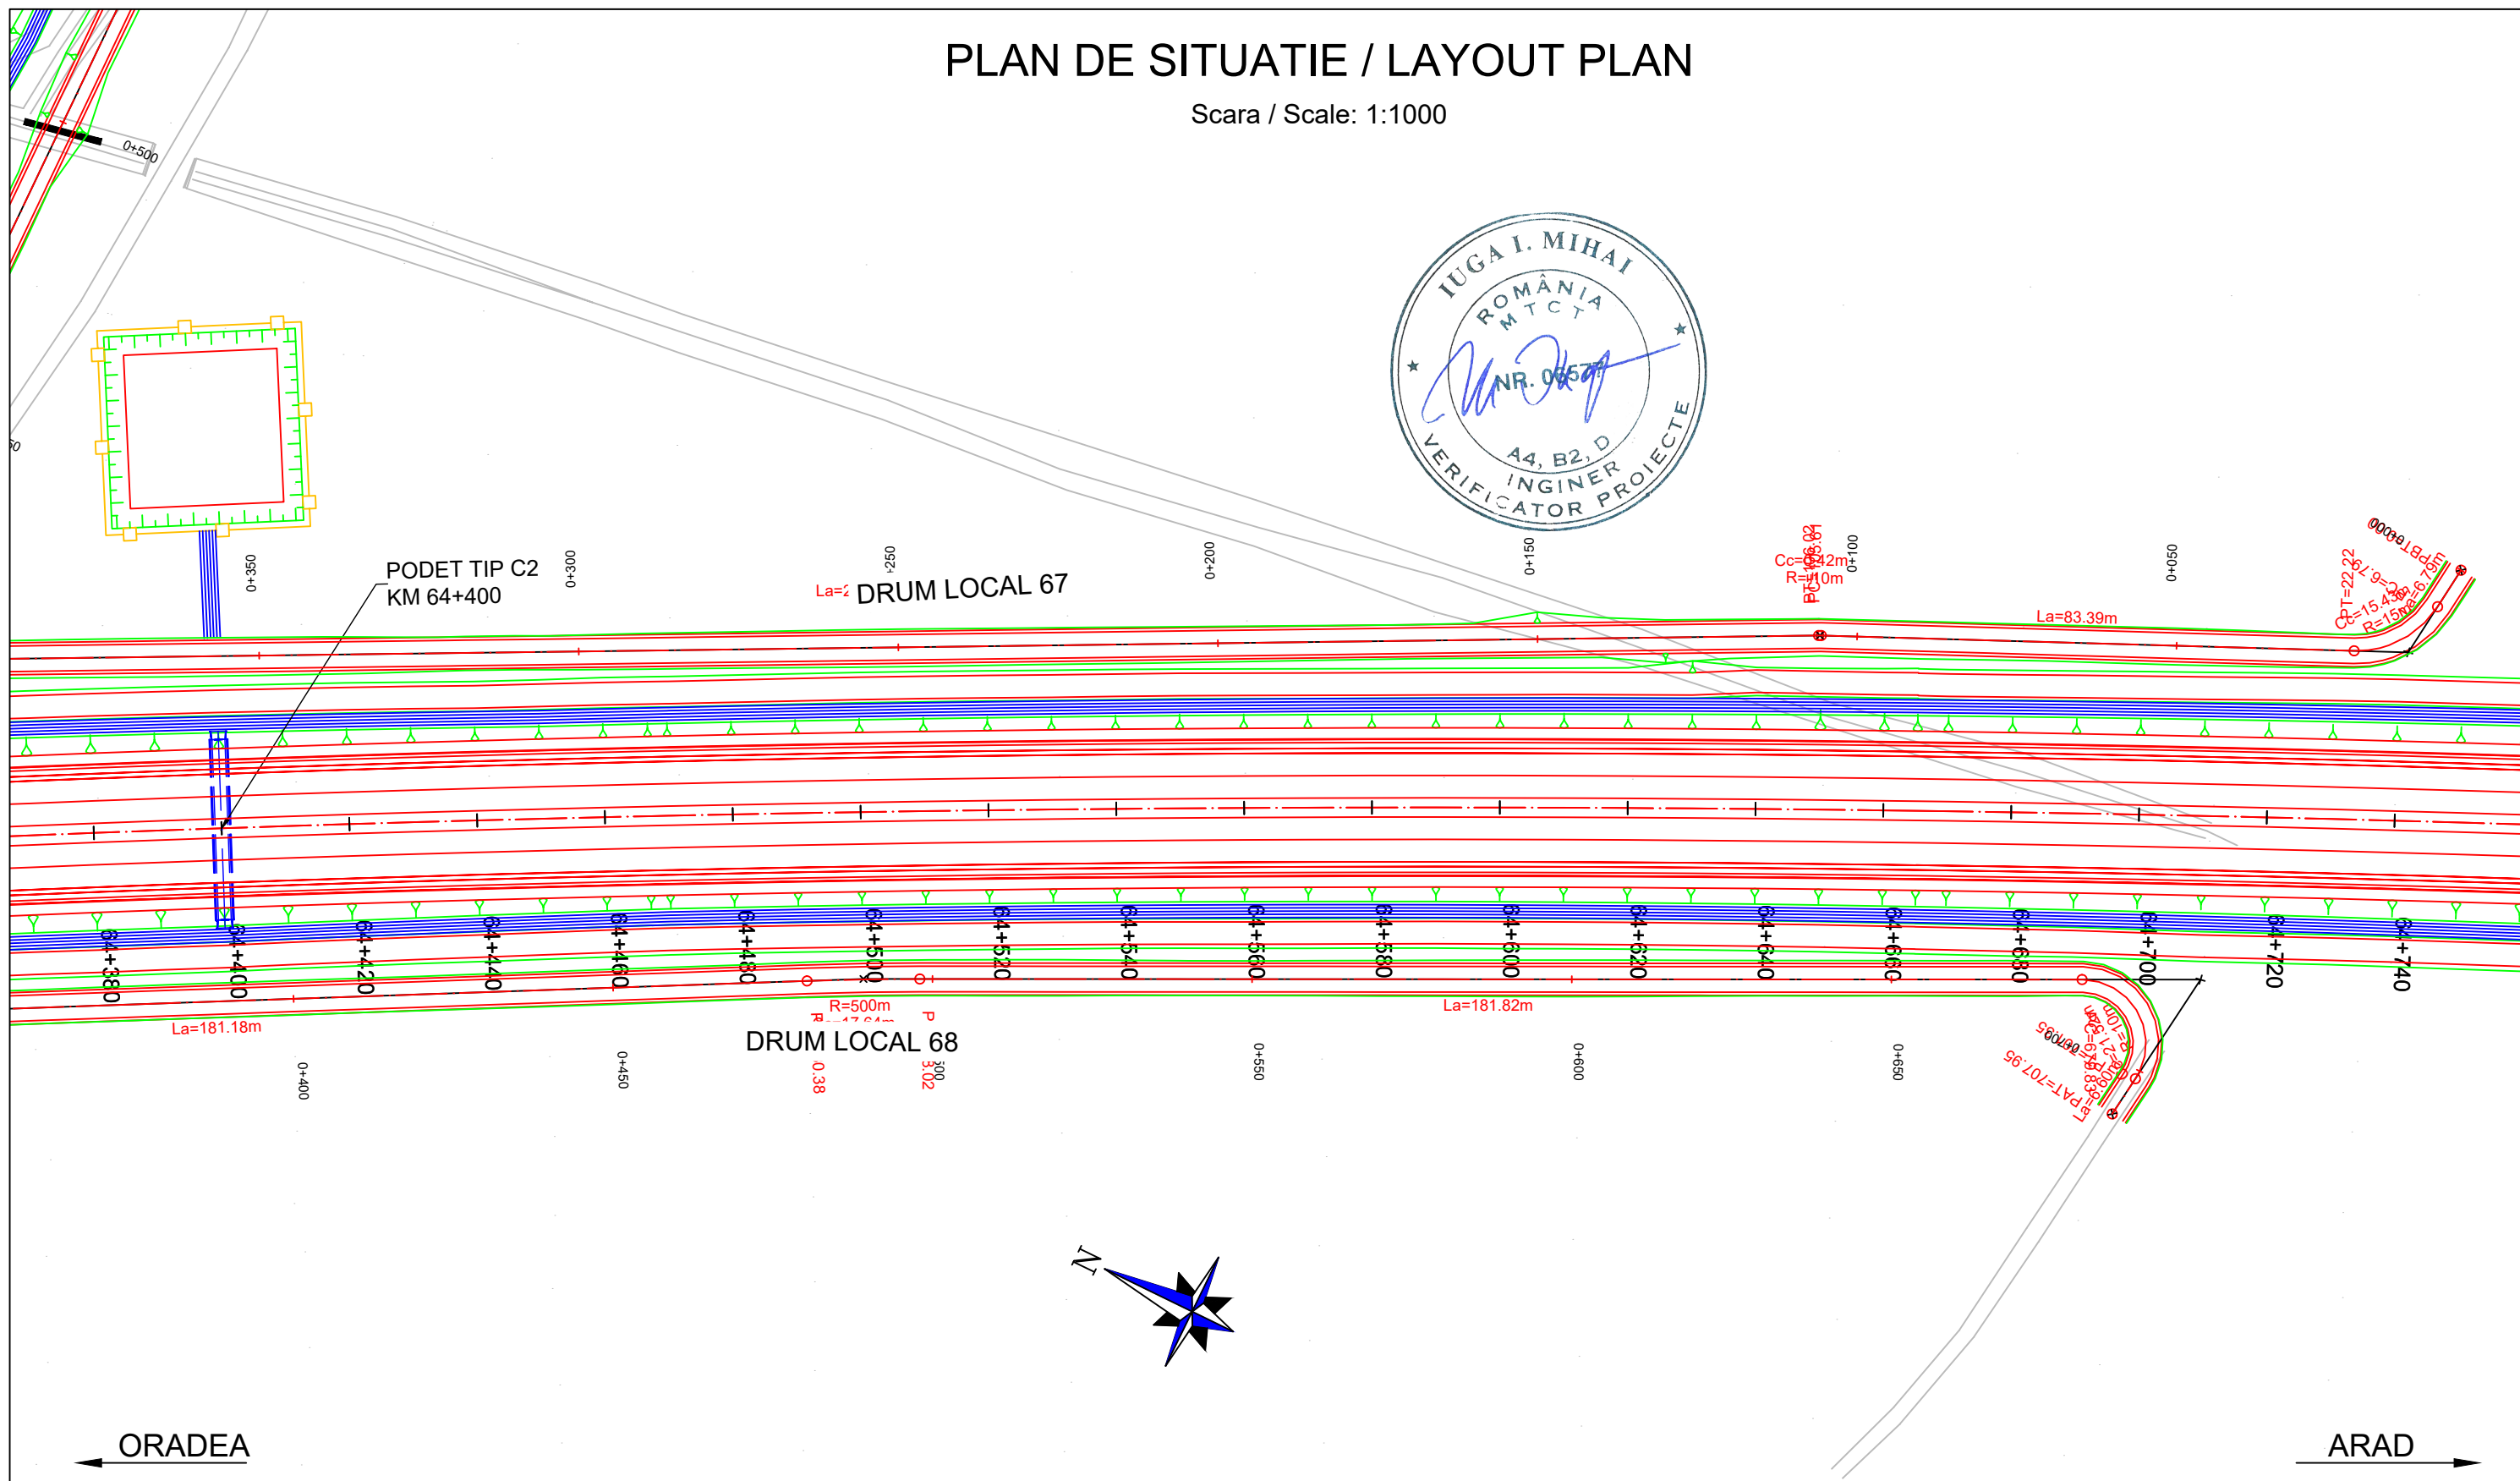

<b>PROIECTANT / DESIGNER:</b> S.C. CONSITRANS S.R.L. 	<b>BENEFICIAR / BENEFICIARY:</b> MUNICIPIUL ARAD, MUNICIPIUL ORADEA, CONSILIUL JUDETEAN ARAD, CONSILIUL JUDETEAN BIHOR CNAIR			<b>FUNCTIA / POSITION:</b> COORDONATOR DE PROIECT / PROJECT MANAGER	<b>NUME / NAME:</b> ing. S. VEACESLAV	<b>SEMNTURA / SIGNATURE:</b> 	<b>Titlu plansa / Drawing title:</b>  <b>PLAN DE SITUATIE LAYOUT PLAN</b>	<b>REV/ REV.:</b>	<b>DATA/ DATE:</b>	<b>DETALII REVIZIE / REVISION DETAILS:</b>	<b>PROIECTAT / DESIGNER:</b>
	<b>INVESTITIA / INVESTMENT:</b> ACTUALIZARE/COMPLETARE/REVIZUIRE (S.F. + P.A.C. + P.O.E. + P.T.E.) "DRUM EXPRES ARAD ORADEA" ACTUALIZATION/COMPLETION (S.F. + P.A.C. + P.O.E. + P.T.E.) "EXPRESS ROAD ARAD ORADEA"			<b>SEF PROIECT SPECIALITATE / TEAM LEADER:</b> ing. C. TODERASCU		<b>LUCRARI DE DRUM / ROAD WORKS</b>					
<b>FAZA PROIECTARE / DESIGN STAGE:</b> PROIECT TEHNIC DE EXECUTIE / TECHNICAL PROJECT AND DETAIL DESIGN			<b>PROIECTAT / DESIGNER:</b> ing. C. TODERASCU		<b>Cod plansa / Drawing code:</b> CST-0121-PT-2-DX-01-PS-103-R00						
   PROIECT CO-FINANATAT DIN FONDUL DE COEZIUNE, PRIN PROGRAMUL OPERATIONAL INFRASTRUCTURA MARE / PROJECT CO-FINANCED FROM THE COHESION FUND, THROUGH THE LARGE INFRASTRUCTURE OPERATIONAL PROGRAM			<b>Contract /Contract:</b> 14724/01.07.2021 <b>Project /Project no.:</b> 001/2021	<b>Data / Date:</b> 11.2023		<b>Scara /Scale:</b> 1:1000	<b>VERIFICAT / INTERNAL CHECKER:</b> ing. N. GISCA				



# PLAN DE SITUATIE / LAYOUT PLAN


Scara / Scale: 1:1000









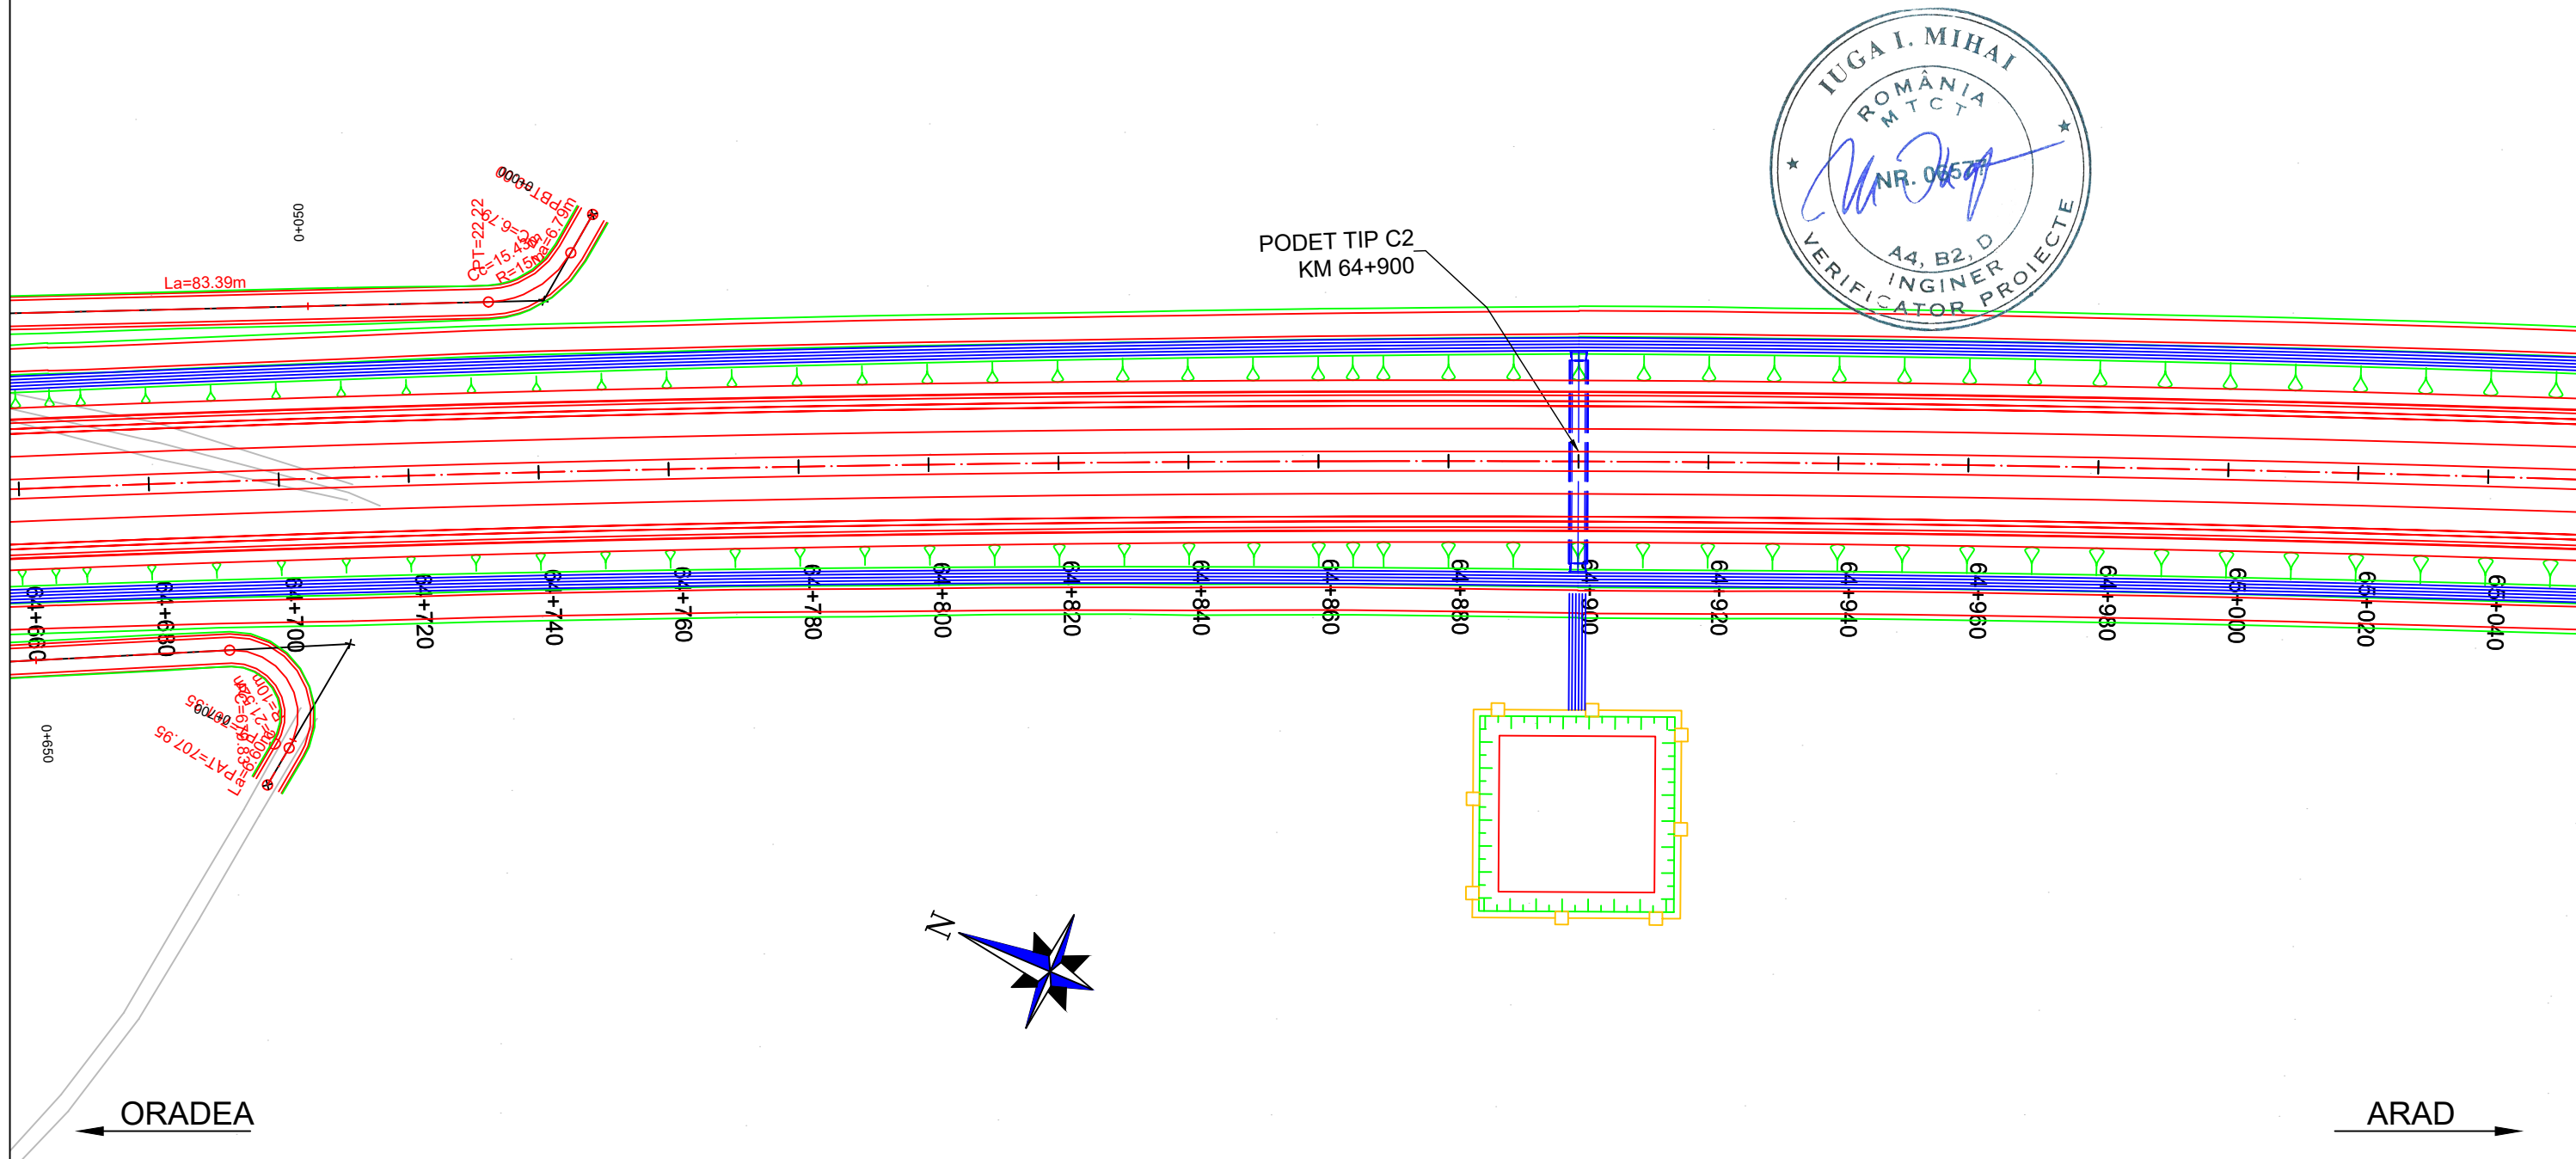


<b>PROIECTANT / DESIGNER:</b> S.C. CONSITRANS S.R.L. 	<b>BENEFICIAR / BENEFICIARY:</b> MUNICIPIUL ARAD, MUNICIPIUL ORADEA, CONSILIUL JUDETEAN ARAD, CONSILIUL JUDETEAN BIHOR CNAIR	<b>FUNCTIA / POSITION:</b> COORDONATOR DE PROIECT / PROJECT MANAGER	<b>NUME / NAME:</b> ing. S. VEACESLAV	<b>SEMNTURA / SIGNATURE:</b> 	<b>Titlu plansa / Drawing title:</b> PLAN DE SITUATIE LAYOUT PLAN	<b>REV/ REV.</b> /	<b>DATA/ DATE:</b> /	<b>DETALII REVIZIE / REVISION DETAILS:</b> /	<b>PROIECTAT / DESIGNER:</b> /
	<b>INVESTITIA / INVESTMENT:</b> ACTUALIZARE/COMPLETARE/REVIZUIRE (S.F. + P.A.C. + P.O.E. + P.T.E.) "DRUM EXPRES ARAD ORADEA" ACTUALIZATION/COMPLETION (S.F. + P.A.C. + P.O.E. + P.T.E.) "EXPRESS ROAD ARAD ORADEA"	<b>SEF PROIECT SPECIALITATE / TEAM LEADER:</b> ing. C. TODERASCU	<b>SEMNTURA / SIGNATURE:</b> 						
   PROIECT CO-FINANATAT DIN FONDUL DE COEZIUNE, PRIN PROGRAMUL OPERATIONAL INFRASTRUCTURA MARE / PROJECT CO-FINANCED FROM THE COHESION FUND, THROUGH THE LARGE INFRASTRUCTURE OPERATIONAL PROGRAM	<b>FAZA PROIECTARE / DESIGN STAGE:</b> PROIECT TEHNIC DE EXECUTIE / TECHNICAL PROJECT AND DETAIL DESIGN	<b>PROIECTAT / DESIGNER:</b> ing. C. TODERASCU	<b>SEMNTURA / SIGNATURE:</b> 	<b>Titlu plansa / Drawing title:</b> LUCRARI DE DRUM / ROAD WORKS	<b>REV/ REV.</b> /	<b>DATA/ DATE:</b> /	<b>DETALII REVIZIE / REVISION DETAILS:</b> /	<b>PROIECTAT / DESIGNER:</b> /	
	<b>Contract / Contract:</b> 14724/01.07.2021 <b>Project / Project no.:</b> 001/2021	<b>Data / Date:</b> 11.2023	<b>Scara / Scale:</b> 1:1000	<b>VERIFICAT / INTERNAL CHECKER:</b> ing. N. GISCA					<b>SEMNTURA / SIGNATURE:</b> 

# PLAN DE SITUATIE / LAYOUT PLAN


Scara / Scale: 1:1000




<b>PROIECTANT / DESIGNER:</b> S.C. CONSITRANS S.R.L. 	<b>BENEFICIAR / BENEFICIARY:</b> MUNICIPIUL ARAD, MUNICIPIUL ORADEA, CONSILIUL JUDETEAN ARAD, CONSILIUL JUDETEAN BIHOR CNAIR			<b>FUNCTIA / POSITION:</b>	<b>NUME / NAME:</b>	<b>SEMNATURA / SIGNATURE:</b>	<b>Titlu plansa / Drawing title:</b>	<b>REV/ REV.</b>	<b>DATA/ DATE:</b>	<b>DETALII REVIZIE / REVISION DETAILS:</b>	<b>PROIECTAT / DESIGNER:</b>
	<b>INVESTITIA / INVESTMENT:</b> ACTUALIZARE/COMPLETARE/REVIZUIRE (S.F. + P.A.C. + P.O.E. + P.T.E.) "DRUM EXPRES ARAD ORADEA" ACTUALIZATION/COMPLETION (S.F. + P.A.C. + P.O.E. + P.T.E.) "EXPRESS ROAD ARAD ORADEA"			<b>COORDONATOR DE PROIECT / PROJECT MANAGER:</b> ing. S. VEACESLAV 	<b>SEF PROIECT SPECIALITATE / TEAM LEADER:</b> ing. C. TODERASCU 	<b>PROIECTAT / DESIGNER:</b> ing. C. TODERASCU 	<b>PLAN DE SITUATIE LAYOUT PLAN</b>				
<b>FAZA PROIECTARE / DESIGN STAGE:</b> PROIECT TEHNIC DE EXECUTIE / TECHNICAL PROJECT AND DETAIL DESIGN			<b>PROIECTAT / DESIGNER:</b> ing. C. TODERASCU 	<b>VERIFICAT / INTERNAL CHECKER:</b> ing. N. GISCA 	<b>LUCRARI DE DRUM / ROAD WORKS</b>	<b>Cod plansa / Drawing code:</b> CST-0121-PT-2-DX-01-PS-105-R00					
   PROIECT CO-FINANȚAT DIN FONDUL DE COEZIUNE, PRIN PROGRAMUL OPERAȚIONAL INFRASTRUCTURĂ MARE / PROJECT CO-FINANCED FROM THE COHESION FUND, THROUGH THE LARGE INFRASTRUCTURE OPERATIONAL PROGRAM			<b>Contract / Contract:</b> 14724/01.07.2021 <b>Proiect / Project no.:</b> 001/2021	<b>Data / Date:</b> 11.2023	<b>Scara / Scale:</b> 1:1000						

# PLAN DE SITUATIE / LAYOUT PLAN

Scara / Scale: 1:1000

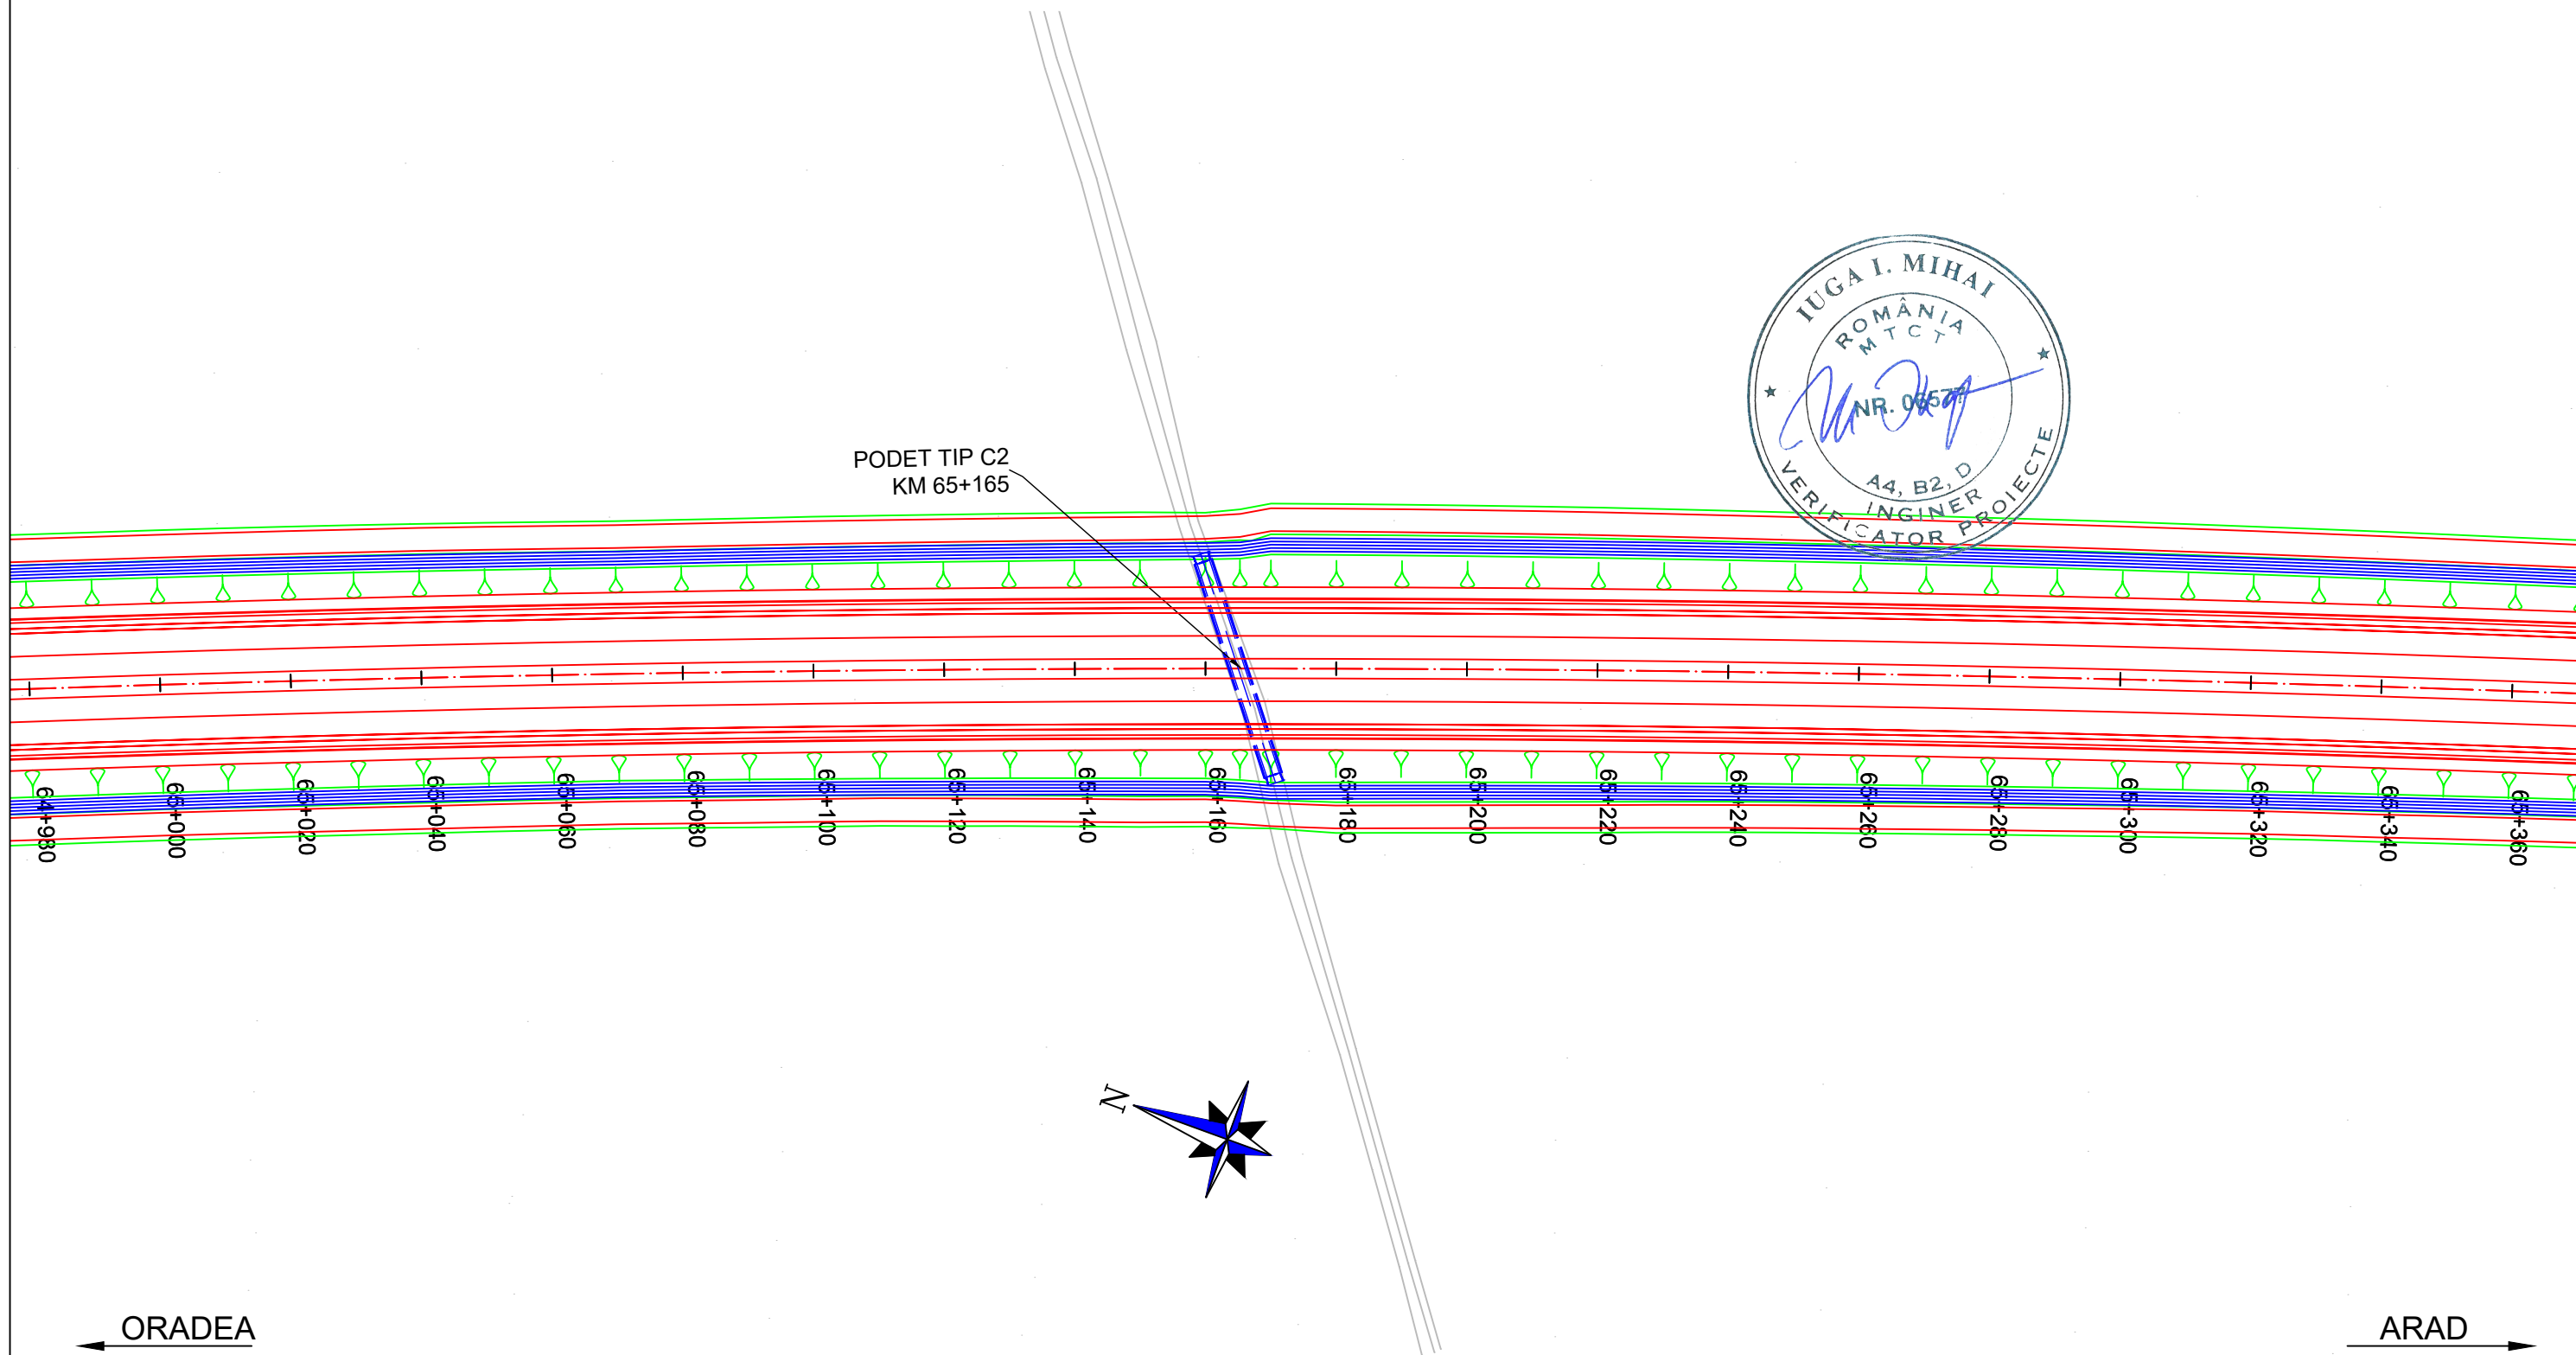



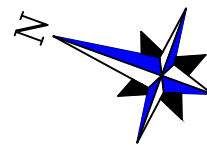



PODET TIP C2  
KM 65+165



ORADEA ←


→ ARAD







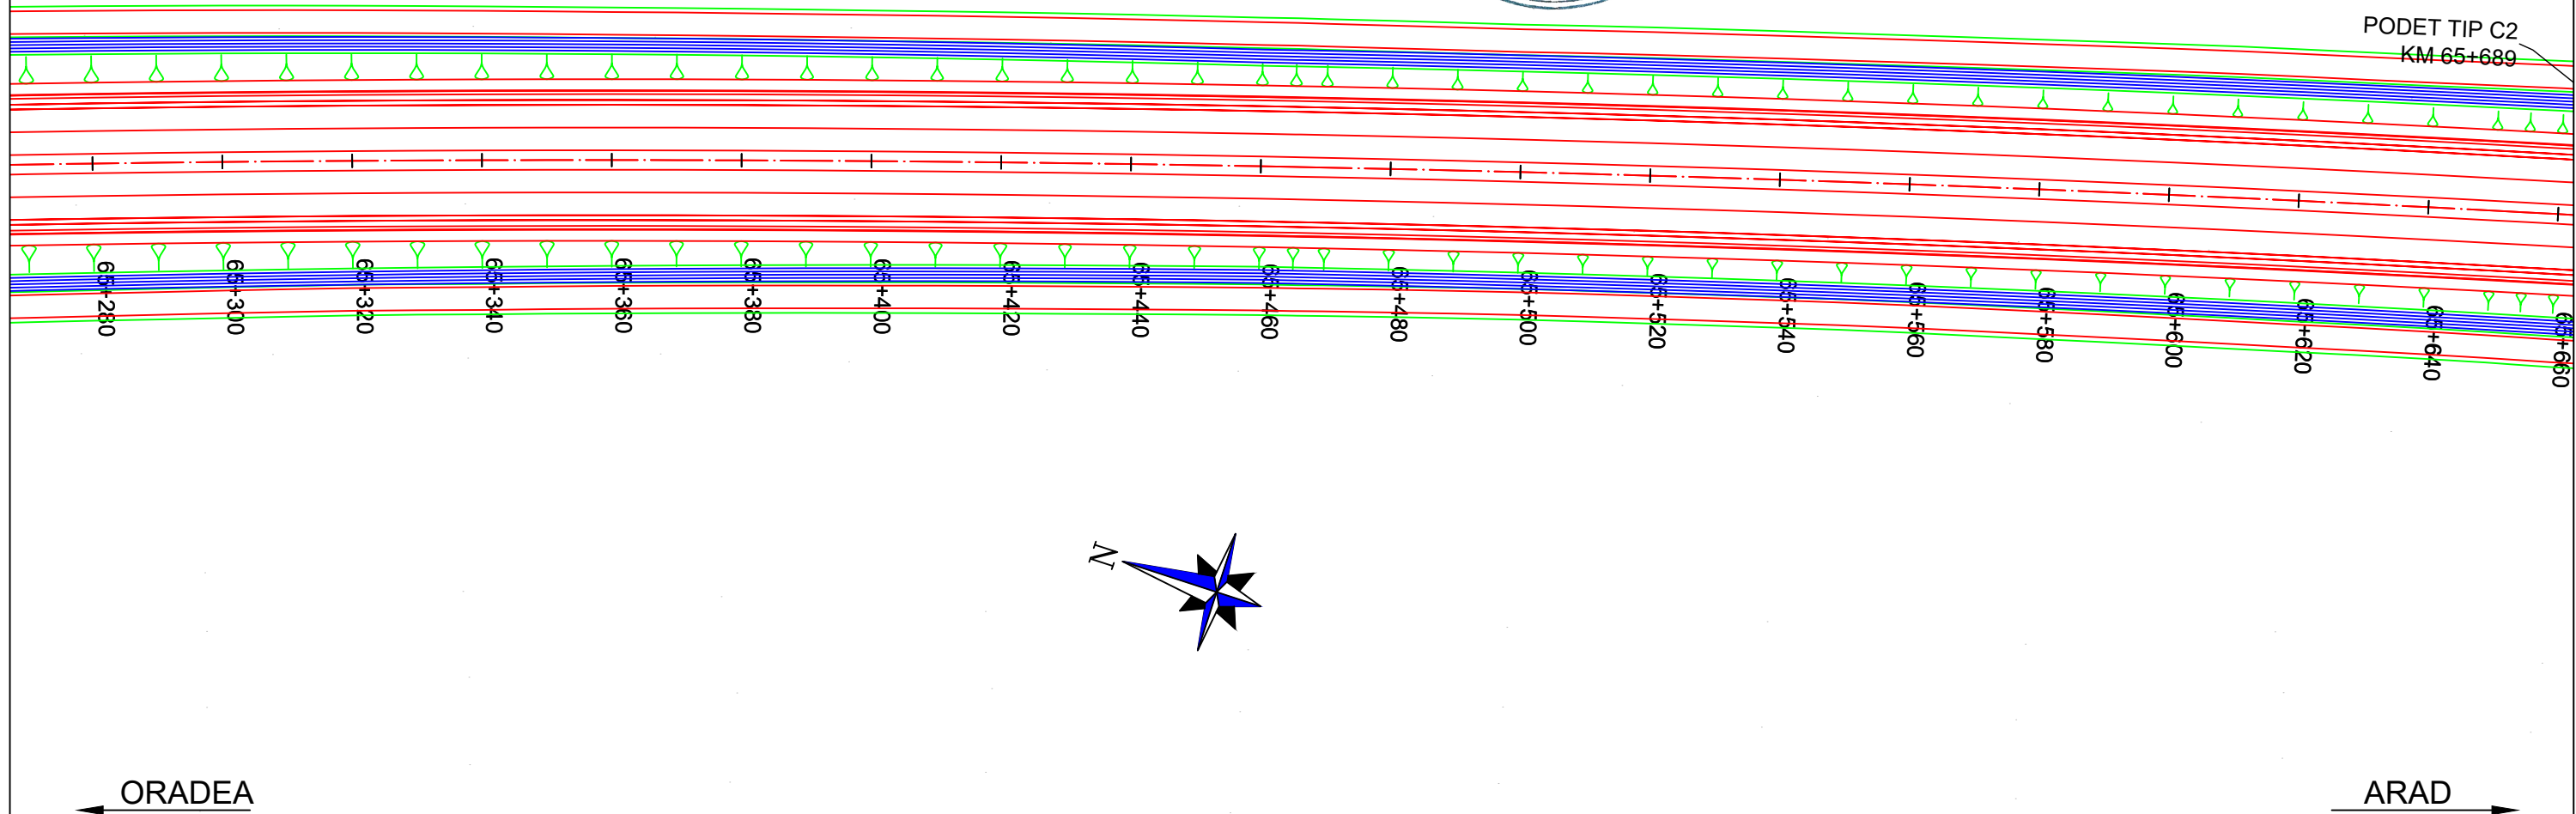

<b>PROIECTANT / DESIGNER:</b> S.C. CONSITRANS S.R.L. 	<b>BENEFICIAR / BENEFICIARY:</b> MUNICIPIUL ARAD, MUNICIPIUL ORADEA, CONSILIUL JUDETEAN ARAD, CONSILIUL JUDETEAN BIHOR CNAIR			<b>FUNCTIA / POSITION:</b> COORDONATOR DE PROIECT / PROJECT MANAGER	<b>NUME / NAME:</b> ing. S. VEACESLAV	<b>SEMNATURA / SIGNATURE:</b> 	<b>Titlu plansa / Drawing title:</b> PLAN DE SITUATIE LAYOUT PLAN	<b>REV./REV.:</b>	<b>DATA/DATE:</b>	<b>DETALII REVIZIE / REVISION DETAILS:</b>	<b>PROIECTAT / DESIGNER:</b>
	<b>INVESTITIA / INVESTMENT:</b> ACTUALIZARE/COMPLETARE/REVIZUIRE (S.F. + P.A.C. + P.O.E + P.T.E.) "DRUM EXPRES ARAD ORADEA" ACTUALIZATION/COMPLETION (S.F. + P.A.C. + P.O.E + P.T.E.) "EXPRESS ROAD ARAD ORADEA"			<b>SEF PROIECT SPECIALITATE / TEAM LEADER:</b> ing. C. TODERASCU		<b>LUCRARI DE DRUM / ROAD WORKS</b>					
<b>FAZA PROIECTARE / DESIGN STAGE:</b> PROIECT TEHNIC DE EXECUTIE / TECHNICAL PROJECT AND DETAIL DESIGN			<b>PROIECTAT / DESIGNER:</b> ing. C. TODERASCU		<b>Cod plansa / Drawing code:</b> CST-0121-PT-2-DX-01-PS-106-R00						
			<b>Contract / Contract:</b> 14724/01.07.2021	<b>Data / Date:</b> 11.2023		<b>Scara / Scale:</b> 1:1000	<b>VERIFICAT / INTERNAL CHECKER:</b> ing. N. GISCA				



# PLAN DE SITUATIE / LAYOUT PLAN


Scara / Scale: 1:1000



<b>PROIECTANT / DESIGNER:</b> S.C. CONSITRANS S.R.L. 	<b>BENEFICIAR / BENEFICIARY:</b> MUNICIPIUL ARAD, MUNICIPIUL ORADEA, CONSILIUL JUDETEAN ARAD, CONSILIUL JUDETEAN BIHOR CNAIR			<b>FUNCTIA / POSITION:</b> COORDONATOR DE PROIECT / PROJECT MANAGER	<b>NUME / NAME:</b> ing. S. VEACESLAV	<b>SEMNAURA / SIGNATURE:</b> 	<b>Titlu plansa / Drawing title:</b> PLAN DE SITUATIE LAYOUT PLAN	<b>REV./ REV.:</b> /	<b>DATA/ DATE:</b> /	<b>DETALII REVIZIE / REVISION DETAILS:</b> /	<b>PROIECTAT / DESIGNER:</b> /
	<b>INVESTITIA / INVESTMENT:</b> ACTUALIZARE/COMPLETARE/REVIZUIRE (S.F. + P.A.C. + P.O.E. + P.T.E.) "DRUM EXPRES ARAD ORADEA" ACTUALIZATION/COMPLETION (S.F. + P.A.C. + P.O.E. + P.T.E.) "EXPRESS ROAD ARAD ORADEA"			<b>SEF PROIECT SPECIALITATE / TEAM LEADER:</b> ing. C. TODERASCU							
   UNIUNEA EUROPEANA PROIECT CO-FINANATAT DIN FONDUL DE COEZIUNE, PRIN PROGRAMUL OPERATIONAL INFRASTRUCTURA MARE / PROJECT CO-FINANCED FROM THE COHESION FUND, THROUGH THE LARGE INFRASTRUCTURE OPERATIONAL PROGRAM	<b>FAZA PROIECTARE / DESIGN STAGE:</b> PROIECT TEHNIC DE EXECUTIE / TECHNICAL PROJECT AND DETAIL DESIGN			<b>PROIECTAT / DESIGNER:</b> ing. C. TODERASCU		<b>LUCRARI DE DRUM / ROAD WORKS</b>	<b>Cod plansa / Drawing code:</b> CST-0121-PT-2-DX-01-PS-107-R00				
	<b>Contract / Contract:</b> 14724/01.07.2021 <b>Proiect / Project no.:</b> 001/2021	<b>Data / Date:</b> 11.2023	<b>Scara / Scale:</b> 1:1000	<b>VERIFICAT / INTERNAL CHECKER:</b> ing. N. GISCA							

# PLAN DE SITUATIE / LAYOUT PLAN

Scara / Scale: 1:1000

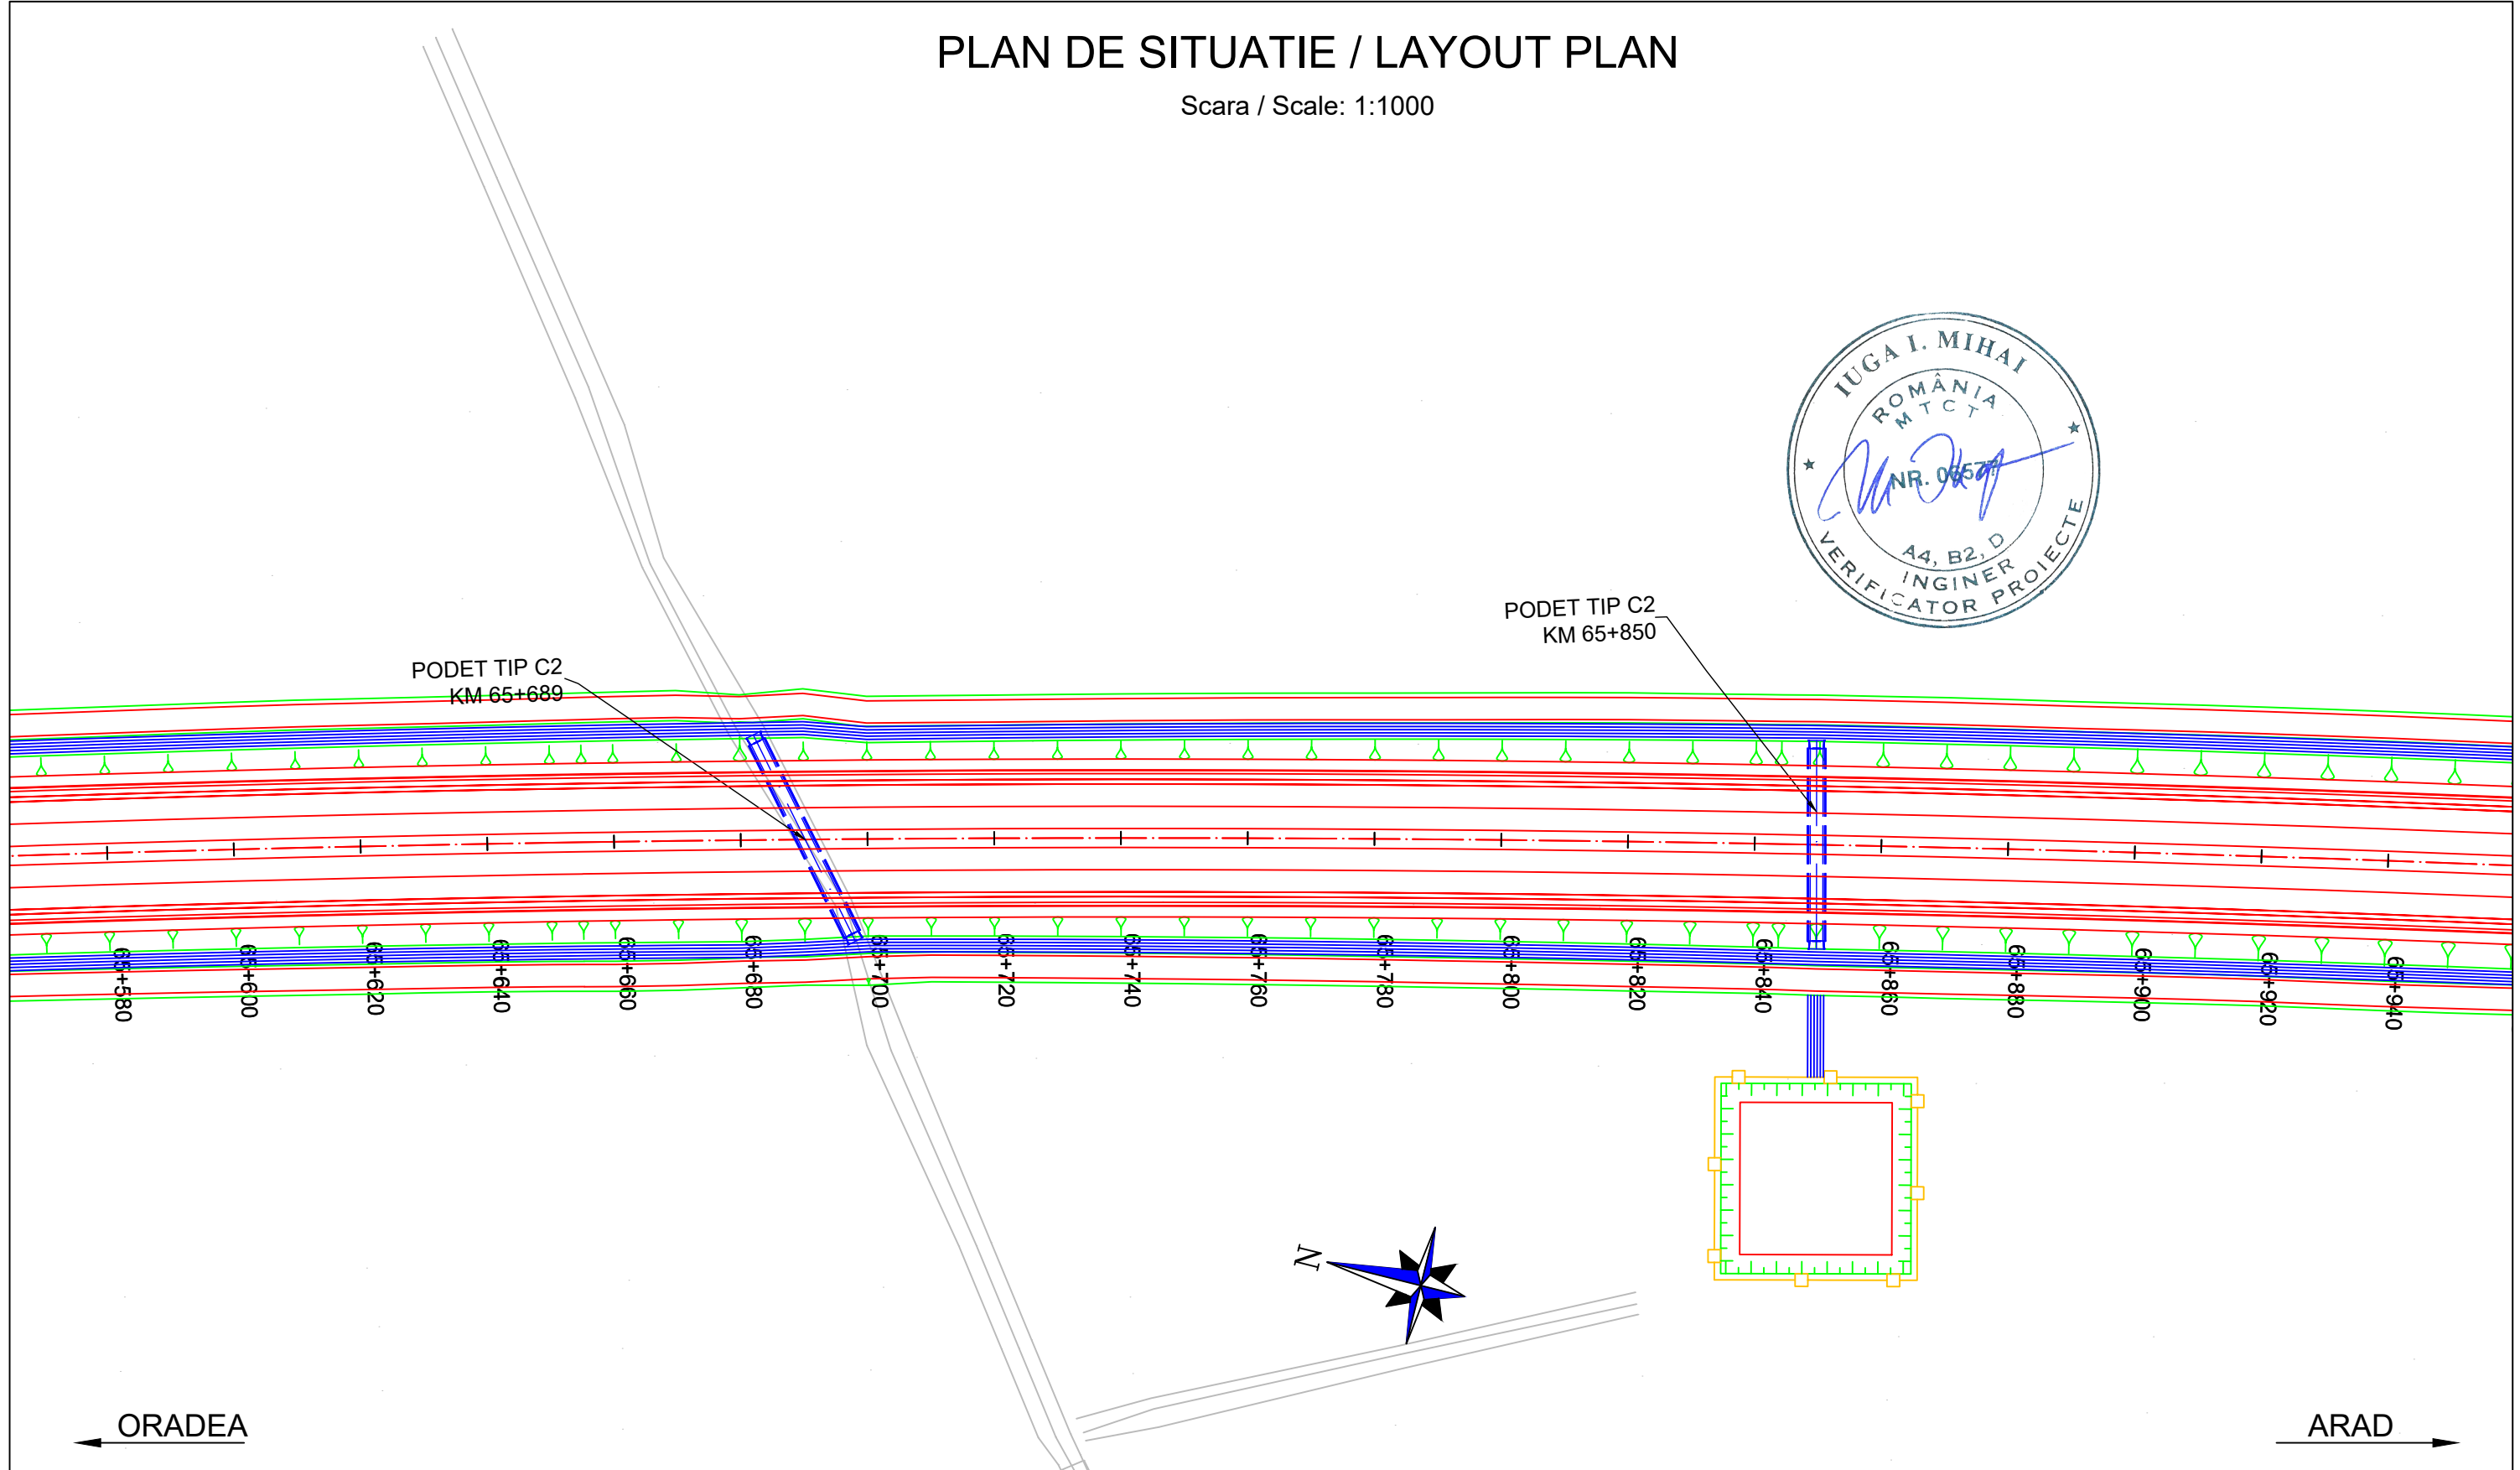










PODET TIP C2  
KM 65+689

PODET TIP C2  
KM 65+850

ORADEA ←

→ ARAD


<b>PROIECTANT / DESIGNER:</b> S.C. CONSITRANS S.R.L. 	<b>BENEFICIAR / BENEFICIARY:</b> MUNICIPIUL ARAD, MUNICIPIUL ORADEA, CONSILIUL JUDETEAN ARAD, CONSILIUL JUDETEAN BIHOR CNAIR			<b>FUNCTIA / POSITION:</b>	<b>NUME / NAME:</b>	<b>SEMNATURA / SIGNATURE:</b>	<b>Titlu plansa / Drawing title:</b>	<b>REV/ REV.</b>	<b>DATA/ DATE:</b>	<b>DETALII REVIZIE / REVISION DETAILS:</b>	<b>PROIECTAT / DESIGNER:</b>
	<b>INVESTITIA / INVESTMENT:</b> ACTUALIZARE/COMPLETARE/REVIZUIRE (S.F. + P.A.C. + P.O.E + P.T.E.) "DRUM EXPRES ARAD ORADEA" ACTUALIZATION/COMPLETION (S.F. + P.A.C. + P.O.E + P.T.E.) "EXPRESS ROAD ARAD ORADEA"			<b>COORDONATOR DE PROIECT / PROJECT MANAGER:</b> ing. S. VEACESLAV 	<b>SEF PROIECT SPECIALITATE / TEAM LEADER:</b> ing. C. TODERASCU 	<b>PROIECTAT / DESIGNER:</b> ing. C. TODERASCU 	<b>PLAN DE SITUATIE LAYOUT PLAN</b>				
<b>FAZA PROIECTARE / DESIGN STAGE:</b> PROIECT TEHNIC DE EXECUTIE / TECHNICAL PROJECT AND DETAIL DESIGN			<b>PROIECTAT / DESIGNER:</b> ing. C. TODERASCU 	<b>VERIFICAT / INTERNAL CHECKER:</b> ing. N. GISCA 	<b>LUCRARI DE DRUM / ROAD WORKS</b>						
   PROIECT CO-FINANATAT DIN FONDUL DE COEZIUNE, PRIN PROGRAMUL OPERATIONAL INFRASTRUCTURA MARE / PROJECT CO-FINANCED FROM THE COHESION FUND, THROUGH THE LARGE INFRASTRUCTURE OPERATIONAL PROGRAM			<b>Contract / Contract:</b> 14724/01.07.2021 <b>Project / Project no.:</b> 001/2021	<b>Data / Date:</b> 11.2023	<b>Scara / Scale:</b> 1:1000	<b>Cod plansa / Drawing code:</b> CST-0121-PT-2-DX-01-PS-108-R00					







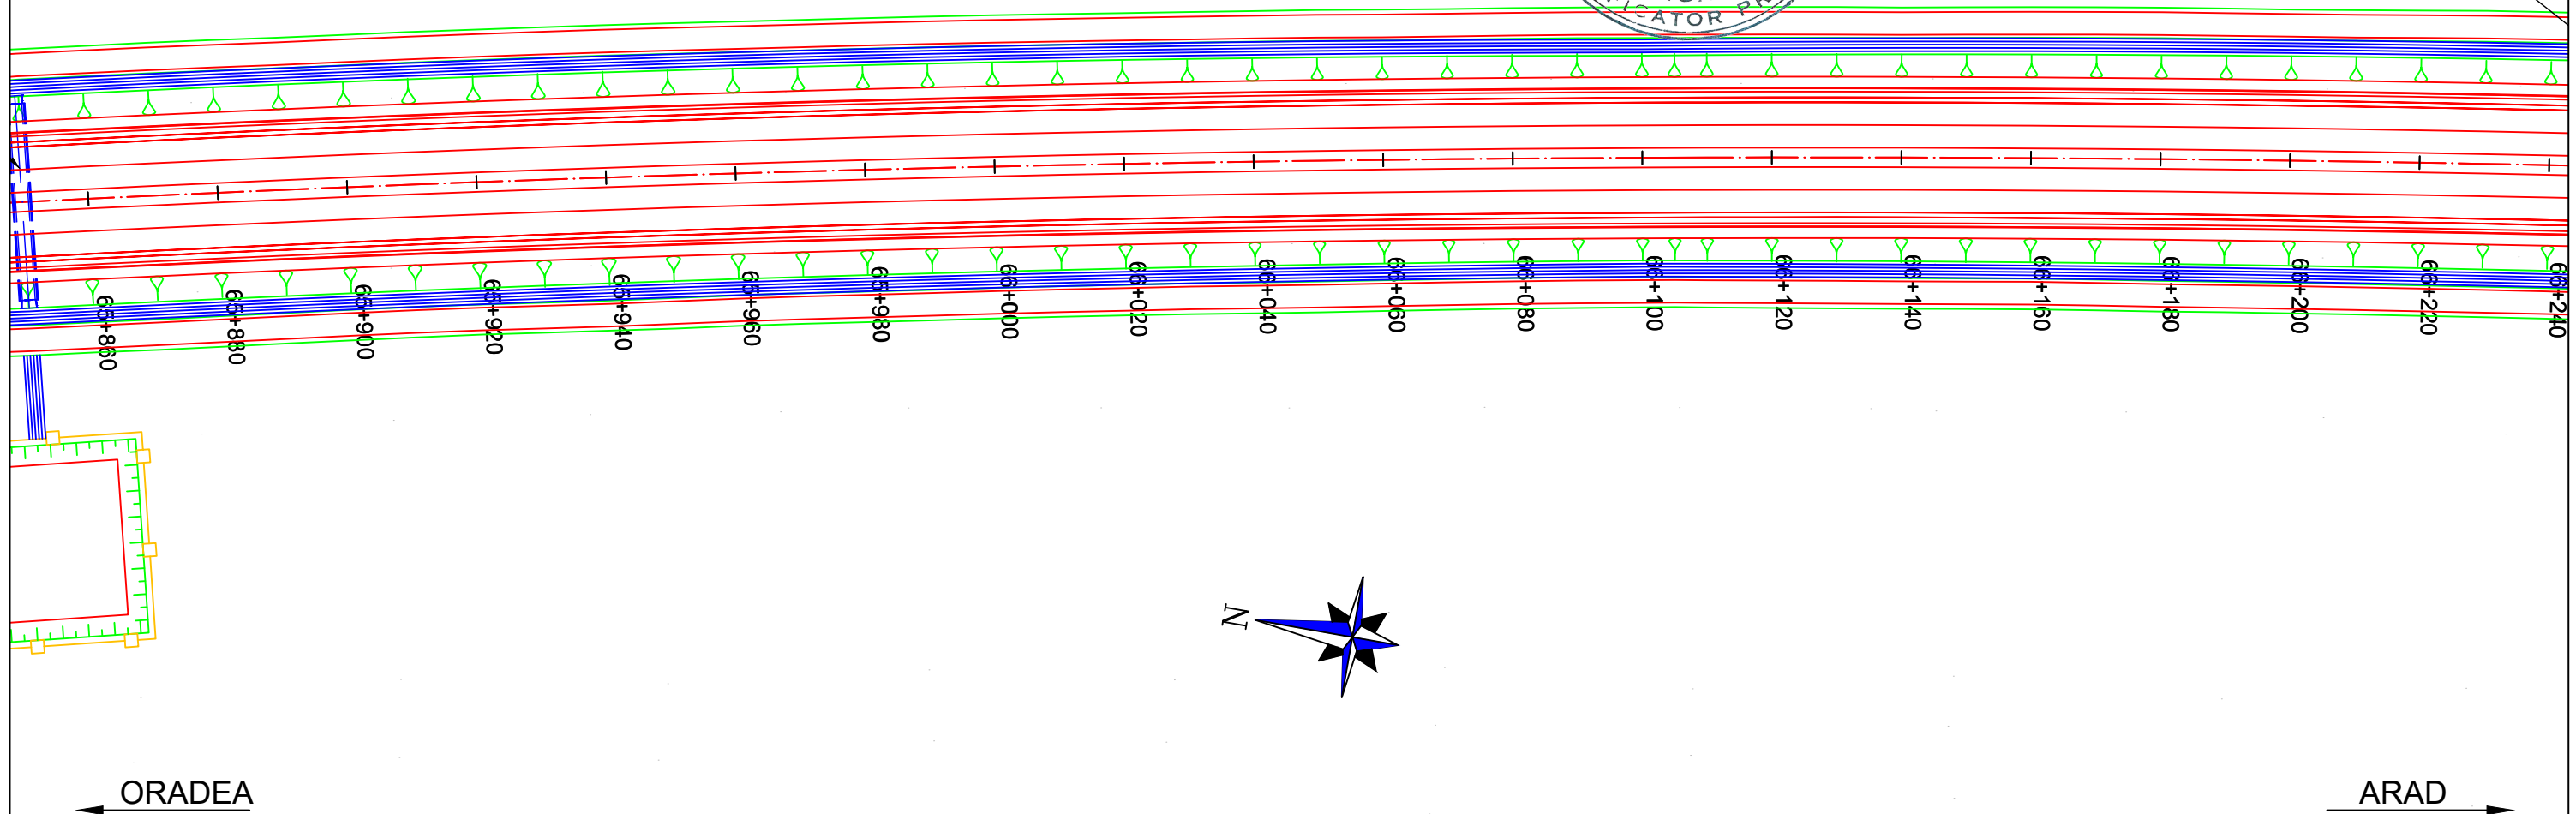

# PLAN DE SITUATIE / LAYOUT PLAN

Scara / Scale: 1:1000



PODET TIP C2  
KM 66+271










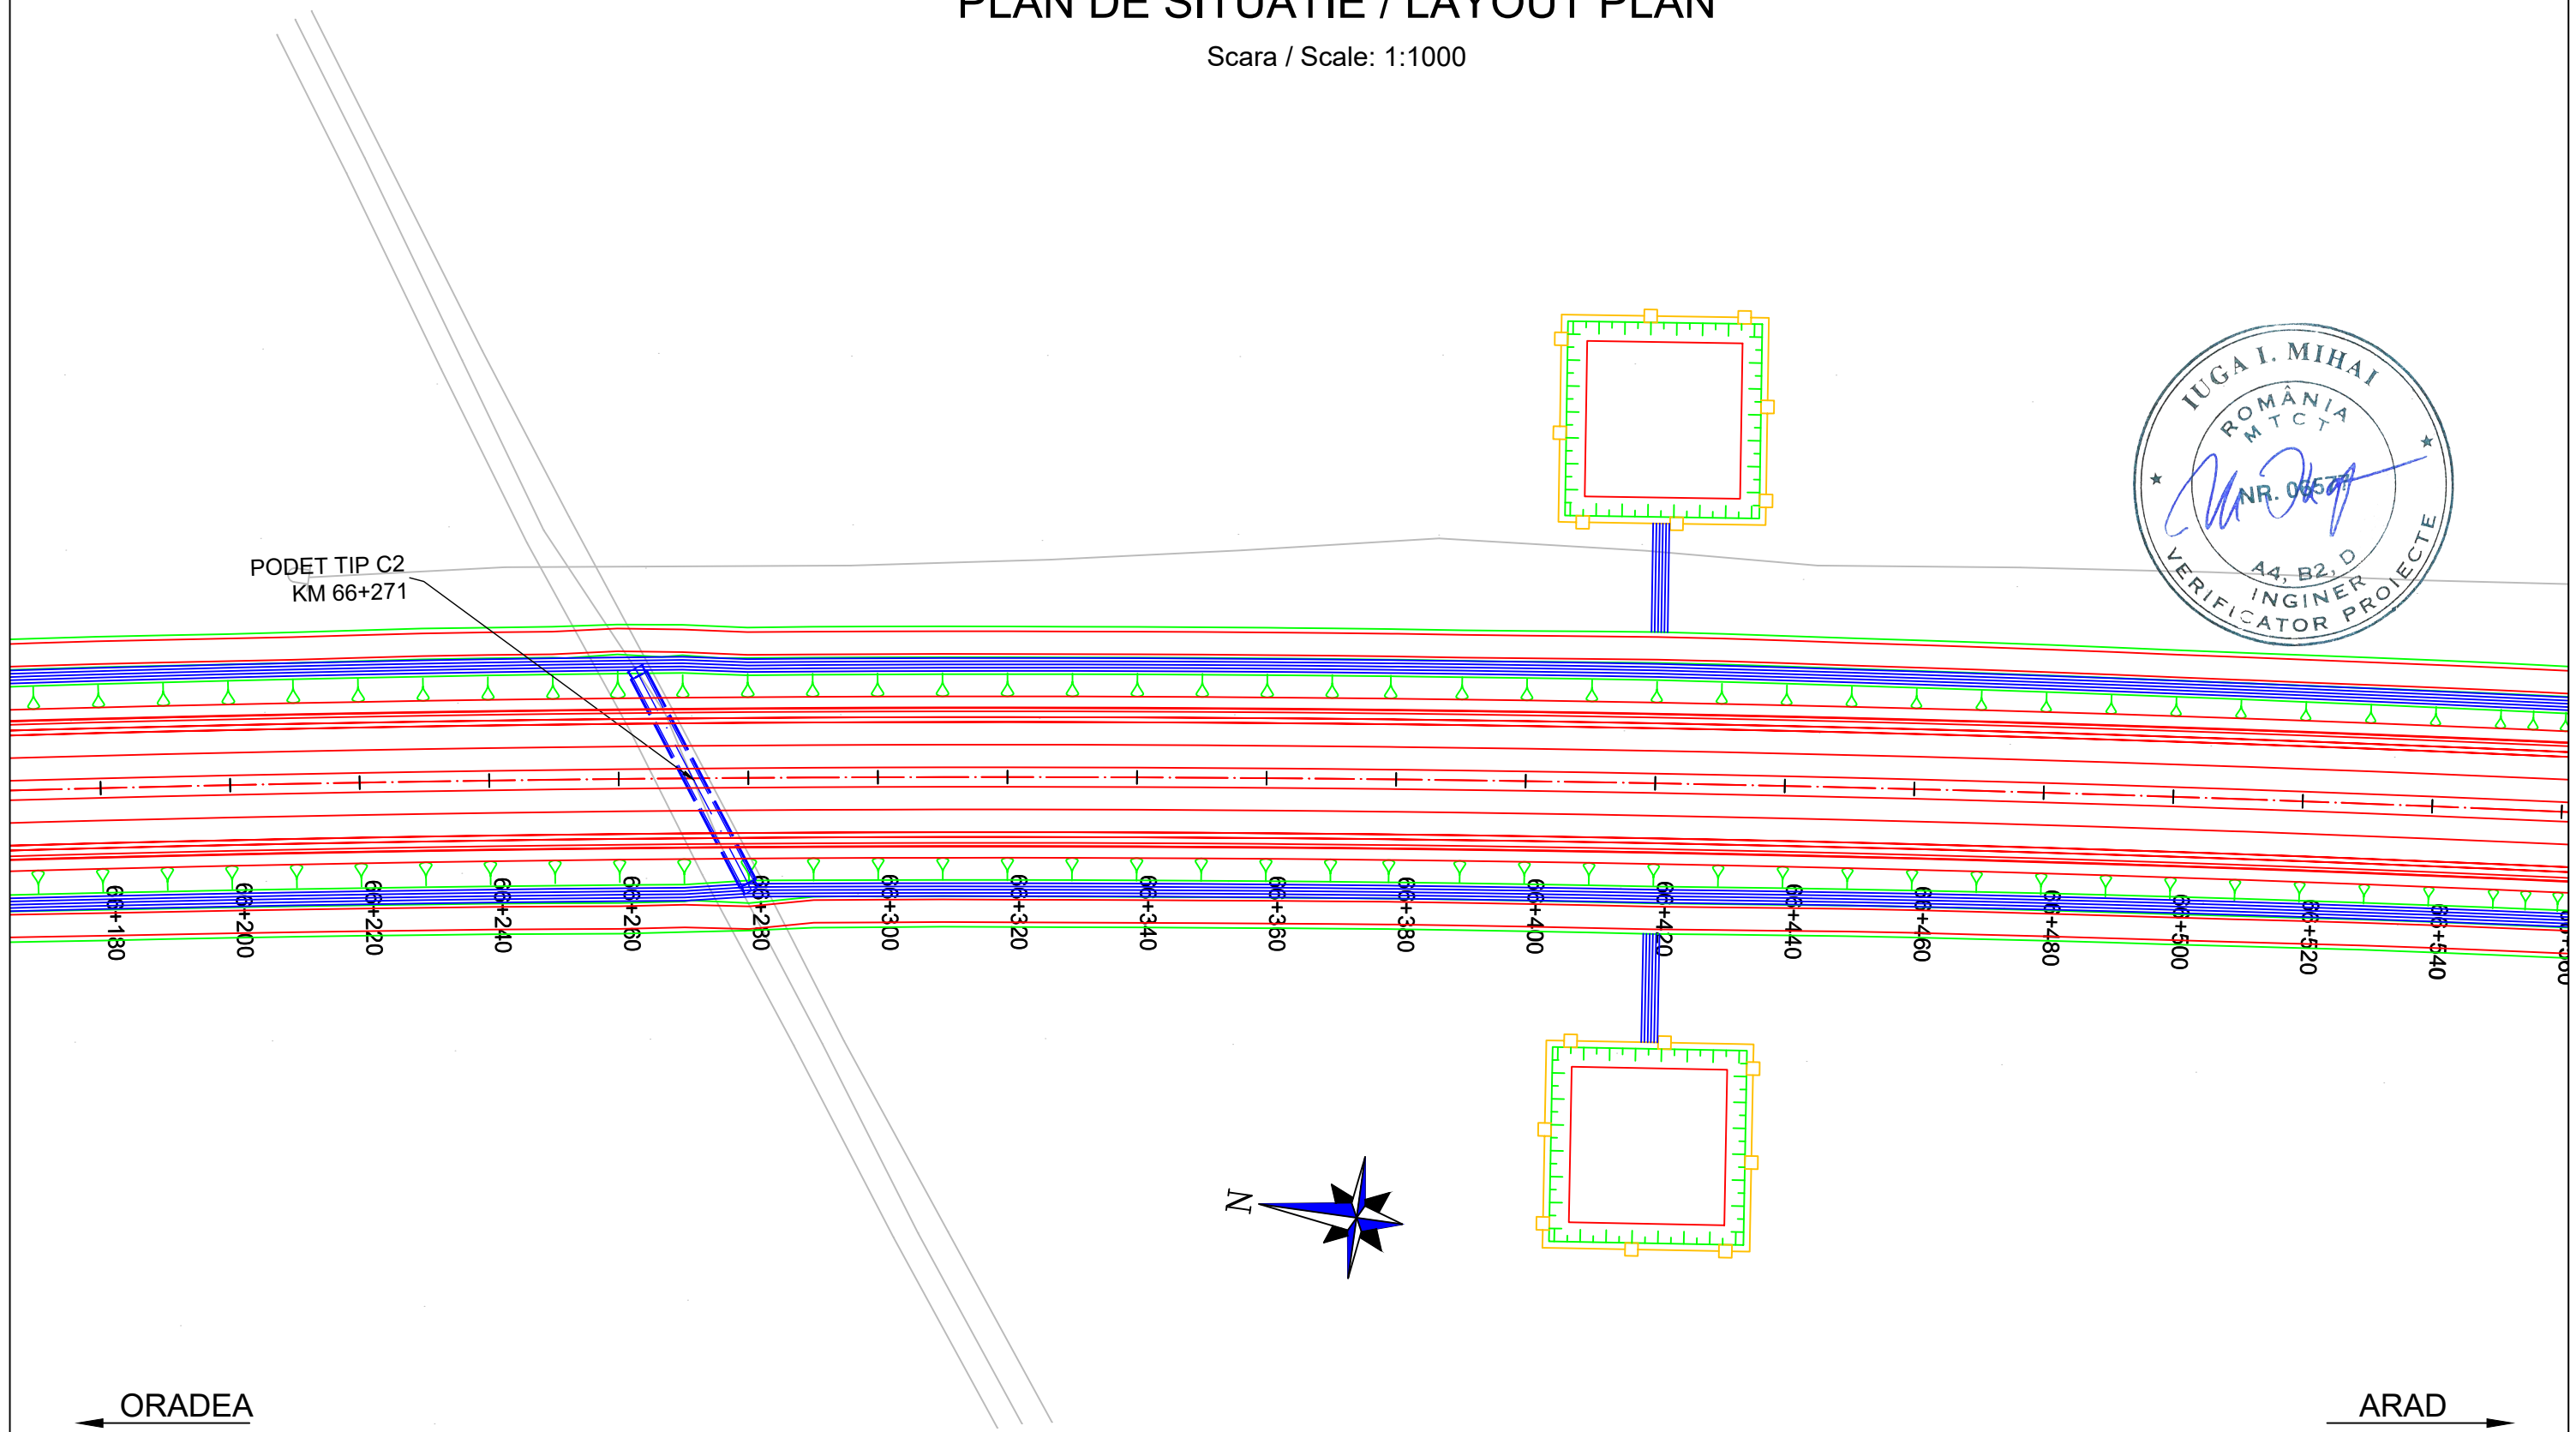


<b>PROIECTANT / DESIGNER:</b> S.C. CONSITRANS S.R.L. 	<b>BENEFICIAR / BENEFICIARY:</b> MUNICIPIUL ARAD, MUNICIPIUL ORADEA, CONSILIUL JUDETEAN ARAD, CONSILIUL JUDETEAN BIHOR CNAIR			<b>FUNCTIA / POSITION:</b> COORDONATOR DE PROIECT / PROJECT MANAGER	<b>NUME / NAME:</b> ing. S. VEACESLAV	<b>SEMNATURA / SIGNATURE:</b> 	<b>Titlu plansa / Drawing title:</b> PLAN DE SITUATIE LAYOUT PLAN	<b>REV./ REV.:</b> 	<b>DATA/ DATE:</b> 	<b>DETALII REVIZIE / REVISION DETAILS:</b> 	<b>PROIECTAT / DESIGNER:</b> 
	<b>INVESTITIA / INVESTMENT:</b> ACTUALIZARE/COMPLETARE/REVIZUIRE (S.F. + P.A.C. + P.O.E + P.T.E.) "DRUM EXPRES ARAD ORADEA" ACTUALIZATION/COMPLETION (S.F. + P.A.C. + P.O.E + P.T.E.) "EXPRESS ROAD ARAD ORADEA"			<b>SEF PROIECT SPECIALITATE / TEAM LEADER:</b> ing. C. TODERASCU							
   UNIUNEA EUROPEANA PROIECT CO-FINANAT DIN FONDUL DE COEZIUNE, PRIN PROGRAMUL OPERATIONAL INFRASTRUCTURA MARE / PROJECT CO-FINANCED FROM THE COHESION FUND, THROUGH THE LARGE INFRASTRUCTURE OPERATIONAL PROGRAM	<b>FAZA PROIECTARE / DESIGN STAGE:</b> PROIECT TEHNIC DE EXECUTIE / TECHNICAL PROJECT AND DETAIL DESIGN			<b>PROIECTAT / DESIGNER:</b> ing. C. TODERASCU		<b>LUCRARI DE DRUM / ROAD WORKS</b>	<b>Cod plansa / Drawing code:</b> CST-0121-PT-2-DX-01-PS-109-R00				
	<b>Contract / Contract:</b> 14724/01.07.2021 <b>Project / Project no.:</b> 001/2021	<b>Data / Date:</b> 11.2023	<b>Scara / Scale:</b> 1:1000	<b>VERIFICAT / INTERNAL CHECKER:</b> ing. N. GISCA							



# PLAN DE SITUATIE / LAYOUT PLAN

Scara / Scale: 1:1000




<b>PROIECTANT / DESIGNER:</b> S.C. CONSITRANS S.R.L. 	<b>BENEFICIAR / BENEFICIARY:</b> MUNICIPIUL ARAD, MUNICIPIUL ORADEA, CONSILIUL JUDETEAN ARAD, CONSILIUL JUDETEAN BIHOR CNAIR			<b>FUNCTIA / POSITION:</b>	<b>NUME / NAME:</b>	<b>SEMNATURA / SIGNATURE:</b>	<b>Titlu plansa / Drawing title:</b>  PLAN DE SITUATIE LAYOUT PLAN	<b>REV./REV.:</b>	<b>DATA/DATE:</b>	<b>DETALII REVIZIE / REVISION DETAILS:</b>	<b>PROIECTAT / DESIGNER:</b>
	<b>INVESTITIA / INVESTMENT:</b> ACTUALIZARE/COMPLETARE/REVIZUIRE (S.F. + P.A.C. + P.O.E. + P.T.E.) "DRUM EXPRES ARAD ORADEA" ACTUALIZATION/COMPLETION (S.F. + P.A.C. + P.O.E. + P.T.E.) "EXPRESS ROAD ARAD ORADEA"			<b>COORDONATOR DE PROIECT / PROJECT MANAGER:</b> ing. S. VEACESLAV 	<b>SEF PROIECT SPECIALITATE / TEAM LEADER:</b> ing. C. TODERASCU 	<b>PROIECTAT / DESIGNER:</b> ing. C. TODERASCU 					
   UNIUNEA EUROPEANA GOVERNUL ROMANIEI Instrumente Structurale 2014-2020 PROIECT CO-FINANATAT DIN FONDUL DE COEZIUNE, PRIN PROGRAMUL OPERATIONAL INFRASTRUCTURA MARE / PROJECT CO-FINANCED FROM THE COHESION FUND, THROUGH THE LARGE INFRASTRUCTURE OPERATIONAL PROGRAM	<b>FAZA PROIECTARE / DESIGN STAGE:</b> PROIECT TEHNIC DE EXECUTIE / TECHNICAL PROJECT AND DETAIL DESIGN			<b>PROIECTAT / DESIGNER:</b> ing. C. TODERASCU 	<b>VERIFICAT / INTERNAL CHECKER:</b> ing. N. GISCA 	<b>Cod plansa / Drawing code:</b> CST-0121-PT-2-DX-01-PS-110-R00					
	<b>Contract / Contract:</b> 14724/01.07.2021 <b>Proiect / Project no.:</b> 001/2021	<b>Data / Date:</b> 11.2023	<b>Scara / Scale:</b> 1:1000								

# PLAN DE SITUATIE / LAYOUT PLAN

Scara / Scale: 1:1000


calibrare canal  
L=90m

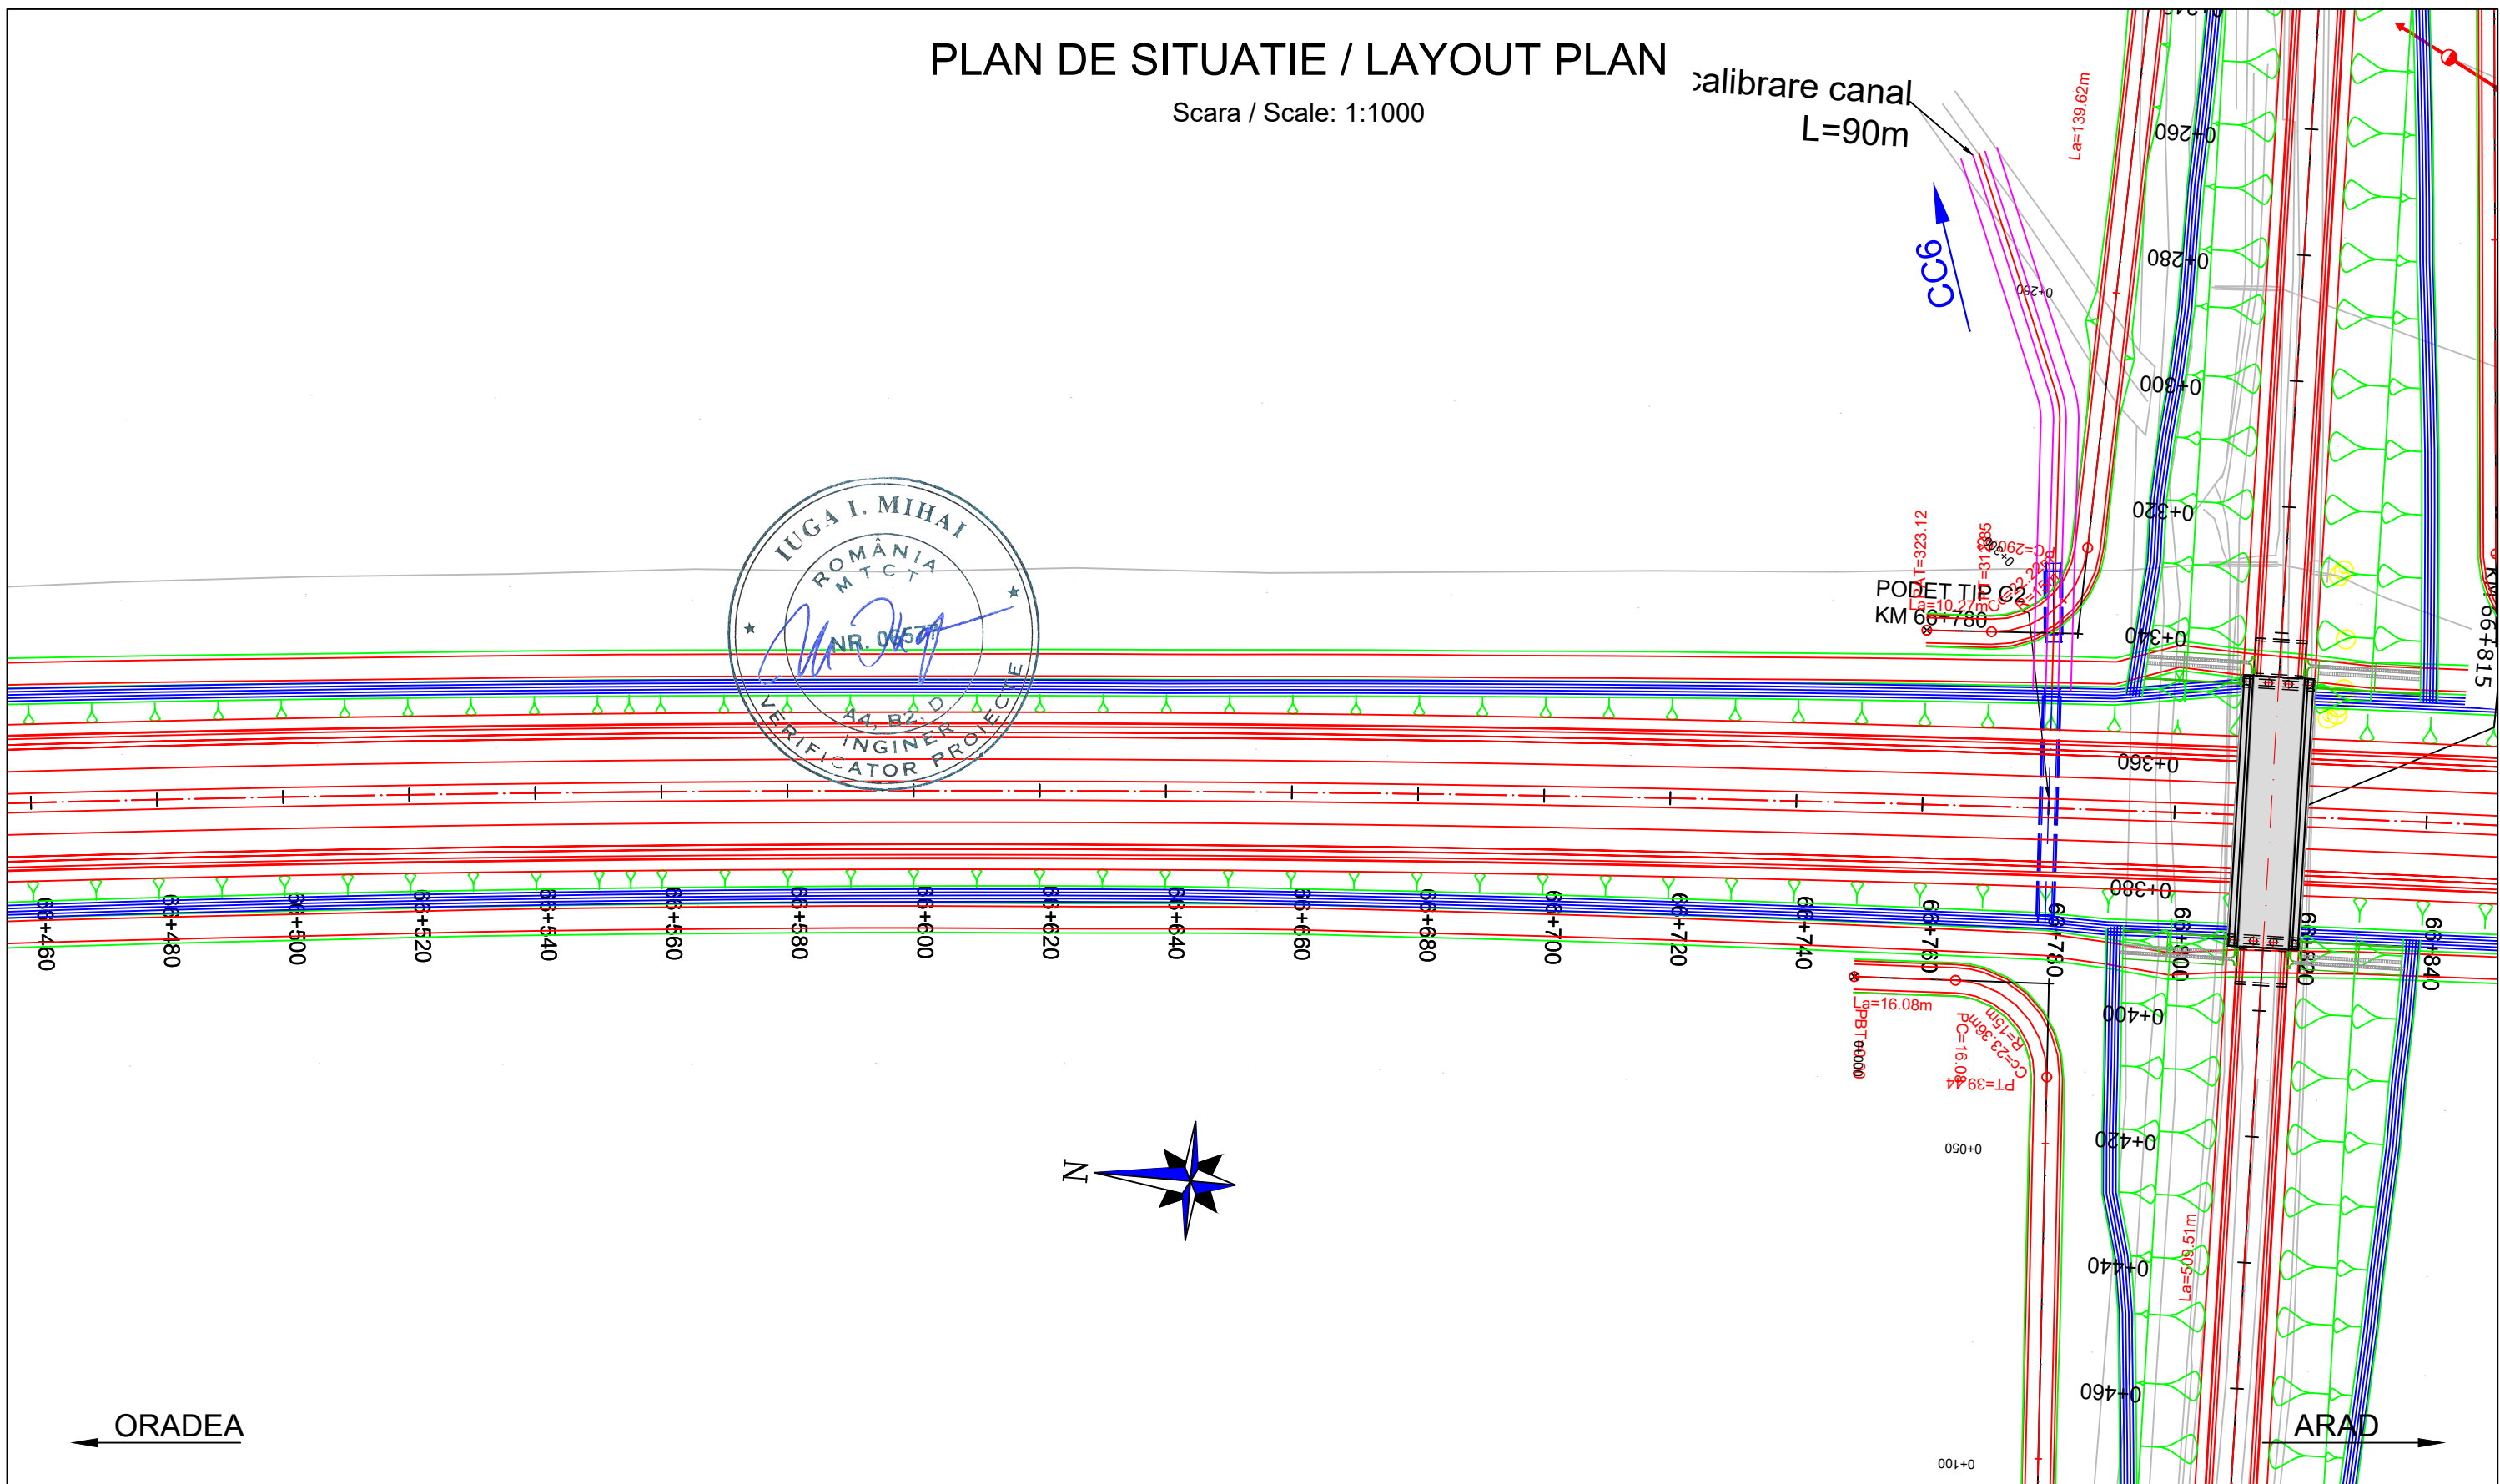

<b>PROIECTANT / DESIGNER:</b> S.C. CONSITRANS S.R.L.	<b>BENEFICIAR / BENEFICIARY:</b> MUNICIPIUL ARAD, MUNICIPIUL ORADEA, CONSILIUL JUDETEAN ARAD, CONSILIUL JUDETEAN BIHOR CNAIR	<b>FUNCTIA / POSITION:</b>	<b>NUME / NAME:</b>	<b>SEMNATURA / SIGNATURE:</b>	<b>Titlu plansa / Drawing title:</b>  PLAN DE SITUATIE LAYOUT PLAN	<b>REV/ REV.</b>	<b>DATA / DATE:</b>	<b>DETALII REVIZIE / REVISION DETAILS:</b>	<b>PROIECTAT / DESIGNER:</b>
		<b>COORDONATOR DE PROIECT / PROJECT MANAGER:</b> ing. S. VEACESLAV	<b>SEMNATURA / SIGNATURE:</b>	<b>REV/ REV.</b>		<b>DATA / DATE:</b>	<b>DETALII REVIZIE / REVISION DETAILS:</b>	<b>PROIECTAT / DESIGNER:</b>	
	<b>INVESTITIA / INVESTMENT:</b> ACTUALIZARE/COMPLETARE/REVIZUIRE (S.F. + P.A.C. + P.O.E. + P.T.E.) "DRUM EXPRES ARAD ORADEA" ACTUALIZATION/COMPLETION (S.F. + P.A.C. + P.O.E. + P.T.E.) "EXPRESS ROAD ARAD ORADEA"	<b>SEF PROIECT SPECIALITATE / TEAM LEADER:</b> ing. C. TODERASCU	<b>SEMNATURA / SIGNATURE:</b>	<b>PROIECTAT / DESIGNER:</b> ing. C. TODERASCU	<b>LUCRARI DE DRUM / ROAD WORKS</b>	<b>REV/ REV.</b>	<b>DATA / DATE:</b>	<b>DETALII REVIZIE / REVISION DETAILS:</b>	<b>PROIECTAT / DESIGNER:</b>
		<b>FAZA PROIECTARE / DESIGN STAGE:</b> PROIECT TEHNIC DE EXECUTIE / TECHNICAL PROJECT AND DETAIL DESIGN	<b>SEMNATURA / SIGNATURE:</b>						
<b>Contract / Contract:</b> 14724/01.07.2021		<b>Data / Date:</b> 11.2023	<b>Scara / Scale:</b> 1:1000	<b>VERIFICAT / INTERNAL CHECKER:</b> ing. N. GISCA	<b>SEMNATURA / SIGNATURE:</b>	<b>Cod plansa / Drawing code:</b> CST-0121-PT-2-DX-01-PS-111-R00			

# PLAN DE SITUATIE / LAYOUT PLAN

Scara / Scale: 1:1000

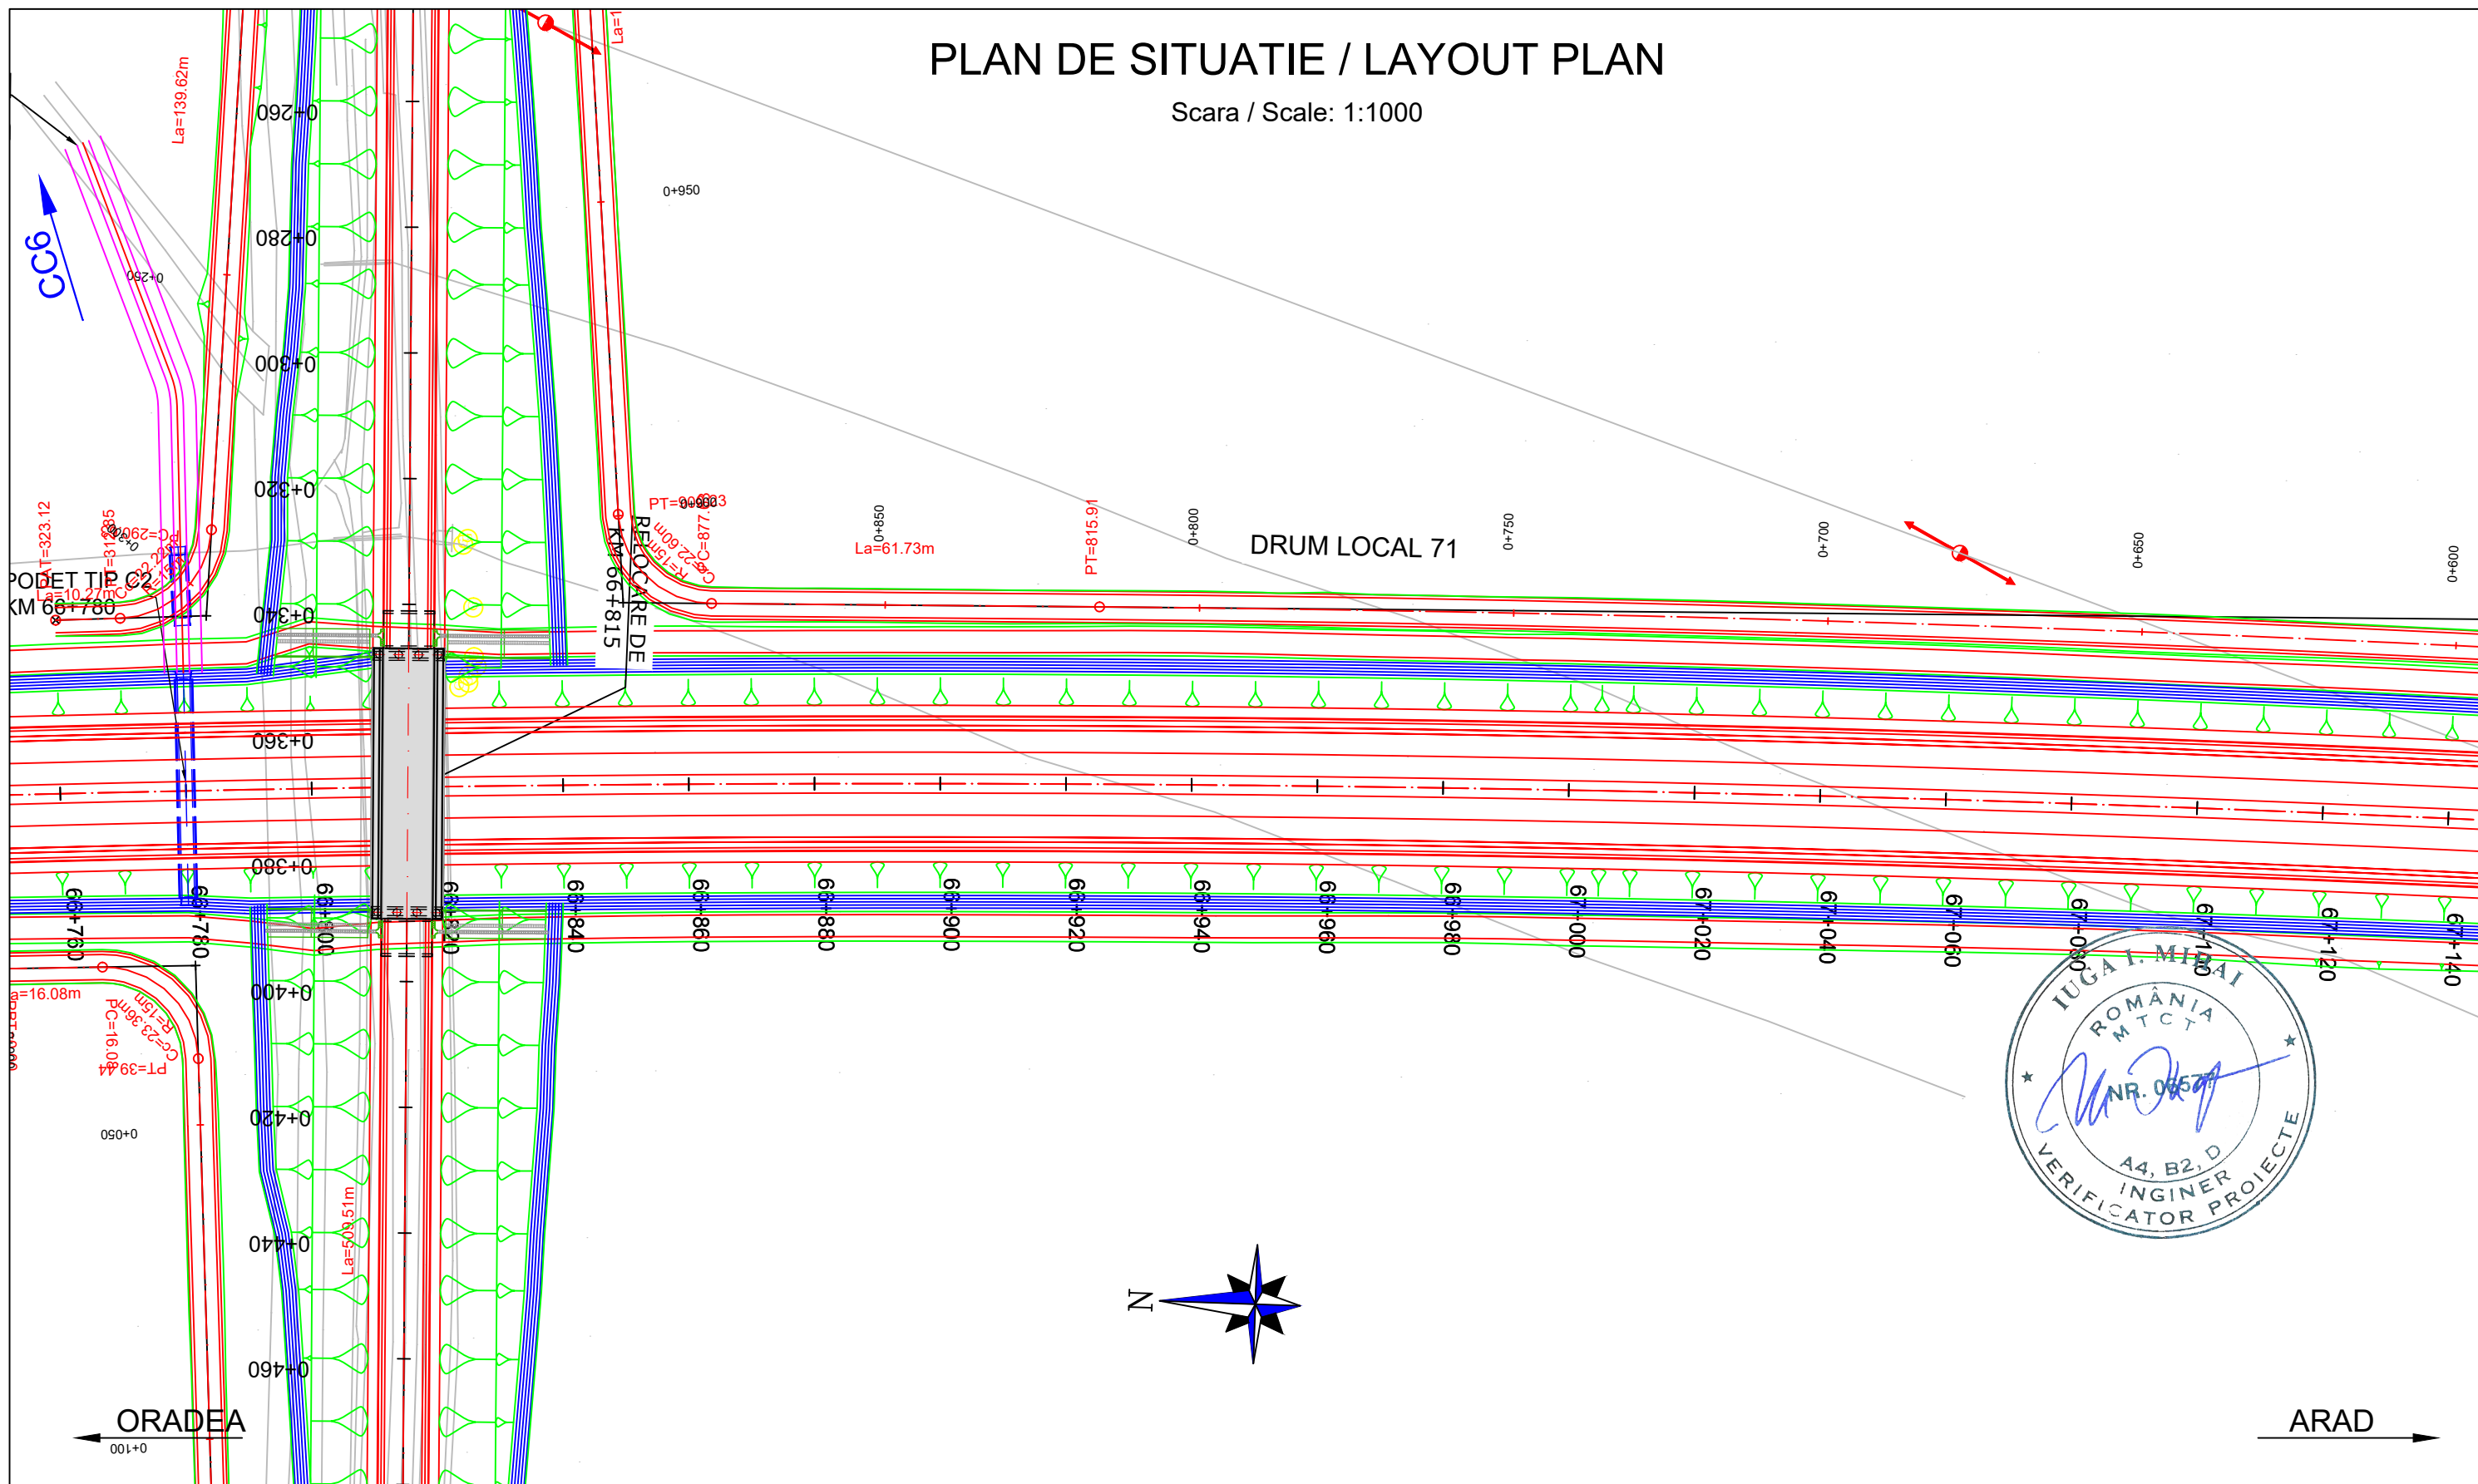


<b>PROIECTANT / DESIGNER:</b> S.C. CONSITRANS S.R.L.	<b>BENEFICIAR / BENEFICIARY:</b> MUNICIPIUL ARAD, MUNICIPIUL ORADEA, CONSILIUL JUDETEAN ARAD, CONSILIUL JUDETEAN BIHOR CNAIR			<b>FUNCTIA / POSITION:</b>	<b>NUME / NAME:</b>	<b>SEMNATURA / SIGNATURE:</b>	<b>Titlu plansa / Drawing title:</b>	<b>REV/ REV.</b>	<b>DATA/ DATE:</b>	<b>DETALII REVIZIE / REVISION DETAILS:</b>	<b>PROIECTAT / DESIGNER:</b>
	<b>INVESTITIA / INVESTMENT:</b> ACTUALIZARE/COMPLETARE/REVIZUIRE (S.F. + P.A.C. + P.O.E. + P.T.E.) "DRUM EXPRES ARAD ORADEA" ACTUALIZATION/COMPLETION (S.F. + P.A.C. + P.O.E + P.T.E.) "EXPRESS ROAD ARAD ORADEA"			<b>COORDONATOR DE PROIECT / PROJECT MANAGER:</b> ing. S. VEACESLAV	<b>SEF PROIECT SPECIALITATE / TEAM LEADER:</b> ing. C. TODERASCU	[Signature]	[Signature]	<b>PLAN DE SITUATIE LAYOUT PLAN</b>			
<b>FAZA PROIECTARE / DESIGN STAGE:</b> PROIECT TEHNIC DE EXECUTIE / TECHNICAL PROJECT AND DETAIL DESIGN			<b>PROIECTAT / DESIGNER:</b> ing. C. TODERASCU	[Signature]	[Signature]	<b>LUCRARI DE DRUM / ROAD WORKS</b>					
Contract /Contract: 14724/01.07.2021 Project /Project no.: 001/2021			Data / Date: 11.2023	Scara /Scale: 1:1000	<b>VERIFICAT / INTERNAL CHECKER:</b> ing. N. GISCA	[Signature]	<b>Cod plansa / Drawing code:</b> CST-0121-PT-2-DX-01-PS-112-R00				







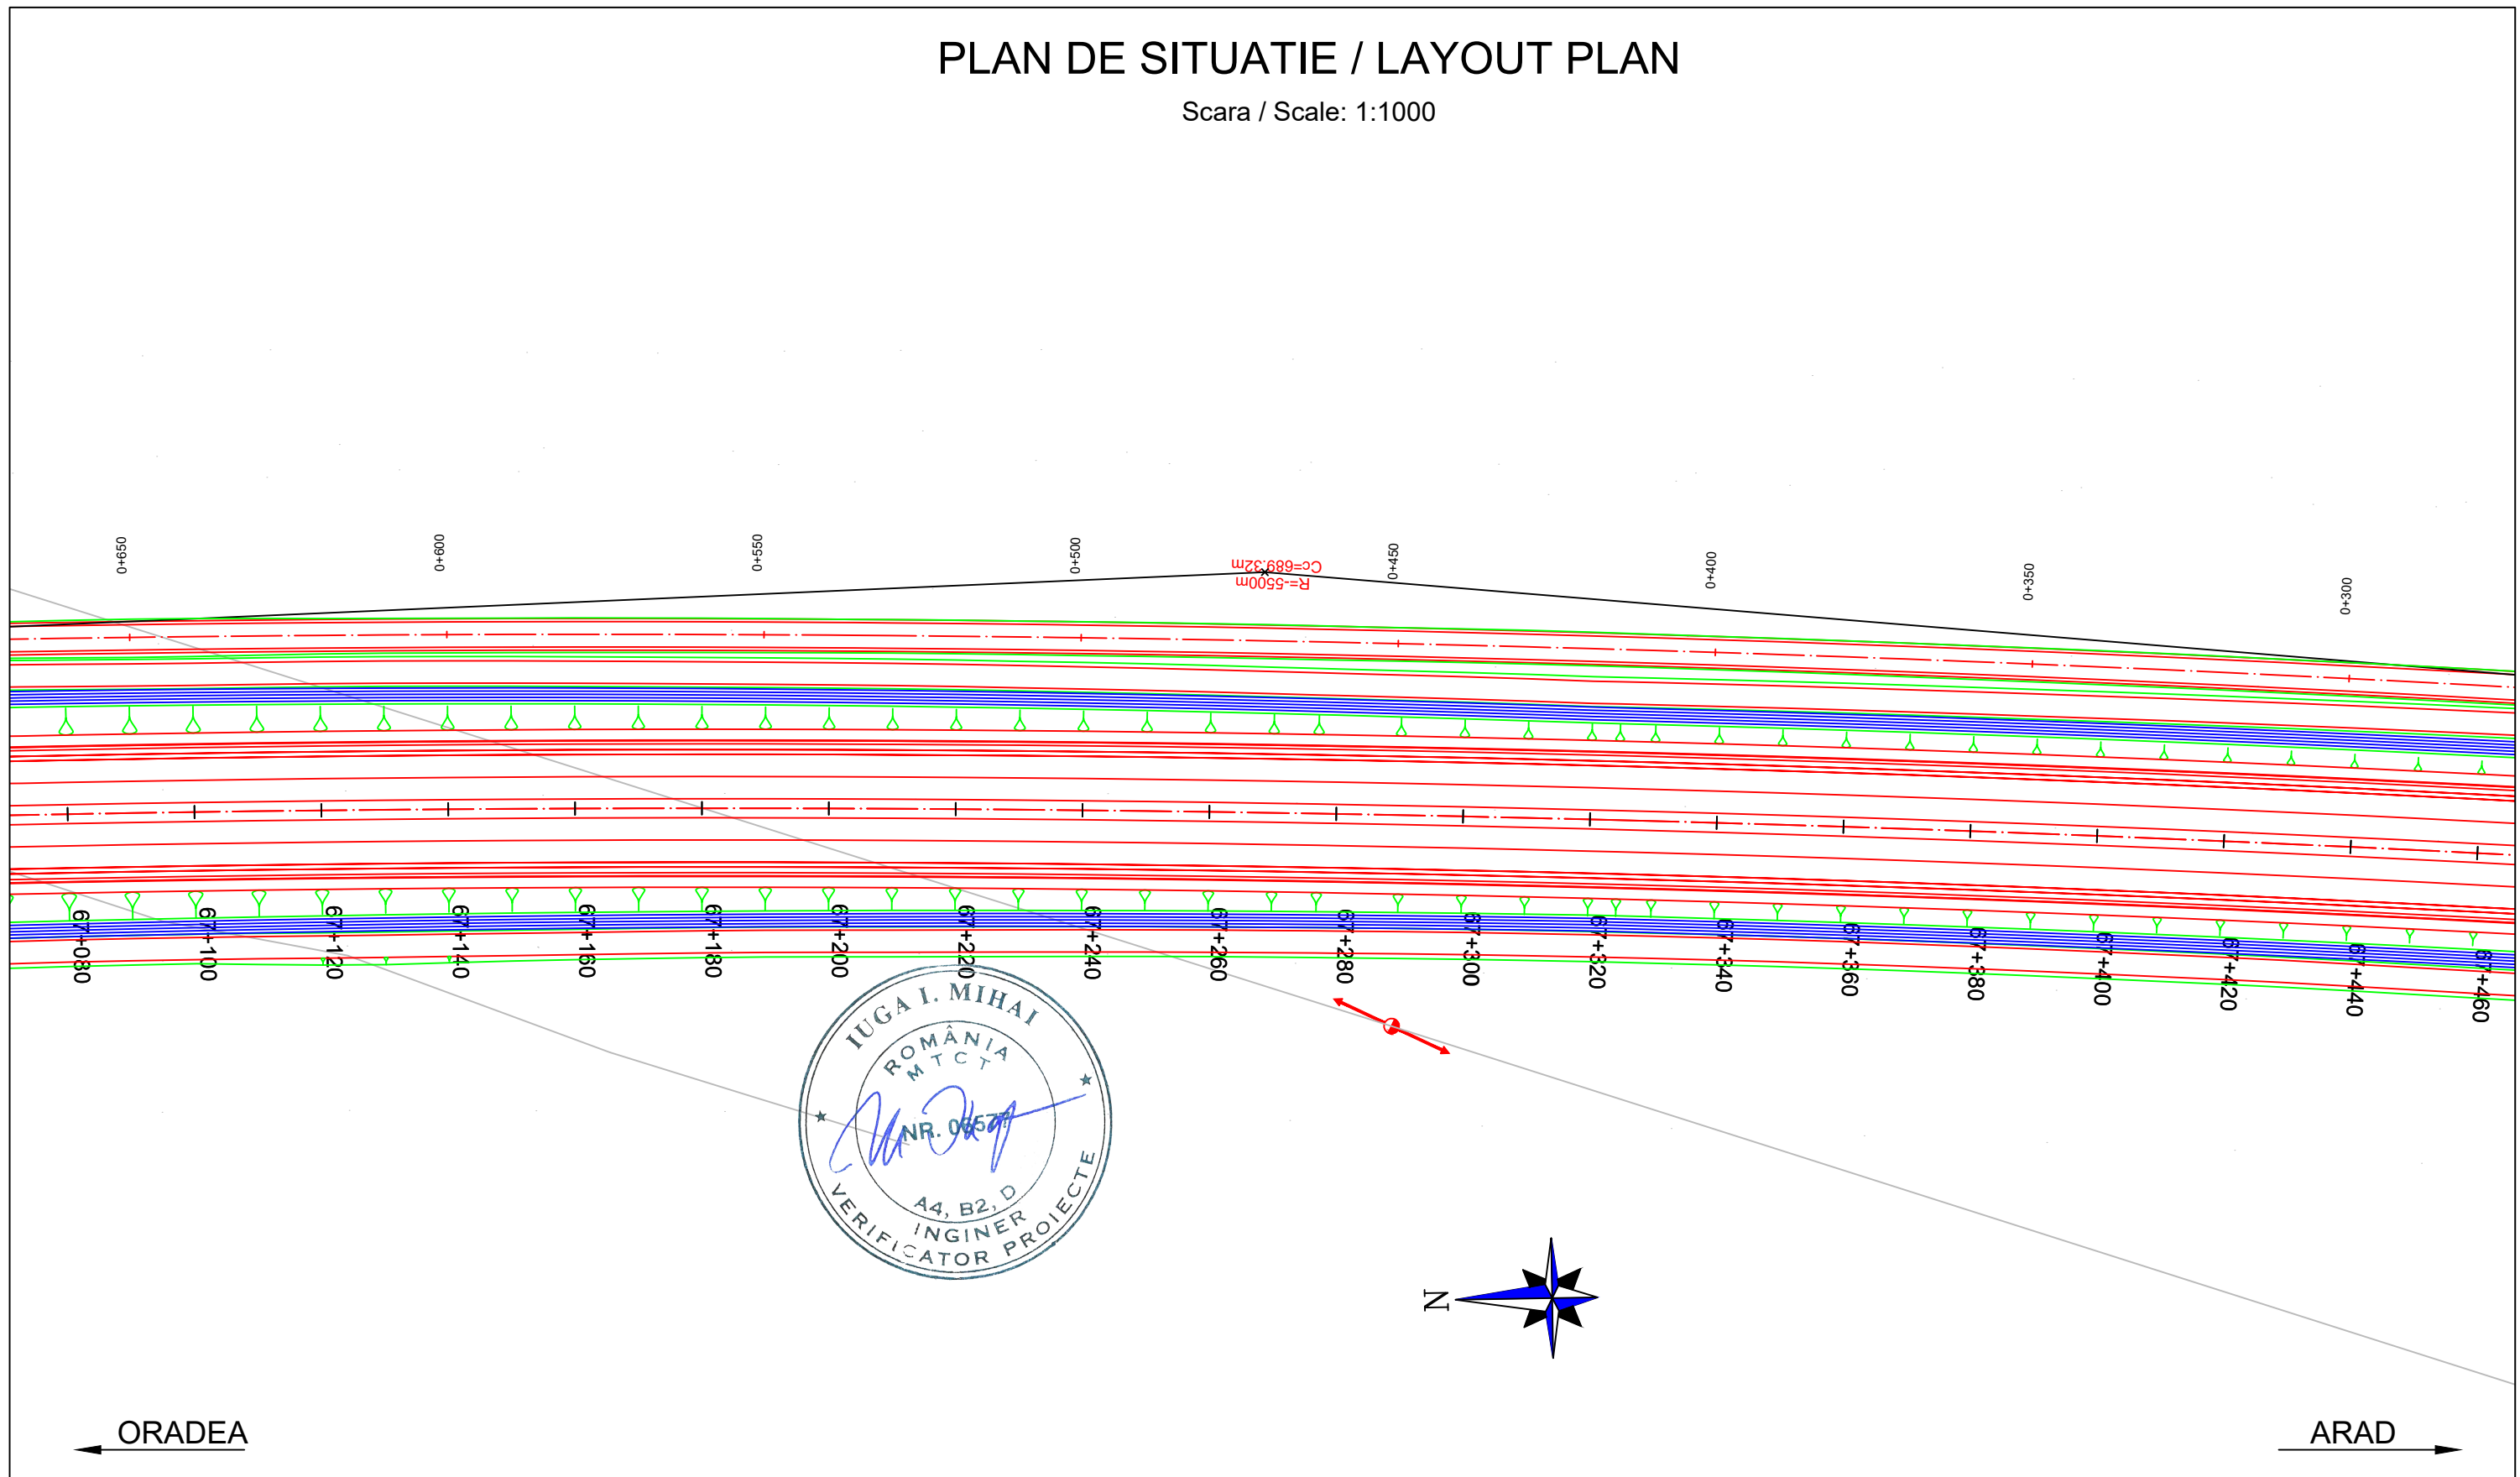

UNIUNEA EUROPEANA  
 GUVERNUL ROMANIEI  
 Instrumente Structurale 2014-2020  
 PROIECT CO-FINANȚAT DIN FONDUL DE COEZIUNE, PRIN PROGRAMUL OPERAȚIONAL INFRASTRUCTURĂ MARE / PROJECT CO-FINANCED FROM THE COHESION FUND, THROUGH THE LARGE INFRASTRUCTURE OPERATIONAL PROGRAM



# PLAN DE SITUATIE / LAYOUT PLAN


Scara / Scale: 1:1000









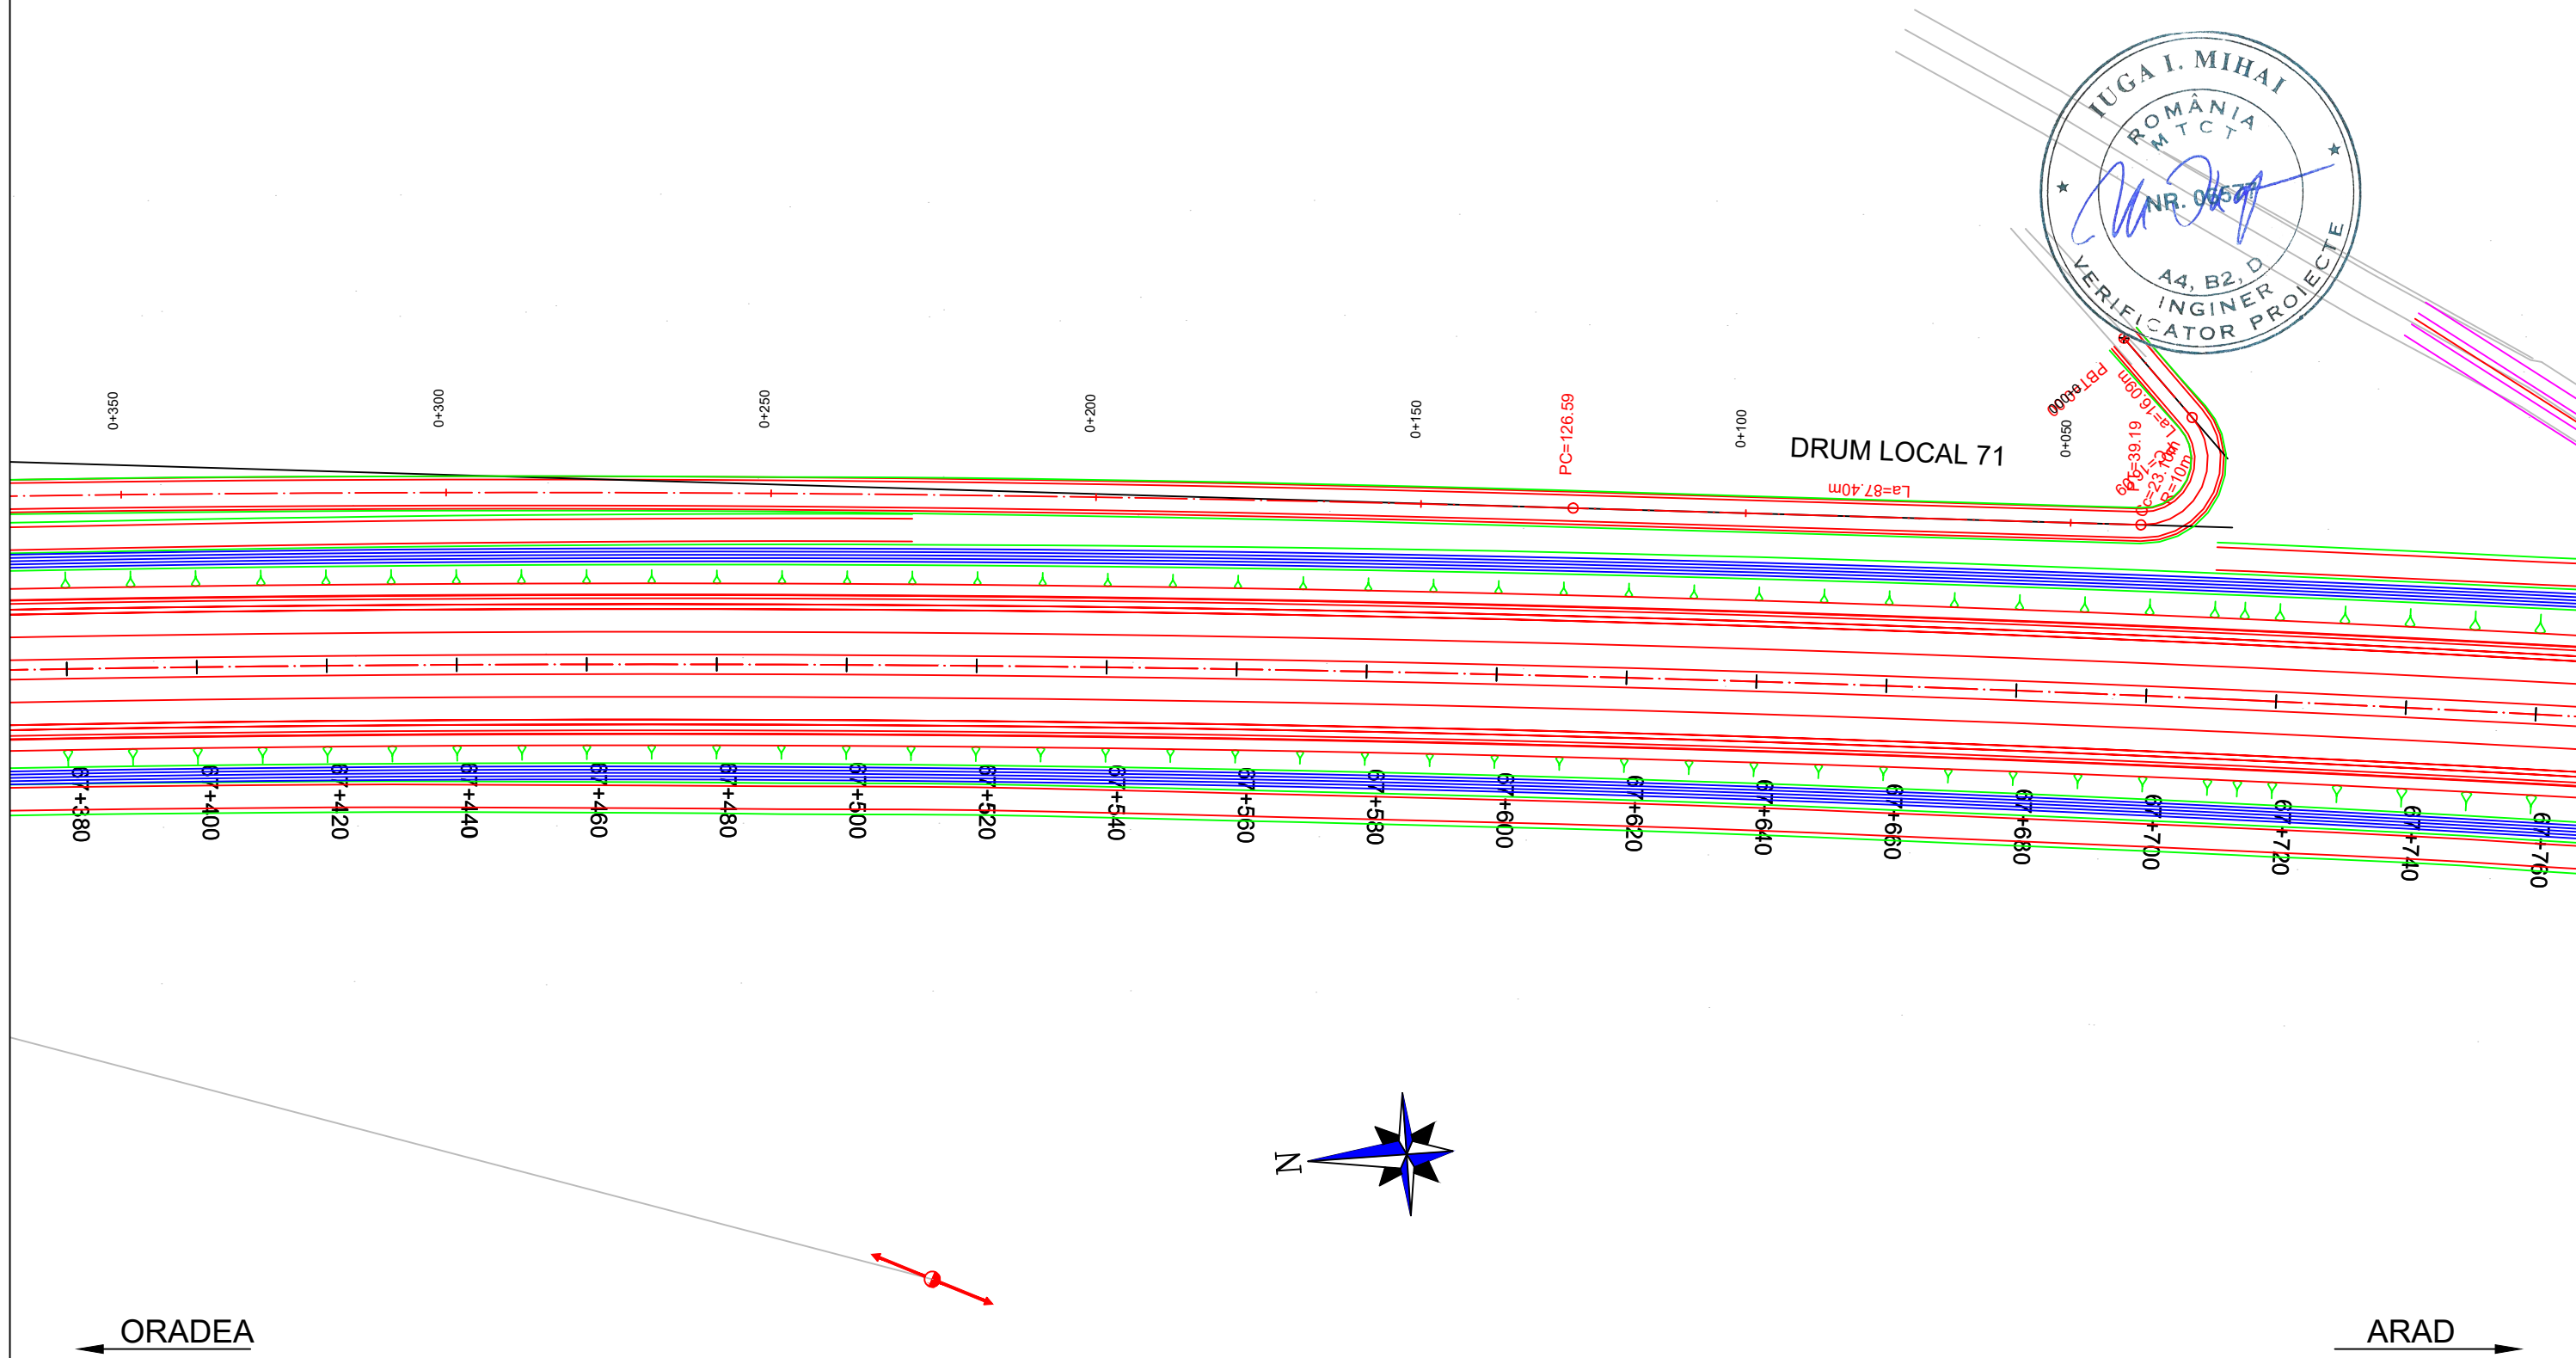

<b>PROIECTANT / DESIGNER:</b> S.C. CONSITRANS S.R.L. 	<b>BENEFICIAR / BENEFICIARY:</b> MUNICIPIUL ARAD, MUNICIPIUL ORADEA, CONSILIUL JUDETEAN ARAD, CONSILIUL JUDETEAN BIHOR CNAIR			<b>FUNCTIA / POSITION:</b> COORDONATOR DE PROIECT / PROJECT MANAGER	<b>NUME / NAME:</b> ing. S. VEACESLAV	<b>SEMNATURA / SIGNATURE:</b> 	<b>Titlu plansa / Drawing title:</b> PLAN DE SITUATIE LAYOUT PLAN	<b>REV./ REV.:</b> DATA/ DATE:	<b>DETALII REVIZIE / REVISION DETAILS:</b>	<b>PROIECTAT / DESIGNER:</b>
	<b>INVESTITIA / INVESTMENT:</b> ACTUALIZARE/COMPLETARE/REVIZUIRE (S.F. + P.A.C. + P.O.E + P.T.E.) "DRUM EXPRES ARAD ORADEA" ACTUALIZATION/COMPLETION (S.F. + P.A.C. + P.O.E + P.T.E.) "EXPRESS ROAD ARAD ORADEA"			<b>SEF PROIECT SPECIALITATE / TEAM LEADER:</b> ing. C. TODERASCU						
   UNIUNEA EUROPEANA GOVERNUL ROMANIEI Instrumente Structurale 2014-2020 PROIECT CO-FINANAT DIN FONDUL DE COEZIUNE, PRIN PROGRAMUL OPERATIONAL INFRASTRUCTURA MARE / PROJECT CO-FINANCED FROM THE COHESION FUND, THROUGH THE LARGE INFRASTRUCTURE OPERATIONAL PROGRAM	<b>FAZA PROIECTARE / DESIGN STAGE:</b> PROIECT TEHNIC DE EXECUTIE / TECHNICAL PROJECT AND DETAIL DESIGN			<b>PROIECTAT / DESIGNER:</b> ing. C. TODERASCU		<b>LUCRARI DE DRUM / ROAD WORKS</b>	<b>Cod plansa / Drawing code:</b> CST-0121-PT-2-DX-01-PS-113-R00			
	<b>Contract / Contract:</b> 14724/01.07.2021 <b>Proiect / Project no.:</b> 001/2021	<b>Data / Date:</b> 11.2023	<b>Scara / Scale:</b> 1:1000	<b>VERIFICAT / INTERNAL CHECKER:</b> ing. N. GISCA						

# PLAN DE SITUATIE / LAYOUT PLAN


Scara / Scale: 1:1000







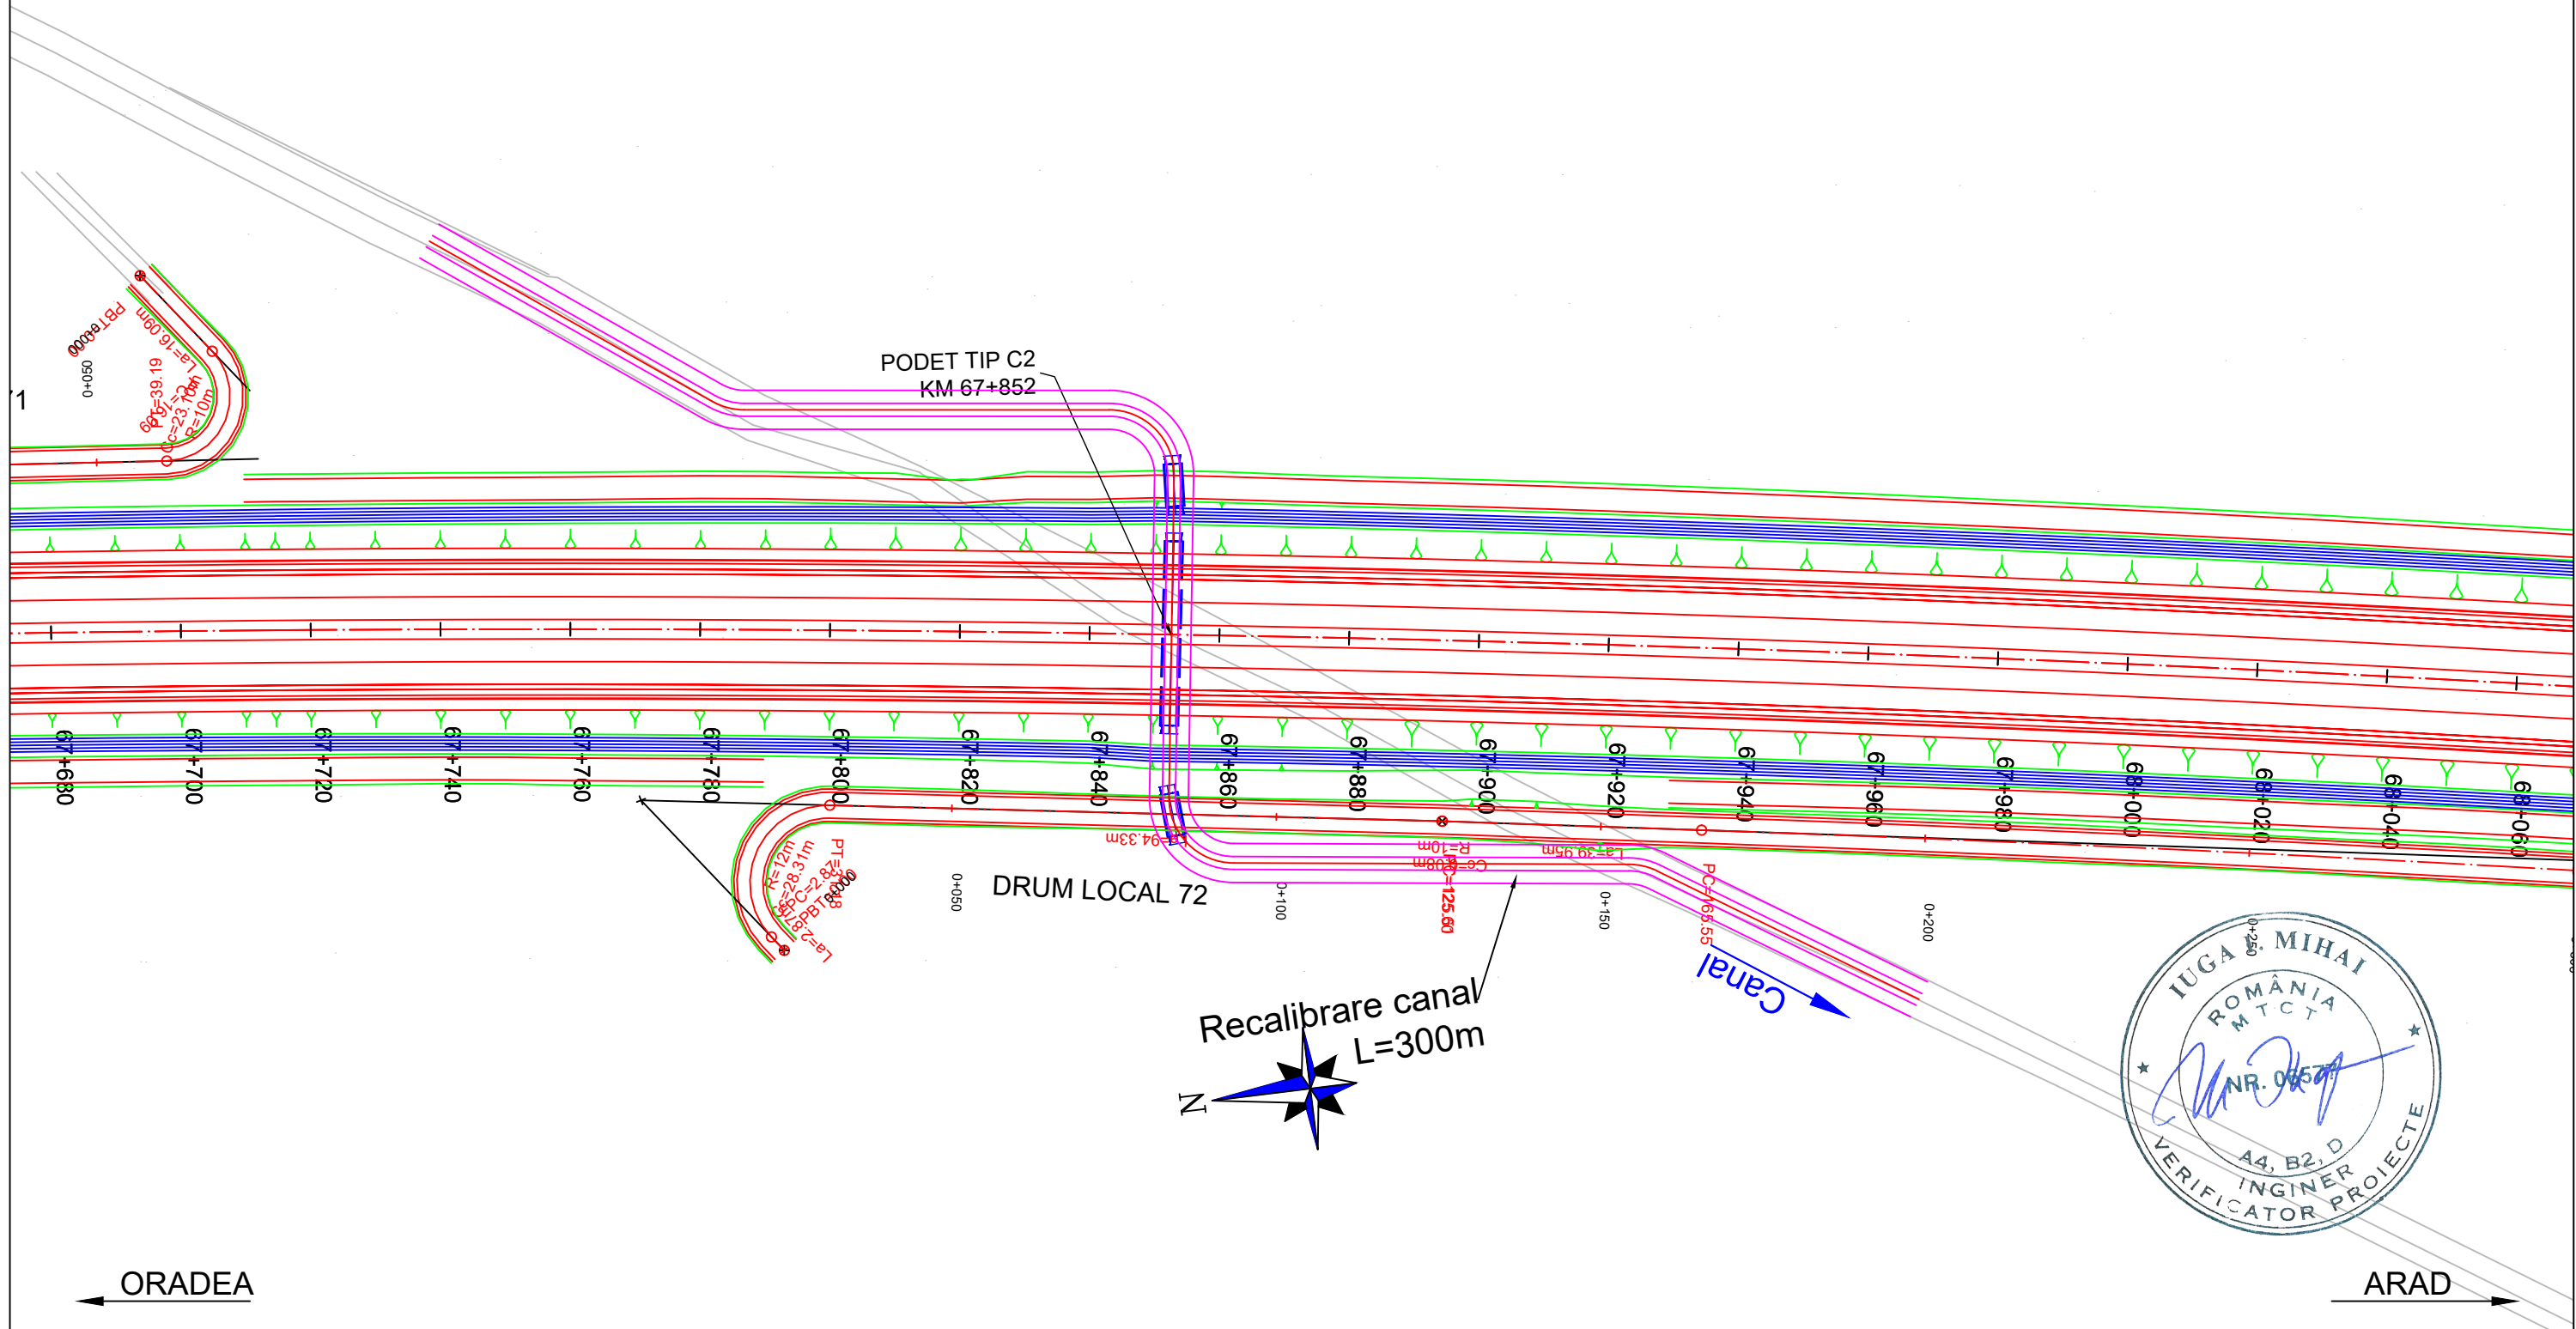

<b>PROIECTANT / DESIGNER:</b> S.C. CONSITRANS S.R.L. 	<b>BENEFICIAR / BENEFICIARY:</b> MUNICIPIUL ARAD, MUNICIPIUL ORADEA, CONSILIUL JUDETEAN ARAD, CONSILIUL JUDETEAN BIHOR CNAIR			<b>FUNCTIA / POSITION:</b> COORDONATOR DE PROIECT / PROJECT MANAGER	<b>NUME / NAME:</b> ing. S. VEACESLAV	<b>SEMNATURA / SIGNATURE:</b> 	<b>Titlu plansa / Drawing title:</b> PLAN DE SITUATIE LAYOUT PLAN	<b>REV/ REV.:</b>	<b>DATA/ DATE:</b>	<b>DETALII REVIZIE / REVISION DETAILS:</b>	<b>PROIECTAT / DESIGNER:</b>
	<b>INVESTITIA / INVESTMENT:</b> ACTUALIZARE/COMPLETARE/REVIZUIRE (S.F. + P.A.C. + P.O.E + P.T.E.) "DRUM EXPRES ARAD ORADEA" ACTUALIZATION/COMPLETION (S.F. + P.A.C. + P.O.E + P.T.E.) "EXPRESS ROAD ARAD ORADEA"			<b>SEF PROIECT SPECIALITATE / TEAM LEADER:</b> ing. C. TODERASCU		<b>LUCRARI DE DRUM / ROAD WORKS</b>		<b>Cod plansa / Drawing code:</b> CST-0121-PT-2-DX-01-PS-114-R00			
<b>FAZA PROIECTARE / DESIGN STAGE:</b> PROIECT TEHNIC DE EXECUTIE / TECHNICAL PROJECT AND DETAIL DESIGN			<b>PROIECTAT / DESIGNER:</b> ing. C. TODERASCU								
   PROIECT CO-FINANATAT DIN FONDUL DE COEZIUNE, PRIN PROGRAMUL OPERATIONAL INFRASTRUCTURA MARE / PROJECT CO-FINANCED FROM THE COHESION FUND, THROUGH THE LARGE INFRASTRUCTURE OPERATIONAL PROGRAM			<b>Contract / Contract:</b> 14724/01.07.2021 <b>Project / Project no.:</b> 001/2021	<b>Data / Date:</b> 11.2023	<b>Scara / Scale:</b> 1:1000	<b>VERIFICAT / INTERNAL CHECKER:</b> ing. N. GISCA					

# PLAN DE SITUATIE / LAYOUT PLAN

Scara / Scale: 1:1000









<b>PROIECTANT / DESIGNER:</b> S.C. CONSITRANS S.R.L. 	<b>BENEFICIAR / BENEFICIARY:</b> MUNICIPIUL ARAD, MUNICIPIUL ORADEA, CONSILIUL JUDETEAN ARAD, CONSILIUL JUDETEAN BIHOR CNAIR			<b>FUNCTIA / POSITION:</b>	<b>NUME / NAME:</b>	<b>SEMNTURA / SIGNATURE:</b>	<b>Titlu plansa / Drawing title:</b>	<b>REV/ REV.</b>	<b>DATA/ DATE:</b>	<b>DETALII REVIZIE / REVISION DETAILS:</b>	<b>PROIECTAT / DESIGNER:</b>
	<b>INVESTITIA / INVESTMENT:</b> ACTUALIZARE/COMPLETARE/REVIZUIRE (S.F. + P.A.C. + P.O.E. + P.T.E.) "DRUM EXPRES ARAD ORADEA" ACTUALIZATION/COMPLETION (S.F. + P.A.C. + P.O.E + P.T.E.) "EXPRESS ROAD ARAD ORADEA"			<b>COORDONATOR DE PROIECT / PROJECT MANAGER</b> ing. S. VEACESLAV 	<b>SEF PROIECT SPECIALITATE / TEAM LEADER</b> ing. C. TODERASCU 	<b>PLAN DE SITUATIE LAYOUT PLAN</b>					
<b>FAZA PROIECTARE / DESIGN STAGE:</b> PROIECT TEHNIC DE EXECUTIE / TECHNICAL PROJECT AND DETAIL DESIGN			<b>PROIECTAT / DESIGNER:</b> ing. C. TODERASCU 	<b>LUCRARI DE DRUM / ROAD WORKS</b>							
 PROIECT CO-FINANȚAT DIN FONDUL DE COEZIUNE, PRIN PROGRAMUL OPERAȚIONAL INFRASTRUCTURĂ MARE / PROJECT CO-FINANCED FROM THE COHESION FUND, THROUGH THE LARGE INFRASTRUCTURE OPERATIONAL PROGRAM			<b>Contract / Contract:</b> 14724/01.07.2021 <b>Proiect / Project no.:</b> 001/2021	<b>Data / Date:</b> 11.2023	<b>Scara / Scale:</b> 1:1000	<b>VERIFICAT / INTERNAL CHECKER:</b> ing. N. GISCA 	<b>Cod plansa / Drawing code:</b> CST-0121-PT-2-DX-01-PS-115-R00				

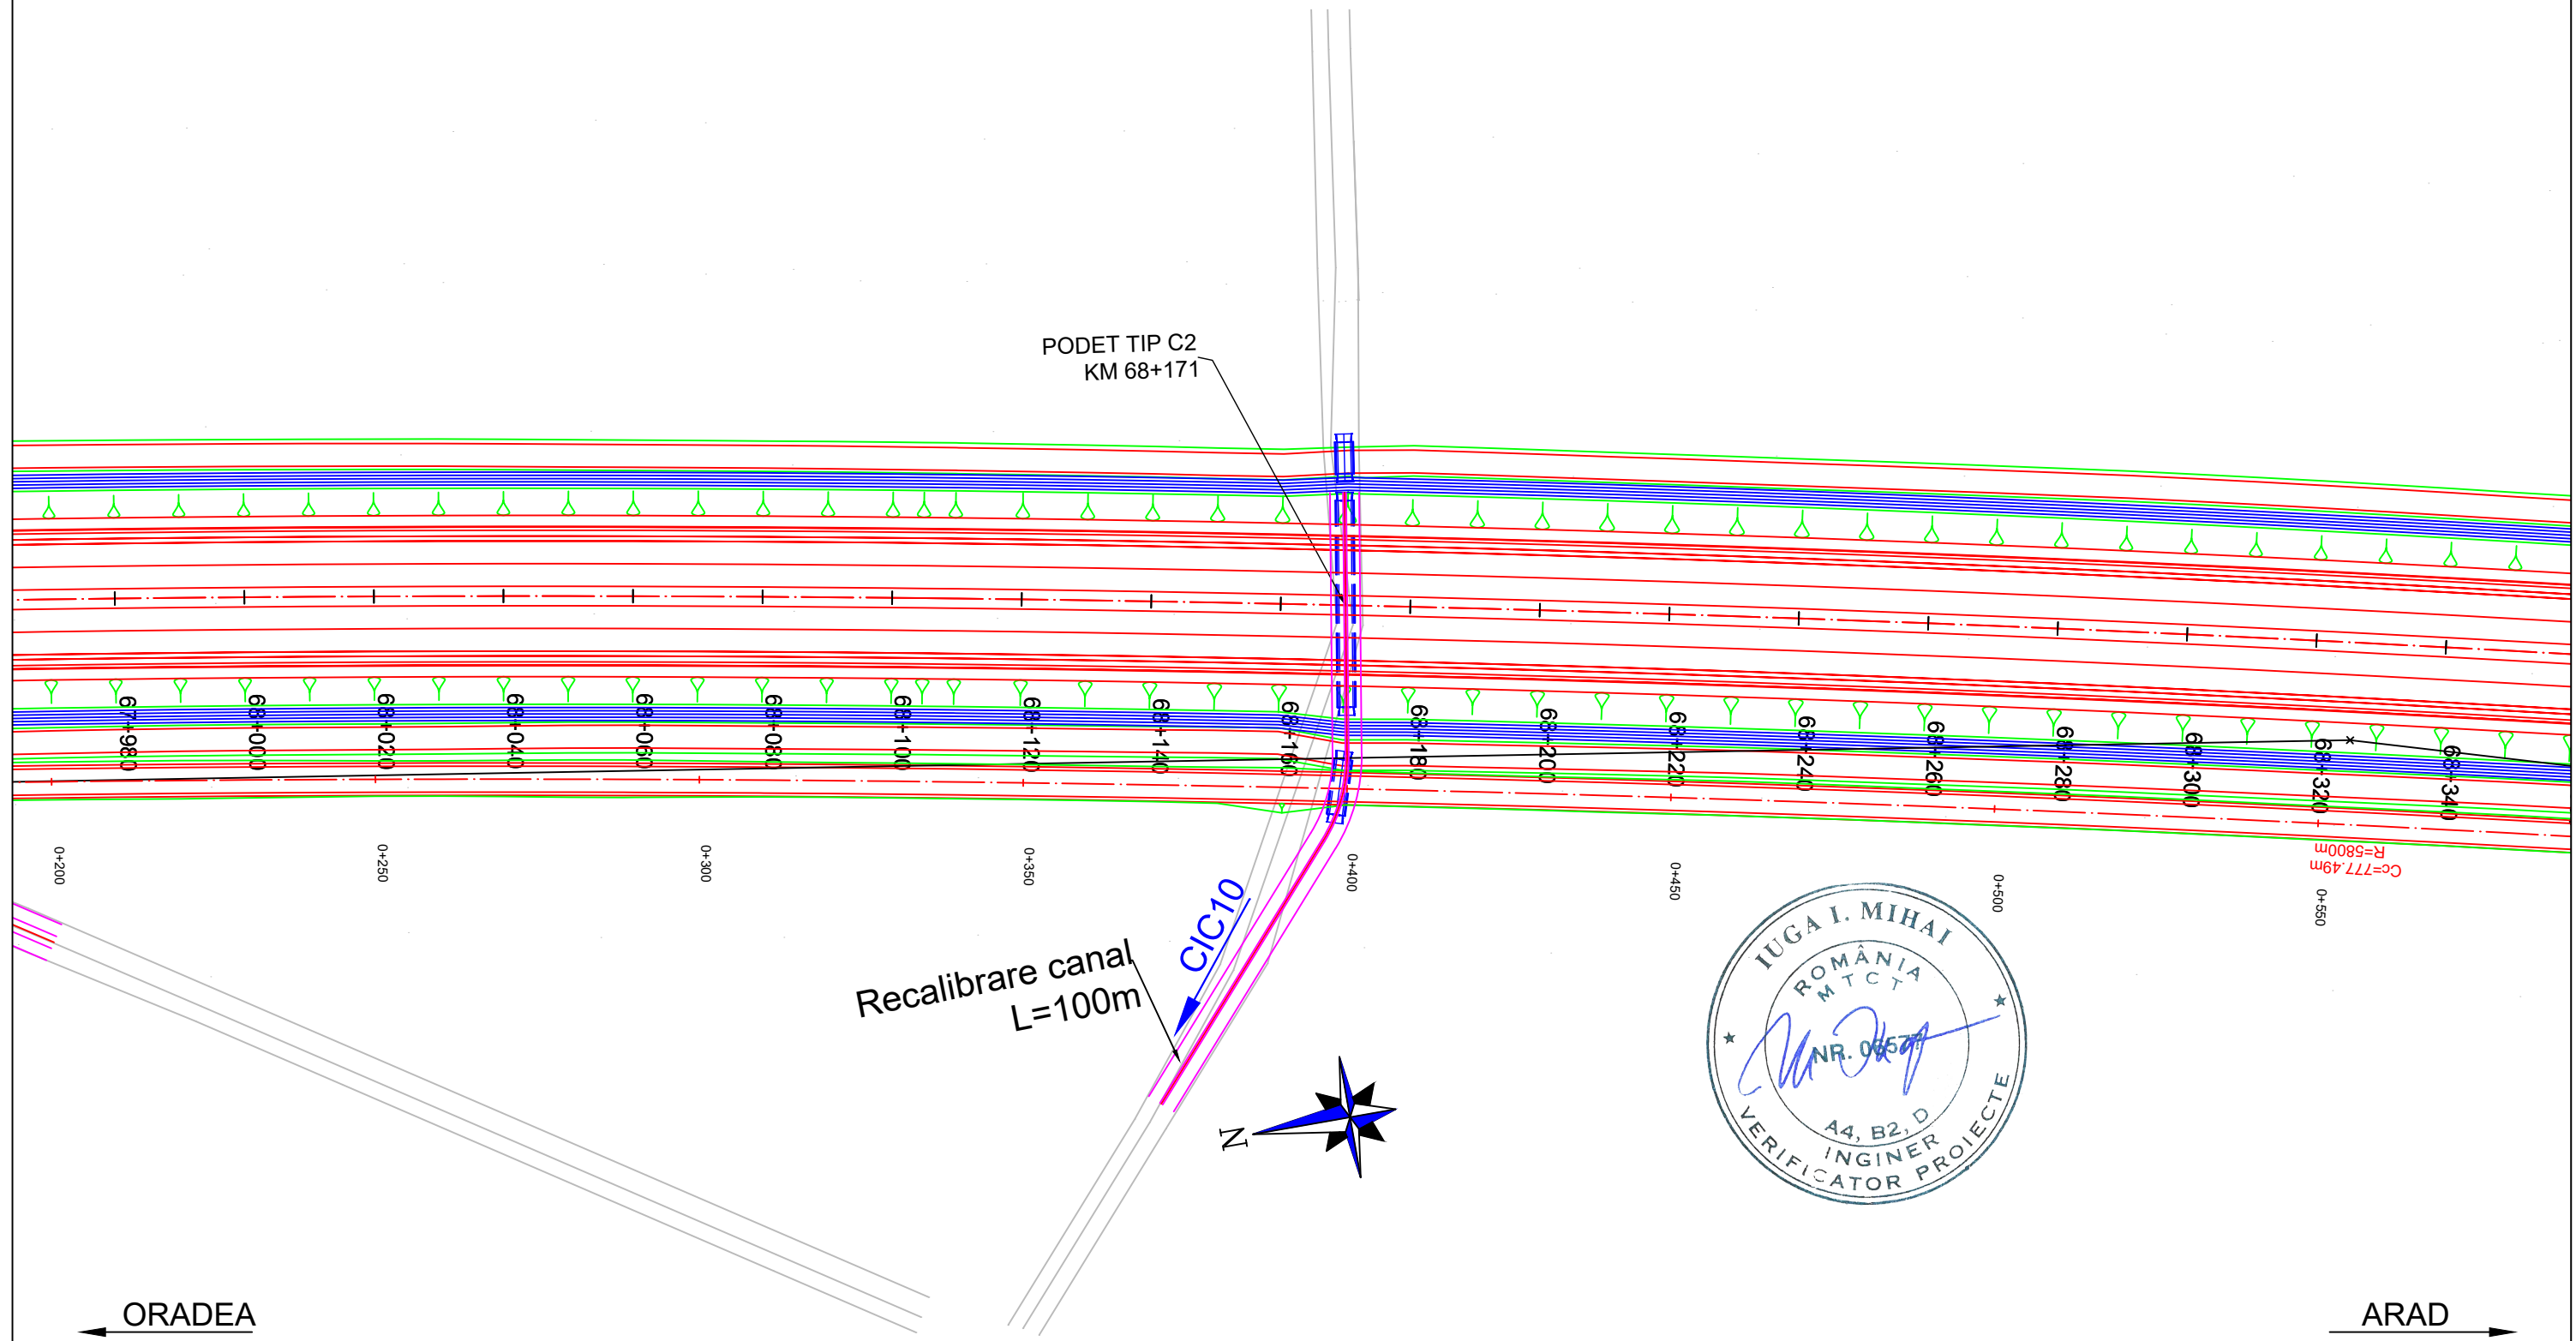

# PLAN DE SITUATIE / LAYOUT PLAN

Scara / Scale: 1:1000










<b>PROIECTANT / DESIGNER:</b> S.C. CONSITRANS S.R.L. 	<b>BENEFICIAR / BENEFICIARY:</b> MUNICIPIUL ARAD, MUNICIPIUL ORADEA, CONSILIUL JUDETEAN ARAD, CONSILIUL JUDETEAN BIHOR CNAIR			<b>FUNCTIA / POSITION:</b>	<b>NUME / NAME:</b>	<b>SEMNATURA / SIGNATURE:</b>	<b>Titlu plansa / Drawing title:</b>	<b>REV/ REV.:</b>	<b>DATA/ DATE:</b>	<b>DETALII REVIZIE / REVISION DETAILS:</b>	<b>PROIECTAT / DESIGNER:</b>
	<b>INVESTITIA / INVESTMENT:</b> ACTUALIZARE/COMPLETARE/REVIZUIRE (S.F. + P.A.C. + P.O.E + P.T.E.) "DRUM EXPRES ARAD ORADEA" ACTUALIZATION/COMPLETION (S.F. + P.A.C. + P.O.E + P.T.E.) "EXPRESS ROAD ARAD ORADEA"			<b>COORDONATOR DE PROIECT / PROJECT MANAGER:</b> ing. S. VEACESLAV 	<b>SEF PROIECT SPECIALITATE / TEAM LEADER:</b> ing. C. TODERASCU 	<b>PLAN DE SITUATIE / LAYOUT PLAN</b>					
<b>FAZA PROIECTARE / DESIGN STAGE:</b> PROIECT TEHNIC DE EXECUTIE / TECHNICAL PROJECT AND DETAIL DESIGN			<b>PROIECTAT / DESIGNER:</b> ing. C. TODERASCU 	<b>LUCRARI DE DRUM / ROAD WORKS</b>							
<b>Contract / Contract:</b> 14724/01.07.2021 <b>Project / Project no.:</b> 001/2021			<b>Data / Date:</b> 11.2023	<b>Scara / Scale:</b> 1:1000	<b>VERIFICAT / INTERNAL CHECKER:</b> ing. N. GISCA 	<b>Cod plansa / Drawing code:</b> CST-0121-PT-2-DX-01-PS-116-R00					

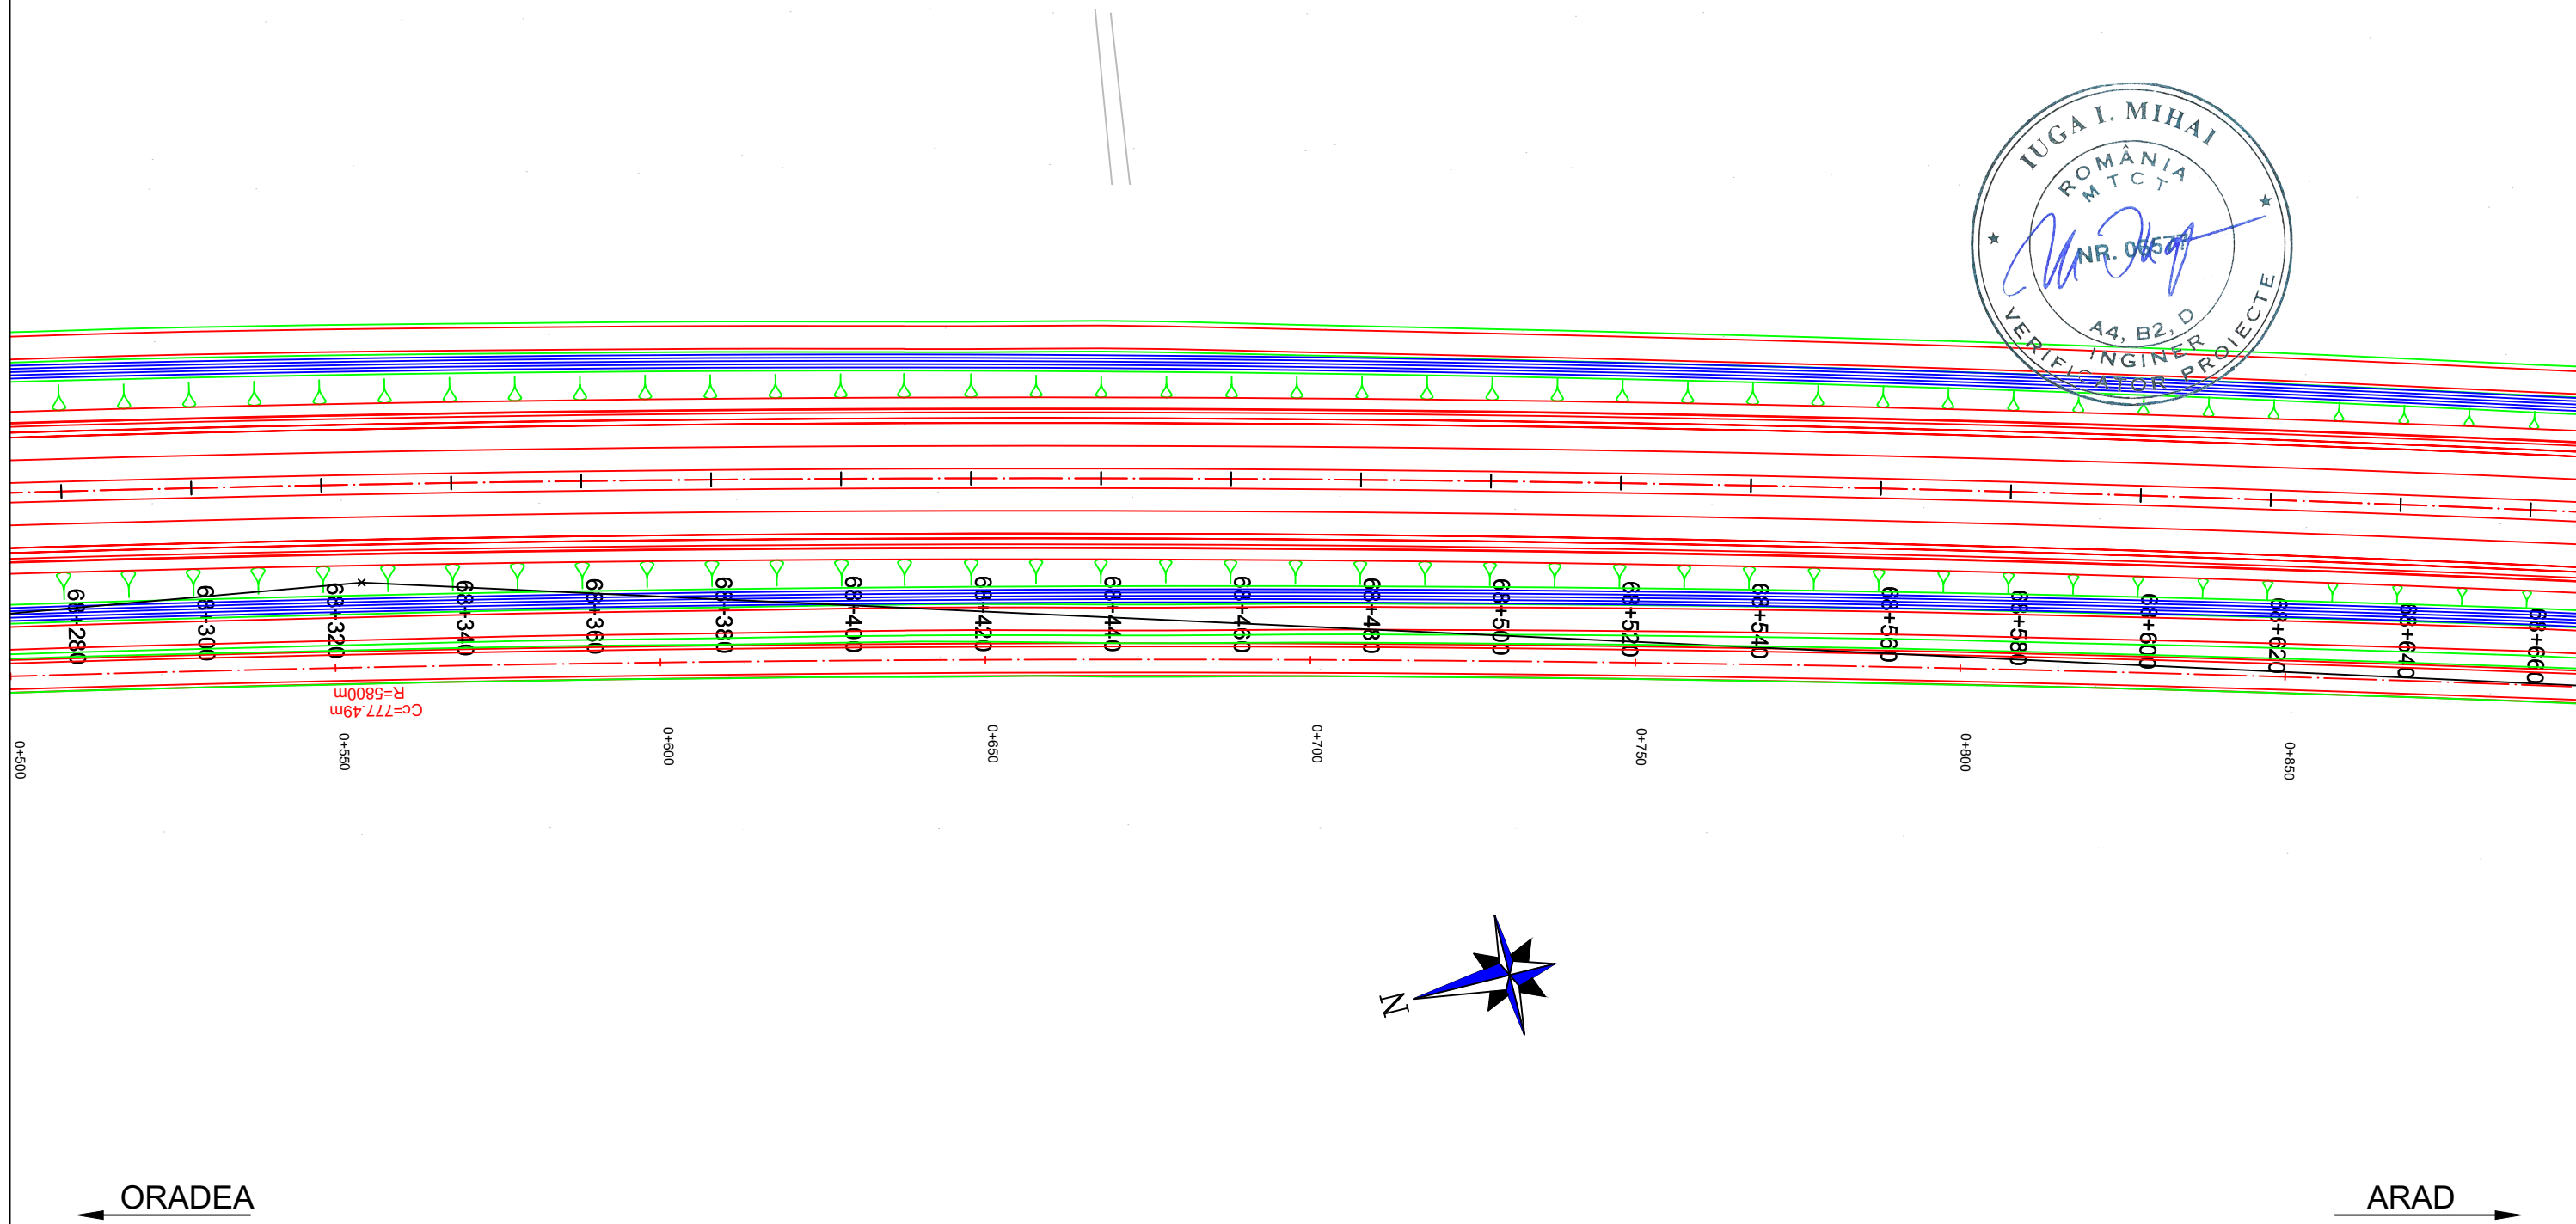UNIUNEA EUROPEANA  
 GOVERNUL ROMANIEI  
 Instrumente Structurale 2014-2020  
 PROIECT CO-FINANȚAT DIN FONDUL DE COEZIUNE, PRIN PROGRAMUL OPERAȚIONAL INFRASTRUCTURĂ MARE / PROJECT CO-FINANCED FROM THE COHESION FUND, THROUGH THE LARGE INFRASTRUCTURE OPERATIONAL PROGRAM

# PLAN DE SITUATIE / LAYOUT PLAN


Scara / Scale: 1:1000








<b>PROIECTANT / DESIGNER:</b> S.C. CONSITRANS S.R.L. 	<b>BENEFICIAR / BENEFICIARY:</b> MUNICIPIUL ARAD, MUNICIPIUL ORADEA, CONSILIUL JUDETEAN ARAD, CONSILIUL JUDETEAN BIHOR CNAIR			<b>FUNCTIA / POSITION:</b> COORDONATOR DE PROIECT / PROJECT MANAGER	<b>NUME / NAME:</b> ing. S. VEACESLAV	<b>SEMNATURA / SIGNATURE:</b> 	<b>Titlu plansa / Drawing title:</b> PLAN DE SITUATIE LAYOUT PLAN	<b>REV/ REV.:</b>	<b>DATA/ DATE:</b>	<b>DETALII REVIZIE / REVISION DETAILS:</b>	<b>PROIECTAT / DESIGNER:</b>
	<b>INVESTITIA / INVESTMENT:</b> ACTUALIZARE/COMPLETARE/REVIZUIRE (S.F. + P.A.C. + P.O.E + P.T.E.) "DRUM EXPRES ARAD ORADEA" ACTUALIZATION/COMPLETION (S.F. + P.A.C. + P.O.E + P.T.E.) "EXPRESS ROAD ARAD ORADEA"			<b>SEF PROIECT SPECIALITATE / TEAM LEADER:</b> ing. C. TODERASCU		<b>LUCRARI DE DRUM / ROAD WORKS</b>					
<b>FAZA PROIECTARE / DESIGN STAGE:</b> PROIECT TEHNIC DE EXECUTIE / TECHNICAL PROJECT AND DETAIL DESIGN			<b>PROIECTAT / DESIGNER:</b> ing. C. TODERASCU		<b>Cod plansa / Drawing code:</b> CST-0121-PT-2-DX-01-PS-117-R00						
 PROIECT CO-FINANȚAT DIN FONDUL DE COEZIUNE, PRIN PROGRAMUL OPERAȚIONAL INFRASTRUCTURĂ MARE / PROJECT CO-FINANCED FROM THE COHESION FUND, THROUGH THE LARGE INFRASTRUCTURE OPERATIONAL PROGRAM			<b>Contract / Contract:</b> 14724/01.07.2021 <b>Proiect / Project no.:</b> 001/2021	<b>Data / Date:</b> 11.2023		<b>Scara / Scale:</b> 1:1000	<b>VERIFICAT / INTERNAL CHECKER:</b> ing. N. GISCA				
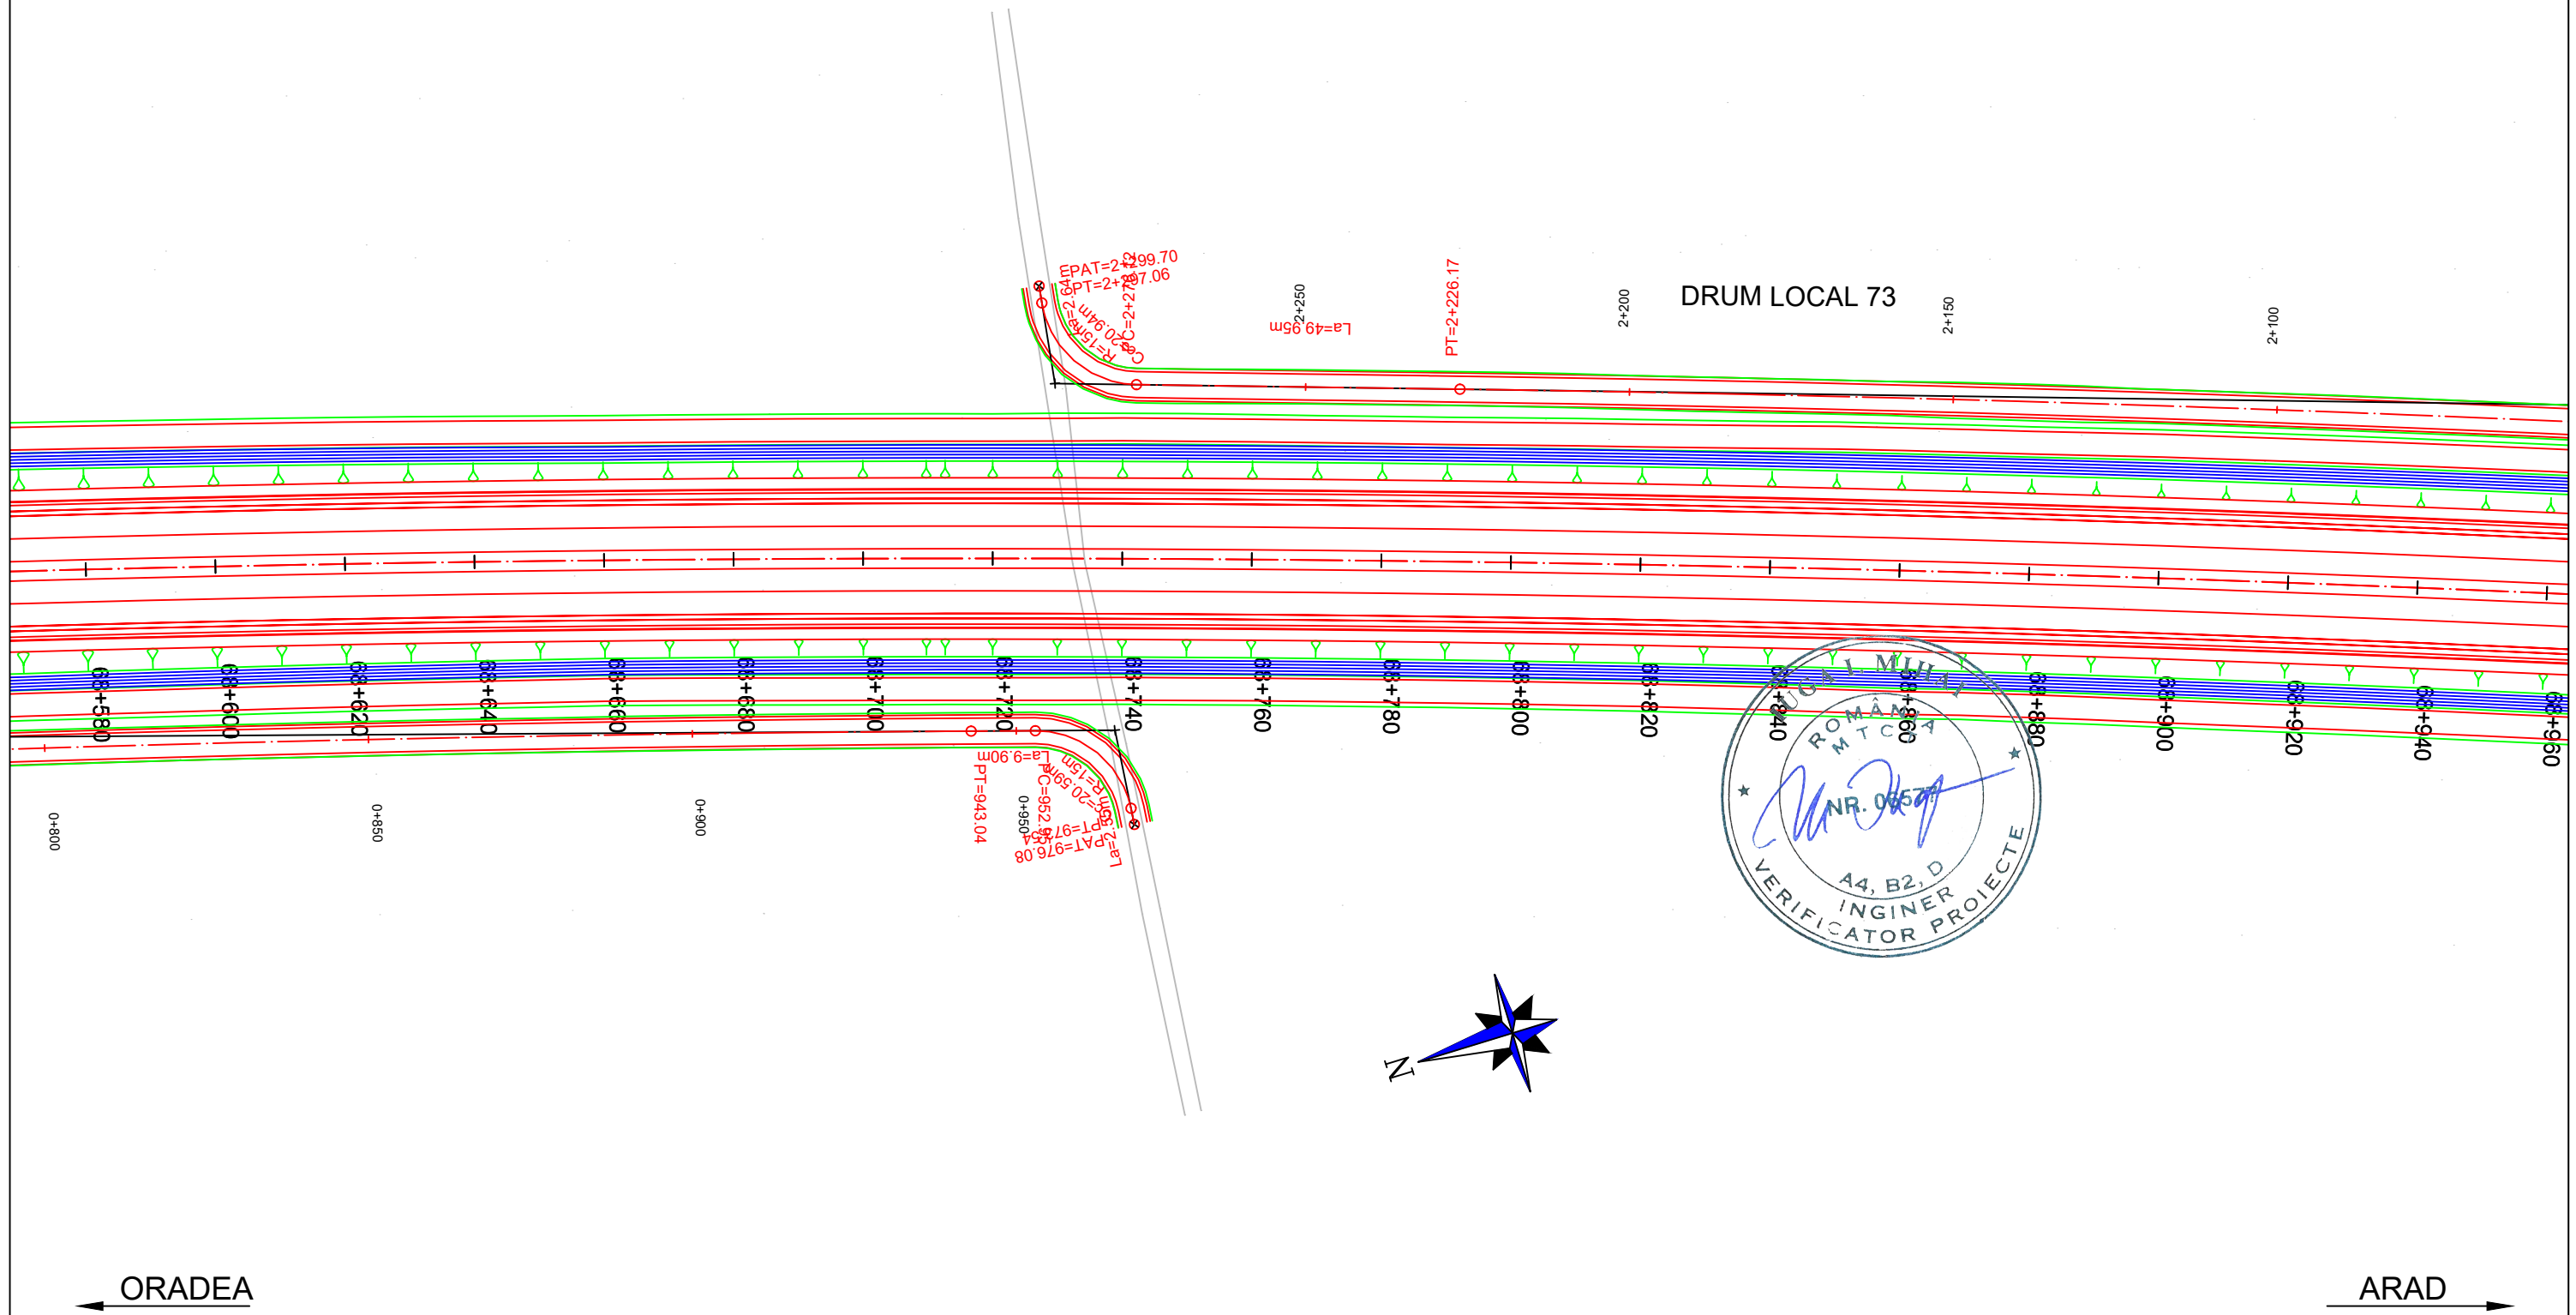
# PLAN DE SITUATIE / LAYOUT PLAN

Scara / Scale: 1:1000



<b>PROIECTANT / DESIGNER:</b> S.C. CONSITRANS S.R.L. 	<b>BENEFICIAR / BENEFICIARY:</b> MUNICIPIUL ARAD, MUNICIPIUL ORADEA, CONSILIUL JUDETEAN ARAD, CONSILIUL JUDETEAN BIHOR CNAIR			<b>FUNCTIA / POSITION:</b>	<b>NUME / NAME:</b>	<b>SEMNTATURA / SIGNATURE:</b>	<b>Titlu plansa / Drawing title:</b>	<b>REV/ REV.</b>	<b>DATA/ DATE:</b>	<b>DETALII REVIZIE / REVISION DETAILS:</b>	<b>PROIECTAT / DESIGNER:</b>
	<b>INVESTITIA / INVESTMENT:</b> ACTUALIZARE/COMPLETARE/REVIZUIRE (S.F. + P.A.C. + P.O.E. + P.T.E.) "DRUM EXPRES ARAD ORADEA" ACTUALIZATION/COMPLETION (S.F. + P.A.C. + P.O.E. + P.T.E.) "EXPRESS ROAD ARAD ORADEA"			<b>COORDONATOR DE PROIECT / PROJECT MANAGER:</b> ing. S. VEACESLAV 	<b>SEF PROIECT SPECIALITATE / TEAM LEADER:</b> ing. C. TODERASCU 	<b>PROIECTAT / DESIGNER:</b> ing. C. TODERASCU 	<b>LUCRARI DE DRUM / ROAD WORKS</b>	<b>Cod plansa / Drawing code:</b> CST-0121-PT-2-DX-01-PS-118-R00			
<b>FAZA PROIECTARE / DESIGN STAGE:</b> PROIECT TEHNIC DE EXECUTIE / TECHNICAL PROJECT AND DETAIL DESIGN			<b>Contract / Contract:</b> 14724/01.07.2021	<b>Data / Date:</b> 11.2023	<b>Scara / Scale:</b> 1:1000	<b>VERIFICAT / INTERNAL CHECKER:</b> ing. N. GISCA 					



UNIUNEA EUROPEANĂ  
 PROIECT CO-FINANȚAT DIN FONDUL DE COEZIUNE, PRIN PROGRAMUL OPERAȚIONAL INFRASTRUCTURĂ MARE / PROJECT CO-FINANCED FROM THE COHESION FUND, THROUGH THE LARGE INFRASTRUCTURE OPERATIONAL PROGRAM

GUVERNUL ROMÂNIEI  
 Instrumente Structurale 2014-2020





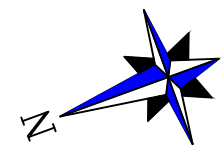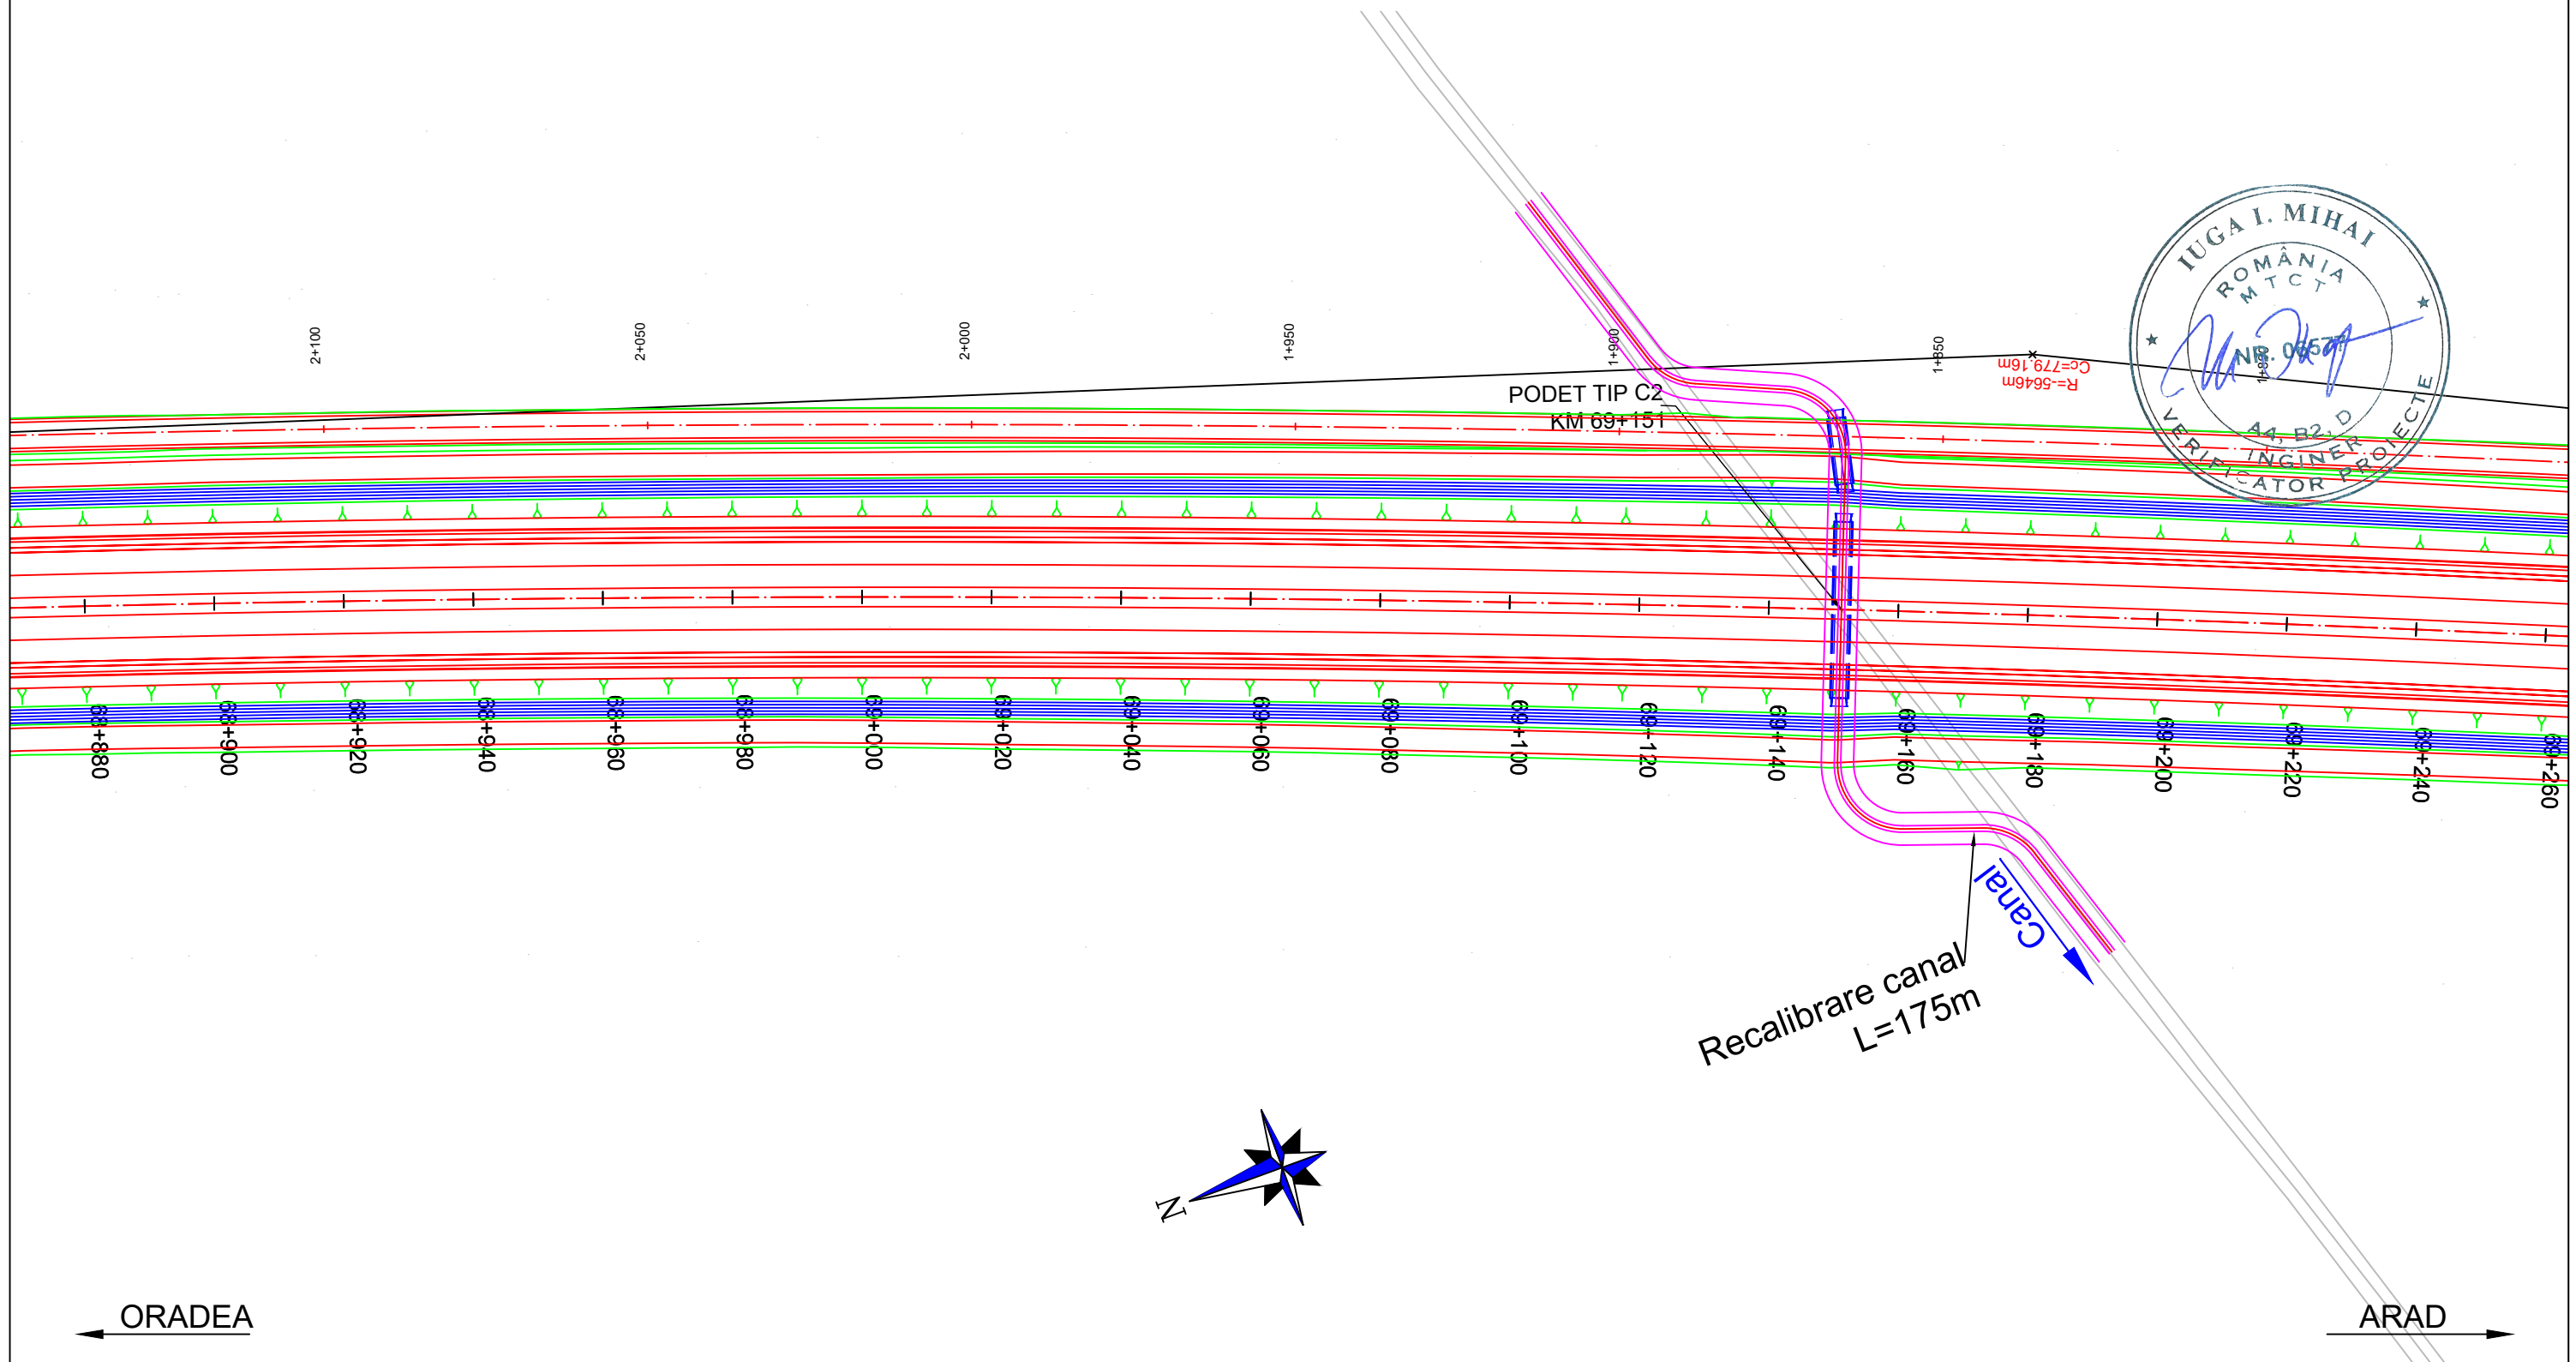


# PLAN DE SITUATIE / LAYOUT PLAN


Scara / Scale: 1:1000



ORADEA ←

→ ARAD

<b>PROIECTANT / DESIGNER:</b> S.C. CONSITRANS S.R.L. 	<b>BENEFICIAR / BENEFICIARY:</b> MUNICIPIUL ARAD, MUNICIPIUL ORADEA, CONSILIUL JUDETEAN ARAD, CONSILIUL JUDETEAN BIHOR CNAIR			<b>FUNCTIA / POSITION:</b>	<b>NUME / NAME:</b>	<b>SEMNTURA / SIGNATURE:</b>	<b>Titlu plansa / Drawing title:</b>	<b>REV./ REV.:</b>	<b>DATA/ DATE:</b>	<b>DETALII REVIZIE / REVISION DETAILS:</b>	<b>PROIECTAT / DESIGNER:</b>
	<b>INVESTITIA / INVESTMENT:</b> ACTUALIZARE/COMPLETARE/REVIZUIRE (S.F. + P.A.C. + P.O.E + P.T.E.) "DRUM EXPRES ARAD ORADEA" ACTUALIZATION/COMPLETION (S.F. + P.A.C. + P.O.E + P.T.E.) "EXPRESS ROAD ARAD ORADEA"			<b>COORDONATOR DE PROIECT / PROJECT MANAGER:</b> ing. S. VEACESLAV 	<b>SEF PROIECT SPECIALITATE / TEAM LEADER:</b> ing. C. TODERASCU 	<b>PROIECTAT / DESIGNER:</b> ing. C. TODERASCU 	<b>LUCRARI DE DRUM / ROAD WORKS</b>	<b>Cod plansa / Drawing code:</b> CST-0121-PT-2-DX-01-PS-119-R00			
<b>FAZA PROIECTARE / DESIGN STAGE:</b> PROIECT TEHNIC DE EXECUTIE / TECHNICAL PROJECT AND DETAIL DESIGN			<b>VERIFICAT / INTERNAL CHECKER:</b> ing. N. GISCA 	<b>Contract / Contract:</b> 14724/01.07.2021 <b>Project / Project no.:</b> 001/2021	<b>Data / Date:</b> 11.2023	<b>Scara / Scale:</b> 1:1000					









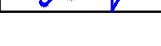



UNIUNEA EUROPEANA  
 PROIECT CO-FINANȚAT DIN FONDUL DE COEZIUNE, PRIN PROGRAMUL OPERAȚIONAL INFRASTRUCTURĂ MARE / PROJECT CO-FINANCED FROM THE COHESION FUND, THROUGH THE LARGE INFRASTRUCTURE OPERATIONAL PROGRAM

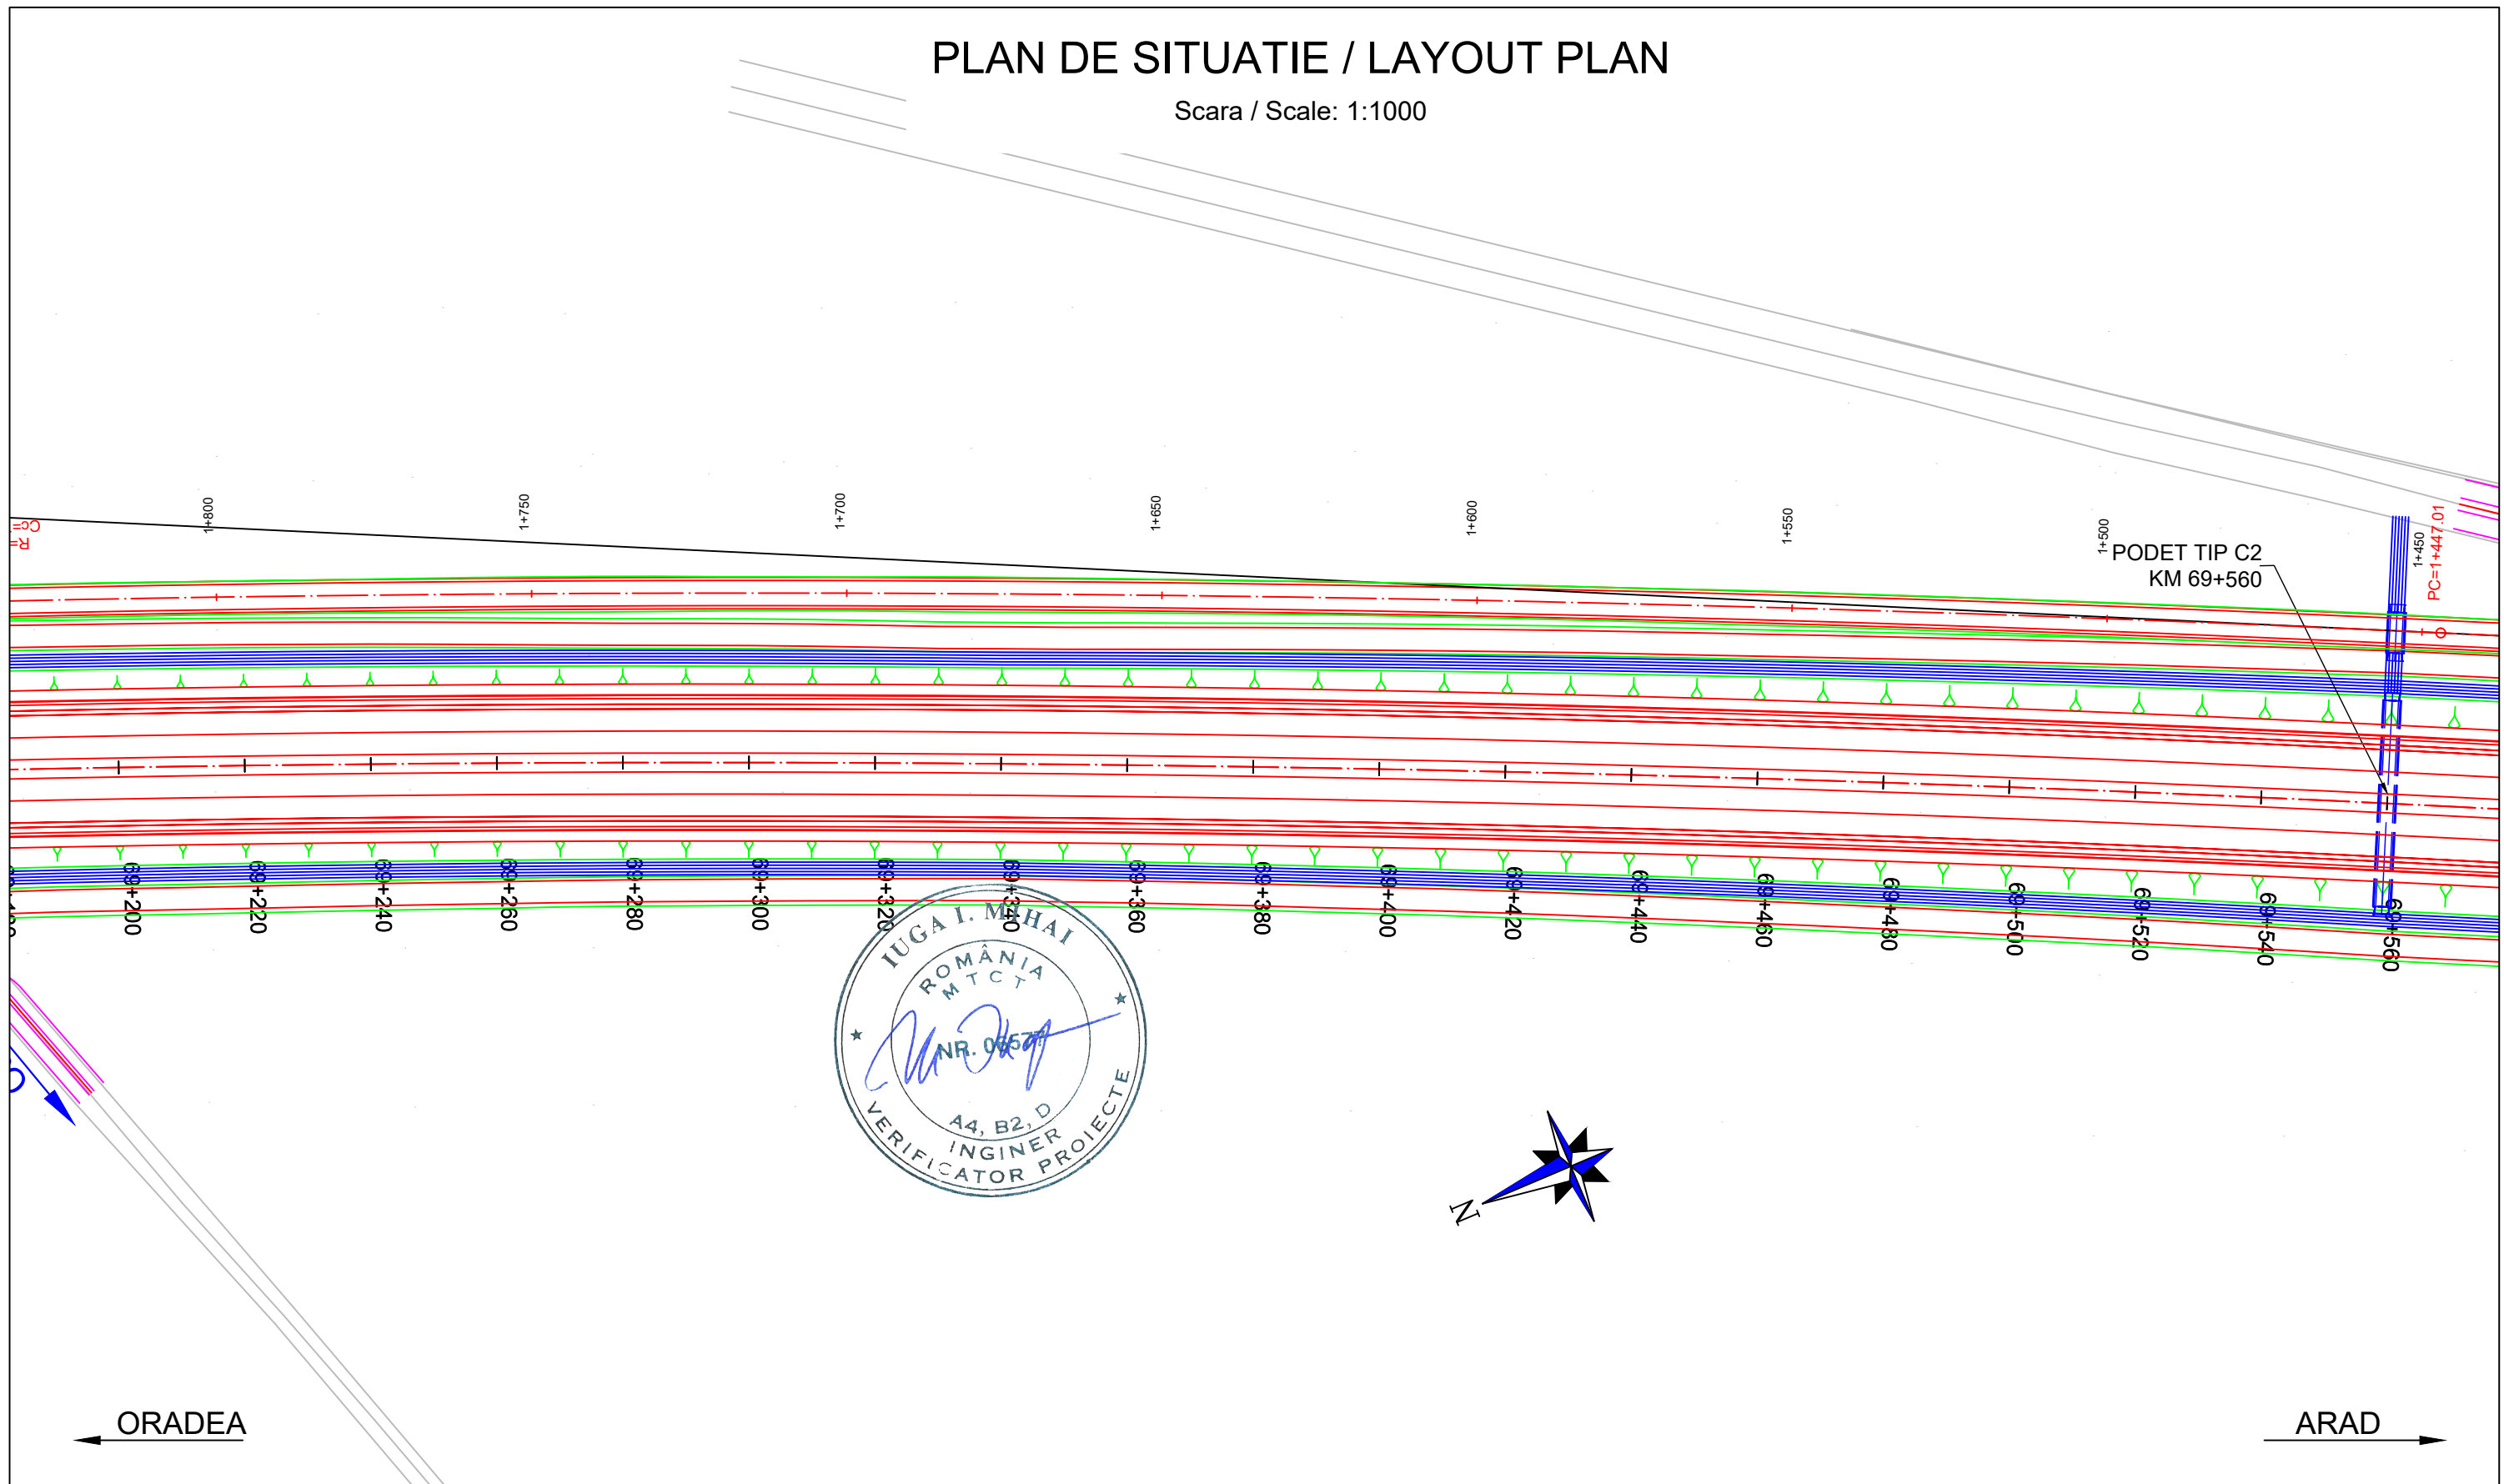Instrumente Structurale 2014-2020

# PLAN DE SITUATIE / LAYOUT PLAN


Scara / Scale: 1:1000



<b>PROIECTANT / DESIGNER:</b> S.C. CONSITRANS S.R.L. 	<b>BENEFICIAR / BENEFICIARY:</b> MUNICIPIUL ARAD, MUNICIPIUL ORADEA, CONSILIUL JUDETEAN ARAD, CONSILIUL JUDETEAN BIHOR CNAIR			<b>FUNCTIA / POSITION:</b>	<b>NUME / NAME:</b>	<b>SEMNATURA / SIGNATURE:</b>	<b>Titlu plansa / Drawing title:</b>  PLAN DE SITUATIE LAYOUT PLAN	<b>REV/ REV.</b>	<b>DATA/ DATE:</b>	<b>DETALII REVIZIE / REVISION DETAILS:</b>	<b>PROIECTAT / DESIGNER:</b>
	<b>INVESTITIA / INVESTMENT:</b> ACTUALIZARE/COMPLETARE/REVIZUIRE (S.F. + P.A.C. + P.O.E + P.T.E.) "DRUM EXPRES ARAD ORADEA" ACTUALIZATION/COMPLETION (S.F. + P.A.C. + P.O.E + P.T.E.) "EXPRESS ROAD ARAD ORADEA"			<b>COORDONATOR DE PROIECT / PROJECT MANAGER</b> ing. S. VEACESLAV 	<b>SEF PROIECT SPECIALITATE / TEAM LEADER</b> ing. C. TODERASCU 	<b>PROIECTAT / DESIGNER:</b> ing. C. TODERASCU 					
<b>FAZA PROIECTARE / DESIGN STAGE:</b> PROIECT TEHNIC DE EXECUTIE / TECHNICAL PROJECT AND DETAIL DESIGN			<b>PROIECTAT / DESIGNER:</b> ing. C. TODERASCU 	<b>VERIFICAT / INTERNAL CHECKER:</b> ing. N. GISCA 	<b>Cod plansa / Drawing code:</b> CST-0121-PT-2-DX-01-PS-120-R00						
   UNIUNEA EUROPEANA GOVERNUL ROMANIEI Instrumente Structurale 2014-2020 PROIECT CO-FINANATAT DIN FONDUL DE COEZIUNE, PRIN PROGRAMUL OPERATIONAL INFRASTRUCTURA MARE / PROJECT CO-FINANCED FROM THE COHESION FUND, THROUGH THE LARGE INFRASTRUCTURE OPERATIONAL PROGRAM			<b>Contract / Contract:</b> 14724/01.07.2021 <b>Proiect / Project no.:</b> 001/2021	<b>Data / Date:</b> 11.2023	<b>Scara / Scale:</b> 1:1000						





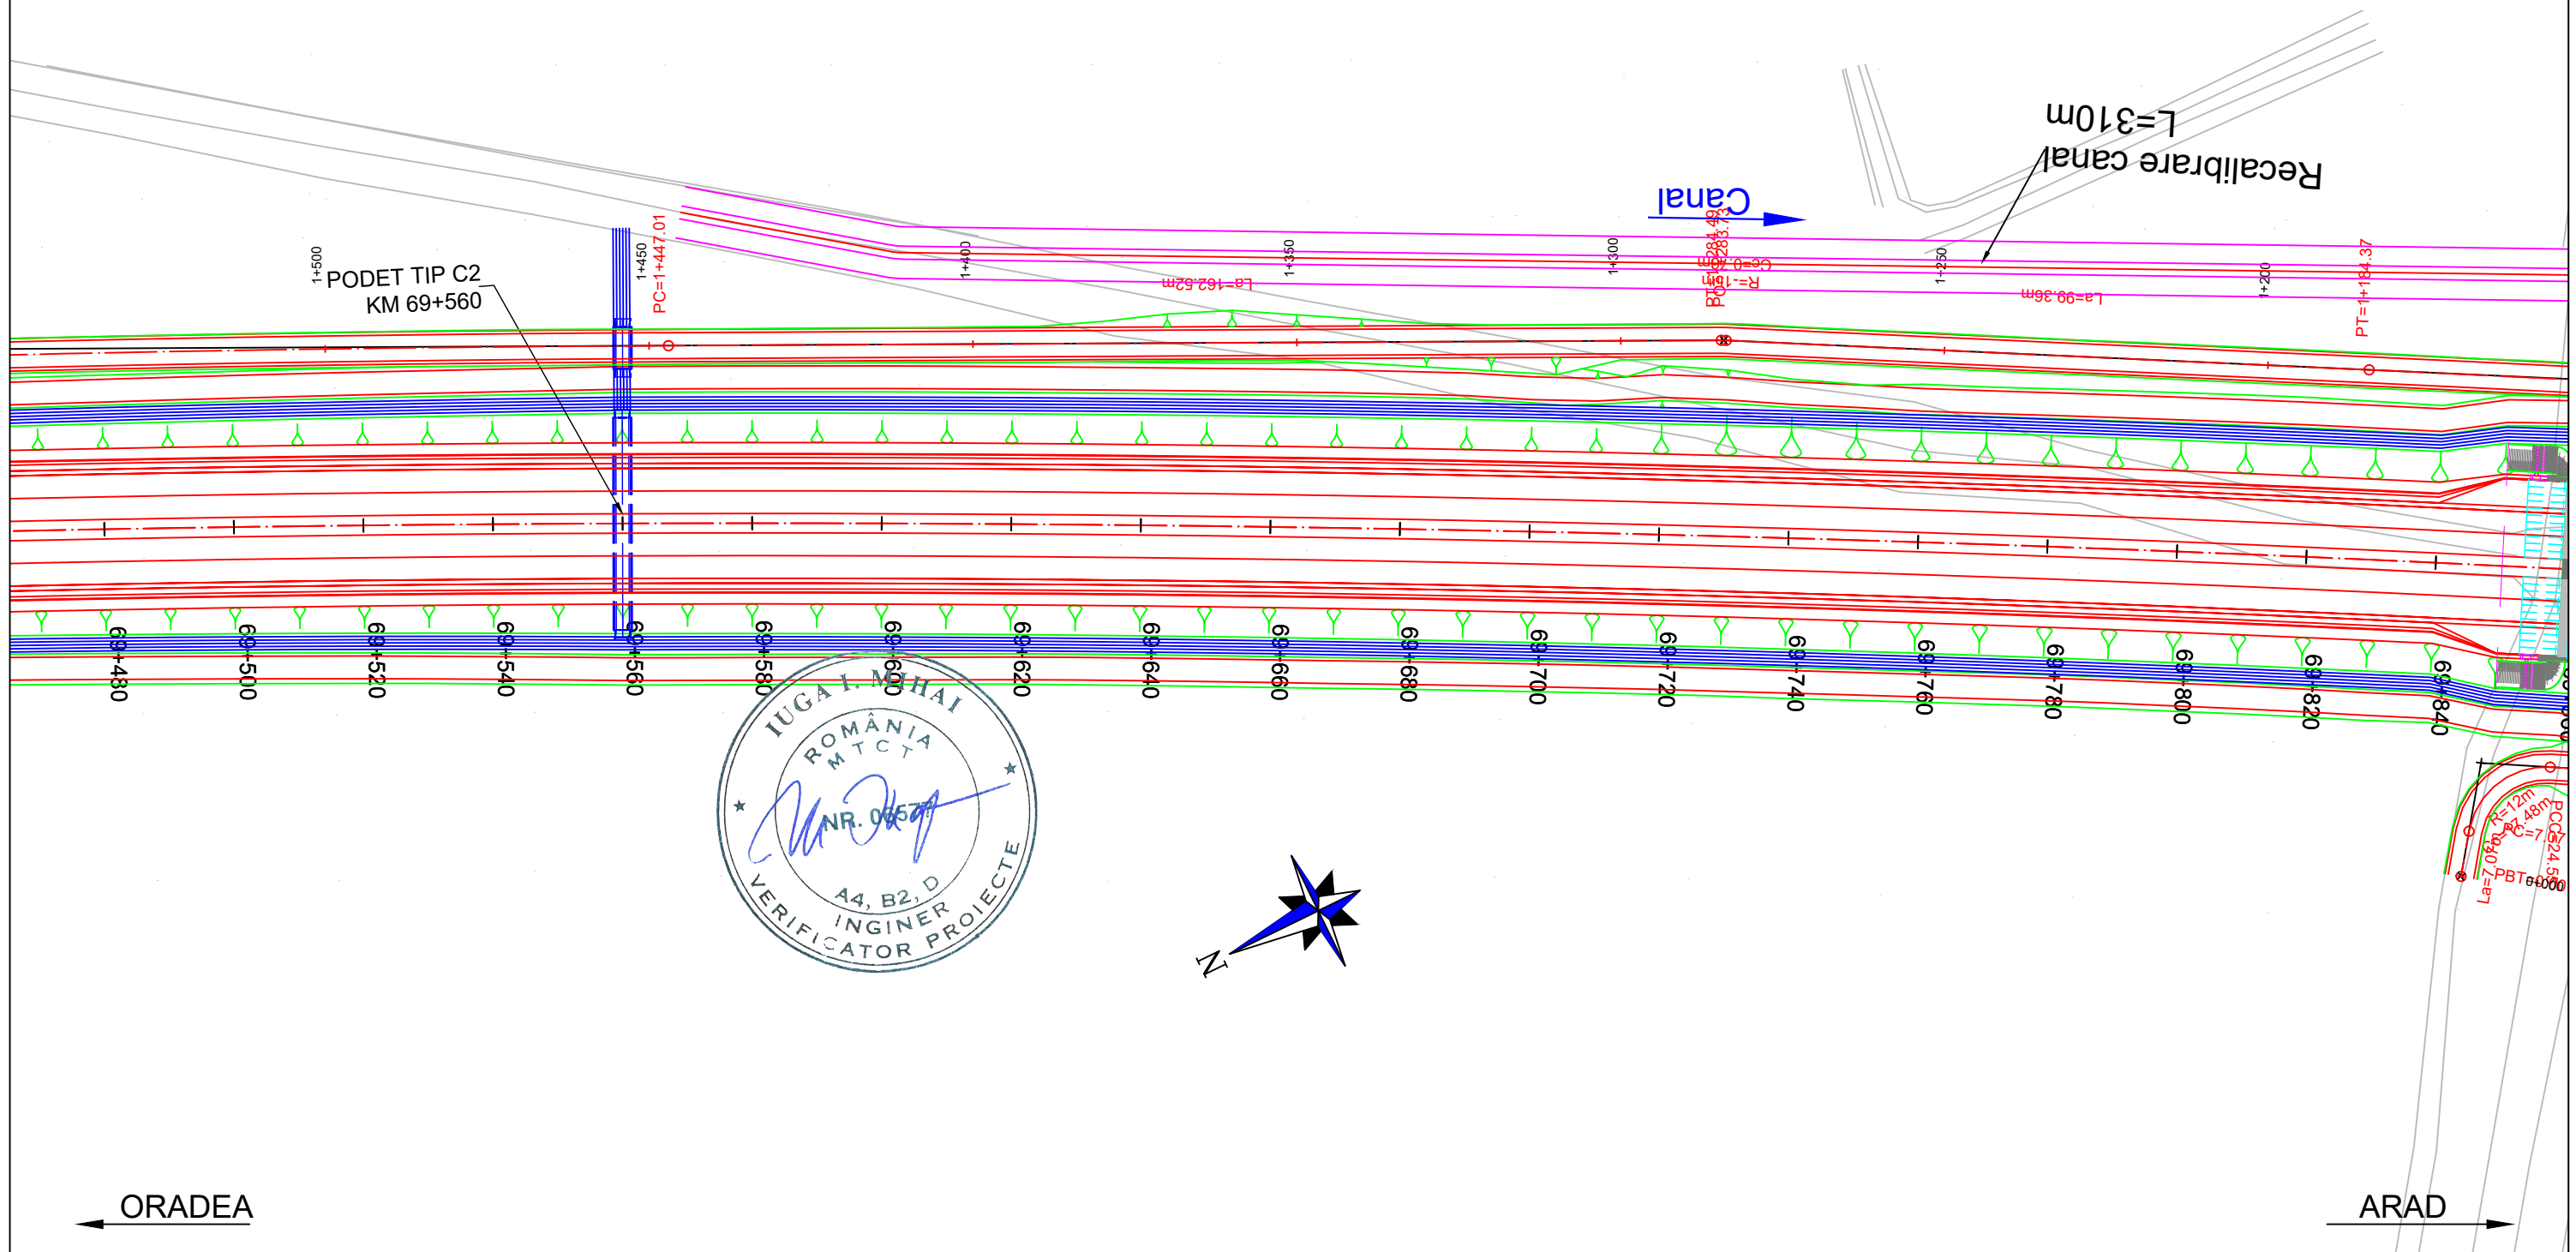



# PLAN DE SITUATIE / LAYOUT PLAN

Scara / Scale: 1:1000



ORADEA ←


→ ARAD

<b>PROIECTANT / DESIGNER:</b> S.C. CONSITRANS S.R.L. 	<b>BENEFICIAR / BENEFICIARY:</b> MUNICIPIUL ARAD, MUNICIPIUL ORADEA, CONSILIUL JUDETEAN ARAD, CONSILIUL JUDETEAN BIHOR CNAIR			<b>FUNCTIA / POSITION:</b> COORDONATOR DE PROIECT / PROJECT MANAGER	<b>NUME / NAME:</b> ing. S. VEACESLAV	<b>SEMNTURA / SIGNATURE:</b> 	<b>Titlu plansa / Drawing title:</b> PLAN DE SITUATIE LAYOUT PLAN	<b>REV/ REV.:</b> /	<b>DATA/ DATE:</b> /	<b>DETALII REVIZIE / REVISION DETAILS:</b> /	<b>PROIECTAT / DESIGNER:</b> /
	<b>INVESTITIA / INVESTMENT:</b> ACTUALIZARE/COMPLETARE/REVIZUIRE (S.F. + P.A.C. + P.O.E + P.T.E.) "DRUM EXPRES ARAD ORADEA" ACTUALIZATION/COMPLETION (S.F. + P.A.C. + P.O.E + P.T.E.) "EXPRESS ROAD ARAD ORADEA"			<b>SEF PROIECT SPECIALITATE / TEAM LEADER:</b> ing. C. TODERASCU	ing. C. TODERASCU						
   UNIUNEA EUROPEANA GOVERNUL ROMANIEI Instrumente Structurale 2014-2020 PROIECT CO-FINANȚAT DIN FONDUL DE COEZIUNE, PRIN PROGRAMUL OPERAȚIONAL INFRASTRUCTURĂ MARE / PROJECT CO-FINANCED FROM THE COHESION FUND, THROUGH THE LARGE INFRASTRUCTURE OPERATIONAL PROGRAM	<b>FAZA PROIECTARE / DESIGN STAGE:</b> PROIECT TEHNIC DE EXECUTIE / TECHNICAL PROJECT AND DETAIL DESIGN			<b>PROIECTAT / DESIGNER:</b> ing. C. TODERASCU	ing. C. TODERASCU		<b>Cod plansa / Drawing code:</b> CST-0121-PT-2-DX-01-PS-121-R00				
	<b>Contract /Contract:</b> 14724/01.07.2021 <b>Project /Project no.:</b> 001/2021	<b>Data / Date:</b> 11.2023	<b>Scara /Scale:</b> 1:1000	<b>VERIFICAT / INTERNAL CHECKER:</b> ing. N. GISCA	ing. N. GISCA						



# PLAN DE SITUATIE / LAYOUT PLAN


Scara / Scale: 1:1000

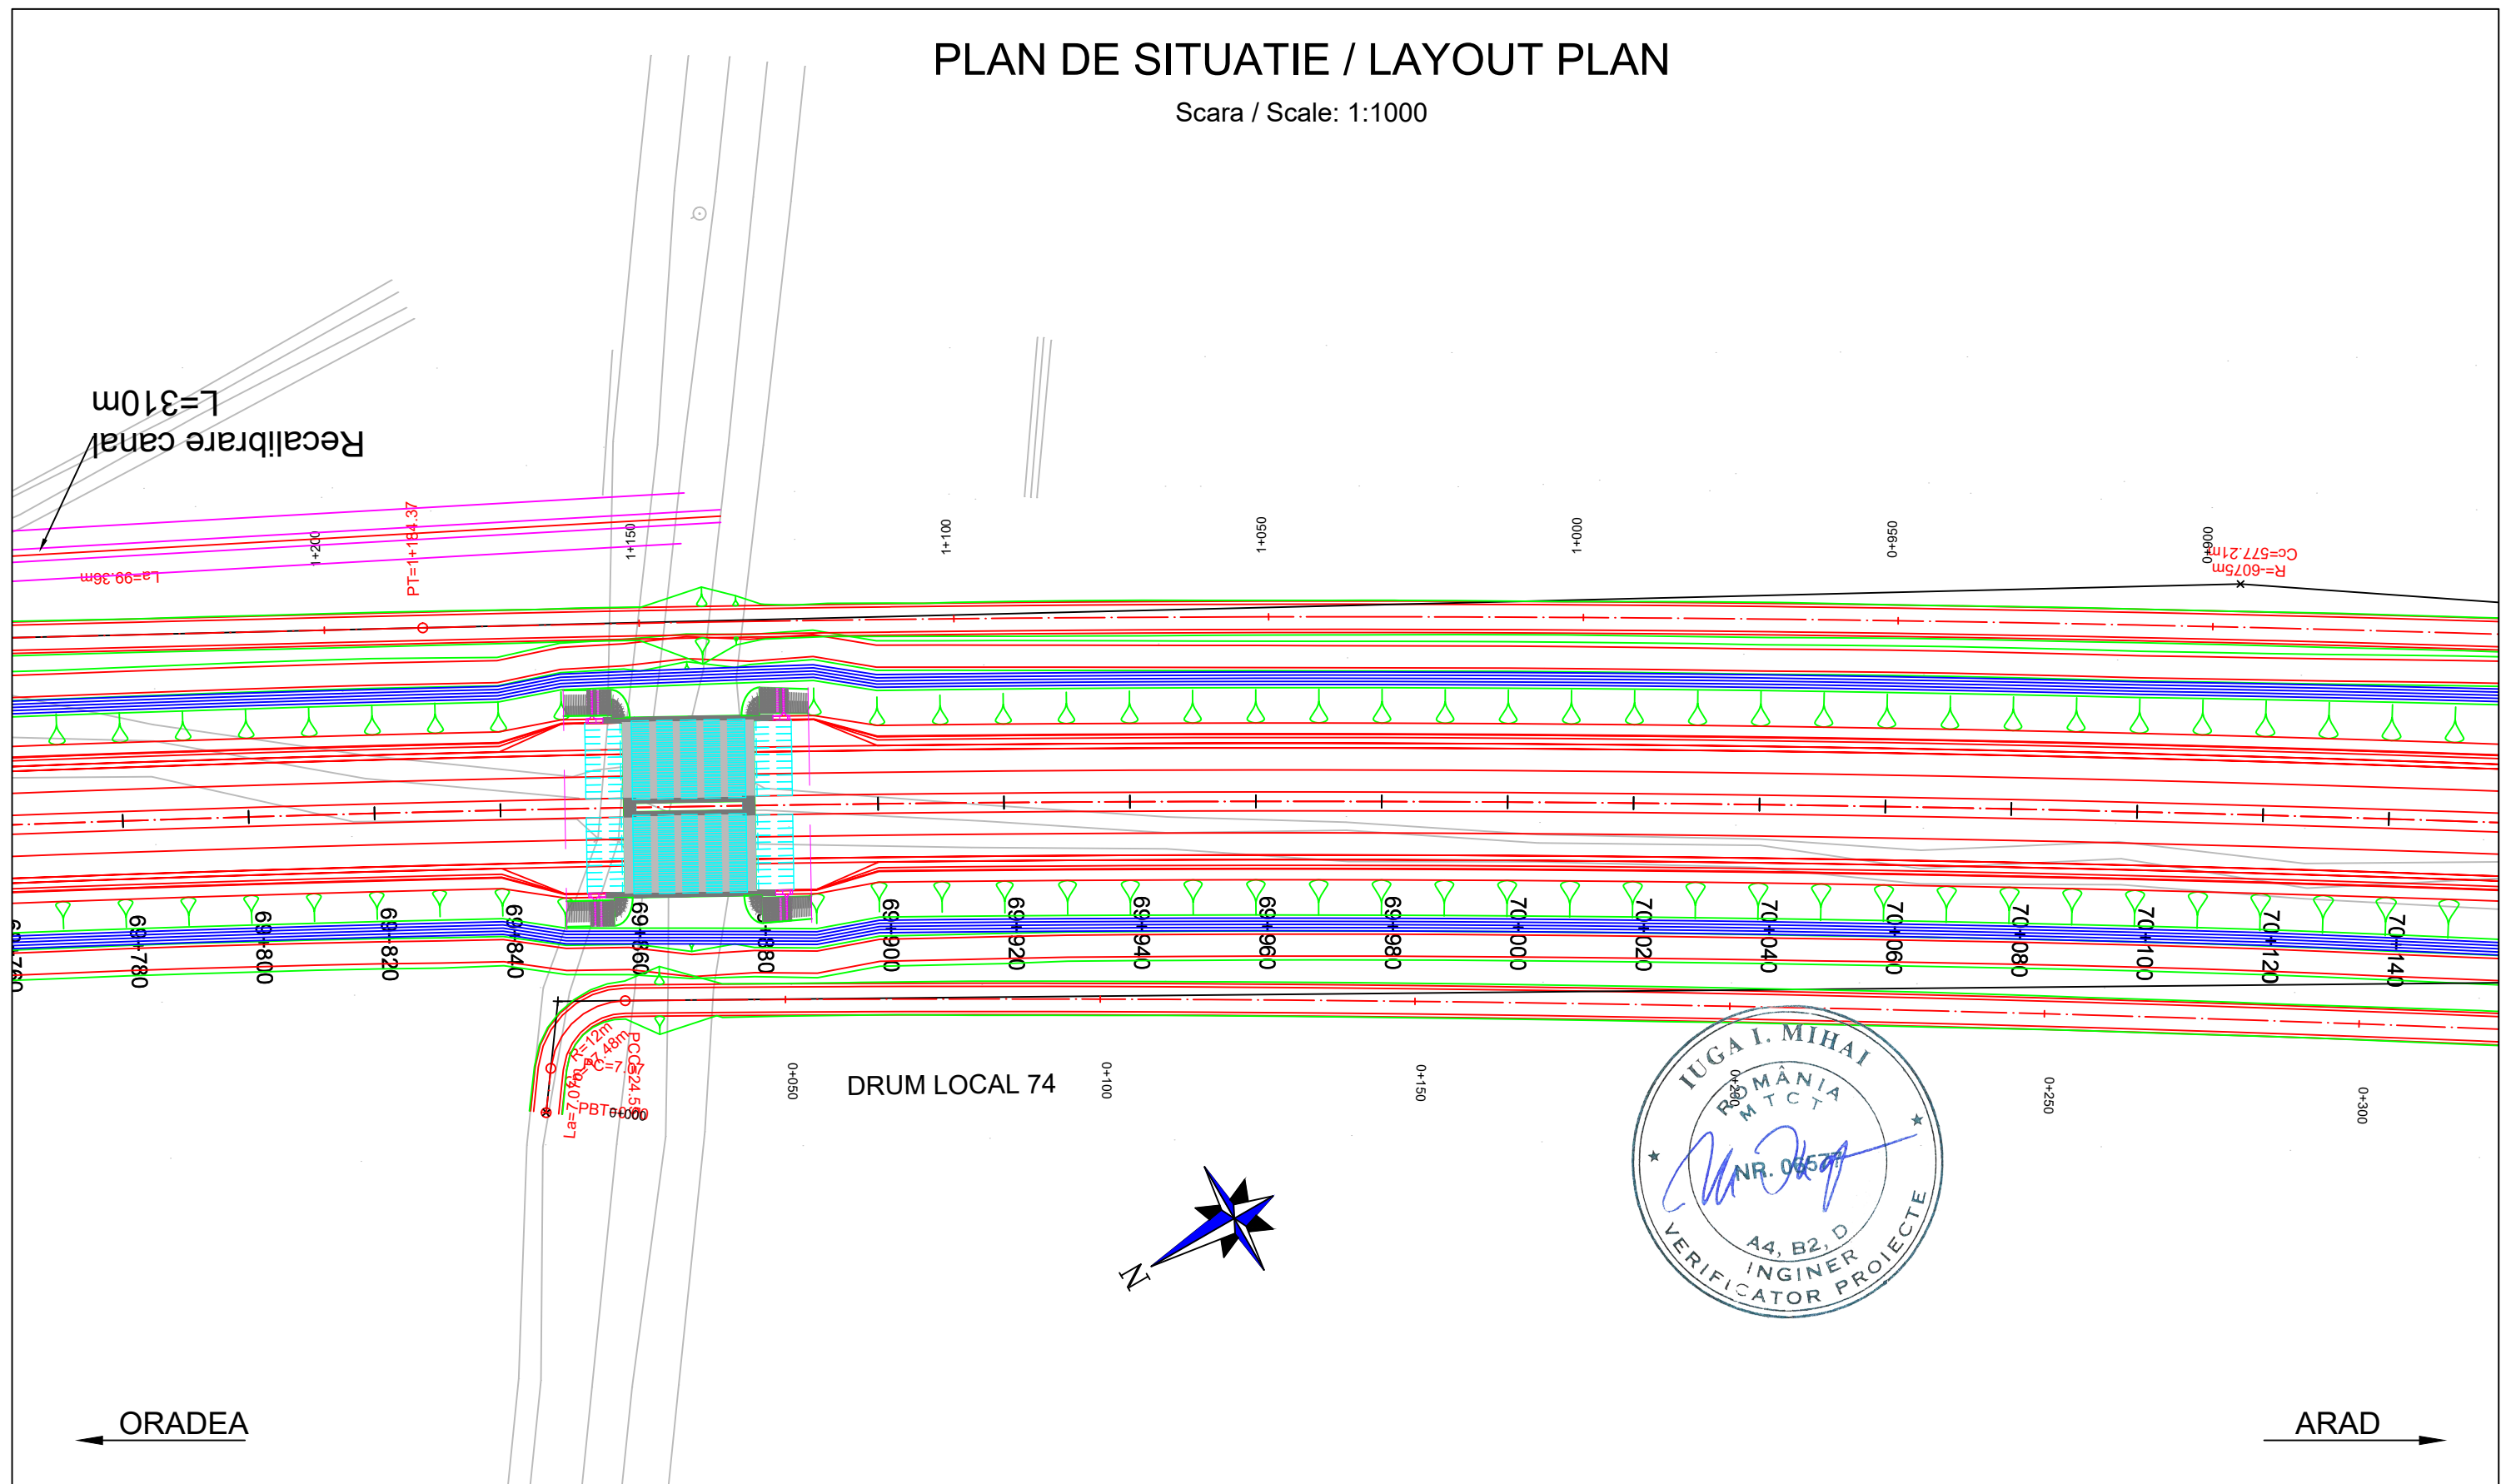







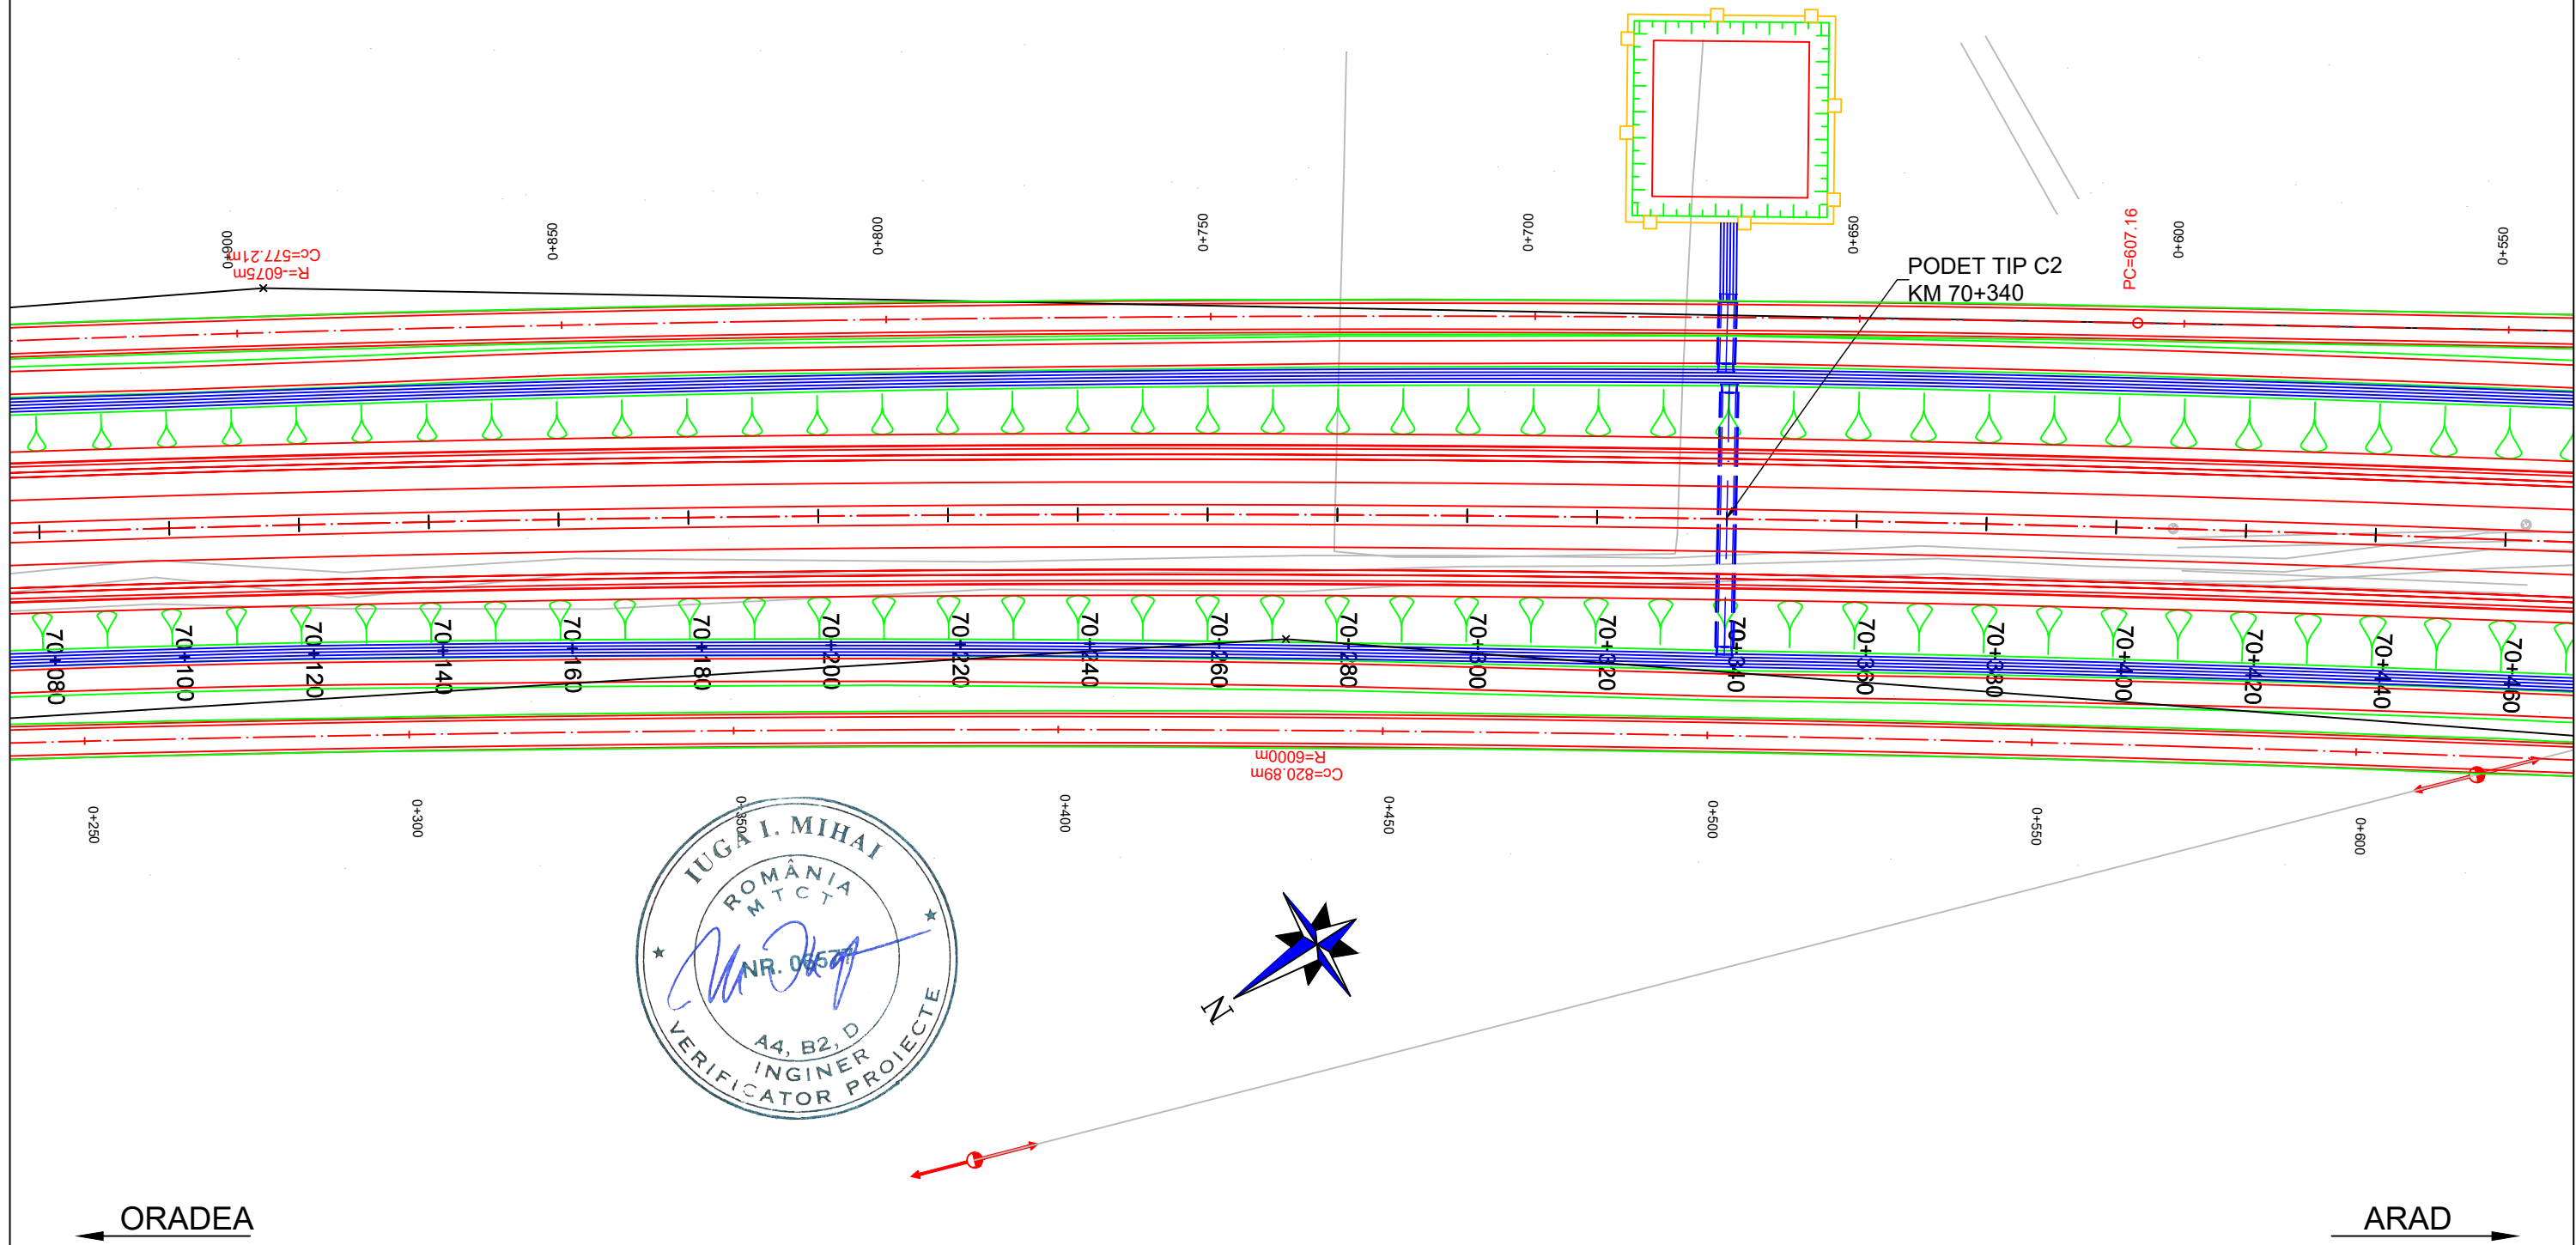

<b>PROIECTANT / DESIGNER:</b> S.C. CONSITRANS S.R.L.	<b>BENEFICIAR / BENEFICIARY:</b> MUNICIPIUL ARAD, MUNICIPIUL ORADEA, CONSILIUL JUDETEAN ARAD, CONSILIUL JUDETEAN BIHOR CNAIR	<b>FUNCTIA / POSITION:</b>	<b>NUME / NAME:</b>	<b>SEMNATURA / SIGNATURE:</b>	<b>Titlu plansa / Drawing title:</b>	<b>REV/ REV.</b>	<b>DATA/ DATE:</b>	<b>DETALII REVIZIE / REVISION DETAILS:</b>	<b>PROIECTAT / DESIGNER:</b>
		<b>COORDONATOR DE PROIECT / PROJECT MANAGER:</b> ing. S. VEACESLAV	<b>SEF PROIECT SPECIALITATE / TEAM LEADER:</b> ing. C. TODERASCU	<b>PROIECTAT / DESIGNER:</b> ing. C. TODERASCU	<b>Cod plansa / Drawing code:</b>				
	<b>INVESTITIA / INVESTMENT:</b> ACTUALIZARE/COMPLETARE/REVIZUIRE (S.F. + P.A.C. + P.O.E. + P.T.E.) "DRUM EXPRES ARAD ORADEA" ACTUALIZATION/COMPLETION (S.F. + P.A.C. + P.O.E. + P.T.E.) "EXPRESS ROAD ARAD ORADEA"	<b>FAZA PROIECTARE / DESIGN STAGE:</b> PROIECT TEHNIC DE EXECUTIE / TECHNICAL PROJECT AND DETAIL DESIGN	<b>VERIFICAT / INTERNAL CHECKER:</b> ing. N. GISCA						
	<b>Contract / Contract:</b> 14724/01.07.2021 <b>Project / Project no.:</b> 001/2021	<b>Data / Date:</b> 11.2023	<b>Scara / Scale:</b> 1:1000						

# PLAN DE SITUATIE / LAYOUT PLAN


Scara / Scale: 1:1000









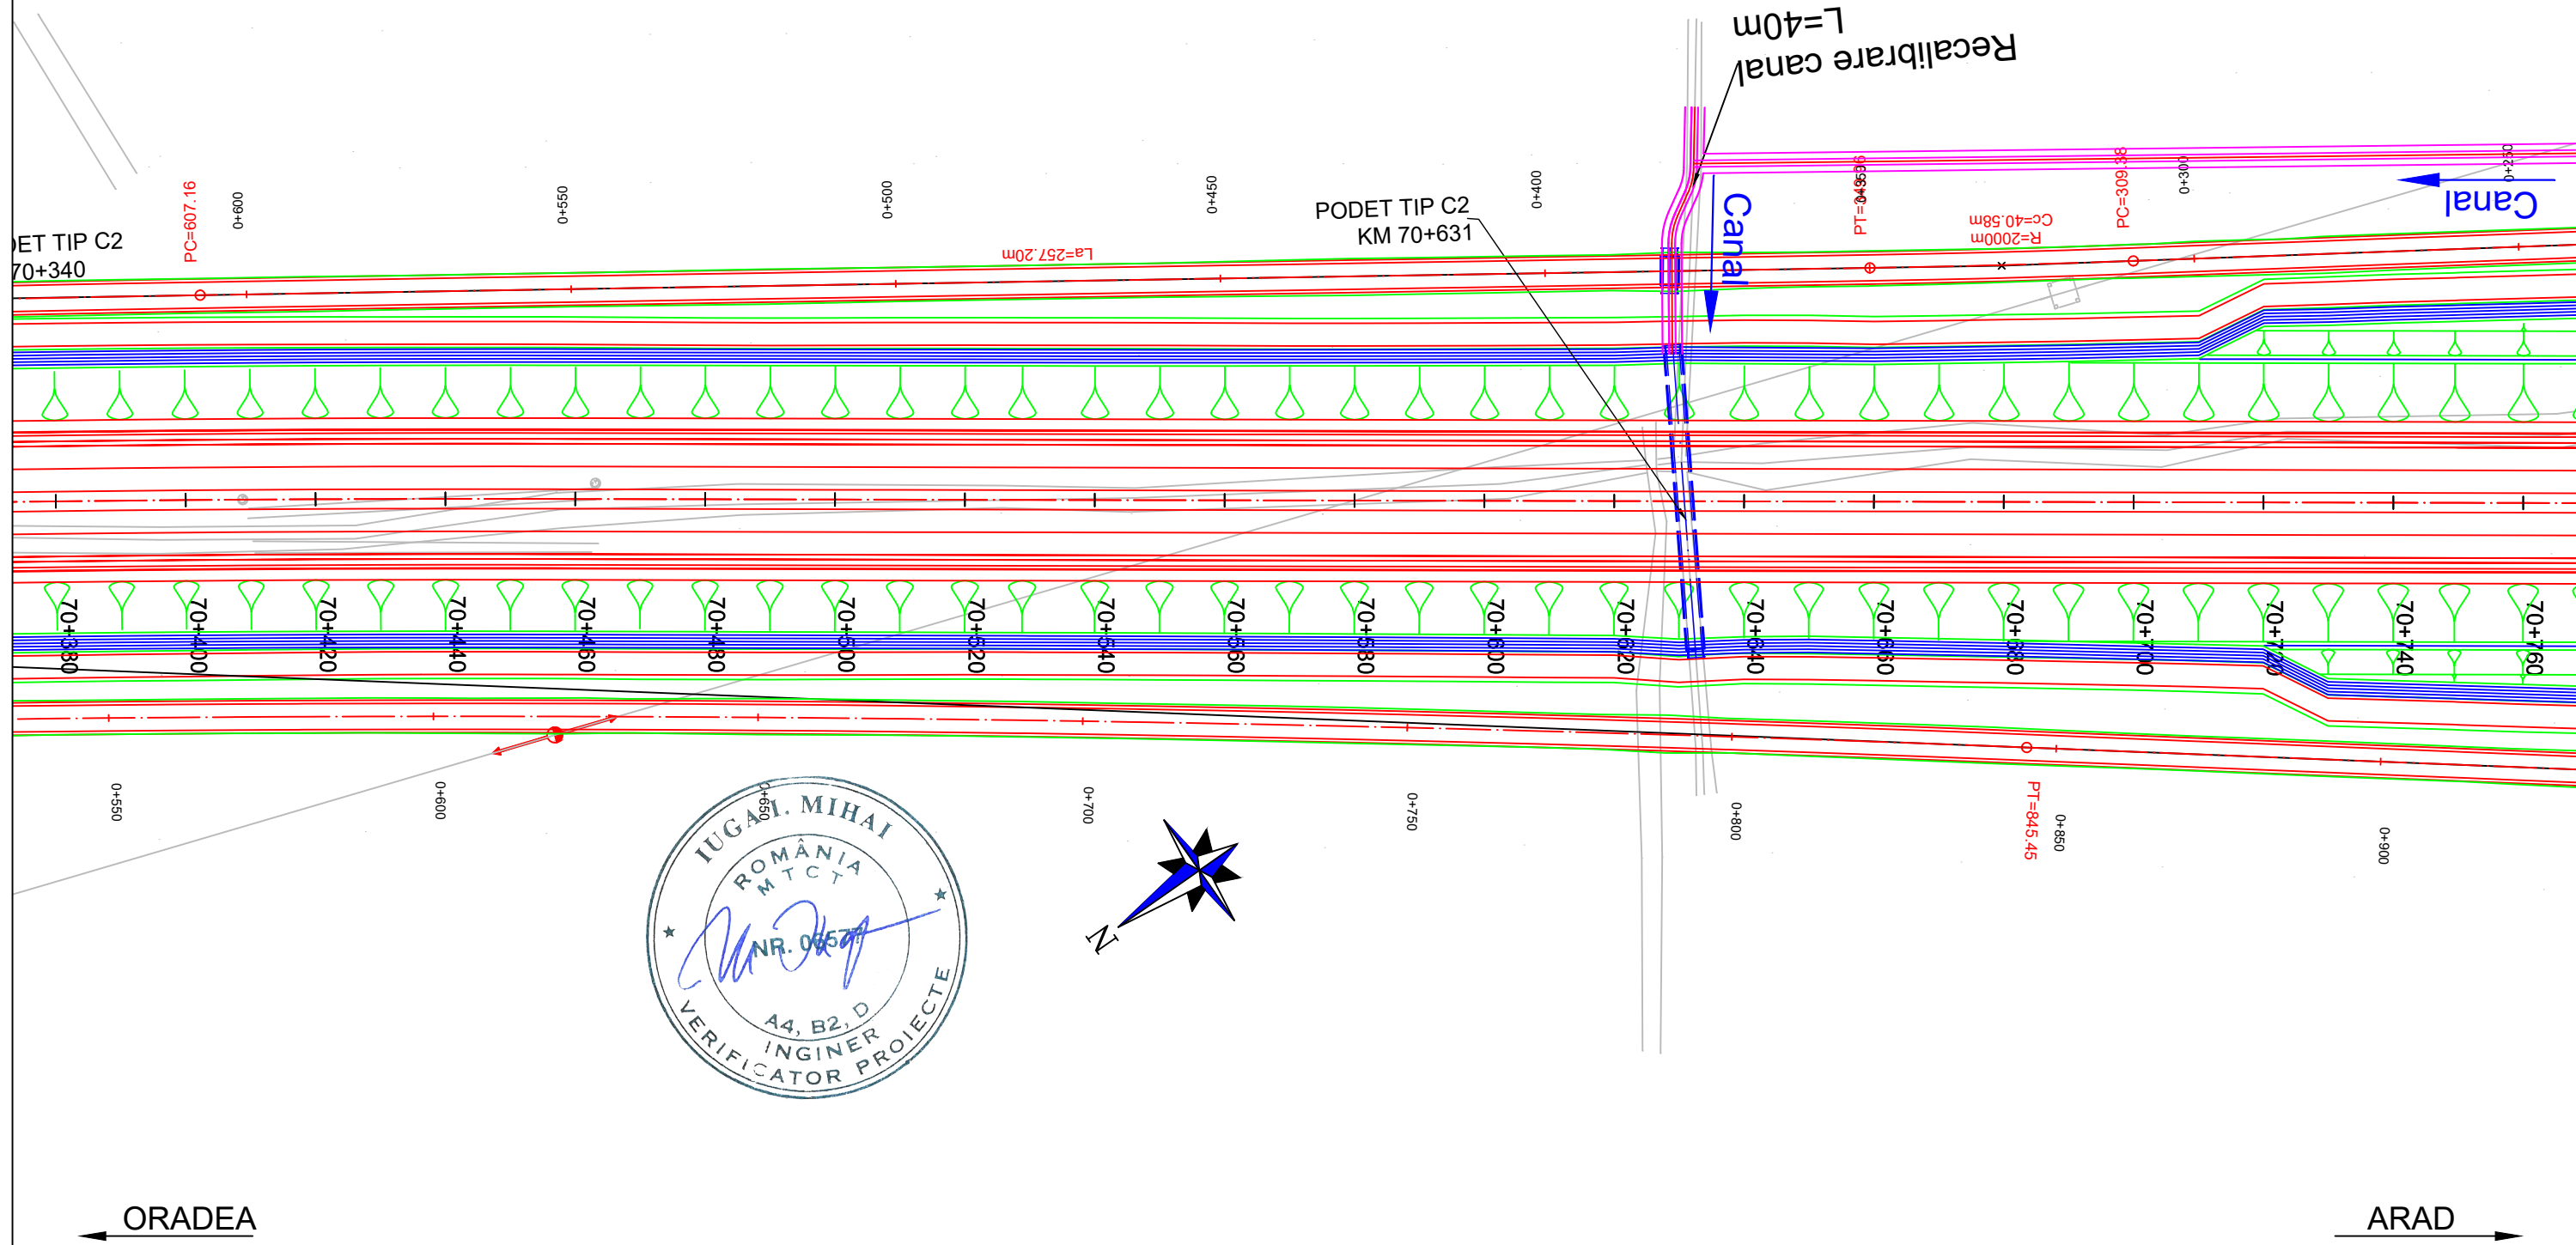

<b>PROIECTANT / DESIGNER:</b> S.C. CONSITRANS S.R.L. 	<b>BENEFICIAR / BENEFICIARY:</b> MUNICIPIUL ARAD, MUNICIPIUL ORADEA, CONSILIUL JUDETEAN ARAD, CONSILIUL JUDETEAN BIHOR CNAIR			<b>FUNCTIA / POSITION:</b>	<b>NUME / NAME:</b>	<b>SEMNTURA / SIGNATURE:</b>	<b>Titlu plansa / Drawing title:</b>	<b>REV/ REV.</b>	<b>DATA/ DATE:</b>	<b>DETALII REVIZIE / REVISION DETAILS:</b>	<b>PROIECTAT / DESIGNER:</b>
	<b>INVESTITIA / INVESTMENT:</b> ACTUALIZARE/COMPLETARE/REVIZUIRE (S.F. + P.A.C. + P.O.E. + P.T.E.) "DRUM EXPRES ARAD ORADEA" ACTUALIZATION/COMPLETION (S.F. + P.A.C. + P.O.E + P.T.E.) "EXPRESS ROAD ARAD ORADEA"			<b>COORDONATOR DE PROIECT / PROJECT MANAGER</b> ing. S. VEACESLAV 	<b>SEF PROIECT SPECIALITATE / TEAM LEADER</b> ing. C. TODERASCU 	<b>PLAN DE SITUATIE LAYOUT PLAN</b>					
<b>FAZA PROIECTARE / DESIGN STAGE:</b> PROIECT TEHNIC DE EXECUTIE / TECHNICAL PROJECT AND DETAIL DESIGN			<b>PROIECTAT / DESIGNER:</b> ing. C. TODERASCU 	<b>VERIFICAT / INTERNAL CHECKER:</b> ing. N. GISCA 	<b>LUCRARI DE DRUM / ROAD WORKS</b>						
   PROIECT CO-FINANAT DIN FONDUL DE COEZIUNE, PRIN PROGRAMUL OPERATIONAL INFRASTRUCTURA MARE / PROJECT CO-FINANCED FROM THE COHESION FUND, THROUGH THE LARGE INFRASTRUCTURE OPERATIONAL PROGRAM			<b>Contract / Contract:</b> 14724/01.07.2021 <b>Project / Project no.:</b> 001/2021	<b>Data / Date:</b> 11.2023	<b>Scara / Scale:</b> 1:1000	<b>Cod plansa / Drawing code:</b> CST-0121-PT-2-DX-01-PS-123-R00					

# PLAN DE SITUATIE / LAYOUT PLAN

Scara / Scale: 1:1000










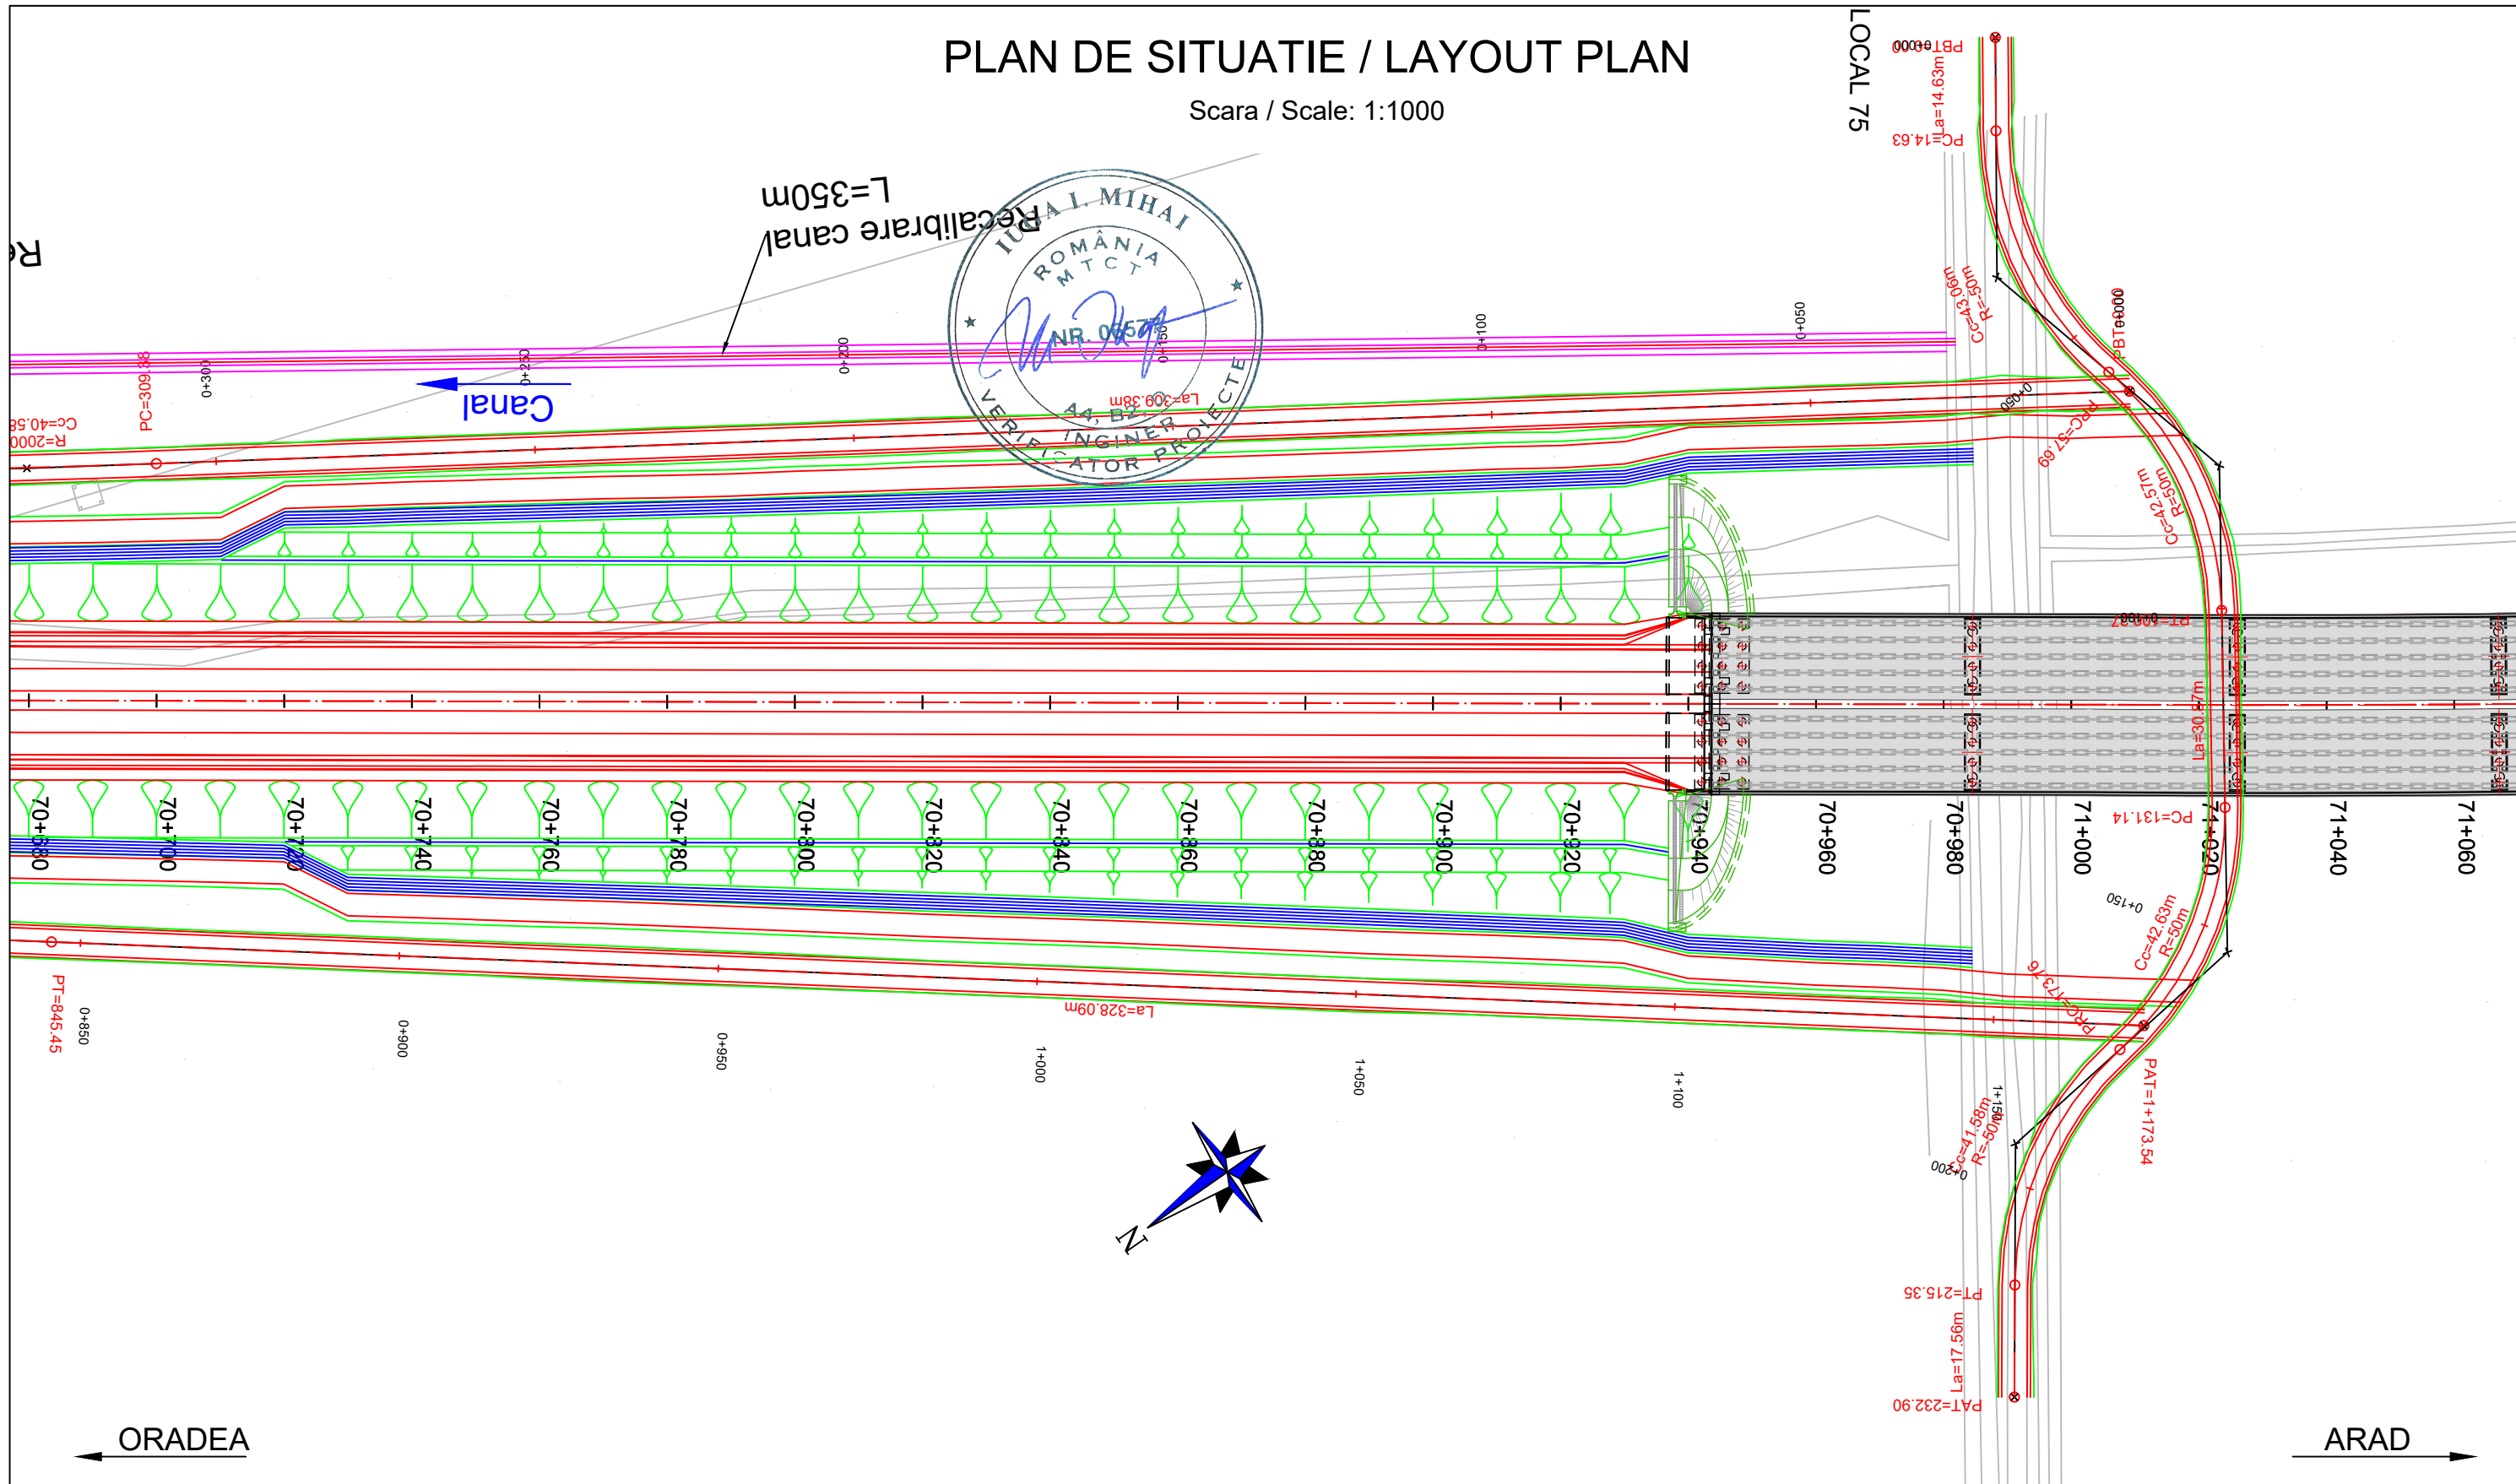

<b>PROIECTANT / DESIGNER:</b> S.C. CONSITRANS S.R.L. 	<b>BENEFICIAR / BENEFICIARY:</b> MUNICIPIUL ARAD, MUNICIPIUL ORADEA, CONSILIUL JUDETEAN ARAD, CONSILIUL JUDETEAN BIHOR CNAIR			<b>FUNCTIA / POSITION:</b> COORDONATOR DE PROIECT / PROJECT MANAGER	<b>NUME / NAME:</b> ing. S. VEACESLAV	<b>SEMNTURA / SIGNATURE:</b> 	<b>Titlu plansa / Drawing title:</b> PLAN DE SITUATIE LAYOUT PLAN	<b>REV/ REV.</b> 	<b>DATA/ DATE:</b> 	<b>DETALII REVIZIE / REVISION DETAILS:</b> 	<b>PROIECTAT / DESIGNER:</b> 
	<b>INVESTITIA / INVESTMENT:</b> ACTUALIZARE/COMPLETARE/REVIZUIRE (S.F. + P.A.C. + P.O.E. + P.T.E.) "DRUM EXPRES ARAD ORADEA" ACTUALIZATION/COMPLETION (S.F. + P.A.C. + P.O.E. + P.T.E.) "EXPRESS ROAD ARAD ORADEA"			<b>SEF PROIECT SPECIALITATE / TEAM LEADER:</b> ing. C. TODERASCU							
   PROIECT CO-FINANȚAT DIN FONDUL DE COEZIUNE, PRIN PROGRAMUL OPERAȚIONAL INFRASTRUCTURĂ MARE / PROJECT CO-FINANCED FROM THE COHESION FUND, THROUGH THE LARGE INFRASTRUCTURE OPERATIONAL PROGRAM	<b>FAZA PROIECTARE / DESIGN STAGE:</b> PROIECT TEHNIC DE EXECUTIE / TECHNICAL PROJECT AND DETAIL DESIGN			<b>PROIECTAT / DESIGNER:</b> ing. C. TODERASCU		<b>LUCRARI DE DRUM / ROAD WORKS</b>	<b>Cod plansa / Drawing code:</b> CST-0121-PT-2-DX-01-PS-124-R00				
	<b>Contract / Contract:</b> 14724/01.07.2021 <b>Project / Project no.:</b> 001/2021	<b>Data / Date:</b> 11.2023	<b>Scara / Scale:</b> 1:1000	<b>VERIFICAT / INTERNAL CHECKER:</b> ing. N. GISCA							



# PLAN DE SITUATIE / LAYOUT PLAN


Scara / Scale: 1:1000









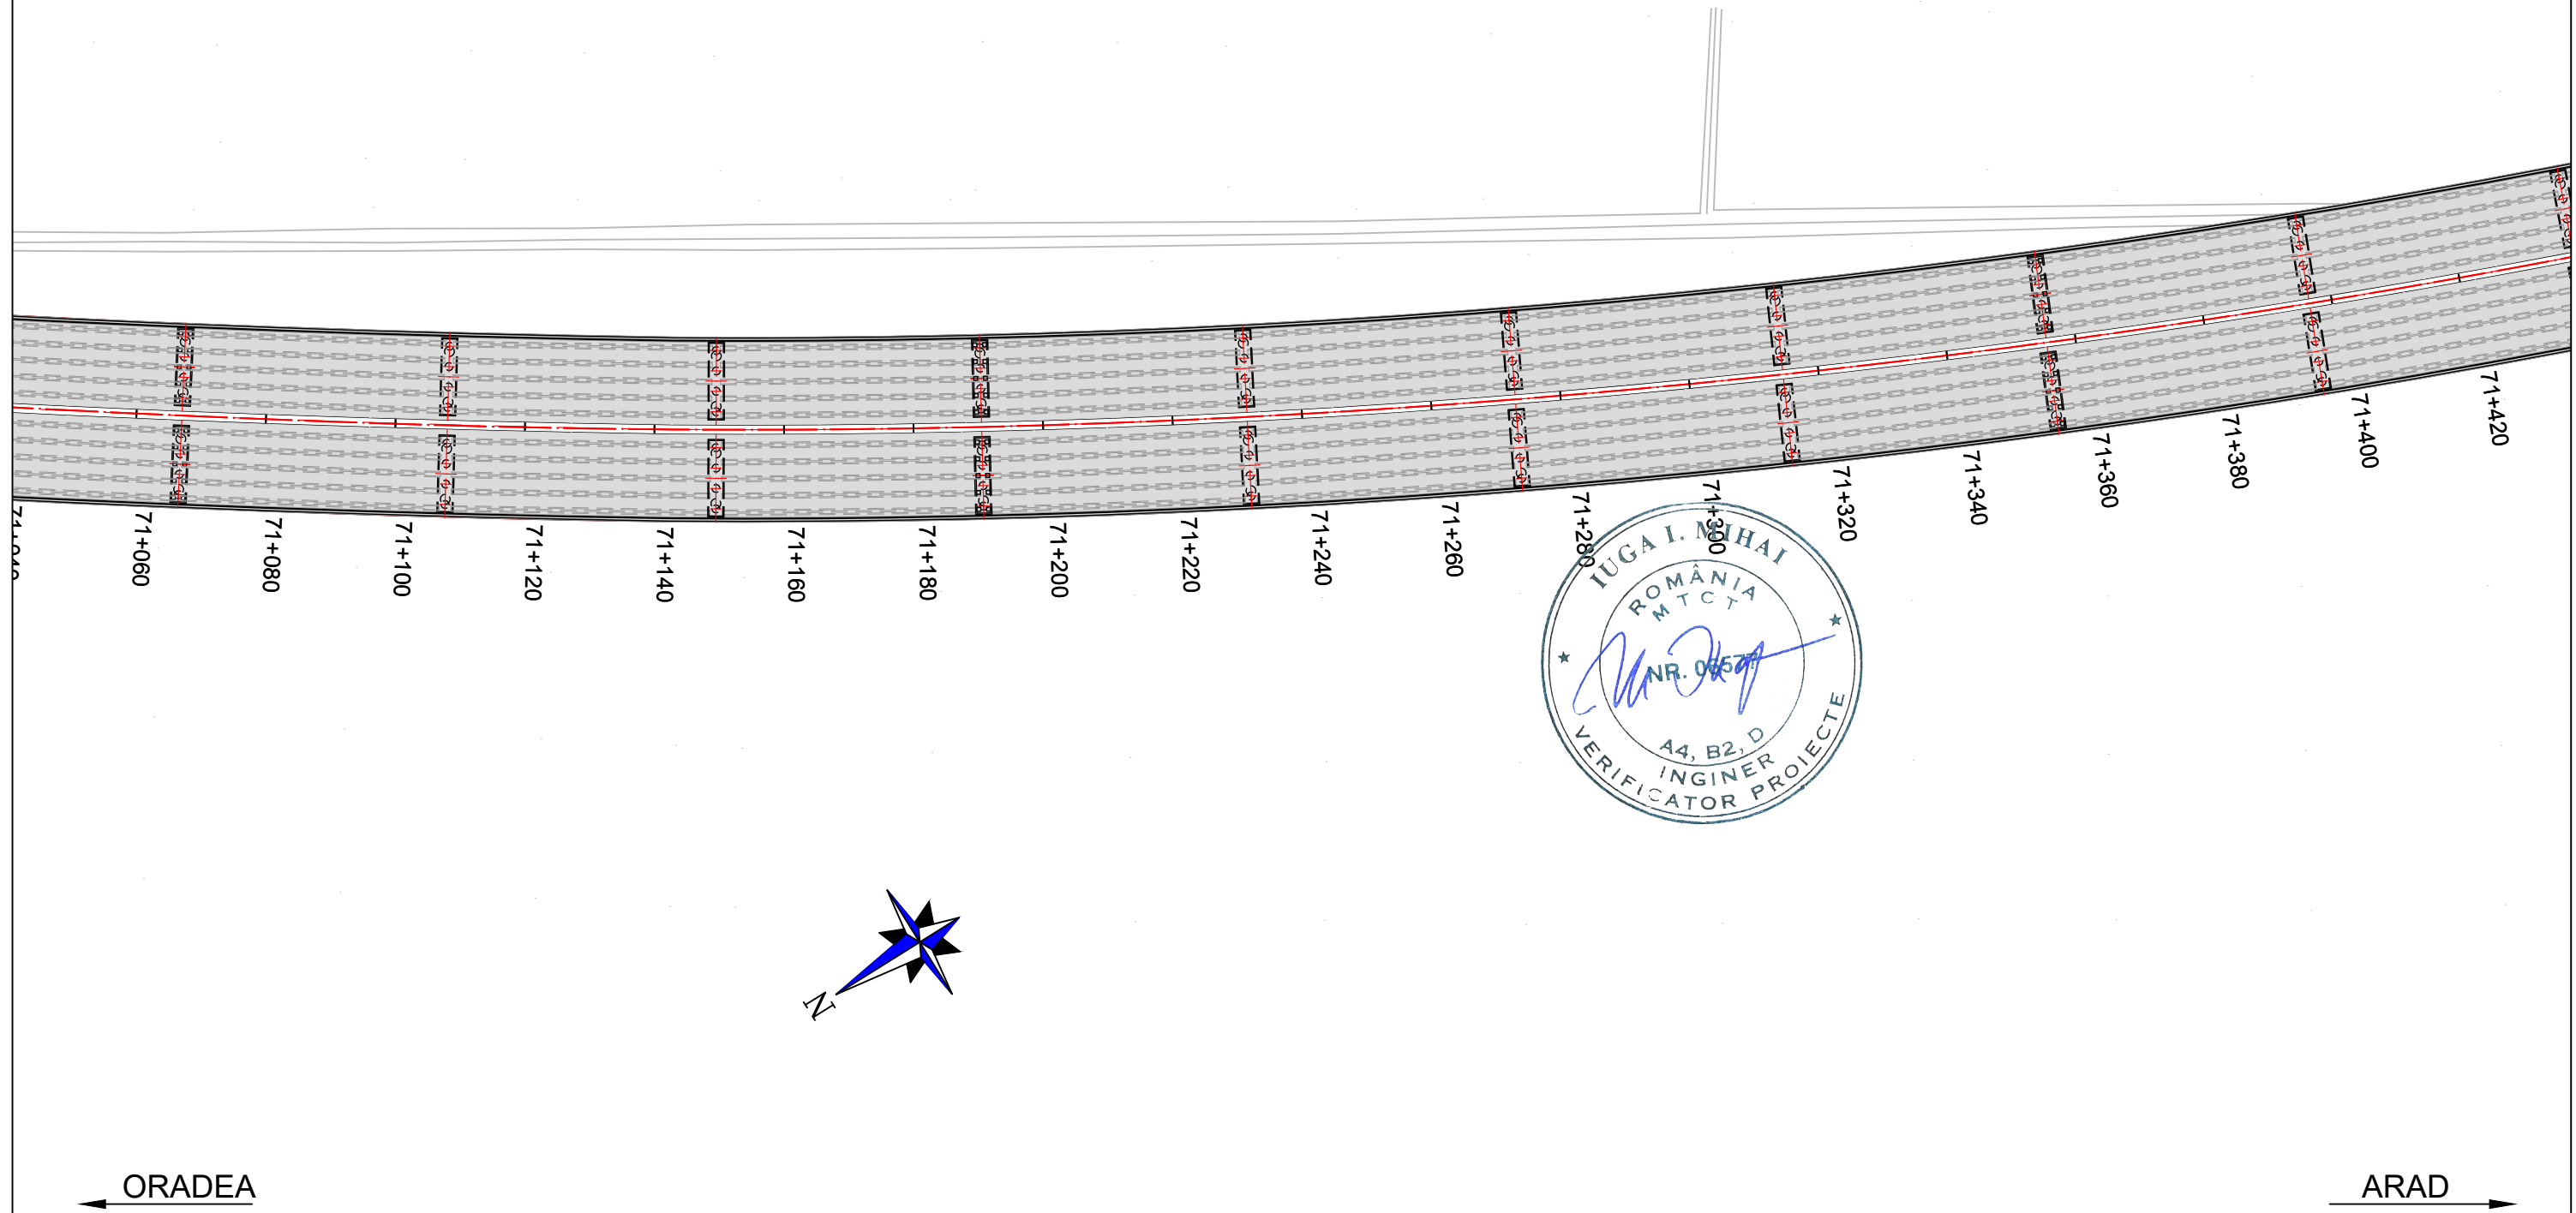


<b>PROIECTANT / DESIGNER:</b> S.C. CONSITRANS S.R.L. 	<b>BENEFICIAR / BENEFICIARY:</b> MUNICIPIUL ARAD, MUNICIPIUL ORADEA, CONSILIUL JUDETEAN ARAD, CONSILIUL JUDETEAN BIHOR CNAIR			<b>FUNCTIA / POSITION:</b>	<b>NUME / NAME:</b>	<b>SEMNTURA / SIGNATURE:</b>	<b>Titlu plansa / Drawing title:</b>	<b>REV/ REV.</b>	<b>DATA/ DATE:</b>	<b>DETALII REVIZIE / REVISION DETAILS:</b>	<b>PROIECTAT / DESIGNER:</b>
	<b>INVESTITIA / INVESTMENT:</b> ACTUALIZARE/COMPLETARE/REVIZUIRE (S.F. + P.A.C. + P.O.E + P.T.E.) "DRUM EXPRES ARAD ORADEA" ACTUALIZATION/COMPLETION (S.F. + P.A.C. + P.O.E + P.T.E.) "EXPRESS ROAD ARAD ORADEA"			<b>COORDONATOR DE PROIECT / PROJECT MANAGER:</b> ing. S. VEACESLAV 	<b>SEF PROIECT SPECIALITATE / TEAM LEADER:</b> ing. C. TODERASCU 	<b>PROIECTAT / DESIGNER:</b> ing. C. TODERASCU 	<b>VERIFICAT / INTERNAL CHECKER:</b> ing. N. GISCA 	<b>PLAN DE SITUATIE / LAYOUT PLAN</b>			
<b>FAZA PROIECTARE / DESIGN STAGE:</b> PROIECT TEHNIC DE EXECUTIE / TECHNICAL PROJECT AND DETAIL DESIGN			<b>Contract / Contract:</b> 14724/01.07.2021	<b>Data / Date:</b> 11.2023	<b>Scara / Scale:</b> 1:1000	<b>Cod plansa / Drawing code:</b> CST-0121-PT-2-DX-01-PS-125-R00					
   PROIECT CO-FINANȚAT DIN FONDUL DE COEZIUNE, PRIN PROGRAMUL OPERAȚIONAL INFRASTRUCTURĂ MARE / PROJECT CO-FINANCED FROM THE COHESION FUND, THROUGH THE LARGE INFRASTRUCTURE OPERATIONAL PROGRAM											

# PLAN DE SITUATIE / LAYOUT PLAN


Scara / Scale: 1:1000








<b>PROIECTANT / DESIGNER:</b> S.C. CONSITRANS S.R.L. 	<b>BENEFICIAR / BENEFICIARY:</b> MUNICIPIUL ARAD, MUNICIPIUL ORADEA, CONSILIUL JUDETEAN ARAD, CONSILIUL JUDETEAN BIHOR CNAIR		<b>FUNCTIA / POSITION:</b>	<b>NUME / NAME:</b>	<b>SEMNATURA / SIGNATURE:</b>	<b>Titlu plansa / Drawing title:</b>	<b>REV./REV.</b>	<b>DATA/DATE:</b>	<b>DETALII REVIZIE / REVISION DETAILS:</b>	<b>PROIECTAT / DESIGNER:</b>
	<b>INVESTITIA / INVESTMENT:</b> ACTUALIZARE/COMPLETARE/REVIZUIRE (S.F. + P.A.C. + P.O.E + P.T.E.) "DRUM EXPRES ARAD ORADEA" ACTUALIZATION/COMPLETION (S.F. + P.A.C. + P.O.E + P.T.E.) "EXPRESS ROAD ARAD ORADEA"		<b>COORDONATOR DE PROIECT / PROJECT MANAGER:</b> ing. S. VEACESLAV 	<b>SEF PROIECT SPECIALITATE / TEAM LEADER:</b> ing. C. TODERASCU 	<b>PROIECTAT / DESIGNER:</b> ing. C. TODERASCU 	<b>PLAN DE SITUATIE LAYOUT PLAN</b>				
<b>FAZA PROIECTARE / DESIGN STAGE:</b> PROIECT TEHNIC DE EXECUTIE / TECHNICAL PROJECT AND DETAIL DESIGN		<b>PROIECTAT / DESIGNER:</b> ing. C. TODERASCU 	<b>VERIFICAT / INTERNAL CHECKER:</b> ing. N. GISCA 	<b>LUCRARI DE DRUM / ROAD WORKS</b>						
   PROIECT CO-FINANAT DIN FONDUL DE COEZIUNE, PRIN PROGRAMUL OPERATIONAL INFRASTRUCTURA MARE / PROJECT CO-FINANCED FROM THE COHESION FUND, THROUGH THE LARGE INFRASTRUCTURE OPERATIONAL PROGRAM		<b>Contract / Contract:</b> 14724/01.07.2021 <b>Project / Project no.:</b> 001/2021	<b>Data / Date:</b> 11.2023	<b>Scara / Scale:</b> 1:1000	<b>Cod plansa / Drawing code:</b> CST-0121-PT-2-DX-01-PS-126-R00					
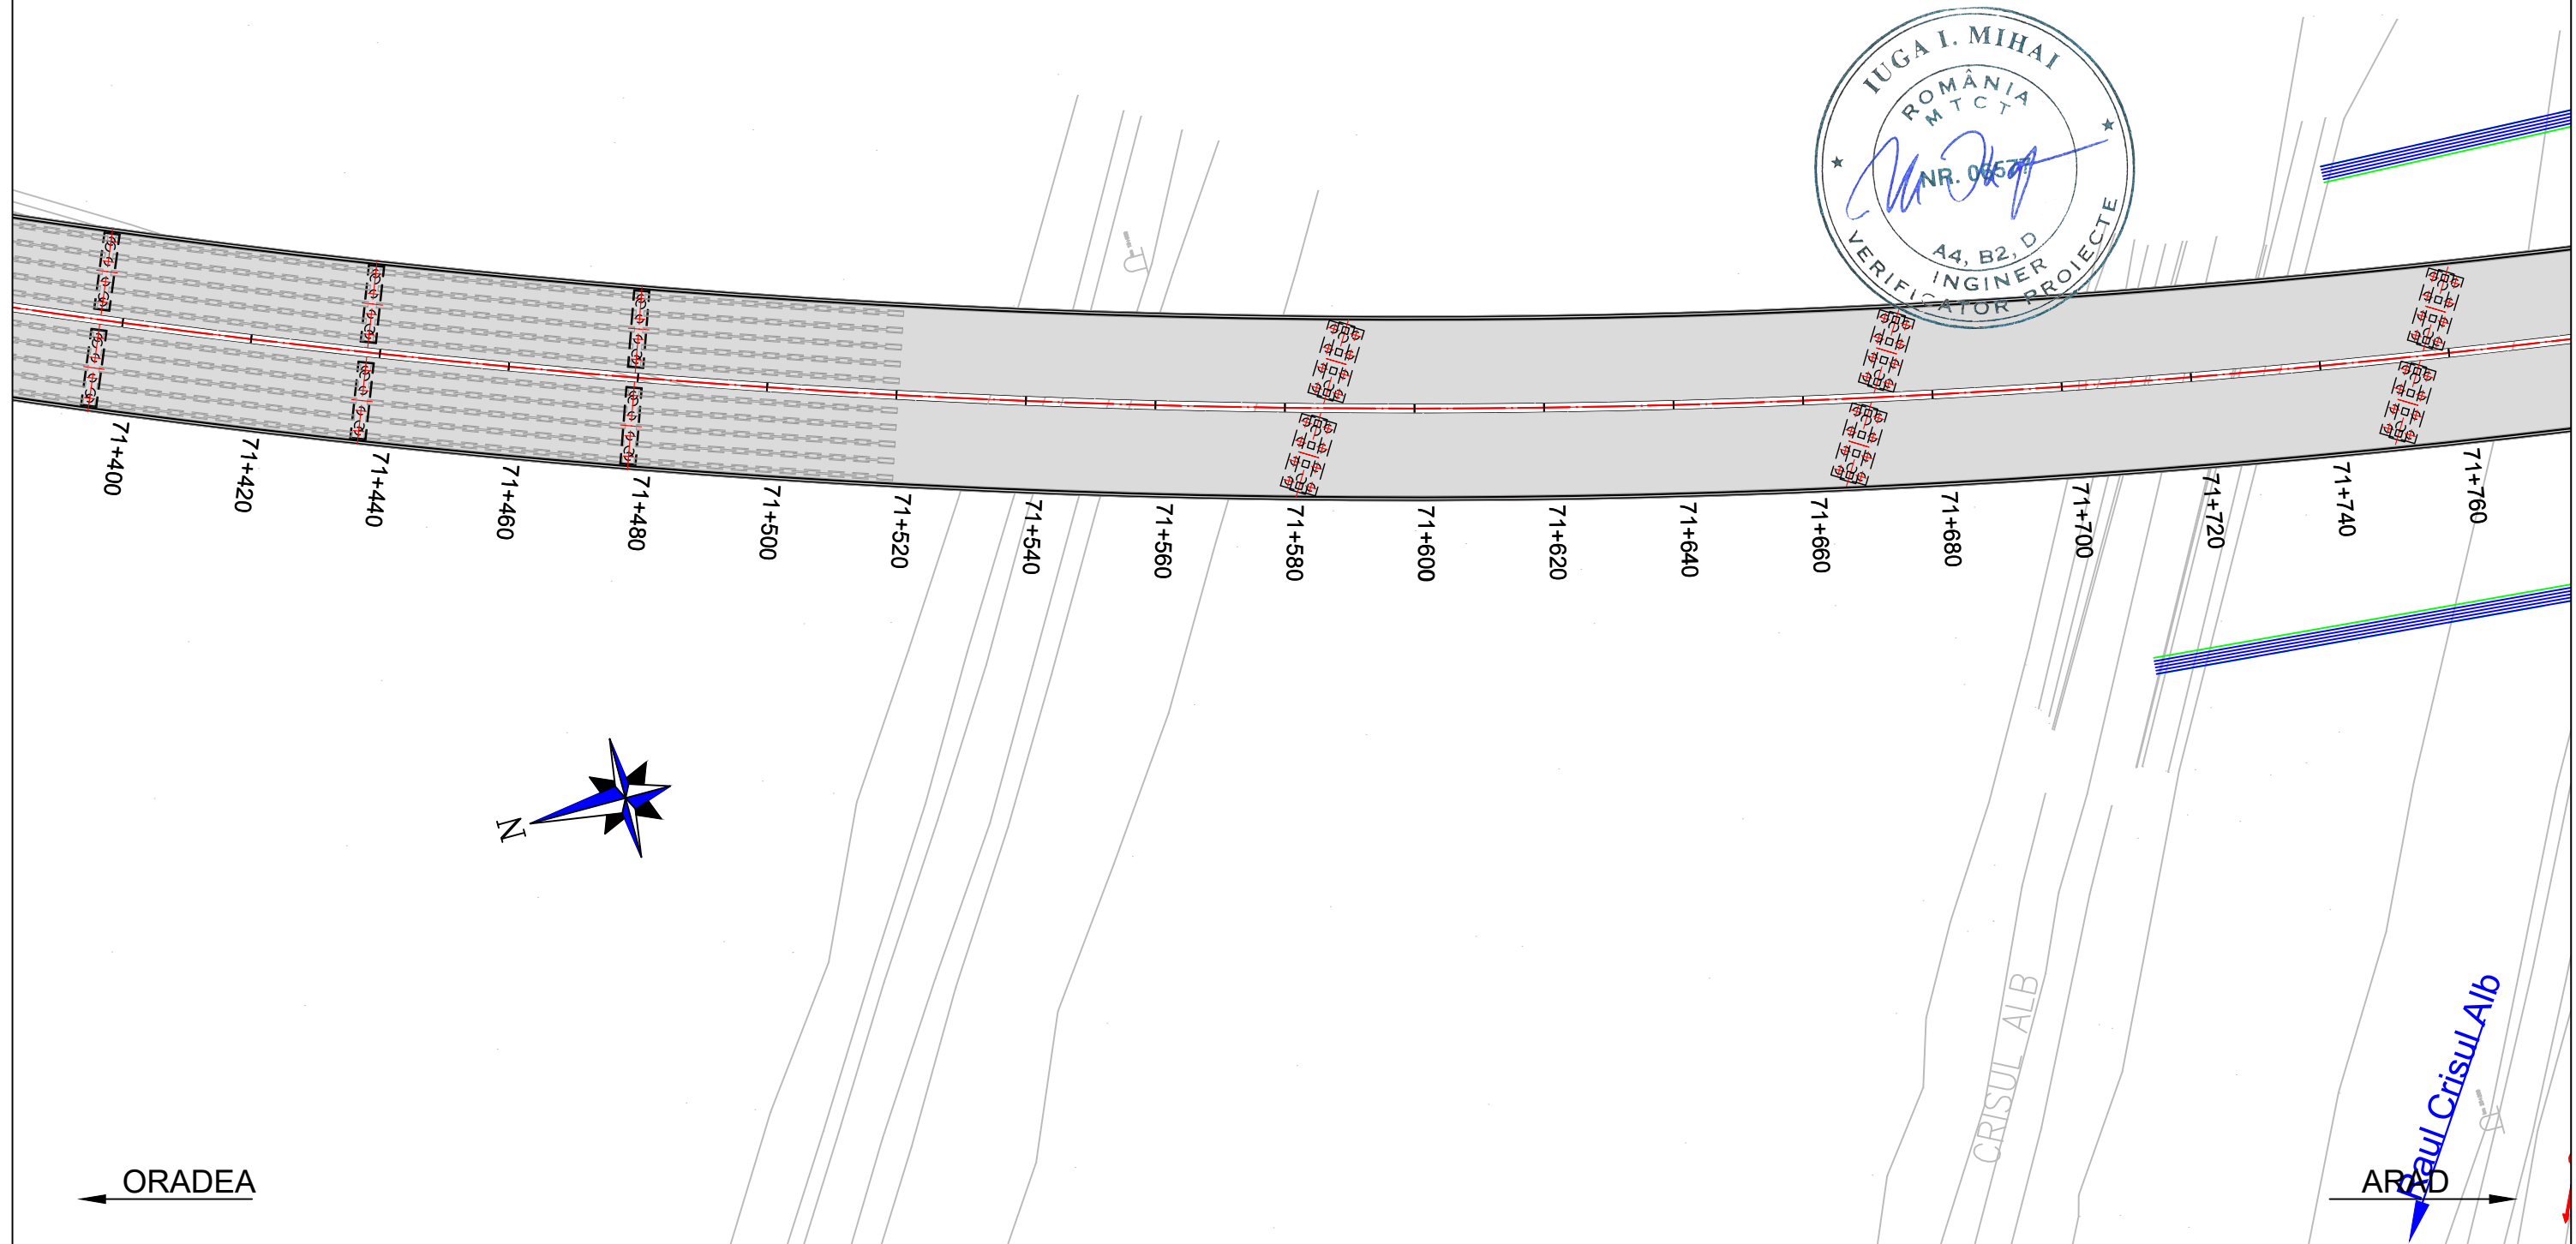
# PLAN DE SITUATIE / LAYOUT PLAN

Scara / Scale: 1:1000




<b>PROIECTANT / DESIGNER:</b> S.C. CONSITRANS S.R.L. 	<b>BENEFICIAR / BENEFICIARY:</b> MUNICIPIUL ARAD, MUNICIPIUL ORADEA, CONSILIUL JUDETEAN ARAD, CONSILIUL JUDETEAN BIHOR CNAIR			<b>FUNCTIA / POSITION:</b>	<b>NUME / NAME:</b>	<b>SEMNATURA / SIGNATURE:</b>	<b>Titlu plansa / Drawing title:</b>	<b>REV./ REV.:</b>	<b>DATA/ DATE:</b>	<b>DETALII REVIZIE / REVISION DETAILS:</b>	<b>PROIECTAT / DESIGNER:</b>
	<b>INVESTITIA / INVESTMENT:</b> ACTUALIZARE/COMPLETARE/REVIZUIRE (S.F. + P.A.C. + P.O.E + P.T.E.) "DRUM EXPRES ARAD ORADEA" ACTUALIZATION/COMPLETION (S.F. + P.A.C. + P.O.E + P.T.E.) "EXPRESS ROAD ARAD ORADEA"			<b>COORDONATOR DE PROIECT / PROJECT MANAGER:</b> ing. S. VEACESLAV 	<b>SEF PROIECT SPECIALITATE / TEAM LEADER:</b> ing. C. TODERASCU 	<b>PROIECTAT / DESIGNER:</b> ing. C. TODERASCU 	<b>Cod plansa / Drawing code:</b> CST-0121-PT-2-DX-01-PS-127-R00				
<b>FAZA PROIECTARE / DESIGN STAGE:</b> PROIECT TEHNIC DE EXECUTIE / TECHNICAL PROJECT AND DETAIL DESIGN			<b>VERIFICAT / INTERNAL CHECKER:</b> ing. N. GISCA 	<b>Contract / Contract:</b> 14724/01.07.2021 <b>Project / Project no.:</b> 001/2021	<b>Data / Date:</b> 11.2023	<b>Scara / Scale:</b> 1:1000					







UNIUNEA EUROPEANA  
 GOVERNUL ROMANIEI  
 Instrumente Structurale 2014-2020  
 PROIECT CO-FINANȚAT DIN FONDUL DE COEZIUNE, PRIN PROGRAMUL OPERAȚIONAL INFRASTRUCTURĂ MARE / PROJECT CO-FINANCED FROM THE COHESION FUND, THROUGH THE LARGE INFRASTRUCTURE OPERATIONAL PROGRAM

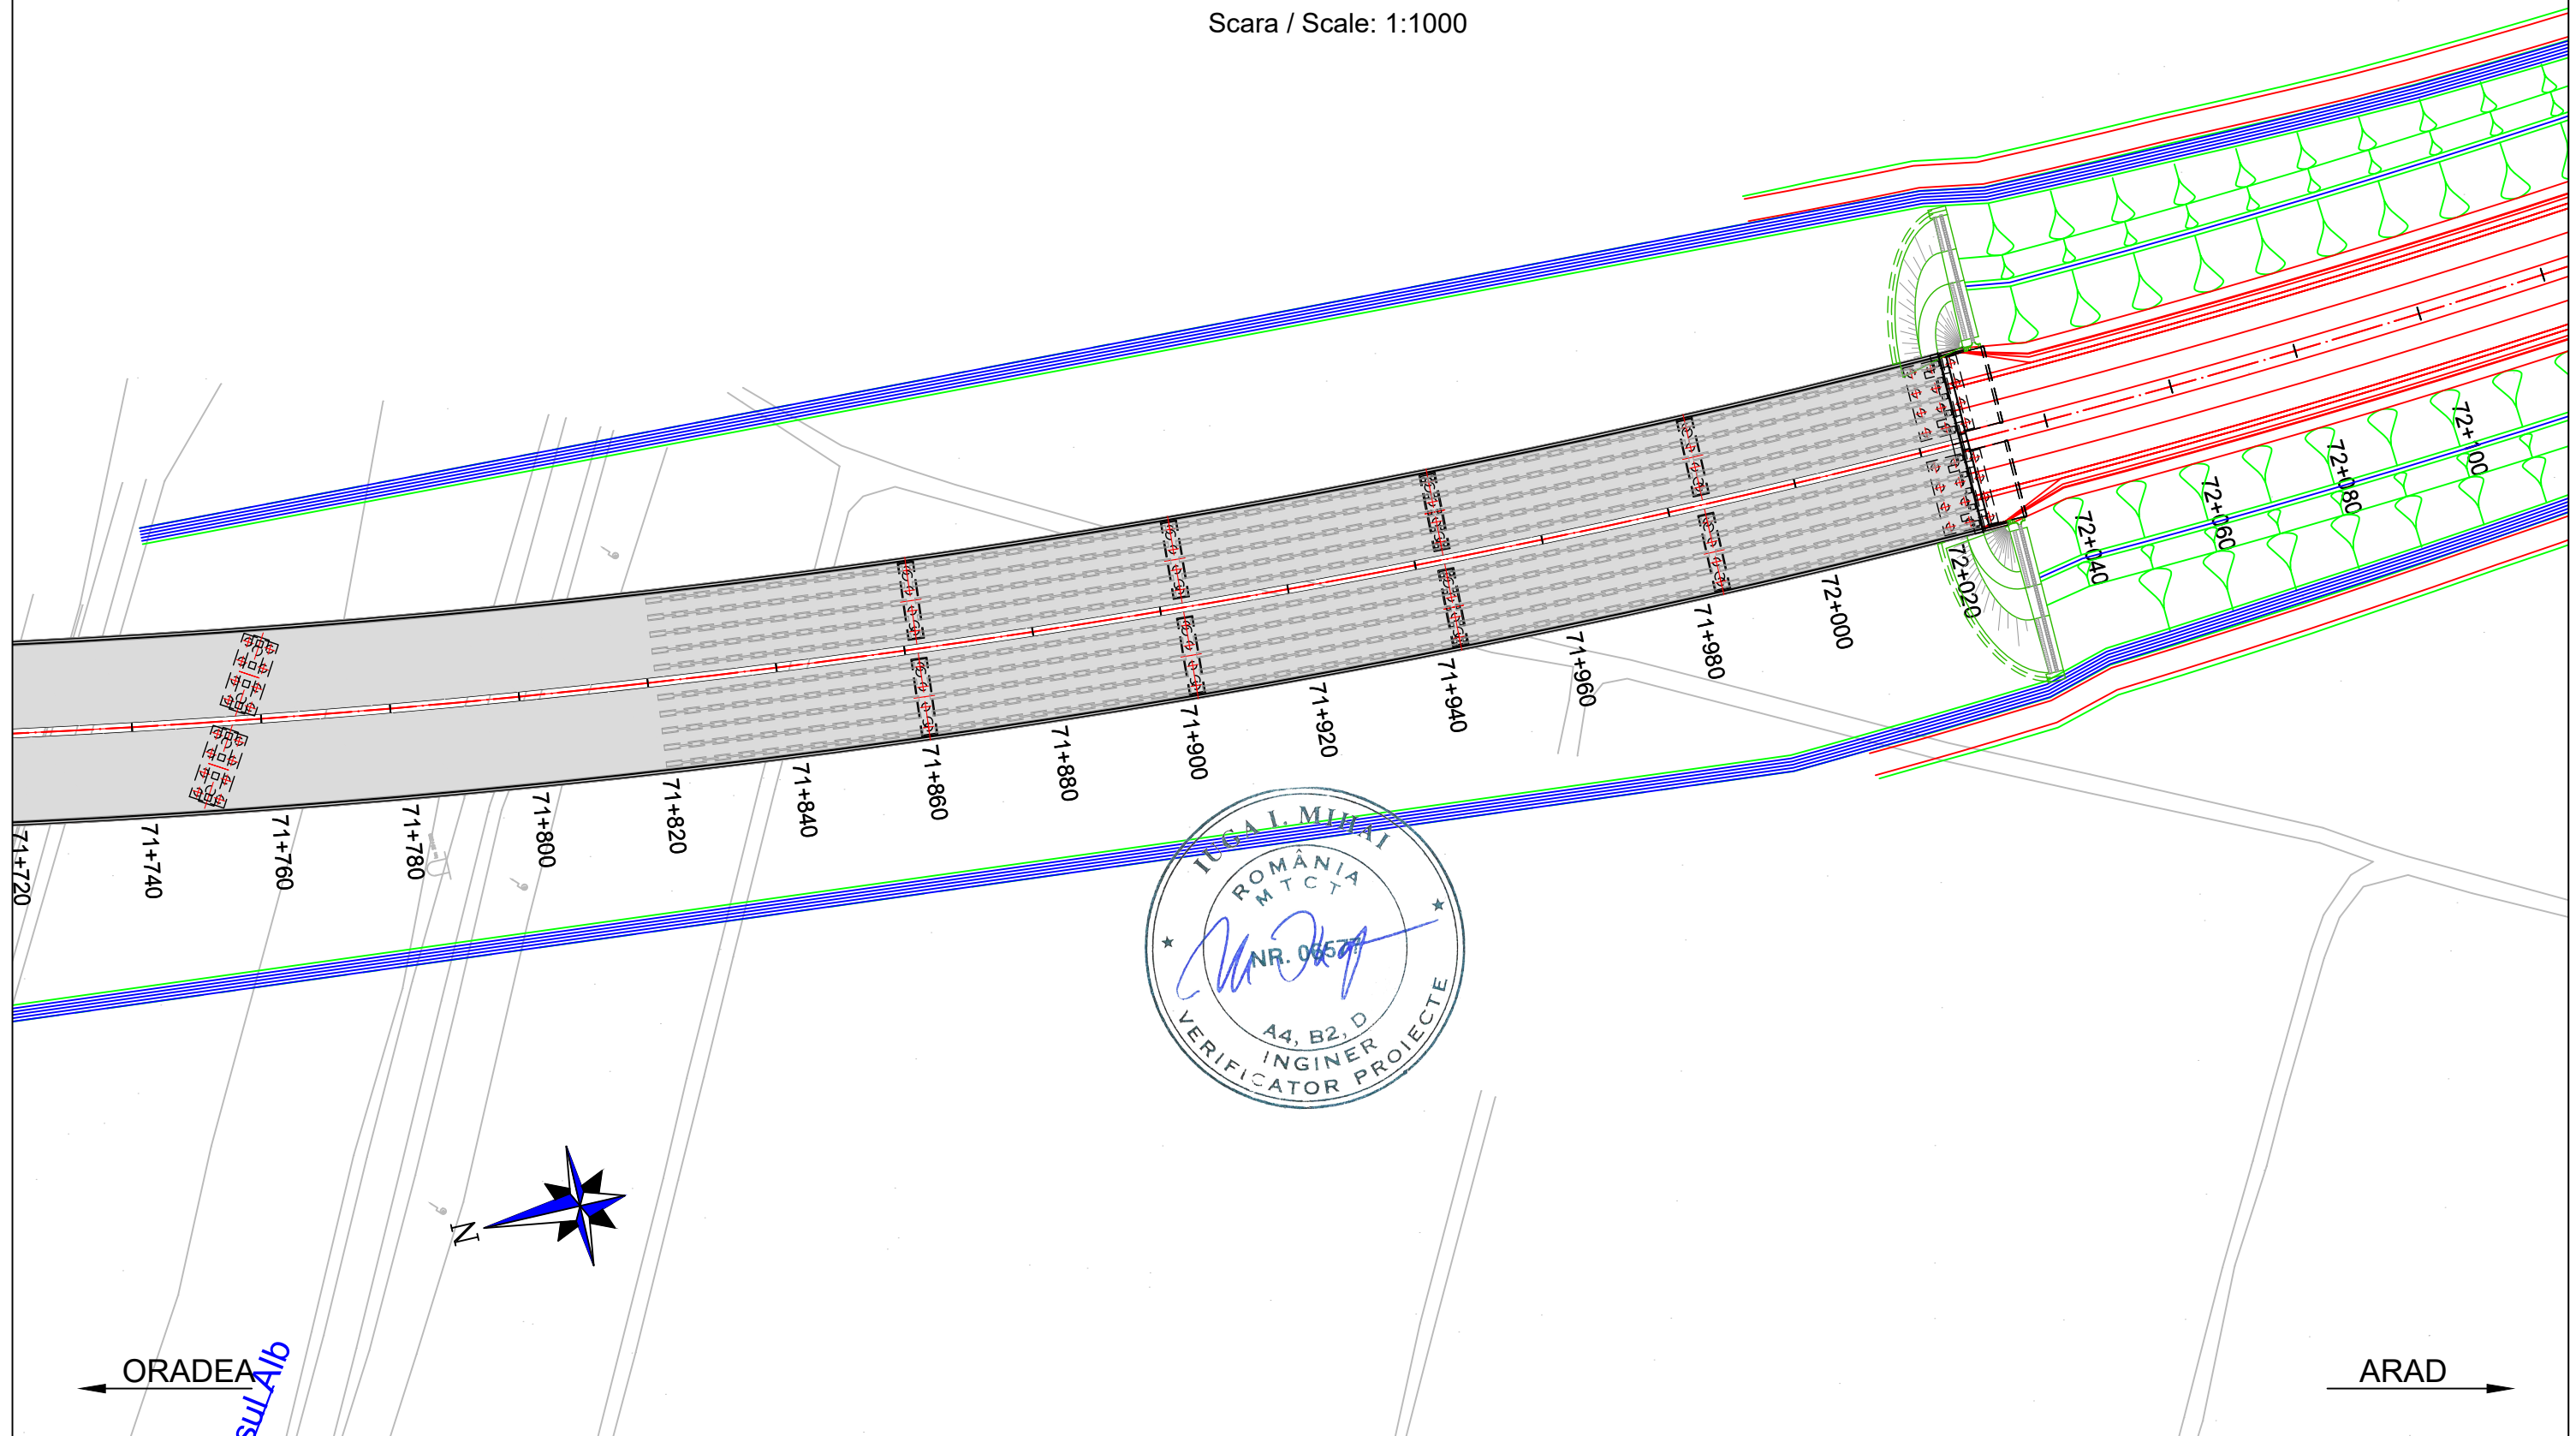

# PLAN DE SITUATIE / LAYOUT PLAN


Scara / Scale: 1:1000







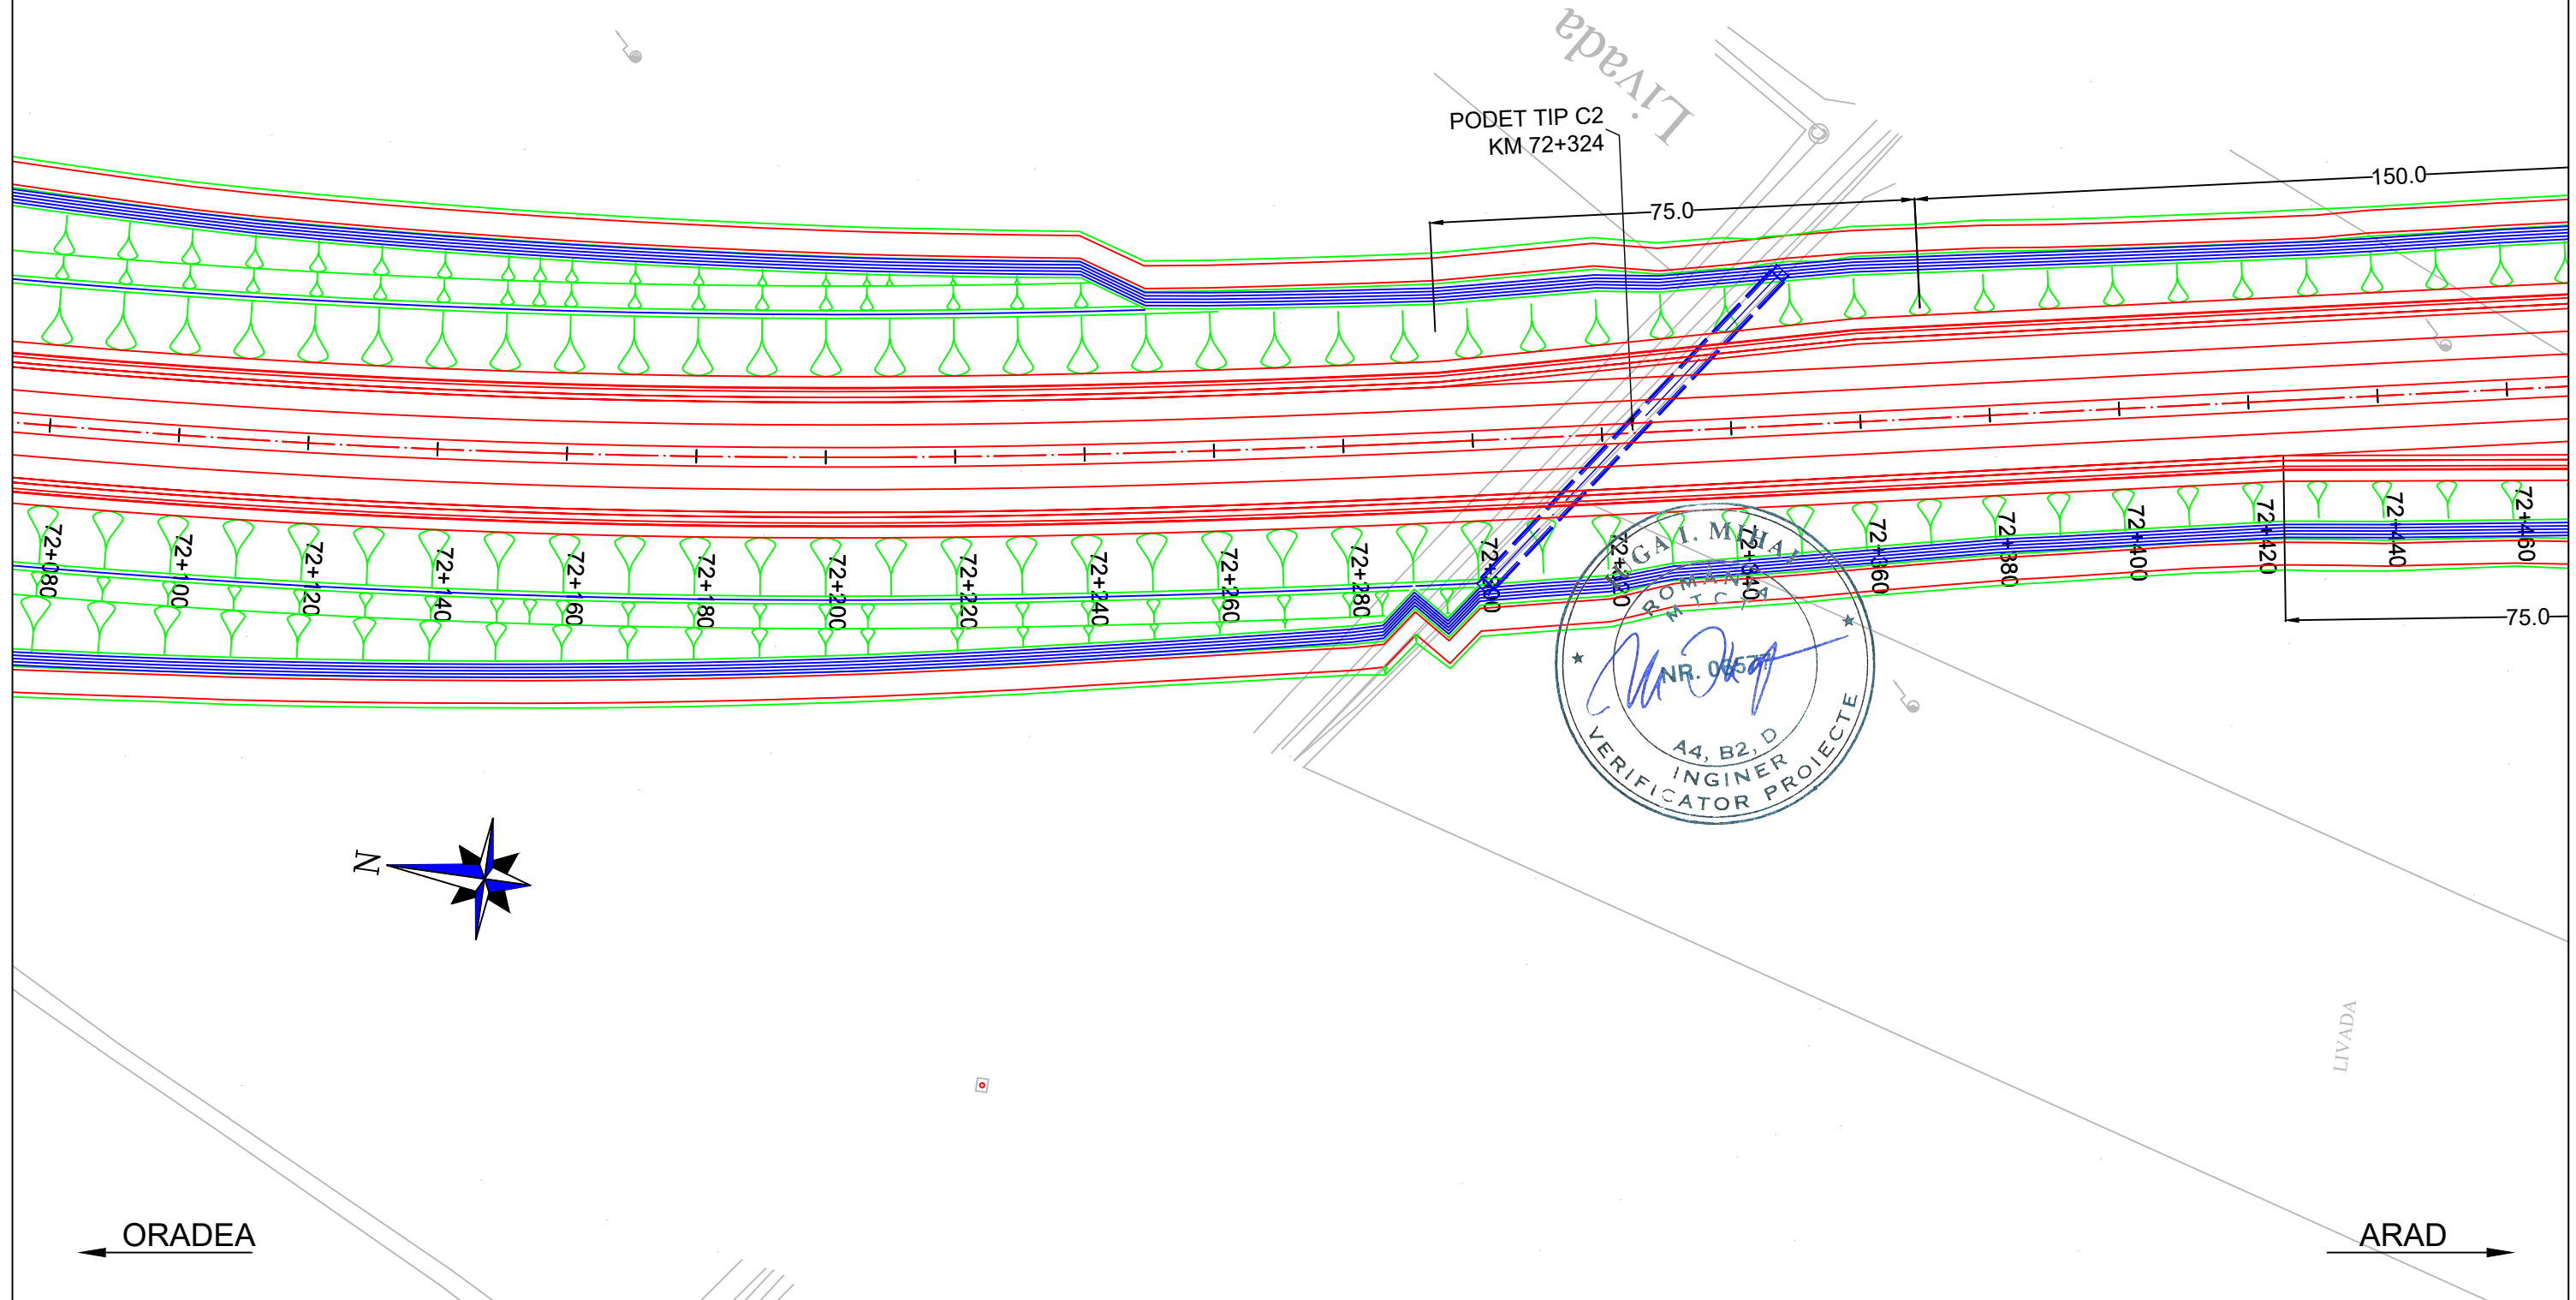

<b>PROIECTANT / DESIGNER:</b> S.C. CONSITRANS S.R.L. 	<b>BENEFICIAR / BENEFICIARY:</b> MUNICIPIUL ARAD, MUNICIPIUL ORADEA, CONSILIUL JUDETEAN ARAD, CONSILIUL JUDETEAN BIHOR CNAIR		<b>FUNCTIA / POSITION:</b> COORDONATOR DE PROIECT / PROJECT MANAGER	<b>NUME / NAME:</b> ing. S. VEACESLAV	<b>SEMNETURA / SIGNATURE:</b> 	<b>Titlu plansa / Drawing title:</b> PLAN DE SITUATIE LAYOUT PLAN	<b>REV/ REV.:</b> /	<b>DATA/ DATE:</b> /	<b>DETALII REVIZIE / REVISION DETAILS:</b> /	<b>PROIECTAT / DESIGNER:</b> /
	<b>INVESTITIA / INVESTMENT:</b> ACTUALIZARE/COMPLETARE/REVIZUIRE (S.F. + P.A.C. + P.O.E + P.T.E.) "DRUM EXPRES ARAD ORADEA" ACTUALIZATION/COMPLETION (S.F. + P.A.C. + P.O.E + P.T.E.) "EXPRESS ROAD ARAD ORADEA"		<b>SEF PROIECT SPECIALITATE / TEAM LEADER:</b> ing. C. TODERASCU							
 UNIUNEA EUROPEANA PROIECT CO-FINANȚAT DIN FONDUL DE COEZIUNE, PRIN PROGRAMUL OPERAȚIONAL INFRASTRUCTURĂ MARE / PROJECT CO-FINANCED FROM THE COHESION FUND, THROUGH THE LARGE INFRASTRUCTURE OPERATIONAL PROGRAM	 GUVERNUL ROMÂNIEI	 Instrumente Structurale 2014-2020	<b>FAZA PROIECTARE / DESIGN STAGE:</b> PROIECT TEHNIC DE EXECUTIE / TECHNICAL PROJECT AND DETAIL DESIGN		<b>PROIECTAT / DESIGNER:</b> ing. C. TODERASCU	<b>LUCRARI DE DRUM / ROAD WORKS</b>	<b>Cod plansa / Drawing code:</b> CST-0121-PT-2-DX-01-PS-128-R00	/	/	/
			<b>Contract / Contract:</b> 14724/01.07.2021 <b>Proiect / Project no.:</b> 001/2021	<b>Data / Date:</b> 11.2023	<b>Scara / Scale:</b> 1:1000					

# PLAN DE SITUATIE / LAYOUT PLAN


Scara / Scale: 1:1000









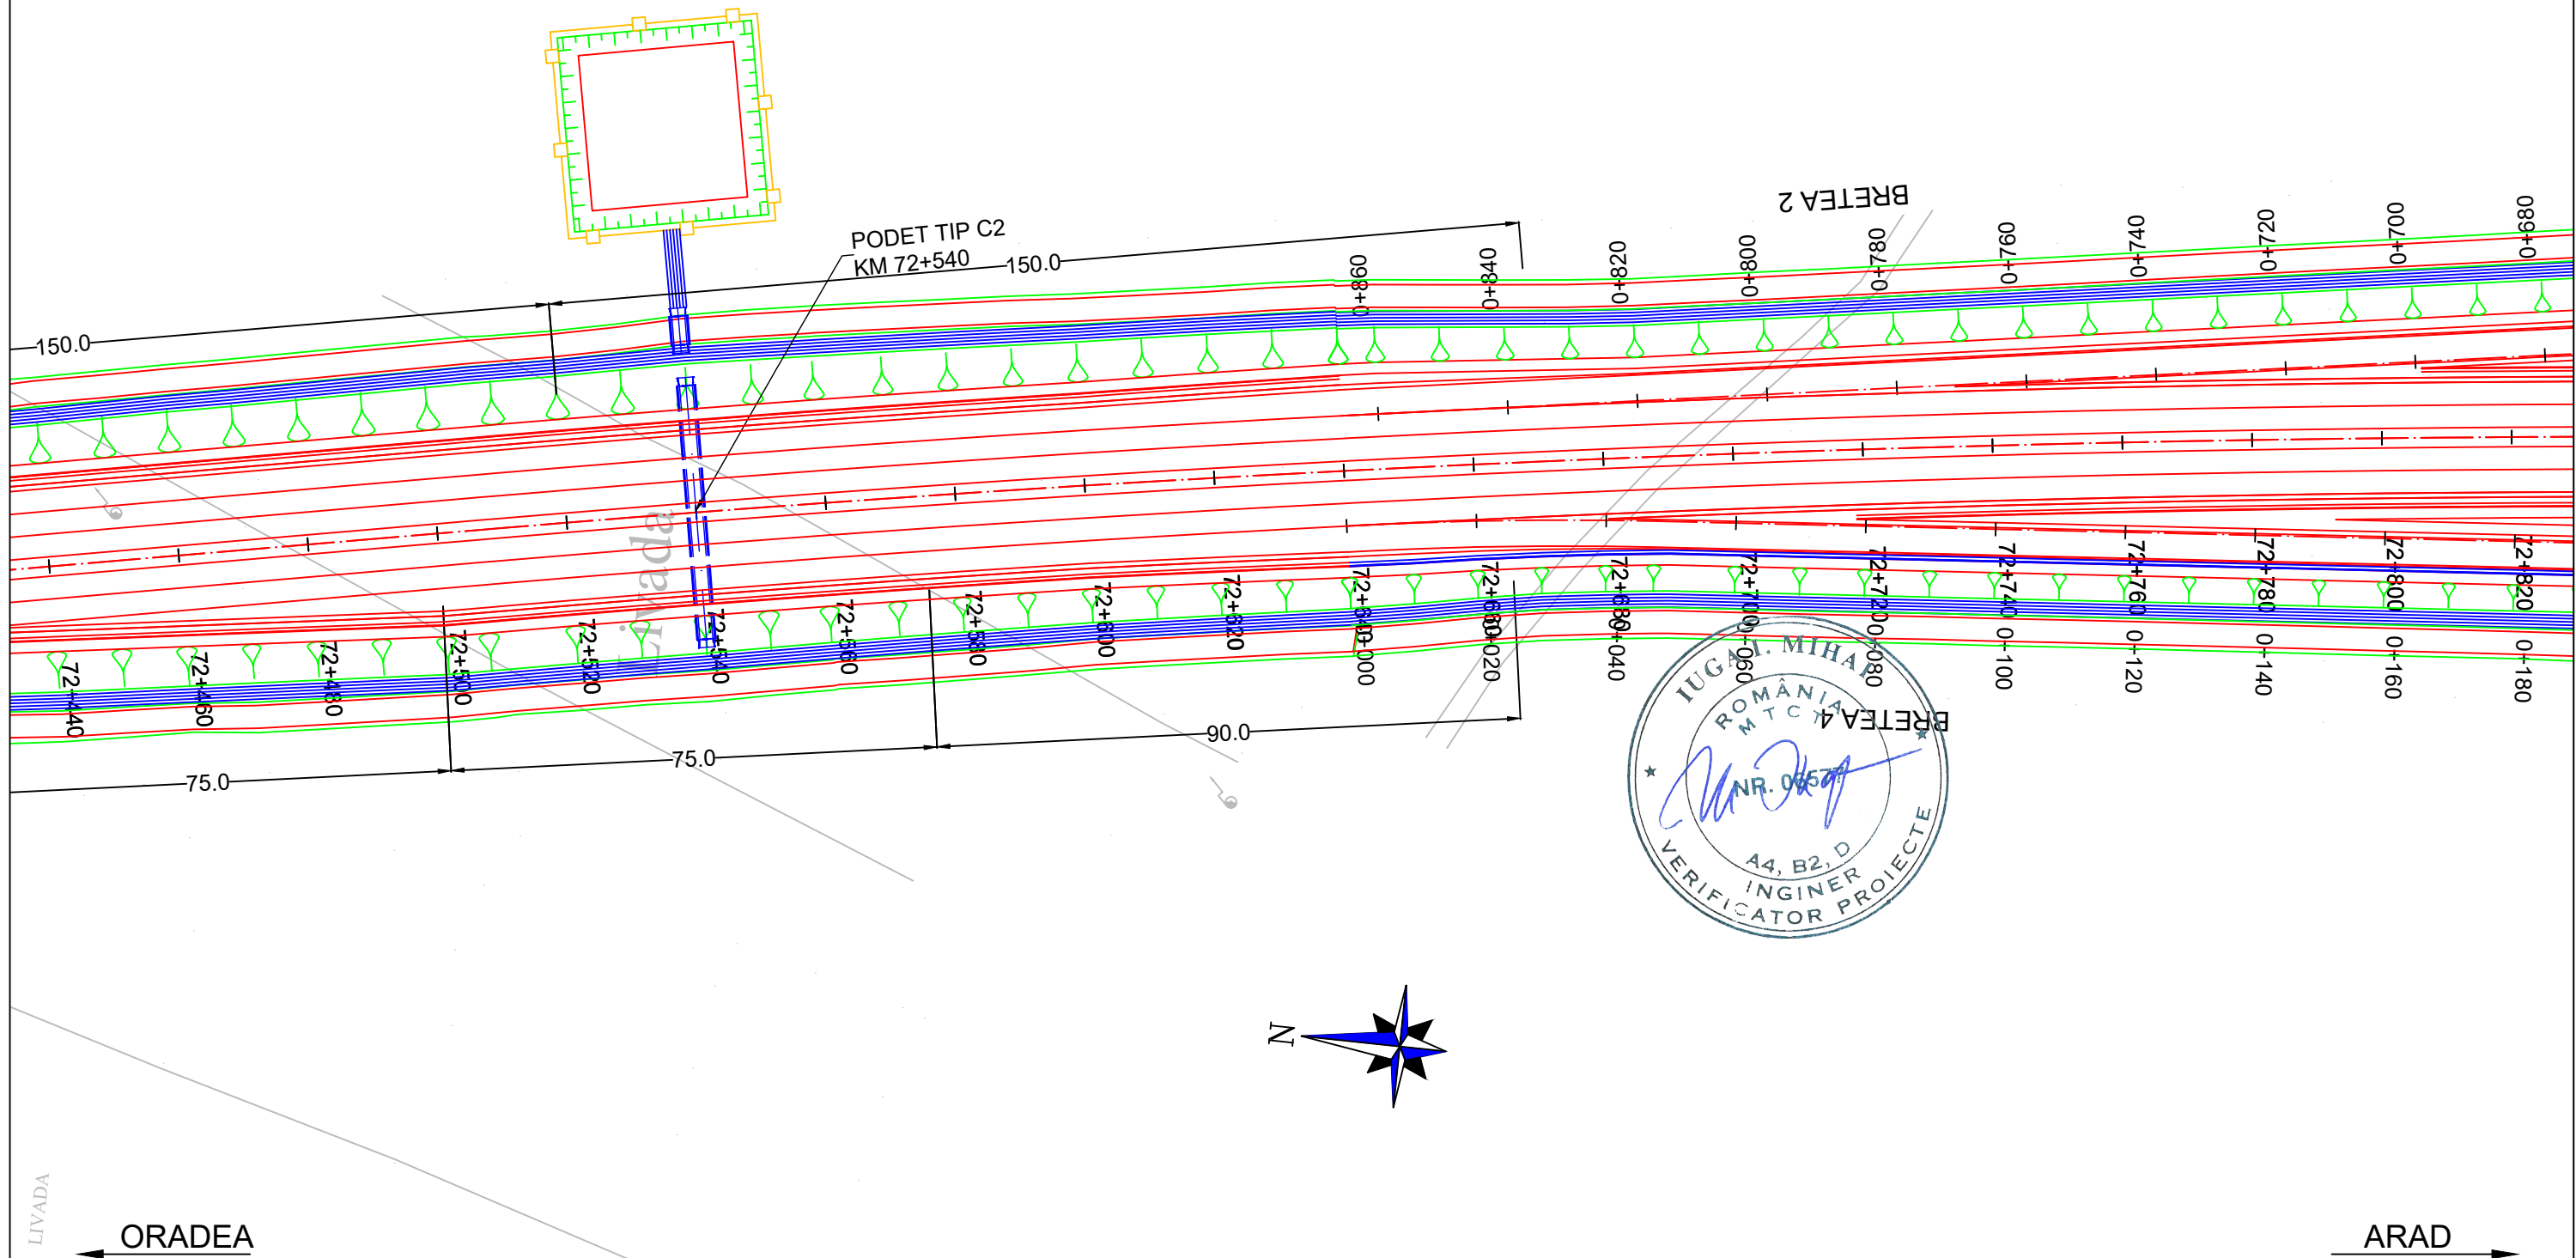

<b>PROIECTANT / DESIGNER:</b> S.C. CONSITRANS S.R.L. 	<b>BENEFICIAR / BENEFICIARY:</b> MUNICIPIUL ARAD, MUNICIPIUL ORADEA, CONSILIUL JUDETEAN ARAD, CONSILIUL JUDETEAN BIHOR CNAIR			<b>FUNCTIA / POSITION:</b> COORDONATOR DE PROIECT / PROJECT MANAGER	<b>NUME / NAME:</b> ing. S. VEACESLAV	<b>SEMNATURA / SIGNATURE:</b> 	<b>Titlu plansa / Drawing title:</b> PLAN DE SITUATIE LAYOUT PLAN	<b>REV/ REV.:</b>	<b>DATA/ DATE:</b>	<b>DETALII REVIZIE / REVISION DETAILS:</b>	<b>PROIECTAT / DESIGNER:</b>
	<b>INVESTITIA / INVESTMENT:</b> ACTUALIZARE/COMPLETARE/REVIZUIRE (S.F. + P.A.C. + P.O.E + P.T.E.) "DRUM EXPRES ARAD ORADEA" ACTUALIZATION/COMPLETION (S.F. + P.A.C. + P.O.E + P.T.E.) "EXPRESS ROAD ARAD ORADEA"			<b>SEF PROIECT SPECIALITATE / TEAM LEADER:</b> ing. C. TODERASCU		<b>LUCRARI DE DRUM / ROAD WORKS</b>					
<b>FAZA PROIECTARE / DESIGN STAGE:</b> PROIECT TEHNIC DE EXECUTIE / TECHNICAL PROJECT AND DETAIL DESIGN			<b>PROIECTAT / DESIGNER:</b> ing. C. TODERASCU		<b>Cod plansa / Drawing code:</b> CST-0121-PT-2-DX-01-PS-129-R00						
			<b>Contract / Contract:</b> 14724/01.07.2021	<b>Data / Date:</b> 11.2023	<b>Scara / Scale:</b> 1:1000	<b>VERIFICAT / INTERNAL CHECKER:</b> ing. N. GISCA					

# PLAN DE SITUATIE / LAYOUT PLAN

Scara / Scale: 1:1000










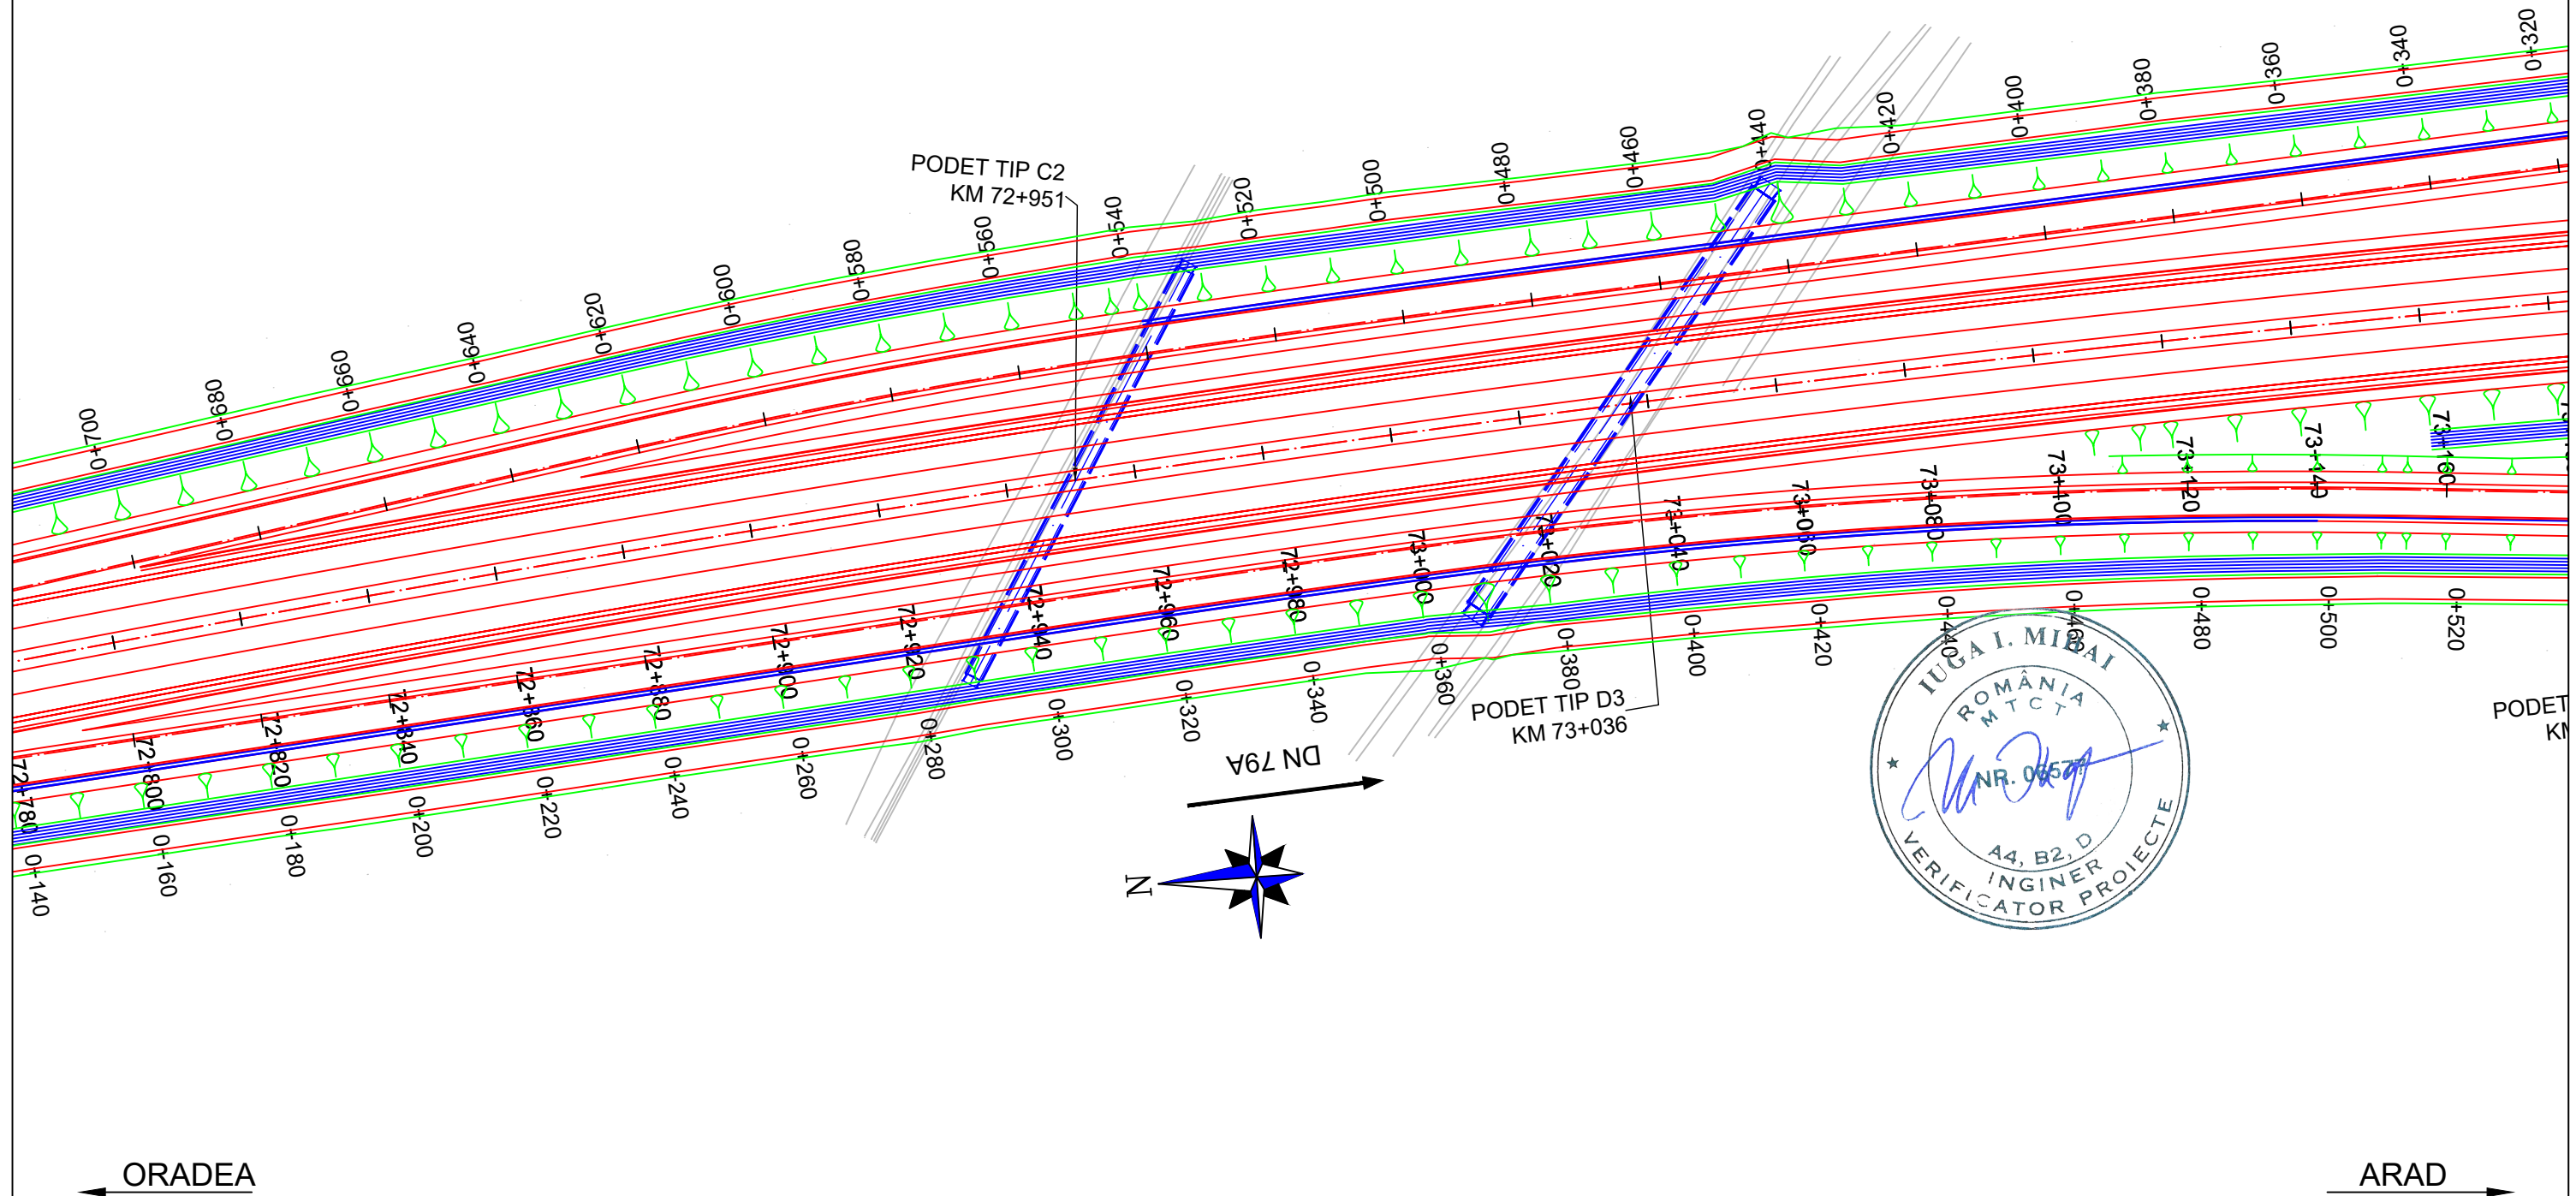


<b>PROIECTANT / DESIGNER:</b> S.C. CONSITRANS S.R.L. 	<b>BENEFICIAR / BENEFICIARY:</b> MUNICIPIUL ARAD, MUNICIPIUL ORADEA, CONSILIUL JUDETEAN ARAD, CONSILIUL JUDETEAN BIHOR CNAIR		<b>FUNCTIA / POSITION:</b> COORDONATOR DE PROIECT / PROJECT MANAGER	<b>NUME / NAME:</b> ing. S. VEACESLAV	<b>SEMNTURA / SIGNATURE:</b> 	<b>Titlu plansa / Drawing title:</b> PLAN DE SITUATIE LAYOUT PLAN	<b>REV/ REV.:</b>	<b>DATA/ DATE:</b>	<b>DETALII REVIZIE / REVISION DETAILS:</b>	<b>PROIECTAT / DESIGNER:</b>
	<b>INVESTITIA / INVESTMENT:</b> ACTUALIZARE/COMPLETARE/REVIZUIRE (S.F. + P.A.C. + P.O.E + P.T.E.) "DRUM EXPRES ARAD ORADEA" ACTUALIZATION/COMPLETION (S.F. + P.A.C. + P.O.E + P.T.E.) "EXPRESS ROAD ARAD ORADEA"		<b>SEF PROIECT SPECIALITATE / TEAM LEADER:</b> ing. C. TODERASCU		<b>LUCRARI DE DRUM / ROAD WORKS</b>		<b>Cod plansa / Drawing code:</b> CST-0121-PT-2-DX-01-PS-130-R00			
<b>FAZA PROIECTARE / DESIGN STAGE:</b> PROIECT TEHNIC DE EXECUTIE / TECHNICAL PROJECT AND DETAIL DESIGN		<b>PROIECTAT / DESIGNER:</b> ing. C. TODERASCU		<b>VERIFICAT / INTERNAL CHECKER:</b> ing. N. GISCA						
   PROIECT CO-FINANATAT DIN FONDUL DE COEZIUNE, PRIN PROGRAMUL OPERATIONAL INFRASTRUCTURA MARE / PROJECT CO-FINANCED FROM THE COHESION FUND, THROUGH THE LARGE INFRASTRUCTURE OPERATIONAL PROGRAM		<b>Contract / Contract:</b> 14724/01.07.2021 <b>Project / Project no.:</b> 001/2021	<b>Data / Date:</b> 11.2023	<b>Scara / Scale:</b> 1:1000						



# PLAN DE SITUATIE / LAYOUT PLAN


Scara / Scale: 1:1000









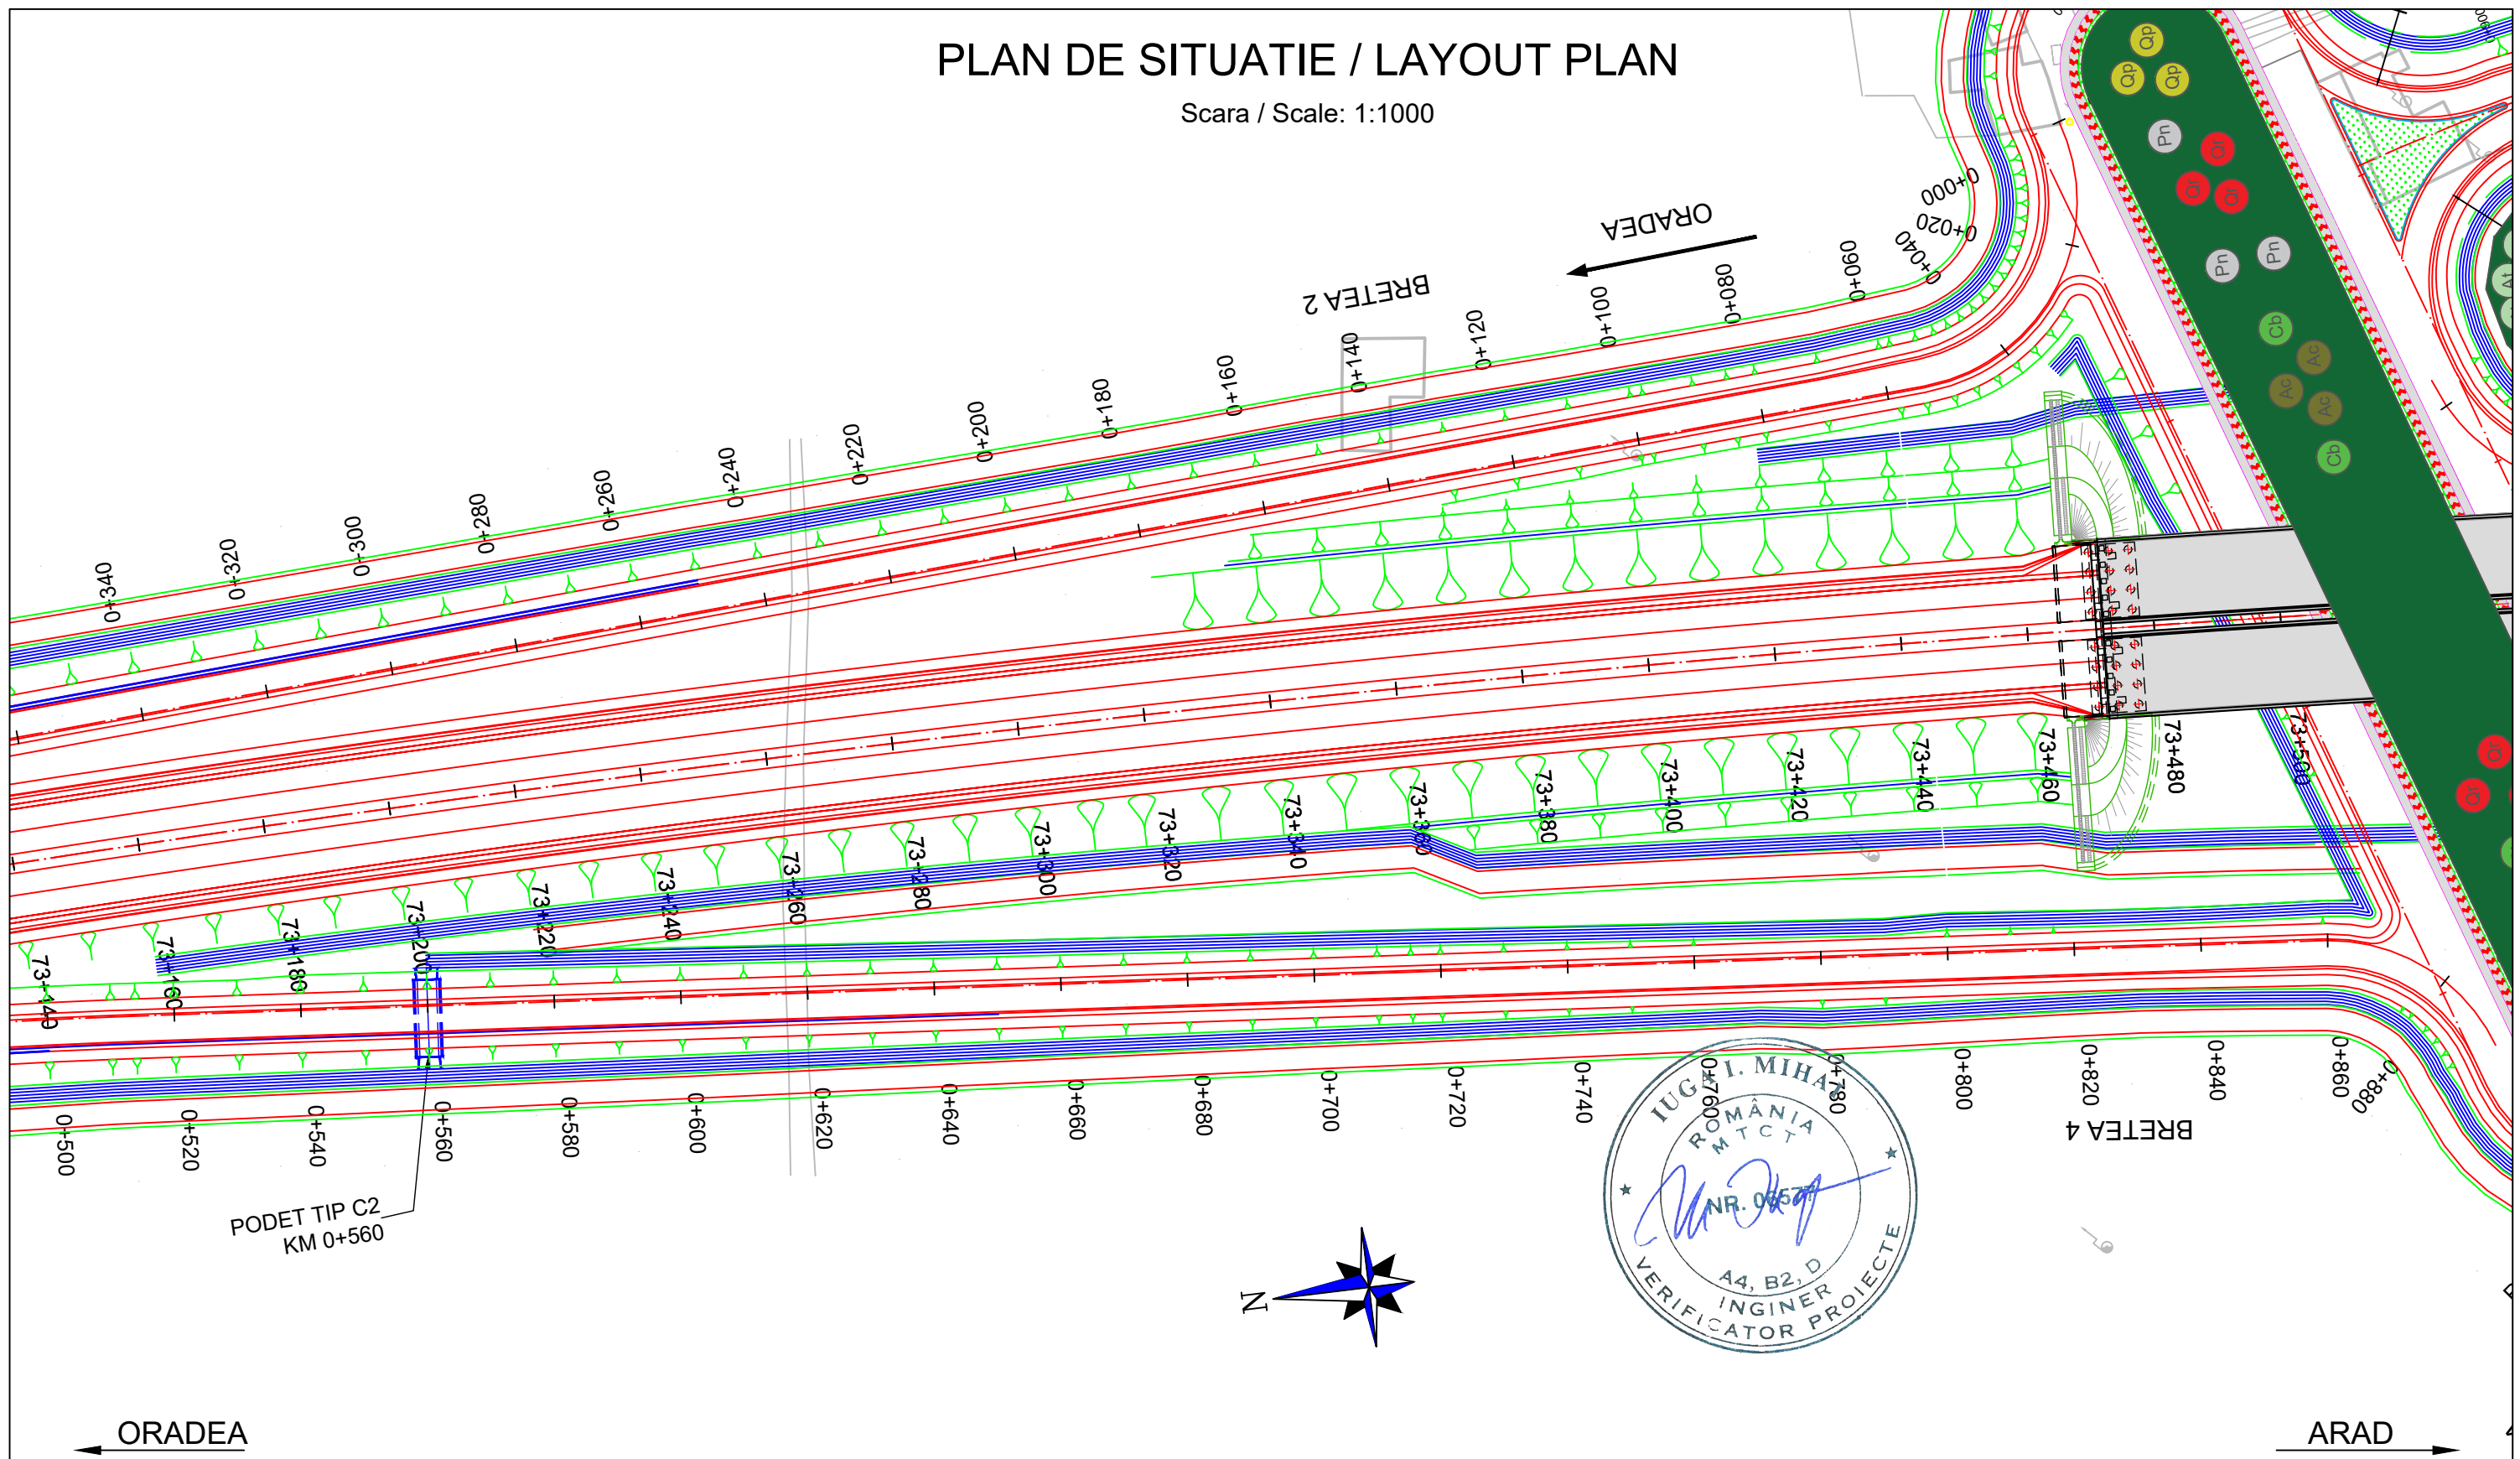

<b>PROIECTANT / DESIGNER:</b> S.C. CONSITRANS S.R.L. 	<b>BENEFICIAR / BENEFICIARY:</b> MUNICIPIUL ARAD, MUNICIPIUL ORADEA, CONSILIUL JUDETEAN ARAD, CONSILIUL JUDETEAN BIHOR CNAIR		<b>FUNCTIA / POSITION:</b>	<b>NUME / NAME:</b>	<b>SEMNTURA / SIGNATURE:</b>	<b>Titlu plansa / Drawing title:</b>	<b>REV/ REV.:</b>	<b>DATA/ DATE:</b>	<b>DETALII REVIZIE / REVISION DETAILS:</b>	<b>PROIECTAT / DESIGNER:</b>
	<b>INVESTITIA / INVESTMENT:</b> ACTUALIZARE/COMPLETARE/REVIZUIRE (S.F. + P.A.C. + P.O.E. + P.T.E.) "DRUM EXPRES ARAD ORADEA" ACTUALIZATION/COMPLETION (S.F. + P.A.C. + P.O.E. + P.T.E.) "EXPRESS ROAD ARAD ORADEA"		<b>COORDONATOR DE PROIECT / PROJECT MANAGER:</b> ing. S. VEACESLAV 	<b>SEF PROIECT SPECIALITATE / TEAM LEADER:</b> ing. C. TODERASCU 	<b>PROIECTAT / DESIGNER:</b> ing. C. TODERASCU 	<b>PLAN DE SITUATIE LAYOUT PLAN</b>				
<b>FAZA PROIECTARE / DESIGN STAGE:</b> PROIECT TEHNIC DE EXECUTIE / TECHNICAL PROJECT AND DETAIL DESIGN		<b>PROIECTAT / DESIGNER:</b> ing. C. TODERASCU 	<b>VERIFICAT / INTERNAL CHECKER:</b> ing. N. GISCA 	<b>LUCRARI DE DRUM / ROAD WORKS</b>	<b>Cod plansa / Drawing code:</b> CST-0121-PT-2-DX-01-PS-131-R00					
   PROIECT CO-FINANATAT DIN FONDUL DE COEZIUNE, PRIN PROGRAMUL OPERATIONAL INFRASTRUCTURA MARE / PROJECT CO-FINANCED FROM THE COHESION FUND, THROUGH THE LARGE INFRASTRUCTURE OPERATIONAL PROGRAM		<b>Contract / Contract:</b> 14724/01.07.2021 <b>Project / Project no.:</b> 001/2021	<b>Data / Date:</b> 11.2023	<b>Scara / Scale:</b> 1:1000						

# PLAN DE SITUATIE / LAYOUT PLAN

Scara / Scale: 1:1000



<b>PROIECTANT / DESIGNER:</b> S.C. CONSITRANS S.R.L. 	<b>BENEFICIAR / BENEFICIARY:</b> MUNICIPIUL ARAD, MUNICIPIUL ORADEA, CONSILIUL JUDETEAN ARAD, CONSILIUL JUDETEAN BIHOR CNAIR		<b>FUNCTIA / POSITION:</b> COORDONATOR DE PROIECT / PROJECT MANAGER	<b>NUME / NAME:</b> ing. S. VEACESLAV	<b>SEMNTURA / SIGNATURE:</b> 	<b>Titlu plansa / Drawing title:</b> PLAN DE SITUATIE LAYOUT PLAN	<b>REV/ REV.:</b>	<b>DATA/ DATE:</b>	<b>DETALII REVIZIE / REVISION DETAILS:</b>	<b>PROIECTAT / DESIGNER:</b>
	<b>INVESTITIA / INVESTMENT:</b> ACTUALIZARE/COMPLETARE/REVIZUIRE (S.F. + P.A.C. + P.O.E. + P.T.E.) "DRUM EXPRES ARAD ORADEA" ACTUALIZATION/COMPLETION (S.F. + P.A.C. + P.O.E. + P.T.E.) "EXPRESS ROAD ARAD ORADEA"		<b>SEF PROIECT SPECIALITATE / TEAM LEADER:</b> ing. C. TODERASCU		<b>LUCRARI DE DRUM / ROAD WORKS</b>		<b>Cod plansa / Drawing code:</b> CST-0121-PT-2-DX-01-PS-132-R00			
<b>FAZA PROIECTARE / DESIGN STAGE:</b> PROIECT TEHNIC DE EXECUTIE / TECHNICAL PROJECT AND DETAIL DESIGN		<b>PROIECTAT / DESIGNER:</b> ing. C. TODERASCU		<b>VERIFICAT / INTERNAL CHECKER:</b> ing. N. GISCA						
 UNIUNEA EUROPEANA PROIECT CO-FINANAT DIN FONDUL DE COEZIUNE, PRIN PROGRAMUL OPERATIONAL INFRASTRUCTURA MARE / PROJECT CO-FINANCED FROM THE COHESION FUND, THROUGH THE LARGE INFRASTRUCTURE OPERATIONAL PROGRAM		 GUVERNUL ROMANIEI	 Instrumente Structurale 2014-2020	<b>Contract / Contract:</b> 14724/01.07.2021 <b>Project / Project no.:</b> 001/2021	<b>Data / Date:</b> 11.2023	<b>Scara / Scale:</b> 1:1000				