



Vedere din față A - A

Scara 1:100

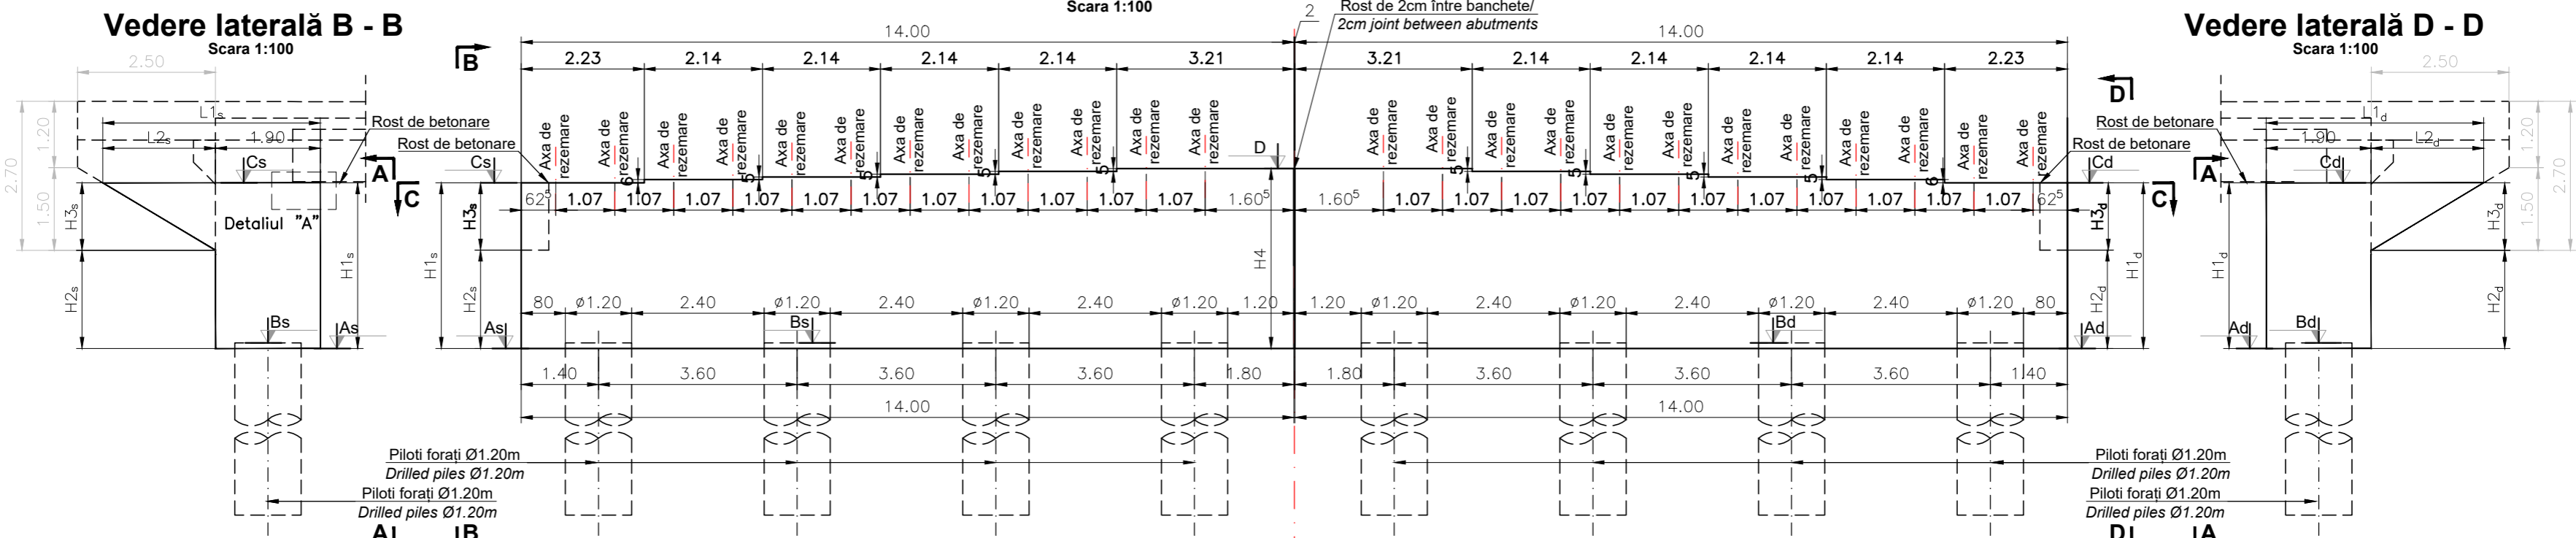


Secțiune C - C

Scara 1:100

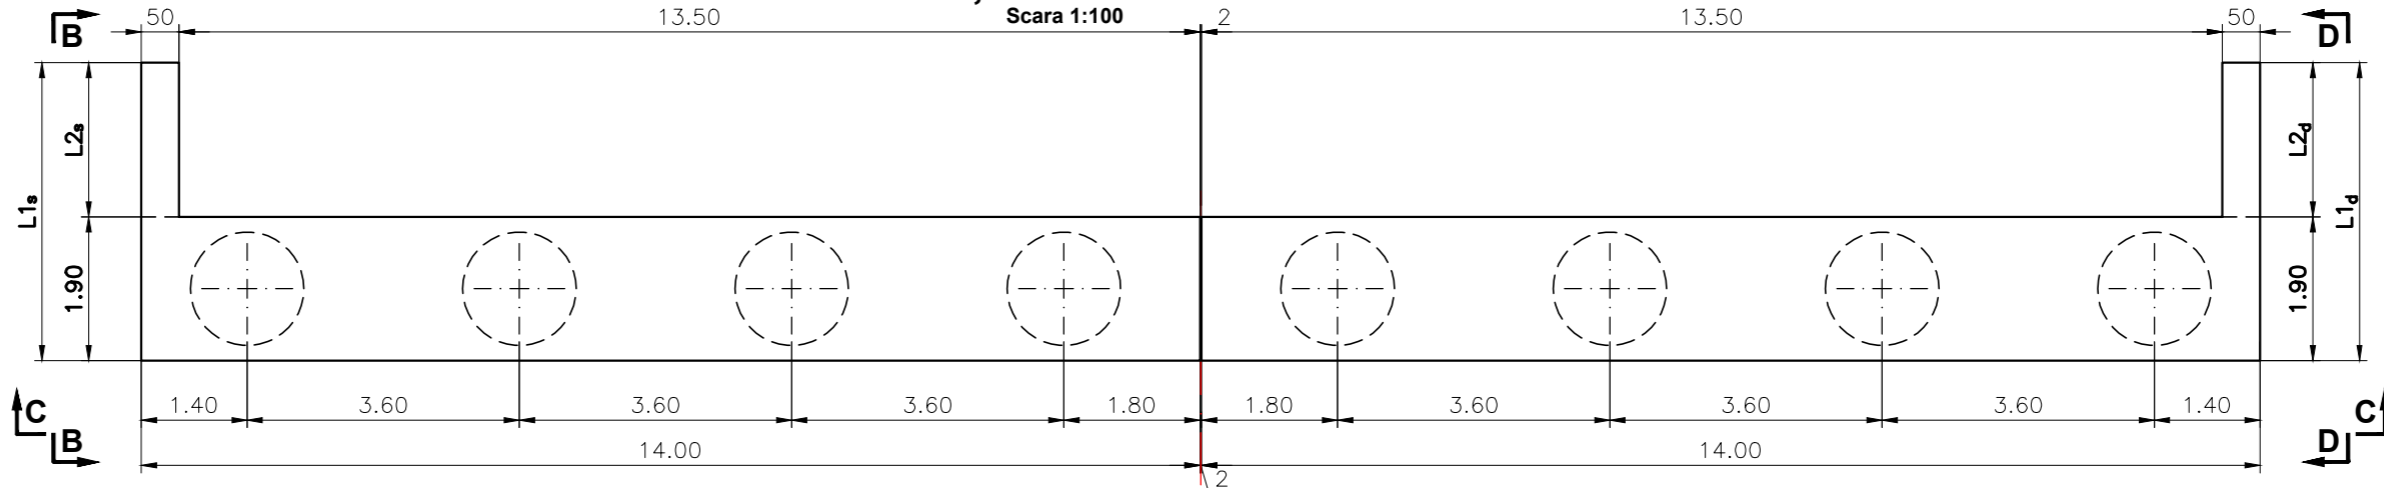

Detaliul "A"

Scara 1:20

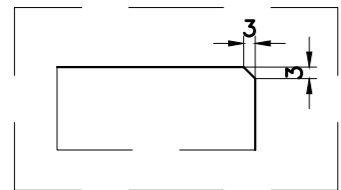

Materiale

Beton						
Element	Clasa de rezistenta	Clasa de expunere	Raport A/C	Clasa de cloruri	Dozaj ciment [kg]	D _{max} [mm]
Beton egalizare	C12/15	X0	-	1.00	-	32
Piloti forati	C25/30	XC2	0.55	0.20	375	22.4
Radier	C25/30	XC2; XF2	0.55	0.20	300	32
Elevatii	C30/37	XC4; XF4; XD1	0.45	0.20	340	32

Culee	Inaltimei							Lungimi				Cote de nivel							
												Fir stanga				Fir dreapta			
	H _{1s}	H _{2s}	H _{3s}	H ₄	H _{3d}	H _{2d}	H _{1d}	L1s	L2s	L1d	L2d	As	Bs	Cs	D	Ad	Bd	Cd	D
Culee 1	3.00	1.75	1.25	3.26	1.25	1.75	3.00	3.98	2.08	3.98	2.08	93.38	93.48	96.38	96.64	93.38	93.48	96.38	96.64
Culee 2	2.00	0.75	1.25	2.26	1.25	0.75	2.00	3.98	2.08	3.98	2.08	94.34	94.44	96.34	96.60	94.34	94.44	96.34	96.60

PROIECTANT / DESIGNER: S.C. CONSITRANS S.R.L.		BENEFICIAR / BENEFICIARY: MUNICIPIUL ARAD, MUNICIPIUL ORADEA, CONSILIUL JUDETEAN ARAD, CONSILIUL JUDETEAN BIHOR CNAIR		FUNCTIA / POSITION: COORDONATOR DE PROIECT / PROJECT MANAGER	NUME / NAME: ing. S. VEACESLAV	SEMNTURA / SIGNATURE: 	Titlu plansa / Drawing title: Plan cofraj culee Abutment formwork plan	REV. / REV.: R00 DATA / DATE: 11.2023 DETALII REVIZIE / REVISION DETAILS: PTE	PROIECTAT / DESIGNER: Consitrans
		INVESTITIA / INVESTMENT: ACTUALIZARE/COMPLETARE/REVIZUIRE (S.F. + P.A.C. + P.O.E + P.T.E.) "DRUM EXPRES ARAD ORADEA" ACTUALIZATION/COMPLETION (S.F. + P.A.C. + P.O.E + P.T.E.) "EXPRESS ROAD ARAD ORADEA"		SEF PROIECT SPECIALITATE / TEAM LEADER: ing. D. COVELTIR		Cod plansa / Drawing code: CST-0121-PTE-0-DX-02-P21-CPC-01-R00			
FAZA PROIECTARE / DESIGN STAGE: PROIECT TEHNIC DE EXECUTIE / EXECUTION TECHNICAL PROJECT		PROIECTAT / DESIGNER: ing. V. URDAREANU		VERIFICAT / INTERNAL CHECKER: ing. D. COVELTIR					
Contract / Contract: 14724/01.07.2021 Project / Project no.: 001/2021		Data / Date: 11.2023	Scara / Scale: 1:20 / 1:100						
		PROIECT CO-FINANȚAT DIN FONDUL DE COEZIUNE, PRIN PROGRAMUL OPERATIONAL INFRASTRUCTURĂ MARE / PROJECT CO-FINANCED FROM THE COHESION FUND, THROUGH THE LARGE INFRASTRUCTURE OPERATIONAL PROGRAM							