




Plan trasare / Layout plan Scara/Scale 1:200

C1

C2


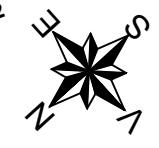


TRASARE RADIER CULEE "C1"-fir st				
Pct.	X-(EST)	Y-(NORD)	Z	
S21-C1S-R01	247672.72	593336.79	96.68	
S21-C1S-R02	247671.26	593335.58	96.68	
S21-C1S-R03	247662.36	593346.39	96.68	
S21-C1S-R04	247663.83	593347.60	96.68	
TRASARE PILOTI CULEE "C1"-fir st				
Pct.	X-(EST)	Y-(NORD)	Zsup	Zinf
S21-C1S-P01	247671.10	593337.27	96.78	82.68
S21-C1S-P02	247668.81	593340.05	96.78	82.68
S21-C1S-P03	247666.52	593342.83	96.78	82.68
S21-C1S-P04	247664.24	593345.61	96.78	82.68

TRASARE RADIER CULEE "C2"-fir stg				
Pct.	X-(EST)	Y-(NORD)	Z	
S21-C2S-R01	247655.04	593322.23	94.34	
S21-C2S-R02	247653.58	593321.02	94.34	
S21-C2S-R03	247644.68	593331.83	94.34	
S21-C2S-R04	247646.15	593333.04	94.34	
TRASARE PILOTI CULEE "C2"-fir stg				
Pct.	X-(EST)	Y-(NORD)	Zsup	Zinf
S21-C2S-P01	247653.42	593322.71	94.44	80.34
S21-C2S-P02	247651.13	593325.49	94.44	80.34
S21-C2S-P03	247648.84	593328.27	94.44	80.34
S21-C2S-P04	247646.56	593331.05	94.44	80.34

TRASARE RADIER CULEE "C1"-fir dr				
Pct.	X-(EST)	Y-(NORD)	Z	
S21-C1D-R01	247663.81	593347.61	96.68	
S21-C1D-R02	247662.34	593346.40	96.68	
S21-C1D-R03	247653.44	593357.21	96.68	
S21-C1D-R04	247654.91	593358.42	96.68	
TRASARE PILOTI CULEE "C1"-fir dr				
Pct.	X-(EST)	Y-(NORD)	Zsup	Zinf
S21-C1D-P01	247661.93	593348.40	96.78	82.68
S21-C1D-P02	247659.64	593351.18	96.78	82.68
S21-C1D-P03	247657.36	593353.96	96.78	82.68
S21-C1D-P04	247655.07	593356.74	96.78	82.68

TRASARE RADIER CULEE "C2"-fir dr				
Pct.	X-(EST)	Y-(NORD)	Z	
S21-C2D-R01	247646.13	593333.06	94.34	
S21-C2D-R02	247644.67	593331.85	94.34	
S21-C2D-R03	247635.77	593342.66	94.34	
S21-C2D-R04	247637.24	593343.86	94.34	
TRASARE PILOTI CULEE "C2"-fir dr				
Pct.	X-(EST)	Y-(NORD)	Zsup	Zinf
S21-C2D-P01	247644.26	593333.84	94.44	80.34
S21-C2D-P02	247641.97	593336.62	94.44	80.34
S21-C2D-P03	247639.68	593339.40	94.44	80.34
S21-C2D-P04	247637.39	593342.18	94.44	80.34

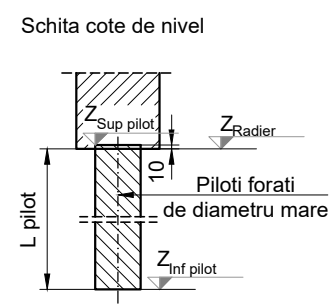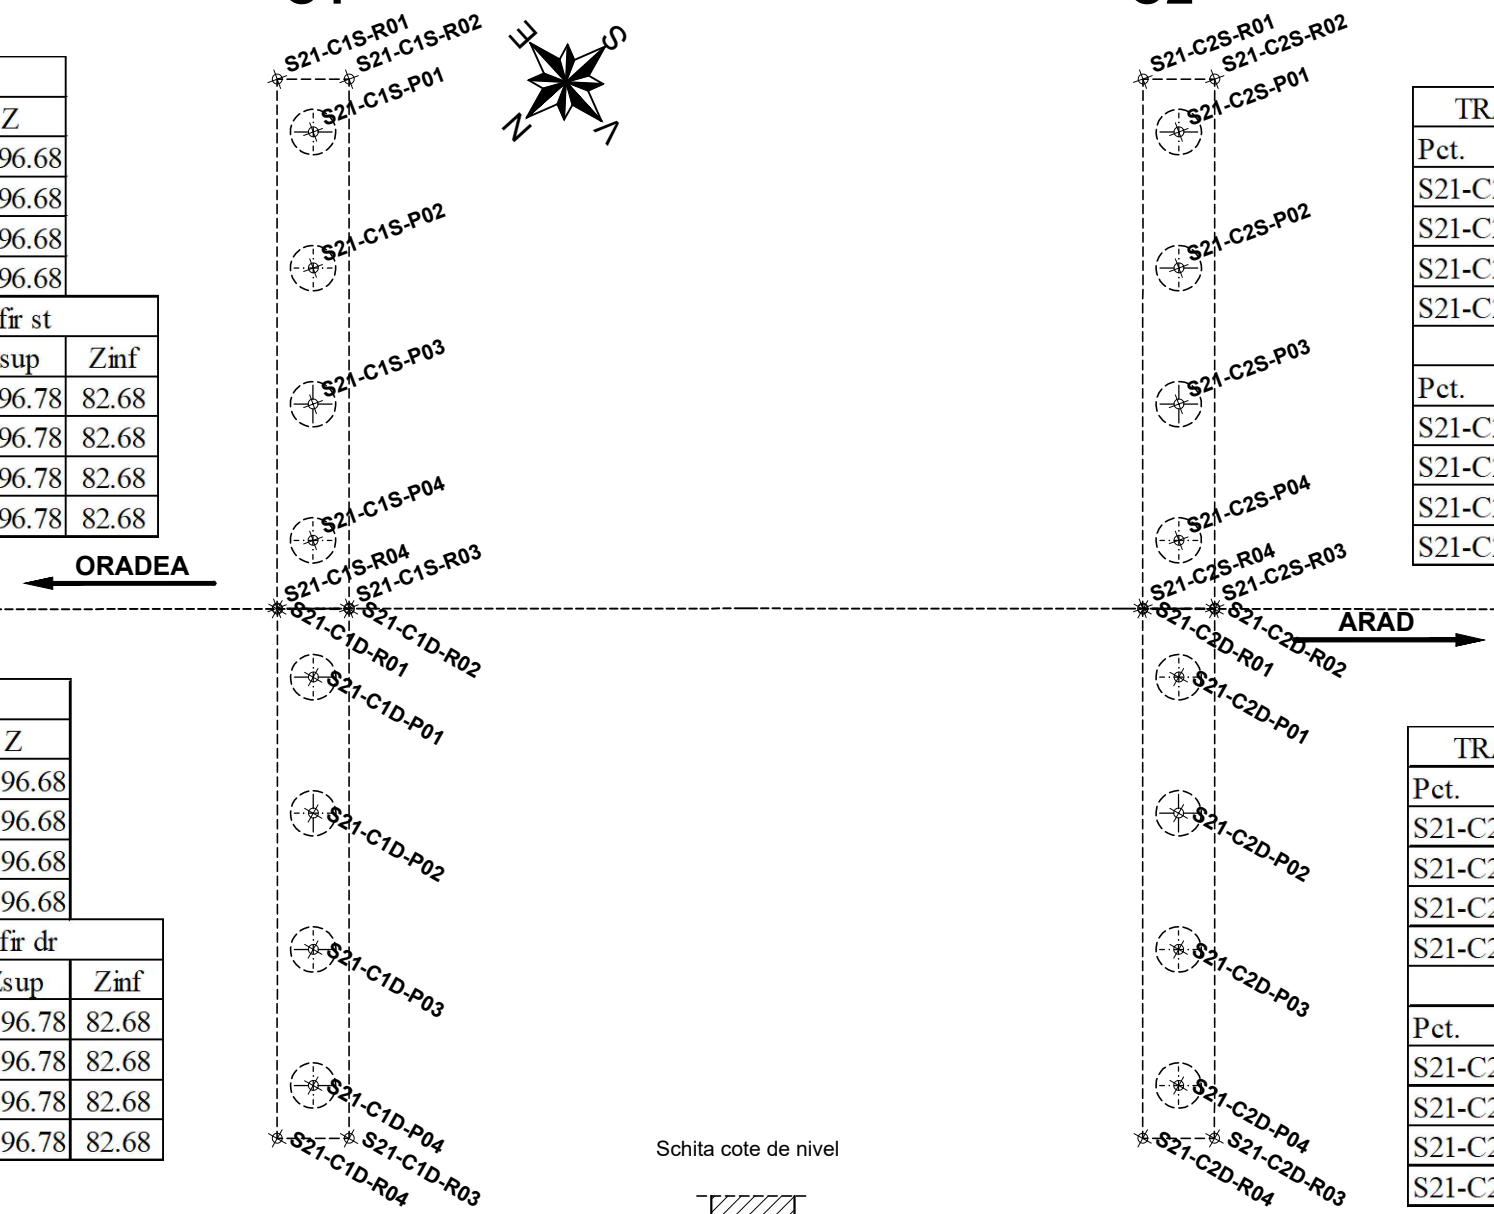

PROIECTANT / DESIGNER: S.C. CONSITRANS S.R.L.	BENEFICIAR / BENEFICIARY: MUNICIPIUL ARAD, MUNICIPIUL ORADEA, CONSILIUL JUDETEAN ARAD, CONSILIUL JUDETEAN BIHOR CNAIR	FUNCTIA / POSITION: COORDONATOR DE PROIECT / PROJECT MANAGER	NUME / NAME: ing. S. VEACESLAV	SEMNATURA / SIGNATURE: 	Titlu plansa / Drawing title: Plan trasare Layout plan	REV/REV.: R00	DATA/DATE: 11.2023	DETALII REVIZIE / REVISION DETAILS: PTE	PROIECTAT / DESIGNER: Consitrans
						INVESTITIA / INVESTMENT: ACTUALIZARE/COMPLETARE/REVIZUIRE (S.F. + P.A.C. + P.O.E + P.T.E.) "DRUM EXPRES ARAD ORADEA" ACTUALIZATION/COMPLETION (S.F. + P.A.C. + P.O.E + P.T.E.) "EXPRESS ROAD ARAD ORADEA"	SEF PROIECT SPECIALITATE / TEAM LEADER: ing. D. COVELTIR	PROIECTAT / DESIGNER: ing. V. URDAREANU	Cod plansa / Drawing code: CST-0121-PTE-0-DX-02-P21-PTR-01-R00
	FAZA PROIECTARE / DESIGN STAGE: PROIECT TEHNIC DE EXECUTIE / EXECUTION TECHNICAL PROJECT	PROIECTAT / DESIGNER: ing. D. COVELTIR	VERIFICAT / INTERNAL CHECKER: ing. D. COVELTIR	Contract /Contract: 14724/01.07.2021 Project /Project no.: 001/2021	Data / Date: 11.2023	Scara /Scale: 1:200			