




Vedere laterală B - B
Scara 1:100

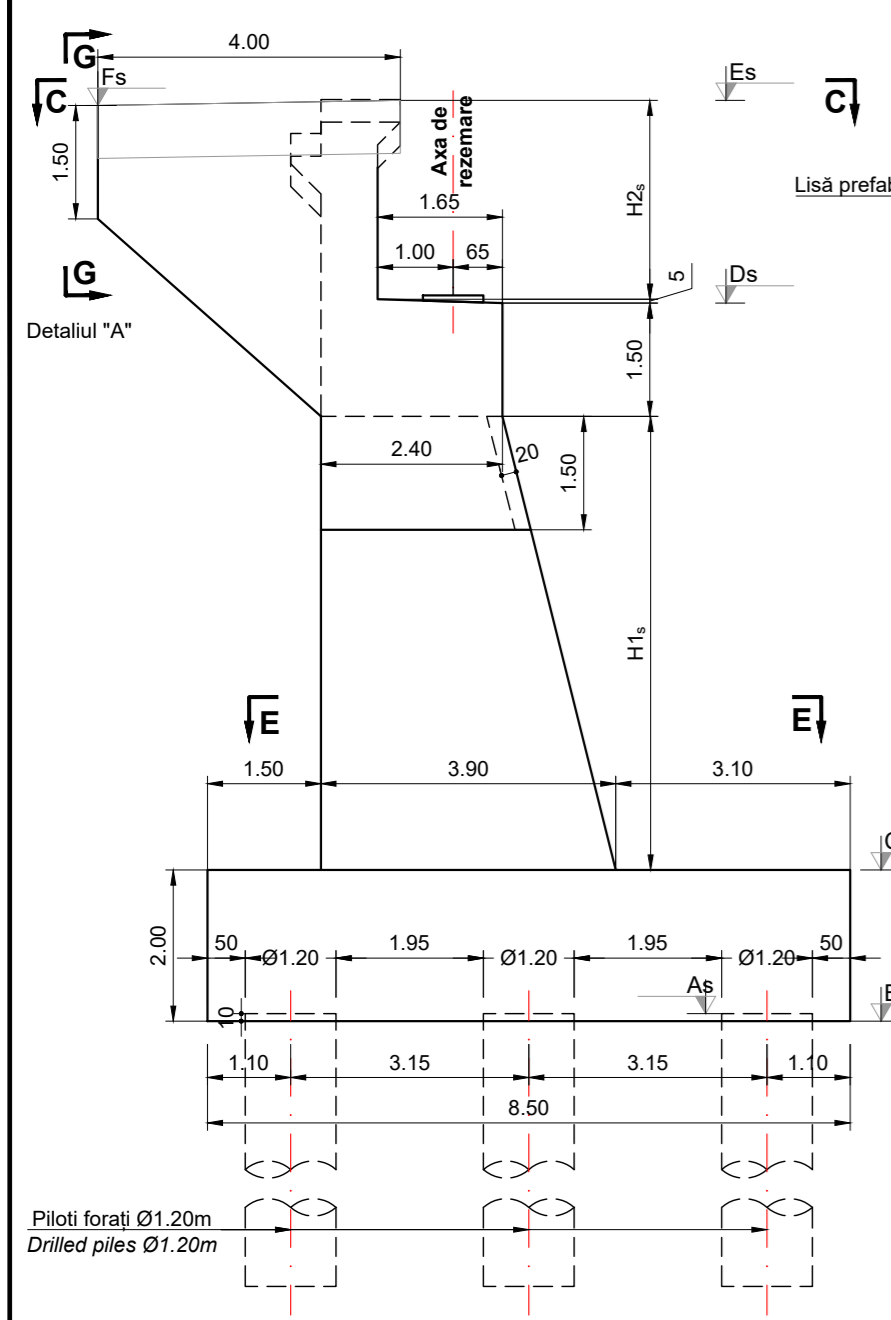


Vedere din față A - A
Scara 1:100

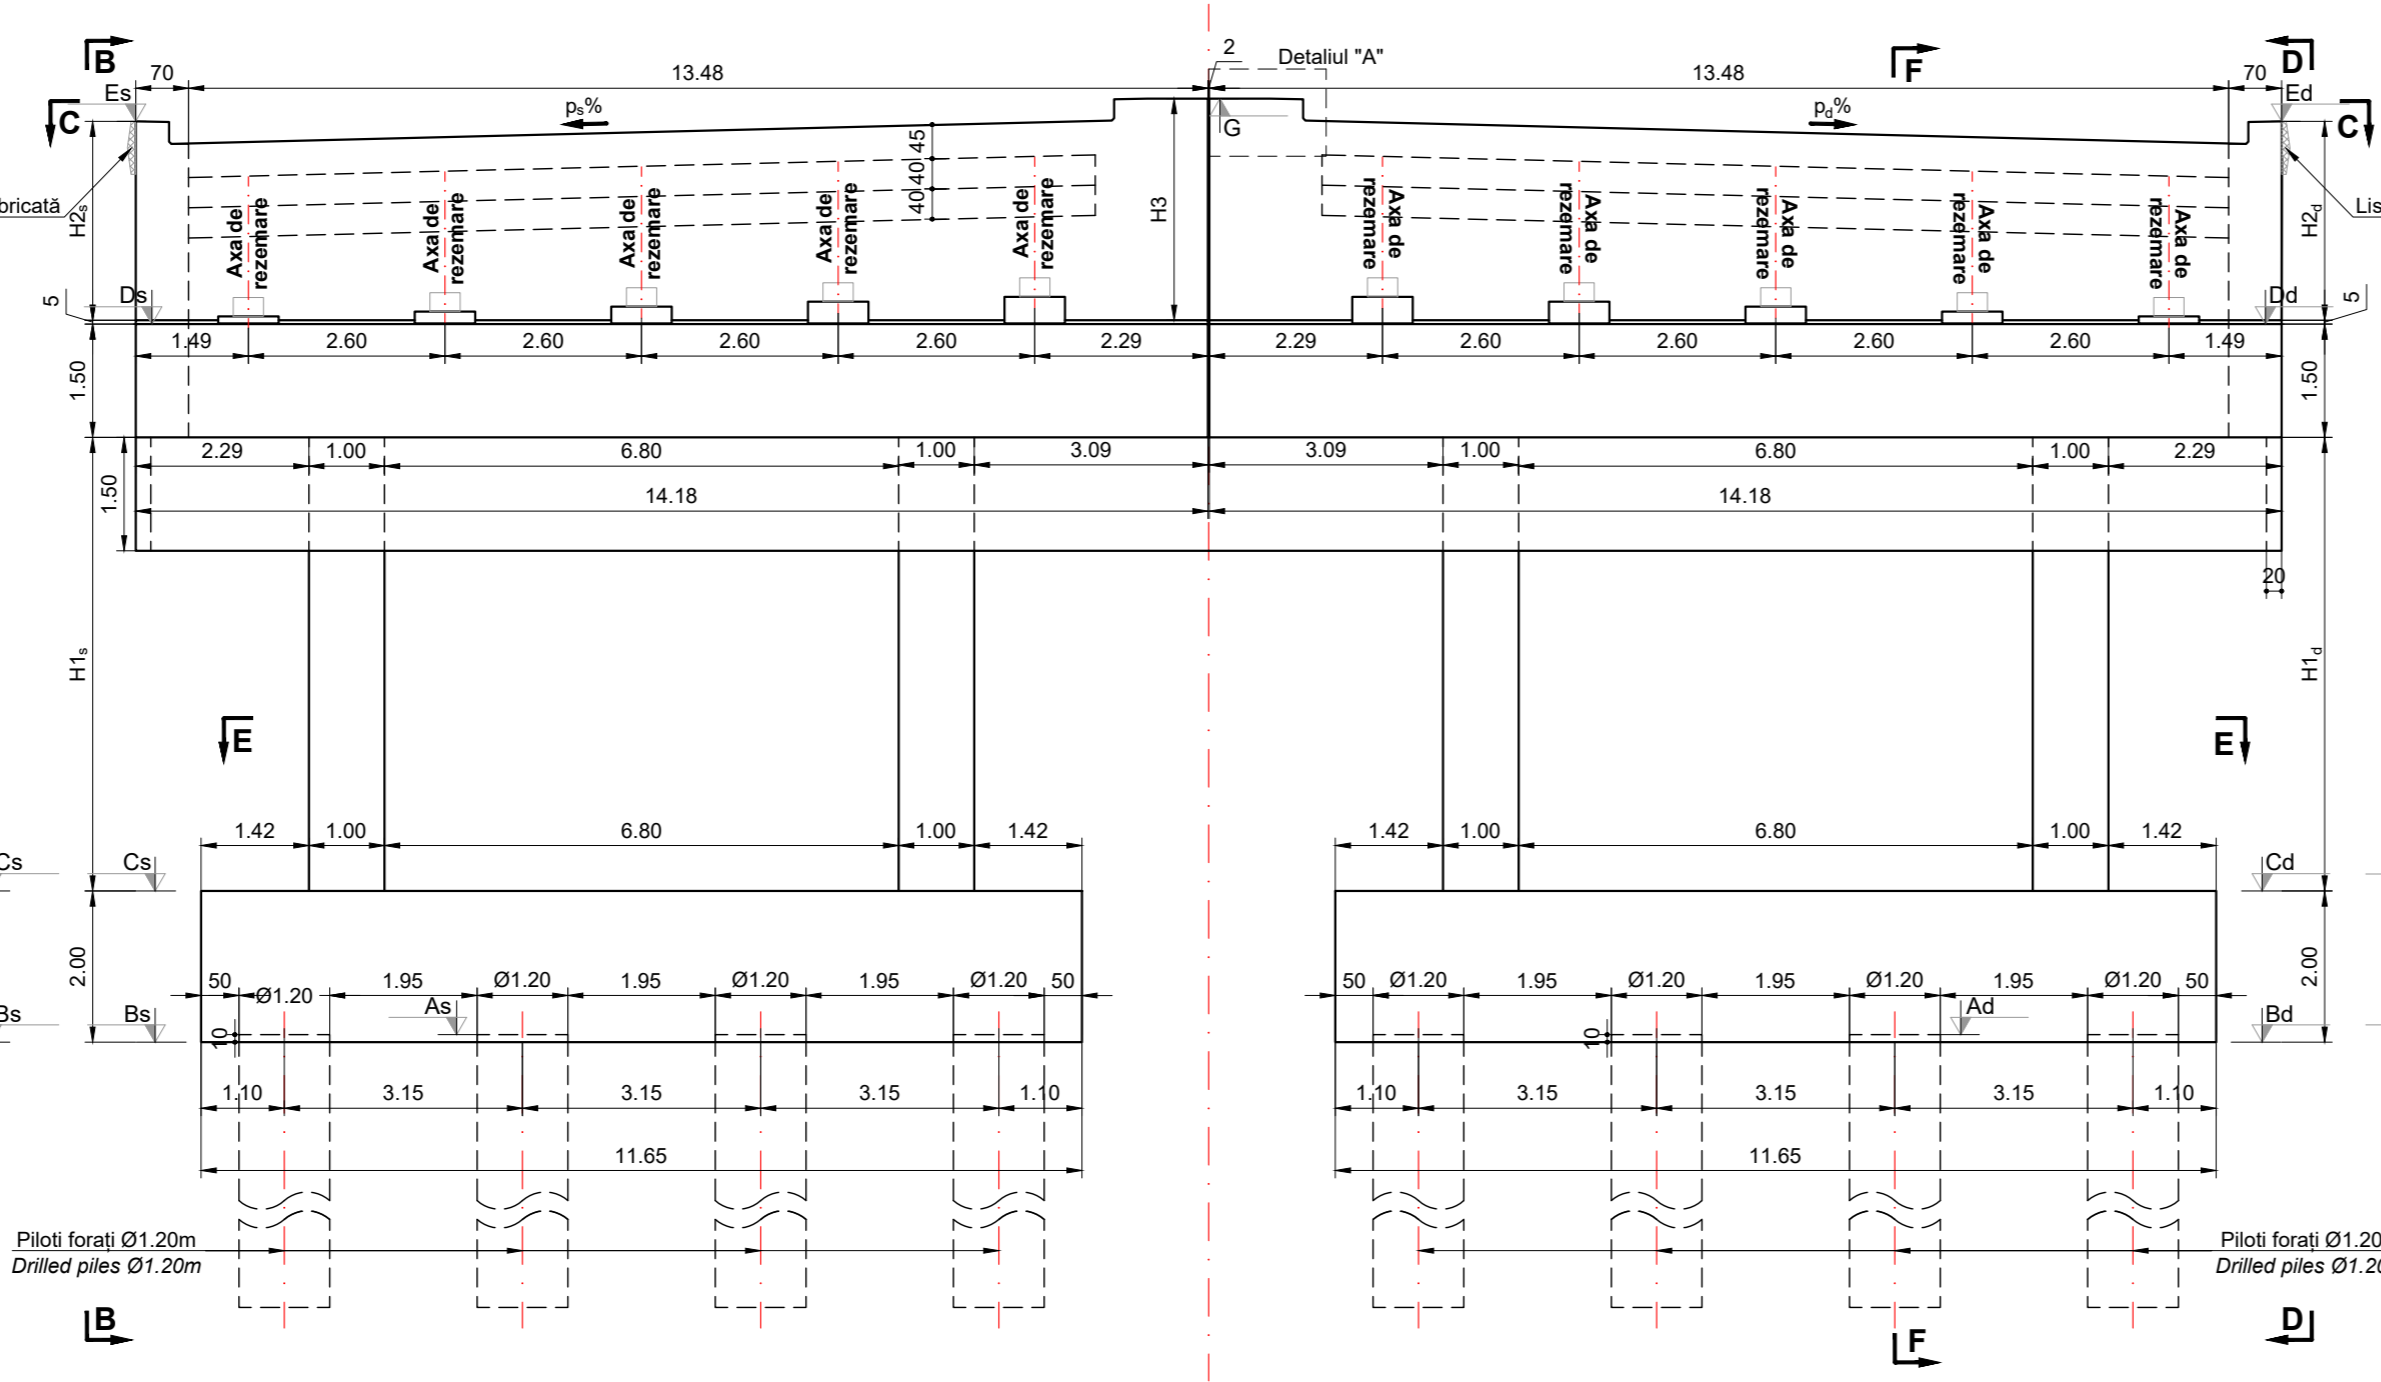


Vedere laterală D - D
Scara 1:100

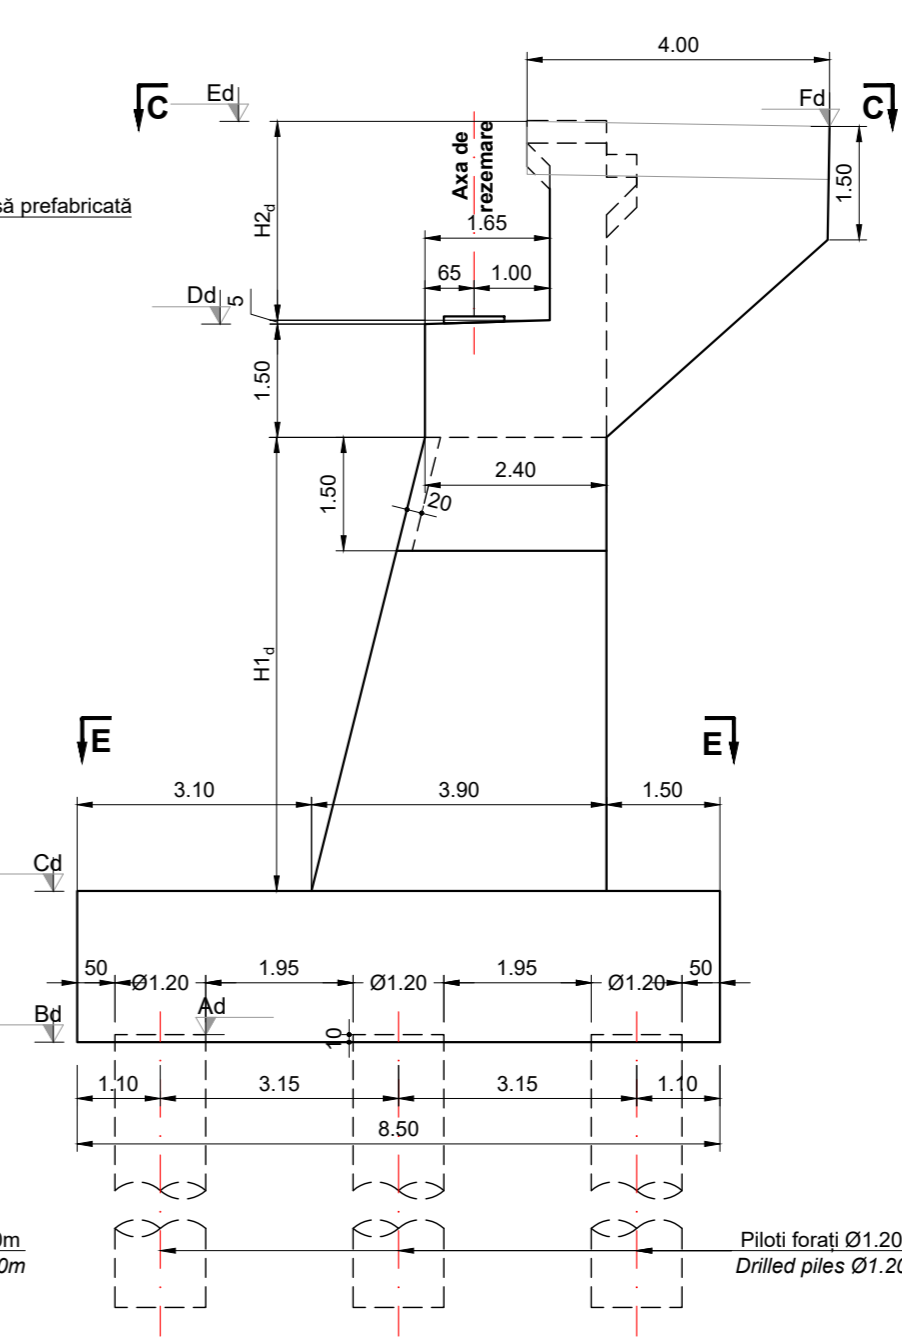


Secțiune transversală F - F
Scara 1:100

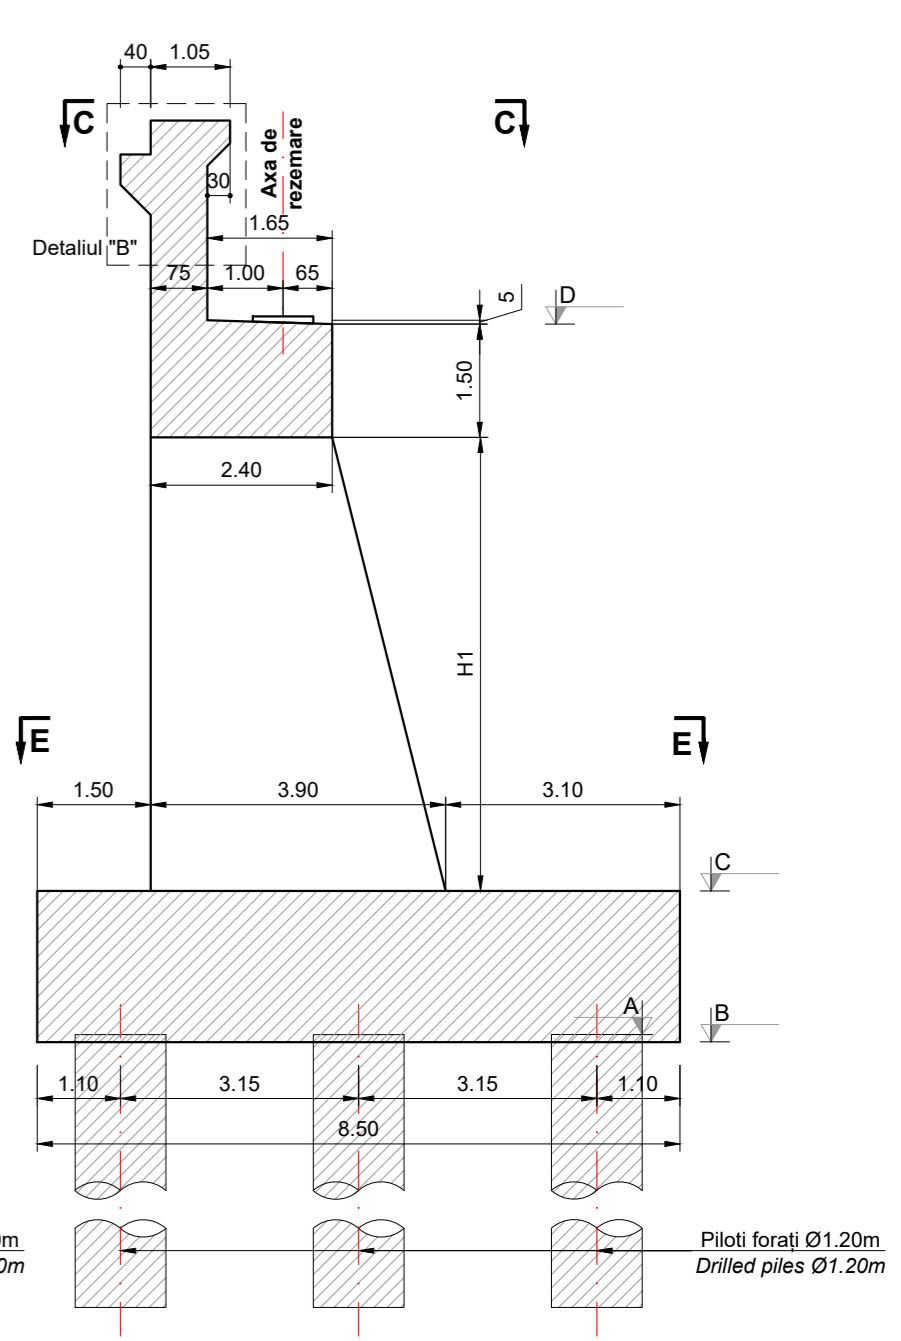


Secțiune E - E
Scara 1:100

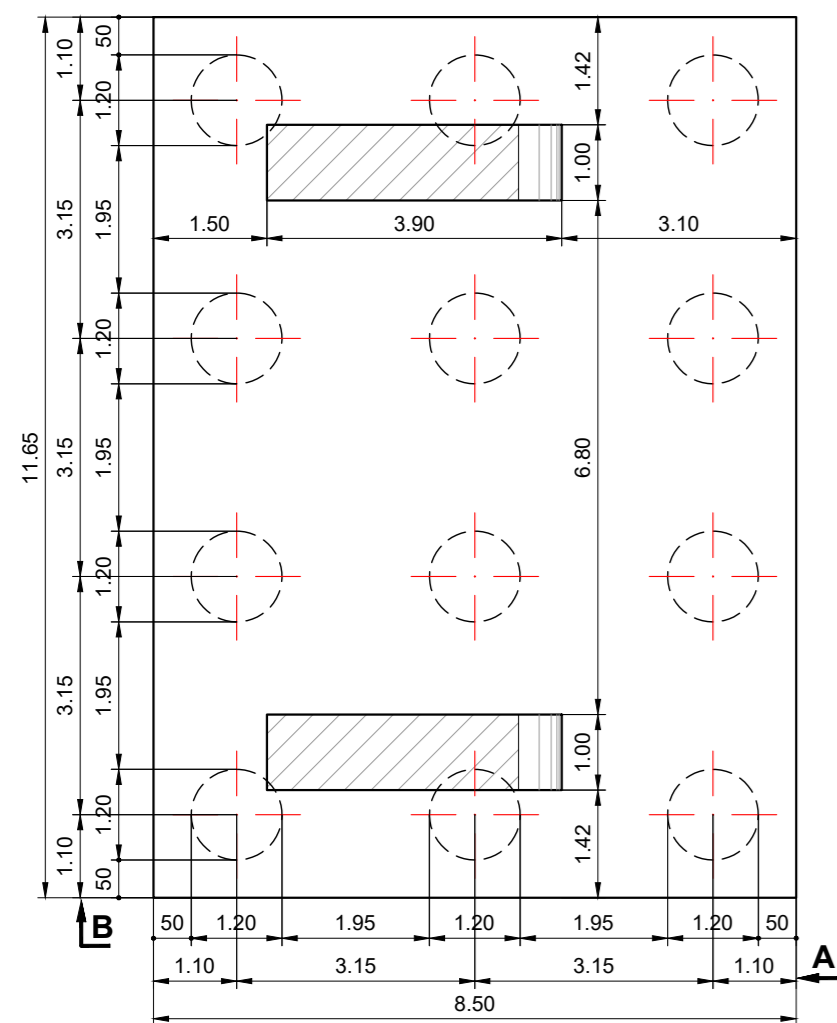


Vedere plană C - C
Scara 1:100

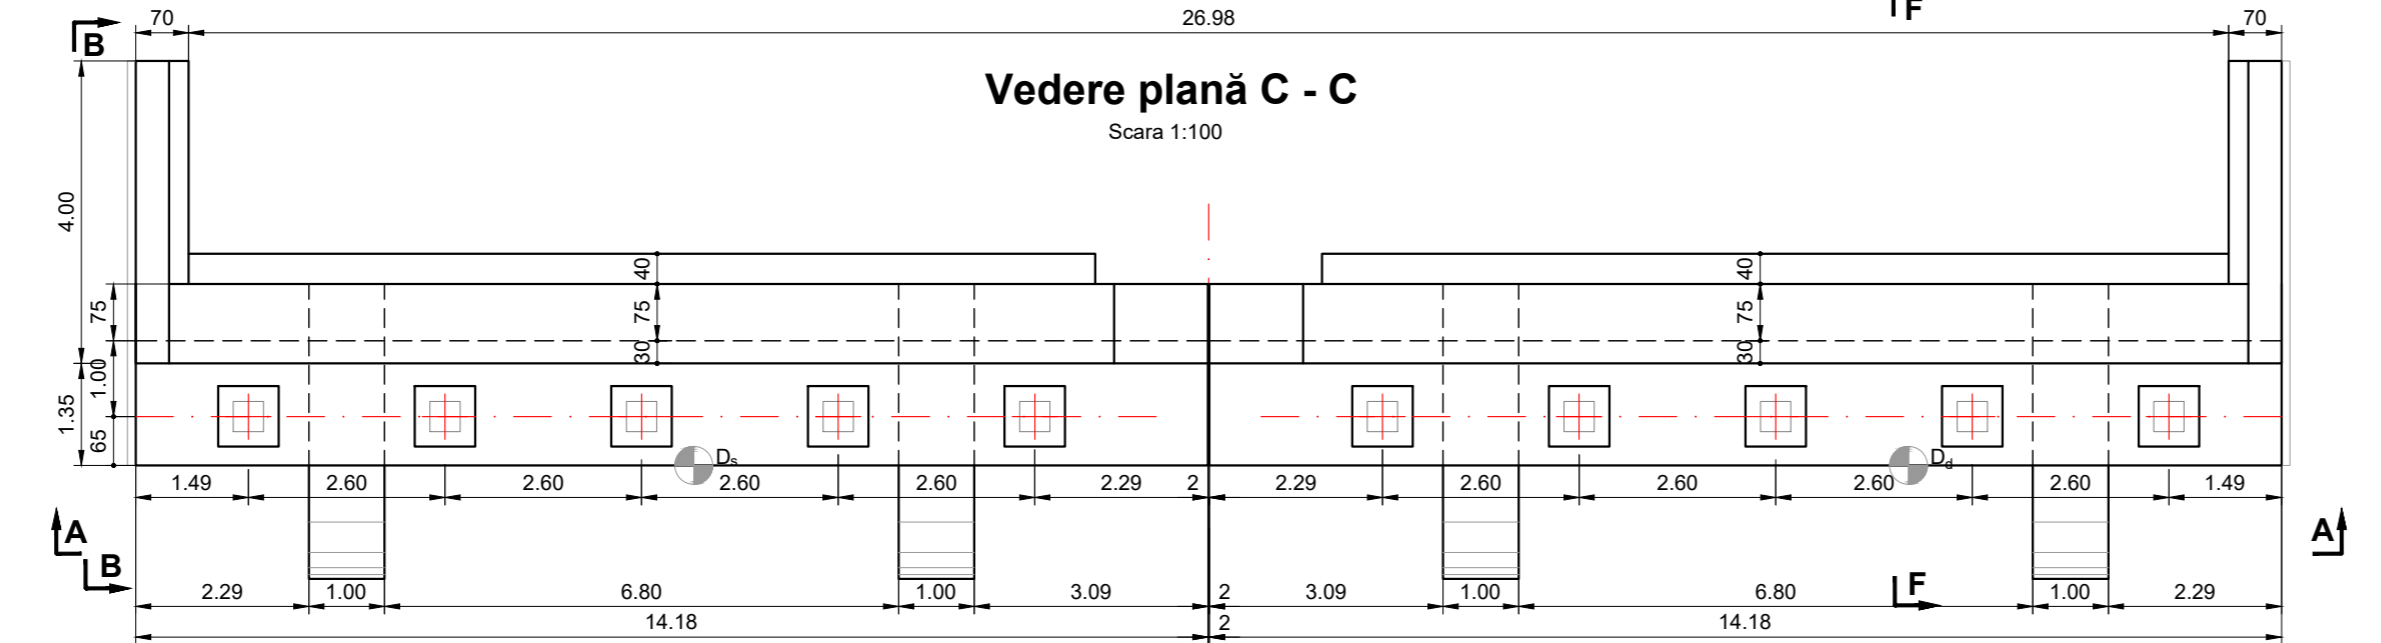

Vedere "G-G"
Scara 1:20

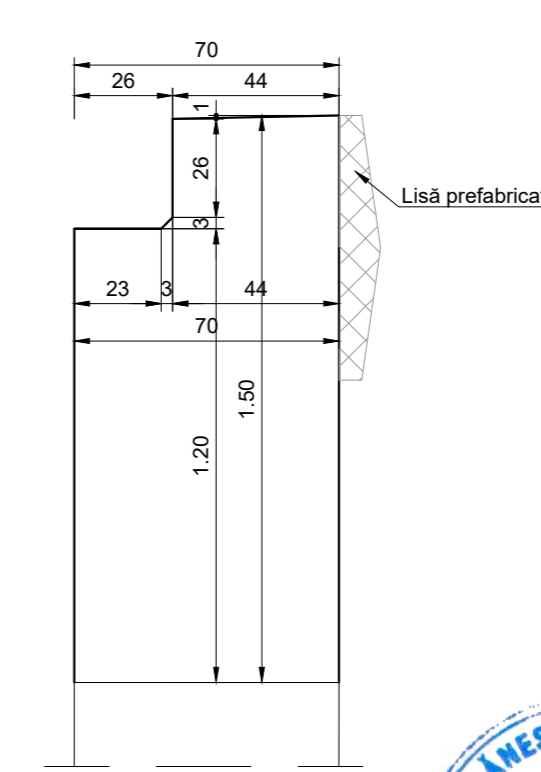


Detaliul "B"
Scara 1:20

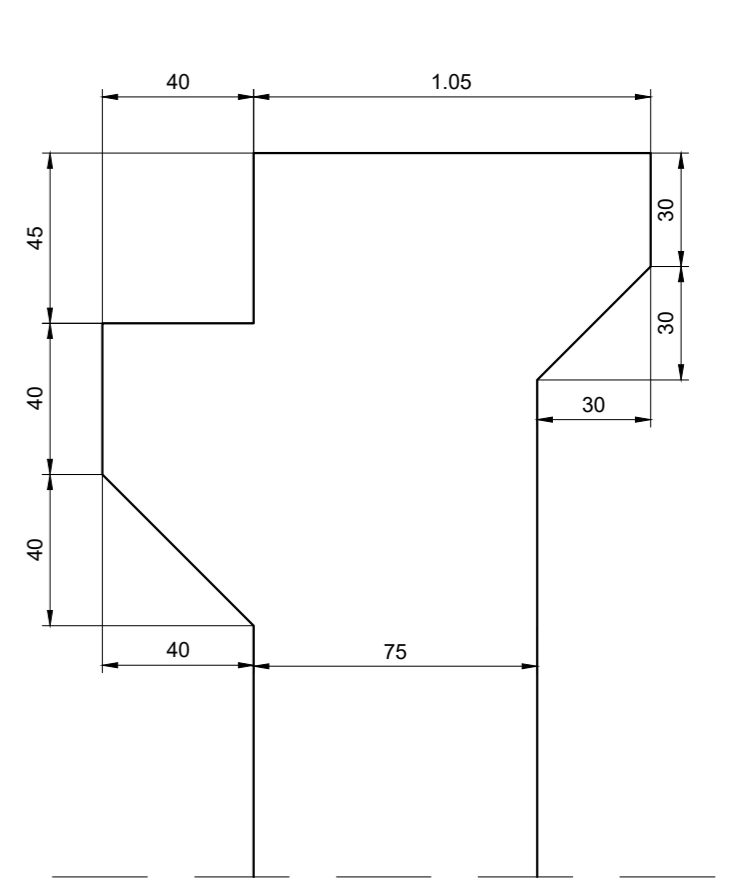

Culee	Inalțimi						Cote de nivel													
	H _{1s}	H _{2s}	H ₃	H _{2d}	H _{1d}	H _e	As	Bs	Cs	Ds	Es	Fs	G	Ad	Bd	Cd	Dd	Ed	Fd	G
Culee 1	4.50	2.62	2.97	2.62	4.50	6.00	91.80	91.70	93.70	99.70	102.37	102.29	102.67	91.80	91.70	93.70	99.70	102.37	102.29	102.67
Culee 2	6.50	2.63	2.98	2.63	6.50	8.00	91.33	91.23	93.23	101.23	103.91	103.84	104.21	91.33	91.23	93.23	101.23	103.91	103.84	104.21

Detaliul "A"
Scara 1:20

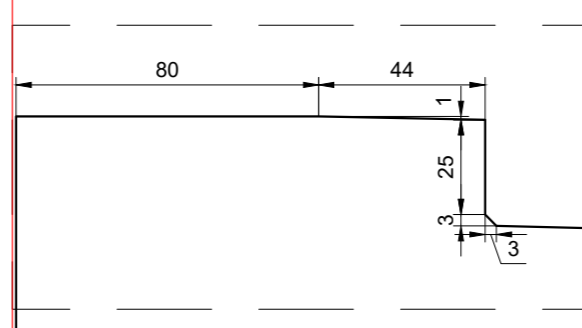

Materiale						
Beton						
Element	Clasa de rezistență	Clasa de expunere	Raport A/C	Clasa de cloruri	Dozaj ciment [kg]	D _{max} [mm]
Beton egalizare	C12/15	X0	-	1.00	-	32
Piloți forati	C25/30	XC2	0.55	0.20	375	22.4
Radiere	C25/30	XC2; XF2	0.55	0.20	300	32
Elevații	C30/37	XC4; XF4; XD1	0.45	0.20	340	32

PROIECTANT / DESIGNER:
S.C. CONSITRANS S.R.L.

BENEFICIAR / BENEFICIARY:
MUNICIPIUL ARAD, MUNICIPIUL JUDEȚEAN ARAD, CONSILIUL JUDEȚEAN BIHOR, CONSILIUL JUDEȚEAN CNAIR

INVESTIȚIA / INVESTMENT:
ACTUALIZAREA/COMPLETAREA/REVIZUIRE (S.F. + P.A.C. + P.O.E. + P.T.E.) "DRUM EXPRESS ARAD ORADEA"
ACTUALIZATION/COMPLETION (S.F. + P.A.C. + P.O.E. + P.T.E.) "EXPRESS ROAD ARAD ORADEA"

FAZA PROIECTARE / DESIGN STAGE:
PROIECT TEHNIC DE EXECUȚIE / EXECUTION TECHNICAL PROJECT

COORDONATOR DE PROIECT / PROJECT MANAGER: ing. S. VEACESLAV

SEF PROIECT SPECIALITATE / TEAM LEADER: ing. D. COVELTIR

PROIECTAT / DESIGNER: ing. V. URDAREANU

VERIFICAT / INTERNAL CHECKER: ing. D. COVELTIR

Contract / Contract: 14724/01.07.2021
Data / Date: 11.2023
Scara / Scale: 1:100 / 1:20

UNIUNEA EUROPEANĂ
PROIECT CO-FINANȚAT DIN FONDUL DE COEZIUNE, PRIN PROGRAMUL OPERATIONAL INFRASTRUCTURA MARE / PROJECT CO-FINANANCED FROM THE COHESION FUND, THROUGH THE LARGE INFRASTRUCTURE OPERATIONAL PROGRAM



REV / REV.	DATA / DATE	DETALII REVIZIE / REVISION DETAILS	PROIECTAT / DESIGNER
R00	11.2023	Proiect Tehnic de Executie	Consitrans

Titlu planșă / Drawing title:
Plan cofraj culee C1, C2
Abutment formwork C1, C2

Pod pe DX la km 41+055 peste DN79 și CF
Bridge on DX at km 41+055 over DN79 and railway

LUCRARI DE POD / BRIDGE WORKS

Cod planșă / Drawing code:
CST-0121-PTE-0-DX- 02-P24-CPC-01-R00