
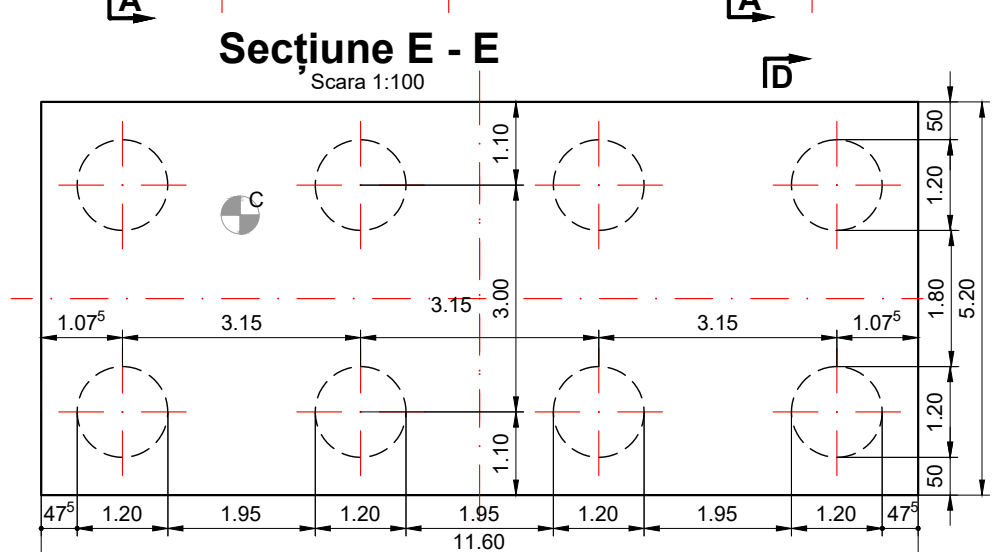


Pila	Inalțimi			Cote de nivel					
	H ₁	H ₂	H ₃	A	B	C	D	E	F
Pila 3stg	6.45	7.95	9.95	91.95	91.85	93.85	100.30	101.80	101.85
Pila 6stg	8.45	9.95	11.95	91.53	91.43	93.43	101.88	103.38	103.43
Pila 9stg	10.45	11.95	13.95	90.42	90.32	92.32	102.77	104.27	104.32
Pila 3dr	6.45	7.95	9.95	91.79	91.69	93.69	100.14	101.64	101.69
Pila 6dr	8.45	9.95	11.95	91.68	91.58	93.58	102.03	103.53	103.58
Pila 9dr	10.45	11.95	13.95	90.37	90.27	92.27	102.72	104.22	104.27

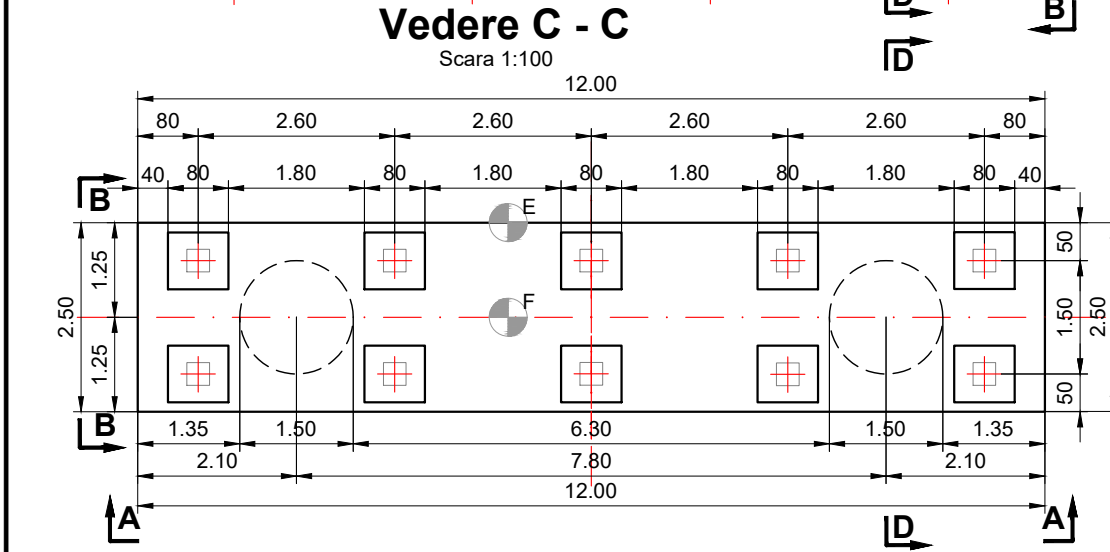

Materiale

Beton							
Element	Clasa de rezistenta	Clasa de expunere	Raport A/C	Clasa de cloruri	Dozaj ciment [kg]	D _{max} [mm]	Consistenta
Beton egalizare	C12/15	X0	-	1.00	-	32	S4
Piloti forati	C25/30	XC2	0.55	0.20	375	22.4	S3
Radiere	C25/30	XC2; XF2	0.55	0.20	300	32	S3
Elevatii	C30/37	XC4; XF4; XD1	0.45	0.20	340	32	S3

PROIECTANT / DESIGNER: S.C. CONSITRANS S.R.L.	BENEFICIAR / BENEFICIARY: MUNICIPIUL ORADEA, CONSILIUL JUDETEAN ARAD, CONSILIUL JUDETEAN BIHOR CNAIR	FUNCTIA / POSITION: COORDONATOR DE PROIECT / PROJECT MANAGER	NUME / NAME: ing. S. VEACESLAV	SEMNATURA / SIGNATURE: 	Titlu plansa / Drawing title: Plan cofraj pila P3,P6,P9 Pier formwork P3,P6,P9	REV. / REV.: R00	DATA / DATE: 11.2023	DETALII REVIZIE / REVISION DETAILS: Proiect Tehnic de Executie	PROIECTAT / DESIGNER: Consitrans
						INVESTITIA / INVESTMENT: ACTUALIZARE/COMPLETARE/REVIZUIRE (S.F. + P.A.C. + P.O.E + P.T.E.) "DRUM EXPRES ARAD ORADEA" ACTUALIZATION/COMPLETION (S.F. + P.A.C. + P.O.E + P.T.E.) "EXPRESS ROAD ARAD ORADEA"	SEF PROIECT SPECIALITATE / TEAM LEADER: ing. D. COVELTIR	PROIECTAT / DESIGNER: ing. V. URDAREANU	Cod plansa / Drawing code: CST-0121-PTE-0-DX-02-P24-CPP-02-R00
FAZA PROIECTARE / DESIGN STAGE: PROIECT TEHNIC DE EXECUTIE / EXECUTION TECHNICAL PROJECT	Contract /Contract: 14724/01.07.2021 Project /Project no.: 001/2021	Data /Date: 11.2023	Scara /Scale: 1:100	VERIFICAT / INTERNAL CHECKER: ing. D. COVELTIR	LUCRARI DE POD / BRIDGE WORKS				

