


C1

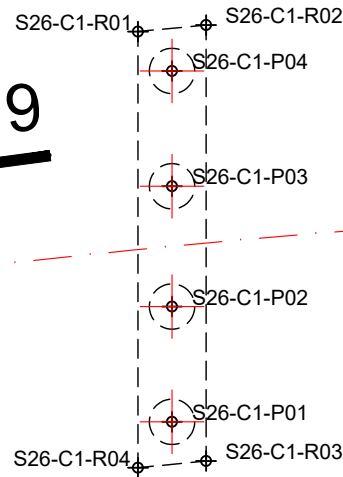


Spre DN79





| TRASARE RADIER CULEE "C1" | | | | |
|---------------------------|-----------|-----------|-------|-------|
| Pct. | X-(EST) | Y-(NORD) | Z | |
| S26-C1-R01 | 238909.78 | 589859.26 | 90.92 | |
| S26-C1-R02 | 238908.56 | 589860.59 | 90.92 | |
| S26-C1-R03 | 238917.50 | 589867.82 | 90.92 | |
| S26-C1-R04 | 238918.72 | 589866.49 | 90.92 | |
| TRASARE PILOTI CULEE "C1" | | | | |
| Pct. | X-(EST) | Y-(NORD) | Zsup | Zinf |
| S26-C1-P01 | 238917.21 | 589866.42 | 91.02 | 70.92 |
| S26-C1-P02 | 238914.83 | 589864.50 | 91.02 | 70.92 |
| S26-C1-P03 | 238912.36 | 589862.50 | 91.02 | 70.92 |
| S26-C1-P04 | 238909.99 | 589860.58 | 91.02 | 70.92 |

C2

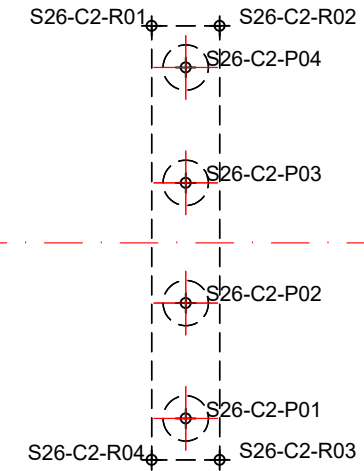

| TRASARE RADIER CULEE "C2" | | | | |
|---------------------------|-----------|-----------|-------|-------|
| Pct. | X-(EST) | Y-(NORD) | Z | |
| S26-C2-R01 | 238883.42 | 589891.96 | 90.85 | |
| S26-C2-R02 | 238882.34 | 589893.40 | 90.85 | |
| S26-C2-R03 | 238891.52 | 589900.30 | 90.85 | |
| S26-C2-R04 | 238892.60 | 589898.86 | 90.85 | |
| TRASARE PILOTI CULEE "C2" | | | | |
| Pct. | X-(EST) | Y-(NORD) | Zsup | Zinf |
| S26-C2-P01 | 238891.18 | 589898.91 | 90.95 | 70.85 |
| S26-C2-P02 | 238888.74 | 589897.08 | 90.95 | 70.85 |
| S26-C2-P03 | 238886.20 | 589895.17 | 90.95 | 70.85 |
| S26-C2-P04 | 238883.76 | 589893.34 | 90.95 | 70.85 |

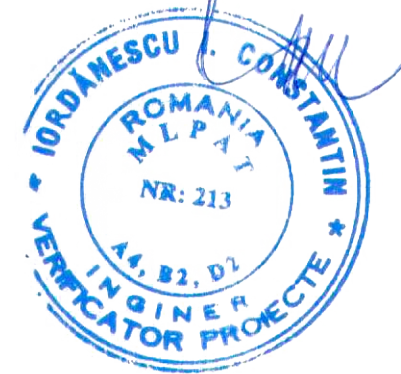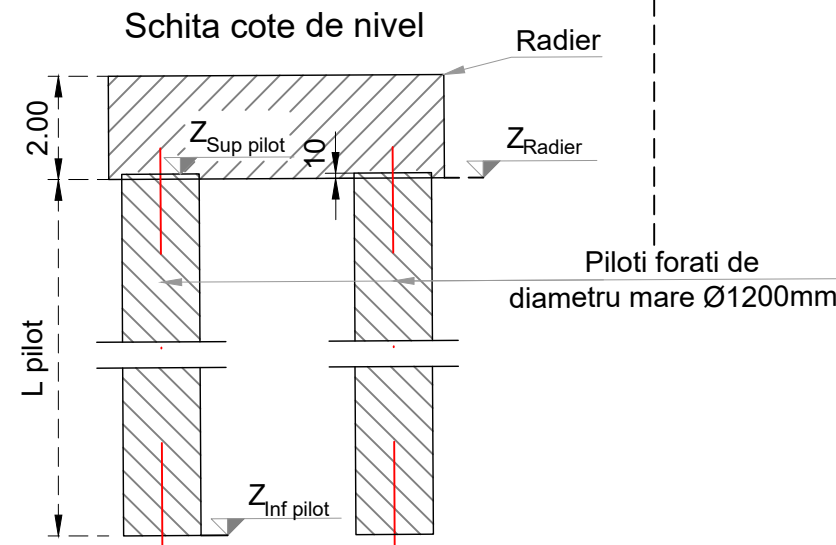

| | | | | | | | | | |
|--|---|--|--|------------------------------------|--|--|--------------------------------|--|--|
| PROIECTANT / DESIGNER: S.C. CONSITRANS S.R.L. | BENEFICIAR / BENEFICIARY: MUNICIPIUL ARAD, MUNICIPIUL ORADEA, CONSILIUL JUDETEAN ARAD, CONSILIUL JUDETEAN BIHOR CNAIR | FUNCTIA / POSITION: COORDONATOR DE PROIECT / PROJECT MANAGER | NUME / NAME: ing. S. VEACESLAV | SEMNTATURA / SIGNATURE: | Titlu plansa / Drawing title: Plan trasare Layout plan | REV. / REV.: R00 | DATA / DATE: 11.2023 | DETALII REVIZIE / REVISION DETAILS: P.T.E. | PROIECTAT / DESIGNER: Consitrans |
| | | INVESTITIA / INVESTMENT: ACTUALIZARE/COMPLETARE/REVIZUIRE (S.F. + P.A.C. + P.O.E + P.T.E.) "DRUM EXPRES ARAD ORADEA" ACTUALIZATION/COMPLETION (S.F. + P.A.C. + P.O.E + P.T.E.) "EXPRESS ROAD ARAD ORADEA" | SEF PROIECT SPECIALITATE / TEAM LEADER: ing. D. COVELTIR | SEMNTATURA / SIGNATURE: | | REV. / REV.: R00 | DATA / DATE: 11.2023 | DETALII REVIZIE / REVISION DETAILS: P.T.E. | PROIECTAT / DESIGNER: Consitrans |
| FAZA PROIECTARE / DESIGN STAGE: PROIECT TEHNIC DE EXECUTIE / EXECUTION TECHNICAL PROJECT | PROIECTAT / DESIGNER: ing. V. URDAREANU | SEMNTATURA / SIGNATURE: | REV. / REV.: R00 | DATA / DATE: 11.2023 | DETALII REVIZIE / REVISION DETAILS: P.T.E. | PROIECTAT / DESIGNER: Consitrans | | | |
| Contract /Contract: 14724/01.07.2021 Project /Project no.: 001/2021 | Data / Date: 11.2023 | Scara /Scale: 1:200 | VERIFICAT / INTERNAL CHECKER: ing. D. COVELTIR | SEMNTATURA / SIGNATURE: | Cod plansa / Drawing code: CST-0121-PTE-02-DX- 02-P26-PTR-01-R00 | REV. / REV.: R00 | DATA / DATE: 11.2023 | DETALII REVIZIE / REVISION DETAILS: P.T.E. | PROIECTAT / DESIGNER: Consitrans |



UNIUNEA EUROPEANA
 PROIECT CO-FINANAT DIN FONDUL DE COEZIUNE, PRIN PROGRAMUL OPERATIONAL INFRASTRUCTURA MARE /
 PROJECT CO-FINANCED FROM THE COHESION FUND, THROUGH THE LARGE INFRASTRUCTURE OPERATIONAL PROGRAM

Instrumente Structurale
 2014-2020