


**Listă forme fasonate B500C**

Poz.	Buc.	ø [mm]	Lungime unitară [m]	Calitate oțel	Bare cotate (fără scară)	Lungime totală [m]	Greutate [kg]
1	74	32	6.00	B500		444.00	2802.97
2	74	32	2.30	B500		170.20	1074.47
3	22	25	8.25	B500		181.50	699.50
4	12	25	11.85	B500		142.20	548.04
5	148	16	3.00	B500		444.00	701.08
6	133	16	1.89	B500		251.37	396.91
7	34	16	11.52	B500		391.68	618.46
8	192	10	3.29	B500		631.68	389.11

Greutate totală B500C: 7230.55

**Note:**  
Planșa curentă se va citi împreună cu plan armare elevație.  
Calitate oțel: B500C  
Clasă beton: C25/30  
Acoperire cu beton: 5 cm

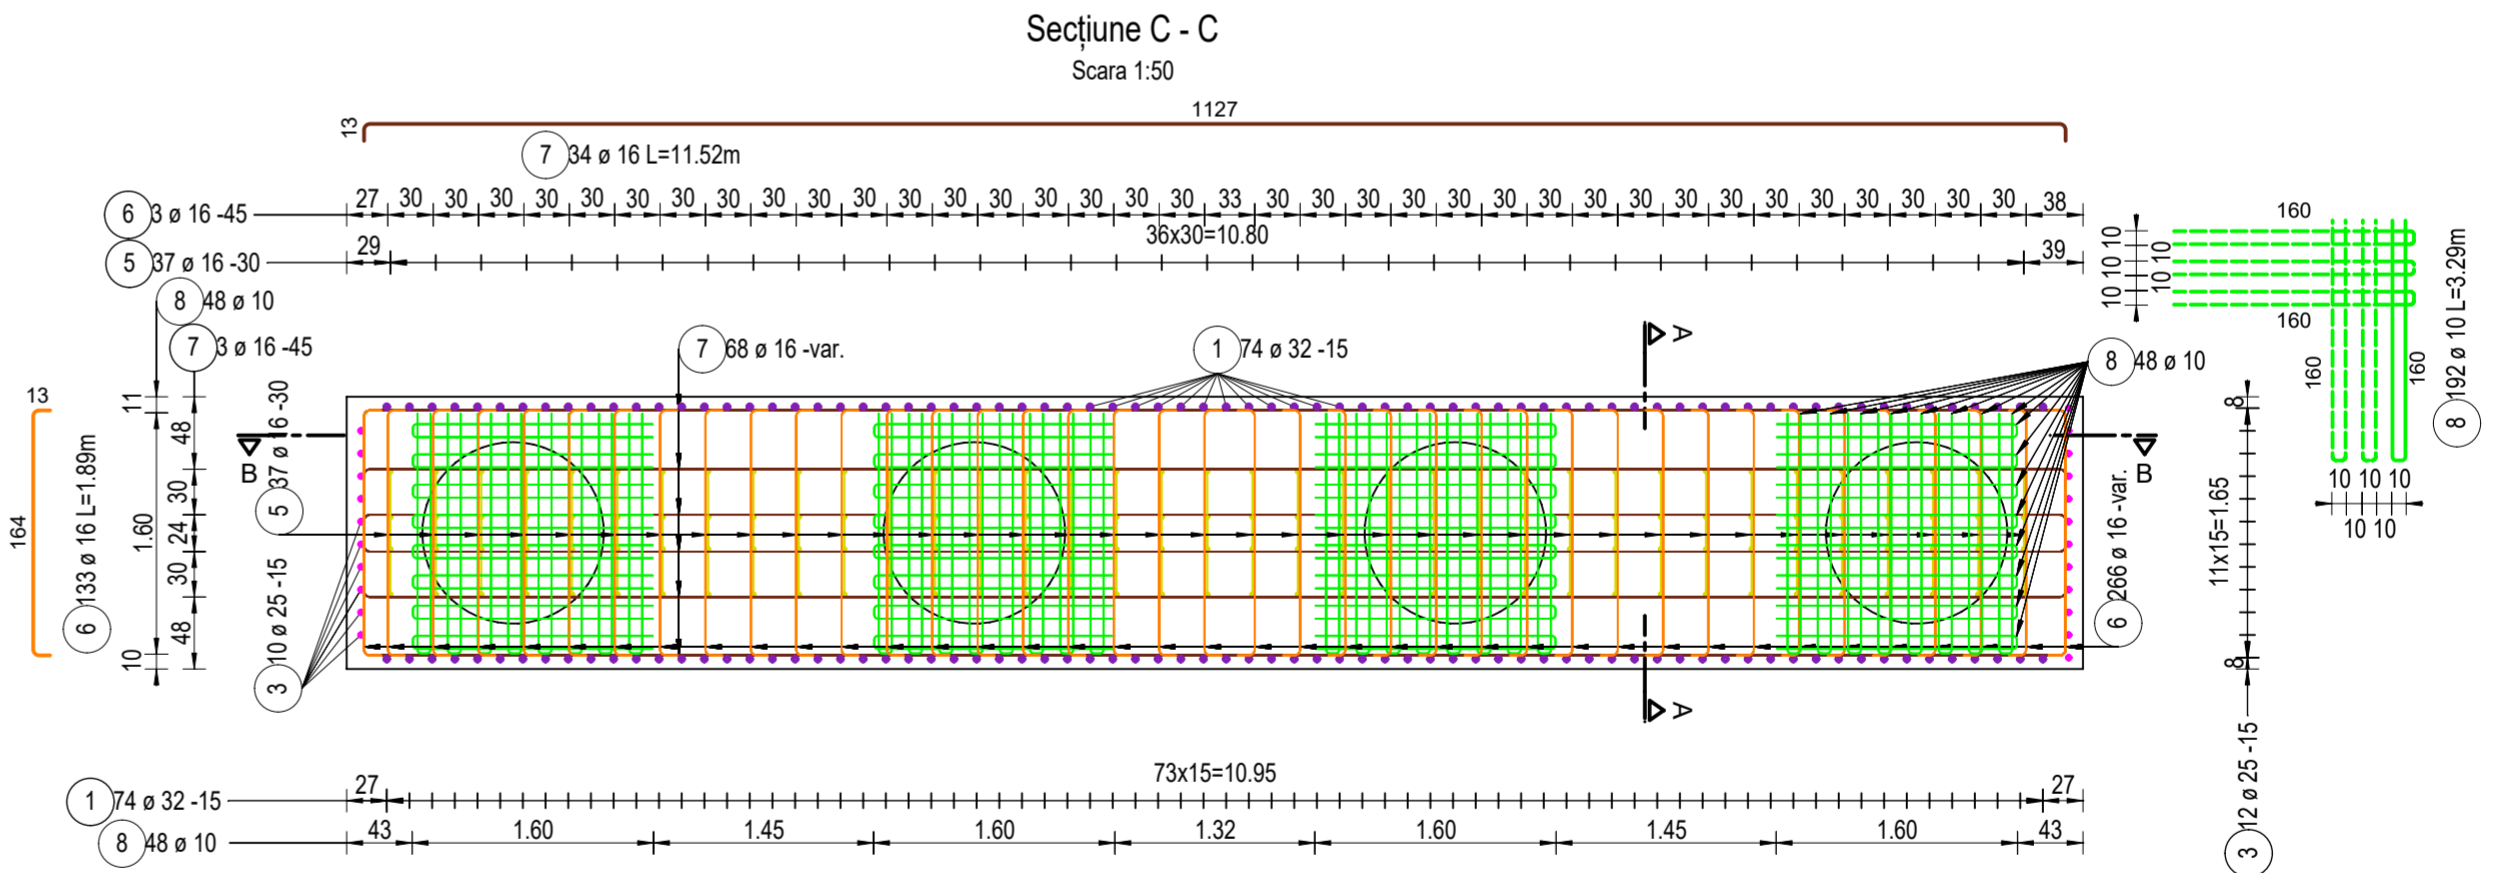

PROIECTANT / DESIGNER / S.C. CONSITRANS S.R.L.	BENEFICIAR / BENEFICIARY: MUNICIPIUL ARAD, MUNICIPIUL ORADEA, CONSILIUL JUDEȚEAN ARAD, CONSILIUL JUDEȚEAN BIHOR CNAIR	FUNCTIA / POSITION: COORDONATOR DE PROIECT / PROJECT MANAGER	NUME / NAME: ing. S. VEACESLAV	SEMNTATURA / SIGNATURE: [Signature]	Titlu plansa / Drawing title: / Plan armare radier culee / Abutment pile cap reinforcement plan C02	REV. / REV. R00	DATA / DATE: 11.2023	DETALII REVIZIE / REVISION DETAILS: / P.T.E.	PROIECTAT / DESIGNER: / Consitrans
	INVESTITIA / INVESTMENT: ACTUALIZARE/COMPLETARE/REVIZUIRE (S.F. + P.A.C. + P.O.E + P.T.E.) "DRUM EXPRESS ARAD ORADEA"	SEF PROIECT SPECIALITATE / TEAM LEADER: ing. D. COVELTIR		[Signature]	Pasaj pe DE peste DX la km 43+410 / Bridge on DE over DX at km 43+410				
	FAZA PROIECTARE / DESIGN STAGE: PROIECT TEHNIC DE EXECUTIE / EXECUTION TECHNICAL PROJECT	PROIECTAT / DESIGNER: ing. V. URDAREANU		[Signature]	LUCRARI DE POD / BRIDGE WORKS				
	Contract / Contract: 14724/01.07.2021 / Data / Date: 11.2023 / Scara / Scale: 1:50	VERIFICAT / INTERNAL CHECKER: ing. D. COVELTIR		[Signature]	Cod plansa / Drawing code: / CST-0121-PTE-0-DX-02-P26-ARC-02-R00				

