



### Secțiune B - B

Scara 1:100

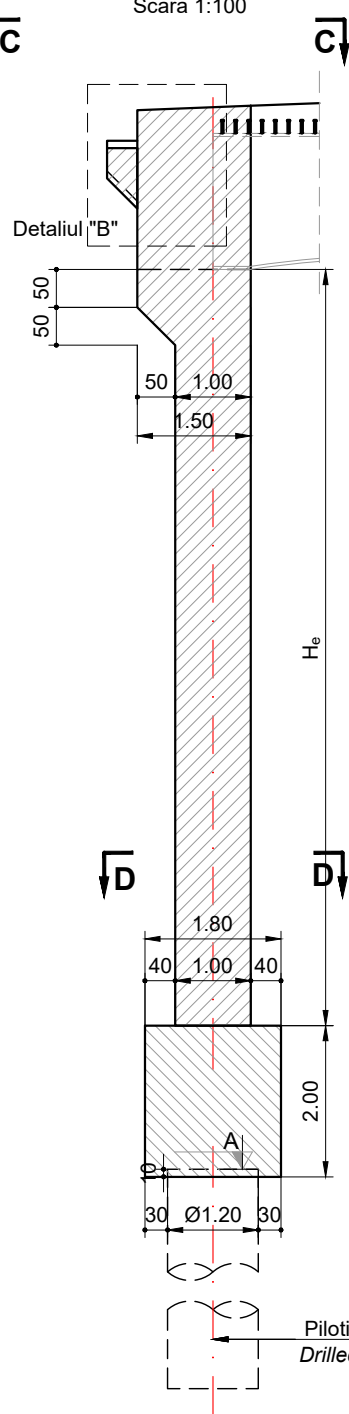


### Vedere din față A - A

Scara 1:100  
11.48/sina=11.50

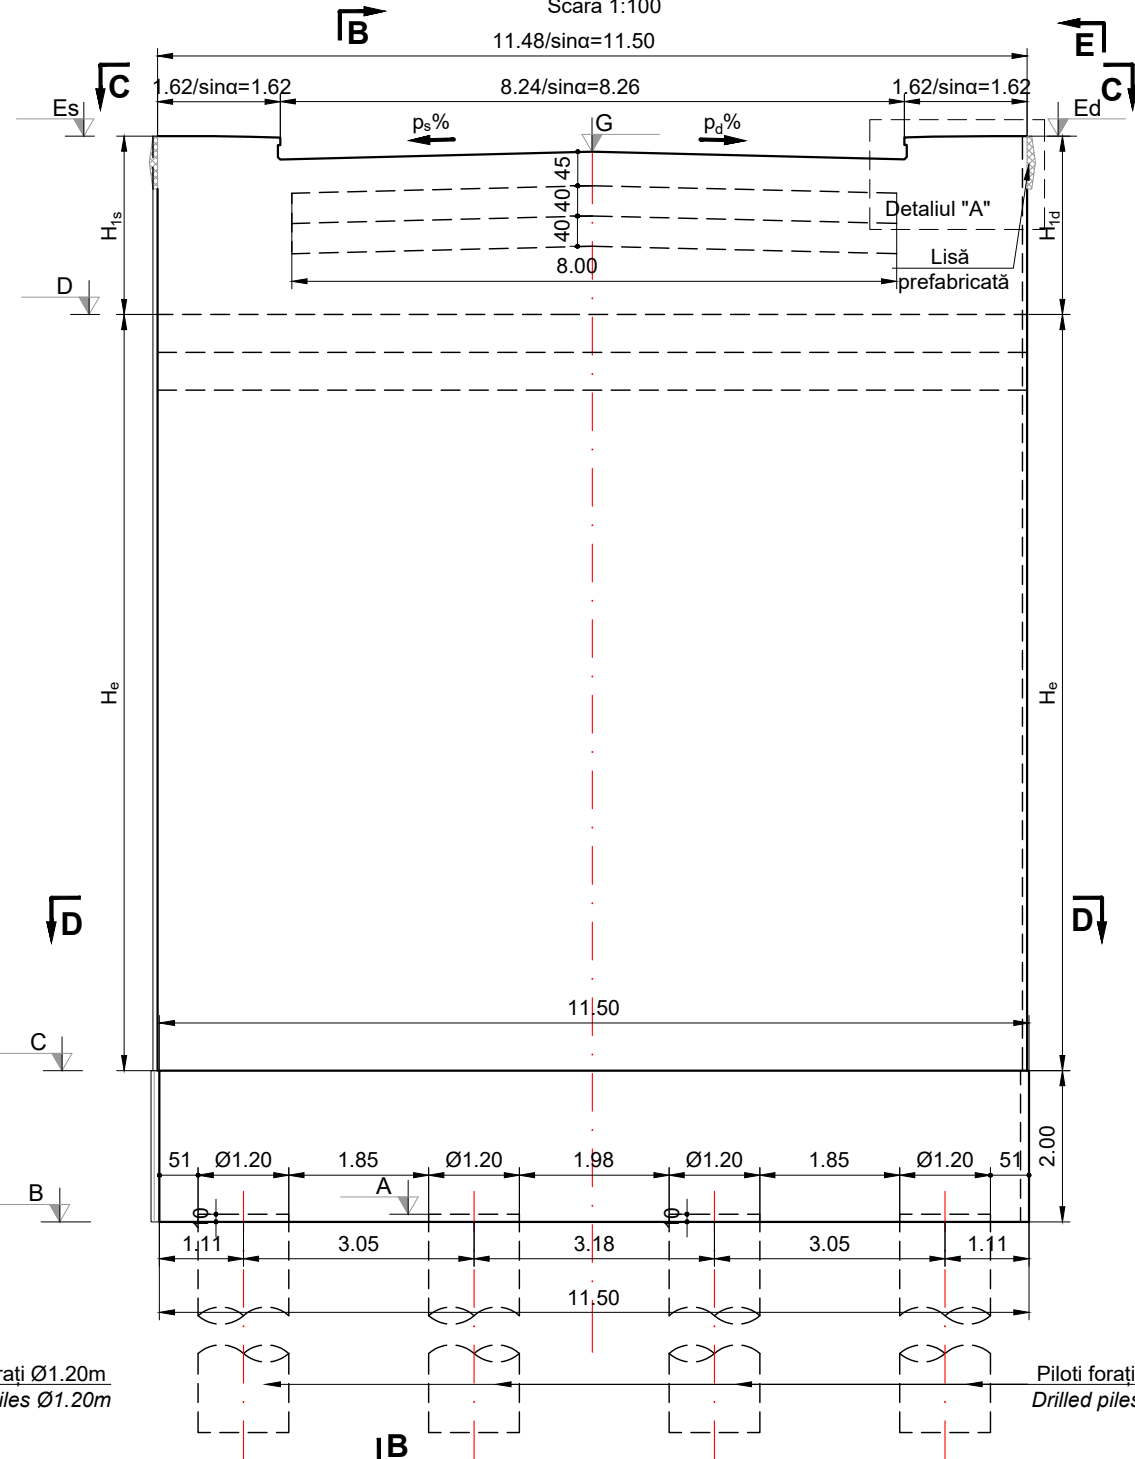


### Vedere laterală E - E

Scara 1:100

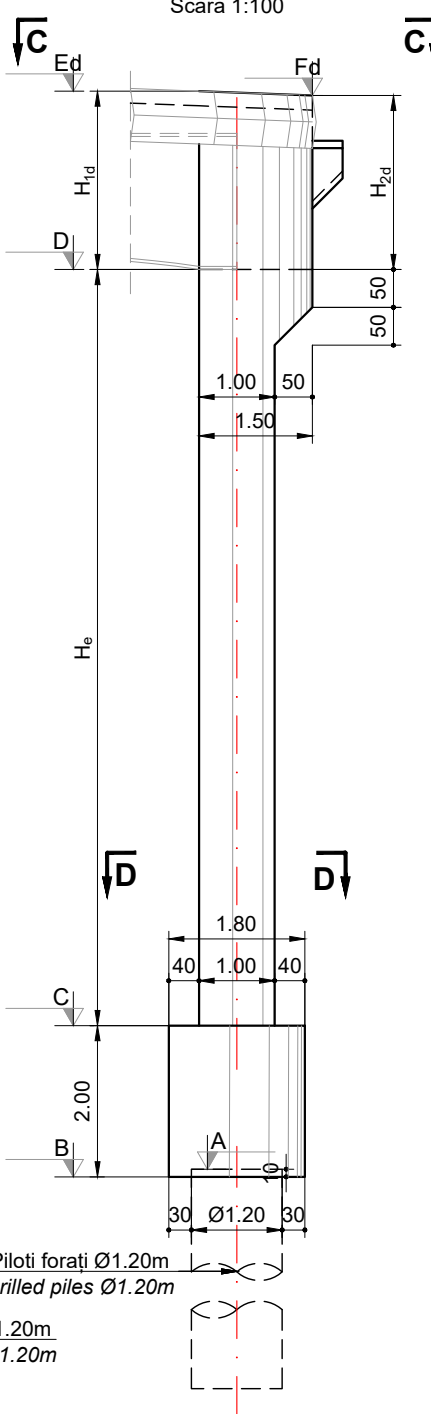


### Vedere plană C - C

Scara 1:100

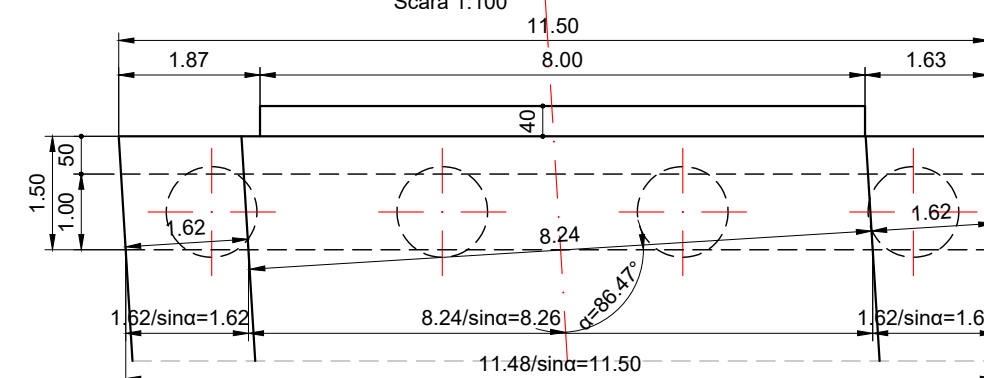


### Secțiune D - D

Scara 1:100  
11.50

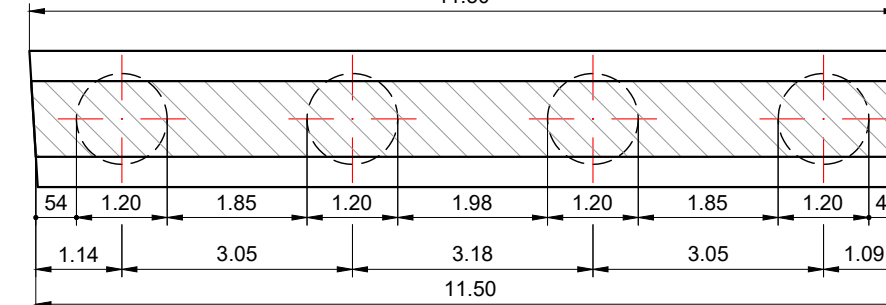


### Detaliul "B"

Scara 1:50

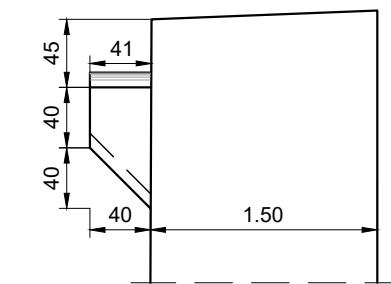

### Detaliul "A"

Scara 1:20

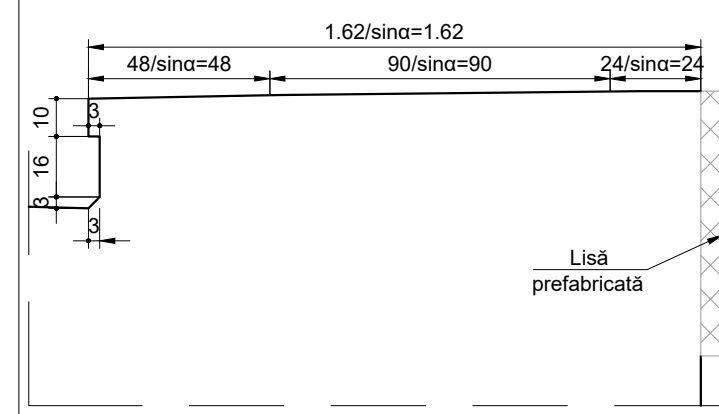

### Materiale

#### Beton

Element	Clasa de rezistenta	Clasa de expunere	Raport A/C	Clasa de cloruri	Dozaj ciment [kg]	D <sub>max</sub> [mm]	Consistenta
Beton egalizare	C12/15	X0	-	1.00	-	32	S4
Piloti forati	C25/30	XC2	0.55	0.20	375	22.4	S3
Radiere	C25/30	XC2; XF2	0.55	0.20	300	32	S3
Elevatii	C30/37	XC4; XF4; XD1	0.45	0.20	340	32	S3

Culee	Inaltime					Cote de nivel								
	H <sub>e</sub>	H <sub>1s</sub>	H <sub>2s</sub>	H <sub>1d</sub>	H <sub>2d</sub>	A	B	C	D	Es	Fs	G	Ed	Fd
Culee 1	9.00	2.37	2.35	2.37	2.36	90.95	90.85	92.85	101.85	104.215	104.198	104.011	104.222	104.207

PROIECTANT / DESIGNER:  
S.C. CONSITRANS S.R.L.



BENEFICIAR / BENEFICIARY:  
MUNICIPIUL ARAD, MUNICIPIUL ORADEA, CONSILIUL JUDETEAN ARAD, CONSILIUL JUDETEAN BIHOR, CNAIR

FUNCȚIA / POSITION:  
COORDONATOR DE PROIECT / PROJECT MANAGER

NUME / NAME:  
ing. S. VEACESLAV

SEMNTURA / SIGNATURE:  
*[Signature]*

Titlu plansa / Drawing title:  
Plan cofraj culee C1

REV. / REV.:  
R00

DATA / DATE:  
11.2023

DETALII REVIZIE / REVISION DETAILS:  
Proiect Tehnic de Executie

PROIECTAT / DESIGNER:  
Consitrans

INVESTITIA / INVESTMENT:  
ACTUALIZARE/COMPLETARE/REVIZUIRE (S.F. + P.A.C. + P.O.E. + P.T.E.) "DRUM EXPRES ARAD ORADEA"  
ACTUALIZATION/COMPLETION (S.F. + P.A.C. + P.O.E. + P.T.E.) "EXPRESS ROAD ARAD ORADEA"

SEF PROIECT SPECIALITATE / TEAM LEADER  
ing. D. COVELTIR

SEMNTURA / SIGNATURE:  
*[Signature]*

Abutment formwork C1  
Pasaj pe DE peste DX la km 43+410  
Bridge on DE at km 43+410 over DX

REV. / REV.:  
R00

DATA / DATE:  
11.2023

DETALII REVIZIE / REVISION DETAILS:  
Proiect Tehnic de Executie

PROIECTAT / DESIGNER:  
Consitrans

FAZA PROIECTARE / DESIGN STAGE:  
PROIECT TEHNIC DE EXECUTIE / EXECUTION TECHNICAL PROJECT

PROIECTAT / DESIGNER:  
ing. V. URDAREANU

SEMNTURA / SIGNATURE:  
*[Signature]*

LUCRARI DE POD / BRIDGE WORKS

REV. / REV.:  
R00

DATA / DATE:  
11.2023

DETALII REVIZIE / REVISION DETAILS:  
Proiect Tehnic de Executie

PROIECTAT / DESIGNER:  
Consitrans

Contract / Contract:  
14724/01.07.2021  
Data / Date:  
11.2023  
Scara / Scale:  
1:100/ 1:20/ 1:50

VERIFICAT / INTERNAL CHECKER:  
ing. D. COVELTIR

SEMNTURA / SIGNATURE:  
*[Signature]*

Cod plansa / Drawing code:  
CST-0121-PTE-0-DX- 02-P26-CPC-01-R00

REV. / REV.:  
R00

DATA / DATE:  
11.2023

DETALII REVIZIE / REVISION DETAILS:  
Proiect Tehnic de Executie

PROIECTAT / DESIGNER:  
Consitrans



UNIUNEA EUROPEANĂ

PROIECT CO-FINANȚAT DIN FONDUL DE COEZIUNE, PRIN PROGRAMUL OPERATIONAL INFRASTRUCTURĂ MARE / PROJECT CO-FINANCED FROM THE COHESION FUND, THROUGH THE LARGE INFRASTRUCTURE OPERATIONAL PROGRAM



GUVERNUL ROMÂNIEI



Instrumente Structurale 2014-2020