

Plan trasare / Layout plan

Scara/Scale 1:200



TRASARE RADIER CULEE "C1"-fir st			
Pct.	X-(EST)	Y-(NORD)	Z
S29-C1S-R01	236934.59	586743.91	90.35
S29-C1S-R02	236933.79	586742.19	90.35
S29-C1S-R03	236921.11	586748.14	90.35
S29-C1S-R04	236921.92	586749.86	90.35

TRASARE PILOTI CULEE "C1"-fir st				
Pct.	X-(EST)	Y-(NORD)	Zsup	Zinf
S29-C1S-P01	236932.92	586743.65	90.45	70.35
S29-C1S-P02	236929.66	586745.17	90.45	70.35
S29-C1S-P03	236926.41	586746.70	90.45	70.35
S29-C1S-P04	236923.15	586748.23	90.45	70.35

TRASARE RADIER CULEE "C1"-fir dr			
Pct.	X-(EST)	Y-(NORD)	Z
S29-C1D-R01	236921.90	586749.87	90.35
S29-C1D-R02	236921.10	586748.15	90.35
S29-C1D-R03	236908.42	586754.09	90.35
S29-C1D-R04	236909.23	586755.81	90.35


TRASARE PILOTI CULEE "C1"-fir dr				
Pct.	X-(EST)	Y-(NORD)	Zsup	Zinf
S29-C1D-P01	236919.87	586749.77	90.45	70.35
S29-C1D-P02	236916.61	586751.30	90.45	70.35
S29-C1D-P03	236913.35	586752.83	90.45	70.35
S29-C1D-P04	236910.09	586754.36	90.45	70.35

TRASARE RADIER CULEE "C2"-fir stg			
Pct.	X-(EST)	Y-(NORD)	Z
S29-C2S-R01	236926.59	586726.79	90.4
S29-C2S-R02	236925.78	586725.07	90.4
S29-C2S-R03	236913.11	586731.02	90.4
S29-C2S-R04	236913.91	586732.74	90.4

TRASARE PILOTI CULEE "C2"-fir stg				
Pct.	X-(EST)	Y-(NORD)	Zsup	Zinf
S29-C2S-P01	236924.92	586726.53	90.5	70.4
S29-C2S-P02	236921.66	586728.06	90.5	70.4
S29-C2S-P03	236918.40	586729.58	90.5	70.4
S29-C2S-P04	236915.14	586731.11	90.5	70.4

TRASARE RADIER CULEE "C2"-fir dr			
Pct.	X-(EST)	Y-(NORD)	Z
S29-C2D-R01	236913.89	586732.75	90.4
S29-C2D-R02	236913.09	586731.03	90.4
S29-C2D-R03	236900.41	586736.97	90.4
S29-C2D-R04	236901.22	586738.69	90.4

TRASARE PILOTI CULEE "C2"-fir dr				
Pct.	X-(EST)	Y-(NORD)	Zsup	Zinf
S29-C2D-P01	236911.86	586732.65	90.5	70.4
S29-C2D-P02	236908.60	586734.18	90.5	70.4
S29-C2D-P03	236905.34	586735.71	90.5	70.4
S29-C2D-P04	236902.08	586737.24	90.5	70.4

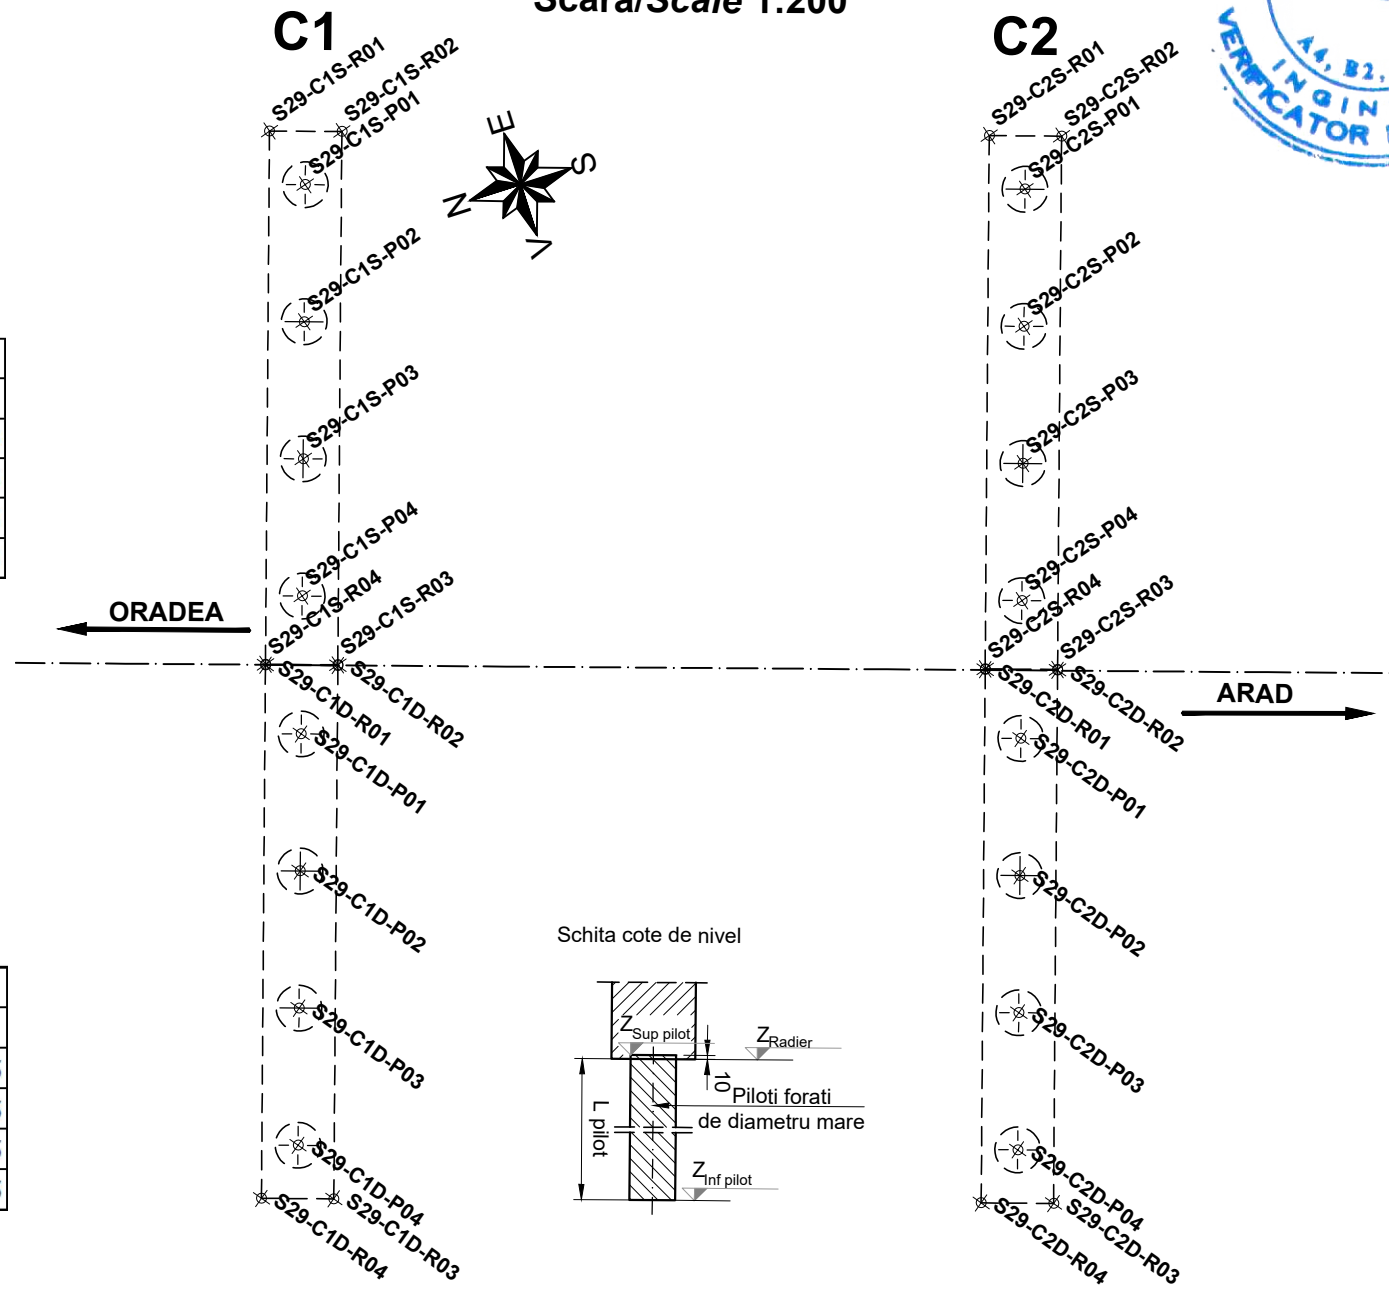

PROIECTANT / DESIGNER:
S.C. CONSITRANS S.R.L.



BENEFICIAR / BENEFICIARY:
MUNICIPIUL ARAD, MUNICIPIUL ORADEA, CONSILIUL JUDETEAN ARAD, CONSILIUL JUDETEAN BIHOR CNAIR

FUNCTIA / POSITION:
ing. S. VEACESLAV

SEMNATURA / SIGNATURE:
[Signature]

Titlu plansa / Drawing title:
Plan trasare
Layout plan



INVESTITIA / INVESTMENT:
ACTUALIZARE/COMPLETARE/REVIZUIRE (S.F. + P.A.C. + P.O.E + P.T.E.) "DRUM EXPRES ARAD ORADEA"
ACTUALIZATION/COMPLETION (S.F. + P.A.C. + P.O.E + P.T.E.) "EXPRESS ROAD ARAD ORADEA"

SEF PROIECT SPECIALITATE / TEAM LEADER
ing. D. COVELTIR

Pasaj pe DX la km 47+165 peste Valea Ciumeghiu
Bridge on DX at km 47+165 over Valea Ciumeghiu

FAZA PROIECTARE / DESIGN STAGE:
PROIECT TEHNIC DE EXECUTIE / EXECUTION TECHNICAL PROJECT

PROIECTAT / DESIGNER:
ing. V. URDAREANU

LUCRARI DE POD / BRIDGE WORKS

Contract /Contract: 14724/01.07.2021
Data / Date: 11.2023
Scara /Scale: 1:200

VERIFICAT / INTERNAL CHECKER:
ing. D. COVELTIR

Cod plansa / Drawing code:
CST-0121-PTE-0-DX-02-P29-PTR-01-R00

REV/REV.	DATA/DATE	DETALII REVIZIE / REVISION DETAILS:	PROIECTAT / DESIGNER:
R00	11.2023	PTE	Consitrans