



TRASARE RADIER CULEE "C1"				
Pct.	X-(EST)	Y-(NORD)	Z	
S30-C1-R01	236010.48	584756.99	89.66	
S30-C1-R02	236008.85	584757.75	89.66	
S30-C1-R03	236013.73	584768.14	89.66	
S30-C1-R04	236015.36	584767.38	89.66	
TRASARE PILOTI CULEE "C1"				
Pct.	X-(EST)	Y-(NORD)	Zsup	Zinf
S30-C1-P01	236014.08	584766.76	89.76	66.66
S30-C1-P02	236012.78	584764.00	89.76	66.66
S30-C1-P03	236011.43	584761.12	89.76	66.66
S30-C1-P04	236010.14	584758.36	89.76	66.66

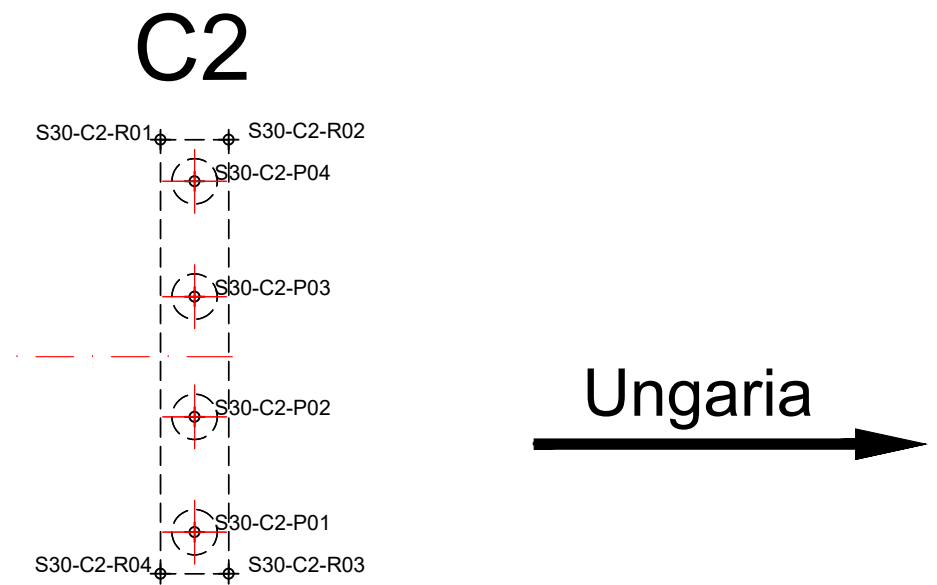

TRASARE RADIER CULEE "C2"				
Pct.	X-(EST)	Y-(NORD)	Z	
S30-C2-R01	235973.37	584774.40	89.16	
S30-C2-R02	235971.74	584775.17	89.16	
S30-C2-R03	235976.61	584785.56	89.16	
S30-C2-R04	235978.24	584784.79	89.16	
TRASARE PILOTI CULEE "C2"				
Pct.	X-(EST)	Y-(NORD)	Zsup	Zinf
S30-C2-P01	235976.96	584784.18	89.26	66.16
S30-C2-P02	235975.66	584781.42	89.26	66.16
S30-C2-P03	235974.31	584778.54	89.26	66.16
S30-C2-P04	235973.02	584775.78	89.26	66.16

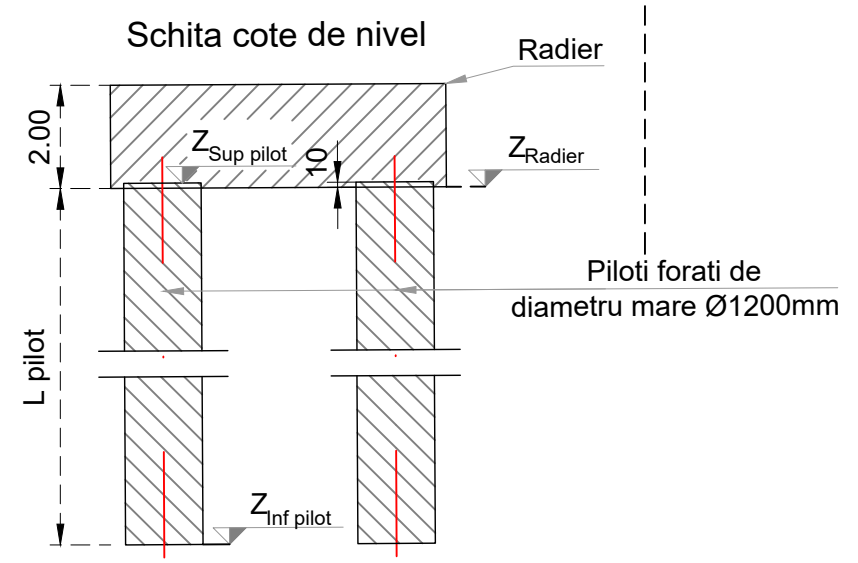

PROIECTANT / DESIGNER: S.C. CONSTRANS S.R.L.	BENEFICIAR / BENEFICIARY: MUNICIPIUL ARAD, MUNICIPIUL ORADEA, CONSILIUL JUDETEAN ARAD, CONSILIUL JUDETEAN BIHOR CNAIR	FUNCTIA / POSITION: COORDONATOR DE PROIECT / PROJECT MANAGER	NUME / NAME: ing. S. VEACESLAV	SEMNATURA / SIGNATURE: 	Titlu plansa / Drawing title: Plan trasare Layout plan	REV. / REV.: R00	DATA / DATE: 11.2023	DETALII REVIZIE / REVISION DETAILS: P.T.E.	PROIECTAT / DESIGNER: Constrans
		INVESTITIA / INVESTMENT: ACTUALIZARE/COMPLETARE/REVIZUIRE (S.F. + P.A.C. + P.O.E + P.T.E.) "DRUM EXPRES ARAD ORADEA" ACTUALIZATION/COMPLETION (S.F. + P.A.C. + P.O.E + P.T.E.) "EXPRESS ROAD ARAD ORADEA"	SEF PROIECT SPECIALITATE / TEAM LEADER: ing. D. COVELTIR	PROIECTAT / DESIGNER: ing. V. URDAREANU		LUCRARI DE POD / BRIDGE WORKS			
FAZA PROIECTARE / DESIGN STAGE: PROIECT TEHNIC DE EXECUTIE / EXECUTION TECHNICAL PROJECT	Contract / Contract: 14724/01.07.2021 Data / Date: 11.2023 Scara / Scale: 1:200	VERIFICAT / INTERNAL CHECKER: ing. D. COVELTIR	Cod plansa / Drawing code: CST-0121-PTE-0-DX- 02-P30-PTR-01-R00						

