



TRASARE RADIER CULEE "C1"			
Pct.	X-(EST)	Y-(NORD)	Z
S33-C1-R01	234153.83	581811.29	88.58
S33-C1-R02	234152.49	581812.49	88.58
S33-C1-R03	234160.14	581821.05	88.58
S33-C1-R04	234161.48	581819.86	88.58

TRASARE PILOTI CULEE "C1"				
Pct.	X-(EST)	Y-(NORD)	Zsup	Zinf
S33-C1-P01	234160.08	581819.63	88.68	72.58
S33-C1-P02	234158.04	581817.36	88.68	72.58
S33-C1-P03	234155.93	581814.99	88.68	72.58
S33-C1-P04	234153.89	581812.71	88.68	72.58

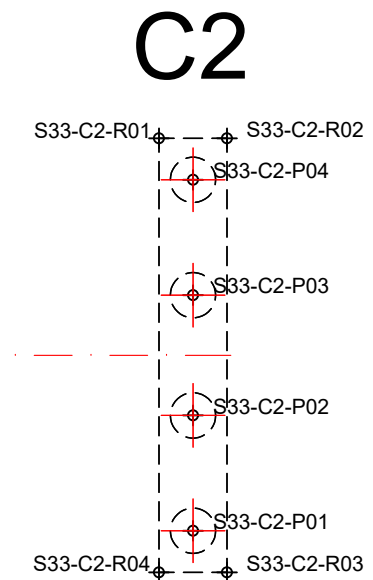

TRASARE RADIER CULEE "C2"			
Pct.	X-(EST)	Y-(NORD)	Z
S33-C2-R01	234123.26	581838.61	88.78
S33-C2-R02	234121.91	581839.81	88.78
S33-C2-R03	234129.56	581848.37	88.78
S33-C2-R04	234130.90	581847.17	88.78

TRASARE PILOTI CULEE "C2"				
Pct.	X-(EST)	Y-(NORD)	Zsup	Zinf
S33-C2-P01	234129.50	581846.95	88.88	72.78
S33-C2-P02	234127.47	581844.68	88.88	72.78
S33-C2-P03	234125.35	581842.30	88.88	72.78
S33-C2-P04	234123.32	581840.03	88.88	72.78

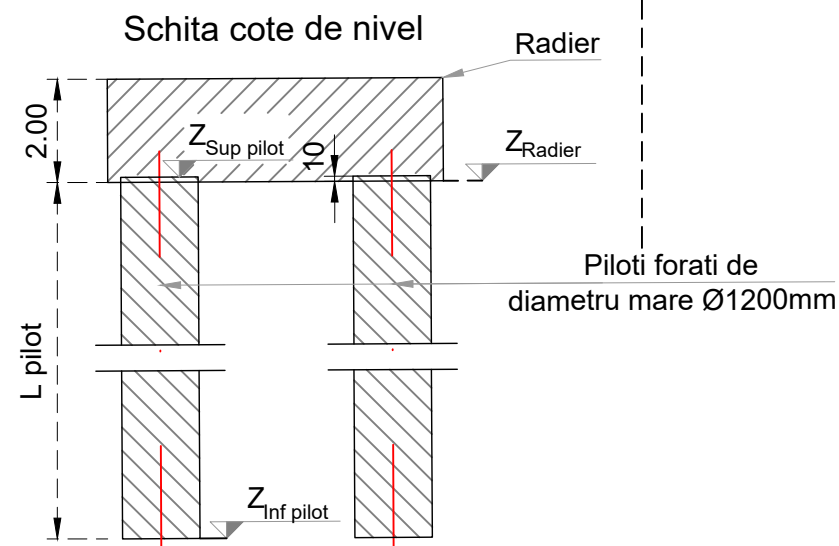

PROIECTANT / DESIGNER: S.C. CONSTRANS S.R.L.	BENEFICIAR / BENEFICIARY: MUNICIPIUL ARAD, MUNICIPIUL ORADEA, CONSILIUL JUDETEAN ARAD, CONSILIUL JUDETEAN BIHOR CNAIR	FUNCTIA / POSITION: COORDONATOR DE PROIECT / PROJECT MANAGER	NUME / NAME: ing. S. VEACESLAV	SEMNATURA / SIGNATURE: 	Titlu plansa / Drawing title: Plan trasare Layout plan	REV. / REV.: R00	DATA / DATE: 11.2023	DETALII REVIZIE / REVISION DETAILS: P.T.E.	PROIECTAT / DESIGNER: Constrans
		INVESTITIA / INVESTMENT: ACTUALIZARE/COMPLETARE/REVIZUIRE (S.F. + P.A.C. + P.O.E + P.T.E.) "DRUM EXPRES ARAD ORADEA" ACTUALIZATION/COMPLETION (S.F. + P.A.C. + P.O.E + P.T.E.) "EXPRESS ROAD ARAD ORADEA"	SEF PROIECT SPECIALITATE / TEAM LEADER: ing. D. COVELTIR			FAZA PROIECTARE / DESIGN STAGE: PROIECT TEHNIC DE EXECUTIE / EXECUTION TECHNICAL PROJECT	PROIECTAT / DESIGNER: ing. V. URDAREANU		LUCRARI DE POD / BRIDGE WORKS
	Contract /Contract: 14724/01.07.2021 Project /Project no.: 001/2021	Data /Date: 11.2023	Scara /Scale: 1:200	VERIFICAT / INTERNAL CHECKER: ing. D. COVELTIR					