


**Foraje geotehnice/ Geotechnical borhole
Pasaj pe DE(drum agricol) peste DX la km 52+829 /
Bridge on DE(agricultural road) over DX at km 52+829**

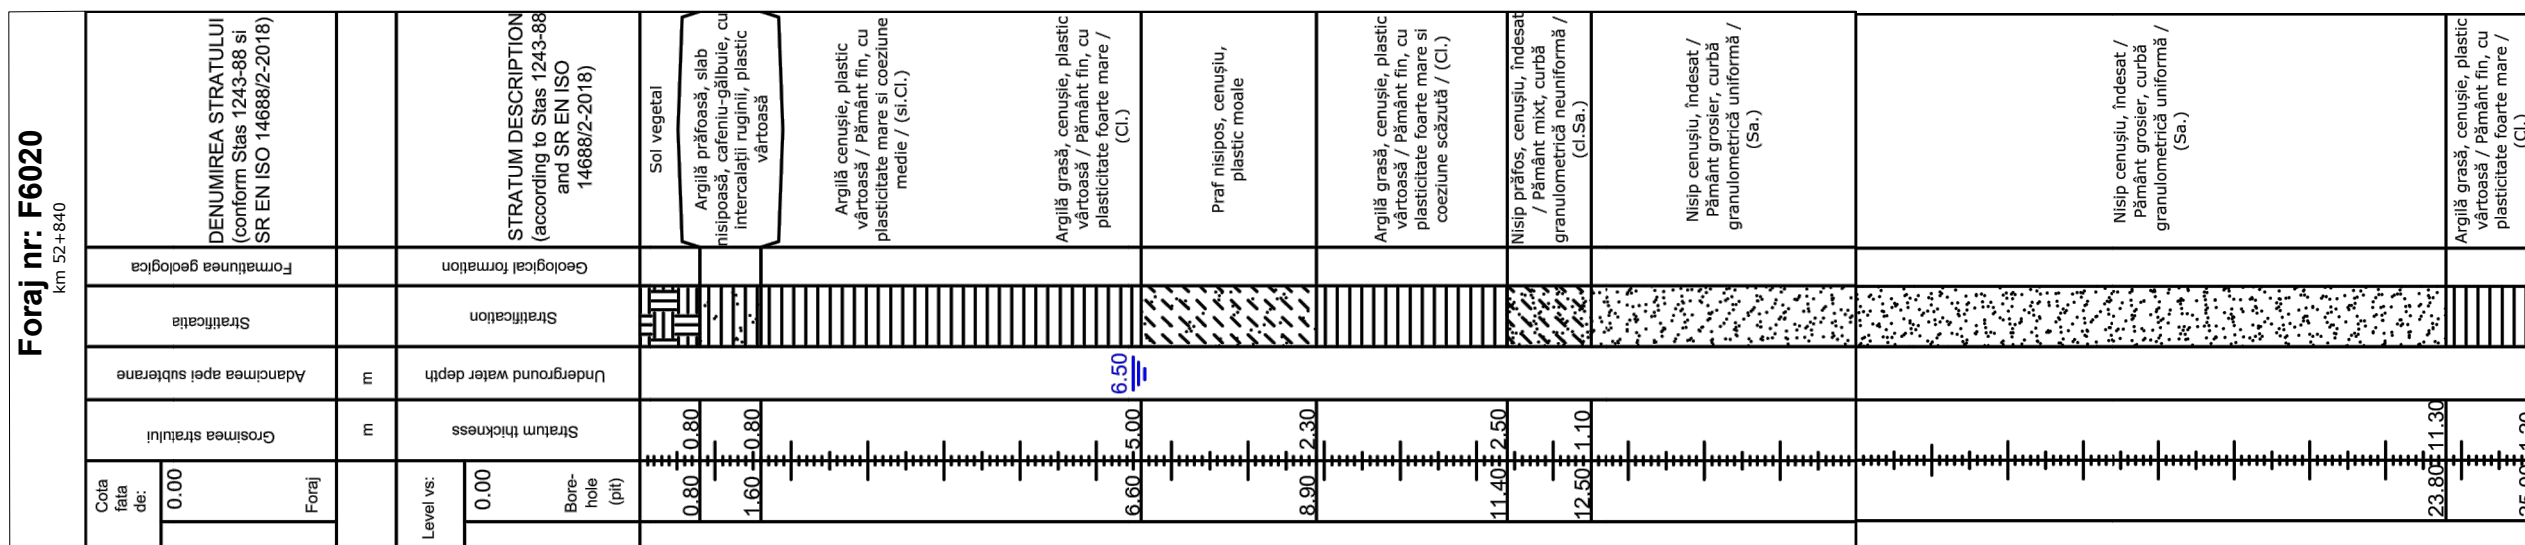

PROIECTANT / DESIGNER:
S.C. CONSITRANS S.R.L.



BENEFICIAR / BENEFICIARY:
MUNICIPIUL ARAD, MUNICIPIUL ORADEA, CONSILIUL JUDETEAN ARAD, CONSILIUL JUDETEAN BIHOR CNAIR

FUNCTIA / POSITION:
COORDONATOR DE PROIECT / PROJECT MANAGER

NUME / NAME:
ing. S. VEACESLAV

SEMNATURA / SIGNATURE:
[Signature]

Titlu plansa / Drawing title:
Foraje geotehnice/
Geotechnical Borhole

REV/ REV.:
R00

DATA/ DATE:
11.2023

DETALII REVIZIE / REVISION DETAILS:
P.T.E.

PROIECTAT / DESIGNER:
Consitrans

INVESTITIA / INVESTMENT:
ACTUALIZARE/COMPLETARE/REVIZUIRE (S.F. + P.A.C. + P.O.E + P.T.E.) "DRUM EXPRES ARAD ORADEA"
ACTUALIZATION/COMPLETION (S.F. + P.A.C. + P.O.E + P.T.E.) "EXPRESS ROAD ARAD ORADEA"

SEF PROIECT SPECIALITATE / TEAM LEADER

ing. D. COVELTIR

[Signature]

Pasaj pe DE (drum agricol) peste DX la km 52+829
Bridge on DE(agricultural road) over DX at km 52+829



UNIUNEA EUROPEANĂ



GUVERNUL ROMÂNIEI



Instrumente Structurale 2014-2020

PROIECT CO-FINANȚAT DIN FONDUL DE COEZIUNE, PRIN PROGRAMUL OPERAȚIONAL INFRASTRUCTURĂ MARE / PROJECT CO-FINANCED FROM THE COHESION FUND, THROUGH THE LARGE INFRASTRUCTURE OPERATIONAL PROGRAM

Contract /Contract: 14724/01.07.2021
Data /Date: 11.2023
Scara /Scale: 1:100

PROIECTAT / DESIGNER:
ing. V. URDAREANU

[Signature]

LUCRARI DE POD / BRIDGE WORKS

VERIFICAT / INTERNAL CHECKER:
ing. D. COVELTIR

[Signature]

Cod plansa / Drawing code:
CST-0121-PTE-0-DX-02-P33-DGF-01-R00