

Plan trasare / Layout plan



Scara/Scale 1:200

TRASARE RADIER CULEE "C1"-fir st				
Pct.	X-(EST)	Y-(NORD)	Z	
S34-C1S-R01	233851.99	581344.92	88.55	
S34-C1S-R02	233850.86	581343.40	88.55	
S34-C1S-R03	233839.61	581351.72	88.55	
S34-C1S-R04	233840.74	581353.25	88.55	
TRASARE PILOTI CULEE "C1"-fir st				
Pct.	X-(EST)	Y-(NORD)	Zsup	Zinf
S34-C1S-P01	233850.30	581344.99	88.65	65.55
S34-C1S-P02	233847.41	581347.13	88.65	65.55
S34-C1S-P03	233844.52	581349.27	88.65	65.55
S34-C1S-P04	233841.62	581351.42	88.65	65.55

TRASARE RADIER CULEE "C1"-fir dr				
Pct.	X-(EST)	Y-(NORD)	Z	
S34-C1D-R01	233840.72	581353.26	88.55	
S34-C1D-R02	233839.59	581351.73	88.55	
S34-C1D-R03	233828.34	581360.06	88.55	
S34-C1D-R04	233829.47	581361.59	88.55	
TRASARE PILOTI CULEE "C1"-fir dr				
Pct.	X-(EST)	Y-(NORD)	Zsup	Zinf
S34-C1D-P01	233838.71	581353.57	88.65	65.55
S34-C1D-P02	233835.82	581355.71	88.65	65.55
S34-C1D-P03	233832.92	581357.85	88.65	65.55
S34-C1D-P04	233830.03	581359.99	88.65	65.55

TRASARE RADIER CULEE "C2"-fir stg				
Pct.	X-(EST)	Y-(NORD)	Z	
S34-C2S-R01	233827.74	581312.12	88.41	
S34-C2S-R02	233826.61	581310.59	88.41	
S34-C2S-R03	233815.36	581318.91	88.41	
S34-C2S-R04	233816.49	581320.44	88.41	
TRASARE PILOTI CULEE "C2"-fir stg				
Pct.	X-(EST)	Y-(NORD)	Zsup	Zinf
S34-C2S-P01	233826.05	581312.18	88.51	65.41
S34-C2S-P02	233823.16	581314.32	88.51	65.41
S34-C2S-P03	233820.26	581316.47	88.51	65.41
S34-C2S-P04	233817.37	581318.61	88.51	65.41

TRASARE RADIER CULEE "C2"-fir dr				
Pct.	X-(EST)	Y-(NORD)	Z	
S34-C2D-R01	233816.47	581320.45	88.41	
S34-C2D-R02	233815.34	581318.92	88.41	
S34-C2D-R03	233804.08	581327.25	88.41	
S34-C2D-R04	233805.21	581328.78	88.41	
TRASARE PILOTI CULEE "C2"-fir dr				
Pct.	X-(EST)	Y-(NORD)	Zsup	Zinf
S34-C2D-P01	233814.46	581320.76	88.51	65.41
S34-C2D-P02	233811.56	581322.90	88.51	65.41
S34-C2D-P03	233808.67	581325.04	88.51	65.41
S34-C2D-P04	233805.78	581327.18	88.51	65.41

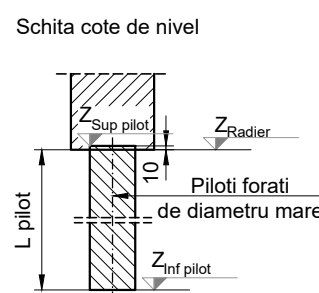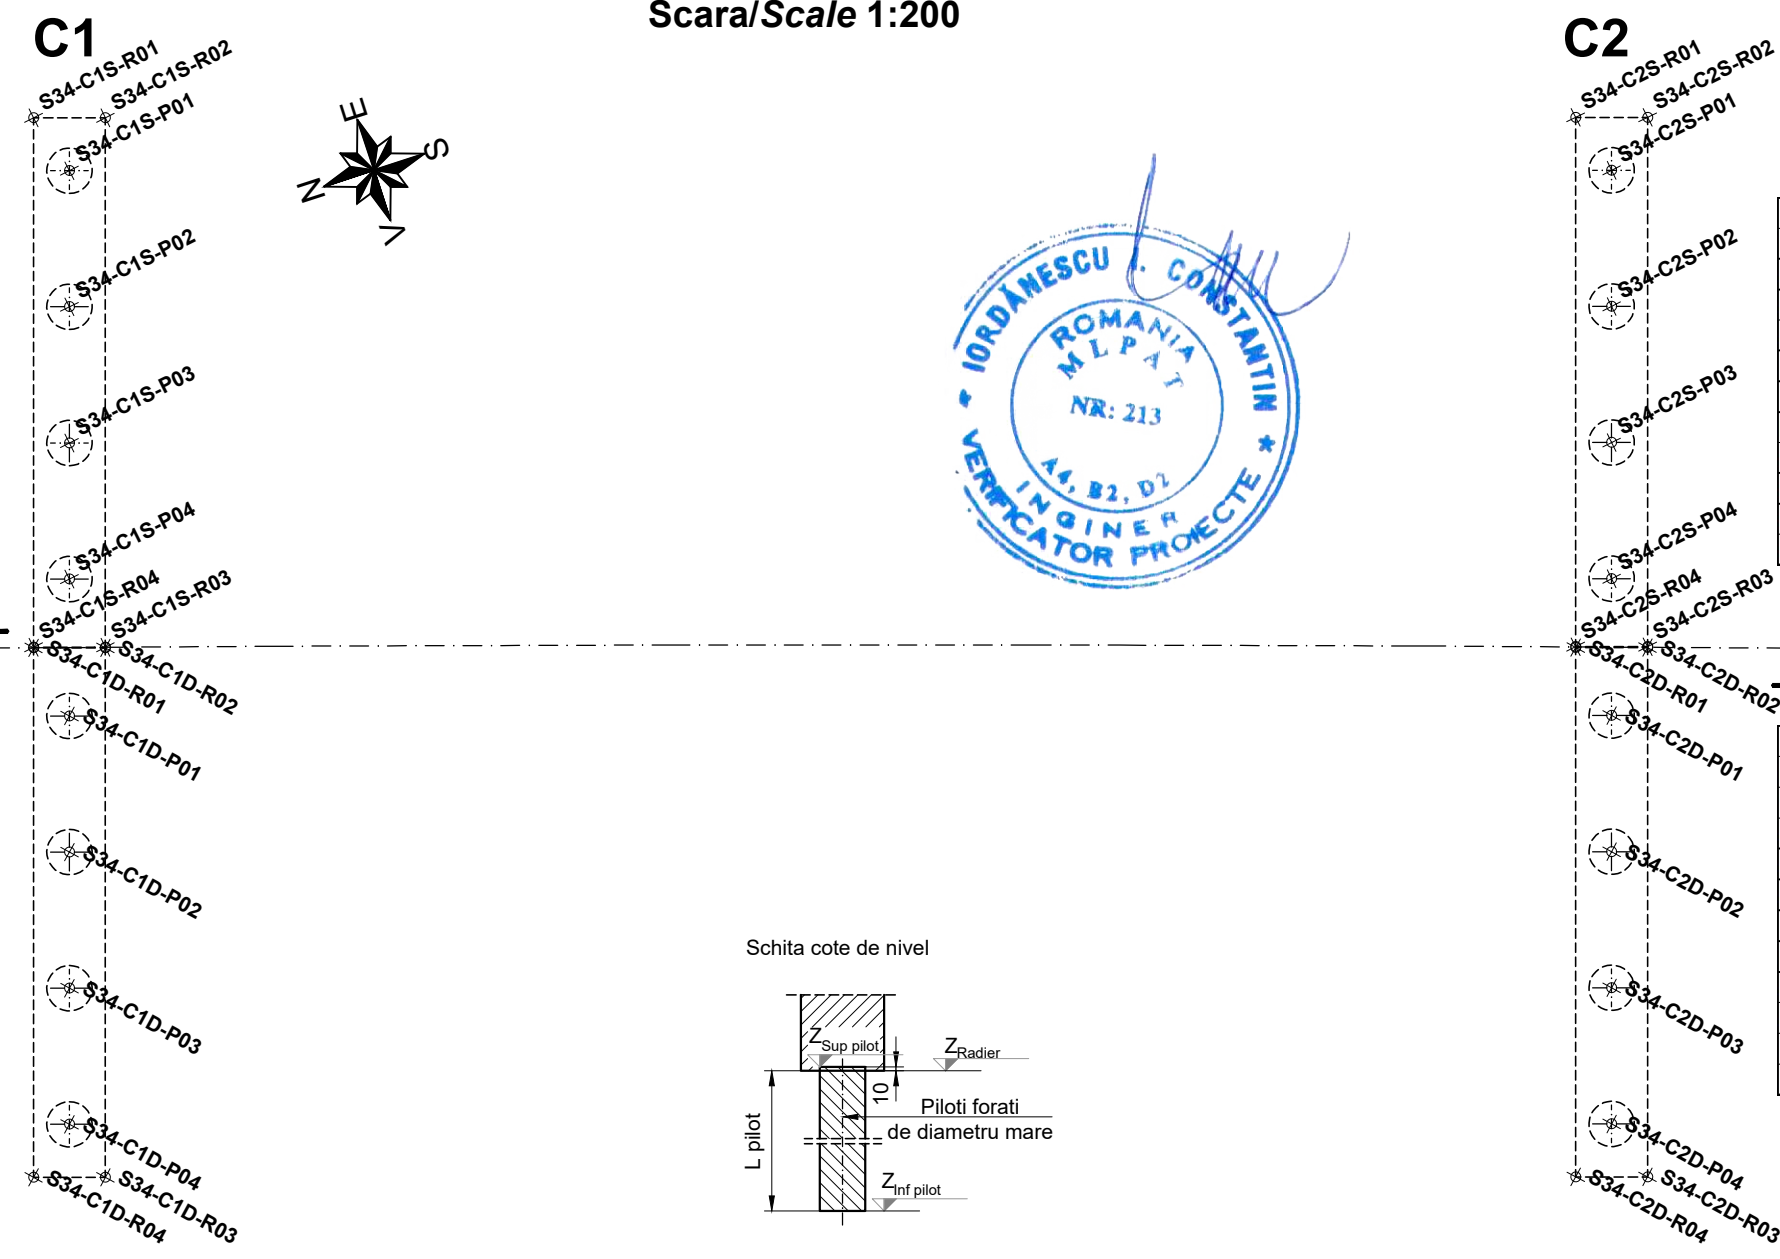

PROIECTANT / DESIGNER: S.C. CONSTRANS S.R.L.		BENEFICIAR / BENEFICIARY: MUNICIPIUL ARAD, MUNICIPIUL ORADEA, CONSILIUL JUDETEAN ARAD, CONSILIUL JUDETEAN BIHOR CNAIR		FUNCTIA / POSITION: COORDONATOR DE PROIECT / PROJECT MANAGER	NUME / NAME: ing. S. VEACESLAV	SEMNATURA / SIGNATURE: 	Titlu plansa / Drawing title: Plan trasare Layout plan	REV. / REV.: R00	DATA / DATE: 11.2023	DETALII REVIZIE / REVISION DETAILS: PTE	PROIECTAT / DESIGNER: Constrans
		INVESTITIA / INVESTMENT: ACTUALIZARE/COMPLETARE/REVIZUIRE (S.F. + P.A.C. + P.O.E + P.T.E.) "DRUM EXPRES ARAD ORADEA" ACTUALIZATION/COMPLETION (S.F. + P.A.C. + P.O.E + P.T.E.) "EXPRESS ROAD ARAD ORADEA"		SEF PROIECT SPECIALITATE / TEAM LEADER: ing. D. COVELTIR		LUCRARI DE POD / BRIDGE WORKS		Cod plansa / Drawing code: CST-0121-PTE-0-DX-02-P34-PTR-01-R00			
		FAZA PROIECTARE / DESIGN STAGE: PROIECT TEHNIC DE EXECUTIE / EXECUTION TECHNICAL PROJECT	PROIECTAT / DESIGNER: ing. V. URDAREANU								
Contract /Contract: 14724/01.07.2021 Project /Project no.: 001/2021		Data / Date: 11.2023	Scara /Scale: 1:200	VERIFICAT / INTERNAL CHECKER: ing. D. COVELTIR							