




TRASARE RADIER CULEE "C1"			
Pct.	X-(EST)	Y-(NORD)	Z
S35-C1-R01	231851.40	579182.20	86.18
S35-C1-R02	231850.18	579183.53	86.18
S35-C1-R03	231858.62	579191.31	86.18
S35-C1-R04	231859.84	579189.98	86.18

TRASARE PILOTI CULEE "C1"				
Pct.	X-(EST)	Y-(NORD)	Zsup	Zinf
S35-C1-P01	231851.60	579183.61	86.28	63.18
S35-C1-P02	231853.84	579185.68	86.28	63.18
S35-C1-P03	231856.18	579187.83	86.28	63.18
S35-C1-P04	231858.42	579189.90	86.28	63.18

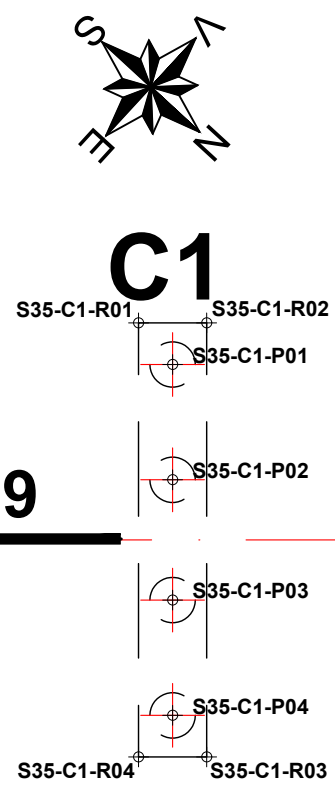

TRASARE RADIER CULEE "C2"			
Pct.	X-(EST)	Y-(NORD)	Z
S35-C2-R01	231823.61	579212.35	86.18
S35-C2-R02	231822.39	579213.67	86.18
S35-C2-R03	231830.83	579221.45	86.18
S35-C2-R04	231832.05	579220.13	86.18

TRASARE PILOTI CULEE "C2"				
Pct.	X-(EST)	Y-(NORD)	Zsup	Zinf
S35-C2-P01	231823.81	579213.75	86.28	66.18
S35-C2-P02	231826.05	579215.82	86.28	66.18
S35-C2-P03	231828.39	579217.98	86.28	66.18
S35-C2-P04	231830.63	579220.04	86.28	66.18

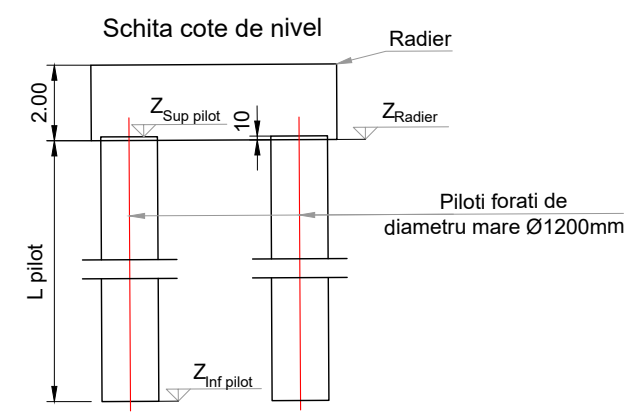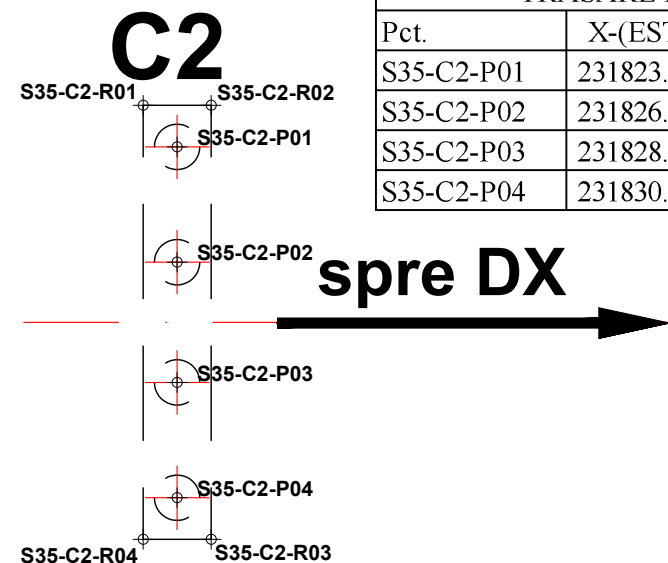

PROIECTANT / DESIGNER: S.C. CONSITRANS S.R.L.	BENEFICIAR / BENEFICIARY: MUNICIPIUL ARAD, MUNICIPIUL ORADEA, CONSILIUL JUDETEAN ARAD, CONSILIUL JUDETEAN BIHOR CNAIR	FUNCTIA / POSITION: COORDONATOR DE PROIECT / PROJECT MANAGER	NUME / NAME: ing. S. VEACESLAV	SEMNTURA / SIGNATURE: 	Titlu plansa / Drawing title: Plan trasare Layout plan	REV/REV.: R00	DATA/DATE: 11.2023	DETALII REVIZIE / REVISION DETAILS: P.T.E.	PROIECTAT / DESIGNER: Consitrans
						INVESTITIA / INVESTMENT: ACTUALIZARE/COMPLETARE/REVIZUIRE (S.F. + P.A.C. + P.O.E + P.T.E.) "DRUM EXPRES ARAD ORADEA" ACTUALIZATION/COMPLETION (S.F. + P.A.C. + P.O.E + P.T.E.) "EXPRESS ROAD ARAD ORADEA"	SEF PROIECT SPECIALITATE / TEAM LEADER: ing. D. COVELTIR	PROIECTAT / DESIGNER: ing. V. URDAREANU	LUCRARI DE POD / BRIDGE WORKS
FAZA PROIECTARE / DESIGN STAGE: PROIECT TEHNIC DE EXECUTIE / EXECUTION TECHNICAL PROJECT	Contract /Contract: 14724/01.07.2021 Project /Project no.: 001/2021	Data / Date: 11.2023	Scara /Scale: 1:200	VERIFICAT / INTERNAL CHECKER: ing. D. COVELTIR					

