

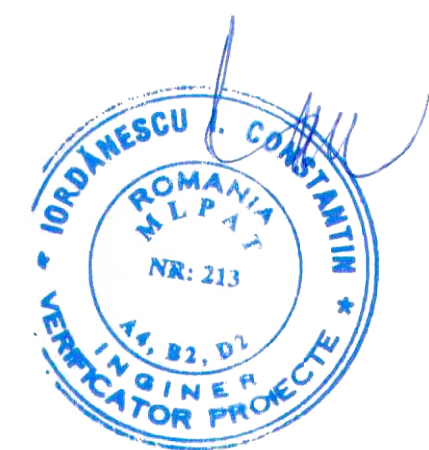


Dispunere predale prefabricate / Arrangement of precast concrete deck panels
 Scaral Scale 1:200

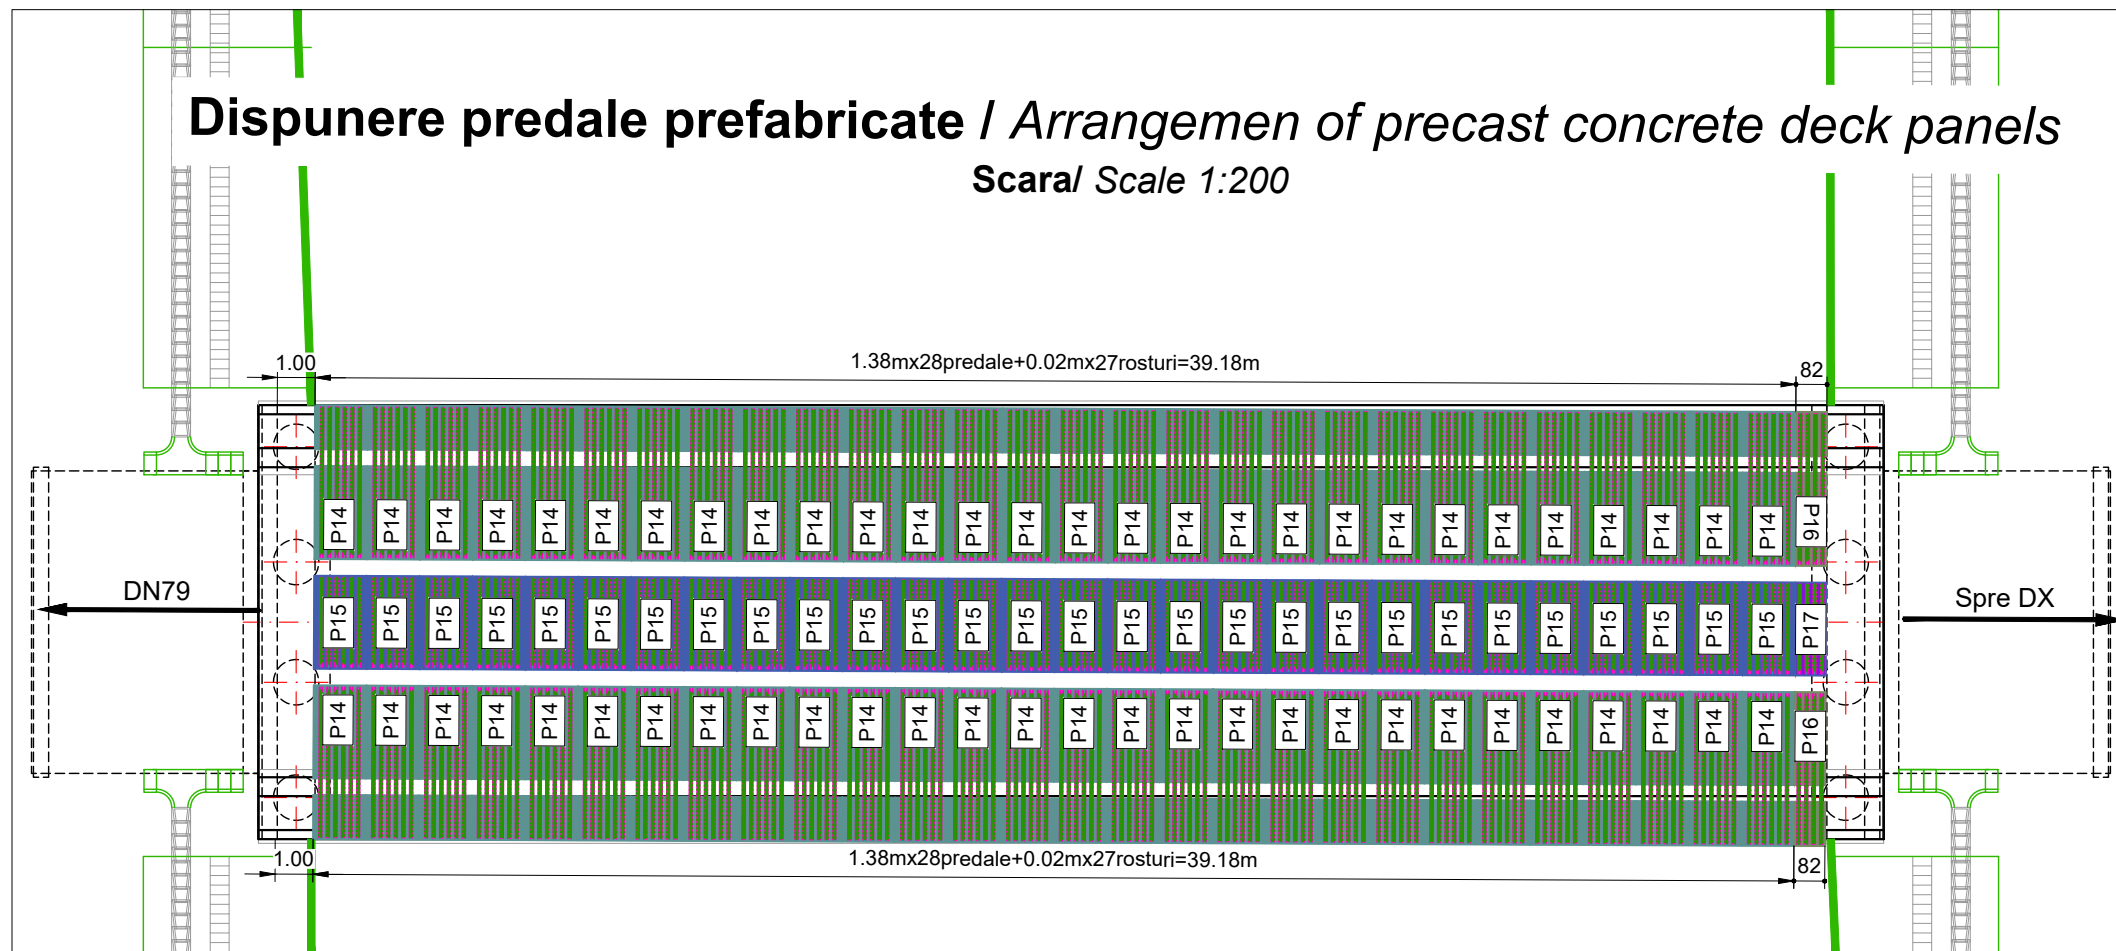

Secțiune transversală / Cross section
 Scaral Scale 1:50

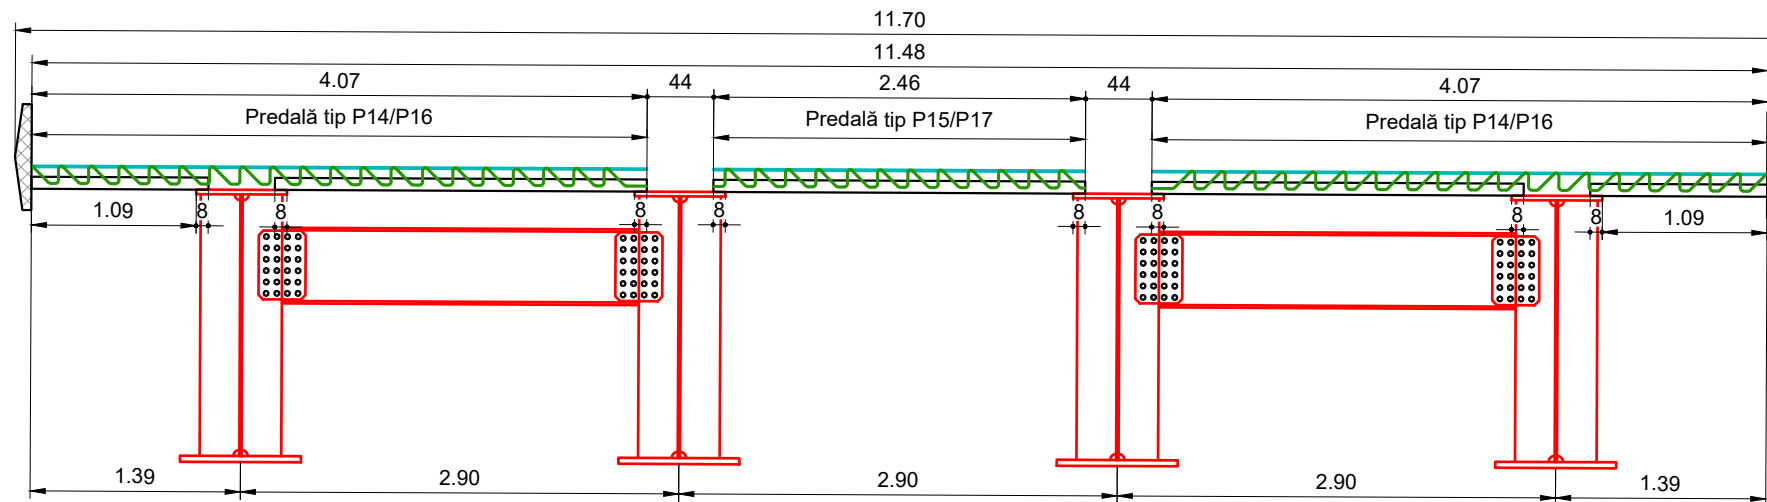

Centralizator Predale				
Tip Predală	Predale tip P14	Predale tip P15	Predale tip P16	Predale tip P17
Nr. Predală	56	28	2	1

PROIECTANT / DESIGNER:
 S.C. CONSTRANS S.R.L.



BENEFICIAR / BENEFICIARY:
 MUNICIPIUL ARAD, MUNICIPIUL ORADEA, CONSILIUL JUDETEAN ARAD, CONSILIUL JUDETEAN BIHOR CNAIR

INVESTITIA / INVESTMENT:
 ACTUALIZARE/COMPLETARE/REVIZUIRE (S.F. + P.A.C. + P.O.E + P.T.E.) "DRUM EXPRES ARAD ORADEA"
 ACTUALIZATION/COMPLETION (S.F. + P.A.C. + P.O.E + P.T.E.) "EXPRESS ROAD ARAD ORADEA"

FAZA PROIECTARE / DESIGN STAGE:
 PROIECT TEHNIC DE EXECUTIE / EXECUTION TECHNICAL PROJECT

Contract /Contract: 14724/01.07.2021
 Data /Date: 11.2023
 Scara /Scale: 1:200 / 1:50

FUNCTIA / POSITION:

COORDONATOR DE PROIECT / PROJECT MANAGER

SEF PROIECT SPECIALITATE / TEAM LEADER

PROIECTAT / DESIGNER:

VERIFICAT / INTERNAL CHECKER:

NUME / NAME:

ing. S. VEACESLAV

ing. D. COVELTIR

ing. V. URDAREANU

ing. D. COVELTIR

SEMNATURA / SIGNATURE:

Titlu plansa / Drawing title:
Dispunere predale prefabricate
 Arrangement of precast concrete deck panels

Pasaj pe bretea peste DX(nod4) la km 56+330
 Passage on belt over DX(node4) at km 56+330

LUCRARI DE POD / BRIDGE WORKS

Cod plansa / Drawing code:
 CST-0121-PTE-0-DX-02-P35-CDP-01-R00

REV./REV.: R00
 DATA/DATE: 11.2023
 DETALII REVIZIE / REVISION DETAILS: P.T.E.
 PROIECTAT / DESIGNER: Constrans



UNIUNEA EUROPEANĂ



GUVERNUL ROMÂNIEI



Instrumente Structurale 2014-2020

PROIECT CO-FINANȚAT DIN FONDUL DE COEZIUNE, PRIN PROGRAMUL OPERAȚIONAL INFRASTRUCTURĂ MARE / PROJECT CO-FINANCED FROM THE COHESION FUND, THROUGH THE LARGE INFRASTRUCTURE OPERATIONAL PROGRAM