

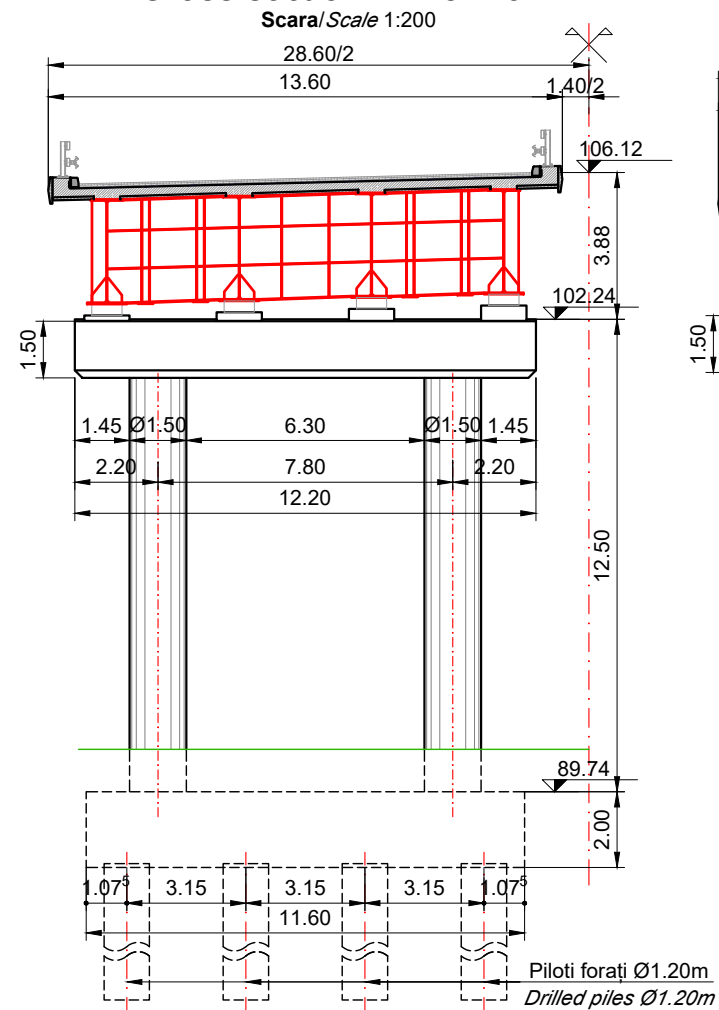


Secțiune transversală - Pila P13/
Cross section - P13 Pier

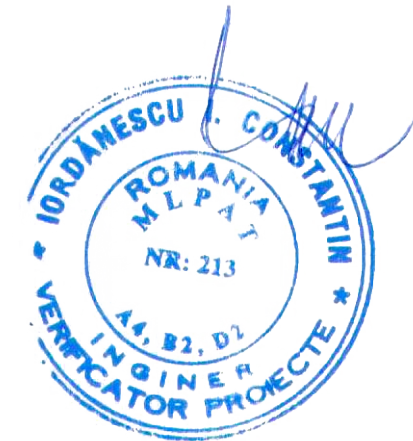

Secțiune transversală - Pila P14/
Cross section - P14 Pier

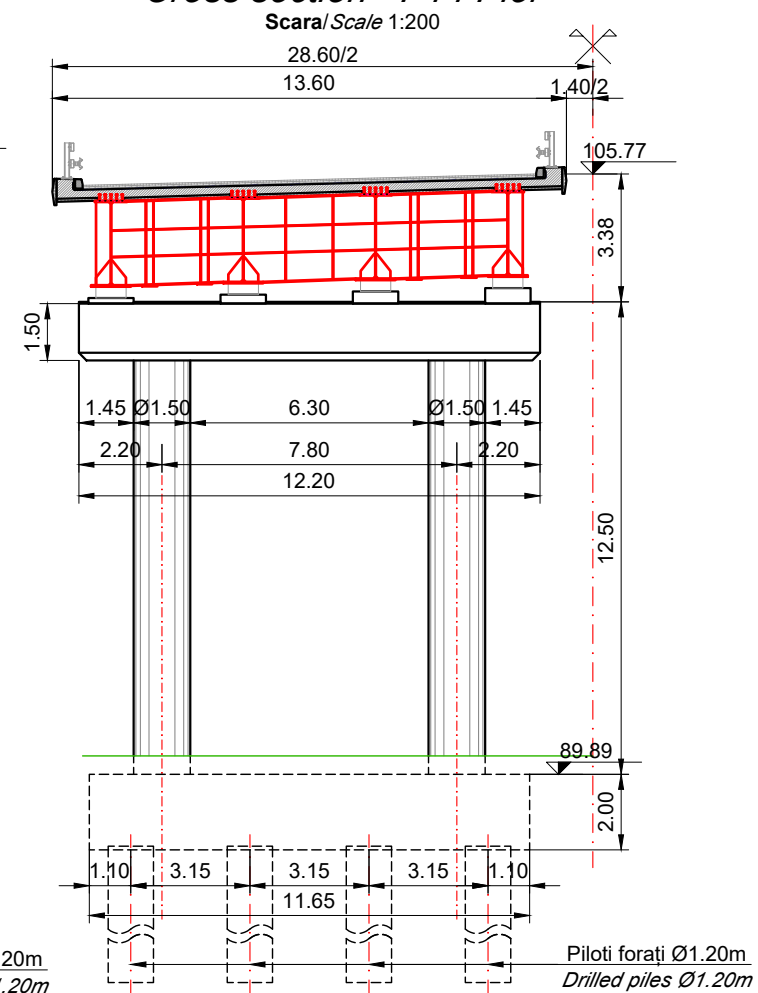

PROIECTANT / DESIGNER:
S.C. CONSTRANS S.R.L.



BENEFICIAR / BENEFICIARY:
MUNICIPIUL ARAD, MUNICIPIUL ORADEA, CONSILIUL JUDETEAN ARAD, CONSILIUL JUDETEAN BIHOR CNAIR

FUNCTIA / POSITION:

NUME / NAME:

SEMNTURA / SIGNATURE:

Titlu plansa / Drawing title:

REV / REV: R00

DATA / DATE: 11.2023

DETALII REVIZIE / REVISION DETAILS: P.T.E.

PROIECTAT / DESIGNER: Constrans

COORDONATOR DE PROIECT / PROJECT MANAGER

ing. S. VEACESLAV

[Signature]

Dispozitie generala - plan 3/3/
General arrangement - plan 3/3

SEF PROIECT SPECIALITATE / TEAM LEADER

ing. D. COVELTIR

[Signature]

Pod pe DX la km 57+600 peste Crisul Negru
Bridge on DX at km 57+600 over Crisul Negru river

PROIECTAT / DESIGNER:

ing. V. URDAREANU

[Signature]

LUCRARI DE POD / BRIDGE WORKS

VERIFICAT / INTERNAL CHECKER:

ing. D. COVELTIR

[Signature]

Cod plansa / Drawing code:

CST-0121-PTE-0-DX- 02-P36-DGP-03-R00



UNIUNEA EUROPEANĂ



GUVERNUL ROMÂNIEI



Instrumente Structurale 2014-2020

PROIECT CO-FINANȚAT DIN FONDUL DE COEZIUNE, PRIN PROGRAMUL OPERAȚIONAL INFRASTRUCTURĂ MARE / PROJECT CO-FINANCED FROM THE COHESION FUND, THROUGH THE LARGE INFRASTRUCTURE OPERATIONAL PROGRAM

Contract / Contract: 14724/01.07.2021
Project / Project no.: 001/2021

Data / Date: 11.2023

Scara / Scale: 1:200