




Secțiune B - B
Scara 1:50

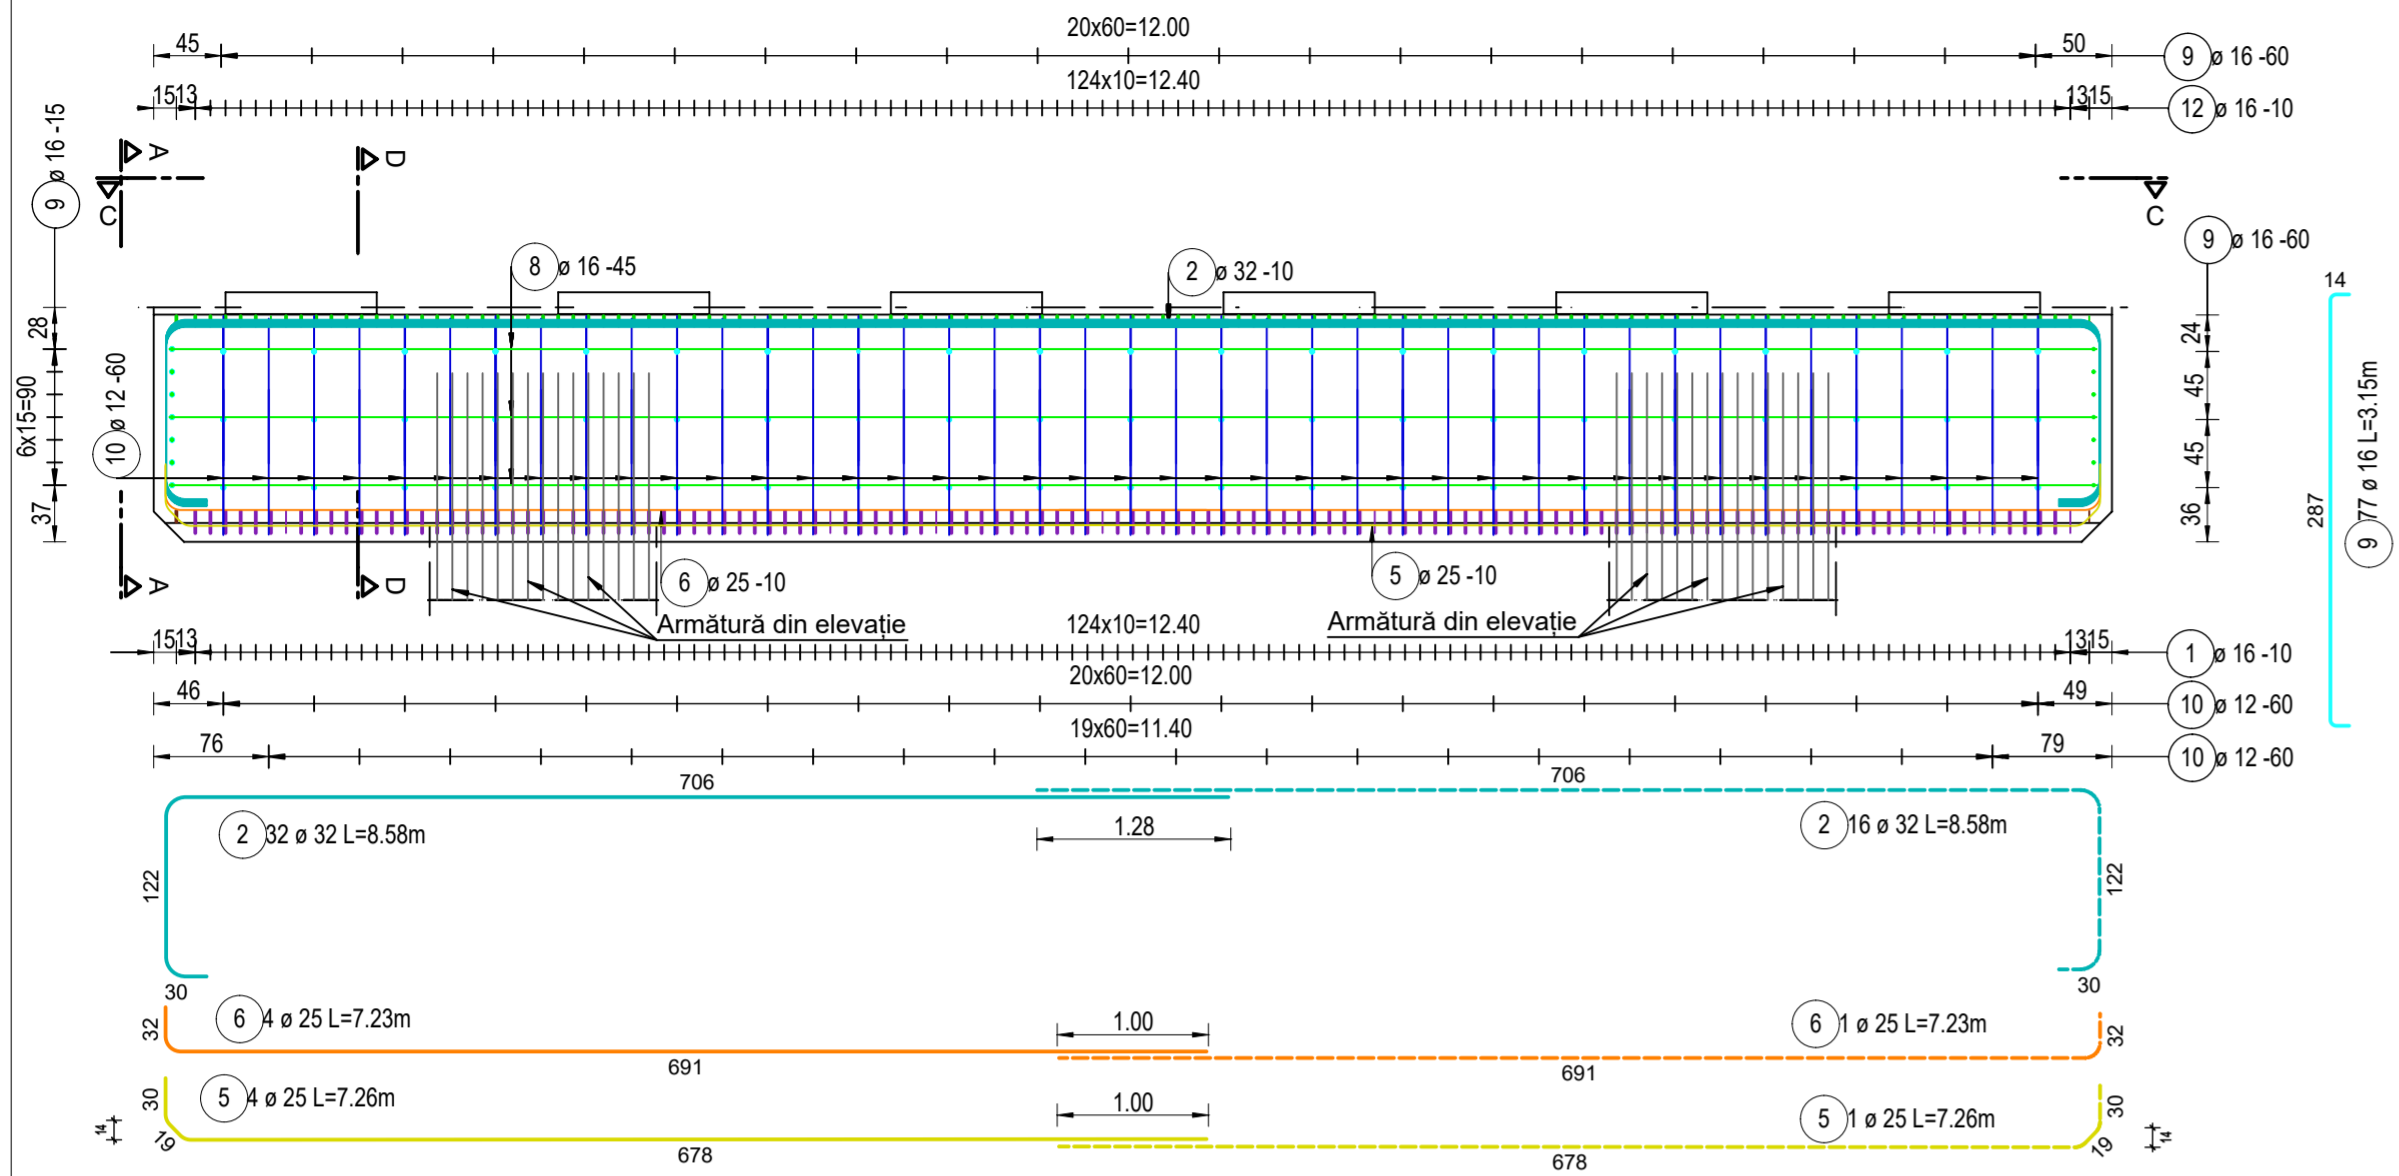


Secțiune C - C
Scara 1:50

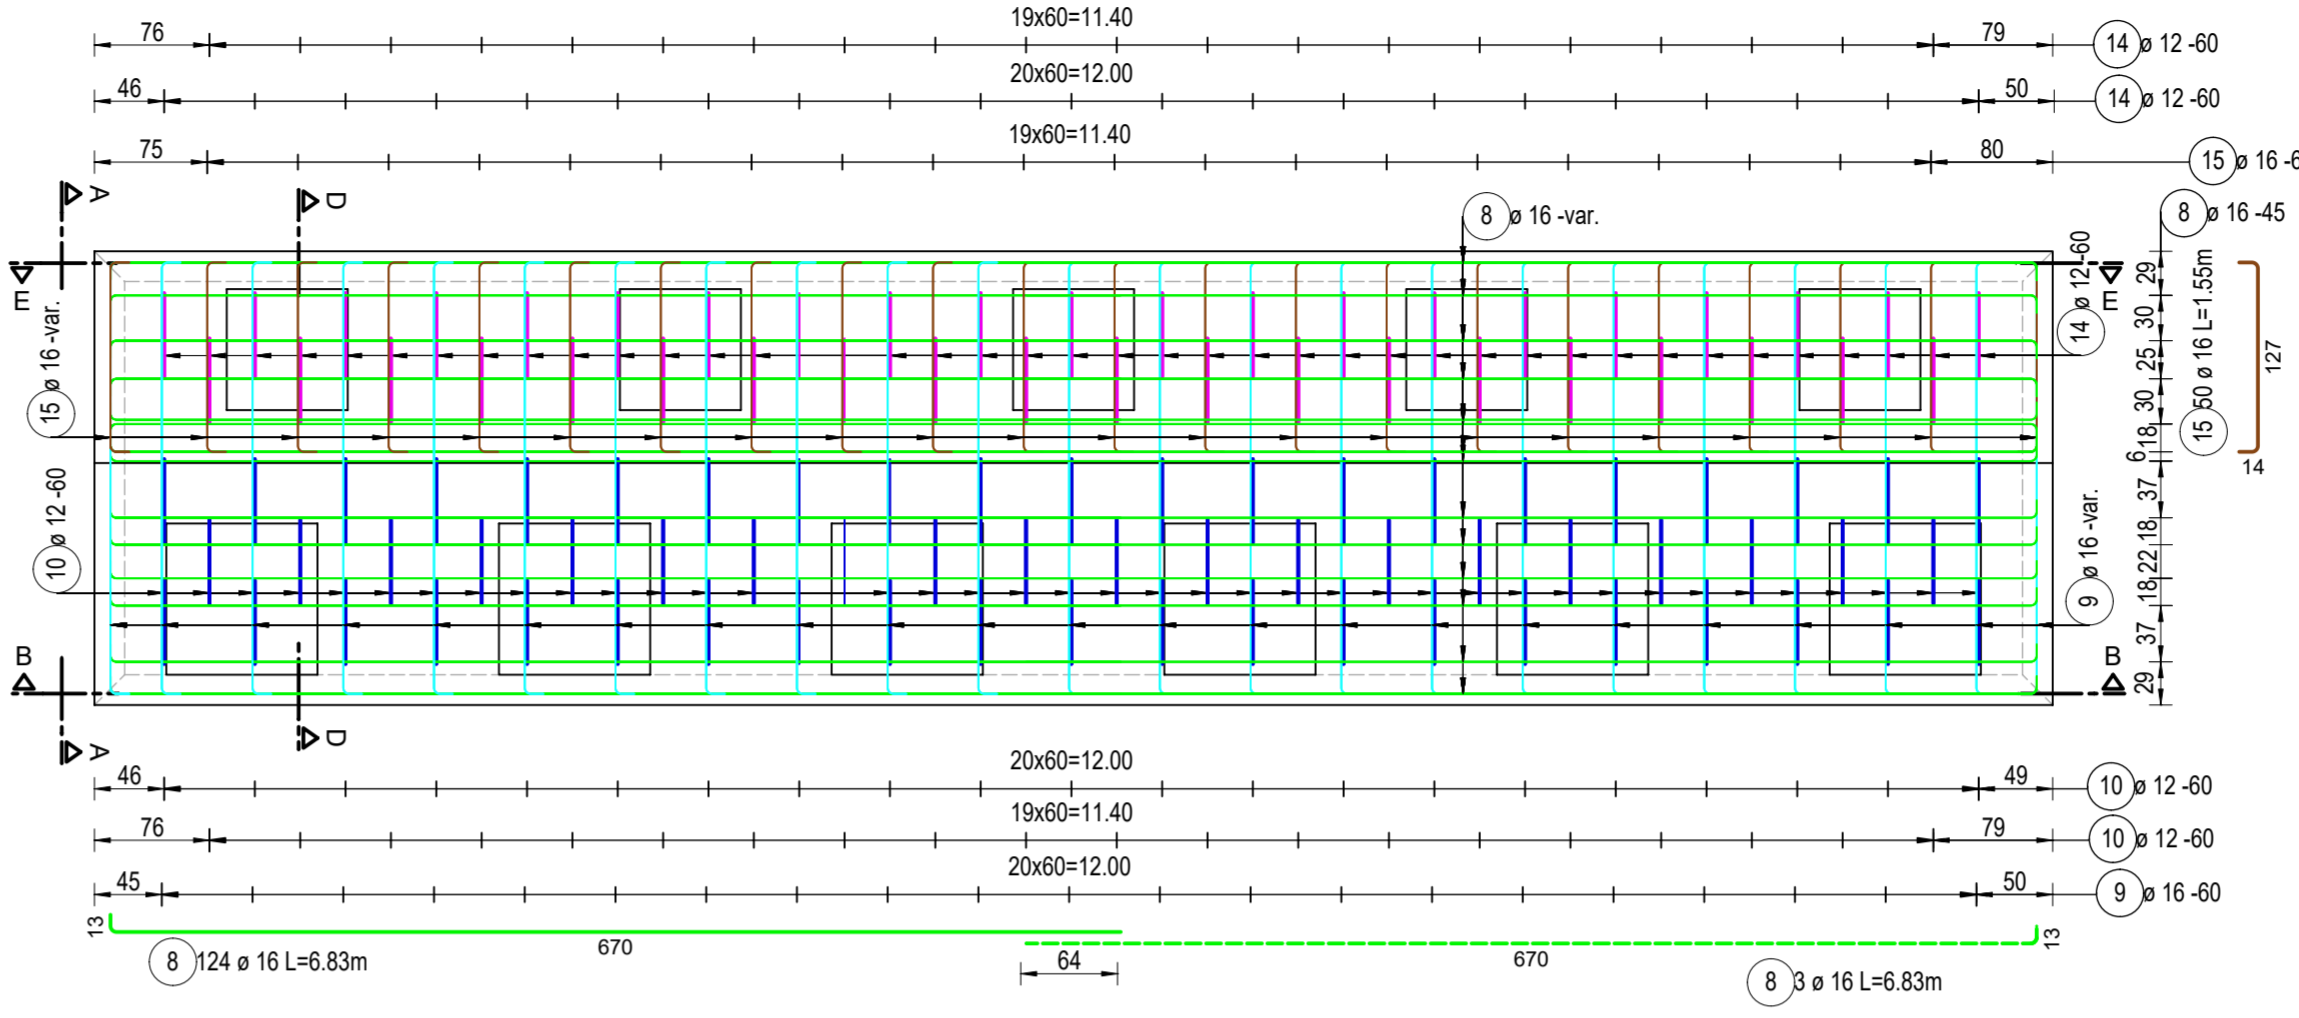


Secțiune E - E
Scara 1:50

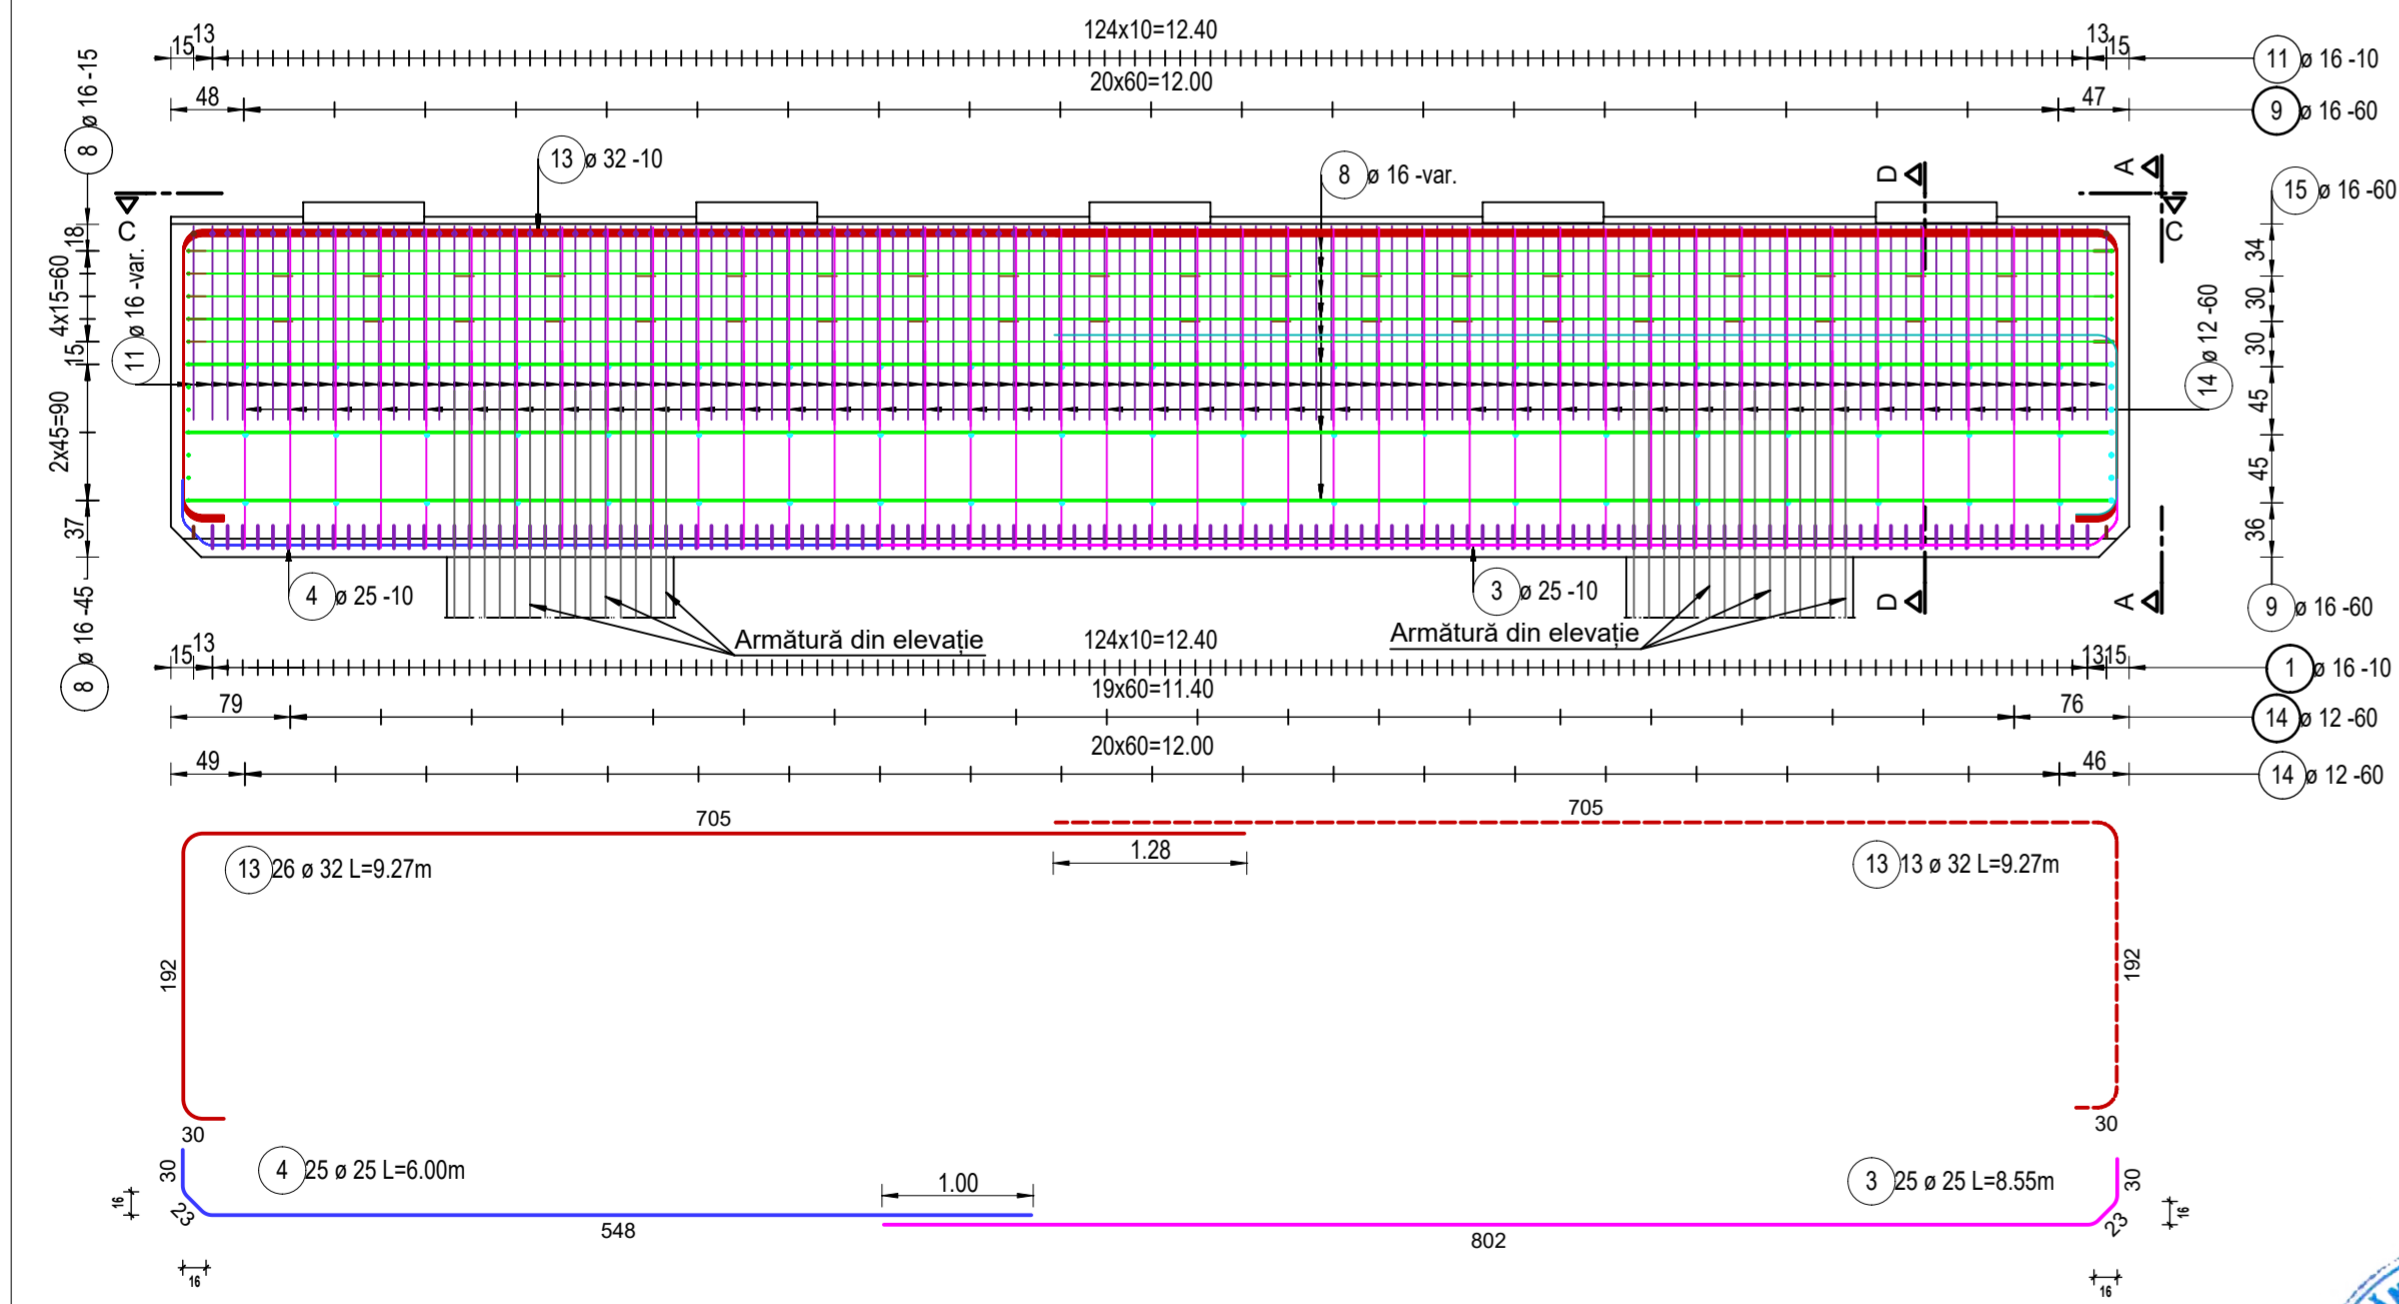

Secțiune D - D
Scara 1:50

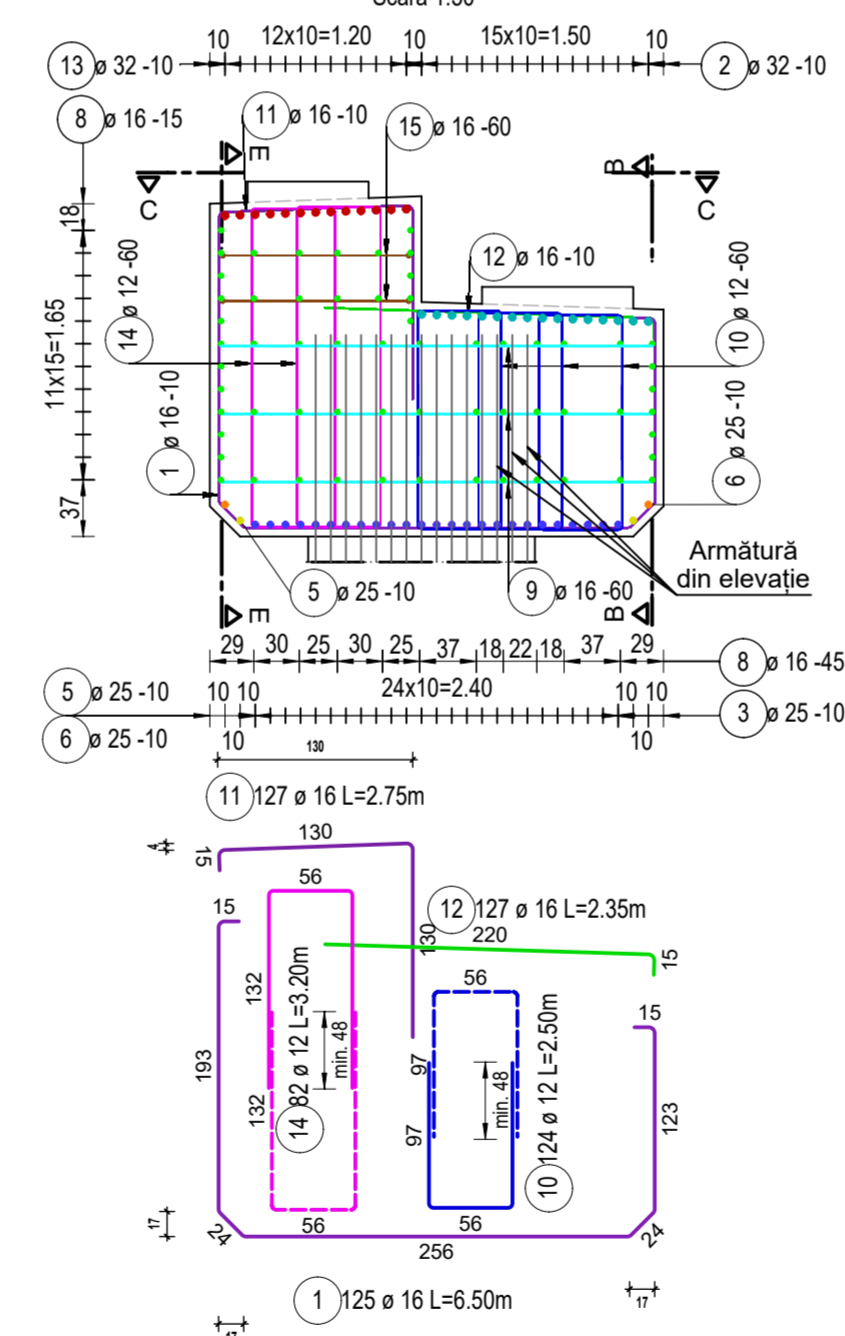

Vedere A - A
Scara 1:50

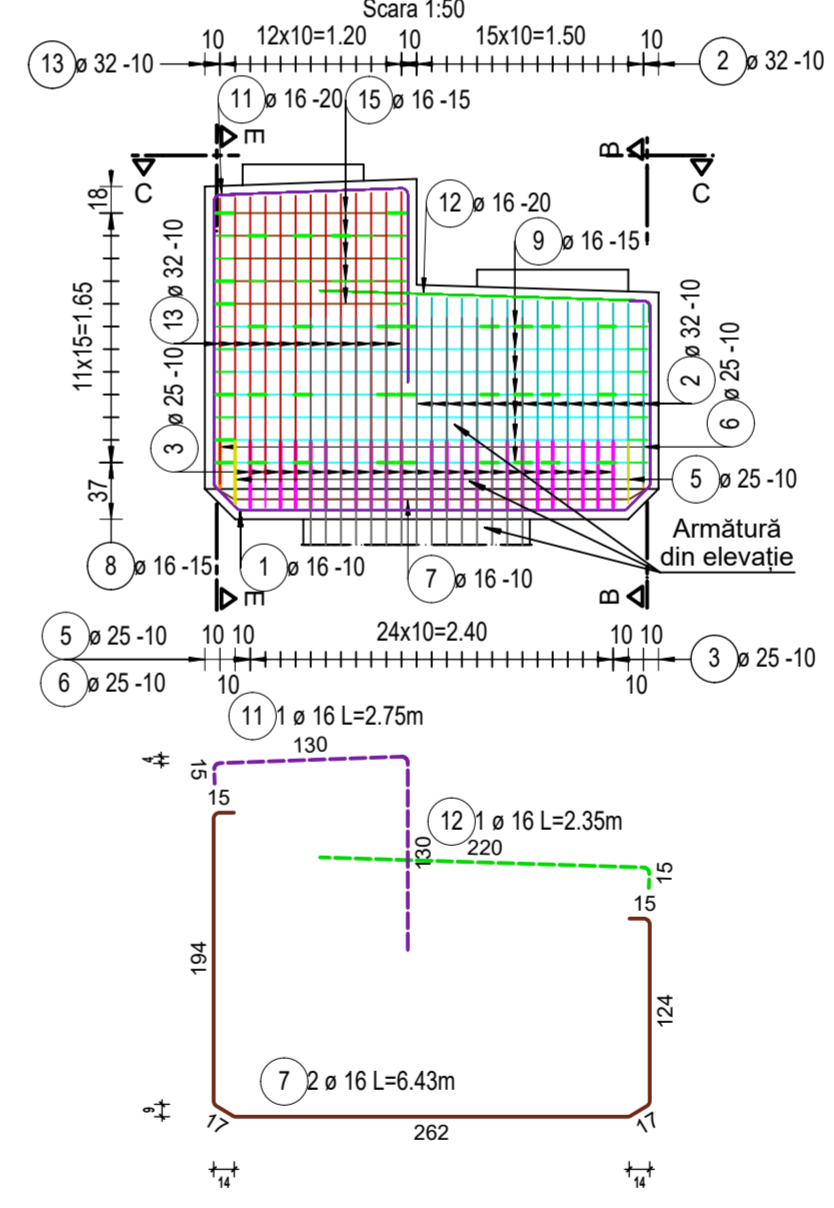

Listă forme fasonate B500C

Poz.	Buc.	Ø	Lungime unitară [m]	Calitate oțel	Bare cotate (fără scară)	Lungime totală [m]	Greutate [kg]
1	125	16	6.50	B500		812.50	1282.94
2	32	32	8.58	B500		274.56	1733.30
3	25	25	8.55	B500		213.75	823.79
4	25	25	6.00	B500		150.00	578.10
5	4	25	7.26	B500		29.04	111.92
6	4	25	7.23	B500		28.92	111.46
7	2	16	6.43	B500		12.86	20.31
8	124	16	6.83	B500		846.92	1337.29
9	77	16	3.15	B500		242.55	382.99
10	124	12	2.50	B500		310.00	275.28
11	127	16	2.75	B500		349.25	551.47
12	127	16	2.35	B500		298.45	471.25
13	26	32	9.27	B500		241.02	1521.56
14	82	12	3.20	B500		262.40	233.01
15	50	16	1.55	B500		77.50	122.37

Greutate totală B500C: 9557.03

Note:
Planșa curentă se va citi împreună cu plan armare elevație.
Calitate oțel: B500C
Clasă beton: C30/37
Acoperire cu beton: 5 cm



PROIECTANT / DESIGNER: S.C. CONSITRANS S.R.L.	BENEFICIAR / BENEFICIARY: MUNICIPIUL ARAD, MUNICIPIUL ORADEA, CONSILIUL JUDEȚEAN ARAD, CONSILIUL JUDEȚEAN BIHOR, CONSILIUL JUDEȚEAN CNAIR	FUNCȚIA / POSITION: COORDONATOR DE PROIECT / PROJECT MANAGER	NUME / NAME: ing. S. VEACESLAV	SEMNATURA / SIGNATURE: 	Titlu planșă / Drawing title: Plan armare banchetă pilă / Pier cap reinforcement plan P3D	REV / REV. / DATE: R00 / 11.2023	DETAII REVIZIE / REVISION DETAILS: P.T.E.	PROIECTANT / DESIGNER: CONSITRANS
INVESTIȚIA / INVESTMENT: ACTUALIZARE/COMPLETARE/REVIZUIRE (S.F. + P.A.C. + P.O.E + P.T.E.) "DRUM EXPRES ARAD ORADEA" ACTUALIZATION/COMPLETION (S.F. + P.A.C. + P.O.E + P.T.E.) EXPRESS ROAD ARAD ORADEA	FAZA PROIECTĂRII / DESIGN STAGE: PROIECT TEHNIC DE EXECUȚIE / EXECUTION TECHNICAL PROJECT	SEF PROIECT SPECIALTATE / TEAM LEADER: ing. D. COVELTIR	ing. D. COVELTIR		Pod pe DX la km 57+600 peste Crisul Negru Bridge on DX at km 57+600 over Crisul Negru river			
UNIONE EUROPEANĂ PROIECT CO-FINANȚAT DIN FONDUL DE COEZIUNE, PRIN PROGRAMUL OPERATIONAL INFRASTRUCTURĂ MARE / PROJECT CO-FINANCED FROM THE COHESION FUND THROUGH THE LARGE INFRASTRUCTURE OPERATIONAL PROGRAM	Data / Date: 11.2023	Scara / Scale: 1:50	PROIECTANT / DESIGNER: ing. V. URDAREANU		LUCRARI DE POD / BRIDGE WORKS			
			VERIFICAT / INTERNAL CHECKER: ing. D. COVELTIR		Cod planșă / Drawing code: CST-0121-PTE-0-DX-02-P36-ABP-04-R00			