


**Listă forme fasonate B500C**

Poz.	Buc.	ø [mm]	Lungime unitară [m]	Calitate oțel	Bare cotate (fără scară)	Lungime totală [m]	Greutate [kg]
1	75	32	6.40	B500		480.00	3030.24
2	75	32	2.70	B500		202.50	1278.38
3	26	25	8.30	B500		215.80	831.69
4	14	25	12.00	B500		168.00	647.47
5	148	16	3.00	B500		444.00	701.08
6	133	16	2.29	B500		304.57	480.92
7	34	16	11.69	B500		397.46	627.59
8	240	10	3.95	B500		948.00	583.97

Greutate totală B500C: 8181.34

Greutate totală x 2 buc. : 8181.34 x 2 = 16,362.68 kg

**Note:**  
Planșa curentă se va citi împreună cu plan armare elevație.  
Calitate oțel: B500C  
Clasă beton: C25/30  
Acoperire cu beton: 5 cm

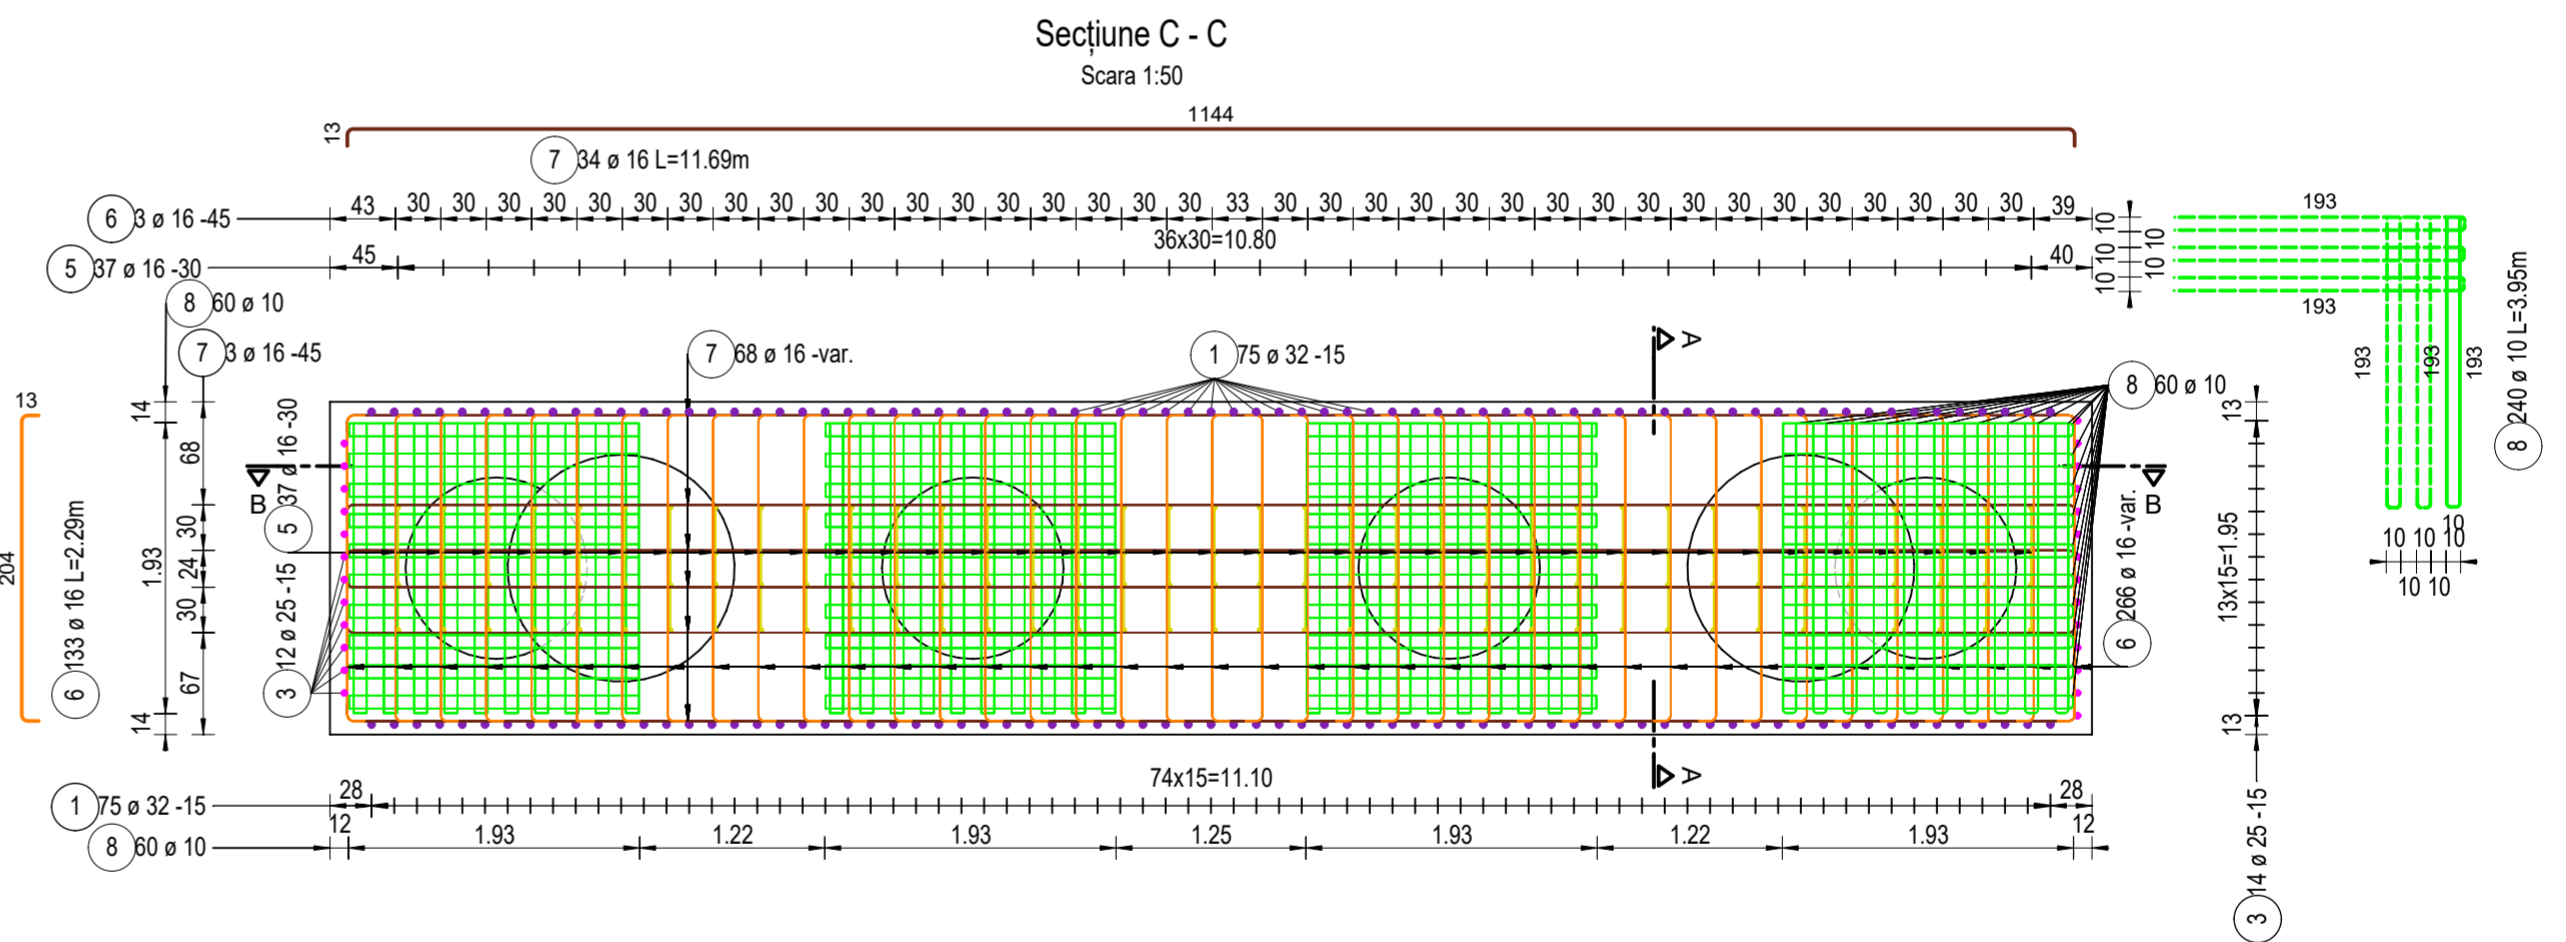

<b>PROIECTANT / DESIGNER:</b> S.C. CONSITRANS S.R.L.	<b>BENEFICIAR / BENEFICIARY:</b> MUNIPIUL ARAD, MUNICIPIUL ORADEA, CONSILIUL JUDETEAN ARAD, CONSILIUL JUDETEAN BIHOR CNAIR	<b>FUNCTIA / POSITION:</b> COORDONATOR DE PROIECT / PROJECT MANAGER	<b>NUME / NAME:</b> ing. S. VEACESLAV	<b>SEMNATURA / SIGNATURE:</b> 	<b>Titlu planșă / Drawing title:</b> Plan armare radier pila / Pier pile cap reinforcement plan P1,P2,P4,P5,P6,P8,P9,P10, P15,P16,P18,P19,P21, P22	<b>REV. / DATE:</b> R00 / 11.2023	<b>DETALII REVIZIE / REVISION DETAILS:</b> P.T.E.	<b>PROIECTAT / DESIGNER:</b> ing. V. URDAREANU
<b>INVESTITIA / INVESTMENT:</b> ACTUALIZARE/COMPLETARE/REVIZUIRE (S.F. + P.A.C. + P.O.E + P.T.E.) "DRUM EXPRESS ARAD ORADEA" ACTUALIZATION/COMPLETION (S.F. + P.A.C. + P.O.E + P.T.E.) "EXPRESS ROAD ARAD ORADEA"	<b>SEF PROIECT SPECIALITATE / TEAM LEADER:</b> ing. D. COVELTIR	<b>SEMNATURA / SIGNATURE:</b> 	<b>Titlu planșă / Drawing title:</b> Pod pe DX la km 57+600 peste Crisul Negru Bridge on DX at km 57+600 over Crisul Negru river	<b>REV. / DATE:</b> R00 / 11.2023	<b>DETALII REVIZIE / REVISION DETAILS:</b> P.T.E.	<b>PROIECTAT / DESIGNER:</b> ing. D. COVELTIR		
<b>FAZA PROIECTARE / DESIGN STAGE:</b> PROIECT TEHNIC DE EXECUTIE / EXECUTION TECHNICAL PROJECT	<b>PROIECTAT / DESIGNER:</b> ing. D. COVELTIR	<b>SEMNATURA / SIGNATURE:</b> 	<b>Titlu planșă / Drawing title:</b> LUCRARI DE POD / BRIDGE WORKS	<b>REV. / DATE:</b> R00 / 11.2023	<b>DETALII REVIZIE / REVISION DETAILS:</b> P.T.E.	<b>PROIECTAT / DESIGNER:</b> ing. D. COVELTIR		
<b>Contract / Contract:</b> 14724/01.07.2021 <b>Project / Project no.:</b> 001/2021	<b>Data / Date:</b> 11.2023	<b>Scara / Scale:</b> 1:50	<b>Cod planșă / Drawing code:</b> CST-0121-PTE-0-DX-02-P36-ARP-01-R00	<b>REV. / DATE:</b> R00 / 11.2023	<b>DETALII REVIZIE / REVISION DETAILS:</b> P.T.E.	<b>PROIECTAT / DESIGNER:</b> ing. D. COVELTIR		

