


Listă forme fasonate B500C

Poz.	Buc.	ø [mm]	Lungime unitară [m]	Calitate oțel	Bare cotate (fără scară)	Lungime totală [m]	Greutate [kg]
1	75	32	9.90	B500		742.50	4687.40
2	75	32	6.20	B500		465.00	2935.55
3	70	25	8.30	B500		581.00	2239.17
4	36	25	12.00	B500		432.00	1664.93
5	304	16	3.30	B500		1003.20	1584.05
6	112	16	3.30	B500		369.60	583.60
7	64	16	11.65	B500		745.60	1177.30
8	118	16	5.80	B500		684.40	1080.67
9	480	10	3.95	B500		1896.00	1167.94

Greutate totală B500C: 17120.61

Greutate totală x 2 buc.: 17120.61 x 2 = 34241.22 kg

Note:
 Planșa curentă se va citi împreună cu plan armare elevație.
 Calitate oțel: B500C
 Clasă beton: C25/30
 Acoperire cu beton: 5 cm

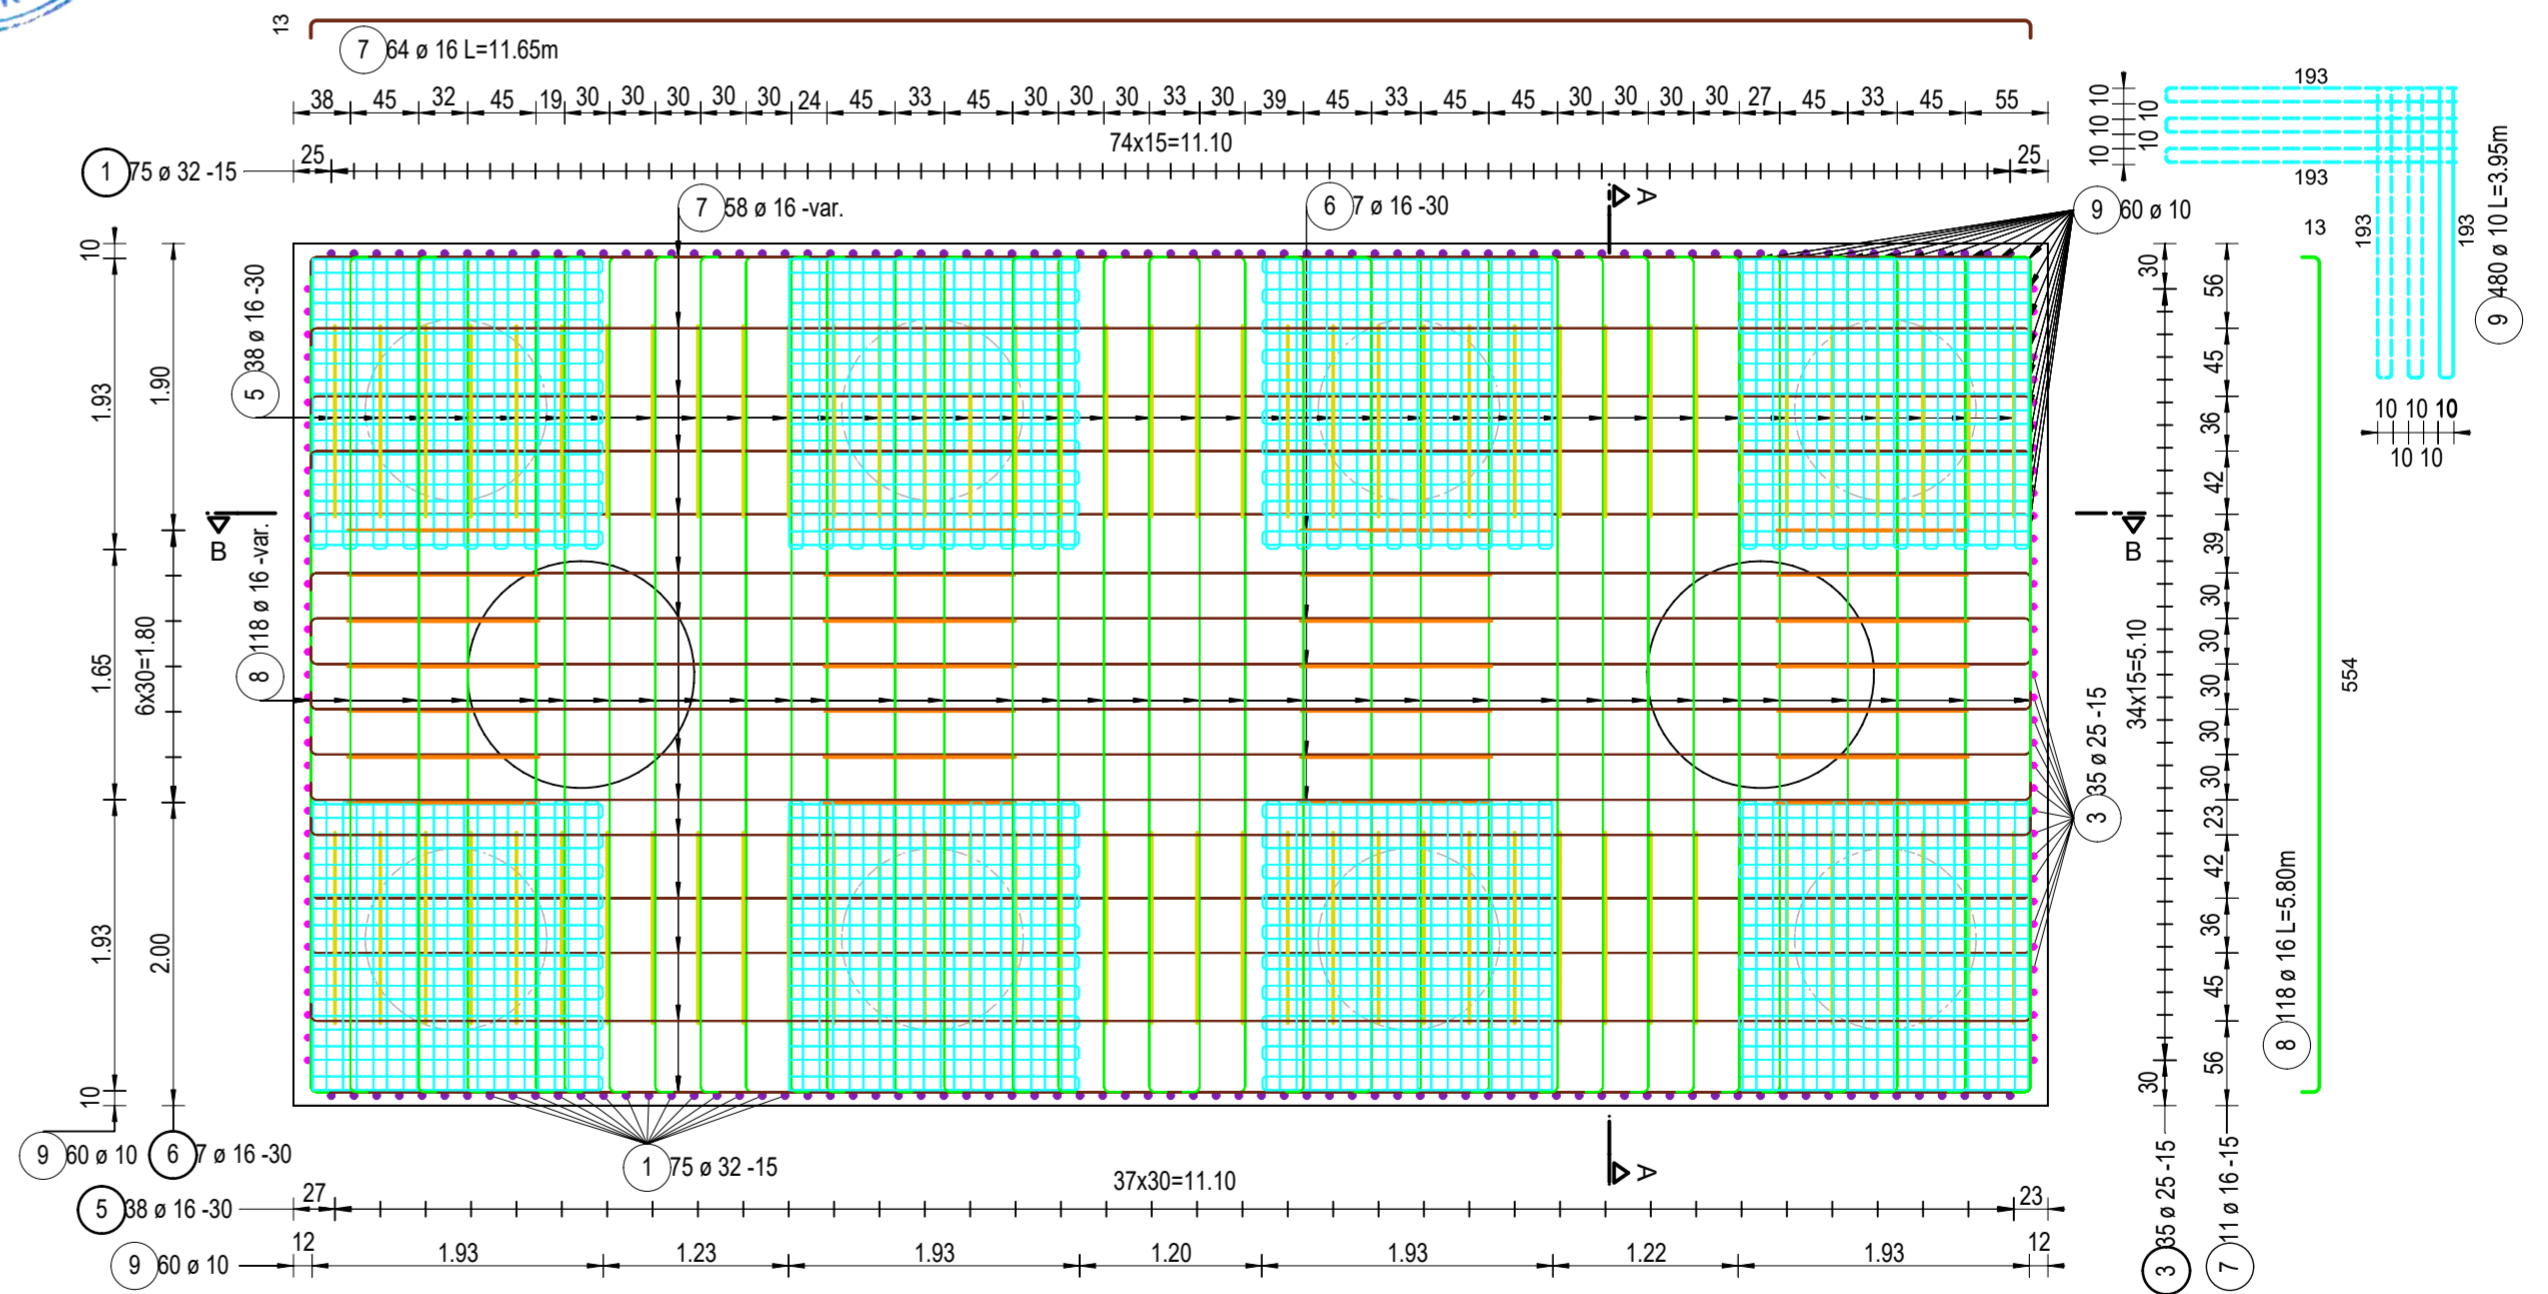

PROIECTANT / DESIGNER / S.C. CONSITRANS S.R.L.	BENEFICIAR / BENEFICIARY: MUNICIPIUL ARAD, MUNICIPIUL ORADEA, CONSILIUL JUDEȚEAN ARAD, CONSILIUL JUDEȚEAN BIHOR, CNAIR	FUNCTIA / POSITION: COORDONATOR DE PROIECT / PROJECT MANAGER	NUME / NAME: ing. S. VEACESLAV	SEMNTURA / SIGNATURE: [Signature]	Titlu planșă / Drawing title: /		REV. / REV.	DATA / DATE: 11.2023	DETALII REVIZIE / REVISION DETAILS: /	PROIECTAT / DESIGNER: Consittrans
					Plan armare radier pila / Pier pile cap reinforcement plan P11,P12,P13,P14					
		SEF PROIECT SPECIALITATE / TEAM LEADER	ing. D. COVELTIR	[Signature]	Pod pe DX la km 57+600 peste Crisul Negru / Bridge on DX at km 57+600 over Crisul Negru river					
		FAZA PROIECTARE / DESIGN STAGE: PROIECT TEHNIC DE EXECUTIE / EXECUTION TECHNICAL PROJECT	ing. V. URDAREANU	[Signature]	LUCRARI DE POD / BRIDGE WORKS					
		Contract / Contract: 14724/01.07.2021	Data / Date: 11.2023	Scara / Scale: 1:50	VERIFICAT / INTERNAL CHECKER: ing. D. COVELTIR	Cod planșă / Drawing code: CST-0121-PTE-0-DX-02-P36-ARP-03-R00				