




**Vedere laterală B - B**  
Scara 1:100

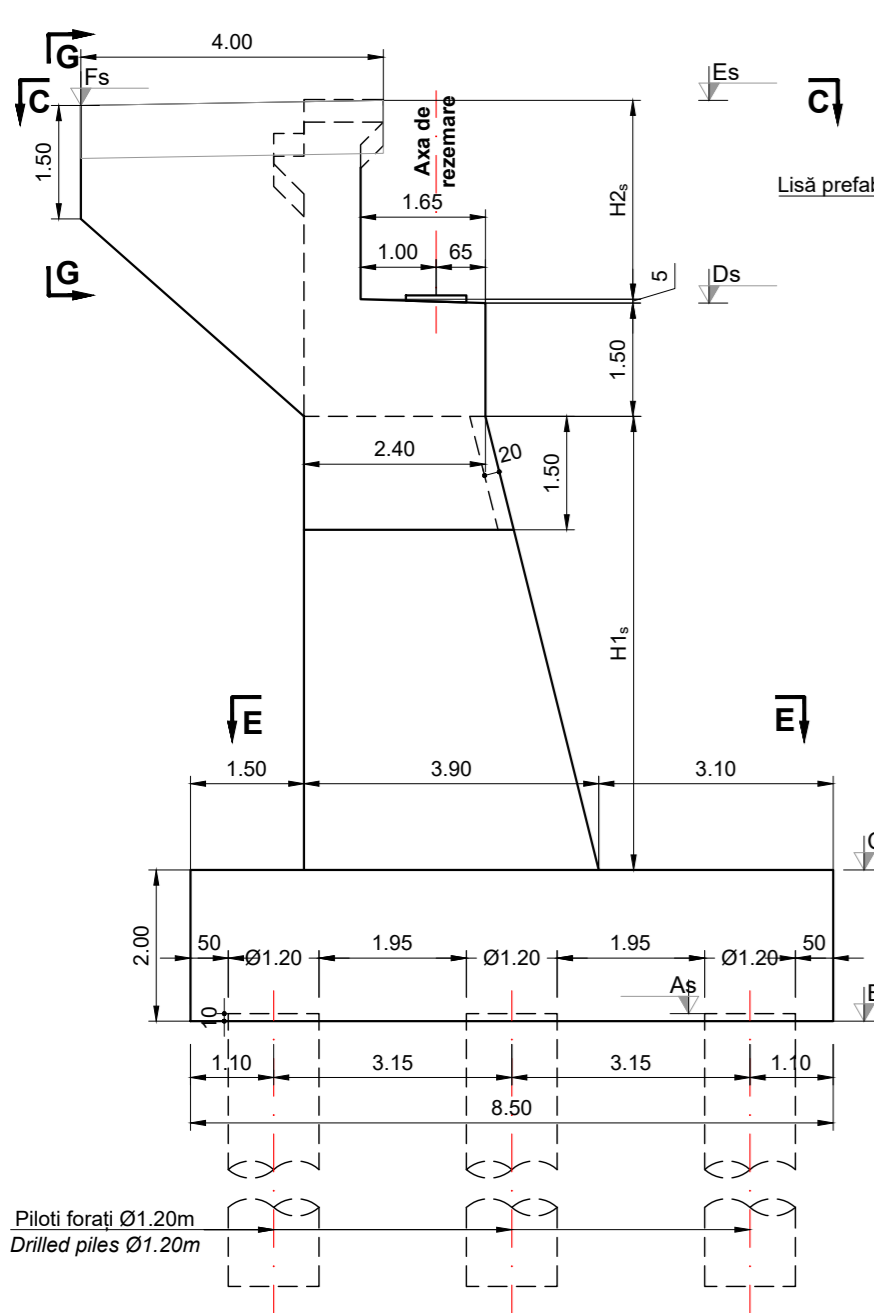


**Vedere din față A - A**  
Scara 1:100

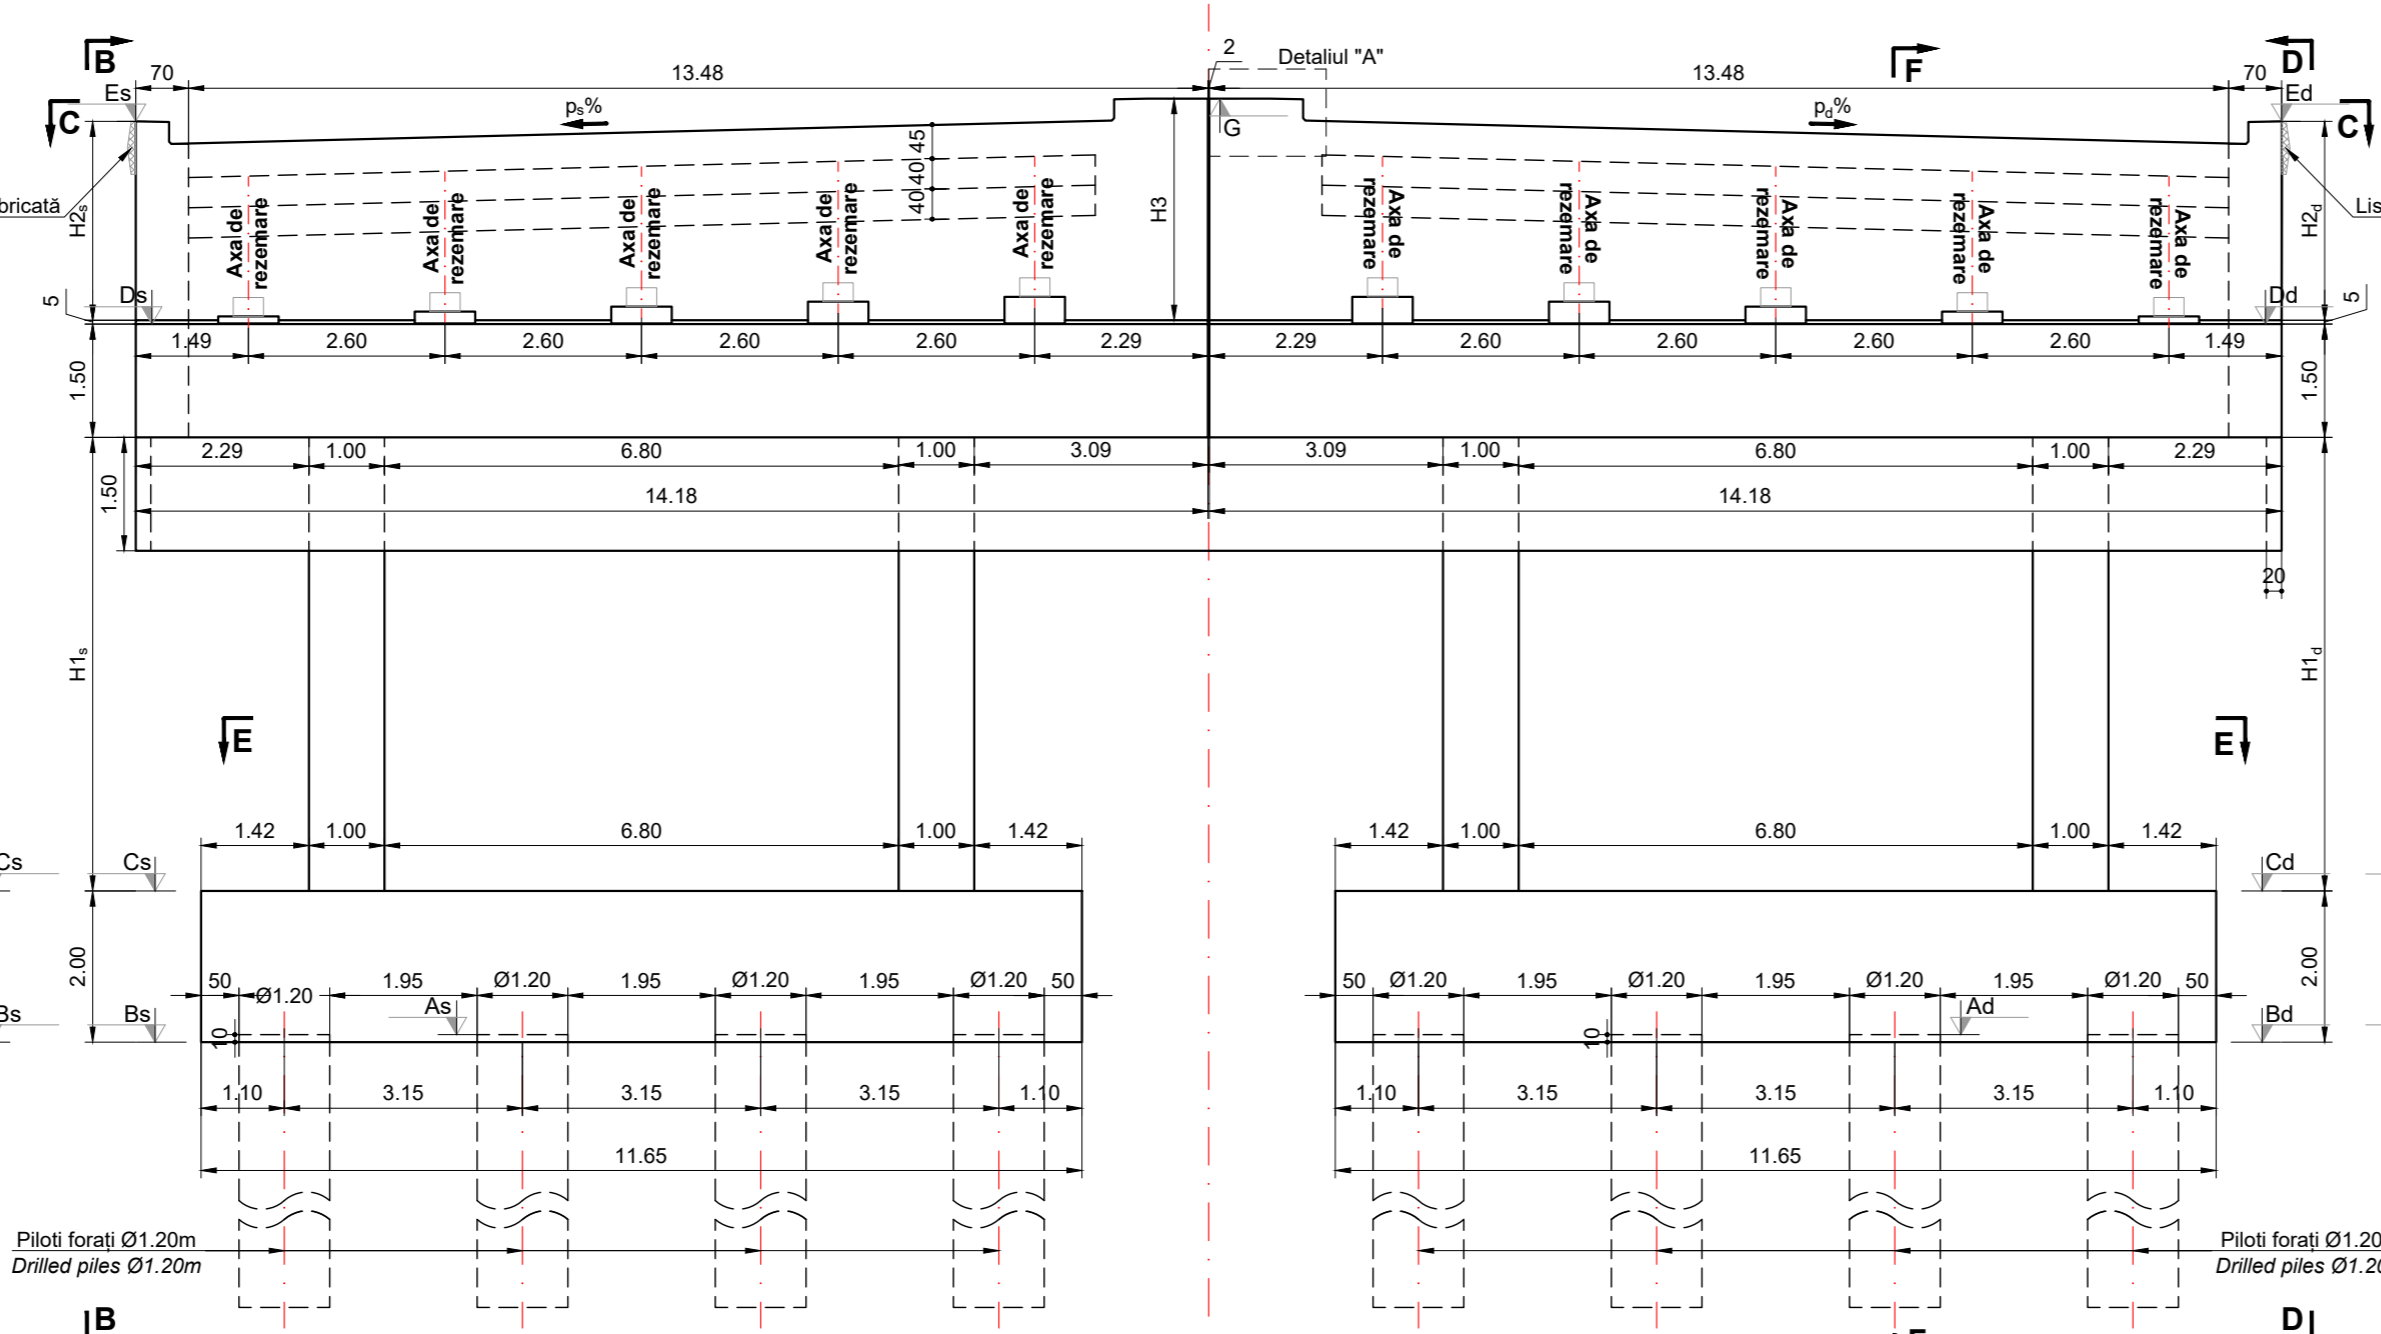


**Vedere laterală D - D**  
Scara 1:100

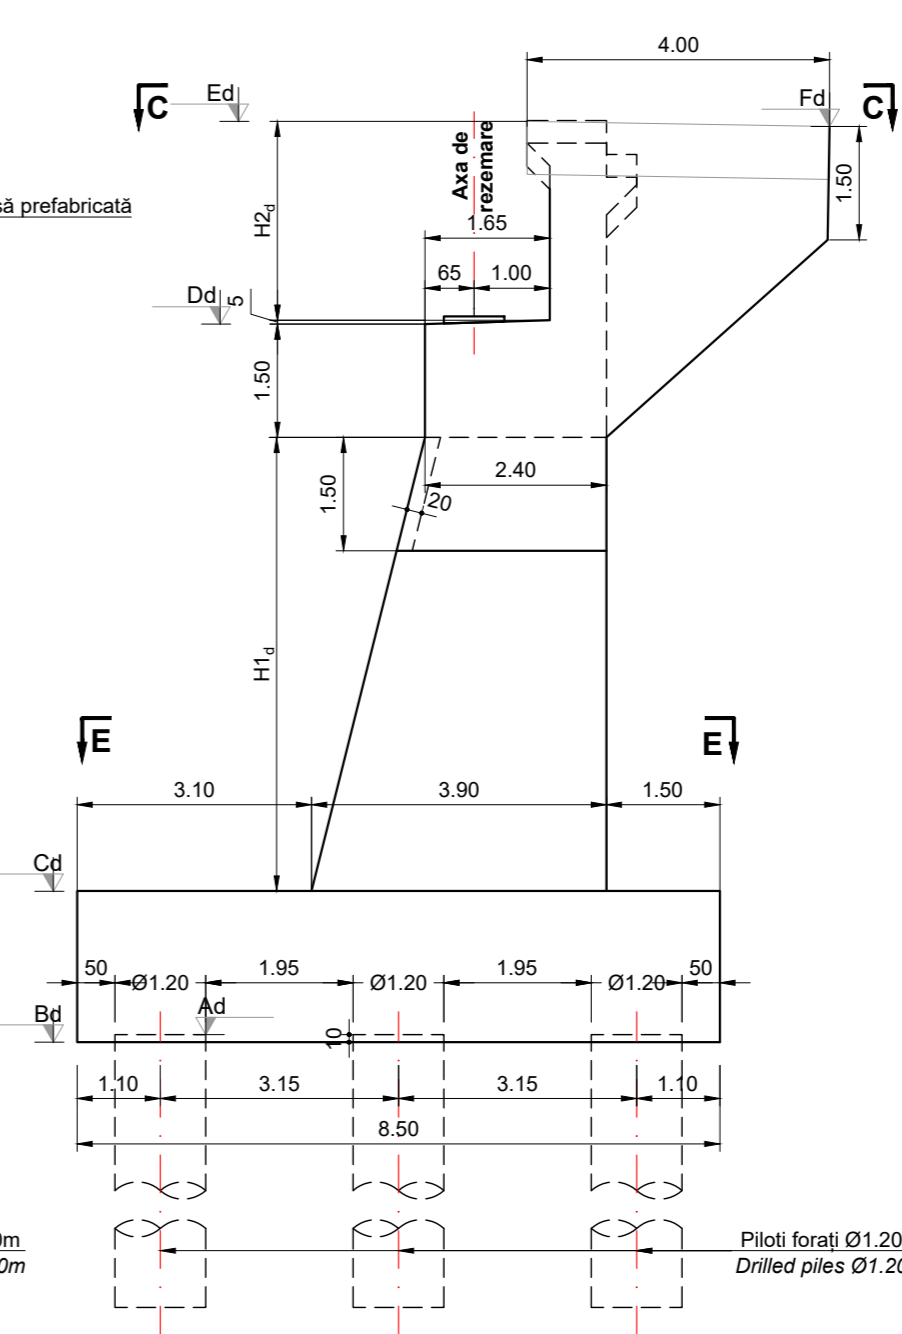


**Secțiune transversală F - F**  
Scara 1:100

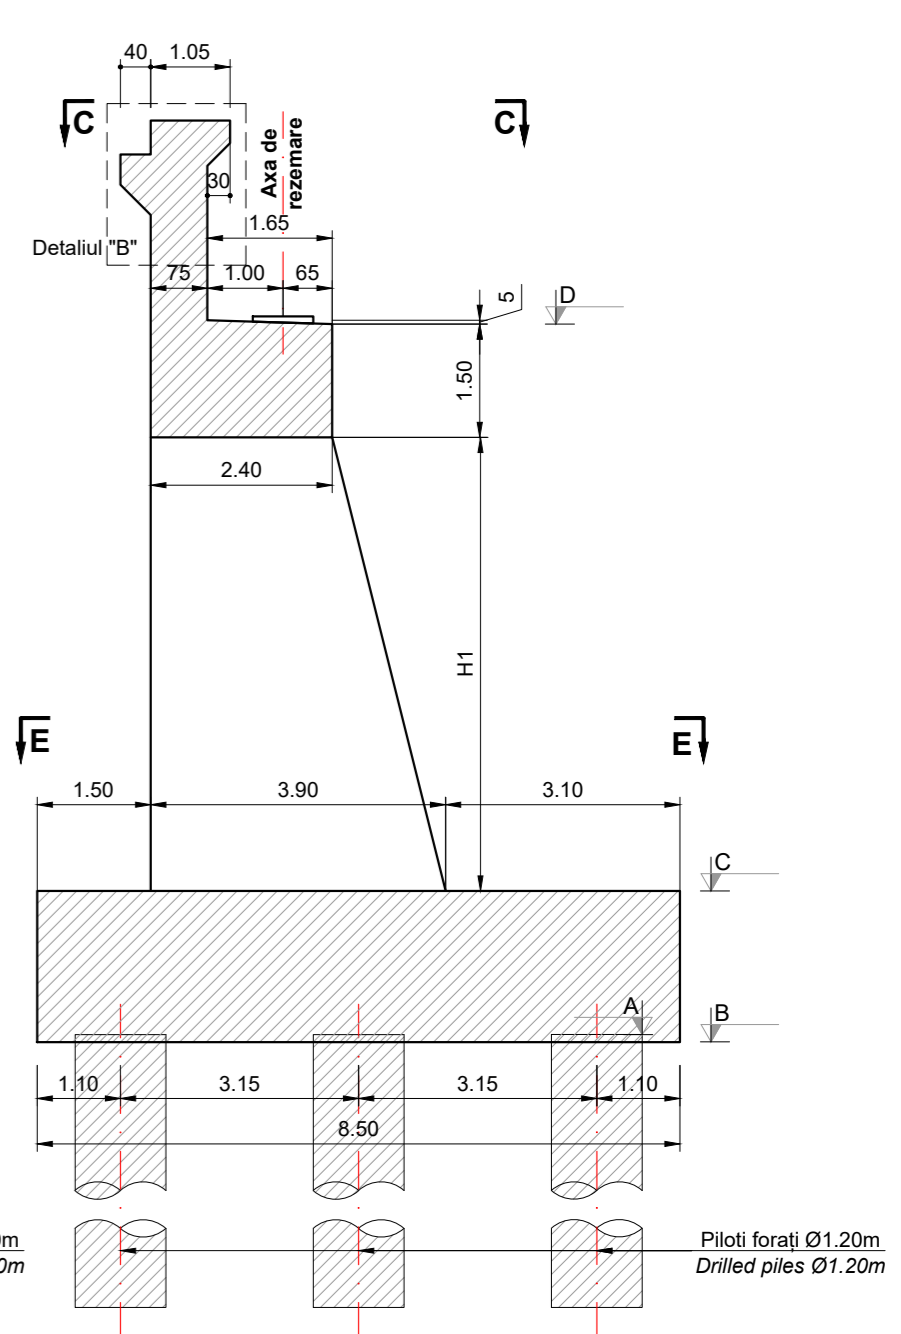


**Secțiune E - E**  
Scara 1:100

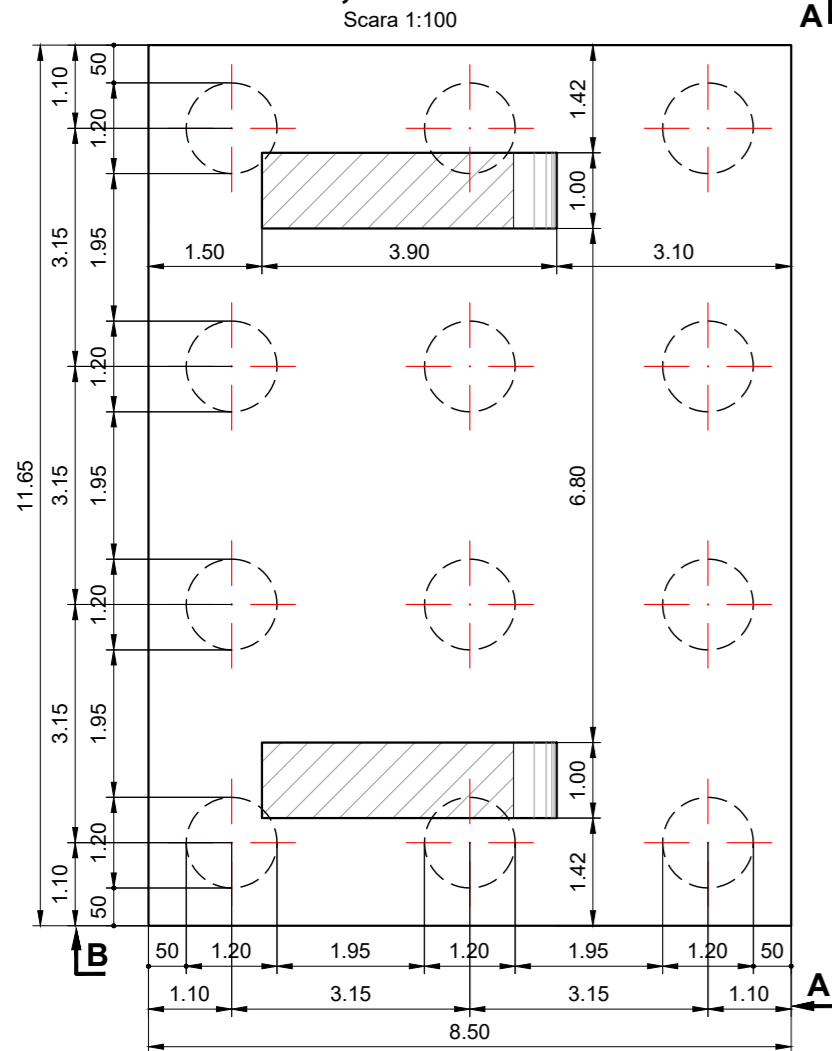


**Vedere plană C - C**  
Scara 1:100

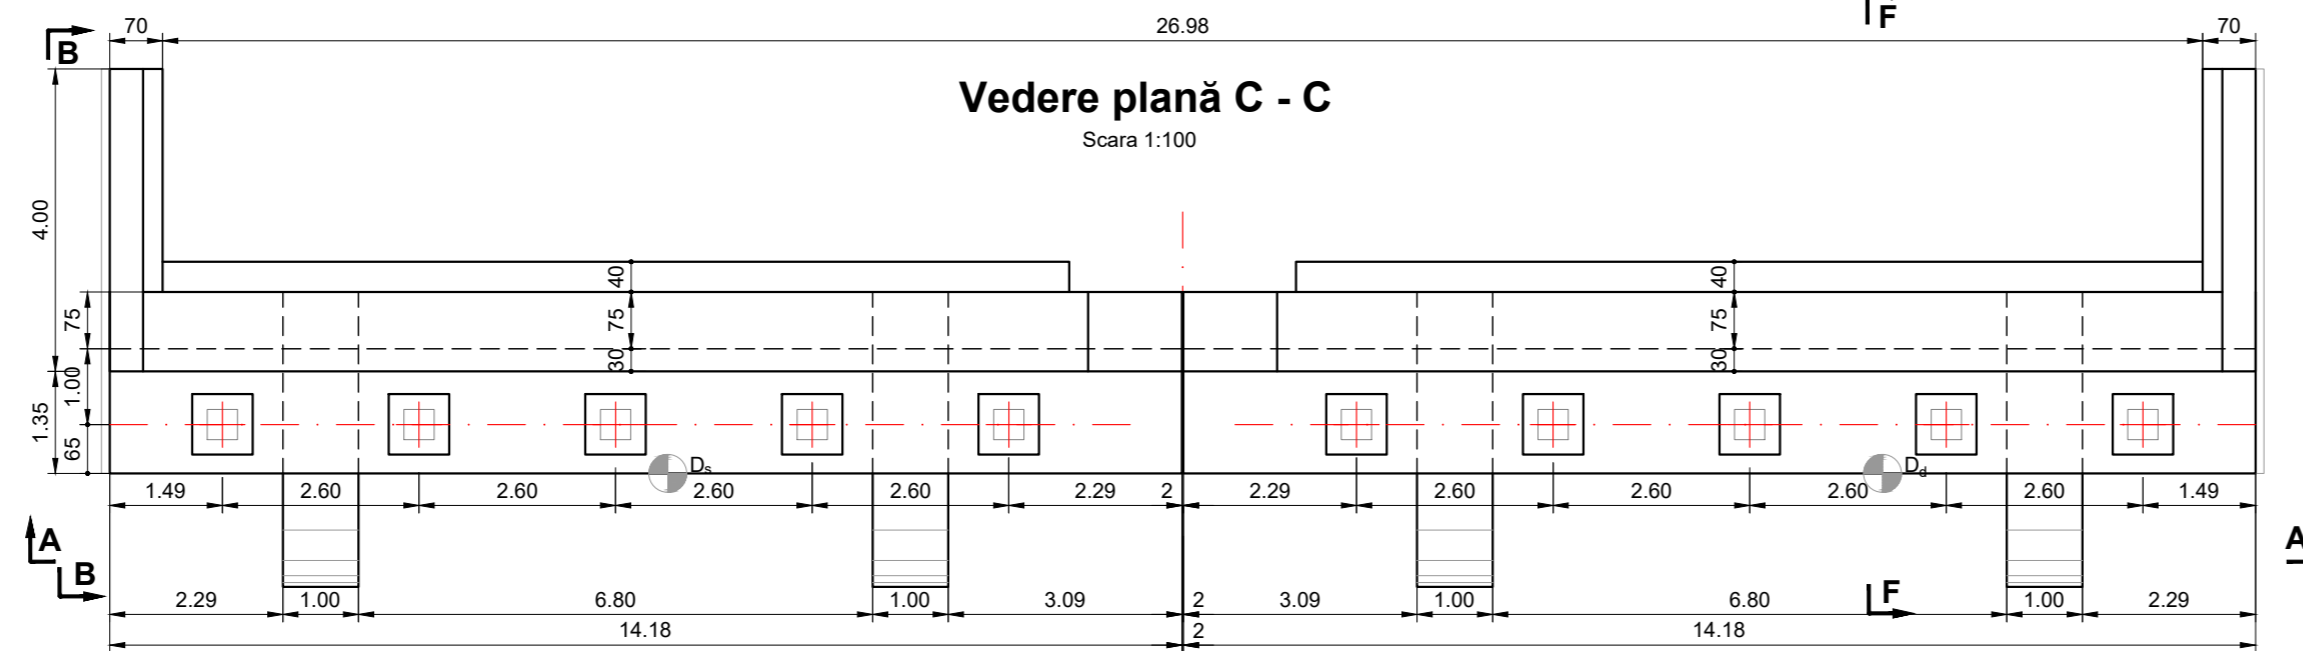

**Vedere "G-G"**  
Scara 1:20

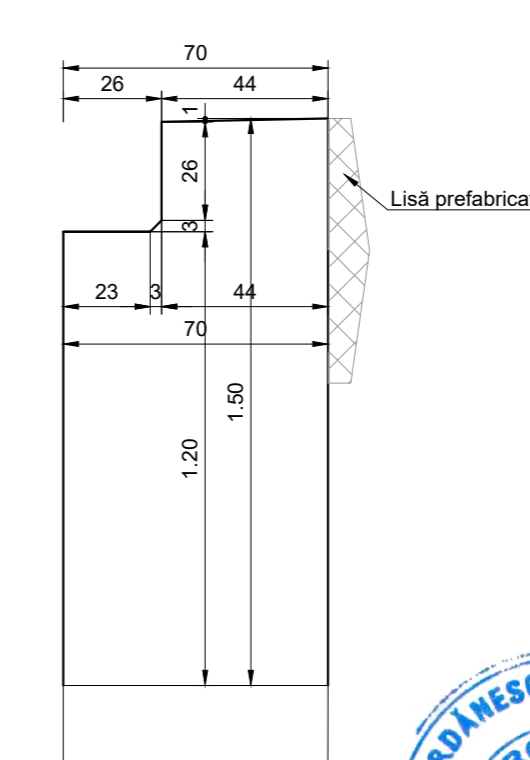


**Detaliul "B"**  
Scara 1:20

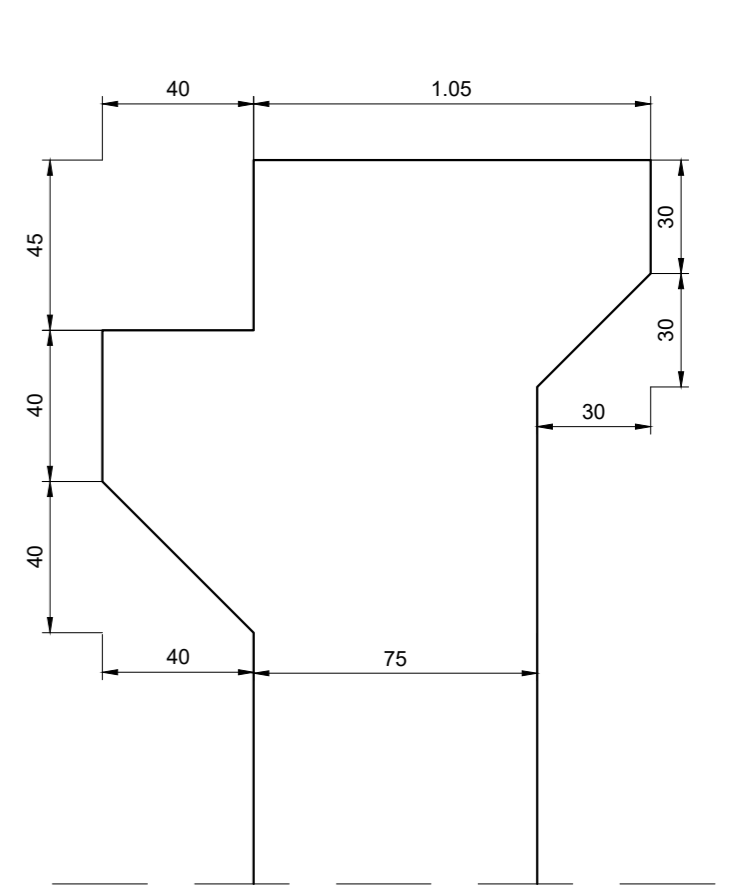

Culee	Inalțimi						Cote de nivel													
	H <sub>1s</sub>	H <sub>2s</sub>	H <sub>3</sub>	H <sub>2d</sub>	H <sub>1d</sub>	H <sub>e</sub>	As	Bs	Cs	Ds	Es	Fs	G	Ad	Bd	Cd	Dd	Ed	Fd	G
Culee 2	6.50	2.62	2.97	2.62	6.50	8.00	87.49	87.39	89.39	97.39	100.06	99.98	100.36	87.49	87.39	89.39	97.39	100.06	99.98	100.36

**Detaliul "A"**  
Scara 1:20

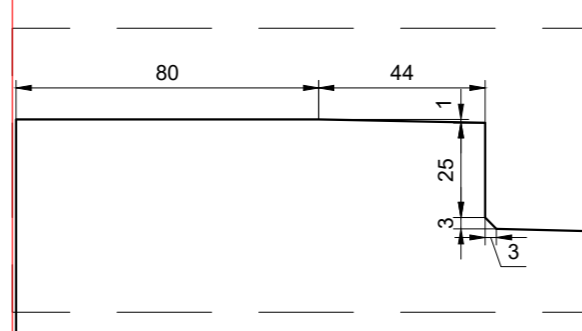

Materiale						
Beton						
Element	Clasa de rezistență	Clasa de expunere	Raport A/C	Clasa de cloruri	Dozaj ciment [kg]	D <sub>max</sub> [mm]
Beton egalizare	C12/15	X0	-	1.00	-	32
Piloți forati	C25/30	XC2	0.55	0.20	375	22.4
Radiere	C25/30	XC2; XF2	0.55	0.20	300	32
Elevatii	C30/37	XC4; XF4; XD1	0.45	0.20	340	32

PROIECTANT / DESIGNER: <b>S.C. CONSITRANS S.R.L.</b>	BENEFICIAR / BENEFICIARY: MUNICIPIUL ARAD, MUNICIPIUL JUDEȚEAN ARAD, CONSILIUL JUDEȚEAN BIHOR CNAIR	FUNCTIA / POSITION: COORDONATOR DE PROIECT / PROJECT MANAGER SEF PROIECT SPECIALITATE / TEAM LEADER	NUME / NAME: ing. S. VEACESLAV ing. D. COVELTIR ing. V. URDAREANU ing. D. COVELTIR	SEMNATURA / SIGNATURE: 	Titlu planșă / Drawing title: <b>Plan cofraj culee C2</b> Abutment formwork C2 Pod pe DX la km 57+600 peste Crisul Negru Bridge on DX at km 57+600 over Crisul Negru river LUCRARI DE POD / BRIDGE WORKS Cod planșă / Drawing code: CST-0121-PTE-0-DX- 02-P36-CPC-02-R00	REV / REV. R00	DATA / DATE: 11.2023	DETALII REVIZIE / REVISION DETAILS: Proiect Tehnic de Executie	PROIECTAT / DESIGNER: Consitrans
---	---	---	--	----------------------------	---	-------------------	-------------------------	---	-------------------------------------

