
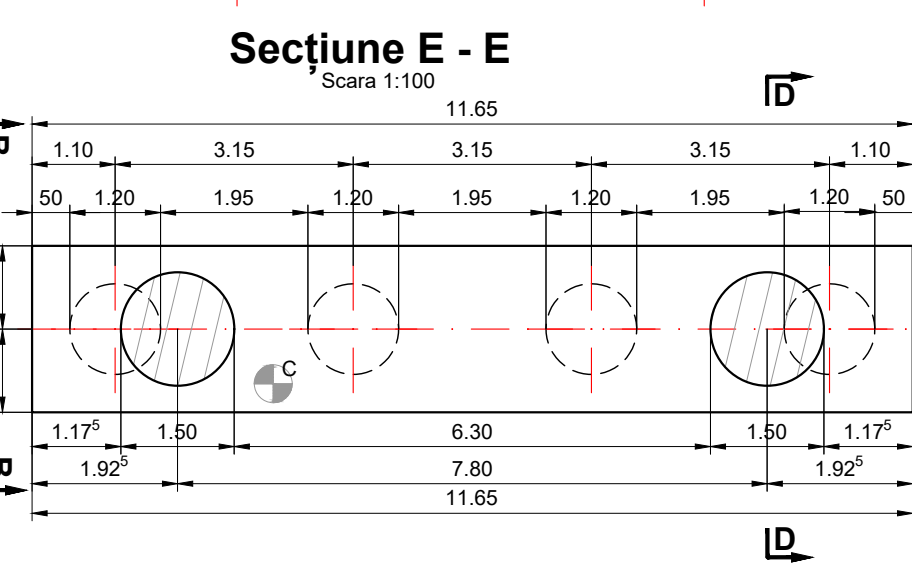


Pila	Inalțimi			Cote de nivel				
	H ₁	H ₂	H ₃	A	B	C	D	E
Pila 1stg	9.40	10.00	12.00	87.32	87.22	89.22	98.62	99.22
Pila 2stg	9.90	10.50	12.50	87.64	87.54	89.54	99.44	100.04
Pila 4	11.90	12.50	14.50	87.02	86.92	88.92	100.82	101.42
Pila 5	12.40	13.00	15.00	87.10	87	89.00	101.40	102.00
Pila 6	12.90	13.50	15.50	87.10	87	89.00	101.90	102.50
Pila 8	13.40	14.00	16.00	87.37	87.27	89.27	102.67	103.27
Pila 9	12.90	13.50	15.50	88.14	88.04	90.04	102.94	103.54
Pila 10	12.90	13.50	15.50	88.34	88.24	90.24	103.14	103.74
Pila 15	12.90	13.50	15.50	87.57	87.47	89.47	102.37	102.97
Pila 16	12.90	13.50	15.50	87.16	87.06	89.06	101.96	102.56
Pila 18	11.40	12.00	14.00	87.60	87.5	89.50	100.90	101.50
Pila 19	10.90	11.50	13.50	87.45	87.35	89.35	100.25	100.85
Pila 21	9.40	10.00	12.00	87.44	87.34	89.34	98.74	99.34
Pila 22	8.40	9.00	11.00	87.63	87.53	89.53	97.93	98.53

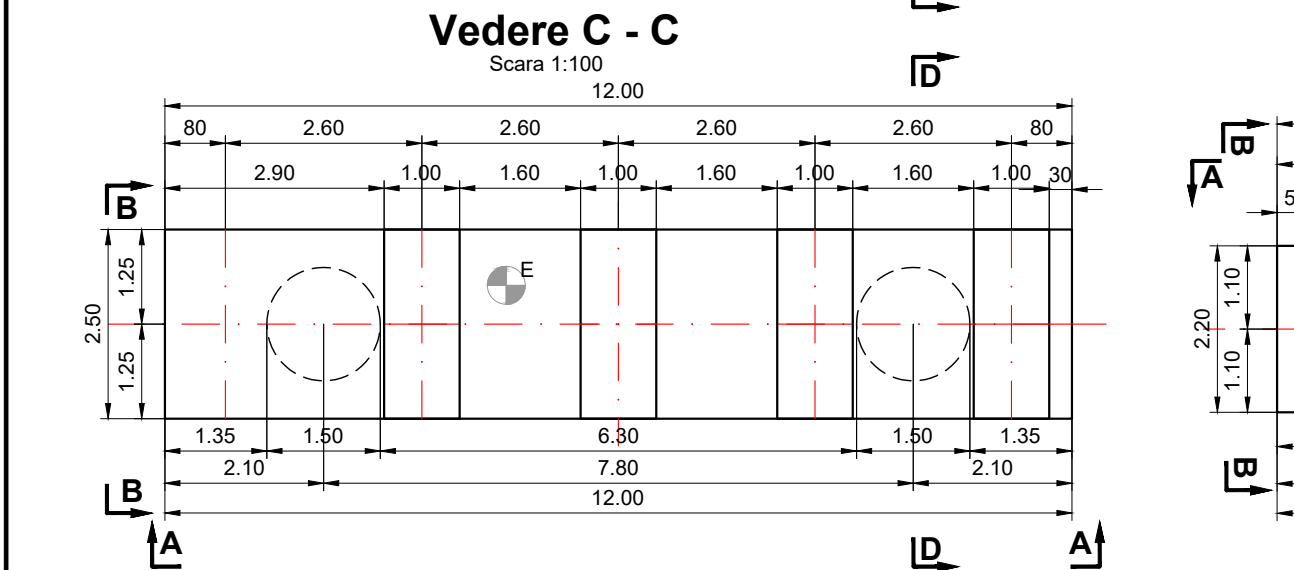

Materiale

Beton							
Element	Clasa de rezistenta	Clasa de expunere	Raport A/C	Clasa de cloruri	Dozaj ciment [kg]	D _{max} [mm]	Consistenta
Beton egalizare	C12/15	X0	-	1.00	-	32	S4
Piloti forati	C25/30	XC2	0.55	0.20	375	22.4	S3
Radiere	C25/30	XC2; XF2	0.55	0.20	300	32	S3
Elevatii	C30/37	XC4; XF4; XD1	0.45	0.20	340	32	S3

PROIECTANT / DESIGNER: S.C. CONSTRANS S.R.L.	BENEFICIAR / BENEFICIARY: MUNICIPIUL ARAD, MUNICIPIUL ORADEA, CONSILIUL JUDETEAN ARAD, CONSILIUL JUDETEAN BIHOR CNAIR	FUNCTIA / POSITION: COORDONATOR DE PROIECT / PROJECT MANAGER	NUME / NAME: ing. S. VEACESLAV	SEMNATURA / SIGNATURE: 	Titlu plansa / Drawing title: Plan cofraj pila P1stg,P2stg,P4,P5,P6,P8, P9,P10,P15,P16,P18,P19, P21,P22 Pier formwork P1stg,P2stg,P4,P5,P6,P8, P9,P10,P15,P16,P18,P19,P21,P22 Pasaj pe DX la km 57+600 peste Crisul Negru Bridge on DX at km 57+600 over Crisul Negru river	REV. / REV.: R00	DATA / DATE: 11.2023	DETALII REVIZIE / REVISION DETAILS: Proiect Tehnic de Executie	PROIECTAT / DESIGNER: Constrans
						INVESTITIA / INVESTMENT: ACTUALIZARE/COMPLETARE/REVIZUIRE (S.F. + P.A.C. + P.O.E + P.T.E.) "DRUM EXPRES ARAD ORADEA" ACTUALIZATION/COMPLETION (S.F. + P.A.C. + P.O.E + P.T.E.) "EXPRESS ROAD ARAD ORADEA"	SEF PROIECT SPECIALITATE / TEAM LEADER: ing. D. COVELTIR	SEMNATURA / SIGNATURE: 	REV. / REV.: R00
FAZA PROIECTARE / DESIGN STAGE: PROIECT TEHNIC DE EXECUTIE / EXECUTION TECHNICAL PROJECT	PROIECTAT / DESIGNER: ing. V. URDAREANU	SEMNATURA / SIGNATURE: 	REV. / REV.: R00	DATA / DATE: 11.2023	DETALII REVIZIE / REVISION DETAILS: Proiect Tehnic de Executie	PROIECTAT / DESIGNER: Constrans			
Contract /Contract: 14724/01.07.2021 Project /Project no.: 001/2021	Data / Date: 11.2023	Scara /Scale: 1:100	VERIFICAT / INTERNAL CHECKER: ing. D. COVELTIR	SEMNATURA / SIGNATURE: 	Titlu plansa / Drawing title: LUCRARI DE POD / BRIDGE WORKS	REV. / REV.: R00	DATA / DATE: 11.2023	DETALII REVIZIE / REVISION DETAILS: Proiect Tehnic de Executie	PROIECTAT / DESIGNER: Constrans
Cod plansa / Drawing code: CST-0121-PTE-0-DX- 02-P36-CPP-01-R00									

