



Vedere A - A

Scara 1:100

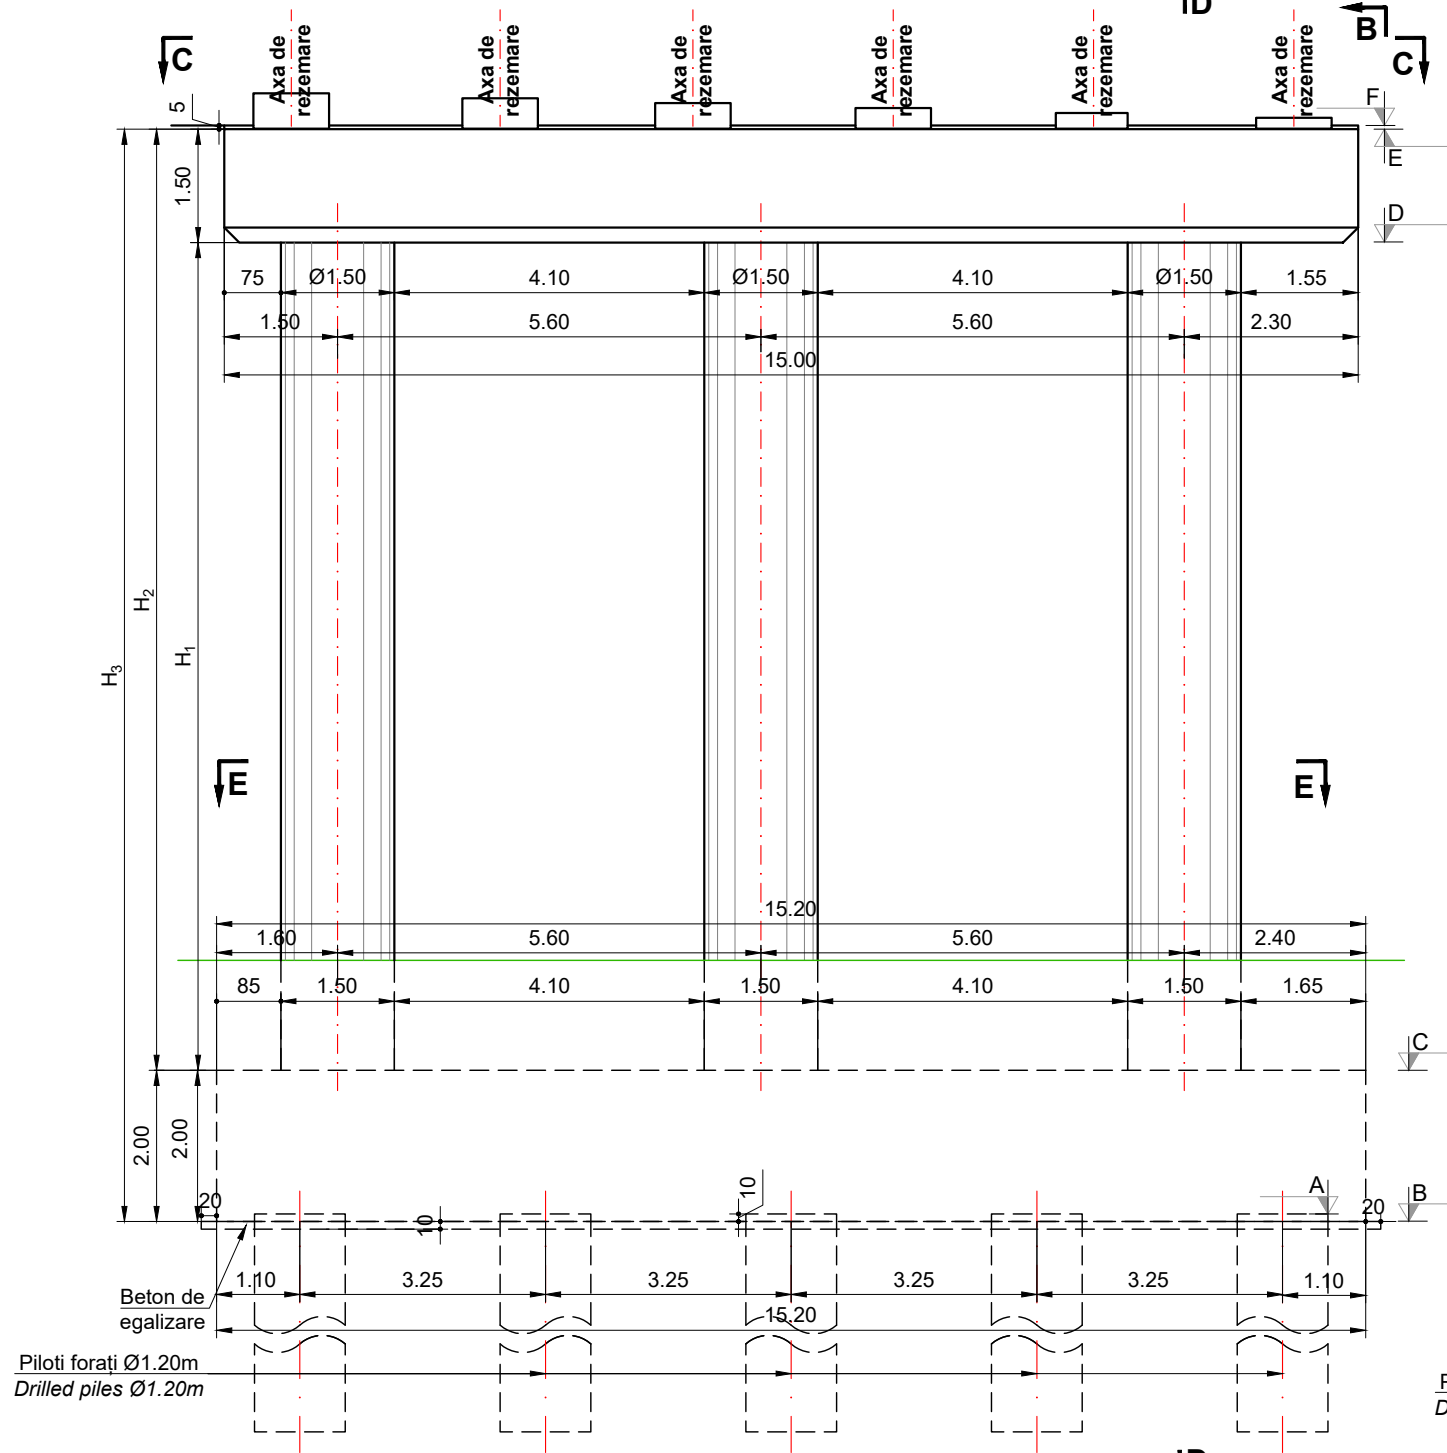


Vedere B - B

Scara 1:100

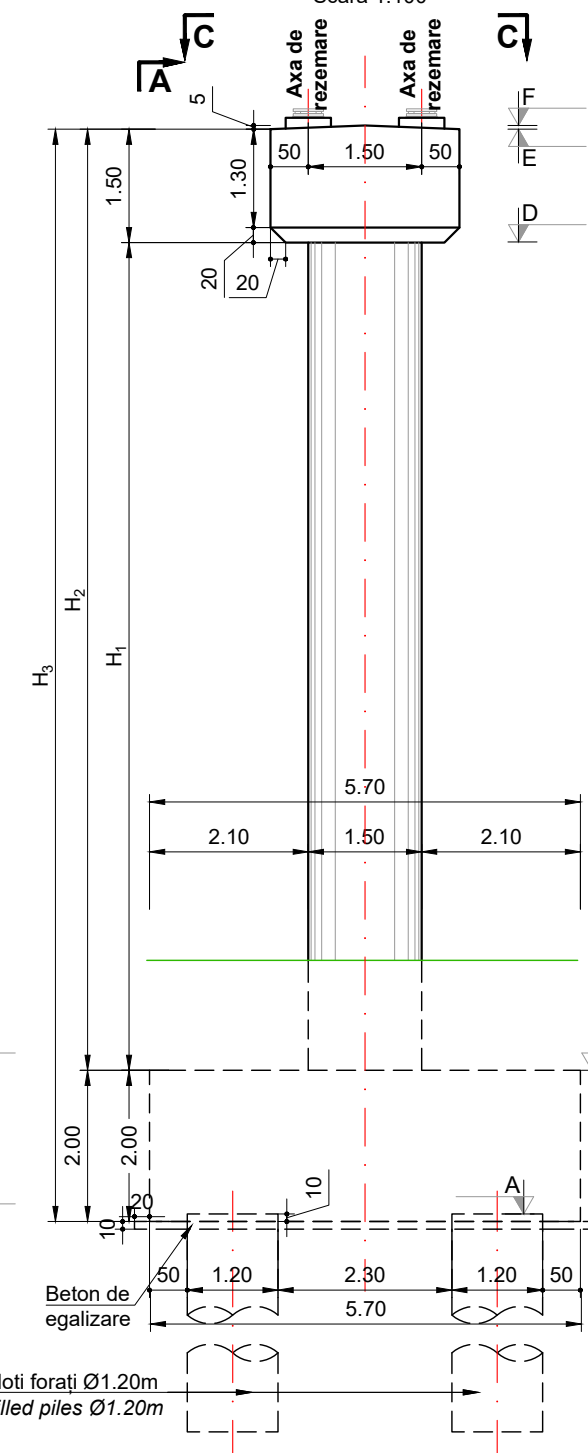


Secțiune D - D

Scara 1:100

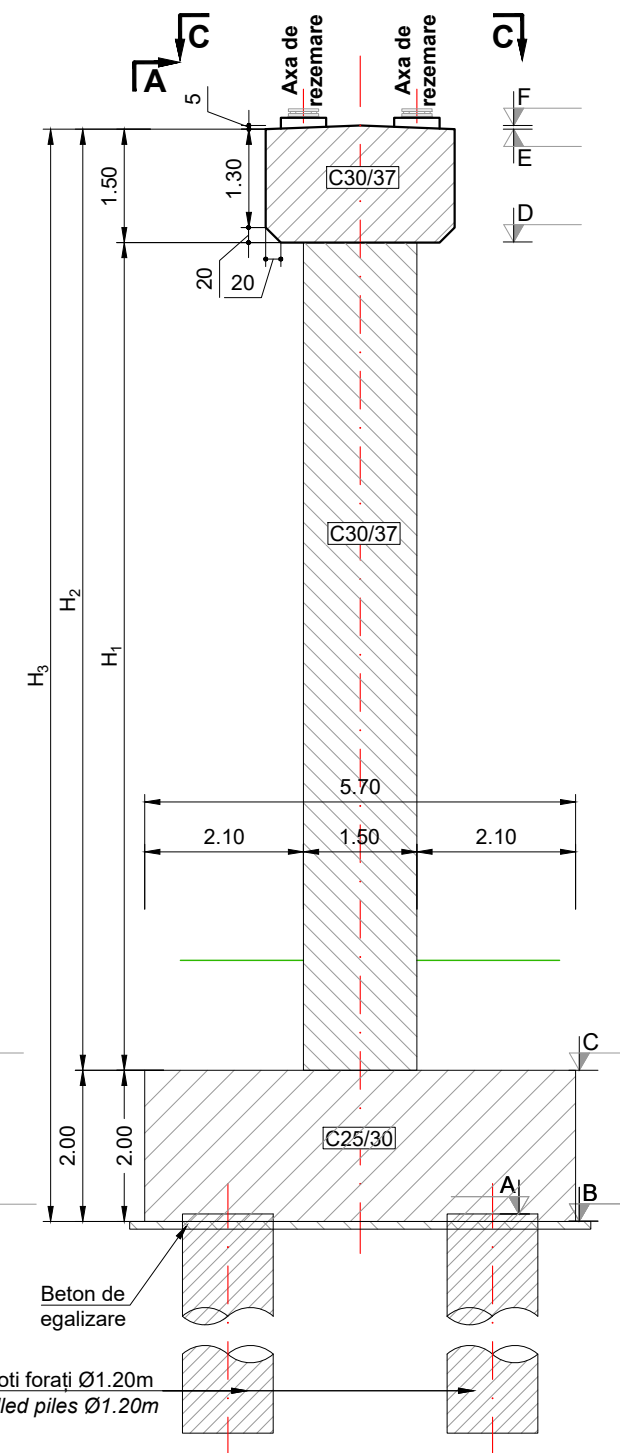


Vedere C - C

Scara 1:100

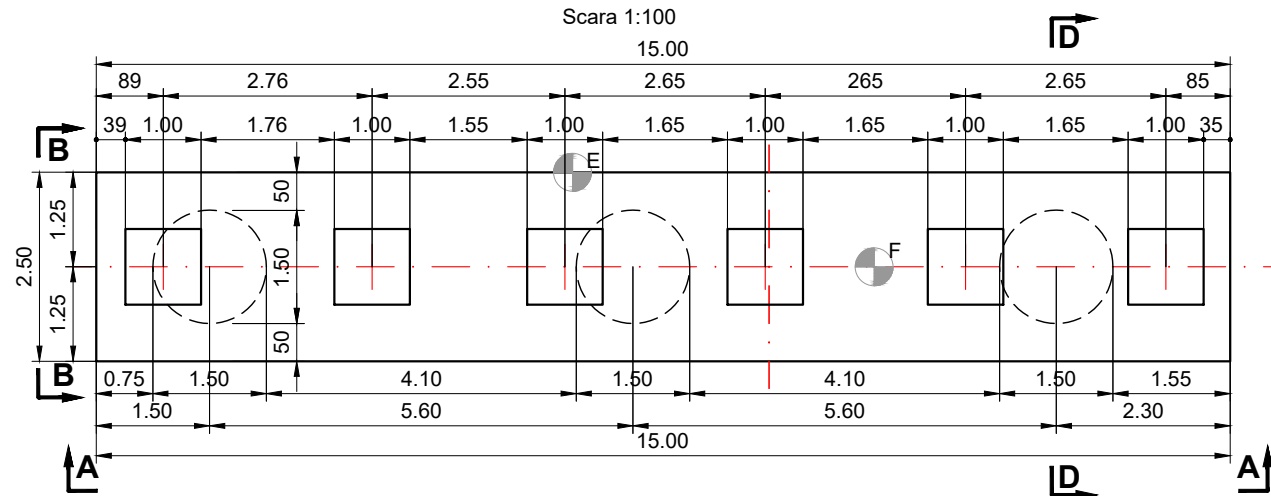

Secțiune E - E

Scara 1:100

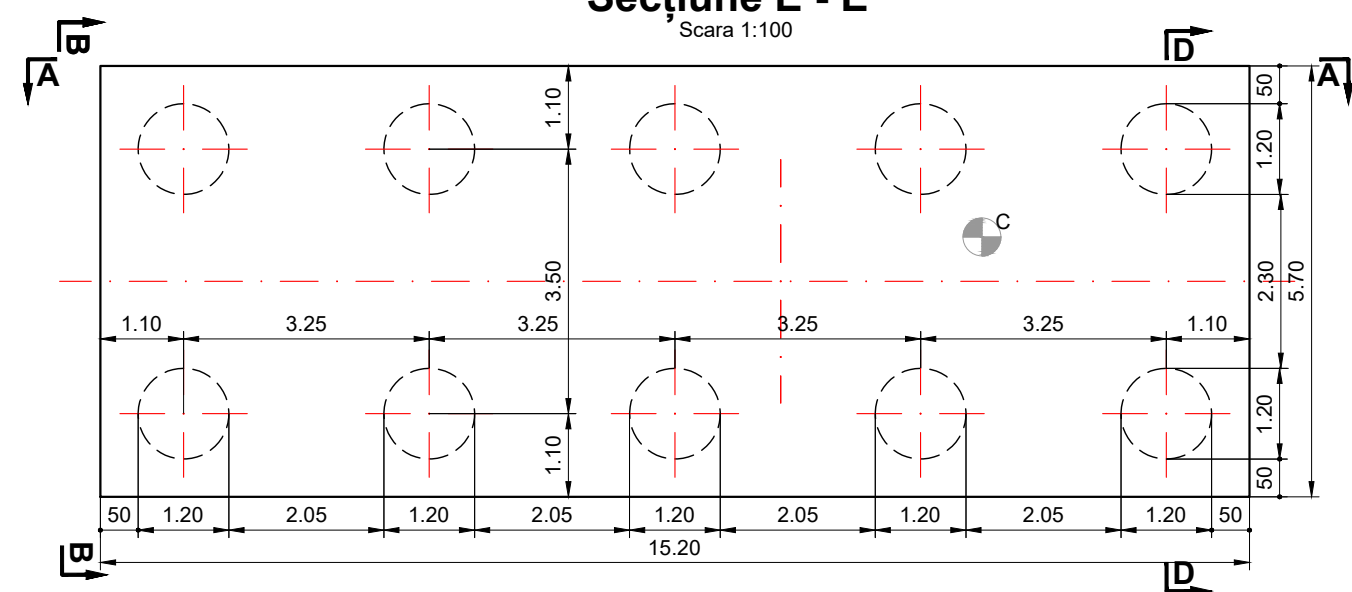

Pila	Inalțimi			Cote de nivel					
	H ₁	H ₂	H ₃	A	B	C	D	E	F
Pila 1dr	8.45	9.95	11.95	86.89	86.79	88.79	97.24	98.74	98.79

Materiale

Beton							
Element	Clasa de rezistență	Clasa de expunere	Raport A/C	Clasa de cloruri	Dozaj ciment [kg]	D _{max} [mm]	Consistența
Beton egalizare	C12/15	X0	-	1.00	-	32	S4
Piloți forati	C25/30	XC2	0.55	0.20	375	22.4	S3
Radieri	C25/30	XC2; XF2	0.55	0.20	300	32	S3
Elevatii	C30/37	XC4; XF4; XD1	0.45	0.20	340	32	S3

PROIECTANT / DESIGNER:
S.C. CONSITRANS S.R.L.



BENEFICIAR / BENEFICIARY:
MUNICIPIUL ARAD, MUNICIPIUL ORADEA, CONSILIUL JUDETEAN ARAD, CONSILIUL JUDETEAN BIHOR
CNAIR

FUNCTIA / POSITION:

NUME / NAME:

SEMNATURA / SIGNATURE:

Titlu planșă / Drawing title:
Plan cofraj pila P1dr

REV./REV.:

DATA/DATE:

DETALII REVIZIE / REVISION DETAILS:

PROIECTAT / DESIGNER:

INVESTITIA / INVESTMENT:
ACTUALIZARE/COMPLETARE/REVIZUIRE (S.F. + P.A.C. + P.O.E + P.T.E.) "DRUM EXPRES ARAD ORADEA"
ACTUALIZATION/COMPLETION (S.F. + P.A.C. + P.O.E + P.T.E.) "EXPRESS ROAD ARAD ORADEA"

COORDONATOR DE PROIECT / PROJECT MANAGER

ing. S. VEACESLAV

ing. D. COVELTIR

Pier formwork P1dr

R00

11.2023

Proiect Tehnic de Executie

Consitrans

FAZA PROIECTARE / DESIGN STAGE:
PROIECT TEHNIC DE EXECUTIE / EXECUTION TECHNICAL PROJECT

PROIECTAT / DESIGNER:

ing. V. URDAREANU

ing. D. COVELTIR

LUCRARI DE POD / BRIDGE WORKS

Cod planșă / Drawing code:

CST-0121-PTE-0-DX-

02-P36-CPP-05-R00

Contract / Contract: 14724/01.07.2021
Data / Date: 11.2023
Scara / Scale: 1:100

VERIFICAT / INTERNAL CHECKER:

ing. D. COVELTIR



PROIECT CO-FINANȚAT DIN FONDUL DE COEZIUNE, PRIN PROGRAMUL OPERAȚIONAL INFRASTRUCTURĂ MARE / PROJECT CO-FINANCED FROM THE COHESION FUND, THROUGH THE LARGE INFRASTRUCTURE OPERATIONAL PROGRAM