

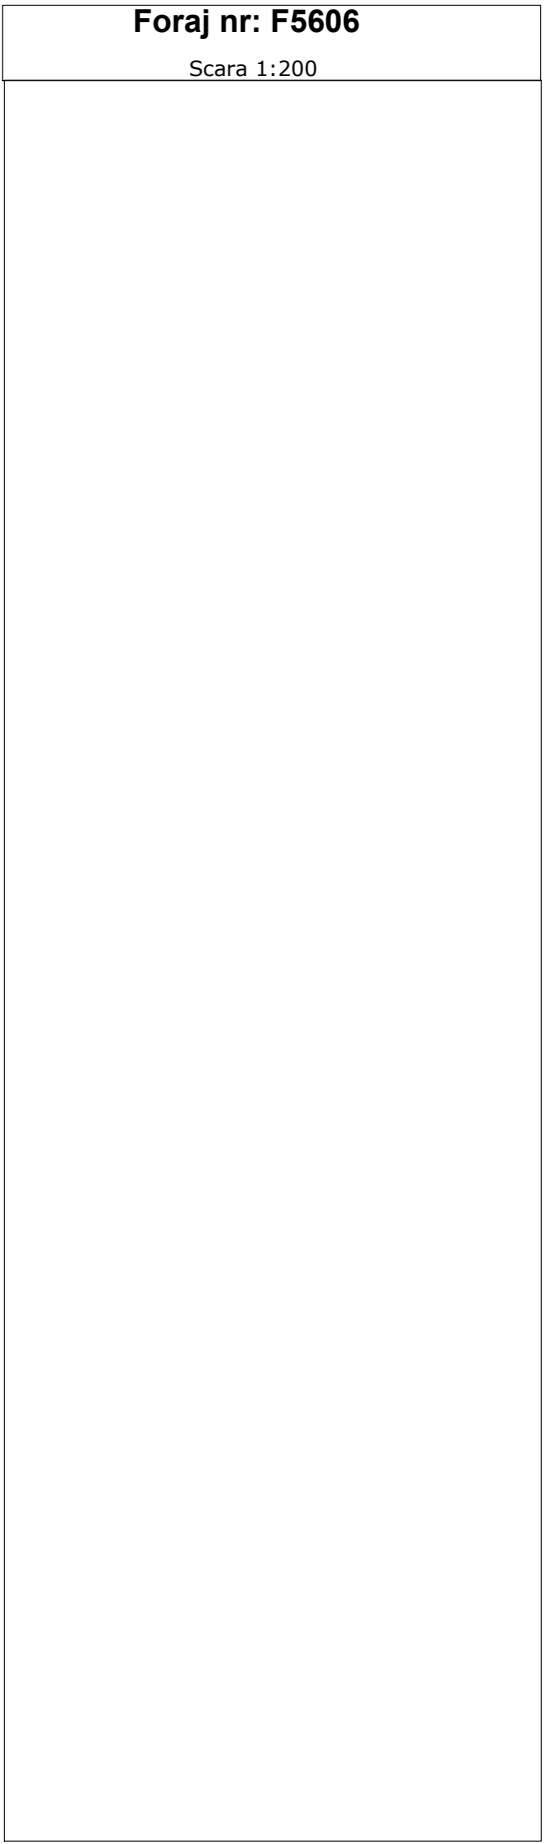
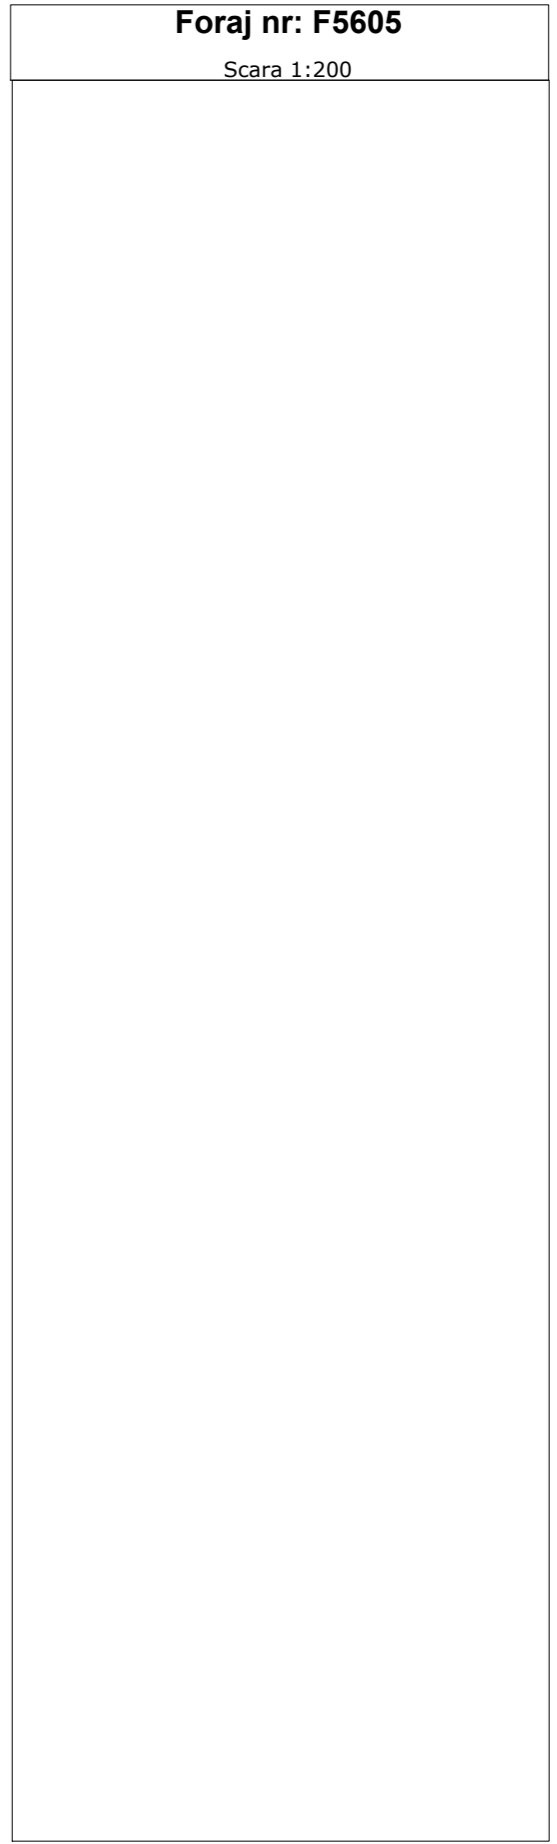
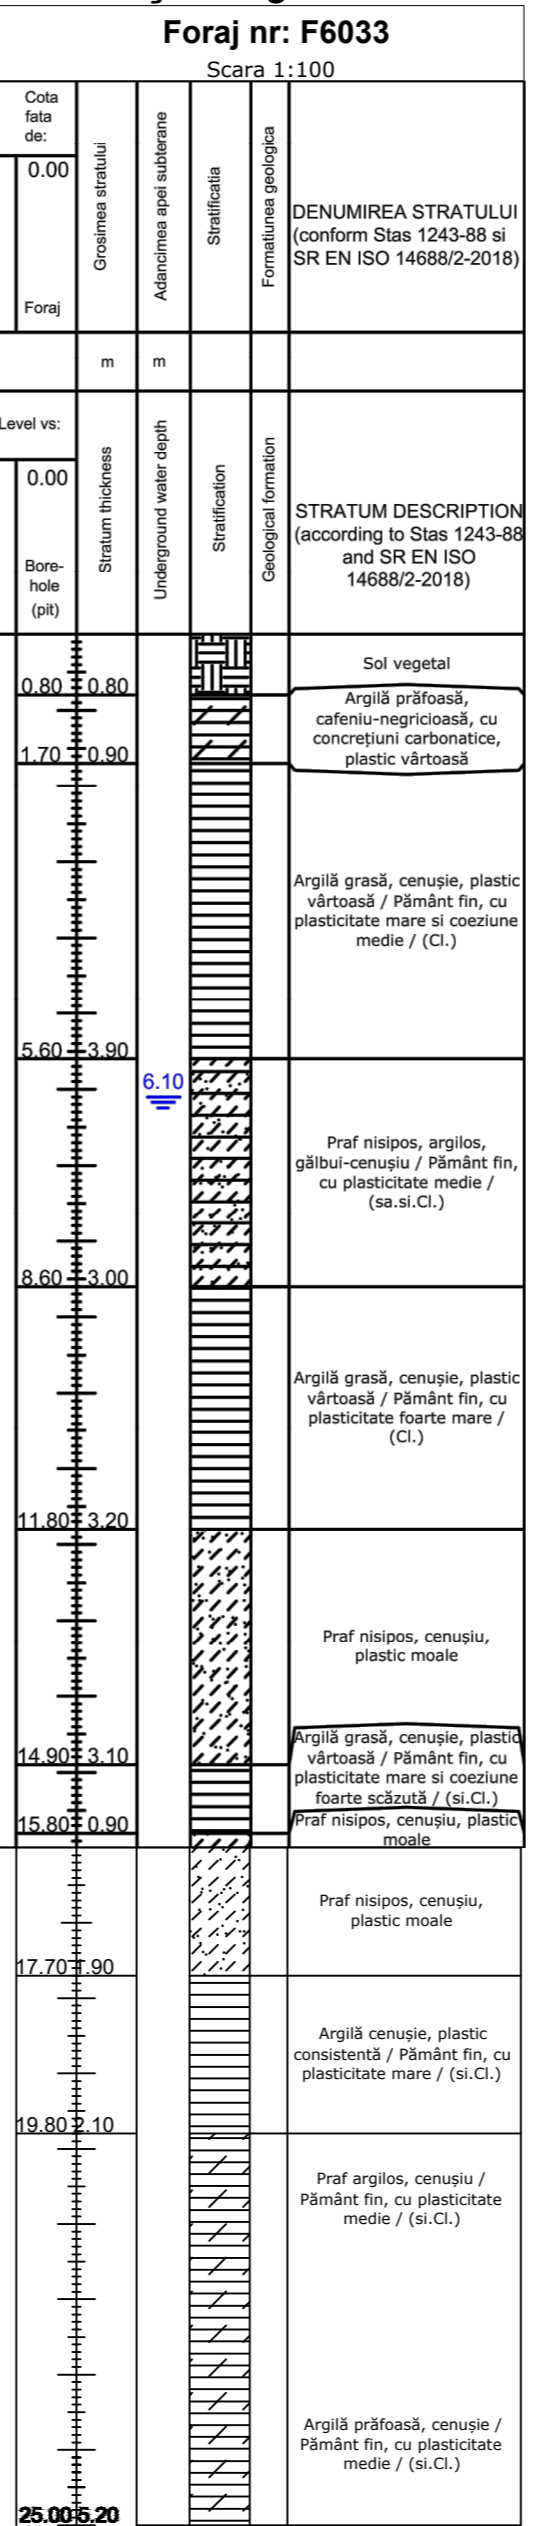
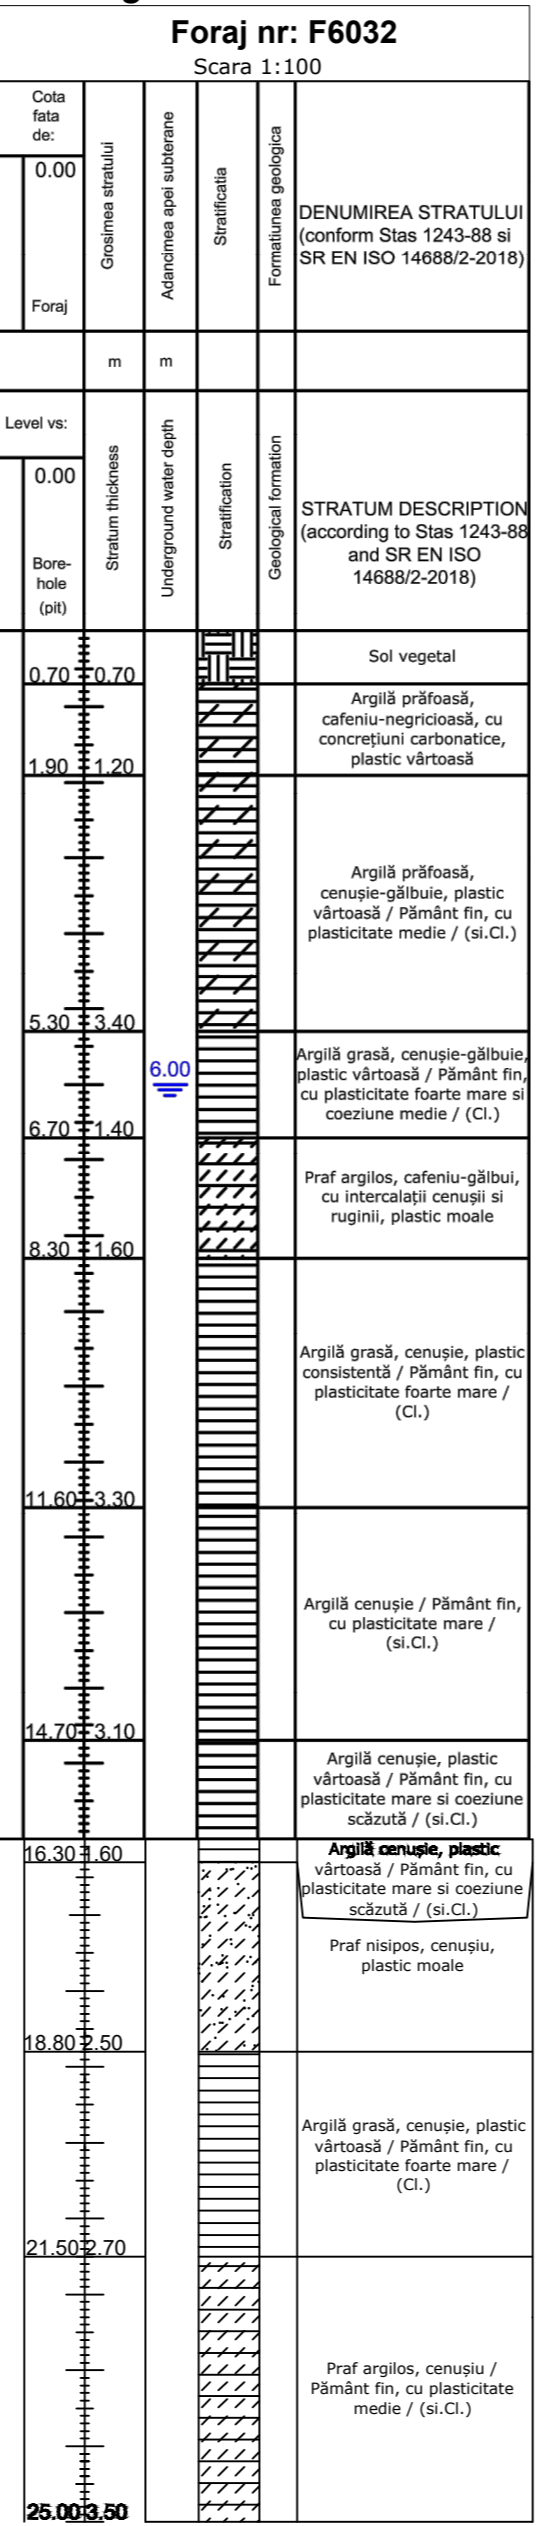
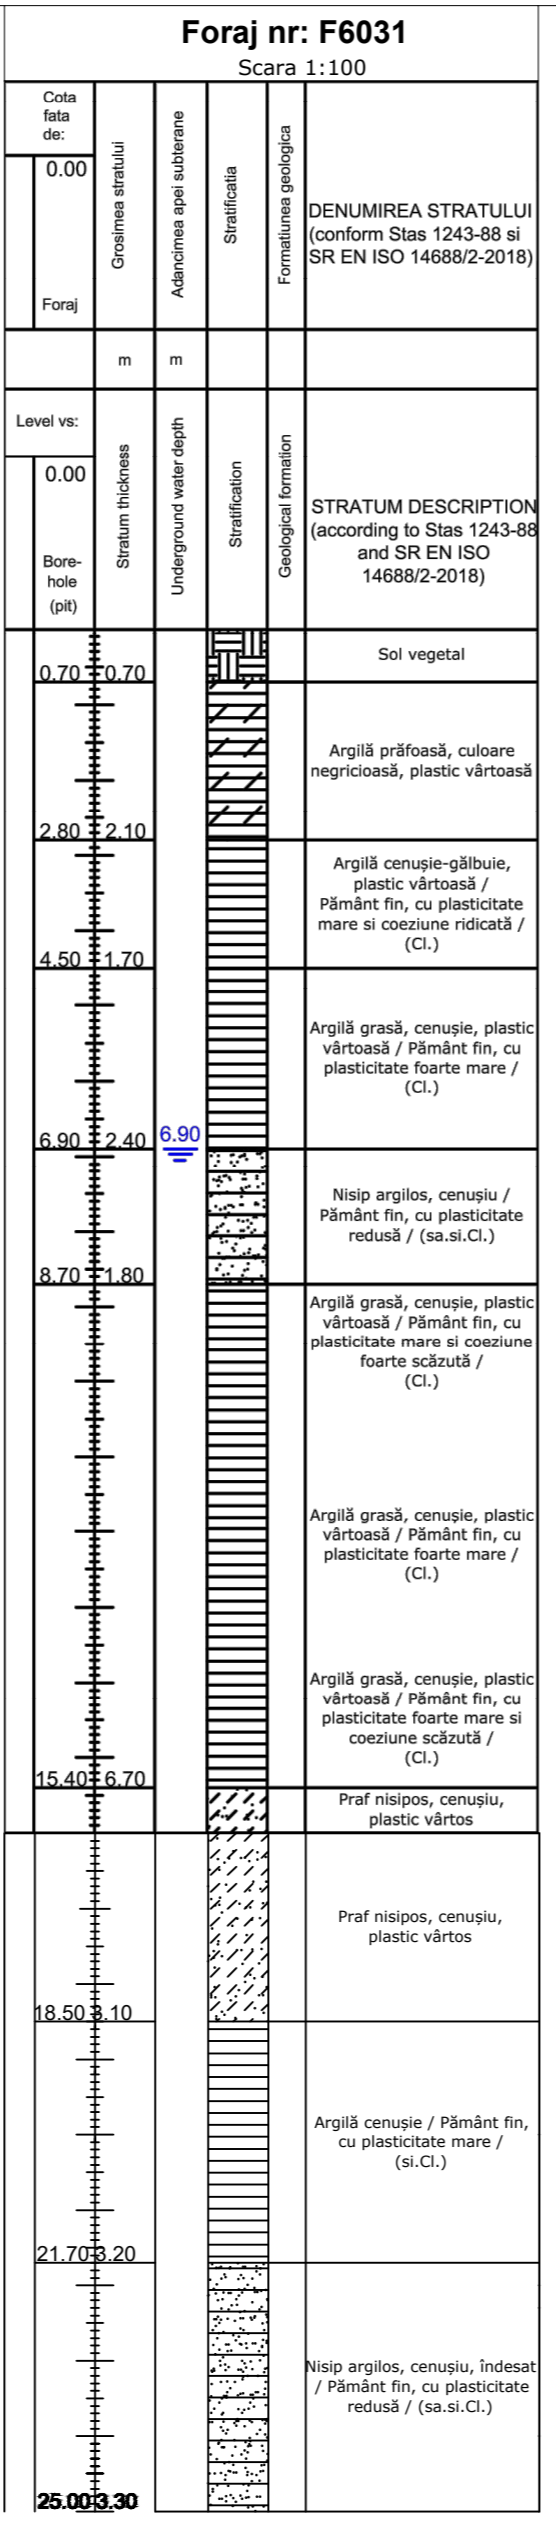
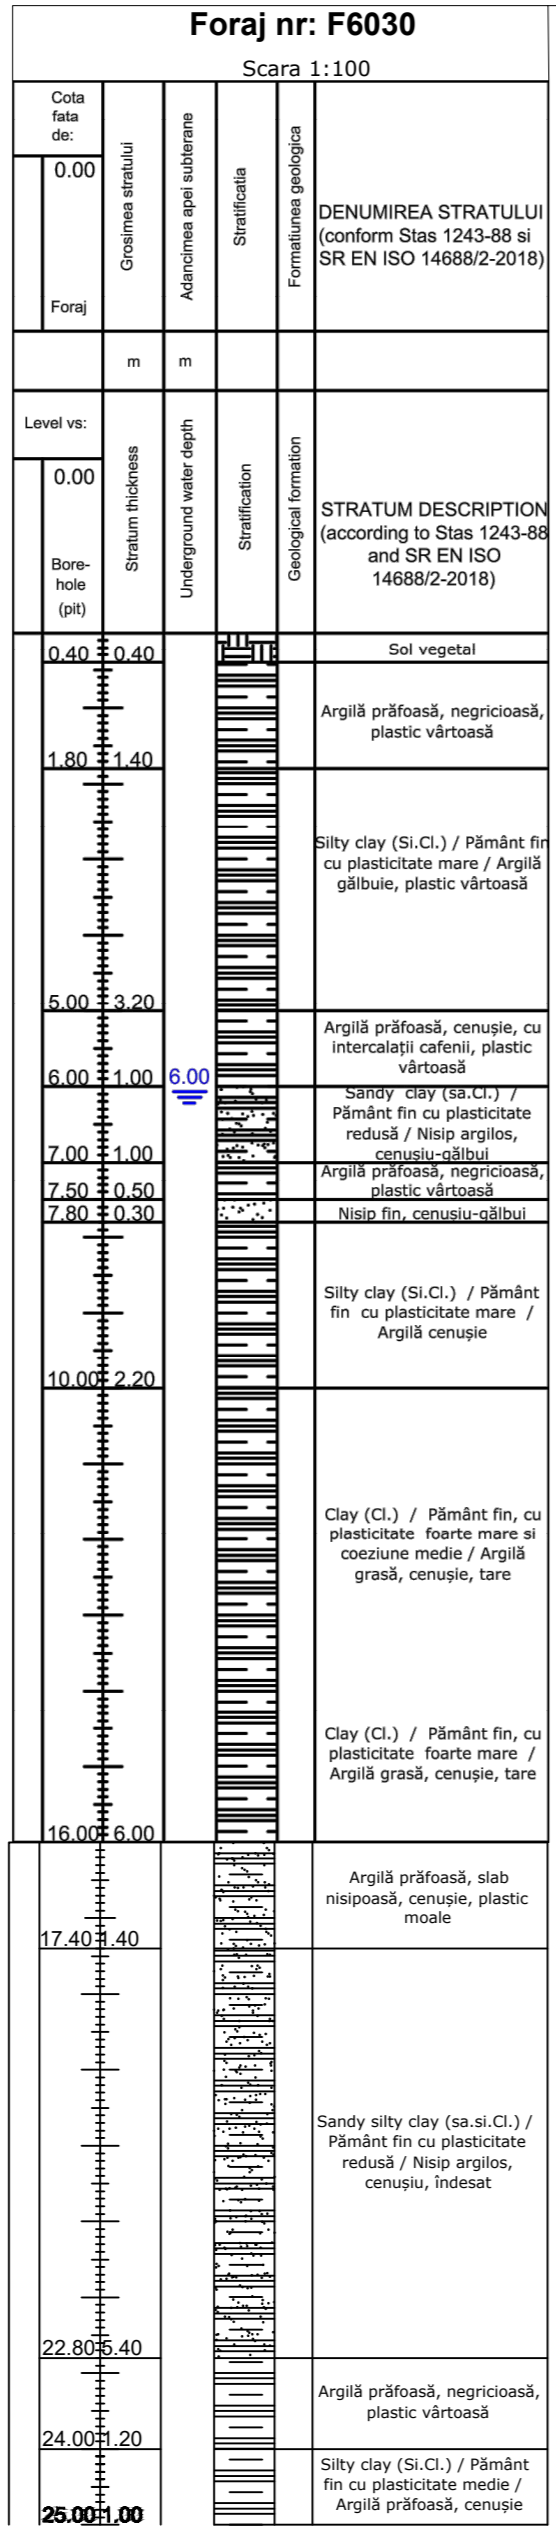


Foraje geotehnice/ Geotechnical borhole
Pasaj pe DX la km 57+600 peste Crișul Negru/
Bridge on DX at km 57+600 over Crișul Negru

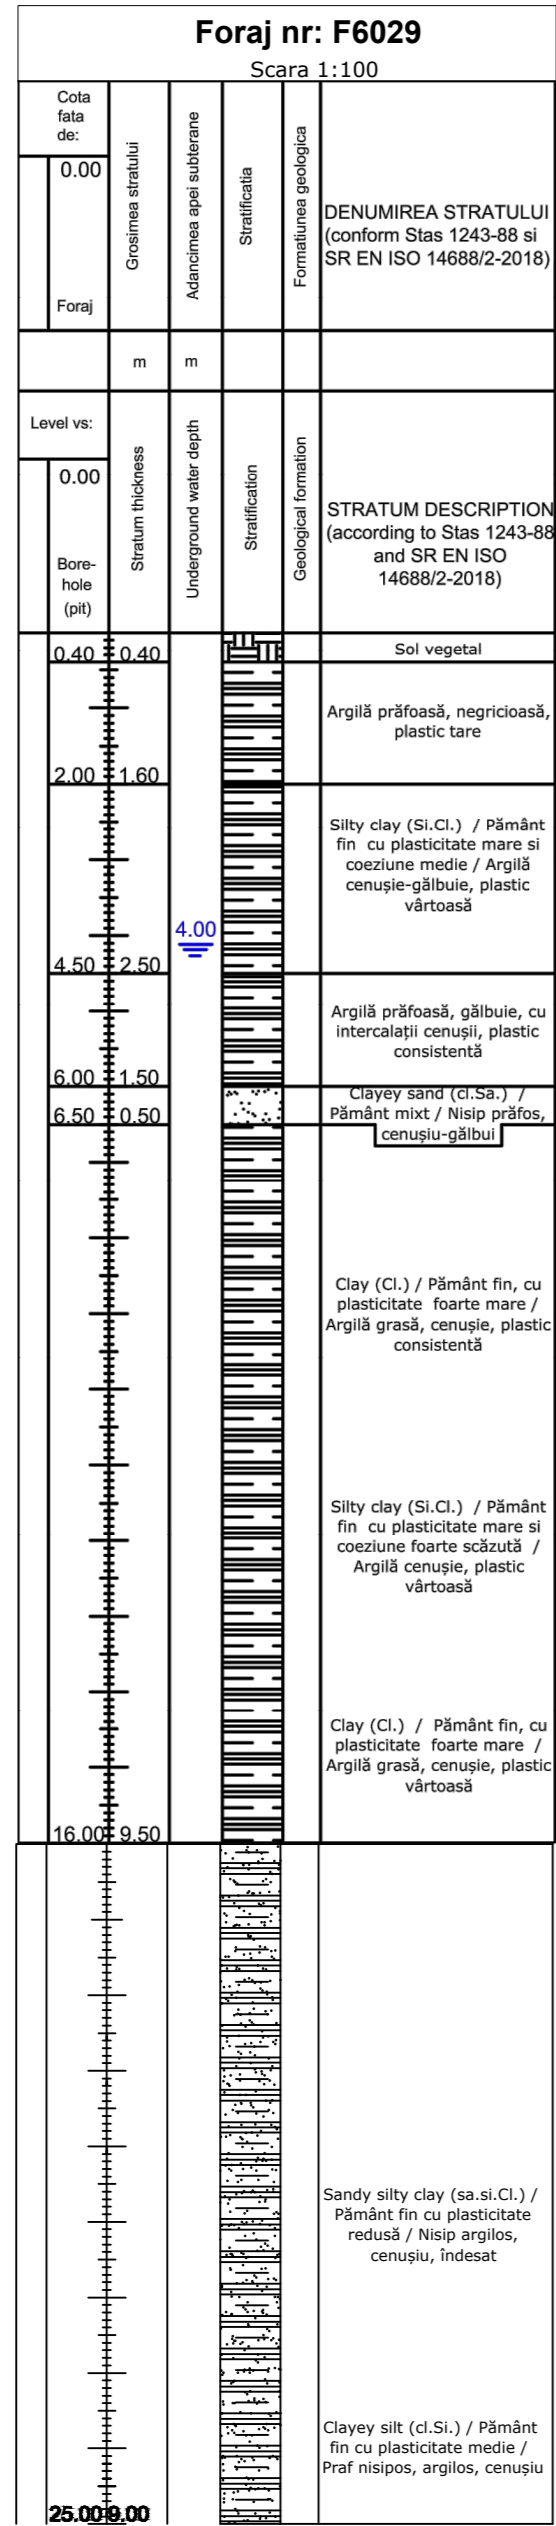

PROIECTANT / DESIGNER: S.C. CONSITRANS S.R.L.	BENEFICIAR / BENEFICIARY: MUNICIPIUL ARAD, MUNICIPIUL ORADEA, CONSILIUL JUDETEAN BIHOR	FUNCTIA / POSITION: COORDONATOR DE PROIECT / PROJECT MANAGER	NUME / NAME: ing. S. VEACESLAV	SEMNATURA / SIGNATURE: <i>[Signature]</i>	Titlu plansa / Drawing title: Foraje geotehnice/ Geotechnical Borhole	REV / REV. R00	DATA / DATE: 11.2023	DETALII REVIZIE / REVISION DETAILS: P.T.E.	PROIECTANT / DESIGNER: Consttrans
INVESTITIA / INVESTMENT: ACTUALIZARE/COMPLETARE/REVIZUIRE (S.F. + P.A.C. + P.O.E + P.T.E.) "DRUM EXPRES ARAD ORADEA"	ACTUALIZATION/COMPLETION (S.F. + P.A.C. + P.O.E + P.T.E.) "EXPRESS ROAD ARAD ORADEA"	SEF PROIECT SPECIALITATE / TEAM LEADER: ing. D. COVELTIR	VERIFICAT / INTERNAL CHECKER: ing. D. COVELTIR	FAZA PROIECTARE / DESIGN STAGE: PROIECT TEHNIC DE EXECUTIE / EXECUTION TECHNICAL PROJECT	PROIECTANT / DESIGNER: ing. V. URDAREANU	Cod plansa / Drawing code: CST-0121-PTE-0-DX-02-P36-DGF-01-R00			
Contract / Contract: 14724/01.07.2021	Data / Date: 11.2023	Scara / Scale: 1:100							

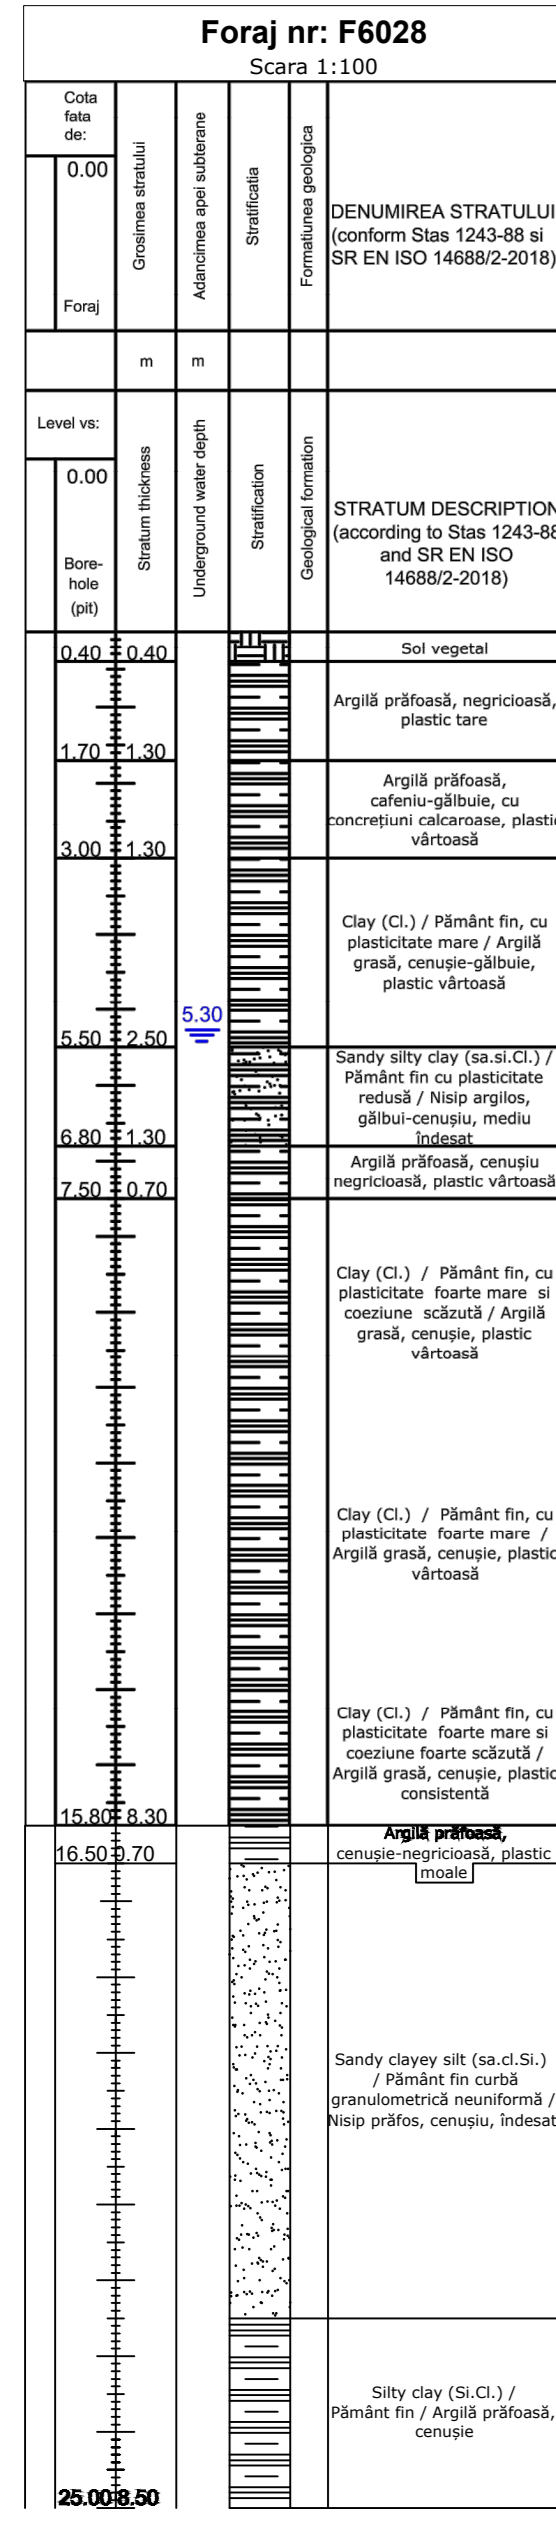