



TRASARE RADIER CULEE "C1"			
Pct.	X-(EST)	Y-(NORD)	Z
S37-C1-R01	230707.13	576086.67	87.48
S37-C1-R02	230705.33	576086.66	87.48
S37-C1-R03	230705.29	576098.14	87.48
S37-C1-R04	230707.09	576098.15	87.48

TRASARE PILOTI CULEE "C1"				
Pct.	X-(EST)	Y-(NORD)	Zsup	Zinf
S37-C1-P01	230706.23	576087.77	87.58	62.48
S37-C1-P02	230706.21	576090.82	87.58	62.48
S37-C1-P03	230706.20	576094.00	87.58	62.48
S37-C1-P04	230706.19	576097.05	87.58	62.48

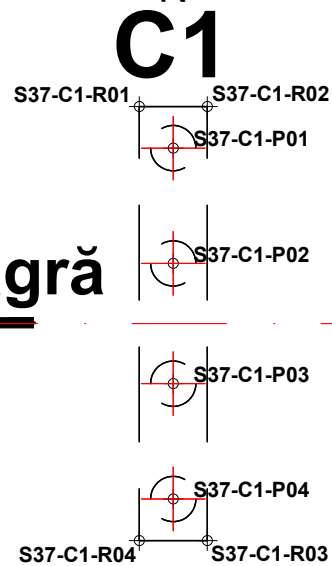


Iermata Neagră

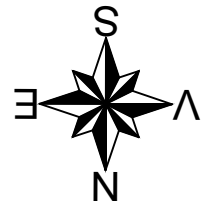


TRASARE RADIER CULEE "C2"			
Pct.	X-(EST)	Y-(NORD)	Z
S37-C2-R01	230666.13	576086.52	87.48
S37-C2-R02	230664.33	576086.51	87.48
S37-C2-R03	230664.29	576097.99	87.48
S37-C2-R04	230666.09	576097.99	87.48

TRASARE PILOTI CULEE "C2"				
Pct.	X-(EST)	Y-(NORD)	Zsup	Zinf
S37-C2-P01	230665.23	576087.61	87.58	62.48
S37-C2-P02	230665.21	576090.66	87.58	62.48
S37-C2-P03	230665.20	576093.84	87.58	62.48
S37-C2-P04	230665.19	576096.89	87.58	62.48

C2

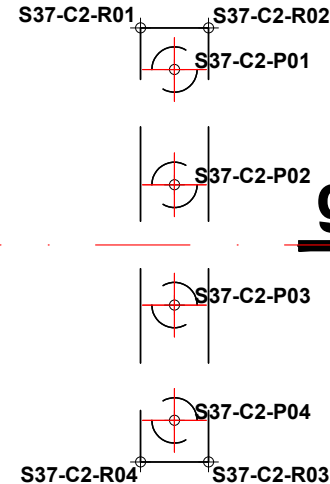

granița HU

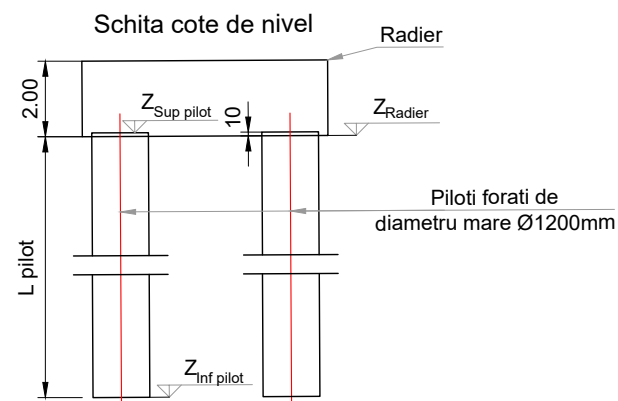

PROIECTANT / DESIGNER: S.C. CONSITRANS S.R.L.	BENEFICIAR / BENEFICIARY: MUNICIPIUL ARAD, MUNICIPIUL ORADEA, CONSILIUL JUDETEAN ARAD, CONSILIUL JUDETEAN BIHOR CNAIR	FUNCTIA / POSITION: COORDONATOR DE PROIECT / PROJECT MANAGER	NUME / NAME: ing. S. VEACESLAV	SEMNATURA / SIGNATURE: 	Titlu plansa / Drawing title: Plan trasare Layout plan	REV. / REV.: R00	DATA / DATE: 11.2023	DETALII REVIZIE / REVISION DETAILS: P.T.E.	PROIECTAT / DESIGNER: Consitrans
		INVESTITIA / INVESTMENT: ACTUALIZARE/COMPLETARE/REVIZUIRE (S.F. + P.A.C. + P.O.E + P.T.E.) "DRUM EXPRES ARAD ORADEA" ACTUALIZATION/COMPLETION (S.F. + P.A.C. + P.O.E + P.T.E.) "EXPRESS ROAD ARAD ORADEA"	SEF PROIECT SPECIALITATE / TEAM LEADER: ing. D. COVELTIR		Pasaj pe DC119 peste DX la km 59+722 Bridge on DC119 over DX at km 59+722				
	FAZA PROIECTARE / DESIGN STAGE: PROIECT TEHNIC DE EXECUTIE / EXECUTION TECHNICAL PROJECT	PROIECTAT / DESIGNER: ing. V. URDAREANU		LUCRARI DE POD / BRIDGE WORKS					
	Contract / Contract: 14724/01.07.2021 Data / Date: 11.2023 Scara / Scale: 1:200	VERIFICAT / INTERNAL CHECKER: ing. D. COVELTIR		Cod plansa / Drawing code: CST-0121-PTE-0-DX- 02-P37-PTR-01-R00					