



Dispunere predale prefabricate / Arrangement of precast concrete deck panels Scaral Scale 1:200

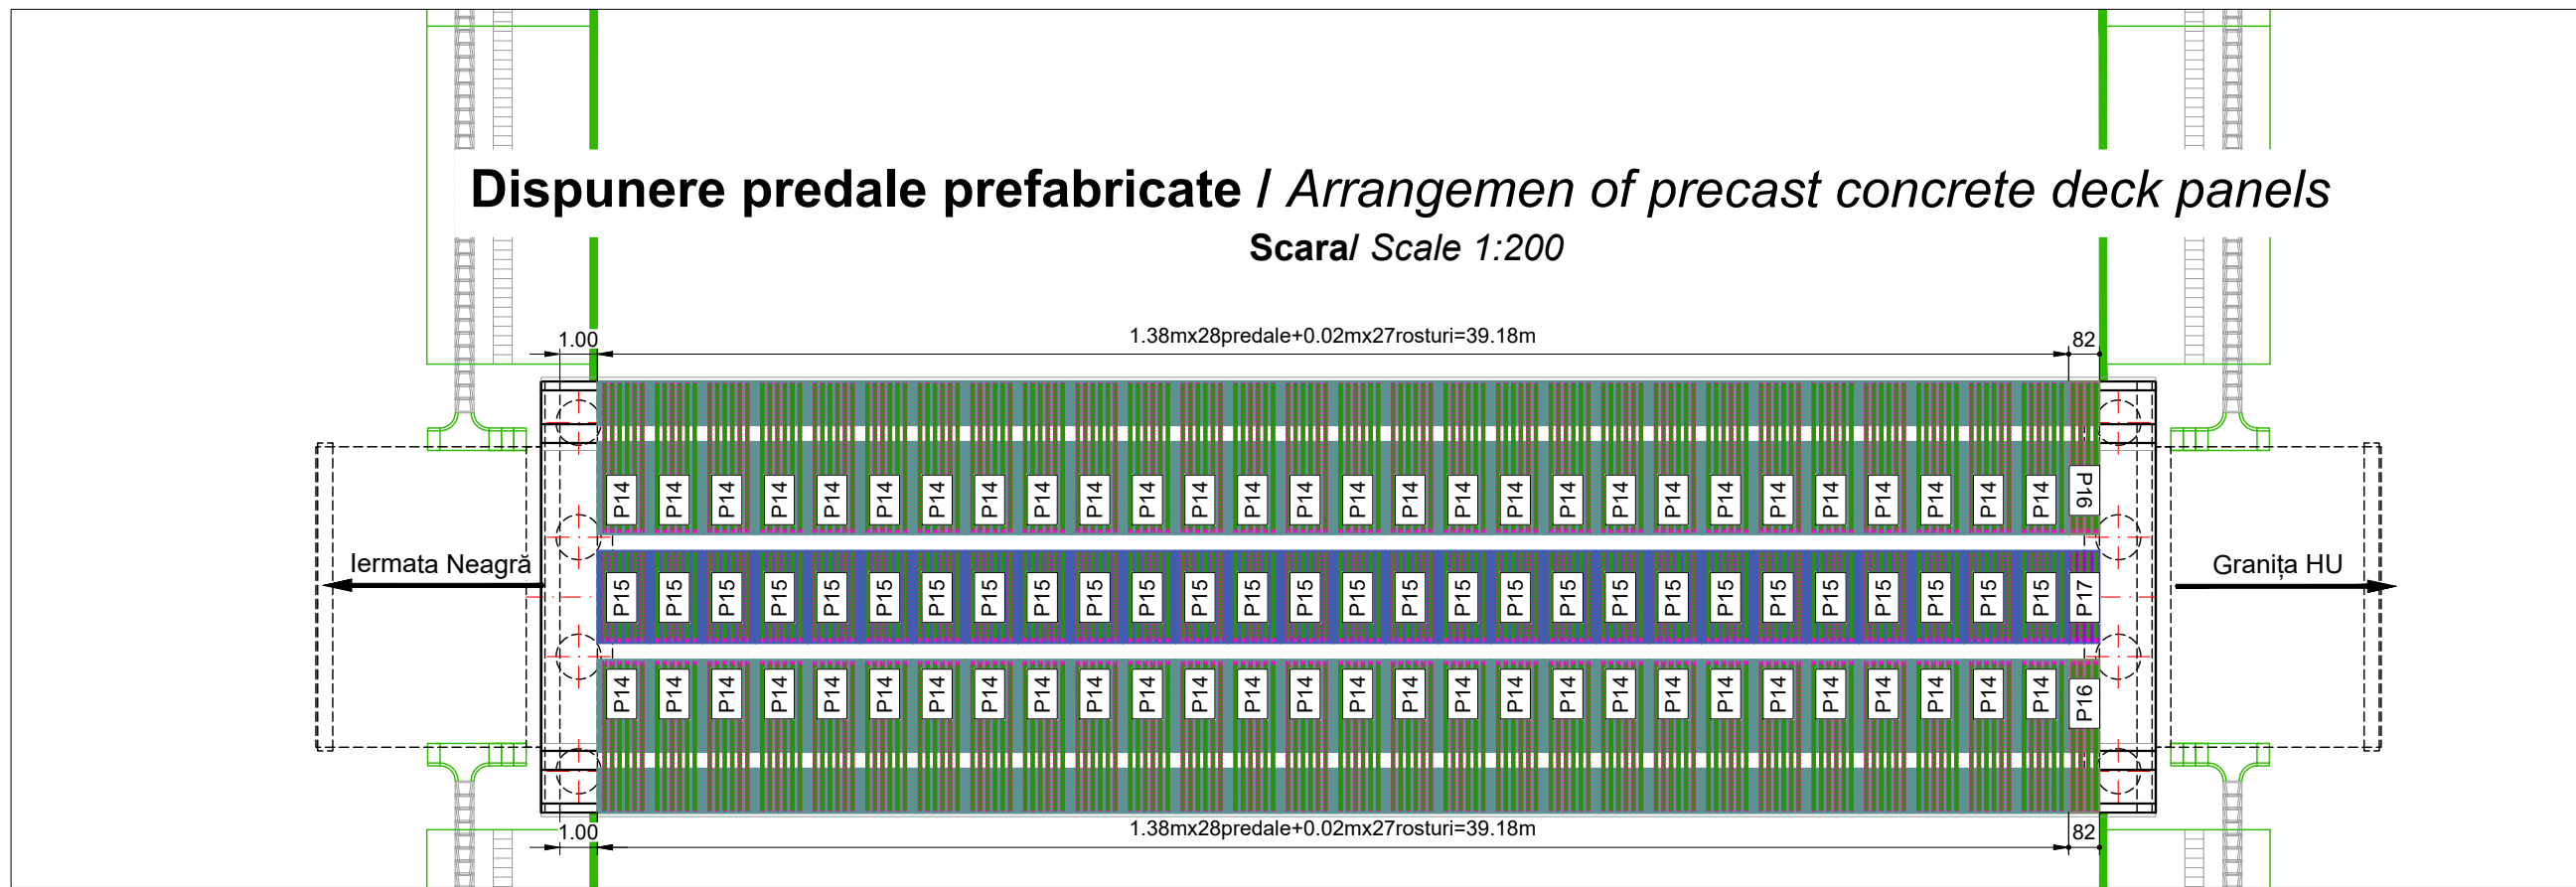

Secțiune transversală / Cross section Scaral Scale 1:50

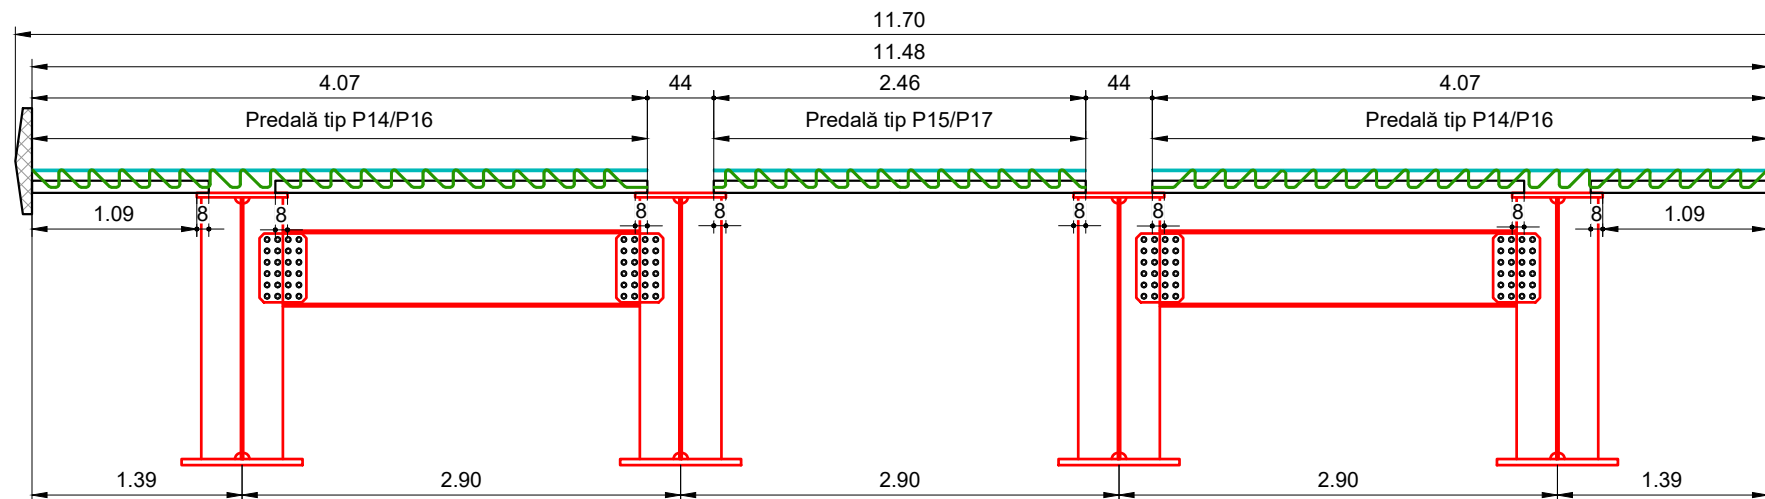

Centralizator Predale				
Tip Predală	Predale tip P14	Predale tip P15	Predale tip P16	Predale tip P17
Nr. Predală	56	28	2	1



PROIECTANT / DESIGNER: S.C. CONSTRANS S.R.L.	BENEFICIAR / BENEFICIARY: MUNICIPIUL ARAD, MUNICIPIUL ORADEA, CONSILIUL JUDETEAN ARAD, CONSILIUL JUDETEAN BIHOR CNAIR	FUNCTIA / POSITION:	NUME / NAME:	SEMNATURA / SIGNATURE:	Titlu plansa / Drawing title:	REV/REV.:	DATA/DATE:	DETALII REVIZIE / REVISION DETAILS:	PROIECTAT / DESIGNER:
					Dispunere predale prefabricate Arrangement of precast concrete deck panels	R00	11.2023	P.T.E.	Constrans
	INVESTITIA / INVESTMENT: ACTUALIZARE/COMPLETARE/REVIZUIRE (S.F. + P.A.C. + P.O.E + P.T.E.) "DRUM EXPRES ARAD ORADEA" ACTUALIZATION/COMPLETION (S.F. + P.A.C. + P.O.E + P.T.E.) "EXPRESS ROAD ARAD ORADEA"	COORDONATOR DE PROIECT / PROJECT MANAGER: ing. S. VEACESLAV	SEF PROIECT SPECIALITATE / TEAM LEADER: ing. D. COVELTIR	PROIECTAT / DESIGNER: ing. V. URDAREANU	Pasaj pe DC119 peste DX la km 59+722 Bridge on DC119 over DX at km 59+722				
					LUCRARI DE POD / BRIDGE WORKS				
FAZA PROIECTARE / DESIGN STAGE: PROIECT TEHNIC DE EXECUTIE / EXECUTION TECHNICAL PROJECT		VERIFICAT / INTERNAL CHECKER: ing. D. COVELTIR		Cod plansa / Drawing code: CST-0121-PTE-0-DX-02-P37-CDP-01-R00					
Contract /Contract: 14724/01.07.2021 Project /Project no.: 004/2021		Data / Date: 11.2023		Scara /Scale: 1:200 1:50					