



Foraje geotehnice/ Geotechnical borhole
Pasaj pe DC119 peste DX la km 59+722/
Bridge on DC119 over DX at km 59+722

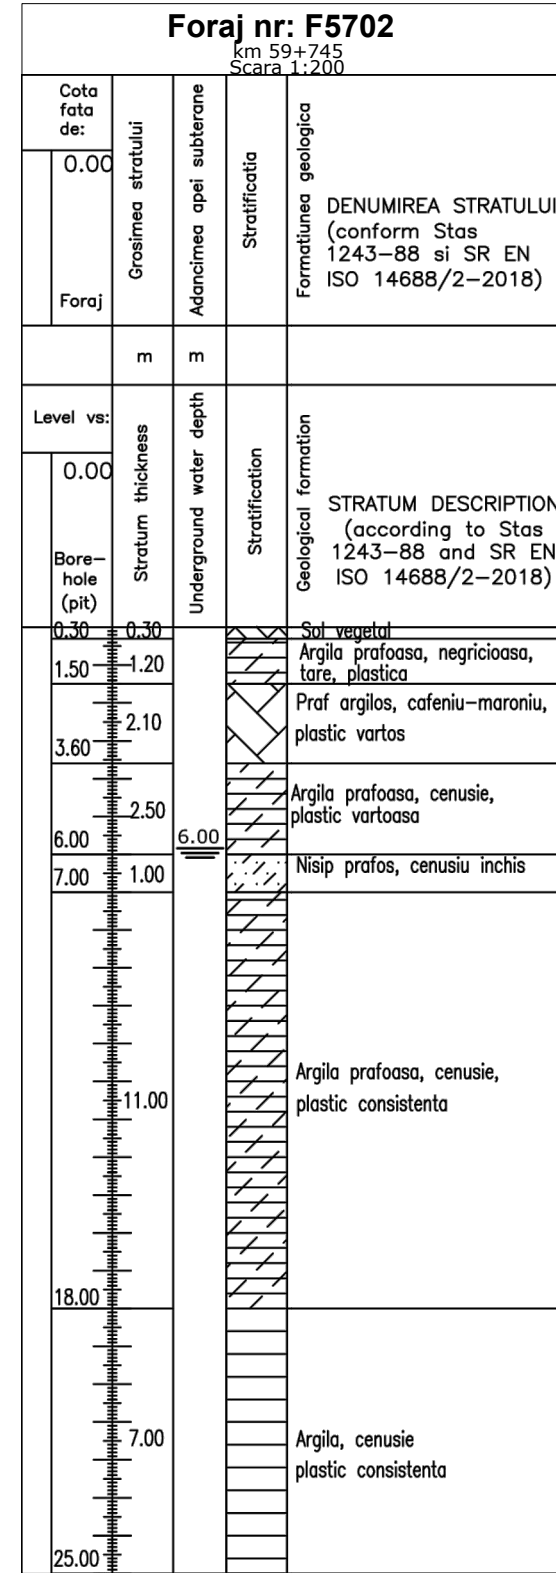

PROIECTANT / DESIGNER: S.C. CONSITRANS S.R.L.	BENEFICIAR / BENEFICIARY: MUNICIPIUL ORADEA, CONSILIUL JUDETEAN ARAD, CONSILIUL JUDETEAN BIHOR CNAIR	FUNCTIA / POSITION: COORDONATOR DE PROIECT / PROJECT MANAGER	NUME / NAME: ing. S. VEACESLAV	SEMNATURA / SIGNATURE: 	Titlu plansa / Drawing title: Foraje geotehnice/ Geotechnical Borhole	REV/ REV.: R00	DATA/ DATE: 11.2023	DETALII REVIZIE / REVISION DETAILS: P.T.E.	PROIECTAT / DESIGNER: Consitrans
INVESTITIA / INVESTMENT: ACTUALIZARE/COMPLETARE/REVIZUIRE (S.F. + P.A.C. + P.O.E + P.T.E.) "DRUM EXPRES ARAD ORADEA" ACTUALIZATION/COMPLETION (S.F. + P.A.C. + P.O.E + P.T.E.) "EXPRESS ROAD ARAD ORADEA"		SEF PROIECT SPECIALITATE / TEAM LEADER: ing. D. COVELTIR		Pasaj pe DC119 peste DX la km 59+722 Bridge on DC119 over DX at km 59+722					
FAZA PROIECTARE / DESIGN STAGE: PROIECT TEHNIC DE EXECUTIE / EXECUTION TECHNICAL PROJECT		PROIECTAT / DESIGNER: ing. V. URDAREANU		LUCRARI DE POD / BRIDGE WORKS					
Contract /Contract: 14724/01.07.2021 Data /Date: 11.2023 Scara /Scale: 1:200		VERIFICAT / INTERNAL CHECKER: ing. D. COVELTIR		Cod plansa / Drawing code: CST-0121-PTE-0-DX-02-P37-DGF-01-R00					

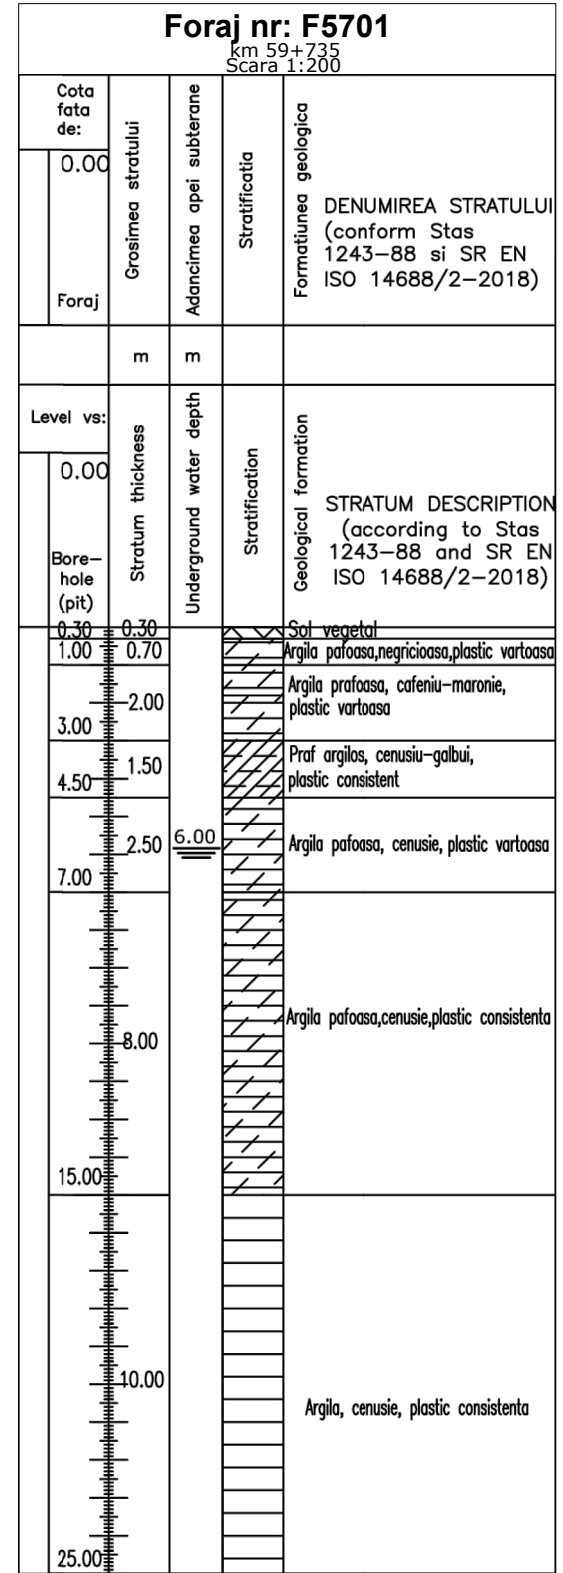