




Vedere laterală B - B
Scara 1:100

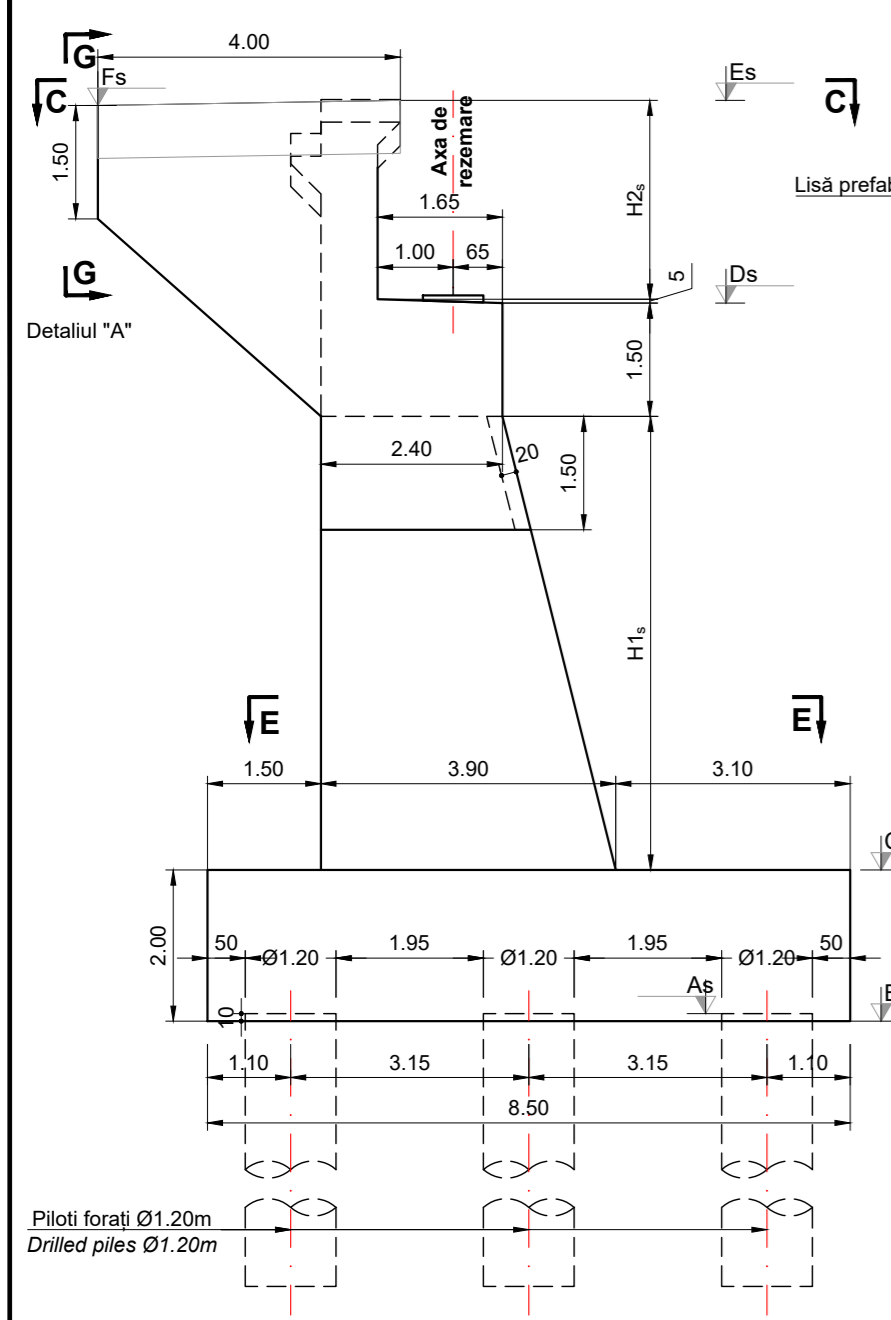


Vedere din față A - A
Scara 1:100

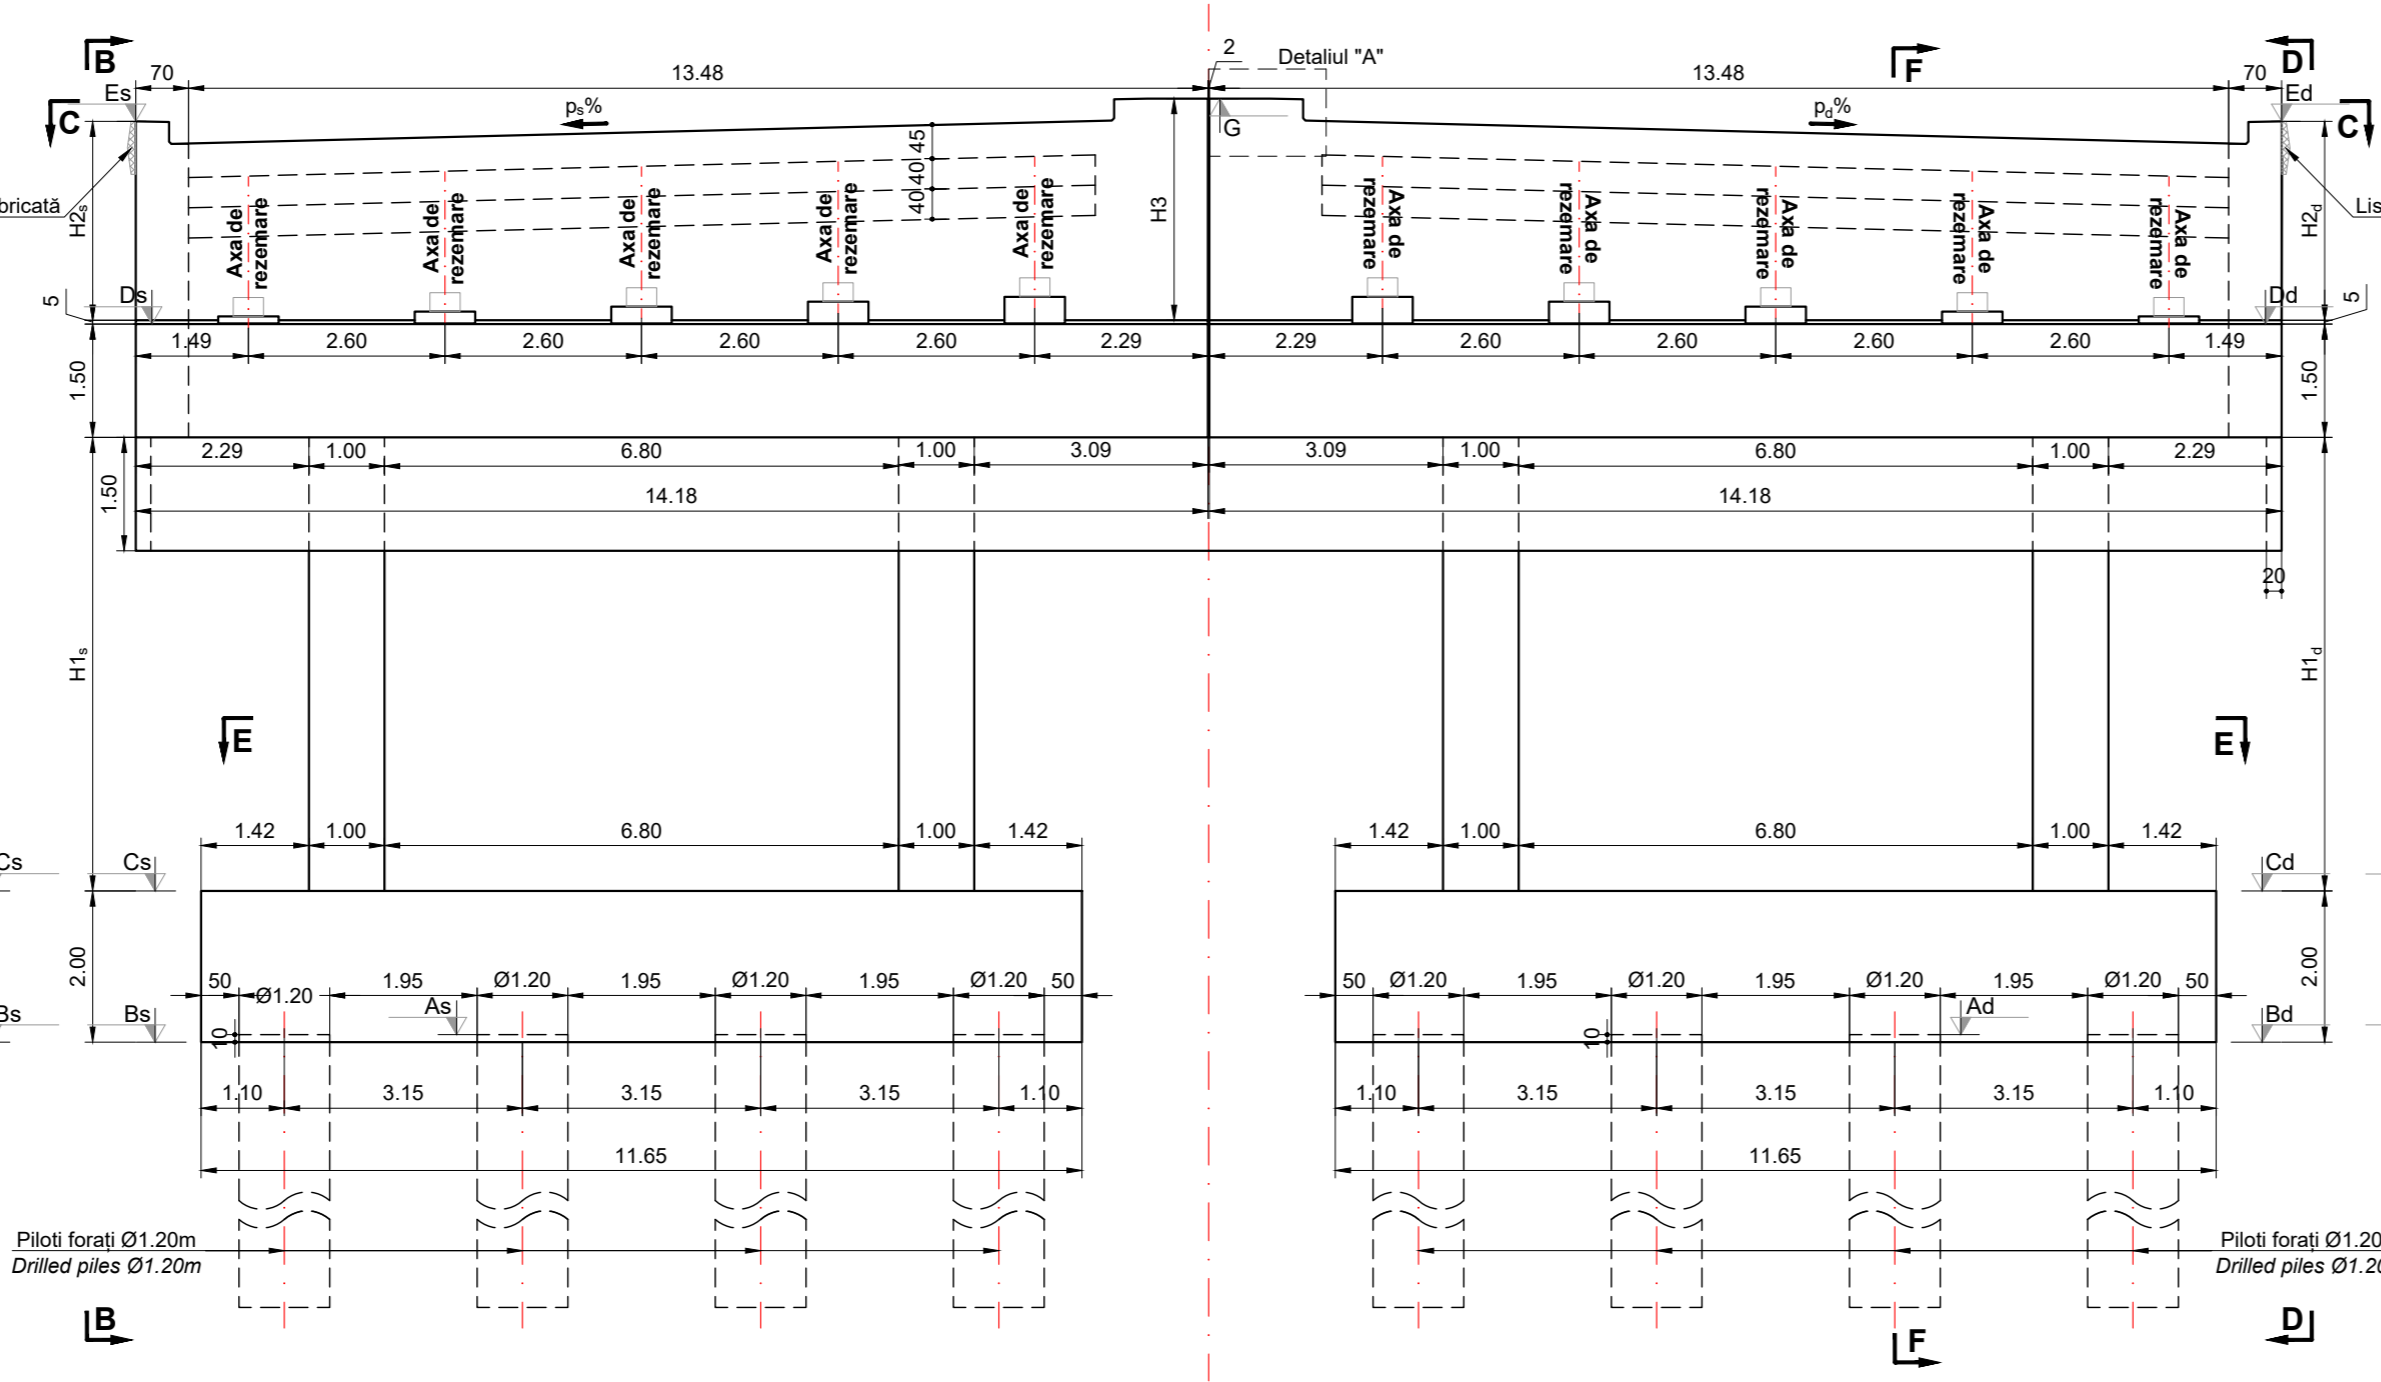


Vedere laterală D - D
Scara 1:100

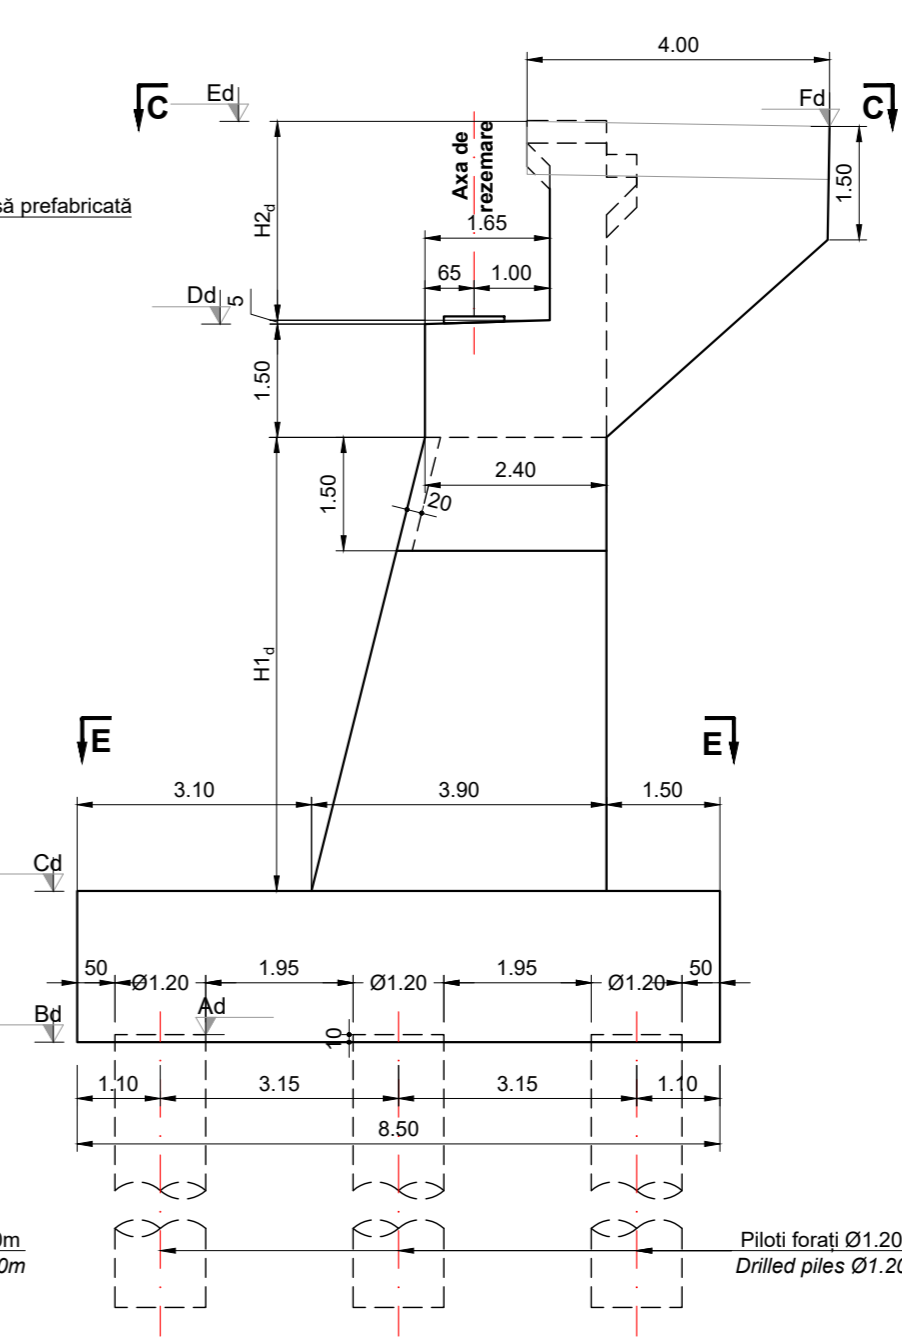


Secțiune transversală F - F
Scara 1:100

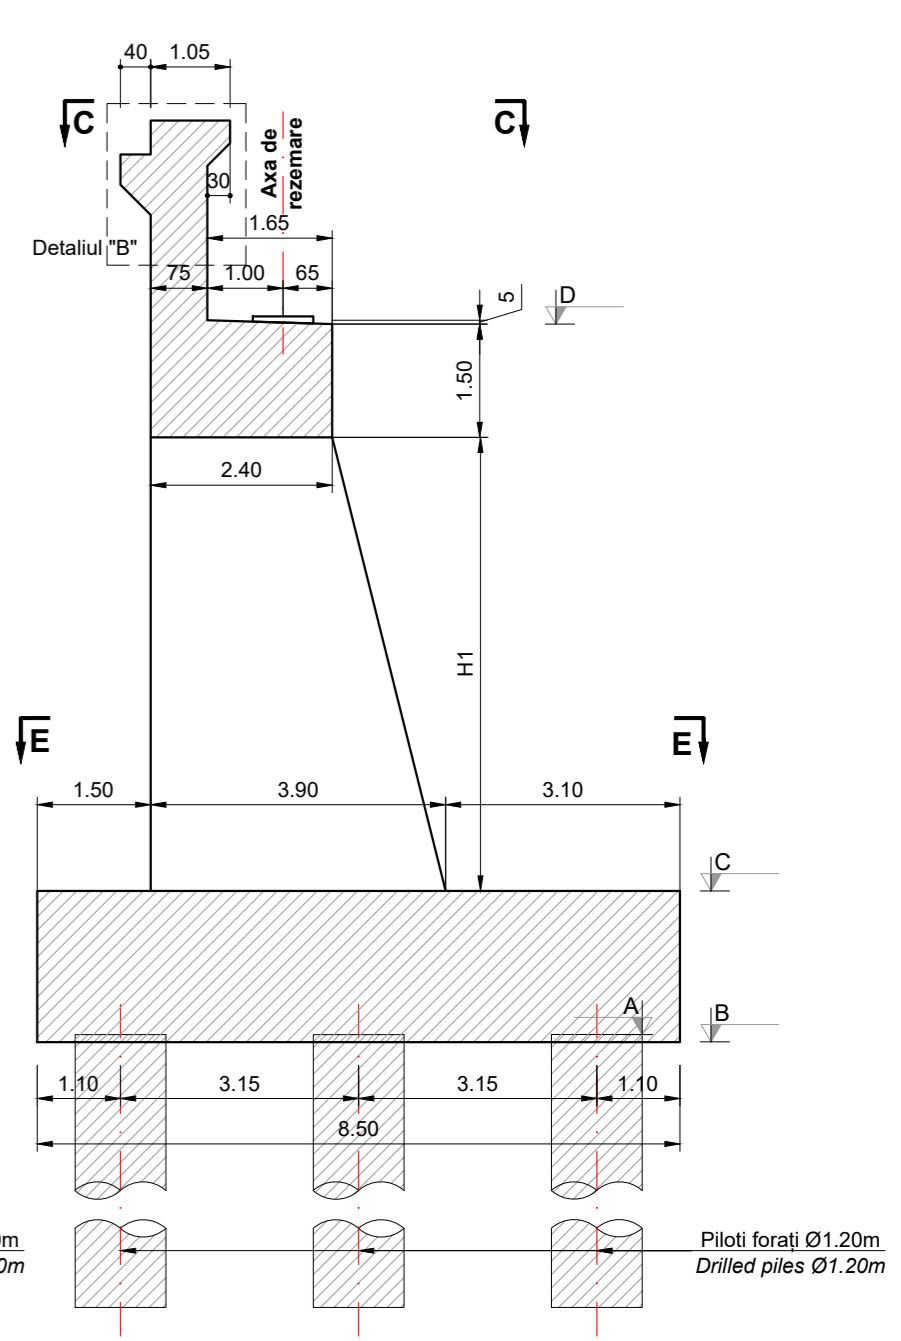


Secțiune E - E
Scara 1:100

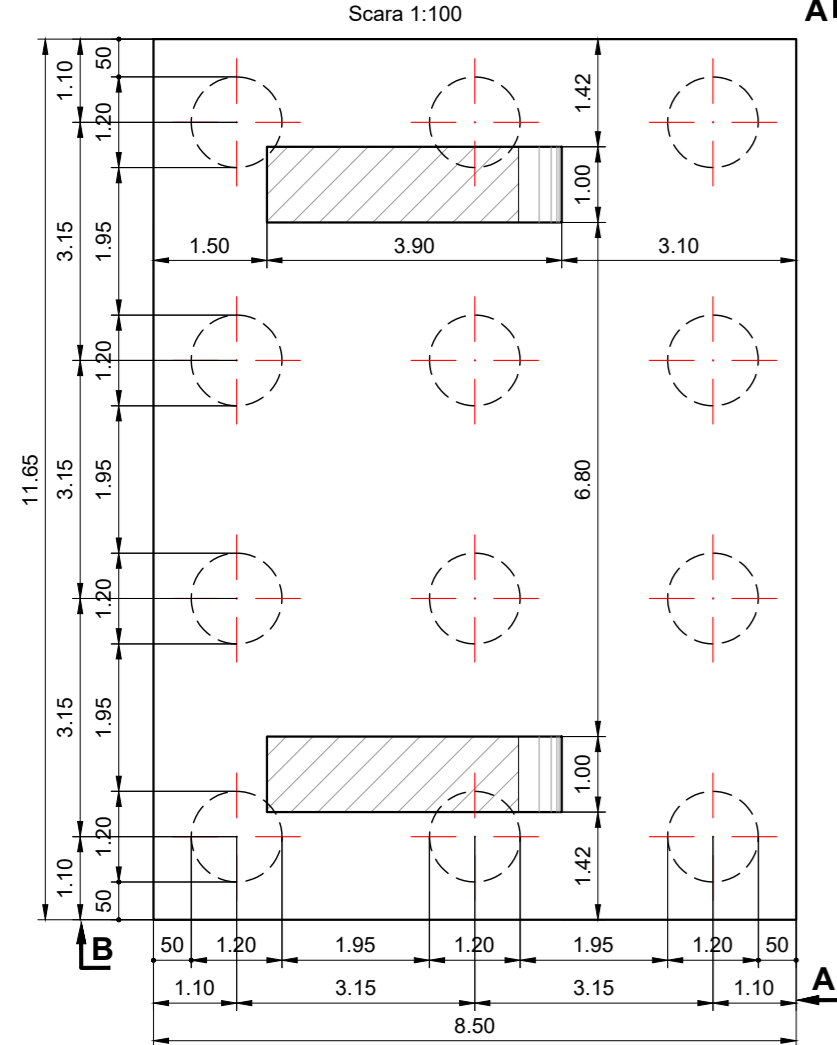


Vedere plană C - C
Scara 1:100

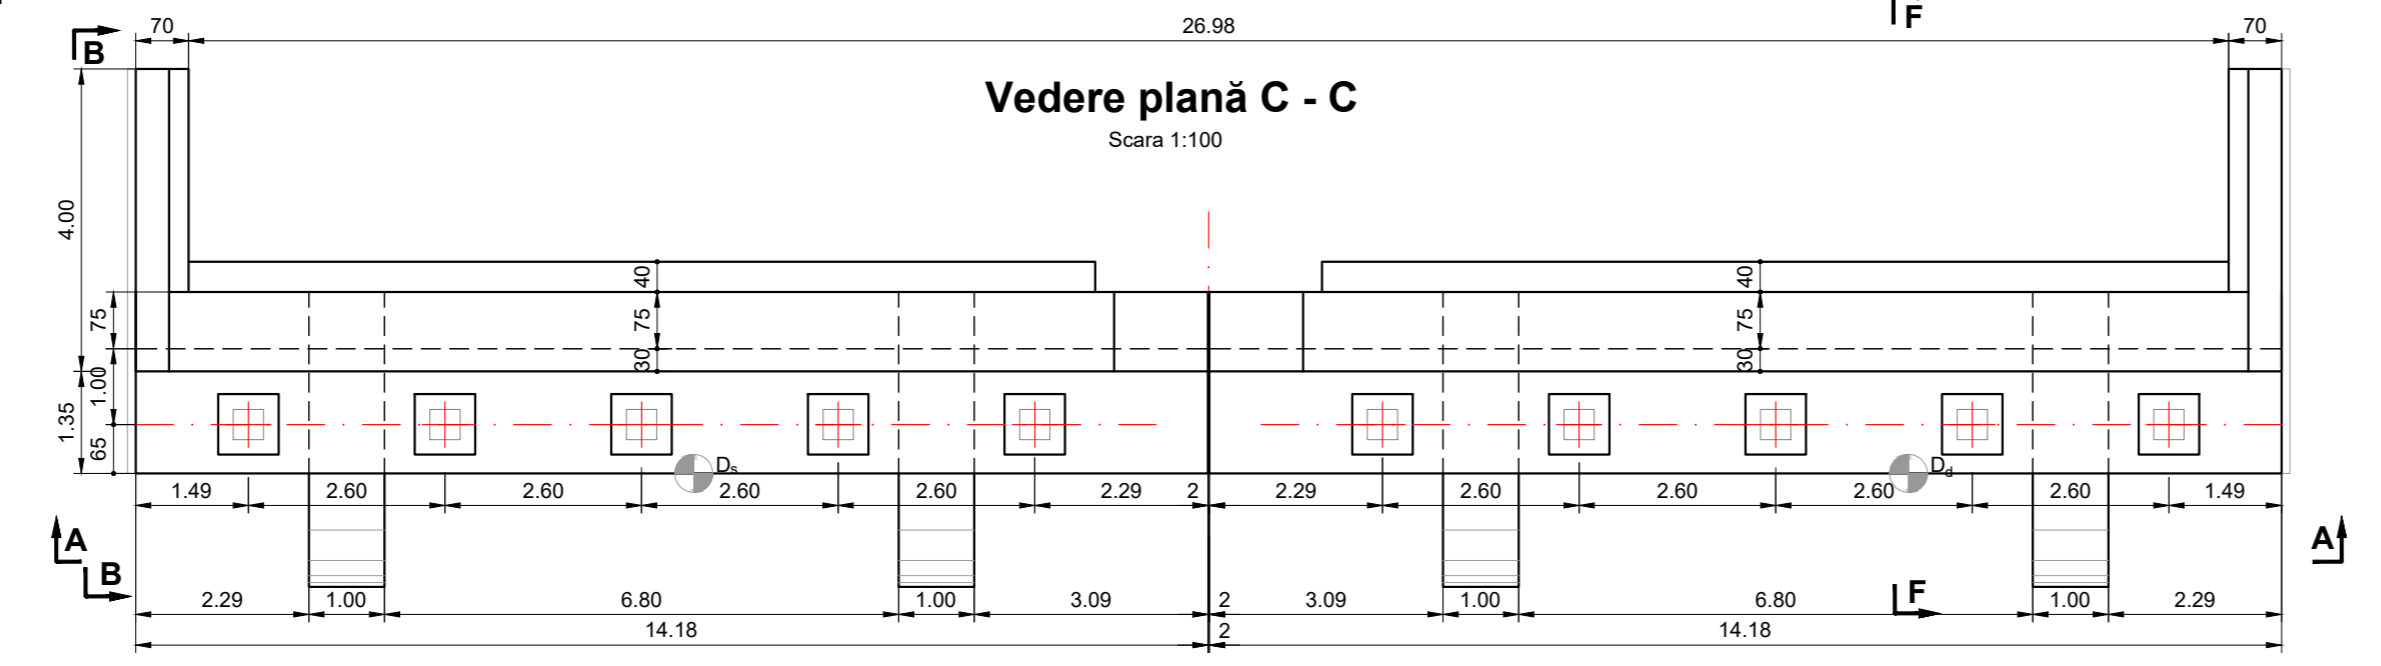

Vedere "G-G"
Scara 1:20

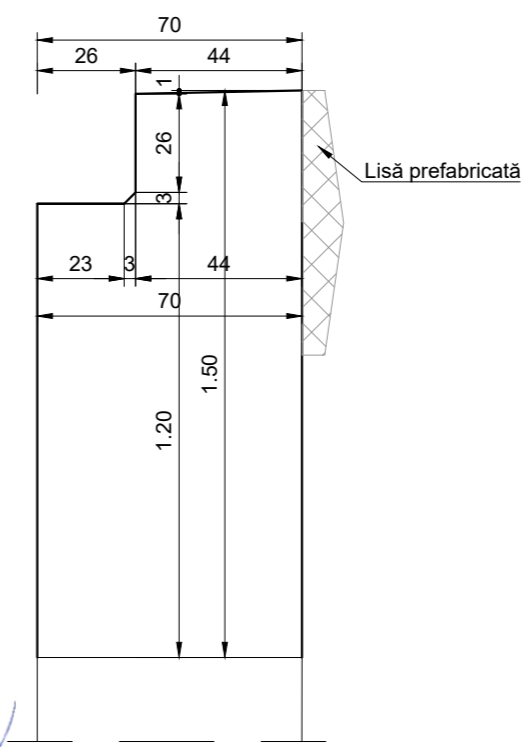


Detaliul "B"
Scara 1:20

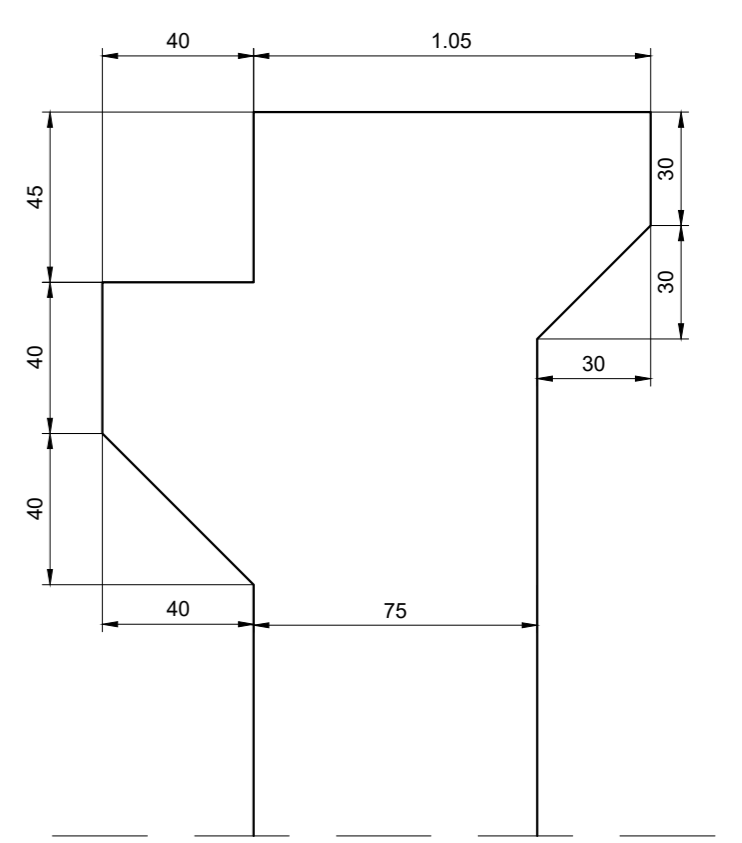

Culee	Inalțimi						Cote de nivel													
	H _{1s}	H _{1a}	H ₁	H _{2a}	H ₂	H ₃	As	Bs	Cs	Ds	Es	Fs	G	Ad	Bd	Cd	Dd	Ed	Fd	G
Culee 1	5.00	2.63	2.98	2.63	5.00	6.50	87.88	87.78	89.78	96.28	98.96	98.97	99.26	87.88	87.78	89.78	96.28	98.96	98.97	99.26
Culee 2	4.50	2.63	2.98	2.63	4.50	6.00	88.05	87.95	89.95	95.95	98.63	98.60	98.93	88.05	87.95	89.95	95.95	98.63	98.60	98.93

Detaliul "A"
Scara 1:20

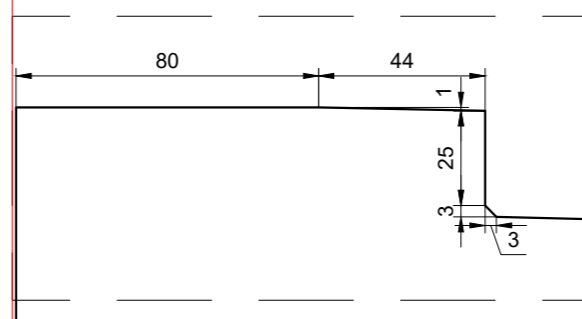

Materiale						
Beton						
Element	Clasa de rezistență	Clasa de expunere	Raport A/C	Clasa de cloruri	Dozaj ciment [kg]	D _{max} [mm]
Beton egalizare	C12/15	X0	-	1.00	-	32
Piloți forati	C25/30	XC2	0.55	0.20	375	S3
Radiere	C25/30	XC2; XF2	0.55	0.20	300	S3
Elevatii	C30/37	XC4; XF4; XD1	0.45	0.20	340	S3



PROIECTANT / DESIGNER: S.C. CONSITRANS S.R.L.	BENEFICIAR / BENEFICIARY: MUNICIPIUL ARAD, MUNICIPIUL ORADEA, CONSILIUL JUDETEAN BIHOR	FUNCTIA / POSITION: COORDONATOR DE PROIECT / PROJECT MANAGER	NUME / NAME: ing. S. VEACESLAV	SEMNATURA / SIGNATURE: 	Titlu plansa / Drawing title: Plan cofraj culee C1, C2 Abutment formwork C1, C2	REV / REV: R00	DATA / DATE: 11.2023	DETALII REVIZIE / REVISION DETAILS: Proiect Tehnic de Executie	PROIECTAT / DESIGNER: Consitrans	
INVESTITIA / INVESTMENT: ACTUALIZAREA/COMPLETAREA/REVIZUIRE (S.F. + P.A.C. + P.O.E. + P.T.E.) "DRUM EXPRES ARAD ORADEA" ACTUALIZATION/COMPLETION (S.F. + P.A.C. + P.O.E. + P.T.E.) "EXPRESS ROAD ARAD ORADEA"	FAZA PROIECTARE / DESIGN STAGE: PROIECT TEHNIC DE EXECUTIE / EXECUTION TECHNICAL PROJECT	PROIECTAT / DESIGNER: ing. V. URDAREANU	SEMNATURA / SIGNATURE: 	Titlu plansa / Drawing title: Pasaj pe DX la km 61+650 peste Canal Bridge on DX at km 61+650 over water channel	REV / REV: 	DATA / DATE: 	DETALII REVIZIE / REVISION DETAILS: 	PROIECTAT / DESIGNER: 		
UNIUNEA EUROPEANA PROIECT CO-FINANȚAT DIN FONDUL DE COEZIUNE, PRIN PROGRAMUL OPERATIONAL INFRASTRUCTURA MARE / PROJECT CO-FINANCED FROM THE COHESION FUND, THROUGH THE LARGE INFRASTRUCTURE OPERATIONAL PROGRAM	Contract / Contract: 14724/01.07.2021 Project / Project no.: 001/2021	Data / Date: 11.2023	Scara / Scale: 1:100 / 1:20	VERIFICAT / INTERNAL CHECKER: ing. D. COVELTIR	SEMNATURA / SIGNATURE: 	Titlu plansa / Drawing title: LUCRARI DE POD / BRIDGE WORKS	REV / REV: 	DATA / DATE: 	DETALII REVIZIE / REVISION DETAILS: 	PROIECTAT / DESIGNER:
Cod plansa / Drawing code: CST-0121-PTE-0-DX- 02-P38-CPC-01-R00										