



Elevație / Elevation

Scara / Scale 1:500

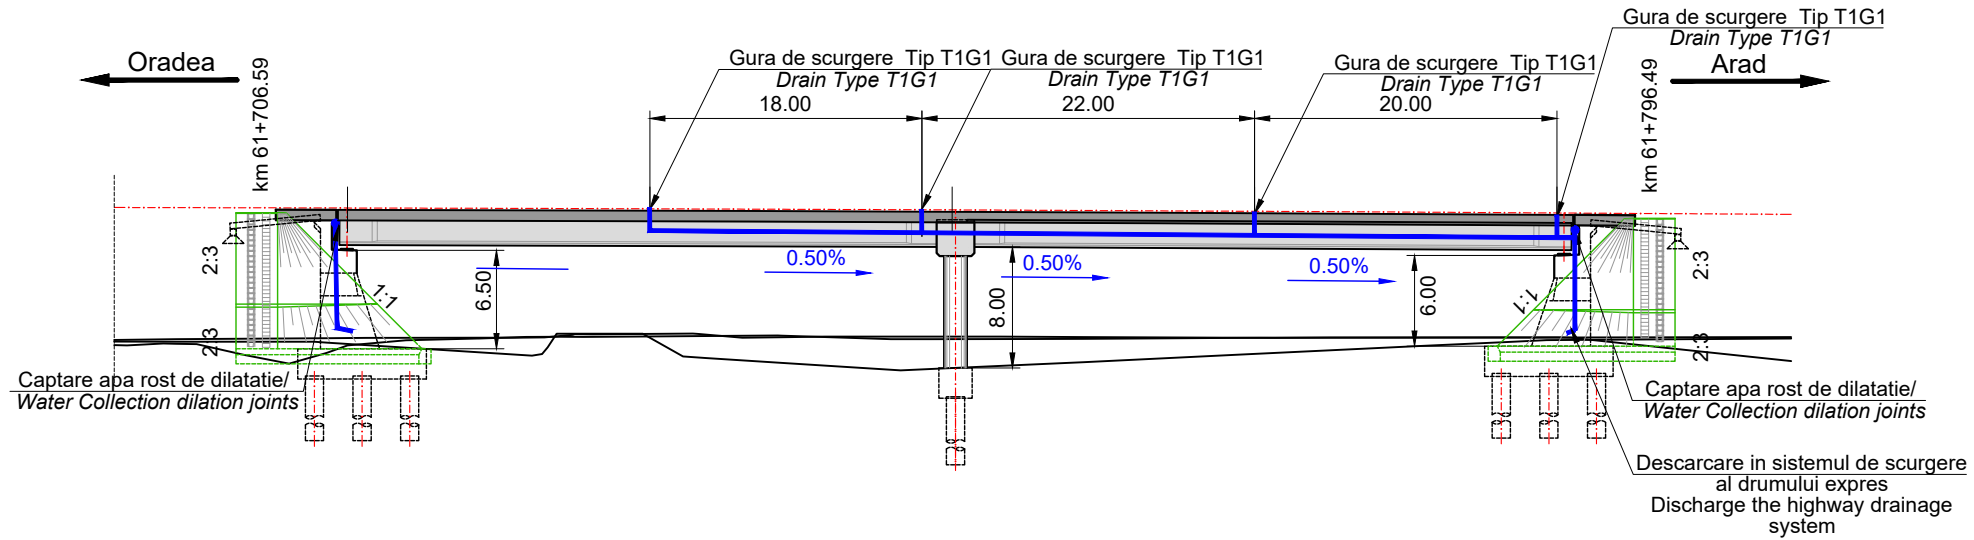

Secțiune transversală - Culee C01 / Cross section - C01 Abutment

Scara / Scale 1:50

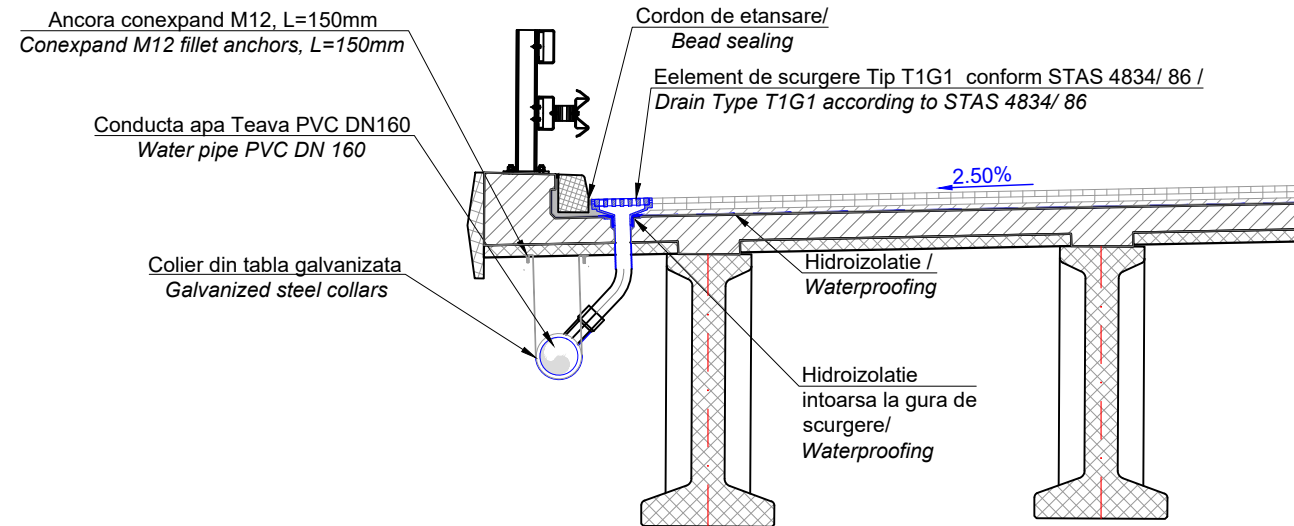

NOTA

- Gurile de scurgere vor fi de tip T1G1 400x400mm, din fonta pentru poduri, conform STAS 4834/ 86
- Gurile de scurgere vor descarca apa preluata in conducta de apa din PVC DN160mm
- Conducta de apa va fi fixata la interdistanta de maxim 3.00m cu coliere din tabla galvanizata, grosime minima 1mm, sarcina recomandata de 3.5 kN
- Colierele se vor fixa de intradosul predalelor cu ancore tip conexpand cu filet M12, L=150mm
- Panta longitudinala a conductei va pastra panta podului, dar nu mai puțin de 0.5%
- Se pot utiliza si alte tipuri de elemente de scurgere cu acceptul exclusiv al Beneficiarului si Proiectantului.

NOTE

- The drains will be of type T1G1 400x400mm, out of cast iron according to STAS 4834/ 86
- The drains will unload into a longitudinal water pipe out of PVC DN 160mm
- The water pipe will be attached to the deck at an interval of 3.00m with galvanized steel collars, minimum 1mm thick with a recommended load of 3.5kN
- The collars will be fixed to the bottom of the precast deck using conexpand M12 fillet anchors, L=150mm
- The longitudinal gradient of the pipe will be the same as the bridge, but no less than 0.5%
- Can be used and other types drains with the consent Beneficiary and Designer

PROIECTANT / DESIGNER:
S.C. CONSTRANS S.R.L.



BENEFICIAR / BENEFICIARY:
MUNICIPIUL ARAD, MUNICIPIUL ORADEA, CONSILIUL JUDETEAN ARAD, CONSILIUL JUDETEAN BIHOR CNAIR

FUNCTIA / POSITION:

NUME / NAME:

SEMNATURA / SIGNATURE:

Titlu plansa / Drawing title:

REV / REV.

DATA / DATE:

DETALII REVIZIE / REVISION DETAILS:

PROIECTAT / DESIGNER:



UNIUNEA EUROPEANĂ



GUVERNUL ROMÂNIEI



Instrumente Structurale 2014-2020

PROIECT CO-FINANȚAT DIN FONDUL DE COEZIUNE, PRIN PROGRAMUL OPERAȚIONAL INFRASTRUCTURĂ MARE / PROJECT CO-FINANCED FROM THE COHESION FUND, THROUGH THE LARGE INFRASTRUCTURE OPERATIONAL PROGRAM

INVESTITIA / INVESTMENT:
ACTUALIZARE/COMPLETARE/REVIZUIRE (S.F. + P.A.C. + P.O.E + P.T.E.) "DRUM EXPRES ARAD ORADEA"
ACTUALIZATION/COMPLETION (S.F. + P.A.C. + P.O.E + P.T.E.) "EXPRESS ROAD ARAD ORADEA"

COORDONATOR DE PROIECT / PROJECT MANAGER
ing. S. VEACESLAV

SEF PROIECT SPECIALITATE / TEAM LEADER
ing. D. COVELTIR

PROIECTAT / DESIGNER:
ing. V. URDAREANU

LUCRARI DE POD / BRIDGE WORKS

Cod plansa / Drawing code:

CST-0121-PTE-0-DX- 02-P38-DSP-01-R00

PROIECTAT / DESIGNER:
Constrans