




**Secțiune B - B**  
Scara 1:100

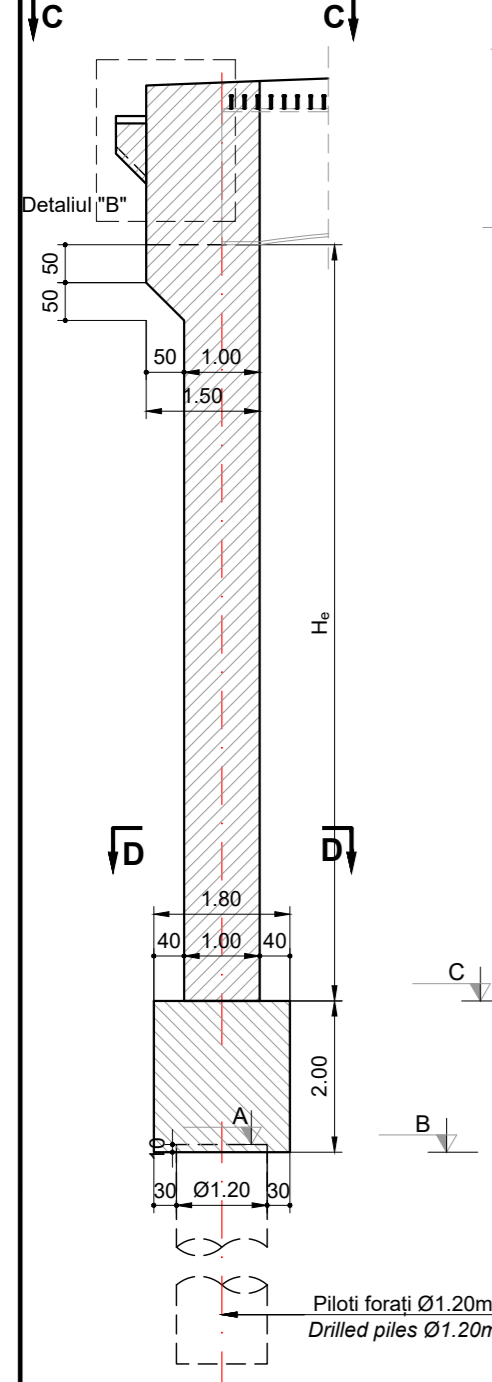


**Vedere din față A - A**  
Scara 1:100

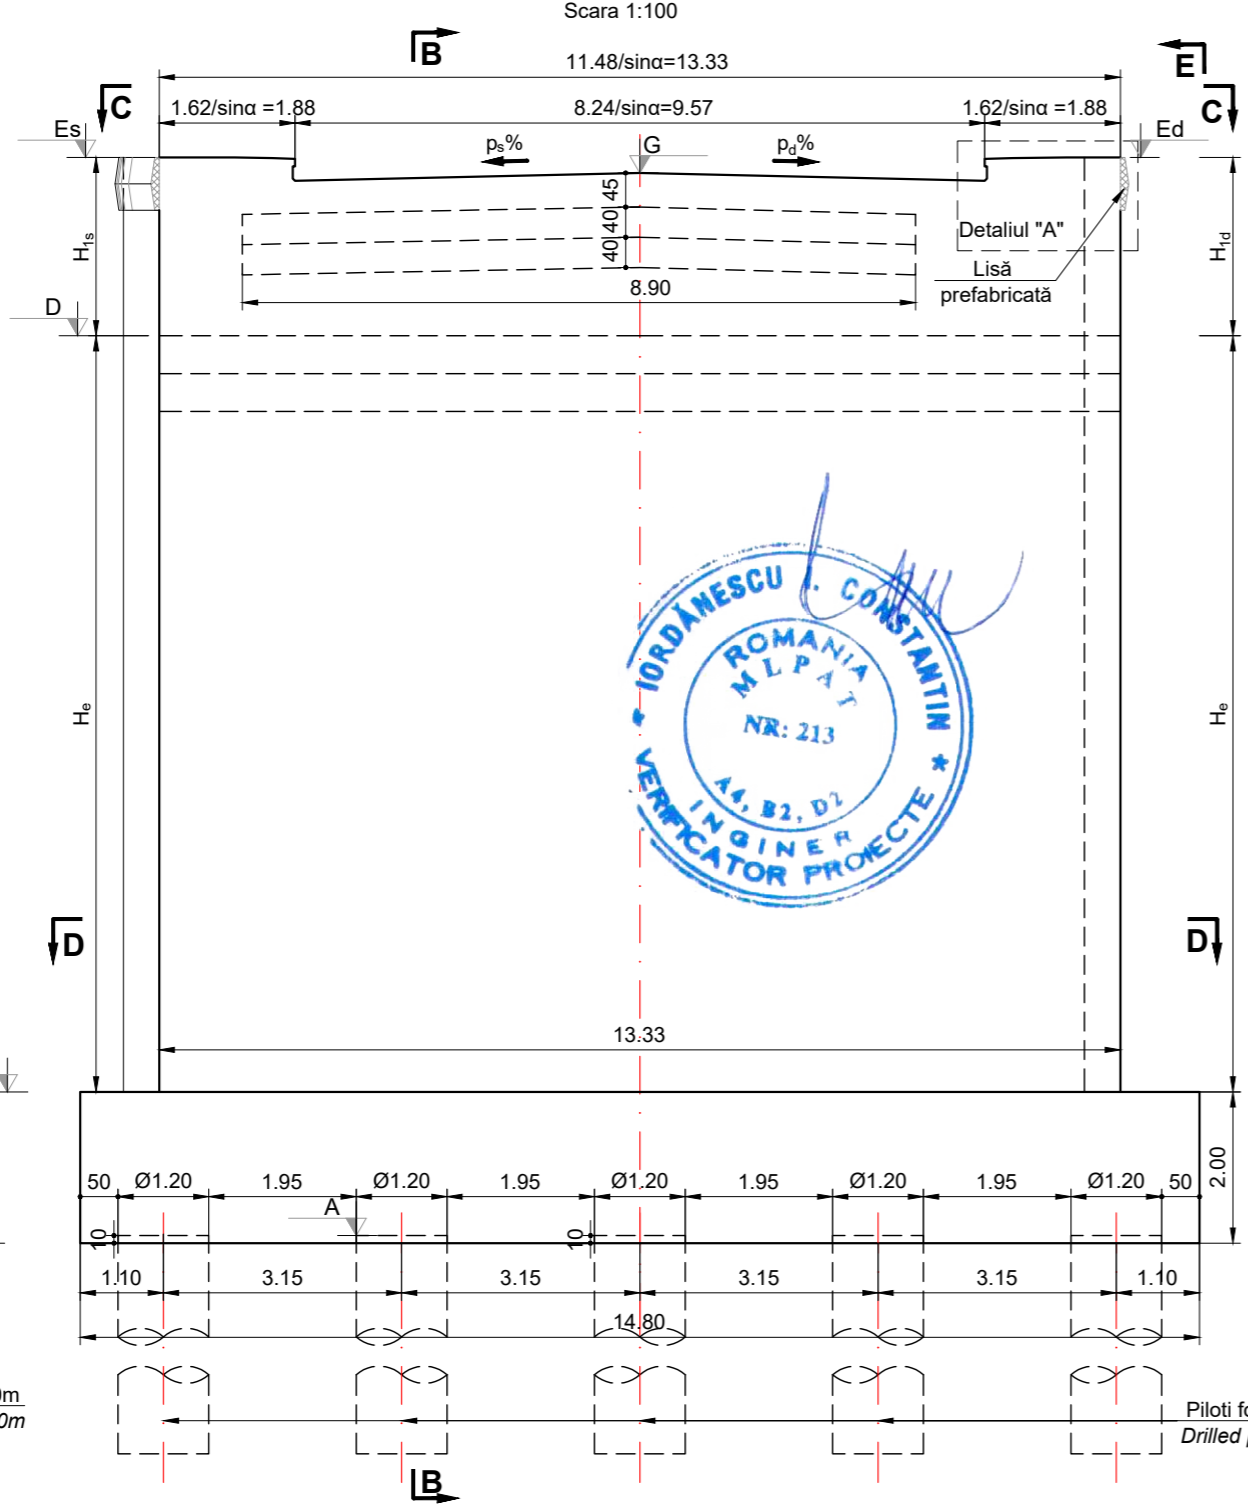


**Vedere laterală E - E**  
Scara 1:100

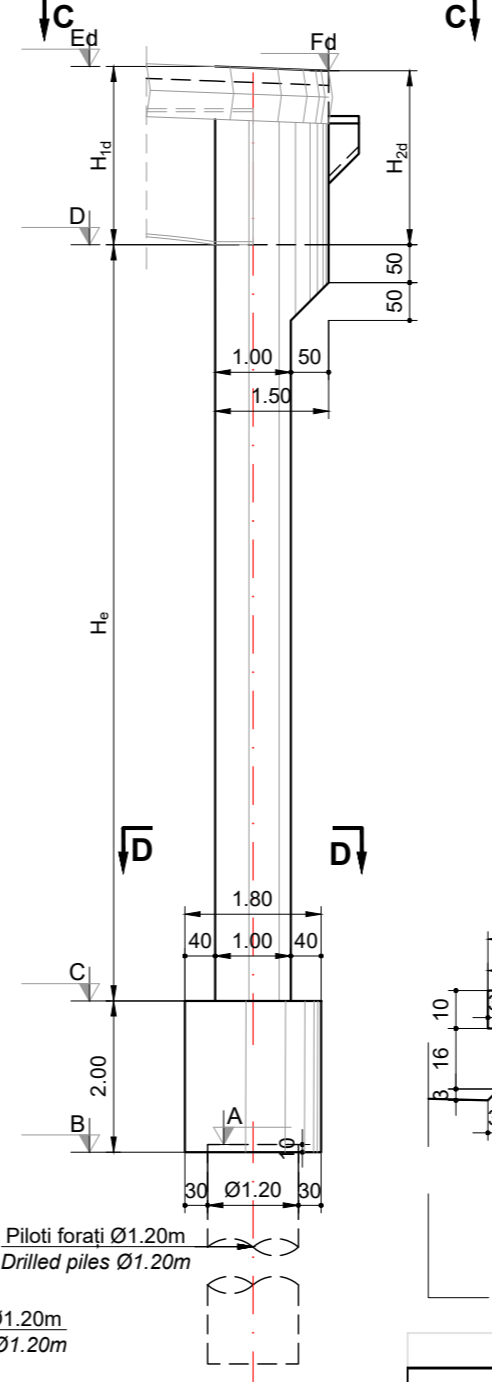


**Vedere plană C - C**  
Scara 1:100

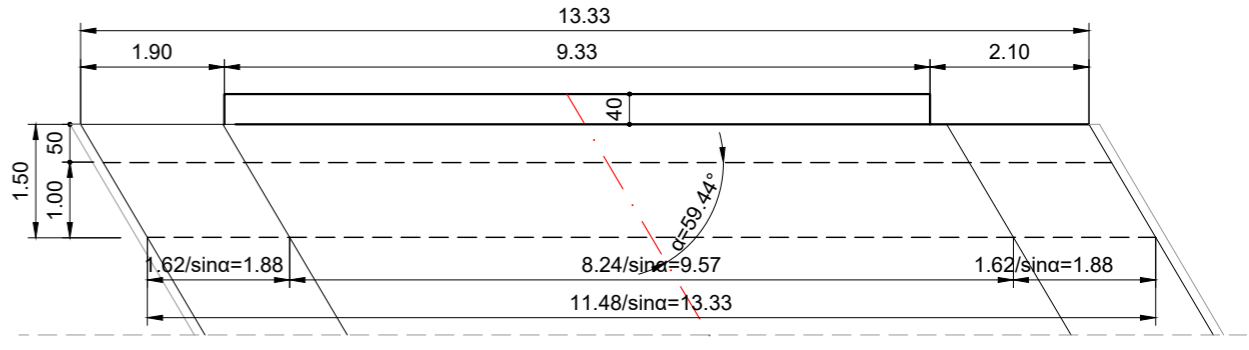


**Secțiune D - D**  
Scara 1:100

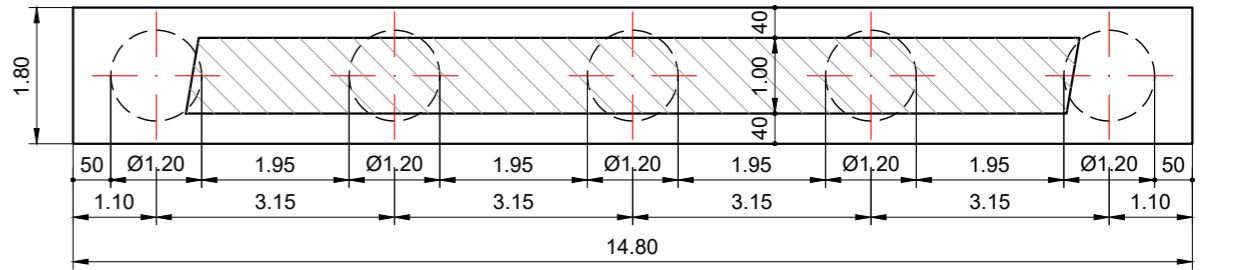

**Detaliul "A"**  
Scara 1:20

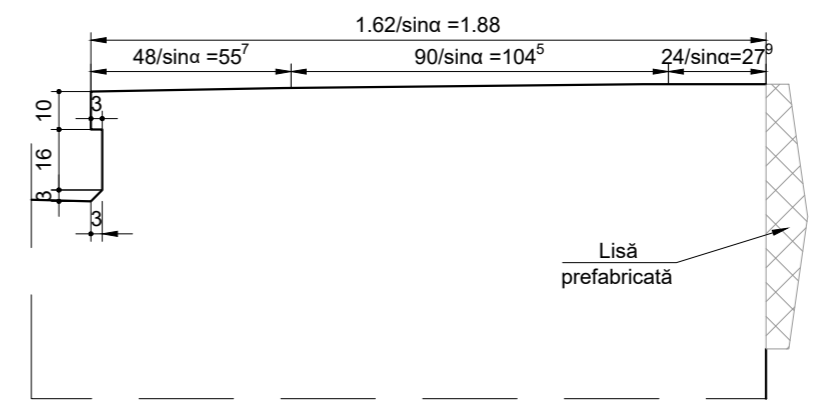

**Detaliul "B"**  
Scara 1:50

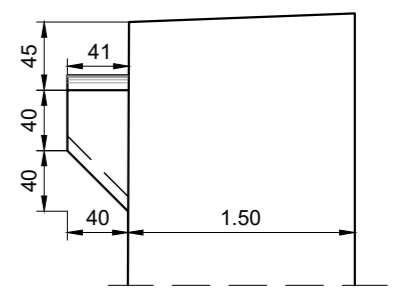

**Materiale**

Beton						
Element	Clasa de rezistență	Clasa de expunere	Raport A/C	Clasa de cioruri	Dozaj ciment [kg]	D <sub>max</sub> [mm]
Beton egalizare	C12/15	X0	-	1.00	-	32
Piloti forati	C25/30	XC2	0.55	0.20	375	22.4
Radiere	C25/30	XC2; XF2	0.55	0.20	300	32
Elevatii	C30/37	XC4; XF4; XD1	0.45	0.20	340	32

Culee	Inalțimi					Cote de nivel									
	H <sub>e</sub>	H <sub>1s</sub>	H <sub>2s</sub>	H <sub>1d</sub>	H <sub>2d</sub>	A	B	C	D	Es	Fs	G	Ed	Fd	
Culee 1	8.00	2.38	2.33	2.37	2.32	90.30	90.20	92.20	100.20	102.580	102.532	102.351	102.570	102.517	
Culee 2	8.00	2.39	2.33	2.38	2.31	90.26	90.16	92.16	100.16	102.552	102.491	102.317	102.538	102.473	

<b>PROIECTANT / DESIGNER:</b> S.C. CONSITRANS S.R.L.		<b>BENEFICIAR / BENEFICIARY:</b> MUNICIPIUL ARAD, MUNICIPIUL ORADEA, CONSILIUL JUDETEAN ARAD, CONSILIUL JUDETEAN BIHOR CNAIR	<b>FUNCTIA / POSITION:</b> COORDONATOR DE PROIECT / PROJECT MANAGER ing. S. VEACESLAV	<b>NUME / NAME:</b> ing. S. VEACESLAV	<b>SEMNTURA / SIGNATURE:</b> 	<b>Titlu plansa / Drawing title:</b> Plan cofraj culee C1, C2 Abutment formwork C1, C2	<b>REV. / REV.:</b> R00	<b>DATA / DATE:</b> 11.2023	<b>DETALII REVIZIE / REVISION DETAILS:</b> Proiect Tehnic de Executie	<b>PROIECTAT / DESIGNER:</b> ing. V. URDAREANU		<b>PROIECTAT / DESIGNER:</b> ing. D. COVELTIR		<b>FAZA PROIECTARE / DESIGN STAGE:</b> PROIECT TEHNIC DE EXECUTIE / EXECUTION TECHNICAL PROJECT	<b>Contract / Contract:</b> 14724/01.07.2021 <b>Data / Date:</b> 11.2023	<b>Scara / Scale:</b> 1:100/ 1:20/ 1:50	<b>VERIFICAT / INTERNAL CHECKER:</b> ing. D. COVELTIR		<b>UNIUNEA EUROPEANĂ</b> PROIECT CO-FINANȚAT DIN FONDUL DE COEZIUNE, PRIN PROGRAMUL OPERATIONAL INFRASTRUCTURĂ MARE / PROJECT CO-FINANCED FROM THE COHESION FUND, THROUGH THE LARGE INFRASTRUCTURE OPERATIONAL PROGRAM		